


3 EAST ELEVATION
SCALE: 1:50

2 SOUTH ELEVATION
SCALE: 1:50

- 1. RECLAIMED BRICK, VERTICAL ORIENTATION
- 2. HIGH DENSITY STRATIFIED PANELS
- 3. STANDING SEAM METAL ROOFING, ALUMINUM SILVER
- 4. RECLAIMED 2-3X14 FIR BEAMS / LAMINATED FIR DECKING, STAINED & SEALED
- 5. PREFINISHED METAL BREAK SHAPE, ALUMINUM SILVER
- 6. CLERESTORY GLAZING
- 7. 8" SEALED CONCRETE BASE
- 8. VERTICAL LIVING WALL (BY OTHERS)
- 9. STEEL DOORS (PAINTED TO MATCH ADJACENT SIDING)
- 10. ANODIZED ALUMINUM WINDOW FRAMES, ALUMINUM SILVER
- 11. DRINKING FOUNTAIN
- 12. INTERPRETIVE SIGNAGE BOARD
- 13. PREFINISHED PERFORATED STEEL SHUTTER

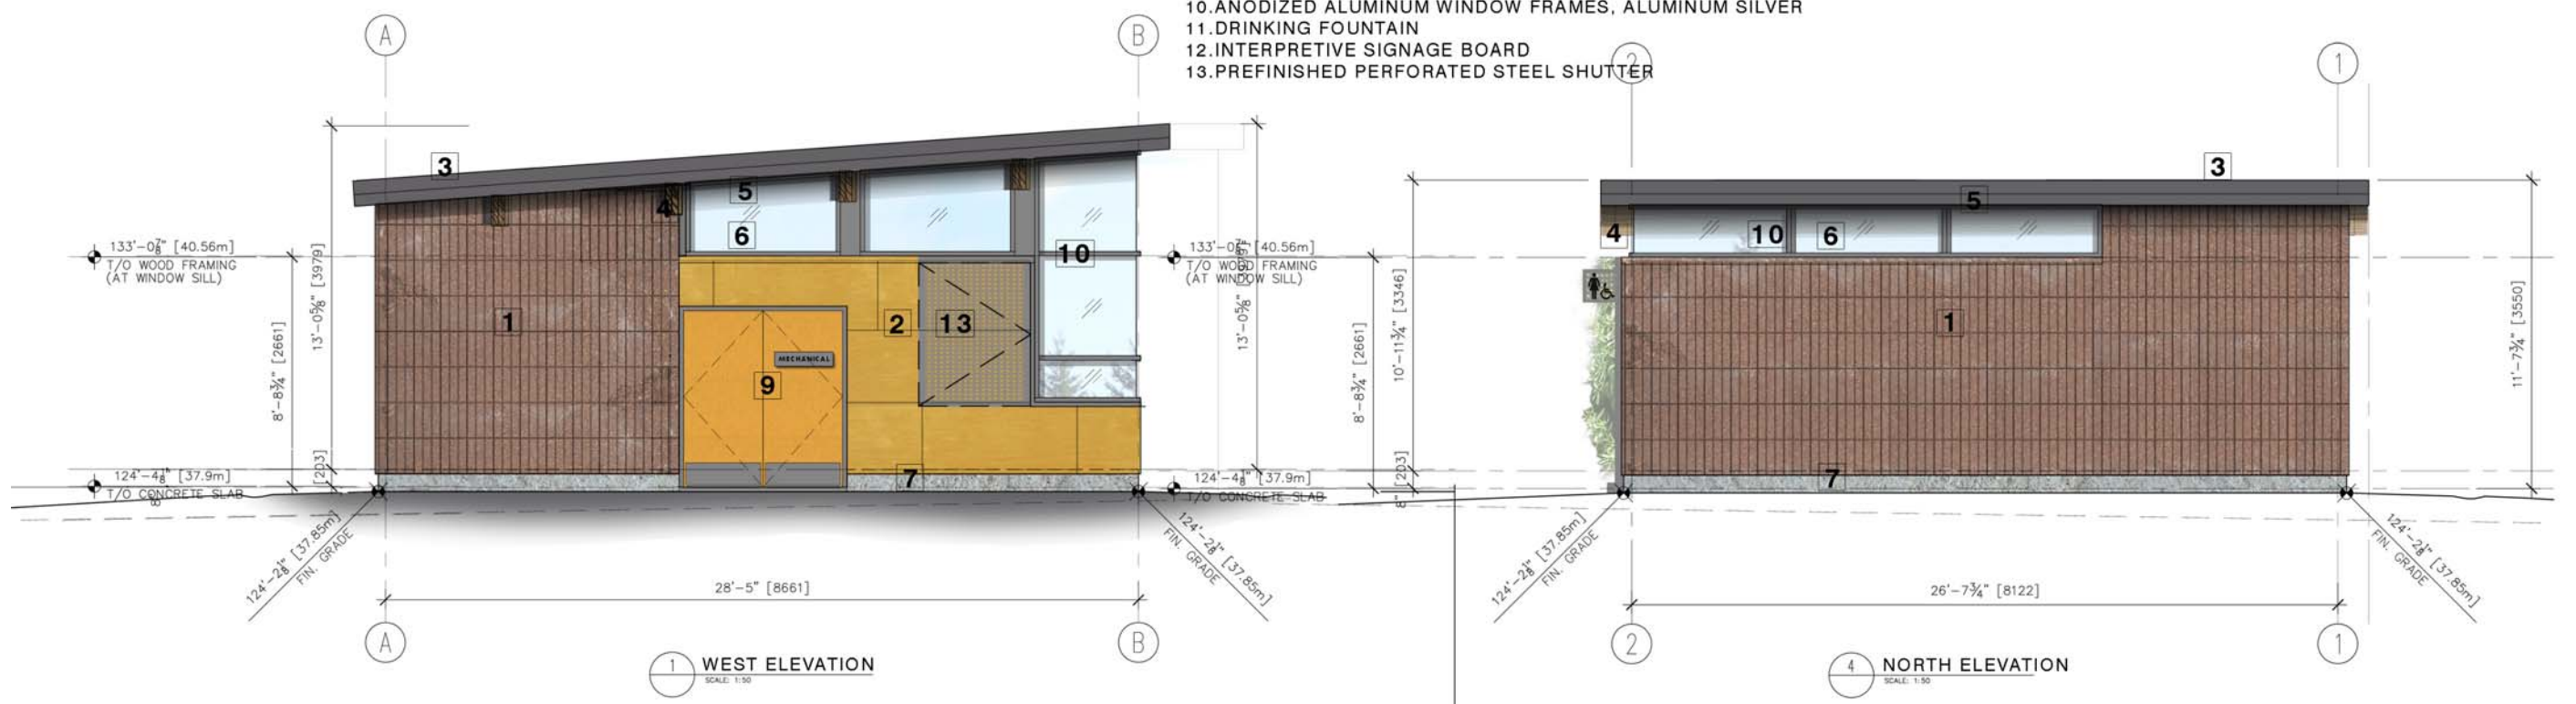

1 WEST ELEVATION
SCALE: 1:50

4 NORTH ELEVATION
SCALE: 1:50

Grandview Park Replacement Fieldhouse

1657 Charles Street, Vancouver, B.C.

VAN DER ZALM & ASSOCIATES INC.
ATELIER PACIFIC ARCHITECTURE INC.

JULY 2010

DP-3.0

ELEVATIONS
SCALE 1:50

