



1 **Interstitial Exit between L1 and L2**  
Scale 1:200




3 **Level 2 Plan**  
Scale 1:200

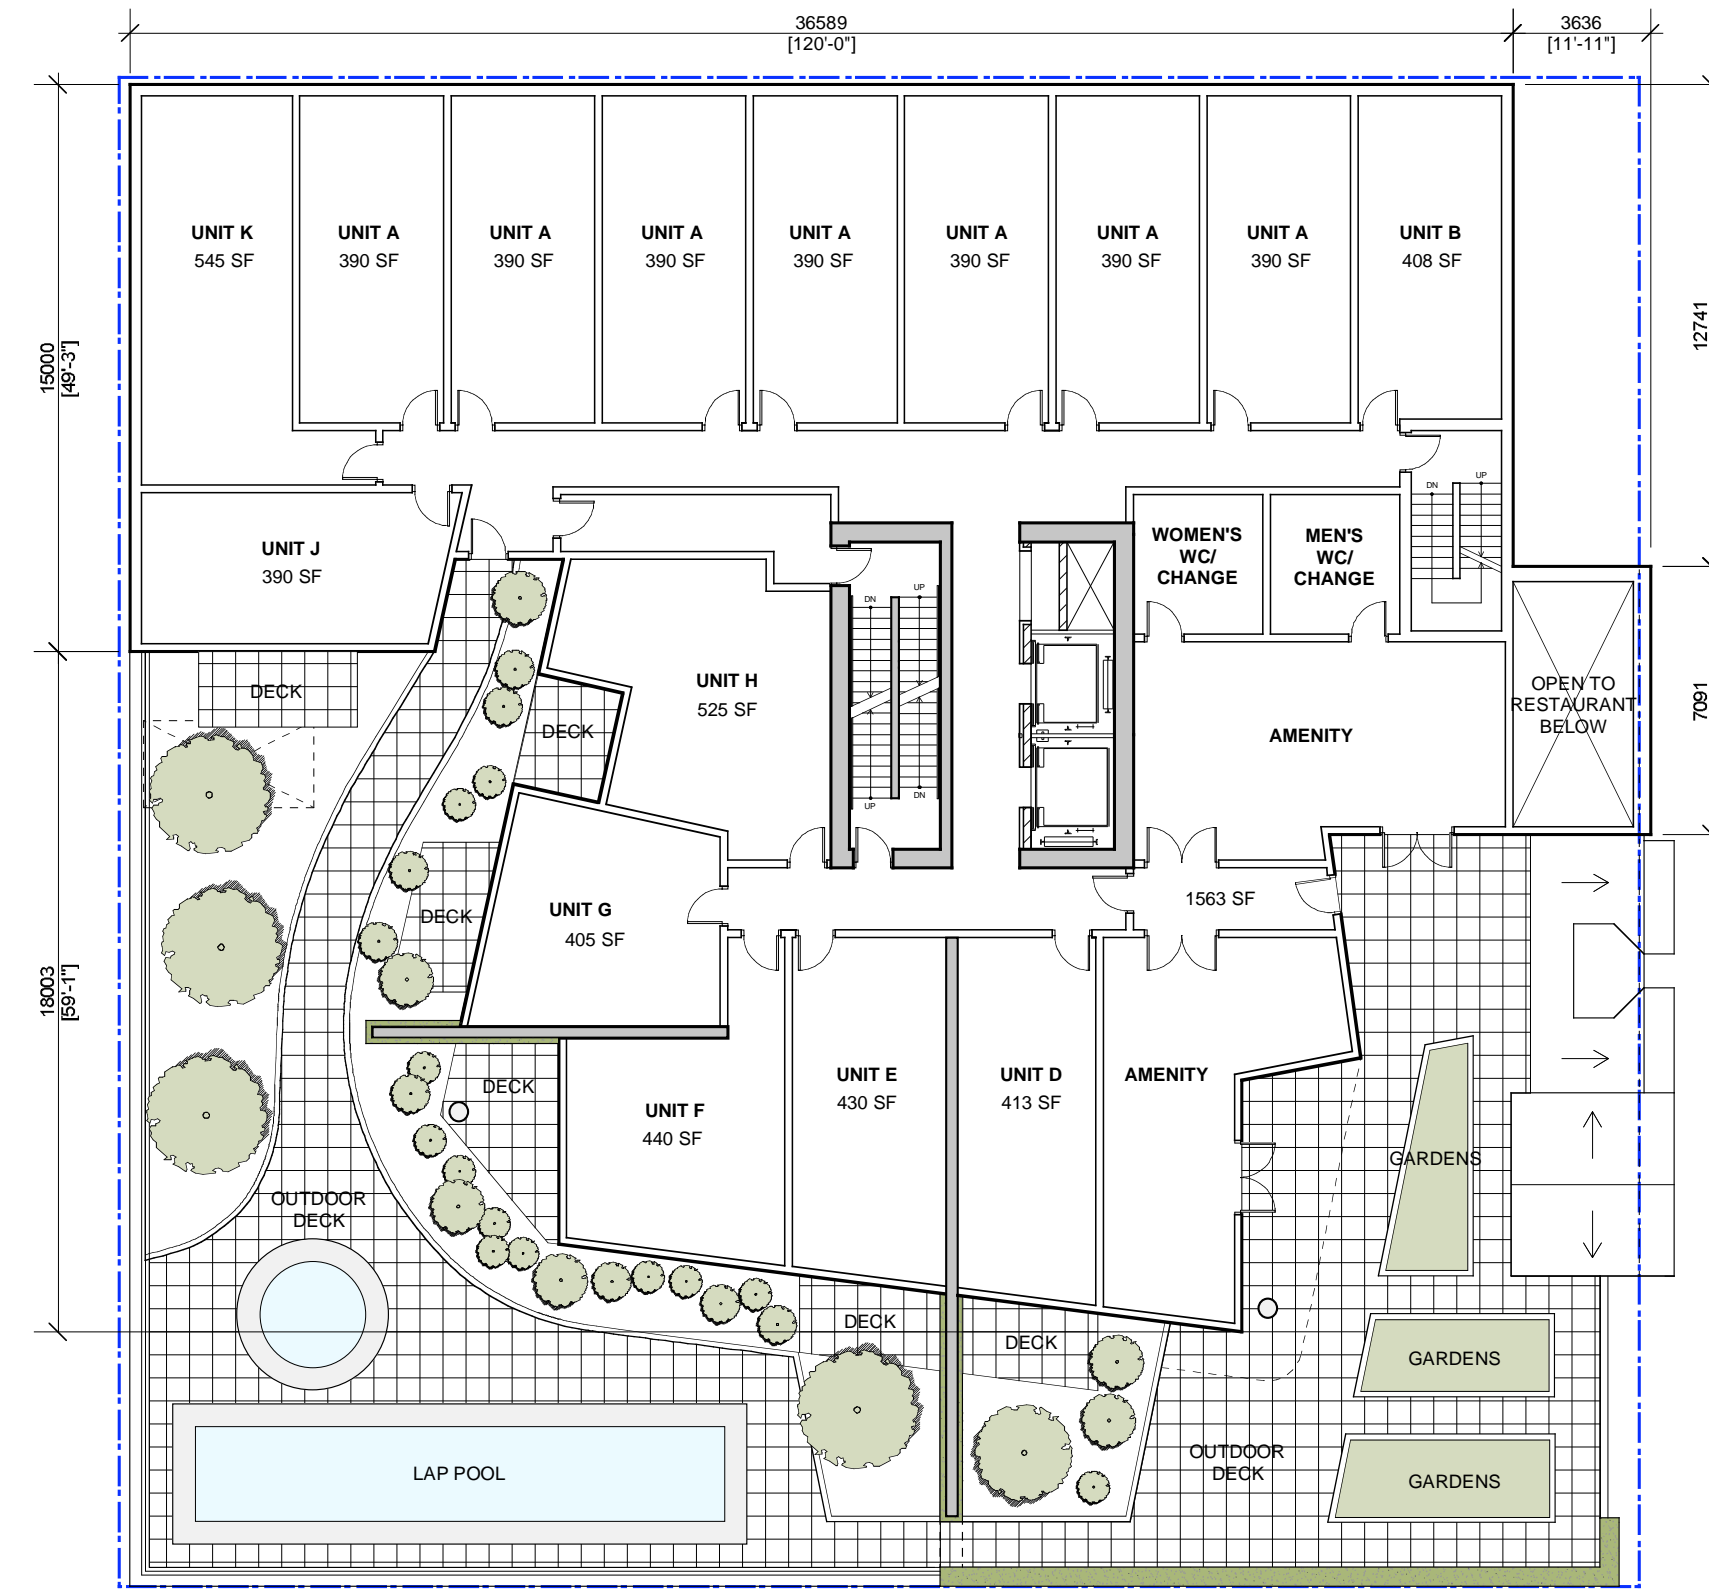


4 **Levels 3 and 4 Plan**  
Scale 1:200

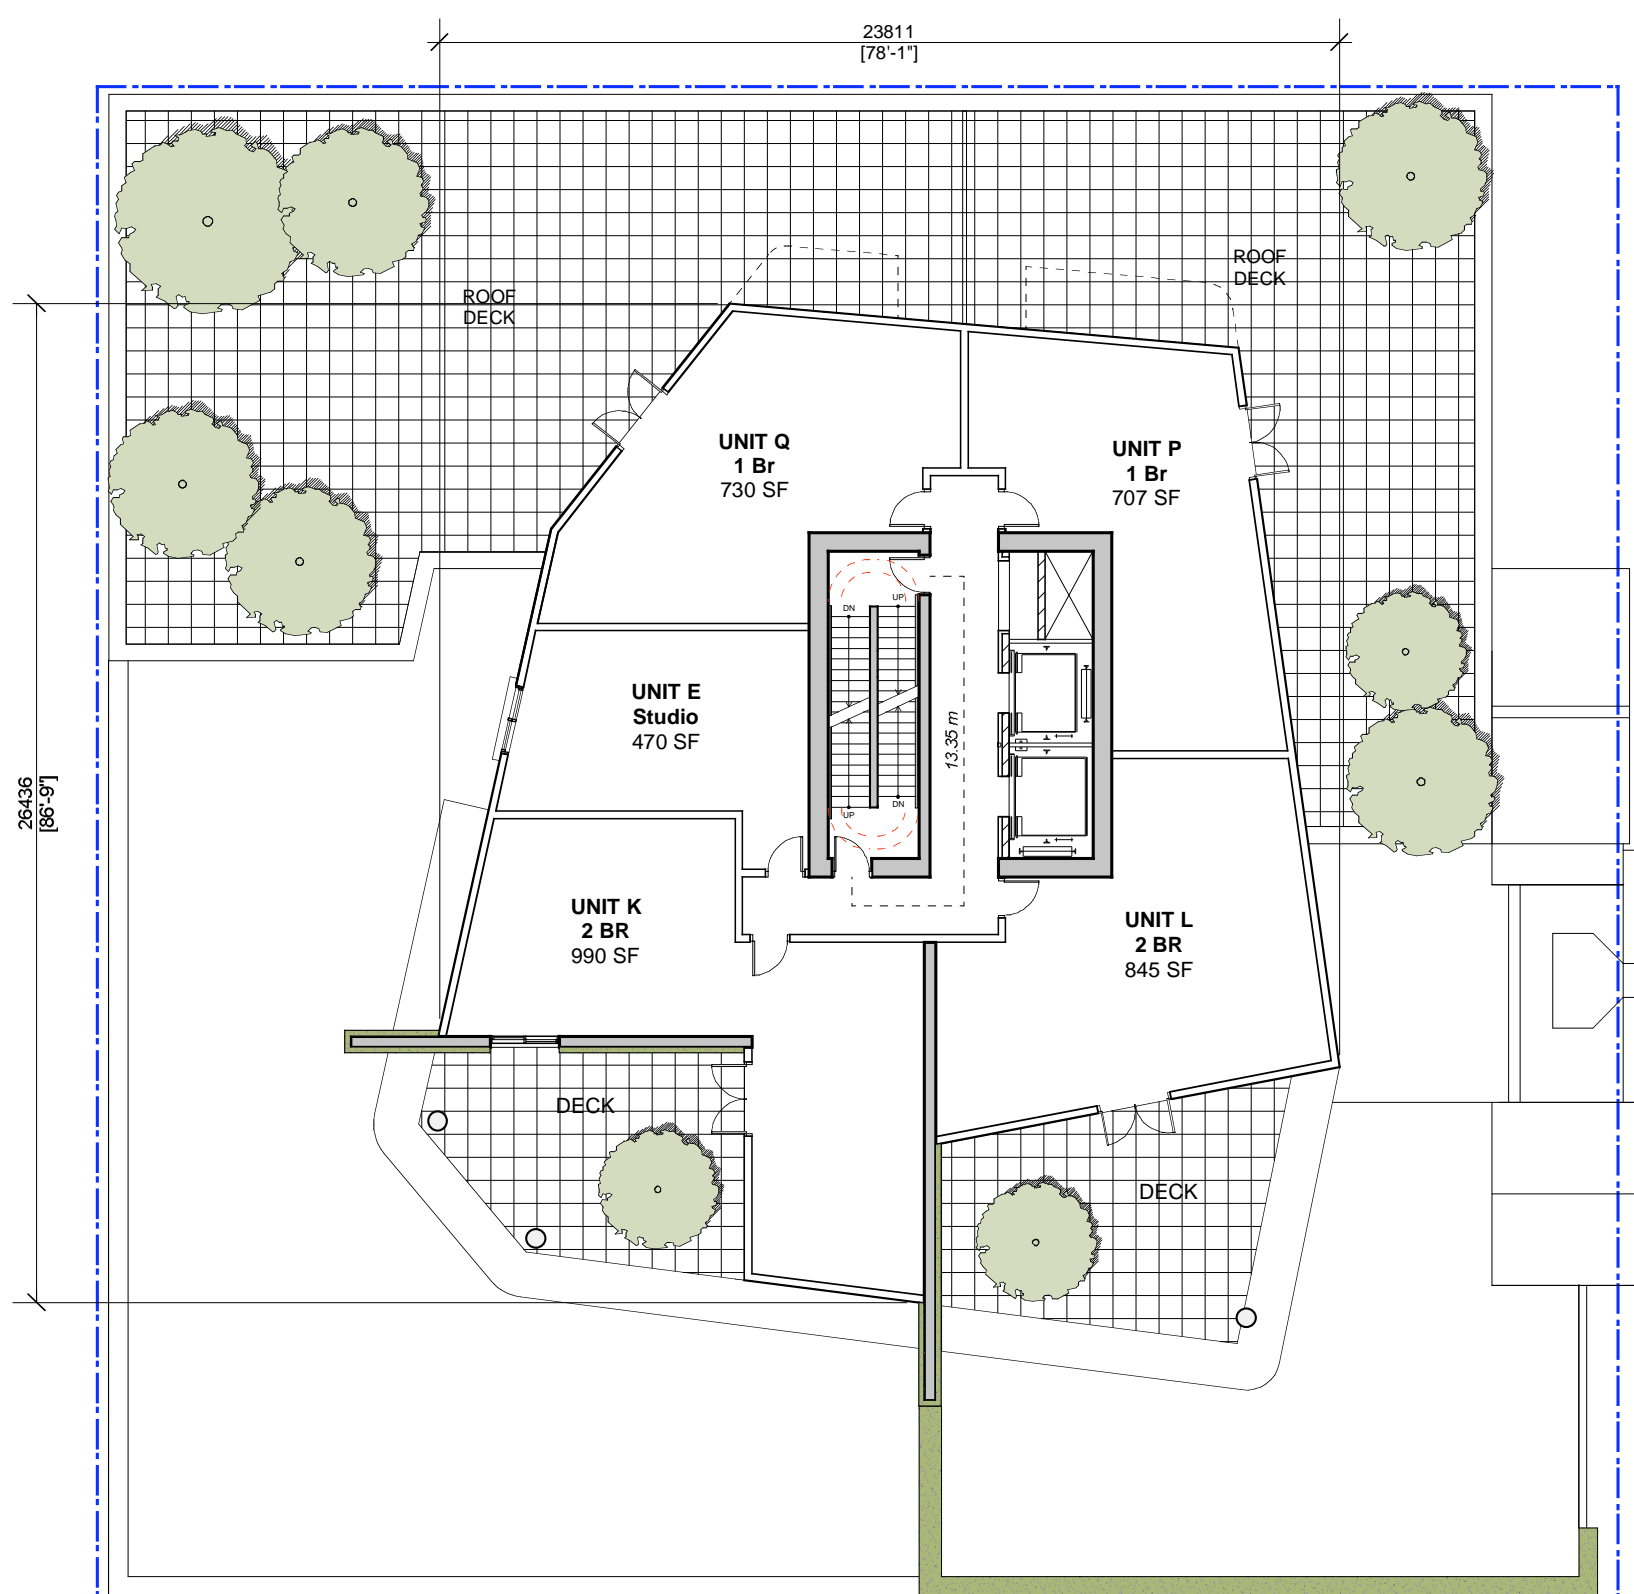

5 **Level 5 Plan**  
Scale 1:200

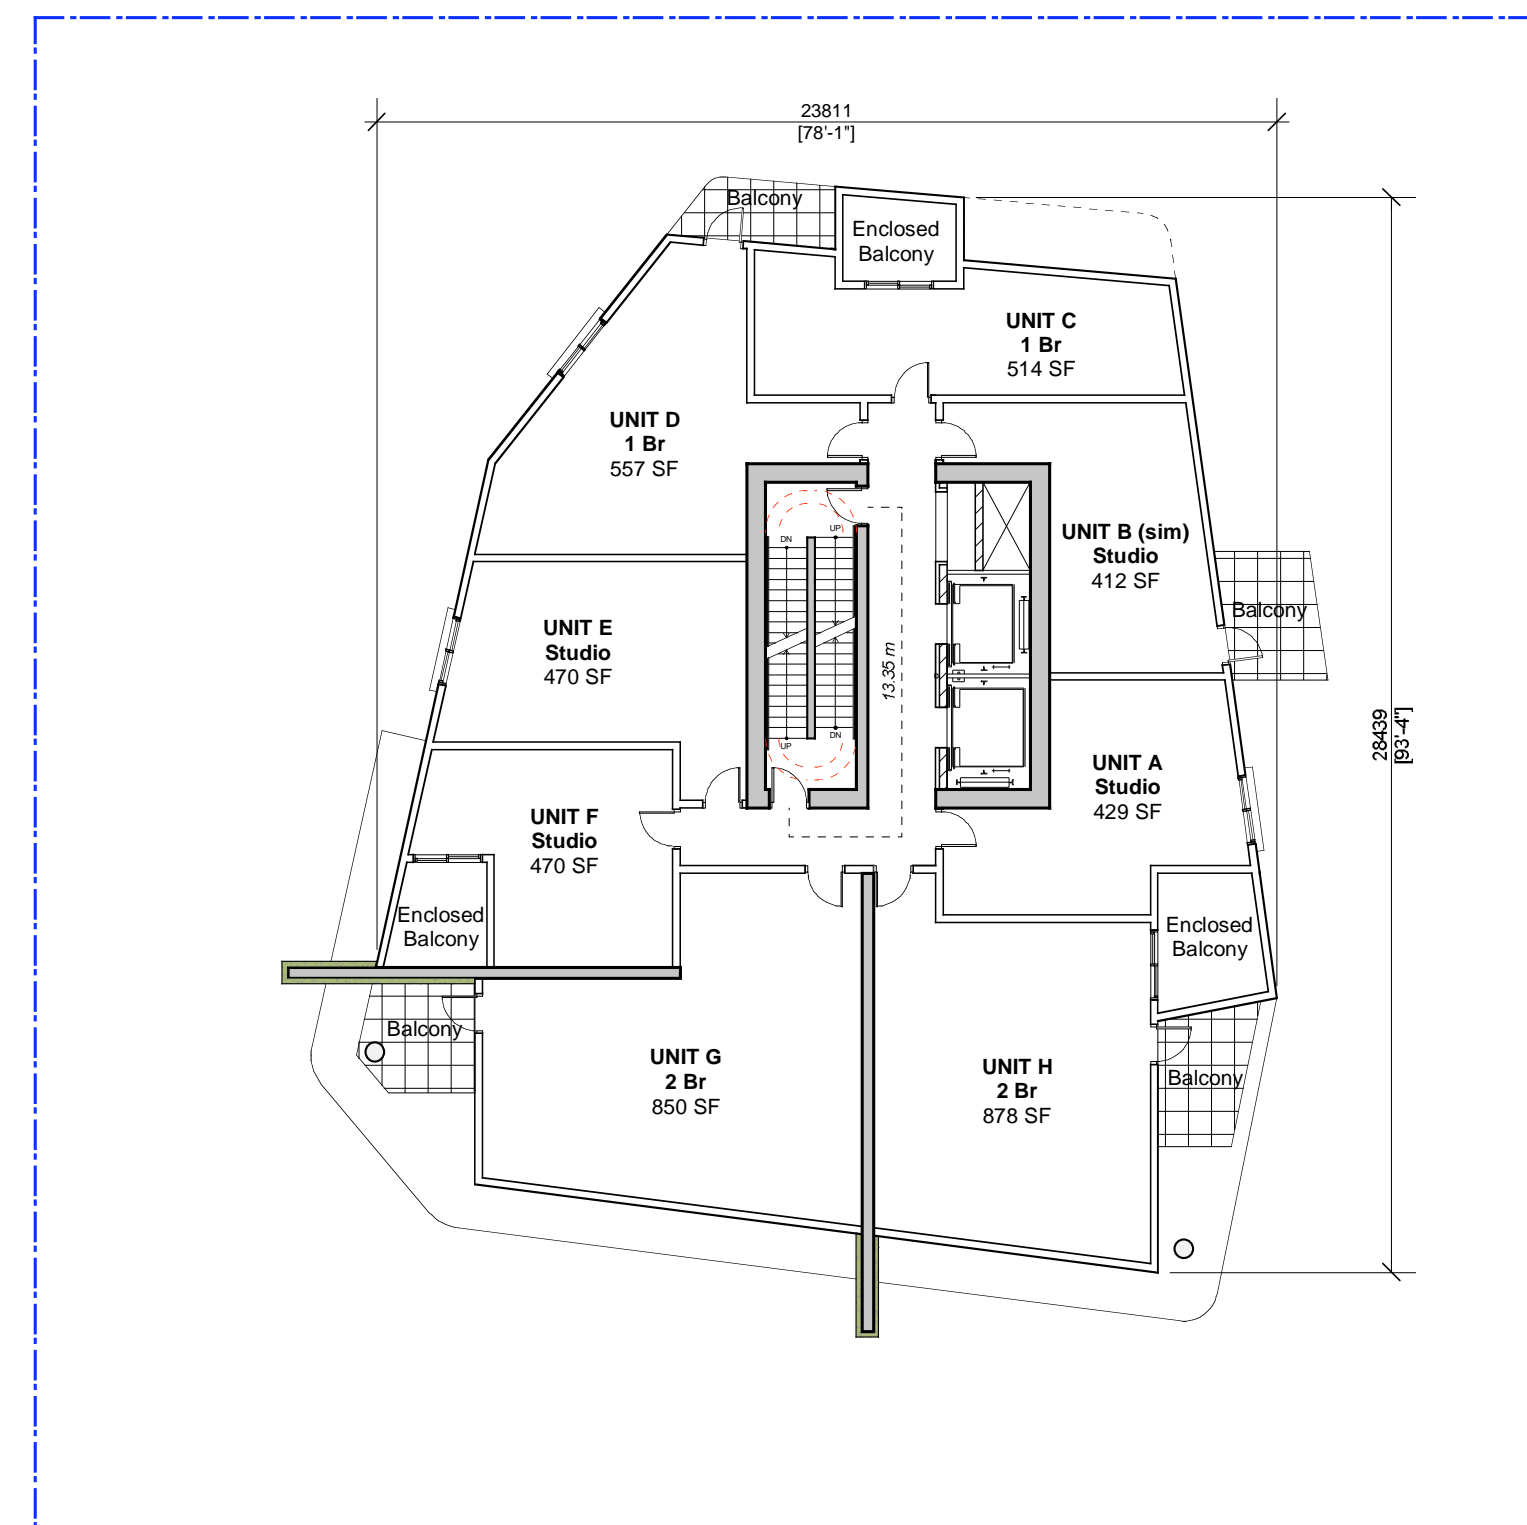

6 **Level 6 Plan**  
Scale 1:200

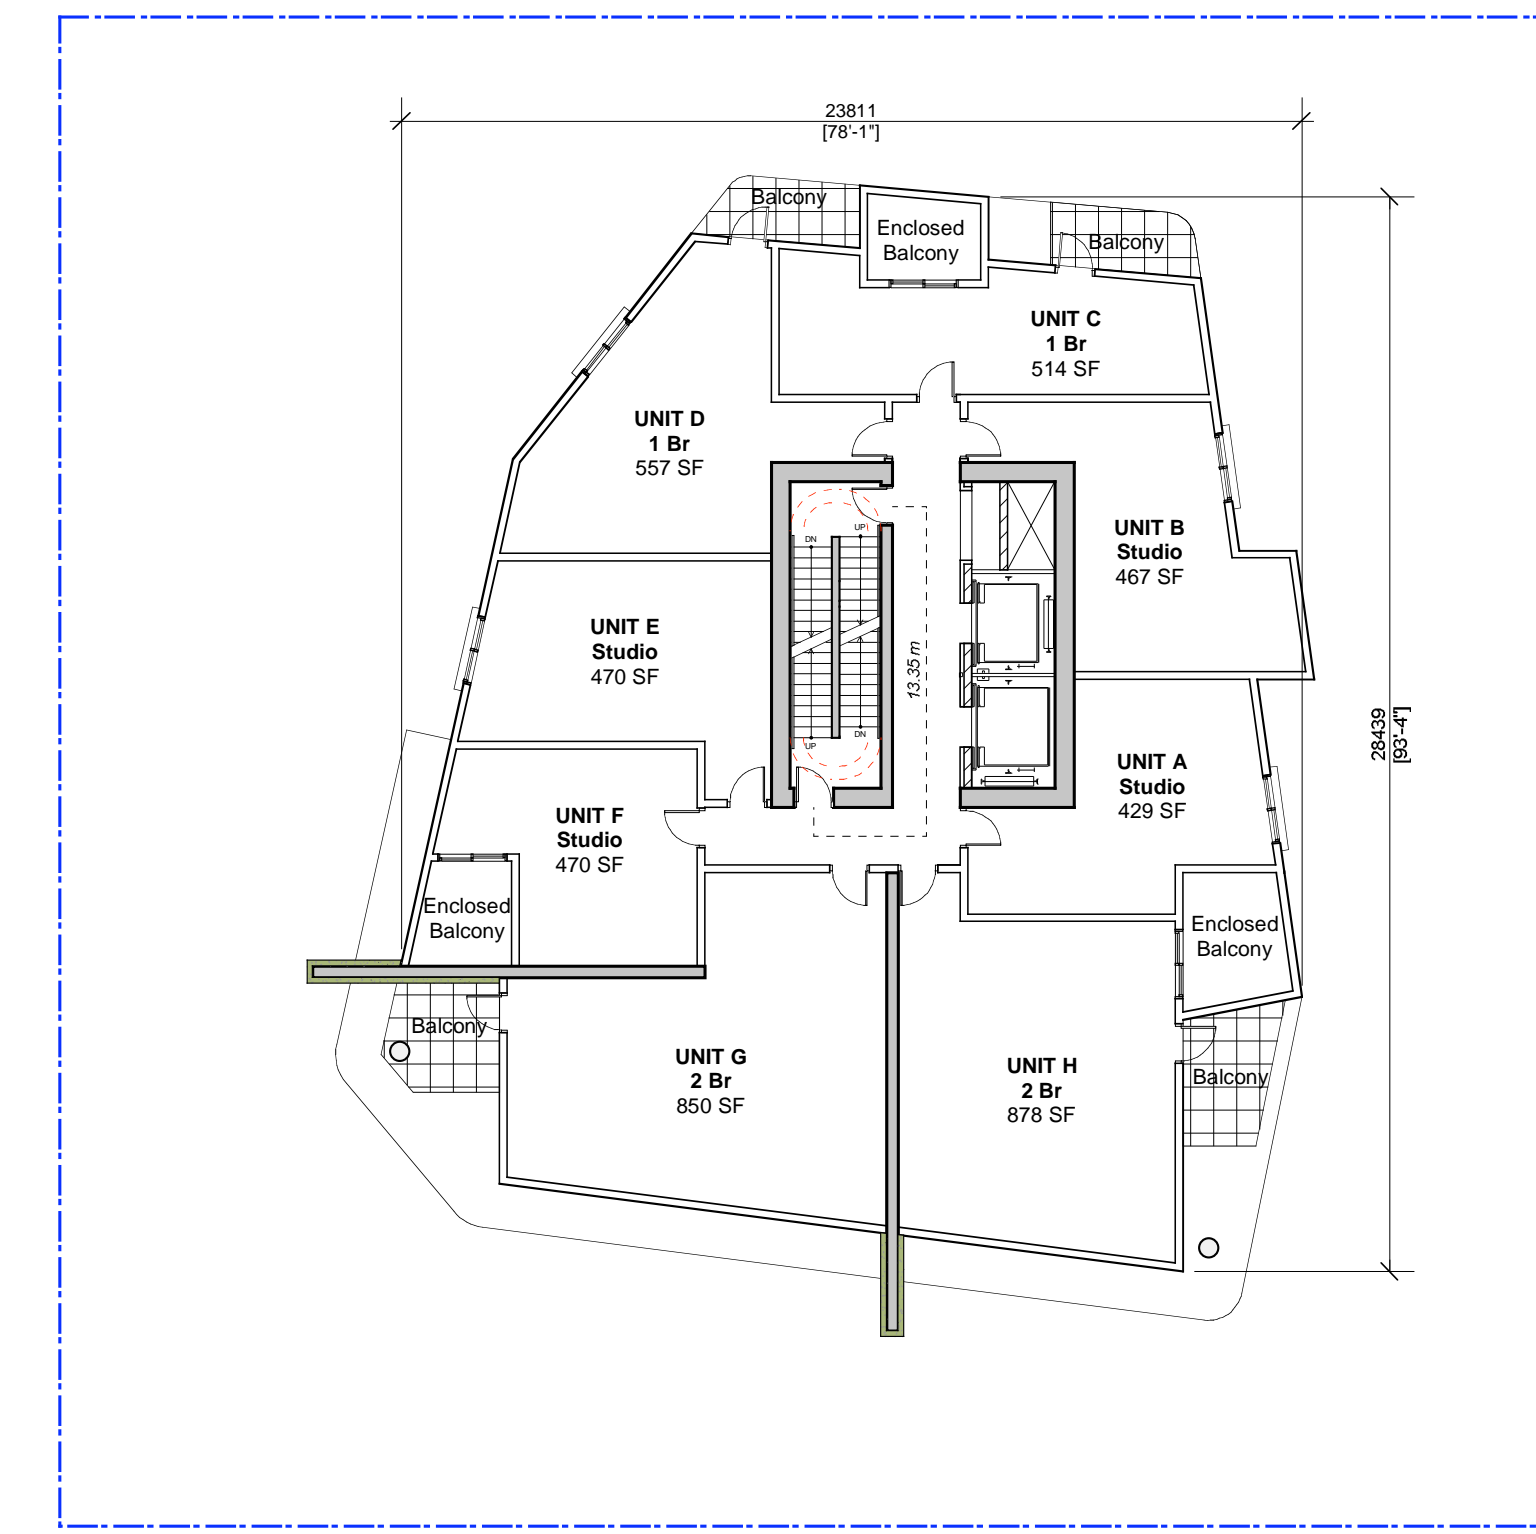

7 **Levels 7, 9, 10, 12, 13 and 15 Plan**  
Scale 1:200

ISSUED FOR REZONING JUNE 15, 2008  
ISSUED FOR REZONING APRIL 9, 2008

**HENRIQUEZ + PARTNERS**  
Architects  
Urban Designers

402 West Pender Street  
Vancouver, BC V6B 1T6  
Tel: 604.687.5681  
Fax: 604.687.8530


JOB TITLE


**DAVIE AND BIDWELL**  
1215 BIDWELL STREET, VANCOUVER, B.C.

CONSULTANT


DRAWING TITLE  
**RESIDENTIAL FLOOR PLANS**

DATE	JUNE 15, 2009	DRAWN	PW
SCALE	1:200	CHECKED	GH
JOB NO.	2726		

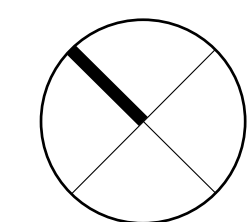


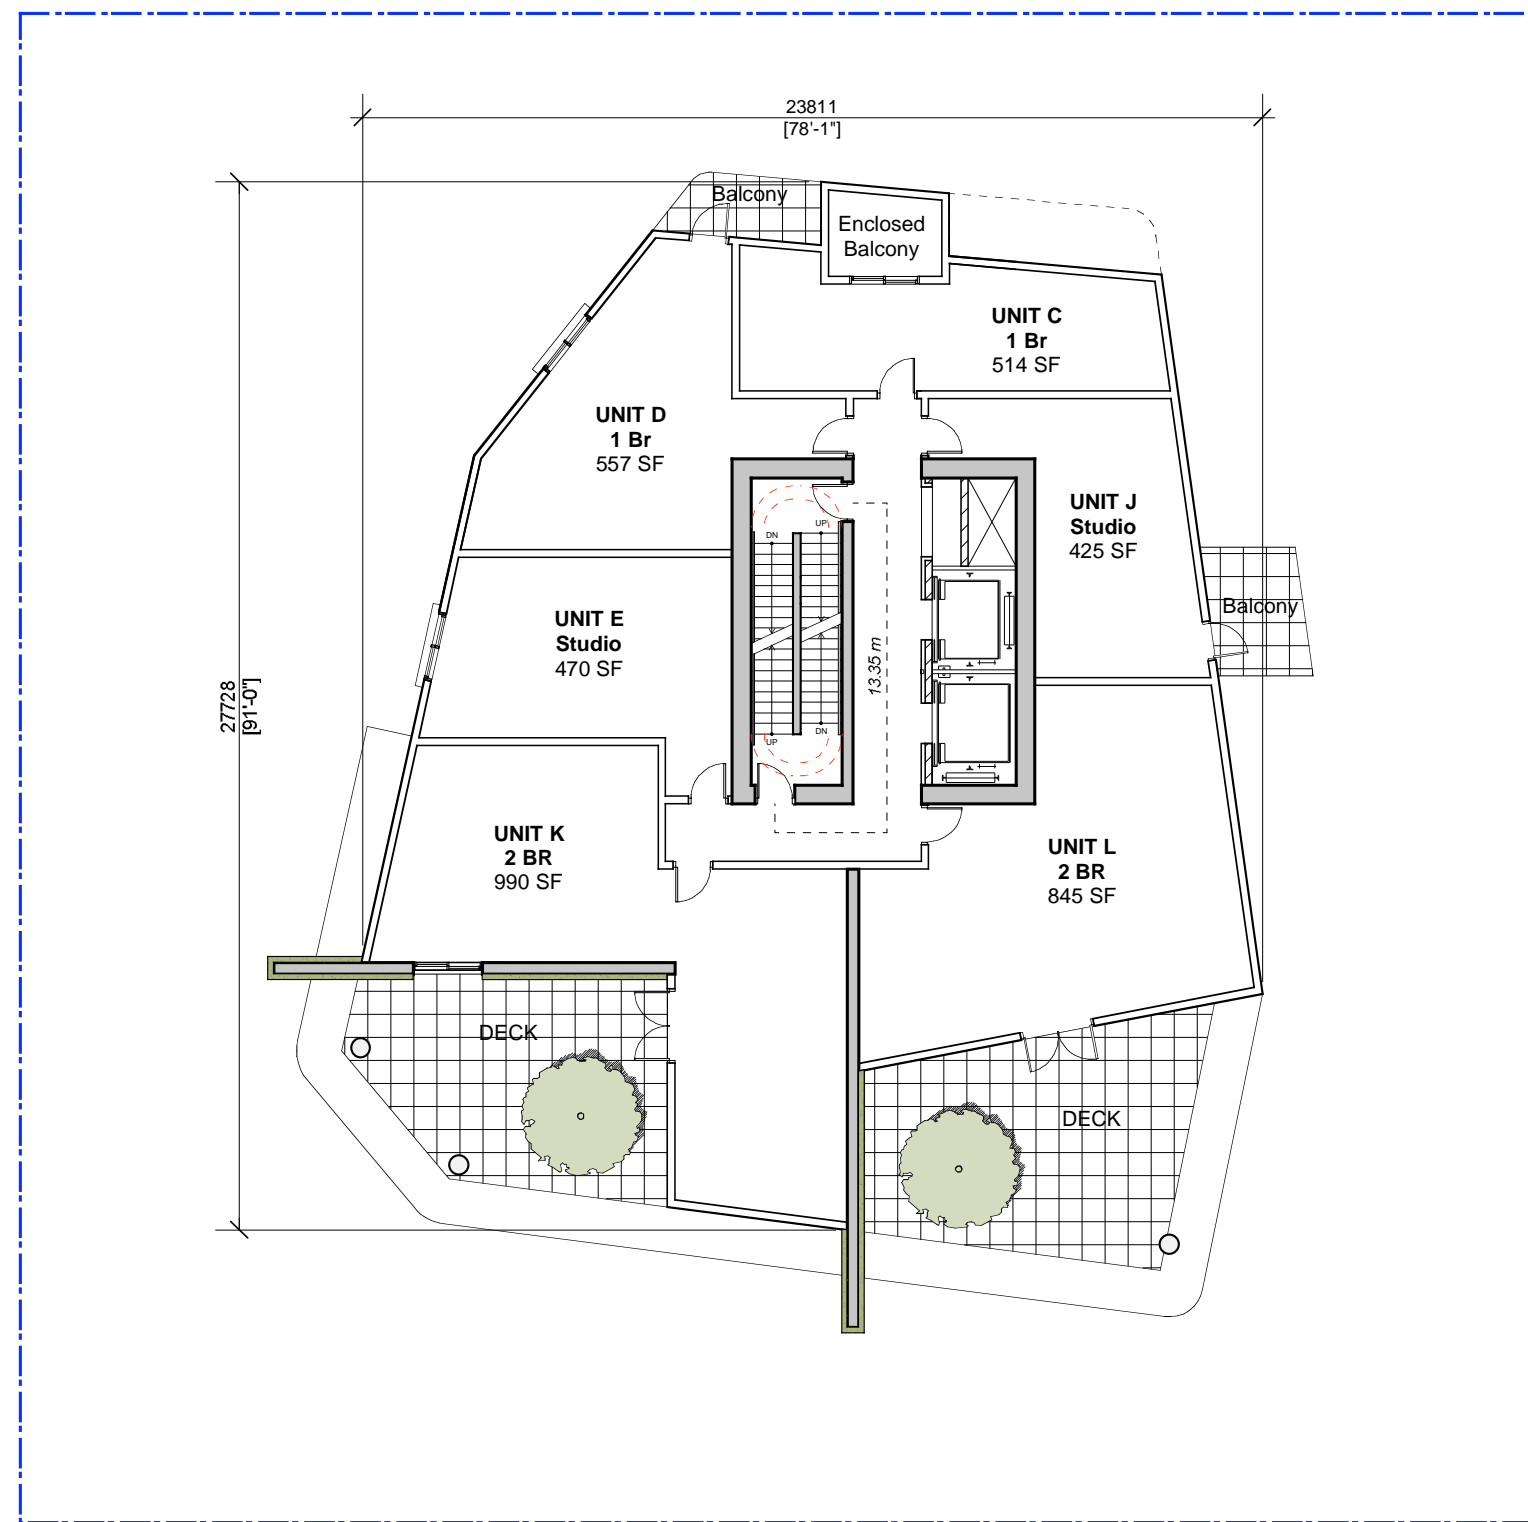


1 Levels 8, 11 and 14 Plan  
Scale 1:200

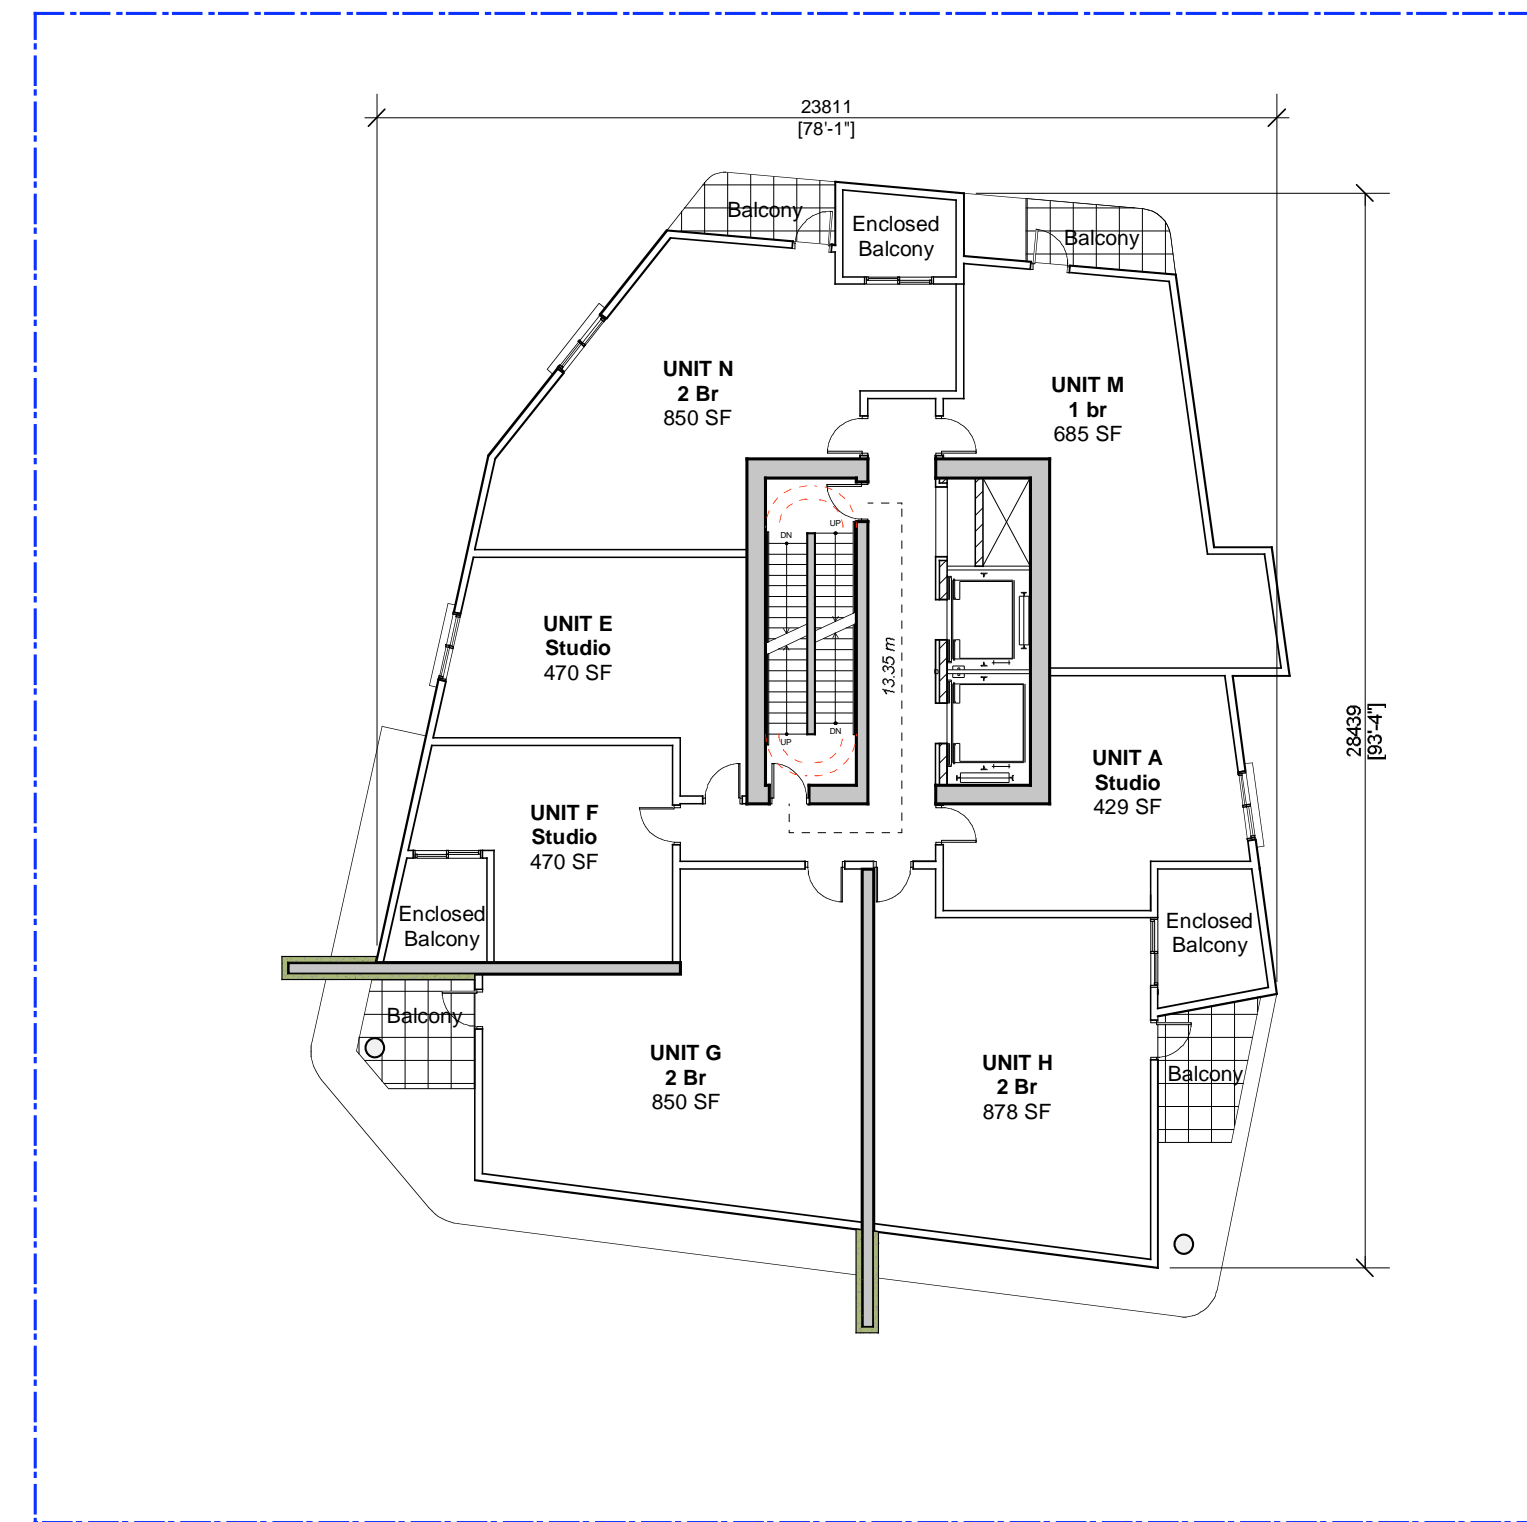


3 Levels 16 and 17 Plan  
Scale 1:200

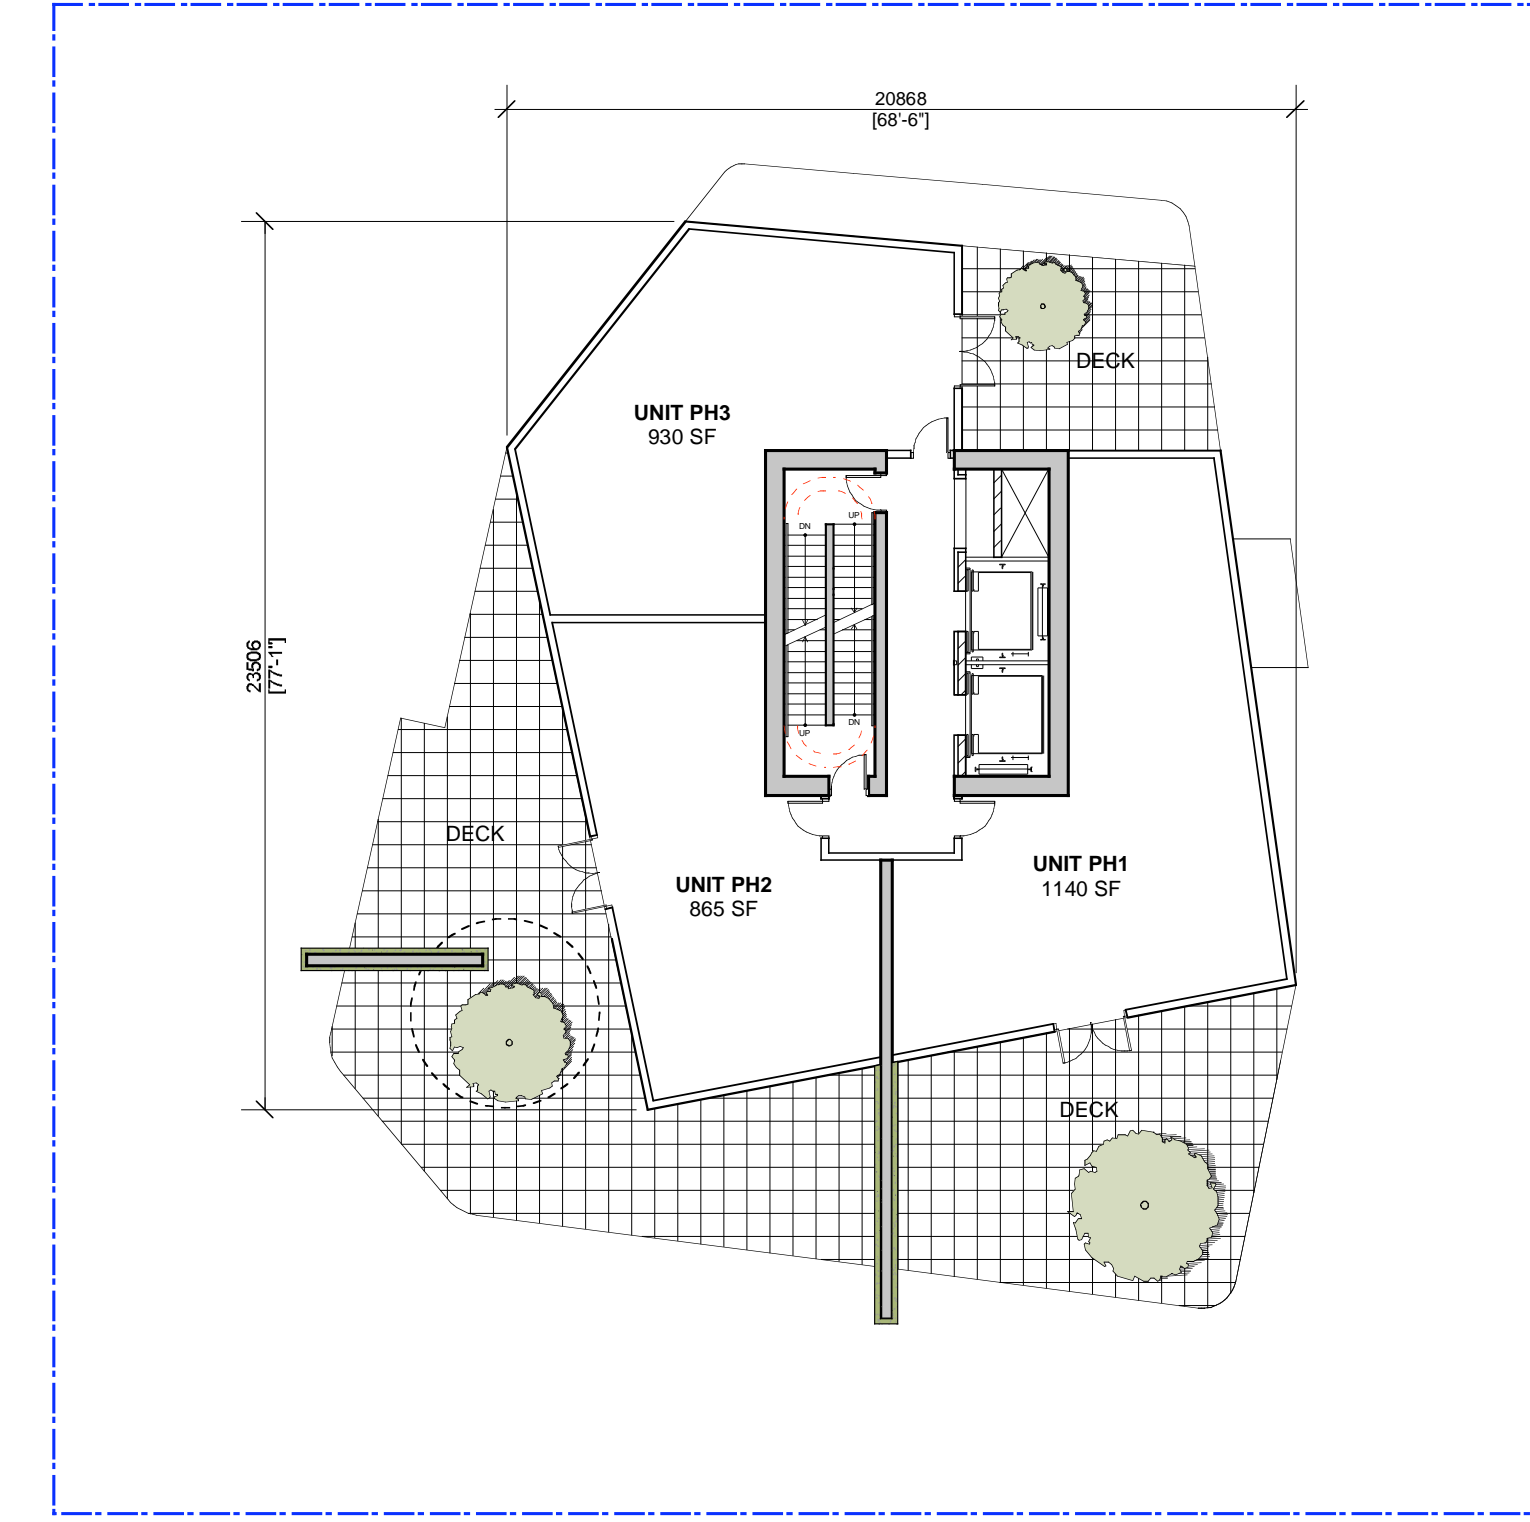


4 Level 18 Plan  
Scale 1:200

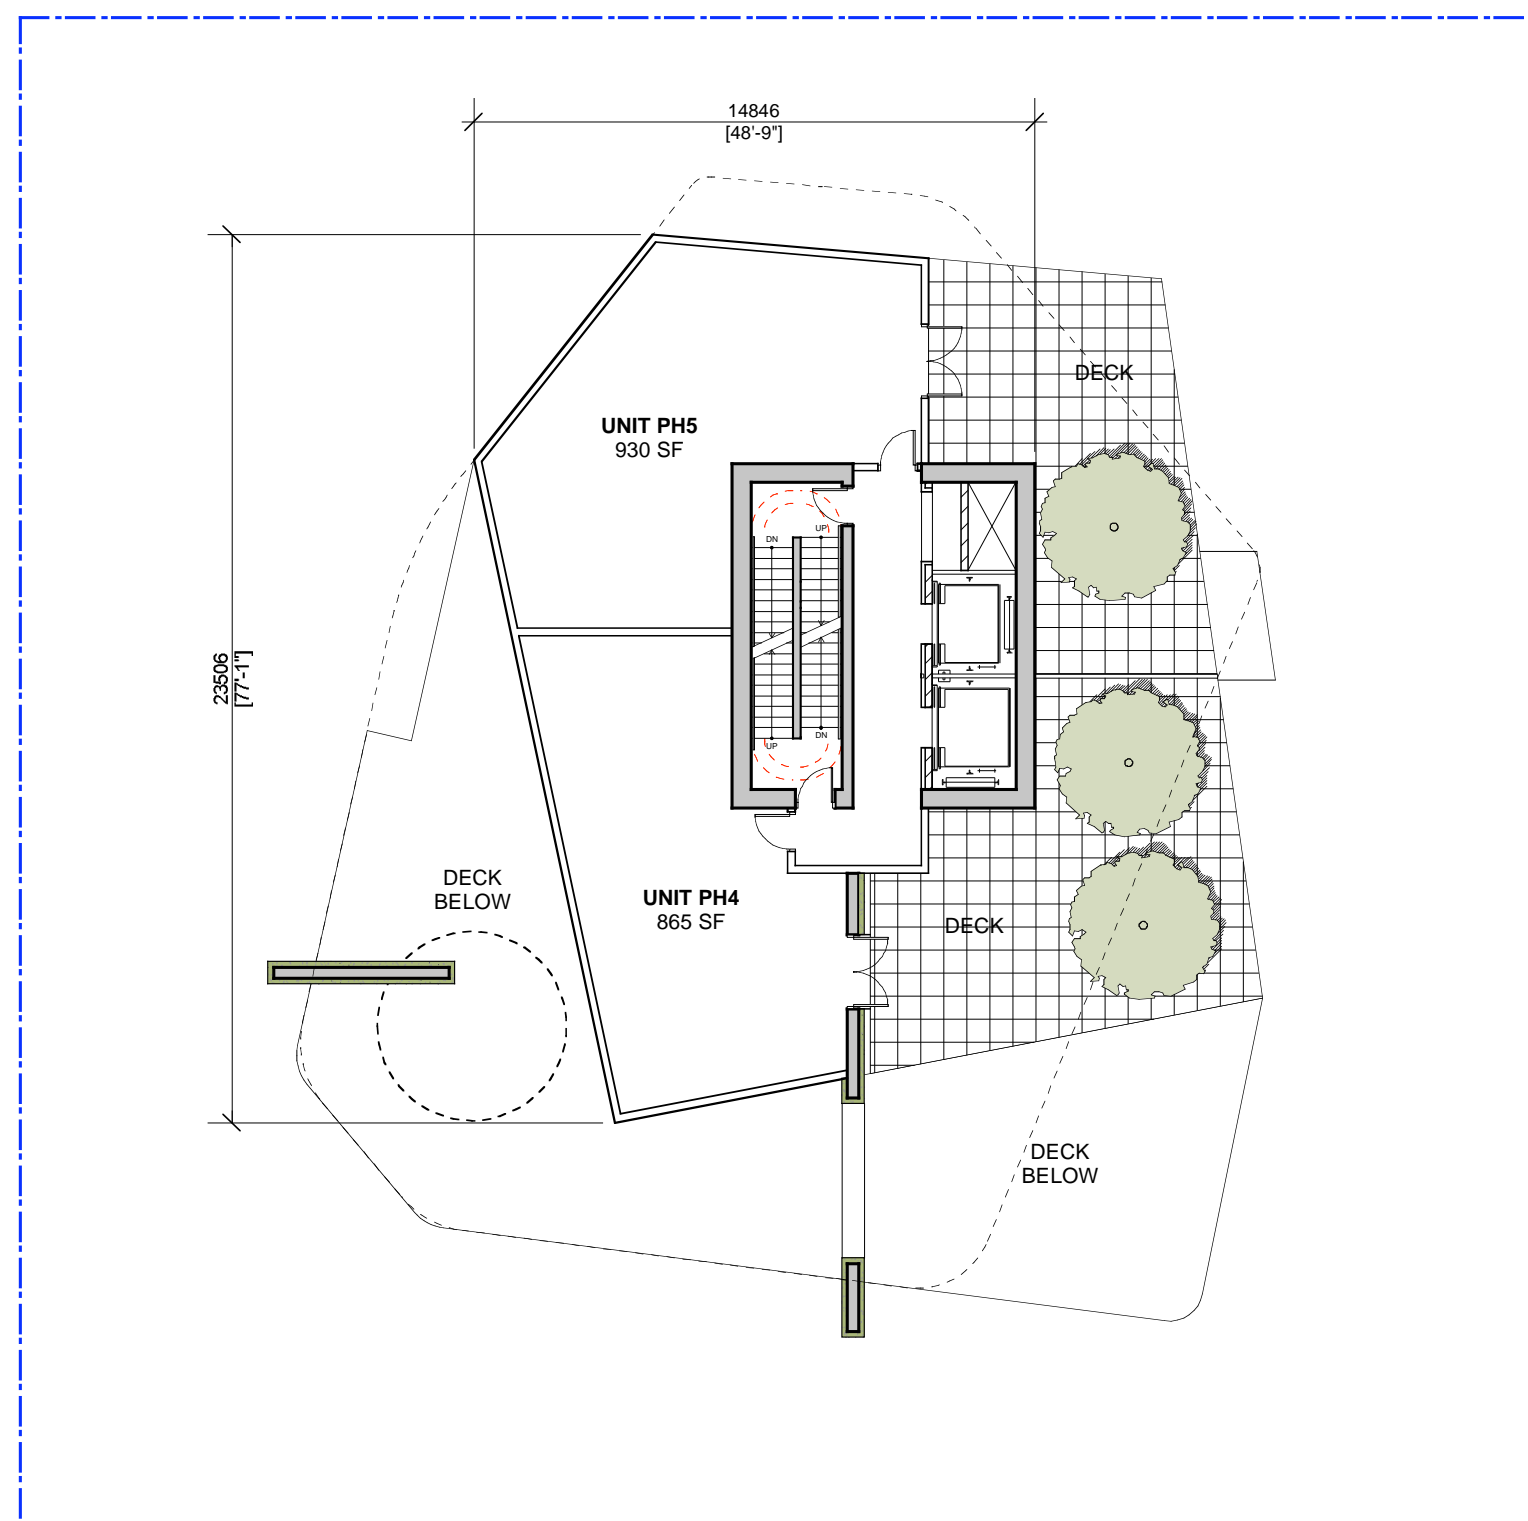

5 Level 19 Plan  
Scale 1:200

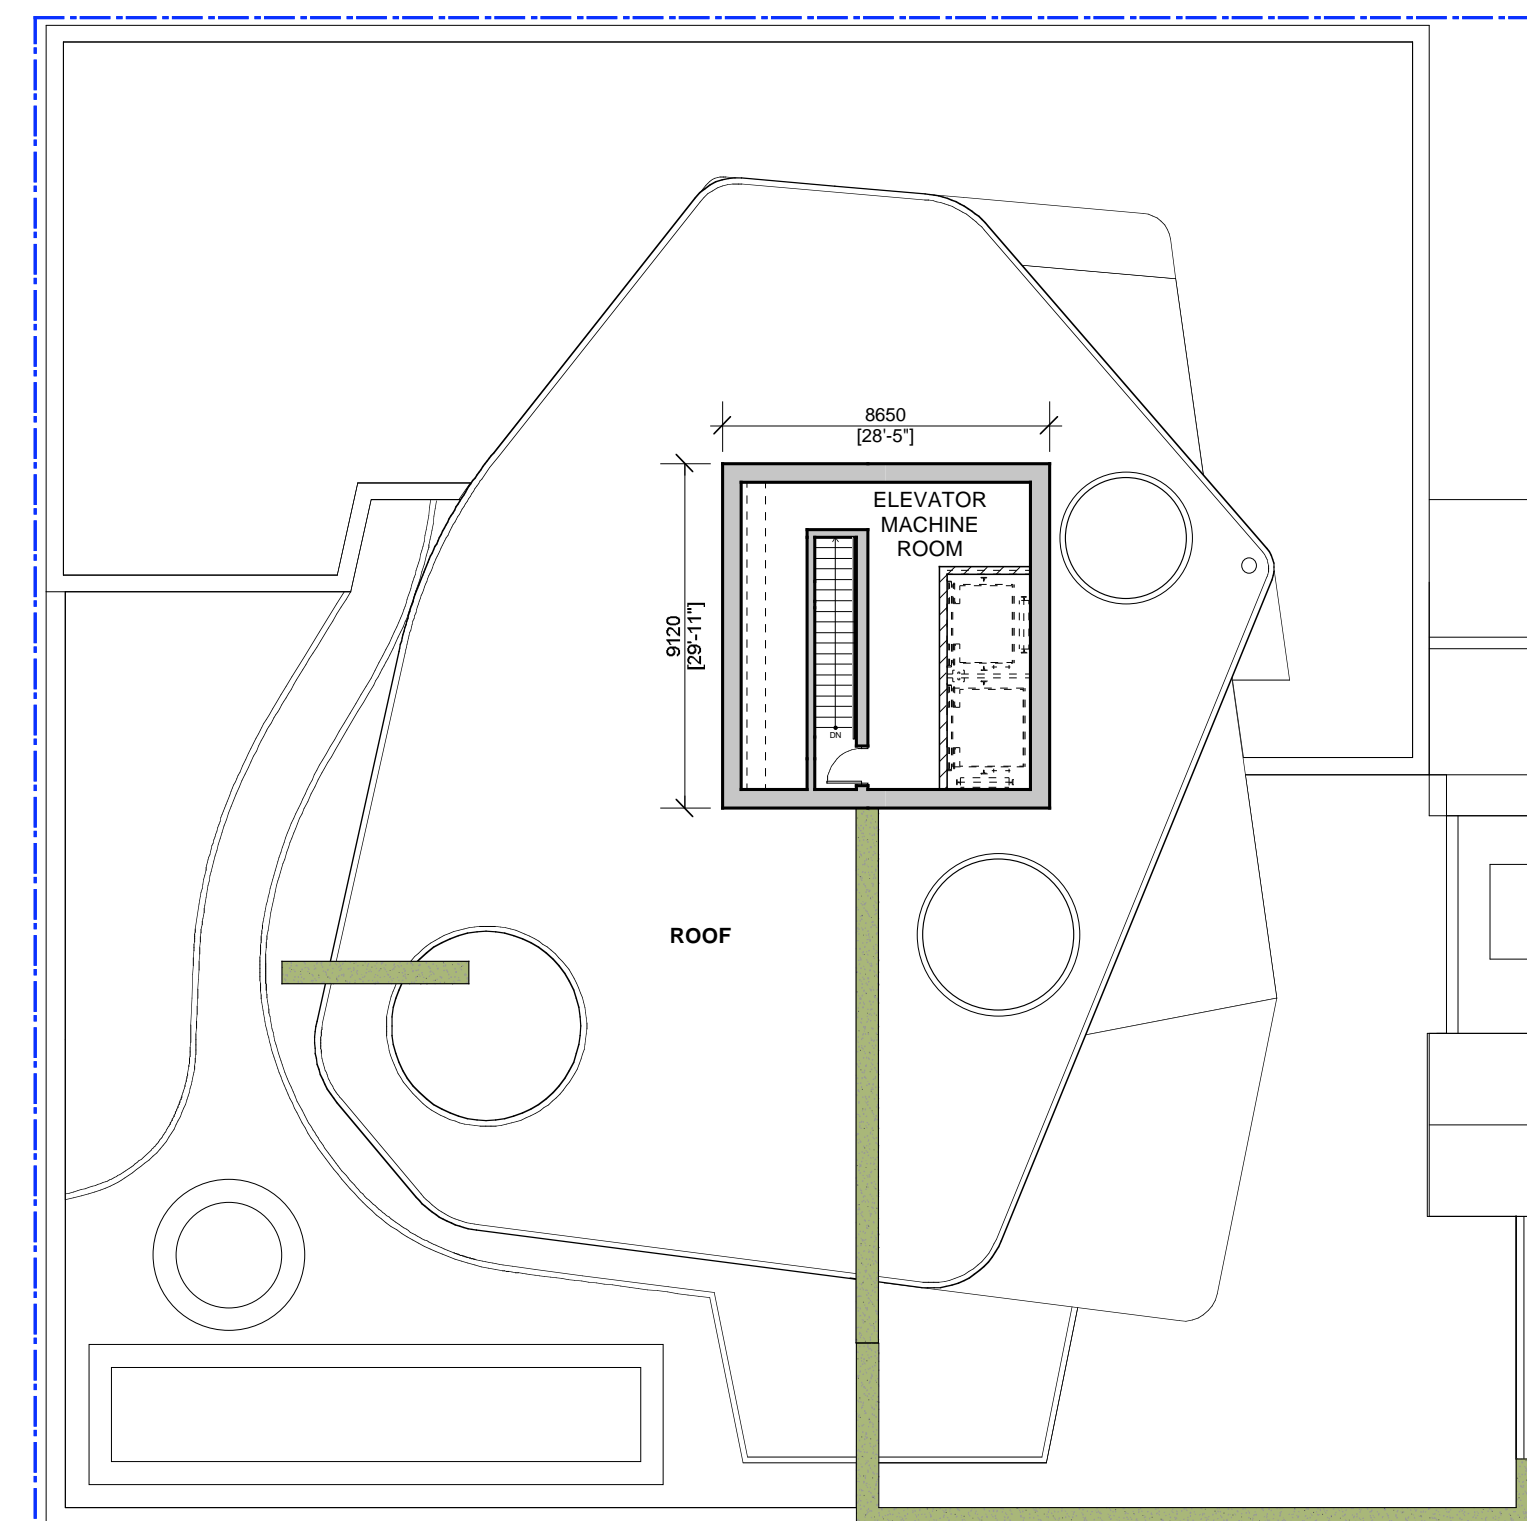

6 Level 20 Mech Penthouse  
Scale 1:200

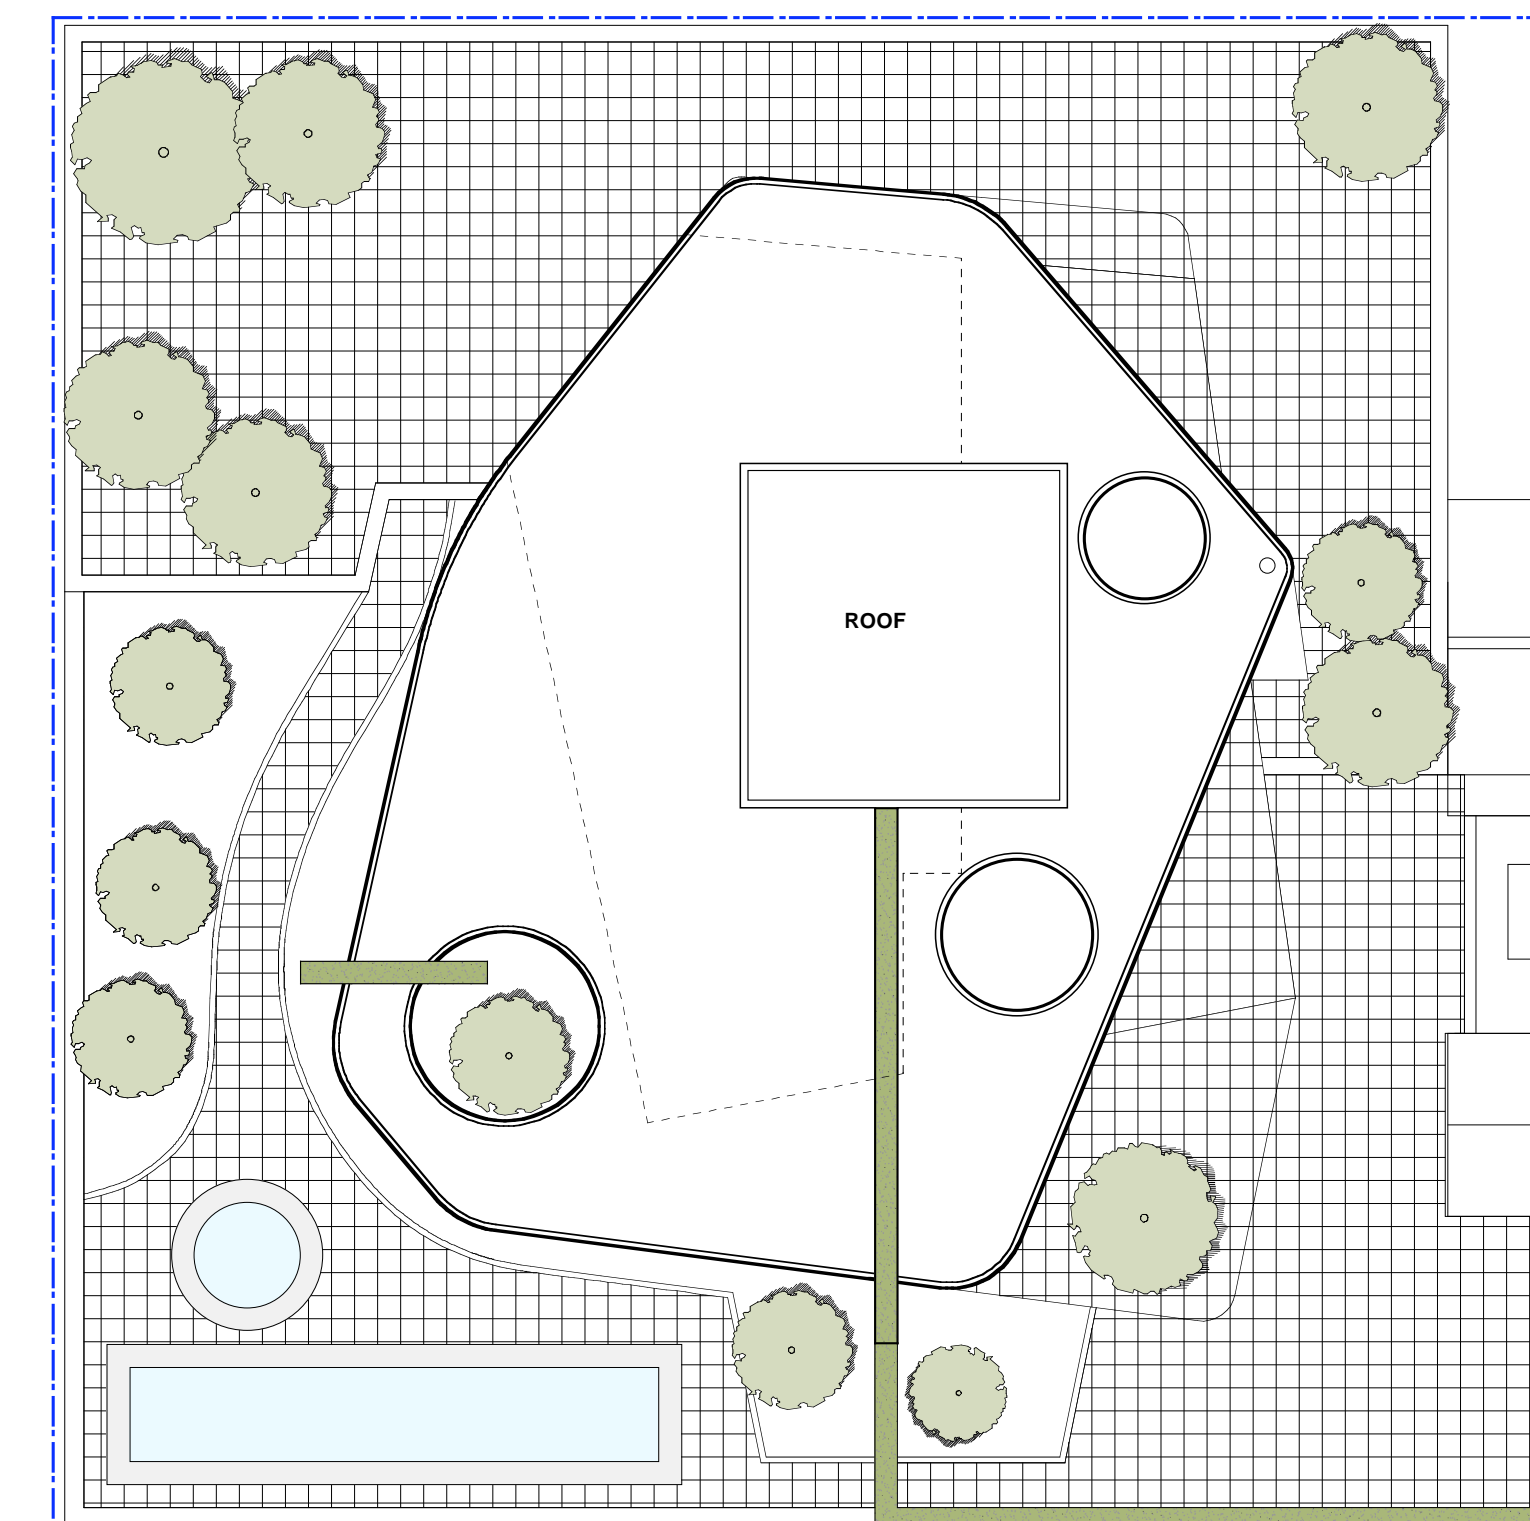

7 Roof Plan  
Scale 1:200

ISSUED FOR REZONING JUNE 15, 2008  
ISSUED FOR REZONING APRIL 9, 2008

**HENRIQUEZ + PARTNERS**  
Architects  
Urban Designers

402 West Pender Street  
Vancouver, BC V6B 1T6  
Tel: 604.687.5681  
Fax: 604.687.8530

JOB TITLE

**DAVIE AND BIDWELL**  
1215 BIDWELL STREET, VANCOUVER, B.C.

CONSULTANT

DRAWING TITLE  
**RESIDENTIAL FLOOR PLANS**

DATE	JUNE 15, 2009	DRAWN	PW
SCALE	1:200	CHECKED	GH
JOB NO.	2726		

