

No.	Date	Issue Notes
3	02/05/10	RE-ISSUED FOR REZONING
2	03/04/08	UDP SUBMISSION
1	12/19/07	REZONING SUBMISSION

ISSUE:
PROJECT:

**1754-1772
PENDRELL
STREET**
VANCOUVER, B.C.



DRAWING TITLE:

**PARKING
LEVEL P2
PLAN**

JOB NO.:	05-01
DRAWN:	LL
DATE:	DEC 19, 2007
SCALE:	1/8"=1'-0"
CHECKED:	WTL

© Copyright reserved. This plan and design is and at all times remains the exclusive property of W. T. Leung Architects Inc. and cannot be used without the Architects' consent.

DRAWING NO.:

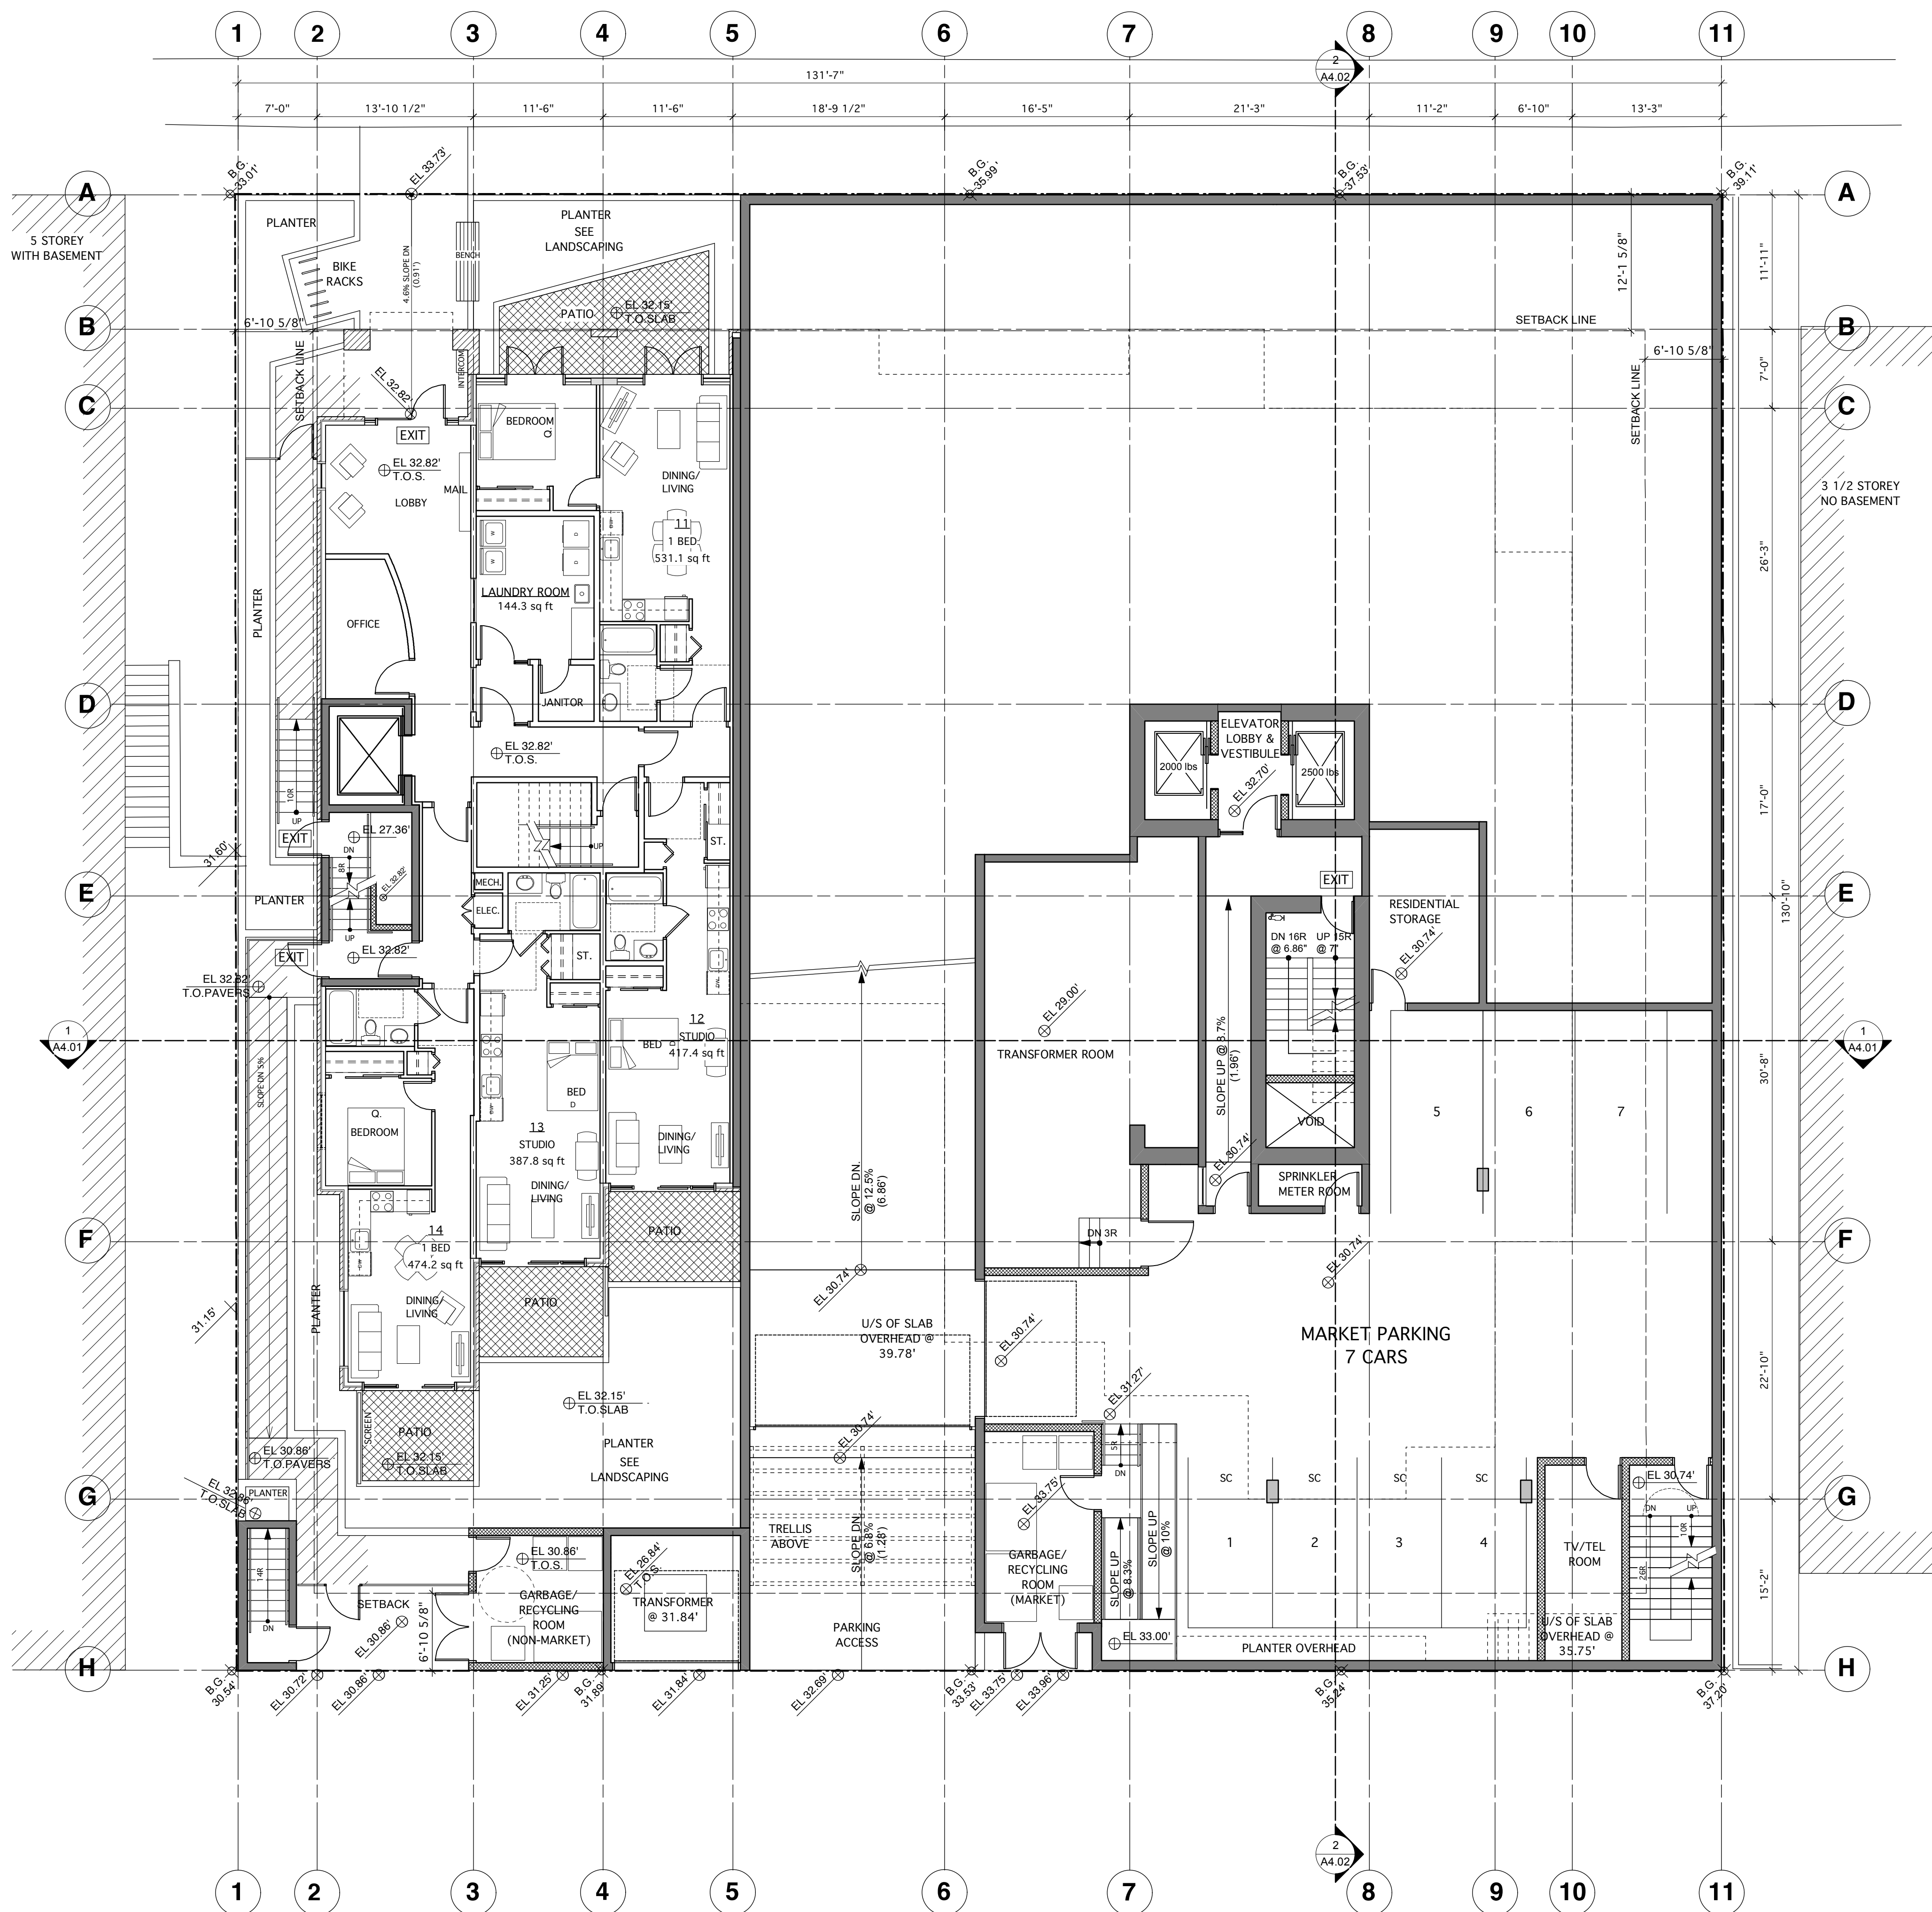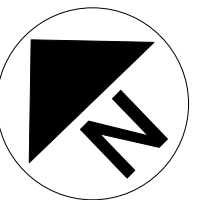

No.	Date	Issue Notes
3	02/05/10	RE-ISSUED FOR REZONING
2	03/04/08	UDP SUBMISSION
1	12/19/07	REZONING SUBMISSION

PROJECT:

**1754-1772
PENDRELL
STREET**

VANCOUVER, B.C.

DRAWING TITLE:

**GR. (RENTAL)
& PARKING P1
FLOOR PLAN**

JOB NO.: **05-01**

DRAWN: **LL**



DATE: **DEC 19, 2007**

SCALE: **1/8"=1'-0"**

CHECKED: **WTL**

© Copyright reserved. This plan and design is and at all times remains the exclusive property of W. T. Leung Architects Inc. and cannot be used without the Architects' consent.

DRAWING NO.:

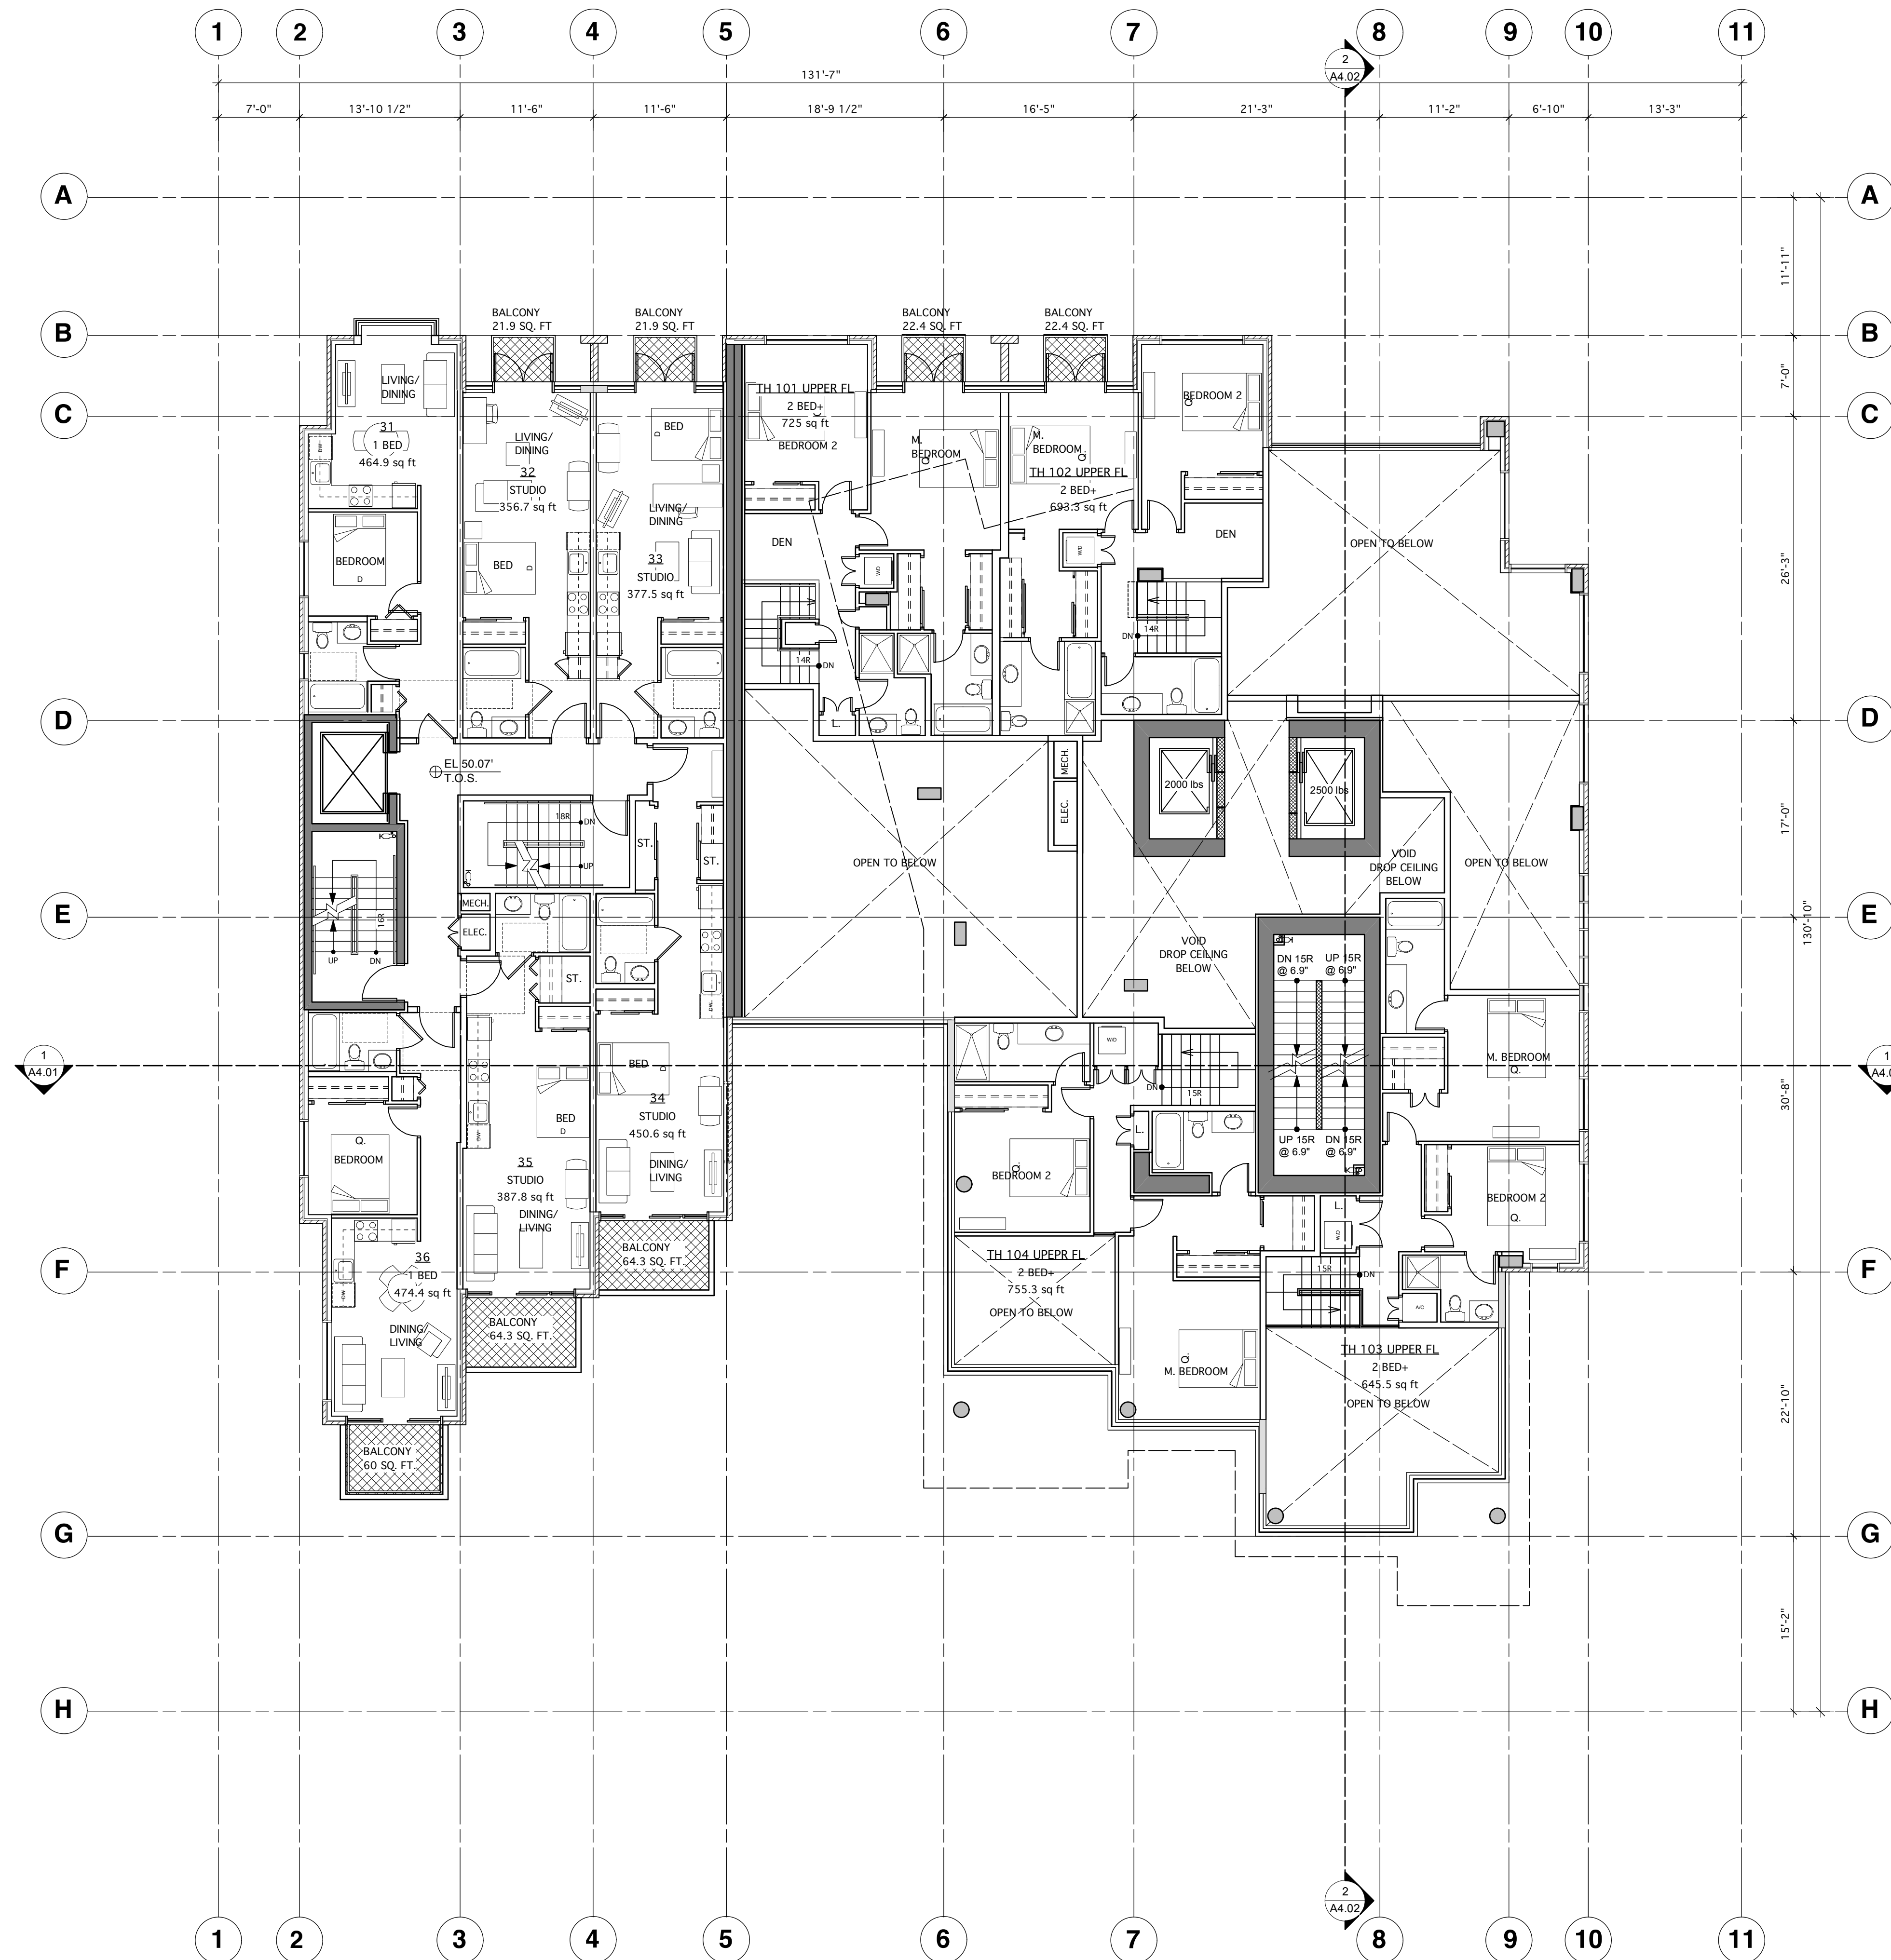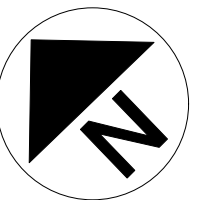

No.	Date	Issue Notes
3	02/05/10	RE-ISSUED FOR REZONING
2	03/04/08	UDP SUBMISSION
1	12/19/07	REZONING SUBMISSION

ISSUE:

PROJECT:

**1754-1772
PENDRELL
STREET**

VANCOUVER, B.C.



DRAWING TITLE:

**2ND FLOOR
PLAN**

JOB NO.:	05-01
DRAWN:	LL
DATE:	DEC 19, 2007
SCALE:	1/8"=1'-0"
CHECKED:	WTL

© Copyright reserved. This plan and design is and at all times remains the exclusive property of W. T. Leung Architects Inc. and cannot be used without the Architects' consent.

DRAWING NO.:

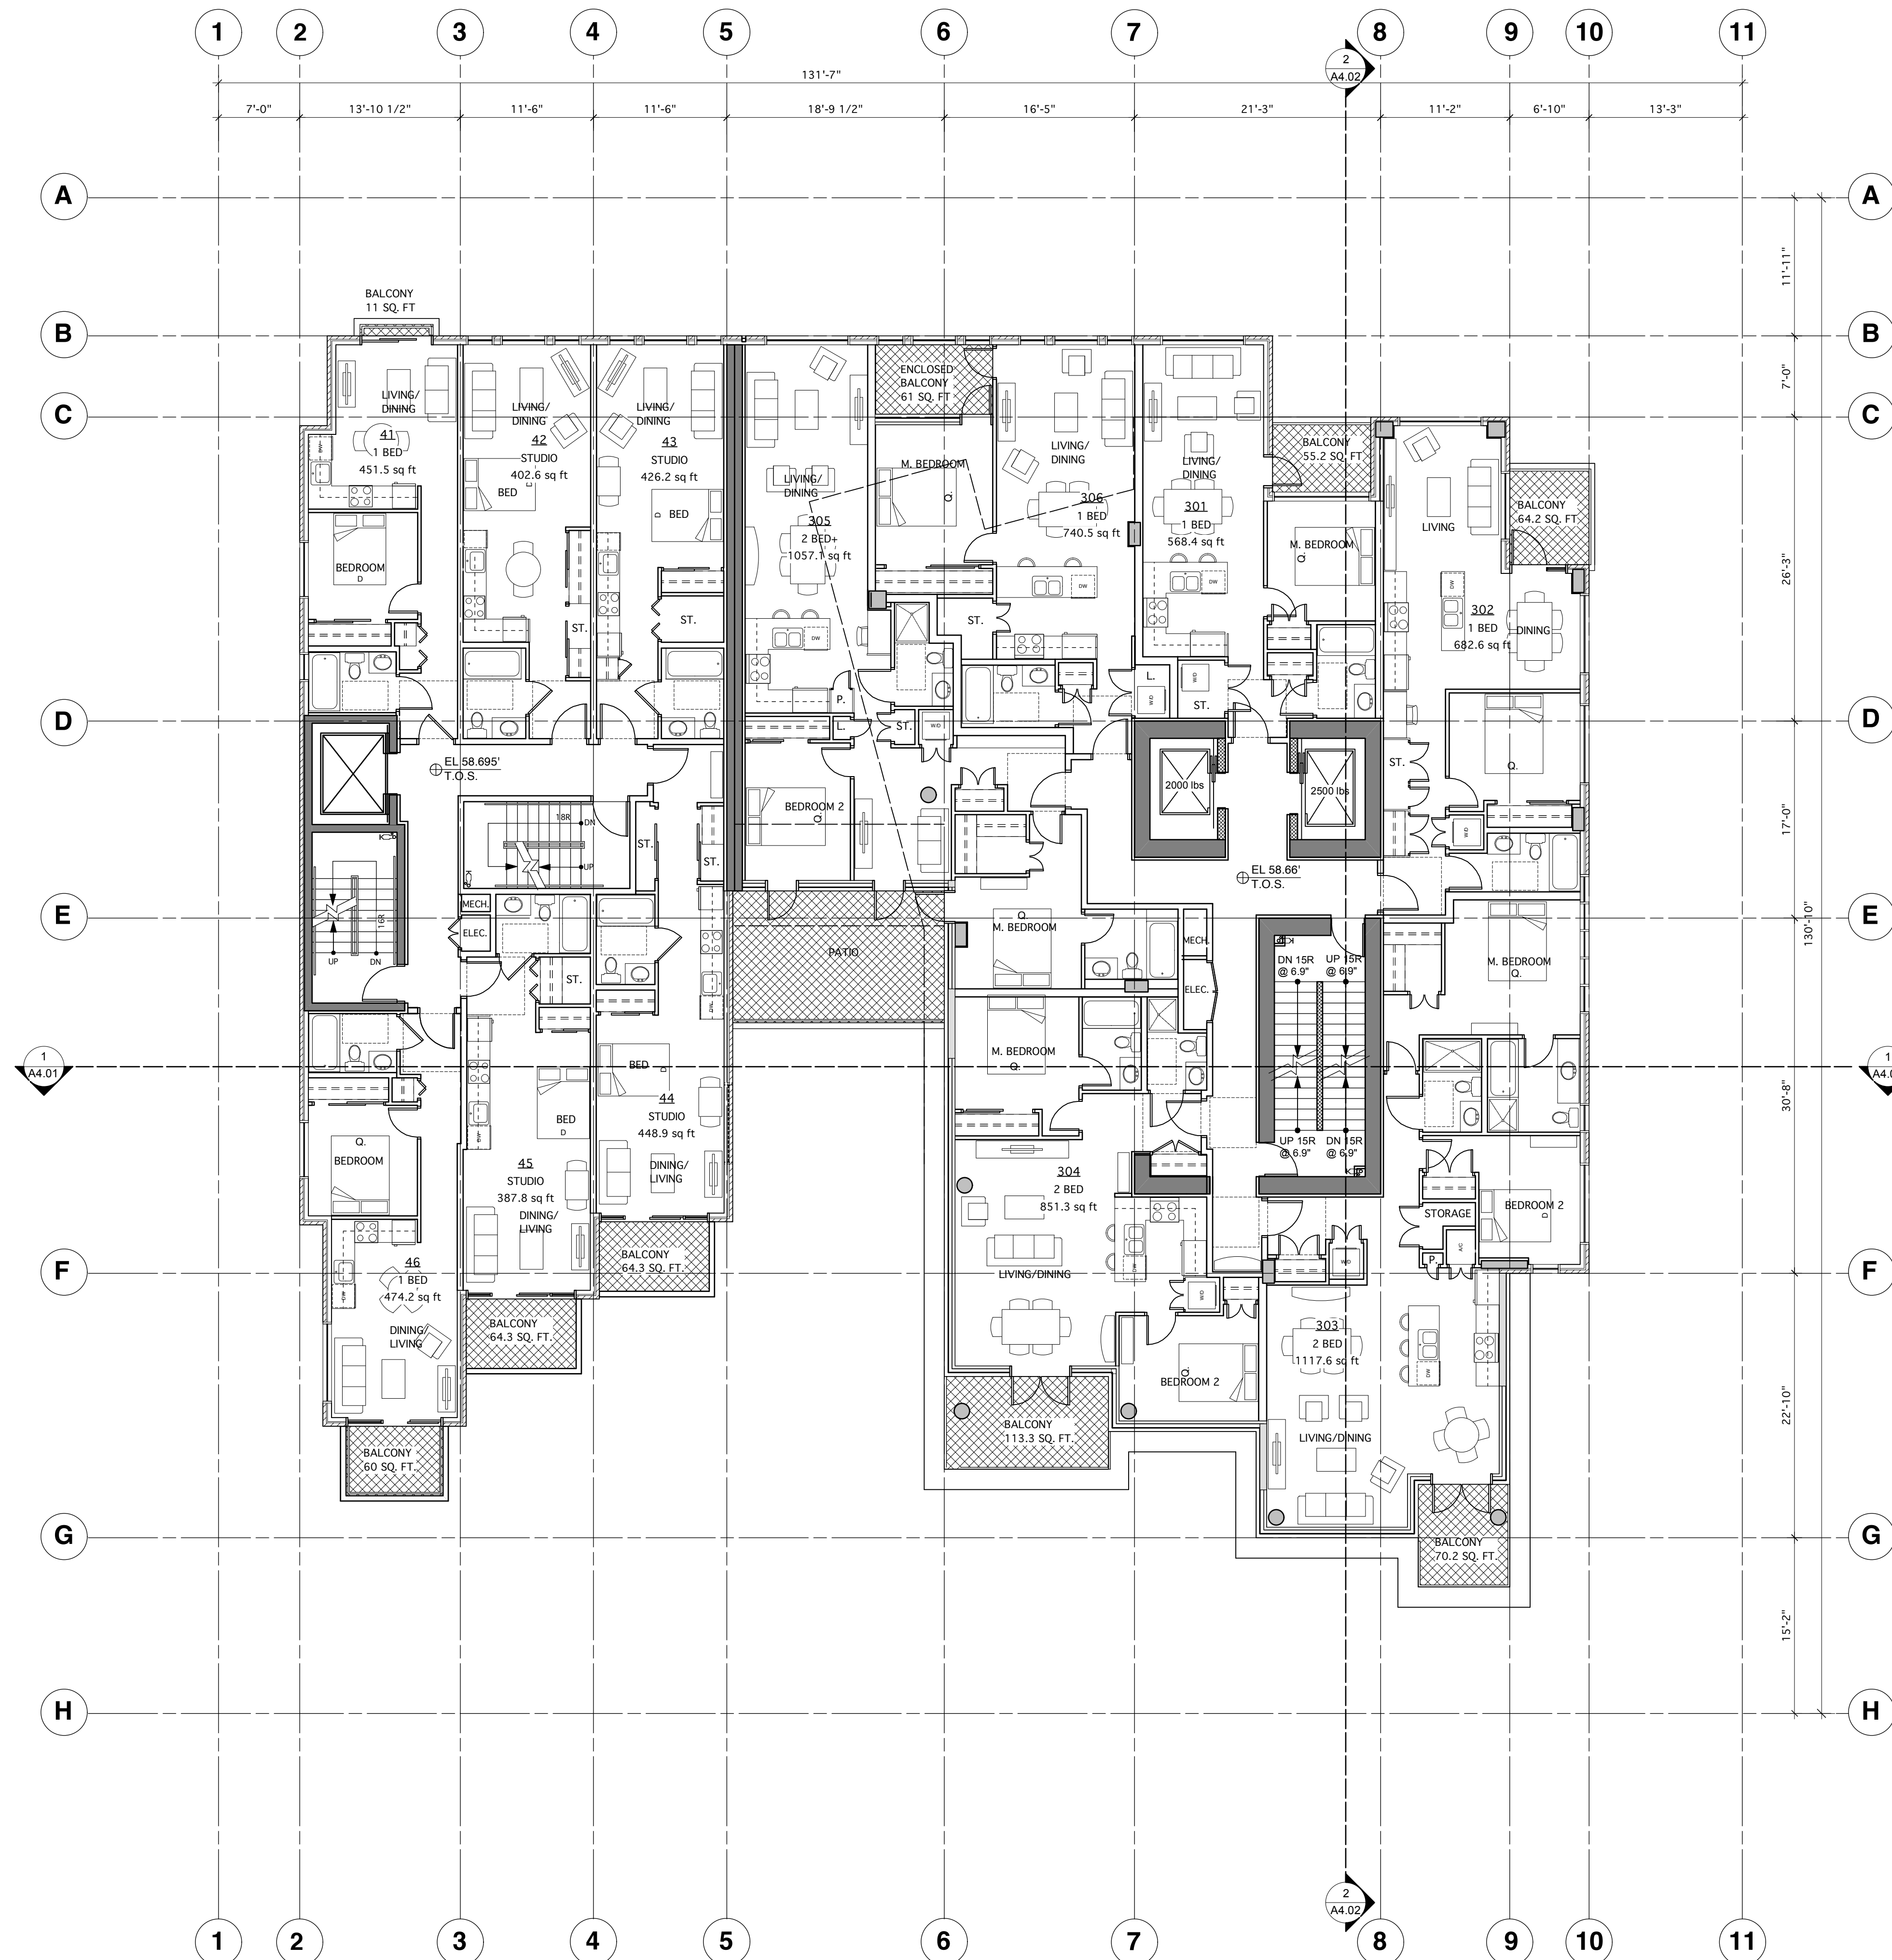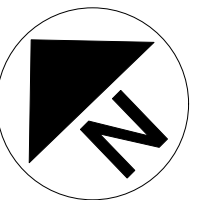

No.	Date	Issue Notes
3	02/05/10	RE-ISSUED FOR REZONING
2	03/04/08	UDP SUBMISSION
1	12/19/07	REZONING SUBMISSION

ISSUE:

PROJECT:

**1754-1772
PENDRELL
STREET**

VANCOUVER, B.C.



DRAWING TITLE:

**3RD FLOOR
PLAN**

JOB NO.: **05-01**
 DRAWN: **LL**
 DATE: **DEC 19, 2007**
 SCALE: **1/8"=1'-0"**
 CHECKED: **WTL**

© Copyright reserved. This plan and design is and at all times remains the exclusive property of W. T. Leung Architects Inc. and cannot be used without the Architects' consent.

DRAWING NO.:

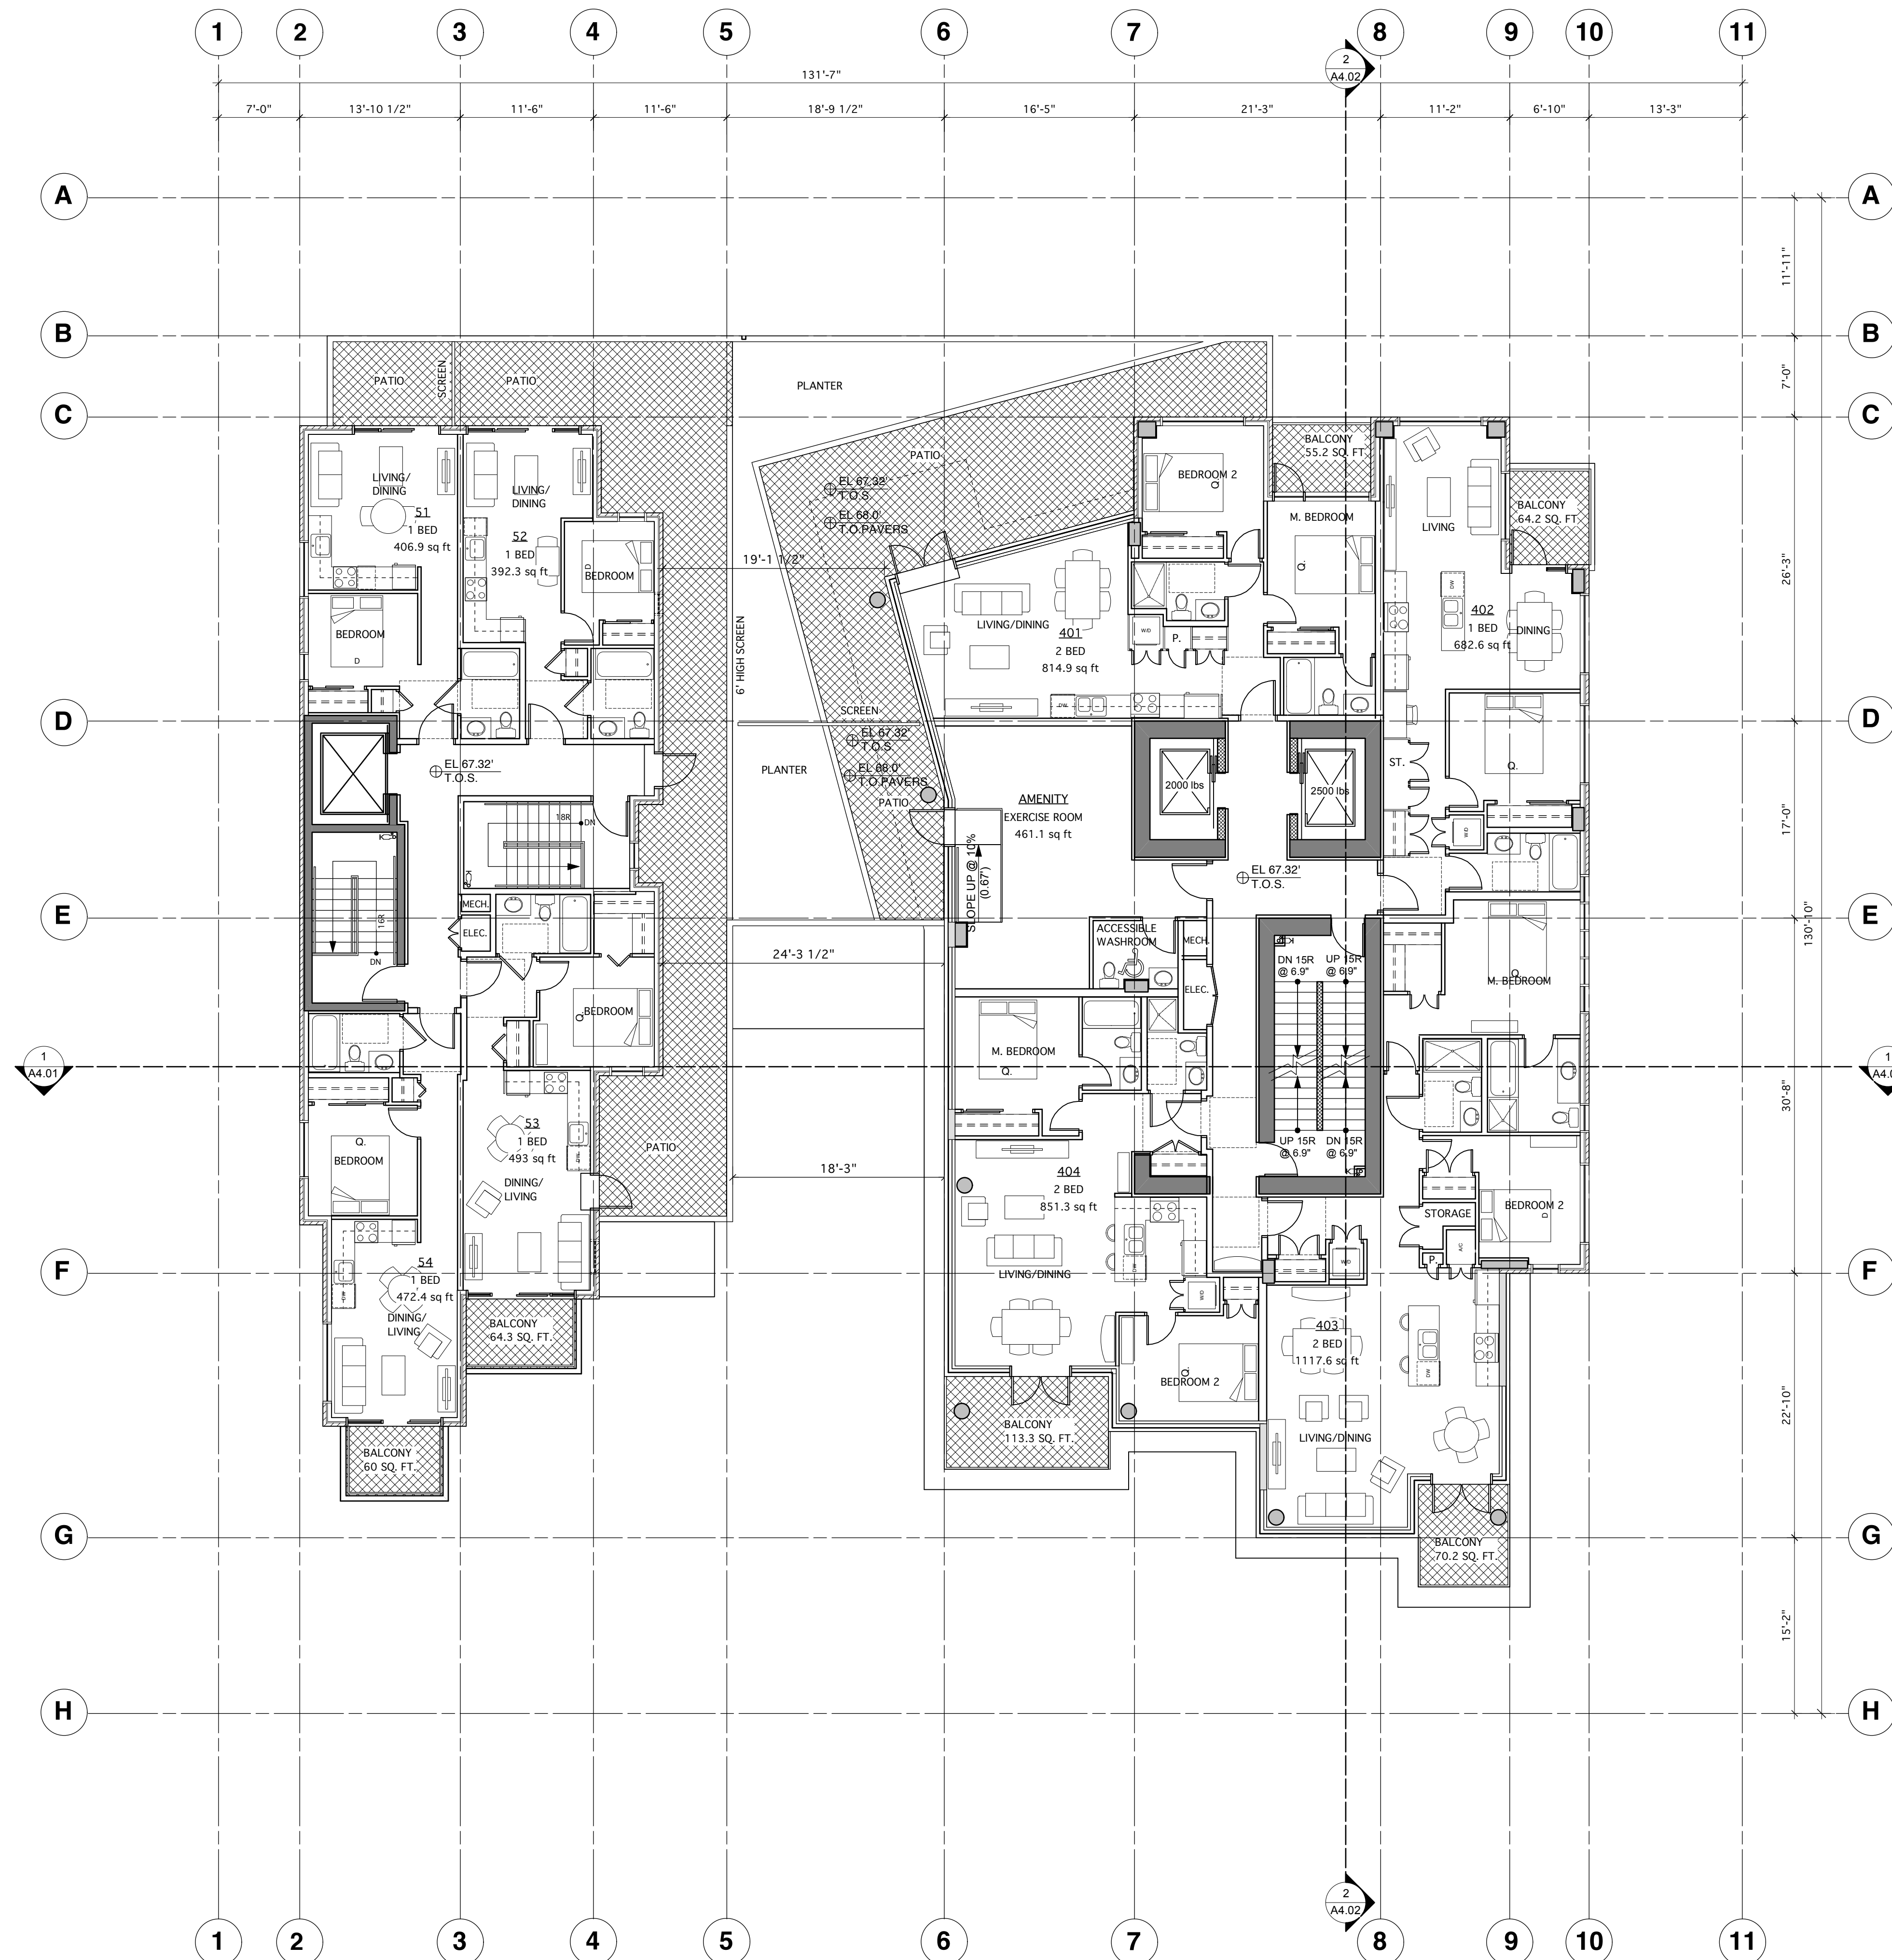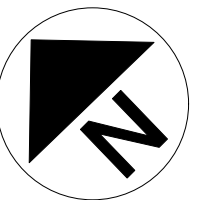

No.	Date	Issue Notes
3	02/05/10	RE-ISSUED FOR REZONING
2	03/04/08	UDP SUBMISSION
1	12/19/07	REZONING SUBMISSION

ISSUE :
PROJECT :

**1754-1772
PENDRELL
STREET**

VANCOUVER, B.C.

DRAWING TITLE :

**4TH FLOOR
PLAN**

JOB NO. : **05-01**

DRAWN : **LL**

DATE : **DEC 19, 2007**

SCALE : **1/8"=1'-0"**

CHECKED : **WTL**

© Copyright reserved. This plan and design is and at all times remains the exclusive property of W. T. Leung Architects Inc. and cannot be used without the Architects' consent.

DRAWING NO. :