

The Copyright to this drawing and its contents is reserved, and remains at all times the exclusive property of Stontec, and shall not be used, modified, or reproduced without the expressed written consent of Stontec.

[illegible]

Notes


[illegible]

1	RESUBMITTED FOR DEVELOPMENT APPLICATION	DA	RA	17/12/19
0	ISSUED FOR DEVELOPMENT APPLICATION	DA	RA	17/10/20
Issued		By	Aspd	YY/MM/DD

	Dwn.	Chkd.	Dsgn.	YY.MM.DD
--	------	-------	-------	----------

KEEPER STREET RESIDENTIAL
129 KEEPER STREET
VANCOUVER, B.C.

Project No.	Scale
14317159	1/32" = 1'-0"
Drawing No.	Sheet
A 002	of
	Revision
	0

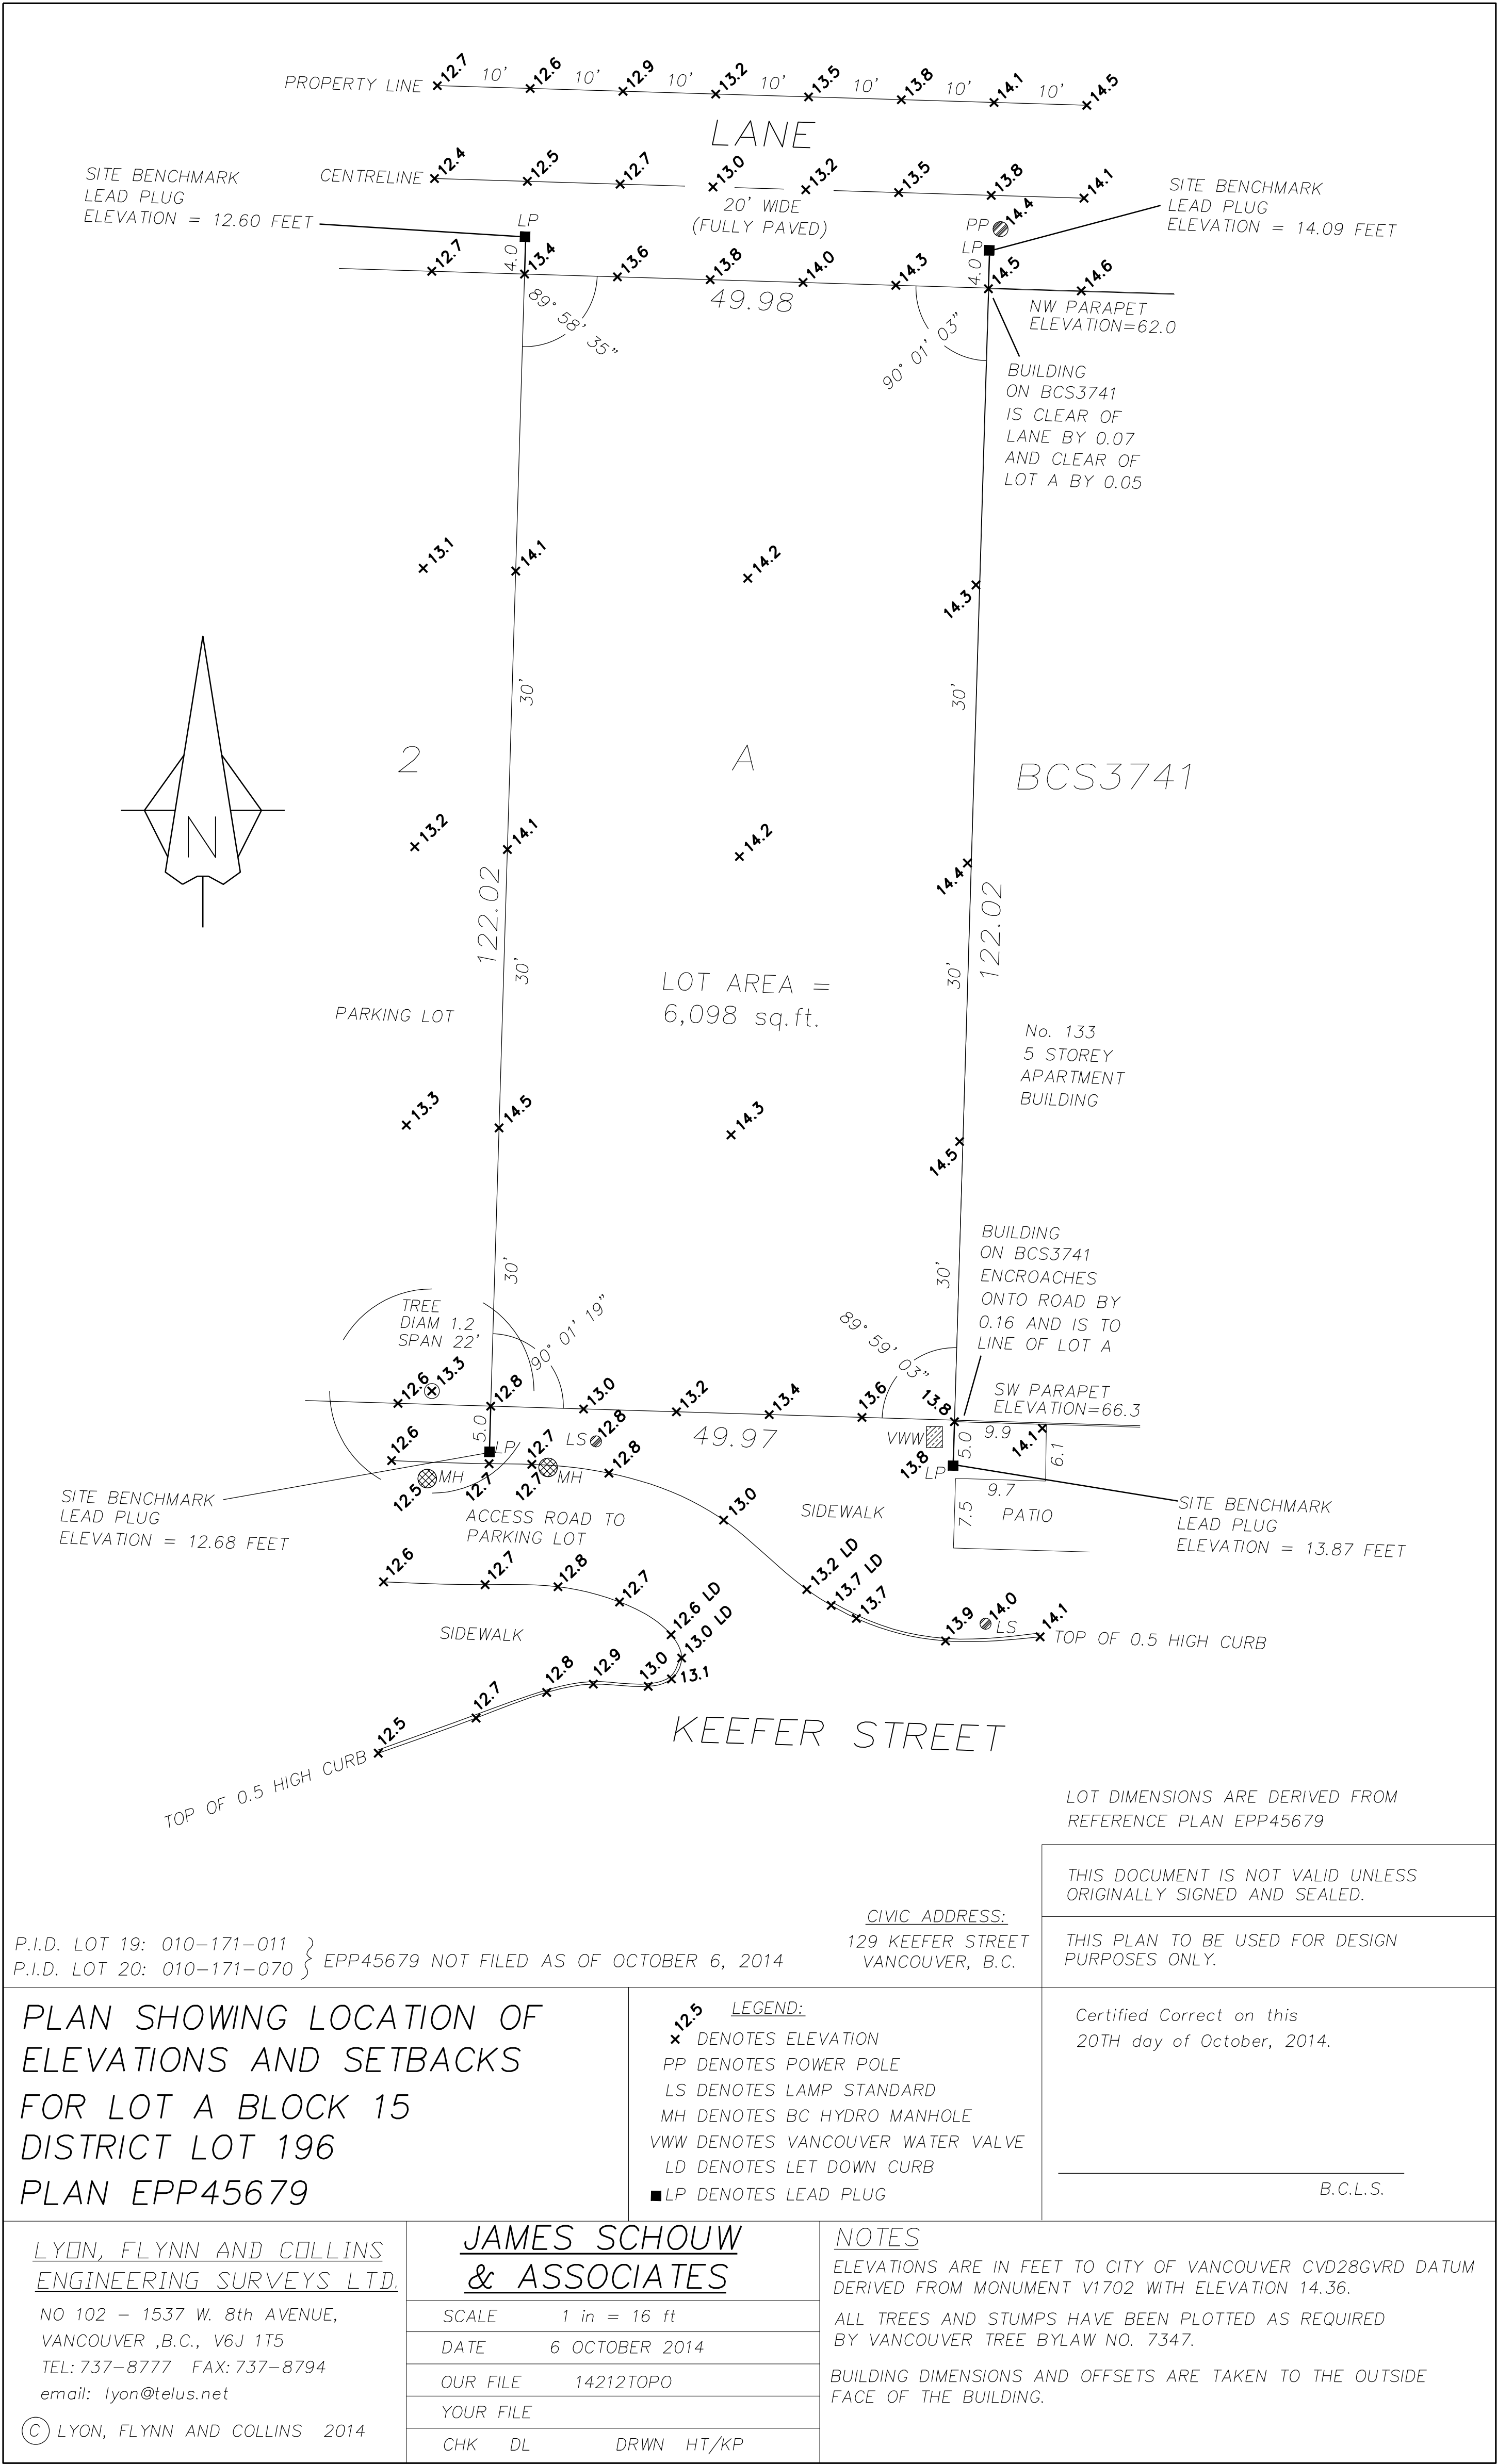

Permit/Seal	Dwn.	Chkd.	Desgn.	Y.Y.M.M.D.D
Revision	By	Appd.	Y.Y.M.M.D.D	
1	REISSUED FOR DEVELOPMENT APPLICATION	DL	BA	17/12/19
0	ISSUED FOR DEVELOPMENT APPLICATION	DL	BA	17/10/20
Issued	By	Appd.	Y.Y.M.M.D.D	
The Name				



STANTEC
1100 - 111 Dunsmuir Street
Vancouver BC
604.696.8000
Tel.
Fax.
www.stantec.com

Copyright Reserved

The Copyright to this drawing and its contents is reserved, and remains at all times the exclusive property of Stantec, and shall not be used, modified, or reproduced without the expressed written consent of Stantec.

Consultants

Legend

Notes

[illegible]



Permit-Seal

Client/Project

KEEFER STREET RESIDENTIAL
129 KEEFER STREET
VANCOUVER, B.C.

FLOOR PLAN
PARKADE LEVEL P2

Project No. 144317159	Scale 1/8" = 1'-0"
Drawing No. A 201	Sheet of Revision 0

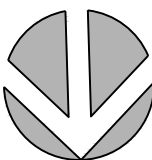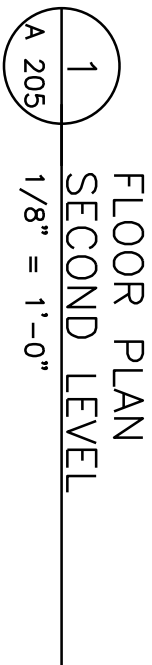

Copyright Reserved

The Copyright to this drawing and its contents is reserved, and remains at all times the exclusive property of Stantec, and shall not be used, modified, or reproduced without the expressed written consent of Stantec.

Consultants

Legend

Notes

[illegible]


Permit-Seal

Client/Project

KEEFER STREET RESIDENTIAL
129 KEEFER STREET
VANCOUVER, B.C.

FLOOR PLAN
SECOND LEVEL

Project No. 1 4431 7159	Scale 1/8" = 1'-0"
Drawing No. A 205	Sheet of 0
	Revision

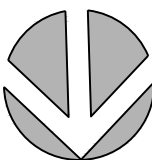

Copyright Reserved

The Copyright to this drawing and its contents is reserved, and remains at all times the exclusive property of Stontec, and shall not be used, modified, or reproduced without the expressed written consent of Stontec.

Consultants

Legend

Notes

[illegible]

Permit-Seal

Client/Project

KEEFER STREET RESIDENTIAL
129 KEEFER STREET
VANCOUVER, B.C.

Title

FLOOR PLAN

THIRD LEVEL

Project No.	Scale
1 443.71.59	1/8" = 1'-0"
Drawing No.	Sheet
A 206	of
	Revision
	0



STANTEC
1100 - 111 Dunsmuir Street
Vancouver BC
604.696.8000
Tel.
Fax.
www.stantec.com

Copyright Reserved

The Copyright to this drawing and its contents is reserved, and remains at all times the exclusive property of Stantec, and shall not be used, modified, or reproduced without the expressed written consent of Stantec.

Consultants

Legend

Notes

Revision	By	Appl.	YY/MM/DD
1	RESISED FOR DEVELOPMENT APPLICATION	PA	17/12/19
0	ISSUED FOR DEVELOPMENT APPLICATION	PA	17/10/20
Issued	By	Appl.	YY/MM/DD
File Name:			


Permit-Seal

Client/Project

KEEFER STREET RESIDENTIAL
129 KEEFER STREET
VANCOUVER, B.C.

FLOOR PLAN
FOURTH LEVEL

Project No.	Scale
14431759	1/8" = 1'-0"
Drawing No.	Sheet
A 207	0
	of

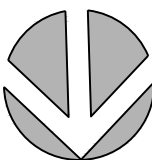

Copyright Reserved

The Copyright to this drawing and its contents is reserved and remains of all times the exclusive property of Stonic, and shall not be used, modified, or reproduced without the expressed written consent of Stonic.

Consultants

Legend

Notes

[illegible]

Permit-Seal

Client/Project

KEEFER STREET RESIDENTIAL
129 KEEFER STREET
VANCOUVER, B.C.

11111
FLOOR PLAN
FIFTH LEVEL

Project No.	Scale
144317159	1/8" = 1'-0"
Drawing No.	Sheet
A 208	of
	Revision
	0



STANTEC
1100 - 111 Dunsmuir Street
Vancouver BC
604.696.8000
Tel.
Fax.
www.stantec.com

Copyright Reserved

The Copyright to this drawing and its contents is reserved, and remains at all times the exclusive property of Stantec, and shall not be used, modified, or reproduced without the expressed written consent of Stantec.

Consultants

Legend

Notes

Revision	By	Appd	YYMMDD
1	DL	BA	171219
0	DL	BA	171028
Issued	By	Appd	YYMMDD
File Name			


Permit-Seal

Client/Project

KEEFER STREET RESIDENTIAL
129 KEEFER STREET
VANCOUVER, B.C.

FLOOR PLAN
SIXTH LEVEL

Project No.	Scale
144317159	1/8" = 1'-0"
Drawing No.	Sheet
	Revision

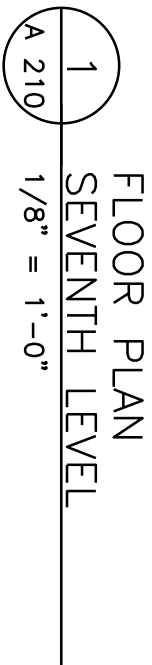

STANTEC
1100 - 111 Dunsmuir Street
Vancouver BC
604.676.8000
Tel.
Fax.
www.stantec.com

Copyright Reserved

The Copyright to this drawing and its contents is reserved, and remains at all times the exclusive property of Stantec, and shall not be used, modified, or reproduced without the expressed written consent of Stantec.

Consultants

Legend

Notes

[illegible]

Permit-Seal

Client/Project

KEEFER STREET RESIDENTIAL
129 KEEFER STREET
VANCOUVER, B.C.

FLOOR PLAN
SEVENTH LEVEL

Project No. 14431759	Scale 1/8" = 1'-0"
Drawing No. A 210	Sheet of 0
	Revision



STANTEC
1100 - 111 Dunsmuir Street
Vancouver BC
604.696.8000
Tel.
Fax.
www.stantec.com

Copyright Reserved

The Copyright to this drawing and its contents is reserved, and remains at all times the exclusive property of Stantec, and shall not be used, modified, or reproduced without the expressed written consent of Stantec.

Consultants

Legend

Notes

[illegible]

Permit-Seal

Client/Project

KEEFER STREET RESIDENTIAL
129 KEEFER STREET
VANCOUVER, B.C.

Title
FLOOR PLAN
ROOF TOP LEVEL

Project No.	Scale
144317159	1/8" = 1'-0"
Drawing No.	Sheet



STANTEC
1100 - 111 Dunsmuir Street
Vancouver BC
604.696.8000
Tel.
Fax.
www.stantec.com

Copyright Reserved

Consultants

Legend

Notes

[illegible]

THE NUMBER.	Dwn.	Chkd.	Dsgn.	YY.MM.DD
-------------	------	-------	-------	----------

Permit-Seal

Client/Project

KEEFER STREET RESIDENTIAL
129 KEEFER STREET
VANCOUVER, B.C.

Title

EAST ELEVATION

Project No.	Scale
14437159	1/8" = 1'-0"
Drawing No.	Sheet
A 302	of
	Revision
	0



STANTEC
1100 - 111 Dunsmuir Street
Vancouver BC
604.696.8000
Tel.
Fax.
www.stantec.com

Copyright Reserved

The Copyright to this drawing and its contents is reserved, and remains at all times the exclusive property of Stontec, and shall not be used, modified, or reproduced without the expressed written consent of Stontec.

Consultants

Legend

Notes

[illegible]

Permit-Seal

Client/Project

KEEFER STREET RESIDENTIAL
129 KEEFER STREET
VANCOUVER, B.C.

Title
WEST ELEVATION

Project No.	Scale
14437159	1/8" = 1'-0"
Drawing No.	Sheet
A 303	of
	Revision
	0

www.stantec.com

Fox.

www.stantec.com

Copyright Reserved

written consent of Stantec.

Consultants

Legend

Notes

File Name: _____

Permit-Seal

Client/Project

VANCOUVER, B.C.

LONGITUDINAL BUILDING SECTION

Title

A 401 of 0



STANTEC
1100 - 111 Dunsmuir Street
Vancouver BC
604.696.8000
Tel.
Fax.
www.stantec.com

Copyright Reserved

The Copyright to this drawing and its contents is reserved, and remains of all times the exclusive property of Stantec, and shall not be used, modified, or reproduced without the expressed written consent of Stantec.

Consultants

Legend

Notes

Revision	By	App'd	YY-MM-DD
1	DL	BA	17/12/19
0	DL	BA	17/10/20
Issued	By	App'd	YY-MM-DD
File Name			

Permit-Seal

Client/Project

KEEFER STREET RESIDENTIAL
129 KEEFER STREET
VANCOUVER, B.C.

CROSS BUILDING SECTION

Project No.	Scale
14A317159	1/8" = 1'-0"
Drawing No.	Sheet
A 402	of
	Revision
	0