


**gb**

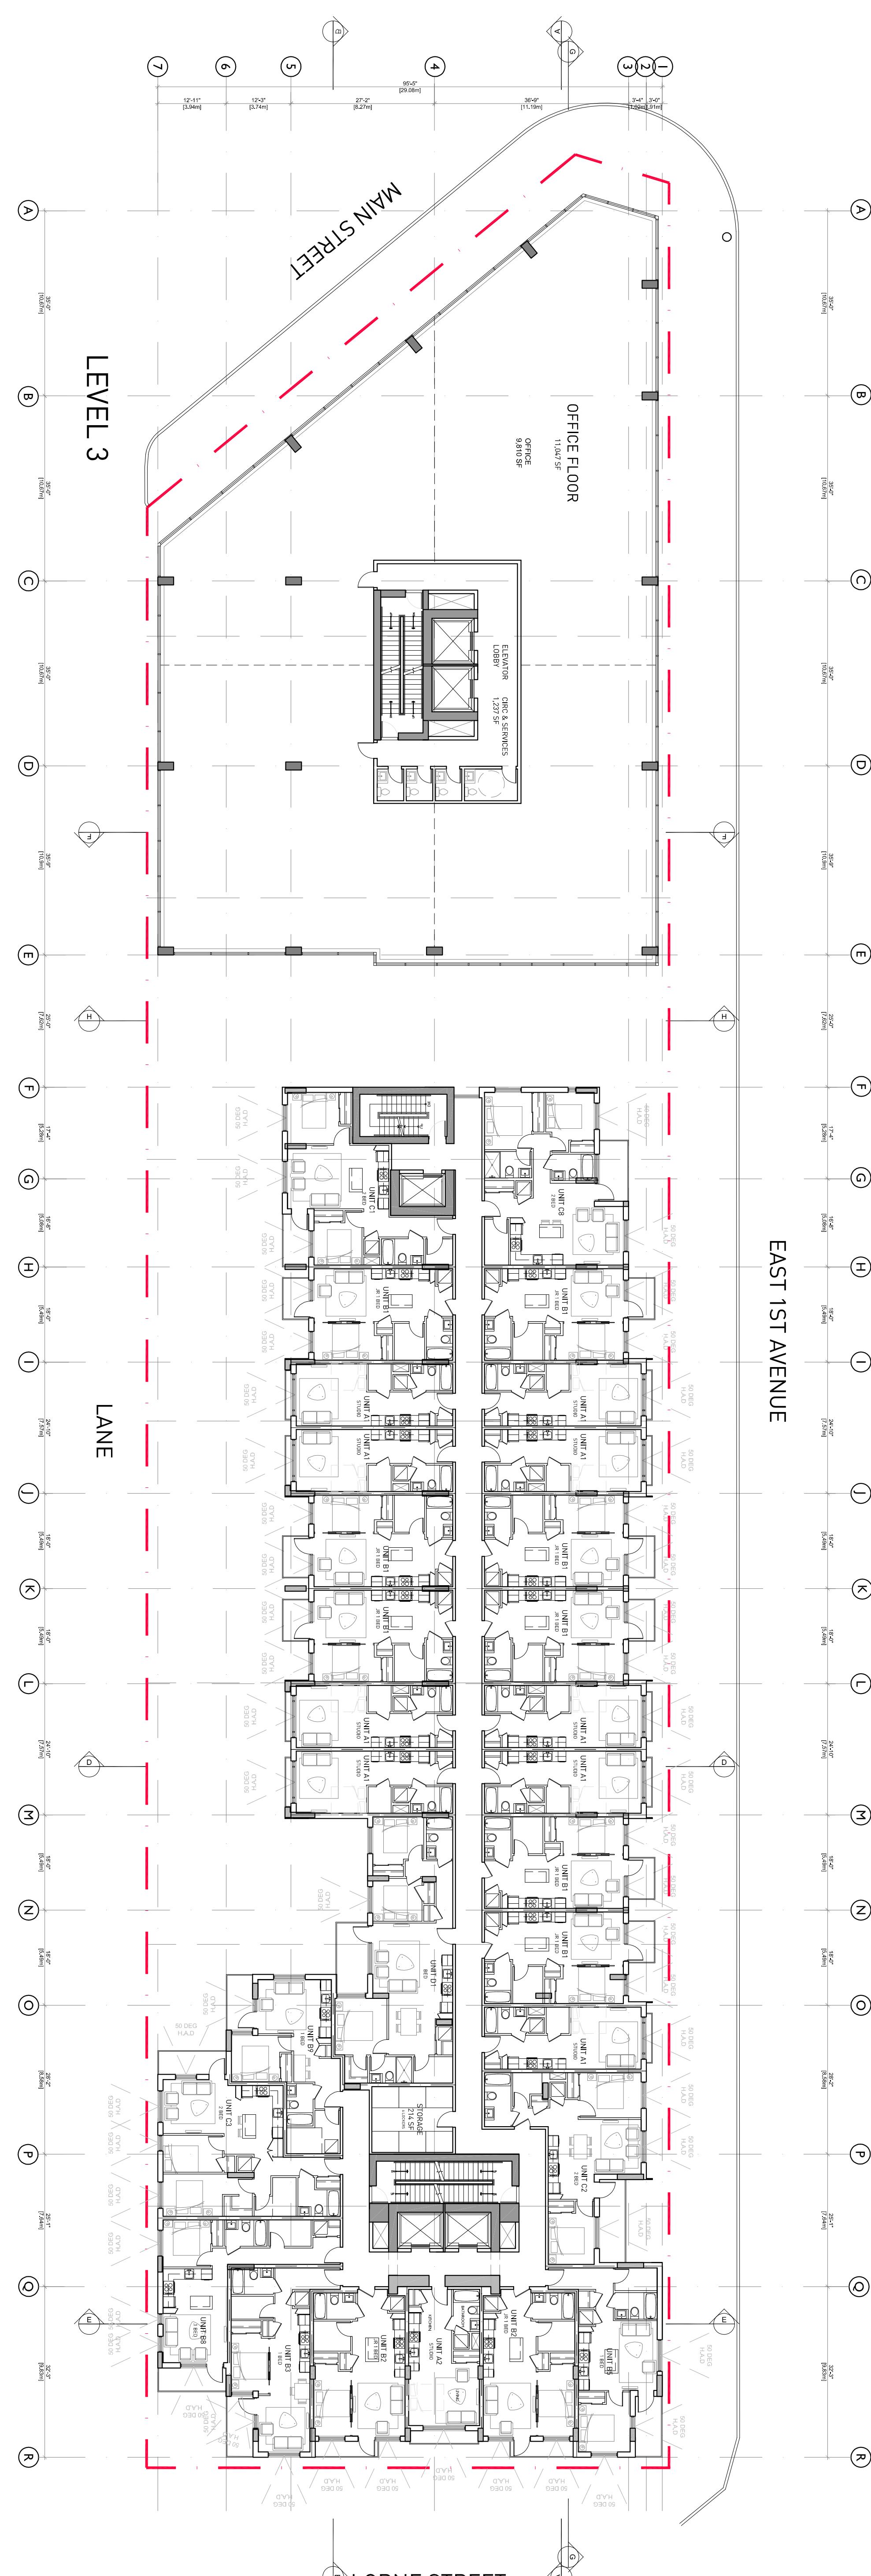

NOTES  
NO. DESCRIPTION

REVISIONS  
NO. DATE  
01 FEB 2019  
REMARKS  
DP SUBMISSION

GBL ARCHITECTS  
139 EAST 1ST AVENUE  
VANCOUVER, CANADA V6J 1R8  
604.251.1185 | F 604.731.5279  
GBLARCHITECTS.COM


MIXED-USE DEVELOPMENT  
LEVEL 3

220 EAST 1ST AVENUE  
VANCOUVER, BC



DATE	DEC 2018
DRAWN BY	AJF
CHECKED BY	--
SCALE	1/16" = 1'-0"
JOB NUMBER	17050

**gb**

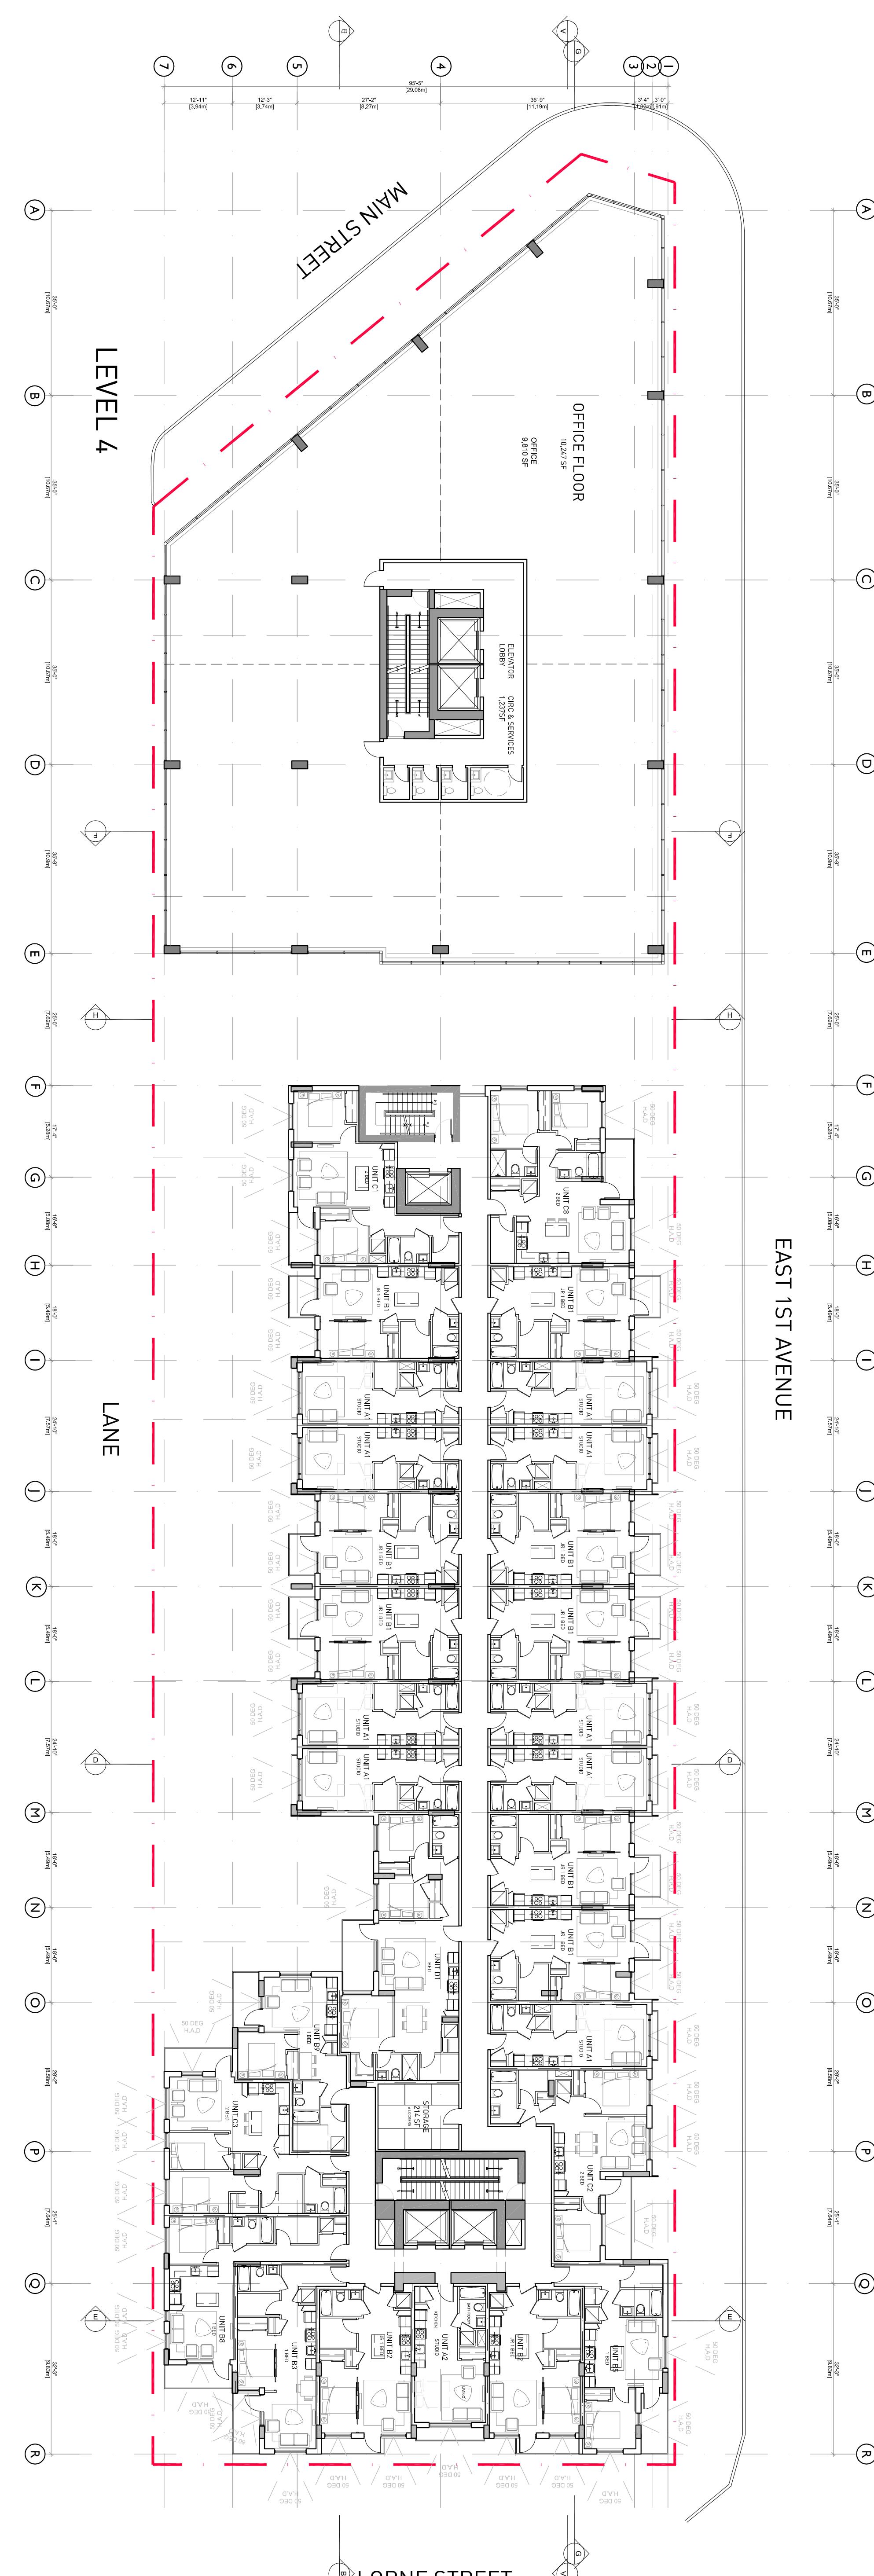

NOTES  
NO. DESCRIPTION

REVISIONS

NO. DATE

REMARKS

01 FEB 2019 DP SUBMISSION

GB ARCHITECTS  
139 EAST 1ST AVENUE  
VANCOUVER, CANADA V5T 1R8  
(604) 391-1115, FAX (604) 527-5279  
GBARCHITECTS.COM

MIXED-USE DEVELOPMENT  
LEVEL 4

220 EAST 1ST AVENUE  
VANCOUVER, BC




PROJECT NORTH

TRUE NORTH

DATE	DEC 2018
DRAWN BY	AJF
CHECKED BY	--
SCALE	1/16" = 1'-0"
JOB NUMBER	17050

**gb**

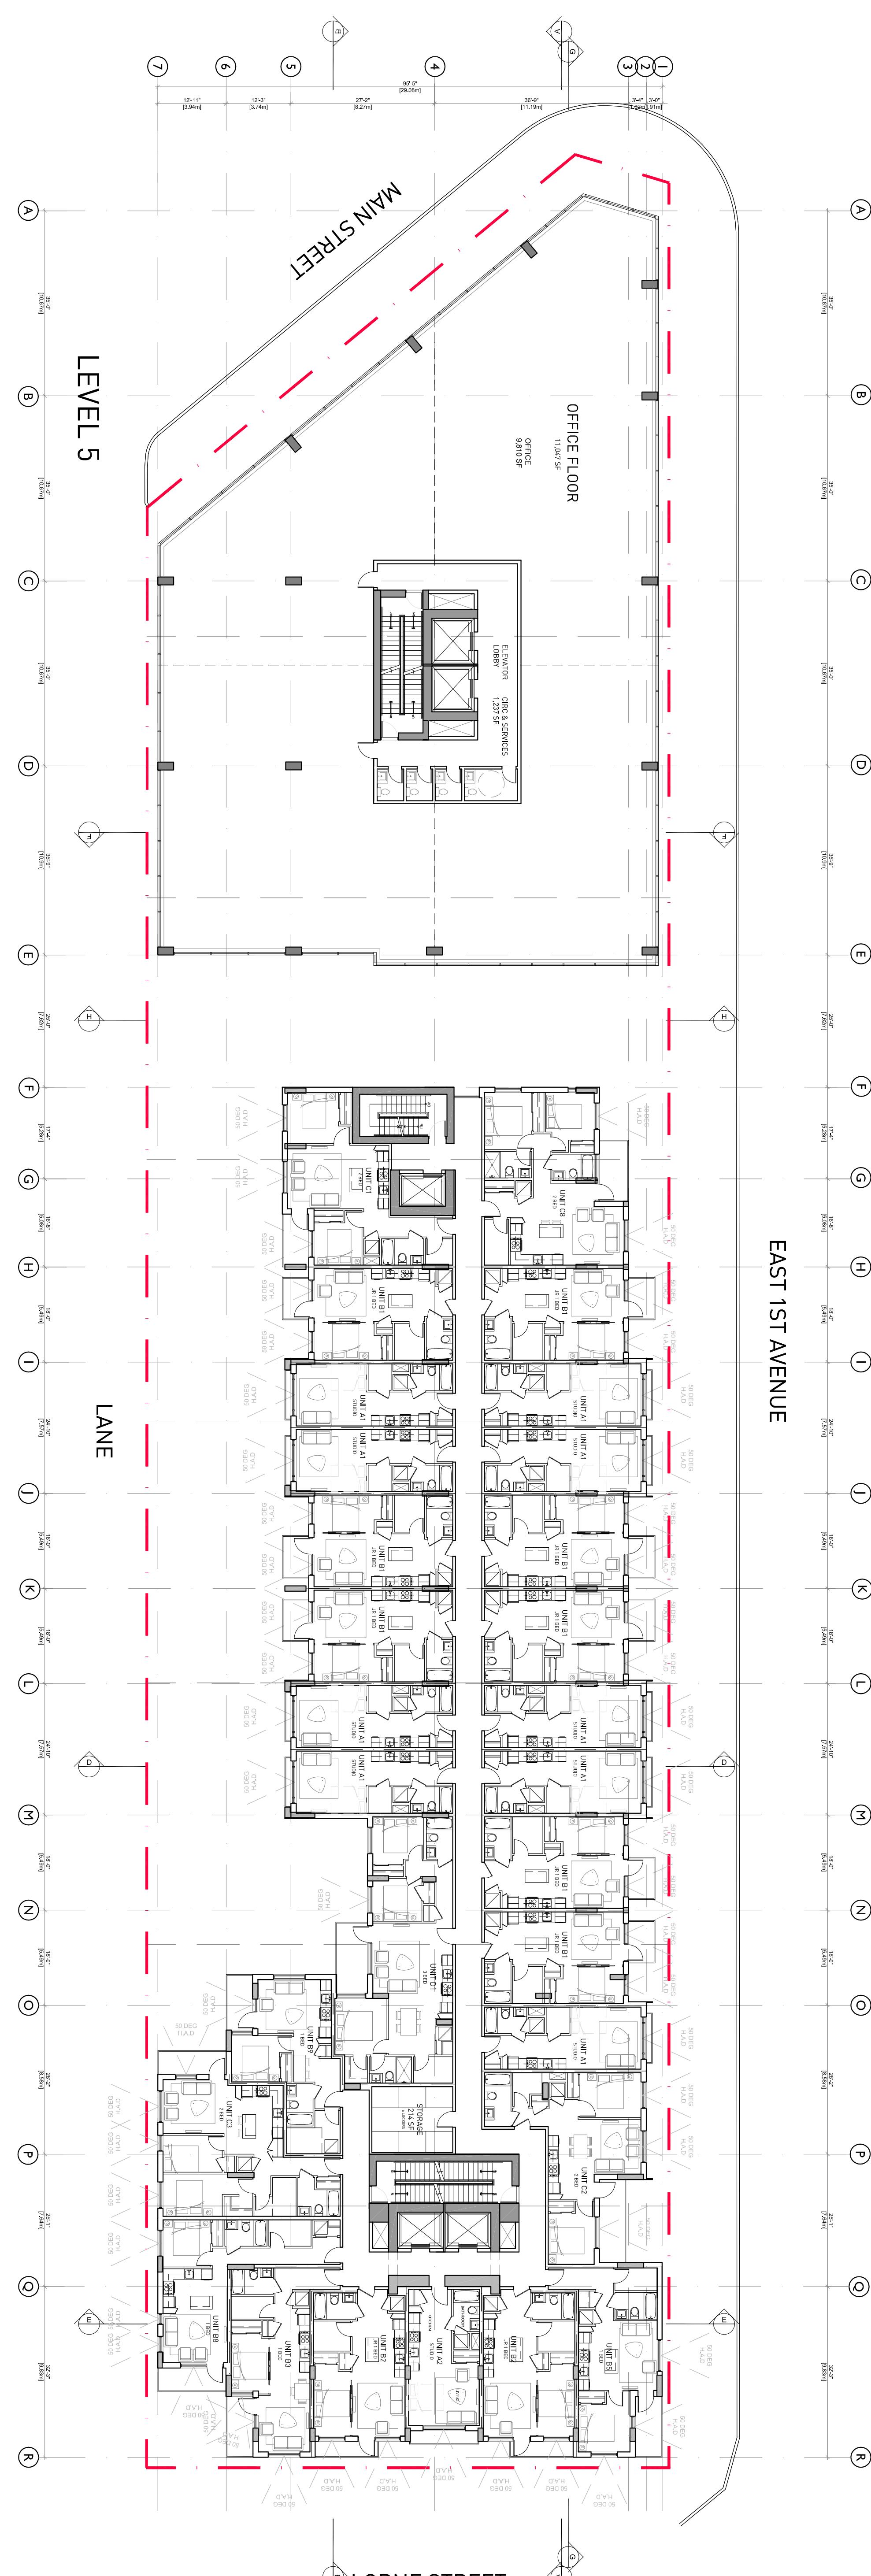


NOTES  
NO. DESCRIPTION

GB ARCHITECTS  
139 EAST 1ST AVENUE  
VANCOUVER, CANADA V6J 1R8  
184.301.1185 FAX 184.301.5279  
GBARCHITECTS.COM

MIXED-USE DEVELOPMENT  
LEVEL 5

220 EAST 1ST AVENUE  
VANCOUVER, BC

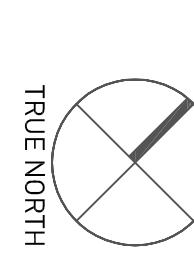


DATE	DEC 2018
DRAWN BY	AJF
CHECKED BY	--
SCALE	1/16" = 1'-0"
JOB NUMBER	17050

**gb**


GBL ARCHITECTS  
139 EAST 1ST AVENUE  
VANCOUVER, CANADA V6J 1R8  
604.251.1115 F 604.731.5279  
GBLARCHITECTS.COM

NOTES  
NO. DESCRIPTION

REVISIONS NO.	DATE	REMARKS
01	FEB 2019	DP SUBMISSION

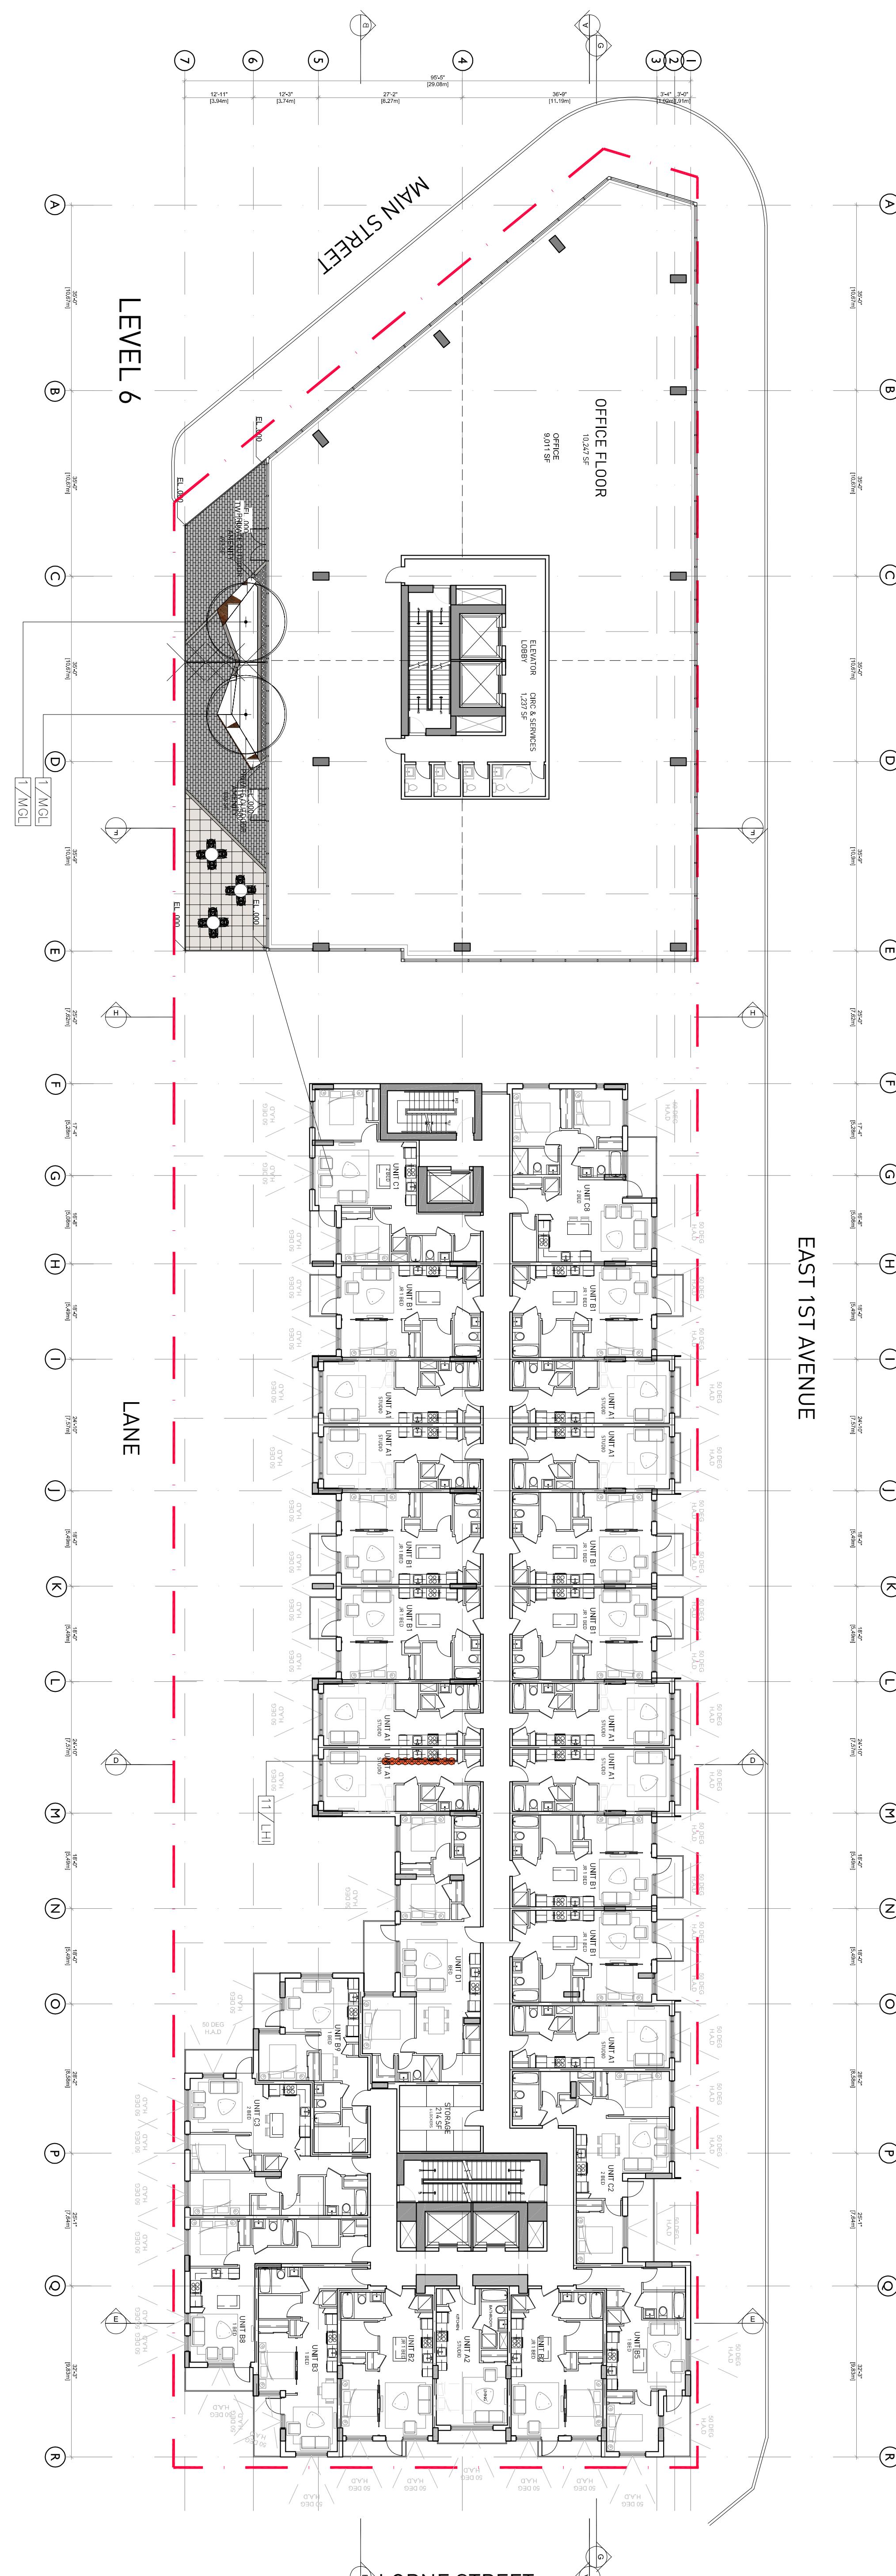

Appendix D - Page 19 of 36

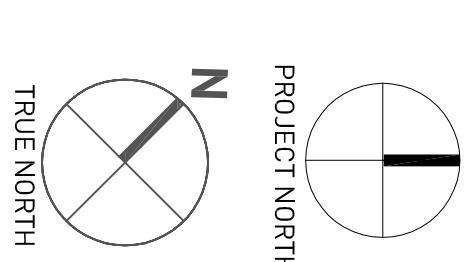

TRUE NORTH

PROJECT NORTH

LEVEL 6

N

MIXED-USE DEVELOPMENT

EAST 1ST AVENUE

VANCOUVER, BC

DATE	DEC 2018
DRAWN BY	AJF
CHECKED BY	--
SCALE	1/6" = 1'-0"
JOB NUMBER	17050

**gb**



NOTES  
NO. DESCRIPTION

REVISIONS  
NO. DATE  
01 FEB 2019  
REMARKS  
DP SUBMISSION

GB ARCHITECTS  
139 EAST 1ST AVENUE  
VANCOUVER, CANADA V6J 1R8  
604.291.1185 F 604.573.5279  
GBARCHITECTS.COM

MIXED-USE DEVELOPMENT  
LEVEL 7

220 EAST 1ST AVENUE  
VANCOUVER, BC



DATE	DEC 2018
DRAWN BY	AJF
CHECKED BY	--
SCALE	1/16" = 1'-0"
JOB NUMBER	17050

**gb**



Appendix D - Page 21 of 36

DATE	DEC 2018
DRAWN BY	AJF
CHECKED BY	--
SCALE	1/6" = 1'-0"

JOB NUMBER

17050

LEVEL 8

MIXED-USE DEVELOPMENT  
220 EAST 1ST AVENUE  
VANCOUVER, BC


**A-3.08**

**gb**

GBL ARCHITECTS  
139 EAST 1ST AVENUE  
VANCOUVER, CANADA V6J 1R8  
604.251.1115 F 604.251.5279  
GBLARCHITECTS.COM

NOTES  
NO. DESCRIPTION

REVISIONS  
NO. DATE  
01 FEB 2019  
REMARKS  
DP SUBMISSION

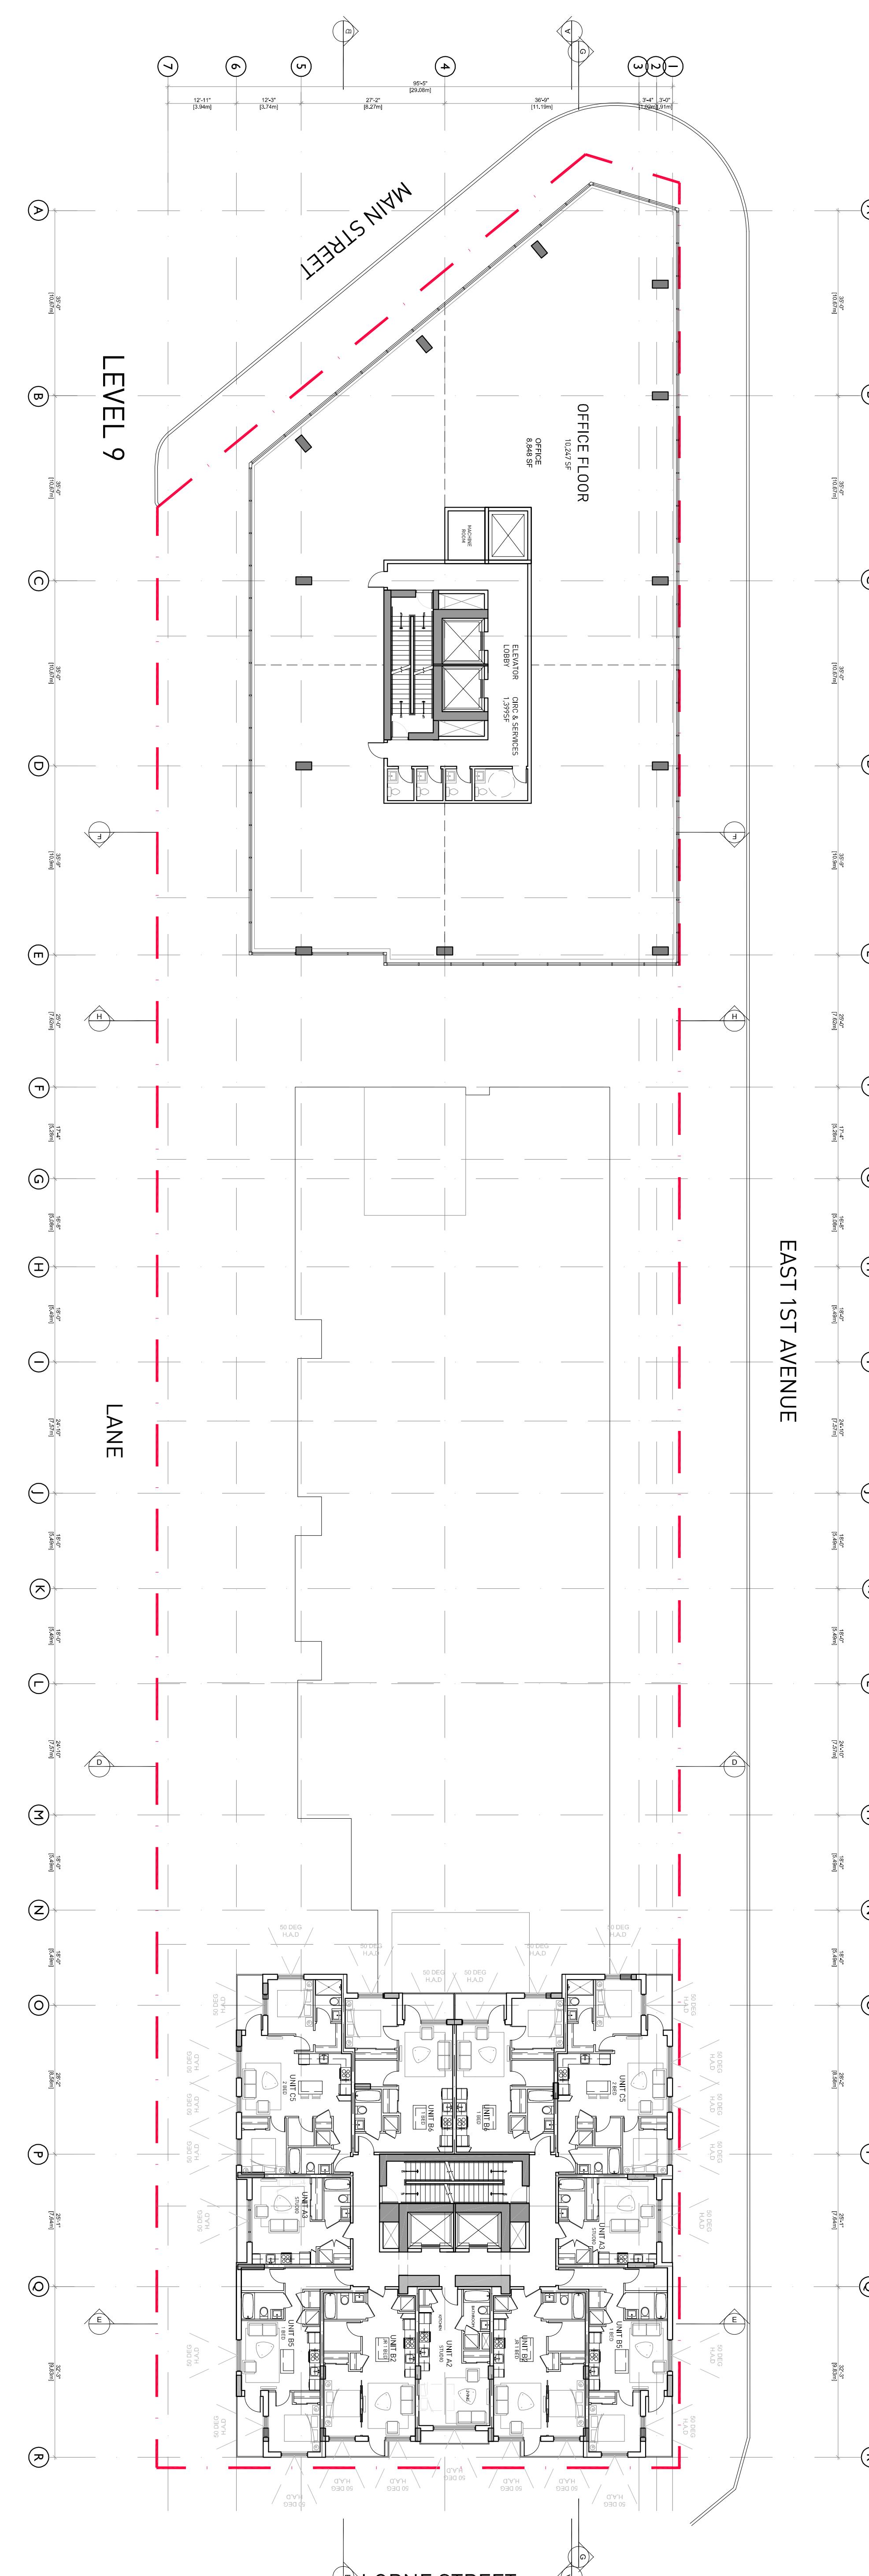


**gb**

GBL ARCHITECTS  
139 EAST 1ST AVENUE  
VANCOUVER, CANADA V6J 1R8  
604.681.1185 F 604.531.5279  
GBLARCHITECTS.COM

DATE: DEC 2018  
DRAWN BY: AJF  
CHECKED BY: --  
SCALE: 1/16" = 1'-0"  
JOB NUMBER: 17050

NOTES  
NO. DESCRIPTION

REVISIONS	NO.	DATE	REMARKS
	01	FEB 2019	DP SUBMISSION

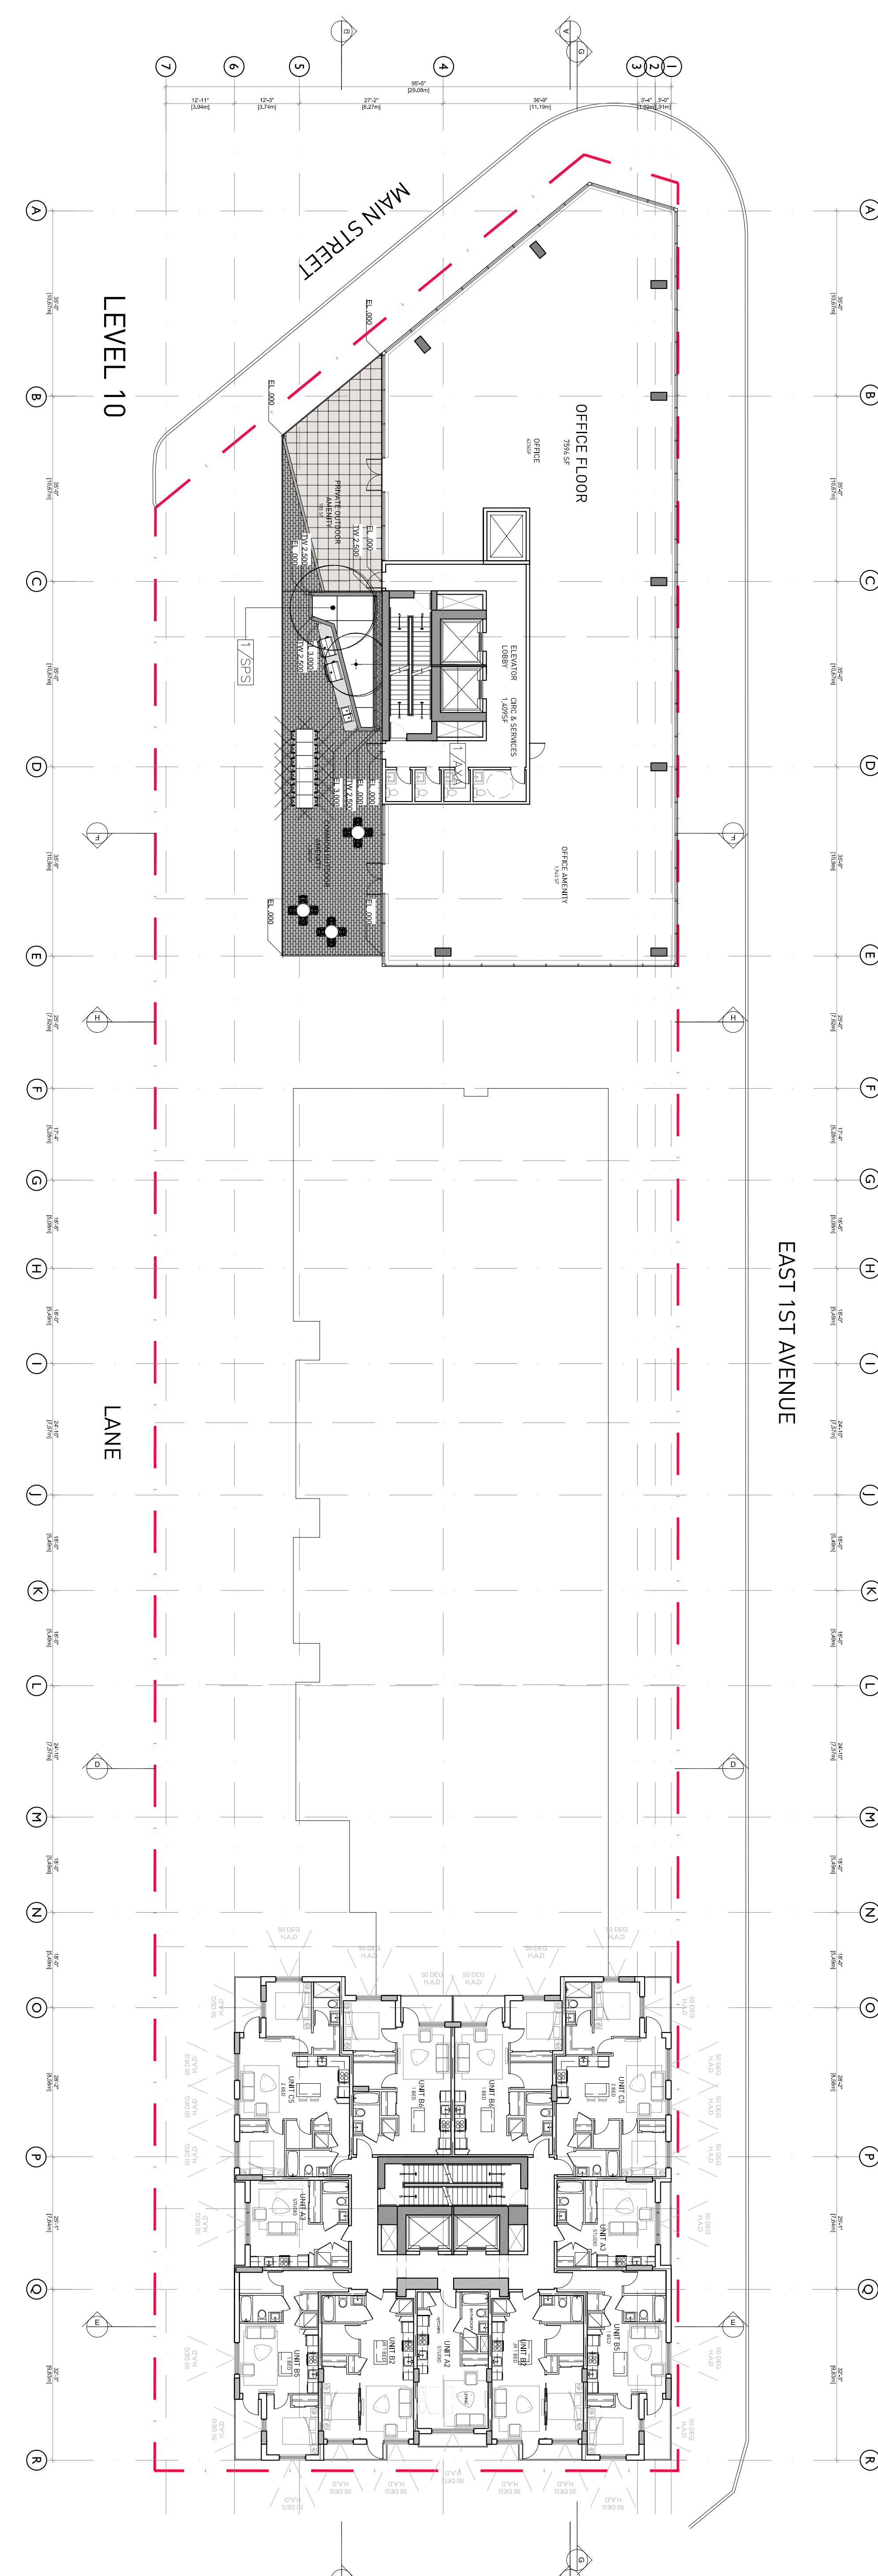

220 EAST 1ST AVENUE  
VANCOUVER, BC

LEVEL 10


DATE: DEC 2018  
DRAWN BY: AJF  
CHECKED BY: --  
SCALE: 1/16" = 1'-0"  
JOB NUMBER: 17050

**gb**

GBL ARCHITECTS  
139 EAST 1ST AVENUE  
VANCOUVER, CANADA V6J 1R8  
604.681.1185 F 604.531.5279  
GBLARCHITECTS.COM

NOTES  
NO. DESCRIPTION

REVISIONS	NO.	DATE	REMARKS
	01	FEB 2019	DP SUBMISSION

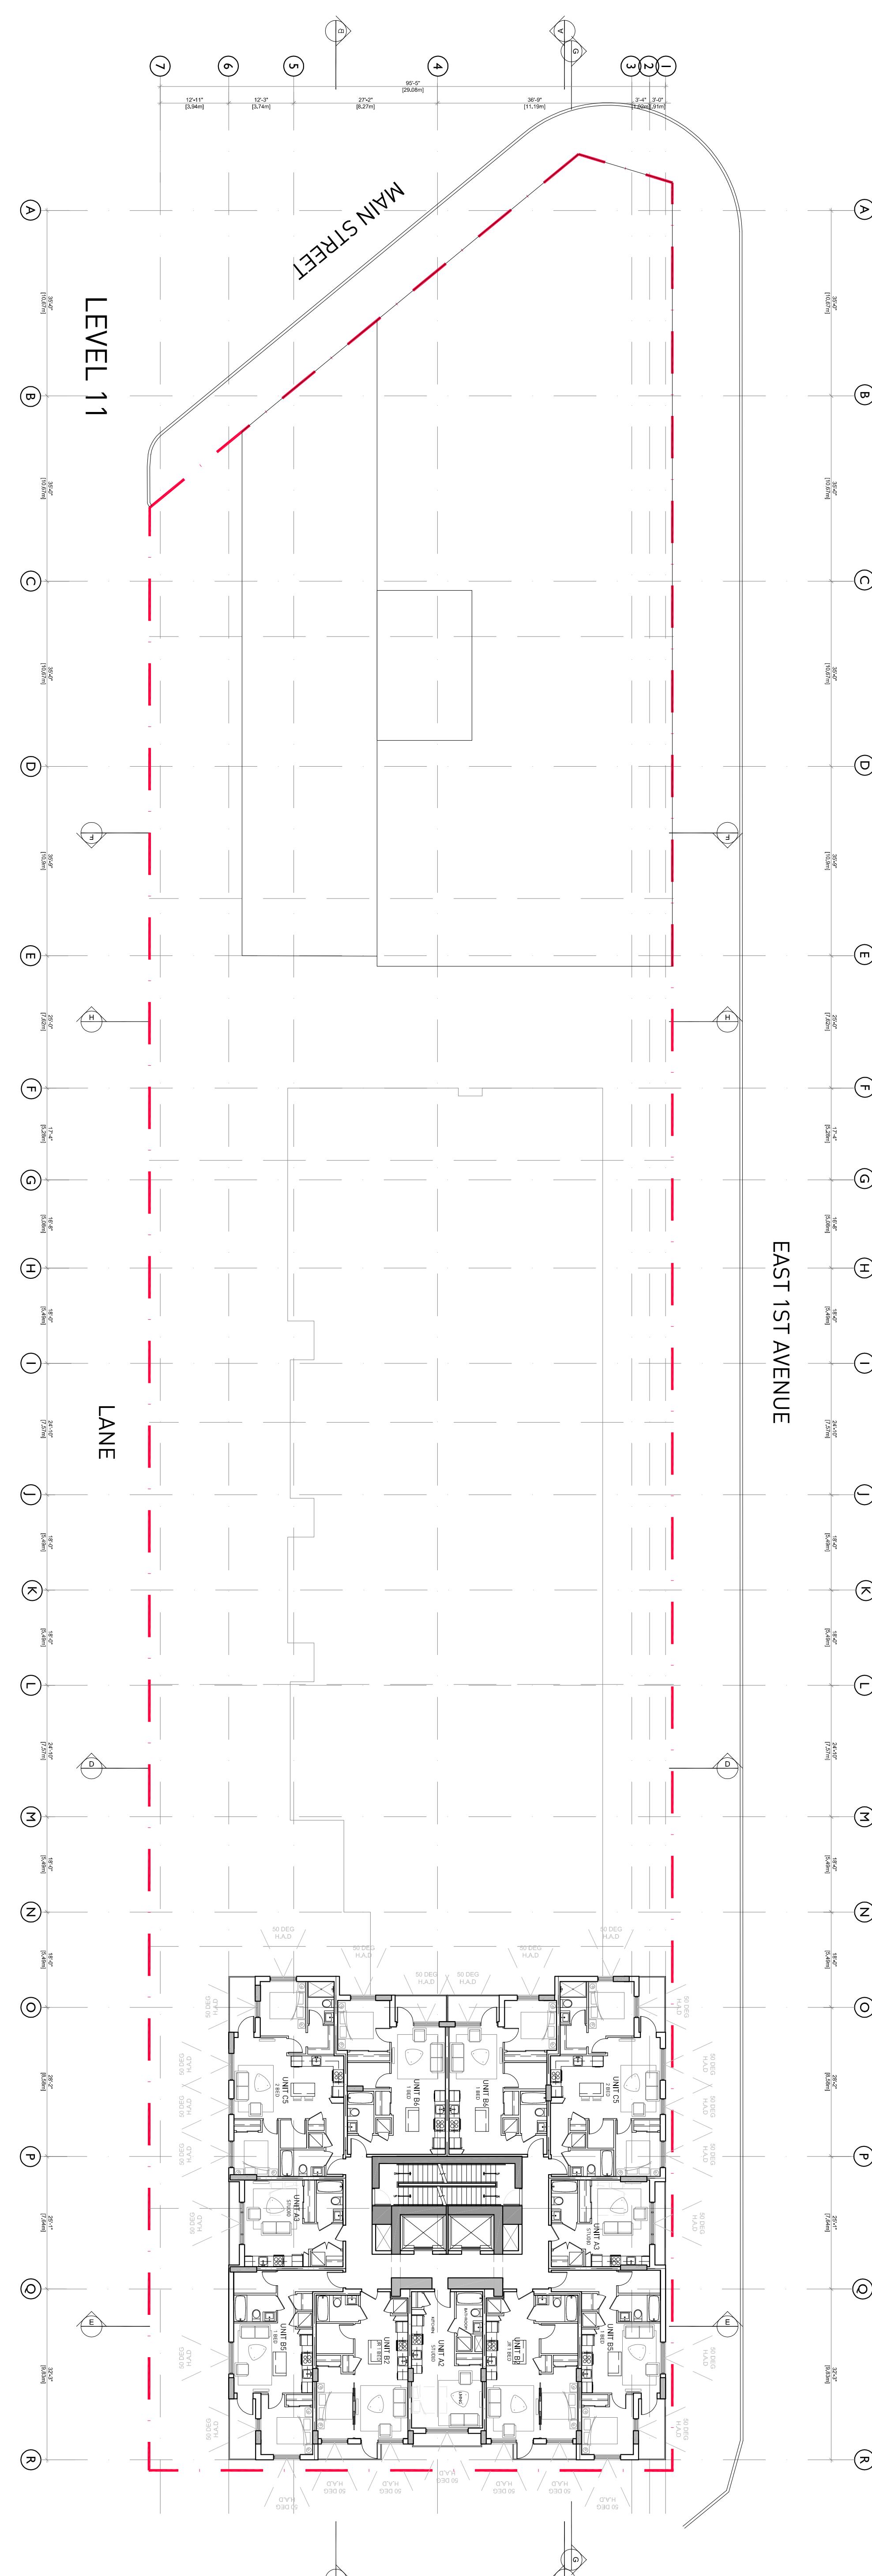

Appendix D - Page 24 of 36

MIXED-USE DEVELOPMENT  
LEVEL 11



TRUE NORTH

220 EAST 1ST AVENUE  
VANCOUVER, BC


DATE	DEC 2018
DRAWN BY	A.J.F
CHECKED BY	--
SCALE	1/16" = 1'-0"
JOB NUMBER	17050

**gb**

GBL ARCHITECTS  
139 EAST 1ST AVENUE  
VANCOUVER, CANADA V6J 1R8  
604.681.1185 F 604.531.5279  
GBLARCHITECTS.COM


NOTES  
NO. DESCRIPTION

REVISIONS  
NO. DATE  
01 FEB 2019  
REMARKS  
DP SUBMISSION

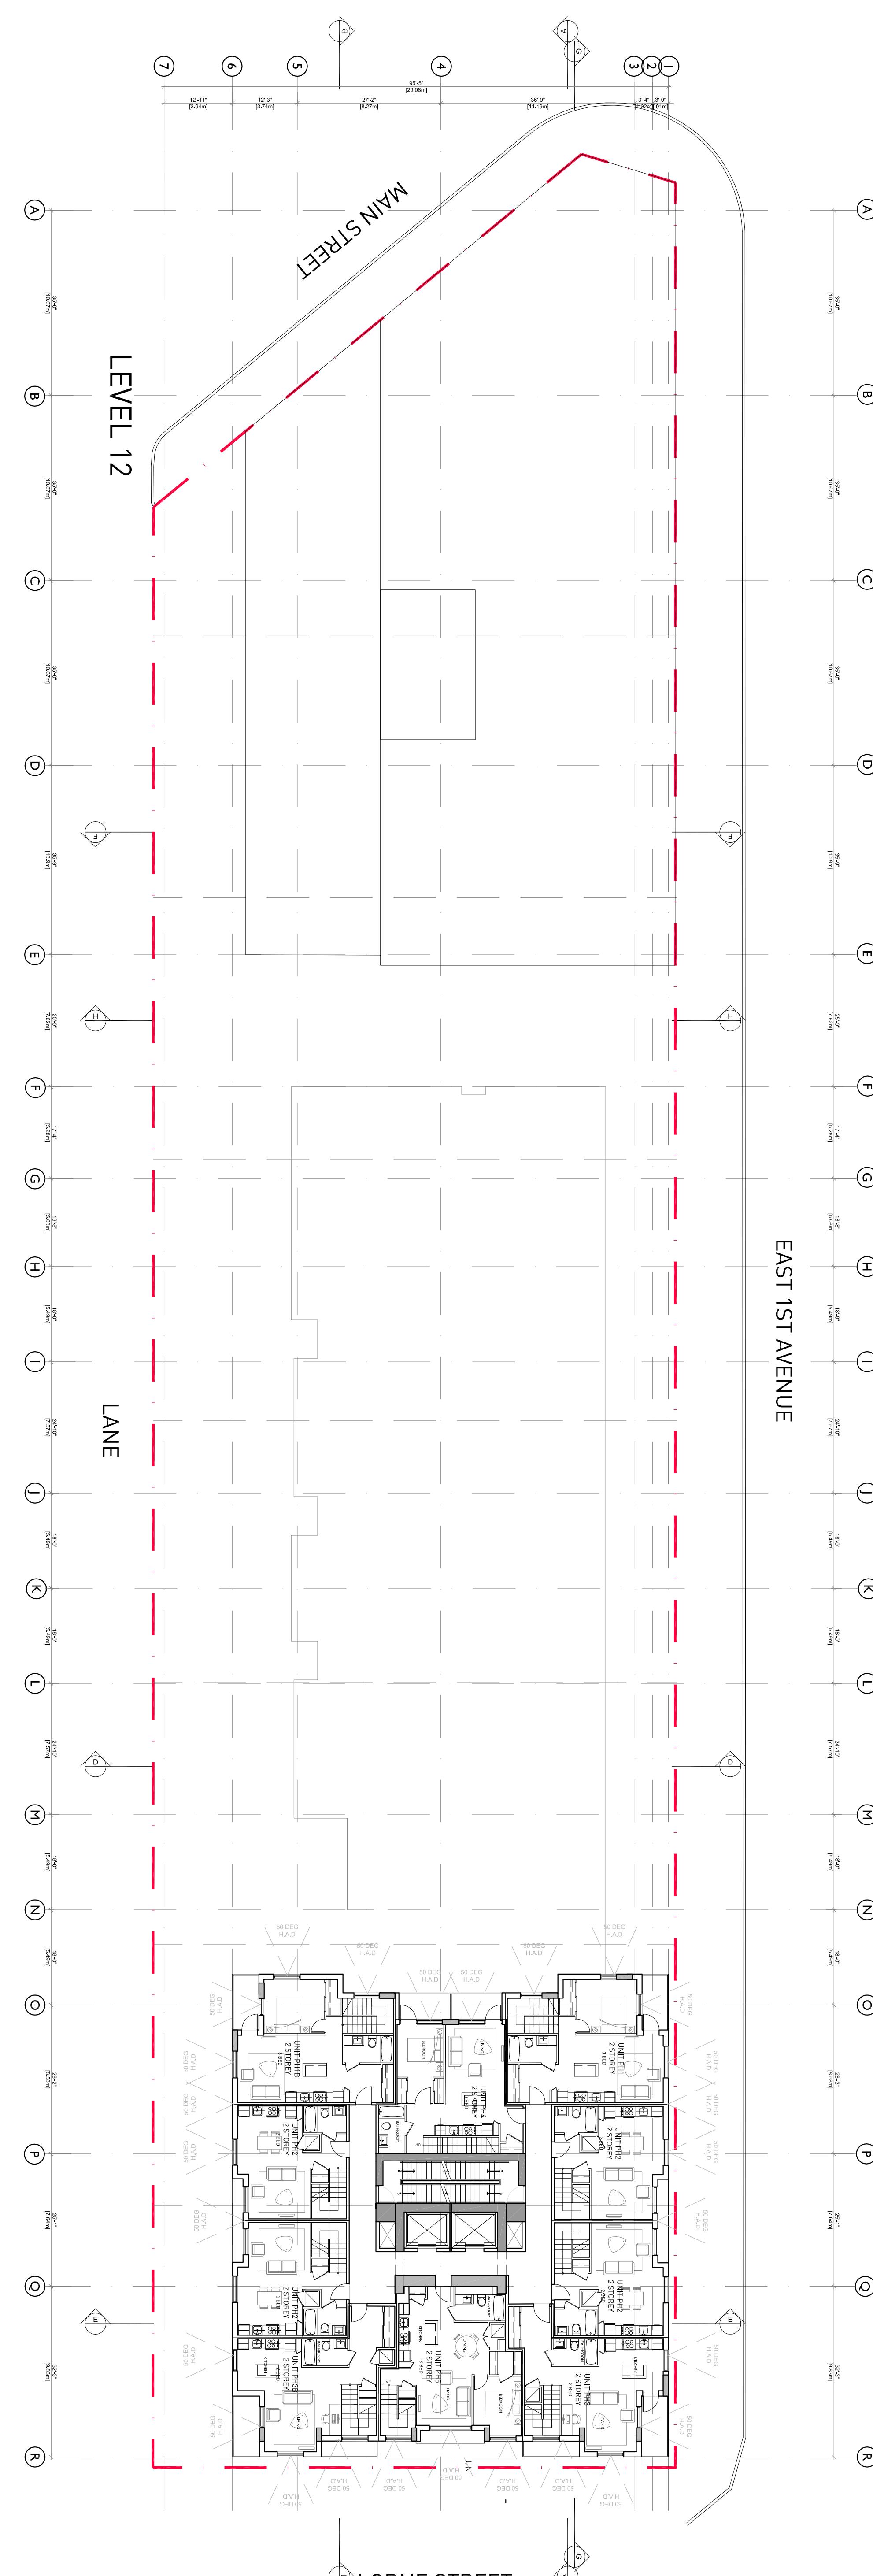

MIXED-USE DEVELOPMENT  
LEVEL 12


220 EAST 1ST AVENUE  
VANCOUVER, BC

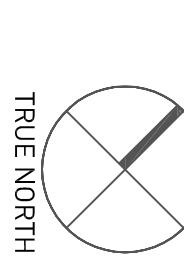

TRUE NORTH

DATE	DEC 2018
DRAWN BY	AJF
CHECKED BY	--
SCALE	1/6" = 1'-0"
JOB NUMBER	17050

**gb**

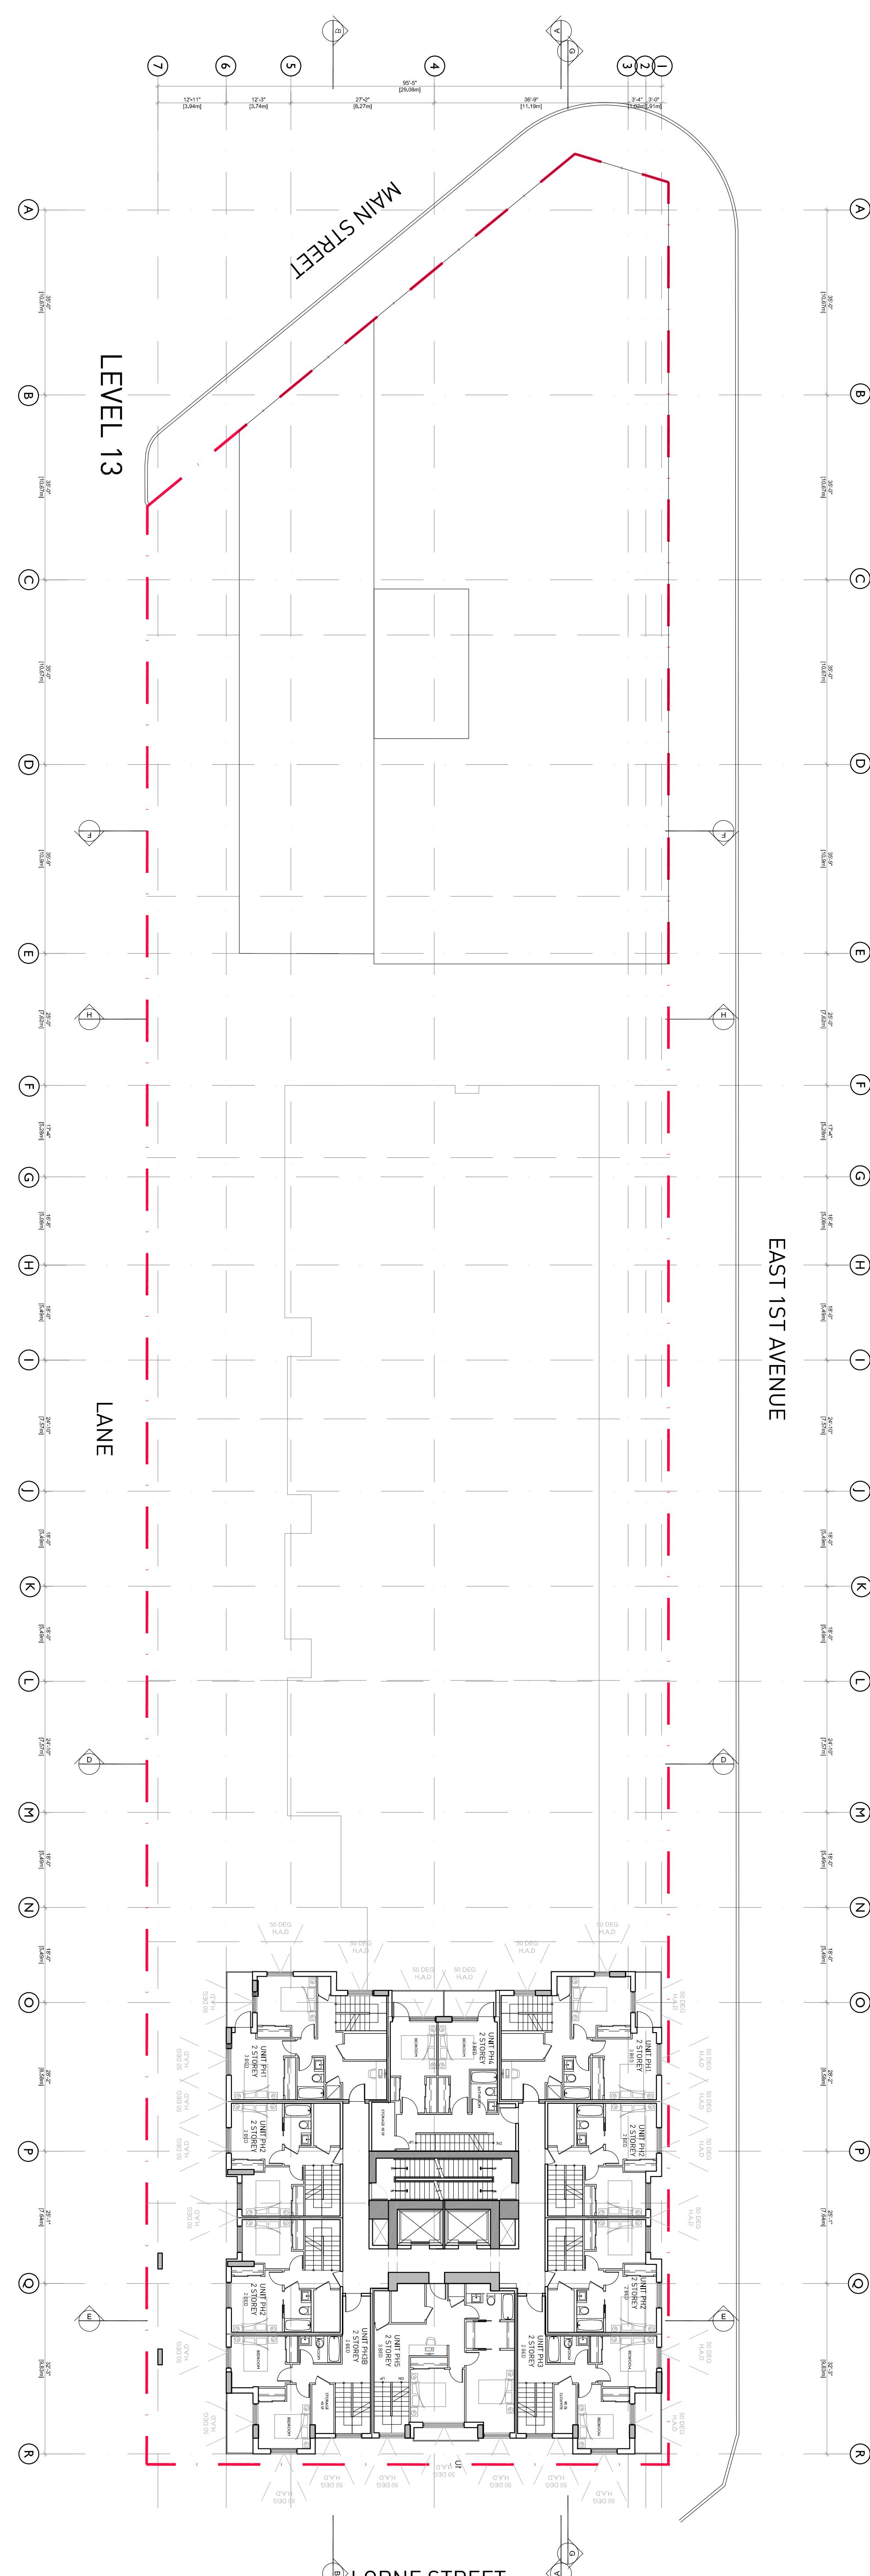

NOTES  
NO. DESCRIPTION

REVISIONS  
NO. DATE  
01 FEB 2019  
REMARKS  
DP SUBMISSION

GB ARCHITECTS  
139 EAST 1ST AVENUE  
VANCOUVER, CANADA V6J 1R8  
184.301.1185. FAX 184.301.5279  
GBARCHITECTS.COM

MIXED-USE DEVELOPMENT  
LEVEL 13

220 EAST 1ST AVENUE  
VANCOUVER, BC

DATE	DEC 2018
DRAWN BY	AJF
CHECKED BY	--
SCALE	1/16" = 1'-0"
JOB NUMBER	17050

**gb**

GBL ARCHITECTS  
139 EAST 1ST AVENUE  
VANCOUVER, CANADA V6J 1R8  
604.681.1185 FAX 604.527.5279  
GBLARCHITECTS.COM


© 2018 GBL ARCHITECTS LTD. ALL RIGHTS RESERVED.  
NOTICE: THIS DRAWING IS THE PROPERTY OF GBL ARCHITECTS LTD. IT IS TO BE  
Held IN CONFIDENCE AND IS NOT TO BE COPIED OR DISCLOSED EXCEPT AS  
PERMITTED BY THE CONTRACTUAL AGREEMENT BETWEEN GBL ARCHITECTS LTD.  
AND THE CONTRACTOR.

NOTES  
NO. DESCRIPTION


A 30'0" [9.14m]  
B 30'0" [9.14m]  
C 30'0" [9.14m]  
EAST 1ST AVENUE

T.O.G. 504.81

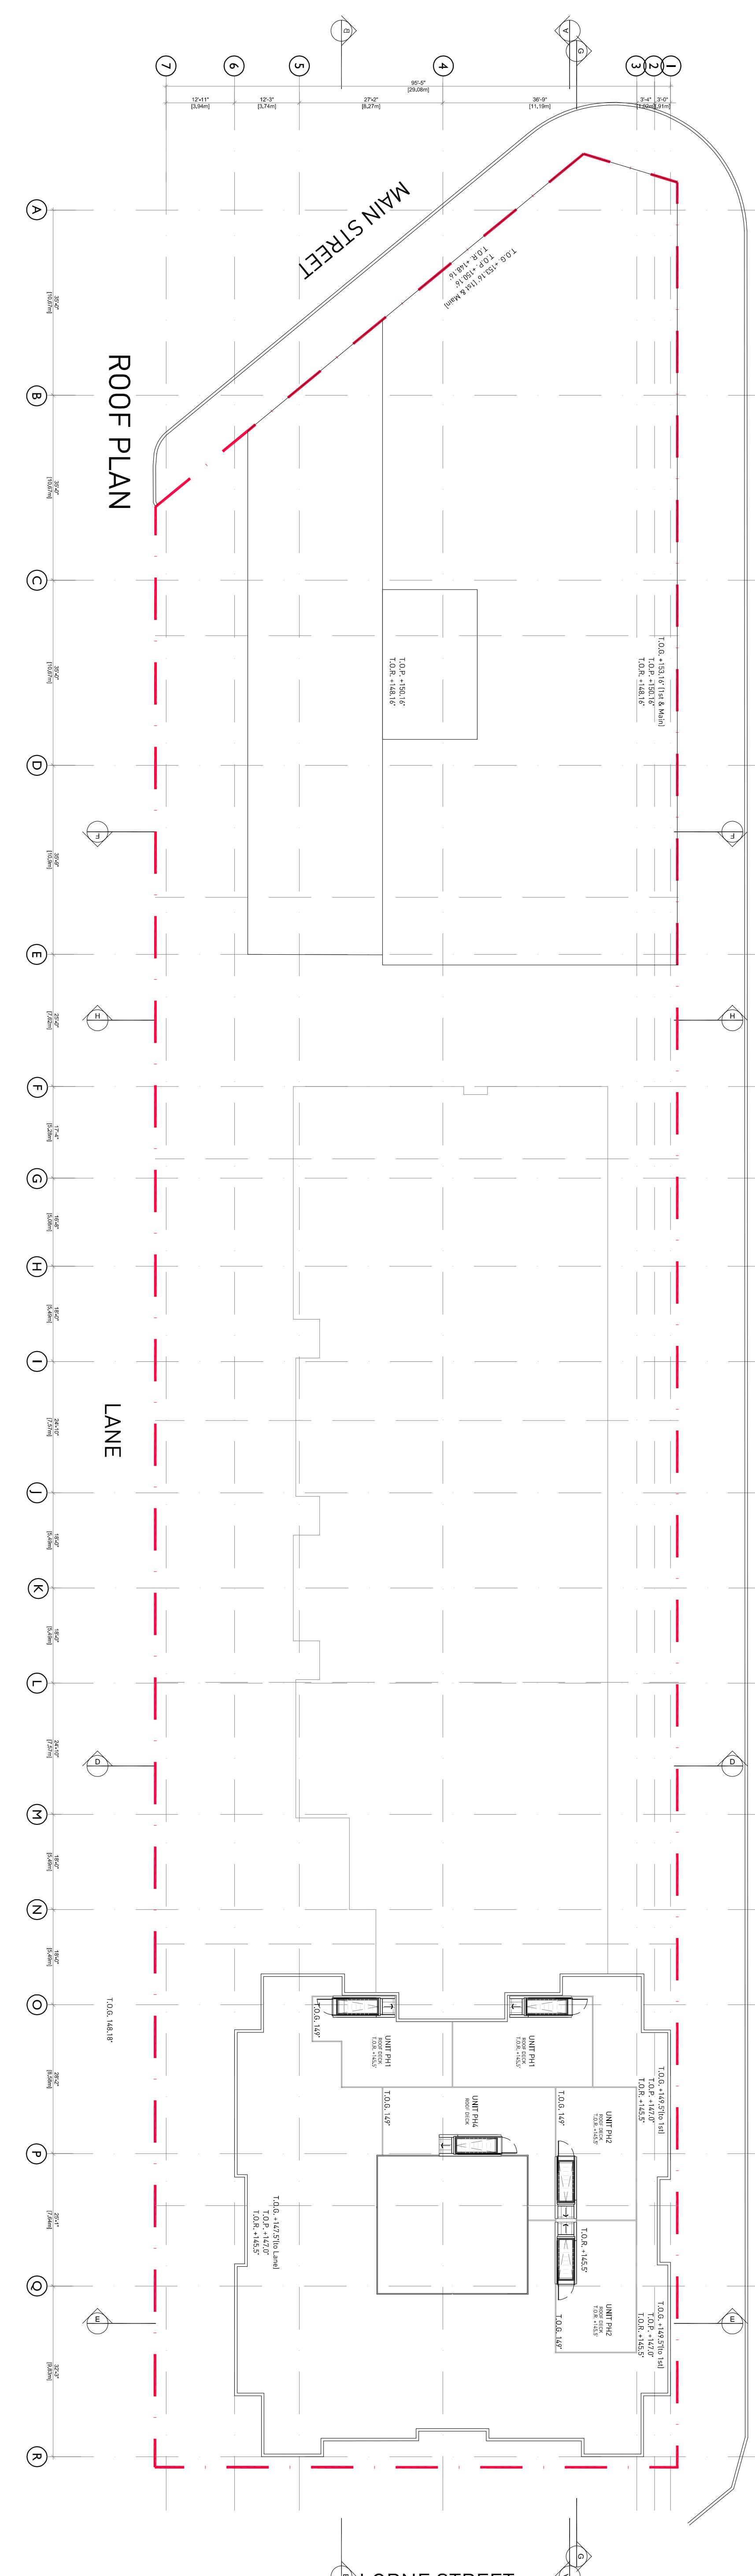

GBL ARCHITECTS  
139 EAST 1ST AVENUE  
VANCOUVER, CANADA V6J 1R8  
604.291.1115 F 604.731.5279  
GBLARCHITECTS.COM

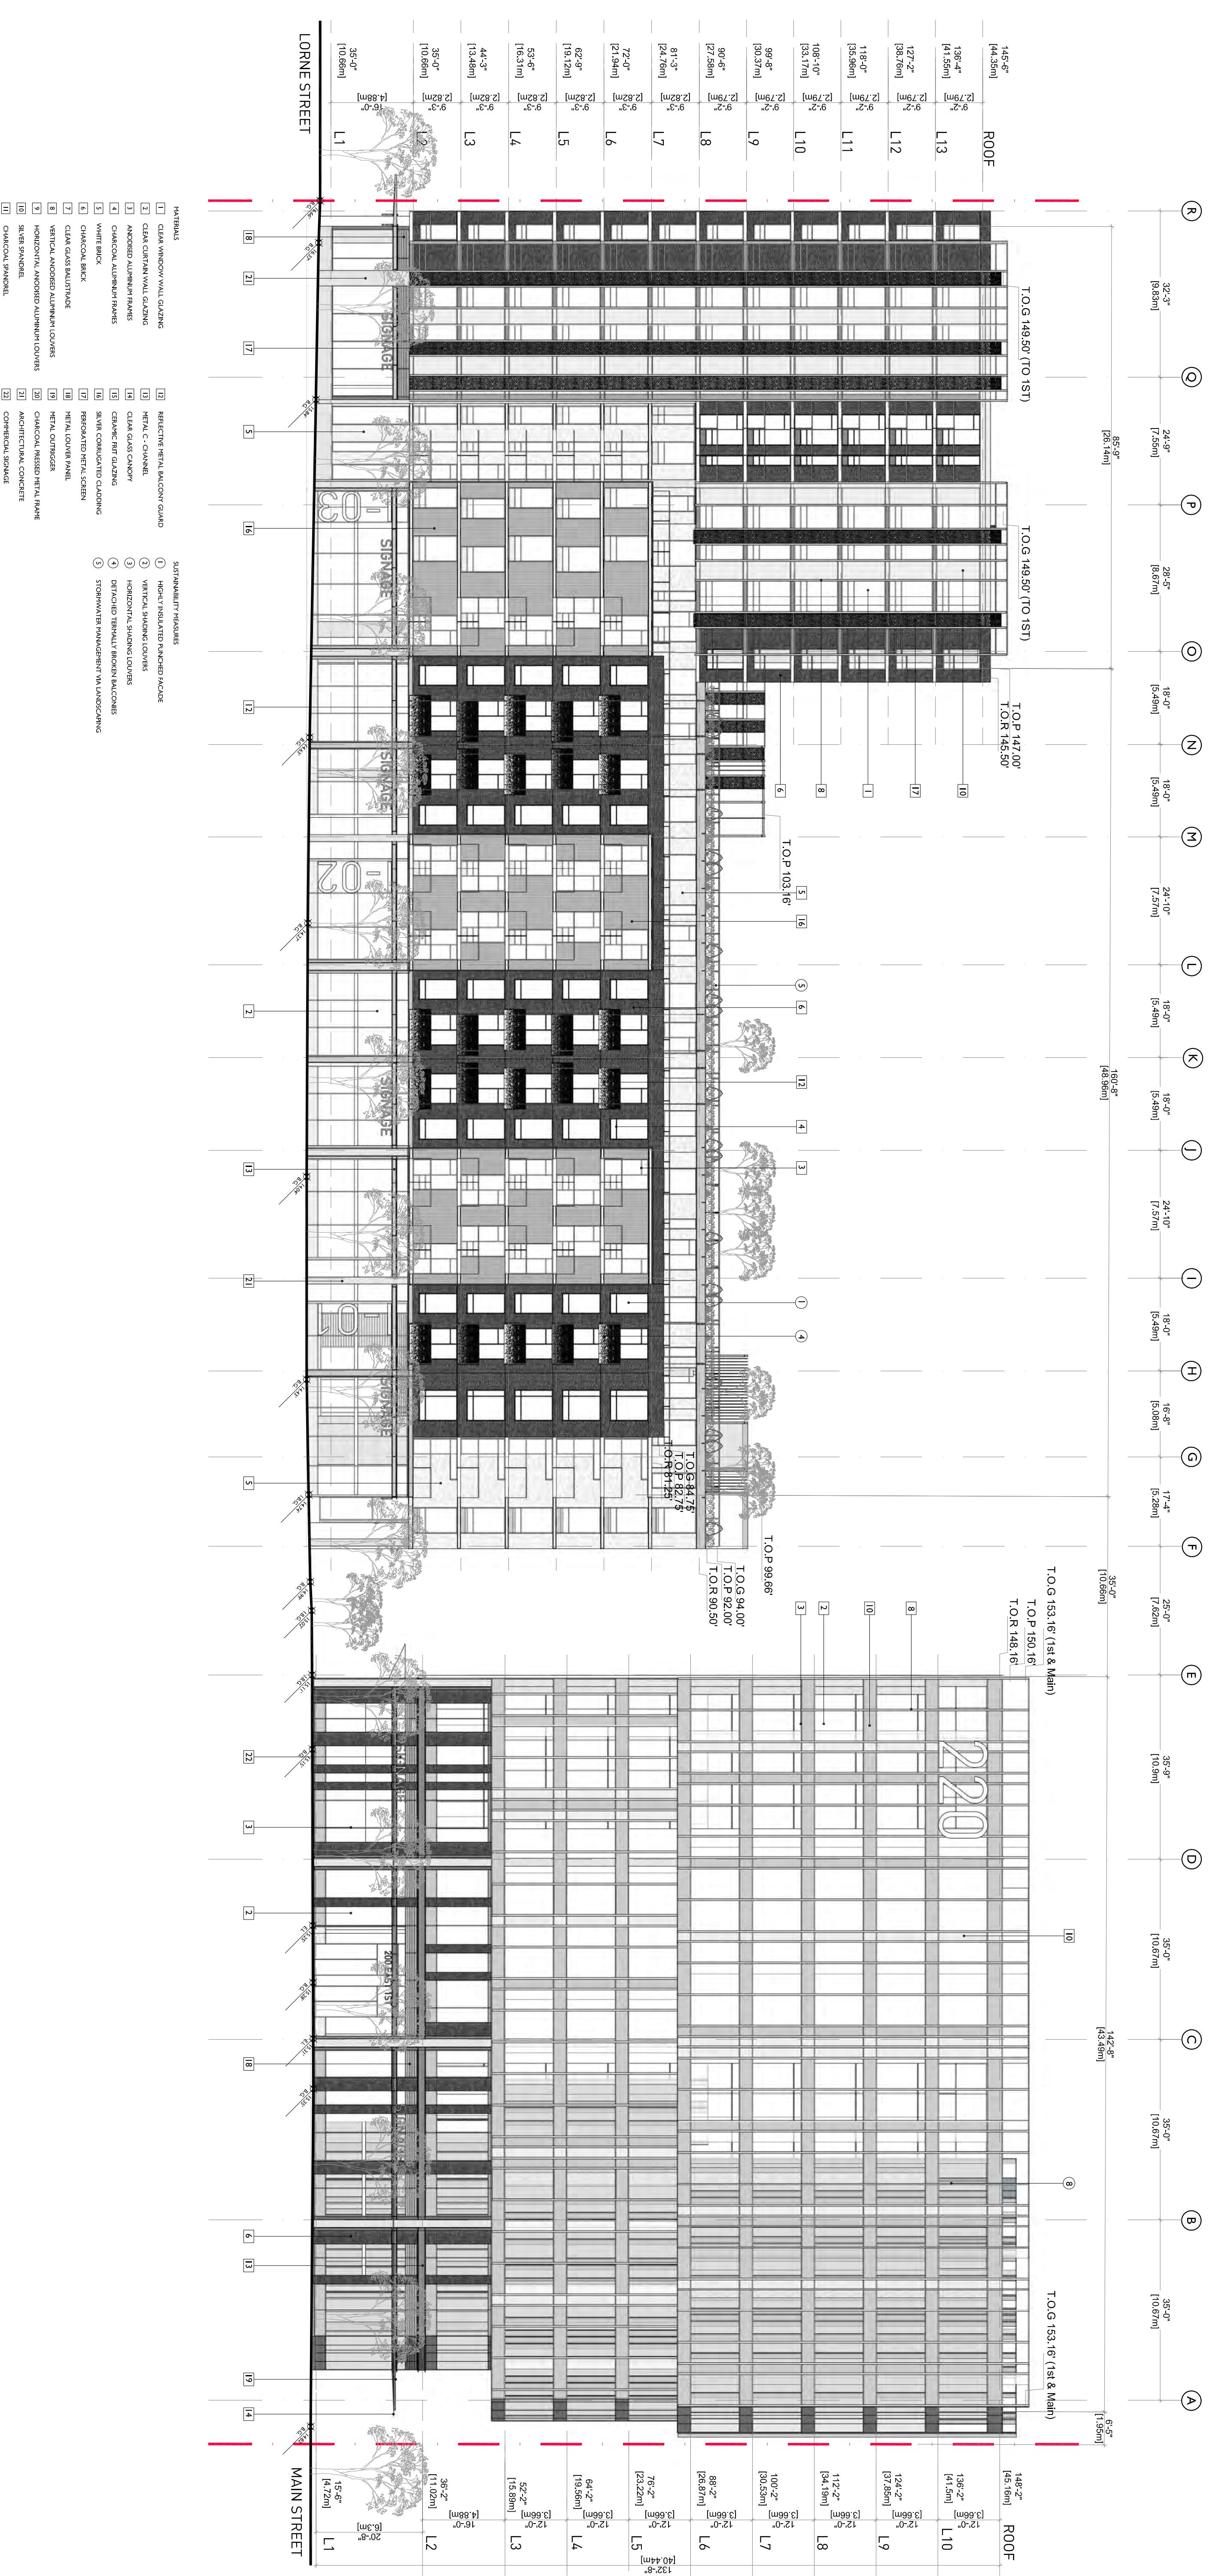

DATE	DEC 2018
DRAWN BY	AJF
CHECKED BY	--
SCALE	1/16" = 1'-0"


**gbj**

GBL ARCHITECTS  
139 EAST 1ST AVENUE  
VANCOUVER, BC V6J 1R8  
604.251.1188 | FAX 604.527.5279  
GBLARCHITECTS.COM

© 2018 GBL Architects Inc. All rights reserved. No part of this drawing may be reproduced without written permission from the architect.

NOTES  
NO. DESCRIPTION

REVISIONS  
NO. DATE  
01 FEB 2019  
REMARKS  
DP-SUBMISSION

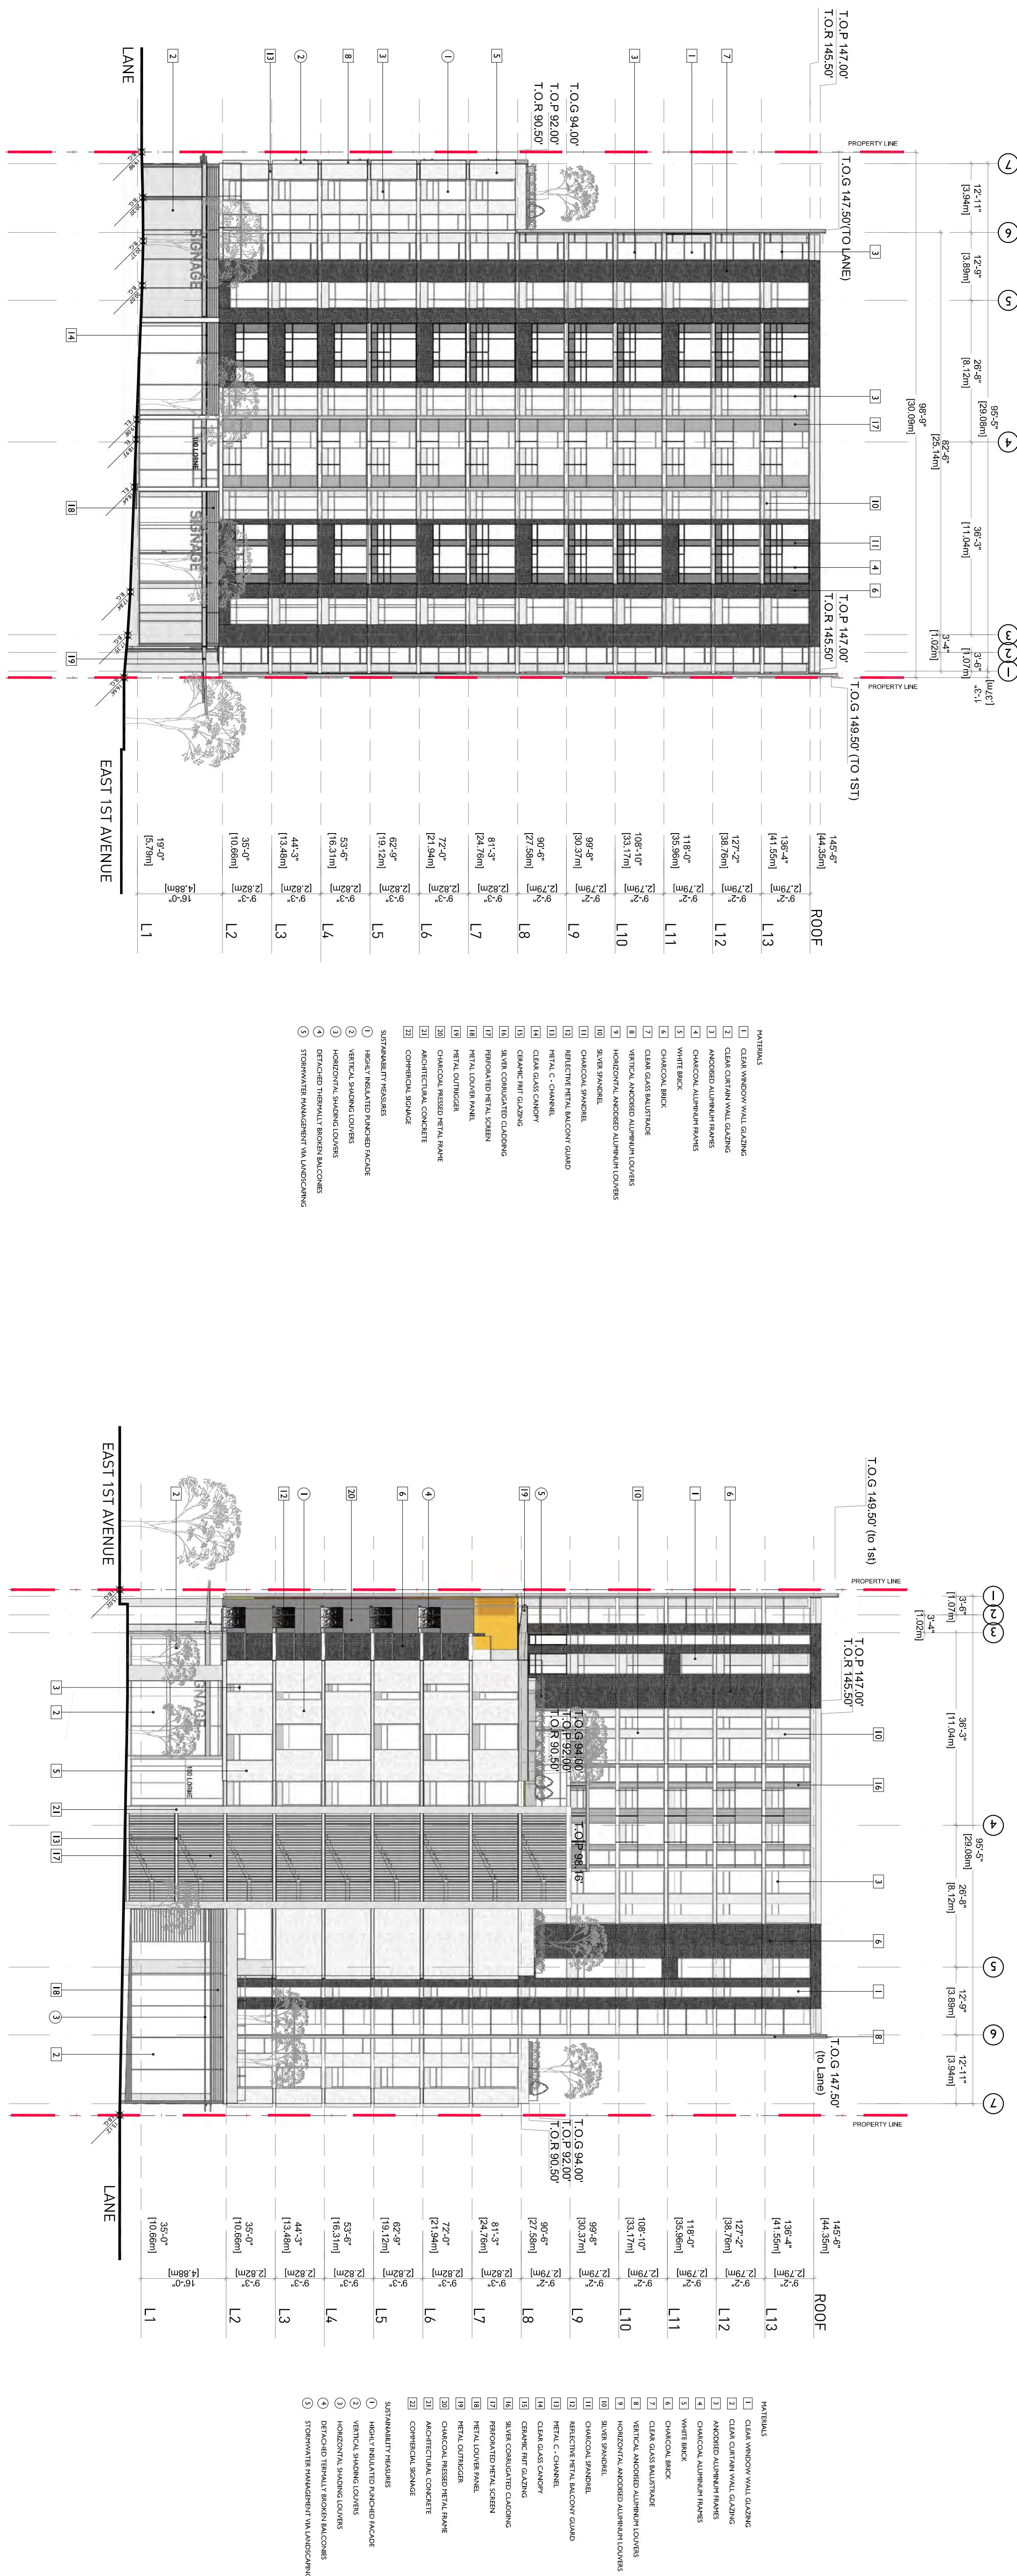


**MIXED-USE DEVELOPMENT**  
**RESIDENTIAL**  
**EAST-WEST ELEVATIONS**

**220 EAST 1ST AVENUE**  
VANCOUVER, BC

DATE DEC 2018  
DRAWN BY AJF  
CHECKED BY --  
SCALE 1/16" = 1'-0"  
JOB NUMBER 17050

**gb**

GBL ARCHITECTS  
139 EAST 1ST AVENUE  
VANCOUVER, BC V6J 1R8  
604.251.1115 F 604.251.5279  
GBLARCHITECTS.COM

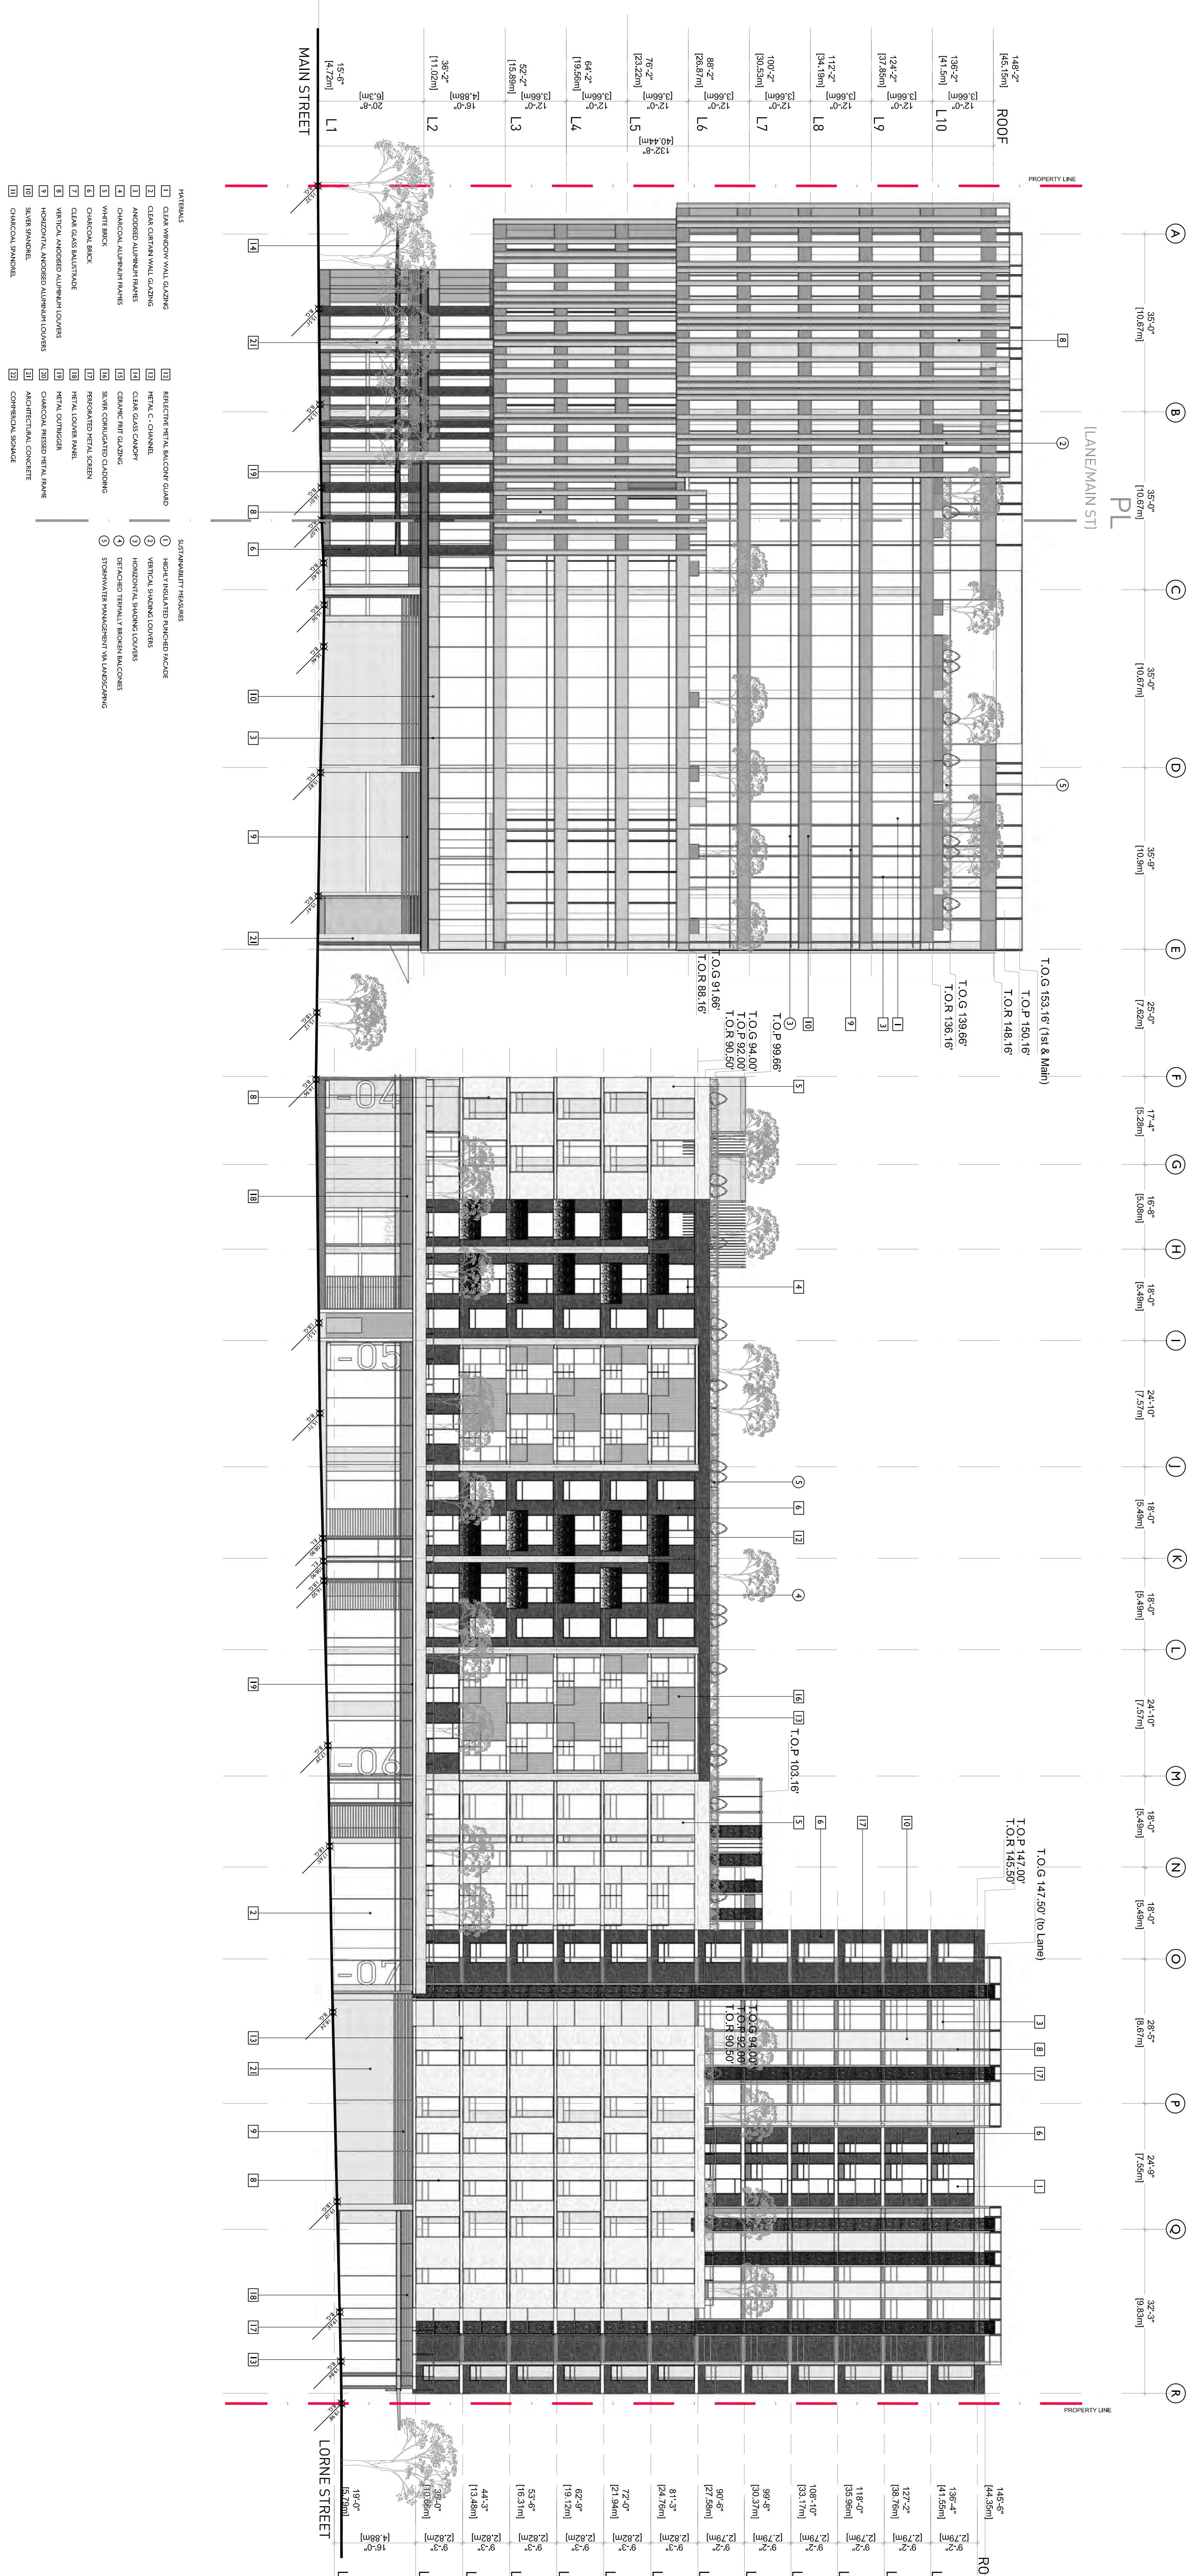

**220 EAST 1ST AVENUE**  
VANCOUVER, BC

**MIXED-USE DEVELOPMENT**

**SOUTH ELEVATION**

DATE	DEC 2018
DRAWN BY	A.J.F
CHECKED BY	--
SCALE	1/16" = 1'-0"

JOB NUMBER

17050

**gb**

GBL ARCHITECTS  
139 EAST 1ST AVENUE  
VANCOUVER, CANADA V6J 1R8  
604.251.1185 F 604.573.5279  
GBLARCHITECTS.COM



Appendix D - Page 31 of 36


220 EAST 1ST AVENUE  
VANCOUVER, BC

MIXED-USE DEVELOPMENT

OFFICE  
EAST-WEST ELEVATIONS

DATE DEC 2018  
DRAWN BY AJF  
CHECKED BY --  
SCALE 1/16" = 1'-0"  
JOB NUMBER 17050

A-5.04

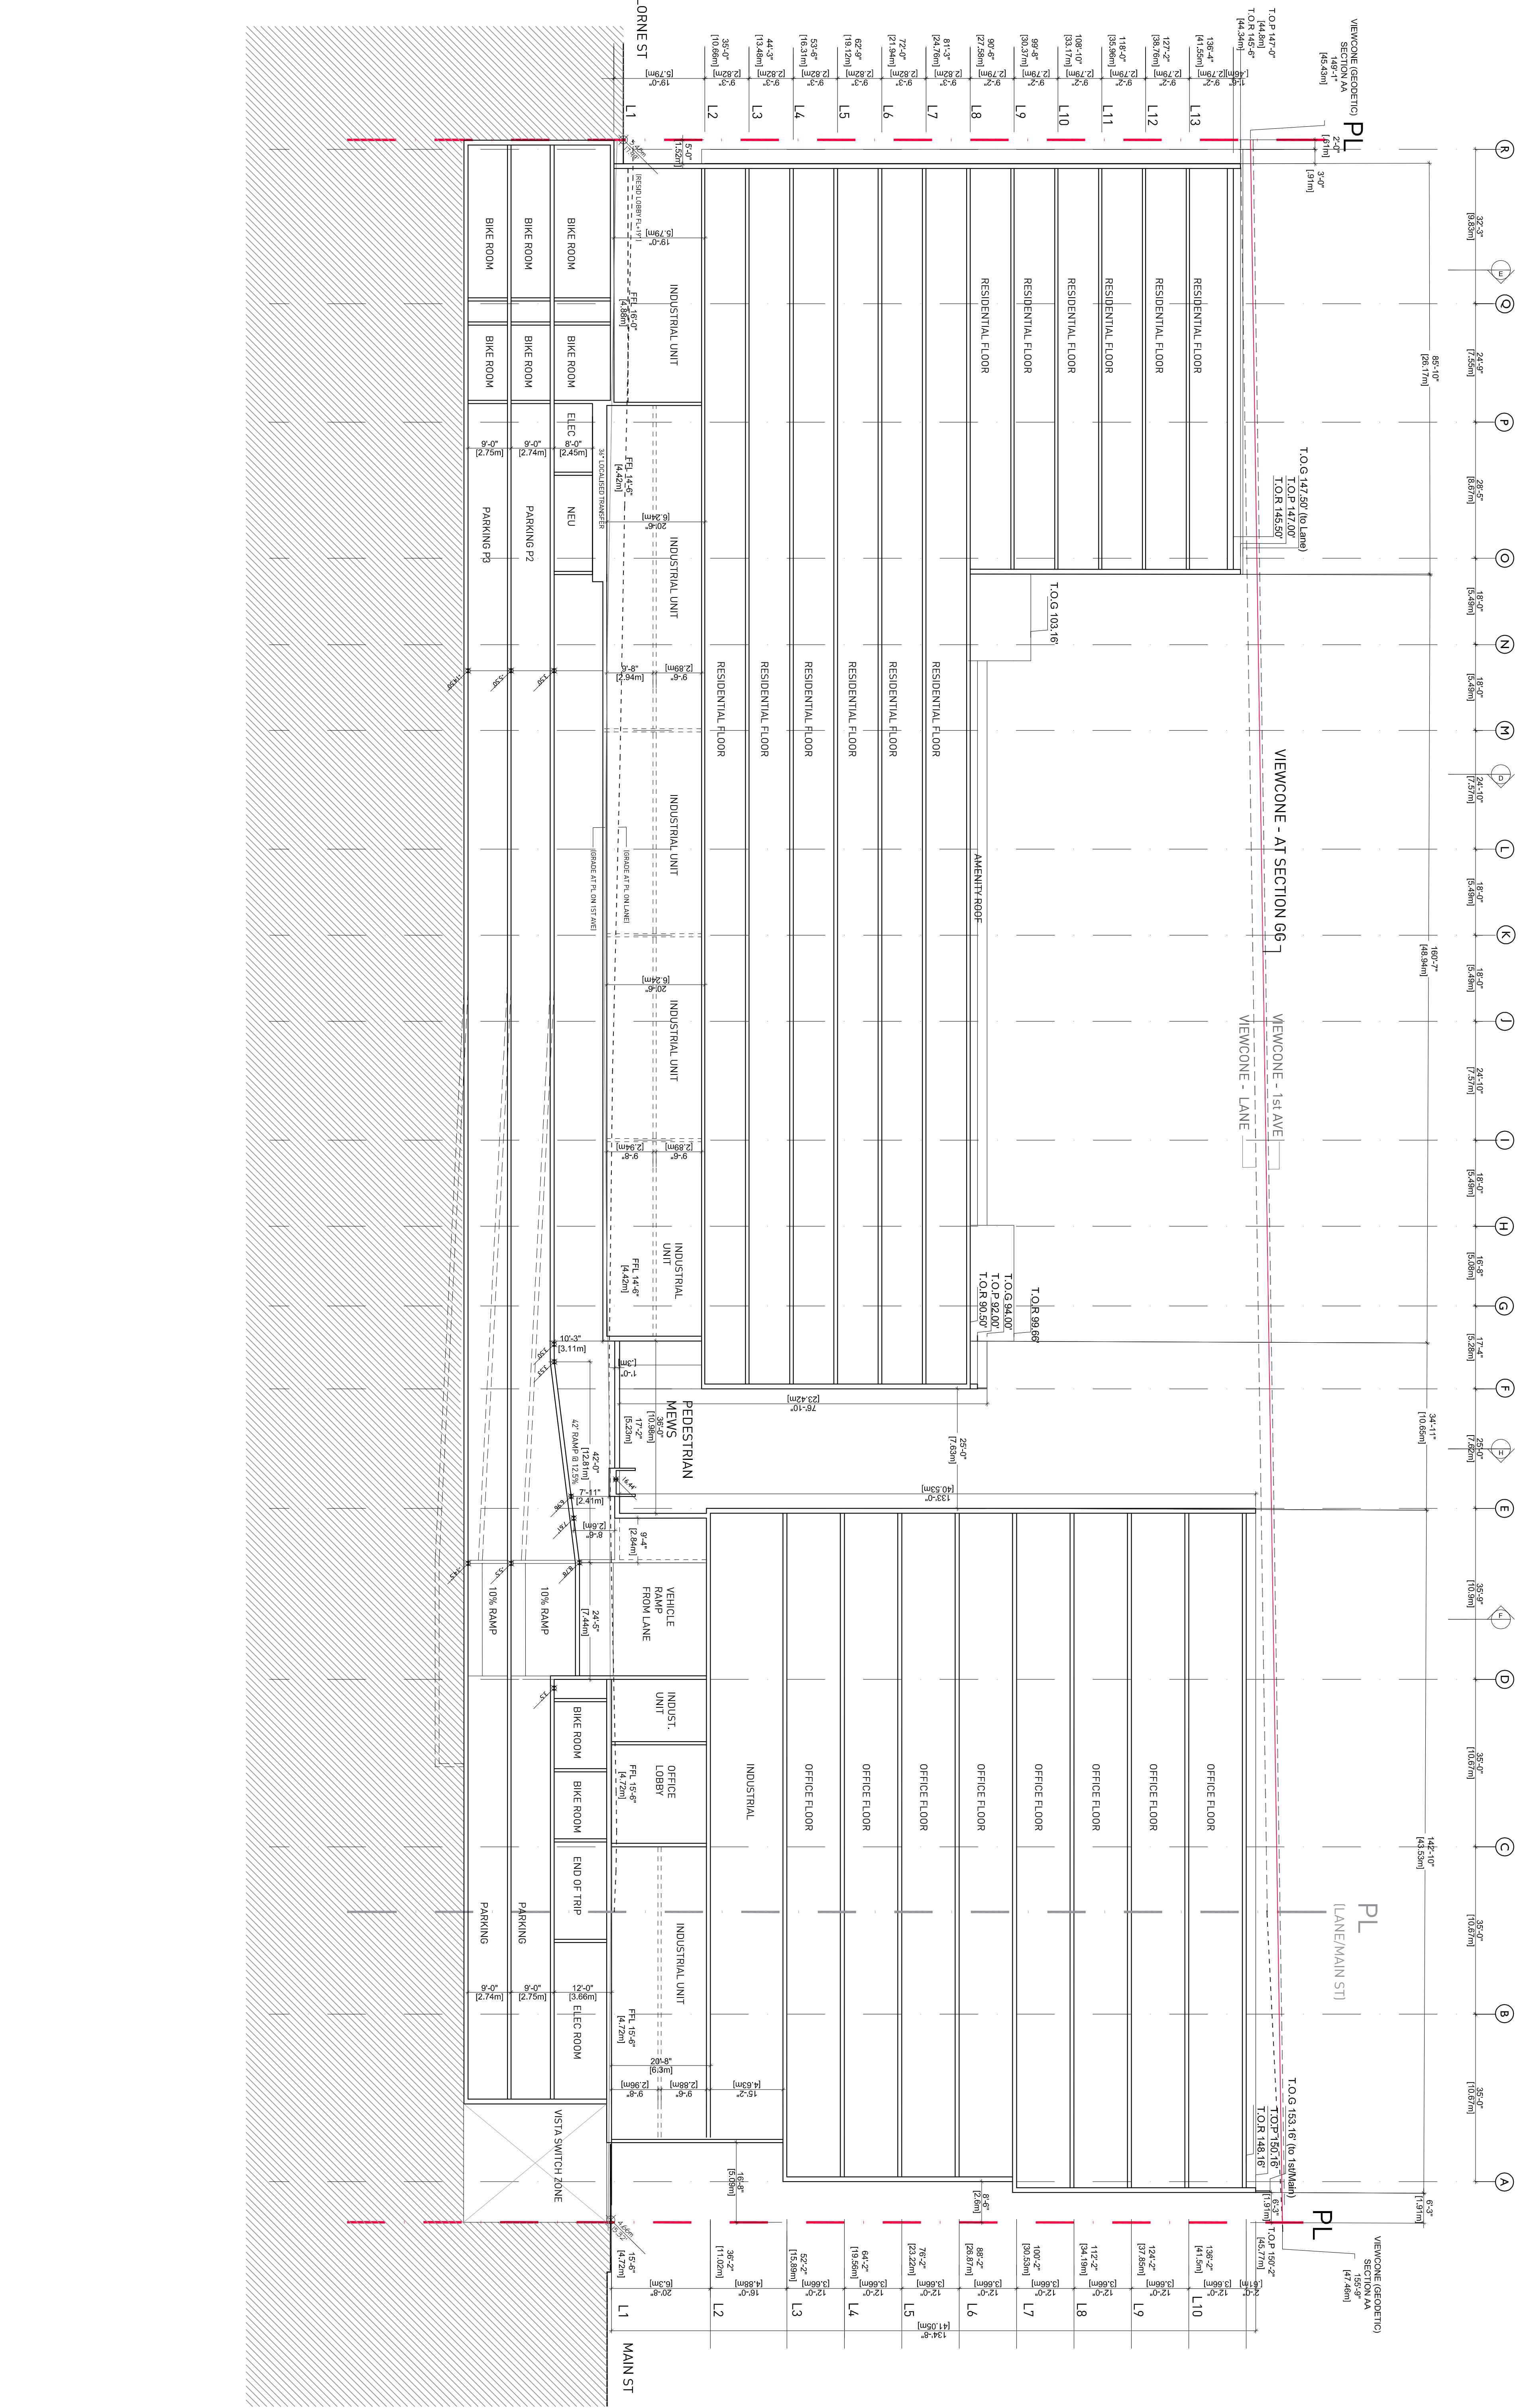

220 EAST 1ST AVENUE  
VANCOUVER, BC

MIXED-USE DEVELOPMENT


SECTION A-A

DATE	DEC 2018
DRAWN BY	AJE
CHECKED BY	--
SCALE	1/64 = 4' 0"

JOB NUMBER

17050

**gb**

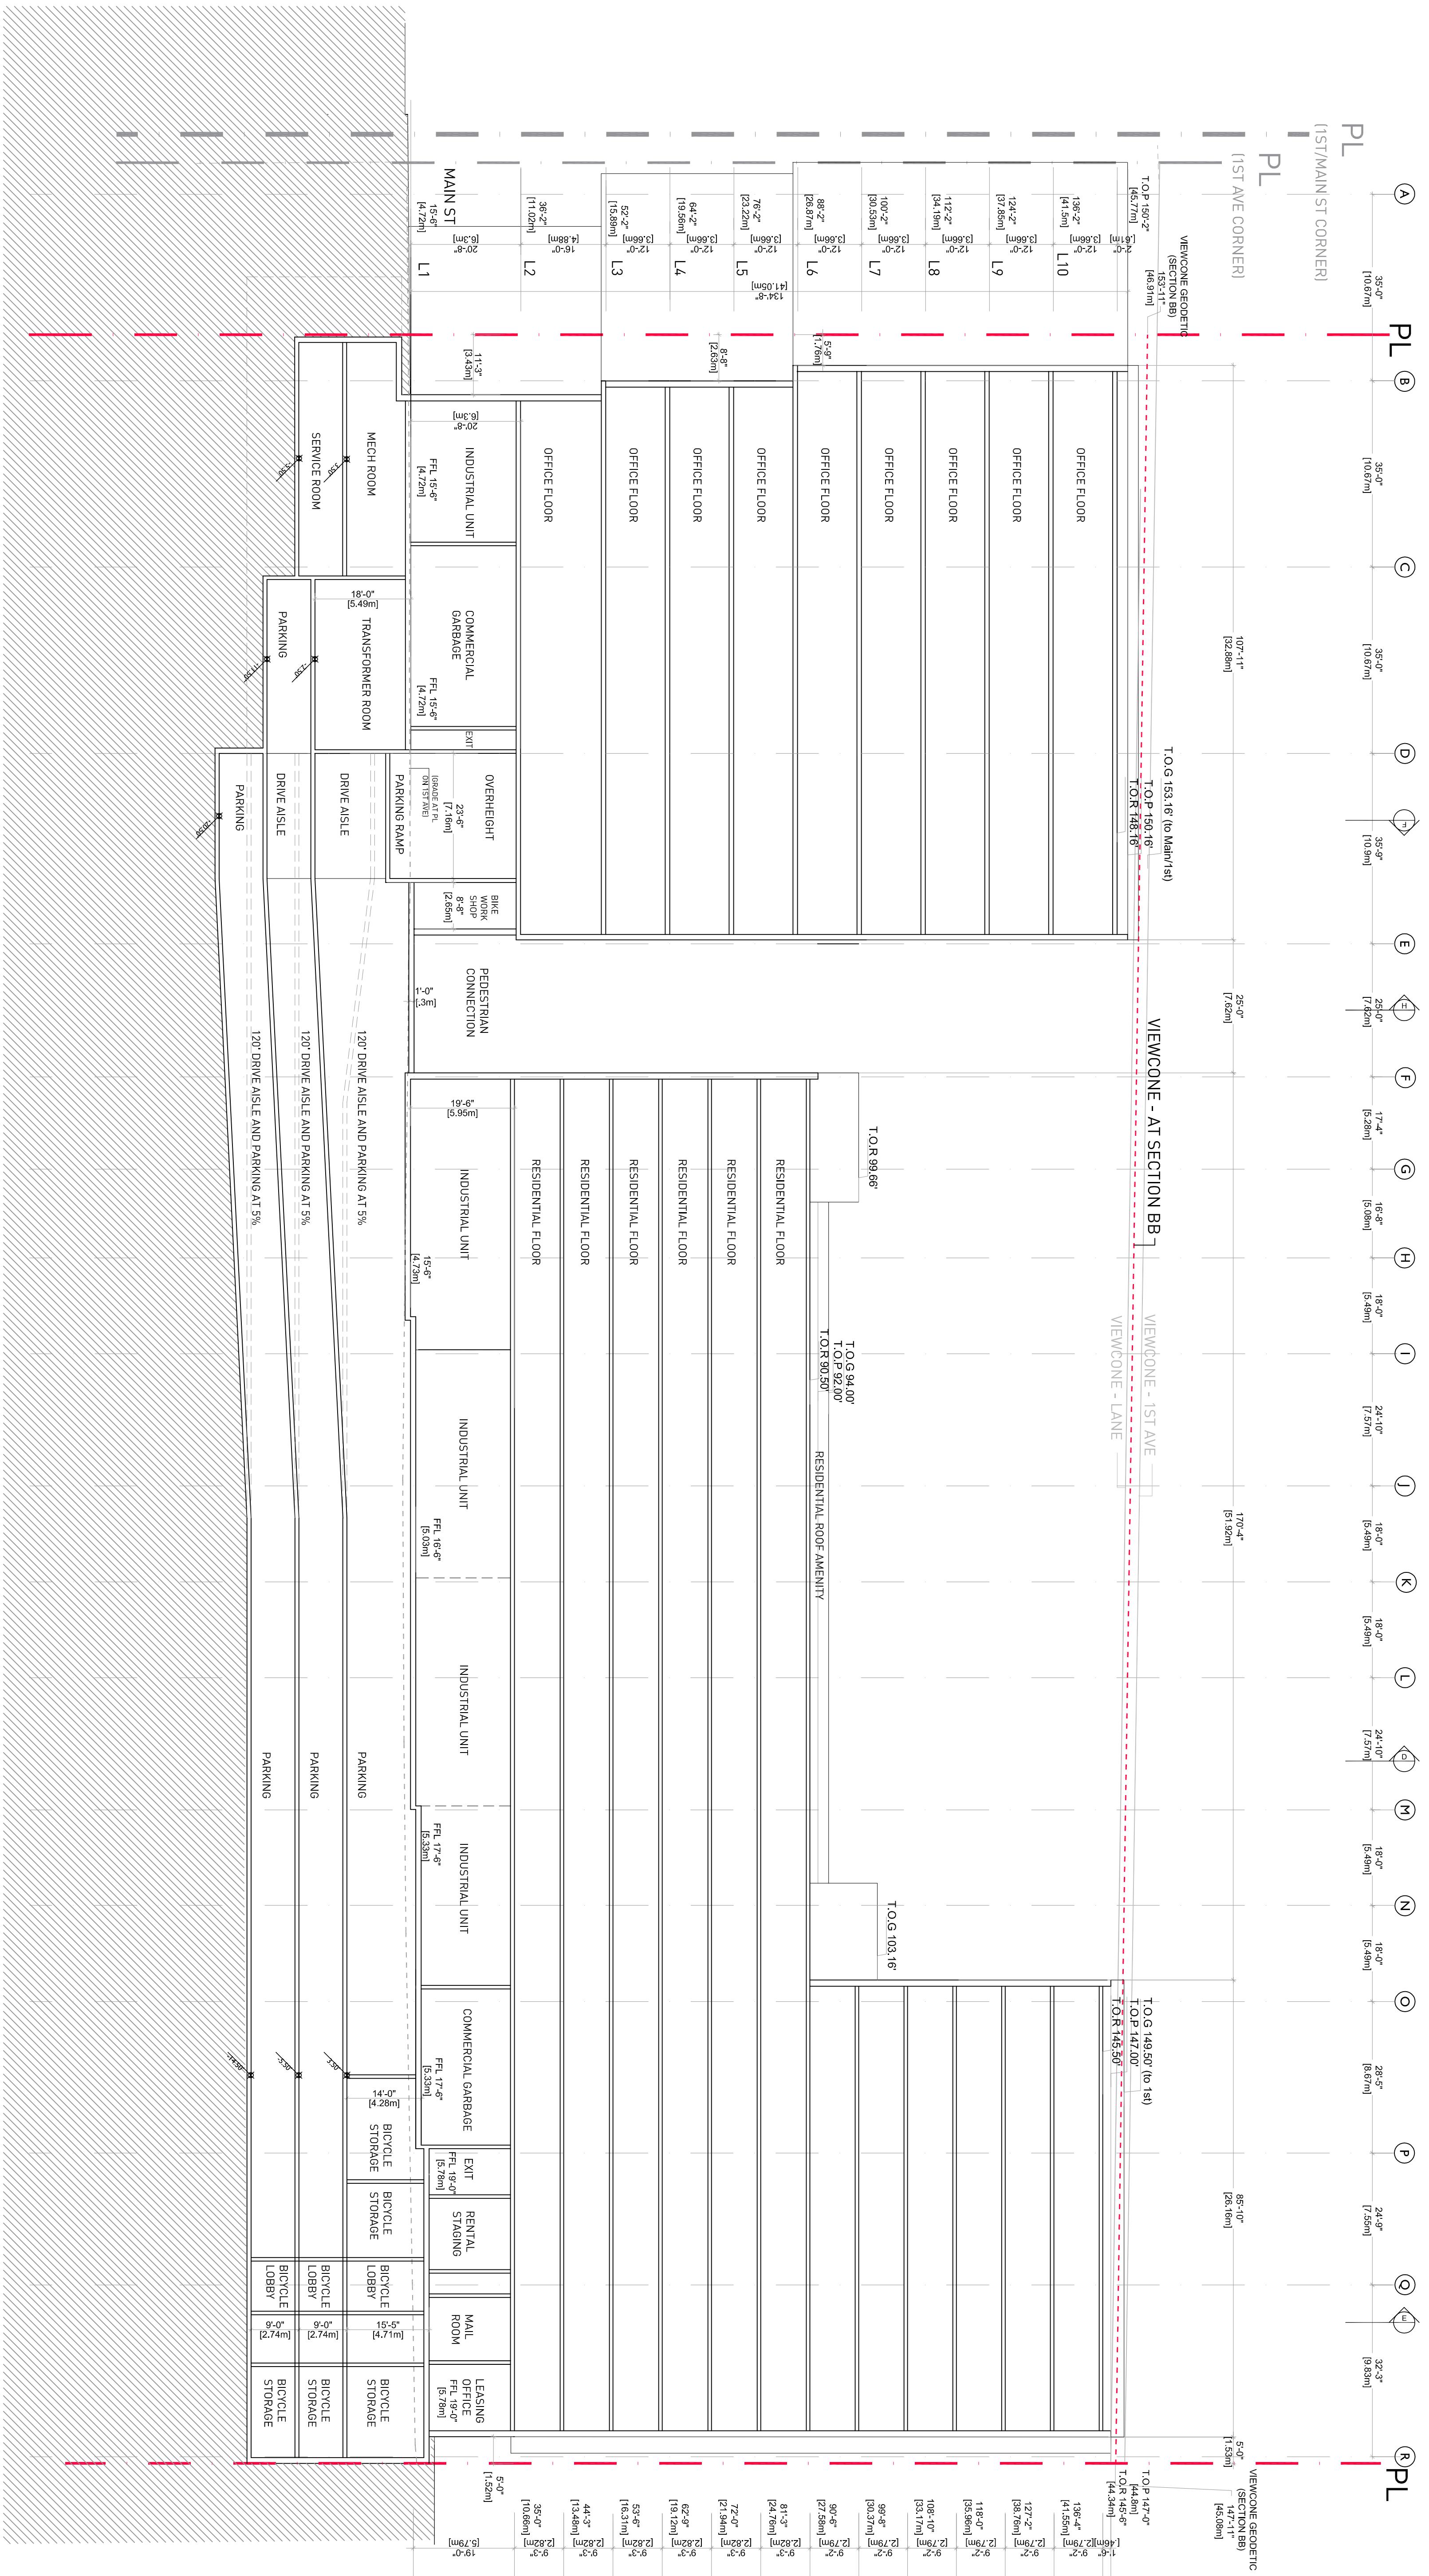

Appendix D - Page 33 of 36

220 EAST 1ST AVENUE  
VANCOUVER, BC

MIXED-USE DEVELOPMENT  
SECTION B-B

DATE	DEC 2018
DRAWN BY	AJF
CHECKED BY	--
SCALE	1/64 = 1'-0"
JOB NUMBER	17050


NO.	DESCRIPTION
01	FEB 2019 DP SUBMISSION



REVISIONS  
NO. DATE  
01 FEB 2019  
REMARKS  
DP SUBMISSION

SECTION E-E'

## Appendix D - Page 34 of 36

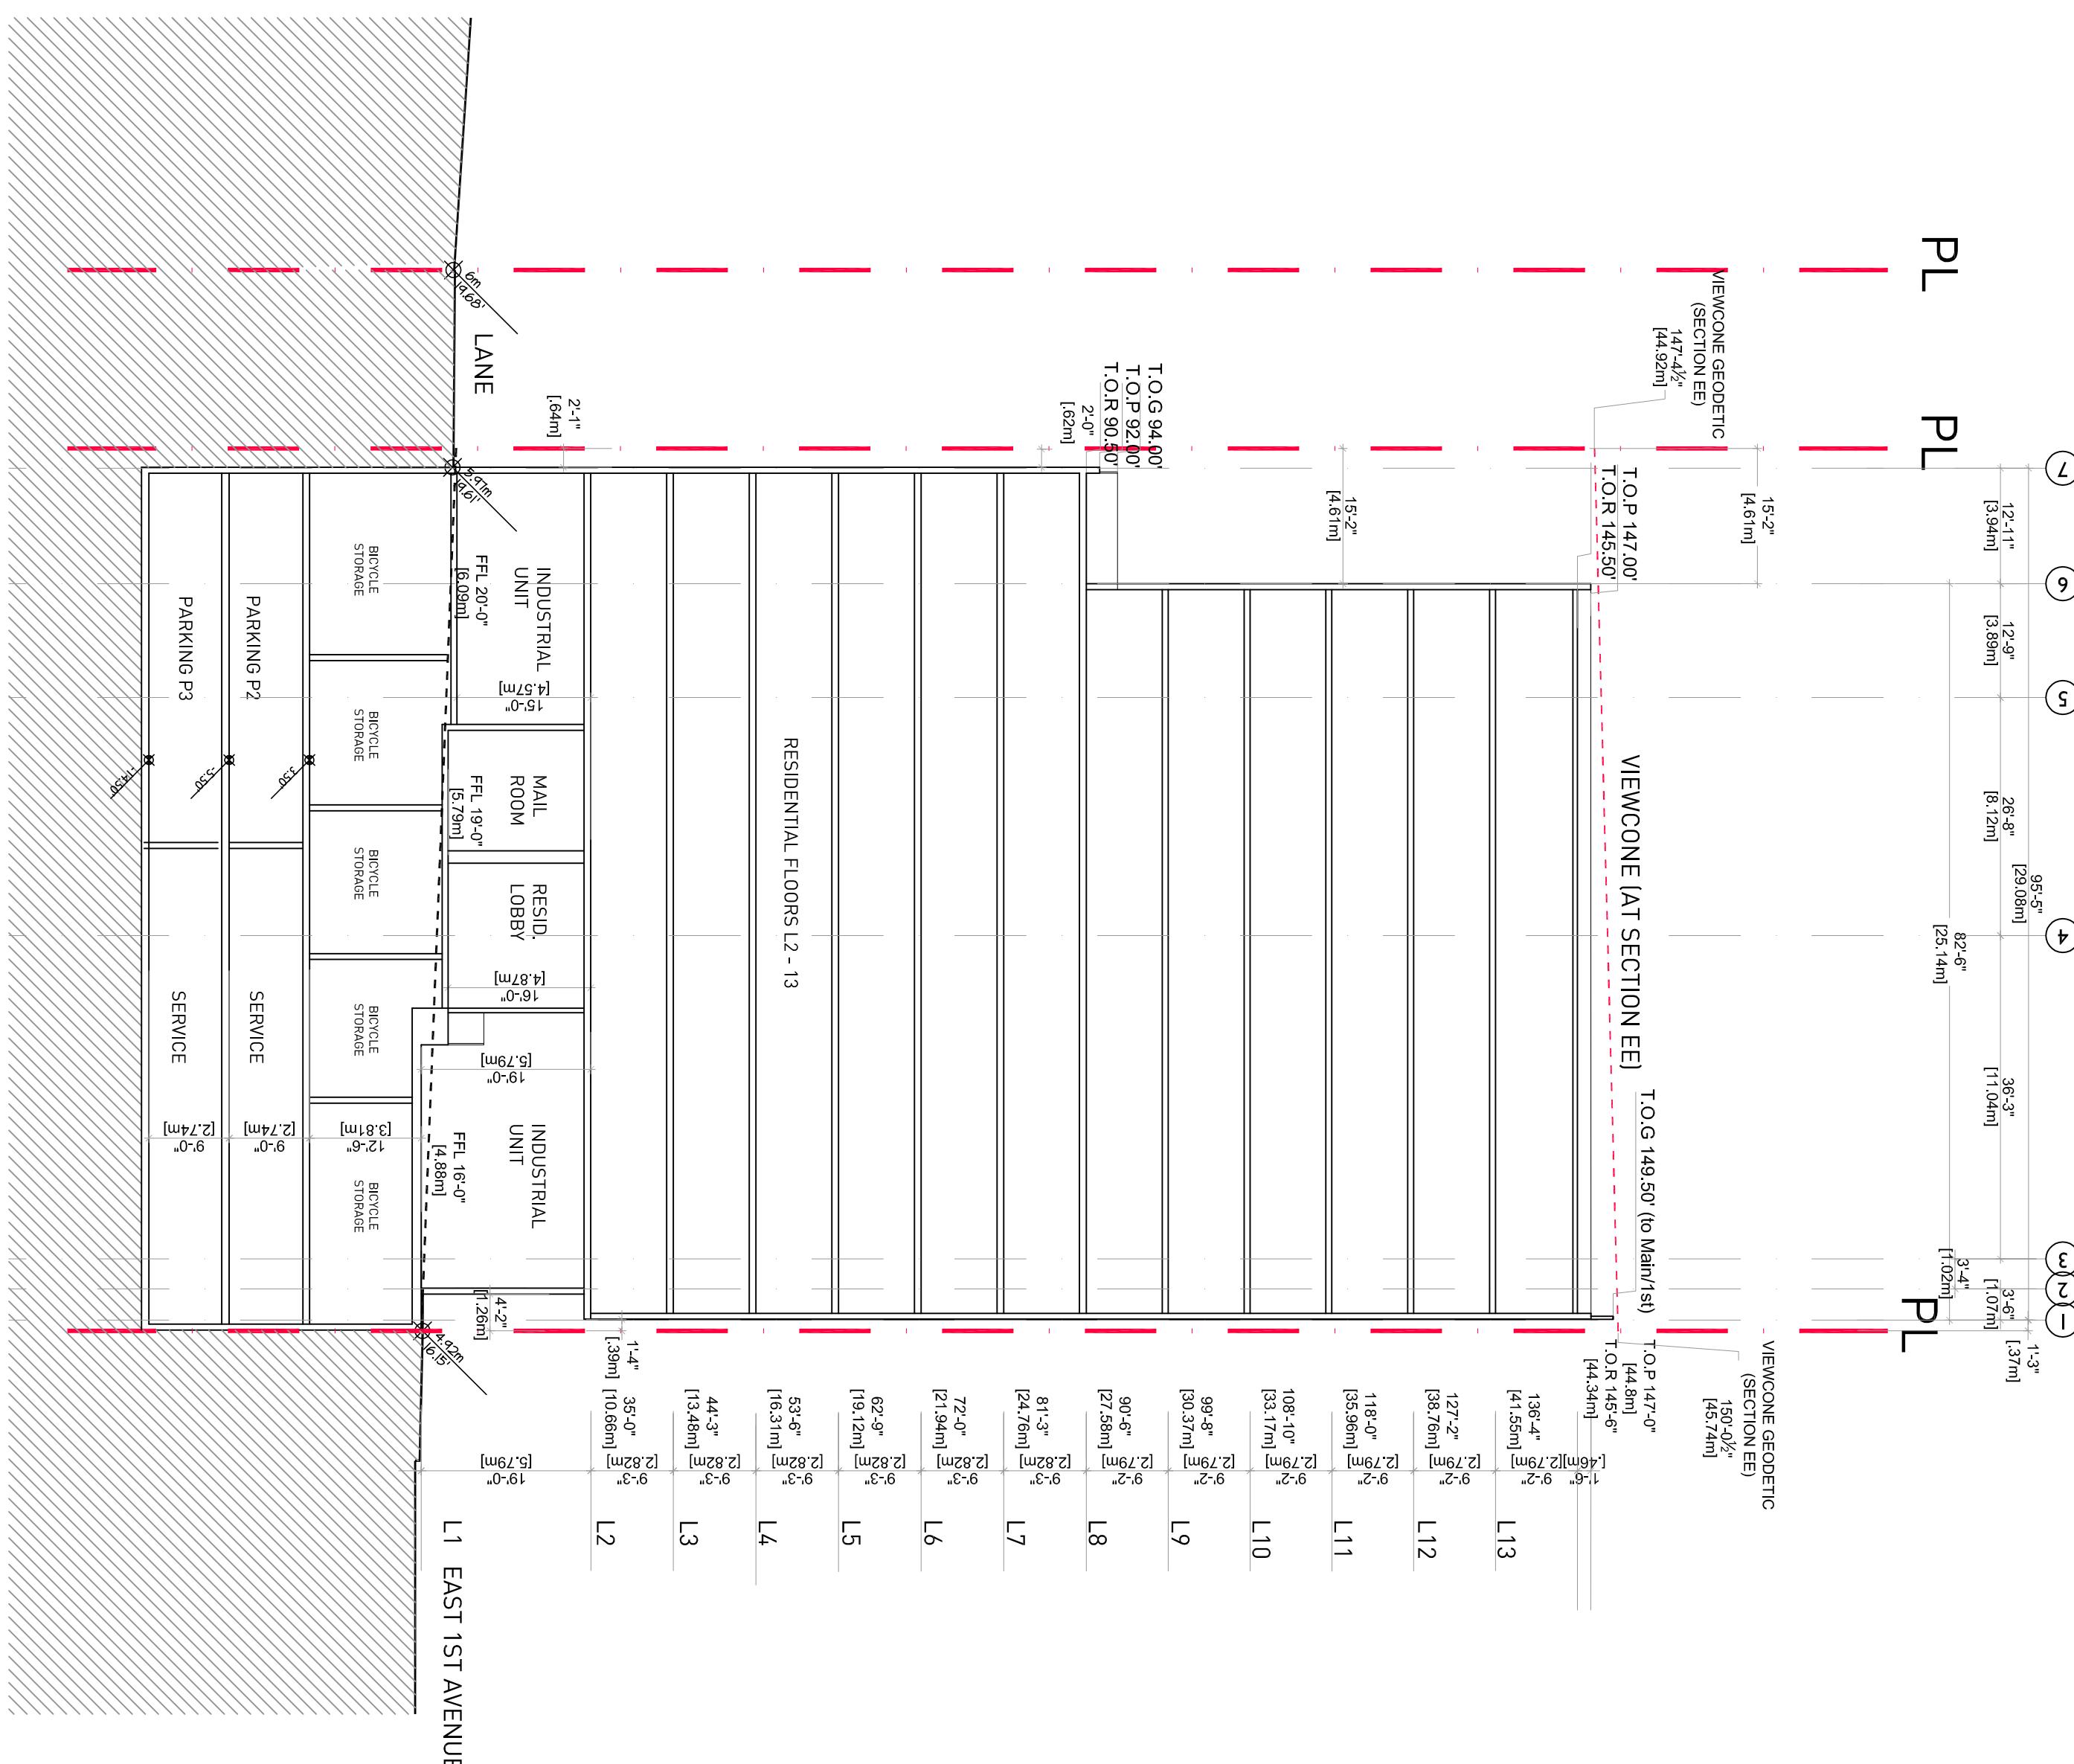

SECTION D-D'  
SECTION E-E'  
SECTION D-D'  
SECTION E-E'





220 EAST 1ST AVENUE  
VANCOUVER, BC

MIXED-USE DEVELOPMENT

DATE DEC 2018  
DRAWN BY AJF  
CHECKED BY --  
SCALE 1/6" = 1'-0"  
JOB NUMBER 17050

**gb**

GB ARCHITECTS  
139 EAST 1ST AVENUE  
VANCOUVER, CANADA V6J 1R8  
184-391-1185 F 604-573-5279  
GBARCHITECTS.COM

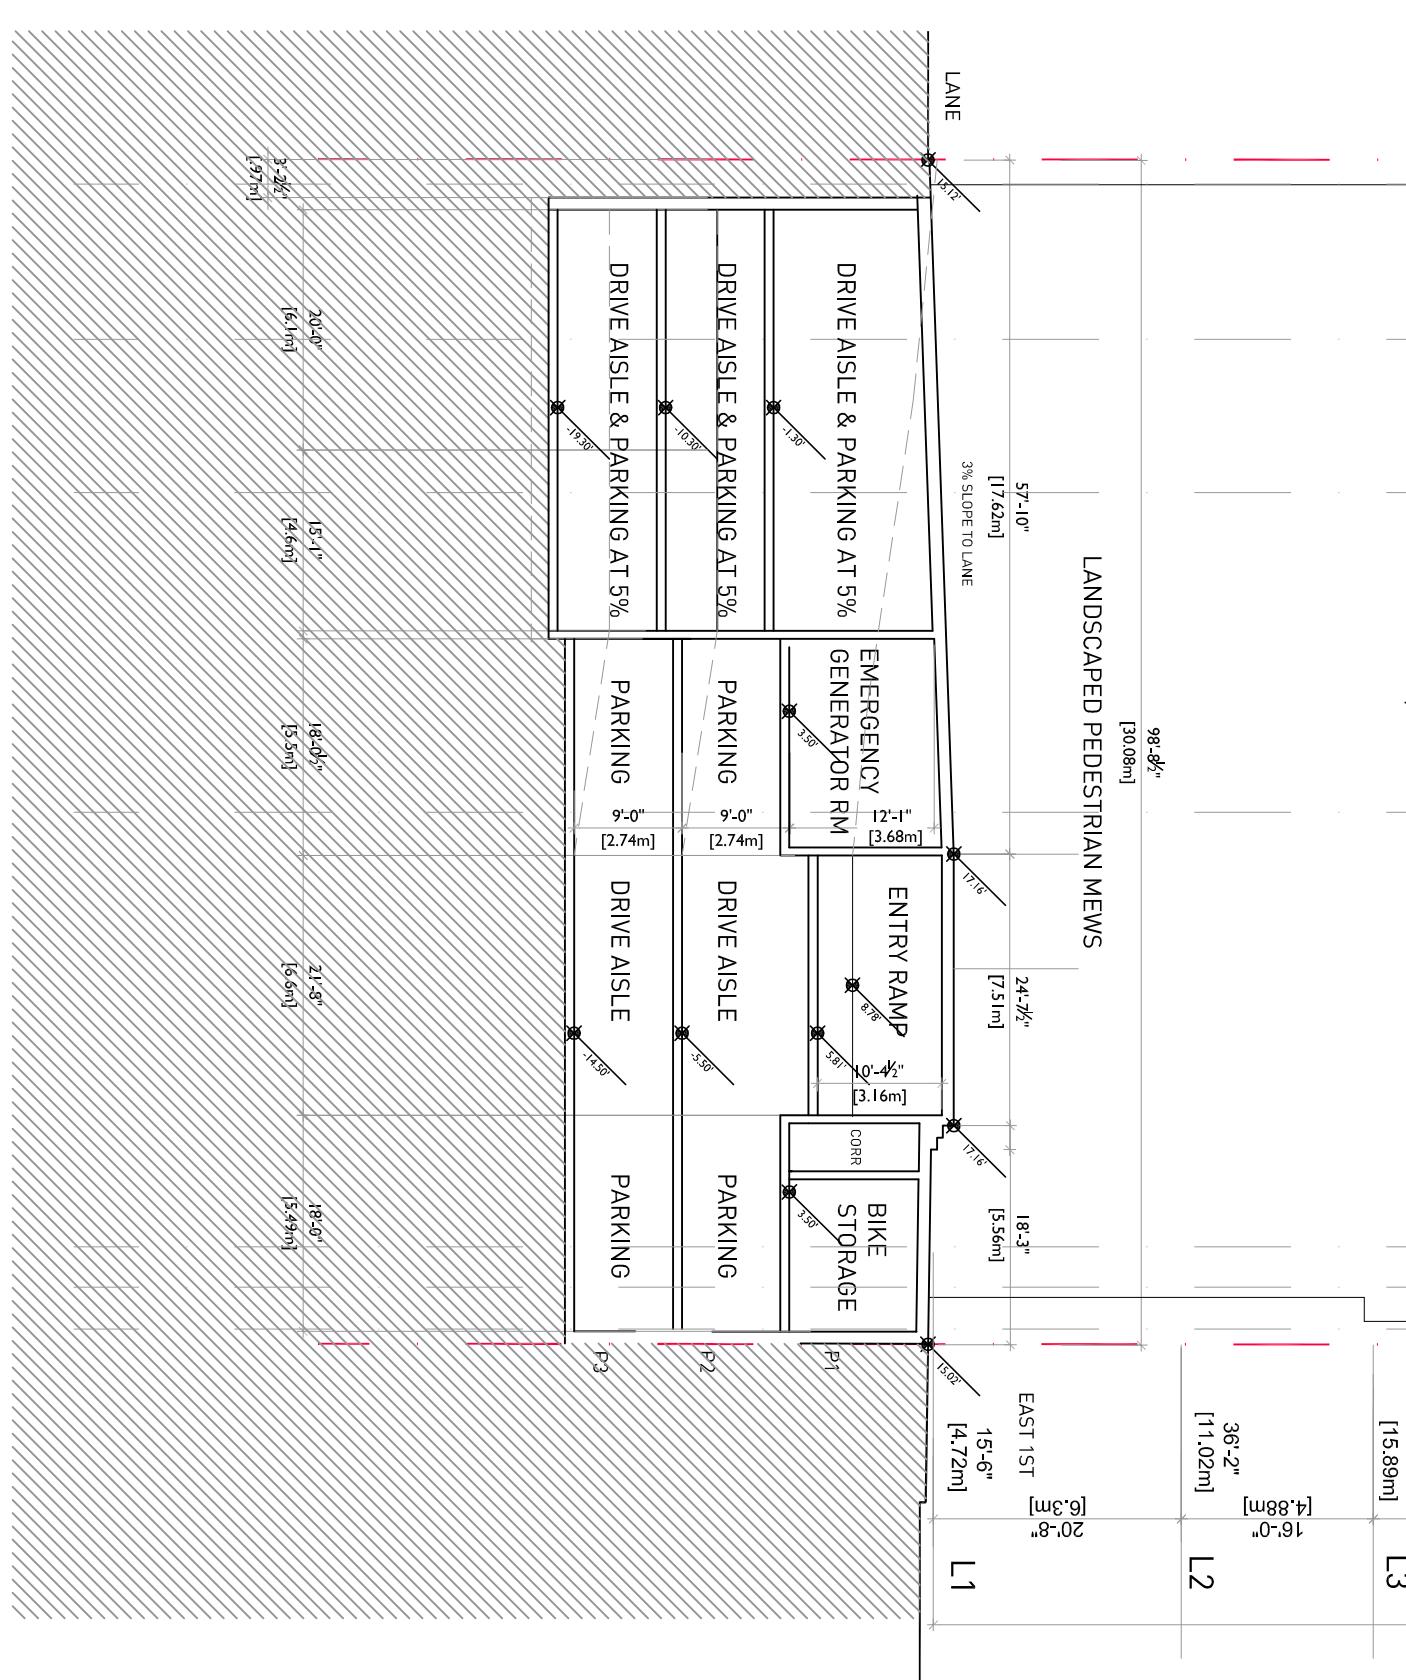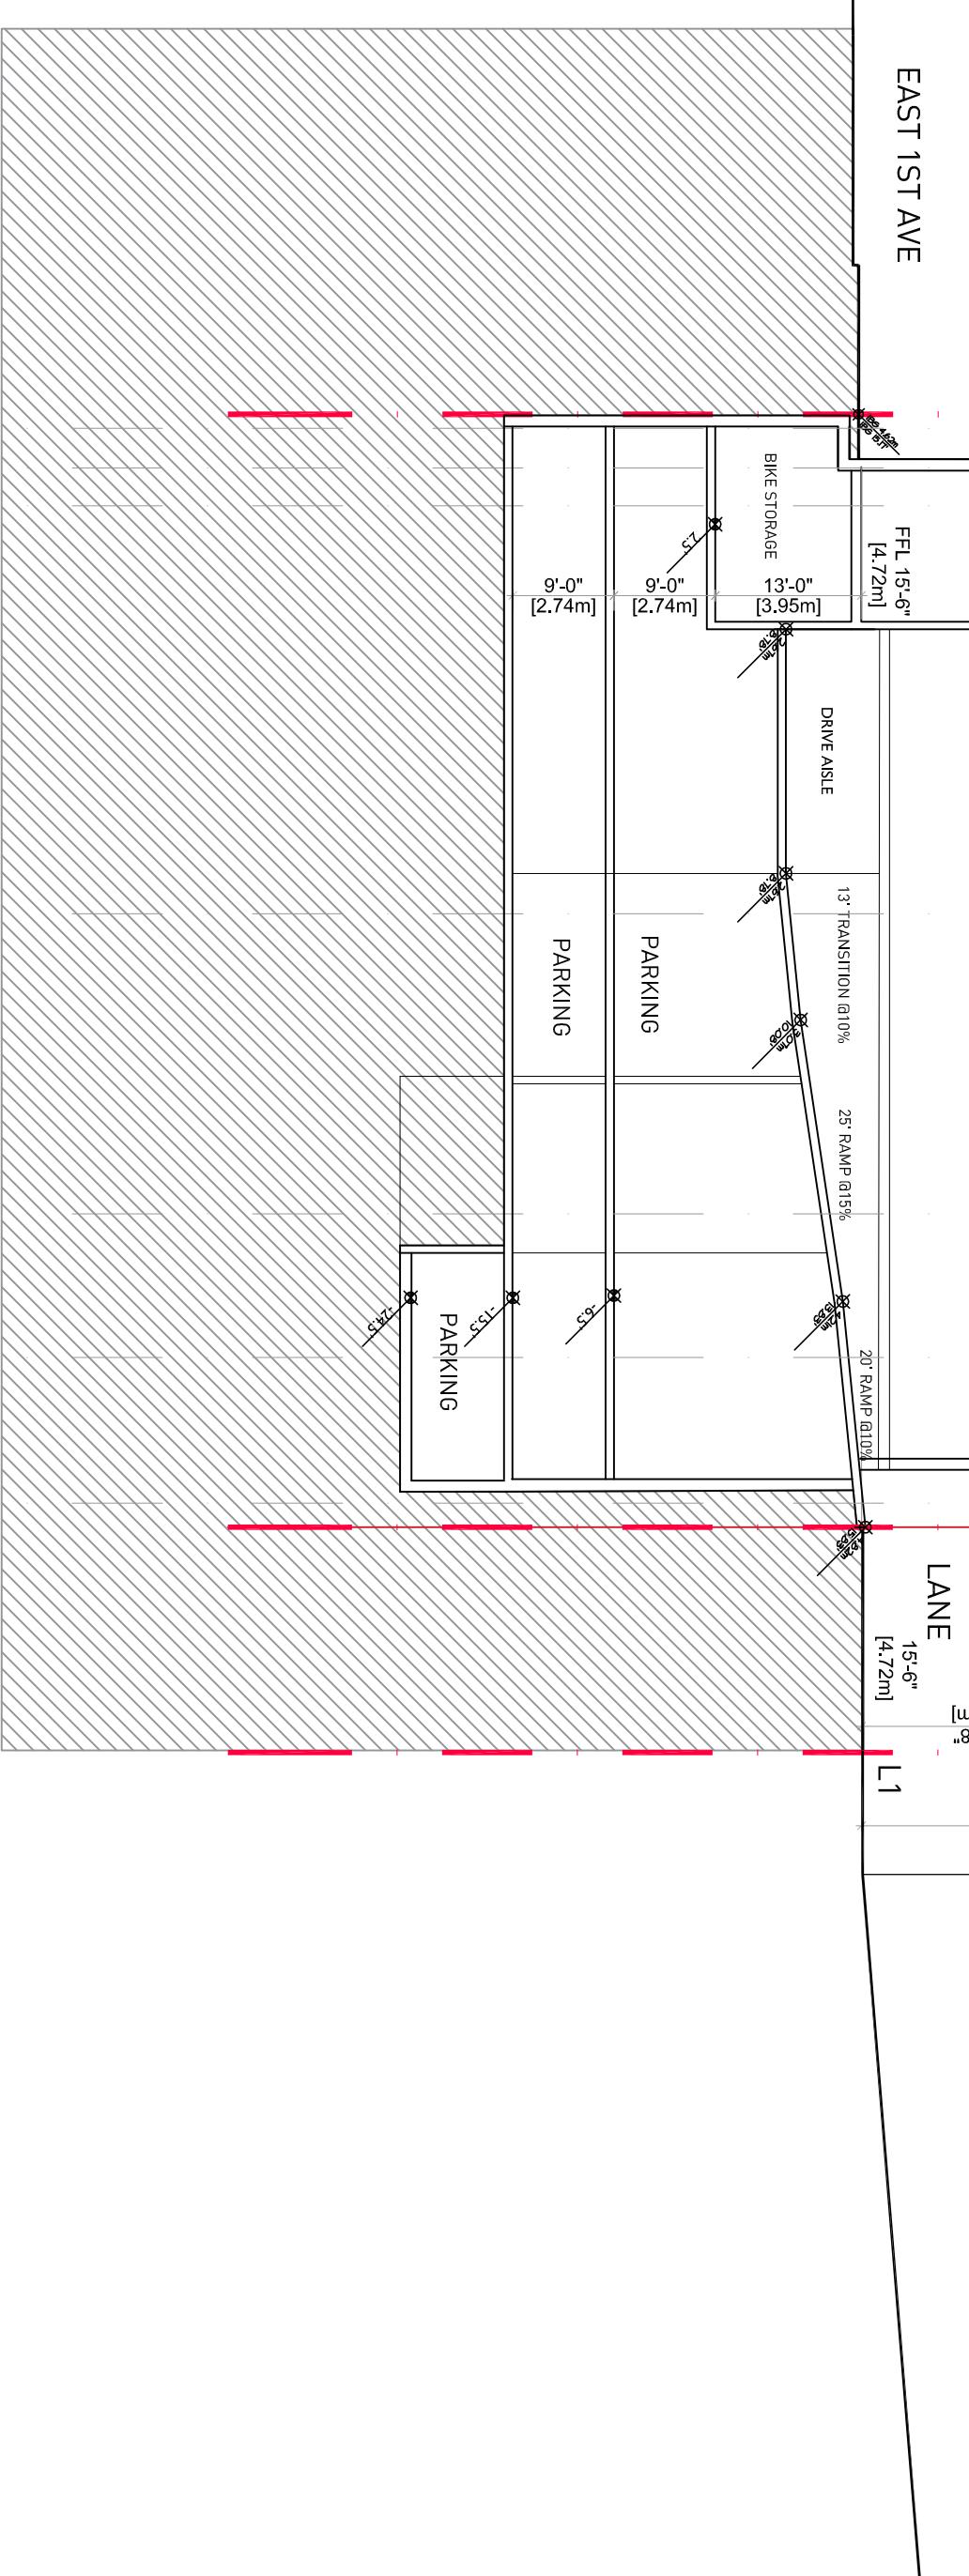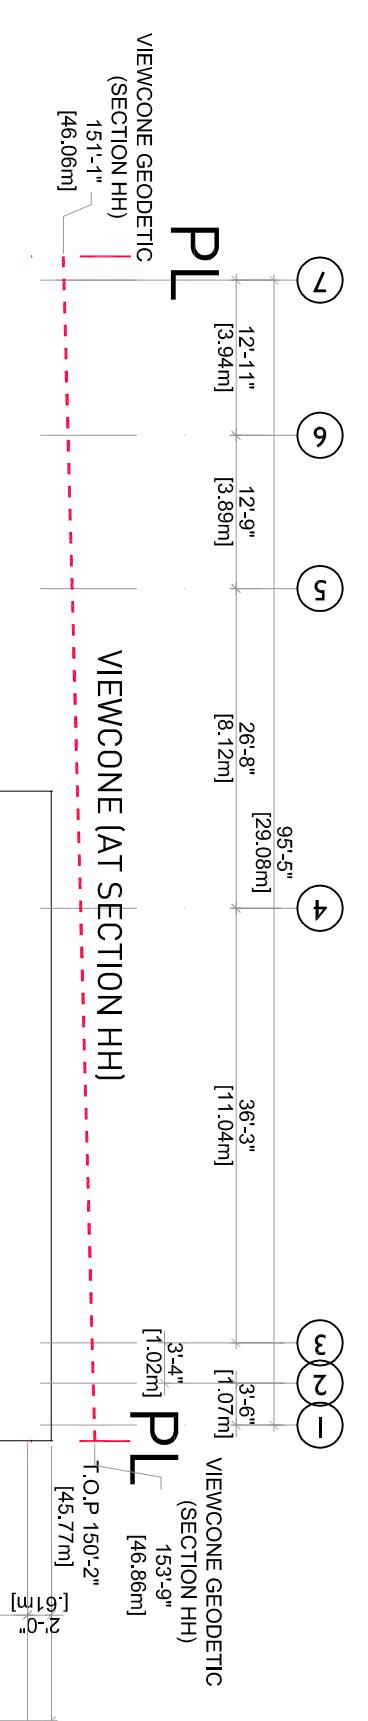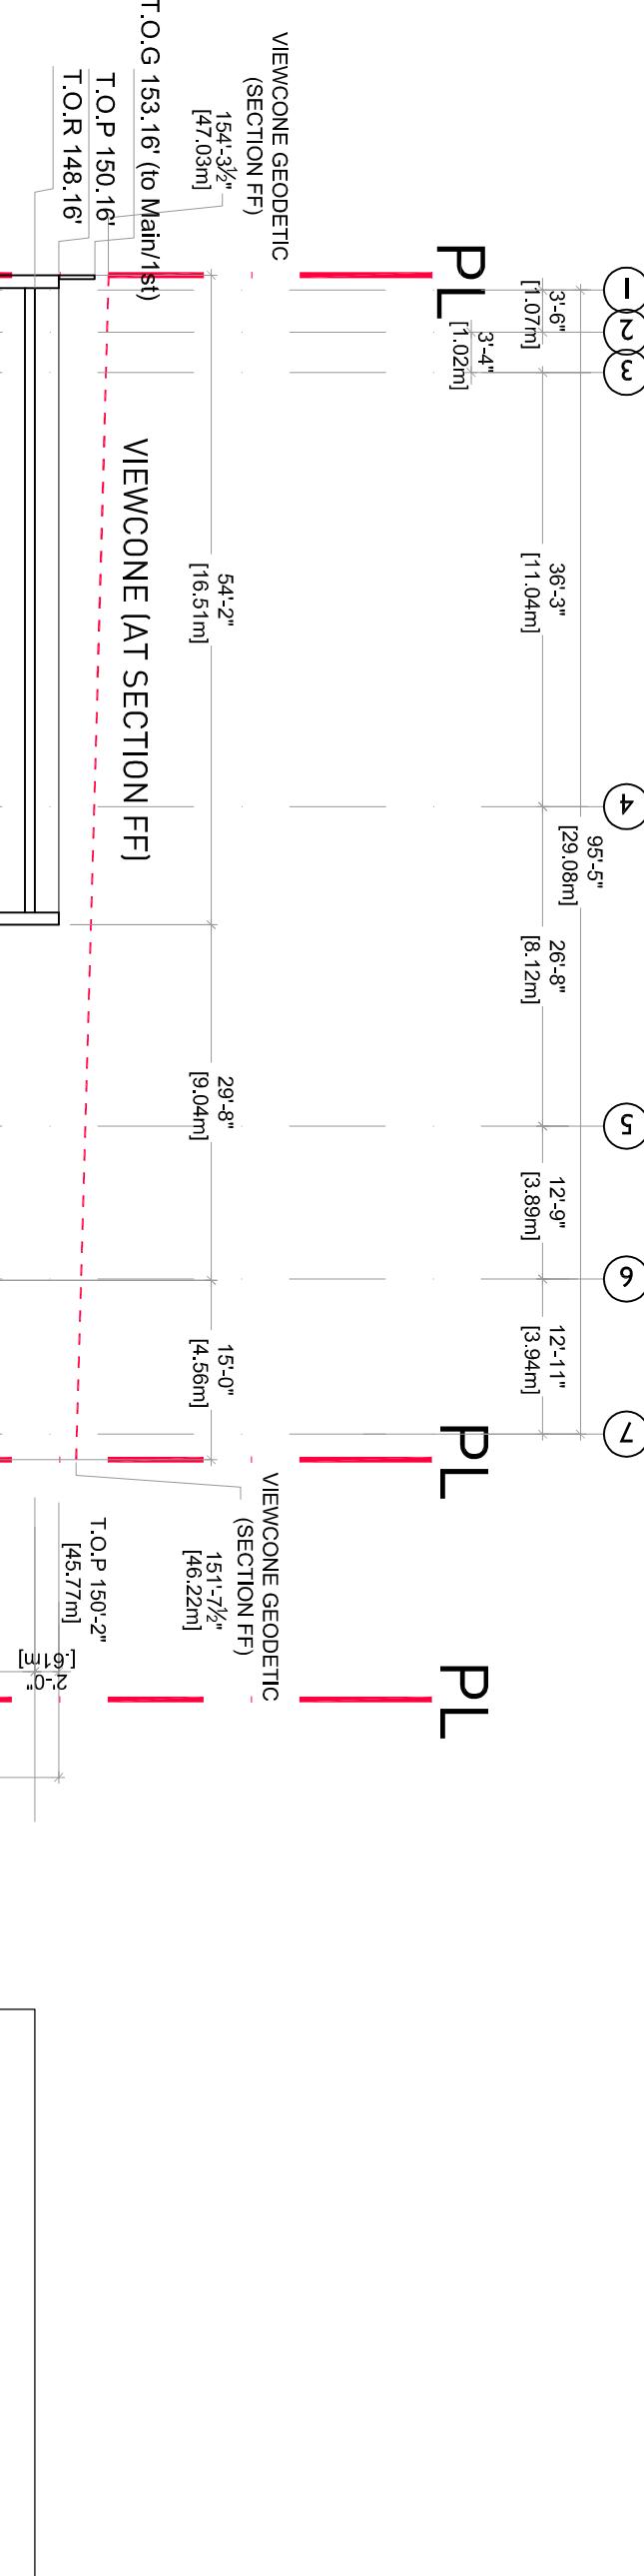

**220 EAST 1ST AVENUE**  
VANCOUVER, BC


MIXED-USE DEVELOPMENT

**SECTION F-F'**

SECTION	DATE	REMARKS
SECTION F-F'	DEC 2018	A/E
	CHECKED BY	--
	SCALE	1/64 = 4' 0"

JOB NUMBER

17050

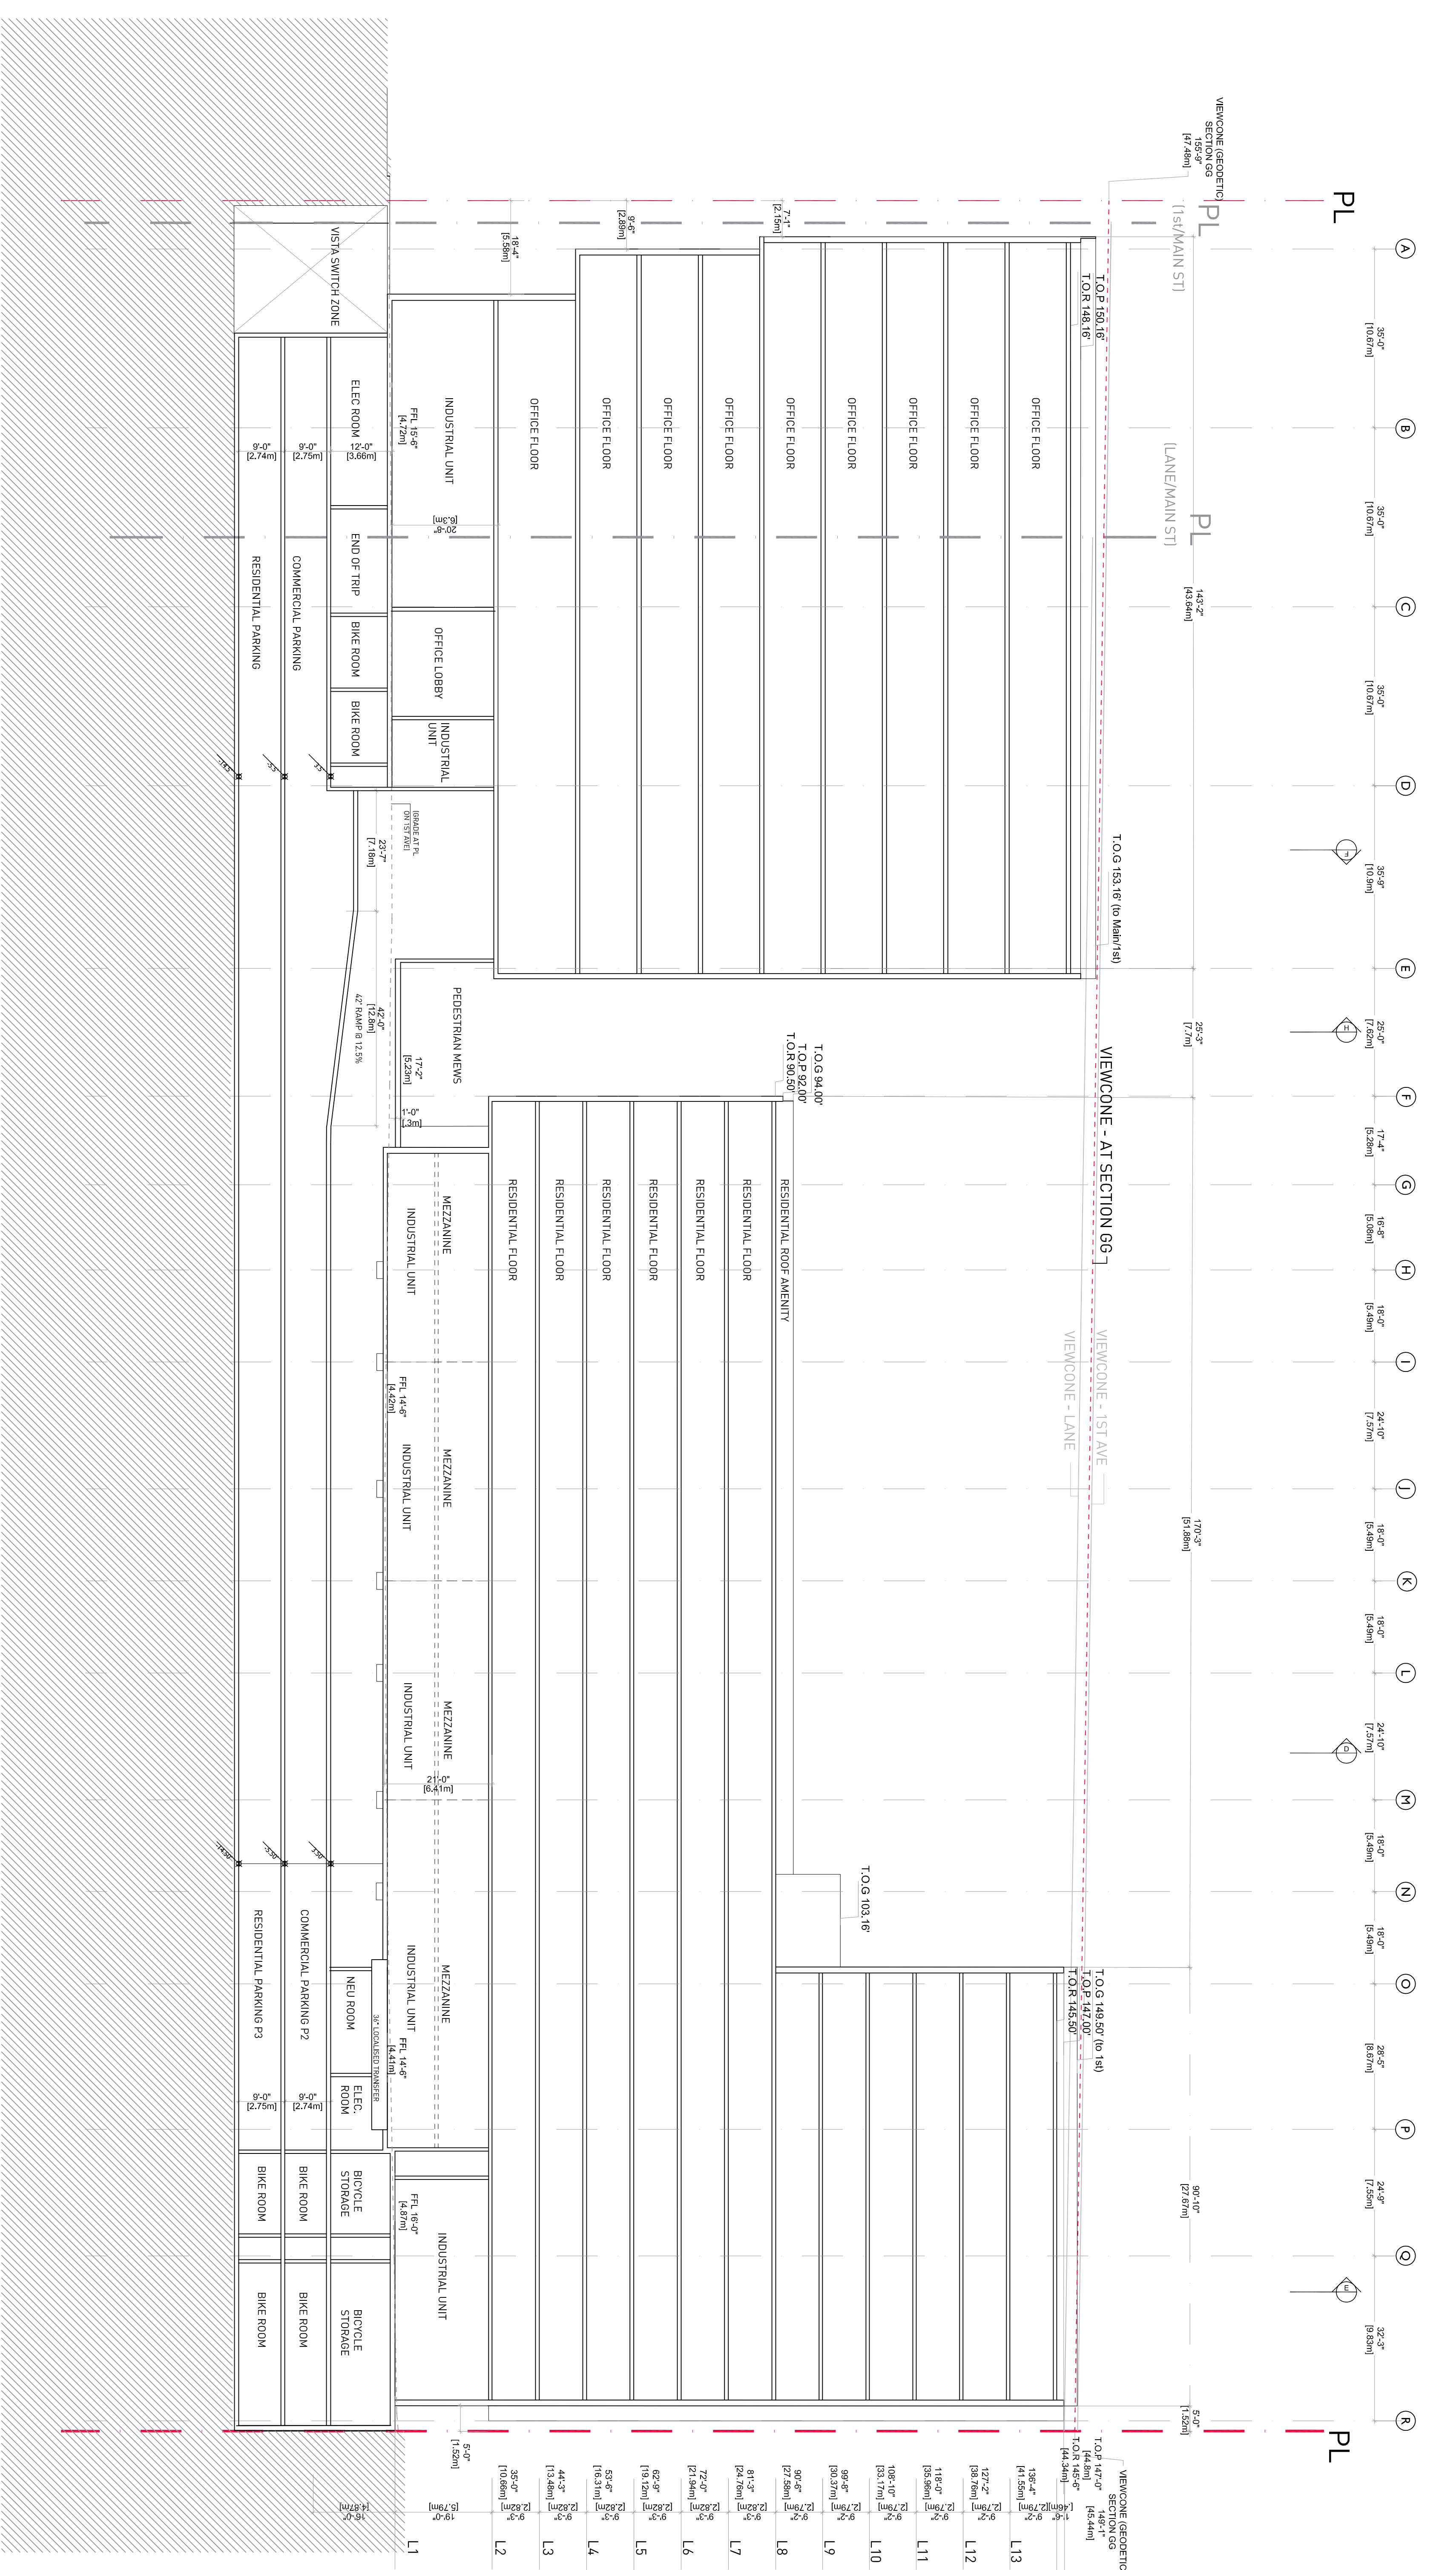

Appendix D - Page 36 of 36

**220 EAST 1ST AVENUE**  
VANCOUVER, BC

MIXED-USE DEVELOPMENT  
**SECTION G-G**

DATE	DEC 2018
DRAWN BY	A.J.F.
CHECKED BY	--
SCALE	1/64 = 1'-0"
JOB NUMBER	17050