


Consultants

Notes:

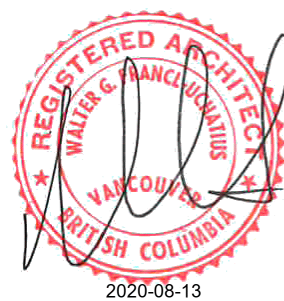

02 Aug 13, 2020 Re-issued for DE

01 May 25, 2018 Issued for DE

No. Date Description

Revisions / Issues:

Project Title:

CASSIS RESIDENCES

2103 WEST BROADWAY

VANCOUVER

Sheet Title:

Floor Plan

Level 10

This drawing as an instrument of service is the property of Walter Francis Architect Inc. and may not be reproduced without the firm's permission. All information shown on the drawing is for the use in this specific project only and shall not be used otherwise without written permission from this office. Contractors shall verify and be responsible for all discrepancies and variations shown on this drawing. Do not scale drawings.

Drawn By: DD

Reviewed by:

Date: Aug 13, 2020

Plot Date: 8/10/2020

Graphic Scale


Scales:

1/8" = 1'-0"

Project No. 21405

Drawing No.

A112

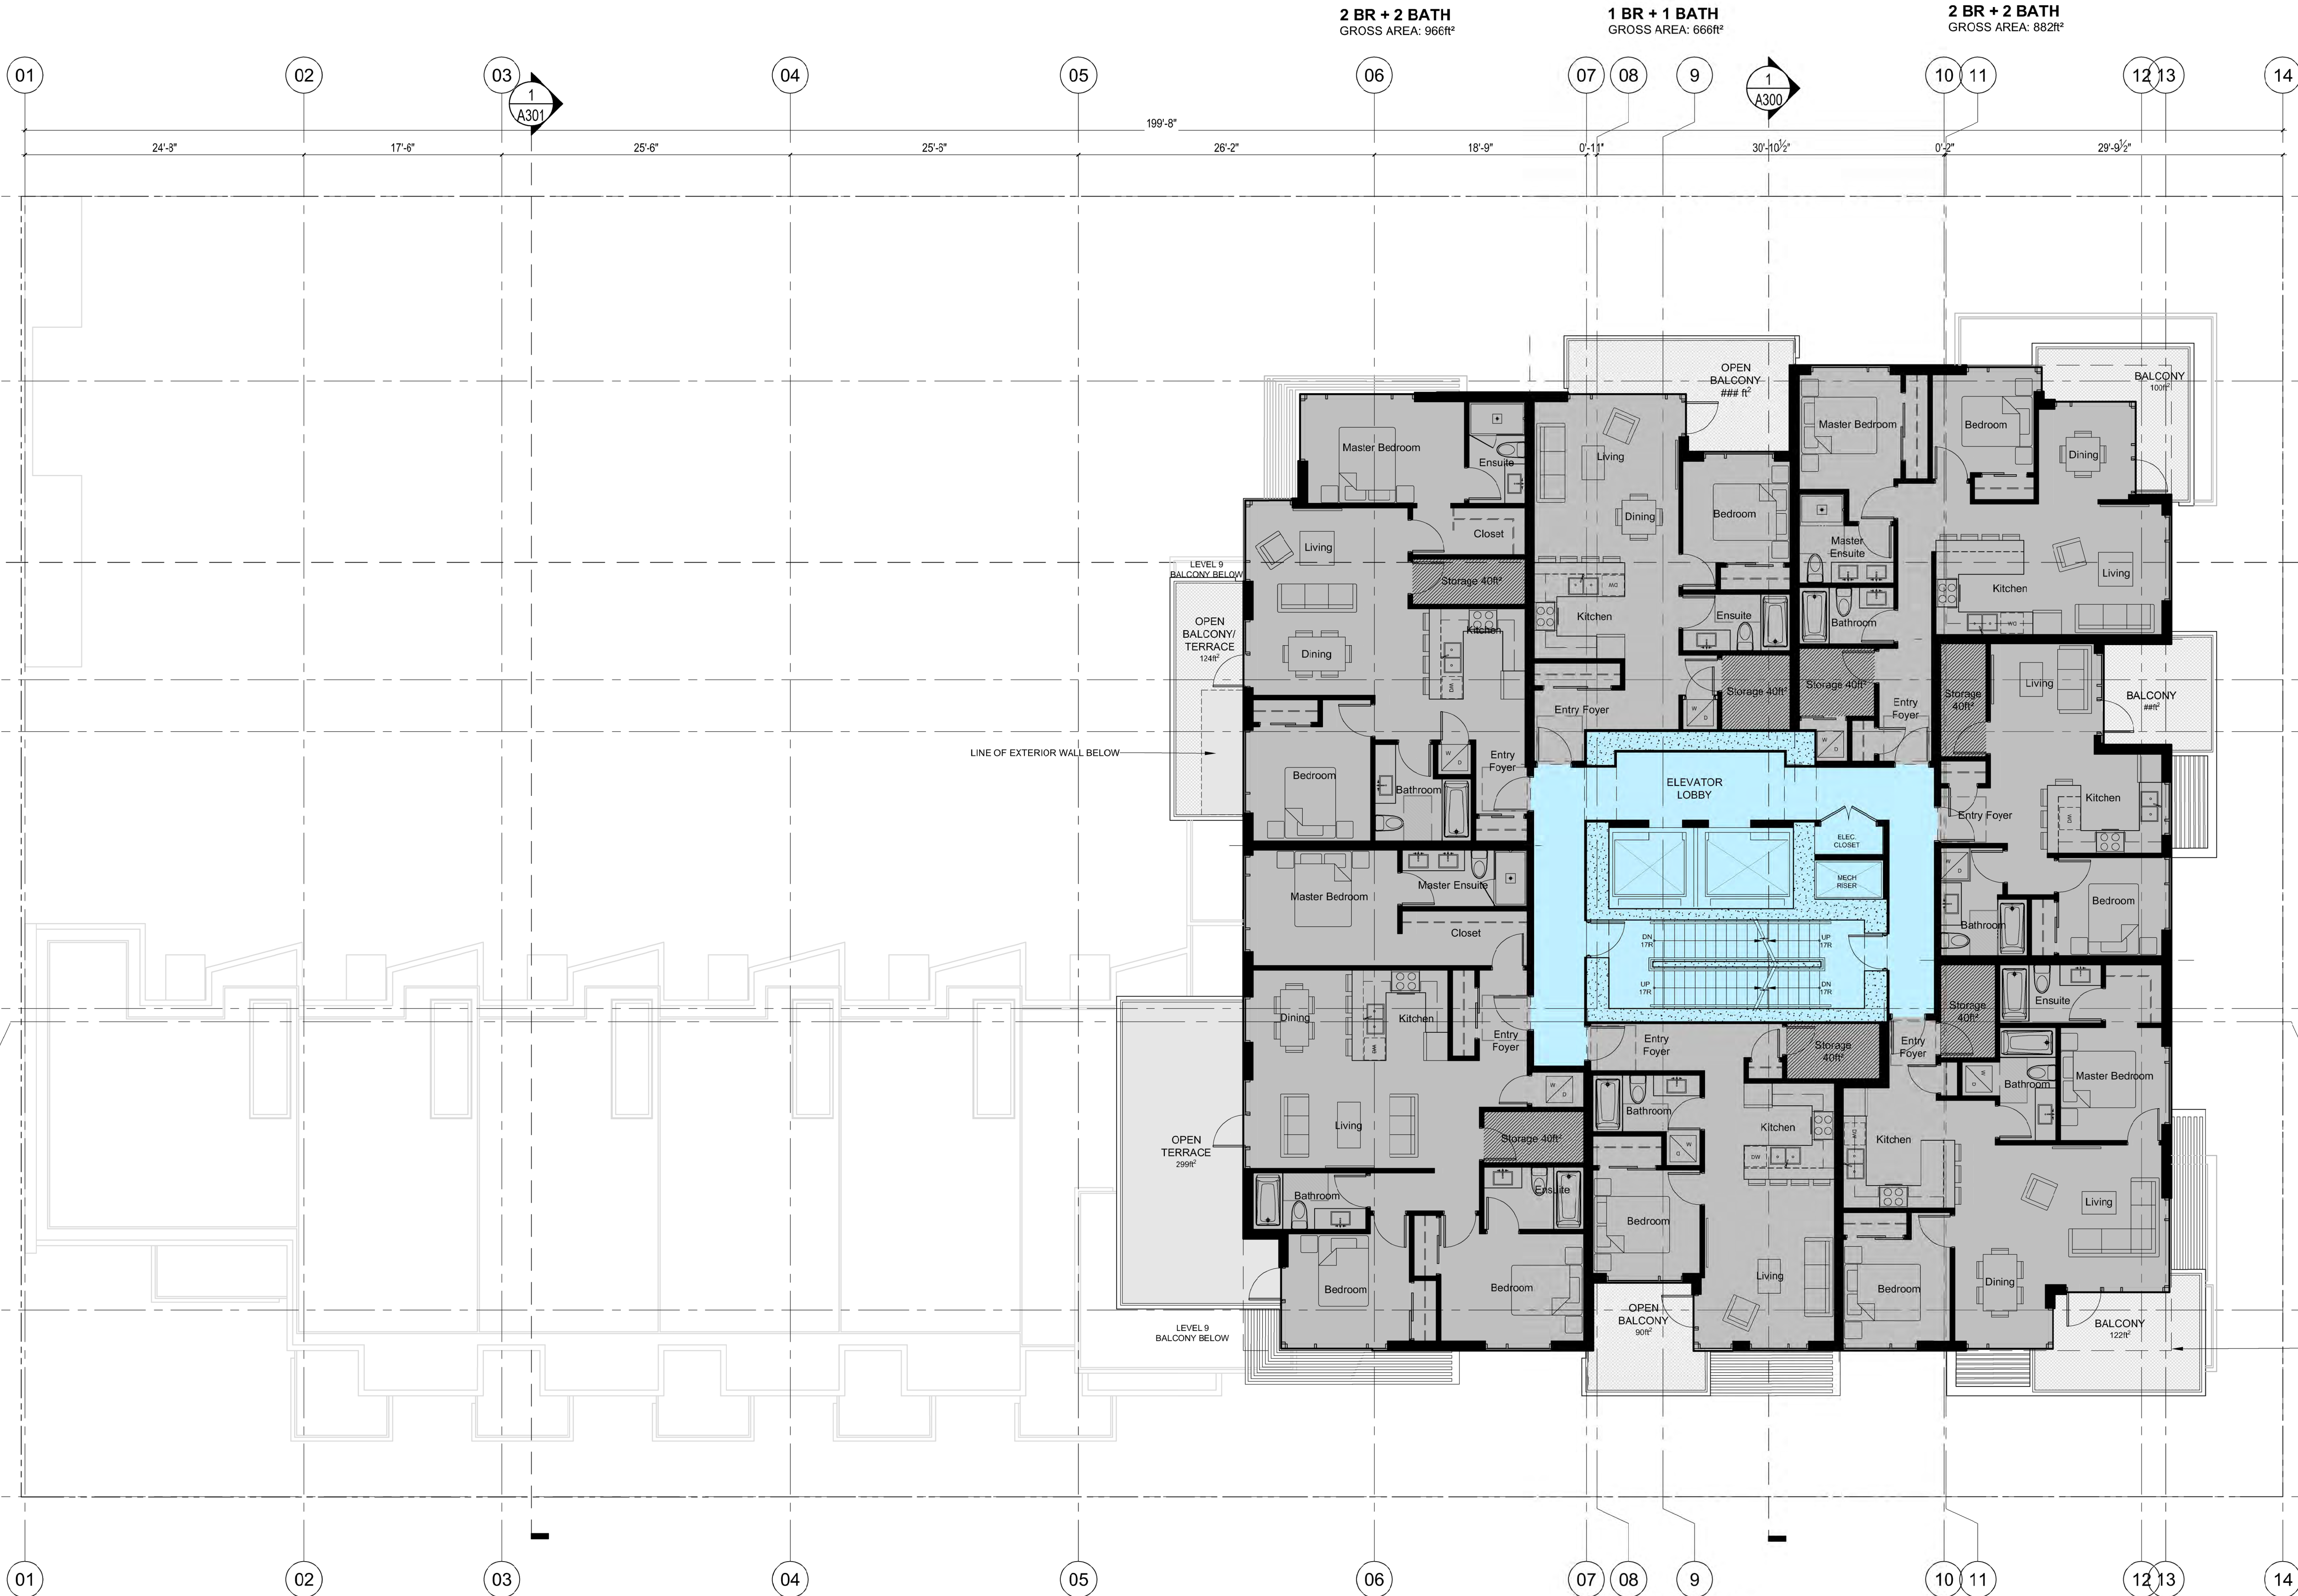

1 Floor Plan: Level 10
A112 1/8" = 1'-0" 0 1 2 3 4 5 10 FEET

Consultants

Notes:



02	Aug 13, 2020	Re-Issued for DE
01	May 28, 2019	Issued for DE
No.	Date	Description

Revisions / Issues:

Project Title:

CASSIS RESIDENCES

2103 WEST BROADWAY
VANCOUVER

Sheet Title:

Floor Plan
Level 11

This drawing as an instrument of service is the property of Walter Francl Architect Inc. and may not be reproduced without the firm's permission. All information shown on this drawing is for the use in this specific project only and shall not be used otherwise without written permission from this office. Contractors shall verify and be responsible for all dimensions on the job and this office shall be informed of any discrepancies and variations shown on this drawing. Do not scale drawings.

Drawn By: DD

Reviewed by:

Date: Aug 13, 2020
Plot Date: 8/10/2020

Graphic Scale


Scale:

1/8" = 1'-0"

Project No.: 21405

Drawing No.

A113

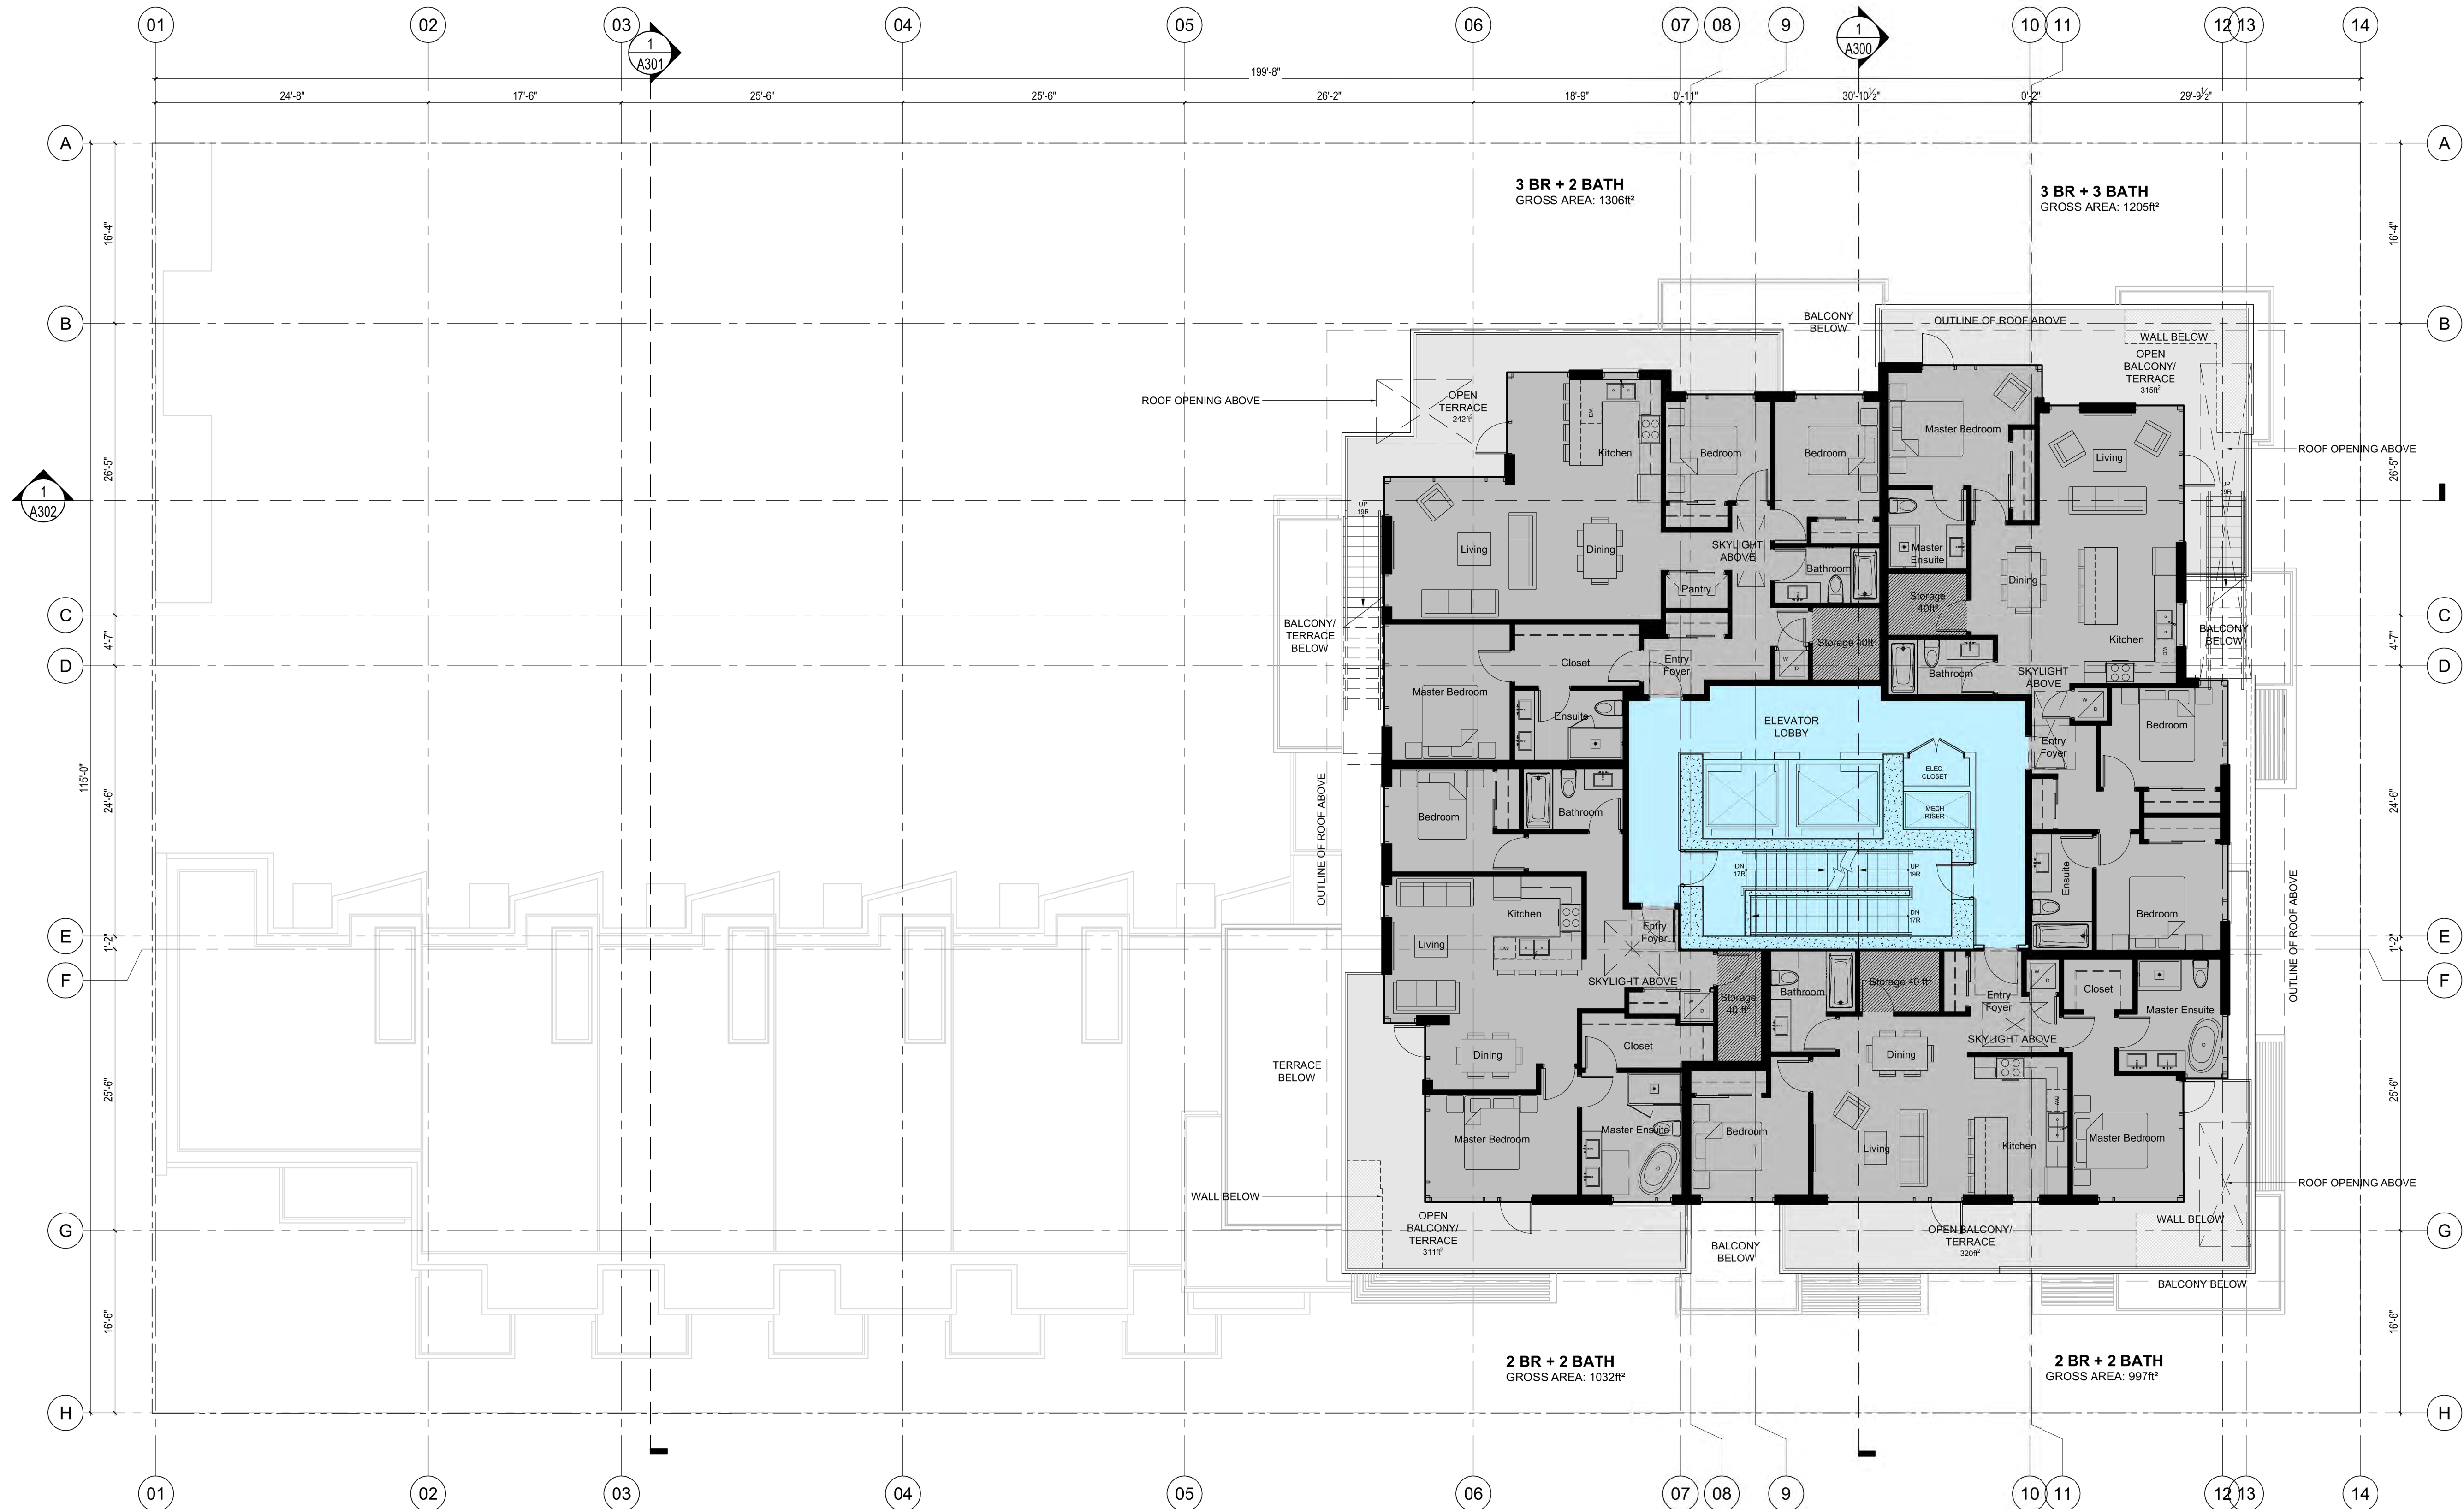

1 Floor Plan: Level 11
A113 1/8" = 1'-0" 0 1 2 3 4 5 10 FEET

Consultants

Notes:



02	Aug 13, 2020	Re-Issued for DE
01	May 28, 2019	Issued for DE
No.	Date	Description

Revisions / Issues:

Project Title:

CASSIS RESIDENCES

2103 WEST BROADWAY
VANCOUVER

Sheet Title:

Roof Plan

This drawing as an instrument of service is the property of Walter Franccl Architect Inc. and may not be reproduced without the firm's permission. All information shown on the drawing is for the use in this specific project only and shall not be used otherwise without written permission from this office. Contractors shall verify and be responsible for all dimensions on the job and this office shall be informed of any discrepancies and variations shown on this drawing. Do not scale drawings.

Drawn By: DD

Reviewed by:

Date: Aug 13, 2020
Plot Date: 8/10/2020


Graphic Scale

Scale:

1/8" = 1'-0"


Project No.: 21405

Project North

 

Drawing No.

A114

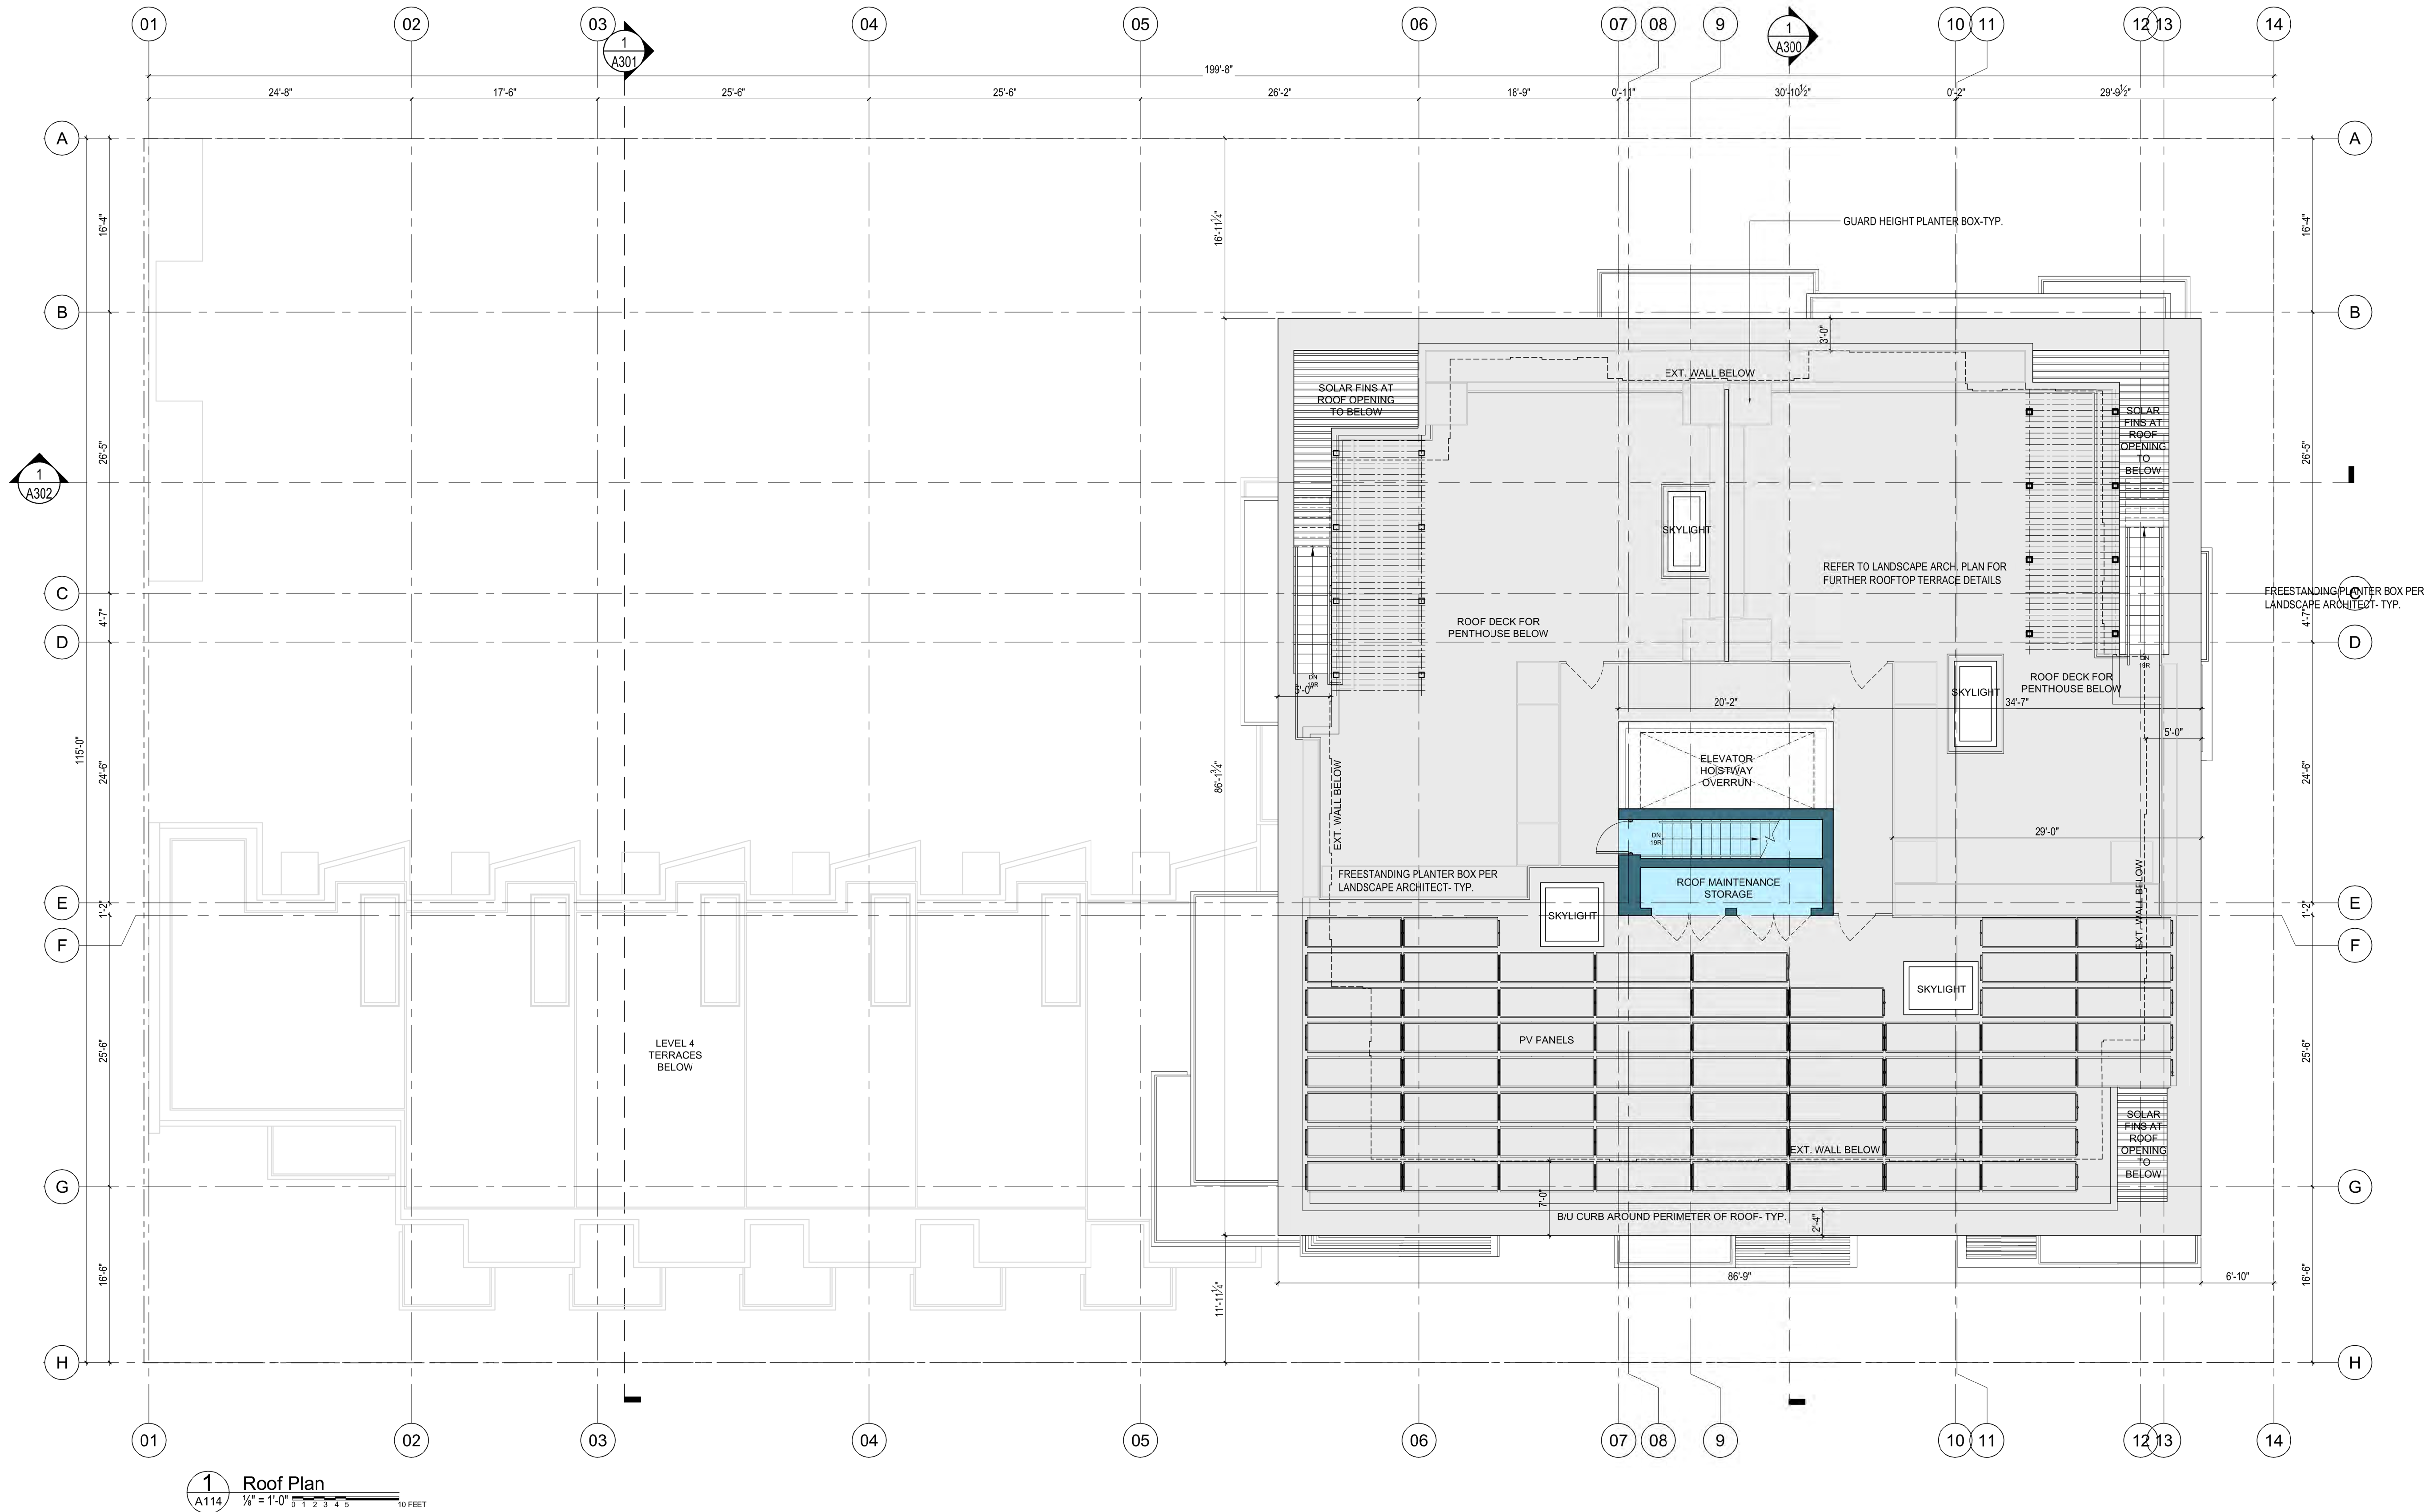

Consultants
Notes:

ARBUTUS STREET



02	Aug 13, 2020	Re-issued for DE
01	May 25, 2018	Issued for DE
No.	Date	Description

Revisions / Issues:

Project Title:

CASSIS RESIDENCES

2103 WEST BROADWAY
VANCOUVER

Sheet Title:

South Elevation

This drawing as an instrument of service is the property of Walter Francal Architect Inc. and may not be reproduced without the firm's permission. All information shown on the drawing is for the use in this specific project only and shall not be used otherwise without written permission from this office. Contractors shall verify and be responsible for all dimensions on the job and this office shall be informed of any discrepancies and variations shown on this drawing. Do not scale drawings.

Drawn By: DD

Reviewed by:

Date: Aug 13, 2020

Plot Date: 8/10/2020

Graphic Scale

Scale: 1/8" = 1'-0"

Drawing No.

Project No.: 21405

A200



- 01 stone cladding- slate (dark)
- 02 stone cladding- limestone (light)
- 03 spandrel glass window wall
- 04 glazed window wall
- 05 commercial curtainwall
- 06 aluminum composite panel cladding
- 07 glass guard
- 08 exposed architectural concrete
- 09 textured finish mass wall
- 10 prefinished metal shading device
- 11 freestanding planters and landscape appurtenances
- 12 rooftop photovoltaic panels
- 13 demountable glass/metal awning

*REFER TO A100 FOR BASE SURFACE INTERPOLATION

1 South Elevation
A200
1/8" = 1'-0"
0 1 2 3 4 5 10 FEET

Notes:



02	Aug 13, 2020	Re-issued for DE
01	May 25, 2018	Issued for DE
No.	Date	Description

Revisions / Issues:

CASSIS RESIDENCES

2103 WEST BROADWAY
VANCOUVER

Sheet Title:

North Elevation

This drawing as an instrument of service is the property of Walter Francl Architect Inc. and may not be reproduced without the firm's permission. All information shown on the drawing is for the use in this specific project only and shall not be used otherwise without written permission from this office. Contractors shall verify and be responsible for all dimensions on the job and this office shall be informed of any discrepancies and variations shown on this drawing. Do not scale drawings.

Drawn By: DD	Project North
--------------	---------------

Reviewed by:

Date: Aug 13, 2020

Plot Date: 8/10/2020


Graphic Scale

Scale:
1/8" = 1'-0"

Drawing No.

Project No.: 21405

A201

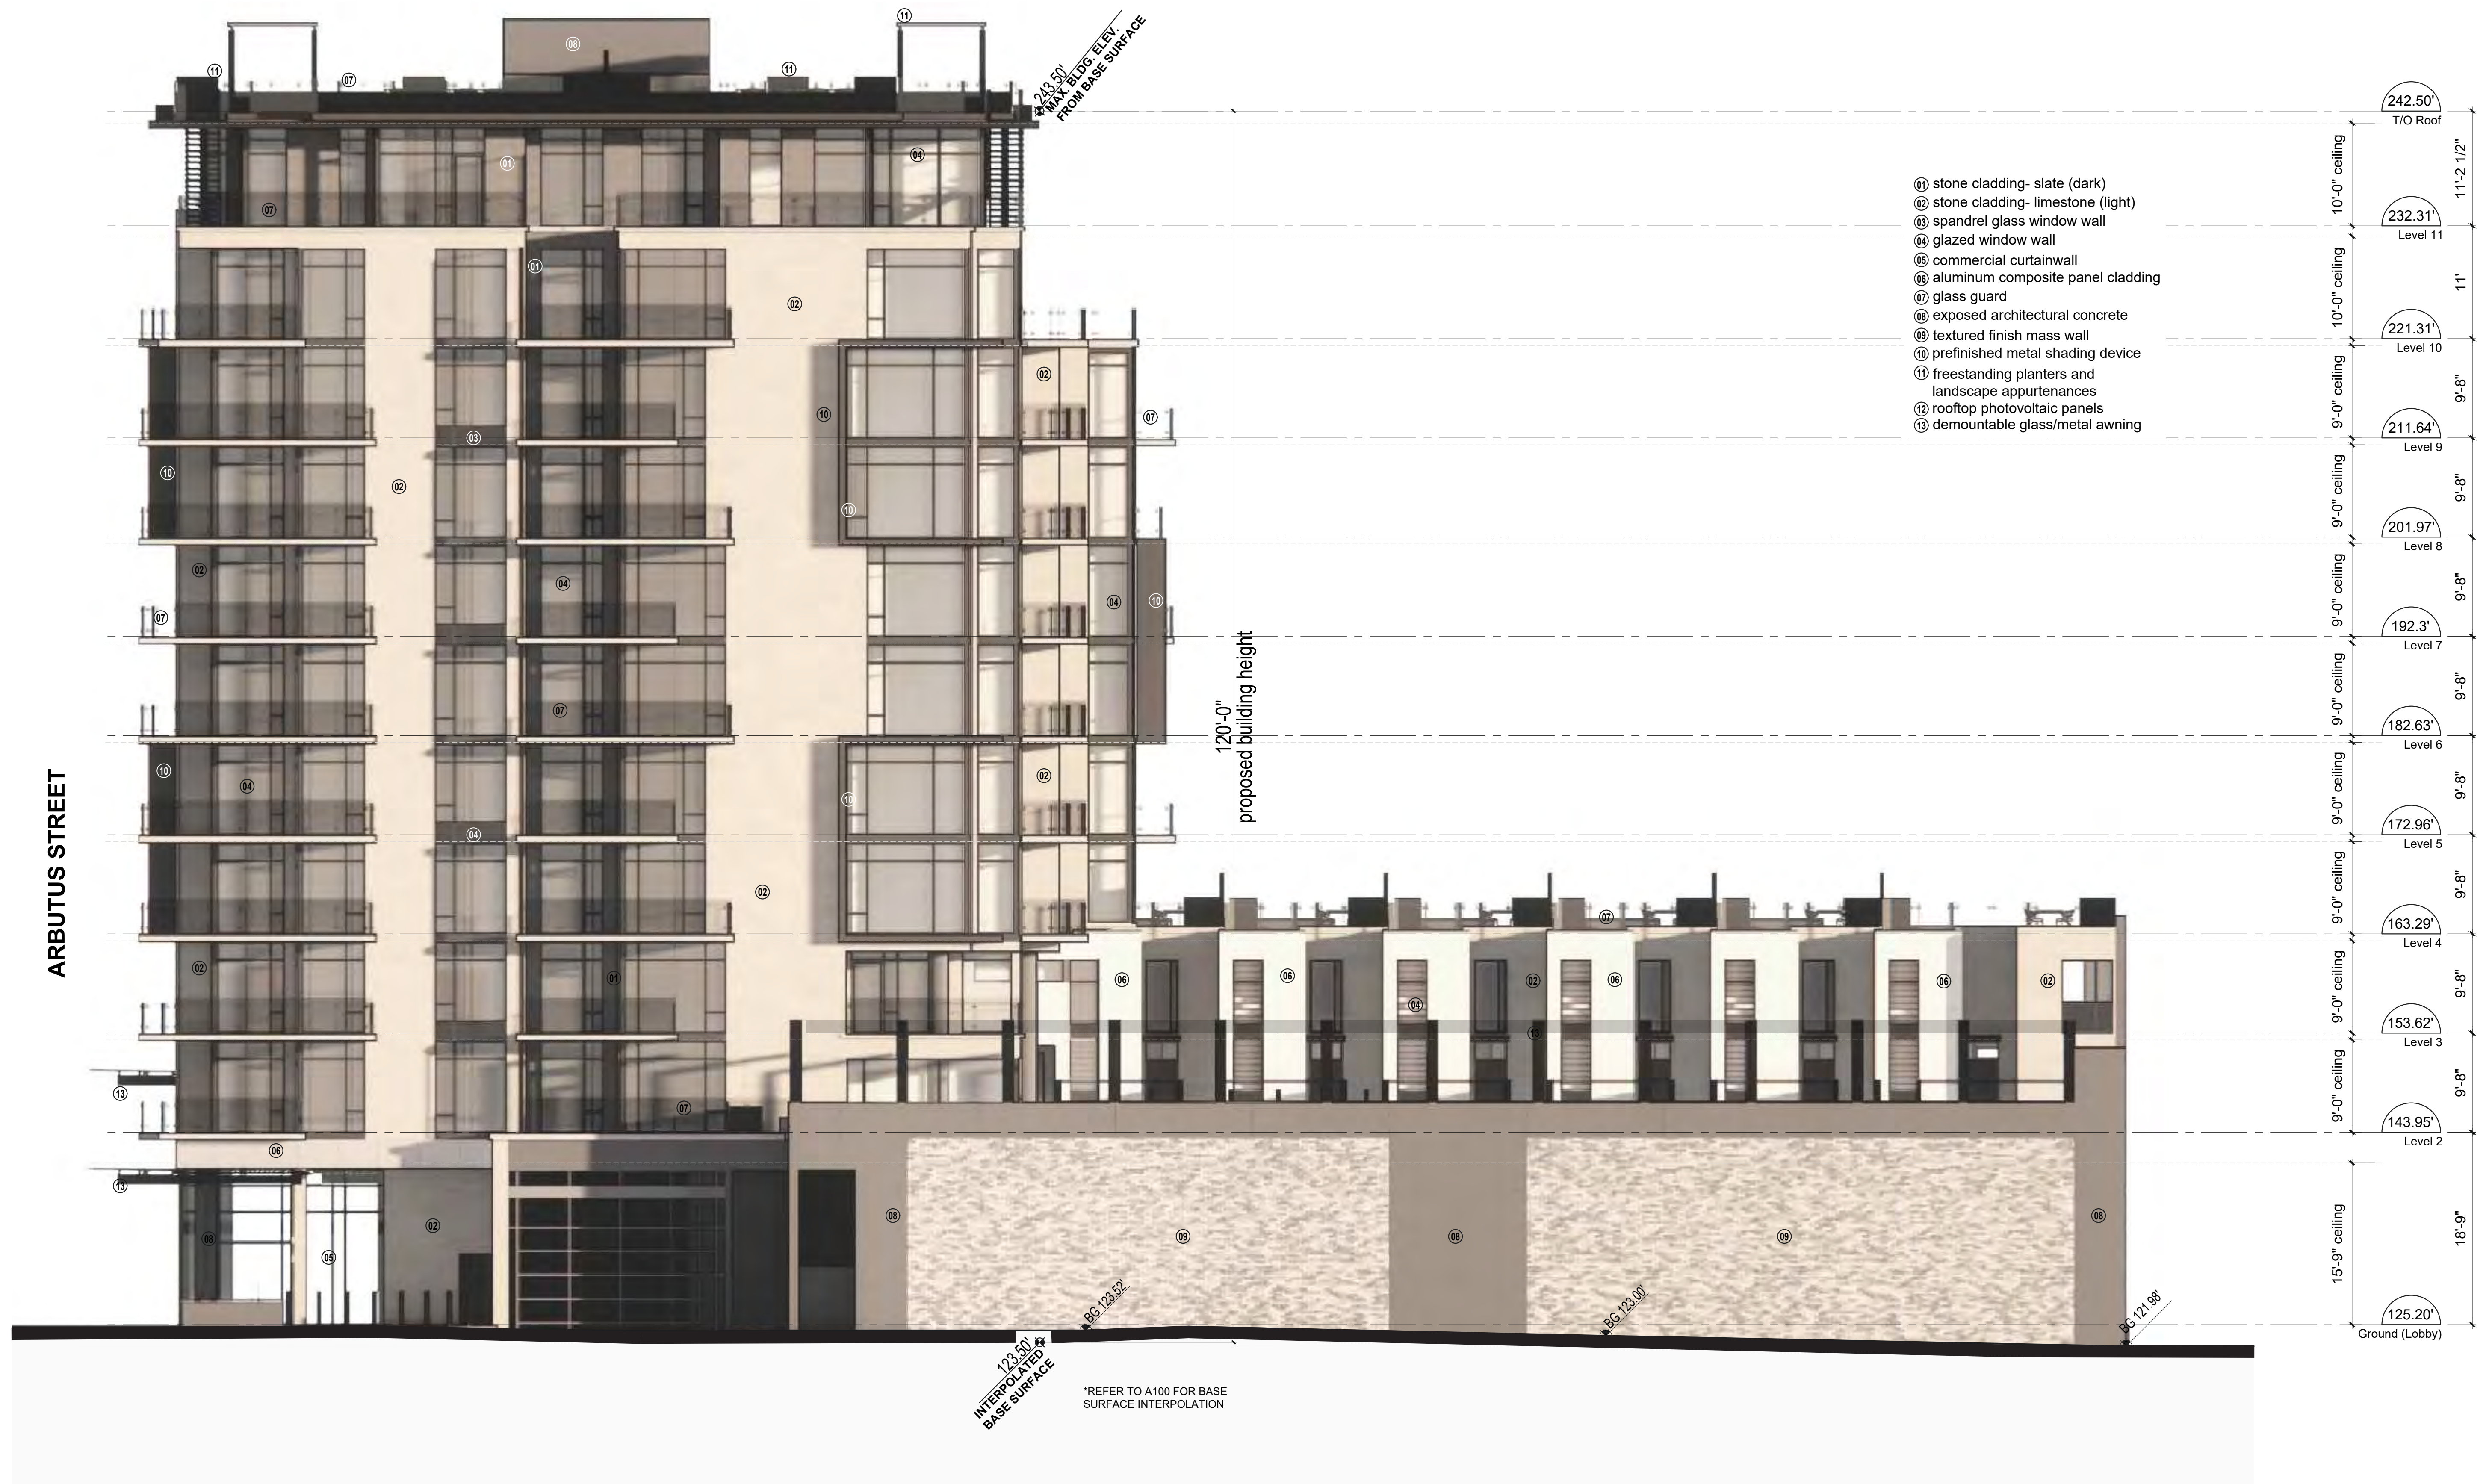

1 North Elevation
A201 $\frac{1}{8}'' = 1'-0''$ 0 1 2 3 4 5 10 FEET



1 East Elevation
A202 1/4" = 1'-0" 0 1 2 3 4 5 10 FEET

Consultants
Notes:



02	Aug 13, 2020	Re-issued for DE
01	May 25, 2018	Issued for DE
No.	Date	Description

Revisions / Issues:

Project Title:

CASSIS RESIDENCES

2103 WEST BROADWAY
VANCOUVER

Sheet Title:

East Elevation

This drawing as an instrument of service is the property of Walter Francal Architect Inc. and may not be reproduced without the firm's permission. All information shown on the drawing is for the use in this specific project only and shall not be used otherwise without written permission from this office. Contractors shall verify and be responsible for all dimensions on the job and this office shall be informed of any discrepancies and variations shown on this drawing. Do not scale drawings.

Drawn By: DD


Reviewed by:

Date: Aug 13, 2020

Plot Date: 8/10/2020

Graphic Scale

Project North

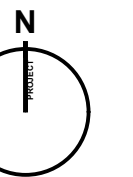

Scale:

1/8" = 1'-0"

Drawing No.

Project No.: 21405

A202

Notes:



02	Aug 13, 2020	Re-issued for DE
01	May 25, 2018	Issued for DE
No.	Date	Description

Revisions / Issues:

Project Title:

ASSIS RESIDENCES

2103 WEST BROADWAY
VANCOUVER

Sheet Title:

West Elevation

This drawing as an instrument of service is the property of Walter Francl Architect Inc. and may not be reproduced without the firm's permission. All information shown on the drawing is for the use in this specific project only and shall not be used otherwise without written permission from this office. Contractors shall verify and be responsible for all dimensions on the job and this office shall be informed of any discrepancies and variations shown on this drawing. Do not scale drawings.

Drawn By: DD

Reviewed by:

Date: Aug 13, 2020

Plot Date: 8/10/2020

Graphic Scale


Scale:

$$1/8'' = 1'-0''$$

Project No.: 21405

g No.


A203

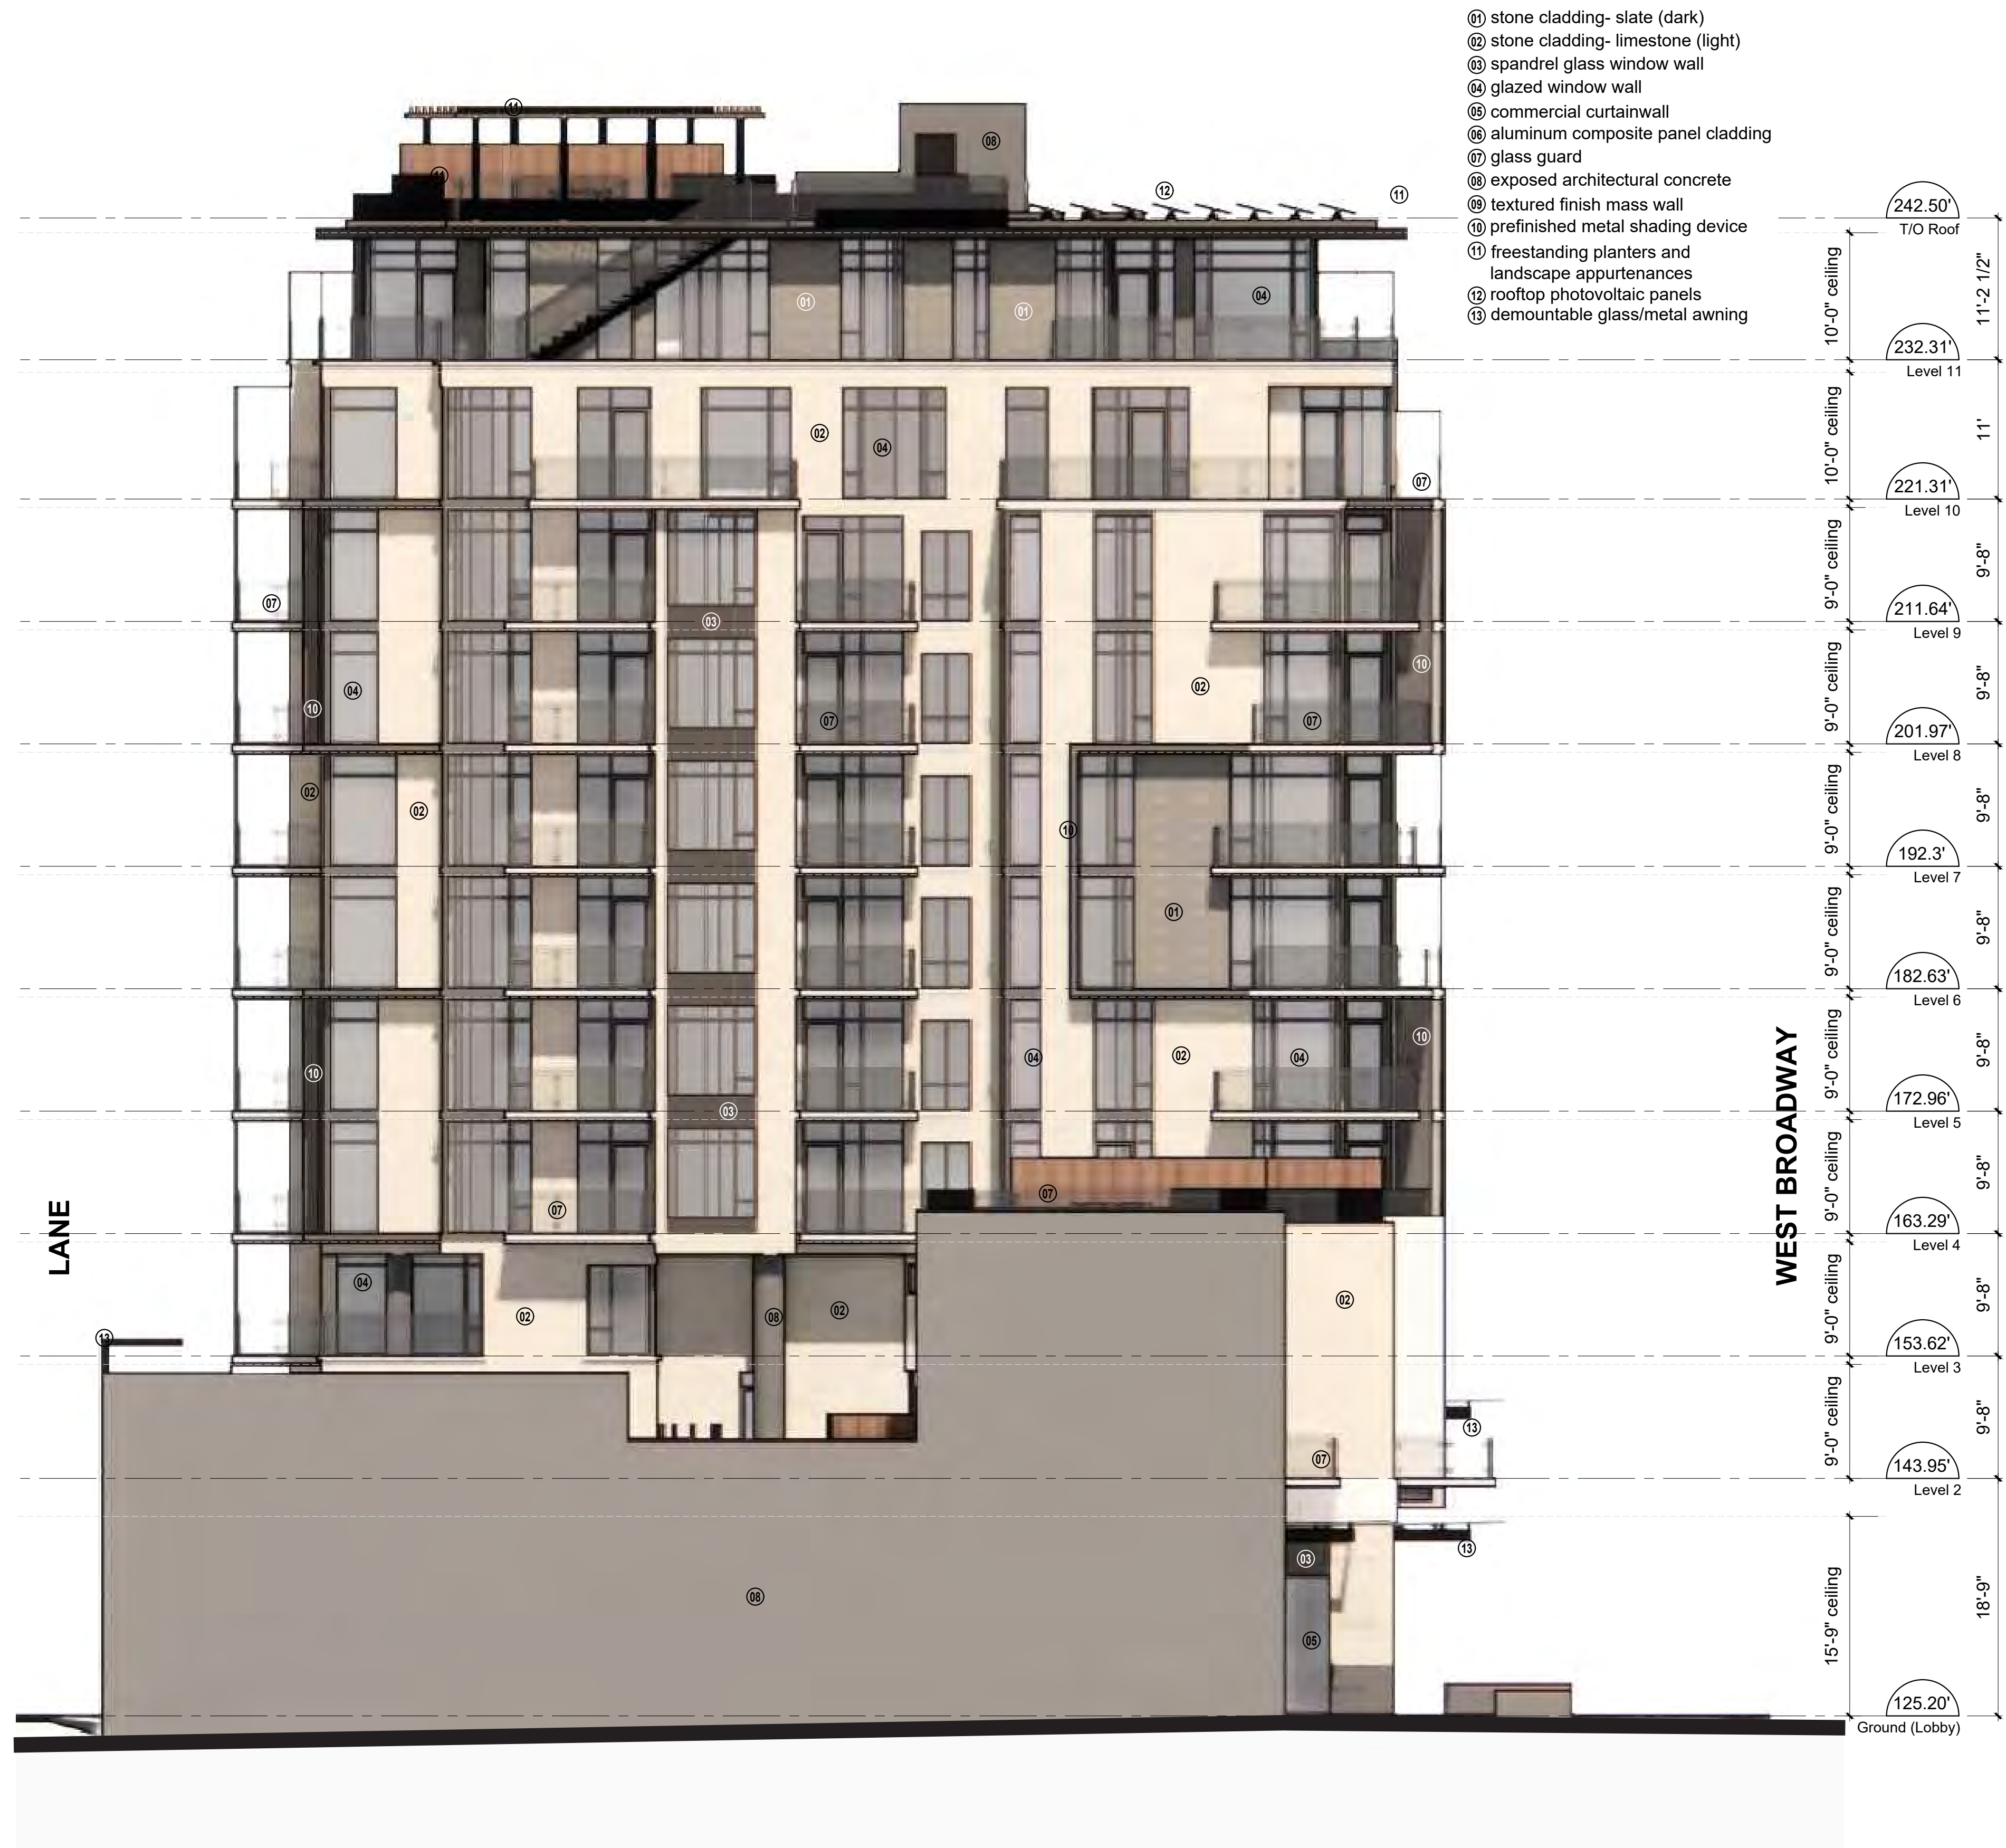

1 West Elevation
A203 $\frac{1}{8}'' = 1'-0''$ 0 1 2 3 4 5 10 FEET

Revised: 8/12/2020 11:52:59 AM Project: 21405 Section: Section 1
Revised: 8/12/2020 11:52:59 AM Project: 21405 Section: Section 1
Revised: 8/12/2020 11:52:59 AM Project: 21405 Section: Section 1

1 Section 1
A300 1/8" = 1'-0" 0 1 2 3 4 5 10 FEET

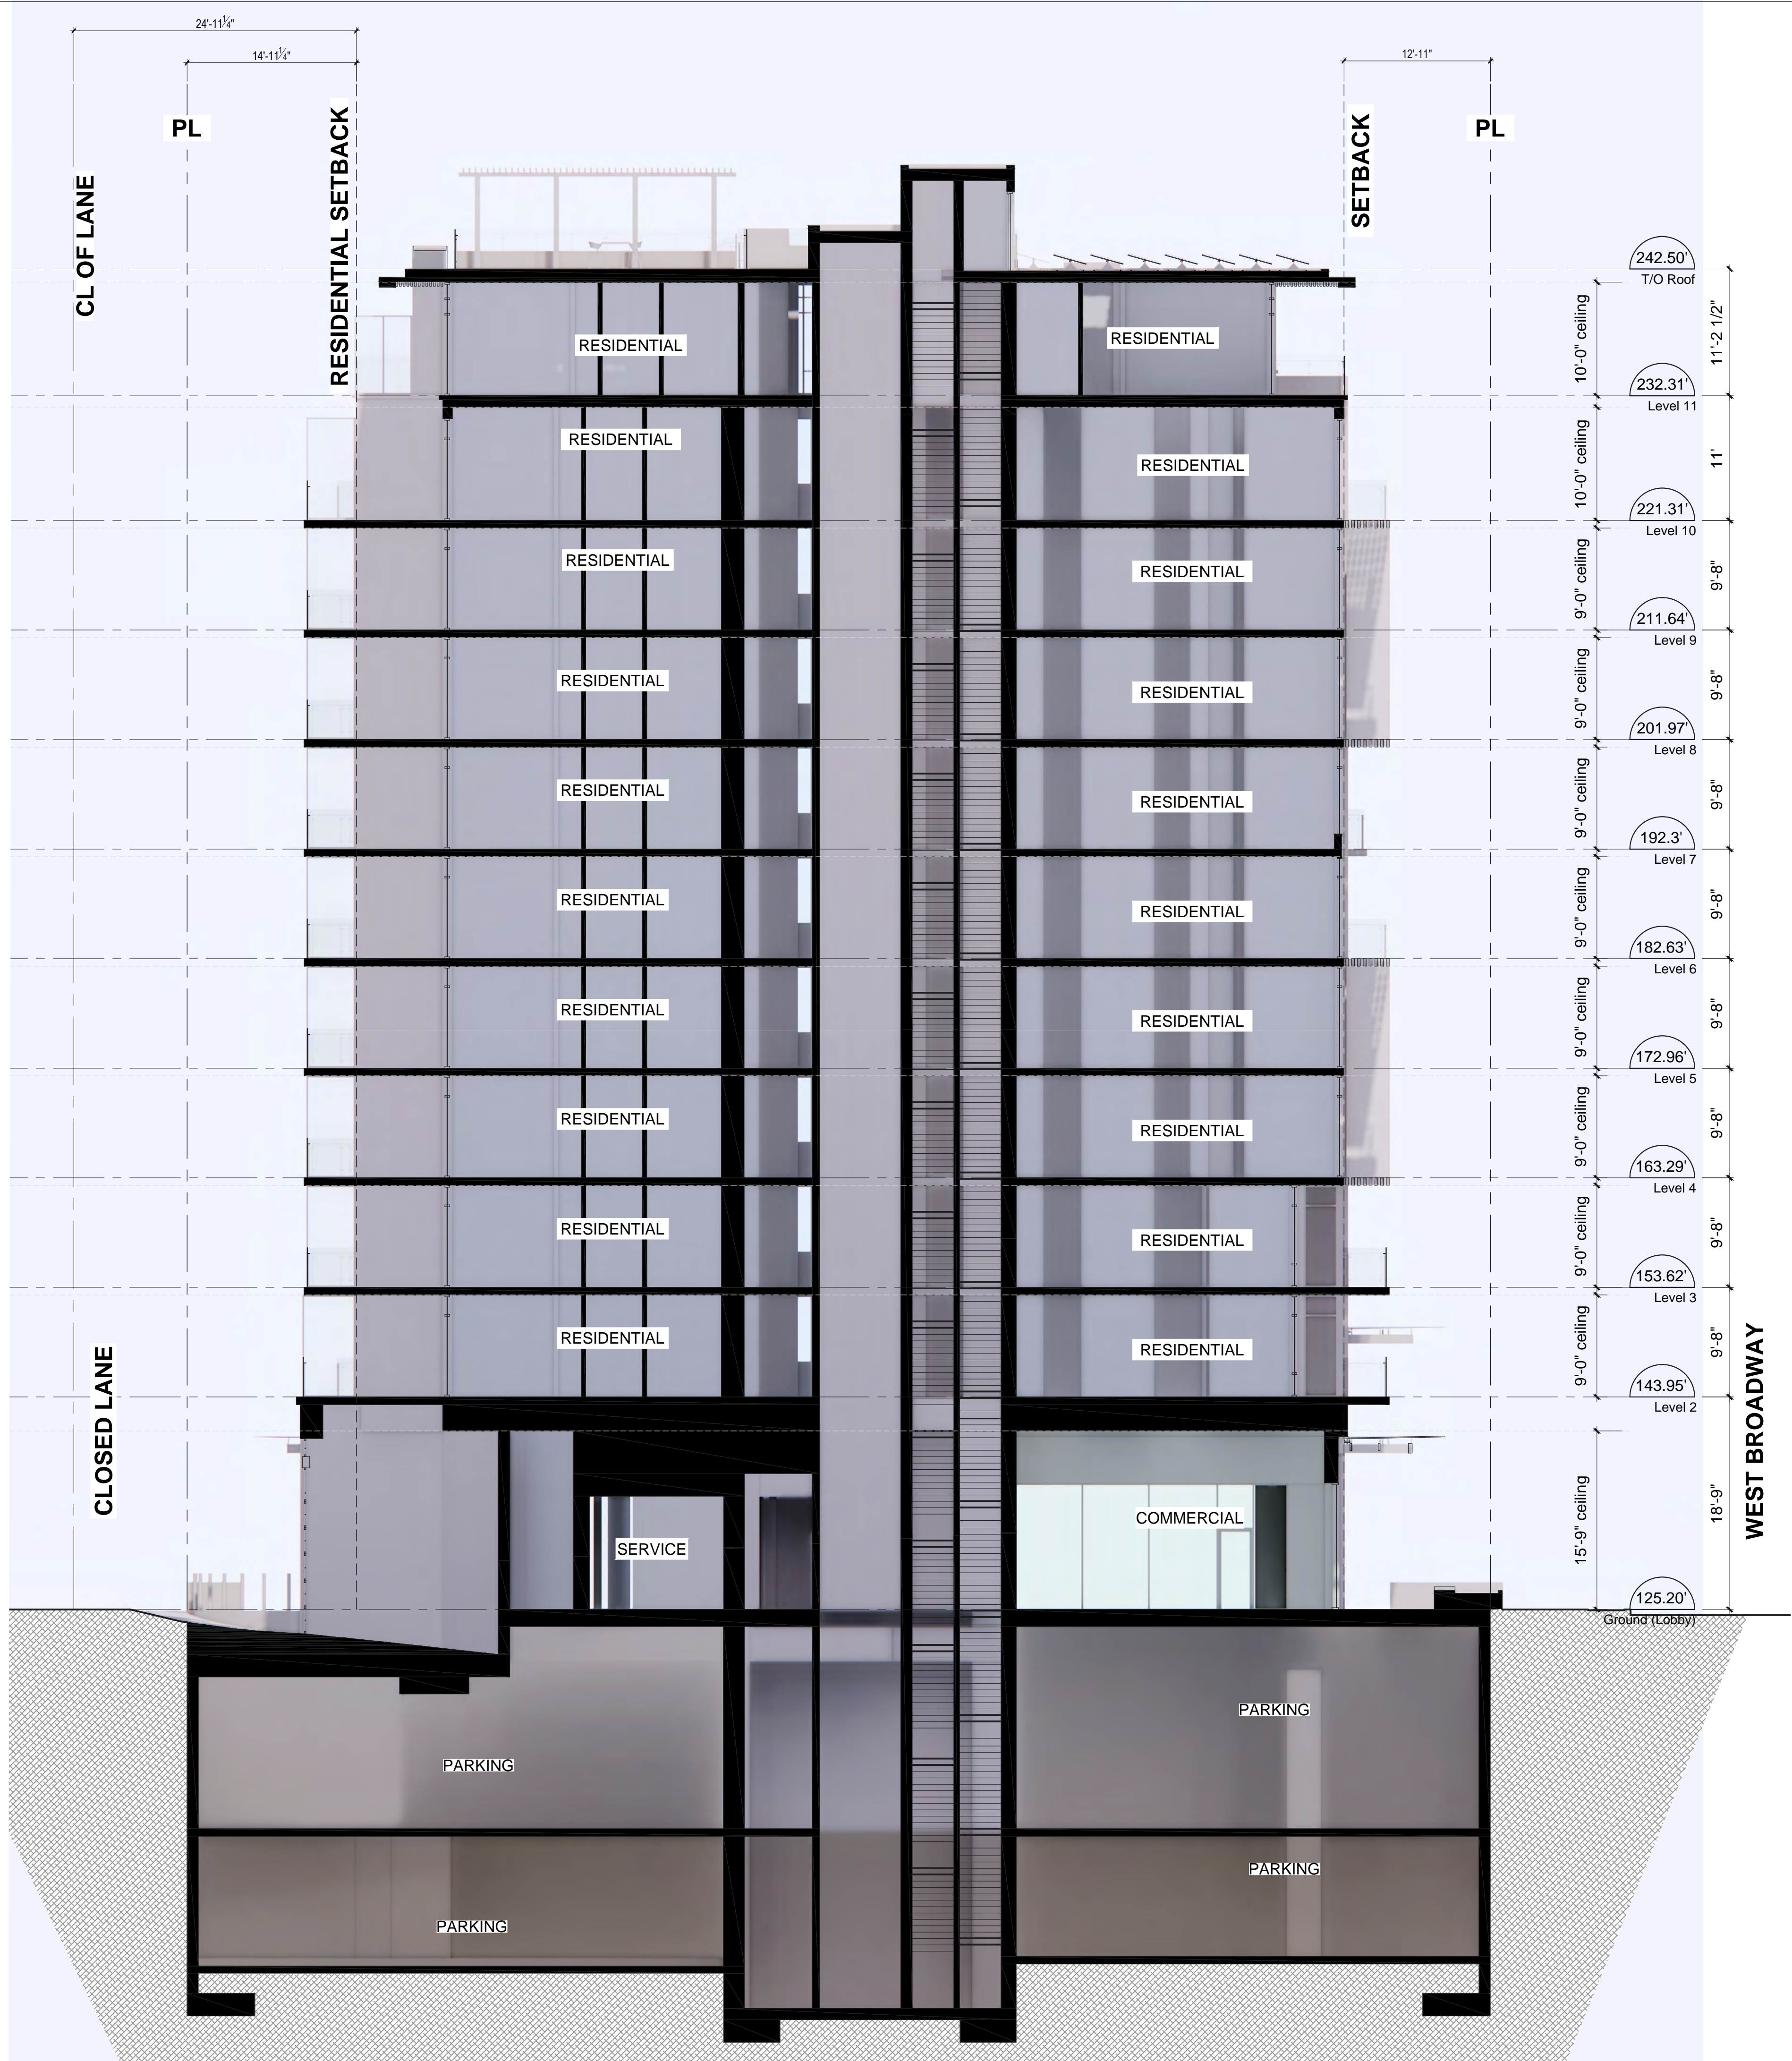

FRANCL
ARCHITECTURE
1684 WEST 2ND AVENUE, VANCOUVER, B.C., V6J 1H4
P 604.688.3252 F 604.688.5995 FRANCLARCHITECTURE.COM

Consultants:
Notes:



02	Aug 13, 2020	Re-issued for DE
01	May 25, 2018	Issued for DE
No.	Date	Description

Revisions / Issues:

Project Title:

CASSIS RESIDENCES

2103 WEST BROADWAY
VANCOUVER

Sheet Title:

Section 1

This drawing as an instrument of service is the property of Walter Francl Architect Inc. and may not be reproduced without the firm's permission. All information shown on the drawing is for the use in this specific project only and shall not be used otherwise without written permission from this office. Contractors shall verify and be responsible for all dimensions on the job and this office shall be informed of any discrepancies and variations shown on this drawing. Do not scale drawings.

Drawn By: DD Project North

Reviewed by:

Date: Aug 13, 2020

Plot Date: 8/12/2020

Graphic Scale

Scale: 1/8" = 1'-0"


Drawing No.

Project No.: 21405

A300

Revised: 8/12/2020 11:52:22 AM Project: 21405 Cassis Residences 21405 Section: Section 2 Drawing: Section 2 Drawing 21405 Section 2 Drawing 21405 Section 2 Drawing 21405

1 Section 2
A301 1/8" = 1'-0" 0 1 2 3 4 5 10 FEET

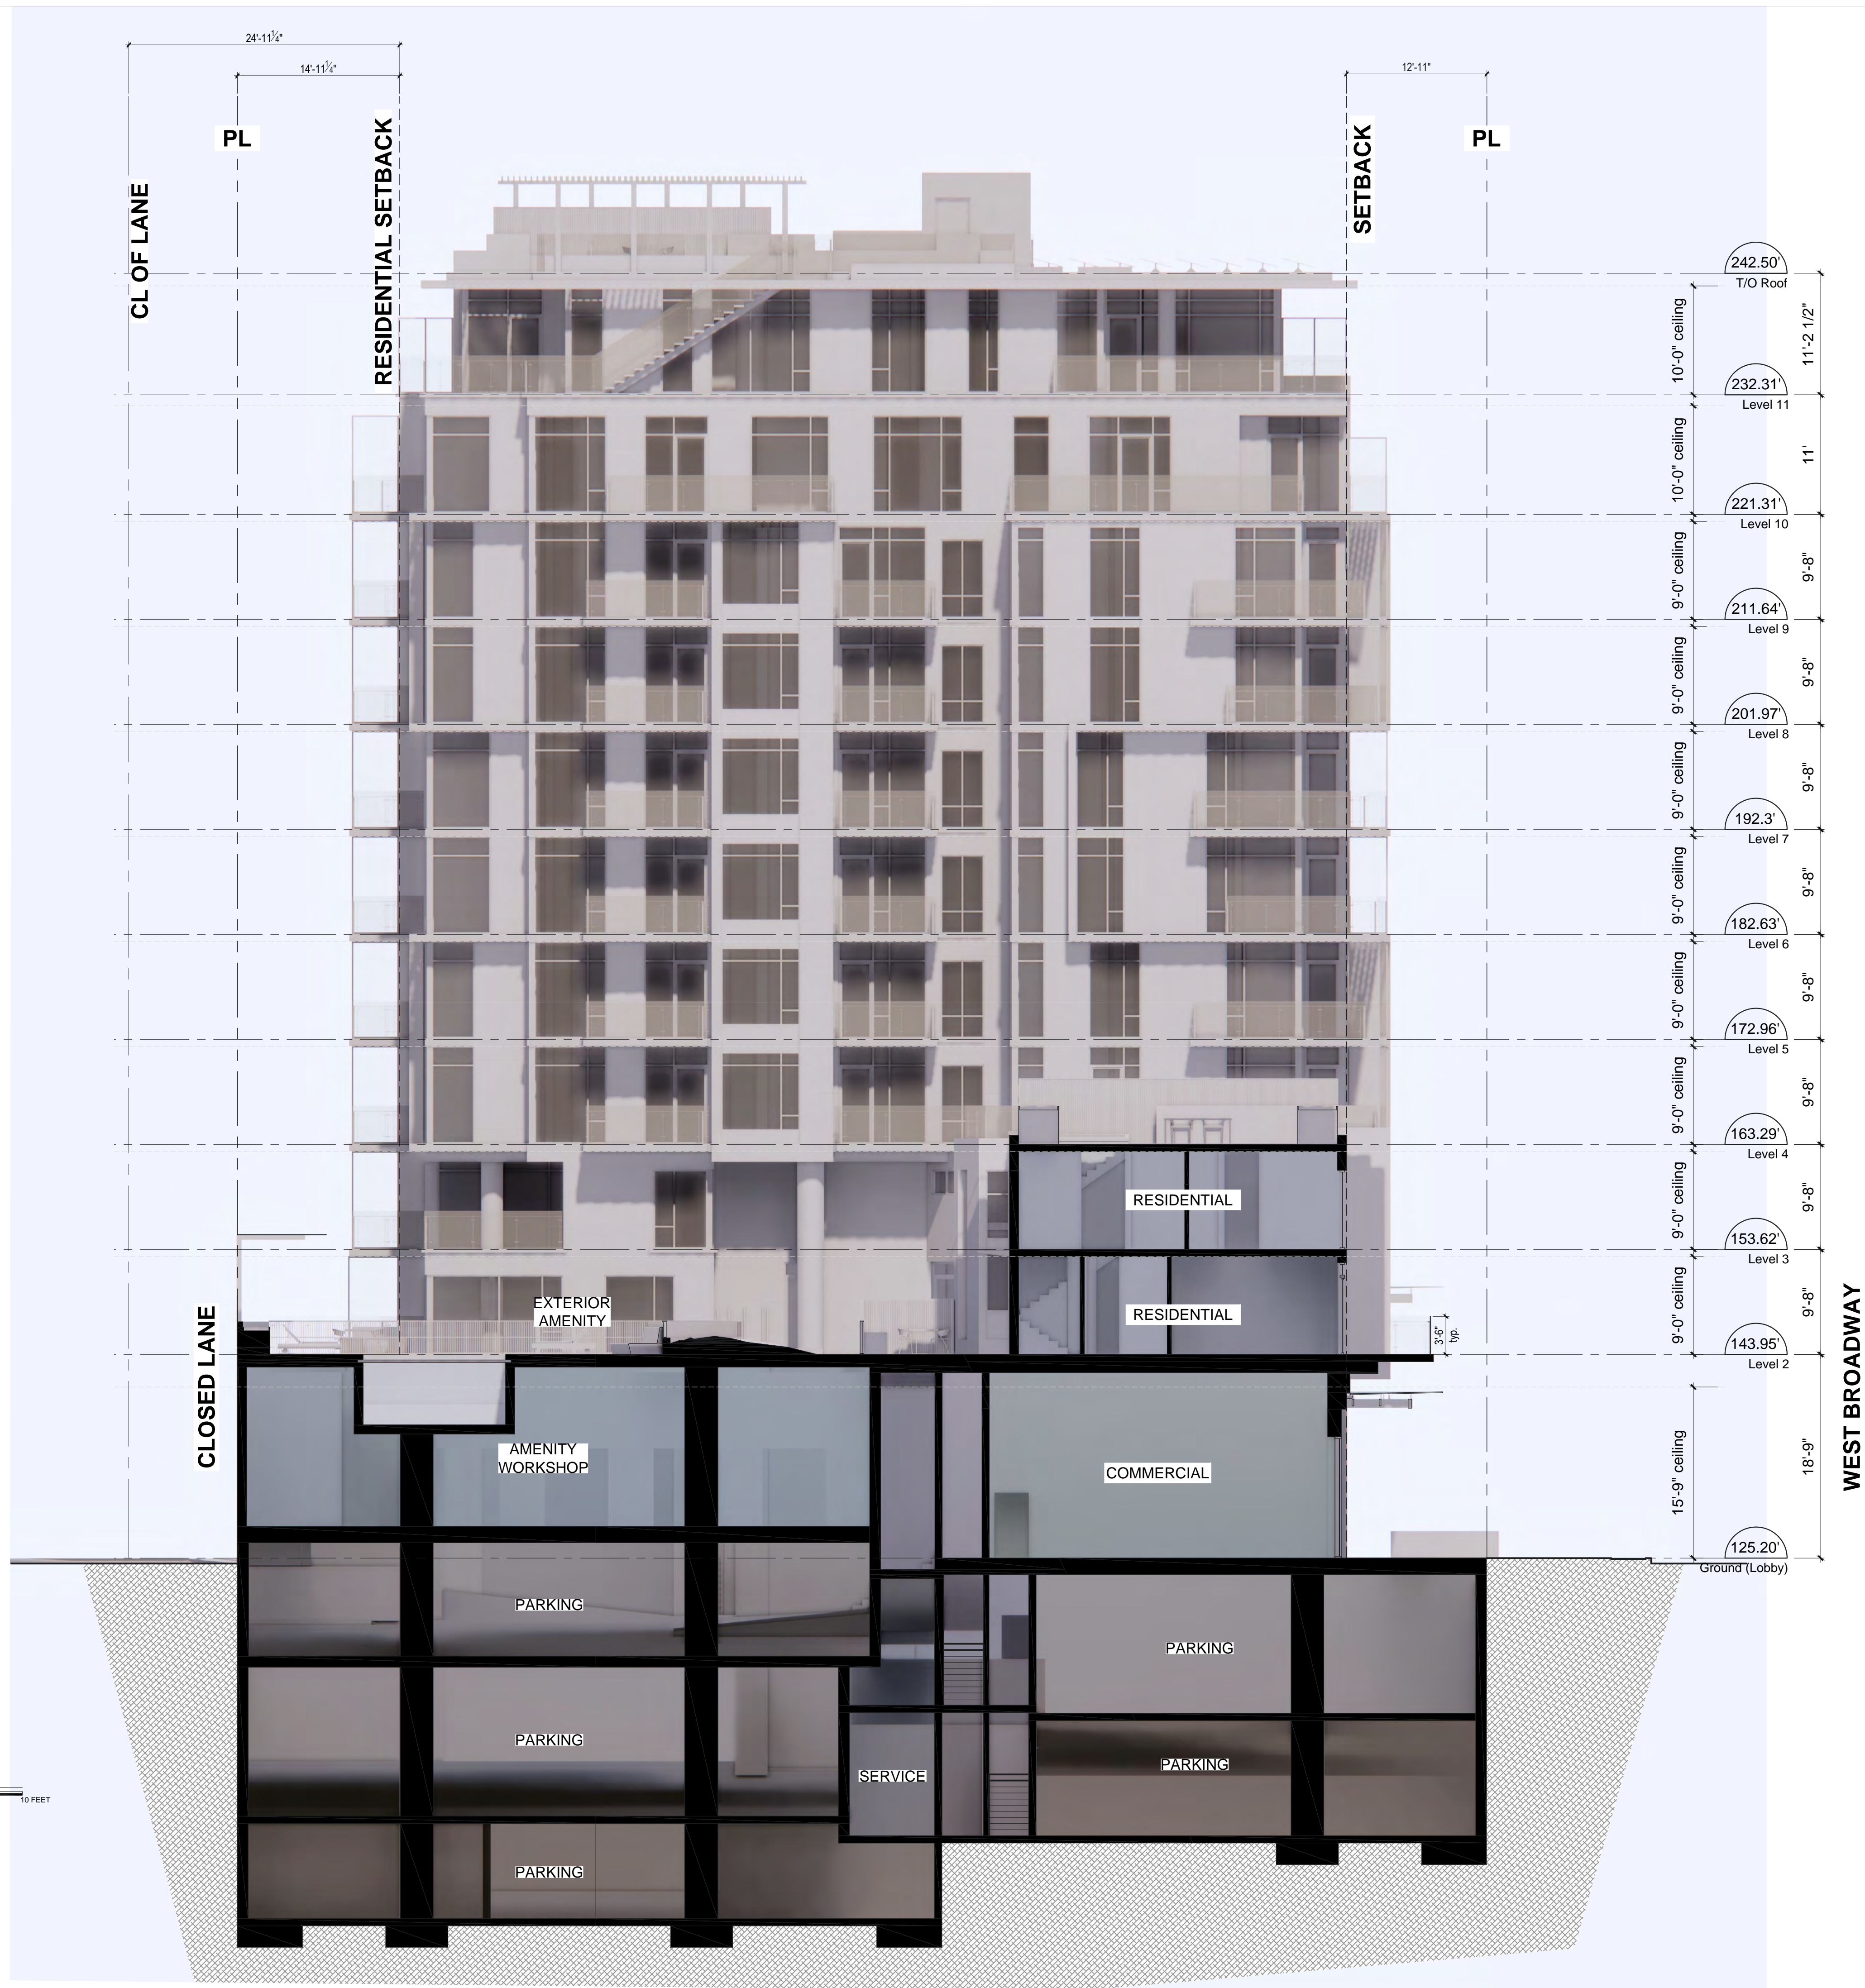

FRANCL
ARCHITECTURE
1684 WEST 2ND AVENUE, VANCOUVER, B.C., V6J 1H4
P 604.688.3522 F 604.688.5995 FRANCLARCHITECTURE.COM

Consultants
Notes:



02	Aug 13, 2020	Re-Issued for DE
01	May 25, 2018	Issued for DE
No.	Date	Description

Revisions / Issues:

Project Title:

CASSIS RESIDENCES
2103 WEST BROADWAY
VANCOUVER

Sheet Title:

Section 2

This drawing as an instrument of service is the property of Walter Francl Architect Inc. and may not be reproduced without the firm's permission. All information shown on the drawing is for the use in this specific project only and shall not be used otherwise without written permission from this office. Contractors shall verify and be responsible for all dimensions on the job and this office shall be informed of any discrepancies and variations shown on this drawing. Do not scale drawings.

Drawn By: DD
Reviewed by:

Project North

Date: Aug 13, 2020
Plot Date: 8/12/2020

Graphic Scale

Scale:
1/8" = 1'-0"

Drawing No.

Project No.: 21405

A301

PL

PL

SETBACK

ROOF TERRACE

ROOF TERRACE

RESIDENTIAL

RESIDENTIAL

RESIDENTIAL

RESIDENTIAL

RESIDENTIAL

RESIDENTIAL

RESIDENTIAL

RESIDENTIAL

RESIDENTIAL

RESIDENTIAL

RESIDENTIAL

RESIDENTIAL

RESIDENTIAL

RESIDENTIAL

RESIDENTIAL

RESIDENTIAL

RESIDENTIAL

RESIDENTIAL

RESIDENTIAL

RESIDENTIAL

RESIDENTIAL

RESIDENTIAL

RESIDENTIAL

RESIDENTIAL AMENITY

RESIDENTIAL

RESIDENTIAL

RESIDENTIAL AMENITY

RESIDENTIAL

RESIDENTIAL

EXTERIOR AMENITY

AMENITY WORKSHOP

PARKING

PARKING

PARKING

LOBBY

242.50'

T/O Roof

10'-0" ceiling

232.31'

Level 11

10'-0" ceiling

221.31'

Level 10

10'-0" ceiling

211.64'

Level 9

9'-0" ceiling

201.97'

Level 8

9'-0" ceiling

192.3'

Level 7

9'-0" ceiling

182.63'

Level 6

9'-0" ceiling

172.96'

Level 5

9'-0" ceiling

163.29'

Level 4

9'-0" ceiling

153.62'

Level 3

9'-0" ceiling

143.95'

Level 2

9'-0" ceiling

15'-9" ceiling

125.20'

Ground (Lobby)

ARBUTUS STREET

FRANCL
ARCHITECTURE

1684 WEST 2ND AVENUE, VANCOUVER, B.C., V6J 1H4
P: 604.688.3252 F: 604.688.5995 FRANCLARCHITECTURE.COM

Consultants

Notes:



02	Aug 13, 2020	Re-Issued for DE
01	May 28, 2018	Issued for DE
No.	Date	Description

Revisions / Issues:

Project Title:

CASSIS RESIDENCES
2103 WEST BROADWAY
VANCOUVER

Sheet Title:

Section 3

This drawing as an instrument of service is the property of Walter Franc Architect Inc. and may not be reproduced without the firm's permission. All information shown on the drawing is for the use in this specific project only and shall not be used otherwise without written permission from this office. Contractors shall verify and be responsible for all dimensions on the job and this office shall be informed of any discrepancies and variations shown on this drawing. Do not scale drawings.

Drawn By: DD
Reviewed by:

Project North

Date: Aug 13, 2020
Plot Date: 8/12/2020

Graphic Scale

Scale:
1/8" = 1'-0"


Drawing No.

Project No.: 21405

A302

1 Section 3
A302 1/8" = 1'-0" 0 1 2 3 4 5 6 7 8 9 10 FEET

Printed: 2020/08/13 12:27:22 PM Project: Vancouver/214052/Appendix C/Horizontal Angle of Daylight.dwg

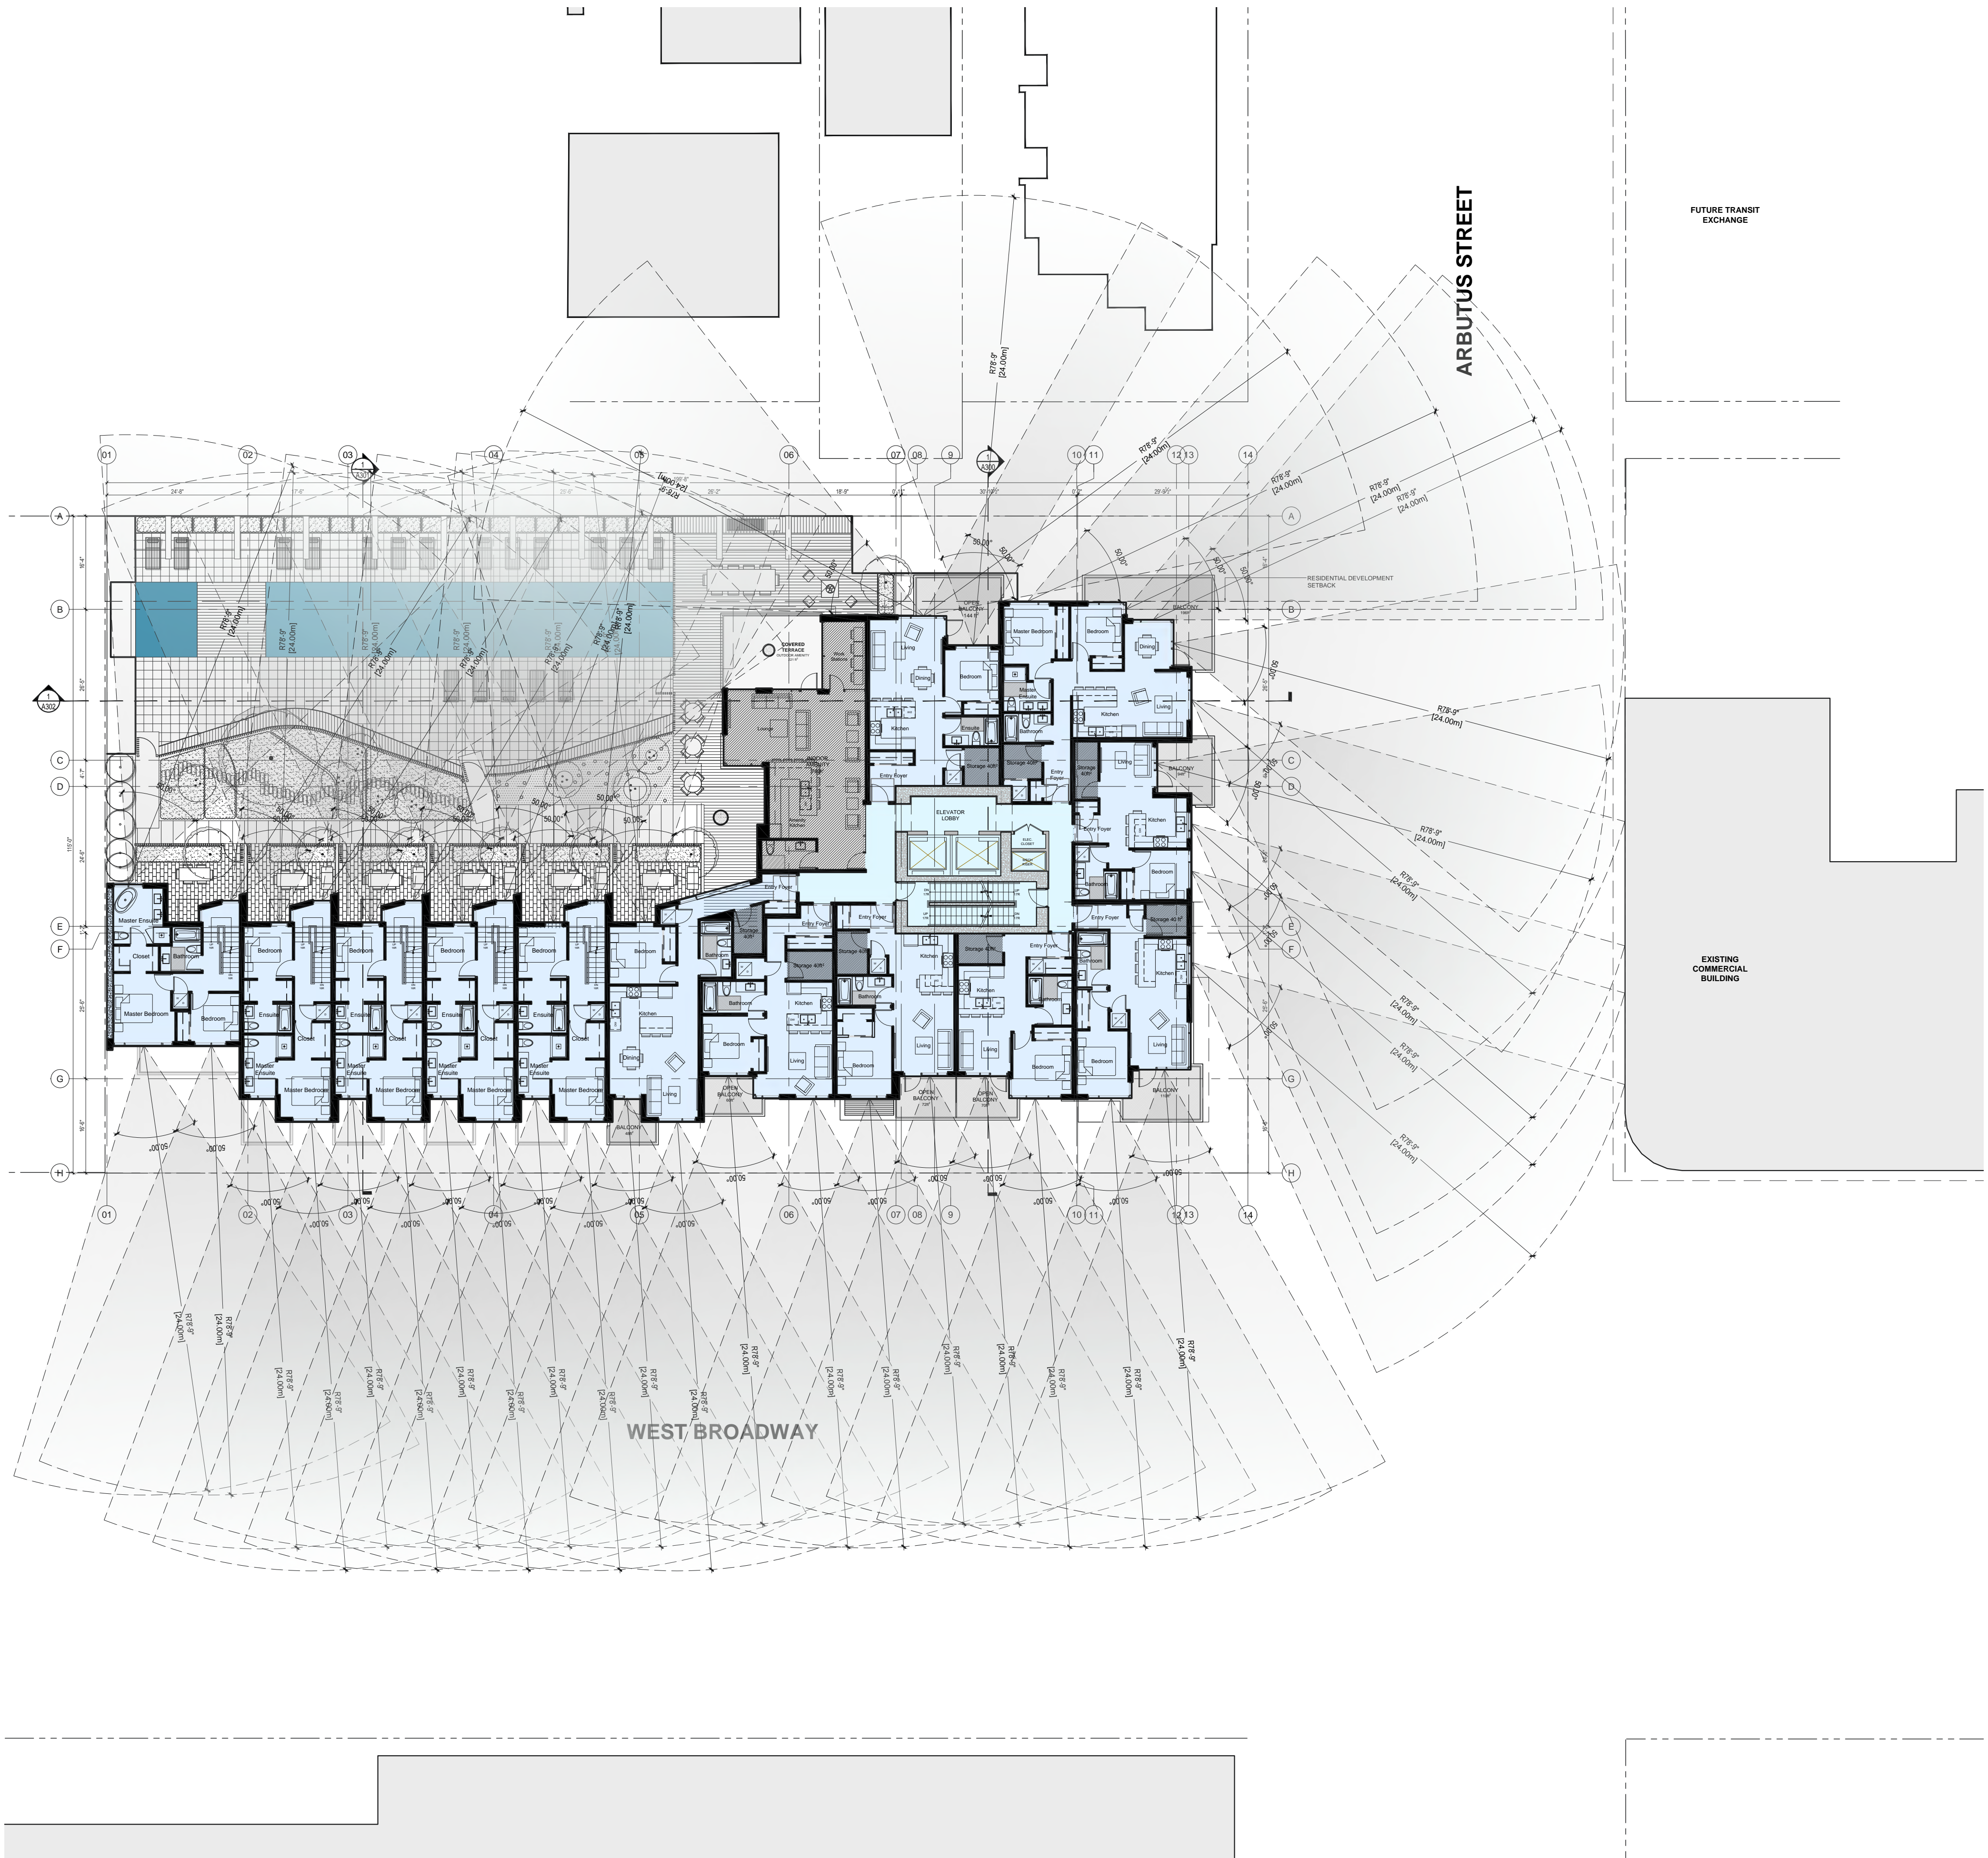

1 Horizontal Angle of Daylight: Level 3
A400 1/16" = 1'-0"

Consultants
Notes:



02	Aug 13, 2020	Re-Issued for DE
01	May 25, 2018	Issued for DE
No.	Date	Description

Revisions / Issues:

Project Title:

CASSIS RESIDENCES

2103 WEST BROADWAY
VANCOUVER

Sheet Title:

Horizontal Angle of Daylight
Levels 2 & 3

This drawing as an instrument of service is the property of Walter Franc Architect Inc. and may not be reproduced without the firm's permission. All information shown on the drawing is for the use in this specific project only and shall not be used otherwise without written permission from this office. Contractors shall verify and be responsible for all dimensions on the job and this office shall be informed of any discrepancies and variations shown on this drawing. Do not scale drawings.

Drawn By: DD


Reviewed by:

Date: Aug 13, 2020

Plot Date: 8/12/2020

Graphic Scale

Project North

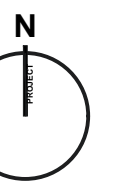

Scale:

1/16" = 1'-0"

Drawing No.

Project No.: 21405

A400

Consultants
Notes:



02	Aug 13, 2020	Re-issued for DE
01	May 25, 2018	Issued for DE
No.	Date	Description

Revisions / Issues:

Project Title:

CASSIS RESIDENCES

2103 WEST BROADWAY
VANCOUVER

Sheet Title:

**Horizontal Angle of Daylight
Upper levels**

This drawing as an instrument of service is the property of Walter Franc Architect Inc. and may not be reproduced without the firm's permission. All information shown on the drawing is for the use in this specific project only and shall not be used otherwise without written permission from this office. Contractors shall verify and be responsible for all dimensions on the job and this office shall be informed of any discrepancies and variations shown on this drawing. Do not scale drawings.

Drawn By: DD

Reviewed by:

Date: Aug 13, 2020
Plot Date: 8/12/2020


Graphic Scale

Scale:
1/16" = 1'-0"

Project No.: 21405

Drawing No.

A401

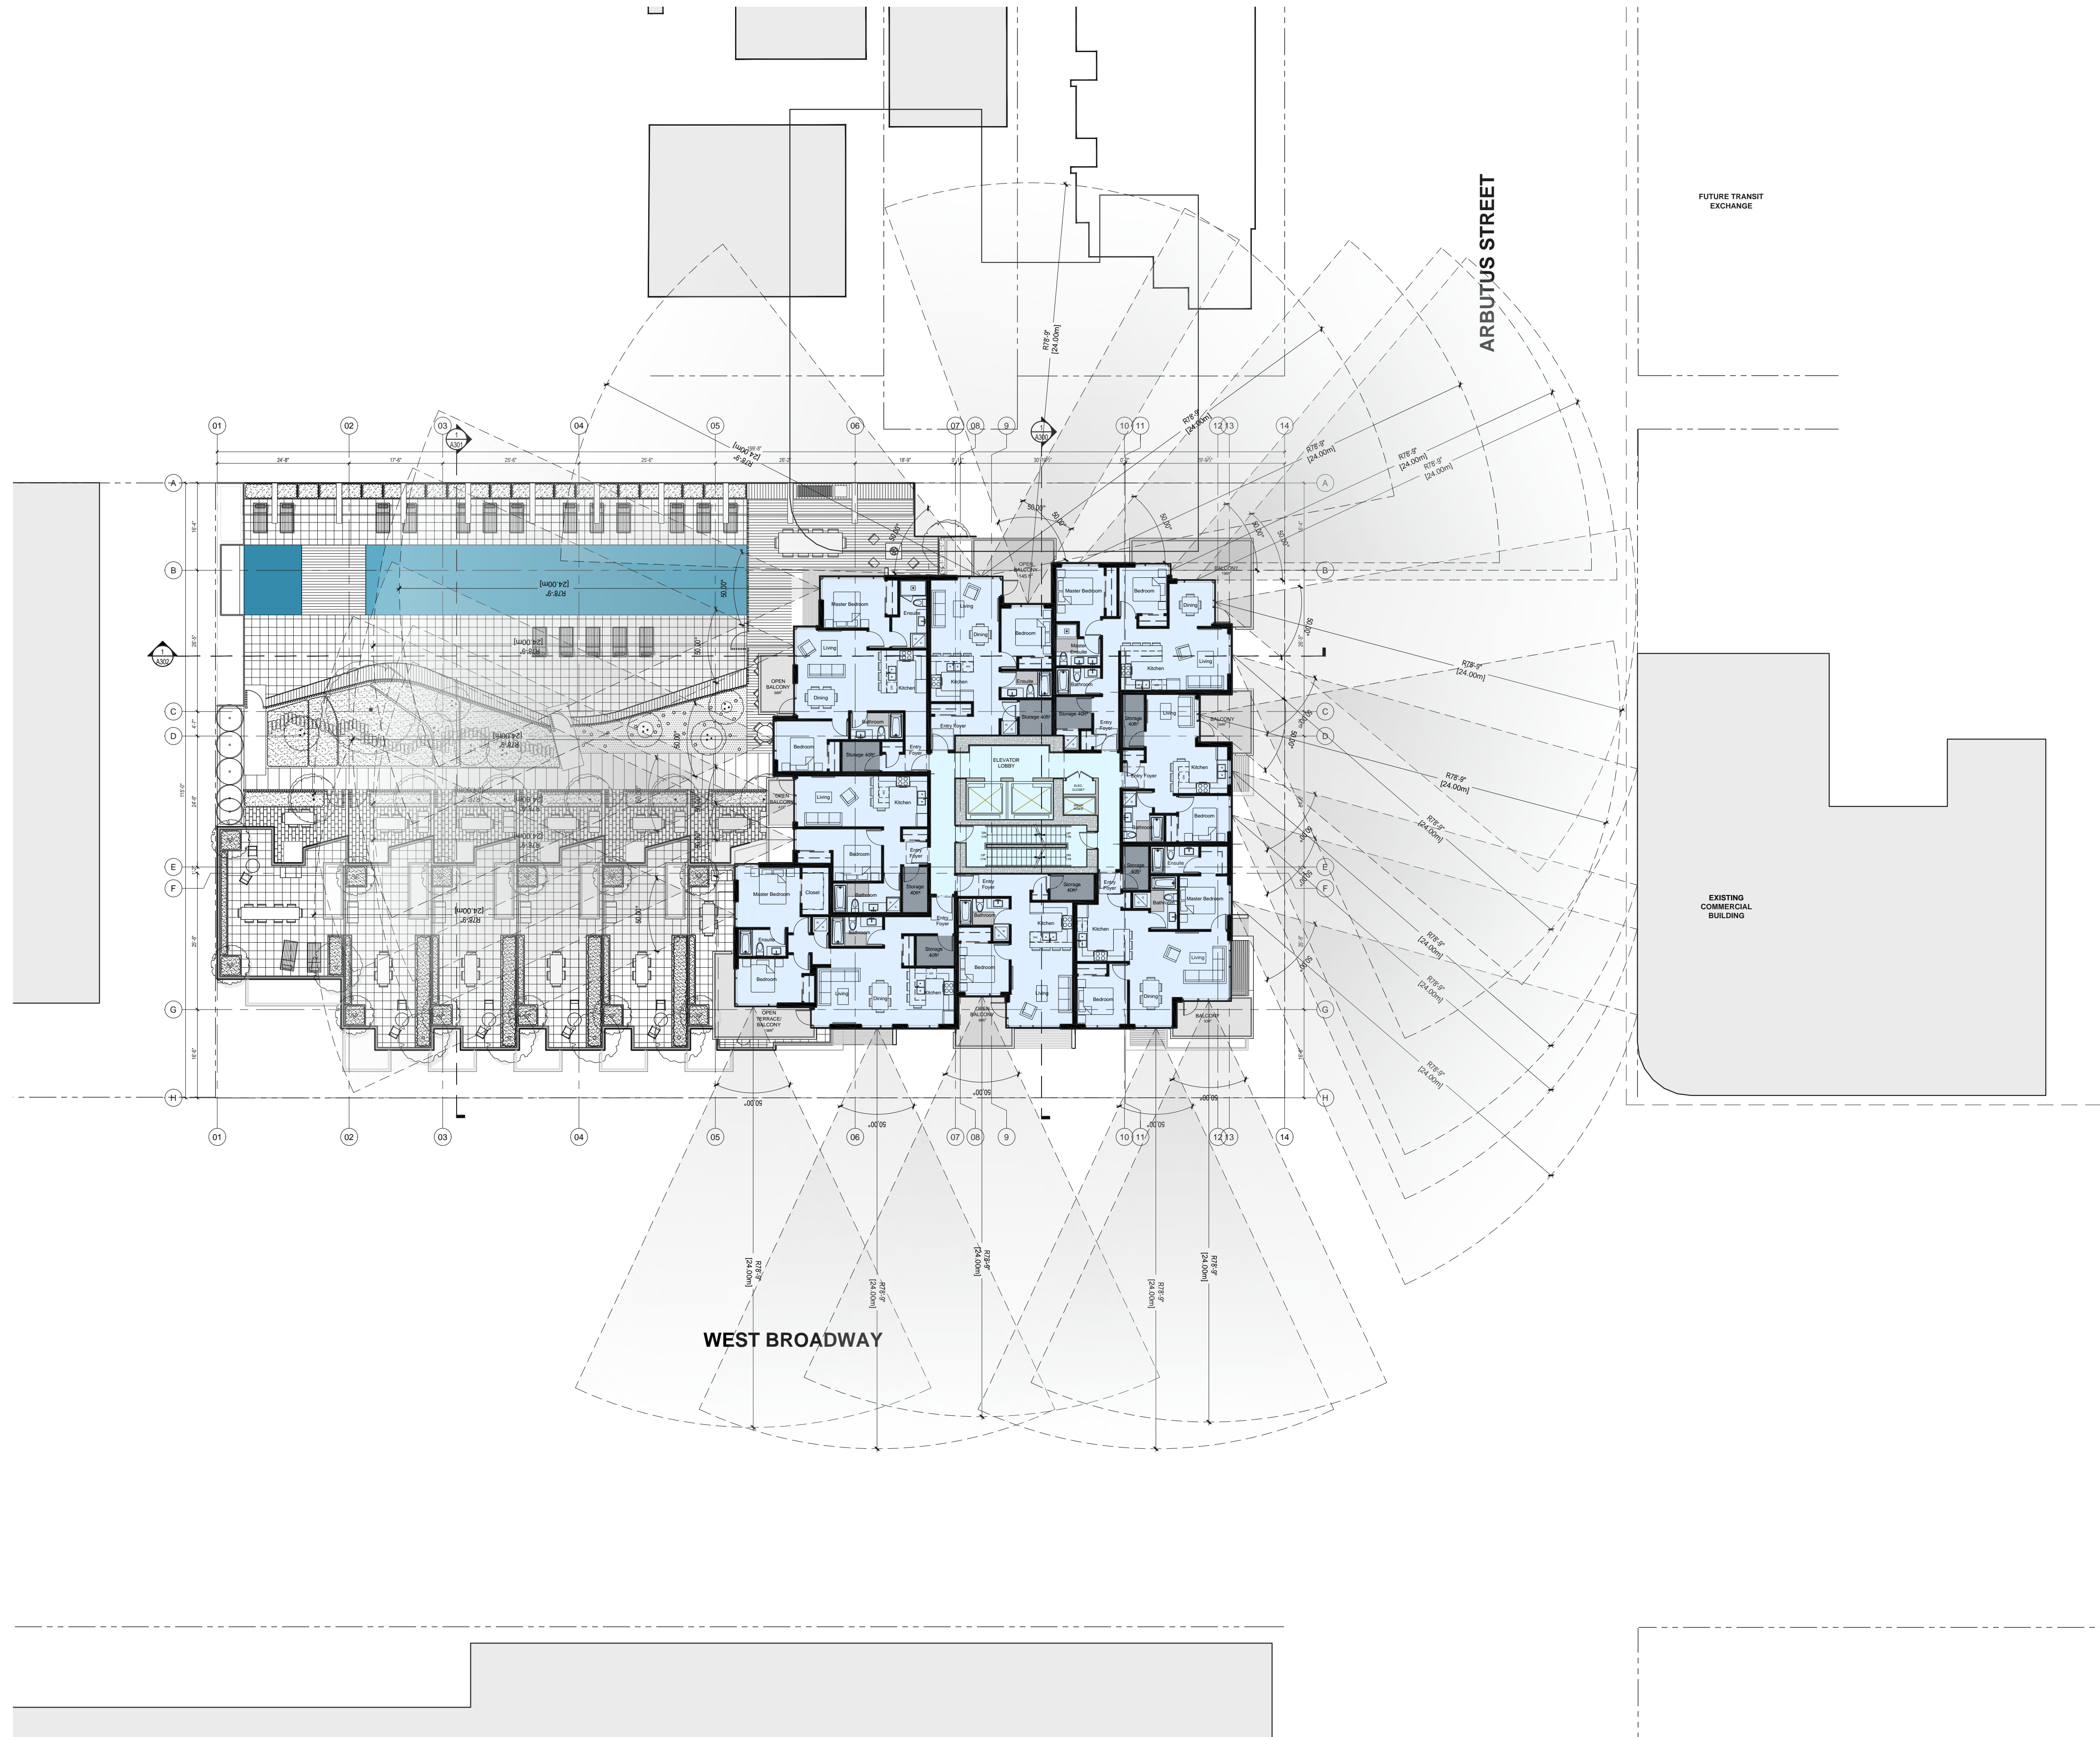

1 Horizontal Angle of Daylight: Upper Levels
A401 1/16" = 1'-0"

0 1 2 3 4 5 10 FEET