


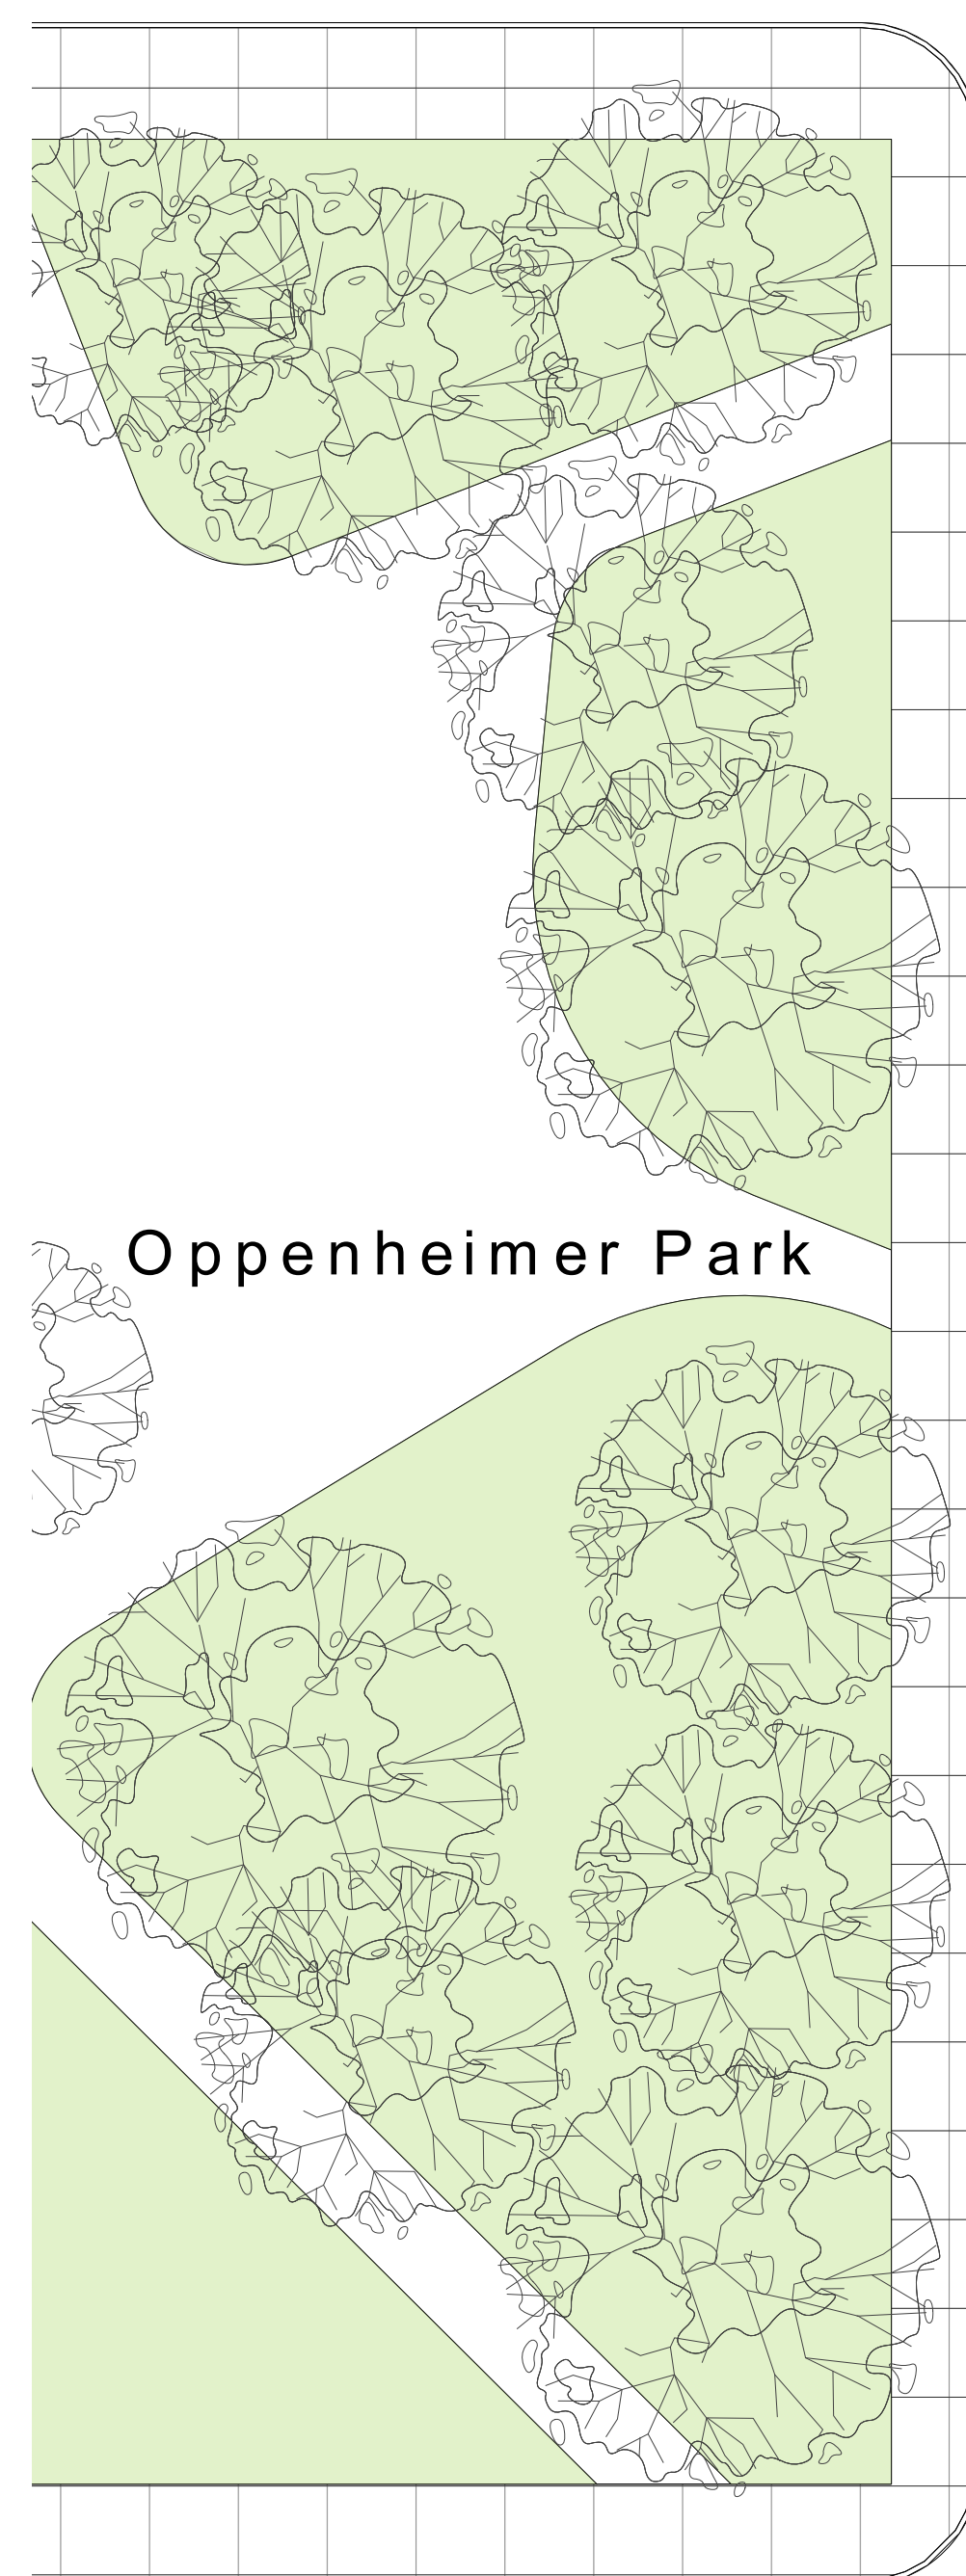


Copyright Reserved. This plan and design is and at all times remains the exclusive property of NSDA Architects and cannot be used without the architects' written consent.

Project Number
18041

Scale
1:250

Sheet Number

A-100

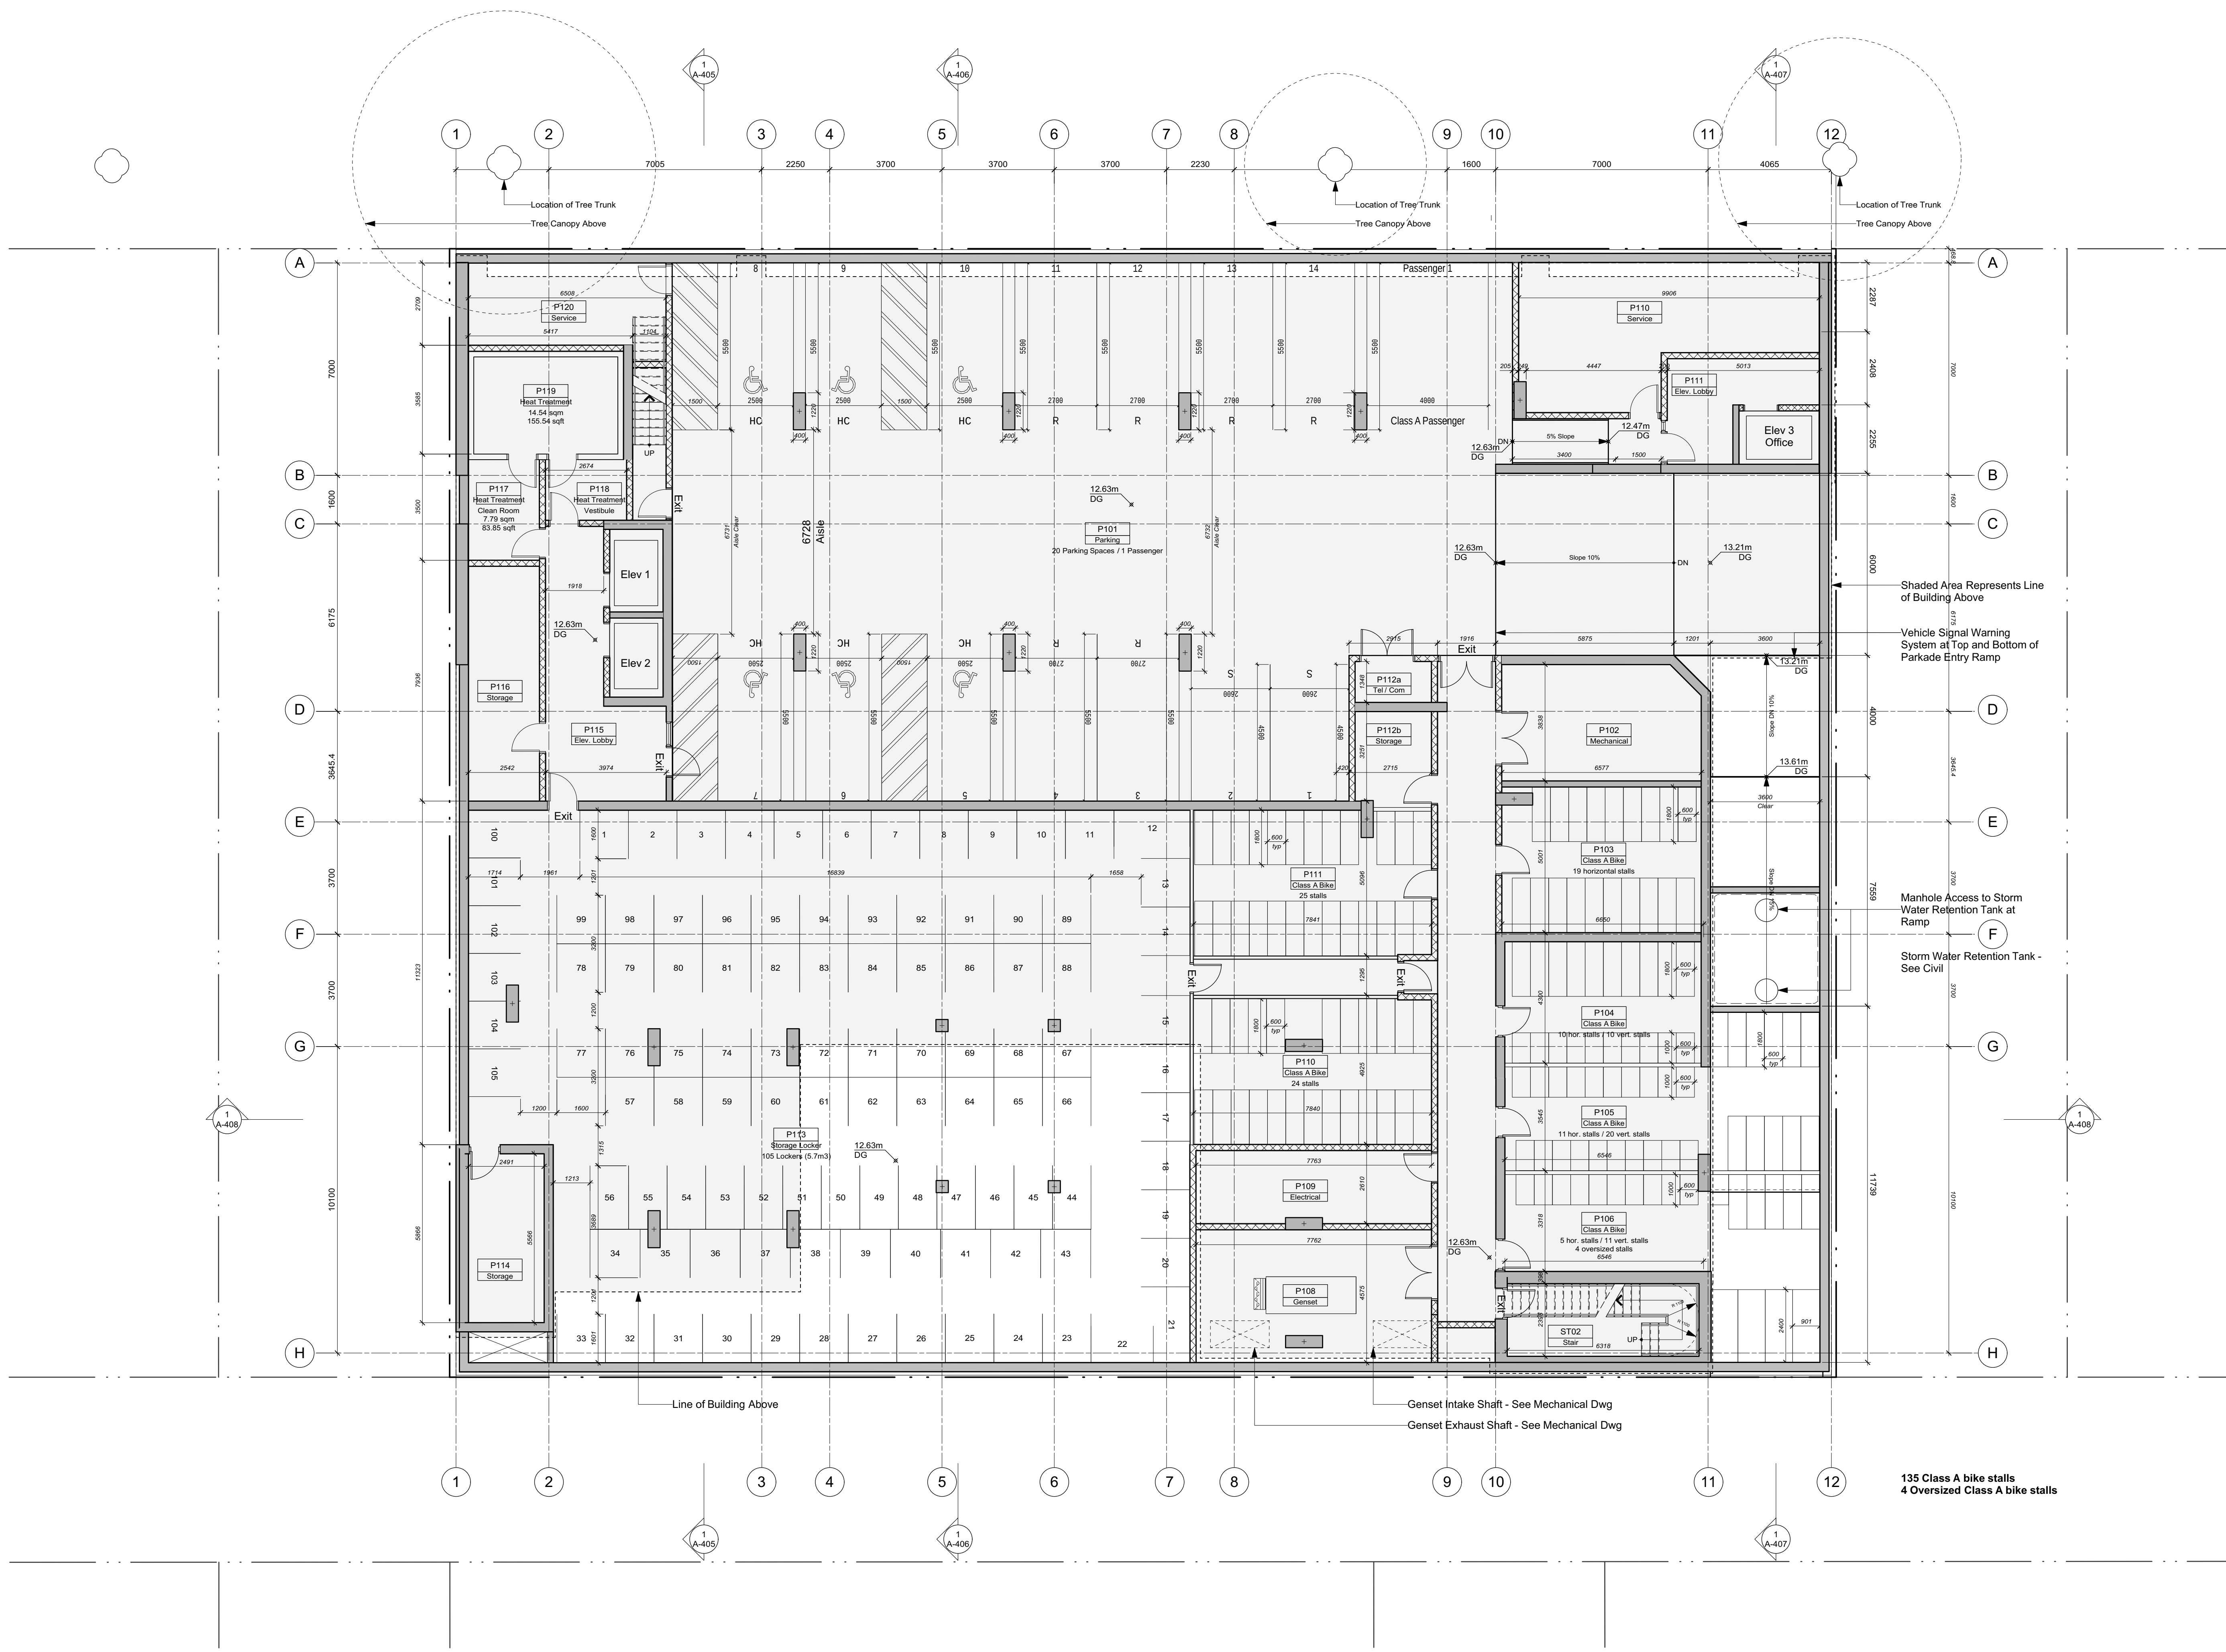

NSDA
ARCHITECTS

201-134 Abbott St
Vancouver BC
Canada V6B 2K4
T 604.669.1926
F 604.683.2241
info@nsda.bc.ca
www.nsda.bc.ca

Copyright Reserved. This plan and design is and at all times remains the exclusive property of NSDA Architects and cannot be used without the architects' written consent.

Project
Lookout Scheme 8
524-528 Powell Street
Vancouver, BC



Sheet Title

Basement Floor Plan



Project Number
18041

Scale
1:100

Sheet Number

A-101

Powell Street

 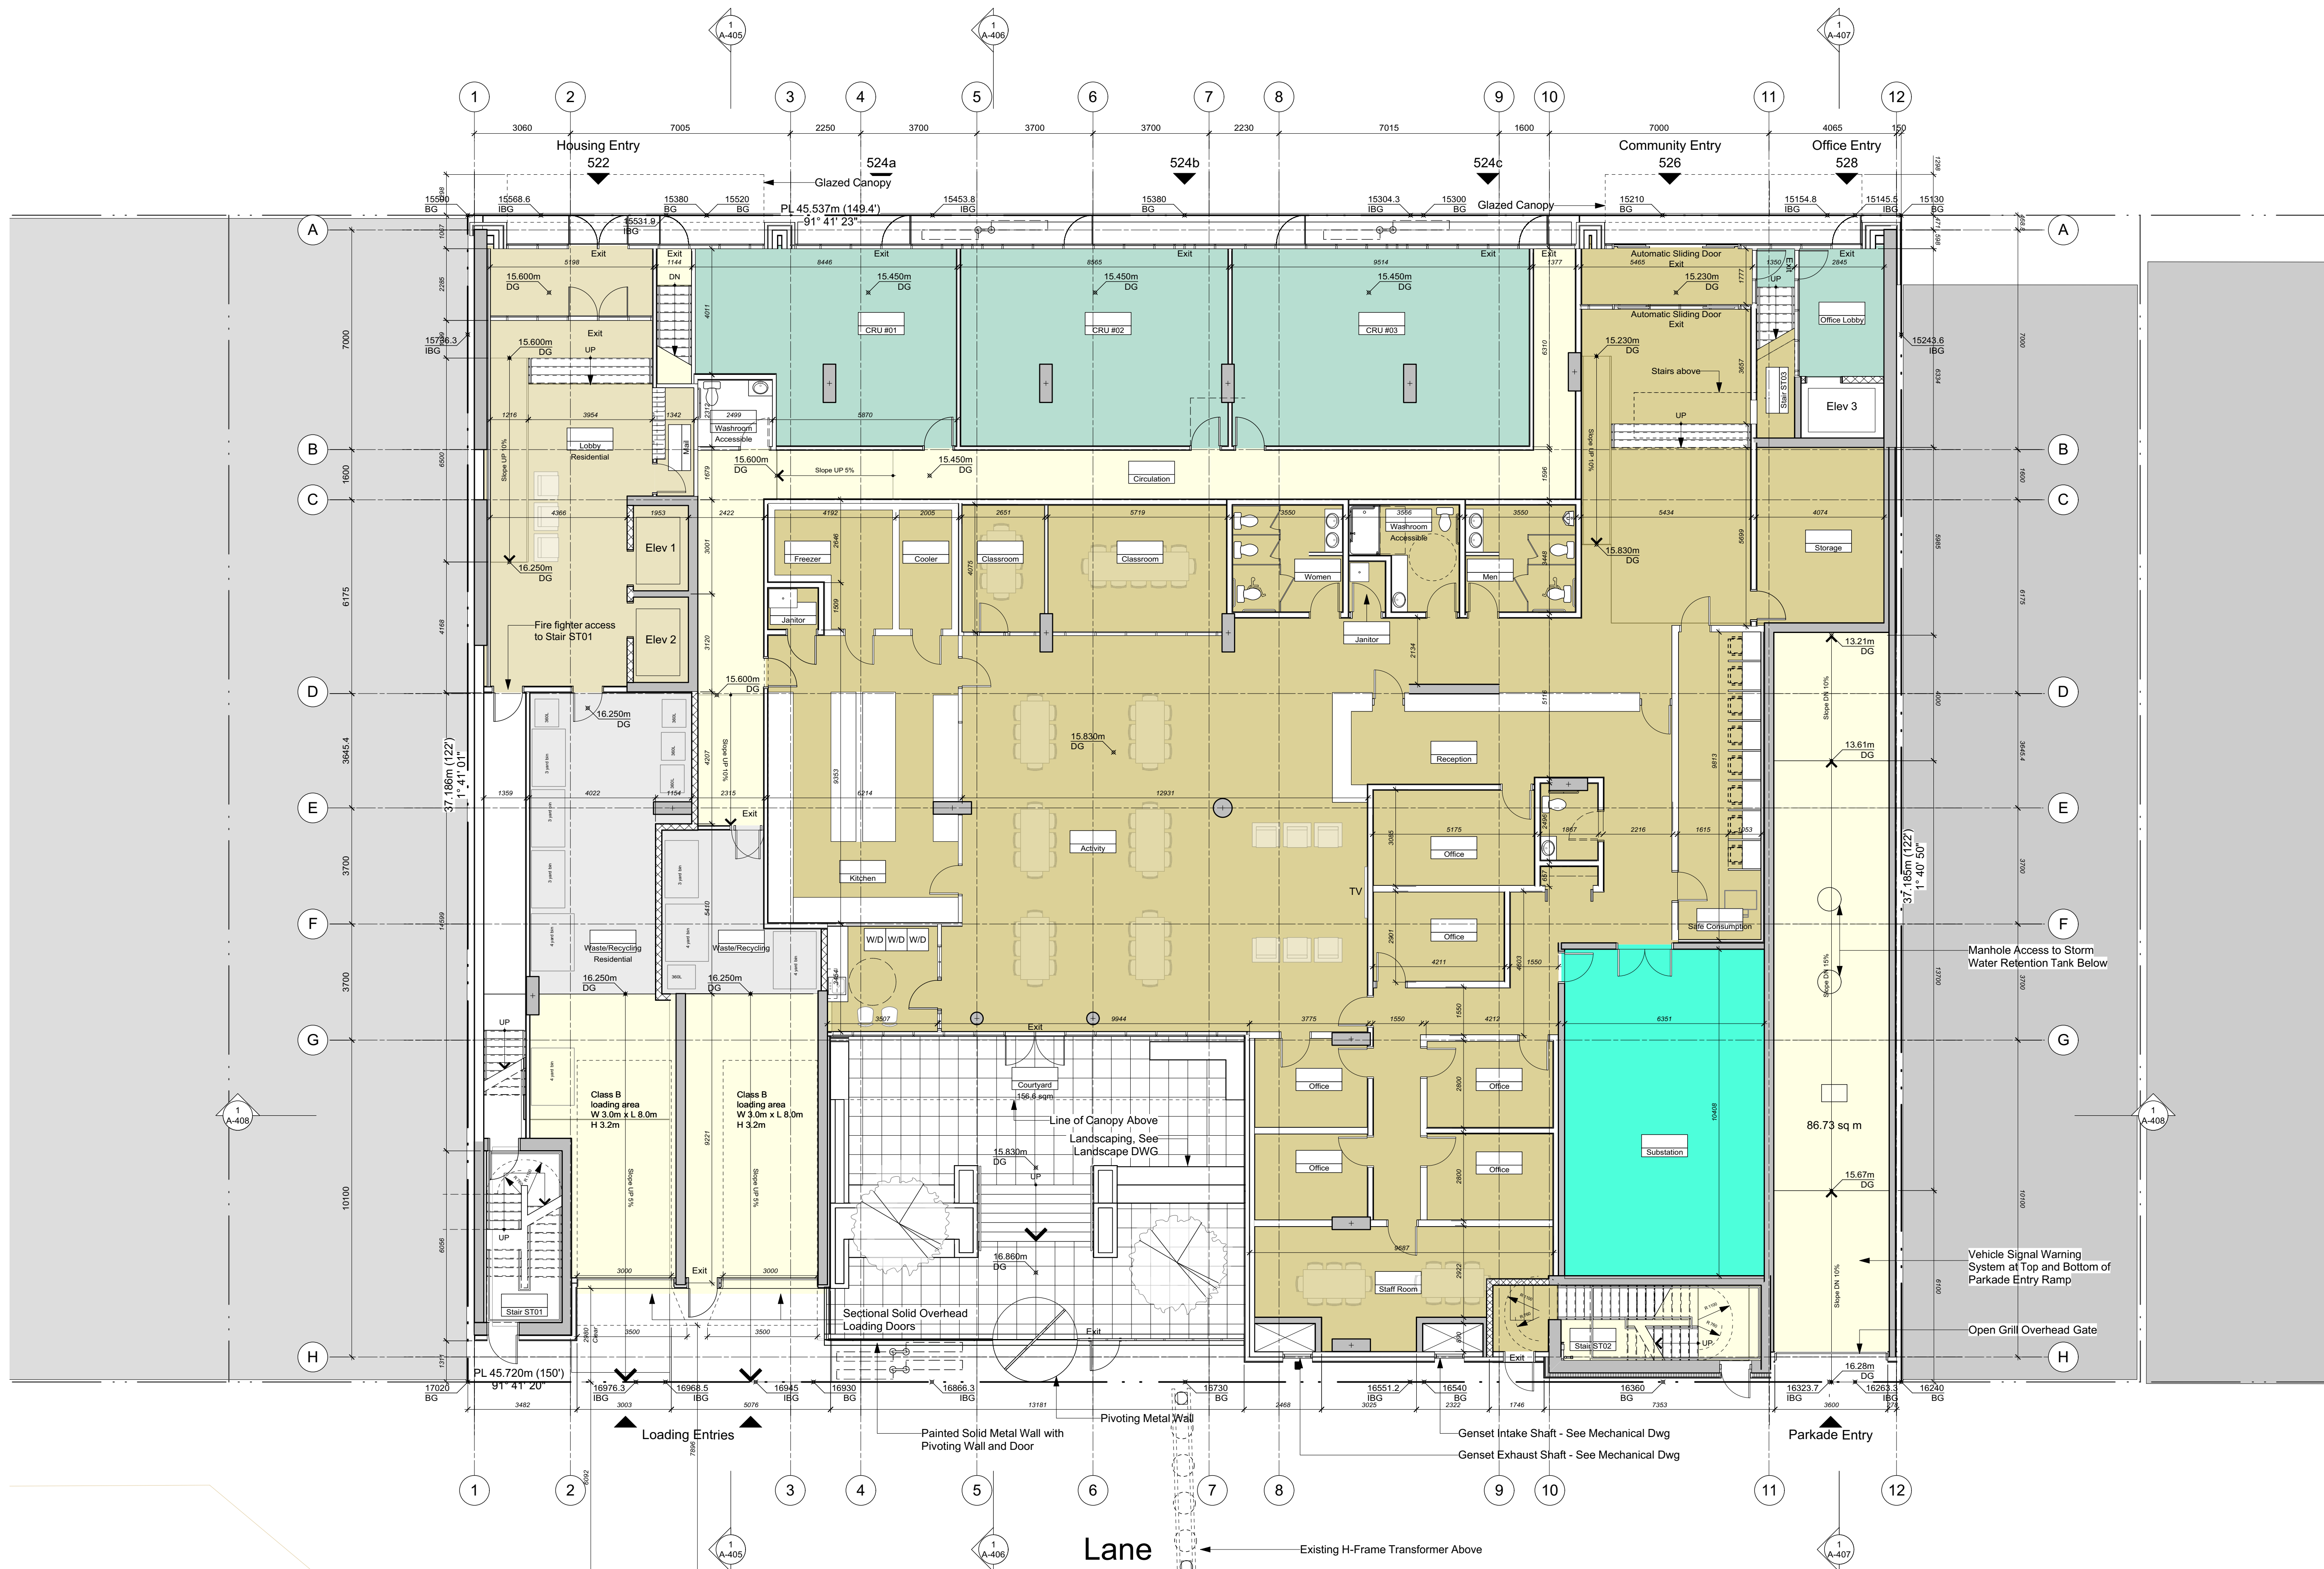

NSDA
ARCHITECTS

201-134 Abbott St
Vancouver BC
Canada V6B 2K4
T 604.669.1926
F 604.683.2241
info@nsda.bc.ca
www.nsda.bc.ca

Copyright Reserved. This plan and design is and at all times remains the exclusive property of NSDA Architects and cannot be used without the architect's written consent.

Project
Lookout Scheme 8
524-528 Powell Street
Vancouver, BC




Sheet Title
Ground Floor Plan

Project Number
18041

Scale
1:100

Sheet Number

A-102

 

NSDA
ARCHITECTS

201-134 Abbott St
Vancouver BC
Canada V6B 2K4

T 604.669.1926
F 604.683.2241

info@nsda.bc.ca
www.nsda.bc.ca

Copyright Reserved. This plan and design is and at all times remains
the exclusive property of NSDA Architects and cannot be used
without the architects' written consent.

Project
Lookout Scheme 8
524-528 Powell Street
Vancouver, BC






Sheet Title
2nd Floor Plan

Project Number
18041

Scale
1:100

Sheet Number
A-103

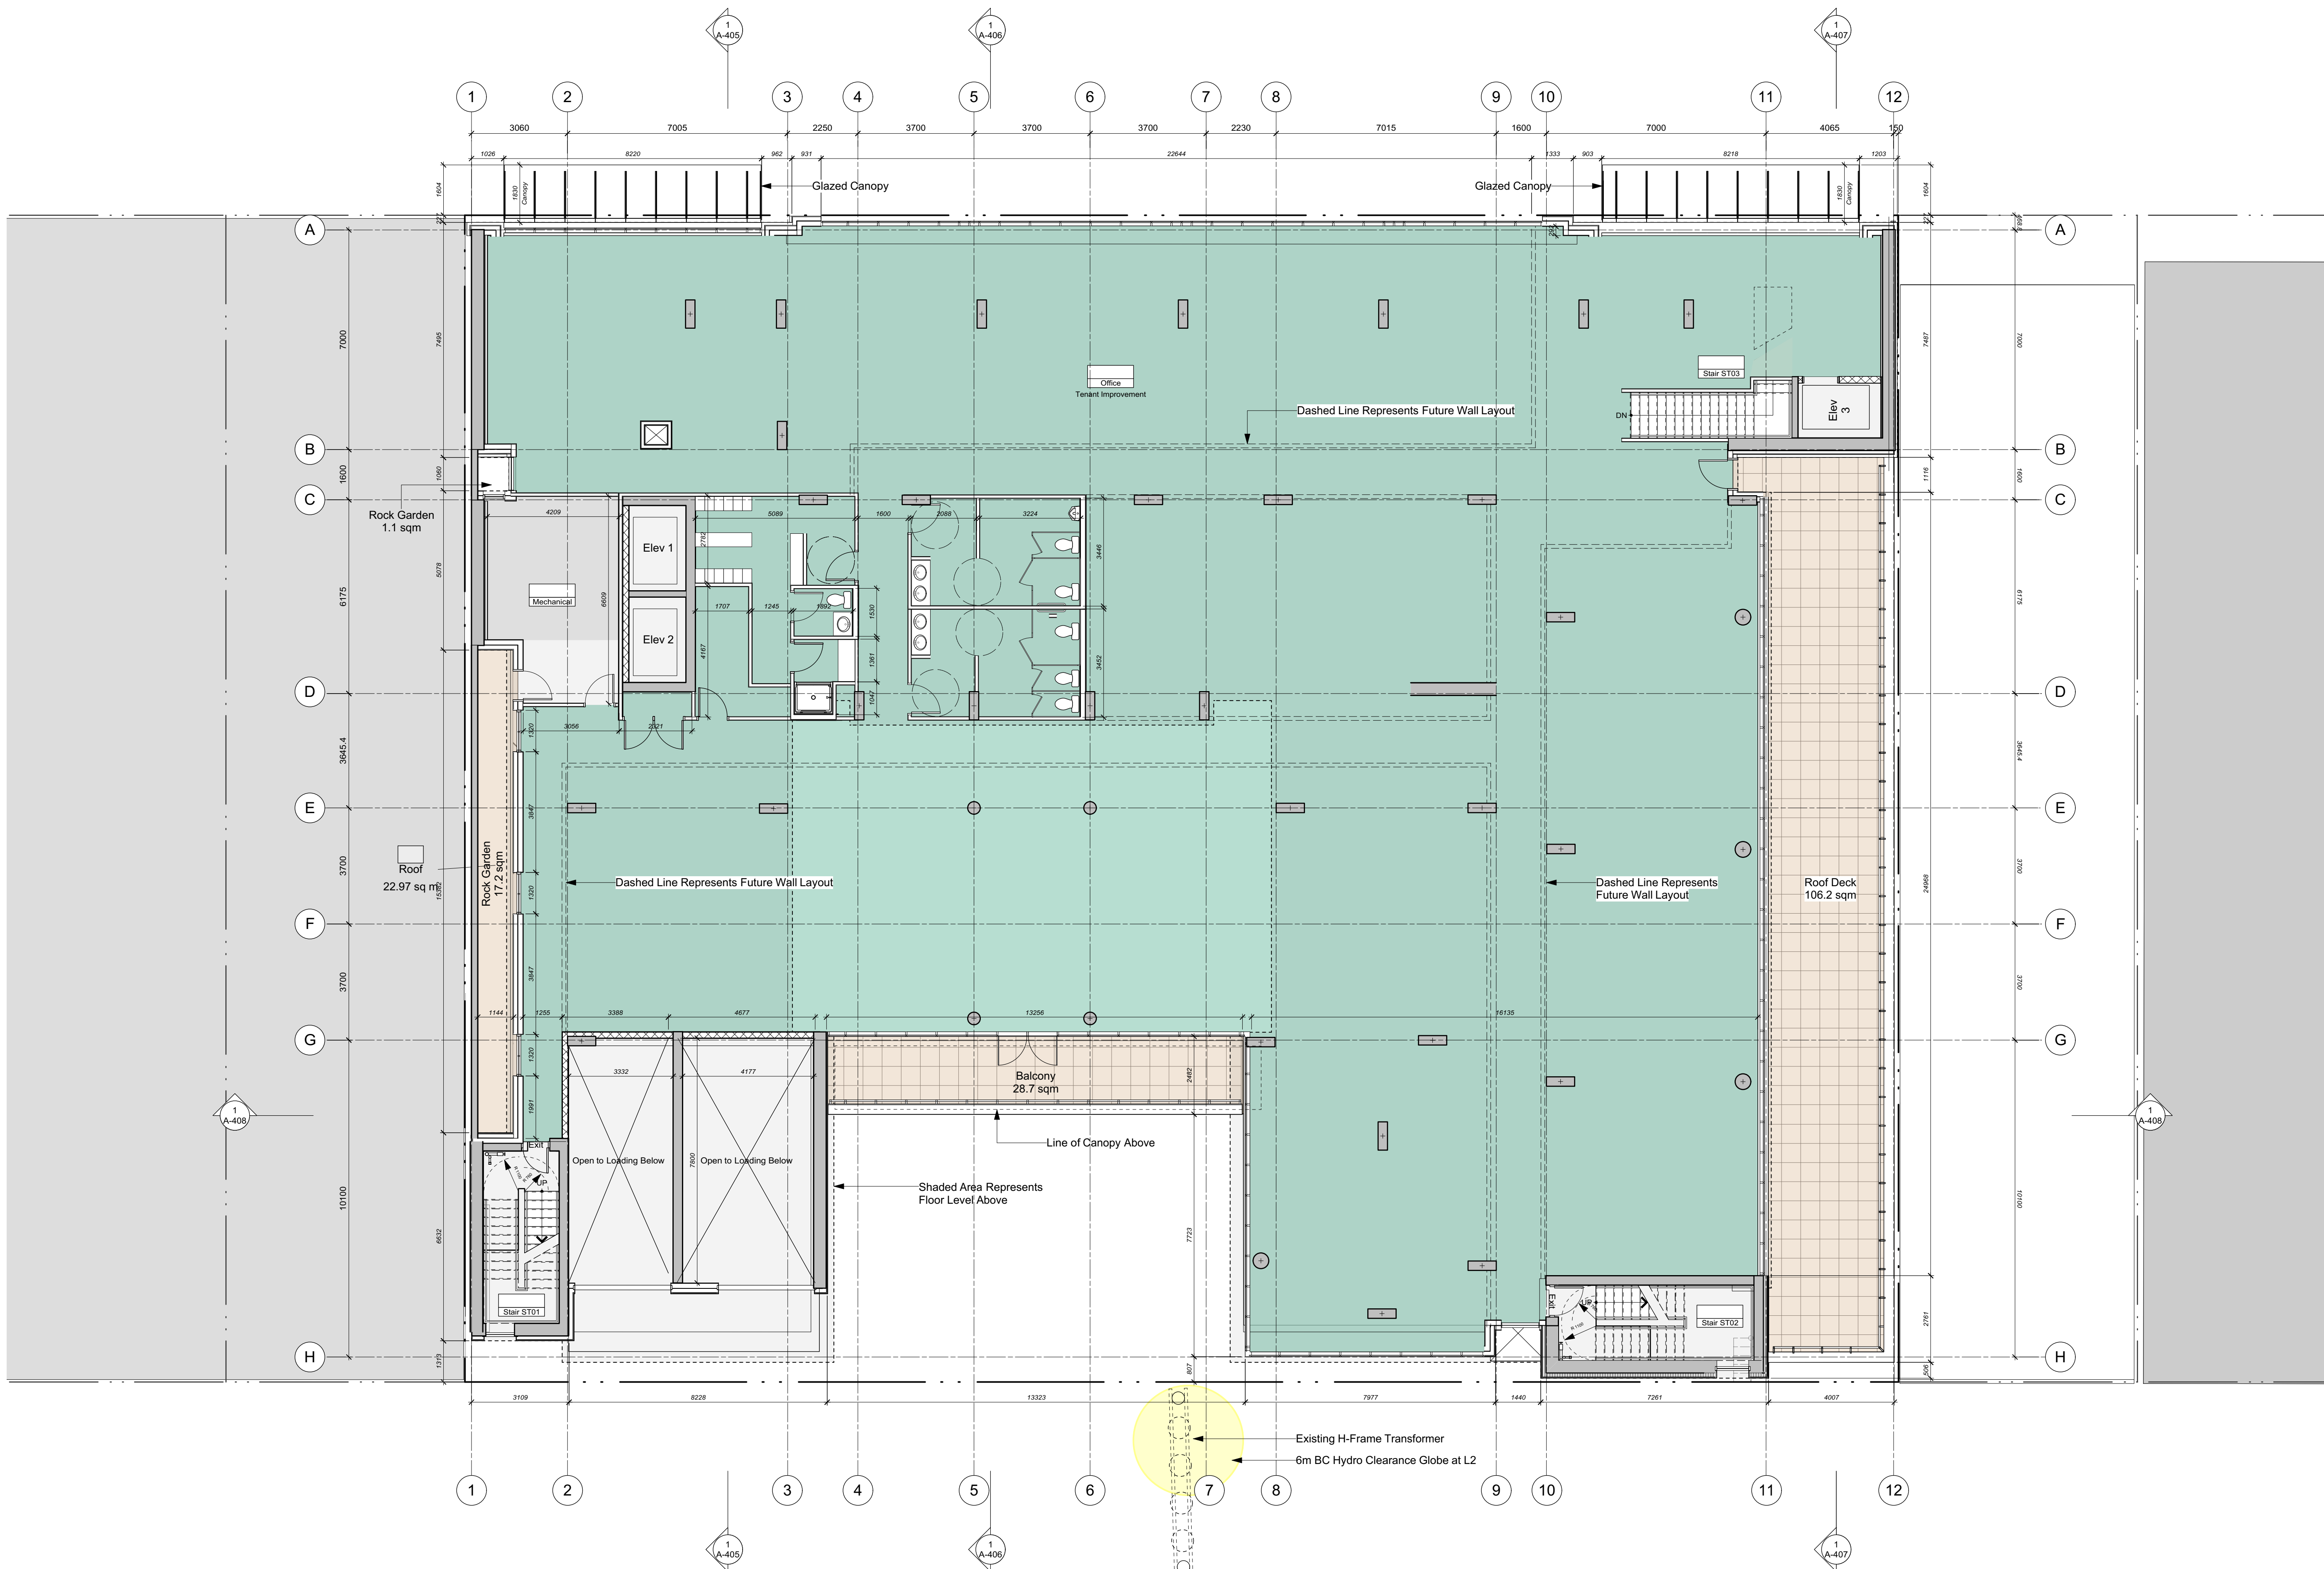

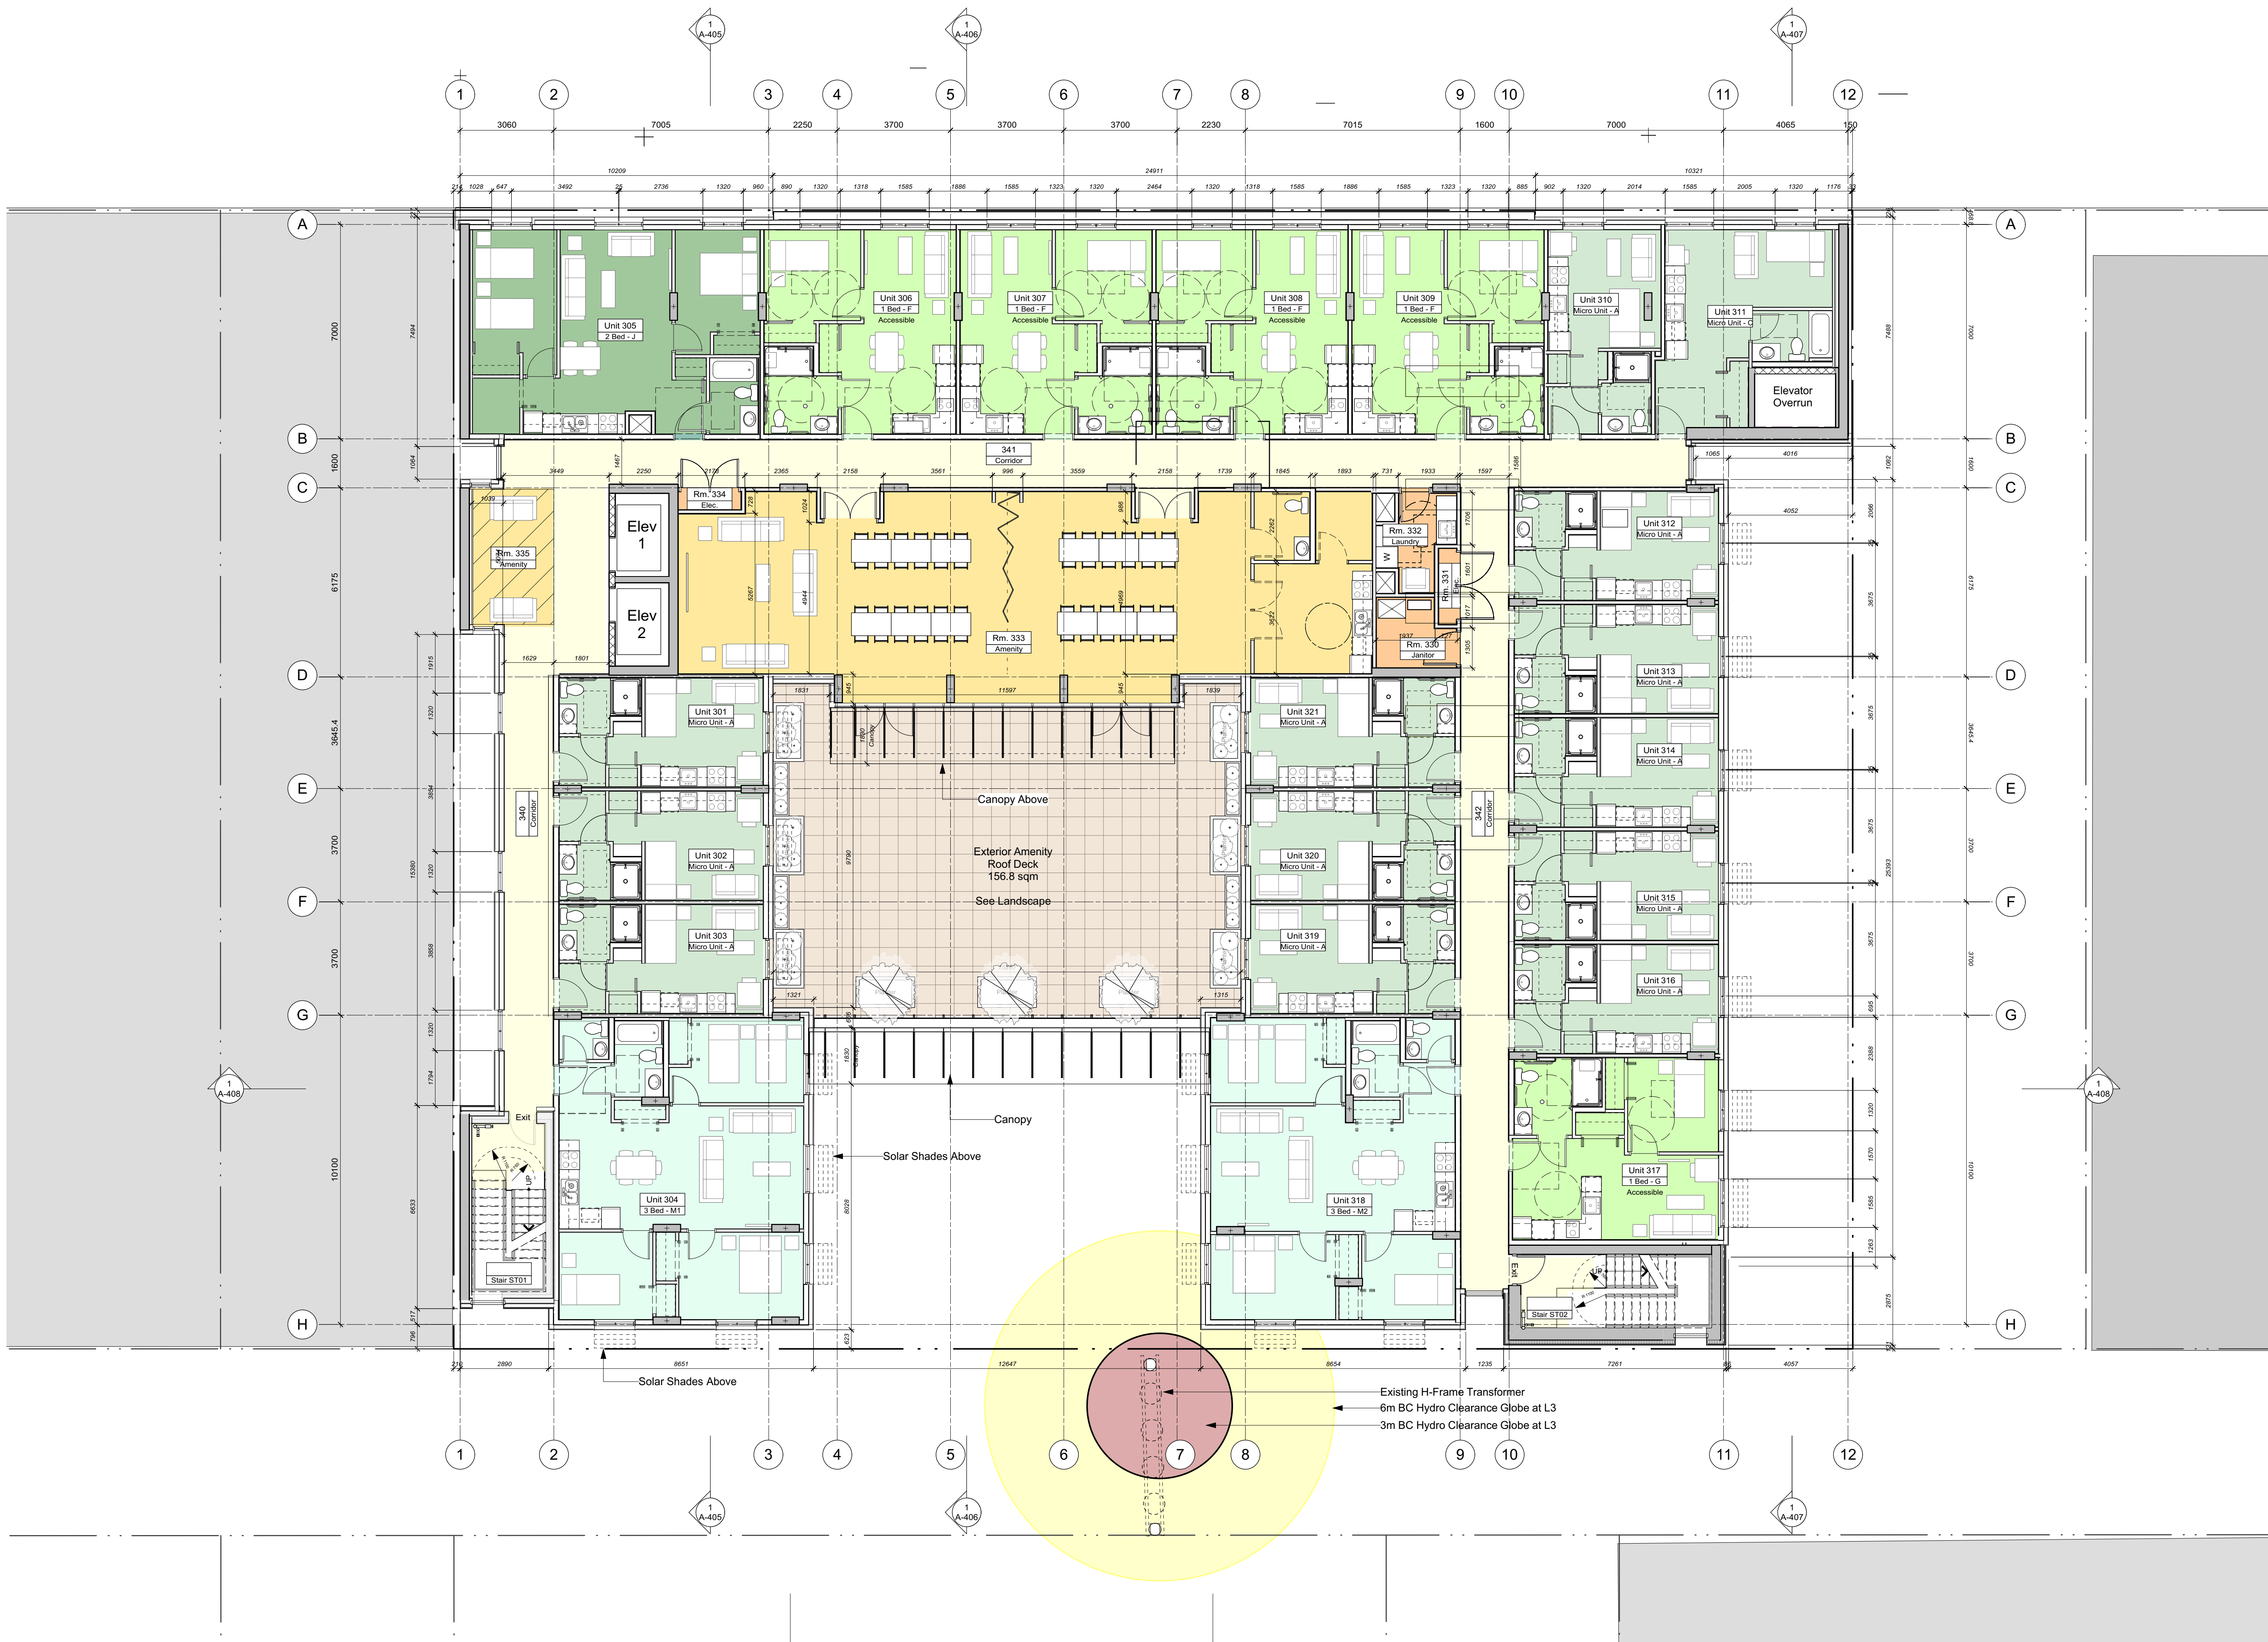 

NSDA
ARCHITECTS

201-134 Abbott St
Vancouver, BC
Canada V6B 2K4
T 604.669.1926
F 604.683.2241
info@nsda.bc.ca
www.nsda.bc.ca

Copyright Reserved. This plan and design is and at all times remains the exclusive property of NSDA Architects and cannot be used without the architects' written consent.

Project
Lookout Scheme 8
524-528 Powell Street
Vancouver, BC


Lookout
Housing + Health Society

Sheet Title
3rd Floor Plan

Project Number
18041

Scale
1:100

Sheet Number
A-104

 

NSDA
ARCHITECTS

201-134 Abbott St
Vancouver, BC
Canada V6B 2K4
T 604.669.1926
F 604.683.2241
info@nsda.bc.ca
www.nsda.bc.ca

Copyright Reserved. This plan and design is and at all times remains the exclusive property of NSDA Architects and cannot be used without the architects' written consent.

Project
Lookout Scheme 8
524-528 Powell Street
Vancouver, BC




Sheet Title
4th-6th Floor Plan

Project Number
18041

Scale
1:100

Sheet Number
A-105

 

NSDA
ARCHITECTS

201-134 Abbott St
Vancouver, BC
Canada V6B 2K4

T 604.669.1926
F 604.683.2241

info@nsda.bc.ca
www.nsda.bc.ca

Copyright Reserved. This plan and design is and at all times remains
the exclusive property of NSDA Architects and cannot be used
without the architects' written consent.

Project
Lookout Scheme 8
524-528 Powell Street
Vancouver, BC



Sheet Title
7th Floor Plan

Project Number
18041

Scale
1:100

Sheet Number
A-106





NSDA
ARCHITECTS

201-134 Abbott St
Vancouver BC
Canada V6B 2K4

T 604.669.1926
F 604.683.2241

info@nsda.bc.ca
www.nsda.bc.ca

Copyright Reserved. This plan and design is and at all times remains
the exclusive property of NSDA Architects and cannot be used
without the architects' written consent.

Project
Lookout Scheme 8
524-528 Powell Street
Vancouver, BC




Sheet Title
Roof Plan





Project Number
18041

Scale
1:100

Sheet Number

A-107



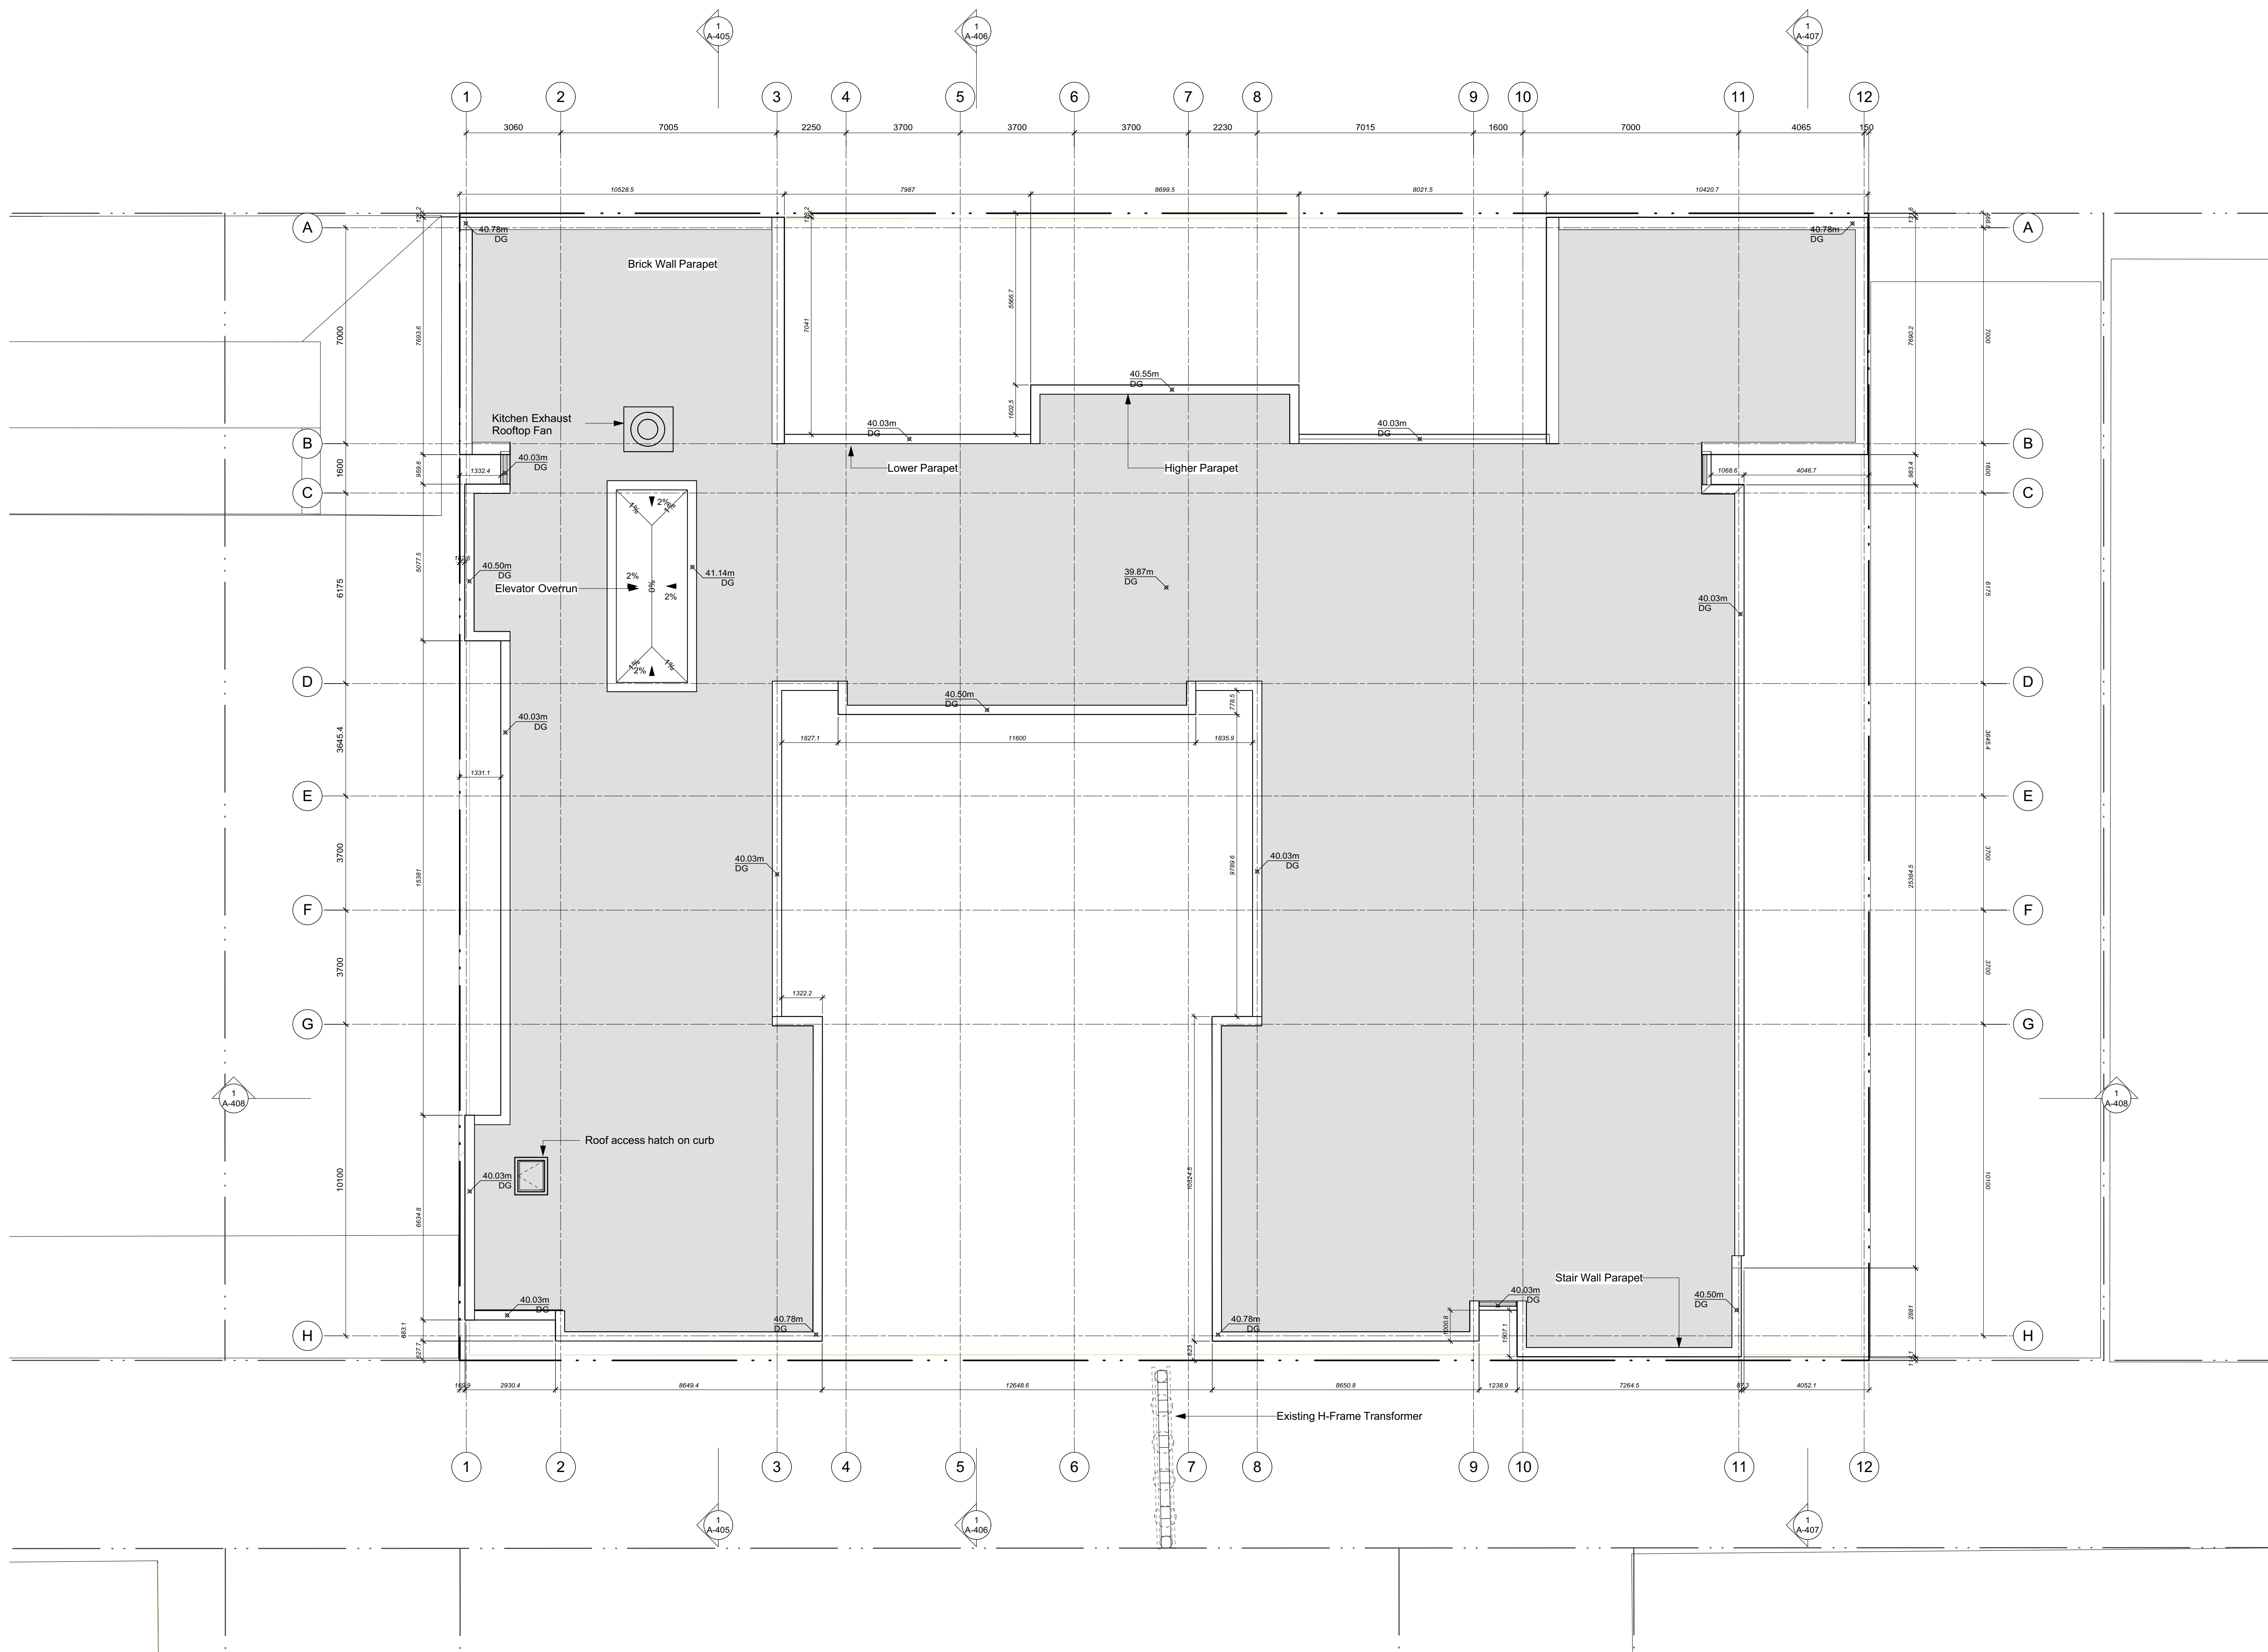


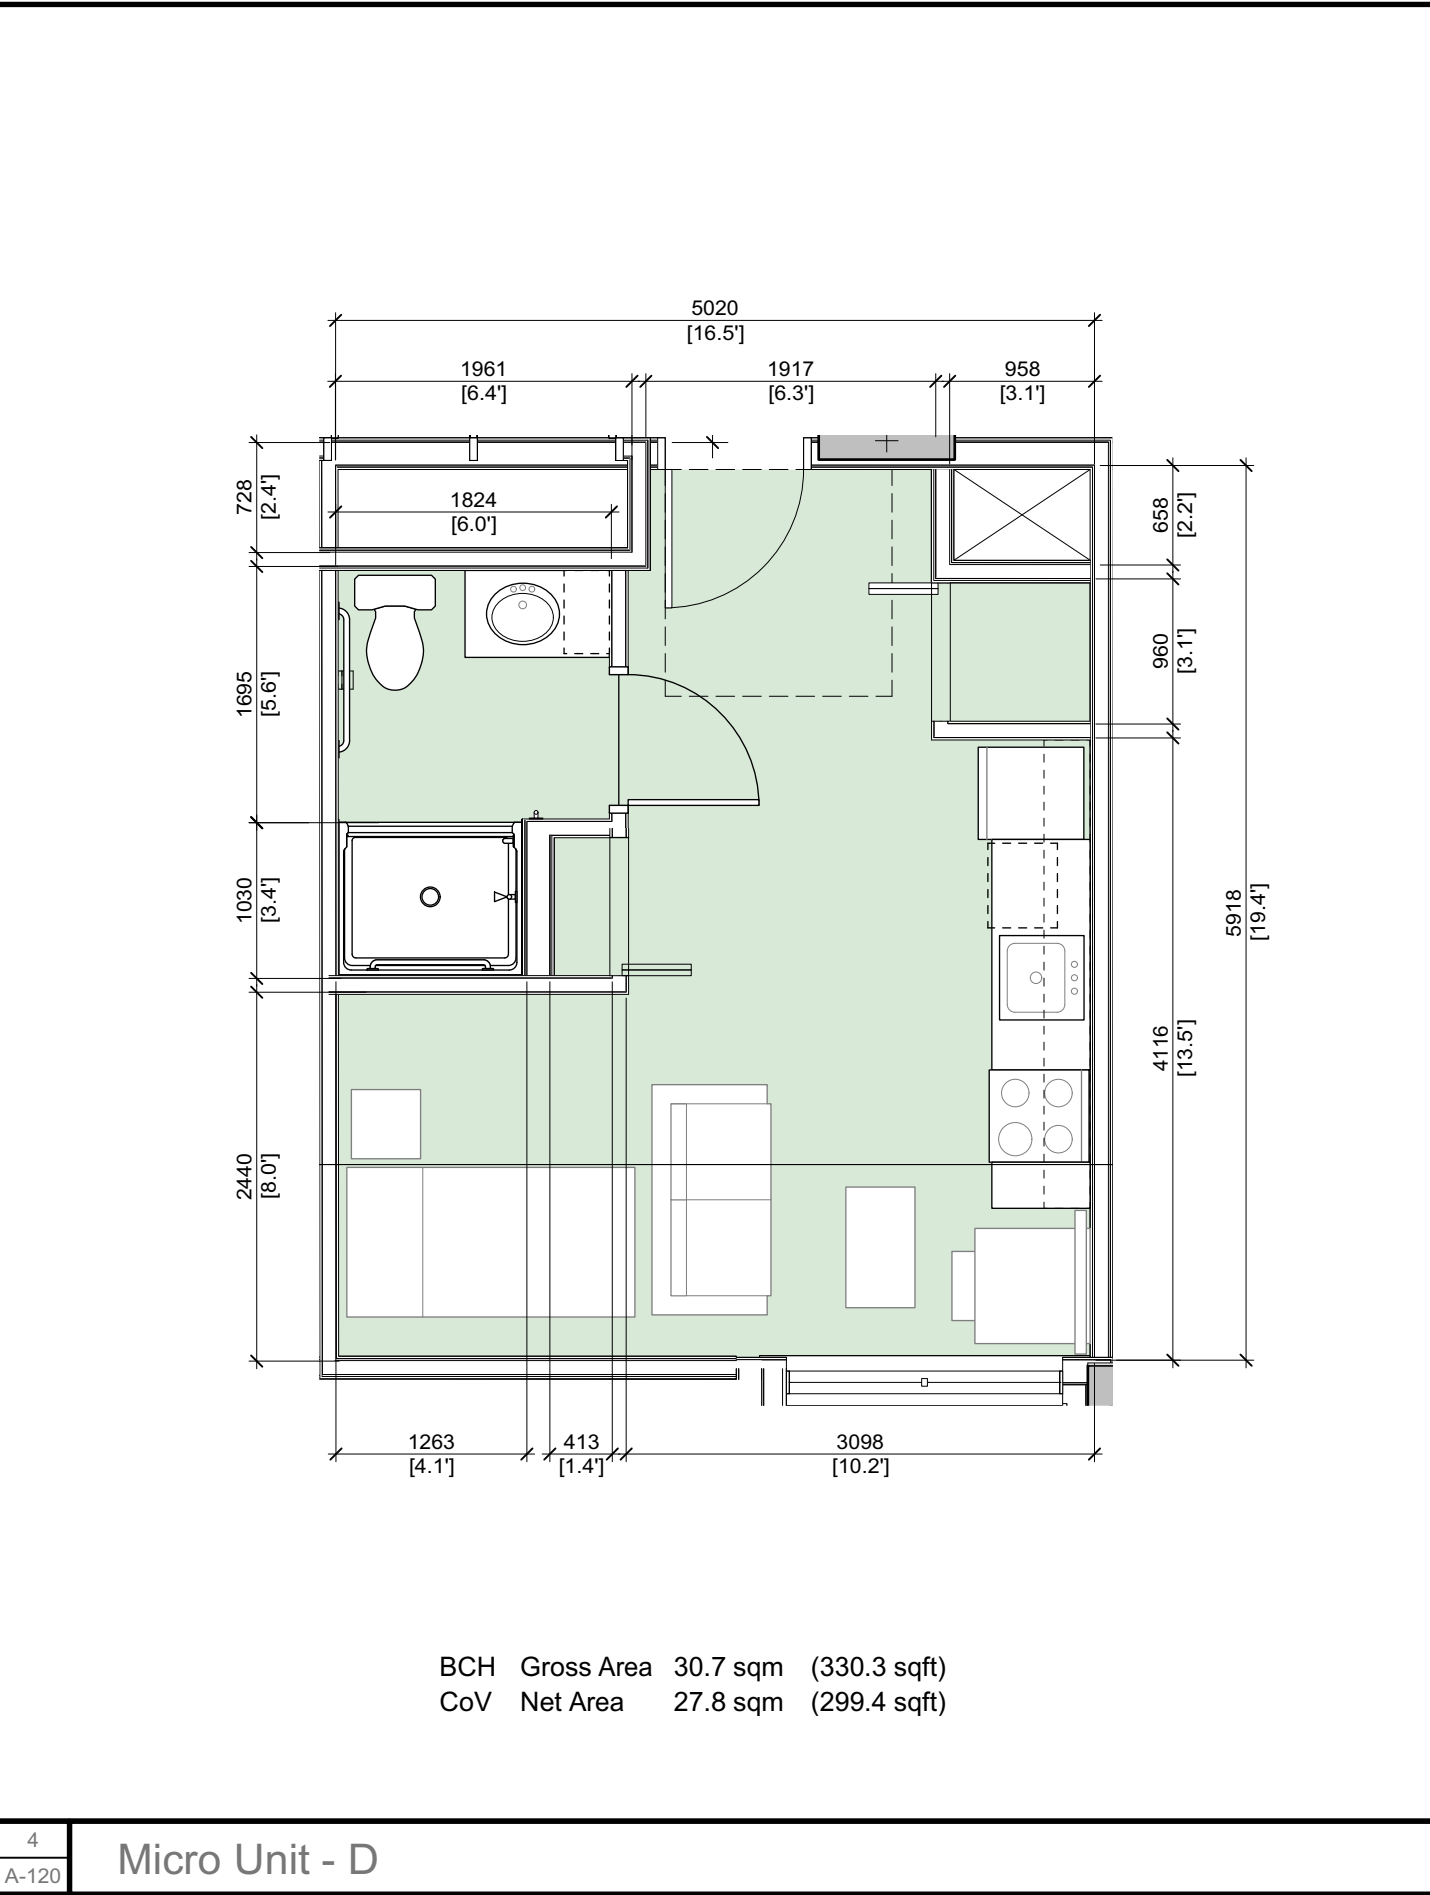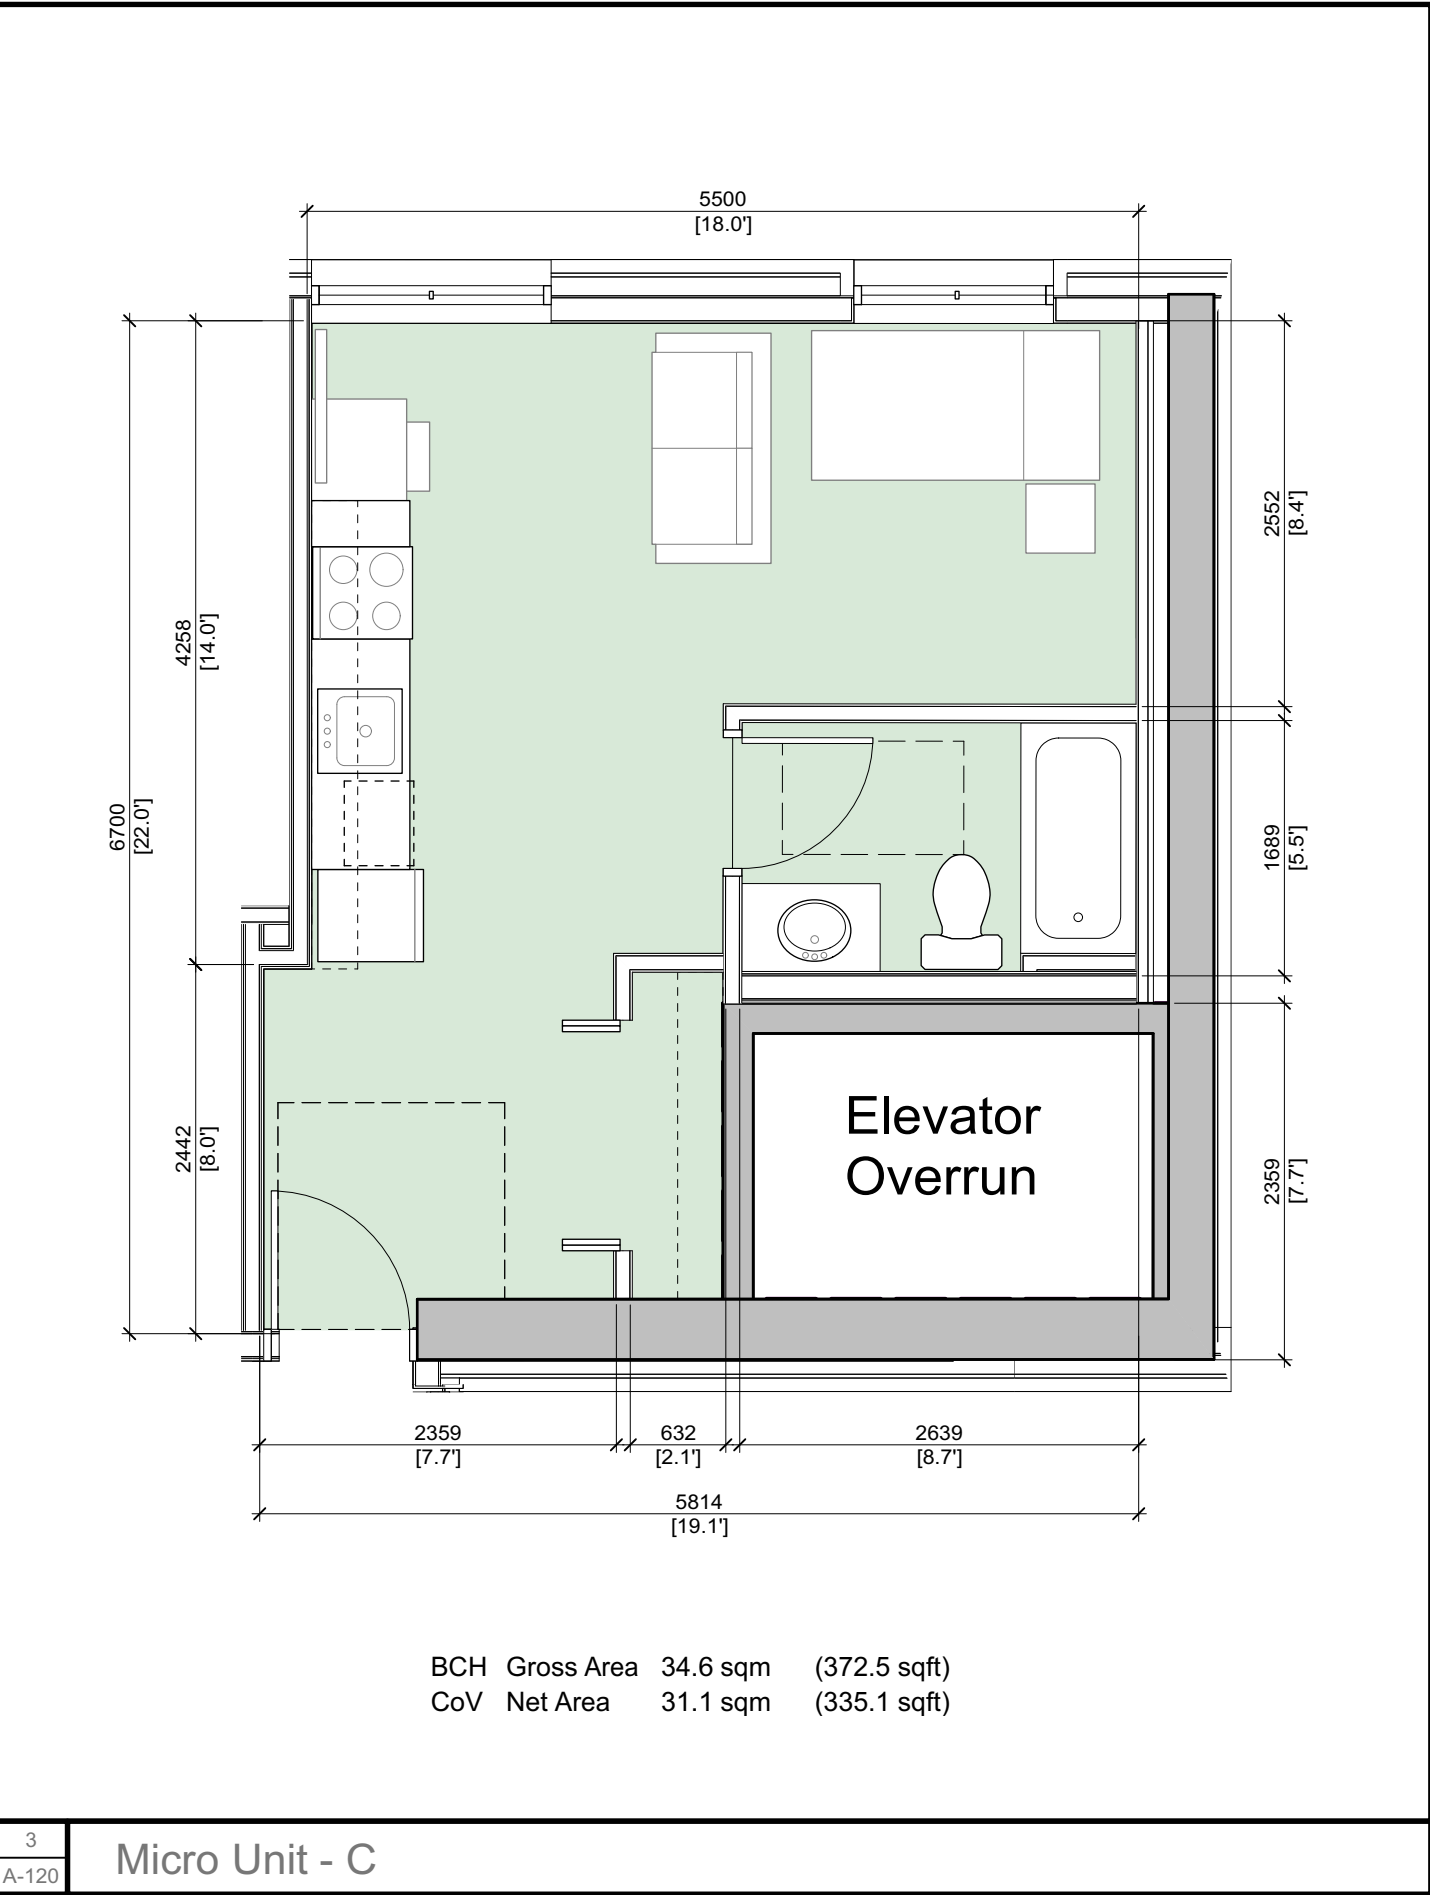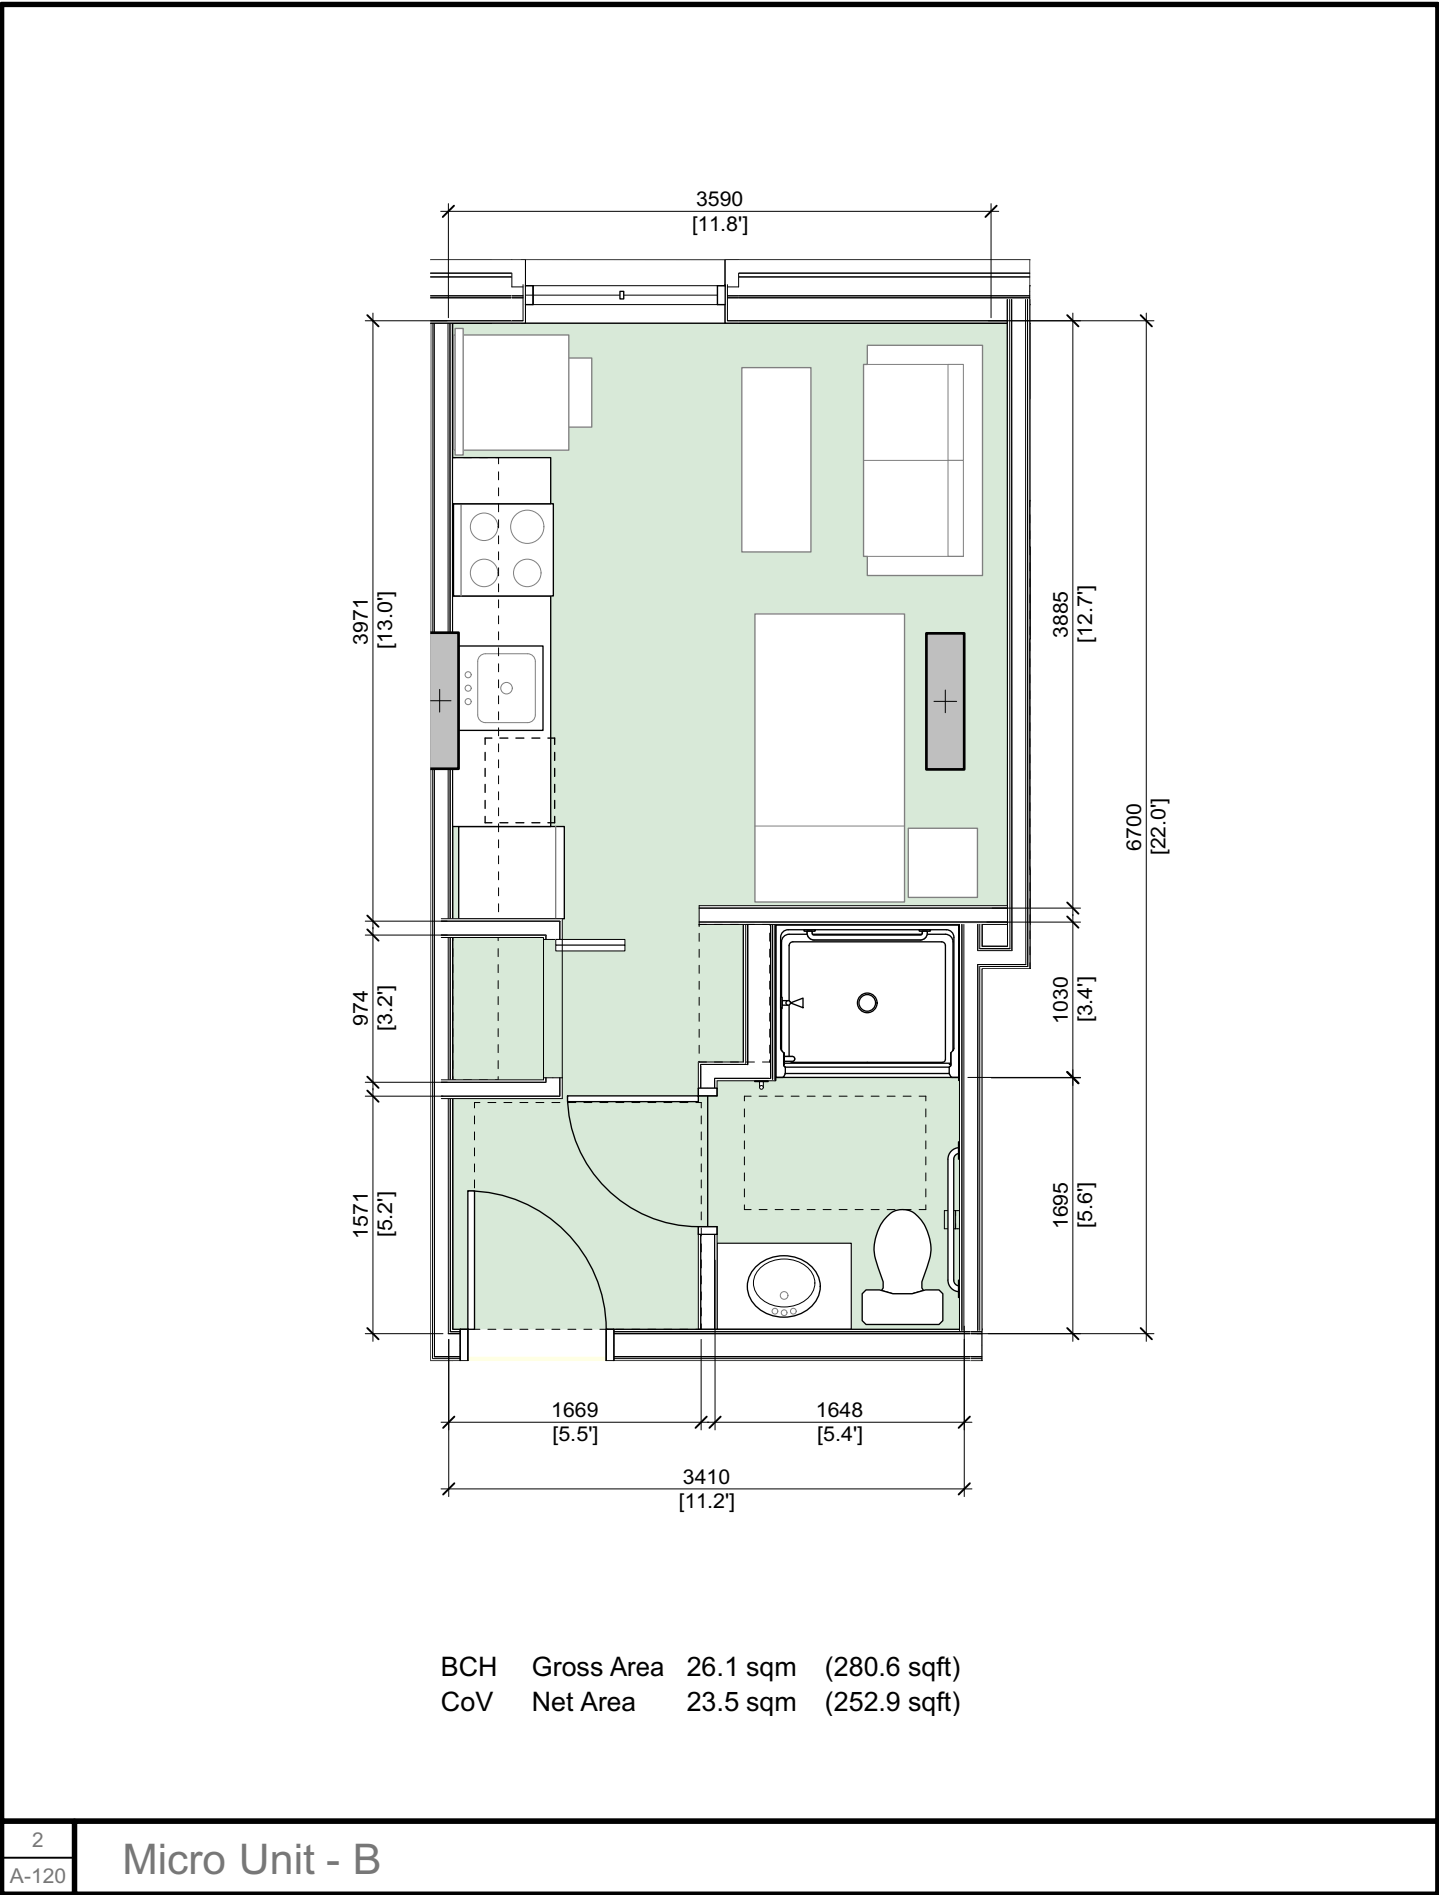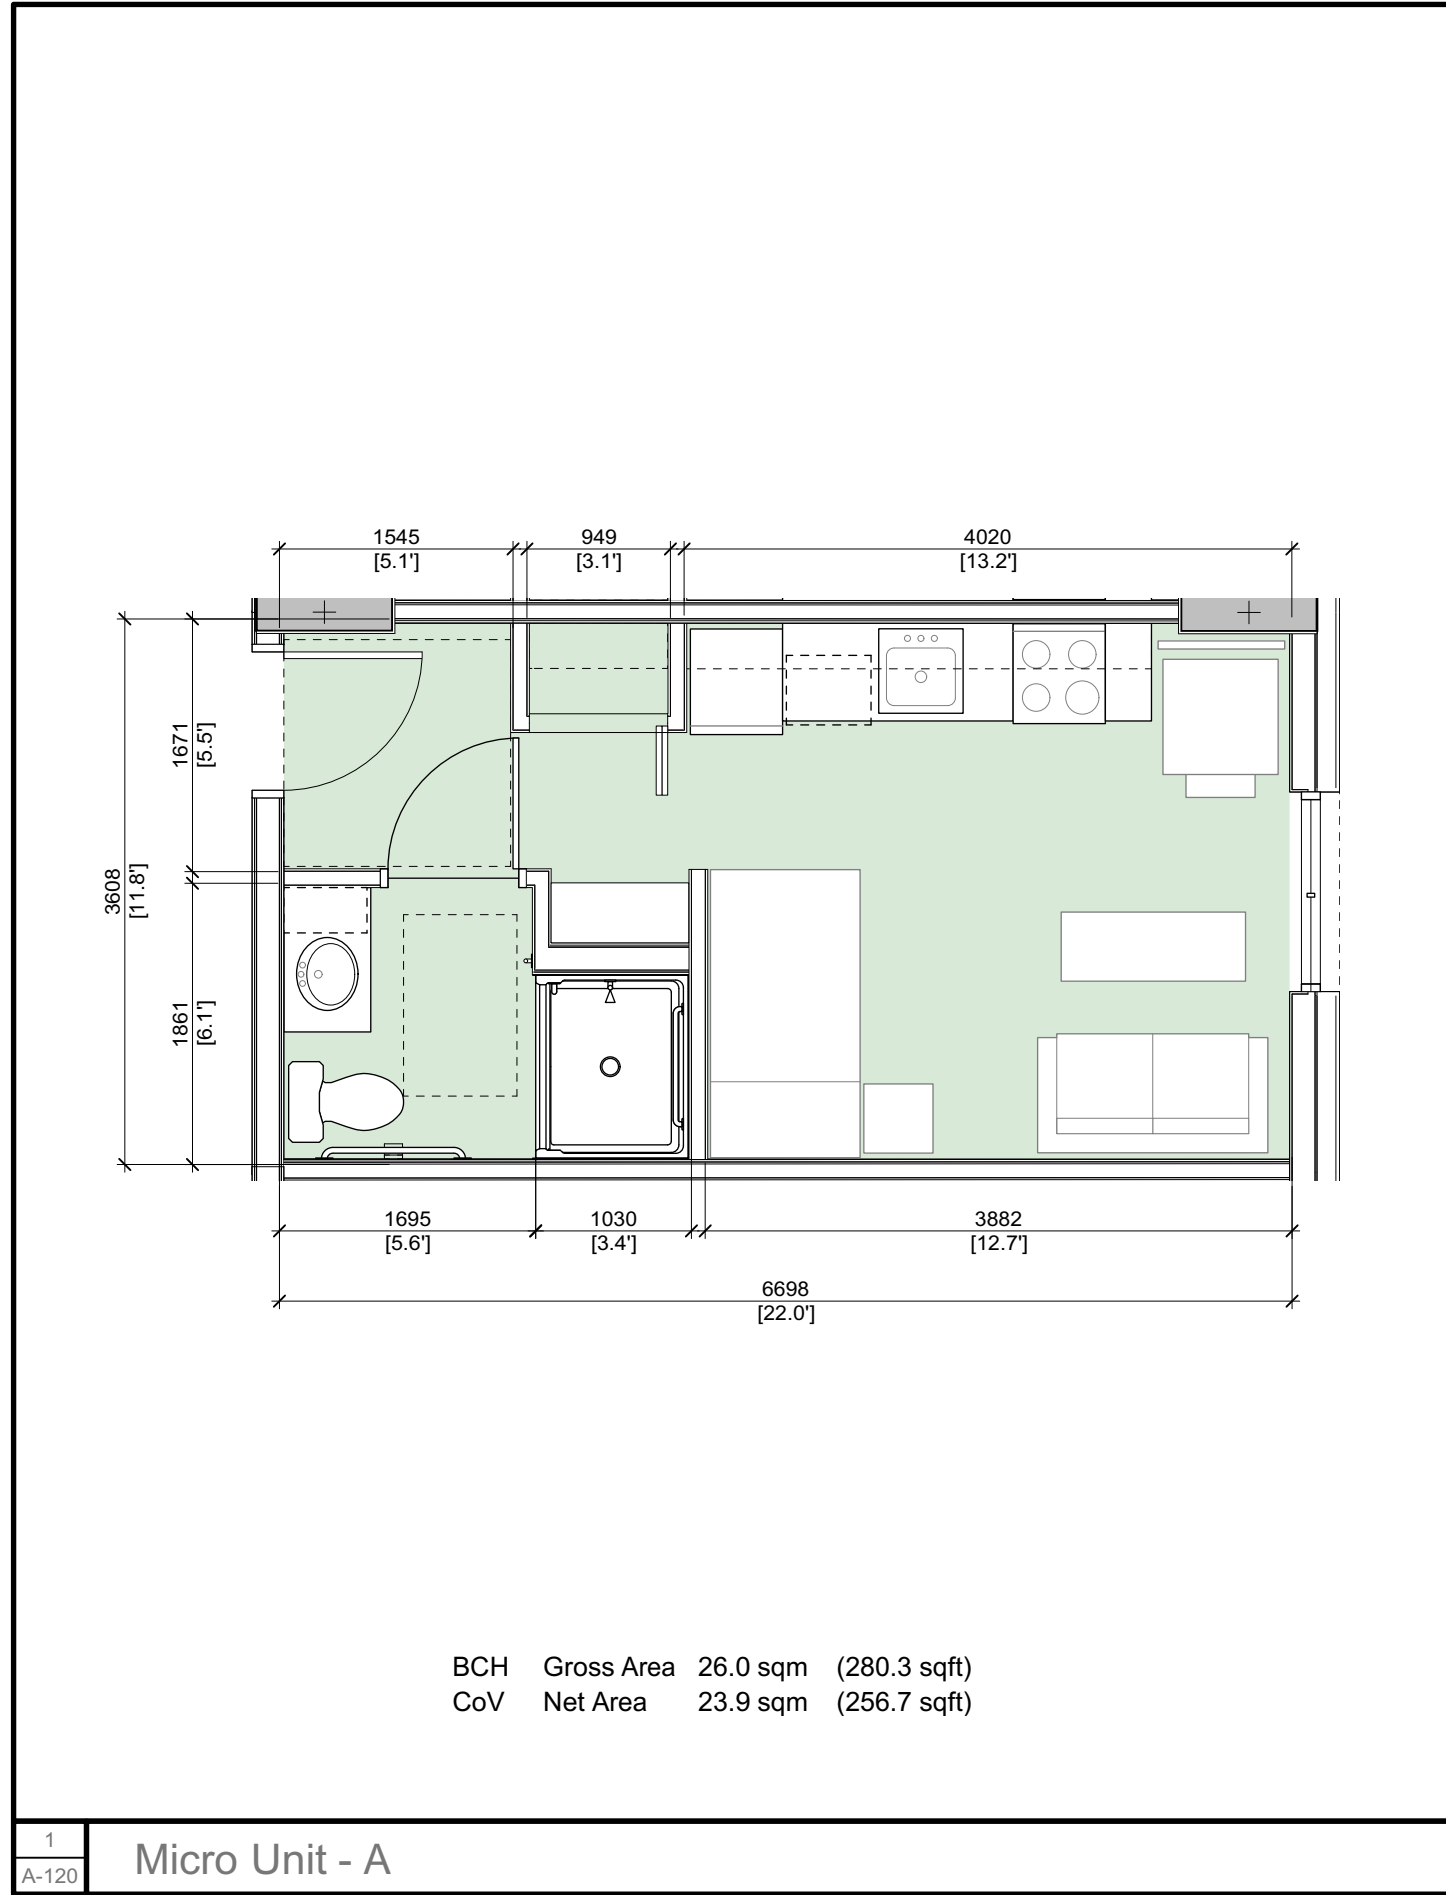

Note:

BC Housing Gross Area -
Measured to Center of Suite
Party Walls, Exterior Face of
Sheathing on Exterior Walls and
Corridor Face on Corridor Walls.

City of Vancouver Net Area -
Measured to Inside Face of Suite
Party Walls, Exterior Walls and
Corridor Walls.

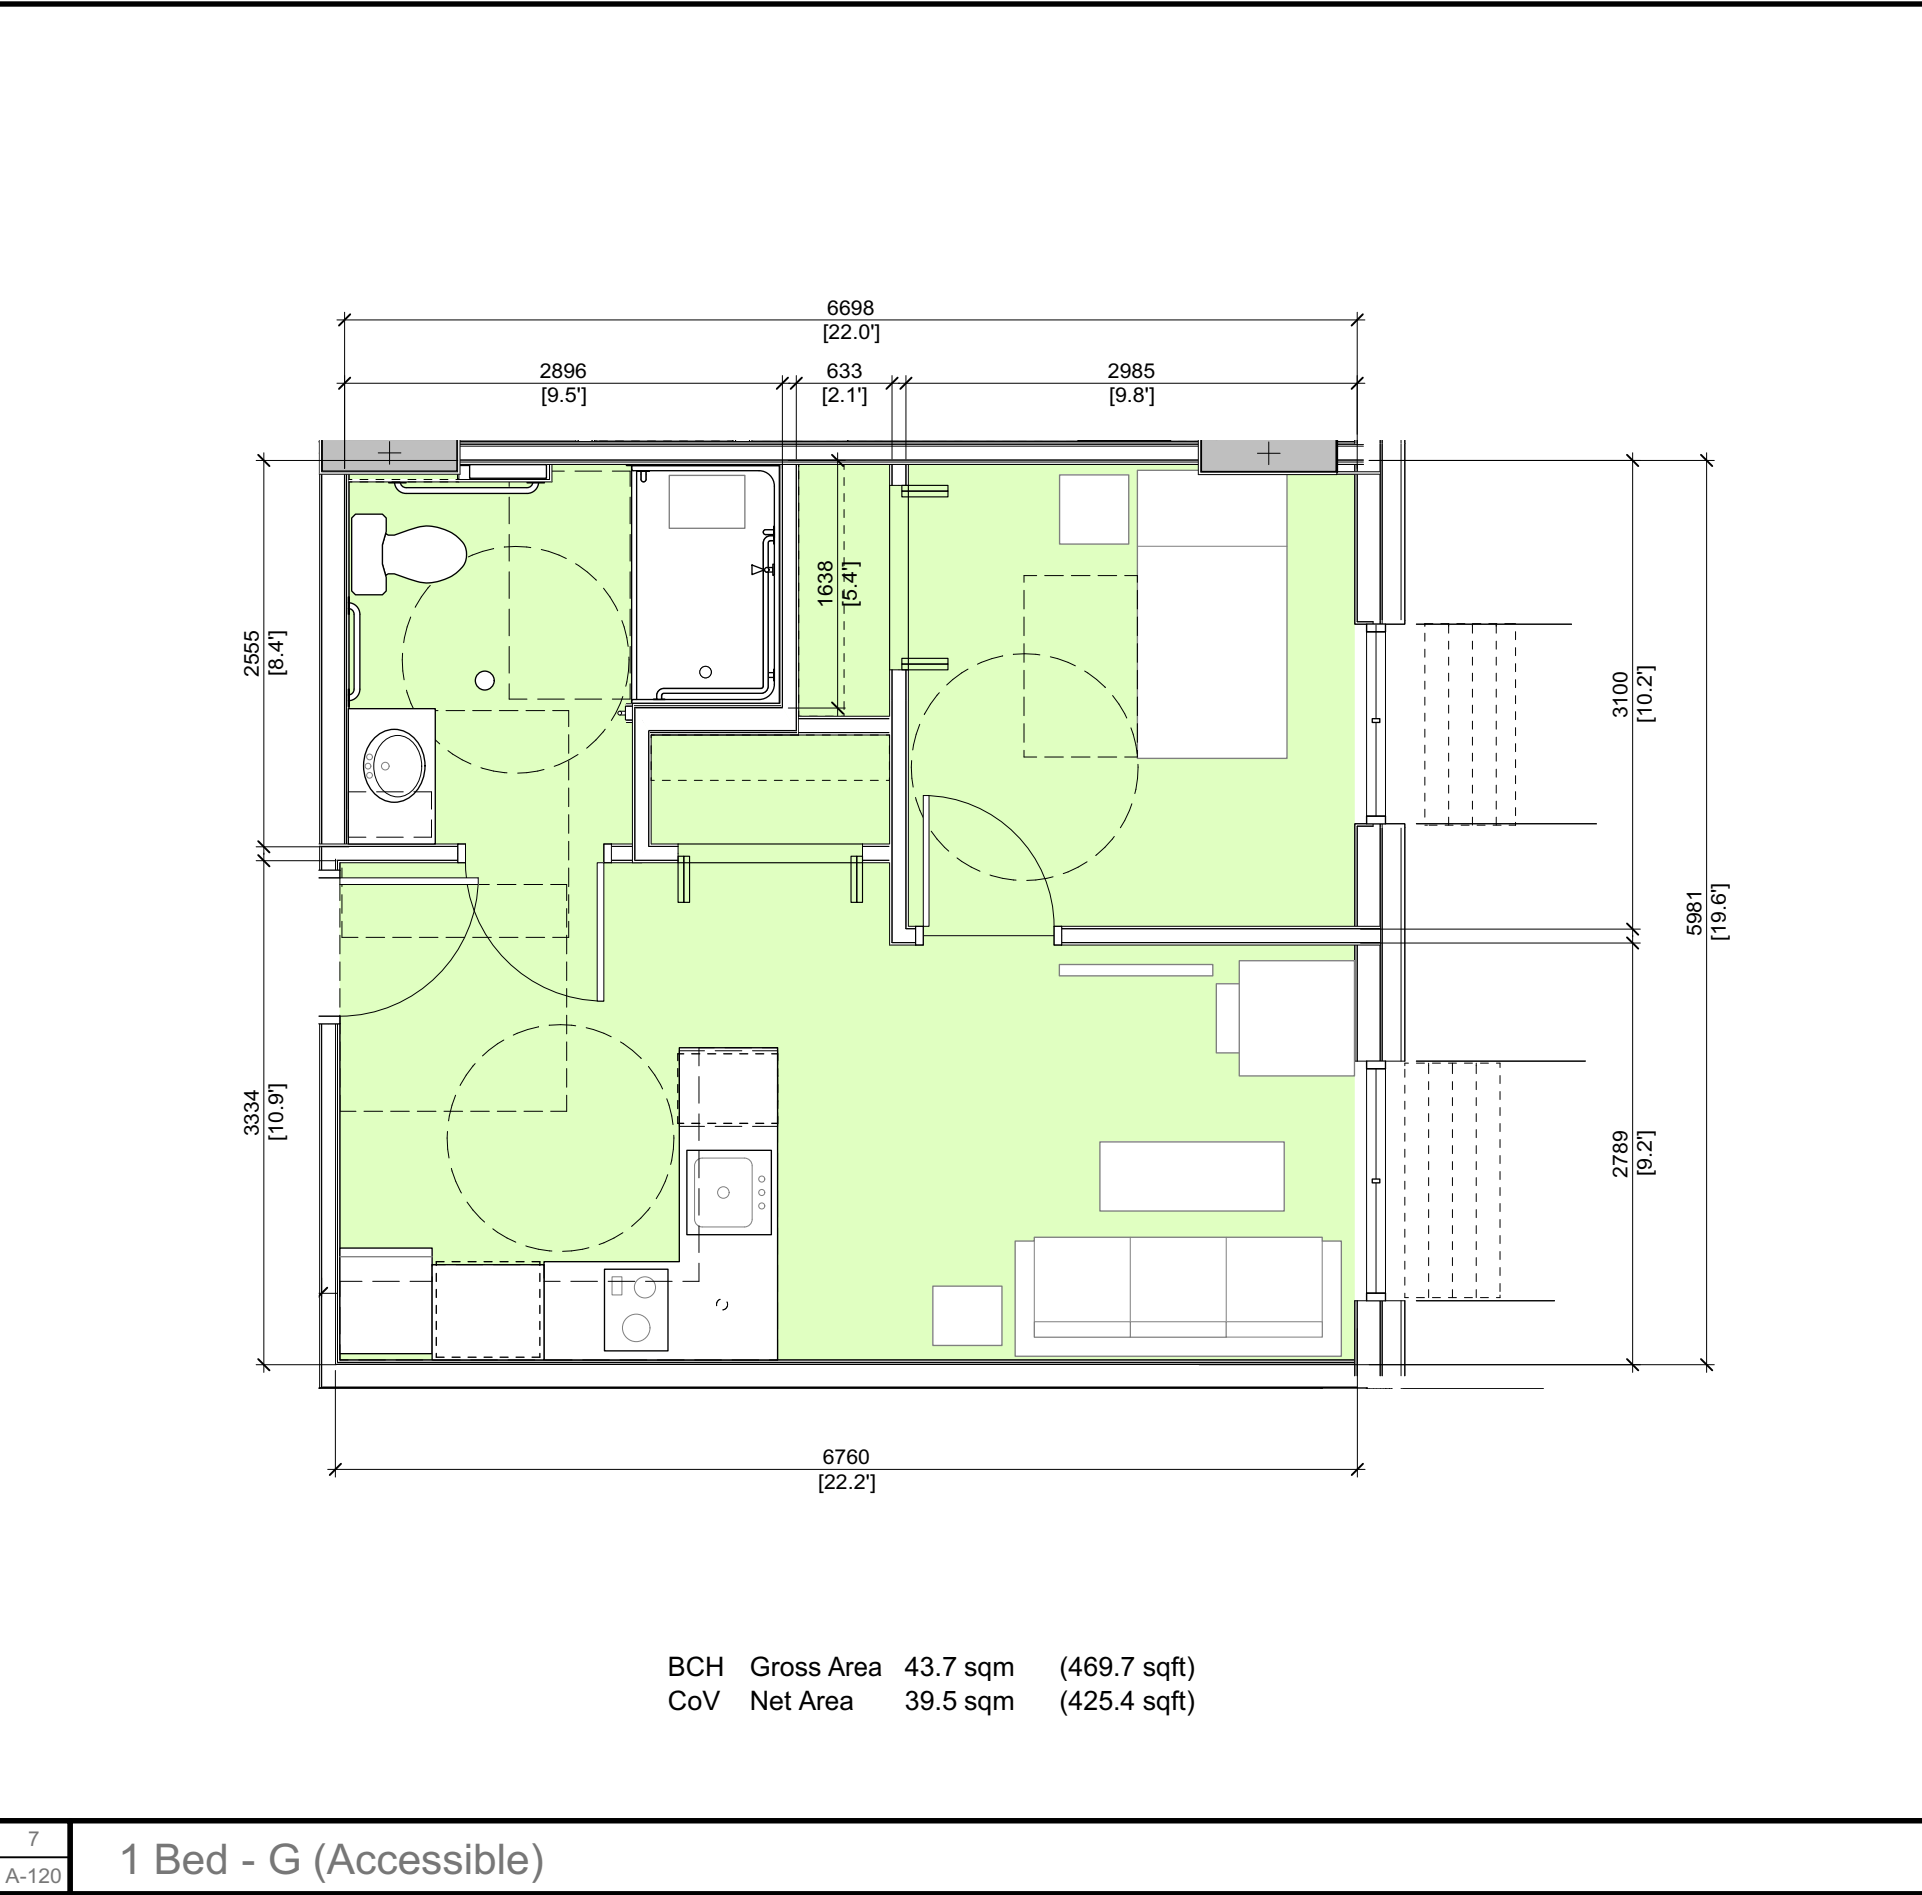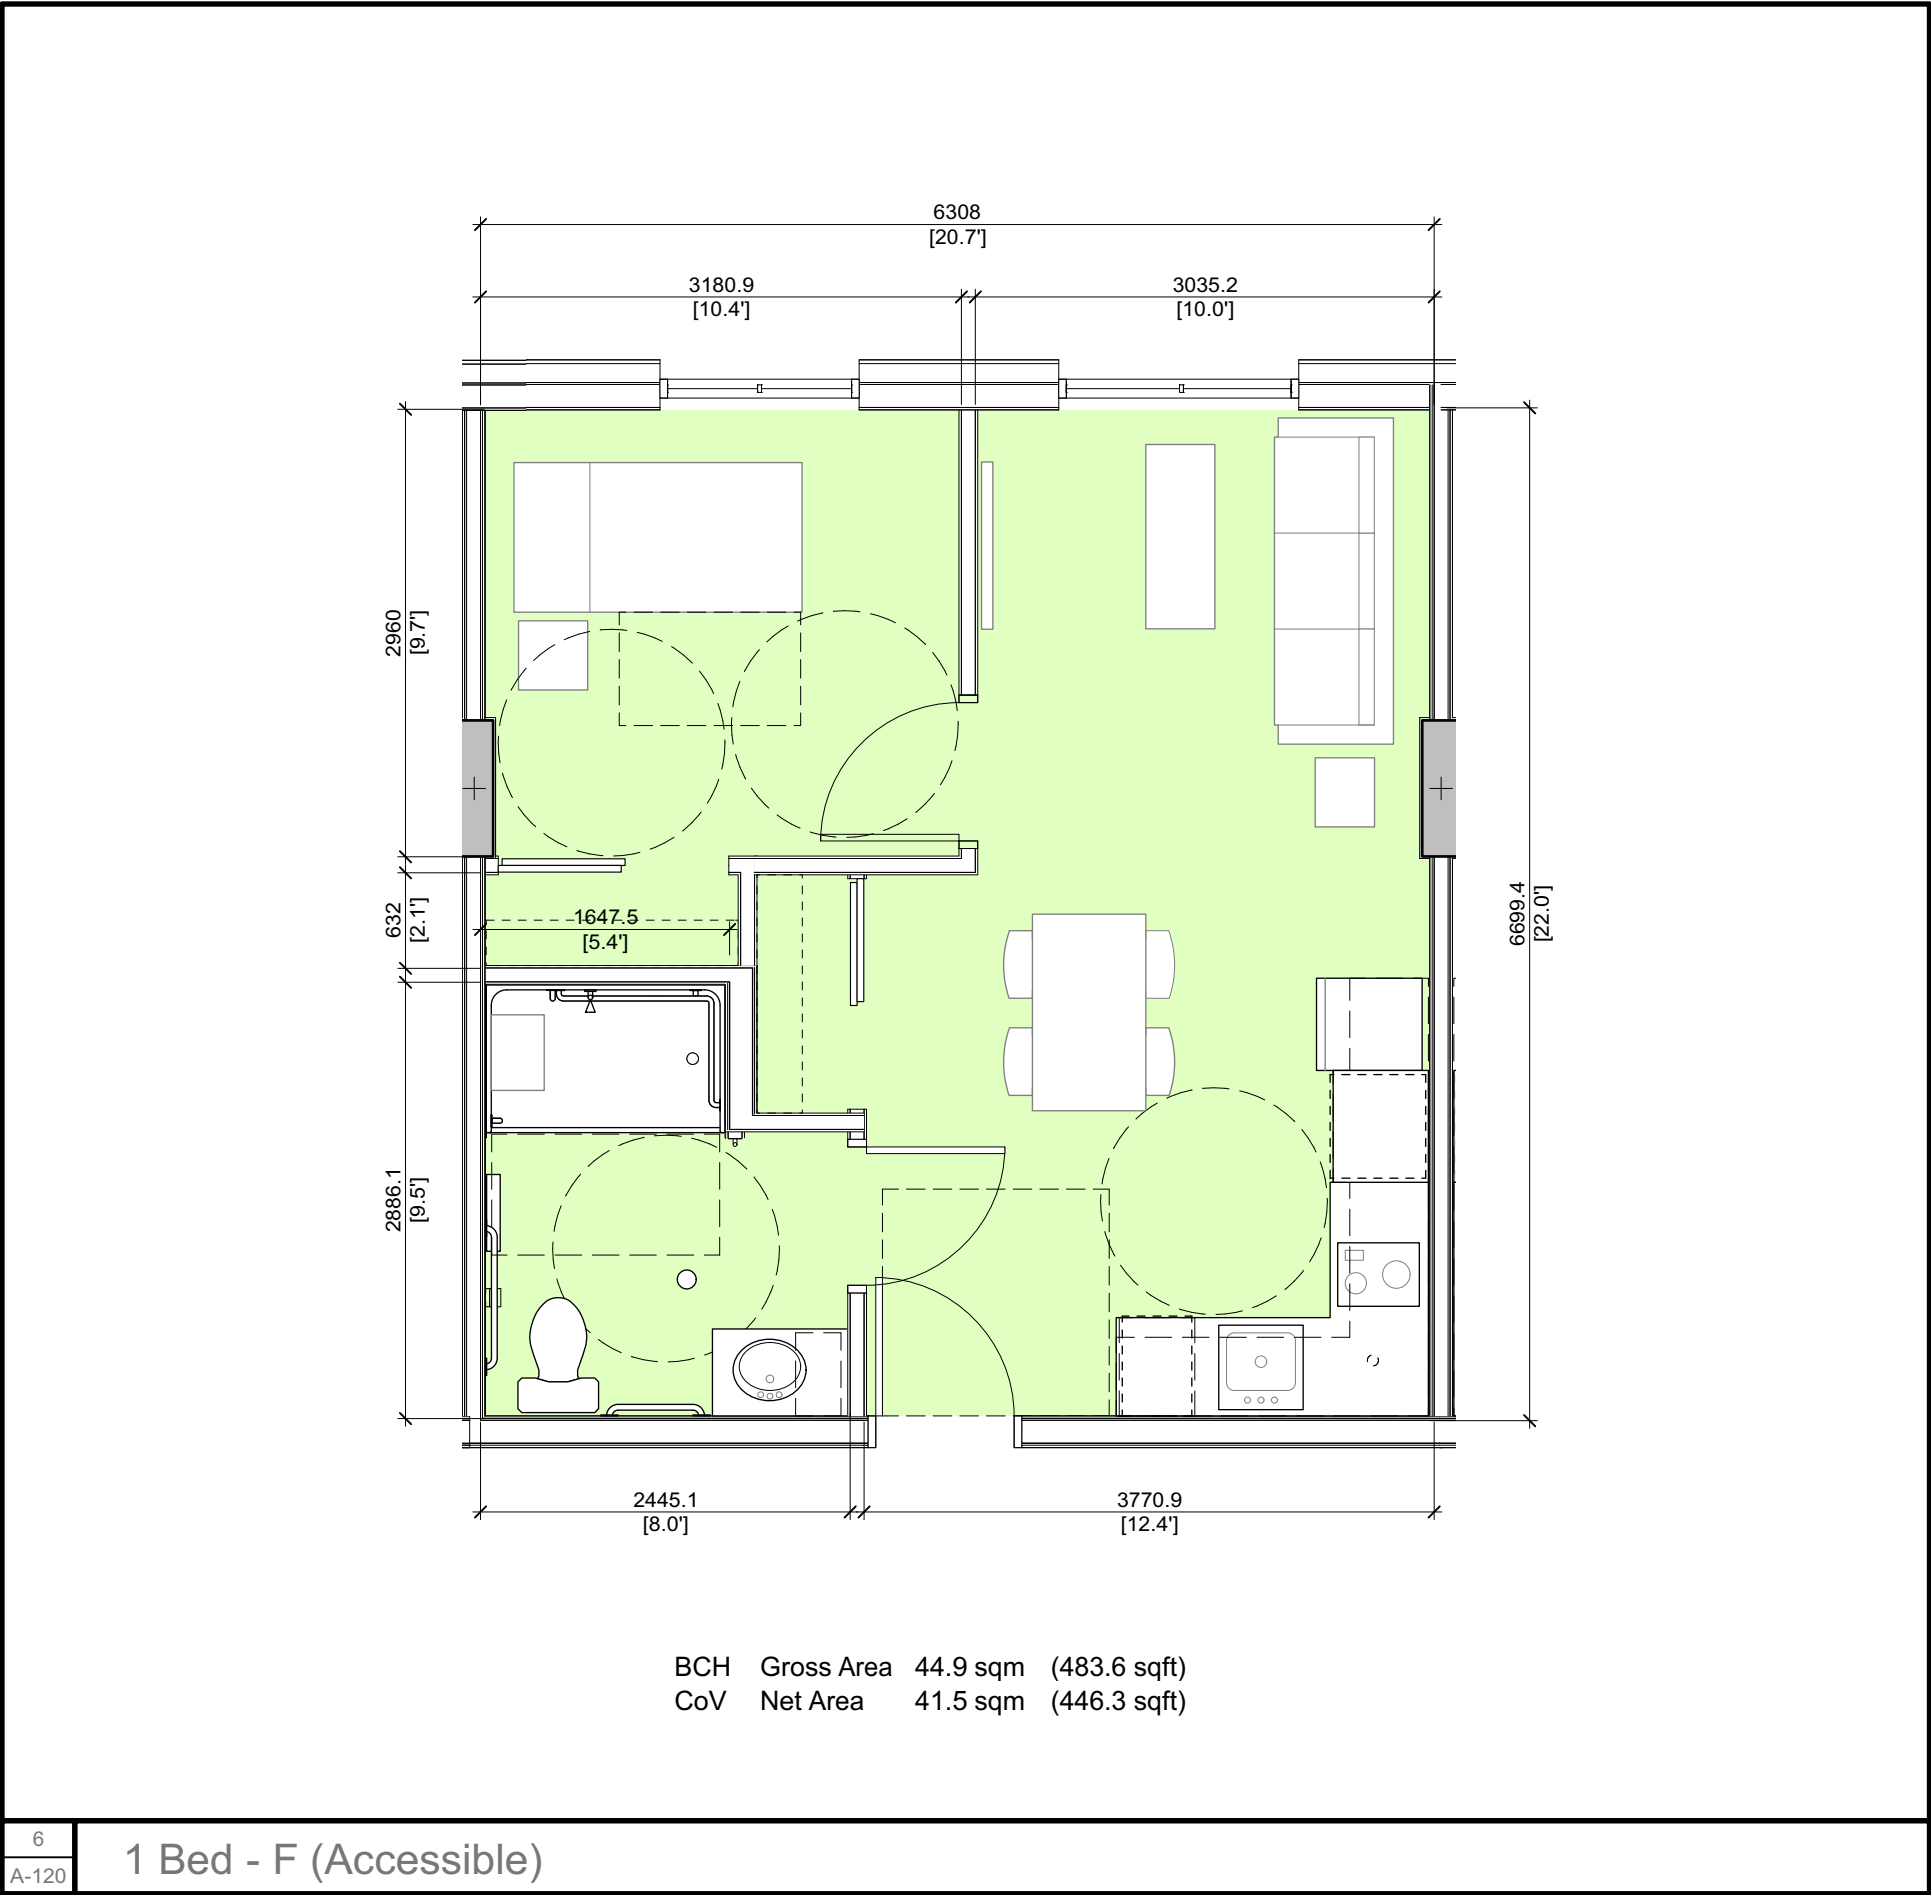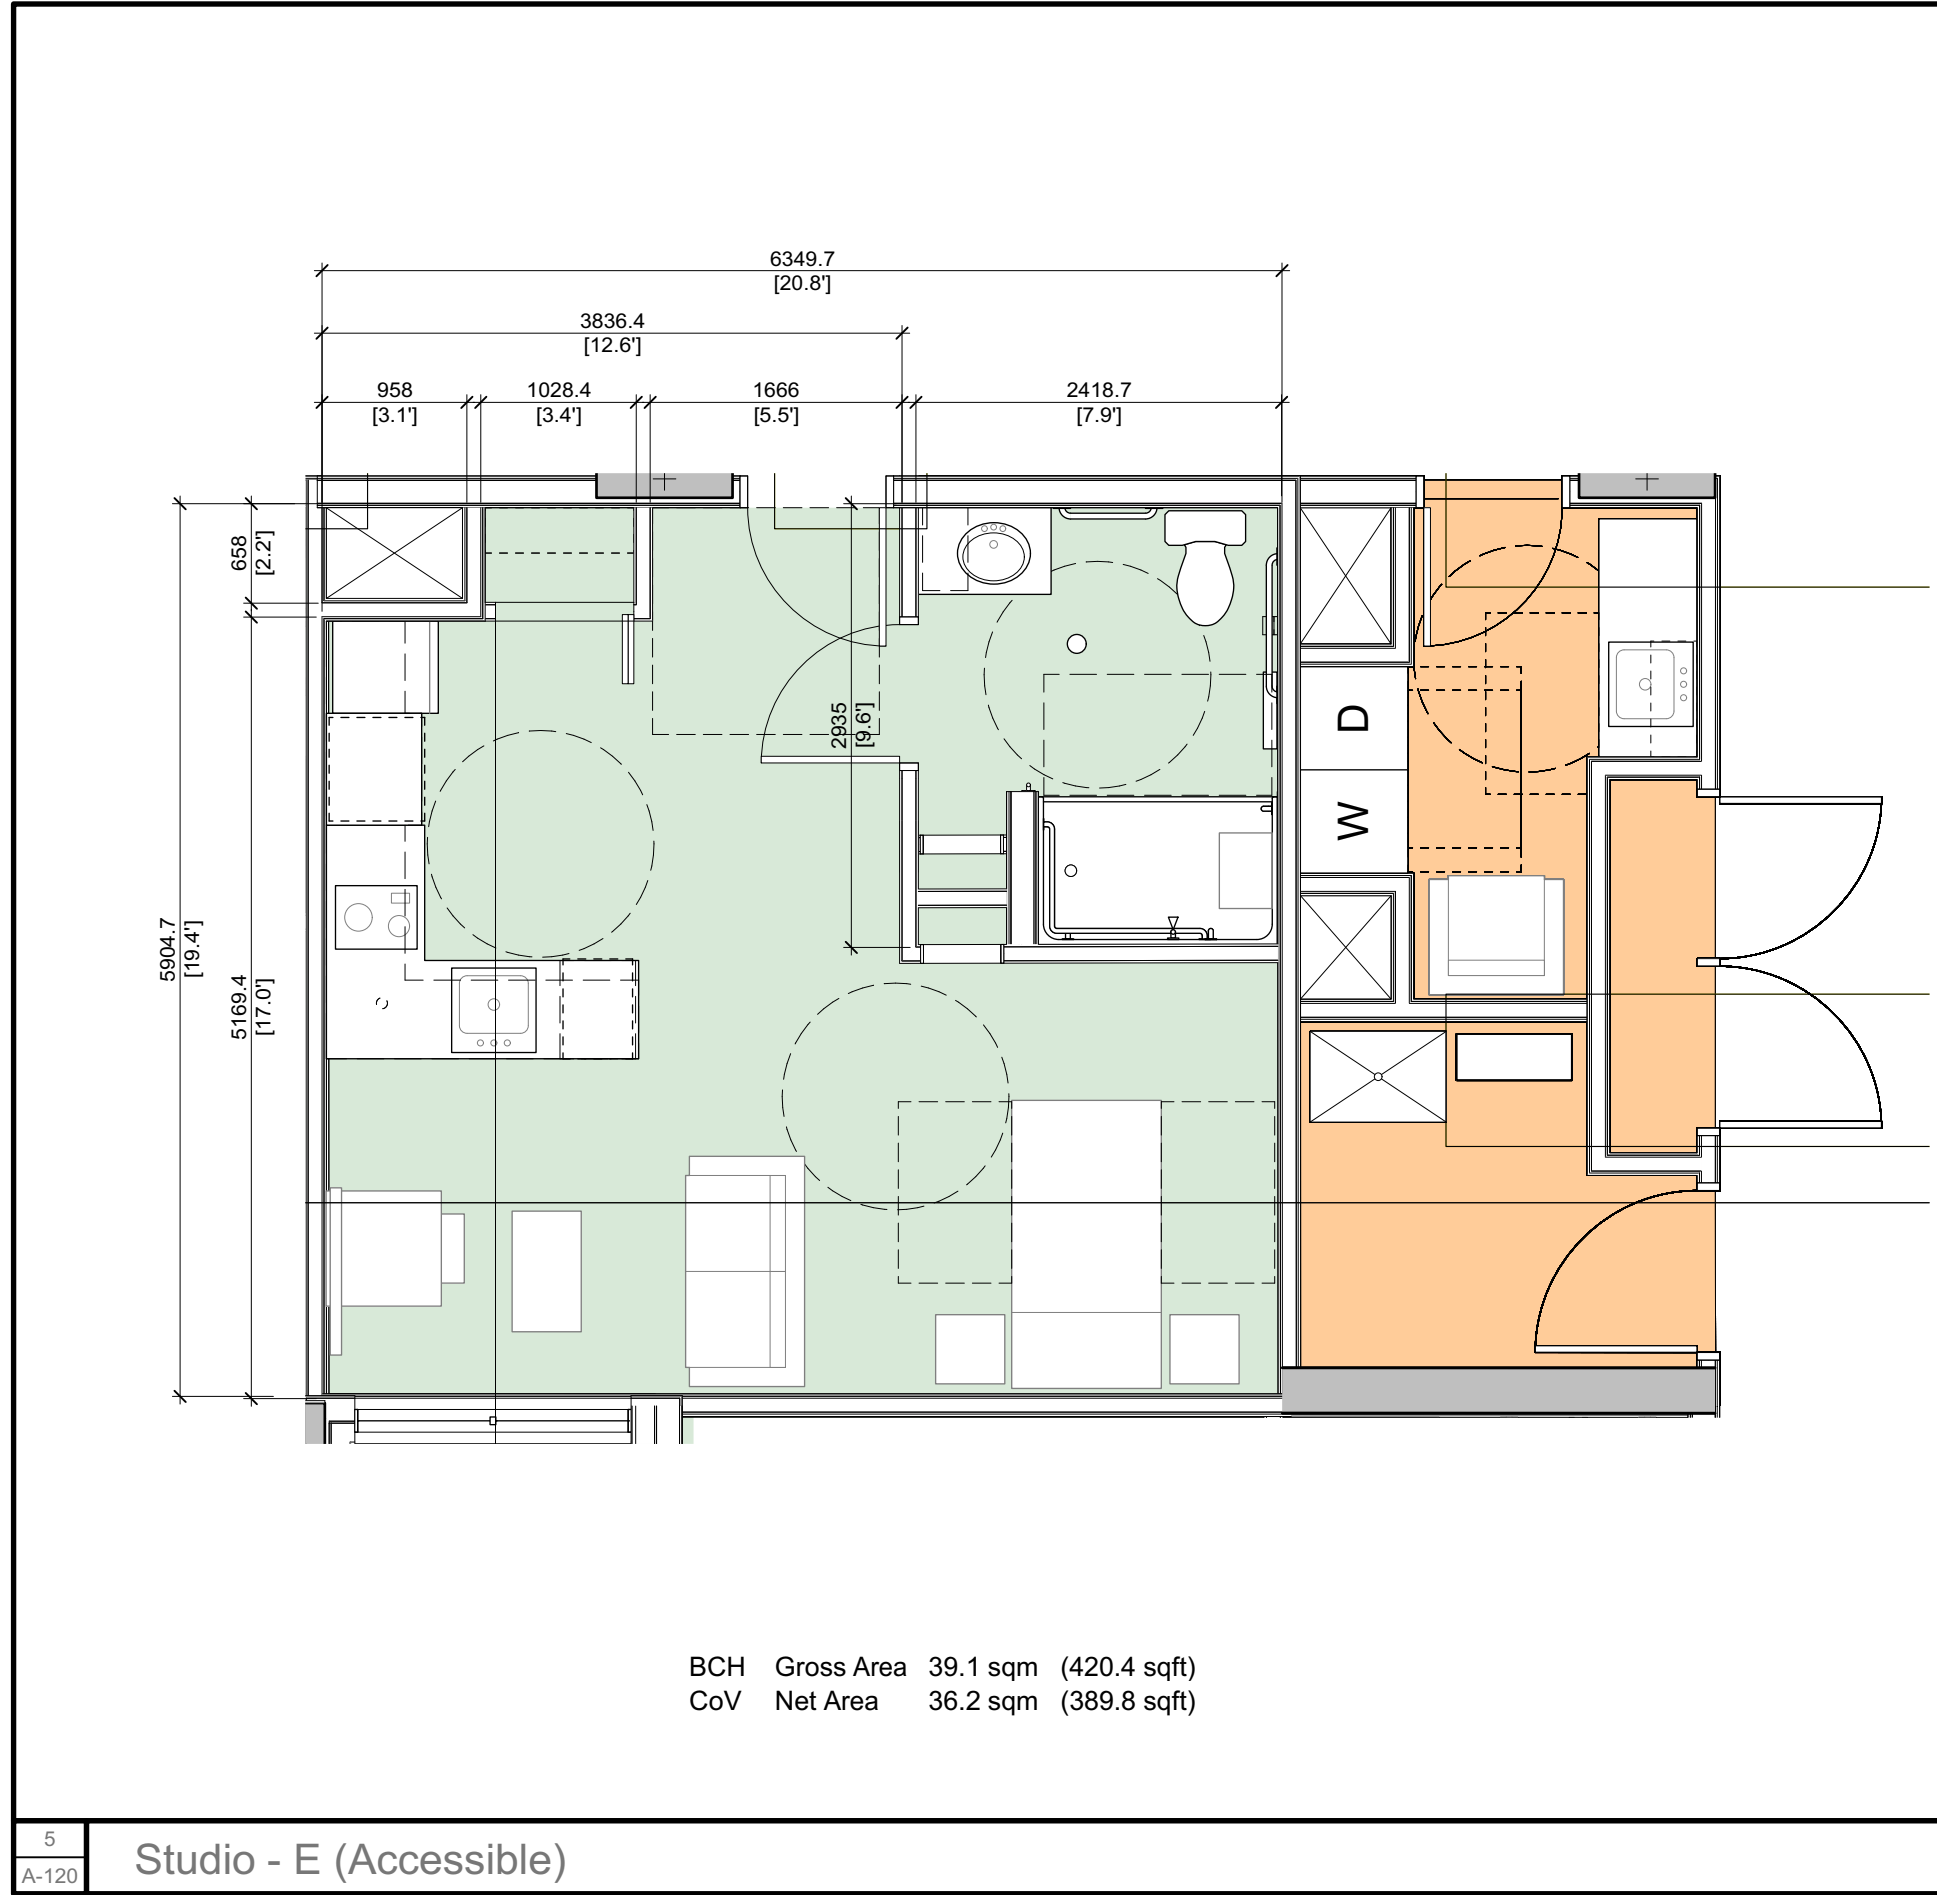

NSDA
ARCHITECTS

201-134 Abbott St
Vancouver BC
Canada V6B 2K4
T 604.669.1926
F 604.683.2241
info@nsda.bc.ca
www.nsda.bc.ca

Copyright Reserved. This plan and design is and at all times remains
the exclusive property of NSDA Architects and cannot be used
without the architects' written consent.

Project
Lookout Scheme 8
524-528 Powell Street
Vancouver, BC










Sheet Title
Typical Unit plans

Project Number
18041

Scale
1:50

Sheet Number

A-120

 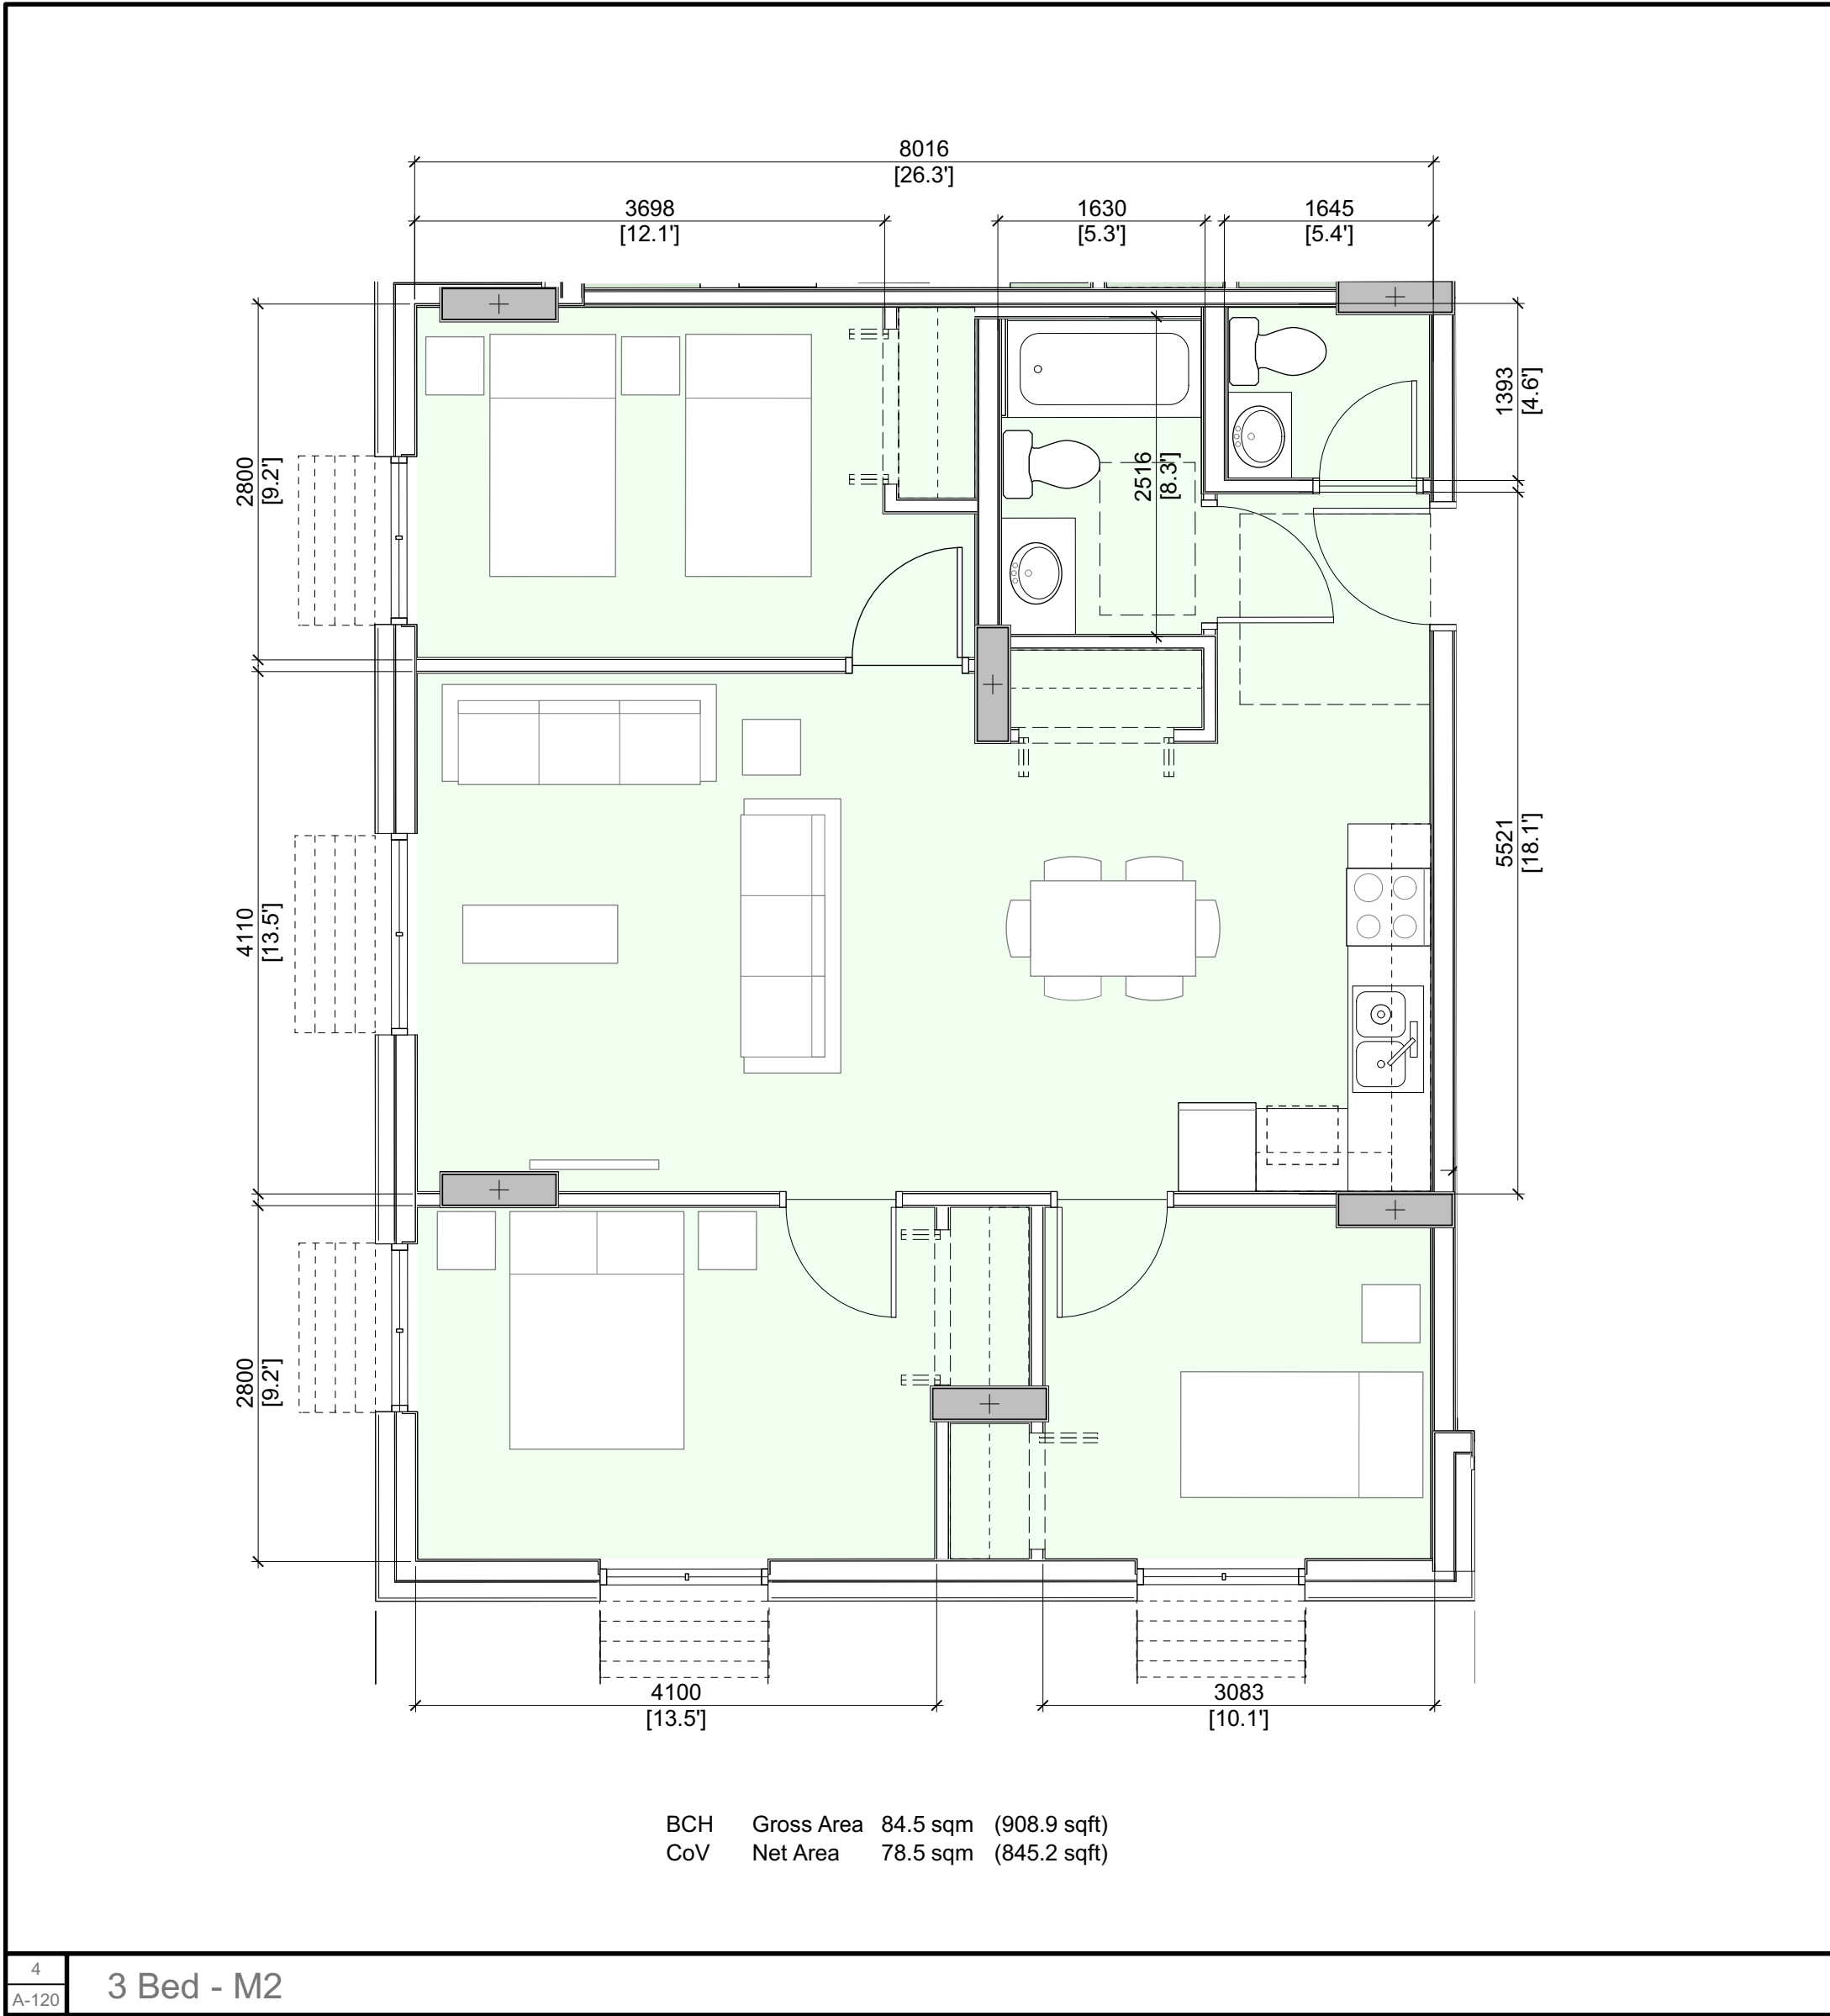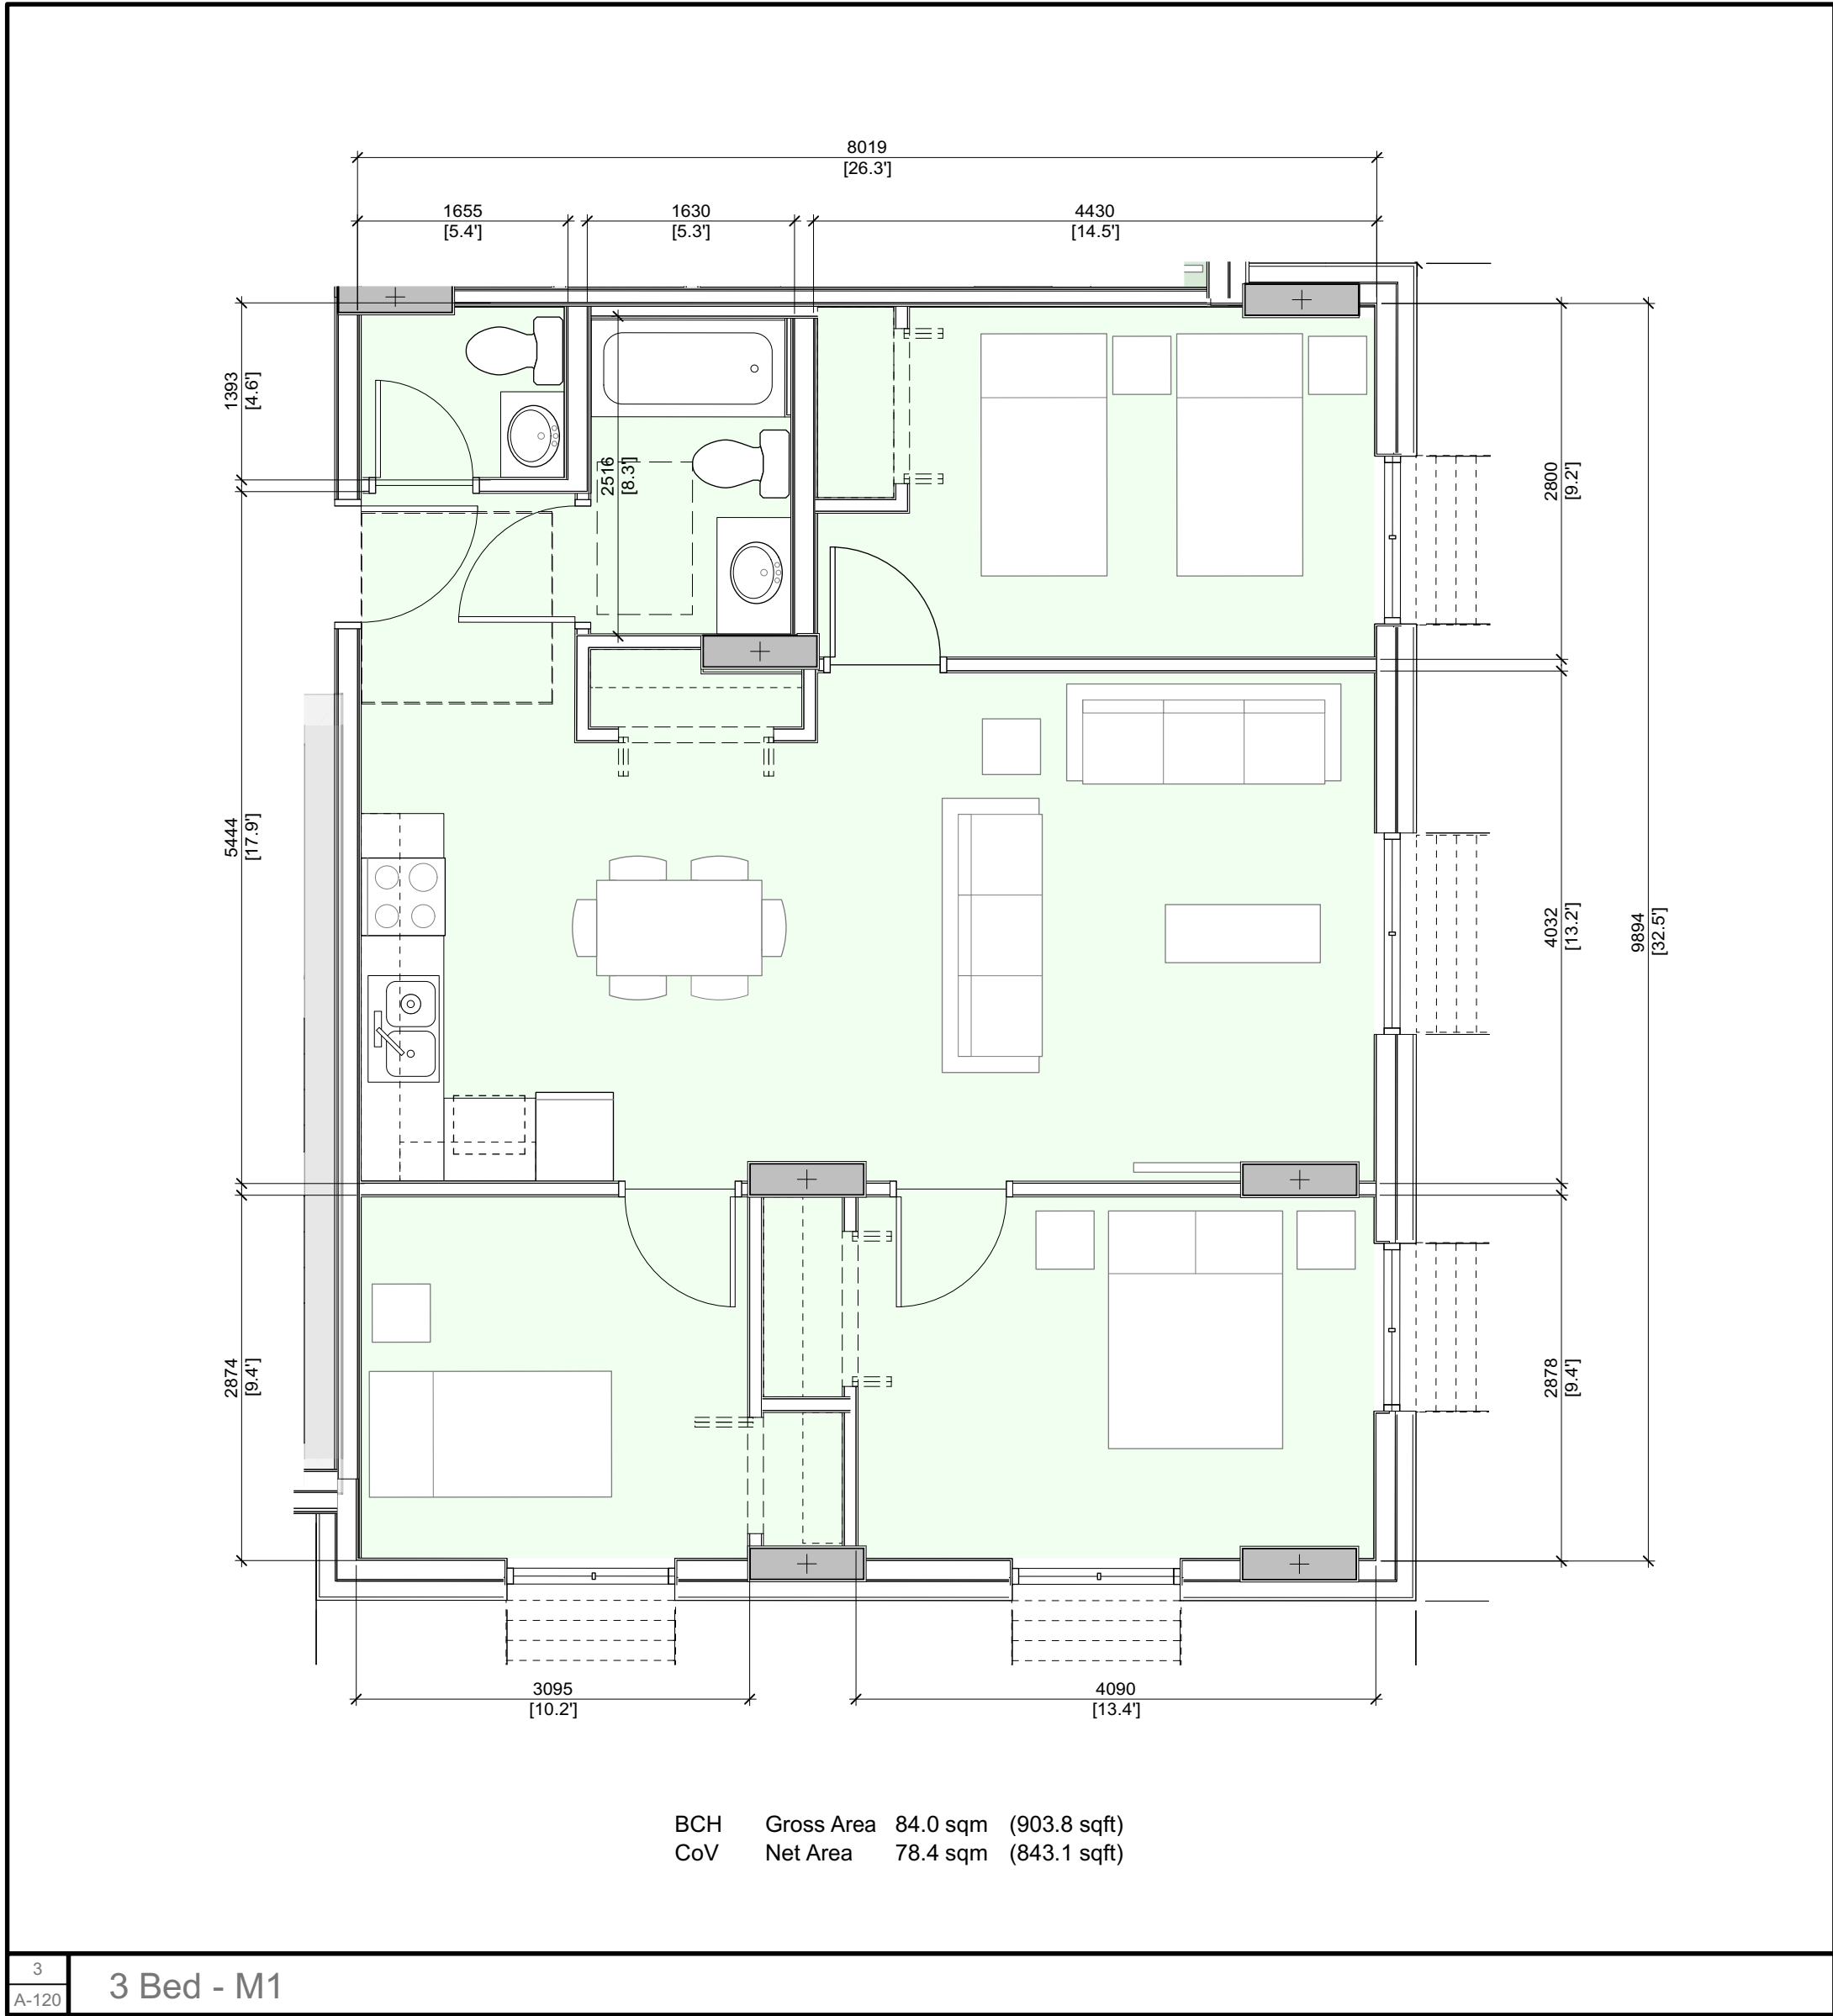 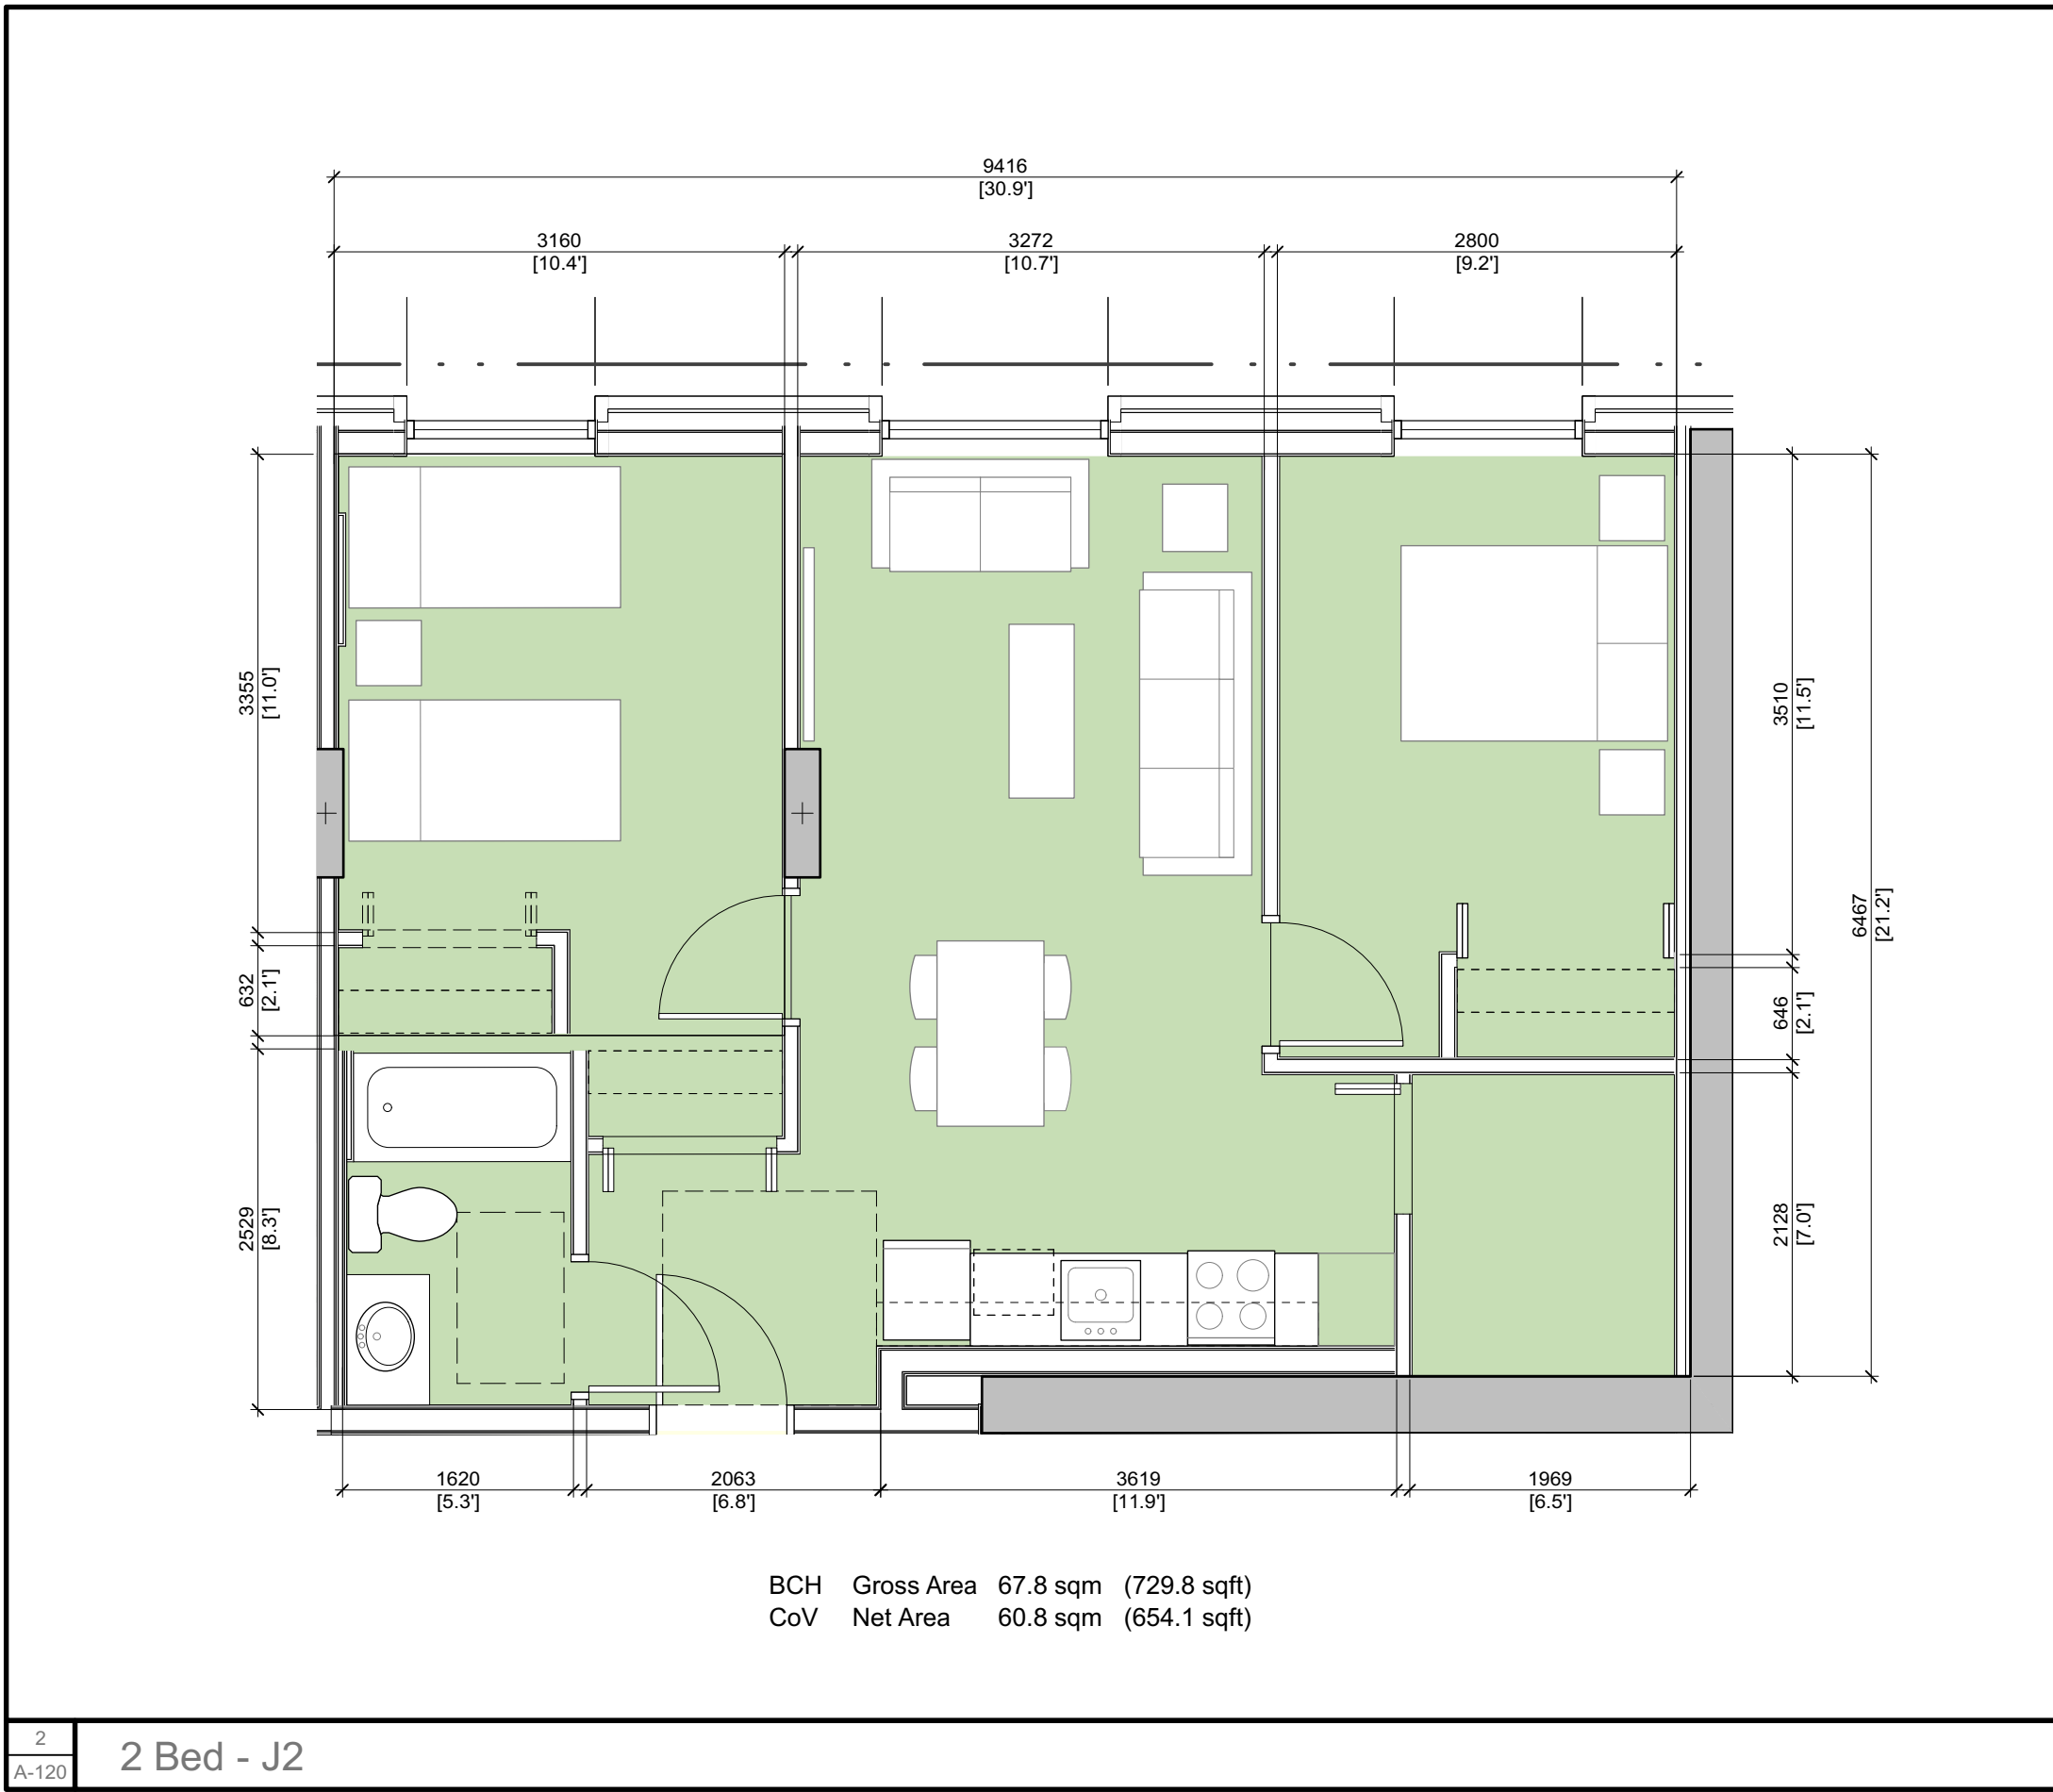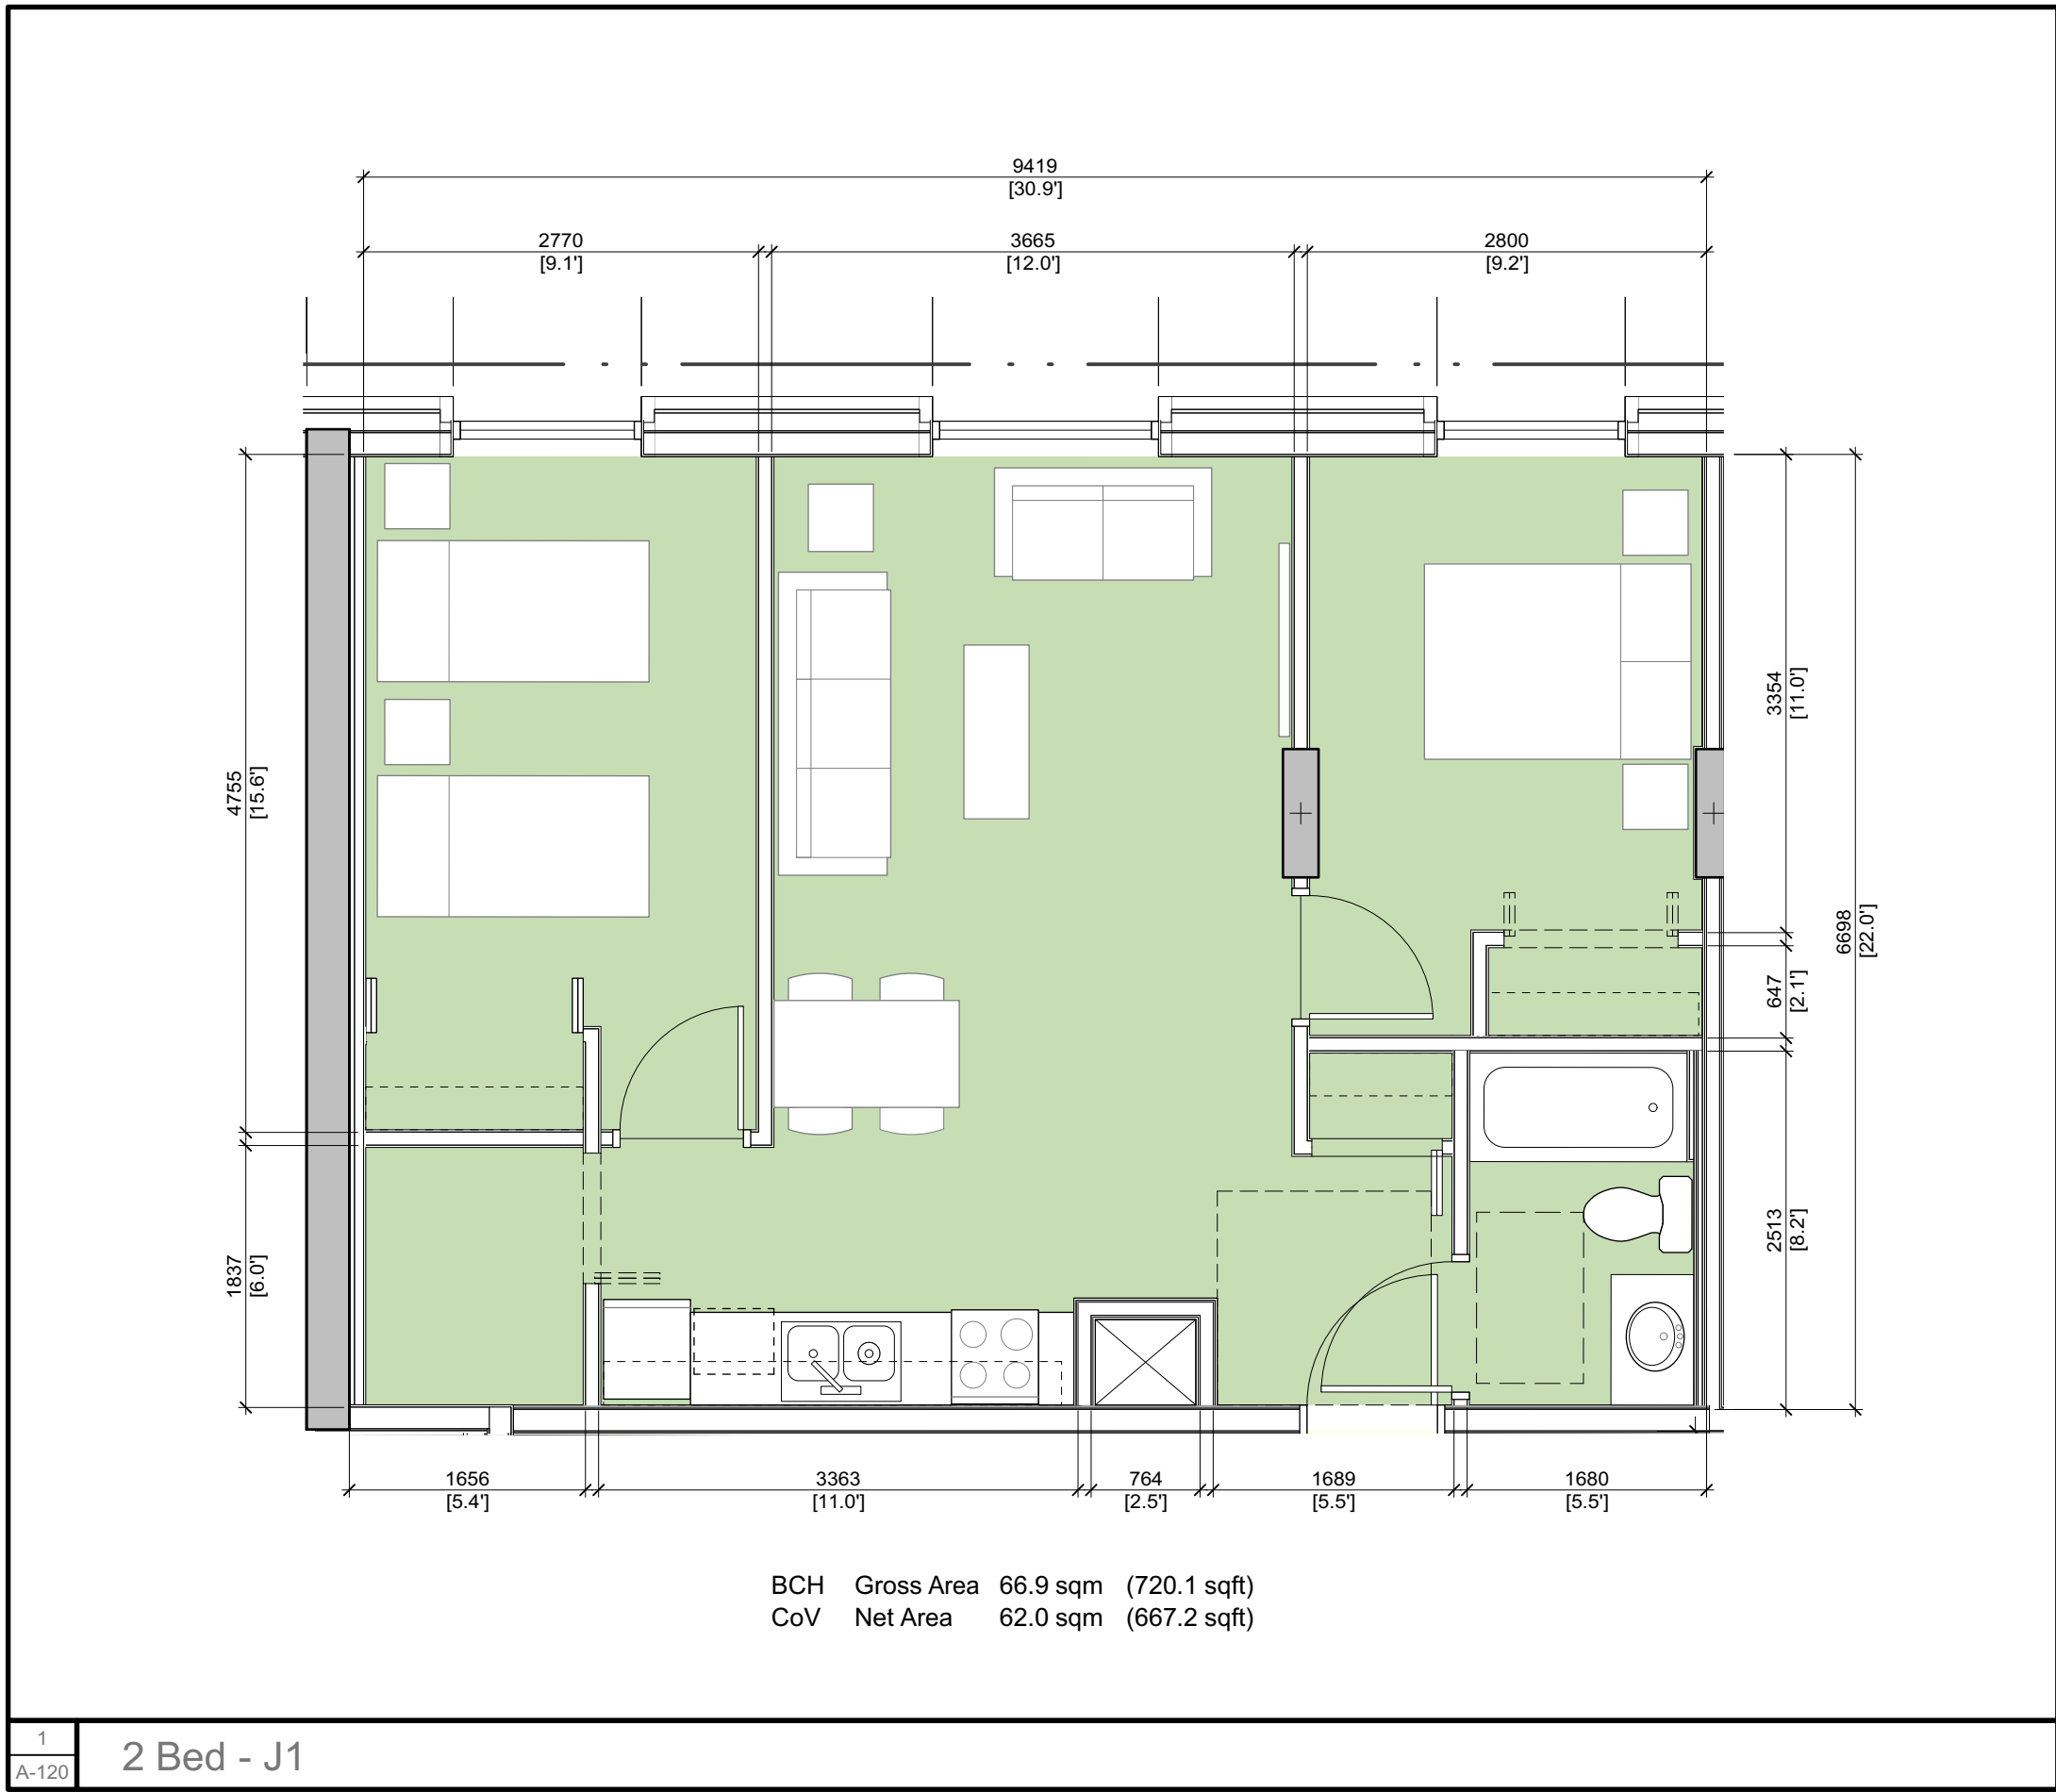 

Note:

BC Housing Gross Area -
Measured to Center of Suite
Party Walls, Exterior Face of
Sheathing on Exterior Walls and
Corridor Face on Corridor Walls.

City of Vancouver Net Area -
Measured to Inside Face of Suite
Party Walls, Exterior Walls and
Corridor Walls.

NSDA
ARCHITECTS

201-134 Abbott St
Vancouver BC
Canada V6B 2K4
T 604.669.1926
F 604.683.2241
info@nsda.bc.ca
www.nsda.bc.ca

Copyright Reserved. This plan and design is and at all times remains
the exclusive property of NSDA Architects and cannot be used
without the architects' written consent.

Project
Lookout Scheme 8
524-528 Powell Street
Vancouver, BC



Sheet Title
Typical Unit plans

Project Number
18041

Scale
1:50

Sheet Number

A-121



NSDA
ARCHITECTS

201-134 Abbott St
Vancouver, BC
Canada V6B 2K4

T 604.669.1926
F 604.683.2241

info@nsda.bc.ca
www.nsda.bc.ca

Copyright Reserved. This plan and design is and at all times remains
the exclusive property of NSDA Architects and cannot be used
without the architect's written consent.

Project
Lookout Scheme 8
524-528 Powell Street
Vancouver, BC

Lookout
Housing + Health Society

Sheet Title
North Elevation

Project Number
18041

Scale
1:100

Sheet Number

A-401



Materials Legend

1. Clay Masonry
2. Metal Panel - Colour 1 (as shown)
3. Metal Panel - Colour 2 (as shown)
4. Cementitious Panel - Natural
5. Concrete
6. Aluminum Window System
7. Aluminum Curtain Wall System
8. Glazed Railing
9. Aluminum Picket Railing
10. Glazed Canopy
11. Aluminum Louvers
12. Metal Sun Shade
13. Painted Steel Art Wall
14. Aluminium Composite Panel

NSDA
ARCHITECTS

201-134 Abbott St
Vancouver, BC
Canada V6B 2K4

T 604.669.1926
F 604.683.2241

info@nsda.bc.ca
www.nsda.bc.ca

Copyright Reserved. This plan and design is and at all times remains the exclusive property of NSDA Architects and cannot be used without the architects' written consent.

Project
Lookout Scheme 8
524-528 Powell Street
Vancouver, BC

Lookout
Housing + Health Society

Sheet Title
West Elevation

Project Number
18041

Scale
1:100

Sheet Number

A-402



Materials Legend

1. Clay Masonry
2. Metal Panel - Colour 1 (as shown)
3. Metal Panel - Colour 2 (as shown)
4. Cementitious Panel - Natural
5. Concrete
6. Aluminum Window System
7. Aluminum Curtain Wall System
8. Glazed Railing
9. Aluminum Picket Railing
10. Glazed Canopy
11. Aluminum Louvers
12. Metal Sun Shade
13. Painted Steel Art Wall
14. Aluminium Composite Panel

NSDA
ARCHITECTS

201-134 Abbott St
Vancouver BC
Canada V6B 2K4

T 604.669.1926
F 604.683.2241
info@nsda.bc.ca
www.nsda.bc.ca

Copyright Reserved. This plan and design is and at all times remains the exclusive property of NSDA Architects and cannot be used without the architects' written consent.

Project
Lookout Scheme 8
524-528 Powell Street
Vancouver, BC



Sheet Title
South Elevation

Project Number
18041

Scale
1:100

Sheet Number

A-403



NSDA
ARCHITECTS

201-134 Abbott St
Vancouver BC
Canada V6B 2K4
T 604.669.1926
F 604.683.2241
info@nsda.bc.ca
www.nsda.bc.ca

Copyright Reserved. This plan and design is and at all times remains
the exclusive property of NSDA Architects and cannot be used
without the architects' written consent.

Project
Lookout Scheme 8
524-528 Powell Street
Vancouver, BC

Lookout
Housing + Health Society

Sheet Title
East Elevation

Project Number
18041

Scale
1:100

Sheet Number
A-404