



DATE: 08/20/2019
 TIME: 10:00 AM
 PROJECT: 52 E HASTINGS STREET

ALT


52 E Hastings Street

**LB MATERIALS,
 LIGHTING AND GRADING
 PLAN**

SCALE: 1"=10'-0"

DATE: 08/20/2019
 TIME: 10:00 AM
 PROJECT: 52 E HASTINGS STREET

L2.04

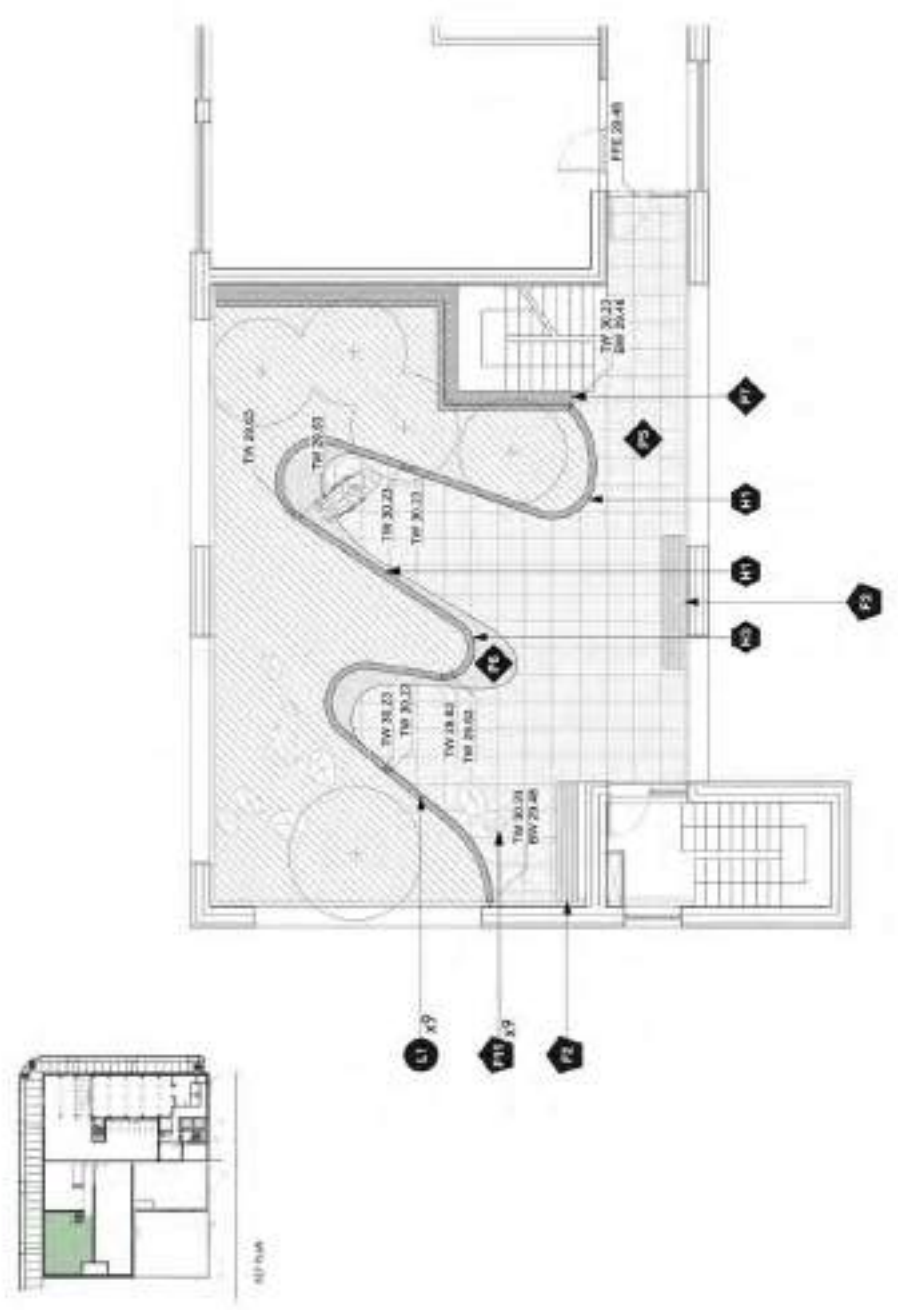



DATE: 11/20/2019
PROJECT: 52 E HASTINGS STREET
DRAWING NO: 19-00680-01

ALT


52 E Hastings Street

**LB MATERIALS,
LIGHTING AND GRADING
PLAN**

Scale: 1/8" = 1'-0"

DATE:	11/20/2019
PROJECT:	52 E HASTINGS STREET
DRAWING NO.:	19-00680-01
SCALE:	1/8" = 1'-0"
PROJECT NO.:	19-00680
PROJECT NAME:	52 E HASTINGS STREET

L2.05

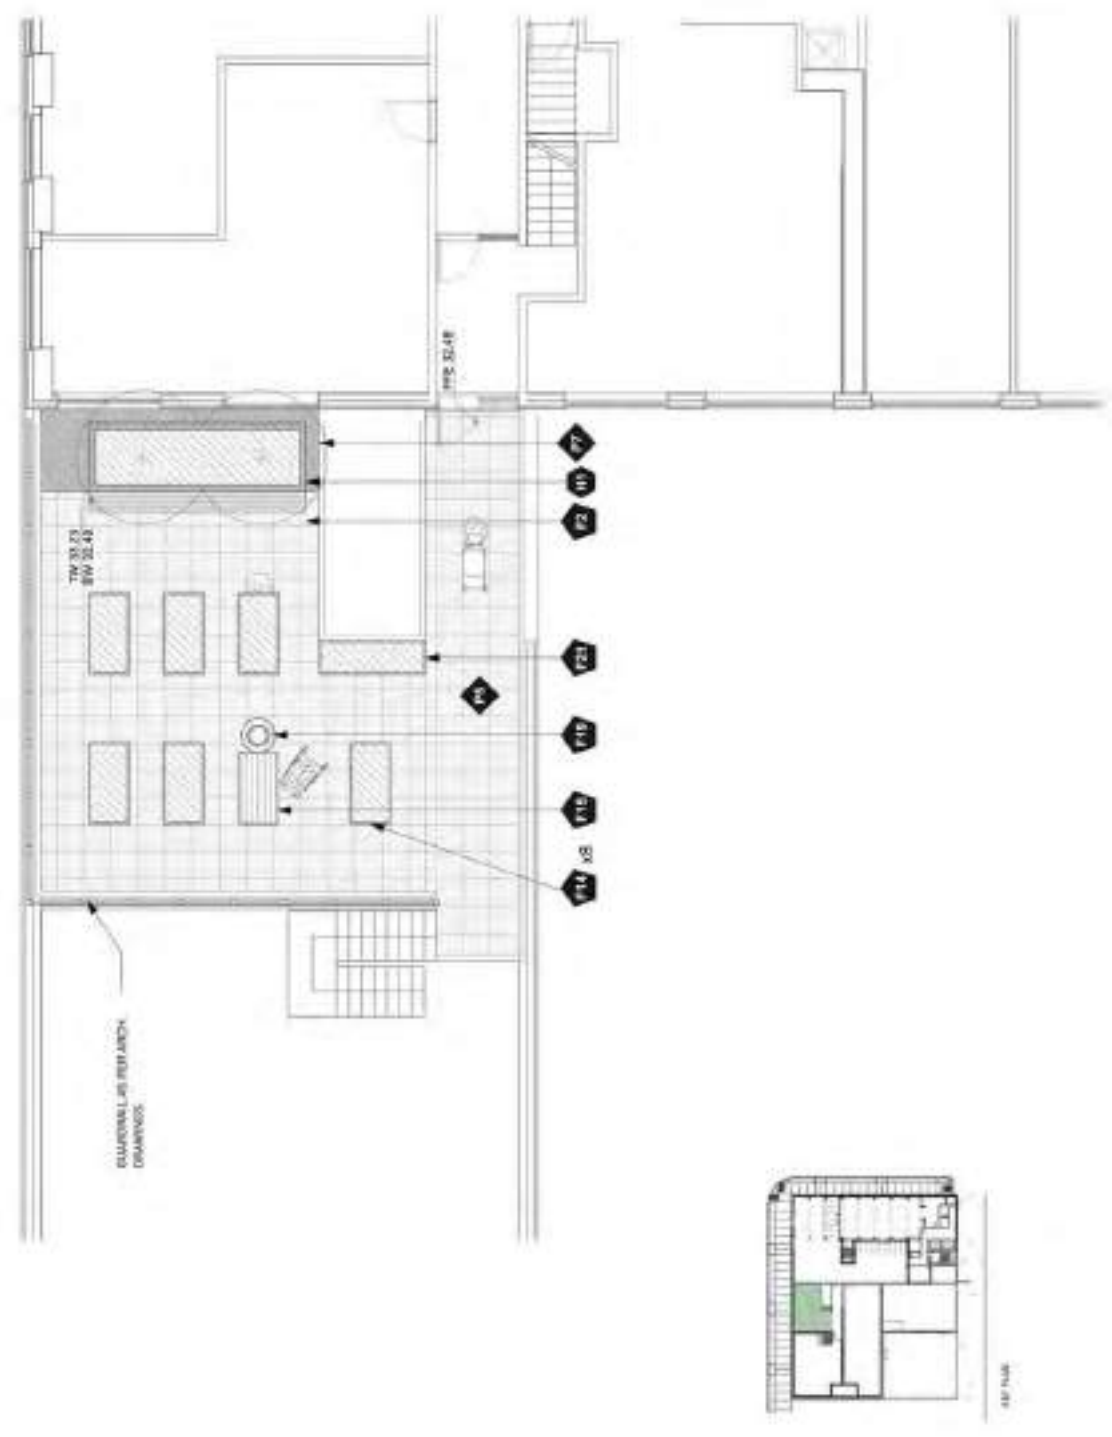




DATE: 10/10/2019
SCALE: 1:500
PROJECT: 52 E Hastings Street

ALT
52 E Hastings Street

L1 PLANTING PLAN

Scale: 1:500
North Arrow
Date: 10/10/2019
Project: 52 E Hastings Street
Sheet: L1 PLANTING PLAN

L3.00

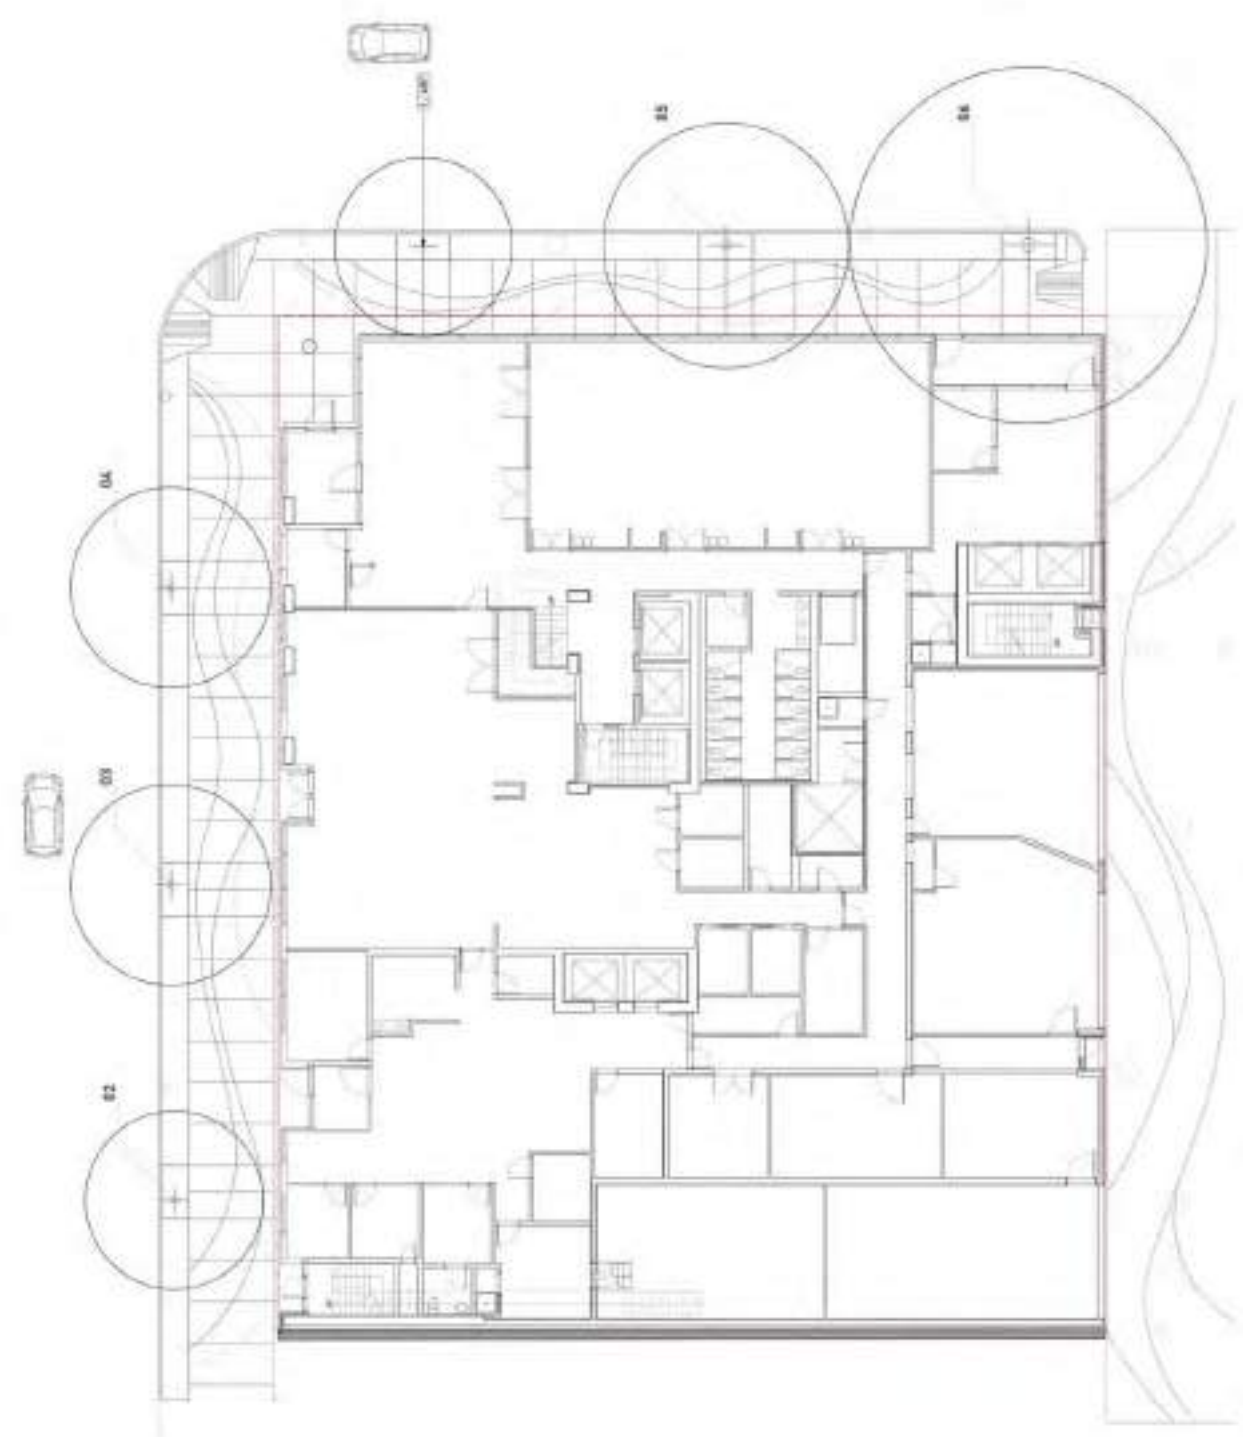



DATE: 11/15/2019
 DRAWN BY: [Name]
 CHECKED BY: [Name]

ALT


52 E Hastings Street


L3 PLANTING PLAN



NO.	DATE	BY	CHKD.
1	11/15/2019	[Name]	[Name]
2			
3			

L3.01

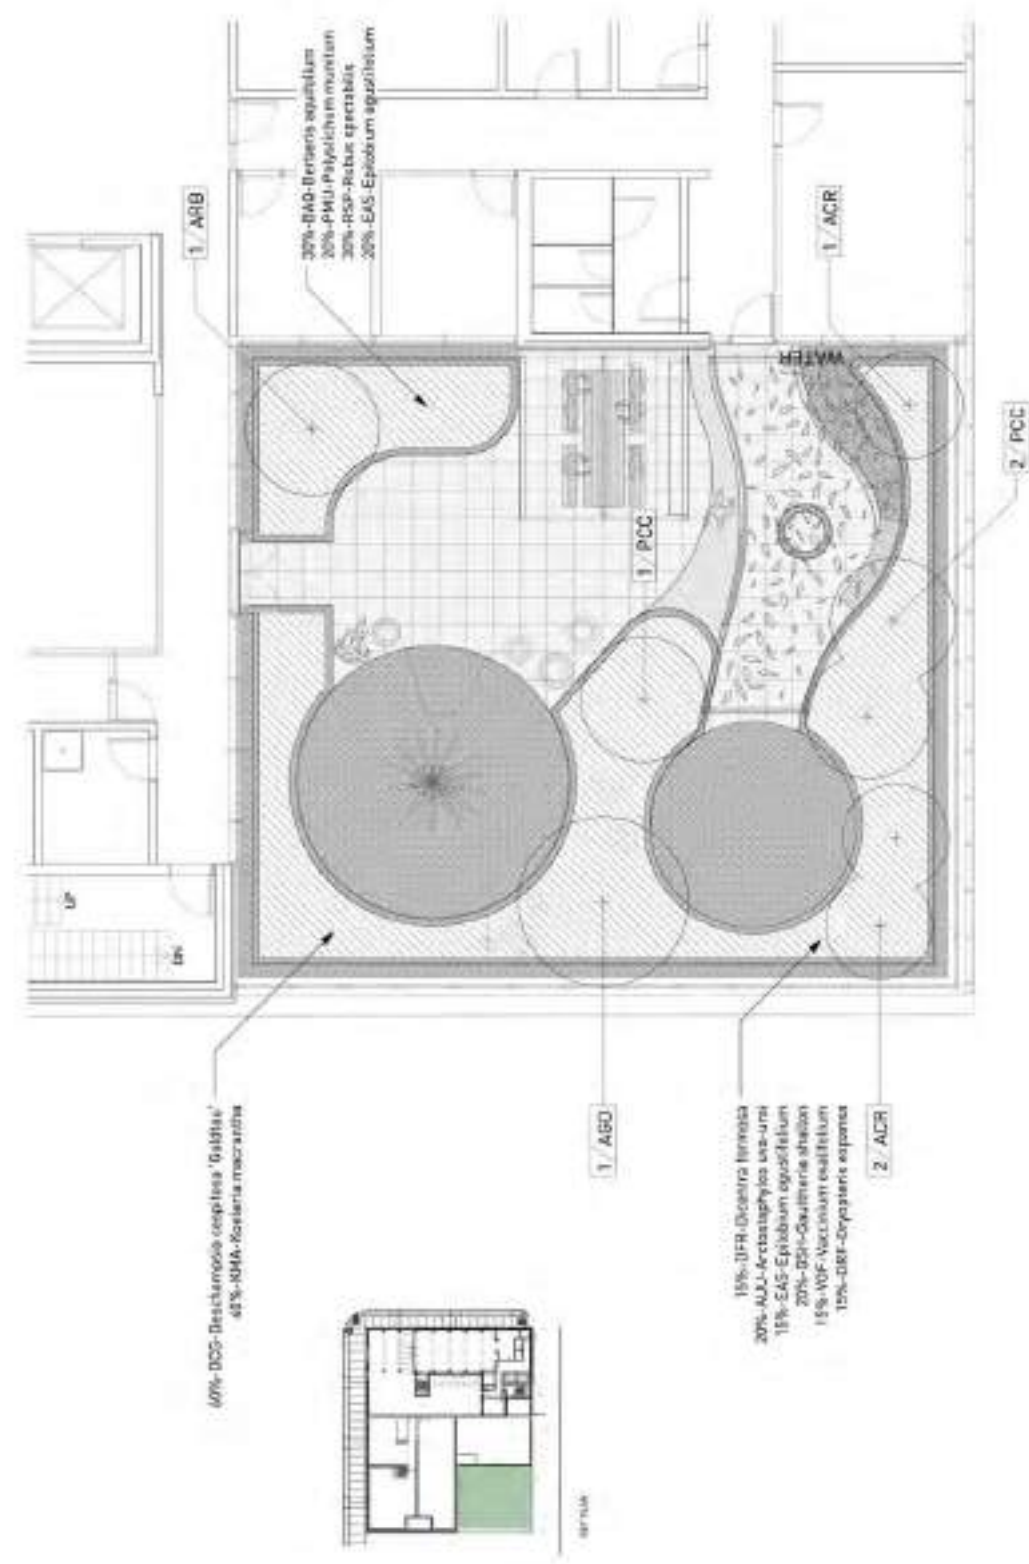

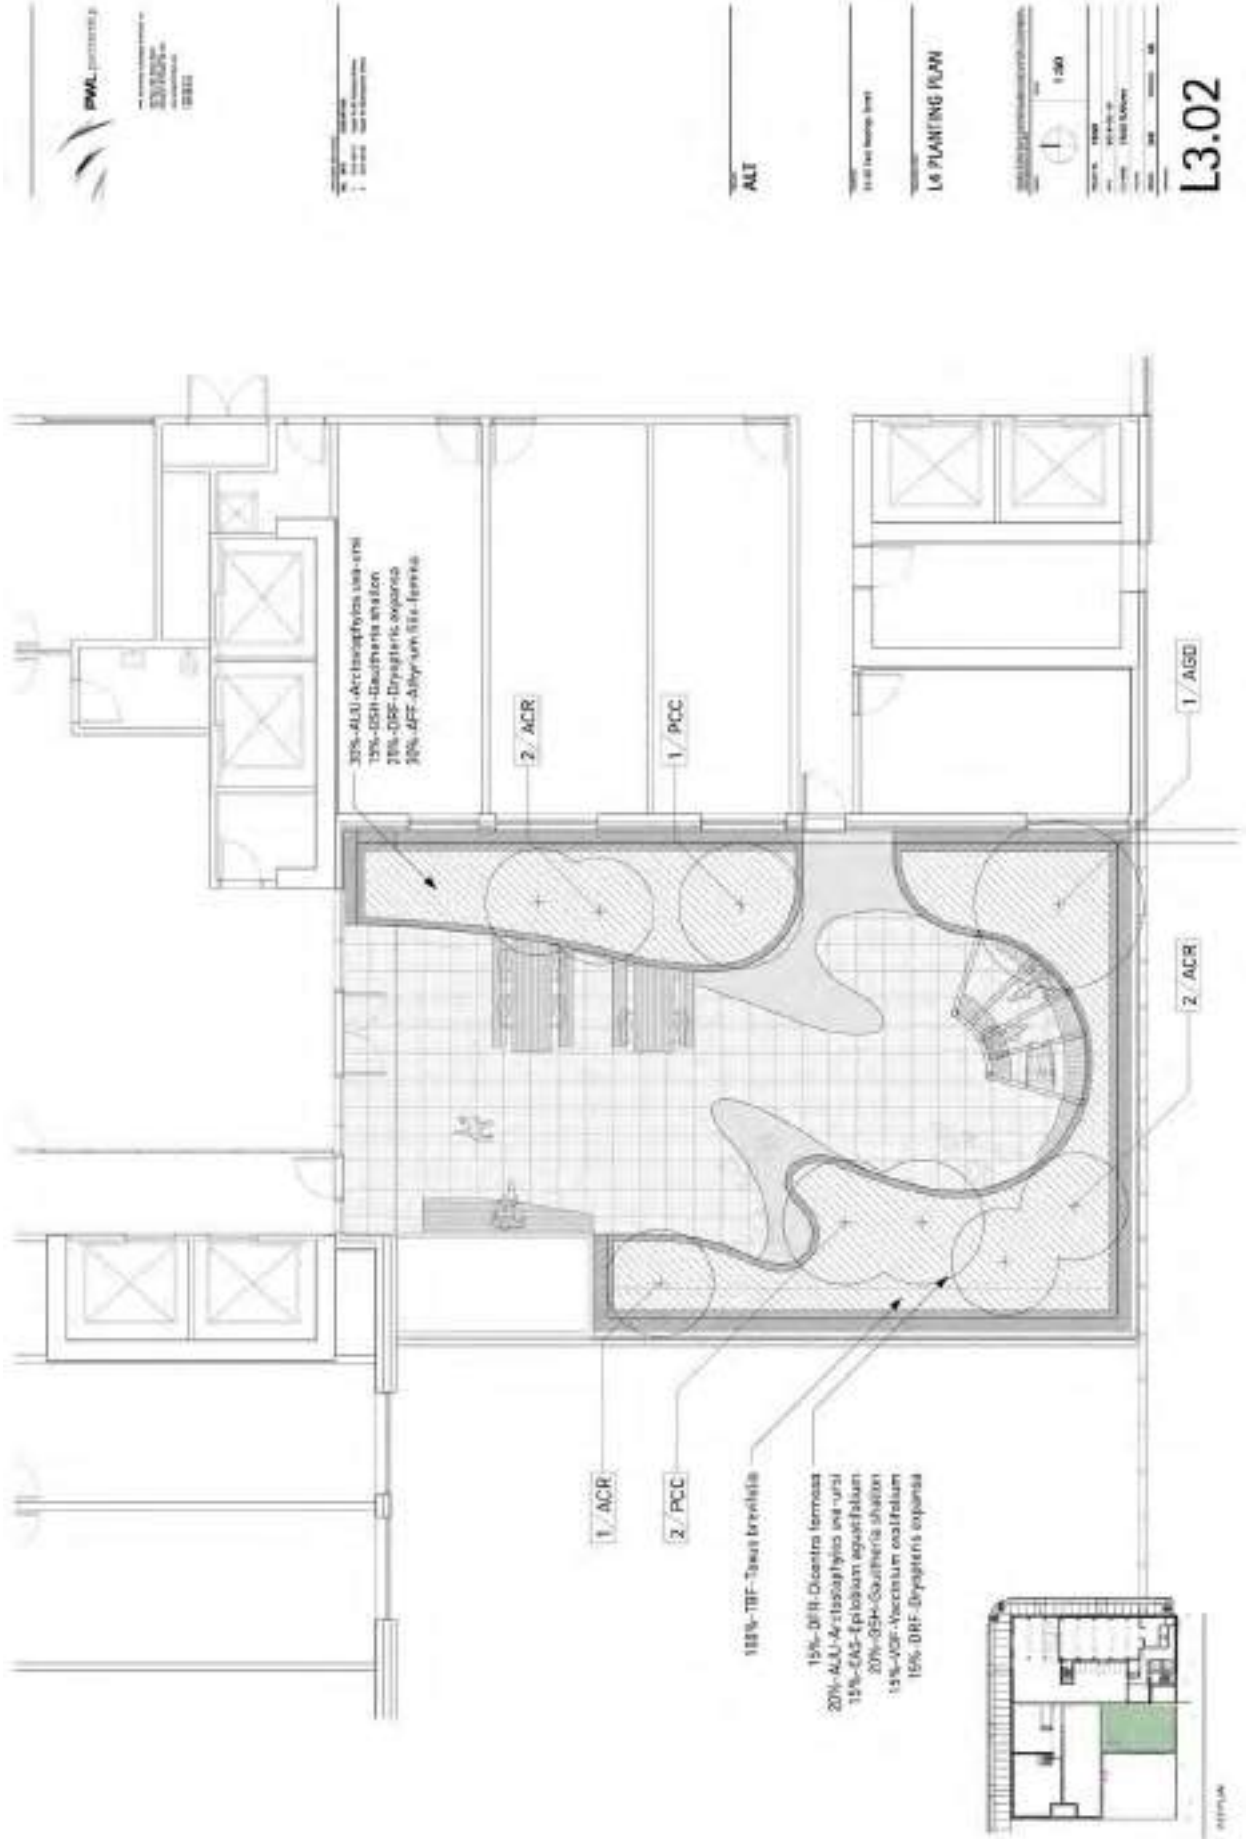




PROJECT NO. 19-00680
DATE: 10/15/2019

ALT
52 E Hastings Street

L7 PLANTING PLAN

SCALE: 1:500
DATE: 10/15/2019
DRAWN BY: [Name]
CHECKED BY: [Name]

L3.03

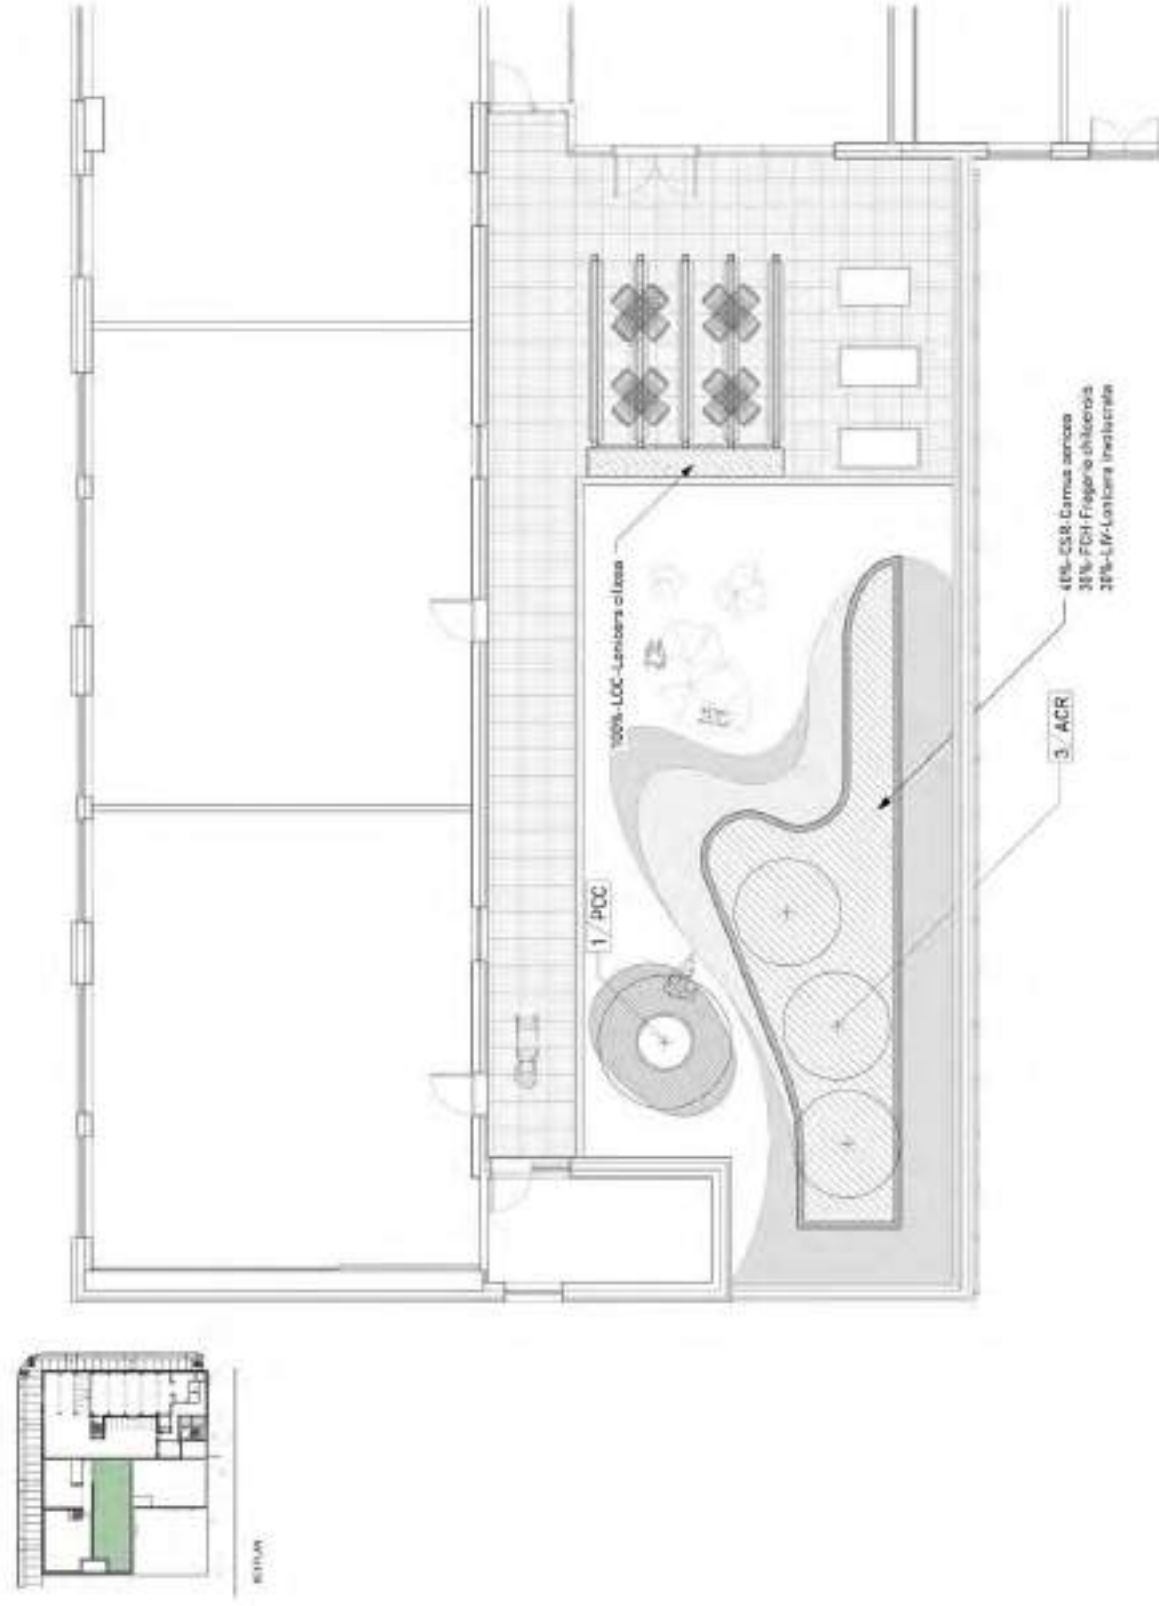



DATE: 10/10/2019
 DRAWN BY: [Name]
 CHECKED BY: [Name]

ALT

1:100


LB PLANTING PLAN

Scale: 1:100

1:100

DATE:	10/10/2019
BY:	[Name]
CHECKED BY:	[Name]
PROJECT:	52 E Hastings Street
DRAWING NO.:	LB PLANTING PLAN

L3.04

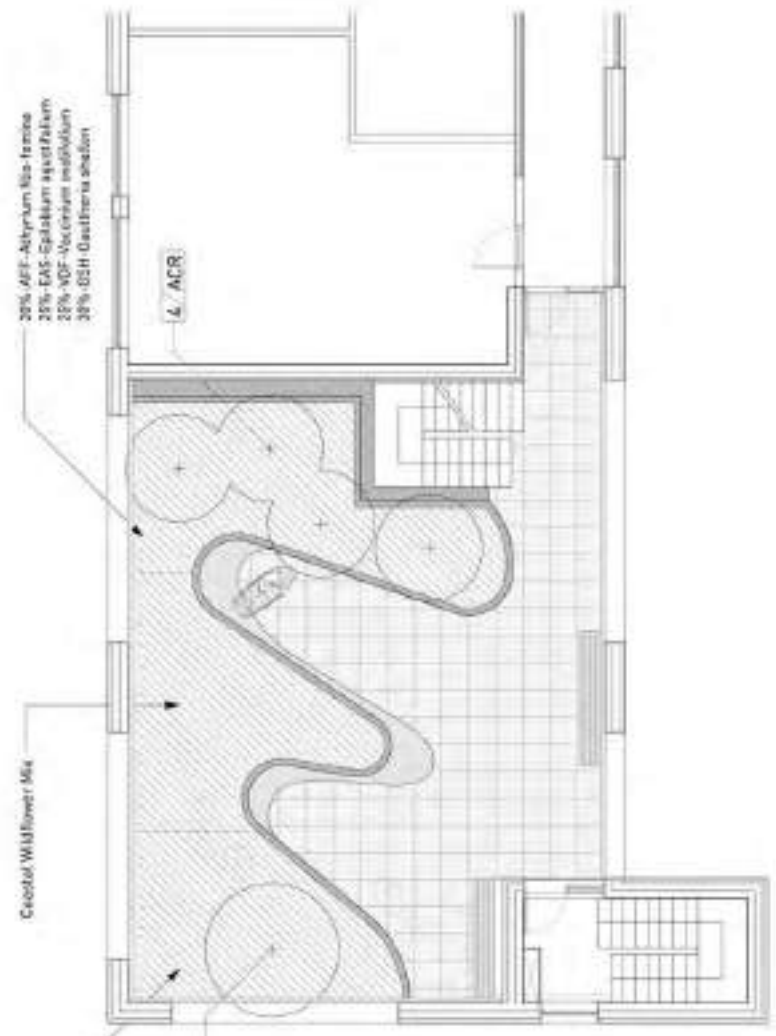

20% - AFF - *Abutilon* *lisa* - *francoa*
 25% - EAS - *Epilobium* *aquaticum*
 35% - XOF - *Viola* *cruciatum*
 20% - OSH - *Oenothera* *spaldingii*

4. ACR

Cascual Wildflower Mix

10% - ASD - *Arctostaphylos* *uva-ursi*
 30% - MPP - *Malva* *stransburgiana*
 20% - OHH - *Oenothera* *humboldtiana*
 30% - BNT - *Bouteloua* *curtipendula*

1. PCE



Site Plan



DATE: 11/15/2019
DRAWN BY: [Name]
CHECKED BY: [Name]


ALT


52 E Hastings Street

LB PLANTING PLAN

Scale: 1:500
North Arrow
Project: 52 E Hastings Street
Client: [Name]
Date: 11/15/2019

L3.05

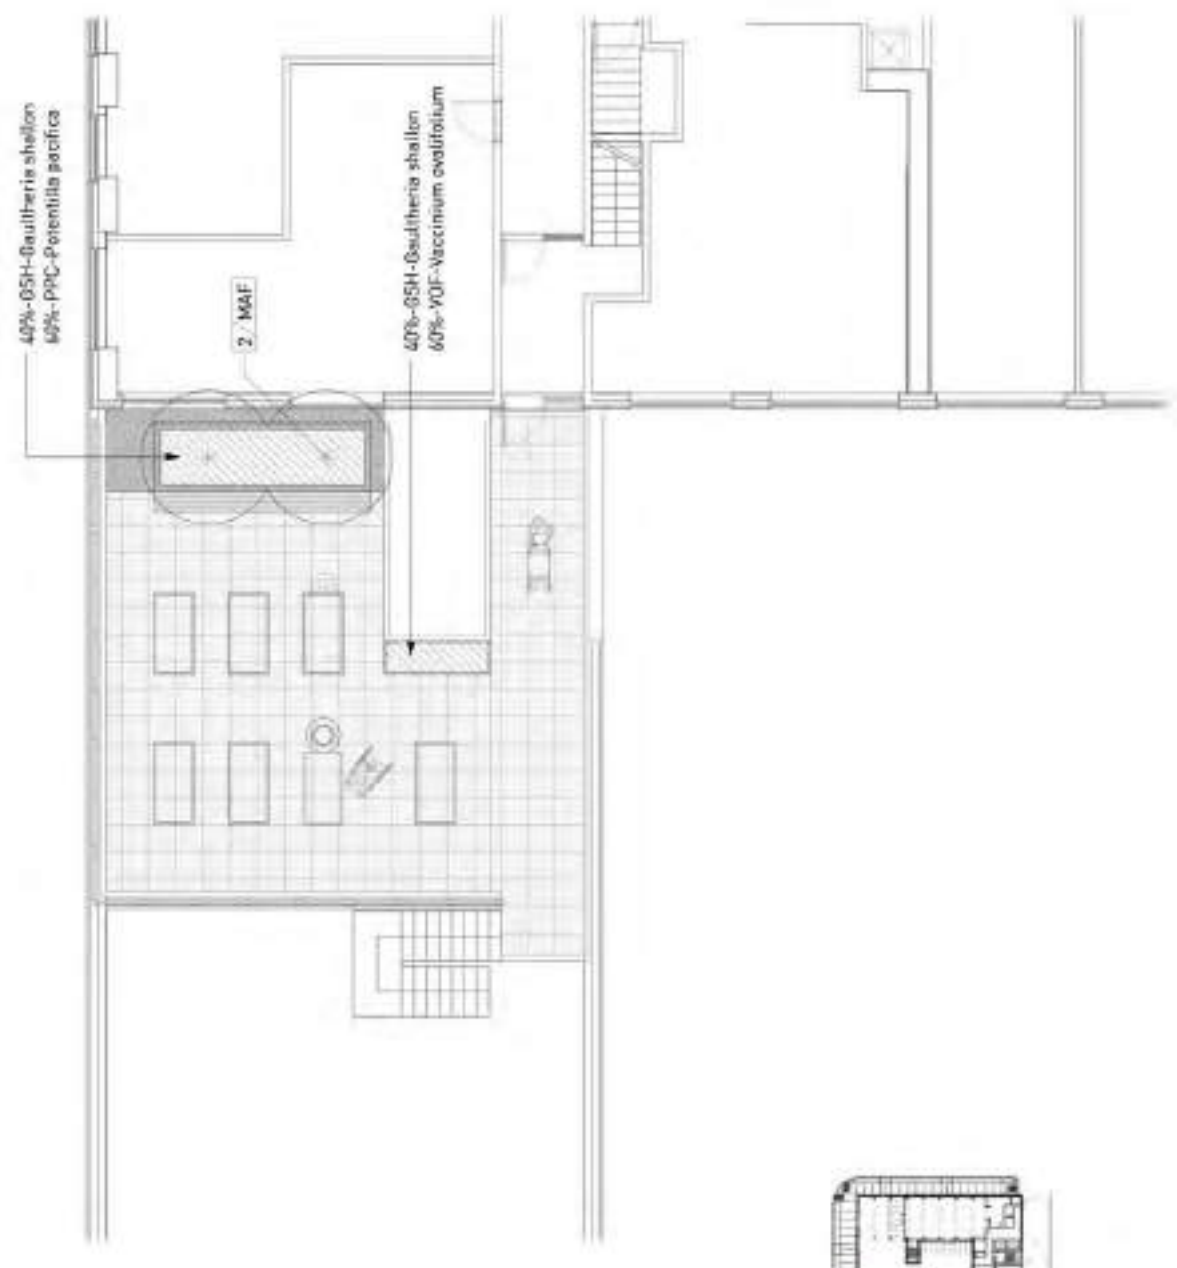

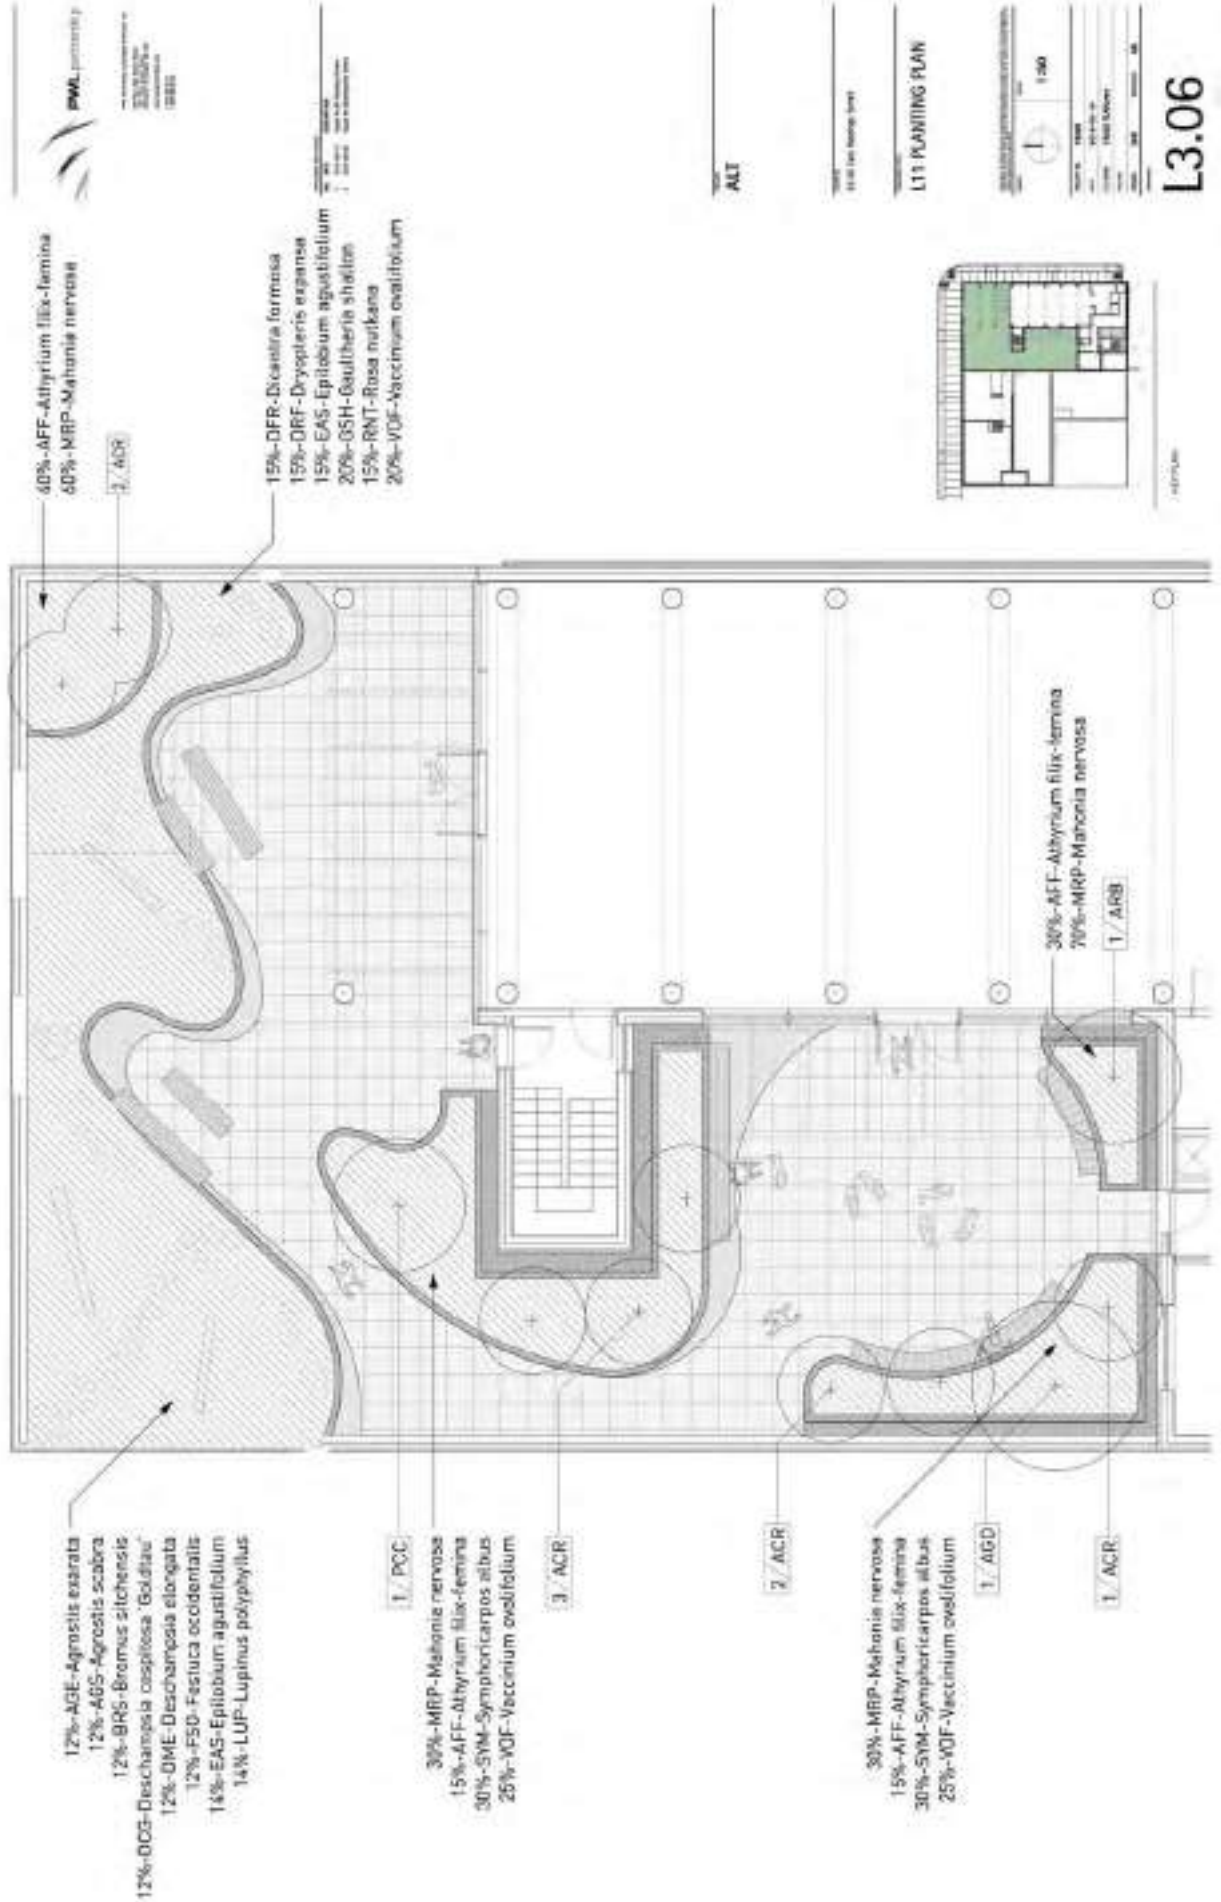




DATE: 11/15/2019
 TIME: 10:00 AM
 PROJECT: 19-00680

ALT

1000 (1st Floor) (1st)

PLANTING LIST

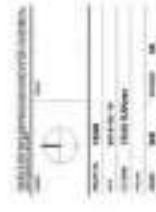

L3.07



Plant List and Property Notes	ID	Qty	Botanical Name	Common Name	Technical Size	Spacing	Remarks
Plant							
1		
2		
- PLANTING DETAILS - NOTES**
1. ALL PLANTS TO BE PLANTED IN THE COURSE OF THE PROJECT SHALL BE PLANTED IN THE COURSE OF THE PROJECT.
DATE: 08/14/2019
 TIME: 10:00 AM
 PROJECT: 52 E HASTINGS STREET

ALT

52 E Hastings Street

L3 IRRIGATION PLAN

SCALE: 1/8" = 1'-0"

DATE	10/10/19
BY	ALT
CHECKED	ALT
DATE	10/10/19
PROJECT	52 E HASTINGS STREET
SCALE	1/8" = 1'-0"
SHEET NO.	62
TOTAL SHEETS	78

L4.00

