


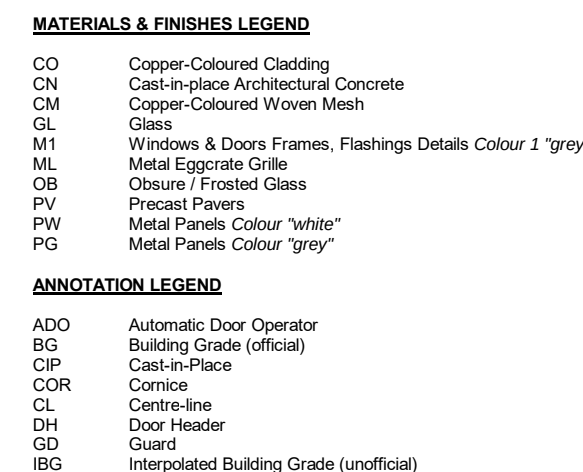

GAIRWILLIAMSONARCHITECTS
220 - 430 RAILWAY STREET VANCOUVER BC V6A 1B1 CANADA
T 604 648 2626 W www.gwarchitects.ca

PROJECT:
55 W Hastings Street

55 W Hastings Street



DRAWING TITLE:

DRAWN:	REVIEWED:
OS	GW

SCALE:
3/16" = 1'-0"

PROJECT NO.	REVISION:
2105	1

DRAWING NO. _____

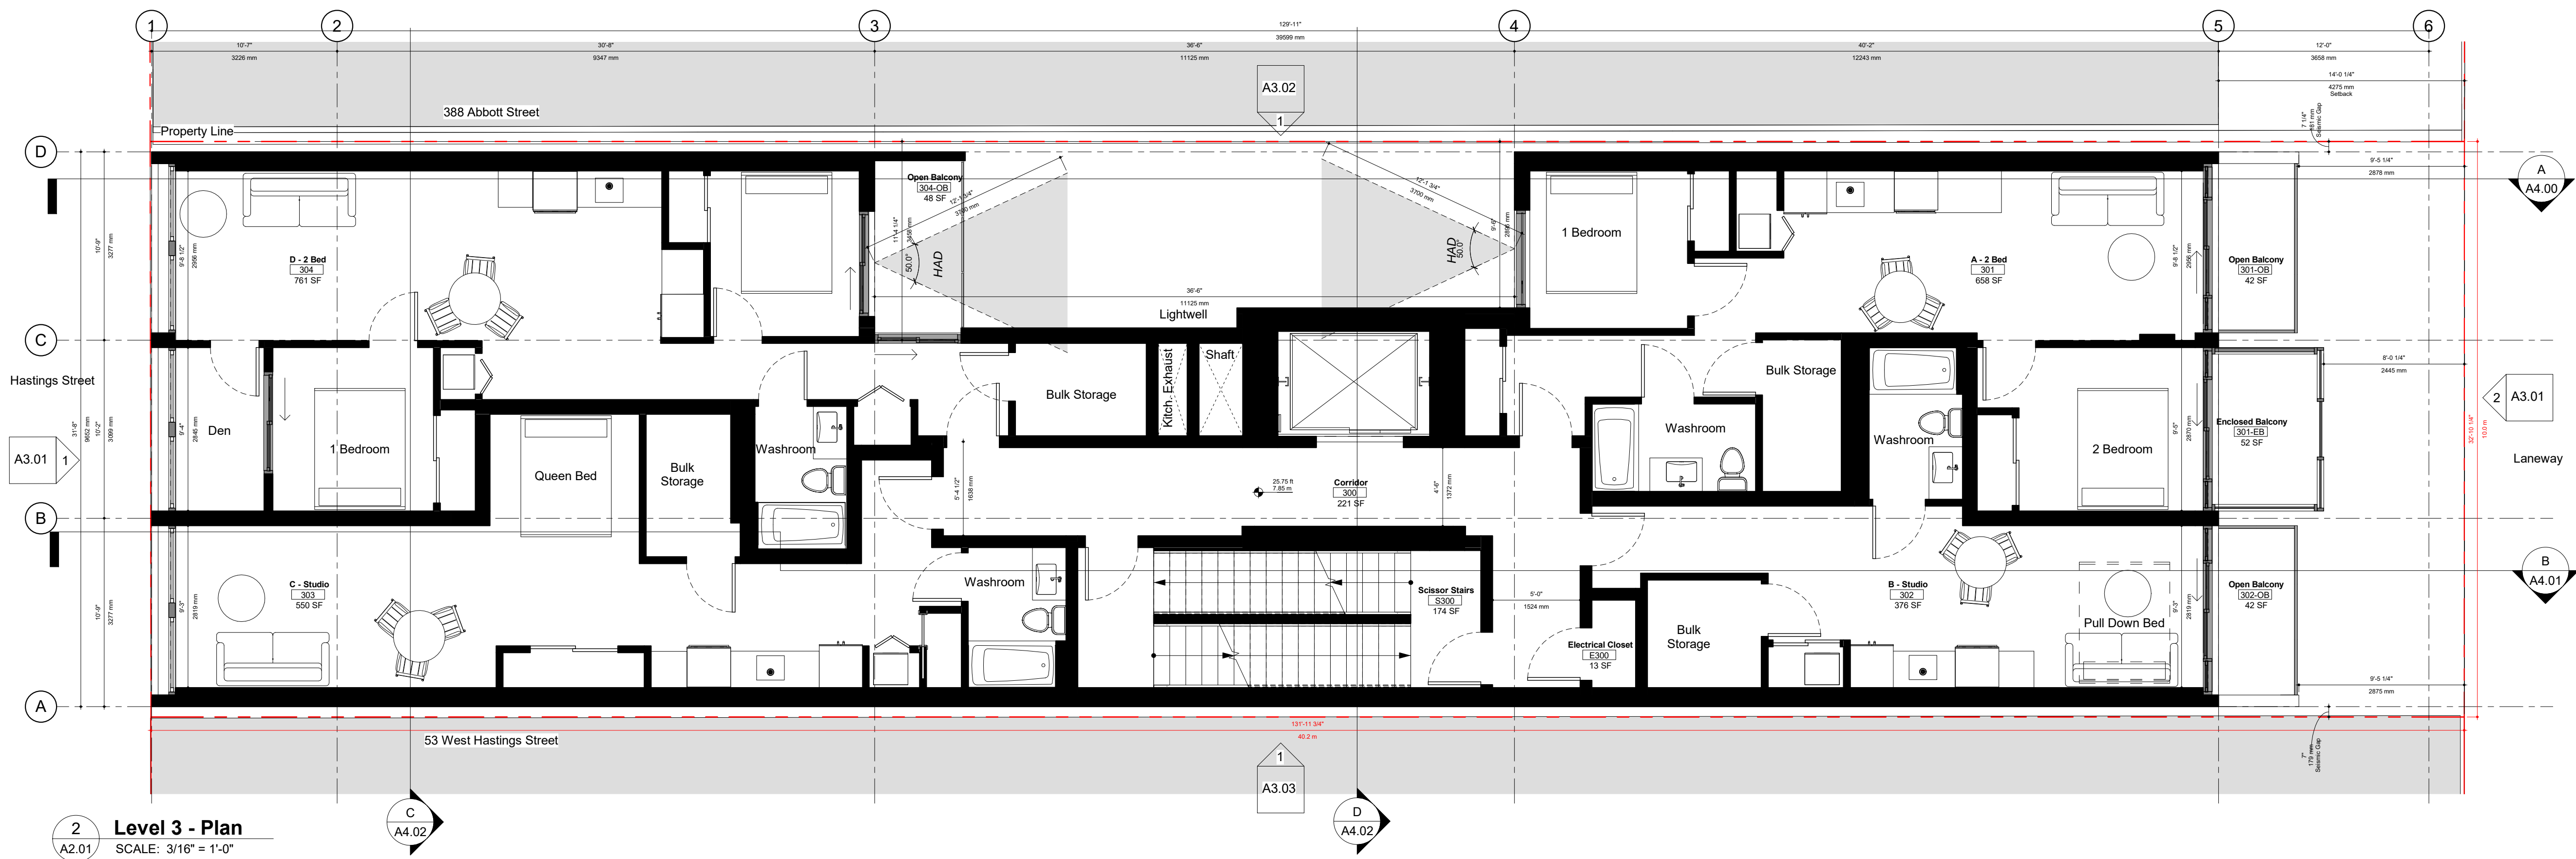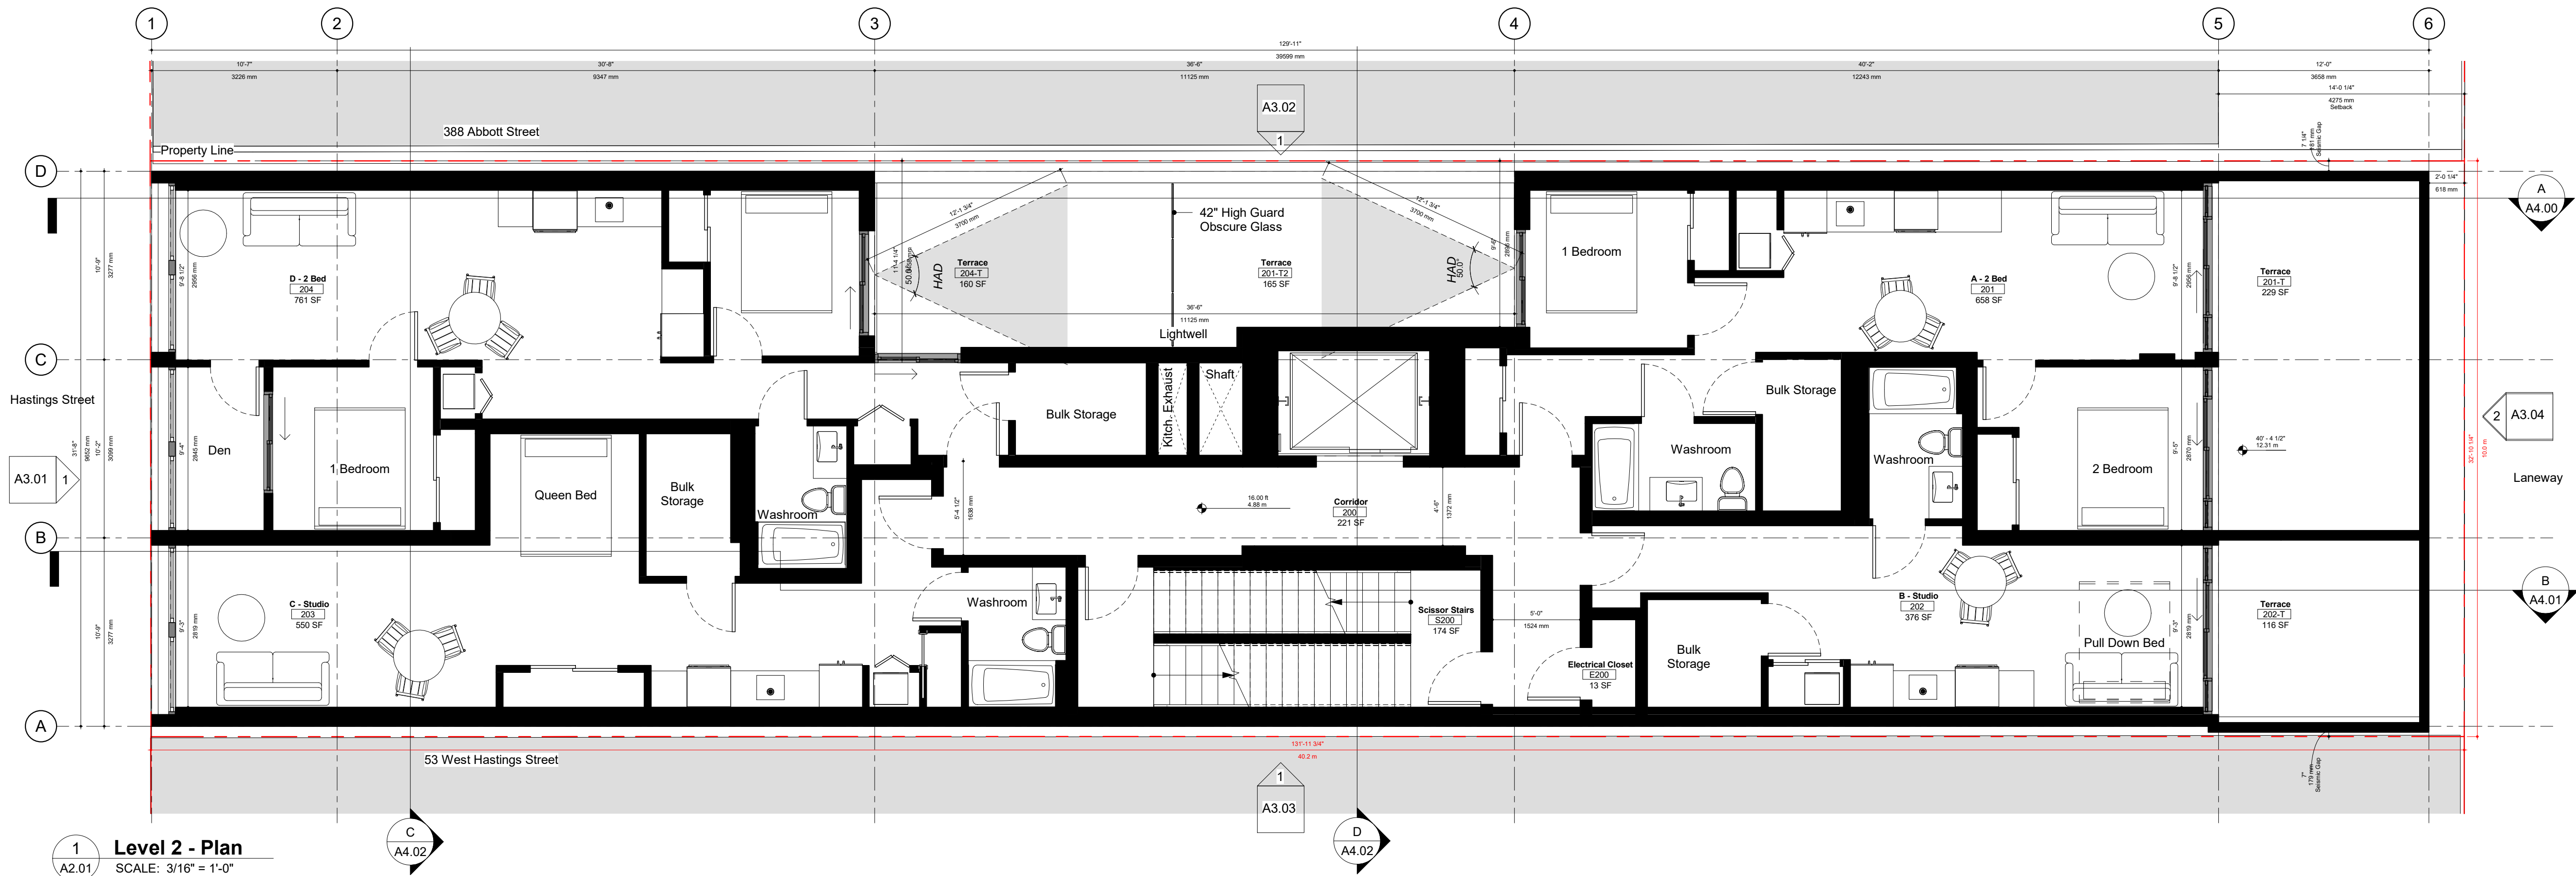

COPYRIGHT:

This drawing and all copyright herein are the sole and exclusive property of Gair Williamson Architects. Reproduction or use of this drawing in whole or in part, by any means, in any way whatsoever without the prior written consent of Gair Williamson Architects is strictly prohibited.

NOTES:

All drawings in this set to be read in conjunction with each other. Any errors or discrepancies to be reported to the Architect before commencing work. All Dimensions to be confirmed on site. This Development Permit set is NOT FOR CONSTRUCTION.

AREAS:

*Suite Area indicated includes the enclosed area of all partitions within suites, but excludes the areas of balconies / terraces, which are indicated separately on the plans. Bulk Storage rooms are also excluded from Net area. For detailed FSR measurements, please refer to the FSR plans (A6.00-A6.05).

MATERIALS & FINISHES LEGEND

CO Copper-Coloured Cladding
CN Cast-in-place Architectural Concrete
CM Copper-Coloured Woven Mesh
GL Glass
M1 Windows & Doors Frames, Flashings Details Colour 1 "grey"
ML Metal Eggcrate Grille
OB Obscure / Frosted Glass
PV Precast Panels
PW Metal Panels Colour "white"
PS Metal Panels Colour "grey"

ANNOTATION LEGEND

ADO Automatic Door Operator
BG Building Grade (official)
CIP Cast-in-Place
COR Corridor
CL Centre-line
DH Door Header
GD Guard
IGS Interpolated Building Grade (unofficial)

1 DP Submission 2022.07.15
SUBMISSION DATE

GAIRWILLIAMSONARCHITECTS
220 - 430 RAILWAY STREET VANCOUVER BC V6A 1B1 CANADA
T 604 648 2026 W www.gwarchitects.ca

PROJECT:
55 W Hastings Street

55 W Hastings Street

DRAWING TITLE:
L2, L3 - Floor Plans

DRAWN: OS
REVIEWED: GW

SCALE:
3/16" = 1'-0"

PROJECT NO.: 2105
REVISION: 1

DRAWING NO.



COPYRIGHT:
This drawing and all copyright herein are the sole and exclusive property of Gair Williamson Architects. Reproduction or use of this drawing in whole or in part, by any means, in any way whatsoever without the prior written consent of Gair Williamson Architects is strictly prohibited.

NOTES:
All drawings in this set to be read in conjunction with each other. Any errors or discrepancies to be reported to the Architect before commencing work. All Dimensions to be confirmed on site. This Development Permit set is NOT FOR CONSTRUCTION.

AREAS:
*Suite Area indicated includes the enclosed area of all partitions within suites, but excludes the areas of balconies / terraces, which are indicated separately on the plans. Bulk Storage rooms are also excluded from Net area.

For detailed FSR measurements, please refer to the FSR plans (A6.00-A6.05).

- MATERIALS & FINISHES LEGEND**
- CO Copper-Coloured Cladding
 - CN Cast-in-place Architectural Concrete
 - CM Copper-Coloured Woven Mesh
 - GL Glass
 - M1 Windows & Doors Frames, Flashings Details Colour 1 "grey"
 - ML Metal Eggcrate Grille
 - OB Obscure / Frosted Glass
 - PV Precast Panels
 - PS Metal Panels Colour "white"
 - PG Metal Panels Colour "grey"
- ANNOTATION LEGEND**
- ADO Automatic Door Operator
 - BG Building Grade (official)
 - CP Cast-in-Place
 - CDR Corridor
 - CL Centre-line
 - DH Door Header
 - GD Guard
 - IGS Interpolated Building Grade (unofficial)

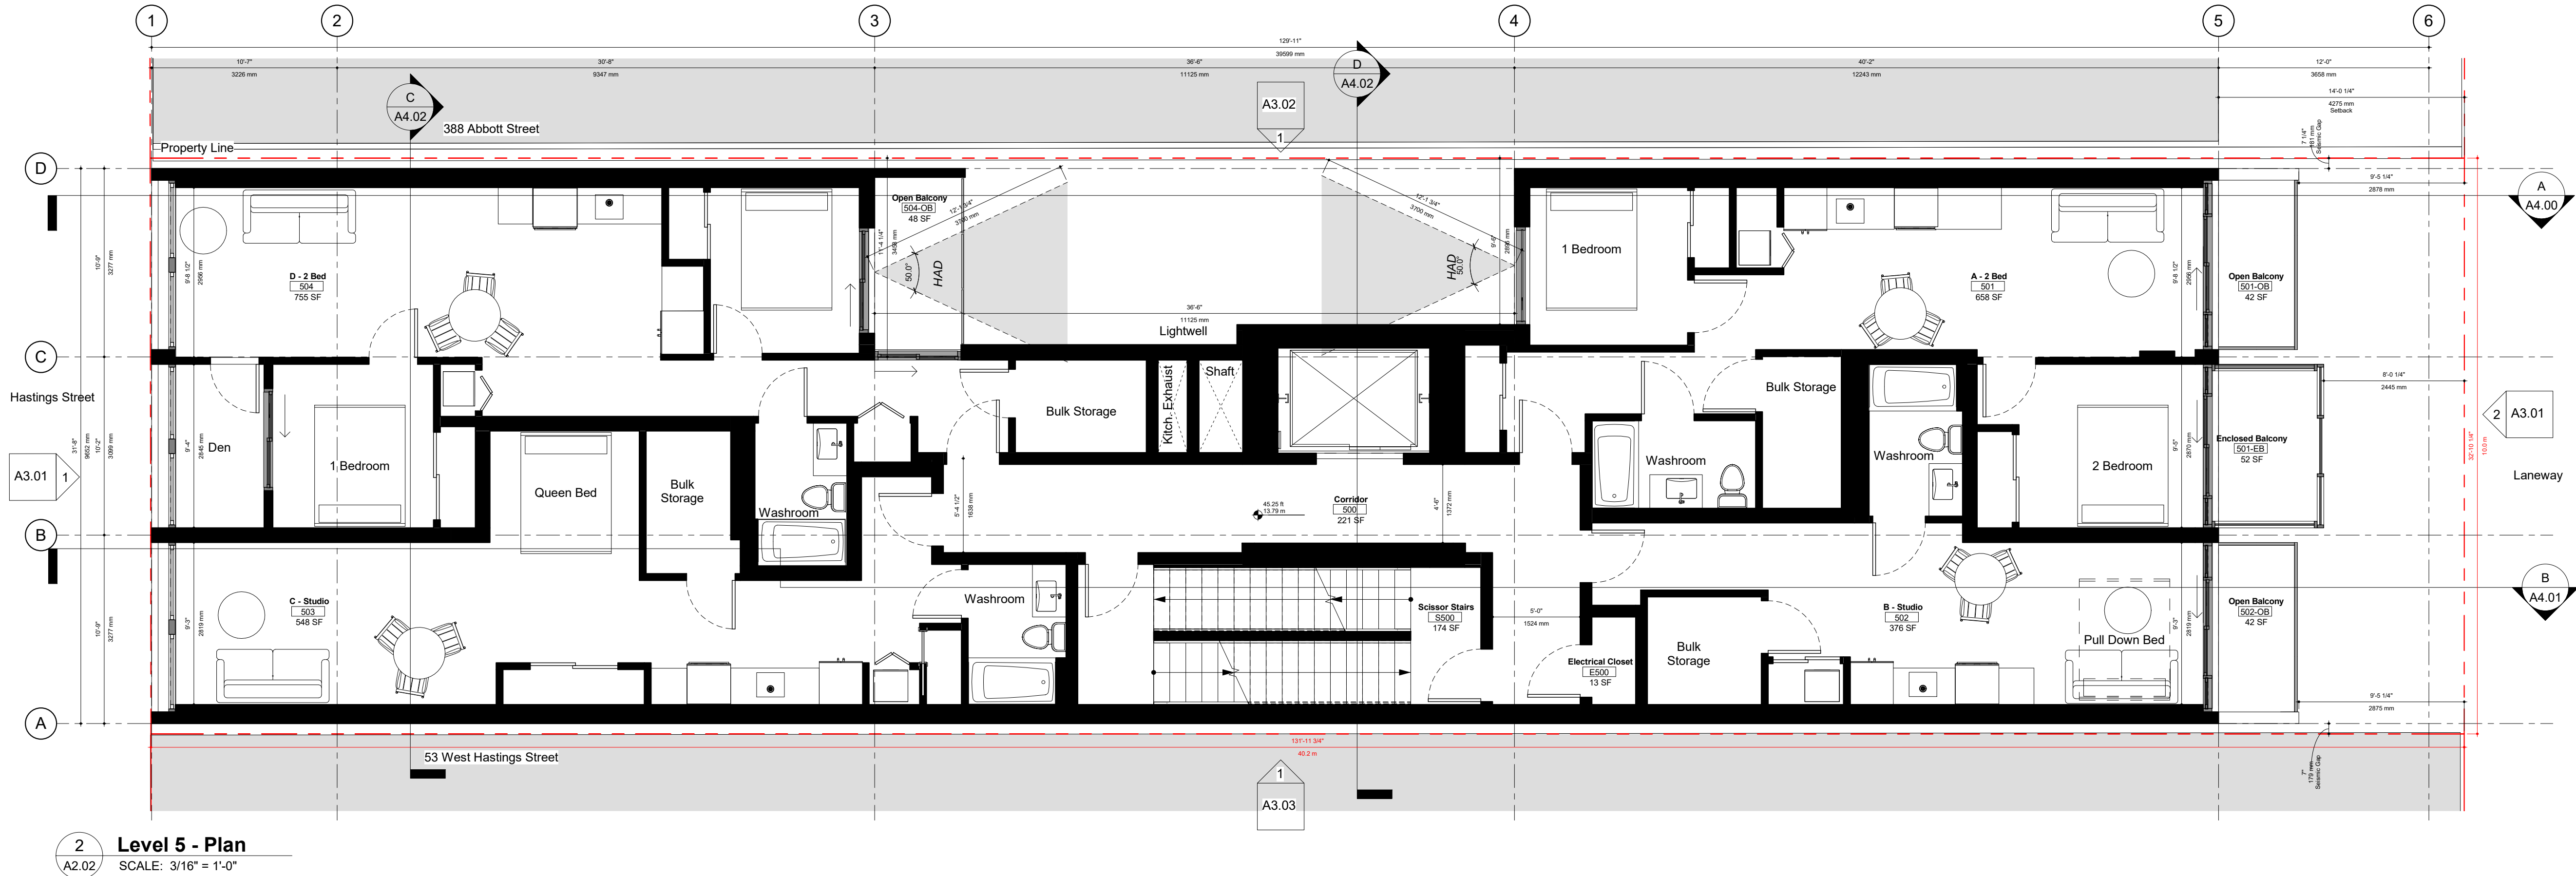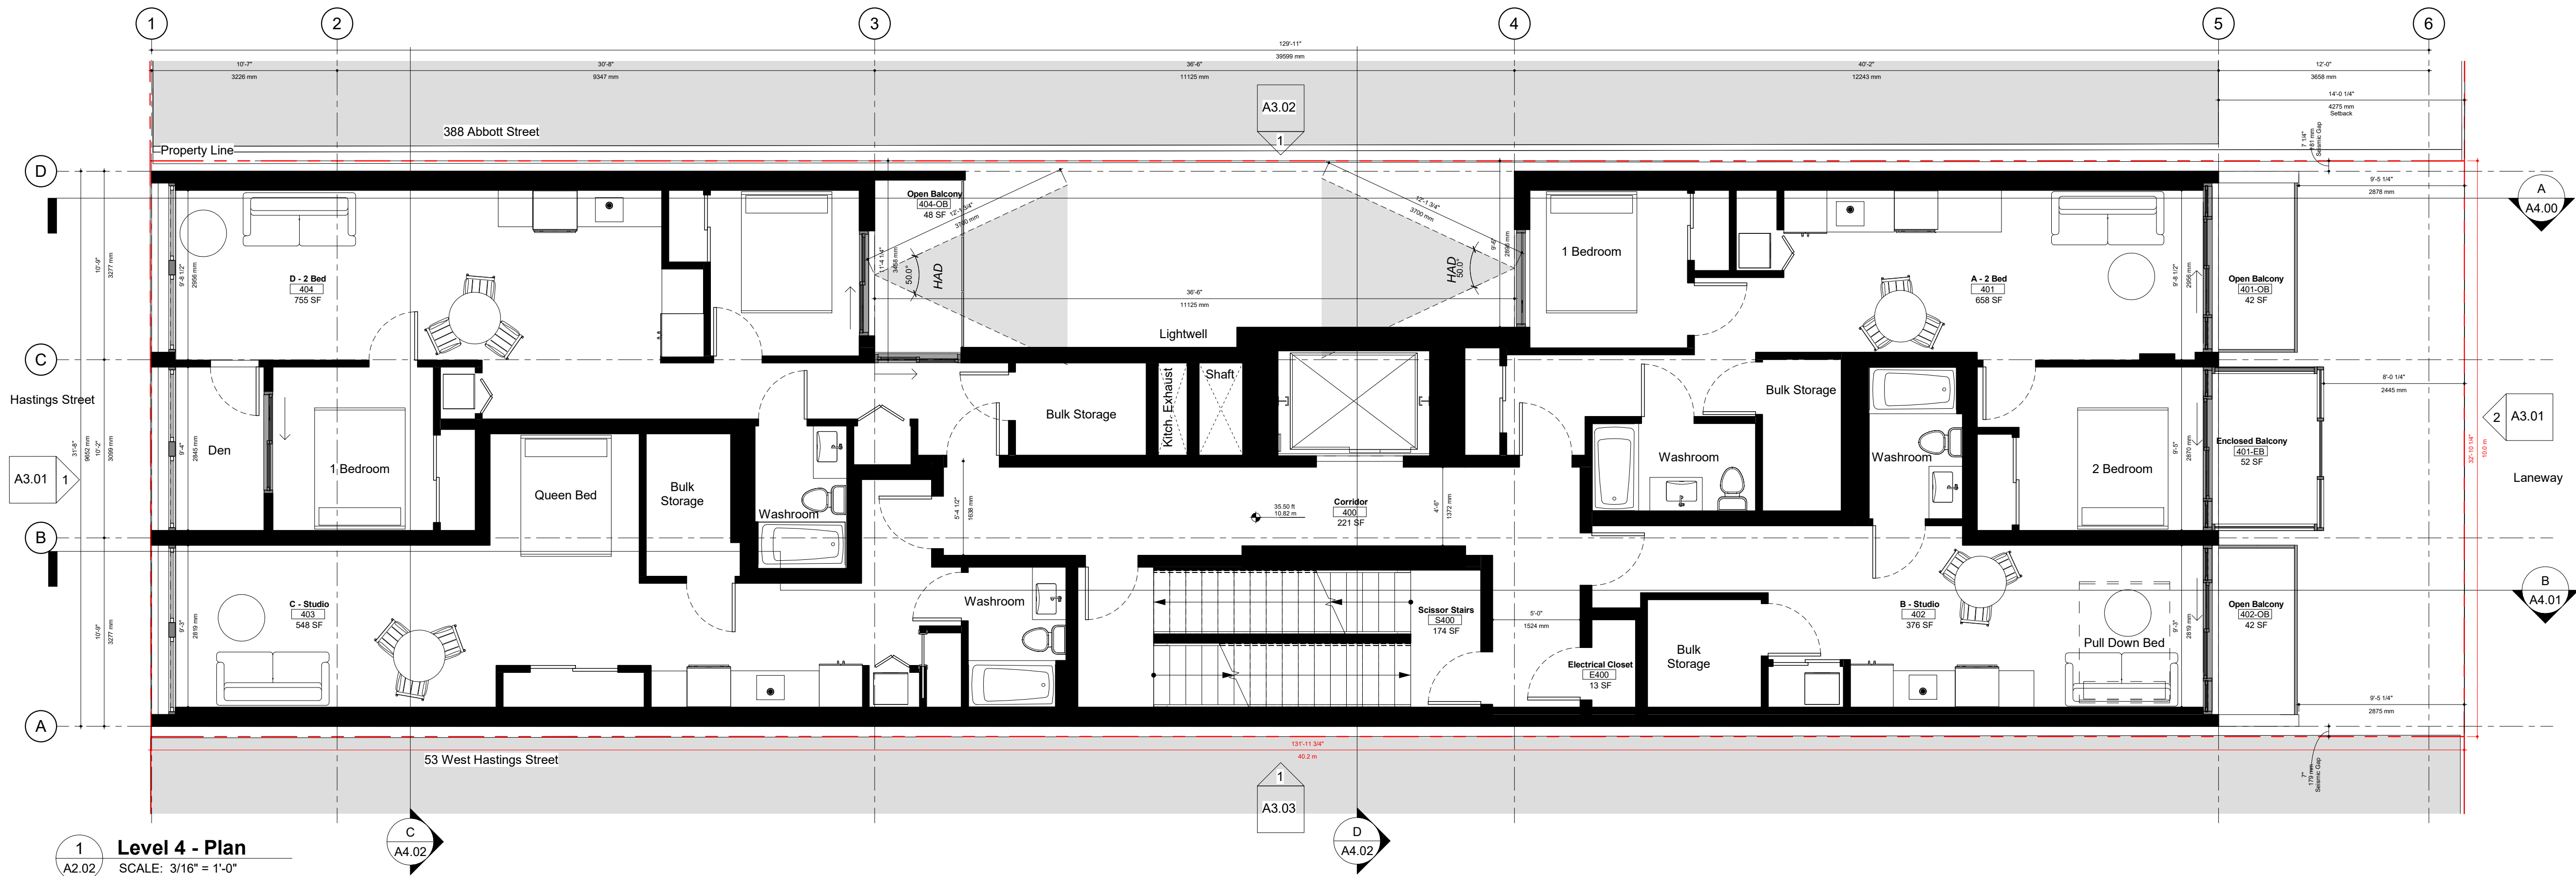

1 DP Submission 2022.07.15
SUBMISSION DATE

GAIRWILLIAMSONARCHITECTS
220 - 430 RAILWAY STREET VANCOUVER BC V6A 1B1 CANADA
T 604 648 2026 W www.gwarchitects.ca

PROJECT:
55 W Hastings Street

55 W Hastings Street

DRAWING TITLE:
L4, L5 - Floor Plans

DRAWN: OS REVIEWED: GW

SCALE:
3/16" = 1'-0"

PROJECT NO.: 2105 REVISION: 1

DRAWING NO.

L4, L5 - Floor Plans

A2.02


COPYRIGHT:
This drawing and all copyright herein are the sole and exclusive property of Gair Williamson Architects. Reproduction or use of this drawing in whole or in part, by any means, in any way whatsoever without the prior written consent of Gair Williamson Architects is strictly prohibited.

NOTES:
All drawings in this set to be read in conjunction with each other. Any errors or discrepancies to be reported to the Architect before commencing work. All Dimensions to be confirmed on site. This Development Permit set is NOT FOR CONSTRUCTION.


AREAS:
*Suite Area indicated includes the enclosed area of all partitions within suites, but excludes the areas of balconies / terraces, which are indicated separately on the plans. Bulk Storage rooms are also excluded from Net area.

For detailed FSR measurements, please refer to the FSR plans (A6.00-A6.05).

- MATERIALS & FINISHES LEGEND**
- CO Copper-Coloured Cladding
 - CN Cast-in-place Architectural Concrete
 - CM Copper-Coloured Woven Mesh
 - GL Glass
 - M1 Windows & Doors Frames, Flashings Details Colour 1 "grey"
 - ML Metal Eggcrate Grille
 - OB Obscure / Frosted Glass
 - PV Precast Panels
 - PS Metal Panels Colour "white"
 - PG Metal Panels Colour "grey"
- ANNOTATION LEGEND**
- ADO Automatic Door Operator
 - BG Building Grade (official)
 - CP Cast-in-Place
 - CDR Corridor
 - CL Centre-line
 - DH Door Header
 - GD Guard
 - IGS Interpolated Building Grade (unofficial)

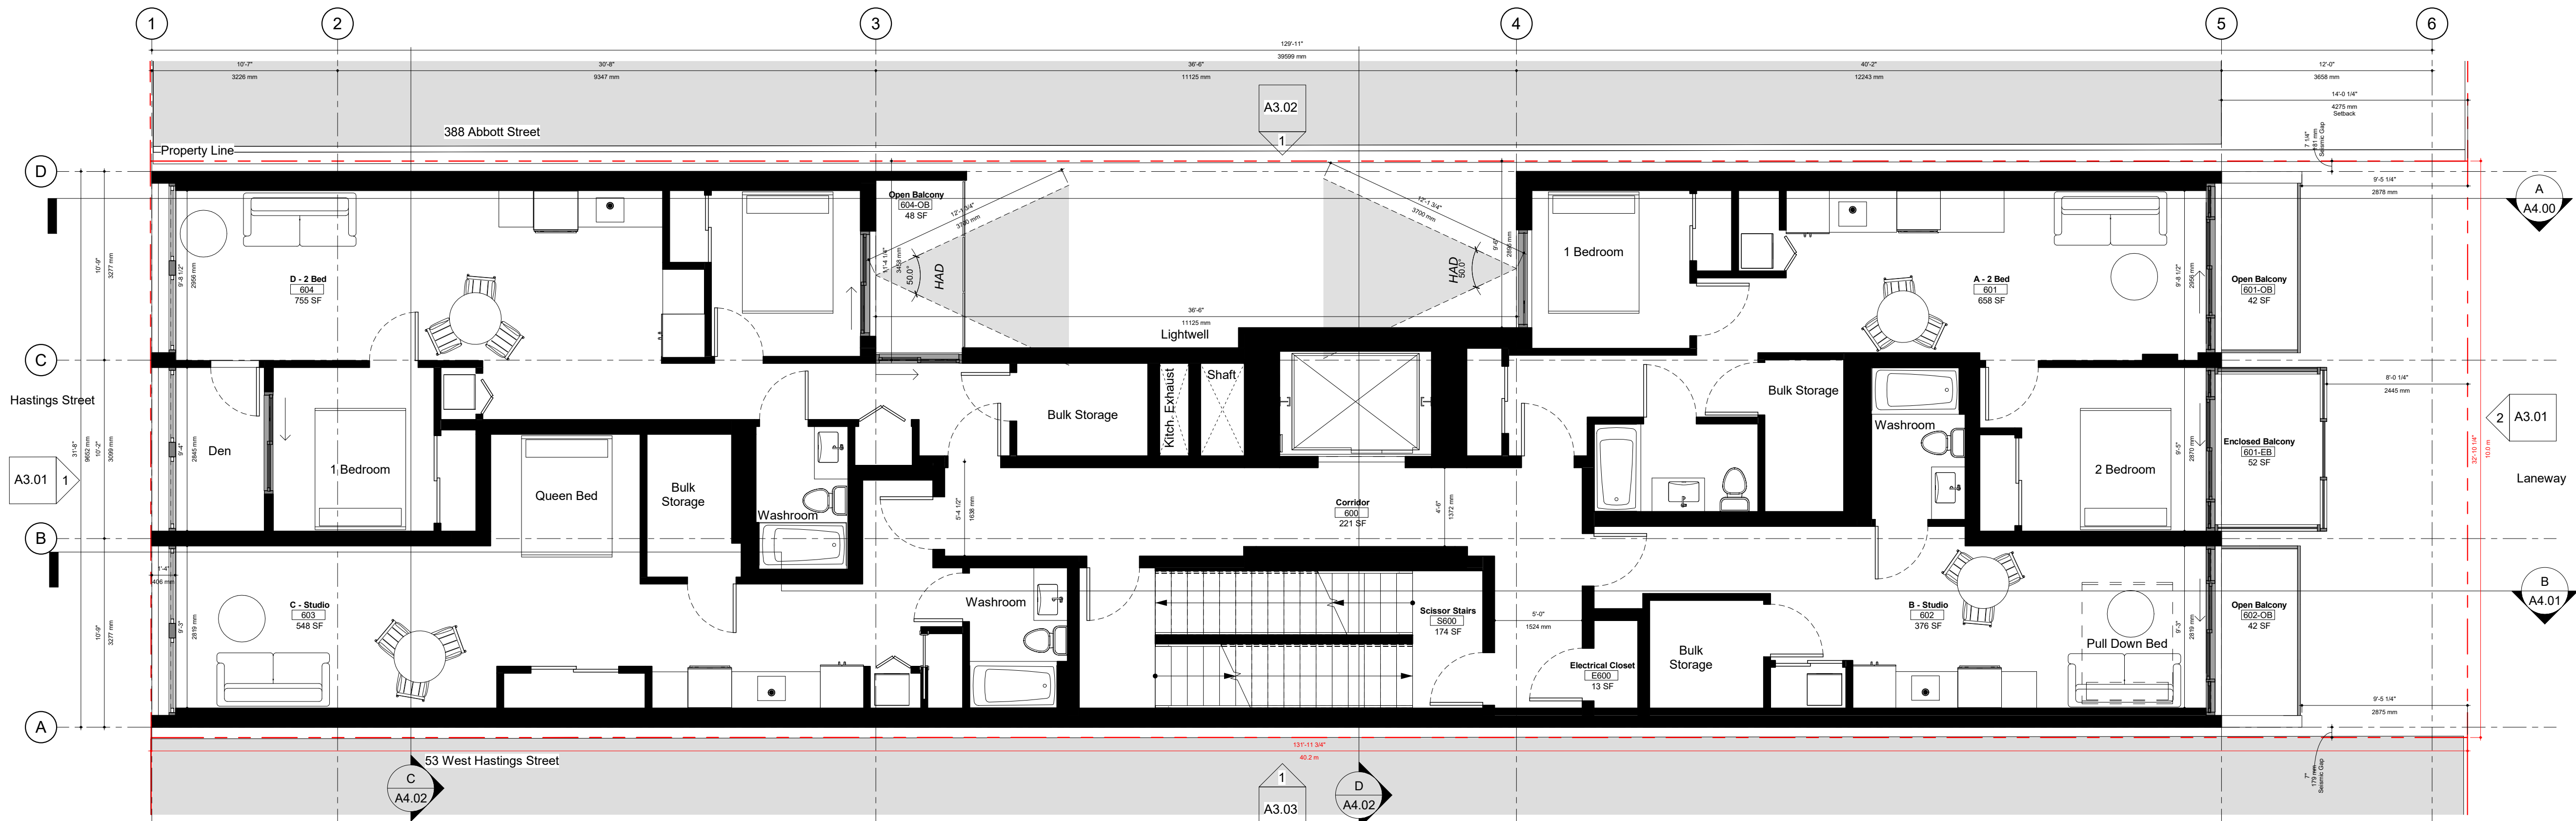

1 Level 6 - Plan
A2.03 SCALE: 3/16" = 1'-0"

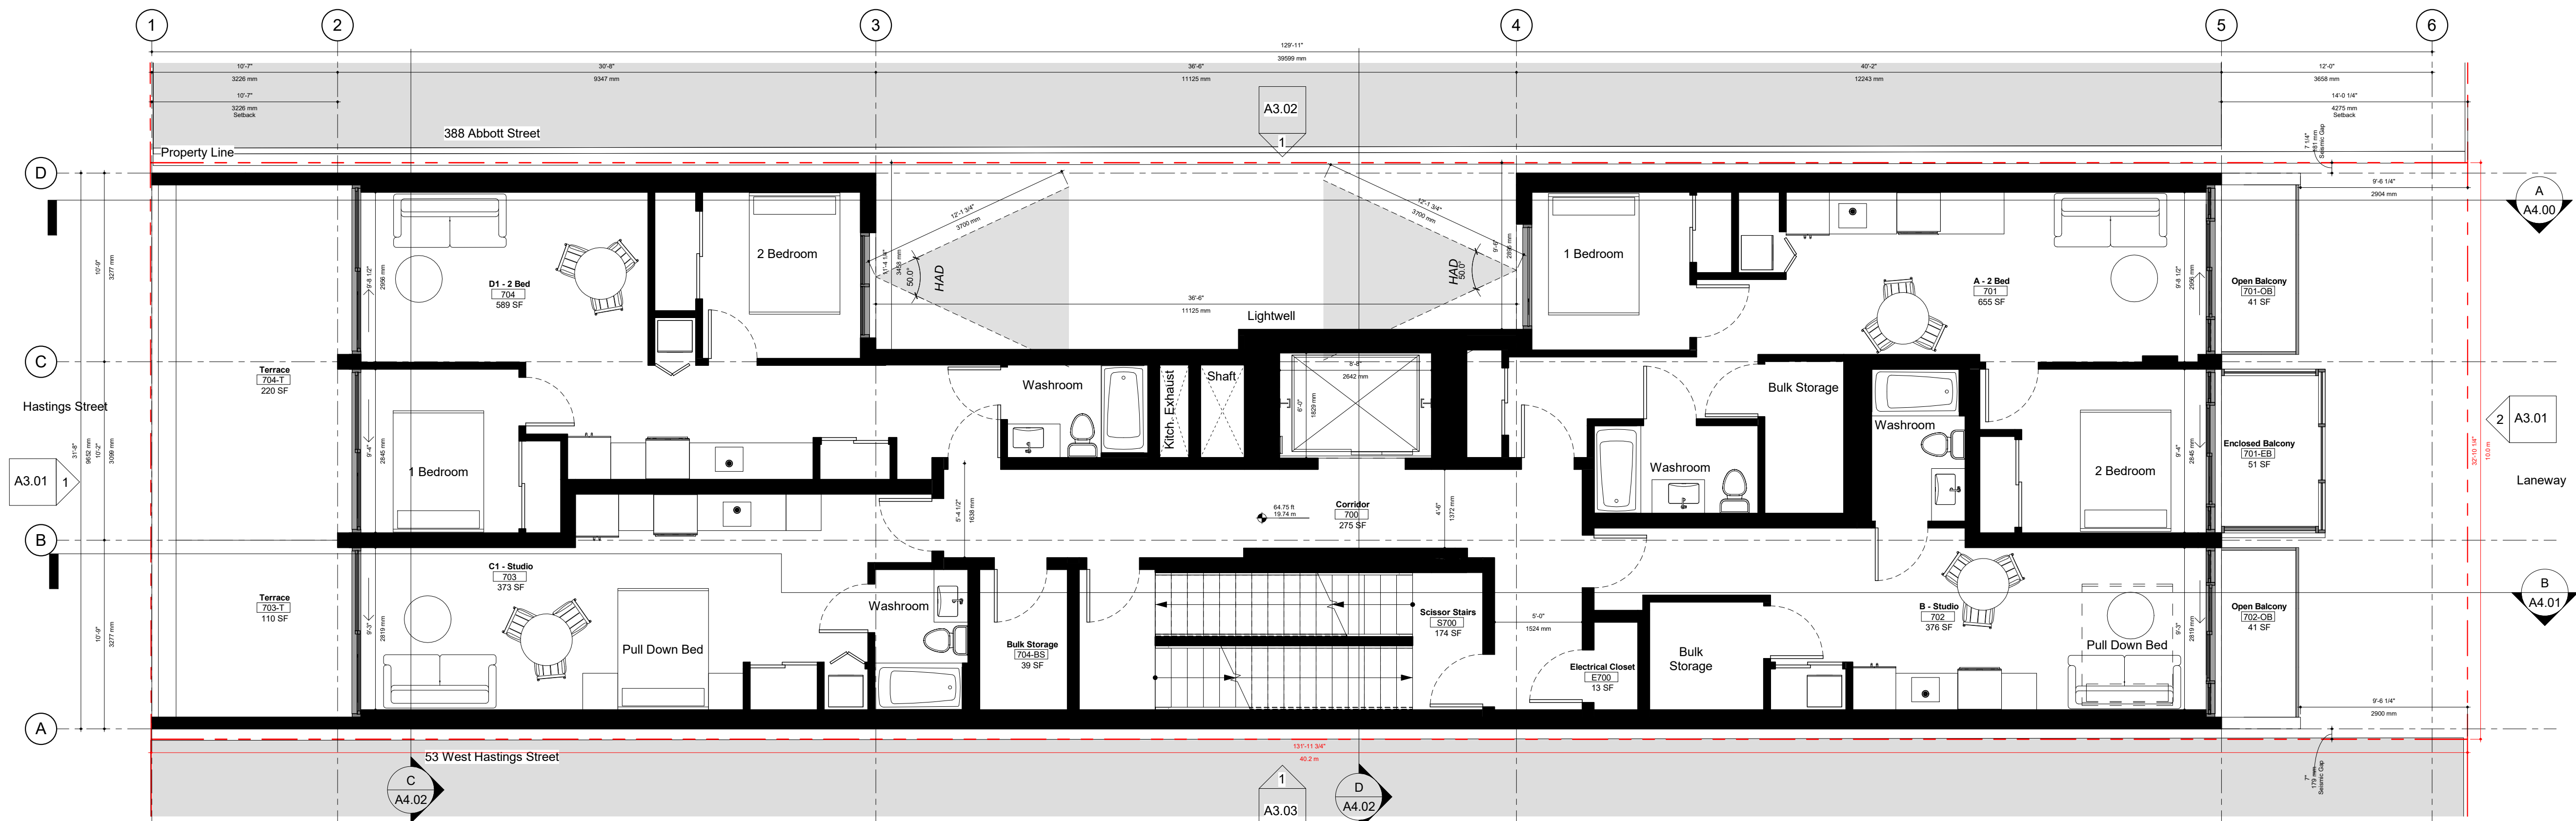

2 Level 7 - Plan
A2.03 SCALE: 3/16" = 1'-0"

L6, L7 - Floor Plans

1 DP Submission 2022.07.15
SUBMISSION DATE

GAIRWILLIAMSONARCHITECTS
220 - 430 RAILWAY STREET VANCOUVER BC V6A 1B1 CANADA
T 604 648 2026 W www.gwarchitects.ca

PROJECT:
55 W Hastings Street

55 W Hastings Street

DRAWING TITLE:
L6, L7 - Floor Plans


DRAWN: OS REVIEWED: GW

SCALE:
3/16" = 1'-0"


PROJECT NO.: 2105 REVISION: 1

DRAWING NO.

A2.03

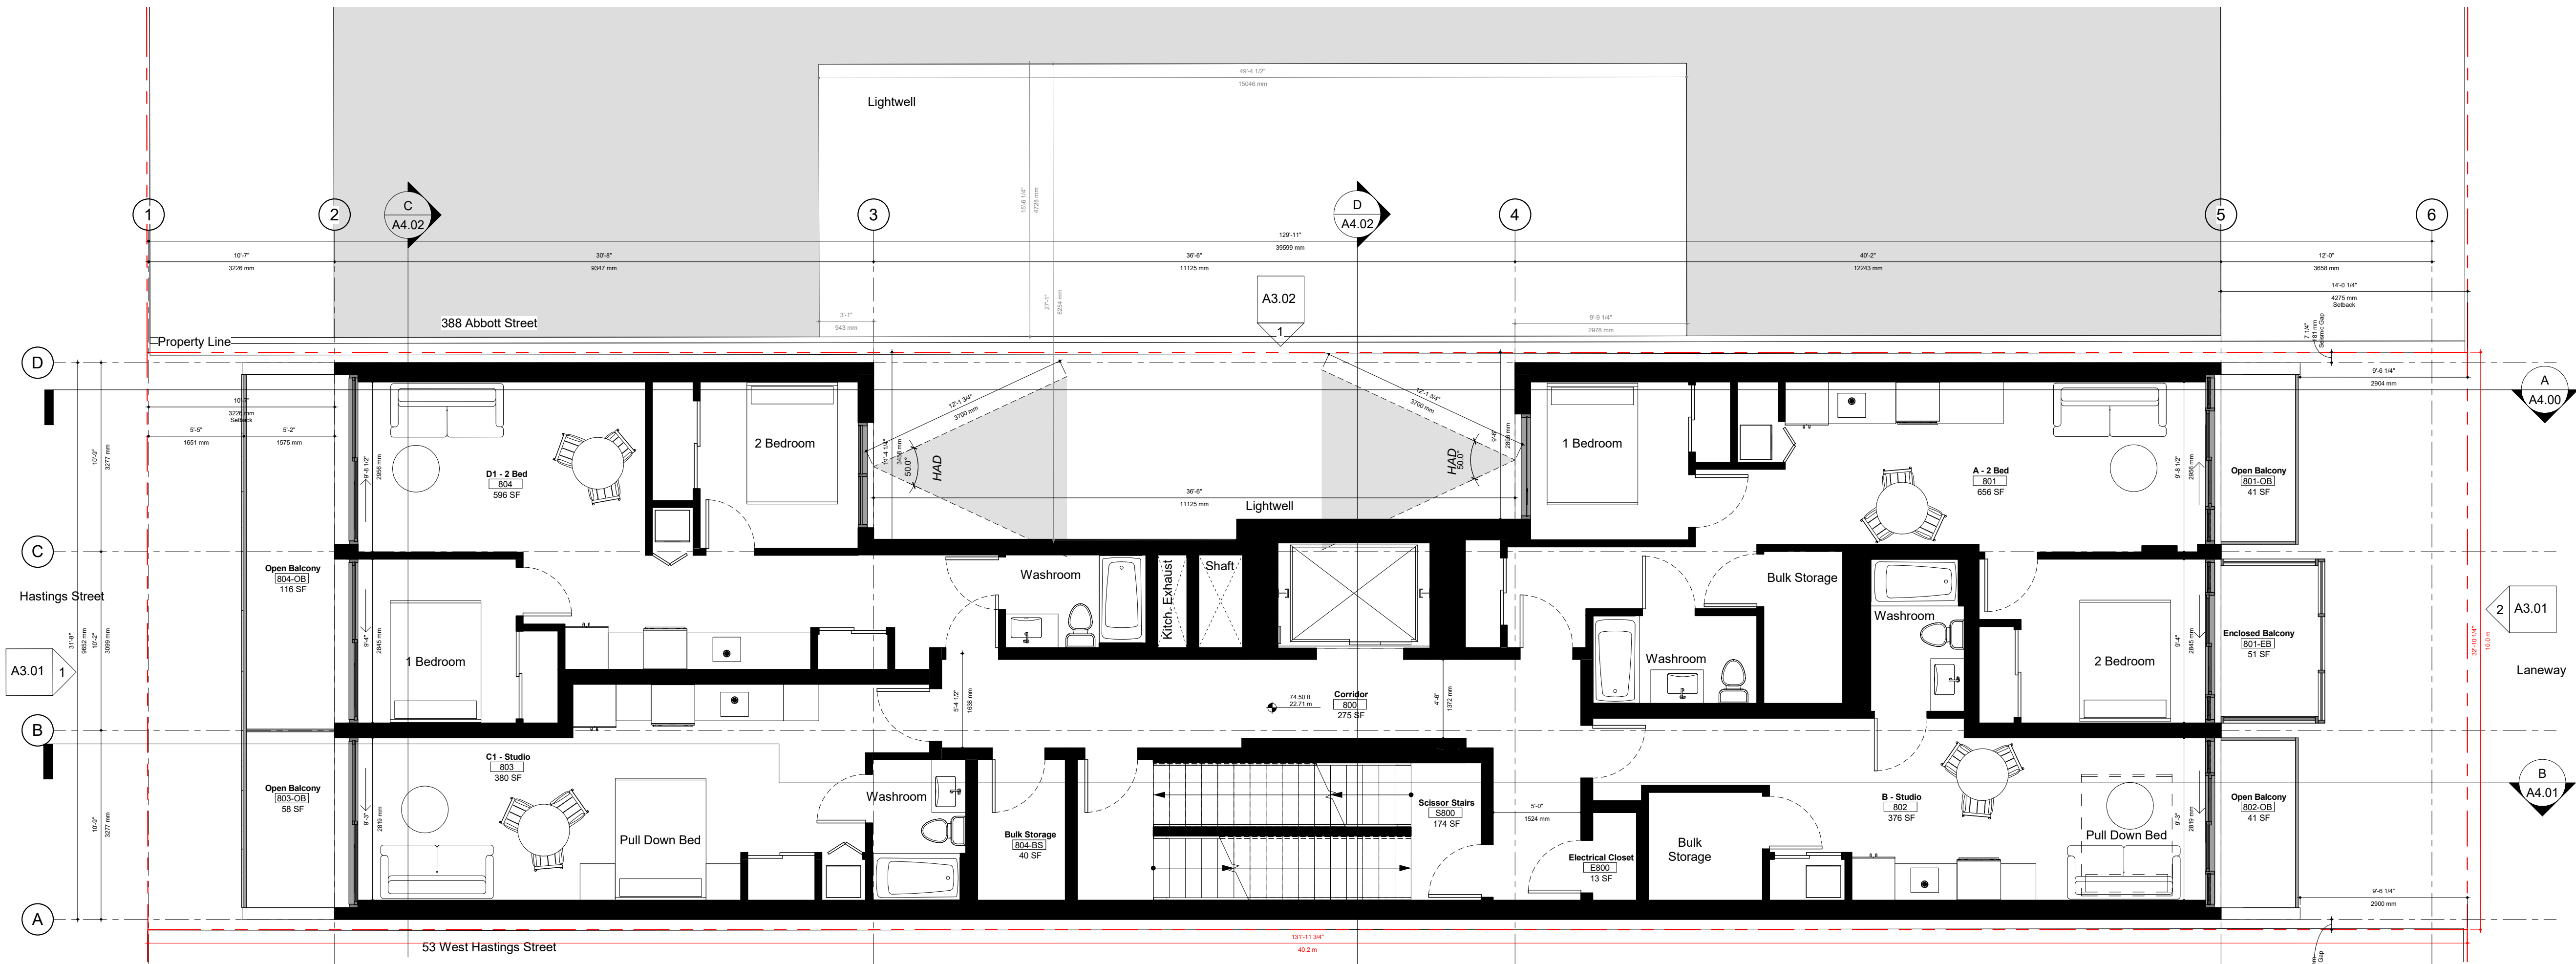

1 Level 8 - Plan
A2.04 SCALE: 3/16" = 1'-0"

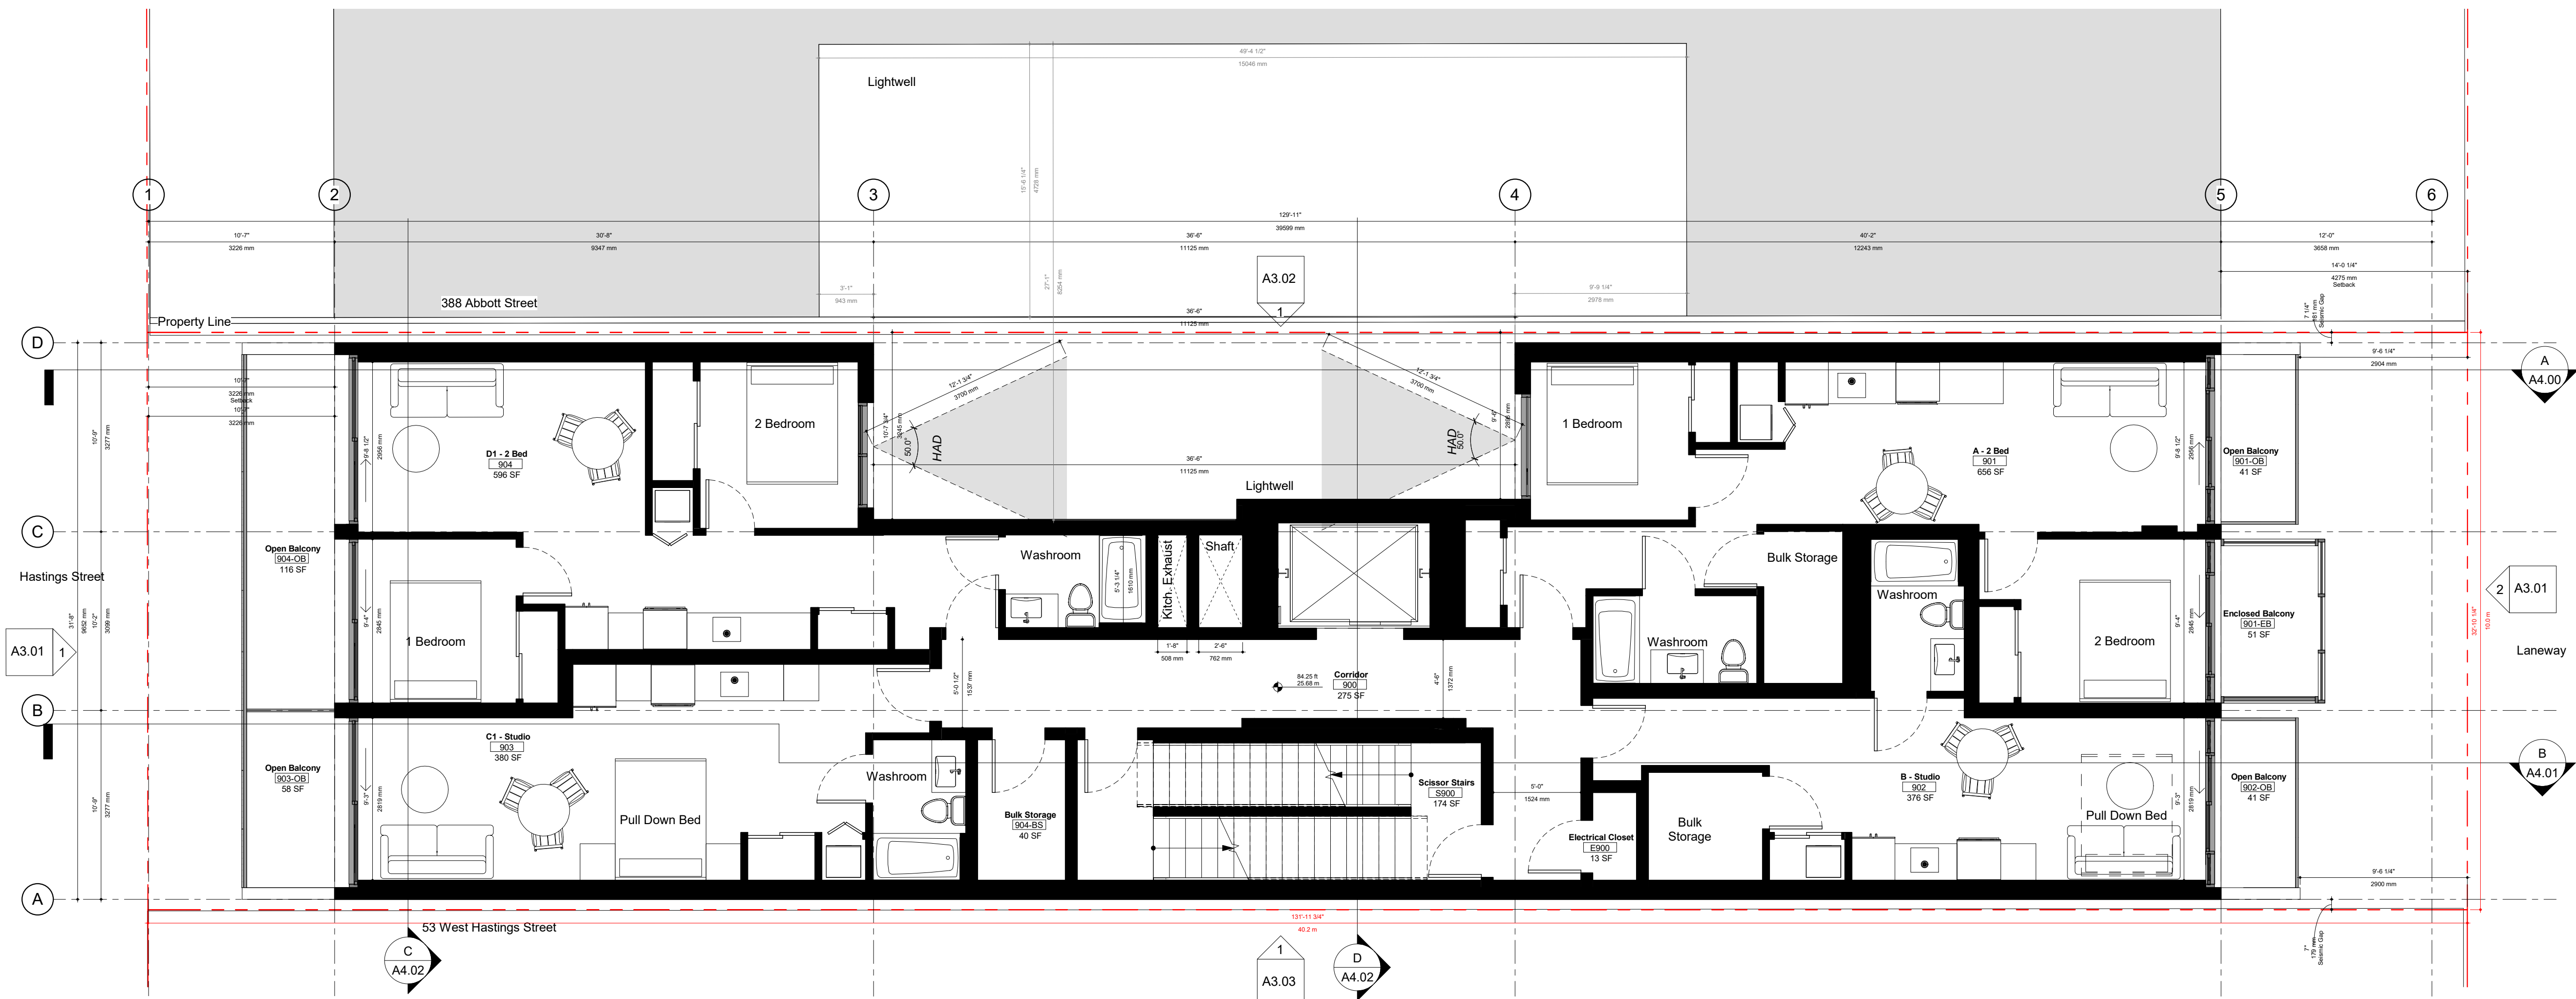

2 Level 9 - Plan
A2.04 SCALE: 3/16" = 1'-0"

L8, L9 - Floor Plans

COPYRIGHT:

This drawing and all copyright herein are the sole and exclusive property of Gair Williamson Architects. Reproduction or use of this drawing in whole or in part, by any means, in any way whatsoever without the prior written consent of Gair Williamson Architects is strictly prohibited.

NOTES:

All Drawings in this set to be read in conjunction with each other. Any errors or discrepancies to be reported to the Architect before commencing work. All Dimensions to be confirmed on site. This Development Permit set is NOT FOR CONSTRUCTION.

AREAS:

*Suite Area indicated includes the enclosed area of all partitions within suites, but excludes the areas of balconies / terraces, which are indicated separately on the plans. Bulk Storage rooms are also excluded from Net area. For detailed FSR measurements, please refer to the FSR plans (A6.00-A6.05).

MATERIALS & FINISHES LEGEND

CO Copper-Coloured Cladding
CN Cast-in-place Architectural Concrete
CM Copper-Coloured Woven Mesh
GL Glass
M1 Windows & Doors Frames, Flashings Details Colour 1 "grey"
ML Metal Eggcrate Grille
OB Obscure / Frosted Glass
PV Precast Panels
PW Metal Panels Colour "white"
PS Metal Panels Colour "grey"

ANNOTATION LEGEND

ADO Automatic Door Operator
BG Building Grade (official)
CIP Cast-in-Place
CL Centre-line
DH Door Header
GD Guard
IGS Interpolated Building Grade (unofficial)

1 DP Submission 2022.07.15
SUBMISSION DATE

GAIRWILLIAMSONARCHITECTS
220 - 430 RAILWAY STREET VANCOUVER BC V6A 1B1 CANADA
T 604 648 2026 W www.gwarchitects.ca

PROJECT:
55 W Hastings Street

55 W Hastings Street
DRAWING TITLE:
L8, L9 - Floor Plans

DRAWN: OS
REVIEWED: GW

SCALE:
3/16" = 1'-0"

PROJECT NO. 2105
REVISION: 1

DRAWING NO.

A2.04

CO	Copper-Coloured Cladding
CN	Cast-in-place Architectural Concrete
CM	Copper-Coloured Woven Mesh
GL	Glass
M1	Windows & Doors Frames, Flashings Details Colour 2
ML	Metal Eggcrate Grille
OB	Obscure / Frosted Glass
PV	Precast Pavers
PR	Metal Panels Colour "white"
PW	Metal Panels Colour "brass"


ADO	Automatic Door Operator
BG	Building Grade (official)
CIP	Cast-in-Place
COR	Cornice
CL	Centre-line
DH	Door Header
GD	Guard
IBG	Interpolated Building Grade (unofficial)

GAIRWILLIAMSONARCHITECTS
220 - 430 RAILWAY STREET VANCOUVER BC V6A 1B1 CANADA
T 604 648 2626 W www.gwarchitects.ca

DRAWING NO. _____



L10, Roof - Floor Plans

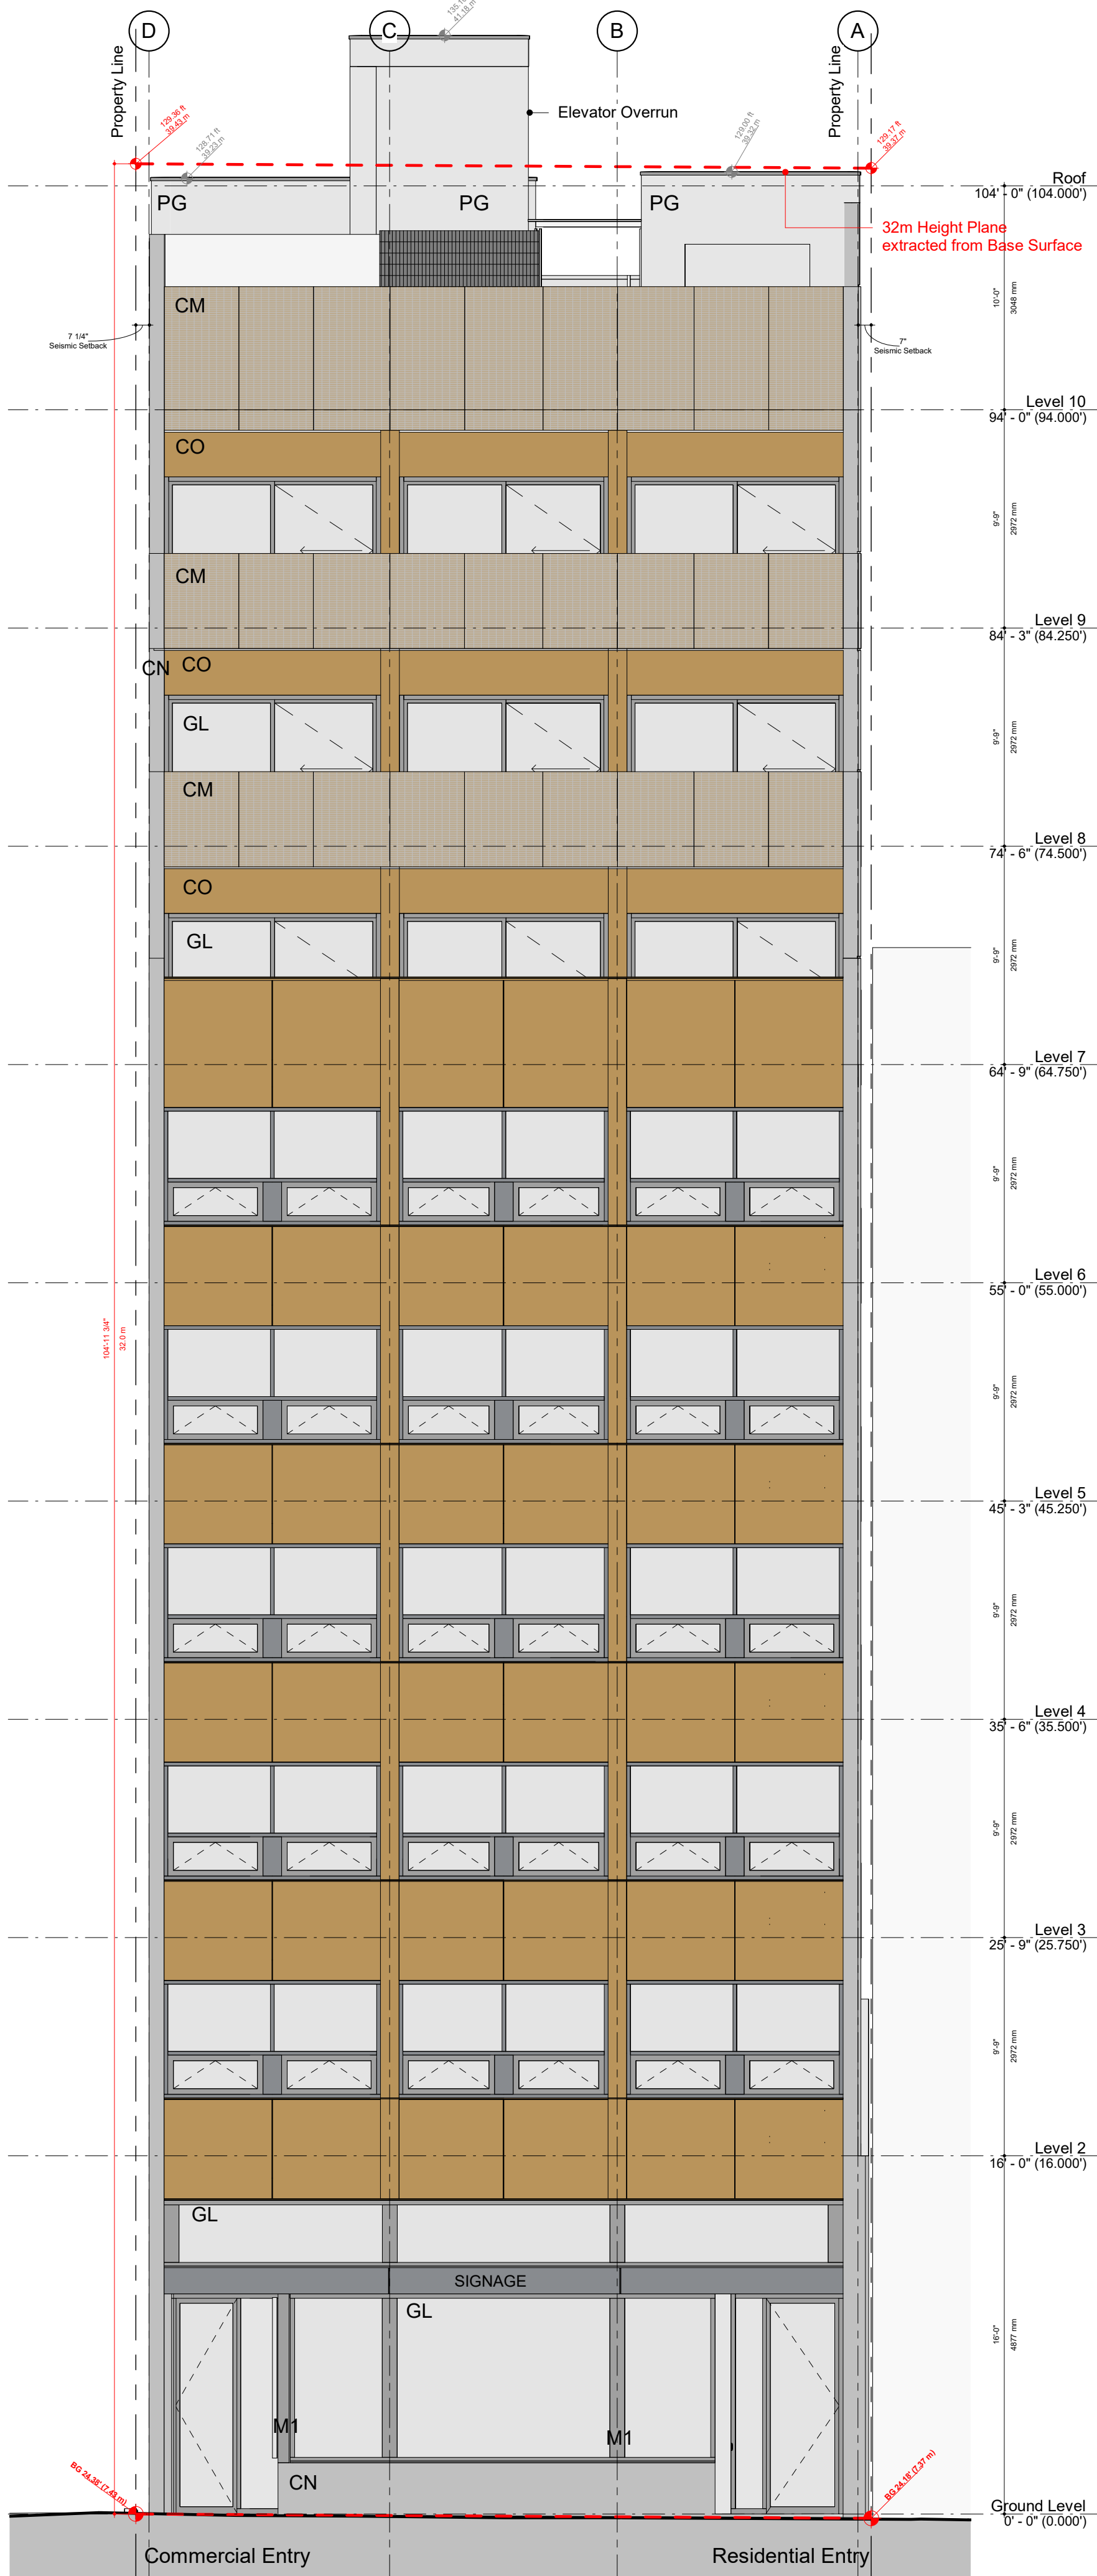

COPYRIGHT:
This drawing and all copyright herein are the sole and exclusive property of Gair Williamson Architects. Reproduction or use of this drawing in whole or in part, by any means, in any way whatsoever without the prior written consent of Gair Williamson Architects is strictly prohibited.

NOTES:
All Drawings in this set to be read in conjunction with each other. Any errors or discrepancies to be reported to the Architect before commencing work. All Dimensions to be confirmed on site. This Development Permit set is NOT FOR CONSTRUCTION.

AREAS:
*Suite Area indicated includes the enclosed area of all partitions within suites, but excludes the areas of balconies / terraces, which are indicated separately on the plans. Bulk Storage rooms are also excluded from Net area.

For detailed FSR measurements, please refer to the FSR plans (A6.00-A6.05).

MATERIALS & FINISHES LEGEND

CO Copper-Coloured Cladding
CN Cast-in-place Architectural Concrete
CM Copper-Coloured Woven Mesh
GL Glass
M1 Windows & Doors Frames, Flashings Details Colour 1 "grey"
ML Metal Eggcrate Grille
OB Obscure / Frosted Glass
PV Precast Panels
PW Metal Panels Colour "white"
PG Metal Panels Colour "grey"

ANNOTATION LEGEND

ADO Automatic Door Operator
BG Building Grade (official)
CIP Cast-in-Place
COR Cornice
CL Centre-line
DH Door Header
GD Guard
IGS Interpolated Building Grade (unofficial)

1 DP Submission 2022.07.15
SUBMISSION DATE

GAIRWILLIAMSONARCHITECTS
220 - 430 RAILWAY STREET VANCOUVER BC V6A 1B1 CANADA
T 604 648 2026 W www.gwarchitects.ca

PROJECT:
55 W Hastings Street

55 W Hastings Street
DRAWING TITLE:
North & South Elevations

DRAWN: OS REVIEWED: GW

SCALE:
3/16" = 1'-0"

PROJECT NO. 2105 REVISION: 1


DRAWING NO.

1 W Hastings Elevation
A3.01 SCALE: 3/16" = 1'-0"

2 Laneway
A3.01 SCALE: 3/16" = 1'-0"

North & South Elevations

A3.01

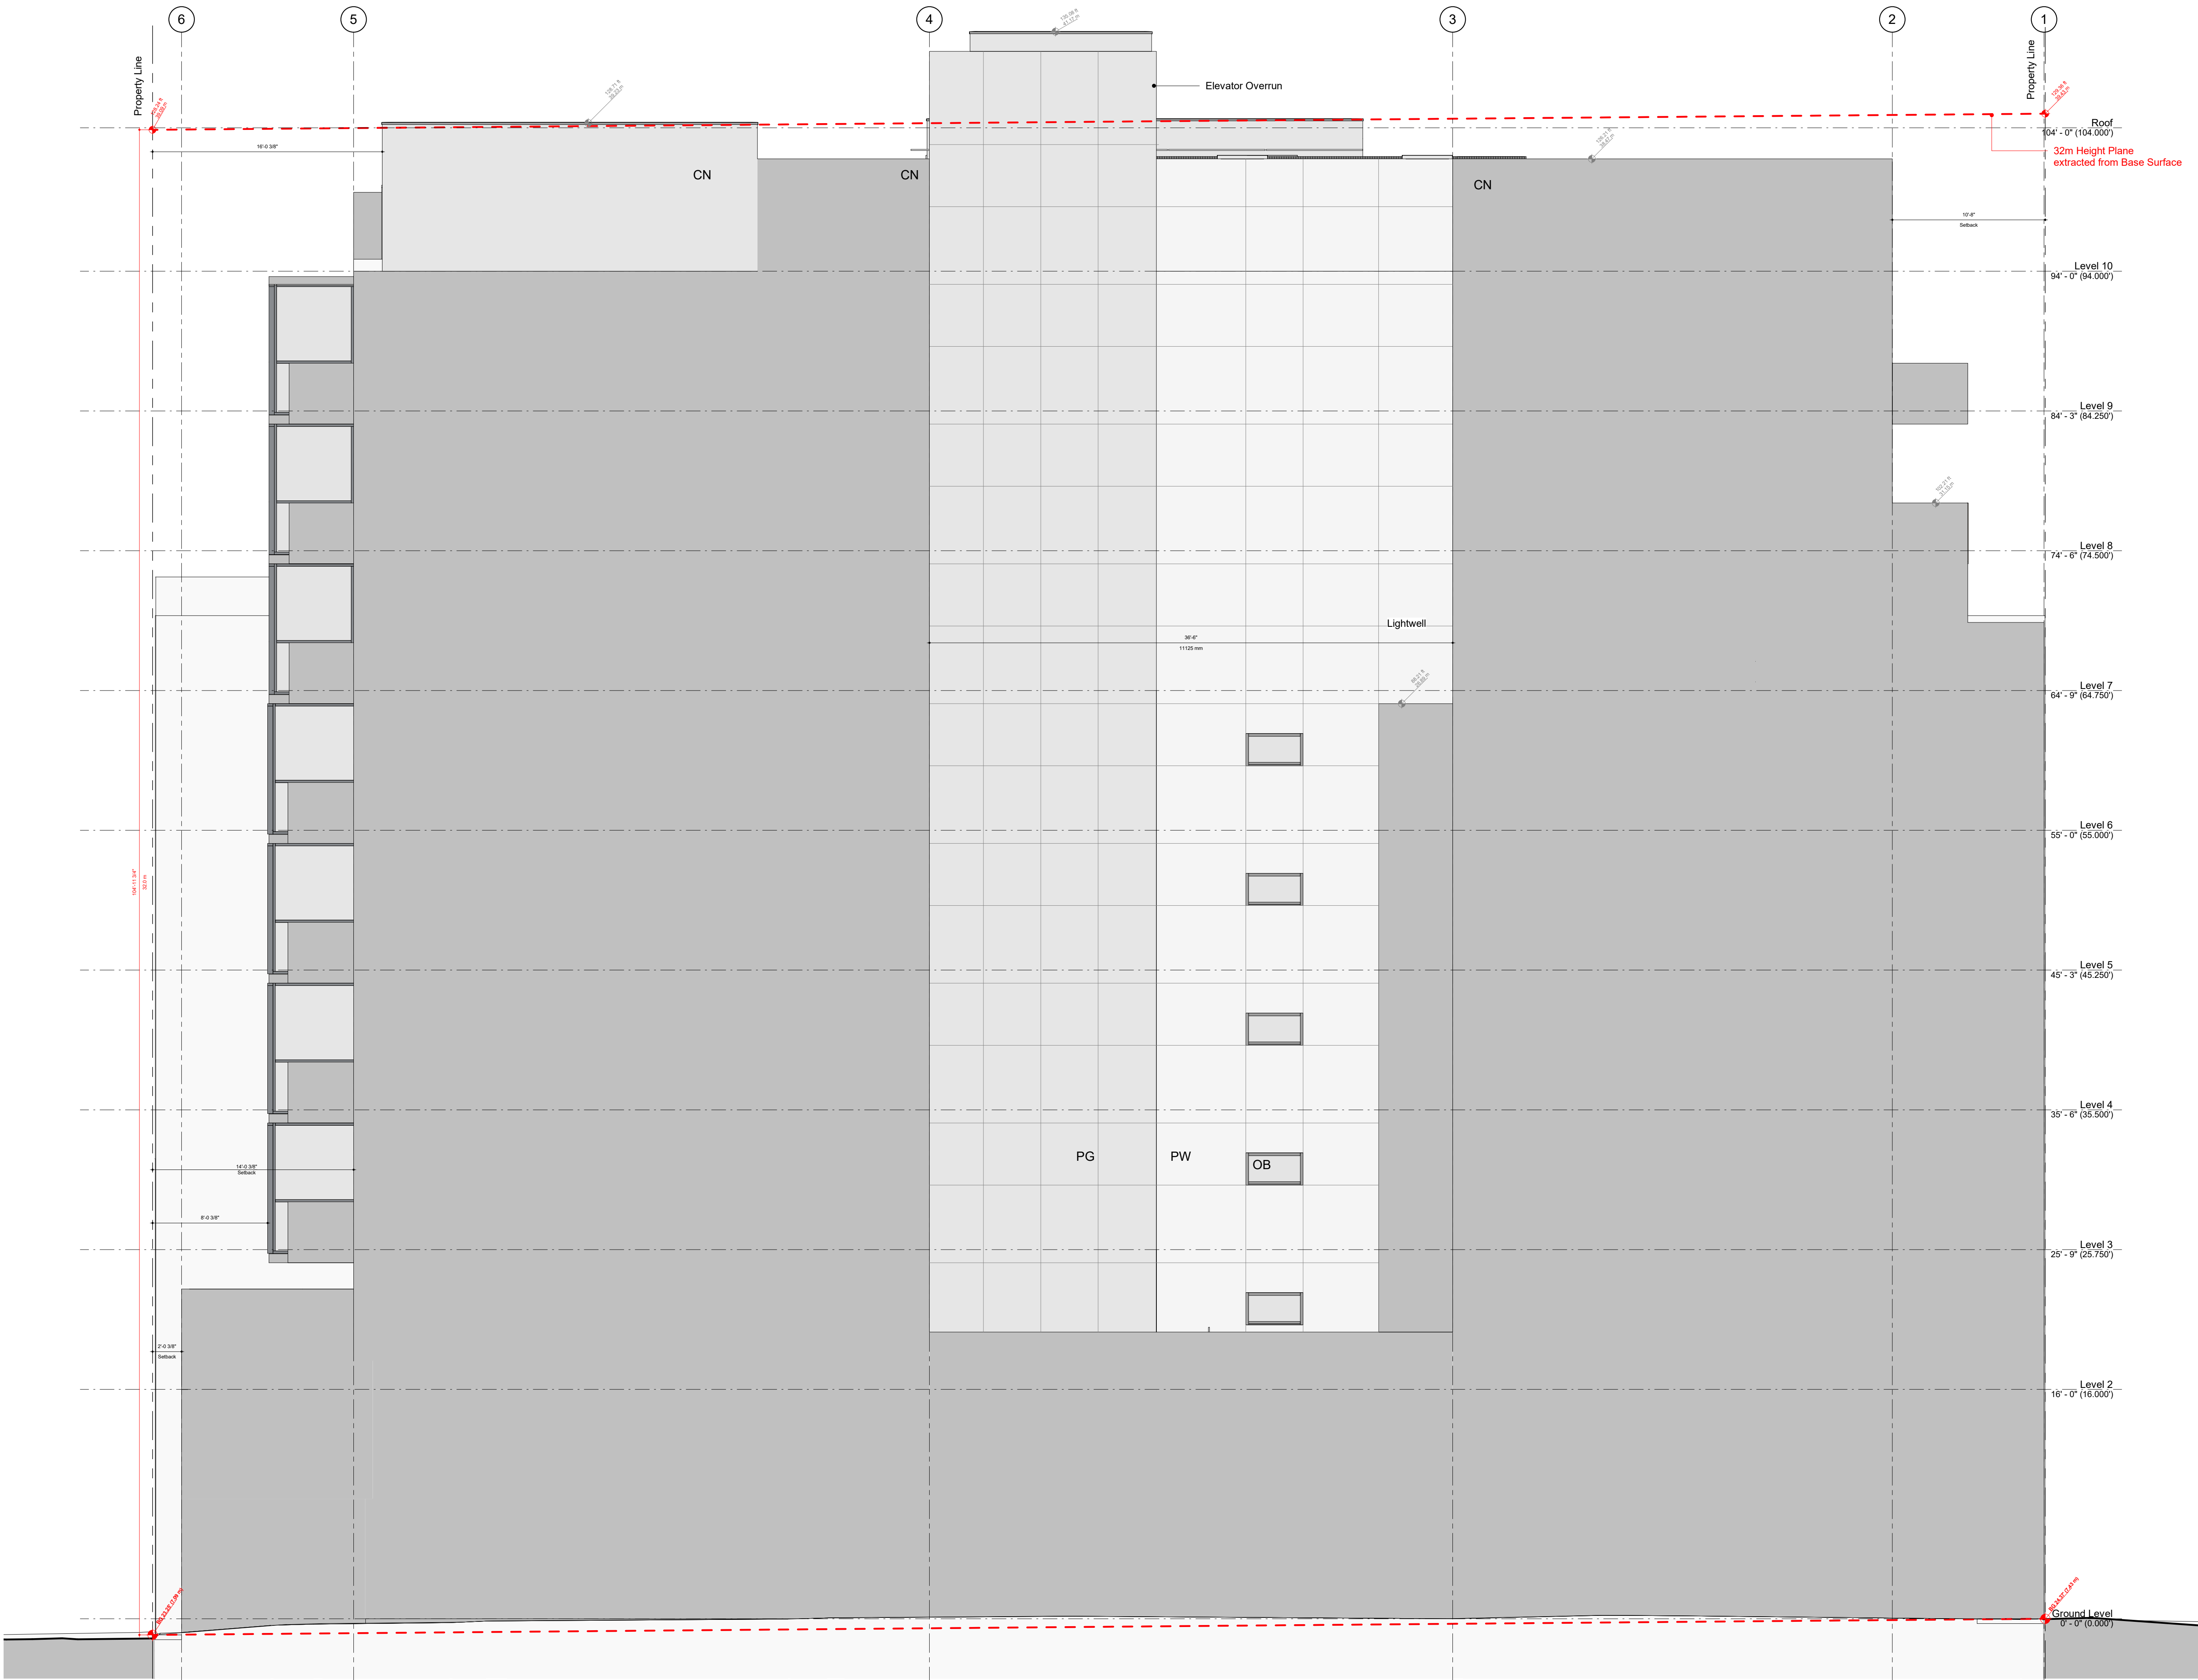

COPYRIGHT:

This drawing and all copyright herein are the sole and exclusive property of Gair Williamson Architects. Reproduction or use of this drawing in whole or in part, by any means, in any way whatsoever without the prior written consent of Gair Williamson Architects is strictly prohibited.

NOTES:

All Drawings in this set to be read in conjunction with each other. Any errors or discrepancies to be reported to the Architect before commencing work. All Dimensions to be confirmed on site. This Development Permit set is NOT FOR CONSTRUCTION.

AREAS:

*Suite Area indicated includes the enclosed area of all partitions within suites, but excludes the areas of balconies / terraces, which are indicated separately on the plans. Bulk Storage rooms are also excluded from Net area. For detailed FSR measurements, please refer to the FSR plans (A6.00-A6.05).

MATERIALS & FINISHES LEGEND

CO Copper-Coloured Cladding
CN Cast-in-place Architectural Concrete
CM Copper-Coloured Woven Mesh
GL Glass
M1 Windows & Doors Frames, Flashings Details Colour 1 "grey"
ML Metal Eggcrate Grille
OB Opaque / Frosted Glass
PV Precast Panels
PG Metal Panels Colour "white"
PS Metal Panels Colour "grey"

ANNOTATION LEGEND

ADO Automatic Door Operator
BG Building Grade (official)
CIP Cast-in-Place
CDR Canopy
CL Centre-line
DH Door Header
GD Guard
IBG Interpolated Building Grade (unofficial)

1 DP Submission 2022.07.15
SUBMISSION DATE

GAIRWILLIAMSONARCHITECTS
220 - 430 RAILWAY STREET VANCOUVER BC V6A 1B1 CANADA
T 604 648 2026 W www.gwarchitects.ca

PROJECT:
55 W Hastings Street

55 W Hastings Street
DRAWING TITLE:
West Elevation

DRAWN: OS
REVIEWED: GW

SCALE:
3/16" = 1'-0"

PROJECT NO. 2105
REVISION: 1

DRAWING NO.

West Elevation



East Elevation

COPYRIGHT:

This drawing and all copyright herein are the sole and exclusive property of Gaer Williamson Architects. Reproduction or use of this drawing in whole or in part, by any means, in any way whatsoever without the prior written consent of Gaer Williamson Architects is strictly prohibited.

NOTES:

All Drawings in this set to be read in conjunction with each other. Any errors or discrepancies to be reported to the Architect before commencing work. All Dimensions to be confirmed on site. This Development Permit set is NOT FOR CONSTRUCTION.

AREAS:

*Suite Area indicated includes the enclosed area of all partitions within suites, but excludes the areas of balconies / terraces, which are indicated separately on the plans. Bulk Storage rooms are also excluded from Net area.

For detailed FSR measurements, please refer to the FSR plans (A6.00-A6.05).

MATERIALS & FINISHES LEGEND

CO	Copper-Coloured Cladding
CN	Cast-in-place Architectural Concrete
CM	Copper-Coloured Woven Mesh
GL	Glass
M1	Windows & Doors Frames, Flashings Details Colour 1 "grey"
ML	Metal Eggcrate Grille
OB	Opaque / Frosted Glass
PV	Precast Panels
PW	Metal Panels Colour "white"
PS	Metal Panels Colour "grey"

ANNOTATION LEGEND

ADO	Automatic Door Operator
BG	Building Grade (official)
CIP	Cast-in-Place
CDR	Centre-line
CL	Centre-line
DH	Door Header
GD	Guard
IGB	Interpolated Building Grade (unofficial)

1 DP Submission SUBMISSION 2022.07.15 DATE

GAIRWILLIAMSONARCHITECTS
220 - 430 RAILWAY STREET VANCOUVER BC V6A 1B1 CANADA
T 604 648 2026 W www.gwarchitects.ca

PROJECT:
55 W Hastings Street

DRAWING TITLE:
East Elevation

DRAWN: OS **REVIEWED:** GW

SCALE:
3/16" = 1'-0"

PROJECT NO.: 2105 **REVISION:** 1

DRAWING NO.: