


30" x 48" ARCH. E SHEET SIZE

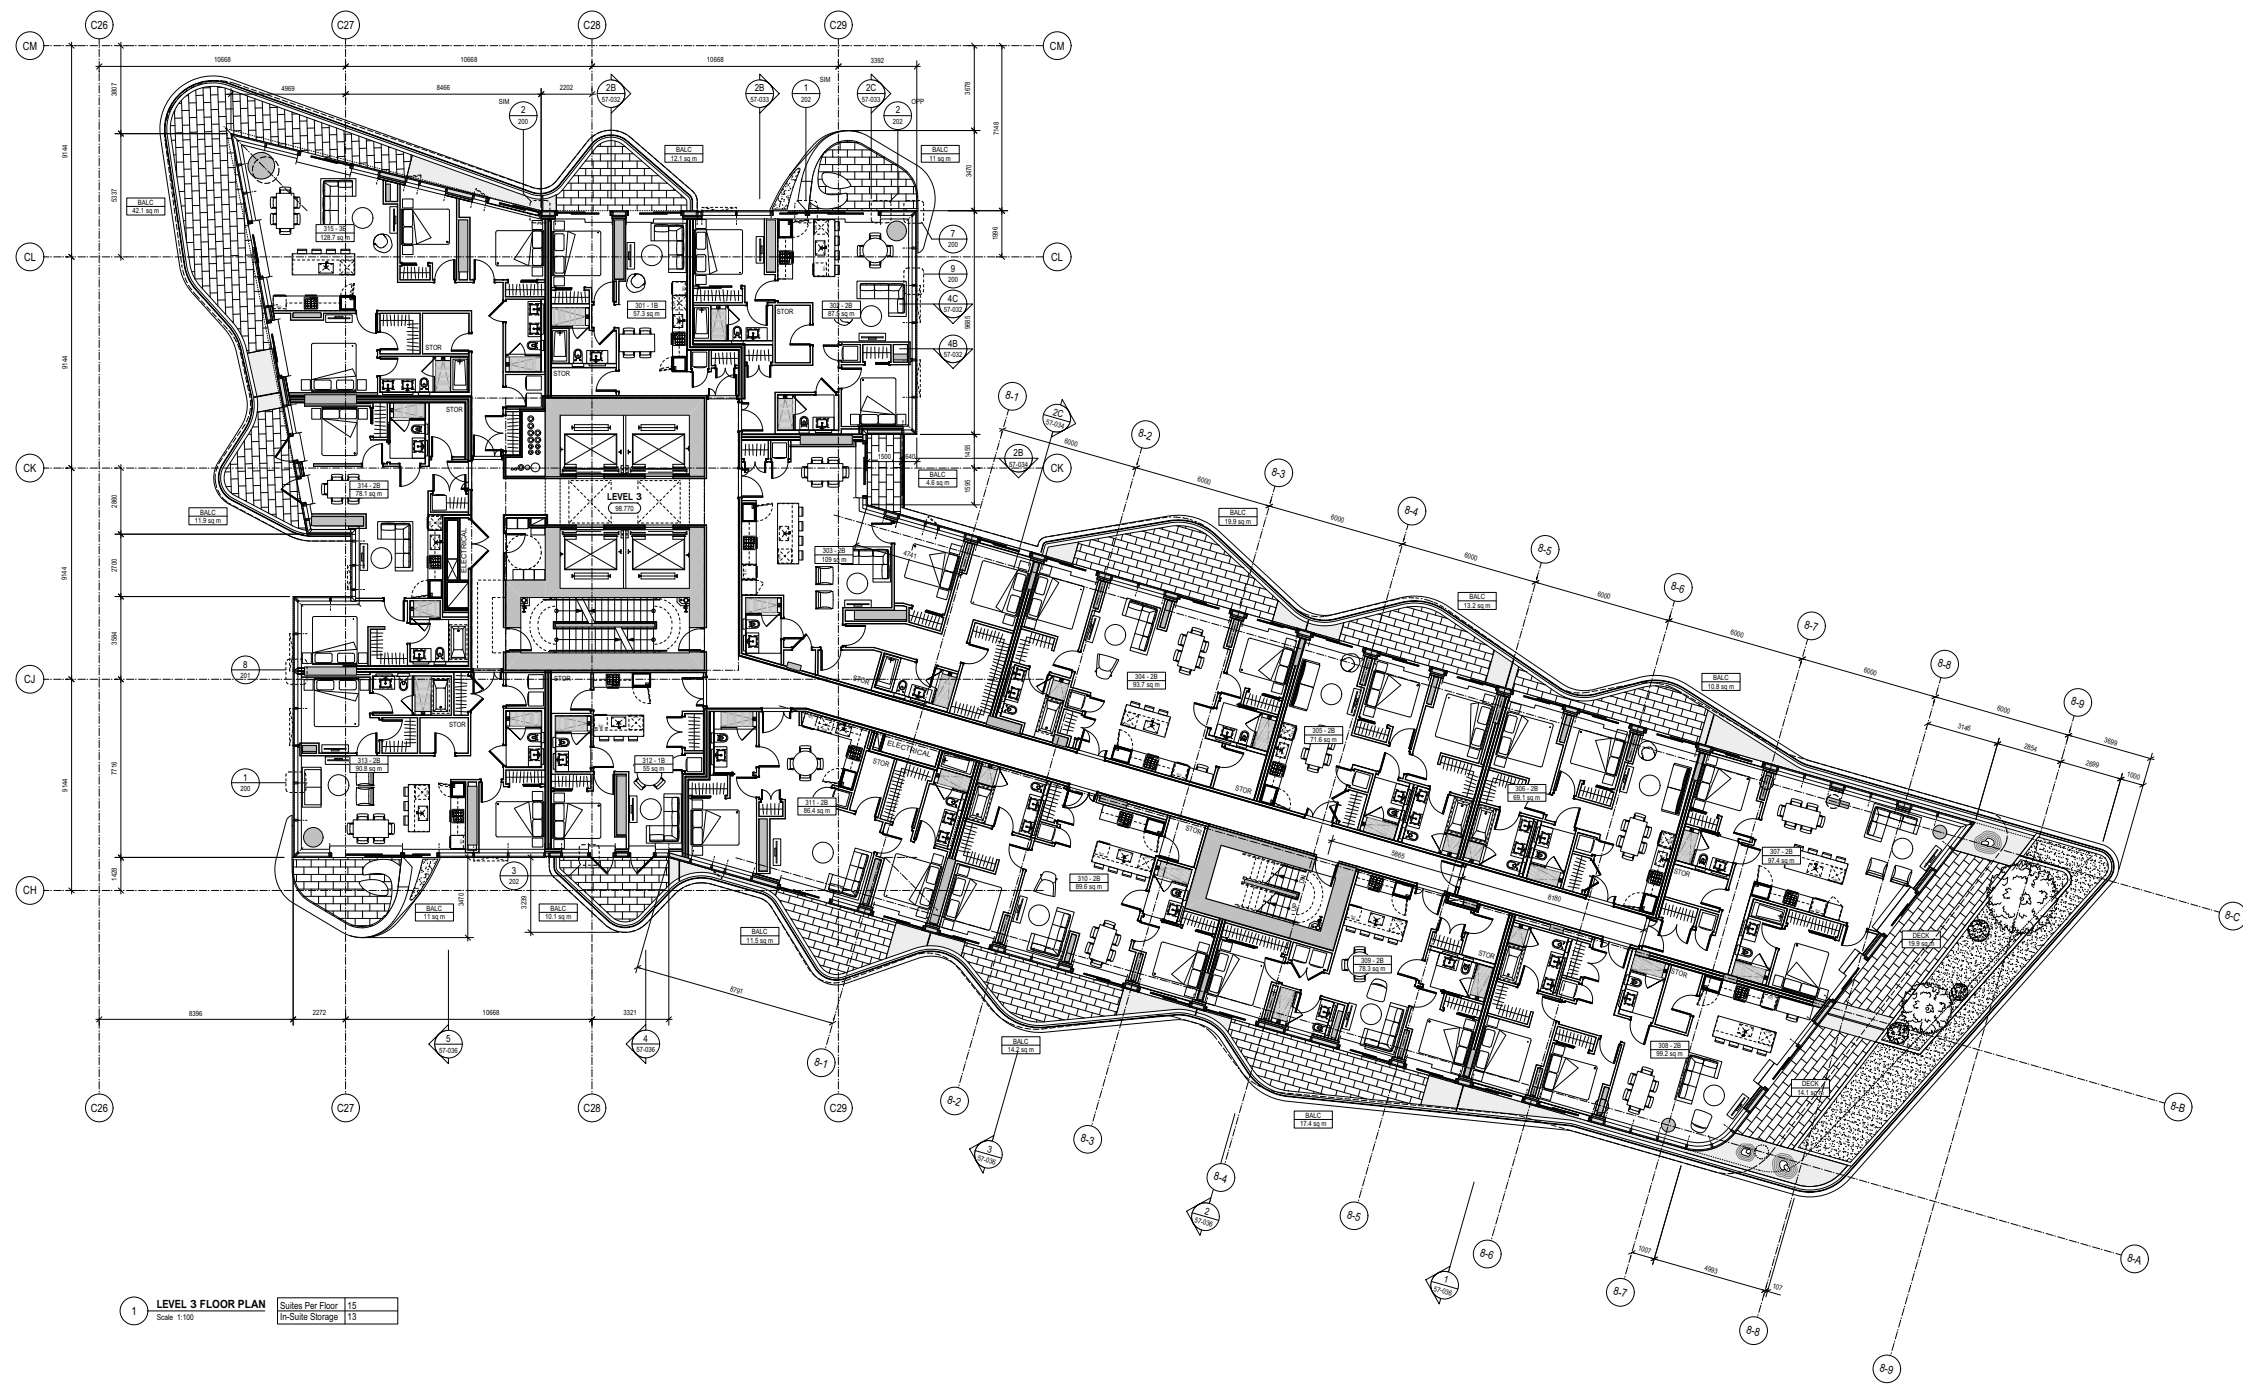

1 LEVEL 3 FLOOR PLAN  
 Scale: 1:100  
 Suites Per Floor: 15  
 In-Suite Storage: 13

**OAKRIDGE**

CLIENT: **westbank** *Qualified*

KEY PLAN:

REVISIONS:

No.	DESCRIPTION	DATE

ISSUED FOR REVISION TO DP 02: 08 FEB 2019  
 ISSUED FOR DEVELOPMENT PERMIT 02: 14 DEC 2018

DRAWING STATUS: **NOT FOR CONSTRUCTION**

Discrepancies must be reported immediately to the Architect before proceeding. Only figured dimensions are to be used. Contractors must check all dimensions on site. This drawing is protected by copyright.

ALL DIMENSIONS ARE SHOWN IN METRIC.

**HENRIQUEZ** Henriquez Partners Architects  
 588 W Georgia Street  
 Vancouver BC, Canada V6B 2A3  
 T: 604 697 3581


SEAL:

DRAWING TITLE: **BUILDING 8 LEVEL 3 FLOOR PLAN**

DRAWN: CB	CHECKED: PW
SCALE: 1:100	DATE: 06/12/18


PROJECT NO.: 1109  
 BUILDING: 08 PHASE: 1S

DRAWING NO.:	REVISION NO.:
<b>AH 20-103</b>	<b>00</b>

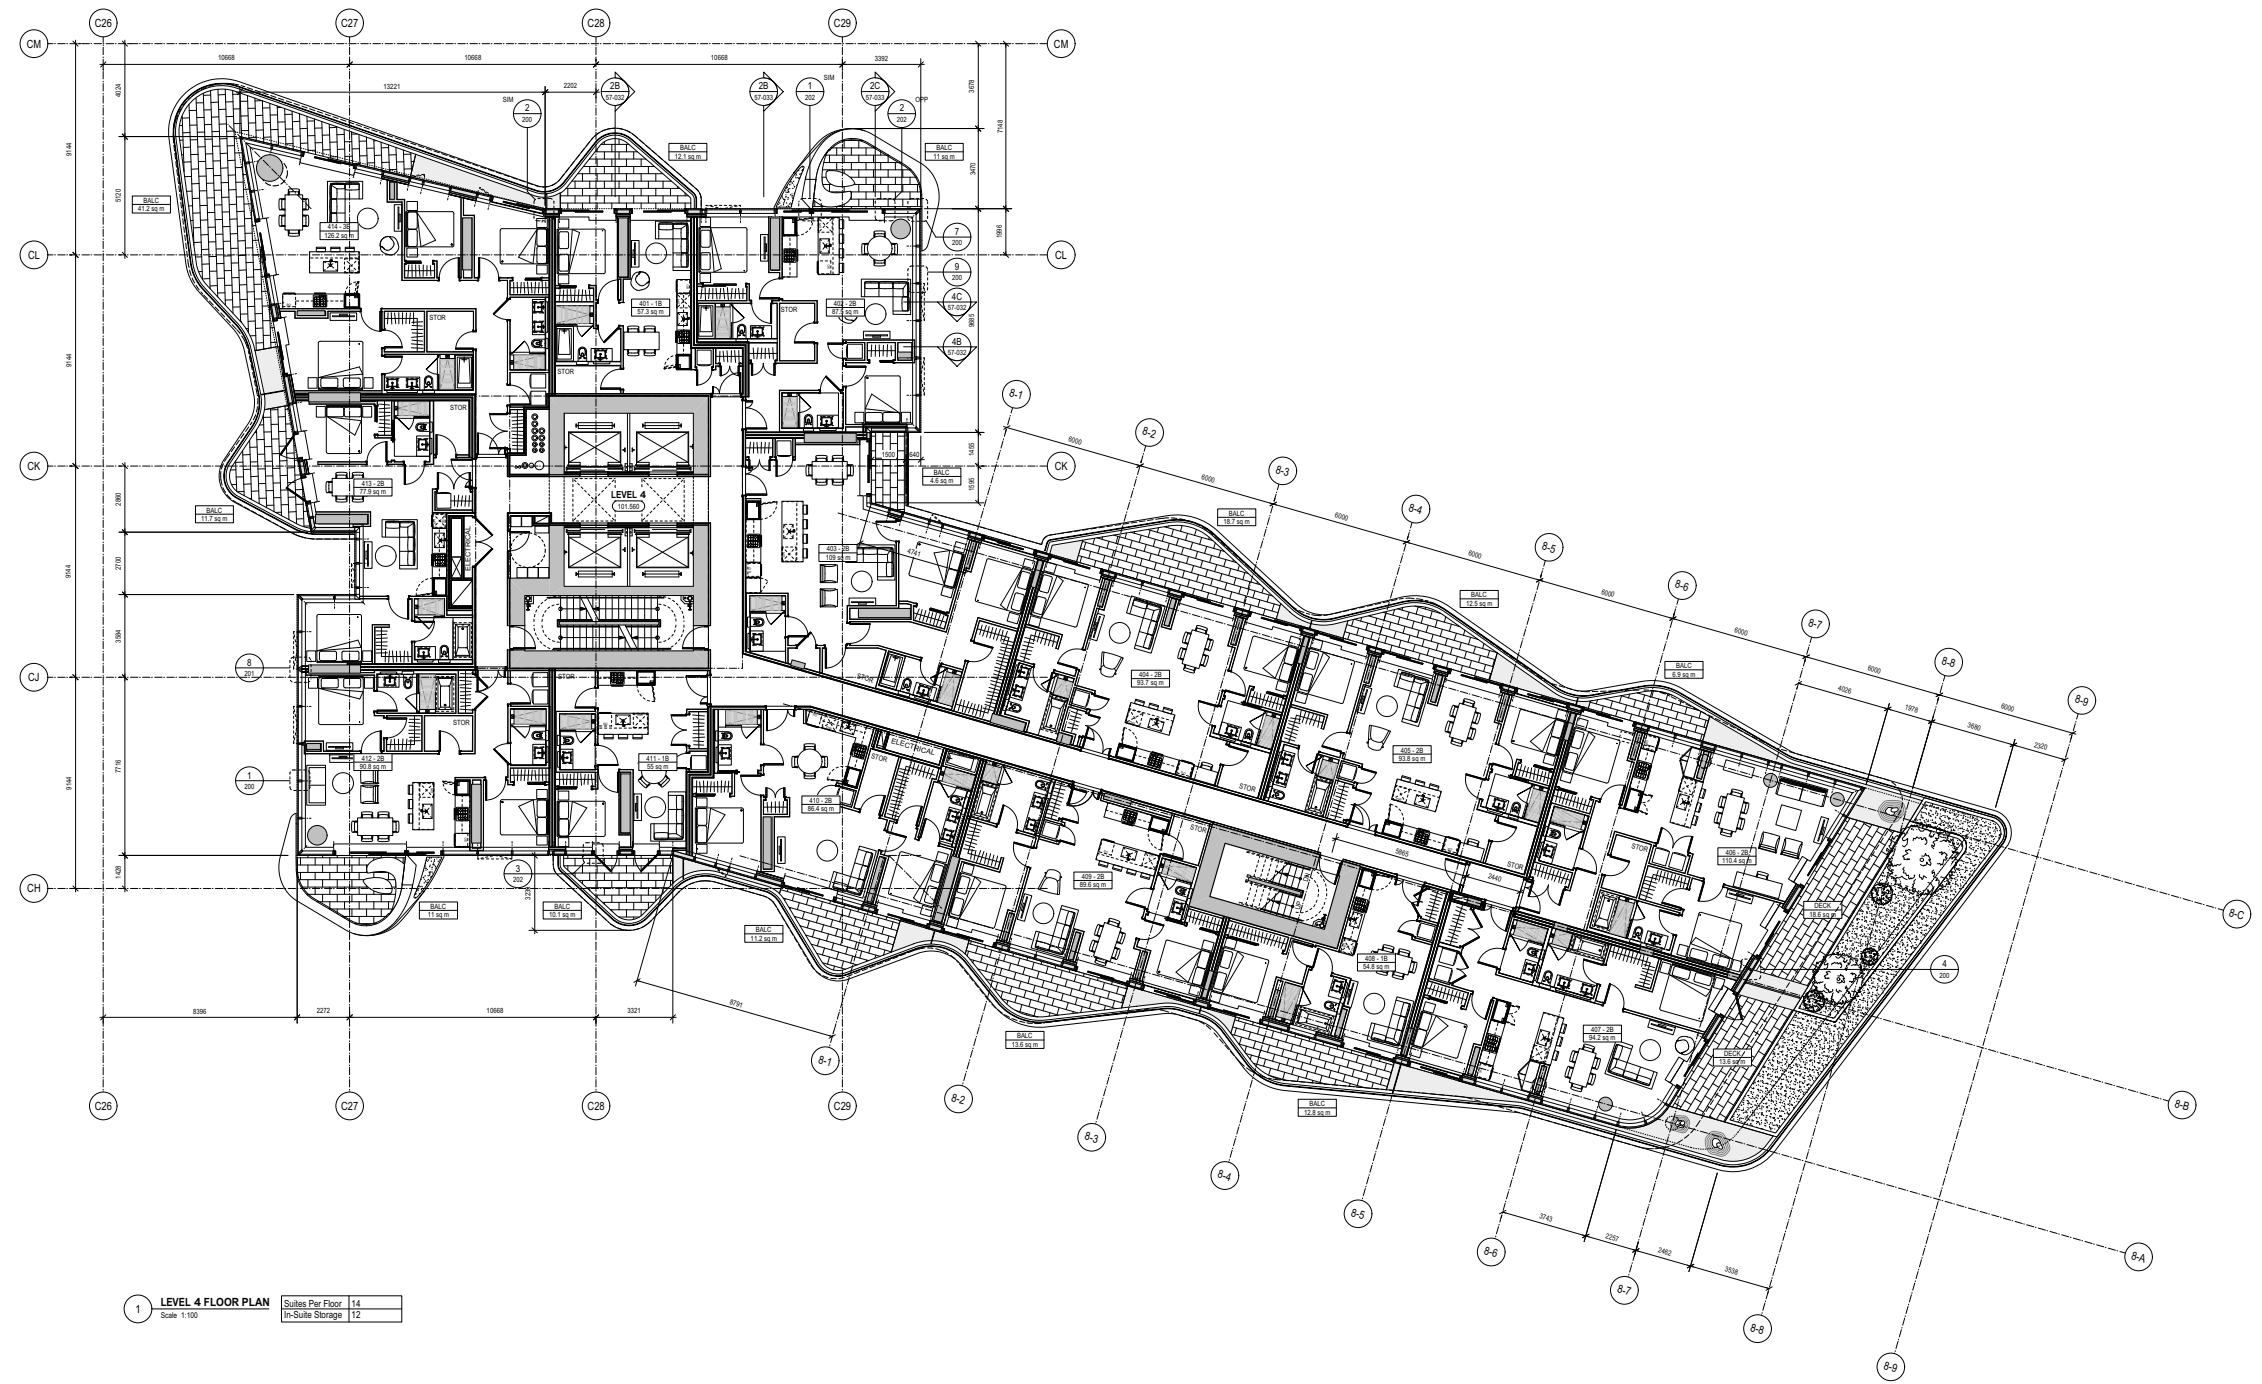

OAKRIDGE

CLIENT **westbank** *Qualified*

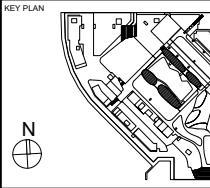

REVISIONS

No.	DESCRIPTION	DATE


DRAWING STATUS

<b>NOT FOR CONSTRUCTION</b>	
Discrepancies must be reported immediately to the Architect before proceeding. Only figured dimensions are to be used. Contractors must check all dimensions on site. This drawing is protected by copyright.	
ALL DIMENSIONS ARE SHOWN IN METRIC.	

REVISIONS

ISSUED FOR REVISION TO DP 02	28 FEB 2019	
ISSUED FOR DEVELOPMENT PERMIT 02	14 DEC 2018	
No.	DESCRIPTION	DATE

HENRIQUEZ PARTNERS ARCHITECTS  
598 W Georgia Street  
Vancouver BC, Canada V6B 2A3  
T: 604 697 3581

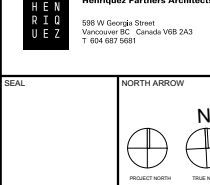


DRAWING TITLE  
**BUILDING 8  
LEVEL 4 FLOOR PLAN**

DRAWN CB	CHECKED PW
SCALE 1:100	DATE 06/12/18


PROJECT NO. 1109	PHASE 1S
DRAWING NO. AH 20-104	REV. NO. 00




30" x 48" A4P ARCH. E SHEET SIZE

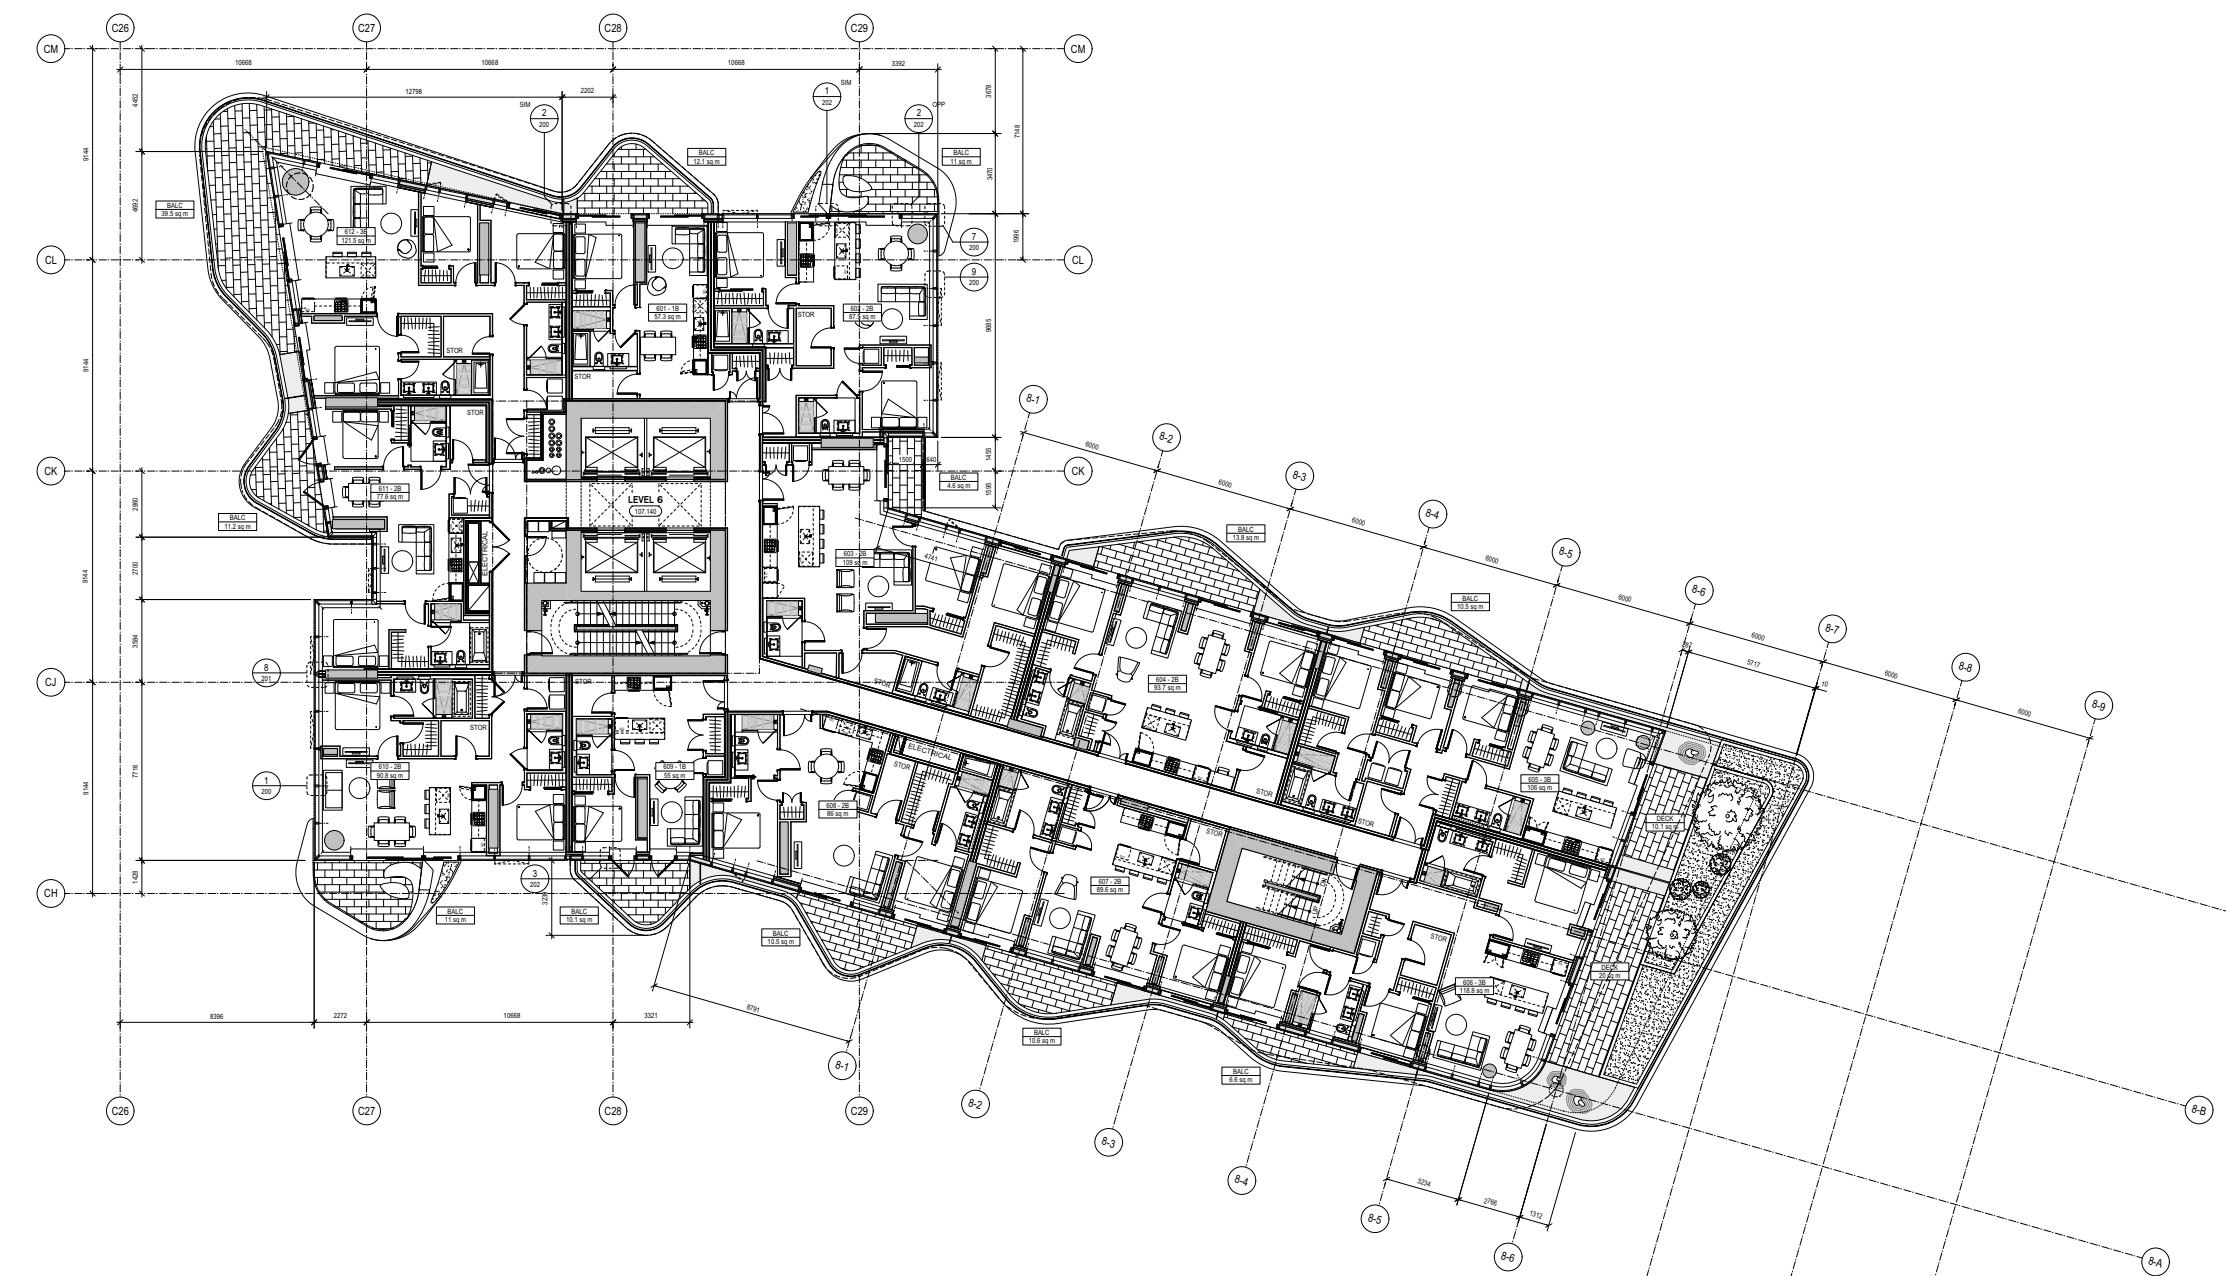

1 LEVEL 6 FLOOR PLAN  
Scale 1:100  
Suites Per Floor 12  
In-Suite Storage 12

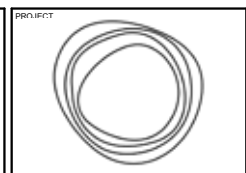

CLIENT  
**westbank** Qualified

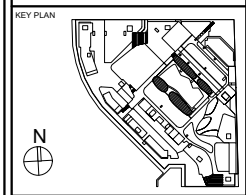

REVISIONS		
No.	DESCRIPTION	DATE


ISSUED FOR REVISION TO DP 02 08 FEB 2019  
ISSUED FOR DEVELOPMENT PERMIT 02 14 DEC 2018

**NOT FOR CONSTRUCTION**

Discrepancies must be reported immediately to the Architect before proceeding. Only figured dimensions are to be used. Contractors must check all dimensions on site. This drawing is protected by copyright.

ALL DIMENSIONS ARE SHOWN IN METRIC.

**Henriquez Partners Architects**  
508 W Georgia Street  
Vancouver BC, Canada V6B 2A3  
T: 604 687 3981

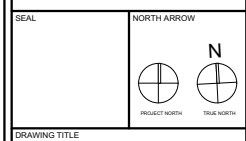


**BUILDING 8  
LEVEL 6 FLOOR PLAN**

DRAWN: CB	CHECKED: PW
SCALE: 1:100	DATE: 06/12/18

PROJECT NO. 1109	BUILDING 08	PHASE 1S
DRAWING AUTHOR: AH	DRAWING NO. 20-106	REV NO. 00

30" x 48" ARCH. E. SHEET SIZE

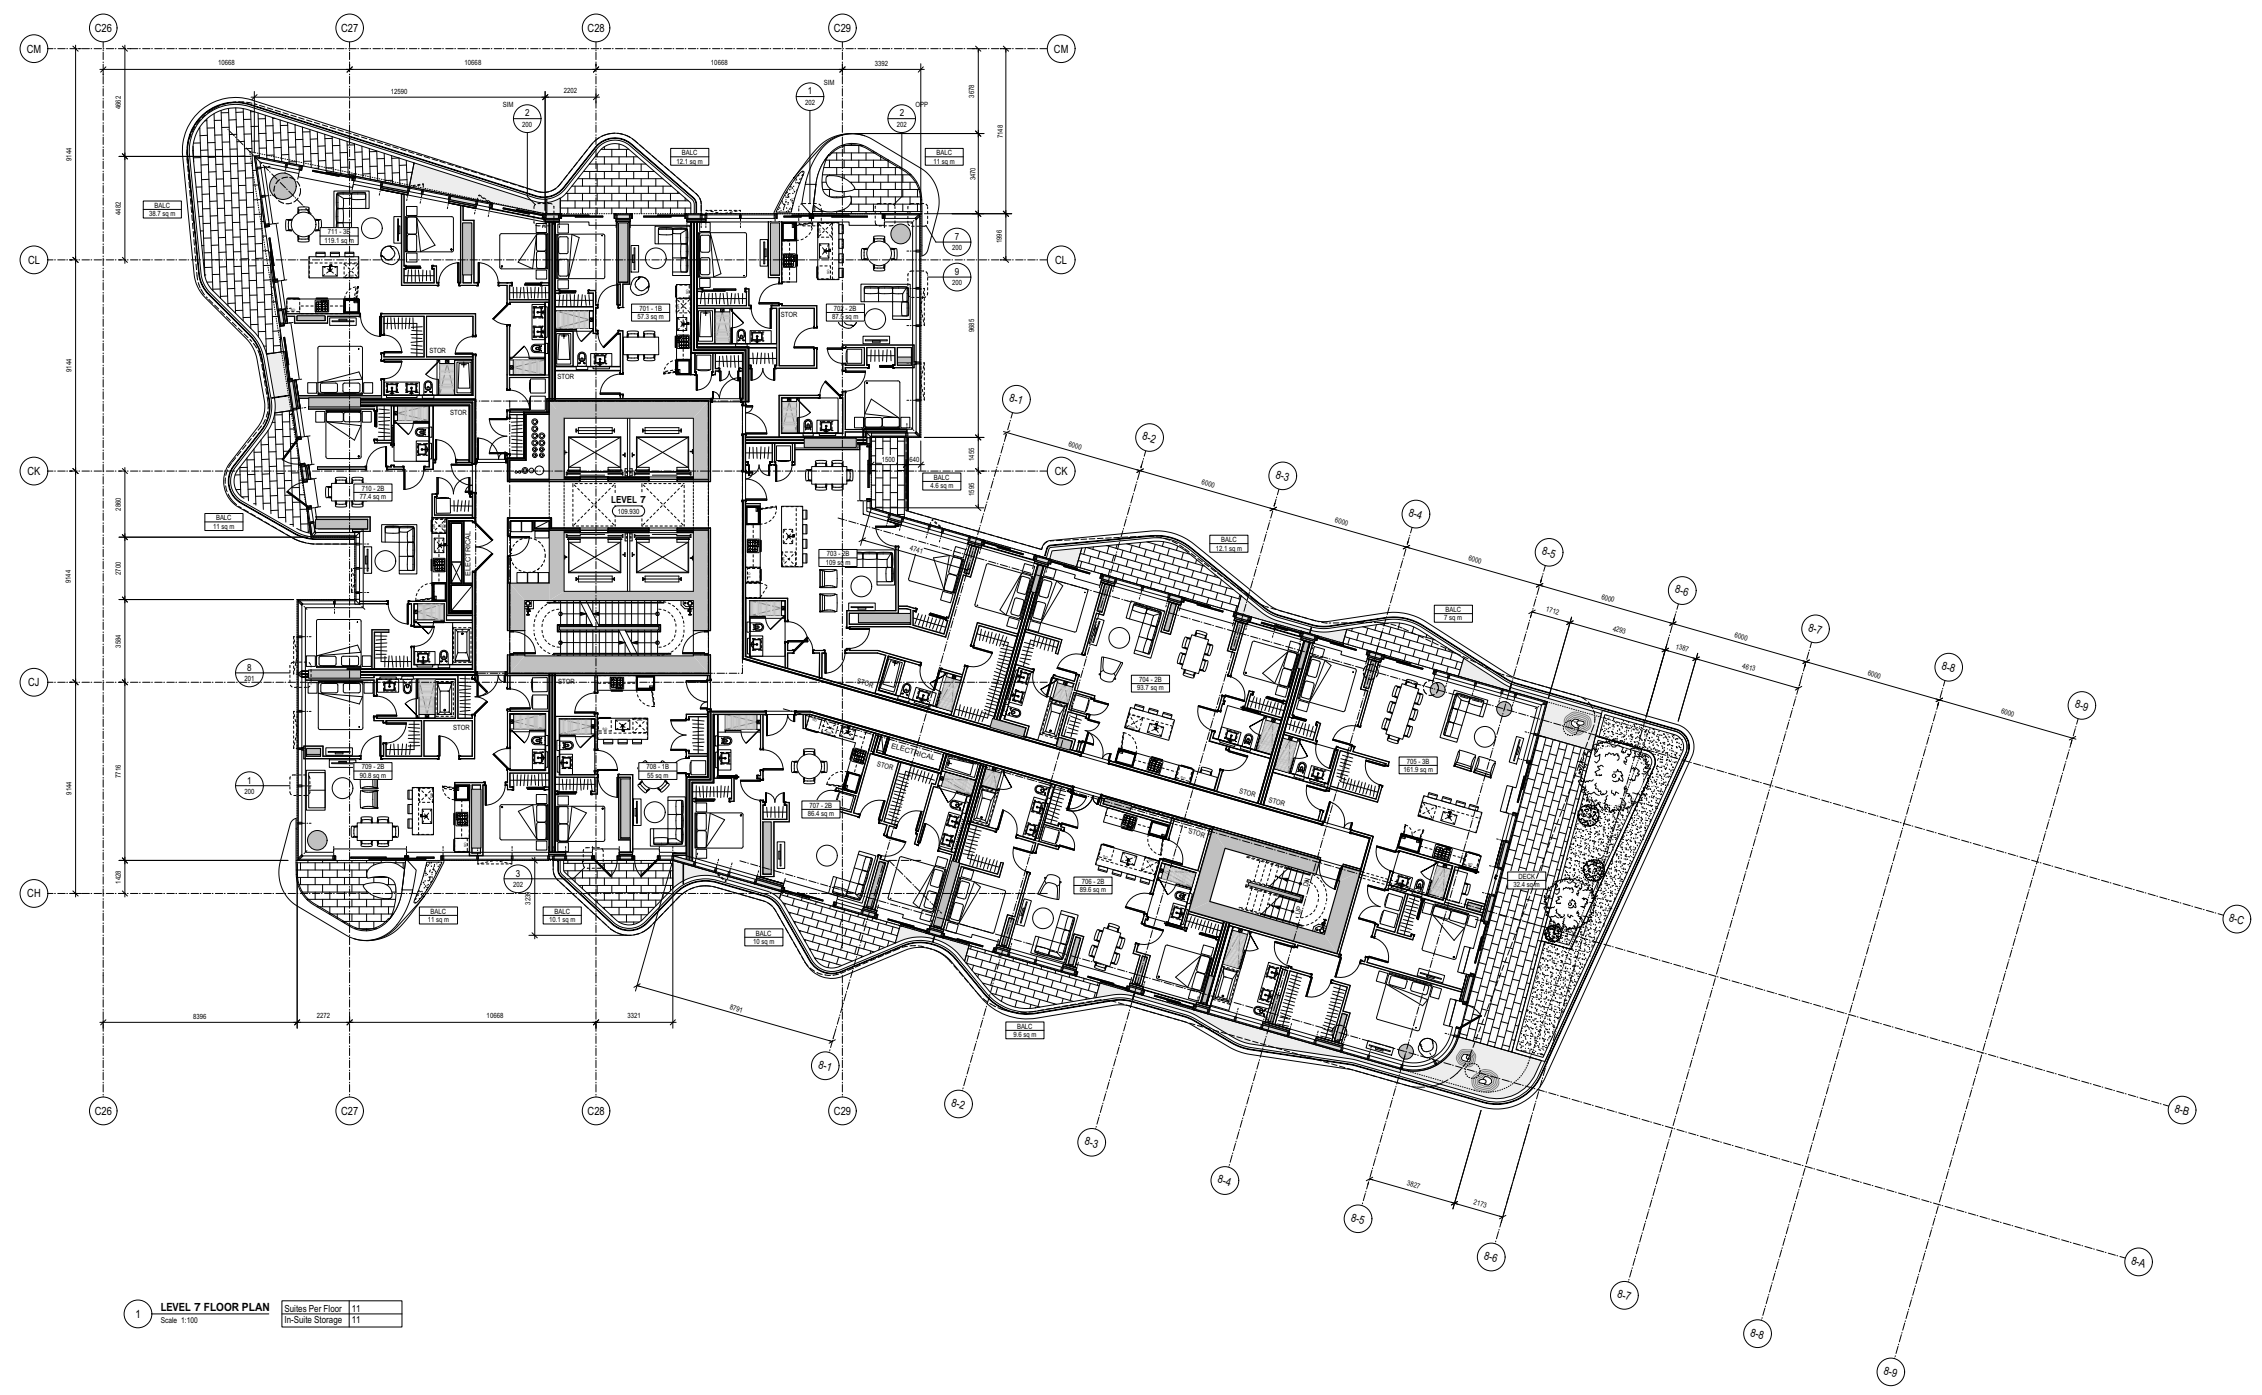

**1 LEVEL 7 FLOOR PLAN**  
Scale: 1:100  
Suites Per Floor: 11  
In-Suite Storage: 11

PROJECT  
**OAKRIDGE**

CLIENT  
westbank *Qualified*

KEY PLAN  
N

ISSUED FOR REVISION TO DP 02 28 FEB 2019  
ISSUED FOR DEVELOPMENT PERMIT 02 14 DEC 2018  
No. DESCRIPTION DATE

REVISIONS

DRAWING STATUS  
**NOT FOR CONSTRUCTION**

Discrepancies must be reported immediately to the Architect before proceeding. Only figured dimensions are to be used. Contractors must check all dimensions on site. This drawing is protected by copyright.

ALL DIMENSIONS ARE SHOWN IN METRIC.

**HE N R I O U E Z** Henriquez Partners Architects  
598 W Georgia Street  
Vancouver BC Canada V6B 2A3  
T 604 697 9991


SEAL  
NORTH ARROW  
N  
PROJECT NORTH TRUE NORTH

DRAWING TITLE  
**BUILDING 8  
LEVEL 7 FLOOR PLAN**


DRAWN CB CHECKED PW  
SCALE 1:100 DATE 06/12/18  
GRAPHIC SCALE

PROJECT NO. **1109**  
BUILDING **08** PHASE **1S**  
DRAWING NO. **20-107** REV NO. **00**


30" x 48" ARCH. E SHEET SIZE

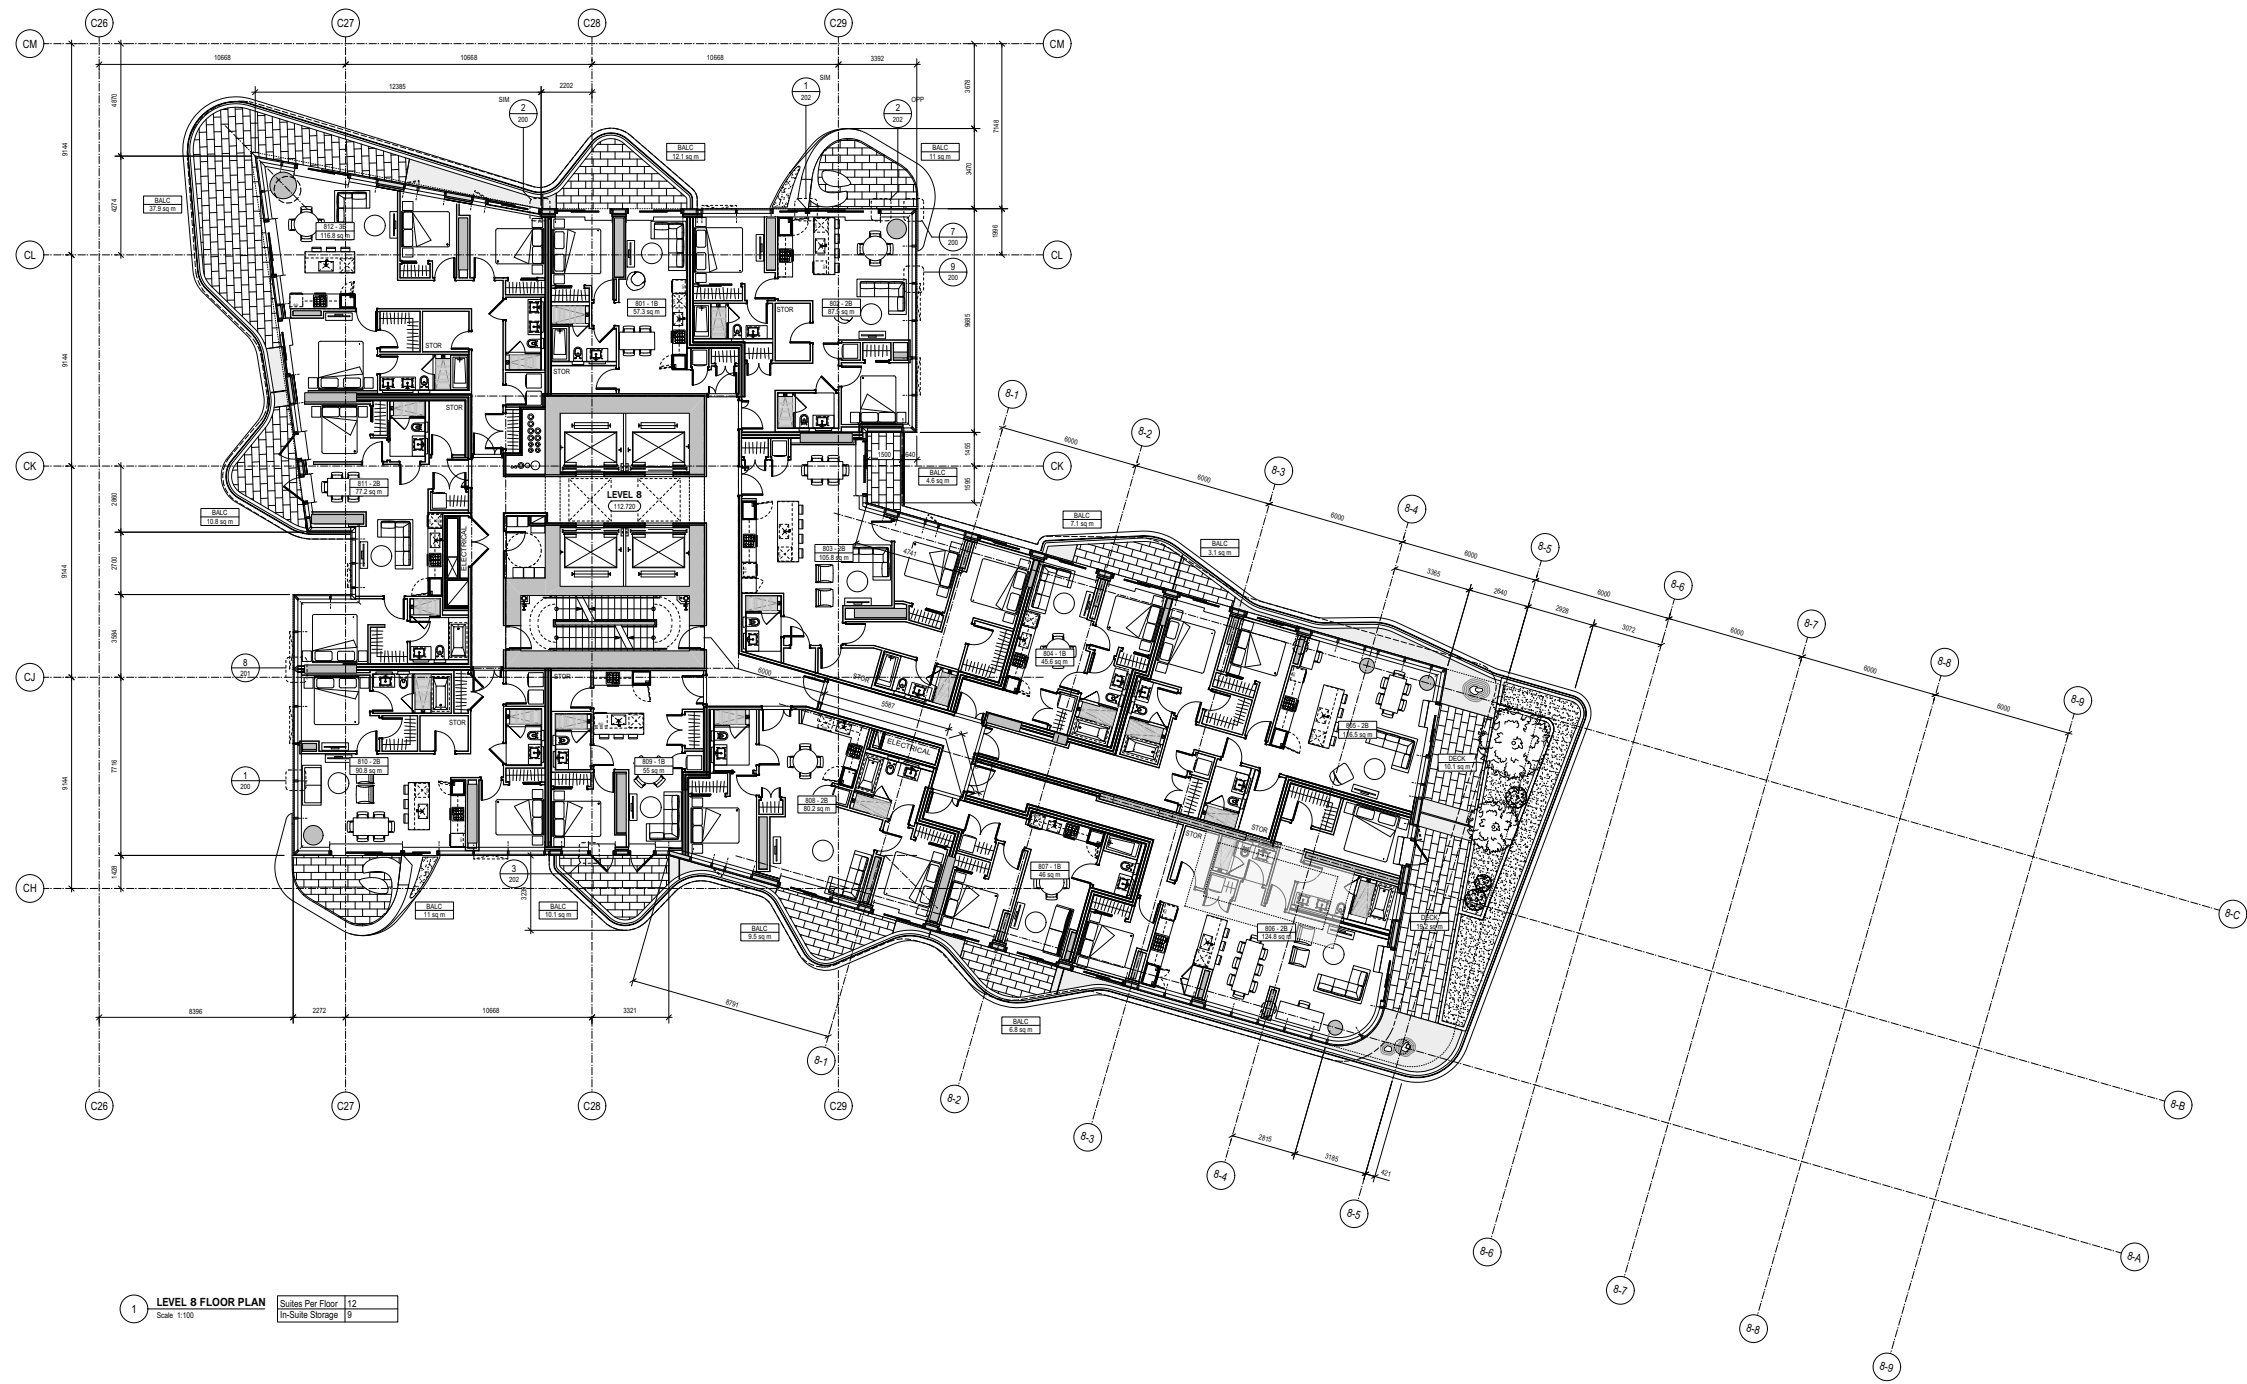


**1 LEVEL 8 FLOOR PLAN** Suits Per Floor 12  
Scale 1:100 In-Suite Storage 9

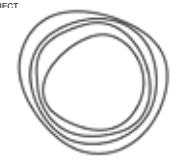

**OAKRIDGE**

CLIENT  
westbank 

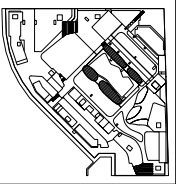KEY PLAN  
  
N

REVISIONS	
No.	DESCRIPTION


ISSUED FOR REVISION TO DP 02 08 FEB 2018  
ISSUED FOR DEVELOPMENT PERMIT 02 14 DEC 2018  
DATE

DRAWING STATUS  
**NOT FOR CONSTRUCTION**

Discrepancies must be reported immediately to the Architect before proceeding. Only figured dimensions are to be used. Contractors must check all dimensions on site. This drawing is protected by copyright.

ALL DIMENSIONS ARE SHOWN IN METRIC.


**HENRIQUEZ** Henriquez Partners Architects  
598 W Georgia Street  
Vancouver BC Canada V6B 2A3  
T: 604 687 2981

 SEAL NORTH ARROW  


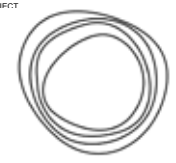
DRAWING TITLE  
**BUILDING 8  
LEVEL 8 FLOOR PLAN**

DRAWN CB	CHECKED PW
SCALE 1:100	DATE 06/12/18
GRAPHIC SCALE	
PROJECT NO. 1109	
BUILDING 08	PHASE 1S
DRAWING AUTHOR AH	DRAWING NO. 20-108
REV. NO. 00	

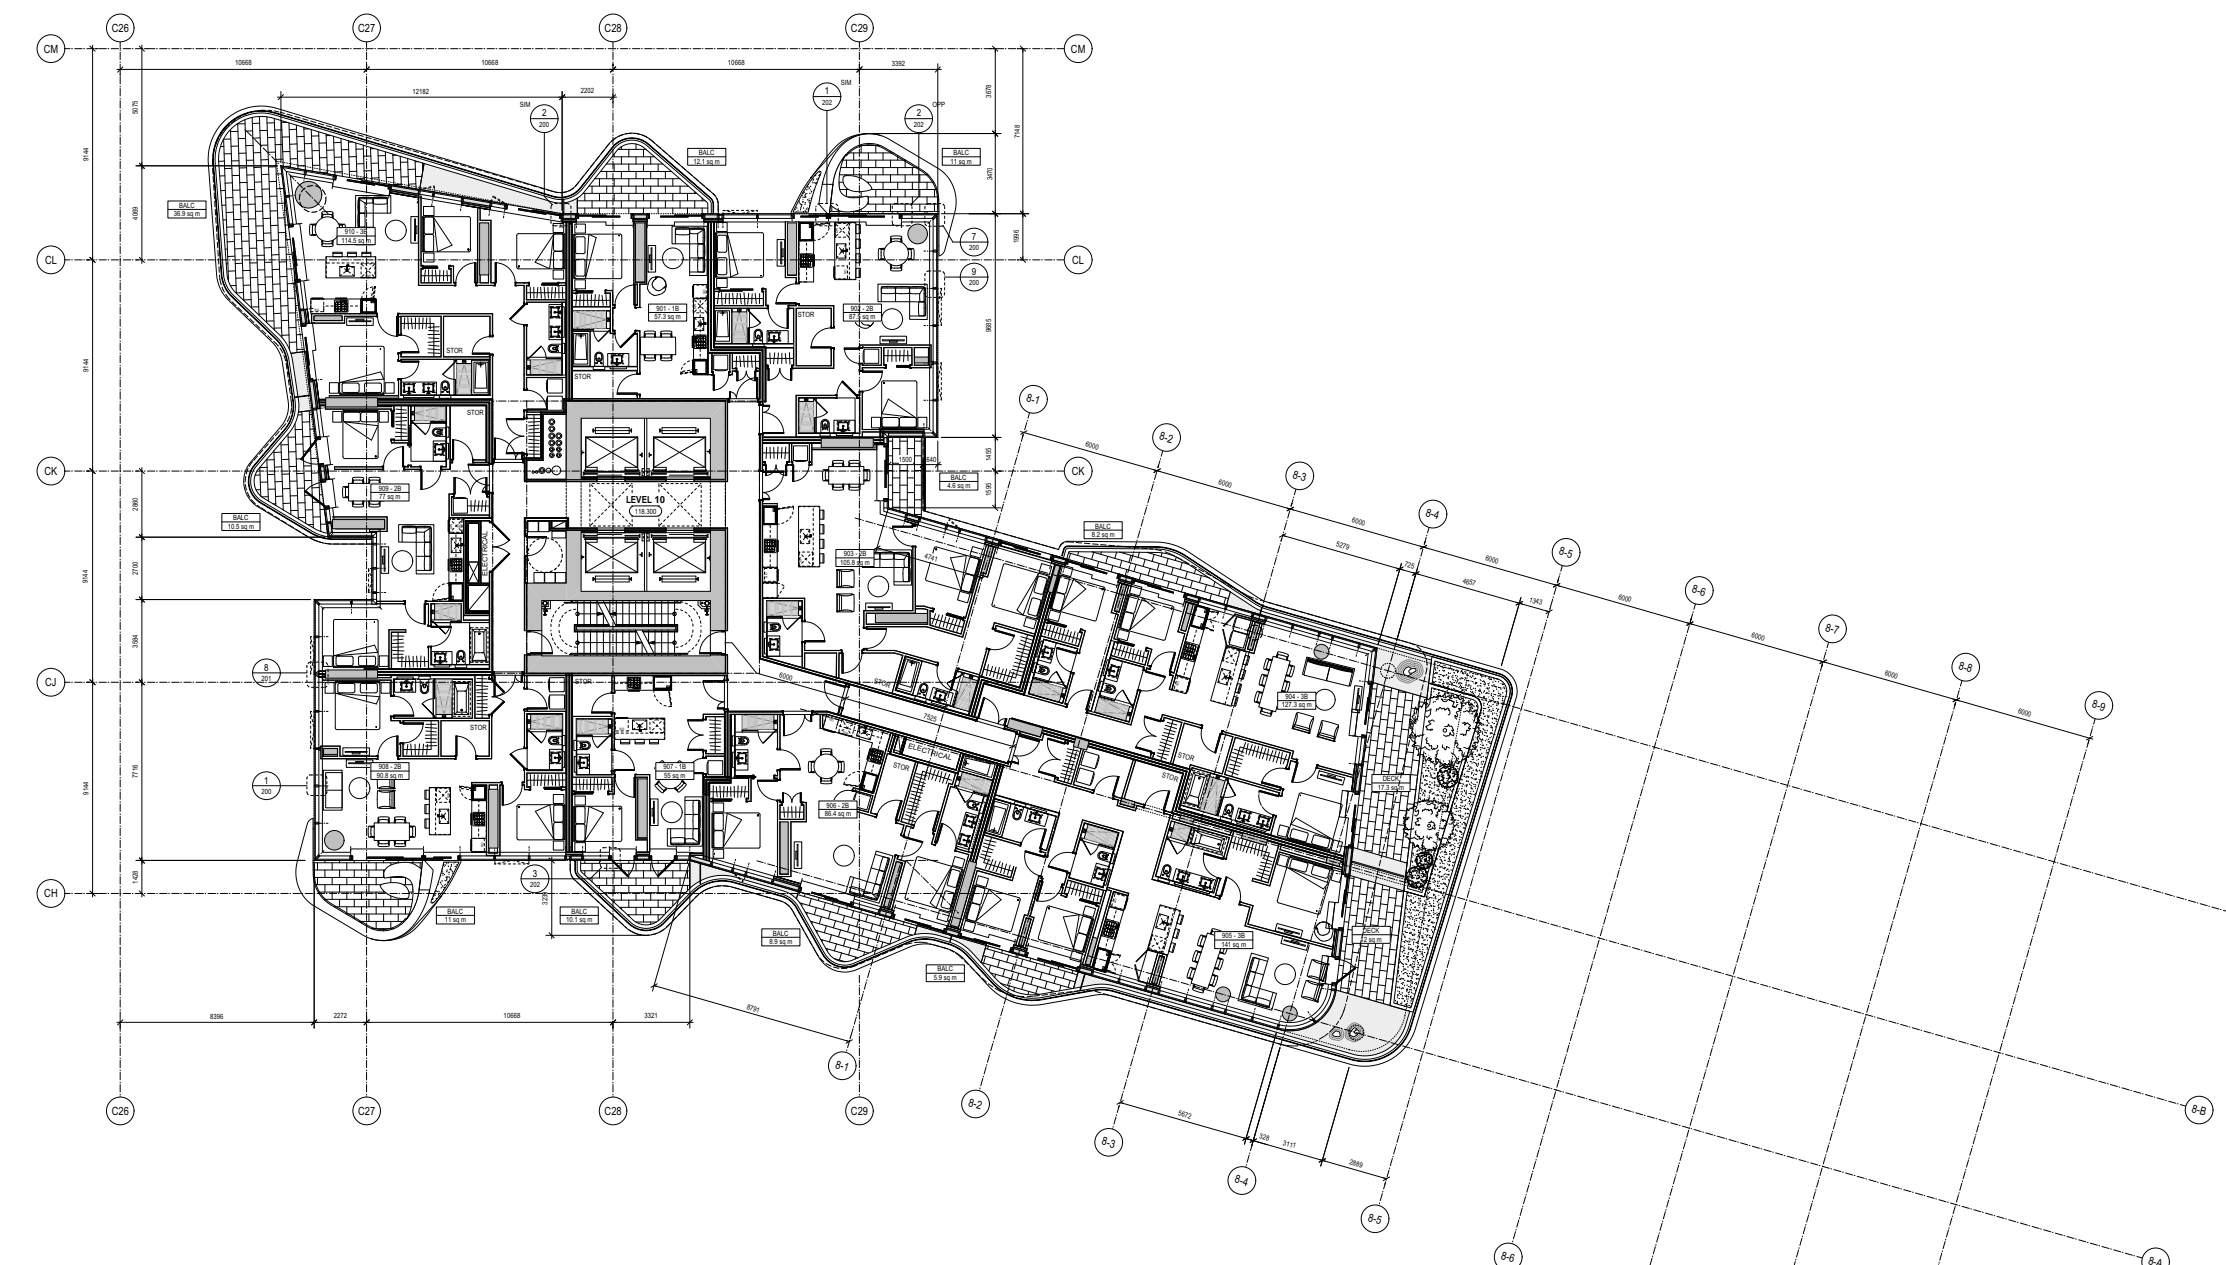

30" x 48" Arch. E. SHEET SIZE




1 **LEVEL 9 FLOOR PLAN**  
 Scale: 1:100  
 Suites Per Floor: 10  
 In-Suite Storage: 10



OAKRIDGE

CLIENT  
westbank  

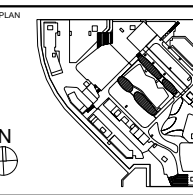

NO.	DESCRIPTION	DATE

DRAWING STATUS

**NOT FOR CONSTRUCTION**

Discrepancies must be reported immediately to the Architect before proceeding. Only figured dimensions are to be used. Contractors must check all dimensions on site. This drawing is protected by copyright.

ALL DIMENSIONS ARE SHOWN IN METRIC.

ISSUED FOR REVISION TO DP 02	08 FEB 2019	
ISSUED FOR DEVELOPMENT PERMIT 02	14 DEC 2018	
No.	DESCRIPTION	DATE

**DRAWING STATUS**

**NOT FOR CONSTRUCTION**

Discrepancies must be reported immediately to the Architect before proceeding. Only figured dimensions are to be used. Contractors must check all dimensions on site. This drawing is protected by copyright.

ALL DIMENSIONS ARE SHOWN IN METRIC.

**HENRIQUEZ** Henriquez Partners Architects  
 598 W Georgia Street  
 Vancouver BC, Canada V6B 2A3  
 T: 604 697 9991

SEAL

NORTH ARROW

DRAWING TITLE

**BUILDING 8  
LEVEL 9 FLOOR PLAN**



DRAWN	CB	CHECKED	PW
SCALE	1:100	DATE	06/12/18
GRAPHIC SCALE			
PROJECT NO.	1109		
BUILDING	08	PHASE	1S

DRAWING AUTHOR: **AH**    DRAWING NO.: **20-109**    REV. NO.: **00**






30" x 48" AWP, E SHEET SIZE

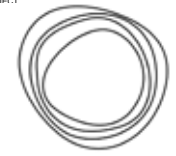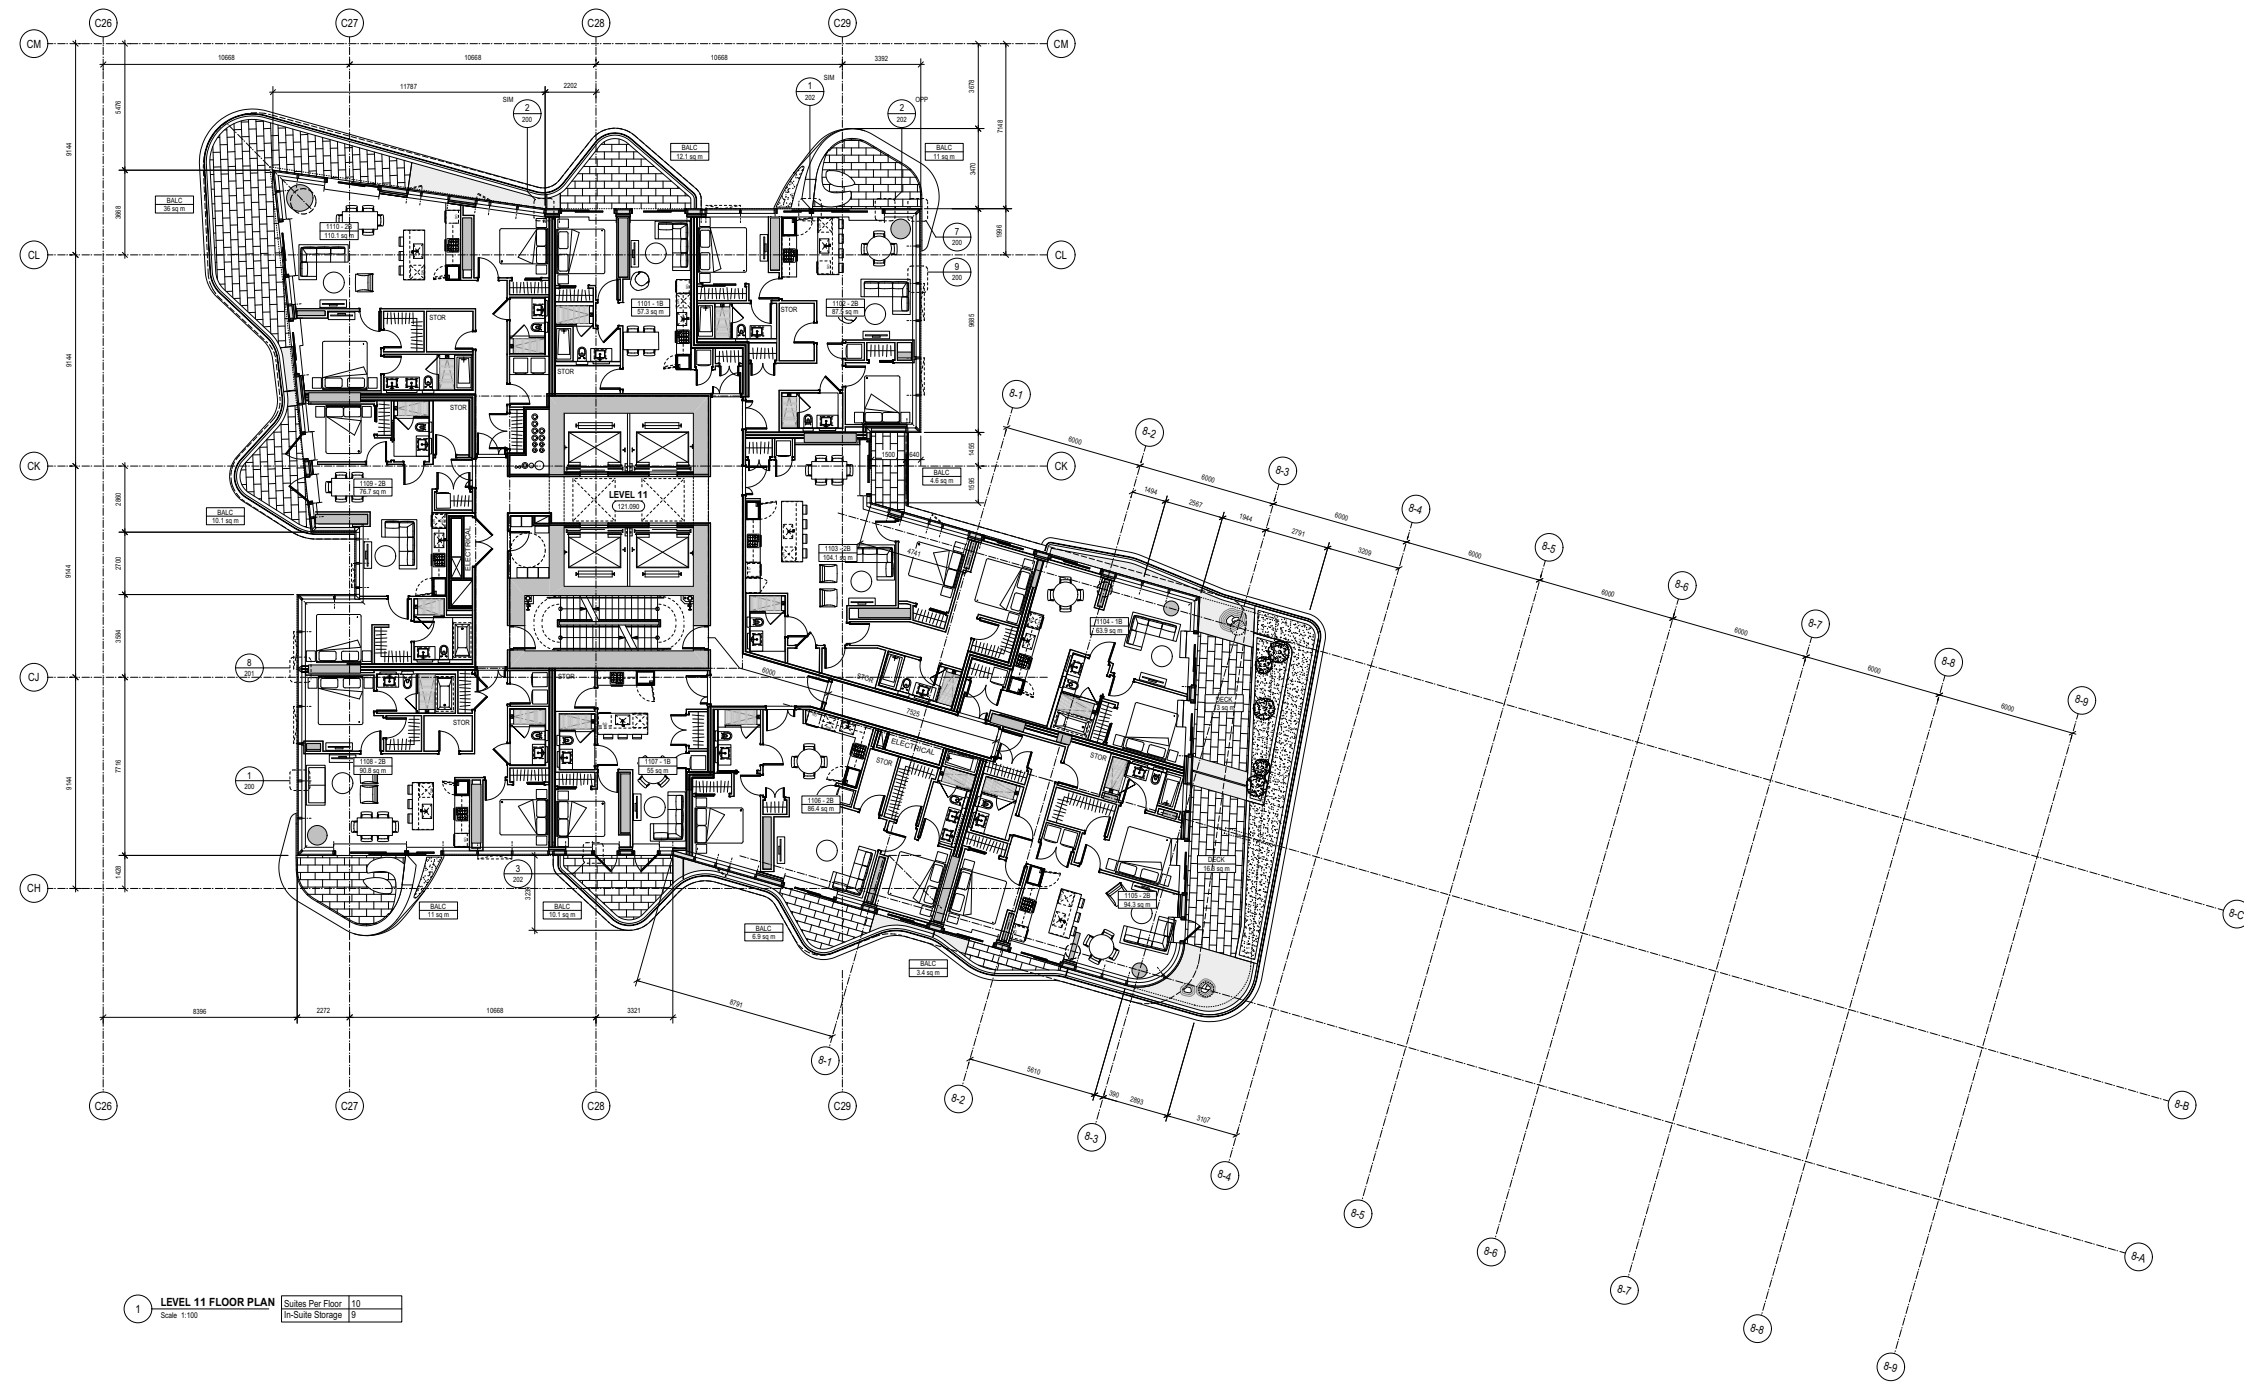

OAKRIDGE

CLIENT  
westbank *Qualified*

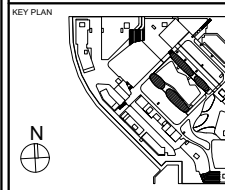

REVISIONS	DATE
ISSUED FOR REVISION TO DP 02	08 FEB 2019
ISSUED FOR DEVELOPMENT PERMIT 02	14 DEC 2018
No.	DESCRIPTION


DRAWING STATUS

**NOT FOR CONSTRUCTION**

Discrepancies must be reported immediately to the Architect before proceeding. Only figured dimensions are to be used. Contractors must check all dimensions on site. This drawing is protected by copyright.

ALL DIMENSIONS ARE SHOWN IN METRIC.

**HENRIQUEZ** Henriquez Partners Architects  
598 W Georgia Street  
Vancouver BC, Canada V6B 2A3  
T: 604 687 3981

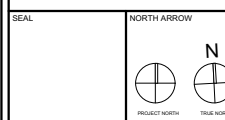


DRAWING TITLE

**BUILDING 8  
LEVEL 11 FLOOR PLAN**


DRAWN CB	CHECKED PW
SCALE 1:100	DATE 06/12/18
PROJECT NO. <b>1109</b>	
BUILDING <b>08</b>	PHASE <b>1S</b>
DRAWING AUTHOR <b>AH</b>	DRAWING NO. <b>20-111</b>
REV. NO. <b>00</b>	

30" x 48" ARCH. E SHEET SIZE

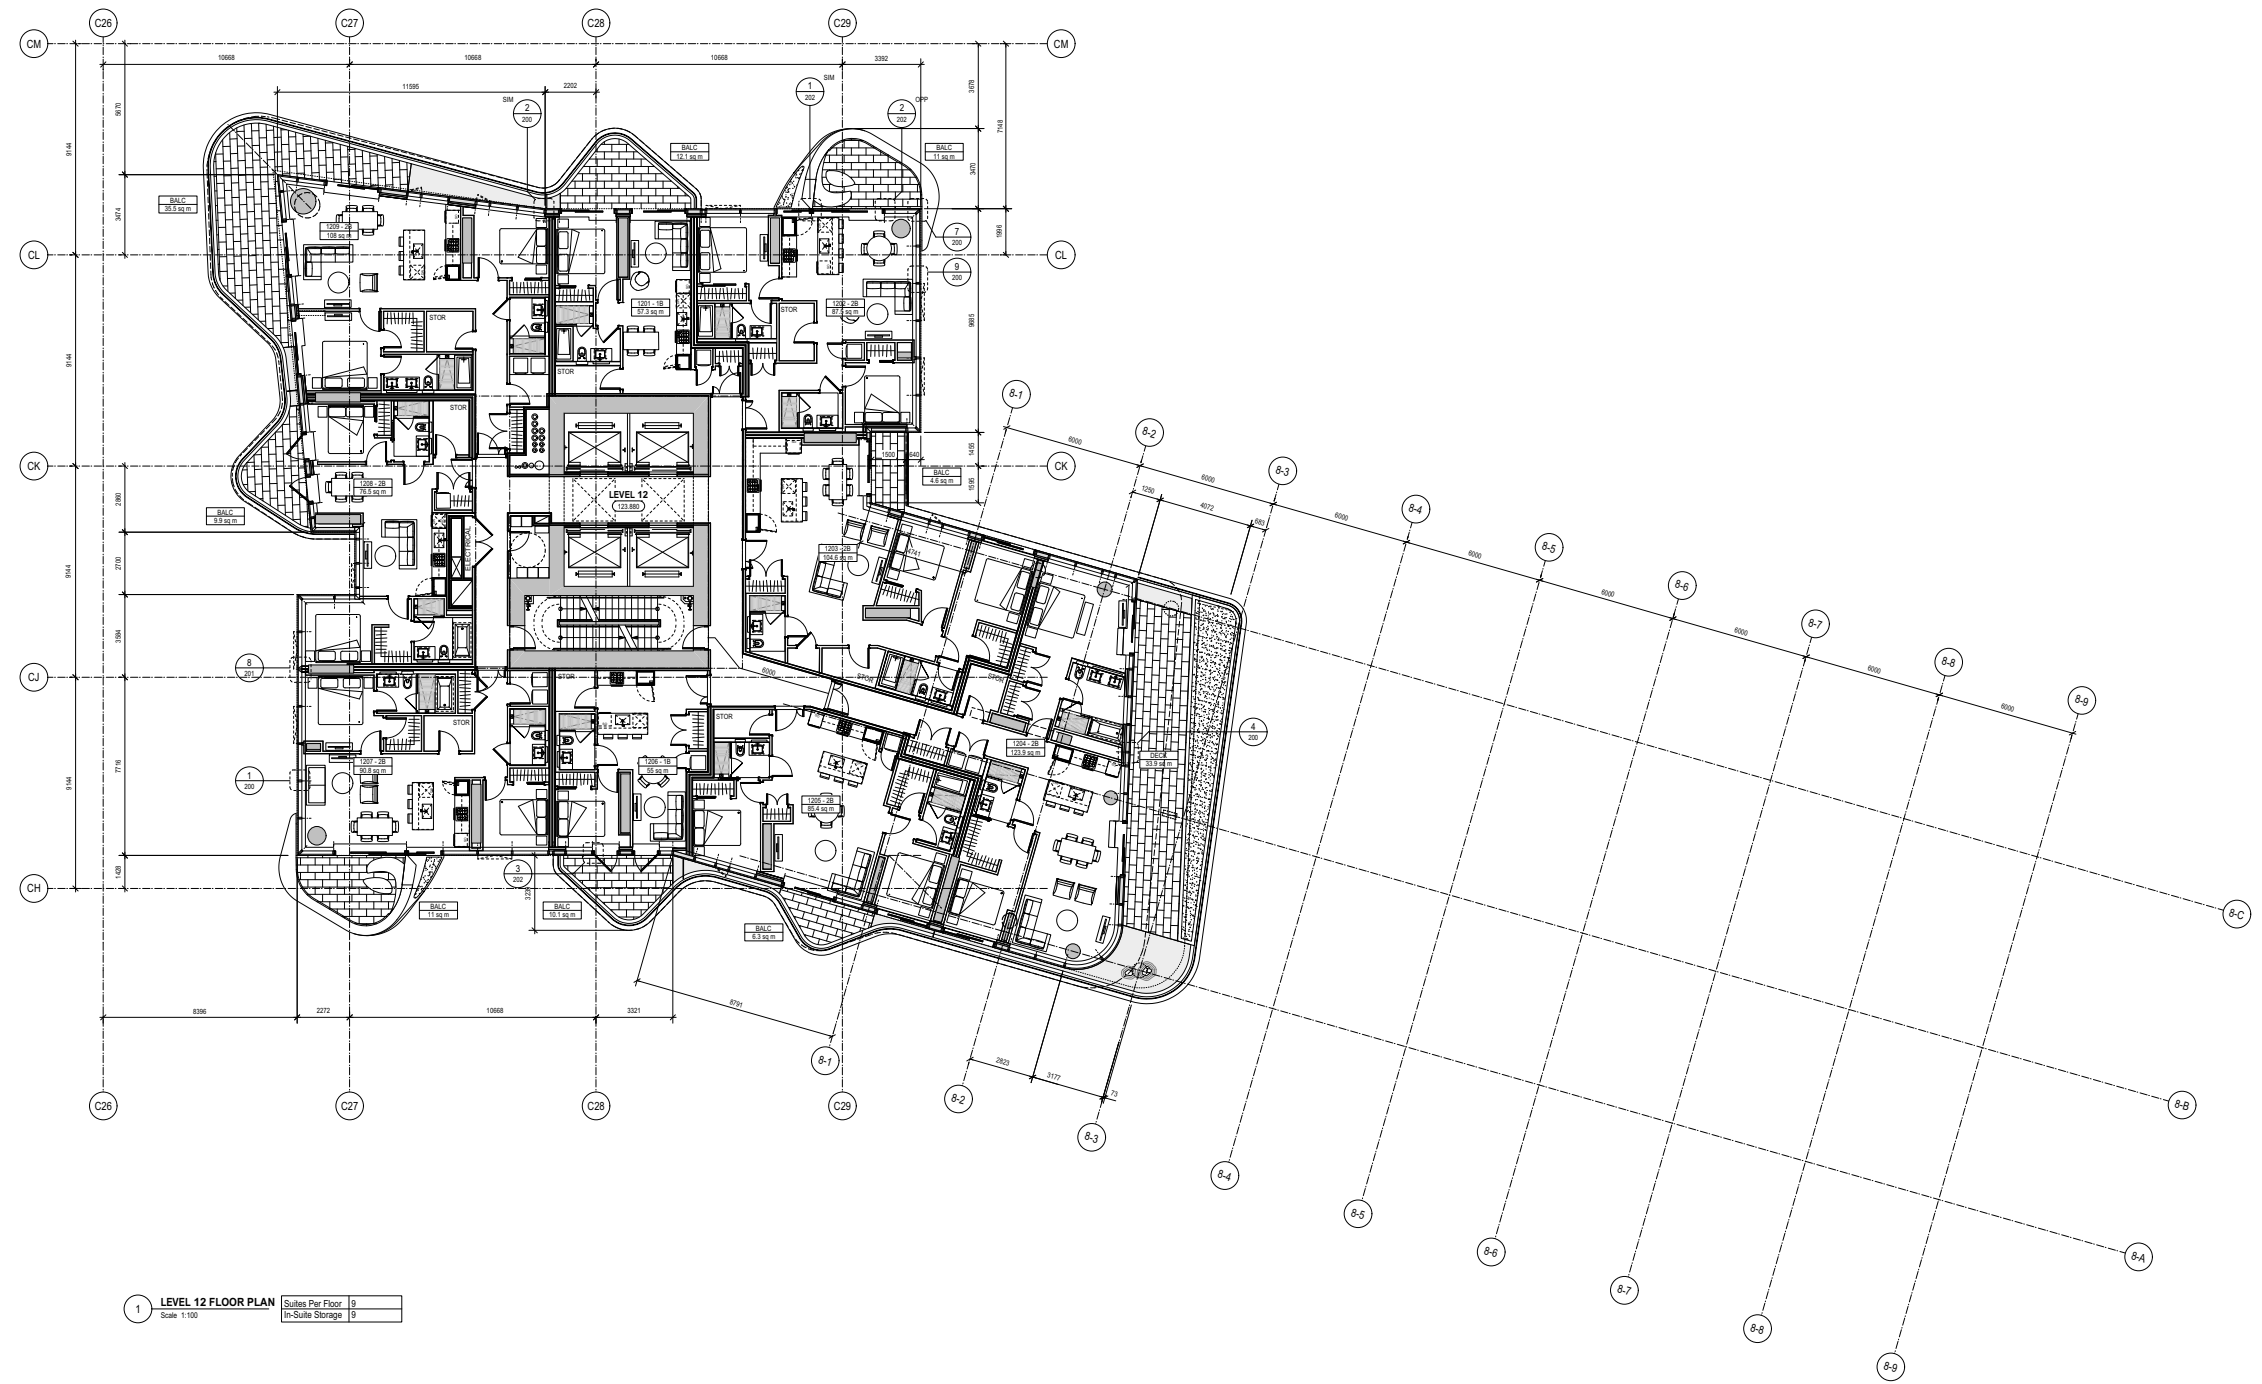


**1 LEVEL 12 FLOOR PLAN**  
Scale: 1:100

Suites Per Floor	9
In-Suite Storage	9

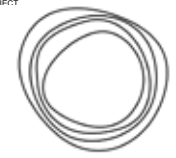

**OAKRIDGE**

CLIENT  
westbank

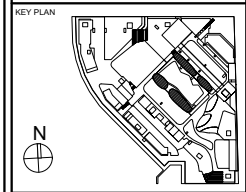

REVISIONS

No.	DESCRIPTION	DATE


ISSUED FOR REVISION TO DP 02 08 FEB 2019  
ISSUED FOR DEVELOPMENT PERMIT 02 14 DEC 2018

**DRAWING STATUS**  
**NOT FOR CONSTRUCTION**

Discrepancies must be reported immediately to the Architect before proceeding. Only figured dimensions are to be used. Contractors must check all dimensions on site. This drawing is protected by copyright.

ALL DIMENSIONS ARE SHOWN IN METRIC.

**HENRIQUEZ PARTNERS ARCHITECTS**  
598 W Georgia Street  
Vancouver BC Canada V6B 2A3  
T: 604 687 2661

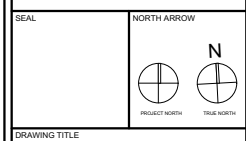


**DRAWING TITLE**  
**BUILDING 8**  
**LEVEL 12 FLOOR PLAN**


DRAWN	CB	CHECKED	PW
SCALE	1:100	DATE	06/12/18
GRAPHIC SCALE			

PROJECT NO. **1109**

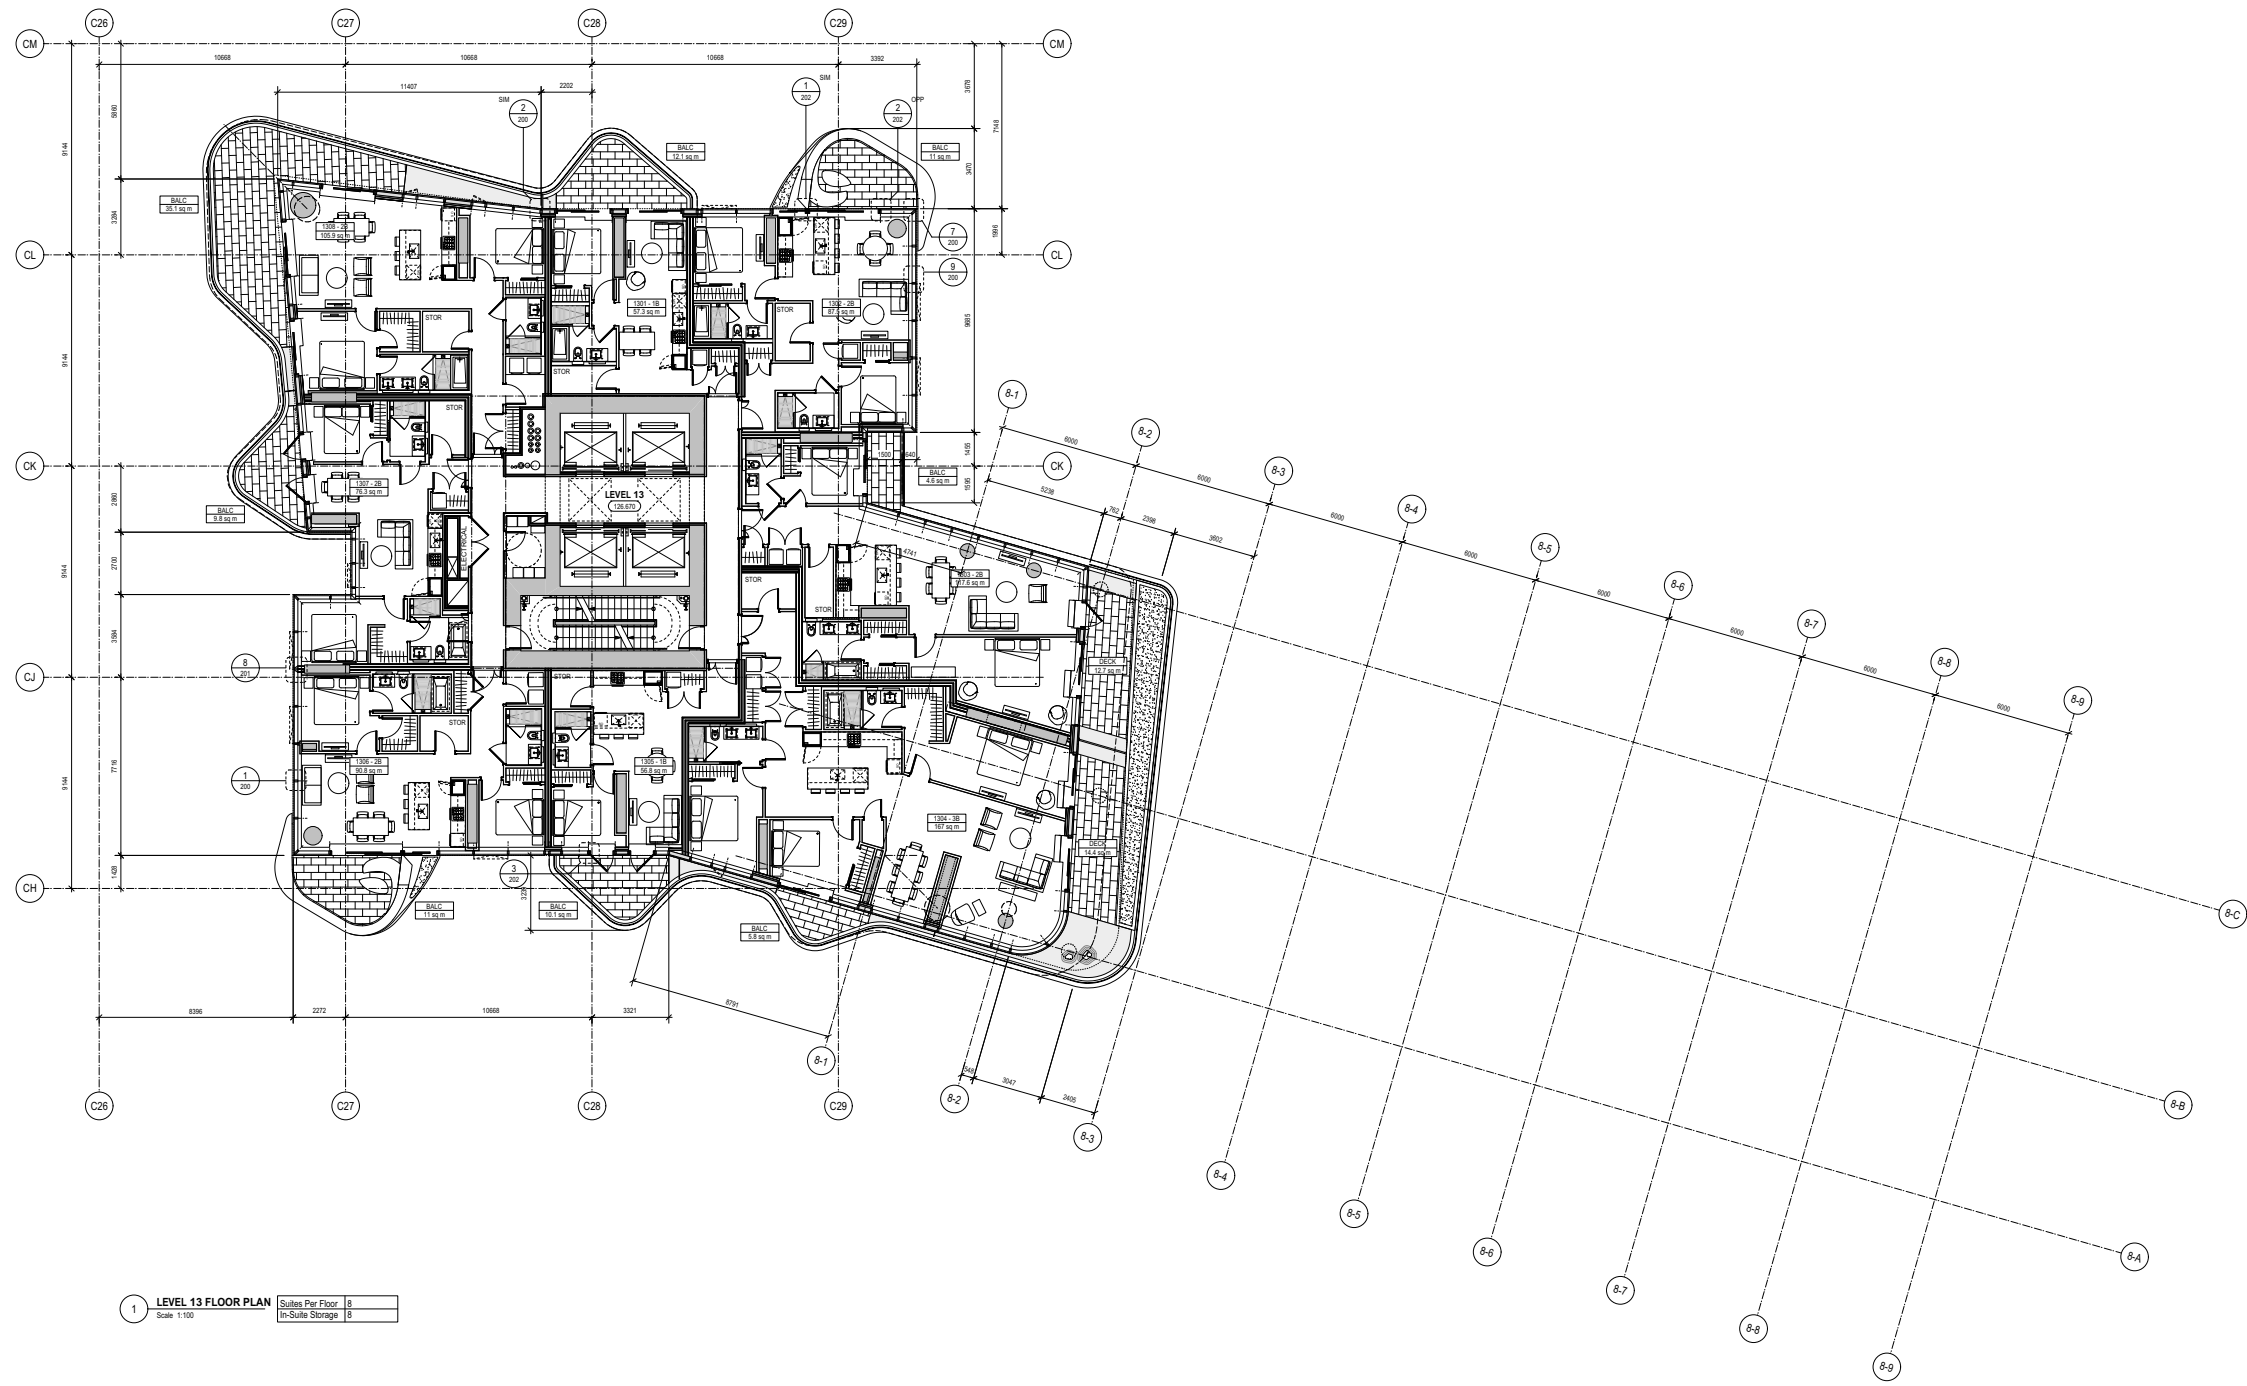

BUILDING	<b>08</b>	PHASE	<b>1S</b>
DRAWING AUTHOR	<b>AH</b>	DRAWING NO.	<b>20-112</b>
		REV. NO.	<b>00</b>




1 LEVEL 13 FLOOR PLAN  
Scale 1:100  
Suites Per Floor 8  
In-Suite Storage 8



**OAKRIDGE**

CLIENT  
**westbank**  

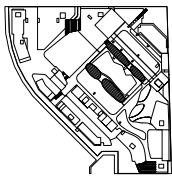KEY PLAN  
  
N


NO.	DESCRIPTION	DATE

ISSUED FOR REVISION TO DP 02 08 FEB 2019  
ISSUED FOR DEVELOPMENT PERMIT 02 14 DEC 2018


**NOT FOR CONSTRUCTION**

Discrepancies must be reported immediately to the Architect before proceeding. Only figured dimensions are to be used. Contractors must check all dimensions on site. This drawing is protected by copyright.

ALL DIMENSIONS ARE SHOWN IN METRIC.



**Henriquez Partners Architects**  
598 W Georgia Street  
Vancouver BC Canada V6B 2A3  
T: 604 697 9981

 SEAL: [ ] NORTH ARROW:  
  
PROJECT NORTH TRUE NORTH

DRAWING TITLE:  
**BUILDING 8  
LEVEL 13 FLOOR PLAN**

DRAWN	CB	CHECKED	PW
SCALE	1:100	DATE	06/12/18

GRAPHIC SCALE: [ ]



PROJECT NO. **1109**

BUILDING **08** PHASE **1S**

DRAWING AUTHOR	DRAWING NO.	REV NO.
<b>AH</b>	<b>20-113</b>	<b>00</b>




30" x 48" ARCH. E. SHEET SIZE

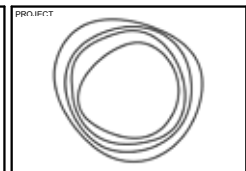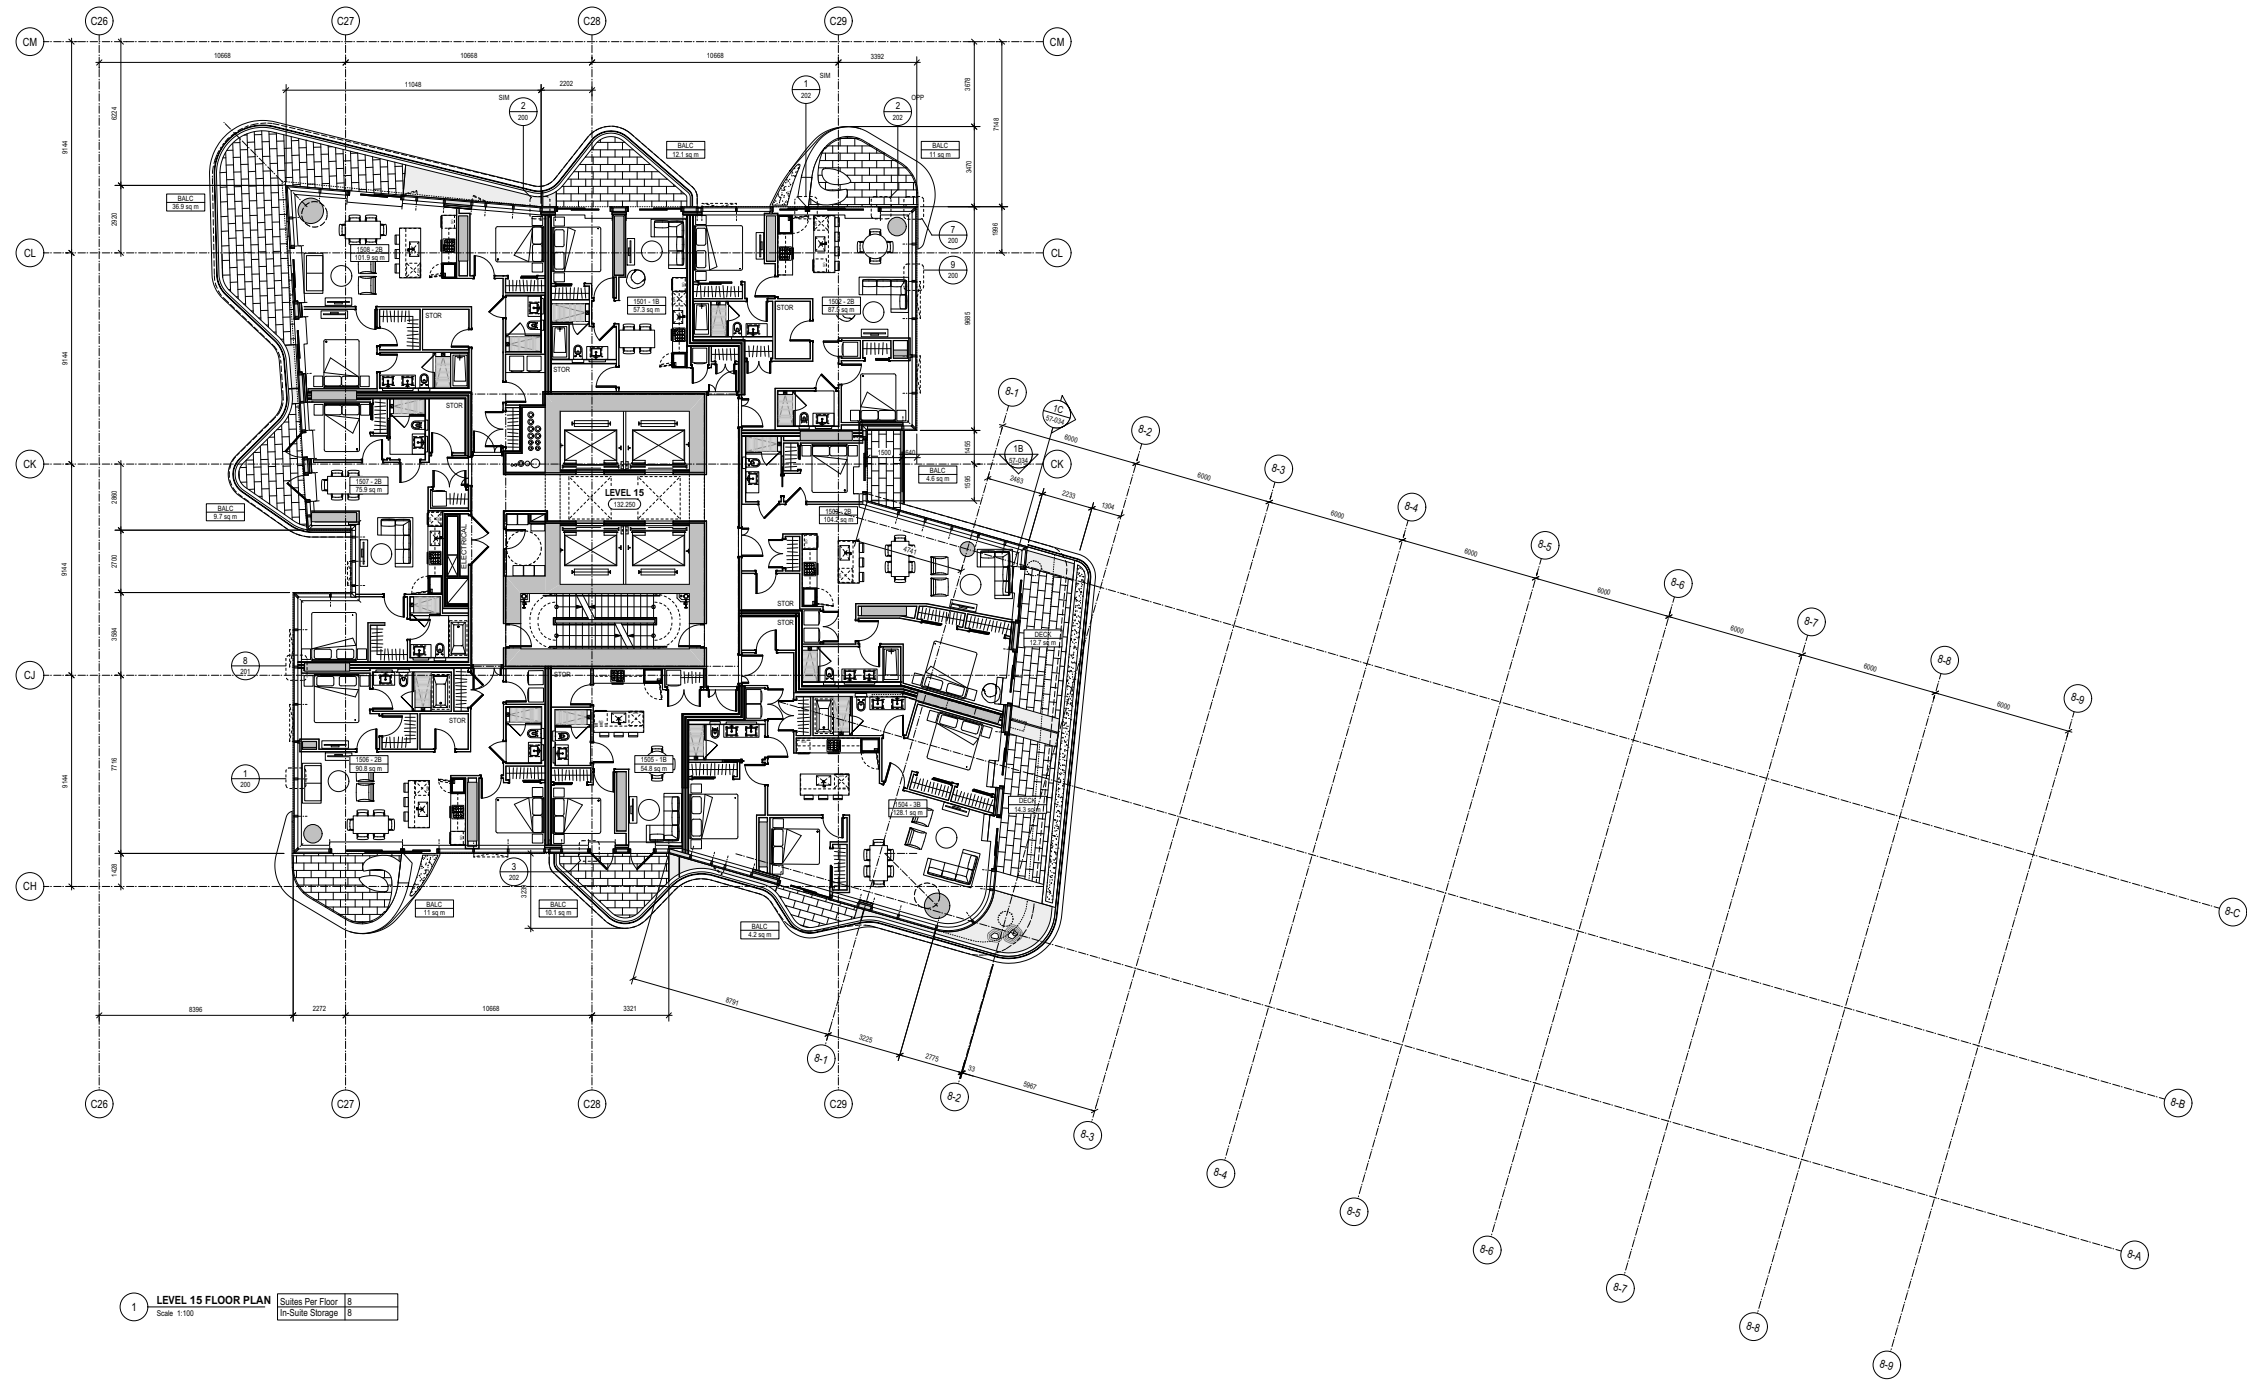

**OAKRIDGE**

CLIENT  
**westbank** Qualified

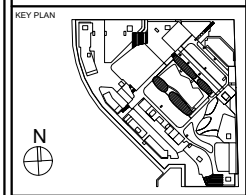

REVISIONS

No.	DESCRIPTION	DATE

DRAWING STATUS  
**NOT FOR CONSTRUCTION**

Discrepancies must be reported immediately to the Architect before proceeding. Only figured dimensions are to be used. Contractors must check all dimensions on site. This drawing is protected by copyright.

ALL DIMENSIONS ARE SHOWN IN METRIC.

**Henriquez Partners Architects**  
598 W Georgia Street  
Vancouver BC, Canada V6B 2A3  
T: 604 697 2951

SEAL: \_\_\_\_\_

NORTH ARROW


PROJECT NORTH TRUE NORTH

DRAWING TITLE


**BUILDING 8  
LEVEL 15 FLOOR PLAN**

DRAWN: CB	CHECKED: PW
SCALE: 1:100	DATE: 06/12/18
GRAPHIC SCALE	
PROJECT NO: <b>1109</b>	
BUILDING: <b>08</b>	PHASE: <b>1S</b>
DRAWING NO. <b>AH 20-115</b>	REV. NO. <b>00</b>

30" x 48" ARCH. E. SHEET SIZE

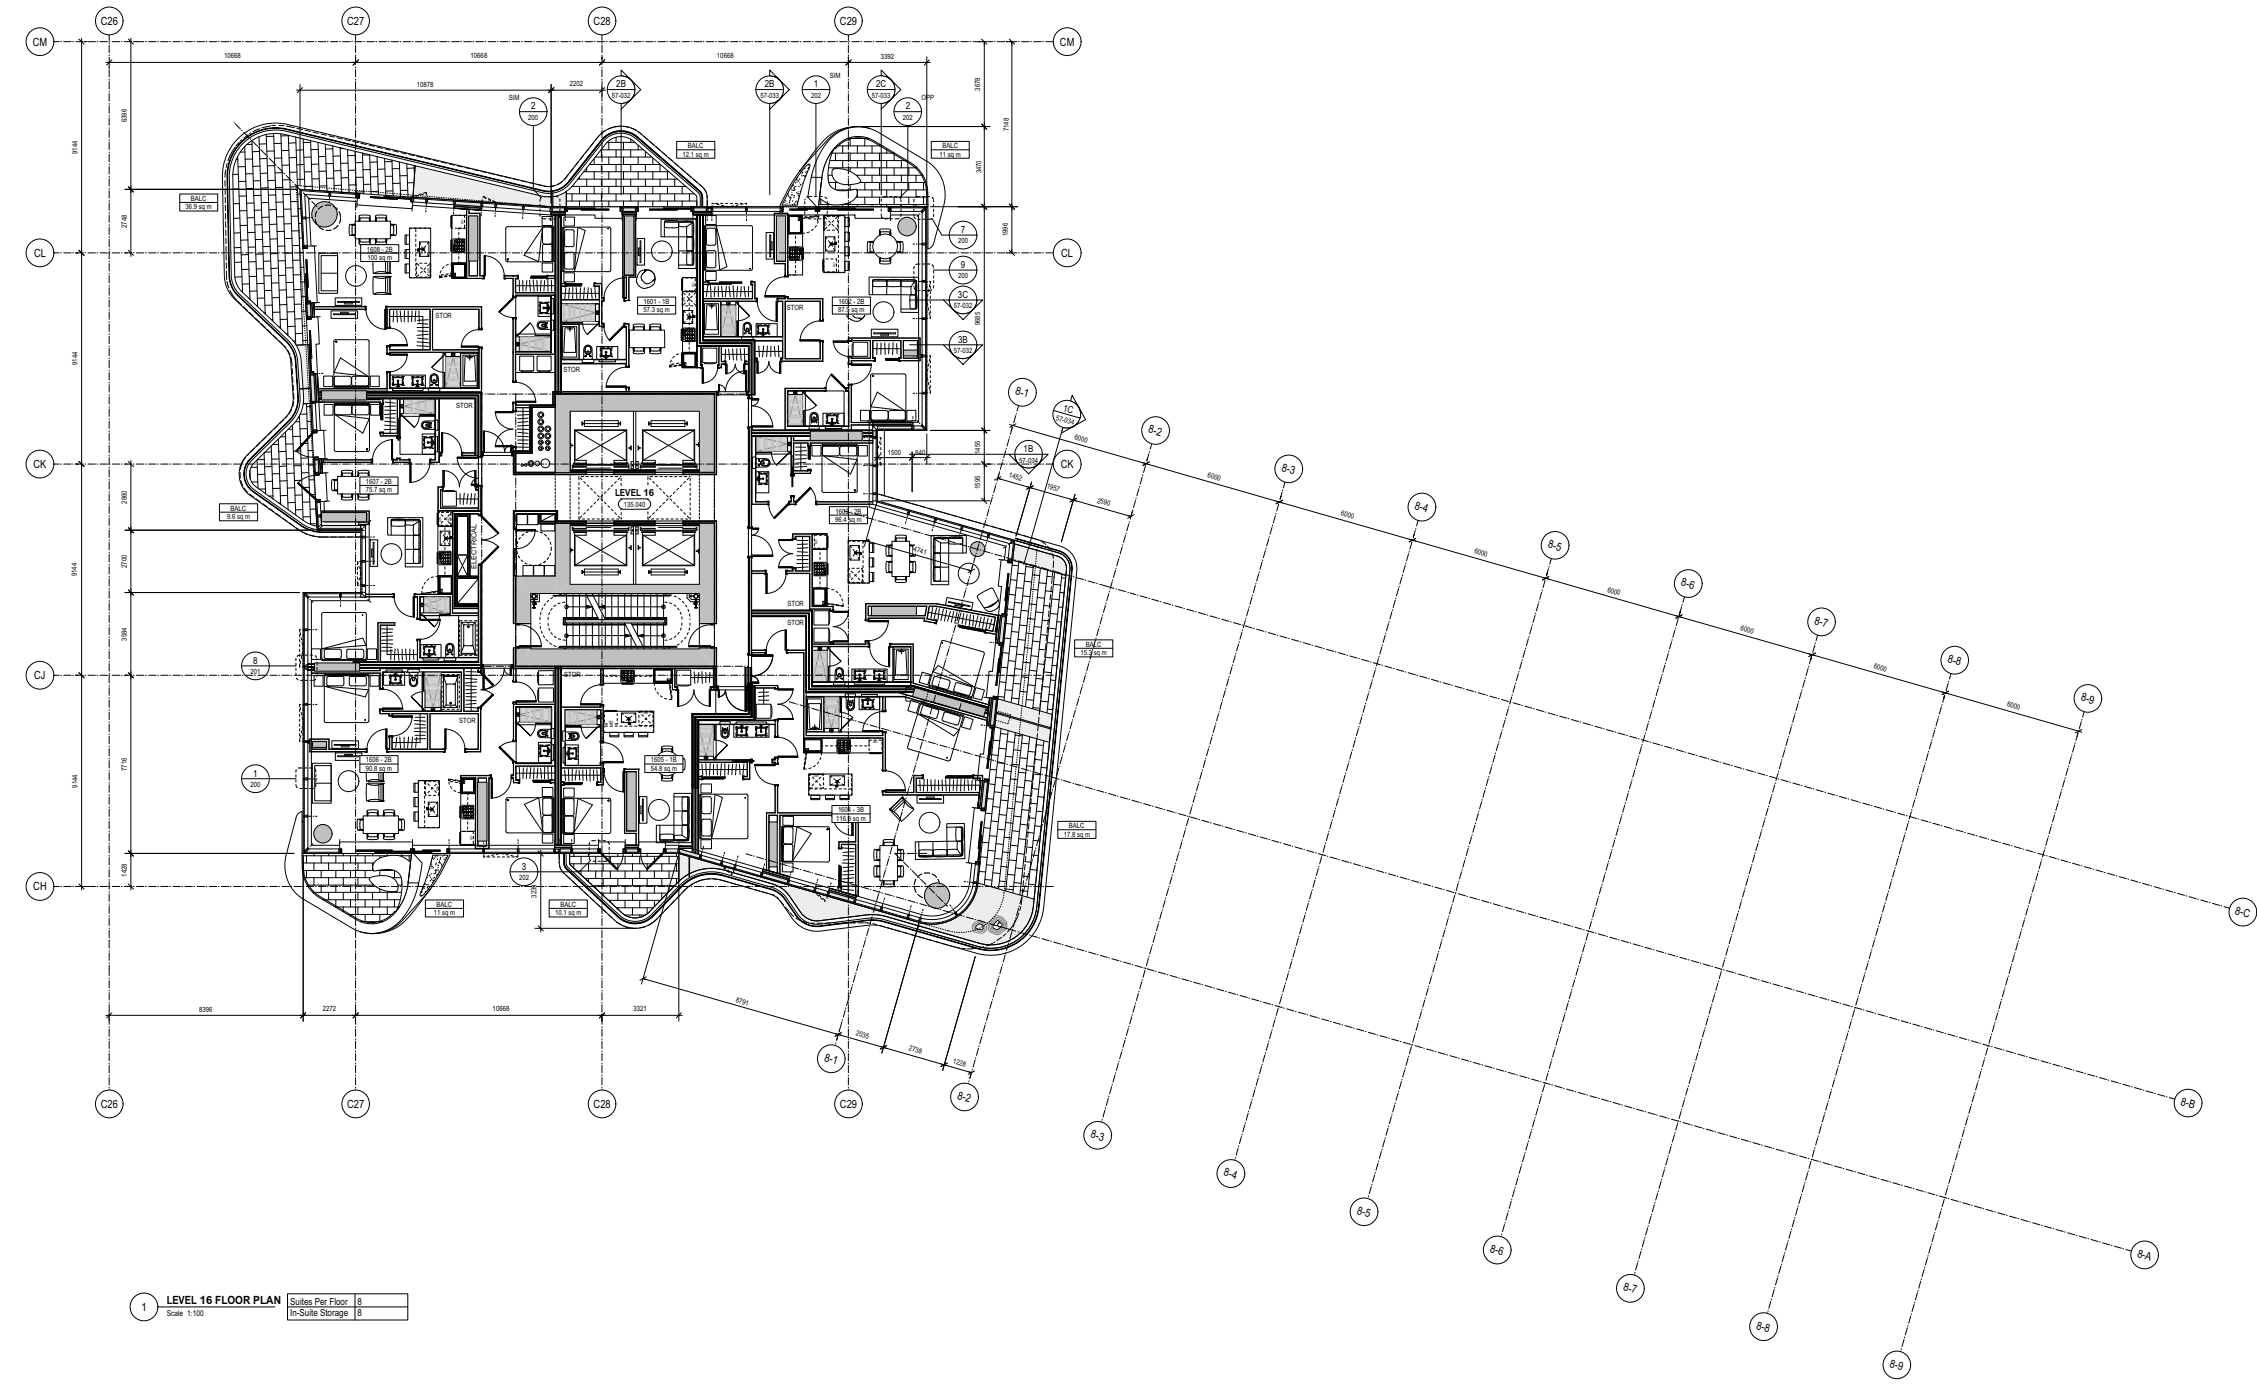


**1 LEVEL 16 FLOOR PLAN** Scales Per Floor: 8; In-Suite Storage: 8; Scale: 1:100

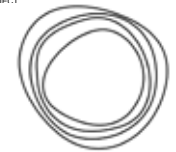

**OAKRIDGE**

CLIENT: **westbank** *Qualified*

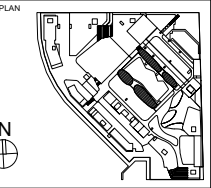

NO.	DESCRIPTION	DATE

ISSUED FOR REVISION TO DP 02 08 FEB 2019  
ISSUED FOR DEVELOPMENT PERMIT 02 14 DEC 2018

REVISIONS

DRAWING STATUS

**NOT FOR CONSTRUCTION**

Discrepancies must be reported immediately to the Architect before proceeding. Only figured dimensions are to be used. Contractors must check all dimensions on site. This drawing is protected by copyright.

ALL DIMENSIONS ARE SHOWN IN METRIC.

**HENRIQUEZ** Henriquez Partners Architects  
508 W Georgia Street  
Vancouver, BC, Canada V6B 2A3  
T: 604 687 2881

SEAL  
NORTH ARROW  
N  
BOLDED NORTH TRUE NORTH

DRAWING TITLE  
**BUILDING 8  
LEVEL 16 FLOOR PLAN**


DRAWN	CB	CHECKED	PW
SCALE	1:100	DATE	06/12/18

PROJECT NO. **1109**


BUILDING **08** PHASE **1S**

DRAWING NO. **AH 20-116** REV NO. **00**



30" x 48" ARCH. SHEET SIZE

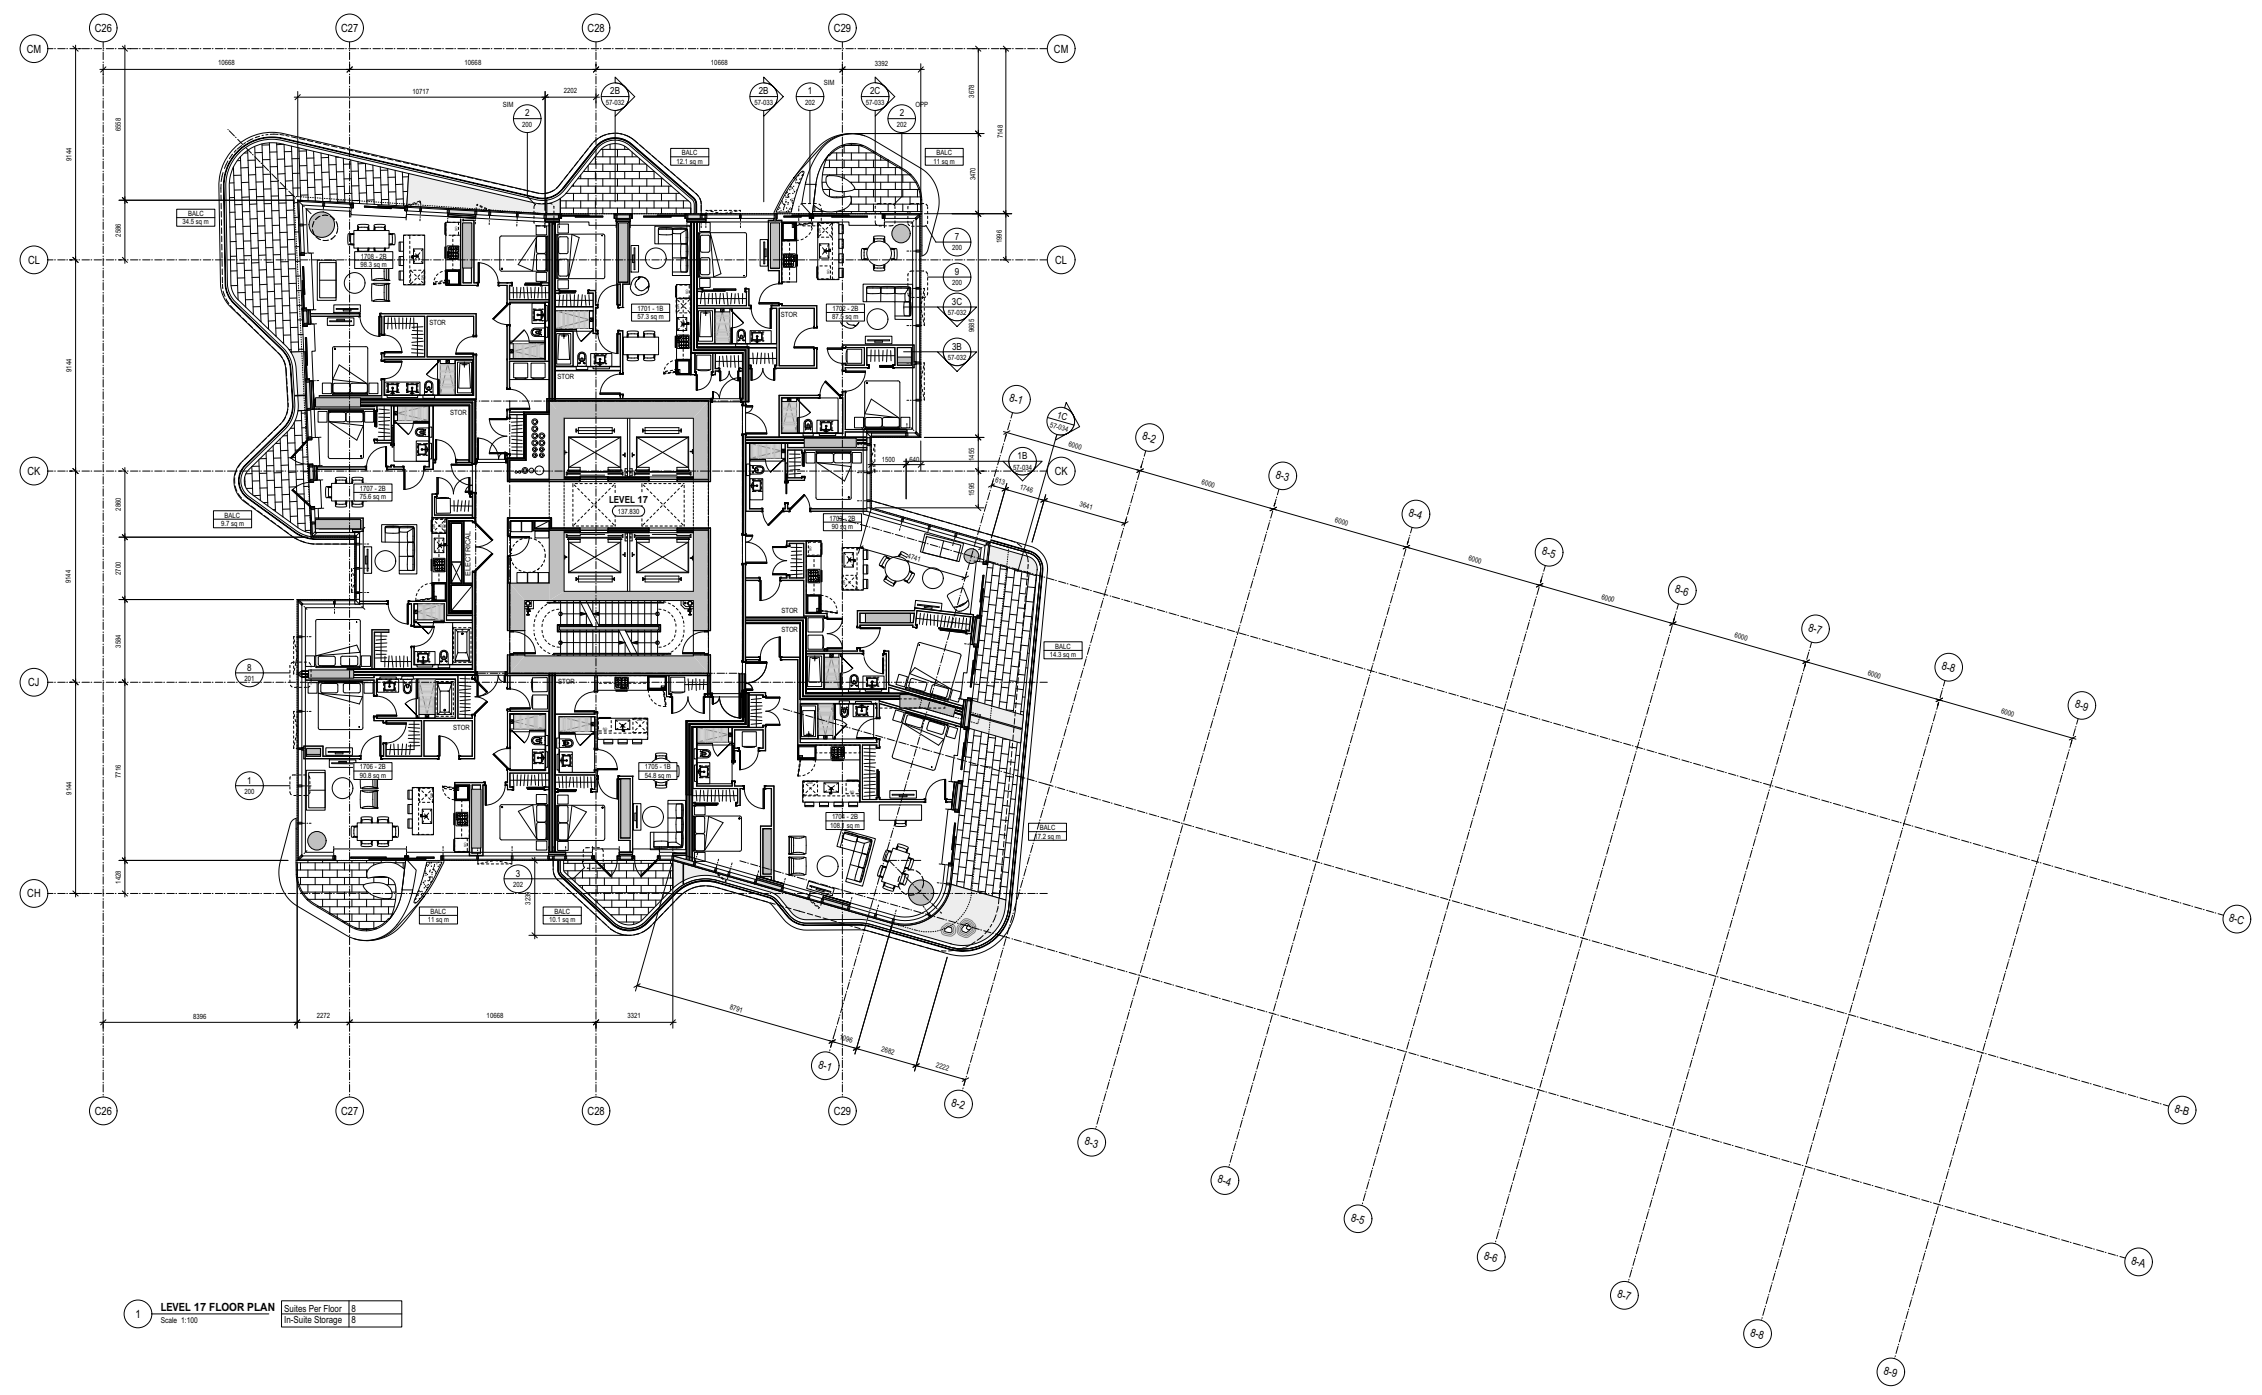

1 LEVEL 17 FLOOR PLAN  
Scale 1:100  
Suites Per Floor 8  
In-Suite Storage 8

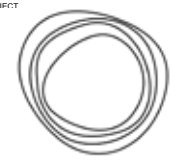

OAKRIDGE

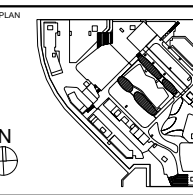 

REVISIONS	
No.	DESCRIPTION

ISSUED FOR REVISION TO DP 02	08 FEB 2019
ISSUED FOR DEVELOPMENT PERMIT 02	14 DEC 2018
No.	DATE

DRAWING STATUS


**NOT FOR CONSTRUCTION**

Discrepancies must be reported immediately to the Architect before proceeding. Only figured dimensions are to be used. Contractors must check all dimensions on site. This drawing is protected by copyright.

ALL DIMENSIONS ARE SHOWN IN METRIC.

**H E N R I O U E Z** Henriquez Partners Architects  
 598 W Georgia Street  
 Vancouver BC, Canada V6B 2A3  
 T: 604 687 2681

SEAL NORTH ARROW

 

DRAWING TITLE  
**BUILDING 8  
LEVEL 17 FLOOR PLAN**


DRAWN	CB	CHECKED	PW
SCALE	1:100	DATE	06/12/18

PROJECT NO. 1109


BUILDING	08	PHASE	1S
----------	----	-------	----

DRAWING NO. AUTHOR	DRAWING NO. <b>AH 20-117</b>	REV NO. <b>00</b>
-----------------------	---------------------------------	----------------------


30" x 48" ARCH. E SHEET SIZE

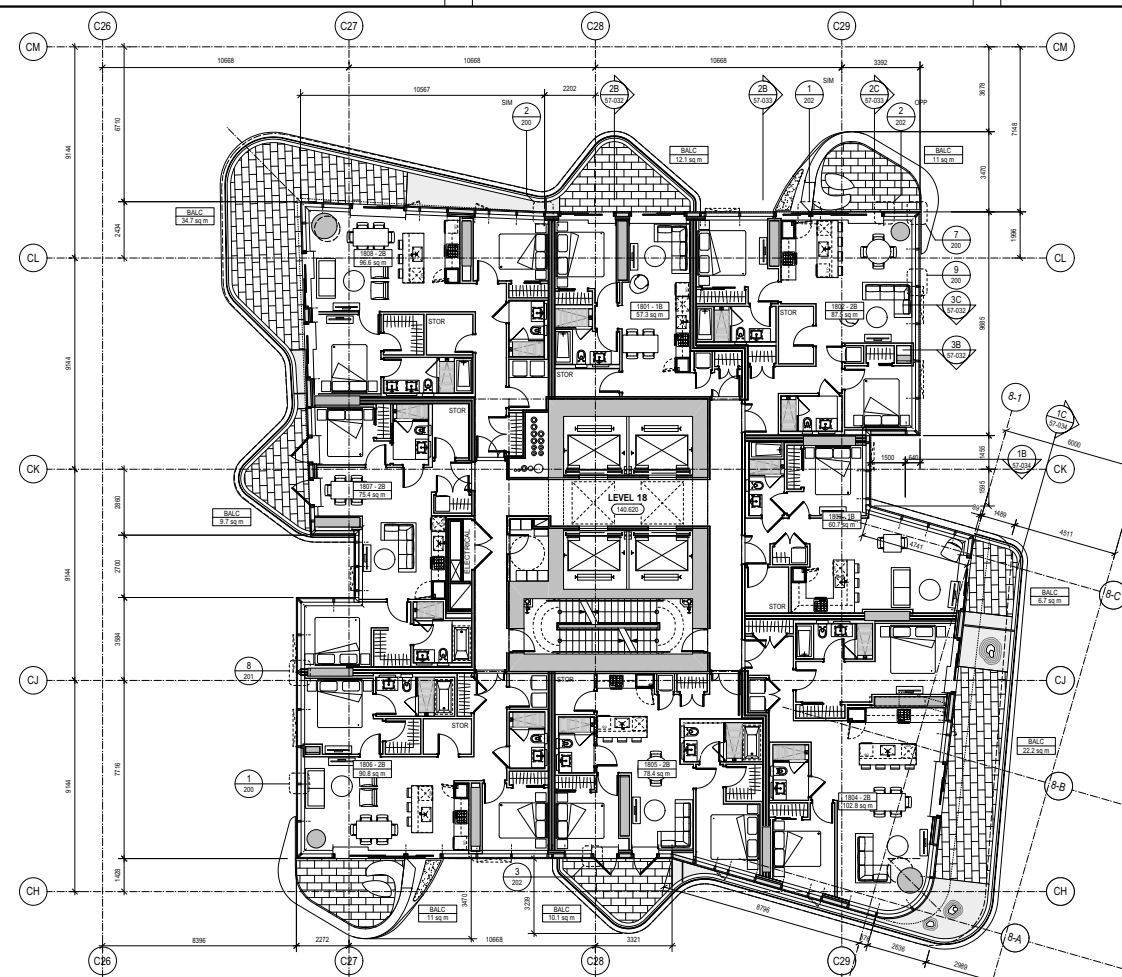


1 LEVEL 18 FLOOR PLAN  
Scale 1:100  
Suites Per Floor 8  
In-Suite Storage 7

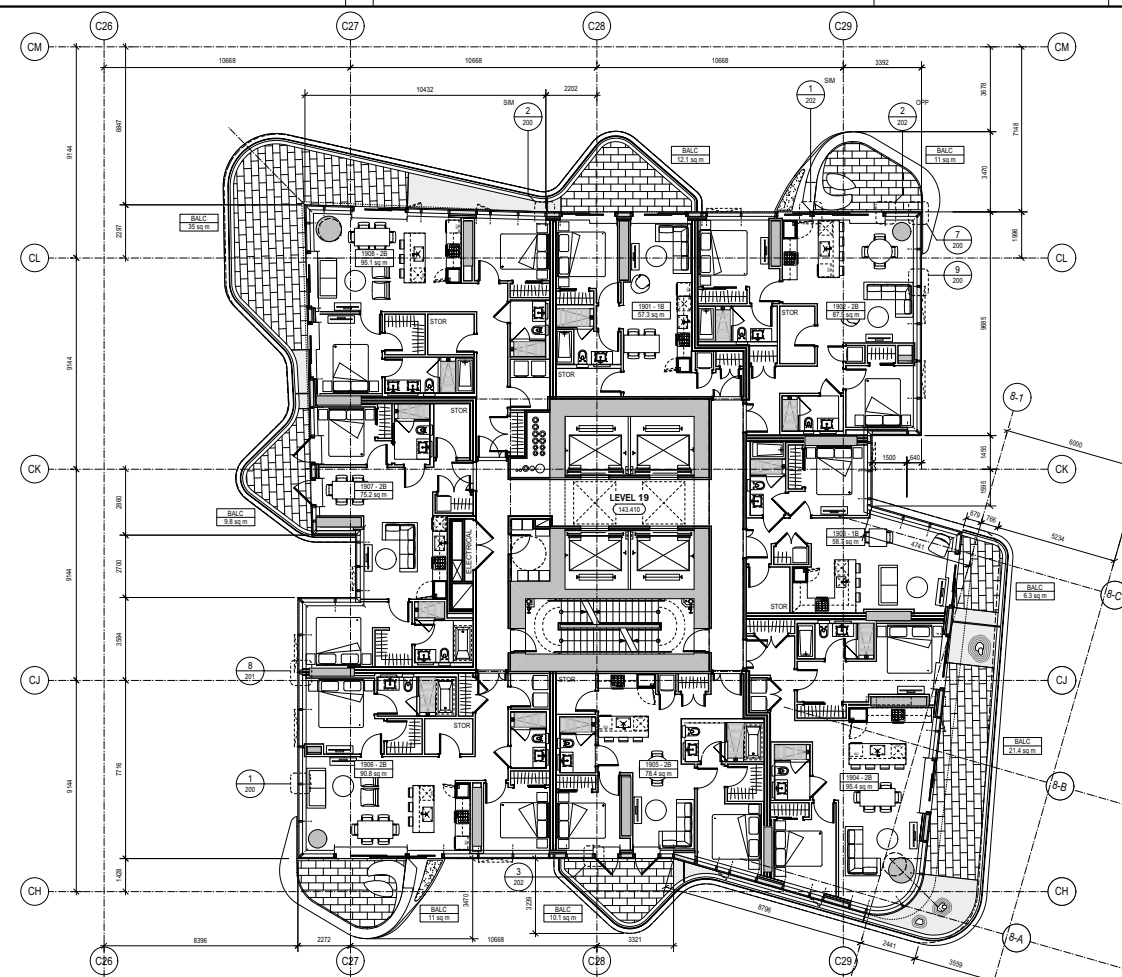

2 LEVEL 19 FLOOR PLAN  
Scale 1:100  
Suites Per Floor 8  
In-Suite Storage 7

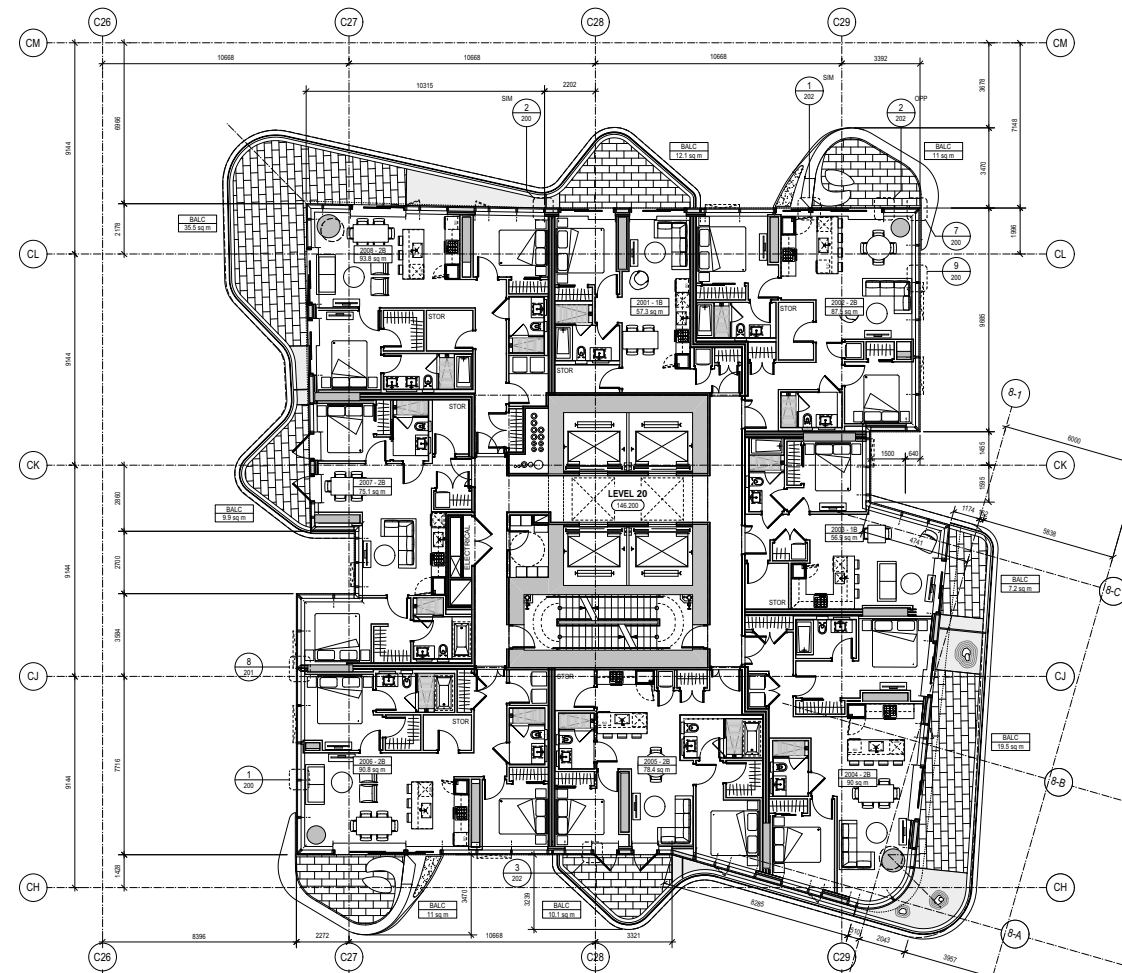


3 LEVEL 20 FLOOR PLAN  
Scale 1:100  
Suites Per Floor 8  
In-Suite Storage 7

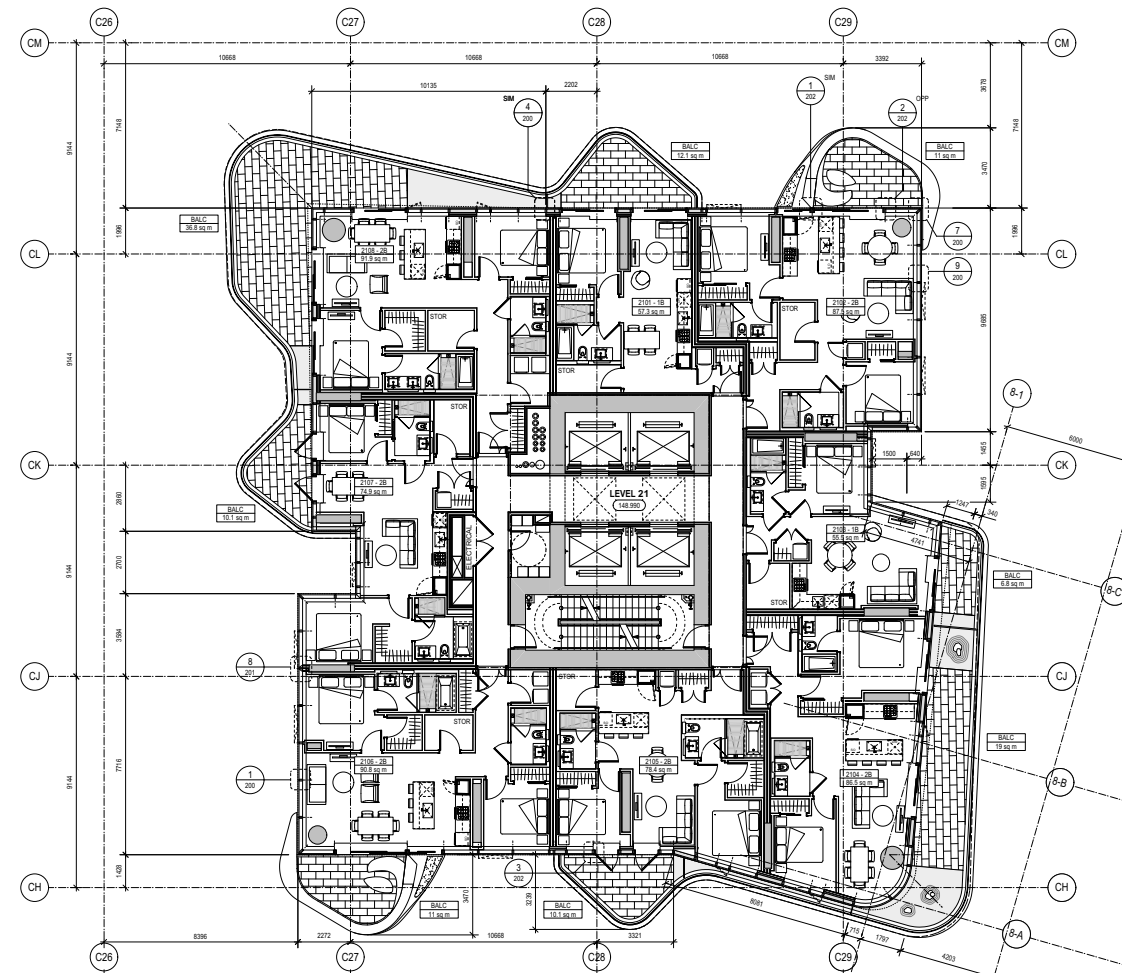

4 LEVEL 21 FLOOR PLAN  
Scale 1:100  
Suites Per Floor 8  
In-Suite Storage 7



CLIENT  
**westbank** *Qualified*

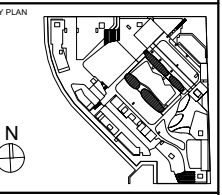

REVISIONS	
No.	DESCRIPTION

ISSUED FOR REVISION TO DP 02 28 FEB 2019  
ISSUED FOR DEVELOPMENT PERMIT 02 14 DEC 2018

No. DESCRIPTION DATE

REVISIONS

DRAWING STATUS

**NOT FOR CONSTRUCTION**

Discrepancies must be reported immediately to the Architect before proceeding. Only figured dimensions are to be used. Contractors must check all dimensions on site. This drawing is protected by copyright.

ALL DIMENSIONS ARE SHOWN IN METRIC.

**H E N R I Q U E Z** Henriquez Partners Architects  
598 W Georgia Street  
Vancouver BC Canada V6B 2A3  
T 604 697 9991



DRAWING TITLE  
**BUILDING 8  
LEVEL 18-21 FLOOR PLAN**

DRAWN	CB	CHECKED	PW
SCALE	1:100	DATE	06/12/18

PROJECT NO.  
1109





BUILDING  
08

PHASE  
1S

AH 20-118 00




30" x 48" ARCH. E SHEET SIZE

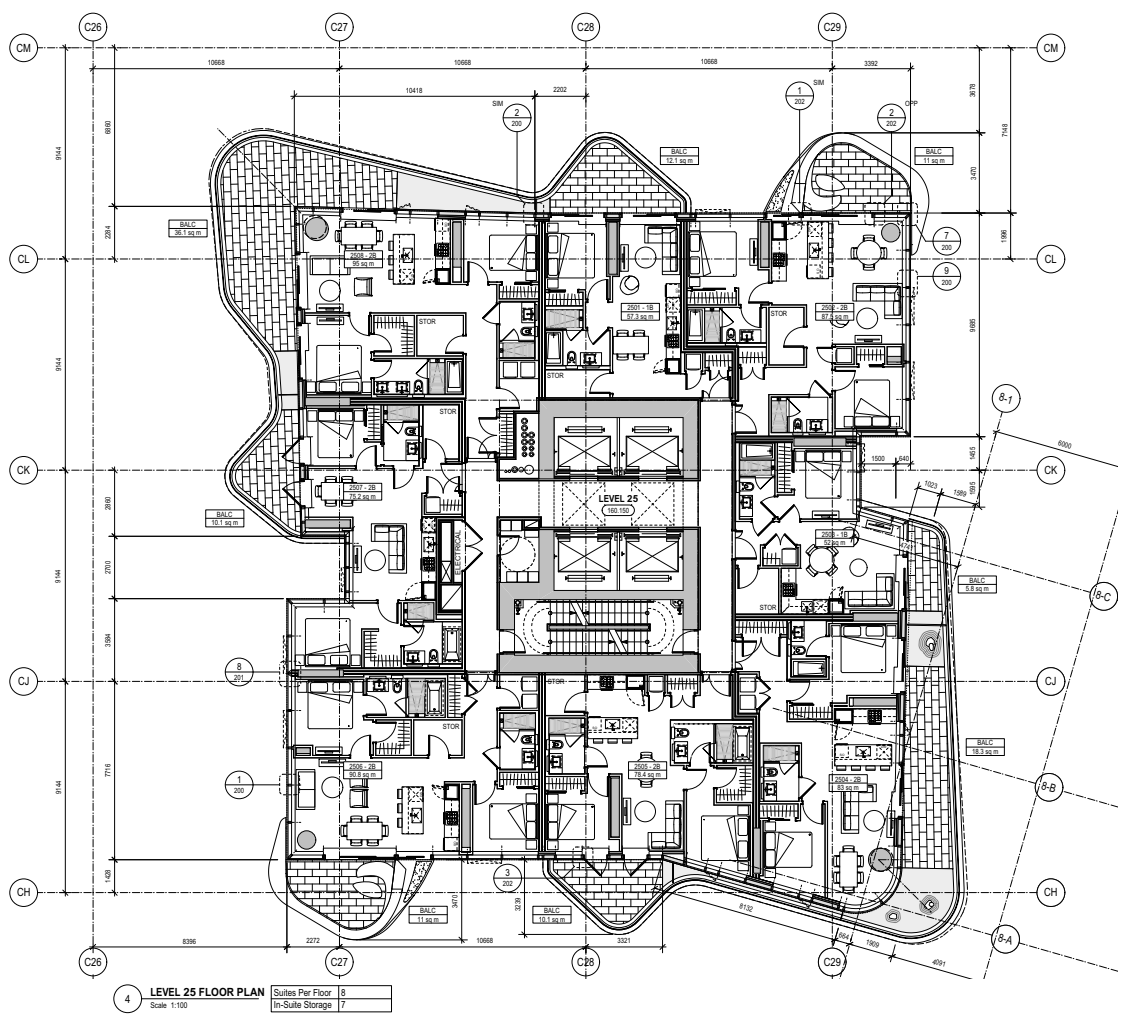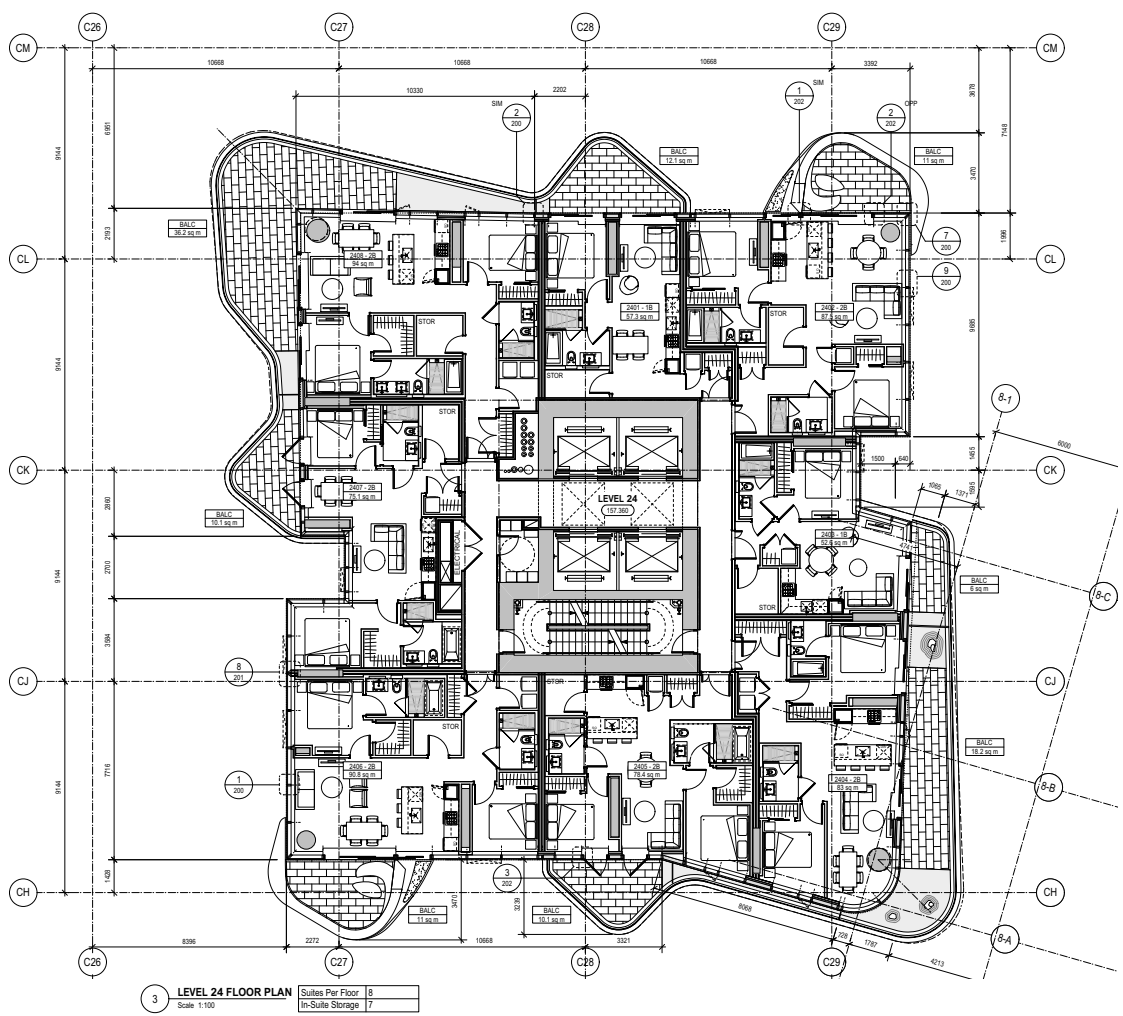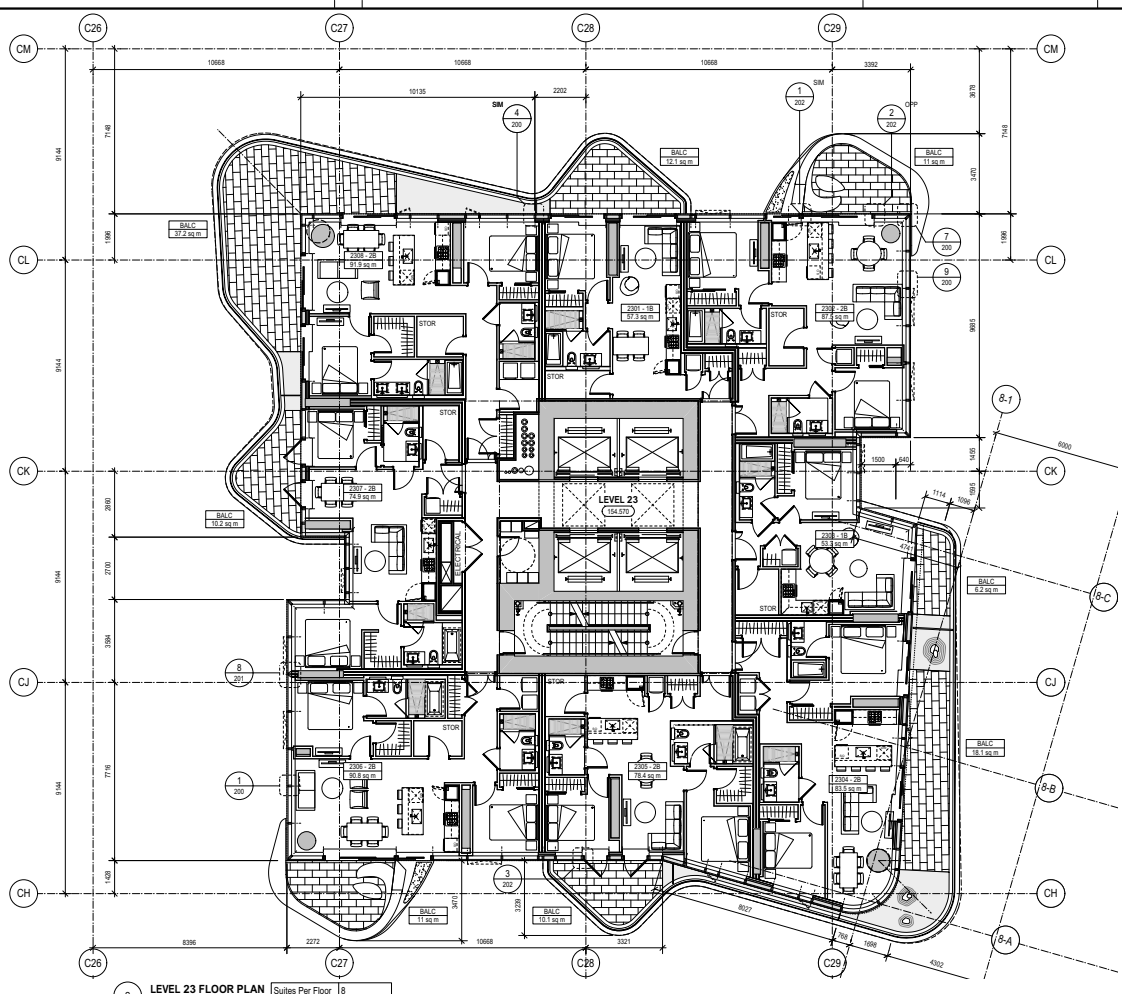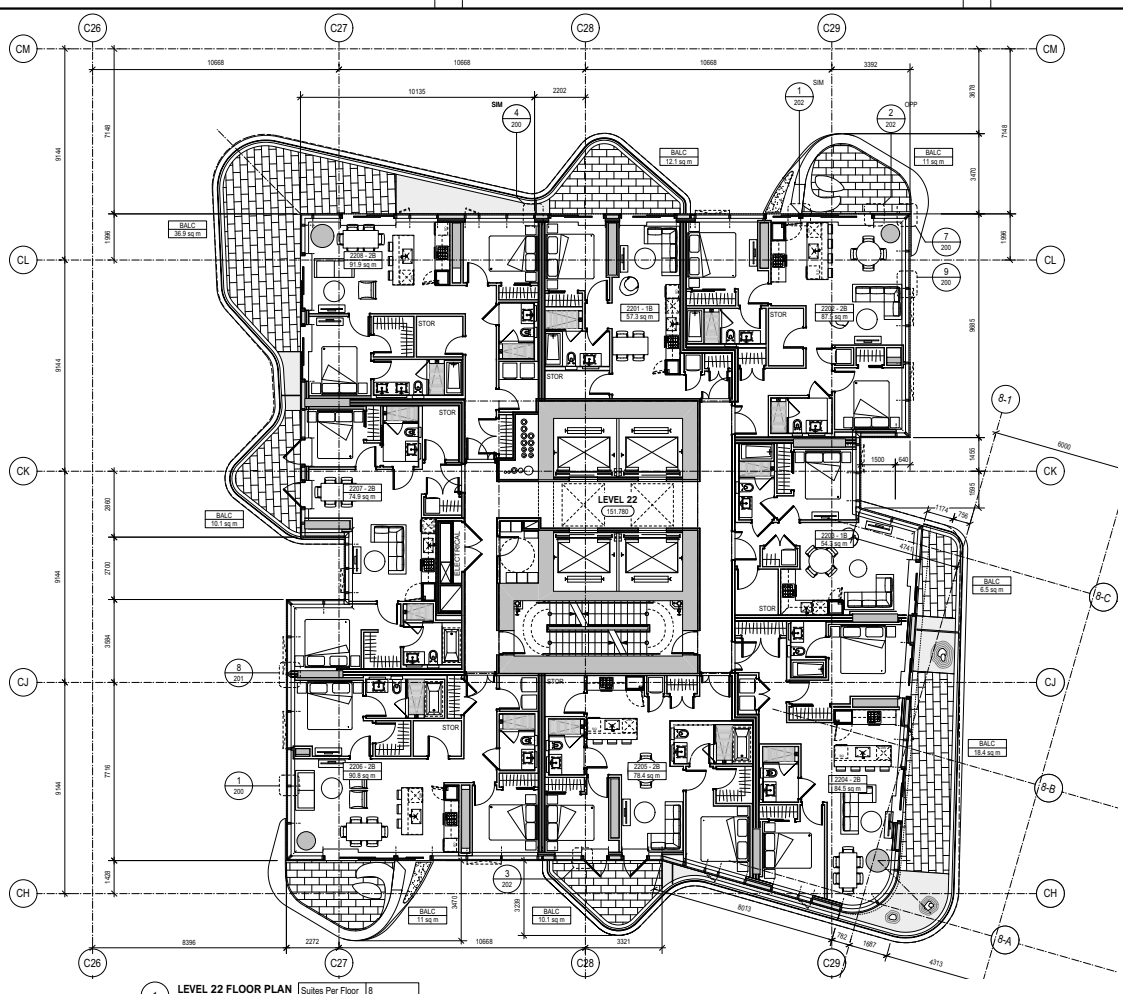

OAKRIDGE

CLIENT westbank *Qualified*

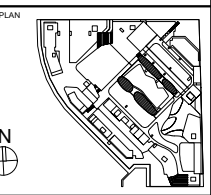

REVISIONS

No.	DESCRIPTION	DATE
ISSUED FOR REVISION TO DP 02		08 FEB 2018
ISSUED FOR DEVELOPMENT PERMIT 02		14 DEC 2018


DRAWING STATUS

**NOT FOR CONSTRUCTION**

Discrepancies must be reported immediately to the Architect before proceeding. Only figured dimensions are to be used. Contractors must check all dimensions on site. This drawing is protected by copyright.

ALL DIMENSIONS ARE SHOWN IN METRIC.

**HENRIQUEZ** Henriquez Partners Architects  
598 W Georgia Street  
Vancouver BC, Canada V6B 2A3  
T: 604 687 2661

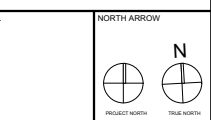

DRAWING TITLE

**BUILDING 8  
LEVEL 22-25 FLOOR PLAN**

DRAWN: CB CHECKED: PW





SCALE: 1:100 DATE: 06/12/18

PROJECT NO: 1109


BUILDING: 08 PHASE: 1S

AH 20-119 00

30" x 48" ARCH. E-SHEET SIZE

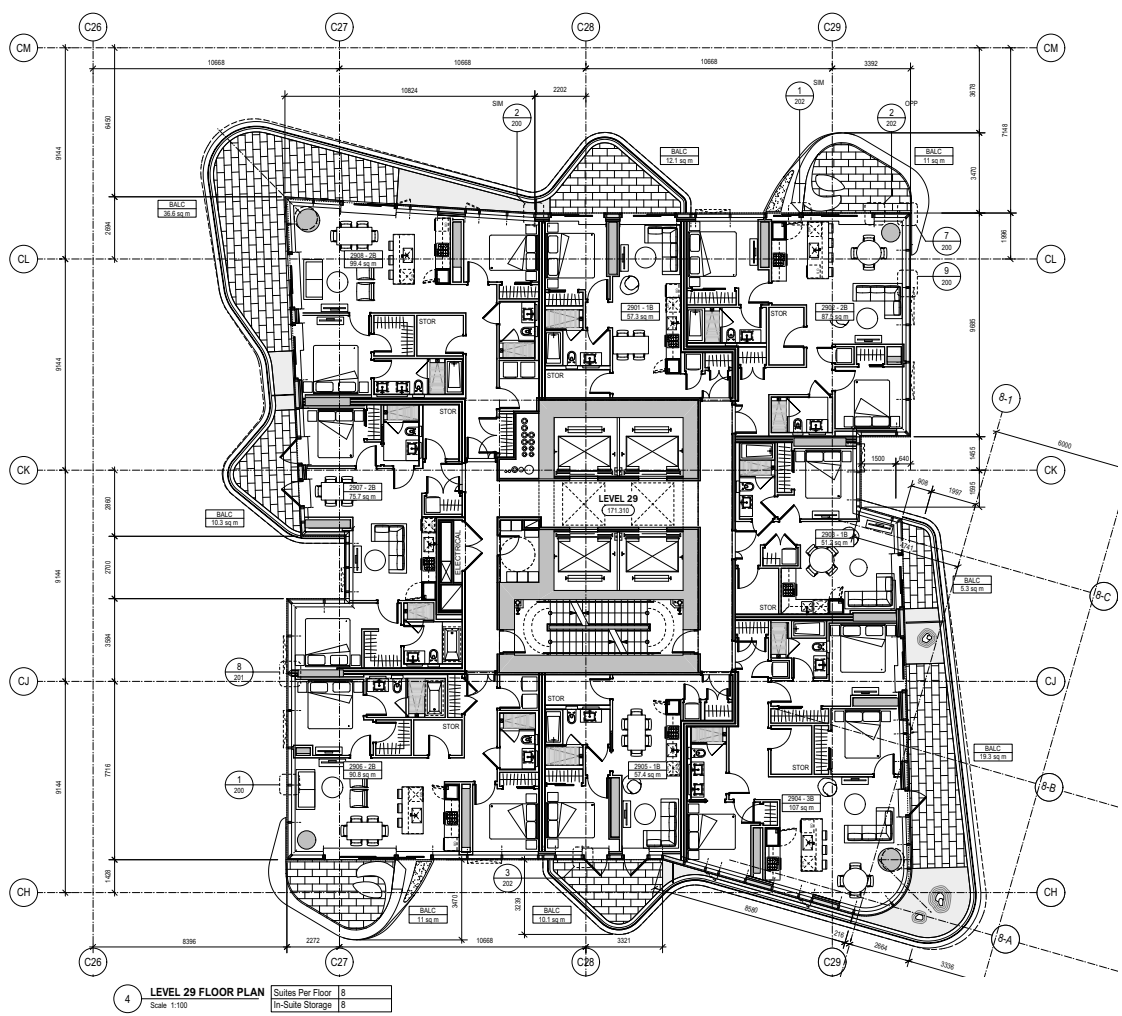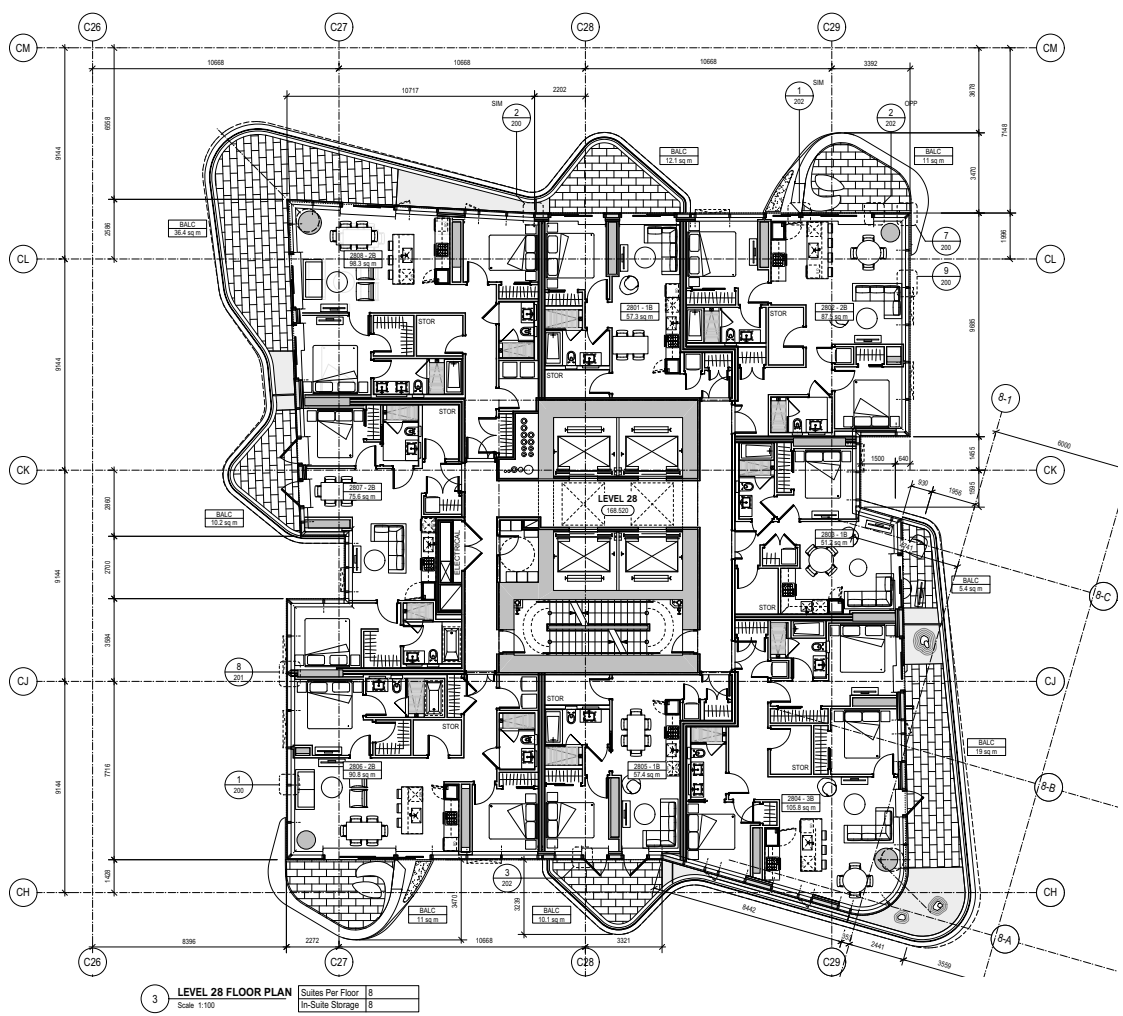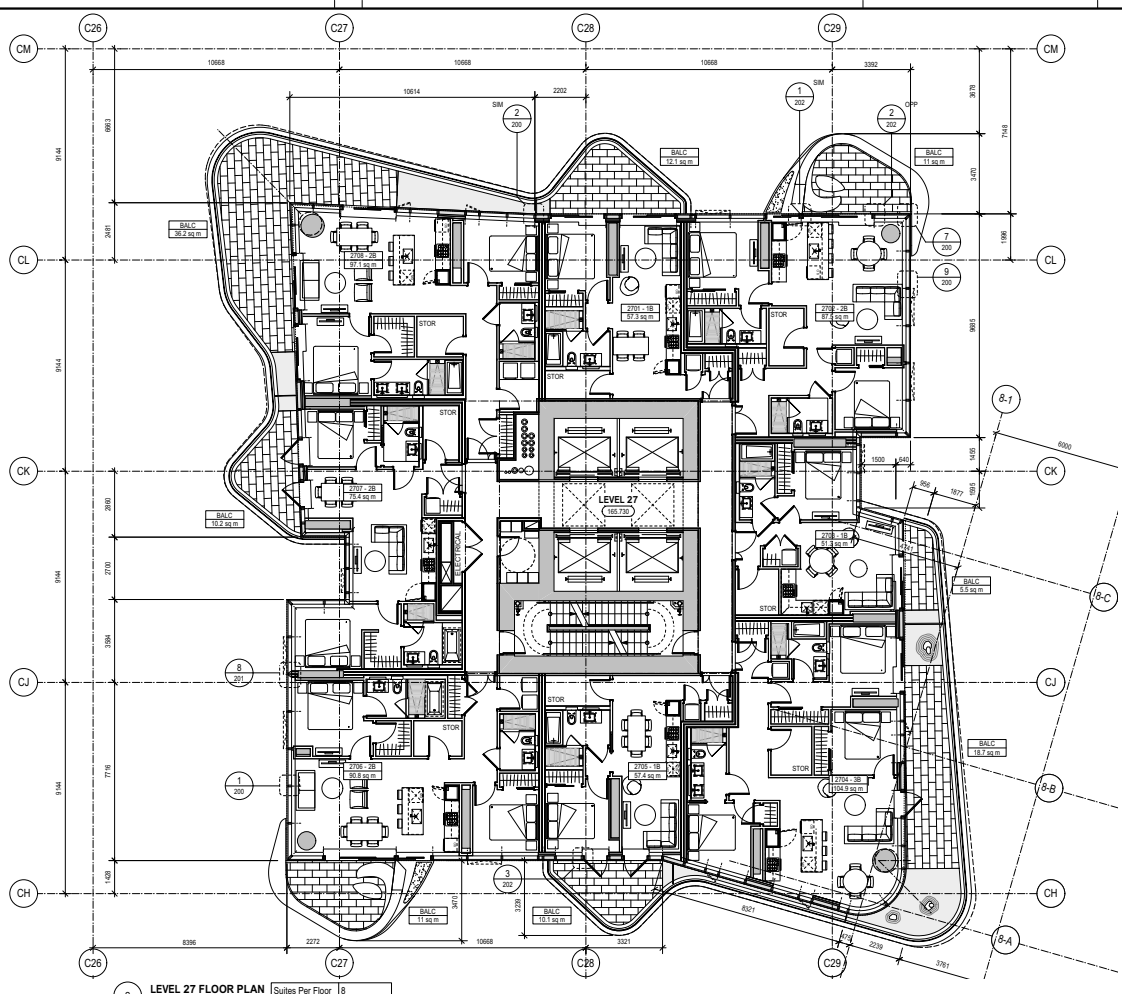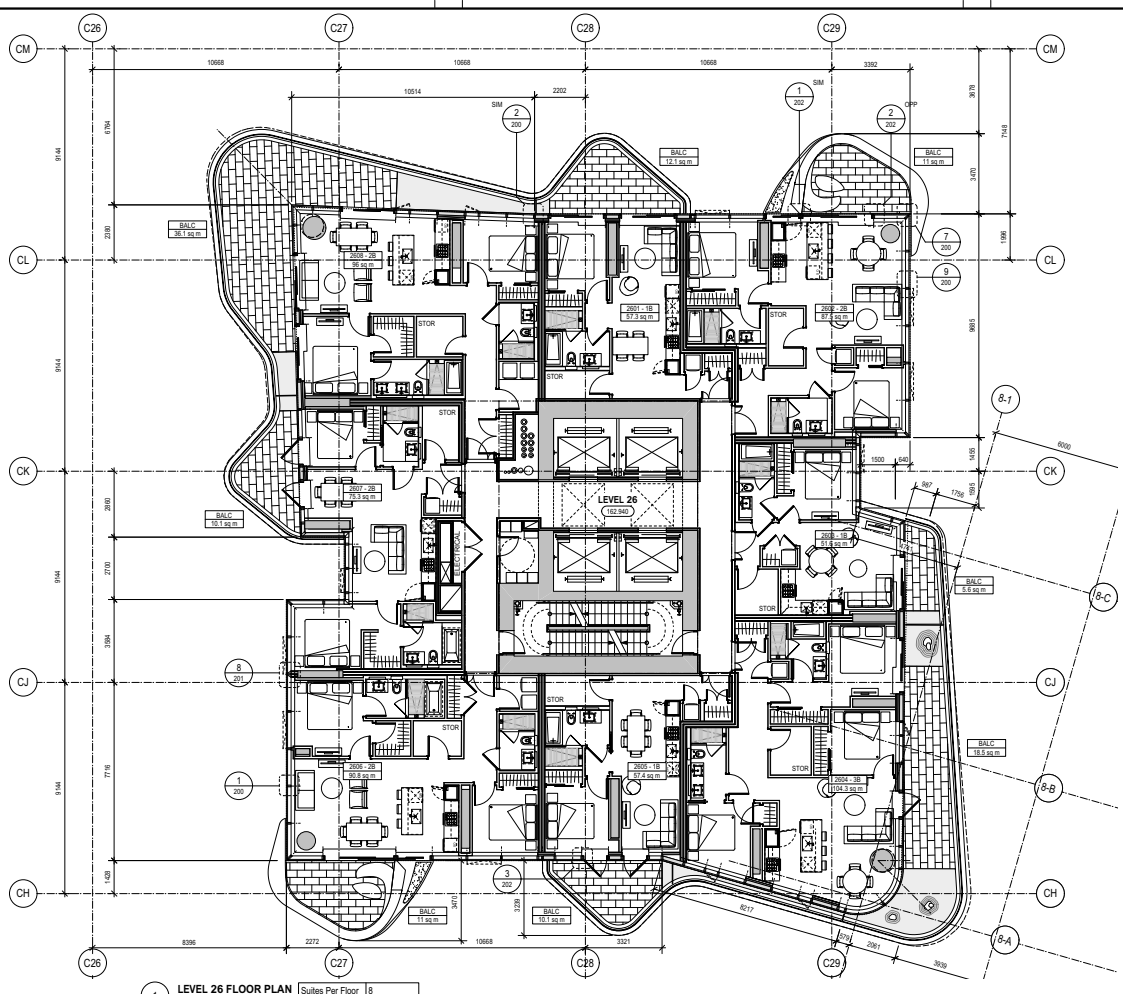

CLIENT  
westbank *Qualified*

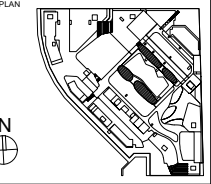

REVISIONS


No.	DESCRIPTION	DATE
ISSUED FOR REVISION TO DP 02		08 FEB 2018
ISSUED FOR DEVELOPMENT PERMIT 02		14 DEC 2018

DRAWING STATUS  
**NOT FOR CONSTRUCTION**

Discrepancies must be reported immediately to the Architect before proceeding. Only figured dimensions are to be used. Contractors must check all dimensions on site. This drawing is protected by copyright.

ALL DIMENSIONS ARE SHOWN IN METRIC.

**HENRIQUEZ** Henriquez Partners Architects  
598 W Georgia Street  
Vancouver BC, Canada V6B 2A3  
T: 604 687 9981

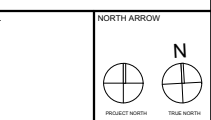





DRAWING TITLE  
**BUILDING 8  
LEVEL 26-29 FLOOR PLAN**

DRAWN: CB	CHECKED: PW
SCALE: 1:100	DATE: 06/12/18

PROJECT NO: 1109	PHASE: 1S
DRAWING NO. 08	REV NO. 00

**AH 20-120 00**

30" x 48" ARCH. E SHEET SIZE

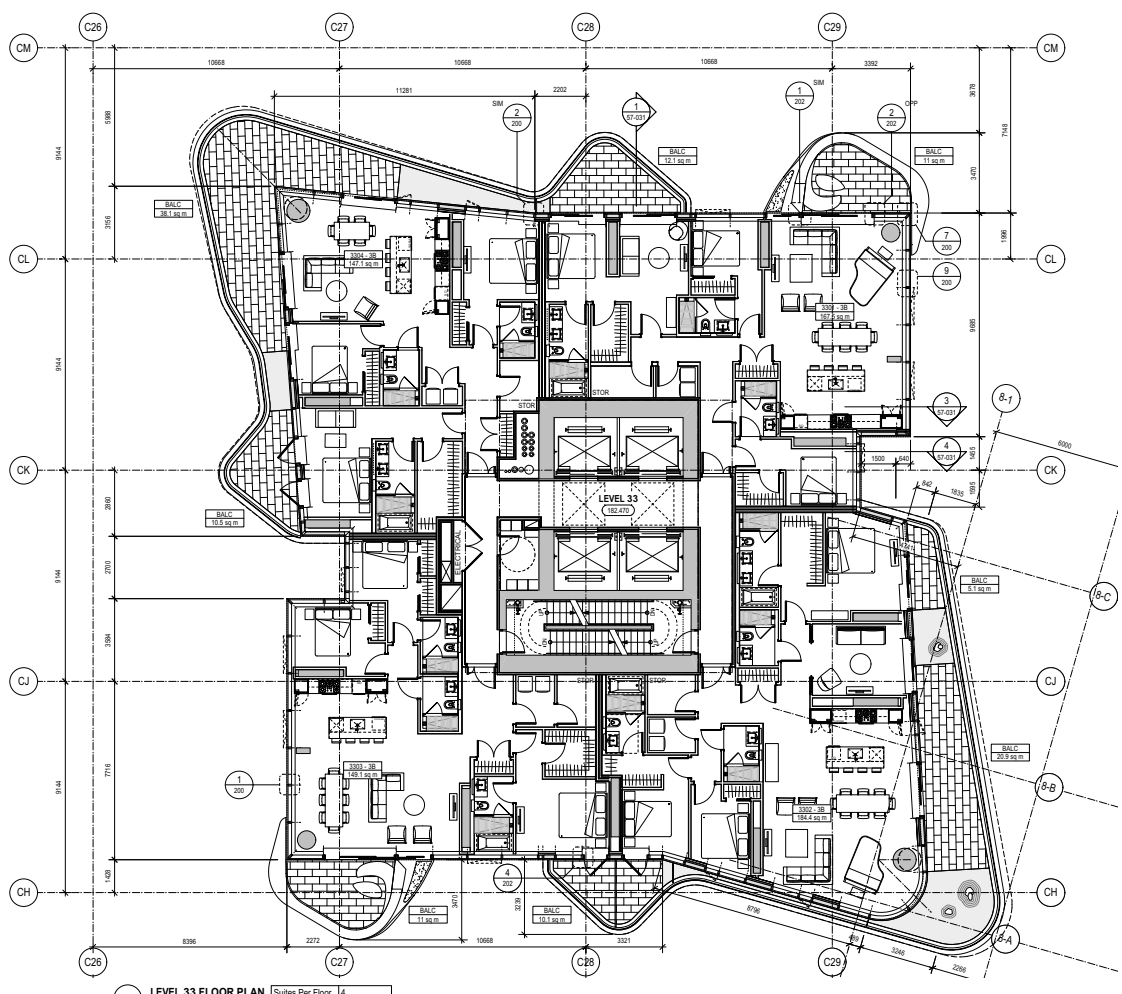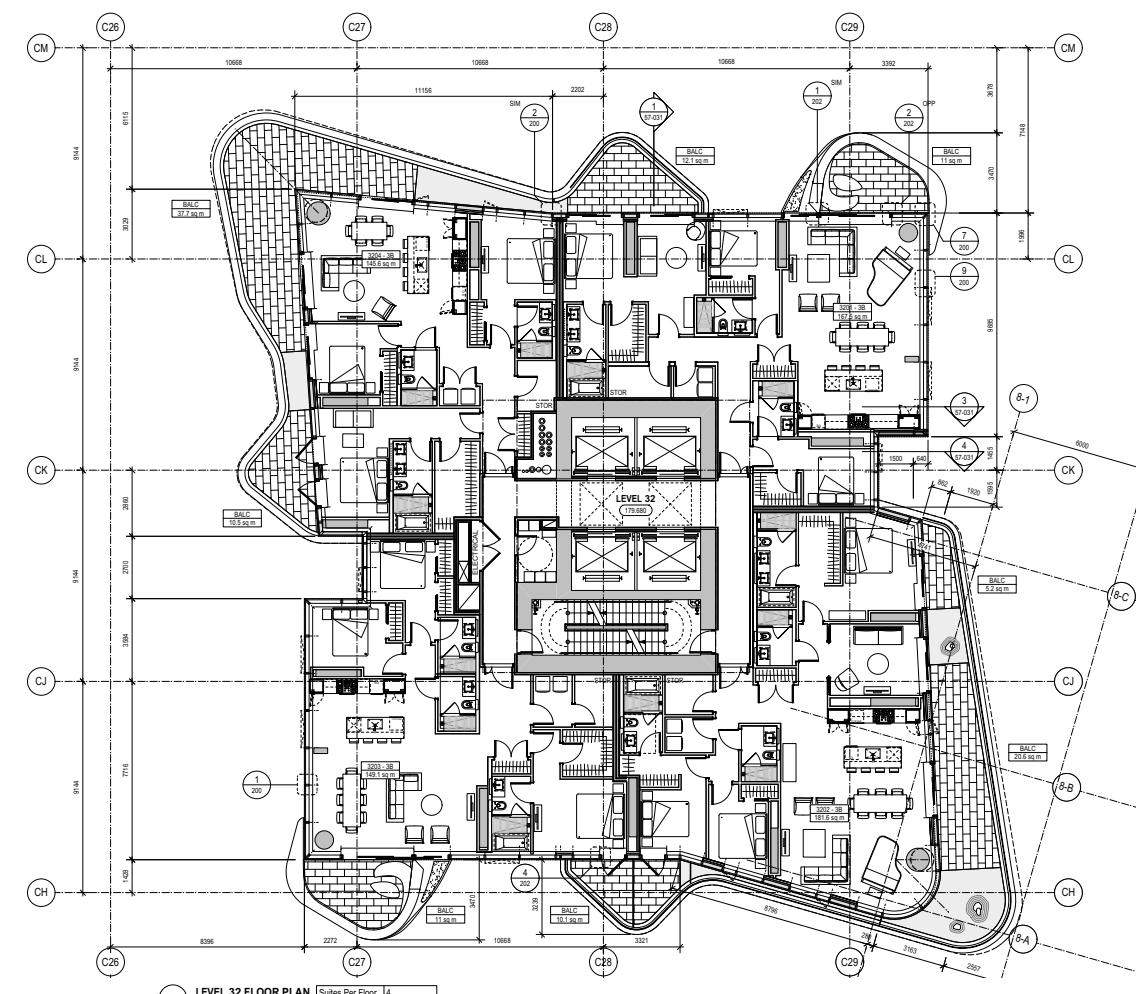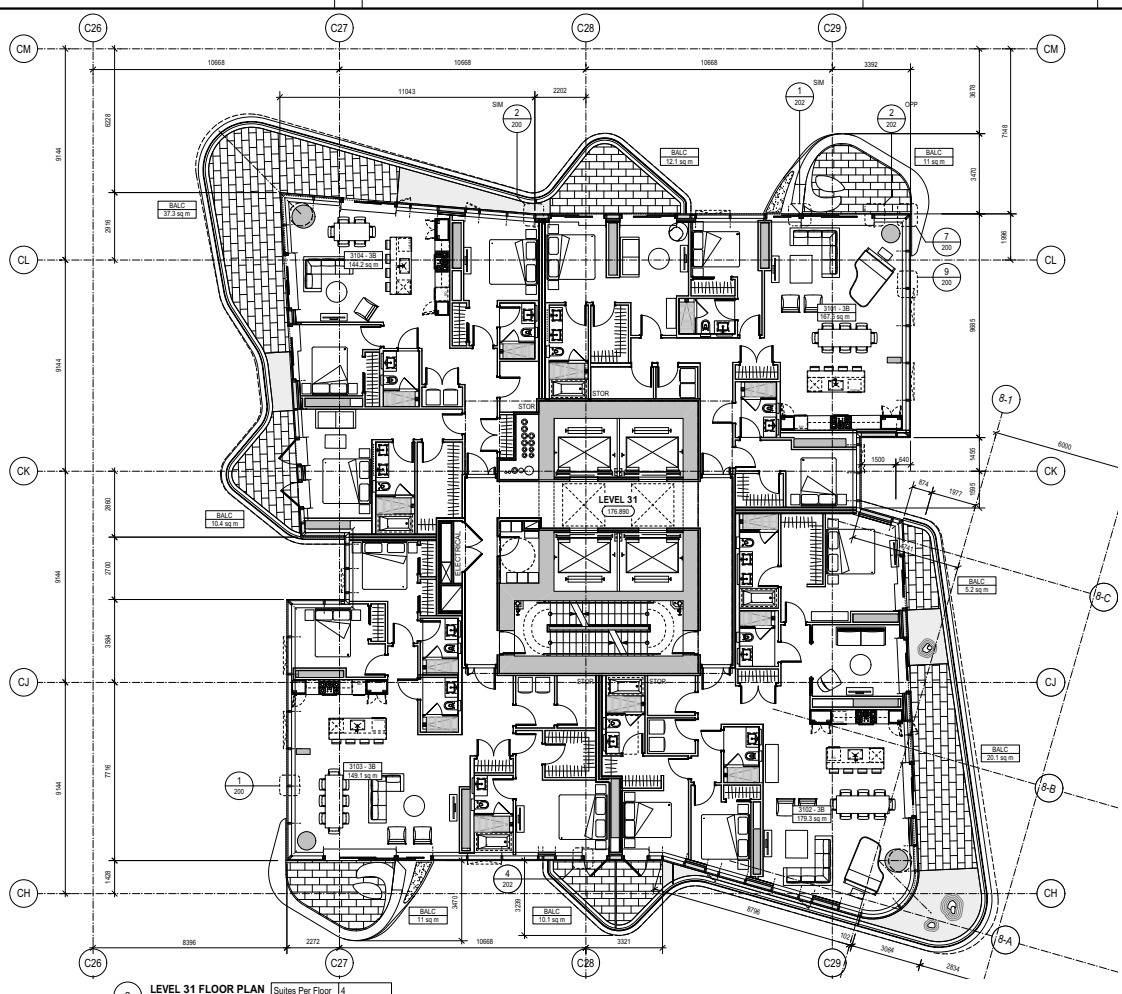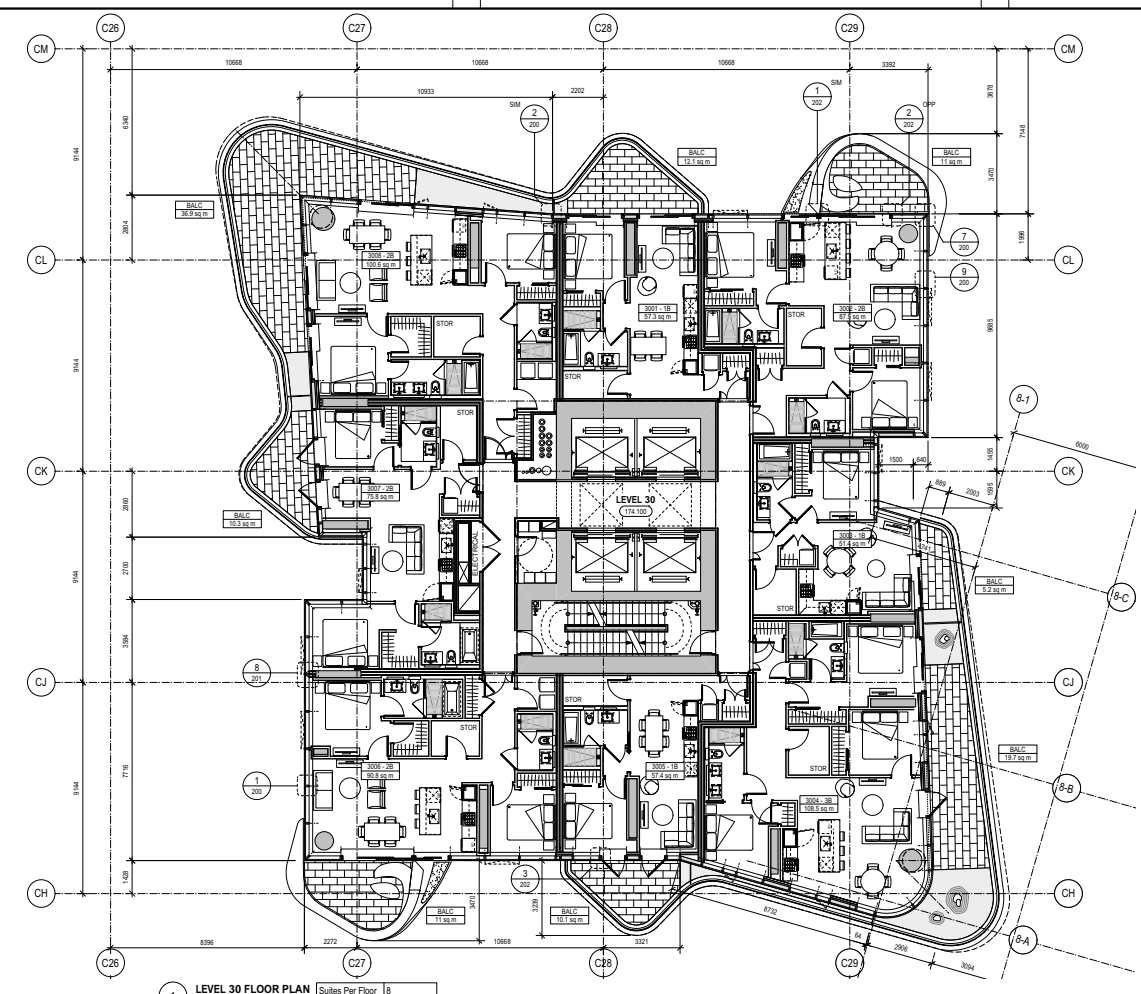

**OAKRIDGE**  
 CLIENT **westbank** Qualified

KEY PLAN

N

NO.	DESCRIPTION	DATE
ISSUED FOR REVISION TO DP 02		08 FEB 2018
ISSUED FOR DEVELOPMENT PERMIT 02		14 DEC 2018

DRAWING STATUS

**NOT FOR CONSTRUCTION**

Discrepancies must be reported immediately to the Architect before proceeding. Only figured dimensions are to be used. Contractors must check all dimensions on site. This drawing is protected by copyright.

ALL DIMENSIONS ARE SHOWN IN METRIC.

**Henriquez Partners Architects**  
 508 W Georgia Street  
 Vancouver BC Canada V6B 2A3  
 T: 604 687 7661

SEAL





NORTH ARROW

DRAWING TITLE

**BUILDING 8  
 LEVEL 30-33 FLOOR PLAN**

DRAWN	CB	CHECKED	PW	
SCALE	1:100	DATE	06/12/18	
PROJECT NO.	1109			
BUILDING	08	PHASE	1S	
DRAWING NO.	AH 20-121		REV NO.	00

30" x 48" ARCH. E-SHEET SIZE

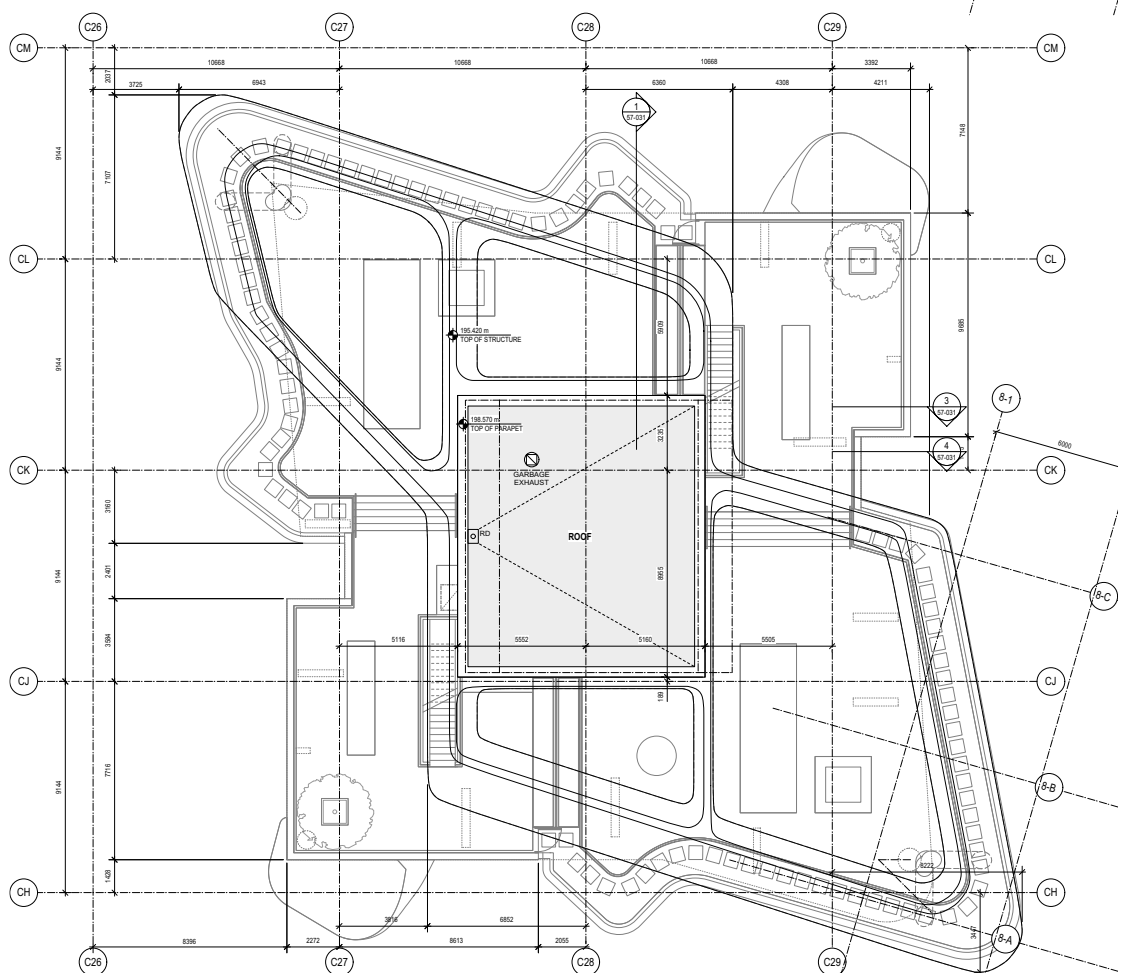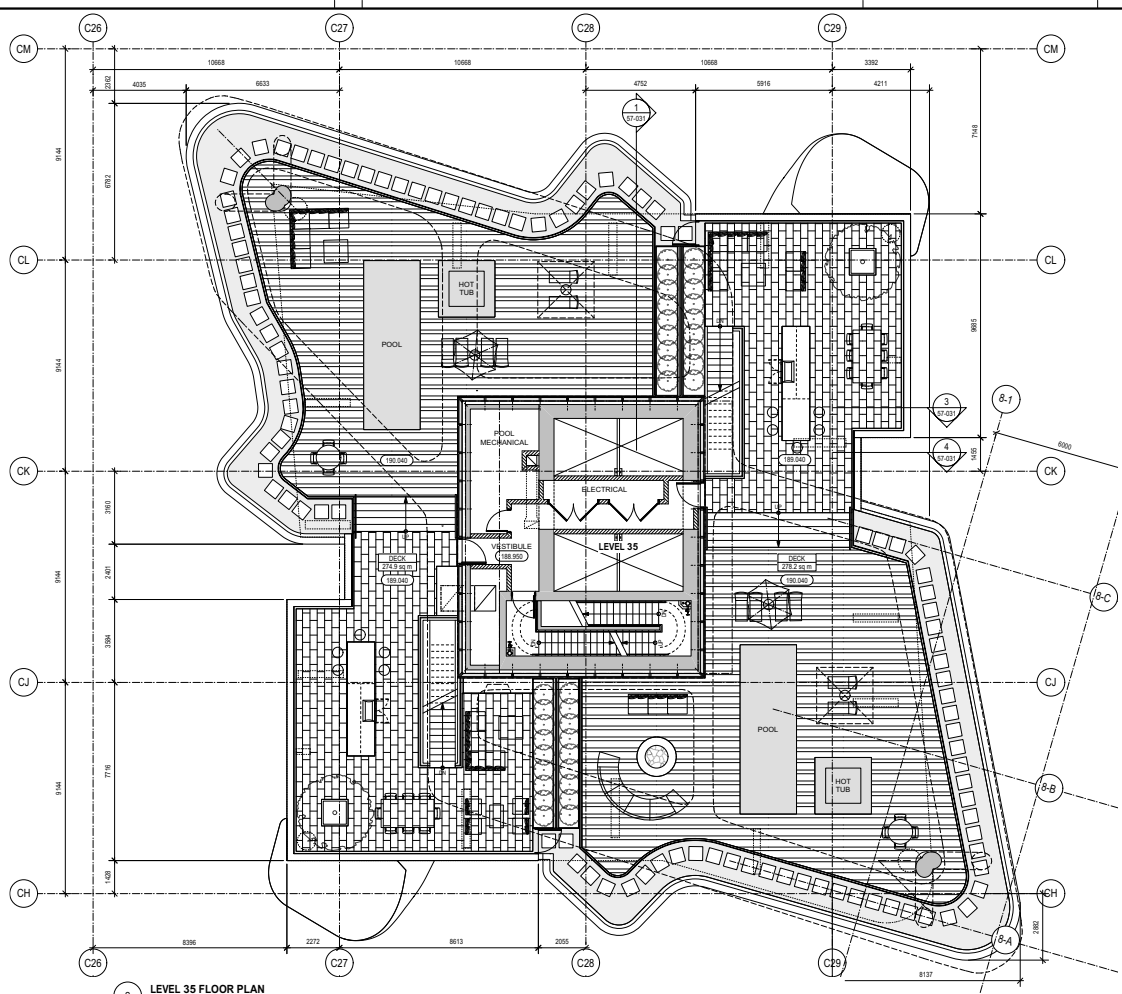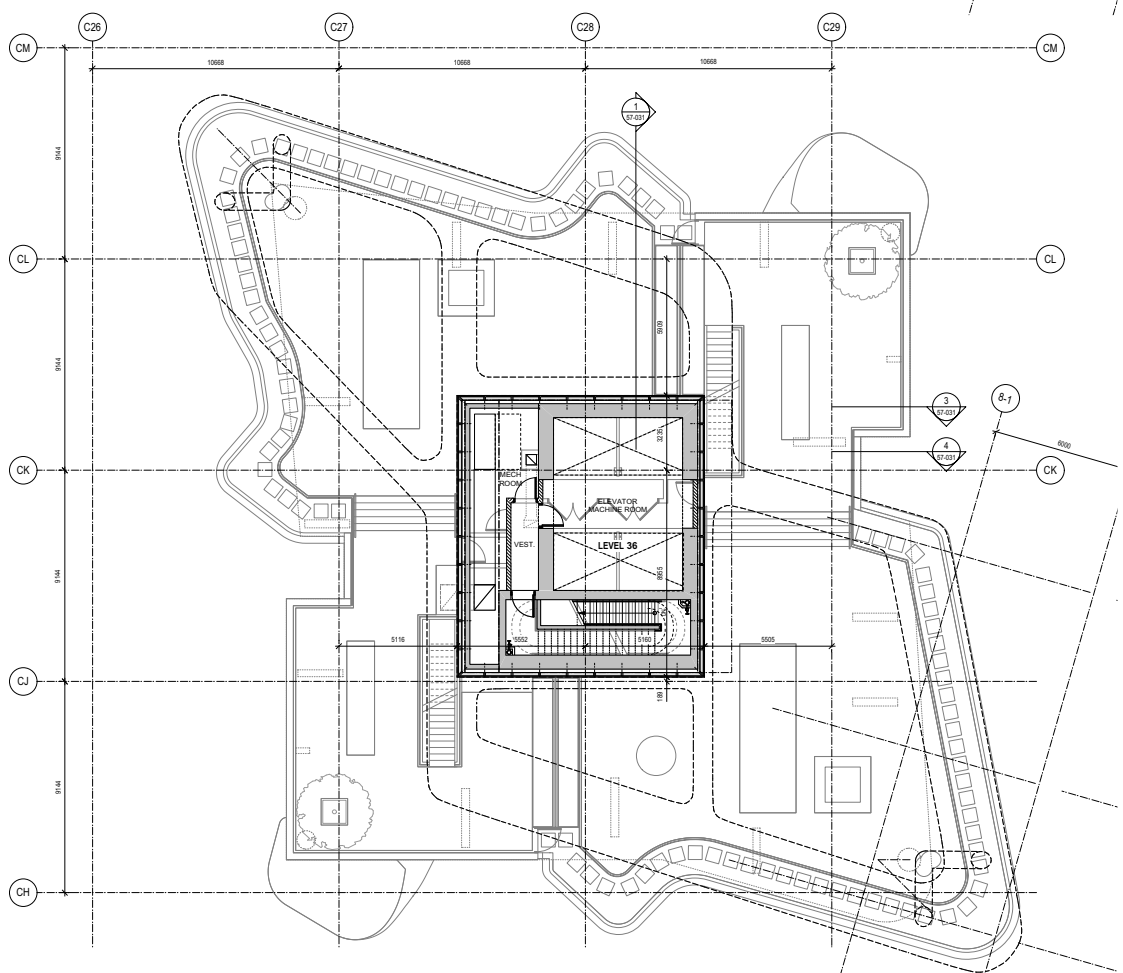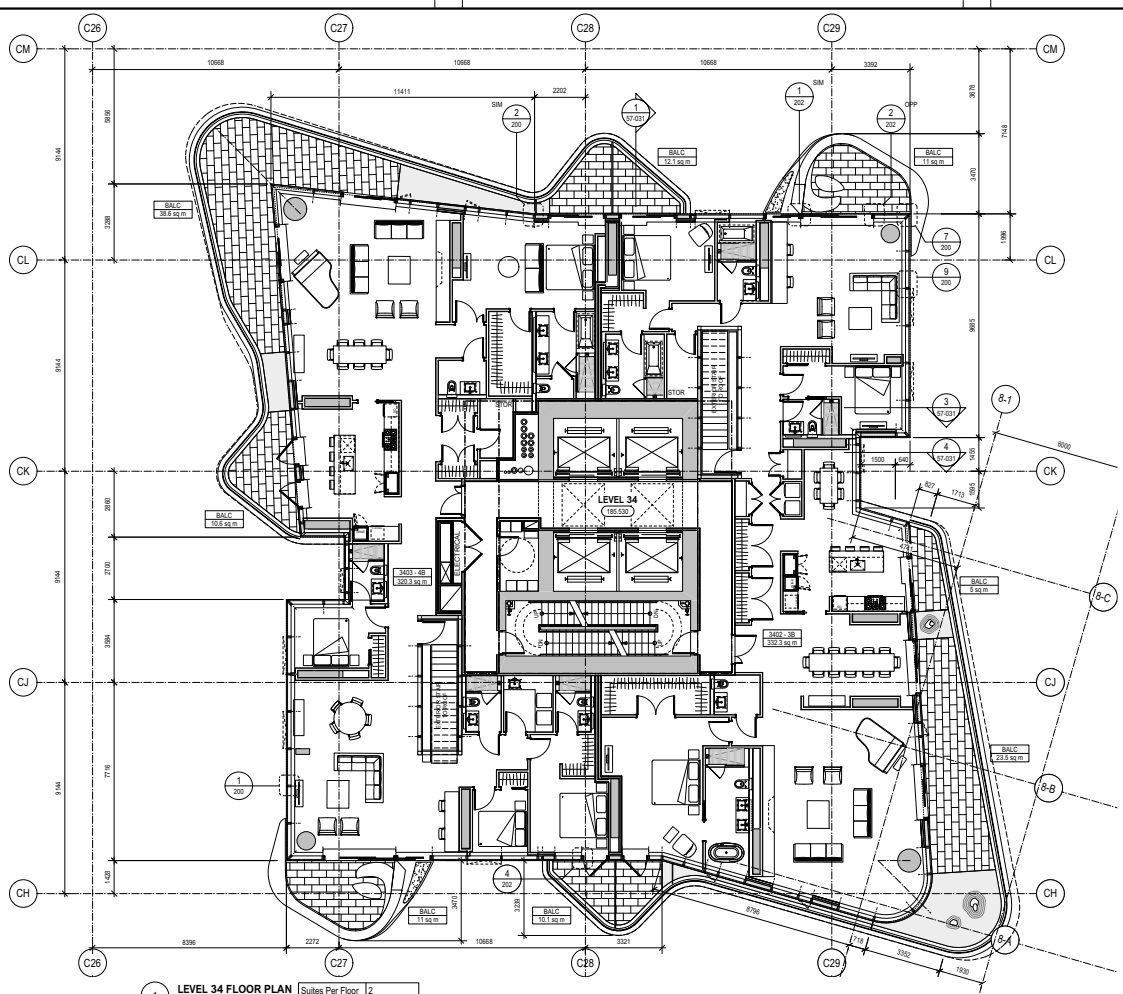

**OAKRIDGE**  
CLIENT: westbank

KEY PLAN:

ISSUED FOR REVISION TO DP 02 08 FEB 2019  
ISSUED FOR DEVELOPMENT PERMIT 02 14 DEC 2018  
No. DESCRIPTION DATE

REVISIONS

DRAWING STATUS  
**NOT FOR CONSTRUCTION**

Discrepancies must be reported immediately to the Architect before proceeding. Only figured dimensions are to be used. Contractors must check all dimensions on site. This drawing is protected by copyright.

ALL DIMENSIONS ARE SHOWN IN METRIC.

**HENRIQUEZ** Henriquez Partners Architects  
598 W Georgia Street  
Vancouver BC Canada V6B 2A3  
T: 604 687 3981

SEAL NORTH ARROW

DRAWING TITLE  
**BUILDING 8  
LEVEL 34 & ROOF PLAN**

DRAWN: CB CHECKED: PW  
SCALE: 1:100 DATE: 06/12/18  
GRAPHIC SCALE

PROJECT NO. 1109  
BUILDING 08 PHASE 1S  
DRAWING NO. 20-122  
REV NO. 00