





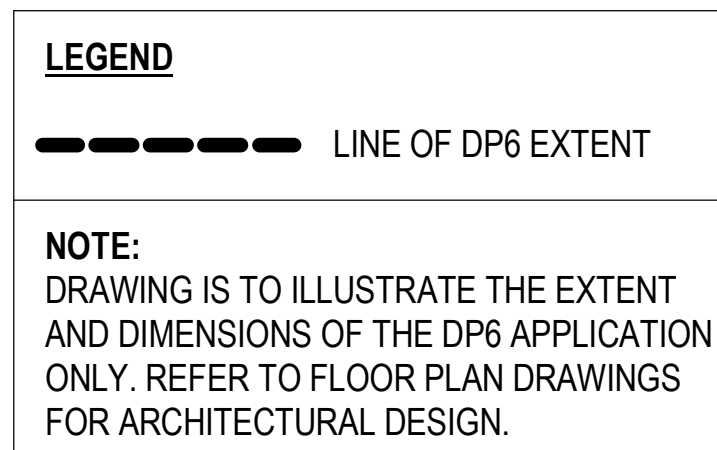

**LEGEND**

LINE OF DP6 EXTENT

**NOTE:**  
DRAWING IS TO ILLUSTRATE THE EXTENT  
AND DIMENSIONS OF THE DP6 APPLICATION  
ONLY. REFER TO FLOOR PLAN DRAWINGS  
FOR ARCHITECTURAL DESIGN.

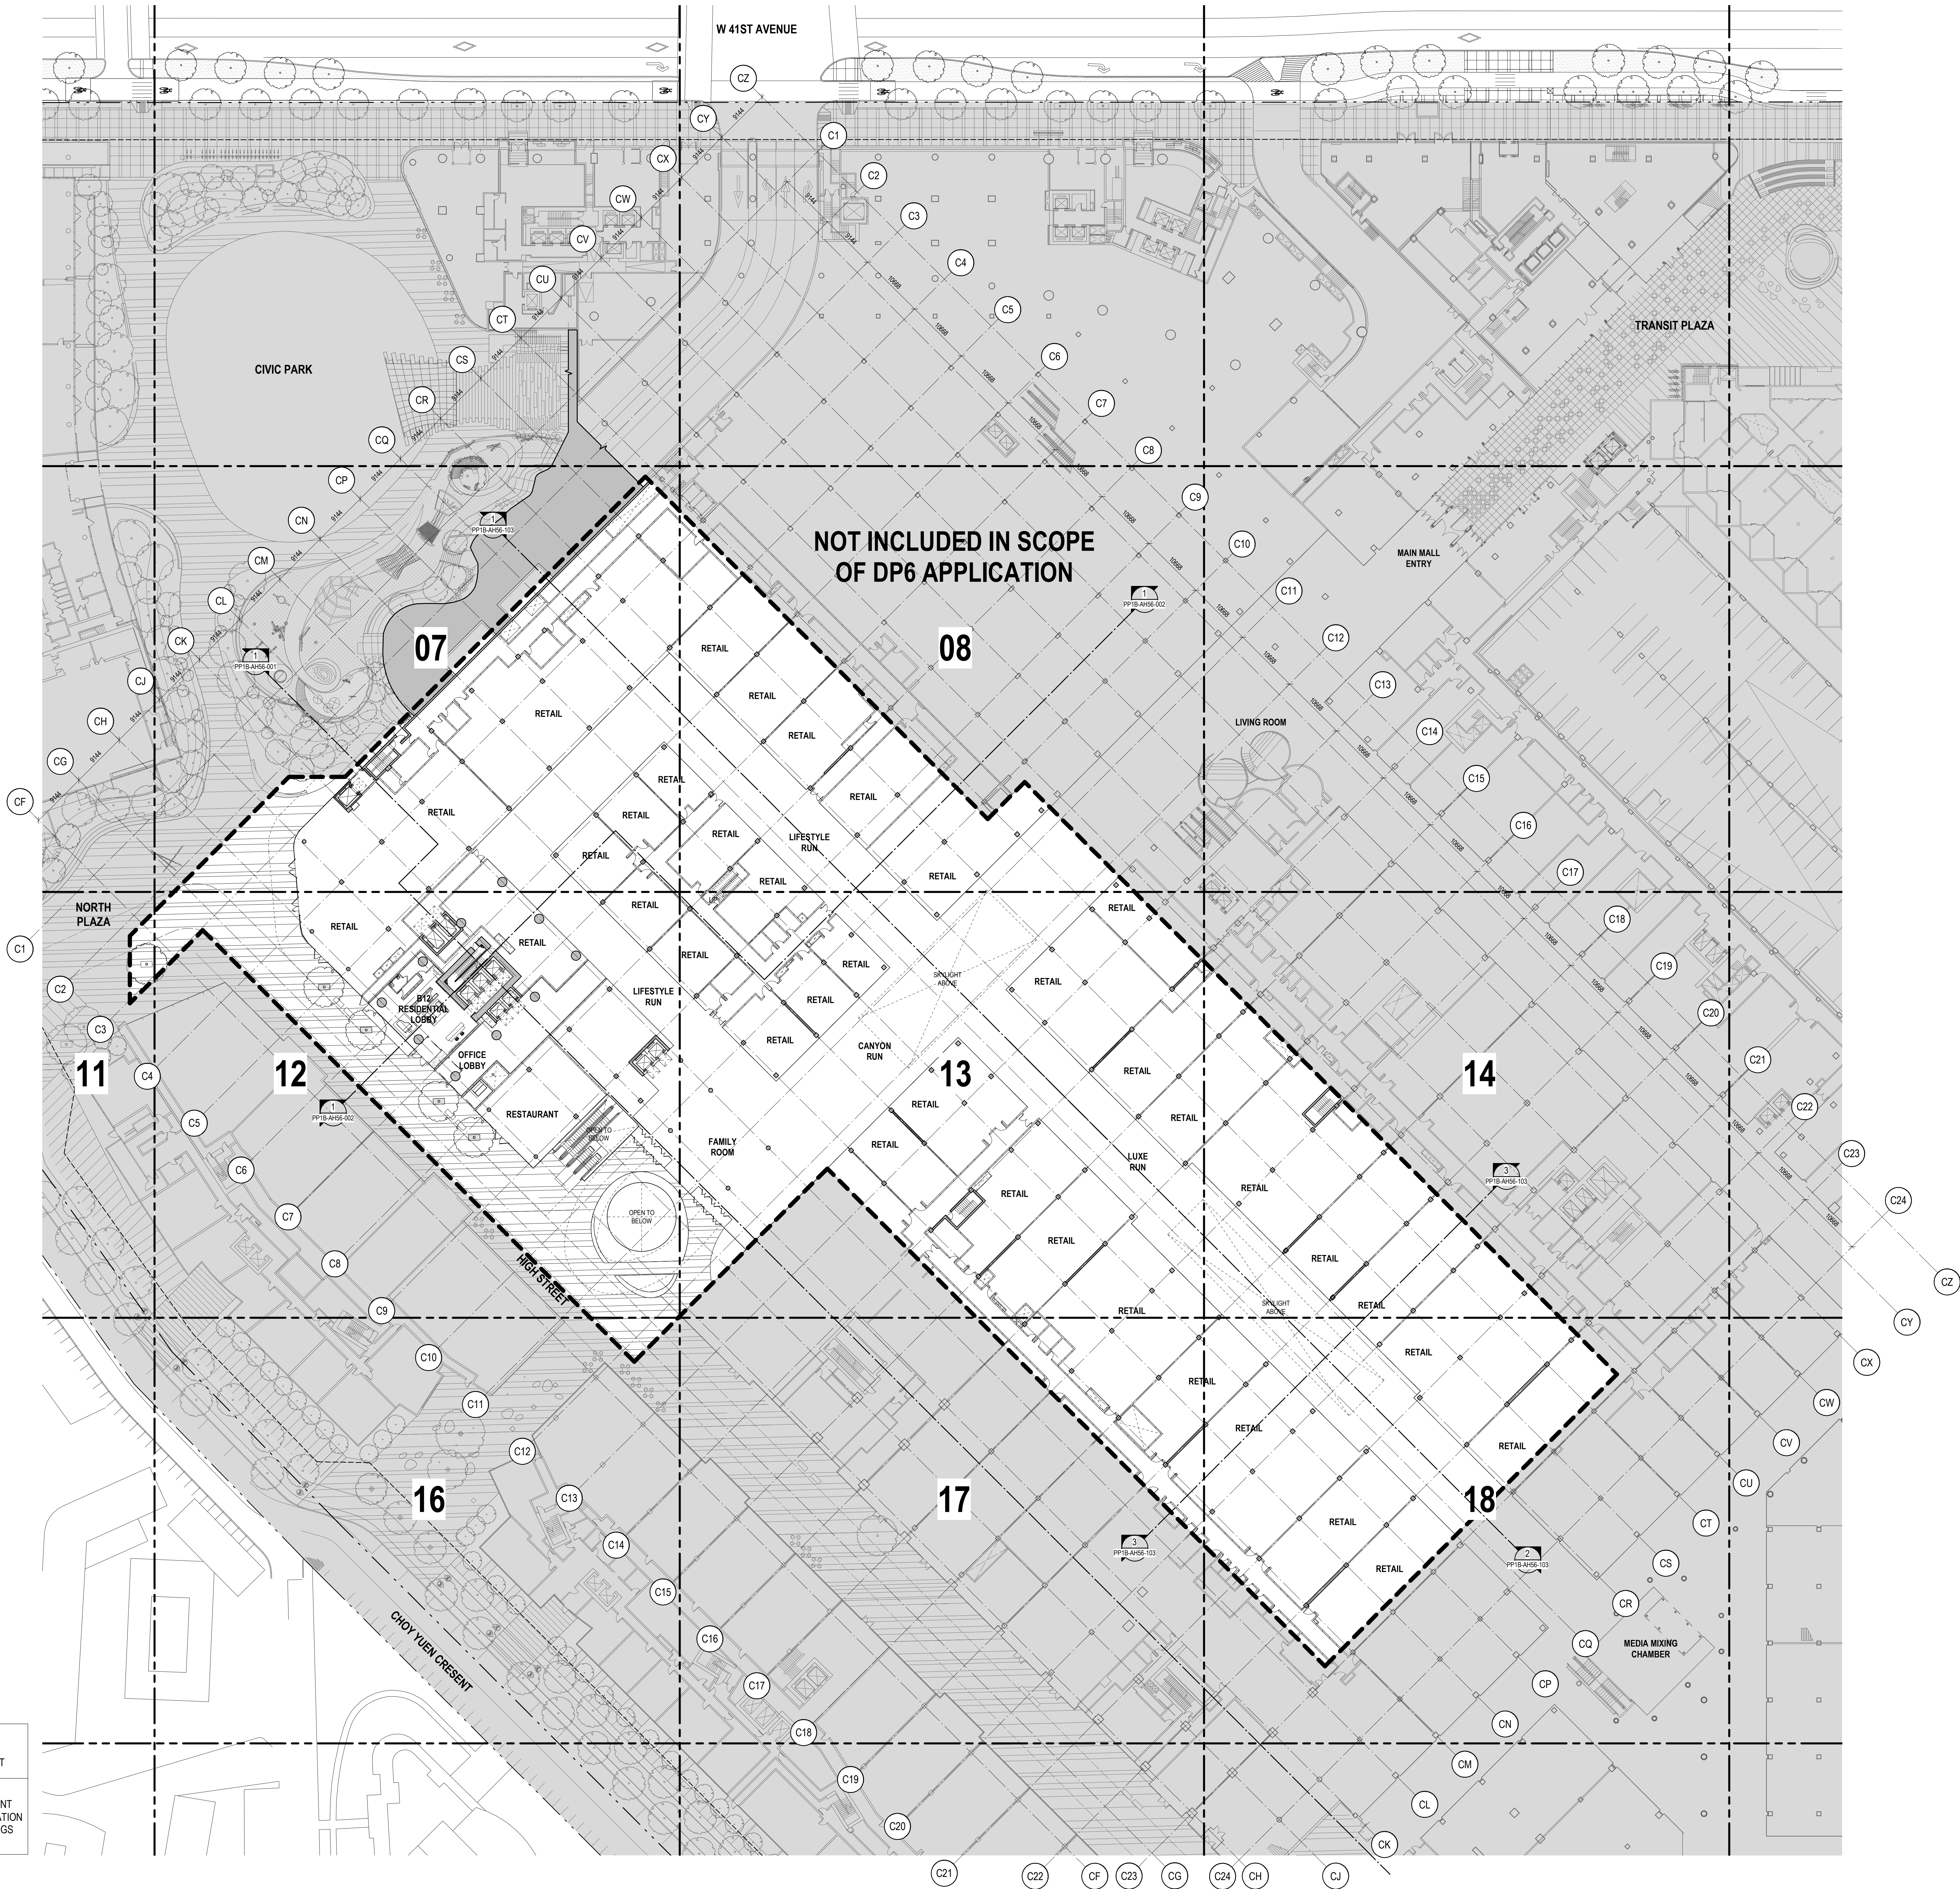

PROJECT

OAKRIDGE  
650 W 41st Avenue, Vancouver, BC V5Z 2M9

CLIENT

KEY PLAN

N

LEGEND

ISSUED FOR DEVELOPMENT PERMIT 5

31 MAY 2021

REVISIONS

DRAWING STATUS

NOT FOR CONSTRUCTION

Discrepancies must be reported immediately to the Architect before proceeding. Only figured dimensions are to be used. Contractors must check all dimensions on site. This drawing is protected by copyright.

ALL DIMENSIONS ARE SHOWN IN METRIC.

Henriquez Partners Architects  
598 W Georgia Street  
Vancouver BC, Canada V6B 2A3  
T 604 687 5881

SEAL

NORTH ARROW

N

DRAWING TITLE

OVERALL FLOOR PLAN -  
LEVEL 01

DRAWN

JN

CHECKED

DH

SCALE AT ARCH E

1 : 350

DATE

05/31/21

GRAPHIC SCALE

SCALE IN METERS

PROJECT NO.

1109


REV NO.

DRAWING NO.

PP1B-AH10-101

Appendix C: Page 2 of 12



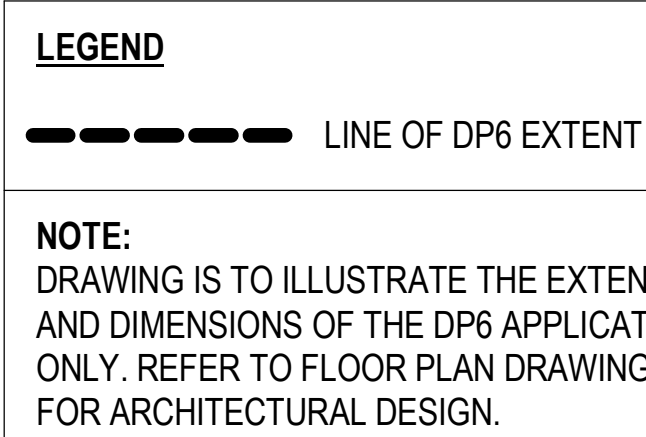




**LEGEND**

LINE OF DP6 EXTENT

**NOTE:**  
DRAWING IS TO ILLUSTRATE THE EXTENT  
AND DIMENSIONS OF THE DP6 APPLICATION  
ONLY. REFER TO FLOOR PLAN DRAWINGS  
FOR ARCHITECTURAL DESIGN.

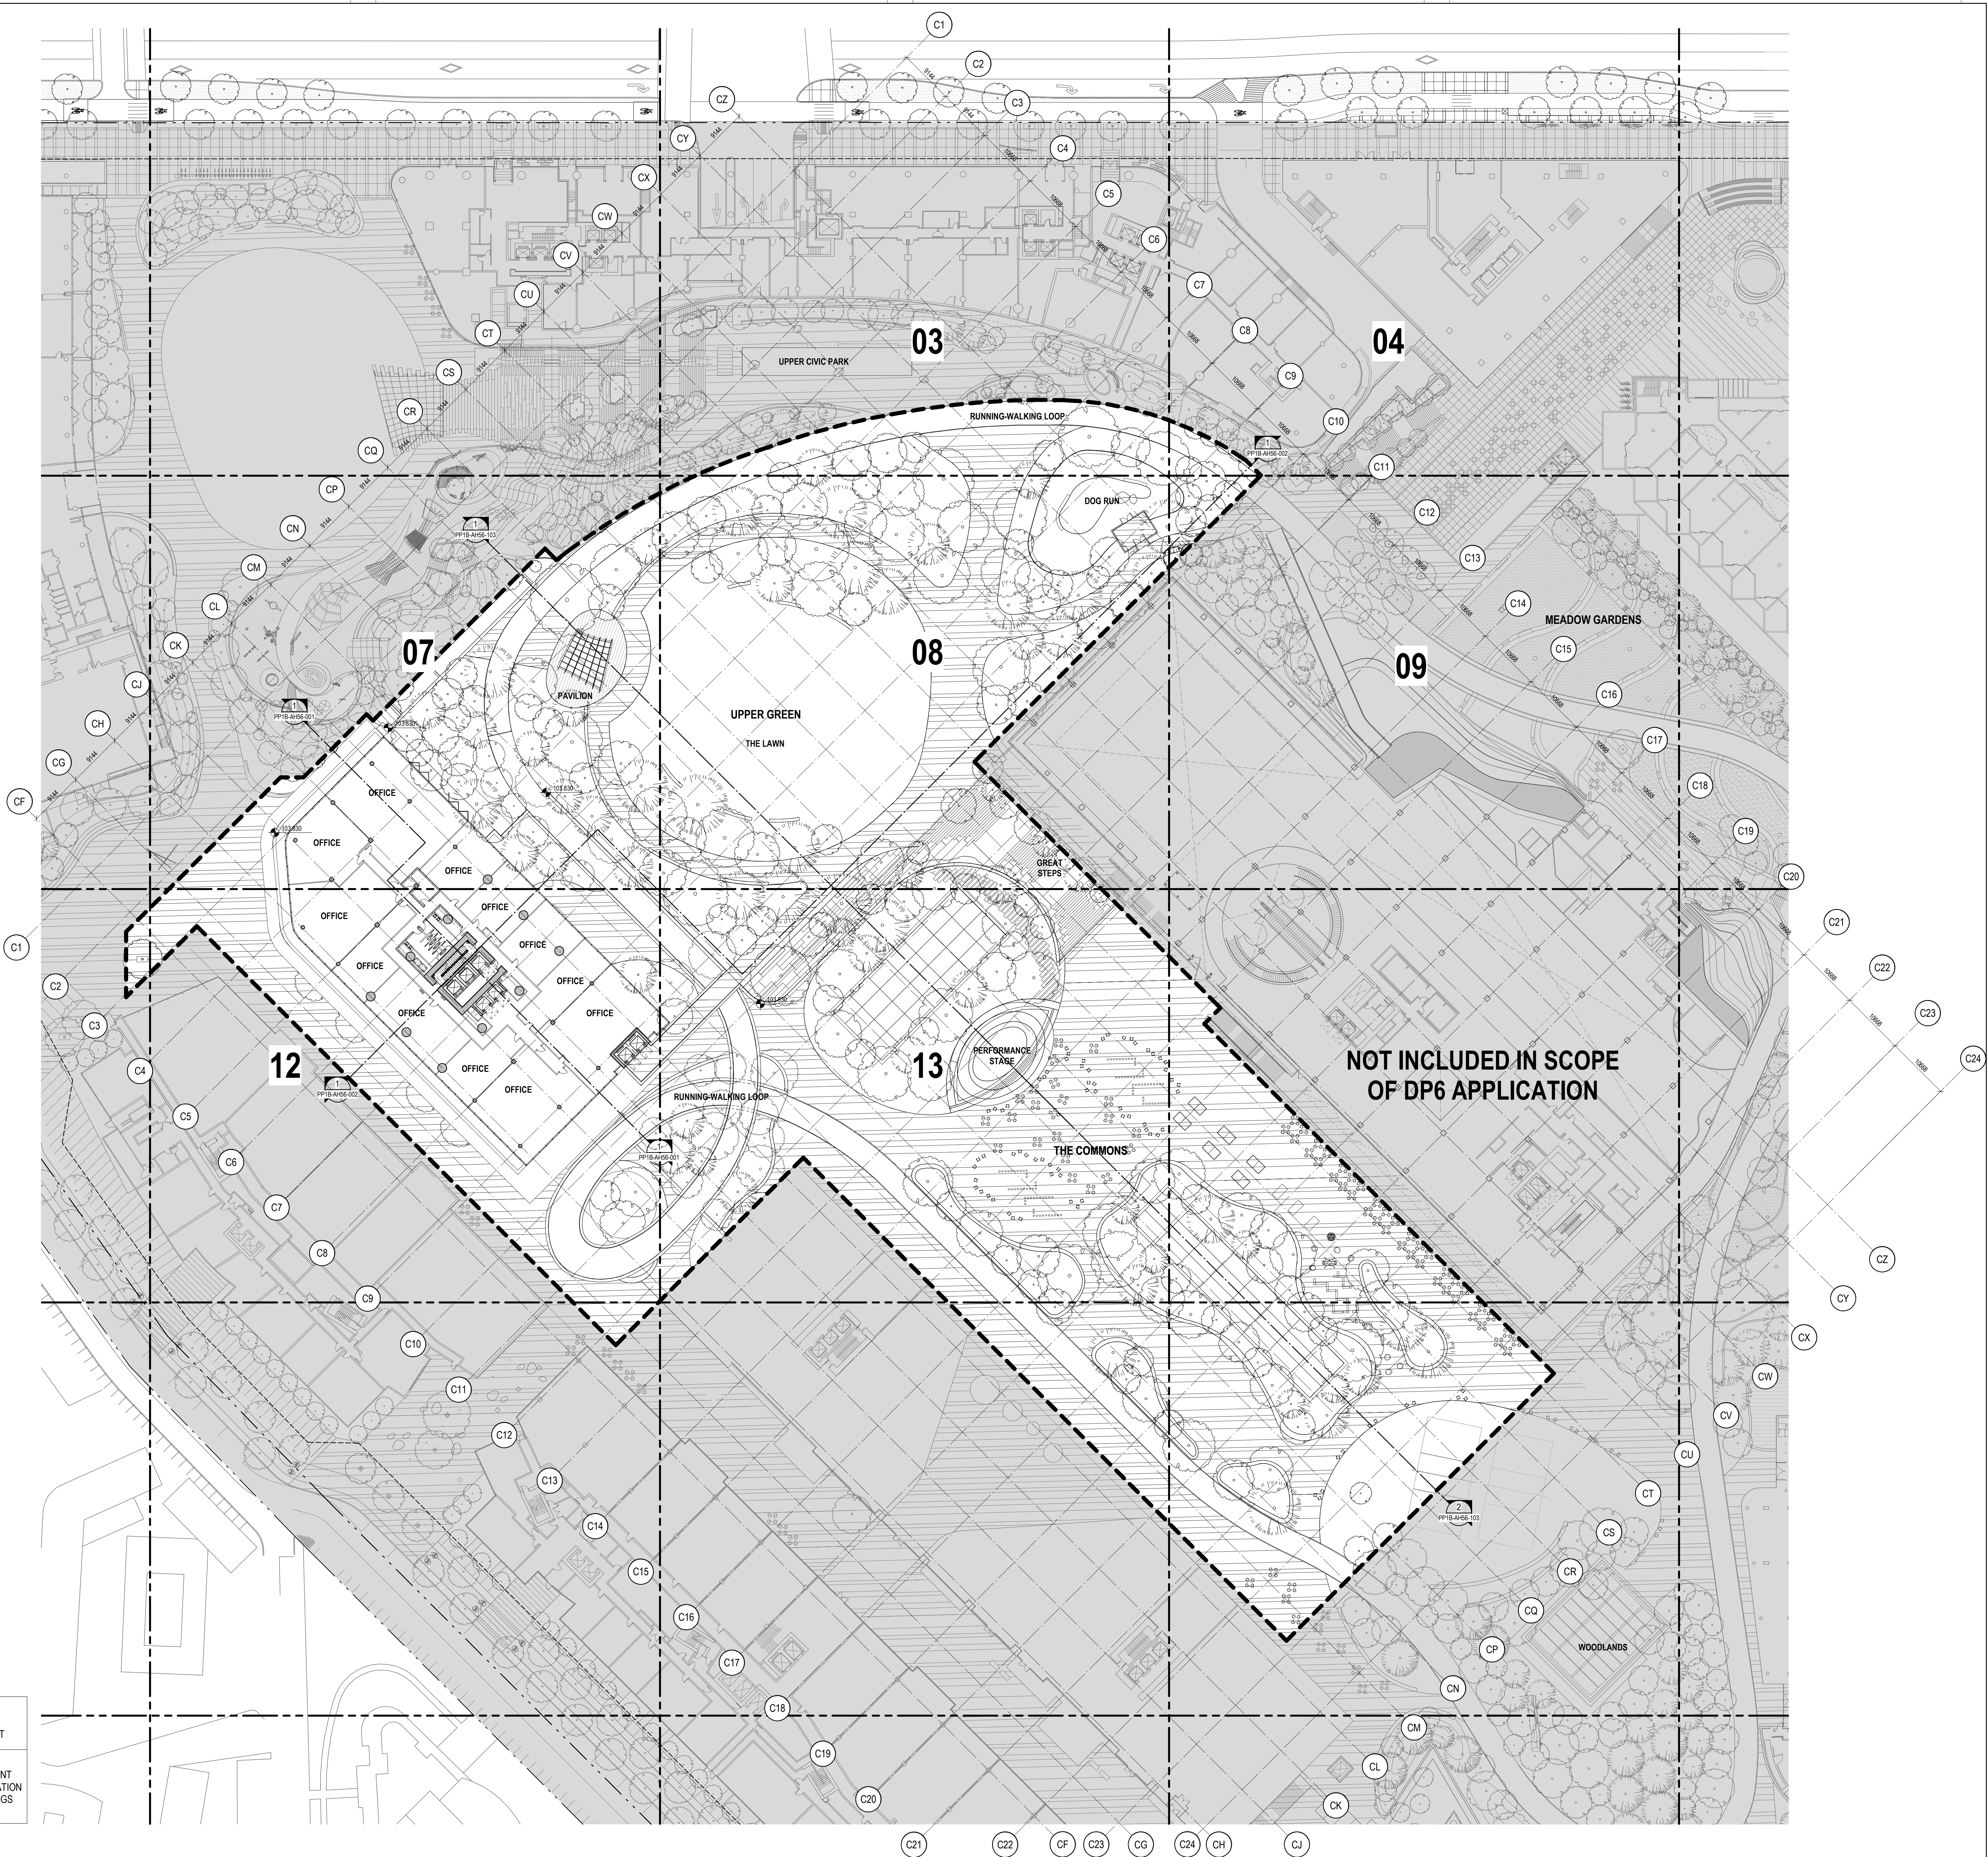

PROJECT

OAKRIDGE  
650 W 41st Avenue, Vancouver, BC V5Z 2M9

CLIENT

KEY PLAN

N

LEGEND

ISSUED FOR DEVELOPMENT PERMIT 5

31 MAY 2021

REVISIONS

DRAWING STATUS

NOT FOR CONSTRUCTION

Discrepancies must be reported immediately to the Architect before proceeding. Only figured dimensions are to be used. Contractors must check all dimensions on site. This drawing is protected by copyright.

ALL DIMENSIONS ARE SHOWN IN METRIC.

Henriques Partners Architects  
598 W Georgia Street  
Vancouver BC, Canada V6B 2A3  
T 604 687 5881

SEAL

NORTH ARROW

DRAWING TITLE

OVERALL FLOOR PLAN -  
LEVEL 04

DRAWN

JN

CHECKED

DH

SCALE AT ARCH E

1 : 350

DATE

05/31/21

GRAPHIC SCALE

SCALE IN METERS

PROJECT NO.


1109

REV NO.

DRAWING NO.

PP1B-AH10-104



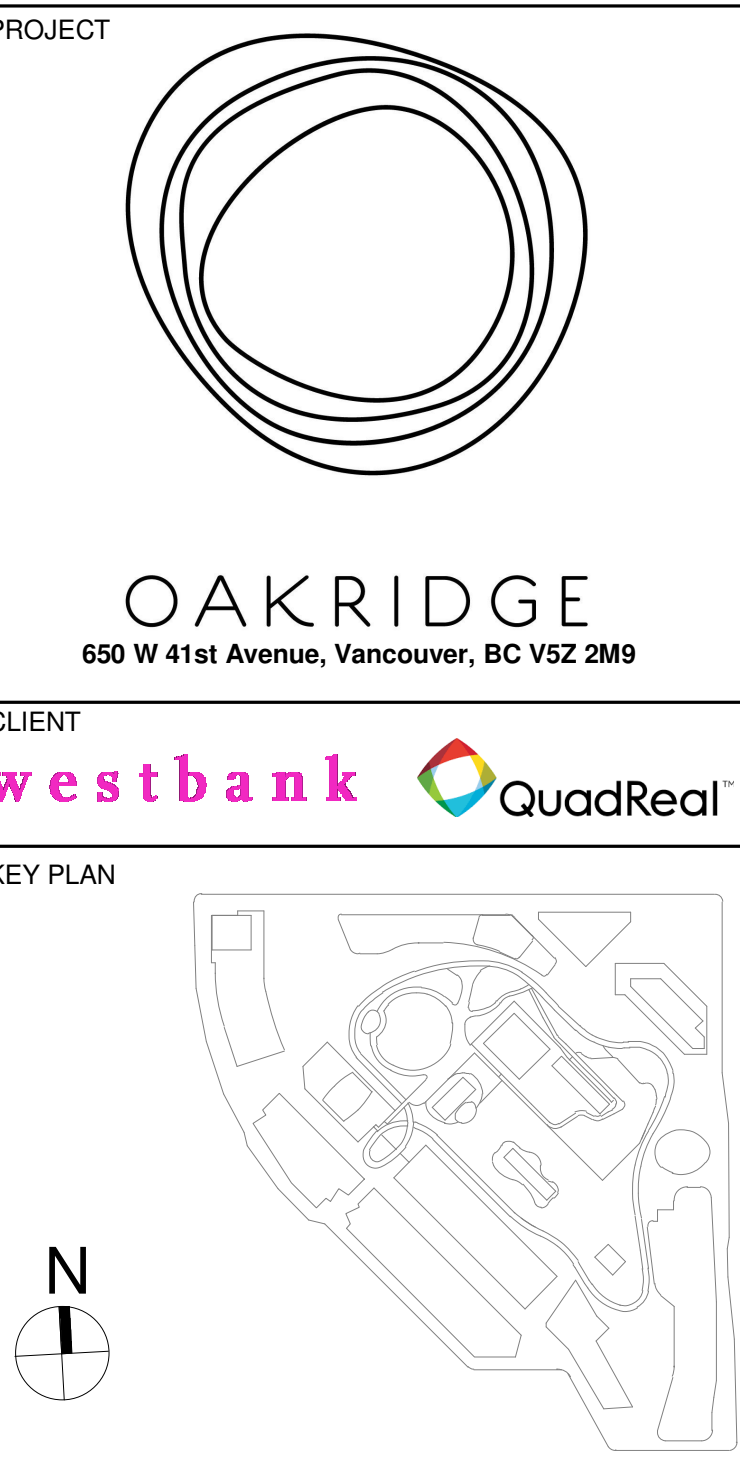

|     |                                 |             |
|-----|---------------------------------|-------------|
|     | ISSUED FOR DEVELOPMENT PERMIT 6 | 31 MAY 2021 |
| No. | DESCRIPTION:                    | DATE:       |

Discrepancies must be reported immediately to the Architect before proceeding. Only figured dimensions are to be used. Contractors must check all dimensions on site. This drawing is protected by copyright.

ALL DIMENSIONS ARE SHOWN IN METRIC.

**HENRIQUEZ**  
**Henriquez Partners Architects**  
598 W Georgia Street  
Vancouver BC Canada V6B 2A3  
T 604 687 5691


|      |             |
|------|-------------|
| SEAL | NORTH ARROW |
|------|-------------|

**PODIUM - FLOOR PLAN -  
LEVEL 06**

|                            |                                                                                       |                  |         |
|----------------------------|---------------------------------------------------------------------------------------|------------------|---------|
| DRAWN<br>JN                |                                                                                       | CHECKED<br>DH    |         |
| SCALE AT ARCH E<br>1 : 100 |                                                                                       | DATE<br>05/31/21 |         |
| GRAPHIC<br>SCALE           |  |                  |         |
|                            | SCALE IN METERS                                                                       |                  |         |
| PROJECT NO.<br><b>1109</b> |                                                                                       |                  | REV NO. |

**PP1B-AH20-10600**

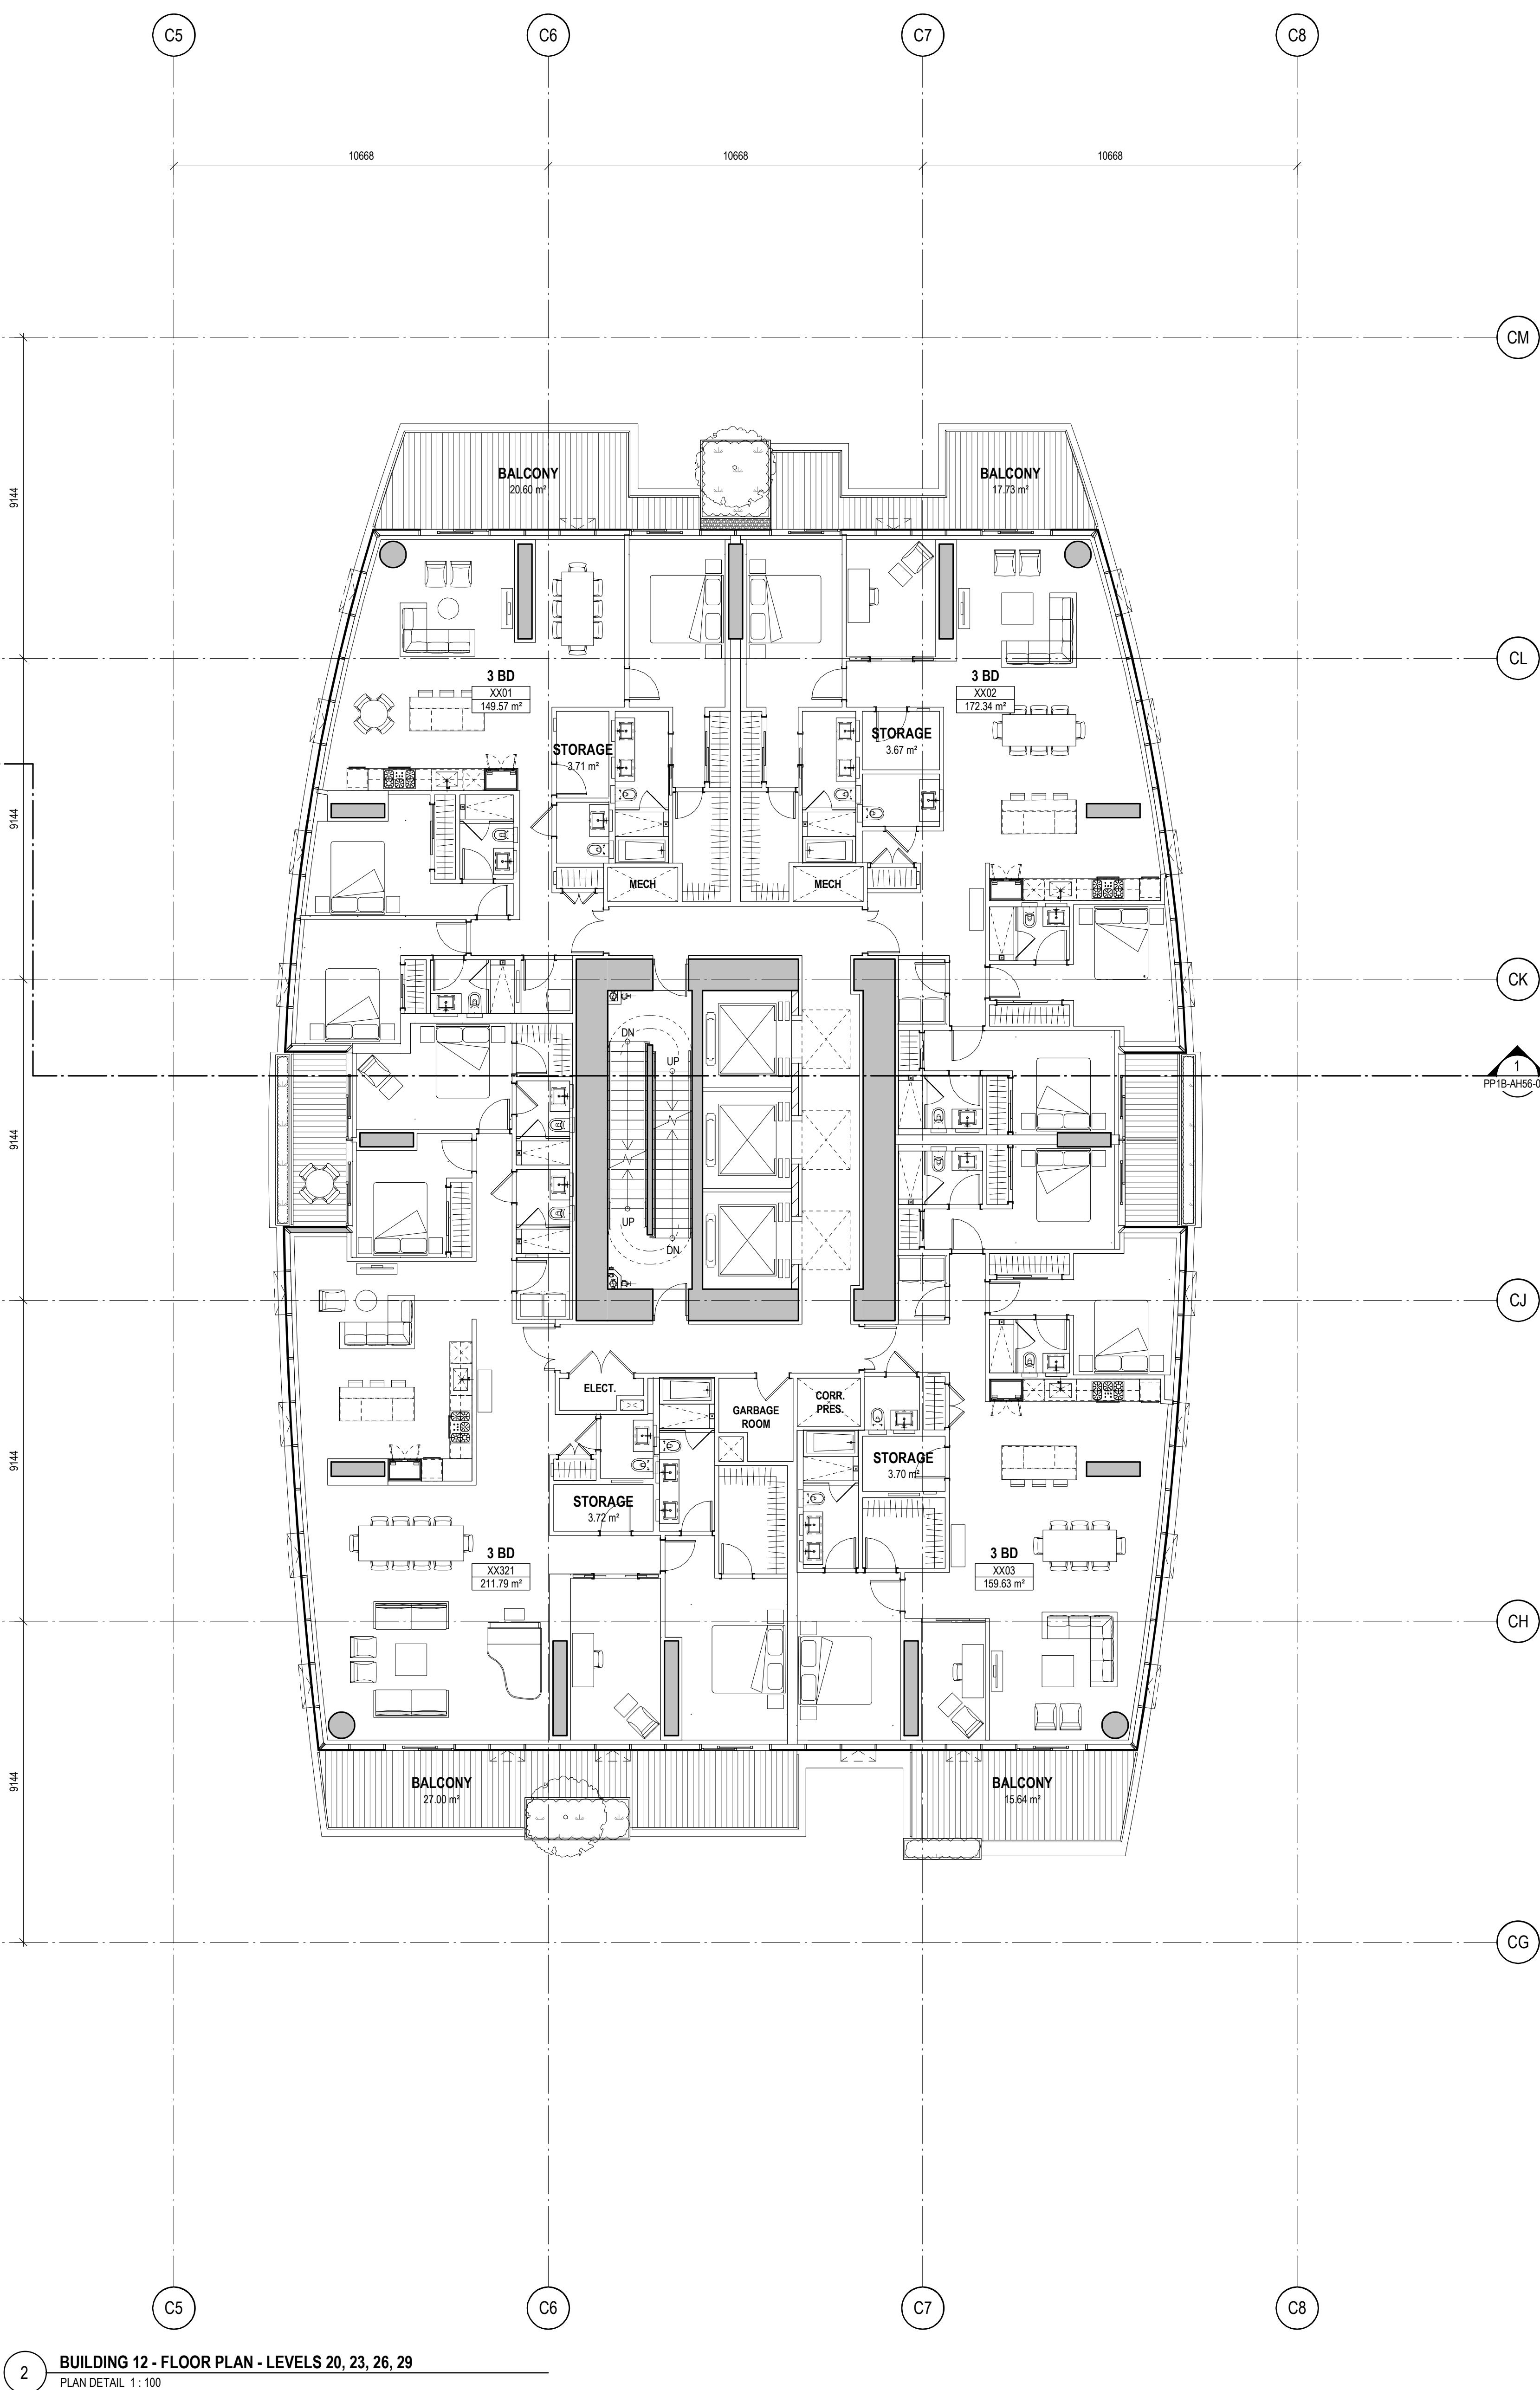

[illegible]





- |    |                                         |
|----|-----------------------------------------|
| D0 | DOORS                                   |
| D1 | COMMERCIAL GLASS SWING DOOR IN PORTAL   |
| D2 | COMMERCIAL GLASS SWING DOOR             |
| D3 | COMMERCIAL AUTOMATIC SLIDING GLASS DOOR |
| D4 | WOOD SWING DOOR IN PORTAL               |
| D5 | CEREMONIAL WOOD PIVOT DOOR IN PORTAL    |
| D6 | COMMERCIAL PAINTED HOLLOW METAL DOOR    |
| D7 | TERRACE SLIDING DOOR                    |
| D8 | TERRACE SWING DOOR                      |
| D9 | SLIDING GLASS WALL SYSTEM               |
| L0 | LOUVRES                                 |
| L1 | PAINTED LOUVRE IN CURTAIN WALL          |
| L2 | PAINTED ARCHITECTURAL LOUVRE            |
| L3 | PAINTED ACOUSTIC LOUVRE                 |
| S0 | SOFFITS                                 |
| S1 | PREFORMED METAL PANEL SOFFIT (METALLIC) |
| S2 | METAL PANEL SOFFIT (WOOD TEXTURE)       |

- GR0- GUARDRAILS  
GR1- CANTILEVERED GLASS GUARD  
GR2- ALUMINUM AND GLASS GUARD

- |       |                          |
|-------|--------------------------|
| R0 -  | ROOFS                    |
| R1 -  | WOOD DECK                |
| R2 -  | PRECAST CONCRETE PAVERS  |
| R3 -  | STONE PAVERS             |
| R4 -  | CAST IN PLACE CONCRETE   |
| R5 -  | DECORATIVE STONE         |
| R6 -  | INTENSIVE GREEN ROOF     |
| R7 -  | EXTENSIVE GREEN ROOF     |
| R8 -  | RUBBERIZED RUNNING TRACK |
| R9 -  | METAL PLATE ROOF         |
| R10 - | STRUCTURAL GLASS ROOF    |

- |     |                          |
|-----|--------------------------|
| P0- | PLANTERS                 |
| P1- | METAL PLANTER (METALLIC) |

- |      |                                                       |
|------|-------------------------------------------------------|
| SC1- | ALUMINUM PRIVACY SCREEN WITH DIFFUSE GLASS            |
| C0-  | CANOPIES                                              |
| C1-  | STEEL AND GLASS CANOPY WITH PAINTED ALUMINUM SUNSHADE |
| C2-  | STEEL AND GLASS CANOPY                                |

CLIENT

westbank  QuadReal

### KEY PLANS

**LEGEN**

[illegible]

|     |                                 |            |
|-----|---------------------------------|------------|
|     | ISSUED FOR DEVELOPMENT PERMIT 6 | 31 MAY 202 |
| No. | DESCRIPTION:                    | DATE:      |

REVISIONS

1999, 2000, 2001,26

**NOT FOR CONSTRUCTION**

Discrepancies must be reported immediately to the Architect before proceeding. Only figured dimensions are to be used. Contractors must check all dimensions on site. This drawing is protected by copyright.

ALL DIMENSIONS ARE SHOWN IN METRIC.



**Henriquez Partners Architects**  
598 W Georgia Street  
Vancouver BC Canada V6B 2A3  
T 604 687 5681

SEAL

NORTH ARROW

DRAWING TITLE

**WEST ELEVATION**

DRAWN

JN

SCALE AT ARCH

|   |      |
|---|------|
| E | DATE |
|---|------|

100

|  |  |
|--|--|
|  |  |
|--|--|

100

1

SALE IN MET

PROJECT

NO.

---

100

**PP1B-AH51-001**





- |    |                                         |
|----|-----------------------------------------|
| D0 | DOORS                                   |
| D1 | COMMERCIAL GLASS SWING DOOR IN PORTAL   |
| D2 | COMMERCIAL GLASS SWING DOOR             |
| D3 | COMMERCIAL AUTOMATIC SLIDING GLASS DOOR |
| D4 | WOOD SWING DOOR IN PORTAL               |
| D5 | CEREMONIAL WOOD PIVOT DOOR IN PORTAL    |
| D6 | CEREMONIAL PAINTED HOLLOW METAL DOOR    |
| D7 | TERRACE SLIDING DOOR                    |
| D8 | TERRACE SWING DOOR                      |
| D9 | SLIDING GLASS WALL SYSTEM               |
| L0 | LOUVRES                                 |
| L1 | PAINTED LOUVRE IN CURTAIN WALL          |
| L2 | PAINTED ARCHITECTURAL LOUVRE            |
| L3 | PAINTED ACOUSTIC LOUVRE                 |
| S0 | SOFFITS                                 |
| S1 | PREFORMED METAL PANEL SOFFIT (METALLIC) |
| S2 | METAL PANEL SOFFIT (WOOD TEXTURE)       |

- |       |                         |
|-------|-------------------------|
| R0 -  | ROOFS                   |
| R1 -  | WOOD DECK               |
| R2 -  | PRECAST CONCRETE PAVES  |
| R3 -  | STONE PAVERS            |
| R4 -  | CAST IN PLACE CONCRETE  |
| R5 -  | DECORATIVE STONE        |
| R6 -  | INTENSIVE GREEN ROOF    |
| R7 -  | EXTENSIVE GREEN ROOF    |
| R8 -  | RUBBERIZED RUNNING TRAC |
| R9 -  | METAL PLATE ROOF        |
| R10 - | STRUCTURAL GLASS ROOF   |

- |     |                          |
|-----|--------------------------|
| P0- | PLANTERS                 |
| P1- | METAL PLANTER (METALLIC) |

- SC0- SCREENS  
SC1- ALUMINUM PRIVACY SCREEN WITH DIFFUSE GLASS
- C0- CANOPIES  
C1- STEEL AND GLASS CANOPY WITH PAINTED ALUMINUM SUNSHADE  
C2- STEEL AND GLASS CANOPY

- [illegible]






|      |                                         |
|------|-----------------------------------------|
| D0 - | DOORS                                   |
| D1 - | COMMERCIAL GLASS SWING DOOR IN PORTAL   |
| D2 - | COMMERCIAL GLASS SLIDING DOOR           |
| D3 - | COMMERCIAL AUTOMATIC SLIDING GLASS DOOR |
| D4 - | GLASS SWING DOOR IN PORTAL              |
| D5 - | CEREMONIAL WOOD PIVOT DOOR IN PORTAL    |
| D6 - | COMMERCIAL PAINTED HOLLOW METAL DOOR    |
| D7 - | TERRACE SLIDING DOOR                    |
| D8 - | TERRACE SWING DOOR                      |
| D9 - | SLIDING GLASS WALL SYSTEM               |
| L0 - | LOUVRES                                 |
| L1 - | PAINTED LOUVRE IN CURTAIN WALL          |
| L2 - | PAINTED ARCHITECTURAL LOUVRE            |
| L3 - | PAINTED ACOUSTIC LOUVRE                 |
| S0 - | SOFITS                                  |
| S1 - | PREFORMED METAL PANEL SOFFIT (METALLIC) |
| S2 - | METAL PANEL SOFFIT (WOOD TEXTURE)       |

GR0- GUARDRAILS  
GR1- CANTILEVERED GLASS GUARD  
GR2- ALUMINUM AND GLASS GUARD

- R0 - ROOFS
- R1 - WOOD DECK
- R2 - PRECAST CONCRETE PAVEMENT
- R3 - STONE PAVERS
- R4 - CAST IN PLACE CONCRETE
- R5 - DECORATIVE STONE
- R6 - INTENSIVE GREEN ROOF
- R7 - EXTENSIVE GREEN ROOF
- R8 - RUBBERIZED RUNNING TRACK
- R9 - METAL PLATE ROOF
- R10 - STRUCTURAL GLASS ROOF

|      |                                                       |
|------|-------------------------------------------------------|
| P0-  | <u>PLANTERS</u>                                       |
| P1-  | METAL PLANTER (METALLIC)                              |
| SC0- | <u>SCREENS</u>                                        |
| SC1- | ALUMINUM PRIVACY SCREEN WITH DIFFUSE GLASS            |
| C0-  | <u>CANOPIES</u>                                       |
| C1-  | STEEL AND GLASS CANOPY WITH PAINTED ALUMINUM SUNSHADE |
| C2-  | STEEL AND GLASS CANOPY                                |



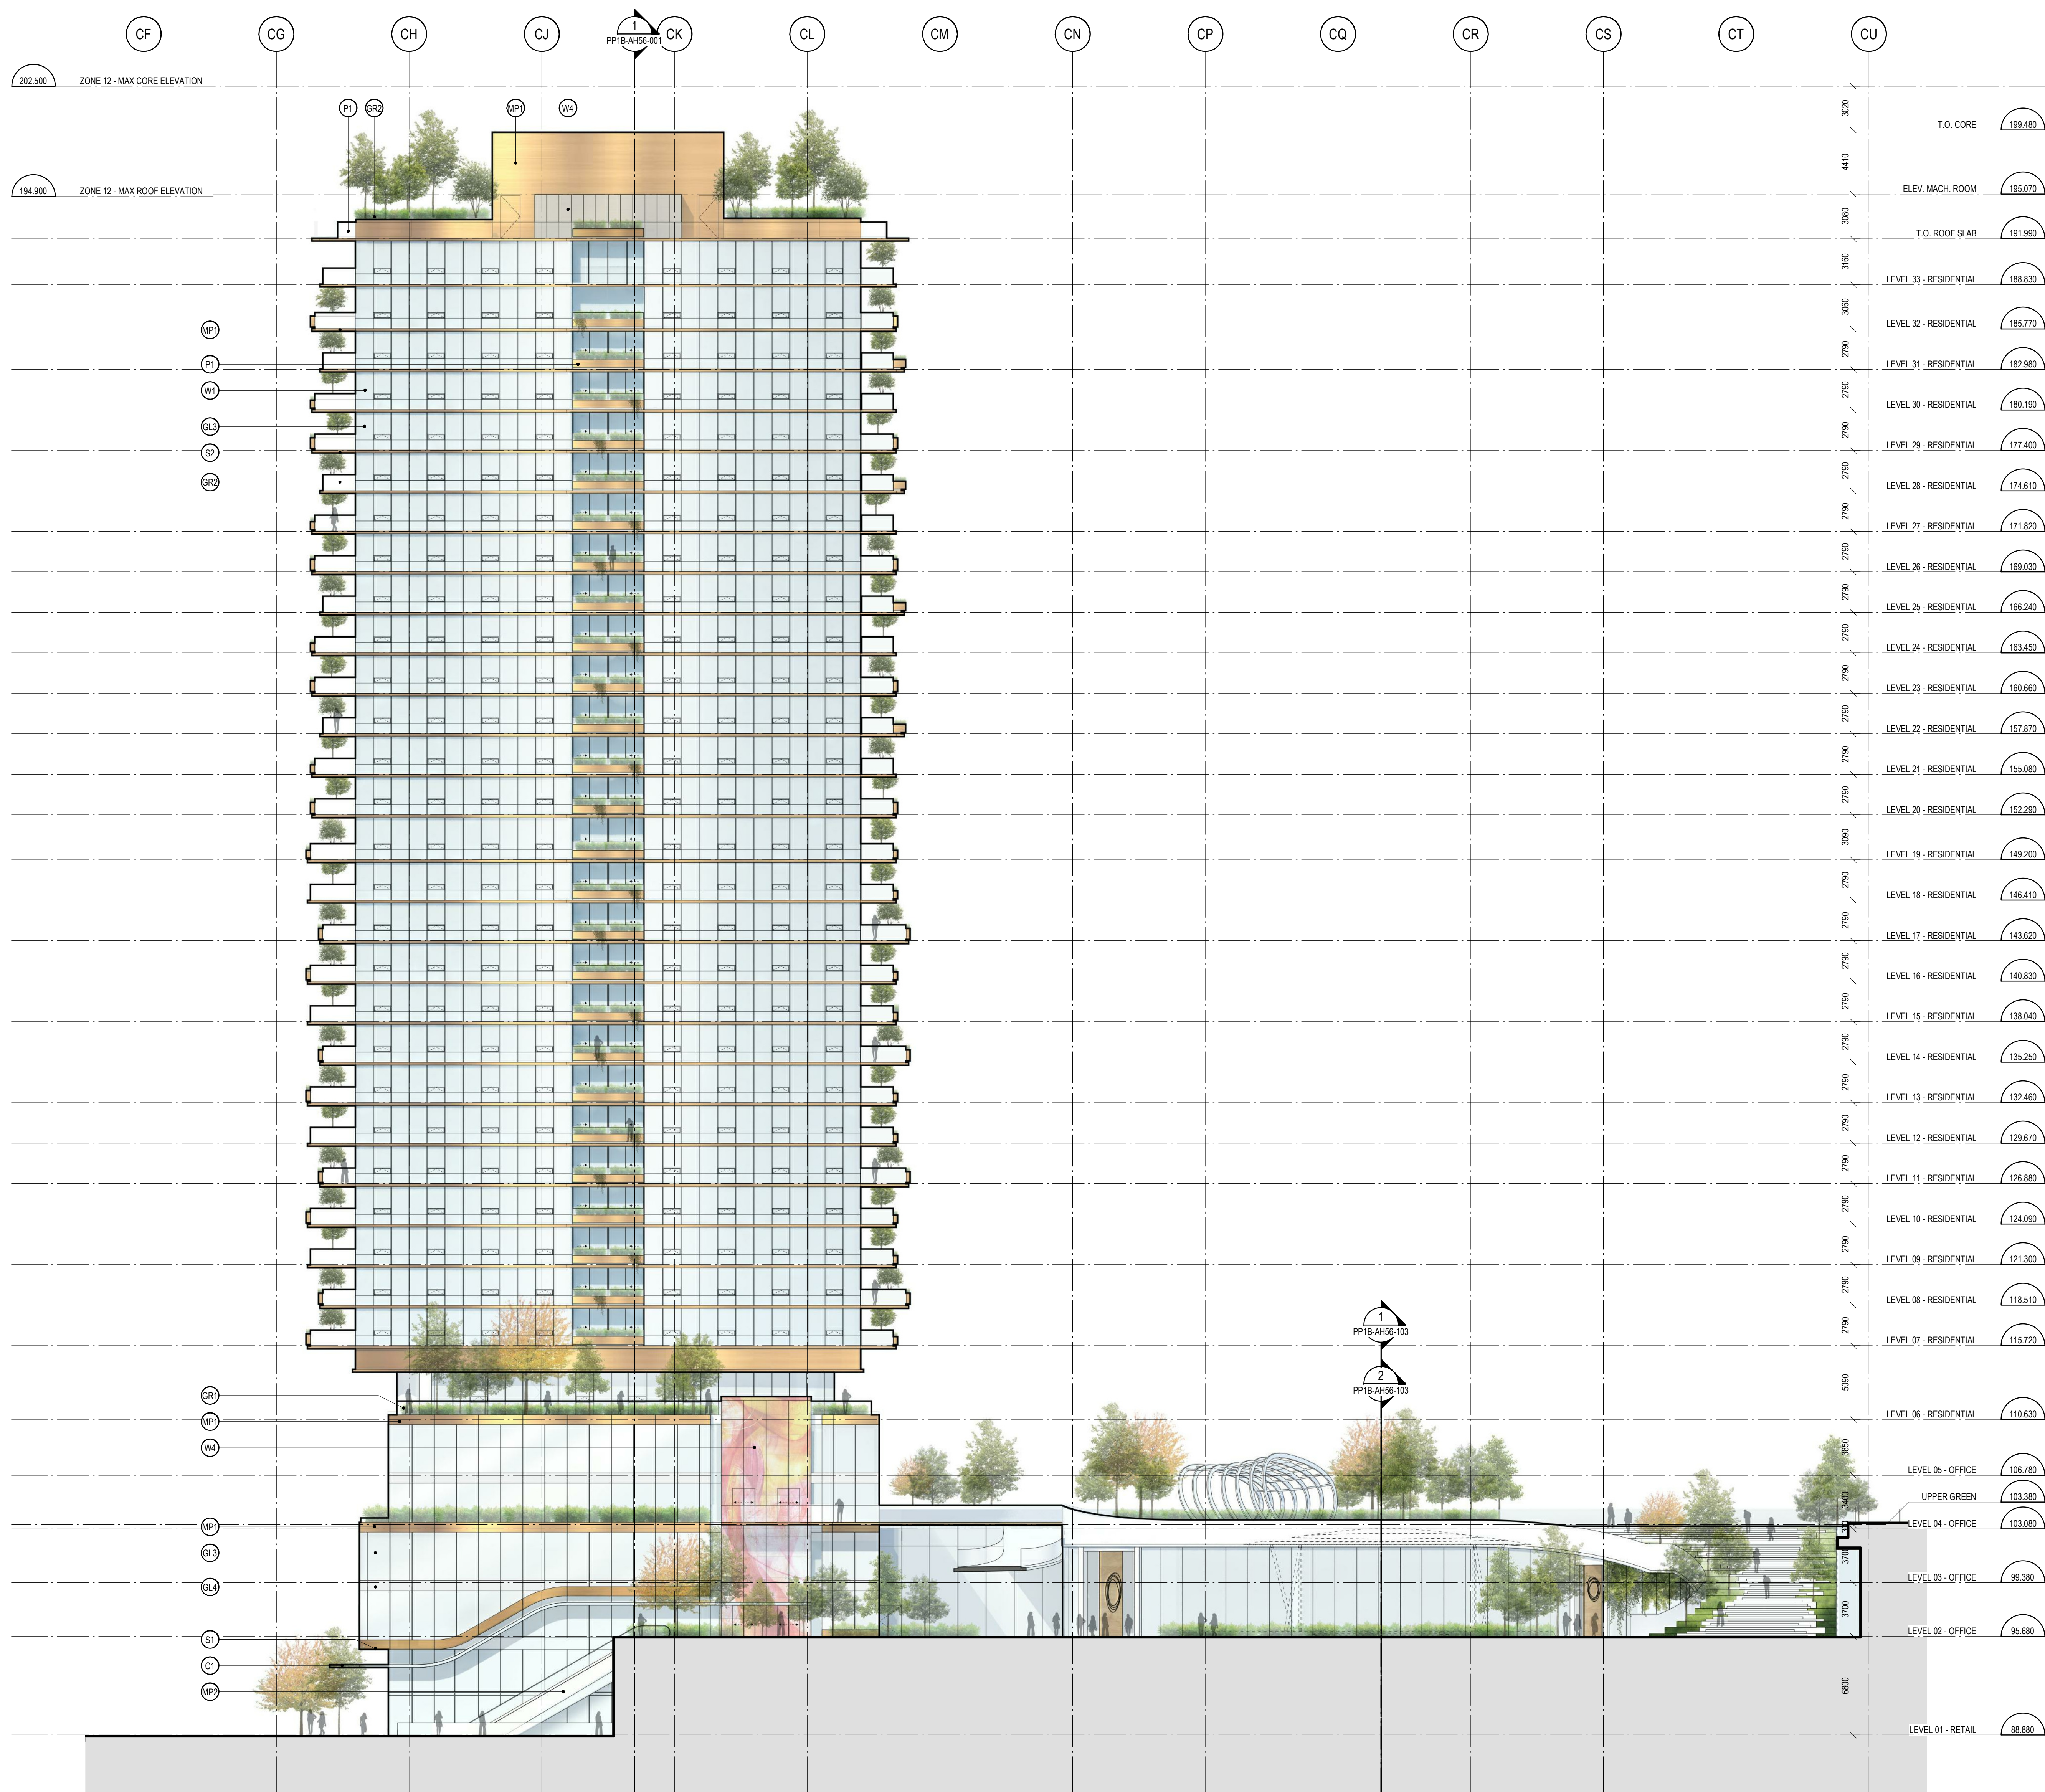


MATERIAL LEGEND

- W0 - WALLS  
W1 - CURTAIN WALL - 4 SIDED SSG  
W2 - STRUCTURAL GLASS - BASE LOADED  
W3 - STRUCTURAL GLASS - BASE LOADED WITH GLASS FIN  
W4 - STRUCTURAL GLASS - FIXED CONNECTIONS  
W5 - PREFORMED METAL WALL CLADDING  
W6 - PRECAST CONCRETE WALL CLADDING  
W7 - CONCRETE RETAINING WALL  
GL0 - GLASS  
GL1 - VISION GLASS - DOUBLE GLAZED  
GL2 - VISION GLASS - DOUBLE GLAZED WITH FRIT  
GL3 - VISION GLASS - TRIPLE GLAZED  
GL4 - SPANDREL GLASS - DOUBLE GLAZED (DARK GREY)  
MP0 - METAL PANELS  
MP1 - PREFORMED METAL PANEL (METALLIC)  
MP2 - STAINLESS STEEL CLADDING  
SK0 - SKYLIGHTS  
SK1 - STEEL AND GLASS SKYLIGHT  
CWO - OPERABLE WINDOWS  
CWT - AWNING WINDOW

- D0 - DOORS  
D1 - COMMERCIAL GLASS SWING DOOR IN PORTAL  
D2 - COMMERCIAL GLASS SWING DOOR  
D3 - COMMERCIAL AUTOMATIC SLIDING GLASS DOOR  
D4 - WOOD SWING DOOR IN PORTAL  
D5 - CEREMONIAL WOOD PIVOT DOOR IN PORTAL  
D6 - COMMERCIAL PAINTED HOLLOW METAL DOOR  
D7 - TERRACE SLIDING DOOR  
D8 - TERRACE SWING DOOR  
D9 - SLIDING GLASS WALL SYSTEM  
L0 - LOUVRES  
L1 - PAINTED LOUVER IN CURTAIN WALL  
L2 - PAINTED ARCHITECTURAL LOUVER  
L3 - PAINTED ACOUSTIC LOUVER  
S0 - SOFFITS  
S1 - PREFORMED METAL PANEL SOFFIT (METALLIC)  
S2 - METAL PANEL SOFFIT (WOOD TEXTURE)  
GR0 - GUARDRAILS  
GR1 - CANTILEVERED GLASS GUARD  
GR2 - ALUMINUM AND GLASS GUARD

- R0 - ROOFS  
R1 - WOOD DECK  
R2 - PRECAST CONCRETE PAVERS  
R3 - STONE PAVERS  
R4 - CAST IN PLACE CONCRETE  
R5 - DECORATIVE STONE  
R6 - INTENSIVE GREEN ROOF  
R7 - EXTENSIVE GREEN ROOF  
R8 - RUBBERIZED RUNNING TRACK  
R9 - METAL PLATE ROOF  
R10 - STRUCTURAL GLASS ROOF  
P0 - PLANTERS  
P1 - METAL PLANTER (METALLIC)  
SC0 - SCREENS  
SC1 - ALUMINUM PRIVACY SCREEN WITH DIFFUSE GLASS  
CO - CANOPIES  
C1 - STEEL AND GLASS CANOPY WITH PAINTED ALUMINUM SUNSHADE  
C2 - STEEL AND GLASS CANOPY

PROJECT

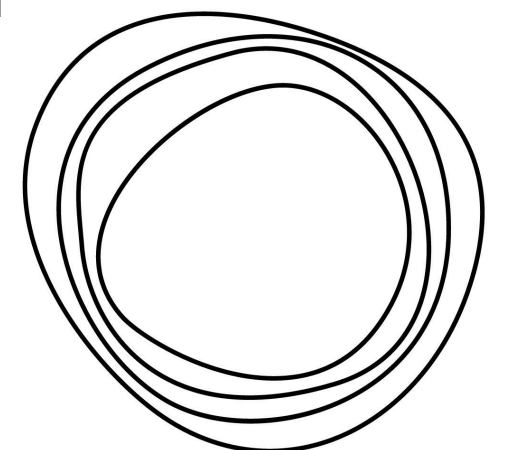


OAKRIDGE  
650 W 41st Avenue, Vancouver, BC V5Z 2M9


CLIENT

westbank QuadReal

KEY PLAN

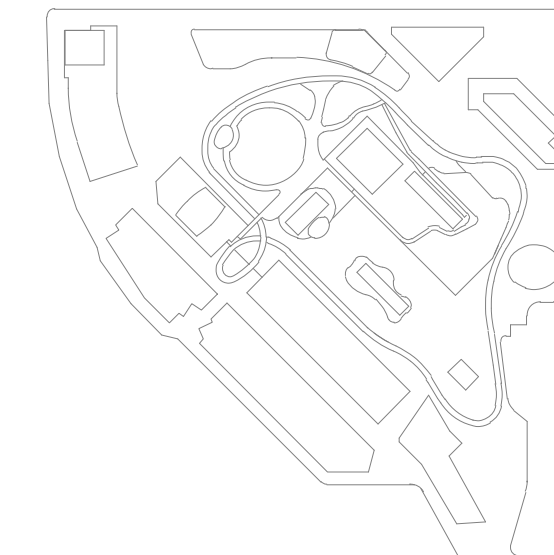


LEGEND
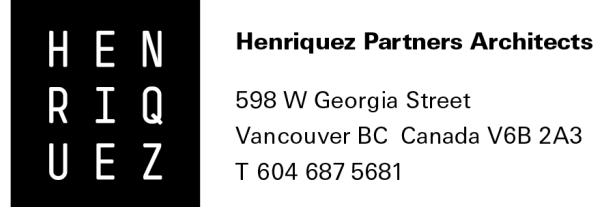
| No.   | ISSUED FOR DEVELOPMENT PERMIT 5 | 11 MAY 2021 |
|---|---------------------------------|-------------|
| REVISIONS   |                                 |             |
| DRAWING STATUS   |                                 |             |
| NOT FOR CONSTRUCTION   |                                 |             |
| Discrepancies must be reported immediately to the Architect before proceeding. Only figured dimensions are to be used. Contractors must check all dimensions on site. This drawing is protected by copyright. |                                 |             |
| ALL DIMENSIONS ARE SHOWN IN METRIC.   |                                 |             |
|  <p>Henriques Partners Architects<br/>598 W Georgia Street<br/>Vancouver BC, Canada V6B 2A3<br/>T 604 687 5681</p>       |                                 |             |
| SEAL NORTH ARROW   |                                 |             |
| DRAWING TITLE   |                                 |             |
| SOUTH ELEVATION   |                                 |             |
| DRAWN JN CHECKED DH   |                                 |             |
| SCALE AT ARCH E 1 : 200 DATE 05/31/21   |                                 |             |
| GRAPHIC SCALE 0 1 2 4 8 12m SCALE IN METERS   |                                 |             |
| PROJECT NO. 1109 REV NO.   |                                 |             |
| DRAWING NO.   |                                 |             |
| PP1B-AH51-004   |                                 |             |








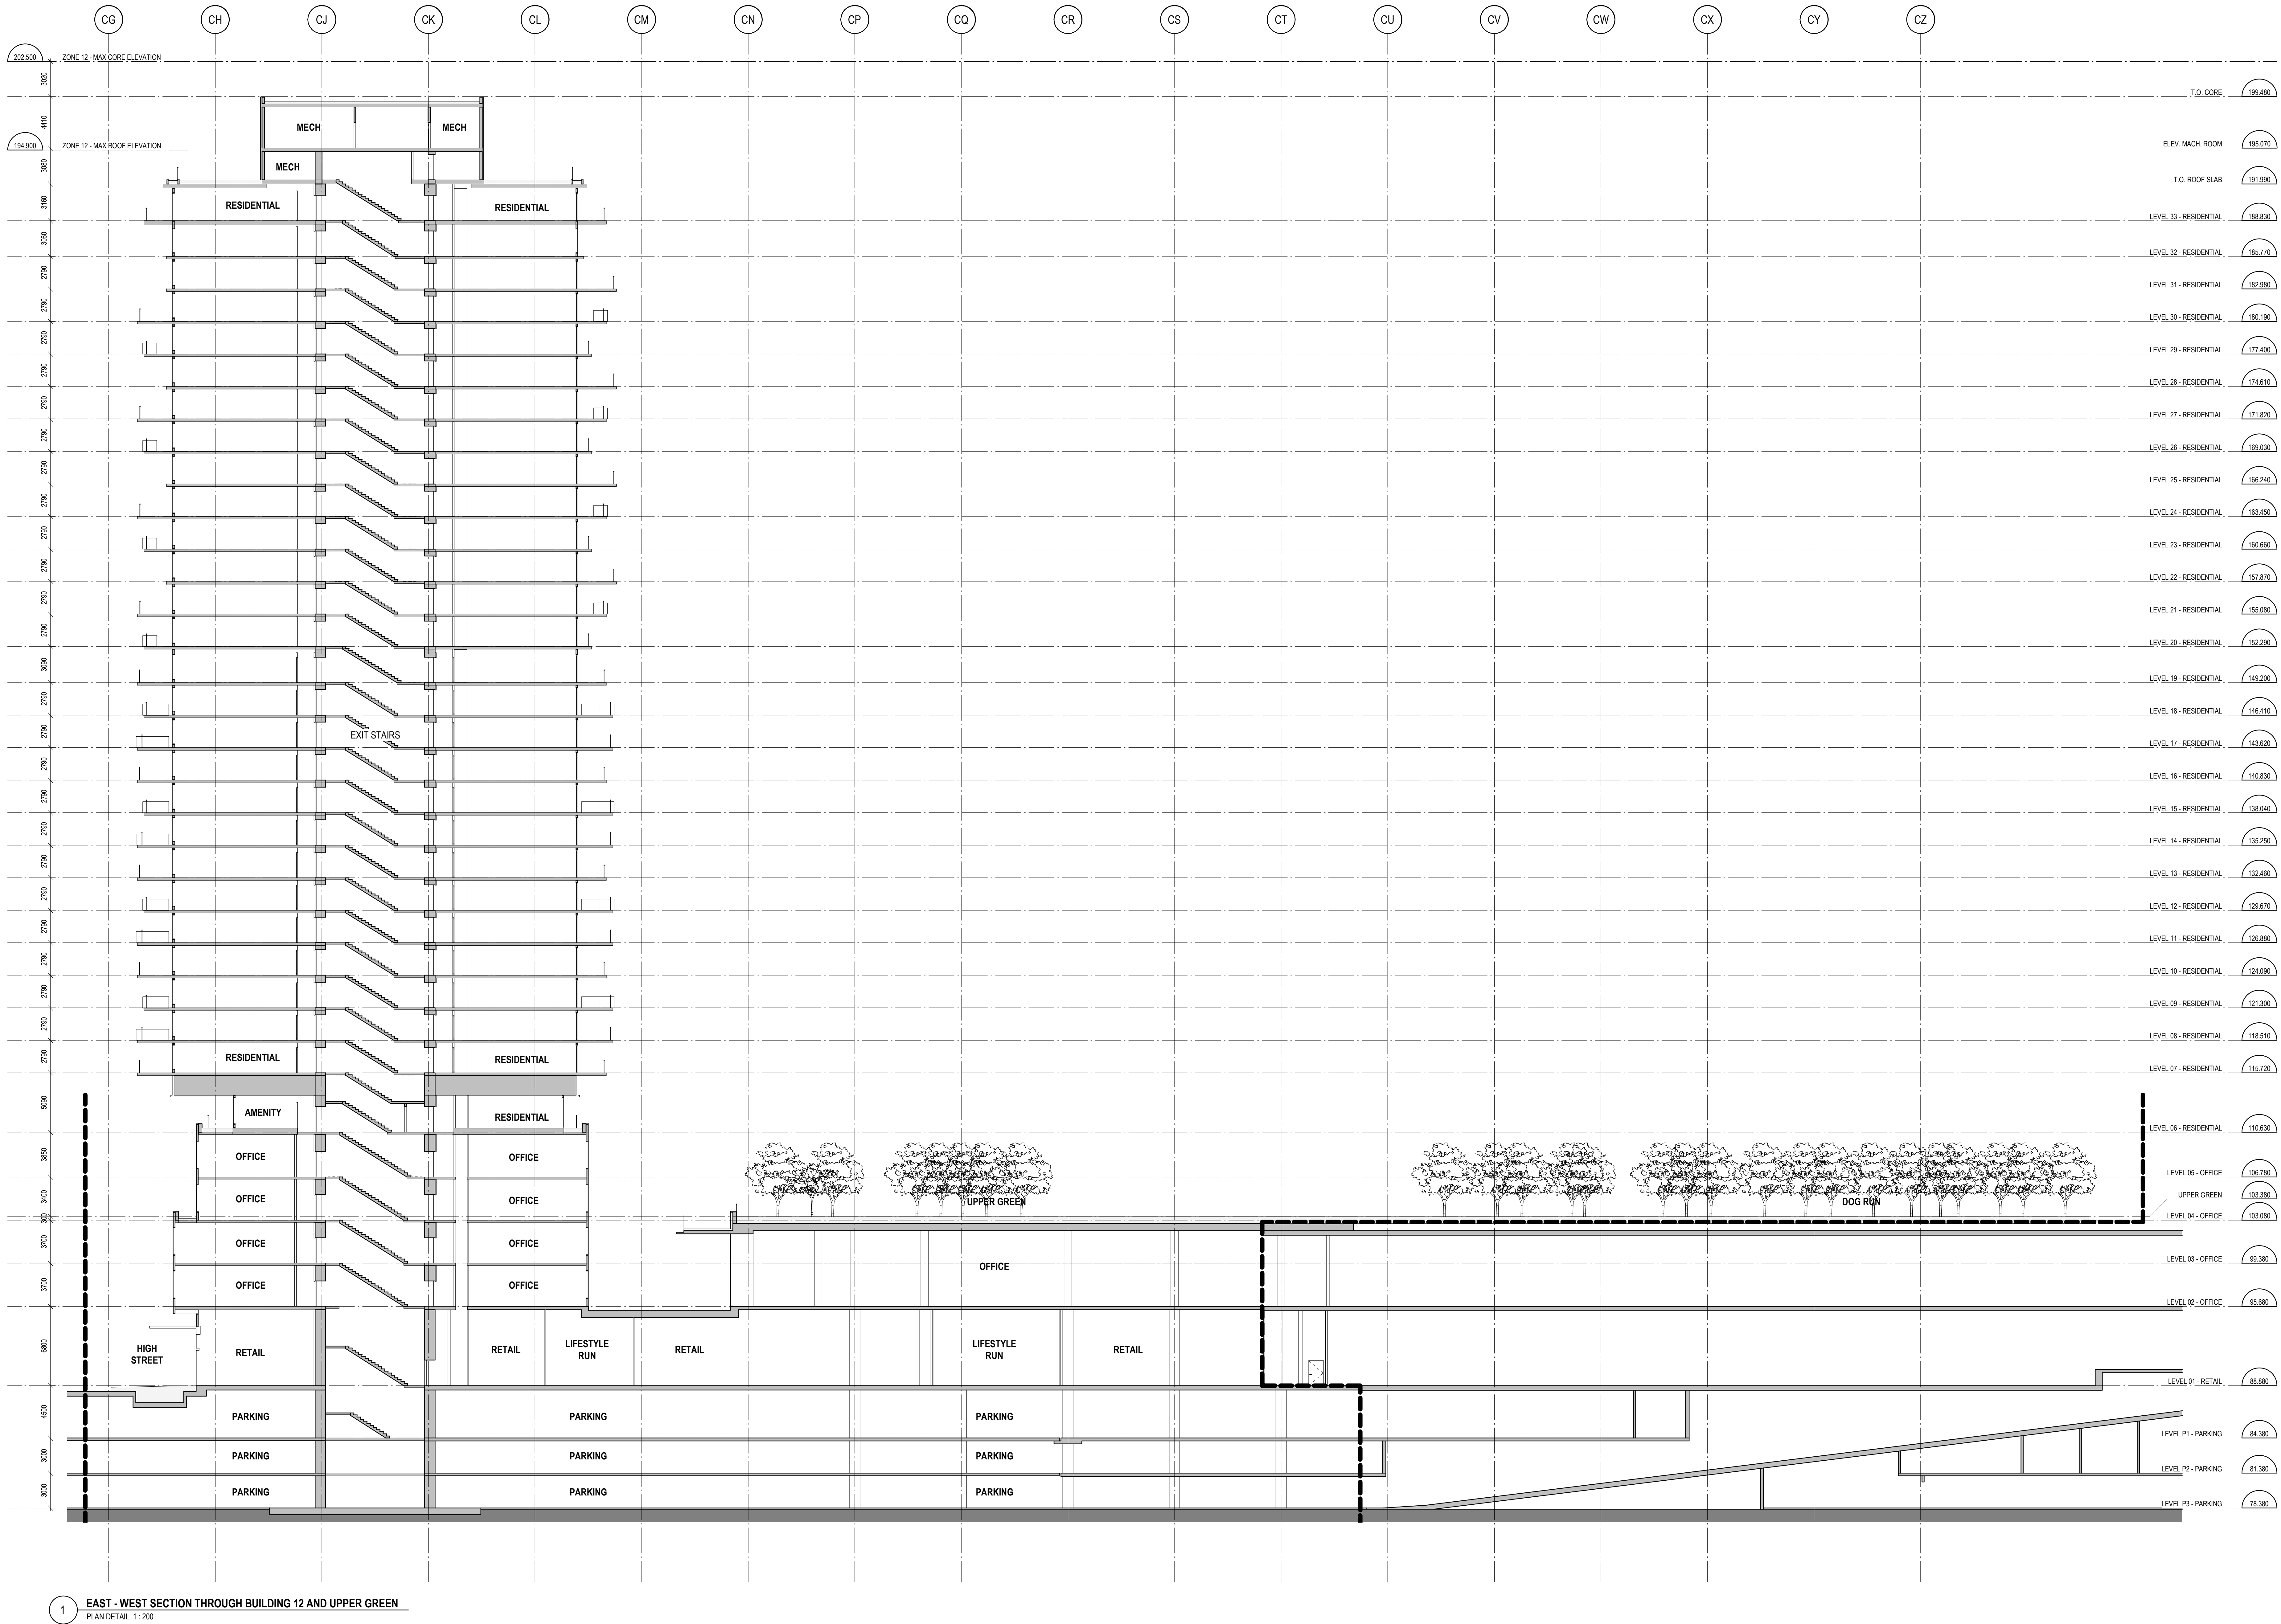


PROJECT

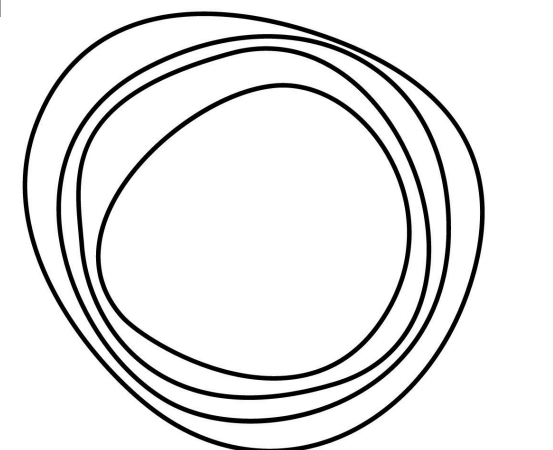

OAKRIDGE  
650 W 41st Avenue, Vancouver, BC V5Z 2M9

CLIENT  
**westbank** **QuadReal**

KEY PLAN

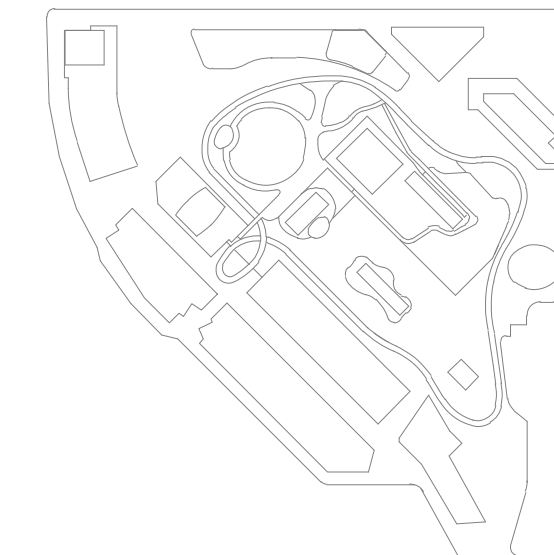

N

LEGEND

| NO. | DESCRIPTION                     | DATE        |
|-----|---------------------------------|-------------|
| 1   | ISSUED FOR DEVELOPMENT PERMIT 6 | 31 MAY 2021 |

DRAWING STATUS

**NOT FOR CONSTRUCTION**

Discrepancies must be reported immediately to the Architect before proceeding. Only figured dimensions are to be used. Contractors must check all dimensions on site. This drawing is protected by copyright.


ALL DIMENSIONS ARE SHOWN IN METRIC.



Henriques Partners Architects  
598 W Georgia Street  
Vancouver BC, Canada V6B 2A3  
T 604 687 5681

SEAL

NORTH ARROW

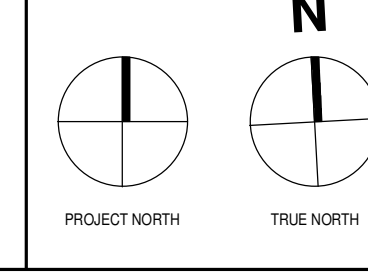


DRAWING TITLE

**BUILDING SECTION**

| DRAWN           | Author  | CHECKED | Checker  |
|-----------------|---------|---------|----------|
| SCALE AT ARCH E | 1 : 200 | DATE    | 05/31/21 |

GRAPHIC SCALE

 

PROJECT NO. **1109**

DRAWING NO. **PP1B-AH56-002**