



PROJECT

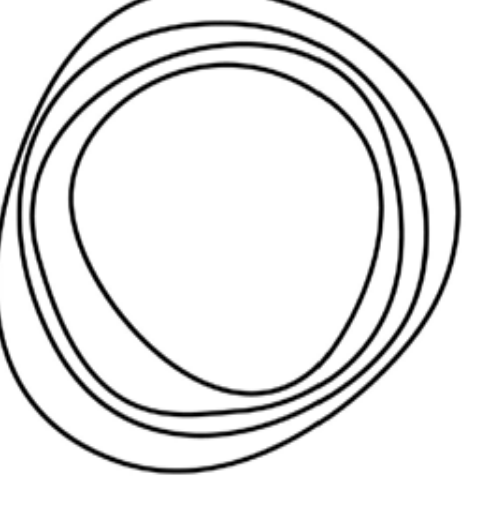

OAKRIDGE

CLIENT
westbank
OAKRIDGE

KEY PLAN

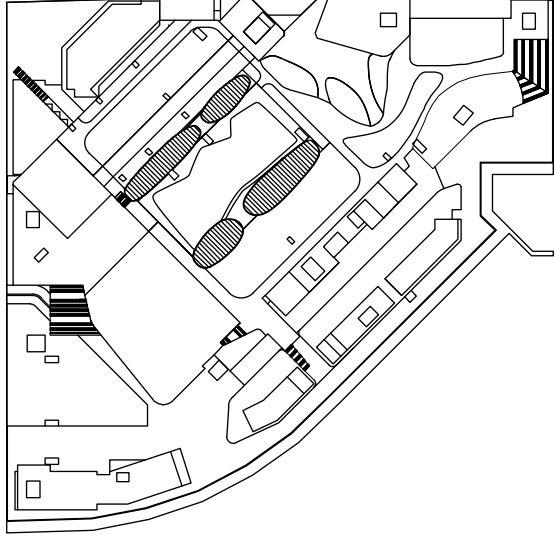

N

ISSUED FOR ENLIGHTENED REVIEW 01	03 JUL 2018	
ISSUED FOR COORDINATION	07 JUL 2018	
80% DD PROGRESS SET	04 JUN 2018	
NO. OF REVISIONS	DESCRIPTION	DATE

NOT FOR CONSTRUCTION


Discrepancies must be reported immediately to the Architect before proceeding. Only figured dimensions are shown. The drawing is protected by copyright.

ALL DIMENSIONS ARE SHOWN IN METRIC.

Herridge Partners Architects
1000 W. Broadway Street
Vancouver BC, Canada V6B 2A3
T: 604 687 6881


SCALE

NORTH ARROW

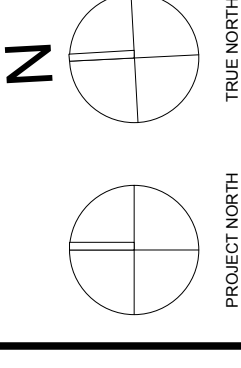


DRAWING TITLE


DRAWN	CB	CHECKED	PW
SCALE	1:100	DATE	06/12/18
GRAPHIC SCALE			
PROJECT NO.	1109		
BUILDING	04	PHASE	1N
DRAWING NO.			
AUTHOR			
REV. NO.			
DATE			
DESCRIPTION			

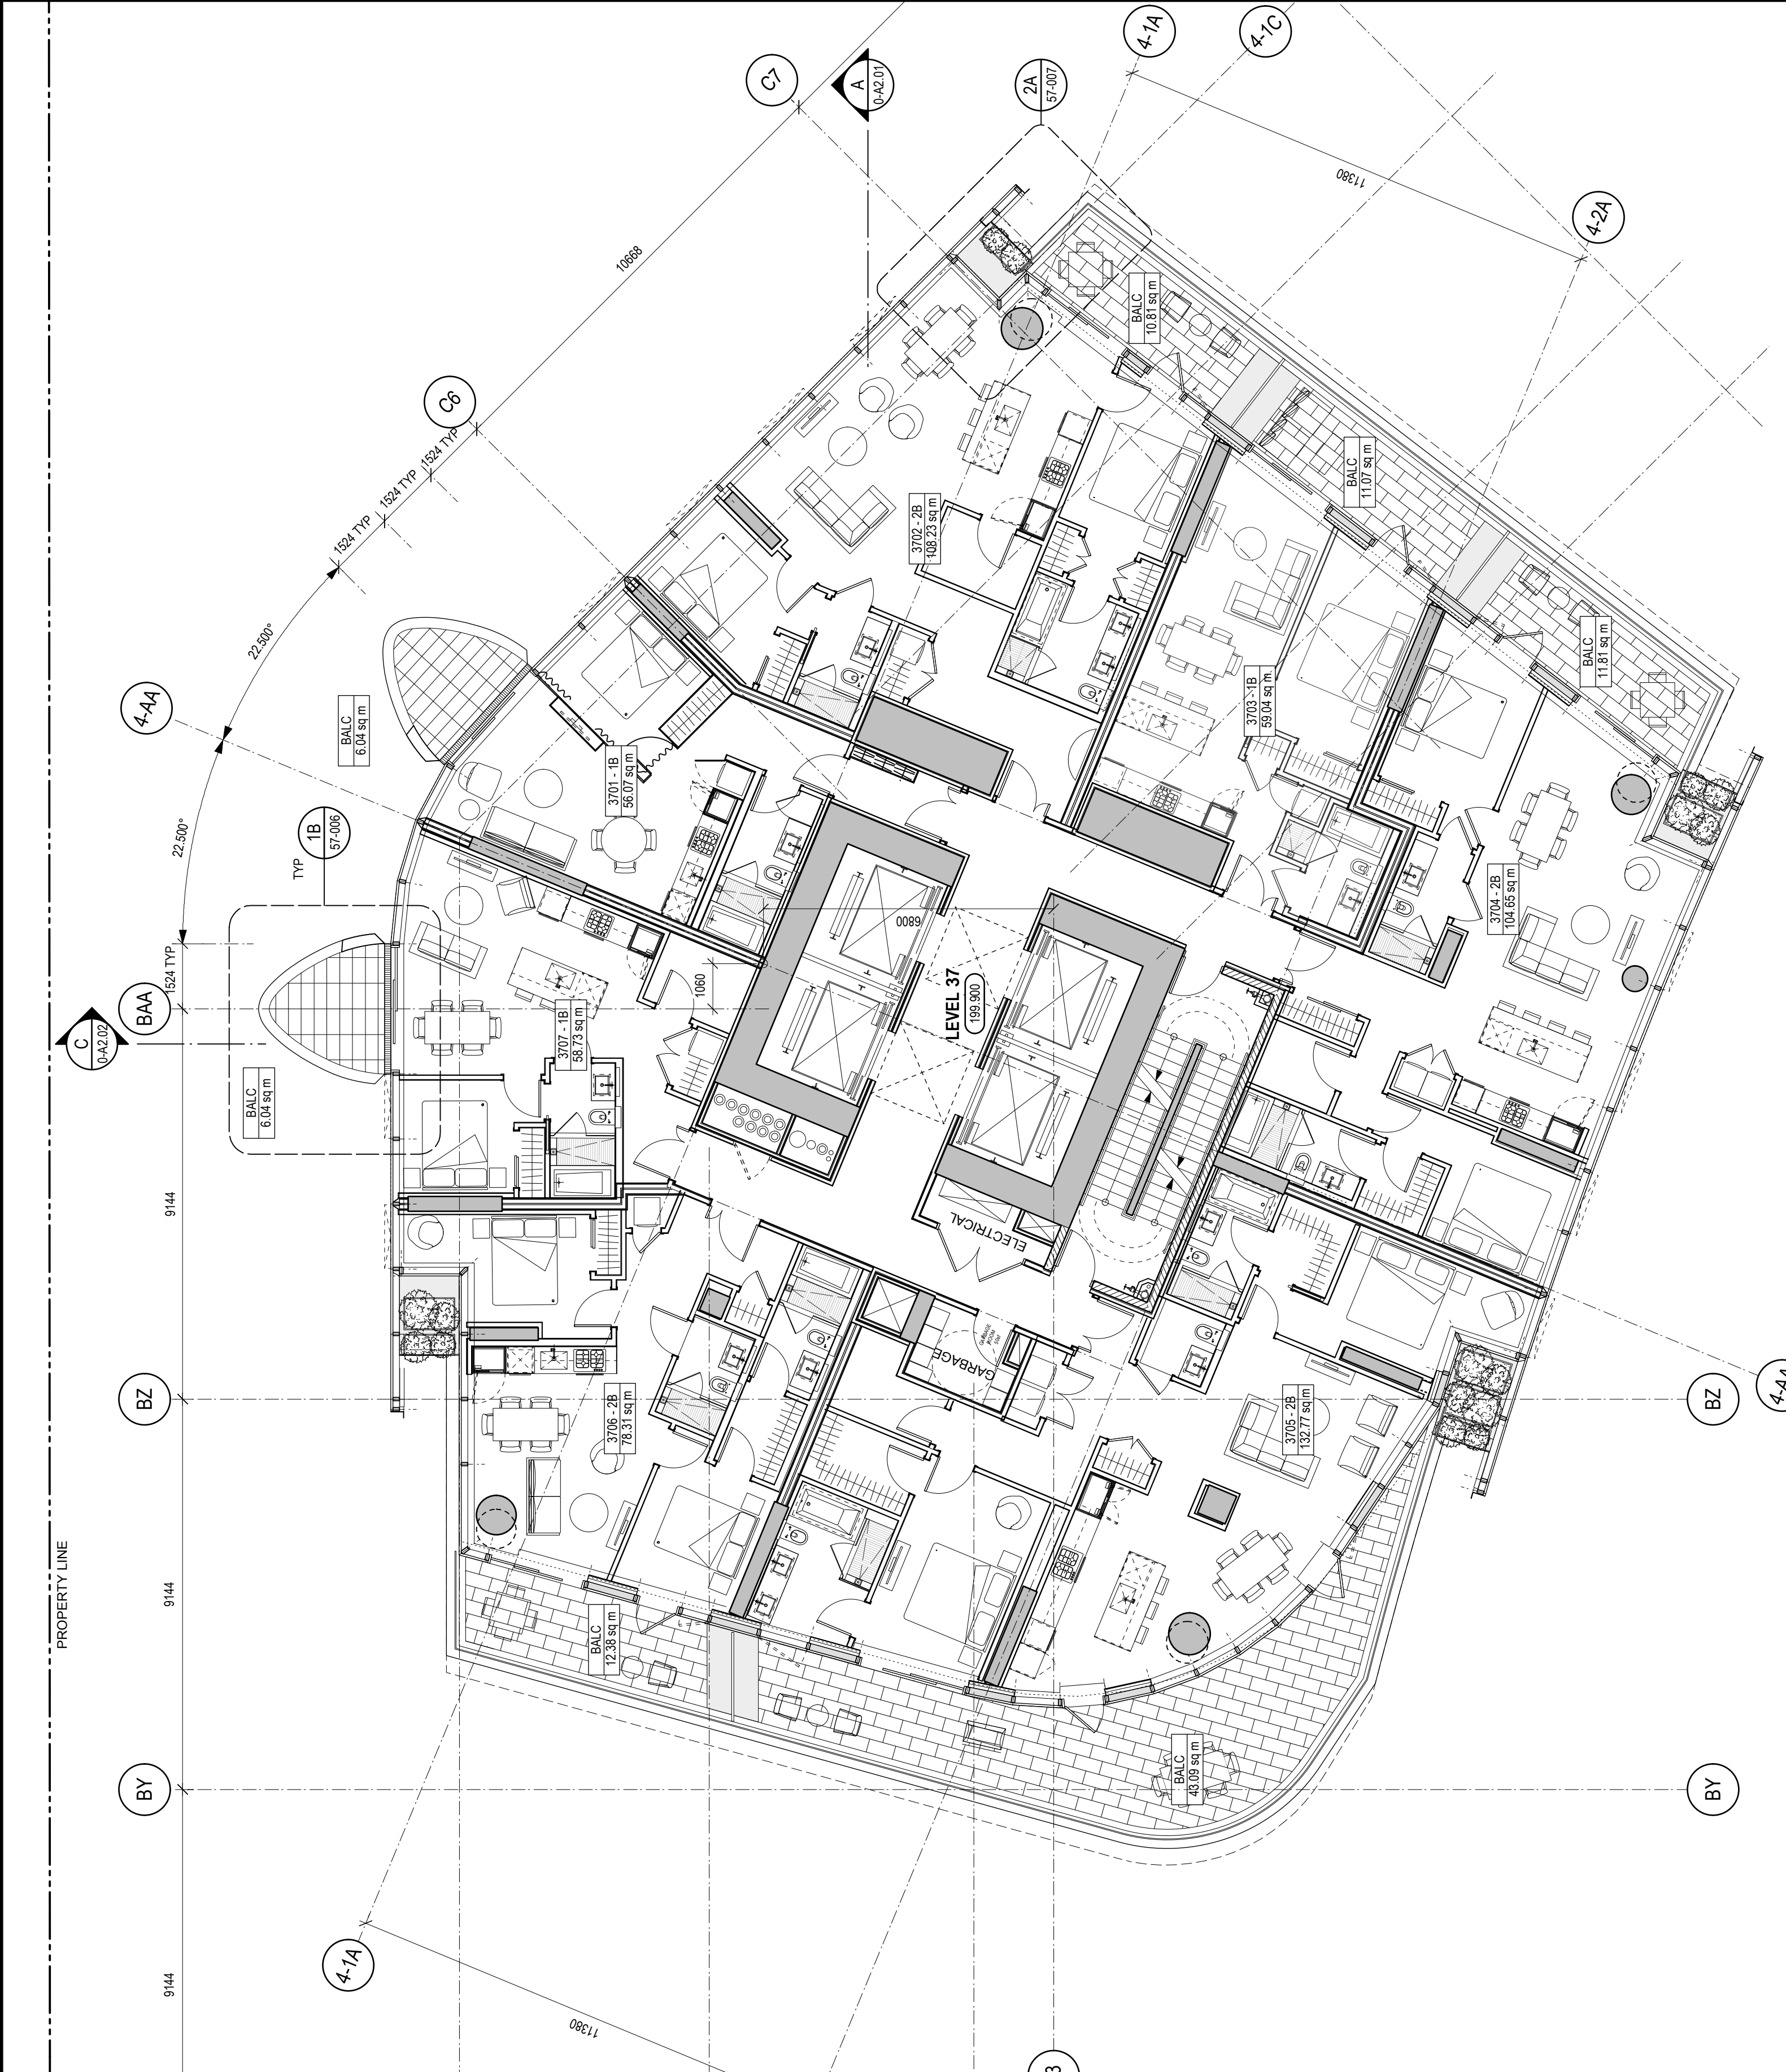


2 LEVEL 37 FLOOR PLAN
SCALE 1:100

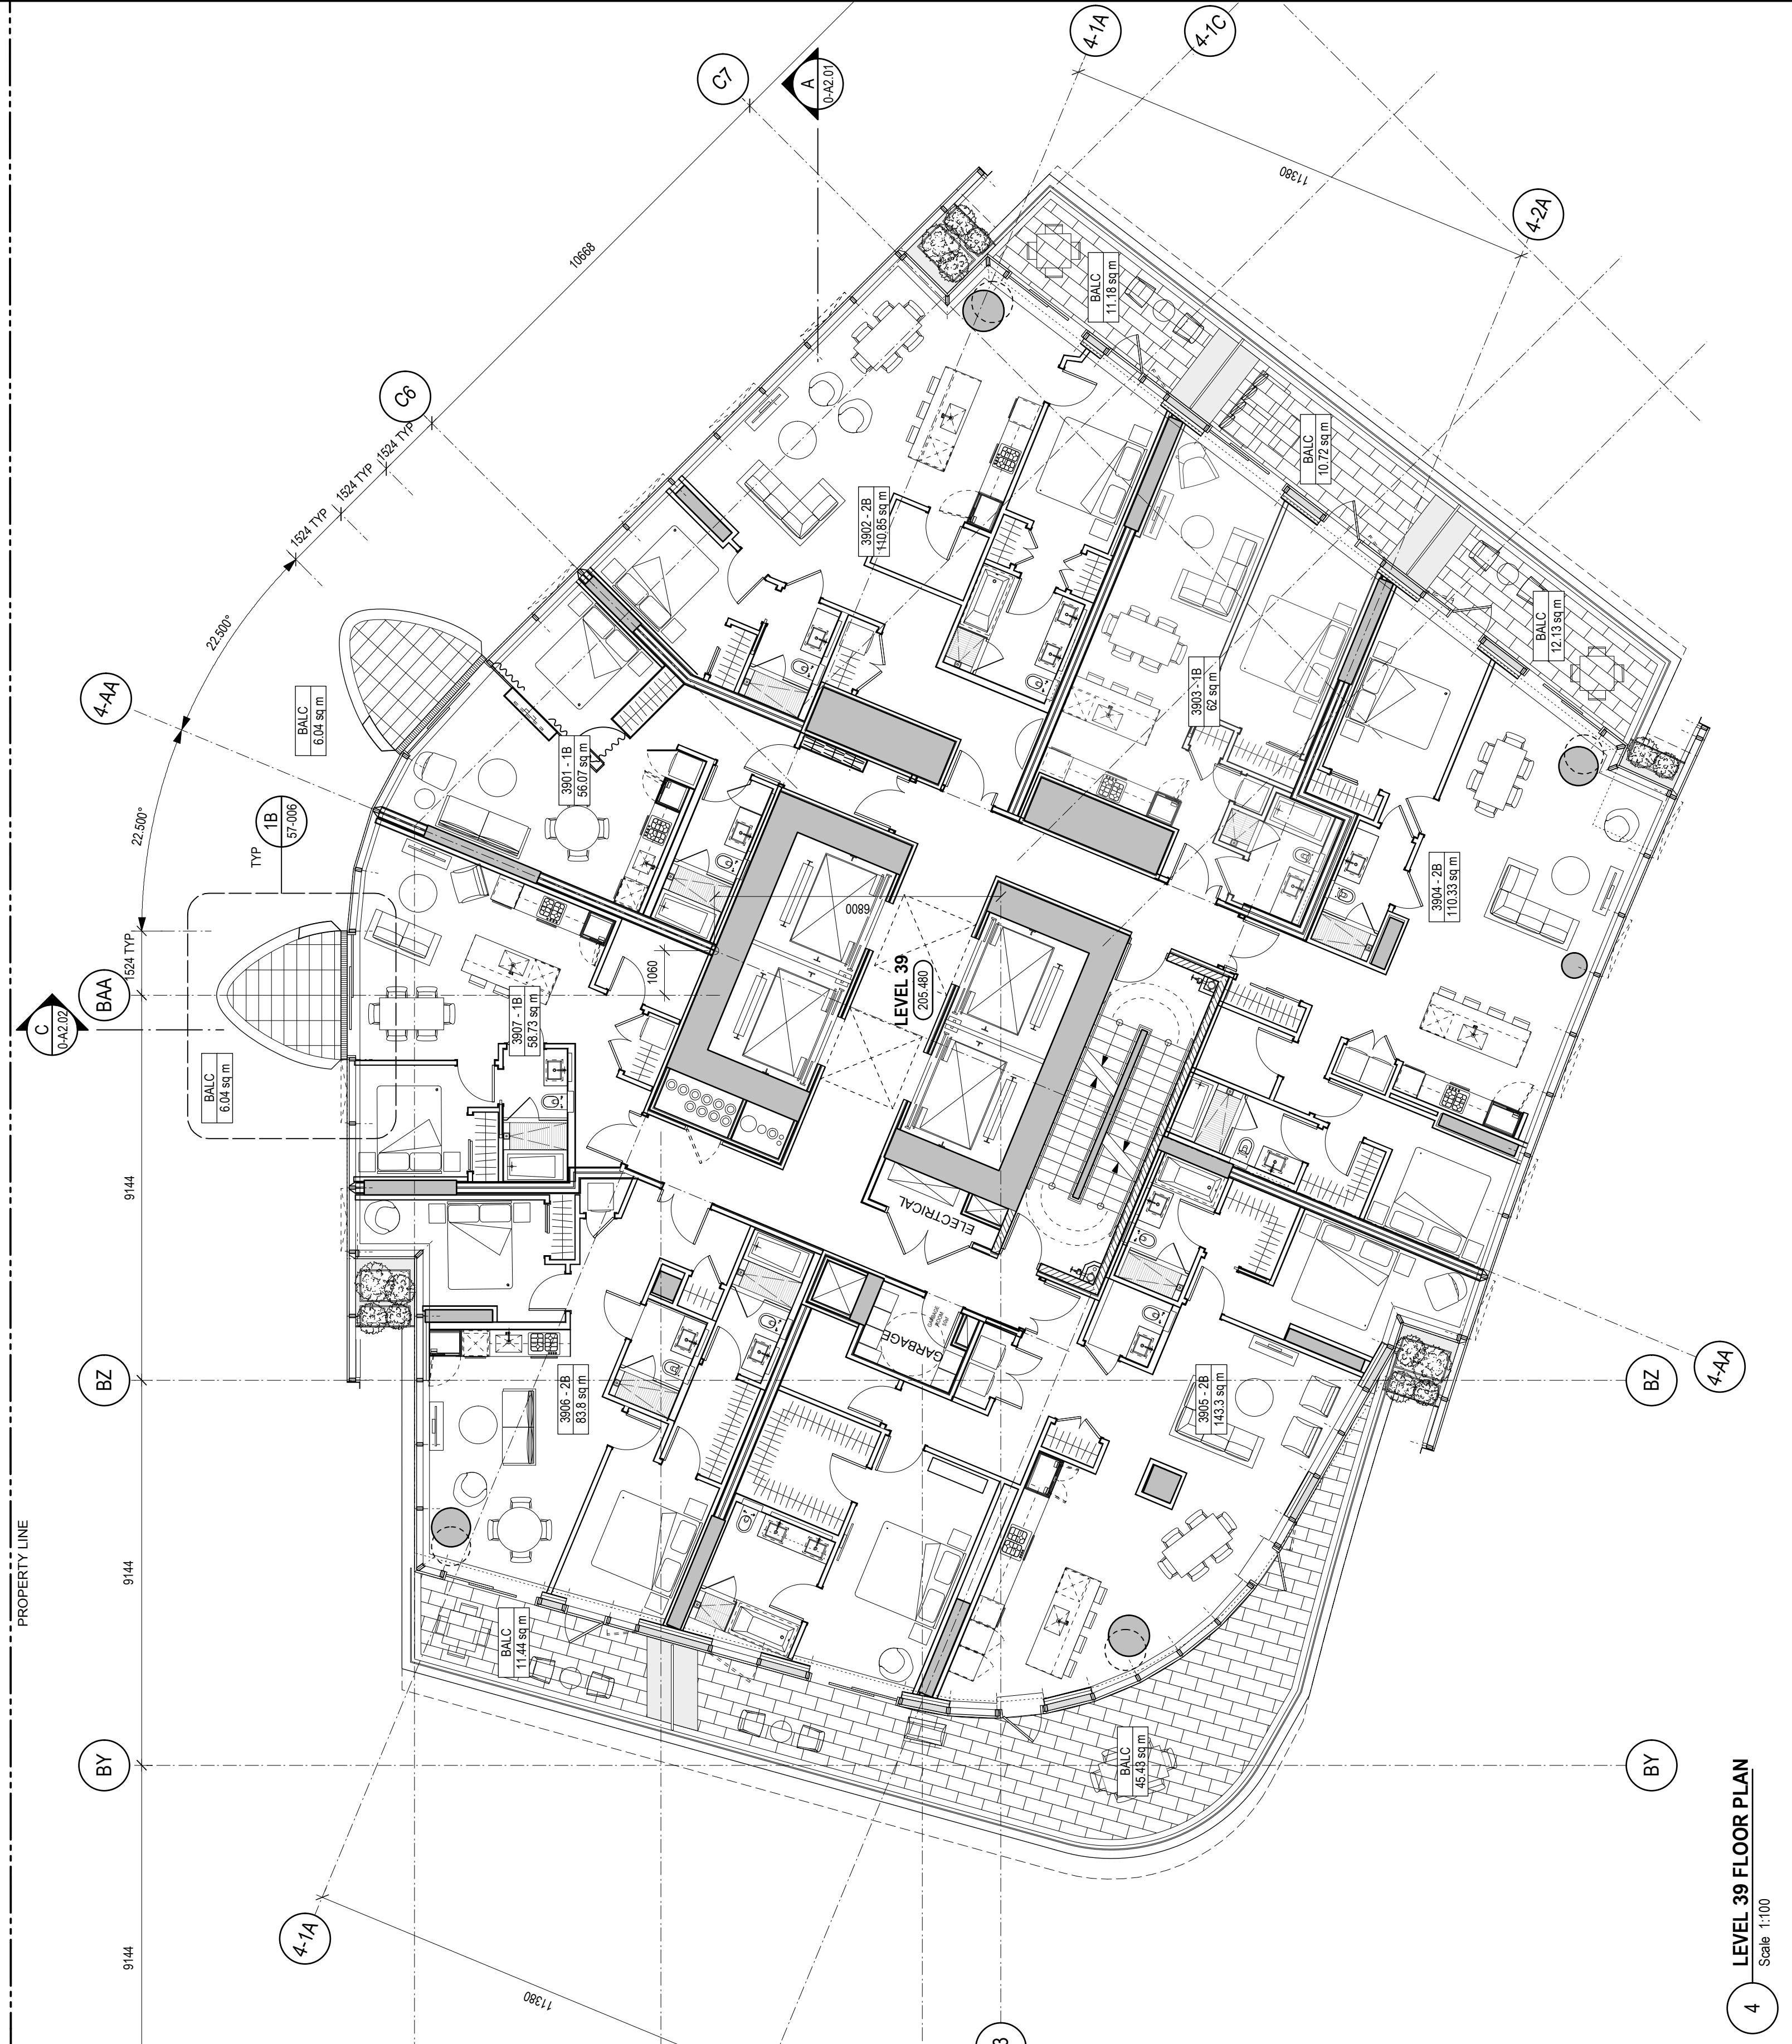


4 LEVEL 39 FLOOR PLAN
SCALE 1:100

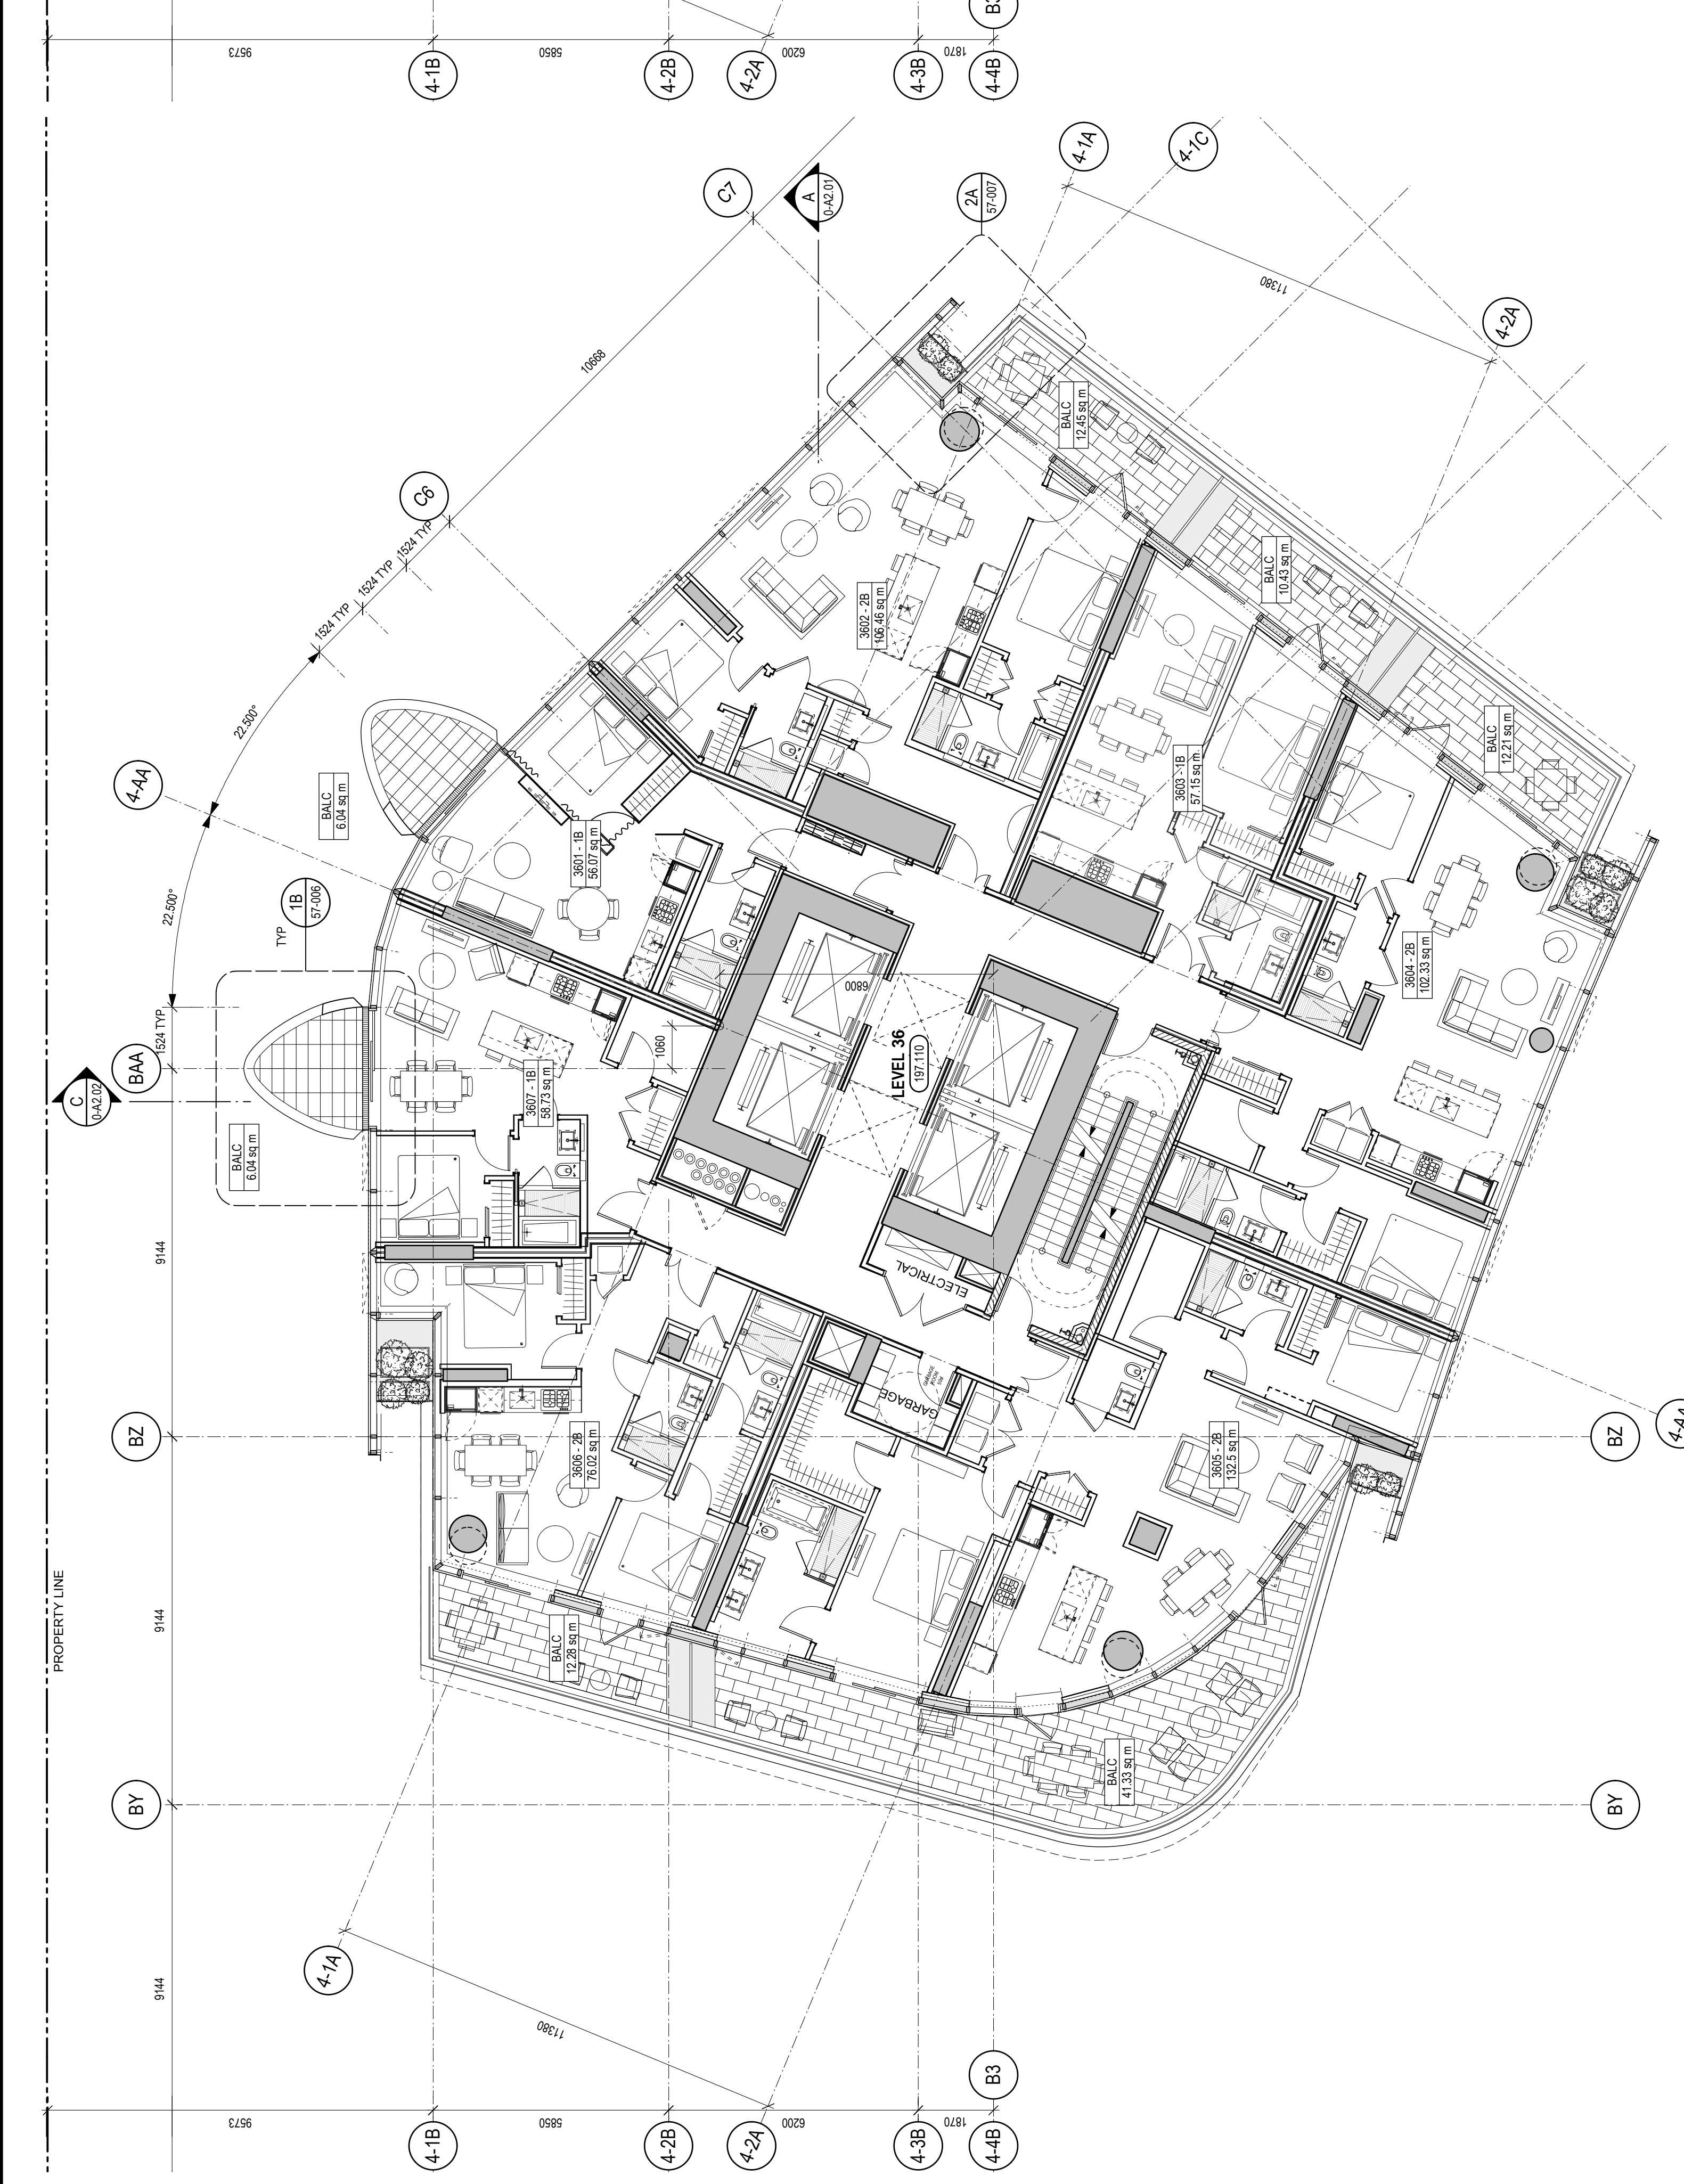

1 LEVEL 36 FLOOR PLAN
SCALE 1:100

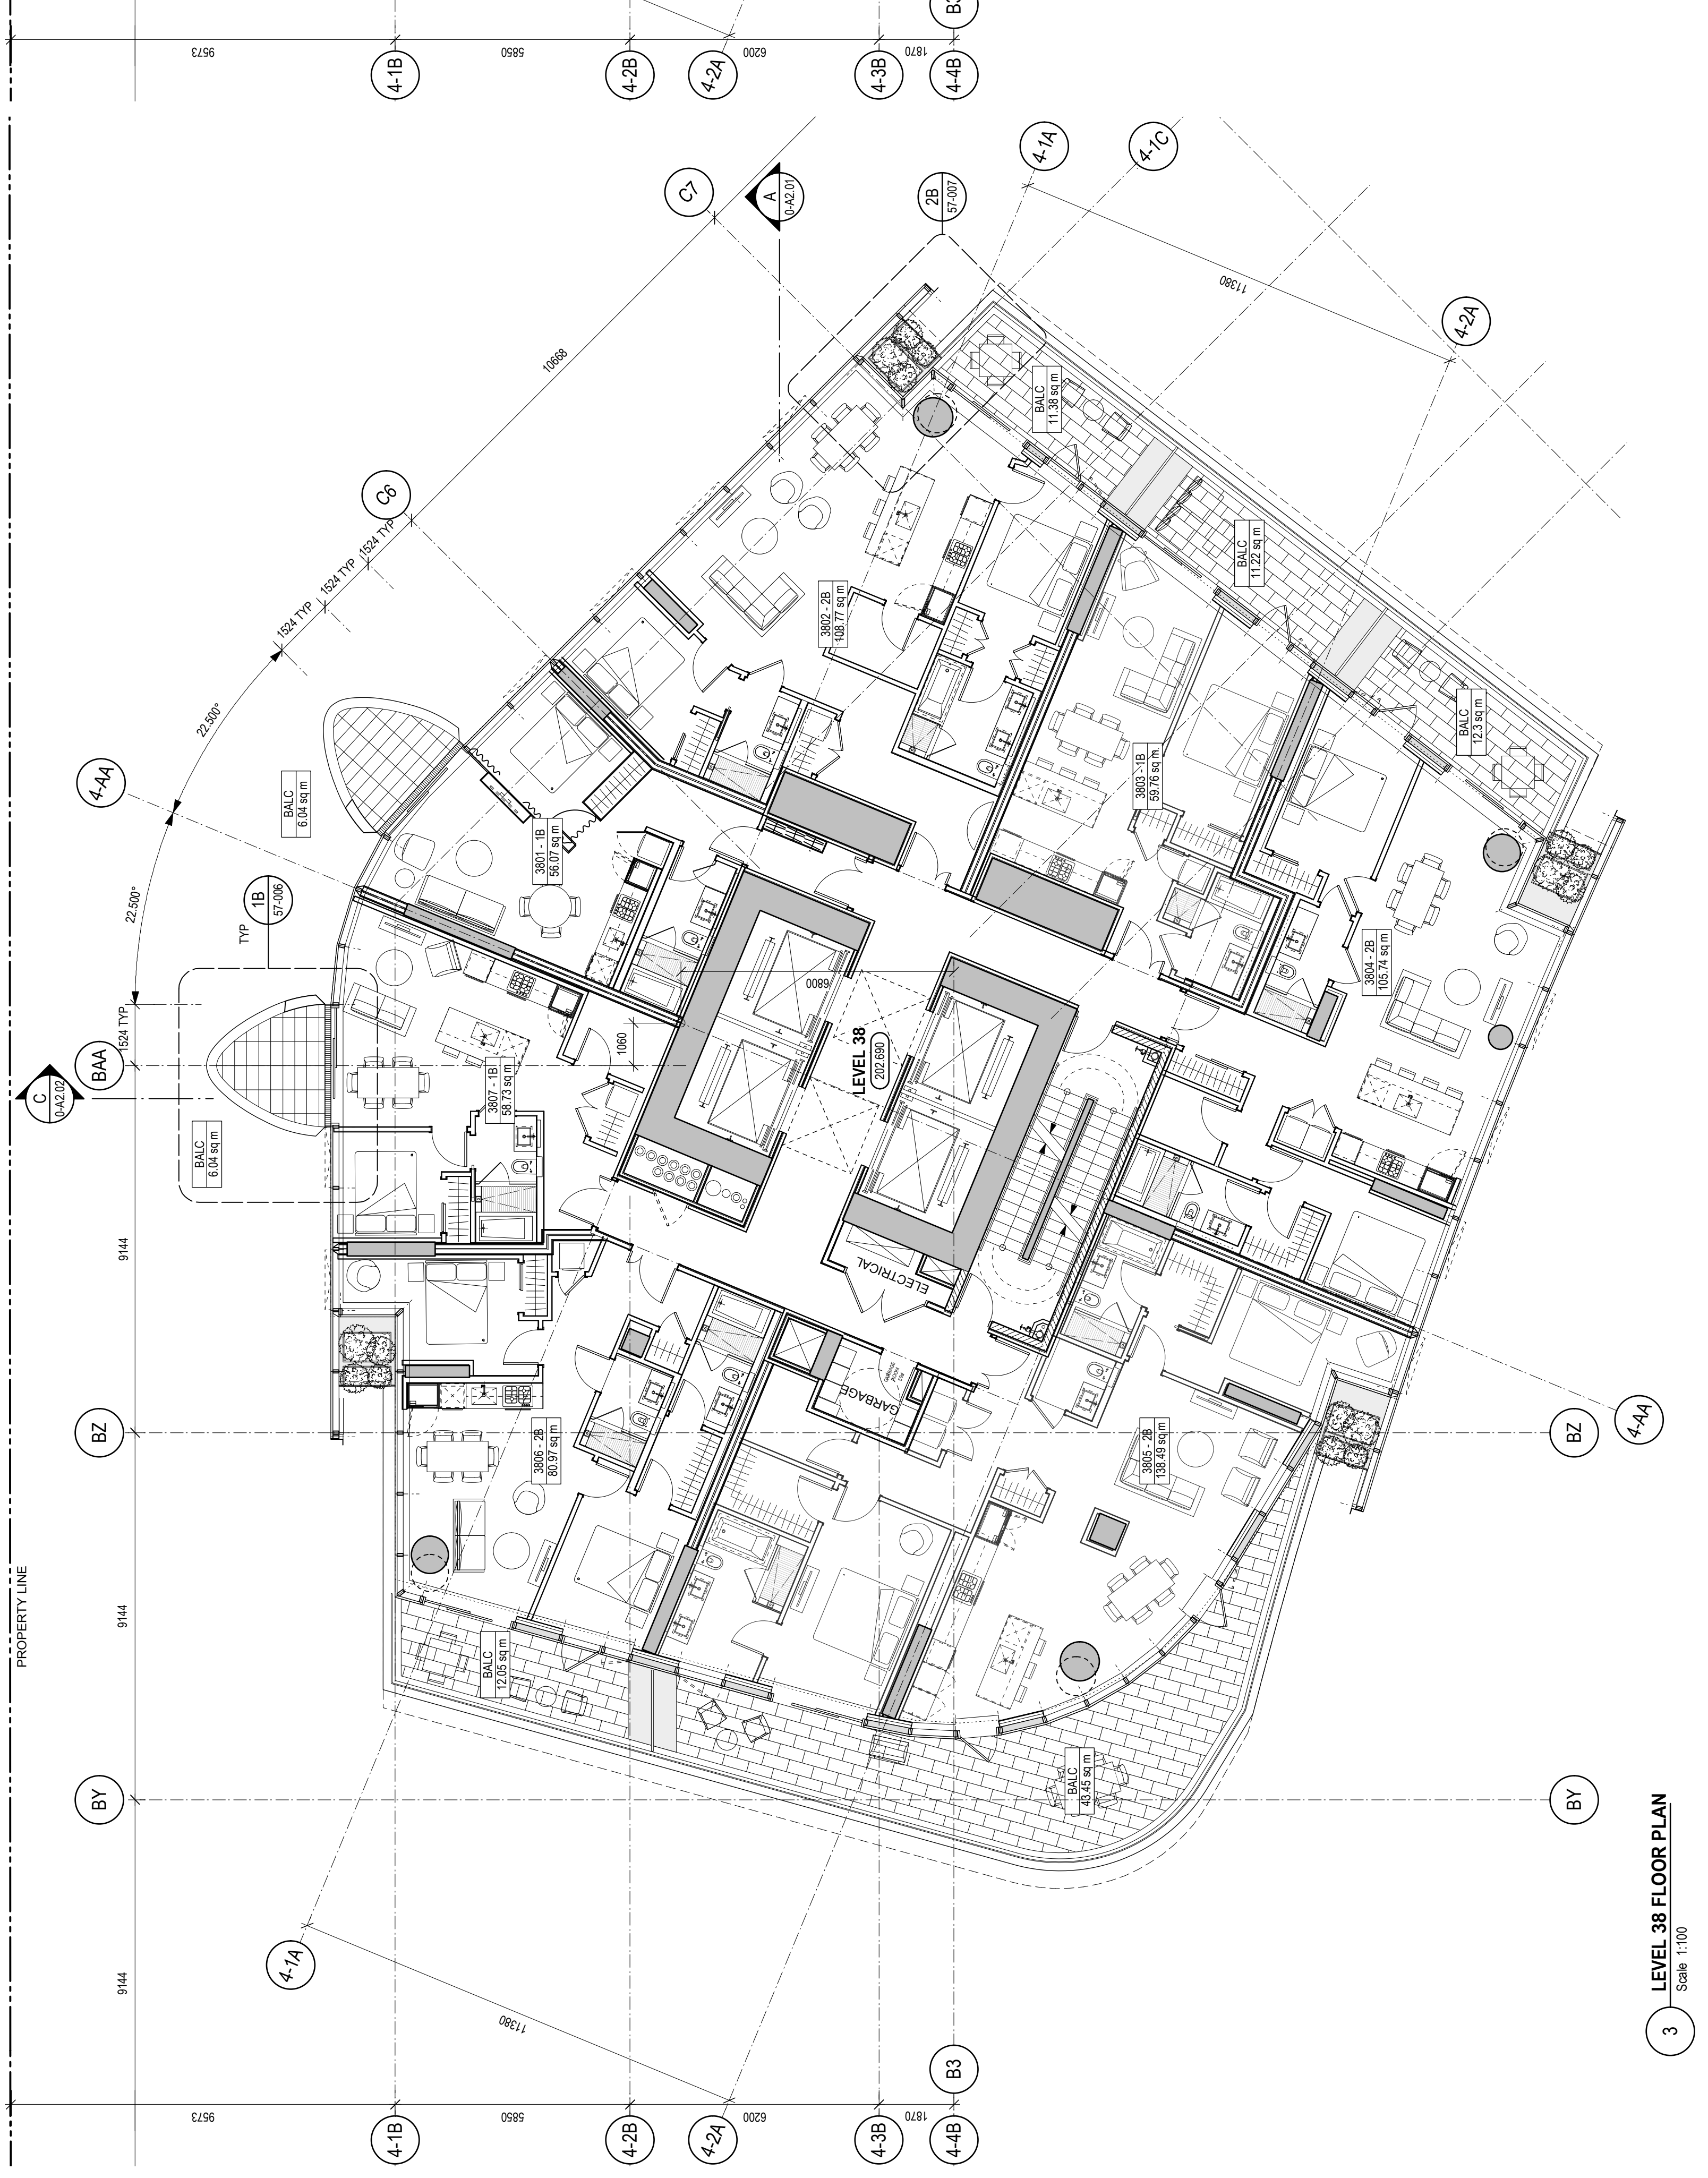


3 LEVEL 38 FLOOR PLAN
SCALE 1:100

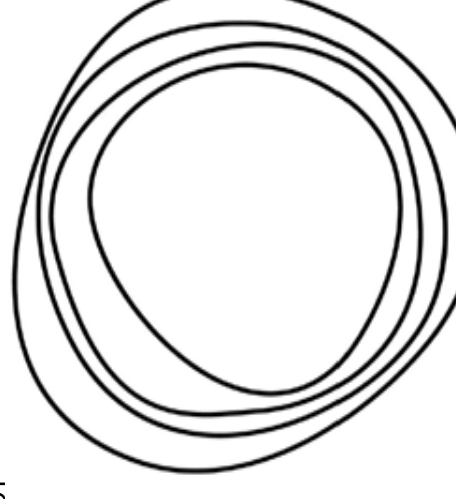PROJECT: 

CLIENT: **OAKRIDGE**

CLIENT: **westbank**

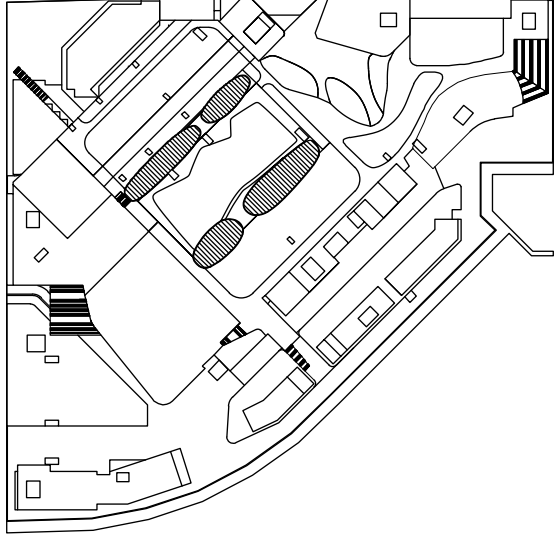KEY PLAN: 


DATE: 04 JUN 2018

ISSUED FOR PERMITTING RESUBMIT	01	03 JUL 2018
ISSUED FOR COORDINATION		07 JUL 2018
80% DD PROGRESS SET		04 JUN 2018
NO. REVISIONS	DESCRIPTION	DATE

NOT FOR CONSTRUCTION

Discrepancies must be reported immediately to the Architect before proceeding. Only figured dimensions are to be used. The drawing is protected by copyright.


ALL DIMENSIONS ARE SHOWN IN METRIC.

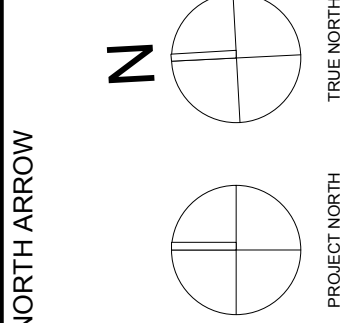SEAL: 


SCALE: NORTH ARROW

DRAWING TITLE: **LEVEL 40 - 43 FLOOR PLANS**


DRAWN	CB	CHECKED	PW
SCALE	1:100	DATE	06/12/18
GRAPHIC SCALE			
PROJECT NO.	1109		
BUILDING	04	PHASE	1N
DRAWING NO.	20-122		
AUTHOR	AH		

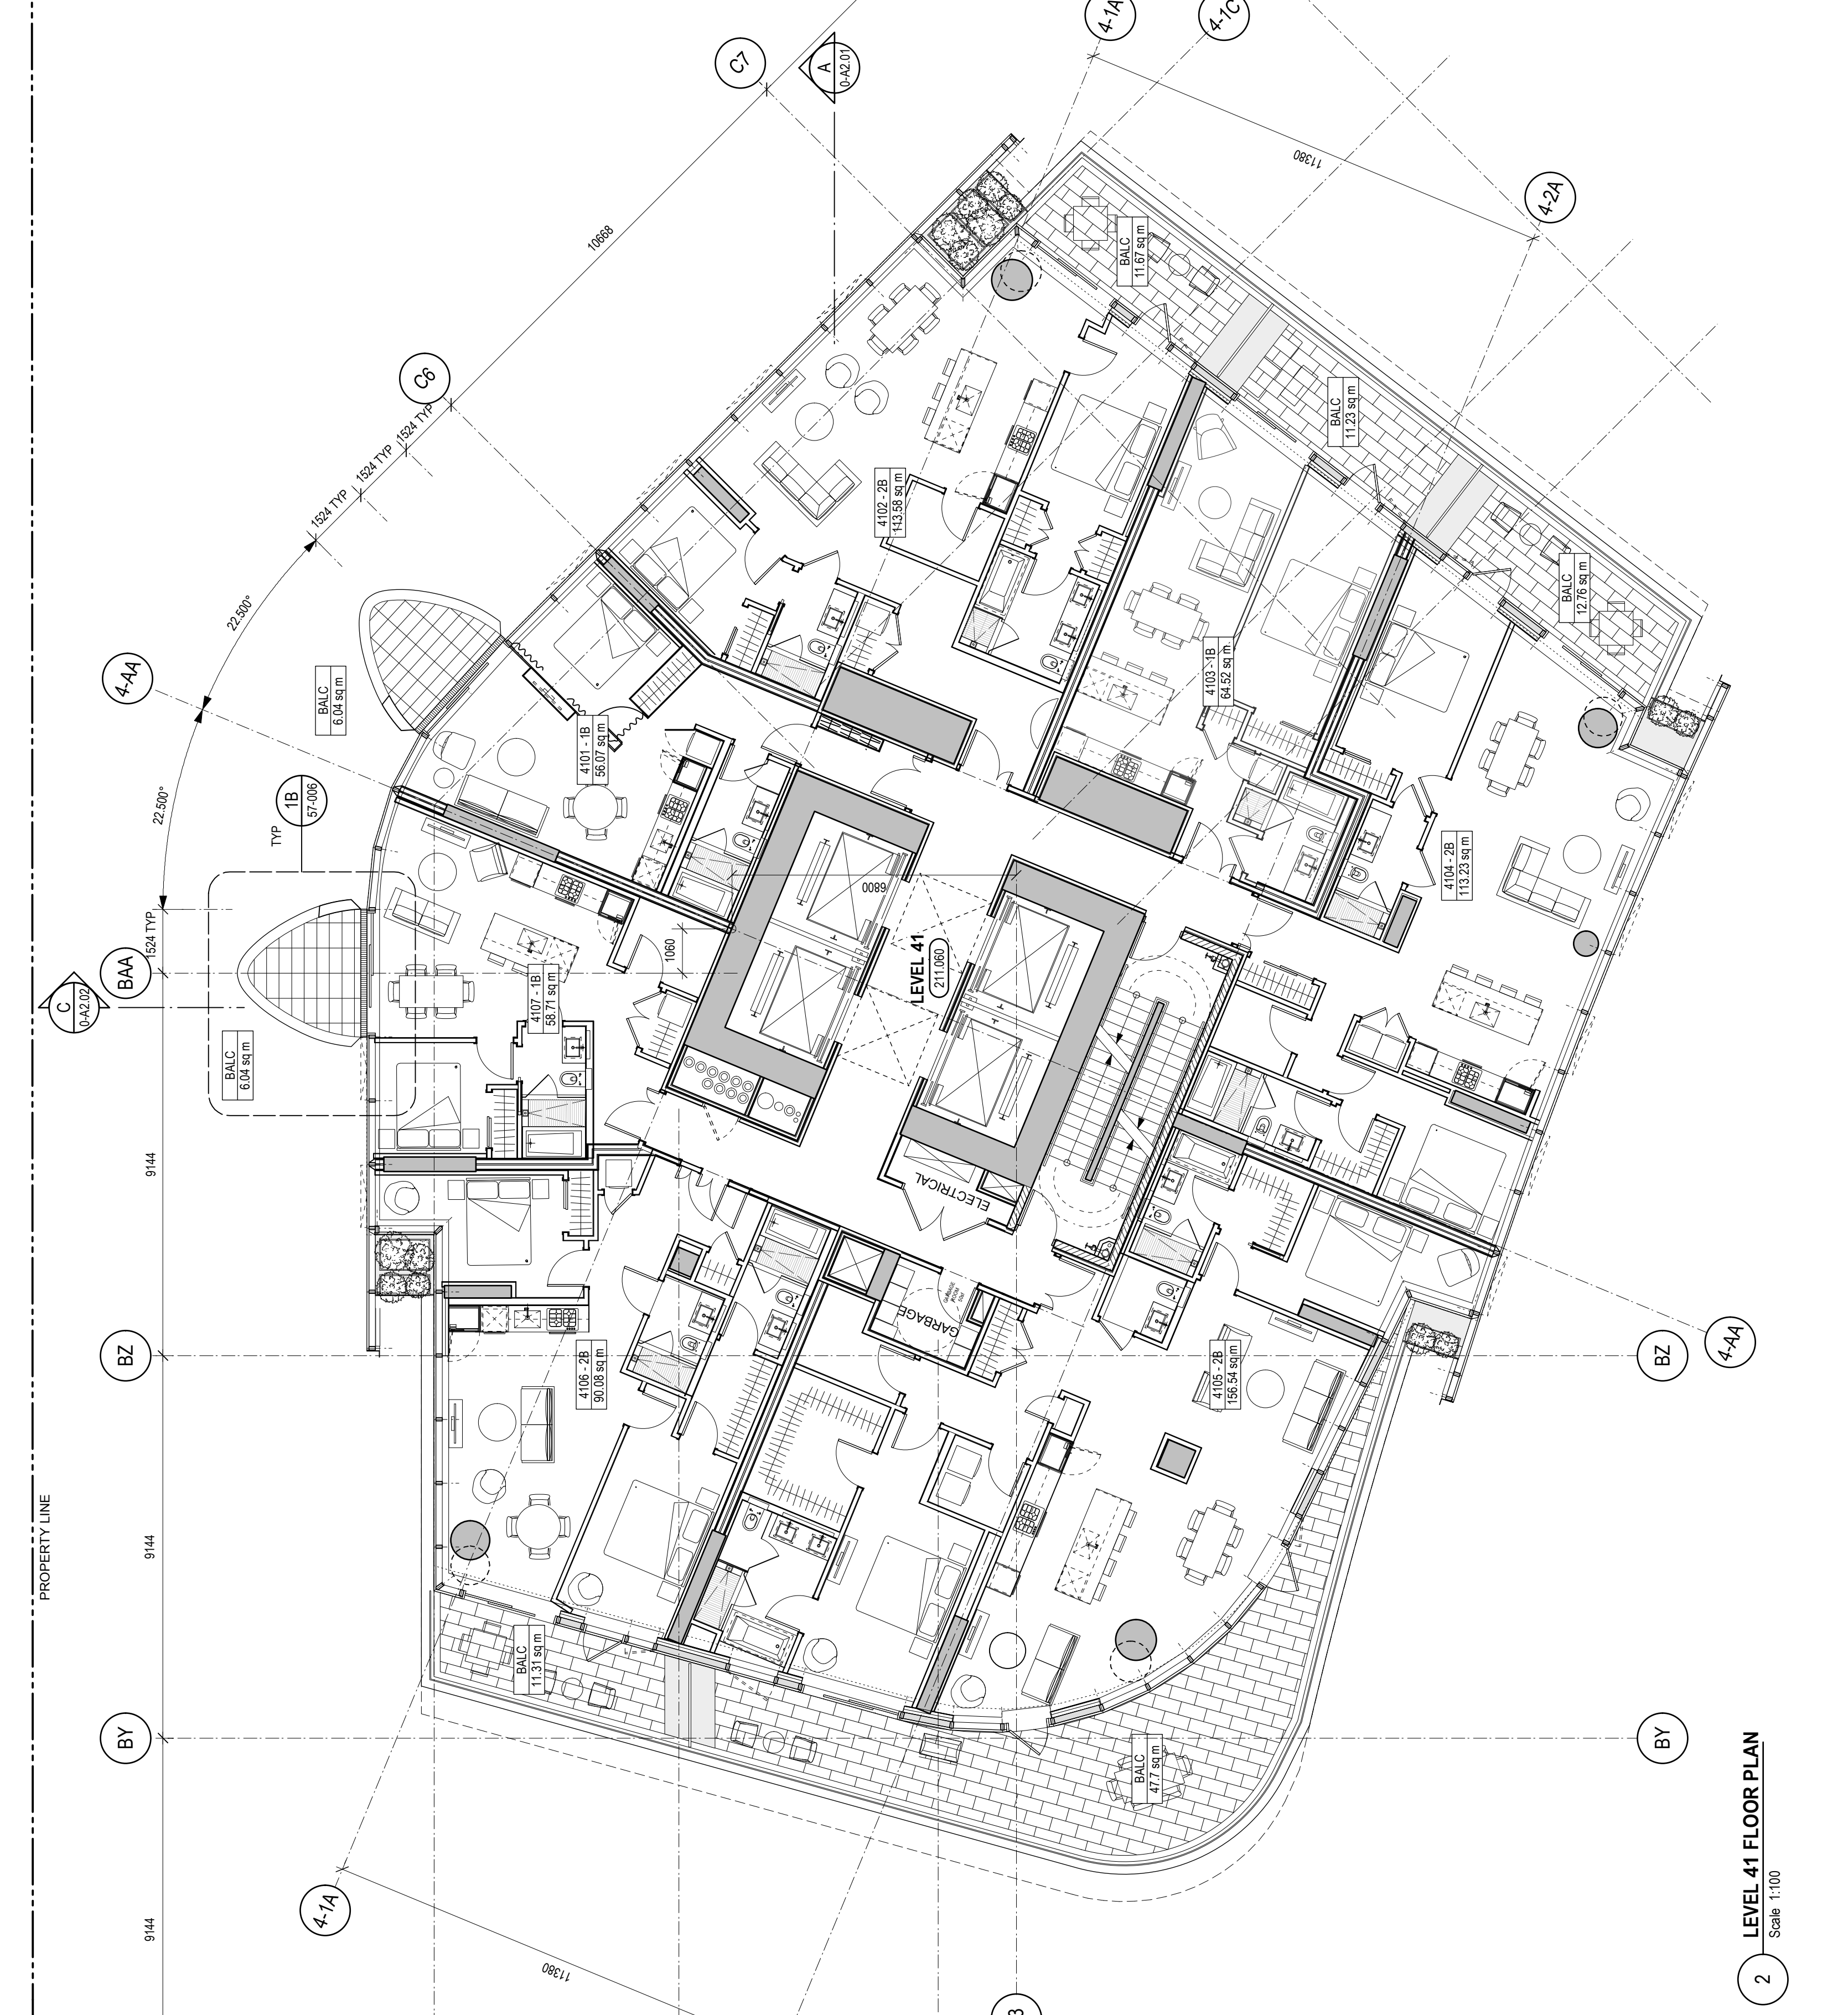


2 LEVEL 41 FLOOR PLAN
 Scale: 1:100

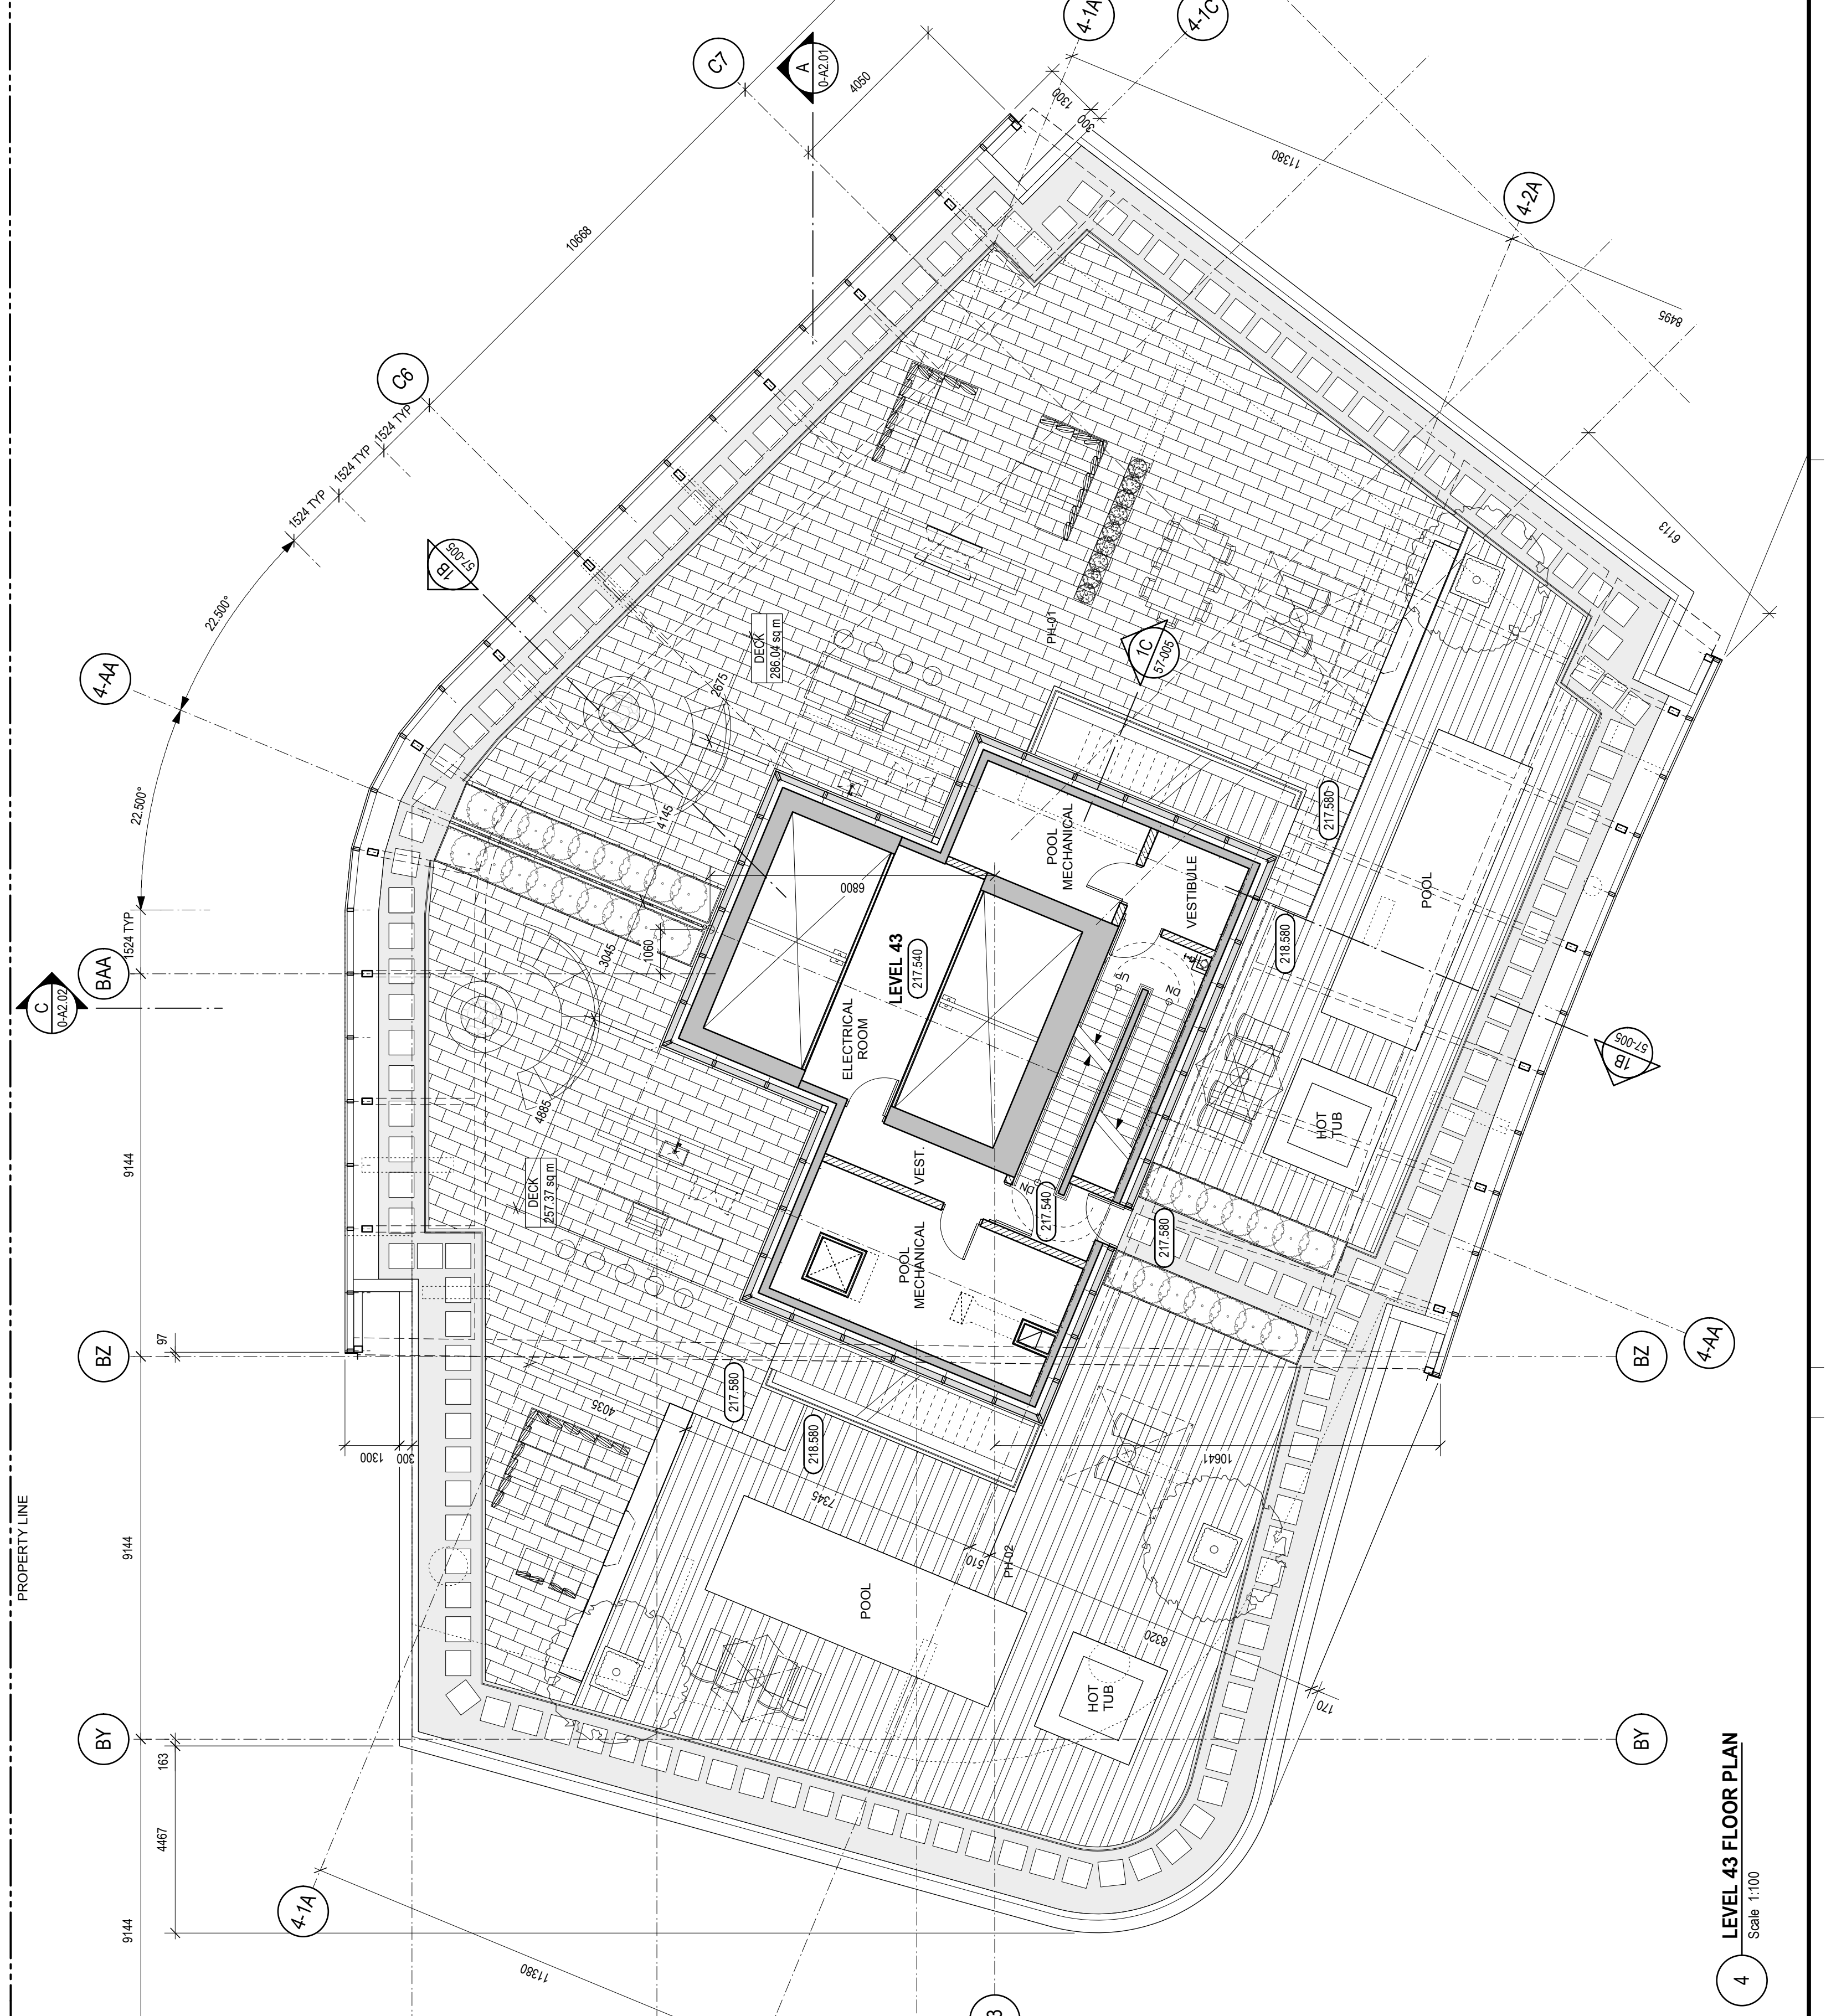


4 LEVEL 43 FLOOR PLAN
 Scale: 1:100

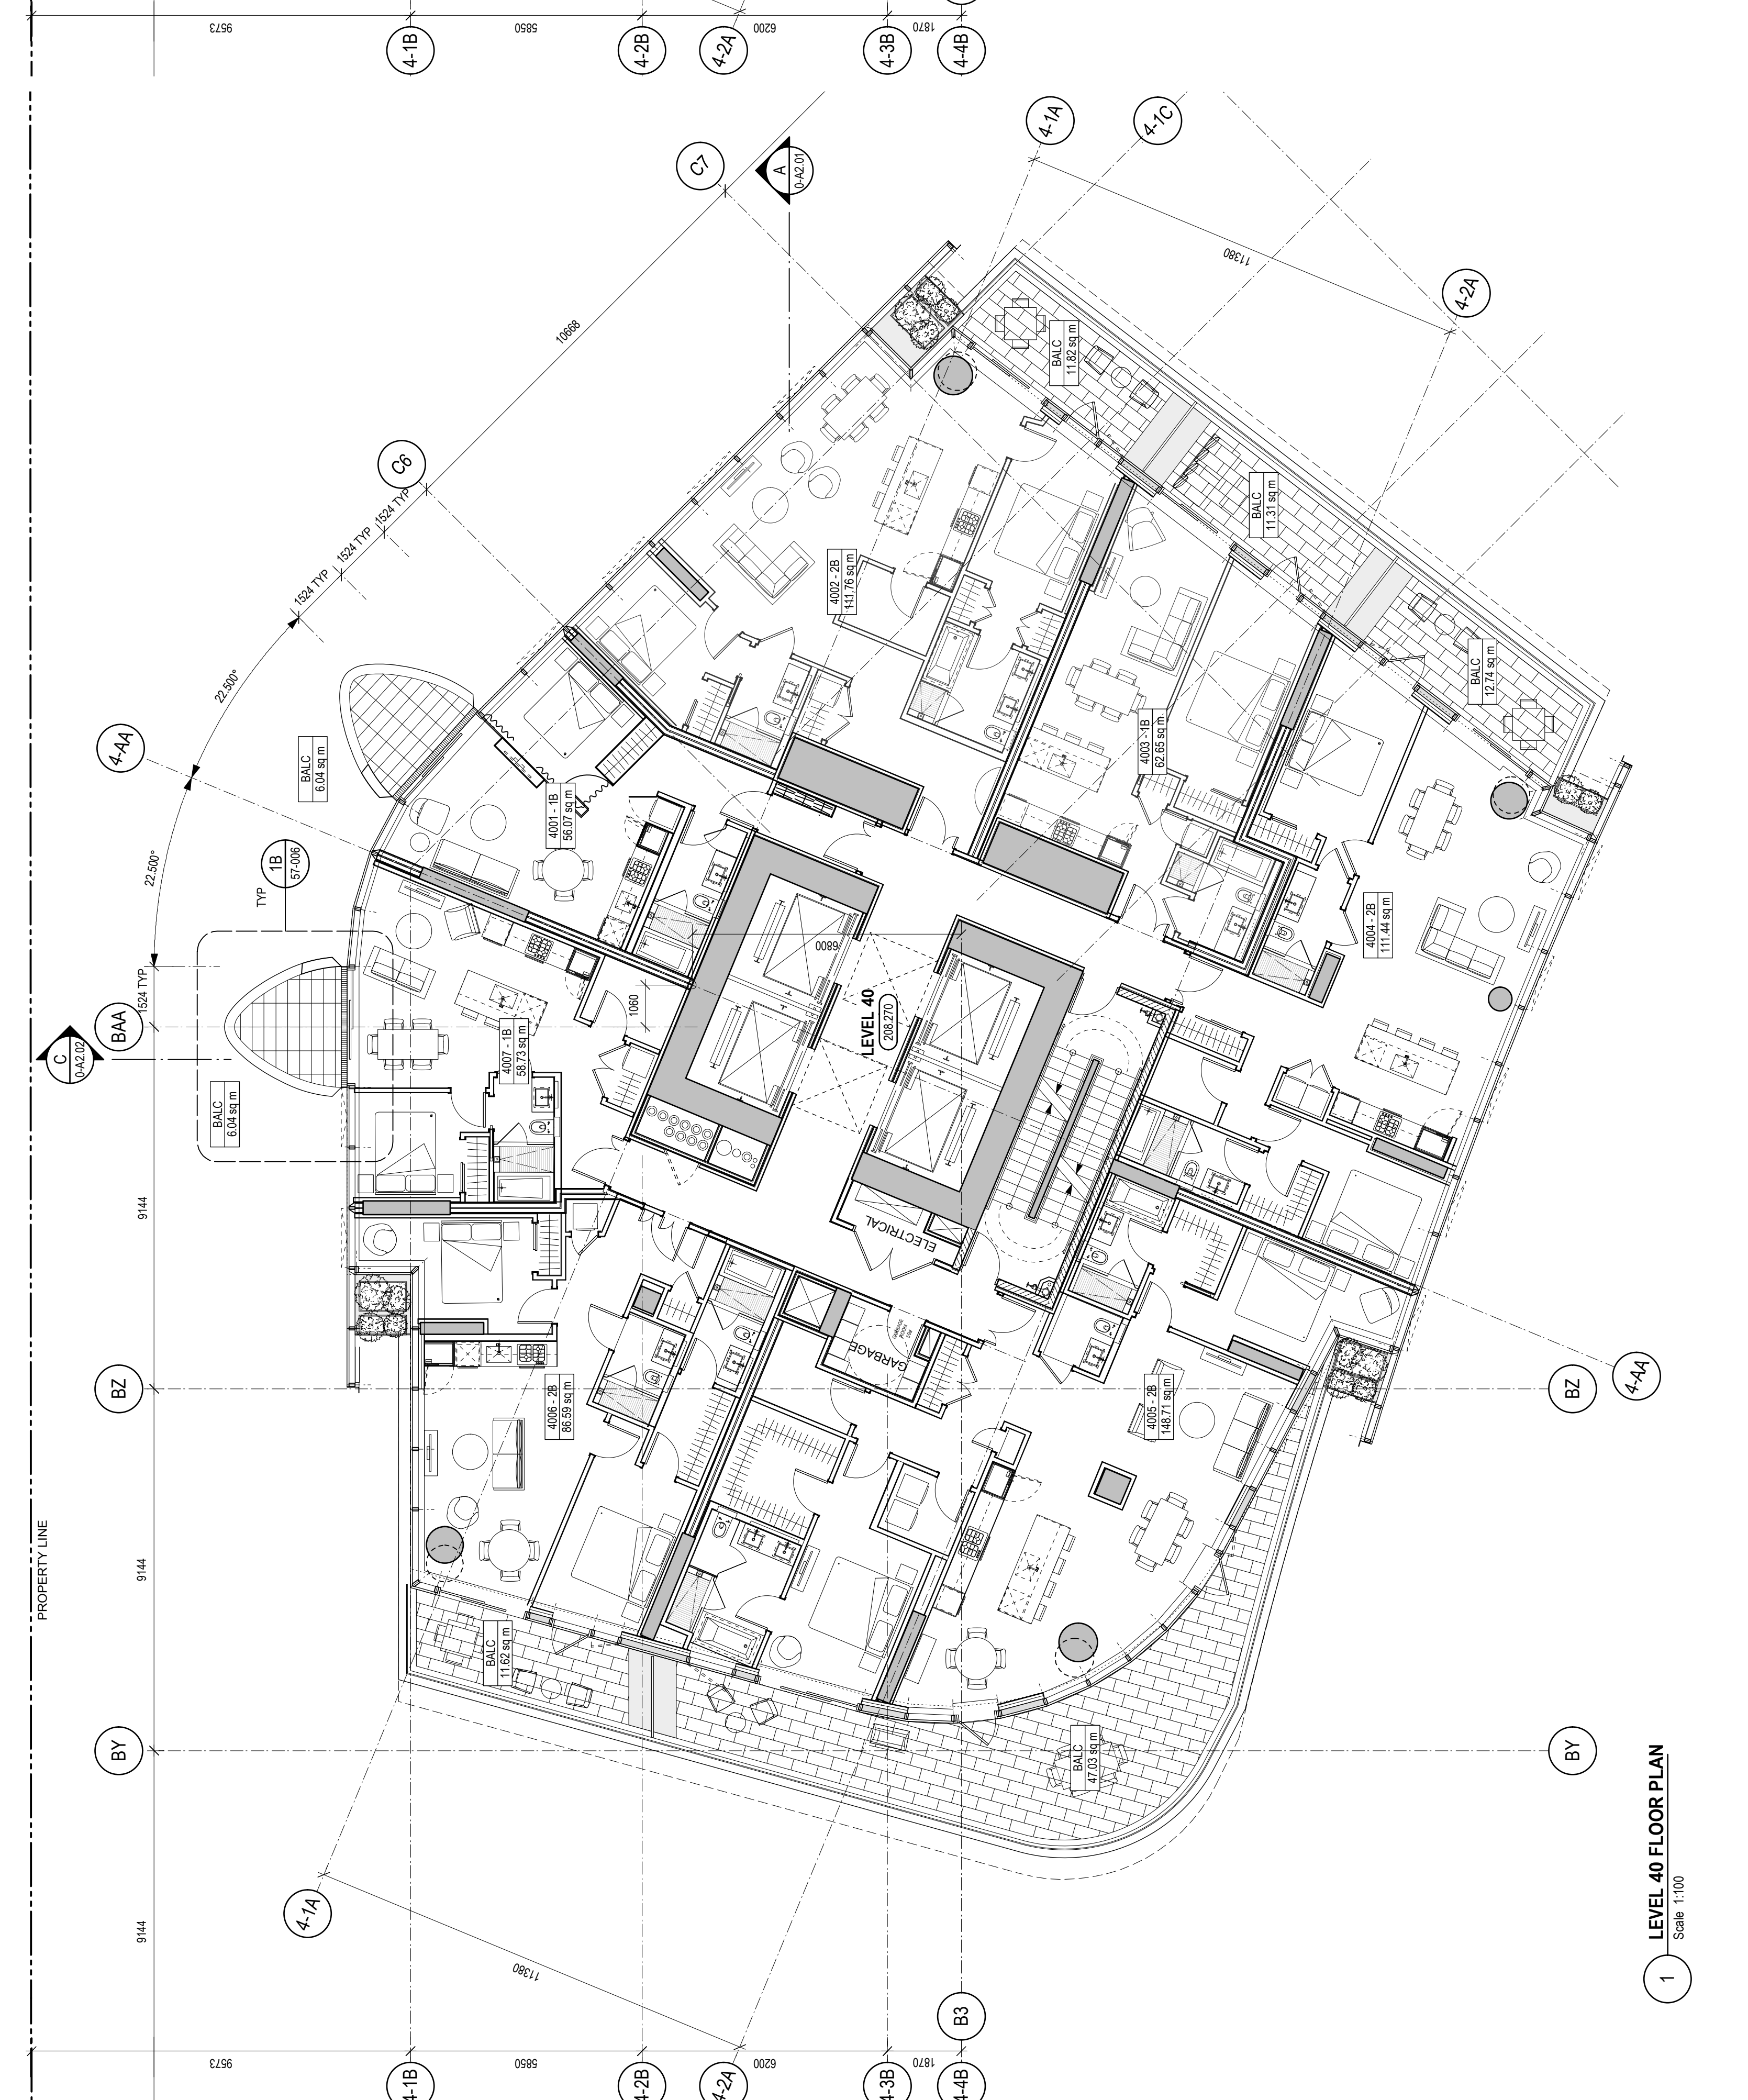


1 LEVEL 40 FLOOR PLAN
 Scale: 1:100

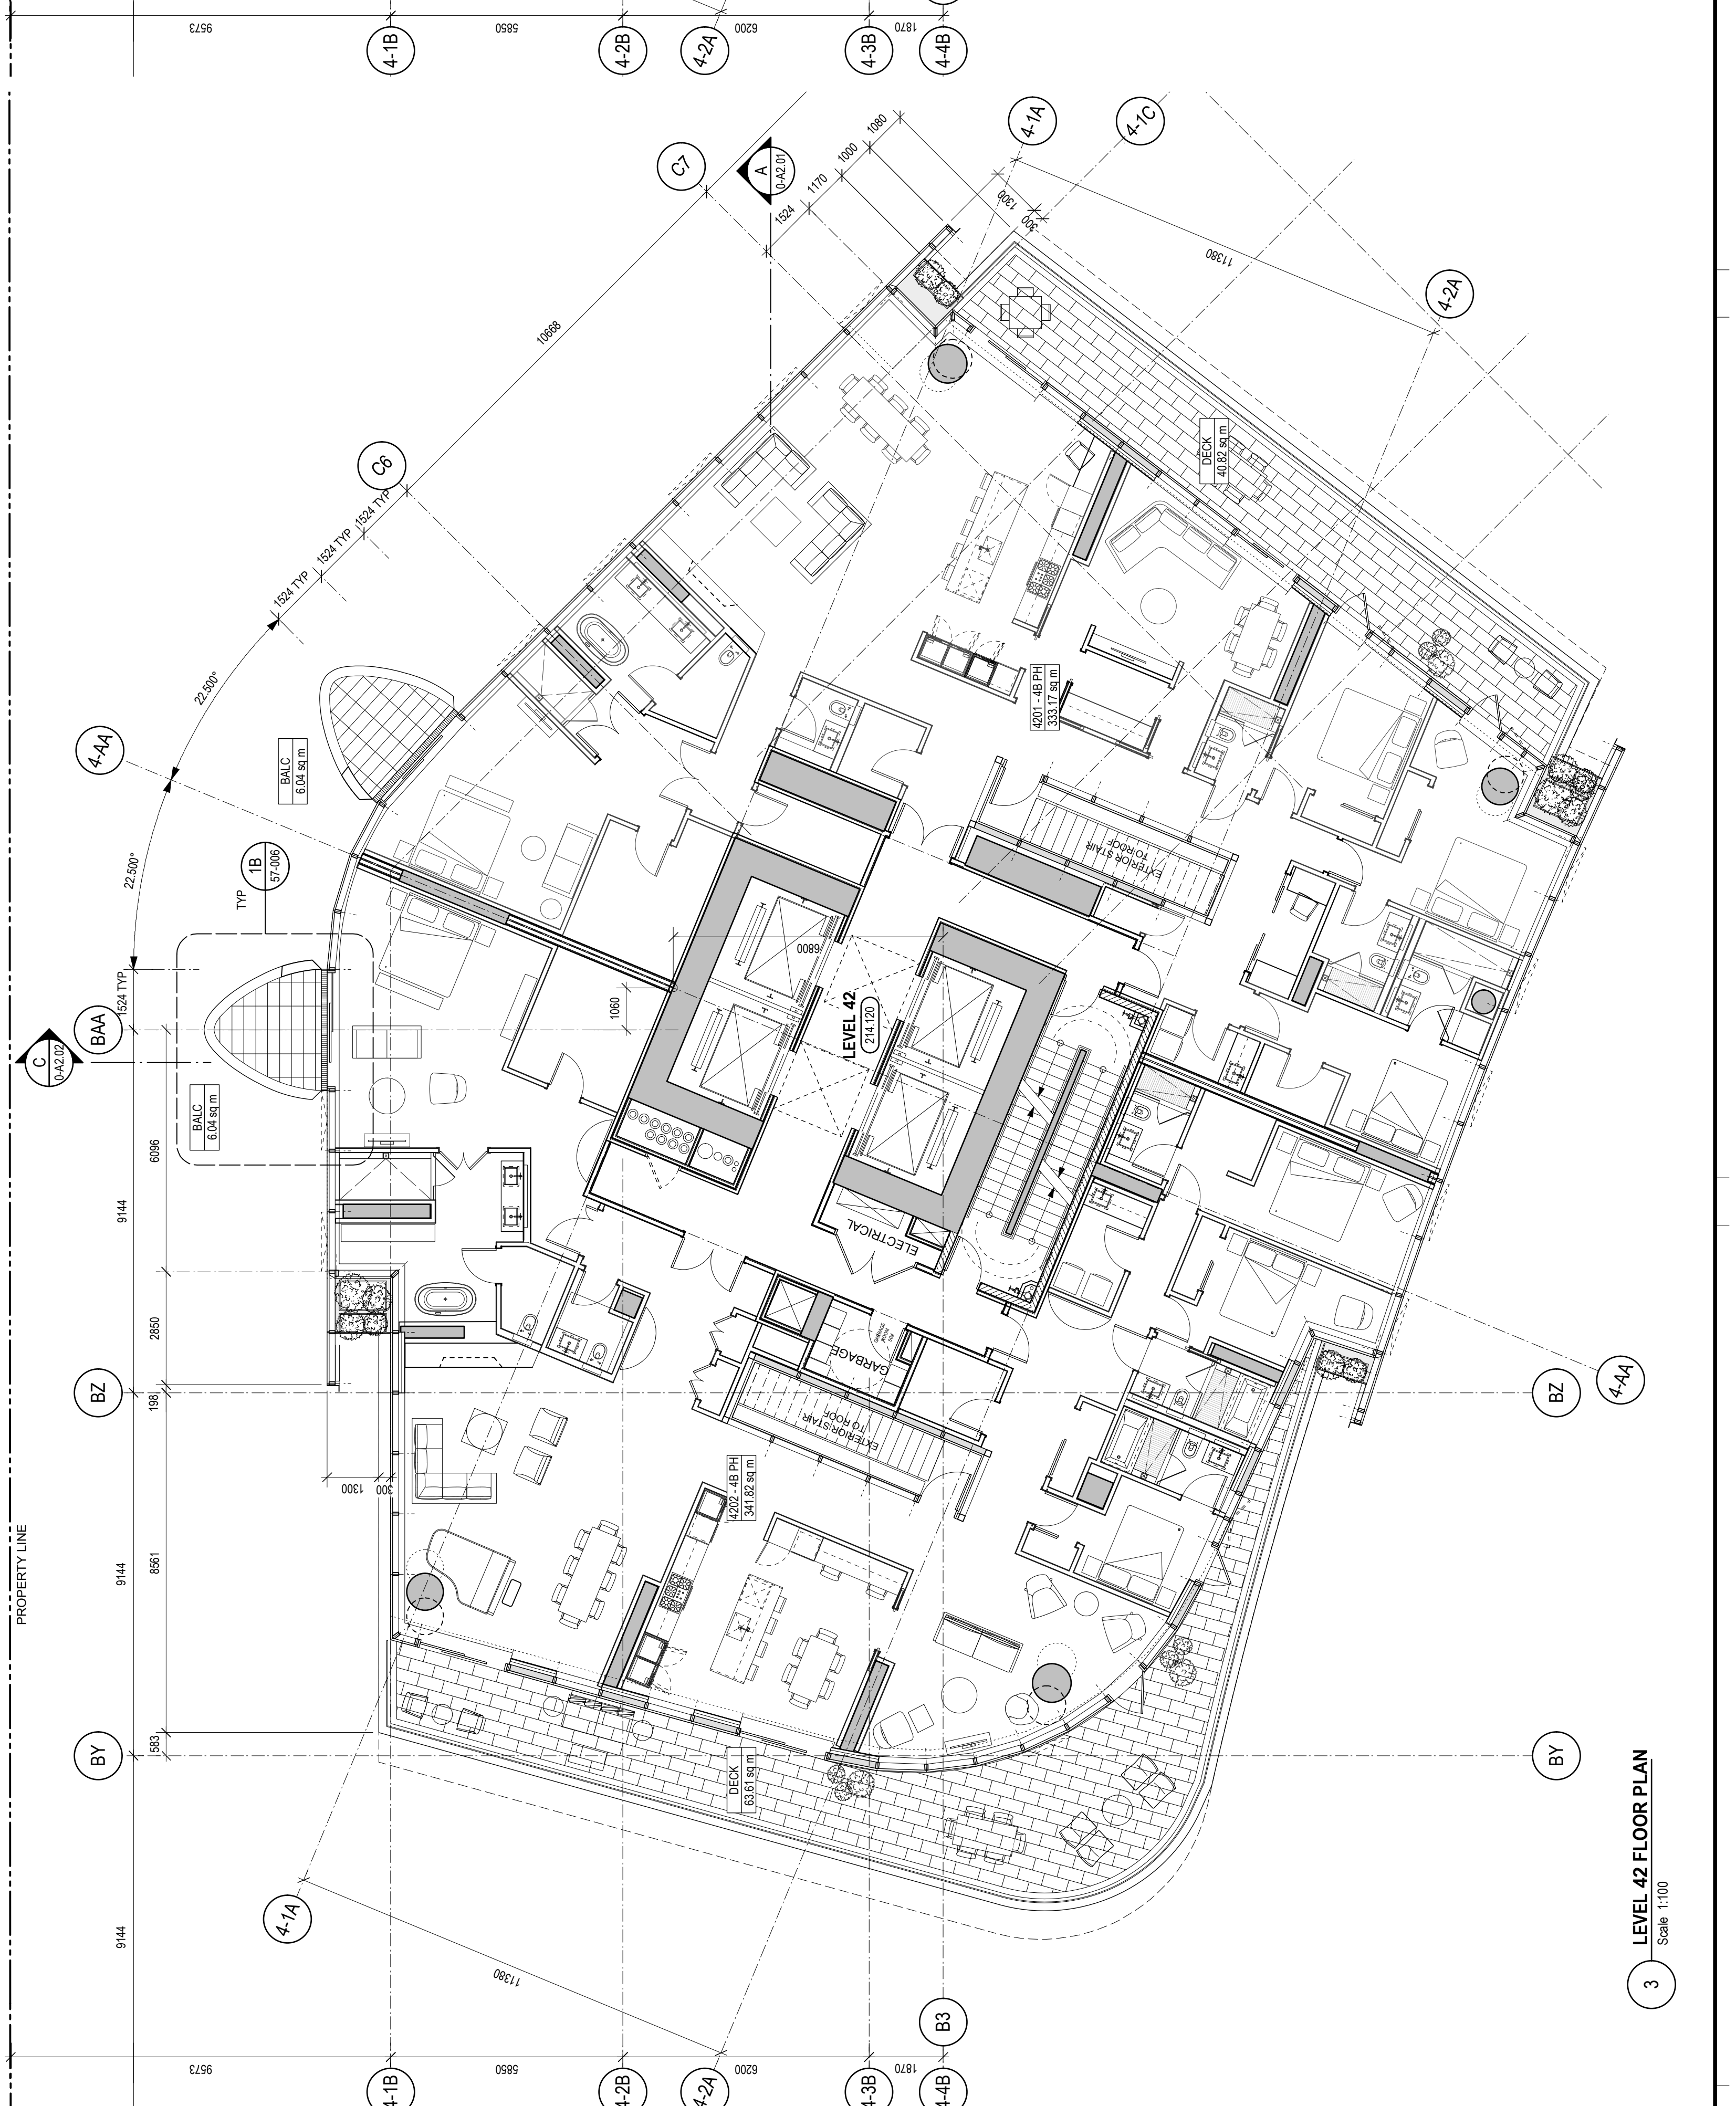

3 LEVEL 42 FLOOR PLAN
 Scale: 1:100

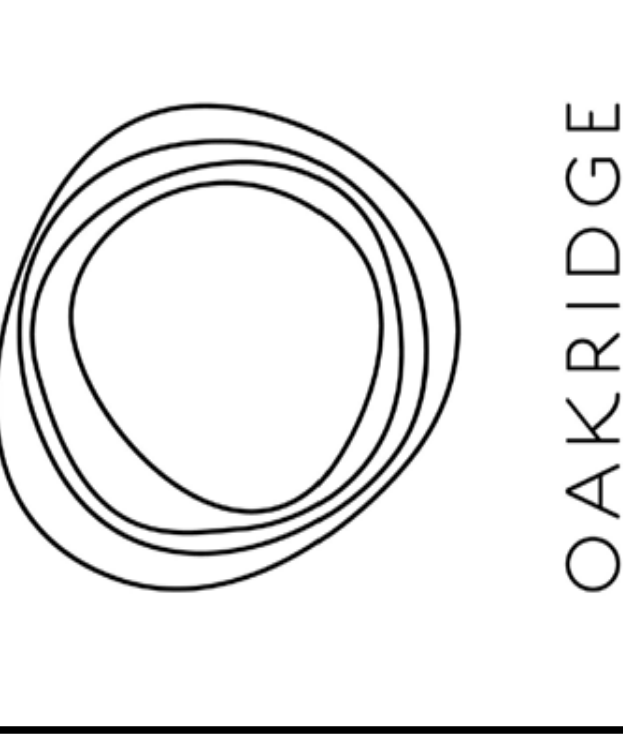

OAKRIDGE

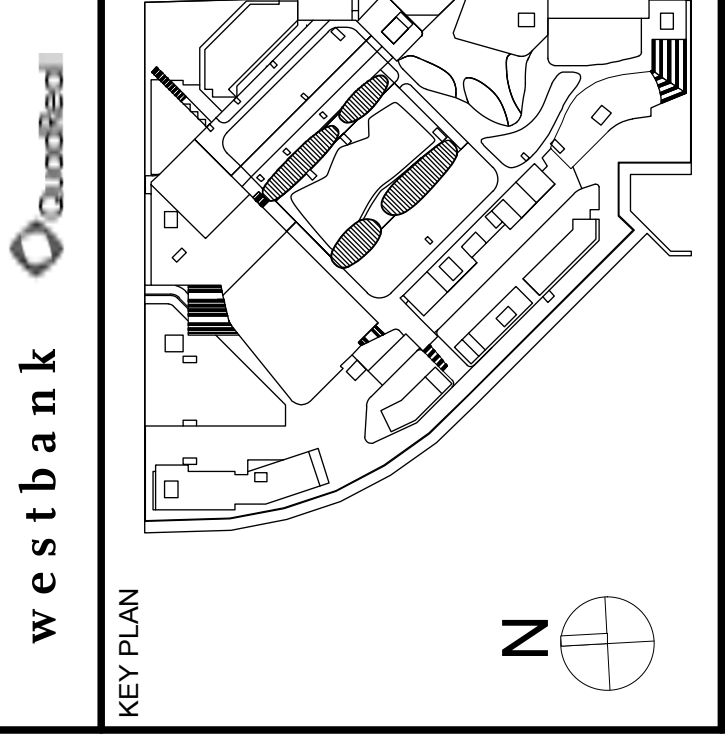


NO.	REVISIONS	DESCRIPTION	DATE
1	ISSUED FOR PERMIT/REVISION SET	01	03 JUL 2018
2	ISSUED FOR COORDINATION	02	07 JUL 2018
3	90% DD PROGRESS SET	03	04 JUN 2019

NOT FOR CONSTRUCTION

Discrepancies must be reported immediately to the Architect before proceeding. Only figured dimensions are shown. All other dimensions are shown in millimeters on site. The drawing is protected by copyright.


ALL DIMENSIONS ARE SHOWN IN METRIC.

Henrique Partners Architects
1000 West 41st Avenue
Vancouver BC, Canada V6B 2A3
T: 604 697 5881

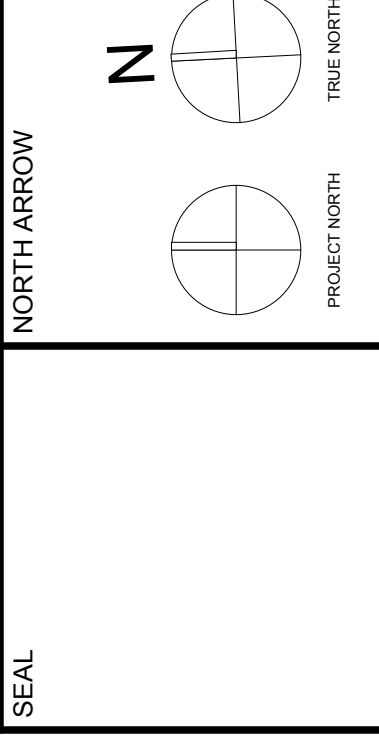


LEVEL 44 FLOOR PLAN & ROOF PLAN

DRAWN	CB	CHECKED	PW
SCALE	1:100	DATE	08/12/18
GRAPHIC SCALE			
PROJECT NO.	1109	BUILDING	04
DRAWING NO.	20-123	PHASE	1N
AUTHOR	AH	REV. NO.	00

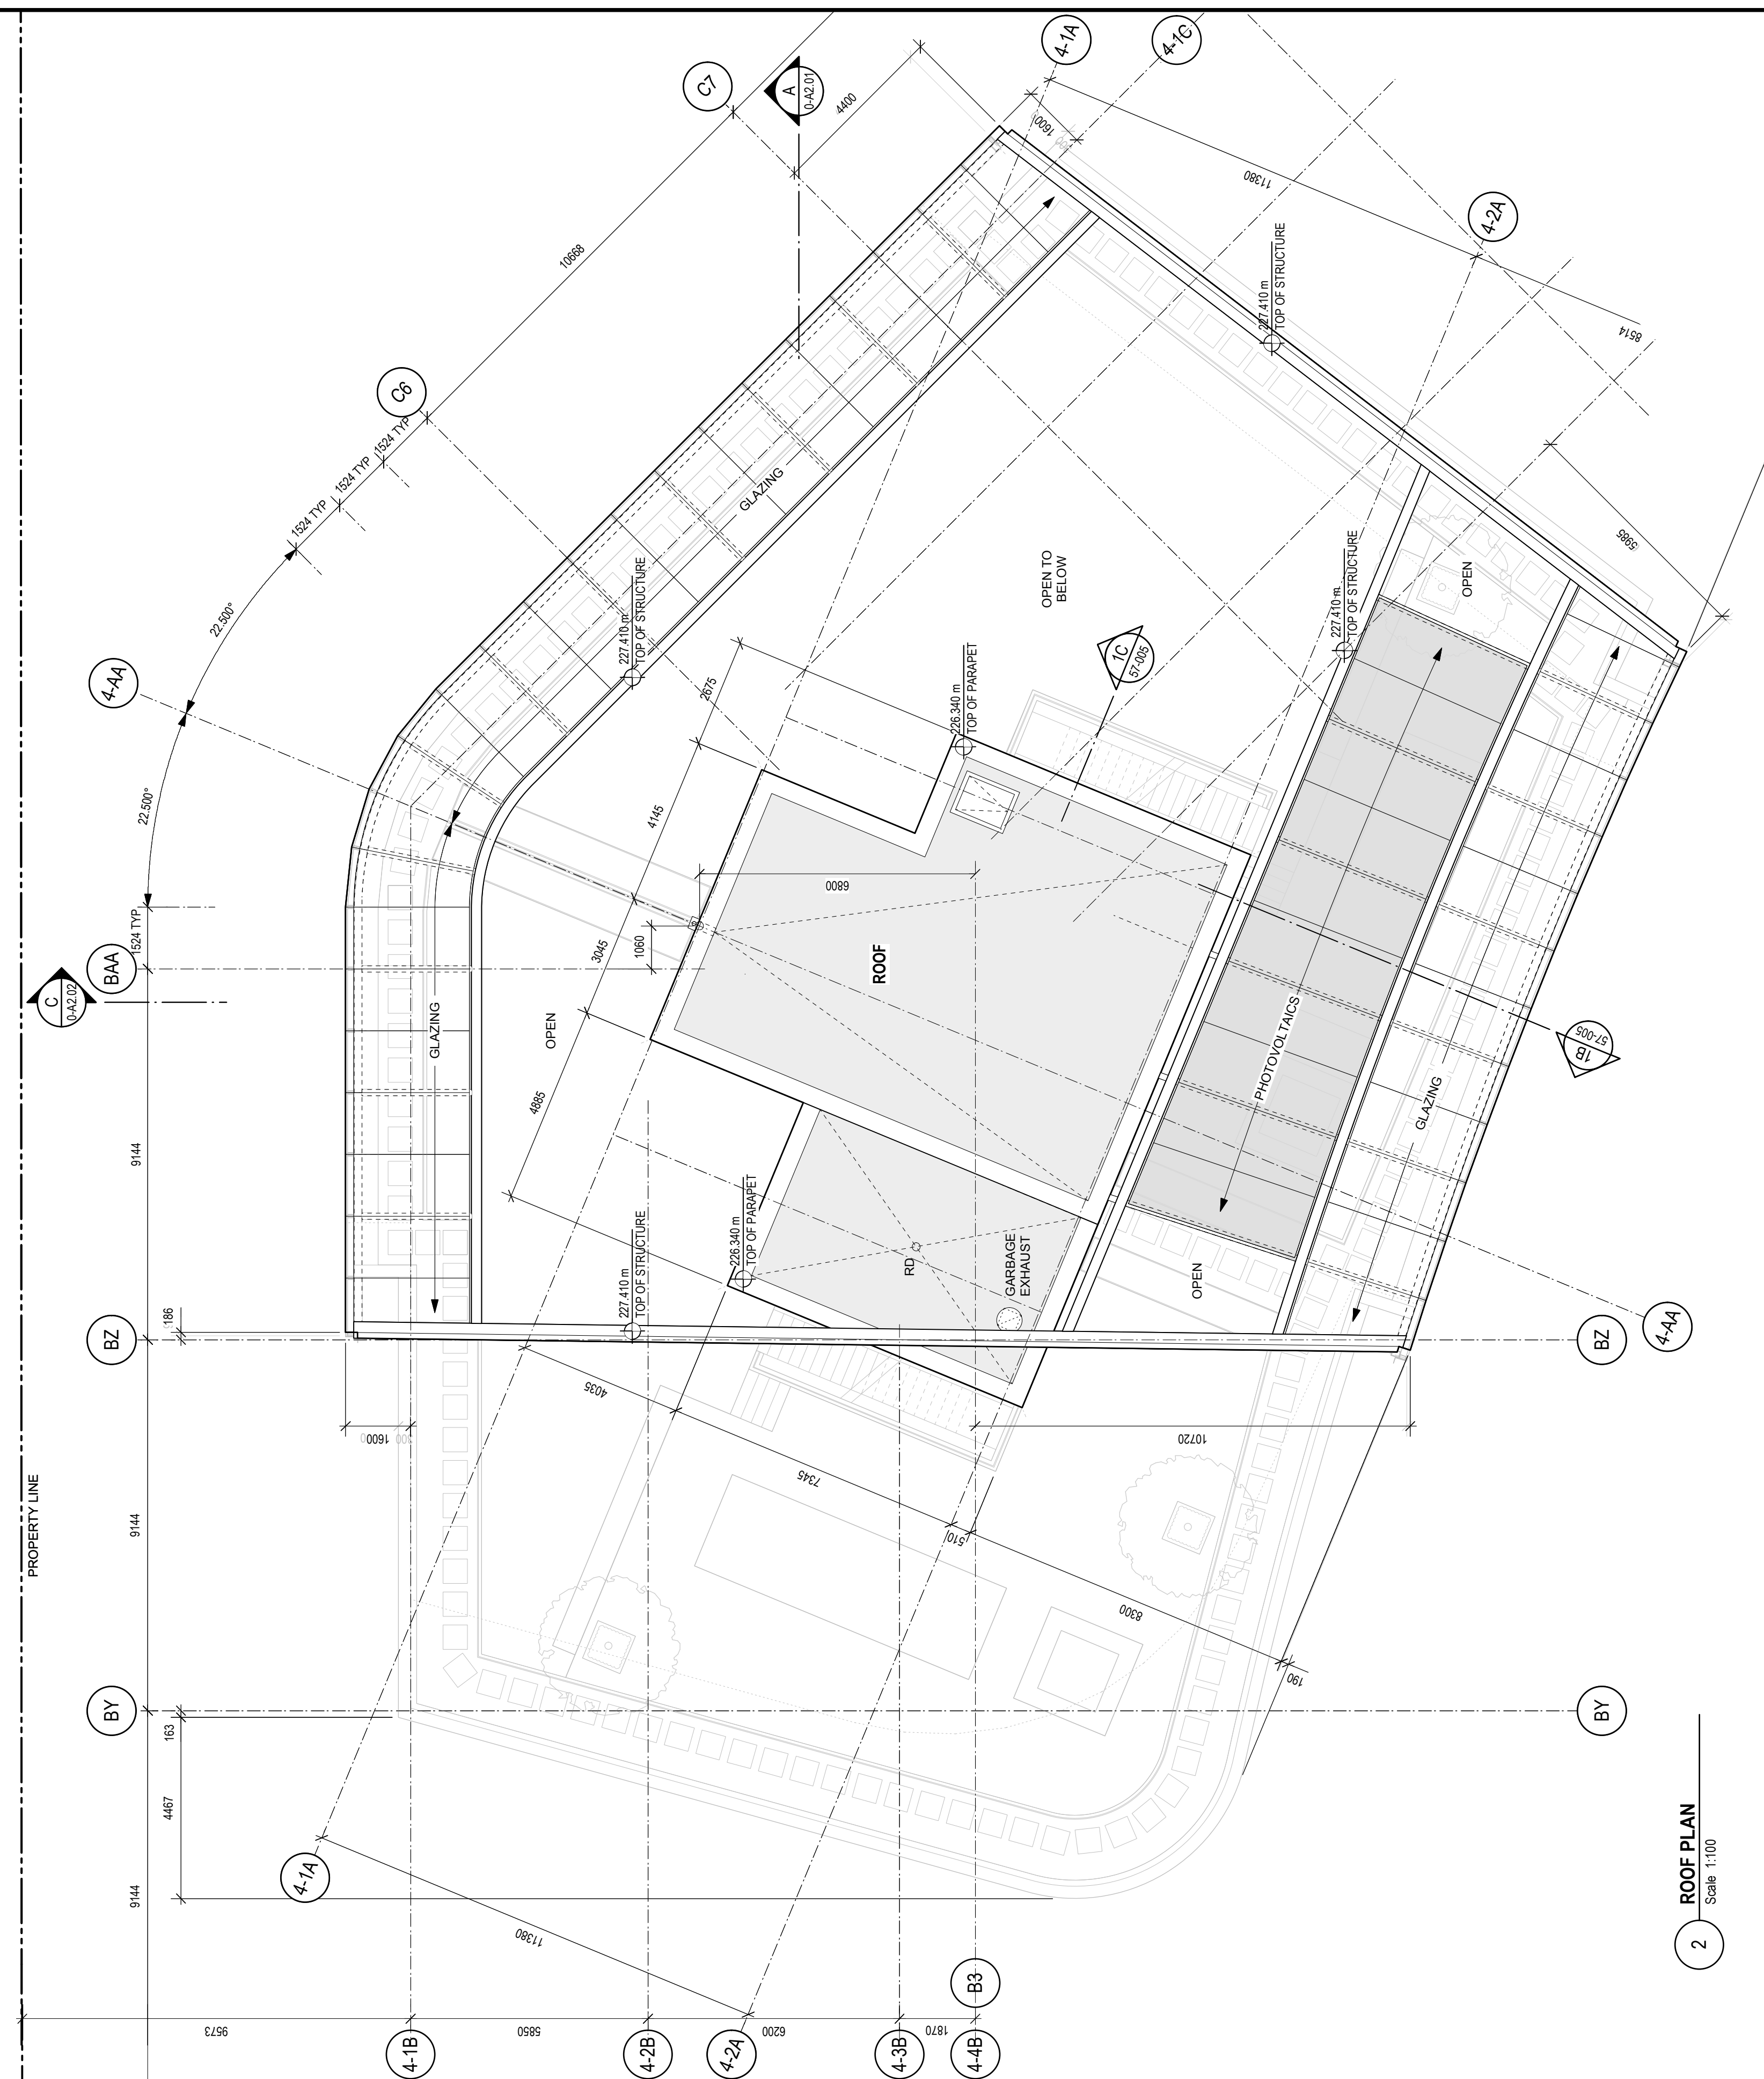


1 LEVEL 44 FLOOR PLAN
Scale: 1:100

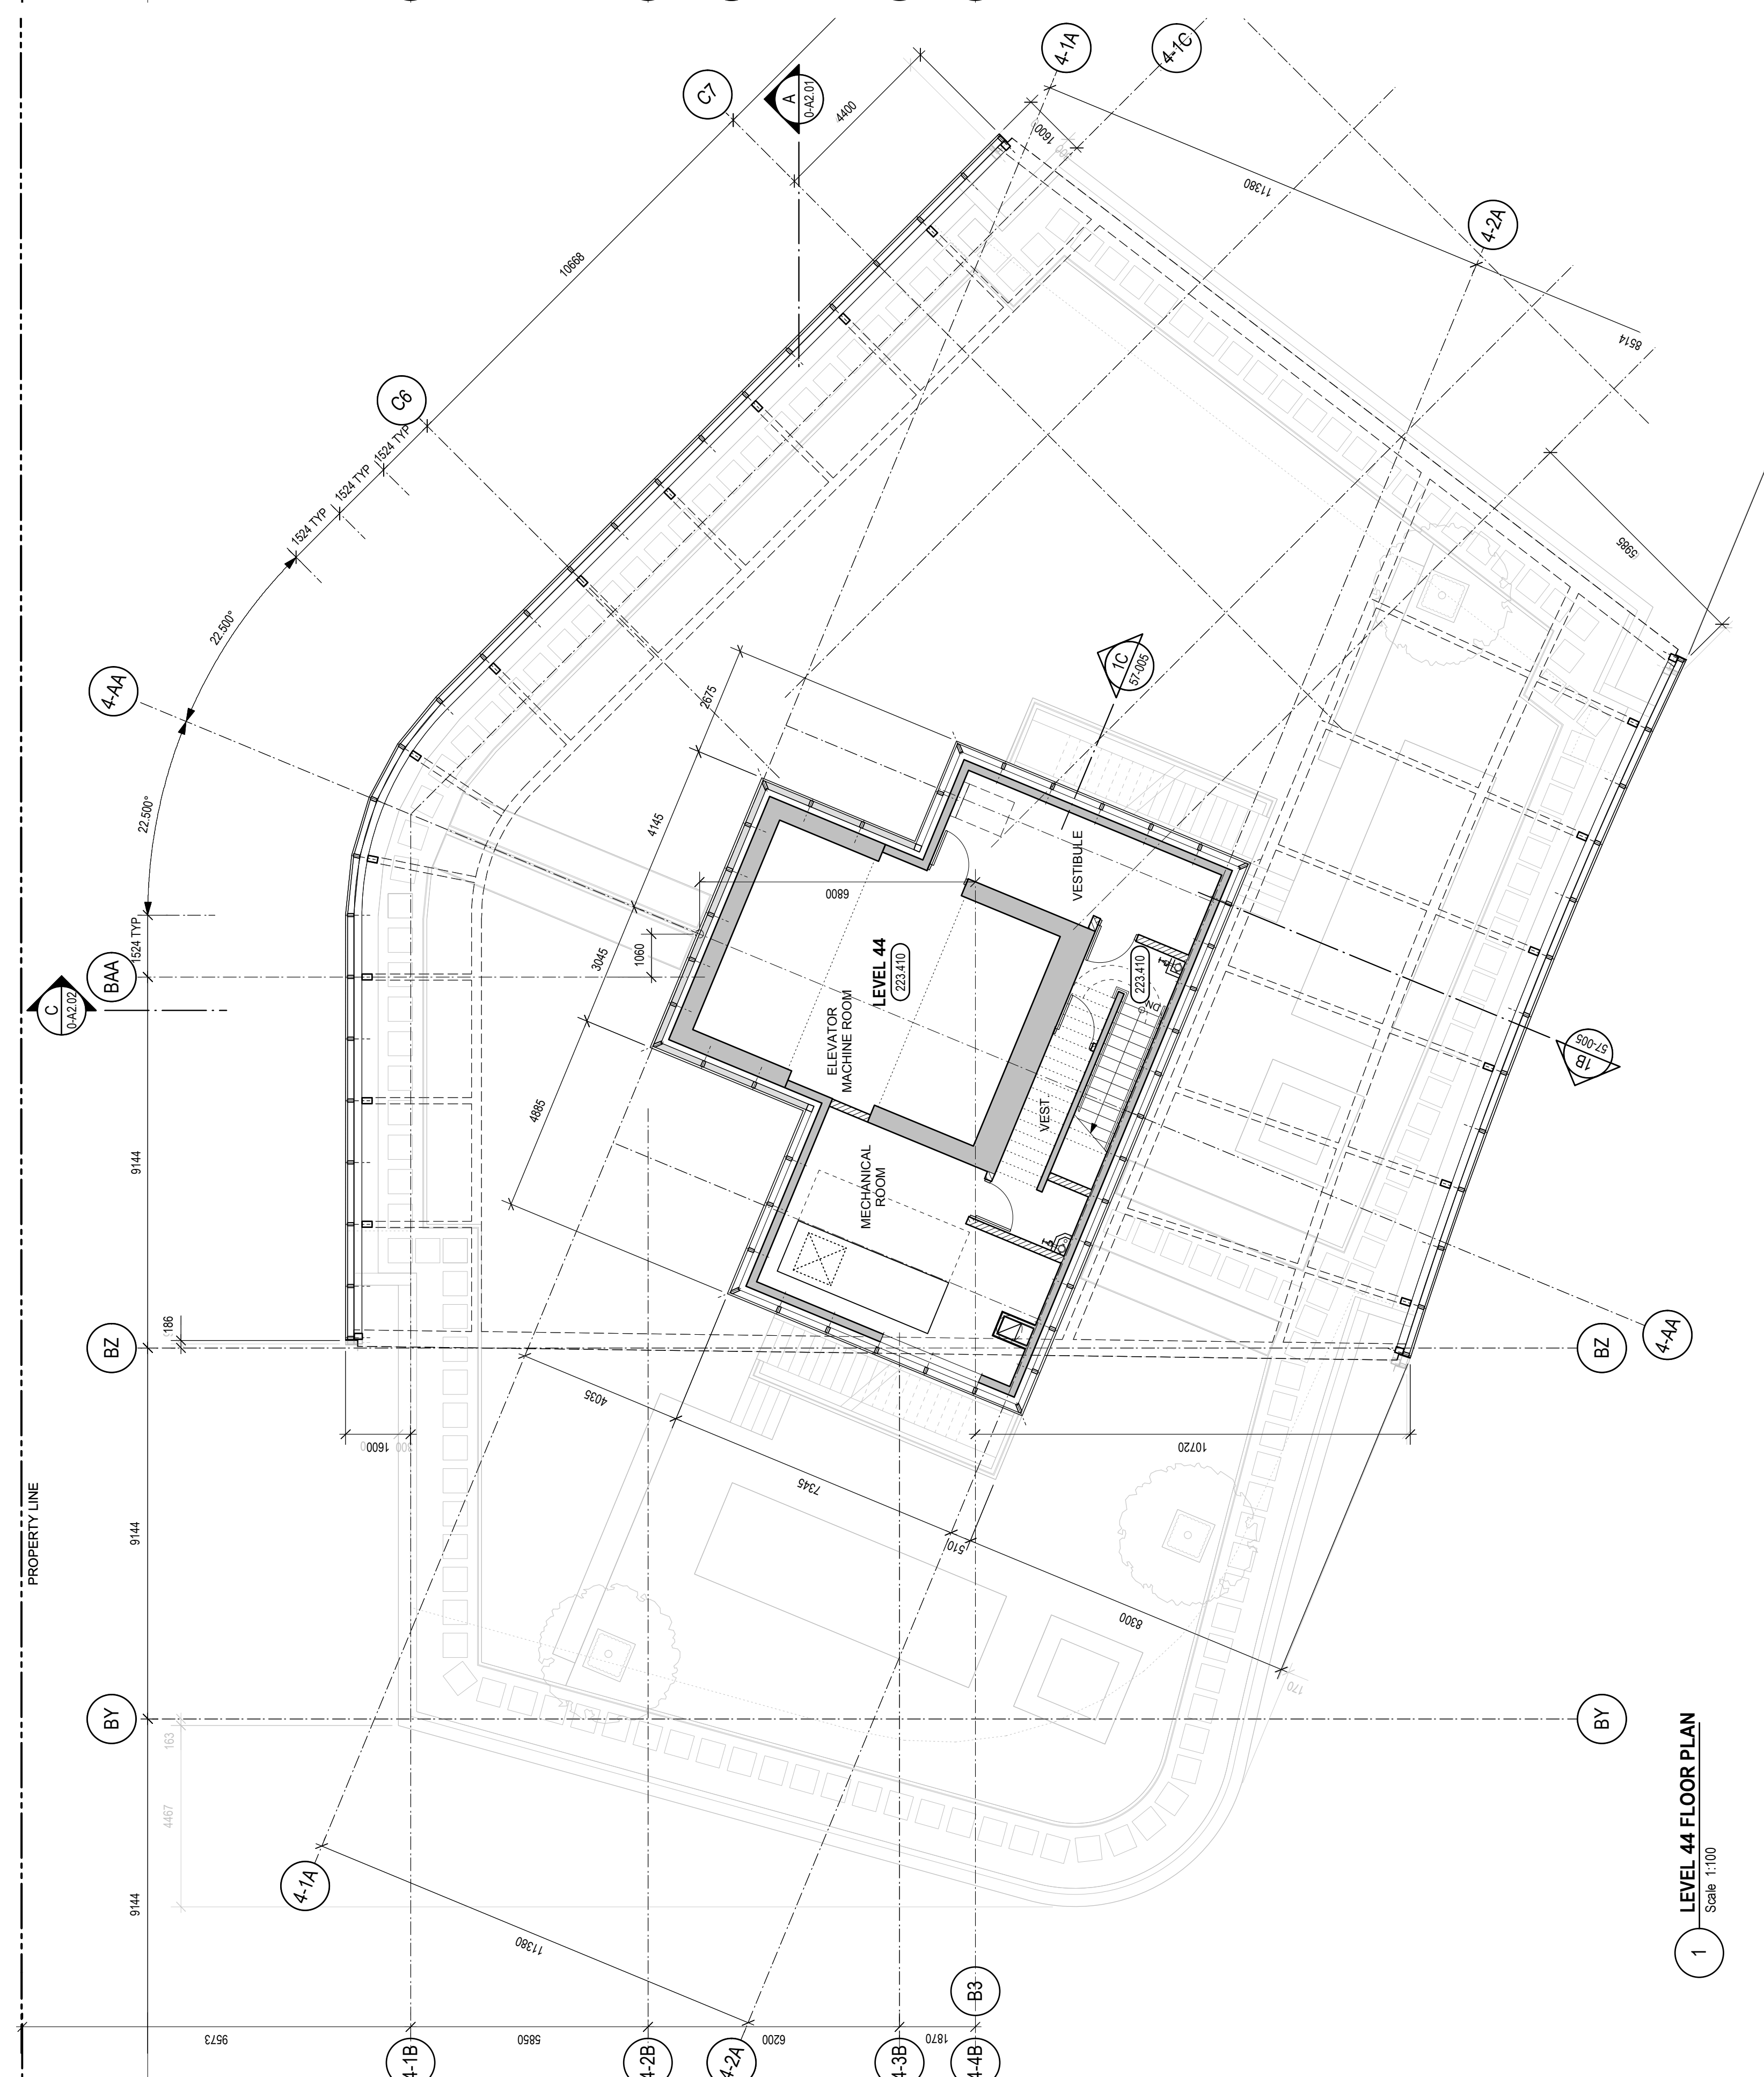


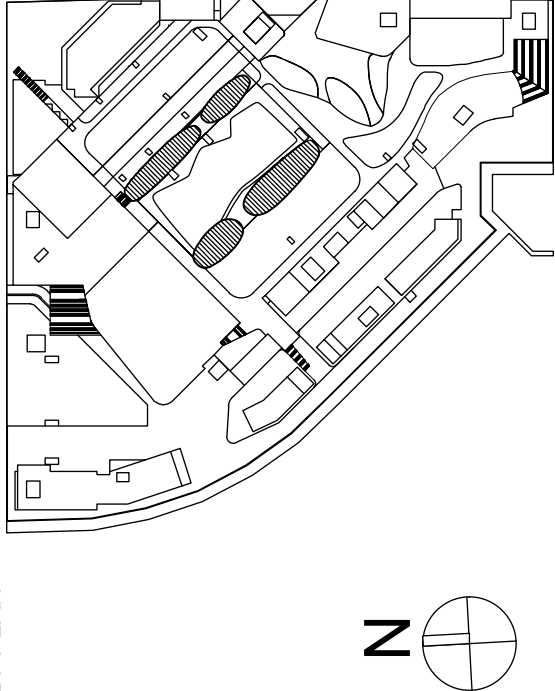
2 ROOF PLAN
Scale: 1:100

PROJECT

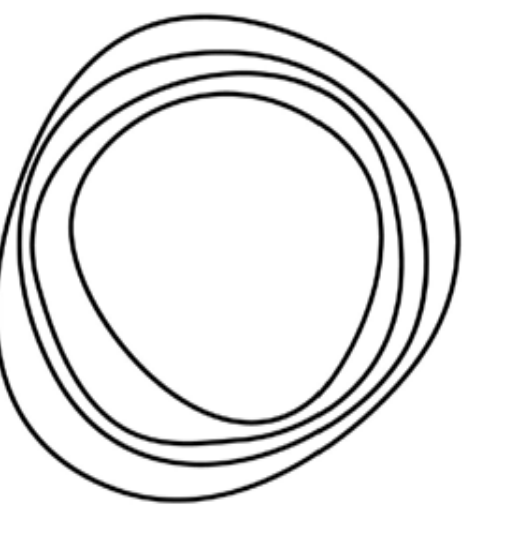

OAKRIDGE

CLIENT
westbank 

KEY PLAN


ISSUED FOR PERMITS/REVISION 01	03 JUL 2018	
ISSUED FOR COORDINATION	07 JUL 2018	
80% DD PROGRESS SET	04 JUN 2018	
NO. REVISIONS	DESCRIPTION	DATE


NOT FOR CONSTRUCTION

Discrepancies must be reported immediately to the Architect before proceeding. Only figured dimensions are shown. The drawing is protected by copyright.

ALL DIMENSIONS ARE SHOWN IN METRIC.


Henrique Partners Architects
 655 W. Georgia Street
 Vancouver BC, Canada V6B 2A3
 T 604 697 6861

SCALE: NORTH ARROW

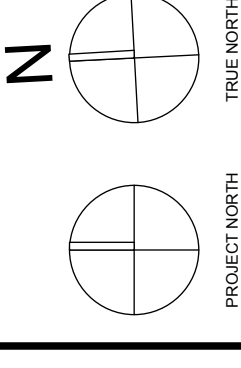


DRAWING TITLE
**BUILDING 3&4
 SOUTH ELEVATION**


DRAWN	YY	CHECKED	PW
SCALE	1:200	DATE	06/12/18
GRAPHIC SCALE			
PROJECT NO.	1109	PHASE	1N
BUILDING	PO03/04	DRAWING NO.	1N
AUTHOR	AH	REVISION	00
			51-001

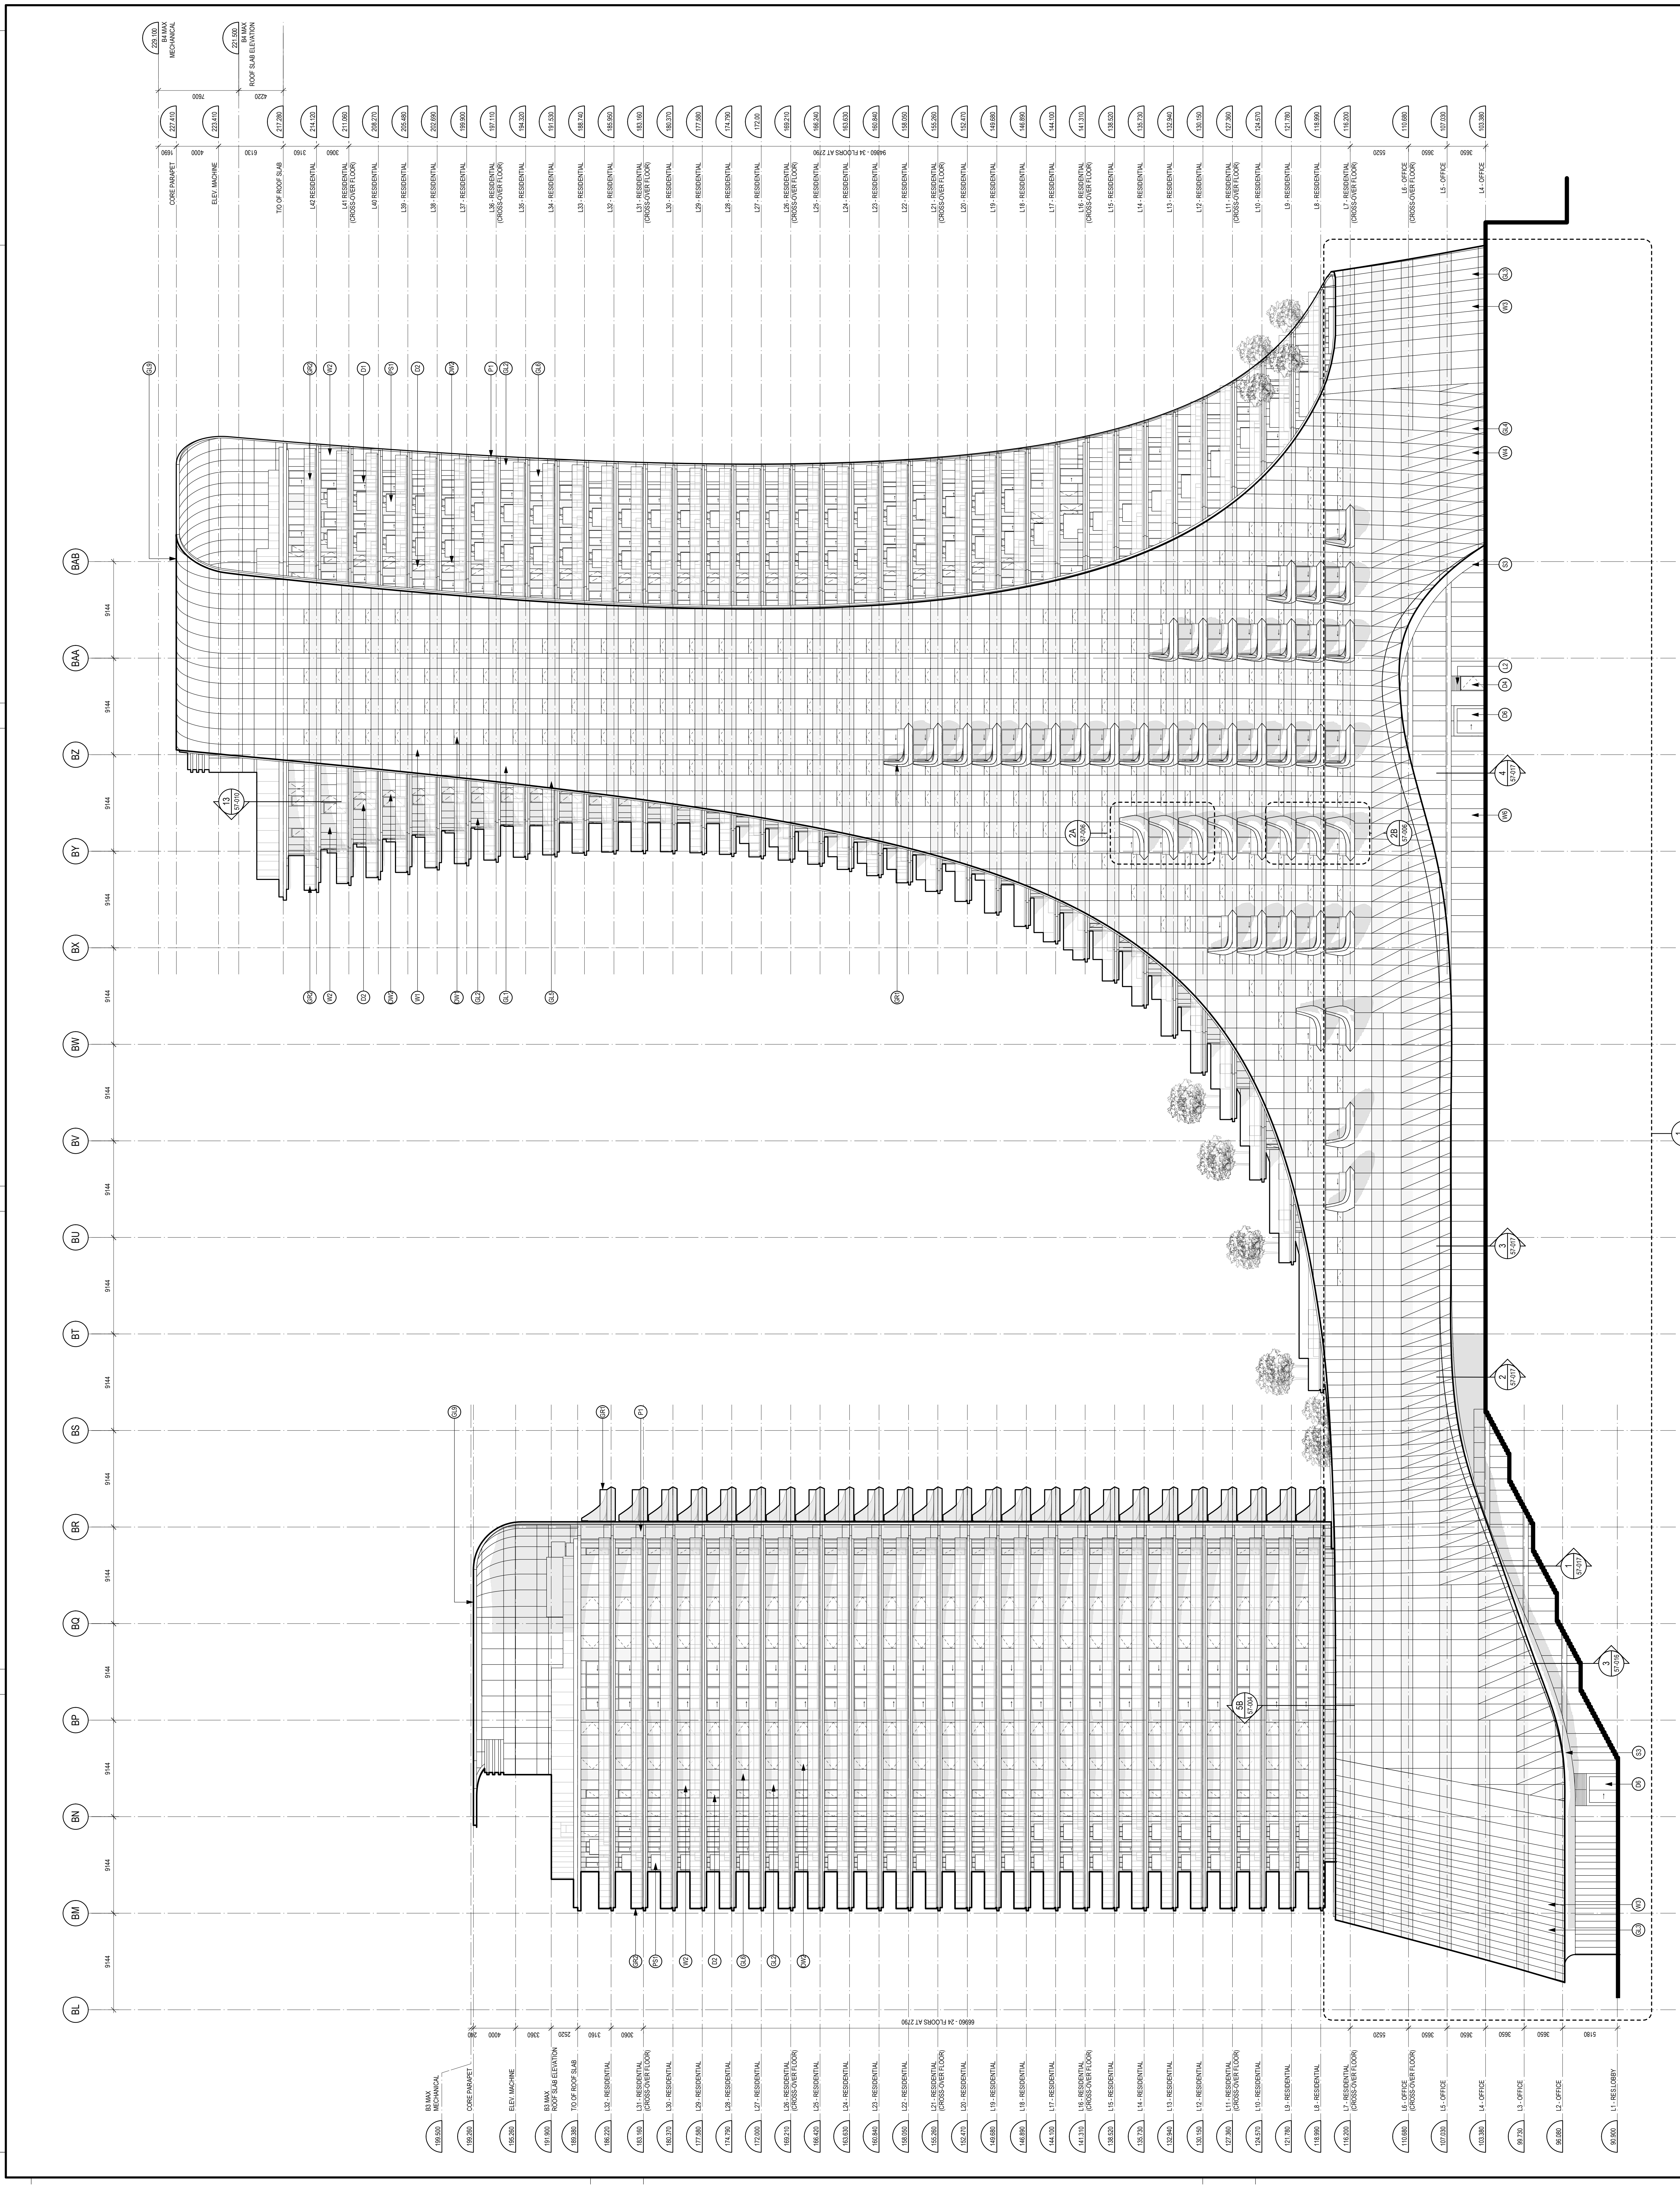


MATERIAL LEGEND

GL - GLASS CONTIGUOUS	GL - GLASS CONTIGUOUS	GL - GLASS CONTIGUOUS	GL - GLASS CONTIGUOUS
GL - VISION GLASS - THREE GLAZED (STRUCTURAL GLASS)	
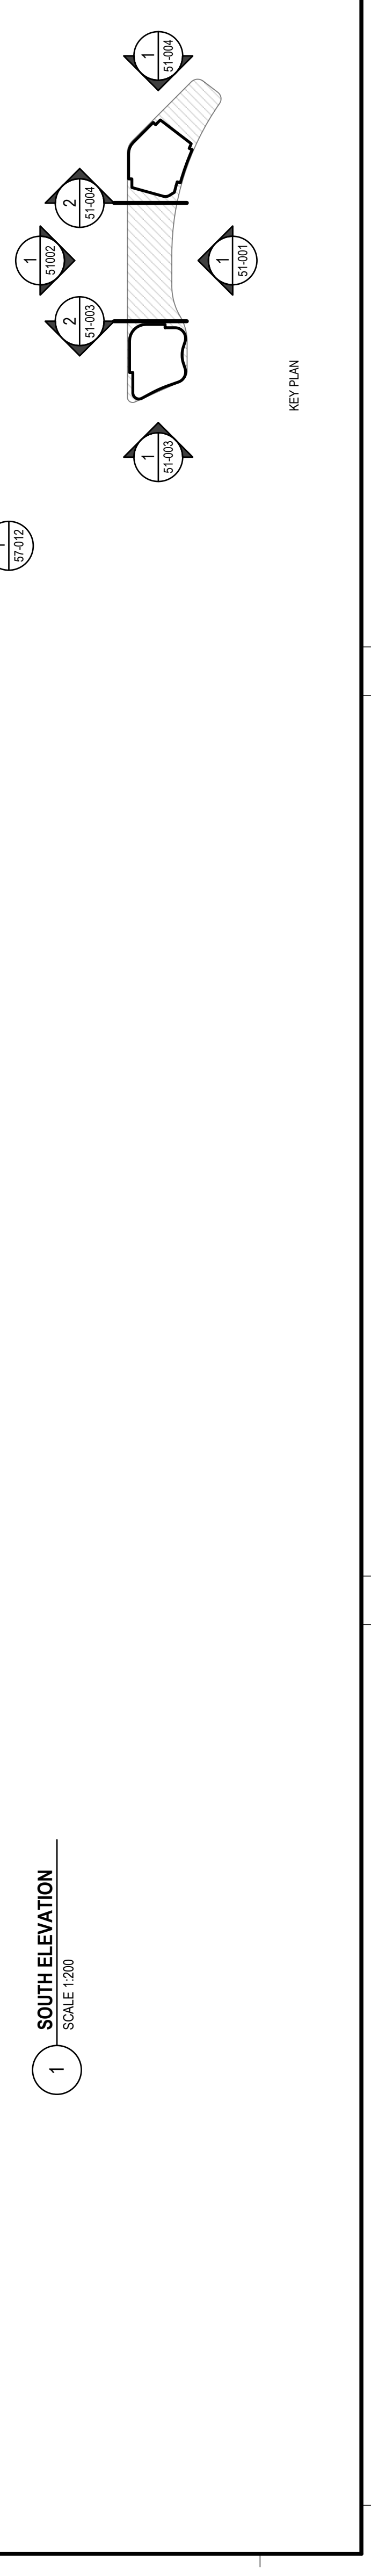

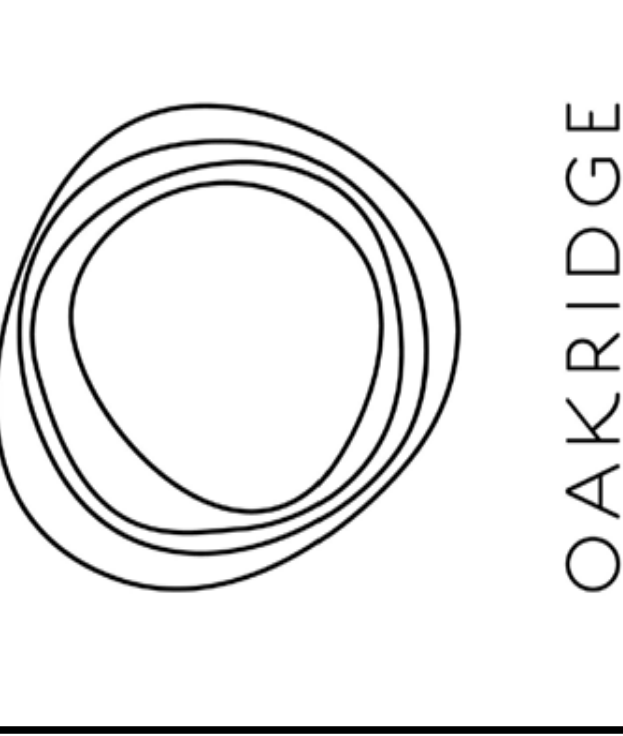

CLIENT
westbank
Woodfield

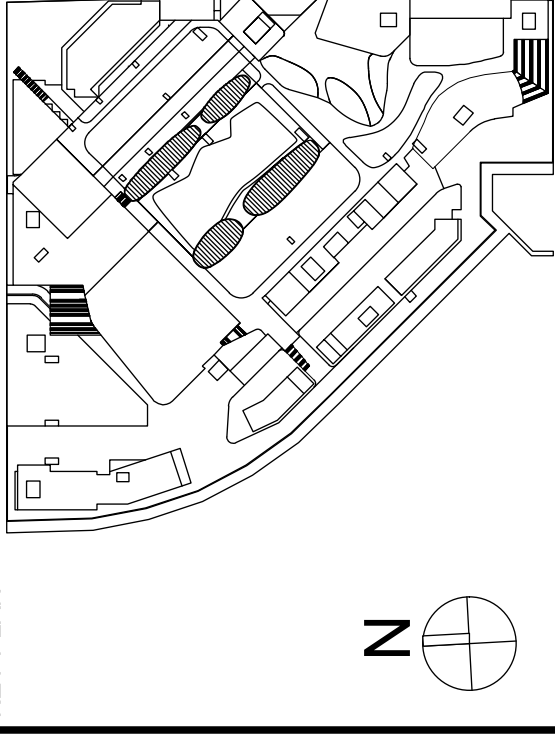

NO.	DESCRIPTION	DATE
1	ISSUED FOR ENLIGHTENMENT RESUBMIT 01	03 JUL 2018
2	ISSUED FOR COORDINATION	07 JUL 2018
3	80% DD PROGRESS SET	04 JUN 2019
4	REVISED	

NOT FOR CONSTRUCTION

Discrepancies must be reported immediately to the Architect before proceeding. Only figured dimensions are shown. The drawing is protected by copyright.

ALL DIMENSIONS ARE SHOWN IN METRIC.


Henrique Partners Architects
1000 West Beaver Creek
Vancouver BC, Canada V8B 2A3
T 604 897 9881



DRAWING TITLE
**BUILDING 3&4
NORTH ELEVATION**

DRAWN	YY	CHECKED	PW
SCALE	1:200	DATE	06/12/18


PROJECT NO.	1109
BUILDING	PO/03/04
DRAWING NO.	1N
REVISION	00
AUTHOR	AH
51-002	

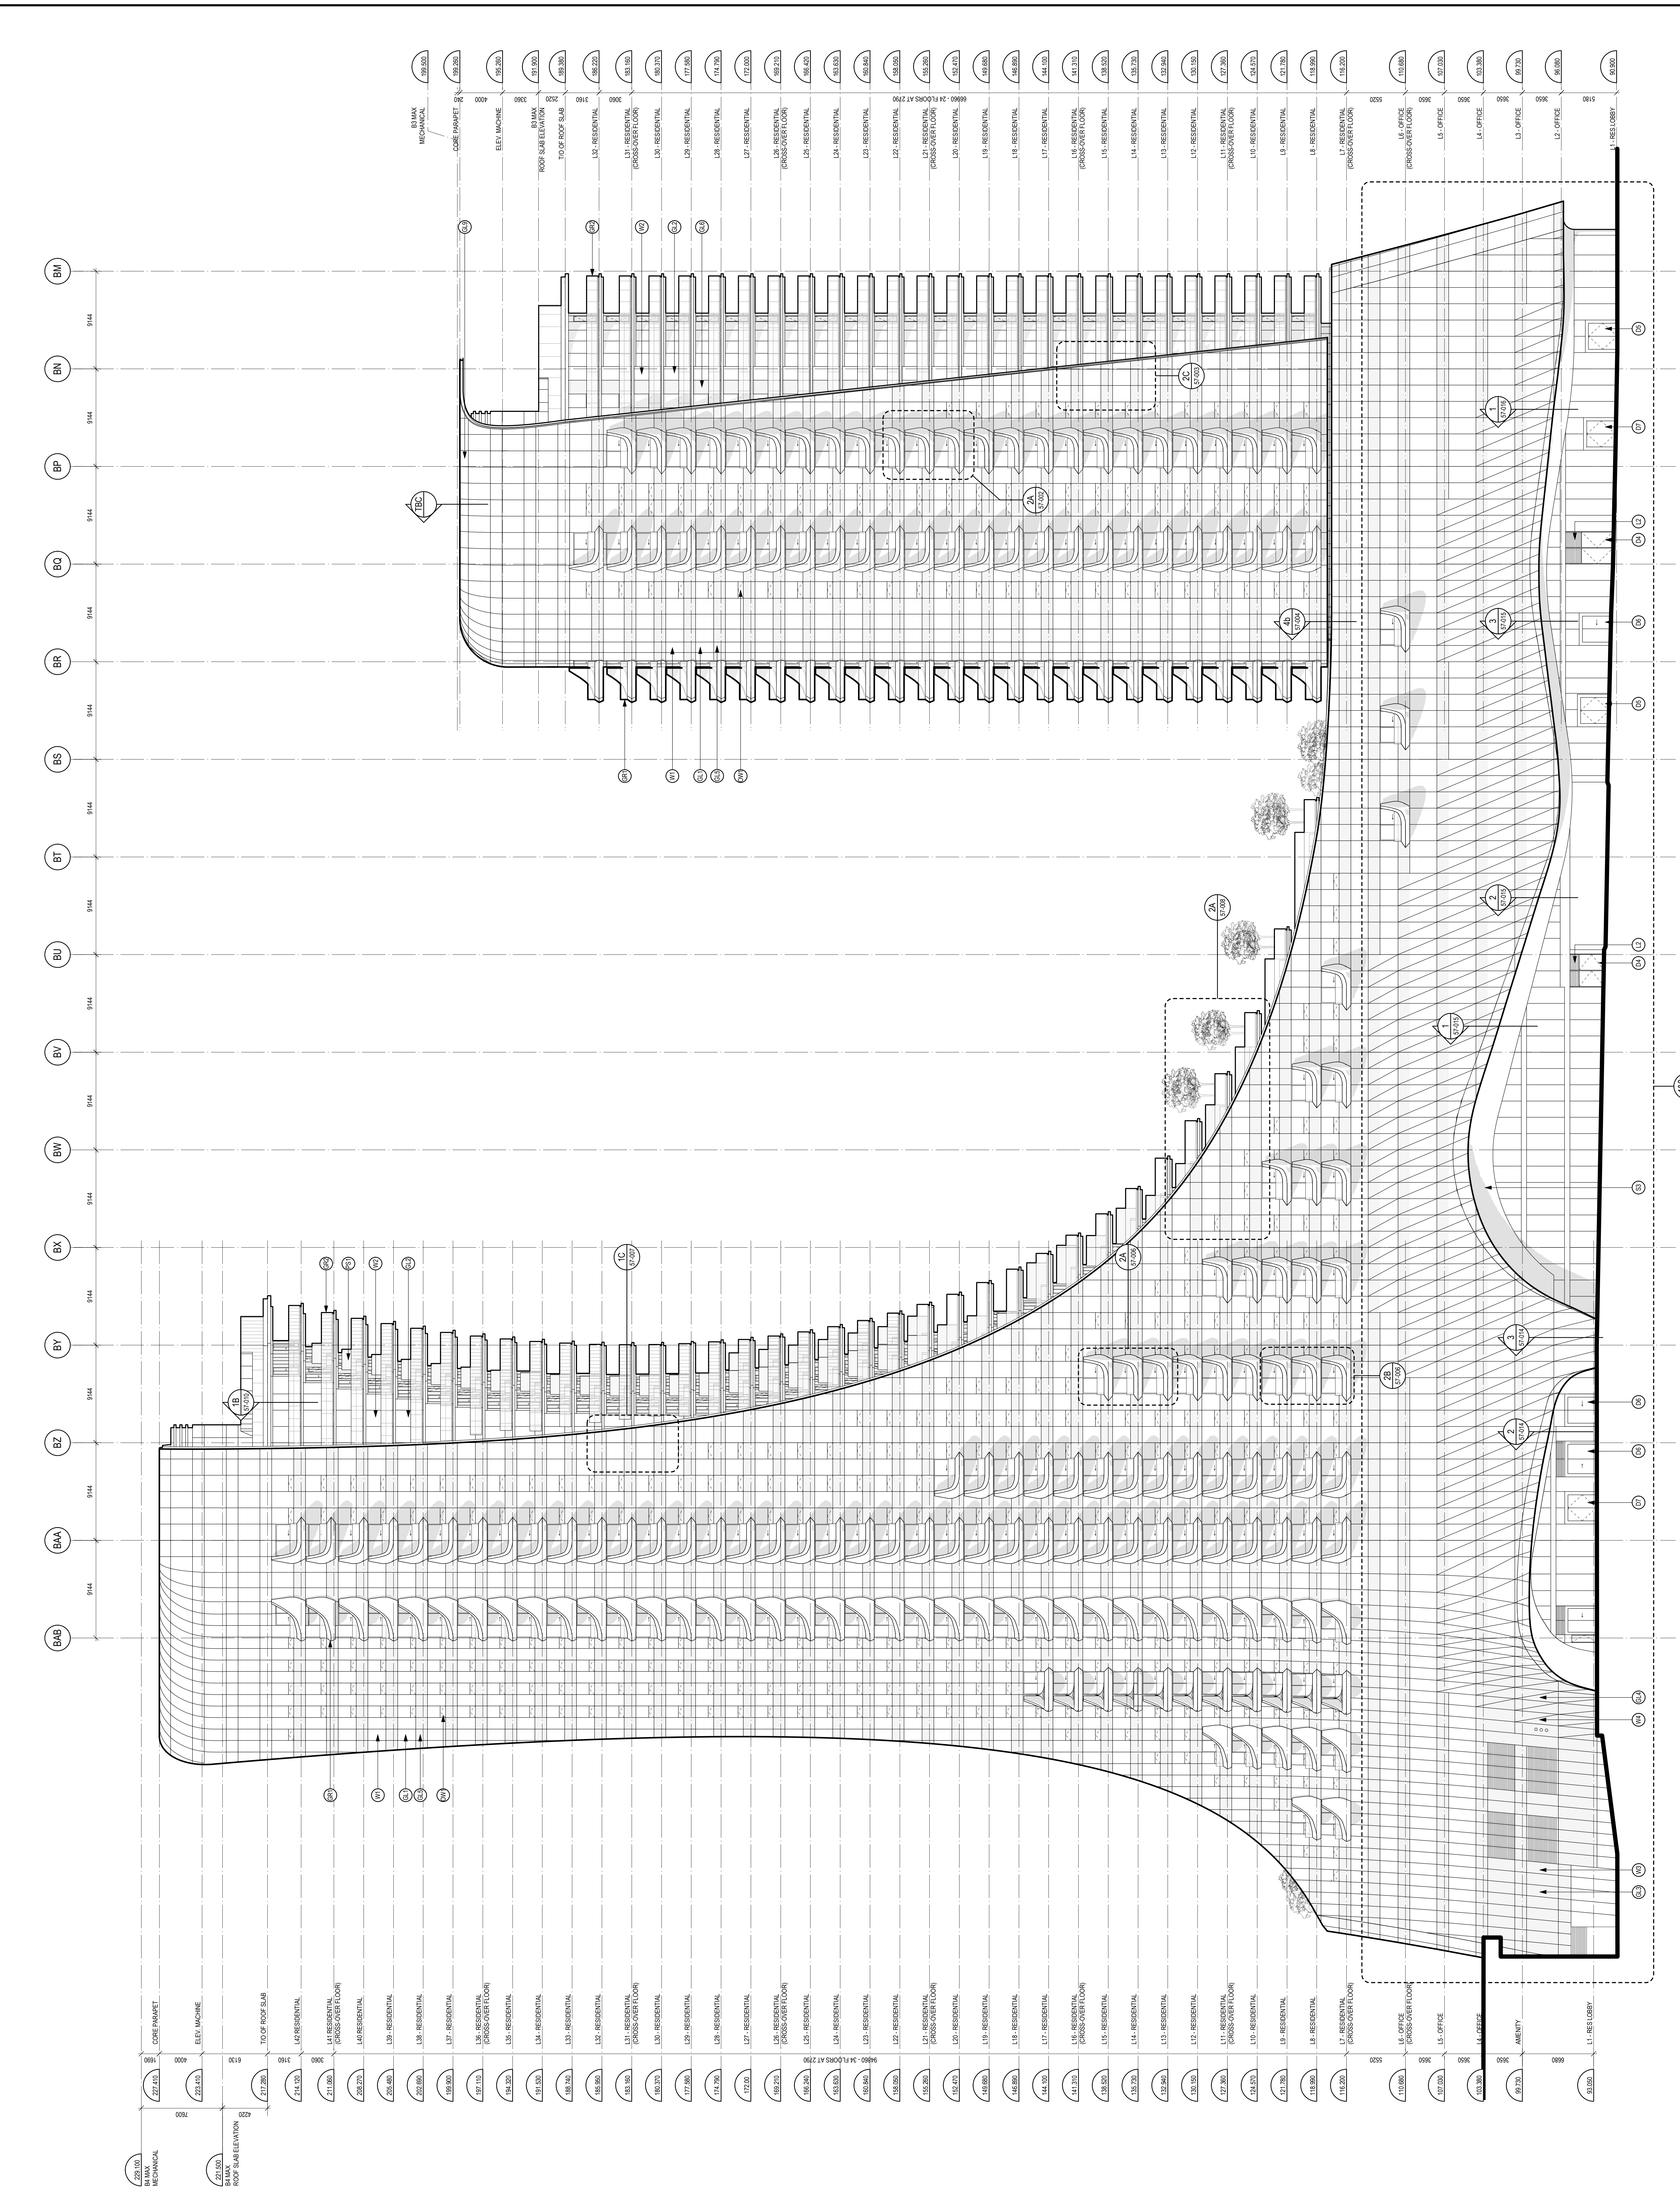

MATERIAL LEGEND


- W1 - WINDOW
- W2 - WINDOW
PROJECT

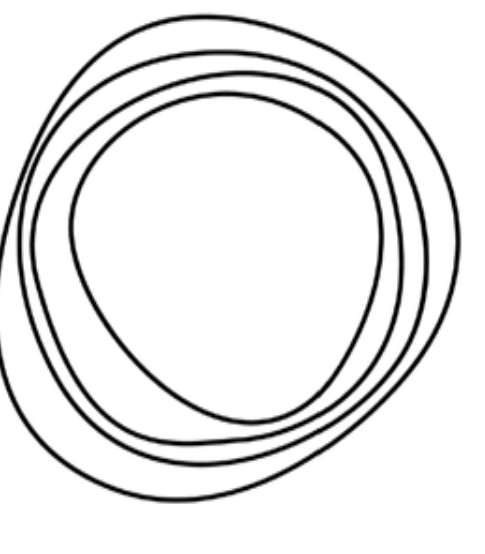

OAKRIDGE

CLIENT
westbank

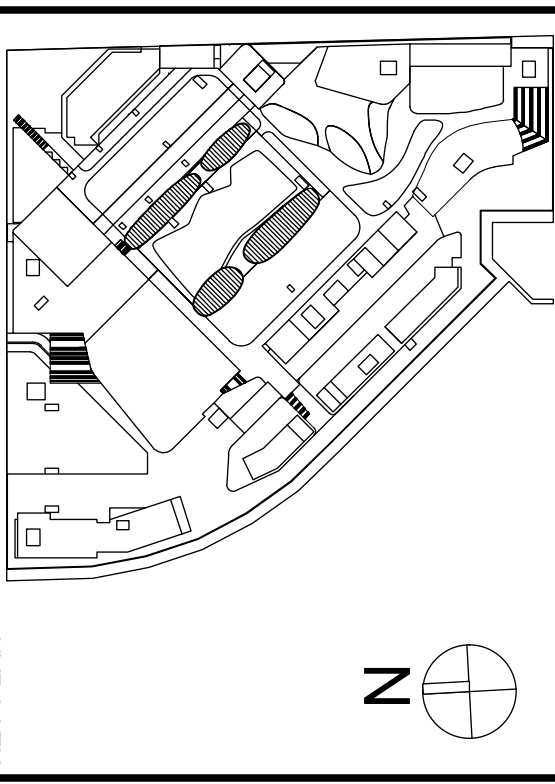

ISSUED FOR PERMIT/REVISION	01	03 JUL 2018
ISSUED FOR COORDINATION	02	07 JUL 2018
80% DD PROGRESS SET		04 JUN 2019
REVISIONS	DESCRIPTION	DATE

NOT FOR CONSTRUCTION


Discrepancies must be reported immediately to the Architect before proceeding. Only figured dimensions are shown. All other dimensions are shown in millimeters on site. This drawing is protected by copyright.

ALL DIMENSIONS ARE SHOWN IN METRIC.

Henrique Partners Architects
 655 W. Georgia Street
 Vancouver BC, Canada V6B 2A3
 T 604 697 9881

SCALE

NORTH ARROW

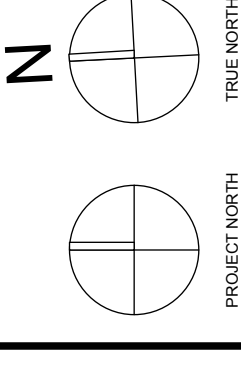

DRAWING TITLE
**BUILDING 3
 EAST & WEST ELEVATION**

DRAWN YY
 CHECKED PW
 DATE 06/12/18
 SCALE 1:200

GRAPHIC SCALE


PROJECT NO. 1109

BUILDING PO/03/04

DRAWING NO. 1N

REVISION NO. 00

AH 51-003

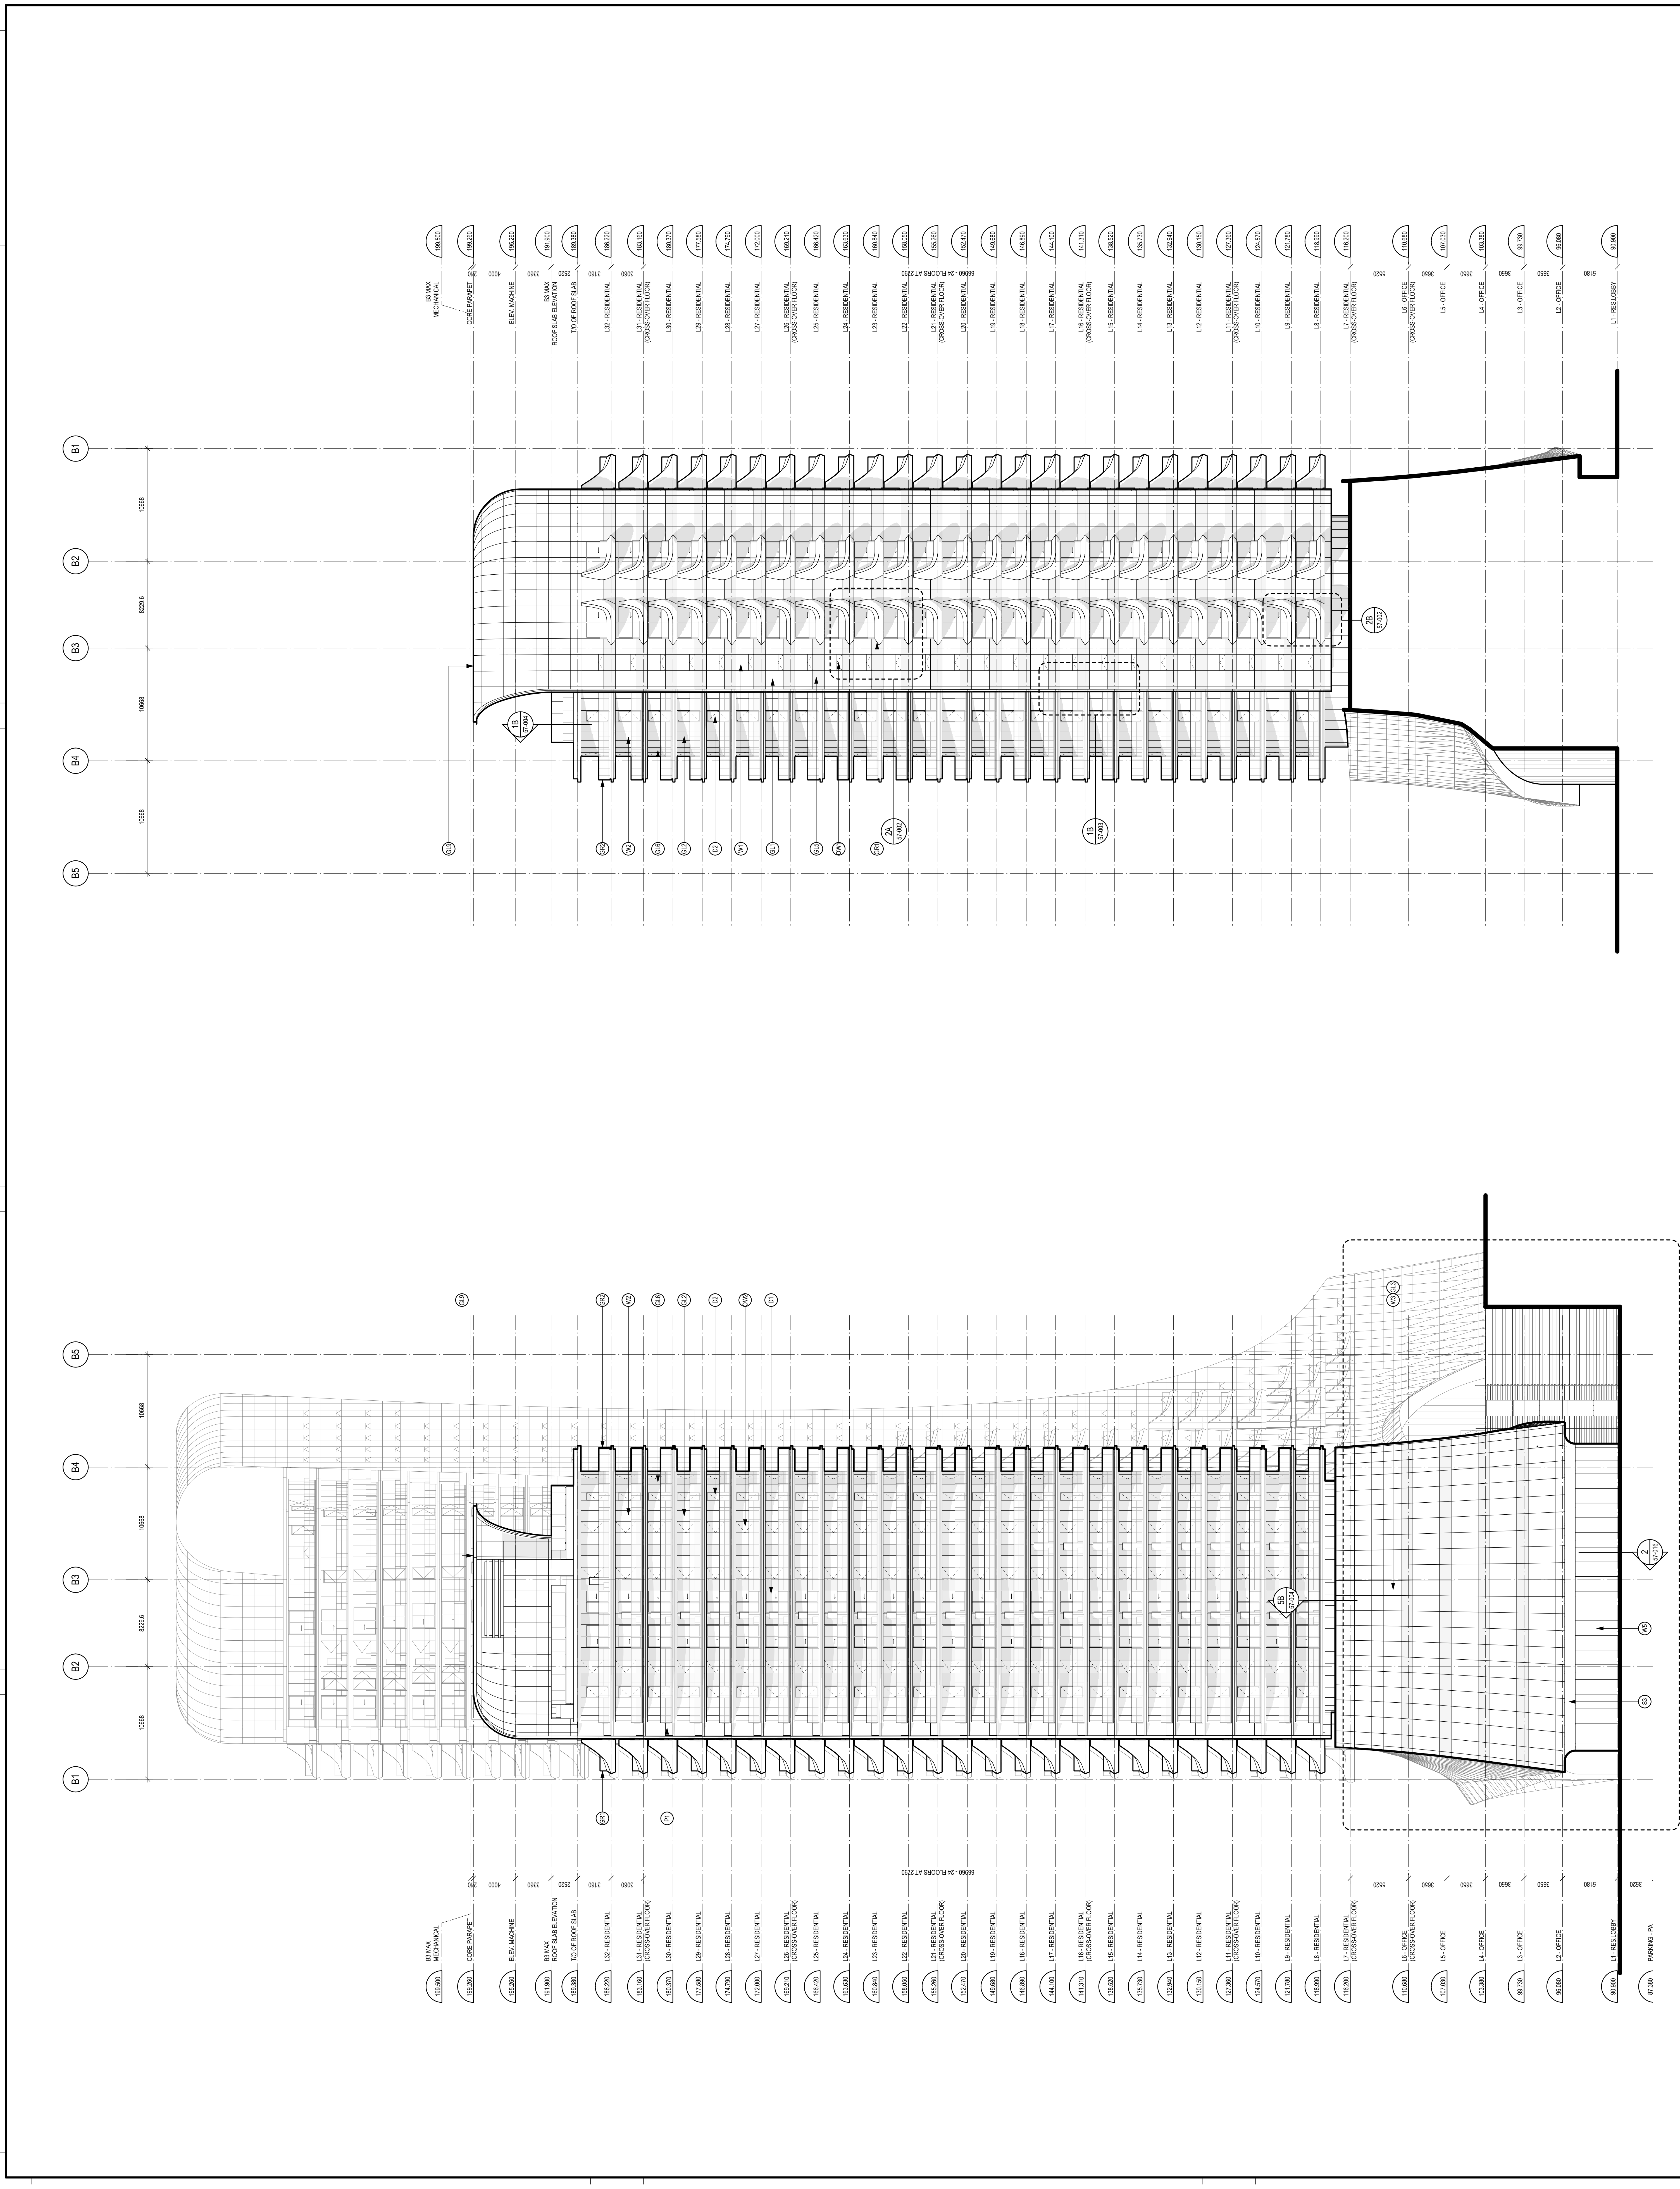

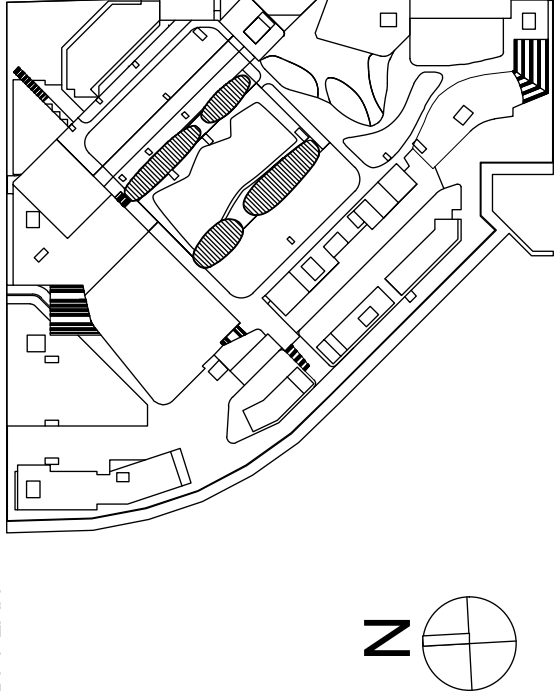



MATERIAL LEGEND

1 WEST ELEVATION SCALE: 1:200

2 EAST ELEVATION SCALE: 1:200

MW - METAL WALL
 MW1 - METAL WALL SPANDREL (BOHEMIA)
 MW2 - METAL WALL SPANDREL (CHROMA)
 MW3 - METAL WALL SPANDREL (WHITE)
 MW4 - METAL WALL SPANDREL (INTERMEDIATE MALLION)
 MW5 - METAL WALL SPANDREL (MULLION)
 MW6 - METAL WALL SPANDREL (WHITE)
 MW7 - METAL WALL SPANDREL (WHITE)
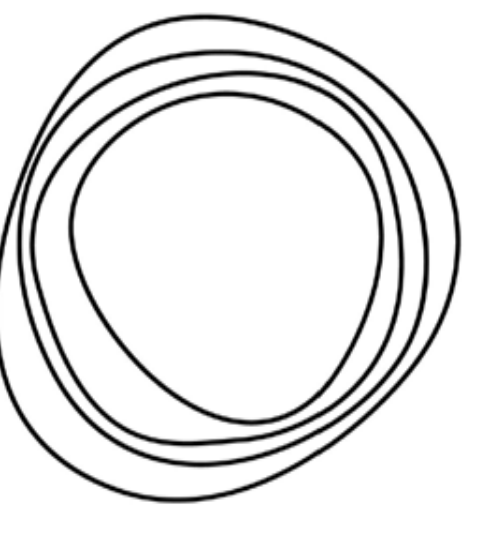 <p>OAKRIDGE</p>	<p>CLIENT westbank </p>
	<p>KEY PLAN </p>
<p>ISSUED FOR PERMIT SUBMIT: 01 JUL 2018 ISSUED FOR COORDINATION: 07 JUL 2018 90% DD PROGRESS SET: 04 JUN 2018</p>	
<p>NOT FOR CONSTRUCTION</p> <p>Discrepancies must be reported immediately to the Architect before proceeding. Only figured dimensions are to be used. All dimensions are in metric.</p>	
<p>ALL DIMENSIONS ARE SHOWN IN METRIC.</p>	
<p>Henrique Partners Architects 658 W. Georgia Street Vancouver BC, Canada V6B 2A3 T 604 687 9881</p>	
<p>SCALE: NORTH ARROW</p>	
<p>DRAWING TITLE BUILDING 4 EAST & WEST ELEVATION</p>	
<p>DRAWN: YY CHECKED: PW DATE: 06/12/18</p>	
<p>SCALE: 1:200</p>	
<p>GRAPHIC SCALE</p>	
<p>PROJECT NO: 1109</p>	
<p>BUILDINGS: PO/03/04 PHASE: 1N</p>	
<p>DRAWING NO: 51-004</p>	
<p>AUTHOR: AH</p>	

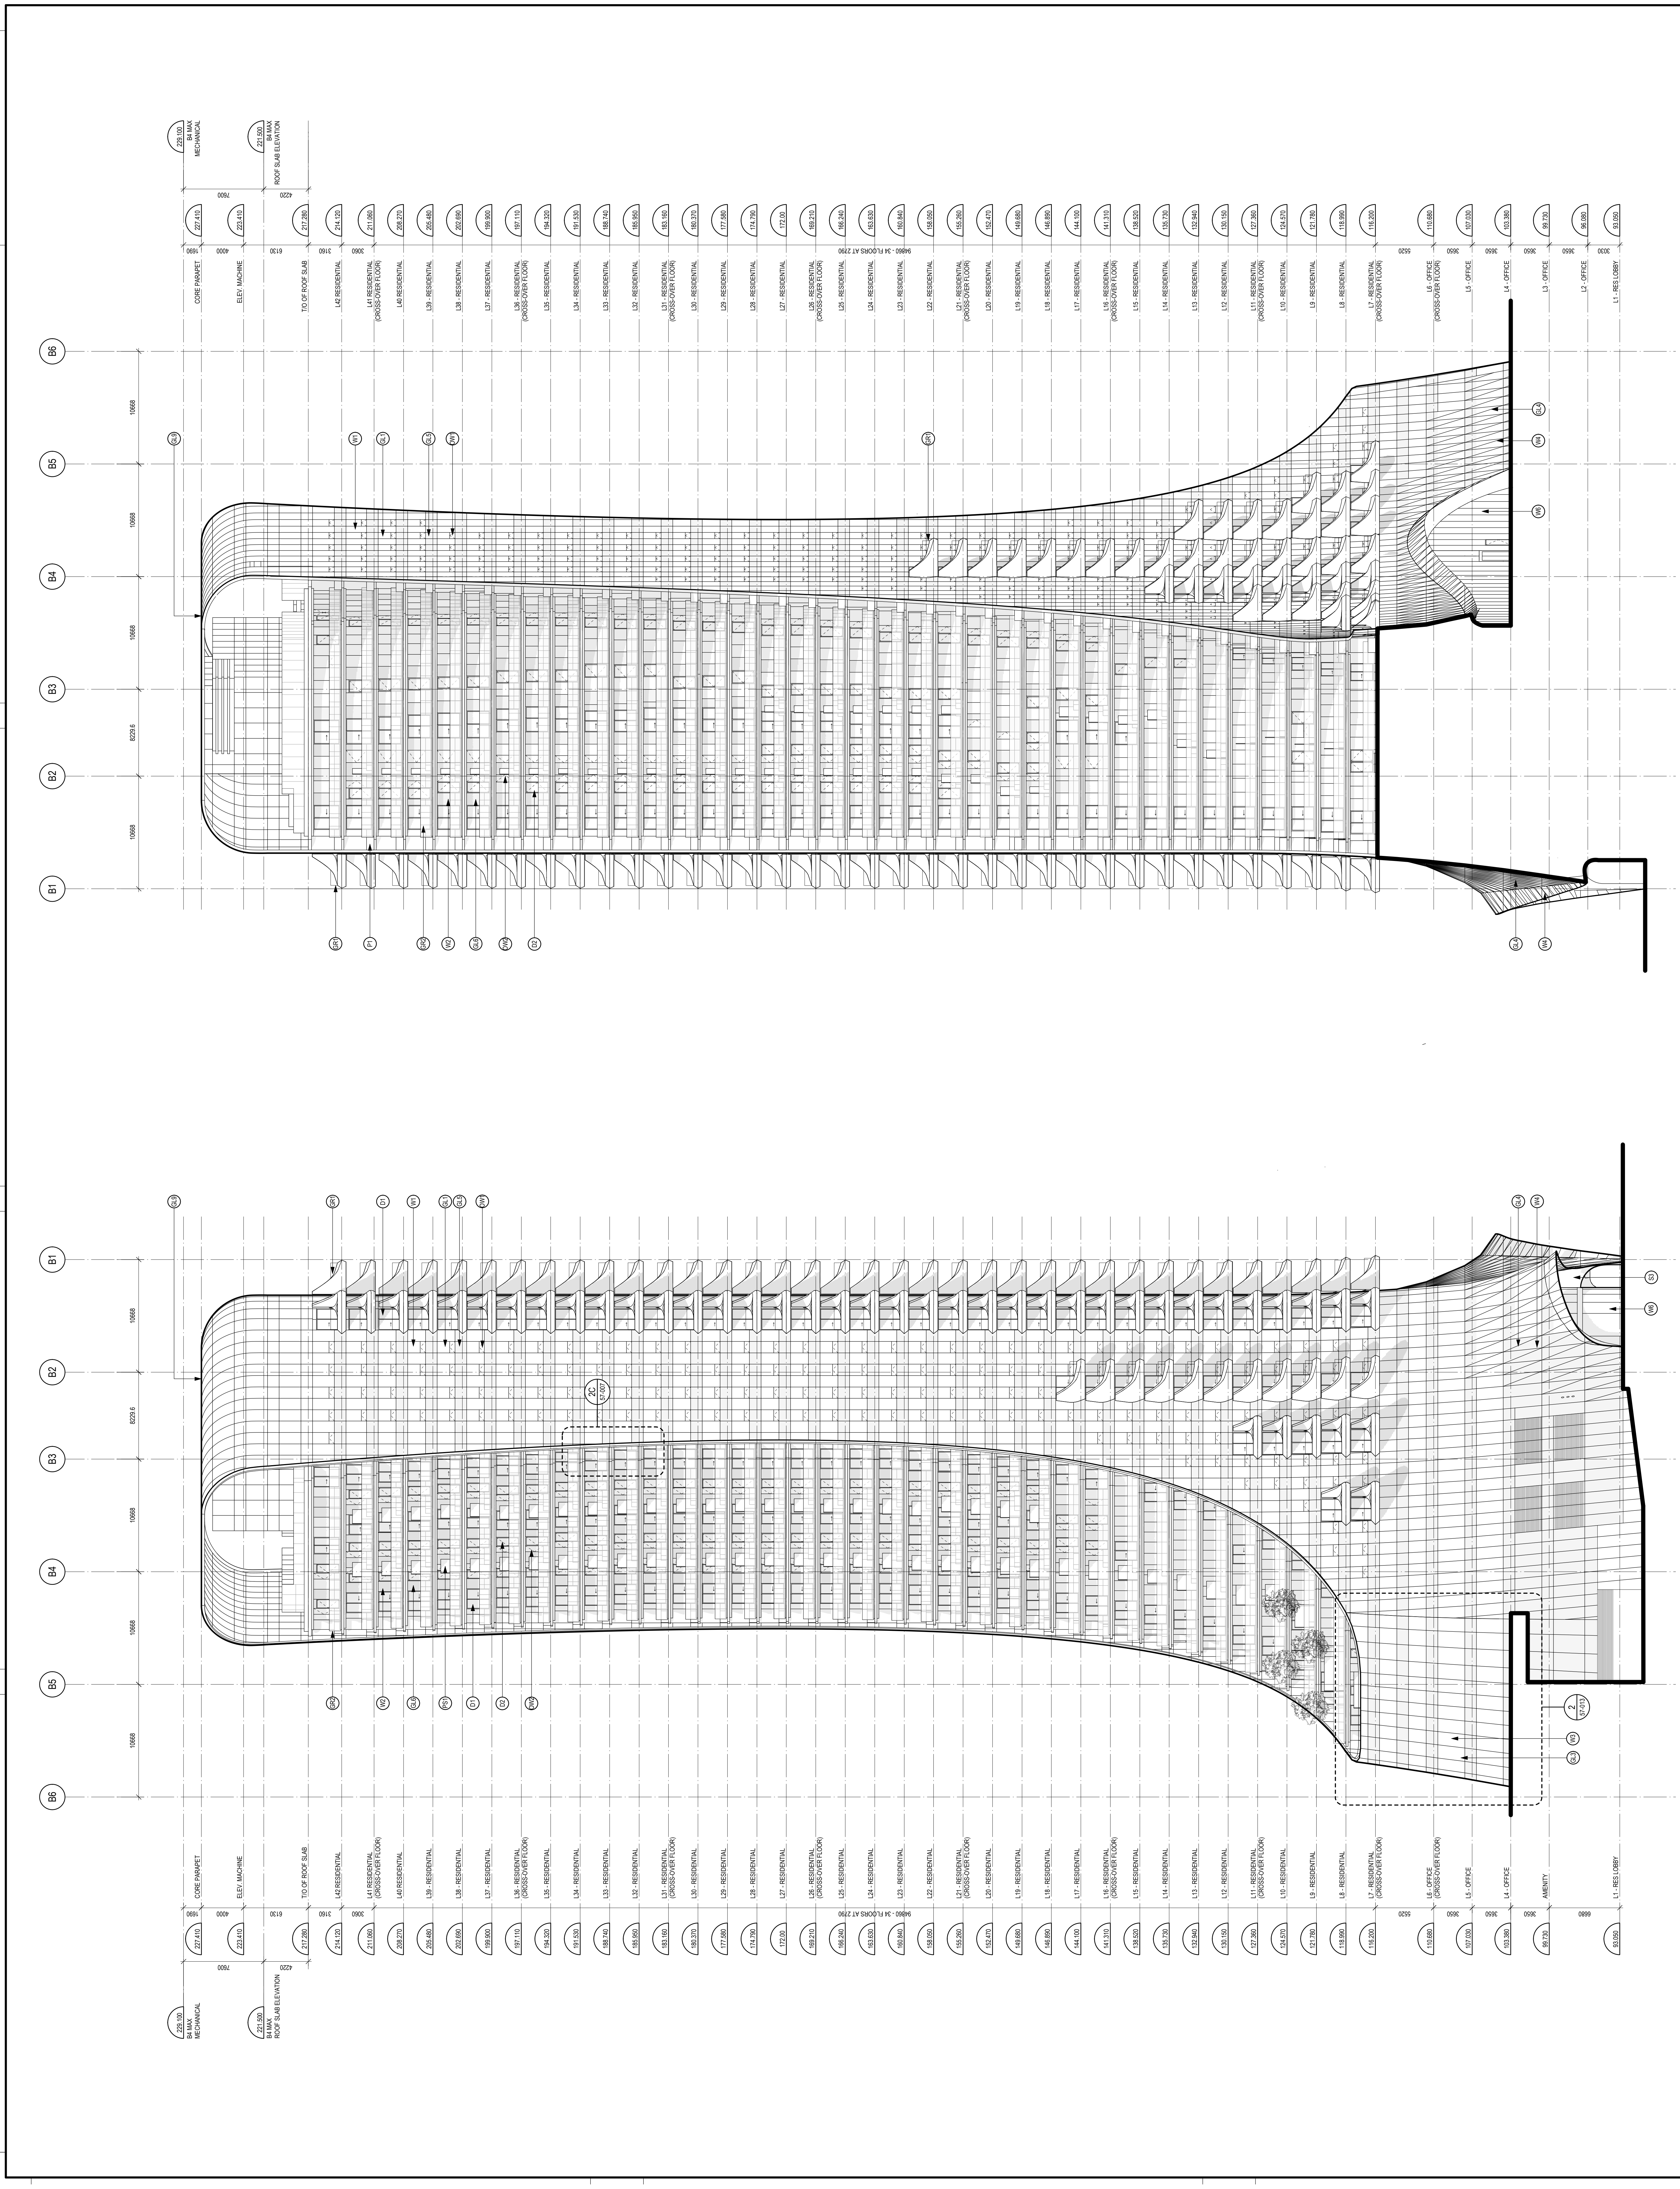

MATERIAL LEGEND

<p>GLASS CURTAIN WALL G1 - VISION GLASS - TINTED G2 - VISION GLASS - TINTED G3 - VISION GLASS - TINTED G4 - VISION GLASS - TINTED G5 - VISION GLASS - TINTED</p>	<p>GLASS CURTAIN WALL G1 - VISION GLASS - TINTED G2 - VISION GLASS - TINTED G3 - VISION GLASS - TINTED G4 - VISION GLASS - TINTED G5 - VISION GLASS - TINTED</p>
<p>GLASS CURTAIN WALL G1 - VISION GLASS - TINTED G2 - VISION GLASS - TINTED G3 - VISION GLASS - TINTED G4 - VISION GLASS - TINTED G5 - VISION GLASS - TINTED</p>	<p>GLASS CURTAIN WALL G1 - VISION GLASS - TINTED G2 - VISION GLASS - TINTED G3 - VISION GLASS - TINTED G4 - VISION GLASS - TINTED G5 - VISION GLASS - TINTED</p>

1 EAST ELEVATION SCALE: 1:200

2 WEST ELEVATION SCALE: 1:200

KEY PLAN