



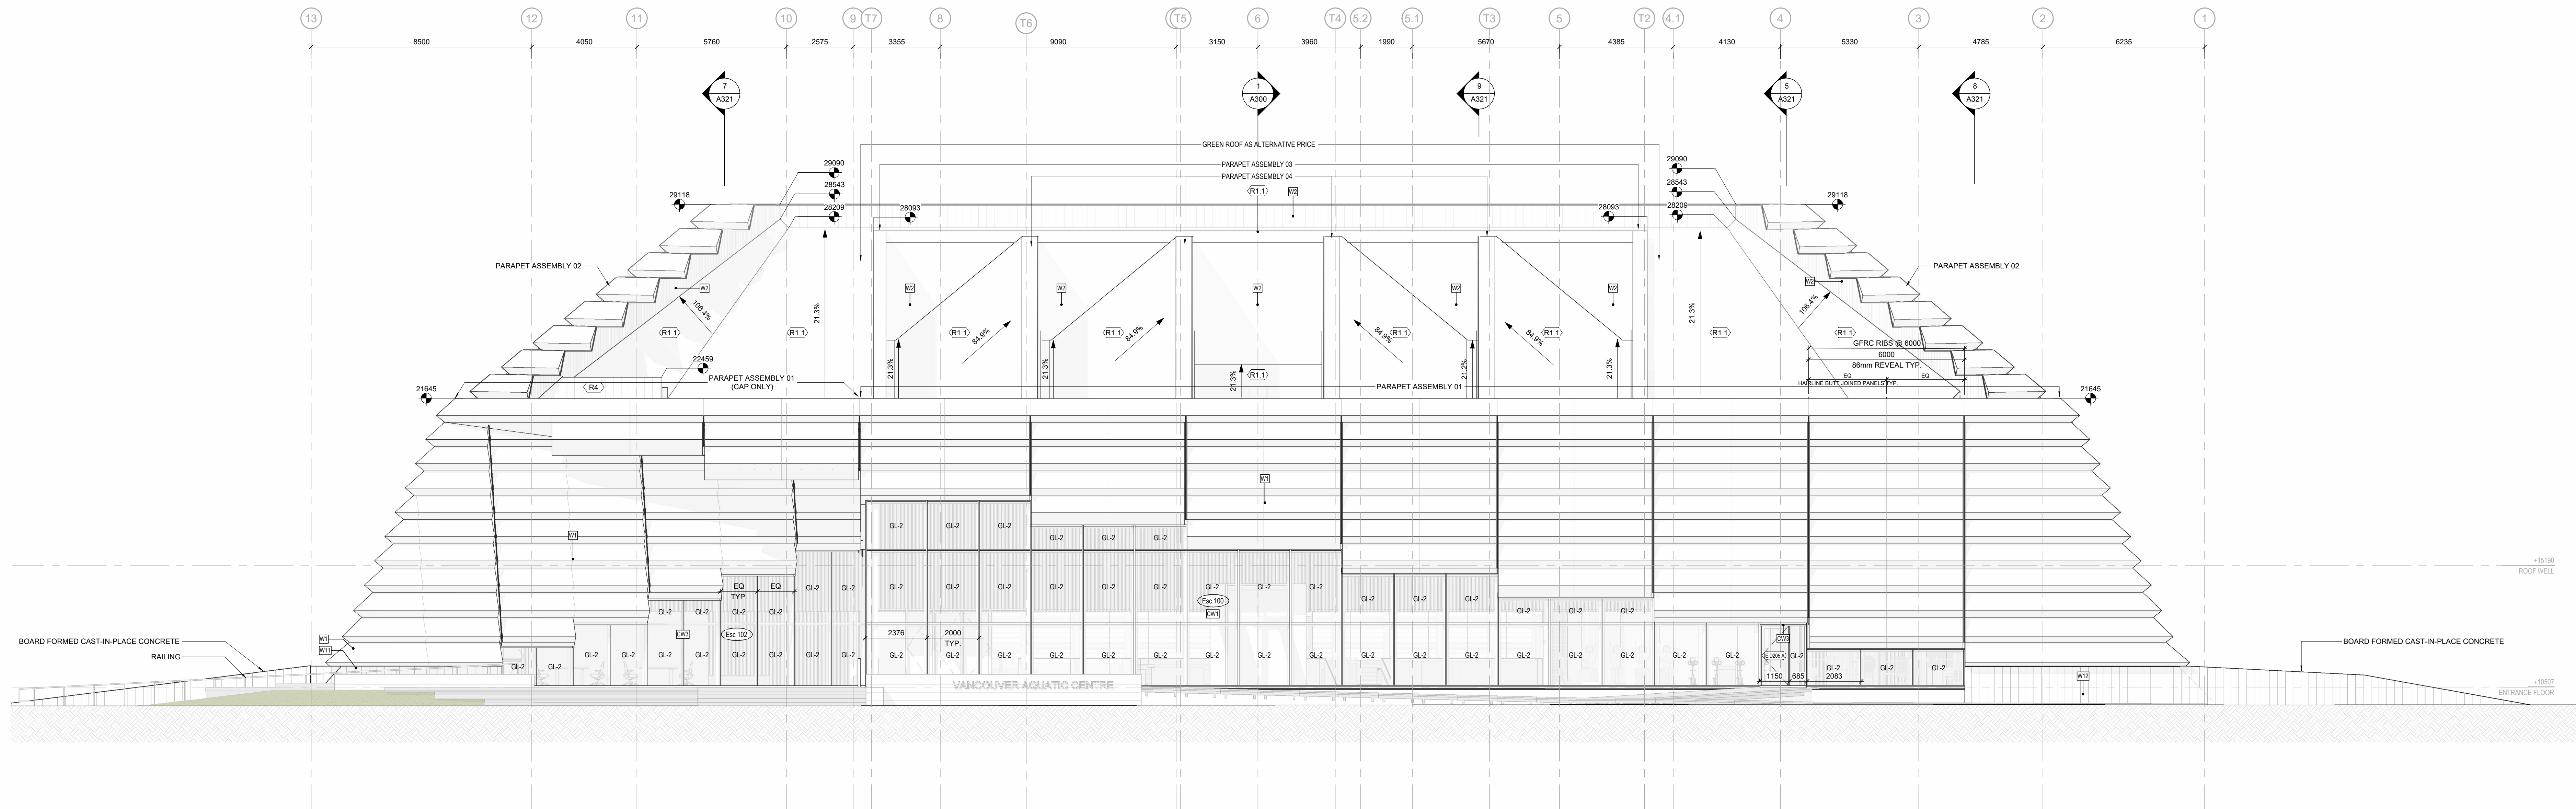

NORTH ELEVATION 1
1/100 1:100

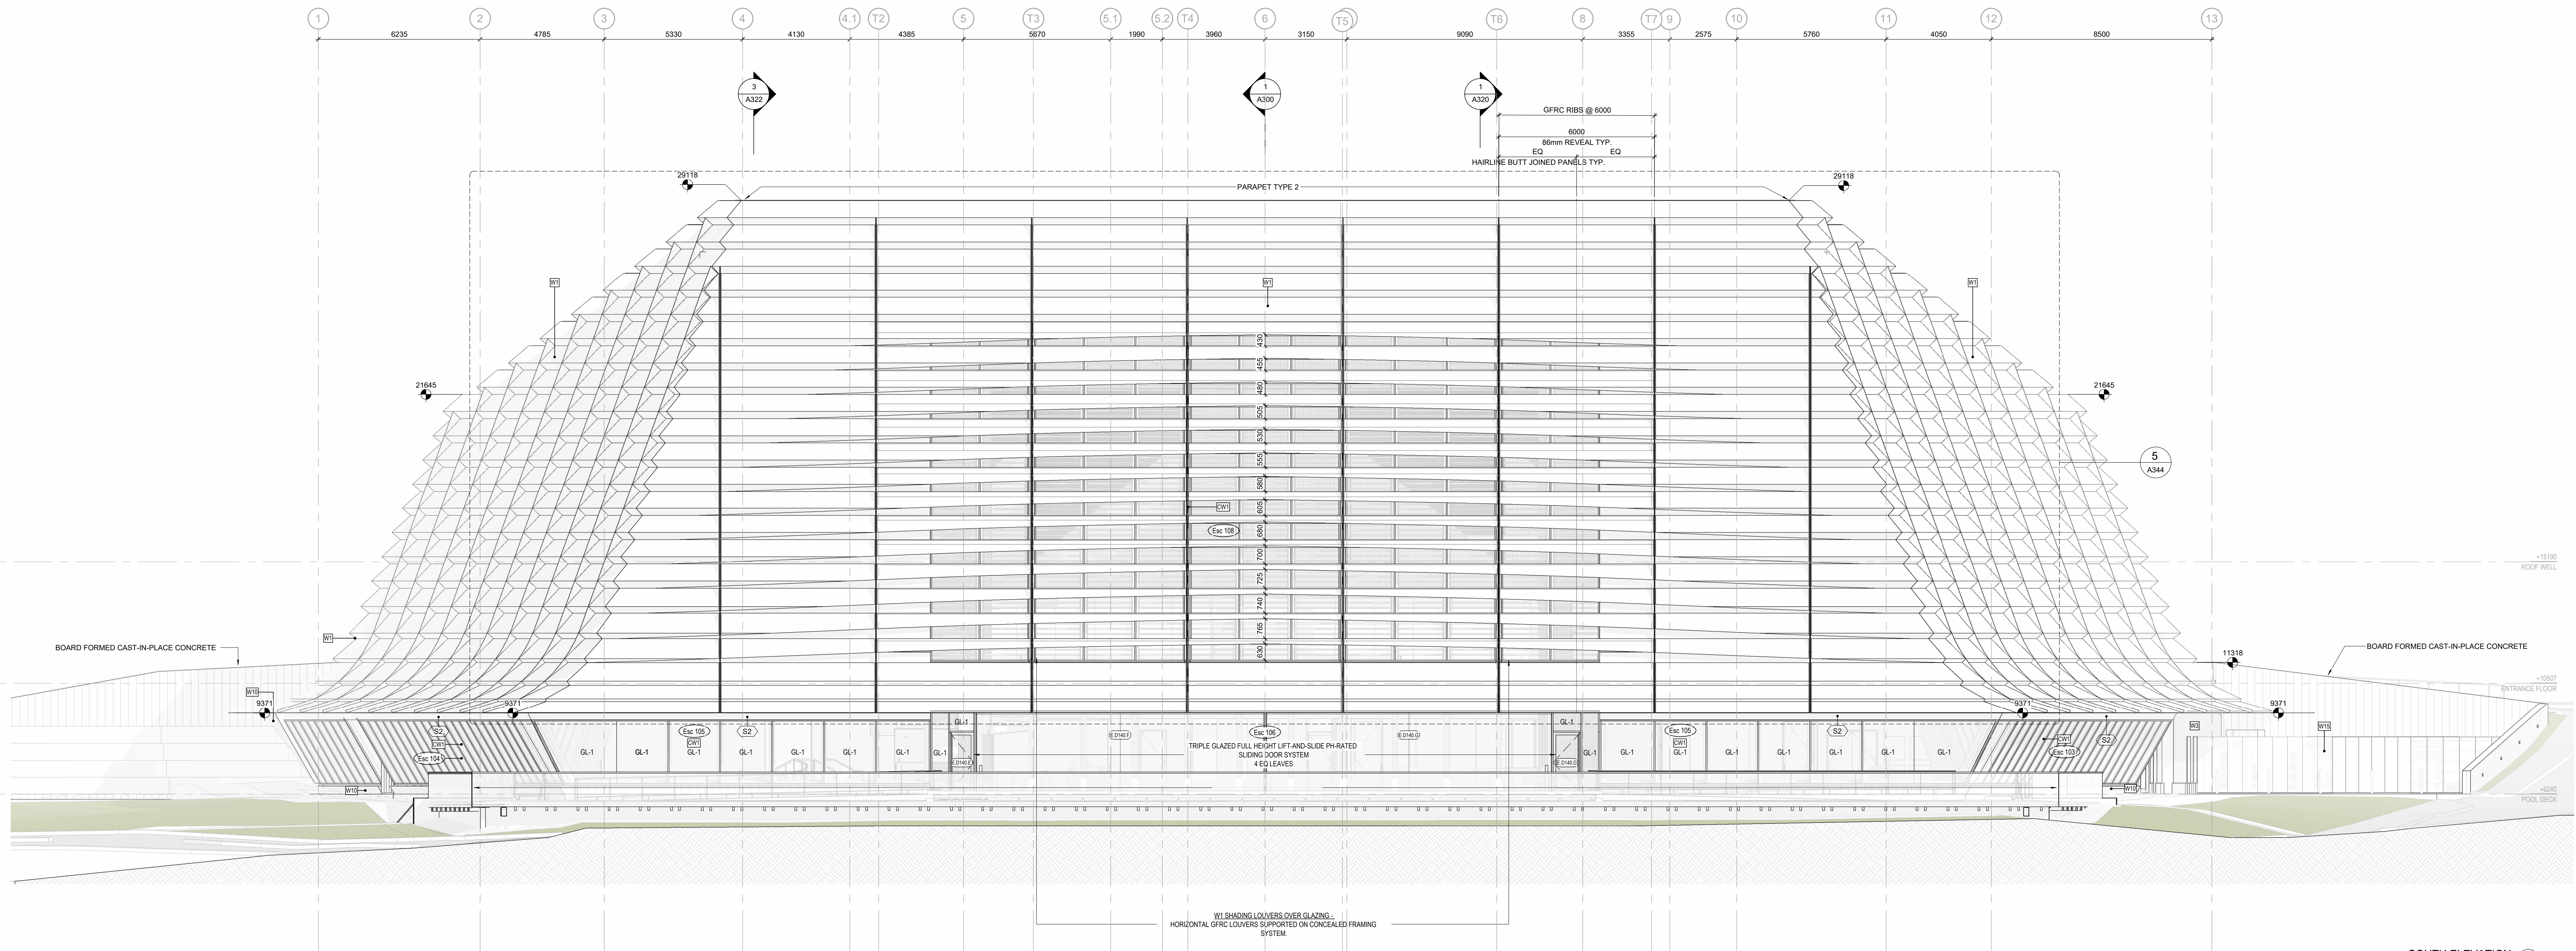

SOUTH ELEVATION 2
1/100 1:100

ACTION OSTRY ARCHITECTS INC
111 EAST 8TH AVENUE
VANCOUVER, BC V5T 1B8
T: 604 739 3344 F: 604 739 3355

MJMA
ARCHITECTURE DESIGN
135 LIBERTY STREET, SUITE 400
TORONTO, ON M5K 1A7
T: 416 593 8788 F: 416 593 0212
ASSOCIATED ARCHITECTS

RJC ENGINEERS
STRUCTURAL ENGINEER
1285 W BROADWAY # 300
VANCOUVER, BC V6H 3A8
T: 604 738 0048

AME GROUP
MECHANICAL ENGINEER
200-638 SMITH ST
VANCOUVER, BC V6B 1E3
T: 604 684 5995

MCW CONSULTANTS LTD.
ELECTRICAL ENGINEER
1111 W GEORGIA ST #1400
VANCOUVER, BC V6E 4A5
T: 604 327 5277

PWL PARTNERSHIP LANDSCAPE ARCHITECTS INC.
LANDSCAPE ARCHITECT
121 W PENDER ST #500
VANCOUVER, BC V6E 2V2
T: 604 688 6111

APLIN & MARTIN CONSULTANTS LTD.
CIVIL ENGINEER
1818-1177 WEST HASTINGS ST.
VANCOUVER, BC V6Z 2K2
T: 604 678 9454

CITY OF VANCOUVER
FACILITIES PLANNING AND DEVELOPMENT
453 WEST 12TH AVENUE
VANCOUVER, BC V5T 1V4

NOT FOR
CONSTRUCTION



NORTH ARROW

PROJECT TITLE
VANCOUVER AQUATIC CENTRE

1000 BEACH AVENUE
VANCOUVER, BC V6E 1T7

DRAWING TITLE
ELEVATIONS - BUILDING -

N/S

SCALE
1 : 100

DATE
25/08/15

PROJECT NUMBER
2303

DRAWING NUMBER

A200

Contractor must check and verify all dimensions on the job, and report any discrepancies to the Architect before proceeding with the work.

Do not scale this drawing.

[illegible]

ACTON OSTRY ARCHITECTS INC
111 EAST 8TH AVENUE
VANCOUVER, BC V5T 1R8
T: 604 739 3344 F: 604 739 3355

MJMA
ARCHITECTURE & DESIGN
135, LIBERTY STREET, SUITE 400
TORONTO, ON M6K 1A7
T: 416 593 6796 F: 416 593 0212
ASSOCIATED ARCHITECTS

RJC ENGINEERS
STRUCTURAL ENGINEERS
1285 W BROADWAY # 300
VANCOUVER, BC V6H 3X8
T: 604 738 0048

AME GROUP
MECHANICAL ENGINEERS
200-638 SMITHE ST
VANCOUVER, BC V6B 1E3
T: 604 684 5995

MCW CONSULTANTS LTD.
ELECTRICAL ENGINEERS
1111 W GEORGIA ST #1400
VANCOUVER BC, V6E 4M3
T: 604 327 5277

PWL PARTNERSHIP LANDSCAPE ARCHITECTS INC.
LANDSCAPE ARCHITECT
121 W PENDER ST #500
VANCOUVER, BC, V6E 2V2
T: 604 688 6111

APLIN & MARTIN CONSULTANTS LTD.
CIVIL ENGINEERS
1818-1177 WEST HASTINGS ST.
VANCOUVER, BC, V6E2K3
T: 604 678 9434

CITY OF VANCOUVER
FACILITIES PLANNING AND DEVELOPMENT
453 WEST 12TH AVENUE
VANCOUVER, BC V5Y 1V4

NOT FOR
CONSTRUCTION



PROJECT TITLE

VANCOUVER AQUATIC CENTRE

1050 BEACH AVENUE
VANCOUVER, BC V6E 1T7

DRAWING TITLE

ELEVATIONS - BUILDING -
E/W

SCALE

1 : 100


DATE
25/08/15

PROJECT NUMBER
2303

A201



EAST ELEVATION 1

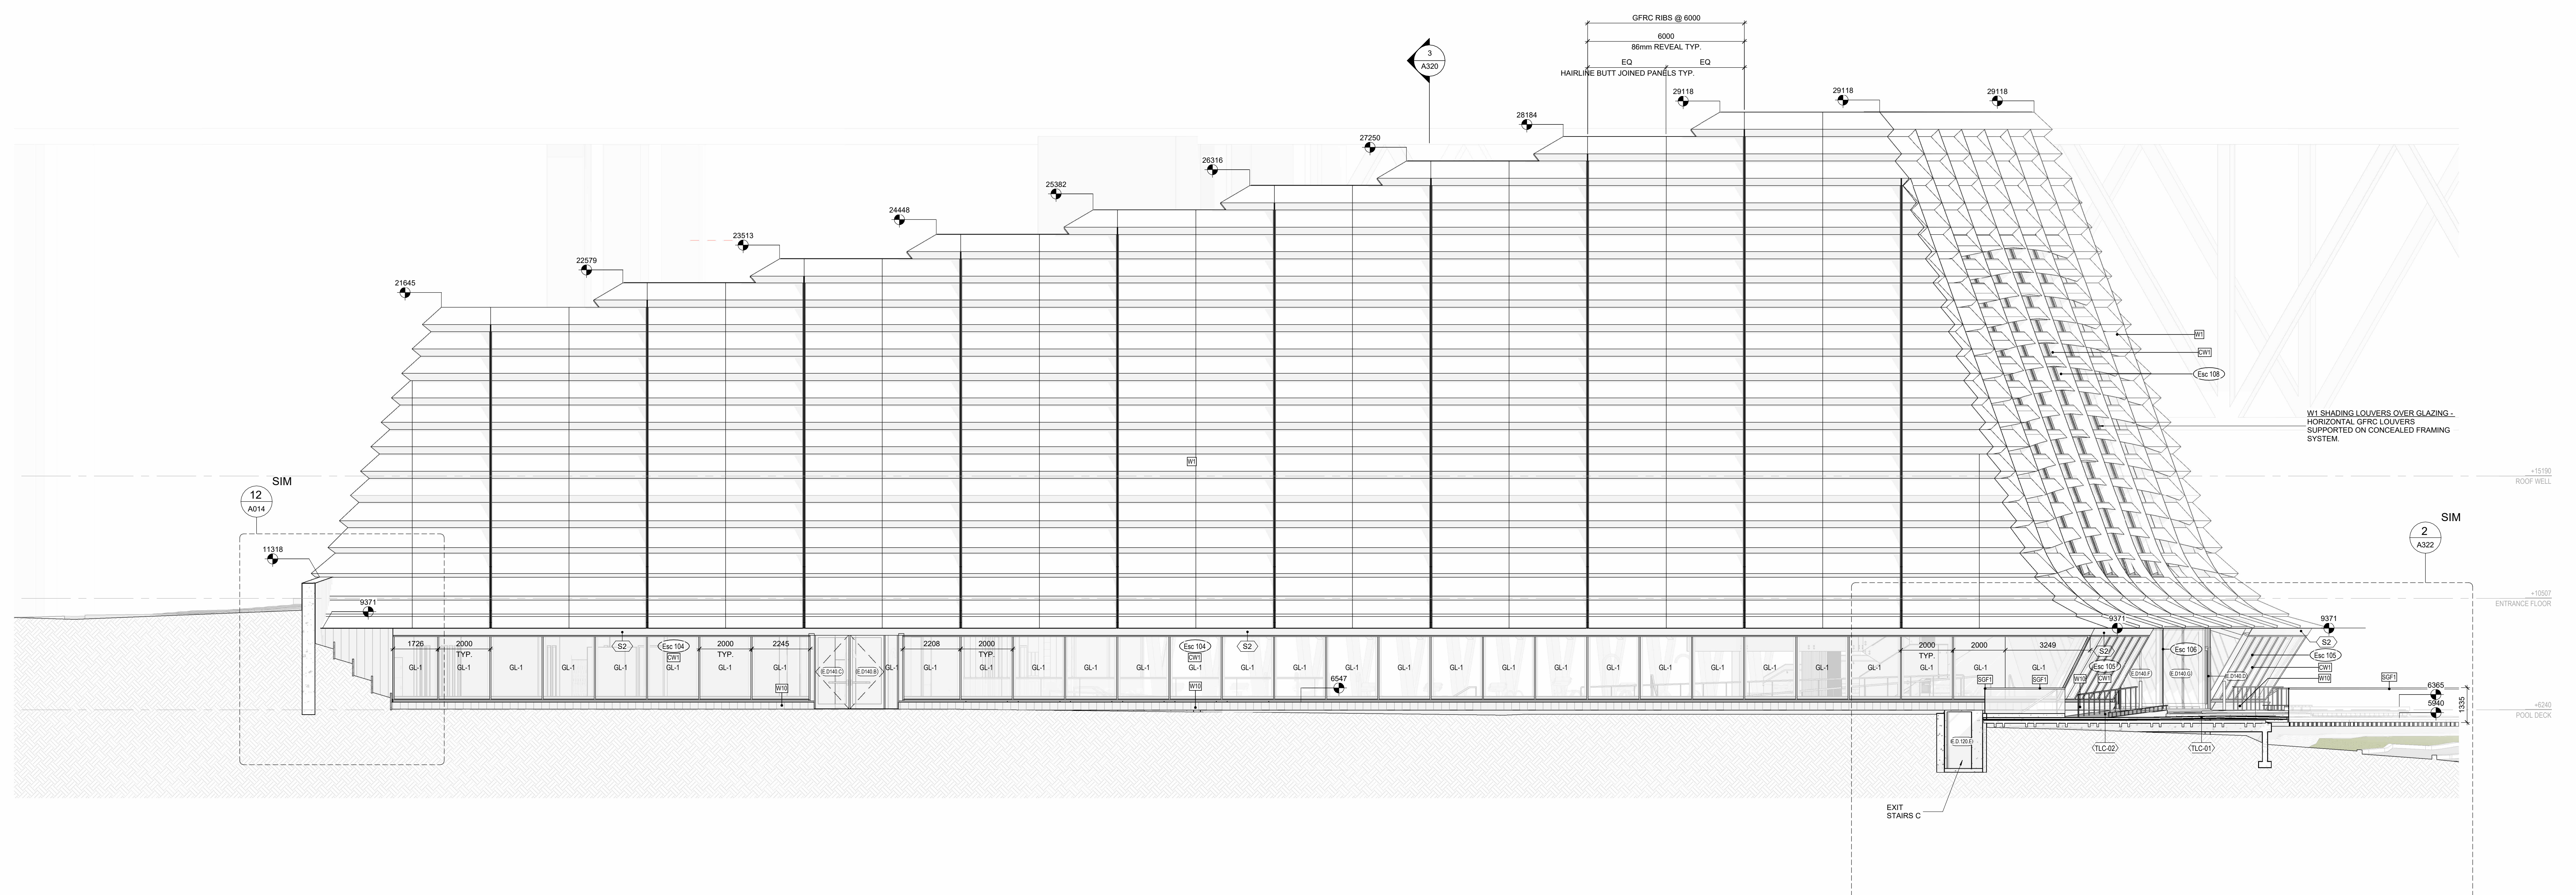

WEST ELEVATION (2)