



RH Architects Inc.

120 Powell Street, Unit 10
Vancouver, BC Canada
V6A 1G1


t 604.669.6002
f 604.669.1091

ISSUED FOR: DATE:

ISSUED FOR
PRESENTATION PACKAGE
04 08 2026

REVISION: DATE:

This drawing as an instrument of service is the property of RH Architects Inc. and may not be reproduced without the firm's permission. All information shown on the drawing is for use in this specific project only and shall not be used otherwise without written permission from this office. Contractors shall verify and be responsible for all dimensions on the job and this office shall be informed of any discrepancies and variations shown on drawing.

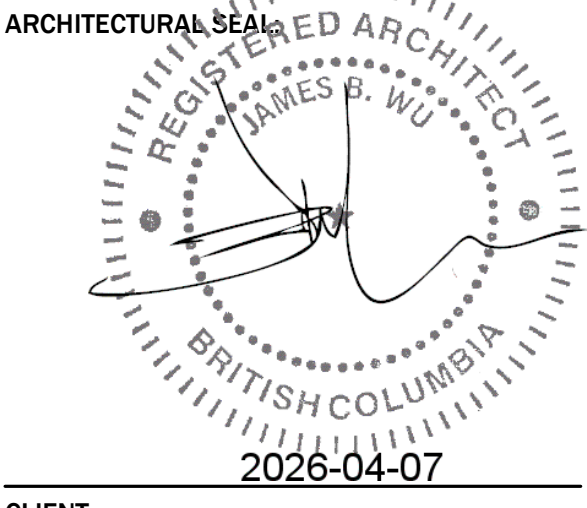

CLIENT:

PROJECT:
80 Powell Street


DRAWING TITLE:
LEVEL P1 PLAN

BASE FILE:
SCALE: 1/8" = 1'-0"
PLOT DATE: 2026-04-07 7:59:30 PM
DRAWN: IE JN TV
CHECKED: JW


PROJECT NO. **2316**

DWG. NO. **A2.0**

D.P. No:
B.P. No:

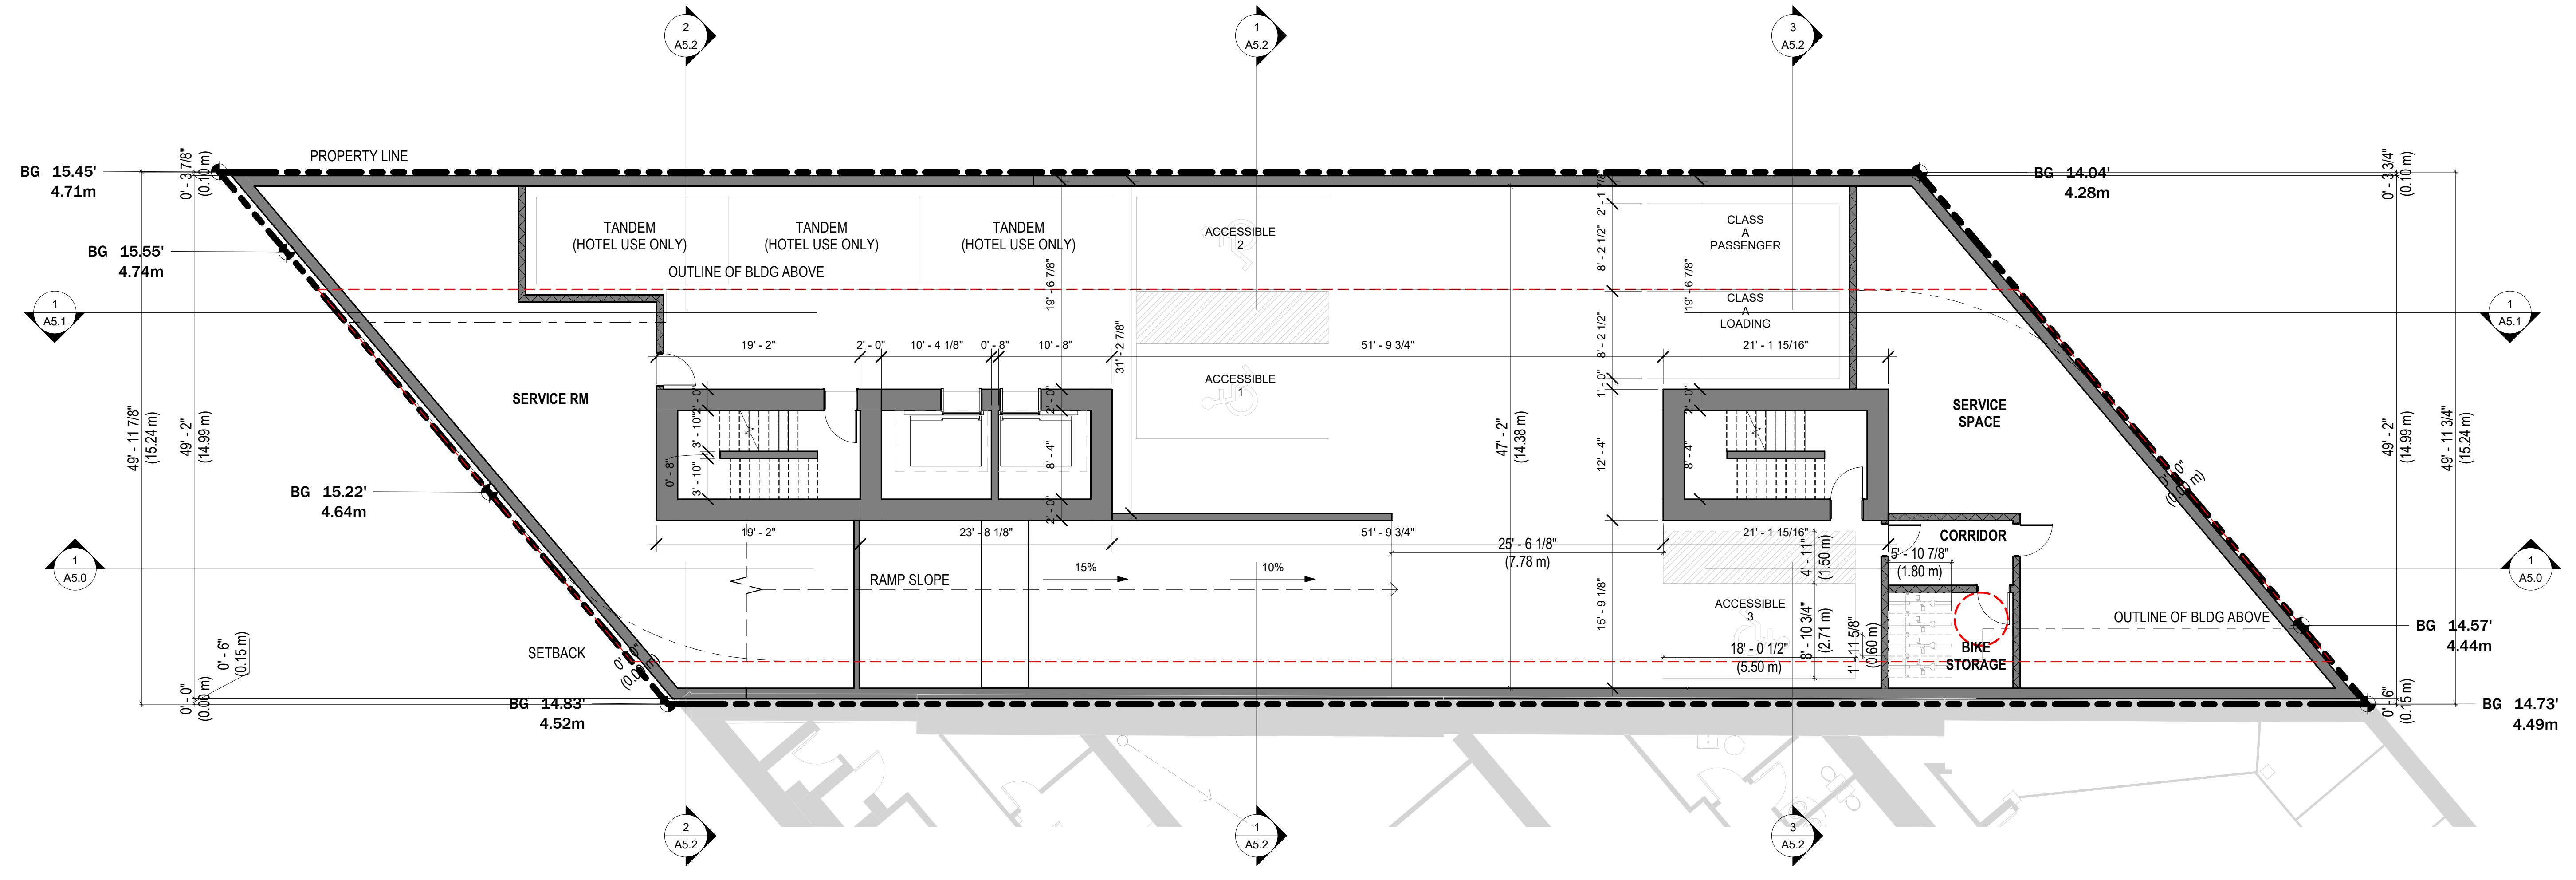

1 LEVEL P1
1/8" = 1'-0"

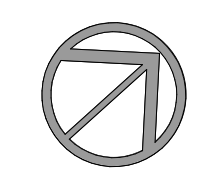



RH Architects Inc.

120 Powell Street, Unit 10
Vancouver, BC Canada
V6A 1G1

t 604.669.6002
f 604.669.1091


ISSUED : DATE :

ISSUED FOR
PRESENTATION PACKAGE
04 08 2026

REVISION : DATE :

This drawing as an instrument of service is the property of RH Architects Inc. and may not be reproduced without the firm's permission. All information shown on the drawing is for use in this specific project only and shall not be used otherwise without written permission from this office. Contractors shall verify and be responsible for all dimensions on the job and this office shall be informed of any discrepancies and variations shown on drawing.

ARCHITECTURAL SEAL

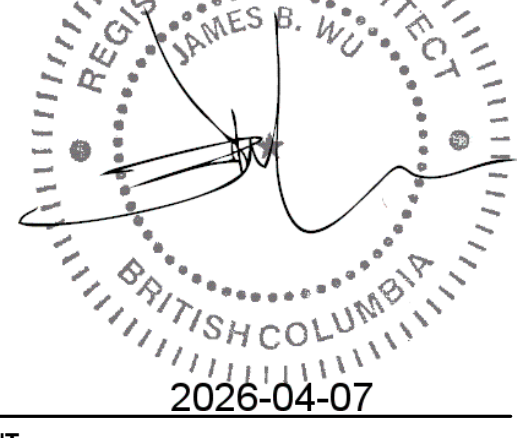

CLIENT:

PROJECT:
80 Powell Street


DRAWING TITLE:
LEVEL 1 PLAN

BASE FILE :
SCALE: 1/8" = 1'-0"
PLOT DATE: 2026-04-07 7:59:31 PM
DRAWN: IE JN TV
CHECKED: JW

PROJECT NO. **2316**

DWG. NO. **A3.0**

D.P. No :
B.P. No :

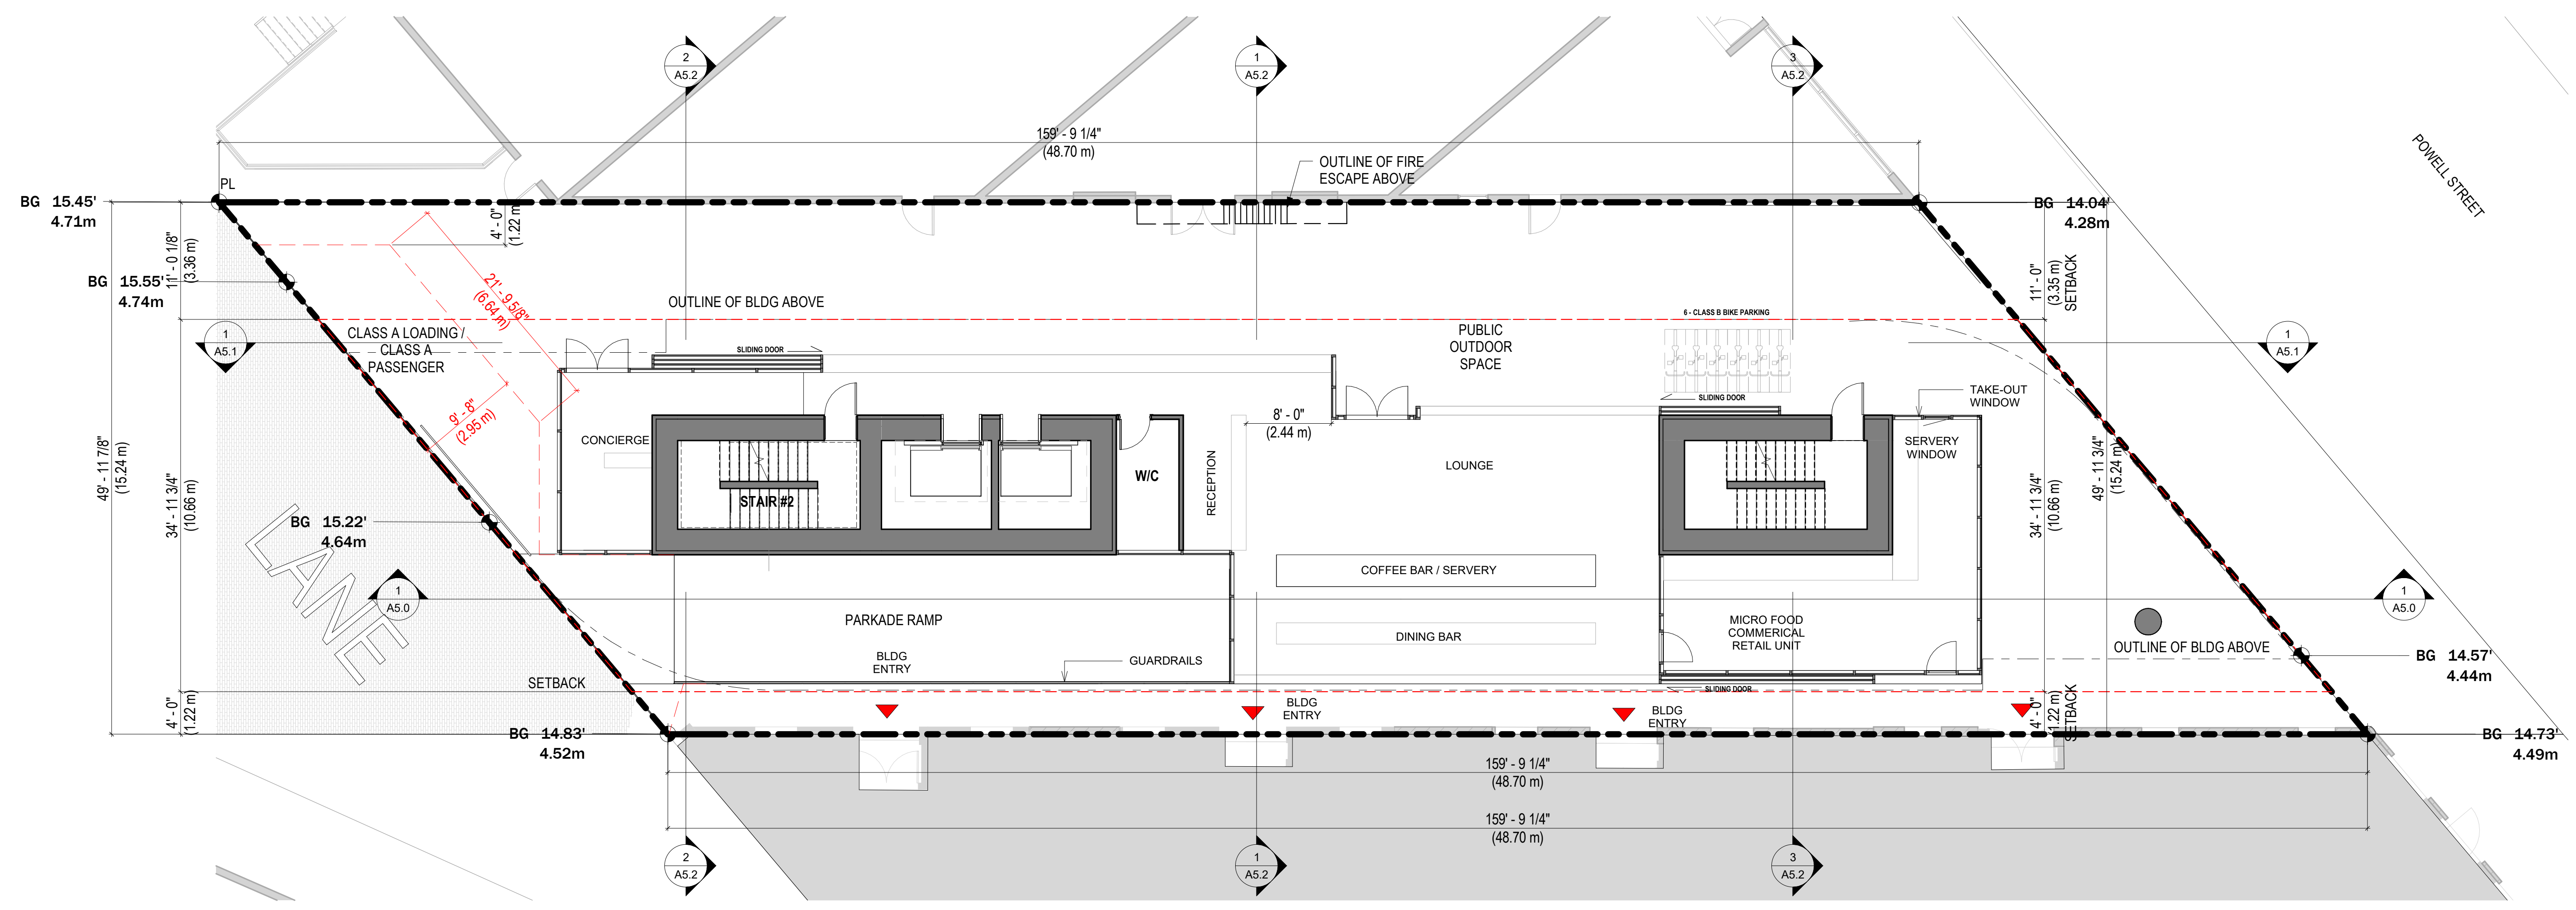

1 LEVEL 1 PLAN
1/8" = 1'-0"



RH Architects Inc.

120 Powell Street, Unit 10
Vancouver, BC Canada
V6A 1G1

t 604.669.6002
f 604.669.1091


ISSUED FOR: DATE:

ISSUED FOR
PRESENTATION
PACKAGE
04 08 2026

REVISION: DATE:

This drawing as an instrument of service is the property of RH Architects Inc. and may not be reproduced without the firm's permission. All information shown on the drawing is for use in this specific project only and shall not be used otherwise without written permission from this office. Contractors shall verify and be responsible for all dimensions on the job and this office shall be informed of any discrepancies and variations shown on drawing.

ARCHITECTURAL SEAL

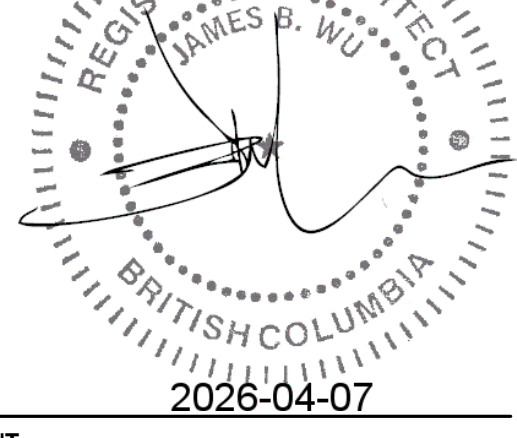

CLIENT:

PROJECT:
80 Powell Street


DRAWING TITLE:
MEZZANINE LEVEL

BASE FILE:
SCALE: 1/8" = 1'-0"
PLOT DATE: 2026-04-07 7:59:32 PM
DRAWN: Author
CHECKED: Checker


PROJECT NO. **2316**

DWG. NO. **A3.0A**

D.P. No:
B.P. No:

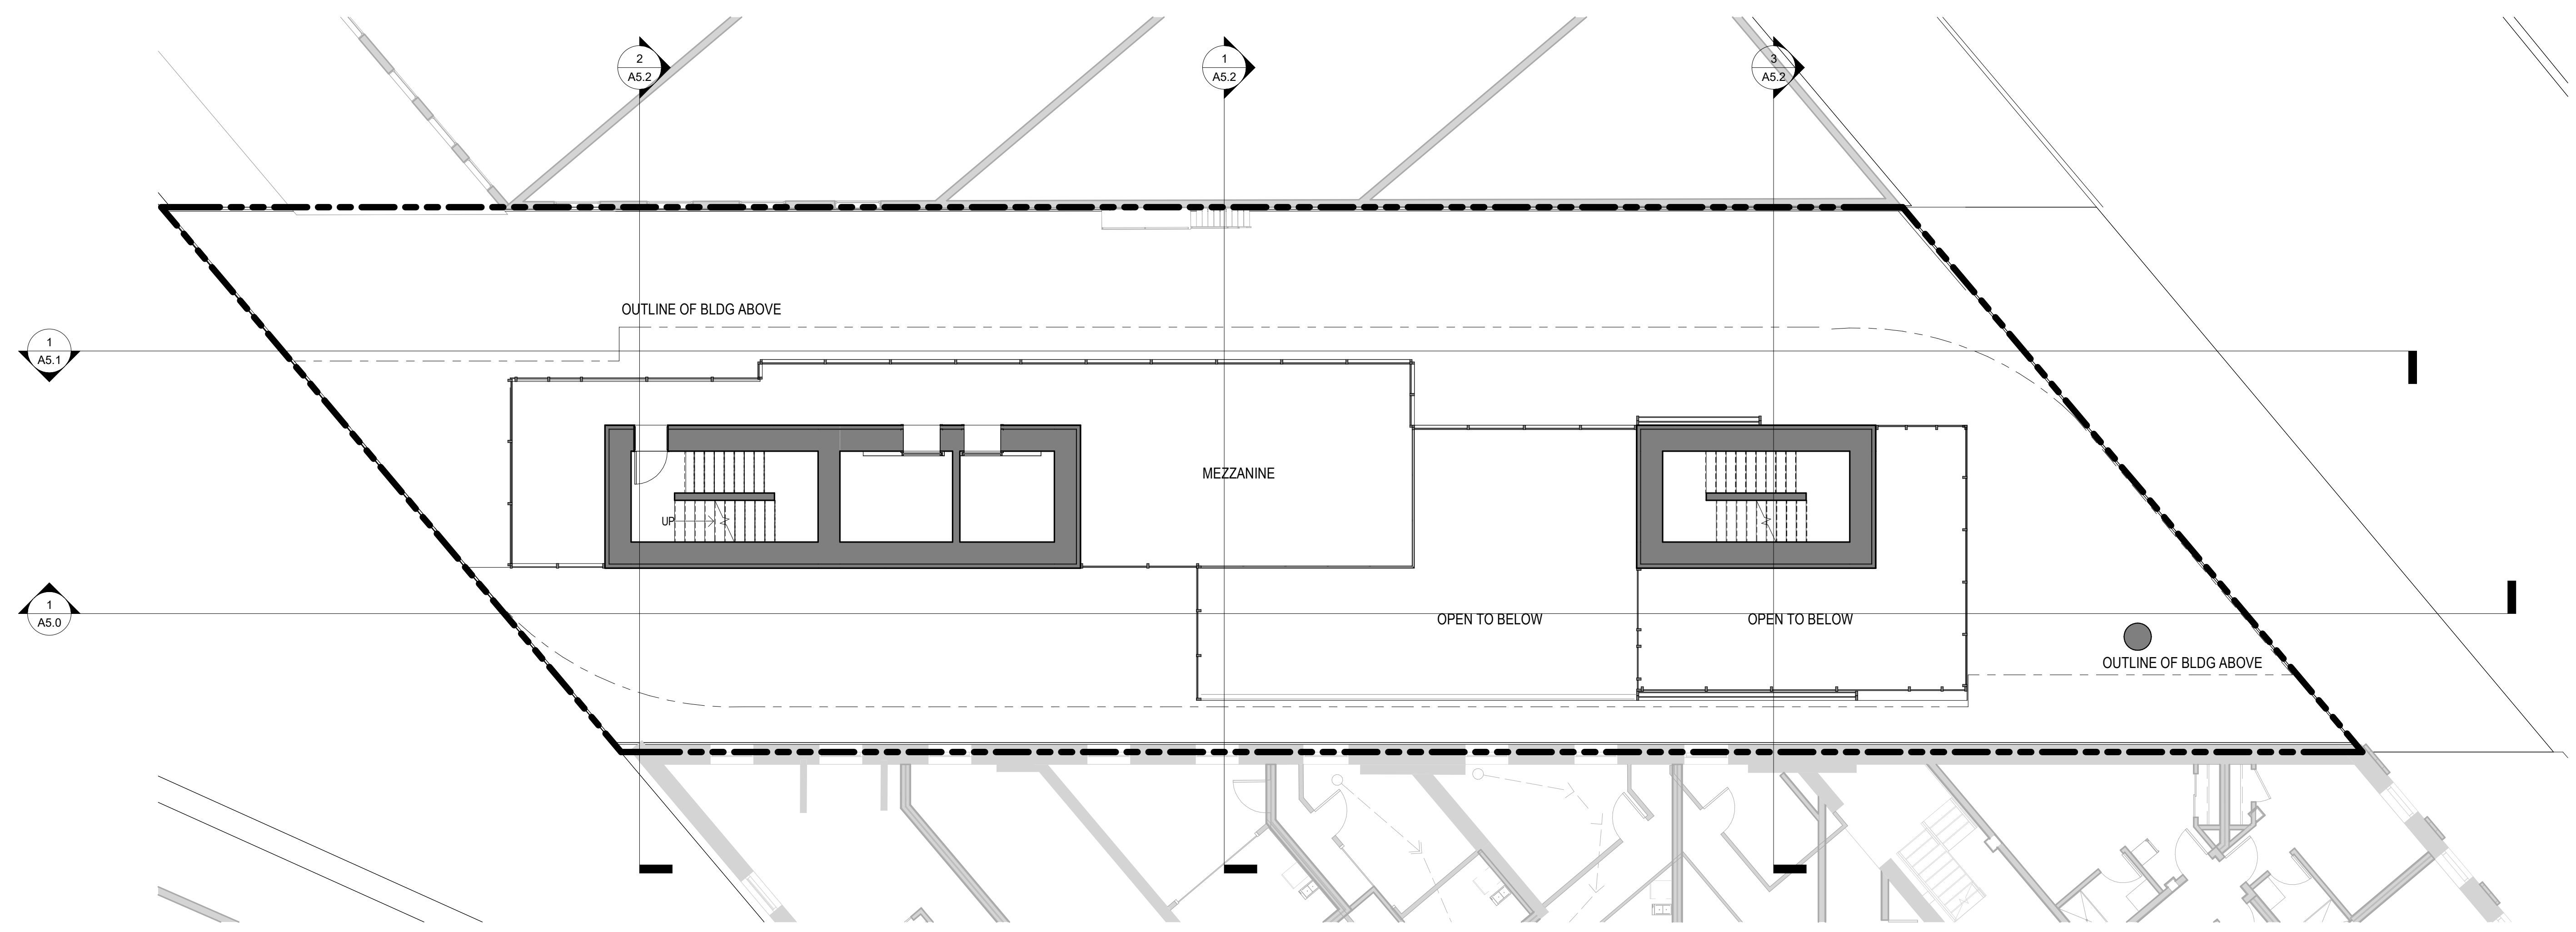

1 MEZZANINE LEVEL
1/8" = 1'-0"

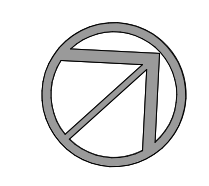



RH Architects Inc.

120 Powell Street, Unit 10
Vancouver, BC Canada
V6A 1G1


t 604.669.6002
f 604.669.1091

ISSUED FOR: DATE:

ISSUED FOR
PRESENTATION
PACKAGE
04 08 2026

REVISION: DATE:

This drawing as an instrument of service is the property of RH Architects Inc. and may not be reproduced without the firm's permission. All information shown on the drawing is for use in this specific project only and shall not be used otherwise without written permission from this office. Contractors shall verify and be responsible for all dimensions on the job and this office shall be informed of any discrepancies and variations shown on drawing.

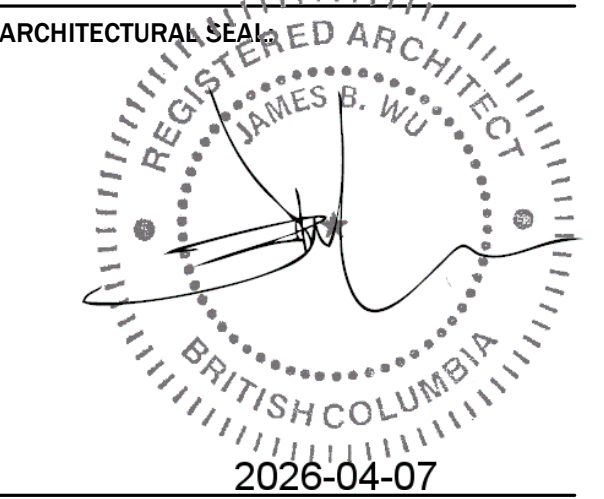

CLIENT:

PROJECT:
80 Powell Street


DRAWING TITLE:
LEVEL 1 AREA PLAN

BASE FILE:
SCALE: 1/8" = 1'-0"
PLOT DATE: 2026-04-07 7:59:32 PM
DRAWN: IE JN TV
CHECKED: JW


PROJECT NO. **2316**

DWG. NO. **A3.0B**

D.P. No:
B.P. No:

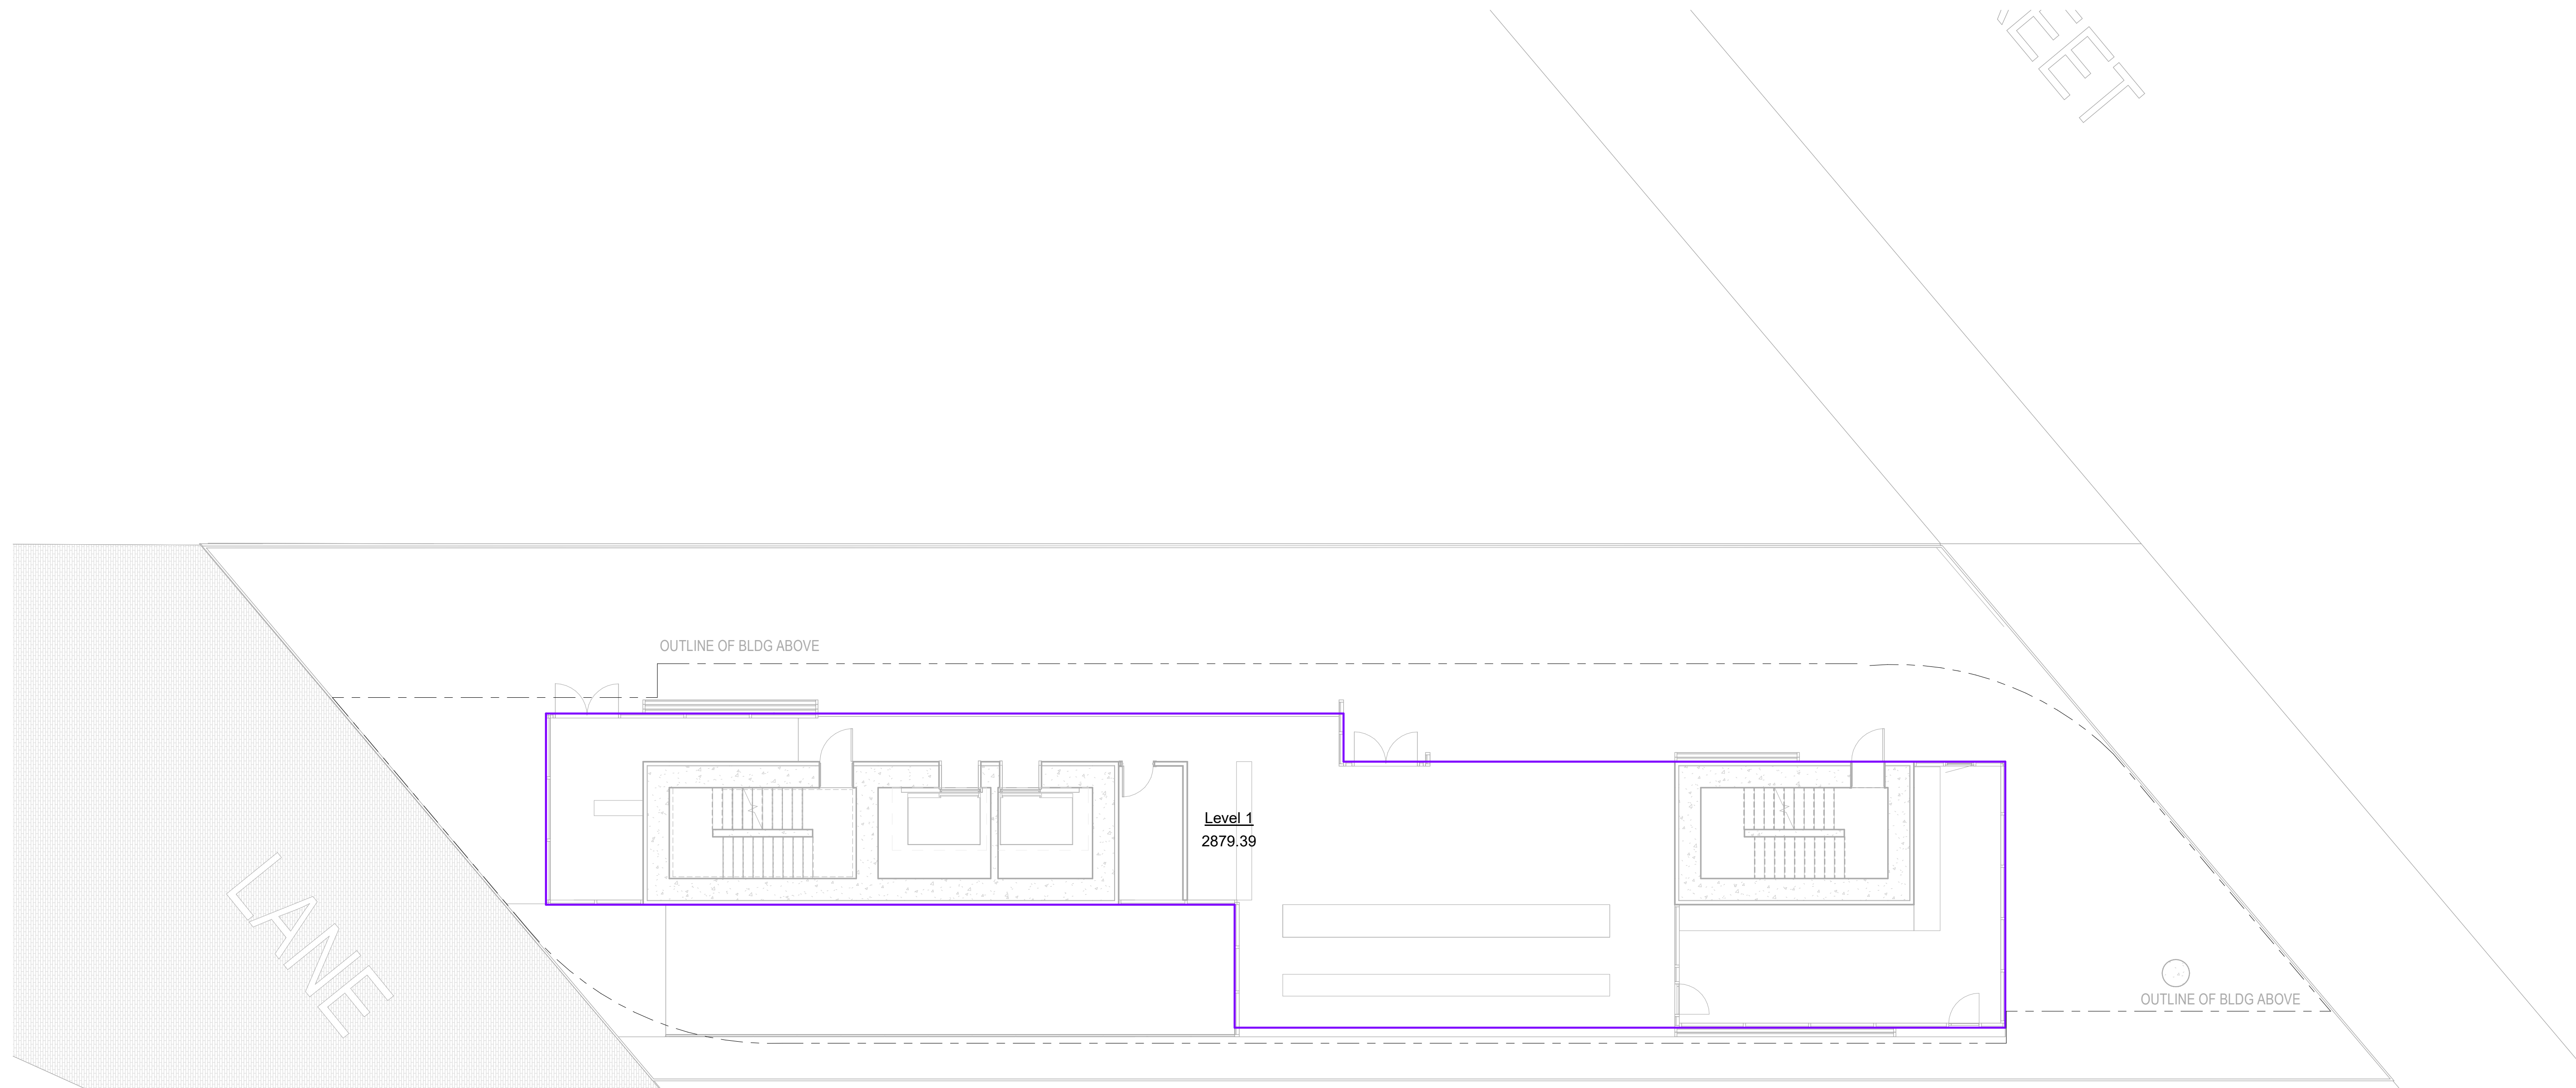

1 LEVEL 1 - 2 AREA PLAN
1/8" = 1'-0"

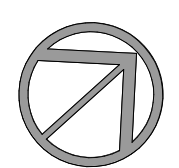



RH Architects Inc.

120 Powell Street, Unit 10
Vancouver, BC Canada
V6A 1G1


t 604.669.6002
f 604.669.1091

ISSUED FOR: DATE:

ISSUED FOR
PRESENTATION
PACKAGE
04 08 2026

REVISION: DATE:

This drawing as an instrument of service is the property of RH Architects Inc. and may not be reproduced without the firm's permission. All information shown on the drawing is for use in this specific project only and shall not be used otherwise without written permission from this office. Contractors shall verify and be responsible for all dimensions on the job and this office shall be informed of any discrepancies and variations shown on drawing.

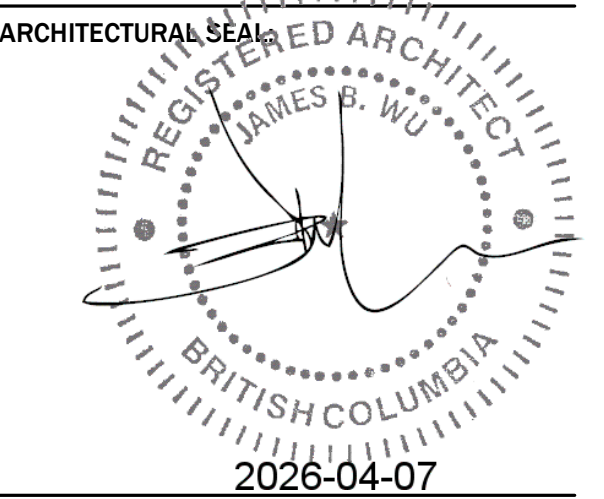


CLIENT:

PROJECT:
80 Powell Street


DRAWING TITLE:
MEZZANINE AREA
PLAN

BASE FILE:
SCALE: 1/8" = 1'-0"
PLOT DATE: 2026-04-07 7:59:33 PM
DRAWN: Author
CHECKED: Checker

PROJECT NO. **2316**

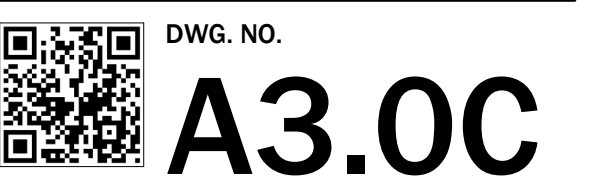

D.P. No:
B.P. No:

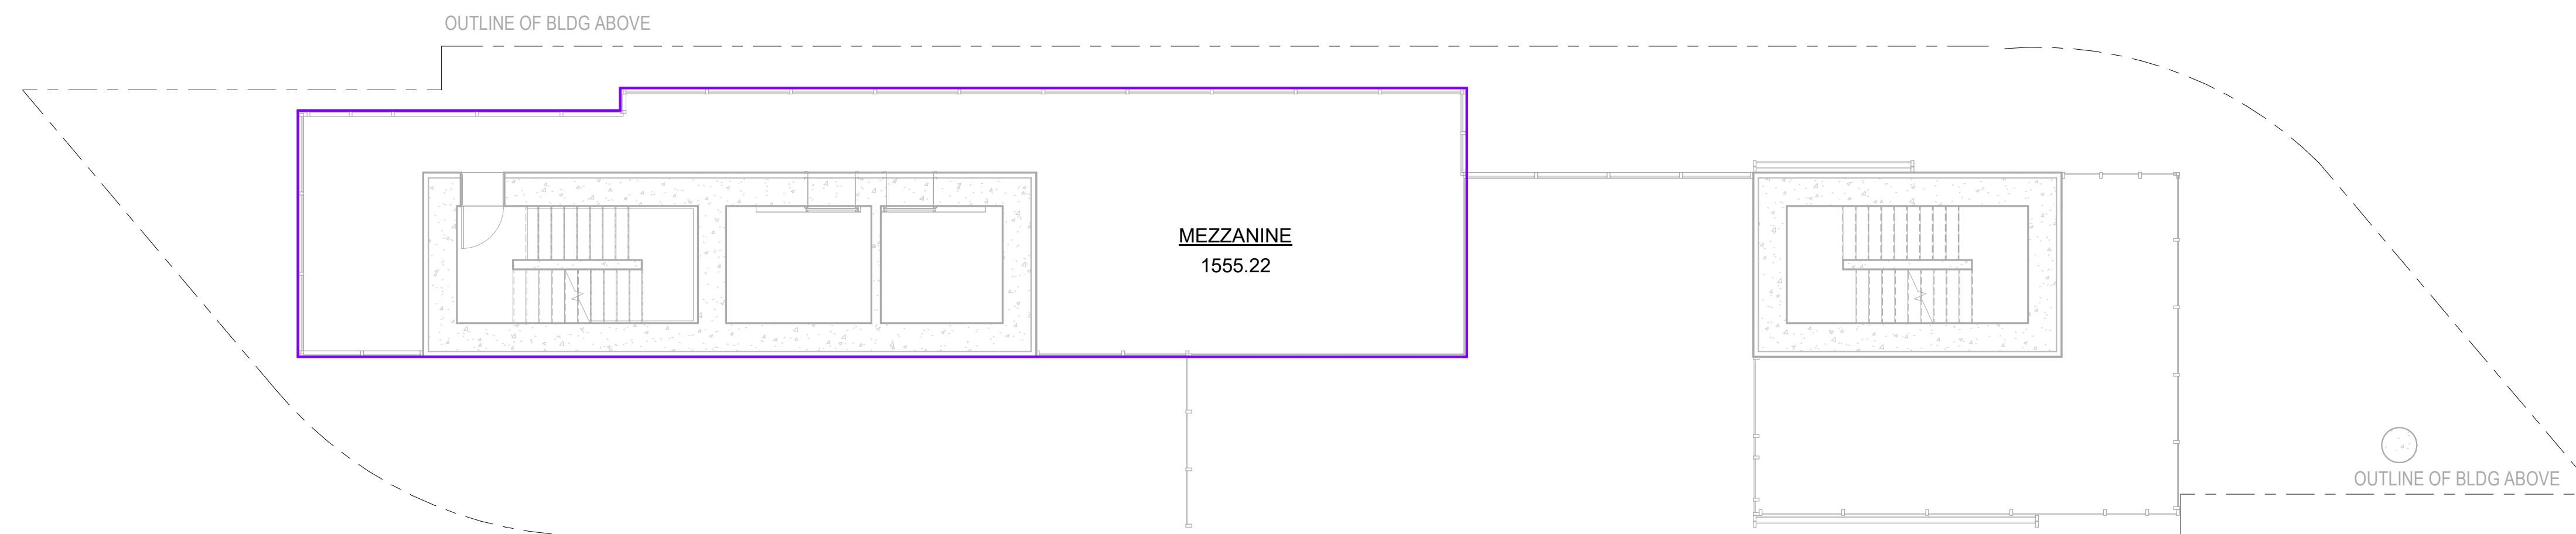

① MEZZANINE LEVEL
1/8" = 1'-0"



RH Architects Inc.

120 Powell Street, Unit 10
Vancouver, BC Canada
V6A 1G1


t 604.669.6002
f 604.669.1091

ISSUED : DATE :

ISSUED FOR
PRESENTATION PACKAGE
04 08 2026

REVISION : DATE :

This drawing as an instrument of service is the property of RH Architects Inc. and may not be reproduced without the firm's permission. All information shown on the drawing is for use in this specific project only and shall not be used otherwise without written permission from this office. Contractors shall verify and be responsible for all dimensions on the job and this office shall be informed of any discrepancies and variations shown on drawing.

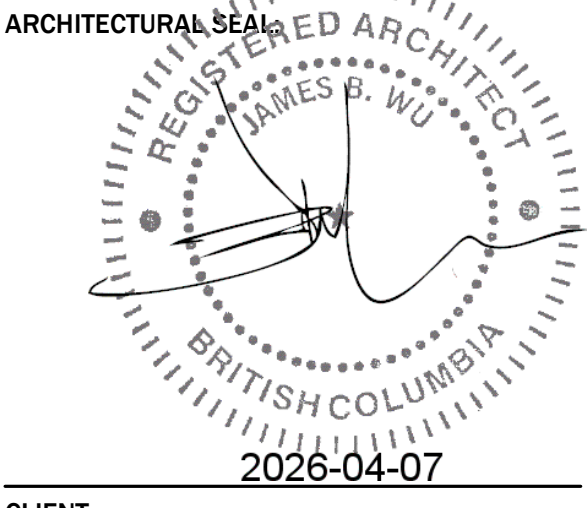

CLIENT:

PROJECT:
80 Powell Street


DRAWING TITLE :
LEVEL 3 - 13 (TYP.) PLAN

BASE FILE :
SCALE: 1/8" = 1'-0"
PLOT DATE: 2026-04-07 7:59:37 PM
DRAWN: IE JN TV
CHECKED: JW


PROJECT NO. **2316**

DWG. NO. **A3.1**

D.P. No :
B.P. No :

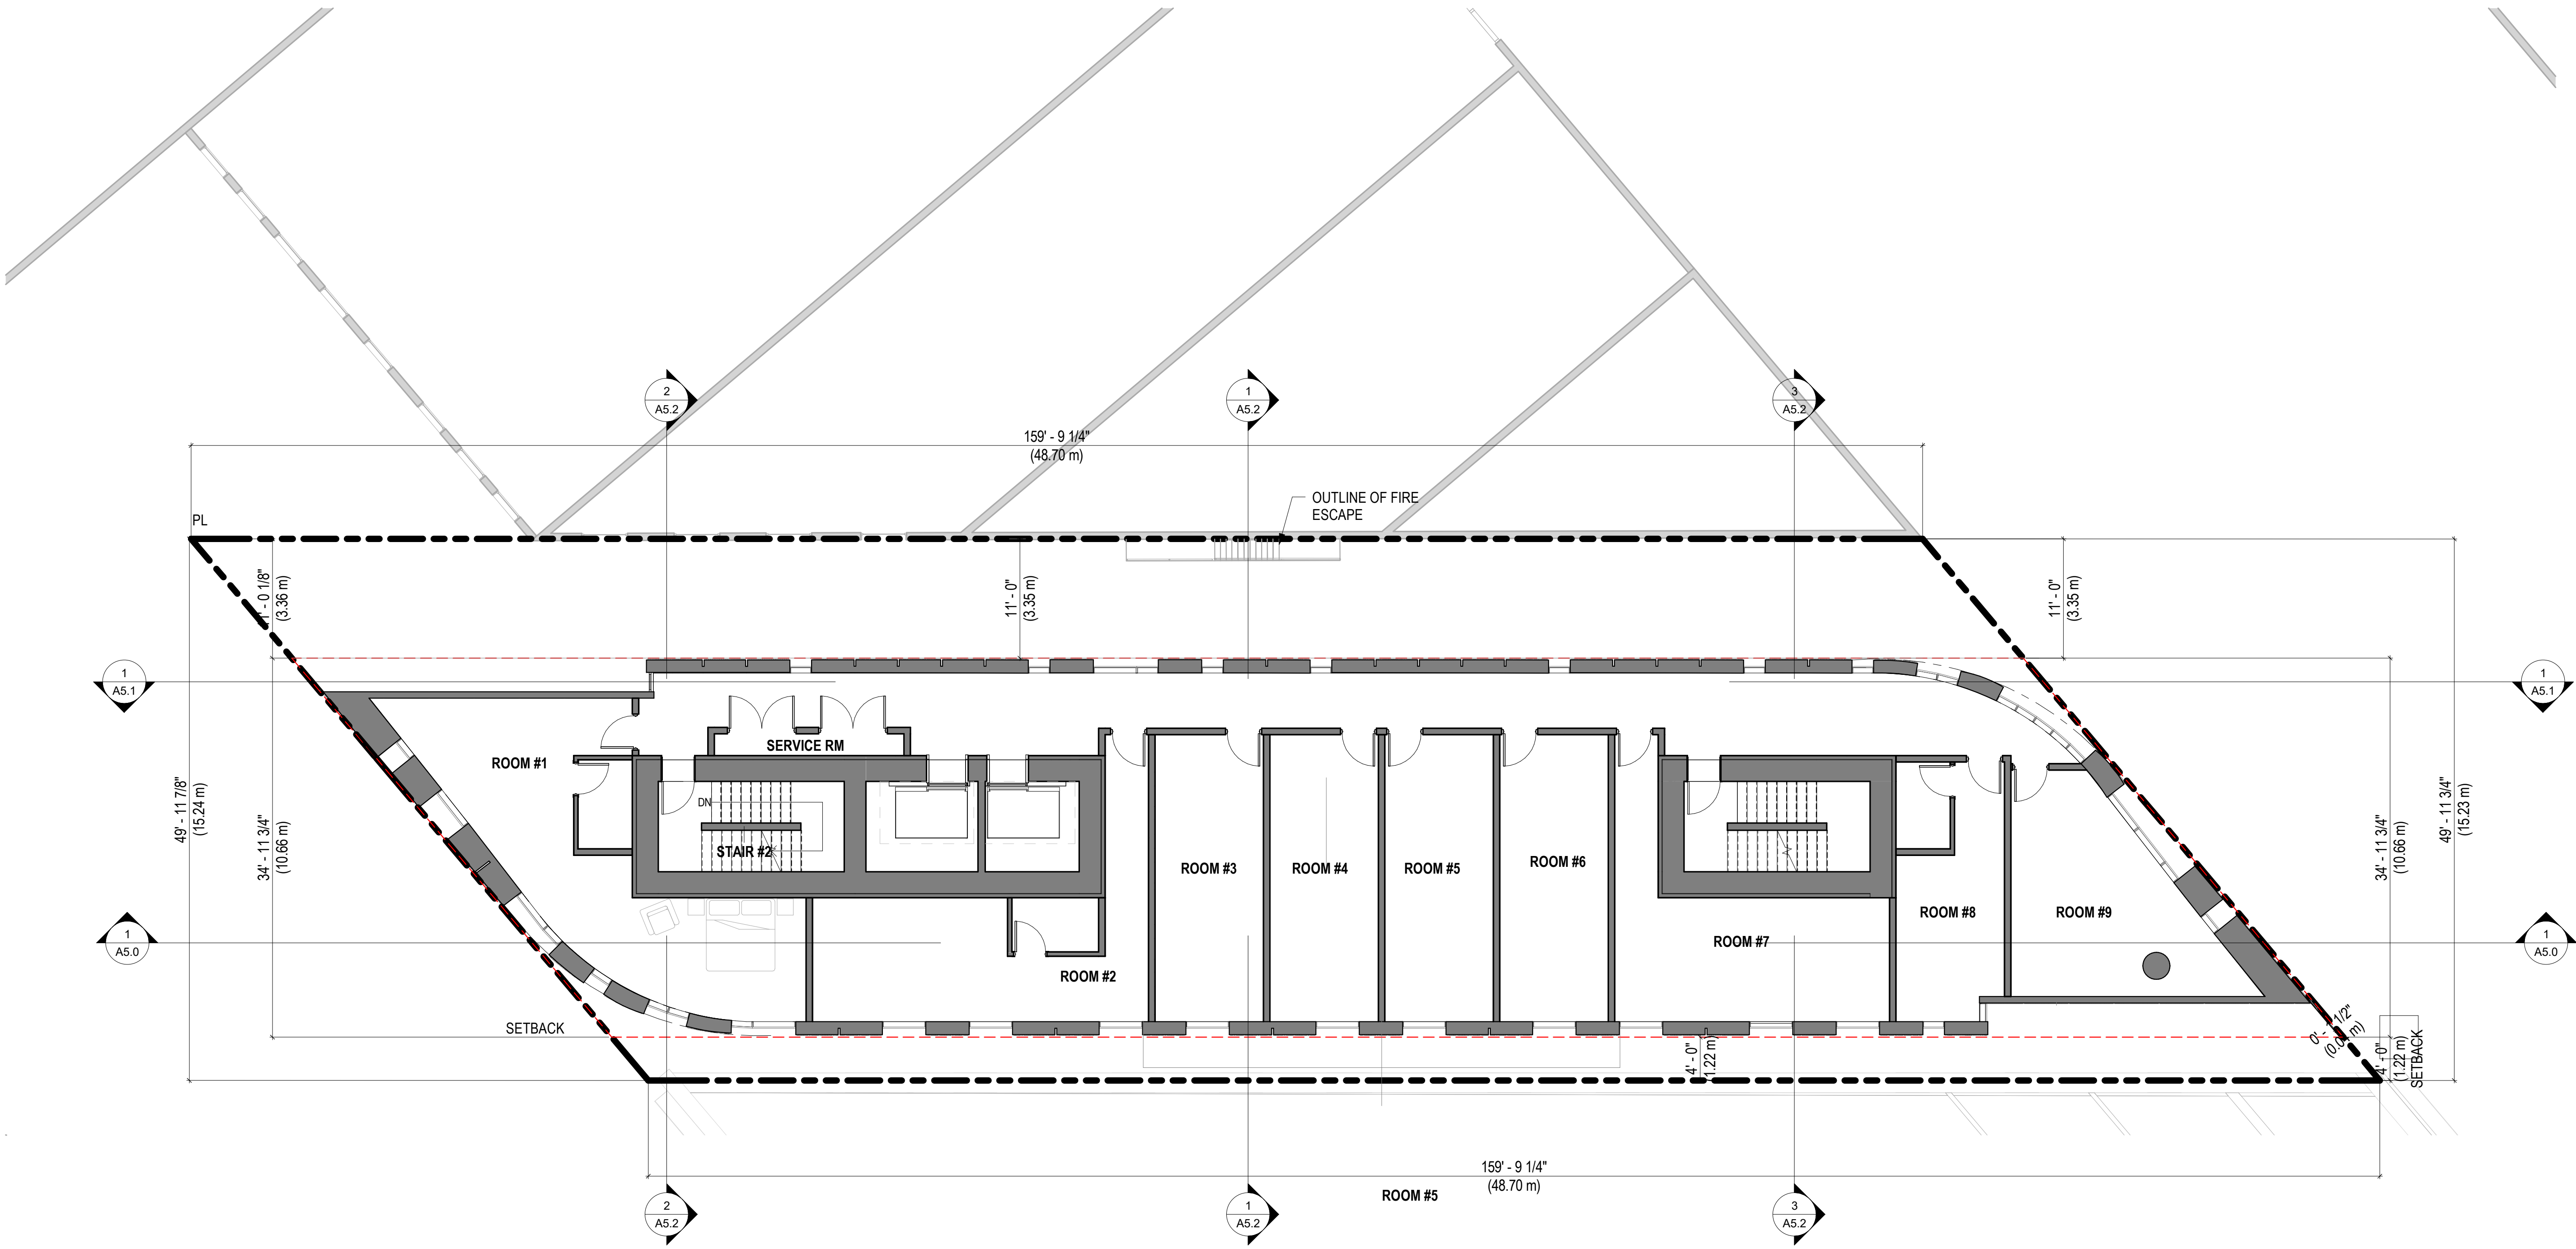

① LEVEL 3-11 (TYP.)
1/8" = 1'-0"

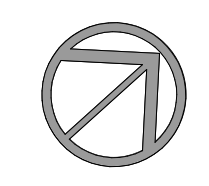



RH Architects Inc.

120 Powell Street, Unit 10
Vancouver, BC Canada
V6A 1G1


t 604.669.6002
f 604.669.1091

ISSUED : DATE :

ISSUED FOR
PRESENTATION
PACKAGE
04 08 2026

REVISION : DATE :

This drawing as an instrument of service is the property of RH Architects Inc. and may not be reproduced without the firm's permission. All information shown on the drawing is for use in this specific project only and shall not be used otherwise without written permission from this office. Contractors shall verify and be responsible for all dimensions on the job and this office shall be informed of any discrepancies and variations shown on drawing.

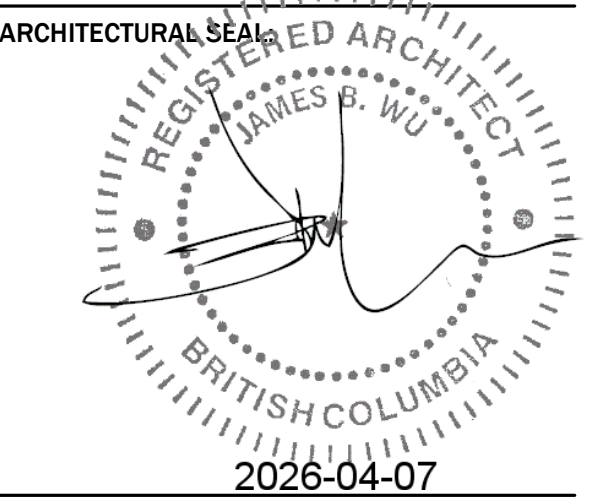


CLIENT:

PROJECT:
80 Powell Street


DRAWING TITLE :
LEVEL 3 - 12 (TYP.)
AREA PLAN

BASE FILE :
SCALE: 1/8" = 1'-0"
PLOT DATE: 2026-04-07 7:59:39 PM
DRAWN: IE JN TV
CHECKED: JW

PROJECT NO. **2316**

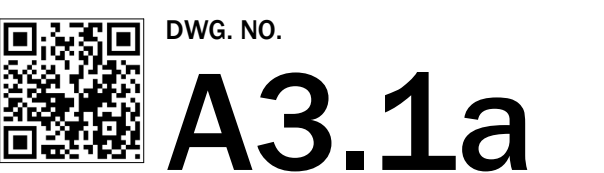

D.P. No :
B.P. No :

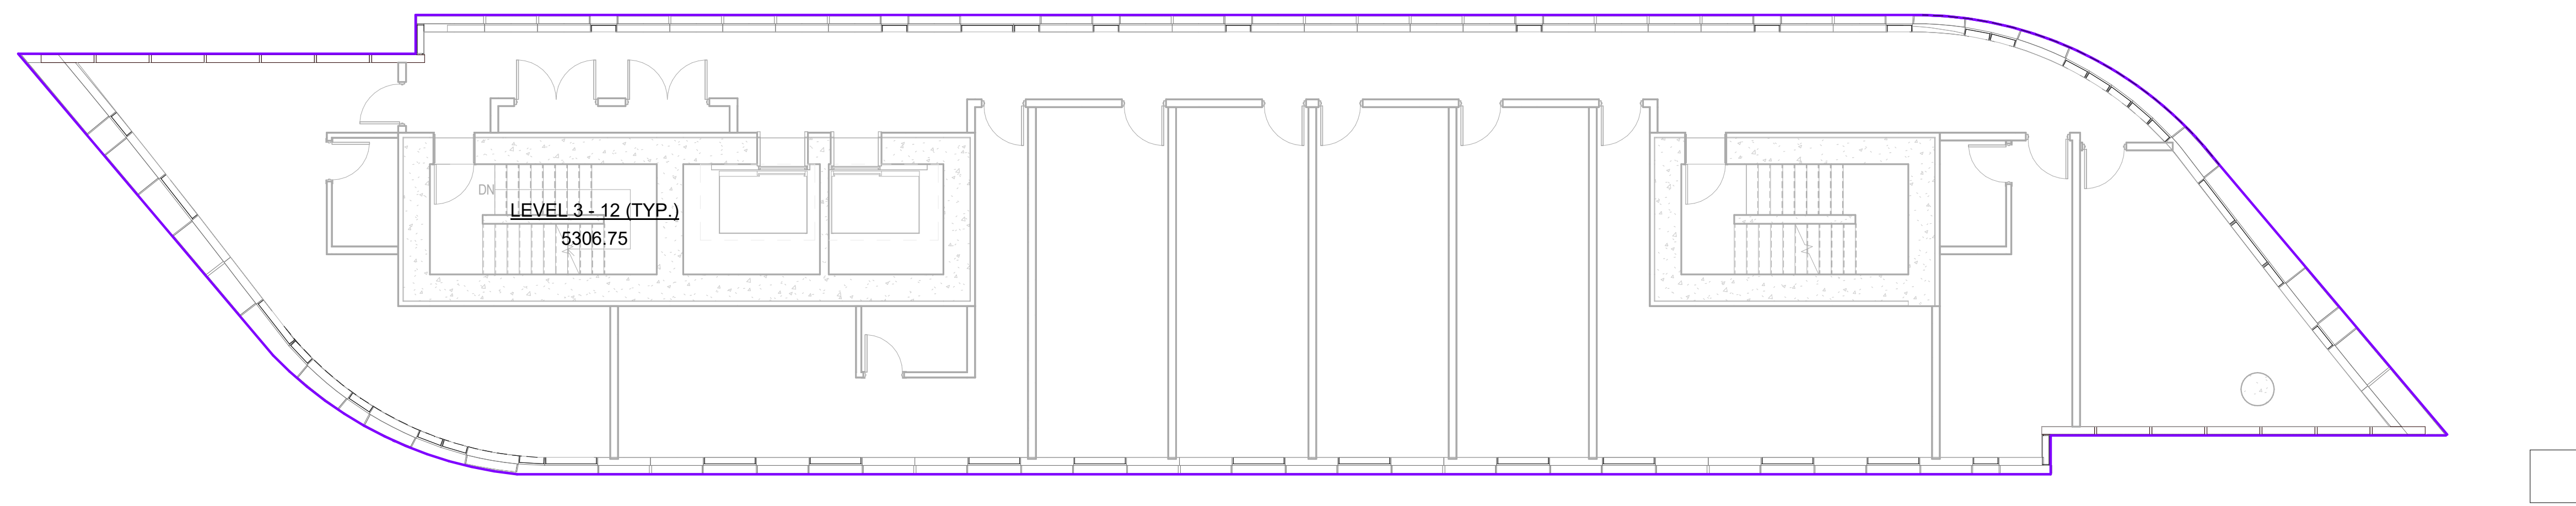

1 LEVEL 3 - 12 (TYP.) AREA PLAN
1/8" = 1'-0"



RH Architects Inc.

120 Powell Street, Unit 10
Vancouver, BC Canada
V6A 1G1


t 604.669.6002
f 604.669.1091

ISSUED : DATE :

ISSUED FOR
PRESENTATION
PACKAGE
04 08 2026

REVISION : DATE :

This drawing as an instrument of service is the property of RH Architects Inc. and may not be reproduced without the firm's permission. All information shown on the drawing is for use in this specific project only and shall not be used otherwise without written permission from this office. Contractors shall verify and be responsible for all dimensions on the job and this office shall be informed of any discrepancies and variations shown on drawing.

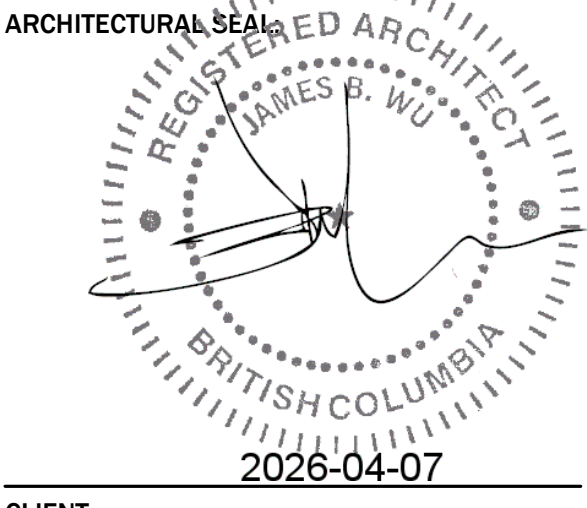

CLIENT:

PROJECT:
80 Powell Street


DRAWING TITLE :
LEVEL13 PLAN

BASE FILE :
SCALE: 1/8" = 1'-0"
PLOT DATE: 2026-04-07 7:59:41 PM
DRAWN: IE JN TV
CHECKED: JW


PROJECT NO. **2316**

DWG. NO. **A3.2**

D.P. No :
B.P. No :

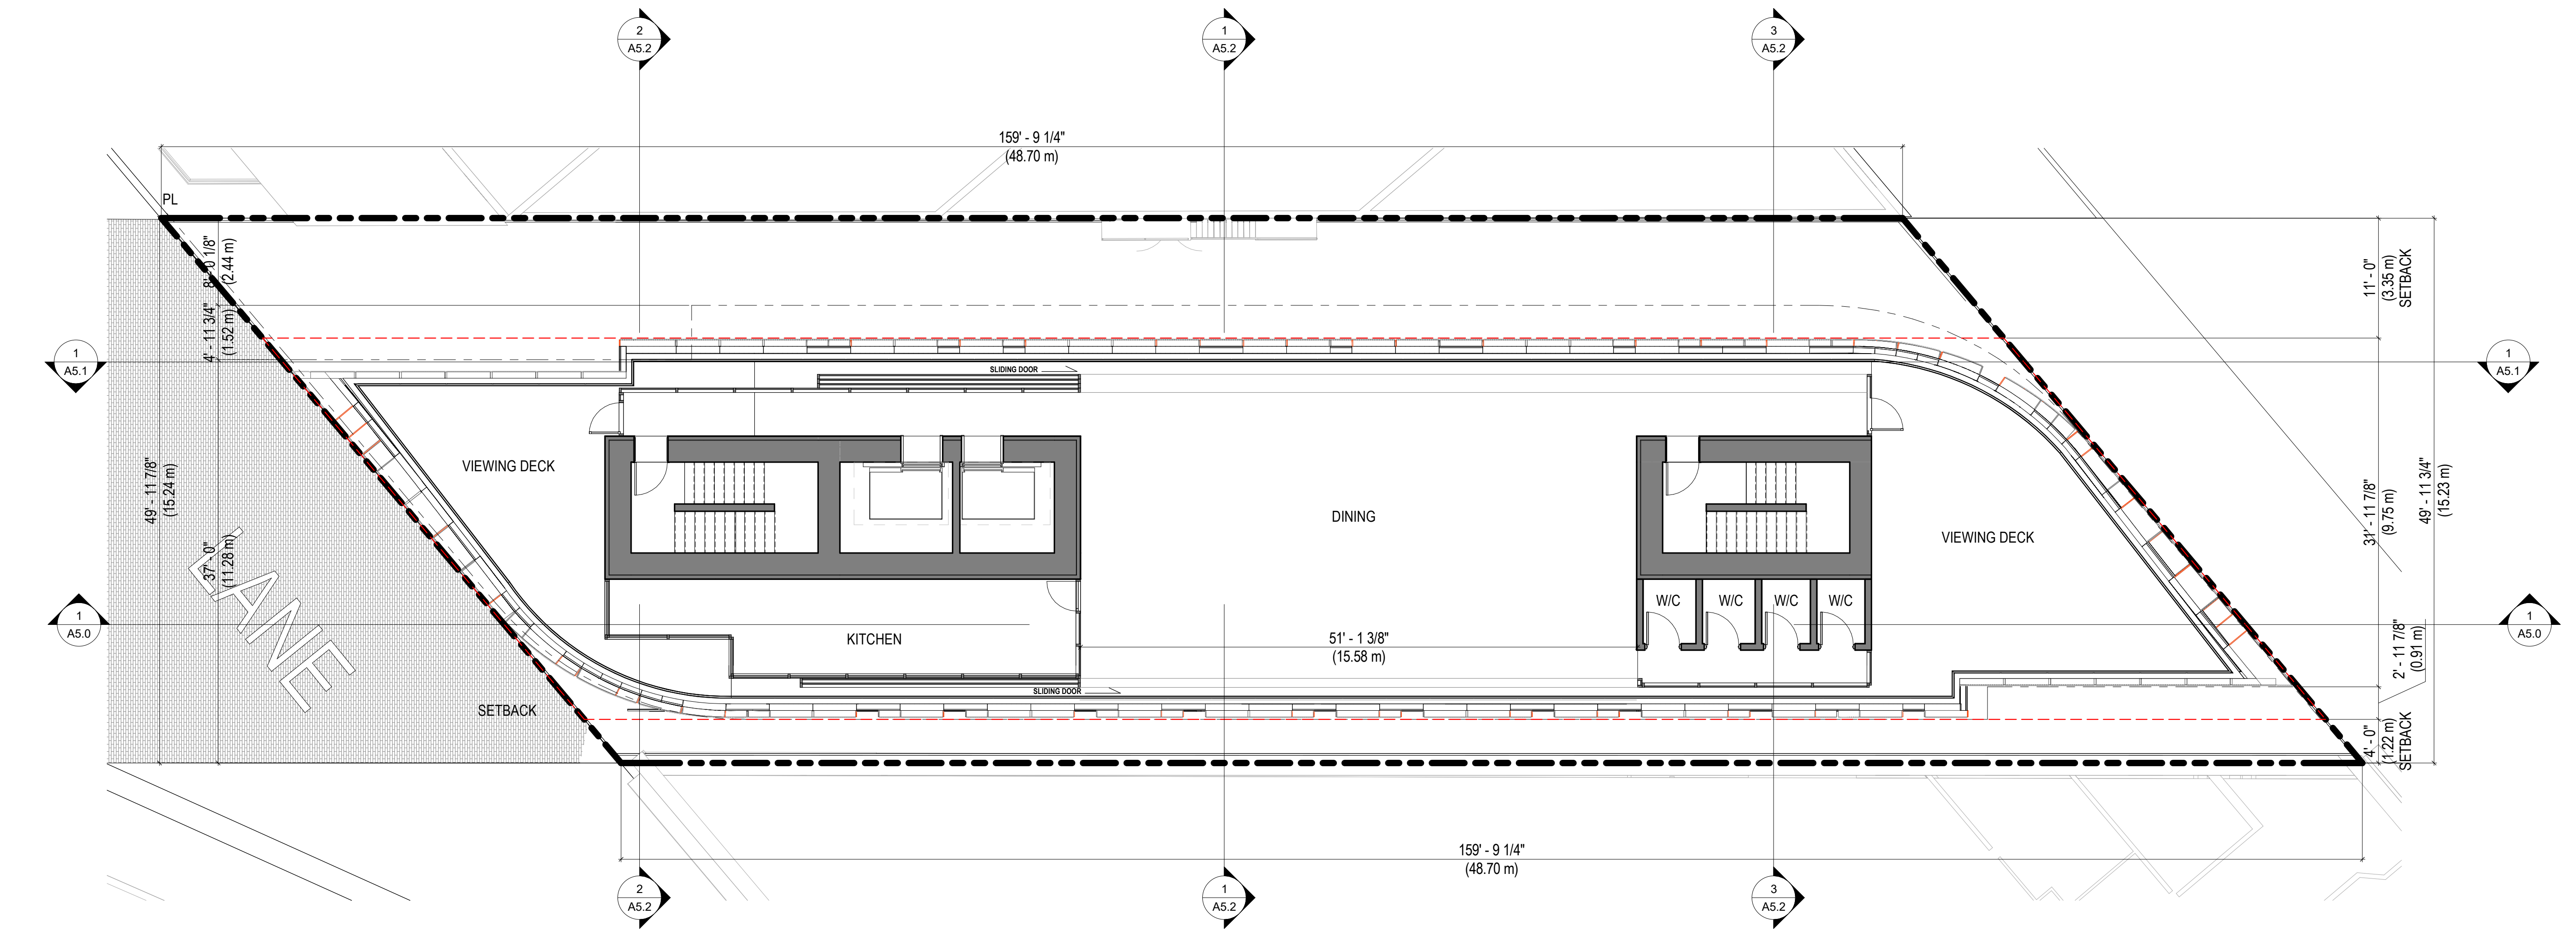

① LEVEL 13
1/8" = 1'-0"

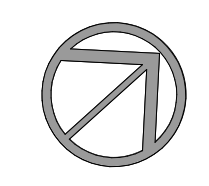



RH Architects Inc.

120 Powell Street, Unit 10
Vancouver, BC Canada
V6A 1G1


t 604.669.6002
f 604.669.1091

ISSUED FOR: DATE:

ISSUED FOR
PRESENTATION
PACKAGE
04 08 2026

REVISION: DATE:

This drawing as an instrument of service is the property of RH Architects Inc. and may not be reproduced without the firm's permission. All information shown on the drawing is for use in this specific project only and shall not be used otherwise without written permission from this office. Contractors shall verify and be responsible for all dimensions on the job and this office shall be informed of any discrepancies and variations shown on drawing.

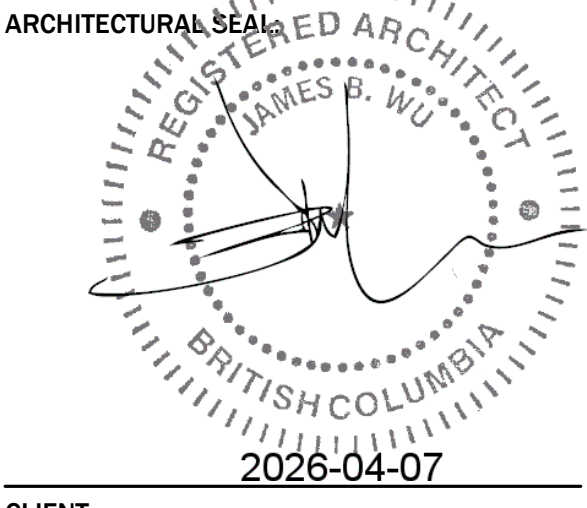

CLIENT:

PROJECT:
80 Powell Street


DRAWING TITLE:
LEVEL 13 AREA PLAN

BASE FILE:
SCALE: 1/8" = 1'-0"
PLOT DATE: 2026-04-07 7:59:47 PM
DRAWN: IE JN TV
CHECKED: JW


PROJECT NO. **2316**

DWG. NO. **A3.2a**

D.P. No:
B.P. No:

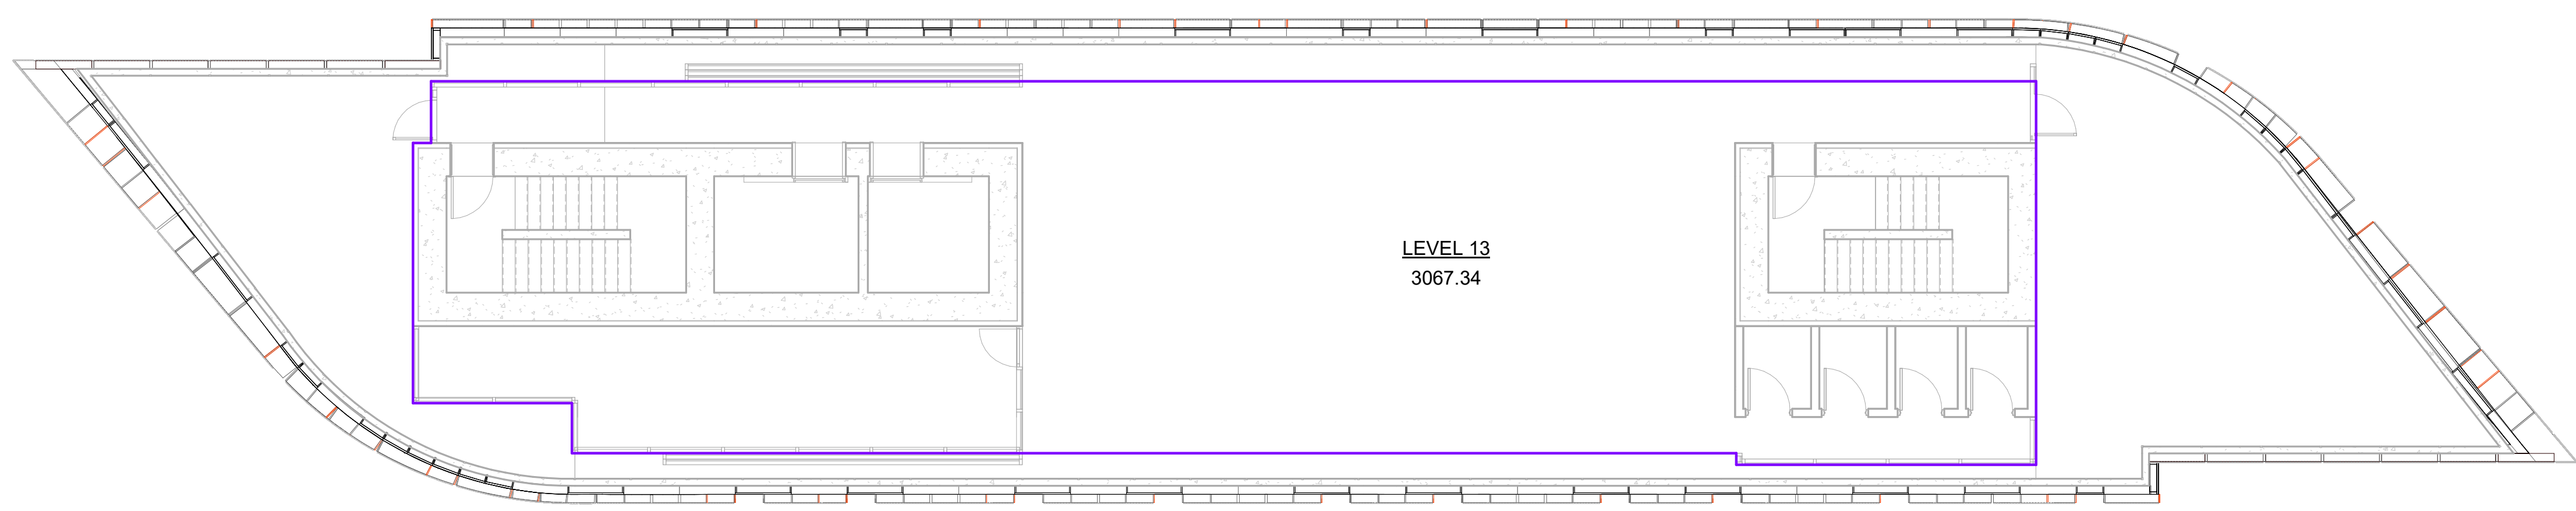

① LEVEL 13 AREA PLAN
1/8" = 1'-0"

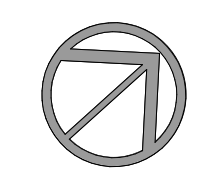



RH Architects Inc.

120 Powell Street, Unit 10
Vancouver, BC Canada
V6A 1G1

t 604.669.6002
f 604.669.1091


ISSUED FOR: DATE:

ISSUED FOR
PRESENTATION
PACKAGE
04 08 2026

REVISION: DATE:

This drawing as an instrument of service is the property of RH Architects Inc. and may not be reproduced without the firm's permission. All information shown on the drawing is for use in this specific project only and shall not be used otherwise without written permission from this office. Contractors shall verify and be responsible for all dimensions on the job and this office shall be informed of any discrepancies and variations shown on drawing.

ARCHITECTURAL SEAL

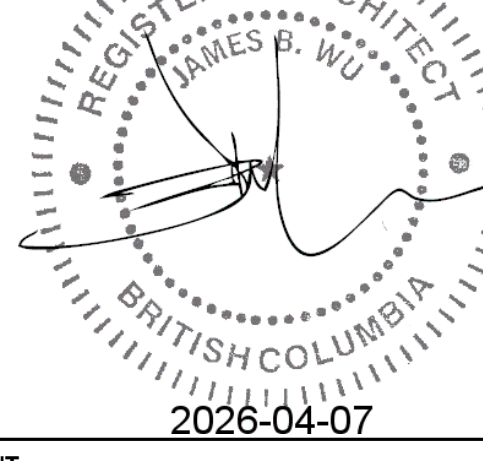

CLIENT:

PROJECT:
80 Powell Street


DRAWING TITLE:
ROOF PLAN

BASE FILE :
SCALE: 1/8" = 1'-0"
PLOT DATE: 2026-04-07 7:59:48 PM
DRAWN: IE JN TV
CHECKED: JW

PROJECT NO. **2316**

DWG. NO. **A3.3**

D.P. No :
B.P. No :

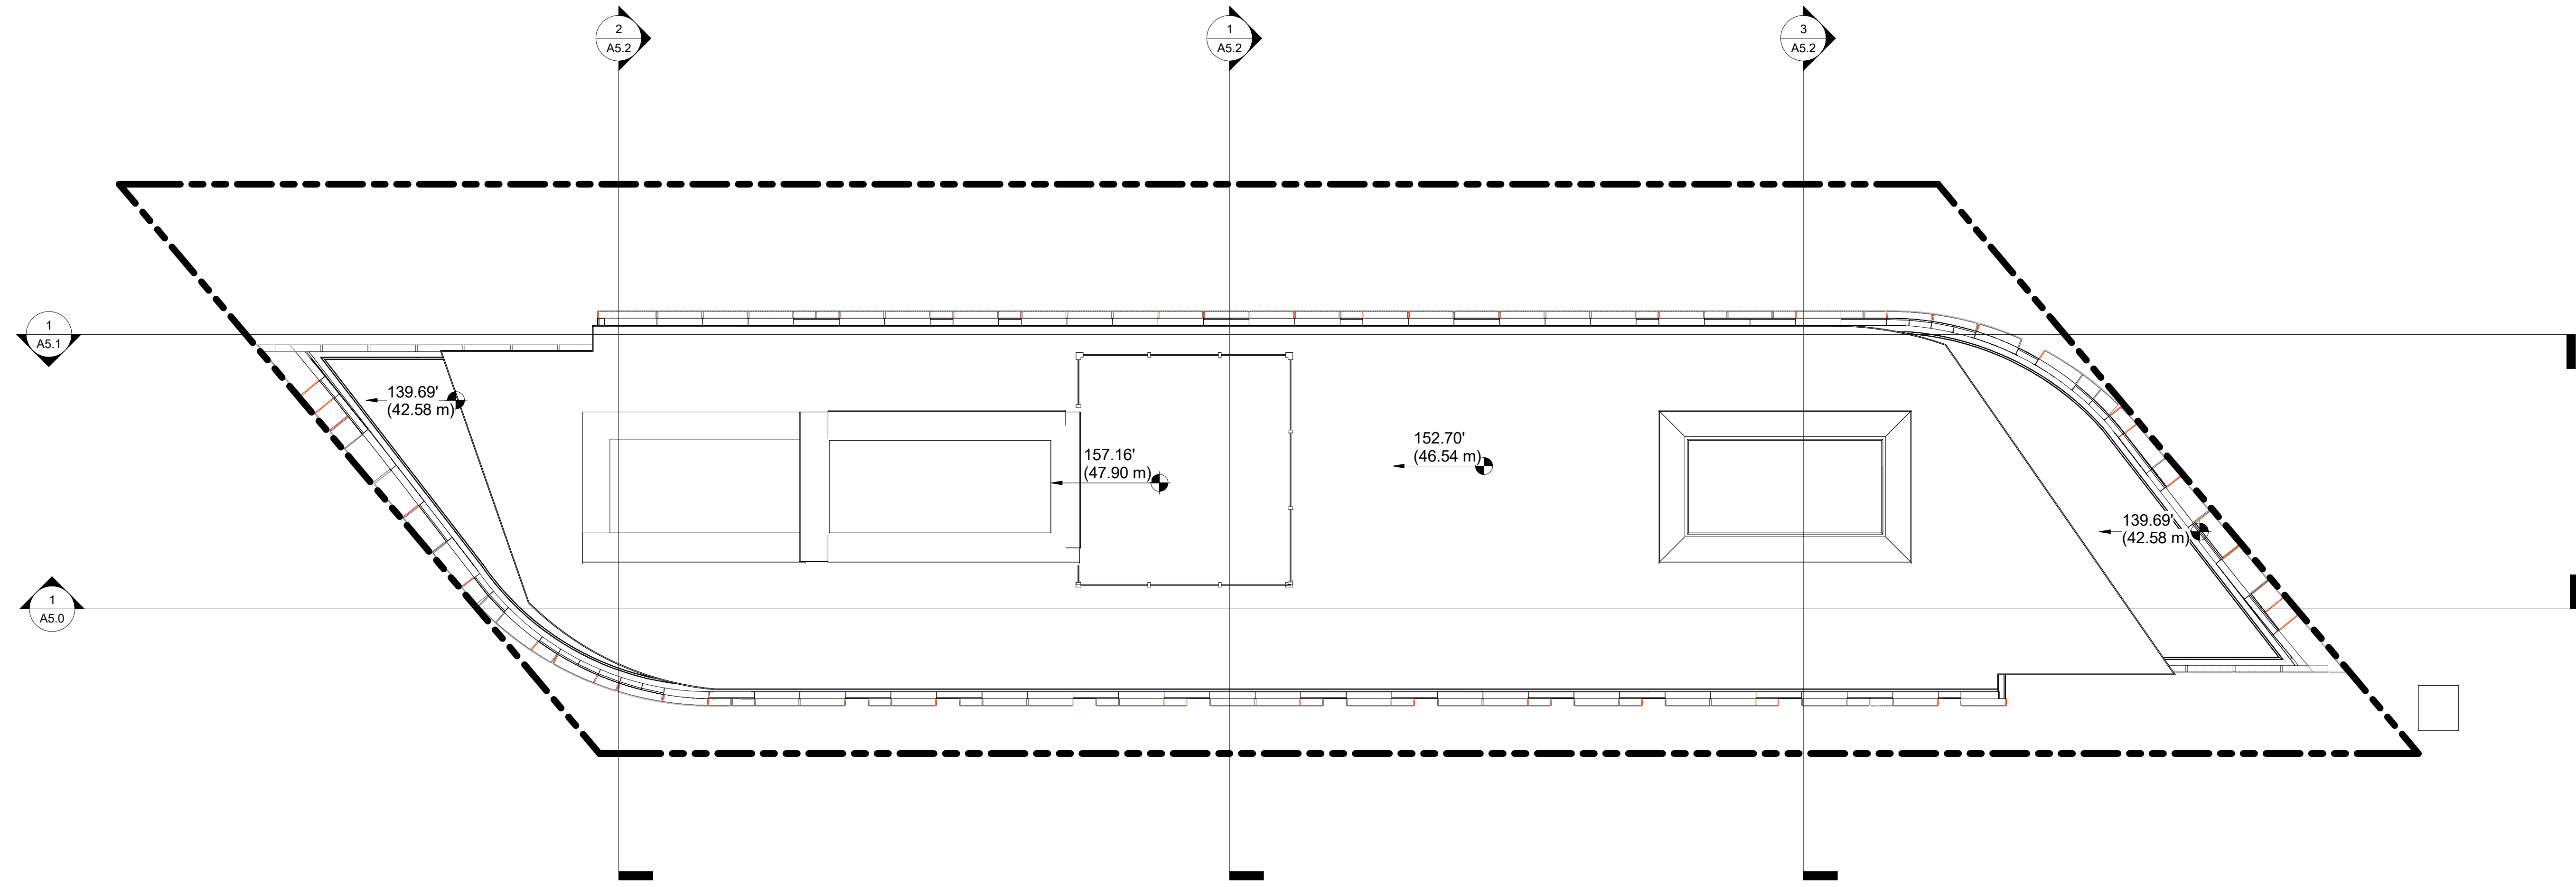

1 ROOF PLAN
1/8" = 1'-0"

