



SEAL:

COMMUNITY ORCHARD AND FORAGING

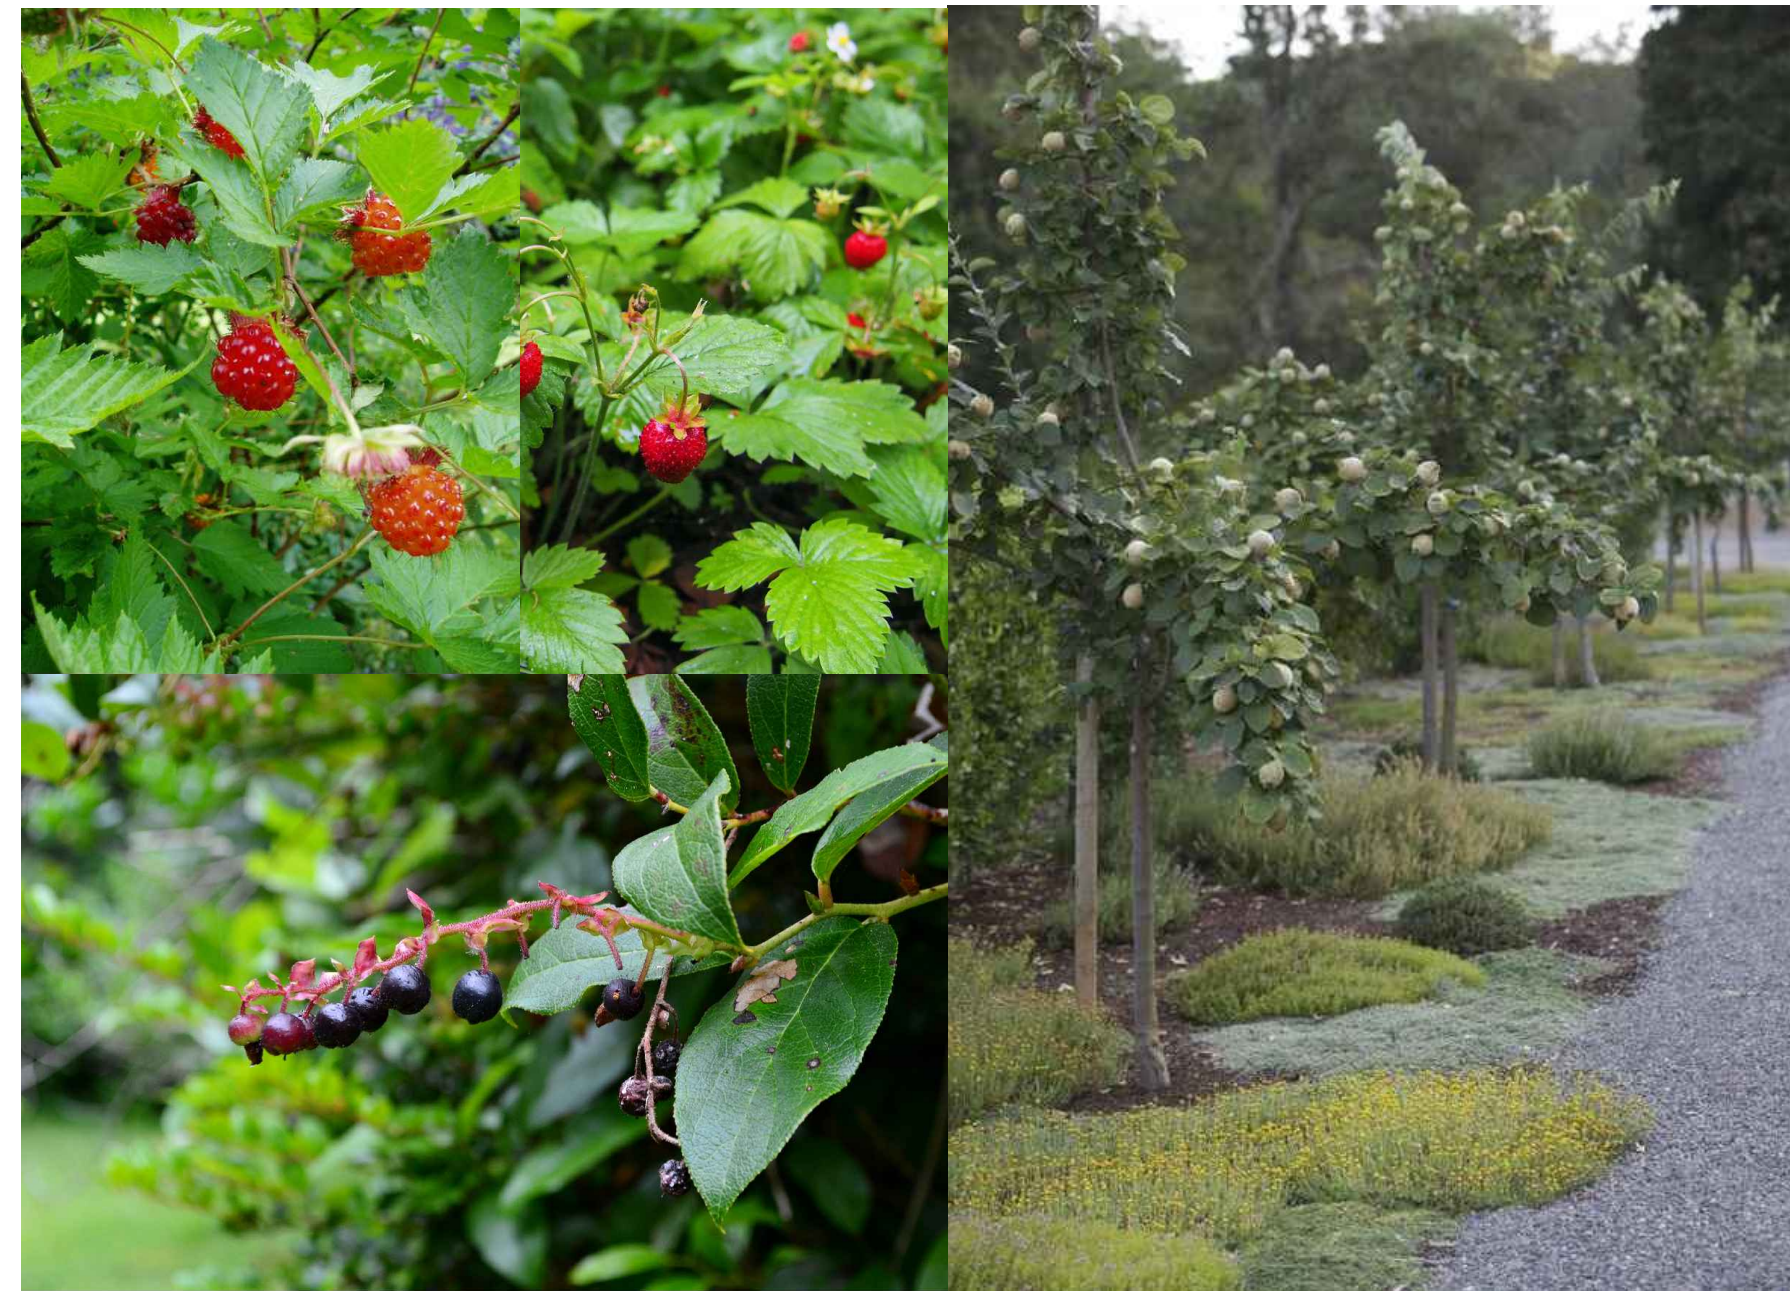

COMMUNITY GATHERING AND CEREMONY

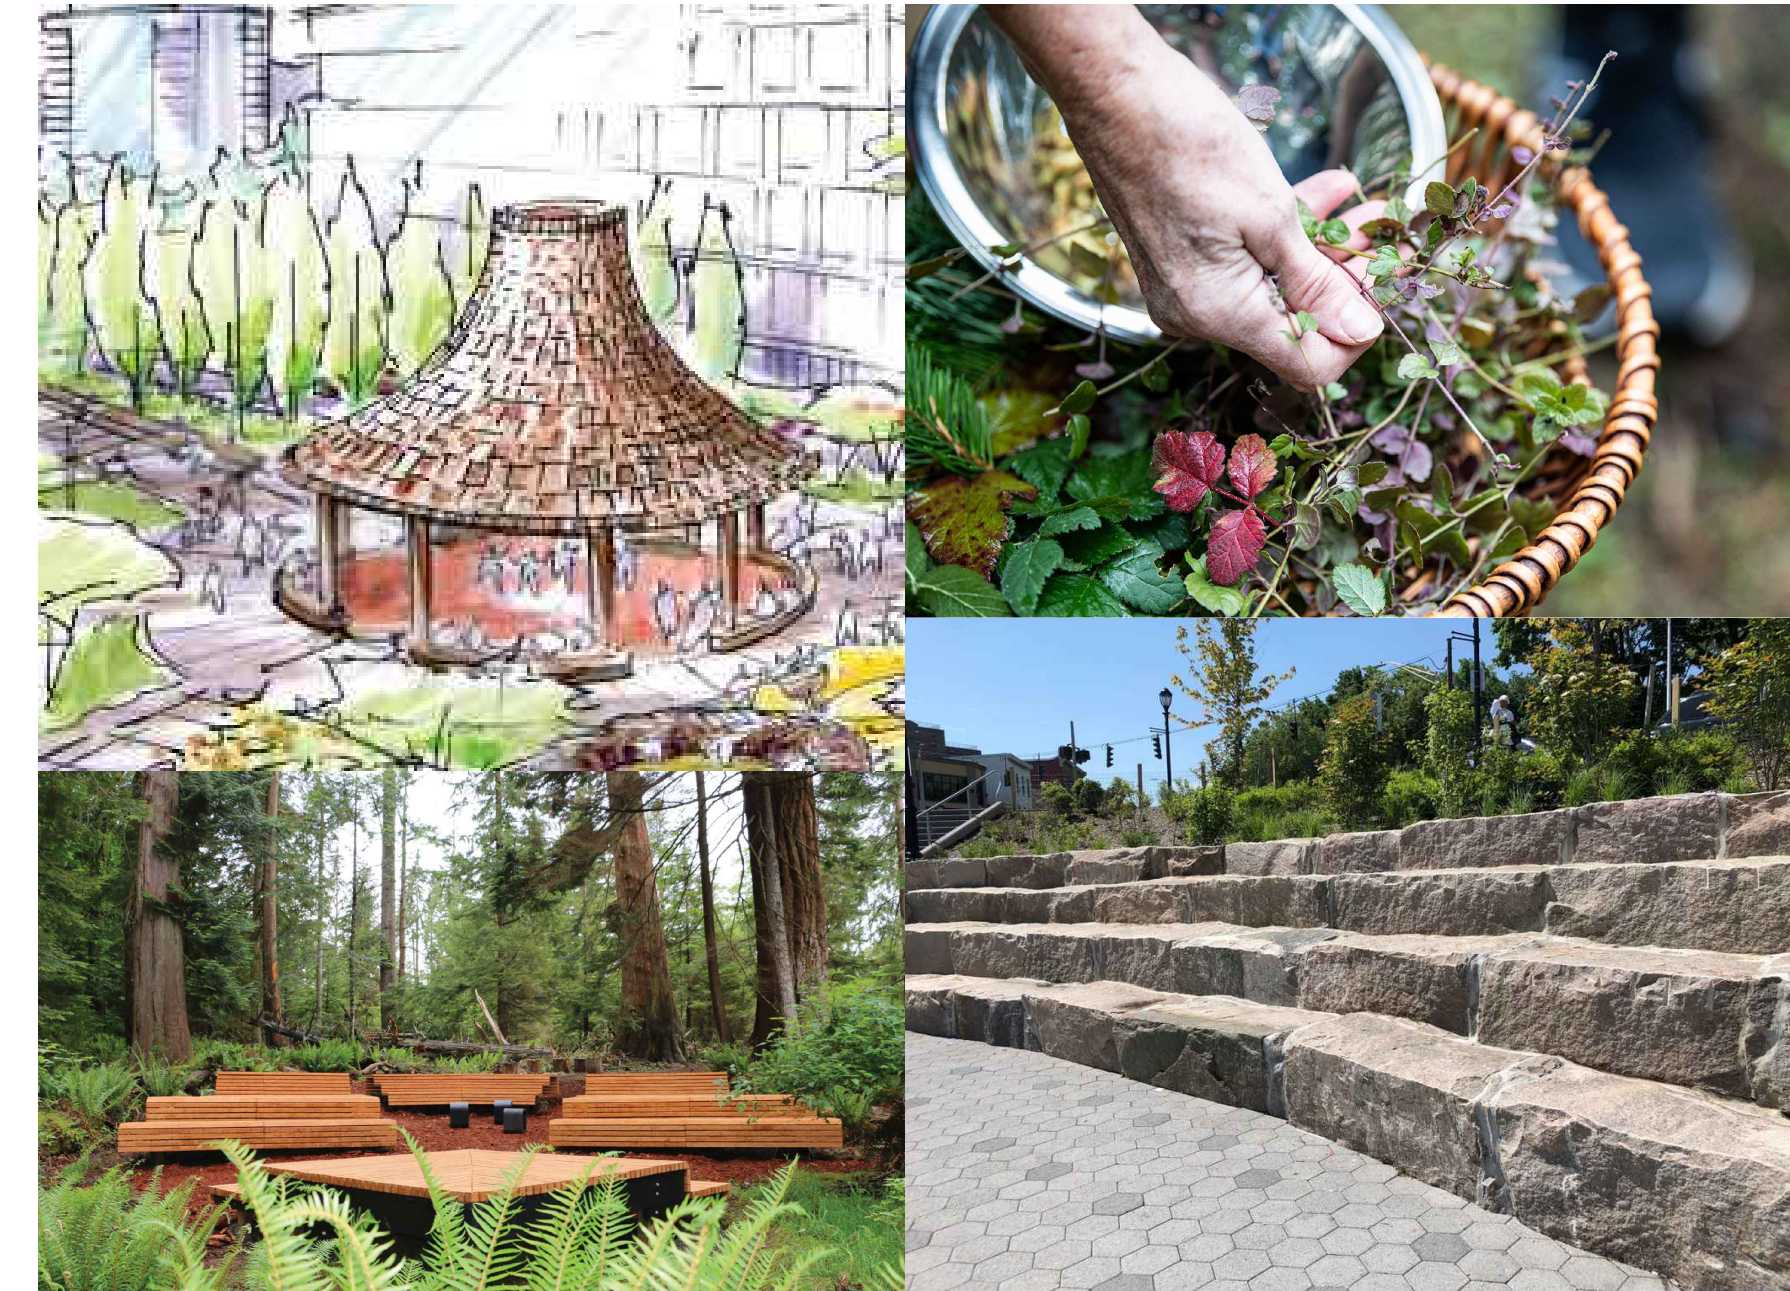

COMMUNITY GROWING





ACTIVE PLAY



VISIBLE STORMWATER AND DRAINAGE



PROPOSED TREES

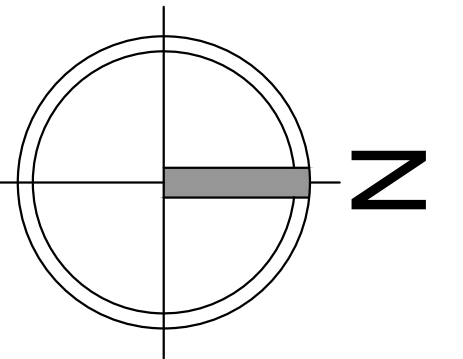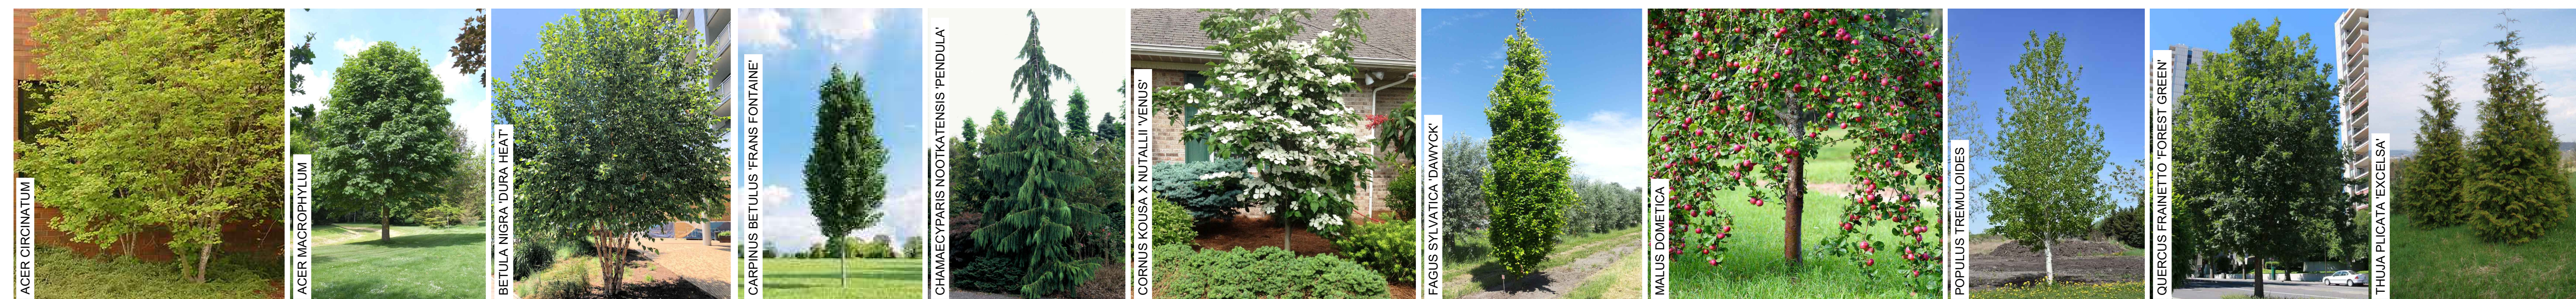

NO.	DATE	REVISION DESCRIPTION	DR.
3	24.JUNE.10	DP SUBMISSION	SA
2	24.MAY.24	50% DP	SA
1	23.NOV.07	NEW SITE PLAN/REFINE CONCEPT	SA

CLIENT:

PROJECT:

**HEATHER LANDS
PARCEL B**

**W 35TH AVE & MANSON ST
VANCOUVER, BC**

DRAWING TITLE:



**FORM AND
CHARACTER**

DATE: 23.AUG.04 DRAWING NUMBER:
SCALE: NTS
DRAWN: SA
DESIGN: SA
CHK'D: CW

L4

OF 15

SEAL:

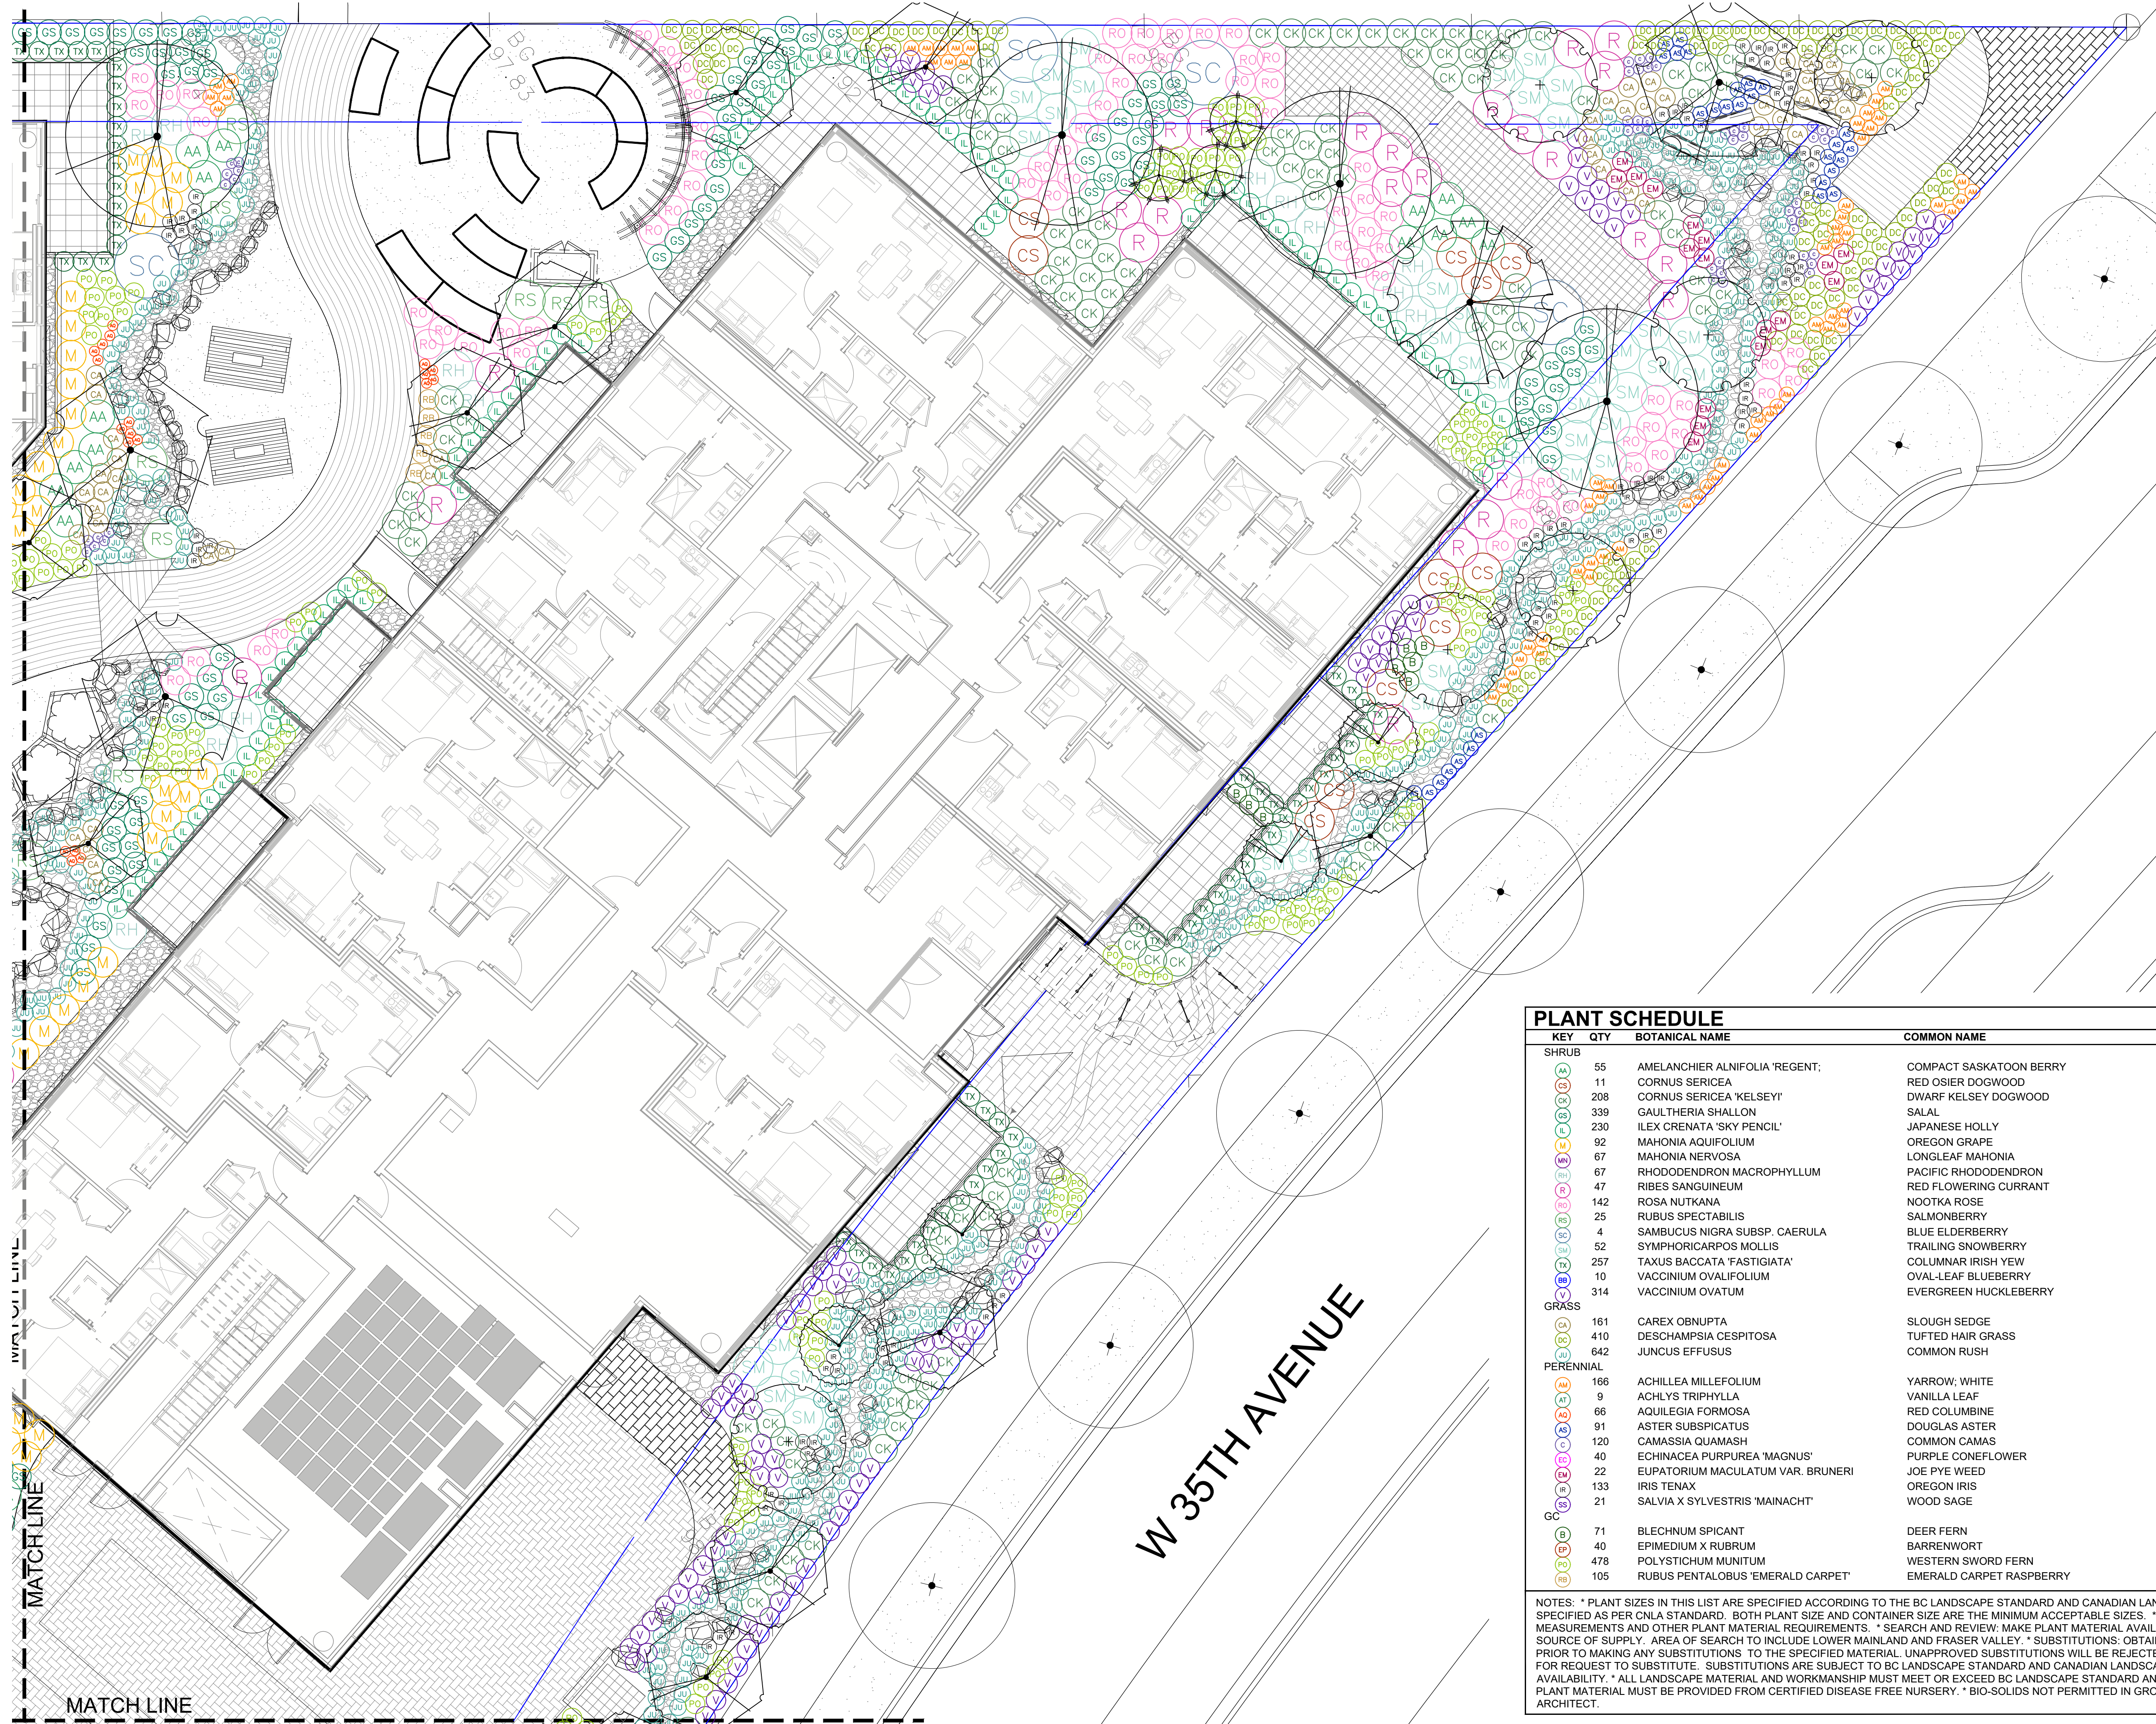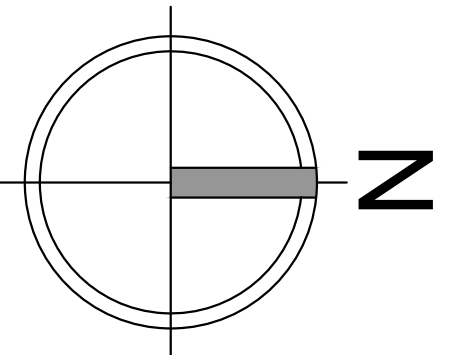

PLANT SCHEDULE					PMG PROJECT NUMBER: 23-123
KEY	QTY	BOTANICAL NAME	COMMON NAME	PLANTED SIZE / REMARKS	
SHRUB					
(A)	55	AMELANCHIER ALNIFOLIA 'REGENT'	COMPACT SASKATOON BERRY	#1 POT; 25CM	
(B)	11	CORNUS SERICEA	RED OSIER DOGWOOD	#2 POT; 50CM	
(C)	208	CORNUS SERICEA 'KELSEY'	DWARF KELSEY DOGWOOD	#2 POT; 80CM	
(D)	339	GAULTHERIA SHALLON	SALAL	#1 POT; 45CM	
(E)	230	ILEX CRENATA 'SKY PENCIL'	JAPANESE HOLLY	1.5M HT	
(F)	92	MAHONIA AQUIFOLIUM	OREGON GRAPE	#3 POT; 50CM	
(G)	67	MAHONIA NERVOSA	LONGLEAF MAHONIA	#1 POT; 20CM	
(H)	67	RHODODENDRON MACROPHYLLUM	PACIFIC RHODODENDRON	#3 POT; 30CM	
(I)	47	RIBES SANGUINEUM	RED FLOWERING CURRANT	#3 POT; 80CM	
(J)	142	ROSA NUTKANA	NOOTKA ROSE	#3 POT	
(K)	25	RUBUS SPECTABILIS	SALMONBERRY	#2 POT; 40CM	
(L)	4	SAMBUCUS NIGRA SUBSP. CAERULA	BLUE ELDERBERRY	#2 POT; 40CM	
(M)	52	SYMPHORICARPOS MOLLIS	TRAILING SNOWBERRY	#2 POT; 30CM	
(N)	257	TAXUS BACCATA 'FASTIGIATA'	COLUMNAR IRISH YEW	1.5M B&B	
(O)	10	VACCINIUM OVALIFOLIUM	OVAL-LEAF BLUEBERRY	#3 POT; 60CM	
(P)	314	VACCINIUM OVATUM	EVERGREEN HUCKLEBERRY	#1 POT	
GRASS					
(Q)	161	CAREX OBNUPA	SLOUGH SEDGE	#1 POT	
(R)	410	DESCHAMPSIA CESPITOSA	TUFTED HAIR GRASS	#1 POT	
(S)	642	JUNCUS EFFUSUS	COMMON RUSH	#1 POT	
PERENNIAL					
(T)	166	ACHILLEA MILLEFOLIUM	YARROW; WHITE	15CM POT	
(U)	9	ACHLYS TRIPHYLLA	VANILLA LEAF	15CM POT	
(V)	66	AQUILEGIA FORMOSA	RED COLUMBINE	15CM POT	
(W)	91	ASTER SUBSPICATUS	DOUGLAS ASTER	#1 POT	
(X)	120	CAMASSIA QUAMASH	COMMON CAMAS	15CM POT	
(Y)	40	ECHINACEA PURPUREA 'MAGNUS'	PURPLE CONEFLOWER	15CM POT	
(Z)	22	EUPATORIUM MACULATUM VAR. BRUNERI	JOE PYE WEED	15CM POT	
(AA)	133	IRIS TENAX	OREGON IRIS	#1 POT	
(AB)	21	SALVIA X SYLVESTRIS 'MAINACHT'	WOOD SAGE	15CM POT	
GC					
(AC)	71	BLECHNUM SPICANT	DEER FERN	#1 POT; 20CM	
(AD)	40	EPIMEDIUM X RUBRUM	BARRENWORT	#1 POT; 25CM	
(AE)	478	POLYSTICHUM MUNITUM	WESTERN SWORD FERN	#1 POT; 25CM	
(AF)	105	RUBUS PENTALOBUS 'EMERALD CARPET'	EMERALD CARPET RASPBERRY	#1 POT	

NOTES: * PLANT SIZES IN THIS LIST ARE SPECIFIED ACCORDING TO THE BC LANDSCAPE STANDARD AND CANADIAN LANDSCAPE STANDARD, LATEST EDITION. CONTAINER SIZES SPECIFIED AS PER CNLA STANDARD. BOTH PLANT SIZE AND CONTAINER SIZE ARE THE MINIMUM ACCEPTABLE SIZES. * REFER TO SPECIFICATIONS FOR DEFINED CONTAINER MEASUREMENTS AND OTHER PLANT MATERIAL REQUIREMENTS. * SEARCH AND REVIEW: MAKE PLANT MATERIAL AVAILABLE FOR OPTIONAL REVIEW BY LANDSCAPE ARCHITECT AT SOURCE OF SUPPLY. AREA OF SEARCH TO INCLUDE LOWER MAINLAND AND FRASER VALLEY. * SUBSTITUTIONS: OBTAIN WRITTEN APPROVAL FROM THE LANDSCAPE ARCHITECT PRIOR TO MAKING ANY SUBSTITUTIONS TO THE SPECIFIED MATERIAL. UNAPPROVED SUBSTITUTIONS WILL BE REJECTED. ALLOW A MINIMUM OF FIVE DAYS PRIOR TO DELIVERY FOR REQUEST TO SUBSTITUTE. SUBSTITUTIONS ARE SUBJECT TO BC LANDSCAPE STANDARD AND CANADIAN LANDSCAPE STANDARD - DEFINITION OF CONDITIONS OF AVAILABILITY. * ALL LANDSCAPE MATERIAL AND WORKMANSHIP MUST MEET OR EXCEED BC LANDSCAPE STANDARD AND CANADIAN LANDSCAPE STANDARD LATEST EDITION. * ALL PLANT MATERIAL MUST BE PROVIDED FROM CERTIFIED DISEASE FREE NURSERY. * BIO-SOLIDS NOT PERMITTED IN GROWING MEDIUM UNLESS AUTHORIZED BY LANDSCAPE ARCHITECT.

NO.	DATE	REVISION DESCRIPTION	DR.
3	24.JUNE.10	DP SUBMISSION	SA
2	24.MAY.24	50% DP	SA
1	23.NOV.07	NEW SITE PLAN/REFINE CONCEPT	SA

CLIENT:

PROJECT:
**HEATHER LANDS
PARCEL B**
W 35TH AVE & MANSON ST
VANCOUVER, BC


DRAWING TITLE:
**NORTHWEST SHRUB
PLAN**

DATE: 23.AUG.04 DRAWING NUMBER:
SCALE: 1/8" = 1'-0"
DRAWN: SA
DESIGN: SA
CHK'D: CW

L5

OF 15

SEAL:

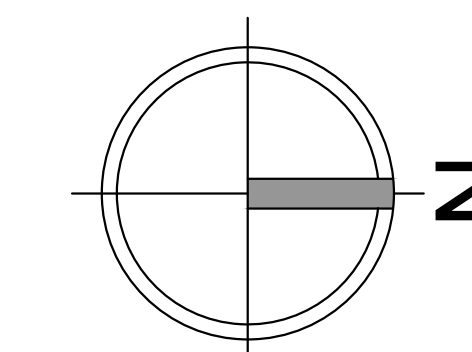

NO.	DATE	REVISION DESCRIPTION	DR.
3	24.JUNE.10	DP SUBMISSION	SA
2	24.MAY.24	50% DP	SA
1	23.NOV.07	NEW SITE PLAN/REFINE CONCEPT	SA

CLIENT:

PROJECT:

**HEATHER LANDS
PARCEL B**

**W 35TH AVE & MANSON ST
VANCOUVER, BC**

DRAWING TITLE:

**EAST SHRUB
PLAN**


DATE:	23.AUG.04	DRAWING NUMBER:	L6
SCALE:	1/8" = 1'-0"		
DRAWN:	SA		
DESIGN:	SA		
CHK'D:	CW	OF 15	





Suite C100 - 4185 Still Creek Drive
Burnaby, British Columbia, V5C 6G9
p: 604 294-0011 ; f: 604 294-0022

SEAL:

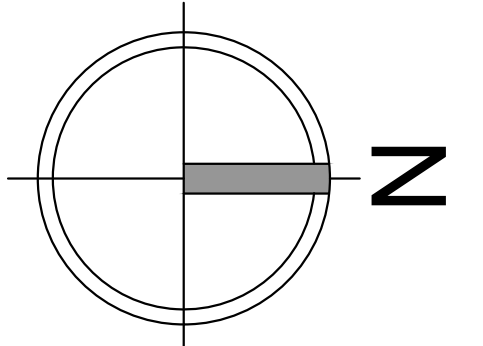

Blank table area for notes or specifications.

NO.	DATE	REVISION DESCRIPTION	DR.
3	24.JUNE.10	DP SUBMISSION	SA
2	24.MAY.24	50% DP	SA
1	23.NOV.07	NEW SITE PLAN/REFINE CONCEPT	SA

CLIENT:

PROJECT:
**HEATHER LANDS
PARCEL B**
W 35TH AVE & MANSON ST
VANCOUVER, BC

DRAWING TITLE:
**SOUTHWEST SHRUB
PLAN**

DATE: 23.AUG.04 DRAWING NUMBER:
SCALE: 1/8" = 1'-0" **L7**
DRAWN: SA
DESIGN: SA
CHK'D: CW OF 15


© Copyright reserved. This drawing and design is the property of PMG Landscape Architects and may not be reproduced or used for other projects without their permission.



SEAL:

MATERIALS LEGEND

- 18x18 BELGARD 'TEXADA' SLAB NATURAL COLOUR
- 18x18 BELGARD 'TEXADA' SLAB NATURAL COLOUR
- DECORATIVE CONCRETE BAN. CHARCOAL COLOUR
- POURED IN PLACE RUBBER SAFETY SURFACE
- TIMBER DECKING
- IRRIGATED SHRUB PLANTING
- RIVER ROCK


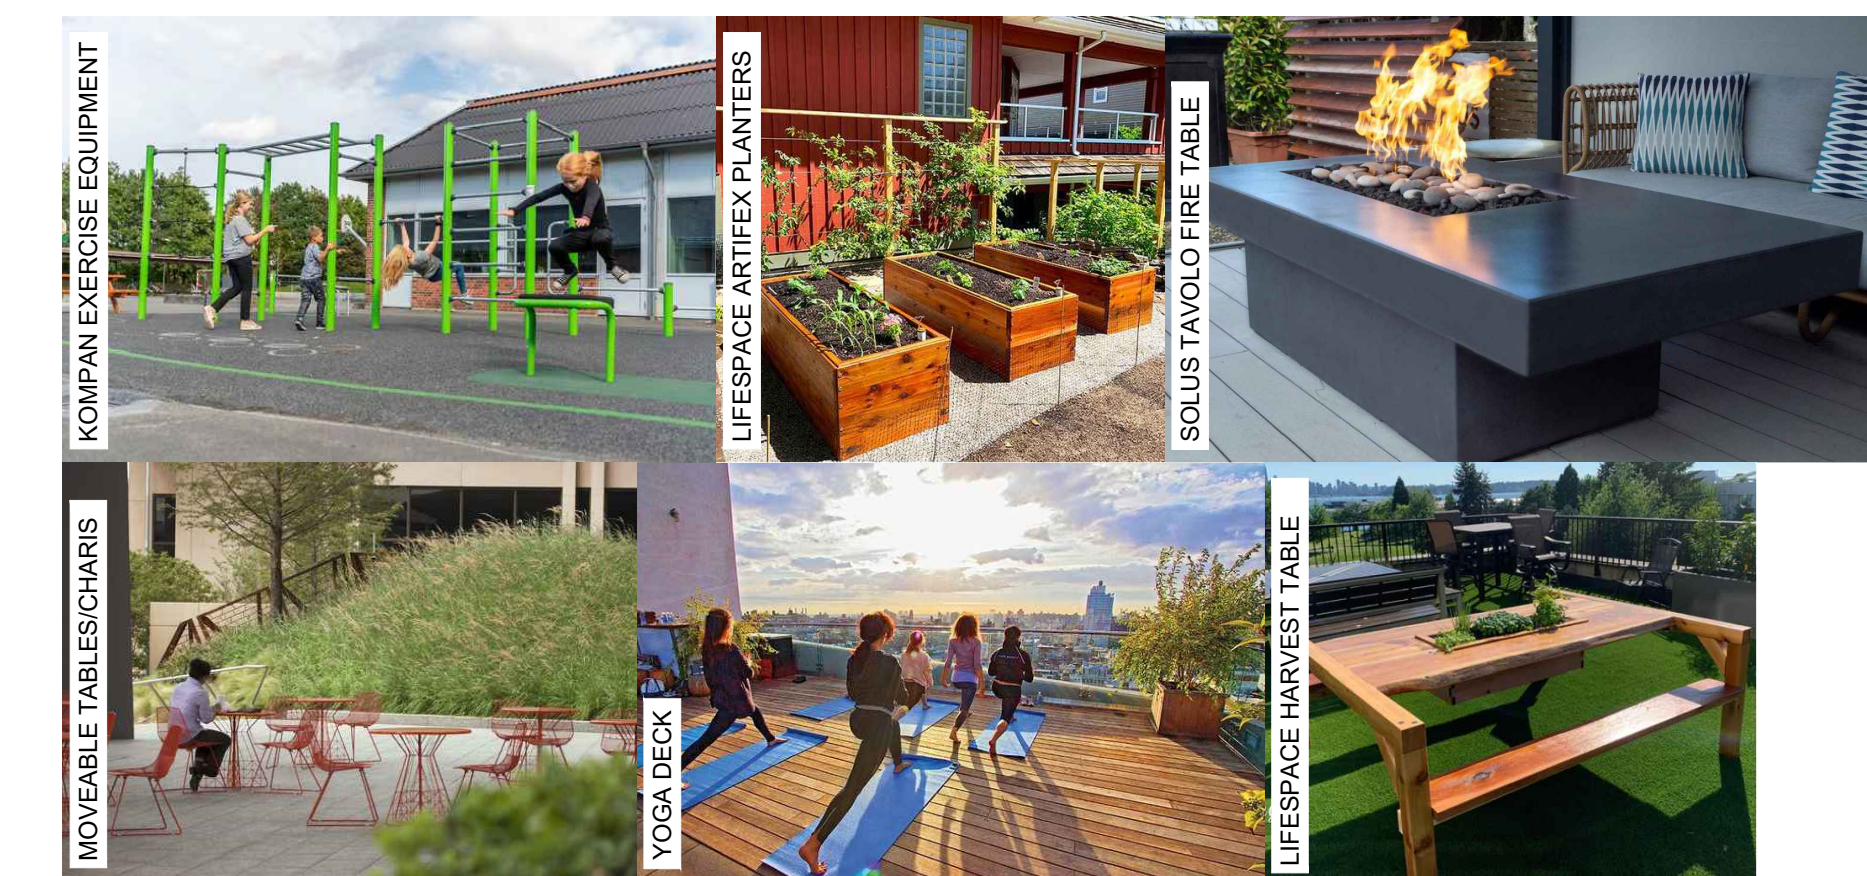


BUILDING 1 PODIUM TREE SCHEDULE

PMG PROJECT NUMBER: 23-123

KEY	QTY	BOTANICAL NAME	COMMON NAME	PLANTED SIZE / REMARKS
TREE				
	6	ARBUTUS UNEDO	STRAWBERRY TREE	#7 POT
	4	CHAMAECYPARIS NOOTKATENSIS 'PENDULA'	WEeping NOOTKA CYPRESS	2M HT; B&B
	5	CHIONANTHUS RETUSUS	FRINGE TREE	2.5M HT; B&B
	5	PARROTIA PERSICA 'VANESSA'	VANESSA PERSIAN IRONWOOD	B&B; 5CM CAL

NOTES: * PLANT SIZES IN THIS LIST ARE SPECIFIED ACCORDING TO THE BC LANDSCAPE STANDARD AND CANADIAN LANDSCAPE STANDARD, LATEST EDITION. CONTAINER SIZES SPECIFIED AS PER CNLA STANDARD. BOTH PLANT SIZE AND CONTAINER SIZE ARE THE MINIMUM ACCEPTABLE SIZES. * REFER TO SPECIFICATIONS FOR DEFINED CONTAINER MEASUREMENTS AND OTHER PLANT MATERIAL REQUIREMENTS. * SEARCH AND REVIEW: MAKE PLANT MATERIAL AVAILABLE FOR OPTIONAL REVIEW BY LANDSCAPE ARCHITECT AT SOURCE OF SUPPLY. AREA OF SEARCH TO INCLUDE LOWER MAINLAND AND FRASER VALLEY. * SUBSTITUTIONS: OBTAIN WRITTEN APPROVAL FROM THE LANDSCAPE ARCHITECT PRIOR TO MAKING ANY SUBSTITUTIONS TO THE SPECIFIED MATERIAL. UNAPPROVED SUBSTITUTIONS WILL BE REJECTED. ALLOW A MINIMUM OF FIVE DAYS PRIOR TO DELIVERY FOR REQUEST TO SUBSTITUTE. SUBSTITUTIONS ARE SUBJECT TO BC LANDSCAPE STANDARD AND CANADIAN LANDSCAPE STANDARD - DEFINITION OF CONDITIONS OF AVAILABILITY. * ALL LANDSCAPE MATERIAL AND WORKMANSHIP MUST MEET OR EXCEED BC LANDSCAPE STANDARD AND CANADIAN LANDSCAPE STANDARD LATEST EDITION. * ALL PLANT MATERIAL MUST BE PROVIDED FROM CERTIFIED DISEASE FREE NURSERY. * BIO-SOLIDS NOT PERMITTED IN GROWING MEDIUM UNLESS AUTHORIZED BY LANDSCAPE ARCHITECT.

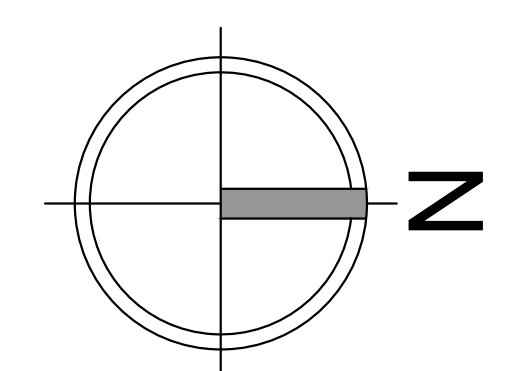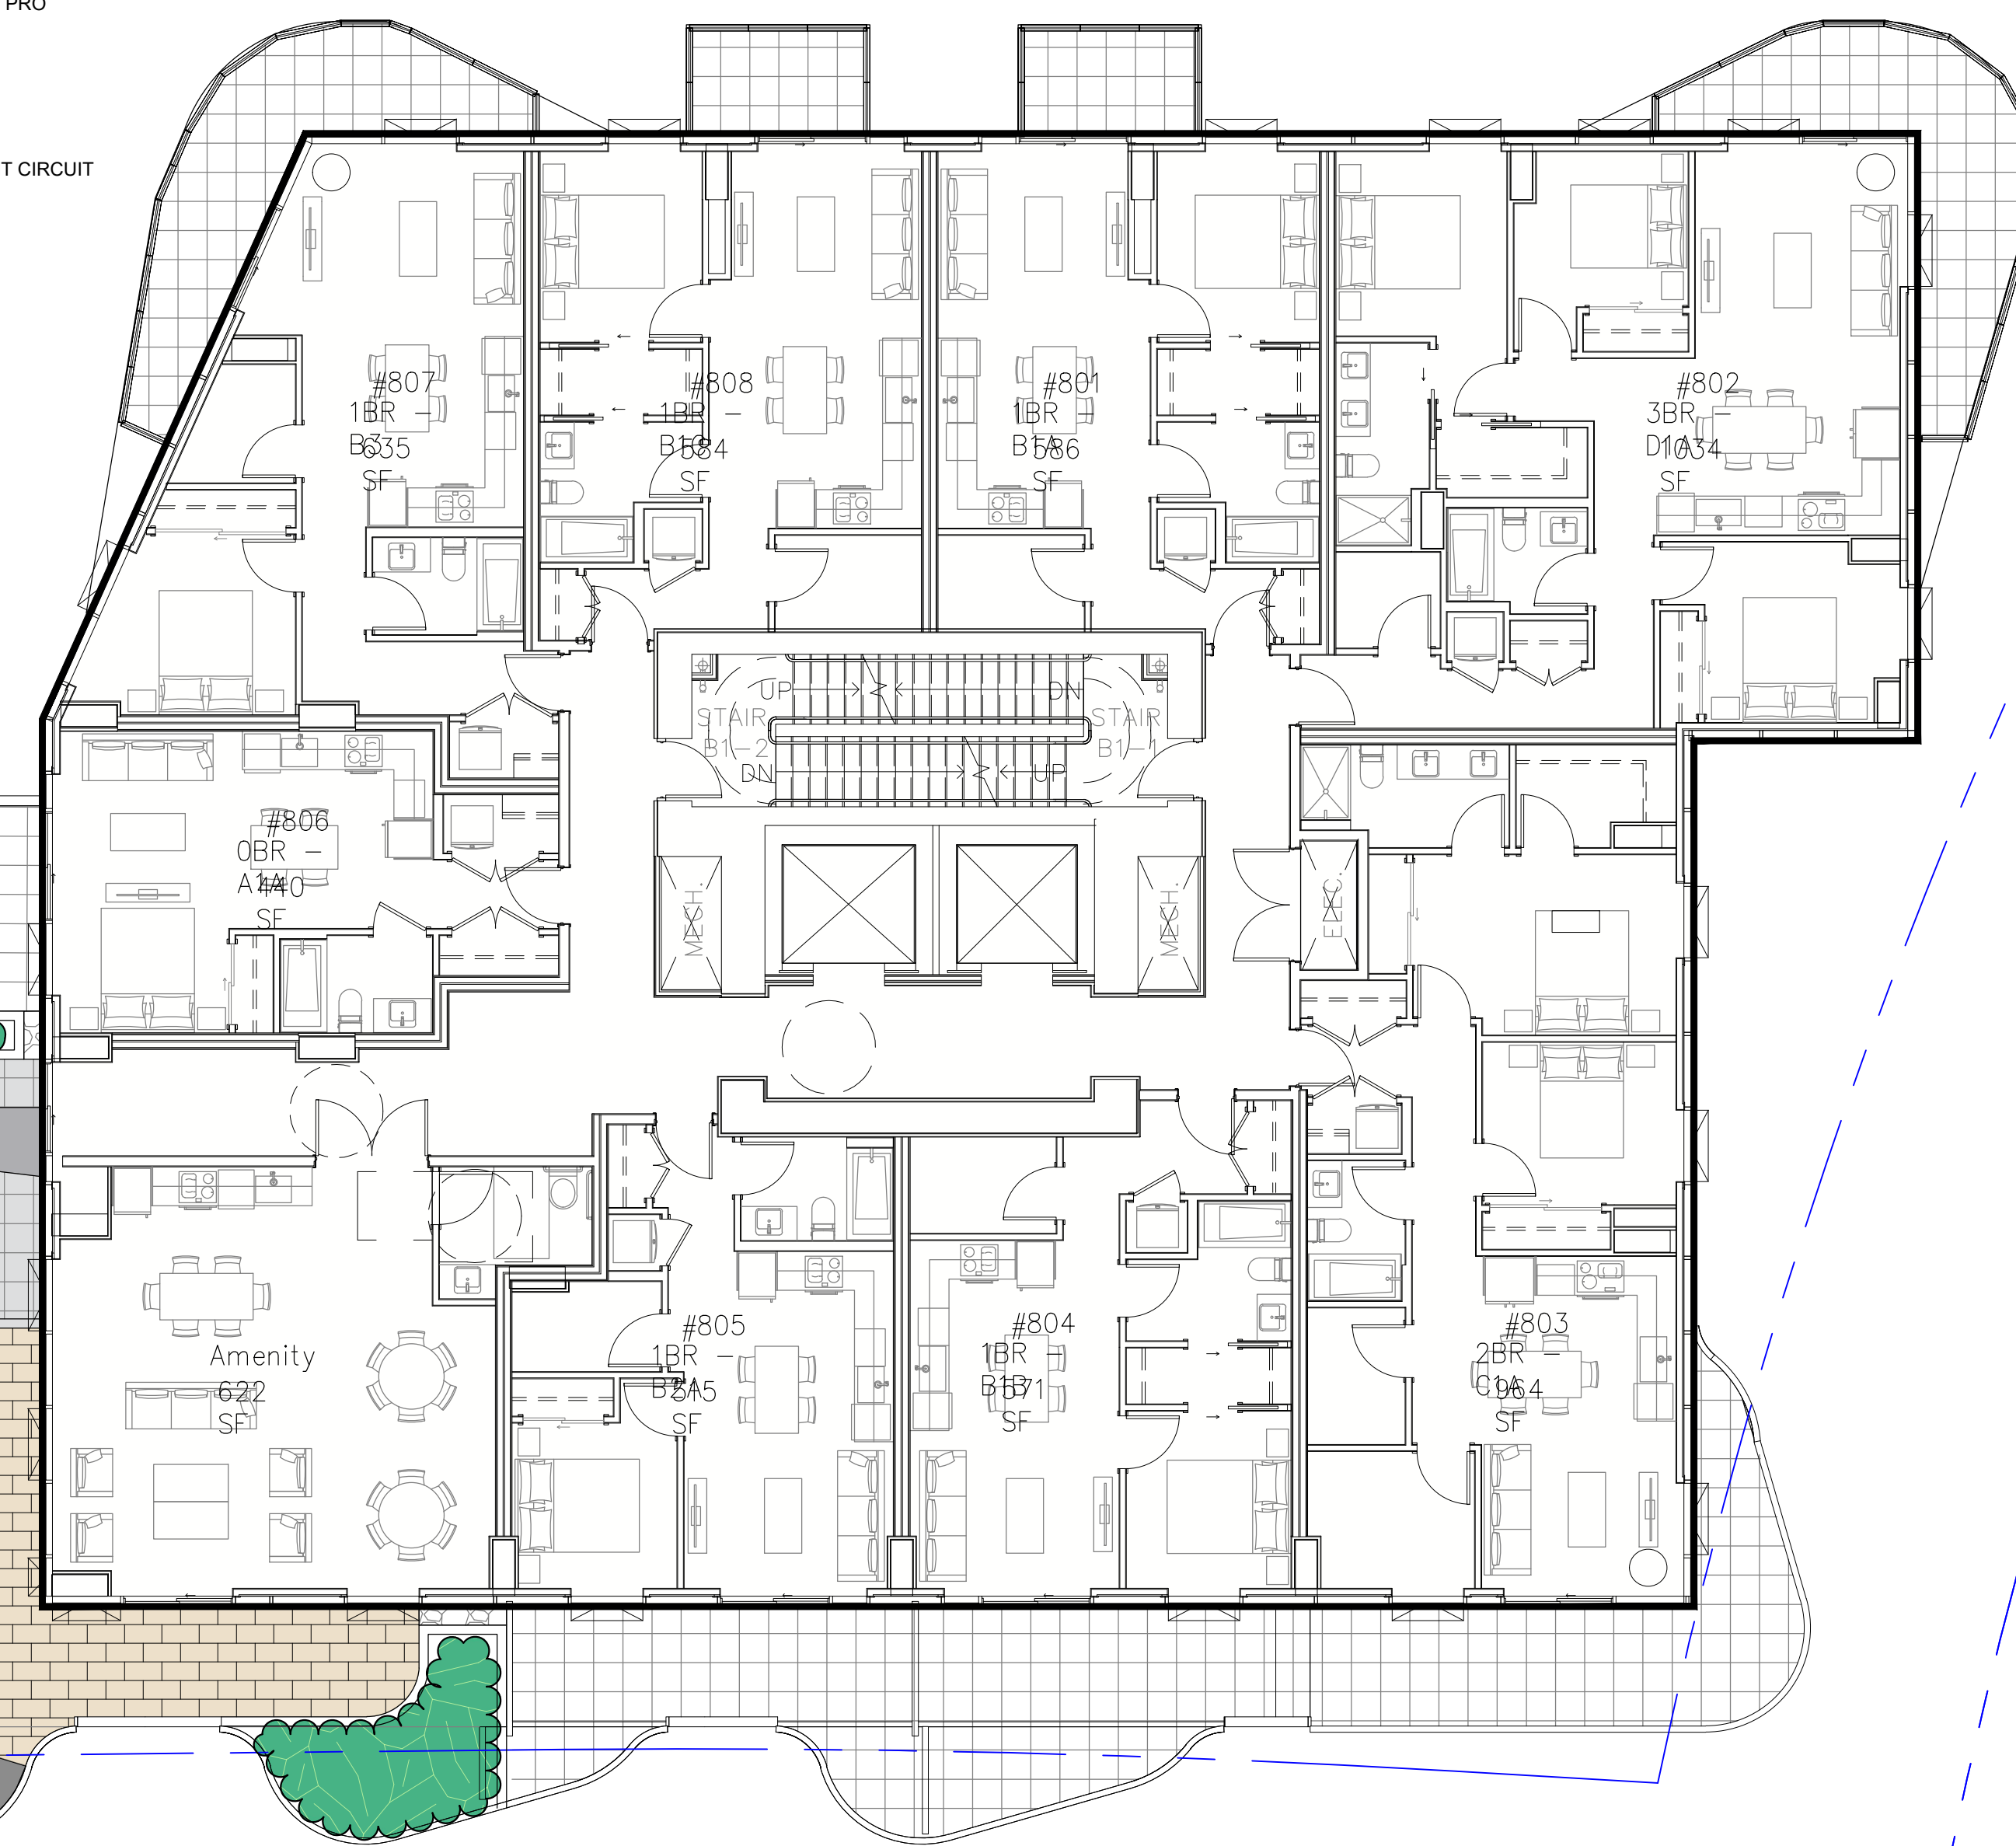

NO.	DATE	REVISION DESCRIPTION	DR.
3	24.JUNE.10	DP SUBMISSION	SA
2	24.MAY.24	50% DP	SA
1	23.NOV.07	NEW SITE PLAN/REFINE CONCEPT	SA

CLIENT:

PROJECT:

**HEATHER LANDS
PARCEL B**
W 35TH AVE & MANSON ST
VANCOUVER, BC

DRAWING TITLE:

**BUILDING 1 AMENITY
LANDSCAPE**


DATE: 23.AUG.04 DRAWING NUMBER:
SCALE: 1/8" = 1'-0"
DRAWN: SA
DESIGN: SA
CHK'D: CW

L8
OF 15



Suite C100 - 4185 Still Creek Drive
Burnaby, British Columbia, V5C 6G9
p: 604 294-0011 ; f: 604 294-0022


SEAL:

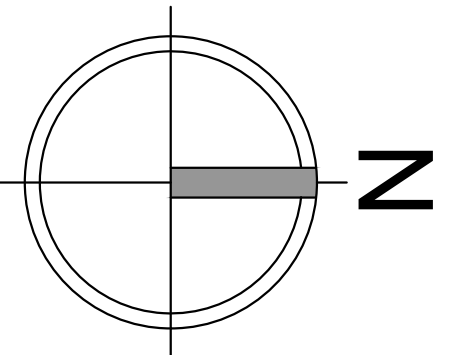

BUILDING 1 PODIUM PLANT SCHEDULE PMG PROJECT NUMBER: 23-123

KEY	QTY	BOTANICAL NAME	COMMON NAME	PLANTED SIZE / REMARKS
SHRUB				
DC	14	CORNUS SERICEA 'KELSEY'	DWARF KELSEY DOGWOOD	#2 POT; 80CM
CC	10	COTINUS COGGYRIA 'WINECRAFT GOLD'	SMOKE BUSH	#3 POT; 80CM
GS	68	GAULTHERIA SHALLON	SALAL	#1 POT; 45CM
LP	15	ILEX CRENATA 'SKY PENCIL'	JAPANESE HOLLY	1.5M HT
LP	100	LONICERA PILEATA	PRIVET HONEYSUCKLE	#1 POT; 25CM
RH2	7	RHODODENDRON 'P.J.M.'	RHODODENDRON, LIGHT PURPLE; E. MAY	#3 POT; 30CM
R	11	RIBES SANGUINEUM	RED FLOWERING CURRANT	#3 POT; 80CM
SP	66	SPIRAEA BETULIFOLIA 'TOR'	BIRCH-LEAF SPIREA	#2 POT
BL	11	VACCINIUM CORYMBOSUM	BLUEBERRY	#3 POT; 60CM
V	17	VACCINIUM OVATUM	EVERGREEN HUCKLEBERRY	#1 POT
GRASS				
RF	62	CALAMAGROSTIS ACUTIFLORA 'KARL FOERSTER'	FEATHER REED GRASS	#1 POT
DC	67	DESCHAMPSIA CESPITOSA	TUFTED HAIR GRASS	#1 POT
PERENNIAL				
M	28	ACHILLEA MILLEFOLIUM	YARROW, WHITE	15CM POT
E	20	ECHINACEA PURPUREA 'MAGNUS'	PURPLE CONEFLOWER	15CM POT
SS	16	SALVIA X SYLVESTRIS 'MAINACHT'	WOOD SAGE	15CM POT
SE	22	SEDUM TELEPHUM 'HERBSTFREUDE'	AUTUMN JOY STONECROP	#1 POT
GC				
PO	21	POLYSTICHUM MUNITUM	WESTERN SWORD FERN	#1 POT; 25CM

NOTES: * PLANT SIZES IN THIS LIST ARE SPECIFIED ACCORDING TO THE BC LANDSCAPE STANDARD AND CANADIAN LANDSCAPE STANDARD, LATEST EDITION. CONTAINER SIZES SPECIFIED AS PER CNLA STANDARD. BOTH PLANT SIZE AND CONTAINER SIZE ARE THE MINIMUM ACCEPTABLE SIZES. * REFER TO SPECIFICATIONS FOR DEFINED CONTAINER MEASUREMENTS AND OTHER PLANT MATERIAL REQUIREMENTS. * SEARCH AND REVIEW: MAKE PLANT MATERIAL AVAILABLE FOR OPTIONAL REVIEW BY LANDSCAPE ARCHITECT AT SOURCE OF SUPPLY. AREA OF SEARCH TO INCLUDE LOWER MAINLAND AND FRASER VALLEY. * SUBSTITUTIONS: OBTAIN WRITTEN APPROVAL FROM THE LANDSCAPE ARCHITECT PRIOR TO MAKING ANY SUBSTITUTIONS TO THE SPECIFIED MATERIAL. UNAPPROVED SUBSTITUTIONS WILL BE REJECTED. ALLOW A MINIMUM OF FIVE DAYS PRIOR TO DELIVERY FOR REQUEST TO SUBSTITUTE. SUBSTITUTIONS ARE SUBJECT TO BC LANDSCAPE STANDARD AND CANADIAN LANDSCAPE STANDARD - DEFINITION OF CONDITIONS OF AVAILABILITY. * ALL LANDSCAPE MATERIAL AND WORKMANSHIP MUST MEET OR EXCEED BC LANDSCAPE STANDARD AND CANADIAN LANDSCAPE STANDARD LATEST EDITION. * ALL PLANT MATERIAL MUST BE PROVIDED FROM CERTIFIED DISEASE FREE NURSERY. * BIO-SOLIDS NOT PERMITTED IN GROWING MEDIUM UNLESS AUTHORIZED BY LANDSCAPE ARCHITECT.

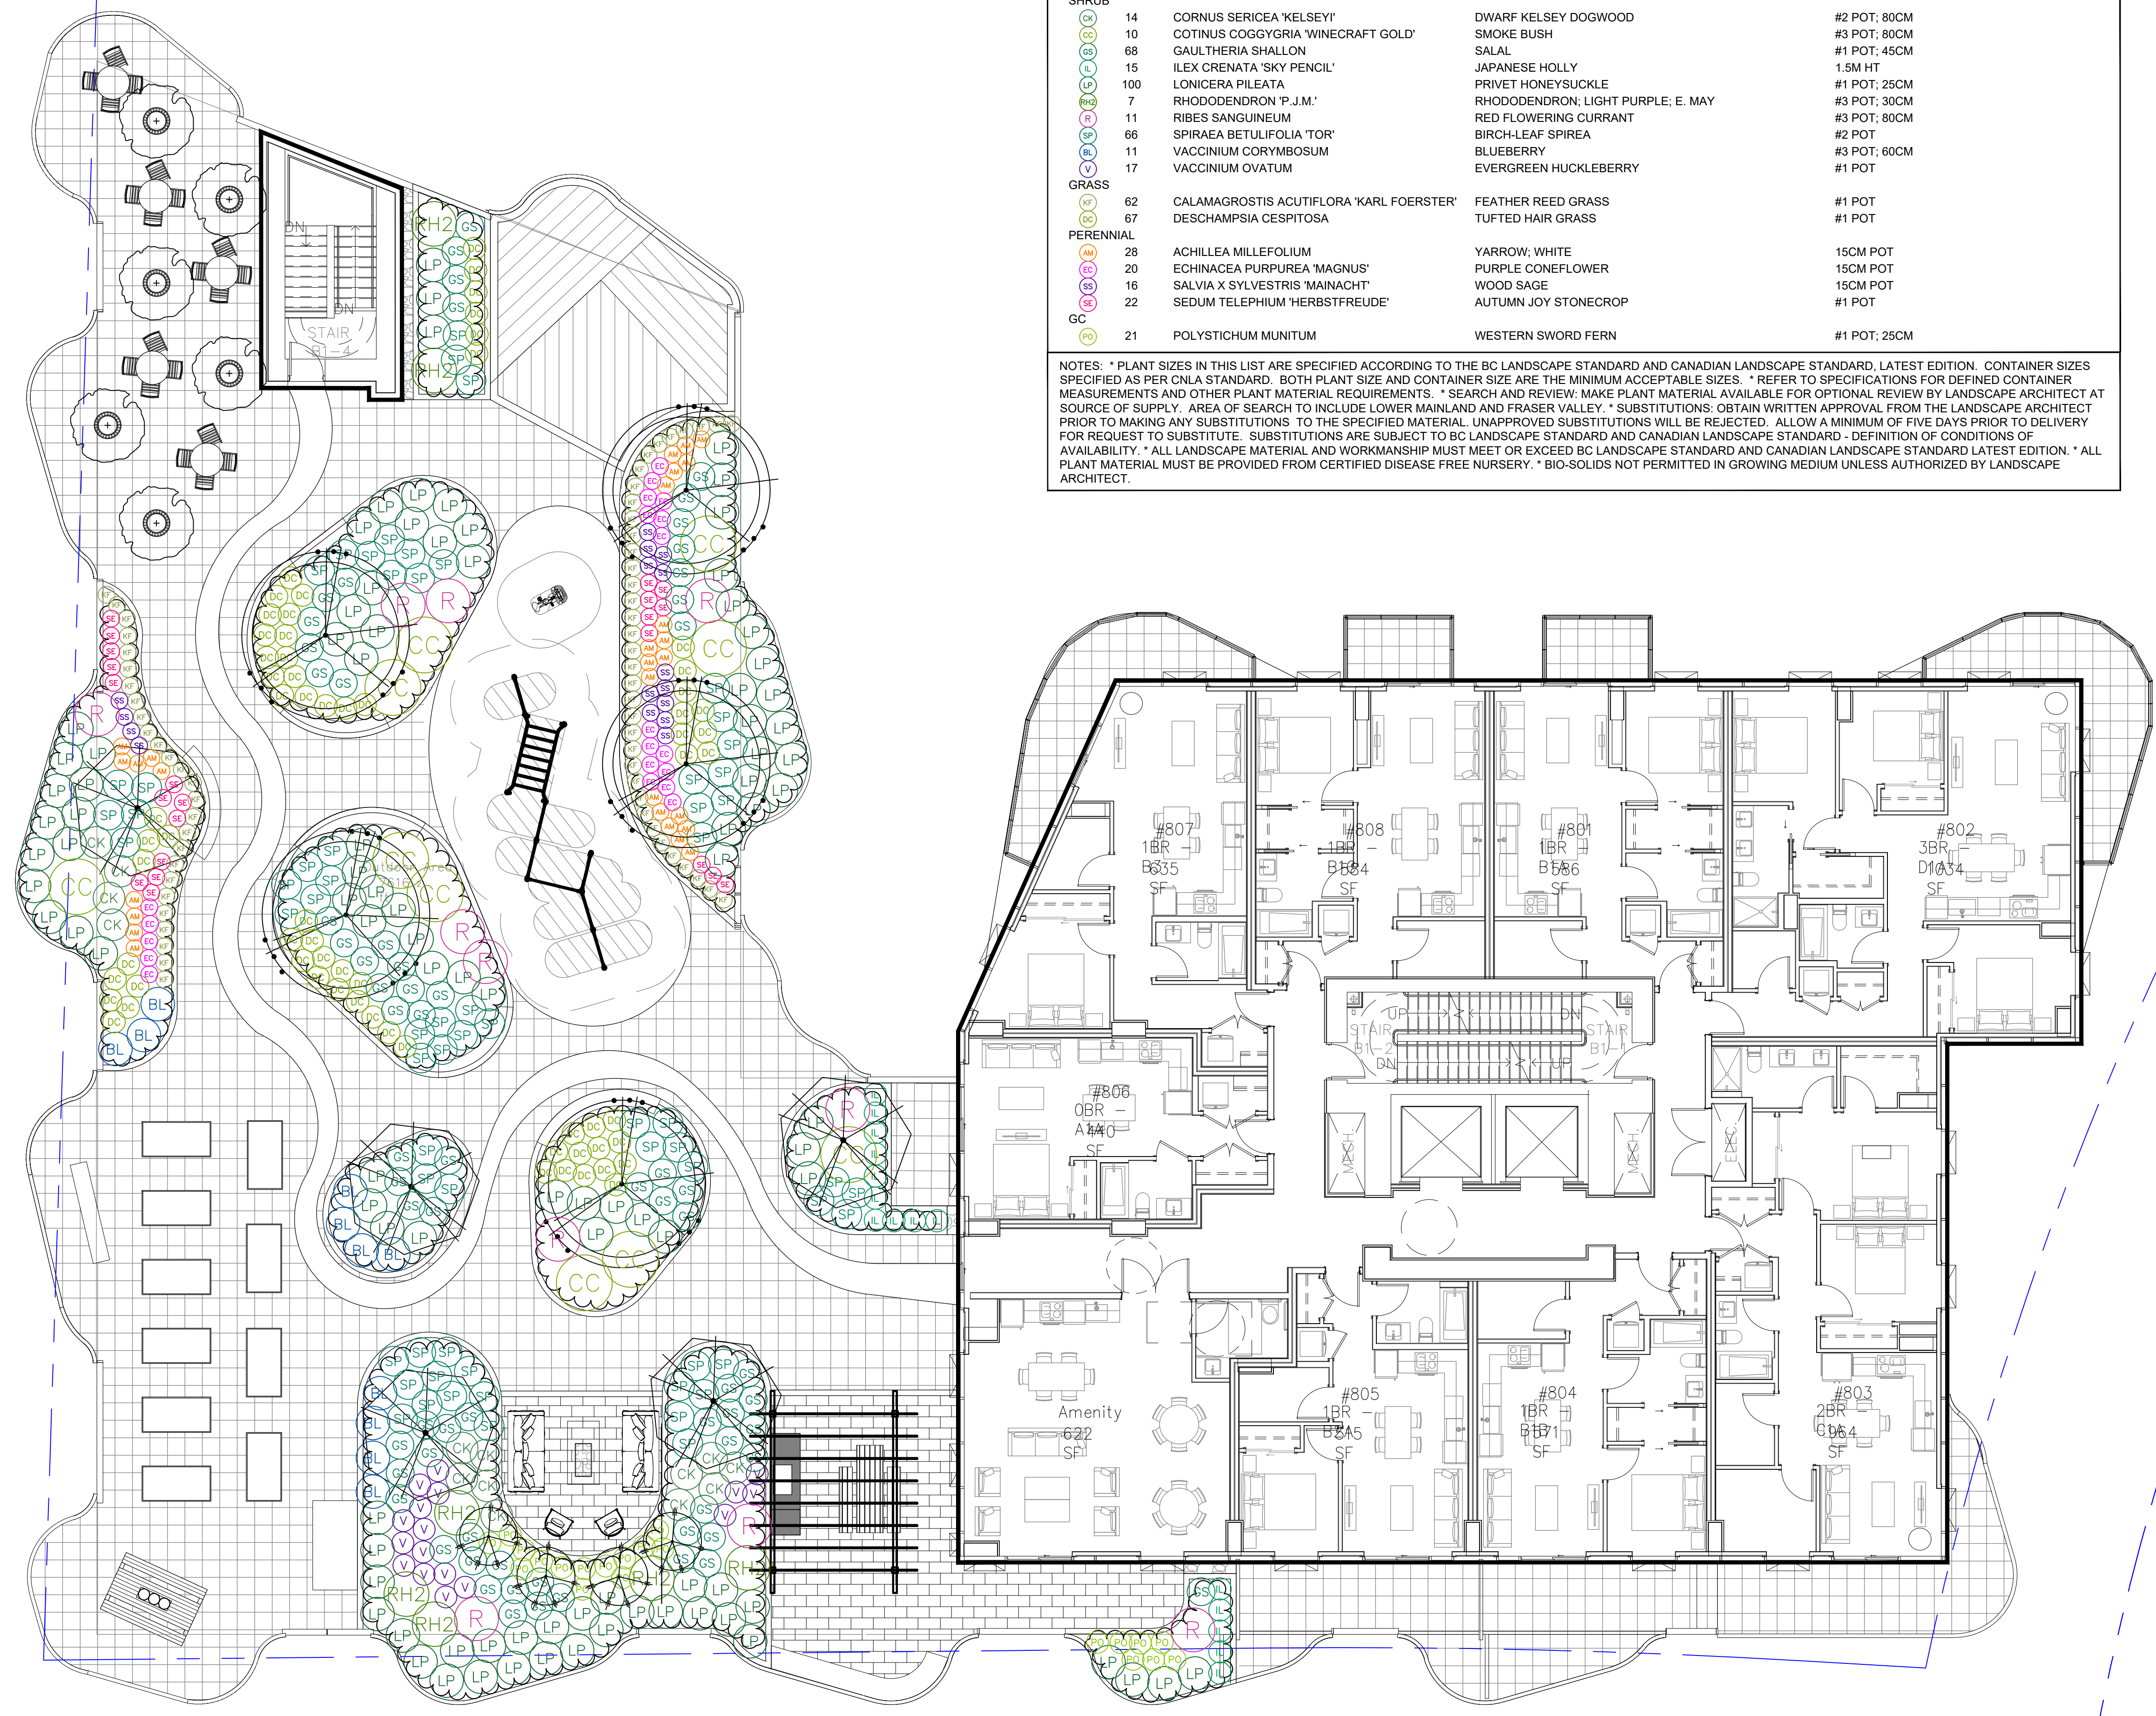

NO.	DATE	REVISION DESCRIPTION	DR.
3	24.JUNE.10	DP SUBMISSION	SA
2	24.MAY.24	50% DP	SA
1	23.NOV.07	NEW SITE PLAN/REFINE CONCEPT	SA

NO. DATE REVISION DESCRIPTION DR.

CLIENT:



PROJECT:
**HEATHER LANDS
PARCEL B**
W 35TH AVE & MANSON ST
VANCOUVER, BC

DRAWING TITLE:
**BUILDING 1 AMENITY
SHRUB PLAN**

DATE: 23.AUG.04 DRAWING NUMBER:
SCALE: 1/8" = 1'-0"
DRAWN: SA
DESIGN: SA
CHK'D: CW

L9
OF 15

SEAL:

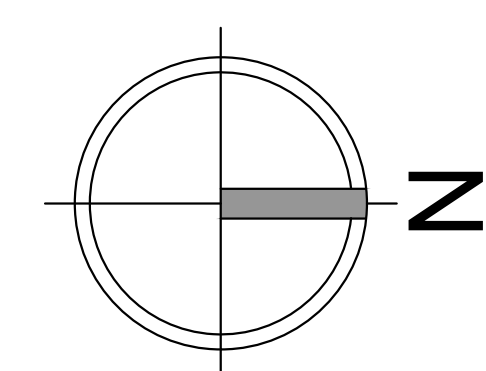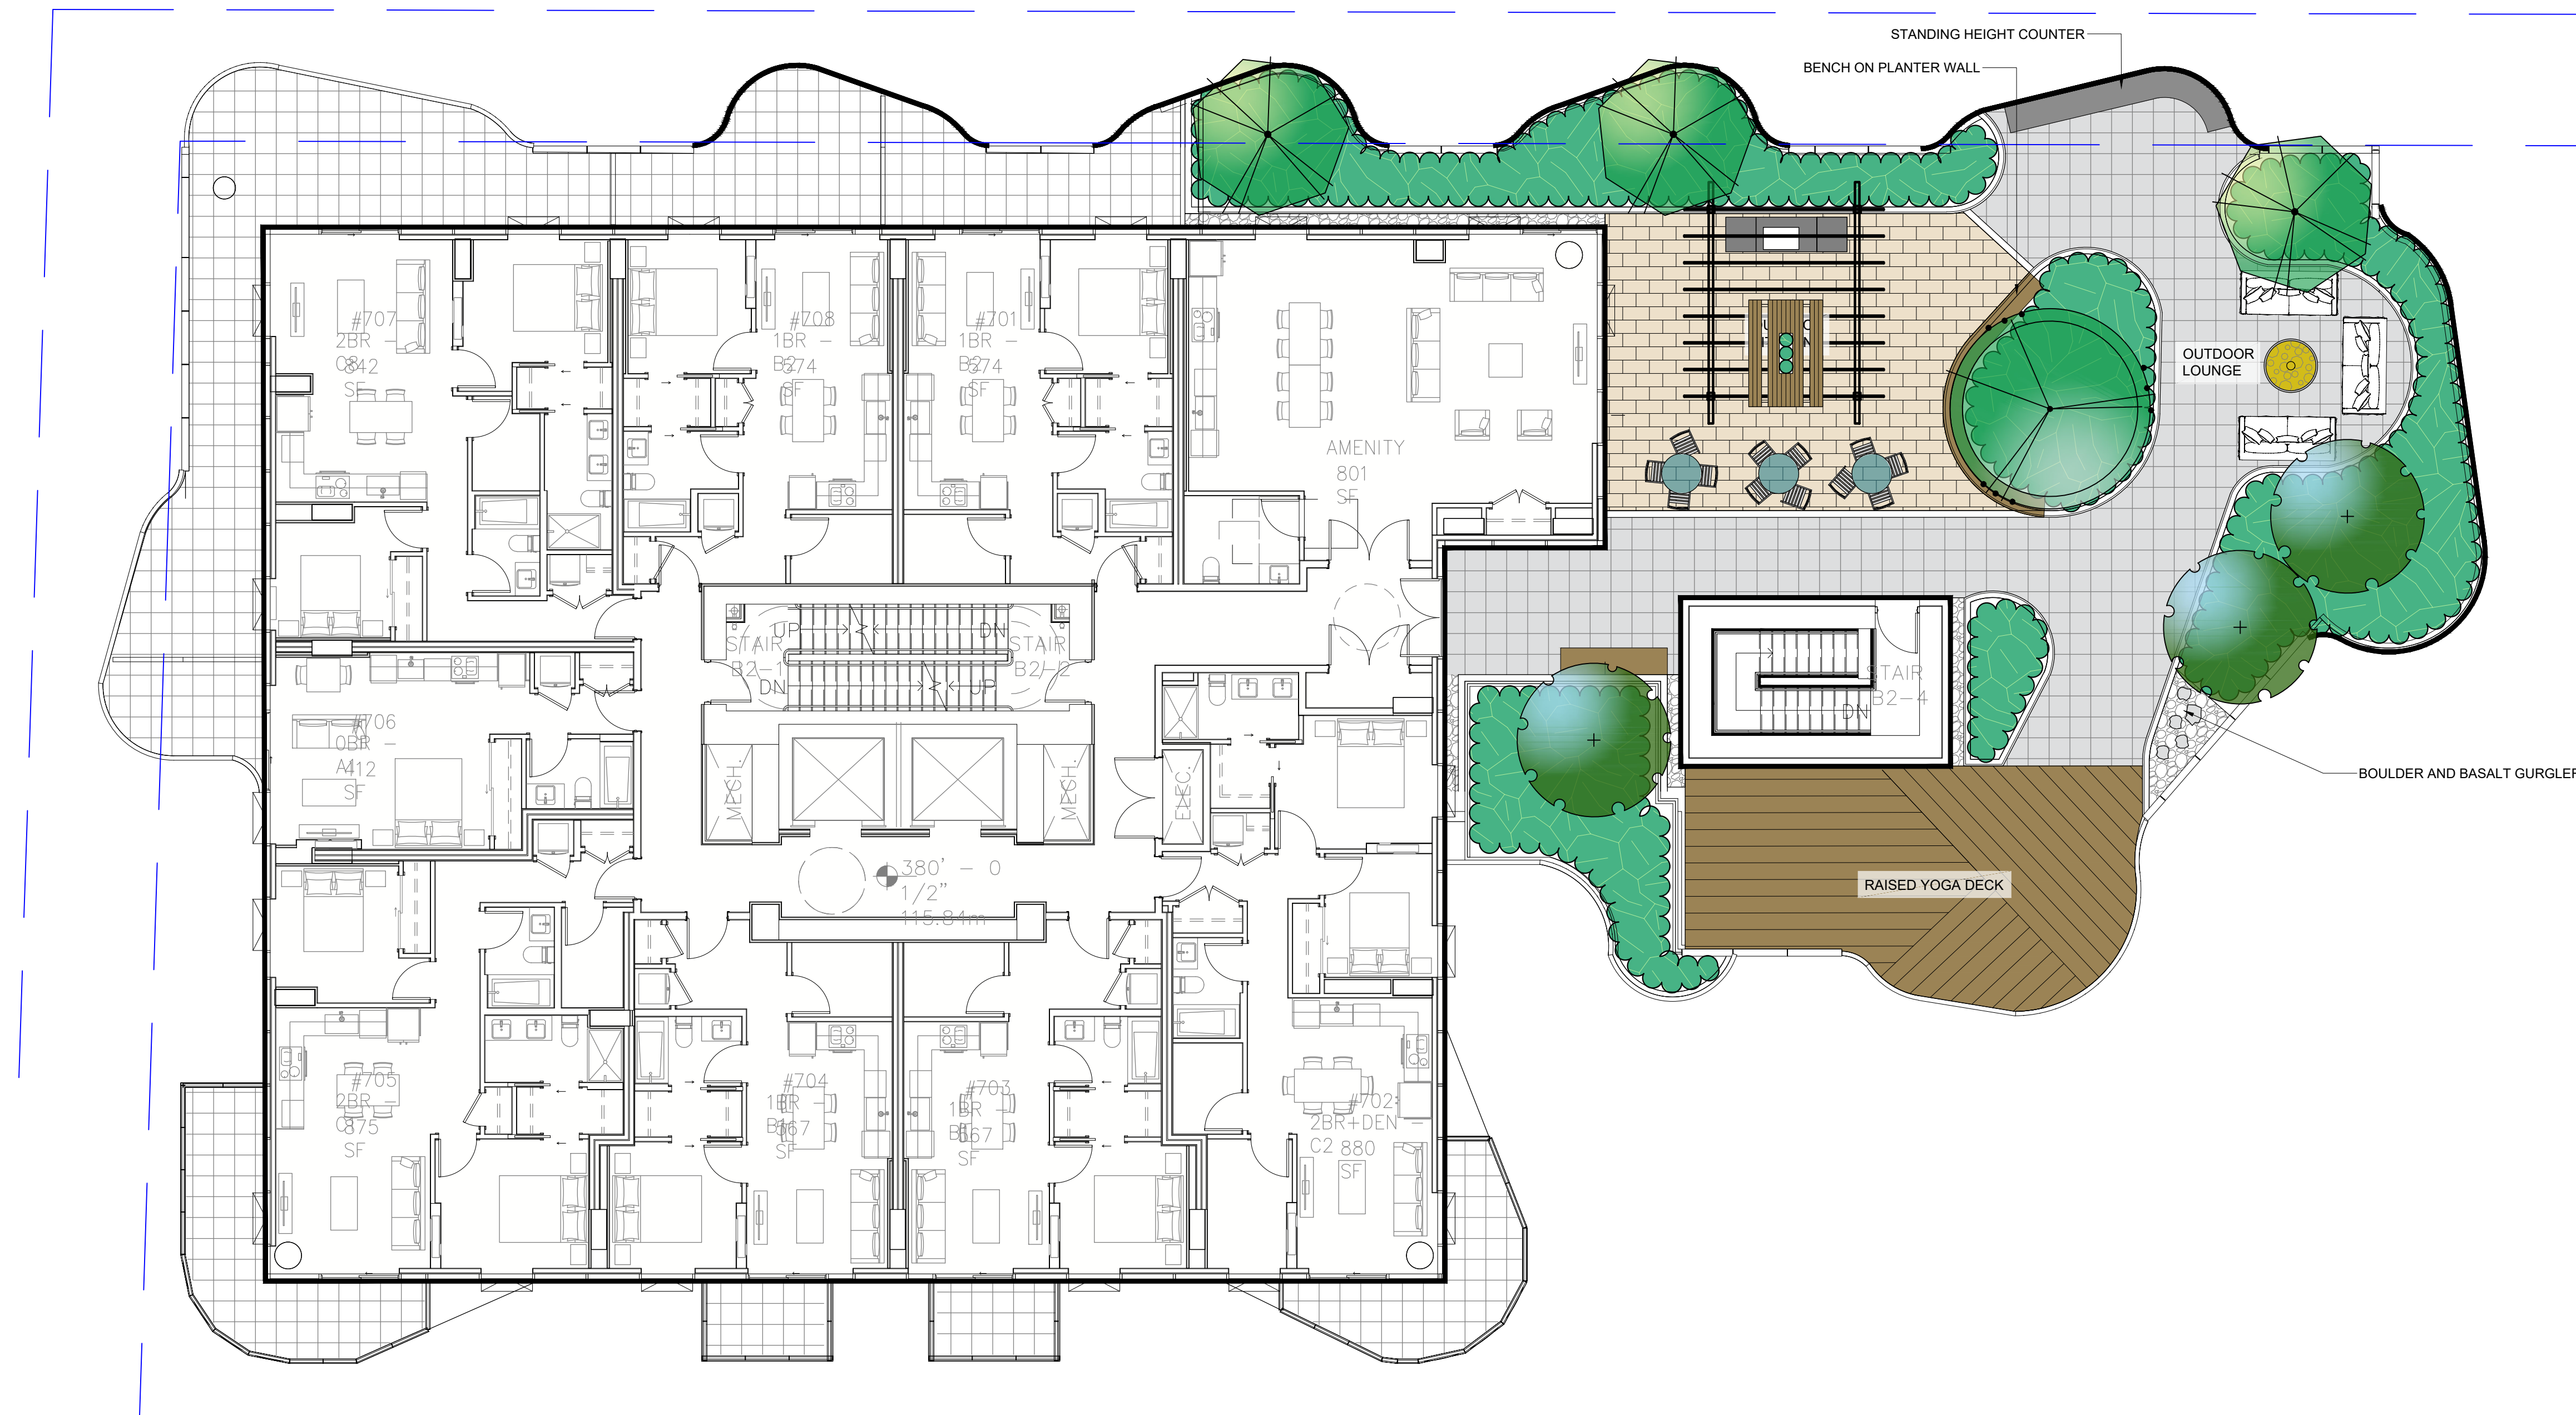

3	24.JUNE.10	DP SUBMISSION	SA
2	24.MAY.24	50% DP	SA
1	23.NOV.07	NEW SITE PLAN/REFINE CONCEPT	SA
NO.	DATE	REVISION DESCRIPTION	DR.

CLIENT:

PROJECT:

**HEATHER LANDS
PARCEL B**

**W 35TH AVE & MANSON ST
VANCOUVER, BC**

DRAWING TITLE:

**BUILDING 2 PODIUM
LANDSCAPE**

DATE:	23.AUG.04	DRAWING NUMBER:	L10
SCALE:	1/8" = 1'-0"		
DRAWN:	SA		
DESIGN:	SA		
CHK'D:	CW		OF 15

BUILDING 2 PODIUM TREE SCHEDULE				PMG PROJECT NUMBER: 23-123
KEY	QTY	BOTANICAL NAME	COMMON NAME	PLANTED SIZE / REMARKS
	3	ACER CIRCINATUM	VINE MAPLE	2.5M HT; B&B; 3 STEM CLUMP
	1	CHIONANTHUS RETUSUS	FRINGE TREE	2.5M HT; B&B
	3	PARROTIA PERSICA 'VANESSA'	VANESSA PERSIAN IRONWOOD	B&B: 5CM CAL

NOTES: * PLANT SIZES IN THIS LIST ARE SPECIFIED ACCORDING TO THE BC LANDSCAPE STANDARD AND CANADIAN LANDSCAPE STANDARD, LATEST EDITION. CONTAINER SIZES SPECIFIED AS PER CNLA STANDARD. BOTH PLANT SIZE AND CONTAINER SIZE ARE THE MINIMUM ACCEPTABLE SIZES. * REFER TO SPECIFICATIONS FOR DEFINED CONTAINER MEASUREMENTS AND OTHER PLANT MATERIAL REQUIREMENTS. * SEARCH AND REVIEW: MAKE PLANT MATERIAL AVAILABLE FOR OPTIONAL REVIEW BY LANDSCAPE ARCHITECT AT SOURCE OF SUPPLY. AREA OF SEARCH TO INCLUDE LOWER MAINLAND AND FRASER VALLEY. * SUBSTITUTIONS: OBTAIN WRITTEN APPROVAL FROM THE LANDSCAPE ARCHITECT PRIOR TO MAKING ANY SUBSTITUTIONS TO THE SPECIFIED MATERIAL. UNAPPROVED SUBSTITUTIONS WILL BE REJECTED. ALLOW A MINIMUM OF FIVE DAYS PRIOR TO DELIVERY FOR REQUEST TO SUBSTITUTE. SUBSTITUTIONS ARE SUBJECT TO BC LANDSCAPE STANDARD AND CANADIAN LANDSCAPE STANDARD - DEFINITION OF CONDITIONS OF AVAILABILITY. * ALL LANDSCAPE MATERIAL AND WORKMANSHIP MUST MEET OR EXCEED BC LANDSCAPE STANDARD AND CANADIAN LANDSCAPE STANDARD LATEST EDITION. * ALL PLANT MATERIAL MUST BE PROVIDED FROM CERTIFIED DISEASE FREE NURSERY. * BIO-SOLIDS NOT PERMITTED IN GROWING MEDIUM UNLESS AUTHORIZED BY LANDSCAPE ARCHITECT.

MATERIALS LEGEND

- 18x18 BELGARD 'TEXADA' SLAB
NATURAL COLOUR
- 18x18 BELGARD 'TEXADA' SLAB
NATURAL COLOUR
- TIMBER DECKING
- IRRIGATED SHRUB PLANTING
- RIVER ROCK





© Copyright reserved. This drawing and design is the property of PMG Landscape Architects and may not be reproduced or used for other projects without their permission.



Suite C100 - 4185 Still Creek Drive
Burnaby, British Columbia, V5C 6G9
p: 604 294-0011 ; f: 604 294-0022

SEAL:

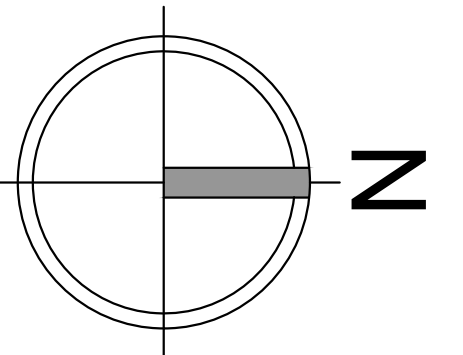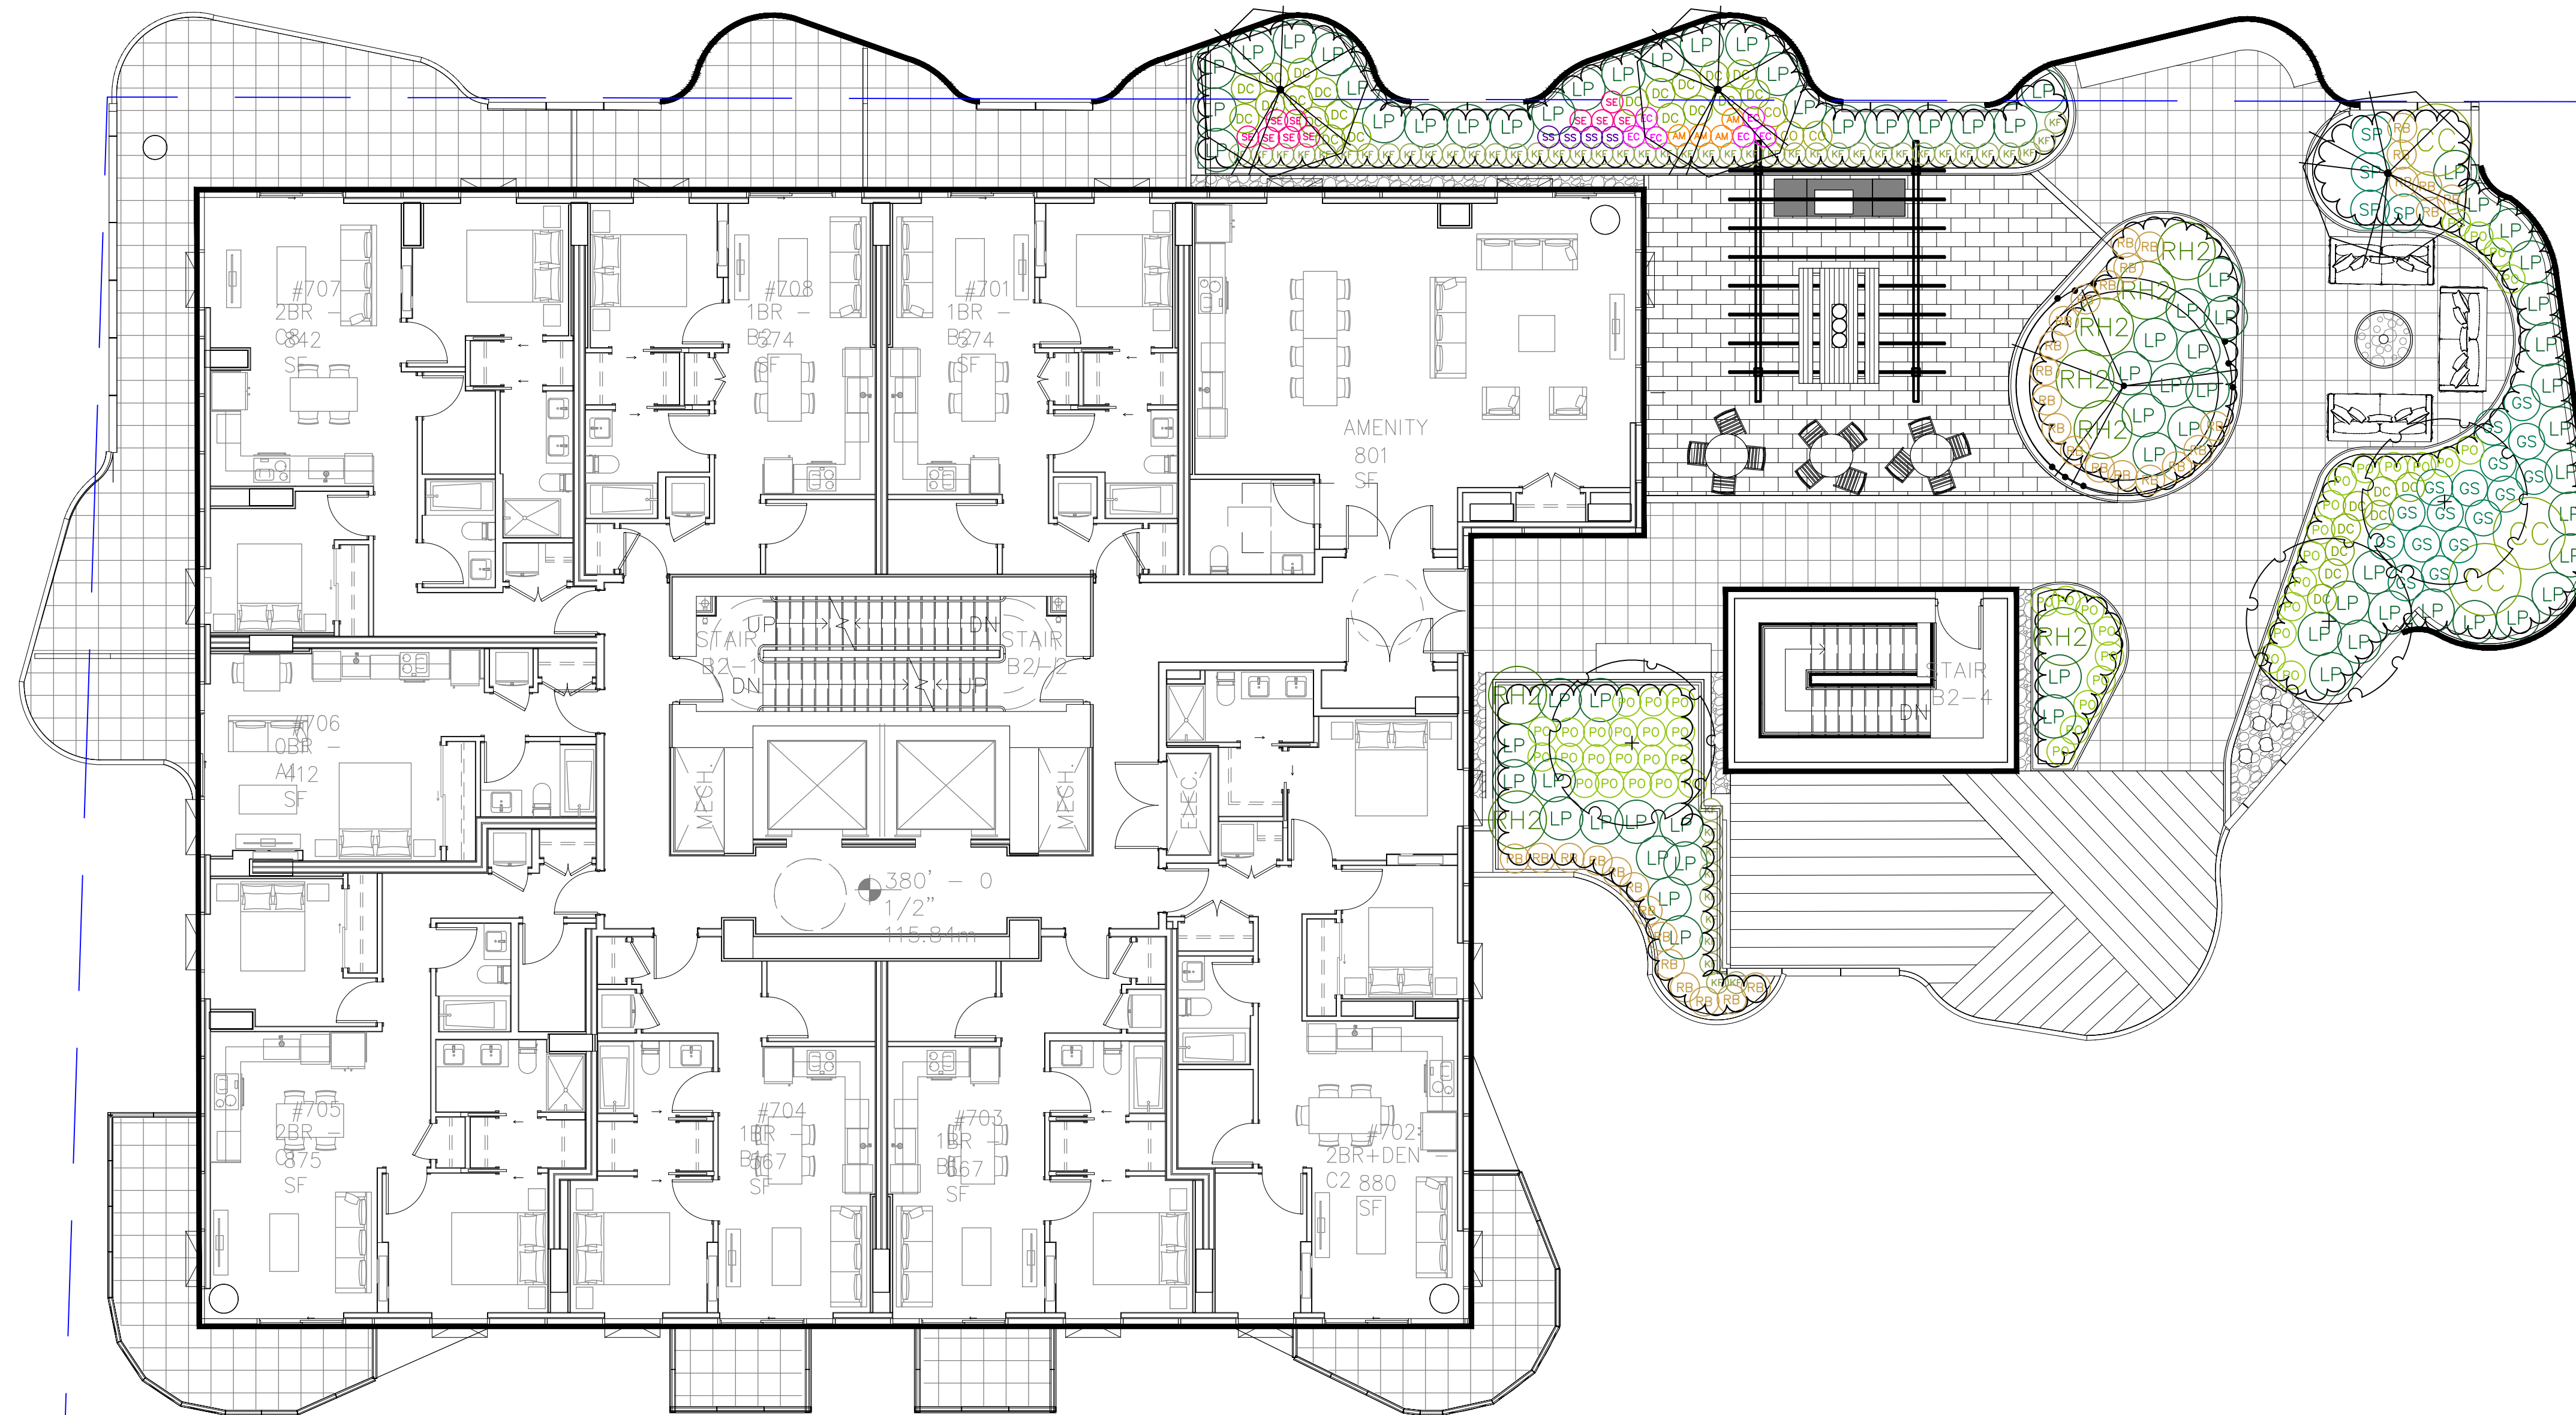

3	24.JUNE.10	DP SUBMISSION	SA
2	24.MAY.24	50% DP	SA
1	23.NOV.07	NEW SITE PLAN/REFINE CONCEPT	SA

NO. DATE REVISION DESCRIPTION DR.

CLIENT:

PROJECT:

**HEATHER LANDS
PARCEL B**

**W 35TH AVE & MANSON ST
VANCOUVER, BC**

DRAWING TITLE:

**BUILDING 2 PODIUM
SHRUB PLAN**

DATE: 23.AUG.04 DRAWING NUMBER:

SCALE: 1/8" = 1'-0"

DRAWN: SA

DESIGN: SA

CHK'D: CW


L11

OF 15

BUILDING 2 PODIUM PLANT SCHEDULE				PMG PROJECT NUMBER: 23-123
KEY	QTY	BOTANICAL NAME	COMMON NAME	PLANTED SIZE / REMARKS
SHRUB				
	3	COTINUS COGGYGRIA 'WINECRAFT GOLD'	SMOKE BUSH	#3 POT; 80CM
	16	GAULTHERIA SHALLON	SALAL	#1 POT; 45CM
	70	LONICERA PILEATA	PRIVET HONEYSUCKLE	#1 POT; 25CM
	7	RHODODENDRON 'P.J.M.'	RHODODENDRON; LIGHT PURPLE; E. MAY	#3 POT; 30CM
	4	SPIRAEA BETULIFOLIA 'TOR'	BIRCH-LEAF SPIREA	#2 POT
GRASS				
	48	CALAMAGROSTIS ACUTIFLORA 'KARL FOERSTER'	FEATHER REED GRASS	#1 POT
	28	DESCHAMPSIA CESPITOSA	TUFTED HAIR GRASS	#1 POT
PERENNIAL				
	4	ACHILLEA MILLEFOLIUM	YARROW; WHITE	15CM POT
	3	COREOPSIS VERTICILLATA 'MOONBEAM'	THREADLEAF COREOPSIS; YELLOW	15CM POT
	6	ECHINACEA PURPUREA 'MAGNUS'	PURPLE CONEFLOWER	15CM POT
	4	SALVIA X SYLVESTRIS 'MAINACHT'	WOOD SAGE	15CM POT
	10	SEDUM TELEPHIUM 'HERBSTFREUDE'	AUTUMN JOY STONECROP	#1 POT
GC				
	47	POLYSTICHUM MUNITUM	WESTERN SWORD FERN	#1 POT; 25CM
	23	RUBUS PENTALOBUS 'EMERALD CARPET'	EMERALD CARPET RASPBERRY	#1 POT

NOTES: * PLANT SIZES IN THIS LIST ARE SPECIFIED ACCORDING TO THE BC LANDSCAPE STANDARD AND CANADIAN LANDSCAPE STANDARD, LATEST EDITION. CONTAINER SIZES SPECIFIED AS PER CNLA STANDARD. BOTH PLANT SIZE AND CONTAINER SIZE ARE THE MINIMUM ACCEPTABLE SIZES. * REFER TO SPECIFICATIONS OR DEFINED CONTAINER MEASUREMENTS AND OTHER PLANT MATERIAL REQUIREMENTS. * SEARCH AND REVIEW: MAKE PLANT MATERIAL AVAILABLE FOR OPTIONAL REVIEW BY LANDSCAPE ARCHITECT AT SOURCE OF SUPPLY. AREA OF SEARCH TO INCLUDE LOWER MAINLAND AND FRASER VALLEY. * SUBSTITUTIONS: OBTAIN WRITTEN APPROVAL FROM THE LANDSCAPE ARCHITECT PRIOR TO MAKING ANY SUBSTITUTIONS TO THE SPECIFIED MATERIAL. UNAPPROVED SUBSTITUTIONS WILL BE REJECTED. ALLOW A MINIMUM OF FIVE DAYS PRIOR TO DELIVERY FOR REQUEST TO SUBSTITUTE. SUBSTITUTIONS ARE SUBJECT TO BC LANDSCAPE STANDARD AND CANADIAN LANDSCAPE STANDARD - DEFINITION OF CONDITIONS OF AVAILABILITY. * ALL LANDSCAPE MATERIAL AND WORKMANSHIP MUST MEET OR EXCEED BC LANDSCAPE STANDARD AND CANADIAN LANDSCAPE STANDARD LATEST EDITION. * ALL PLANT MATERIAL MUST BE PROVIDED FROM CERTIFIED DISEASE FREE NURSERY. * BIO-SOLIDS NOT PERMITTED IN GROWING MEDIUM UNLESS AUTHORIZED BY LANDSCAPE ARCHITECT.

SEAL:

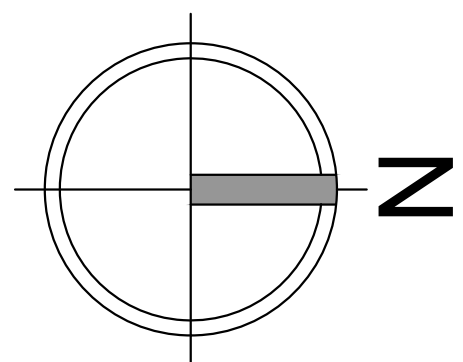


3	24.JUNE.10	DP SUBMISSION	SA
2	24.MAY.24	50% DP	SA
1	23.NOV.07	NEW SITE PLAN/REFINE CONCEPT	SA
NO.	DATE	REVISION DESCRIPTION	DR.

CLIENT:





PROJECT:
HEATHER LANDS PARCEL B
W 35TH AVE & MANSON ST
VANCOUVER, BC

DRAWING TITLE:
BUILDING 3 PODIUM LANDSCAPE

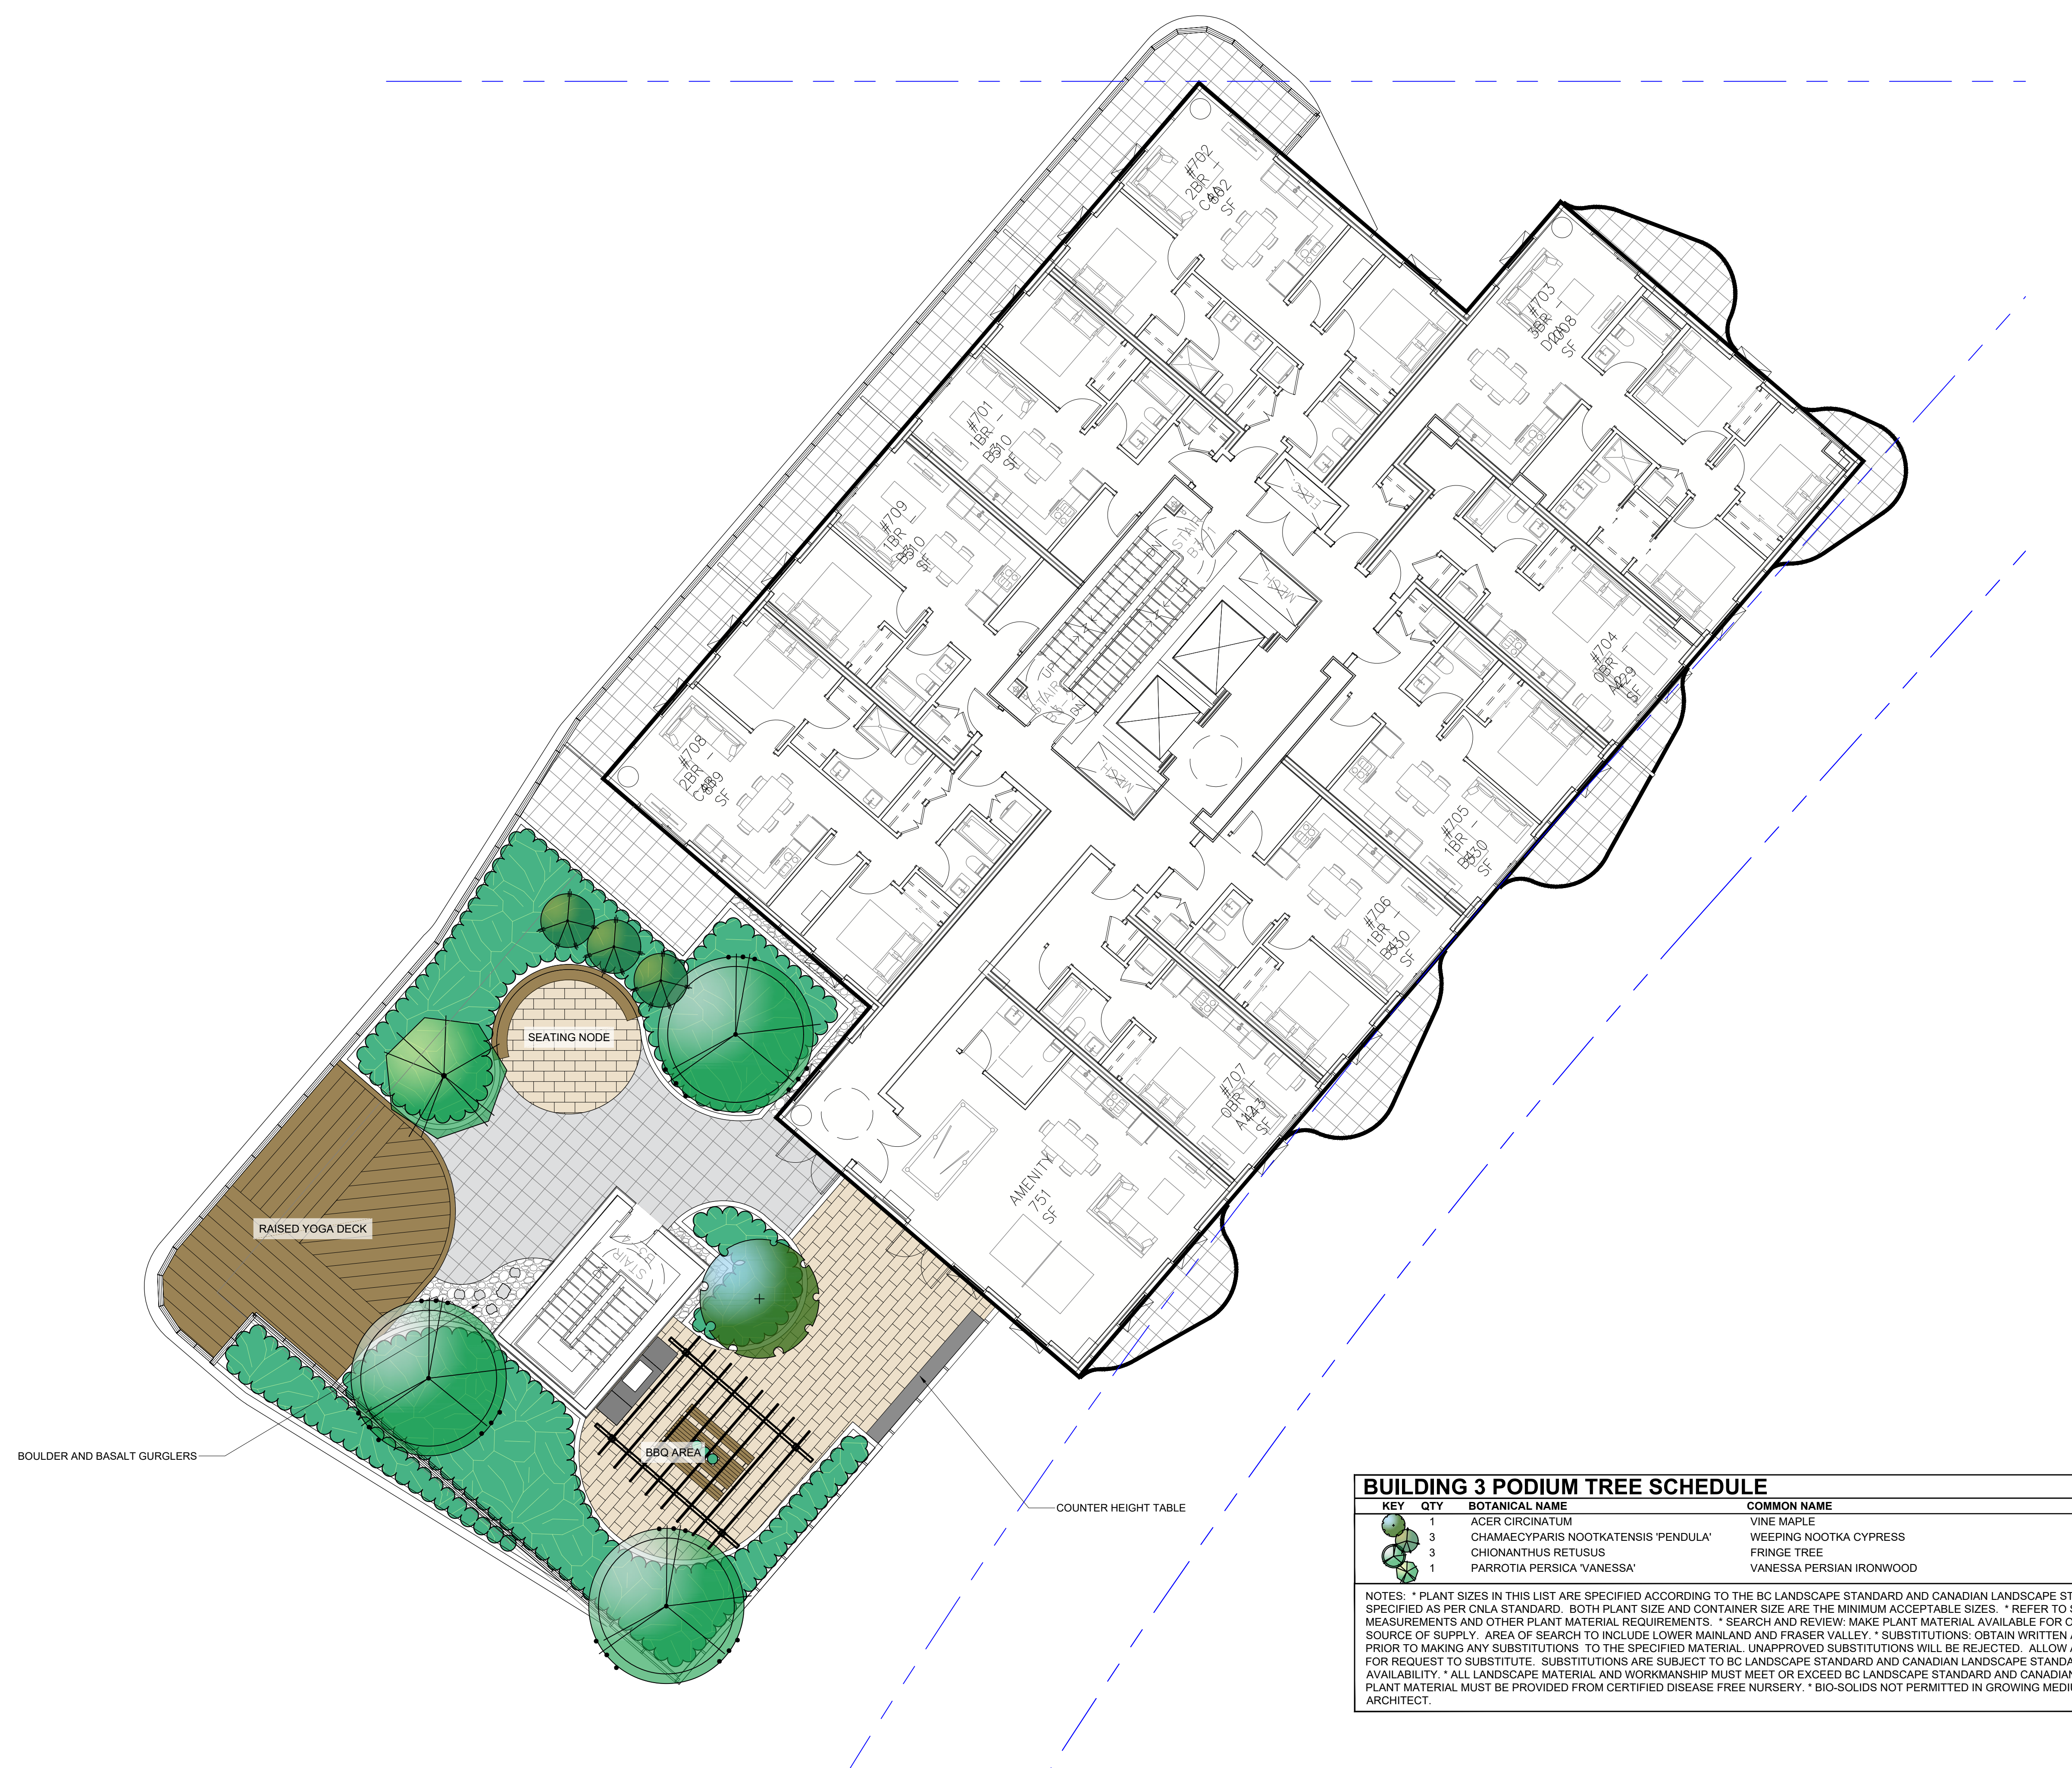


 
DATE:	23.AUG.04	DRAWING NUMBER:
SCALE:	1/8" = 1'-0"	L12
DRAWN:	SA	
DESIGN:	SA	
CHK'D:	CW	
PMG PROJECT NUMBER:		23-123

 

 MATERIALS LEGEND

-  18x18 BELGARD 'TEXADA' SLAB
NATURAL COLOUR
-  18x18 BELGARD 'TEXADA' SLAB
NATURAL COLOUR
-  TIMBER DECKING
-  IRRIGATED SHRUB PLANTING
-  RIVER ROCK

BUILDING 3 PODIUM TREE SCHEDULE PMG PROJECT NUMBER: 23-123

KEY	QTY	BOTANICAL NAME	COMMON NAME	PLANTED SIZE / REMARKS
	1	ACER CIRCINATUM	VINE MAPLE	2.5M HT; B&B; 3 STEM CLUMP
	3	CHAMAECYPARIS NOOTKATENSIS 'PENDULA'	WEEPING NOOTKA CYPRESS	2M HT; B&B
	3	CHIONANTHUS RETUSUS	FRINGE TREE	2.5M HT; B&B
	1	PARROTIA PERSICA 'VANESSA'	VANESSA PERSIAN IRONWOOD	B&B; 5CM CAL


NOTES: * PLANT SIZES IN THIS LIST ARE SPECIFIED ACCORDING TO THE BC LANDSCAPE STANDARD AND CANADIAN LANDSCAPE STANDARD, LATEST EDITION. CONTAINER SIZES SPECIFIED AS PER CNLA STANDARD. BOTH PLANT SIZE AND CONTAINER SIZE ARE THE MINIMUM ACCEPTABLE SIZES. * REFER TO SPECIFICATIONS FOR DEFINED CONTAINER MEASUREMENTS AND OTHER PLANT MATERIAL REQUIREMENTS. * SEARCH AND REVIEW: MAKE PLANT MATERIAL AVAILABLE FOR OPTIONAL REVIEW BY LANDSCAPE ARCHITECT AT SOURCE OF SUPPLY. AREA OF SEARCH TO INCLUDE LOWER MAINLAND AND FRASER VALLEY. * SUBSTITUTIONS: OBTAIN WRITTEN APPROVAL FROM THE LANDSCAPE ARCHITECT PRIOR TO MAKING ANY SUBSTITUTIONS TO THE SPECIFIED MATERIAL. UNAPPROVED SUBSTITUTIONS WILL BE REJECTED. ALLOW A MINIMUM OF FIVE DAYS PRIOR TO DELIVERY FOR REQUEST TO SUBSTITUTE. SUBSTITUTIONS ARE SUBJECT TO BC LANDSCAPE STANDARD AND CANADIAN LANDSCAPE STANDARD - DEFINITION OF CONDITIONS OF AVAILABILITY. * ALL LANDSCAPE MATERIAL AND WORKMANSHIP MUST MEET OR EXCEED BC LANDSCAPE STANDARD AND CANADIAN LANDSCAPE STANDARD LATEST EDITION. * ALL PLANT MATERIAL MUST BE PROVIDED FROM CERTIFIED DISEASE FREE NURSERY. * BIO-SOLIDS NOT PERMITTED IN GROWING MEDIUM UNLESS AUTHORIZED BY LANDSCAPE ARCHITECT.

© Copyright reserved. This drawing and design is the property of PMG Landscape Architects and may not be reproduced or used for other projects without their permission.



Suite C100 - 4185 Still Creek Drive
Burnaby, British Columbia, V5C 6G9
p: 604 294-0011 ; f: 604 294-0022

SEAL:

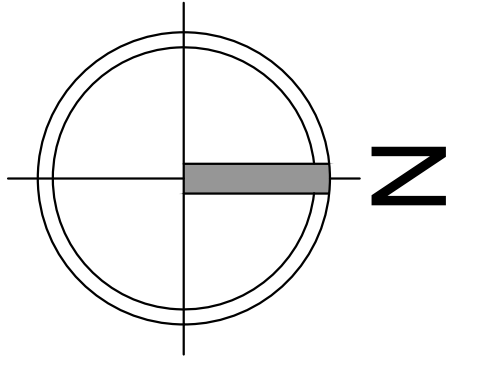

BUILDING 3 PODIUM PLANT SCHEDULE				PMG PROJECT NUMBER: 23-123
KEY	QTY	BOTANICAL NAME	COMMON NAME	PLANTED SIZE / REMARKS
SHRUB				
16		CORNUS SERICEA 'KELSEY'	DWARF KELSEY DOGWOOD	#2 POT; 80CM
4		GAULTHERIA SHALLON	SALAL	#1 POT; 45CM
15		ILEX CRENATA 'SKY PENCIL'	JAPANESE HOLLY	1.5M HT
58		LONICERA PILEATA	PRIVET HONEYSUCKLE	#1 POT; 25CM
6		RHODODENDRON 'P.J.M.'	RHODODENDRON, LIGHT PURPLE; E. MAY	#3 POT; 30CM
GRASS				
64		CALAMAGROSTIS ACUTIFLORA 'KARL FOERSTER'	FEATHER REED GRASS	#1 POT
60		DESCHAMPSIA CESPITOSA	TUFTED HAIR GRASS	#1 POT
PERENNIAL				
18		ACHILLEA MILLEFOLIUM	YARROW; WHITE	15CM POT
8		COREOPSIS VERTICILLATA 'MOONBEAM'	THREADLEAF COREOPSIS; YELLOW	15CM POT
17		ECHINACEA PURPUREA 'MAGNUS'	PURPLE CONEFLOWER	15CM POT
16		SALVIA X SYLVESTRIS 'MAINACHT'	WOOD SAGE	15CM POT
12		SEDUM TELEPHIUM 'HERBSTFREUDE'	AUTUMN JOY STONECROP	#1 POT
GC				
14		POLYSTICHUM MUNITUM	WESTERN SWORD FERN	#1 POT; 25CM
9		RUBUS PENTALOBUS 'EMERALD CARPET'	EMERALD CARPET RASPBERRY	#1 POT

NOTES: * PLANT SIZES IN THIS LIST ARE SPECIFIED ACCORDING TO THE BC LANDSCAPE STANDARD AND CANADIAN LANDSCAPE STANDARD, LATEST EDITION. CONTAINER SIZES SPECIFIED AS PER CNLA STANDARD. BOTH PLANT SIZE AND CONTAINER SIZE ARE THE MINIMUM ACCEPTABLE SIZES. * REFER TO SPECIFICATIONS FOR DEFINED CONTAINER MEASUREMENTS AND OTHER PLANT MATERIAL REQUIREMENTS. * SEARCH AND REVIEW: MAKE PLANT MATERIAL AVAILABLE FOR OPTIONAL REVIEW BY LANDSCAPE ARCHITECT AT SOURCE OF SUPPLY. AREA OF SEARCH TO INCLUDE LOWER MAINLAND AND FRASER VALLEY. * SUBSTITUTIONS: OBTAIN WRITTEN APPROVAL FROM THE LANDSCAPE ARCHITECT PRIOR TO MAKING ANY SUBSTITUTIONS TO THE SPECIFIED MATERIAL. UNAPPROVED SUBSTITUTIONS WILL BE REJECTED. ALLOW A MINIMUM OF FIVE DAYS PRIOR TO DELIVERY FOR REQUEST TO SUBSTITUTE. SUBSTITUTIONS ARE SUBJECT TO BC LANDSCAPE STANDARD AND CANADIAN LANDSCAPE STANDARD - DEFINITION OF CONDITIONS OF AVAILABILITY. * ALL LANDSCAPE MATERIAL AND WORKMANSHIP MUST MEET OR EXCEED BC LANDSCAPE STANDARD AND CANADIAN LANDSCAPE STANDARD LATEST EDITION. * ALL PLANT MATERIAL MUST BE PROVIDED FROM CERTIFIED DISEASE FREE NURSERY. * BIO-SOLIDS NOT PERMITTED IN GROWING MEDIUM UNLESS AUTHORIZED BY LANDSCAPE ARCHITECT.

NO.	DATE	REVISION DESCRIPTION	DR.
3	24.JUNE.10	DP SUBMISSION	SA
2	24.MAY.24	50% DP	SA
1	23.NOV.07	NEW SITE PLAN/REFINE CONCEPT	SA

NO.	DATE	REVISION DESCRIPTION	DR.
3	24.JUNE.10	DP SUBMISSION	SA
2	24.MAY.24	50% DP	SA
1	23.NOV.07	NEW SITE PLAN/REFINE CONCEPT	SA

CLIENT:

PROJECT:
**HEATHER LANDS
PARCEL B**
**W 35TH AVE & MANSON ST
VANCOUVER, BC**

DRAWING TITLE:
**BUILDING 3 PODIUM
SHRUB PLAN**

DATE: 23.AUG.04 DRAWING NUMBER:
SCALE: 1/8" = 1'-0"
DRAWN: SA
DESIGN: SA
CHK'D: CW

L13

OF 15