
 


BROADWAY SUBWAY PROJECT (BSP)

INITIATING DESIGN SUBMISSION #1 GREAT NORTHERN WAY STATION

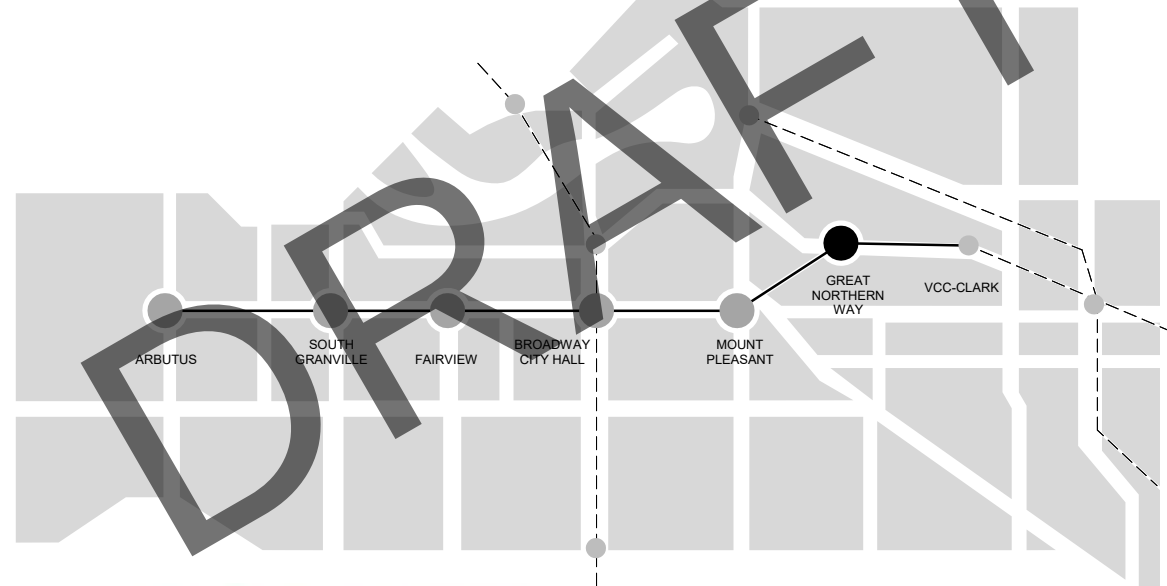

CONFIDENTIAL DOCUMENT NOT TO BE DISTRIBUTED WITHOUT WRITTEN CONSENT


BROADWAY SUBWAY PROJECT (BSP)

INITIATING DESIGN SUBMISSION #1

GREAT NORTHERN WAY STATION

SHEET LIST	
Sheet Number	Sheet Name
0.4 Architectural Drawings	
A-0000	COVERSHEET
A-0001	DRAWING INDEX
A-0002	SCHEDULES
A-1100	CONTEXT PLAN
A-1210	SITE PLAN
A-1210	GROUND LEVEL PLAN
A-1412	COURCOURSE PLANNING TSR
A-1511	PLATFORM PLAN
A-2201	HEADHOUSE ELEVATIONS
A-2202	STATION & EMERGENCY EXIT ELEVATIONS
A-3000	LONGITUDINAL SECTIONS
A-3001	LONGITUDINAL SECTIONS
A-3002	CROSS SECTIONS
A-6401	EXTERNAL PERSPECTIVES
A-6402	INTERNAL PERSPECTIVES
0.5 Landscape Drawings	
L-2001	LANDSCAPE DEVELOPMENT PLAN

ISSUE/REVISION				REFERENCES
DAP UR	2026-10-23	TIC	ISSUED FOR INITIATING DESIGN SUBMISSION #1	MN
	DATE	BY	DESCRIPTION	APPR

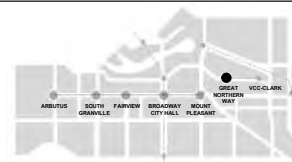

PROJECT

BROADWAY SUBWAY PROJECT

TRANSLINK
400 - 287 Nelson's Court New
Westminster, BC V3L 0E7 Canada
Tel: 778.375.7500 Fax:
778.375.7510

DRAWING INFORMATION

DRW BY	Author
DES BY	Designer
CHK BY	Checker
APR BY	Approver

CONTRACT NUMBER

XXXXXX.XX

PROJECT NUMBER

121758

SHEET TITLE

DESIGN DRAWINGS
GREAT NORTHERN WAY STATION
ARCHITECTURAL
DRAWING INDEX

DRAWING NUMBER

121758-TS-STGN-DI-A-0001

Last Printed: 2020-10-23 15:31 PM
Filename: BM 3001126-03 - Broadway Subway PROJECT-STGN-DI-A-CENTRAL-STATION-MW.rvt

ISO A1 594mm x 841mm


FINISHES TO ANCILLARY AND SERVICE ROOMS, AND PUBLIC SPACES										
ROOM#	NAME	LOCATION	FLOOR FINISH	WALL FINISH	BASE FINISH	CEILING FINISH	DOOR	PA AREA	AREA	SECURED ACCESS
1	PLATFORM	PLATFORM	F08/F09/F11/F12	W5	N/A	C1/C2	D1	N/A	804 m ²	N/A
2	CONCOURSE	CONCOURSE	F08/F10/F12	W5	N/A	C1	D1	N/A	758 m ²	N/A
3	ENTRANCE	ENTRY LEVEL	F08/F10/F13	WSW6	N/A	C1	D1	N/A	351 m ²	N/A
4	EXIT STAIR	PLATFORM	F01	W1	N/A	C1	D1	N/A	25 m ²	N/A
6A	VENT	CONCOURSE	F03	W1	N/A	C1	D1	N/A	93 m ²	A
6B	VENT	CONCOURSE	F03	W1	N/A	C1	D1	N/A	93 m ²	A
6C	VENT	CONCOURSE	F03	W1	N/A	C1	D1	N/A	73 m ²	A
6D	VENT	CONCOURSE	F03	W1	N/A	C1	D1	N/A	73 m ²	A
7A	COR A	CONCOURSE	F1	W1	N/A	C1	D1	N/A	31 m ²	A
7B	COR B	CONCOURSE	F1	W1	N/A	C1	D1	N/A	13 m ²	A
7C	COR C	CONCOURSE	F1	W1	N/A	C1	D1	N/A	14 m ²	A
7D	COR D	CONCOURSE	F01	W1	N/A	C1	D1	N/A	35 m ²	A
10	EER	CONCOURSE	F06	W1	B1	C1	D1	7.0 x 6.0 x 4.1	41 m ²	A
11	SCR	CONCOURSE	F06	W1	N/A	C1	D1	5.0 x 4.0 x 4.1	20 m ²	A
12	RR	CONCOURSE	F1	W1	N/A	C1	D1	6.0 x 3.0 x 4.1	19 m ²	A
15	TR	PLATFORM	F1	W1	N/A	C1	D1	5.5 x 4.5 x 4.5	82 m ²	A
16	ACER 1 + UPS	CONCOURSE	F1	W1	N/A	C1	D1	7.0 x 6.0 x 3.2	40 m ²	A
18	ACER 2	CONCOURSE	F1	W1	N/A	C1	D1	4.0 x 3.0 x 3.2	13 m ²	A
19	ECOM	CONCOURSE	F1	W1	N/A	C1	D1	3.0 x 3.0 x 3.2	13 m ²	A
20	CTRM	CONCOURSE	F1	W1	N/A	C1	D1	5.0 x 4.0 x 3.2	27 m ²	A
21	TC	CONCOURSE	F1	W1	N/A	C1	D1	1.5/1.6 x 1.0 x 2.8	6 m ²	A
22	CPC	PLATFORM	F1	W1	N/A	C1	D1	1.0 x 1.25 x 2.8	3 m ²	A
30	TVS	CONCOURSE	F1	W1	N/A	C1	D1	N/A	209 m ²	A
31	TYCR	PLATFORM	F1	W1	N/A	C1	D1	5.0 x 5.0 x 2.5	21 m ²	A
32A	MECH A	PLATFORM	F1	W1	B1	C1	D1	N/A	16 m ²	A
32B	MECH B	PLATFORM	F1	W1	B1	C1	D1	N/A	17 m ²	A
32C	MECH C	CONCOURSE	F1	W1	B1	C1	D1	N/A	11 m ²	A
32D	MECH D	CONCOURSE	F1	W1	B1	C1	D1	N/A	23 m ²	A
34A	ESMR A	PLATFORM	F1	W1	N/A	C1	D1	1.7 x 3.4 x 2.2	14 m ²	A
34B	ESMR B	PLATFORM	F1	W1	N/A	C1	D1	1.7 x 3.4 x 2.2	14 m ²	A
34C	JCR	PLATFORM	F1	W1	N/A	C1	D1	N/A	32 m ²	A
35A	SPR A	PLATFORM	F1	W1	N/A	C1	D1	2.5 x 2.5 x 2.8	19 m ²	A
35B	SPR B	PLATFORM	F1	W1	N/A	C1	D1	2.5 x 2.5 x 2.8	26 m ²	A
36	SWC	CONCOURSE	F7	W1	B2	C1	D1	2.8 x 2.8 x 2.8	10 m ²	A
37	JAN	CONCOURSE	F1	W1	N/A	C1	D1	3.25 x 3.25 x 2.8	13 m ²	A
38	GBR	CONCOURSE	F1	W1	N/A	C1	D1	3.0 x 3.0 x 2.8	8 m ²	A
39	CS	CONCOURSE	F1	W1	N/A	C1	D1	2.5 x 2.0 x 2.8	17 m ²	A
40	PS	PLATFORM	F1	W1	N/A	C1	D1	2.5 x 2.0 x 2.8	5 m ²	A
41	CRWR	CONCOURSE	F1	W1	N/A	C1	D1	5.0 x 4.0 x 2.8	24 m ²	A
44A	PULL A	PLATFORM	F1	W1	B1	C1	D1	N/A	9 m ²	A
44B	PULL B	PLATFORM	F1	W1	B1	C1	D1	N/A	10 m ²	A
45	PRW	CONCOURSE	F07	W1	N/A	C1	D1	2.8 x 2.8 x 2.8	9 m ²	A
60	TSR	CONCOURSE	F02	W3	N/A	C1	D1	3.0 x 4.0 x 2.8	12 m ²	A
76	COND	ENTRY LEVEL	F1	W1	N/A	C1	D1	N/A	25 m ²	A
80	BIKE PARKADE	ENTRY LEVEL	F1	W1	N/A	C1	D1	N/A	75 m ²	N/A

Station Plaza Programme		
Programme Requirements	Required	Provided
Bike Racks	12	12
Bike Parkade	34	40
BCRTC Parking	N/A	N/A
Transit Police Parking	N/A	N/A

GENERAL NOTES:		
1	FINAL ELEVATIONS TO BE CONFIRMED DURING DETAIL DESIGN.	
2	FINISHES ARE COMPLIANT PER APPENDIX A UNLESS OTHERWISE NOTED NOT IDENTIFIED IN APPENDIX A.	
3	ROOM DESCRIPTIONS AND ROOM AREAS ARE PER PA REQUIREMENTS.	

FINISHES AND ABBREVIATIONS		
FINISH	DESCRIPTION	GENERAL LOCATION
BASE		
B1	RUBBER BASE	ANCILLARY AND SERVICE ROOMS
B2	PORCELAIN BASE - 100 HIGH UNGLAZED COVE PORCELAIN TILE	ANCILLARY AND SERVICE ROOMS
CEILING		
C1	PAINT	ANCILLARY AND SERVICE ROOMS
C2	SUSPENDED CEILING - ACOUSTIC TILE	ANCILLARY AND SERVICE ROOMS
C3	SUSPENDED CEILING - ACOUSTIC PERFORATED METAL PANELS	PUBLIC AREAS - CONCOURSE / PLATFORM
C4	SUSPENDED CEILING - NON PERFORATED METAL PANELS	PUBLIC AREAS - CONCOURSE / PLATFORM
C5	W/OD - CROSS LAMINATED TIMBER PANELS (CLT)	PUBLIC AREAS - HEADHOUSES
C6	METAL PANELS -FACTORY FINISH ALUMINUM PANELS	PUBLIC AREAS - CANOPIES
DOOR		
D1	PAINT	ANCILLARY AND SERVICE ROOMS
FLOOR		
F01	STEEL TROWELED CONCRETE, SEALED	ANCILLARY AND SERVICE ROOMS
F02	ELECTROLYTE RESISTANT PAINT - CHEMICAL (ACID) RESISTANT EPOXY	ANCILLARY AND SERVICE ROOMS
F03	CEMENTITIOUS WATERPROOFING	ANCILLARY AND SERVICE ROOMS
F04	NON CONDUCTIVE EPOXY FLOORING	ANCILLARY AND SERVICE ROOMS
F05	SHEET VINYL	ANCILLARY AND SERVICE ROOMS
F06	STATIC CONDUCTIVE SHEET VINYL	ANCILLARY AND SERVICE ROOMS
F07	FLOOR TILE 0: UNGLAZED PORCELAIN TILES	ANCILLARY AND SERVICE ROOMS
F08	FLOOR TILE 1: LARGE FORMAT PORCELAIN TILES 300x600 mm	PUBLIC AREAS - HEADHOUSES / CONCOURSE / PLATFORM
F09	FLOOR TILE 2: LARGE FORMAT PORCELAIN TILES 300x600 mm	PUBLIC AREAS - DESIGNATED WAITING AREAS (DWA)
F10	FLOOR TILE 3: TACTILE WARNING TILE FOR VISUALLY IMPAIRED	PUBLIC AREAS - HEADHOUSES / CONCOURSE
F11	FLOOR TILE 4 : PLATFORM EDGE TILES	PUBLIC AREAS - PLATFORM
F12	FLOOR TILE 5 : WAYFINDING TILE FOR VISUALLY IMPAIRED	PUBLIC AREAS - CONCOURSE / PLATFORM
F13	GRANITE	PUBLIC AREAS - STATION PLAZA
WALL		
W1	PAINT	ANCILLARY AND SERVICE ROOMS
W2	GLAZED AND PAINTED	ANCILLARY AND SERVICE ROOMS
W3	ELECTROLYTE RESISTANT PAINT	ANCILLARY AND SERVICE ROOMS
W4	GLAZED PORCELAIN TILES	ANCILLARY AND SERVICE ROOMS
W5	LARGE FORMAT PORCELAIN TILES 300x600 mm	PUBLIC AREAS - CONCOURSE / PLATFORM
W6	ARCHITECTURAL CONCRETE	PUBLIC AREAS - HEADHOUSES
W7	GLASS FIBRE REINFORCED CONCRETE PANELS	PUBLIC AREAS - HEADHOUSES

ISSUE/REVISION		REFERENCES	
DAP	2020-10-23	TC	ISSUED FOR INITIATING DESIGN SUBMISSION #1
LR	DATE	BY	DESCRIPTION
			APPR

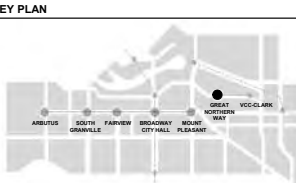


BROADWAY SUBWAY PROJECT

TRANSLINK
400 - 287 Nelson's Court New
Westminster, BC V3L 0E7 Canada
Tel: 778.375.7500 Fax:
778.375.7510


DRAWING INFORMATION	
DRW BY	Author
DES BY	Designer
CHK BY	Checker
APR BY	Approver

CONTRACT NUMBER	
XXXXX-XX	
PROJECT NUMBER	
121758	
SHEET TITLE	
DESIGN DRAWINGS GREAT NORTHERN WAY STATION ARCHITECTURAL SCHEDULES	
DRAWING NUMBER	
121758-TS-STGN-DI-A-0002	

 

BRITISH COLUMBIA
Ministry of Transportation and Infrastructure

PROJECT	DRAWING INFORMATION	CONTRACT NUMBER
BROADWAY SUBWAY PROJECT	DRW BY _____ Author	XXXXX-XX
	DES BY _____ Designer	PROJECT NUMBER
	CHK BY _____ Checker	121758
	APR BY _____ Approver	SHEET TITLE
TRANSLINK 400 - 287 Nelson's Court New Westminster, BC V3L 0E7 Canada Tel: 778.375.7500 Fax: 778.375.7510		DESIGN DRAWINGS GREAT NORTHERN WAY STATION ARCHITECTURAL CONTEXT PLAN
		DRAWING NUMBER
		121758-TS-STGN-DI-A-1100

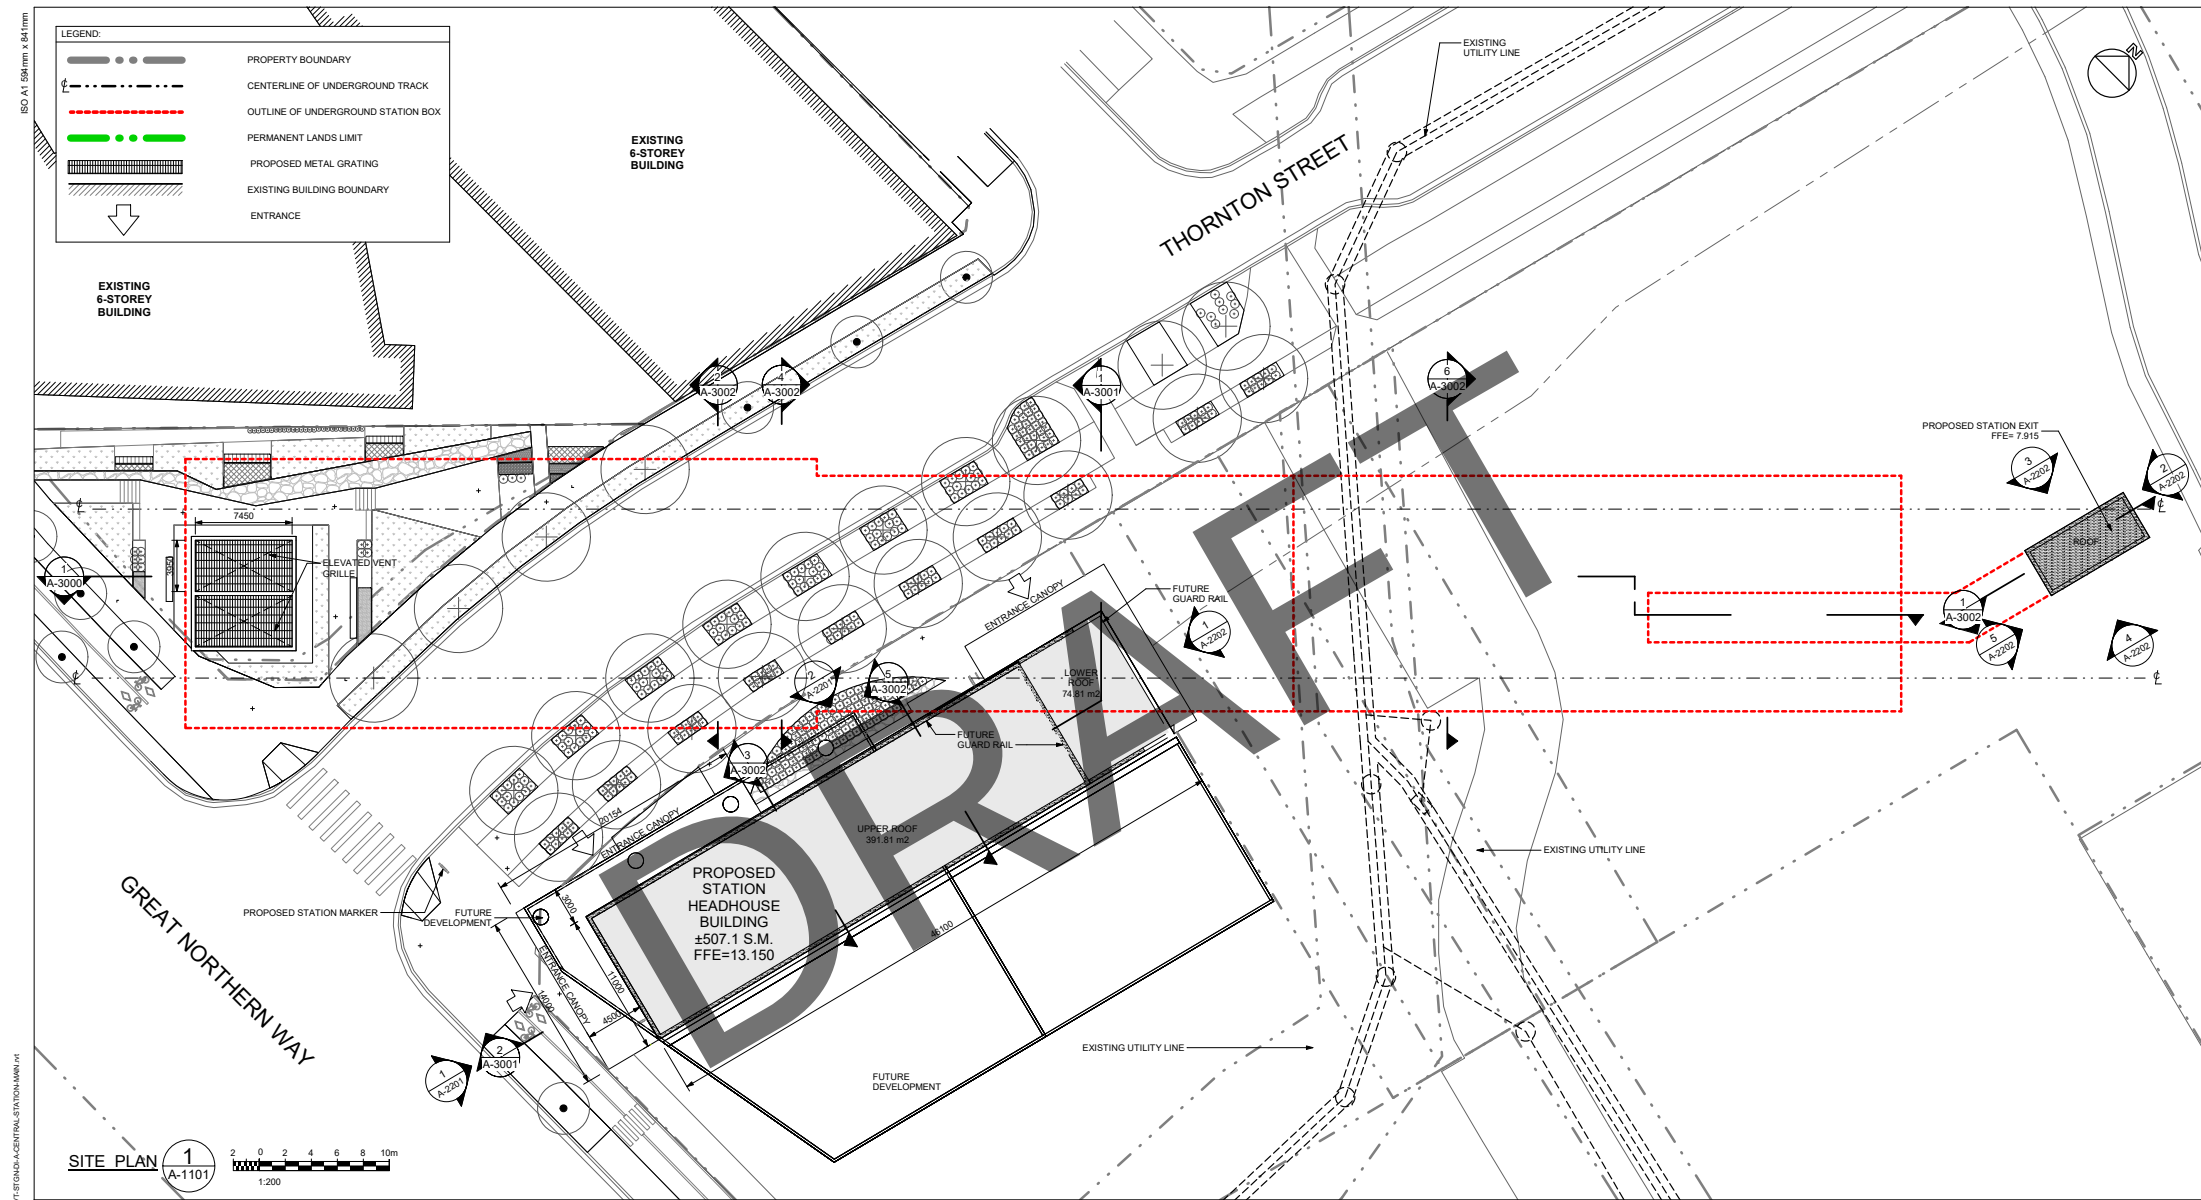


Issue/Revision: 2020-10-23 14:32 PM
Filename: BM 3001126-01 - Broadway Subway Station - A-CENTRAL STATION MAIN.rvt

ISSUE/REVISION				REFERENCES	
DATE	BY	DESCRIPTION	APPR		
2020-10-23	TC	ISSUED FOR INITIATING DESIGN SUBMISSION #1	MN		



REGISTRATIONCONSULTANTSKEY PLAN

PROJECT		DRAWING INFORMATION		CONTRACT NUMBER
BROADWAY SUBWAY PROJECT		DRW BY	Author	XXXXX-XX
		DES BY	Designer	PROJECT NUMBER
		CHK BY	Checker	121758
		APR BY	Approver	SHEET TITLE
TRANS LINK 400 - 287 Nelson's Court New Westminster, BC V3L 0E7 Canada Tel: 778.375.7500 Fax: 778.375.7510				DESIGN DRAWINGS GREAT NORTHERN WAY STATION ARCHITECTURAL SITE PLAN
				DRAWING NUMBER
				121758-TS-STGN-DI-A-1101

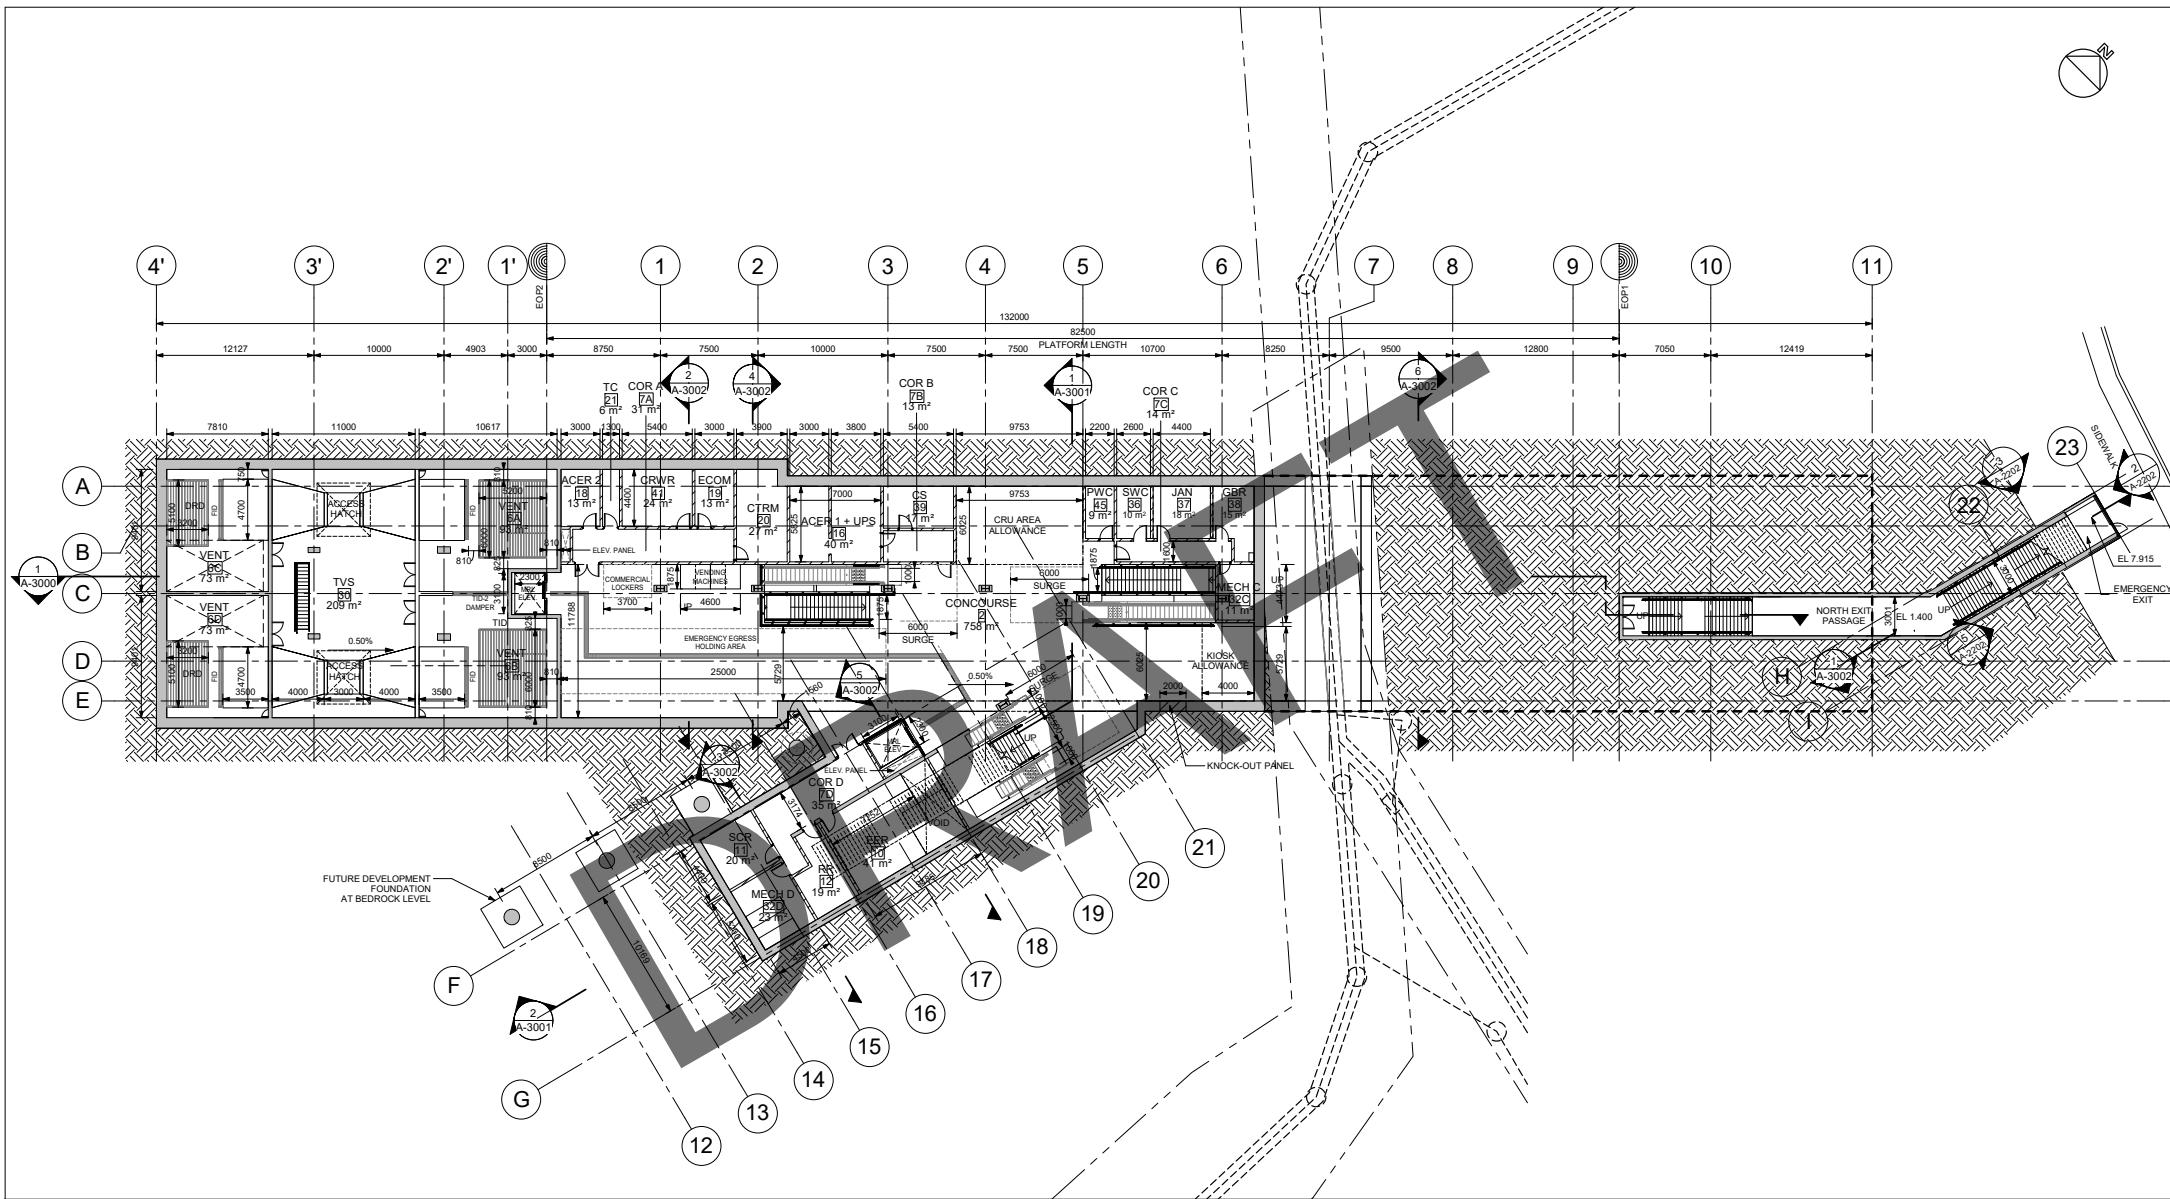

ISSUE/REVISION						REFERENCES	
DAP	2020-10-23	TC	ISSUED FOR INITIATING DESIGN SUBMISSION #1			MN	
UR	DATE	BY	DESCRIPTION			APPR	



PROJECT

BROADWAY SUBWAY
PROJECT


TRANSLINK
400 - 287 Nelson's Court New
Westminster, BC V3L 0E7 Canada
Tel: 778.375.7500 Fax:
778.375.7510

DRAWING INFORMATION

DRW BY	Author
DES BY	Designer
CHK BY	Checker
APR BY	Approver

CONTRACT NUMBER

XXXX-XX
PROJECT NUMBER
121758
SHEET TITLE
DESIGN DRAWINGS
GREAT NORTHERN WAY STATION
ARCHITECTURAL
CONCOURSE PLAN - NO TSR
DRAWING NUMBER
121758-TS-STGN-DI-A-1412

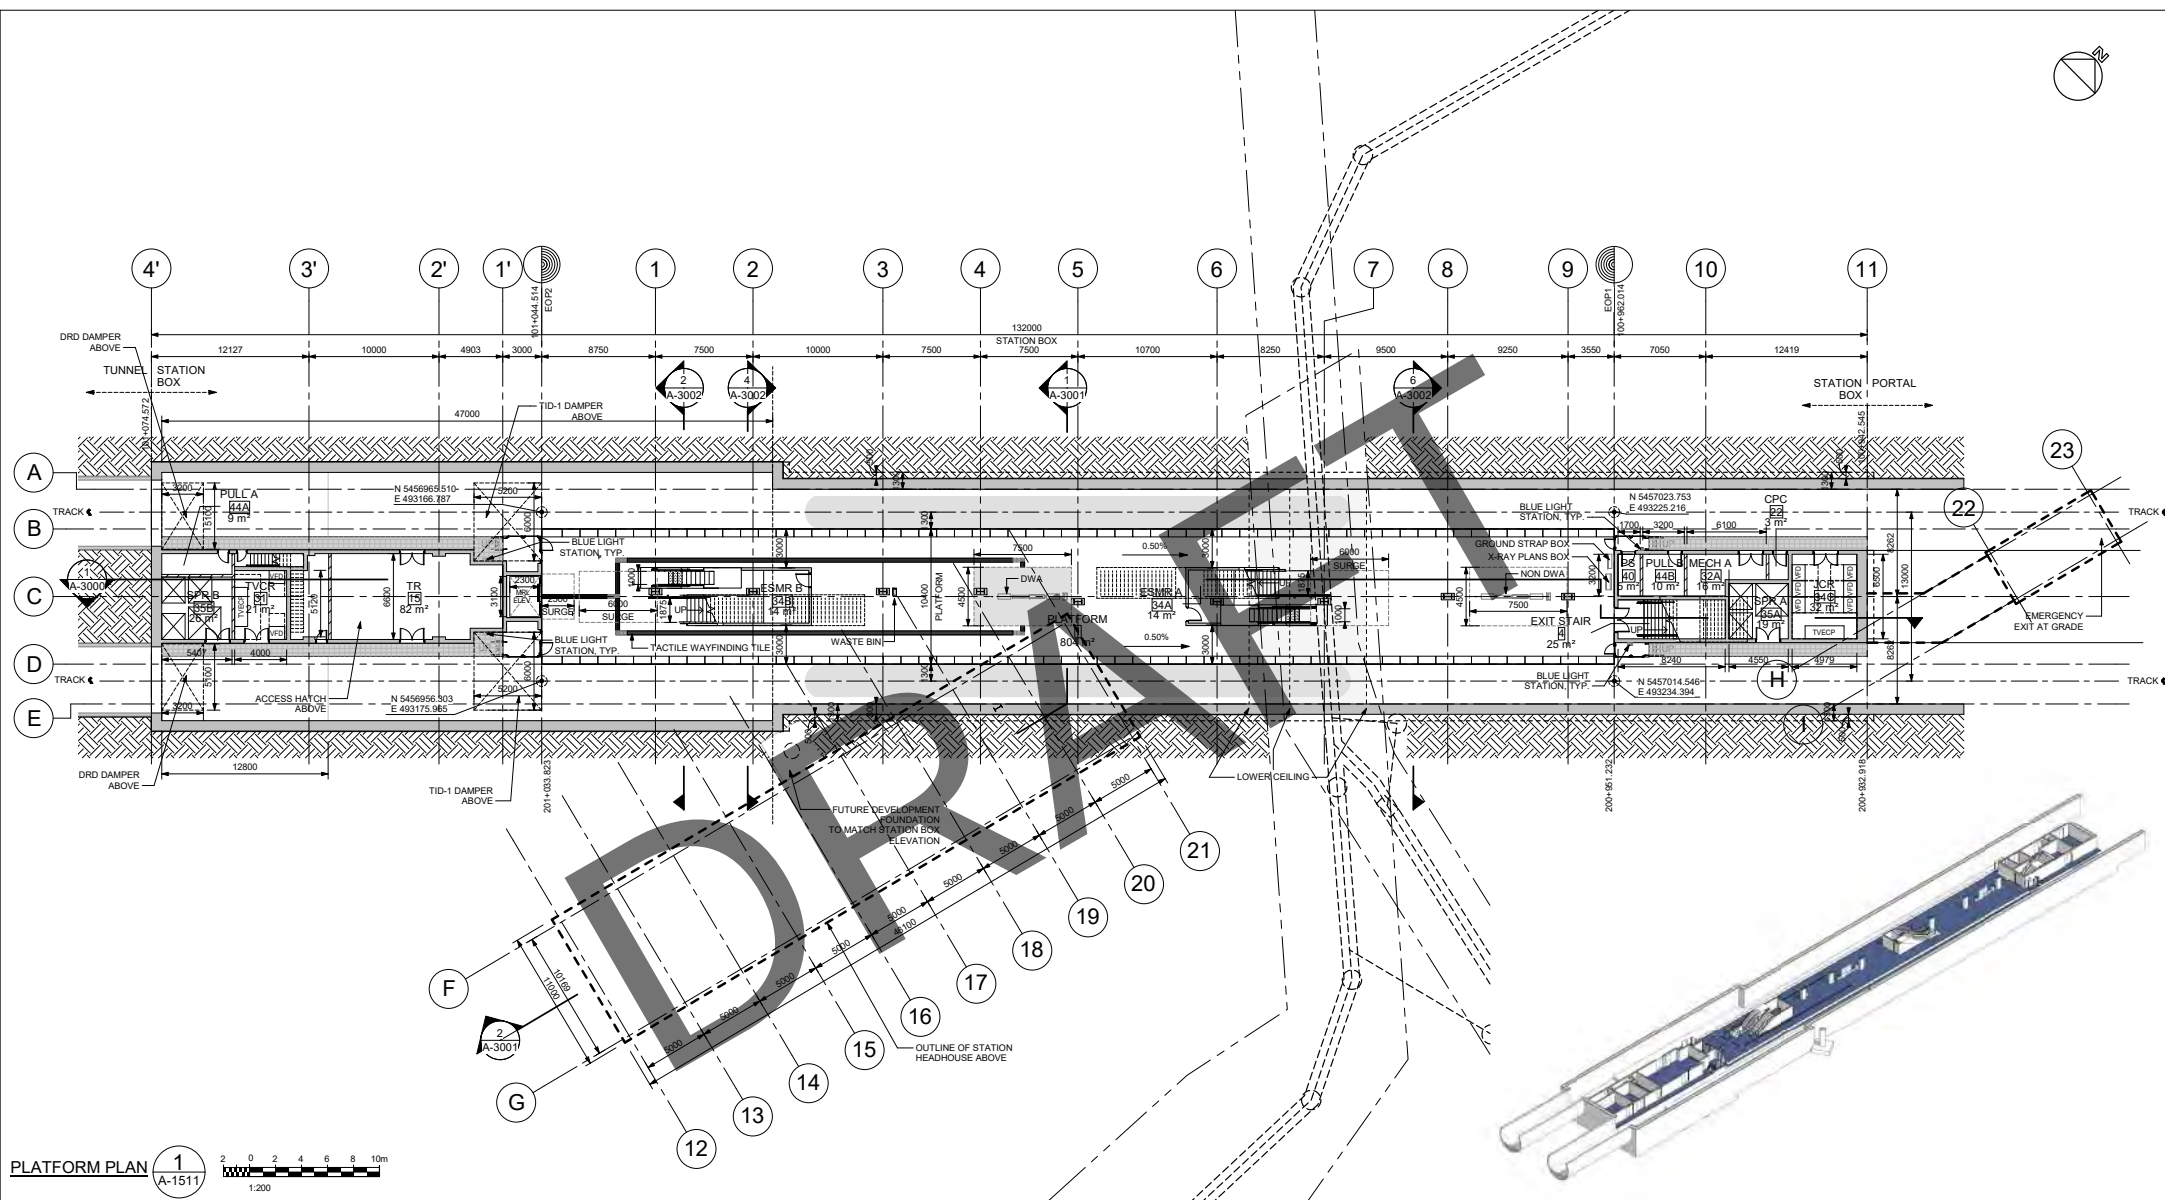

ISSUE/REVISION				REFERENCES
DWG	2020-10-23	TC	ISSUED FOR INITIATING DESIGN SUBMISSION #1	MN
I/R	DATE	BY	DESCRIPTION	APPR



PROJECT

BROADWAY SUBWAY
PROJECT

TRANSLINK
400 - 287 Nelson's Court New
Westminster, BC V3L 0E7 Canada
Tel: 778.375.7500 Fax:
778.375.7510


DRAWING INFORMATION

DRW BY
DES BY
CHK BY
APR BY


CONTRACT NUMBER

XXXX-XX
PROJECT NUMBER
121758
SHEET TITLE
DESIGN DRAWINGS
GREAT NORTHERN WAY STATION
ARCHITECTURAL
PLATFORM PLAN

DRAWING NUMBER
121758-TS-STGN-DI-A-1511

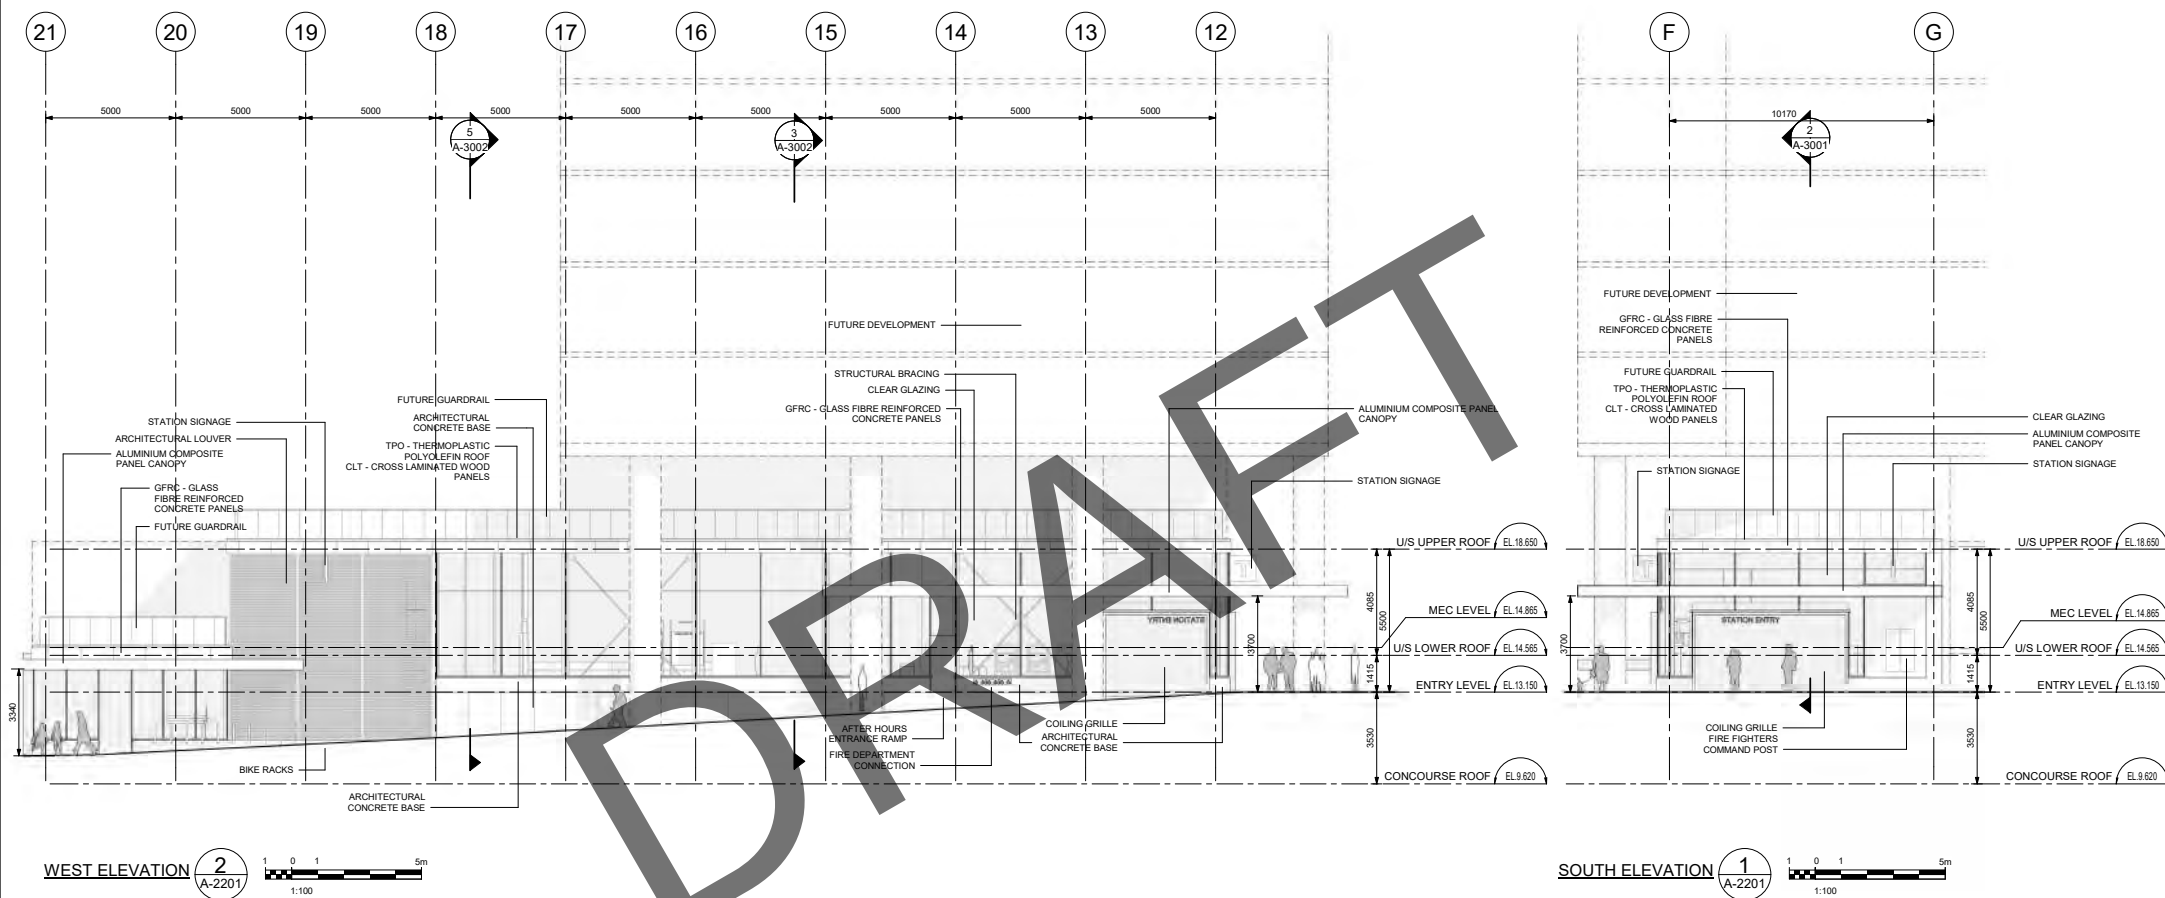

ISSUE/REVISION				REFERENCES
DAP	2020-10-23	TG	ISSUED FOR INITIATING DESIGN SUBMISSION #1	MN
I/R	DATE	BY	DESCRIPTION	APPR

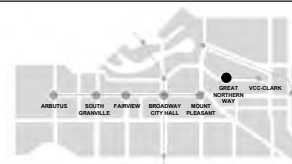

PROJECT

BROADWAY SUBWAY
PROJECT


TRANSLINK
400 - 287 Nelson's Court New
Westminster, BC V3L 0E7 Canada
Tel: 778.375.7500 Fax:
778.375.7510

DRAWING INFORMATION

DRW BY	Author
DES BY	Designer
CHK BY	Checker
APR BY	Approver

CONTRACT NUMBER

XXXX-XX
PROJECT NUMBER
121758
SHEET TITLE
DESIGN DRAWINGS
GREAT NORTHERN WAY STATION
ARCHITECTURAL
HEADHOUSE ELEVATIONS
DRAWING NUMBER
121758-TS-STGN-DI-A-2201

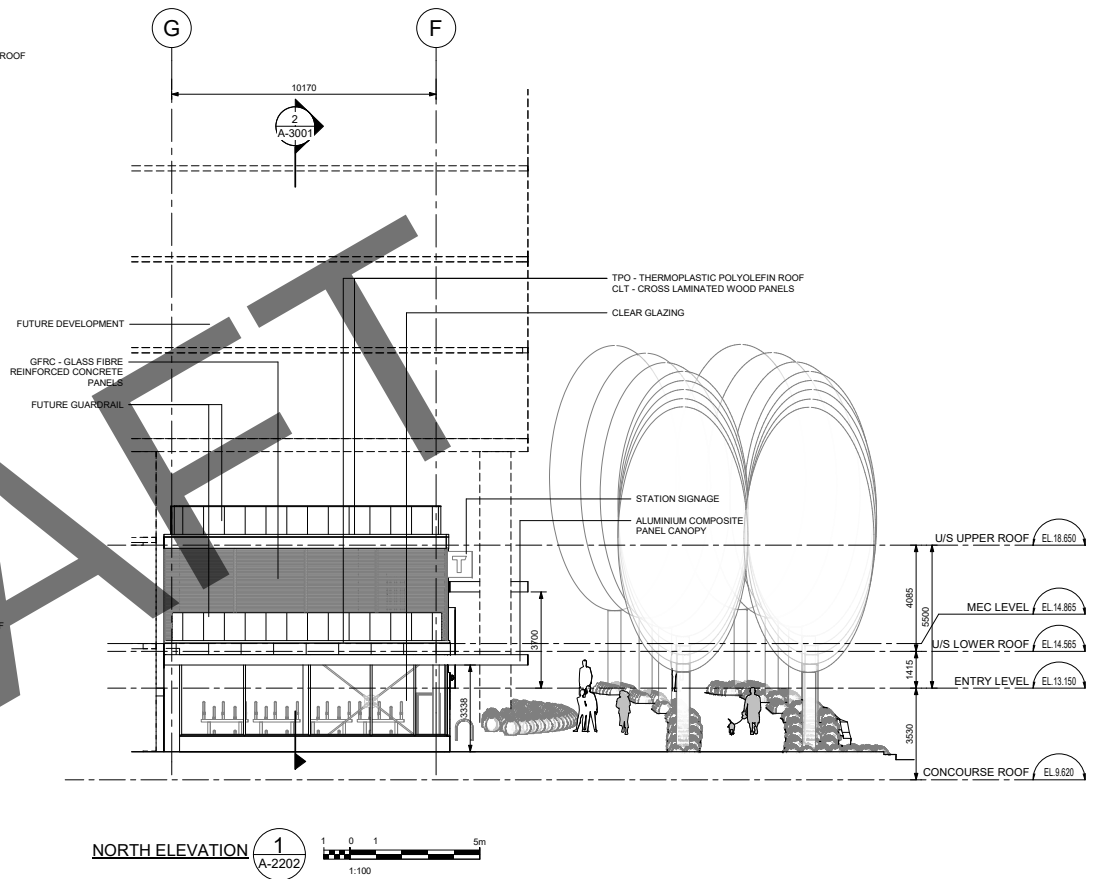

ISSUE/REVISION						REFERENCES
DAP	2020-10-23	TC	ISSUED FOR INITIATING DESIGN SUBMISSION #1			MN
I/R	DATE	BY	DESCRIPTION			APPR

REGISTRATION


CONSULTANTS

KEY PLAN





PROJECT BROADWAY SUBWAY PROJECT TRANSLINK 400 - 287 Nelson's Court New Westminster, BC V3L 0E7 Canada Tel: 778.375.7500 Fax: 778.375.7510	DRAWING INFORMATION		CONTRACT NUMBER XXXXX-XX
	DRW BY	Author	PROJECT NUMBER 121758
	DES BY	Designer	SHEET TITLE DESIGN DRAWINGS GREAT NORTHERN WAY STATION ARCHITECTURAL STATION & EMERGENCY EXIT ELEVATIONS
	CHK BY	Checker	DRAWING NUMBER 121758-TS-STGN-DI-A-2202
	APR BY	Approver	

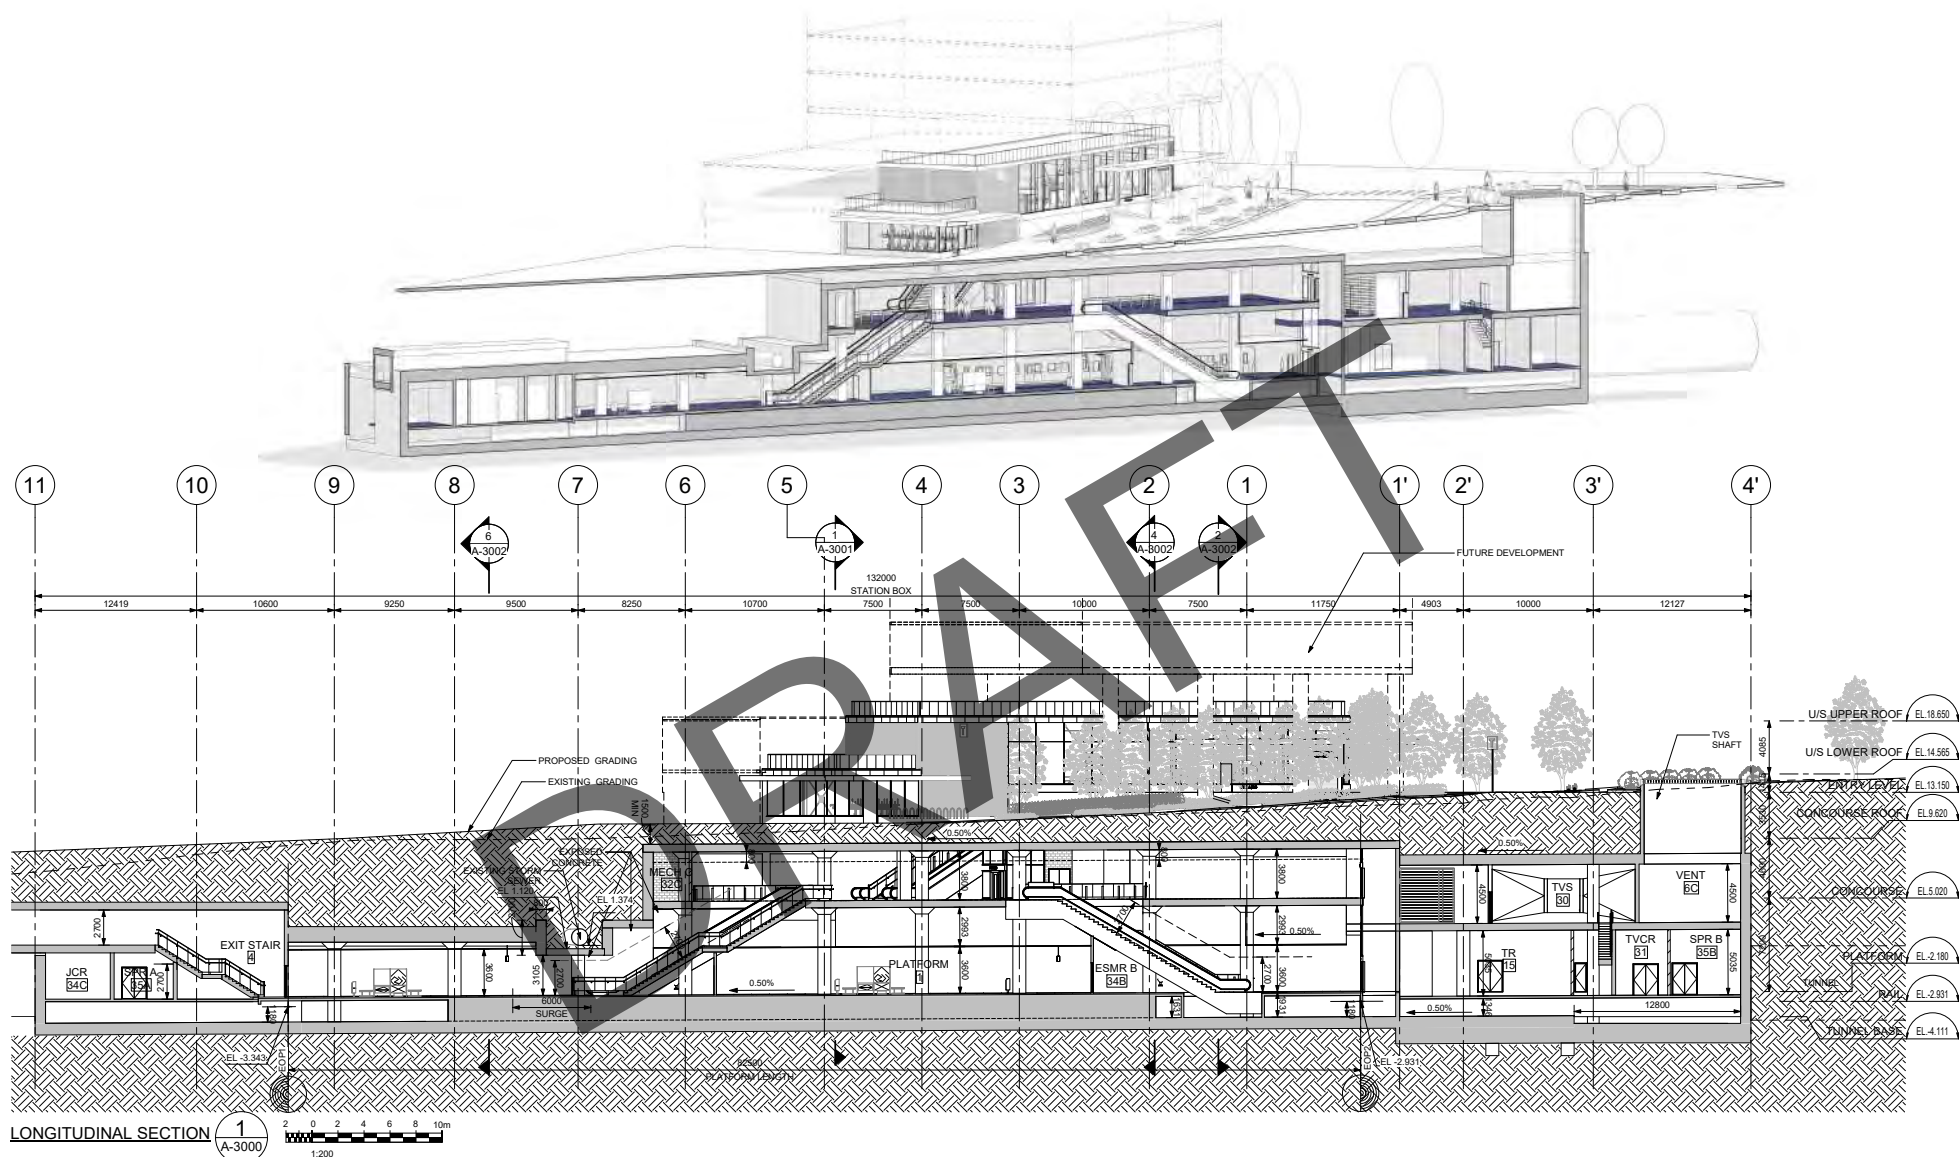




ISSUE/REVISION						REFERENCES	
DAP	2020-10-23	TC	ISSUED FOR INITIATING DESIGN SUBMISSION #1				MN
WR	DATE	BY	DESCRIPTION				APPR

REGISTRATION CONSULTANTS KEY PLAN





PROJECT	DRAWING INFORMATION	CONTRACT NUMBER
BROADWAY SUBWAY PROJECT	DRW BY Author	XXXX-XX
	DES BY Designer	PROJECT NUMBER
	CHK BY Checker	121758
	APR BY Approver	SHEET TITLE
TRANSLINK 400 - 287 Nelson's Court New Westminster, BC V3L 0E7 Canada Tel: 778.375.7500 Fax: 778.375.7510		DESIGN DRAWINGS GREAT HORNBY WAY STATION ARCHITECTURAL LONGITUDINAL SECTIONS
		DRAWING NUMBER 121758-TS-STGN-DI-A-3000

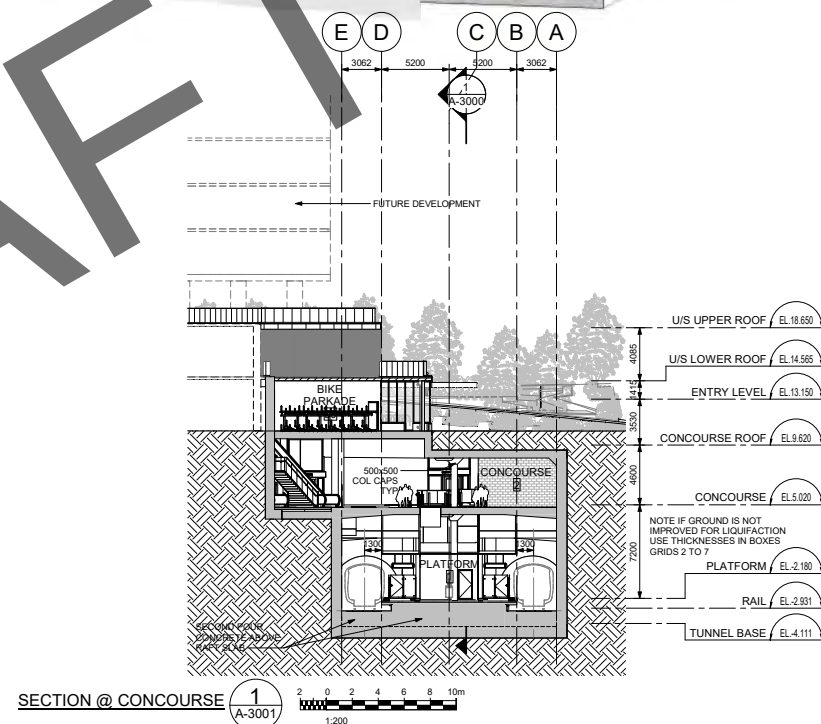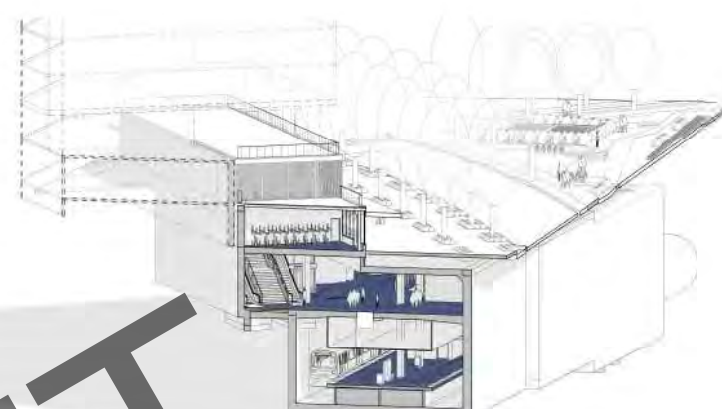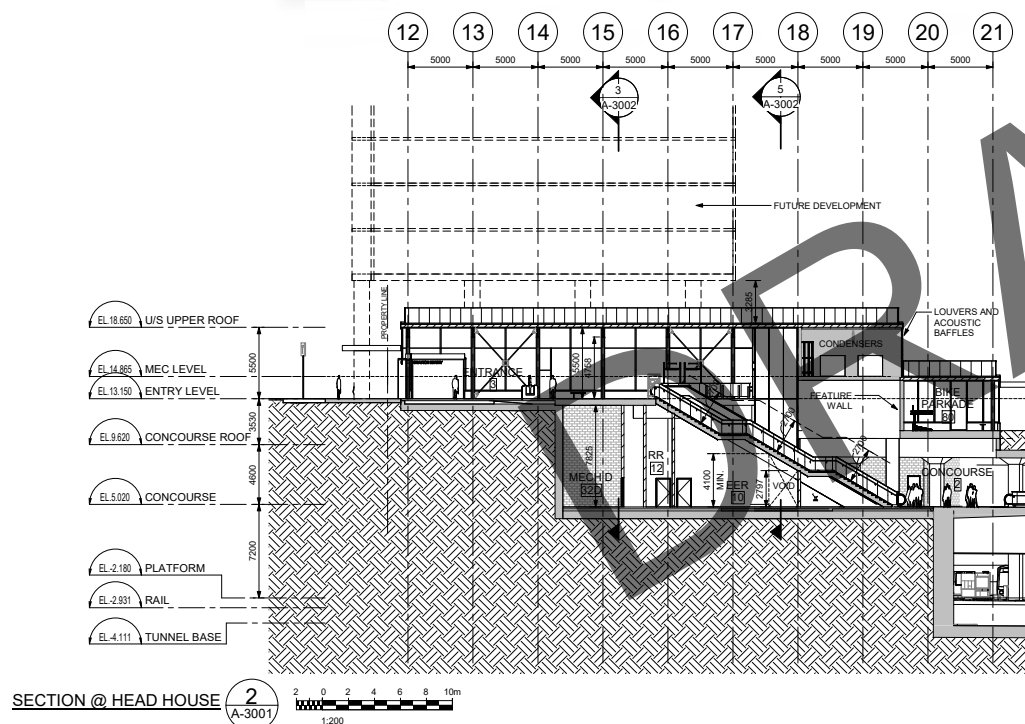

ISSUE/REVISION						REFERENCES	
DAP	2020-10-23	TC	ISSUED FOR INITIATING DESIGN SUBMISSION #1				MN
IR	DATE	BY	DESCRIPTION				APPR



PROJECT

BROADWAY SUBWAY
PROJECT


TRANSLINK
400 - 287 Nelson's Court New
Westminster, BC V3L 0E7 Canada
Tel: 778.375.7500 Fax:
778.375.7510

DRAWING INFORMATION

DRW BY	Author
DES BY	Designer
CHK BY	Checker
APR BY	Approver

CONTRACT NUMBER

XXXX-XX
PROJECT NUMBER
121758
SHEET TITLE
DESIGN DRAWINGS
GREAT NORTHERN WAY STATION
ARCHITECTURAL
LONGITUDINAL SECTIONS
DRAWING NUMBER
121758-TS-STGN-DI-A-3001

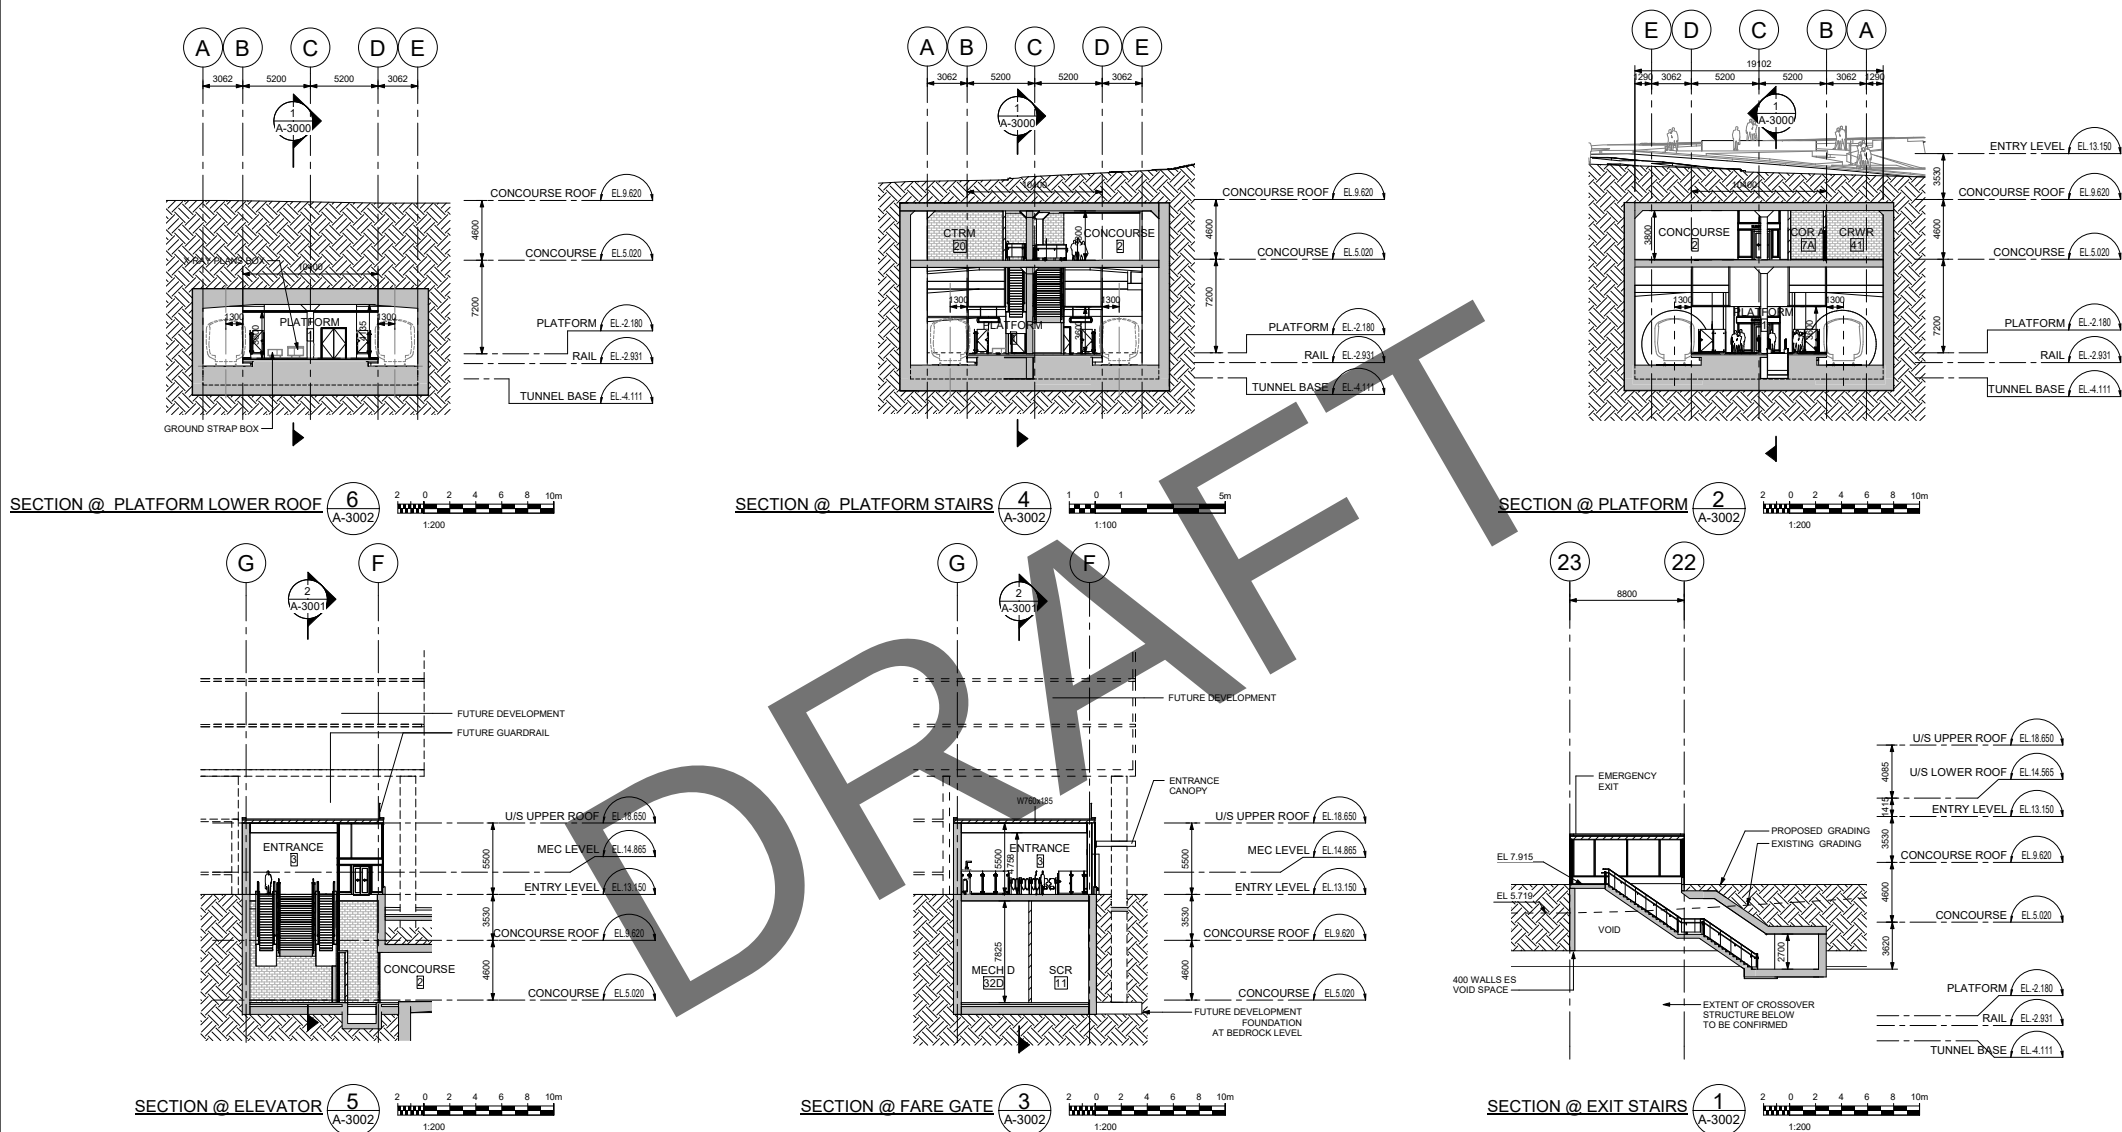

ISSUE/REVISION						REFERENCES
DAP	2020-10-23	TC	ISSUED FOR INITIATING DESIGN SUBMISSION #1			MN
I/R	DATE	BY	DESCRIPTION			APPR



PROJECT

BROADWAY SUBWAY
PROJECT

TRANSLINK
400 - 287 Nelson's Court New
Westminster, BC V3L 0E7 Canada
Tel: 778.375.7500 Fax:
778.375.7510

DRAWING INFORMATION

DRW BY	Author
DES BY	Designer
CHK BY	Checker
APR BY	Approver

CONTRACT NUMBER

XXXX-XX
PROJECT NUMBER
121758
SHEET TITLE
DESIGN DRAWINGS
GREAT NORTHERN WAY STATION
ARCHITECTURAL
CROSS SECTIONS

DRAWING NUMBER
121758-TS-STGN-DI-A-3002



VIEW LOOKING NORTH EAST

1
A-6201



VIEW LOOKING SOUTH EAST

A-4



VIEW LOOKING NORTH

3
A-6201



VIEW LOOKING EAST

A-1

ISSUE/REVISION						REFERENCES
GAP	2020-10-23	Tic	ISSUED FOR INITIATING DESIGN SUBMISSION #1			MN
LR	DATE	BY	DESCRIPTION			APPR

Ministry of
Transportation
and Infrastructure

PROJECT

BROADWAY SUBWAY
PROJECT

TRANSLINK
400 - 287 Nelson's Court New
Westminster, BC V3L 0E7 Canada
Tel: 778.375.7500 Fax:
778.375.7510

DRAWING INFORMATION

DRW BY
DES BY
CHK BY
APR BY

CONTRACT NUMBER

XXXX-XX
PROJECT NUMBER
121758
SHEET TITLE
DESIGN DRAWINGS GREAT NORTHERN WAY STATION ARCHITECTURAL EXTERNAL PERSPECTIVES
DRAWING NUMBER
121758-TS-STGN-DI-A-6201



STATION EXIT

2
A-6202



STATION ENTRANCE

1
A-62



STATION PLATFORM LEVEL

3
A-6202



STATION CONCOURSE LEVE

4
A-62

ISSUE/REVISION						REFERENCES	
DAP	2020-10-23	TC	ISSUED FOR INITIATING DESIGN SUBMISSION #1			MN	
WR	DATE	BY	DESCRIPTION			APPR	

Ministry of
Transportation
and Infrastructure

PROJECT

BROADWAY SUBWAY
PROJECT

TRANSLINK
400 - 287 Nelson's Court New
Westminster, BC V3L 0E7 Canada
Tel: 778.375.7500 Fax:
778.375.7510

DRAWING INFORMATION


DRW BY	Author
DES BY	Designer
CHK BY	Checker
APR BY	Approver

CONTRACT NUMBER


XXXX-XX
PROJECT NUMBER
121758
SHEET TITLE
DESIGN DRAWINGS
GREAT NORTHERN WAY STATION
ARCHITECTURAL
INTERNAL PERSPECTIVES

DRAWING NUMBER

121758-TS-STGN-DI-A-6202

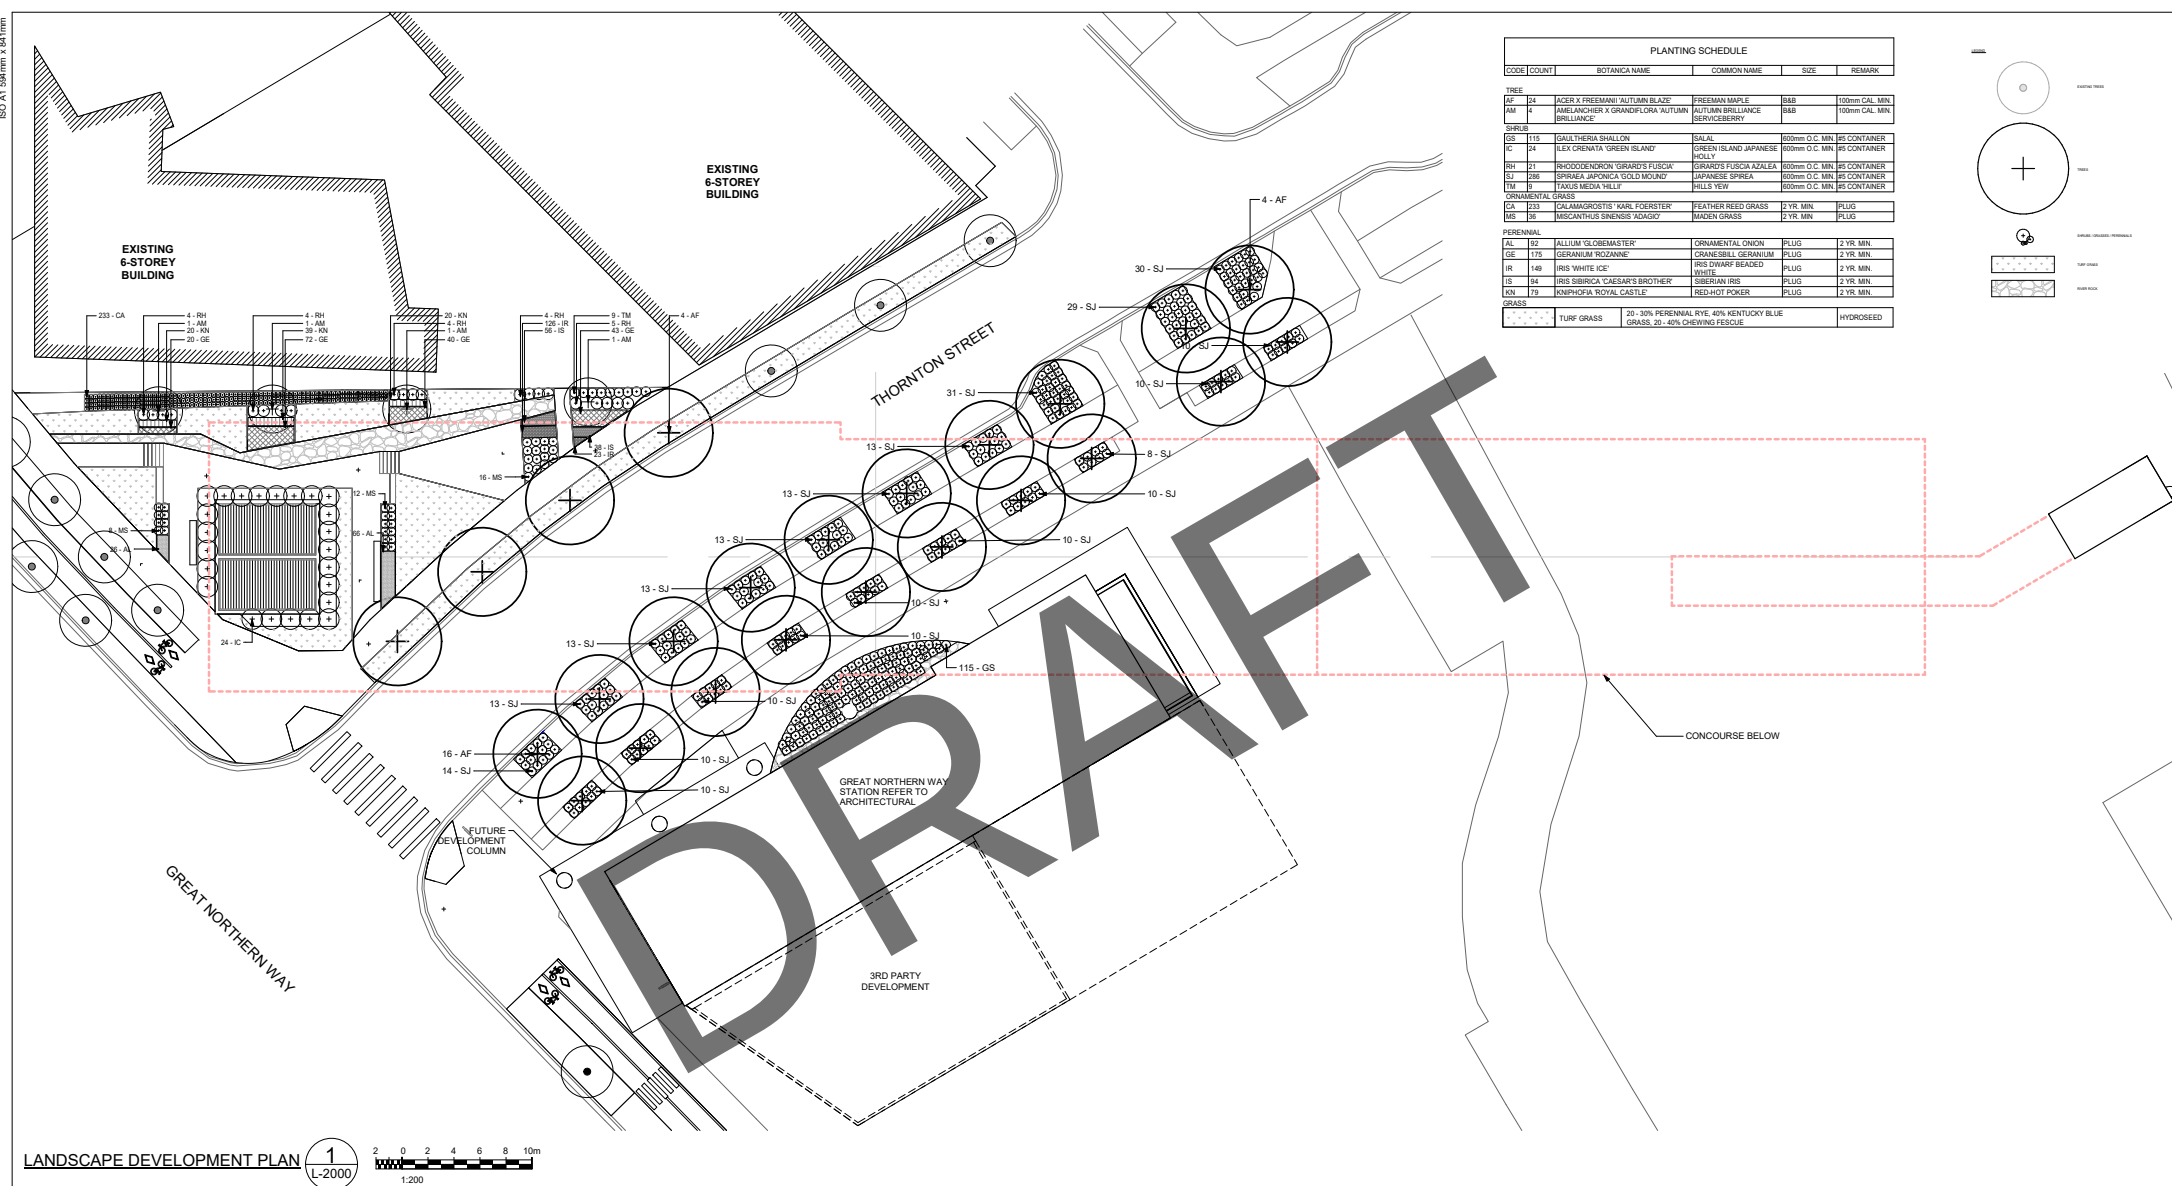

ISSUE/REVISION						REFERENCES
GAP	2020-10-23	T/C	ISSUED FOR INITIATING DESIGN SUBMISSION #1			MN
LR	DATE	BY	DESCRIPTION			APPR

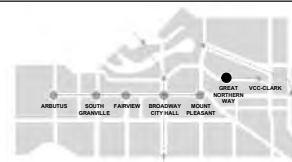

PROJECT


BROADWAY SUBWAY
PROJECT

TRANSLINK
400 - 287 Nelson's Court New
Westminster, BC V3L 0E7 Canada
Tel: 778.375.7500 Fax:
778.375.7510



DRAWING INFORMATION		CONTRACT NUMBER
DRW BY	AF	XXXX-XX
DES BY	KH	PROJECT NUMBER
CHK BY	JR	121758
APR BY	JR	SHEET TITLE
		DESIGN DRAWINGS GREAT NORTHERN WAY STATION ARCHITECTURAL LANDSCAPE DEVELOPMENT PLAN
		DRAWING NUMBER
		121758-TS-STGN-DI-L-2000

ANSI D 22.94 (59mm x 84mm)

Last Printed: 12/22/2020 11:55:19 AM
File Name: BSP-70700-GNDL-43DD-L-1.0
Project: Broadway Subway Project - Station - Station Main

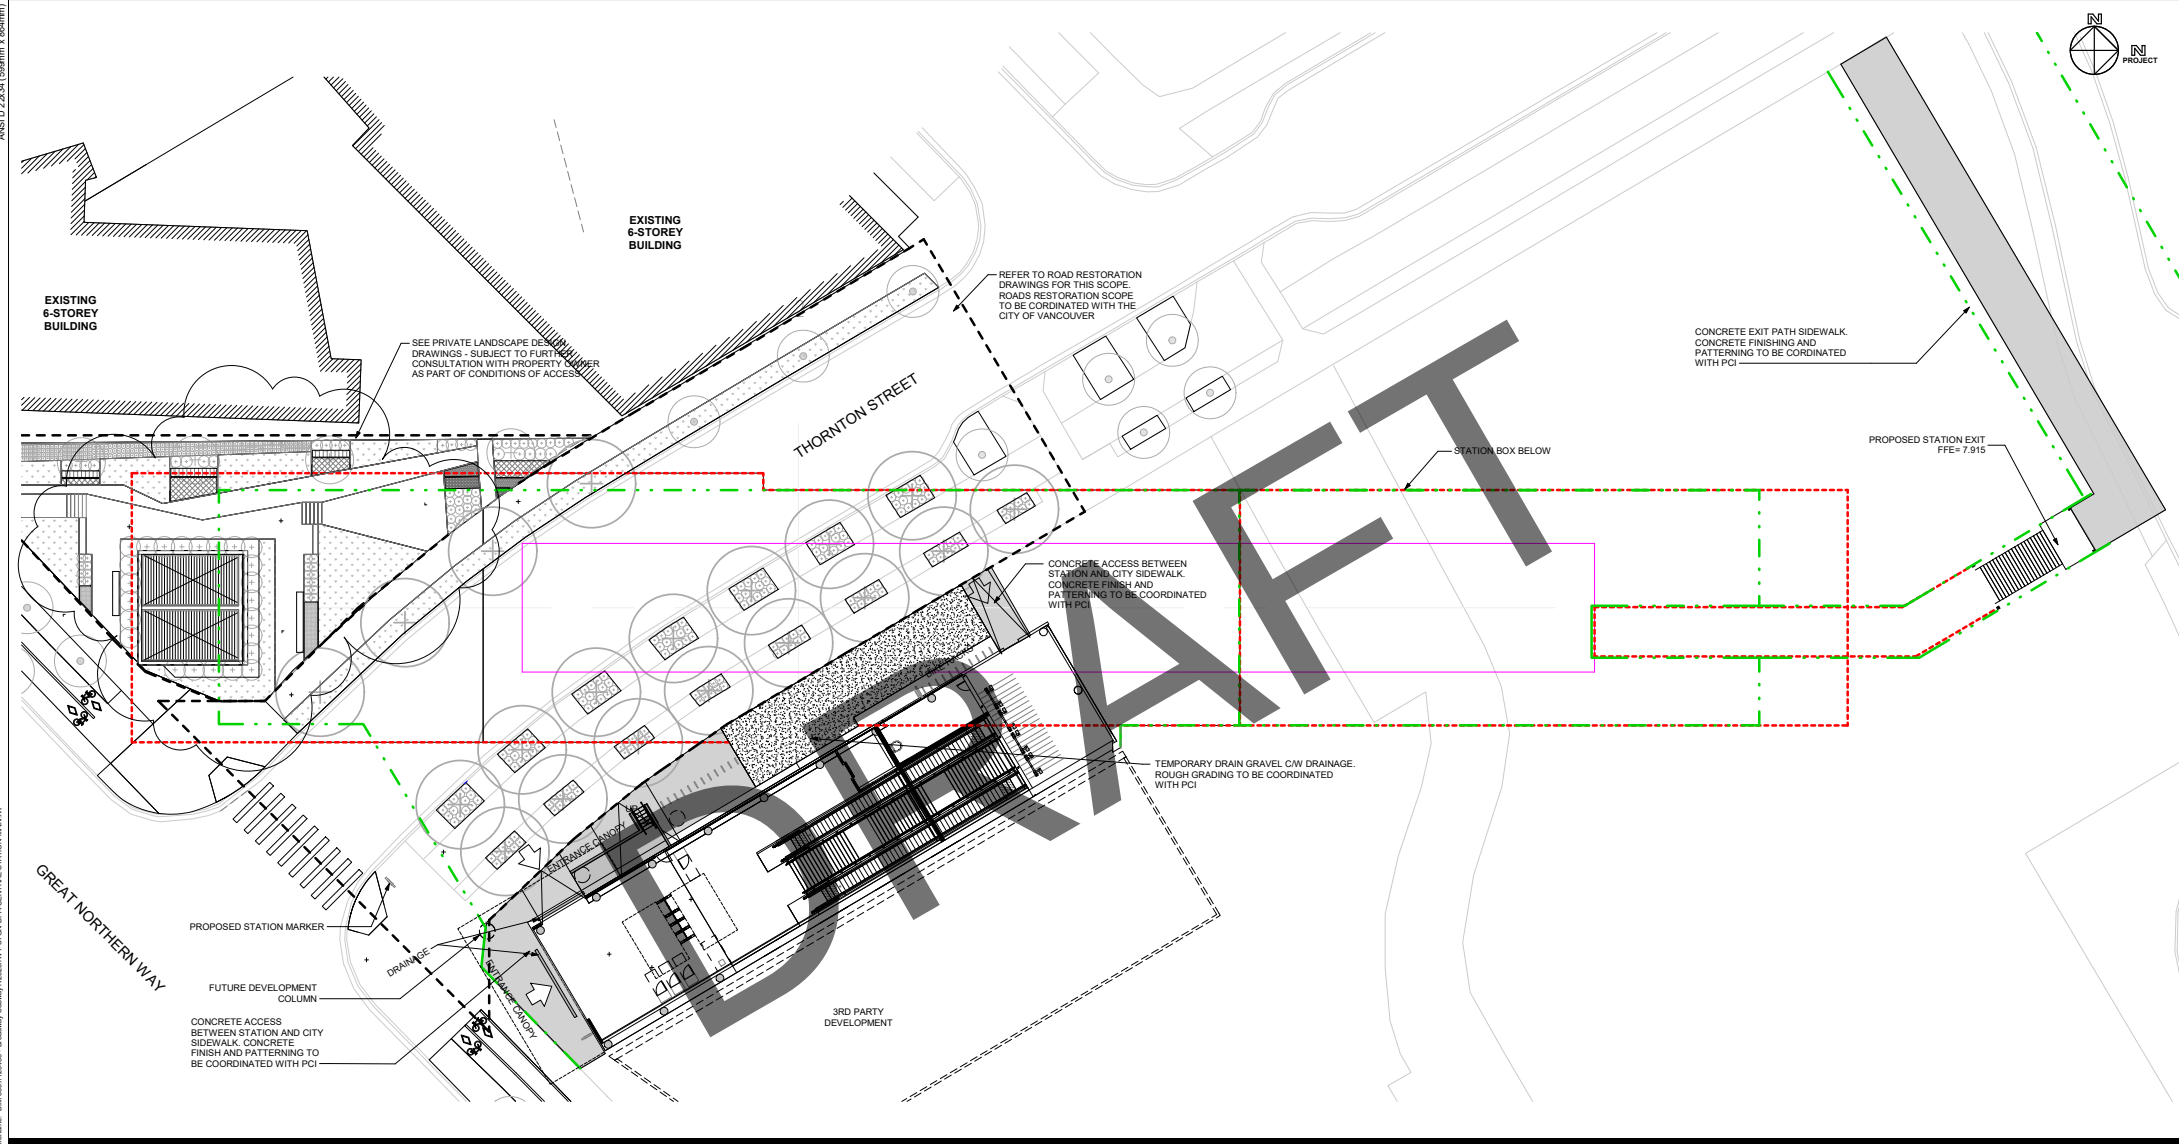

KEY PLAN	ISSUE/REVISION	REFERENCES	ENGINEERS SEAL	PROJECT	DB CONTRACTOR	DRAWING INFORMATION	CONTRACT NUMBER
	B	2020-12-23	CM	RE-SUBMITTED FOR IDR1	MJ	DRW BY KM	5508501
	A	2020-11-12	KH	ISSUED FOR IDR1	JR	DES BY KH	PROJECT NUMBER
						CHK BY JR	
						APR BY JR	
				CONSULTANT		SCALE	SHEET TITLE
				DIALOG®		1 : 200	DESIGN DRAWINGS GREAT NORTHERN WAY STATION ARCHITECTURAL SCOPE PLAN
				BRITISH COLUMBIA Ministry of Transportation and Infrastructure			DRAWING NUMBER
							BSP-70700-GNDL-43DD-L-1.0

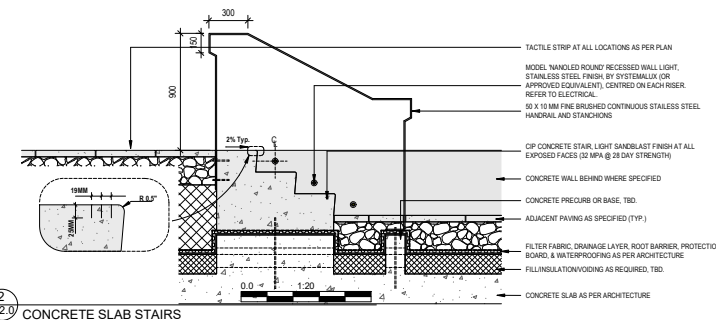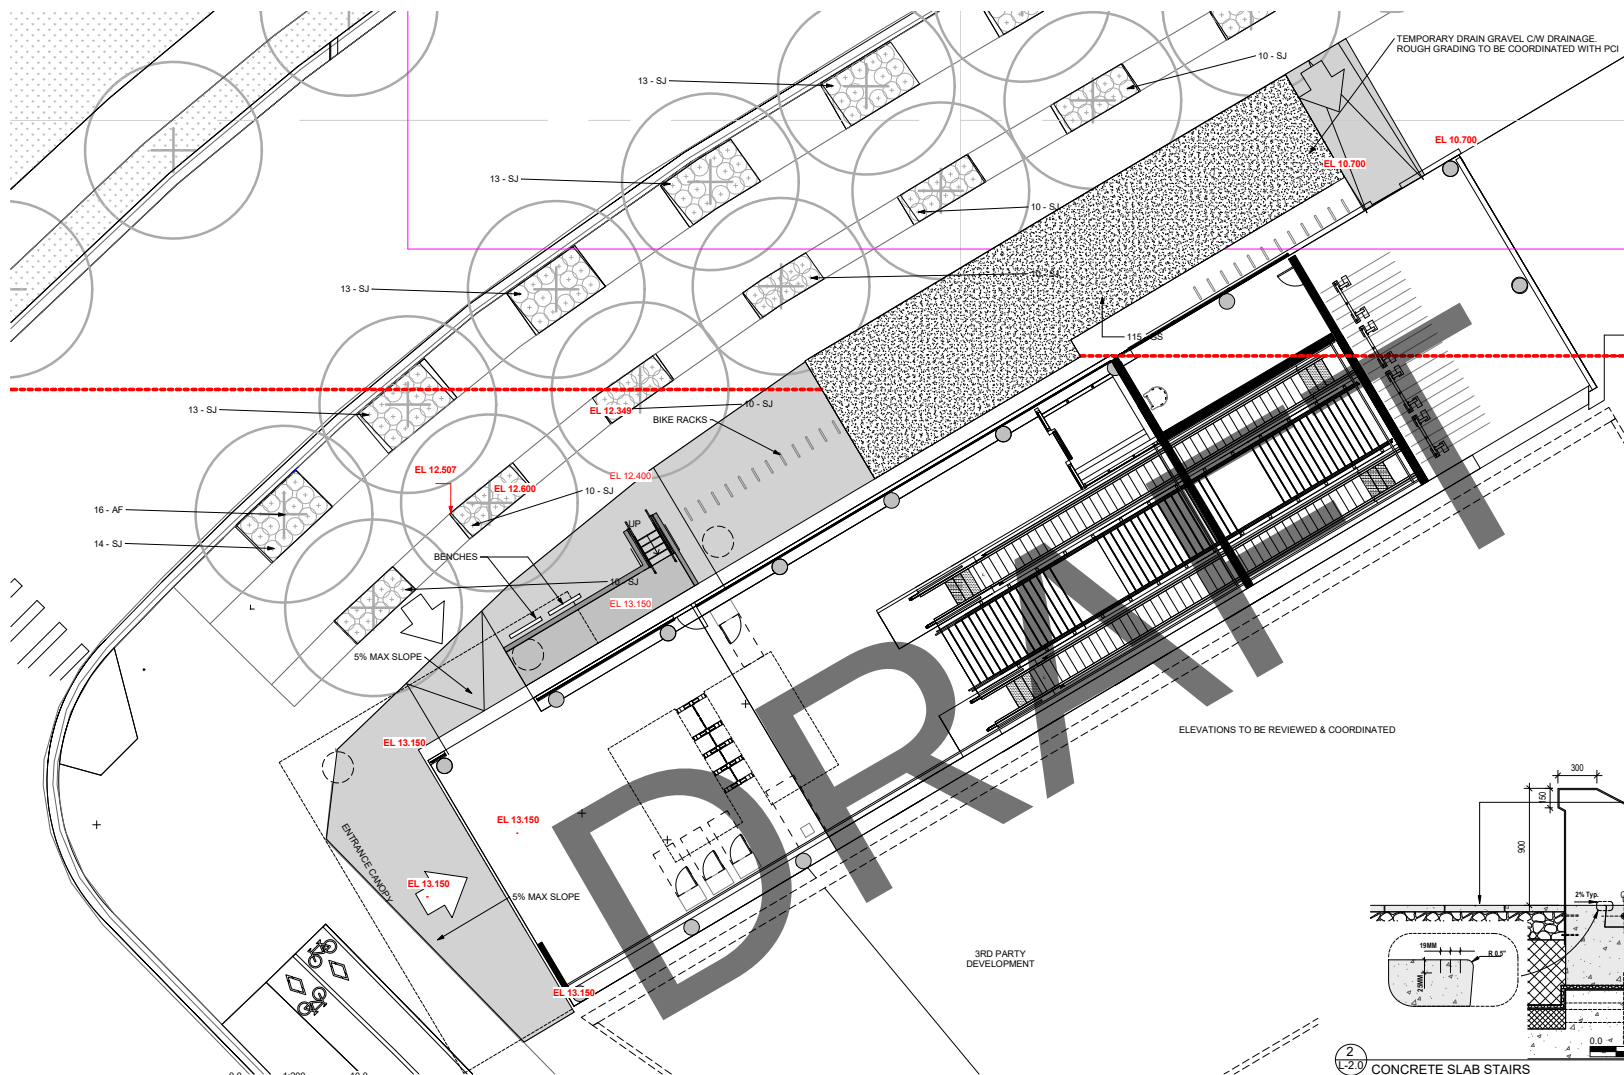

KEY PLAN		ISSUE/REVISION		REFERENCES	
					

PROJECT

BROADWAY
Subway Project

DB CONTRACTOR

acciona

CONSULTANT

DIALOG®

CONTRACT NUMBER

5508501

PROJECT NUMBER

SHEET TITLE

DESIGN DRAWINGS
ARBUTUS STATION
LANDSCAPE ARCHITECTURE
LANDSCAPE GRADING PLAN

DRAWING NUMBER

BSP-71001-GNDI-4LDD-0001

DRAWING INFORMATION

DRW BY KM
DES BY KH
CHK BY JR
APR BY JR

SCALE

As indicated