


# BROADWAY SUBWAY PROJECT (BSP)

## INITIATING DESIGN SUBMISSION #1 SOUTH GRANVILLE STATION



Ministry of  
Transportation  
and Infrastructure

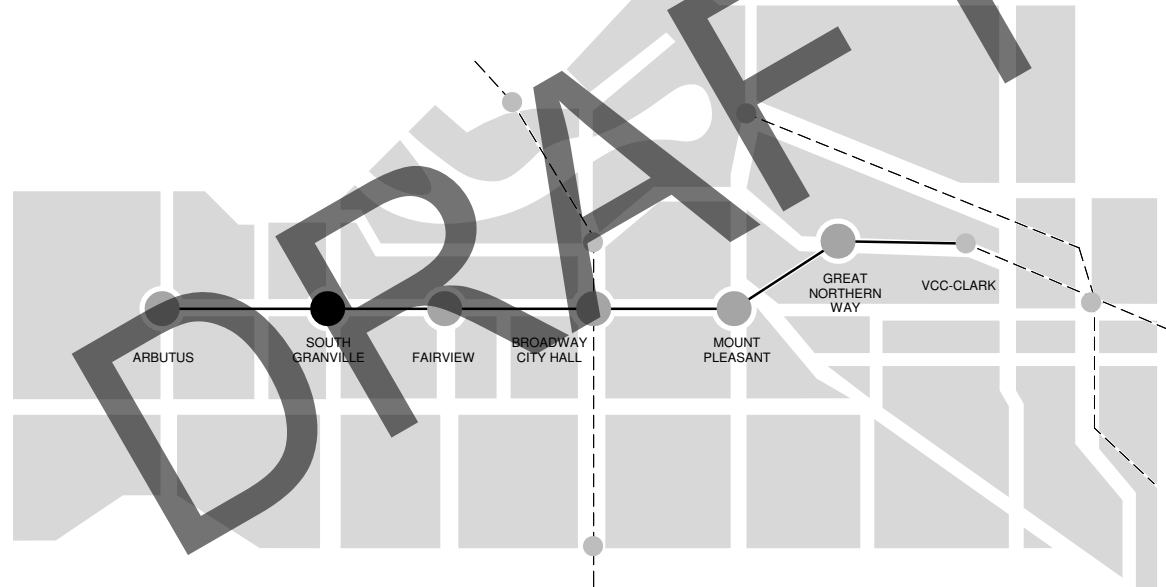

# BROADWAY SUBWAY PROJECT (BSP)

## INITIATING DESIGN SUBMISSION #1 SOUTH GRANVILLE STATION

SHEET LIST	
SHEET NUMBER	SHEET NAME
A0000	COVER SHEET AND DRAWING INDEX
A0001	SCHEDULES
A1100	CONTEXT PLAN
A1101	SITE PLAN
A1102	STATION PLAZA PLAN
A1210	GROUND LEVEL PLAN
A1512	CONCOURSE LEVEL PLAN
A1611	PLATFORM LEVEL PLAN
A2201	ELEVATIONS - ENTRANCE SOUTH AND WEST
A2202	ELEVATIONS - EMERGENCY EXIT
A3001	LONGITUDINAL SECTION
A3002	CROSS SECTIONS 1
A3003	CROSS SECTIONS 2
A6201	EXTERIOR PERSPECTIVES
A6202	INTERIOR PERSPECTIVES

DRAFT

ISSUE/REVISION		REFERENCES	
DATE	BY	DESCRIPTION	APPR
2020-11-12	S.E.	ISSUED FOR INITIATING DESIGN SUBMISSION #1	C.H.



**BROADWAY SUBWAY PROJECT**

TRANSLINK  
400 - 287 Nelson's Court New  
Westminster, BC V3L 0E7 Canada  
Tel: 778.375.7500 Fax:  
778.375.7510

DRAWING INFORMATION		CONTRACT NUMBER
DRW BY	A.H.	XXXX-XX
DES BY	S.E.	<b>PROJECT NUMBER</b>
CHK BY	A.F.M.	121758
APR BY	C.H.	<b>SHEET TITLE</b>
		DESIGN DRAWINGS SOUTH GRANVILLE STATION ARCHITECTURAL COVER SHEET AND DRAWING INDEX
		<b>DRAWING NUMBER</b> 121758-TS-STSG-IG-A0000

ISO A1 194mm x 841mm  
Last Printed: 2020-11-12 14:07:08  
Path: C:\Users\jgordon\OneDrive\Documents\BSP\IG-A0000\BSP-IG-A0000-COVER-SHEET-DRAWING.MXD

Table with columns: ROOM#, NAME, LOCATION, FLOOR FINISH, WALL FINISH, BASE FINISH, CEILING FINISH, DOOR, PA AREA, AREA, SECURED ACCESS. Lists various rooms like PLATFORM, CONCOURSE, ENTRANCE, TVS SHAFT, etc.

STATION PLAZA PROGRAMME table with columns: PROGRAMME REQUIREMENTS, REQUIRED, PROVIDED. Lists items like BIKE RACKS, BIKE PARKADE, BCRTC PARKING, etc.

GENERAL NOTES table with 4 numbered notes regarding drawing requirements and approvals.

LEGEND - PCI table with columns: NO, PCI SCOPE OF WORK (PRESCRIPTIVE). Lists various PCI items like spatial allowance, exterior materials, etc.

LEGEND - PROJECT CO table with columns: NO., PROJECT CO SCOPE OF WORK (PRESCRIPTIVE). Lists various project co items like design and construction of finishes, equipment, etc.


FINISHES AND ABBREVIATIONS table with columns: FINISH, Description, GENERAL LOCATION. Lists various finishes like BASE, CEILING, DOOR, FLOOR, WALL, etc.

ISSUE/REVISION table with columns: DATE, BY, DESCRIPTION, REFERENCES, APPR. Shows a single revision entry.


REGISTRATION, CONSULTANTS, KEY PLAN. Includes logos for Acciona and Ghella, and a map of the station location.

PROJECT, DRAWING INFORMATION, CONTRACT NUMBER, SHEET TITLE, DESIGN DRAWINGS, ARCHITECTURAL SCHEDULES, DRAWING NUMBER. Includes project name, drawing details, and drawing number 121758-TS-STSG-IG-A0001.

ISO A1 194mm x 841mm

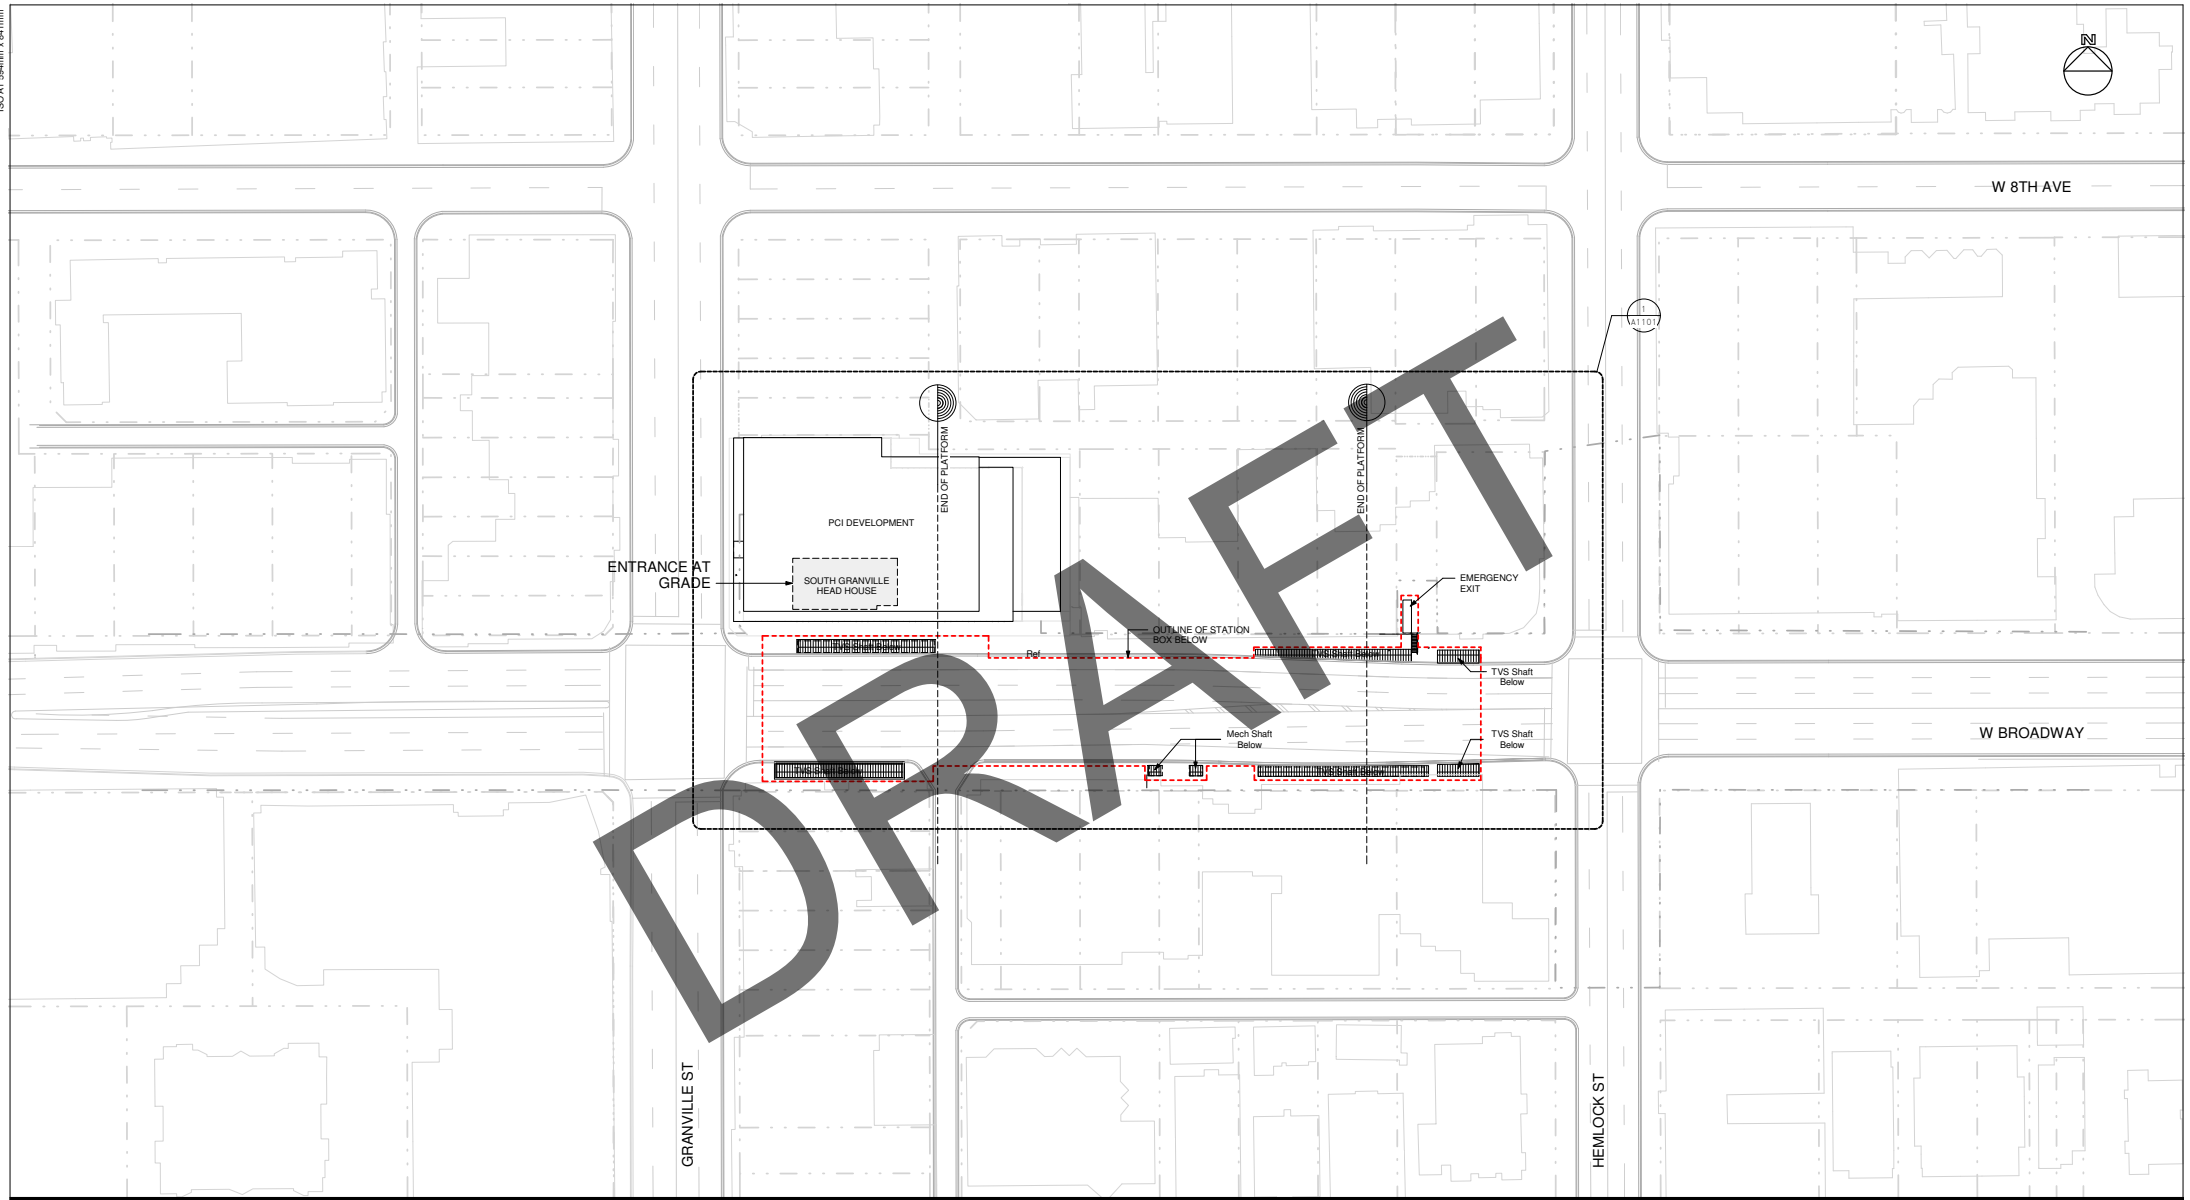

ISSUE/REVISION		REFERENCES	
DATE	BY	DESCRIPTION	APPR
2020-11-12	S.E	ISSUED FOR INITIATING DESIGN SUBMISSION #1	C.H

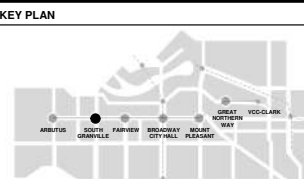


**PROJECT**  
**BROADWAY SUBWAY PROJECT**  
 TRANSLINK  
 400 - 287 Nelson's Court New  
 Westminster, BC V3L 0E7 Canada  
 Tel: 778.375.7500 Fax:  
 778.375.7510

DRAWING INFORMATION	
DRW BY	A.A
DES BY	S.E
CHK BY	A.F.M
APR BY	C.H

**CONTRACT NUMBER**  
XXXXX-XX  
**PROJECT NUMBER**  
121758  
**SHEET TITLE**  
 DESIGN DRAWINGS  
 SOUTH GRANVILLE STATION  
 ARCHITECTURAL  
 CONTEXT PLAN  
**DRAWING NUMBER**  
 121758-TS-STSG-IG-A1100

ISO A1 194mm x 841mm  
 Last Printed: 2020-11-25 10:07:02  
 File Path: \\s0101\proj\040 - Broadway Subway Station\0200\0201-STS-IG-A1101-CENTRAL STATION MAIN.AIA

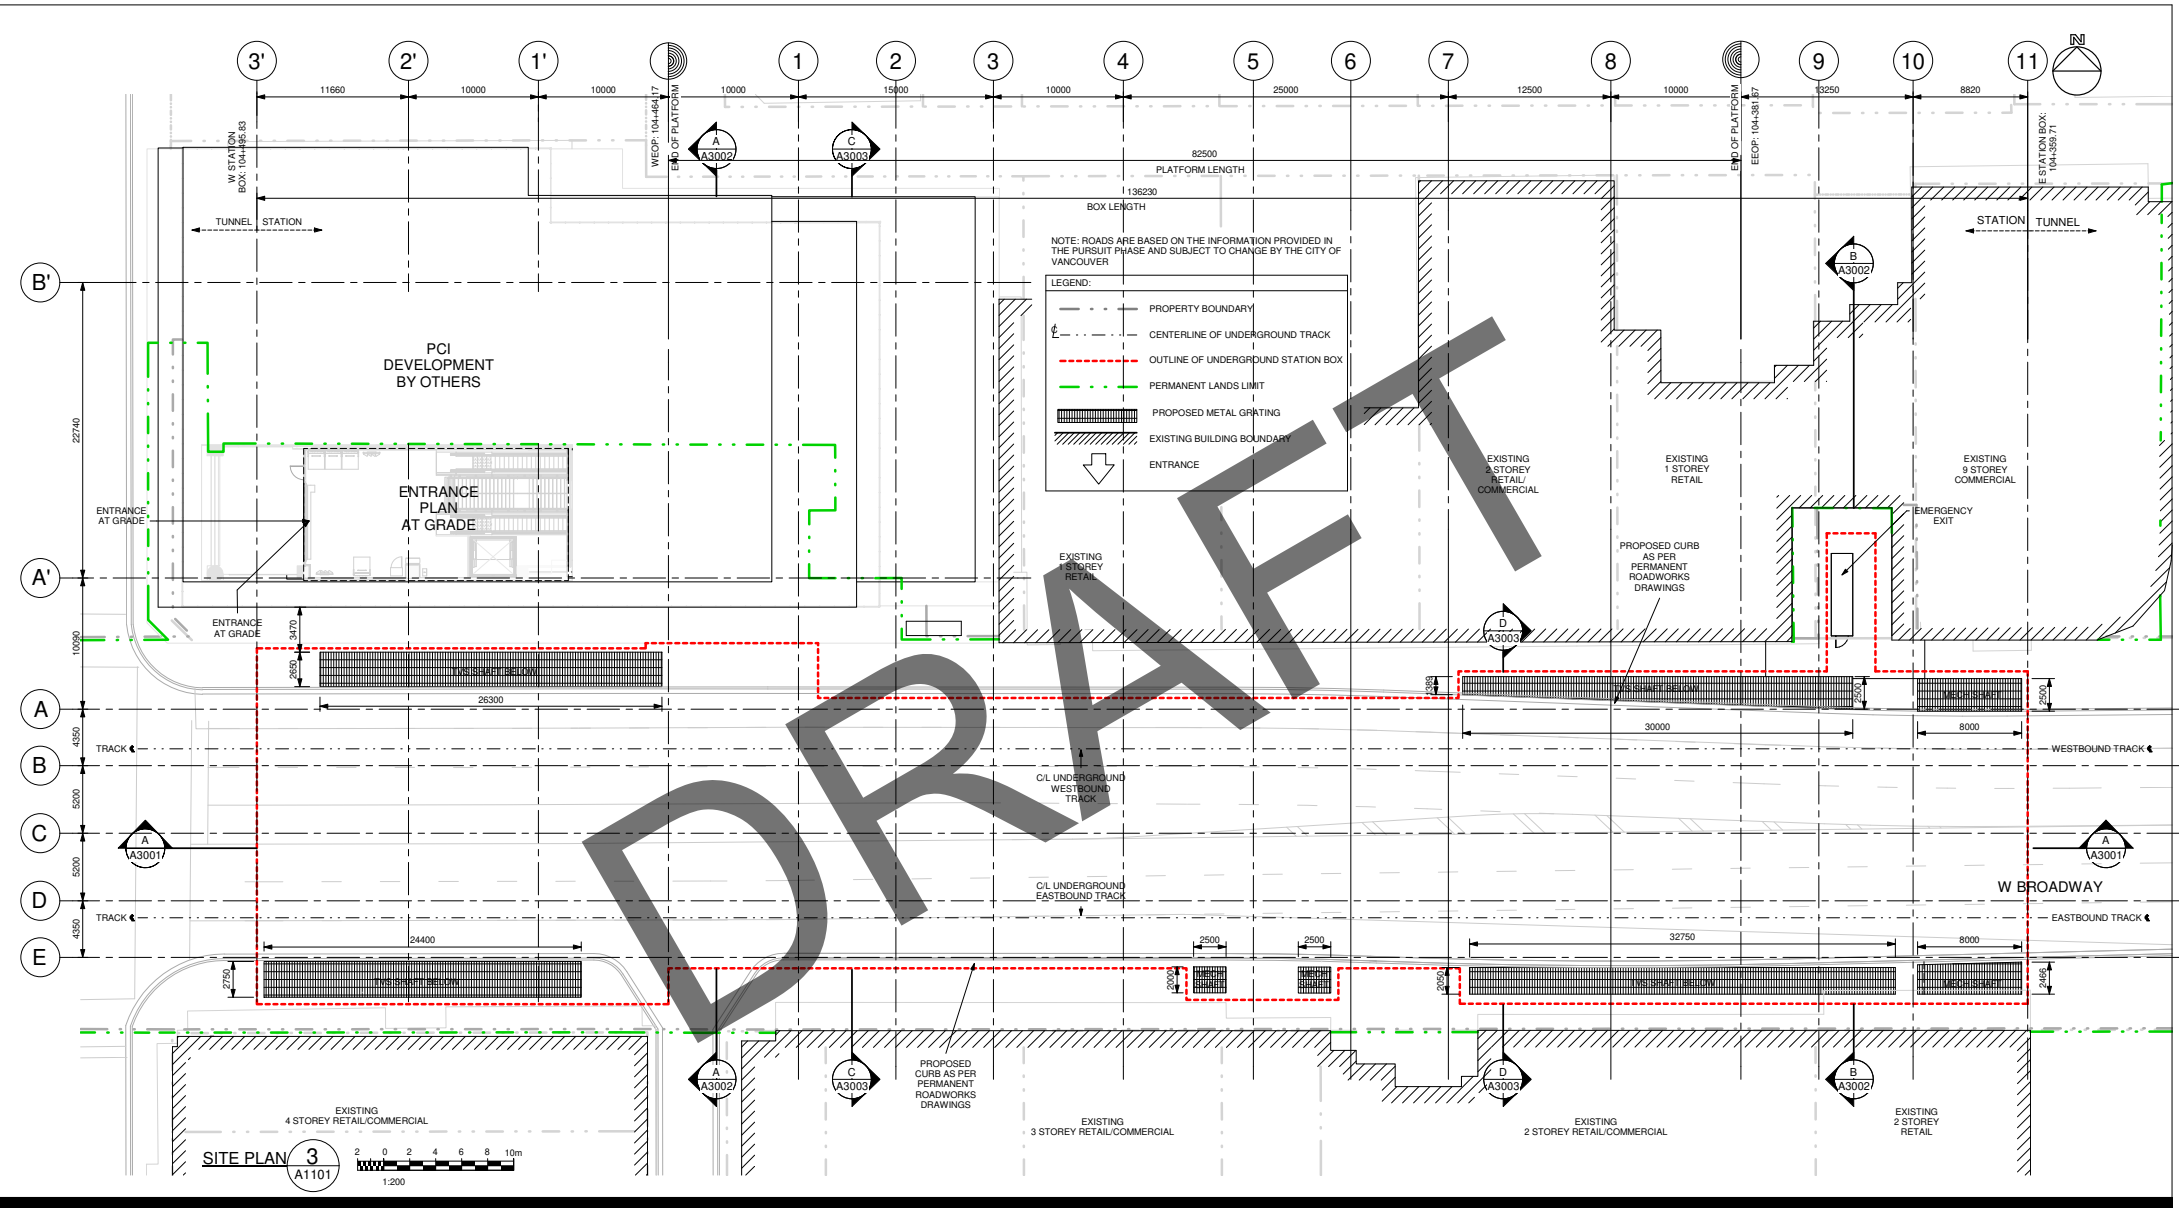

ISSUE/REVISION		REFERENCES	
DATE	BY	DESCRIPTION	APPR
2020-11-12	S.E.	ISSUED FOR INITIATING DESIGN SUBMISSION #1	C.H.



REGISTRATION CONSULTANTS KEY PLAN

PROJECT: BROADWAY SUBWAY PROJECT

CONTRACT NUMBER: XXXXX-XX  
 PROJECT NUMBER: 121758  
 SHEET TITLE: DESIGN DRAWINGS SOUTH GRANVILLE STATION ARCHITECTURAL SITE PLAN  
 DRAWING NUMBER: 121758-TS-STSG-IG-A1101


DRAWING INFORMATION:  
 DRW BY: A.H.  
 DES BY: S.E.  
 CHK BY: A.F.M.  
 APPR BY: C.H.

TRANS LINK  
 400 - 287 Nelson's Court New  
 Westminster, BC V3L 0E7 Canada  
 Tel: 778.375.7500 Fax: 778.375.7510



WEOP: 104-484.17  
END OF PLATFORM

EEOP: 104-381.67  
END OF PLATFORM

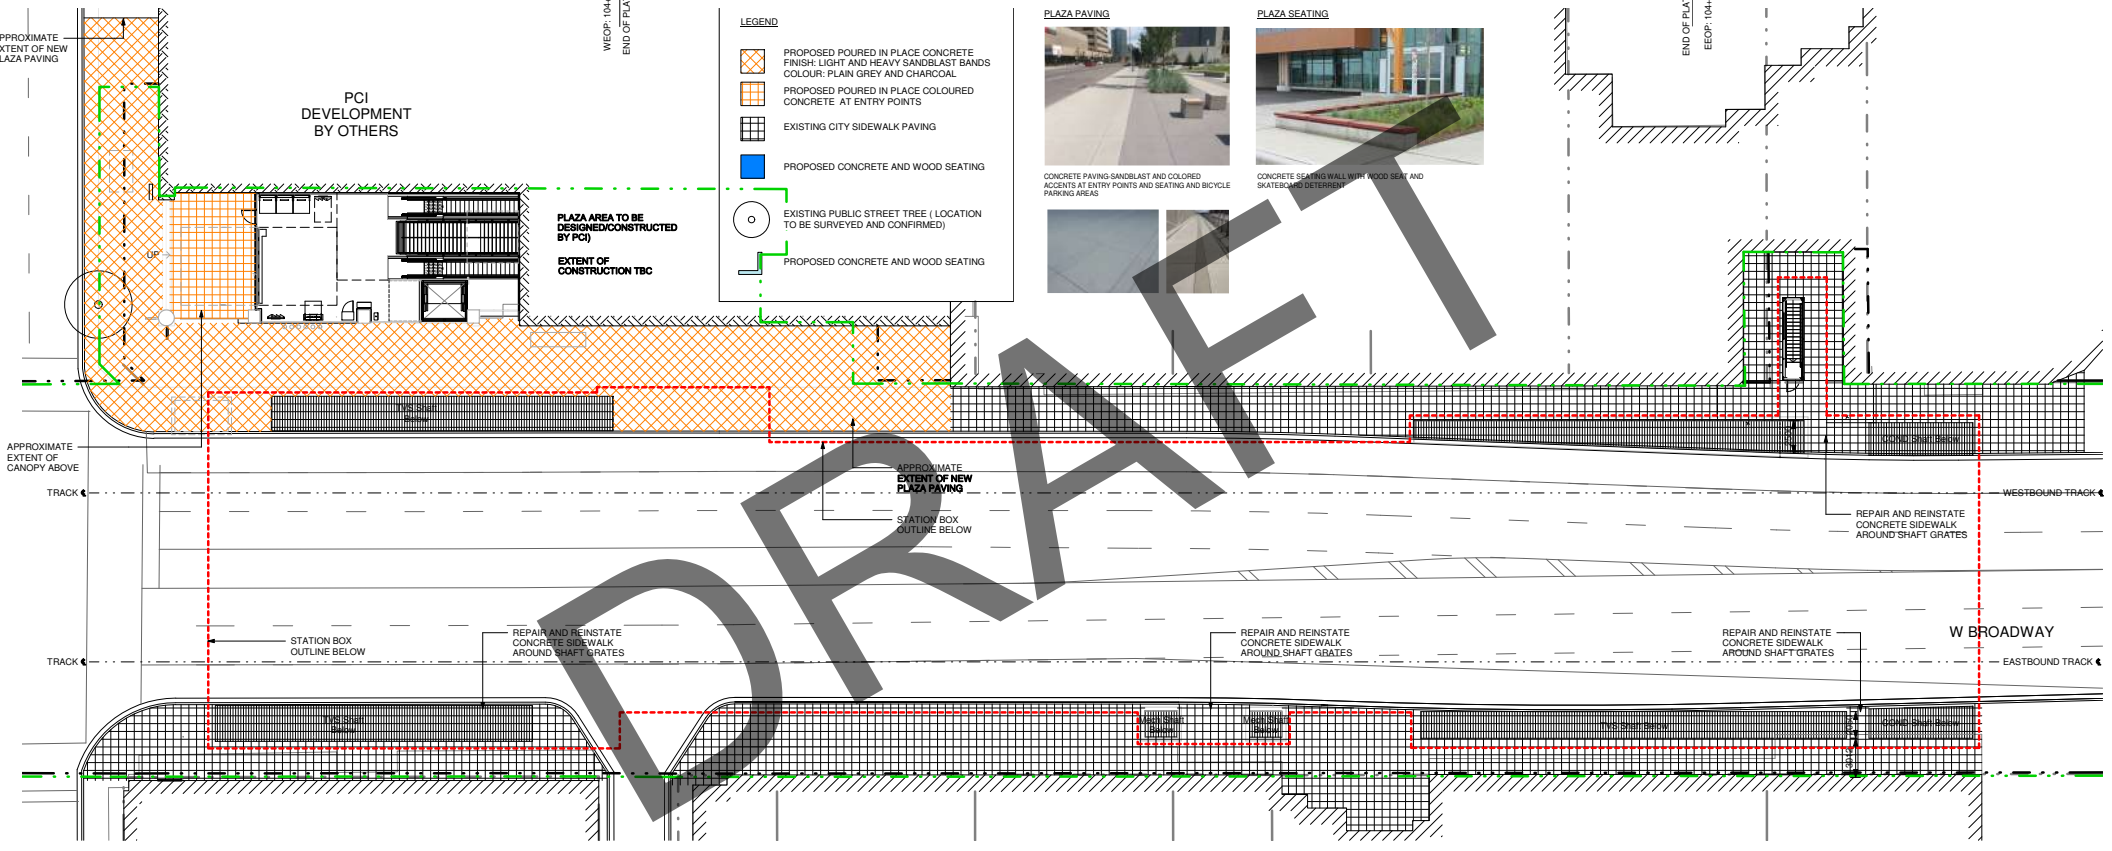

DRAFT

ISSUE/REVISION		REFERENCES	
DATE	BY	DESCRIPTION	APPR
2020-11-12	S.E	ISSUED FOR INITIATING DESIGN SUBMISSION #1	C.H



REGISTRATION      CONSULTANTS      KEY PLAN

**acciona**      **Ghella**  
A Generalist of Toronto

**PROJECT**  
BROADWAY SUBWAY PROJECT

TRANS LINK  
400 - 287 Nelson's Court New  
Westminster, BC V3L 0E7 Canada  
Tel: 778.375.7500 Fax: 778.375.7510

**DRAWING INFORMATION**

DRW BY	A.A
DES BY	S.E
CHK BY	A.F.M
APR BY	C.H

**CONTRACT NUMBER**  
XXXXX-XX


**PROJECT NUMBER**  
121758

**SHEET TITLE**  
DESIGN DRAWINGS  
SOUTH GRANVILLE STATION  
ARCHITECTURAL  
STATION PLAZA PLAN

**DRAWING NUMBER**  
121758-TS-STSG-IG-A1102



ISO A1 194mm x 841mm

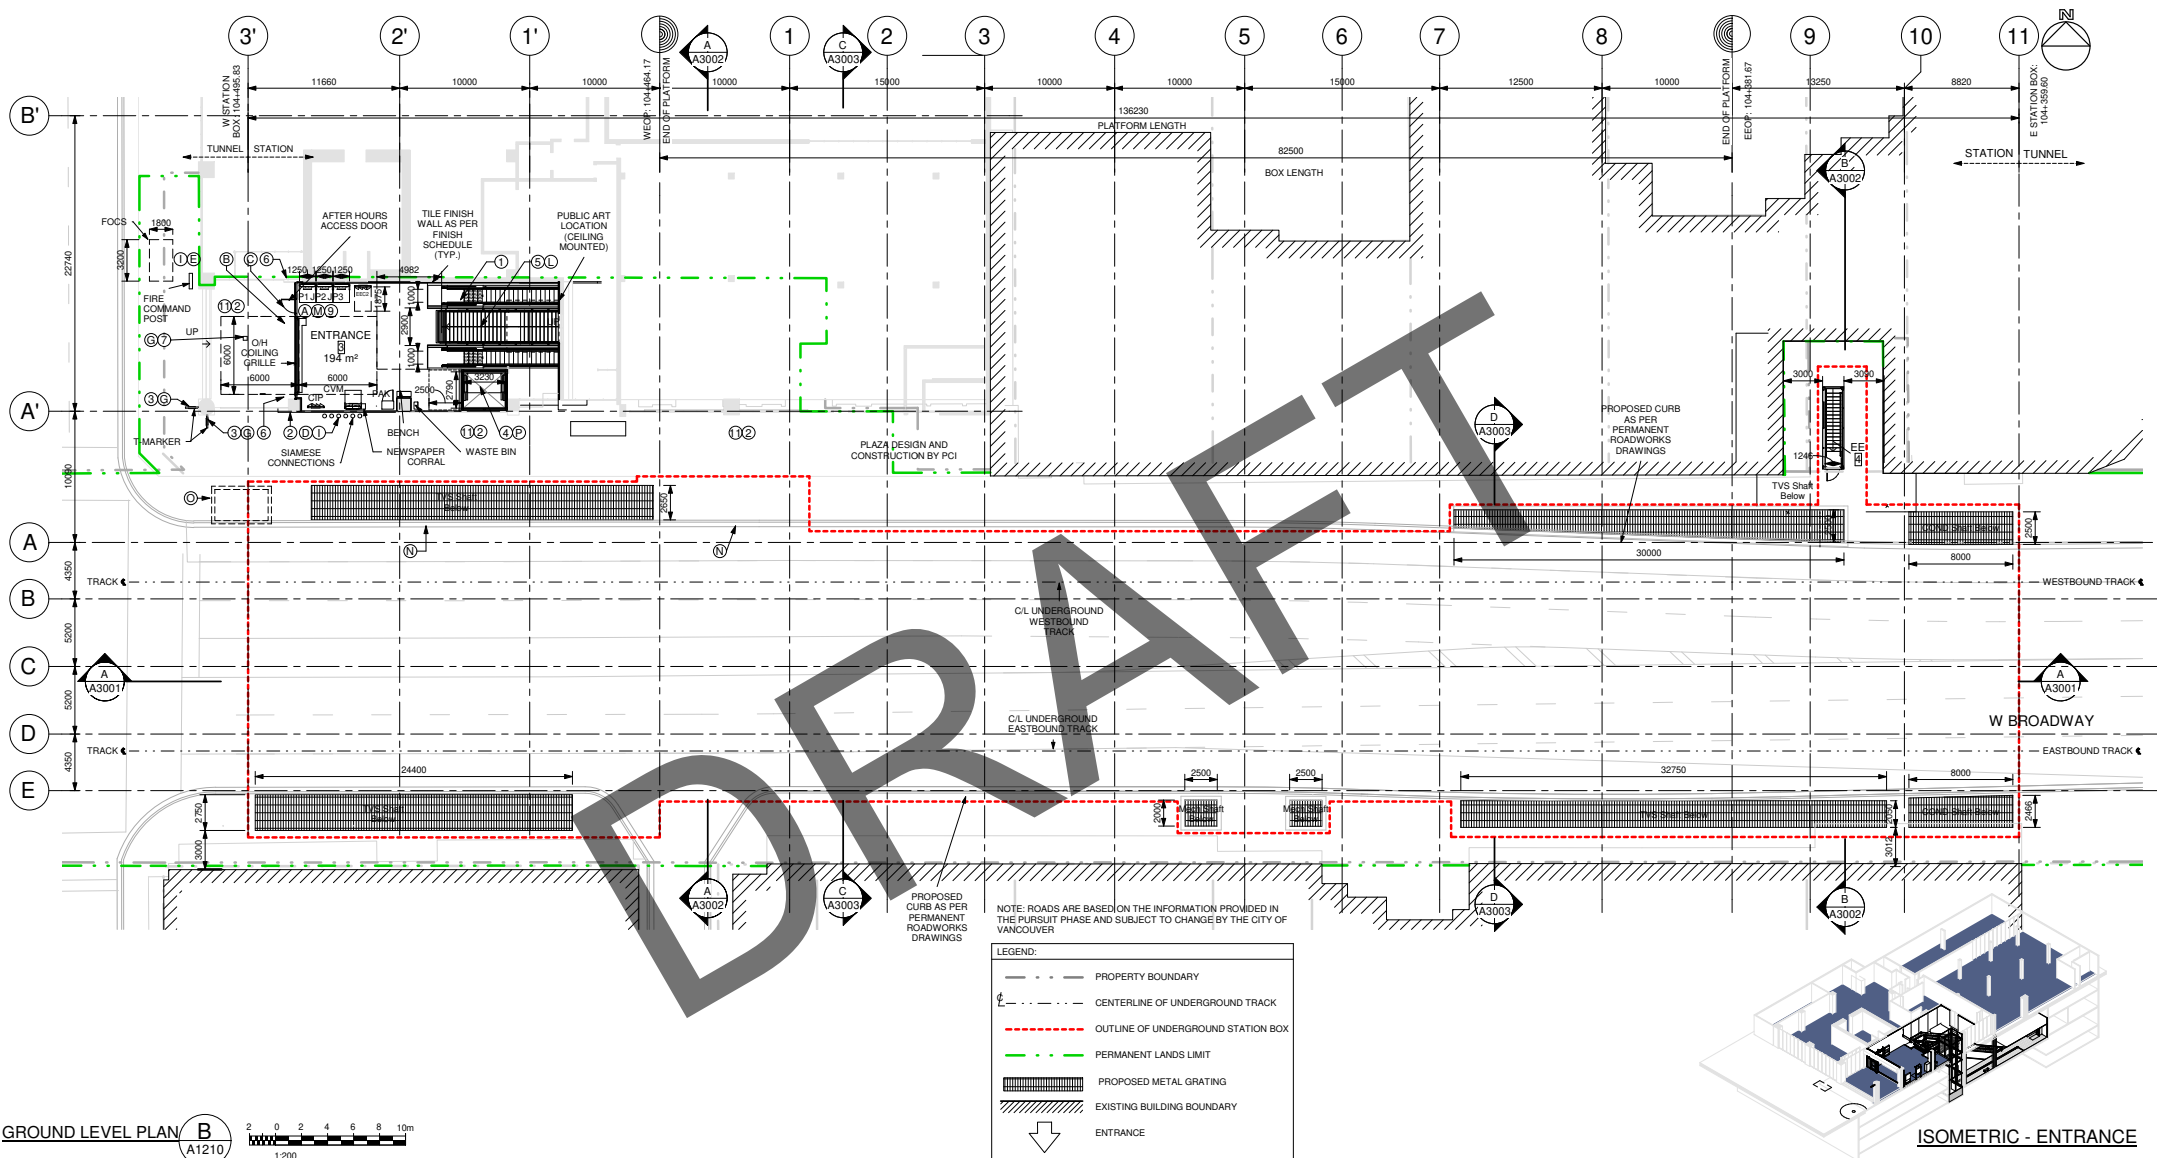

**GROUND LEVEL PLAN** B  
A1210

ISSUE/REVISION		REFERENCES	
DATE	BY	DESCRIPTION	APPR
2020-11-12	S.E.	ISSUED FOR INITIATING DESIGN SUBMISSION #1	C.H.



**PROJECT**  
**BROADWAY SUBWAY PROJECT**

TRANSLINK  
 400 - 287 Nelson's Court New  
 Westminster, BC V3L 0E7 Canada  
 Tel: 778.375.7500 Fax: 778.375.7510

**DRAWING INFORMATION**

DRW BY	A.H.
DES BY	S.E.
CHK BY	A.F.M.
APR BY	C.H.


**CONTRACT NUMBER**  
 XXXXX-XX

**PROJECT NUMBER**  
 121758

**SHEET TITLE**  
 DESIGN DRAWINGS  
 SOUTH GRANVILLE STATION  
 ARCHITECTURAL  
 GROUND LEVEL PLAN

**DRAWING NUMBER**  
 121758-TS-STSG-IG-A1210

ISO: A1 194mm x 841mm

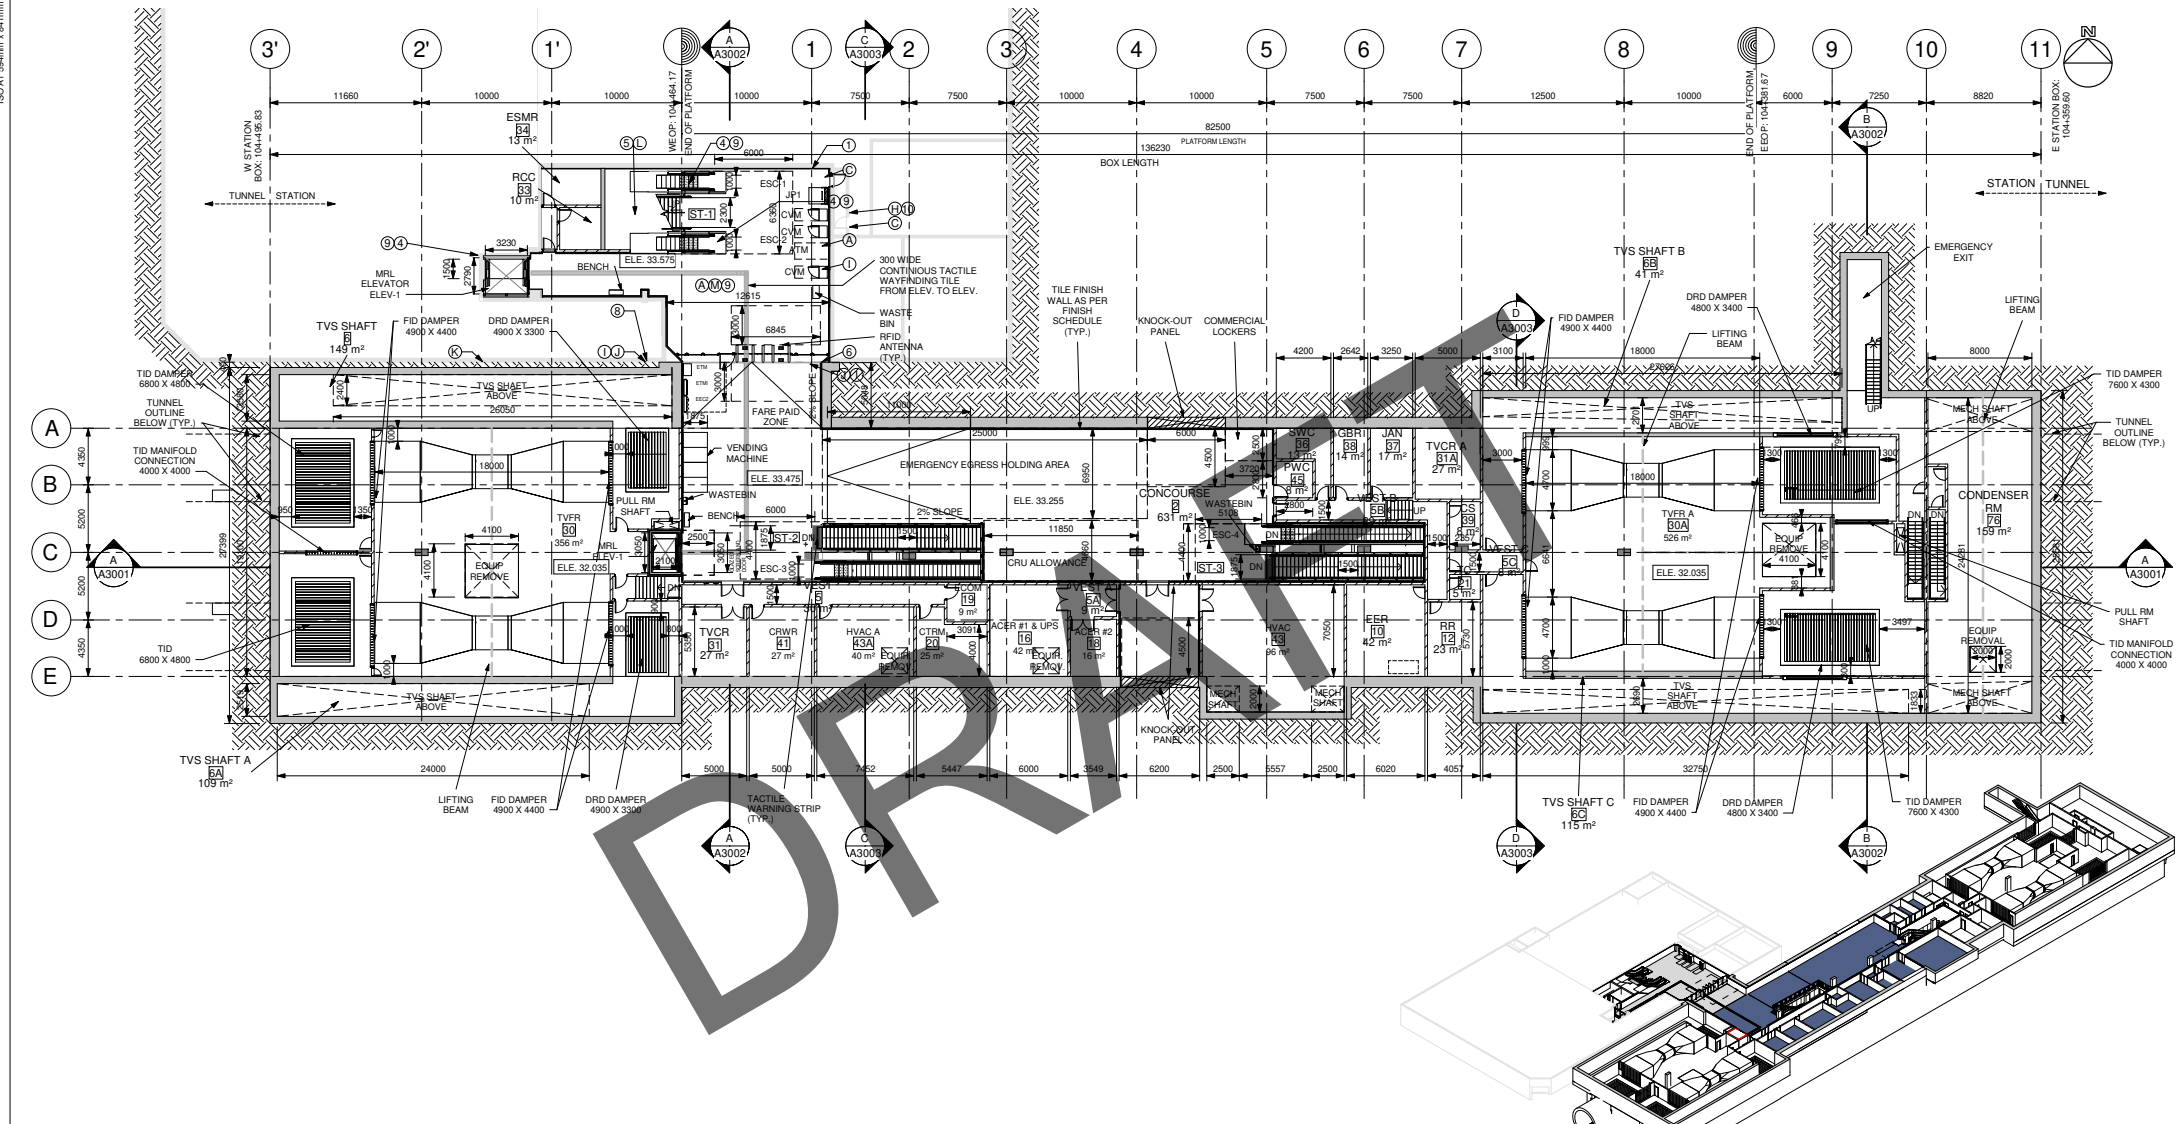

**CONCOURSE LEVEL PLAN 1**  
 A1512

ISSUE/REVISION		REFERENCES	
DATE	BY	DESCRIPTION	APPR
2020-11-12	S.E.	ISSUED FOR INITIATING DESIGN SUBMISSION #1	C.H.



REGISTRATION CONSULTANTS KEY PLAN



**PROJECT**  
**BROADWAY SUBWAY PROJECT**

TRANS LINK  
 400 - 287 Nelson's Court New  
 Westminster, BC V3L 0E7 Canada  
 Tel: 778.375.7500 Fax: 778.375.7510

**DRAWING INFORMATION**

DRW BY	A.H.
DES BY	S.E.
CHK BY	A.F.M.
APR BY	C.H.

**CONTRACT NUMBER**  
 XXXXX-XX



**PROJECT NUMBER**  
 121758

**SHEET TITLE**  
 DESIGN DRAWINGS  
 SOUTH GRANVILLE STATION  
 ARCHITECTURAL  
 CONCOURSE LEVEL PLAN

**DRAWING NUMBER**  
 121758-TS-STSG-IG-A1512



ISO A1 194mm x 841mm  
Last Printed: 2020-11-12 14:28  
Project: 121758-TS-STSG-IG-A1611  
Drawing: 121758-TS-STSG-IG-A1611

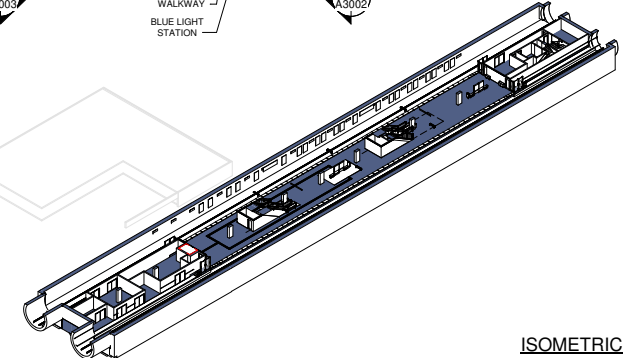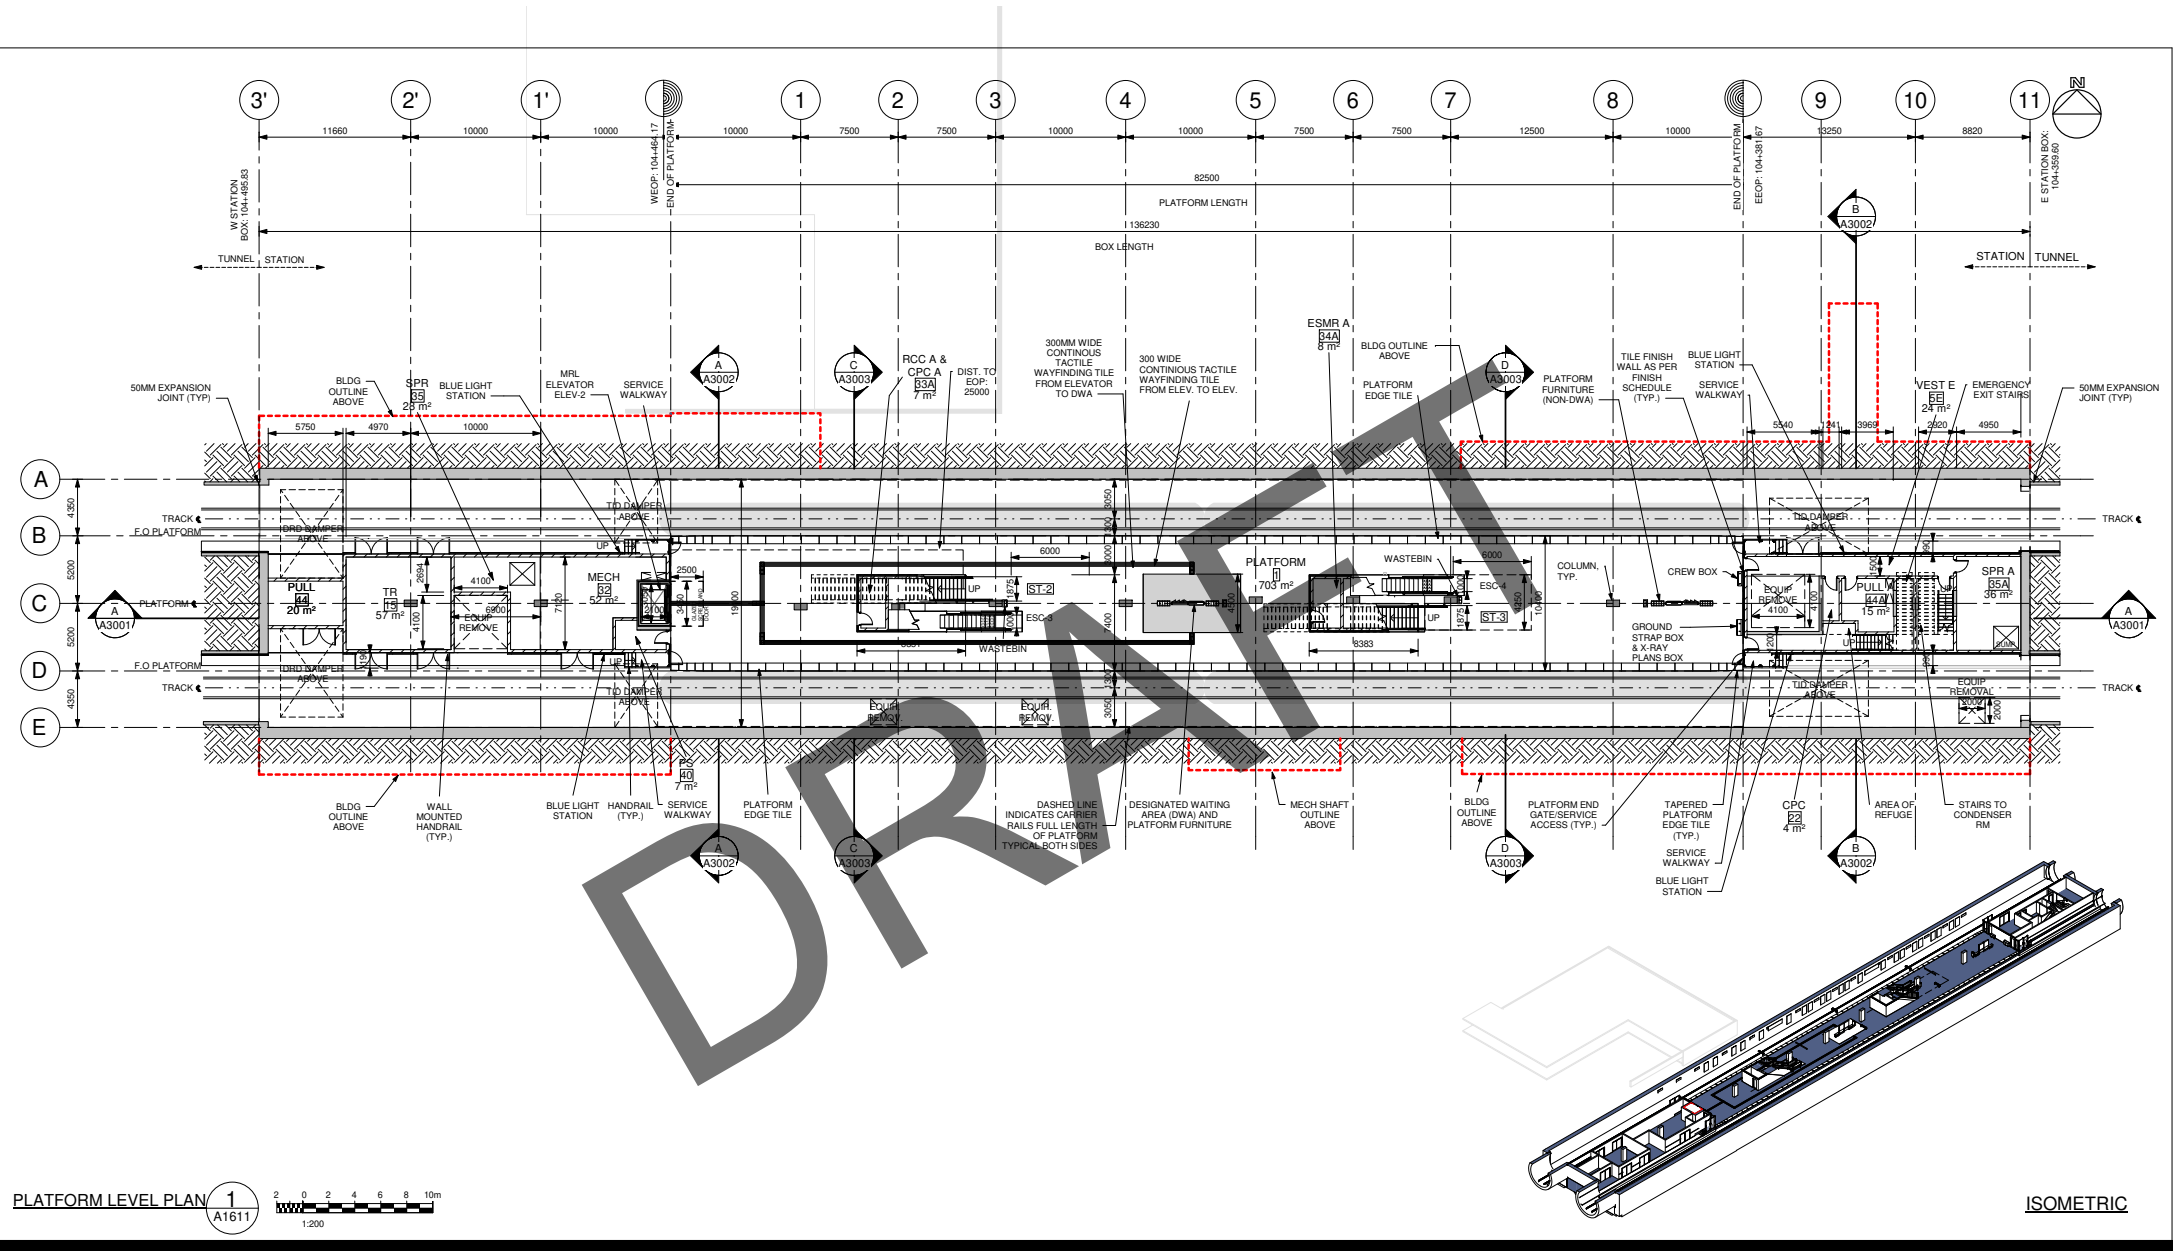

ISOMETRIC

PLATFORM LEVEL PLAN 1 A1611  
Scale: 1:200

ISSUE/REVISION		REFERENCES	
DATE	BY	DESCRIPTION	APPR
2020-11-12	S.E.	ISSUED FOR INITIATING DESIGN SUBMISSION #1	C.H.



REGISTRATION CONSULTANTS KEY PLAN

PROJECT  
**BROADWAY SUBWAY PROJECT**

TRANSLINK  
400 - 287 Nelson's Court New  
Westminster, BC V3L 0E7 Canada  
Tel: 778.375.7500 Fax: 778.375.7510

DRAWING INFORMATION	
DRW BY	A.H.
DES BY	S.E.
CHK BY	A.F.M.
APR BY	C.H.

CONTRACT NUMBER  
XXXXX-XX





PROJECT NUMBER  
121758

SHEET TITLE  
DESIGN DRAWINGS  
SOUTH GRANVILLE STATION  
ARCHITECTURAL  
PLATFORM LEVEL PLAN

DRAWING NUMBER  
121758-TS-STSG-IG-A1611



ISO A1 194mm x 841mm

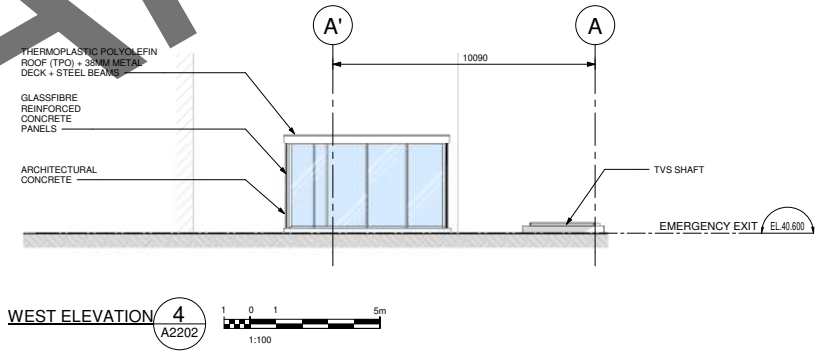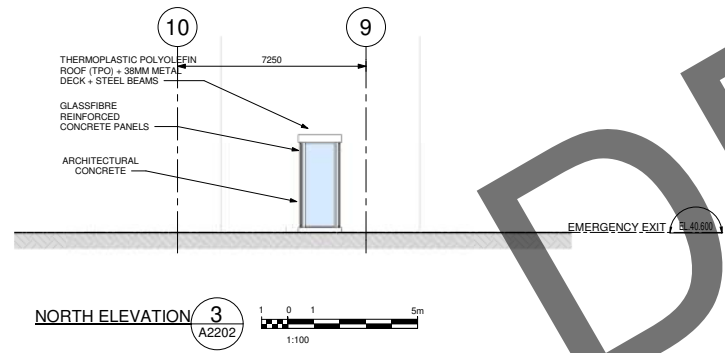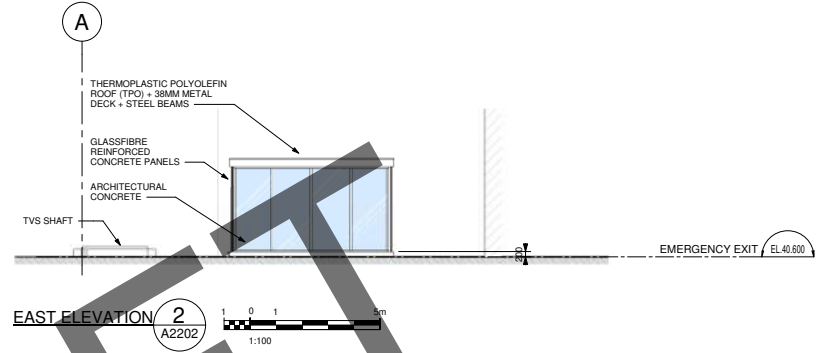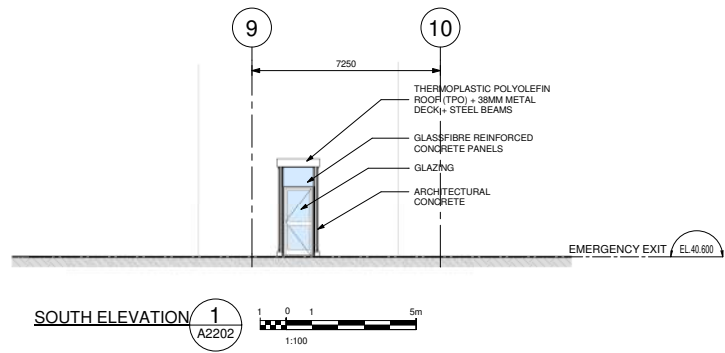

DRAFT

ISSUE/REVISION		REFERENCES	
NO.	DATE	DESCRIPTION	APPR
1	2020-11-12	ISSUED FOR INITIATING DESIGN SUBMISSION #1	C.H.




**BROADWAY SUBWAY PROJECT**


TRANS LINK  
 400 - 287 Nelson's Court New  
 Westminister, BC V3L 0E7 Canada  
 Tel: 778.375.7500 Fax:  
 778.375.7510

DRAWING INFORMATION		CONTRACT NUMBER
DRW BY	A.H.	XXXX-XX
DES BY	S.E.	<b>PROJECT NUMBER</b>
CHK BY	A.F.M.	121758
APR BY	C.H.	<b>SHEET TITLE</b>
		DESIGN DRAWINGS
		SOUTH GRANVILLE STATION
		ARCHITECTURAL
		ELEVATIONS - EMERGENCY EXIT
		<b>DRAWING NUMBER</b>
		121758-TS-STSG-IG-A2202


ISO A1 194mm x 841mm  
Last Printed: 2020-11-12 09:09:29  
Project: 121758-TS-STSG-IG-A3001-01-CENTRAL STATION MAIN

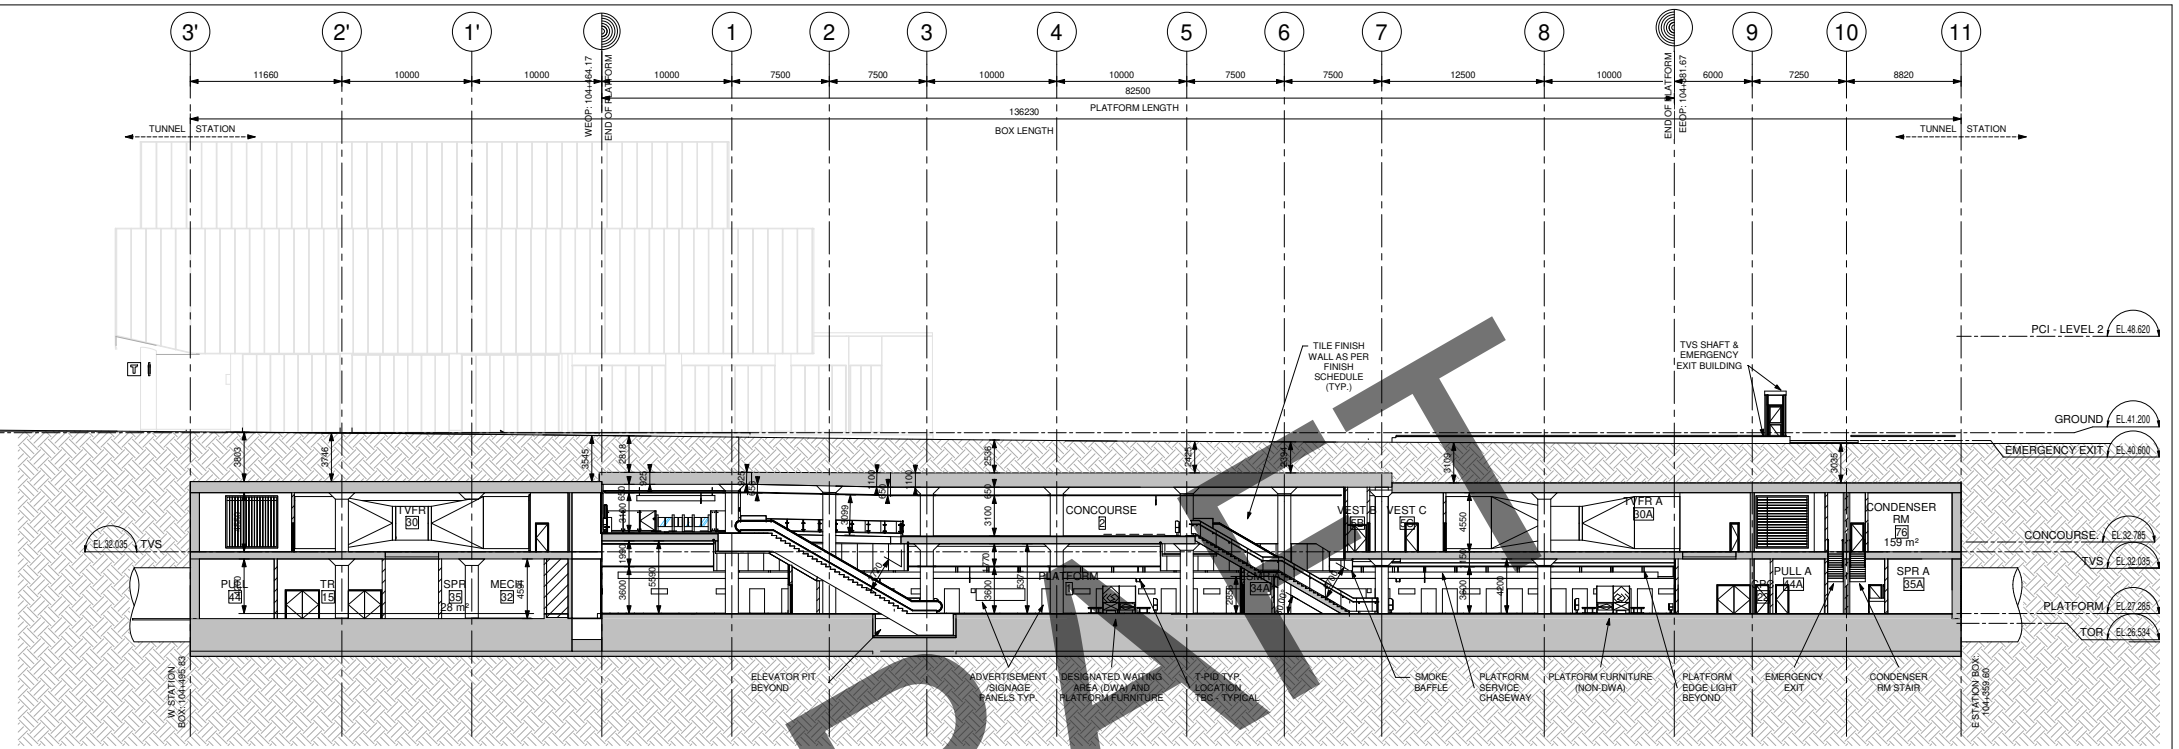

LONGITUDINAL SECTION A  
A3001  
1:200  
0 2 4 6 8 10m

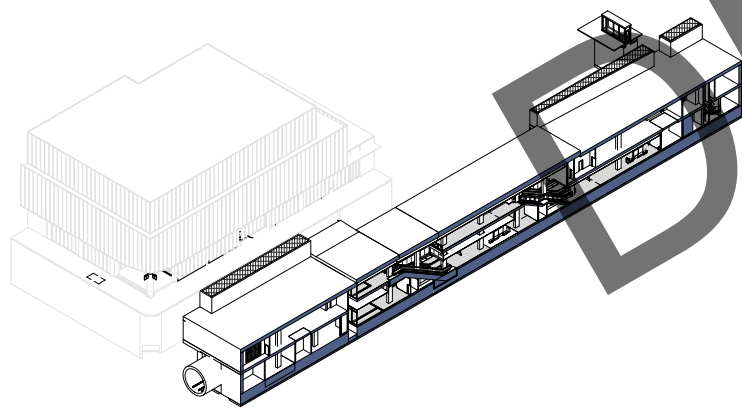

ISSUE/REVISION		REFERENCES	
DATE	BY	DESCRIPTION	APPR
2020-11-12	S.E.	ISSUED FOR INITIATING DESIGN SUBMISSION #1	C.H.

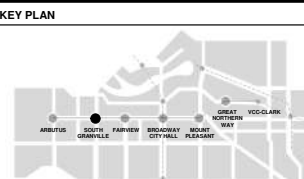

**PROJECT**  
BROADWAY SUBWAY PROJECT

TRANS LINK  
400 - 287 Nelson's Court New  
Westminster, BC V3L 0E7 Canada  
Tel: 778.375.7500 Fax:  
778.375.7510

DRAWING INFORMATION	
DRW BY	A.H.
DES BY	S.E.
CHK BY	A.F.M.
APR BY	C.H.




**CONTRACT NUMBER**  
XXXX-XX

**PROJECT NUMBER**  
121758

**SHEET TITLE**  
DESIGN DRAWINGS  
SOUTH GRANVILLE STATION  
ARCHITECTURAL  
LONGITUDINAL SECTION

**DRAWING NUMBER**  
121758-TS-STSG-IG-A3001

ISO A1 195mm x 841mm

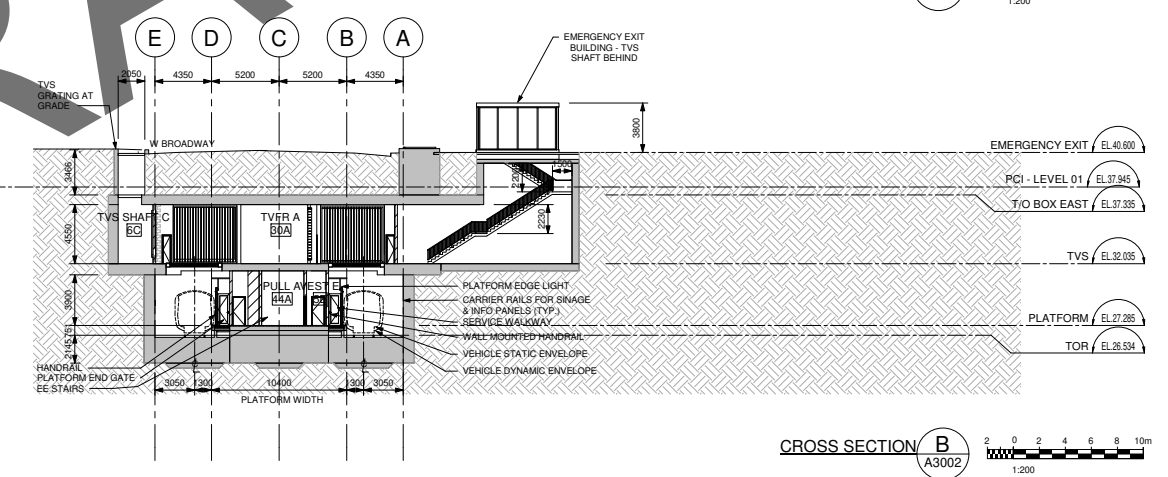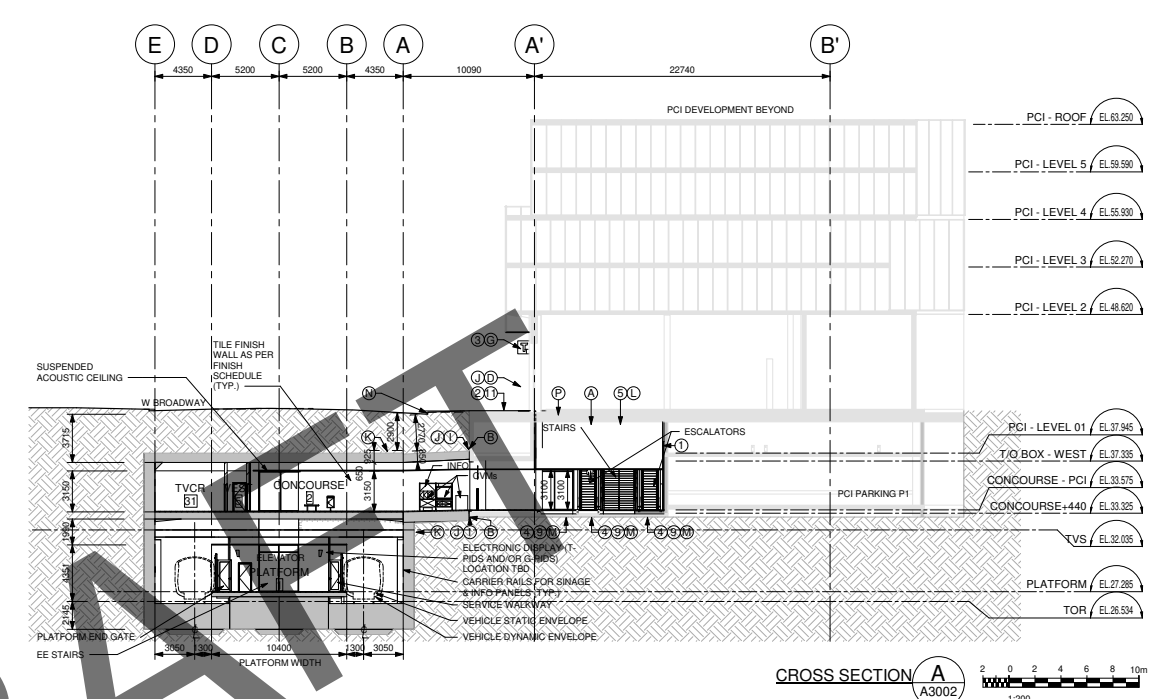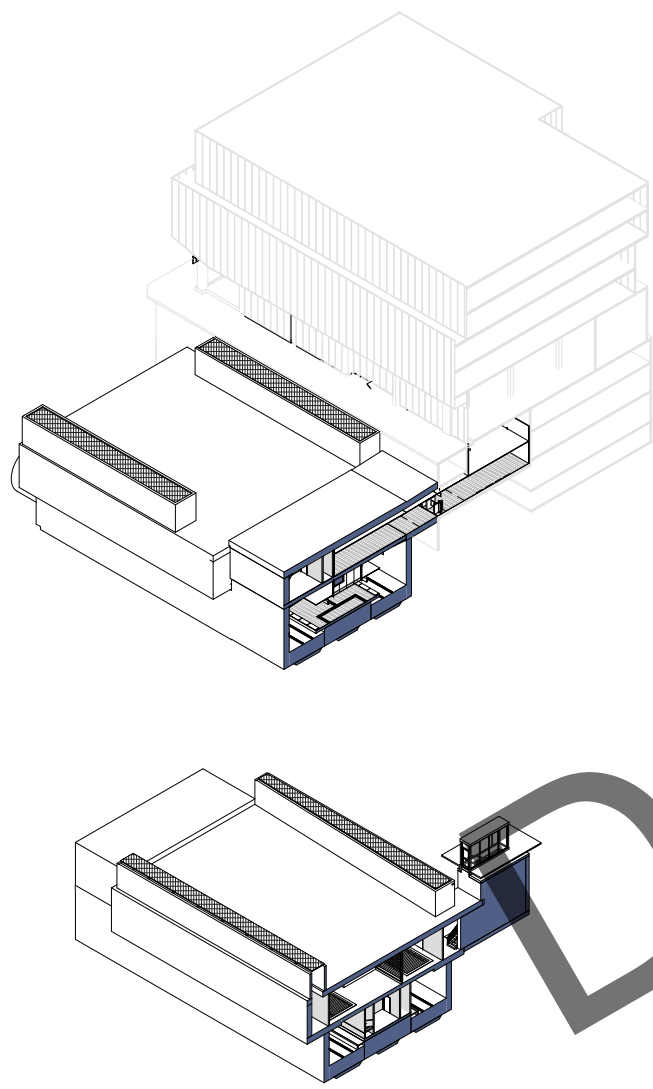

ISSUE/REVISION		REFERENCES	
DATE	BY	DESCRIPTION	APPR
2020-11-12	S.E.	ISSUED FOR INITIATING DESIGN SUBMISSION #1	C.H.



REGISTRATION CONSULTANTS KEY PLAN PROJECT

**acciona** **Ghella**

**BROADWAY SUBWAY PROJECT**


TRANS LINK  
400 - 287 Nelson's Court New  
Westminster, BC V3L 0E7 Canada  
Tel: 778.375.7500 Fax: 778.375.7510

**DRAWING INFORMATION**  
DRW BY: A.H.  
DES BY: S.E.  
CHK BY: A.F.M.  
APR BY: C.H.


**CONTRACT NUMBER**  
XXXXX-XX  
**PROJECT NUMBER**  
121758  
**SHEET TITLE**  
DESIGN DRAWINGS  
SOUTH GRANVILLE STATION  
ARCHITECTURAL  
CROSS SECTIONS 1  
**DRAWING NUMBER**  
121758-TS-STSG-IG-A3002




ISO A1 194mm x 841mm

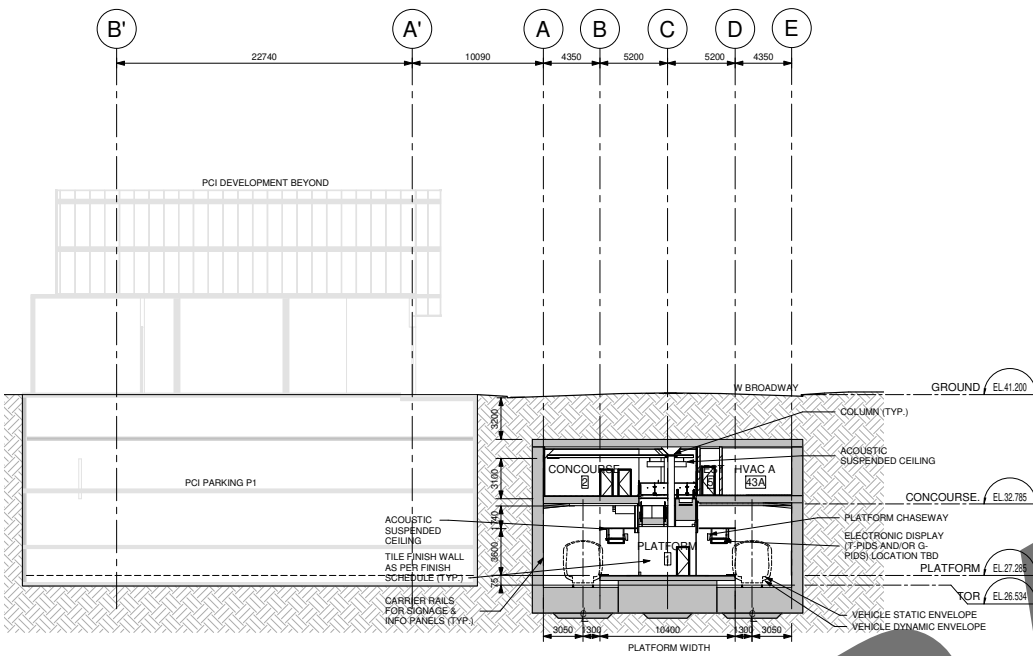


CROSS SECTION C A3003  
 2 0 2 4 6 8 10m  
 1:200

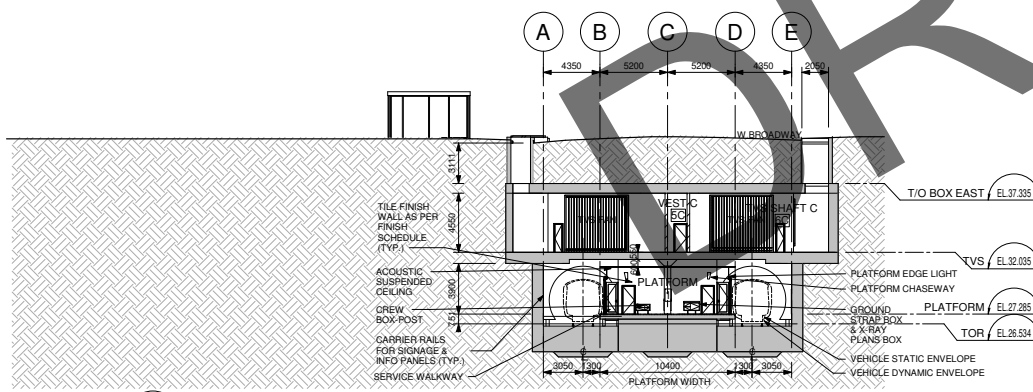

CROSS SECTION D A3003  
 2 0 2 4 6 8 10m  
 1:200

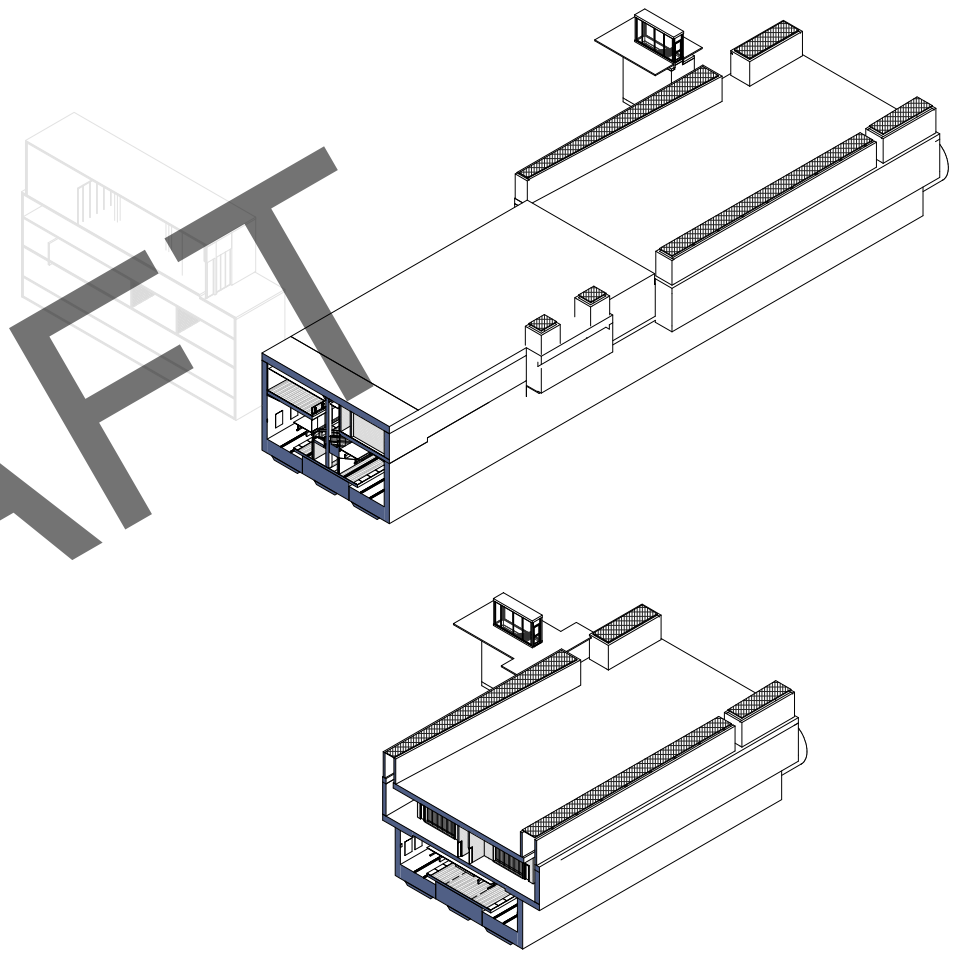

ISSUE/REVISION		REFERENCES	
DATE	BY	DESCRIPTION	APPR
2020-11-12	S.E	ISSUED FOR INITIATING DESIGN SUBMISSION #1	C.H

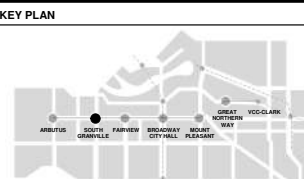

**PROJECT**  
**BROADWAY SUBWAY PROJECT**

TRANSLINK  
 400 - 287 Nelson's Court New  
 Westminister, BC V3L 0E7 Canada  
 Tel: 778.375.7500 Fax: 778.375.7510

DRAWING INFORMATION	
DRW BY	A.H.
DES BY	S.E.
CHK BY	A.F.M.
APR BY	C.H.

**CONTRACT NUMBER**  
 XXXXX-XX

**PROJECT NUMBER**  
 121758

**SHEET TITLE**  
 DESIGN DRAWINGS  
 SOUTH GRANVILLE STATION  
 ARCHITECTURAL  
 CROSS SECTIONS 2


**DRAWING NUMBER**  
 121758-TS-STSG-IG-A3003




1  
EXTERIOR - SOUTHWEST ENTRY  
A6201



2  
EXTERIOR - WEST ENTRY  
A6201

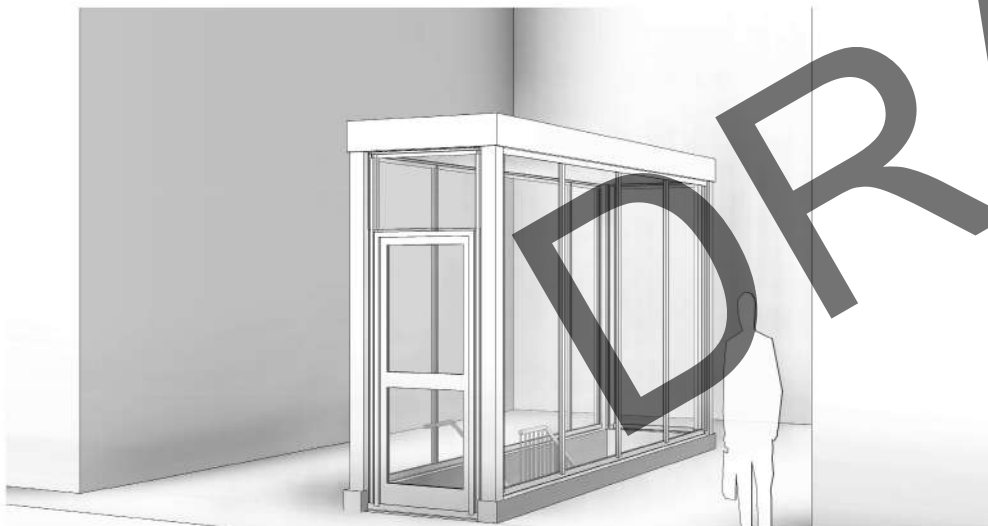

3  
EXTERIOR - SOUTHEAST EE  
A6201

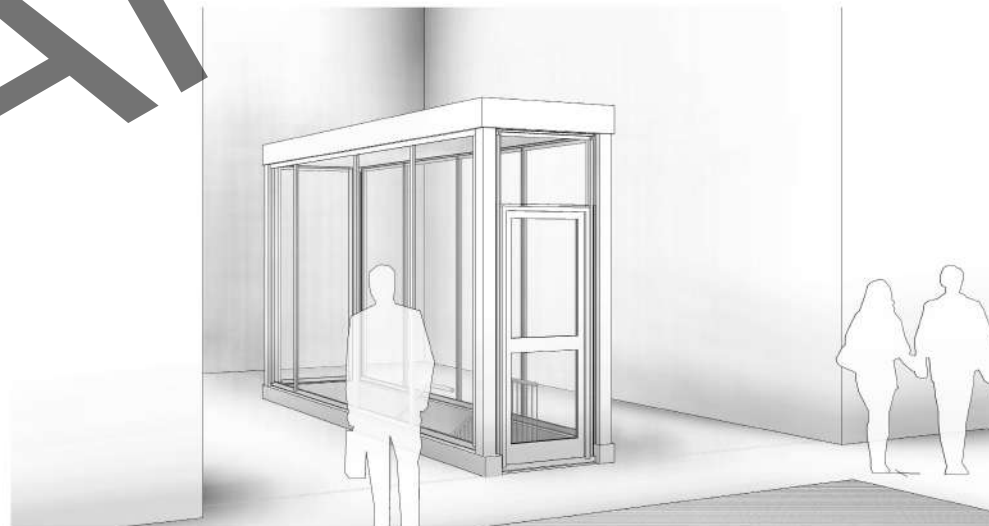

4  
EXTERNAL - SOUTHWEST EE  
A6201

DRAFT

ISSUE/REVISION		REFERENCES	
DATE	BY	DESCRIPTION	APPR
2020-11-12	S.E	ISSUED FOR INITIATING DESIGN SUBMISSION #1	C.H



**PROJECT**  
**BROADWAY SUBWAY PROJECT**  
 TRANSLINK  
 400 - 287 Nelson's Court New  
 Westminster, BC V3L 0E7 Canada  
 Tel: 778.375.7500 Fax:  
 778.375.7510

DRAWING INFORMATION	
DRW BY	A. A.
DES BY	S. E.
CHK BY	A.F.M
APP BY	C. H.


**CONTRACT NUMBER**  
XXXXX-XX  
**PROJECT NUMBER**  
121758  
**SHEET TITLE**  
 DESIGN DRAWINGS  
 SOUTH GRANVILLE STATION  
 ARCHITECTURAL  
 EXTERIOR PERSPECTIVES  
**DRAWING NUMBER**  
 121758-TS-STSG-IG-A6201




1  
INTERIOR - GROUND LEVEL ENTRANCE  
A6202



2  
INTERIOR - CONCOURSE LEVEL FROM GROUND  
A6202

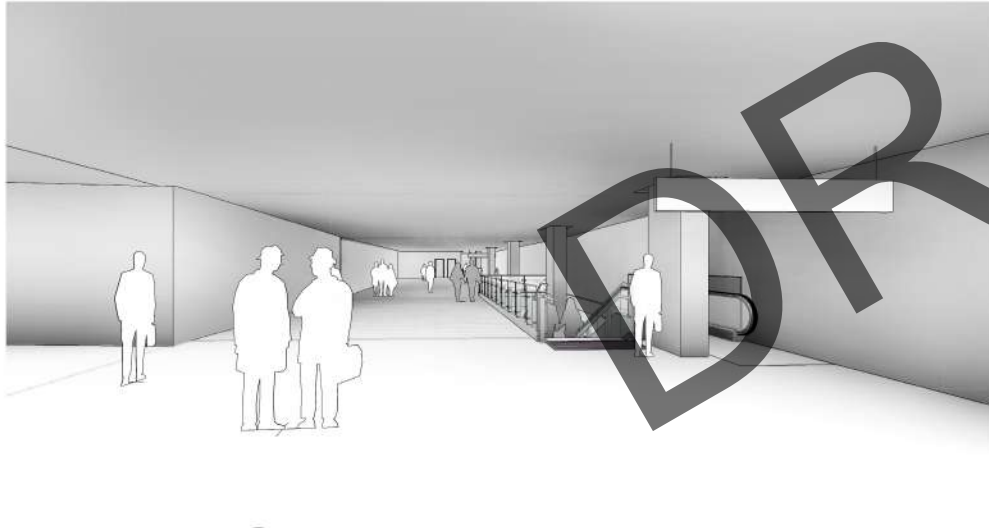

3  
INTERIOR - CONCOURSE LEVEL  
A6202

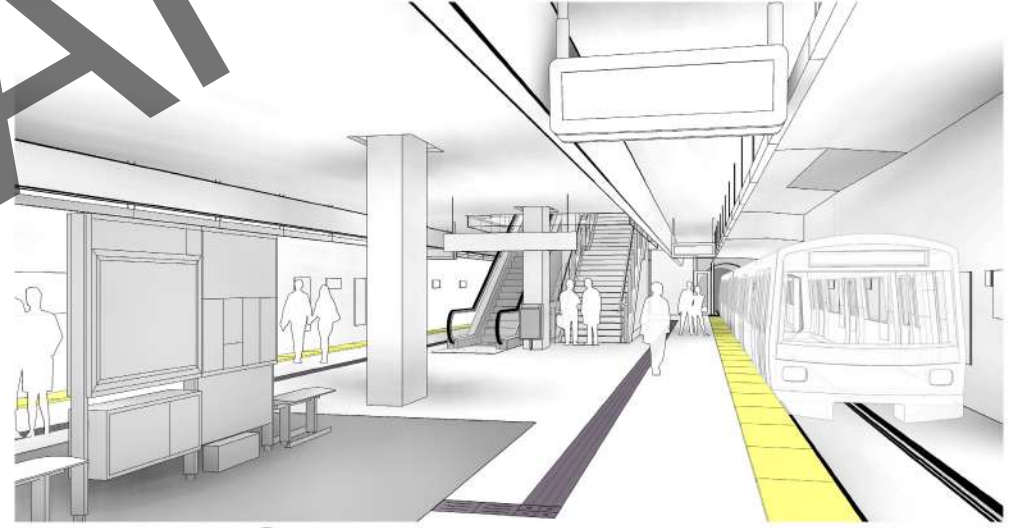

4  
INTERIOR - PLATFORM LEVEL  
A6202

DRAFT

ISSUE/REVISION		REFERENCES	
DATE	BY	DESCRIPTION	APPR
2020-11-12	S.E.	ISSUED FOR INITIATING DESIGN SUBMISSION #1	C.H.



**PROJECT**  
**BROADWAY SUBWAY PROJECT**  
 TRANSLINK  
 400 - 287 Nelson's Court New  
 Westminster, BC V3L 0E7 Canada  
 Tel: 778.375.7500 Fax:  
 778.375.7510

DRAWING INFORMATION	
DRW BY	A. H.
DES BY	S. E.
CHK BY	A. F. M.
APP BY	C. H.

**CONTRACT NUMBER**  
XXXXX-XX  
**PROJECT NUMBER**  
121758  
**SHEET TITLE**  
 DESIGN DRAWINGS  
 SOUTH GRANVILLE STATION  
 ARCHITECTURAL  
 INTERIOR PERSPECTIVES  
**DRAWING NUMBER**  
 121758-TS-STSG-IG-A6202

