



date	revisions	
22/12/2023	1	PDP APPLICATION
19/03/2025	2	Revision
12/11/2025	4	PDP Submission

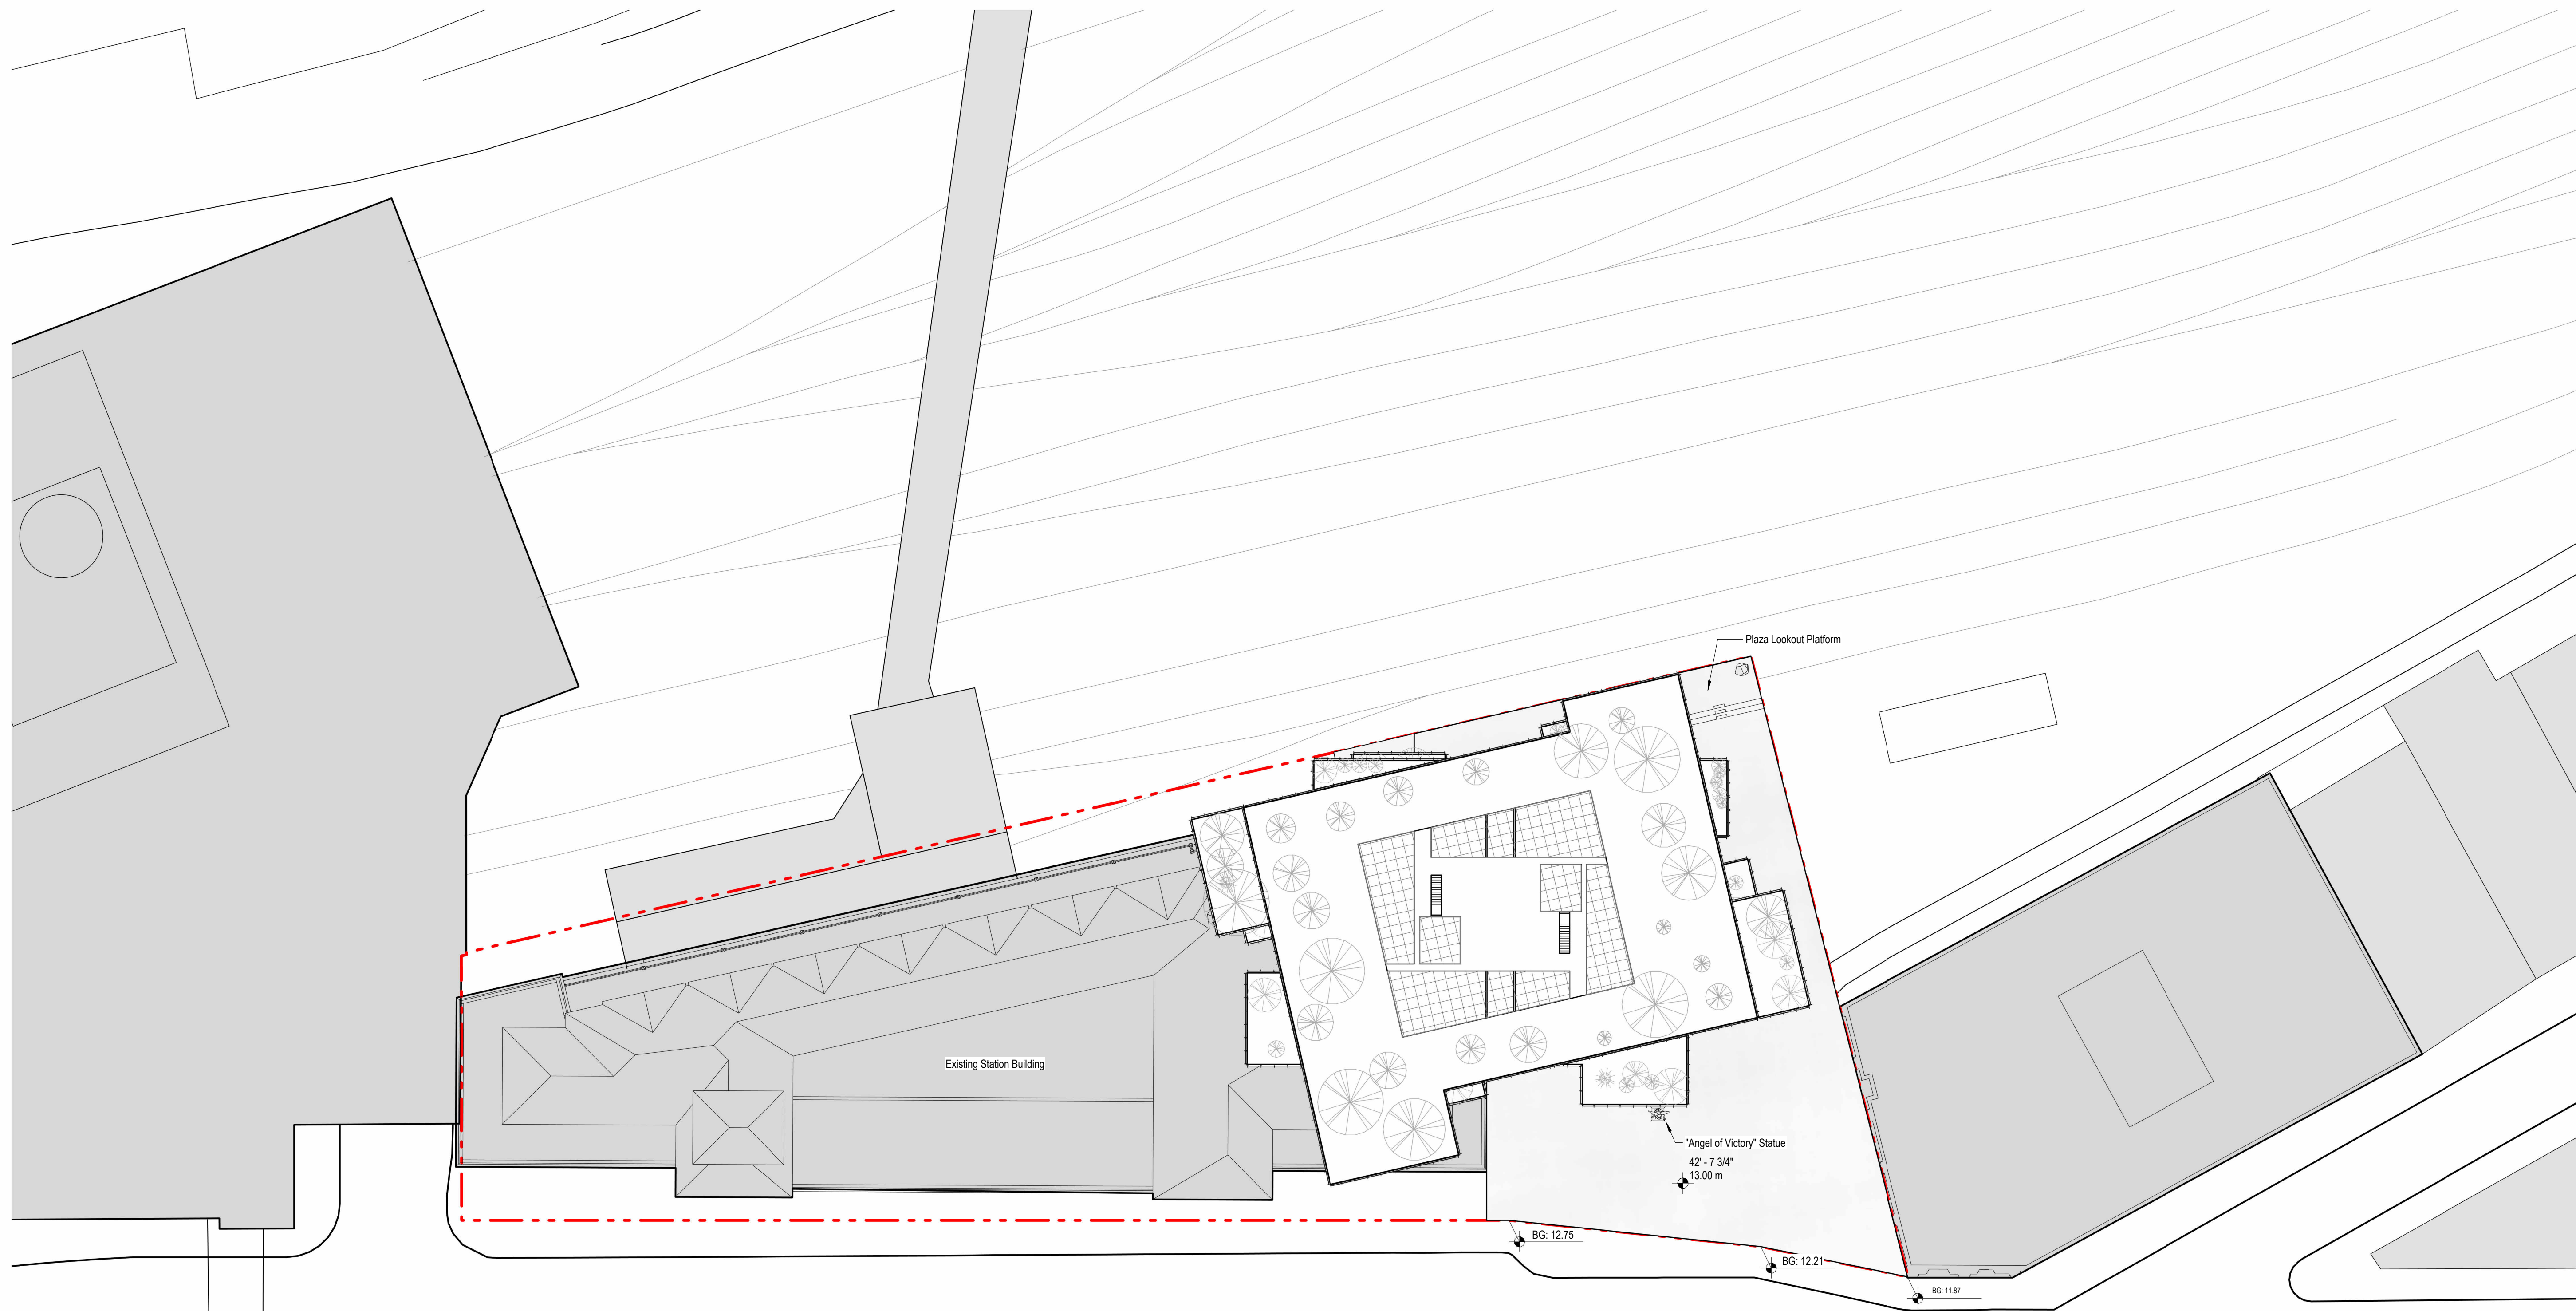

W. Cordova Street

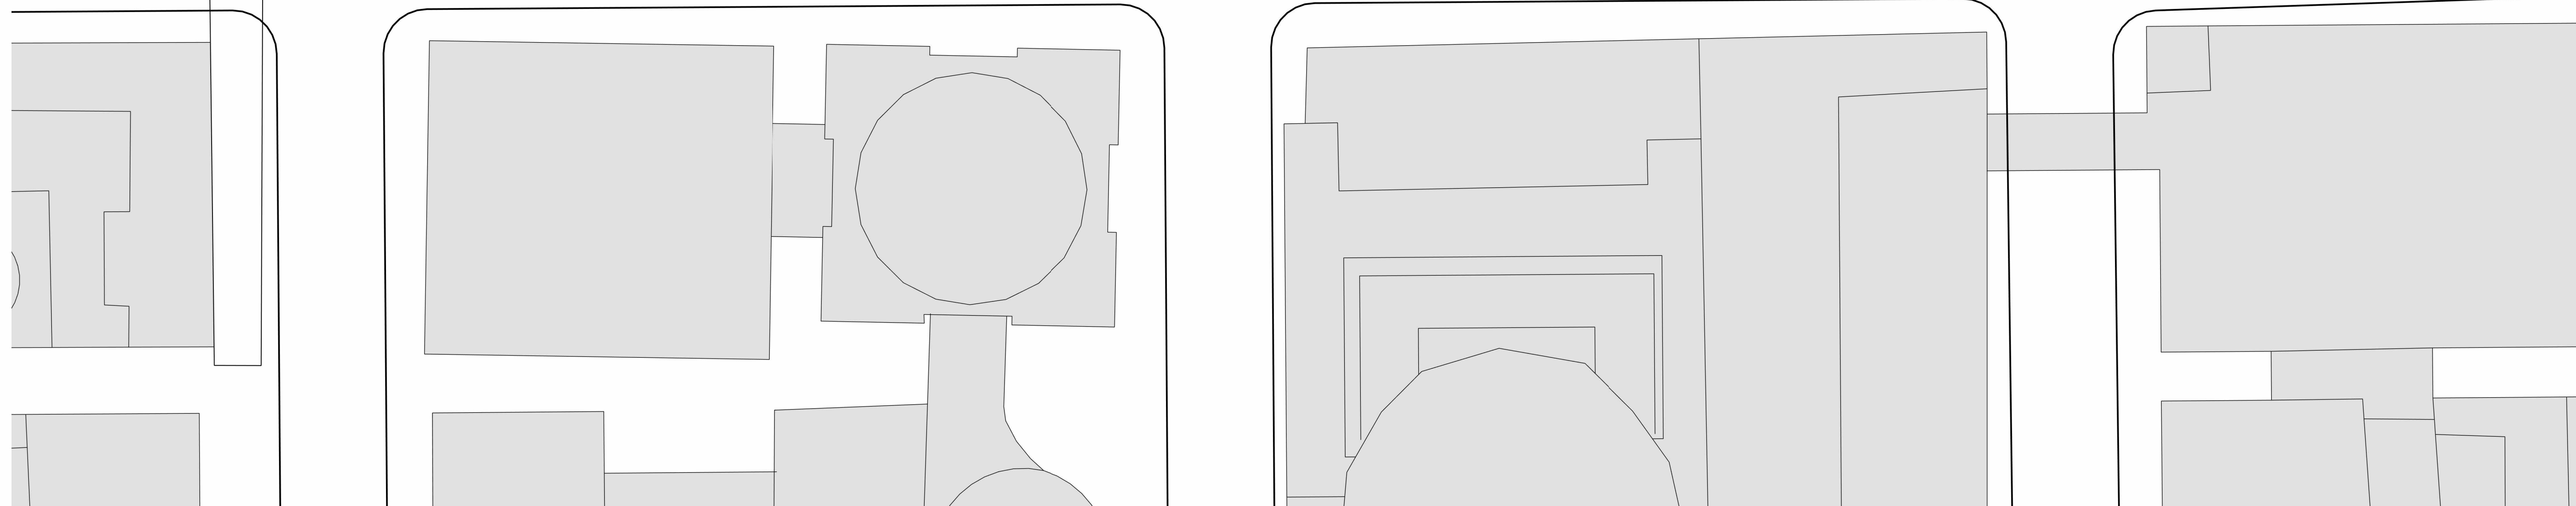

notes

JAMES KM CHENG ARCHITECTS

James KM Cheng Architects Inc.  
Suite 200-77 West Eighth Avenue  
Vancouver, B.C. Canada V5Y 1M8  
T: 604.873.4333  
info@jameskcheng.com

seal  
drawn  
Author

checked  
Checker

Copyright reserved. This plan and design is and at all times remains the exclusive property of James K.M. Cheng Architects, Inc. and cannot be used without the architect's written consent.  
project


**CF Waterfront Tower**  
555 West Cordova Street, Vancouver BC

title  
Site Plan - Proposed

scale  
1/32" = 1'-0"  
project number  
21-805  
issue date  
22/12/2023

drawing number  
**A-107**  
revision date  
12/11/2025

date	revisions	
22/12/2023	1	PDP APPLICATION
19/03/2025	2	Revision
12/11/2025	4	PDP Submission

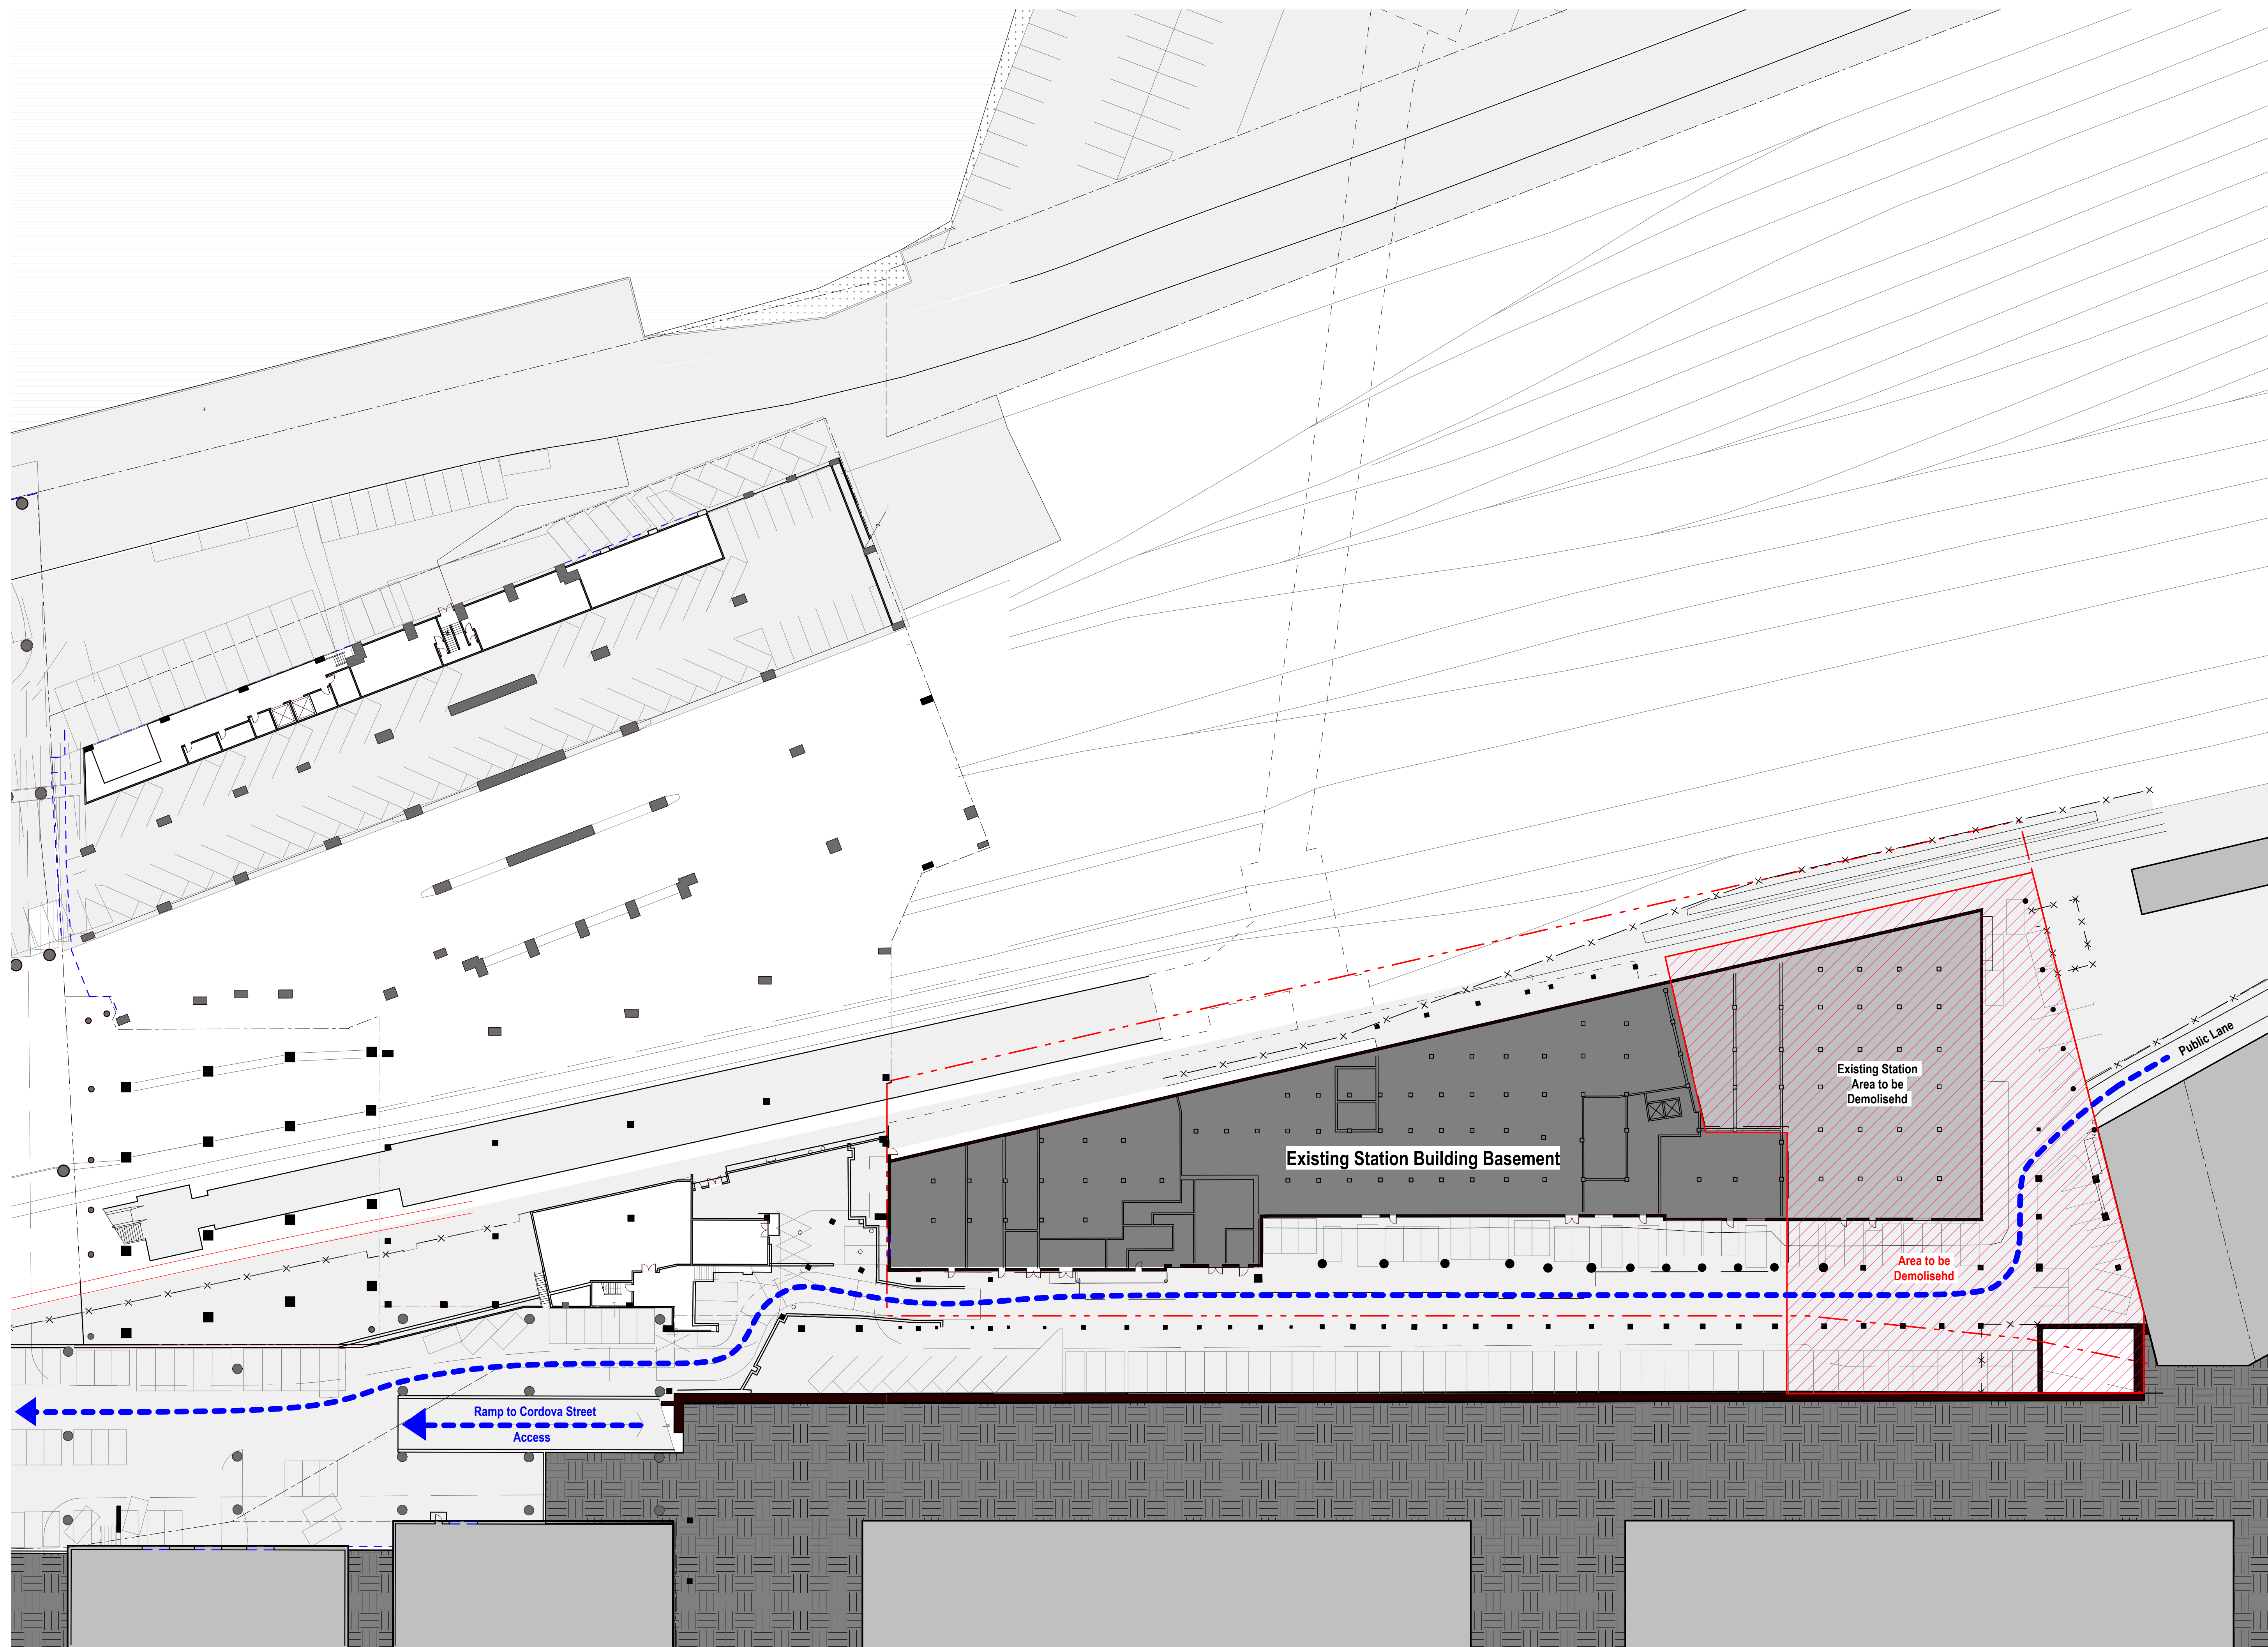

notes

JAMES KM CHENG ARCHITECTS

James KM Cheng Architects Inc.  
 Suite 200-77 West Eighth Avenue  
 Vancouver, B.C. Canada V5Y 1M8  
 T: 604.873.4333  
 info@jameskcheng.com

seal	drawn
	Author

checked
Checker

Copyright reserved. This plan and design is and at all times remains the exclusive property of James K.M. Cheng Architects, Inc. and cannot be used without the architect's written consent.  
 project

**CF Waterfront Tower**  
 555 West Cordova Street, Vancouver BC

title  
 Existing B1-Track Level Plan


scale  
 1/32" = 1'-0"  
 project number  
 21-805  
 issue date  
 22/12/2023

drawing number  
**A-200**  
 revision date  
 12/11/2025

plotted

11/12/2025 5:59:35 PM


date	revisions	
22/12/2023	1	PDP APPLICATION
19/03/2025	2	Revision
12/11/2025	4	PDP Submission

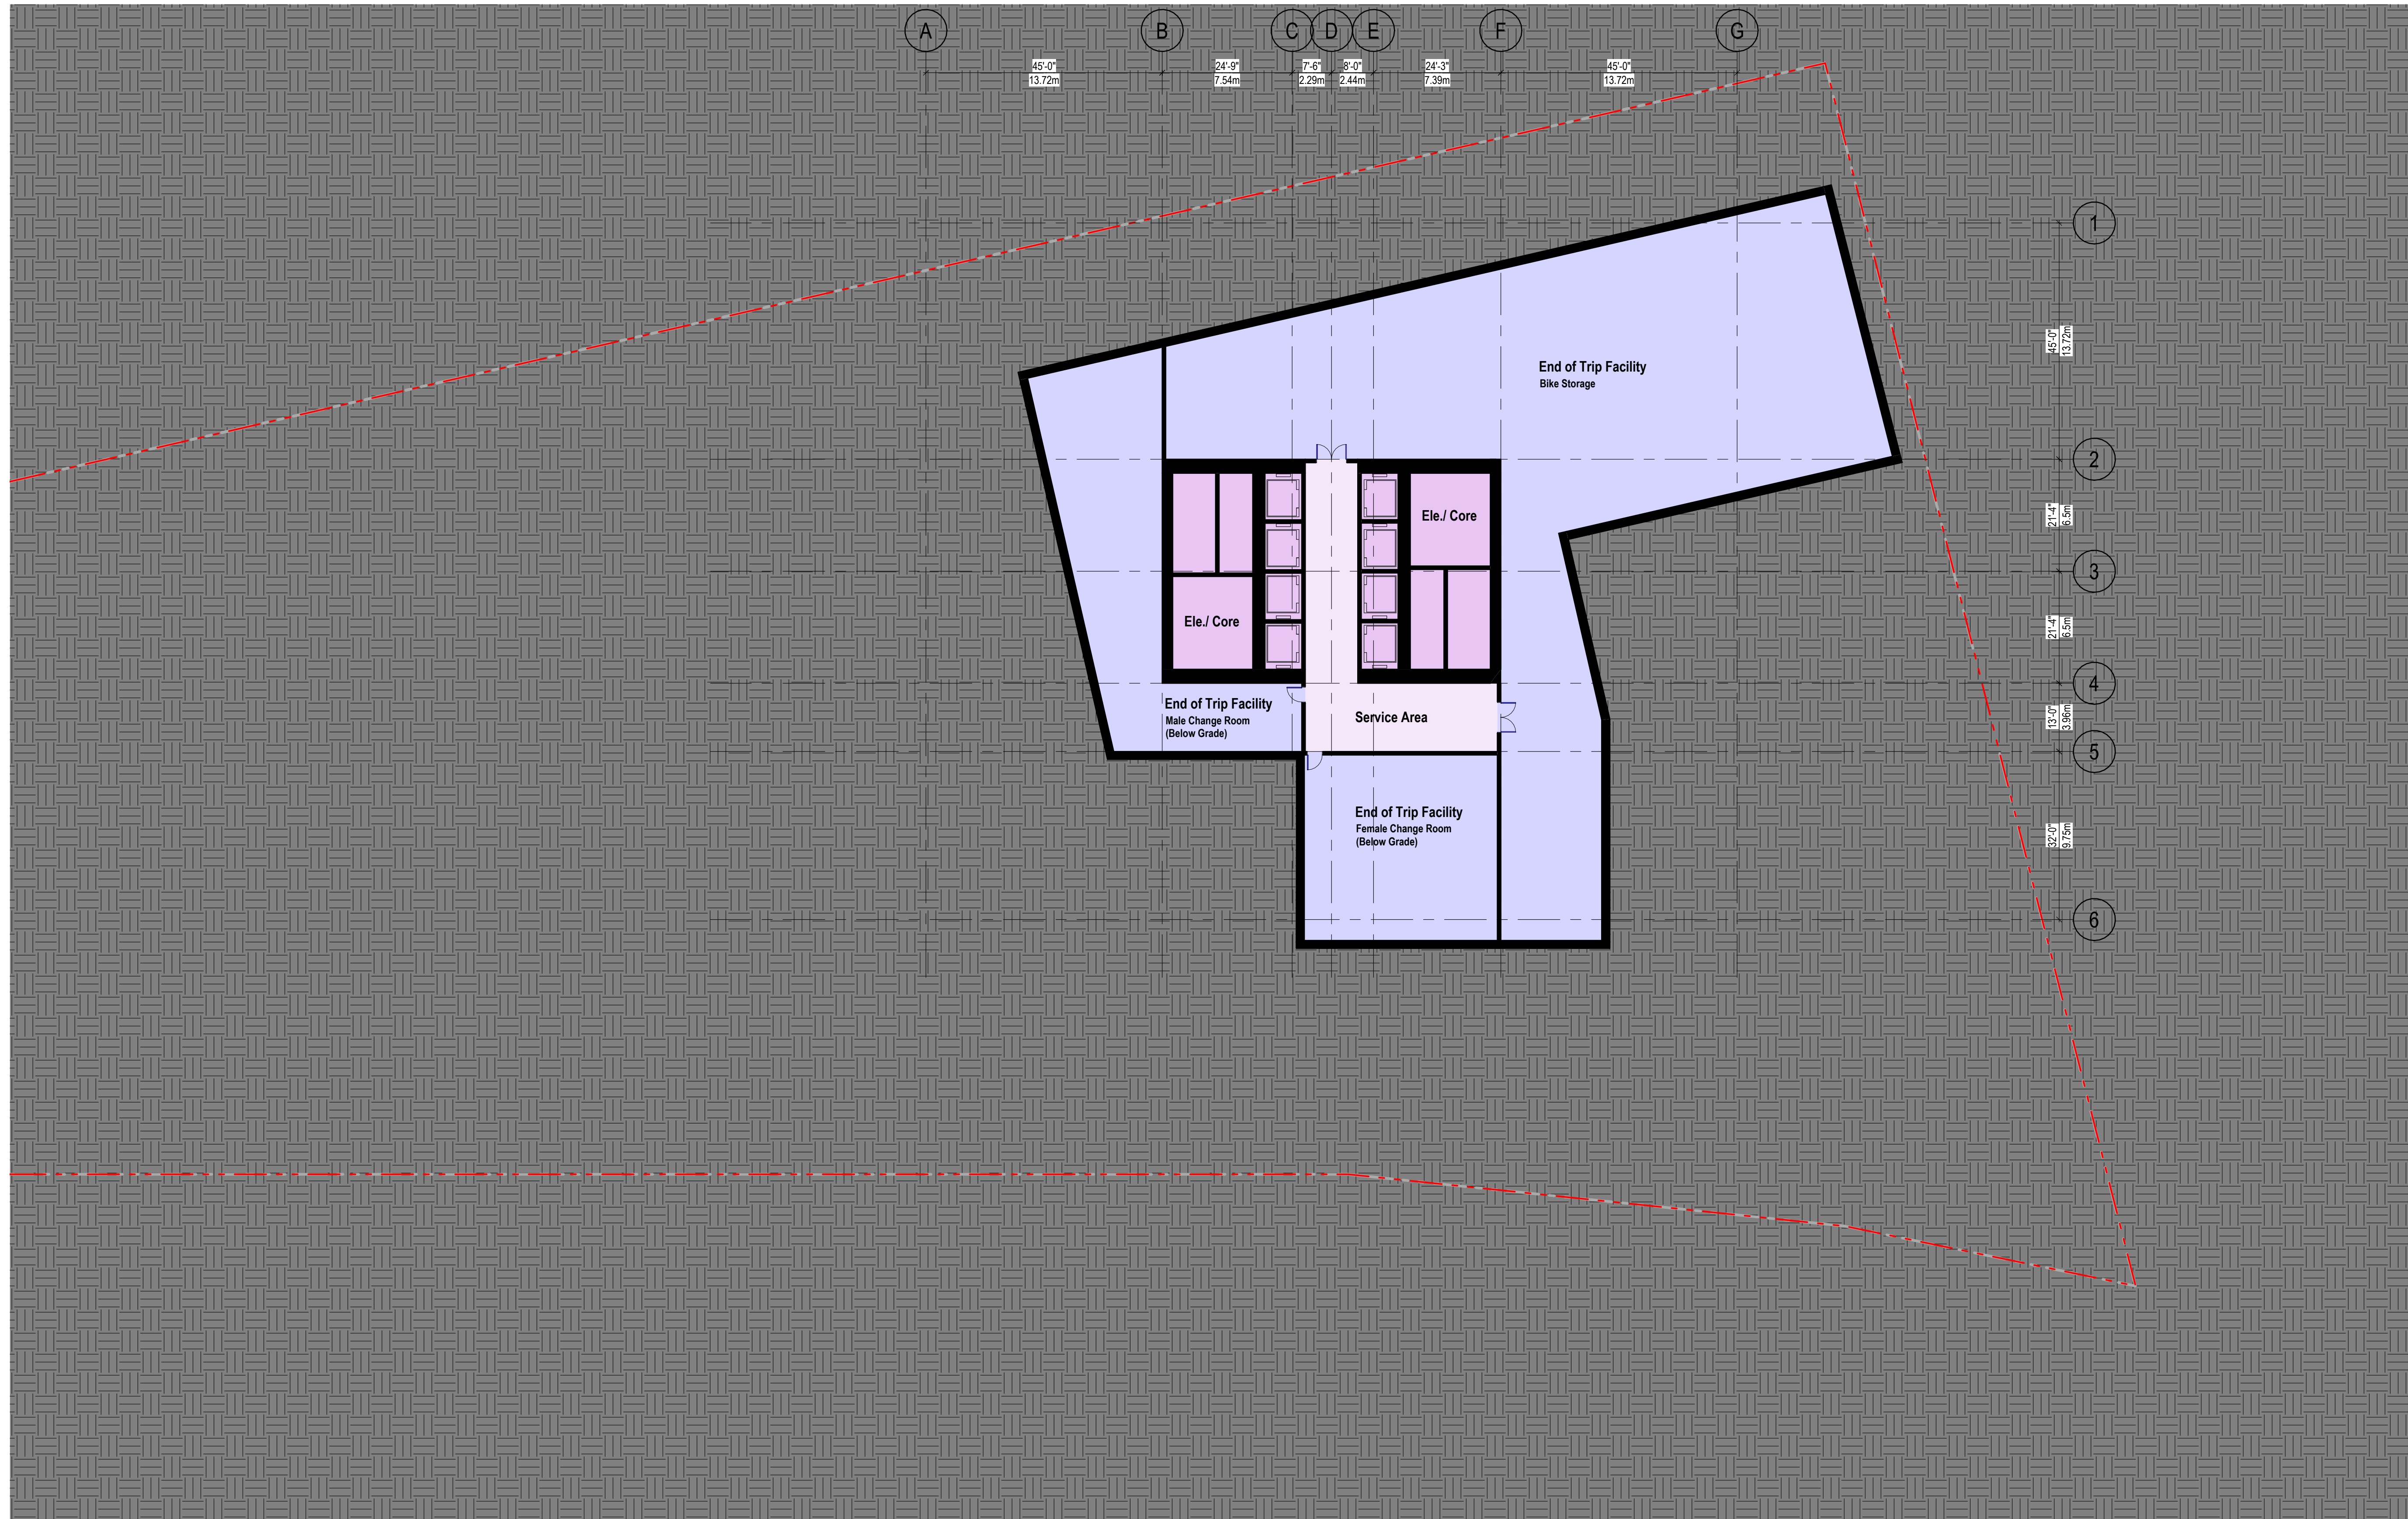

notes

Legend

- Elev. / Core
- End of Trip Facility
- Service Area

 

JAMES KM CHENG ARCHITECTS

**James KM Cheng Architects Inc.**  
 Suite 200-77 West Eighth Avenue  
 Vancouver, B.C. Canada V5Y 1M8  
 T: 604.873.4333  
 info@jamescheng.com

seal drawn  
Author

checked  
Checker

Copyright reserved. This plan and design is and at all times remains the exclusive property of James K.M. Cheng Architects, Inc. and cannot be used without the architect's written consent.  
 project


**CF Waterfront Tower**  
 555 West Cordova Street, Vancouver BC

title  
Proposed B2

scale  
1/16" = 1'-0"  
 project number  
21-805  
 issue date  
22/12/2023

drawing number  
**A-201**  
 revision date  
12/11/2025

date	revisions	
22/12/2023	1	PDP APPLICATION
19/03/2025	2	Revision
12/11/2025	4	PDP Submission

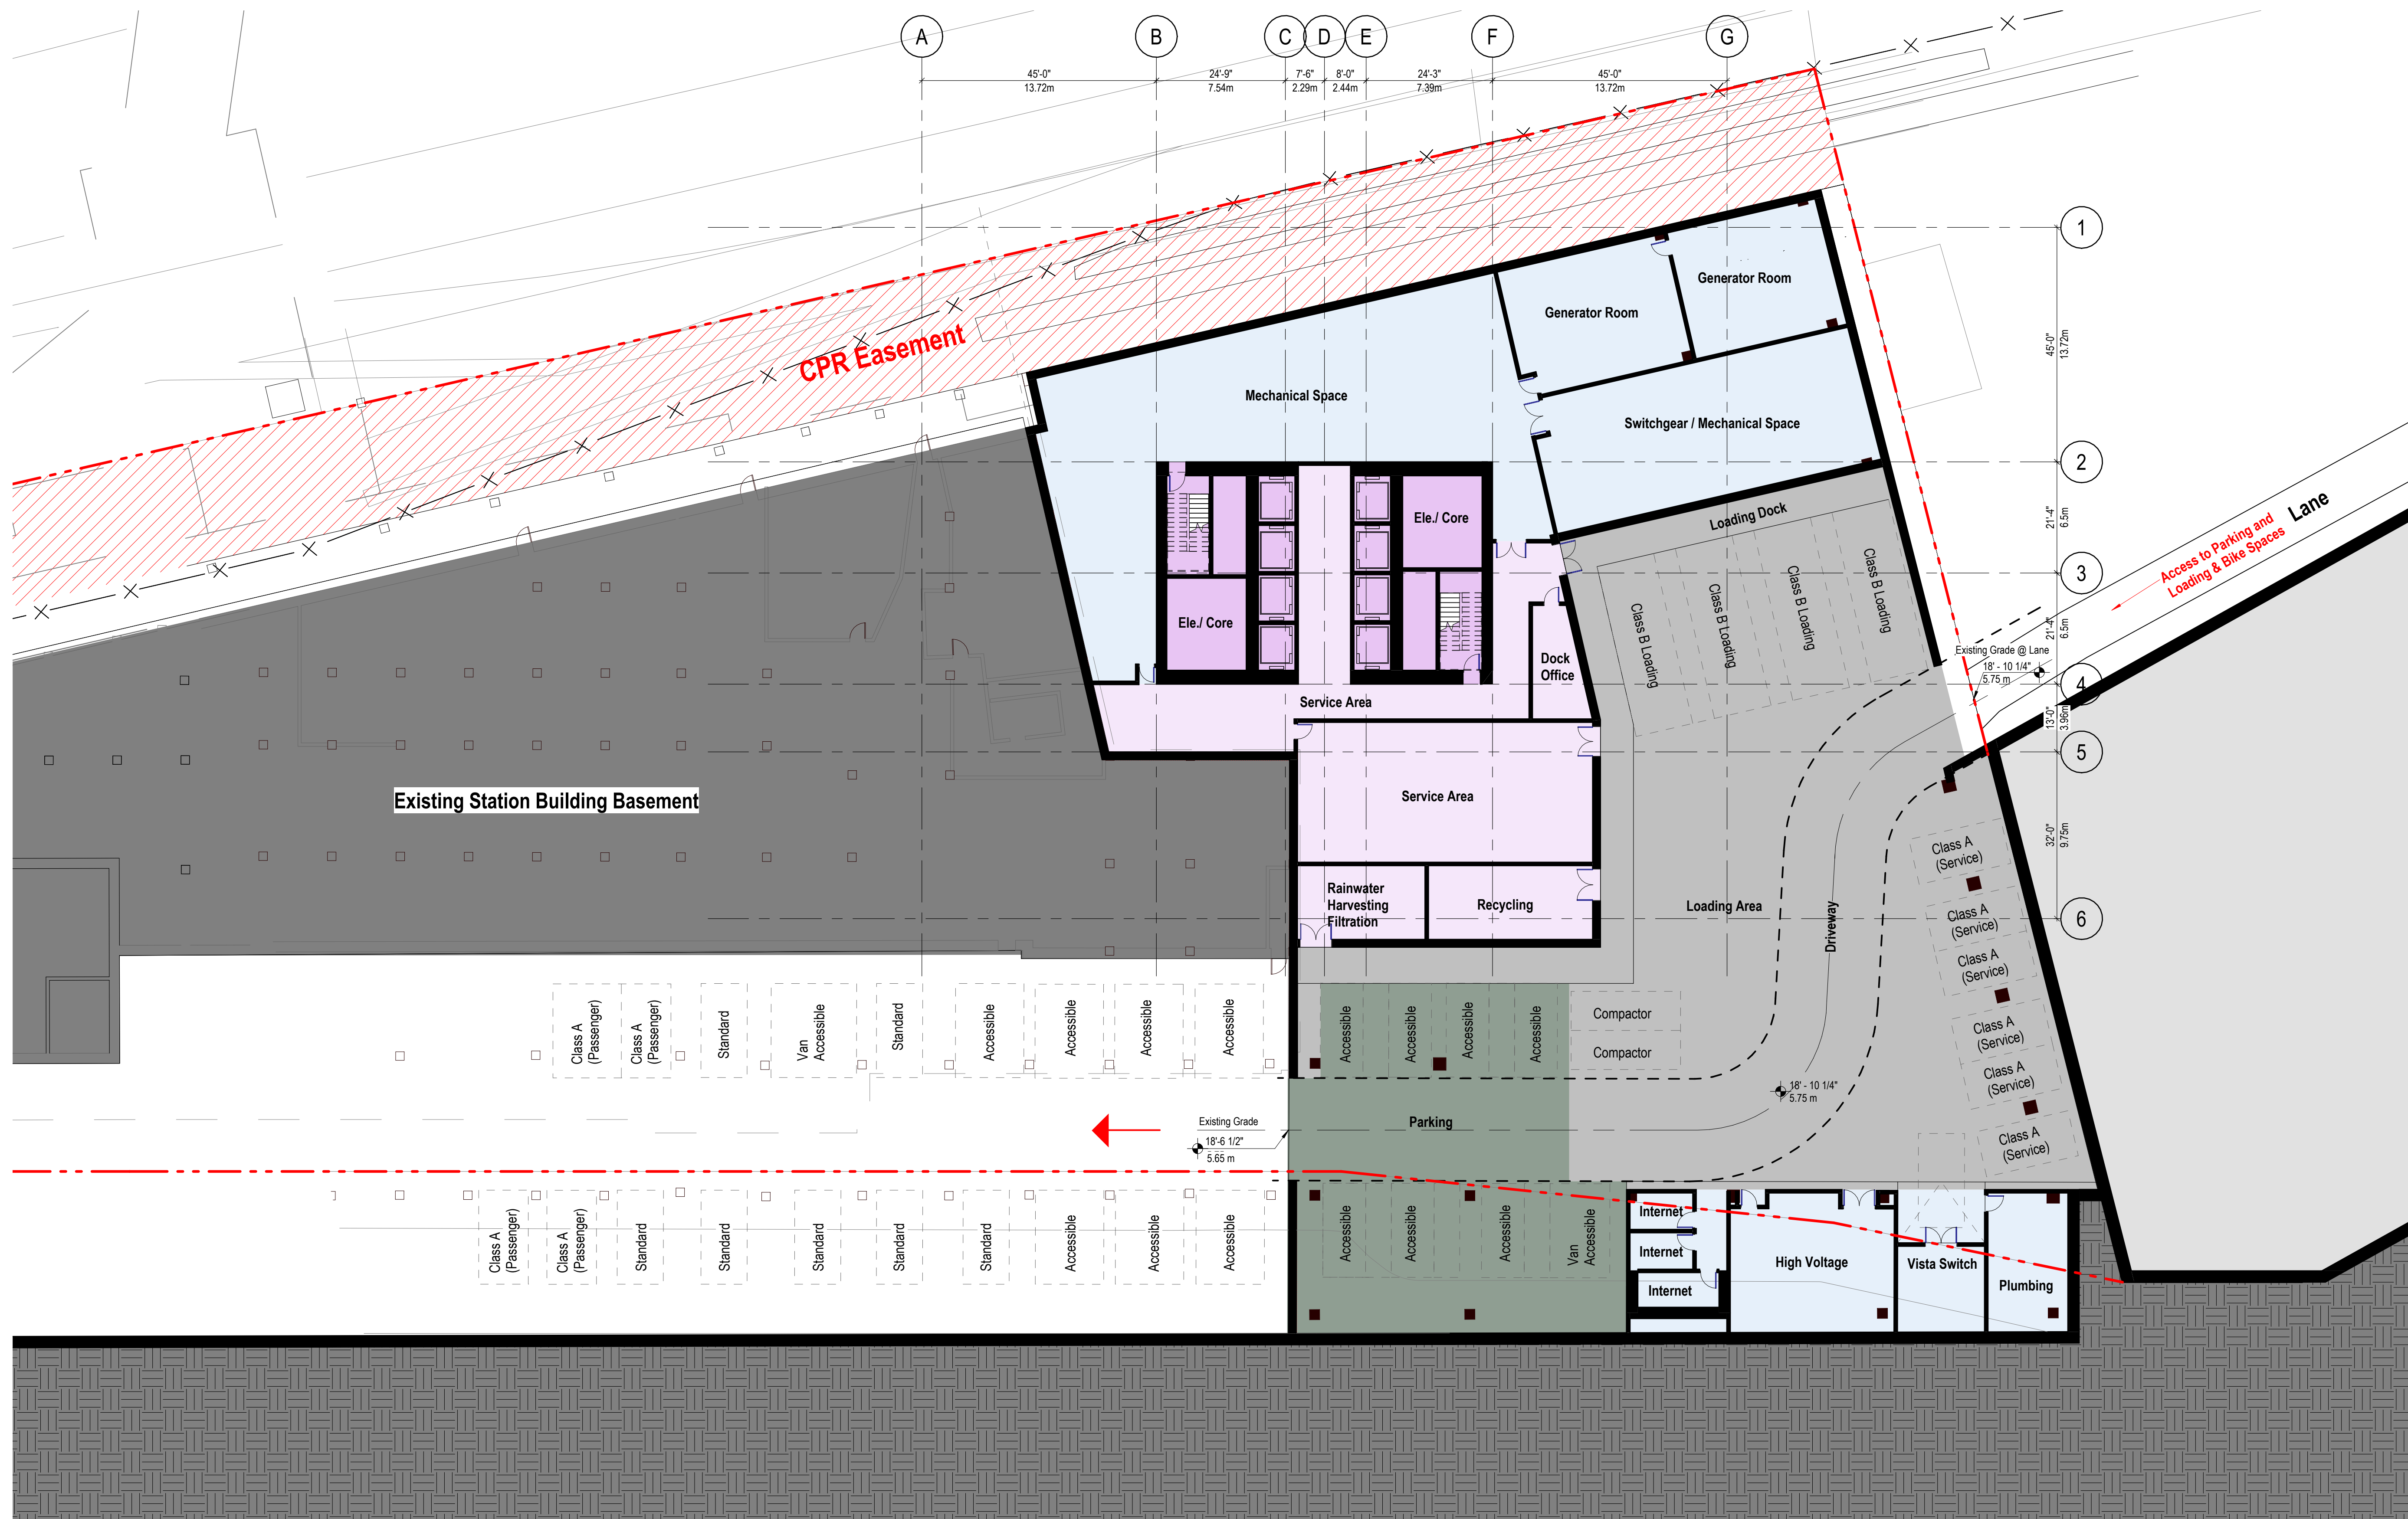

notes

Legend

- Elev. / Core
- Loading Area
- Mechanical Space
- Parking
- Service Area

JAMES KM CHENG ARCHITECTS

James KM Cheng Architects Inc.  
Suite 200-77 West Eighth Avenue  
Vancouver, B.C. Canada V5Y 1M8  
T: 604.873.4333  
info@jameskcheng.com

seal drawn  
Author

checked  
Checker

Copyright reserved. This plan and design is and at all times remains the exclusive property of James KM Cheng Architects, Inc. and cannot be used without the architect's written consent.  
project

**CF Waterfront Tower**  
555 West Cordova Street, Vancouver BC

title  
Proposed B1-Track Level Plan


scale  
1/16" = 1'-0"  
project number  
21-805  
issue date  
22/12/2023

drawing number  
**A-202**  
revision date  
12/11/2025

plotted

11/12/2023 5:39:36 PM

date	revisions	
22/12/2023	1	PDP APPLICATION
19/03/2025	2	Revision
12/11/2025	4	PDP Submission

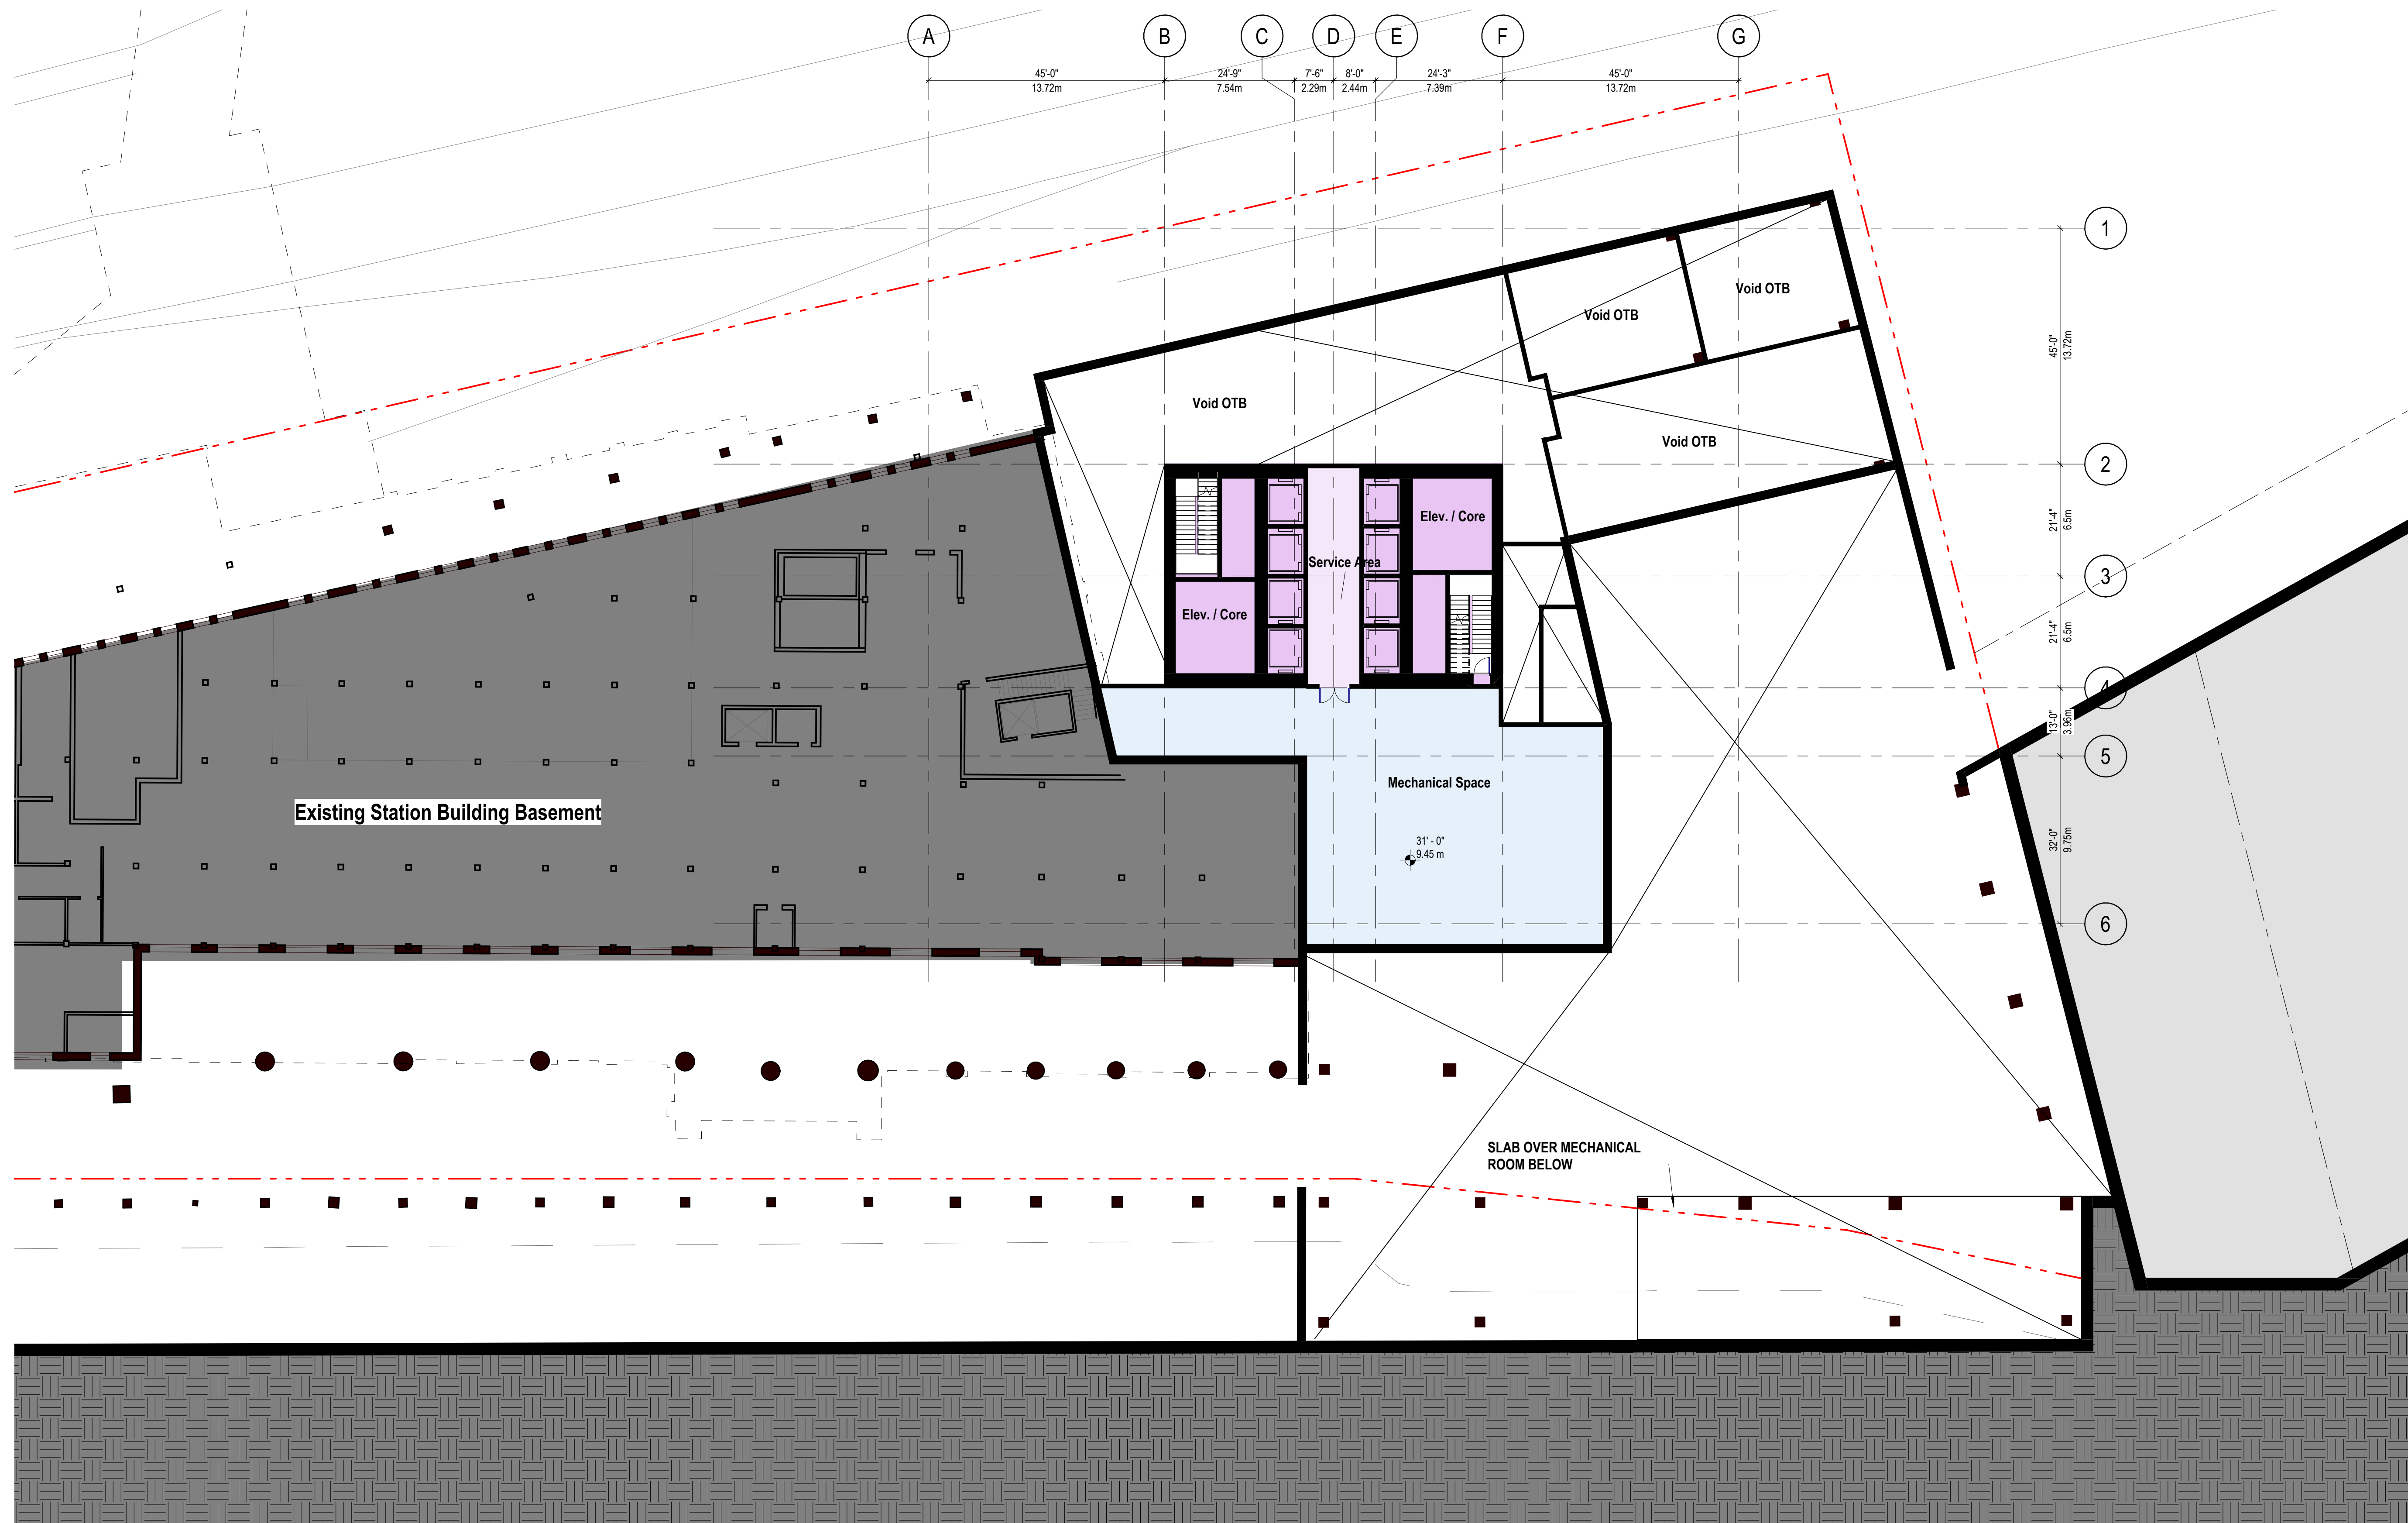

notes

Legend

- Elev. / Core
- Mechanical Space
- Service Area

JAMES KM CHENG ARCHITECTS

James KM Cheng Architects Inc.  
 Suite 200-77 West Eighth Avenue  
 Vancouver, B.C. Canada V5Y 1M8  
 T: 604.873.4333  
 info@jameskcheng.com

drawn  
Author

checked  
Checker


Copyright reserved. This plan and design is and at all times remains the exclusive property of James KM Cheng Architects, Inc. and cannot be used without the architect's written consent.  
 project

**CF Waterfront Tower**  
 555 West Cordova Street, Vancouver BC

title  
Proposed B1M - Basement Mezzanine

scale  
1/16" = 1'-0"  
 project number  
21-805  
 issue date  
22/12/2023

drawing number  
**A-203**  
 revision date  
12/11/2025

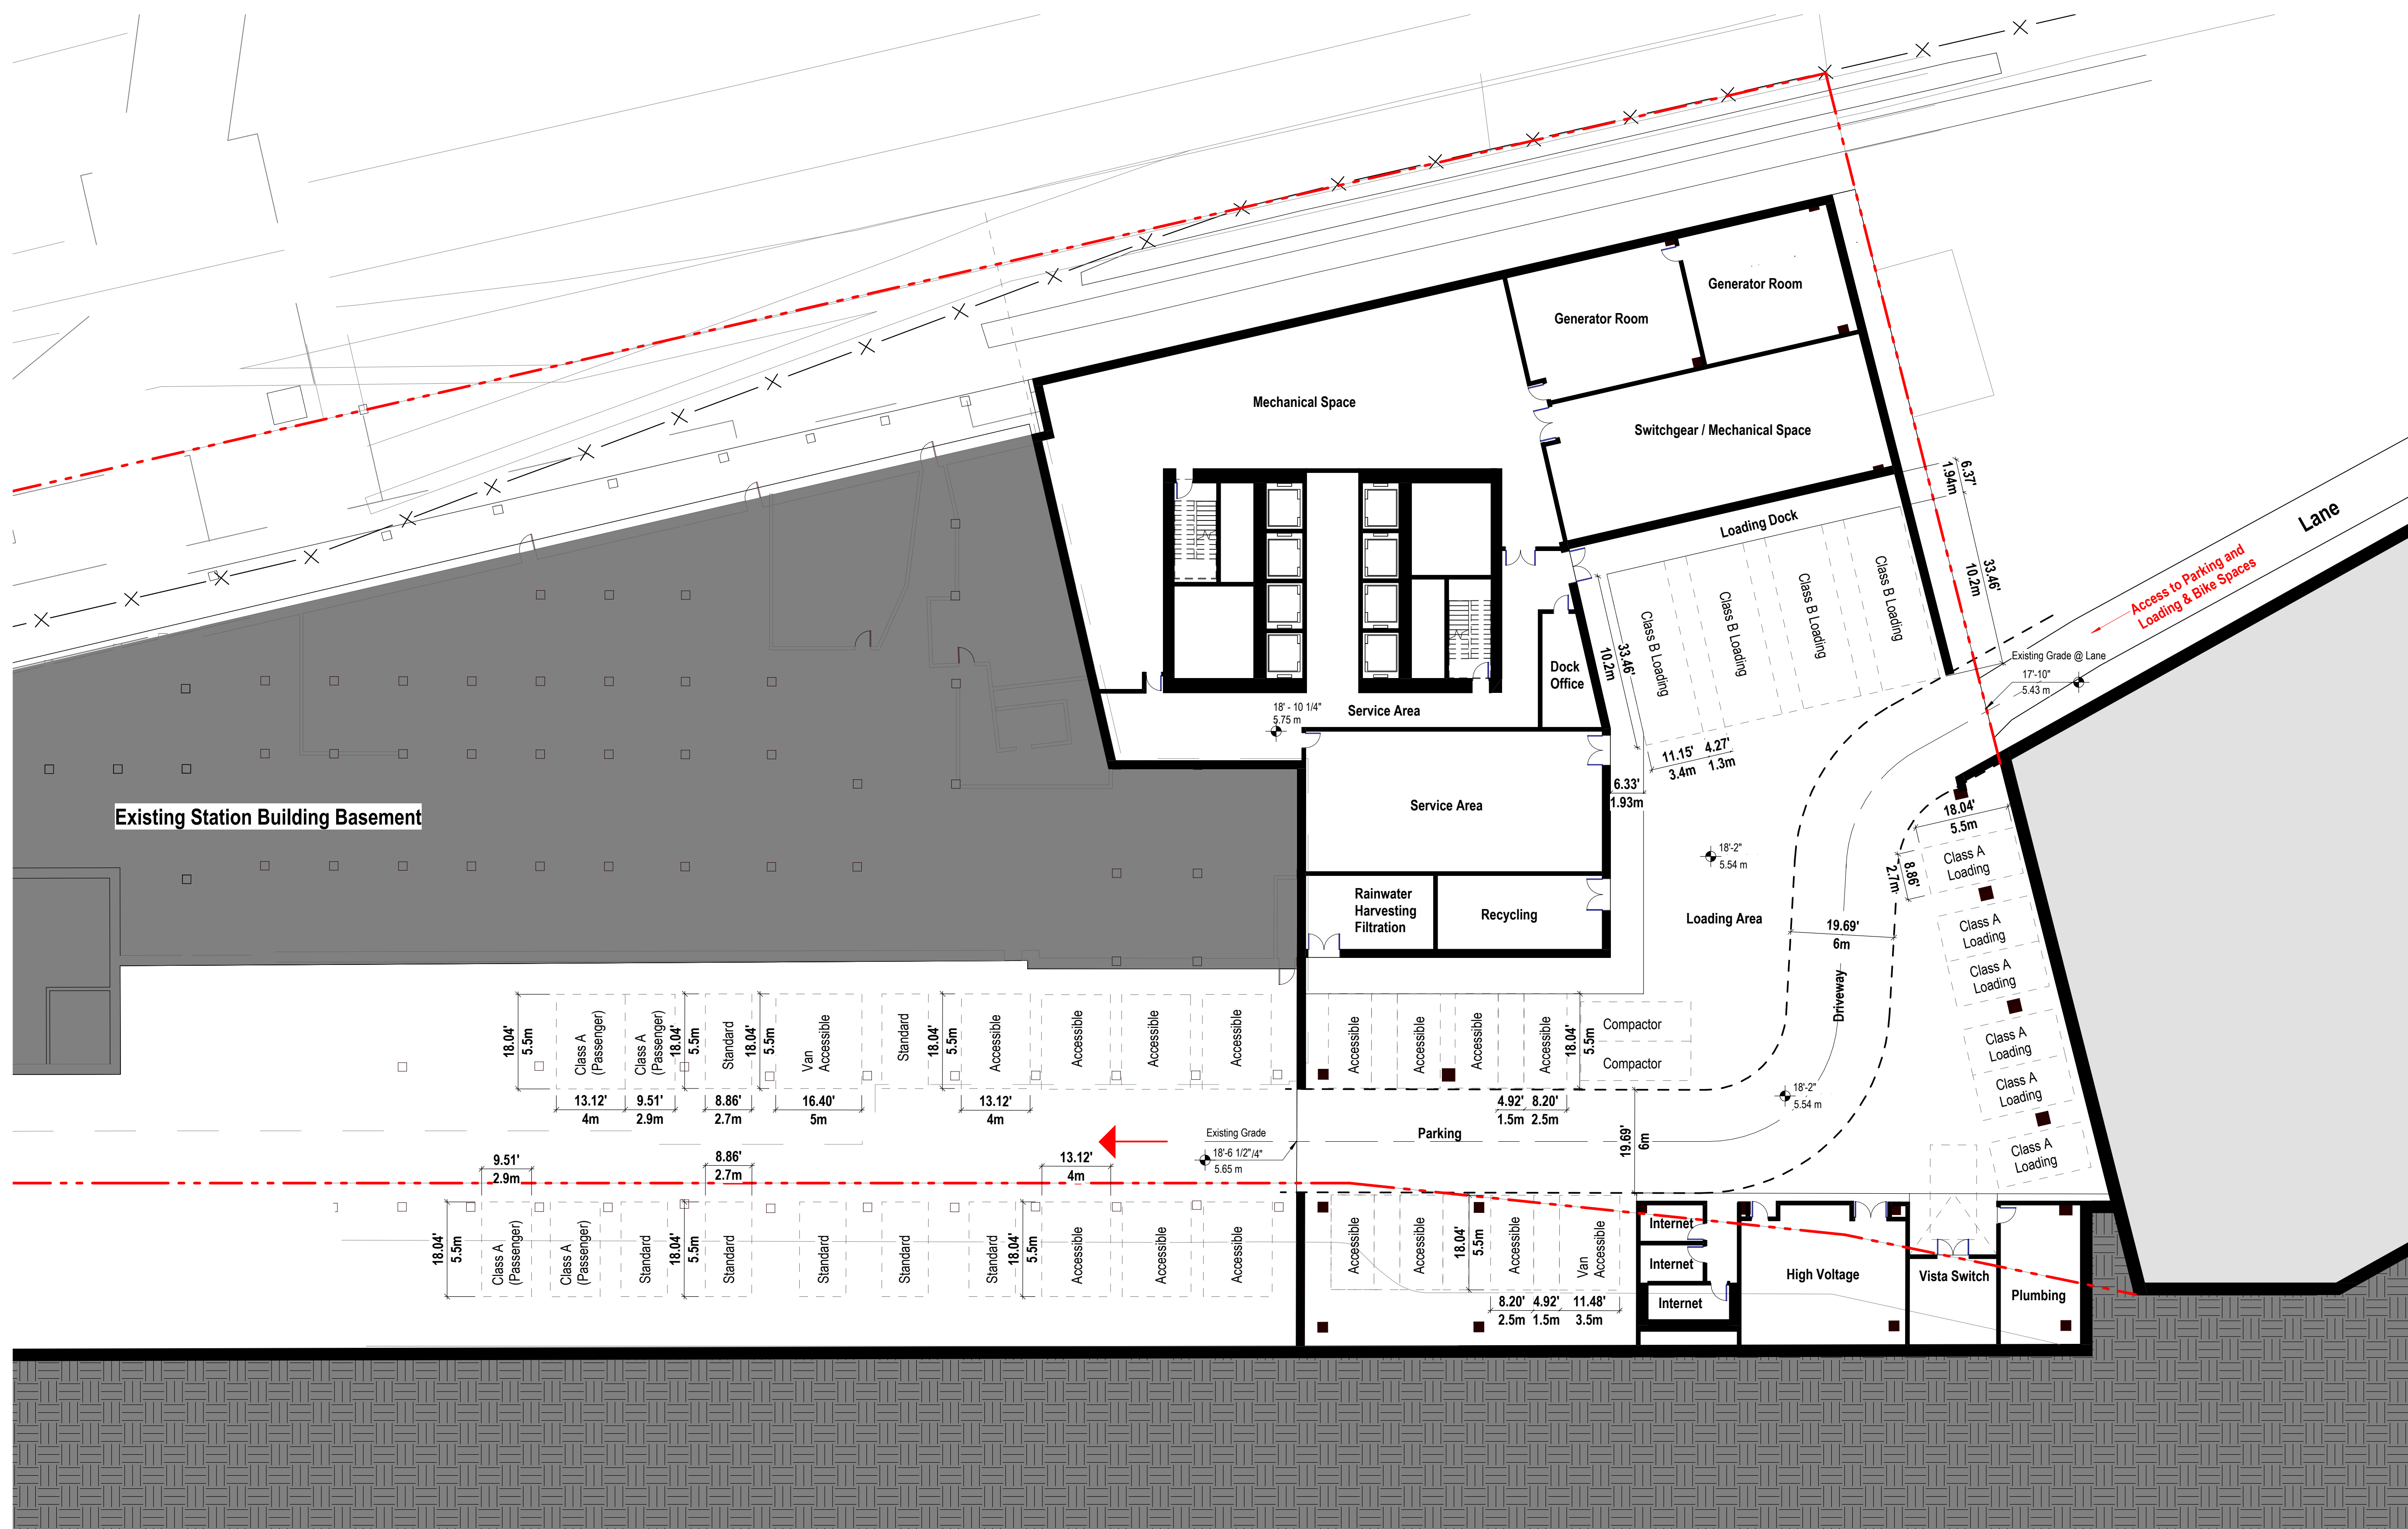

notes

JAMES KM CHENG ARCHITECTS

James KM Cheng Architects Inc.  
 Suite 200-77 West Eighth Avenue  
 Vancouver, B.C. Canada V5Y 1M8  
 T: 604.873.4333  
 info@jameskcheng.com

drawn Author

checked Checker

Copyright reserved. This plan and design is and at all times remains the exclusive property of James KM Cheng Architects, Inc. and cannot be used without the architect's written consent.

CF Waterfront Tower  
 555 West Cordova Street, Vancouver BC

Proposed Parking Plan


scale 1/16" = 1'-0"  
 project number 21-805  
 issue date 22/12/2023

drawing number A-204  
 revision date 12/11/2025

plotted

11/12/2025 5:59:37 PM

date	revisions	
22/12/2023	1	PDP APPLICATION
19/03/2025	2	Revision
12/11/2025	4	PDP Submission

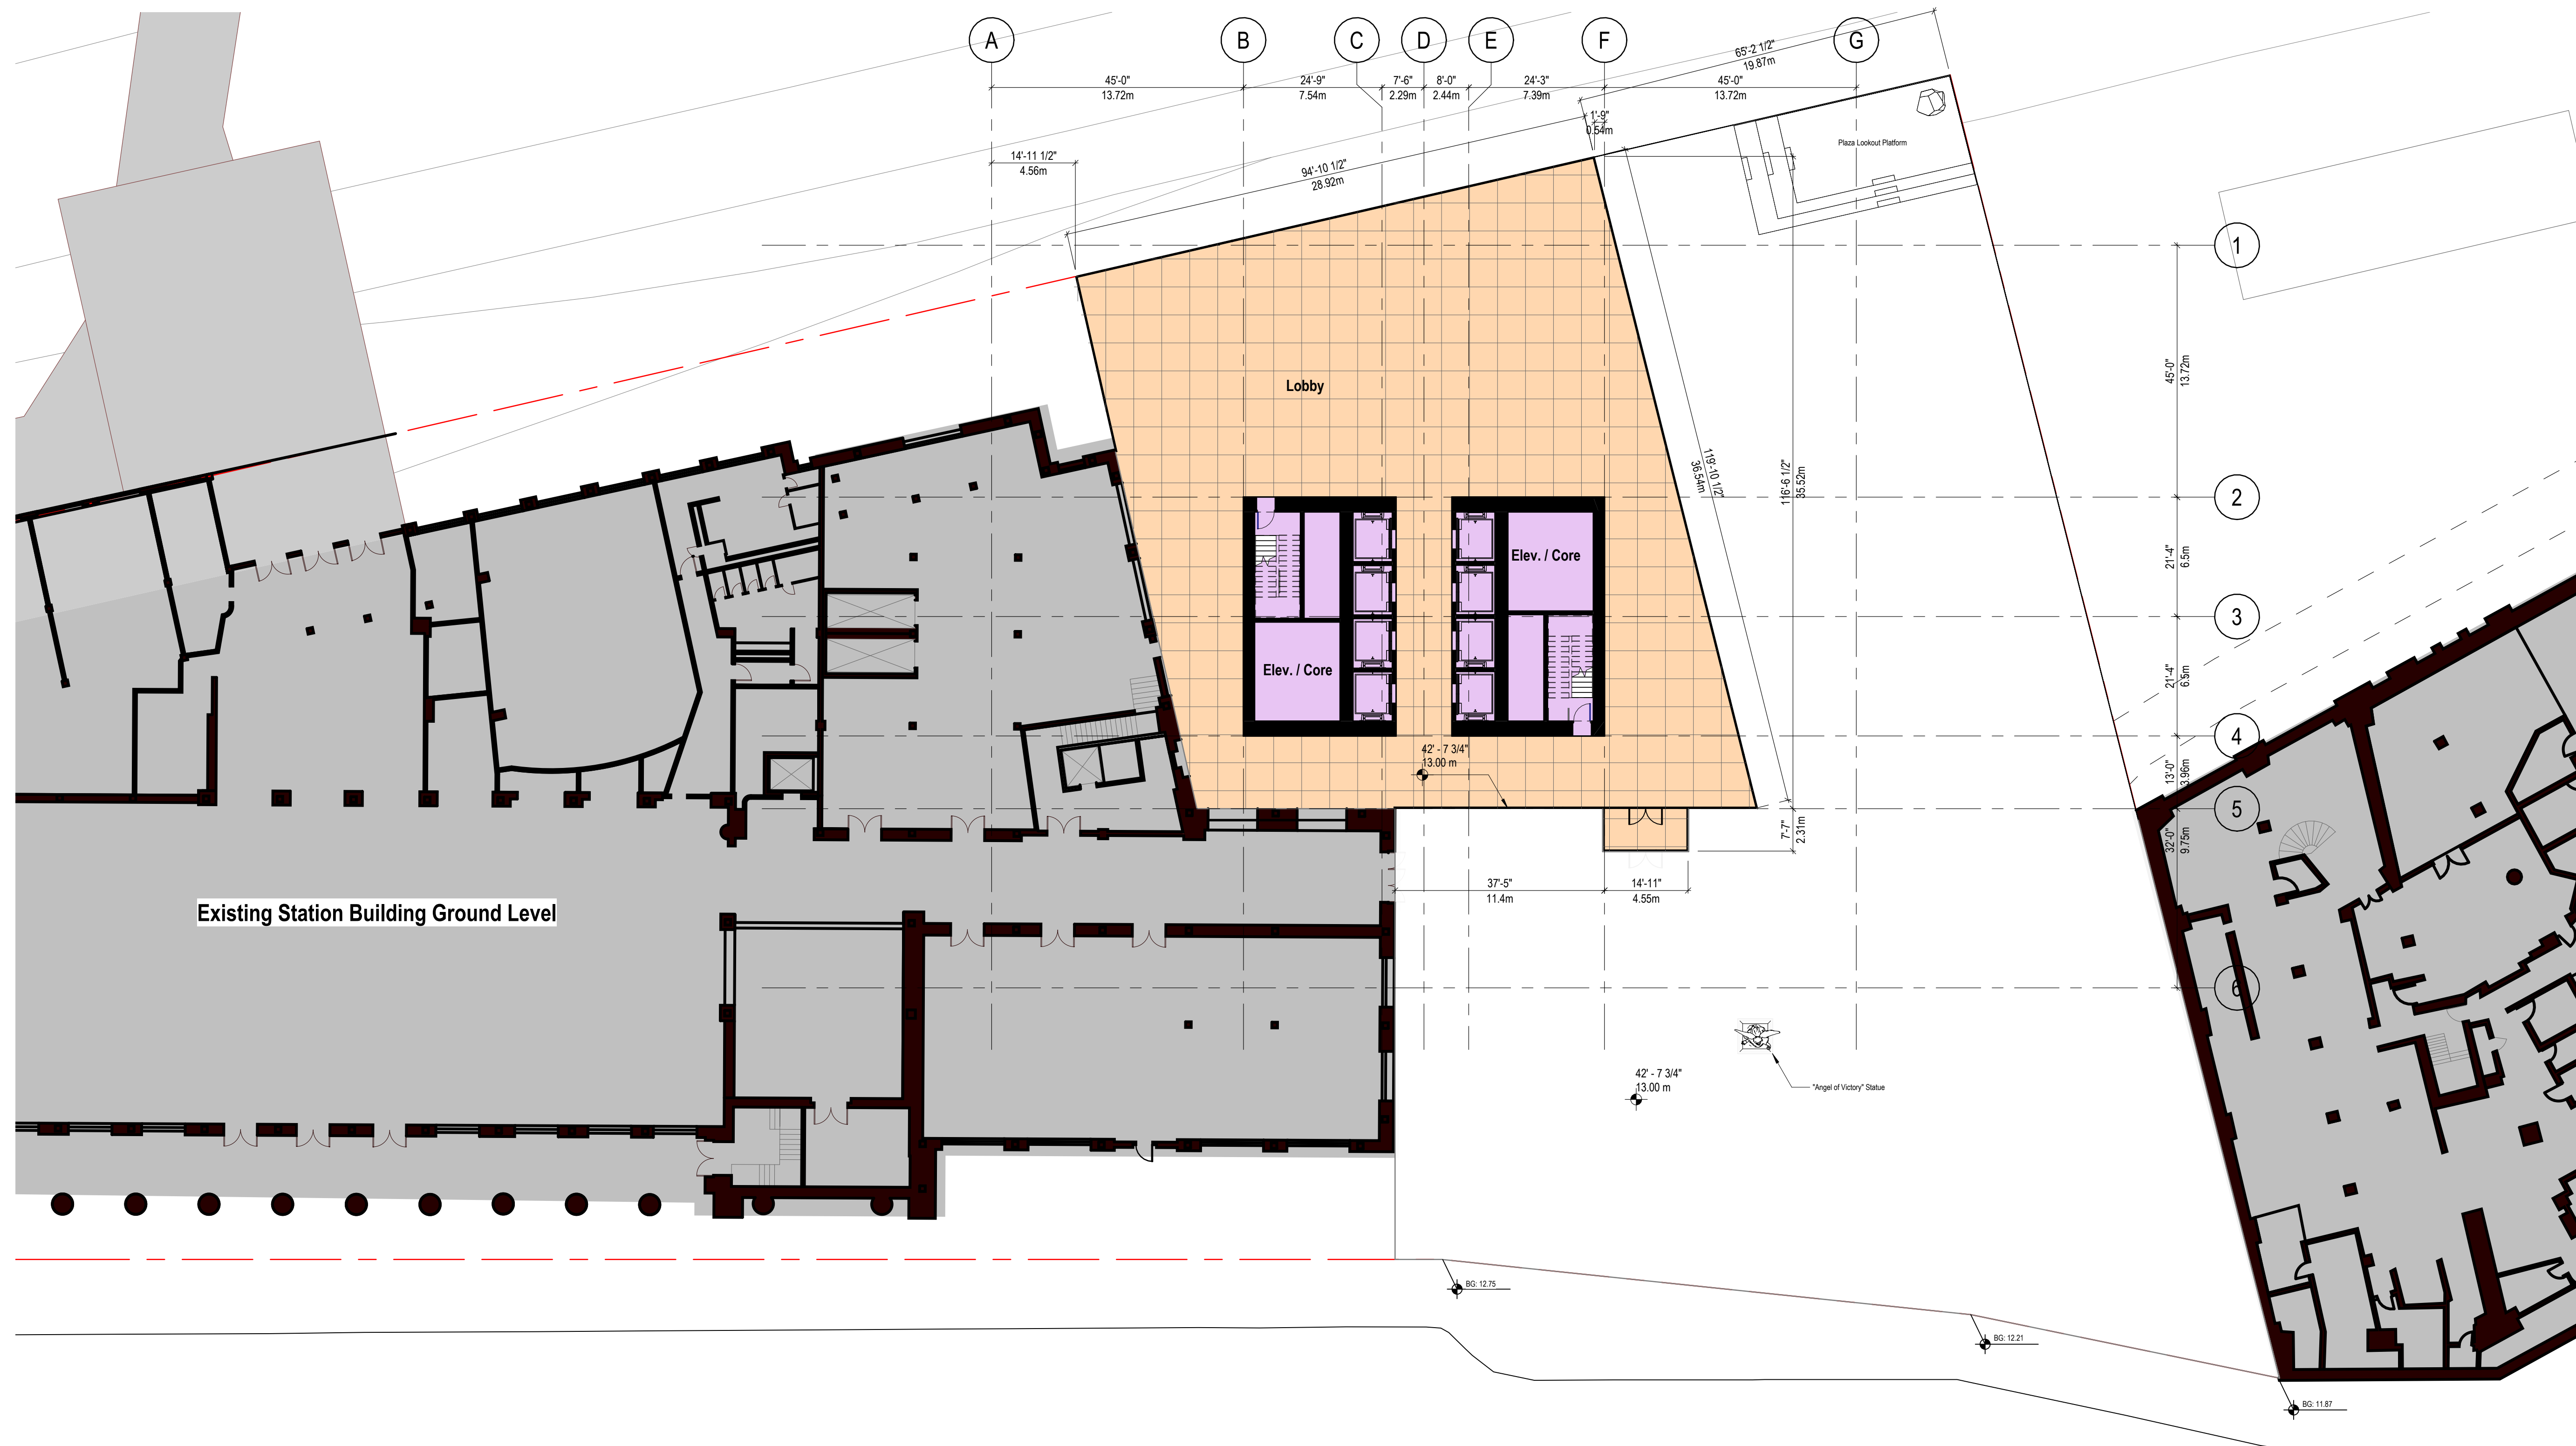

W. Cordova Street

notes

**Legend**

- Elev. / Core
- Lobby

JAMES KM CHENG ARCHITECTS

James KM Cheng Architects Inc.  
 Suite 200-77 West Eighth Avenue  
 Vancouver, B.C. Canada V5Y 1M8  
 T: 604.873.4333  
 info@jamescheng.com

seal drawn  
Author

checked  
Checker

Copyright reserved. This plan and design is and at all times remains the exclusive property of James KM Cheng Architects, Inc. and cannot be used without the architect's written consent.  
 project

**CF Waterfront Tower**  
 555 West Cordova Street, Vancouver BC

title  
 Plaza / Lobby Level

scale  
 1/16" = 1'-0"  
 project number  
 21-805  
 issue date  
 22/12/2023

drawing number  
**A-300.a**  
 revision date  
 12/11/2025

plotted 11/12/2025 5:59:39 PM


date	revisions	
22/12/2023	1	PDP APPLICATION
19/03/2025	2	Revision
12/11/2025	4	PDP Submission



notes

Legend

- Elev. / Core
- Roof

 

JAMES KM CHENG ARCHITECTS

James KM Cheng Architects Inc.  
 Suite 200-77 West Eighth Avenue  
 Vancouver, B.C. Canada V5Y 1M8  
 T: 604.873.4333  
 info@jamescheng.com

Author

Checker

Copyright reserved. This plan and design is and at all times remains the exclusive property of James KM Cheng Architects, Inc. and cannot be used without the architect's written consent.

CF Waterfront Tower  
 555 West Cordova Street, Vancouver BC


Lobby Roof Level

scale  
 1/16" = 1'-0"  
 project number  
 21-805  
 issue date  
 22/12/2023

drawing number  
**A-300.b**  
 revision date  
 12/11/2025

plotted

11/12/2025 5:59:39 PM

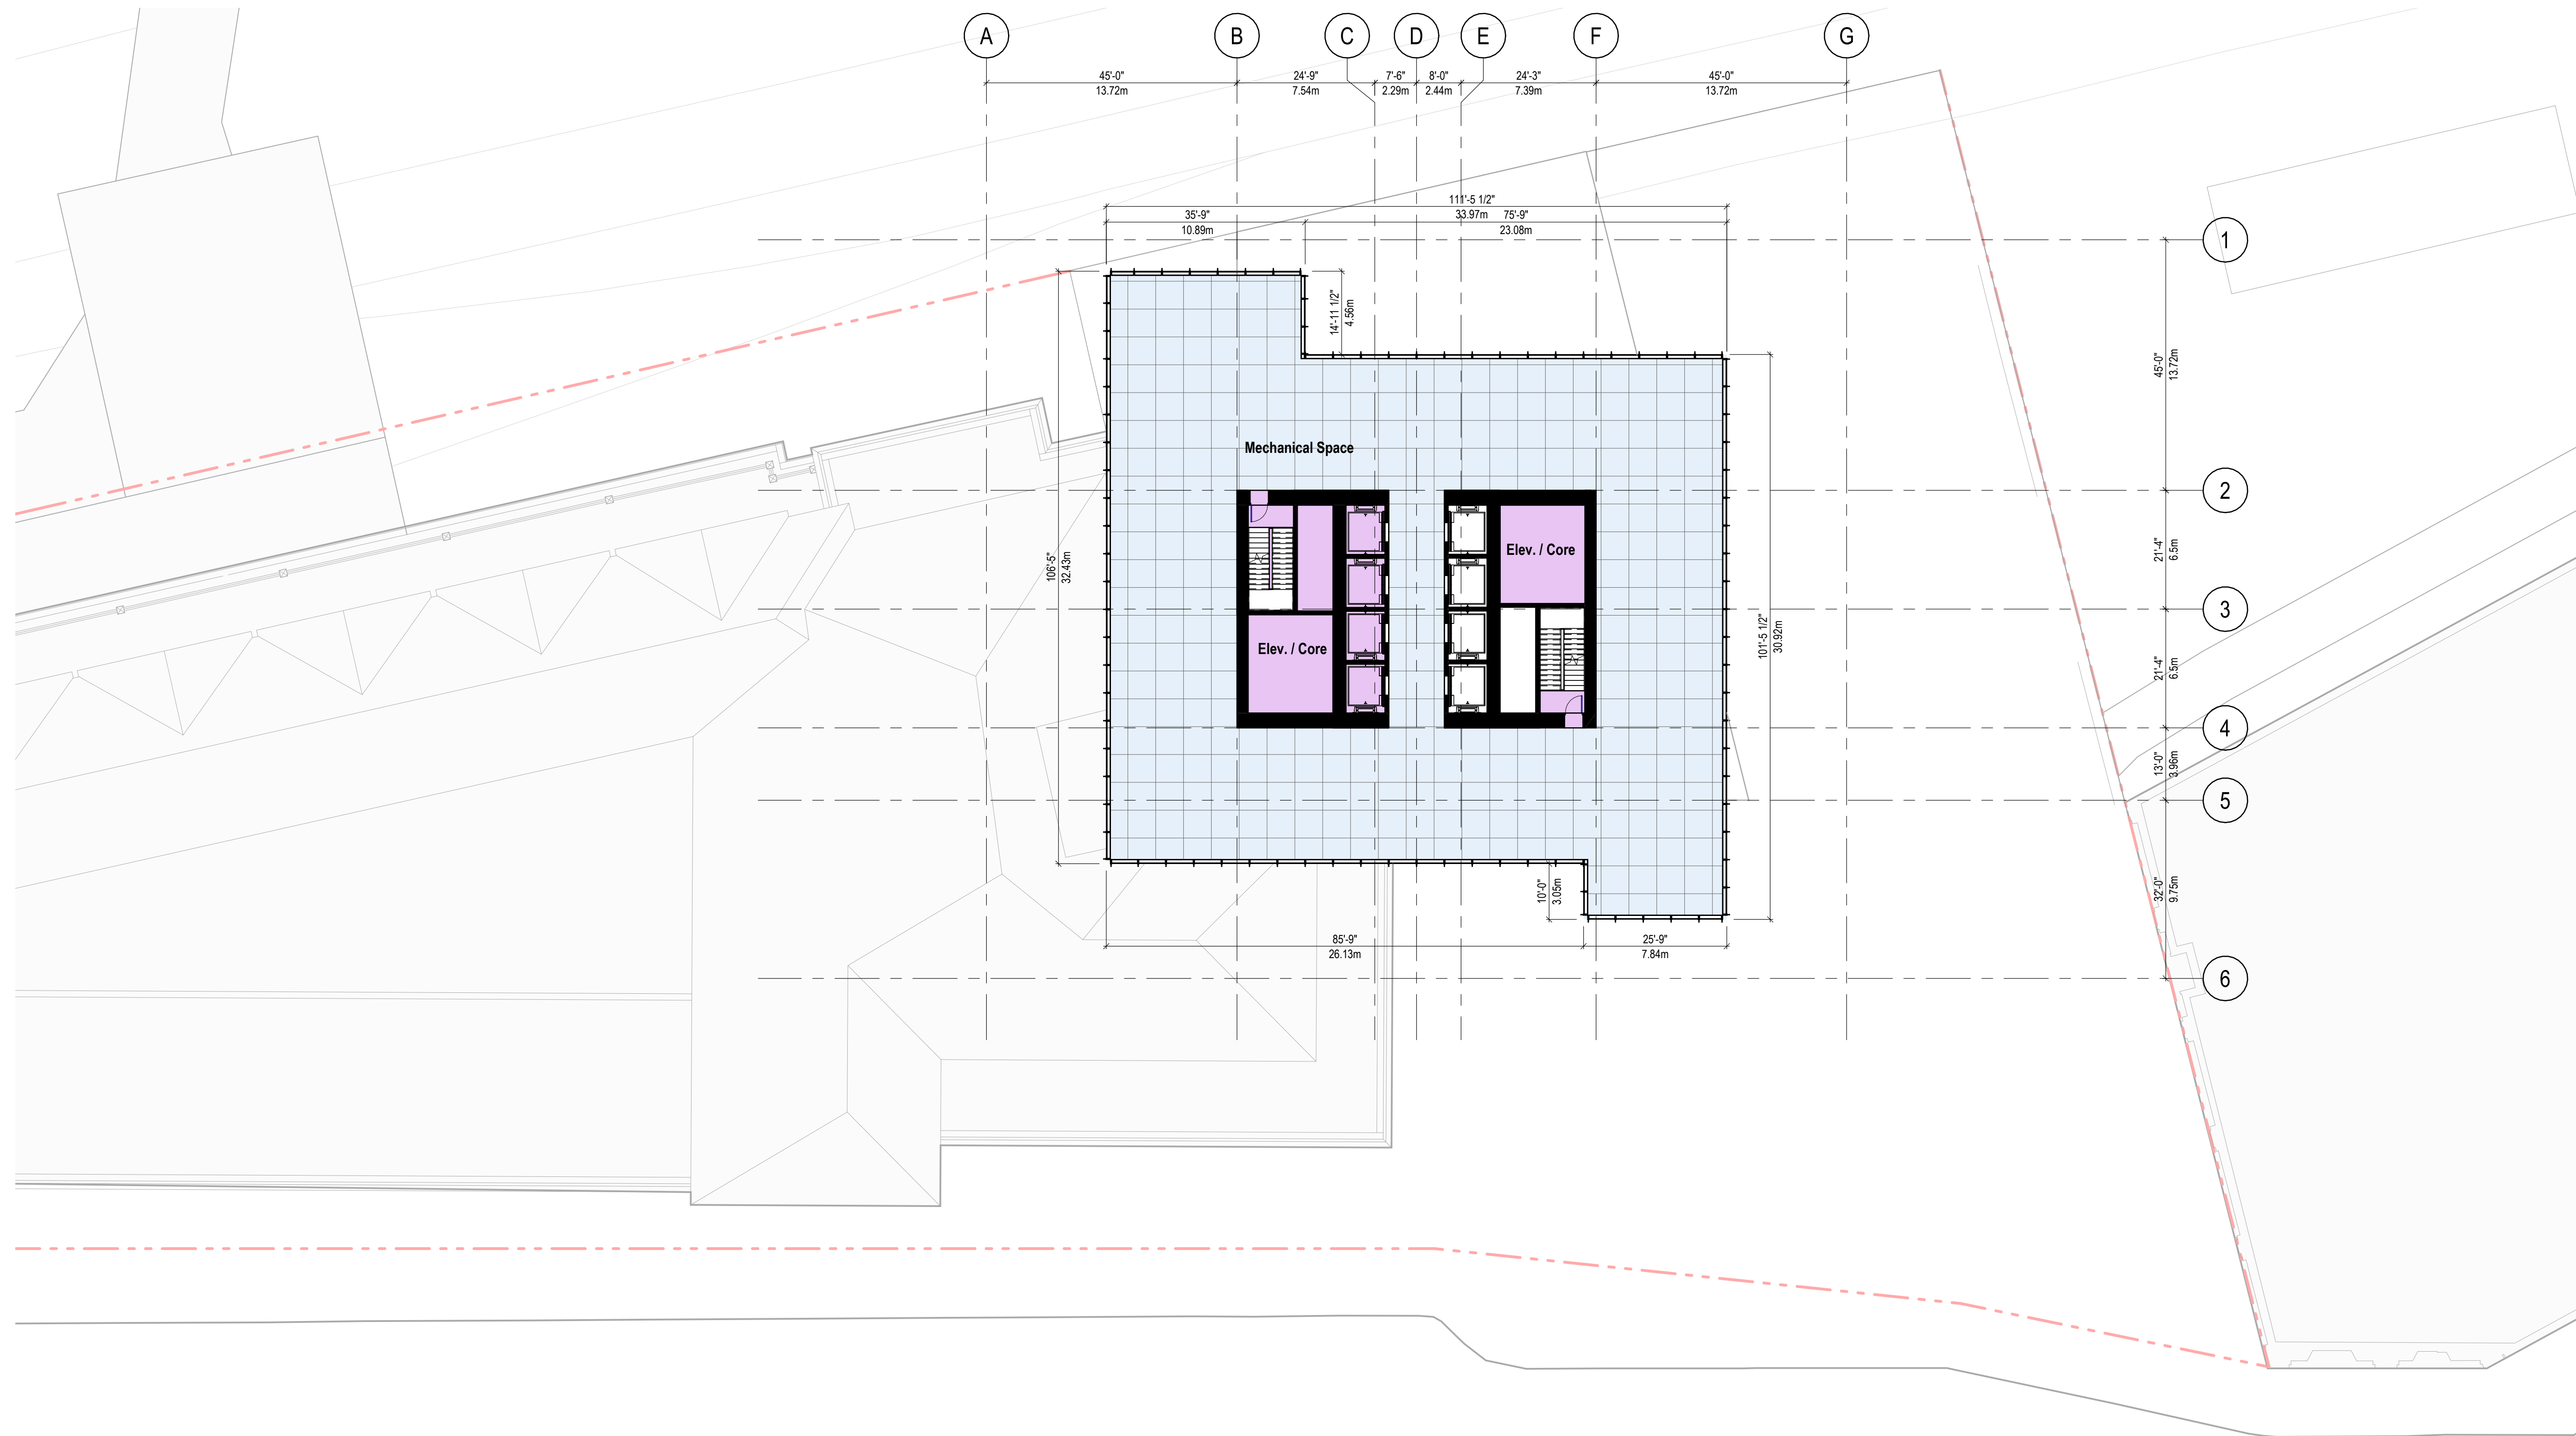

W. Cordova Street

notes

Legend

- Elev. / Core
- Mechanical Space



JAMES KM CHENG ARCHITECTS

James KM Cheng Architects Inc.  
 Suite 200-77 West Eighth Avenue  
 Vancouver, B.C. Canada V5Y 1M8  
 T: 604.873.4333  
 info@jamescheng.com

Author

Checker

Copyright reserved. This plan and design is and at all times remains the exclusive property of James KM Cheng Architects, Inc. and cannot be used without the architect's written consent.

CF Waterfront Tower  
 555 West Cordova Street, Vancouver BC

Level 2 Plan


scale 1/16" = 1'-0"  
 project number 21-805  
 issue date 22/12/2023

drawing number A-301  
 revision date 12/11/2025

plotted

11/12/2025 5:59:40 PM

date	revisions	
22/12/2023	1	PDP APPLICATION
19/03/2025	2	Revision
12/11/2025	4	PDP Submission

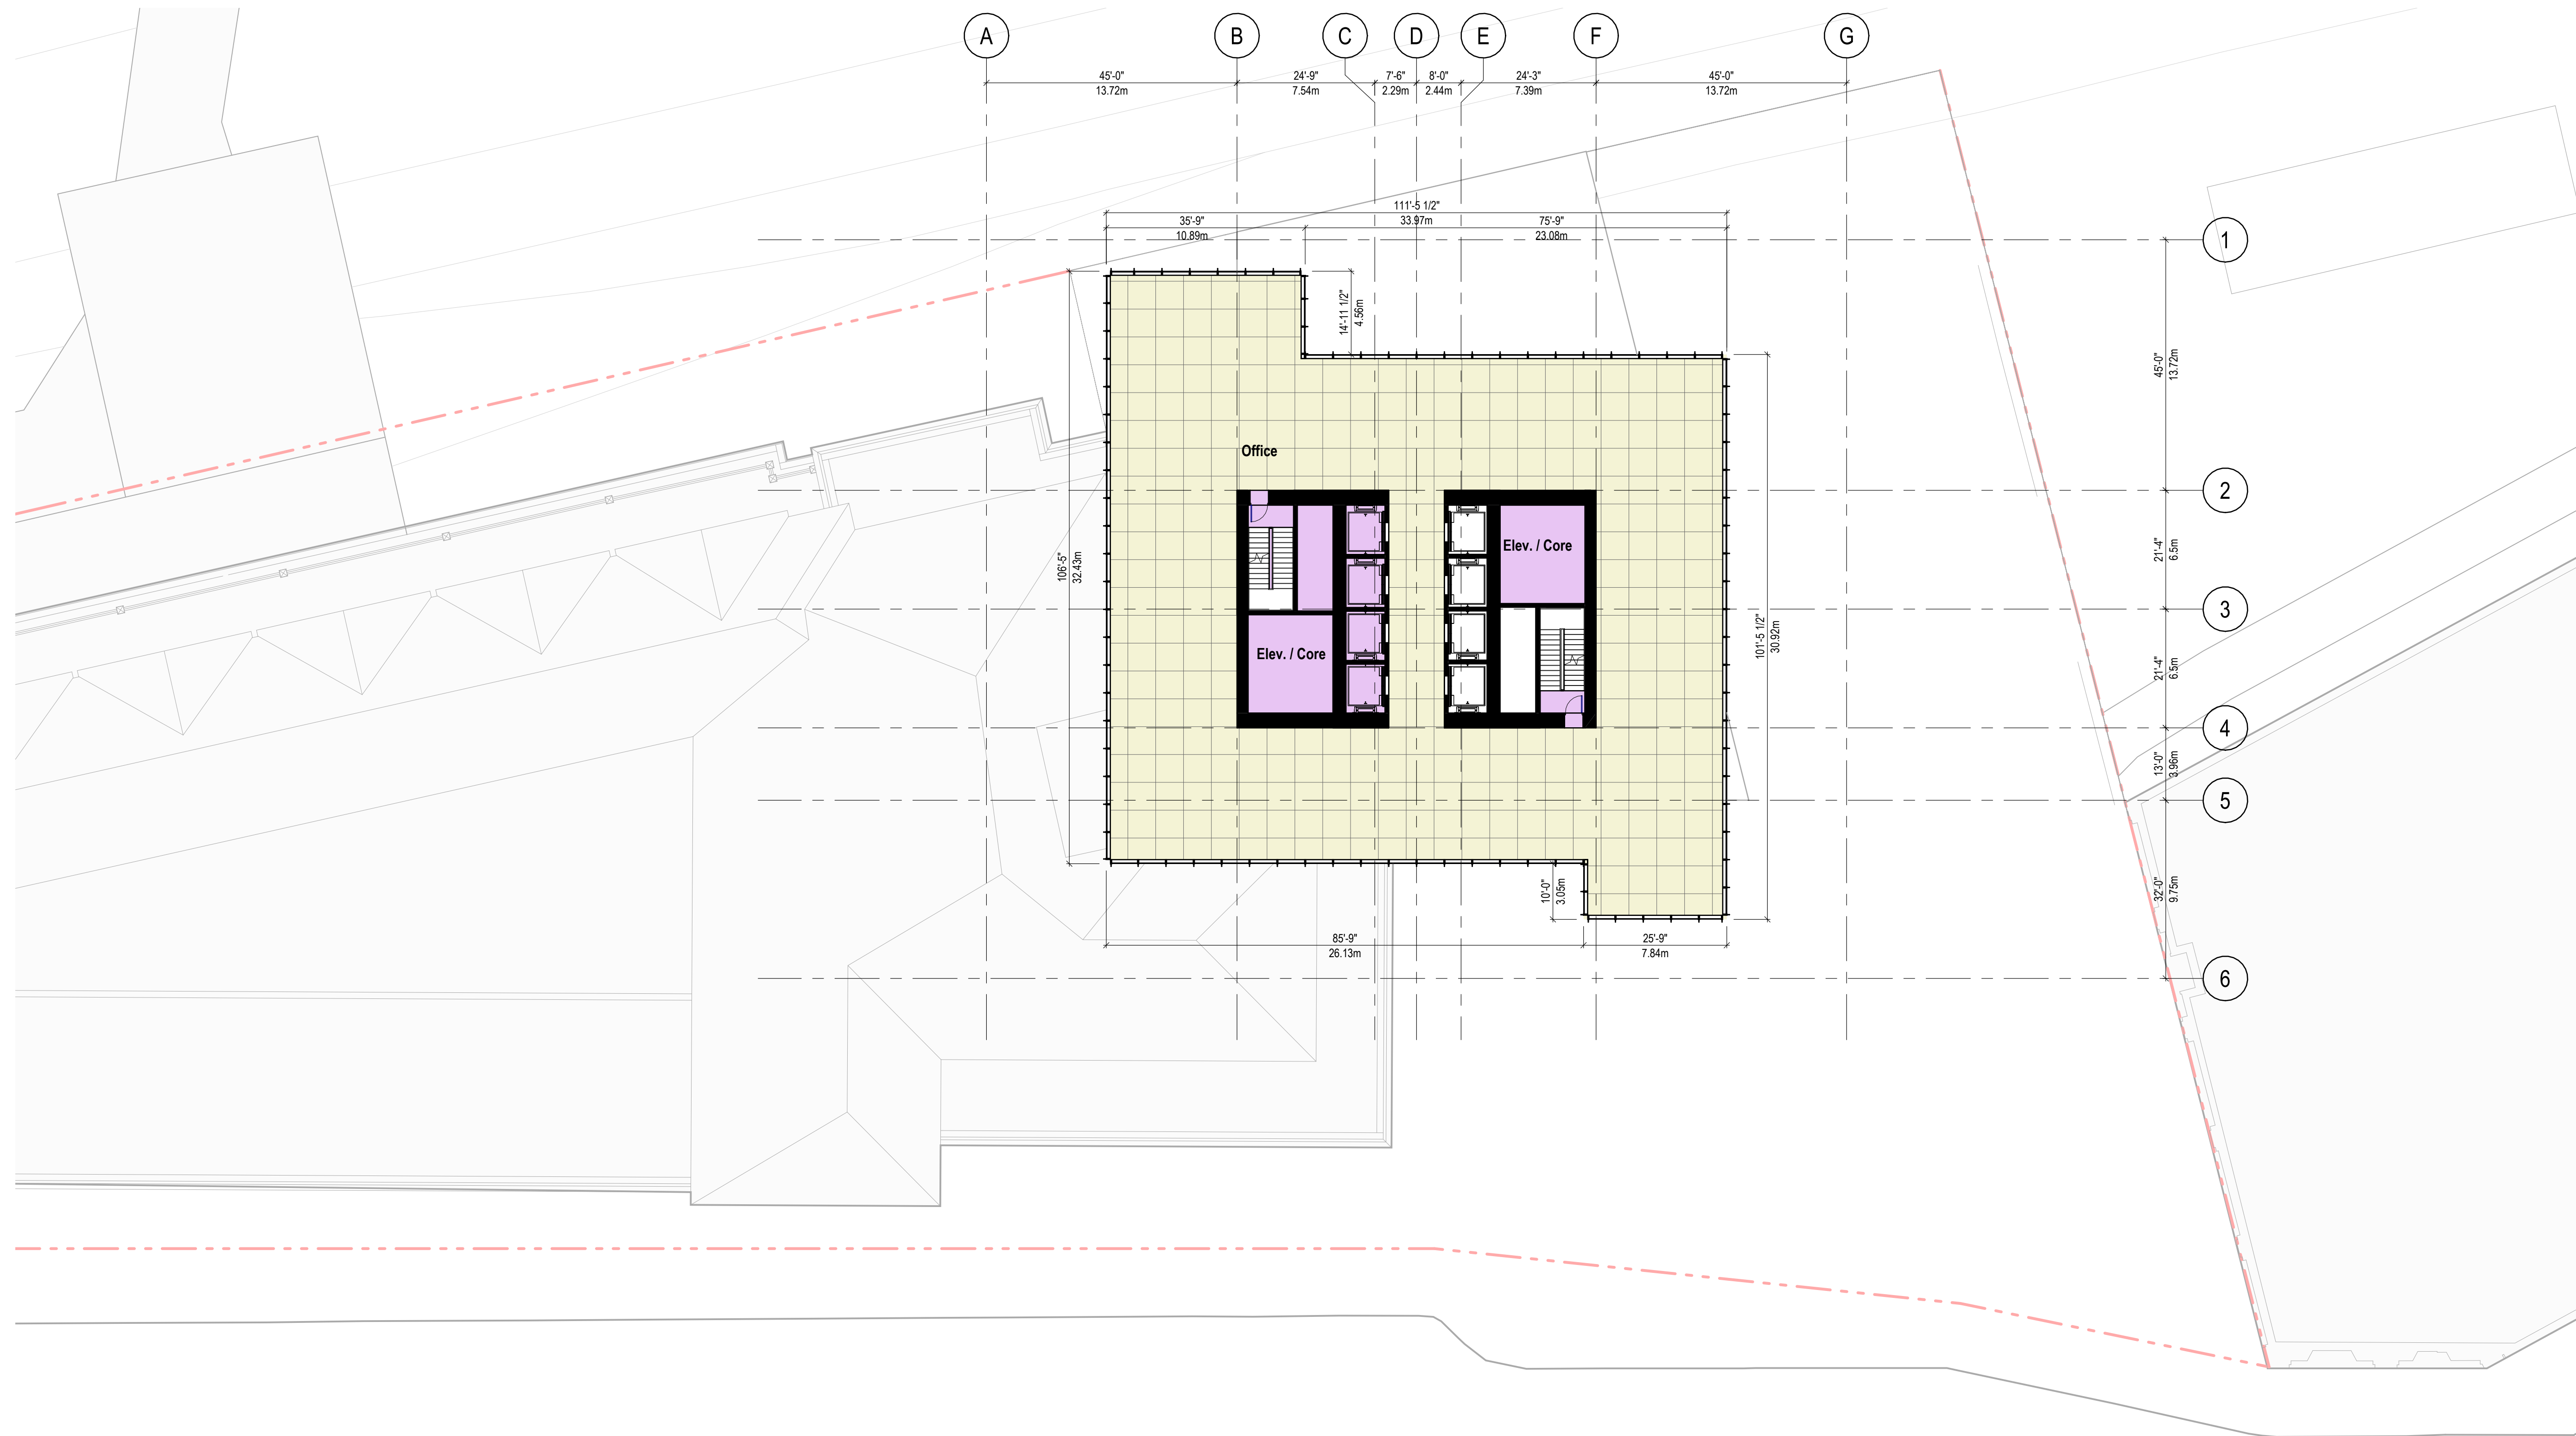

W. Cordova Street

notes

Legend

- Elev. / Core
- Office



JAMES KM CHENG ARCHITECTS

James KM Cheng Architects Inc.  
 Suite 200-77 West Eighth Avenue  
 Vancouver, B.C. Canada V5Y 1M8  
 T: 604.873.4333  
 info@jameskcheng.com

seal drawn  
Author

checked  
Checker

Copyright reserved. This plan and design is and at all times remains the exclusive property of James K.M. Cheng Architects, Inc. and cannot be used without the architect's written consent.  
 project

**CF Waterfront Tower**  
 555 West Cordova Street, Vancouver BC

title  
 Level 3 Plan


scale  
 1/16" = 1'-0"  
 project number  
 21-805  
 issue date  
 22/12/2023

drawing number  
**A-302**  
 revision date  
 12/11/2025

plotted

11/12/2025 5:58:41 PM

date	revisions	
22/12/2023	1	PDP APPLICATION
19/03/2025	2	Revision
12/11/2025	4	PDP Submission

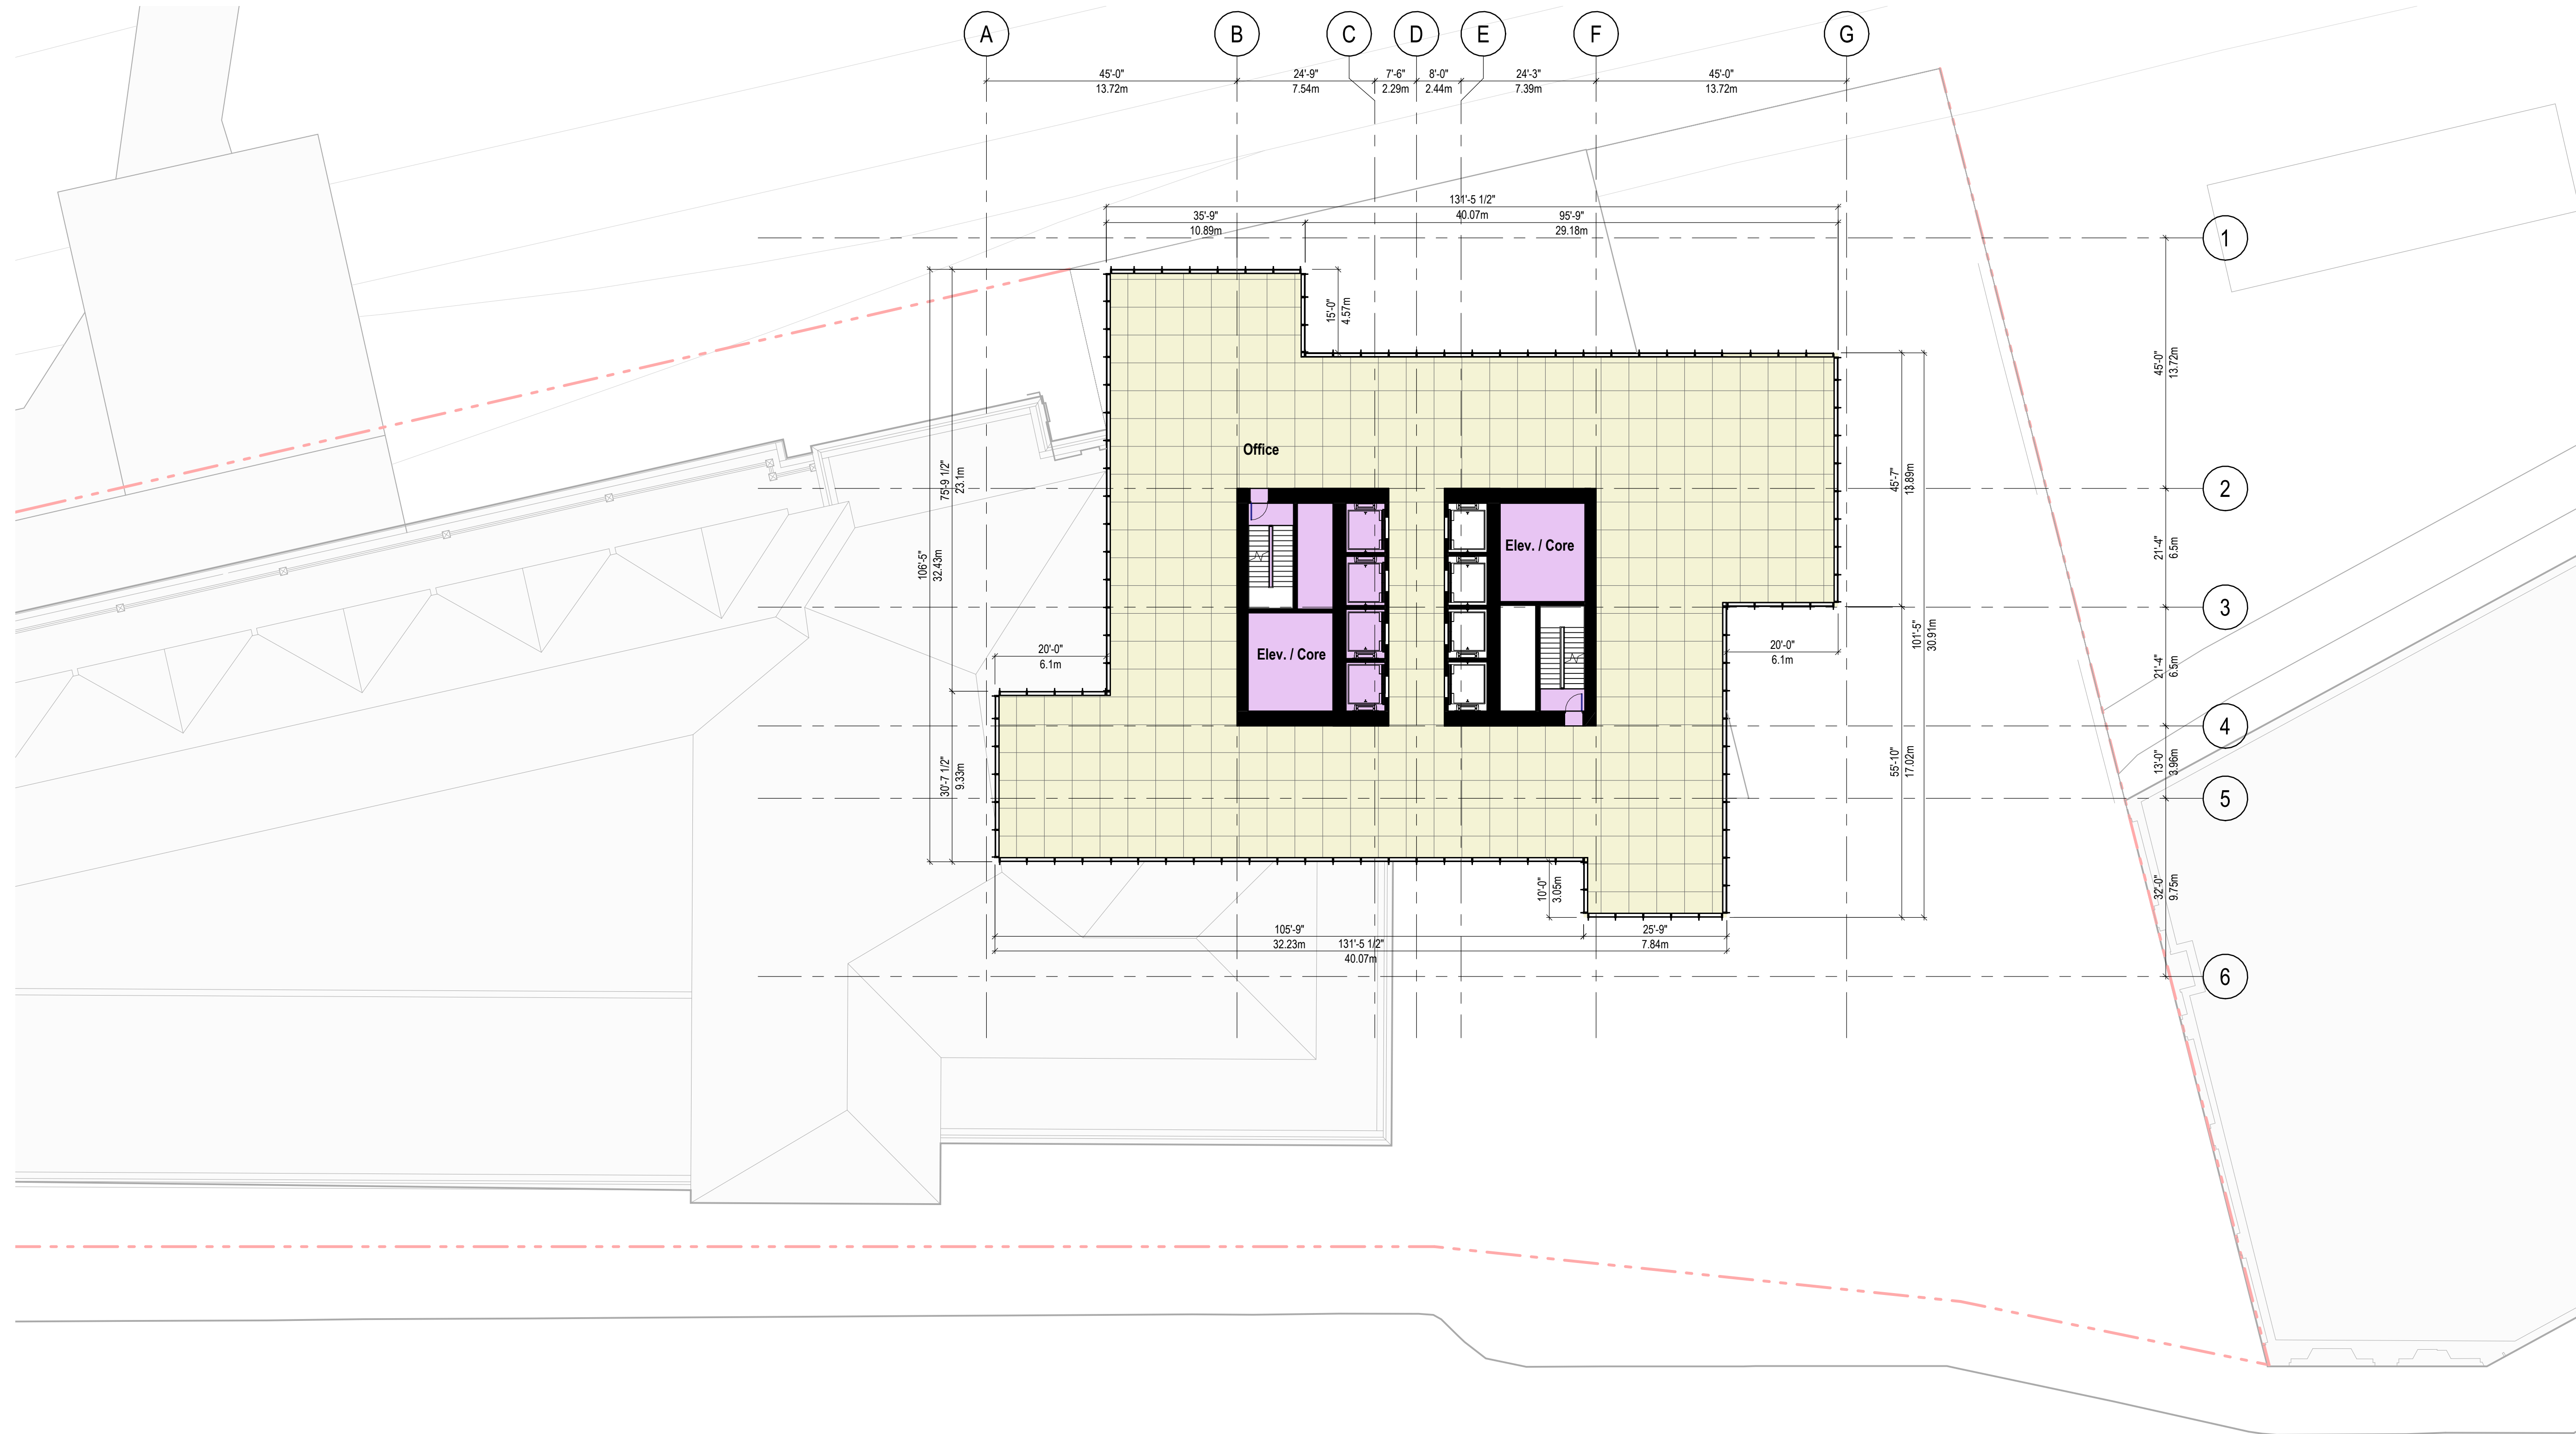

W. Cordova Street

notes

Legend

- Elev. / Core
- Office



JAMES KM CHENG ARCHITECTS

James KM Cheng Architects Inc.  
 Suite 200-77 West Eighth Avenue  
 Vancouver, B.C. Canada V5Y 1M8  
 T: 604.873.4333  
 info@jamescheng.com

seal drawn  
Author

checked  
Checker

Copyright reserved. This plan and design is and at all times remains the exclusive property of James KM Cheng Architects, Inc. and cannot be used without the architect's written consent.  
 project

CF Waterfront Tower  
 555 West Cordova Street, Vancouver BC

title  
 Level 4 Plan


scale  
 1/16" = 1'-0"  
 project number  
 21-805  
 issue date  
 22/12/2023

drawing number  
**A-303**  
 revision date  
 12/11/2025

plotted

11/12/2025 5:58:41 PM

date	revisions	
22/12/2023	1	PDP APPLICATION
19/03/2025	2	Revision
12/11/2025	4	PDP Submission

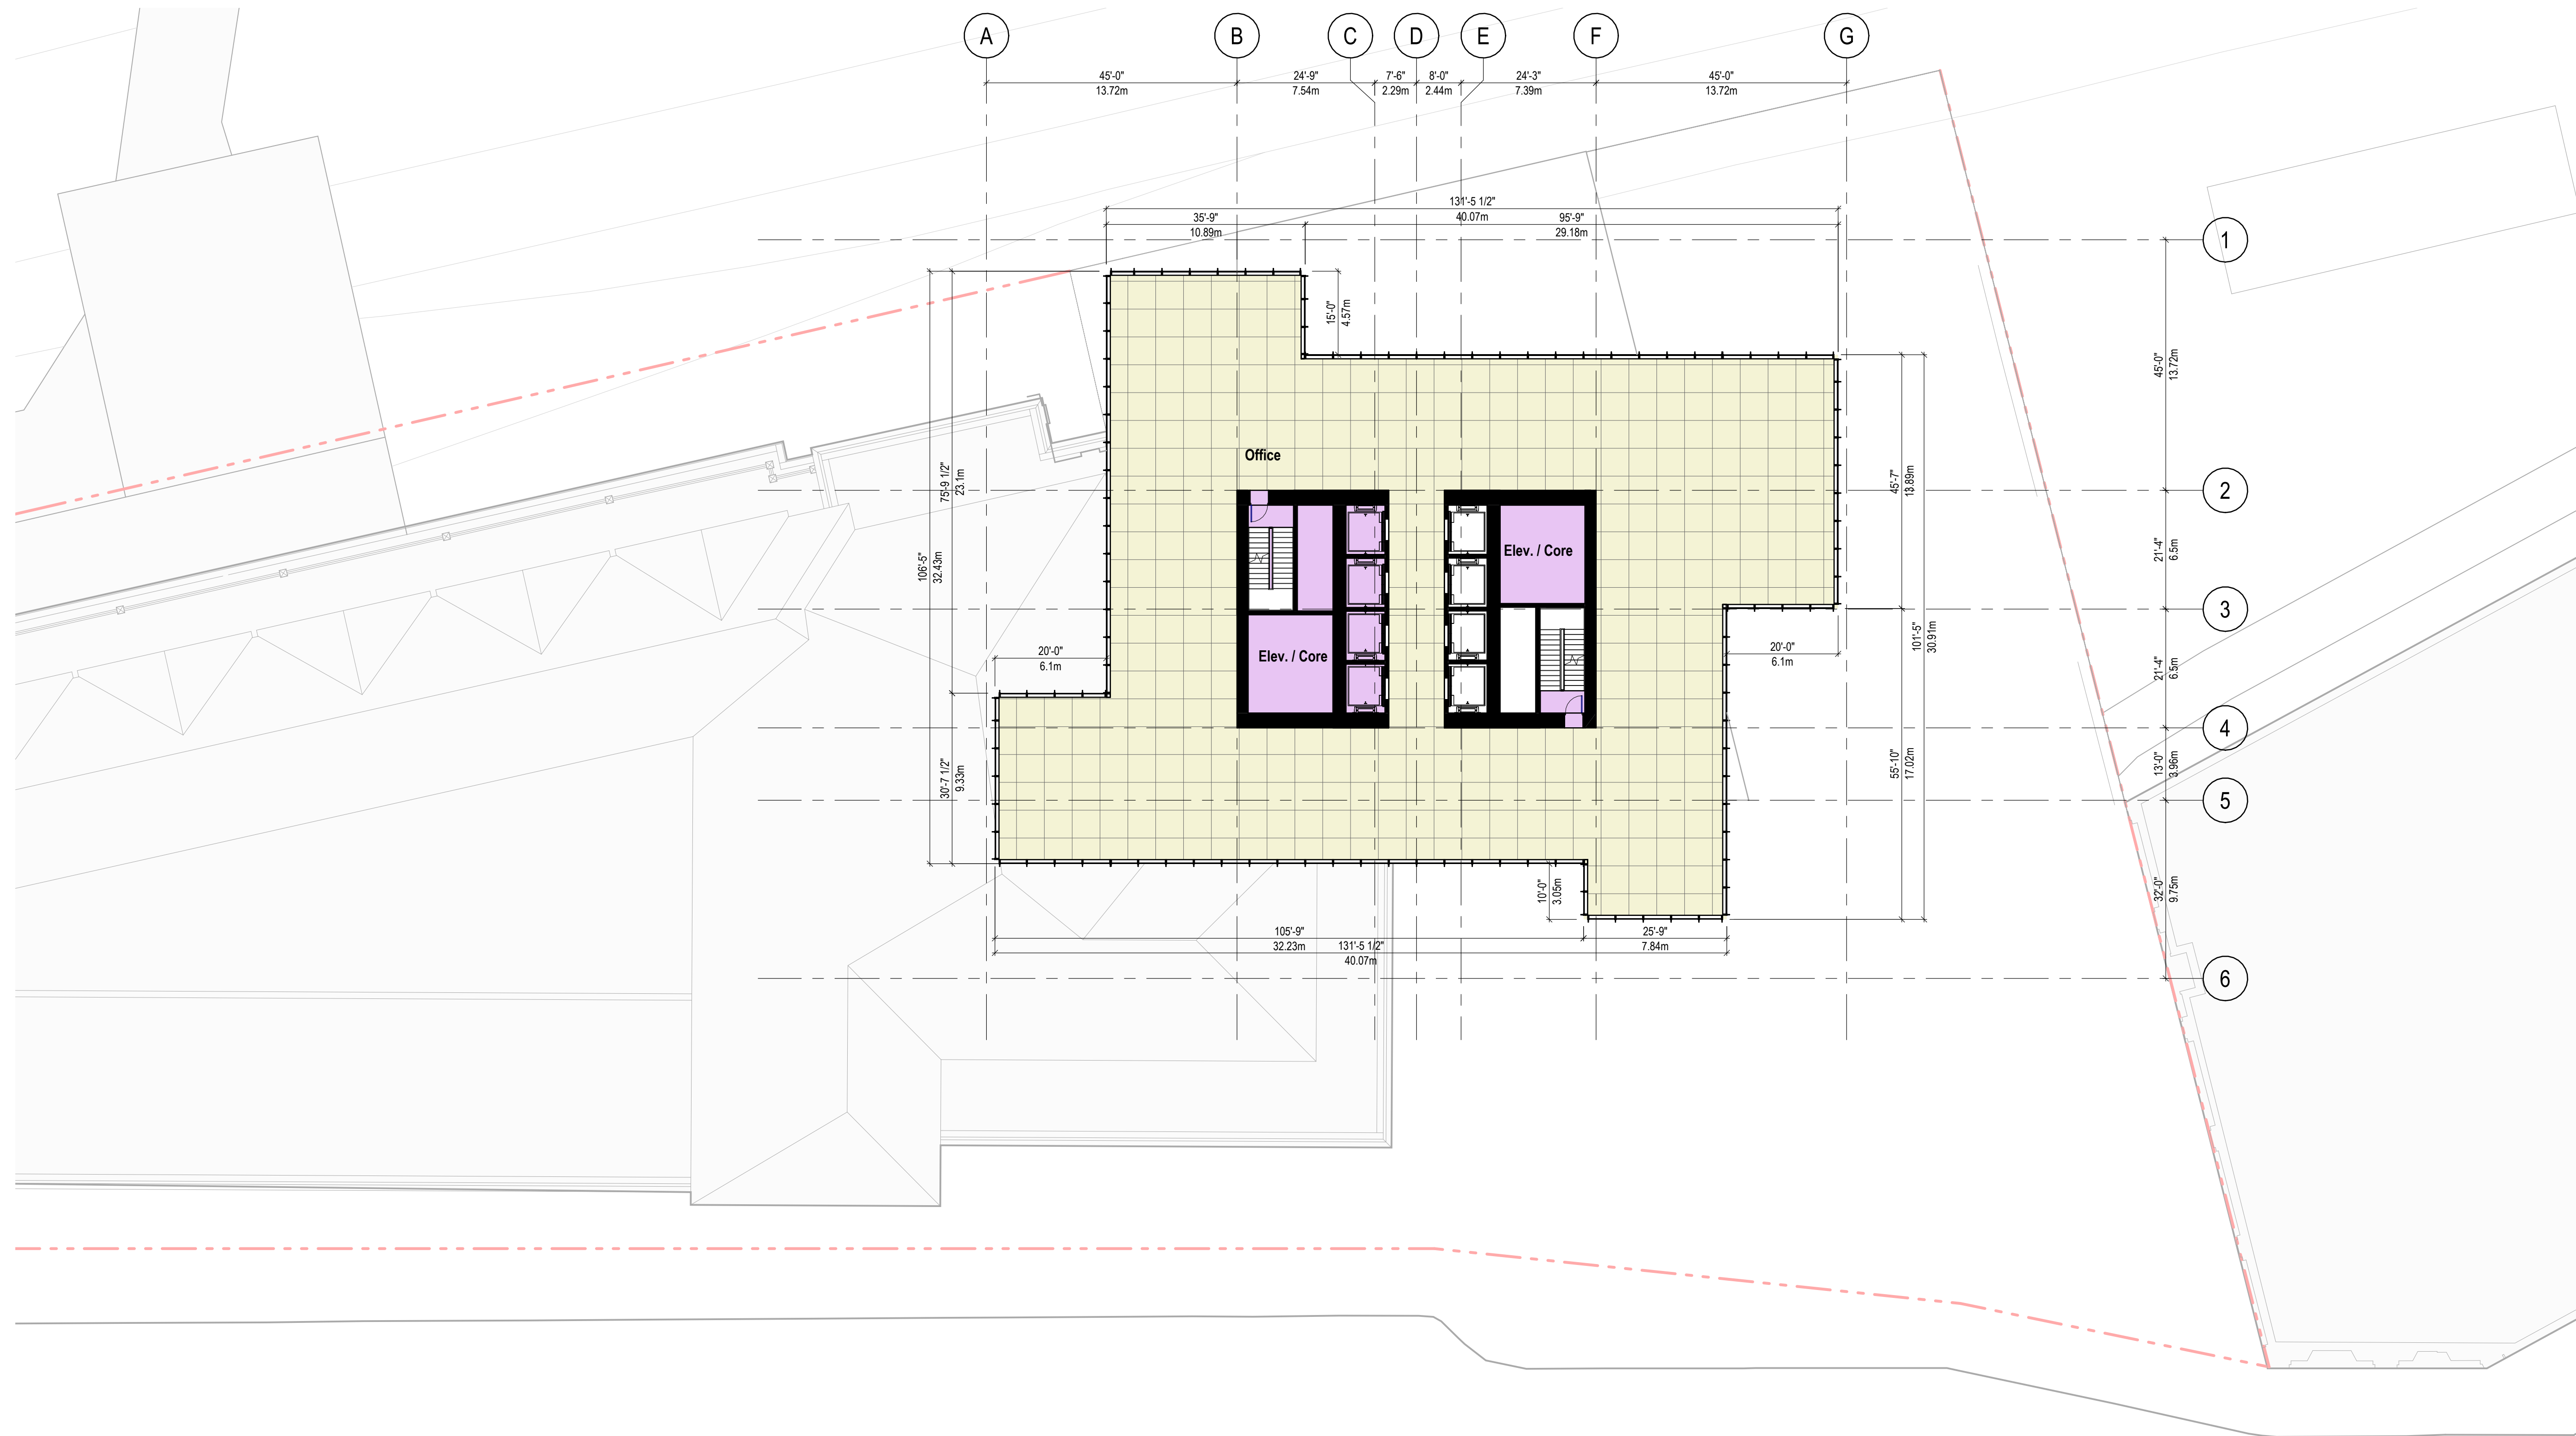

W. Cordova Street

notes

Legend

- Elev. / Core
- Office



JAMES KM CHENG ARCHITECTS

James KM Cheng Architects Inc.  
 Suite 200-77 West Eighth Avenue  
 Vancouver, B.C. Canada V5Y 1M8  
 T: 604.873.4333  
 info@jamescheng.com

Author

Checker

Copyright reserved. This plan and design is and at all times remains the exclusive property of James KM Cheng Architects, Inc. and cannot be used without the architect's written consent.

CF Waterfront Tower  
 555 West Cordova Street, Vancouver BC

Level 5 Plan


scale  
 1/16" = 1'-0"  
 project number  
 21-805  
 issue date  
 22/12/2023

drawing number  
**A-304**  
 revision date  
 12/11/2025

plotted

11/12/2025 5:59:42 PM

date	revisions	
22/12/2023	1	PDP APPLICATION
19/03/2025	2	Revision
12/11/2025	4	PDP Submission

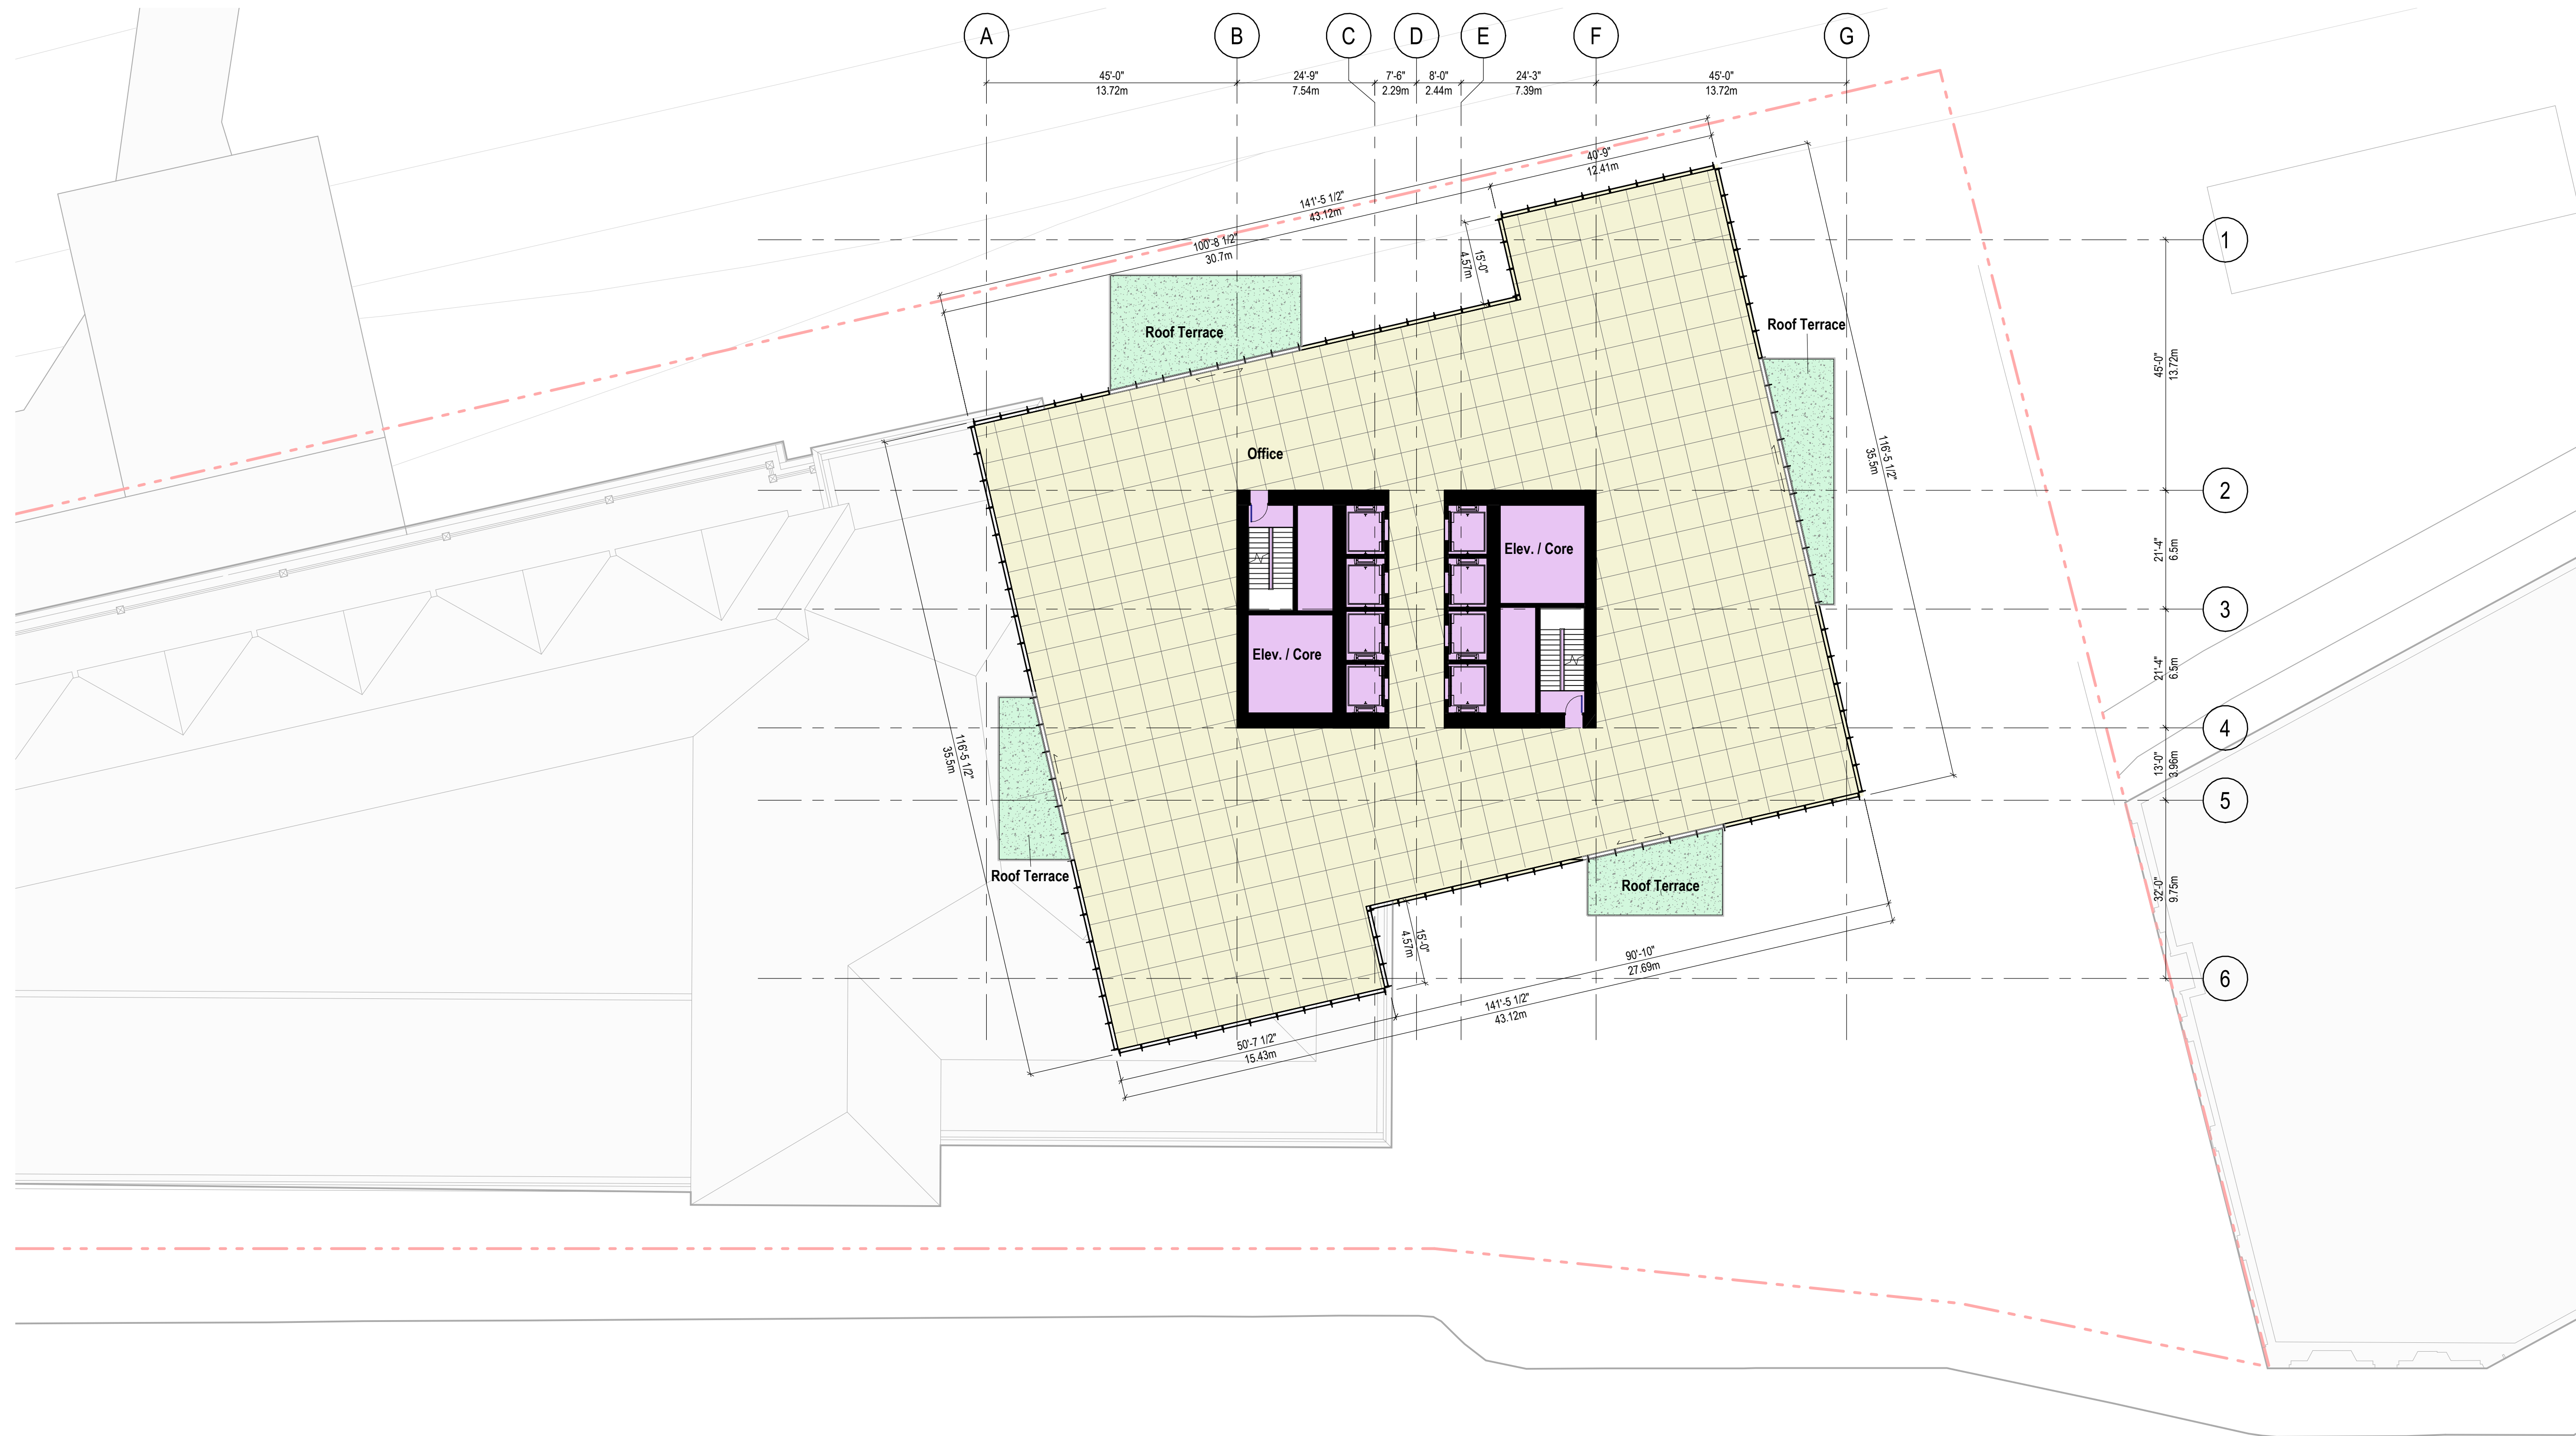


W. Cordova Street

notes

Legend

- Elev. / Core
- Office
- Roof Terrace

 

JAMES KM CHENG ARCHITECTS

James KM Cheng Architects Inc.  
 Suite 200-77 West Eighth Avenue  
 Vancouver, B.C. Canada V5Y 1M8  
 T: 604.873.4333  
 info@jamescheng.com

seal drawn  
Author

checked  
Checker

Copyright reserved. This plan and design is and at all times remains the exclusive property of James KM Cheng Architects, Inc. and cannot be used without the architect's written consent.  
 project

**CF Waterfront Tower**  
 555 West Cordova Street, Vancouver BC

title  
 Level 6 Plan

scale  
 1/16" = 1'-0"  
 project number  
 21-805  
 issue date  
 22/12/2023

drawing number  
**A-305**  
 revision date  
 12/11/2025

plotted

11/12/2025 5:59:43 PM

date	revisions	
22/12/2023	1	PDP APPLICATION
19/03/2025	2	Revision
12/11/2025	4	PDP Submission



W. Cordova Street

notes

Legend

- Elev. / Core
- Office



JAMES KM CHENG ARCHITECTS

James KM Cheng Architects Inc.  
 Suite 200-77 West Eighth Avenue  
 Vancouver, B.C. Canada V5Y 1M8  
 T: 604.873.4333  
 info@jameskcheng.com

Author

Checker

Copyright reserved. This plan and design is and at all times remains the exclusive property of James K.M. Cheng Architects, Inc. and cannot be used without the architect's written consent.

CF Waterfront Tower  
 555 West Cordova Street, Vancouver BC

Level 7 Plan

scale  
 1/16" = 1'-0"  
 project number  
 21-805  
 issue date  
 22/12/2023

drawing number  
**A-306**  
 revision date  
 12/11/2025

plotted

11/12/2025 5:58:44 PM

date	revisions	
22/12/2023	1	PDP APPLICATION
19/03/2025	2	Revision
12/11/2025	4	PDP Submission



W. Cordova Street

notes

Legend

- Elev. / Core
- Office
- Roof Terrace



JAMES KM CHENG ARCHITECTS

James KM Cheng Architects Inc.  
Suite 200-77 West Eighth Avenue  
Vancouver, B.C. Canada V5Y 1M8  
T: 604.873.4333  
info@jamescheng.com

seal drawn  
Author

checked  
Checker

Copyright reserved. This plan and design is and at all times remains the exclusive property of James KM Cheng Architects, Inc. and cannot be used without the architect's written consent.  
project

**CF Waterfront Tower**  
555 West Cordova Street, Vancouver BC

title  
Level 8 Plan

scale  
1/16" = 1'-0"  
project number  
21-805  
issue date  
22/12/2023

drawing number  
**A-307**  
revision date  
12/11/2025

plotted

11/12/2025 5:59:46 PM

date	revisions	
22/12/2023	1	PDP APPLICATION
19/03/2025	2	Revision
12/11/2025	4	PDP Submission



W. Cordova Street

notes

Legend

- Elev. / Core
- Office
- Roof Terrace



JAMES KM CHENG ARCHITECTS

James KM Cheng Architects Inc.  
 Suite 200-77 West Eighth Avenue  
 Vancouver, B.C. Canada V5Y 1M8  
 T: 604.873.4333  
 info@jamescheng.com

drawn  
 Author

checked  
 Checker

Copyright reserved. This plan and design is and at all times remains the exclusive property of James KM Cheng Architects, Inc. and cannot be used without the architect's written consent.  
 project

CF Waterfront Tower  
 555 West Cordova Street, Vancouver BC

title  
 Level 9 Plan

scale  
 1/16" = 1'-0"  
 project number  
 21-805  
 issue date  
 22/12/2023

drawing number  
**A-308**  
 revision date  
 12/11/2025

plotted

11/12/2025 5:59:47 PM

date	revisions	
22/12/2023	1	PDP APPLICATION
19/03/2025	2	Revision
12/11/2025	4	PDP Submission



W. Cordova Street

notes

Legend

- Elev. / Core
- Office



JAMES KM CHENG ARCHITECTS

James KM Cheng Architects Inc.  
 Suite 200-77 West Eighth Avenue  
 Vancouver, B.C. Canada V5Y 1M8  
 T: 604.873.4333  
 info@jamescheng.com

drawn  
 Author

checked  
 Checker

Copyright reserved. This plan and design is and at all times remains the exclusive property of James KM Cheng Architects, Inc. and cannot be used without the architect's written consent.  
 project

**CF Waterfront Tower**  
 555 West Cordova Street, Vancouver BC

title  
 Level 10 Plan


scale  
 1/16" = 1'-0"  
 project number  
 21-805  
 issue date  
 22/12/2023

drawing number  
**A-309**  
 revision date  
 12/11/2025

plotted

11/12/2025 5:59:49 PM

date	revisions	
22/12/2023	1	PDP APPLICATION
19/03/2025	2	Revision
12/11/2025	4	PDP Submission

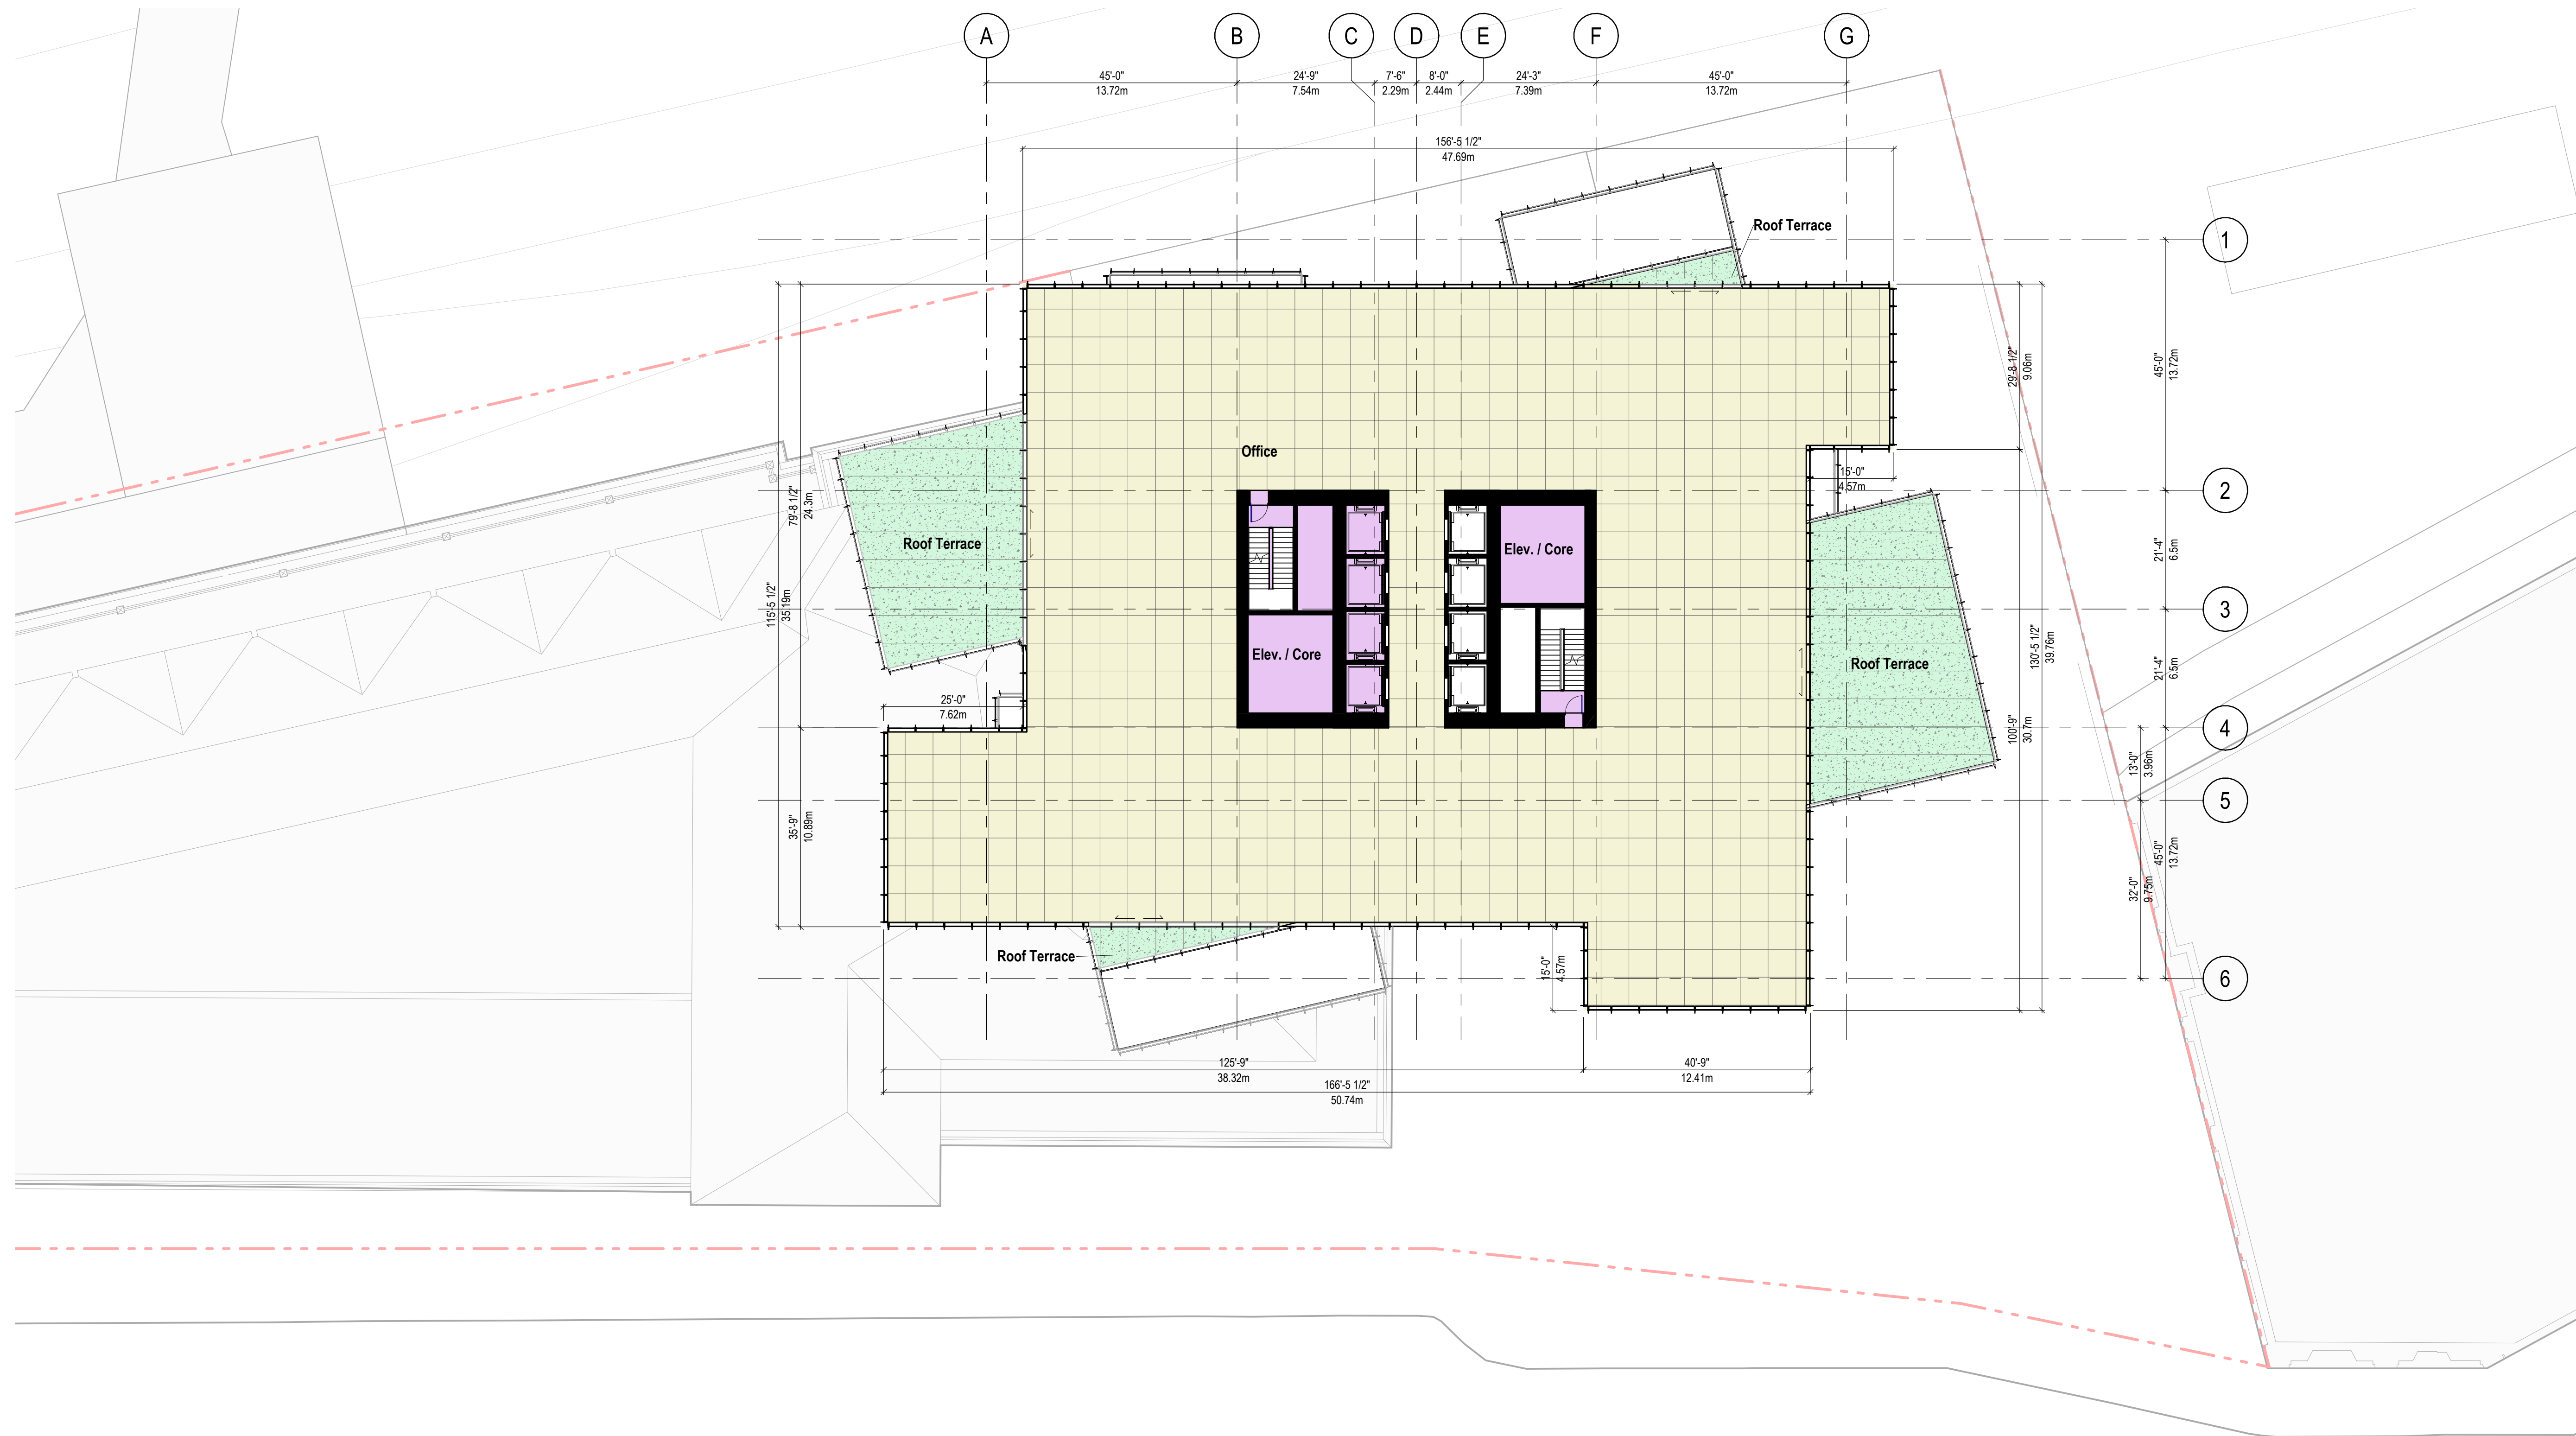

W. Cordova Street

notes

Legend

- Elev. / Core
- Office
- Roof Terrace



JAMES KM CHENG ARCHITECTS

James KM Cheng Architects Inc.  
 Suite 200-77 West Eighth Avenue  
 Vancouver, B.C. Canada V5Y 1M8  
 T: 604.873.4333  
 info@jamescheng.com

seal drawn  
Author

checked  
 Checker

Copyright reserved. This plan and design is and at all times remains the exclusive property of James KM Cheng Architects, Inc. and cannot be used without the architect's written consent.  
 project

CF Waterfront Tower  
 555 West Cordova Street, Vancouver BC

title  
 Level 11 Plan


scale  
 1/16" = 1'-0"  
 project number  
 21-805  
 issue date  
 22/12/2023

drawing number  
**A-310**  
 revision date  
 12/11/2025

plotted

11/12/2025 5:58:51 PM

date	revisions	
22/12/2023	1	PDP APPLICATION
19/03/2025	2	Revision
12/11/2025	4	PDP Submission

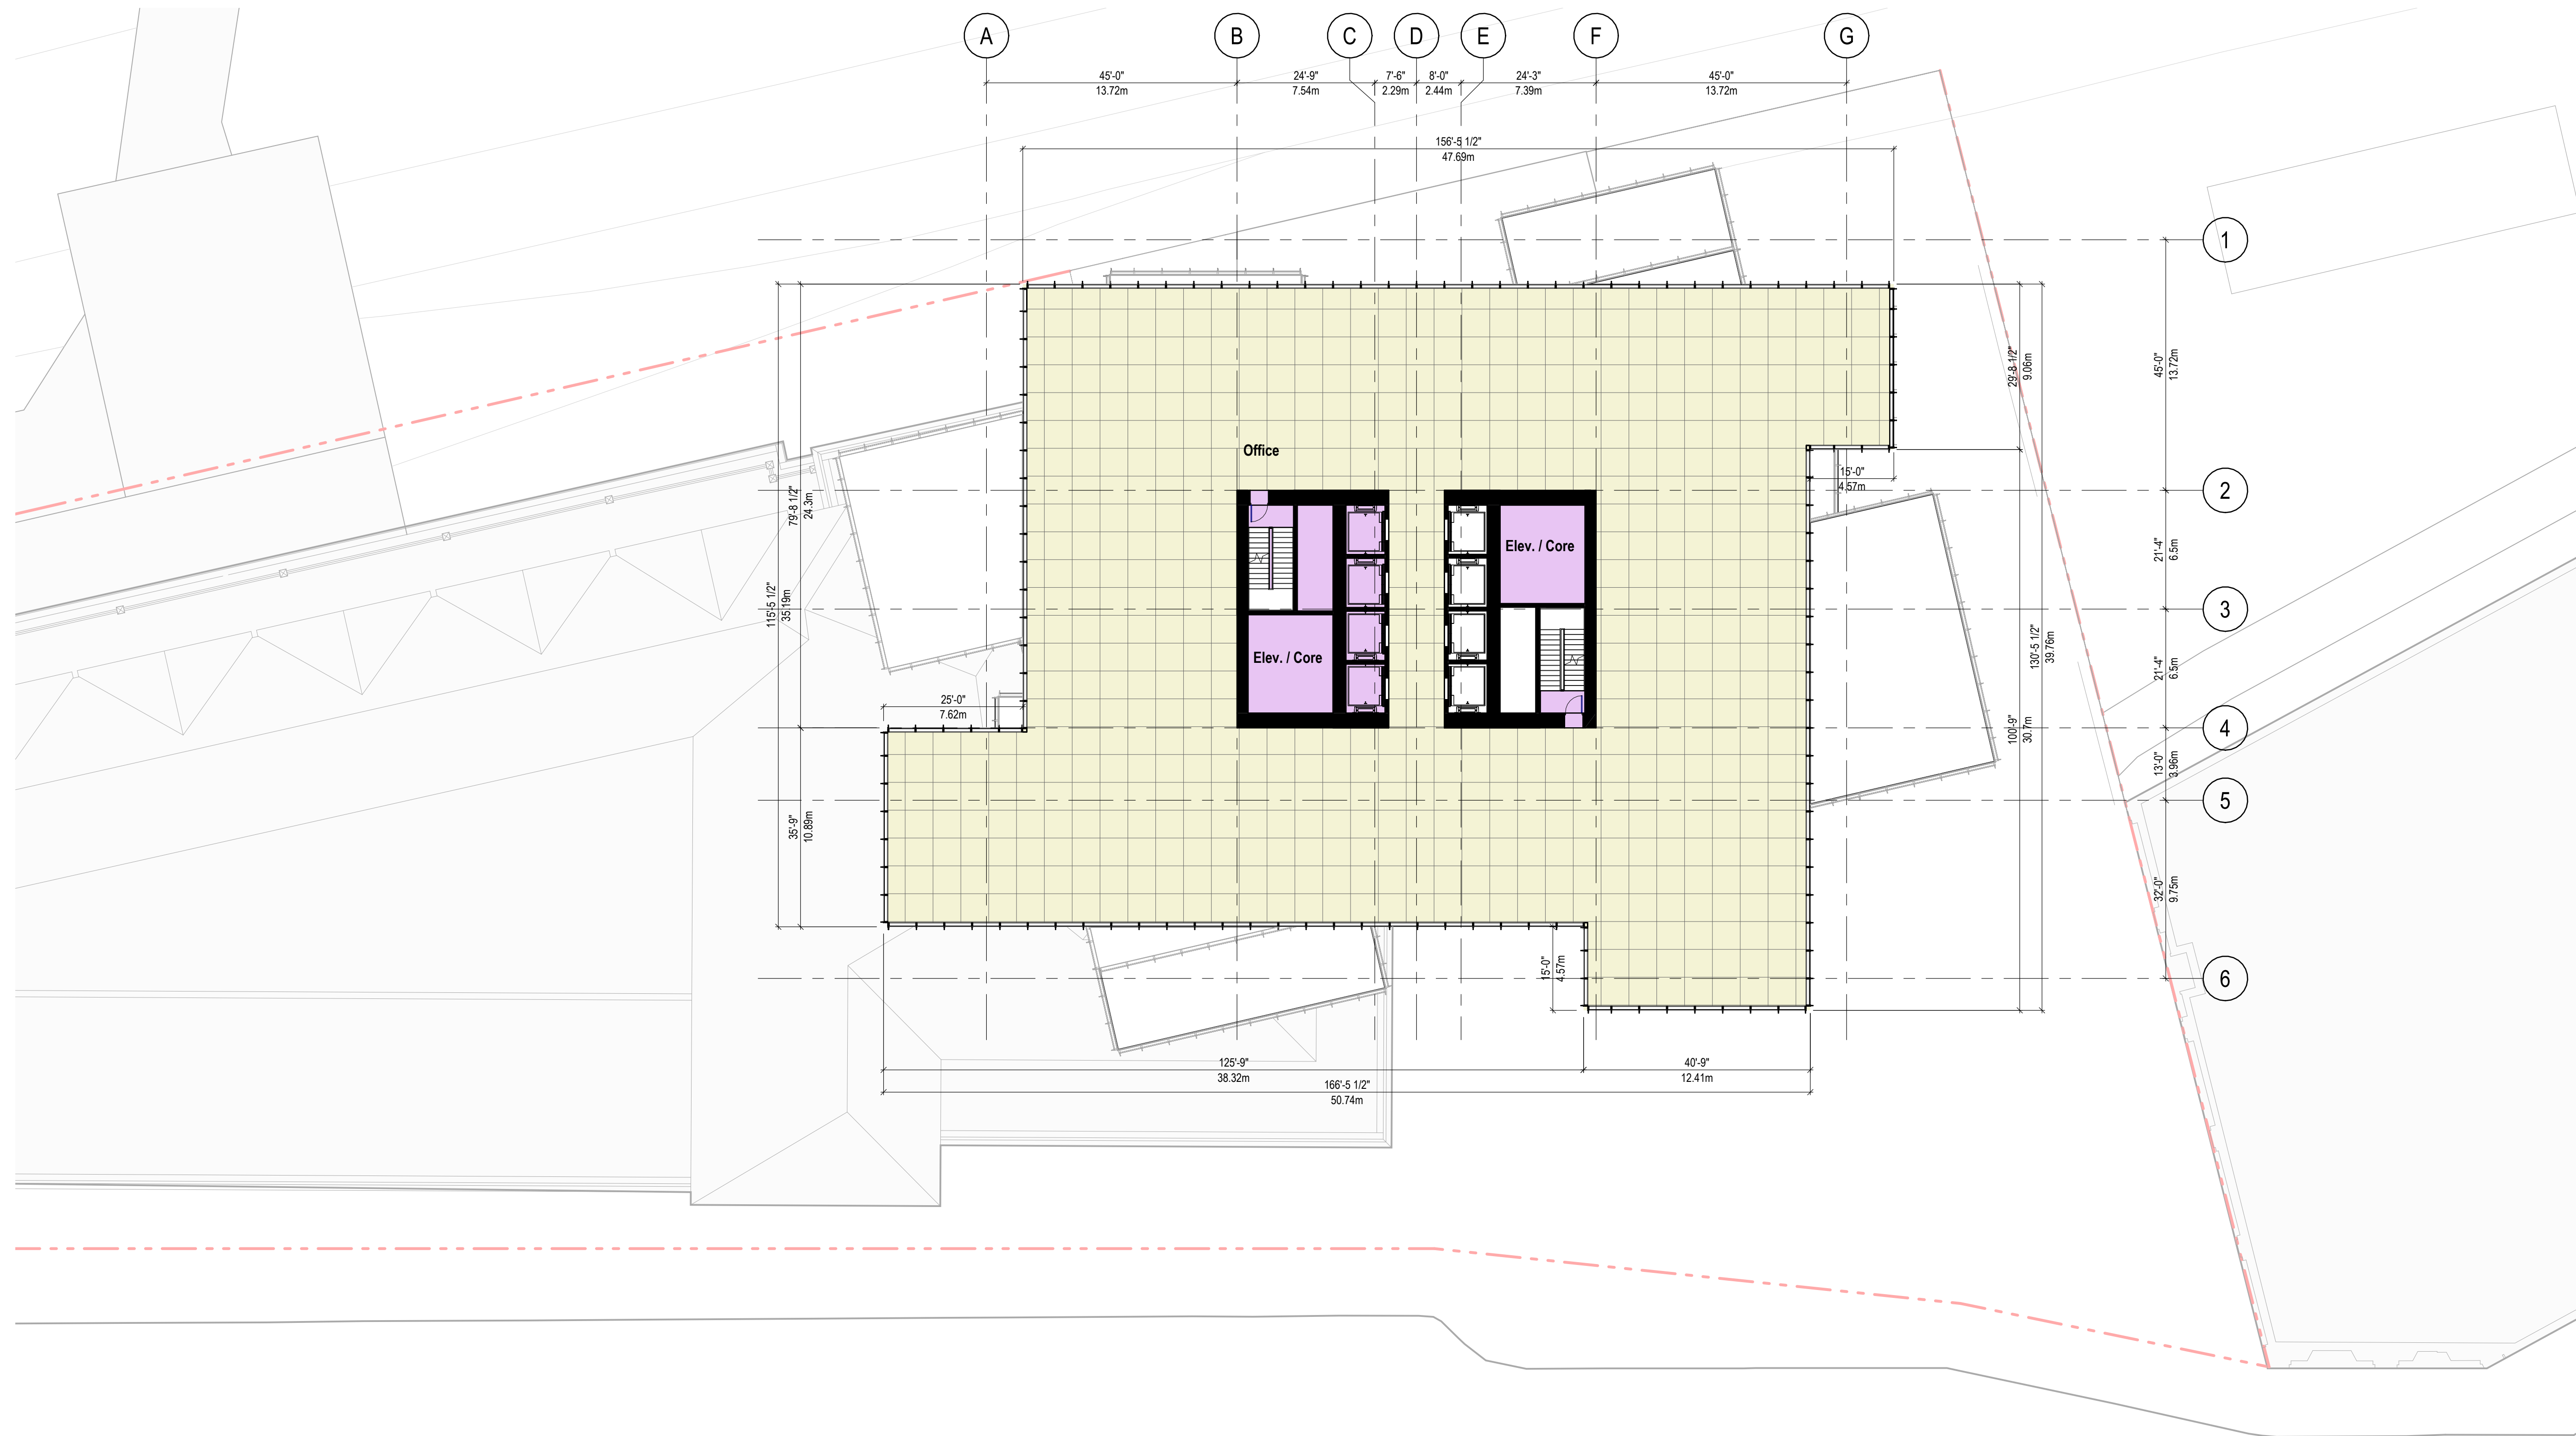

W. Cordova Street

notes

Legend

- Elev. / Core
- Office



JAMES KM CHENG ARCHITECTS

James KM Cheng Architects Inc.  
 Suite 200-77 West Eighth Avenue  
 Vancouver, B.C. Canada V5Y 1M8  
 T: 604.873.4333  
 info@jamescheng.com

Author

Checker

Copyright reserved. This plan and design is and at all times remains the exclusive property of James KM Cheng Architects, Inc. and cannot be used without the architect's written consent.

CF Waterfront Tower  
 555 West Cordova Street, Vancouver BC

Level 12 Plan


scale  
 1/16" = 1'-0"  
 project number  
 21-805  
 issue date  
 22/12/2023

drawing number  
**A-311**  
 revision date  
 12/11/2025

plotted

11/12/2025 5:59:53 PM

date	revisions	
22/12/2023	1	PDP APPLICATION
19/03/2025	2	Revision
12/11/2025	4	PDP Submission

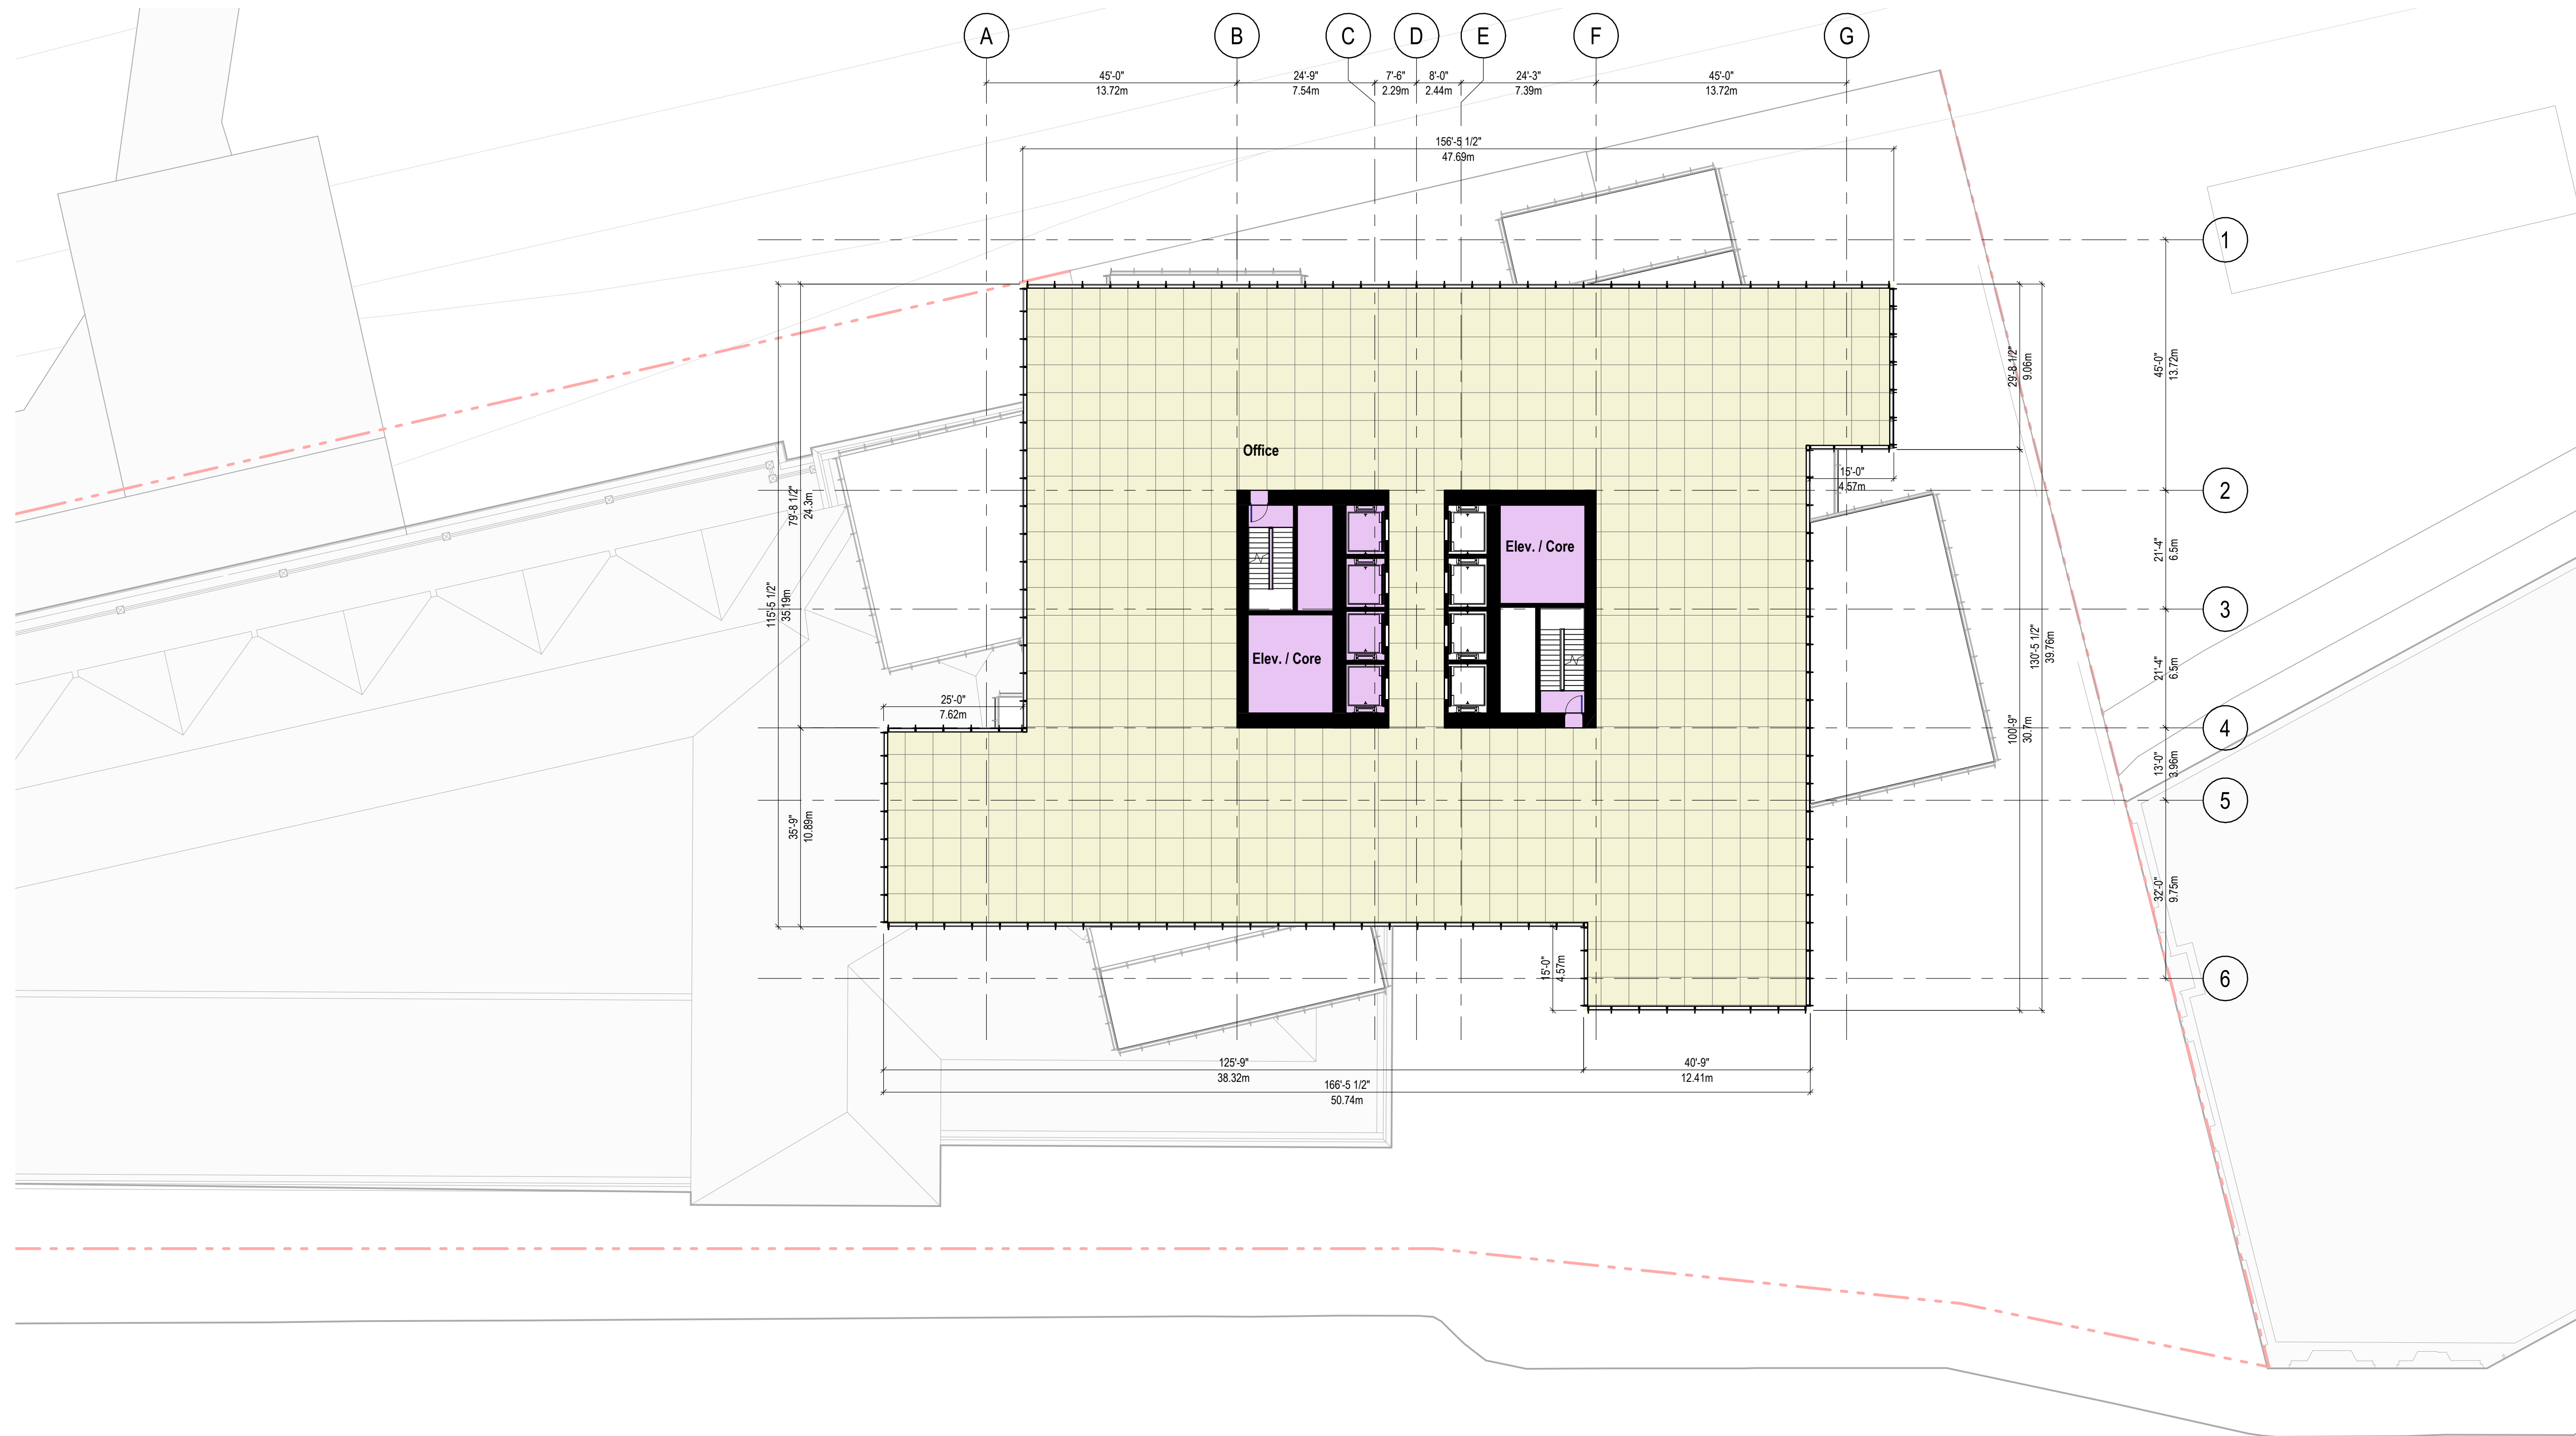

W. Cordova Street

notes

Legend

- Elev. / Core
- Office



JAMES KM CHENG ARCHITECTS

James KM Cheng Architects Inc.  
 Suite 200-77 West Eighth Avenue  
 Vancouver, B.C. Canada V5Y 1M8  
 T: 604.873.4333  
 info@jamescheng.com

Author

Checker

Copyright reserved. This plan and design is and at all times remains the exclusive property of James KM Cheng Architects, Inc. and cannot be used without the architect's written consent.

CF Waterfront Tower  
 555 West Cordova Street, Vancouver BC

Level 13 Plan


scale  
 1/16" = 1'-0"  
 project number  
 21-805  
 issue date  
 22/12/2023

drawing number  
**A-312**  
 revision date  
 12/11/2025

plotted

11/12/2025 5:59:55 PM

date	revisions	
22/12/2023	1	PDP APPLICATION
19/03/2025	2	Revision
12/11/2025	4	PDP Submission

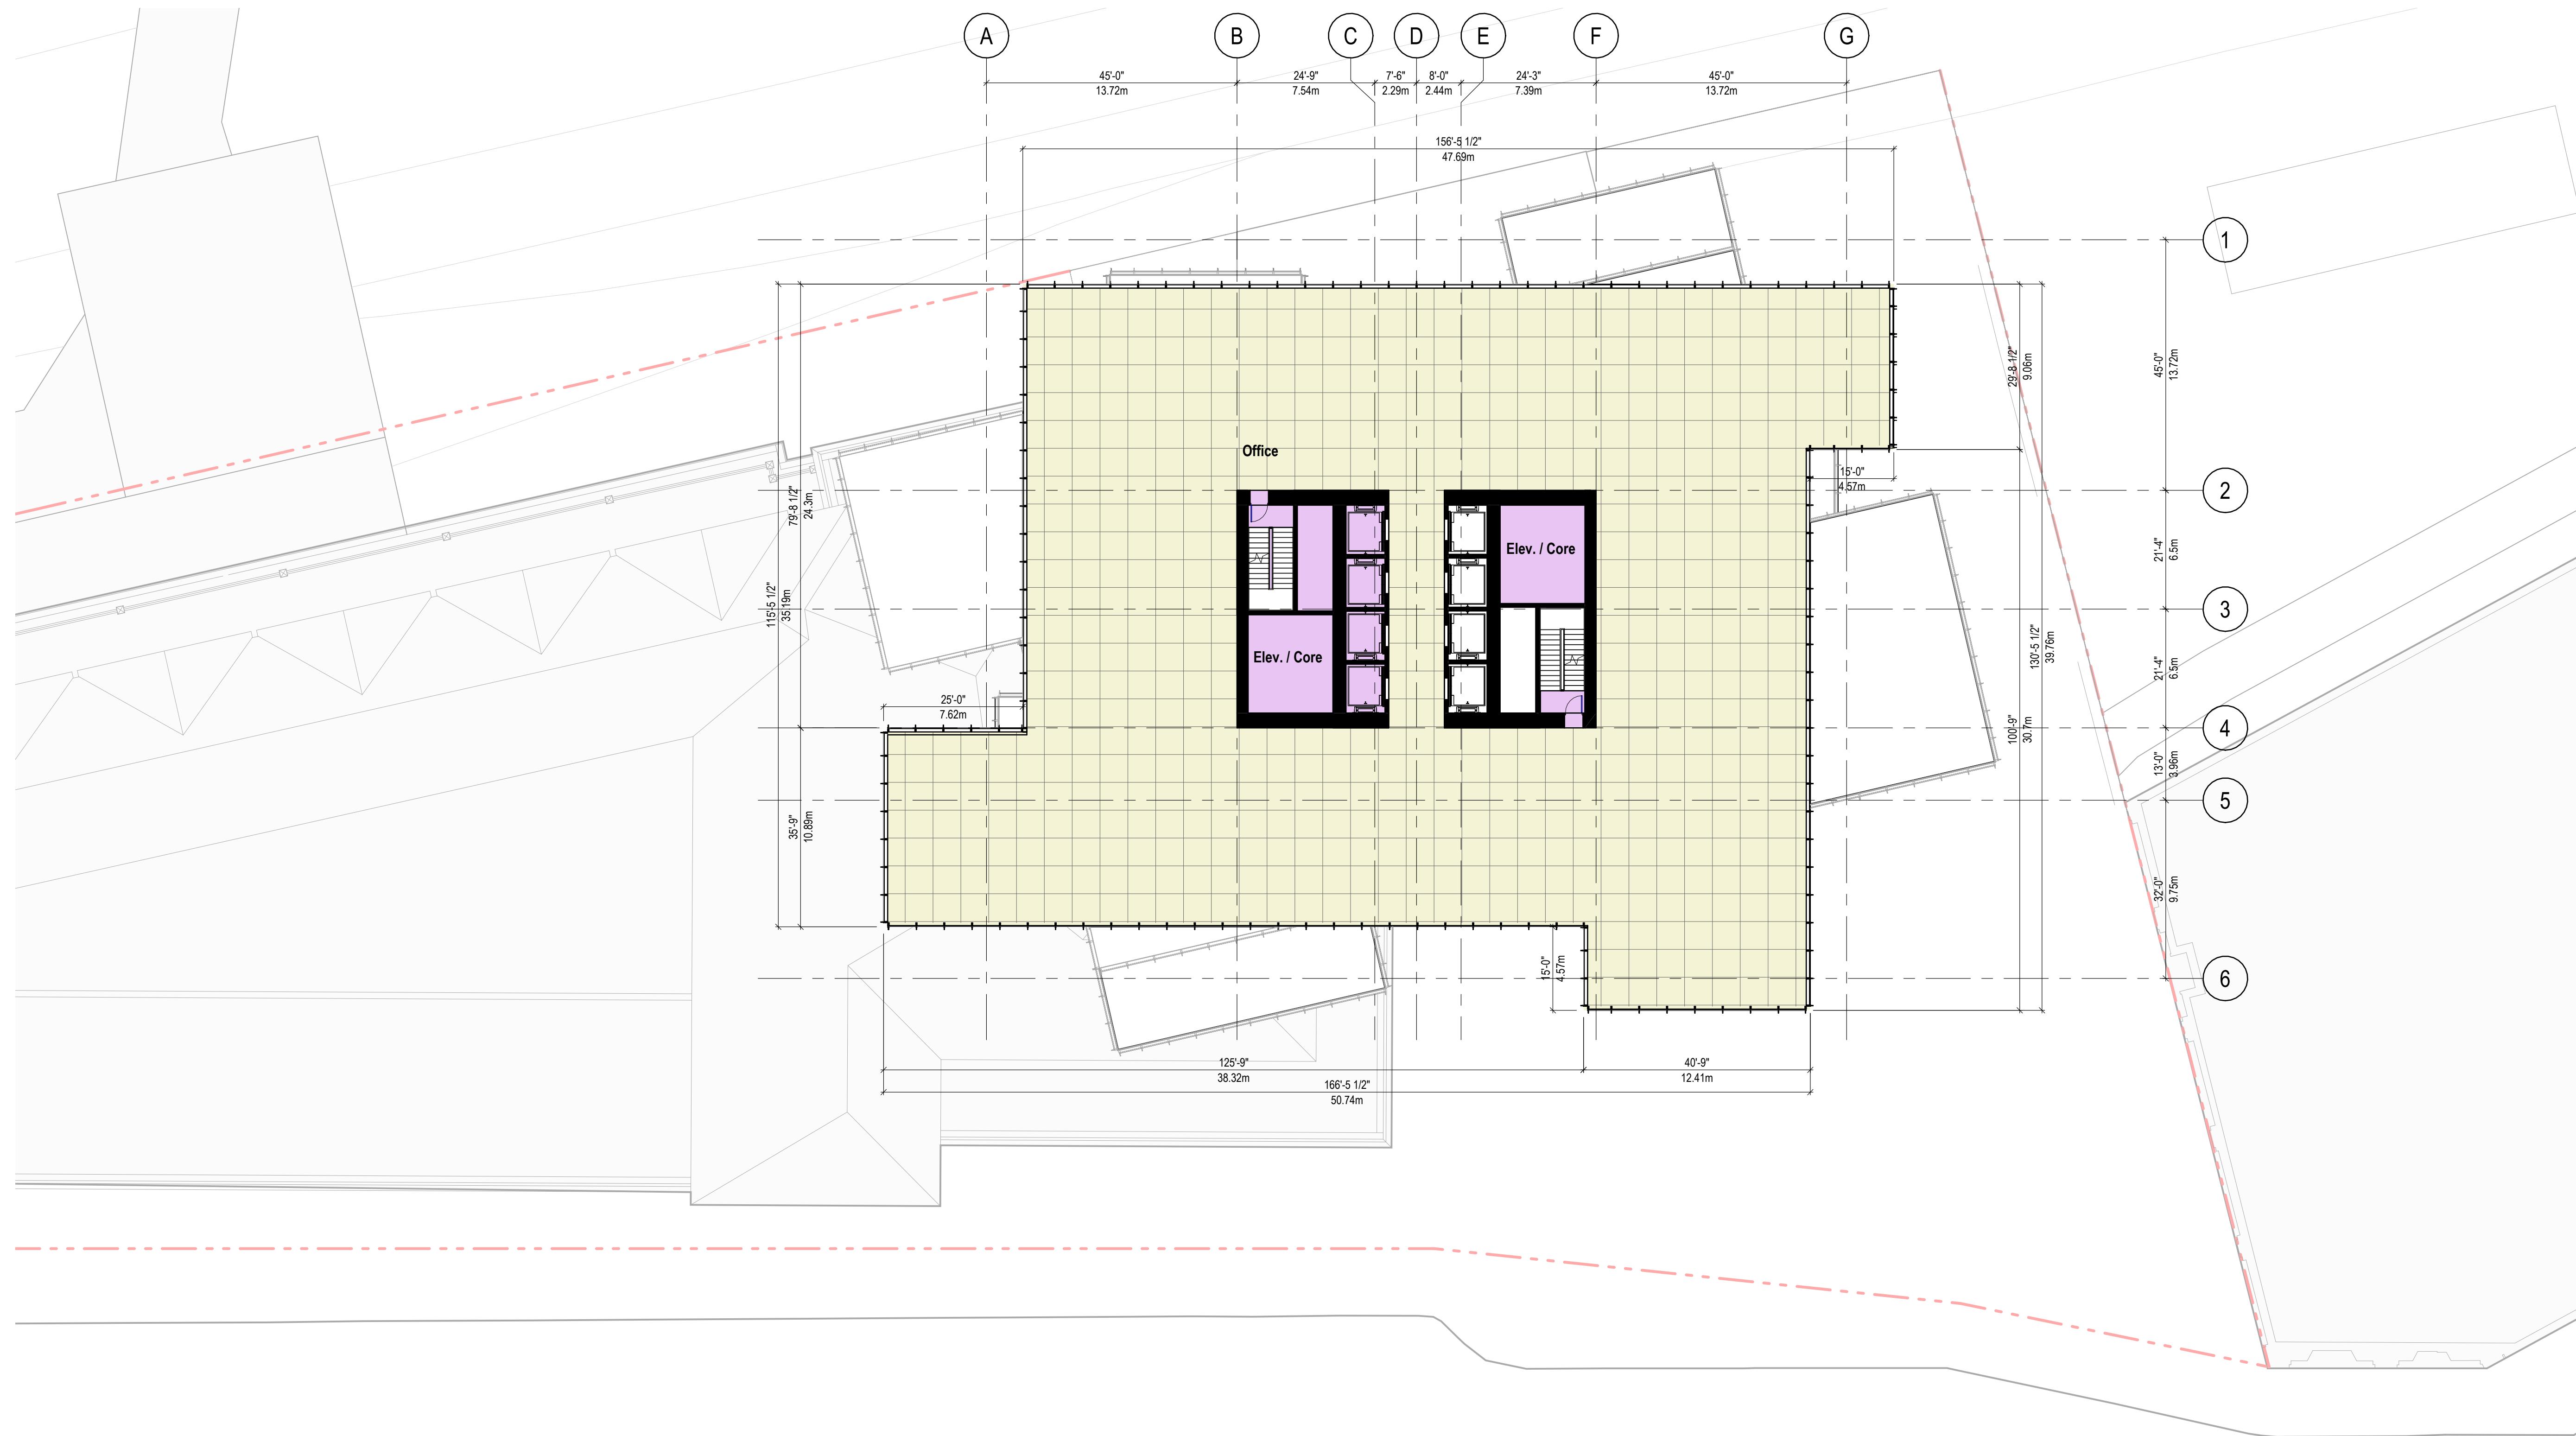

W. Cordova Street

notes

Legend

- Elev. / Core
- Office



JAMES KM CHENG ARCHITECTS

James KM Cheng Architects Inc.  
 Suite 200-77 West Eighth Avenue  
 Vancouver, B.C. Canada V5Y 1M8  
 T: 604.873.4333  
 info@jamescheng.com

Author

Checker

Copyright reserved. This plan and design is and at all times remains the exclusive property of James KM Cheng Architects, Inc. and cannot be used without the architect's written consent.

CF Waterfront Tower  
 555 West Cordova Street, Vancouver BC

Level 14 Plan


scale  
 1/16" = 1'-0"  
 project number  
 21-805  
 issue date  
 22/12/2023

drawing number  
**A-313**  
 revision date  
 12/11/2025

plotted

11/12/2025 5:59:57 PM

date	revisions	
22/12/2023	1	PDP APPLICATION
19/03/2025	2	Revision
12/11/2025	4	PDP Submission

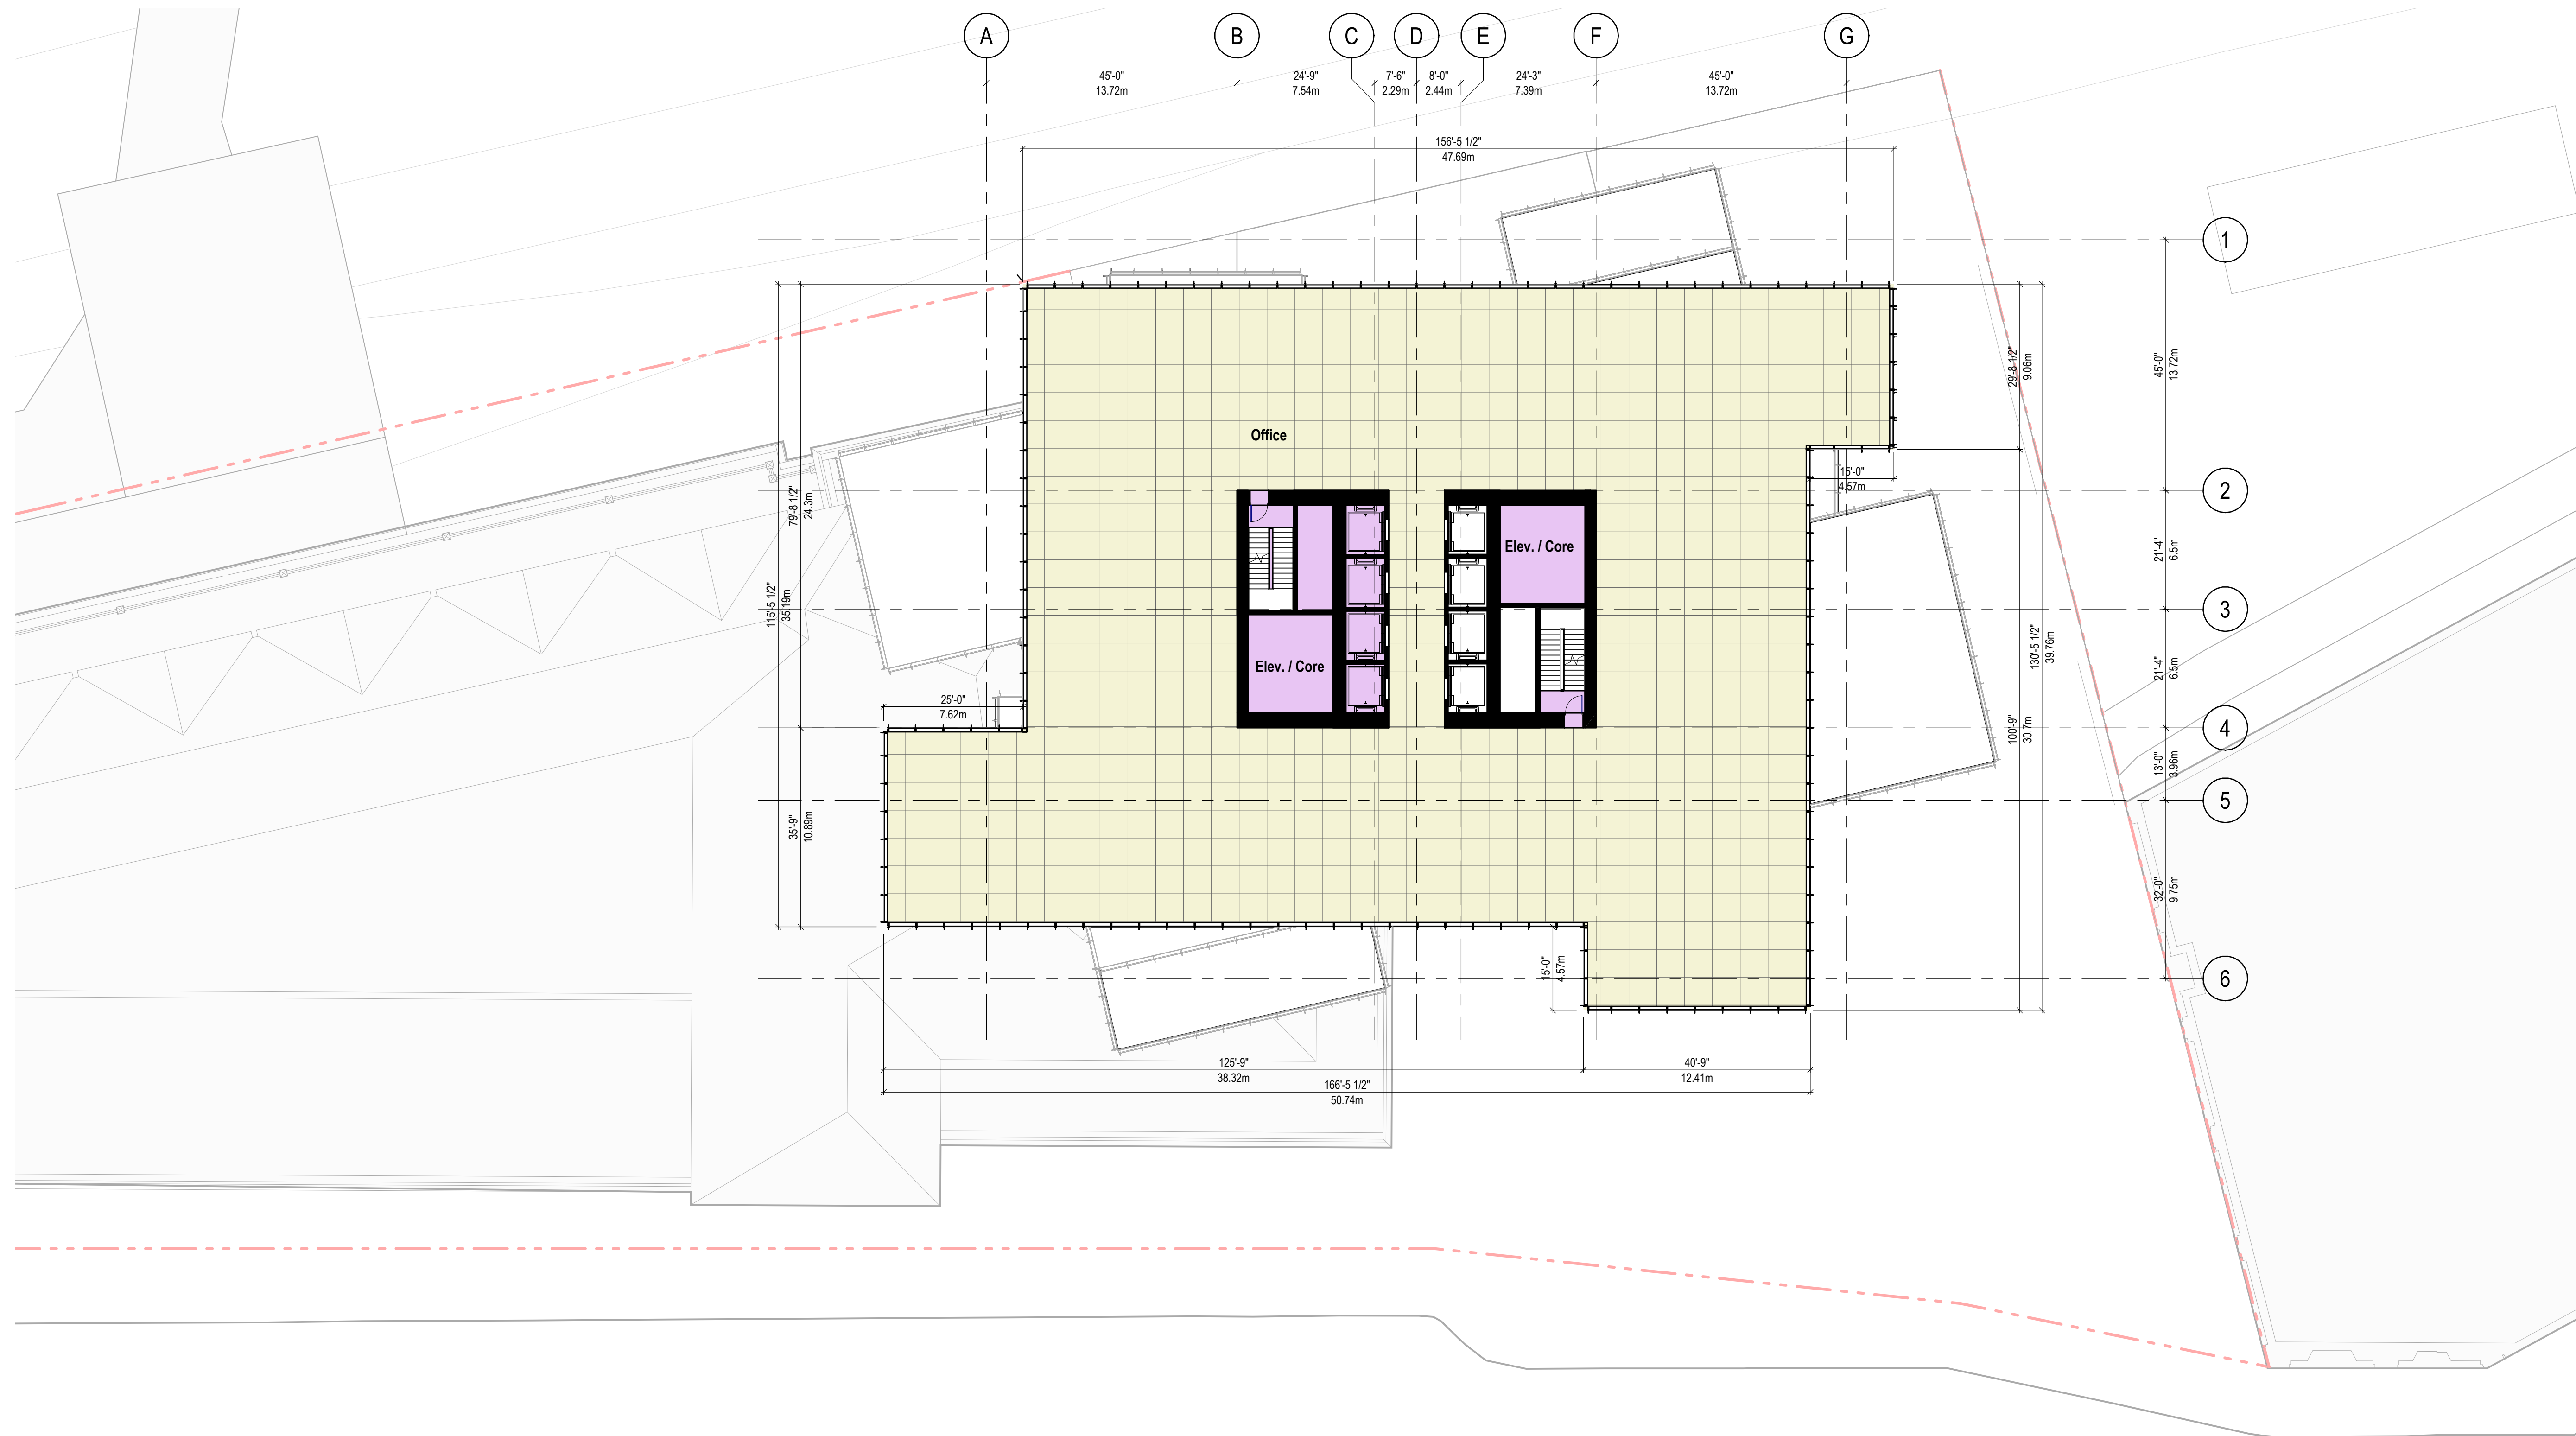

W. Cordova Street

notes

Legend

- Elev. / Core
- Office



JAMES KM CHENG ARCHITECTS

James KM Cheng Architects Inc.  
 Suite 200-77 West Eighth Avenue  
 Vancouver, B.C. Canada V5Y 1M8  
 T: 604.873.4333  
 info@jamescheng.com

Author

Checker

Copyright reserved. This plan and design is and at all times remains the exclusive property of James KM Cheng Architects, Inc. and cannot be used without the architect's written consent.

CF Waterfront Tower  
 555 West Cordova Street, Vancouver BC

Level 15 Plan

scale  
 1/16" = 1'-0"  
 project number  
 21-805  
 issue date  
 22/12/2023

drawing number  
**A-314**  
 revision date  
 12/11/2025

plotted

11/12/2025 6:00:00 PM

date	revisions	
22/12/2023	1	PDP APPLICATION
19/03/2025	2	Revision
12/11/2025	4	PDP Submission




W. Cordova Street

notes

Legend

- Elev. / Core
- Office
- Roof Terrace

 

JAMES KM CHENG ARCHITECTS

James KM Cheng Architects Inc.  
 Suite 200-77 West Eighth Avenue  
 Vancouver, B.C. Canada V5Y 1M8  
 T: 604.873.4333  
 info@jameskcheng.com

Author

Checker

Copyright reserved. This plan and design is and at all times remains the exclusive property of James K.M. Cheng Architects, Inc. and cannot be used without the architect's written consent.

CF Waterfront Tower  
 555 West Cordova Street, Vancouver BC

Level 16 Plan

scale  
 1/16" = 1'-0"  
 project number  
 21-805  
 issue date  
 22/12/2023

drawing number  
**A-315**  
 revision date  
 12/11/2025

plotted

11/12/2025 6:00:03 PM

date	revisions	
22/12/2023	1	PDP APPLICATION
19/03/2025	2	Revision
12/11/2025	4	PDP Submission



W. Cordova Street

notes

Legend

- Elev. / Core
- Office



JAMES KM CHENG ARCHITECTS

James KM Cheng Architects Inc.  
 Suite 200-77 West Eighth Avenue  
 Vancouver, B.C. Canada V5Y 1M8  
 T: 604.873.4333  
 info@jamescheng.com

Author

Checker

Copyright reserved. This plan and design is and at all times remains the exclusive property of James KM Cheng Architects, Inc. and cannot be used without the architect's written consent.

CF Waterfront Tower  
 555 West Cordova Street, Vancouver BC

Level 17 Plan

scale  
 1/16" = 1'-0"  
 project number  
 21-805  
 issue date  
 22/12/2023

drawing number  
**A-316**  
 revision date  
 12/11/2025

plotted

11/12/2025 6:00:08 PM

date	revisions	
22/12/2023	1	PDP APPLICATION
19/03/2025	2	Revision
12/11/2025	4	PDP Submission



W. Cordova Street

notes

Legend

- Elev. / Core
- Office



JAMES KM CHENG ARCHITECTS

James KM Cheng Architects Inc.  
Suite 200-77 West Eighth Avenue  
Vancouver, B.C. Canada V5Y 1M8  
T: 604.873.4333  
info@jameskcheng.com

Author

Checker

Copyright reserved. This plan and design is and at all times remains the exclusive property of James K.M. Cheng Architects, Inc. and cannot be used without the architect's written consent.  
project

**CF Waterfront Tower**  
555 West Cordova Street, Vancouver BC

Level 18 Plan

scale  
1/16" = 1'-0"  
project number  
21-805  
issue date  
22/12/2023

drawing number  
**A-317**  
revision date  
12/11/2025

plotted

11/12/2025 6:00:10 PM



date	revisions	
22/12/2023	1	PDP APPLICATION
19/03/2025	2	Revision
12/11/2025	4	PDP Submission



W. Cordova Street

notes

Legend

- Elev. / Core
- Office



JAMES KM CHENG ARCHITECTS

James KM Cheng Architects Inc.  
 Suite 200-77 West Eighth Avenue  
 Vancouver, B.C. Canada V5Y 1M8  
 T: 604.873.4333  
 info@jameskcheng.com

Author

Checker

Copyright reserved. This plan and design is and at all times remains the exclusive property of James KM Cheng Architects, Inc. and cannot be used without the architect's written consent.  
 project

**CF Waterfront Tower**  
 555 West Cordova Street, Vancouver BC

Level 20 Plan


scale  
 1/16" = 1'-0"  
 project number  
 21-805  
 issue date  
 22/12/2023

drawing number  
**A-319**  
 revision date  
 12/11/2025

plotted

11/12/2025 6:00:17 PM

date	revisions	
22/12/2023	1	PDP APPLICATION
19/03/2025	2	Revision
12/11/2025	4	PDP Submission

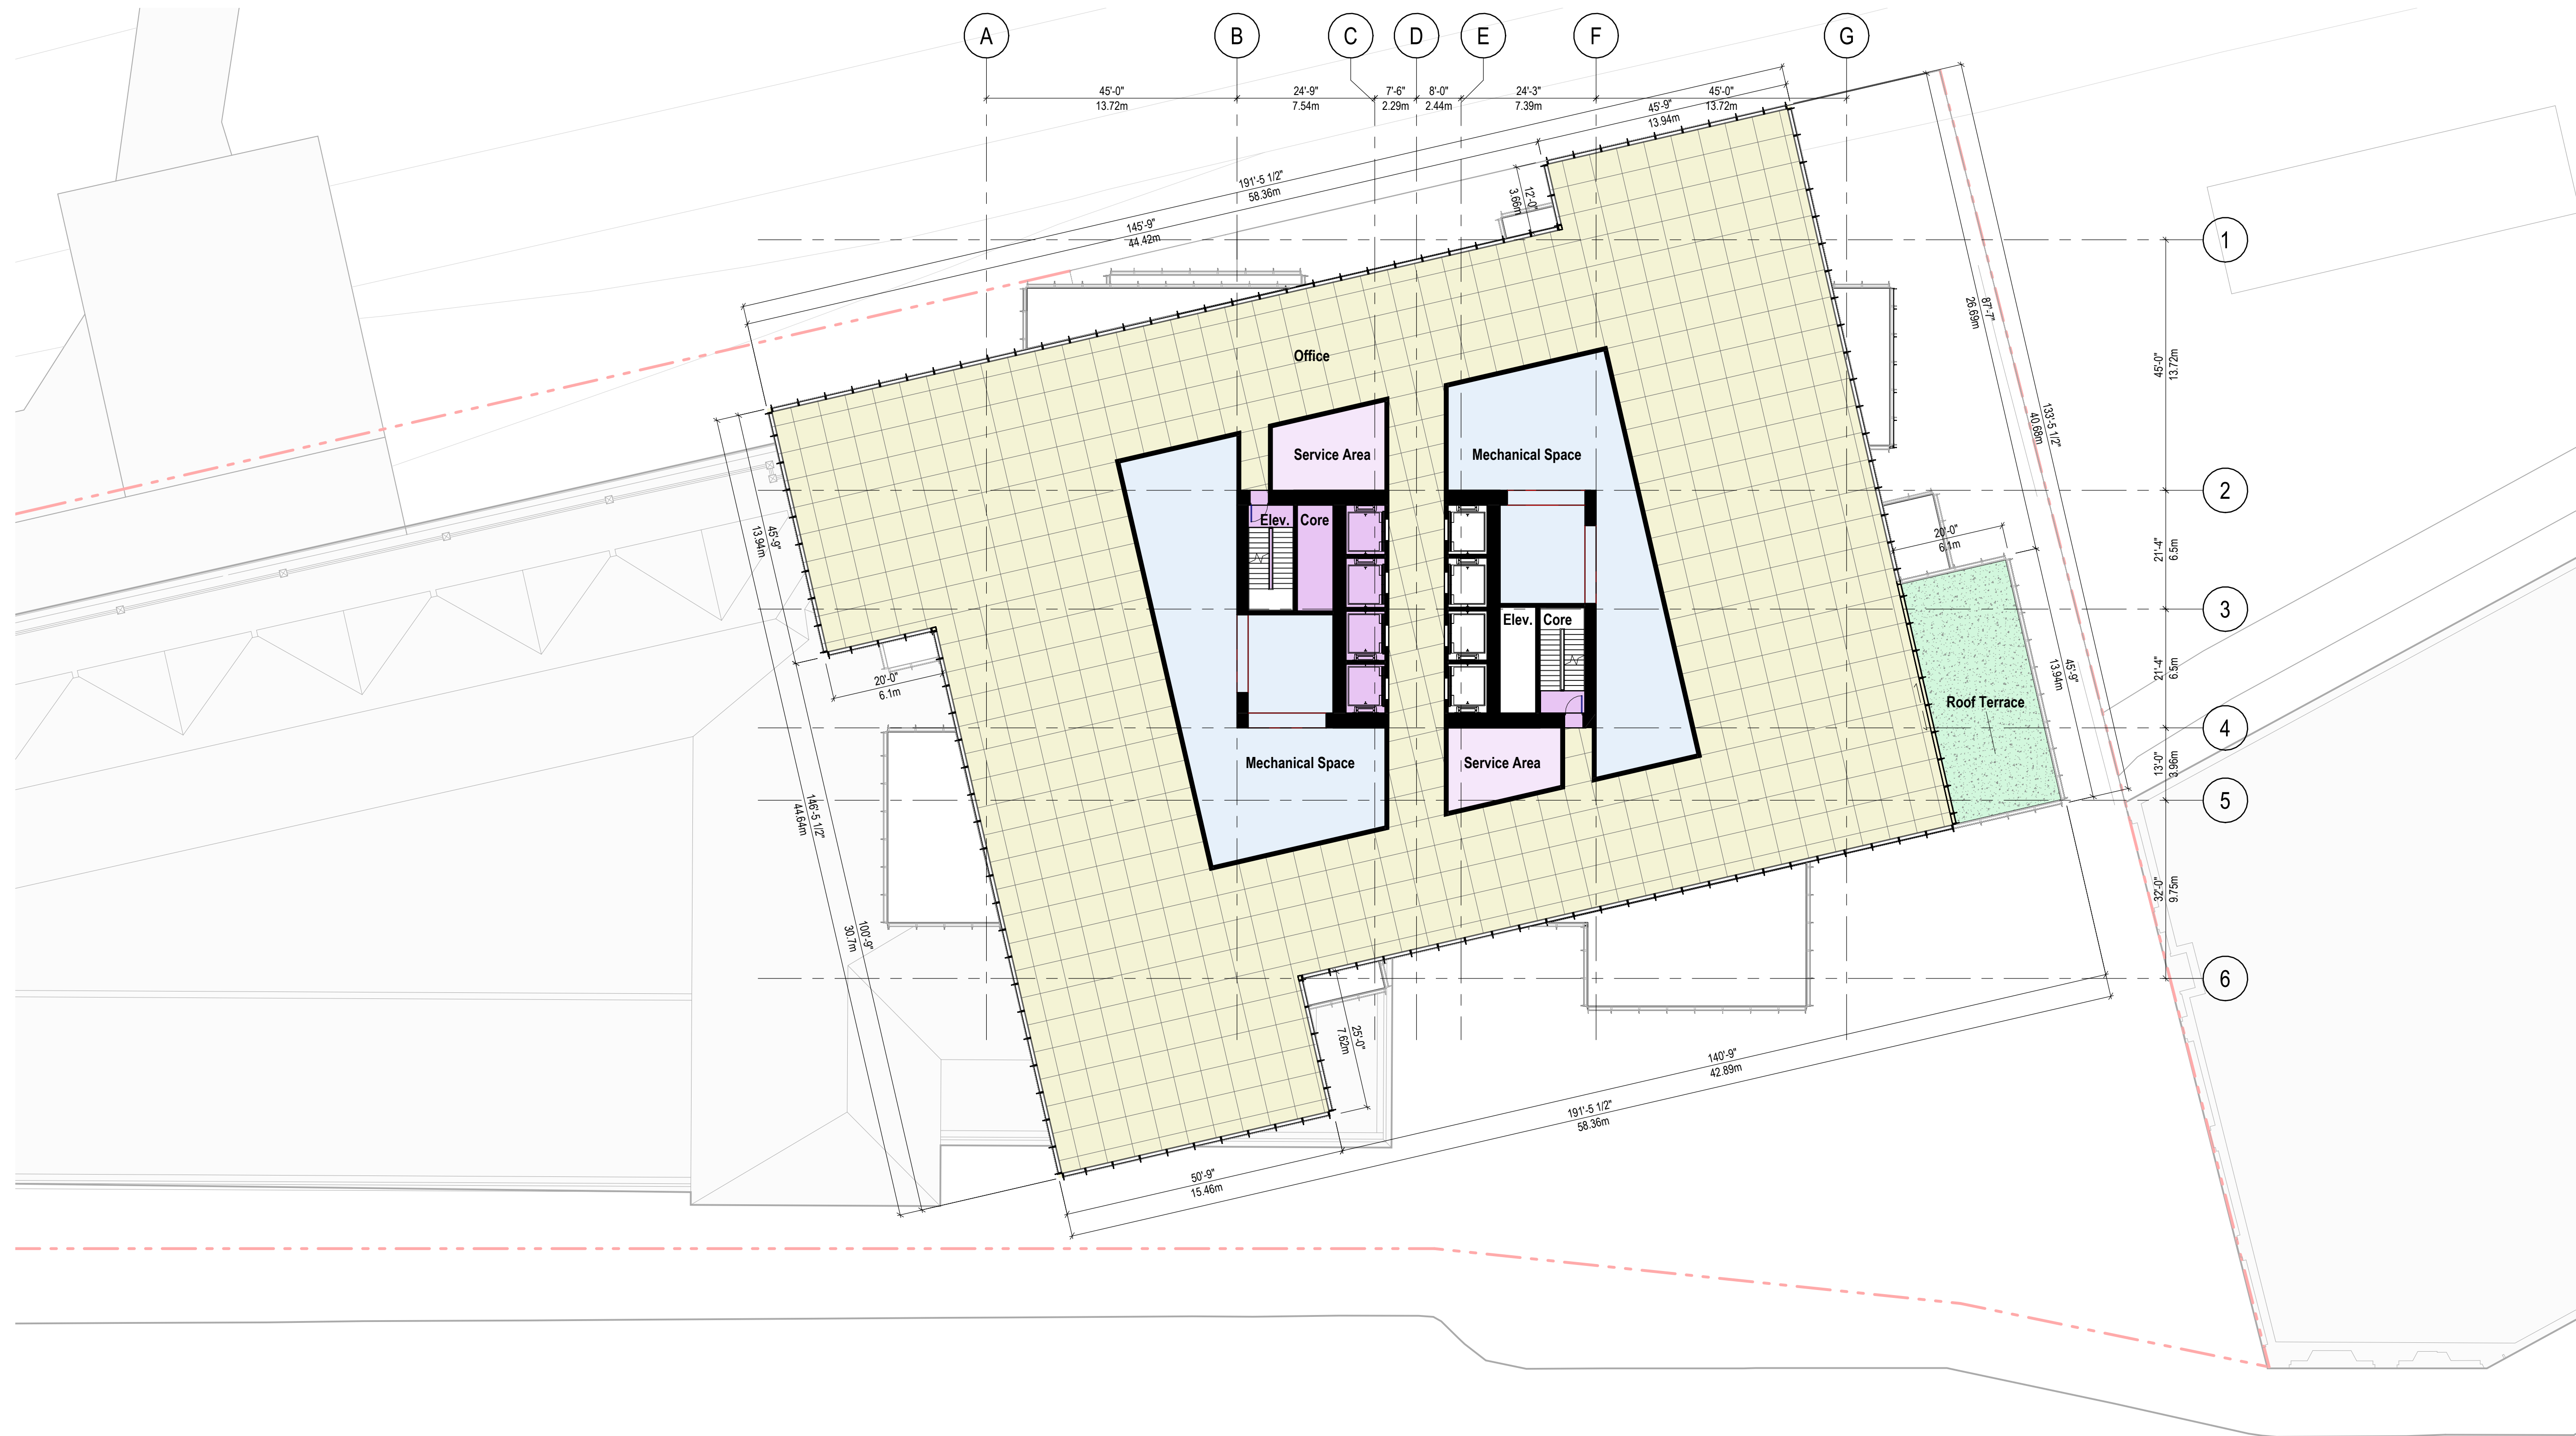

W. Cordova Street

notes

Legend

- Elev. / Core
- Mechanical Space
- Office
- Roof Terrace
- Service Area



JAMES KM CHENG ARCHITECTS

James KM Cheng Architects Inc.  
 Suite 200-77 West Eighth Avenue  
 Vancouver, B.C. Canada V5Y 1M8  
 T: 604.873.4333  
 info@jameskcheng.com

Author

Checker

Copyright reserved. This plan and design is and at all times remains the exclusive property of James K.M. Cheng Architects, Inc. and cannot be used without the architect's written consent.

CF Waterfront Tower  
 555 West Cordova Street, Vancouver BC

Level 21 Plan

scale  
 1/16" = 1'-0"  
 project number  
 21-805  
 issue date  
 22/12/2023

drawing number  
**A-320**  
 revision date  
 12/11/2025

plotted

11/12/2025 6:00:21 PM

date	revisions	
22/12/2023	1	PDP APPLICATION
19/03/2025	2	Revision
12/11/2025	4	PDP Submission



W. Cordova Street

notes

Legend

- Elev. / Core
- Mechanical Space
- Office
- Roof Terrace
- Service Area



JAMES KM CHENG ARCHITECTS

James KM Cheng Architects Inc.  
 Suite 200-77 West Eighth Avenue  
 Vancouver, B.C. Canada V5Y 1M8  
 T: 604.873.4333  
 info@jamescheng.com

Author

Checker

Copyright reserved. This plan and design is and at all times remains the exclusive property of James KM Cheng Architects, Inc. and cannot be used without the architect's written consent.

CF Waterfront Tower  
 555 West Cordova Street, Vancouver BC

Level 22 Plan

scale  
 1/16" = 1'-0"  
 project number  
 21-805  
 issue date  
 22/12/2023

drawing number  
**A-321**  
 revision date  
 12/11/2025

plotted

11/12/2025 6:00:25 PM

date	revisions	
22/12/2023	1	PDP APPLICATION
19/03/2025	2	Revision
12/11/2025	4	PDP Submission



W. Cordova Street

notes

Legend

- Roof
- Roof Terrace



JAMES KM CHENG ARCHITECTS

James KM Cheng Architects Inc.  
 Suite 200-77 West Eighth Avenue  
 Vancouver, B.C. Canada V5Y 1M8  
 T: 604.873.4333  
 info@jameskcheng.com

Author

Checker

Copyright reserved. This plan and design is and at all times remains the exclusive property of James KM Cheng Architects, Inc. and cannot be used without the architect's written consent.

CF Waterfront Tower  
 555 West Cordova Street, Vancouver BC

Roof Level Plan

scale  
 1/16" = 1'-0"  
 project number  
 21-805  
 issue date  
 22/12/2023

drawing number  
**A-322**  
 revision date  
 12/11/2025

plotted

11/12/2025 6:00:30 PM