


Date	Revisions	Description
22/12/2023	1	PDP APPLICATION
19/03/2025	2	Revision
12/11/2025	4	PDP Submission

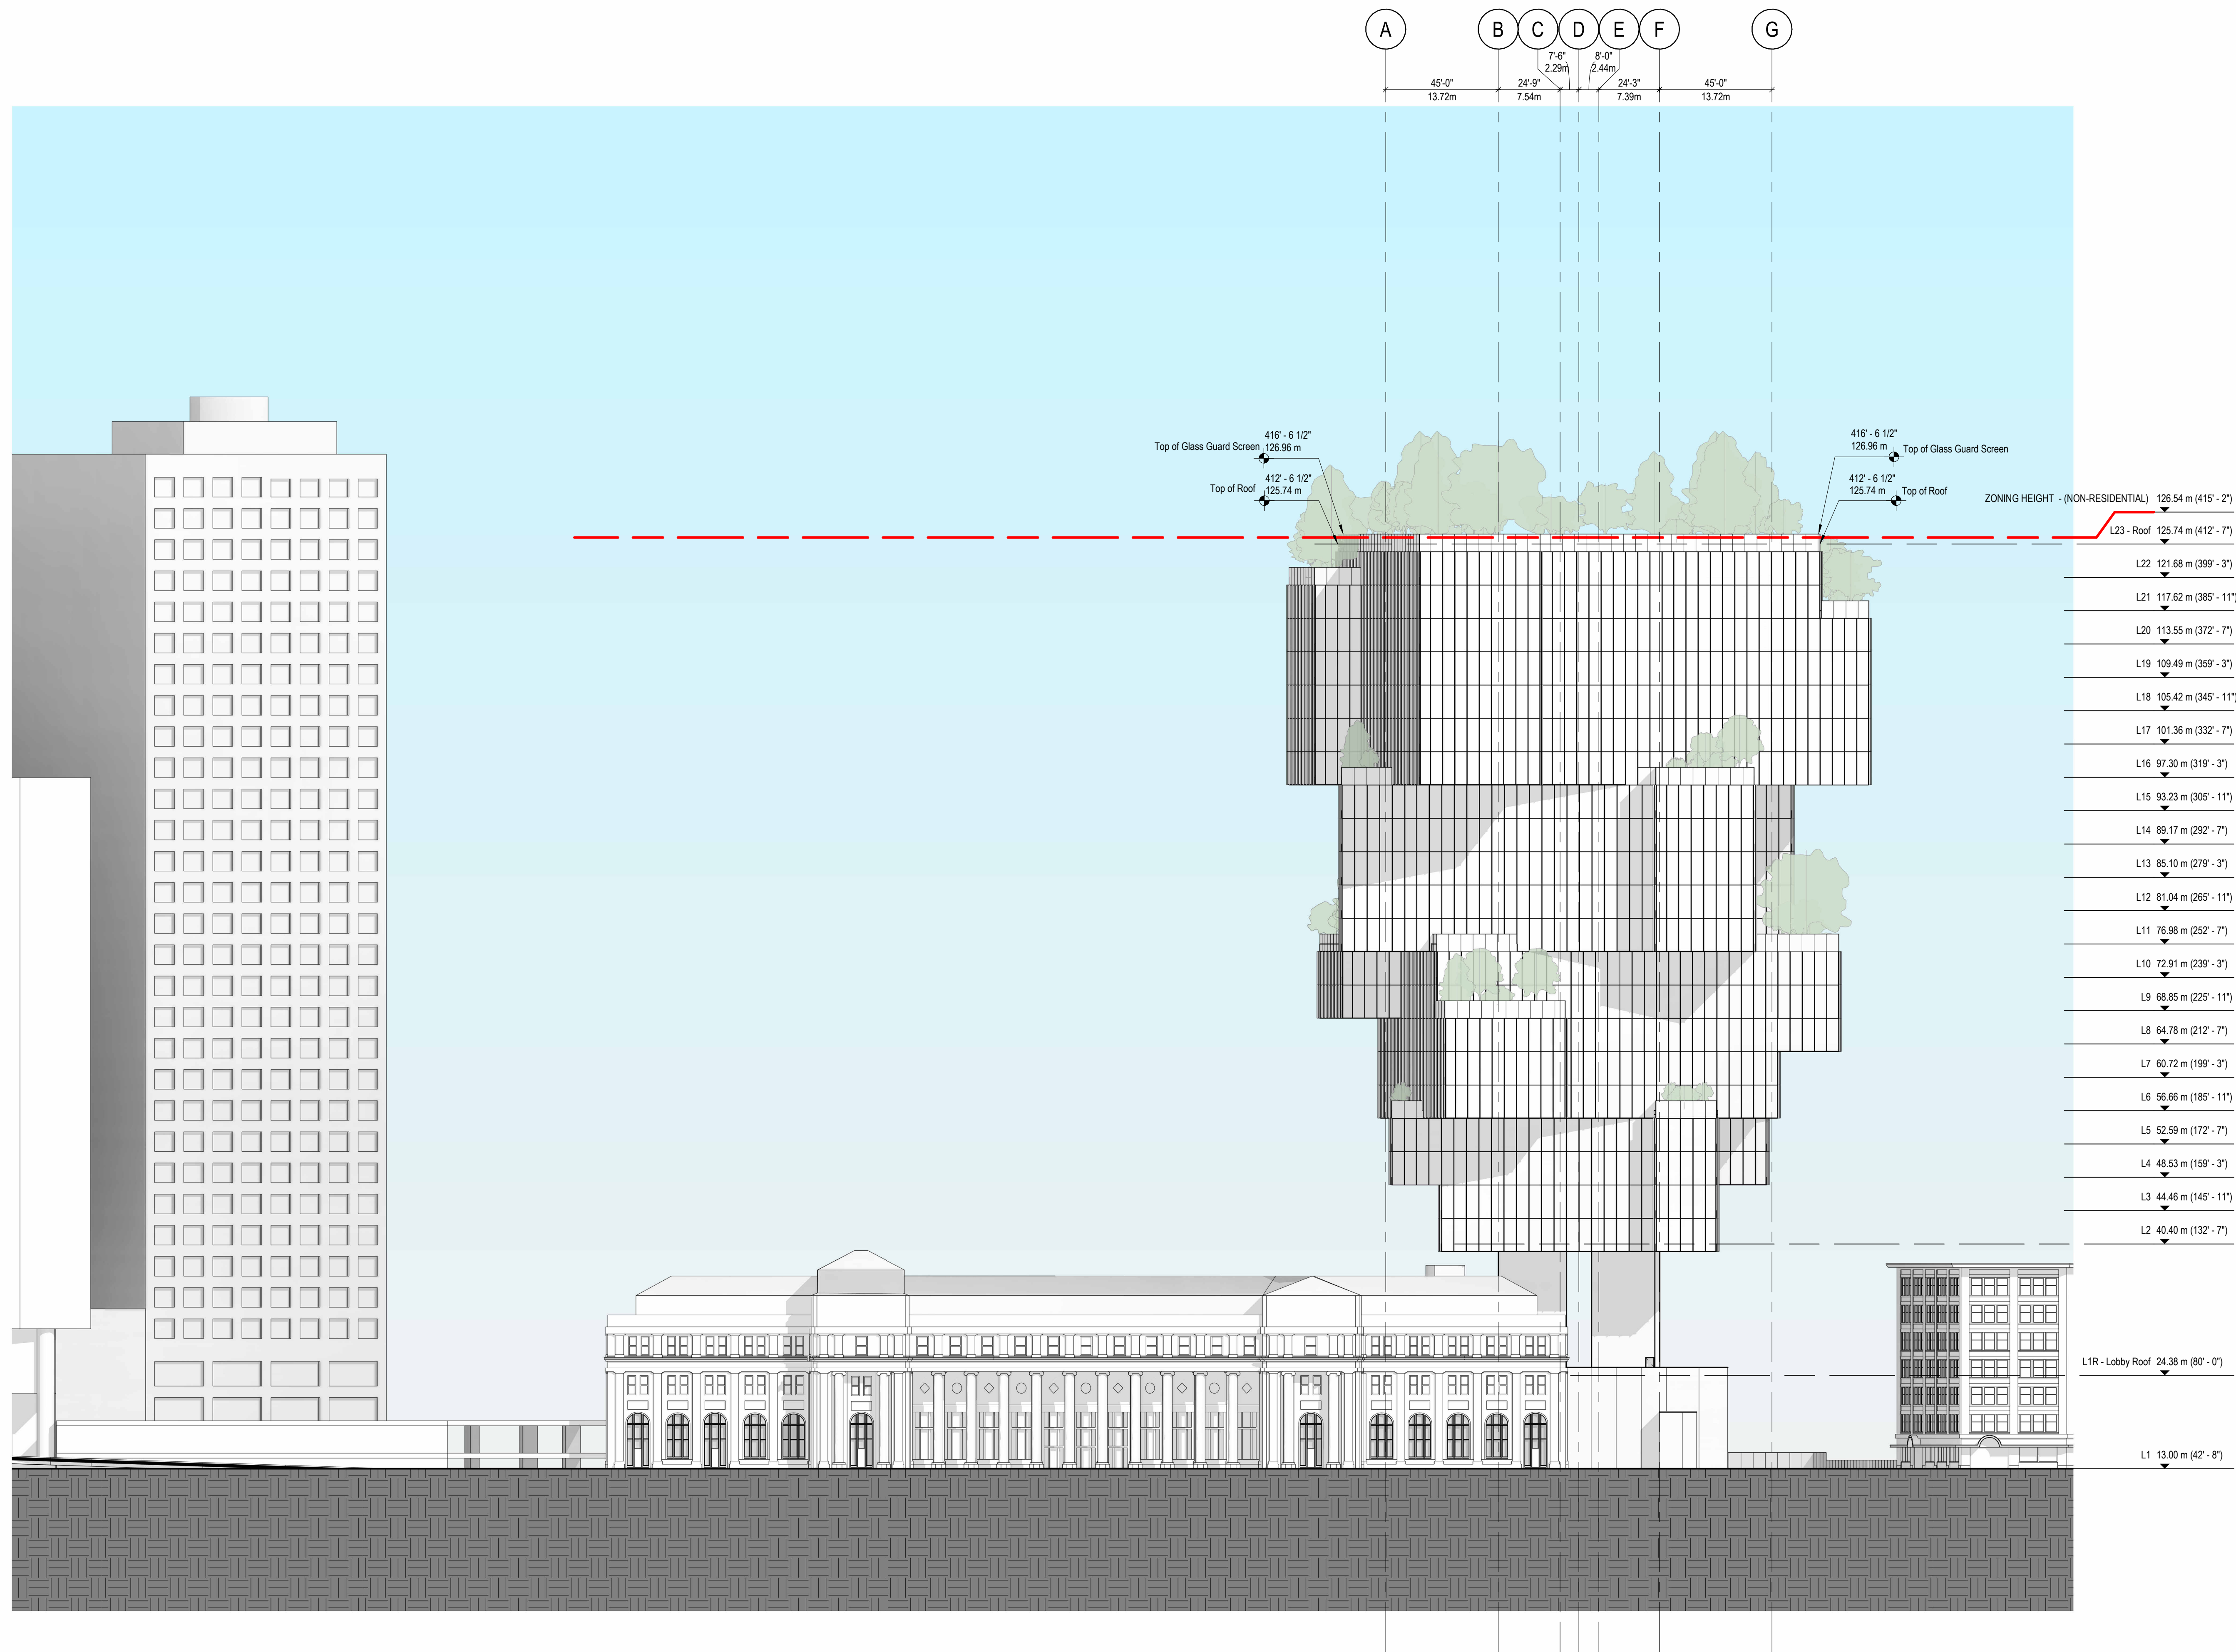

notes

JAMES KM CHENG ARCHITECTS

James KM Cheng Architects Inc.  
 Suite 200-77 West Eighth Avenue  
 Vancouver, B.C. Canada V5Y 1M8  
 T: 604.873.4333  
 info@jameskcheng.com

Author

Checked

Copyright reserved. This plan and design is and at all times remains the exclusive property of James K.M. Cheng Architects, Inc. and cannot be used without the architect's written consent.

CF Waterfront Tower  
 555 West Cordova Street, Vancouver BC

South Elevation


Scale  
 1/32" = 1'-0"  
 Project number  
 21-805  
 Issue date  
 22/12/2023

Drawing number  
**A-401**  
 Revision date  
 12/11/2025

plotted

11/12/2025 6:02:01 PM

date	revisions	
22/12/2023	1	PDP APPLICATION
19/03/2025	2	Revision
12/11/2025	4	PDP Submission

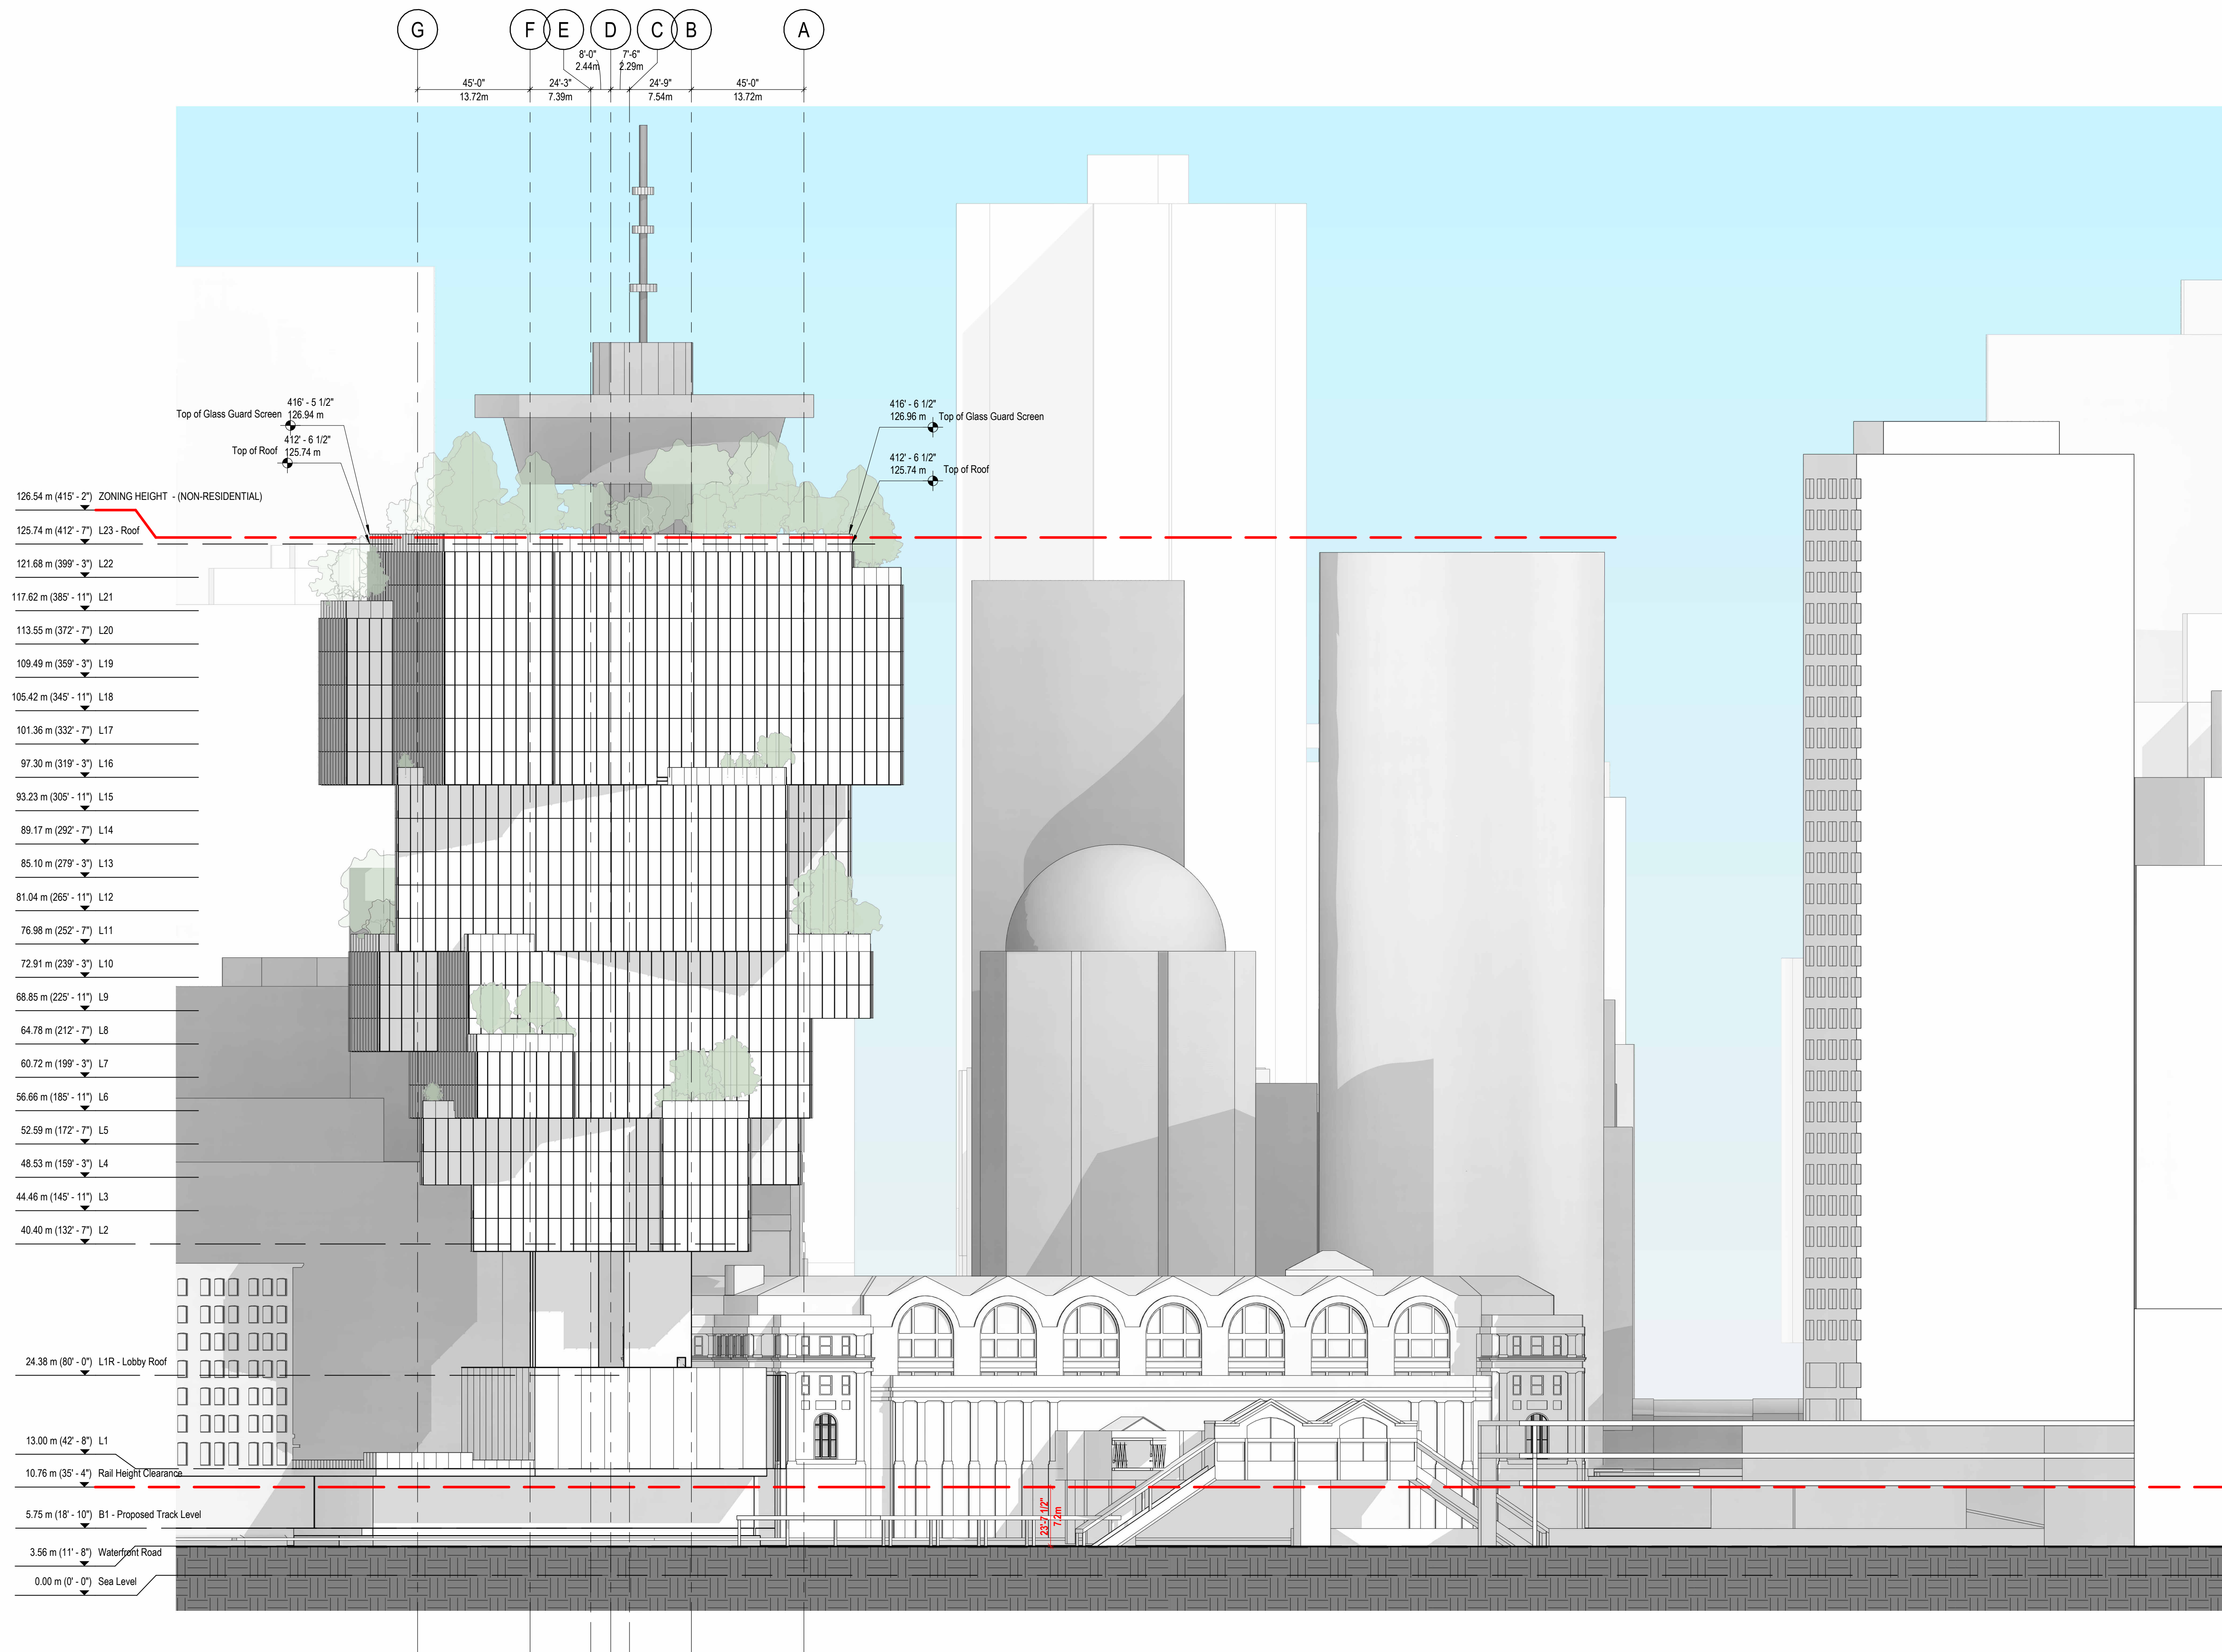

notes

JAMES KM CHENG ARCHITECTS

James KM Cheng Architects Inc.  
 Suite 200-77 West Eighth Avenue  
 Vancouver, B.C. Canada V5Y 1M8  
 T: 604.873.4333  
 info@jameskcheng.com

drawn  
 Author

checked  
 Checker

Copyright reserved. This plan and design is and at all times remains the exclusive property of James K.M. Cheng Architects, Inc. and cannot be used without the architect's written consent.  
 project

**CF Waterfront Tower**  
 555 West Cordova Street, Vancouver BC

title  
 North Elevation


scale  
 1/32" = 1'-0"  
 project number  
 21-805  
 issue date  
 22/12/2023

drawing number  
**A-402**  
 revision date  
 12/11/2025

plotted

11/12/2025 6:03:40 PM

Date	Revisions	Description
22/12/2023	1	PDP APPLICATION
19/03/2025	2	Revision
12/11/2025	4	PDP Submission

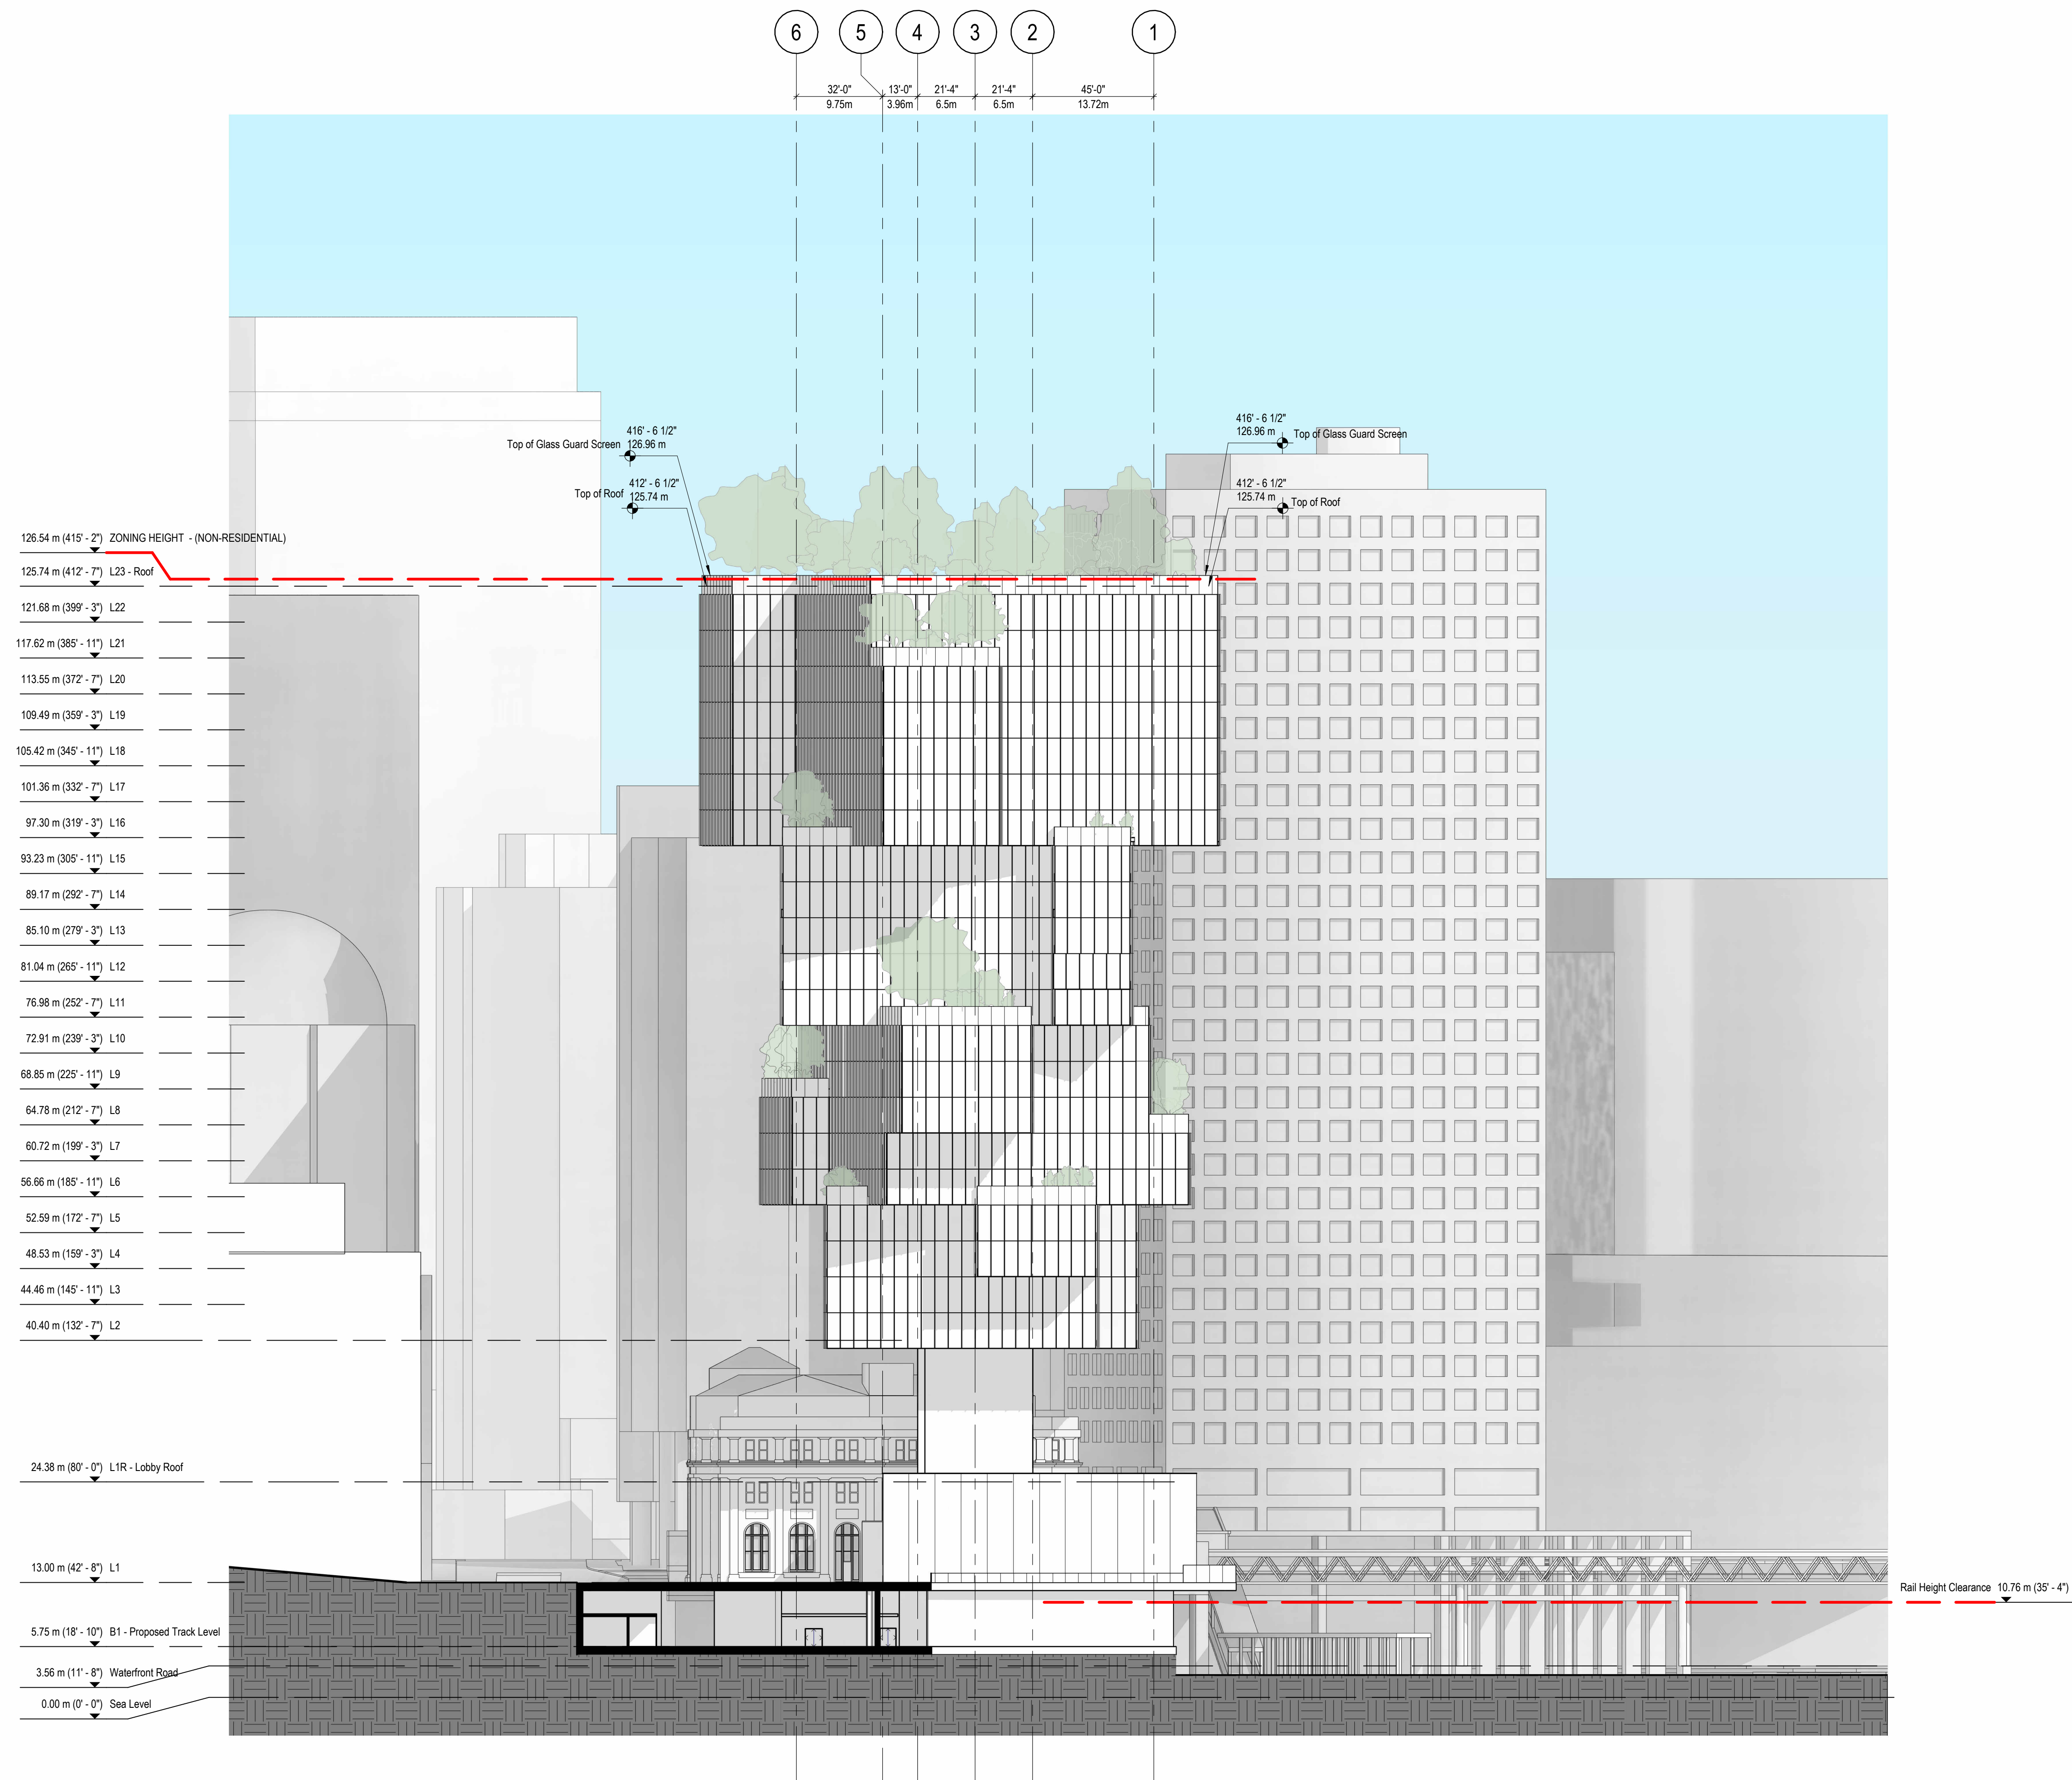

notes

JAMES KM CHENG ARCHITECTS

James KM Cheng Architects Inc.  
 Suite 200-77 West Eighth Avenue  
 Vancouver, B.C. Canada V5Y 1M8  
 T: 604.873.4333  
 info@jameskcheng.com

Author

Checker

Copyright reserved. This plan and design is and at all times remains the exclusive property of James K.M. Cheng Architects, Inc. and cannot be used without the architect's written consent.

**CF Waterfront Tower**  
 555 West Cordova Street, Vancouver BC

East Elevation


Scale  
 1/32" = 1'-0"  
 Project number  
 21-805  
 Issue date  
 22/12/2023

Drawing number  
**A-403**  
 Revision date  
 12/11/2025

plotted

11/12/2025 6:04:55 PM

date	revisions
22/12/2023	1 PDP APPLICATION
19/03/2025	2 Revision
12/11/2025	4 PDP Submission

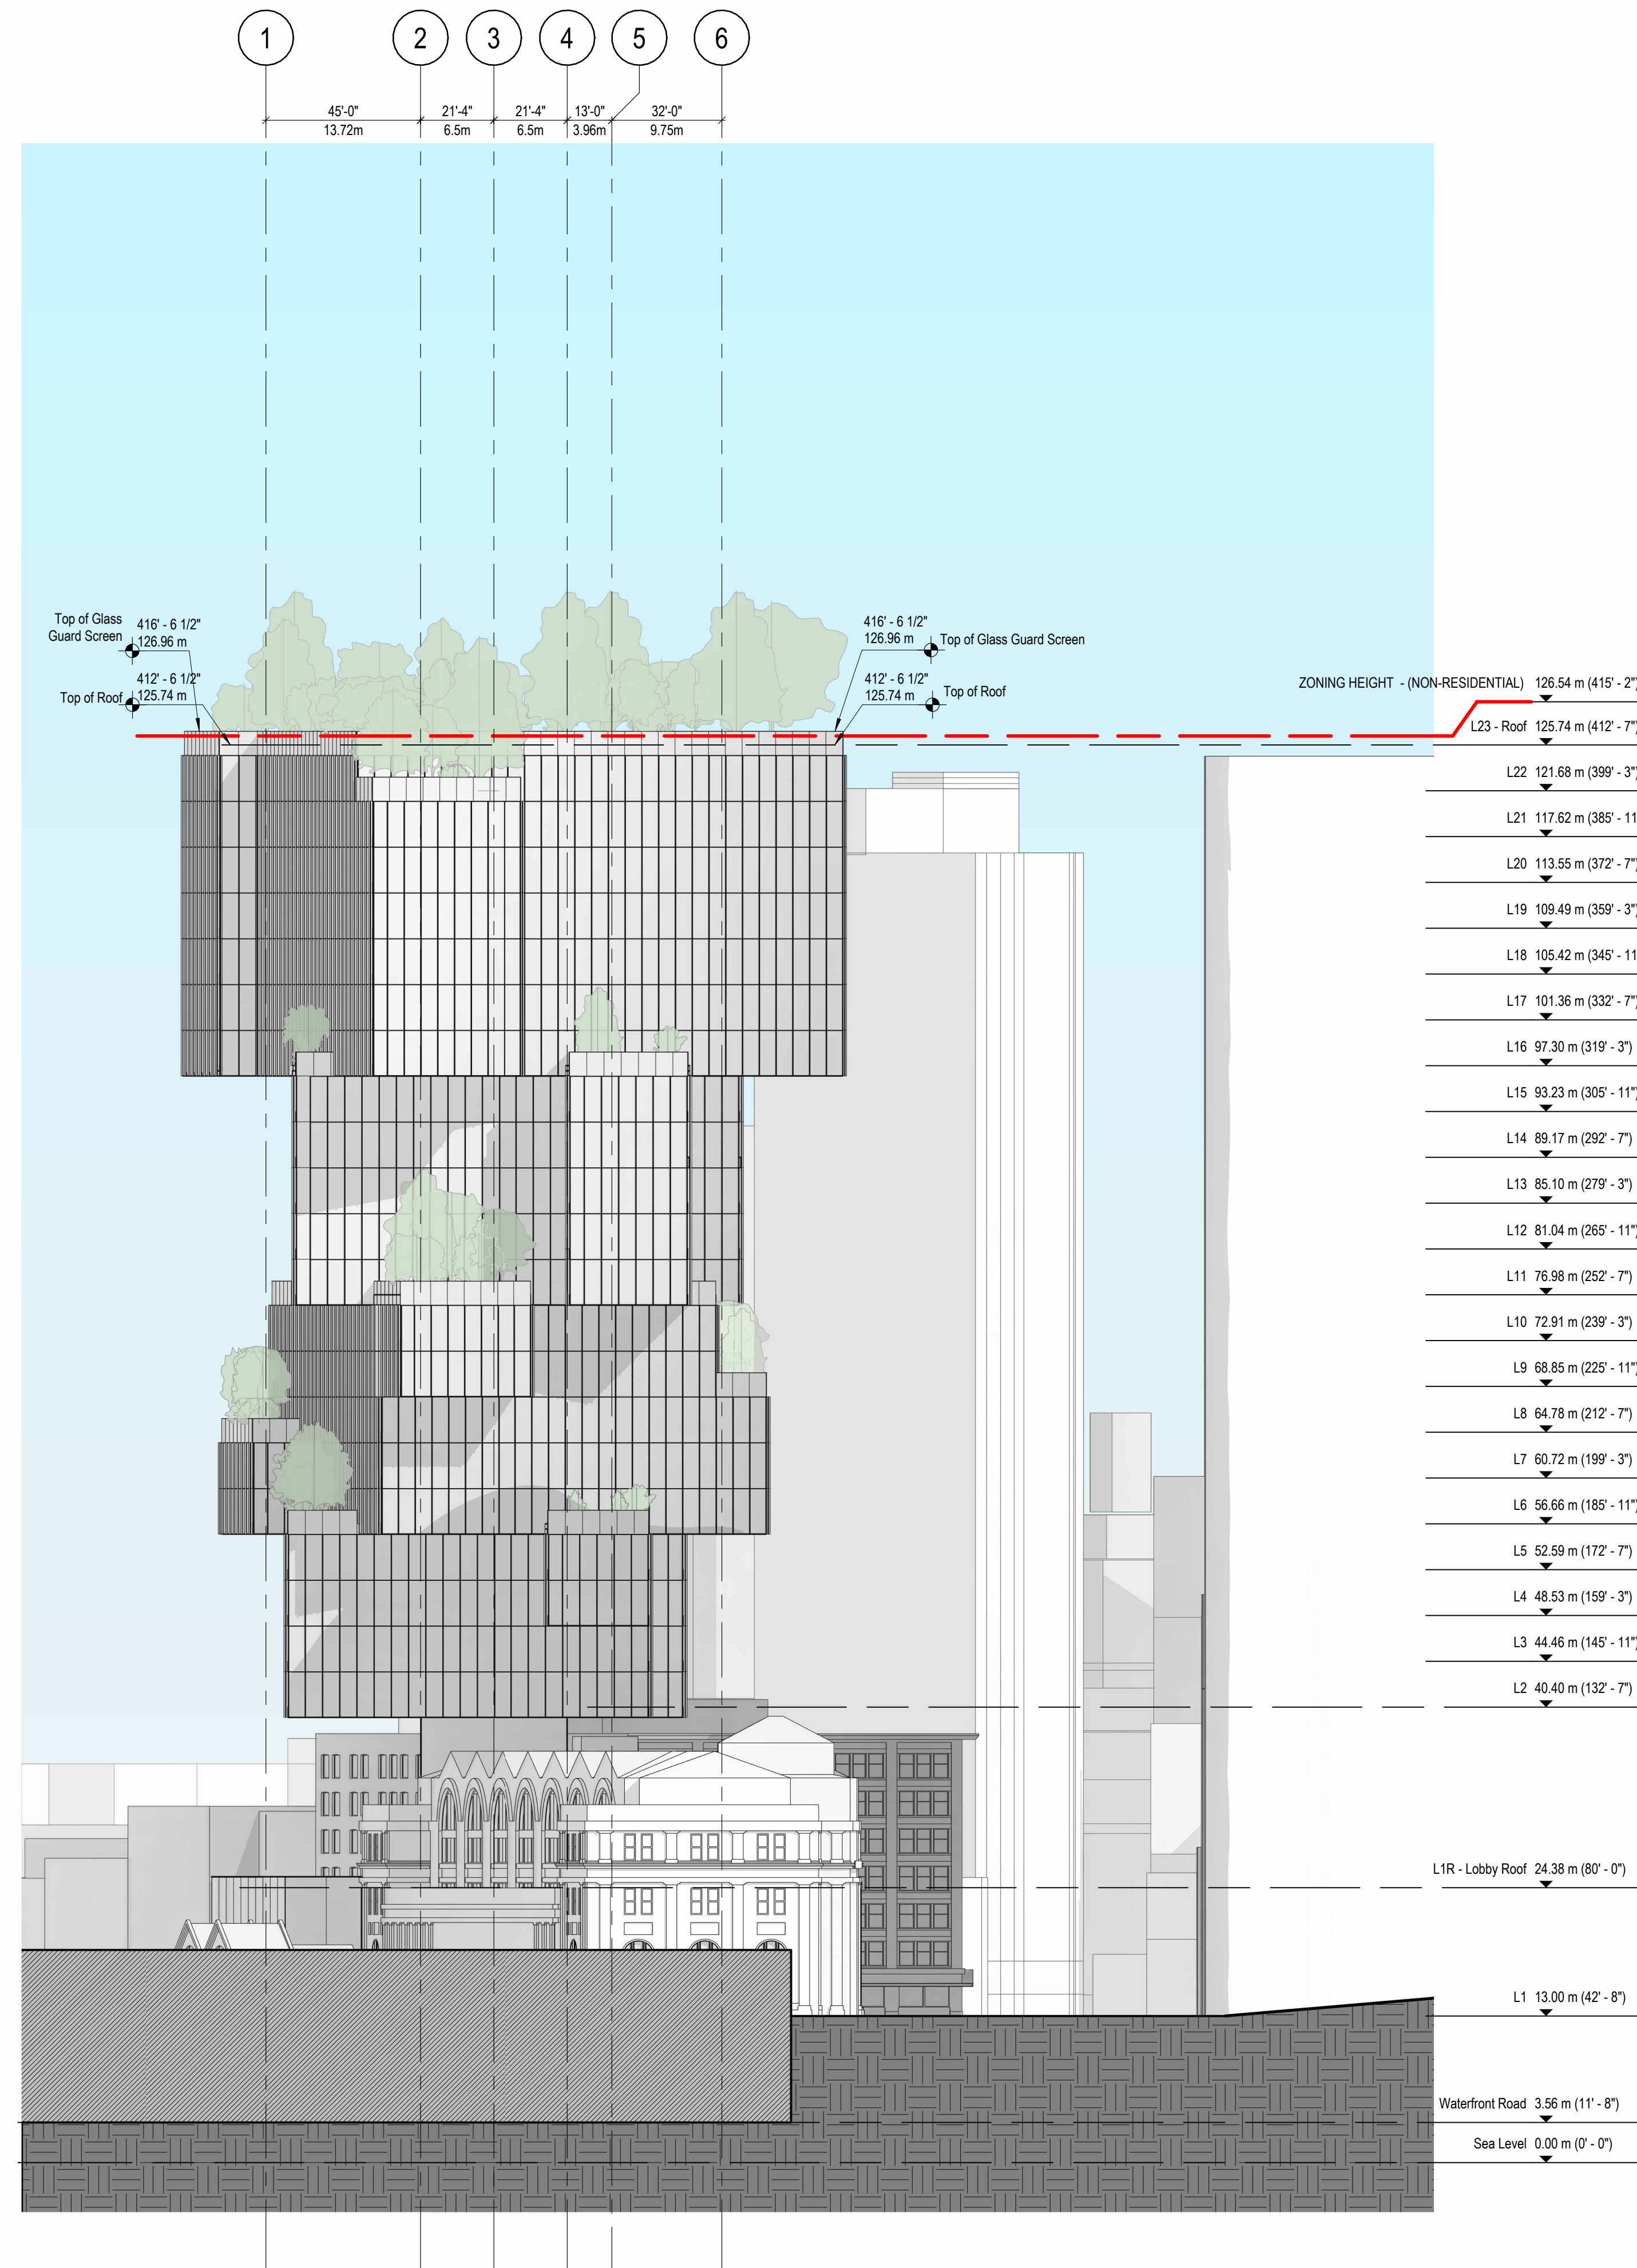

notes

JAMES KM CHENG ARCHITECTS

James KM Cheng Architects Inc.  
 Suite 200-77 West Eighth Avenue  
 Vancouver, B.C. Canada V5Y 1M8  
 T: 604.873.4333  
 info@jamescheng.com

drawn  
 Author

checked  
 Checker

Copyright reserved. This plan and design is and at all times remains the exclusive property of James KM Cheng Architects, Inc. and cannot be used without the architect's written consent.  
 project

**CF Waterfront Tower**  
 555 West Cordova Street, Vancouver BC

title  
 West Elevation

scale  
 1/32" = 1'-0"  
 project number  
 21-805  
 issue date  
 22/12/2023

drawing number  
**A-404**  
 revision date  
 12/11/2025

plotted

11/12/2025 6:05:14 PM