


349 WEST GEORGIA ST

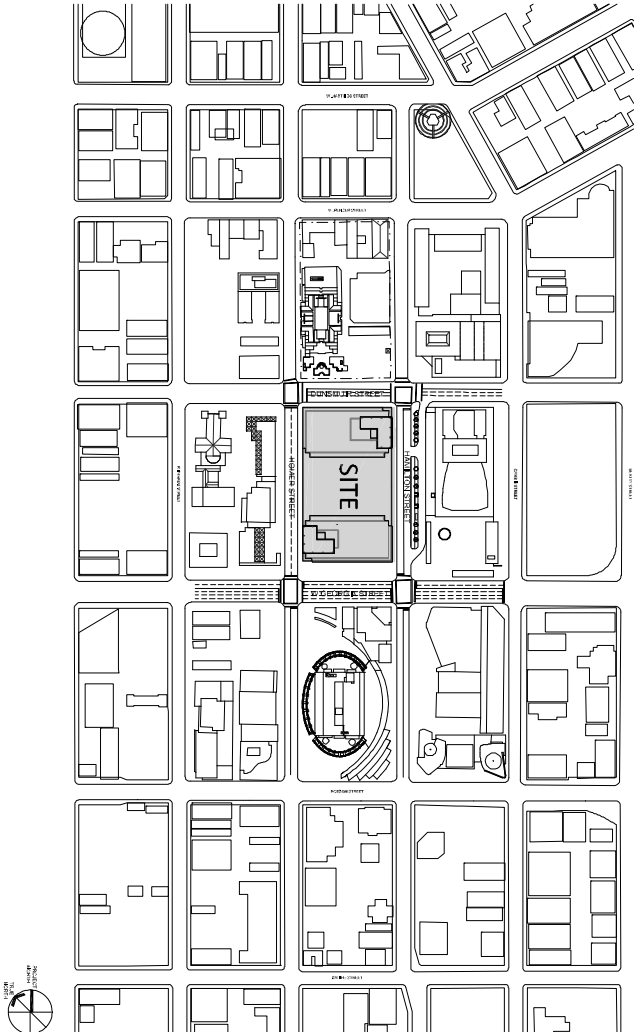

LOCATION PLAN



PROJECT TEAM

DEVELOPER QUADRA INVESTMENT GROUP 1138 BIAK PACIFIC SUITE 100 VANCOUVER, BC V6E 2G8 CONTACT: JOHN CAMPBELL	ARCHITECT BLUESON GENERAL BUILDING PARTNERSHIP 1000 WEST GEORGIA STREET SUITE 1000 VANCOUVER, BC V6E 2K6 CONTACT: JOHN CAMPBELL	STRUCTURAL ENGINEER BLUESON GENERAL BUILDING PARTNERSHIP 1000 WEST GEORGIA STREET SUITE 1000 VANCOUVER, BC V6E 2K6 CONTACT: JOHN CAMPBELL	LANDSCAPE ARCHITECT 7750 WEST 24TH AVENUE SUITE 100 VANCOUVER, BC V6M 2K6 CONTACT: JOHN CAMPBELL	MECHANICAL ENGINEER 1000 WEST GEORGIA STREET SUITE 1000 VANCOUVER, BC V6E 2K6 CONTACT: JOHN CAMPBELL	HEAVY LOAD 1000 WEST GEORGIA STREET SUITE 1000 VANCOUVER, BC V6E 2K6 CONTACT: JOHN CAMPBELL	CODE 1000 WEST GEORGIA STREET SUITE 1000 VANCOUVER, BC V6E 2K6 CONTACT: JOHN CAMPBELL	ENERGY MODELING 1000 WEST GEORGIA STREET SUITE 1000 VANCOUVER, BC V6E 2K6 CONTACT: JOHN CAMPBELL	SUSTAINABILITY 1000 WEST GEORGIA STREET SUITE 1000 VANCOUVER, BC V6E 2K6 CONTACT: JOHN CAMPBELL
--	---	---	---	---	--	--	---	--

AREA CALCULATION & FSR SUMMARY

TOTAL AREA		TOTAL LOT		TOTAL COVERED		TOTAL OPEN		TOTAL PARKING		TOTAL FSR	
USE	AREA (SQ. FT.)	USE	AREA (SQ. FT.)	USE	AREA (SQ. FT.)	USE	AREA (SQ. FT.)	USE	AREA (SQ. FT.)	USE	AREA (SQ. FT.)
RESIDENTIAL	1,000,000	COMMERCIAL	500,000	INDUSTRIAL	200,000	OFFICE	100,000	PARKING	100,000	TOTAL	1,800,000
...	...	...	...	...	...	...	...	...	...	...	...

PROJECT INFORMATION

PROJECT NAME	...
OWNER	...
DESIGNER	...
CONTRACT NO.	...
DATE	...
...	...

PARKING SUMMARY

STALL TYPE	...
STALL COUNT	...
...	...

DRAWING LIST



DRAWING NO.	DESCRIPTION	SCALE	DATE
1	...	...	...
2	...	...	...
...	...	...	...

EXTERIOR DRAINAGE

1	...	...
2	...	...
...	...	...

...	...
...	...

...	...
...	...

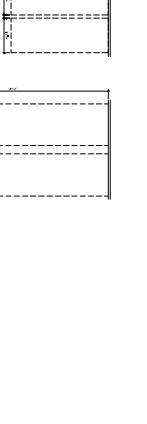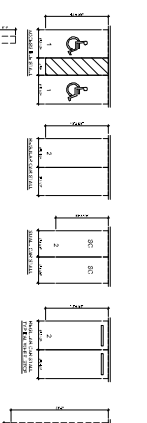

Project info and Statistics

DP001

MATCO

Master Architect Partnership

1111 11th Street, Suite 1100
Atlanta, GA 30309
404.525.1111






1:2500 Scale
Date: 08/24/2011
Author: [illegible]

POST ON GEORGIA

3435 W. Georgia St.
Vancouver, BC

Site Plan

Sheet
Scale: 1/8" = 1'-0"
Date: 07/20/09
Name: **DP102**

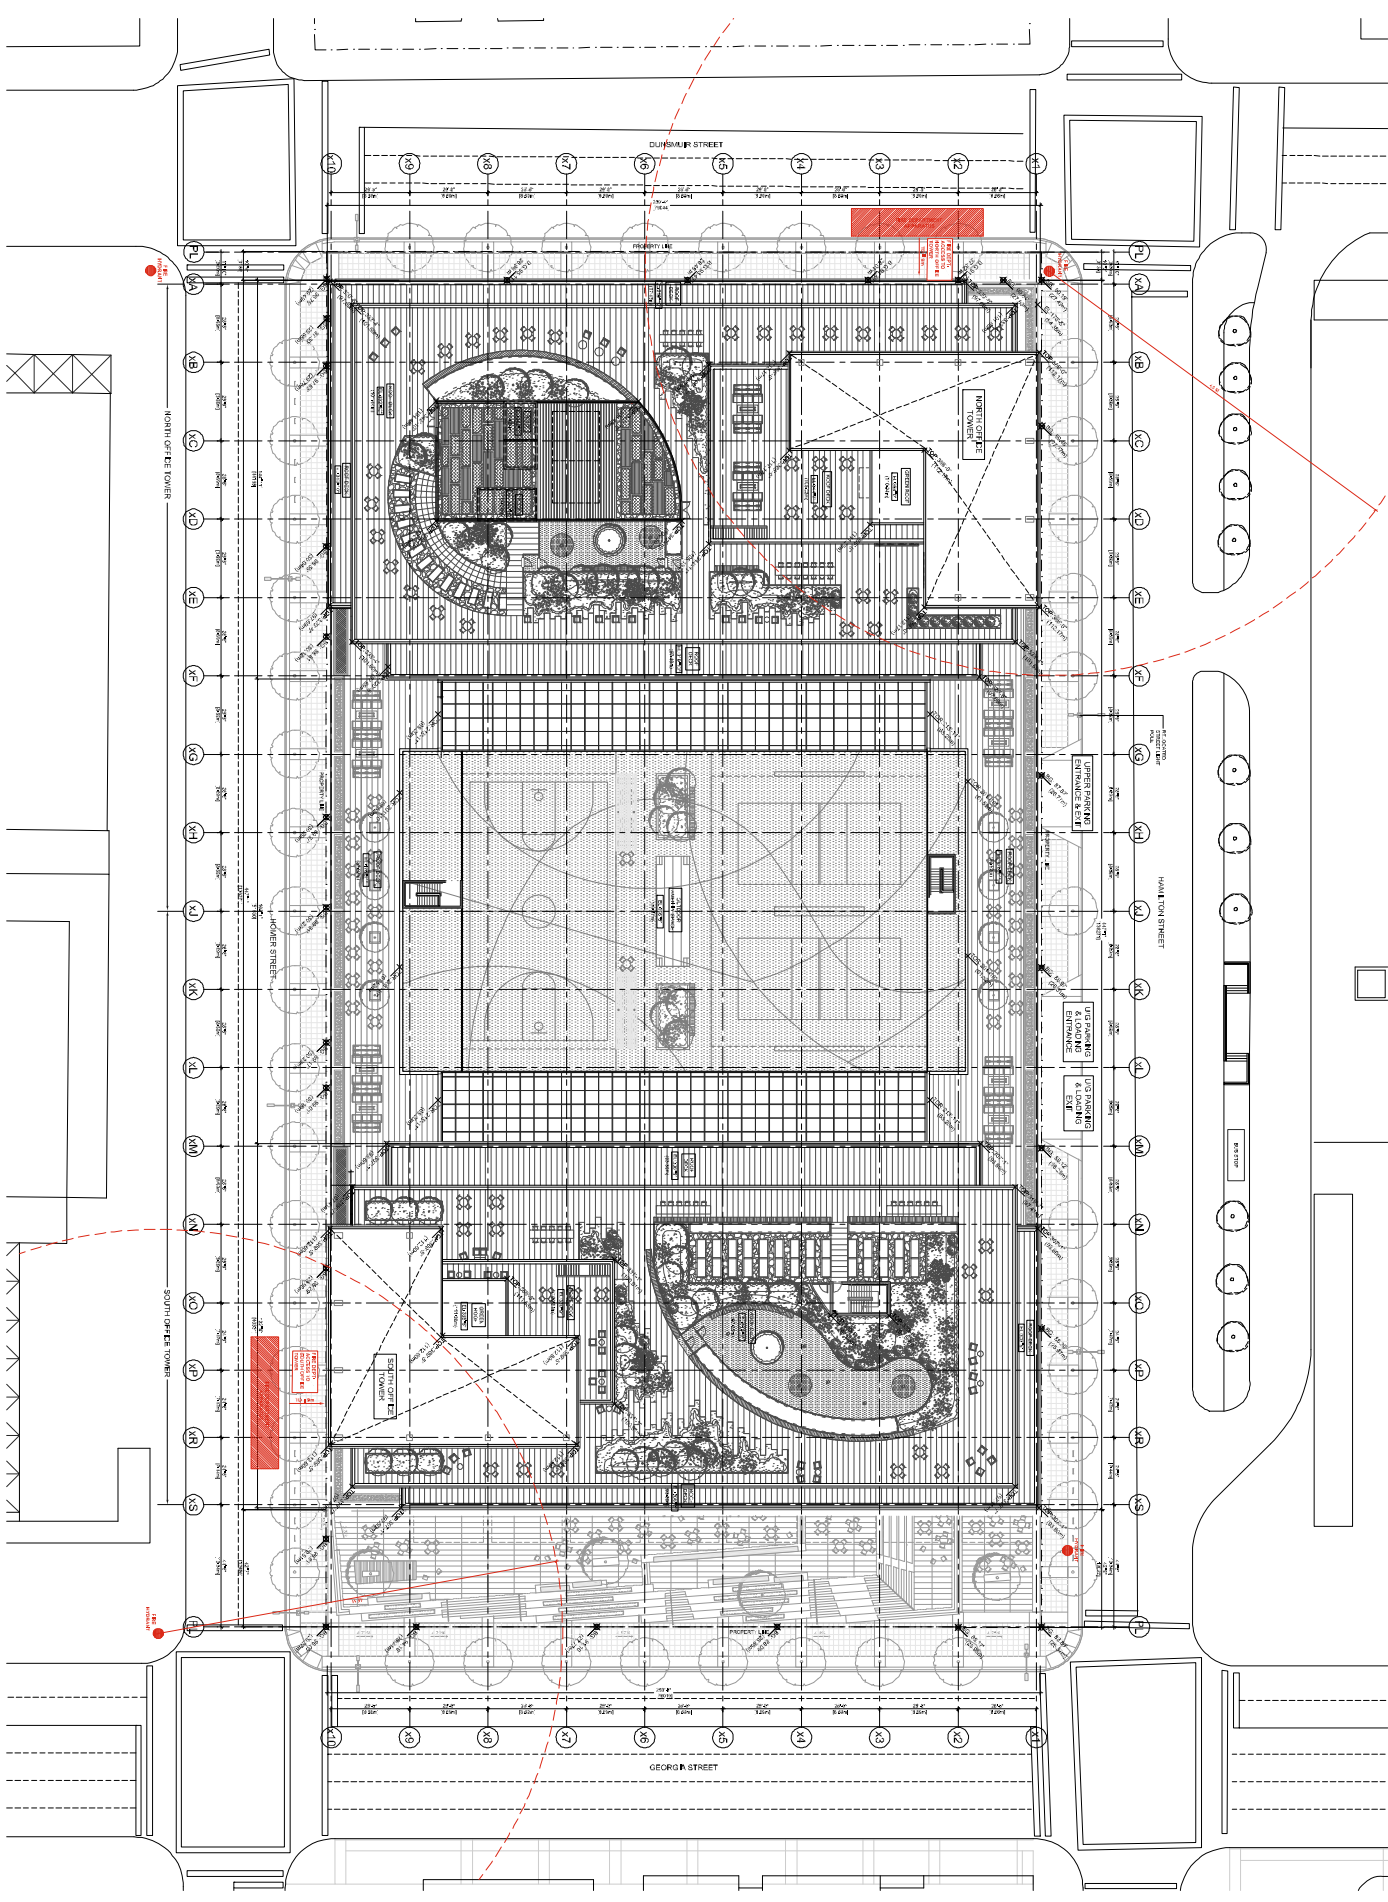

SITE PLAN

THIS DOCUMENT, FIGURES, OR MATERIALS ARE THE PROPERTY OF BUREAU OF ARCHITECTURAL DESIGN. NO PART OF THIS DOCUMENT, FIGURES, OR MATERIALS MAY BE REPRODUCED OR TRANSMITTED IN ANY FORM OR BY ANY MEANS, ELECTRONIC OR MECHANICAL, WITHOUT PERMISSION IN WRITING FROM BUREAU OF ARCHITECTURAL DESIGN.



ATTENTION
ELEVATIONS SHOWN ON THIS PLAN
ARE IN METERS BASED ON CVD
DATUM (ISSUED MARCH 31, 2005).
DIMENSIONS ARE ALSO IN METERS.

SCALE: 1:400	
DWG. NO. BG 130208	
SHEET / OF	REVISION:

VANCOUVER ENGINEERING
BUILDING GRADE ELEVATIONS
FOR LOT E, BLK. 46,
D.L. 541, PLAN VAP226.

3443 W. Georgia St.
Vancouver, BC
Project
**Building Grades
Plan**


Owner
Site N.T.S.
Project 213079
Sheet **DP103**



☉ EQUINOXES (MARCH AND SEPTEMBER 21) - 1000 POST



☉ EQUINOXES (MARCH AND SEPTEMBER 21) - 1200 POST

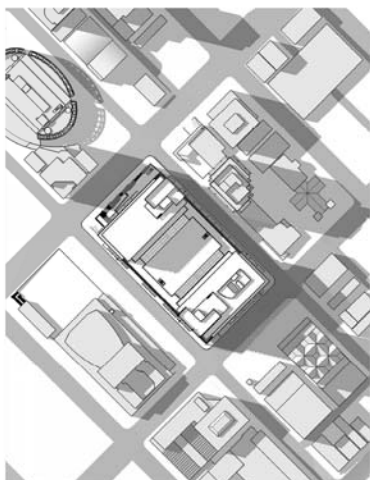

☉ EQUINOXES (MARCH AND SEPTEMBER 21) - 1400 POST



☀ SUMMER SOLSTICE (JUNE 21) - 1000 POST



☀ SUMMER SOLSTICE (JUNE 21) - 1200 POST




☀ SUMMER SOLSTICE (JUNE 21) - 1400 POST

SHADOW LEGEND:

- TOWER SHADOW
- PODIUM SHADOW

[illegible]

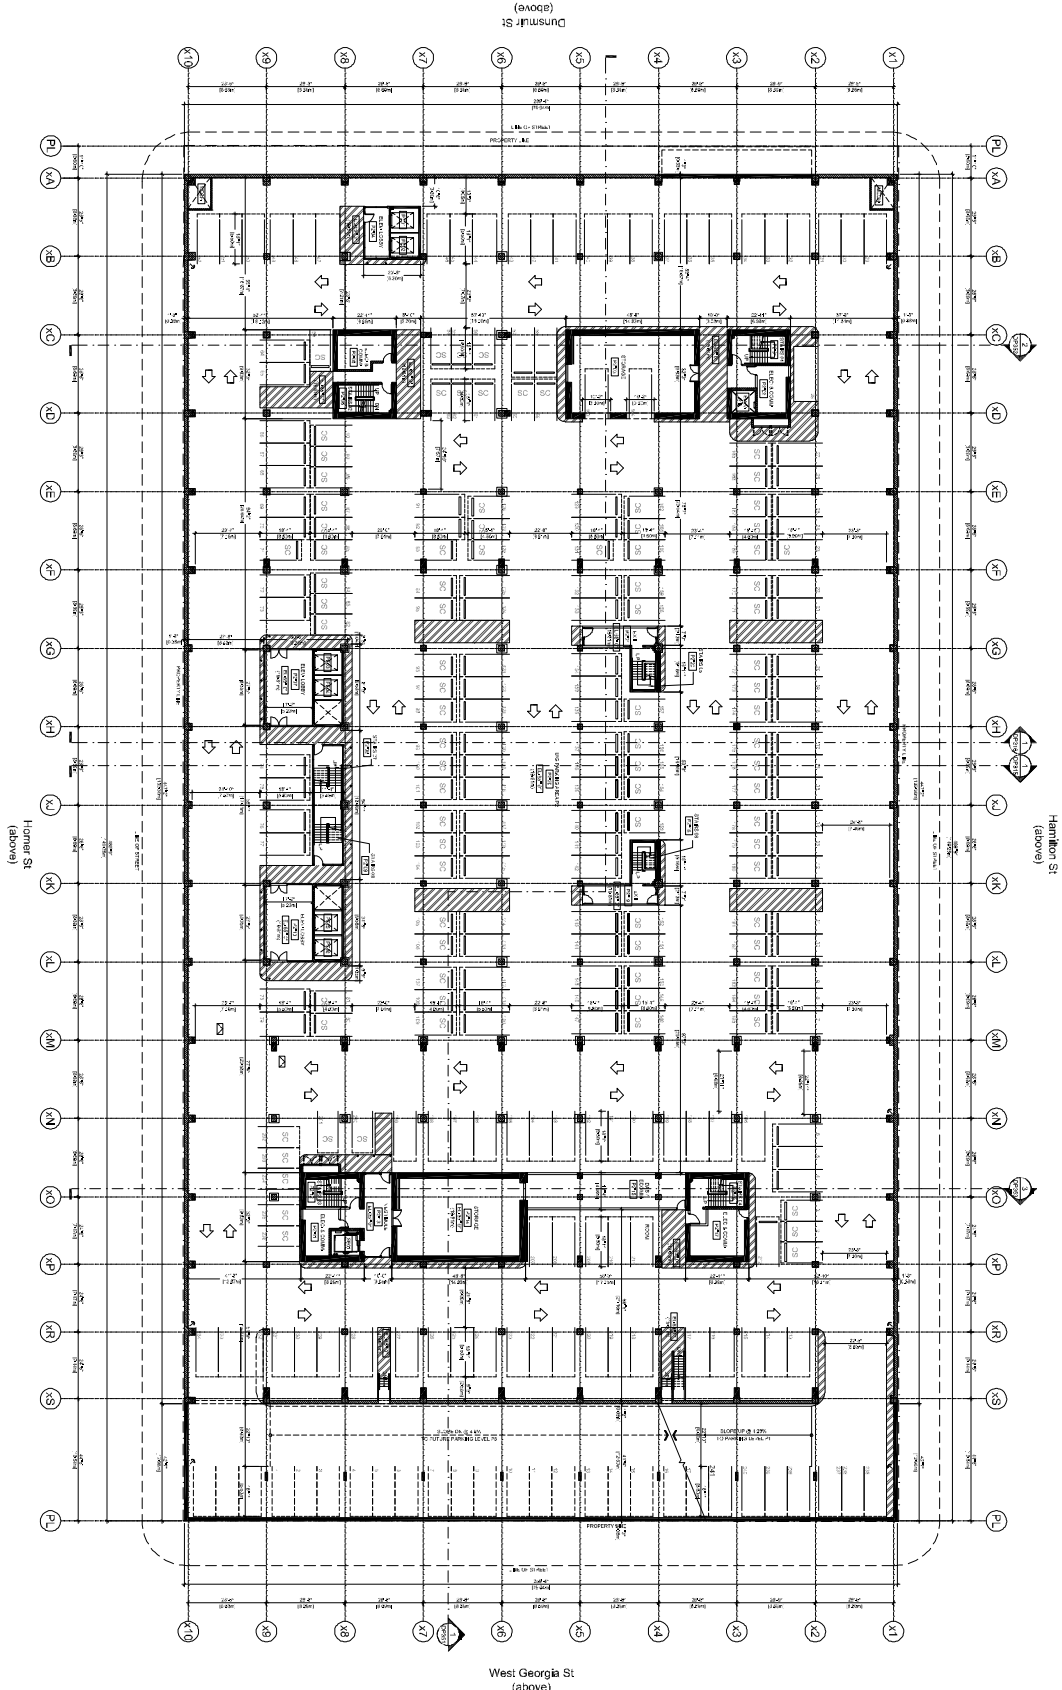

OVERALL FLOOR PLAN - PARKING LEVEL P2


LEGEND



Parking Schedule

	1-2	3-4	5	6-7	8-9	10-11	1818-1819	
--	-----	-----	---	-----	-----	-------	-------	---------	---------	-----------	-----------	--



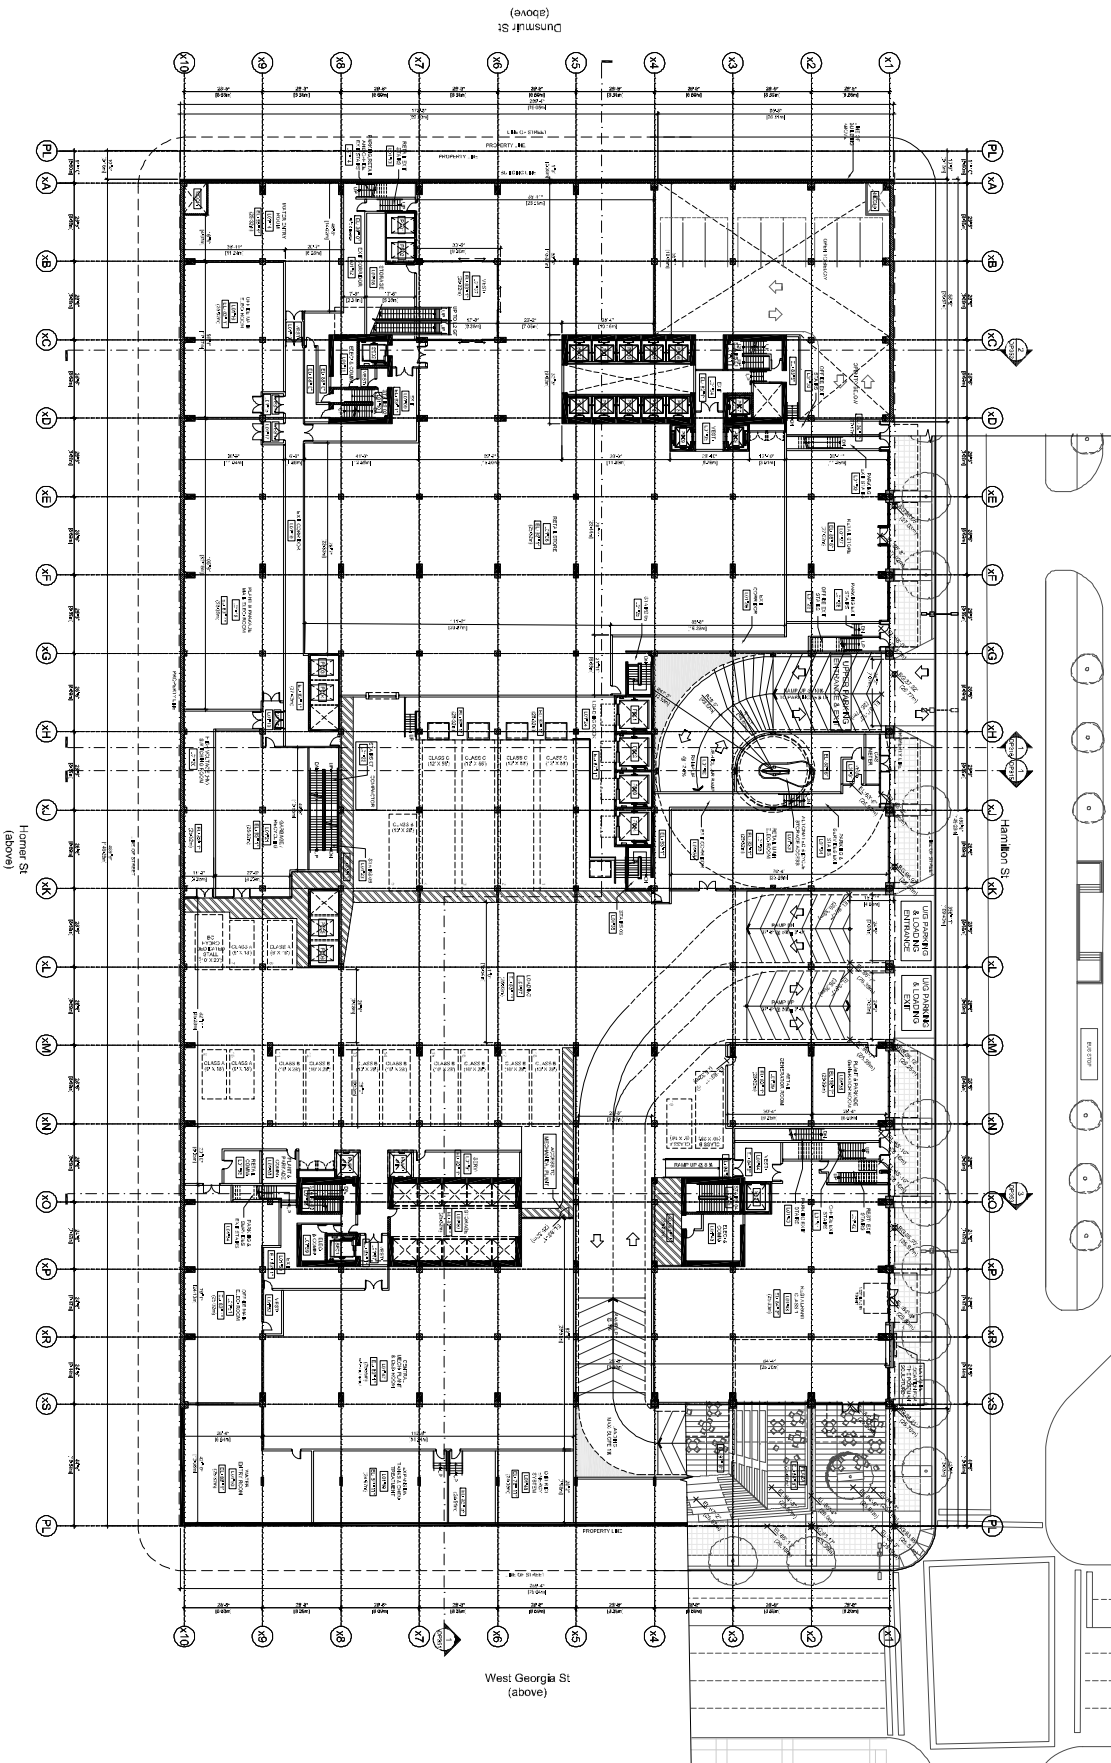

OVERALL FLOOR PLAN - LEVEL 01 - LOWER GROUND FLOOR

LEGEND




Parking Schedule

Room	Area	Notes
1	1000 sq. ft.	1000 sq. ft. of parking space
2	1000 sq. ft.	1000 sq. ft. of parking space
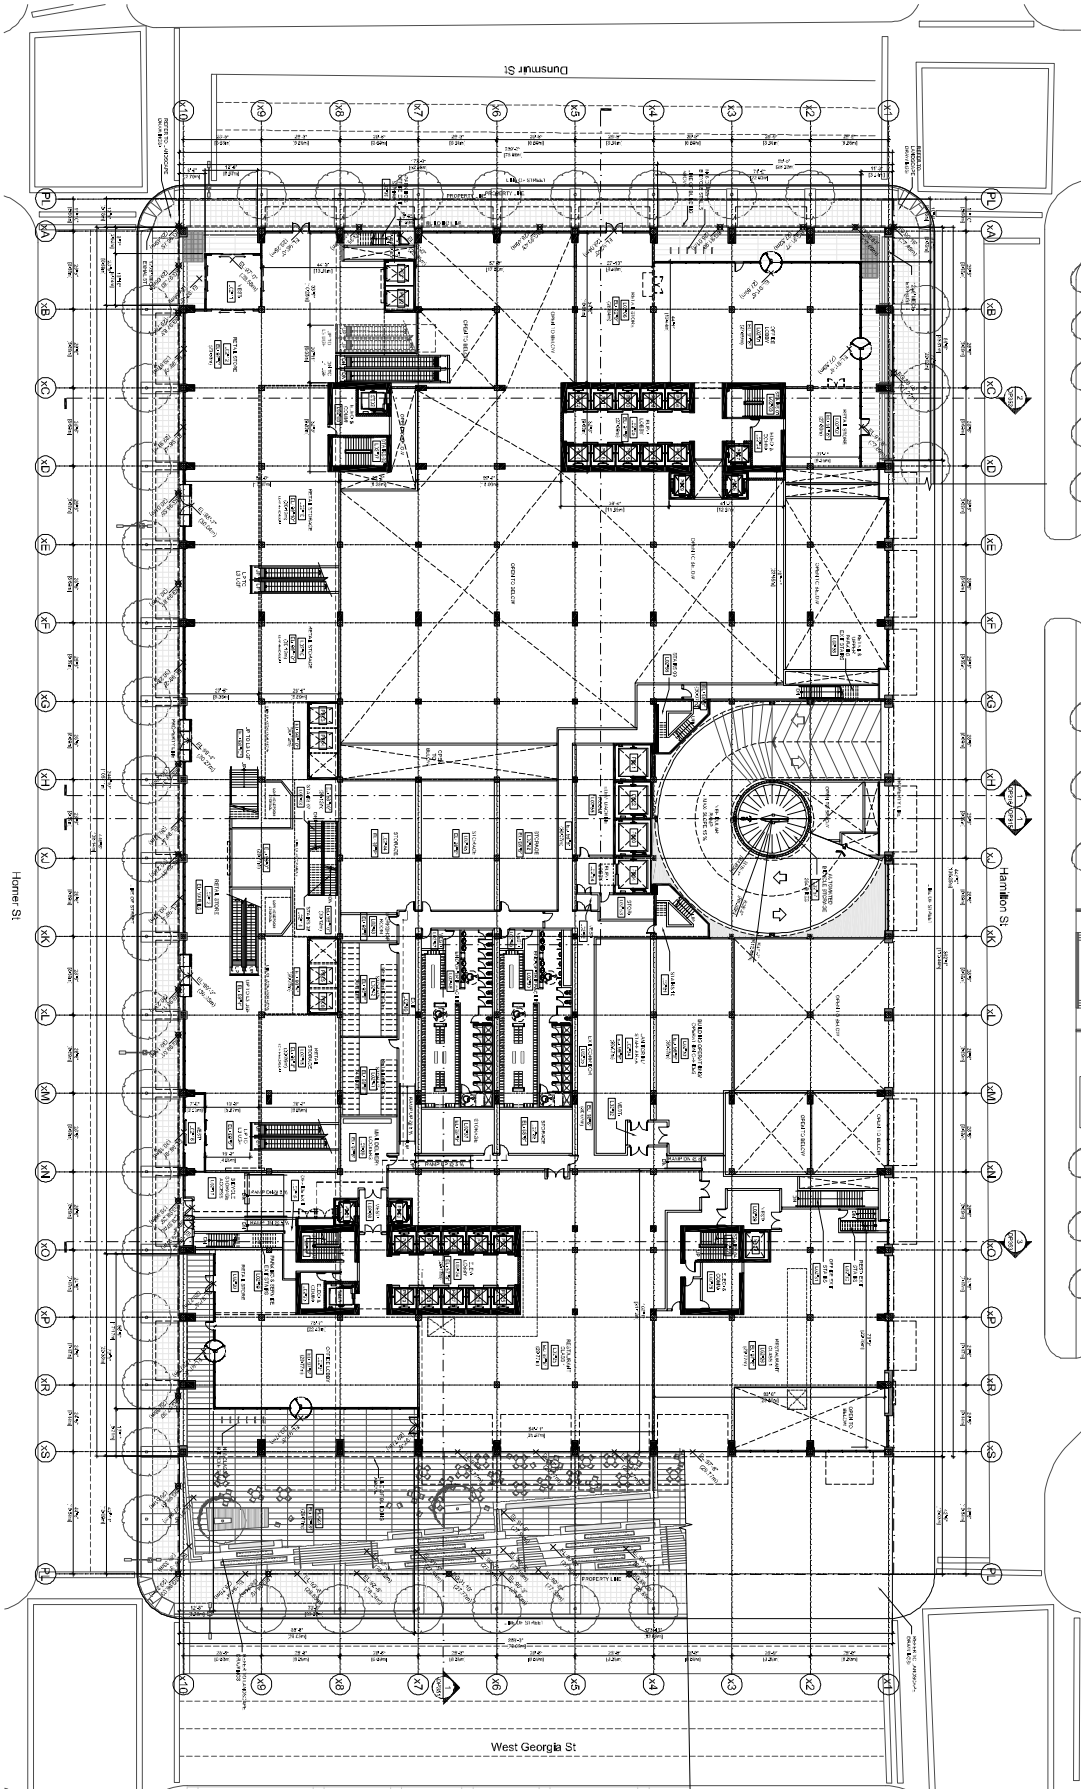

OVERALL FLOOR PLAN - LEVEL 02 - GROUND FLOOR


LEGEND



Bicycle Spaces Schedule

Category	Quantity	Notes
Standard Bicycle Space	10	Standard bicycle space
Secure Bicycle Space	5	Secure bicycle space
Tricycle Space	2	Tricycle space
Stroller Space	2	Stroller space
Motorcycle Space	2	Motorcycle space
Other	2	Other bicycle spaces
Total	21	




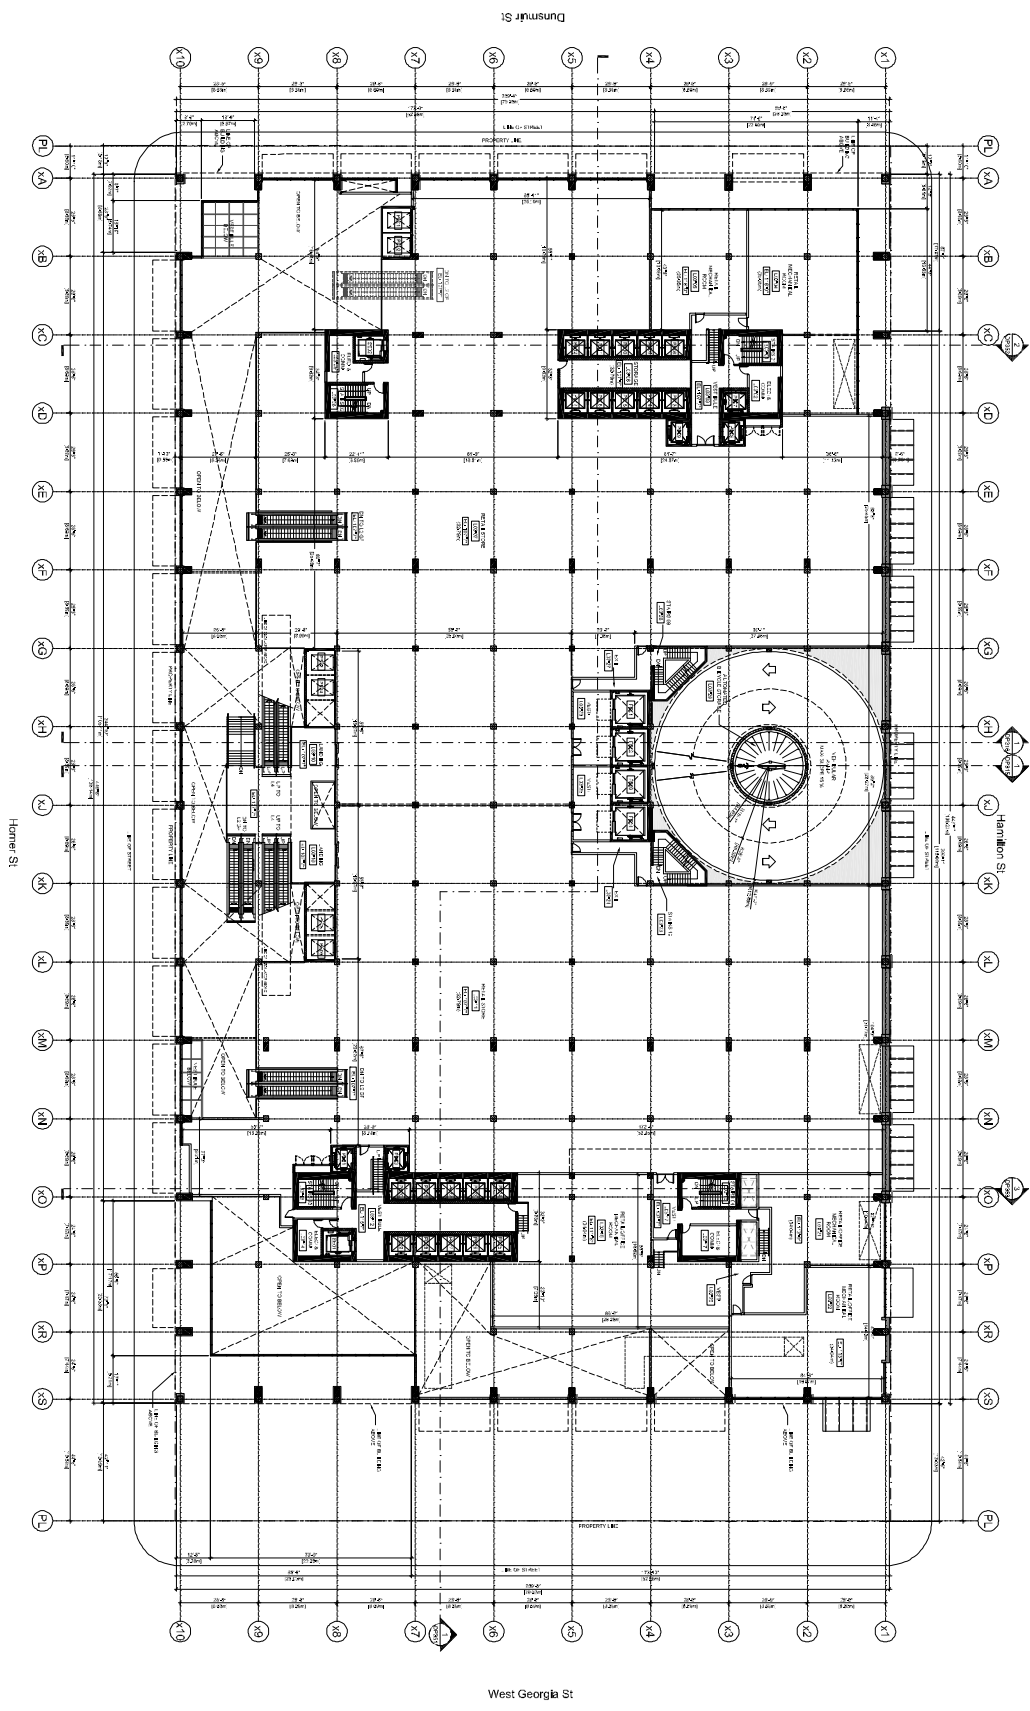

OVERALL FLOOR PLAN - LEVEL 03 - UPPER GROUND FLOOR

LEGEND




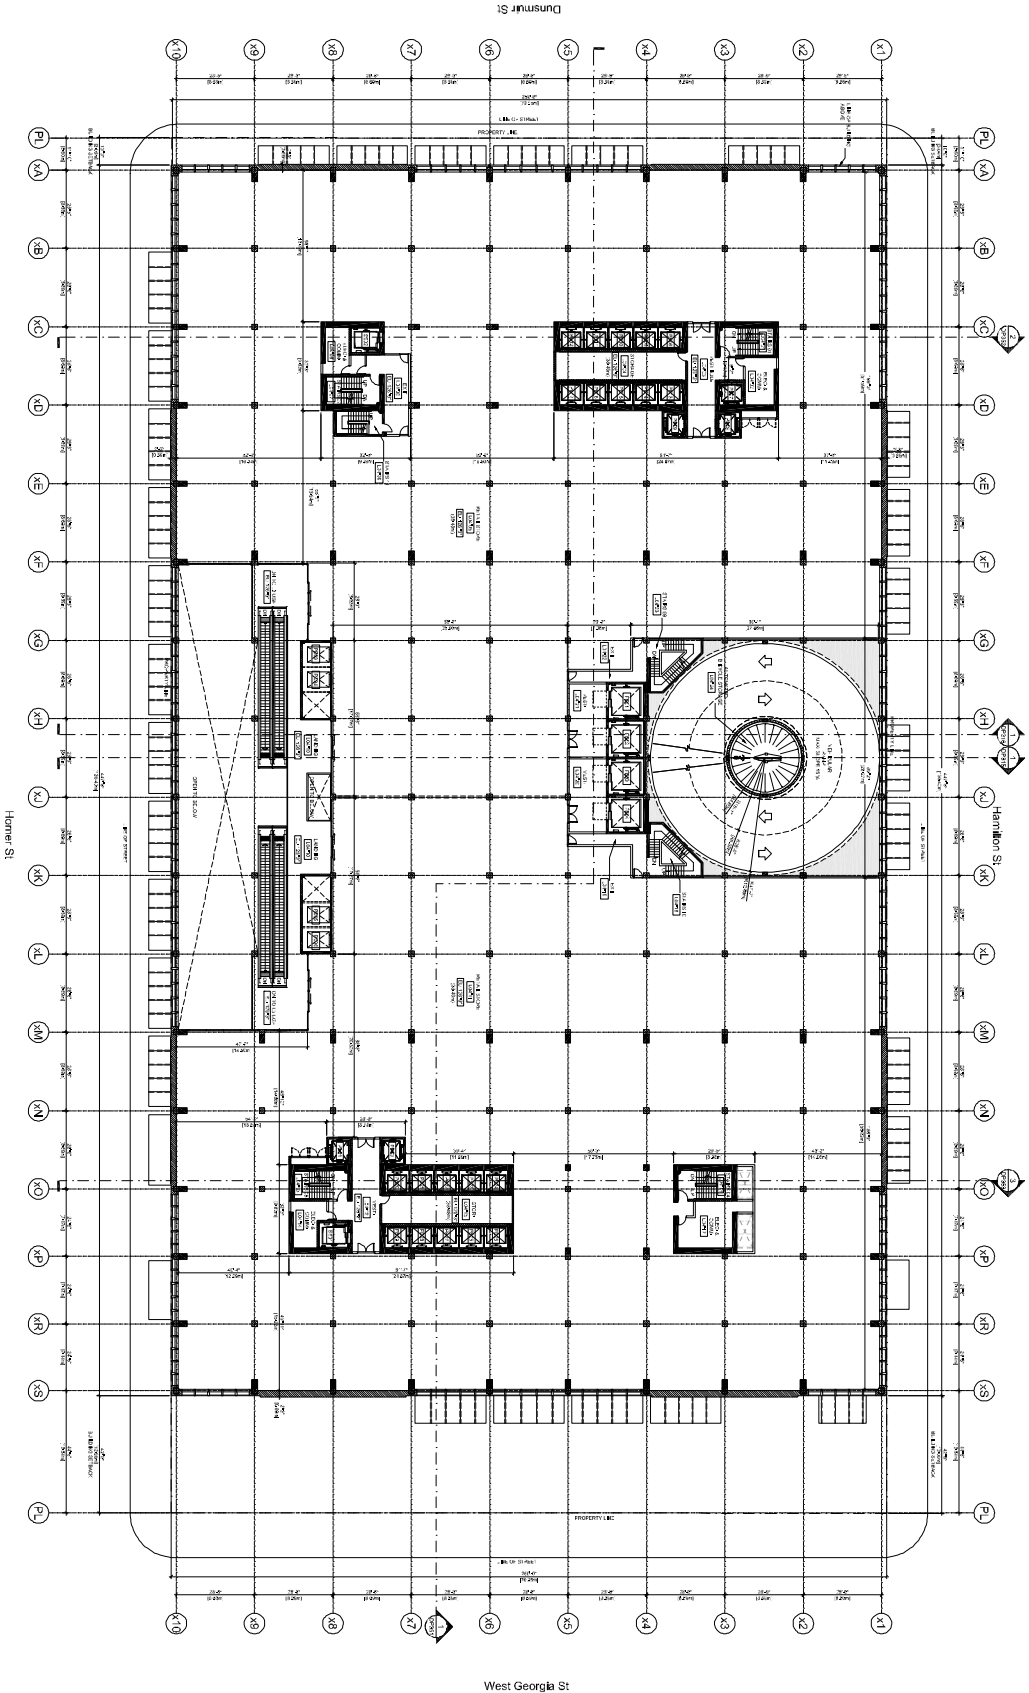

OVERALL FLOOR PLAN - LEVEL 04 - RETAIL



LEGEND

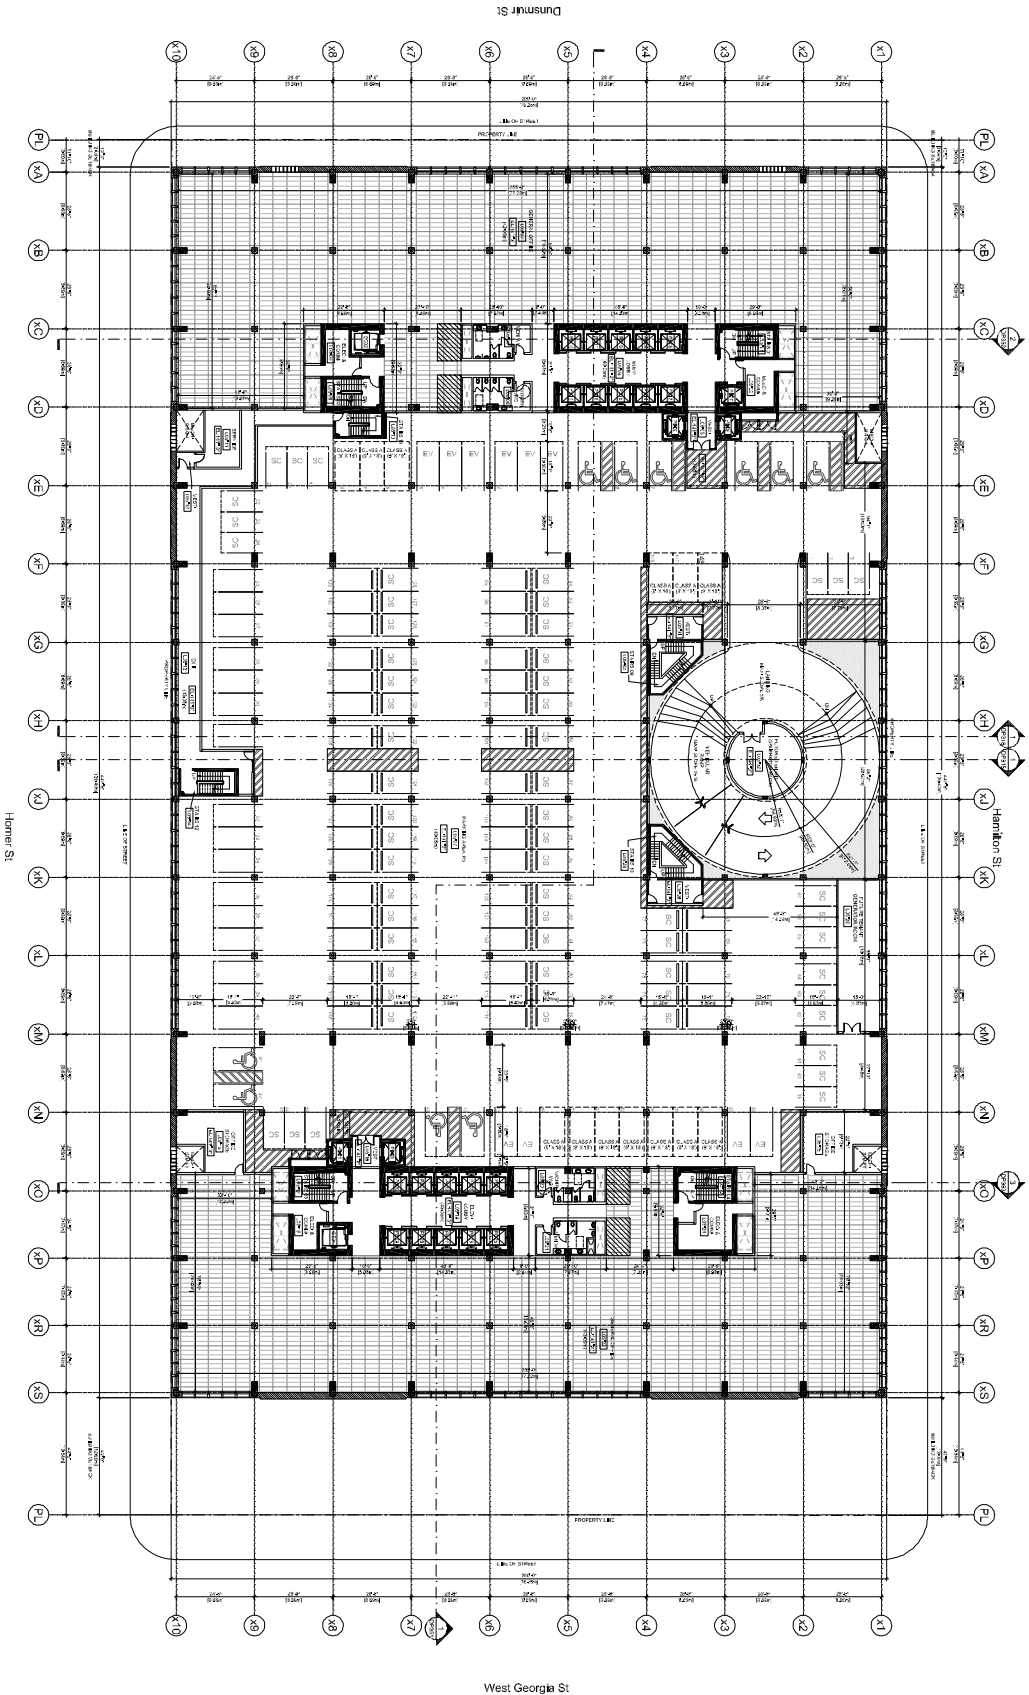

OVERALL FLOOR PLAN - LEVEL 05 - UPPER PARKING & OFFICE

LEGEND



Parking Schedule

TYPE	1-2	3-4	5	TOTAL	1-2	3-4	5	TOTAL
STANDARD	1	1	1	3	1	1	1	3
COMPACT	1	1	1	3	1	1	1	3
TOTAL	2	2	2	6	2	2	2	6


TYPE	1-2	3-4	5	TOTAL	1-2	3-4	5	TOTAL
STANDARD	1	1	1	3	1	1	1	3
COMPACT	1	1	1	3	1	1	1	3
TOTAL	2	2	2	6	2	2	2	6



[illegible]

LEGEND

¹ All Rights Reserved. No part of this book may be reproduced without written permission from the publisher.

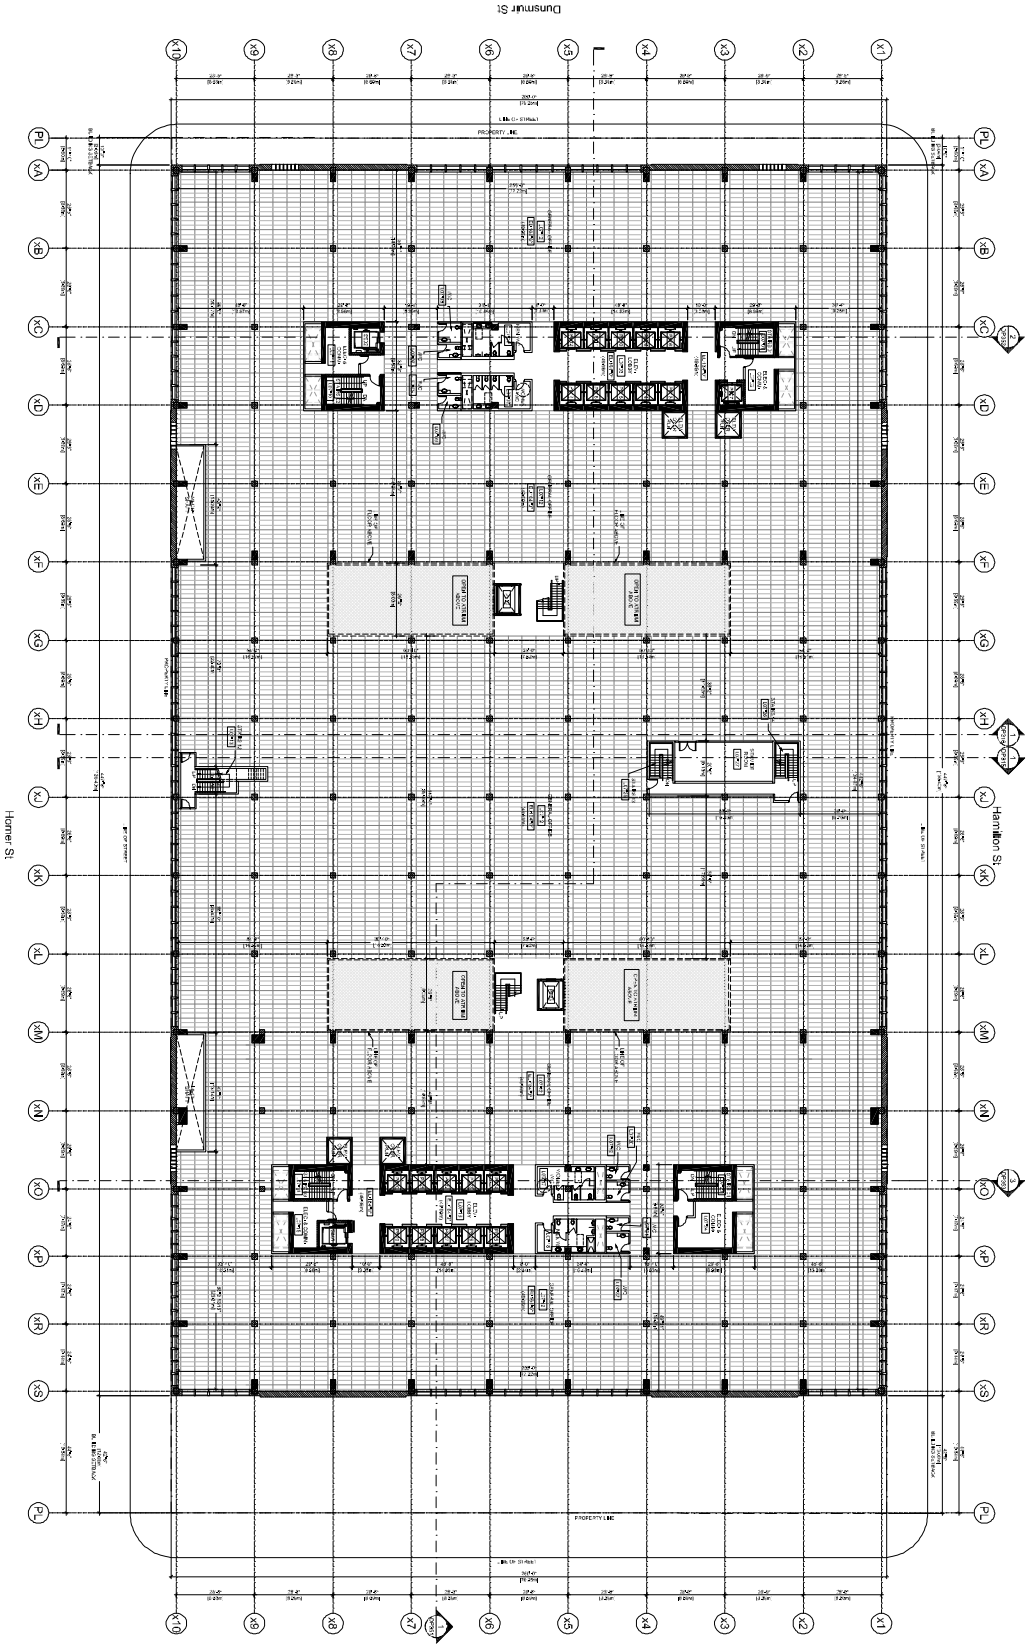

OVERALL FLOOR PLAN - LEVEL 07 - OFFICE


LEGEND









DP2

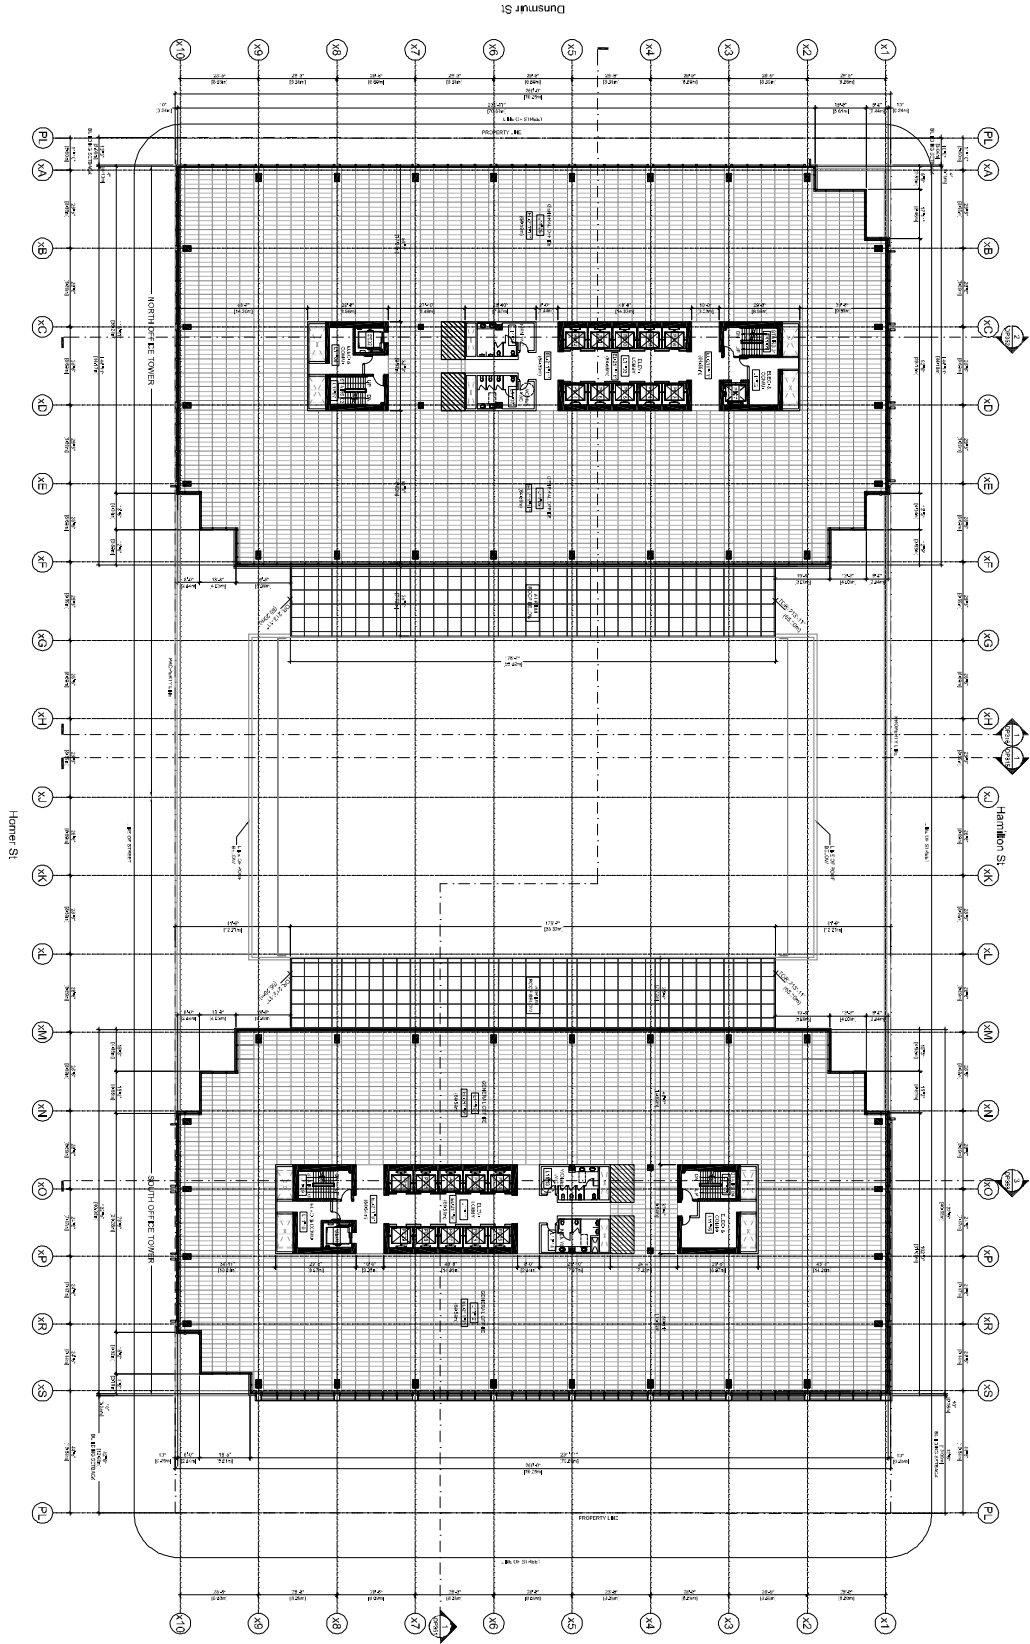

OVERALL FLOOR PLAN - LEVEL 11 - OFFICE

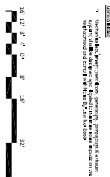

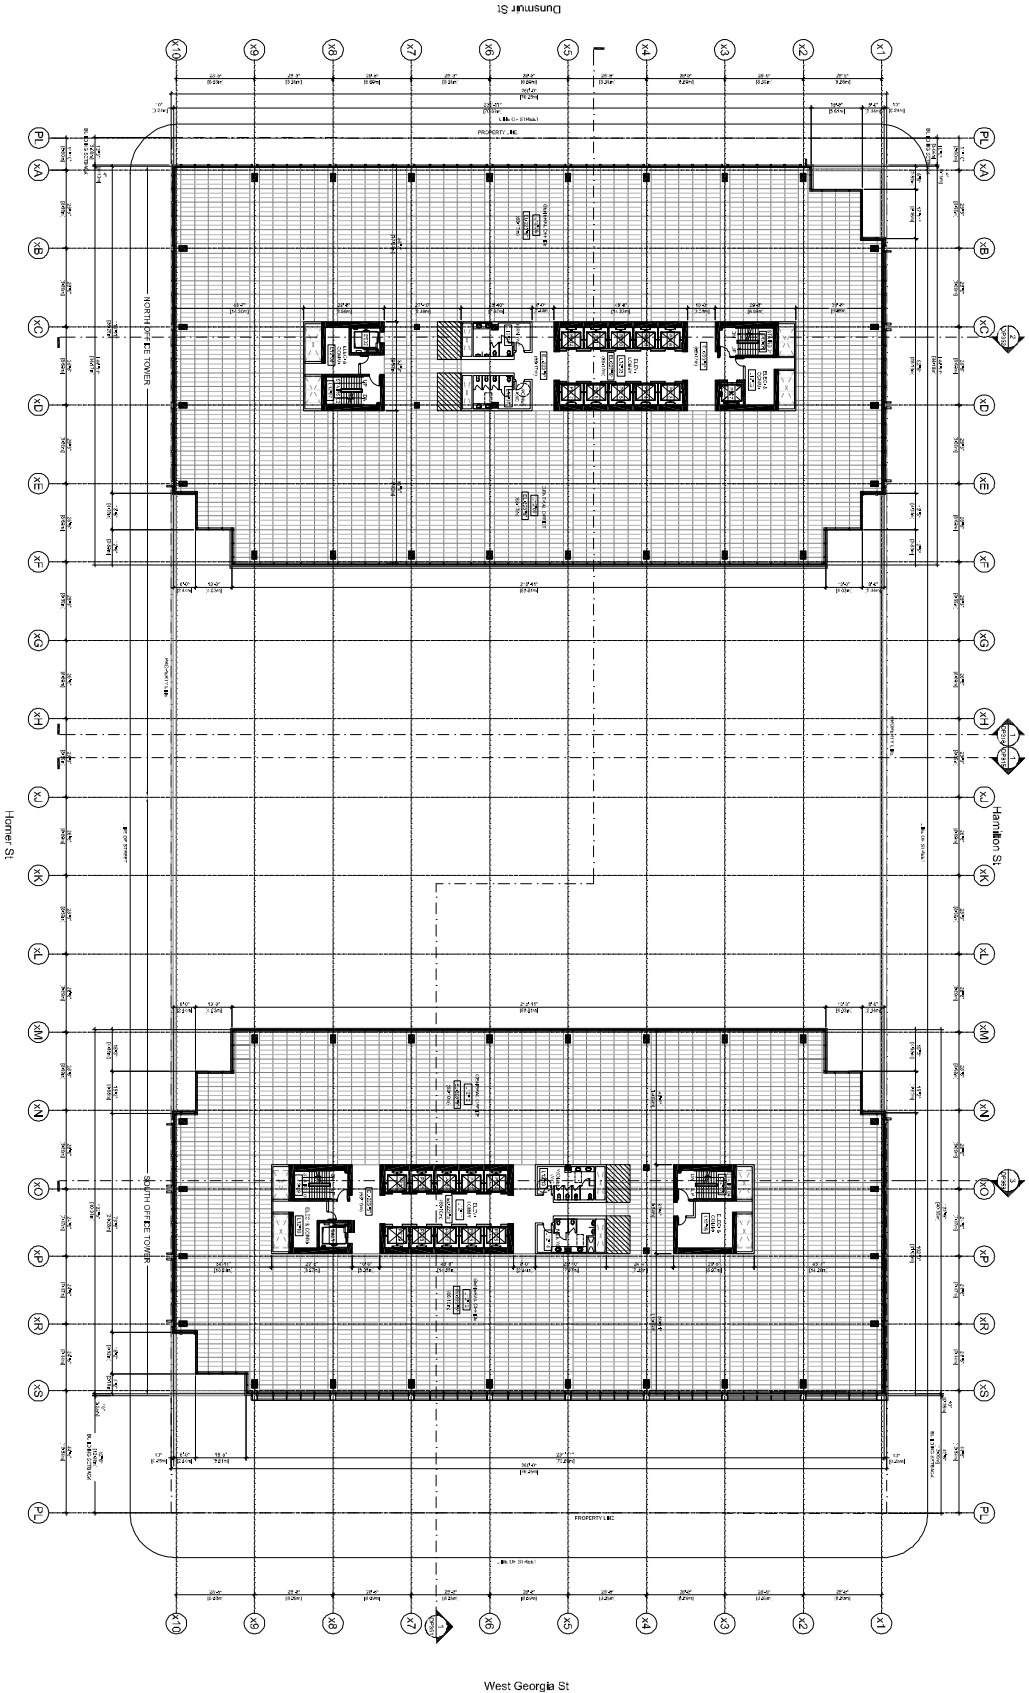

OVERALL FLOOR PLAN - LEVEL 12 - OFFICE






1/8" = 1'-0"
1/4" = 3'-0"
1/2" = 6'-0"
3/4" = 9'-0"
1" = 12'-0"

POST ON GEORGIA

345 W. Georgia St.
Vancouver, BC

Overall Plan
Level 13 - 17
Office (Typical)

DP216

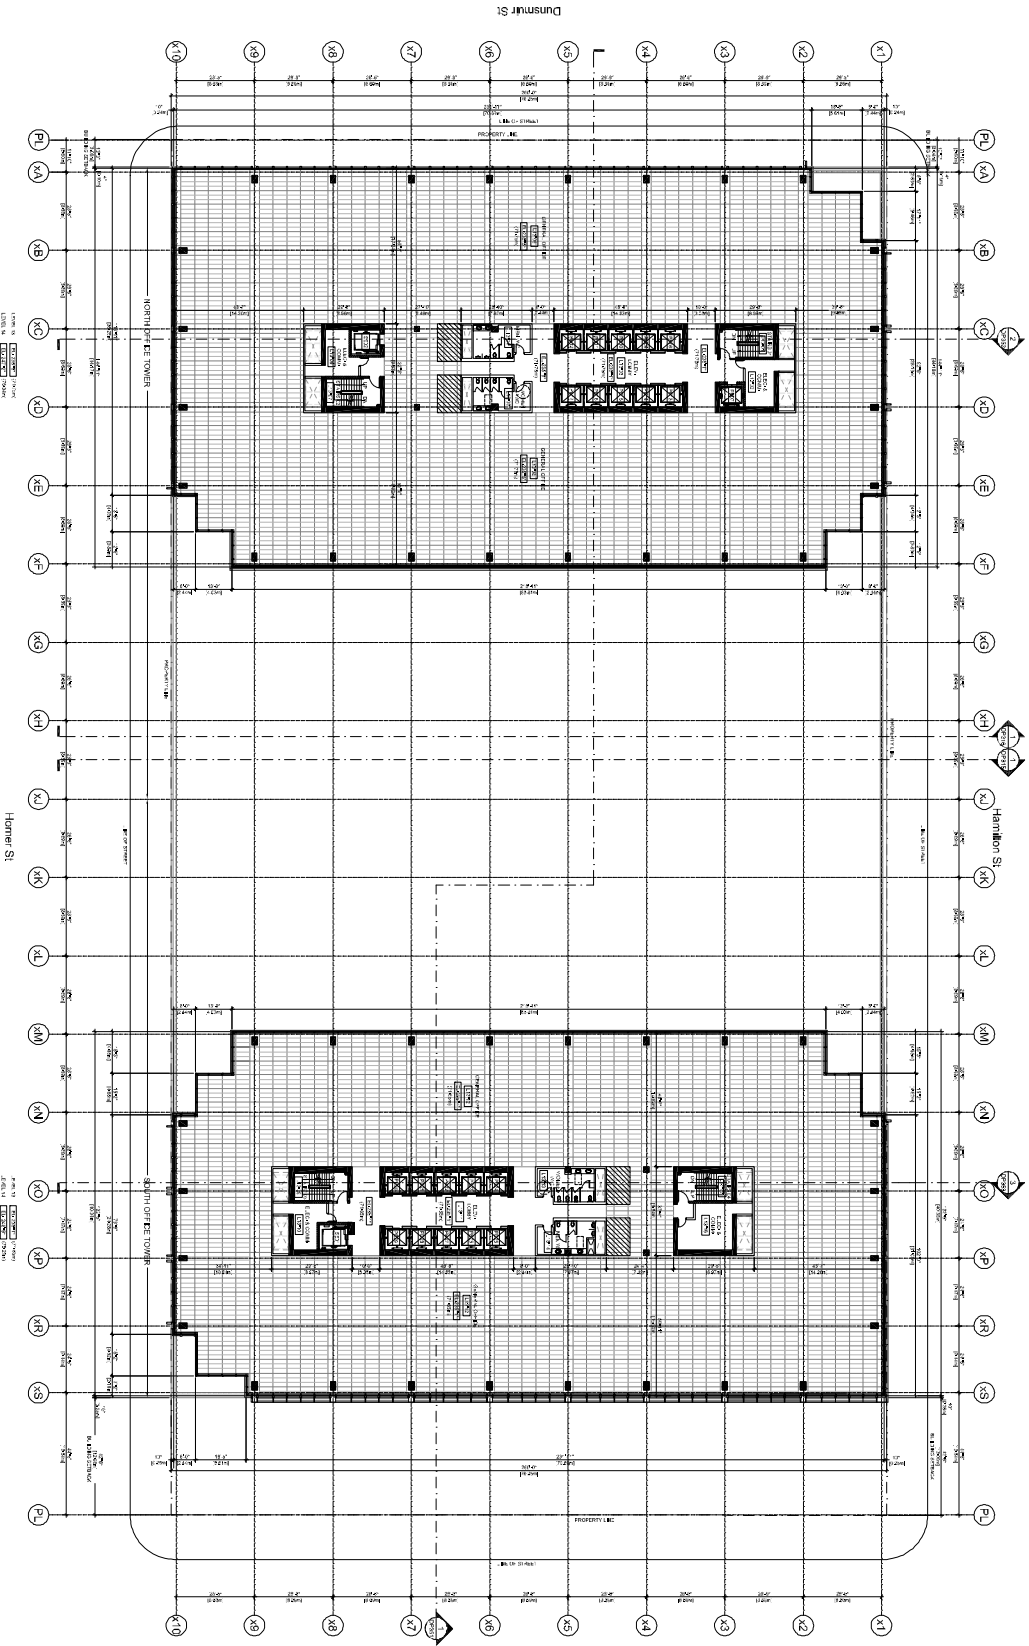

OVERALL FLOOR PLAN - LEVEL 13-17 - OFFICE (Typical)


Scale: 1/8" = 1'-0"

1/4" = 3'-0"

1/2" = 6'-0"

3/4" = 9'-0"


1" = 12'-0"

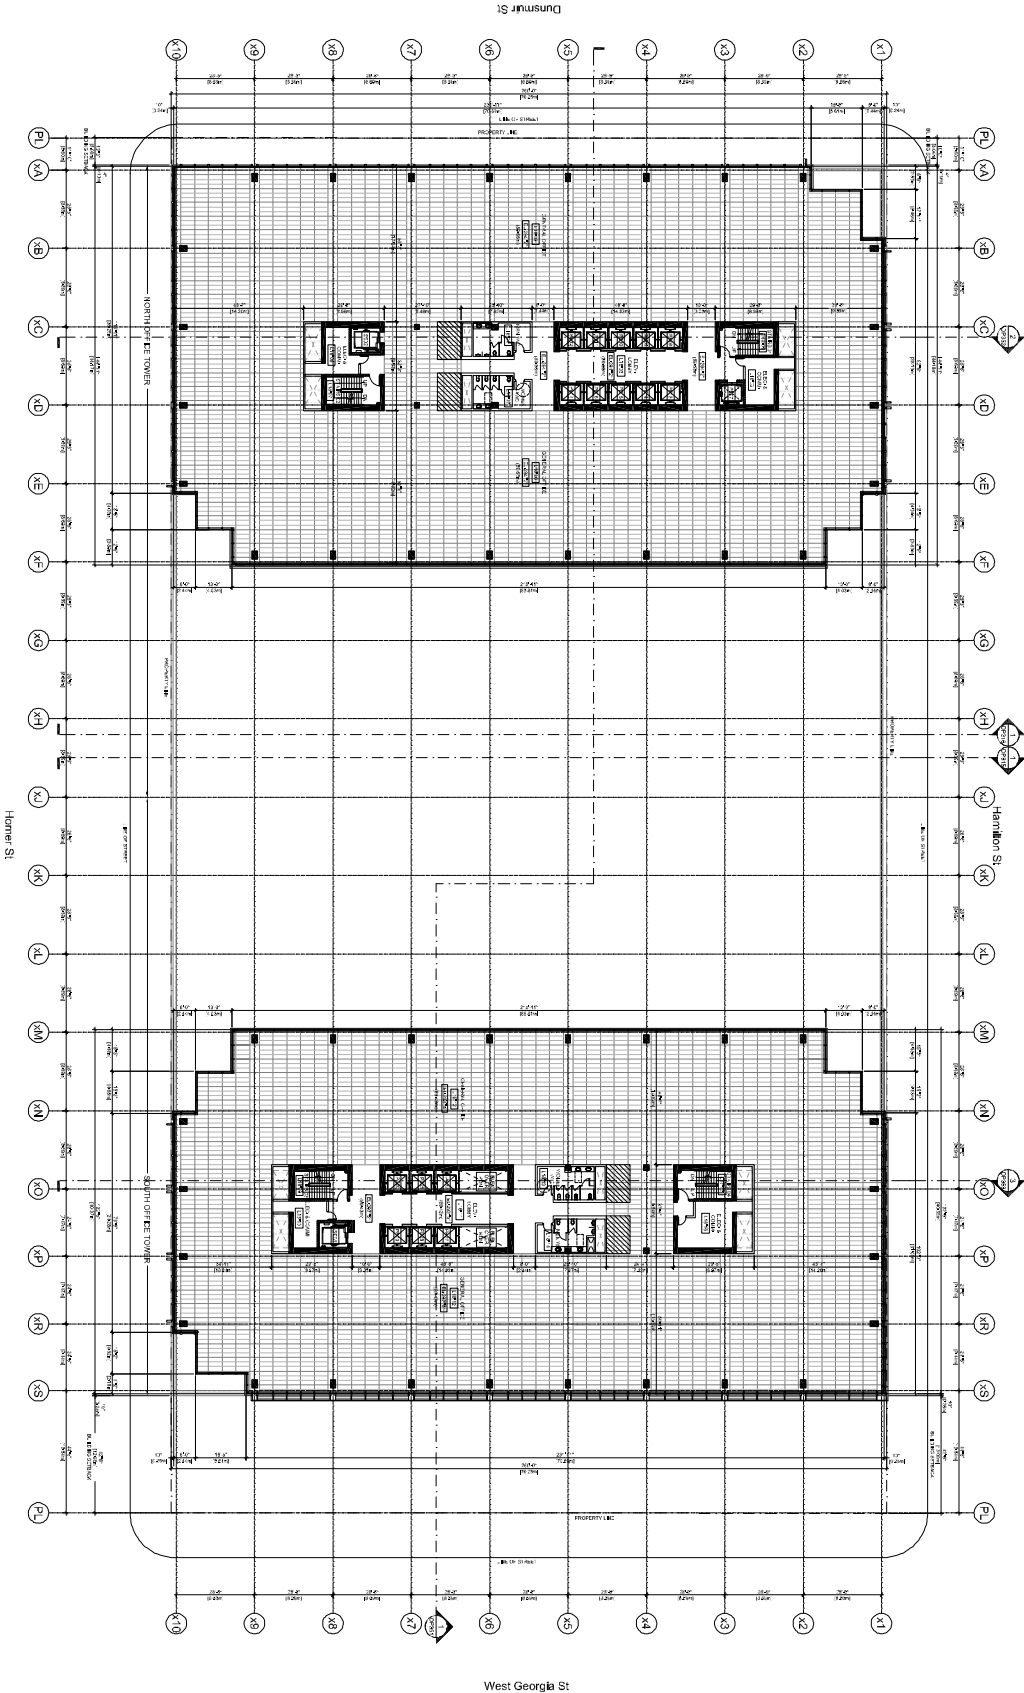

OVERALL FLOOR PLAN - LEVEL 18 - OFFICE







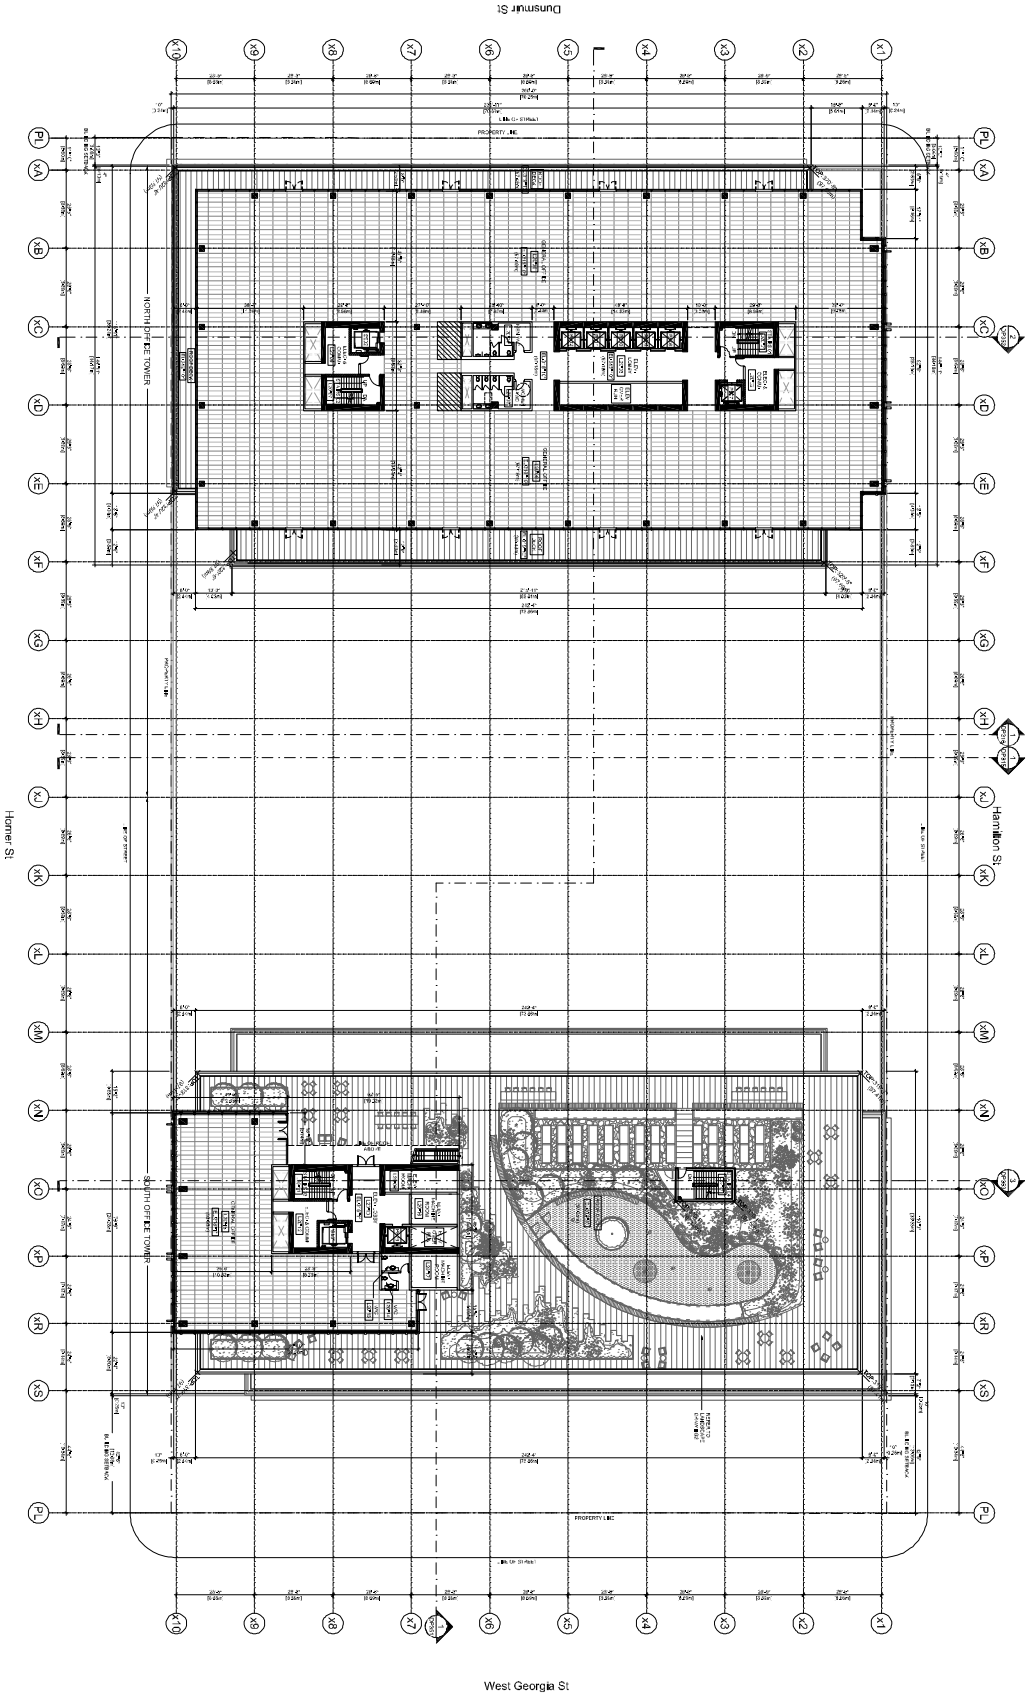



1 OVERALL FLOOR PLAN - LEVEL 21 - OFFICE

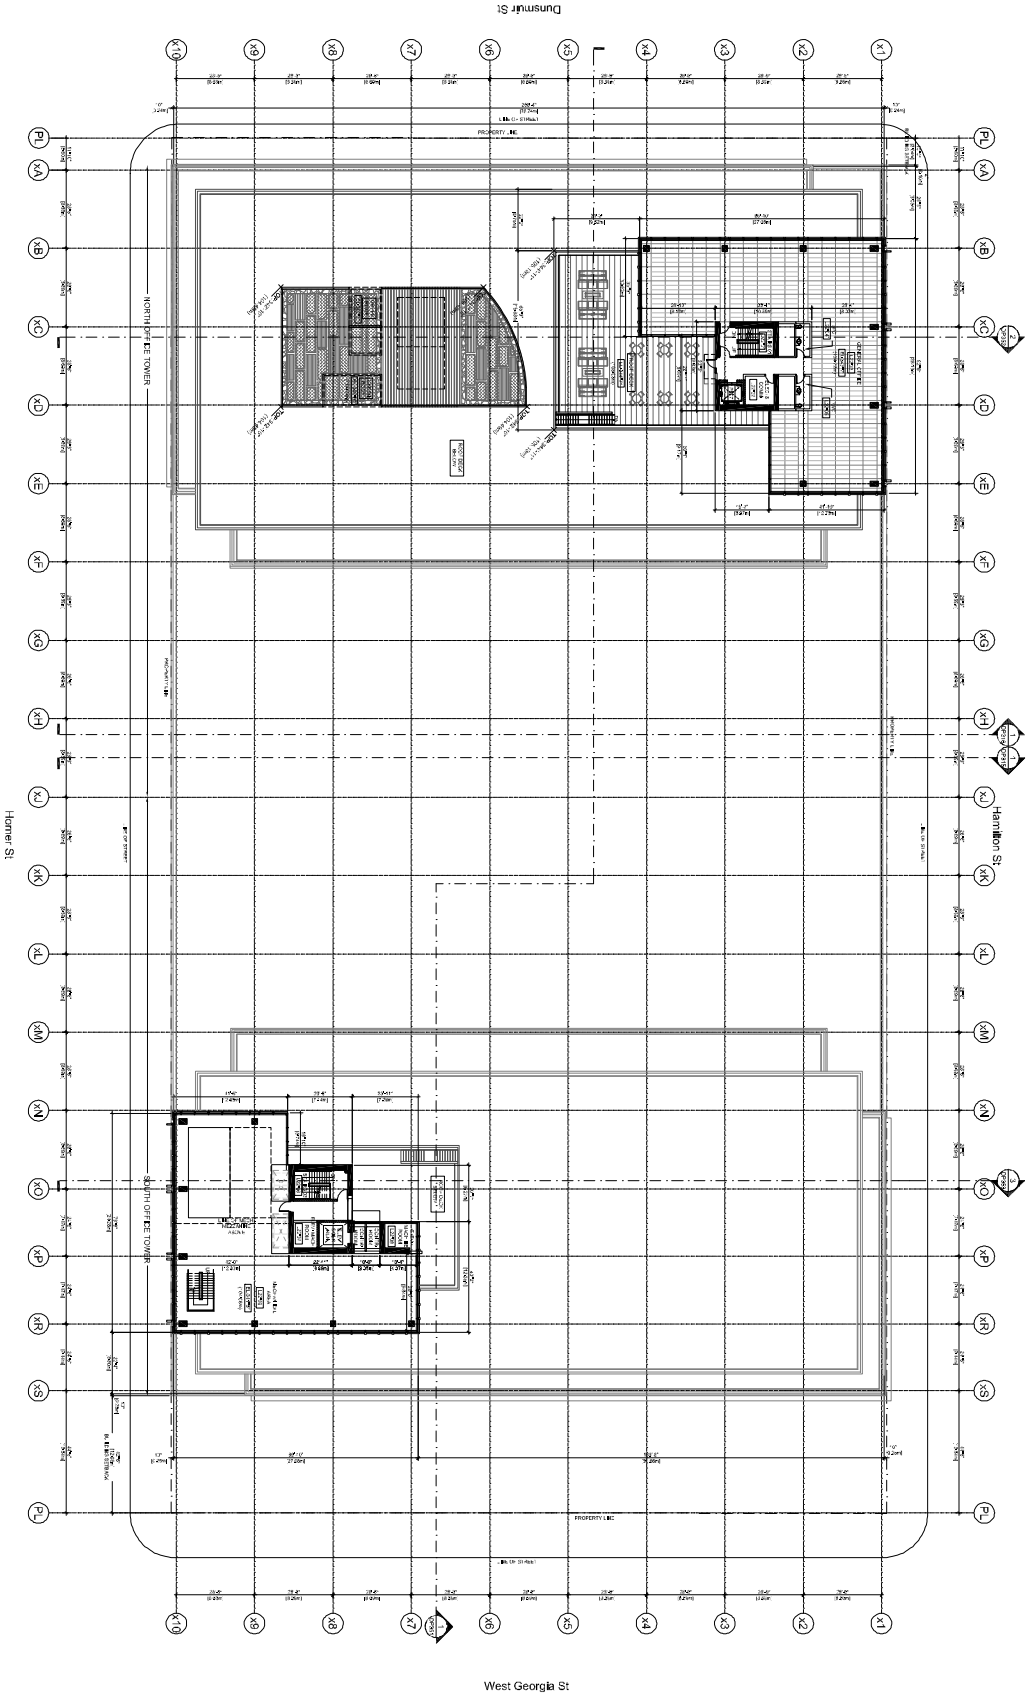

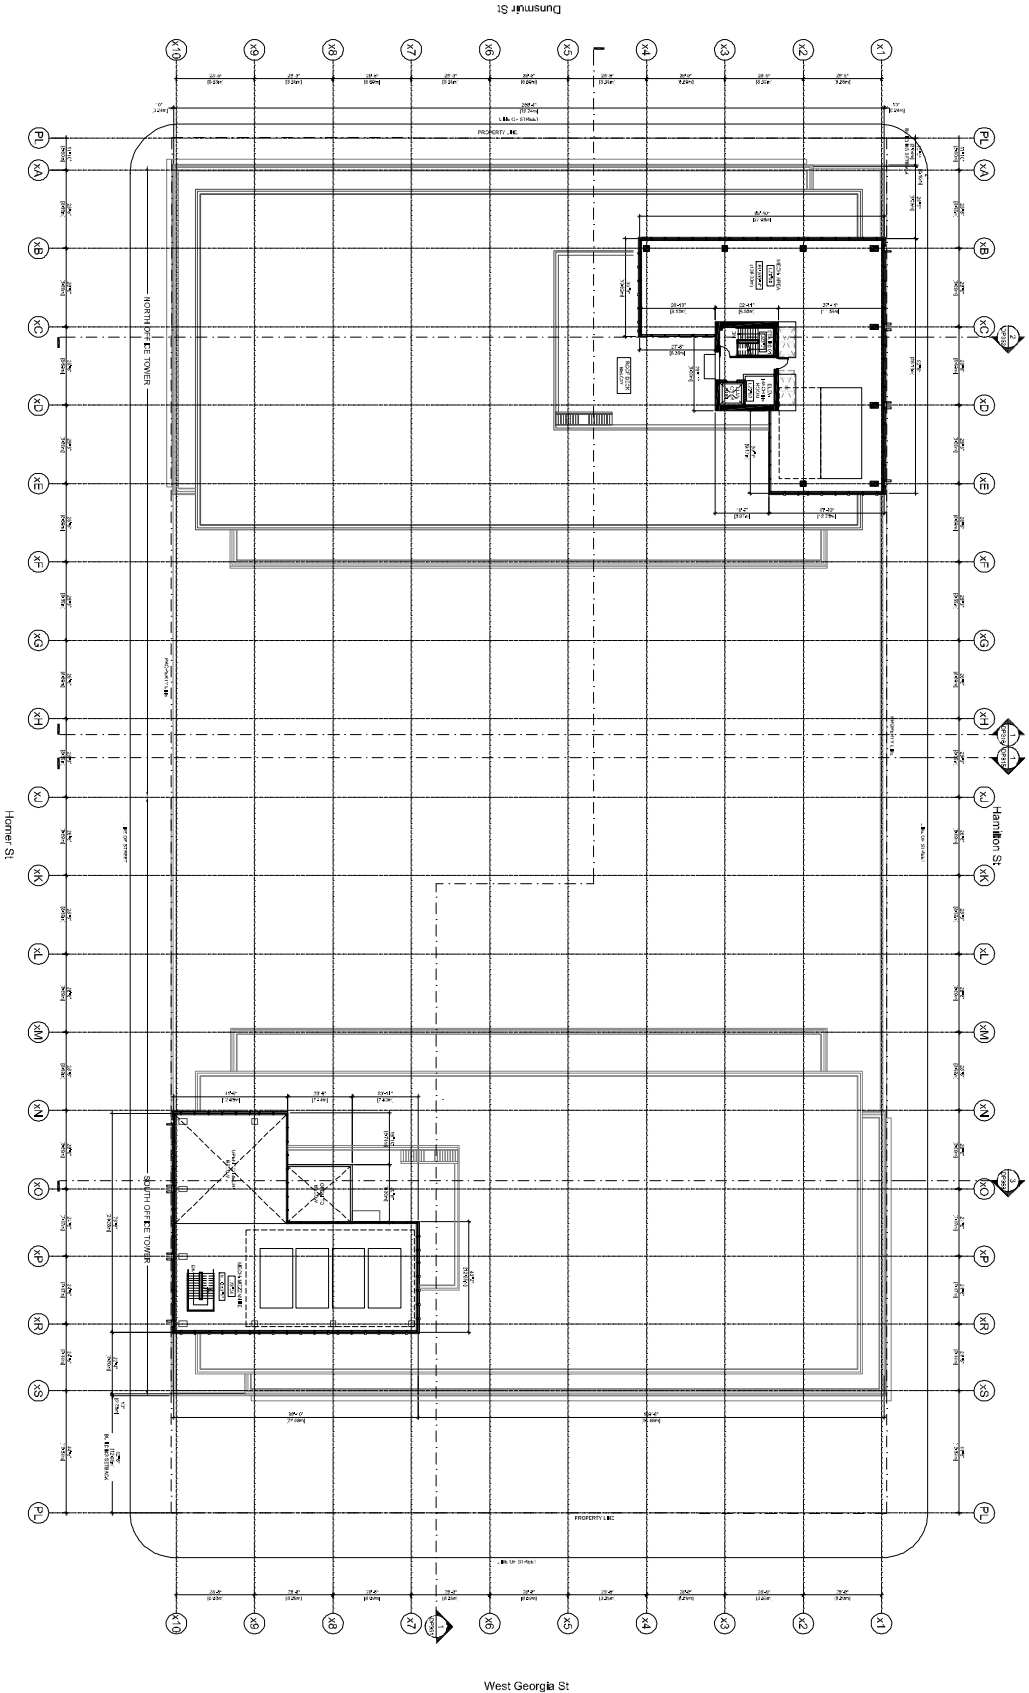


NOTES:
1. THIS PLAN IS A MECHANICAL PLAN.
2. THE MECHANICAL SYSTEMS SHOWN ON THIS PLAN ARE FOR INFORMATION ONLY.
3. THE MECHANICAL SYSTEMS SHOWN ON THIS PLAN ARE NOT TO BE USED FOR CONSTRUCTION.



1:2500
1" = 250'-0"
1/8" = 10'-0"

DATE	
PROJECT	POST ON GEORGIA
CLIENT	345 W. Georgia St. Vancouver BC
DESIGN	Overall Plan Roof Level
SCALE	1/8" = 1'-0"
DATE	3/1/2024
DRAWN	DP223

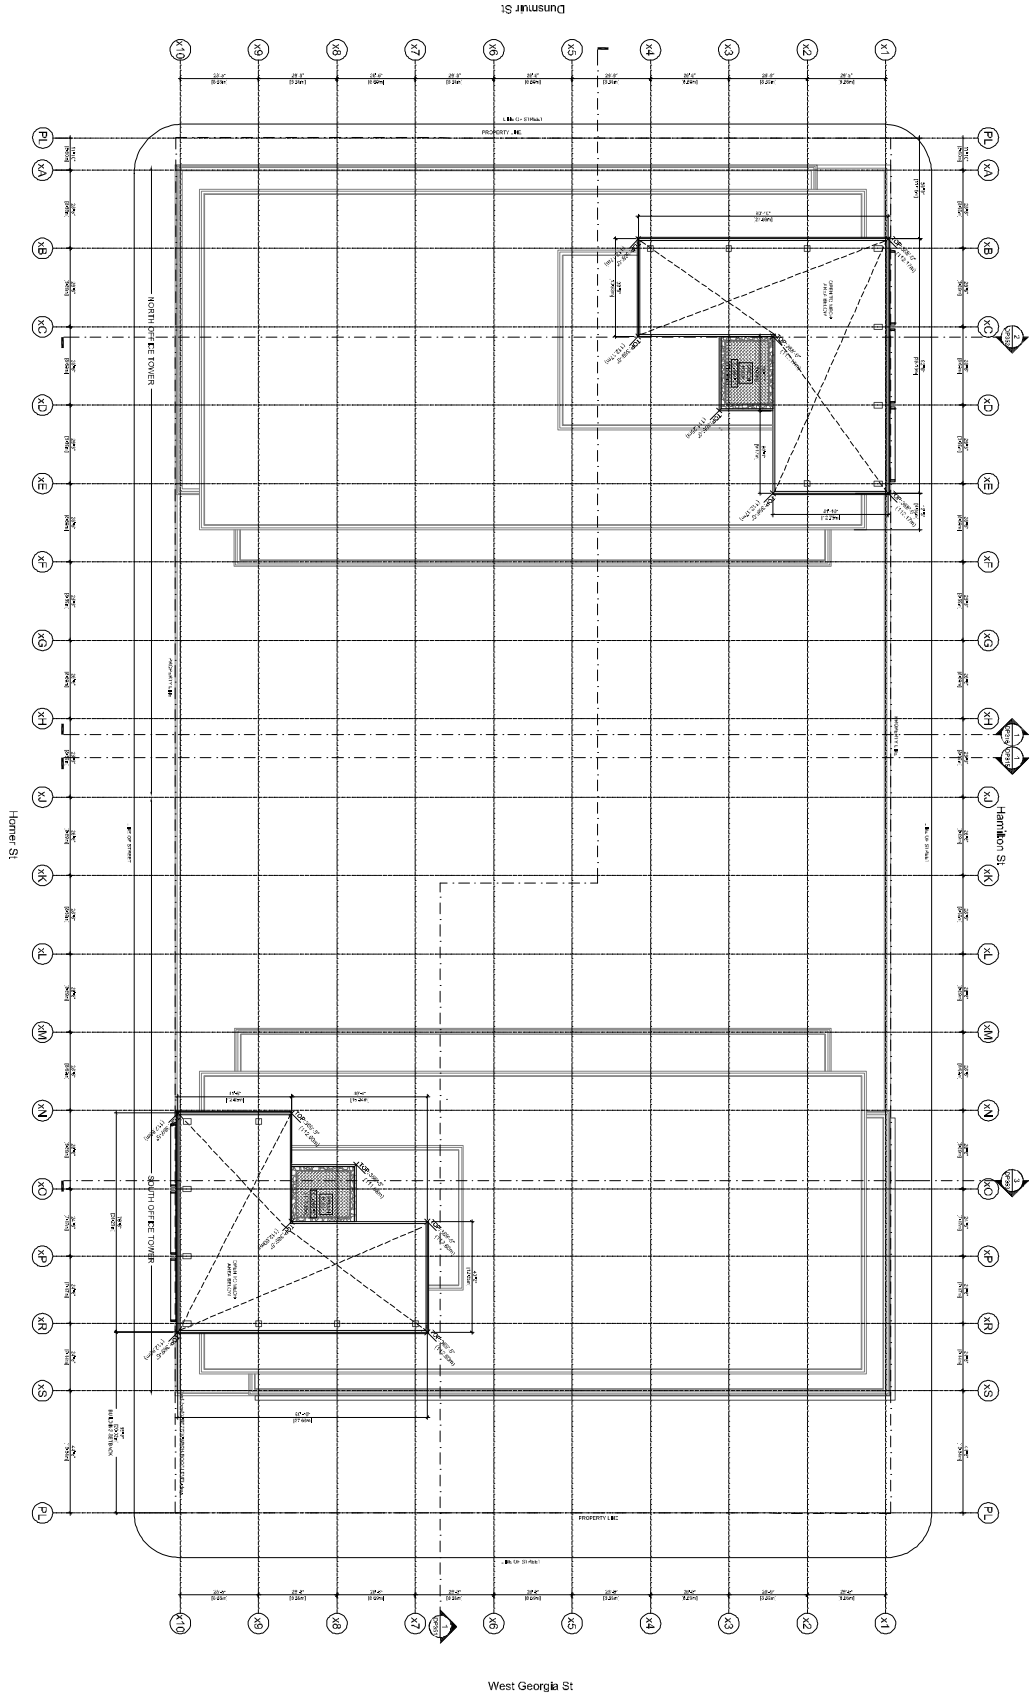


OVERALL FLOOR PLAN - ROOF LEVEL



STREETSCAPE - HOMER STREET ELEVATION


STREETSCAPE - GEORGIA STREET ELEVATION

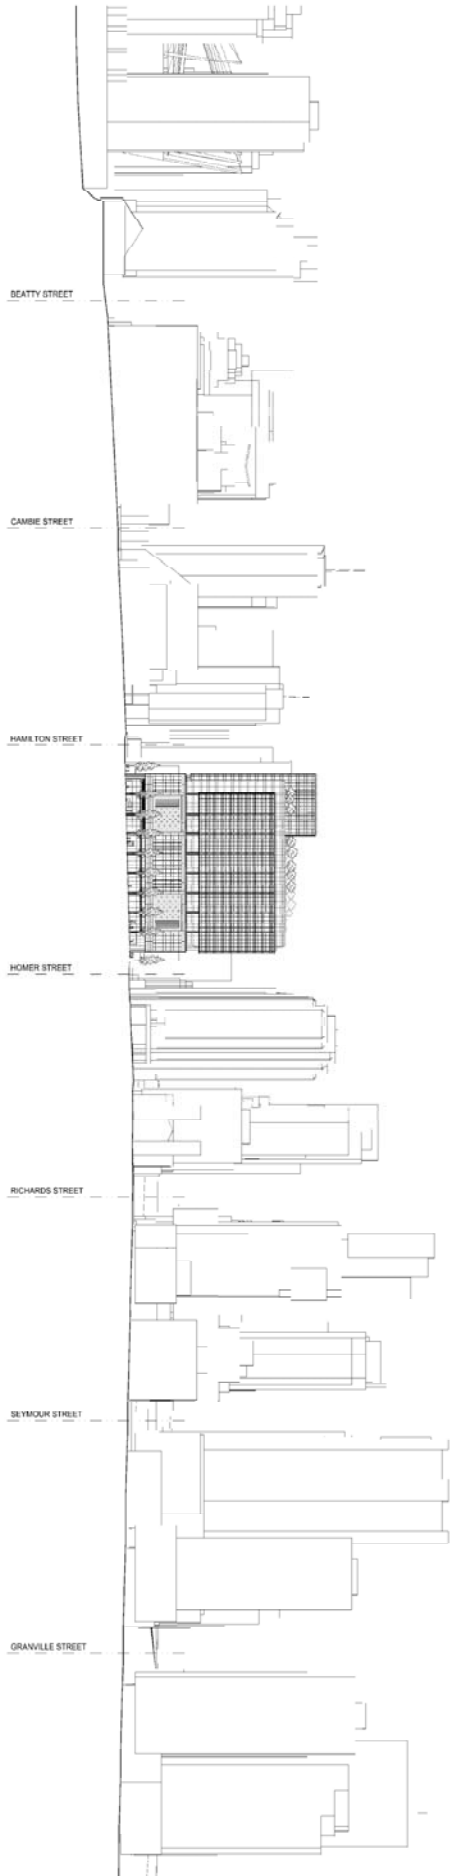

STREETSCAPE - DUNSMUIR STREET ELEVATION




STREETSCAPE - HAMILTON STREET ELEVATION

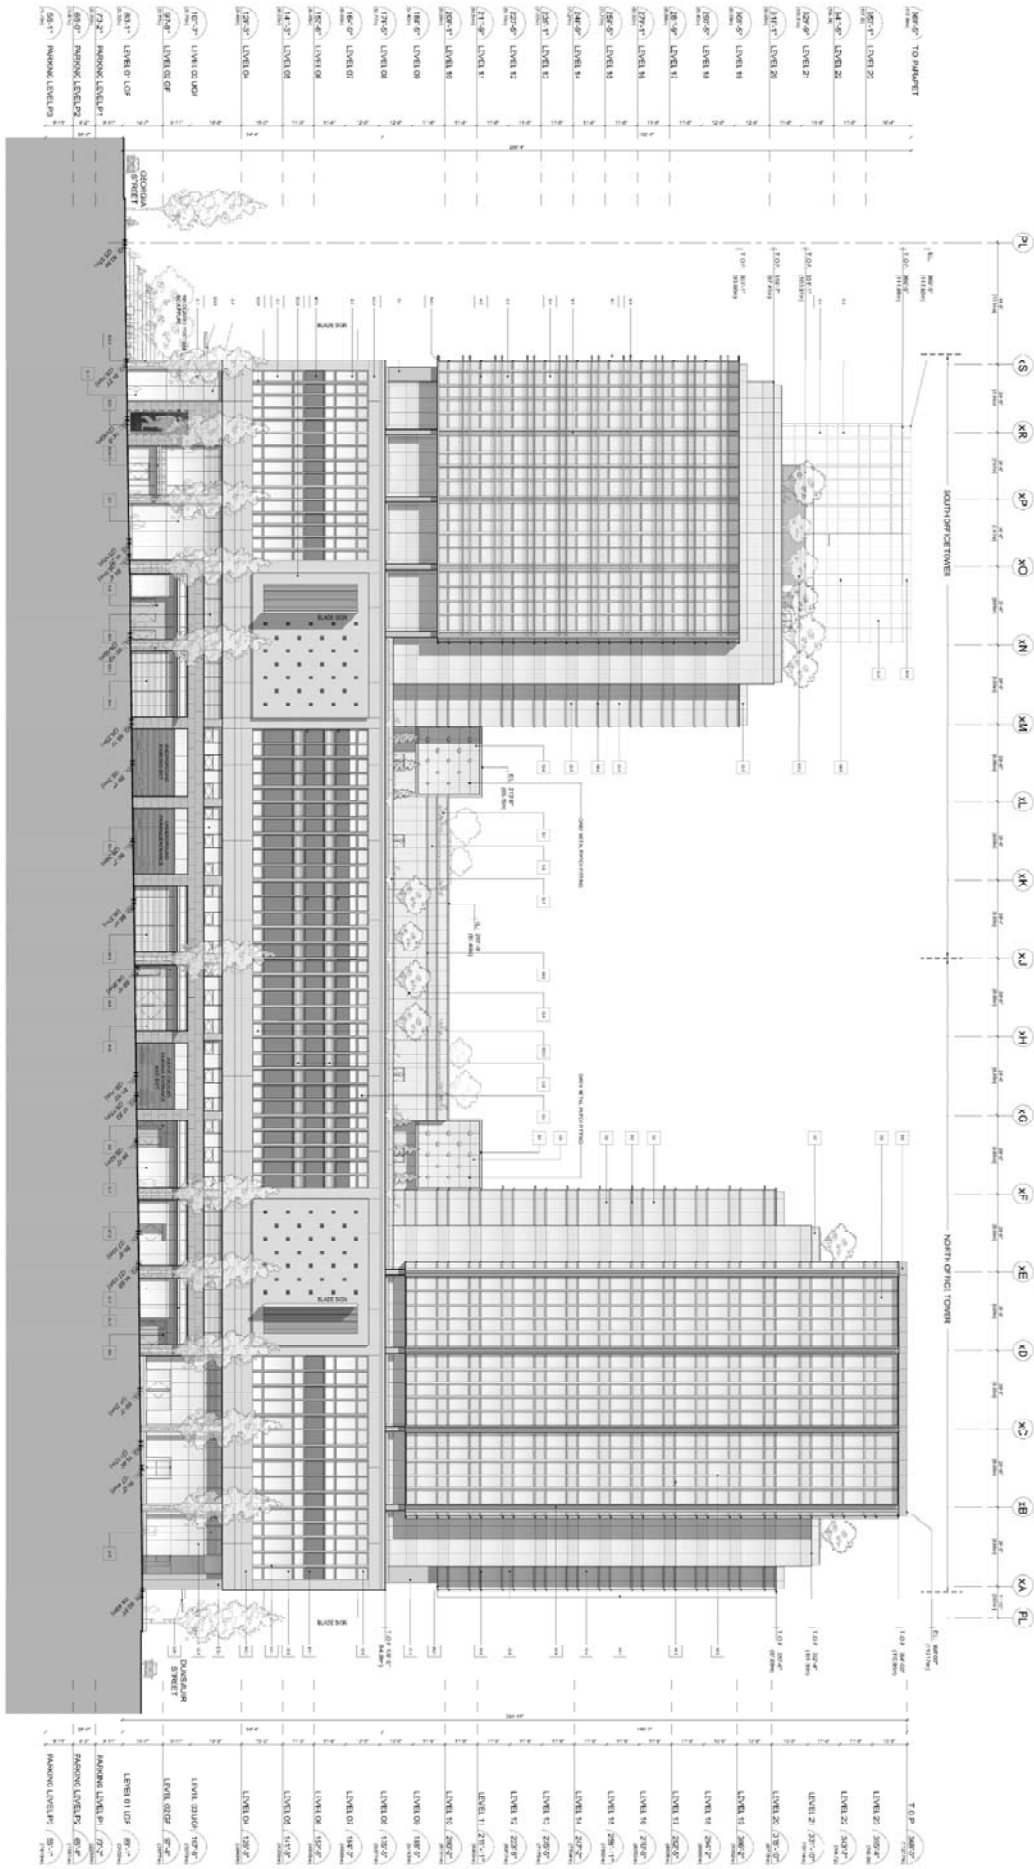

EAST ELEVATION - HAMILTON STREET

MATERIALS LEGEND

EXISTING MATERIALS		NEW MATERIALS	
EXISTING MATERIAL	EXISTING MATERIAL	NEW MATERIAL	NEW MATERIAL
CONCRETE	CONCRETE	CONCRETE	CONCRETE
BRICK	BRICK	BRICK	BRICK
STONE	STONE	STONE	STONE
GLASS	GLASS	GLASS	GLASS
ALUMINUM	ALUMINUM	ALUMINUM	ALUMINUM
STEEL	STEEL	STEEL	STEEL
WOOD	WOOD	WOOD	WOOD
PAINT	PAINT	PAINT	PAINT
ROOFING	ROOFING	ROOFING	ROOFING
LANDSCAPE	LANDSCAPE	LANDSCAPE	LANDSCAPE
MECHANICAL	MECHANICAL	MECHANICAL	MECHANICAL
ELECTRICAL	ELECTRICAL	ELECTRICAL	ELECTRICAL
PLUMBING	PLUMBING	PLUMBING	PLUMBING
INTERIORS	INTERIORS	INTERIORS	INTERIORS
EXTERIORS	EXTERIORS	EXTERIORS	EXTERIORS

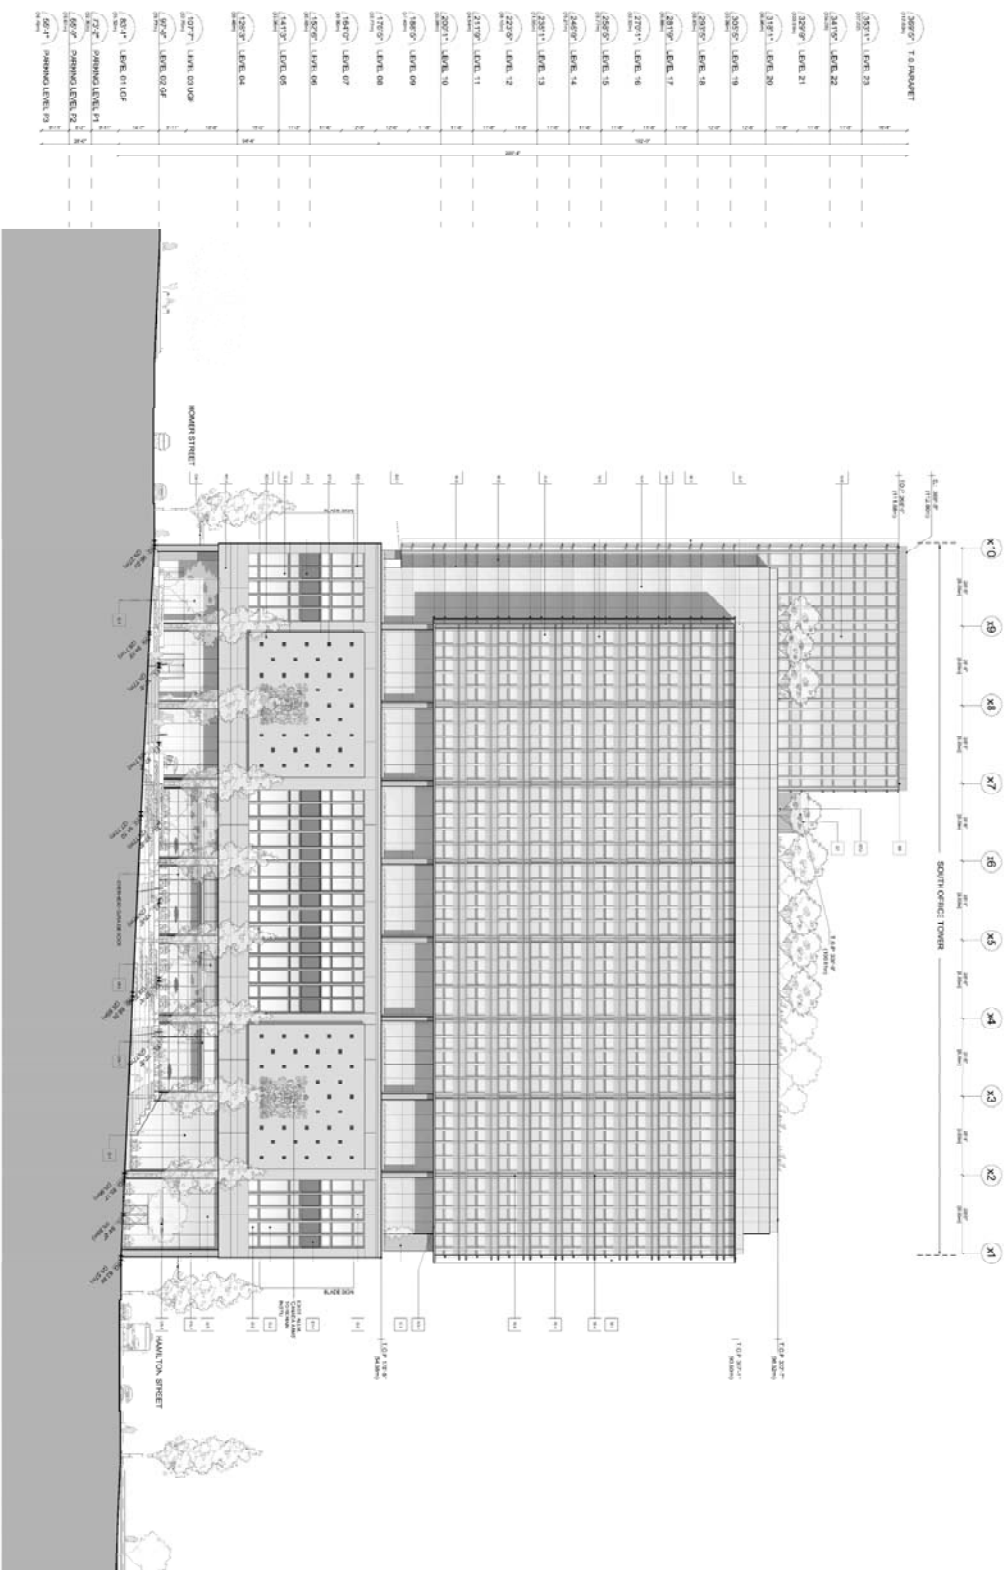

MATERIALS LEGEND

[illegible]


NEW MATERIALS	
GLAZING	
6-1	STYRENE-IONIC SIZED SSO
6-1	CRYSTALLINE, WITH STRUCTURAL
	ALUMINUM POLYMER
6-2	DOUBLE GLAZED UNIT IN EXISTING
	ALUMINUM FRAME
6-3	GLAZED UNIT WITH EXISTING ALUM.
	FRAME
6-4	TRIPLE GLAZED SIZED
	SSO CURTAINWALL
6-4	DOUBLE GLAZED
	SPANDREL
6-4	CLEAR THERMOGLASS
6-4	CLEAR GLASS GLAZED

META	
M1	ACCUSED ALUM FRABE
M2	EXTENDED HOGE, MANDERS ALUM MILLION CA
M3	EXTENDED RET, ACCUSED ALUM MILLION CA
M4	HOGE, ACCUSED ALUM
M5	LOUVERED SUPERIOR

CONCRETE AND JOISTS	CONCRETE
C-1 STEEL AND GLASS	C-1 ARCHITECTURAL
C-101 DRYSP	CONCRETE
C-101 CORAL, BLUE ALUM.	
C-101 COMPOSITE PANEL	

NOTES

1. EXISTING MATERIALS TO BE RETAINED AND REQUIRED NEW MATERIAL TO BE MATCHED IN KIND
2. A COMPREHENSIVE EXTERIOR LIGHTING STRATEGY, WHICH WILL RESPECT AND ENHANCE THE BUILDING'S HISTORIC CHARACTER, WILL BE DEVELOPED AS PART OF THE OVERALL REHABILITATION PLAN

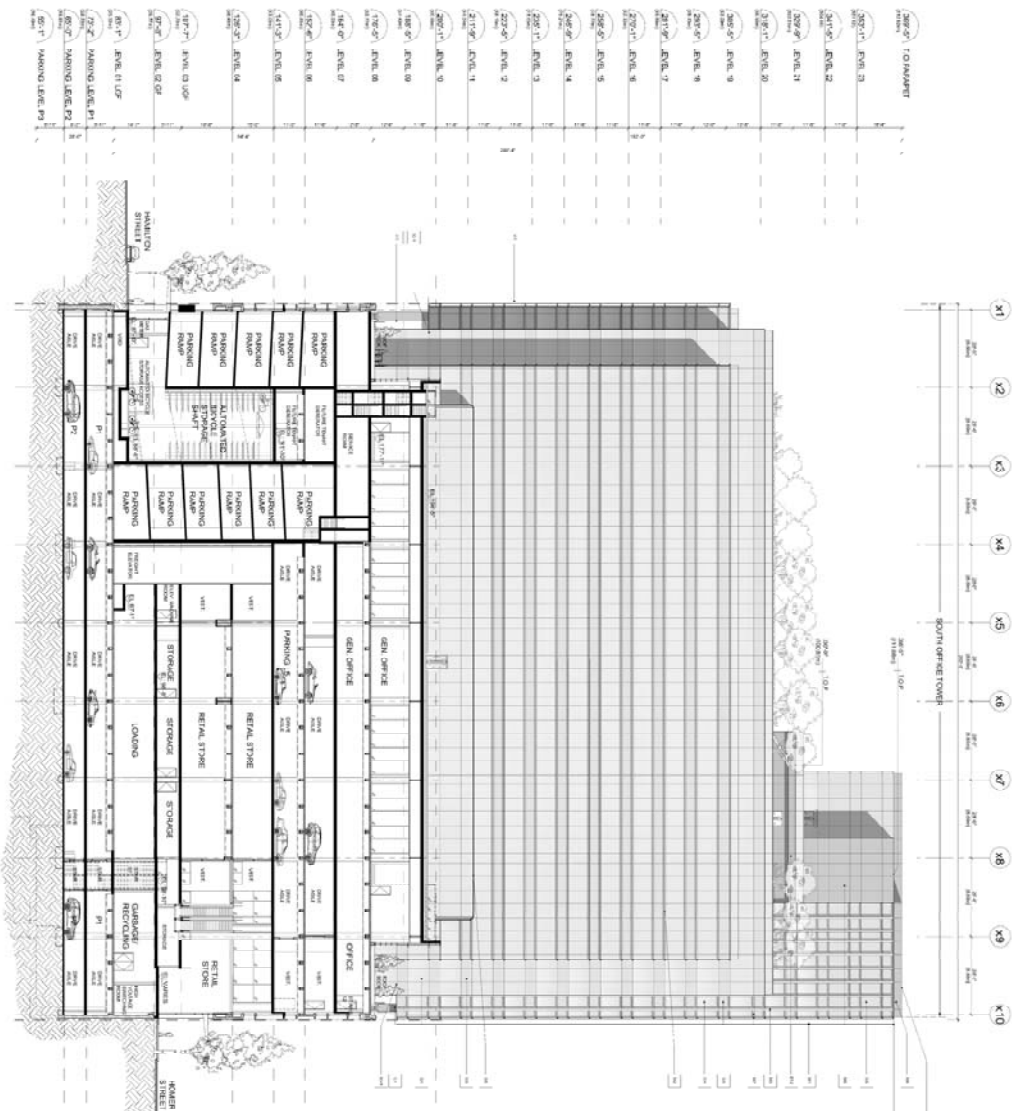


1 COURTYARD ELEVATION - NORTH
1/8" = 1'-0"






Author's personal copy

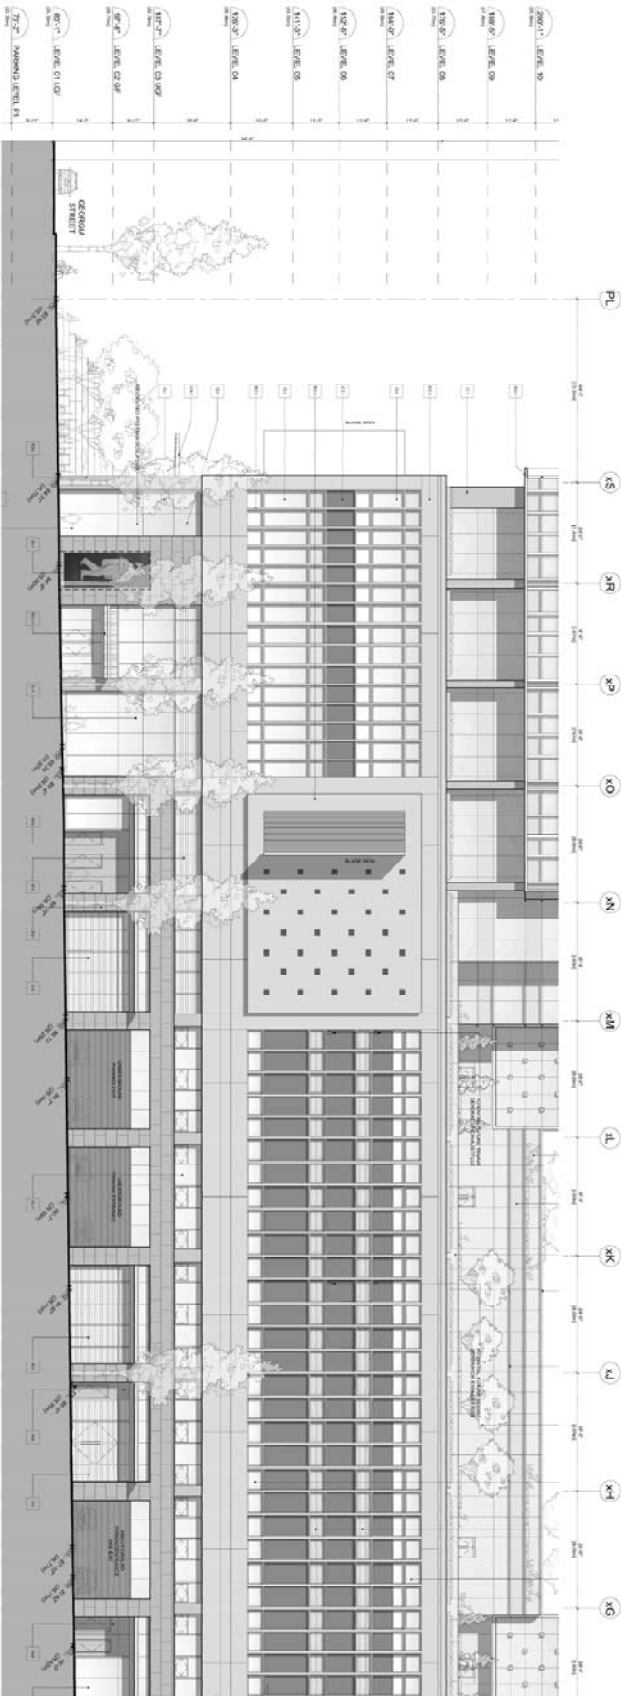

1. EAST ELEVATION - HAMILTON STREET (SOUTH)

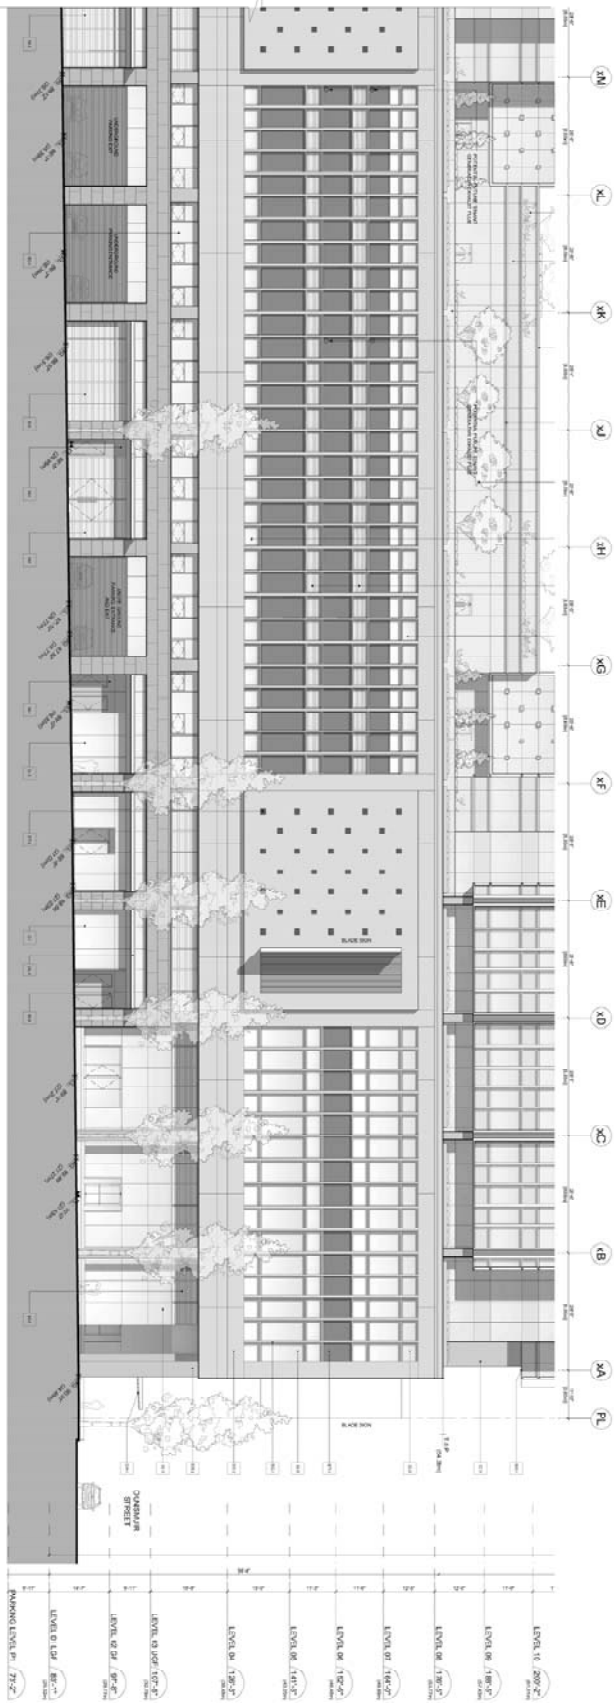

1. EAST ELEVATION - HAMILTON STREET (NORTH)

MATERIALS LEGEND

EXISTING MATERIALS	
CONCRETE	CONCRETE
BRICK	BRICK
STONE	STONE
GLASS	GLASS
ALUMINUM	ALUMINUM
STEEL	STEEL
WOOD	WOOD
ROOFING	ROOFING
PAVING	PAVING
LANDSCAPE	LANDSCAPE
MECHANICAL	MECHANICAL
ELECTRICAL	ELECTRICAL
PLUMBING	PLUMBING
HEATING	HEATING
Cooling	Cooling
Lighting	Lighting
Acoustic	Acoustic
Security	Security
Fire	Fire
Other	Other
NEW MATERIALS	
CONCRETE	CONCRETE
BRICK	BRICK
STONE	STONE
GLASS	GLASS
ALUMINUM	ALUMINUM
STEEL	STEEL
WOOD	WOOD
ROOFING	ROOFING
PAVING	PAVING
LANDSCAPE	LANDSCAPE
MECHANICAL	MECHANICAL
ELECTRICAL	ELECTRICAL
PLUMBING	PLUMBING
HEATING	HEATING
Cooling	Cooling
Lighting	Lighting
Acoustic	Acoustic
Security	Security
Fire	Fire
Other	Other




EXISTING MATERIALS

ARCHITETTURA
CONCRETE

1. EXISTING MATERIALS ON ISLAND AND REQUIRED MATERIALS TO BE BATHED IN AND A COMPREHENSIVE EXTERIOR LIGHTING STRATEGY, WHICH WILL RESPECT AND ENHANCE THE BUILDING'S HERITAGE CHARACTER, WILL BE DEVELOPED AS PART OF THE OVERALL REHABILITATION PLAN.




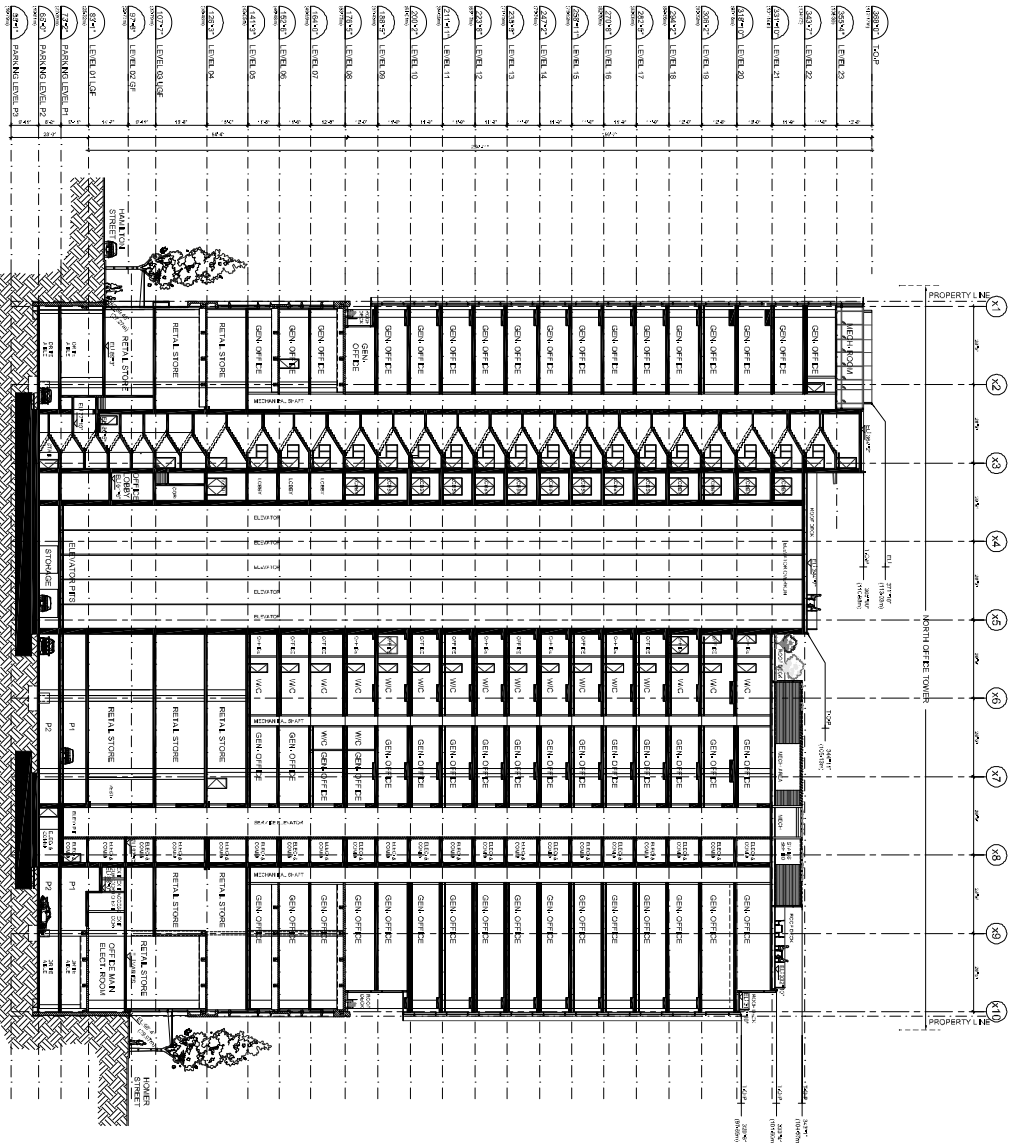

SECTION 02

LEGEND



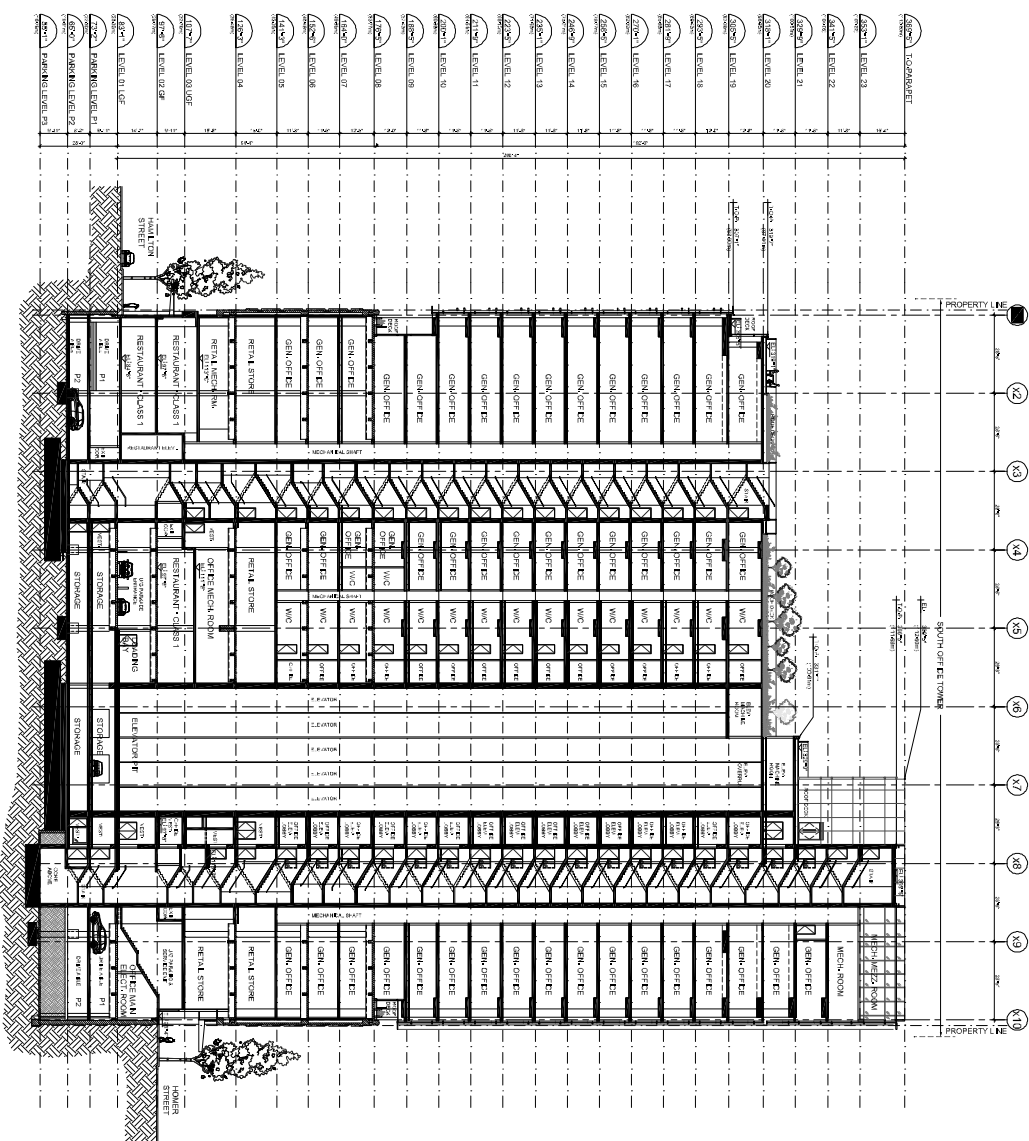

SECTION 03

LEGEND







23 APRIL 2018	23 APRIL 2018
23 APRIL 2018	23 APRIL 2018

POST ON GEORGE

349 W. Georgia St.
Vancouver, BC

**Enlarged Plan
Parking Level P**

North

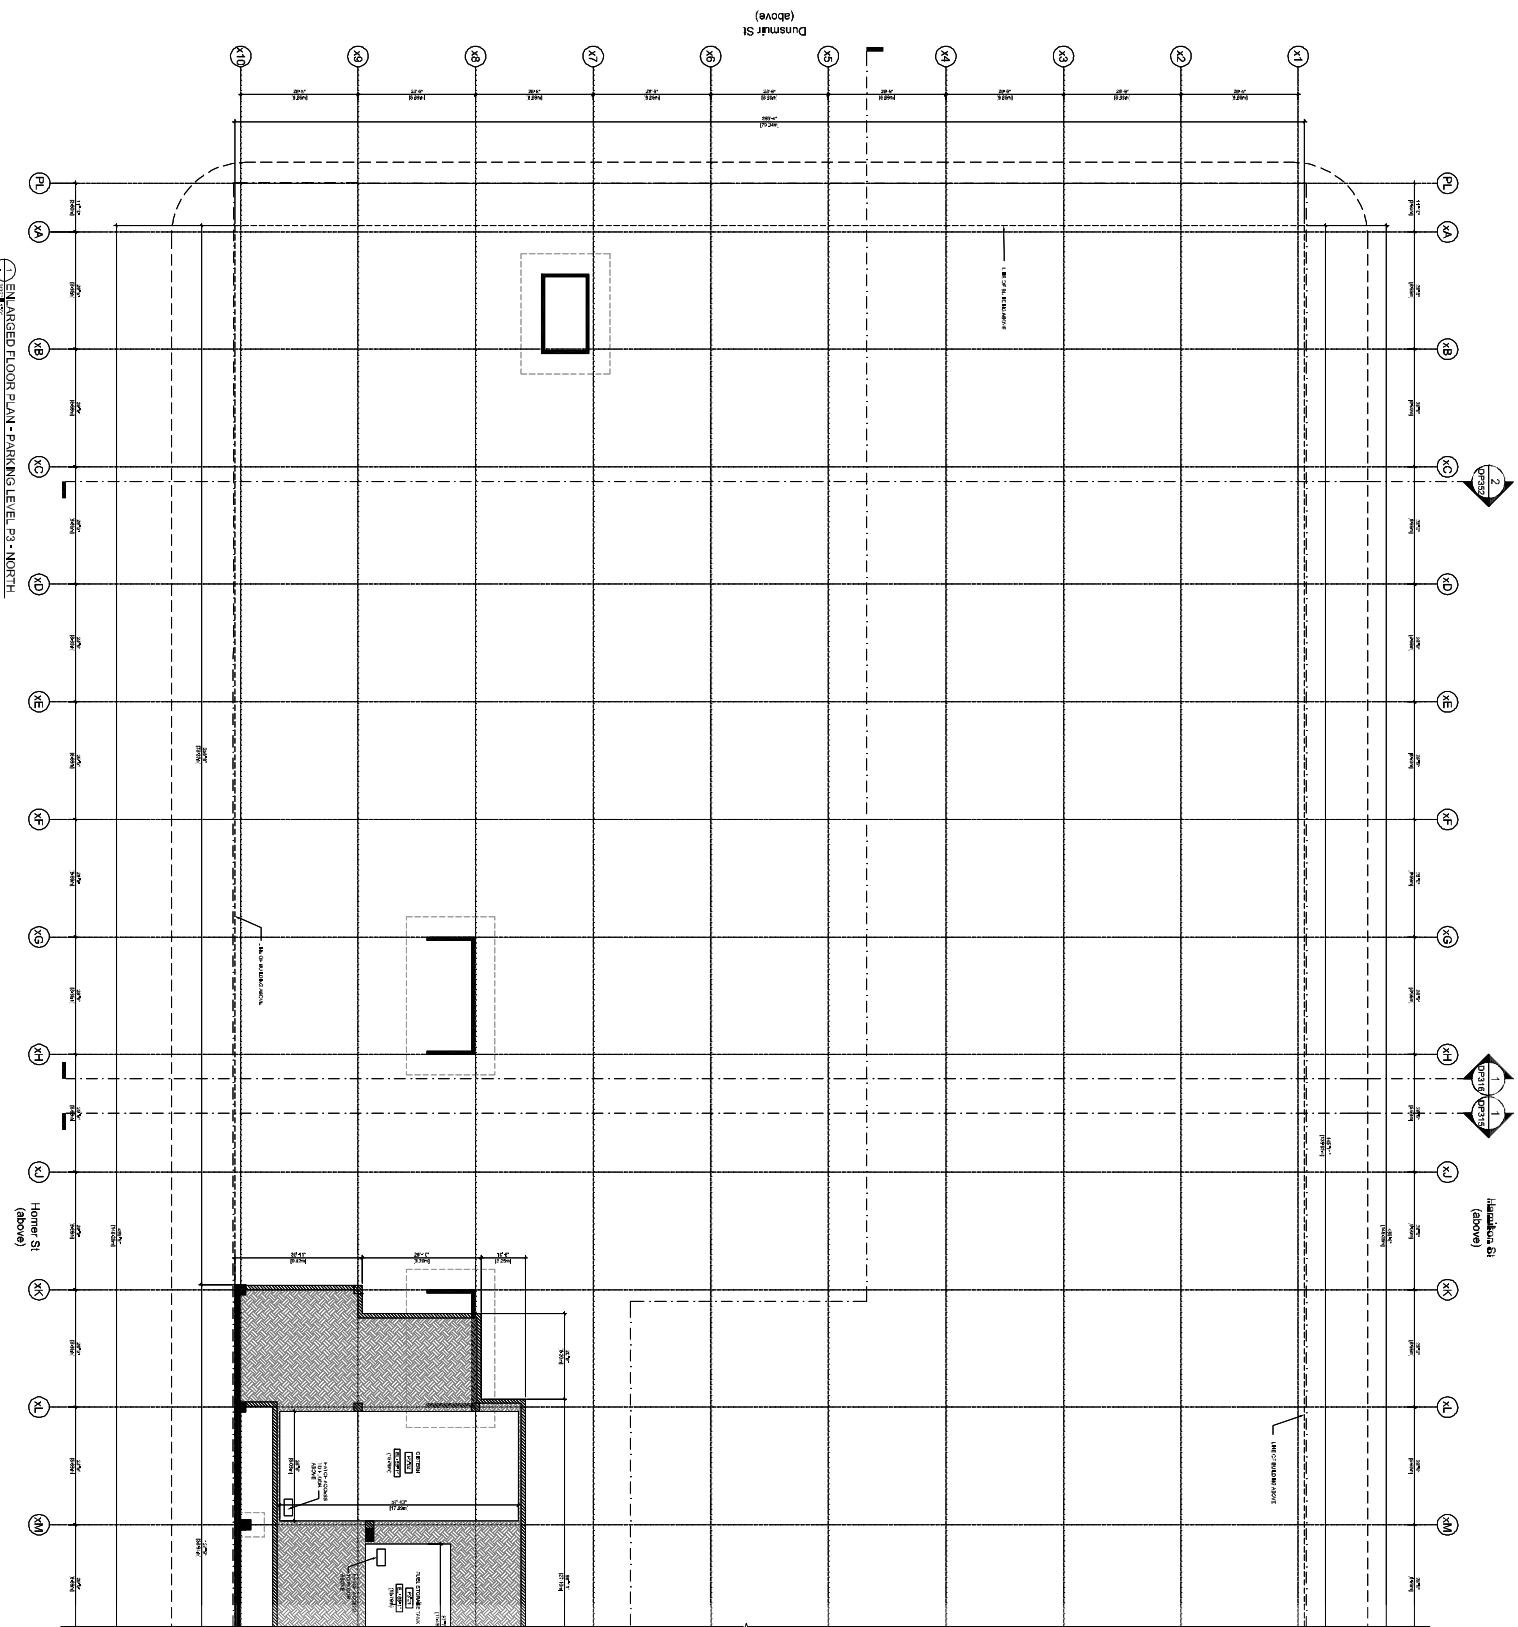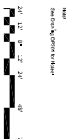DP401A
Sheet


349 W. Georgia St.
Vancouver, BC.

Project

Parking Level P2

North

name	$\mathcal{H}(T) = \mathcal{H}(U)$
------	-----------------------------------

 DP402/A
Sheet

1 ENLARGED FLOOR PLAN - PARKING LEVEL P2 - NORTH

Dunsmuir St
(above)



1:1000	1:1000
1:1000	1:1000

POST ON GEORGIA

345 W. Georgia St.

Vancouver, BC

Enlarged Plan


Parking Level P2

South


3007-1-10

31000

DP402B

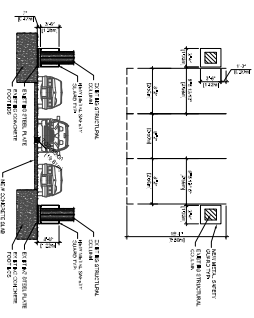

ENLARGED FLOOR PLAN - PARKING LEVEL P2 - SOUTH

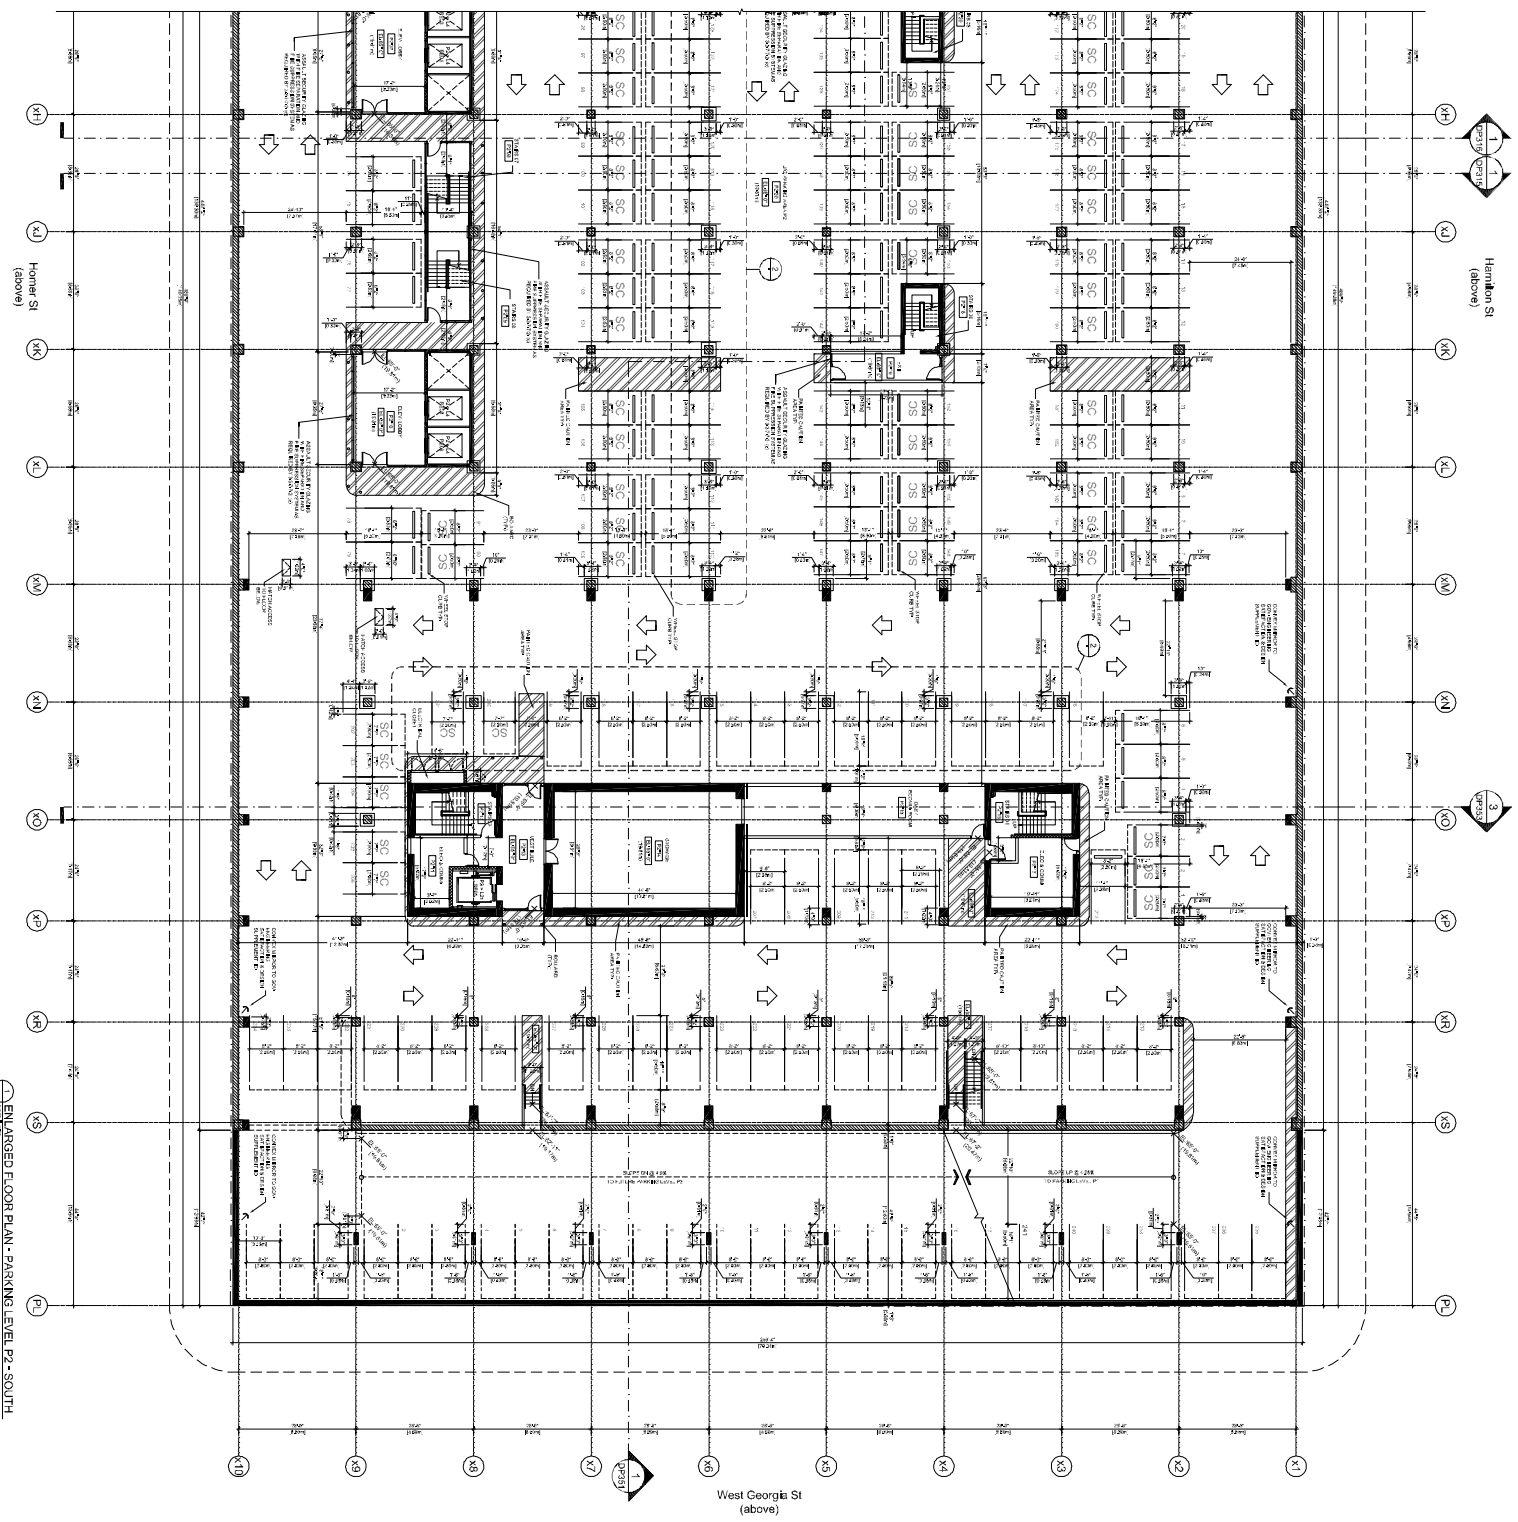

POST ON GEORGIA 345 W. Georgia St. Vancouver, BC Enlarged Plan Parking Level P2 South 3007-1-10 31000 DP402B



349 W. Georgia St.
Vancouver, BC.

Project

North

North

DP403A
Sheet

1
3/24/2014
ENLARGED FLOOR PLAN - PARKING LEVEL P1 - NORTH

Dunsmuir St
(above)



1/2" = 1' = 12'


POST ON GEORGIA

3435 W. Georgia St.
Vancouver, BC

Enlarged Plan
Parking Level P1

South

DP403B

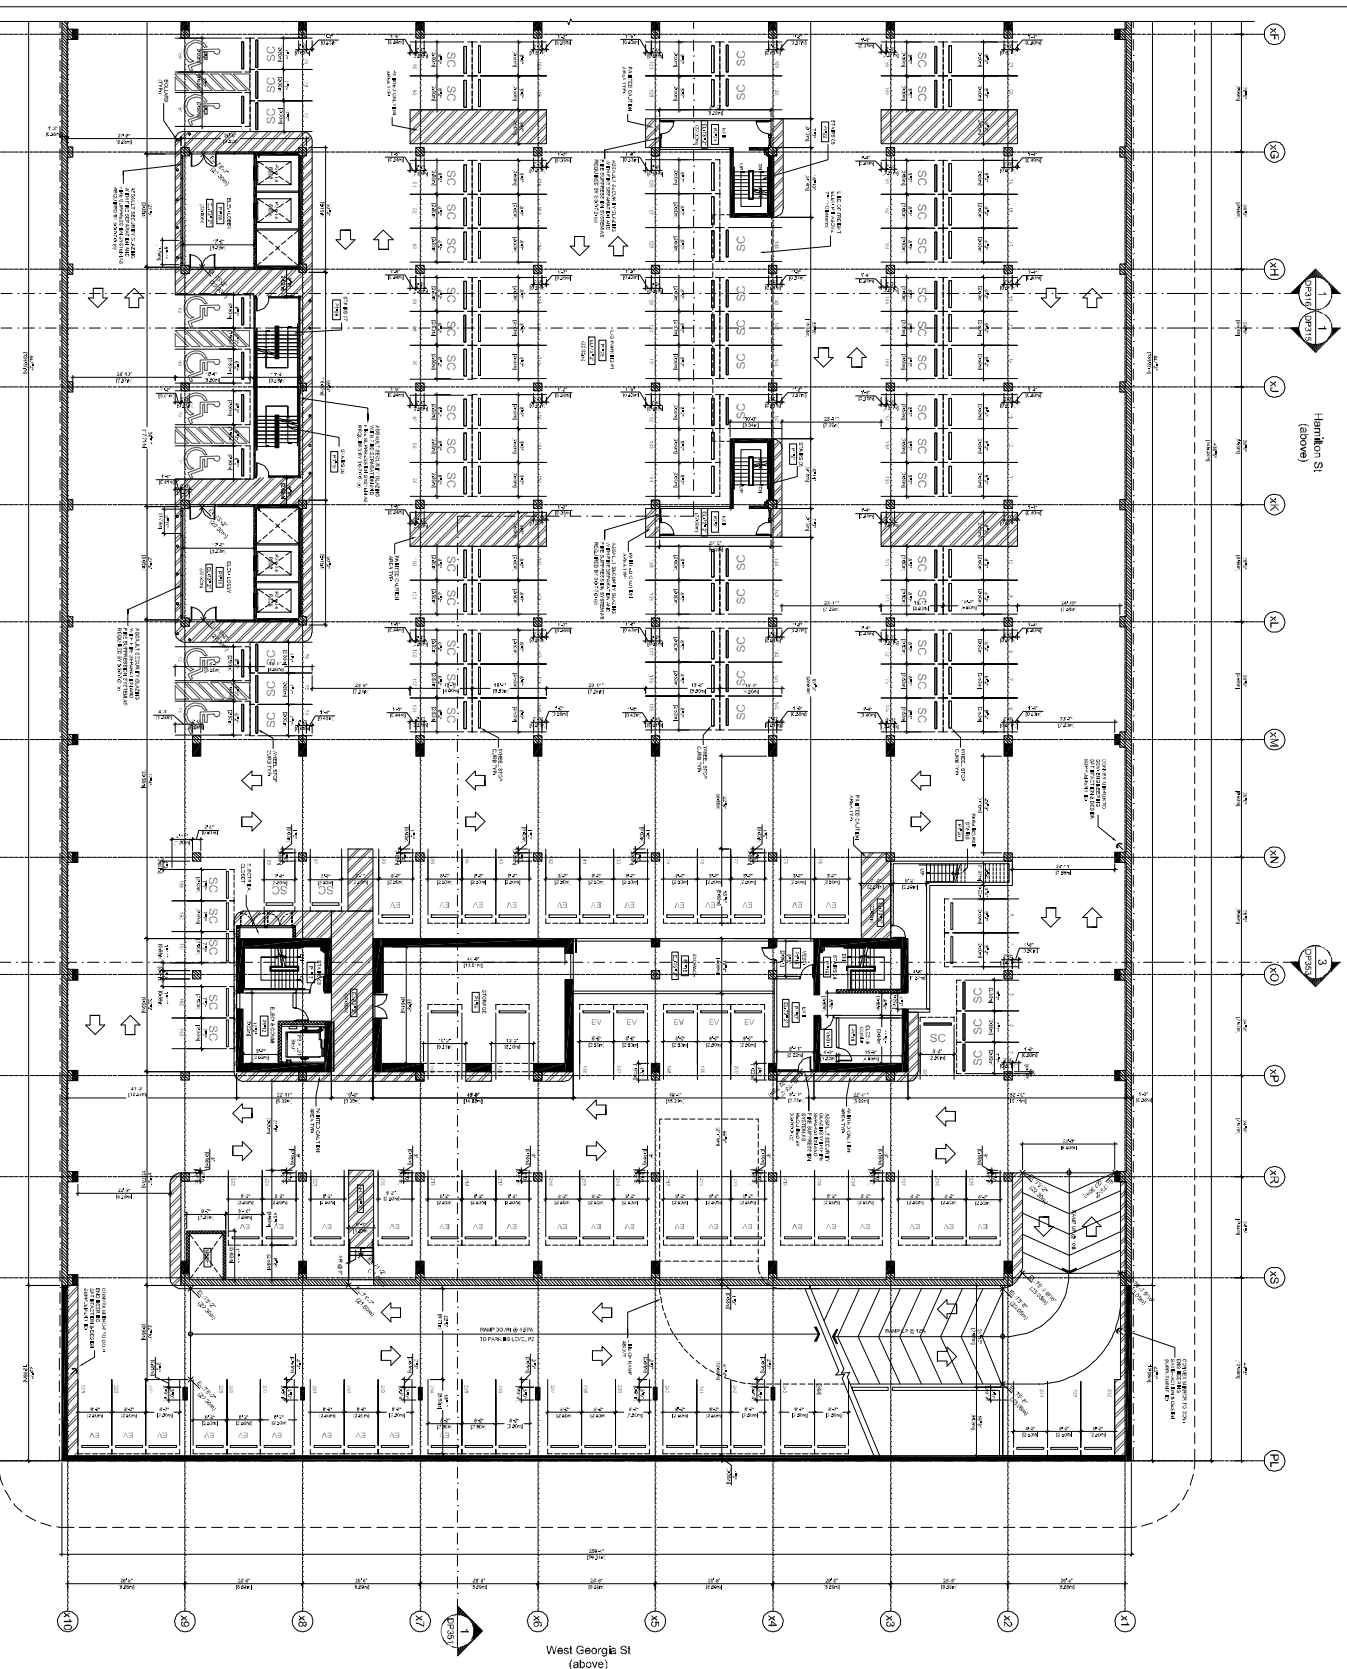

POST ON GEORGIA

3435 W. Georgia St.
Vancouver, BC


Enlarged Plan
Parking Level P1

South

DP403B



1:1000
1:2000
1:5000
1:10000

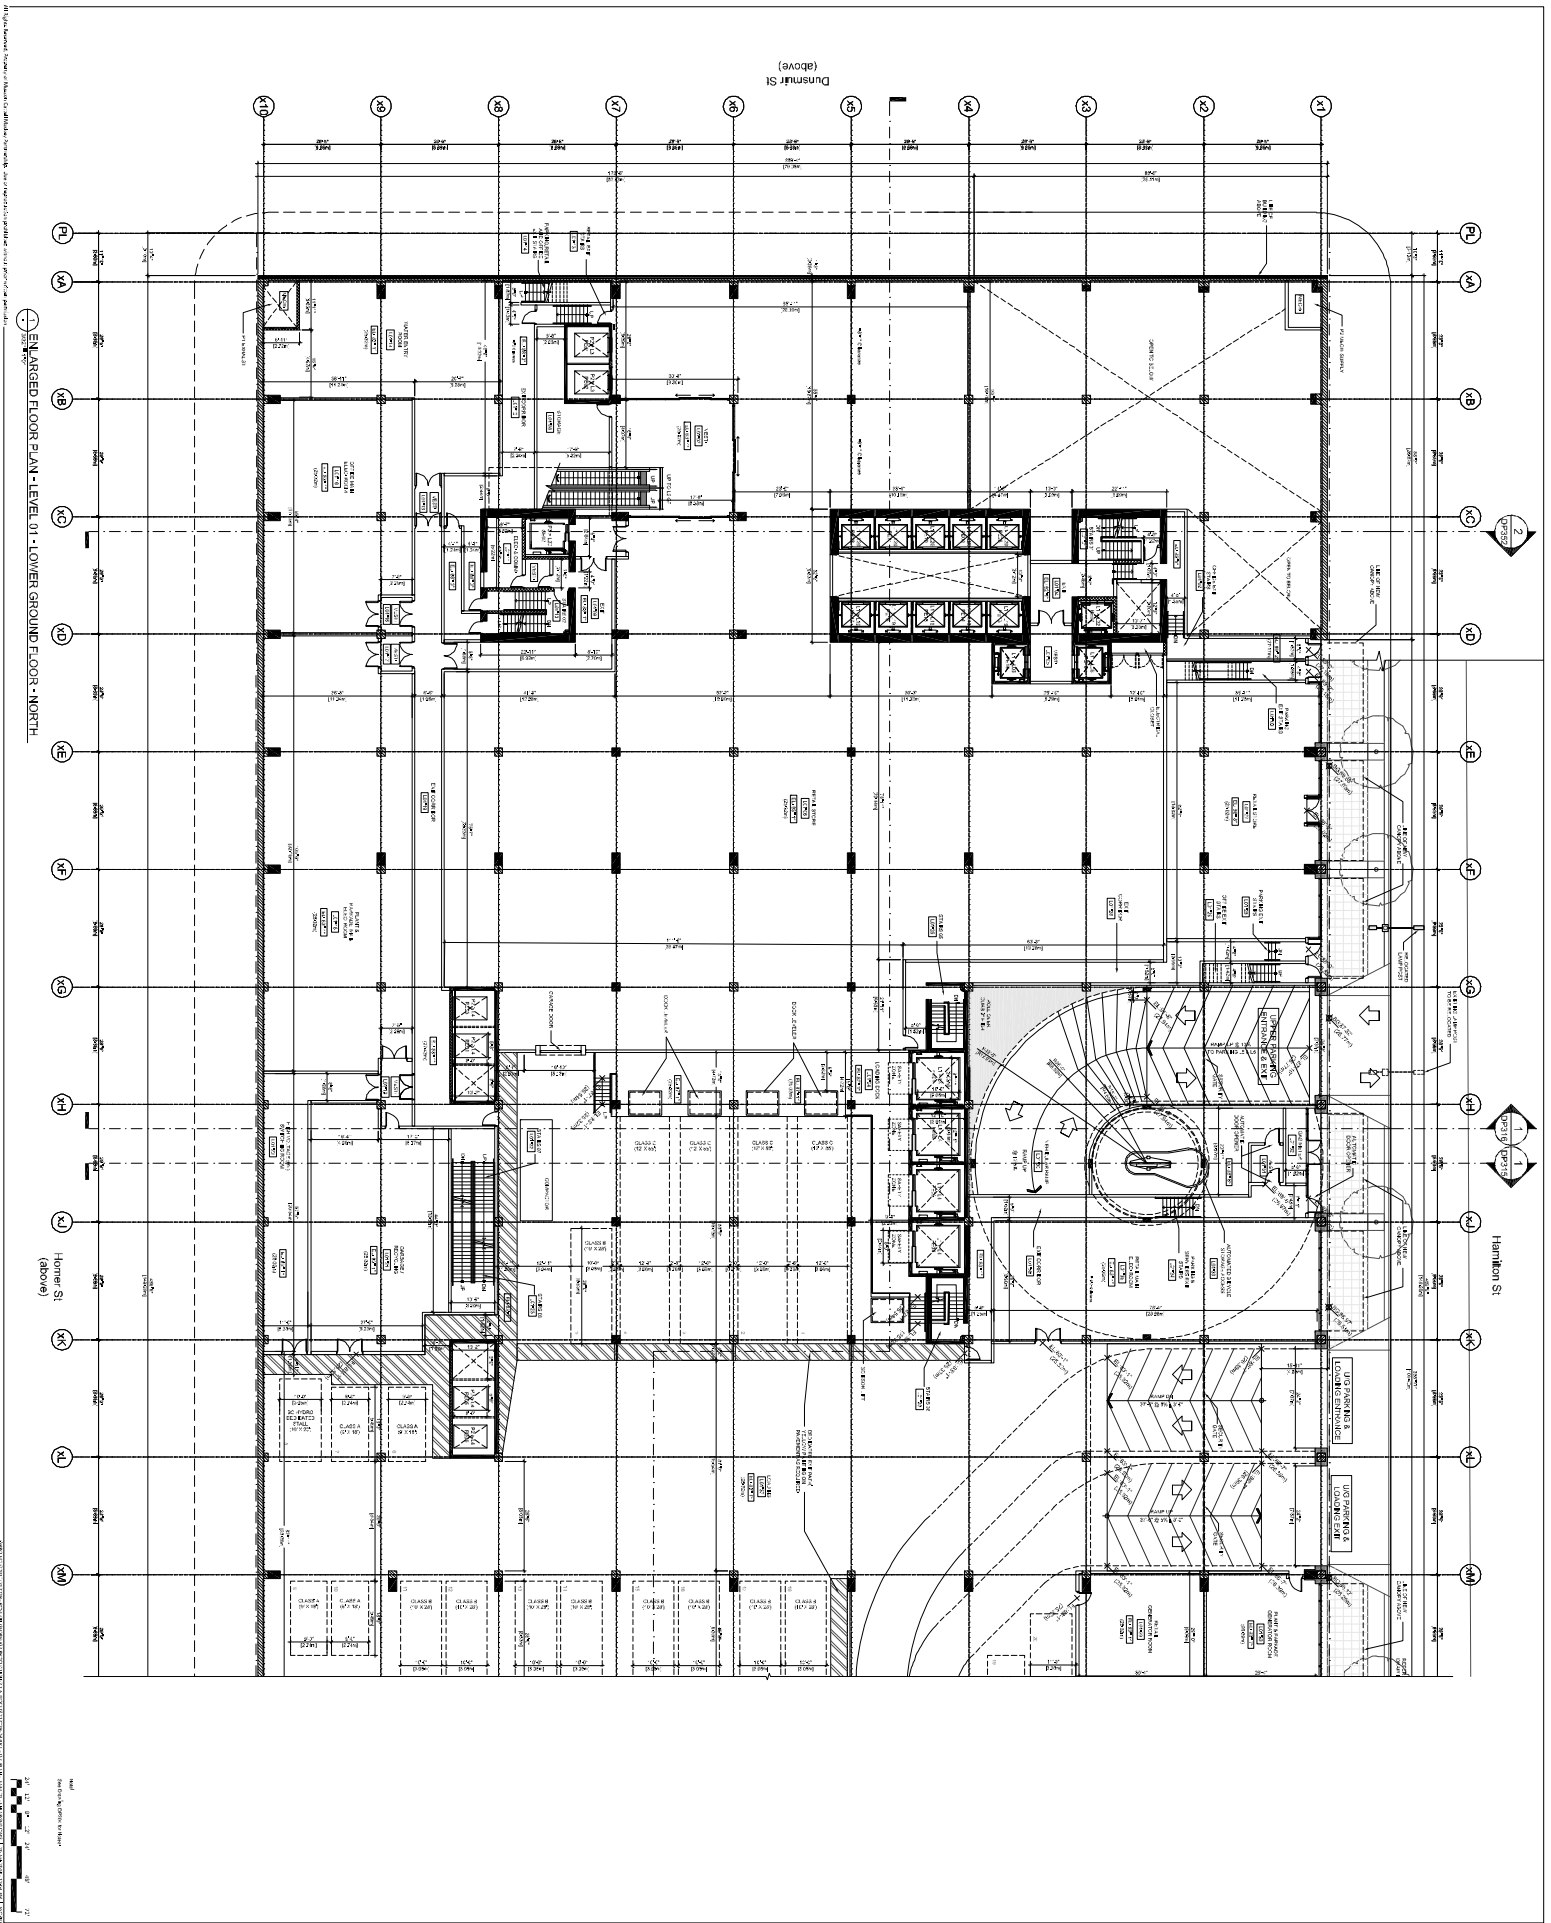

Museum of Contemporary Art
Partnership
with the Georgia Institute of Technology
and the Atlanta-Fulton County Stadium
to create a new cultural center for the city of Atlanta.




100-100
100-100
100-100

POST ON GEORGIA

345 W. Georgia St.
Atlanta, Georgia 30335

Enlarged Plan
Level 01 - Lower
Ground Floor
Retail - South

DP404B

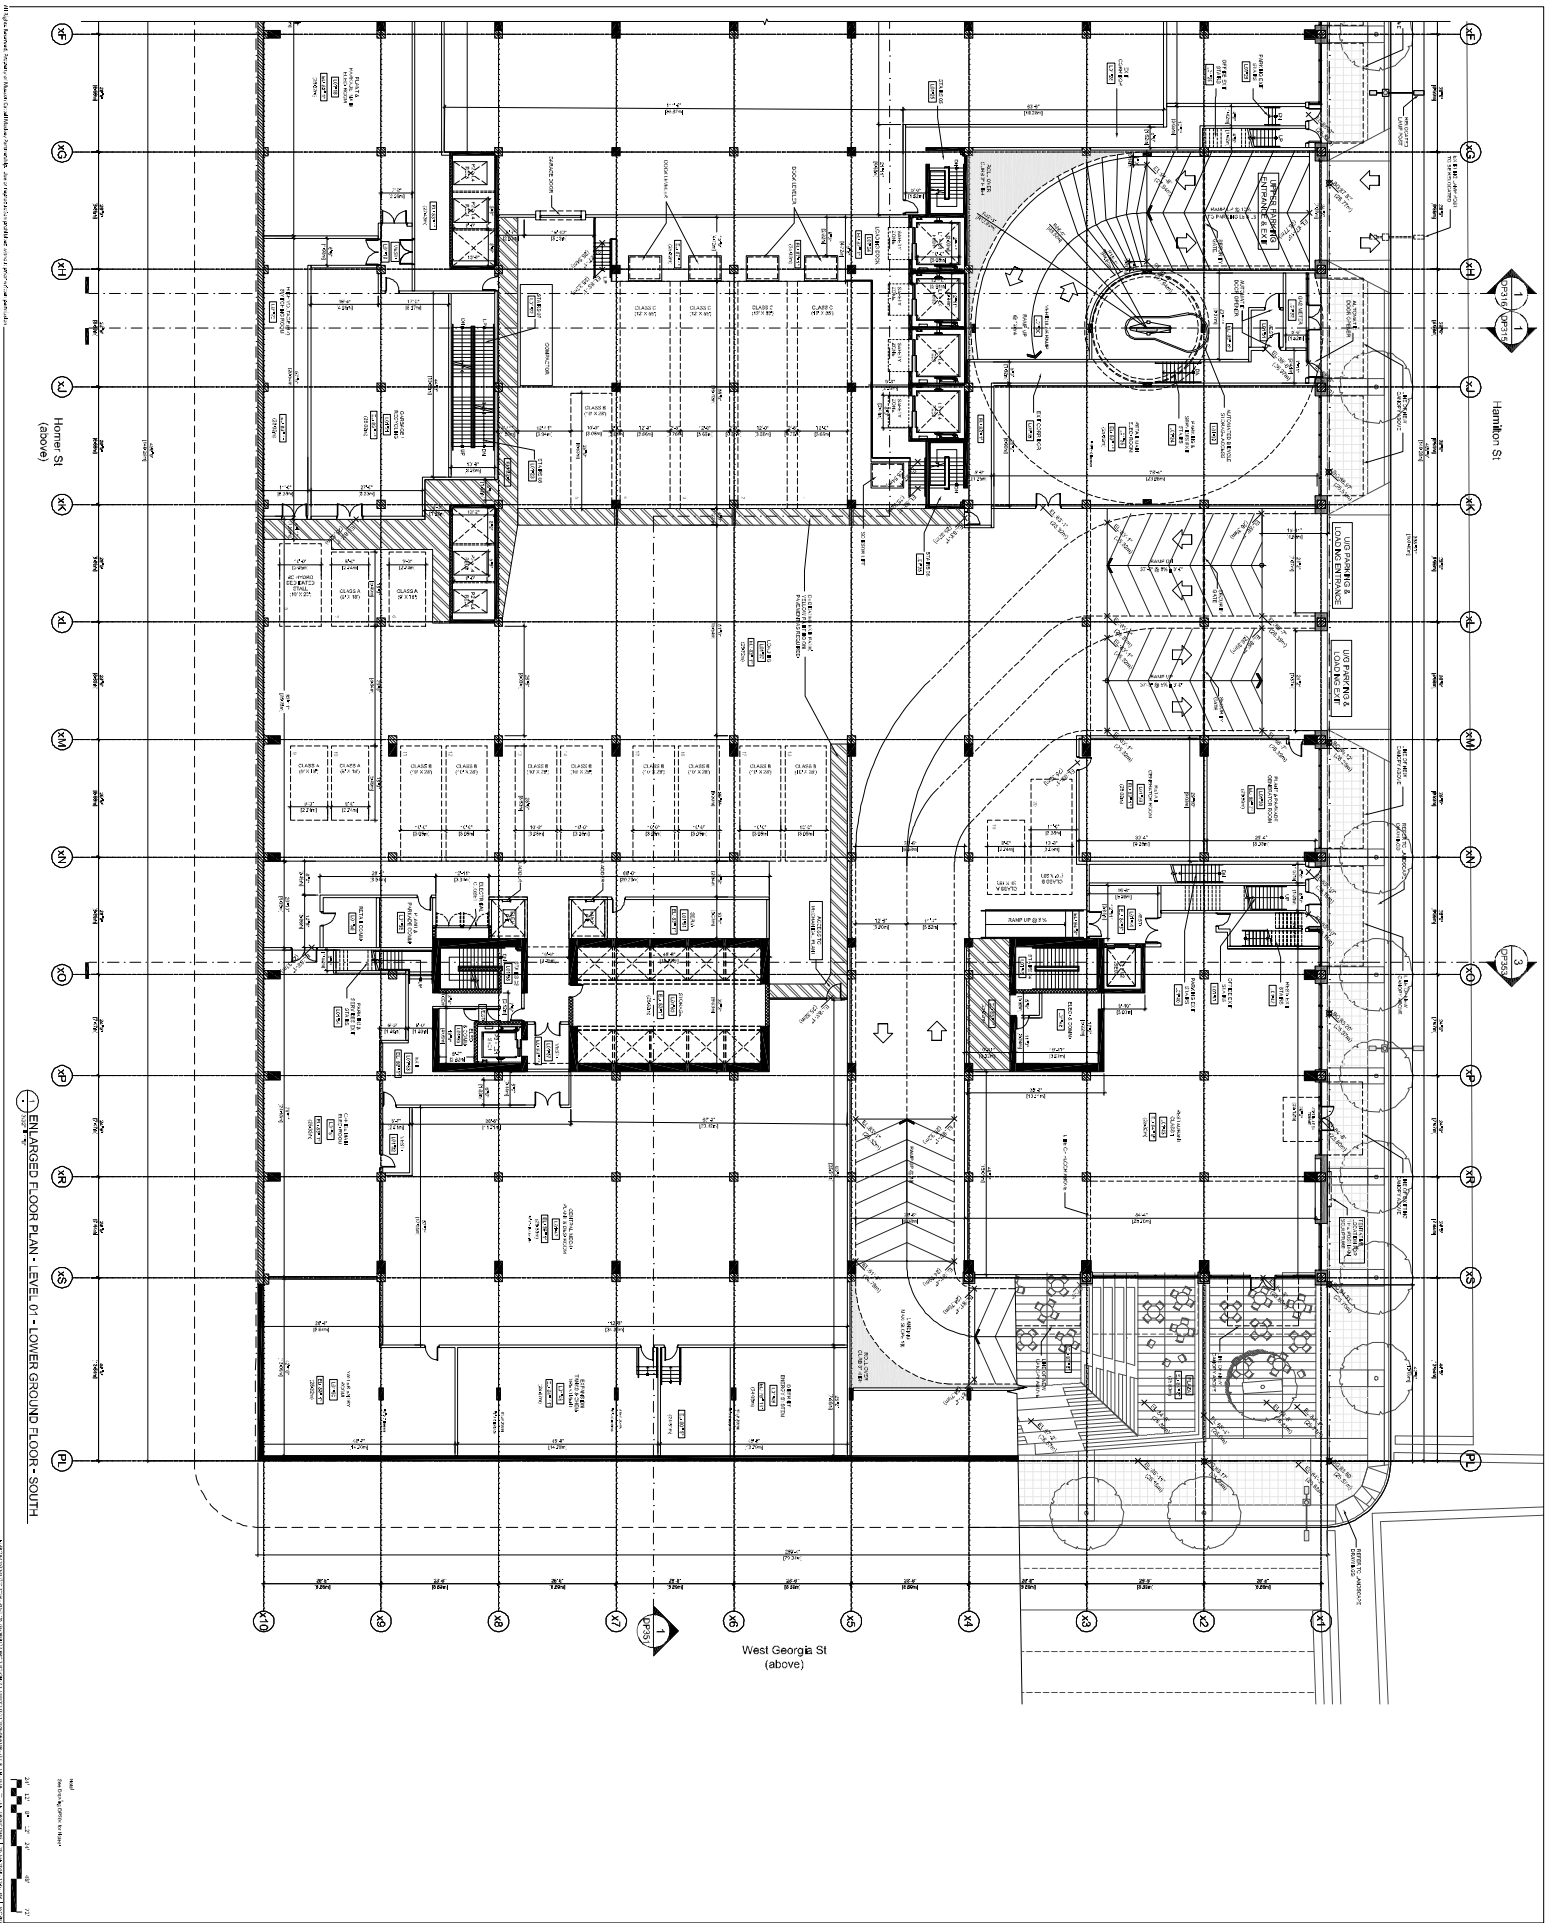

Blueson
General
Building
Partnership
Architects
1000 10th Avenue
Suite 100
Vancouver, BC
V6H 2E6
Tel: 604.681.1111
Fax: 604.681.1112
www.blueson.com




1:1000
1:2000
1:5000
1:10000

POST ON GEORGIA

345 W. Georgia St.
Vancouver, BC

Enlarged Plan
Level 02
Ground Floor
Retail - North

DP405A

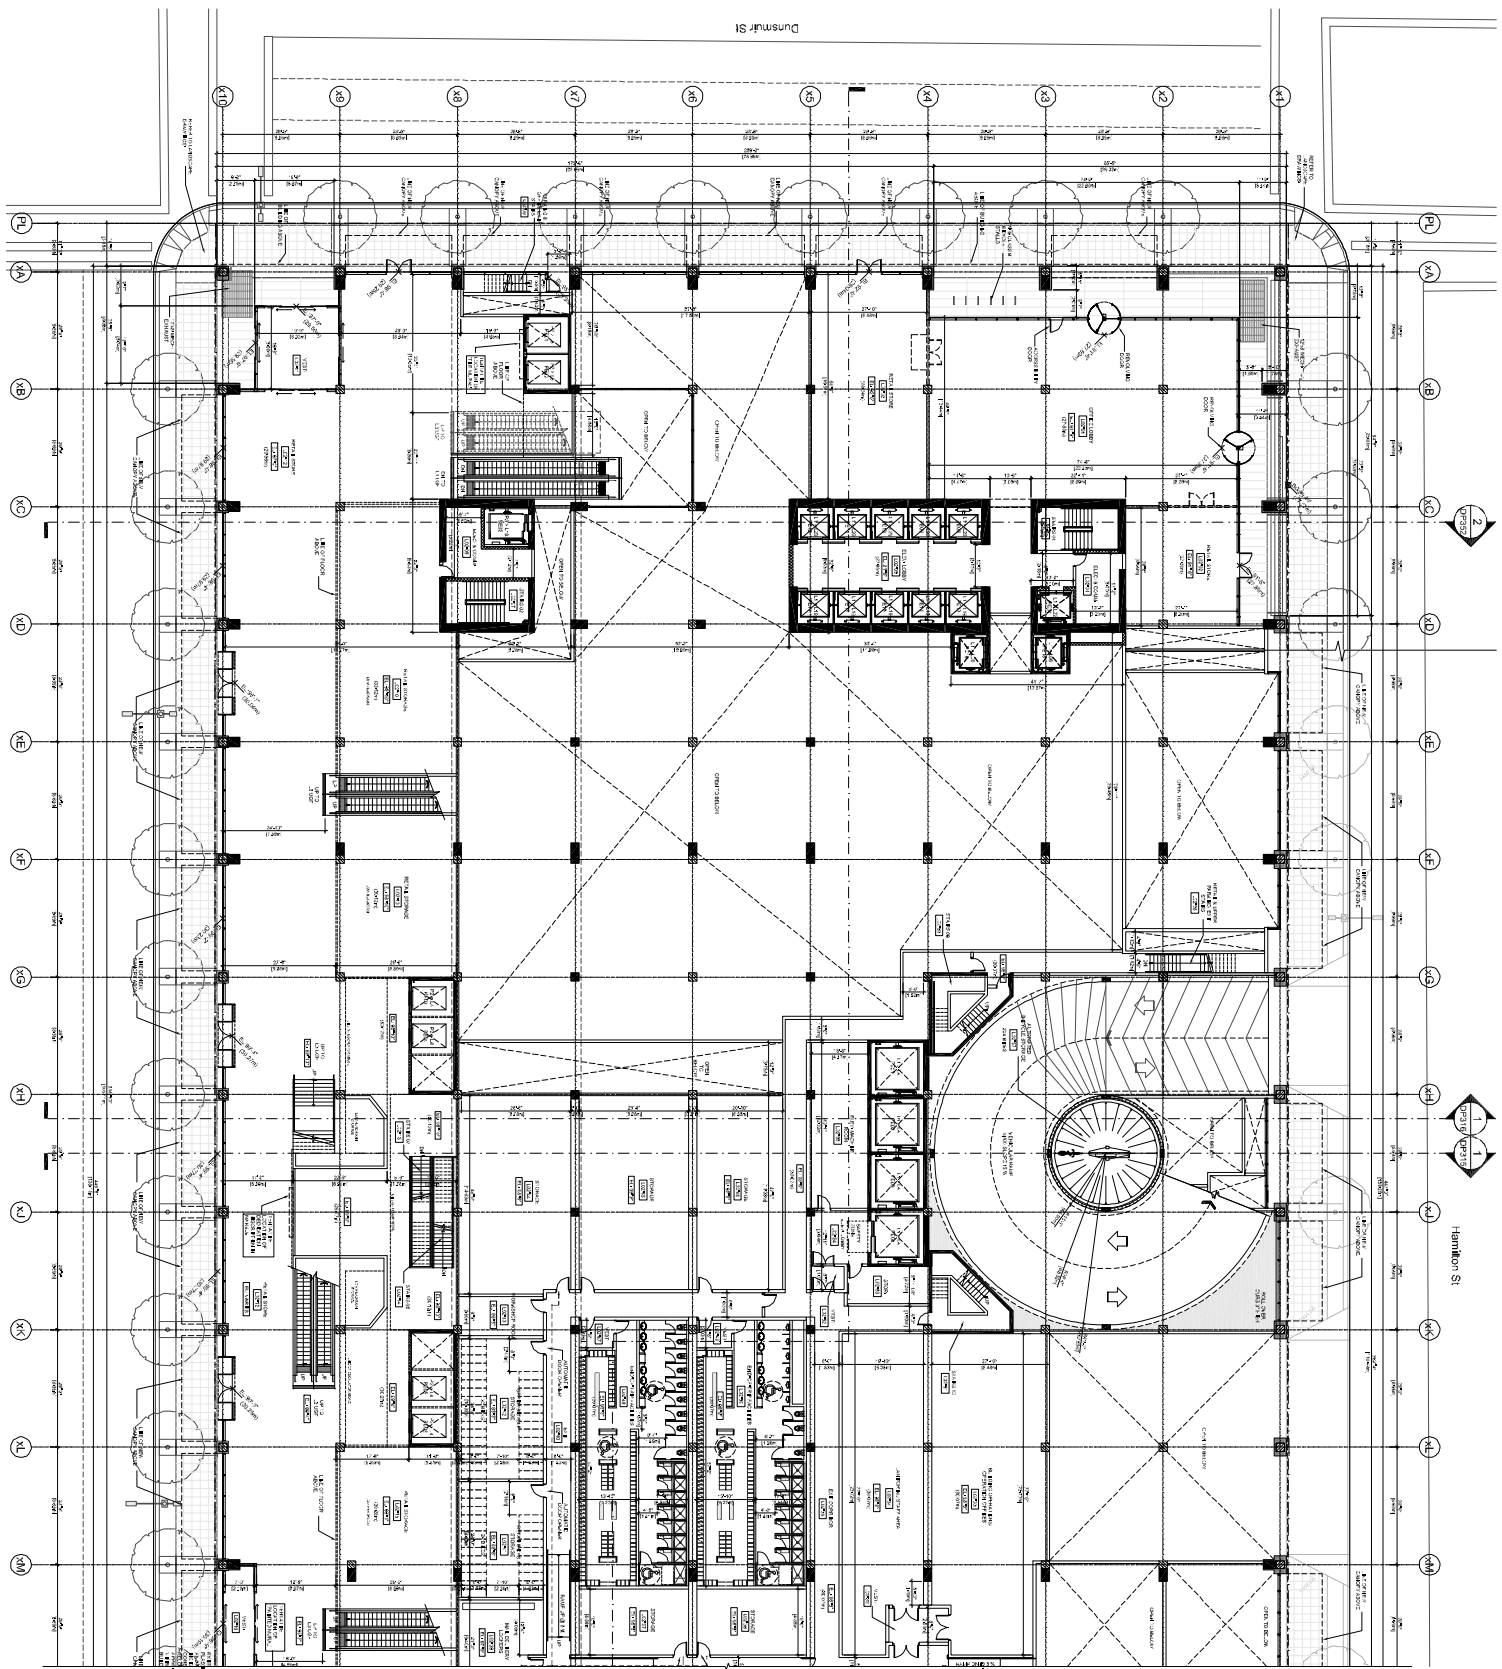

ENLARGED FLOOR PLAN - LEVEL 02 - GROUND FLOOR - NORTH




0' 10' 20' 30' 40' 50' 60' 70' 80' 90' 100'

0m 10m 20m 30m 40m 50m 60m 70m 80m 90m 100m





1:1000
1:2000
1:5000
1:10000

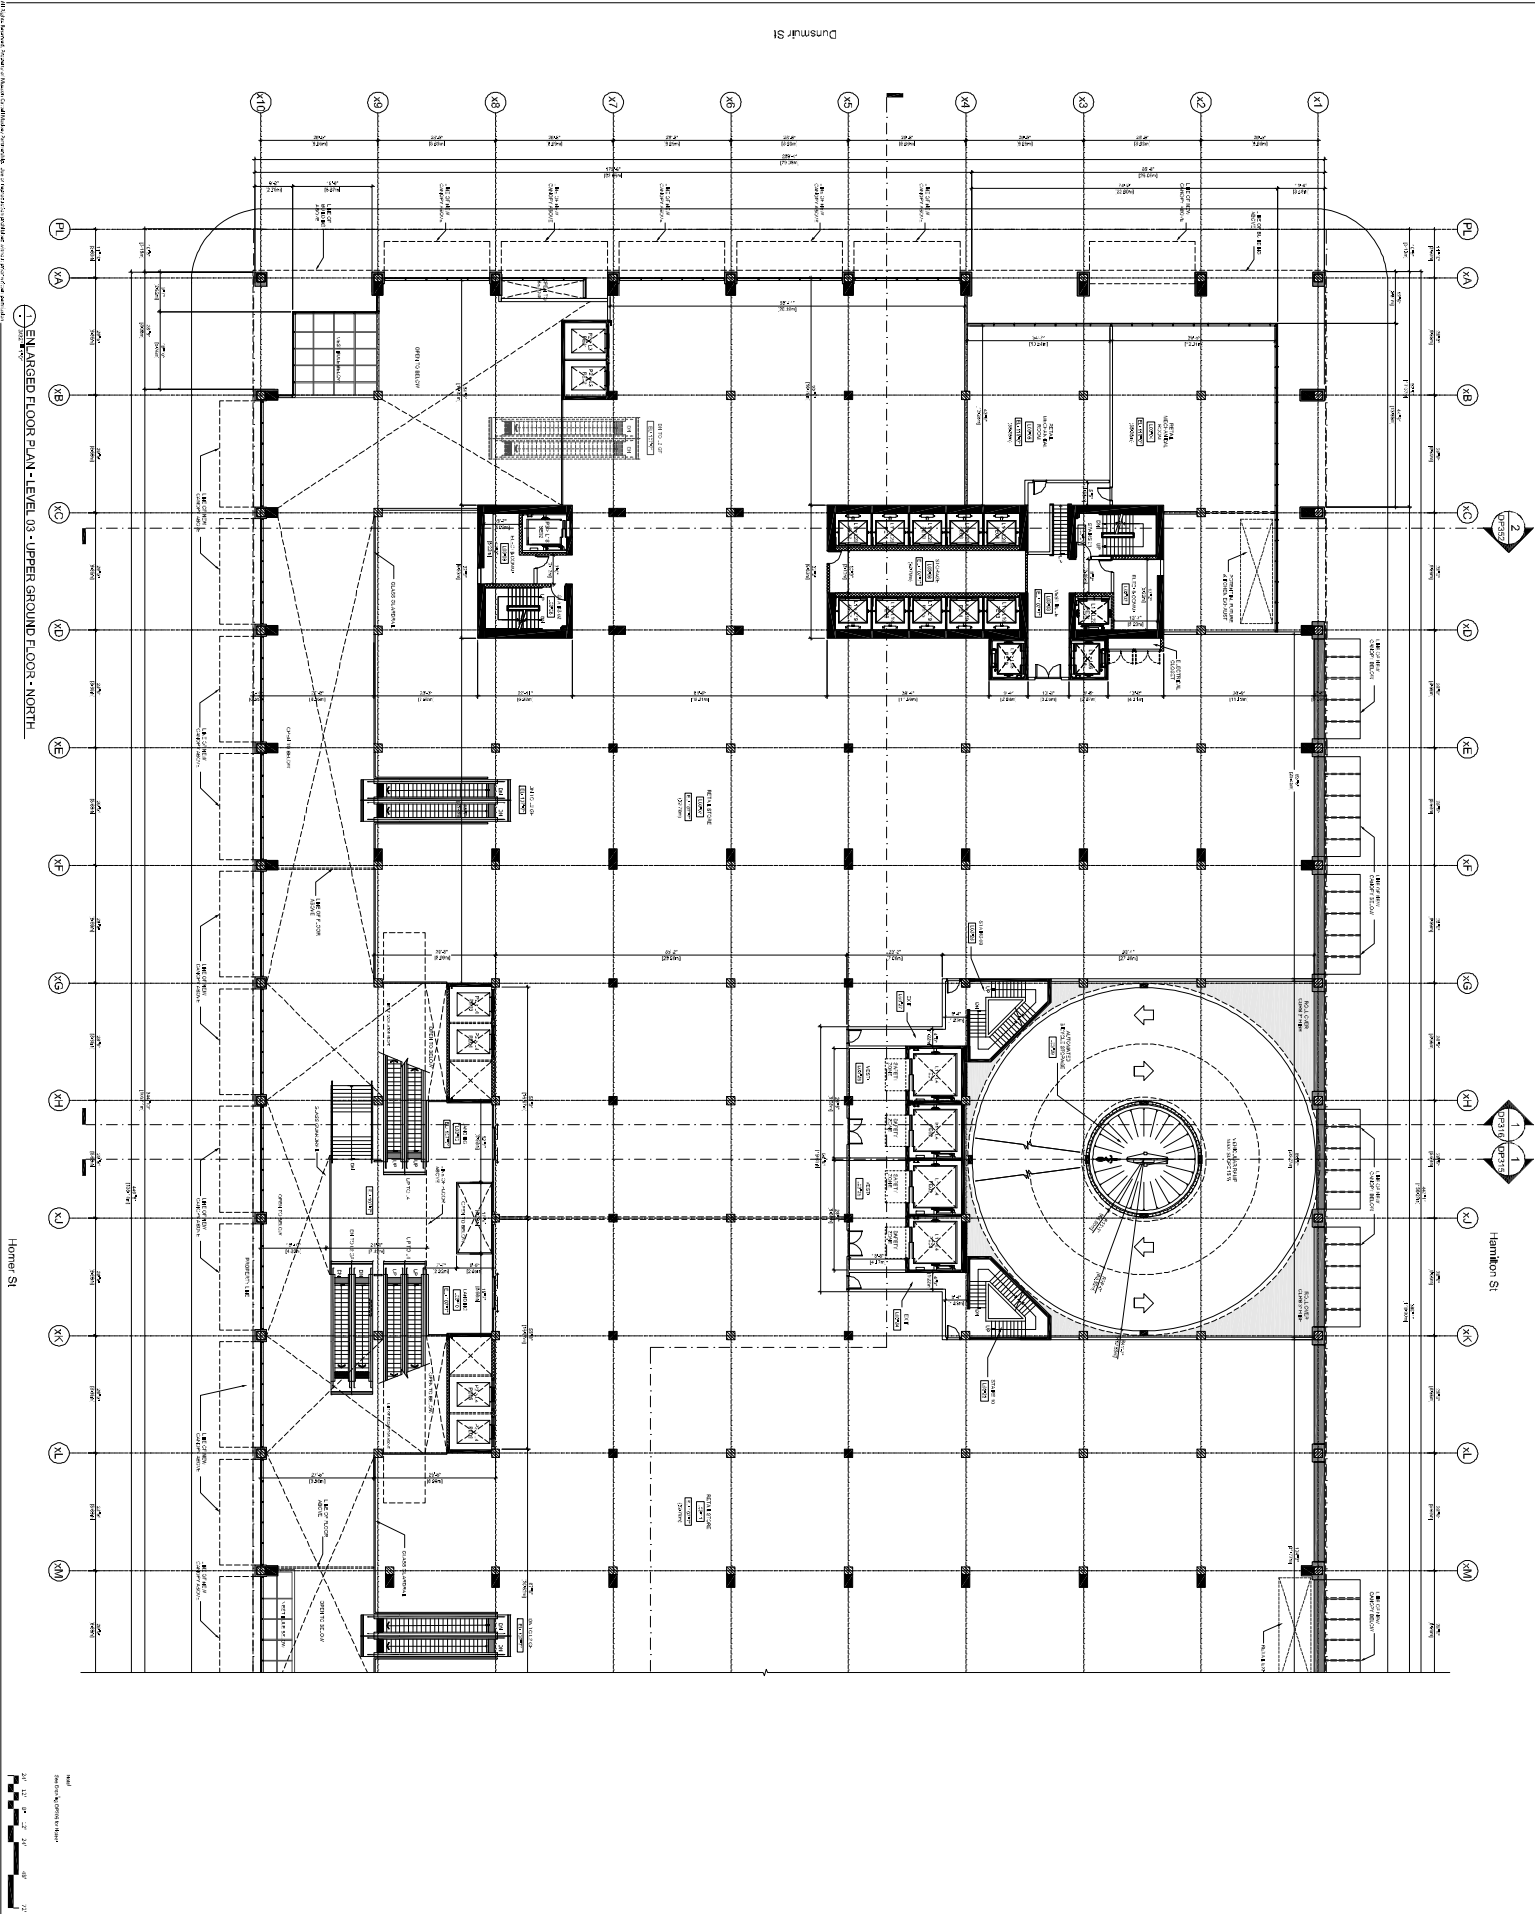




1:2500
1:5000
1:10000

POST ON GEORGIA

345 W. Georgia St.
Vancouver BC

**Enlarged Plan
Level 03 - Upper
Ground Floor
Retail - South**

DP406B

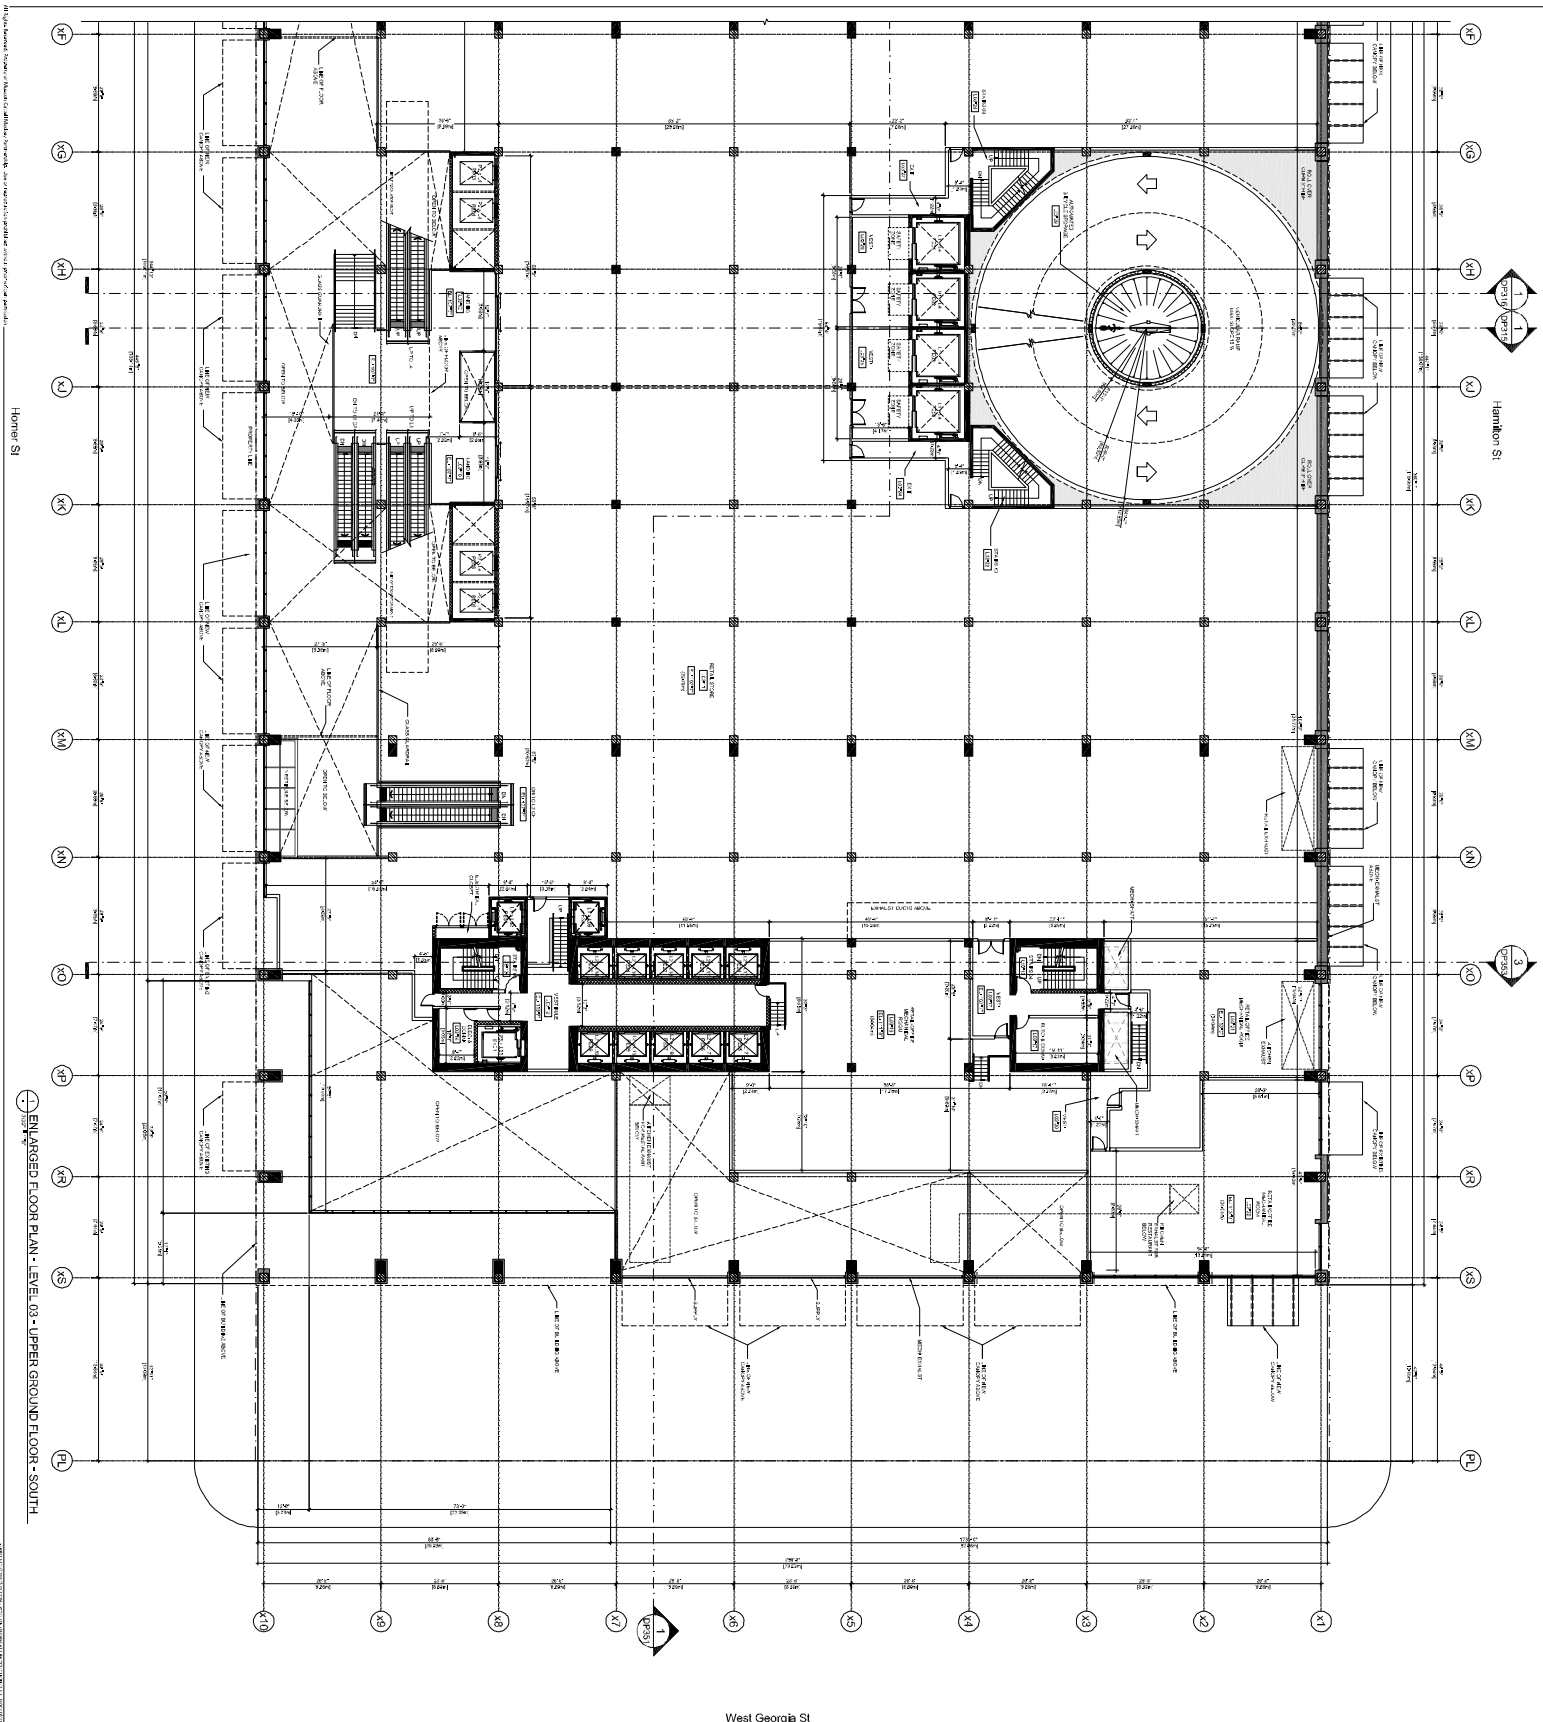

POST ON GEORGIA
345 W. Georgia St.
Vancouver BC
Enlarged Plan
Level 03 - Upper
Ground Floor
Retail - South
DP406B








1:1000
1:2000
1:5000
1:10000

POST ON GEORGIA


345 W. Georgia St.
Vancouver, BC

Enlarged Plan
Level 05
Upper Parking
Office - North

DP408A

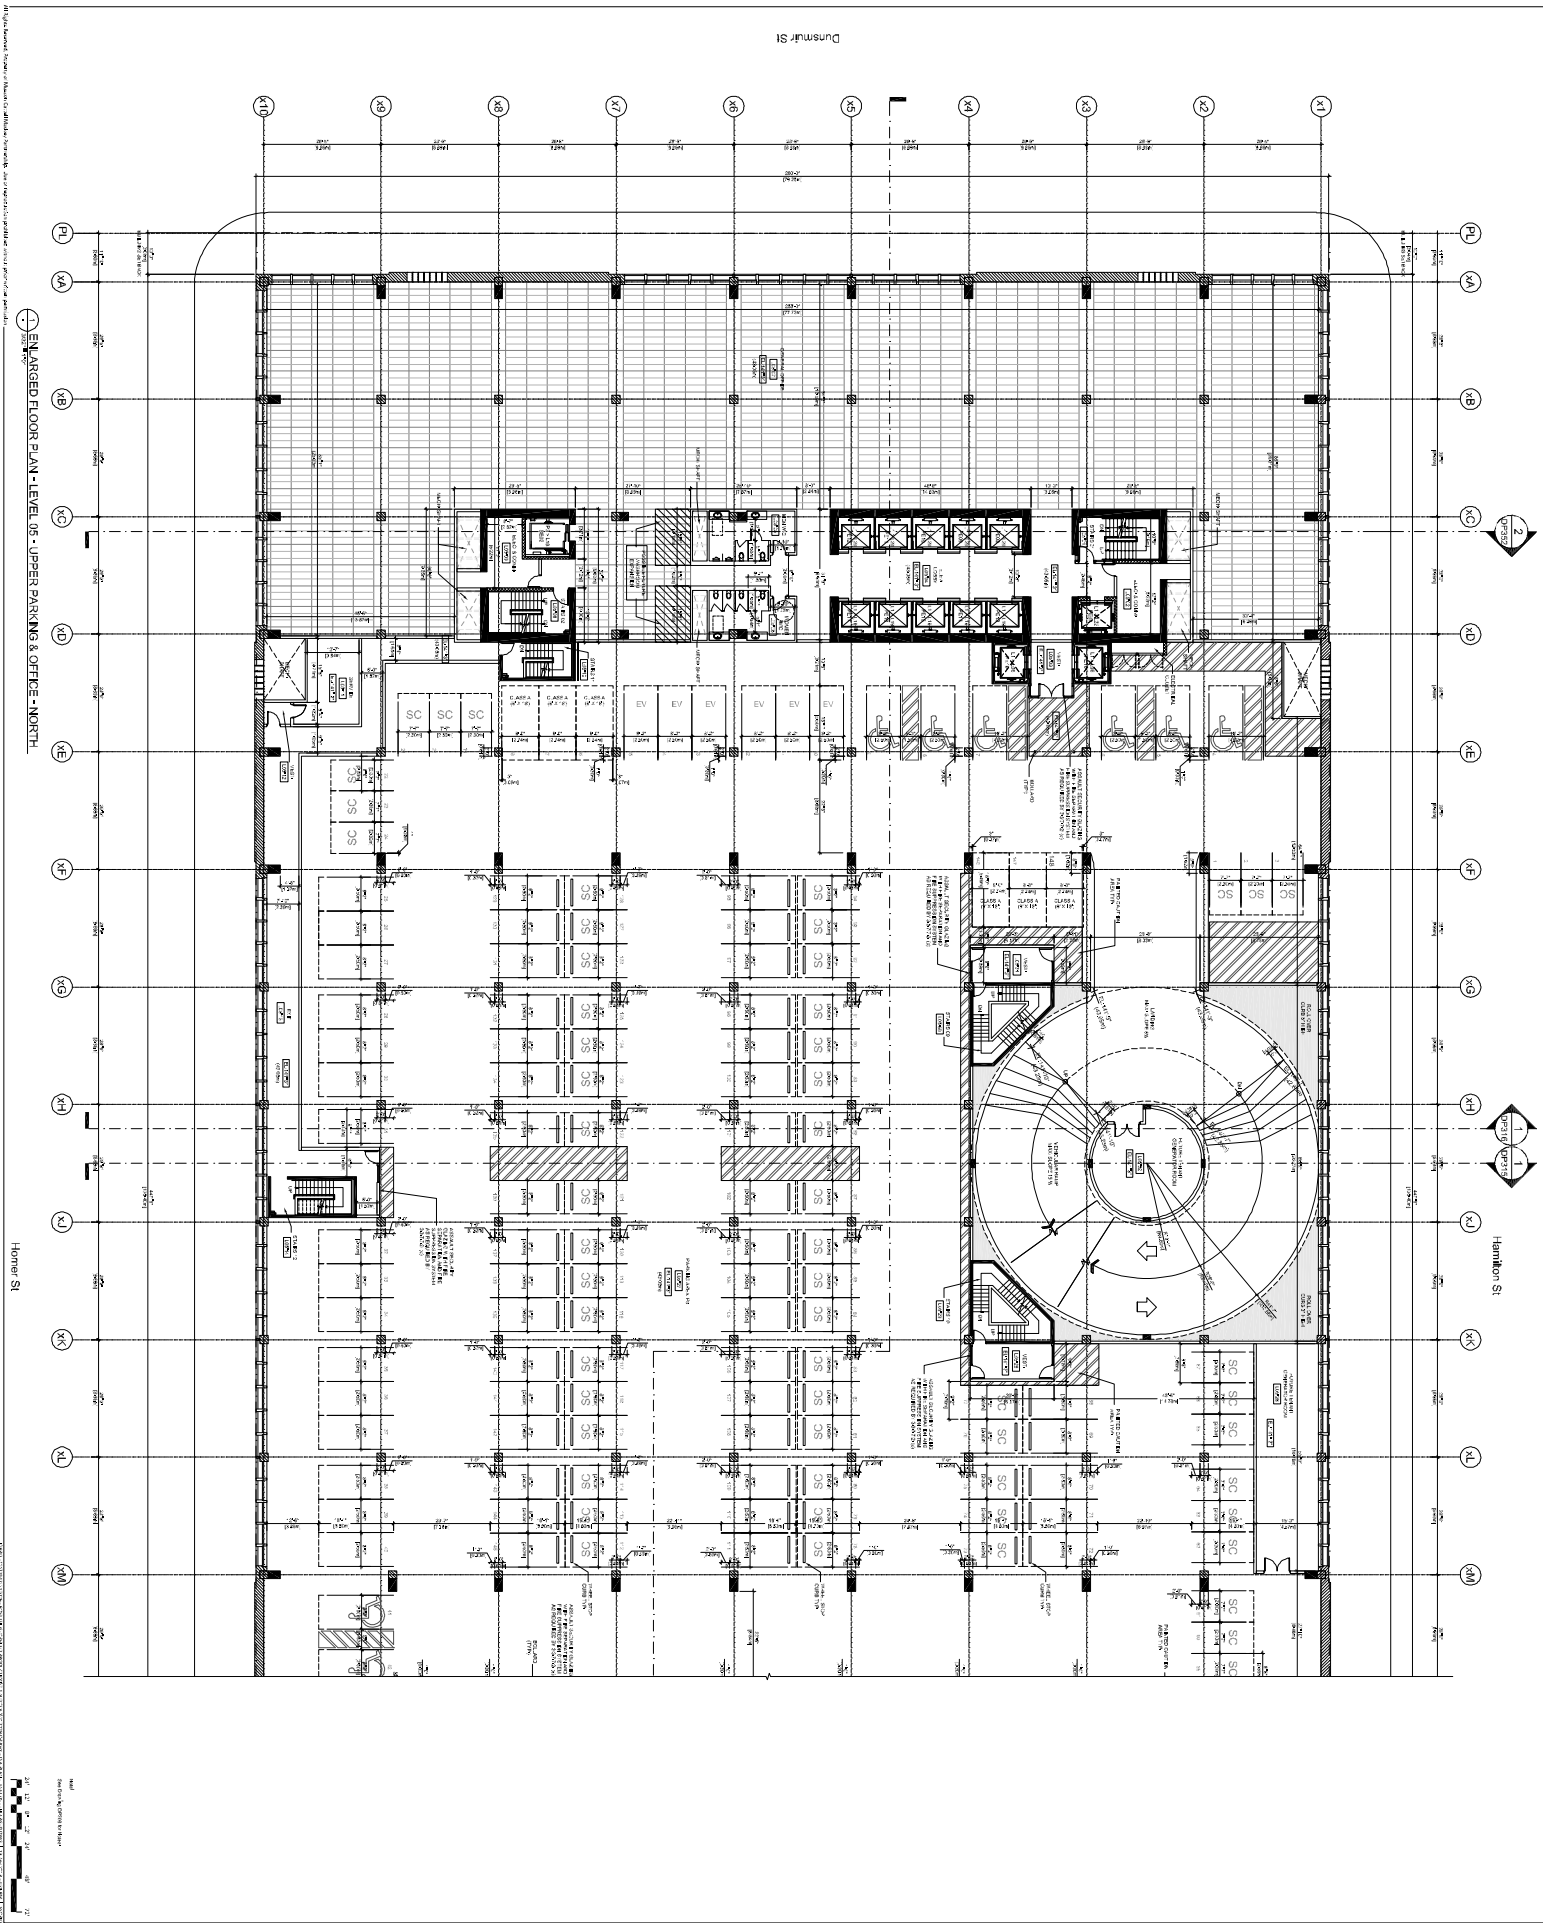



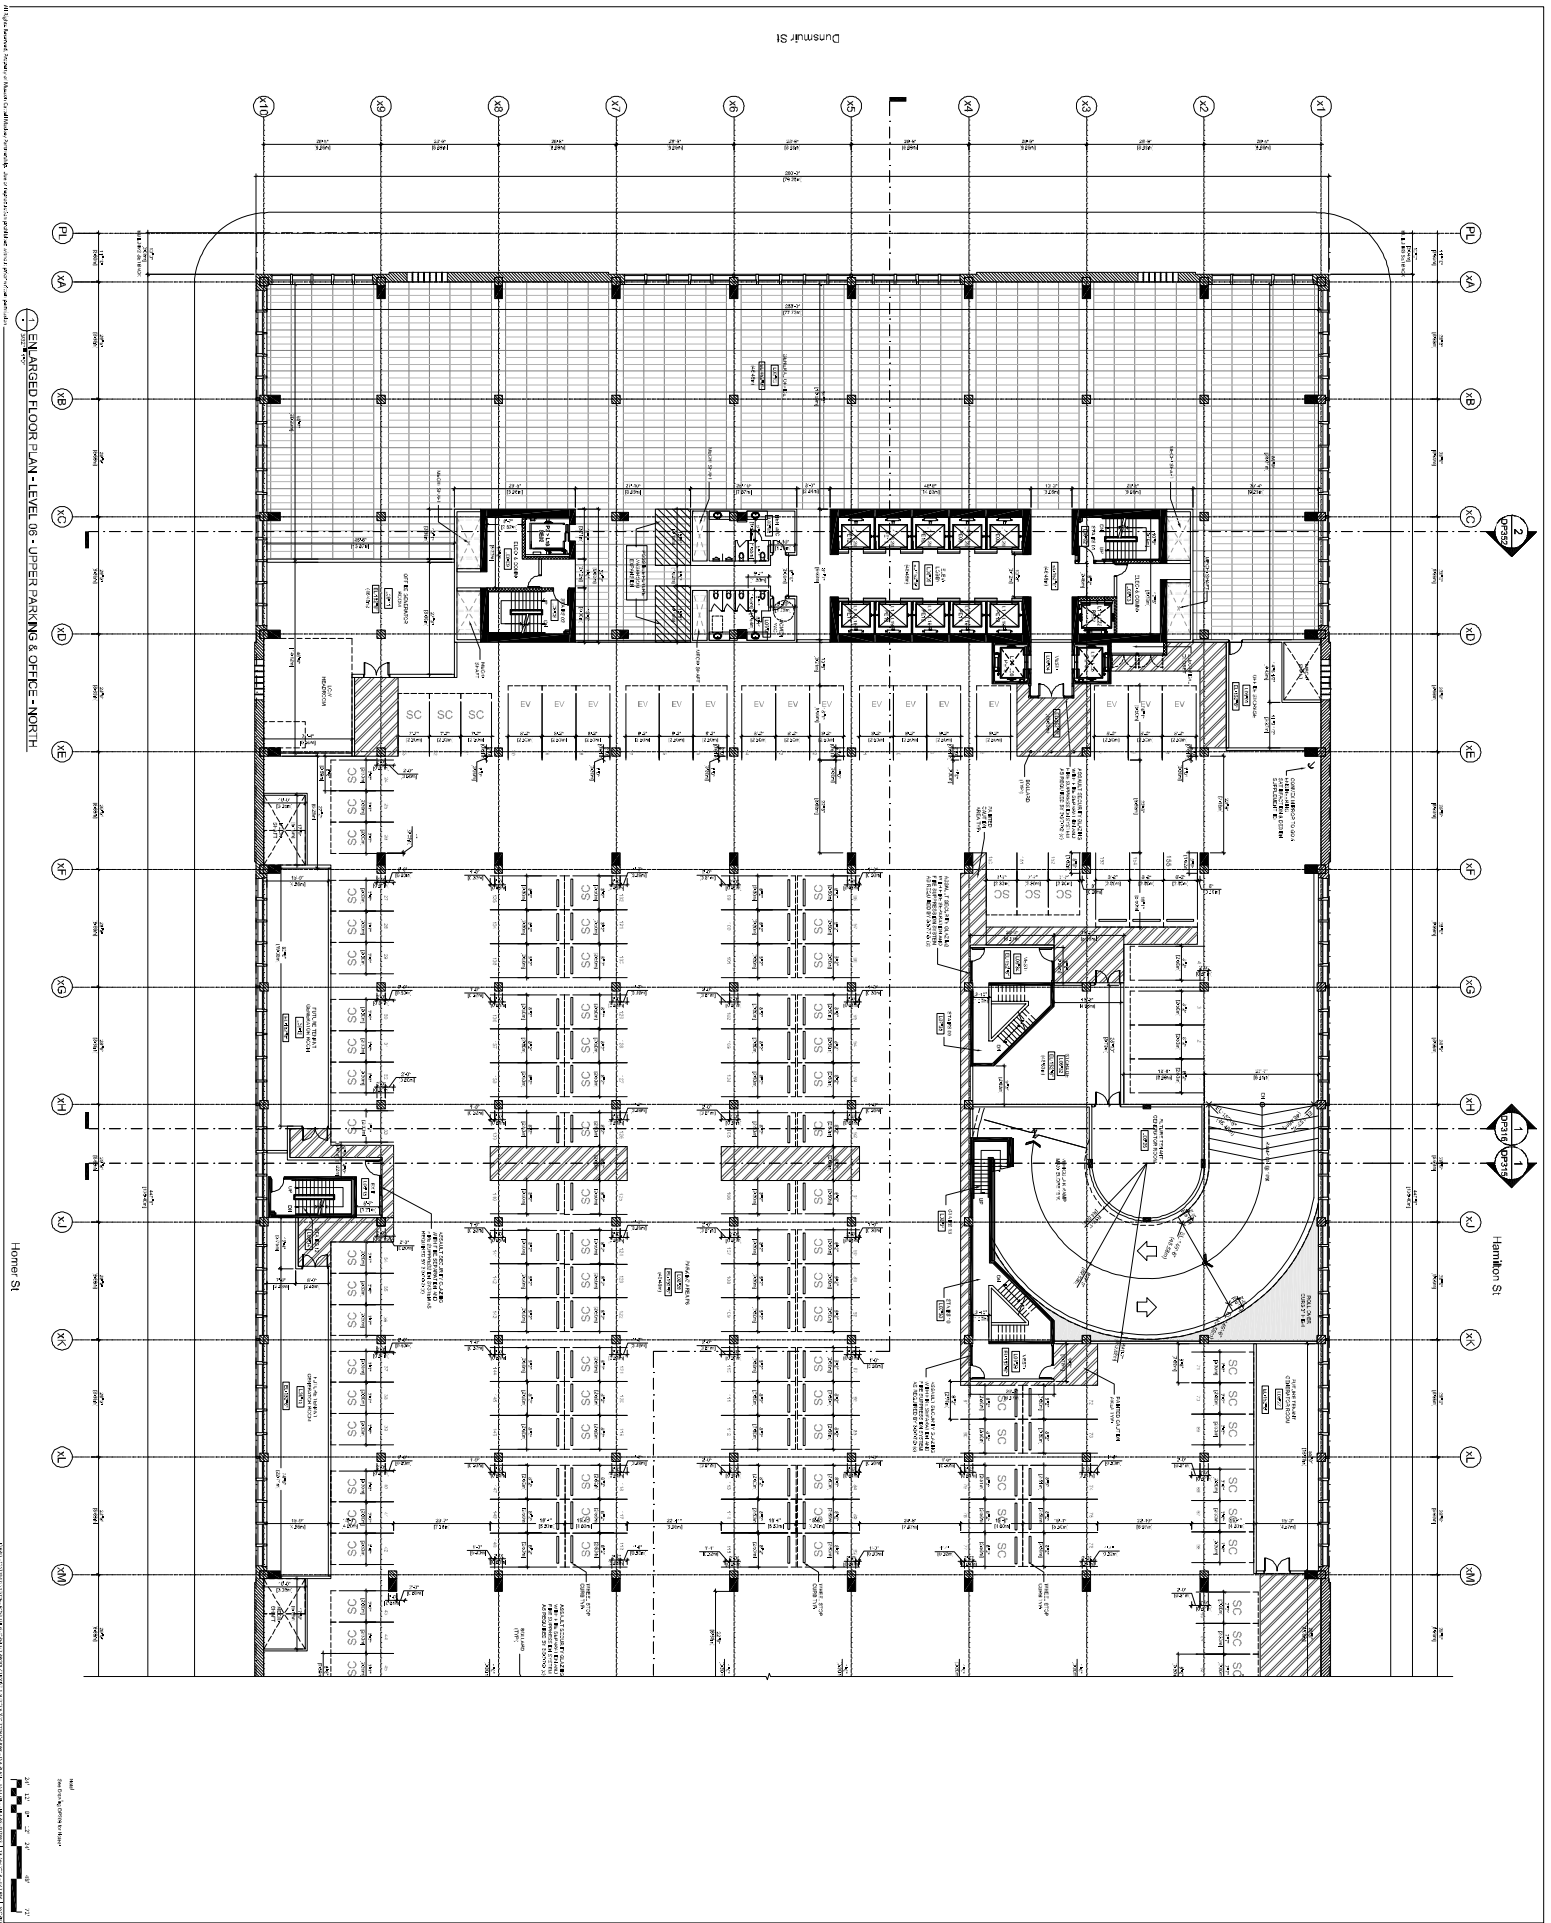




1/2" = 10' - 0"
1/4" = 2' - 6"
3/16" = 3' - 0"
1/8" = 3' - 6"
3/32" = 4' - 0"
1/16" = 4' - 6"

POST ON GEORGIA

3435 W. Georgia St.
Vancouver, BC

Enlarged Plan
Level 07
Office
North

DP410A

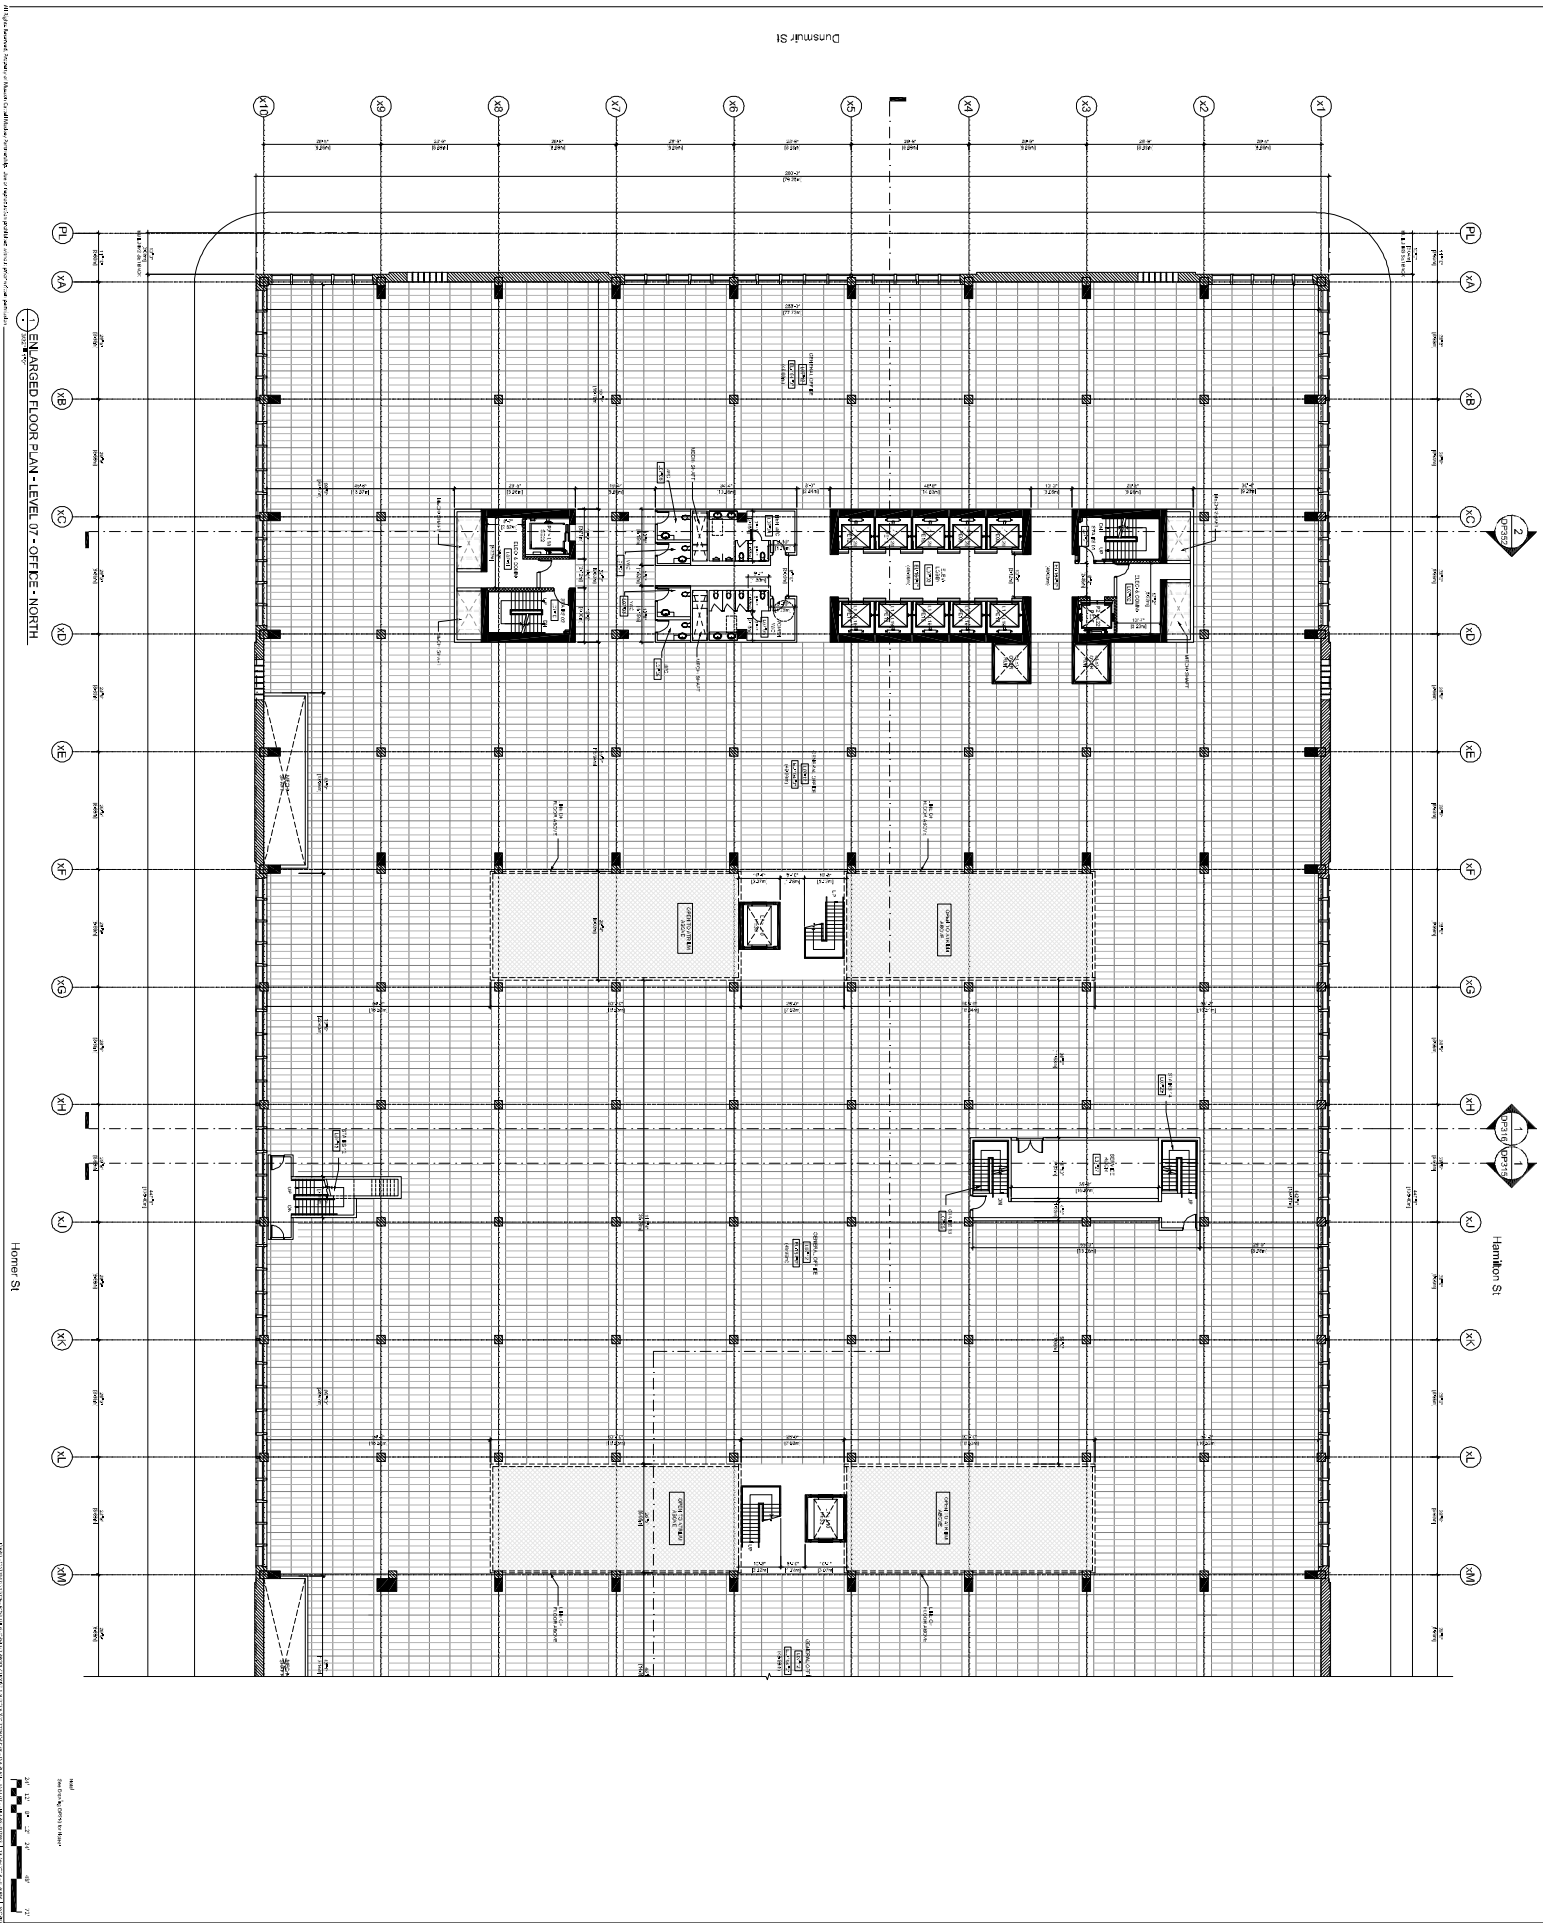




1/8" = 1'-0"
1/4" = 3'-0"
1/2" = 6'-0"
3/4" = 9'-0"
1" = 12'-0"

POST ON GEORGIA

345 W. Georgia St.
Vancouver, BC

Enlarged Plan
Level 07
Office
South


DP410B

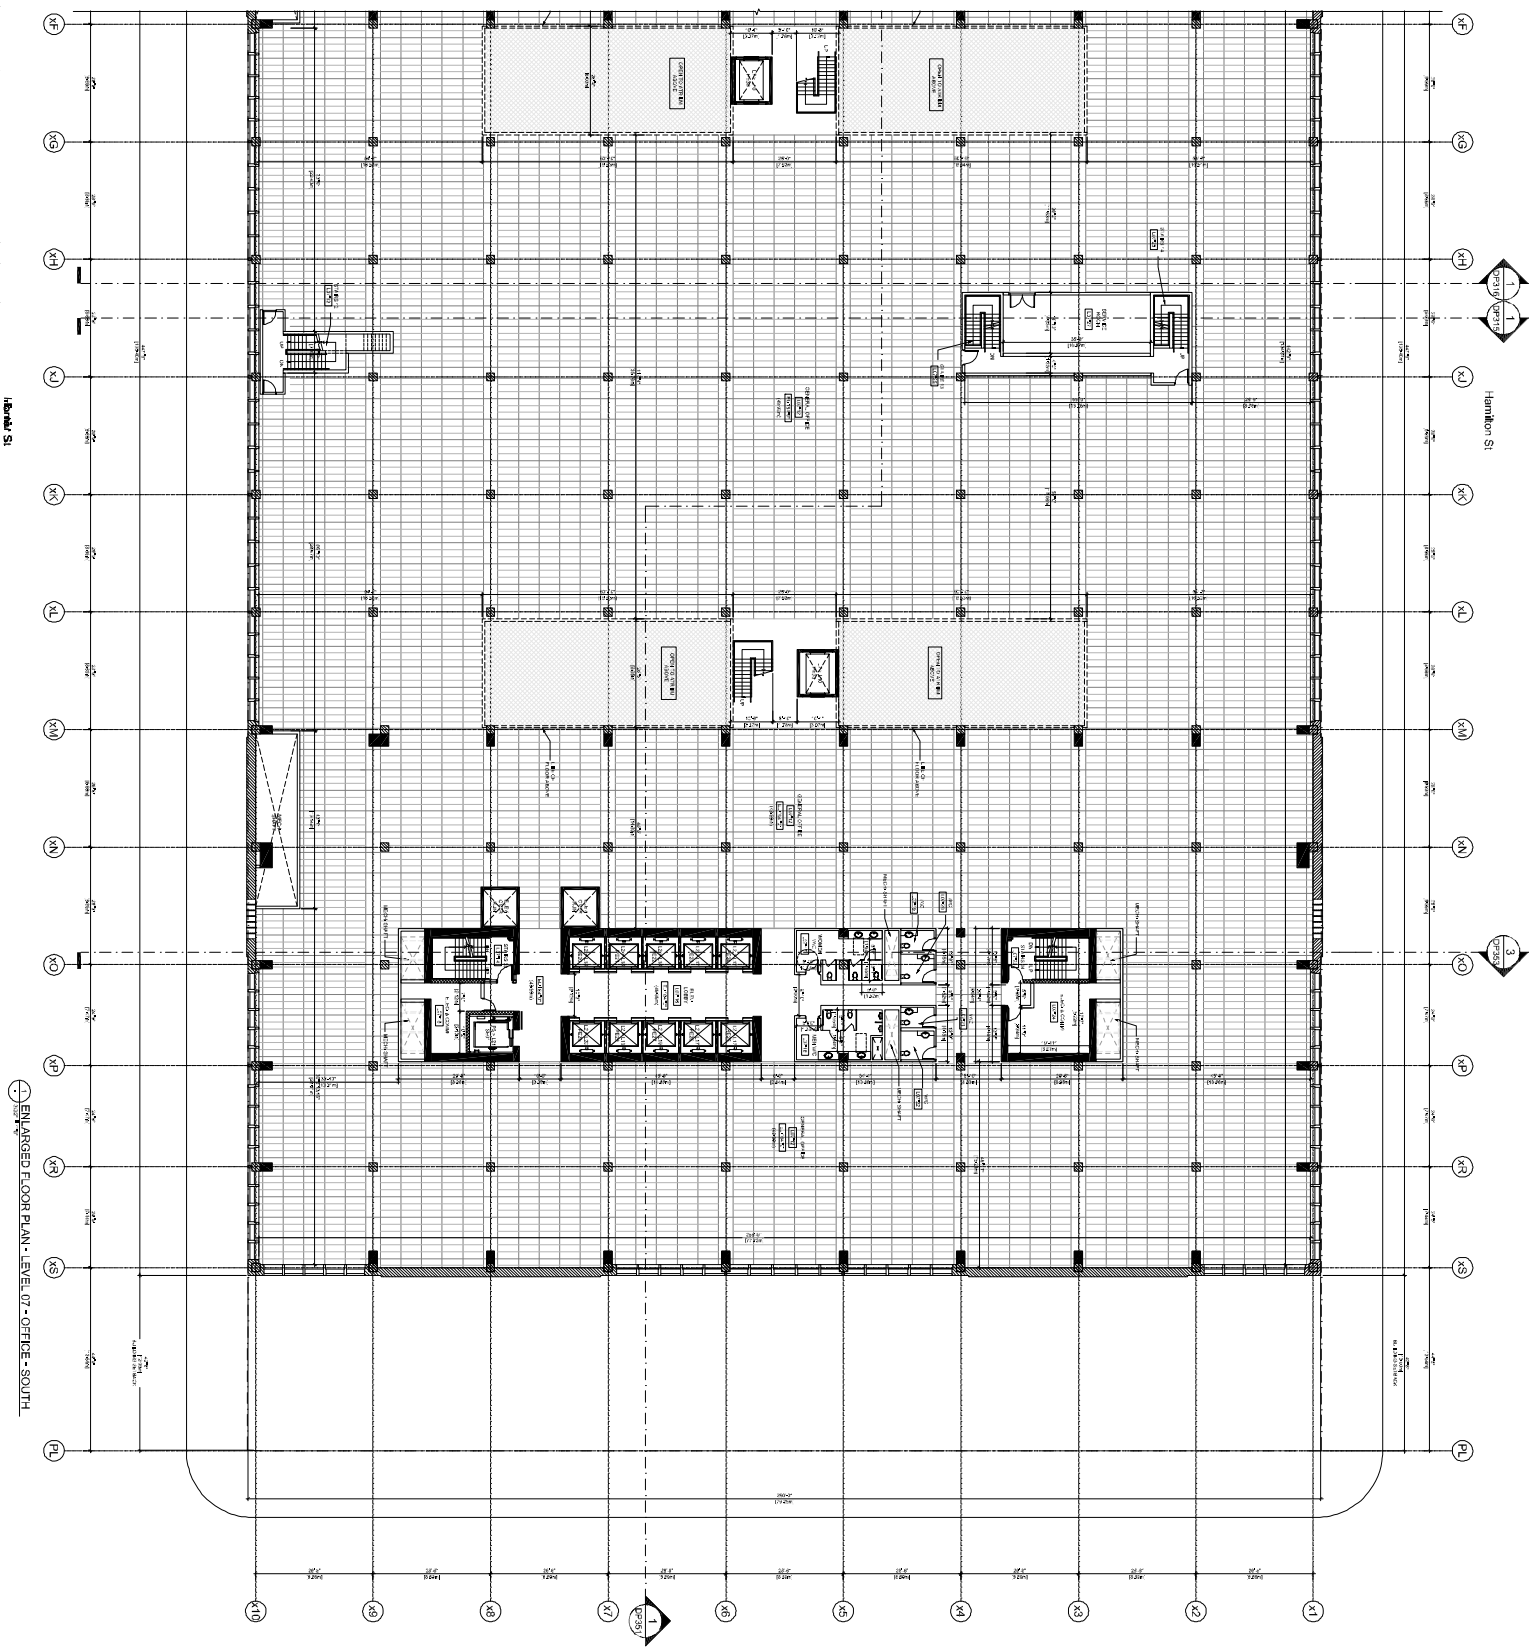



West Georgia St


Hamilton St

Hamilton St

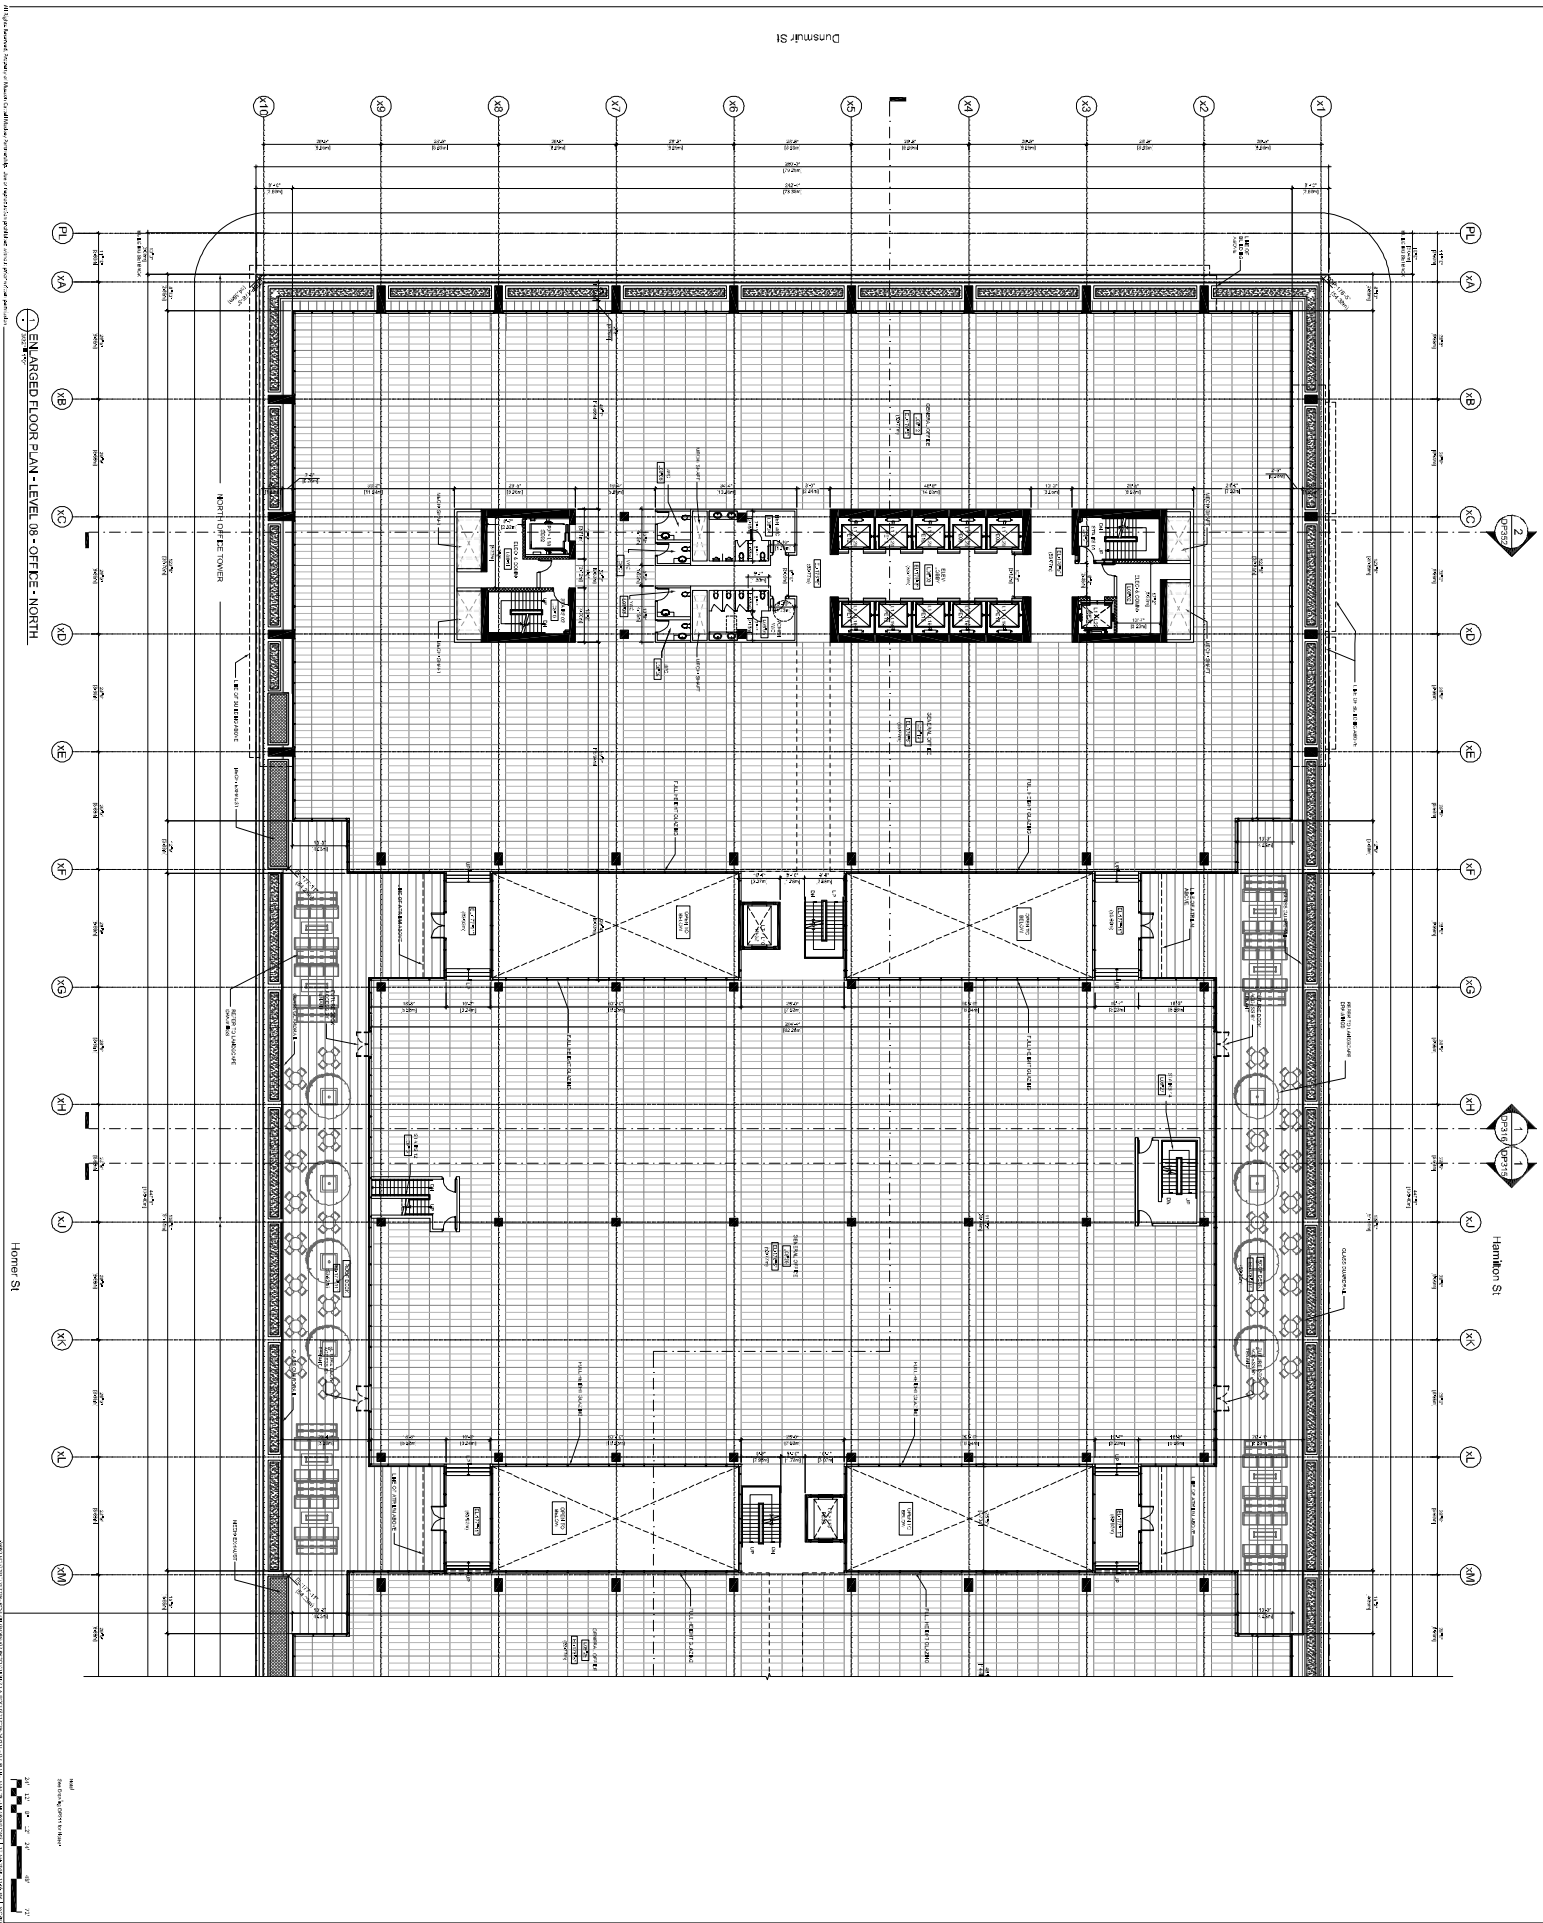

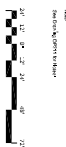

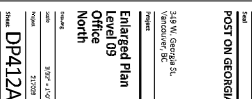

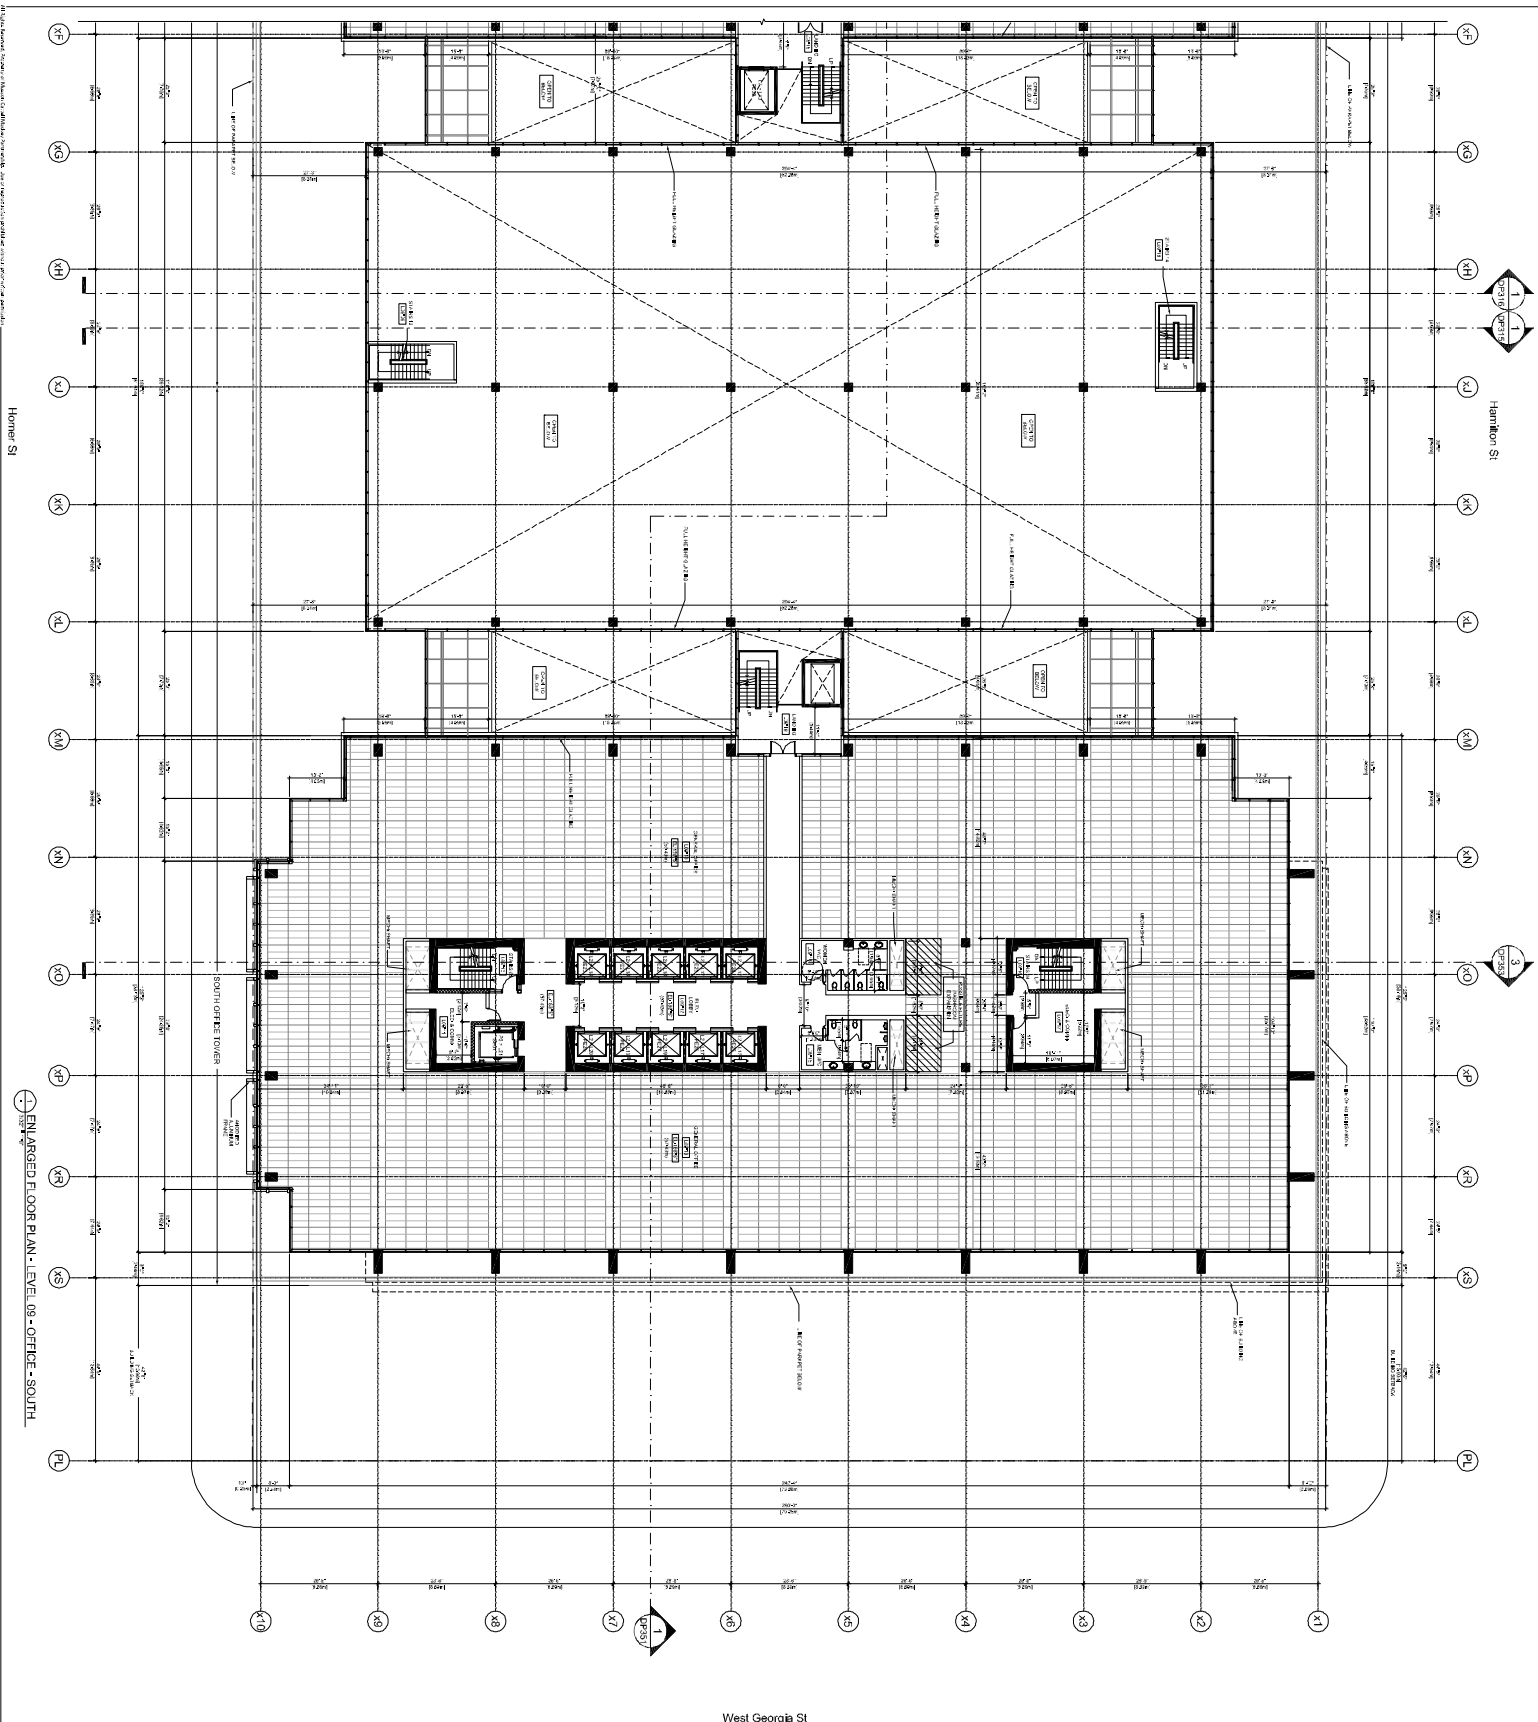



349 W. Georgia St.
Vancouver, BC.


Project

Level 10

Office


ratio	1/100
-------	-------

DP4

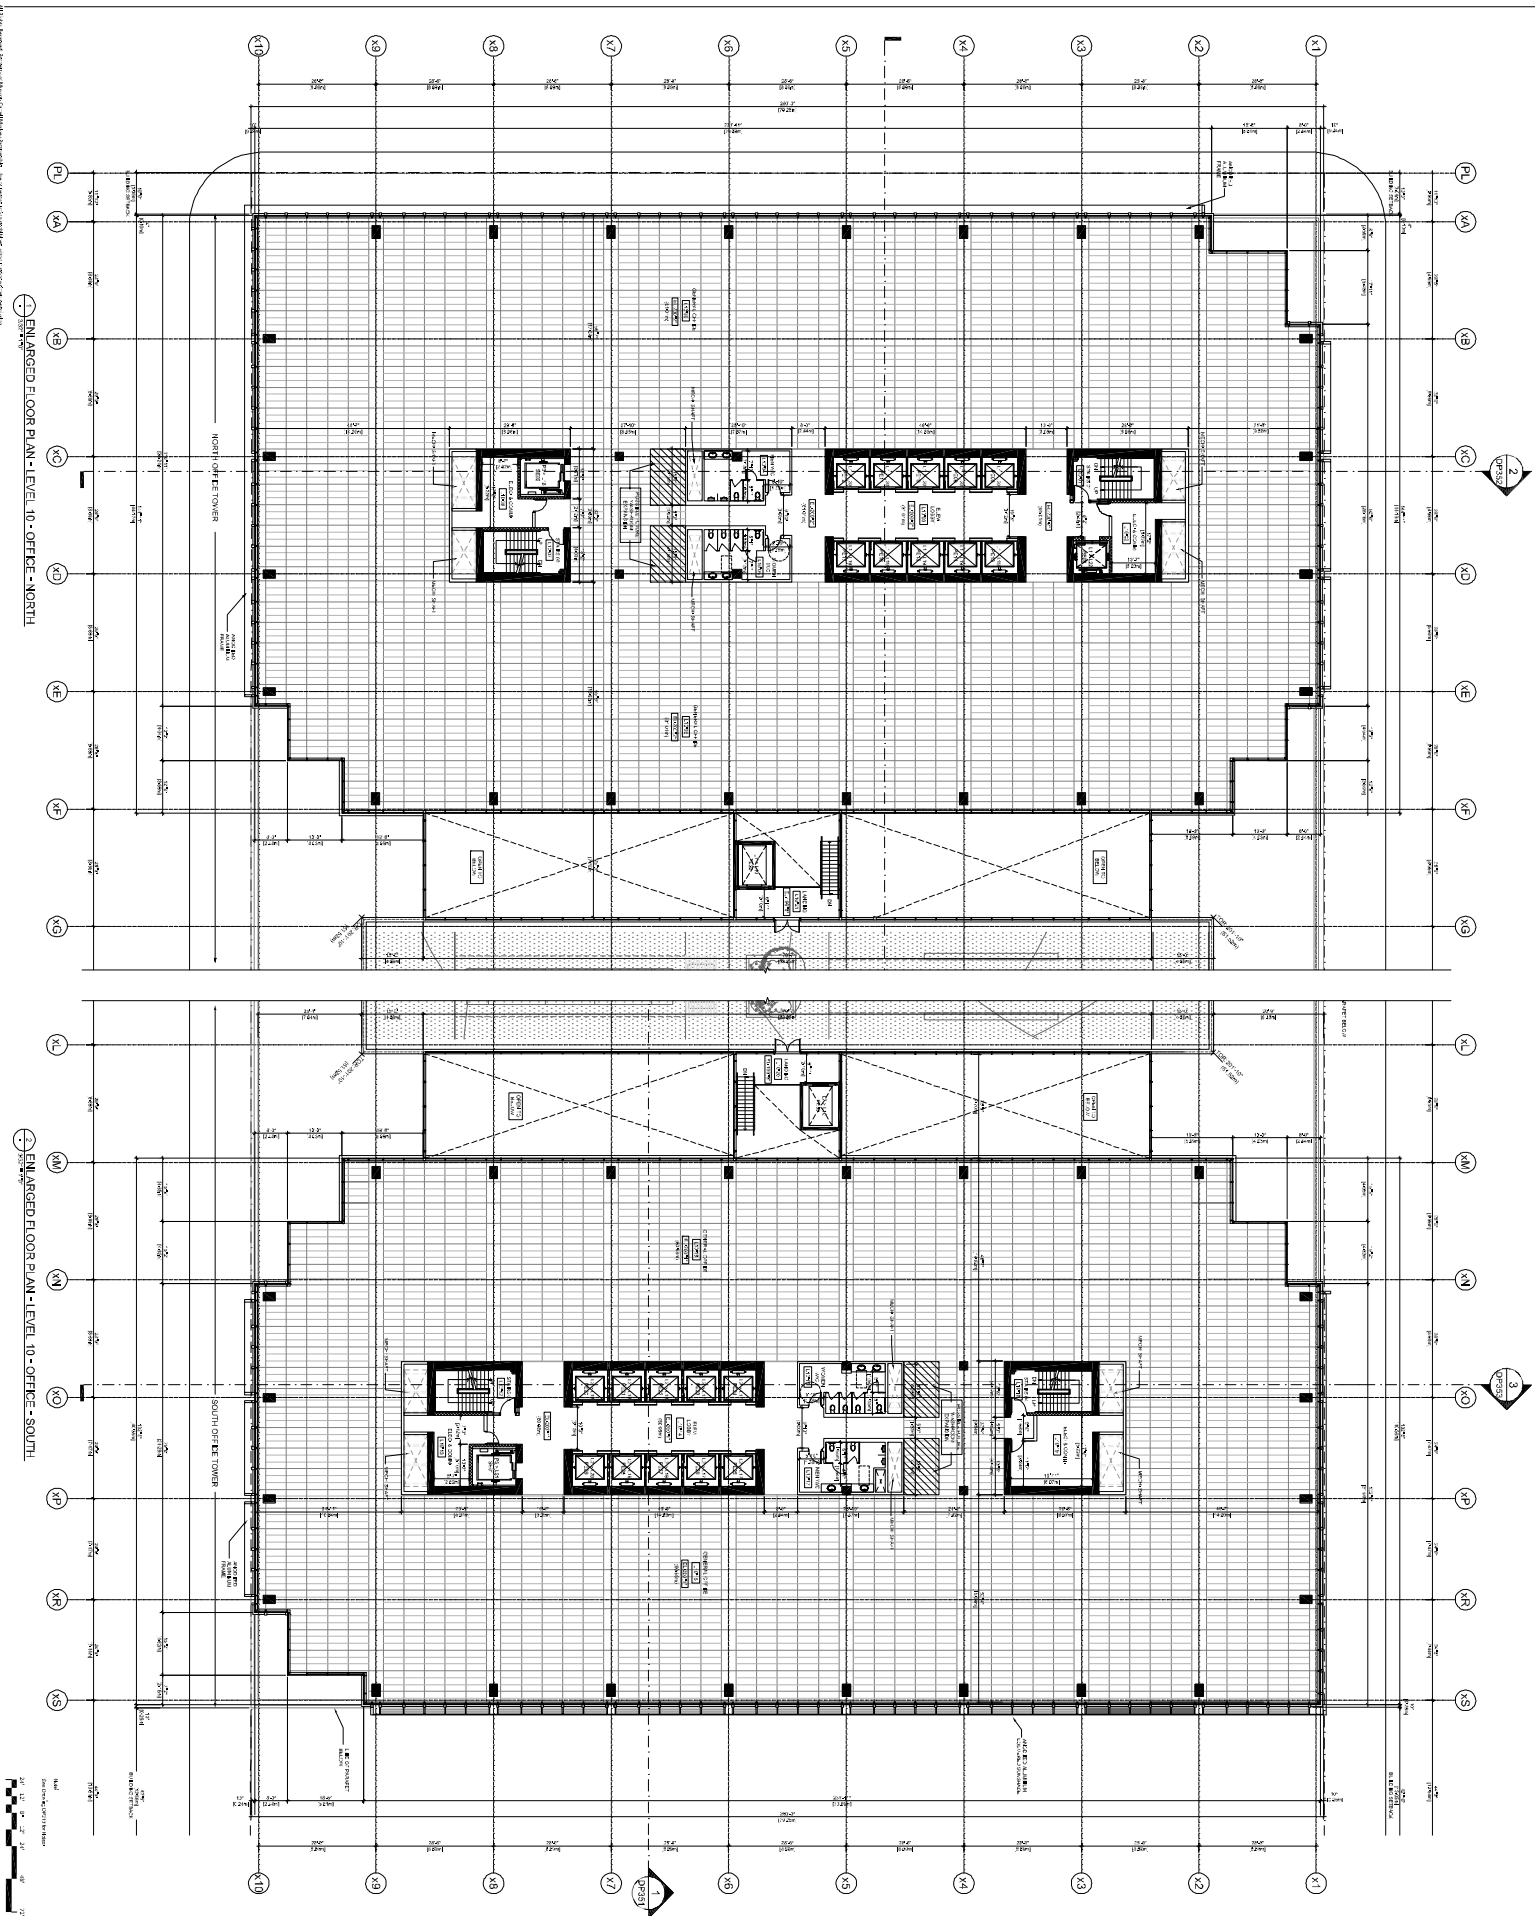



1/2" = 10' - 0"
1/4" = 2' - 6"
1/8" = 1' - 3"
1/16" = 6" - 0"

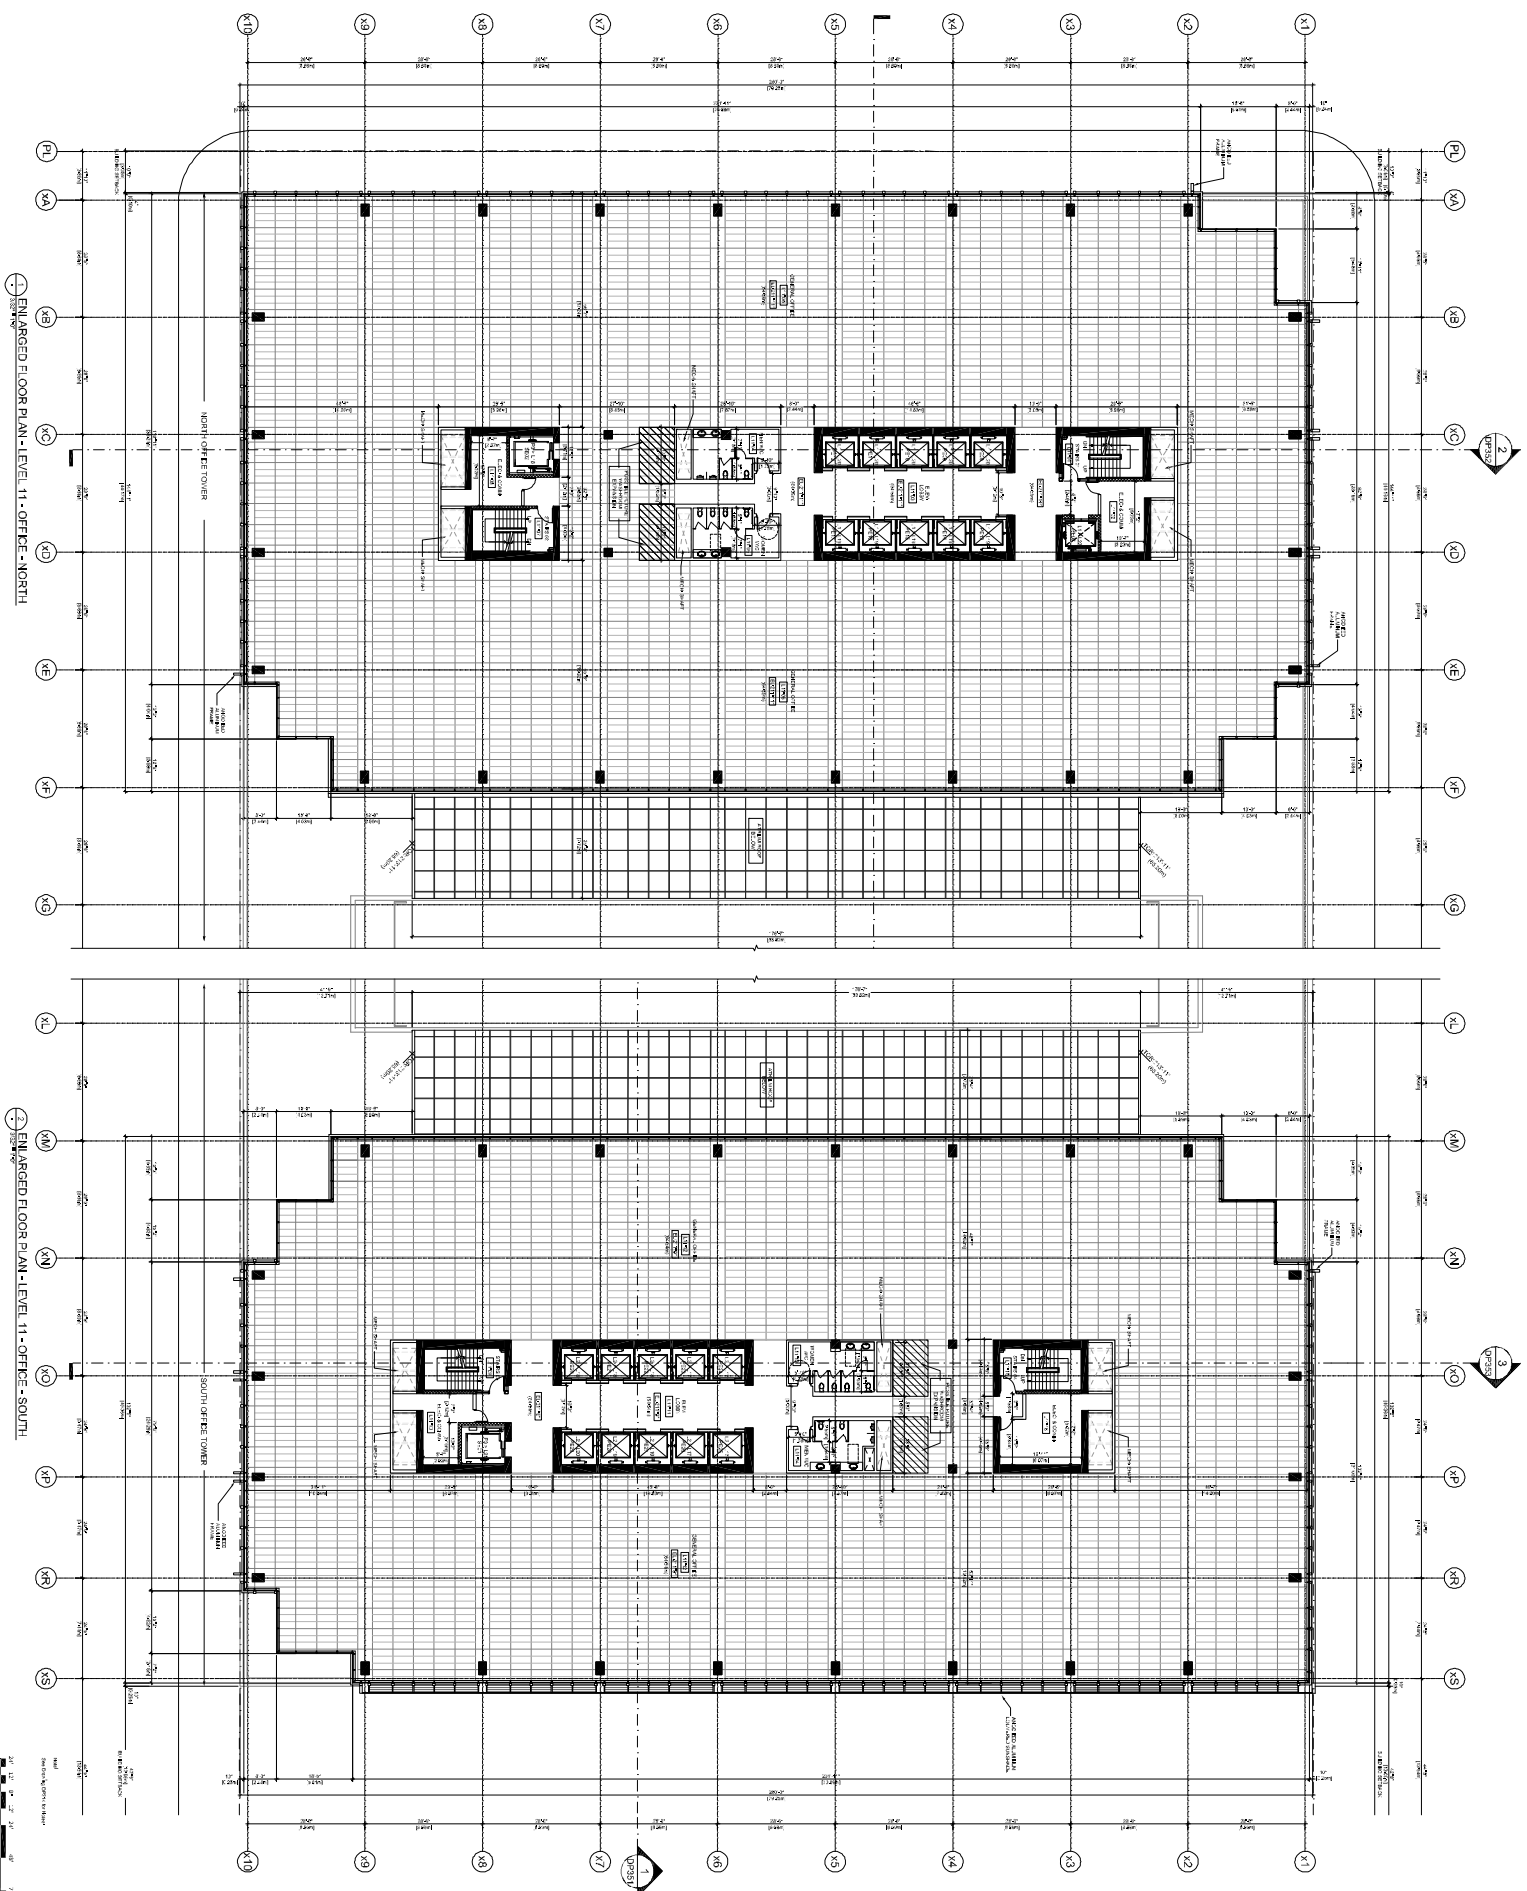



12,000' 0"
1:1000
1/8" = 1'-0"



POST ON GEORGIA

345 W. Georgia St.
Vancouver, BC

Enlarged Plan
Level 12

Office



DP415

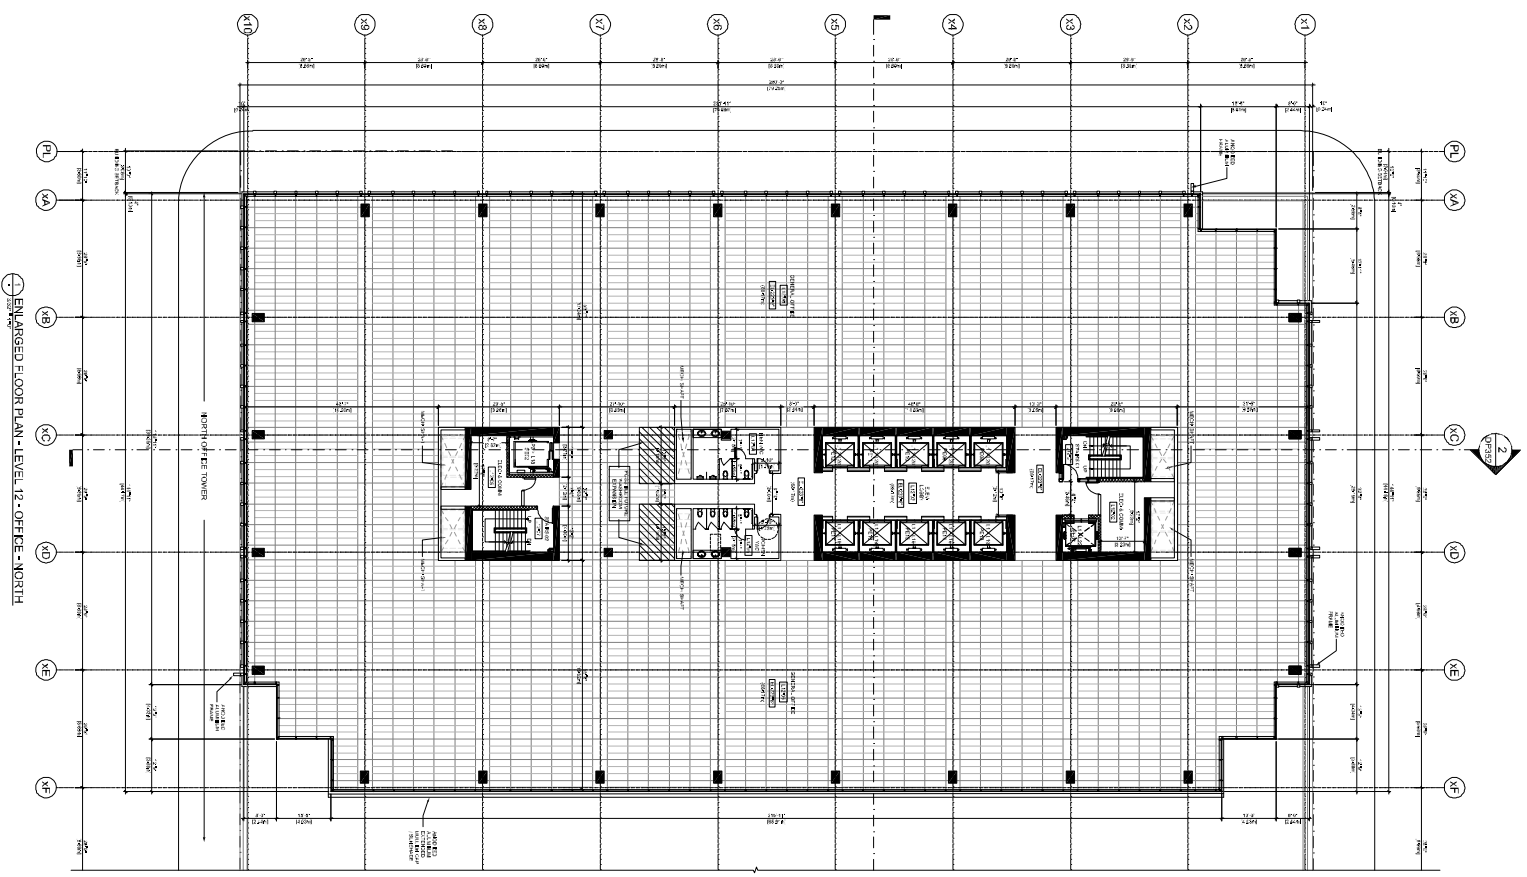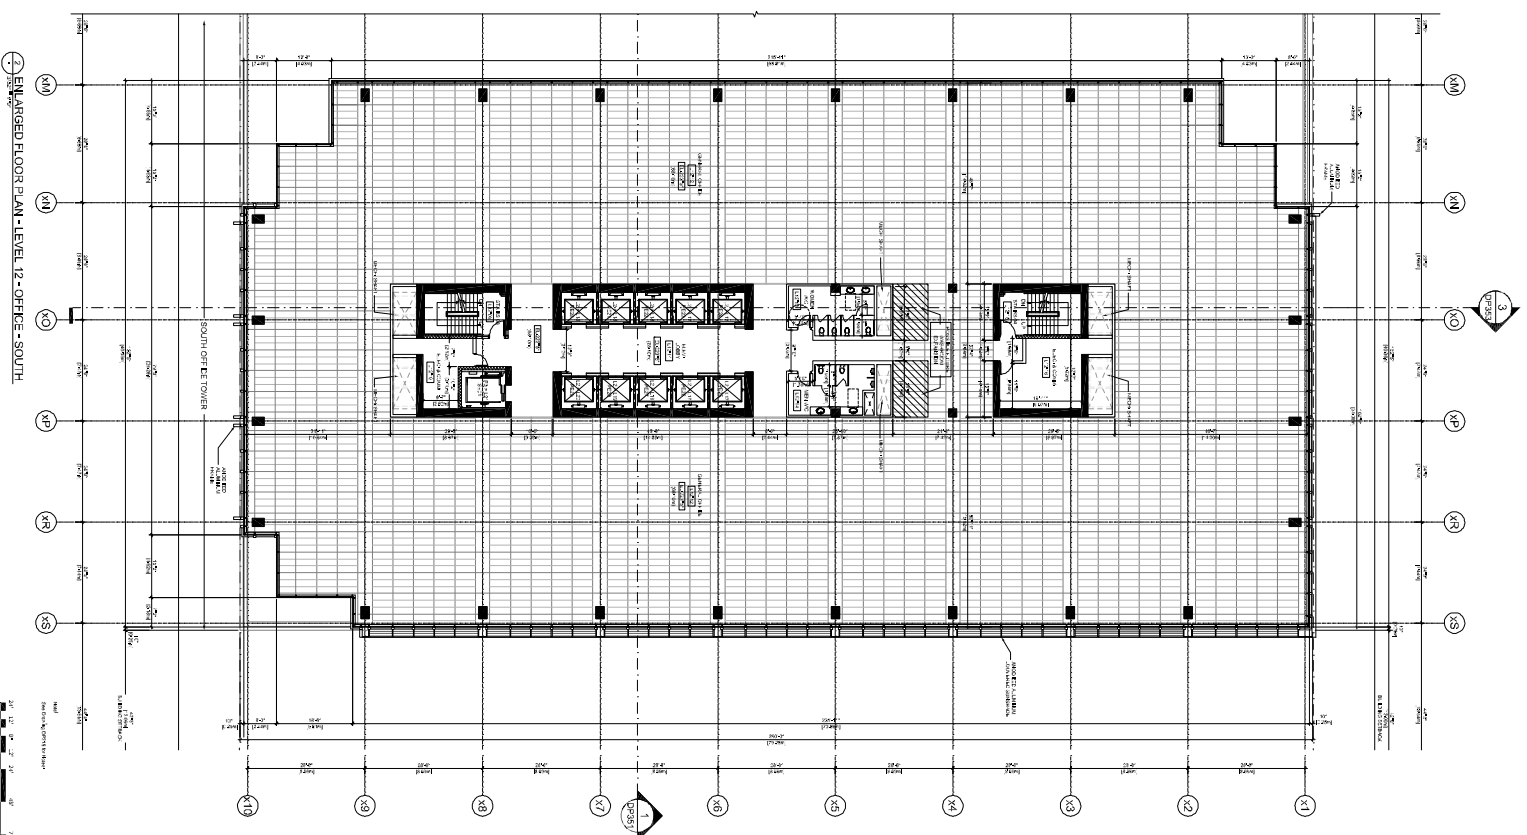







1/8" = 1'-0"
1/4" = 3'-0"
1/2" = 6'-0"
3/4" = 9'-0"
1" = 12'-0"

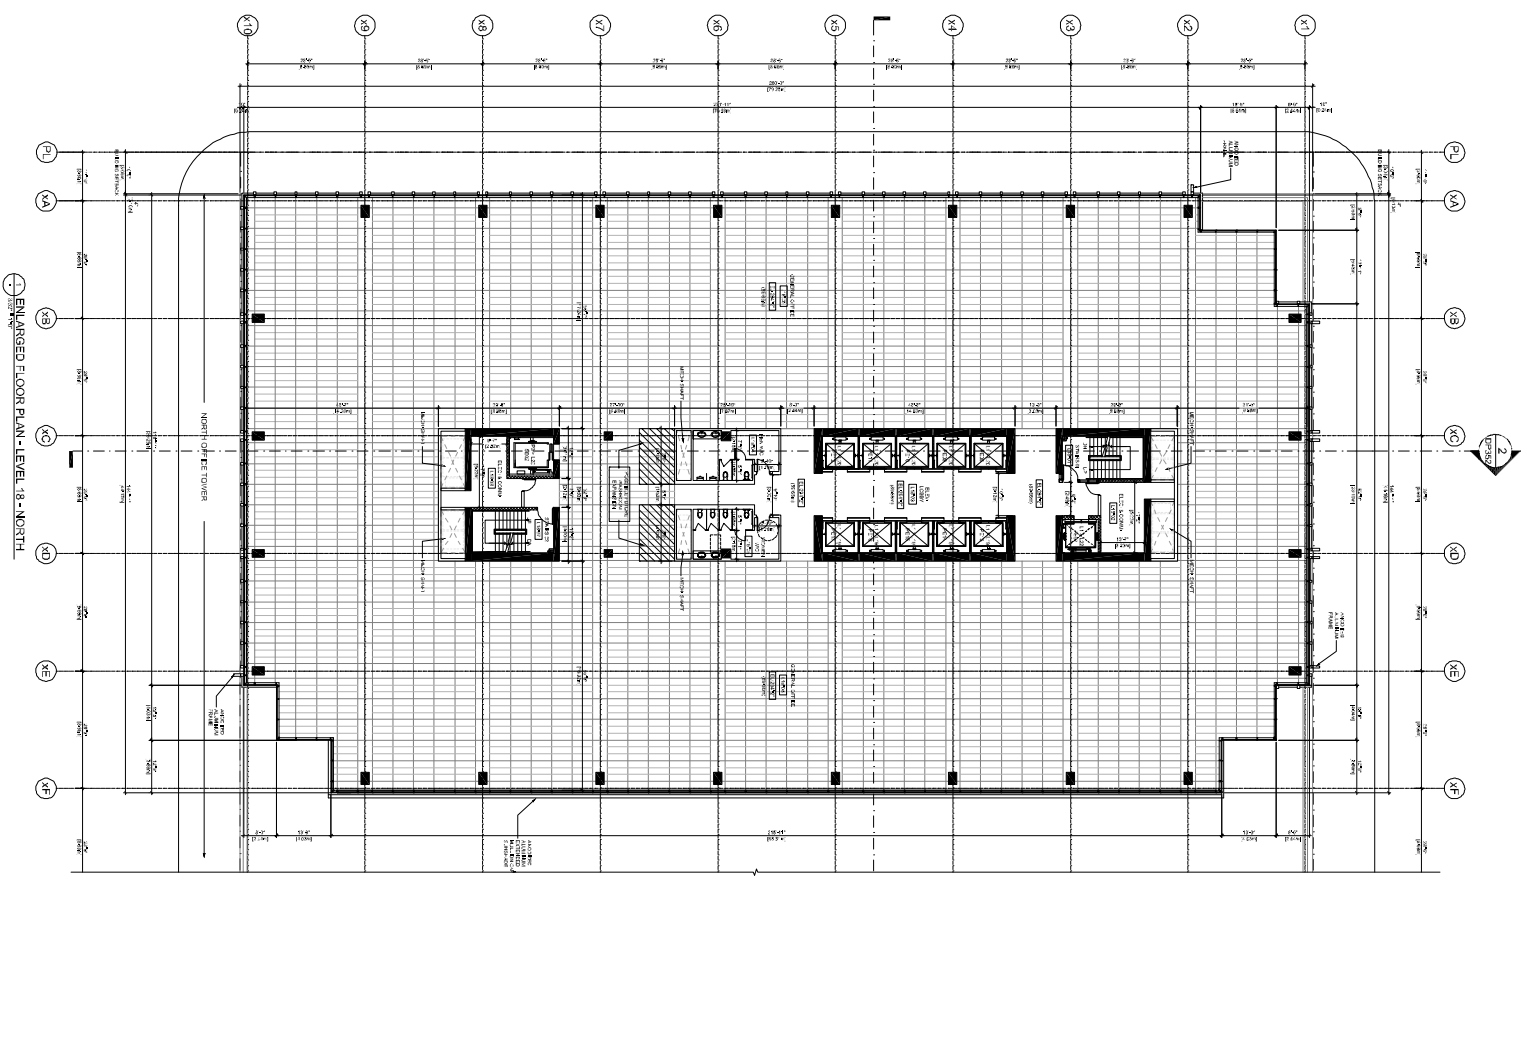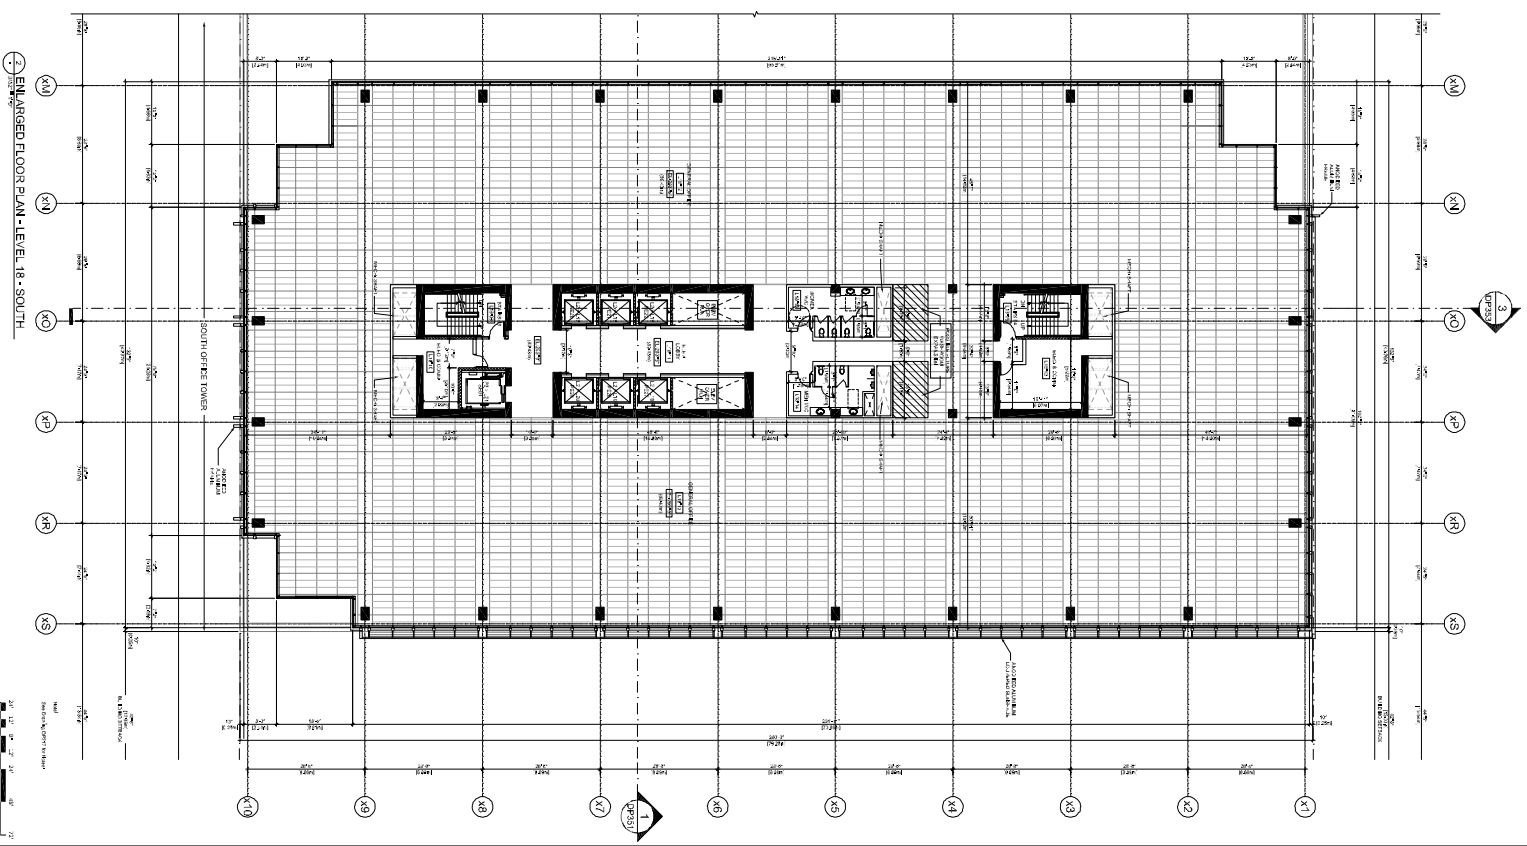




100% - 100%
100% - 100%
100% - 100%

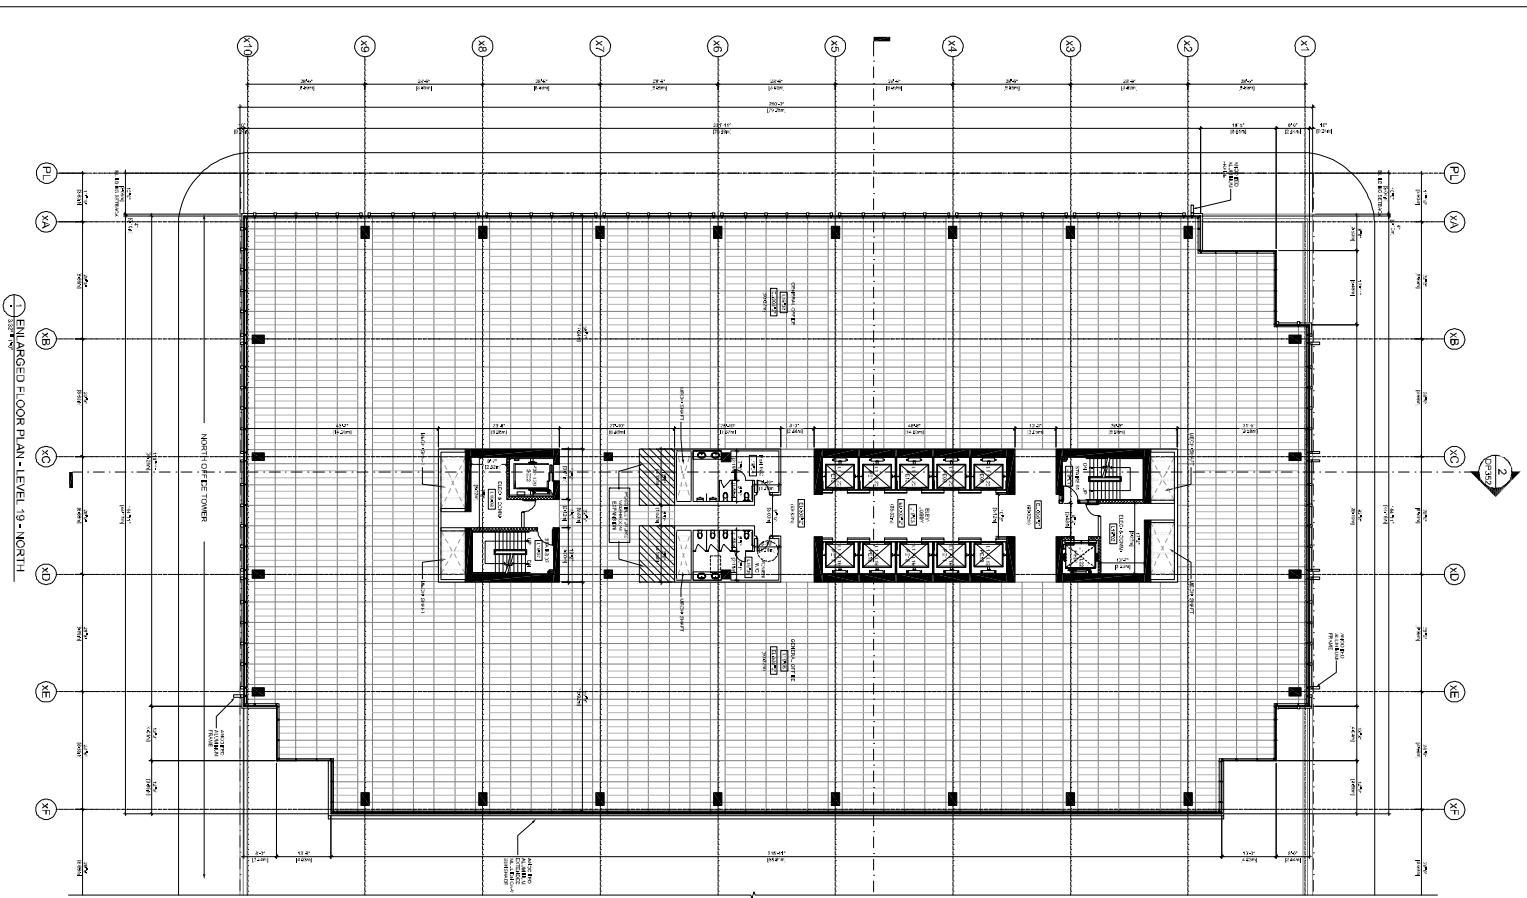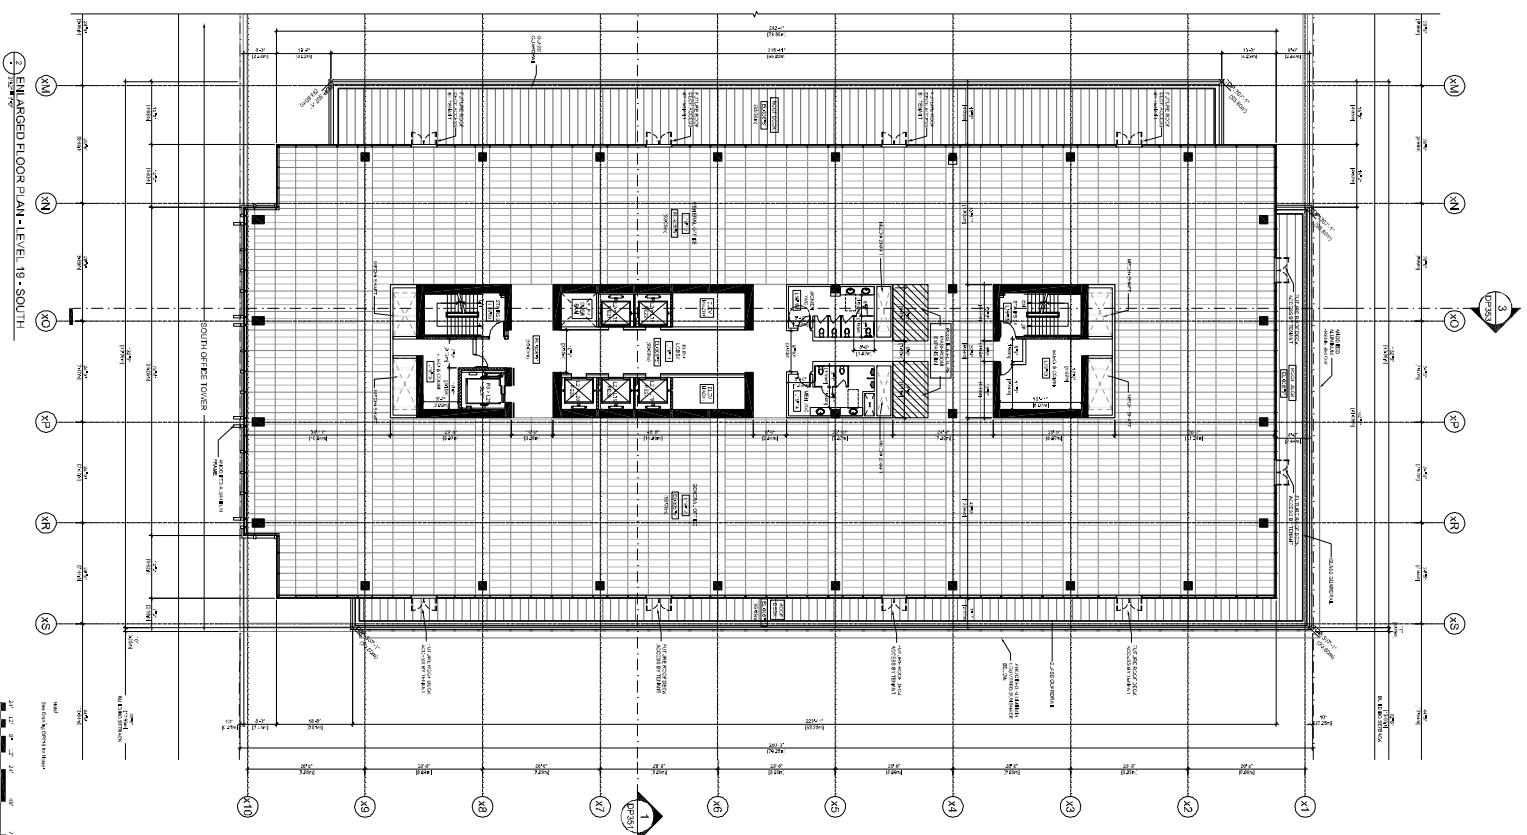




1:1200" = 1" = 30.48m
1:1200" = 1" = 30.48m


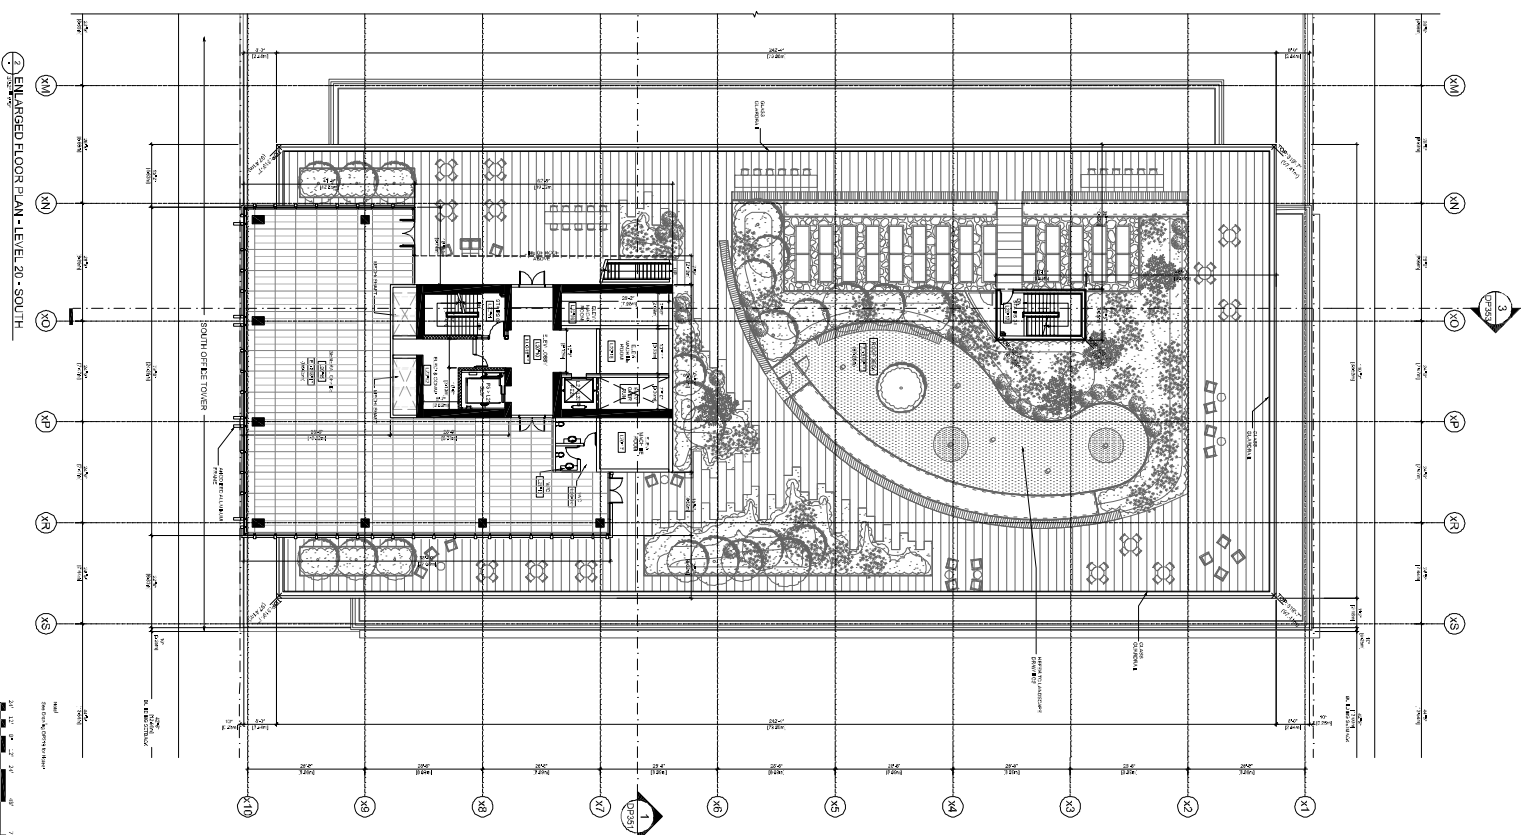


ENLARGED FLOOR PLAN - LEVEL 20 - NORTH

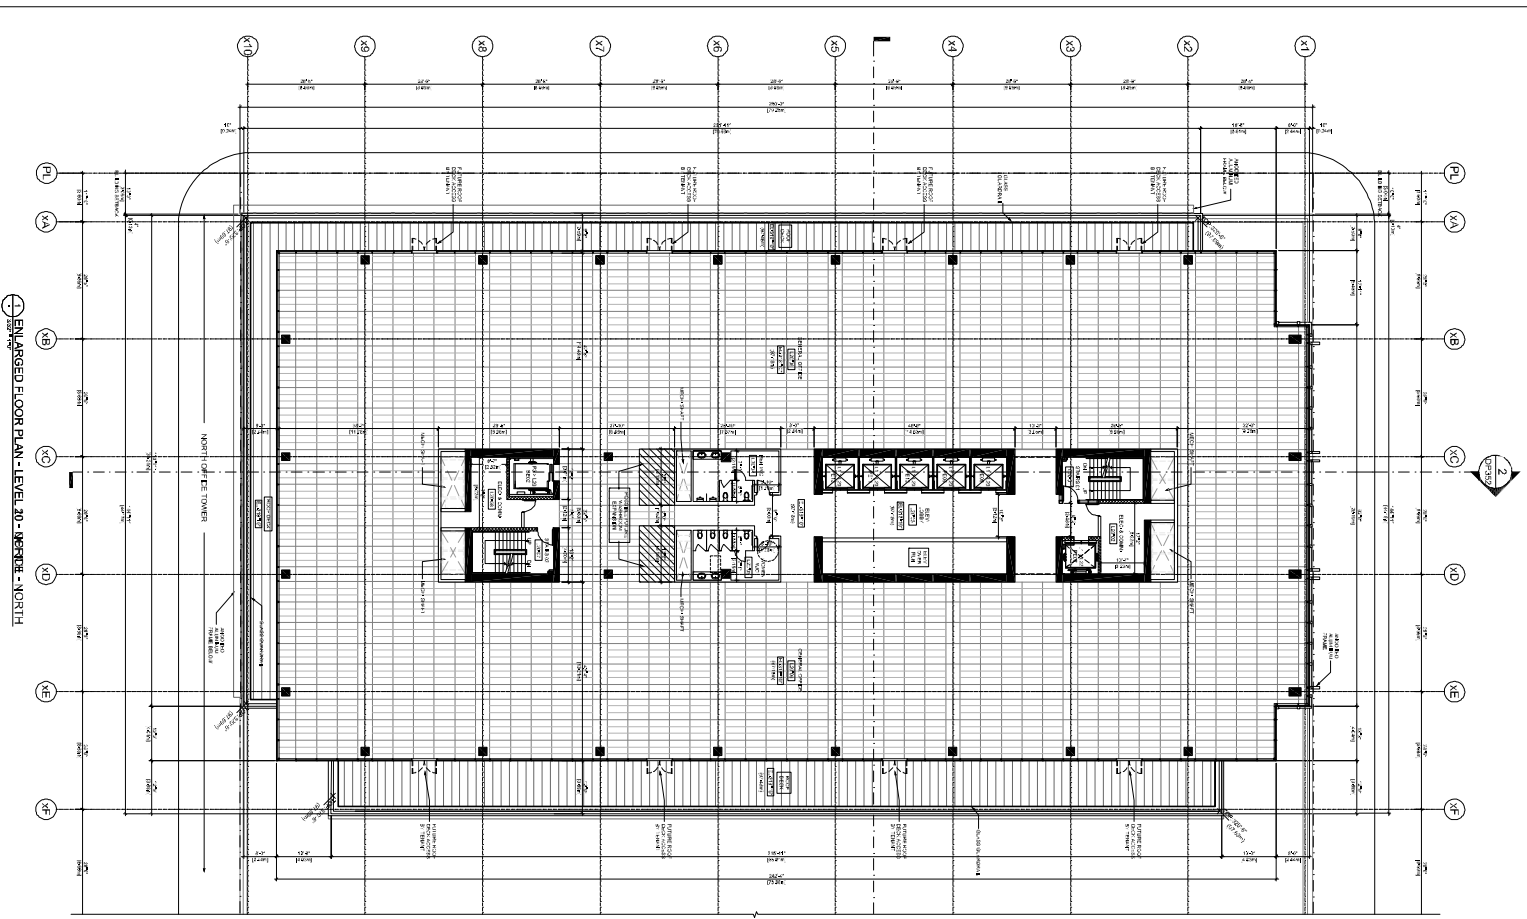



1/2" = 10'-0"
1/4" = 2'-0"
1/8" = 1'-0"

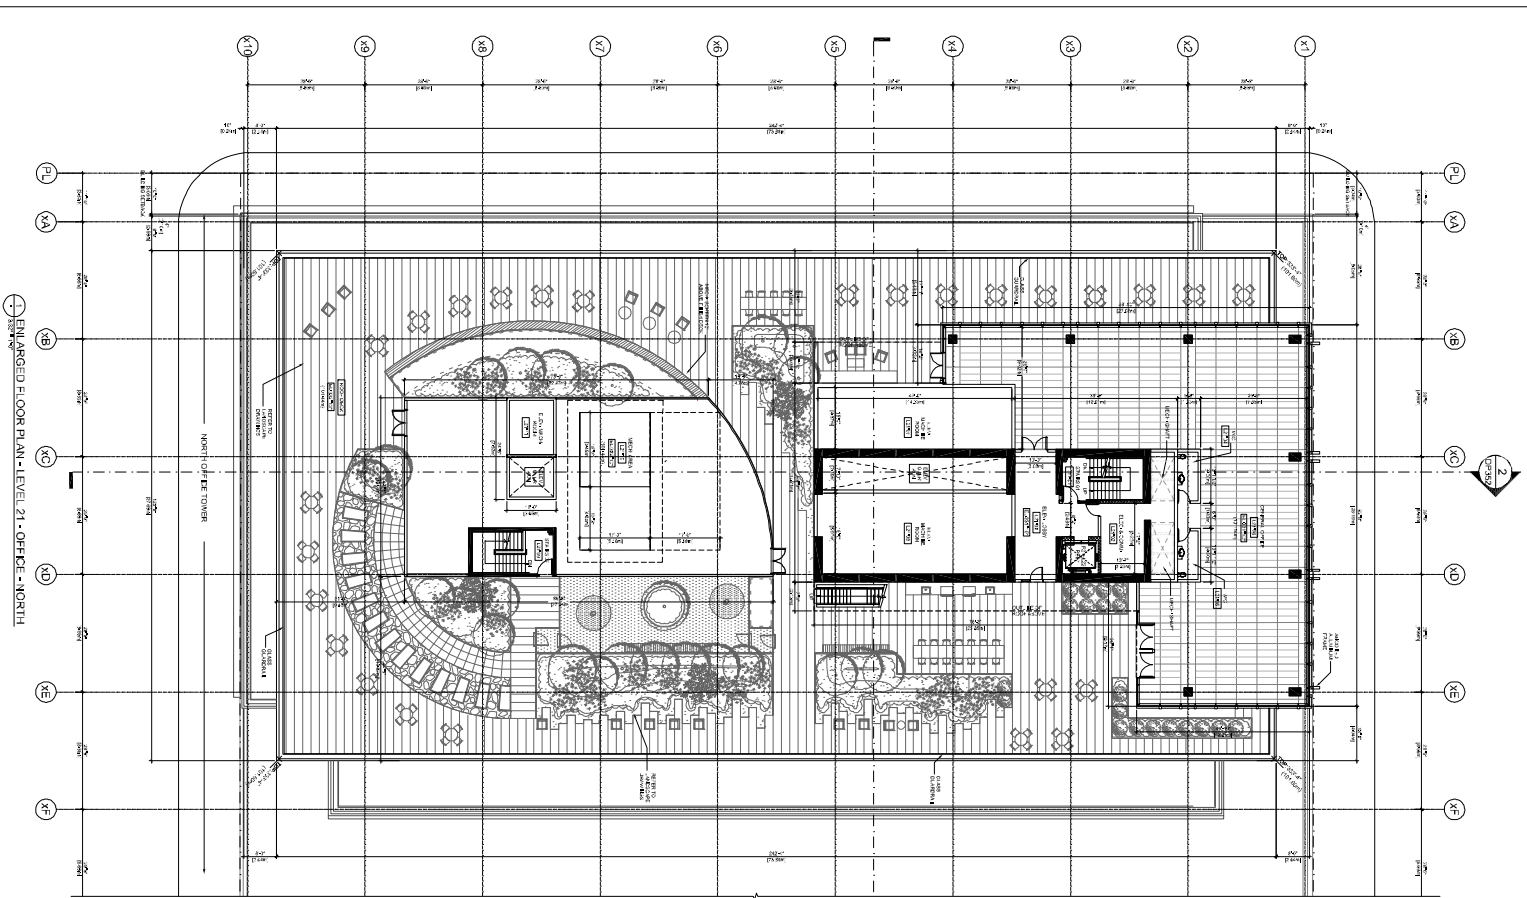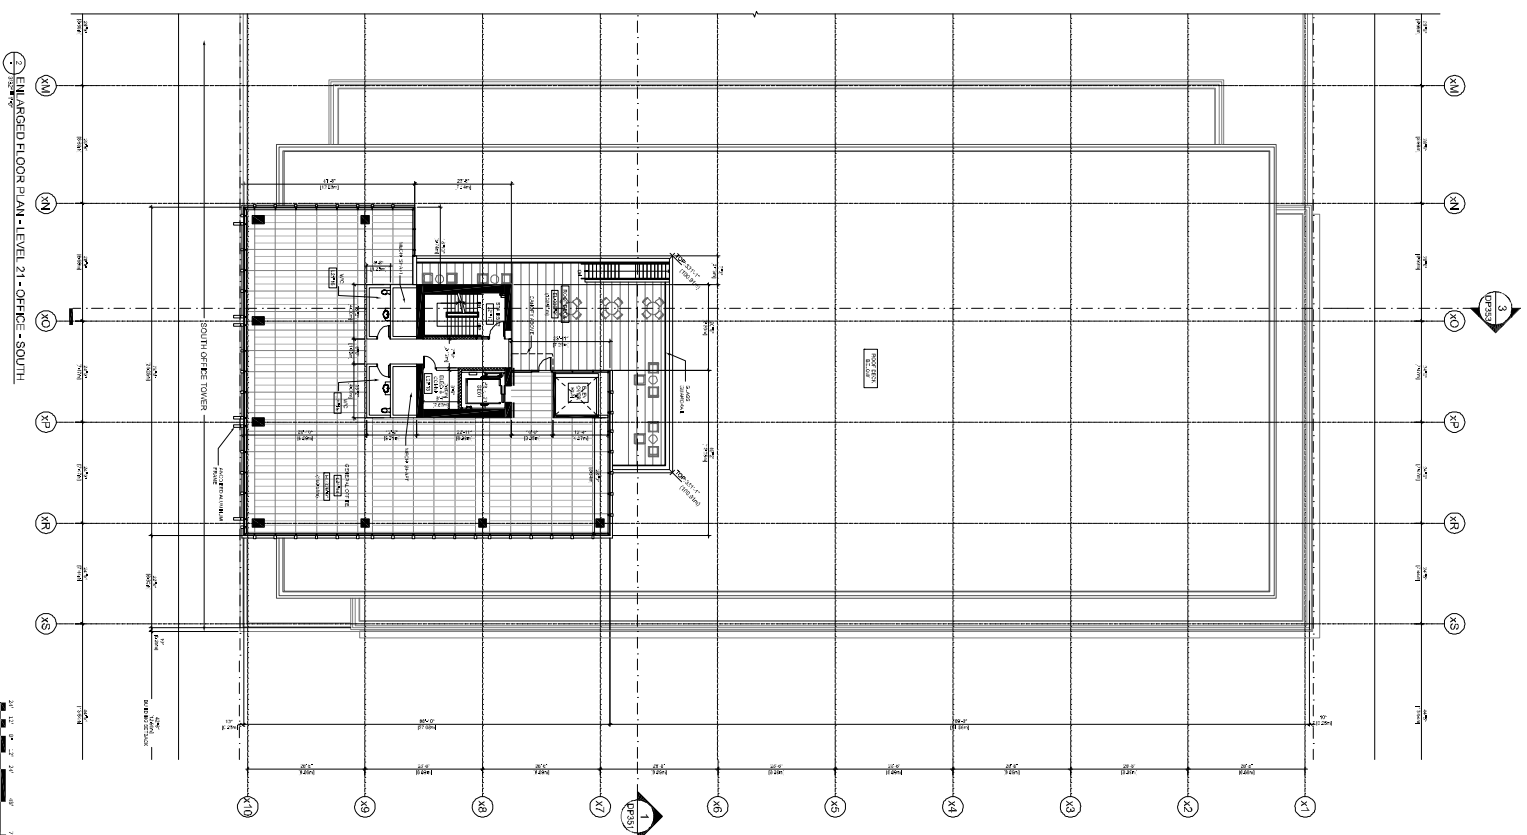




1:2500
1:5000
1:10000

POST ON GEORGIA

345 W. Georgia St.
Vancouver, BC



Office
Level 22
Enlarged Plan

DP421

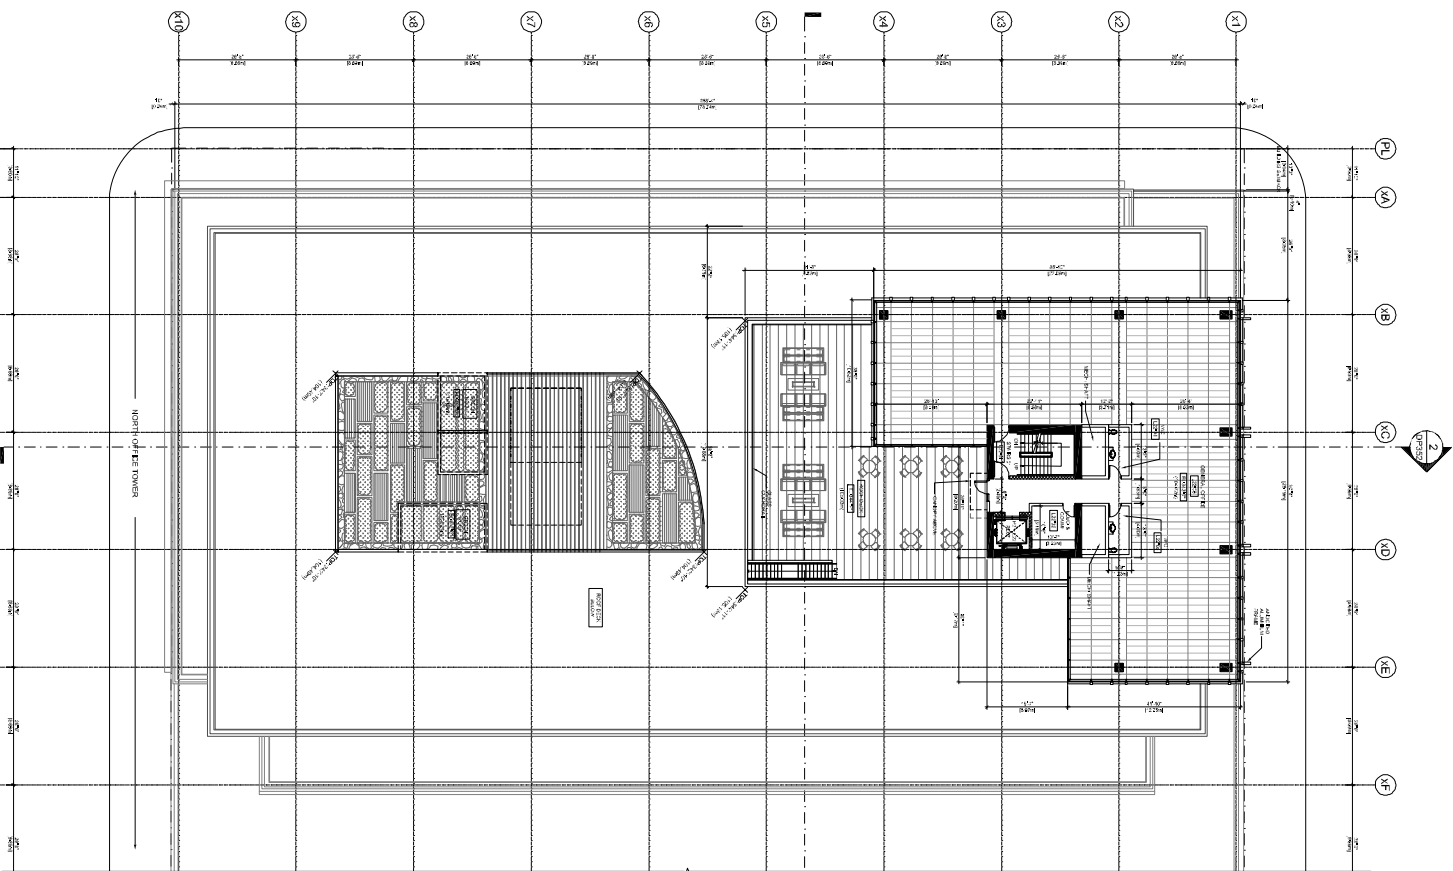



12/28/2017
12/28/2017

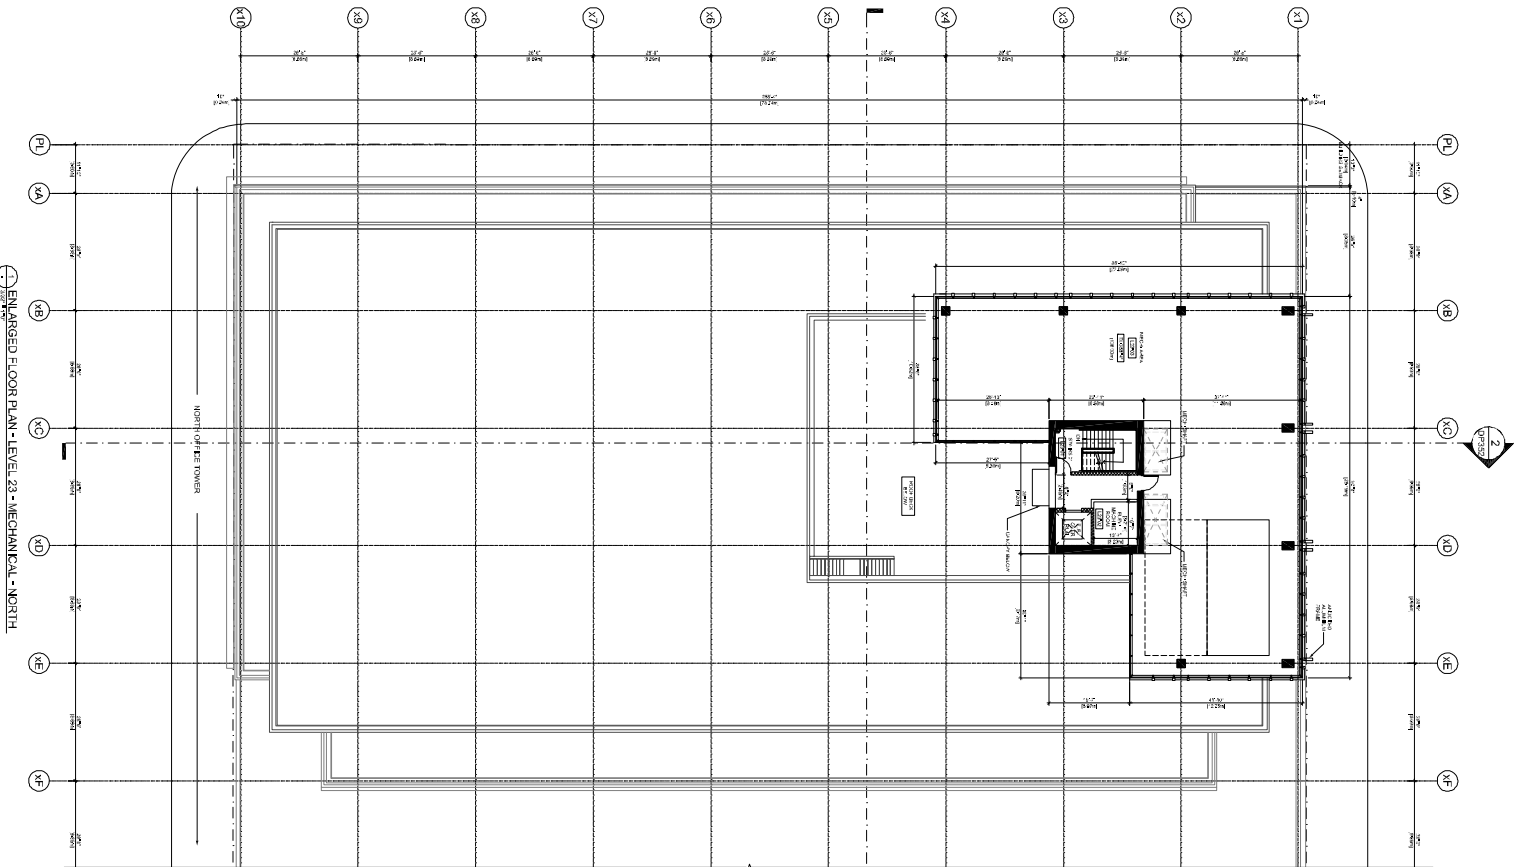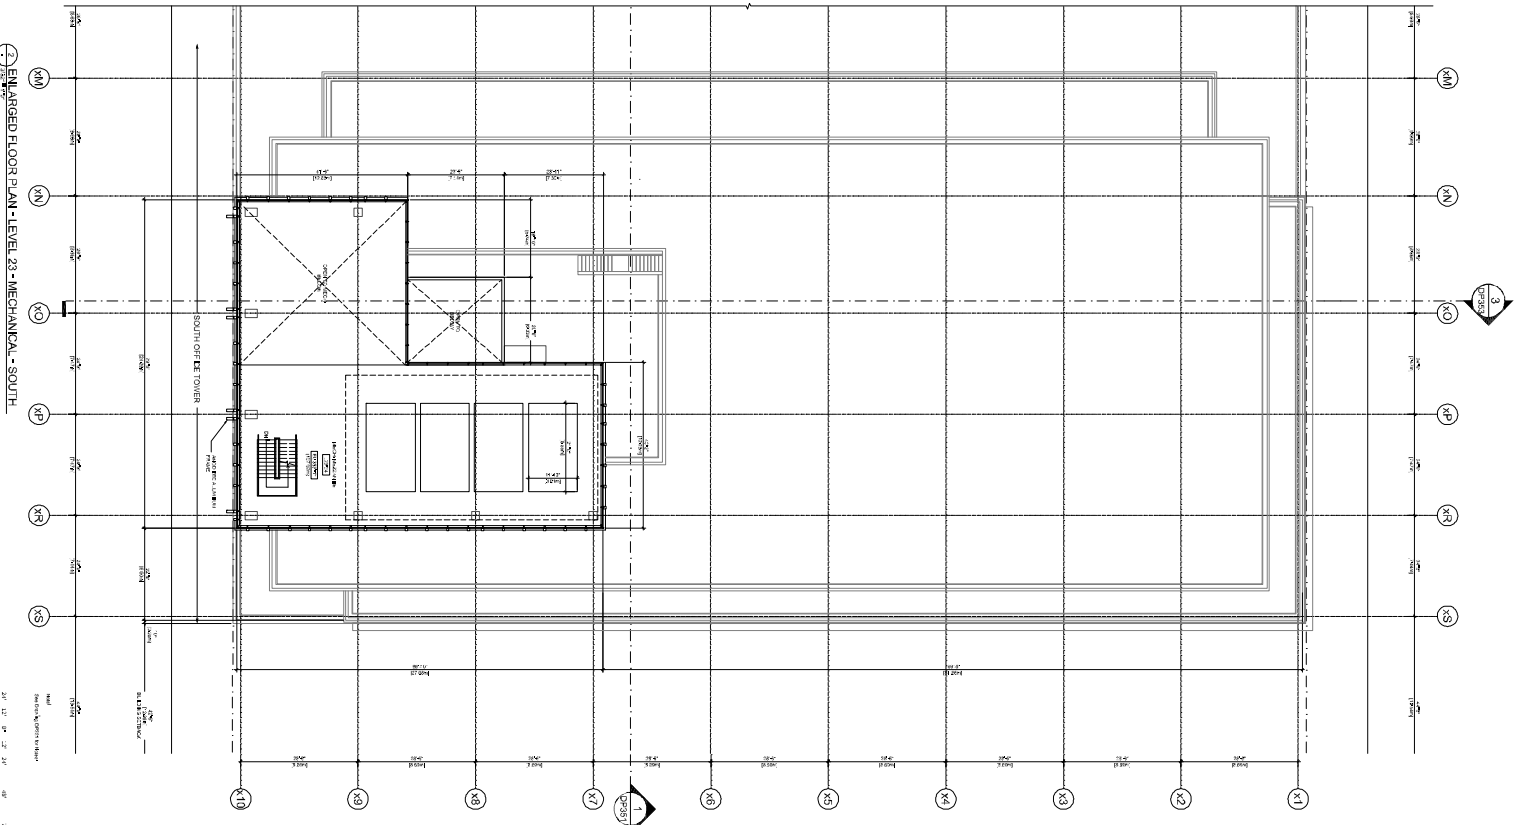



12,000' = 1" = 12,000'
Scale
12,000' = 1" = 12,000'

POST ON GEORGIA

345 W. Georgia St.
Vancouver, BC
Enlarged Plan
Roof Level

DP423

