




TOTAL EXISTING DOCK AND FINGERS AREA
1:500

REVISION IN PROGRESS

ISSUED FOR PERMIT APPLICATION


REVISION IN PROGRESS	</									
---------------------------------	--	--	----	--	--	--	--	--	--	--	--	--

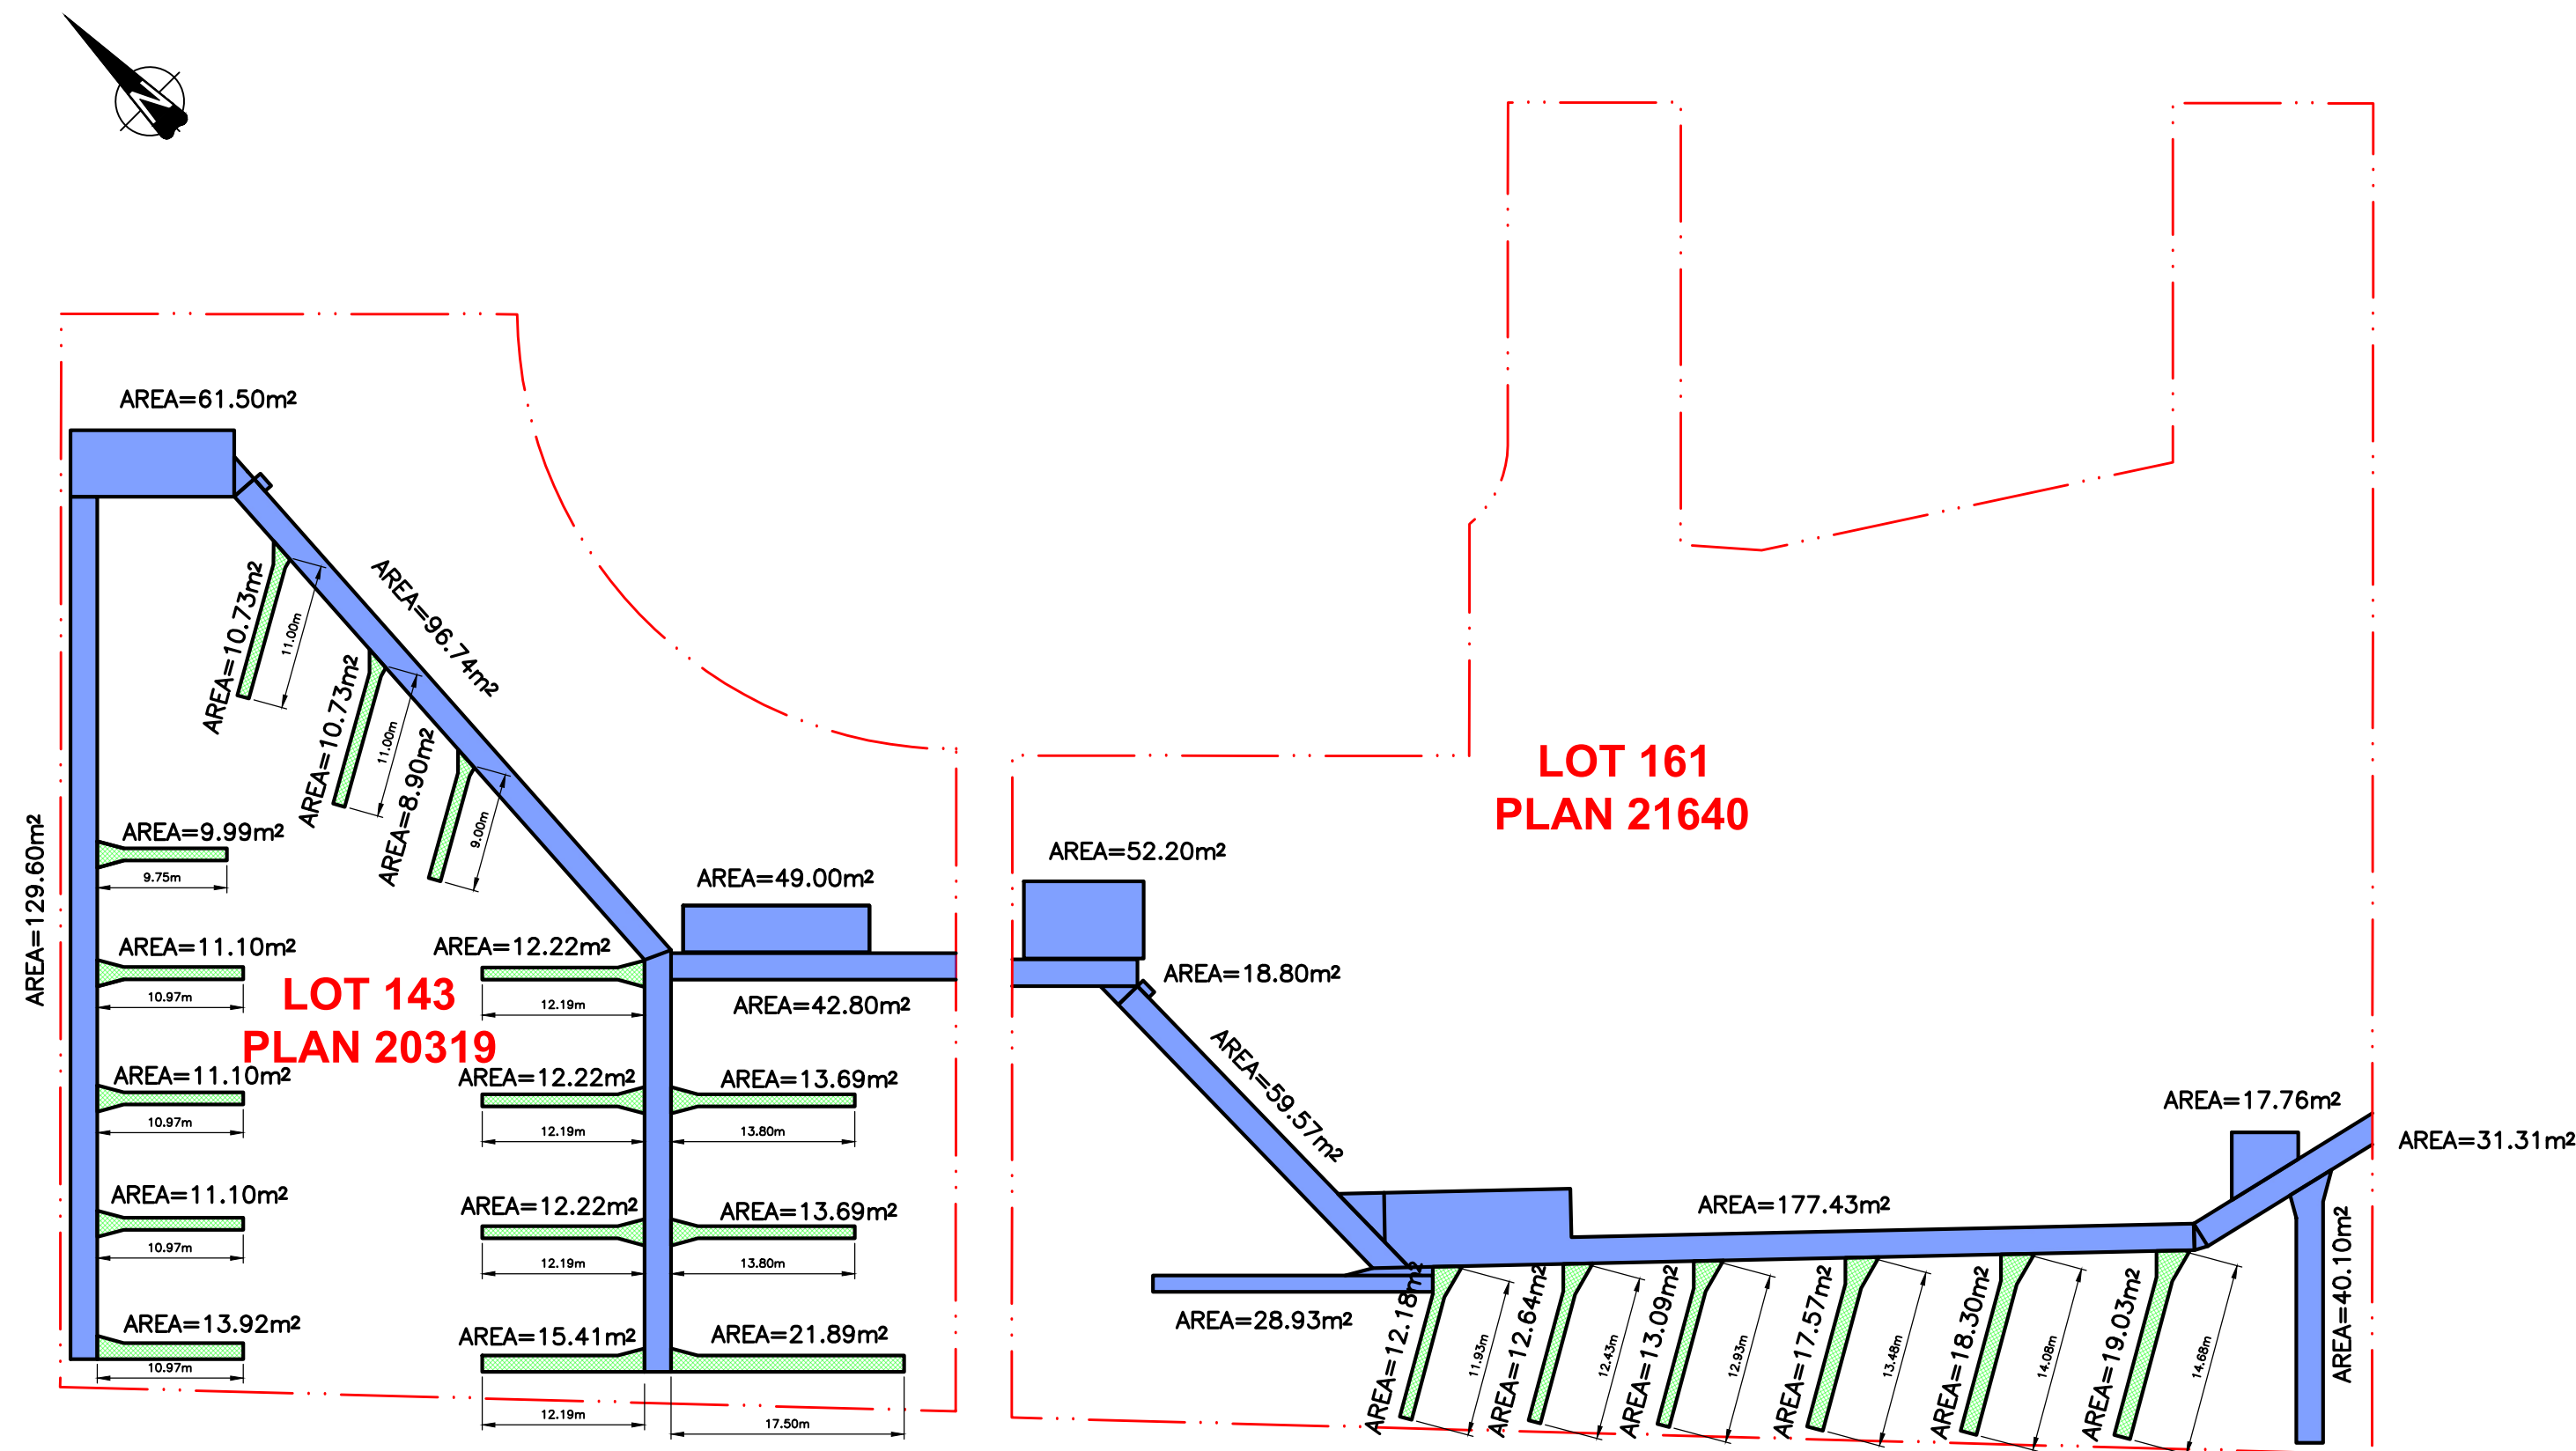

TOTAL DOCK AND
FINGER AREA=631.16m²

TOTAL DOCK AND
FINGER AREA=518.91m²

PROPOSED DOCK AND FINGERS AREA
1:500

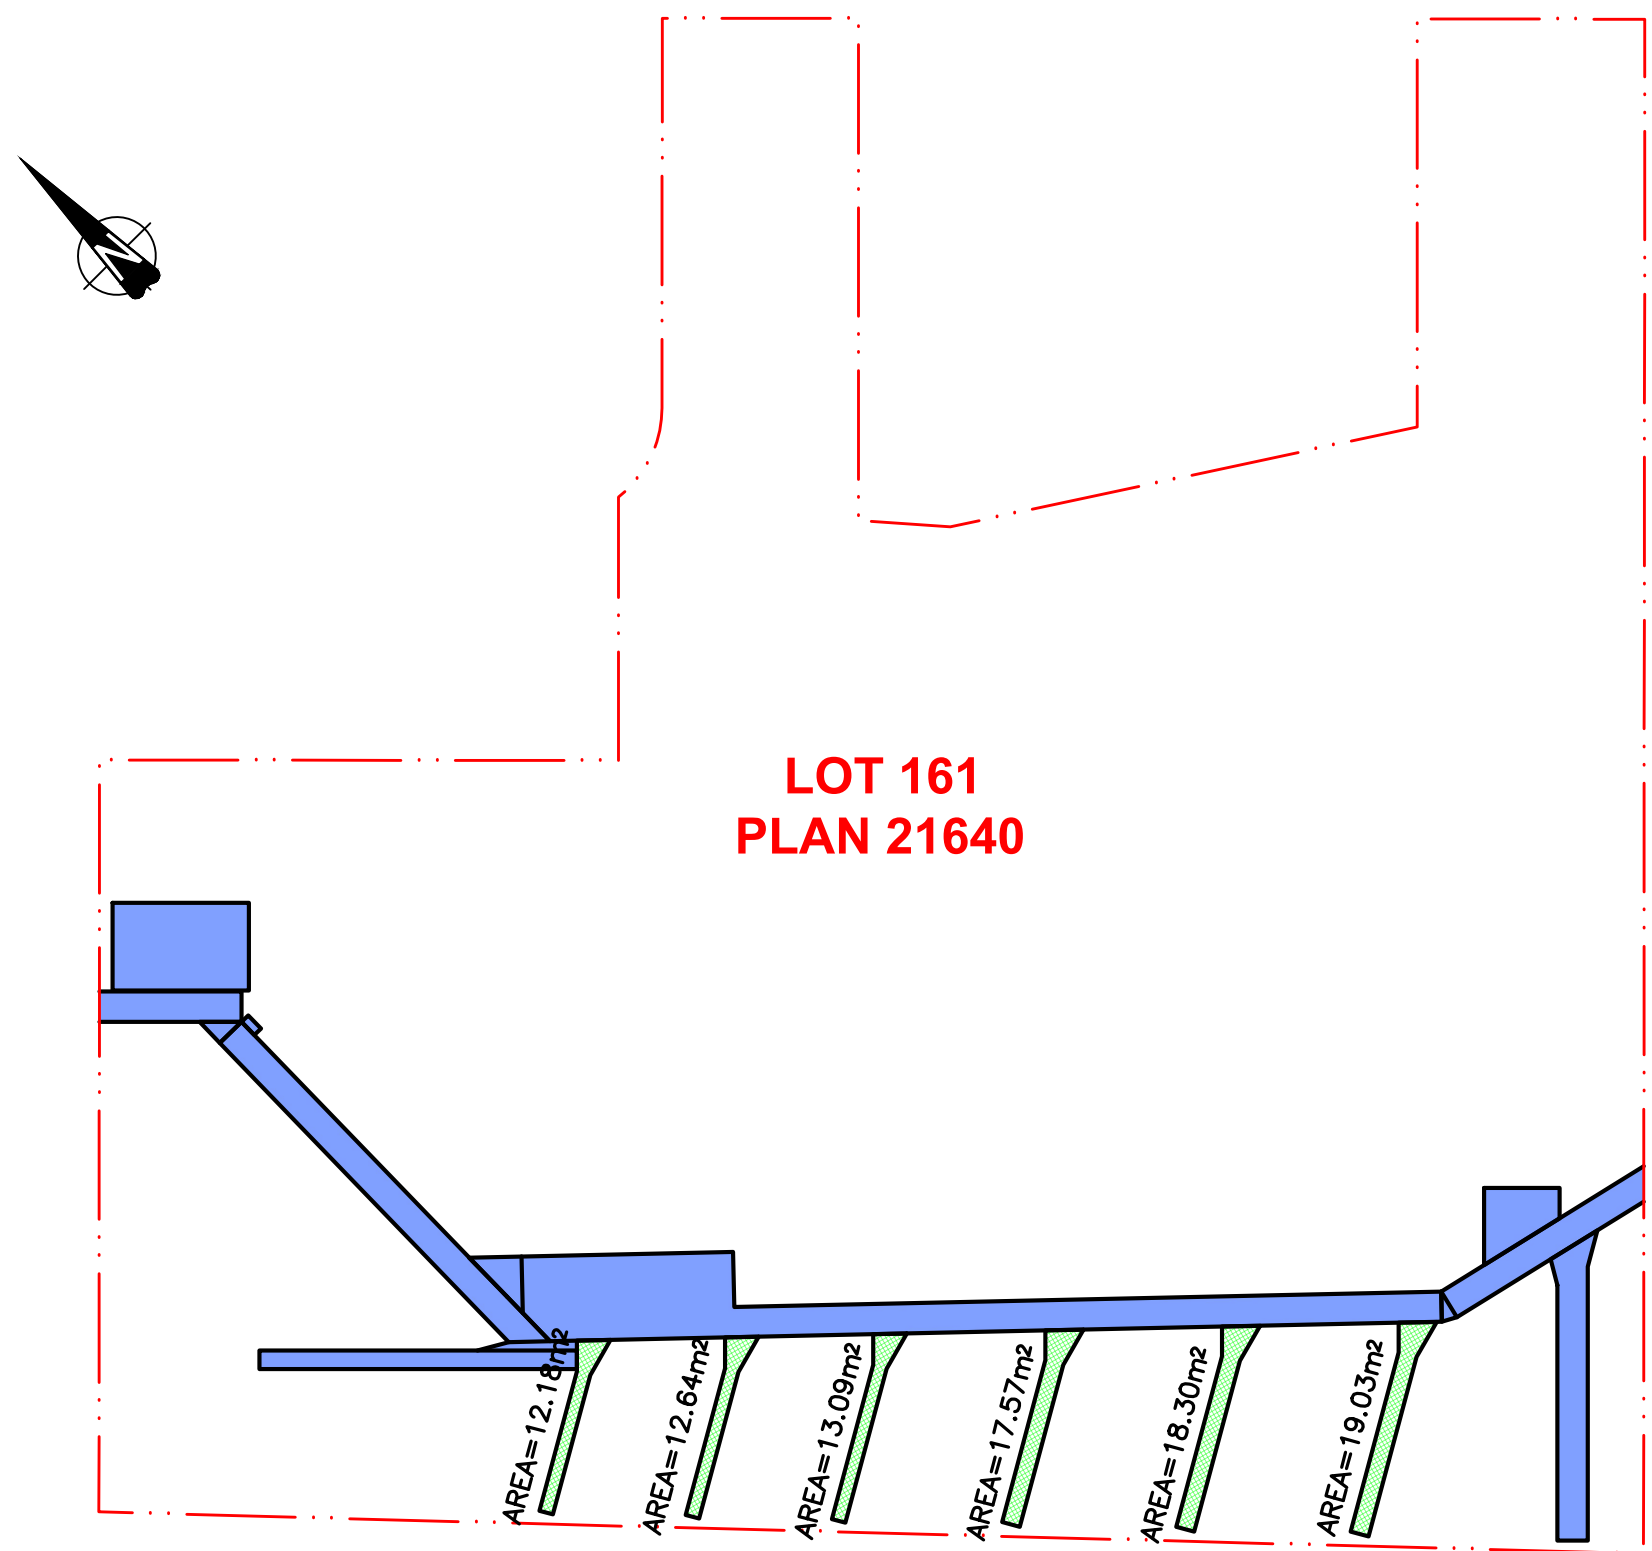


TOTAL FINGER AREA=92.81m²


PROPOSED ADDITIONAL FINGERS AREA
1:500

Filename: C:\Users\ymull\OneDrive\Engineering\CMO\20900-False Creek\20900-SK-700-702.dwg - 701
Last Saved: Jul. 02/21 2:34pm Plotted: Jul. 2/21

REVISION IN PROGRESS												TYPLAN Planning & management			
												emo Consultants Ltd.			
P1												false creek yacht club			
No. DATE DESCRIPTION												MARINA REPLACEMENT AND RECONFIGURATION			
ISSUE / REVISIONS												DRAWING SCALE PROJECT NUMBER DRAWING NUMBER REV.			
MGR												SHOWN 20900 SK-701 P1			

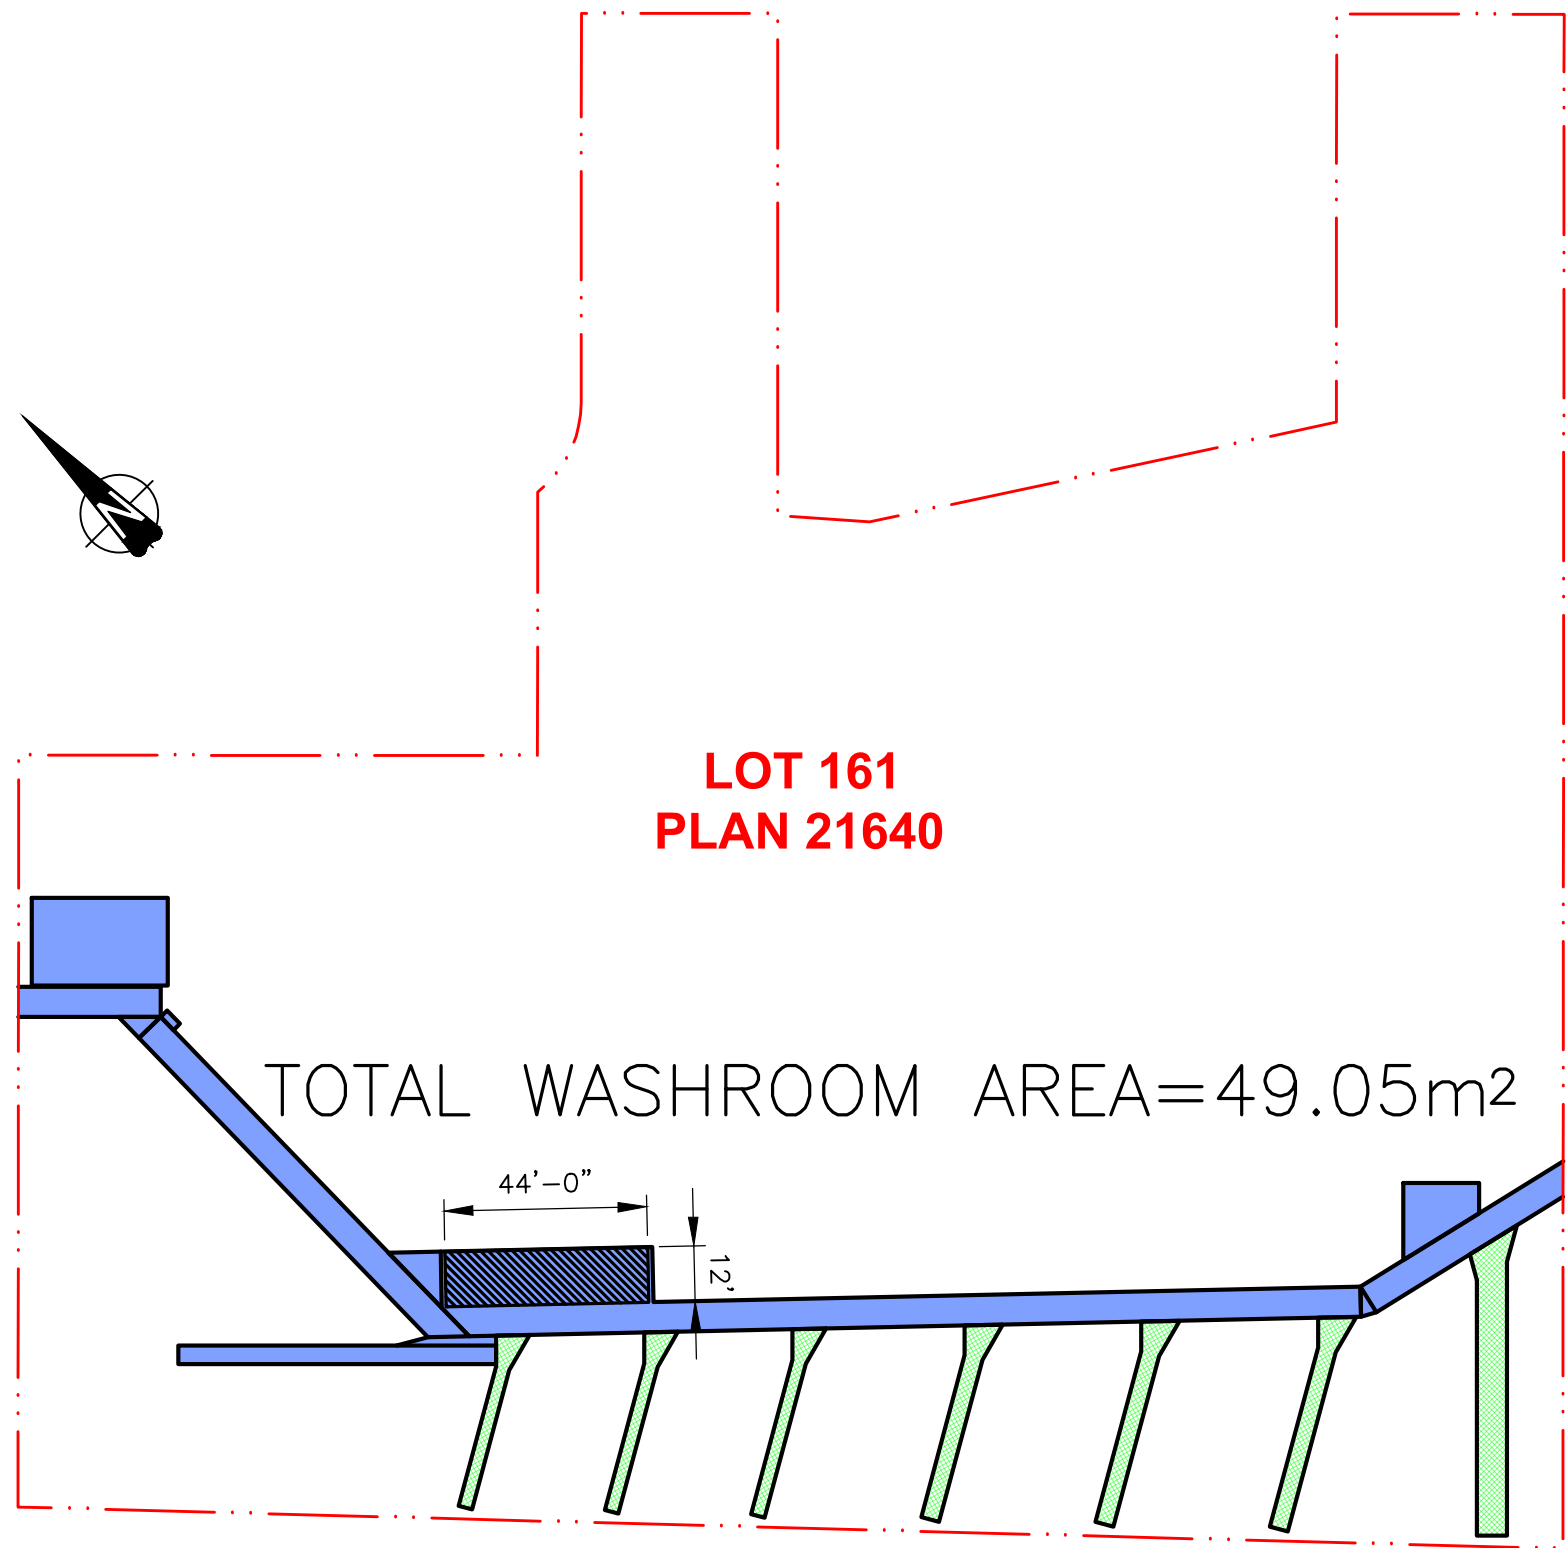

PROPOSED ADDITIONAL WASHROOM AREA
1:500



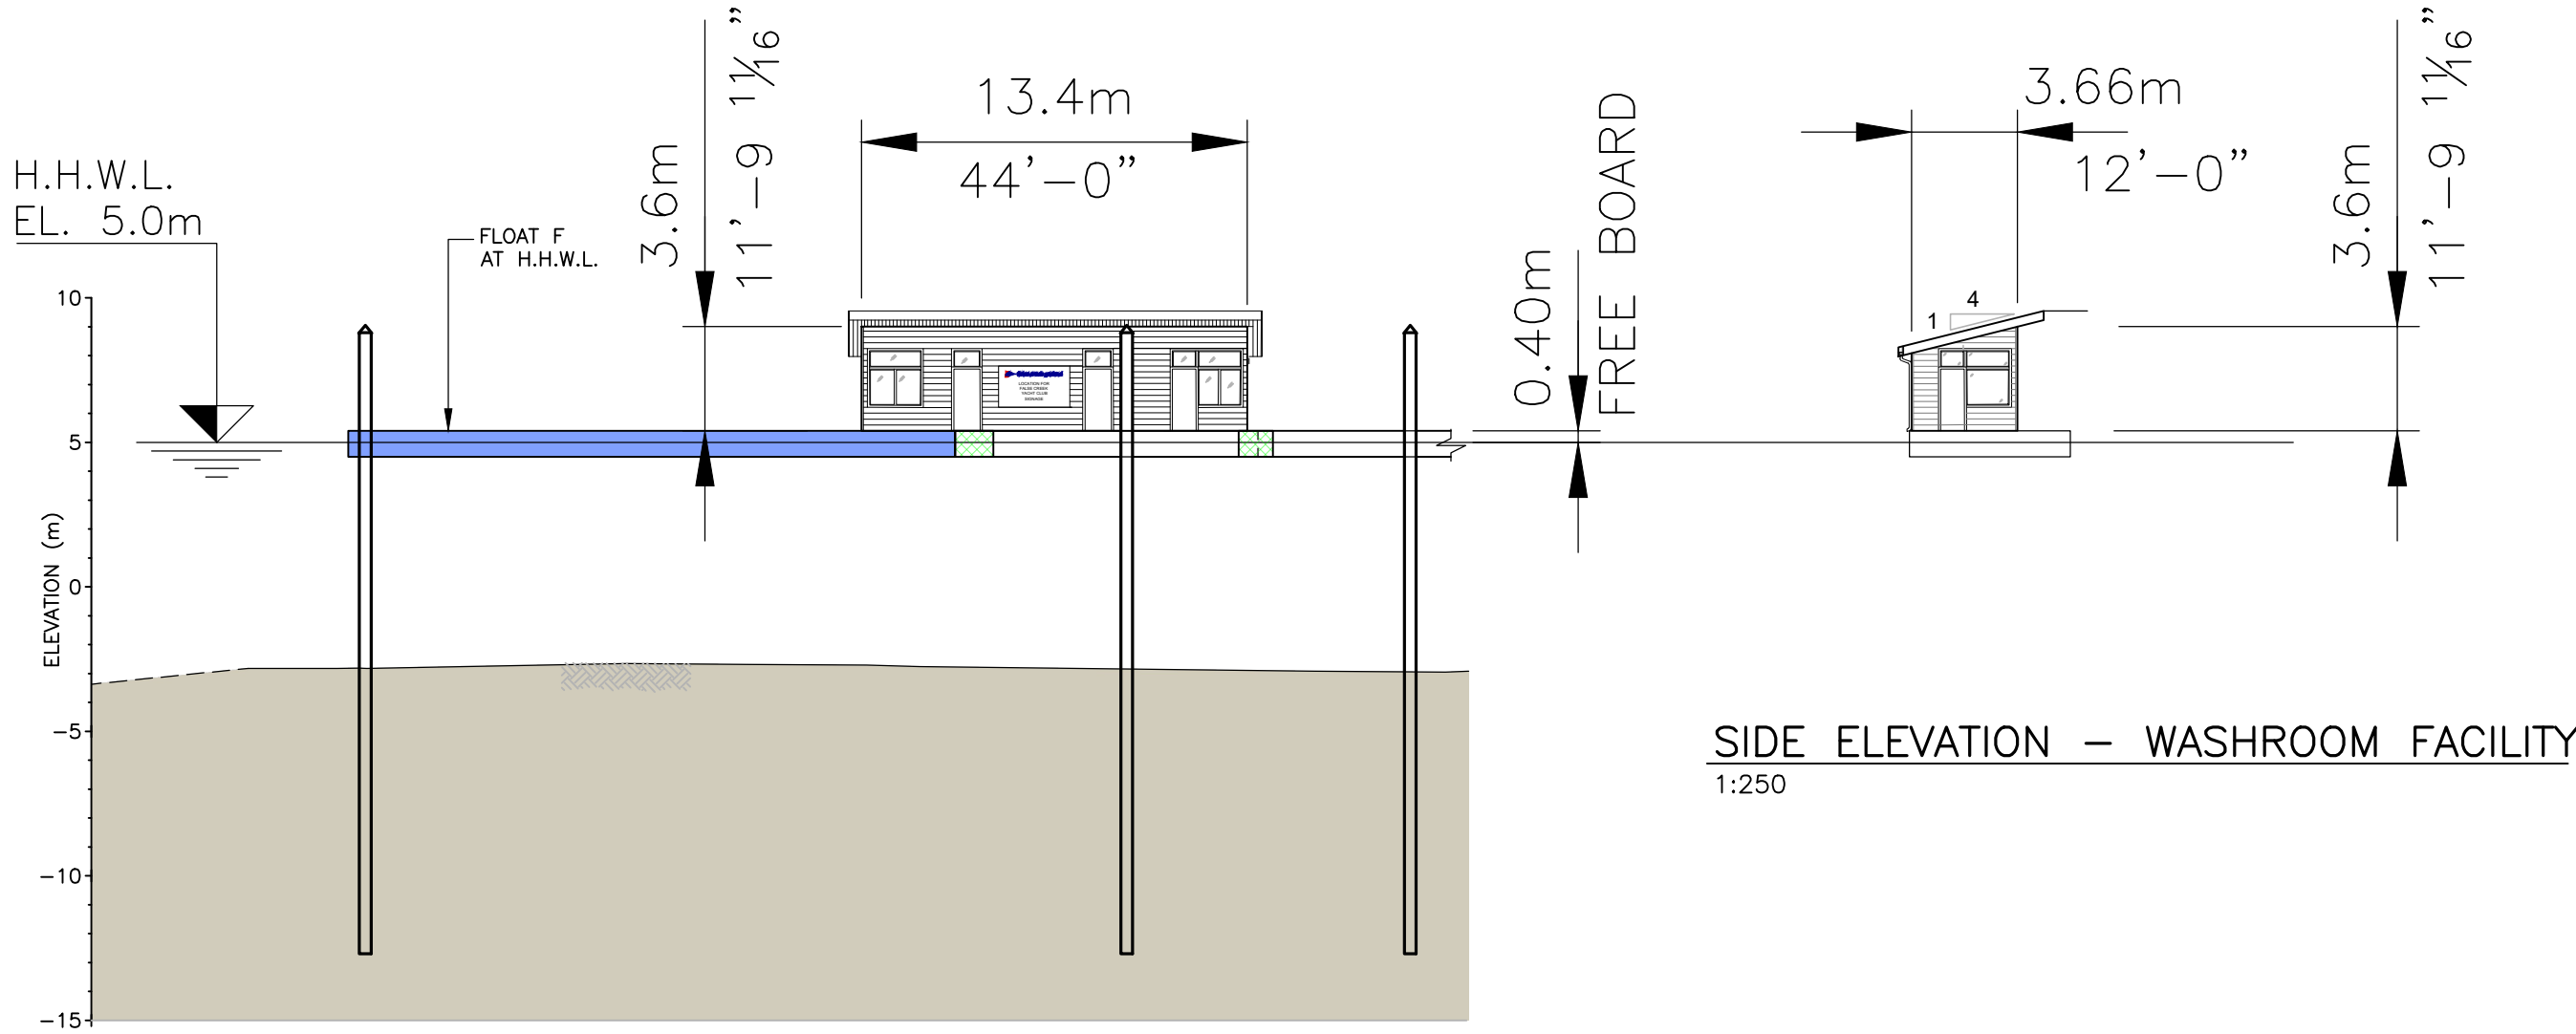


ELEVATION – WASHROOM FACILITY
1:250

SIDE ELEVATION – WASHROOM FACILITY
1:250

Filename: C:\Users\ymull\OneDrive\Engineering\CMO\20900-False Creek\20900-SK-700-702.dwg - 702
Last Saved: Jul. 02/21 2:34pm Plotted: Jul. 2/21

REVISION IN PROGRESS																				TYPLAN Planning & management			
																				emo Consultants Ltd.			
P1 ISSUED FOR PERMIT APPLICATION RM RT NA NA																				CLIENT false creek yacht club			
No. DATE DESCRIPTION DRAWN CHK'D DESIGN CHK'D APP'D										No. DATE DESCRIPTION DRAWN CHK'D DESIGN CHK'D APP'D										PROJECT MARINA REPLACEMENT AND RECONFIGURATION			
ISSUE / REVISIONS										ISSUE / REVISIONS										MGR			
																				DRAWING SCALE PROJECT NUMBER DRAWING NUMBER REV.			
																				SHOWN 20900 SK-702 P1			

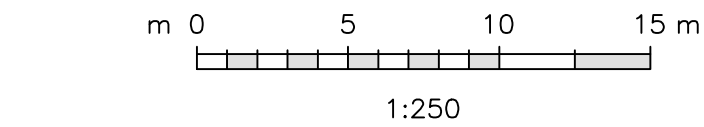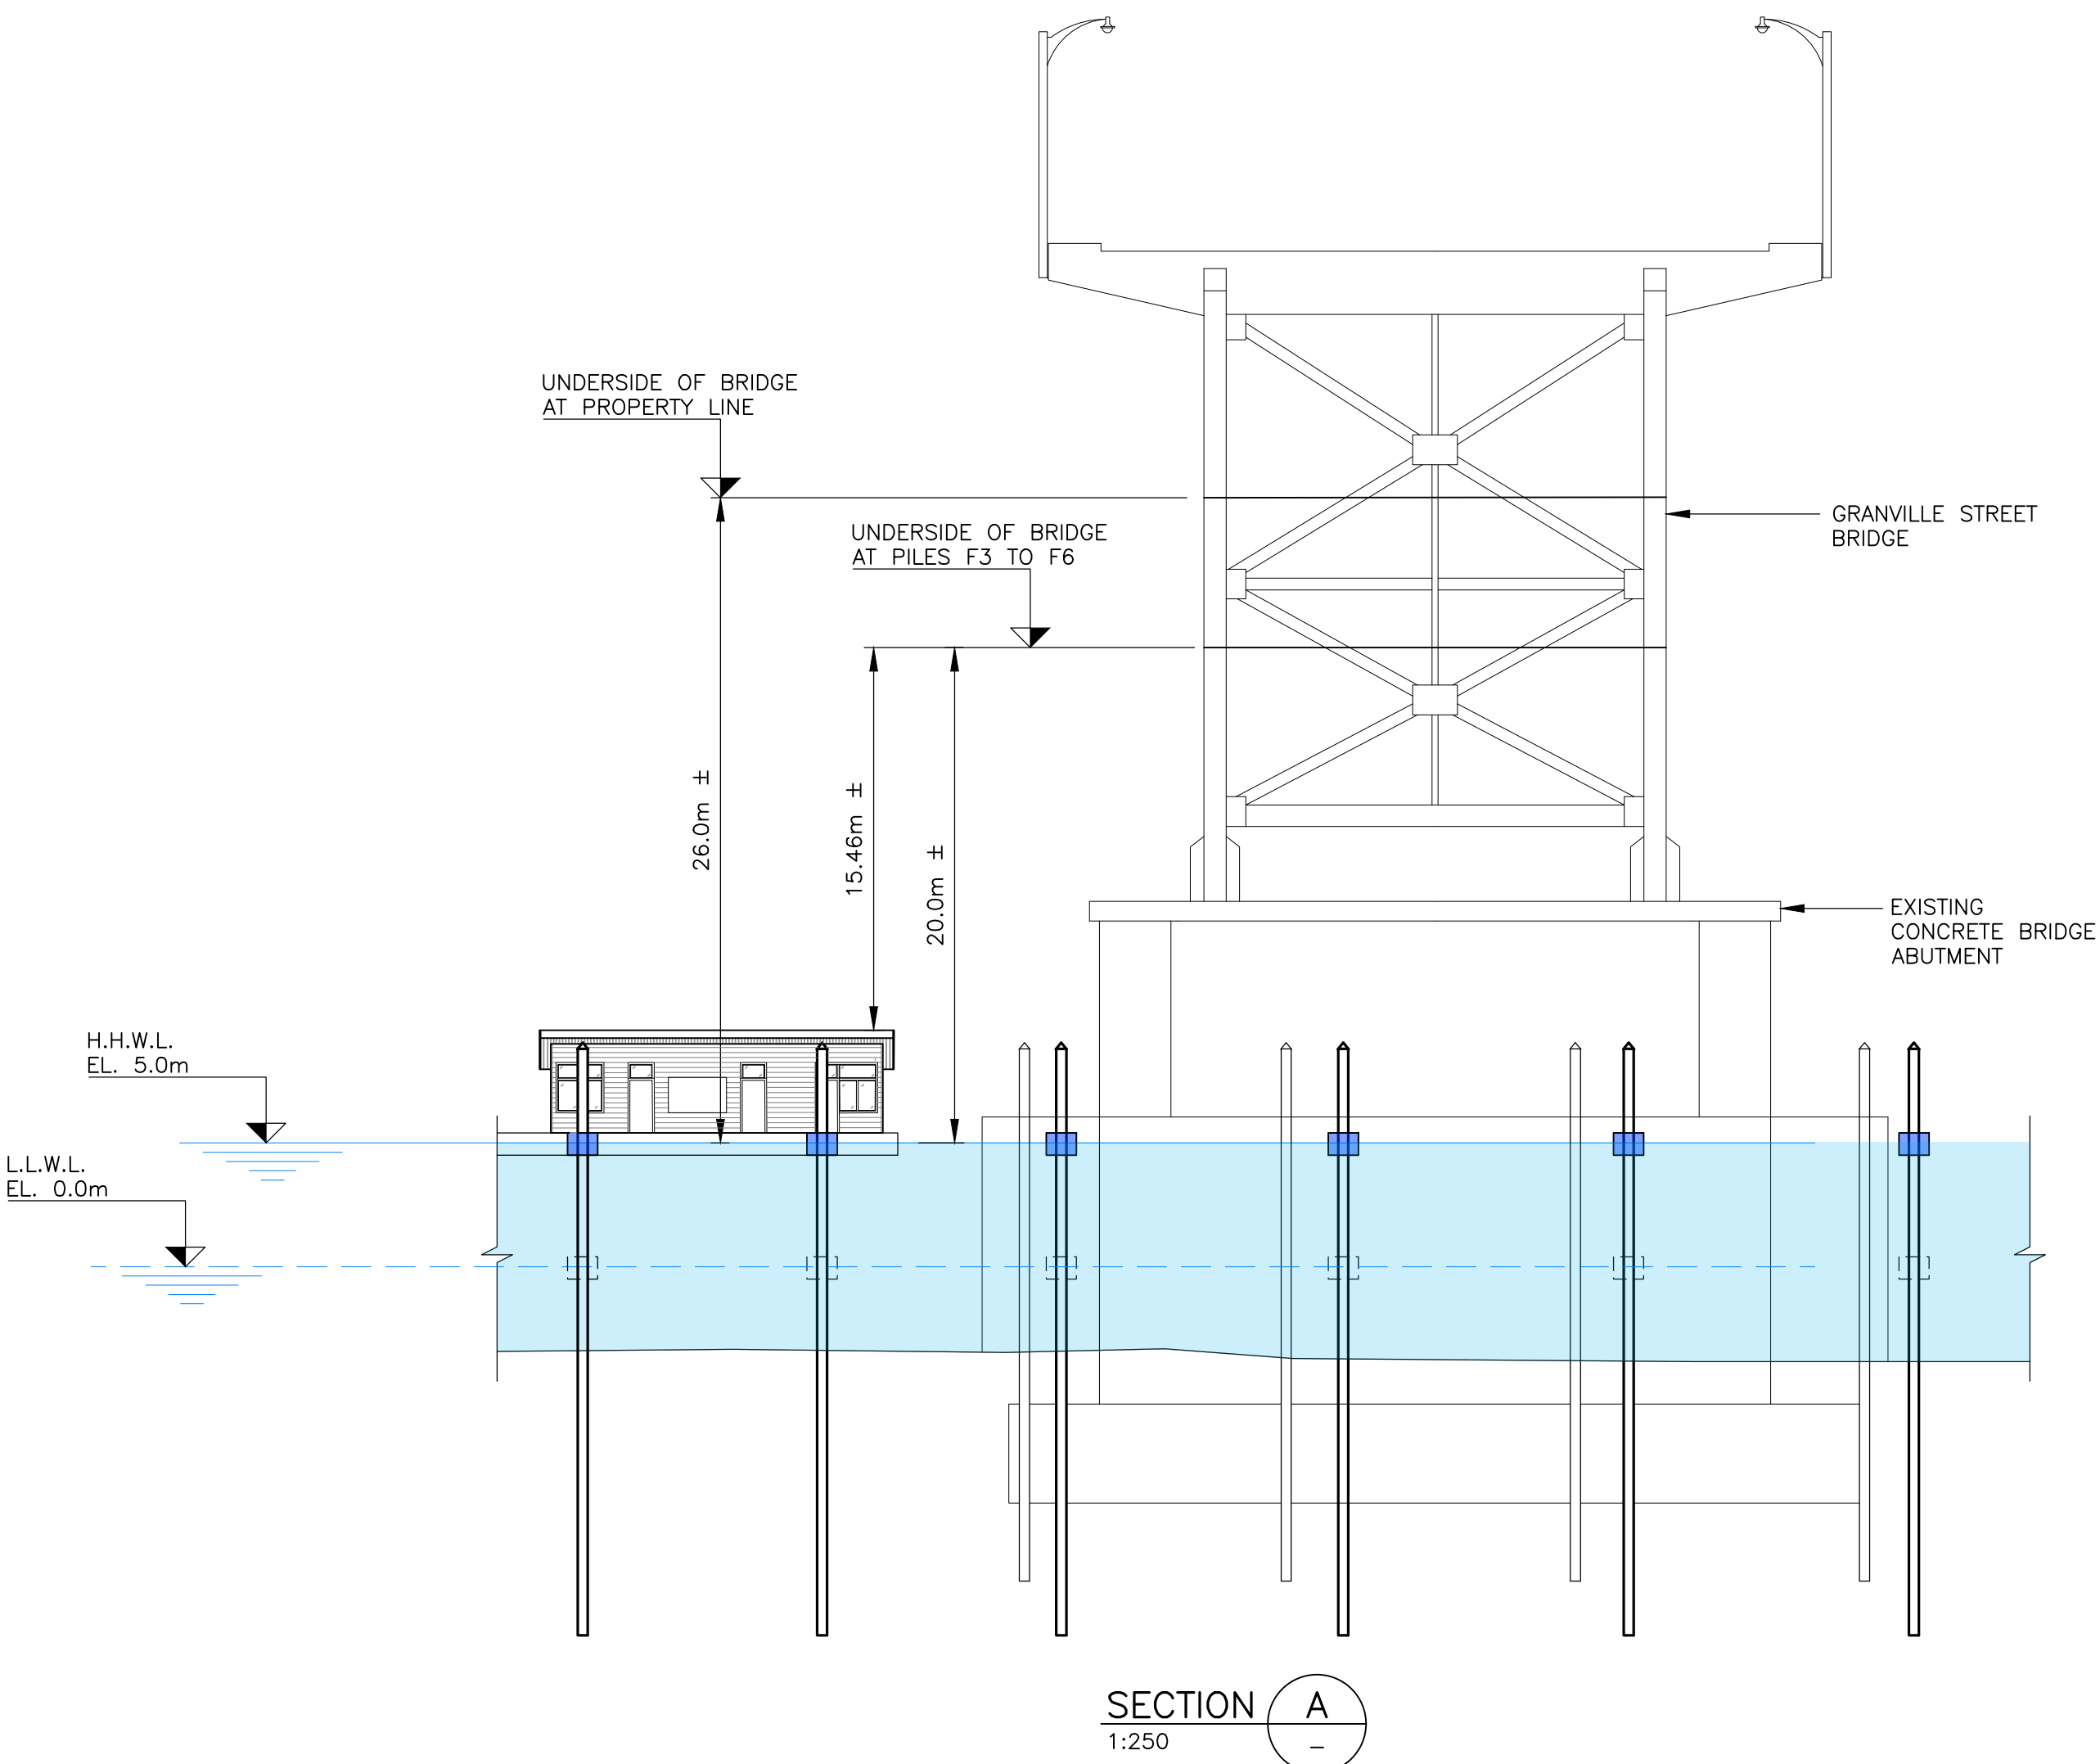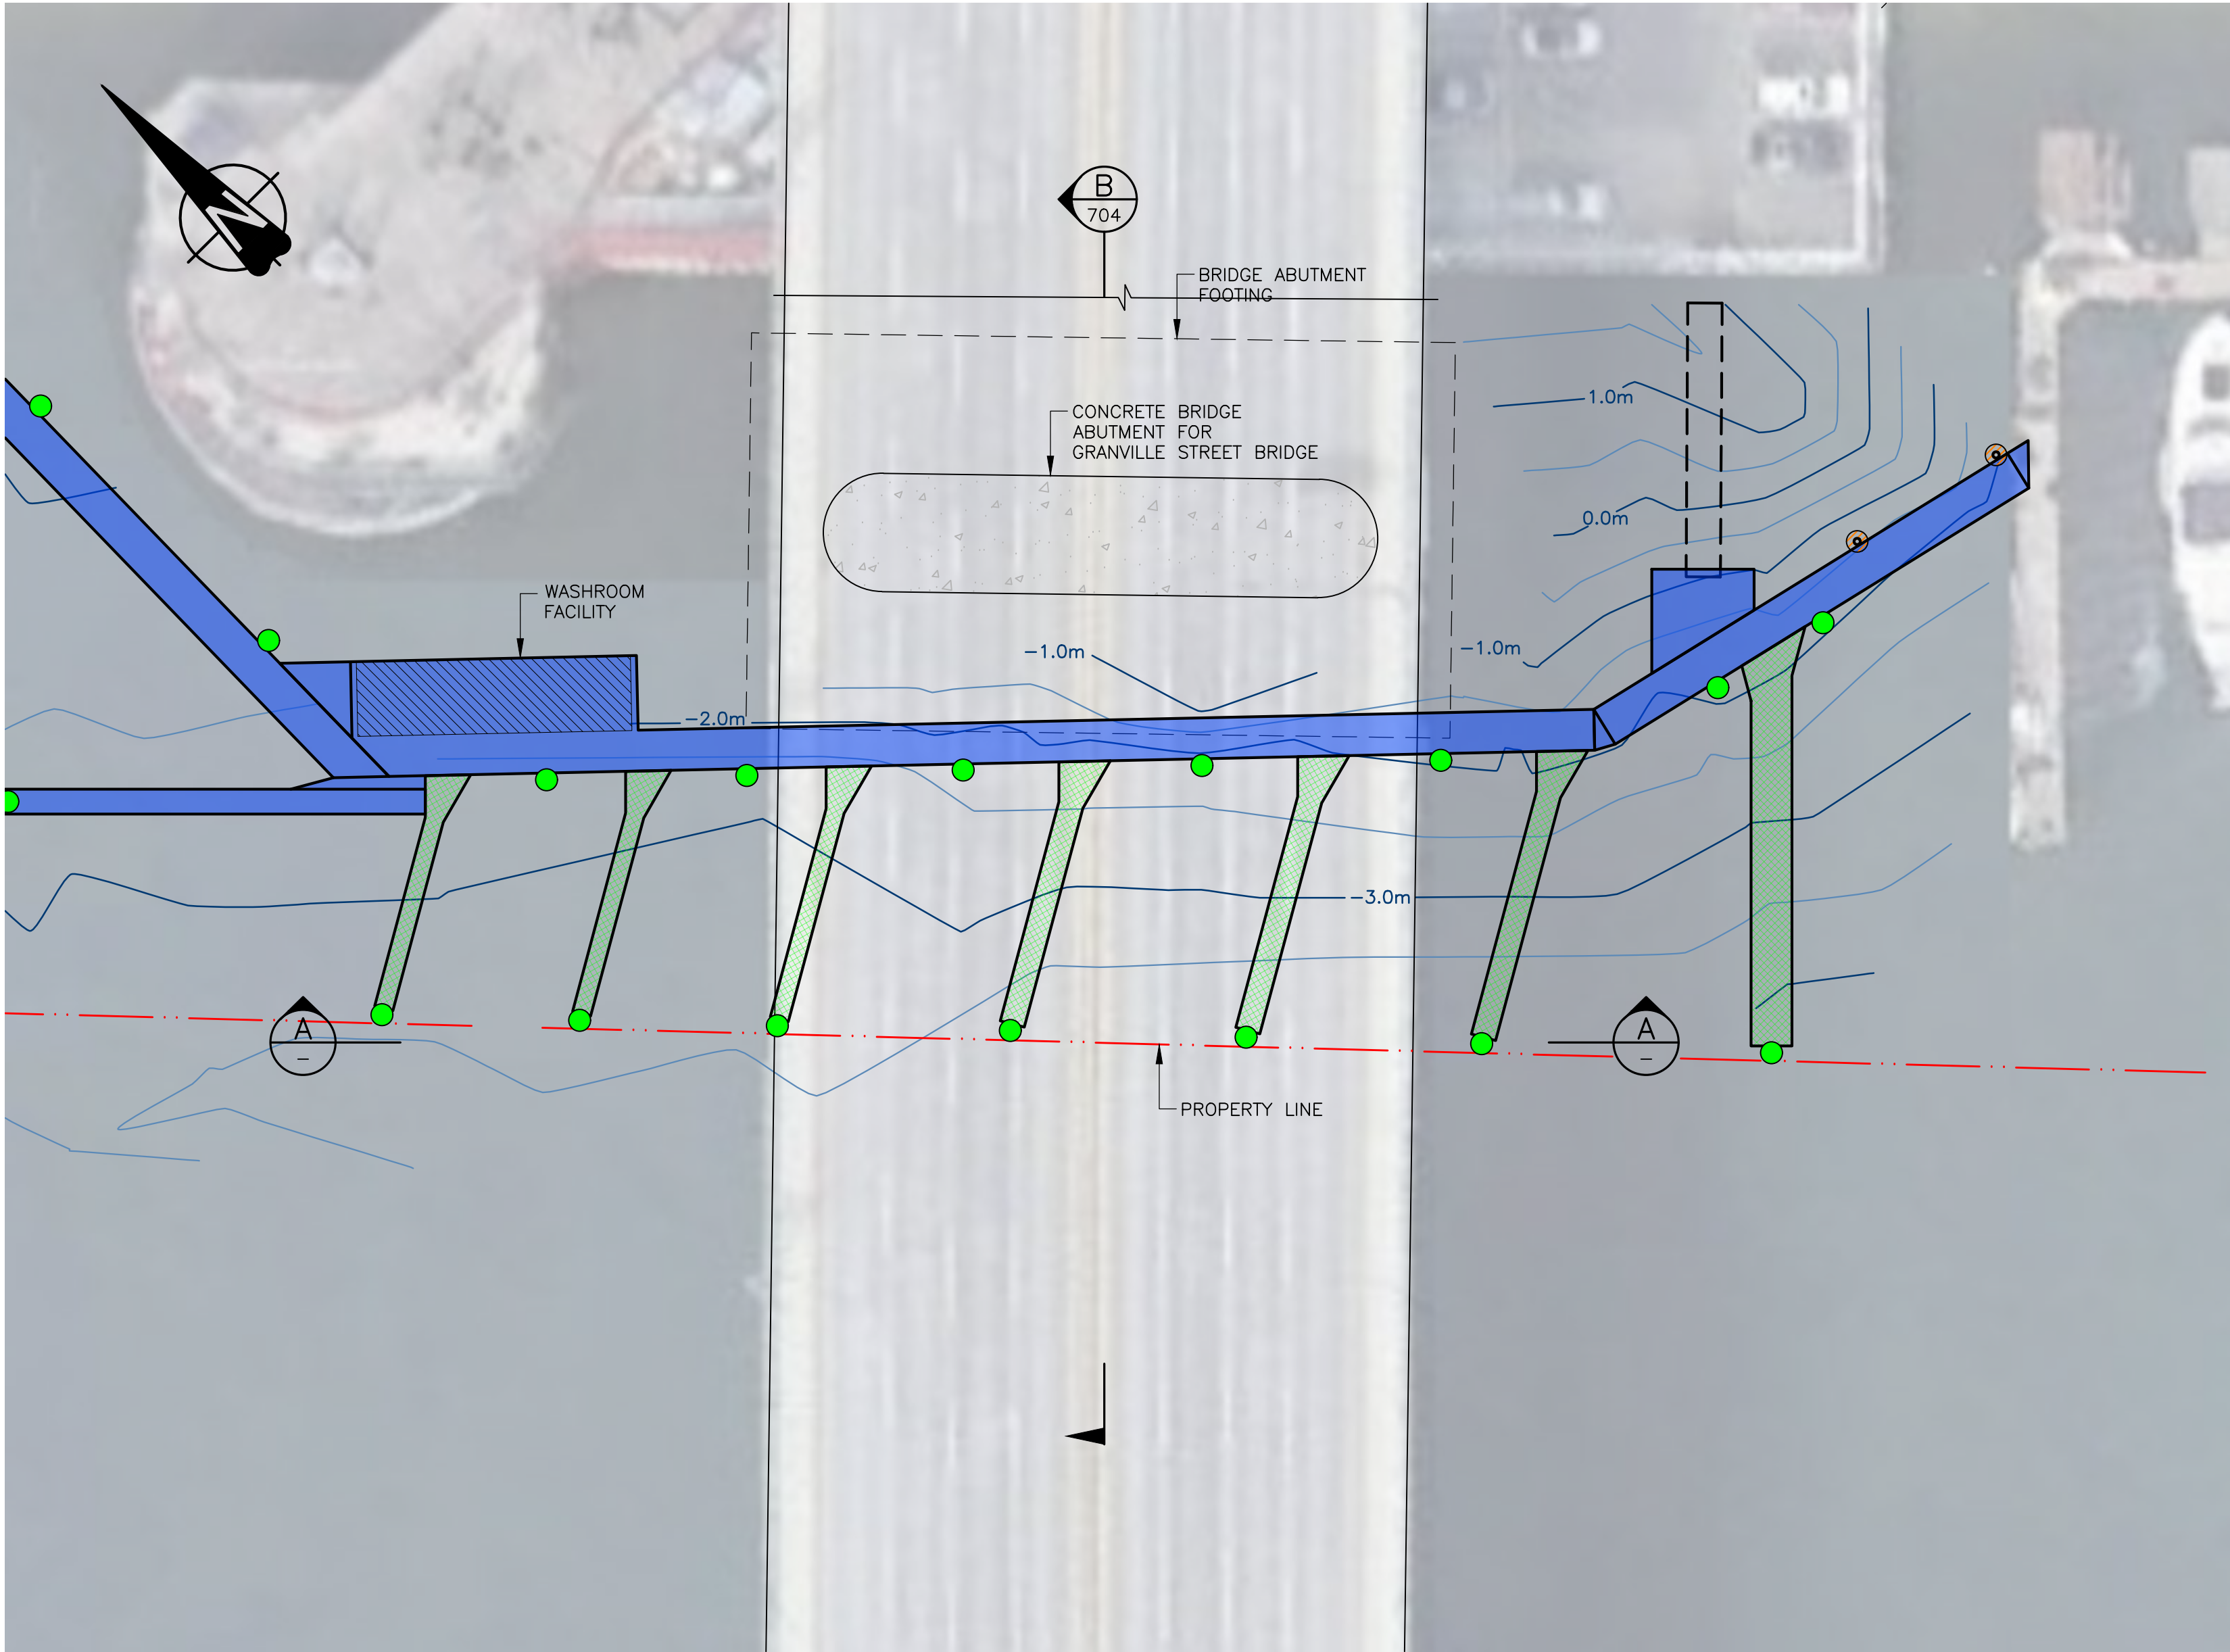

LEGEND:

— SITE SURVEY (MAJOR CONTOUR)

Filename: C:\Users\rmull\OneDrive\Engineering\CMO\20900-False Creek\20900-SK-703-704.dwg - 703
Last Saved: Jul. 02/21 2:47pm Plotted: Jul. 2/21

REVISION IN PROGRESS																					
P1	ISSUED FOR PERMIT APPLICATION					RM	RT	NA	NA												
No.	DATE	DESCRIPTION				DRAWN	CHK'D	DESIGN	CHK'D	APP'D	No.	DATE	DESCRIPTION				DRAWN	CHK'D	DESIGN	CHK'D	APP'D
ISSUE / REVISIONS											ISSUE / REVISIONS										

PRELIMINARY
DO NOT USE FOR CONSTRUCTION
Last Saved: Jul. 02/21 2:47pm


CLIENT
 false creek yacht club

PROJECT
MARINA REPLACEMENT
AND RECONFIGURATION

 amo
Consultants Ltd.

TITLE
UNDER GRANVILLE STREET BRIDGE

DRAWING SCALE	PROJECT NUMBER	DRAWING NUMBER	REV.
SHOWN	20900	CV-703	P1

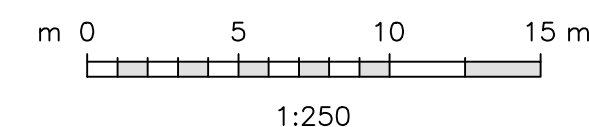


1. BRIDGE PROFILE AND SECTION COPIED FROM THE THE GRANVILLE BRIDGE (1950) CITY OF VANCOUVER PROJECT, DRAWING NUMBER 1-203, DATED NOV. 29TH 1950.

REVISION IN PROGRESS

ISSUED FOR PERMIT APPLICATION

PRELIMINARY
DO NOT USE FOR CONSTRUCTION
Last Saved: Jul. 02/21 2:47pm

CLIENT					
		TITLE GRANVILLE STREET BRIDGE TYPICAL CROSS SECTION			
PROJECT					
MARINA REPLACEMENT AND RECONFIGURATION		DRAWING SCALE	PROJECT NUMBER	DRAWING NUMBER	REV.
		SHOWN	20900	CV-704	P1

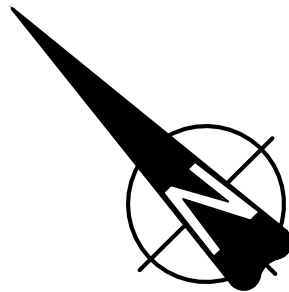

GRANVILLE STREET BRIDGE (ABOVE)

48 EXISTING PARKING STALLS
40 PARKING STALLS, CURRENTLY USED
WITH 7 PROPOSED ADDITIONAL STALLS

LEGEND:

- FALSE CREEK YACHT CLUB PARKING AREA
- MUSTER STATION (1 LOCATION)
- FIRE HYDRANT STATION

NOTES:

1. FOR GENERAL NOTES, SEE DWG. 20900-CV-102.

PLAN
1:250

Filename: C:\Users\ymull\OneDrive\Engineering\CMO\20900-False Creek\20900-SK-705.dwg - Layout1
Last Saved: Jul. 07/21 11:48am Plotted: Jul. 7/21

REVISION IN PROGRESS	</
----------------------	--	--	----

CLIENT

 **false creek yacht club**

PROJECT

MARINA REPLACEMENT
AND RECONFIGURATION


 **TYPLAN**
Planning & management

 **amo**
Consultants Ltd.


TITLE

PARKING PLAN

DRAWING SCALE	PROJECT NUMBER	DRAWING NUMBER	REV.
SHOWN	20900	SK-705	P1

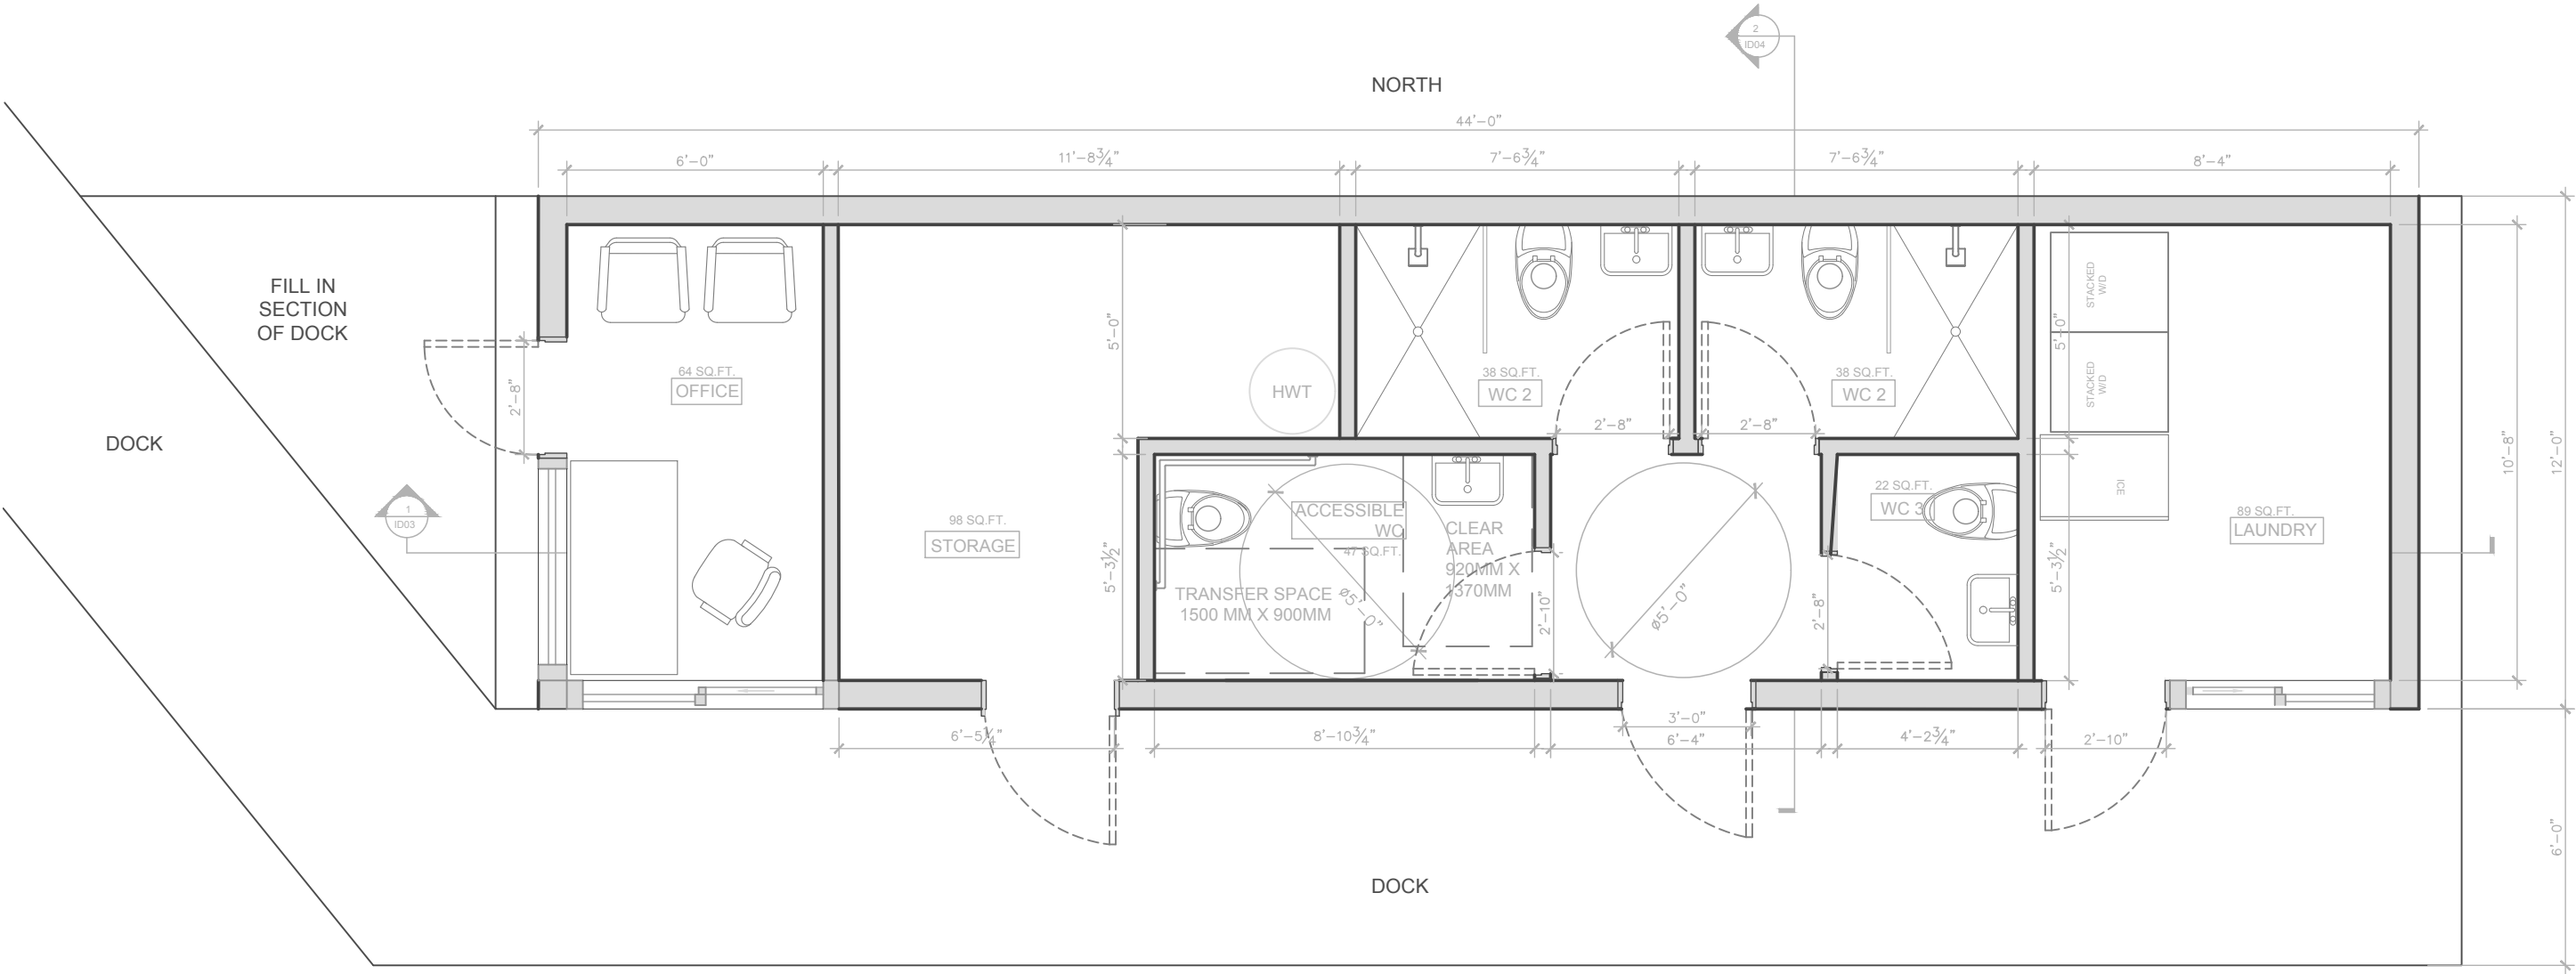


PROPOSED FLOOR PLAN
SCALE: $\frac{1}{4}" = 1'-0"$

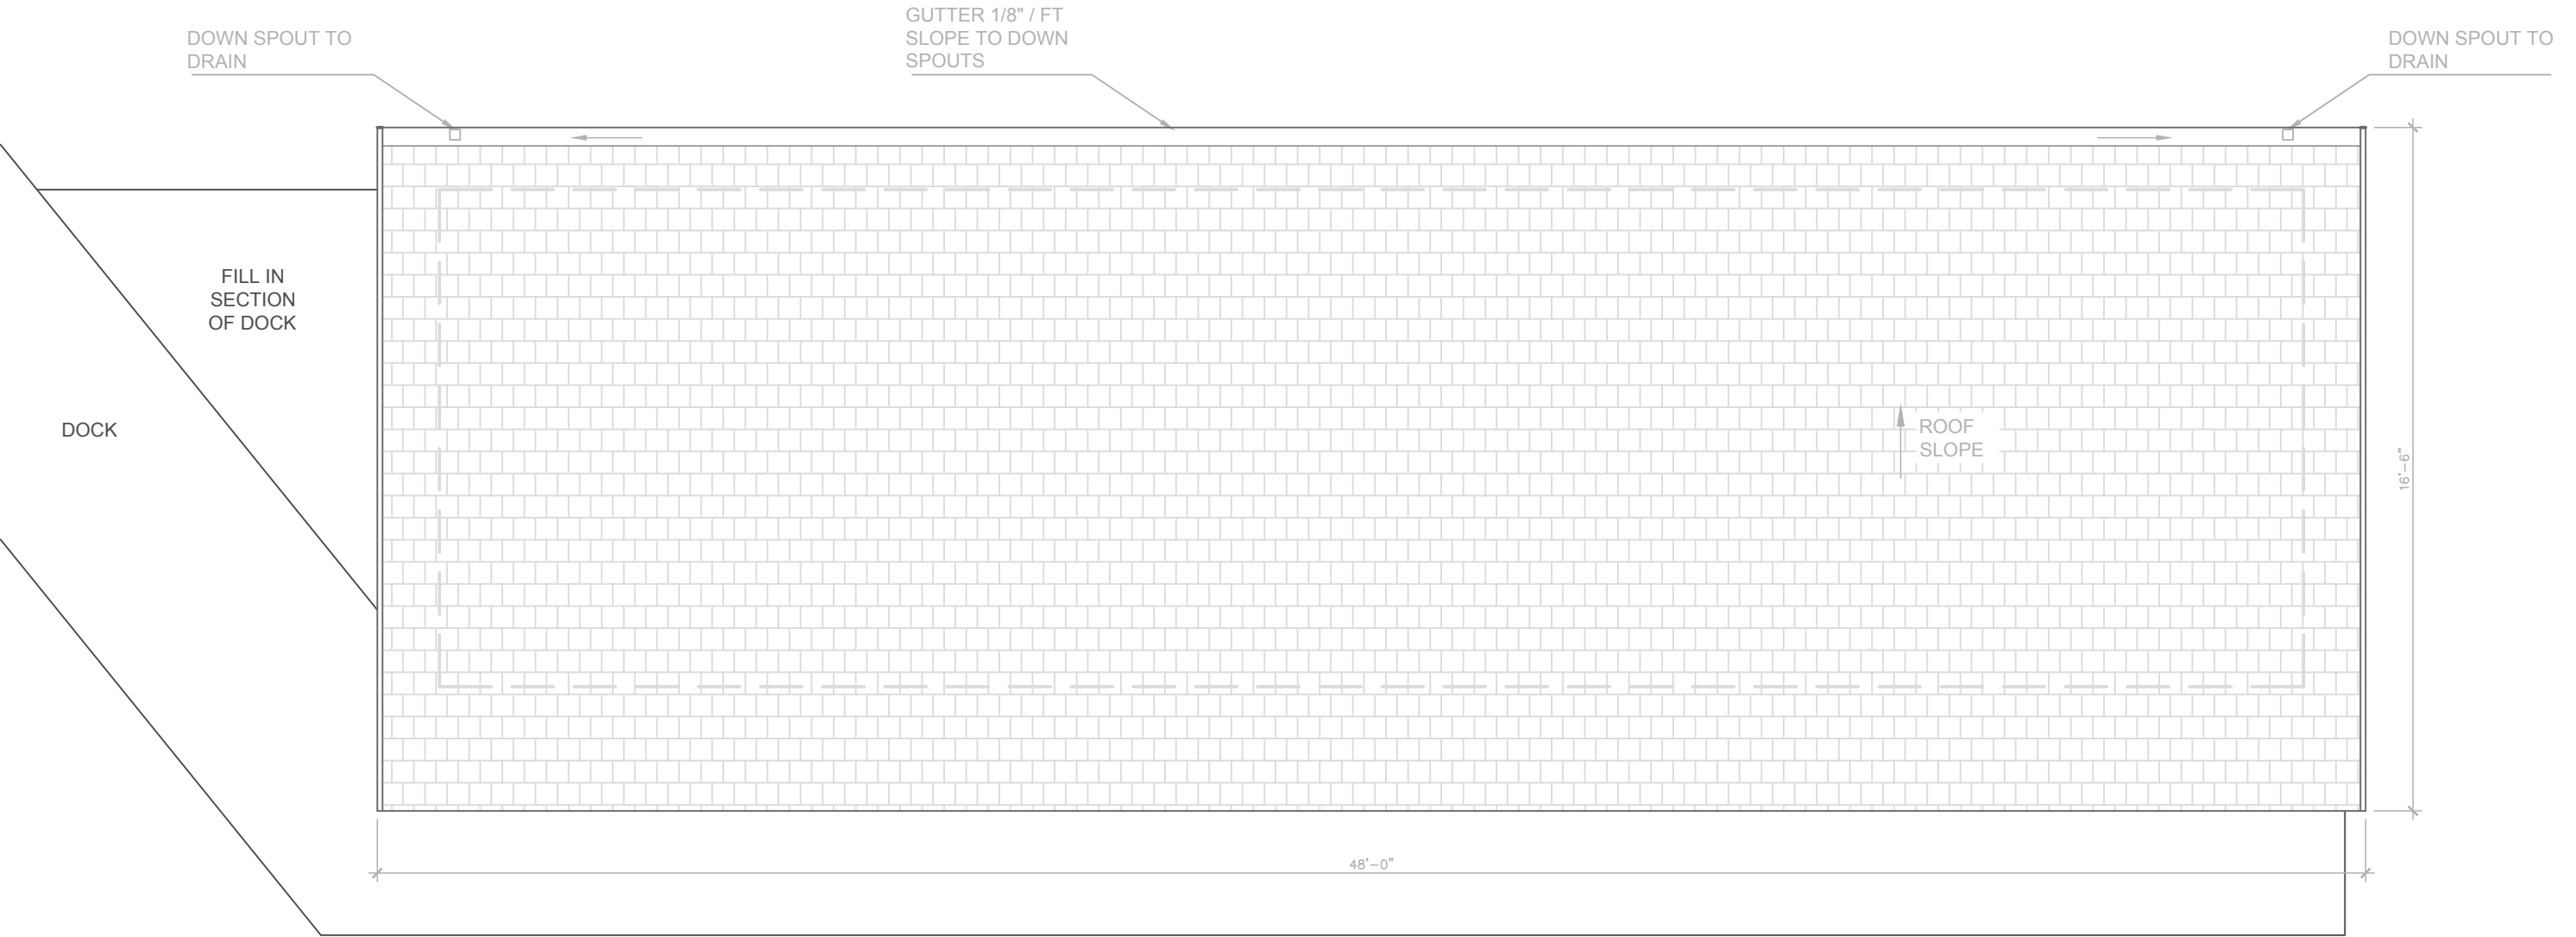


PROPOSED ROOF PLAN
SCALE: $\frac{1}{4}" = 1'-0"$

FCYC - WEST DOCK STRUCTURE 1661 GRANVILLE ST. VANCOUVER, BC	PROPOSED ROOF PLAN	DATE: 28/01/21	THE INFORMATION DISCLOSED HEREIN IS THE EXCLUSIVE PROPERTY OF AND MAY NOT BE USED BY OTHERS WITHOUT PRIOR WRITTEN CONSENT	 SHEET# 2 OF 7
	DRAWN BY: J.Maddox	REVISION DATE:		
	SCALE: 1/4" = 1'-0"	11 X 17 = FULL SIZE SCALE 8.5 X 11 = REDUCED SCALE	COMPLETED BY:	

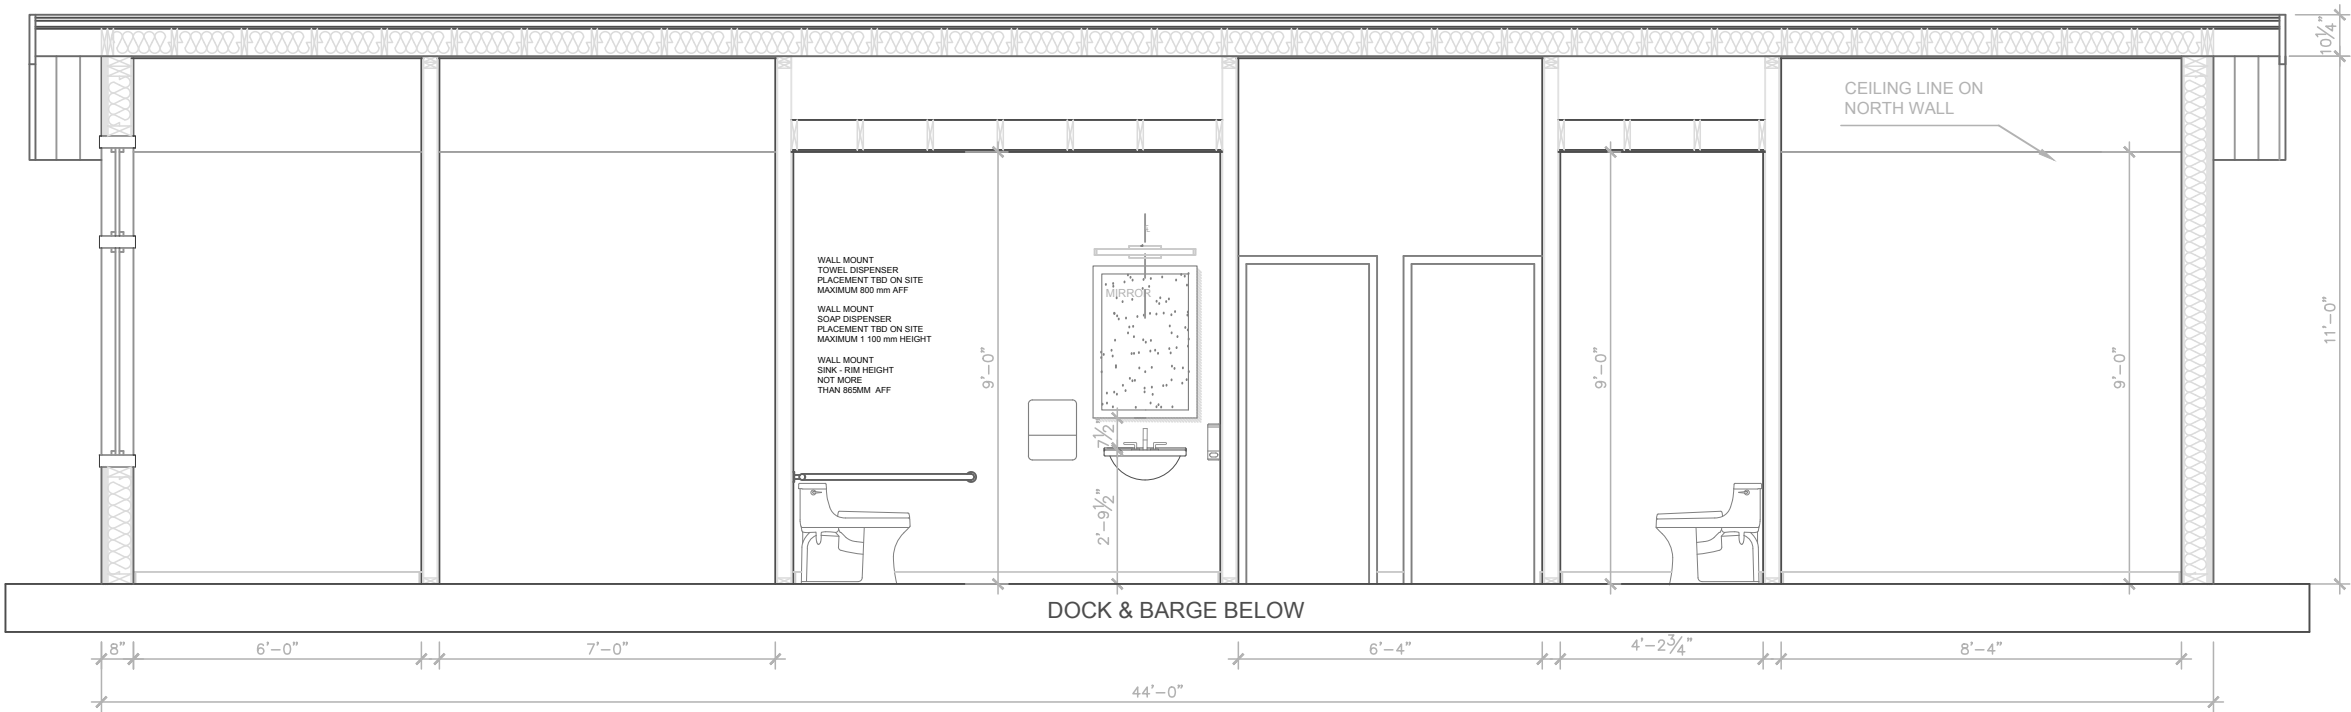


1 WEST - EAST SECTION
SCALE: 1/4" = 1'-0"

FCYC - WEST DOCK STRUCTURE 1661 GRANVILLE ST. VANCOUVER, BC	SECTION 1	DATE: 28/01/21	THE INFORMATION DISCLOSED HEREIN IS THE EXCLUSIVE PROPERTY OF AND MAY NOT BE USED BY OTHERS WITHOUT PRIOR WRITTEN CONSENT	 SHEET# 3 OF 7
	DRAWN BY: J.Maddox	REVISION DATE:		
	SCALE: 1/4" = 1'-0"	COMPLETED BY: 11 X 17 = FULL SIZE SCALE 8.5 X 11 = REDUCED SCALE		

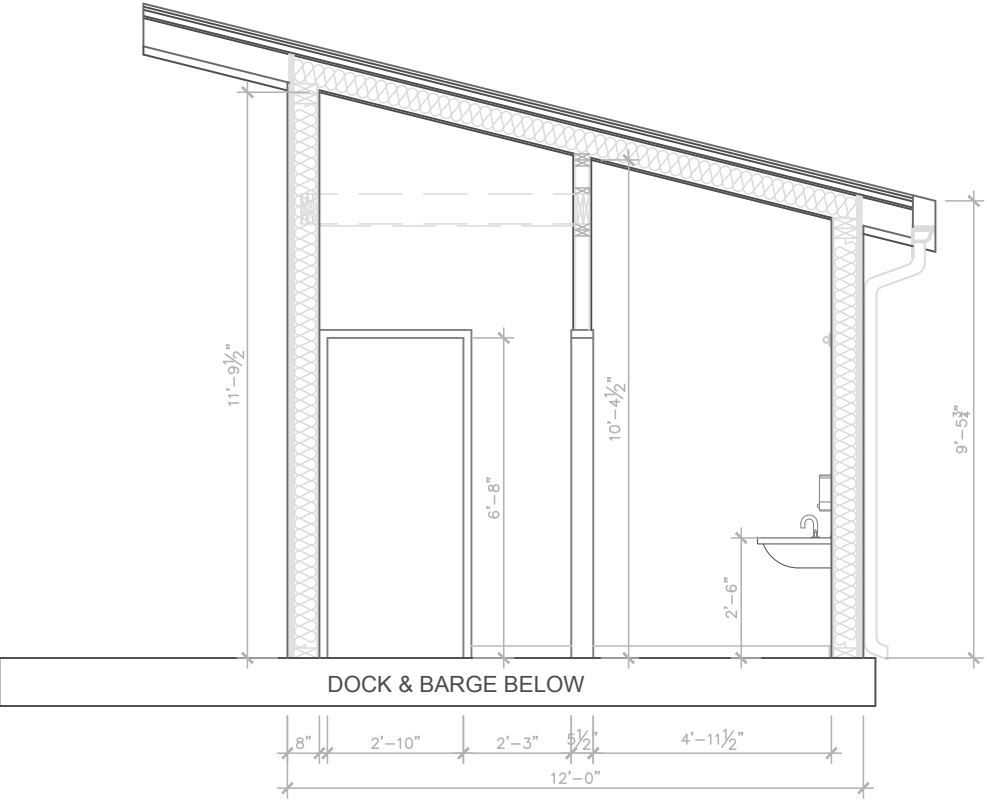


2 NORTH - SOUTH SECTION
SCALE: $\frac{1}{4}" = 1'-0"$

FCYC - WEST DOCK STRUCTURE 1661 GRANVILLE ST. VANCOUVER, BC	SECTION 2	DATE: 28/01/21	THE INFORMATION DISCLOSED HEREIN IS THE EXCLUSIVE PROPERTY OF AND MAY NOT BE USED BY OTHERS WITHOUT PRIOR WRITTEN CONSENT	SHEET# 4 OF 7
	DRAWN BY: J.Maddox	REVISION DATE:		
	SCALE: 1/4" = 1'-0"	COMPLETED BY: 11 X 17 = FULL SIZE SCALE 8.5 X 11 = REDUCED SCALE		

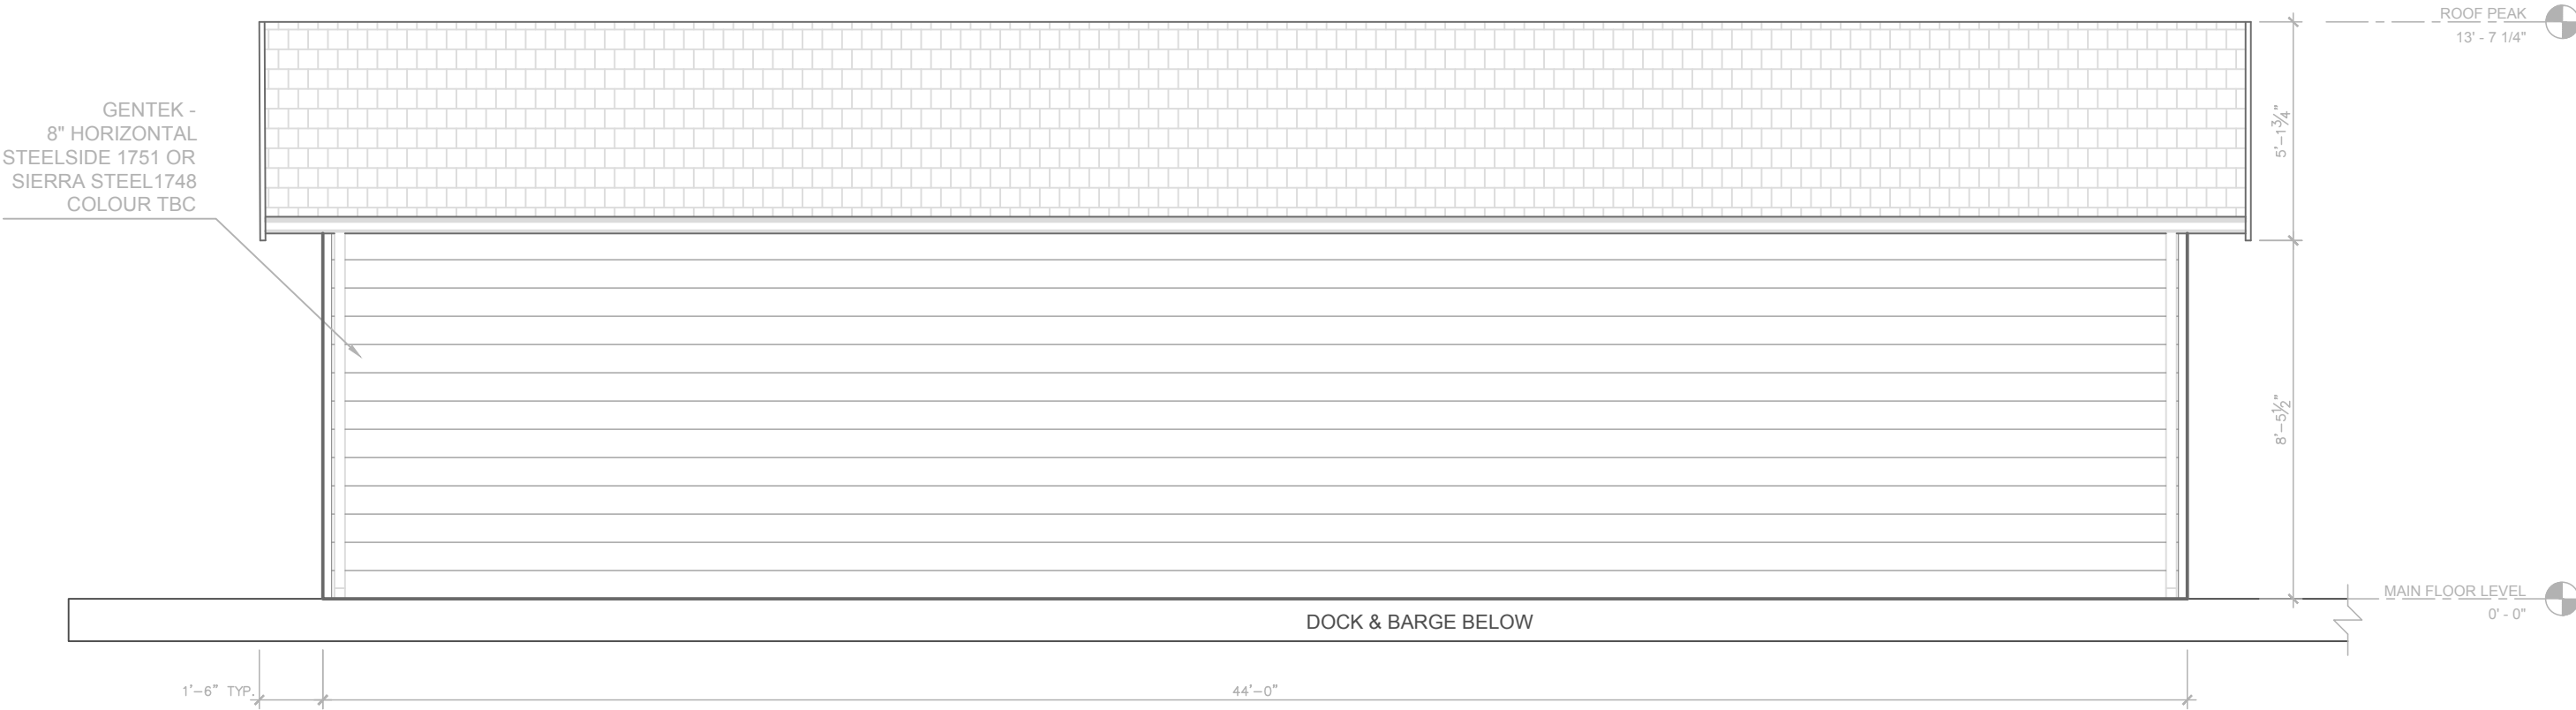


PROPOSED NORTH ELEVATION
SCALE: $\frac{1}{4}" = 1'-0"$

FCYC - WEST DOCK STRUCTURE 1661 GRANVILLE ST. VANCOUVER, BC	PROPOSED NORTH ELEVATION	DATE: 28/01/21	THE INFORMATION DISCLOSED HEREIN IS THE EXCLUSIVE PROPERTY OF AND MAY NOT BE USED BY OTHERS WITHOUT PRIOR WRITTEN CONSENT	SHEET# 5 OF 7
	DRAWN BY: J.Maddox	REVISION DATE:		
	SCALE: 1/4" = 1'-0"	COMPLETED BY: 11 X 17 = FULL SIZE SCALE 8.5 X 11 = REDUCED SCALE		

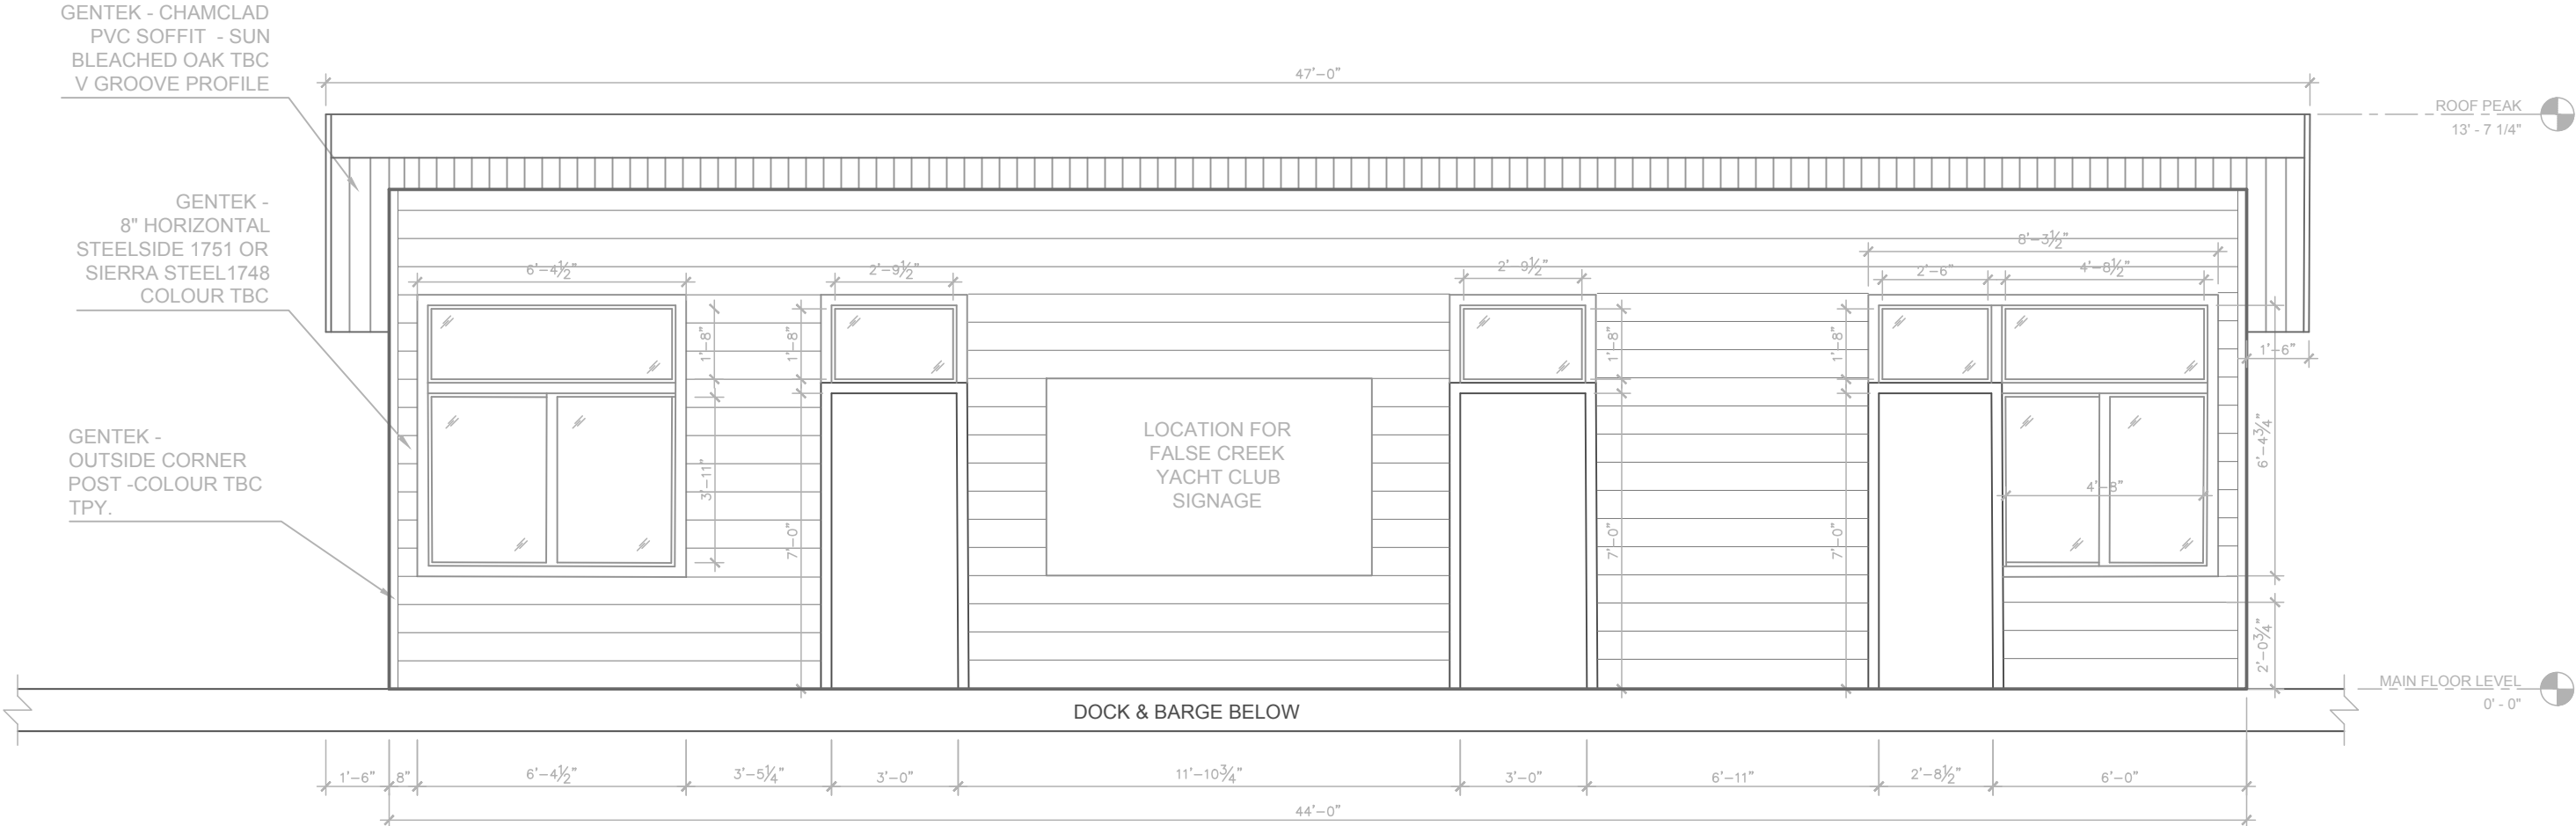


PROPOSED SOUTH ELEVATION
SCALE: 1/4" = 1'-0"

FCYC - WEST DOCK STRUCTURE 1661 GRANVILLE ST. VANCOUVER, BC	PROPOSED SOUTH ELEVATION	DATE: 28/01/21	THE INFORMATION DISCLOSED HEREIN IS THE EXCLUSIVE PROPERTY OF AND MAY NOT BE USED BY OTHERS WITHOUT PRIOR WRITTEN CONSENT	SHEET# 6 OF 7
	DRAWN BY: J.Maddox	REVISION DATE:		
	SCALE: 1/4" = 1'-0"	COMPLETED BY: 11 X 17 = FULL SIZE SCALE 8.5 X 11 = REDUCED SCALE		

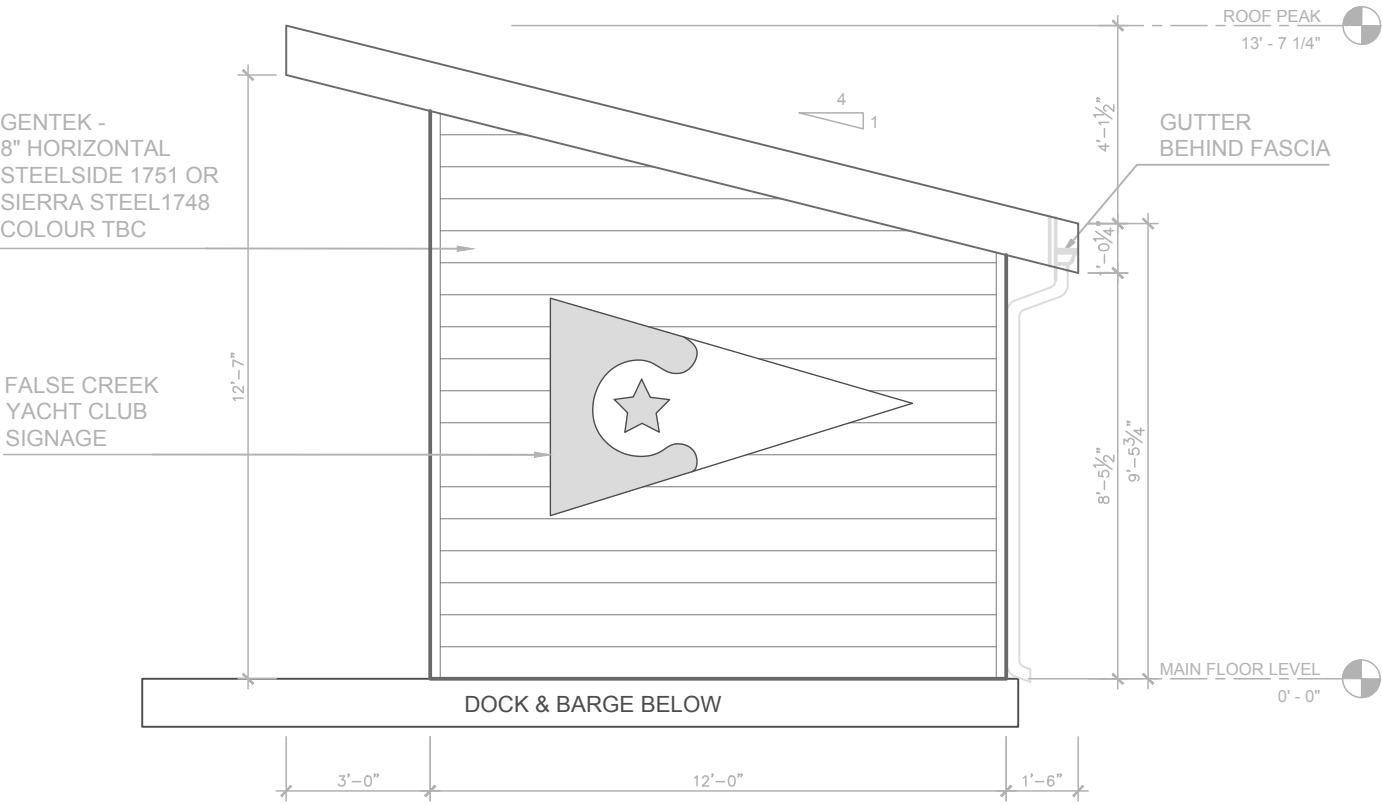

PROPOSED EAST ELEVATION
SCALE: $\frac{1}{4}" = 1'-0"$

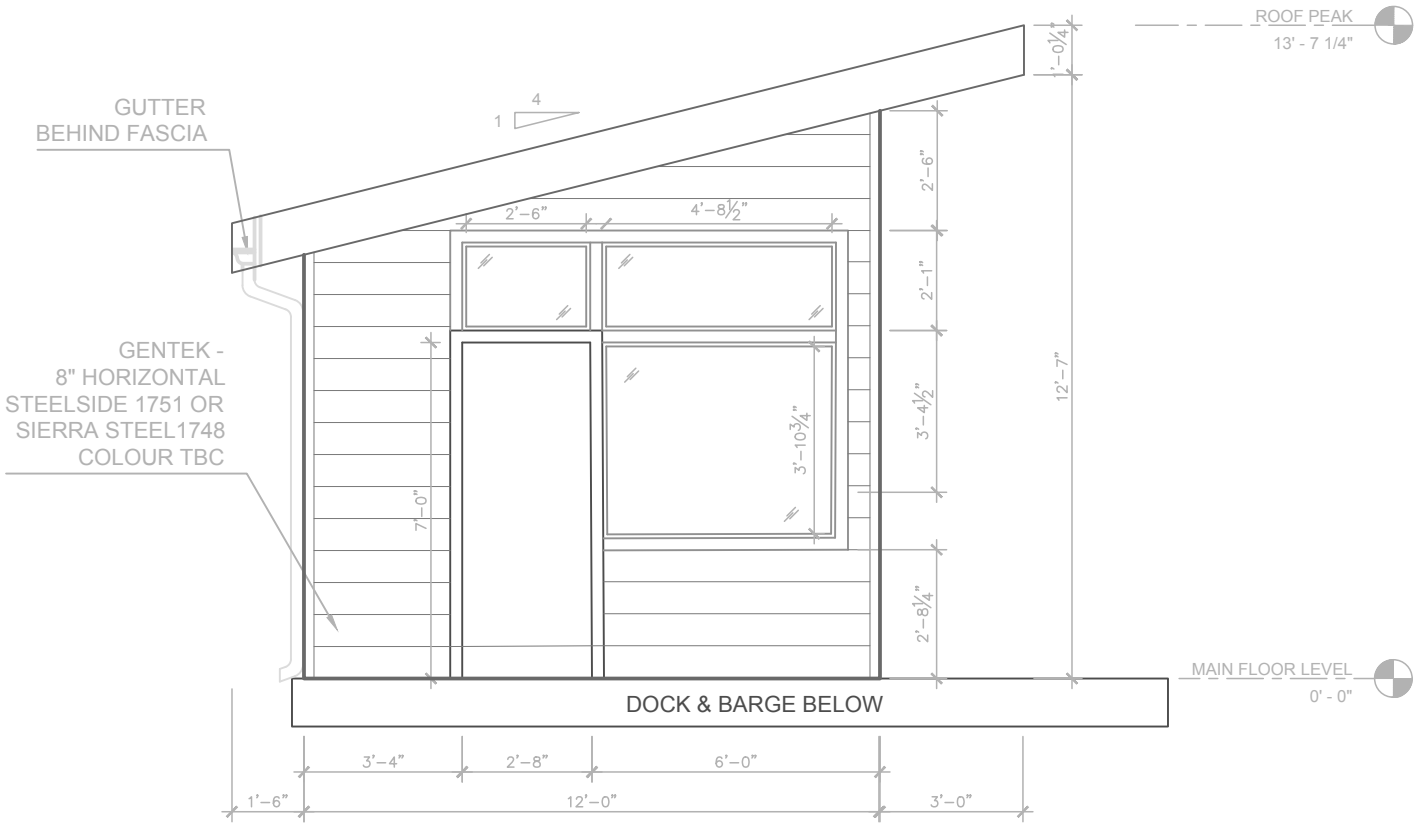

PROPOSED WEST ELEVATION
SCALE: $\frac{1}{4}" = 1'-0"$