

Re-Issued for DP / REZONING
(Changes identified & clouded) 30 November 2011

Re-Issued for DP / REZONING 15 July 2010


Re-Issued for DP / REZONING
(Changes identified & clouded) 22 March 2010

Re-Issued for DP / REZONING / UDP 17 March 2010

DP / REZONING APPLICATION 7 OCTOBER 2009

NOV 30, 2011

HENRIQUEZ • PARTNERS
Architects
Urban Designers

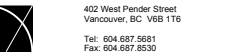

402 West Pender Street
Vancouver, BC V6B 1T6
Tel: 604.687.5581
Fax: 604.687.8530


JOB TITLE
**RENTAL TOWER
1401 COMOX ST.**
VANCOUVER, BC
DE 413347

CONSULTANT

DRAWING TITLE
GROUND FLOOR PLAN

DATE	30 Nov 2011	DRAWN	FS
SCALE	1:100m	CHECKED	GH
JOB NO.	2912		

A1.04

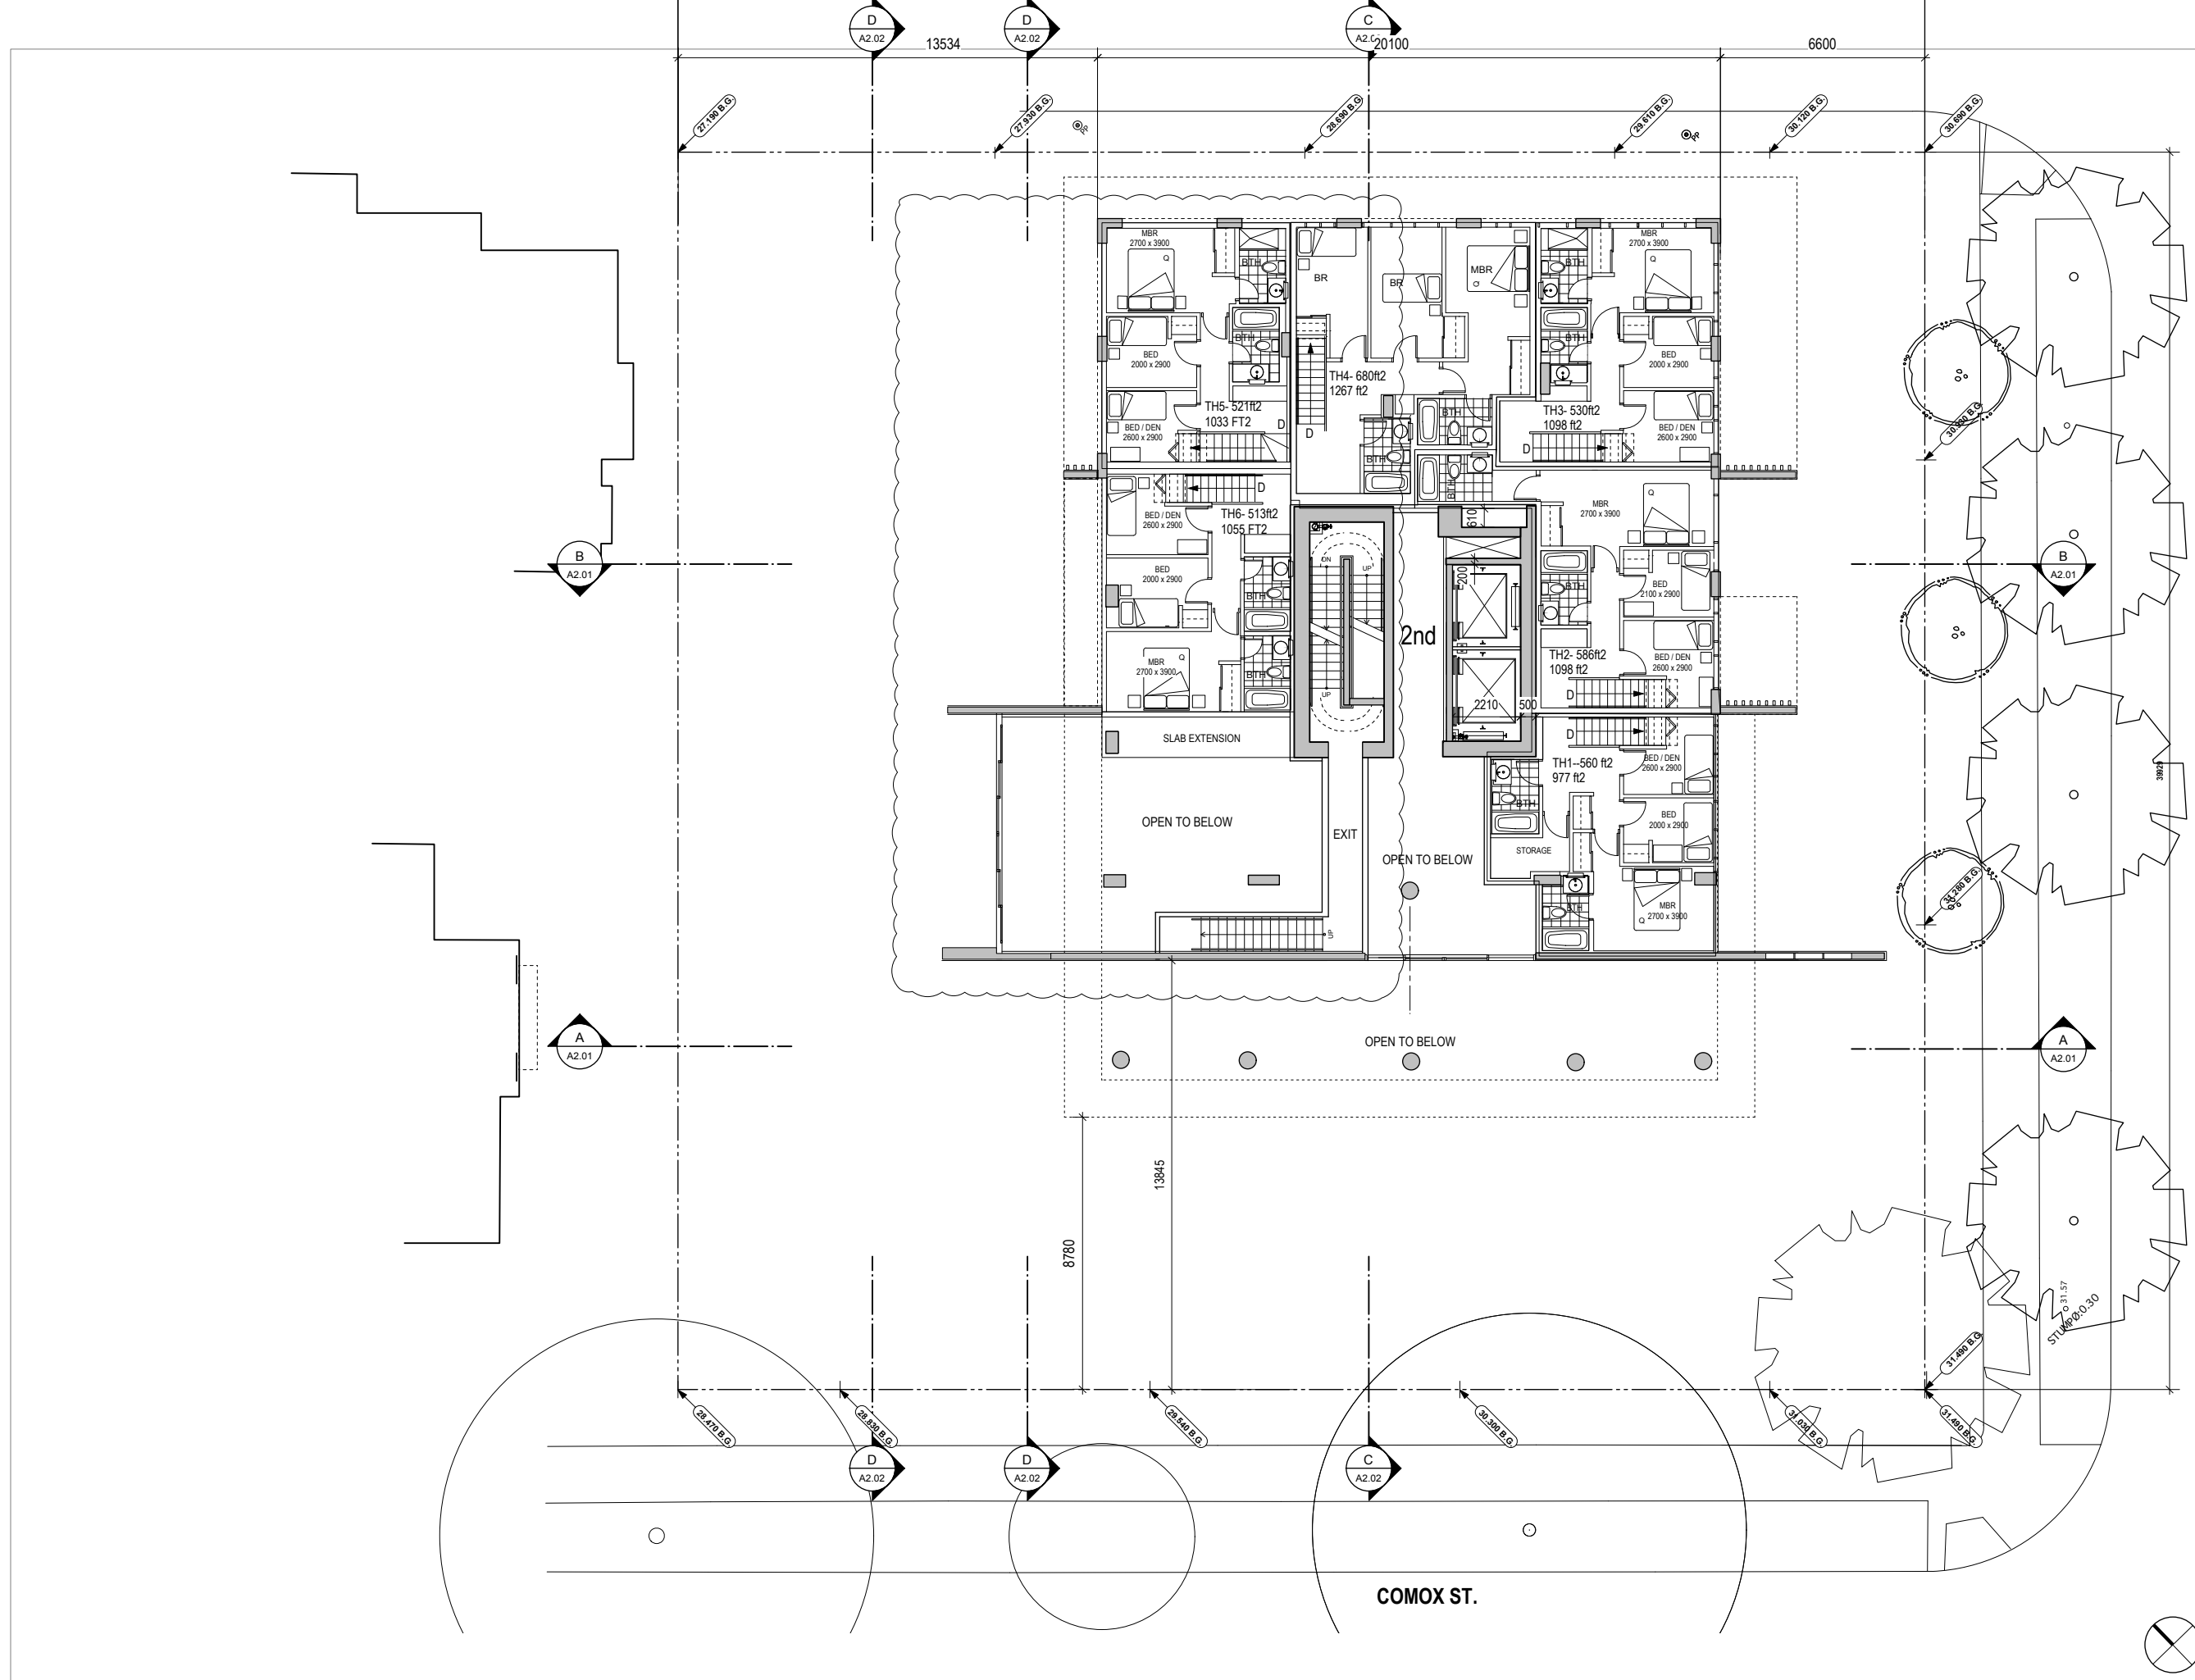

Re-issued for DP / REZONING
(Changes identified & clouded) 30 November 2011

Re-issued for DP / REZONING 15 July 2010

Re-issued for DP / REZONING
(Changes identified & clouded) 22 March 2010

Re-issued for DP / REZONING / UDP 17 March 2010

DP / REZONING APPLICATION 7 OCTOBER 2009

BROUGHTON ST.

NOV 30, 2011

HENRIQUEZ • PARTNERS
Architects
Urban Designers



402 West Pender Street
Vancouver, BC V6B 1T6
Tel: 604.687.5681
Fax: 604.687.8530

JOB TITLE
RENTAL TOWER
1401 COMOX ST.
VANCOUVER, BC
DE 413347

CONSULTANT

DRAWING TITLE
2nd FLOOR PLAN

DATE	30 Nov 2011	DRAWN	FS
SCALE	1:100m	CHECKED	GH
JOB NO.	2912		

A1.05

COMOX ST.

40234

LANE

westbank
PETERSON GROUP

13534

20100

6600

UNIT A
1 BR
505 SF

UNIT B
STUDIO
400 SF

UNIT C
2 BR
700 SF

UNIT J
1 BR
497 SF


UNIT D
1 BR
500 SF

UNIT H
1 BR
490 SF

UNIT E
STUDIO
425 SF

UNIT G
2 BR
794 SF

UNIT F
2 BR
794 SF

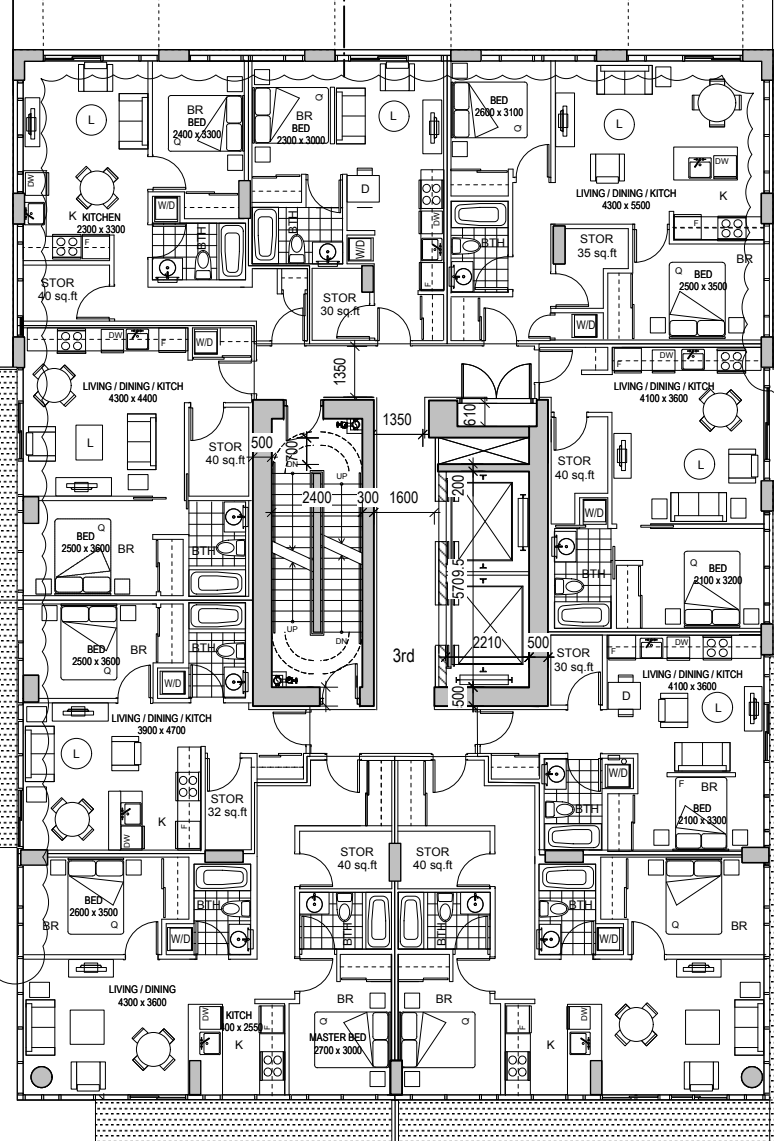

Re-Issued for DP / REZONING
(Changes identified & clouded) 30 November 2011
Re-Issued for DP / REZONING 15 July 2010
Re-Issued for DP / REZONING
(Changes identified & clouded) 22 March 2010
Re-Issued for DP / REZONING / UDP 17 March 2010
DP / REZONING APPLICATION 7 OCTOBER 2009

NOV 30, 2011

HENRIQUEZ • PARTNERS
Architects
Urban Designers



402 West Pender Street
Vancouver, BC V6B 1T6
Tel: 604.687.5681
Fax: 604.687.8530

JOB TITLE
RENTAL TOWER
1401 COMOX ST.
VANCOUVER, BC
DE 413347

CONSULTANT

DRAWING TITLE
FLOOR 3
FLOOR PLAN

DATE 30 Nov 2011 DRAWN FS
SCALE 1:100m CHECKED GH
JOB NO. 2912

3rd FLOOR PLAN

A1.06



40234

LANE

westbank
PETERSON GROUP

13534 40234 6600

UNIT A
1 BR
505 SF

UNIT B
STUDIO
400 SF

UNIT C
2 BR
700 SF

UNIT J
1 BR
497 SF

UNIT D
1 BR
500 SF

UNIT H
1 BR
490 SF

UNIT E
STUDIO
425 SF

UNIT F
2 BR
794 SF

UNIT G
2 BR
794 SF

corner cut level 4&5

wall level 6&7

D
A2.02

C
A2.02

B
A2.01

B
A2.01

A
A2.01

A
A2.01

A 4-7th FLOOR PLAN

Re-issued for DP / REZONING
(Changes identified & clouded) 30 November 2011

Re-issued for DP / REZONING 15 July 2010

Re-issued for DP / REZONING
(Changes identified & clouded) 22 March 2010

Re-issued for DP / REZONING / UDP 17 March 2010

DP / REZONING APPLICATION 7 OCTOBER 2009

NOV 30, 2011

HENRIQUEZ • PARTNERS
Architects
Urban Designers

402 West Pender Street
Vancouver, BC V6B 1T6
Tel: 604.687.5681
Fax: 604.687.8530

JOB TITLE
RENTAL TOWER
1401 COMOX ST.
VANCOUVER, BC
DE 413347

CONSULTANT

DRAWING TITLE
Floors 4 to 7
FLOOR PLAN

DATE 30 Nov 2011 DRAWN FS

SCALE 1:100m CHECKED GH

JOB NO. 2912

A1.07



Re-Issued for DP / REZONING
(Changes identified & clouded) 30 November 2011
Re-Issued for DP / REZONING 15 July 2010
Re-Issued for DP / REZONING
(Changes identified & clouded) 22 March 2010
Re-Issued for DP / REZONING / UDP 17 March 2010
DP / REZONING APPLICATION 7 OCTOBER 2009

NOV 30, 2011

HENRIQUEZ • PARTNERS
Architects
Urban Designers


402 West Pender Street
Vancouver, BC V6B 1T6
Tel: 604.687.5681
Fax: 604.687.8530

JOB TITLE
RENTAL TOWER
1401 COMOX ST.
VANCOUVER, BC
DE 413347
CONSULTANT

DRAWING TITLE
Floors 8 to 22
FLOOR PLAN

DATE	30 Nov 2011	DRAWN	FS
SCALE	1:100m	CHECKED	GH
JOB NO.	2912		

A1.08

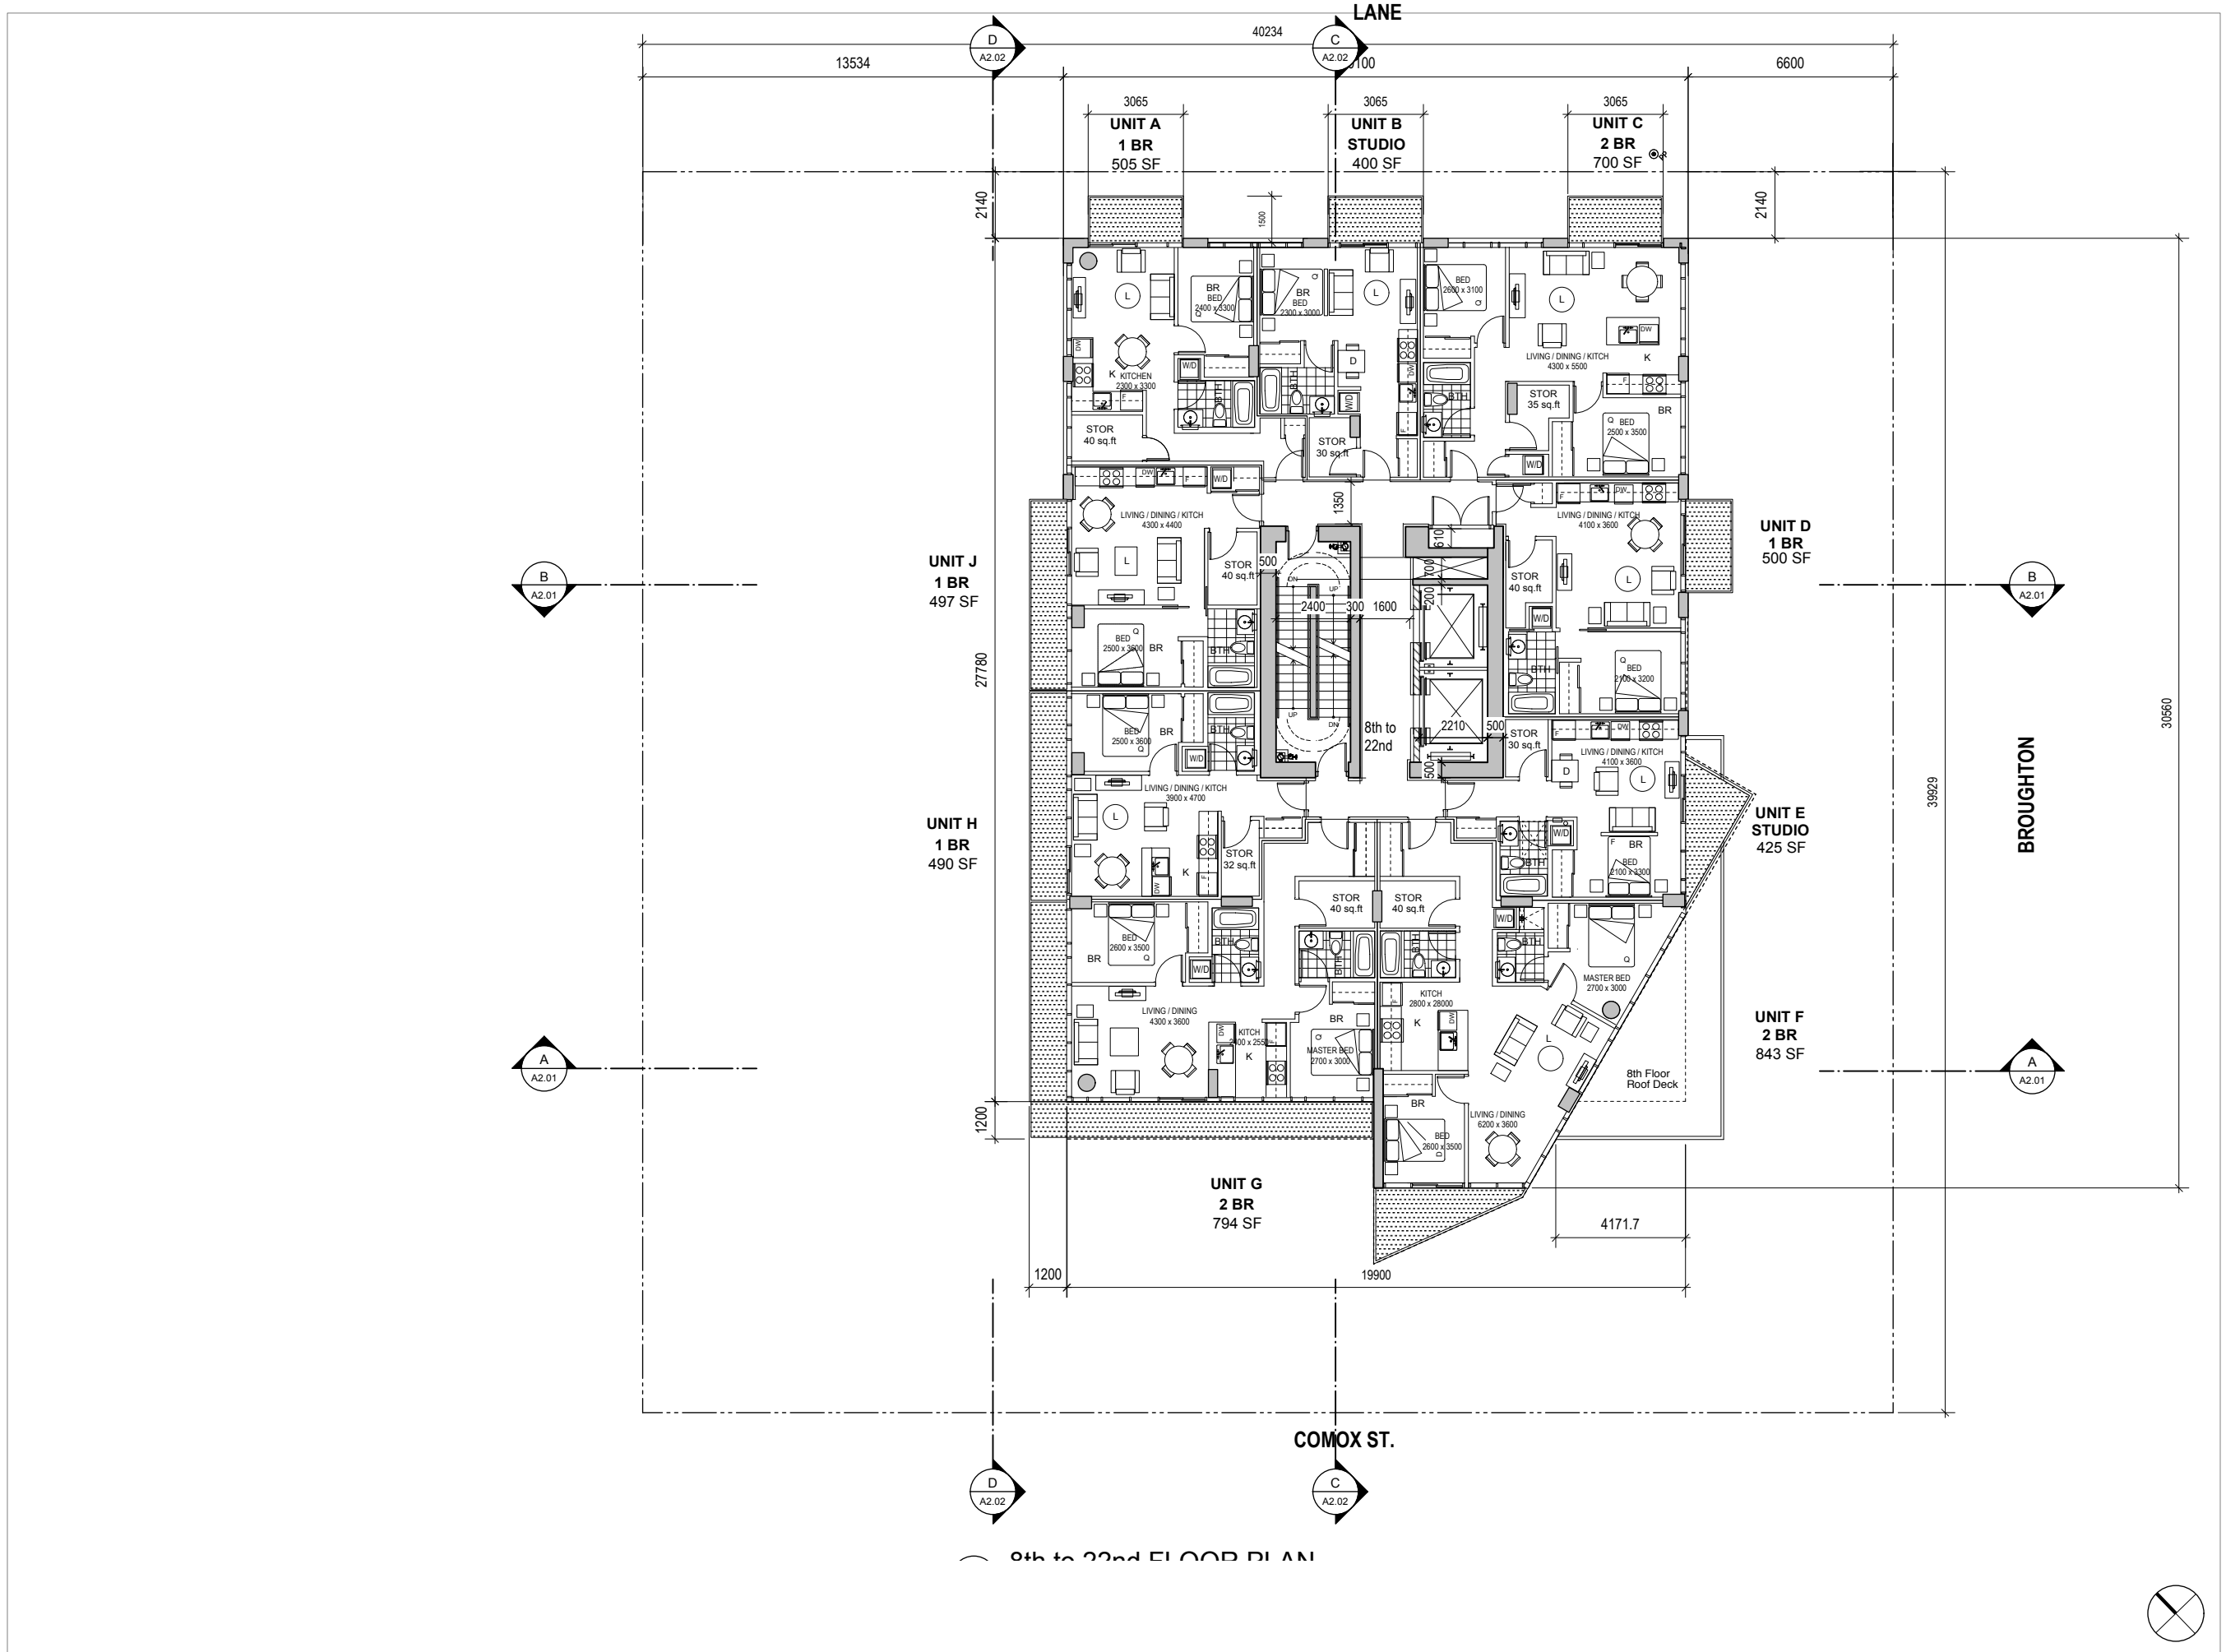

8th to 22nd FLOOR PLAN

Re-Issued for DP / REZONING
(Changes identified & clouded) 30 November 2011
 Re-Issued for DP / REZONING 15 July 2010
 Re-Issued for DP / REZONING
(Changes identified & clouded) 22 March 2010
 Re-Issued for DP / REZONING / UDP 17 March 2010
 DP / REZONING APPLICATION 7 OCTOBER 2009

NOV 30, 2011

HENRIQUEZ • PARTNERS
Architects
Urban Designers



402 West Pender Street
Vancouver, BC V6B 1T6
Tel: 604.687.5681
Fax: 604.687.8530


JOB TITLE
**RENTAL TOWER
1401 COMOX ST.**
VANCOUVER, BC
DE 413347

CONSULTANT


DRAWING TITLE
**ROOF / AMENITY
ELEV. MACHINE ROOM
FLOOR PLAN**

DATE	30 Nov 2011	DRAWN	FS
SCALE	1:100m	CHECKED	GH
JOB NO.	2912		

A1.09

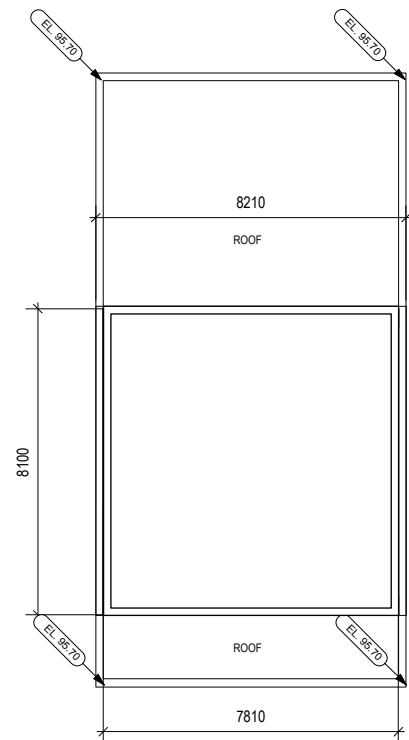

UPPER ROOF PLAN

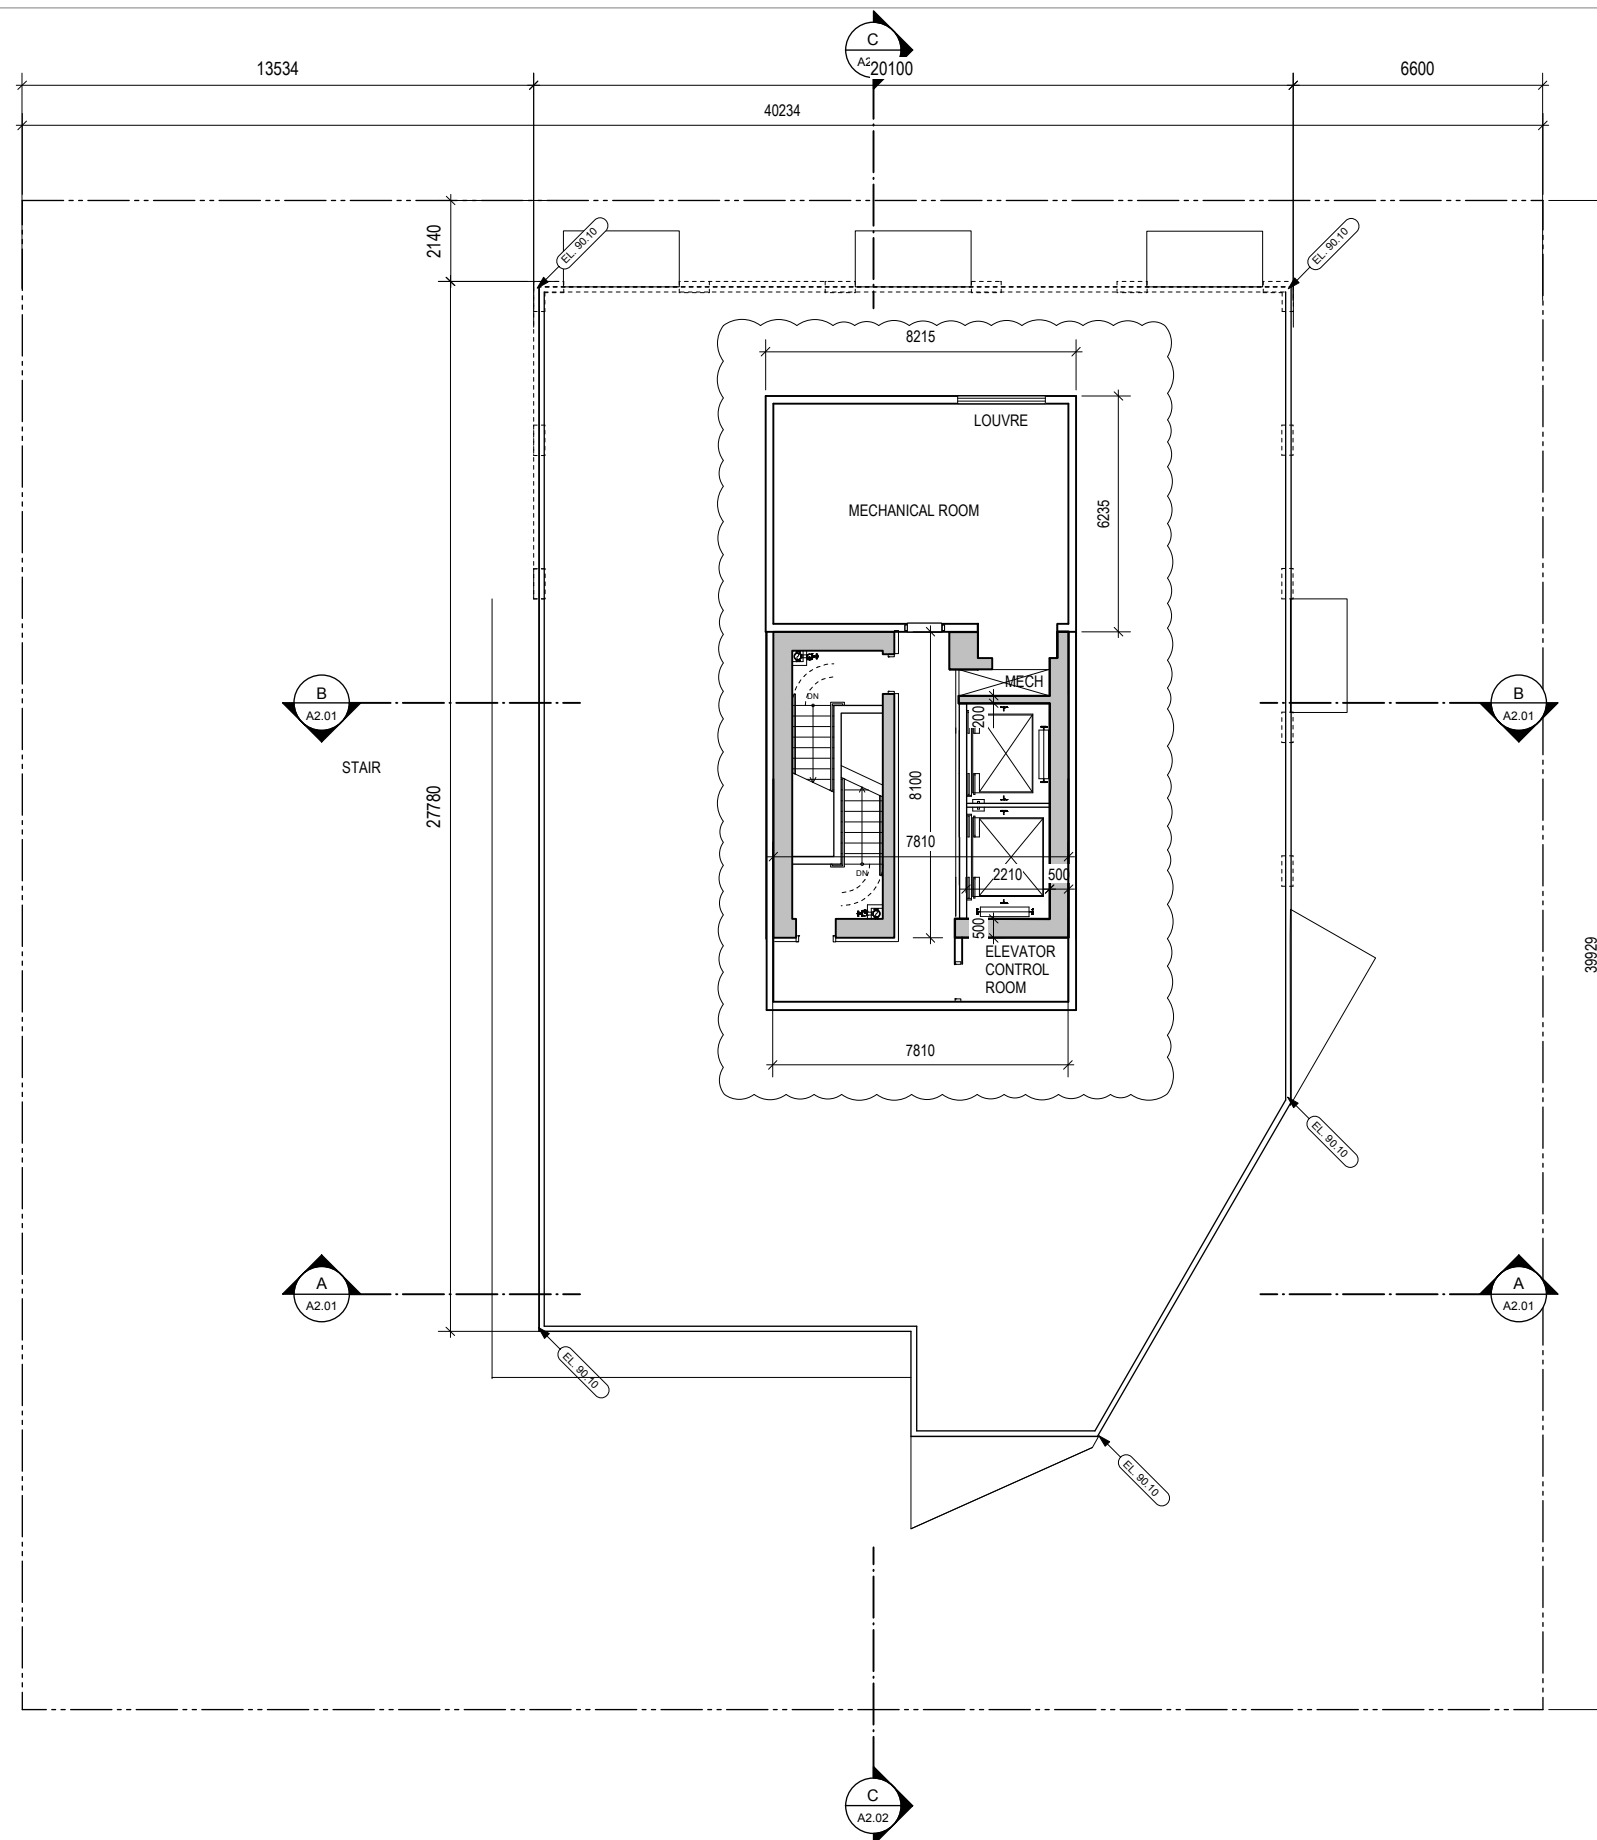

ROOF & MECH PLAN

