

Huron St

SIDEWALK

ADJACENT UNIT

PARKING

LANE


**SAMPLE FOR INFORMATIONAL
PURPOSES ONLY
CITY OF VANCOUVER**

210 College St.
AREA: 1,954 SQ.FT.

ADJACENT UNIT

SIDEWALK

College St

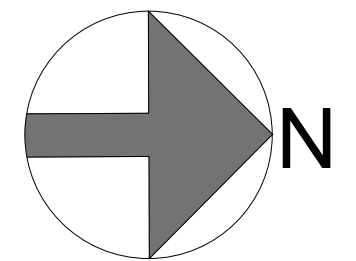

ADDRESS: 210 College St.
Vancouver BC

GARBAGE


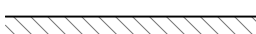
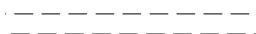
SITE PLAN
SCALE: 1/8"=1'-0"


LEGAL DESCRIPTION:

- LOT
- BLOCK
- DISTRICT LOT
- PLAN BCP
- P.I.D

NOTES	NAME AND CONTACT INFORMATION OF DESIGNER OR ARCHITECT	NO.	ISSUED / REVISED	DATE	CLIENT: CLIENT NAME AND ADDRESS OF THE PROJECT/APPLICATION	DRAWN BY: designers initials
		#1	ISSUED FOR DP	Oct 23, 2015		SCALE: 1/8"=1'-0"
					DRAWING TITLE: SITE PLAN	DATE: Oct 23, 2015
						DRAWING NUMBER: 1 OF 3


WALL LEGEND

-  EXISTING WALLS
-  PROPOSED WALL
-  EXISTING WALL TO BE REMOVED

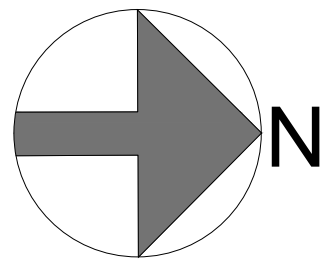

PROPOSED FLOOR PLAN


SCALE: 1/4"=1'-0"

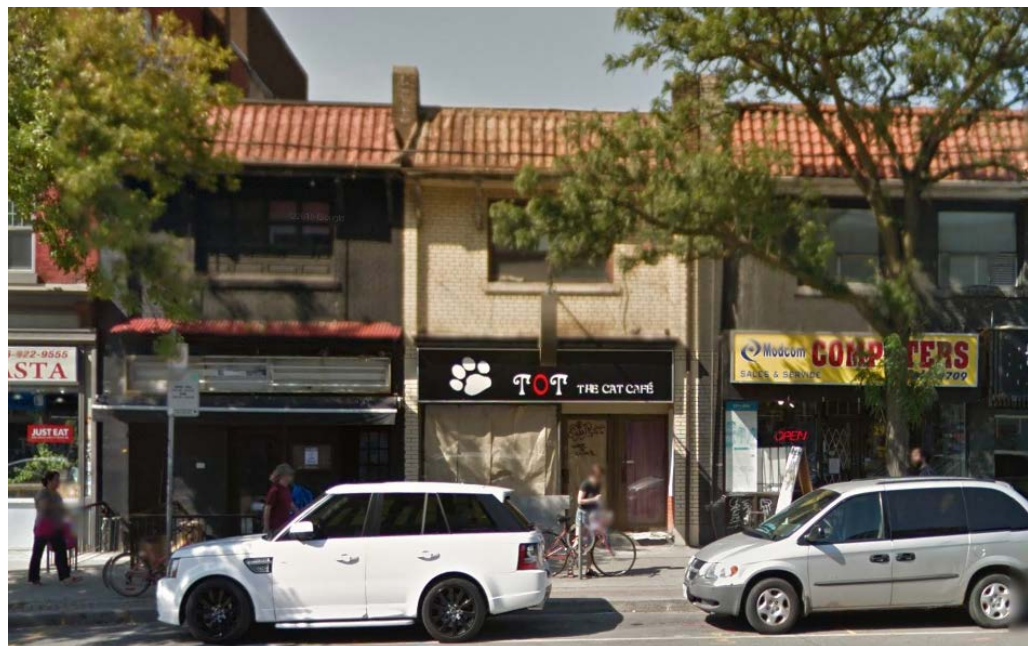

EXIST. FRONT IMAGE


SCALE: NOT TO SCALE

NOTES	NAME AND CONTACT INFORMATION OF DESIGNER OR ARCHITECT	NO.	ISSUED / REVISED	DATE	CLIENT: CLIENT NAME AND ADDRESS OF THE PROJECT/APPLICATION	DRAWN BY: designer initials		
		#1	ISSUED FOR DP	Oct 23, 2015		SCALE: 1/4"=1'-0"		
							DRAWING TITLE: PROPOSED GROUND FLOOR PLAN	DATE: Oct 20, 2015
								DRAWING NUMBER: 2 OF 3

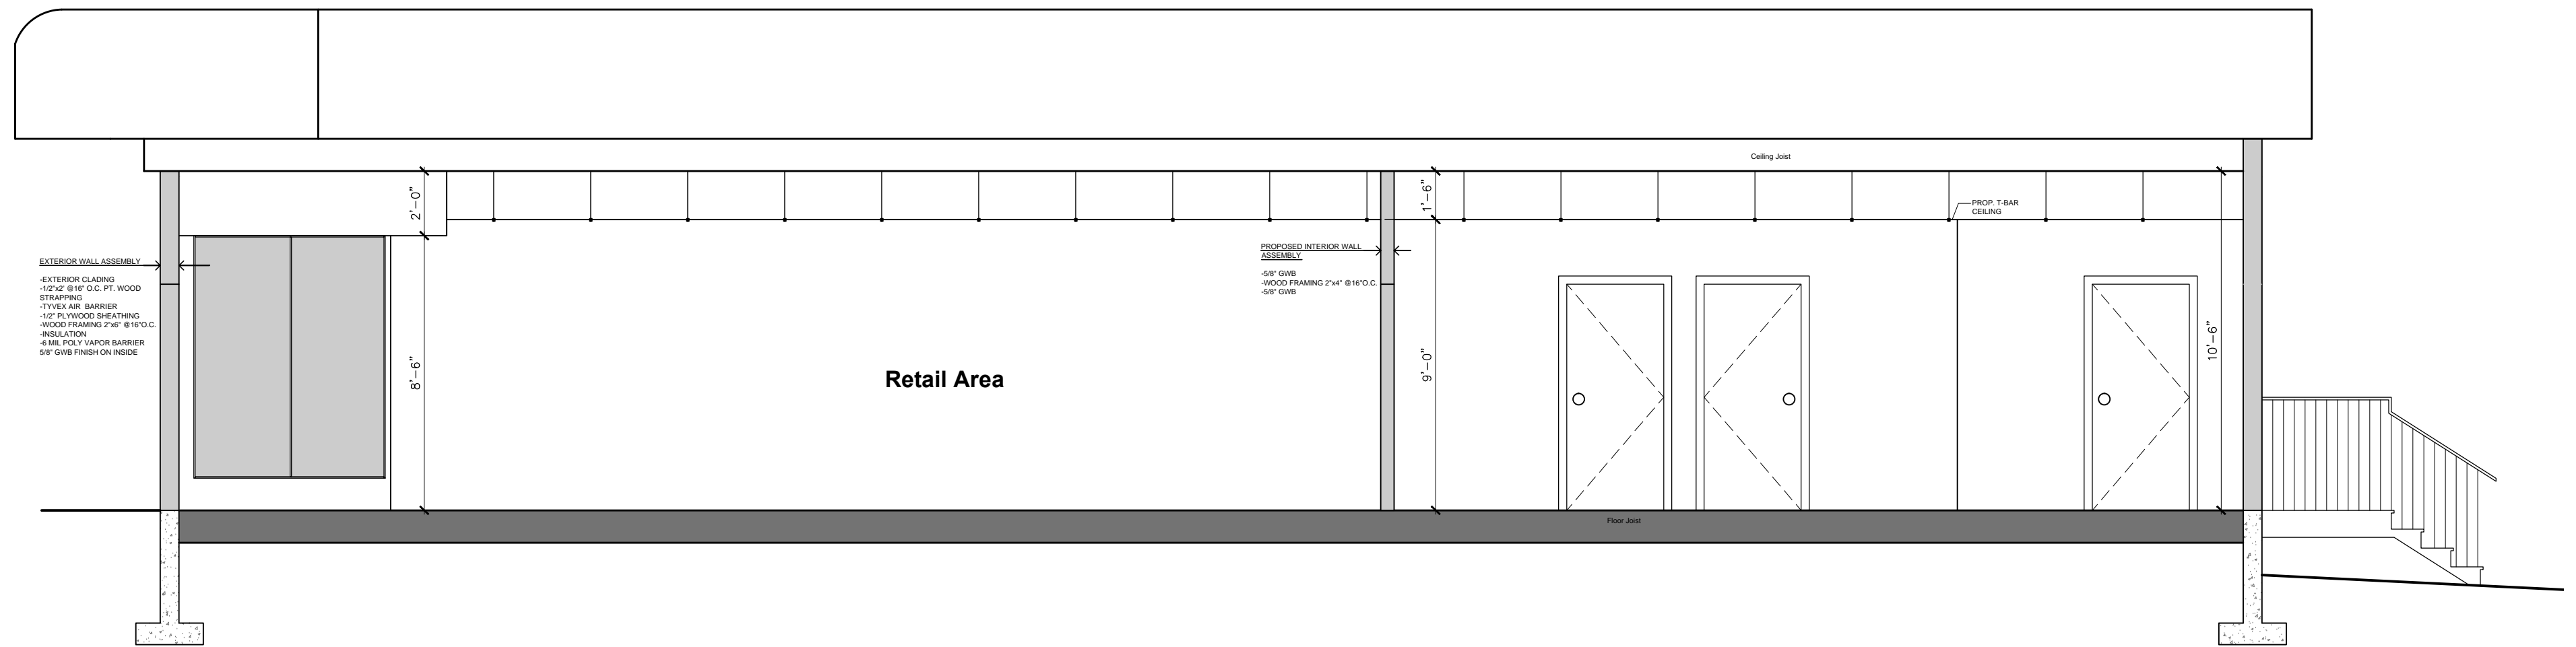

S1 SECTION
A2 SCALE: 1/4"=1'-0"

SAMPLE FOR INFORMATIONAL PURPOSES ONLY CITY OF VANCOUVER

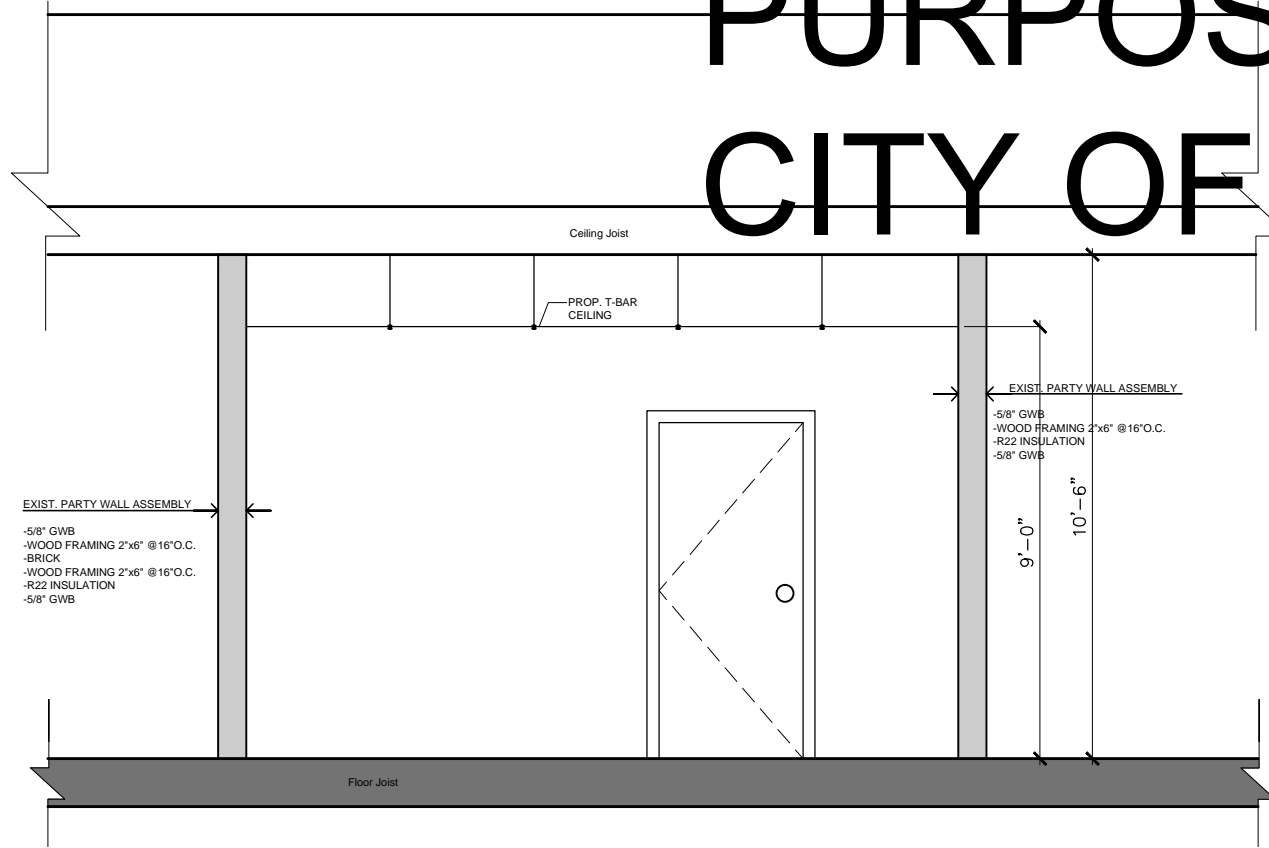

S2 SECTION
A2 SCALE: 1/4"=1'-0"

NOTES	NAME AND CONTACT INFORMATION OF DESIGNER OR ARCHITECT	NO.	ISSUED / REVISED	DATE	CLIENT: CLIENT NAME AND ADDRESS OF THE PROJECT/APPLICATION	DRAWN BY: designer initials
		#1	ISSUED FOR DP	Oct 23, 2015		SCALE: 1/4"=1'-0"
					DRAWING TITLE: SECTIONS	DATE: Oct 20, 2015
						DRAWING NUMBER: 3 OF 3