

MATERIALS LEGEND

HARDSCAPE - AT GRADE

DETAIL	SYMBOL	DESCRIPTION
		BIKE LANE / VEHICULAR ROAD (ASPHALT W/ PAINTED MARKINGS PER CIVIL)
1-L5.000		PEDESTRIAN CIP CONCRETE PAVING (SAWCUT - 100MM DEPTH ON 150MM GRANULAR)
1-L5.000		PEDESTRIAN CIP CONCRETE PAVING (WELLNESS WALK - WEAVE INSPIRED PATTERN)
3-L5.000		STONE PAVING (LIGHT AND DARK TONE GRANITE SETTS - FLAME FINISH - 100W X 100L X 80D ON 150mm DEPTH ON COMPACTED GRANULAR)
2-L5.000		VEHICULAR CIP CONCRETE PAVING (SAWCUT - PATTERN TO RESPOND TO WELLNESS WALK, DEPTH PER CIVIL)
		DECORATIVE GRANULAR (25MM DIA. STONE AT 150MM DEPTH W/STEEL EDGING)
4-L5.000		VEHICULAR PERMEABLE PAVING (80MM THICK, CONCRETE UNIT PAVER)

HARDSCAPE - ON SLAB

DETAIL	SYMBOL	DESCRIPTION
5-L5.000		MODULAR PAVER SLABS (UNIT PAVERS ON GRANULAR BASE COURSE)
		DECORATIVE GRANULAR (25MM DIA. STONE AT 150MM DEPTH W/STEEL EDGING)
		ROCKWORK (NATURAL AND ARTIFICIAL)

FURNISHINGS


DETAIL	SYMBOL	DESCRIPTION
L5.002		BENCH (WEATHERED STEEL FRAME WITH TIMBER SLATS)
3-L5.001		TRELLIS (STEEL FRAME WITH WOOD SLATS)
1/2-L5.001		SCREEN (VERTICAL SLATS WITH GATES - WEATHERED STEEL FINISH)
L5.002		VEHICULAR-RATED BOLLARD (SCHEDULE 40 GALVANIZED PIPE, 200MM DIAM. C/W POWDER COAT FINISH)
L5.002		BIKE RACK (STEEL FRAME)
L5.002		ACCESSIBLE TABLE AND BENCHES (WOOD WITH STEEL FRAME) (SPACE FOR WHEELCHAIR)
		PUBLIC ART OPPORTUNITY (BY OWNER)
		HOUSE POSTS X 4 (BY OWNER)

SOFTSCAPE

DETAIL	SYMBOL	DESCRIPTION
6-L5.003		GREEN ROOF PLANTING (PER PLANTING PLAN)
4/5-L5.003		AT GRADE PLANTING (PER PLANTING PLAN)
1/2/3-L5.003		TREE PLANTING (PER PLANTING PLAN)

LAYOUT AND MATERIAL NOTES

- ALL LANDSCAPE ARCHITECTURAL DRAWINGS IN THIS PACKAGE SHALL BE READ IN CONJUNCTION WITH ALL OTHER LANDSCAPE ARCHITECTURAL DRAWINGS, DETAILS, SPECIFICATIONS, AND OTHER CORRESPONDANCE THAT MAY BE ISSUED DURING THE COURSE OF THE CONTRACT.
- IF A DISCREPANCY OCCURS BETWEEN THE DRAWINGS AND THE SPECIFICATIONS OR ANY OTHER DOCUMENT ASSOCIATED WITH THE PROJECT, THE CONFLICT SHALL BE REPORTED IN WRITING TO THE LANDSCAPE ARCHITECT TO OBTAIN CLARIFICATION AND APPROVAL BEFORE PROCEEDING WITH WORKS.
- ALL EXISTING INFORMATION IS BASED ON AVAILABLE RECORDS AND SHALL NOT BE CONSTRUED TO BE COMPLETE OR ACCURATE.
- LAYOUT OF HARDSCAPE, SITE FURNITURE, SOIL, PLANTING, AND ALL OTHER MATERIALS IS TO BE STAKED OUT AND APPROVED BY THE LANDSCAPE ARCHITECT PRIOR TO INSTALLATION.
- ALL PLANTING SHALL BE IN ACCORDANCE WITH CANADIAN LANDSCAPE STANDARD, LATEST EDITION.
- THE CONTRACTOR IS RESPONSIBLE FOR DETERMINING THE EXISTENCE, LOCATION, AND ELEVATION OF ALL UTILITIES AND CONCEALED STRUCTURES, AND IS RESPONSIBLE FOR NOTIFYING THE APPROPRIATE COMPANY, DEPARTMENT OR PERSON(S) OF ITS INTENTION TO CARRY OUT ITS OPERATIONS.
- FINAL SELECTION AND APPROVAL OF ALL STREET TREES TO BE DONE BY THE CITY OF VANCOUVER.
- ALL PUBLIC REALM DETAILS TO THE SATISFACTION OF THE GENERAL MANAGER OF ENGINEERING SERVICES IN CONSULTATION WITH THE DIRECTOR OF PLANNING.

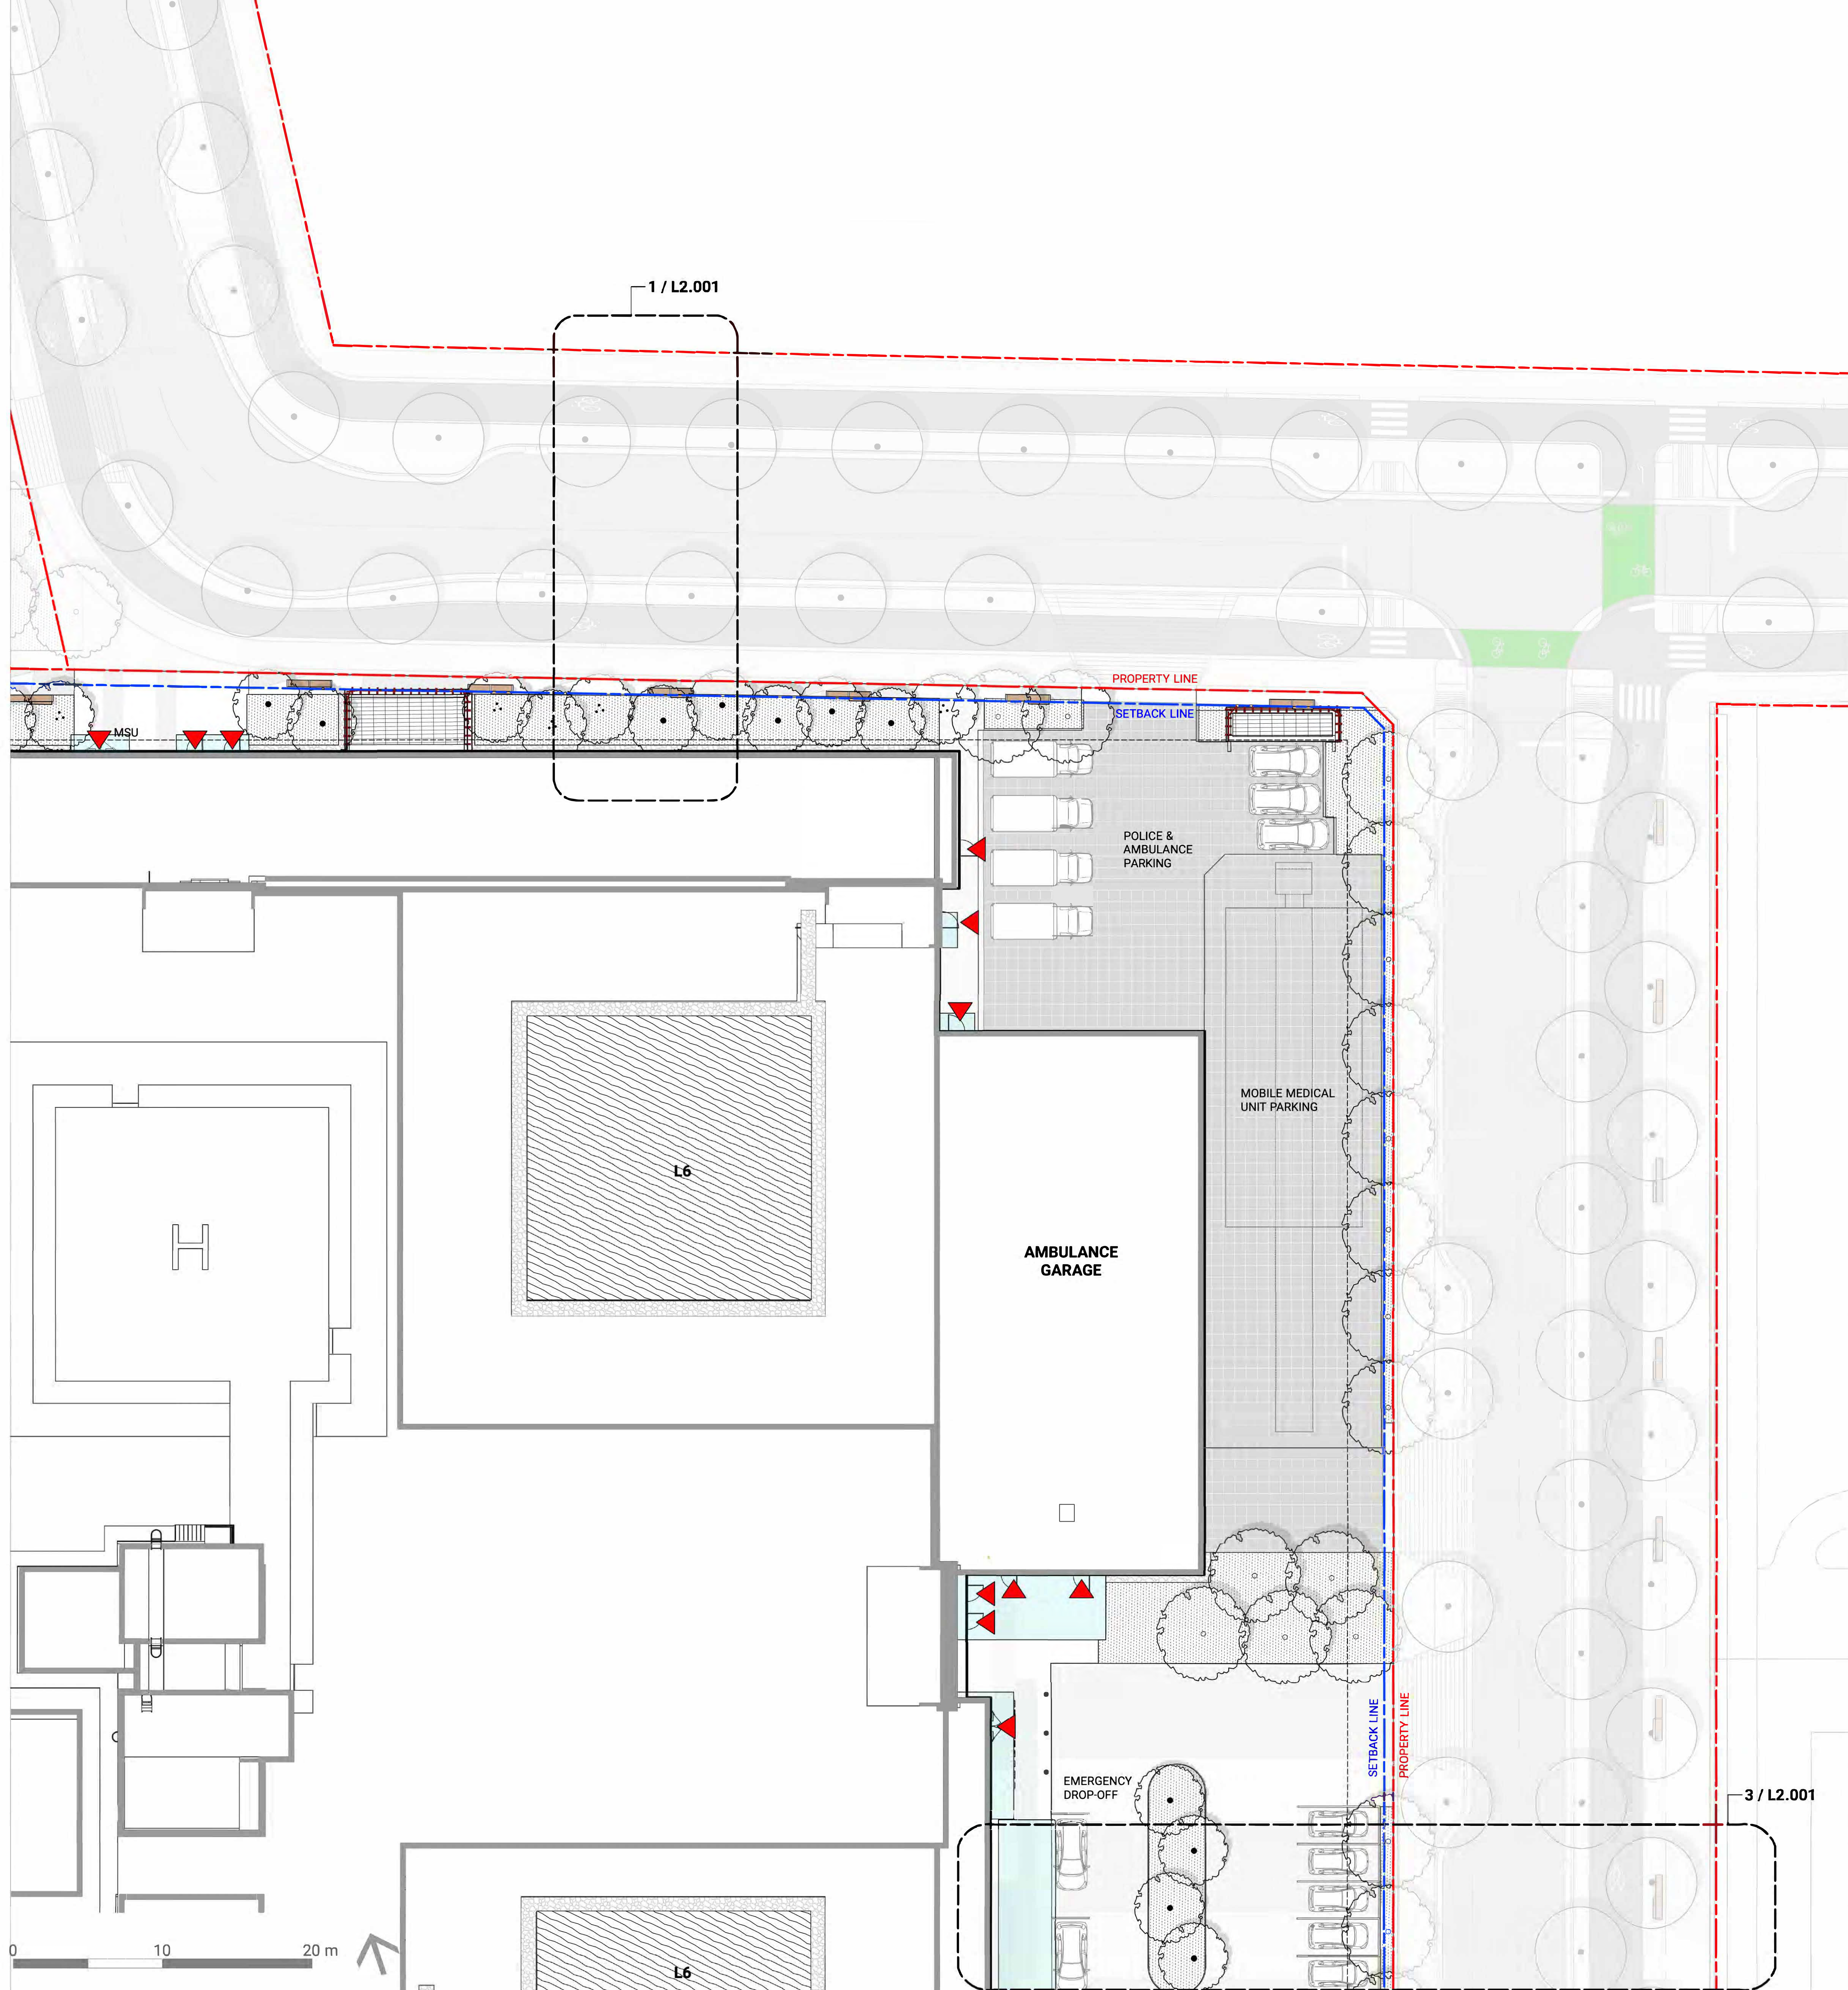

Owner

How you want to be treated.

Design Builder

CONSTRUCTION

Project Team

DESIGN-BUILDER
ARCHITECTURAL

PC CONSULTATIVES (VANCOUVER) INC.
HSA ARCHITECTURE ASSOCIATES, INC.
STANBAC ARCHITECTURE LTD.
HARRIS JONES CHRISTOPHERSON LTD.

STRUCTURAL

BRANDERSON ENGINEERING ASSOCIATES

MECHANICAL
ELECTRICAL
CIVIL
LANDSCAPE
PAVING/GRASS

SMITH ANDERSON
SMITH ANDERSON
WSP CANADA
CANNIST
ONE CONSULTANTS LTD.

NOT FOR CONSTRUCTION

1 2021.02.01 ISSUED FOR DEVELOPMENT PERMIT APPLICATION
No. Date Description
ISSUED FOR

Providence
Health Care Society
The New St. Paul's
Phase 1a

1982 Station Street, Vancouver, BC

THE NEW ST Paul's

Key Plan

Sheet Name
LAYOUT PLAN
NORTHEAST

Scale
1:150
Sheet Number
L1.003

MATERIALS LEGEND

HARDSCAPE - AT GRADE

DETAIL	SYMBOL	DESCRIPTION
		BIKE LANE / VEHICULAR ROAD (ASPHALT W/ PAINTED MARKINGS PER CIVIL)
1-L5.000		PEDESTRIAN CIP CONCRETE PAVING (SAWCUT - 100MM DEPTH ON 150MM GRANULAR)
1-L5.000		PEDESTRIAN CIP CONCRETE PAVING (WELLNESS WALK - WEAVE INSPIRED PATTERN)
3-L5.000		STONE PAVING (LIGHT AND DARK TONE GRANITE SETTS - FLAME FINISH - 100W X 100L X 80D ON 150mm DEPTH ON COMPACTED GRANULAR)
2-L5.000		VEHICULAR CIP CONCRETE PAVING (SAWCUT - PATTERN TO RESPOND TO WELLNESS WALK, DEPTH PER CIVIL)
		DECORATIVE GRANULAR (25MM DIA. STONE AT 150MM DEPTH W/STEEL EDGING)
4-L5.000		VEHICULAR PERMEABLE PAVING (80MM THICK, CONCRETE UNIT PAVER)

HARDSCAPE - ON SLAB

DETAIL	SYMBOL	DESCRIPTION
5-L5.000		MODULAR PAVER SLABS (UNIT PAVERS ON GRANULAR BASE COURSE)
		DECORATIVE GRANULAR (25MM DIA. STONE AT 150MM DEPTH W/STEEL EDGING)
		ROCKWORK (NATURAL AND ARTIFICIAL)

FURNISHINGS

DETAIL	SYMBOL	DESCRIPTION
L5.002		BENCH (WEATHERED STEEL FRAME WITH TIMBER SLATS)
3-L5.001		TRELLIS (STEEL FRAME WITH WOOD SLATS)
1/2-L5.001		SCREEN (VERTICAL SLATS WITH GATES - WEATHERED STEEL FINISH)
L5.002		VEHICULAR-RATED BOLLARD (SCHEDULE 40 GALVANIZED PIPE, 200MM DIAM. C/W POWDER COAT FINISH)
L5.002		BIKE RACK (STEEL FRAME)
L5.002		ACCESSIBLE TABLE AND BENCHES (WOOD WITH STEEL FRAME) (SPACE FOR WHEELCHAIR)
		PUBLIC ART OPPORTUNITY (BY OWNER)
		HOUSE POSTS X 4 (BY OWNER)

SOFTSCAPE

DETAIL	SYMBOL	DESCRIPTION
6-L5.003		GREEN ROOF PLANTING (PER PLANTING PLAN)
4/5-L5.003		AT GRADE PLANTING (PER PLANTING PLAN)
1/2/3-L5.003		TREE PLANTING (PER PLANTING PLAN)

LAYOUT AND MATERIAL NOTES

1. ALL LANDSCAPE ARCHITECTURAL DRAWINGS IN THIS PACKAGE SHALL BE READ IN CONJUNCTION WITH ALL OTHER LANDSCAPE ARCHITECTURAL DRAWINGS, DETAILS, SPECIFICATIONS, AND OTHER CORRESPONDANCE THAT MAY BE ISSUED DURING THE COURSE OF THE CONTRACT.

2. IF A DISCREPANCY OCCURS BETWEEN THE DRAWINGS AND THE SPECIFICATIONS OR ANY OTHER DOCUMENT ASSOCIATED WITH THE PROJECT, THE CONFLICT SHALL BE REPORTED IN WRITING TO THE LANDSCAPE ARCHITECT TO OBTAIN CLARIFICATION AND APPROVAL BEFORE PROCEEDING WITH WORKS.

3. ALL EXISTING INFORMATION IS BASED ON AVAILABLE RECORDS AND SHALL NOT BE CONSTRUED TO BE COMPLETE OR ACCURATE.

4. LAYOUT OF HARDSCAPE, SITE FURNITURE, SOIL, PLANTING, AND ALL OTHER MATERIALS IS TO BE STAKED OUT AND APPROVED BY THE LANDSCAPE ARCHITECT PRIOR TO INSTALLATION.

5. ALL PLANTING SHALL BE IN ACCORDANCE WITH CANADIAN LANDSCAPE STANDARD, LATEST EDITION.

6. THE CONTRACTOR IS RESPONSIBLE FOR DETERMINING THE EXISTENCE, LOCATION, AND ELEVATION OF ALL UTILITIES AND CONCEALED STRUCTURES, AND IS RESPONSIBLE FOR NOTIFYING THE APPROPRIATE COMPANY, DEPARTMENT OR PERSON(S) OF ITS INTENTION TO CARRY OUT ITS OPERATIONS.

7. FINAL SELECTION AND APPROVAL OF ALL STREET TREES TO BE DONE BY THE CITY OF VANCOUVER.

8. ALL PUBLIC REALM DETAILS TO THE SATISFACTION OF THE GENERAL MANAGER OF ENGINEERING SERVICES IN CONSULTATION WITH THE DIRECTOR OF PLANNING.

Providence
HEALTH CARE

How you want to be treated.

Design Builder:

PCL

CONSTRUCTION

Project Name:

PCL CONSTRUCTION SERVICES INC.

ARCHITECTURAL:

PROVIDENCE HEALTH CARE SOCIETY

STRUCTURAL:

PROVIDENCE HEALTH CARE SOCIETY

Mechanical:

PROVIDENCE HEALTH CARE SOCIETY

Electrical:

PROVIDENCE HEALTH CARE SOCIETY

Civil:

PROVIDENCE HEALTH CARE SOCIETY

Landscaping:

PROVIDENCE HEALTH CARE SOCIETY

1

2021.02.01

ISSUED FOR DEVELOPMENT PERMIT APPLICATION

No.

Date

Description

ISSUED FOR

Providence
Health Care Society
The New St. Paul's
Phase 1a

1000 Burrard Street, Vancouver, BC

THE NEW ST. PAUL'S

Key Plan

Sheet Name

LAYOUT PLAN
SOUTHEAST


Scale

1:150


Sheet Number

L1.004


Appendix D: Page 13 of 35

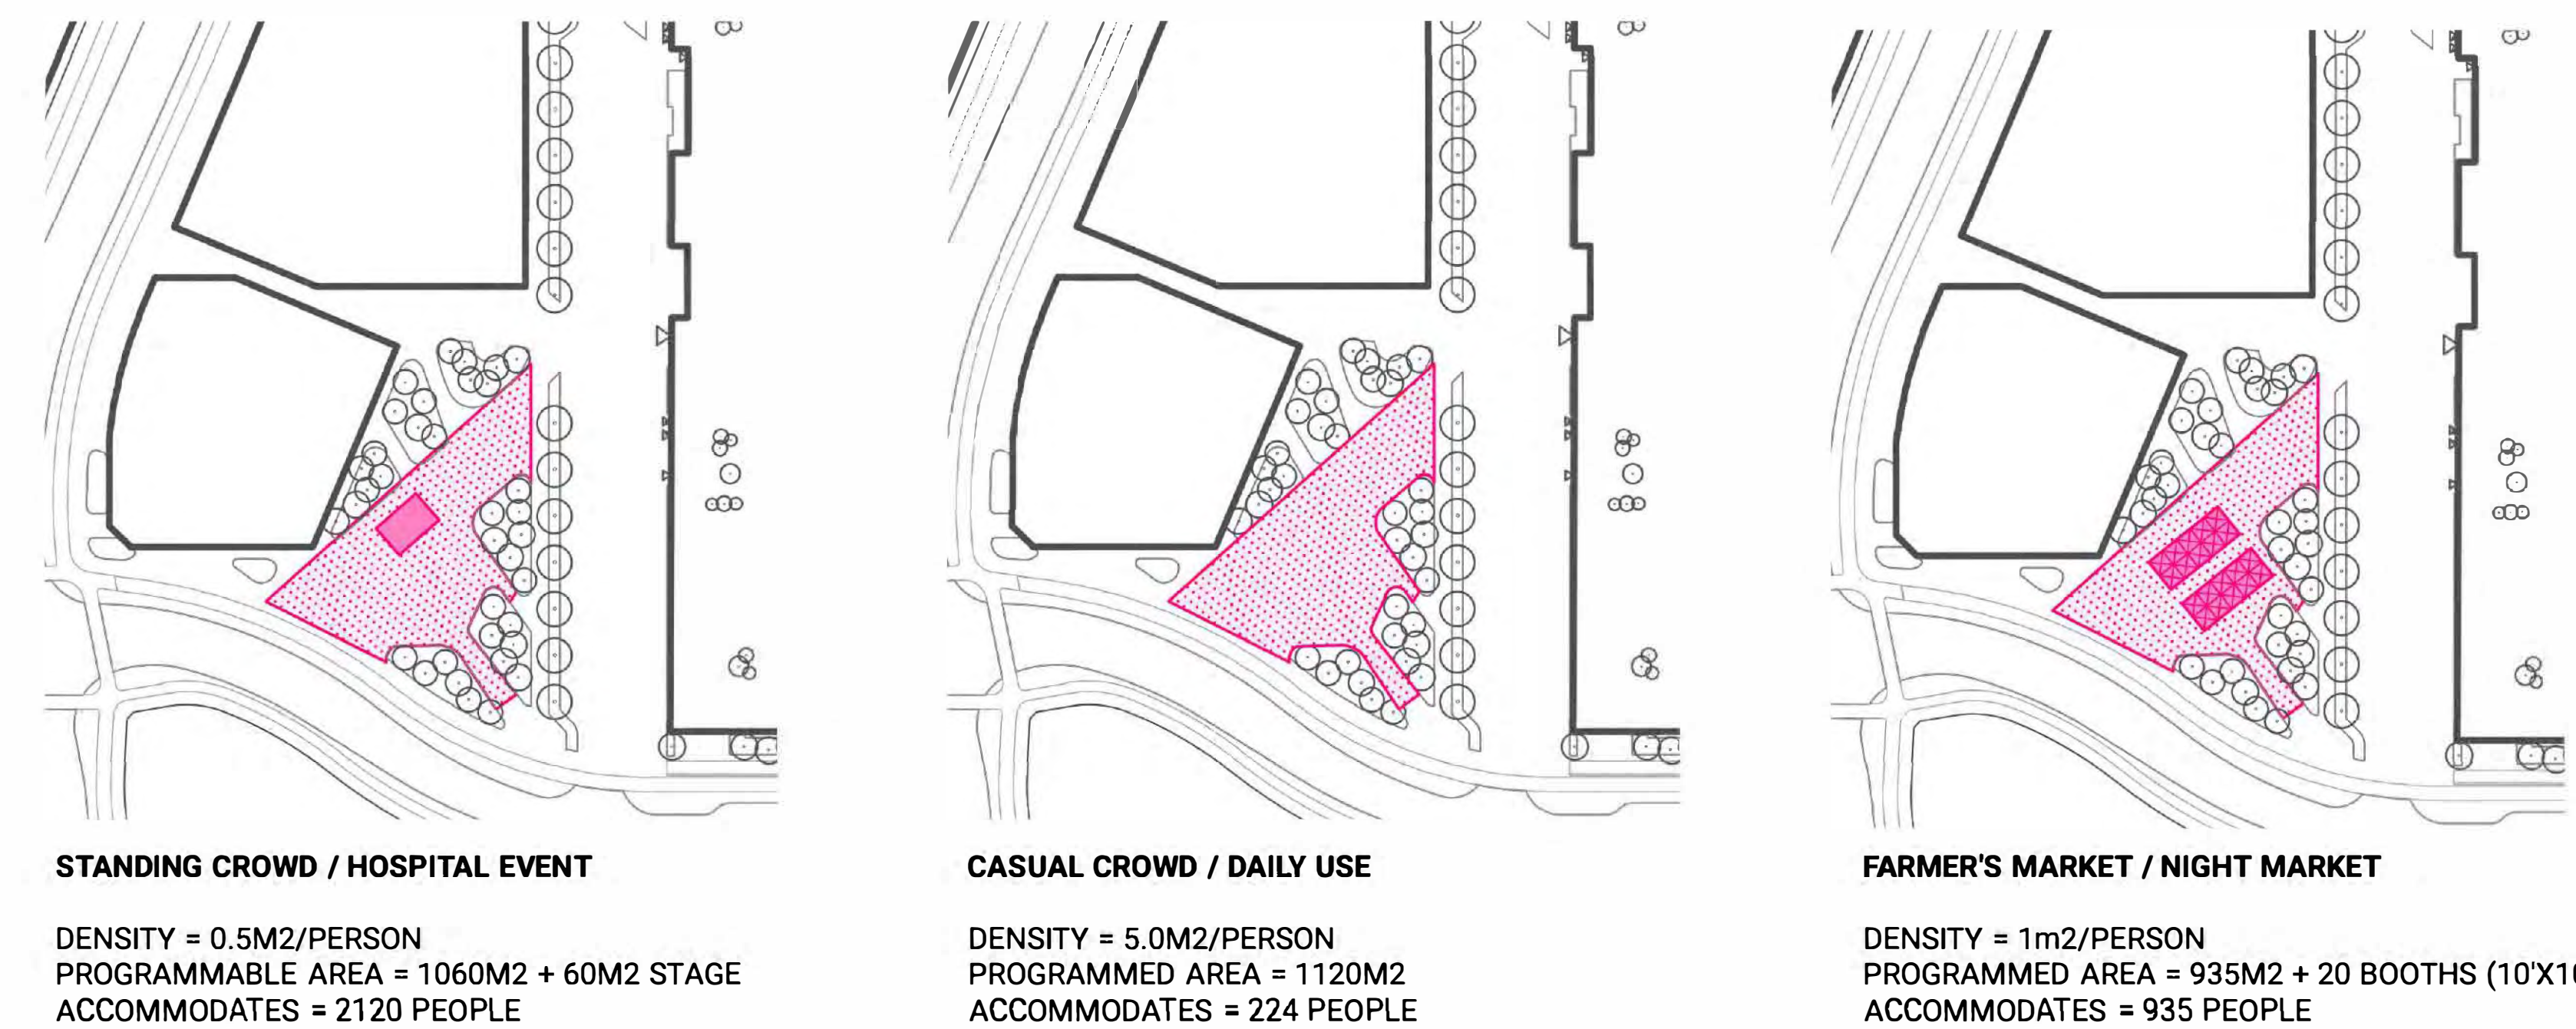


3 PLAZA CAPACITY AND PROGRAM STUDIES
Scale: 1:1000

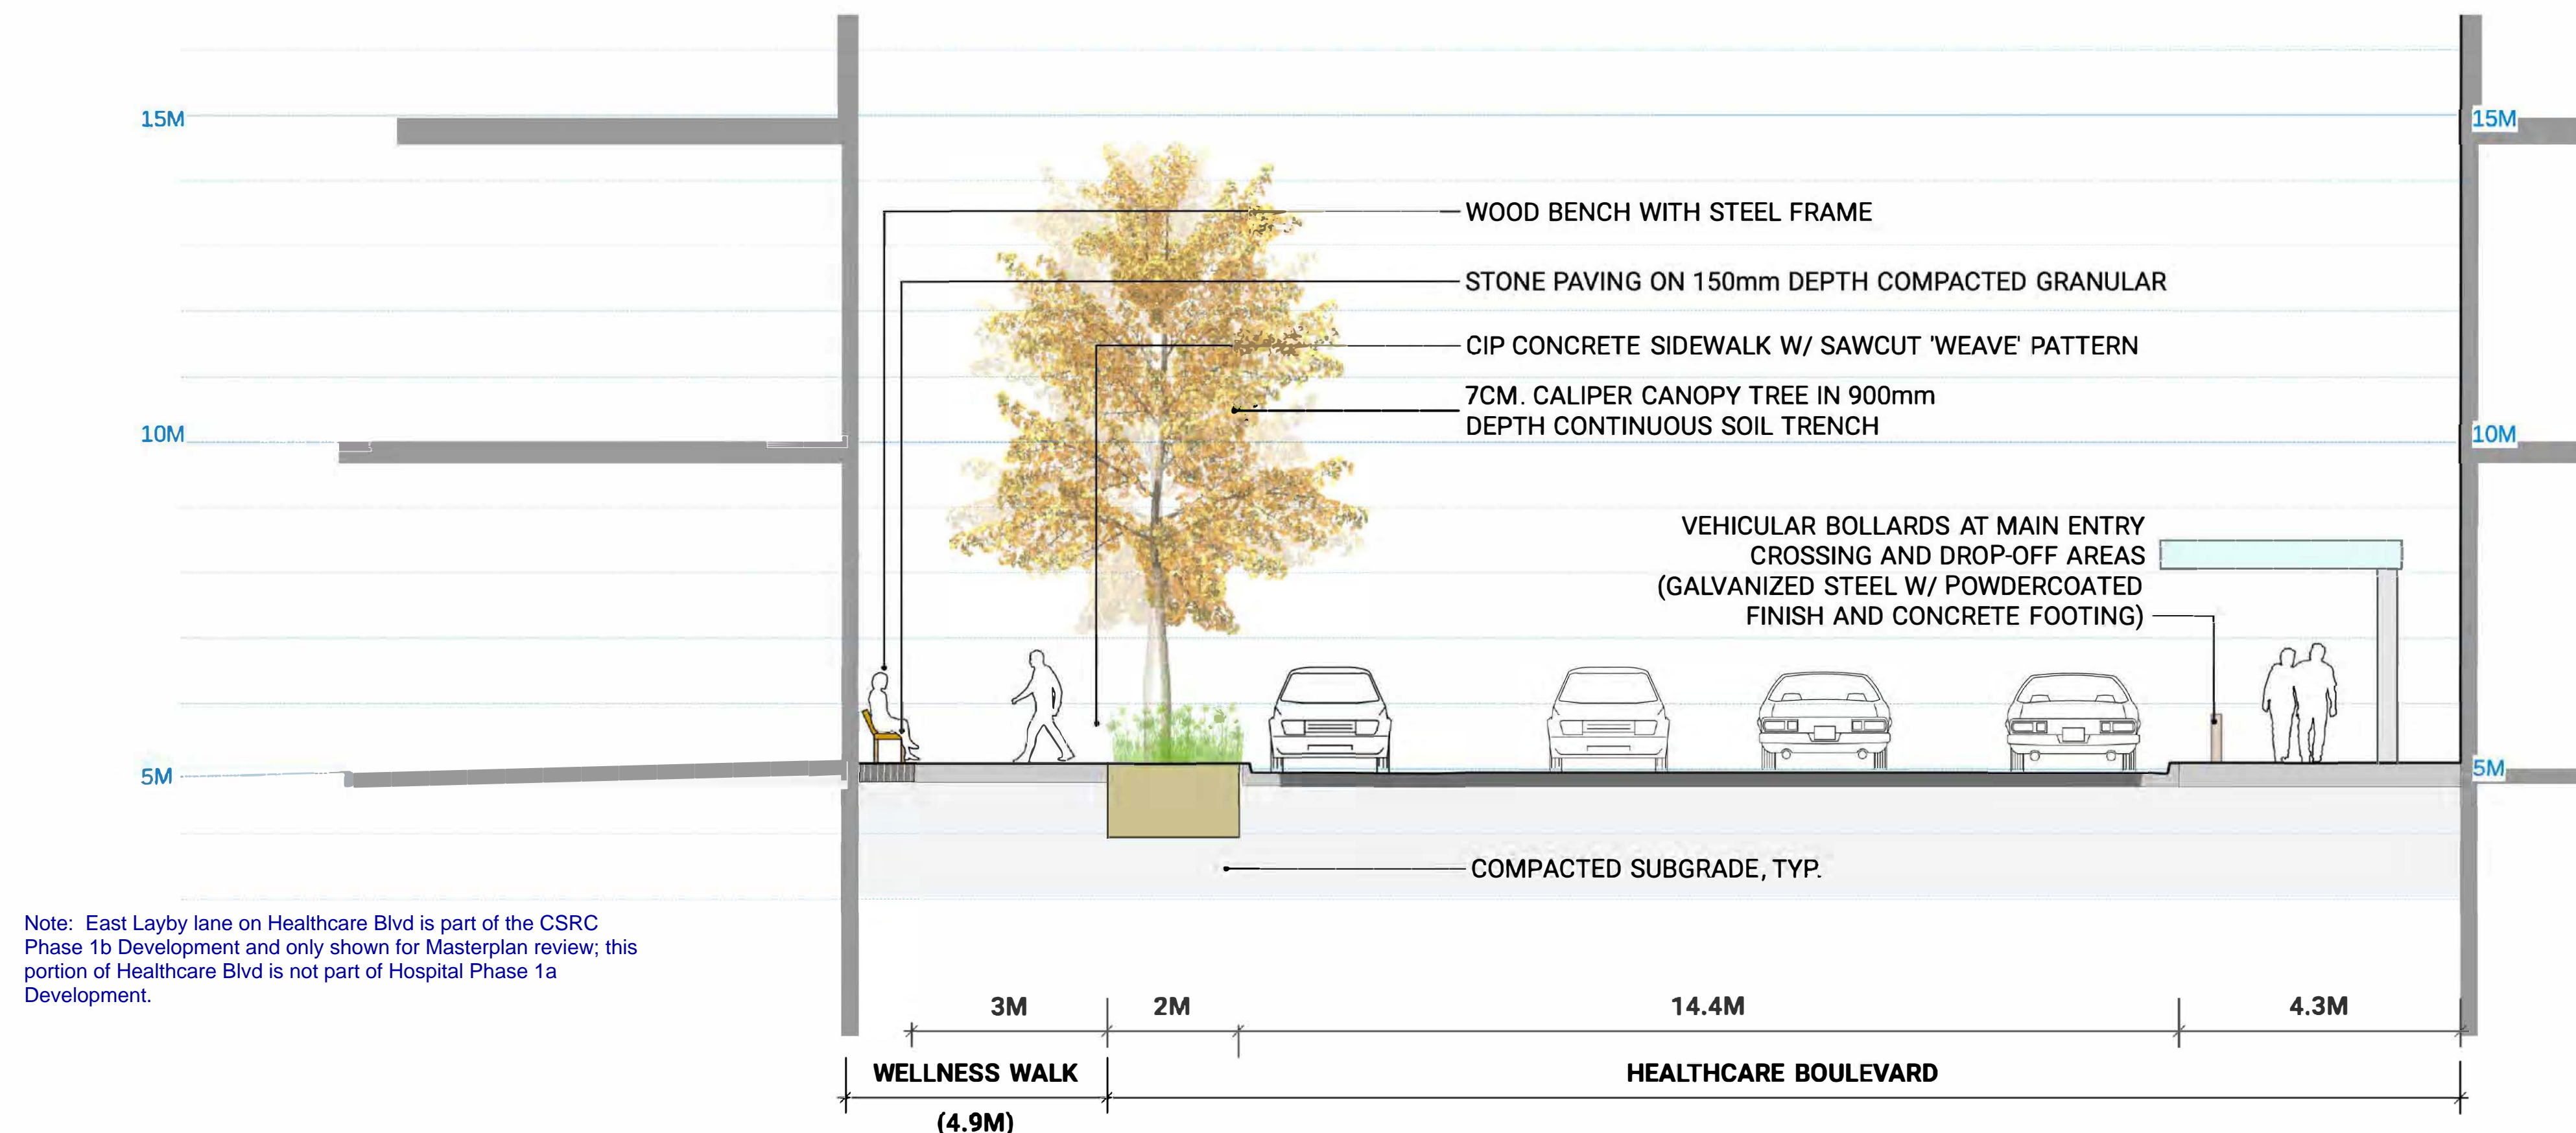

Note: East Layby lane on Healthcare Blvd is part of the CSRC Phase 1b Development and only shown for Masterplan review; this portion of Healthcare Blvd is not part of Hospital Phase 1a Development.

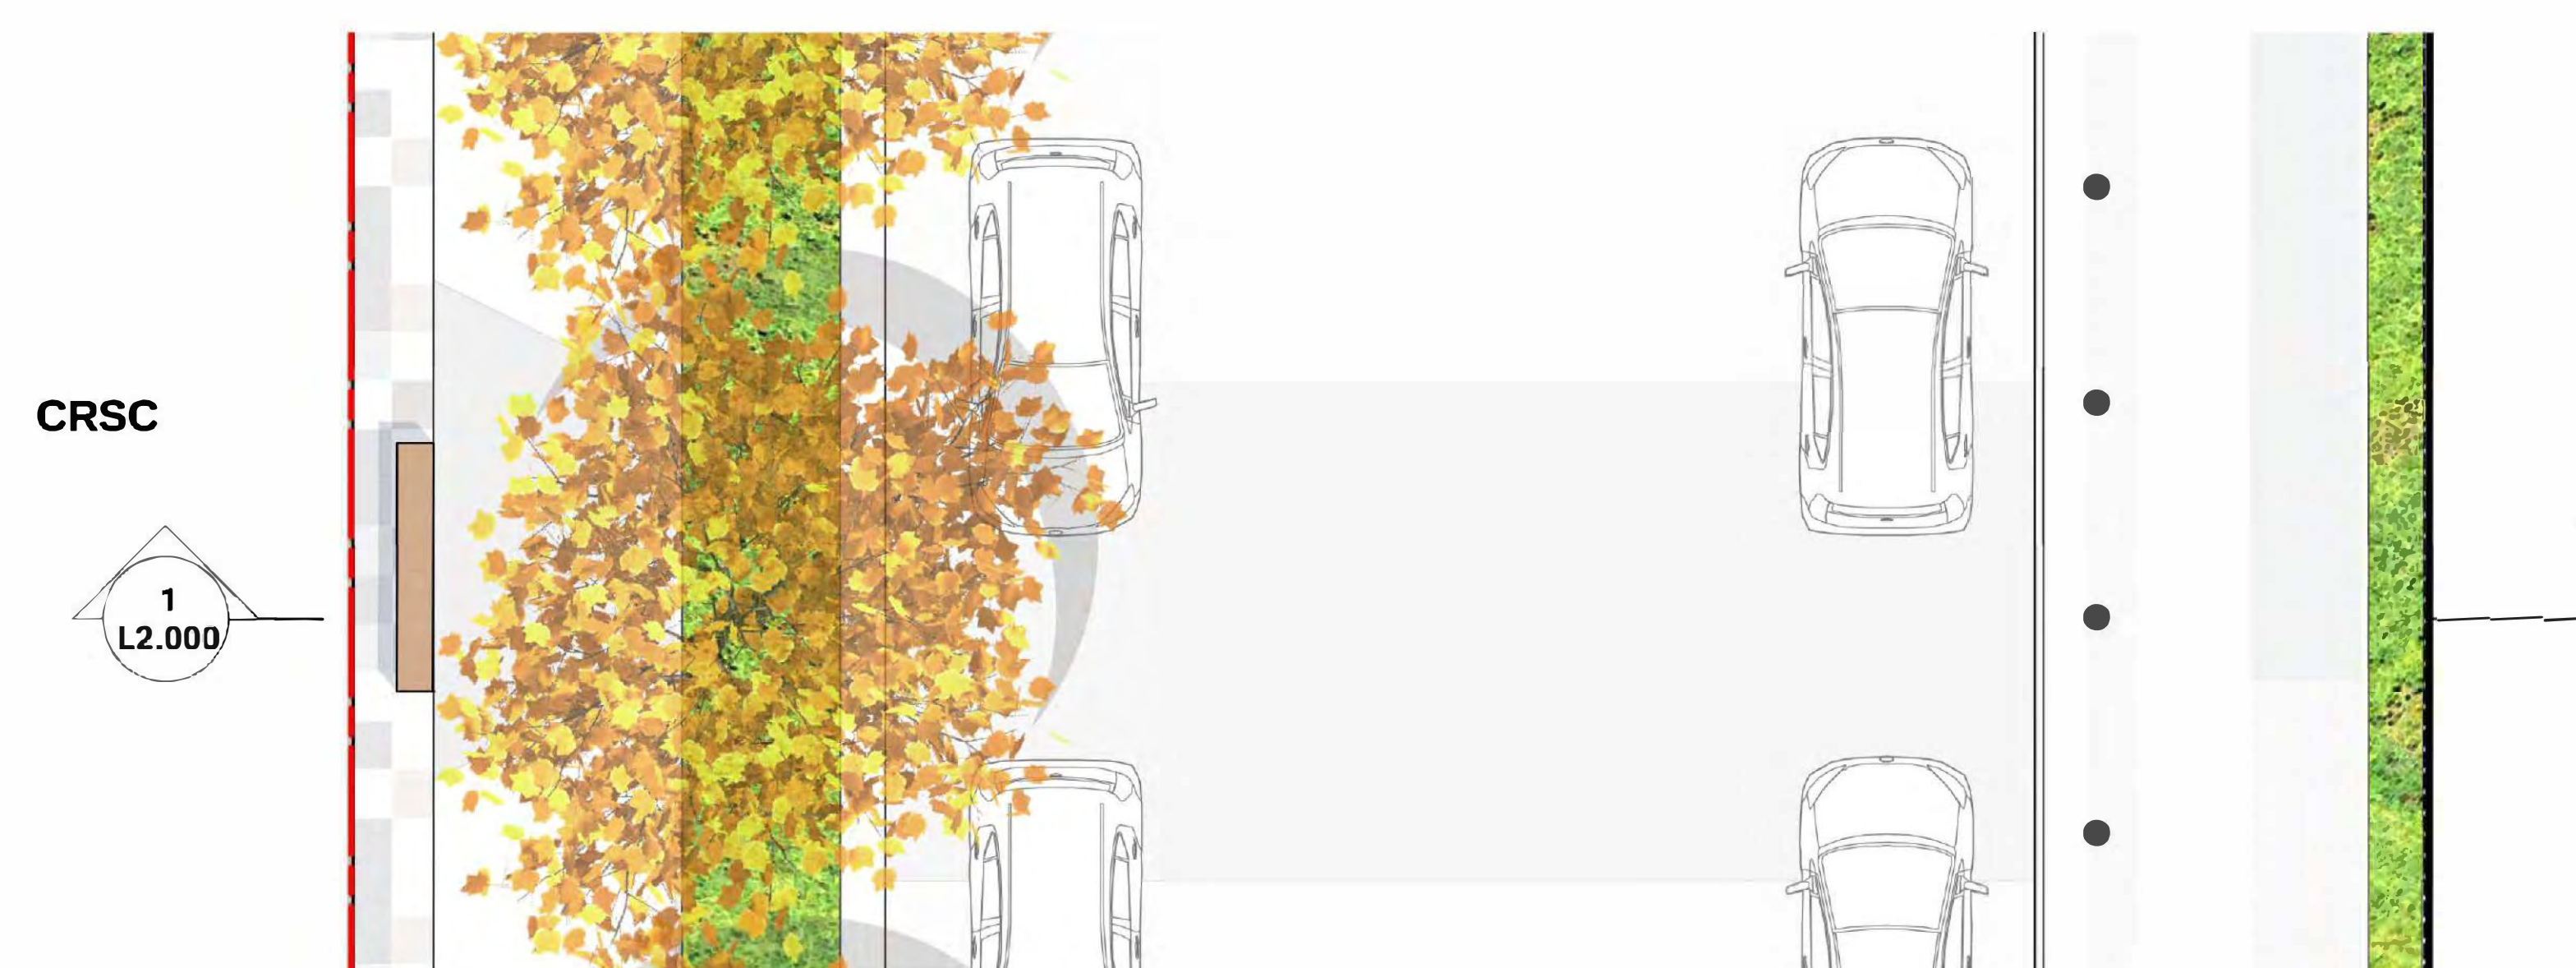

1 PLAN & SECTION - HEALING CORRIDOR AT HEALTHCARE BLVD.
Scale: 1:75

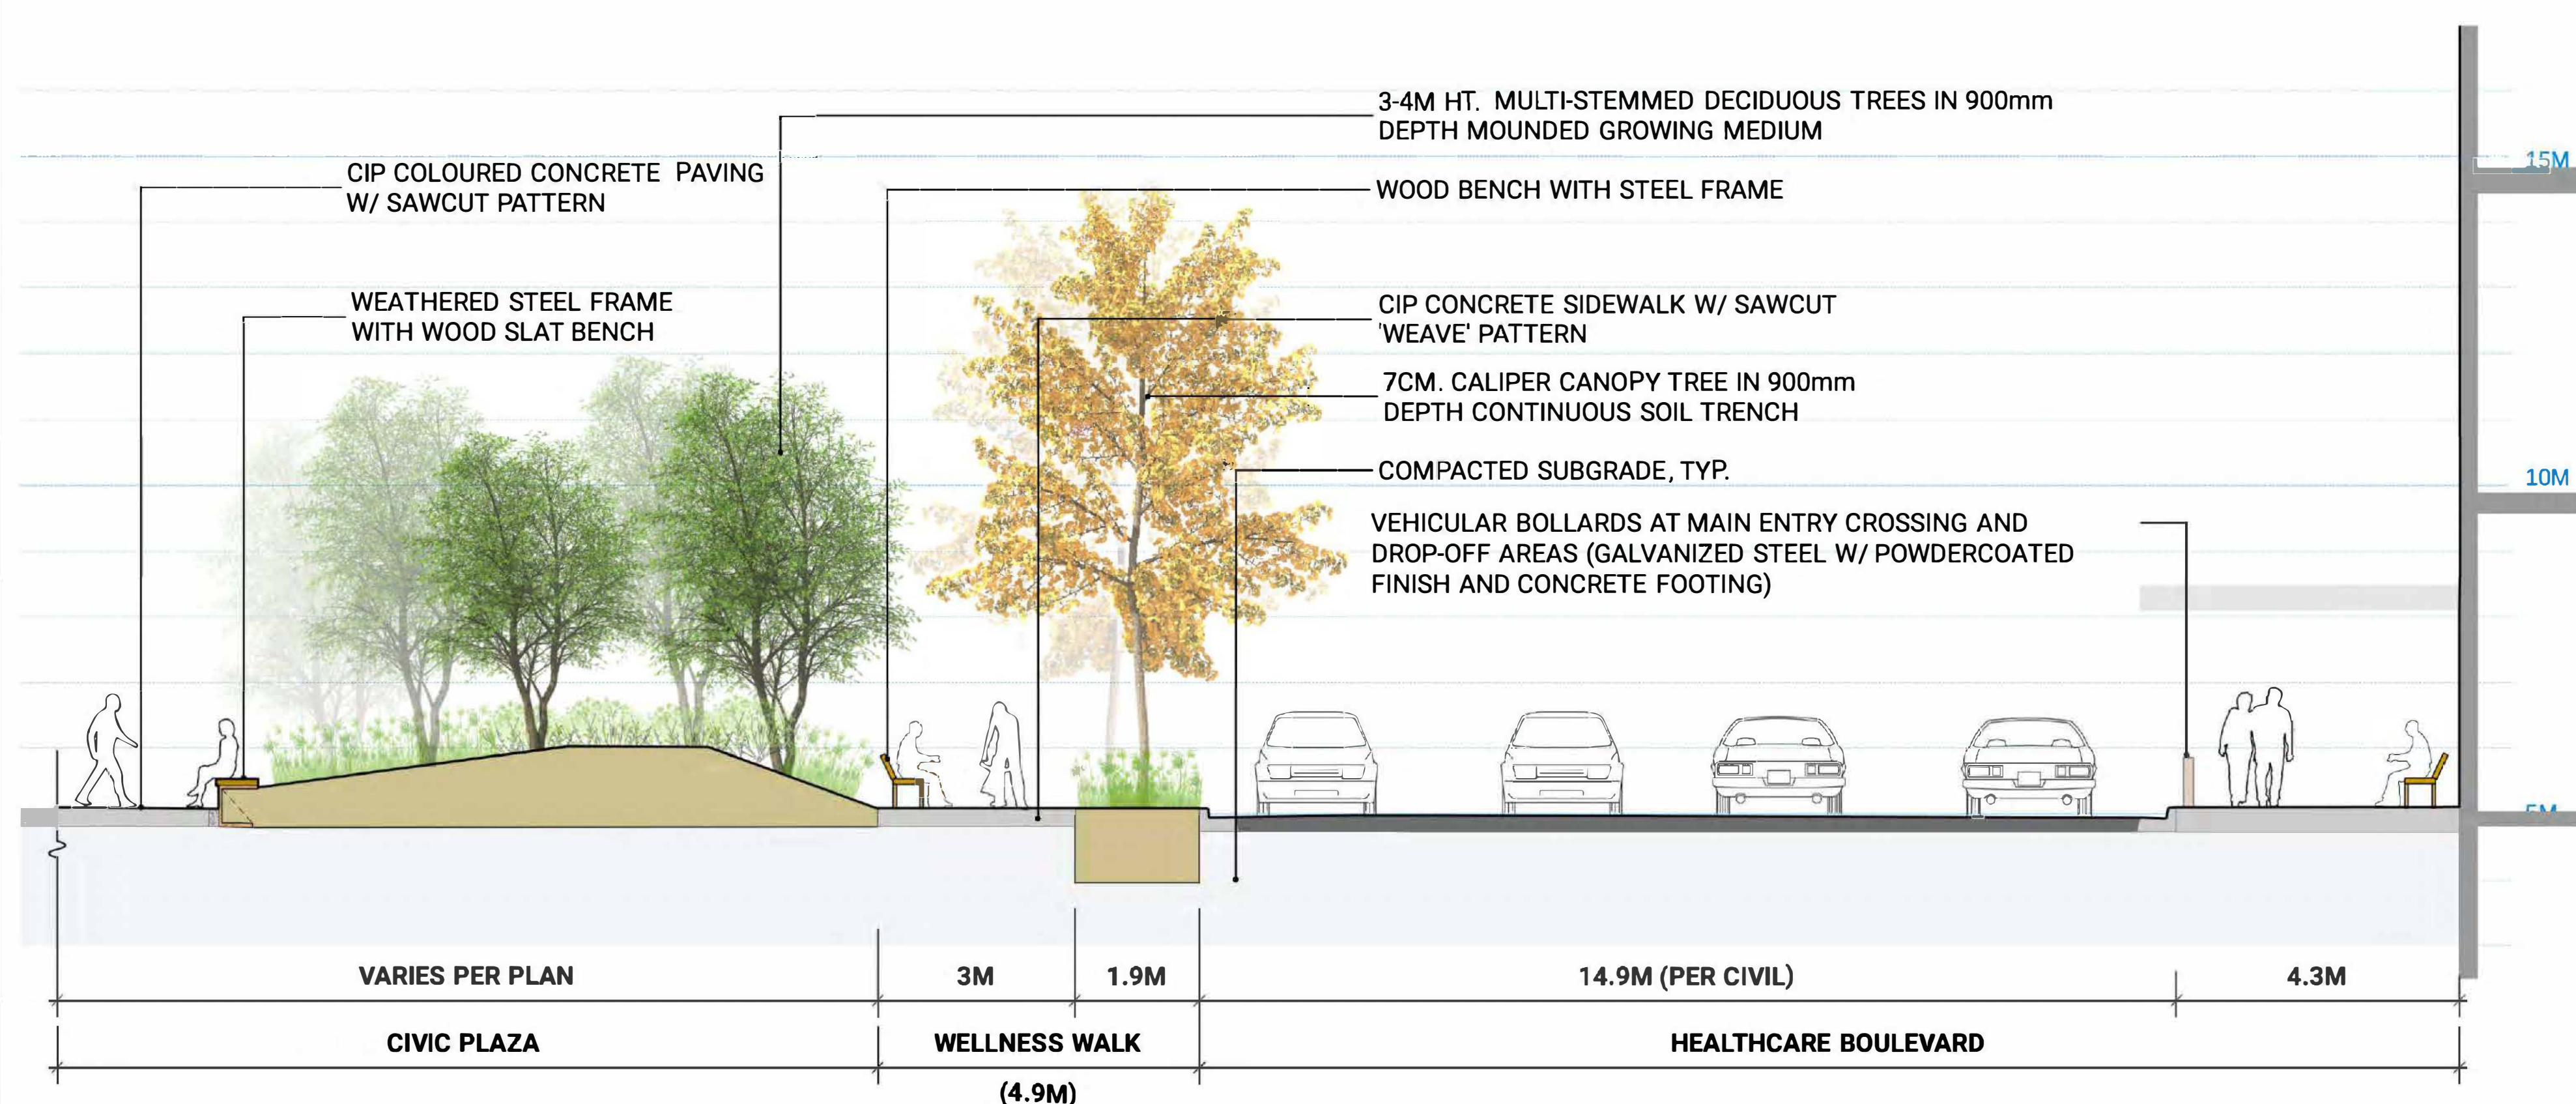

2 PLAN & SECTION - CIVIC PLAZA AT HEALTHCARE BLVD.
Scale: 1:75



4 LIGHTS OF HOPE
Scale: 1:200

NOT FOR CONSTRUCTION

1 2021.02.01 ISSUED FOR DEVELOPMENT PERMIT APPLICATION
No. Date Description
ISSUED FOR

Providence
Health Care Society
The New St. Paul's
Phase 1a
1000 Steeles Street, Vancouver, BC


THE NEW **ST Paul's**

Key Plan

Sheet Name:
ENLARGEMENTS (CIVIC PLAZA, HEALING CORRIDOR & HEALTHCARE BLVD.)


Scale:
VARIES
Sheet Number

L2.000

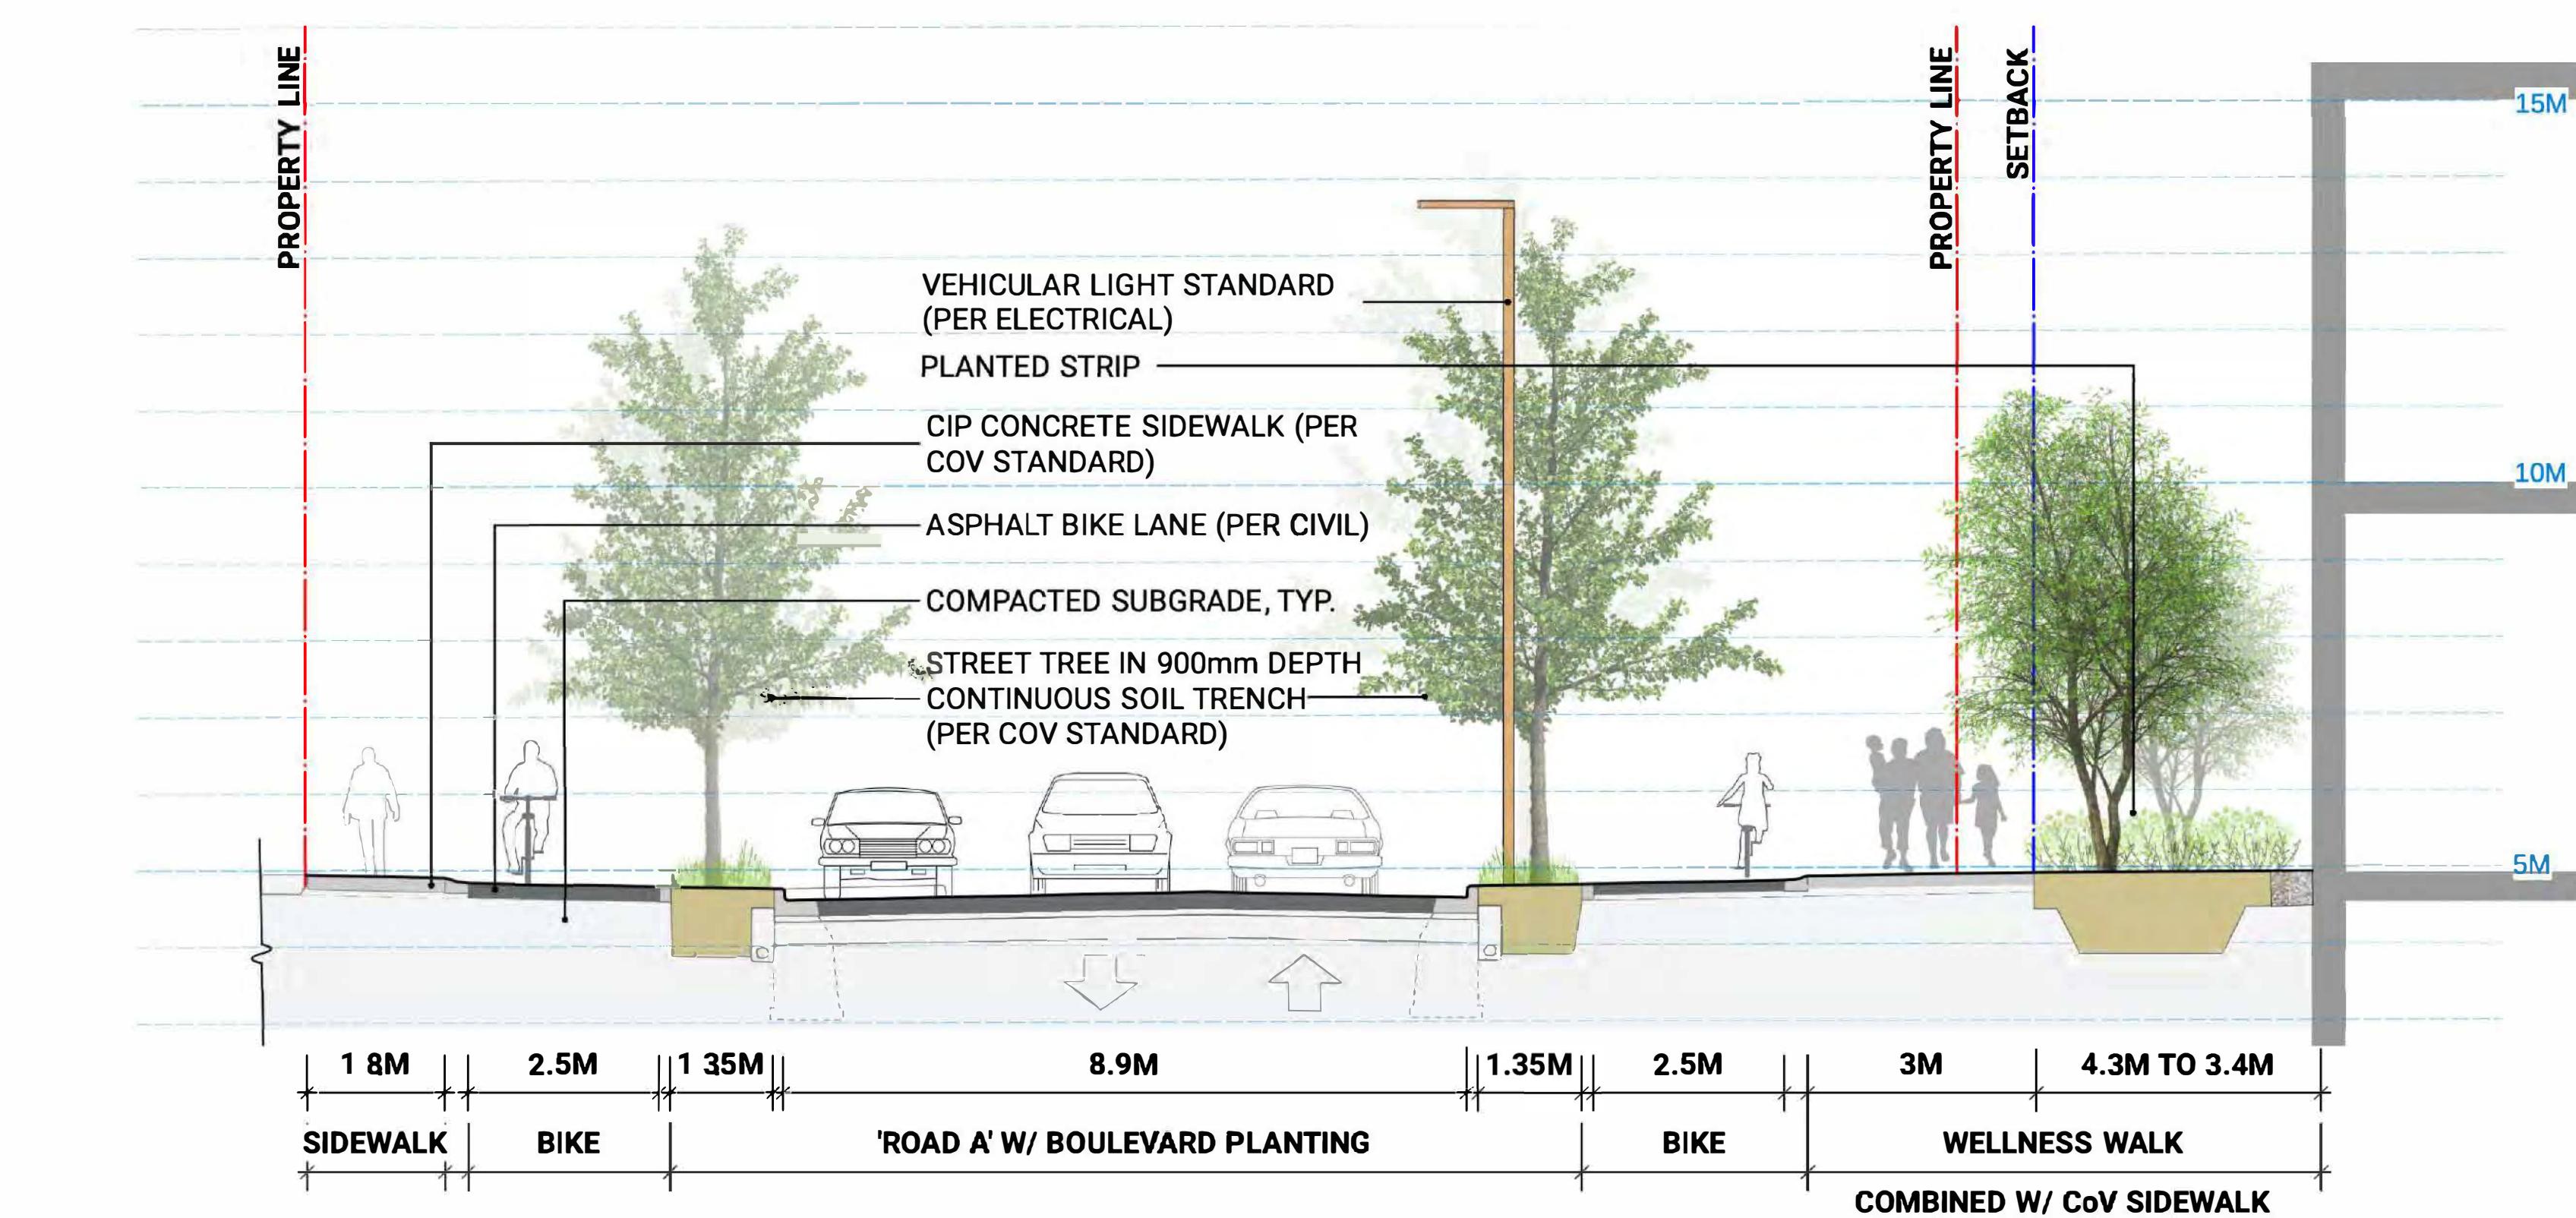



1 PLAN & SECTION - WELLNESS WALK AT ROAD A

 Scale: 1:75

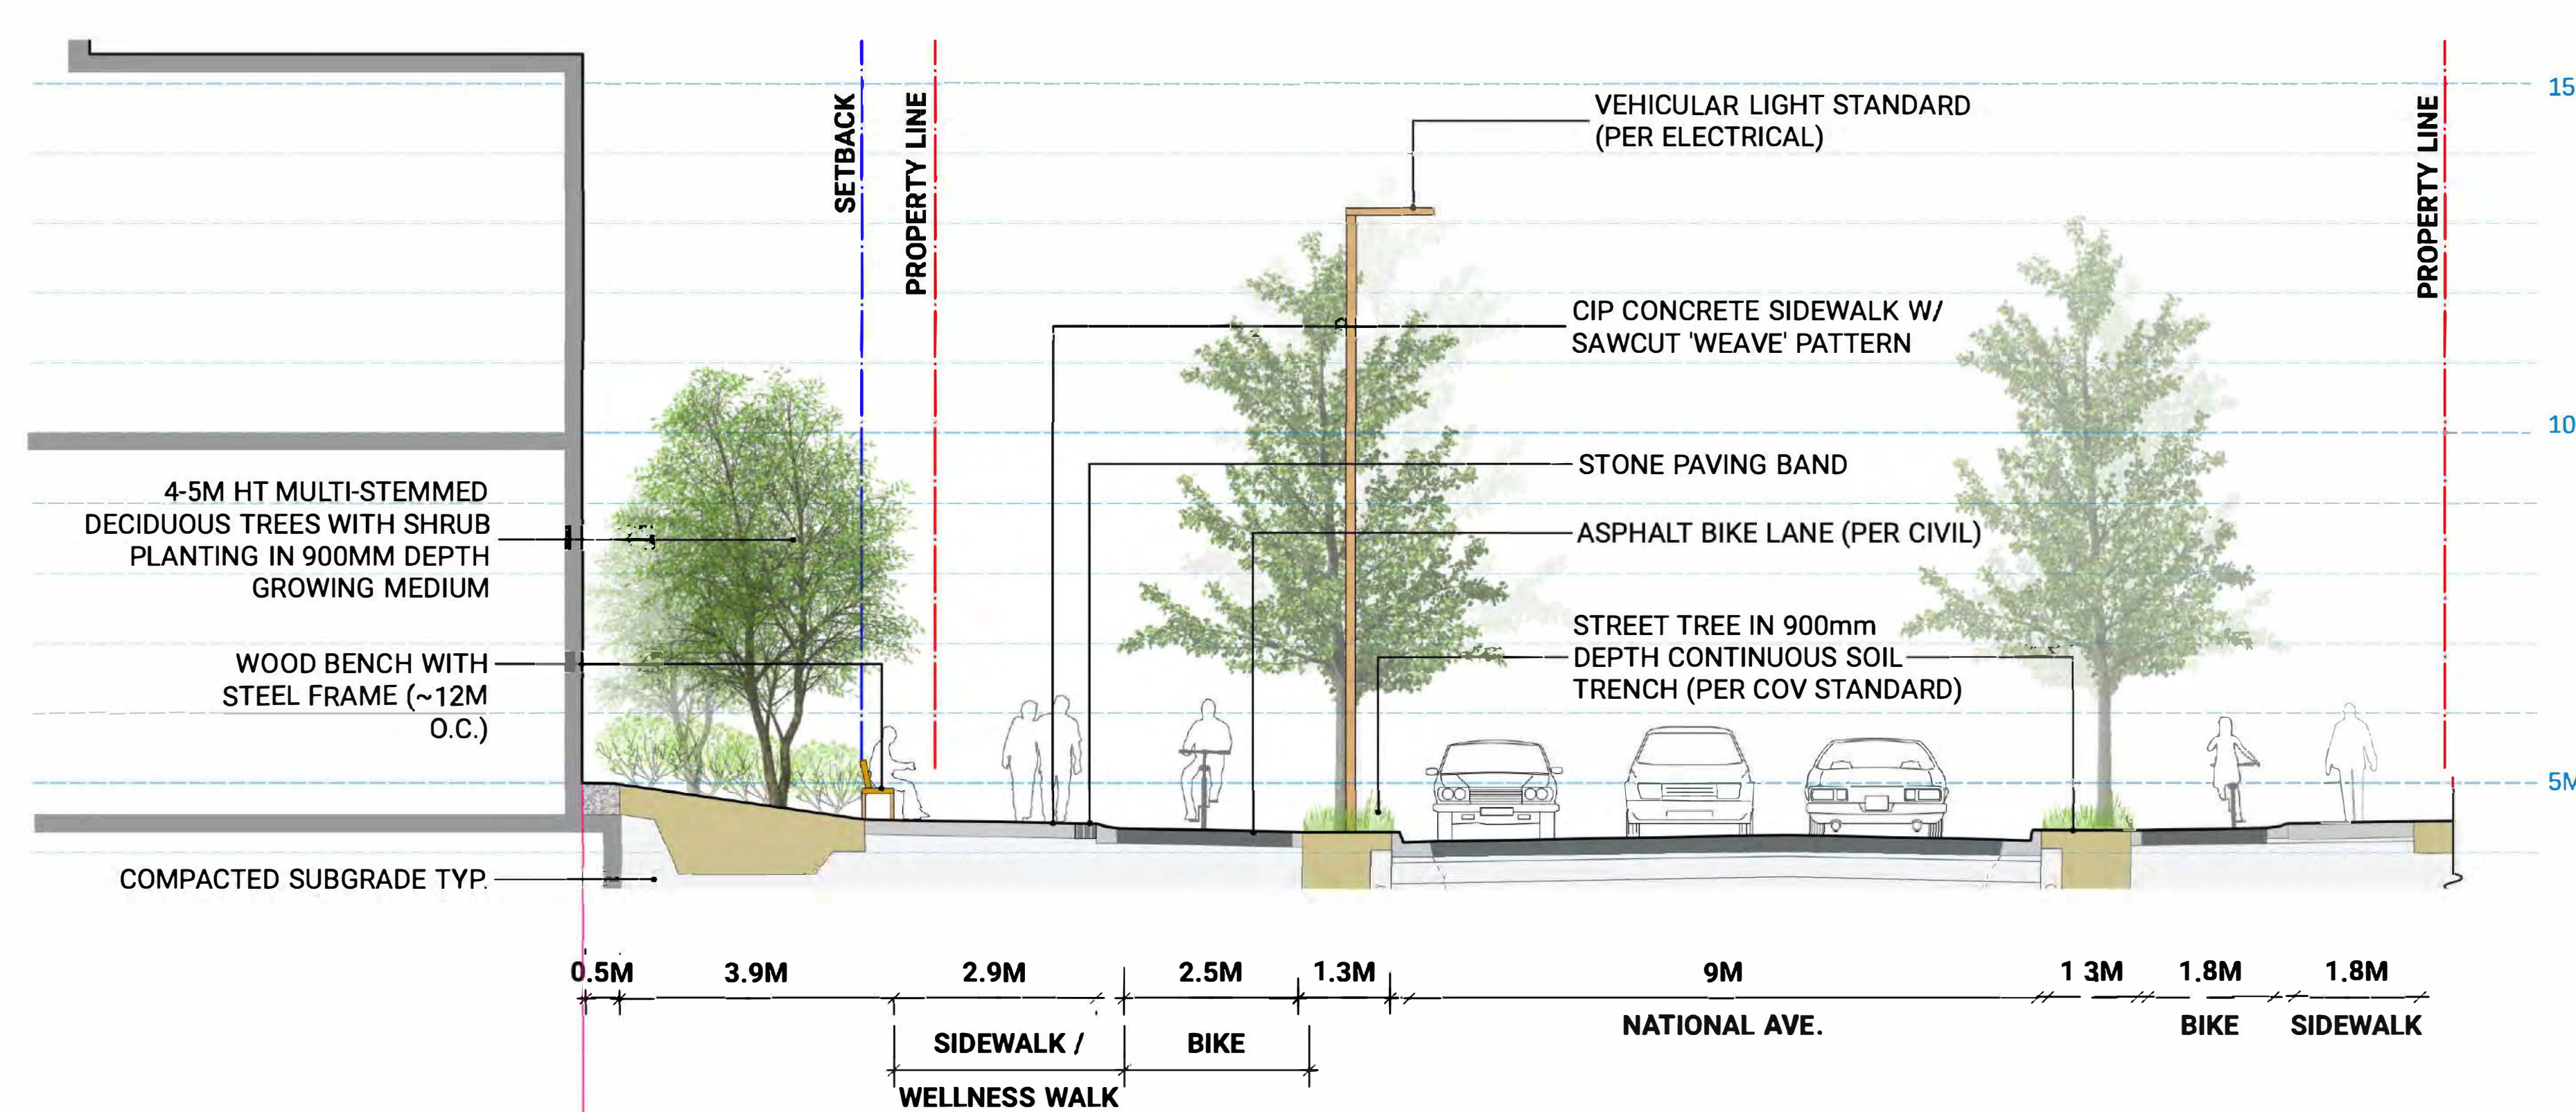

2 PLAN & SECTION - WELLNESS WALK AT NATIONAL AVE.

 Scale: 1:75

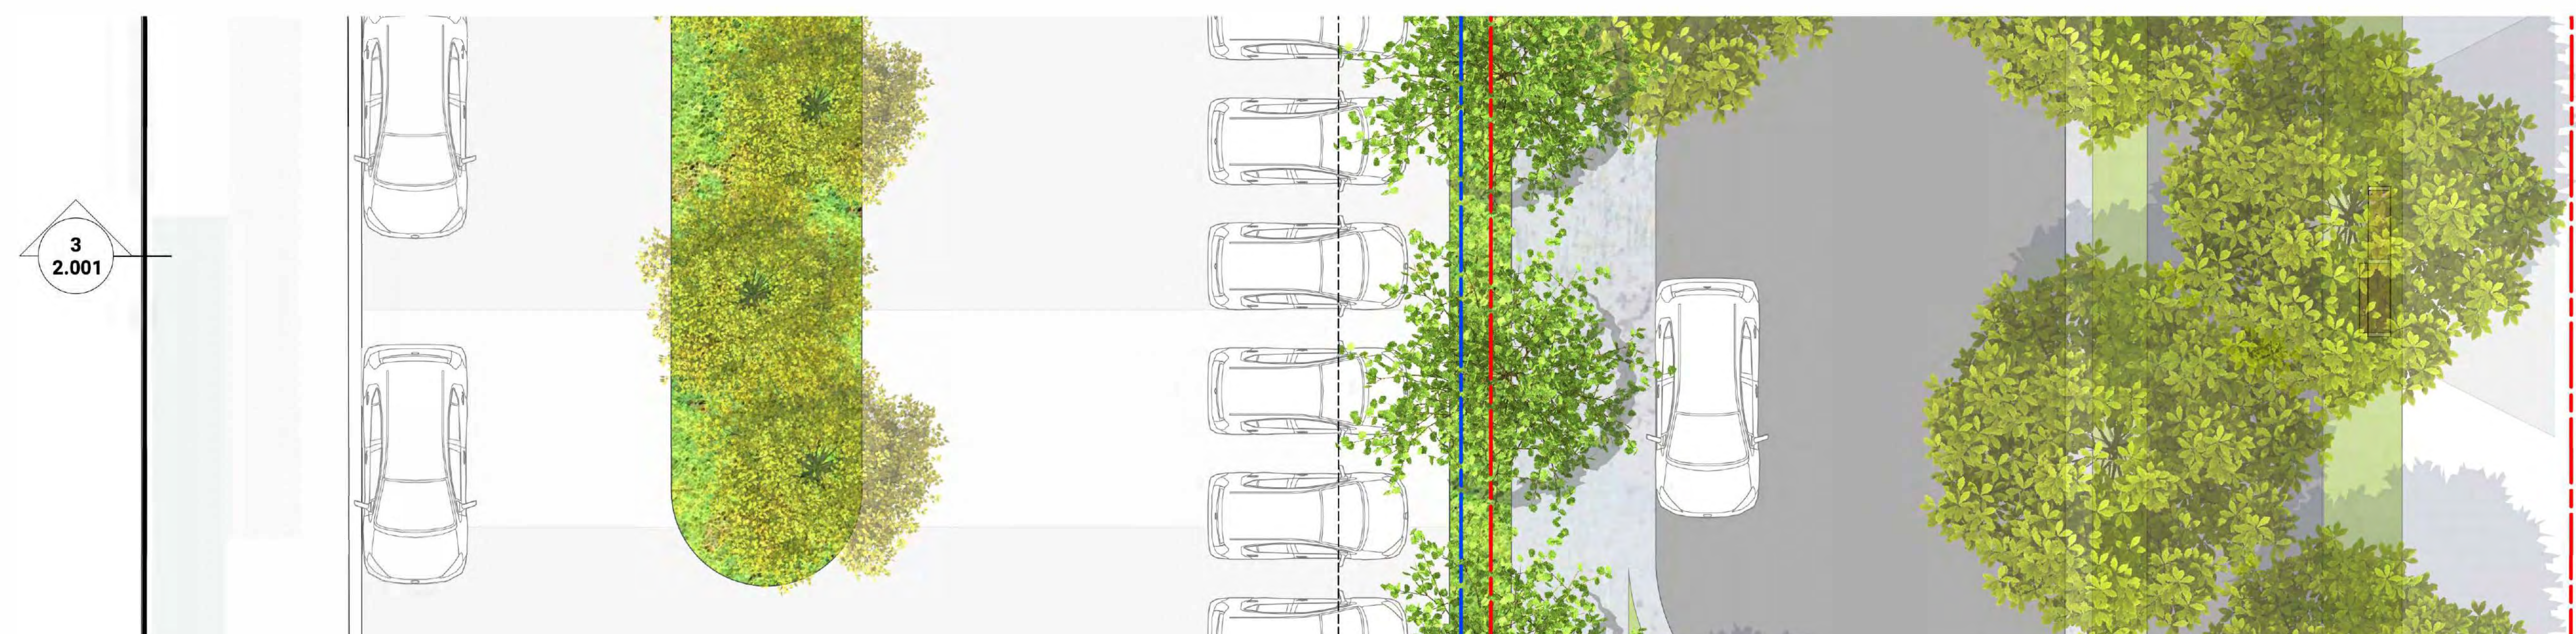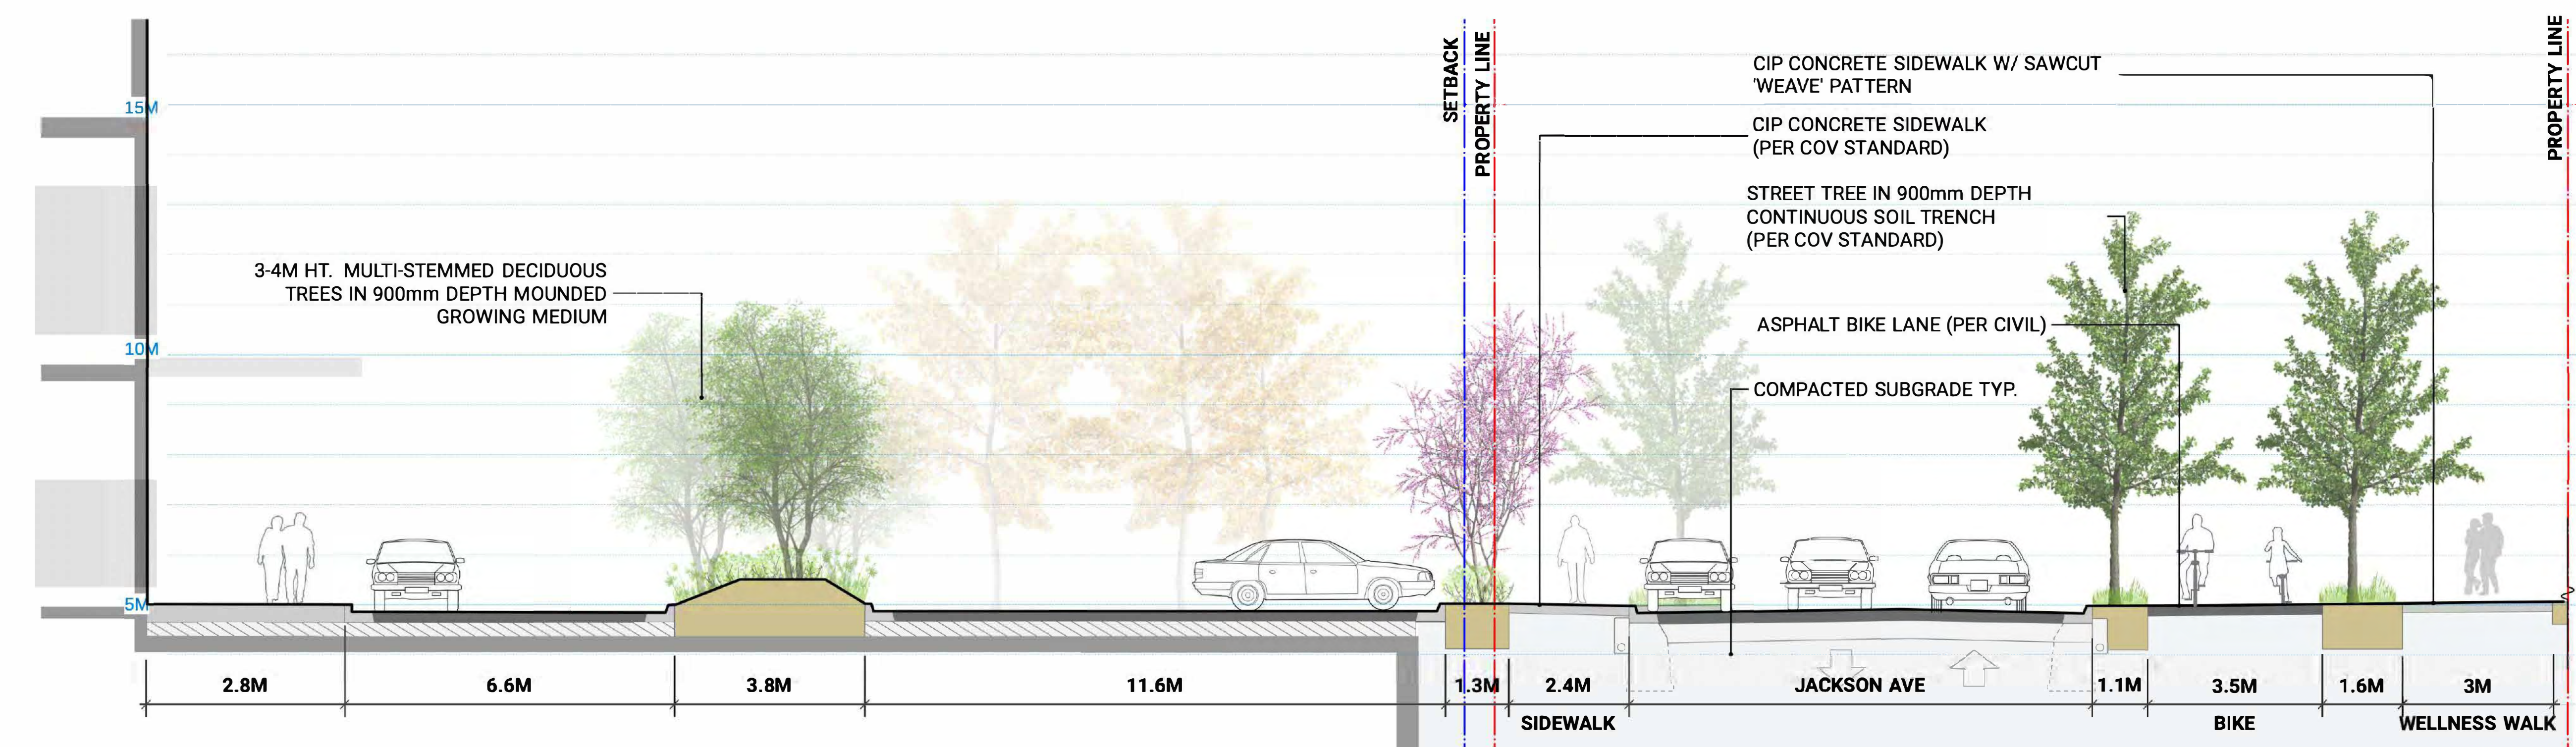

3 PLAN AND SECTION - WELLNESS WALK AT LOCAL STREET

 Scale: 1:75

NOT FOR CONSTRUCTION

1 2021.02.01 ISSUED FOR DEVELOPMENT PERMIT APPLICATION

 No. Date Description

 ISSUED FOR


Providence

 Health Care Society

 The New St. Paul's

 Phase 1a

THE NEW  **ST Paul's**

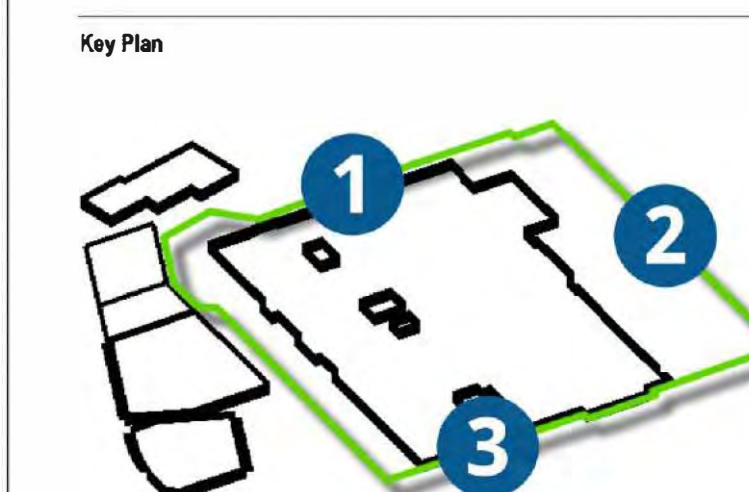

Sheet Name:

ENLARGEMENTS

(WELLNESS WALK -


PLANS & SECTIONS)

Scale:


 VARIES

 Sheet Number:


L2.001

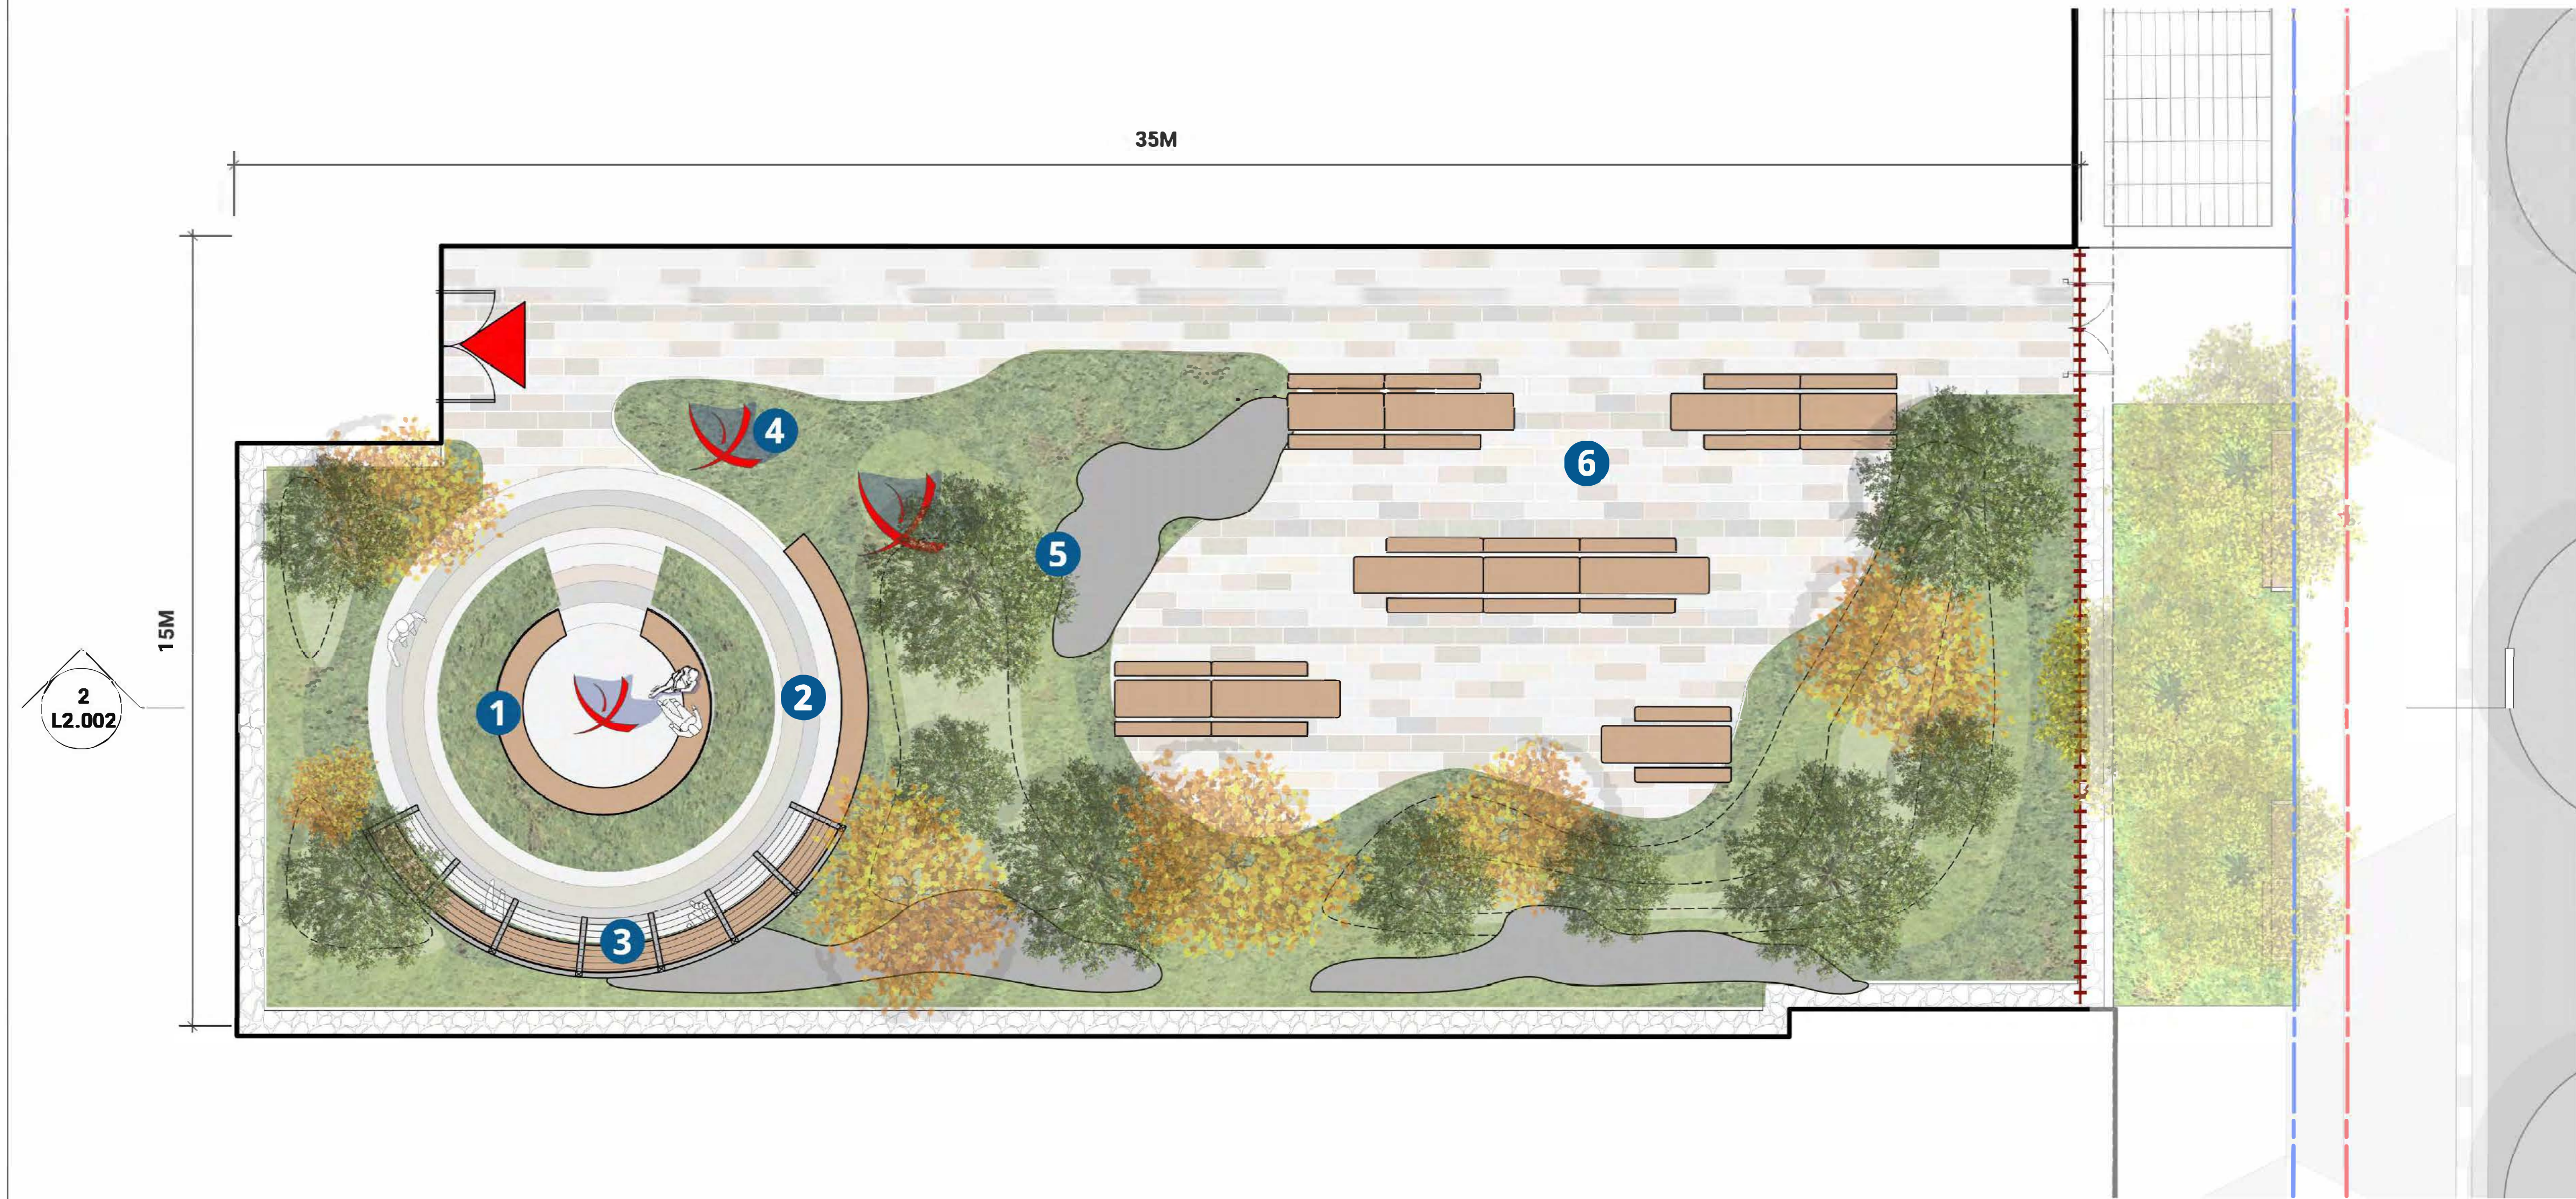

1 PLAN - HEALING CORRIDOR & SPIRITUAL GARDEN
Scale: 1:75

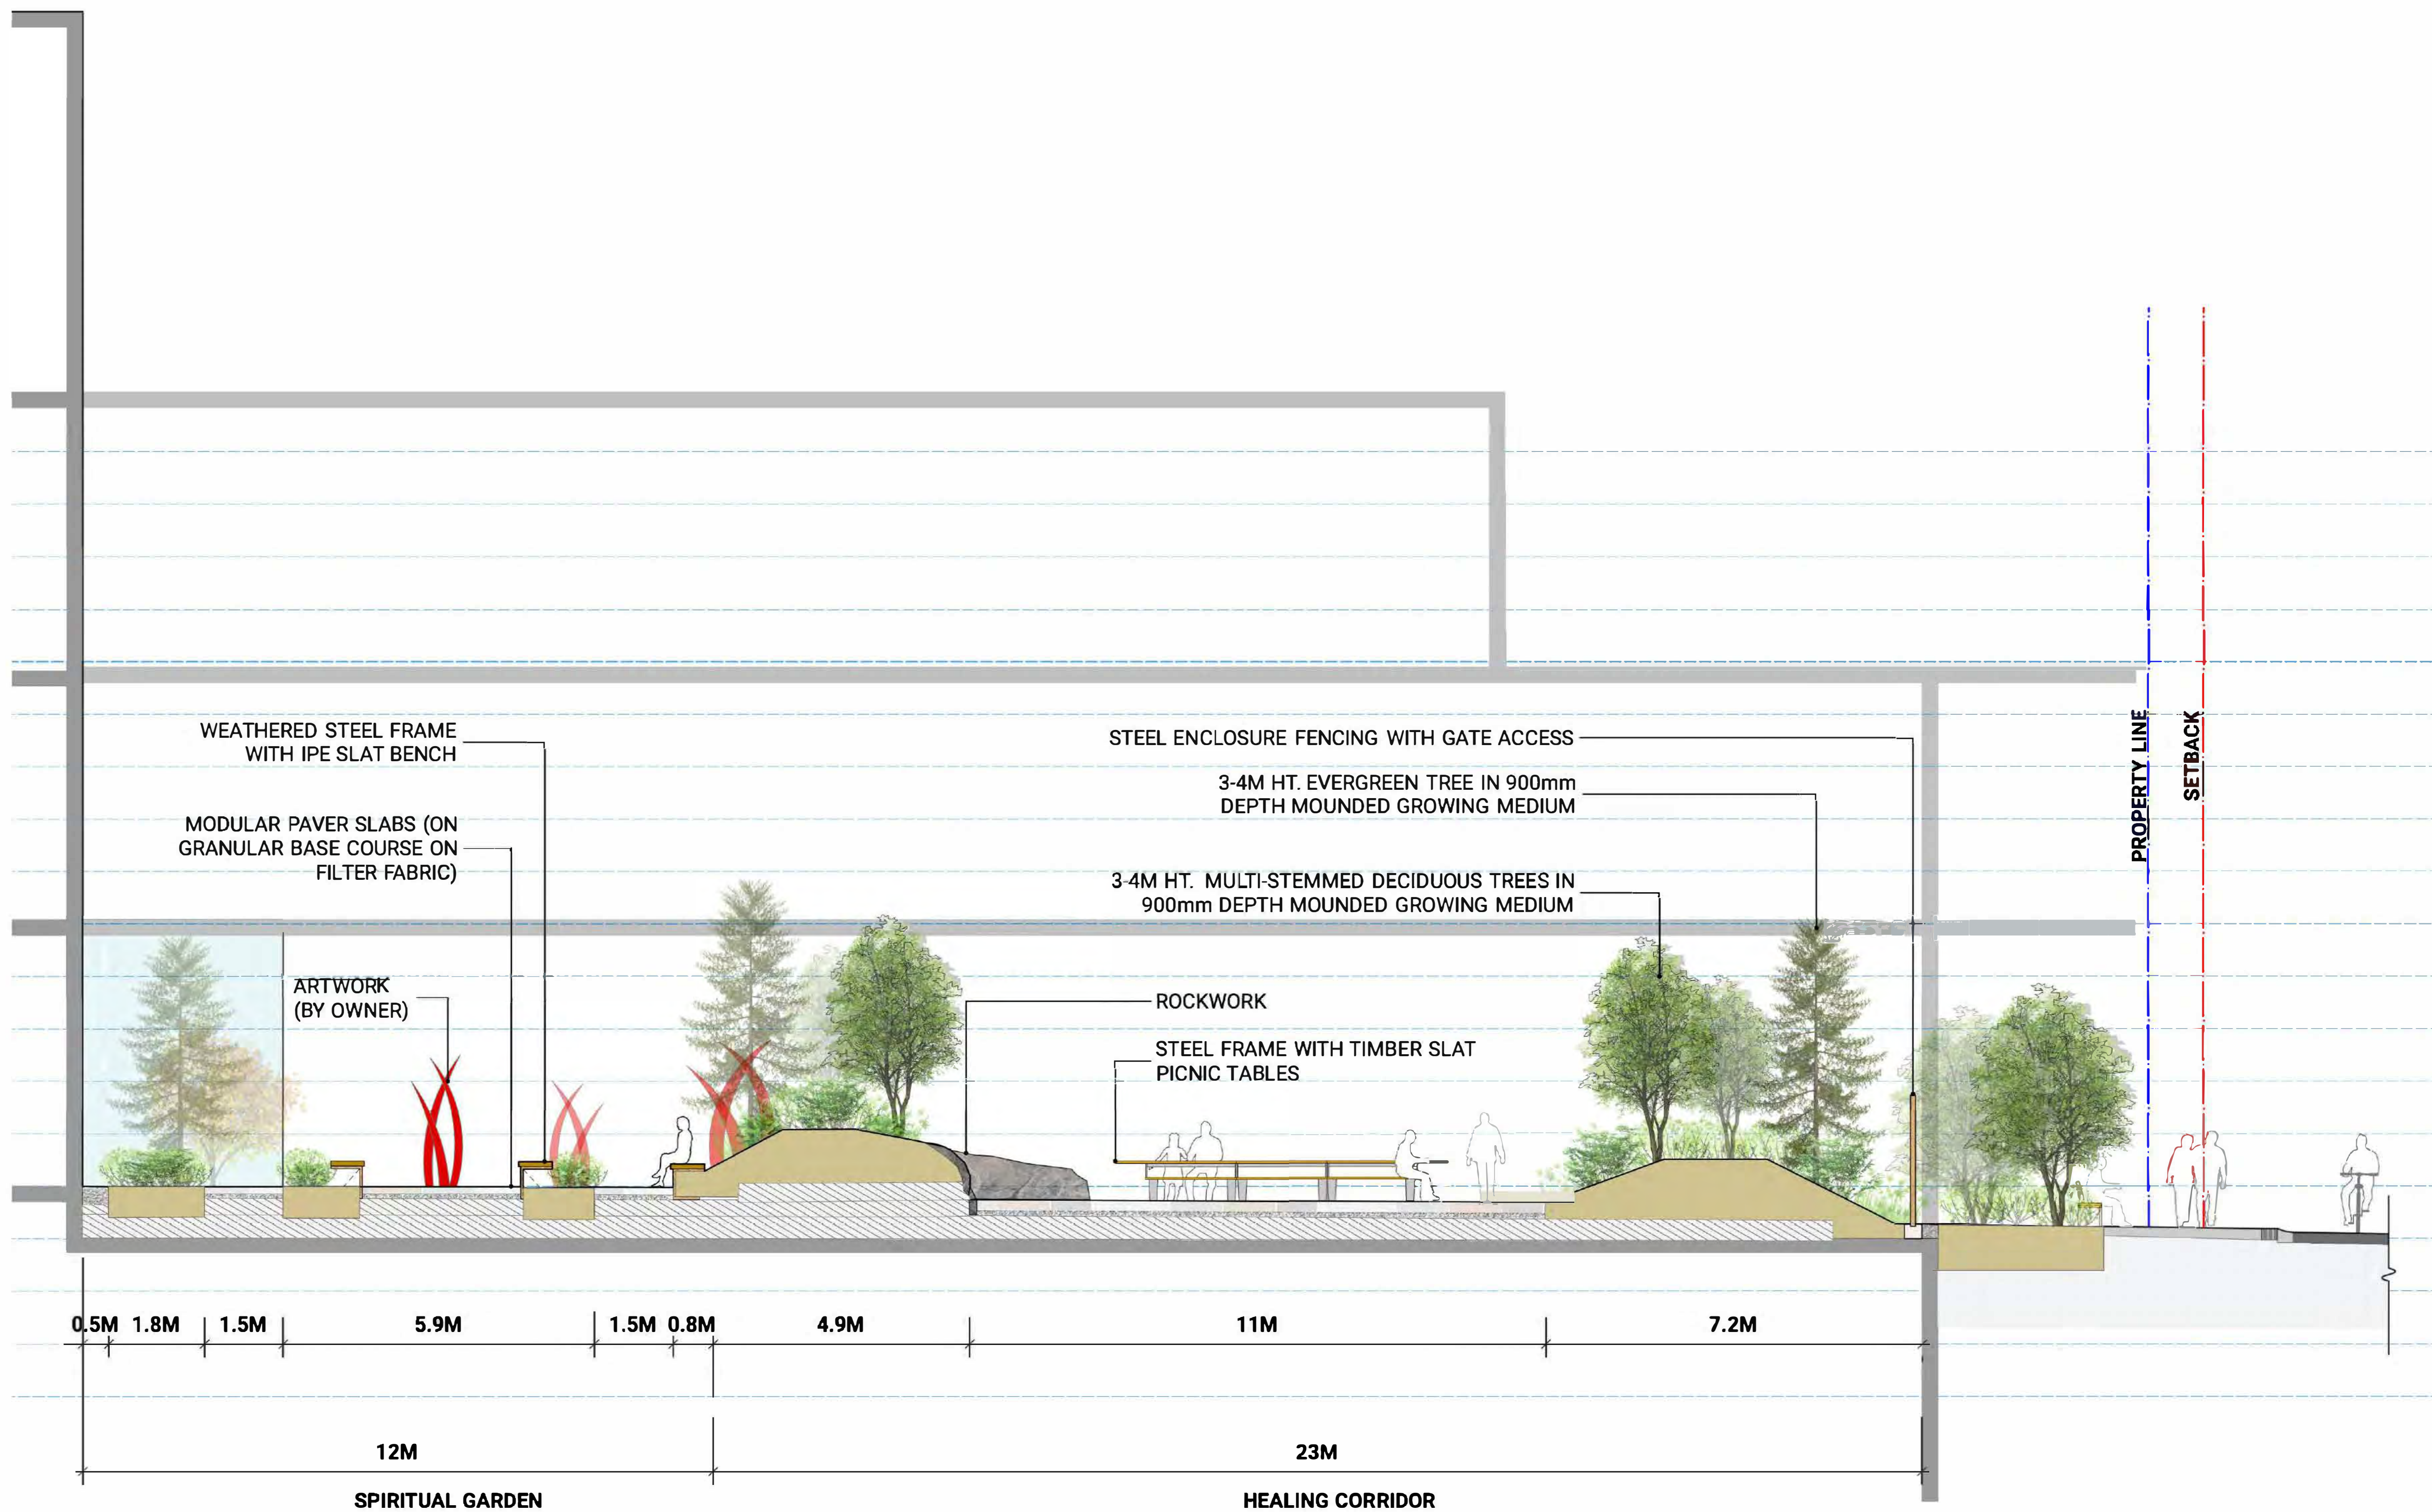

2 SECTION - HEALING CORRIDOR & SPIRITUAL GARDEN
Scale: 1:75

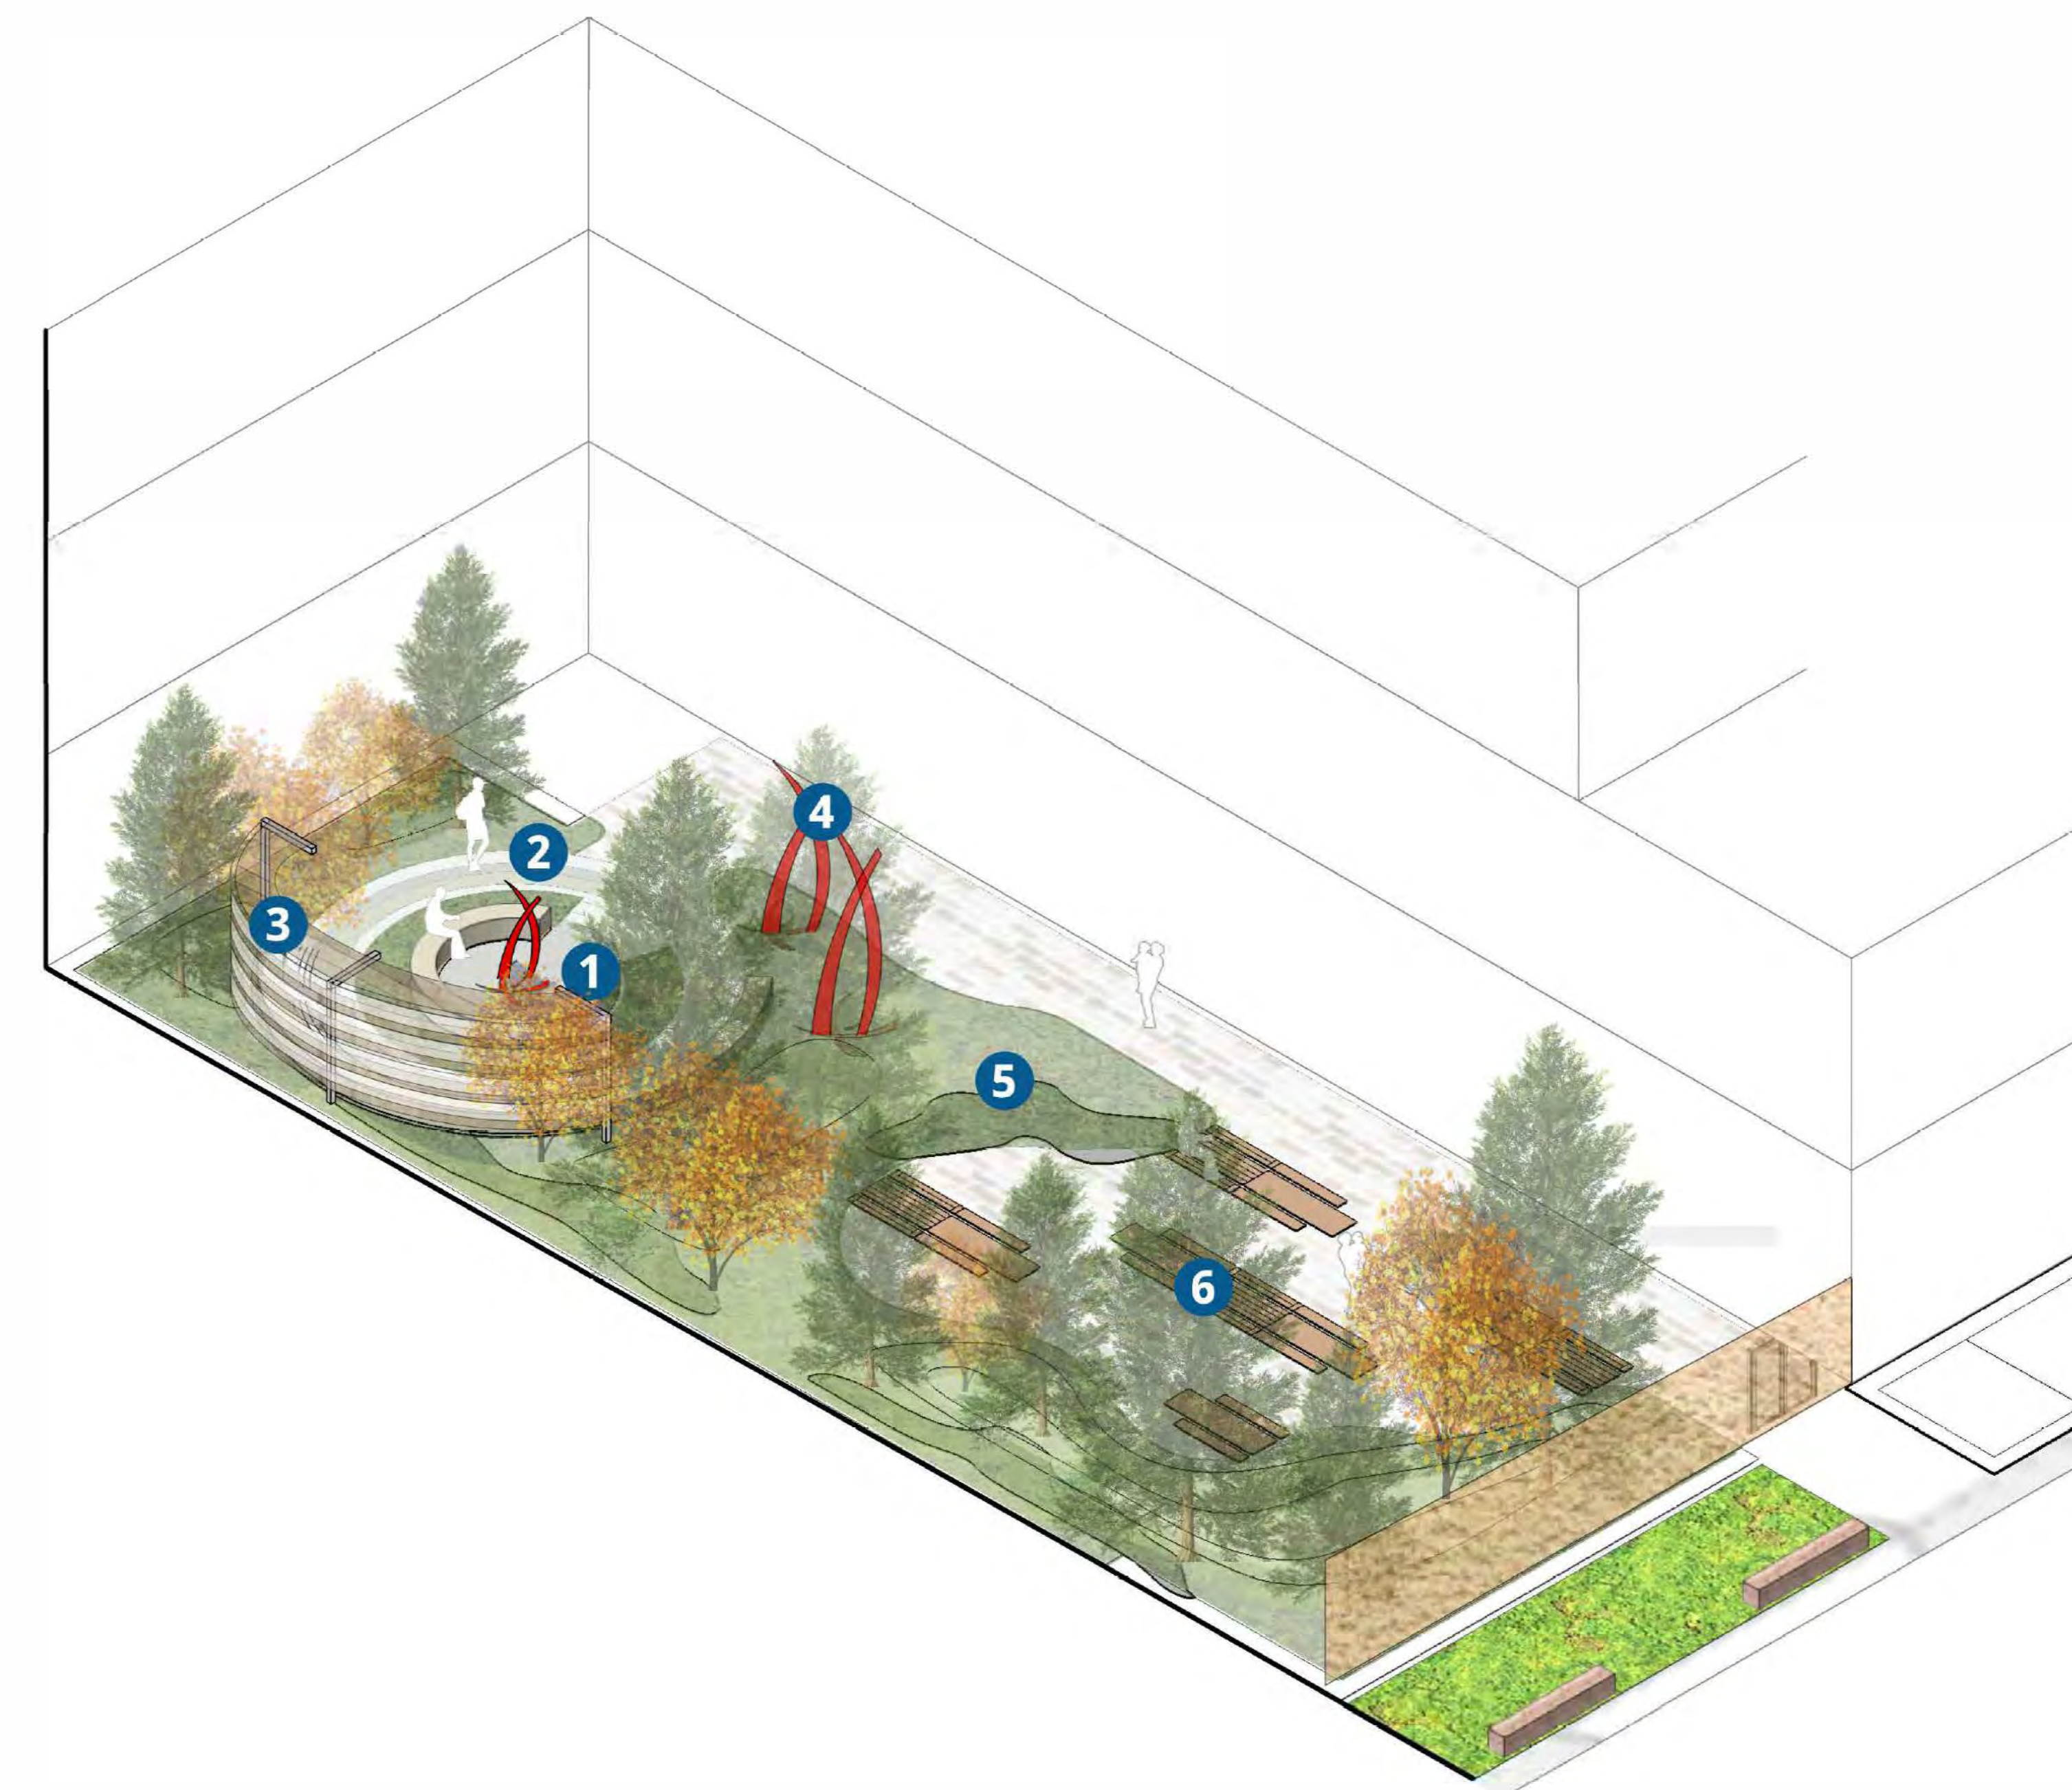

3 HEALING CORRIDOR AND SPIRITUAL GARDEN
Scale: 1:100

PROGRAM - HEALING CORRIDOR / SPIRITUAL GARDEN	
1 -	LABYRINTH-INSPIRED SPIRITUAL GARDEN
2 -	CONTINUOUS LOOPED WALKING CIRCUIT
3 -	SEATING AREA (WOOD TRELLIS WITH STEEL FRAME)
4 -	PUBLIC ART OPPORTUNITY (THREE PIECES BY OWNER)
5 -	PLANTED LANDFORM AND ROCKWORK (WESTCOAST FOREST TREES, SHRUBS AND GROUNDCOVER)
6 -	OUTDOOR EATING AREA (CAPACITY 60+ PEOPLE)

NOT FOR CONSTRUCTION

1 2021.02.01 ISSUED FOR DEVELOPMENT PERMIT APPLICATION

 No. Date Description


 ISSUED FOR

Providence Health Care Society

 The New St. Paul's Phase 1a

 1000 Steeles Street, Vancouver, BC

THE NEW  **ST Paul's**

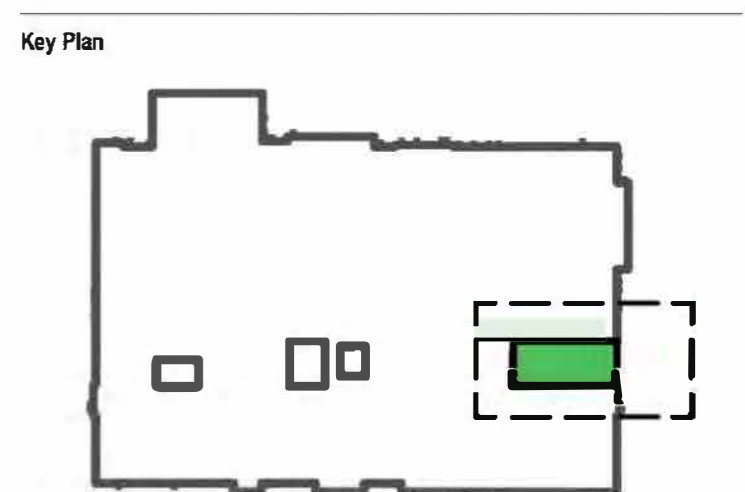

Sheet Name:

ENLARGEMENTS (HEALING CORRIDOR & SPIRITUAL GARDEN)

Scale: VARIES

 Sheet Number:

L2.002




CONSTRUCTION

Project Team:


DESIGN/ARCHITECT	PCL CONSTRUCTION/WHITEFOOT INC.
ARCHITECTURAL	HOV ARCHITECTURE ASSOCIATES INC.
STRUCTURAL	STANTEC ARCHITECTURE LTD.
ELECTRICAL	HOV ENGINEERING/STANTEC LTD.
MECHANICAL	HOV ENGINEERING/STANTEC LTD.
CIVIL	HOV ENGINEERING/STANTEC LTD.
LANDSCAPE	HOV ENGINEERING/STANTEC LTD.
BUILDING CODE	HOV ENGINEERING/STANTEC LTD.

PROGRAM - MEDICINE GARDEN


- 1 - WALKWAY CONNECTED TO ALL NATIONS SACRED SPACE
- 2 - SEATING AREA WITH TRELLIS
- 3 - UNDERSTORY OF TRADITIONAL HEALING PLANTS (SPECIES TO BE FINALIZED WITH FIRST NATIONS CONSULTATION)
- 4 - FEATURE TREES (SPECIES TO BE FINALIZED WITH FIRST NATIONS CONSULTATION)
- 5 - SCREENING
- 6 - STORAGE FOR ACTIVITY AND MAINTENANCE EQUIPMENT (FINAL SIZE, FINISH AND LOCATION TO COMPLIMENT LONGHOUSE FACADE AND MEET OWNER'S SPECIFIC STORAGE REQUIREMENTS)

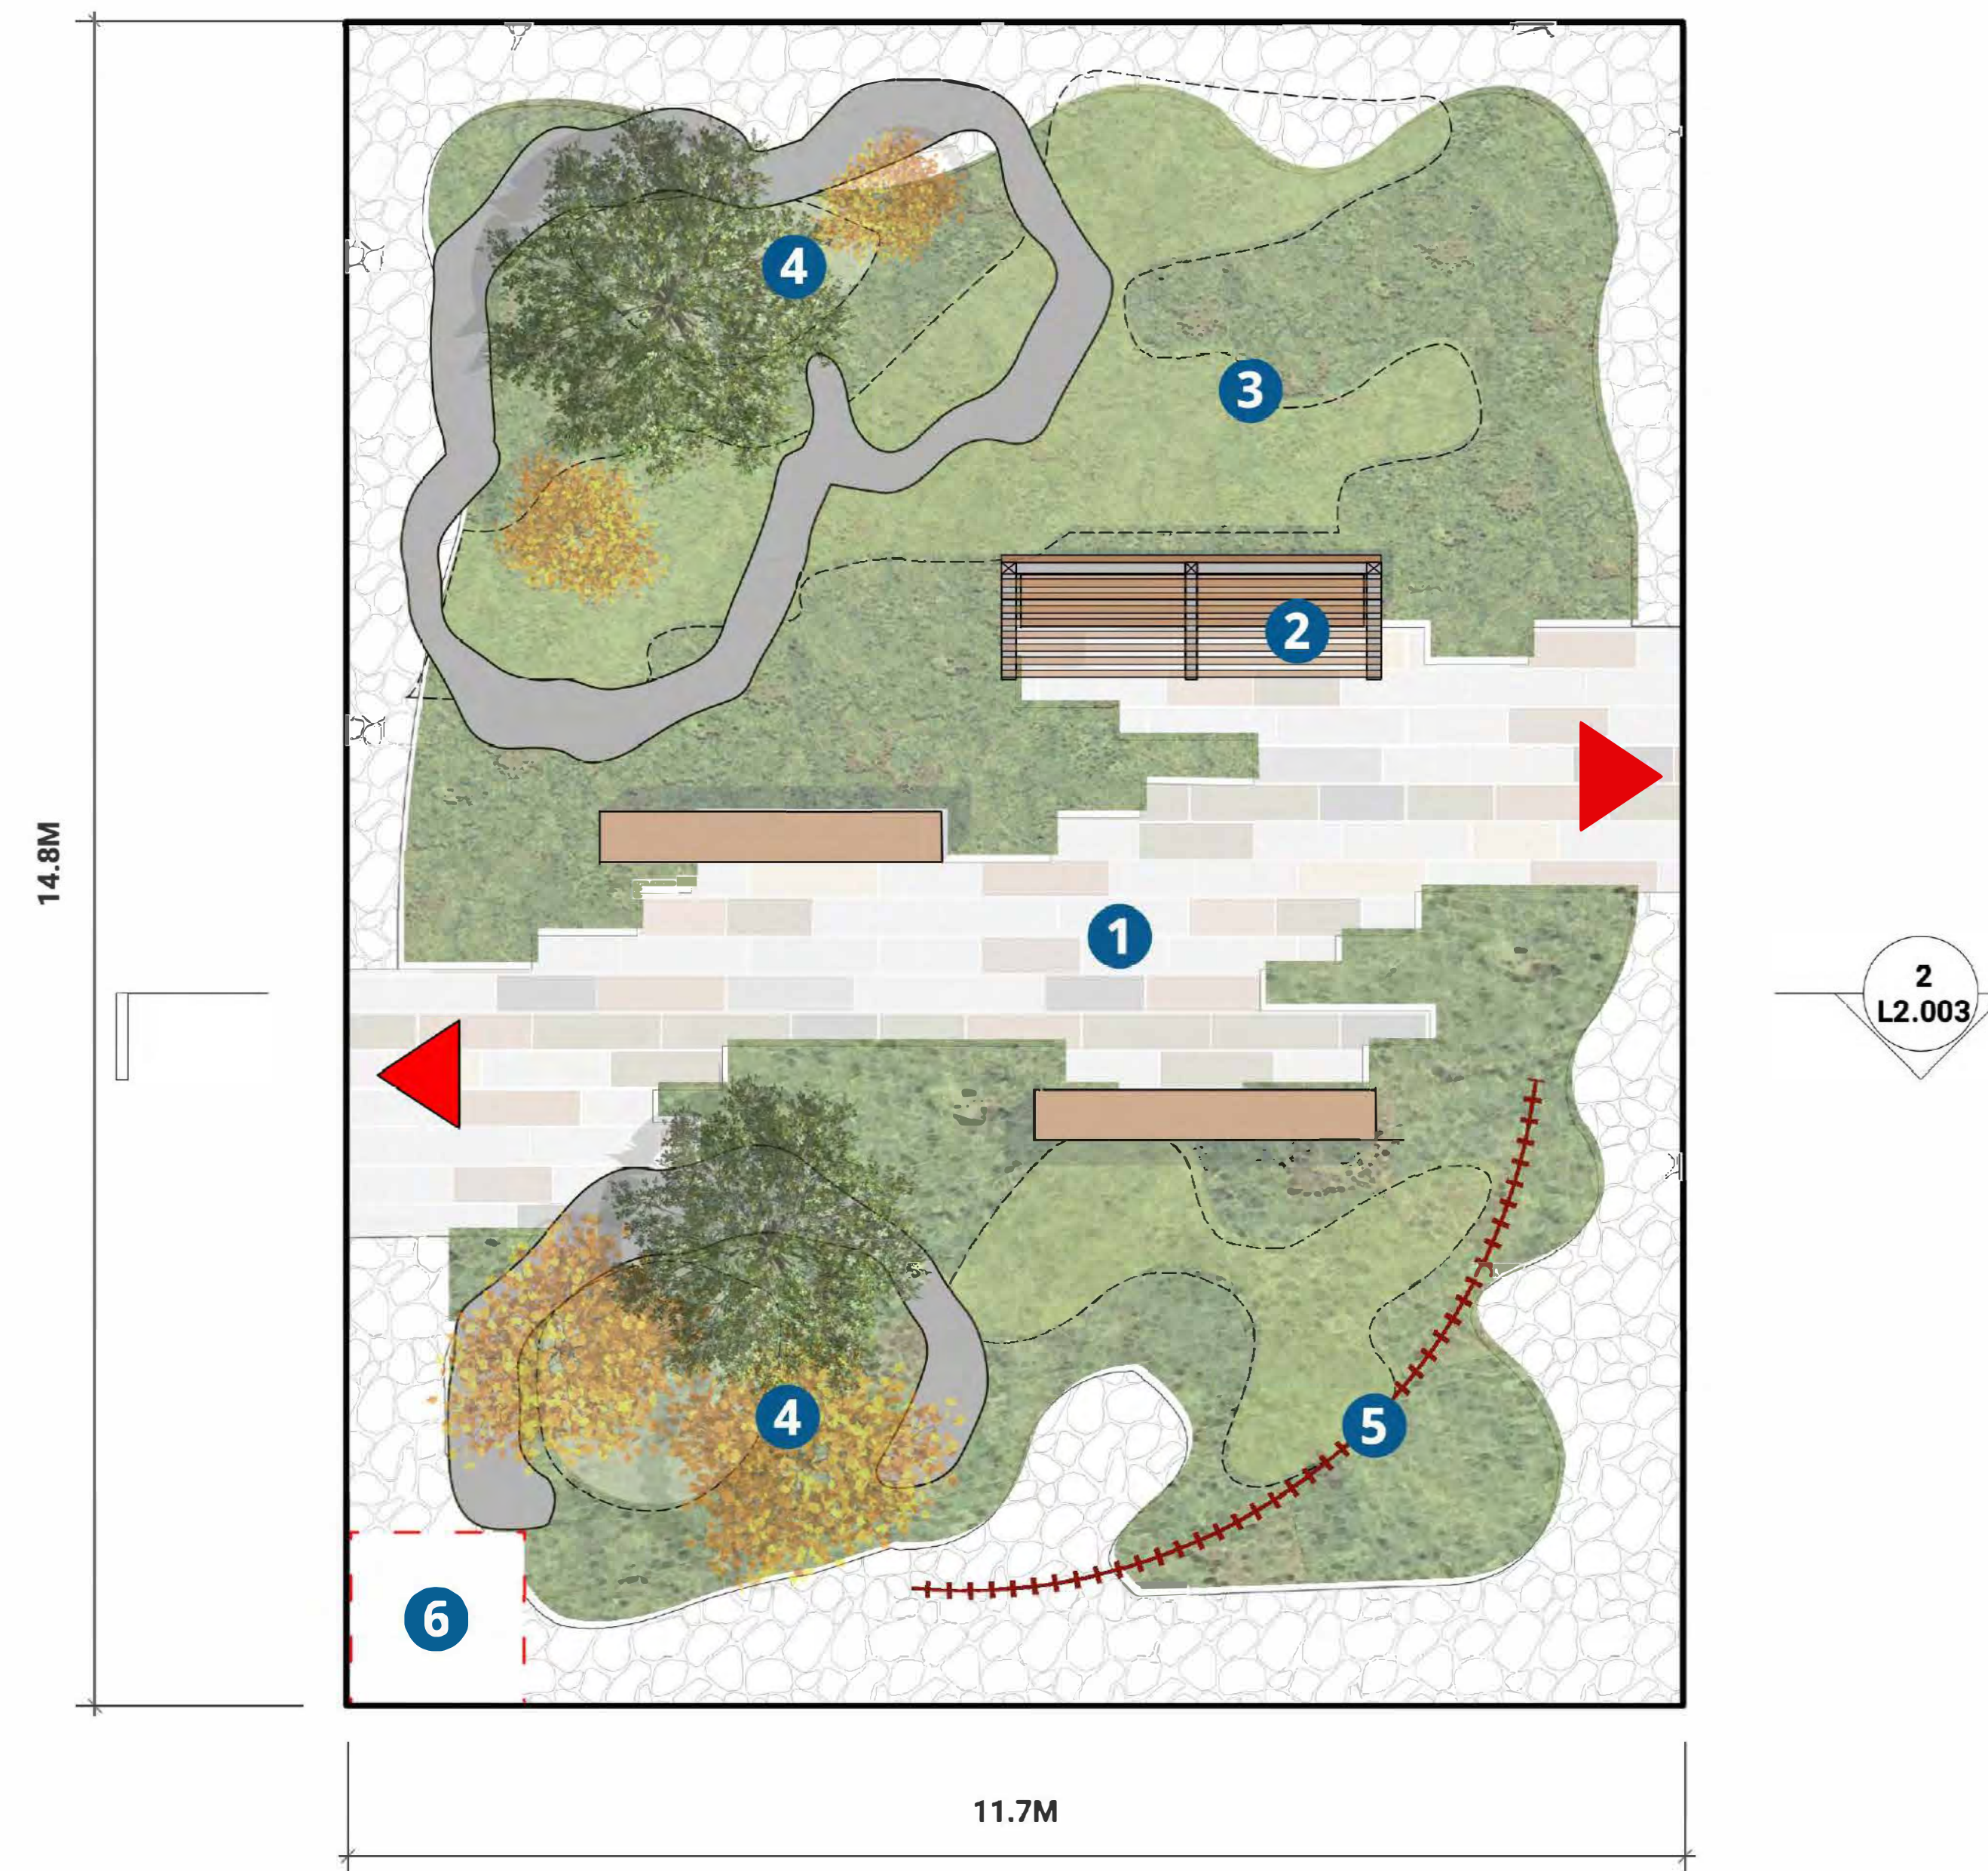

1 PLAN - TRADITIONAL MEDICINE GARDEN
Scale: 1:50

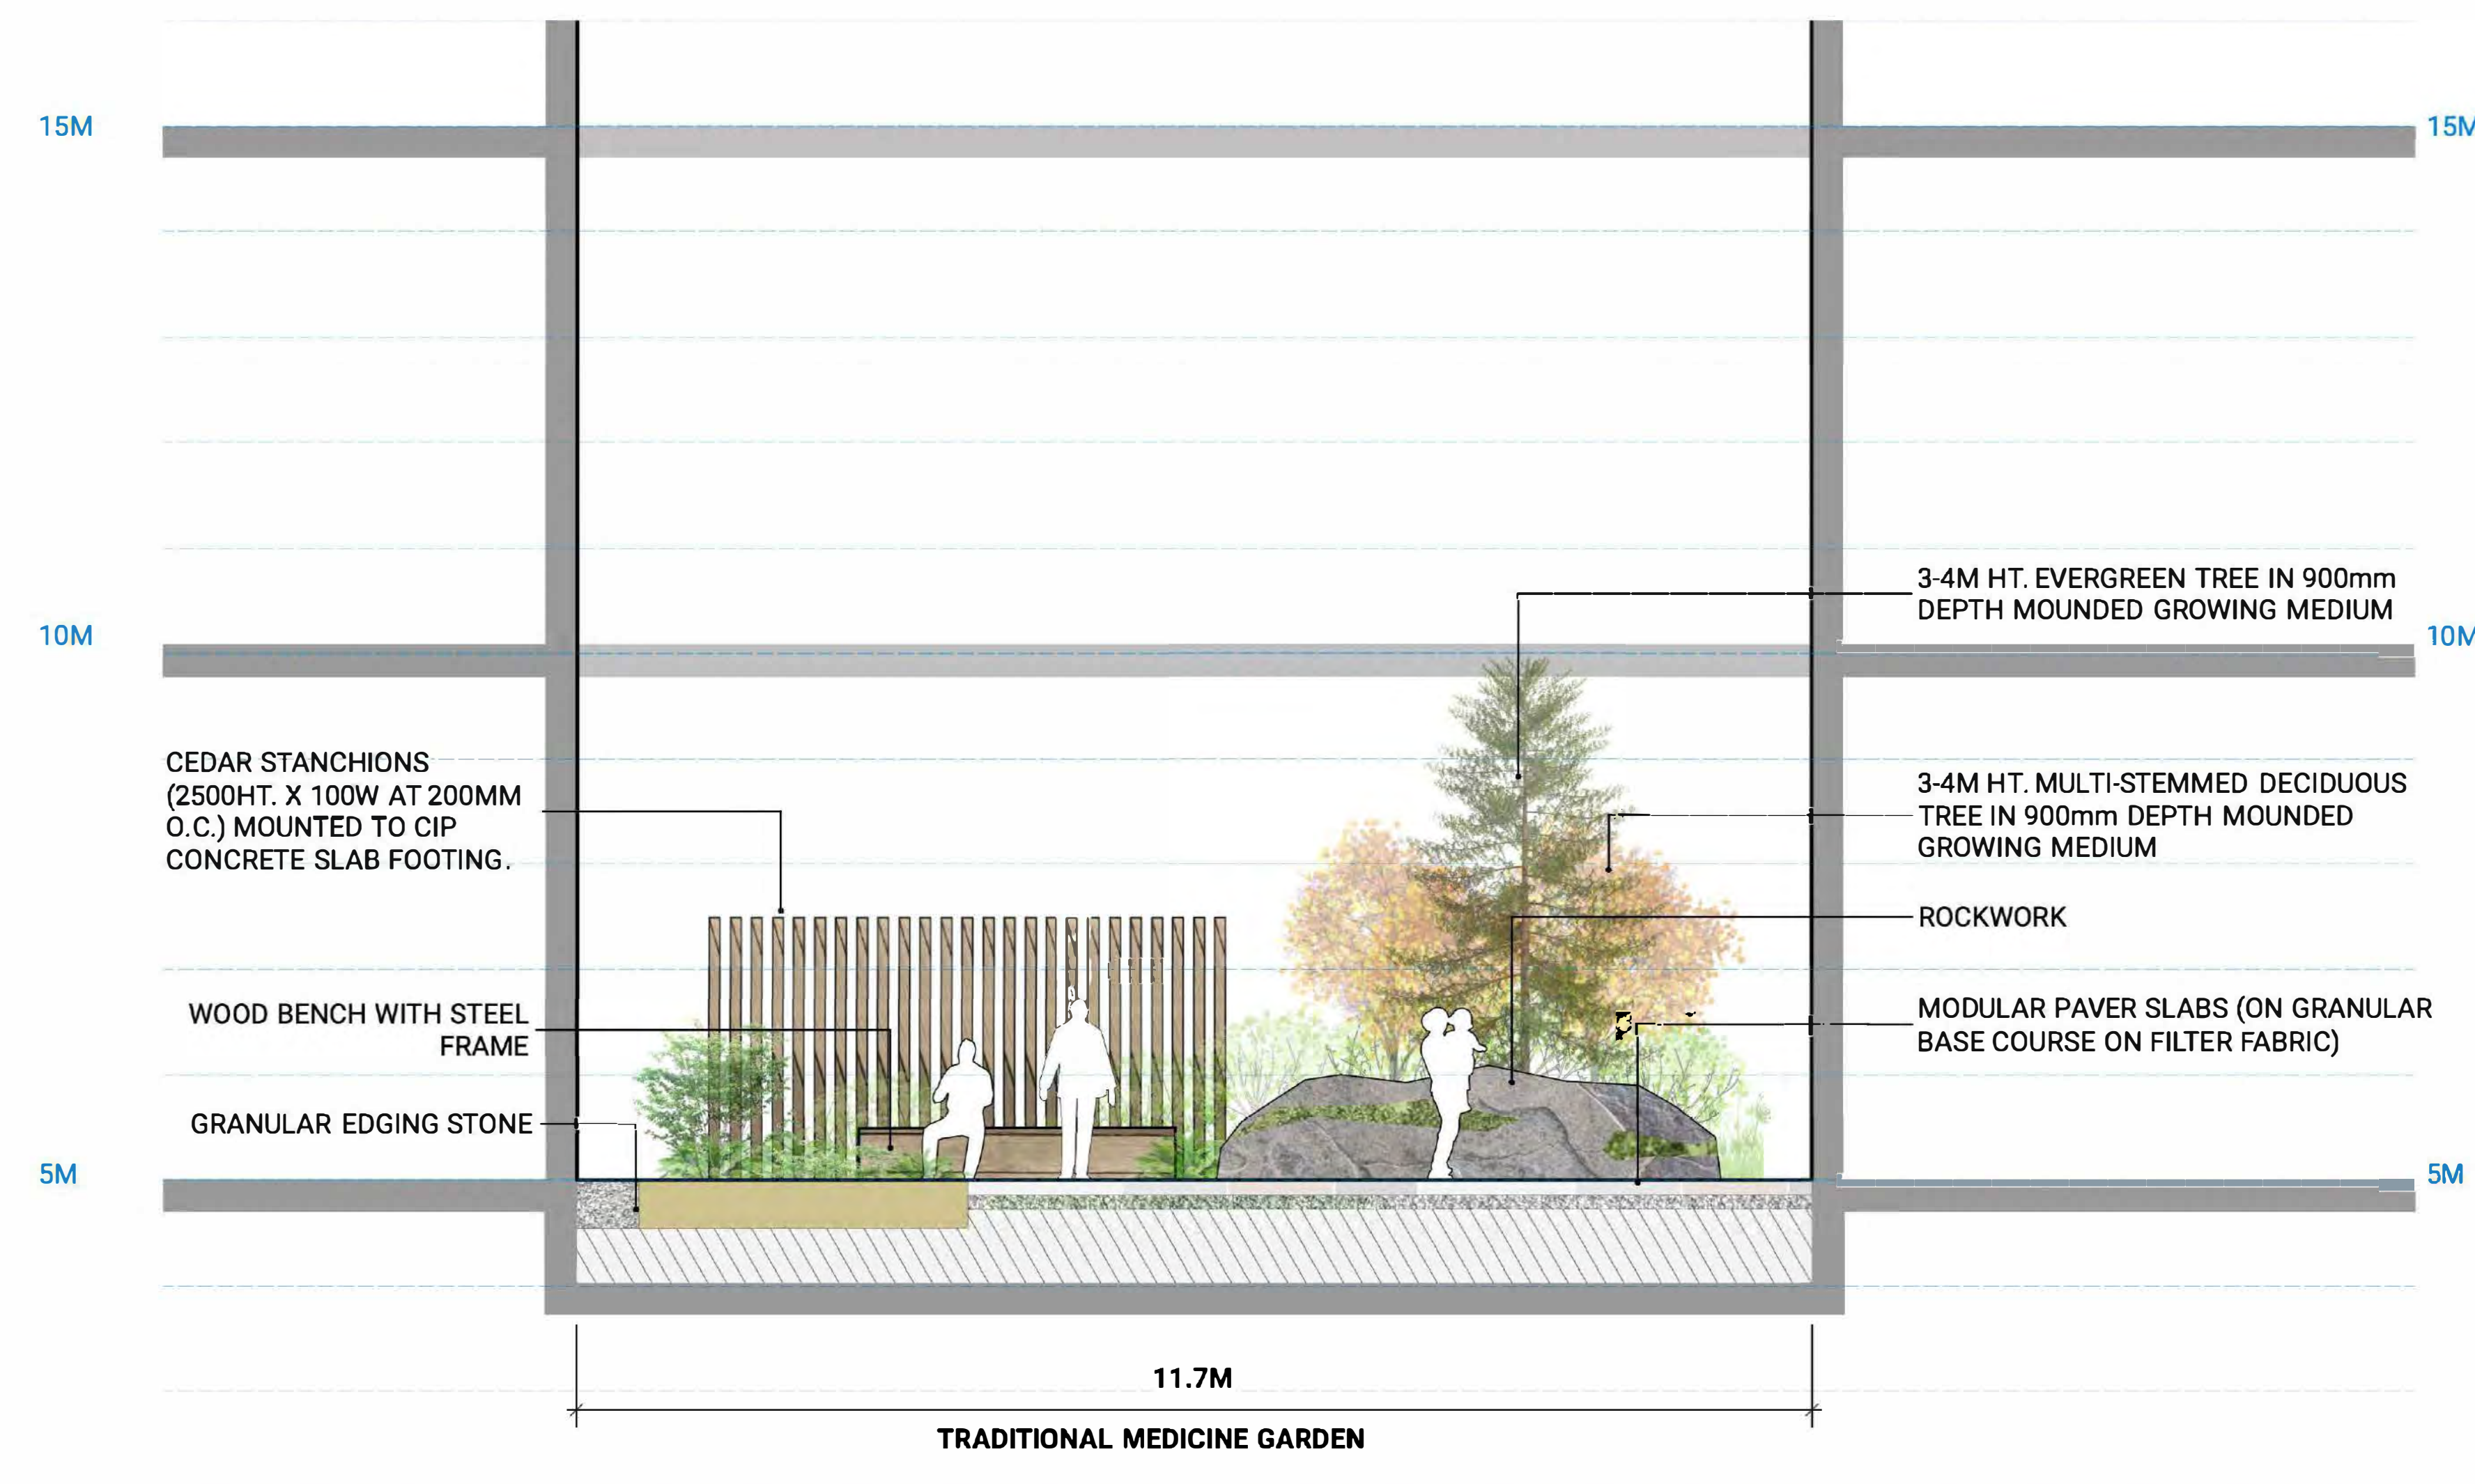

2 SECTION - TRADITIONAL MEDICINE GARDEN
Scale: 1:50

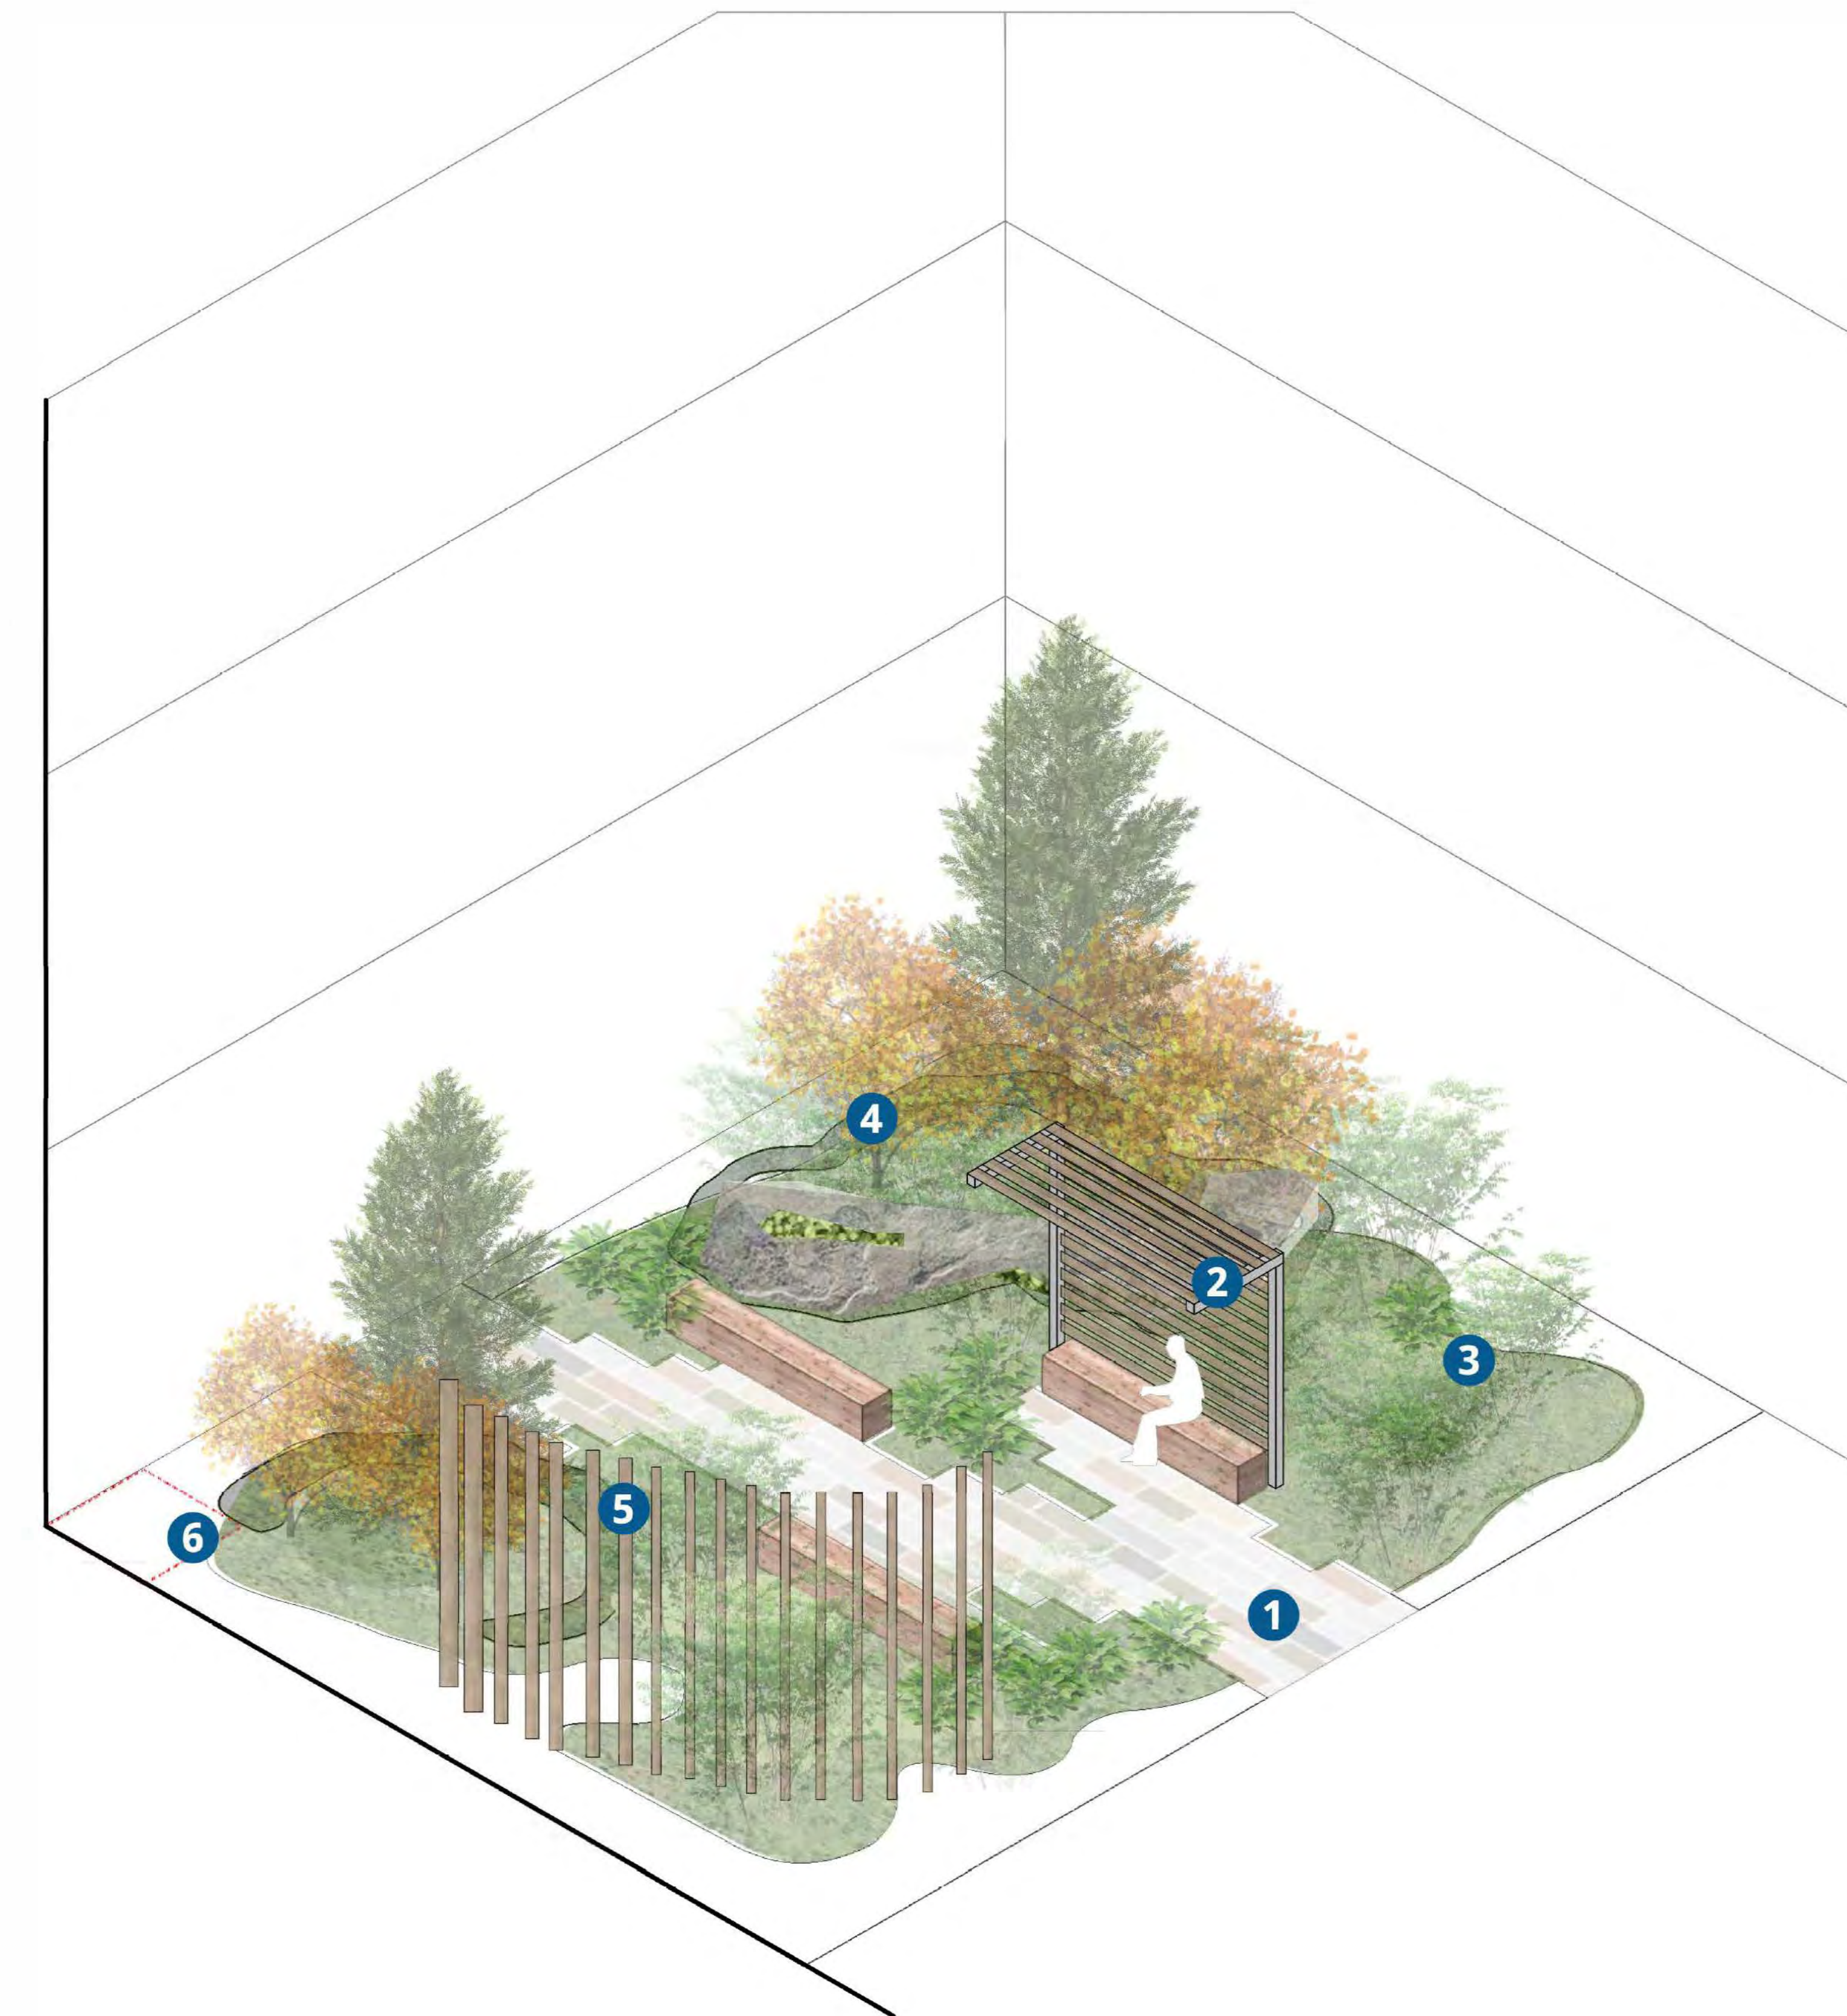

3 TRADITIONAL MEDICINE GARDEN
Scale: 1:50

NOT FOR CONSTRUCTION


1 2021.02.01 ISSUED FOR DEVELOPMENT PERMIT
No. Date Description
ISSUED FOR

Providence
Health Care Society
The New St. Paul's
Phase 1a

1000 St. Paul's Street, Vancouver, BC

THE NEW ST. Paul's

Key Plan

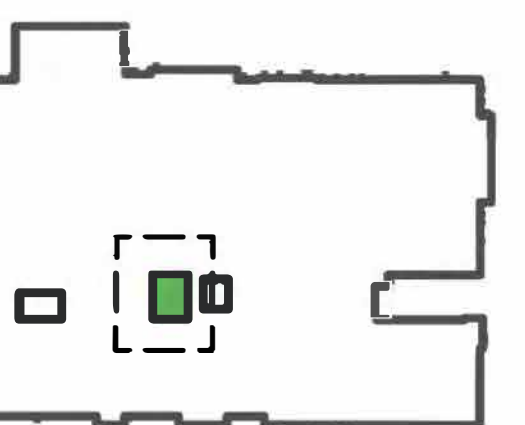

Sheet Name


ENLARGEMENTS
(TRADITIONAL
MEDICINE GARDEN)

Scale


VARIES

Sheet Number


L2.003

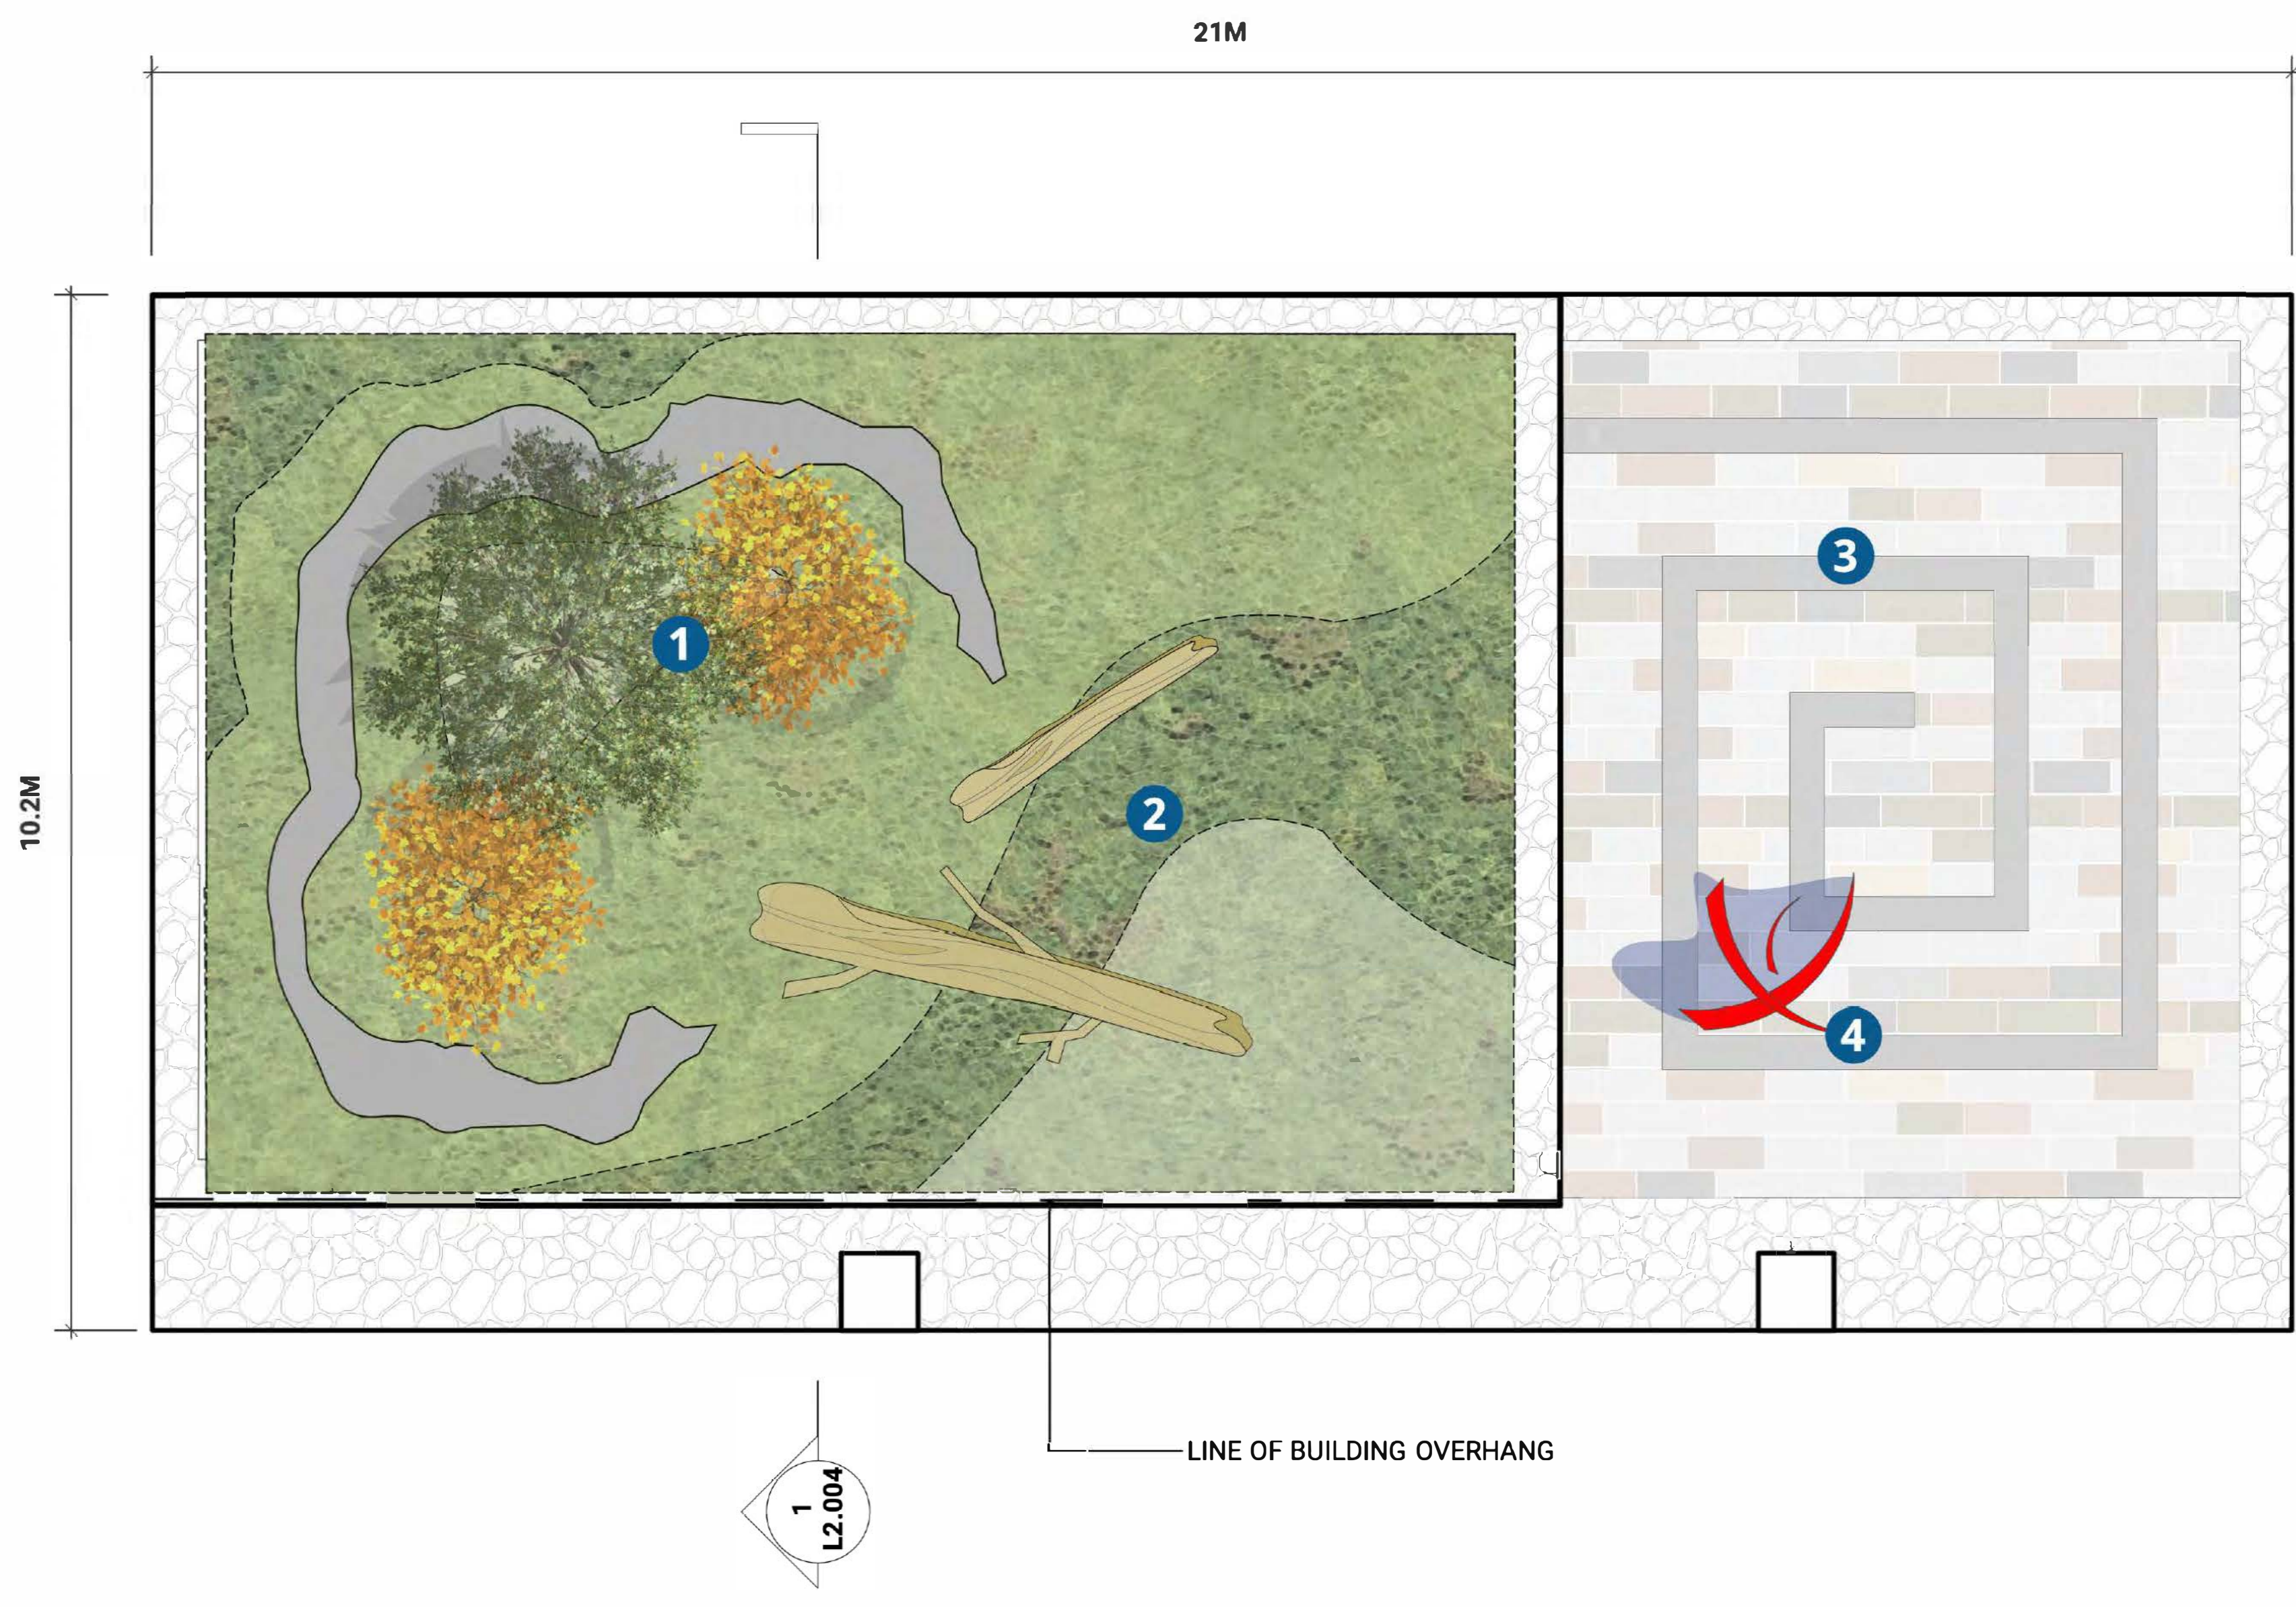

1 PLAN - MENTAL HEALTH COURTYARD
Scale: 1:50

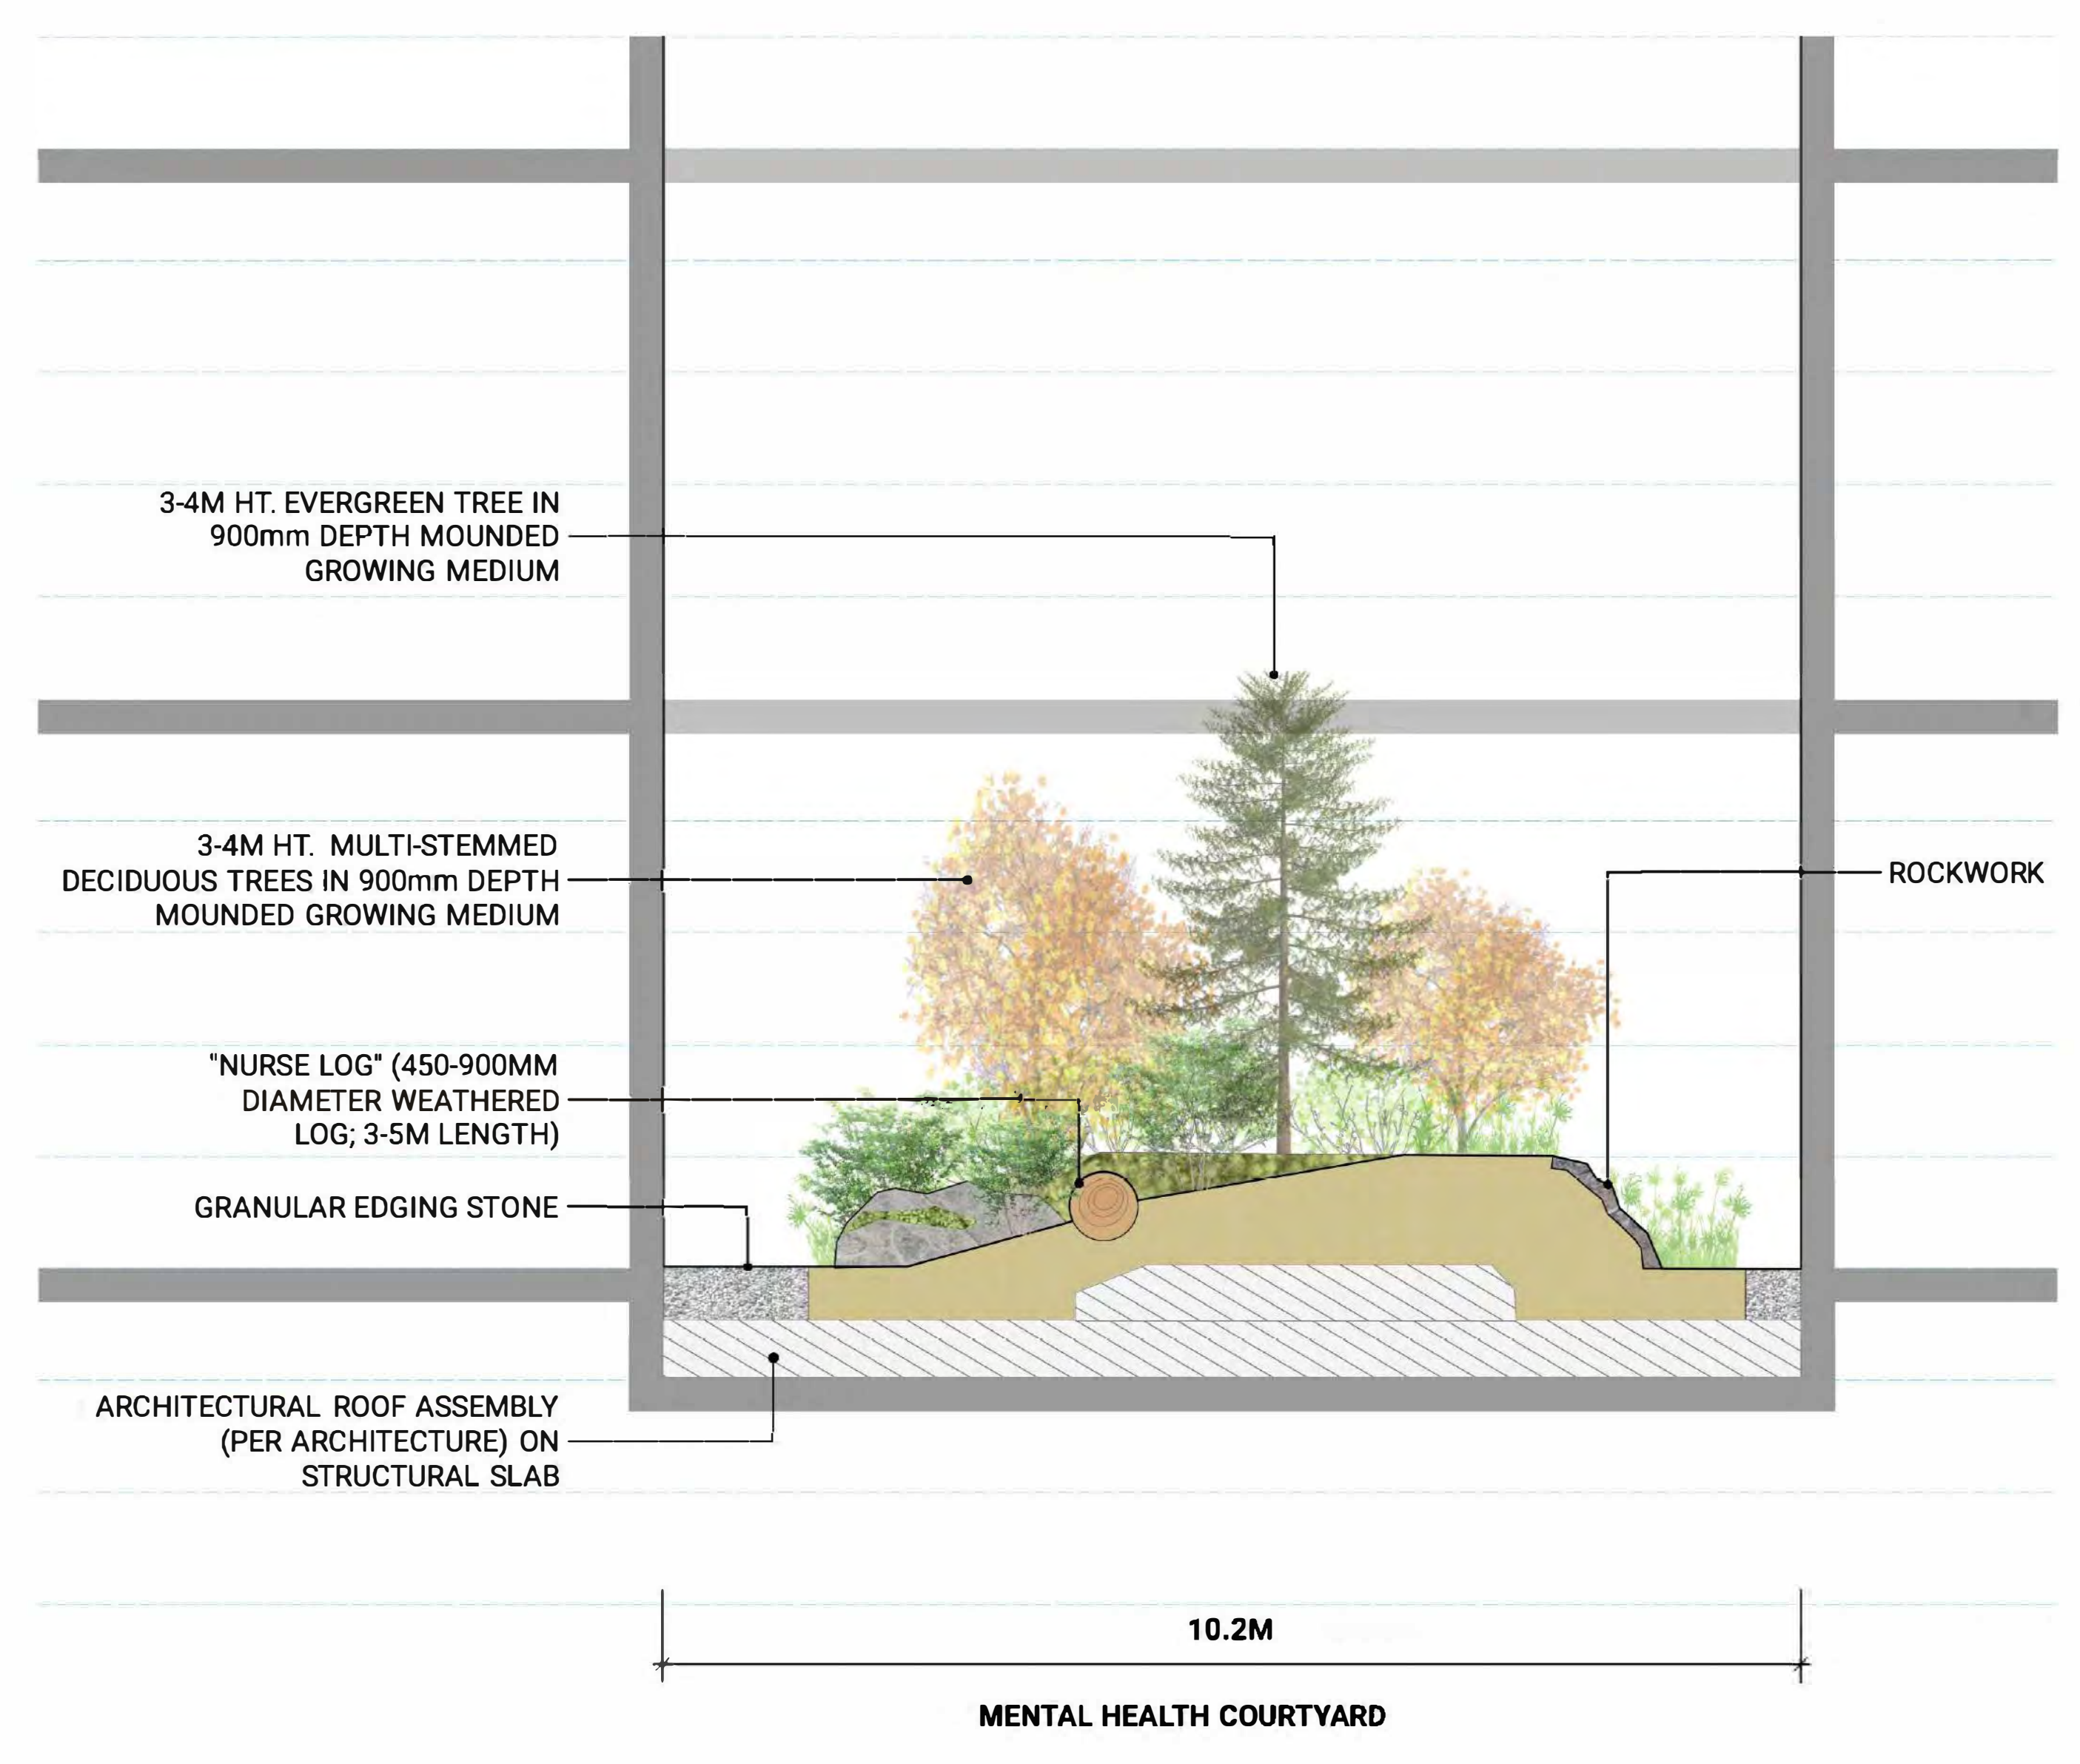

2 SECTION - MENTAL HEALTH COURTYARD
Scale: 1:50

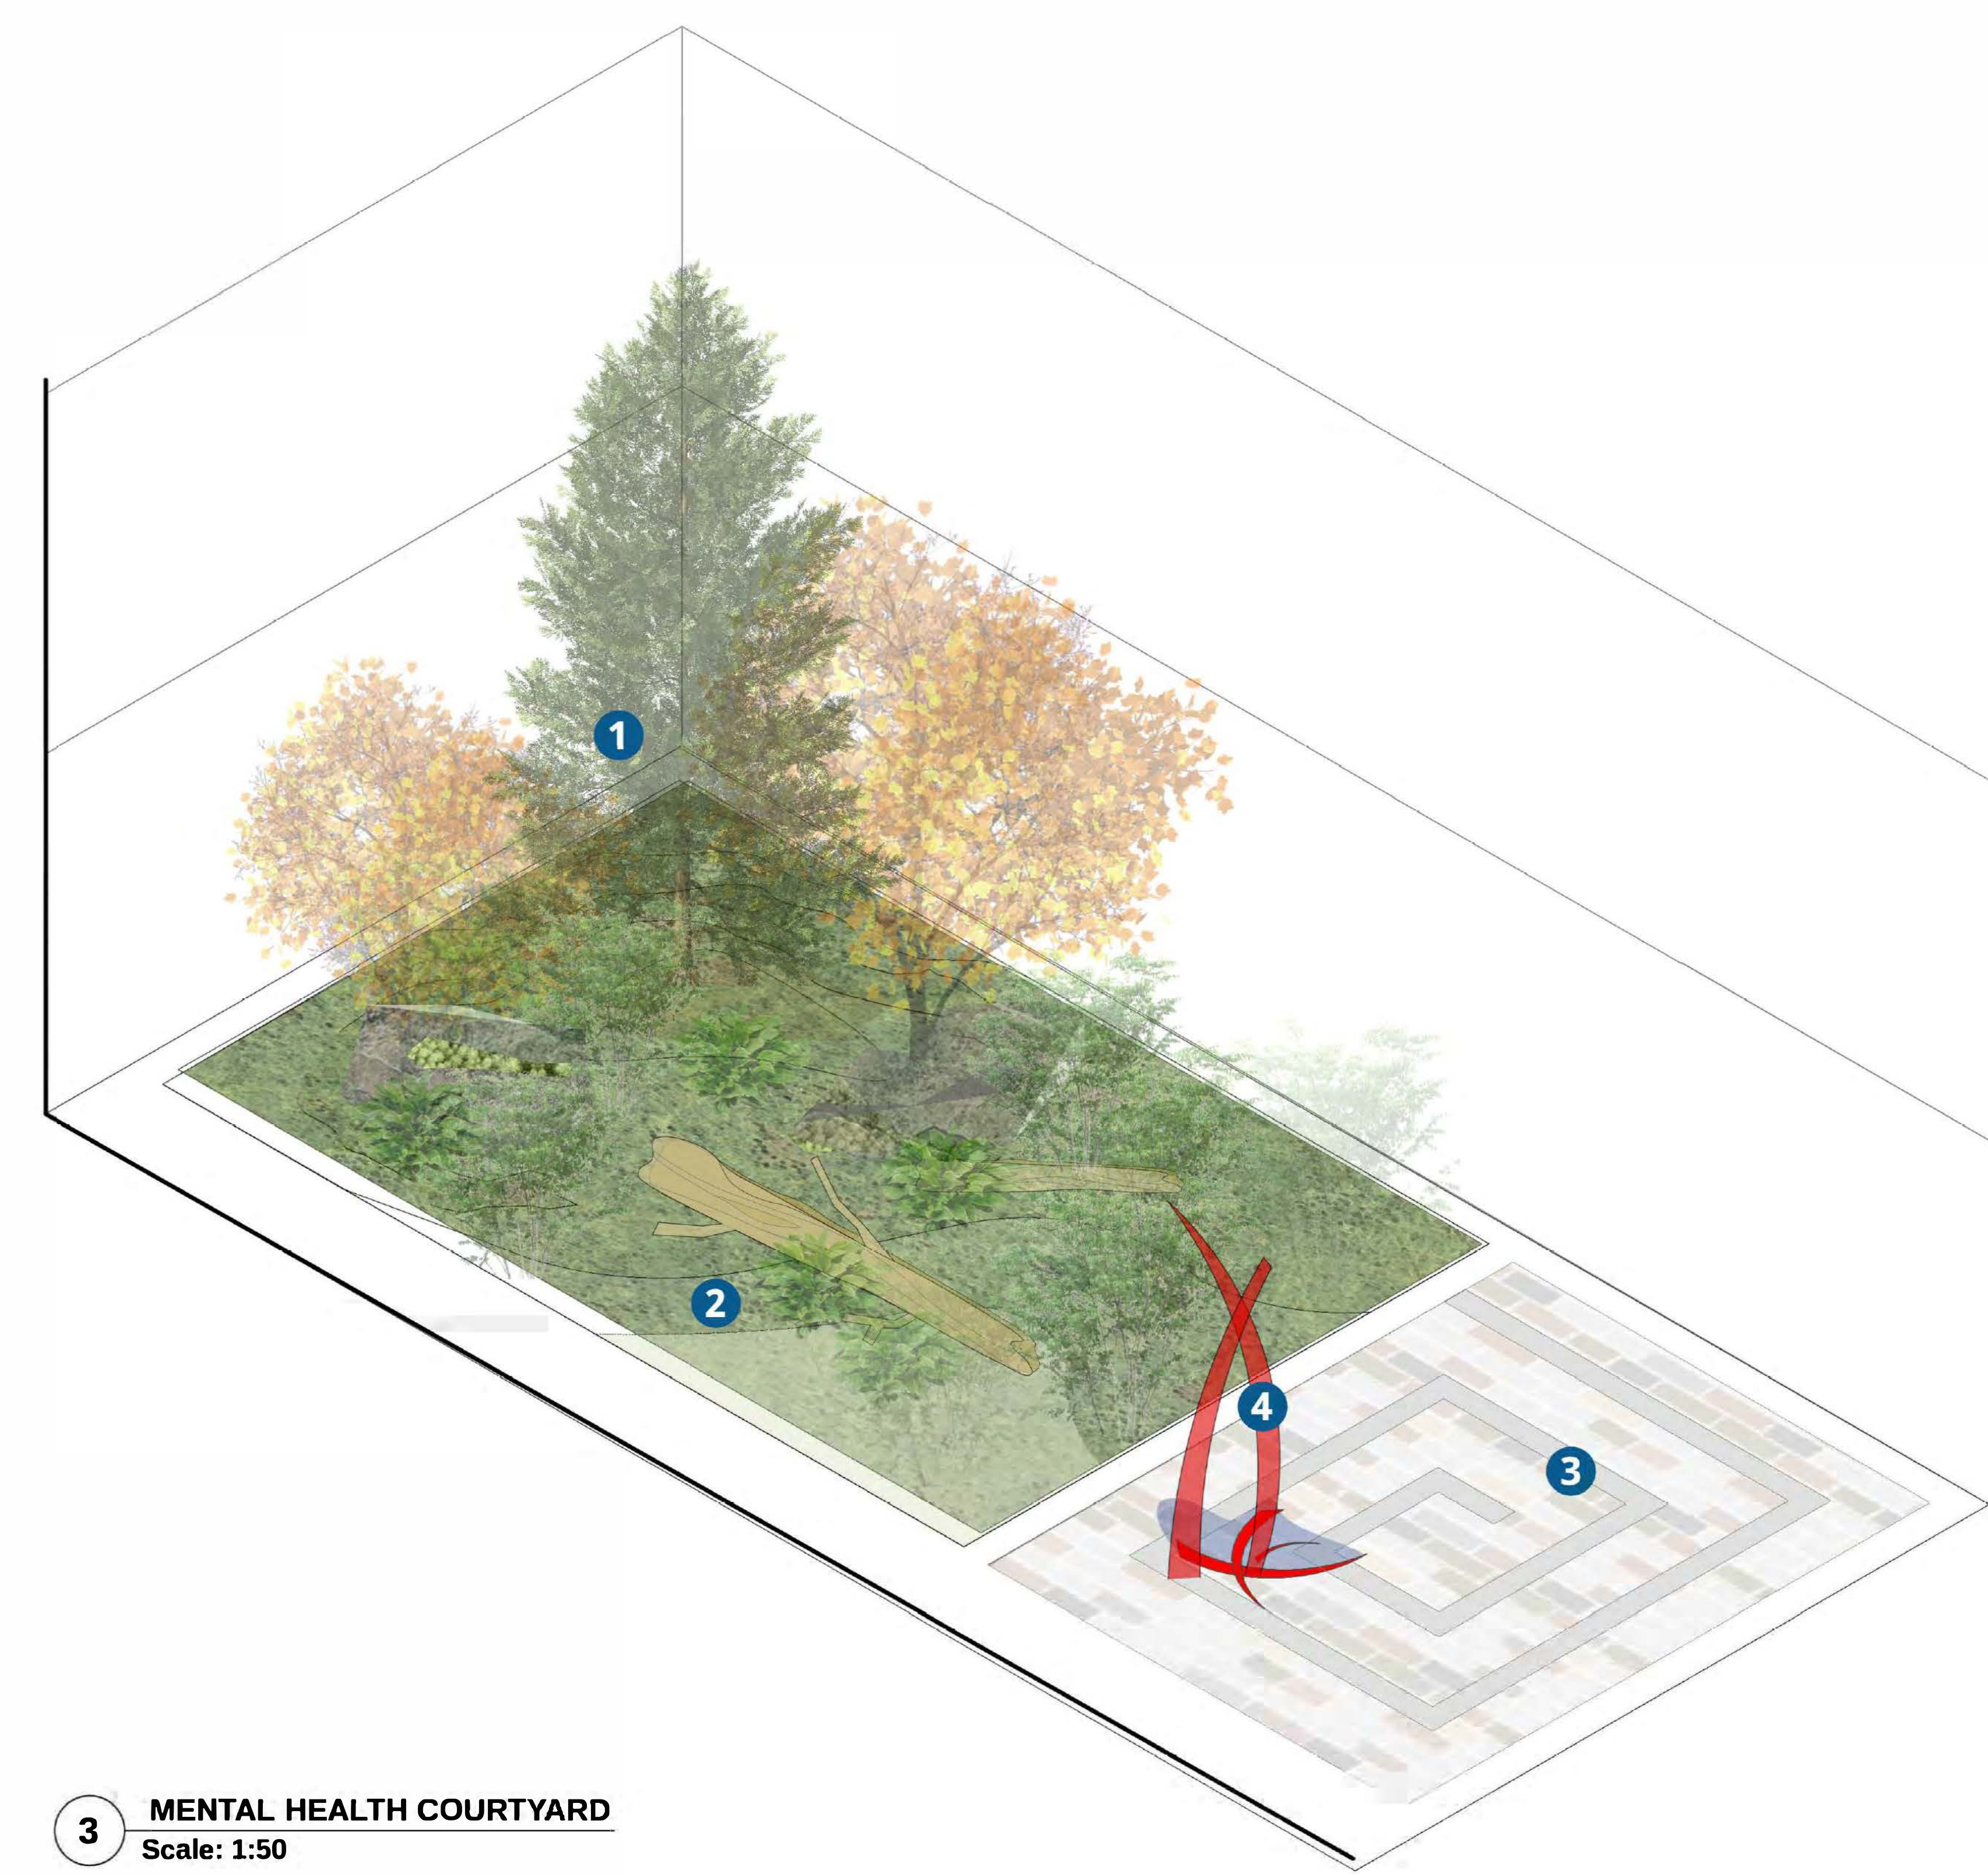

3 MENTAL HEALTH COURTYARD
Scale: 1:50


- PROGRAM - MENTAL HEALTH**
- 1 -** FEATURE TREE THICKET AND ROCKWORK WITH MOSSES
 - 2 -** WESTCOAST FOREST SHRUBS AND GROUNDCOVER (WITH 'NURSE LOGS')
 - 3 -** LABYRINTH-INSPIRED PAVING PATTERN (UNDER BUILDING OVERHANG)
 - 4 -** ART OPPORTUNITY (BY OWNER)

NOT FOR CONSTRUCTION

1 2021.02.01 ISSUED FOR DEVELOPMENT PERMIT APPLICATION
No. Date Description
ISSUED FOR

Providence
Health Care Society
The New St. Paul's
Phase 1a
1000 Main Street, Vancouver, BC

THE NEW **STpaul's**

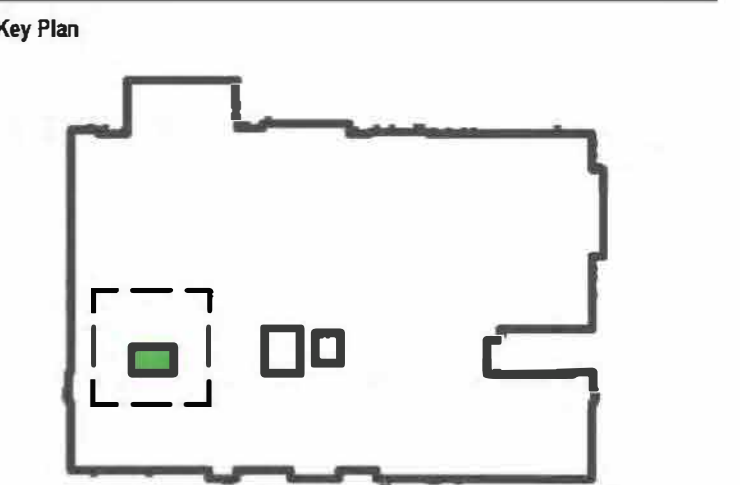

Sheet Name

**ENLARGEMENTS
(MENTAL HEALTH
COURTYARD)**

Scale
VARIES

Sheet Number

L2.004

MATERIALS LEGEND

HARDSCAPE - ROOF DECKS

DETAIL	SYMBOL	DESCRIPTION
5-L-5.000		MODULAR PAVER SLABS (UNIT PAVERS ON PEDESTALS)
6-L-5.000		RESILIENT SAFETY SURFACE (INCLINED SLOPE, RUBBER)
		ARTIFICIAL TURF
		STEPPING STONES
		GRANULAR MAINTENANCE PATH (APPROX. 1M WIDE, MIN 200MM DEPTH, COMPLETE W/METAL EDGING)
		BUILDING ACCESS

FURNISHINGS - ROOF DECKS

DETAIL	SYMBOL	DESCRIPTION
L5.002		BENCH (WEATHERED STEEL FRAME WITH TIMBER SLATS)
3-L5.001		TRELLIS (STEEL FRAME WITH WOOD SLATS)
L5.002		ACCESSIBLE TABLE AND BENCHES (WOOD WITH STEEL FRAME) (SPACE FOR WHEELCHAIR)
		TABLE AND CHAIRS (STEEL FRAME)
		SCREENING (PER ARCHITECTURE)

SOFTSCAPE - ROOF DECKS

DETAIL	SYMBOL	DESCRIPTION
3-L-5.003		INTENSIVE PLANTING (WITH METAL EDGING)
6-L-5.003		EXTENSIVE PLANTING (WITH METAL EDGING)
		RAISED GARDEN PLANTER (HORTICULTURAL THERAPY)

PROGRAM - THERAPY

1 - THERAPY ZONE

(VARIETY OF TACTILE SURFACE TREATMENTS)

2 - CIRCULATION SPACE

(MIN. 1.5M WIDE ROUTE)
(CONTINUOUS LOOPING PERIMETER PATH)

3 - COVERED SEATING AREA

(FIXED BENCHES, TABLES AND CHAIRS)
(ACCOMMODATES GROUPS OF 4-6 PEOPLE)

4 - EXTENSIVE PLANTING

(GRASS, BULB, SEDUM MIX)

5 - GLASS SECURITY SCREEN

(PER ARCHITECTURE)

LEVEL 2
PHYSICAL THERAPY
FFE 10.00M

REHAB GYM
CARDIOVASCULAR

REHAB GYM
STRENGTH TRAINING

REHAB GYM
GROUP EXERCISE

REHAB GYM
PHYSIO

ACCESS FROM OUTSIDE
PHYSICAL THERAPY AREA

DIRECT ACCESS TO
PHYSICAL THERAPY AREA

DIRECT ACCESS TO
PHYSICAL THERAPY AREA

LINE OF BUILDING
OVERHANG ABOVE

LINE OF BUILDING
OVERHANG ABOVE

2 L2.005

3 L2.005

0 5 10 m

1 PLAN - THERAPY ROOF GARDEN
Scale: 1:100

20M

15M

10M

GLASS SECURITY SCREEN (PER ARCH)

EXTENSIVE PLANTING

ARTIFICIAL TURF W/ ANTI-MICROBIAL PROTECTION (MOUNTED TO VOIDING W/ COMPOSITE NAILER BOARD)

MODULAR PAVER SLABS (ON PEDESTALS)

ARCHITECTURAL ROOF ASSEMBLY (150-300MM DEPTH) ON STRUCTURAL SLAB

2.3M 3.3M 2.5M

APPROX. 8.2M

2 SECTION AT ARTIFICIAL TURF AND EXTENSIVE PLANTING
Scale: 1:50

20M

15M

10M

GLASS SECURITY SCREEN (PER ARCH)

WEATHERED STEEL FRAME WITH IPE SLAT BENCH

RESILIENT SAFETY SURFACING (GRANULAR WEAR LAYER ON RUBBER IMPACT LAYER ON 50MM THICK SOIL CEMENT ON VOIDING)

MODULAR PAVER SLABS (ON PEDESTALS)

ARCHITECTURAL ROOF ASSEMBLY (150-300MM DEPTH) ON STRUCTURAL SLAB

2.5M 0.6M 2.2M 2.5M

APPROX. 7.8M

3 SECTION AT SLOPED RESILIENT SAFETY SURFACING WITH BENCH
Scale: 1:50

Client

Providence
HEALTH CARE
How you want to be treated.

Design Builder

CONSTRUCTION

Project Team

ARCHITECT/DESIGN	PCL CONSTRUCTION (WESTCOAST) INC.
ARCHITECTURAL	HOW ARCHITECTURE ASSOCIATES INC.
STRUCTURAL	STANLEY ARCHITECTURE LTD.
MECHANICAL	STANLEY ARCHITECTURE LTD.
ELECTRICAL	STANLEY ARCHITECTURE LTD.
LANDSCAPE	STANLEY ARCHITECTURE LTD.
CONSTRUCTION	CONSTRUCTION
CONSTRUCTION	CONSTRUCTION

NOT FOR CONSTRUCTION

1 2021.02.01 ISSUED FOR DEVELOPMENT PERMIT APPLICATION
No. Date Description
ISSUED FOR

Providence
Health Care Society
The New St. Paul's
Phase 1a
1000 Steeles Street, Vancouver, BC

THE NEW ST Paul's







Sheet Name
ENLARGEMENTS
(LEVEL 2 - THERAPY
ROOF GARDEN)






Scale
VARIES
Sheet Number
L2.005

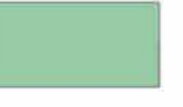


Connect Landscape Architecture Inc.

Appendix D: Page 19 of 35

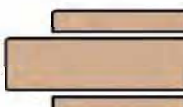MATERIALS LEGEND

HARDSCAPE - ROOF DECKS		
DETAIL	SYMBOL	DESCRIPTION
5-L-5.000		MODULAR PAVER SLABS (UNIT PAVERS ON PEDESTALS)
6-L-5.000		RESILIENT SAFETY SURFACE (INCLINED SLOPE, RUBBER)
		ARTIFICIAL TURF
		STEPPING STONES
		GRANULAR MAINTENANCE PATH (APPROX. 1M WIDE, MIN 200MM DEPTH, COMPLETE W/METAL EDGING)
		BUILDING ACCESS


FURNISHINGS - ROOF DECKS		
DETAIL	SYMBOL	DESCRIPTION
L5.002		BENCH (WEATHERED STEEL FRAME WITH TIMBER SLATS)
3-L5.001		TRELLIS (STEEL FRAME WITH WOOD SLATS)
L5.002		ACCESSIBLE TABLE AND BENCHES (WOOD WITH STEEL FRAME) (SPACE FOR WHEELCHAIR)
		TABLE AND CHAIRS (STEEL FRAME)
		SCREENING (PER ARCHITECTURE)

SOFTSCAPE - ROOF DECKS		
DETAIL	SYMBOL	DESCRIPTION
3-L-5.003		INTENSIVE PLANTING (WITH METAL EDGING)
6-L-5.003		EXTENSIVE PLANTING (WITH METAL EDGING)
		RAISED GARDEN PLANTER (HORTICULTURAL THERAPY)


PROGRAM - CRITICAL CARE UNIT

- 1 - SEATING AREAS
(FIXED BENCHES, FEATURE TRELLIS)
(ACCOMMODATES GROUPS OF 4-6 PEOPLE)
- 2 - CIRCULATION SPACE
(MIN. 1.5M WIDE ROUTE)
(CONTINUOUS LOOPING PERIMETER PATH)
- 3 - INTENSIVE PLANTING
(RAISED PLANTING BED)
- 4 - GLASS SECURITY SCREEN
(PER ARCHITECTURE)

NOTE: MEDICAL GAS CONNECTIONS TO BE PROVIDED.

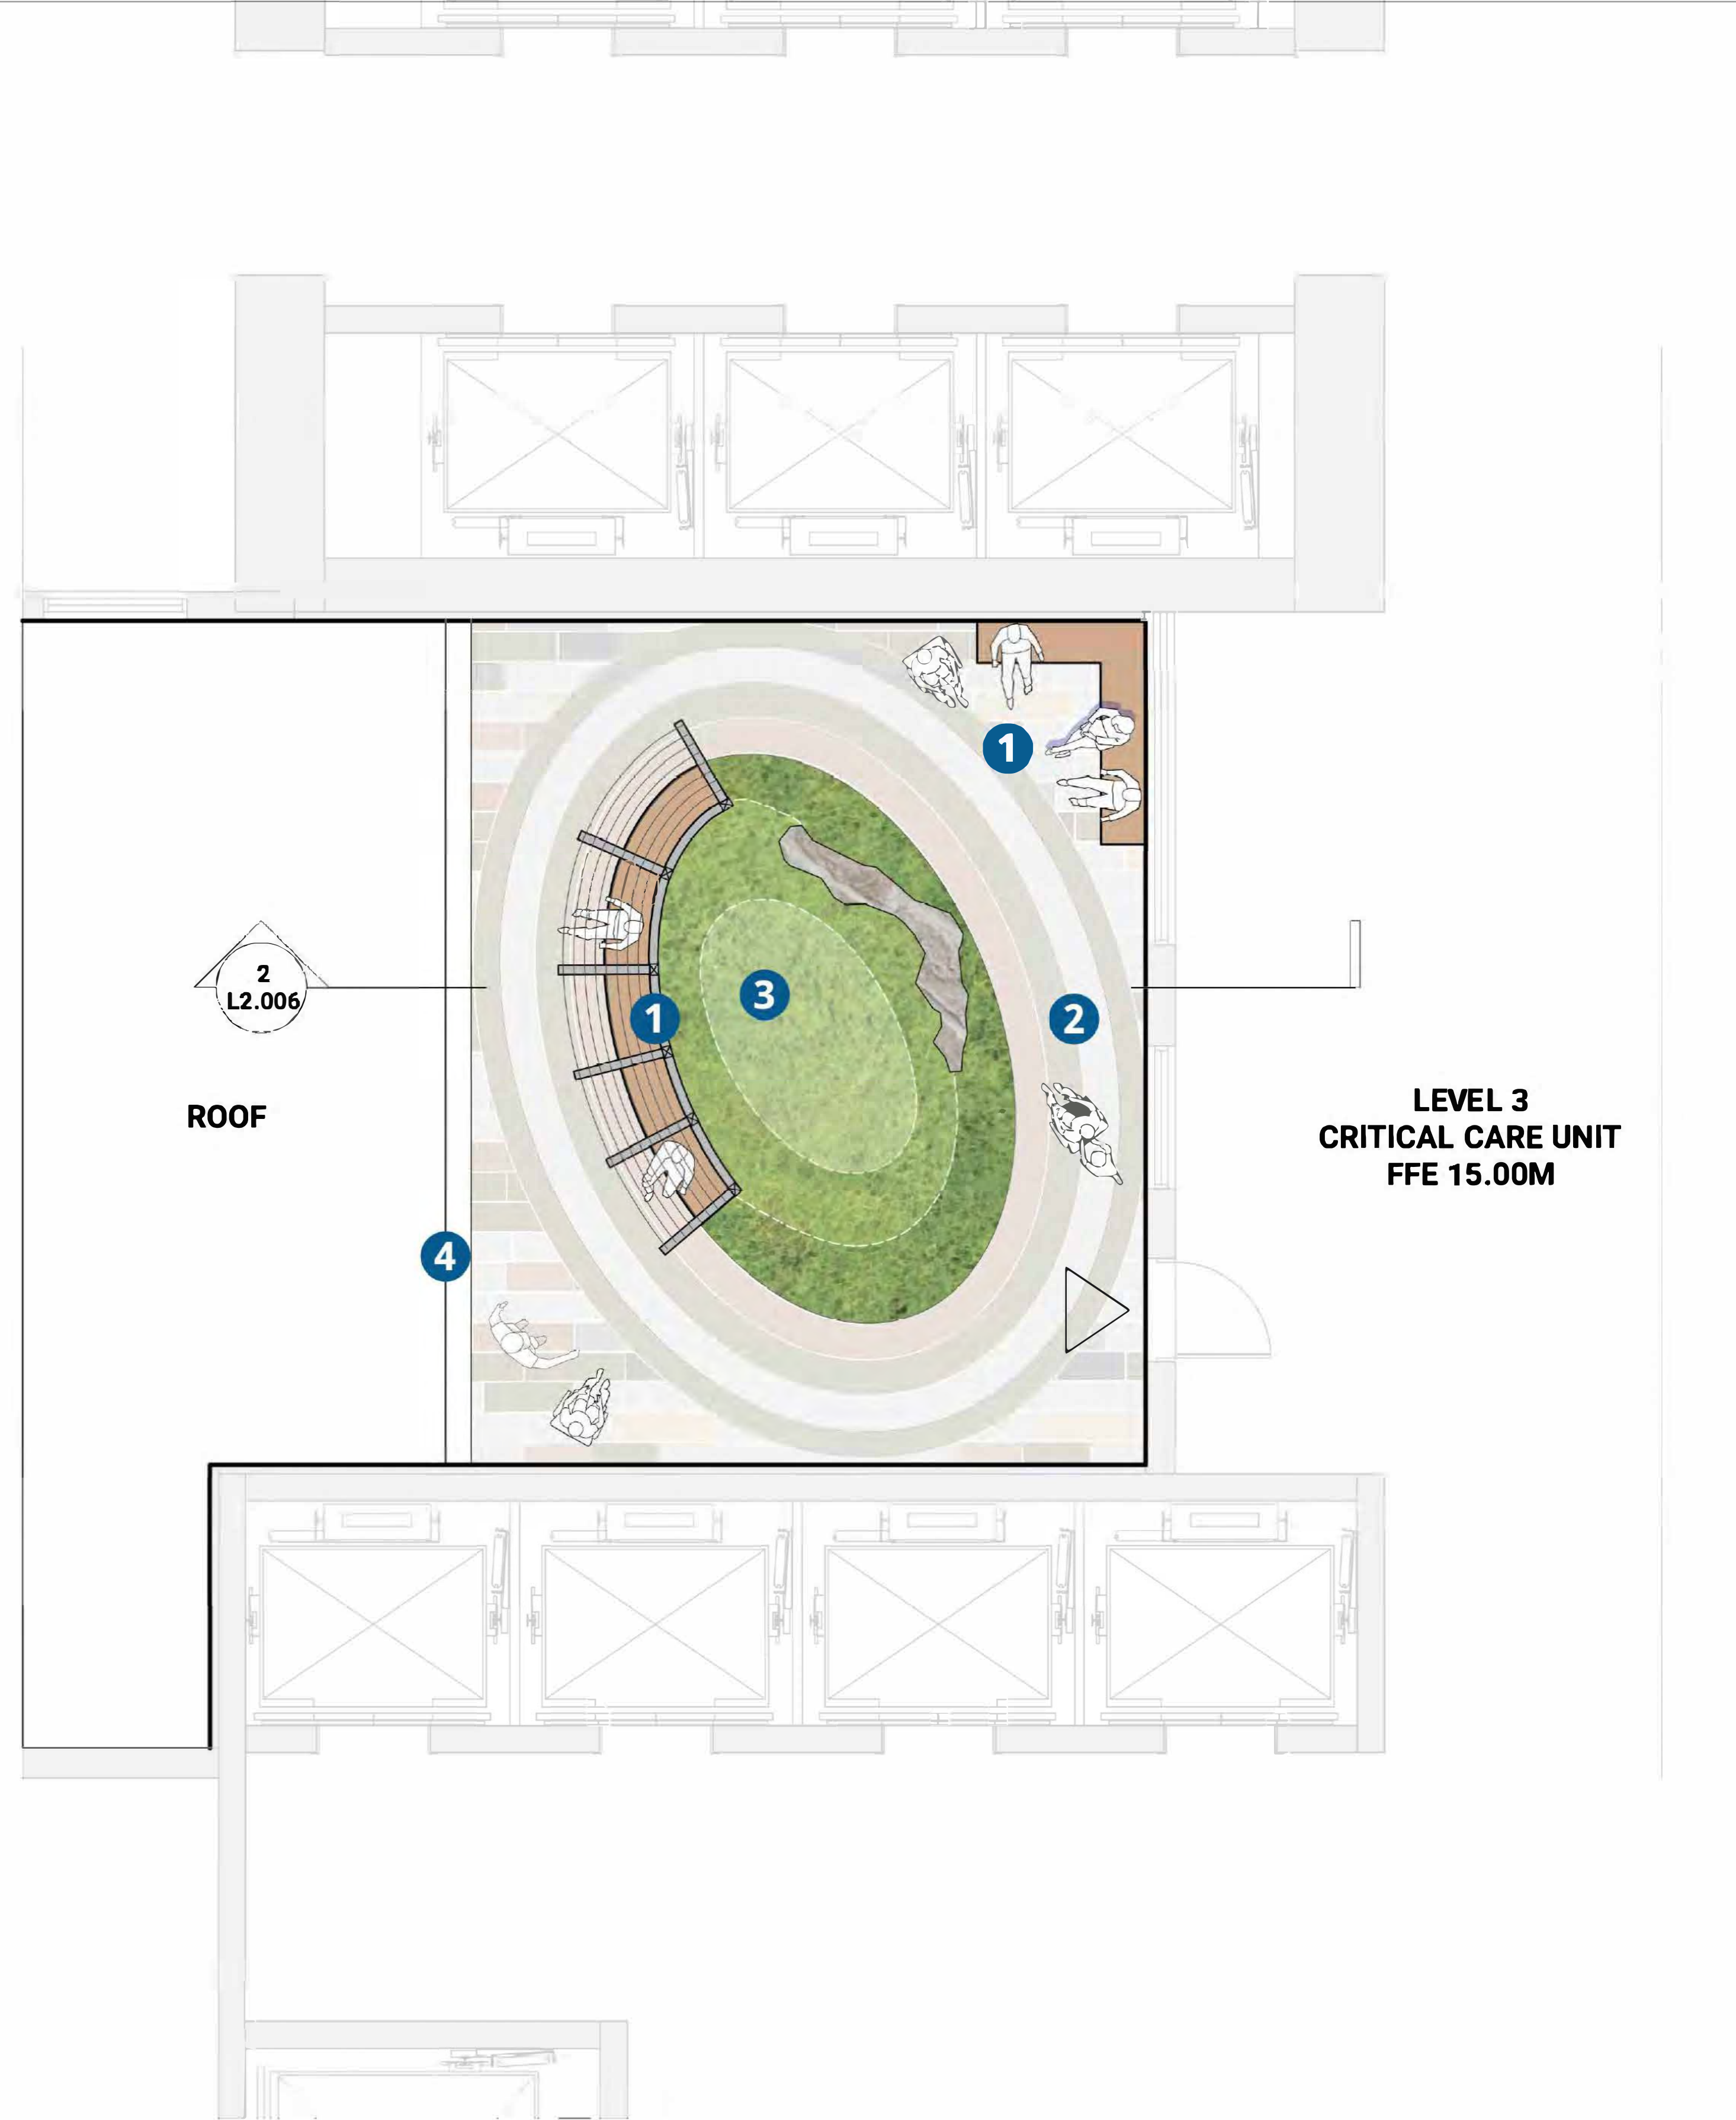

1 PLAN - CRITICAL CARE ROOF GARDEN
Scale: 1:50

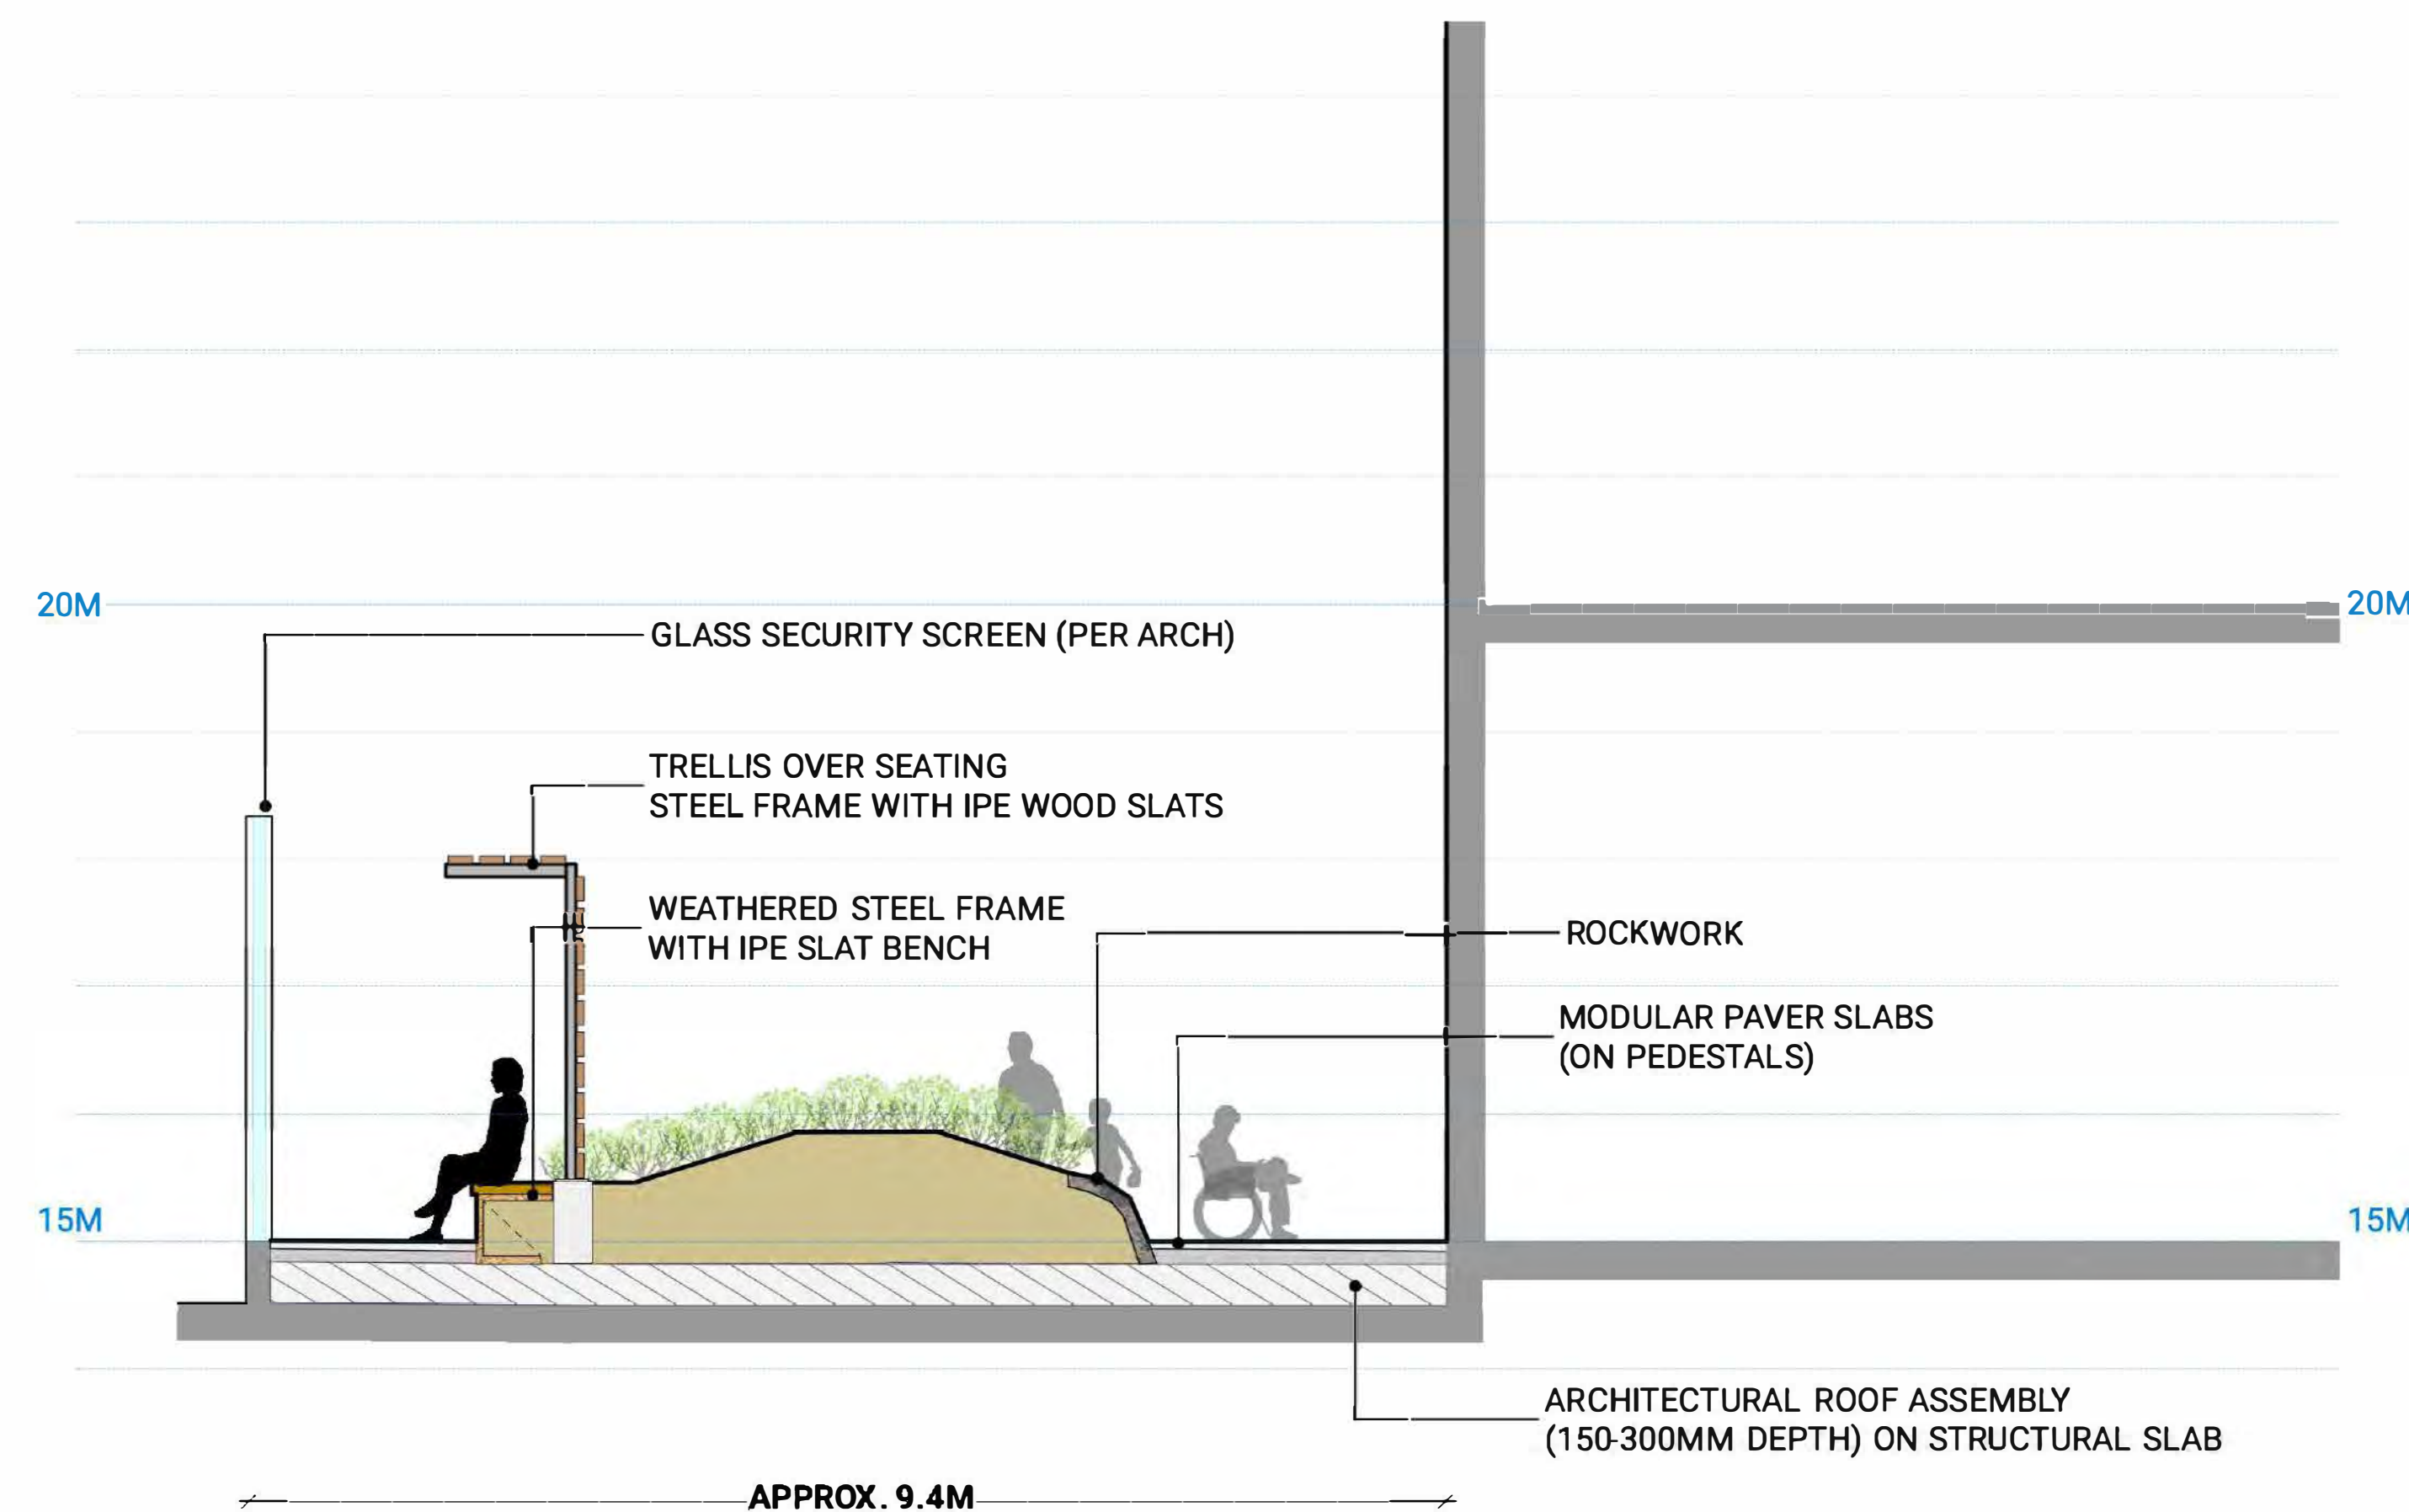

2 SECTION - CRITICAL CARE ROOF GARDEN
Scale: 1:50

NOT FOR CONSTRUCTION

MATERIALS LEGEND

HARDSCAPE - ROOF DECKS		
DETAIL	SYMBOL	DESCRIPTION
5-L-5.000		MODULAR PAVER SLABS (UNIT PAVERS ON PEDESTALS)
6-L-5.000		RESILIENT SAFETY SURFACE (INCLINED SLOPE, RUBBER)
		ARTIFICIAL TURF
		STEPPING STONES
		GRANULAR MAINTENANCE PATH (APPROX. 1M WIDE, MIN 200MM DEPTH, COMPLETE W/METAL EDGING)
		BUILDING ACCESS


FURNISHINGS - ROOF DECKS		
DETAIL	SYMBOL	DESCRIPTION
L5.002		BENCH (WEATHERED STEEL FRAME WITH TIMBER SLATS)
3-L5.001		TRELLIS (STEEL FRAME WITH WOOD SLATS)
L5.002		ACCESSIBLE TABLE AND BENCHES (WOOD WITH STEEL FRAME) (SPACE FOR WHEELCHAIR)
		TABLE AND CHAIRS (STEEL FRAME)
		SCREENING (PER ARCHITECTURE)

SOFTSCAPE - ROOF DECKS		
DETAIL	SYMBOL	DESCRIPTION
3-L-5.003		INTENSIVE PLANTING (WITH METAL EDGING)
6-L-5.003		EXTENSIVE PLANTING (WITH METAL EDGING)
		RAISED GARDEN PLANTER (HORTICULTURAL THERAPY)


PROGRAM - MENTAL HEALTH

- 1 - FLEXIBLE USE SPACE**
(USED FOR GATHERING, ACTIVITIES, EXERCISE)
- 2 - CIRCULATION SPACE**
(MIN. 1.5M WIDE SLIP-RESISTANT ROUTE)
(CONTINUOUS LOOPING PERIMETER PATH)
- 3 - SEATING AREA**
(FIXED BENCHES, TABLES AND CHAIRS)
(ACCOMMODATES GROUPS OF 1-2 AND 4-6 PEOPLE)
- 4 - INTENSIVE PLANTING**
(GROUNDCOVERS, SHRUBS, TREES)
- 5 - GLASS SECURITY SCREEN**
(PER ARCHITECTURE)
- 6 - PRIVACY SCREEN**
(LIGATURE RESISTANT AND NON-CLIMABLE)


NOTE: ALL SEATING AND PLANTING ELEMENTS WILL BE FIXED.
ALL EDGES WILL BE ROUNDED TO A MINIMUM 6MM RADIUS.

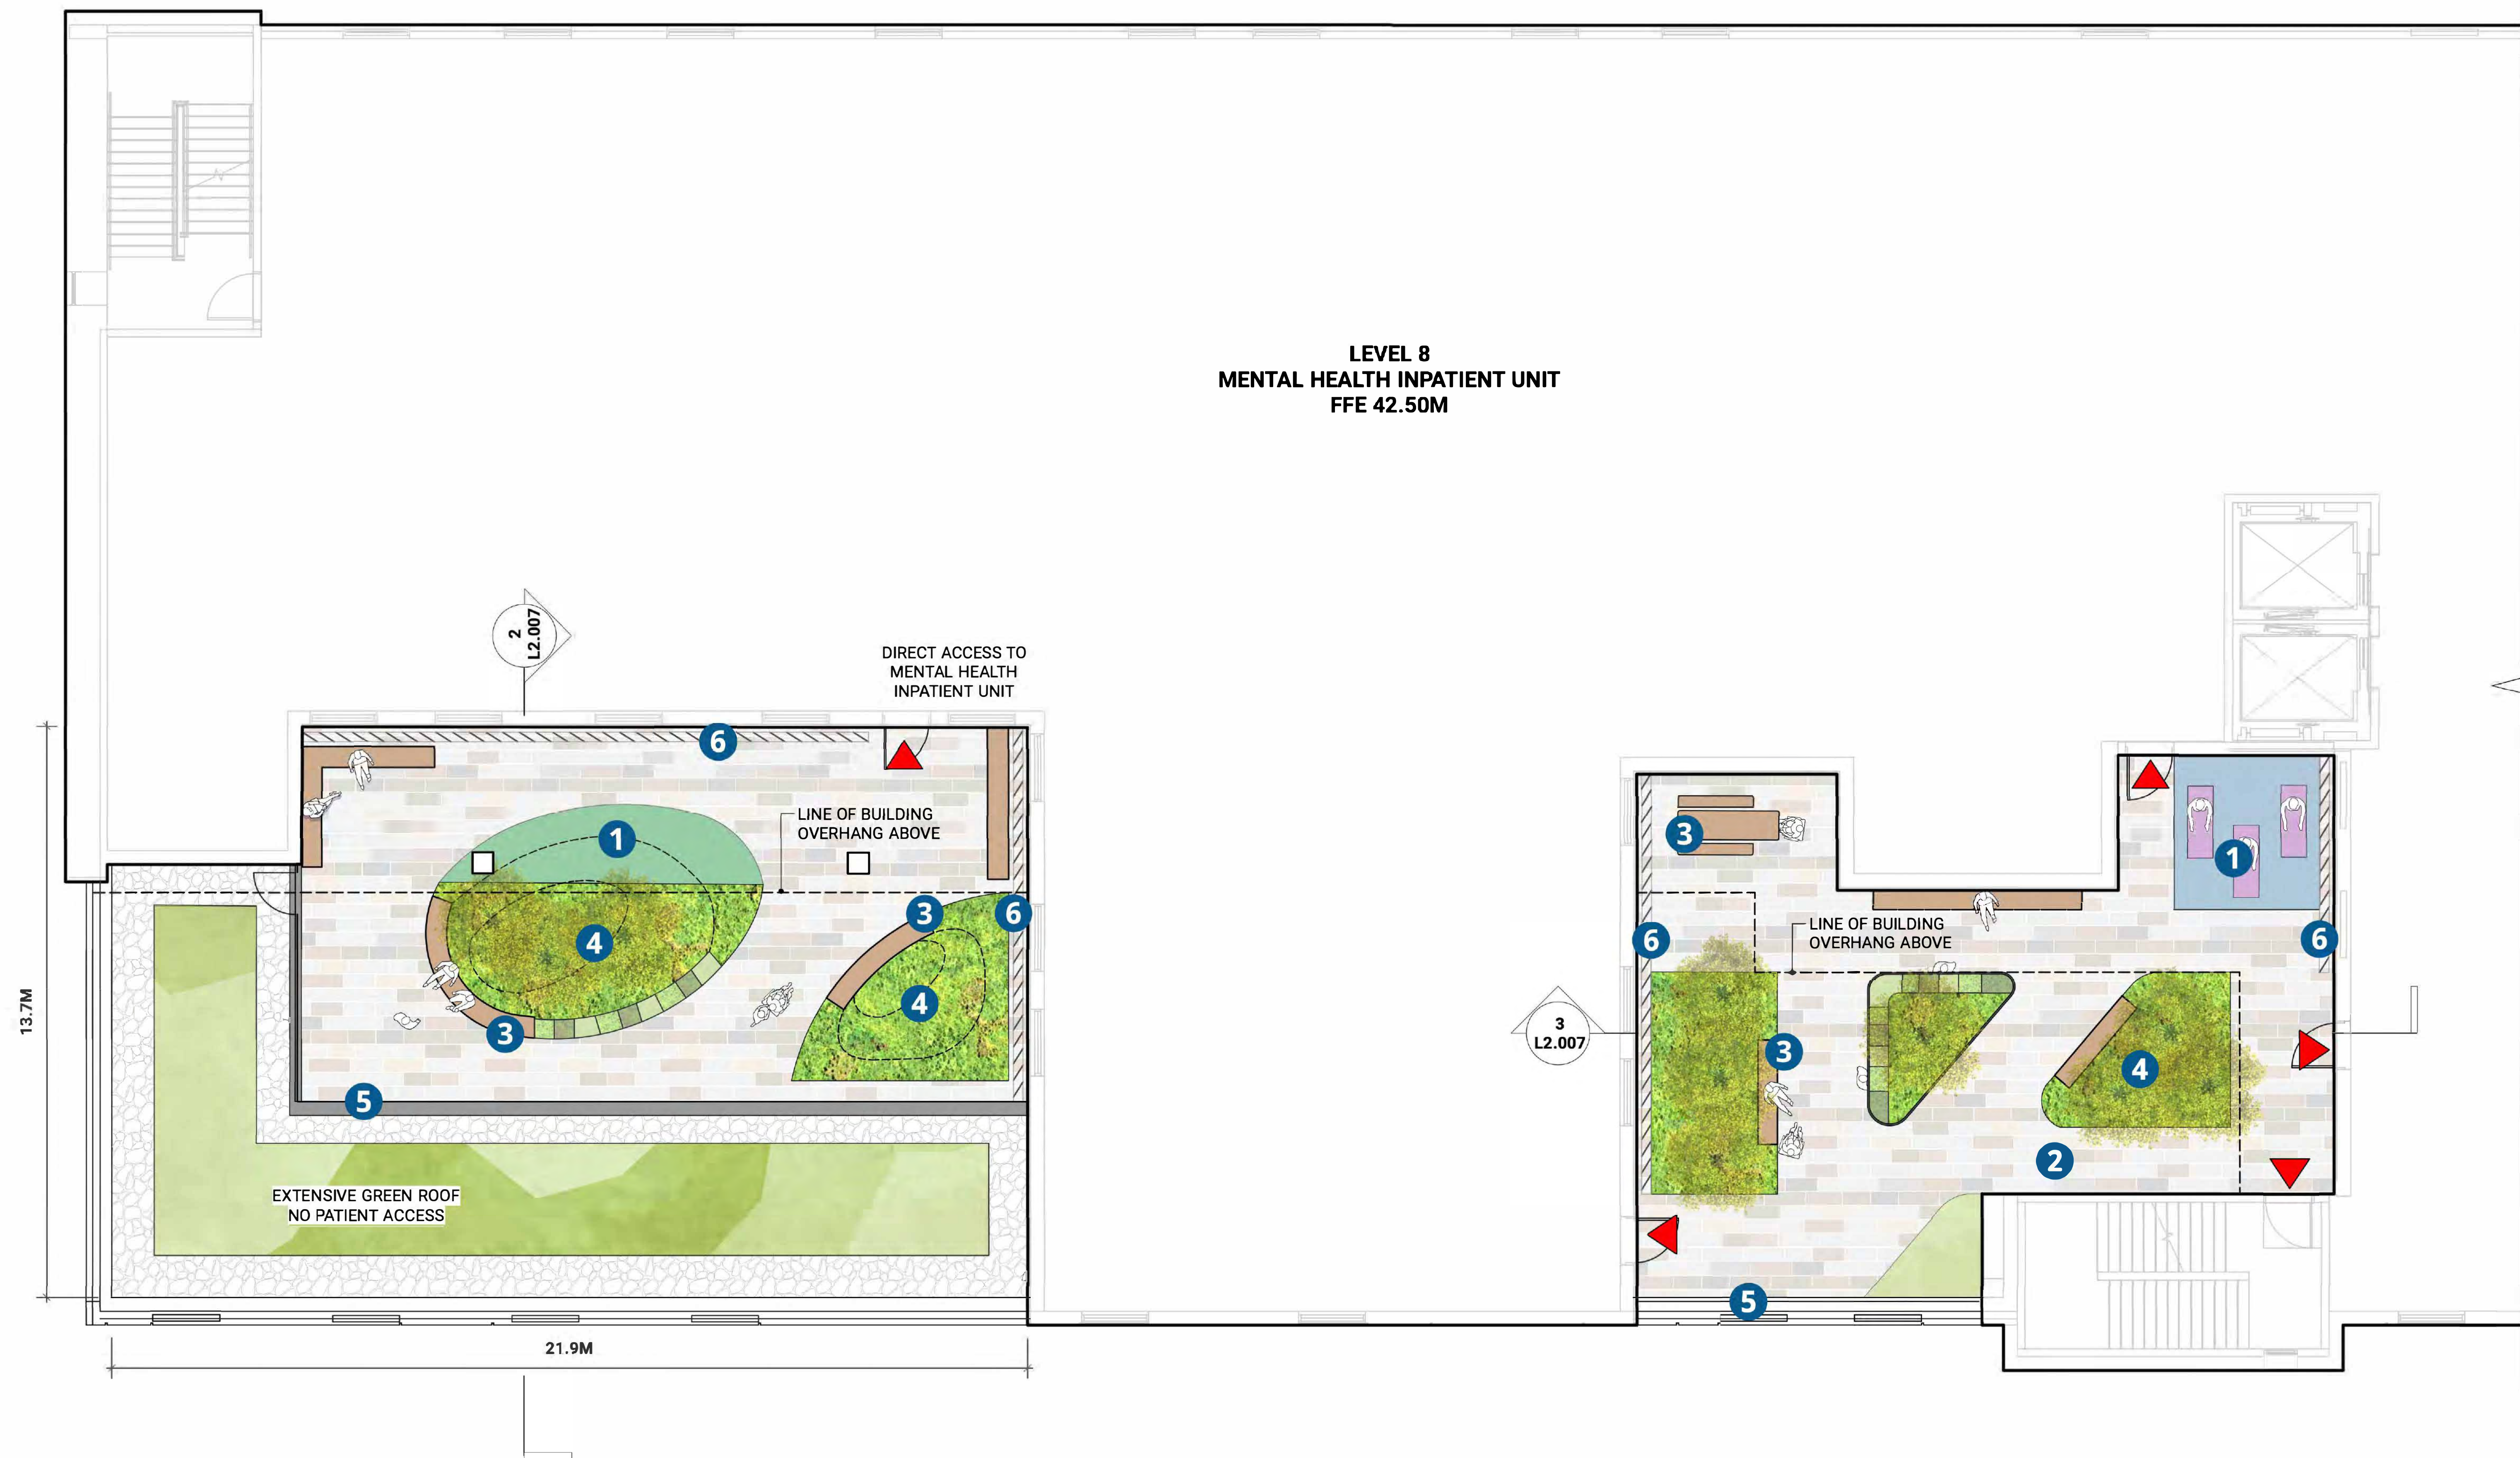


1 PLAN - MENTAL HEALTH INPATIENT UNIT COURTYARD
Scale: 1:75

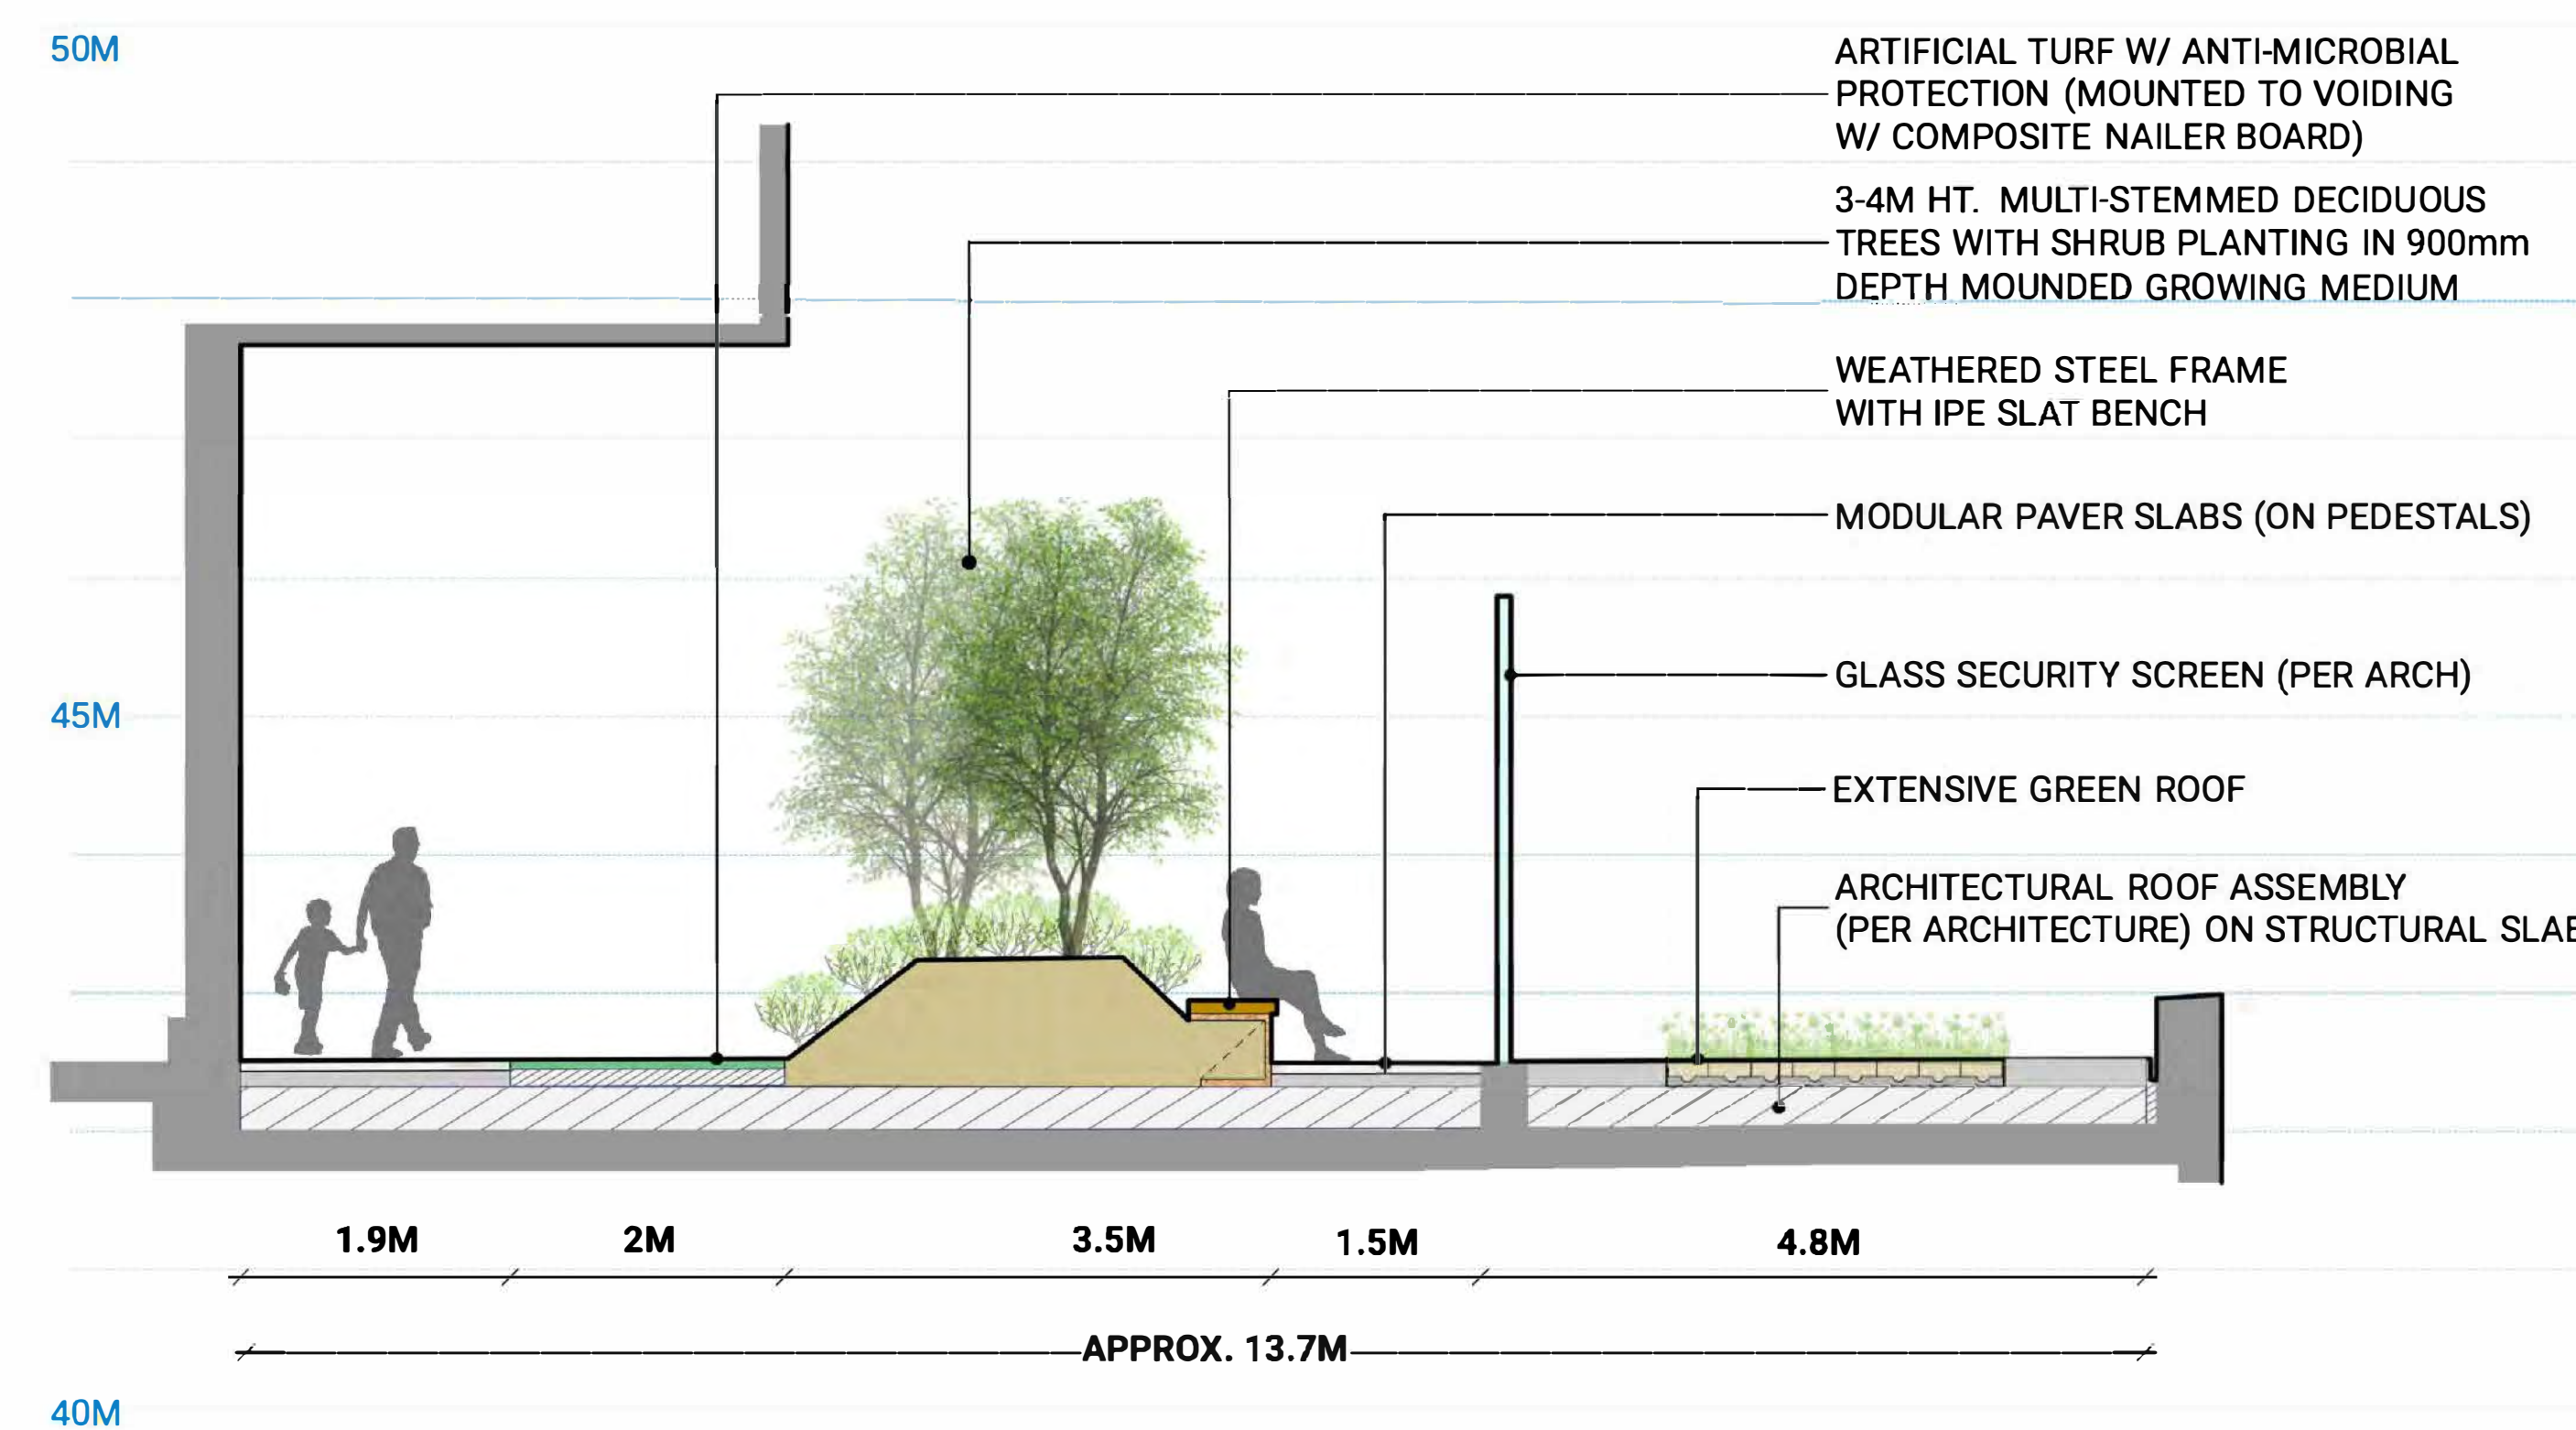

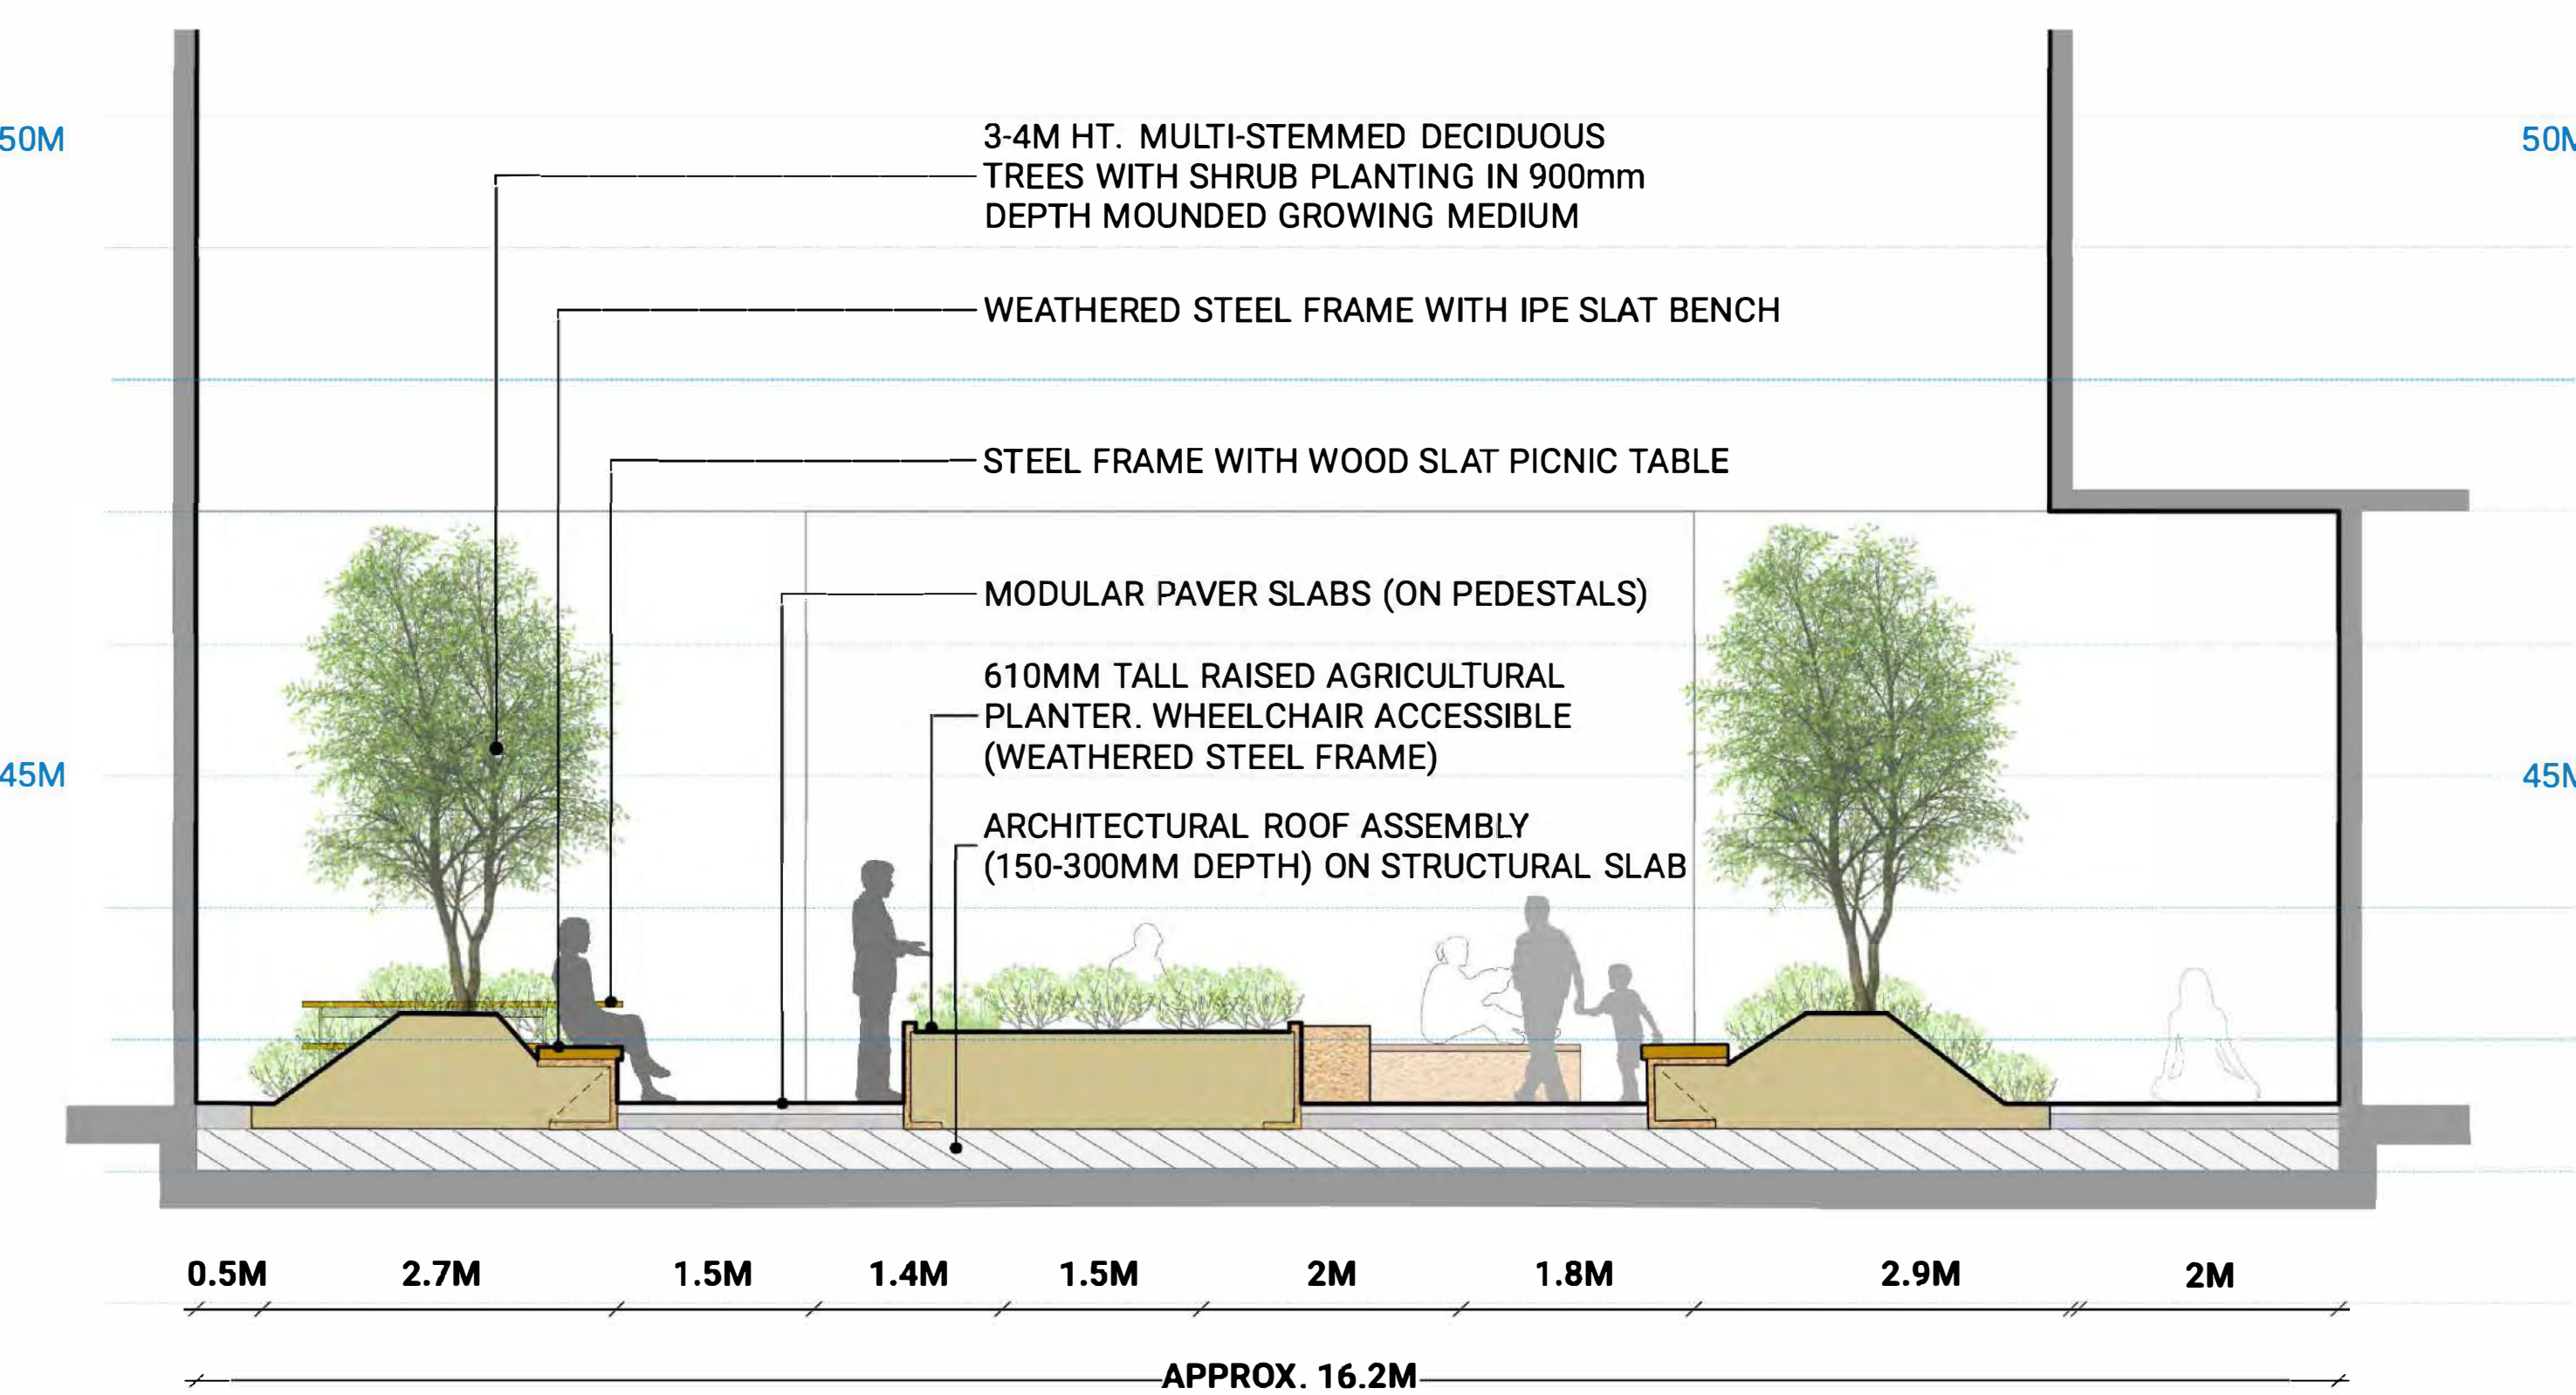

2 SECTION - MENTAL HEALTH INPATIENT COURTYARD
Scale: 1:50

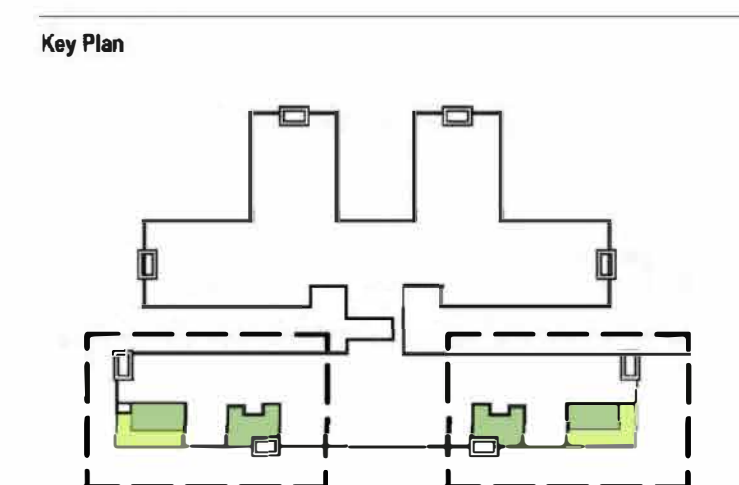


3 SECTION - MENTAL HEALTH INPATIENT COURTYARD
Scale: 1:50



QTY.	SYMBOL	BOTANICAL NAME	COMMON NAME	SIZE & SPACING	
WELLNESS WALK, CIVIC PLAZA, HEALING CORRIDOR AND HEALTHCARE BOULEVARD					
LARGE / CANOPY DECIDUOUS TREES					
61		PLATANUS X ACERIFOLIA	LONDON PLANE TREE	7CM. CAL., 1.8M STD.	
		ROBINIA PSEUDOACACIA 'FRISIA'	GOLDEN LOCUST	7CM. CAL., 1.8M STD.	
		REFER TO OFF-SITE DRAWINGS	TBD	PER CITY OF VANCOUVER STANDARD	
MEDIUM / FASTIGIATE DECIDUOUS TREES					
36		ACER RUBRUM 'BOWHALL'	BOWHALL RED MAPLE	6CM. CAL.	
		BETULA NIGRA	RIVER BIRCH	4M HT. B&B, MULTI-STEM SPECIMEN	
		POPULUS TREMULOIDES	TREMBLING ASPEN	4M HT. B&B, MULTI-STEM SPECIMEN	
		STYRAX JAPONICUS	JAPANESE SNOWBELL	6CM. CAL.	
SMALL / MULTI-STEM DECIDUOUS TREES					
31		ACER CIRCINATUM	VINE MAPLE	MIX 3-4M HT. B&B, MULTI-STEM SPECIMEN	
		ACER GINNALA	AMUR MAPLE	MIX 3-4M HT. B&B, MULTI-STEM SPECIMEN	
		ACER GLABRUM VAR. DOUGLASII	DOUGLAS MAPLE	MIX 3-4M HT. B&B, MULTI-STEM SPECIMEN	
		CORNUS KOUSA	KOUSA DOGWOOD	MIX 3-4M HT. B&B, MULTI-STEM SPECIMEN	
EVERGREEN TREES					
9		PSEUDOTSUGA MENZIESII	DOUGLAS FIR	MIX 3-4M. HT., B&B	
		THUJA PLICATA	WESTERN RED CEDAR	MIX 3-4M. HT., B&B	
		TSUGA HETEROPHYLLA	WESTERN HEMLOCK	MIX 3-4M. HT., B&B	
		PINUS CONTORTA	SHORE PINE	MIX 3-4M. HT., B&B	
PLANTED AREA = 2900m2					
40% SHRUBS					
390	5%	CORNUS SERICEA 'KELSEY'	RED TWIGGED DOGWOOD	#2 POT 600MM O.C.	
999	5%	MAHONIA NERVOSA	OREGON GRAPE	#1 POT 450MM O.C.	
390	5%	RIBES SANGUINEUM	RED-FLOWERING CURRANT	#2 POT 600MM O.C.	
390	5%	ROSA NUTKANA	NOOTKA ROSE	#2 POT 600MM O.C.	
390	5%	SALIX HOOKERIANA	HOOKE'S WILLOW	#2 POT 600MM O.C.	
390	5%	SPIREA DOUGLASII	HARDHACK	#2 POT 600MM O.C.	
390	5%	SYMPHORICARPUS ALBUS	SNOWBERRY	#2 POT 600MM O.C.	
390	5%	VACCINIUM OVATUM	EVERGREEN HUCKLEBERRY	#2 POT 600MM O.C.	
60% GROUNDCOVERS, GRASSES, AND HERBACEOUS PERENNIALS					
624	2%	ACHILLEA MILLEFOLIUM	YARROW	10CM. 300MM O.C.	
624	2%	ANAPHALIS MARGARIAECEA	PEARLY EVERLASTING	10CM. 300MM O.C.	
1872	6%	ARCTOSTAPHYLOS UVA-URSI	KINNICKINNICK	#1 POT 300MM O.C.	
624	2%	ANGELICA LUCIDA	SEA WATCH	10CM. 300MM O.C.	
1248	4%	CAREX STIPATA	OWLFRUITE SEDGE	PLUG 300MM O.C.	
1248	4%	CAREX DENSA	DENSE SEDGE	PLUG 300MM O.C.	
1872	6%	GAULTHERIA SHALLON	SALAL	#1 POT 300MM O.C.	
1248	4%	IRIS SETOSA	BLUE FLAG IRIS	PLUG 300MM O.C.	
1248	4%	JUNCUS EFFUSUS	SOFT RUSH	PLUG 300MM O.C.	
624	2%	LATHYRUS JAPONICUS	BEACH PEA	10CM. 300MM O.C.	
2496	8%	LEYMUS MOLLIS	DUNEGRASS	#1 POT 300MM O.C.	
624	2%	LUPINUS LITTORALIS	SEASHORE LUPINE	10CM. 300MM O.C.	
1100	8%	MAHONIA REPENS	CREEPING OREGON GRAPE	#1 POT 450MM O.C.	
1248	4%	PANICUM VIRGATUM	SWITCHGRASS	#2 POT 600MM O.C.	
624	2%	SOLIDAGO CANADENSIS	GOLDENROD	10CM. 300MM O.C.	
TRADITIONAL MEDICINE GARDEN					
TO BE FINALIZED WITH FIRST NATIONS CONSULTATION					
SMALL / MULTI-STEM DECIDUOUS TREES					
4		ACER CIRCINATUM	VINE MAPLE	MIX 3-4M HT. B&B, MULTI-STEM SPECIMEN	
EVERGREEN TREES					
2		PSEUDOTSUGA MENZIESII	DOUGLAS FIR	MIX 3-4M. HT., B&B	
		THUJA PLICATA	WESTERN RED CEDAR	MIX 3-4M. HT., B&B	
		TSUGA HETEROPHYLLA	WESTERN HEMLOCK	MIX 3-4M. HT., B&B	
PLANTED AREA = 100m2					
40% SHRUBS					
47	10%	MAHONIA AQUIFOLIUM	OREGON GRAPE	#1 POT 450MM O.C.	
27	10%	OPLOPANAX HORRIDUS	DEVILS CLUB	#5 POT 600MM O.C.	
27	10%	TAXUS BREVIFOLIA	PACIFIC YEW	#5 POT 600MM O.C.	
27	10%	VACCINIUM OVATUM	EVERGREEN HUCKLEBERRY	#2 POT 600MM O.C.	
60% GROUNDCOVERS					
215	20%	ARCTOSTAPHYLOS UVA-URSI	KINNICKINNICK	#1 POT 300MM O.C.	
215	20%	GAULTHERIA SHALLON	SALAL	#1 POT 300MM O.C.	
215	20%	POLYGANATUM BIFLORUM	FALSE SOLOMON'S SEAL	#1 POT 300MM O.C.	

SPIRITUAL GARDEN, HEALING CORRIDOR, MENTAL HEALTH COURTYARD				
SMALL / MULTI-STEM DECIDUOUS TREES				
8		ACER CIRCINATUM	VINE MAPLE	MIX 3-4M HT. B&B, MULTI-STEM SPECIMEN
		ACER GLABRUM VAR. DOUGLASII	DOUGLAS MAPLE	MIX 3-4M HT. B&B, MULTI-STEM SPECIMEN
EVERGREEN TREES				
11		PSEUDOTSUGA MENZIESII	DOUGLAS FIR	MIX 3-4M. HT., B&B
		THUJA PLICATA	WESTERN RED CEDAR	MIX 3-4M. HT., B&B
		TSUGA HETEROPHYLLA	WESTERN HEMLOCK	MIX 3-4M. HT., B&B

SPIRITUAL GARDEN, HEALING CORRIDOR, MENTAL HEALTH COURTYARD				
PLANTED AREA = 350m2				
45% SHRUBS				
41	2.5%	BLECHNUM SPICANT	DEER FERN	#2 POT 450MM O.C.
47	5%	CORNUS SERICEA 'KELSEY'	RED TWIGGED DOGWOOD	#2 POT 600MM O.C.
24	2.5%	LINDERA BENZOIN	SPICEBUSH	#2 POT 600MM O.C.
47	5%	MAHONIA NERVOSA	OREGON GRAPE	#2 POT 600MM O.C.
41	2.5%	POLYSTICHUM MUNITUM	SWORD FERN	#2 POT 450MM O.C.
41	2.5%	POLYPODIUM GLYCRRHIZA	LICORICE FERN	#2 POT 450MM O.C.
24	2.5%	RIBES SANGUINEUM	RED-FLOWERING CURRANT	#2 POT 600MM O.C.
47	5%	ROSA GYMNOCARPA	BALD HIP ROSE	#2 POT 600MM O.C.
24	2.5%	RUBUS PARVIFLORUS	THIMBLEBERRY	#2 POT 600MM O.C.
24	2.5%	RUBUS SPECTABILIS	SALMONBERRY	#2 POT 600MM O.C.
47	5%	SALIX DISCOLOR	PUSSY WILLOW	#2 POT 600MM O.C.
24	2.5%	SPIREA DOUGLASII	HARDHACK	#2 POT 600MM O.C.
47	5%	VACCINIUM OVATUM	EVERGREEN HUCKLEBERRY	#2 POT 600MM O.C.
55% GROUNDCOVERS, GRASSES AND HERBACEOUS PERENNIALS				
188	5%	ARCTOSTAPHYLOS UVA-URSI	KINNICKINNICK	#1 POT 300MM O.C.
94	2.5%	ASARUM CANADENSE	WILD GINGER	#1 POT 300MM O.C.
94	2.5%	ASTER CONSPICUUS	SHOWY ASTER	#1 POT 300MM O.C.
188	5%	CAREX PANSA	SAND DUNE SEDGE	#1 POT 300MM O.C.
94	2.5%	CAREX TUMULICOLA	FOOTHILL SEDGE	#1 POT 300MM O.C.
377	2.5%	CLINTONIA UNIFLORA	QUEEN'S CUP	BULBS 150MM O.C.
188	5%	CORNUS CANADENSIS	BUNCHBERRY	#1 POT 300MM O.C.
377	2.5%	DICENTRA FORMOSA	PACIFIC BLEEDING HEART	BULBS 150MM O.C.
377	2.5%	ERYTHRONIUM REVOLTUM	PINK FAWN LILY	BULBS 150MM O.C.
188	5%	GAULTHERIA SHALLON	SALAL	#1 POT 300MM O.C.
47	5%	PENNISETUM ALOPECUROIDES 'HAMELN'	HAMELN FOUNTAIN GRASS	#2 POT 600MM O.C.
47	5%	MAHONIA REPENS	CREeping OREGON GRAPE	#2 POT 600MM O.C.
377	2.5%	OxALIS OREGANA	REDWOOD SORREL	#1 POT 150MM O.C.
94	2.5%	POLYGANATUM BIFLORUM	FALSE SOLOMON'S SEAL	#1 POT 300MM O.C.
188	5%	TRILLIUM OVATUM	PACIFIC TRILLIUM	#1 POT 300MM O.C.
FOREST FLOOR				
PRE-GROWN 300X300MM MOSS/LICHEN MATS			MIN. 15% OF OVERALL PLANTED AREA	
"NURSE LOGS"			450-900MM DIAMETER WEATHERED LOGS (3-5M LENGTH)	

INTENSIVE ROOFS					
SMALL / MULTI-STEM DECIDUOUS TREES					
20		ACER CIRCINATUM	VINE MAPLE	3-4M HT. B&B, MULTI-STEM SPECIMEN	
		STEWARTIA KOREANA	KOREAN STEWARTIA	5CM. CAL., B&B	
PLANTED AREA = 180m2					
50% SHRUBS					
39	8%	CORNUS SERICEA 'KELSEY'	RED TWIGGED DOGWOOD	#2 POT	600MM O.C.
39	8%	MAHONIA NERVOSA	OREGON GRAPE	#2 POT	600MM O.C.
29	6%	PENNISETUM ALOPECUROIDES 'HAMELN'	HAMELN FOUNTAIN GRASS	#2 POT	600MM O.C.
29	6%	RIBES SANGUINEUM	RED-FLOWERING CURRANT	#2 POT	600MM O.C.
39	8%	ROSA NUTKANA	NOOTKA ROSE	#2 POT	600MM O.C.
29	6%	SARCOCOCCA HOOKERIANA VAR. HUMILIS	HIMALAYAN SWEET BOX	#2 POT	600MM O.C.
39	8%	VACCINIUM OVATUM	EVERGREEN HUCKLEBERRY	#2 POT	600MM O.C.
50% GROUNDCOVERS AND HERBACEOUS PERRENIALS					
387	20%	ARCTOSTAPHYLOS UVA-URSI	KINNICKINNICK	#1 POT	300MM O.C.
291	15%	CAREX PACHYSTACHYA	CHAMISSO SEDGE	#1 POT	300MM O.C.
291	15%	GAULTHERIA SHALLON	SALAL	#1 POT	300MM O.C.

EXTENSIVE ROOFS		
PRE-GROWN PLANT TRAY		
1530m2		LIVE ROOF MAXX 8 (OR EQUIVALENT) SEDUM / GRASS / BULB MIX



PLANTING NOTES

1. PLANTING SHALL BE IN ACCORDANCE WITH CANADIAN LANDSCAPE STANDARD, LATEST EDITION.
2. IN CASE OF DISCREPANCY BETWEEN PLANT NUMBERS ON THIS LIST AND ON THE PLAN, THE LATTER SHALL PREVAIL.
3. ALL PLANTING PLANS TO BE READ IN CONJUNCTION WITH THE LANDSCAPE DETAILS AND SPECIFICATIONS.
4. CONTRACTOR TO LAYOUT TREES FOR APPROVAL BY THE CONSULTANT AND/OR THE CITY OF VANCOUVER PRIOR TO COMMENCEMENT OF WORK.
5. FINAL SPACING, QUANTITY AND TREE SPECIES WILL BE TO THE SATISFACTION OF THE GENERAL MANAGER OF ENGINEERING AT THE CITY OF VANCOUVER.
6. MIN 6CM CALIPER, WITH APPROVED ROOT BARRIER, TREE GUARDS AND APPROPRIATE GROW MEDIUM
7. ALL PLANTING BEDS TO BE MULCHED, SMOOTHED, AND RAKED IN ACCORDANCE WITH SPECIFICATIONS.
8. ALL UTILITIES ARE TO BE IDENTIFIED AND STAKED OUT BY CONTRACTOR BEFORE CONSTRUCTION. CONFLICTING UTILITIES TO BE PROTECTED BY CONTRACTOR PRIOR TO PLANTING.
9. ALL EXISTING TREES TO BE PROTECTED PER DRAWINGS AND CITY OF VANCOUVER REQUIREMENTS.
10. DAMAGE TO EXISTING VEGETATION TO BE REPLACED AND REPAIRED.
11. ALL PLANTING IS TO BE COMPLETED IN SUCH A MANNER AS TO PREVENT THE RELEASE OF SILT, SEDIMENT, OR SEDIMENT LADEN WATER, OR ANY OTHER DELETERIOUS SUBSTANCES INTO ANY STREET OR STORM SEWER.
12. PLANT MATERIALS ARE TO BE SOURCED IMMEDIATELY IN ORDER TO PROCURE MATERIALS IN TIME FOR INSTALLATION.
13. TYPICAL GROWING MEDIUM MINIMUM DEPTHS:
 - PLANTING AT GRADE = 600mm
 - TREE PLANTING AT GRADE = 900mm
 - PODIUM EXTENSIVE = 200mm
 - PODIUM INTENSIVE = 200-900mm
 - PODIUM TREE PLANTING = 900mm
14. TREE SIZES SHOWN IN DRAWINGS ARE INDICATIVE OF SIZE AT MATURITY. REFER TO PLANT LIST FOR SIZE AT INSTALLATION.


IRRIGATION NOTES

1. PROVIDE COMPLETE AUTOMATIC IRRIGATION SYSTEM FOR ALL ON-SITE AND OFF-SITE SOFTSCAPE PLANTING AREAS.
2. TEMPORARY ESTABLISHMENT IRRIGATION TO BE PROVIDED AT GRADE WHERE NO AUTOMATIC IRRIGATION IS PRESCRIBED.
3. IRRIGATION CONTRACTOR PERFORMING THE WORK MUST HAVE MINIMUM (5) FIVE YEARS DOCUMENTED EXPERIENCE, AND A MEMBER IN GOOD STANDING OF THE IIABC (IRRIGATION INDUSTRY ASSOCIATION OF BC).
4. IRRIGATION TO CONFORM TO ALL LOCAL PLUMBING AND ELECTRICAL CODE REQUIREMENTS. CONTRACTOR IS RESPONSIBLE FOR COORDINATION WITH MECHANICAL AND ELECTRICAL CONSULTANTS AND TRADES.
5. IRRIGATION STUB-OUTS AND HOSE BIBS PER MECHANICAL PLANS.
6. PROVIDE SHOP DRAWINGS FOR IRRIGATION LAYOUT TO CONSULTANT FOR REVIEW AND APPROVAL PRIOR TO FABRICATION AND INSTALLATION. INCLUDE SLEEVING, DRIP LINE, PIPE SIZE, VALVE BOXES, ETC., AND ALL IRRIGATION COMPONENT SPECIFICATIONS. VALVE BOXES TO BE LOCATED IN LOW-VISIBLE, PLANTED AREAS ONLY AND LOCATIONS TO BE APPROVED.
7. LEED WATER EFFICIENCY CREDIT CRITERIA TO BE MET (MIN. 50% REDUCTION IN POTABLE IRRIGATION WATER) AND DEMONSTRATED AS PART OF SHOP DRAWING SUBMITTAL.
8. HIGH EFFICIENCY IRRIGATION TECHNOLOGY TO INCLUDE (BUT NOT LIMITED TO): CENTRAL SHUT-OFF VALVE, HIGH EFFICIENCY DRIP IRRIGATION LINES, HIGH EFFICIENCY POP-UP SPRINKLERS AND MOTION SENSOR / RAIN DELAY CONTROLLER.
9. TEST SYSTEM PRIOR TO COMPLETION OF LANDSCAPE WORKS TO ENSURE NO LEAKAGE AND SPECIFIED PSI IS MET. PROVIDE WRITTEN NOTICE THAT PRESSURE TESTING HAS MET STANDARDS (LEAKS SHALL NOT BE REPAIRED BY PATCHING).
10. INSTRUCT OWNER'S PERSONNEL IN THE OPERATION AND MAINTENANCE OF SYSTEM, INCLUDING ADJUSTING OF SPRINKLER HEADS. USE OPERATION AND MAINTENANCE MATERIAL AS BASIS FOR DEMONSTRATION.

LEGEND

SEE L3.000 FOR PLANT LEGEND

- W** STUB OUT - GROUND LEVEL
(1.5 TO 2 INCH)
- W** STUB OUT - ROOF DECK
(1.5 INCH)
- HOSE BIB - GROUND AND ROOF DECK**
(SPACED AT MAX 100 FT O.C.)
- NOTE: LOCATIONS ARE PRELIMINARY.

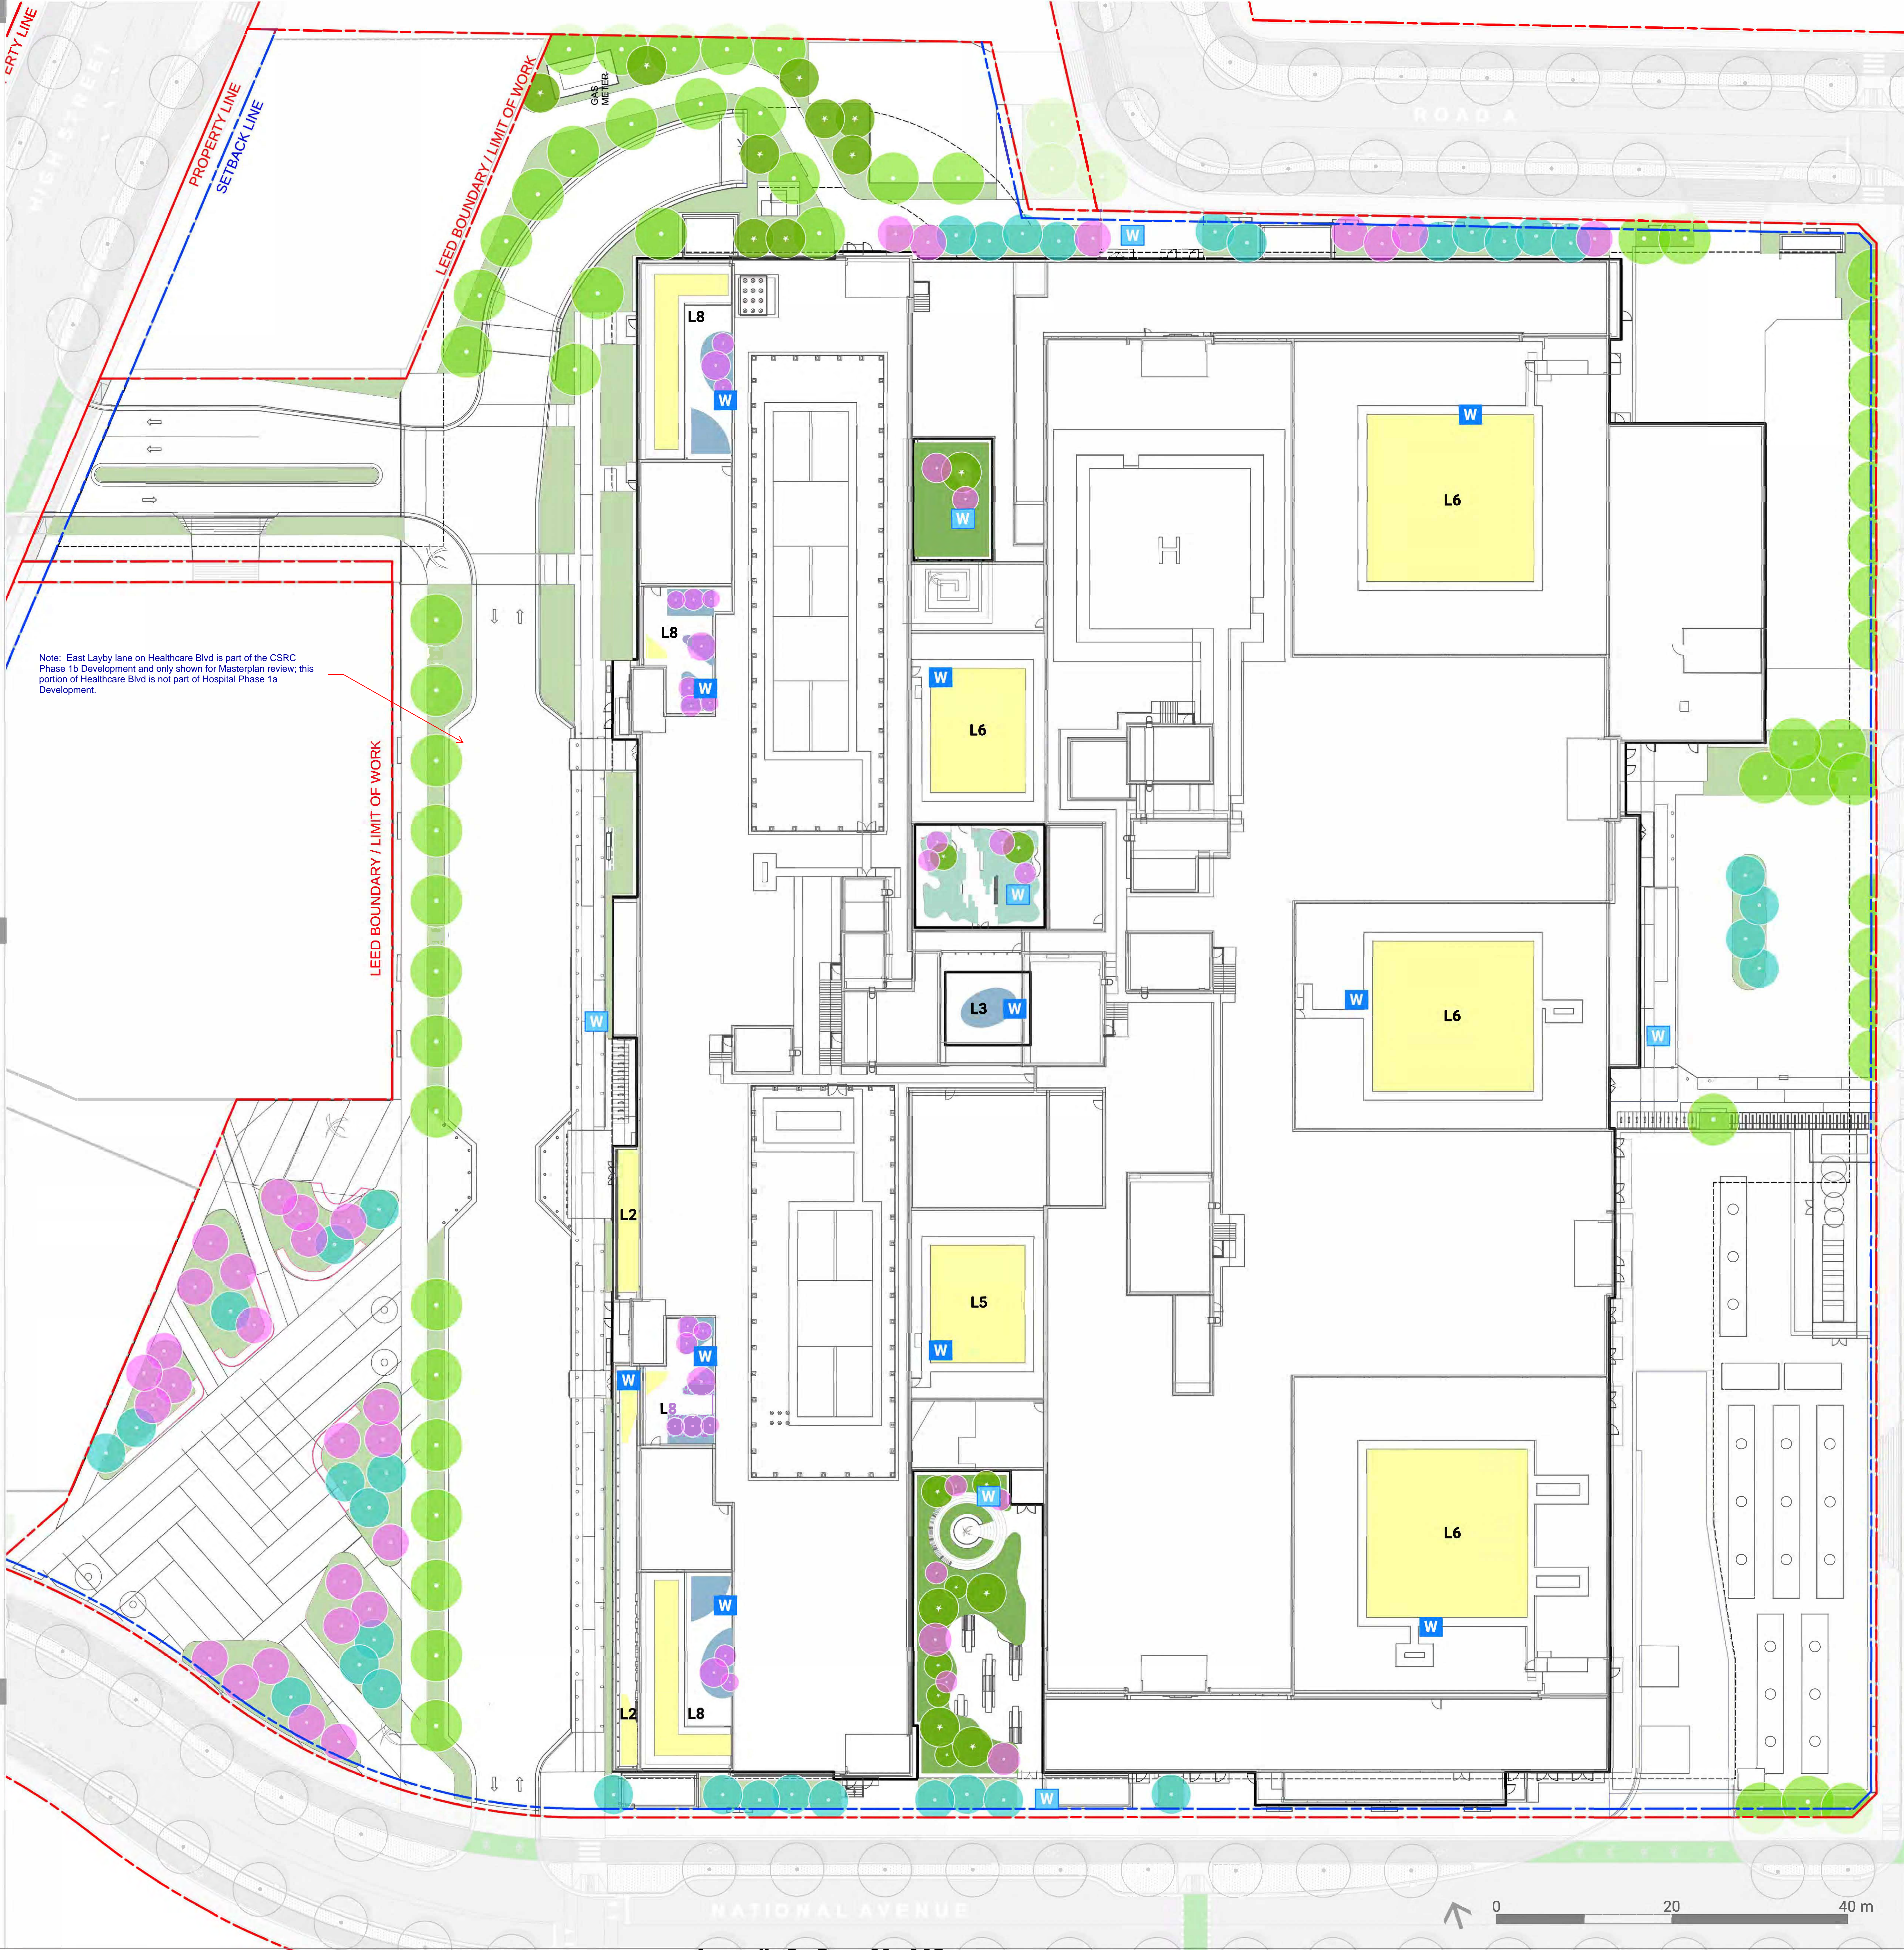

Providence
HEALTH CARE
How you want to be treated.

Design Builder

PCL

CONSTRUCTION

Project Team

DESIGN-BUILDER	PCL CONSTRUCTION (VANCOUVER) INC.
ARCHITECTURAL	HCW ARCHITECTURE ASSOCIATES INC.
STRUCTURAL	STANLEY ARCHITECTURE LTD.
ELECTRICAL	HUMPHRIES CHRISTOPHER & LTD.
MECHANICAL	SPRANGLER FLEMING ASSOCIATES
LANDSCAPE	SWIN & ANDERSON
CIVIL	WSP CANADA
CONSTRUCTION	CONCRETE
LANDSCAPE	ONE CONSULTANTS LTD.

NOT FOR CONSTRUCTION

1 2021.02.01 ISSUED FOR DEVELOPMENT PERMIT APPLICATION

No. Date Description

ISSUED FOR

Providence
Health Care Society
The New St. Paul's
Phase 1a

1000 Station Street, Vancouver, BC

THE NEW **ST PAUL'S**

Key Plan

Sheet Name

PLANTING & IRRIGATION STRATEGY

Scale
1:250

Sheet Number

L3.001

GRADING NOTES

1. ALL CONTOURS / ELEVATIONS ARE METRIC (METERS). DO NOT SCALE DRAWINGS.
2. LANDSCAPE CONTOURING AND BERM LAYOUTS ARE TO BE STAKED OUT AND APPROVED BY THE LANDSCAPE ARCHITECT PRIOR TO FINISH GRADING.
3. REFER TO CIVIL DRAWINGS FOR ROAD GRADING INFORMATION. REFER TO ARCHITECTURAL DRAWINGS FOR BUILDING ELEVATIONS.
4. UNLESS OTHERWISE NOTED, PROVIDE A MINIMUM 2% SLOPE ON ALL SOFT LANDSCAPE AREAS TO ENSURE POSITIVE DRAINAGE AWAY FROM BUILDINGS AND TO DRAINAGE STRUCTURES. SOFT LANDSCAPE AREAS TO BE A MAXIMUM 2:1 SLOPE.
5. ALL EXISTING SURVEY INFORMATION APPROXIMATE. VERIFY ALL EXISTING GRADES WITH SITE CONDITIONS. REPORT DISCREPANCIES TO CONSULTANT TEAM PRIOR TO PROCEEDING.
6. THE CONTRACTOR SHALL IDENTIFY AND PROTECT ALL EXISTING UTILITIES PRIOR TO CONSTRUCTION. ANY CONFLICTS FOUND WITH UTILITIES SHALL BE CLARIFIED WITH THE CONSULTANT TEAM PRIOR TO PROCEEDING.

GRADING LEGEND

SYMBOL	DESCRIPTION
3.91+	EXISTING GRADE AT PROPERTY LINE
+4.88	PROPOSED GRADE (CIVIL)
1% →	PROPOSED SLOPE (CIVIL)
FFE 5.00	FINISHED FLOOR ELEVATION (ARCHITECTURAL)
+5.00	PROPOSED GRADE (LANDSCAPE)
3% →	PROPOSED SLOPE (LANDSCAPE)
HP/LP+	HIGH POINT / LOW POINT (LANDSCAPE)
	INDICATIVE CONTOUR (LANDSCAPE)

Note: East Layby lane on Healthcare Blvd is part of the CSRC Phase 1b Development and only shown for Masterplan review; this portion of Healthcare Blvd is not part of Hospital Phase 1a Development.

Project Team	
ARCHITECT/ENGINEER	PCL CONSTRUCTION (VICTORIA) INC.
ARCHITECTURAL	NSR ARCHITECTURE ASSOCIATES INC.
STRUCTURAL	STATTEK ARCHITECTURE LTD.
Mechanical	HEALTHCARE CONSULTING LTD.
ELECTRICAL	SPRANSON ELECTRIC ASSOCIATES
CIVIL	SMITH & ASSOCIATES
LANDSCAPE	NSP CANADA
LANDSCAPE	CONCEPT
LANDSCAPE	ONE CONSULTANTS LTD.

1	2021.02.01	ISSUED FOR DEVELOPMENT PERMIT APPLICATION
No.	Date	Description
ISSUED FOR		

Providence
Health Care Society
The New St. Paul's
Phase 1a

THE NEW ST Paul's

Key Plan

Sheet Name
GRADING PLAN

Scale
1:250
Sheet Number

L4.000