


**7F Plan**  
Approx. 1:150  
(one third of  
1/4"=1'-0")

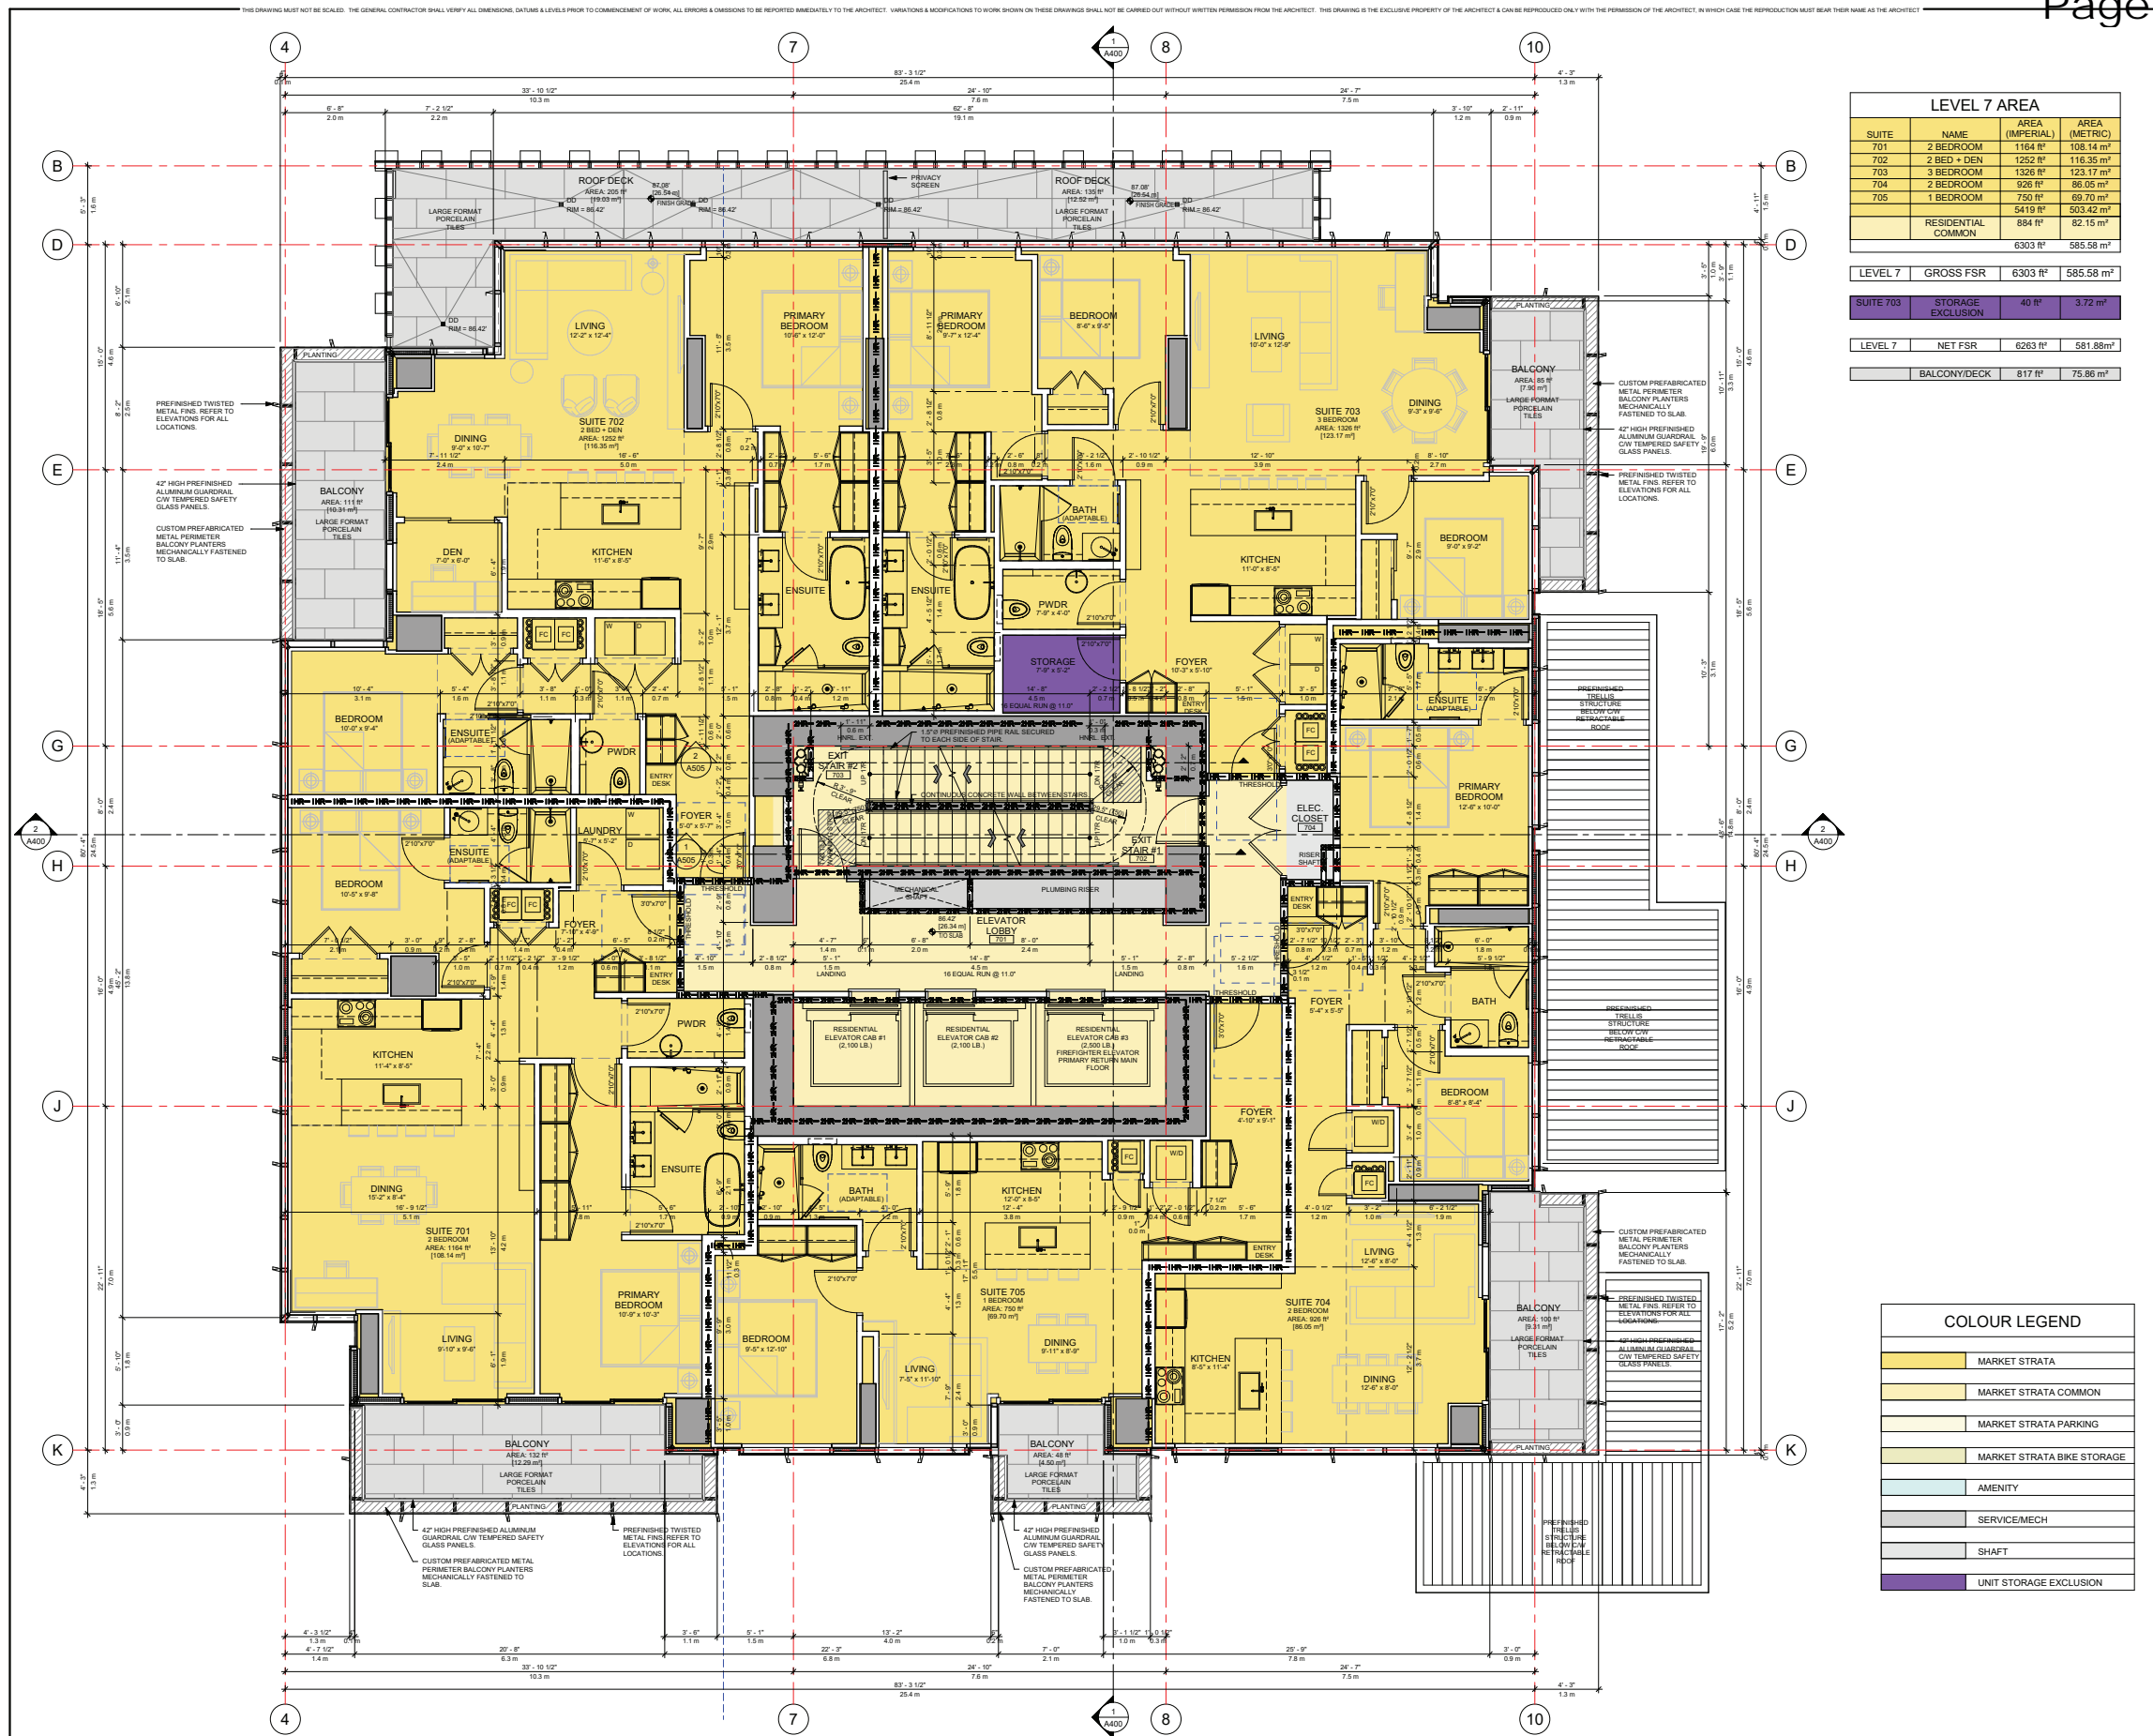

LEVEL 7 AREA			
SUITE	NAME	AREA (IMPERIAL)	AREA (METRIC)
701	2 BEDROOM	1164 sq'	108.14 m <sup>2</sup>
702	2 BED + DEN	1252 sq'	116.35 m <sup>2</sup>
703	3 BEDROOM	1320 sq'	123.17 m <sup>2</sup>
704	2 BEDROOM	926 sq'	86.05 m <sup>2</sup>
705	1 BEDROOM	750 sq'	69.70 m <sup>2</sup>
	RESIDENTIAL COMMON	5419 sq'	503.42 m <sup>2</sup>
		6303 sq'	585.58 m <sup>2</sup>
LEVEL 7 GROSS FSR		6303 sq'	585.58 m <sup>2</sup>
SUITE 703	STORAGE EXCLUSION	40 sq'	3.72 m <sup>2</sup>
LEVEL 7 NET FSR		6263 sq'	581.86 m <sup>2</sup>
BALCONY/DECK		817 sq'	75.86 m <sup>2</sup>

**LEGEND**

DESCRIPTION	GRAPHIC
CONCRETE (WALLS & COLUMNS)	[Symbol]
CONCRETE UPSTAIR	[Symbol]
CONCRETE COLUMN BELOW	[Symbol]
SLAB THICKENING ABOVE	[Symbol]
MASONRY WALLS	[Symbol]
PARTITION WALLS	[Symbol]
WALL TYPE TAG	[Symbol]
ELEVATION	[Symbol]
DOOR TYPE TAG	[Symbol]
WINDOW TYPE TAG	[Symbol]
DOOR TYPE TAG	[Symbol]
NON-RATED FIRE SEP. (SMOKE SEAL)	[Symbol]
1 1/2" FIRE SEPARATION	[Symbol]
1 1/4" FIRE SEPARATION	[Symbol]
2" FIRE SEPARATION	[Symbol]
WATER CURTAIN, SEE CODE REPORT FOR ALTERNATIVE SOLUTIONS	[Symbol]
DROPPED CEILING	[Symbol]
RATED CEILING	[Symbol]
CEILING TYPE TAG	[Symbol]
SPRAY INSULATION	[Symbol]
EXTENT OF BALCONY GRANULAR WATERPROOF MEMBRANE	[Symbol]
STAIRWELL (REFER TO MECHANICAL DRAWINGS)	[Symbol]
HOSE BIB	[Symbol]
FIREFIGHTER TELEPHONE	[Symbol]
FIRE EXTINGUISHER CABINET	[Symbol]
WEATHERPROOF RECEPTACLE	[Symbol]
GAS BIB	[Symbol]
ELECTRICAL PANEL	[Symbol]
WATER MAINFOLD	[Symbol]

NO. REVISION DATE  
 REVISIONS:  
 ISSUED FOR: DATE

2 10/2021  
 1 11/2021  
 1 04/2022



**PROPOSED RESIDENTIAL DEVELOPMENT**  
 1698 WEST GEORGIA STREET  
 VANCOUVER, B.C.



**COLOUR LEGEND**


[Color]	MARKET STRATA
[Color]	MARKET STRATA COMMON
[Color]	MARKET STRATA PARKING
[Color]	MARKET STRATA BIKE STORAGE
[Color]	AMENITY
[Color]	SERVICEMECH
[Color]	SHAFT
[Color]	UNIT STORAGE EXCLUSION

CONSULTANT:


DATE: 17-01-2022  
 SCALE: 1/4" = 1'-0"  
 PLOT DATE: Issue Date

**LEVEL 7 FLOOR PLAN**

DRAWING NO: A213

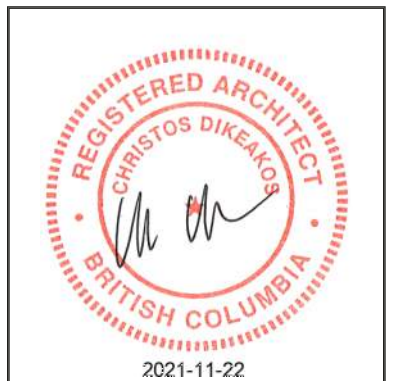

**8F~  
20F Plan**  
Approx. 1:150  
(one third of  
1/4"=1'-0")

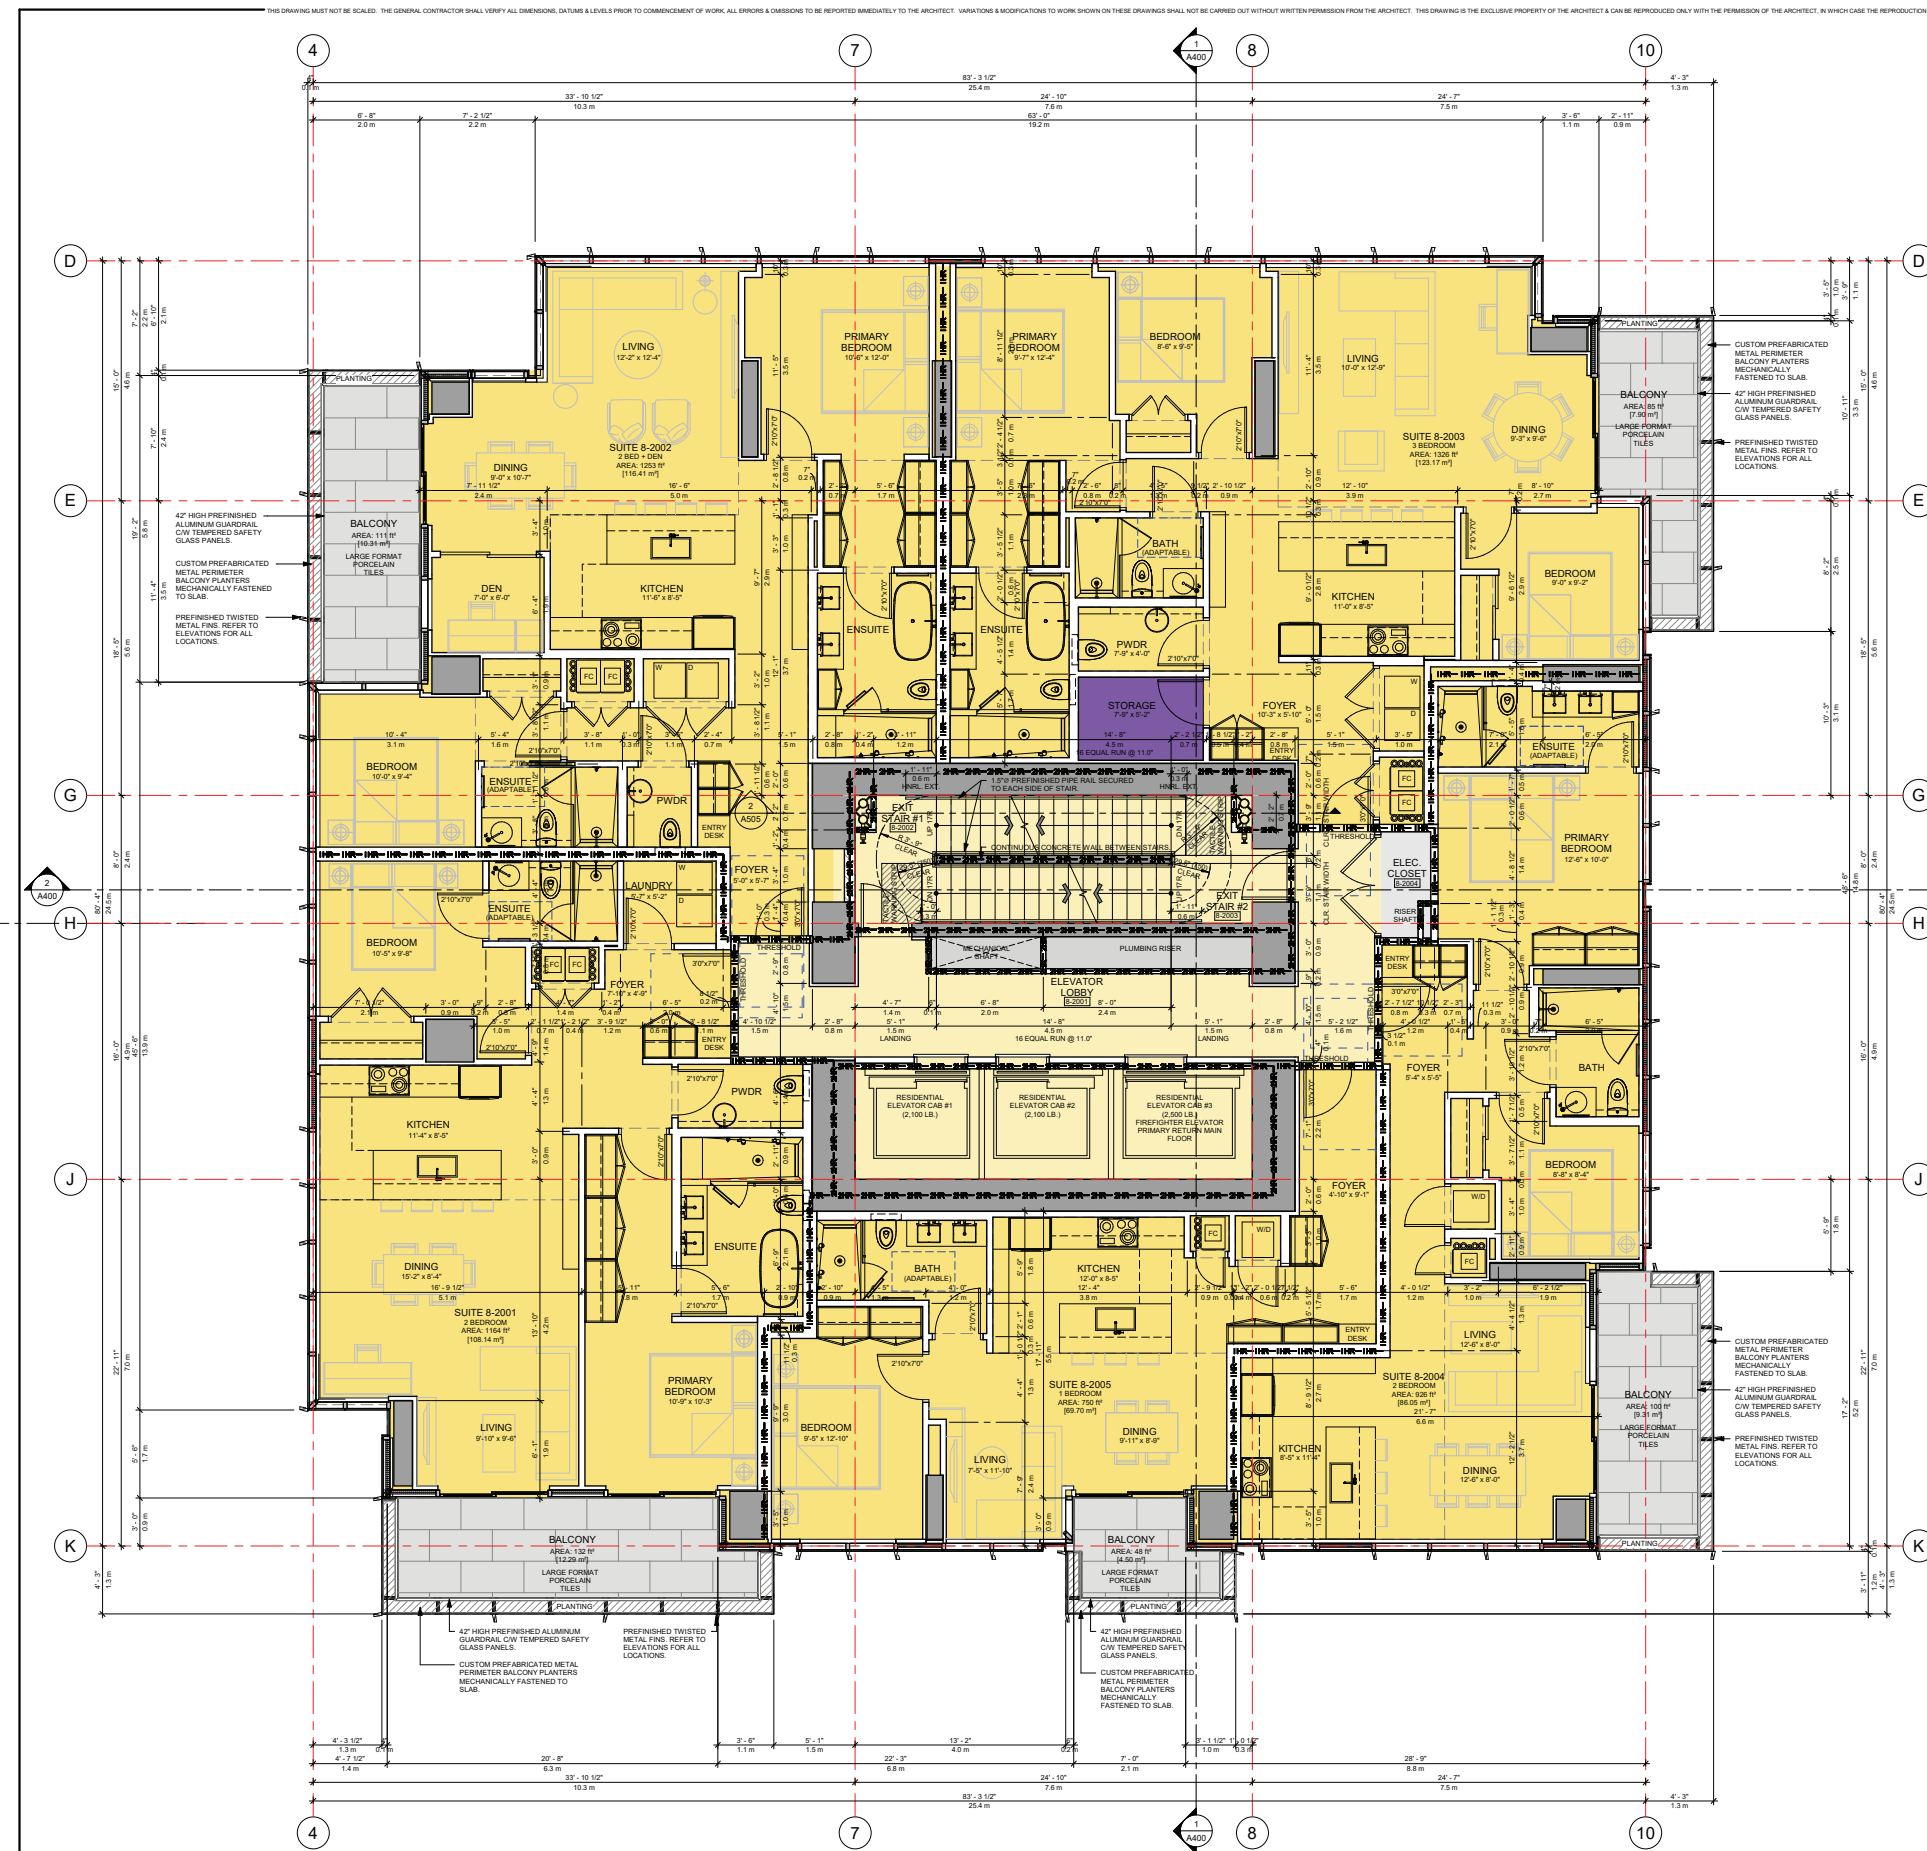

LEVEL 8 - 20 AREA			
SUITE	NAME	AREA (IMPERIAL)	AREA (METRIC)
8-2001	2 BEDROOM	1164 sq ft	108.14 m <sup>2</sup>
8-2002	2 BED + DEN	1253 sq ft	116.41 m <sup>2</sup>
8-2003	3 BEDROOM	1326 sq ft	123.17 m <sup>2</sup>
8-2004	2 BEDROOM	926 sq ft	86.05 m <sup>2</sup>
8-2005	1 BEDROOM	750 sq ft	69.70 m <sup>2</sup>
RESIDENTIAL COMMON		884 sq ft	82.12 m <sup>2</sup>
LEVEL 8 - 20 GROSS FSR		6303 sq ft	585.59 m <sup>2</sup>
LEVEL 8 - 20 NET FSR		6263 sq ft	581.88 m <sup>2</sup>
LEVEL 8 - 20 BALCONY/DECK		477 sq ft	44.32 m <sup>2</sup>
LEVEL 8 - 20 SUITE STORAGE EXCLUSION		40 sq ft	3.72 m <sup>2</sup>

**LEGEND**

DESCRIPTION	GRAPHIC
CONCRETE (WALLS & COLUMNS)	[Symbol]
CONCRETE UPSTAND	[Symbol]
CONCRETE COLUMN BELOW	[Symbol]
CONCRETE COLUMN ABOVE	[Symbol]
SLAB THICKENING ABOVE	[Symbol]
MASONRY WALLS	[Symbol]
PARTITION WALLS	[Symbol]
WALL TYPE TAG	[Symbol]
ELEVATION	[Symbol]
WINDOW TYPE TAG	[Symbol]
DOOR TYPE TAG	[Symbol]
NON-RATED FIRE SEP. (SMOKE SEAL)	[Symbol]
1 hr FIRE SEPARATION	[Symbol]
1.5 hr FIRE SEPARATION	[Symbol]
2 hr FIRE SEPARATION	[Symbol]
WATER CURTAIN. SEE CODE REPORT FOR ALTERNATIVE SOLUTIONS	[Symbol]
DROPPED CEILING	[Symbol]
RATED CEILING	[Symbol]
CEILING TYPE TAG	[Symbol]
SPRAY INSULATION	[Symbol]
EXTENT OF BALCONY GRANULAR WATERPROOF MEMBRANE	[Symbol]
STANDPIPE. REFER TO MECHANICAL DRAWINGS	[Symbol]
HOSE BIB	[Symbol]
FIREFIGHTER TELEPHONE	[Symbol]
FIRE EXTINGUISHER CABINET	[Symbol]
WEATHERPROOF RECEPTACLE	[Symbol]
GAS BIB	[Symbol]
ELECTRICAL PANEL	[Symbol]
WATER MANFOLD	[Symbol]

NO. REVISION DATE

ISSUES FOR:

2	10 P. PERMISSUM	Nov. 19, 2021
1	ISSUED FOR P.P.	May 04, 2021




**PROPOSED RESIDENTIAL DEVELOPMENT**  
1698 WEST GEORGIA STREET  
VANCOUVER, B.C.



**COLOUR LEGEND**

[Color]	MARKET STRATA
[Color]	MARKET STRATA COMMON
[Color]	MARKET STRATA PARKING
[Color]	MARKET STRATA BIKE STORAGE
[Color]	AMENITY
[Color]	SERVICE/MECH
[Color]	SHAFT
[Color]	UNIT STORAGE EXCLUSION

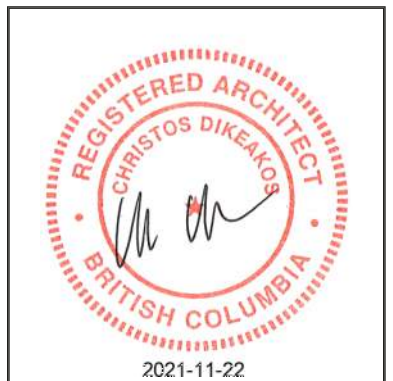

JOB NO: 17-018 ADD SERIAL: [ ]

SCALE: As indicated


POST DATE: Issue Date

SHEET TITLE:  
**LEVELS 8-20 FLOOR PLANS**

DRAWING NO.: A214

REVISION NO.: [ ]

**21F Plan**  
Approx. 1:150  
(one third of  
1/4"=1'-0")

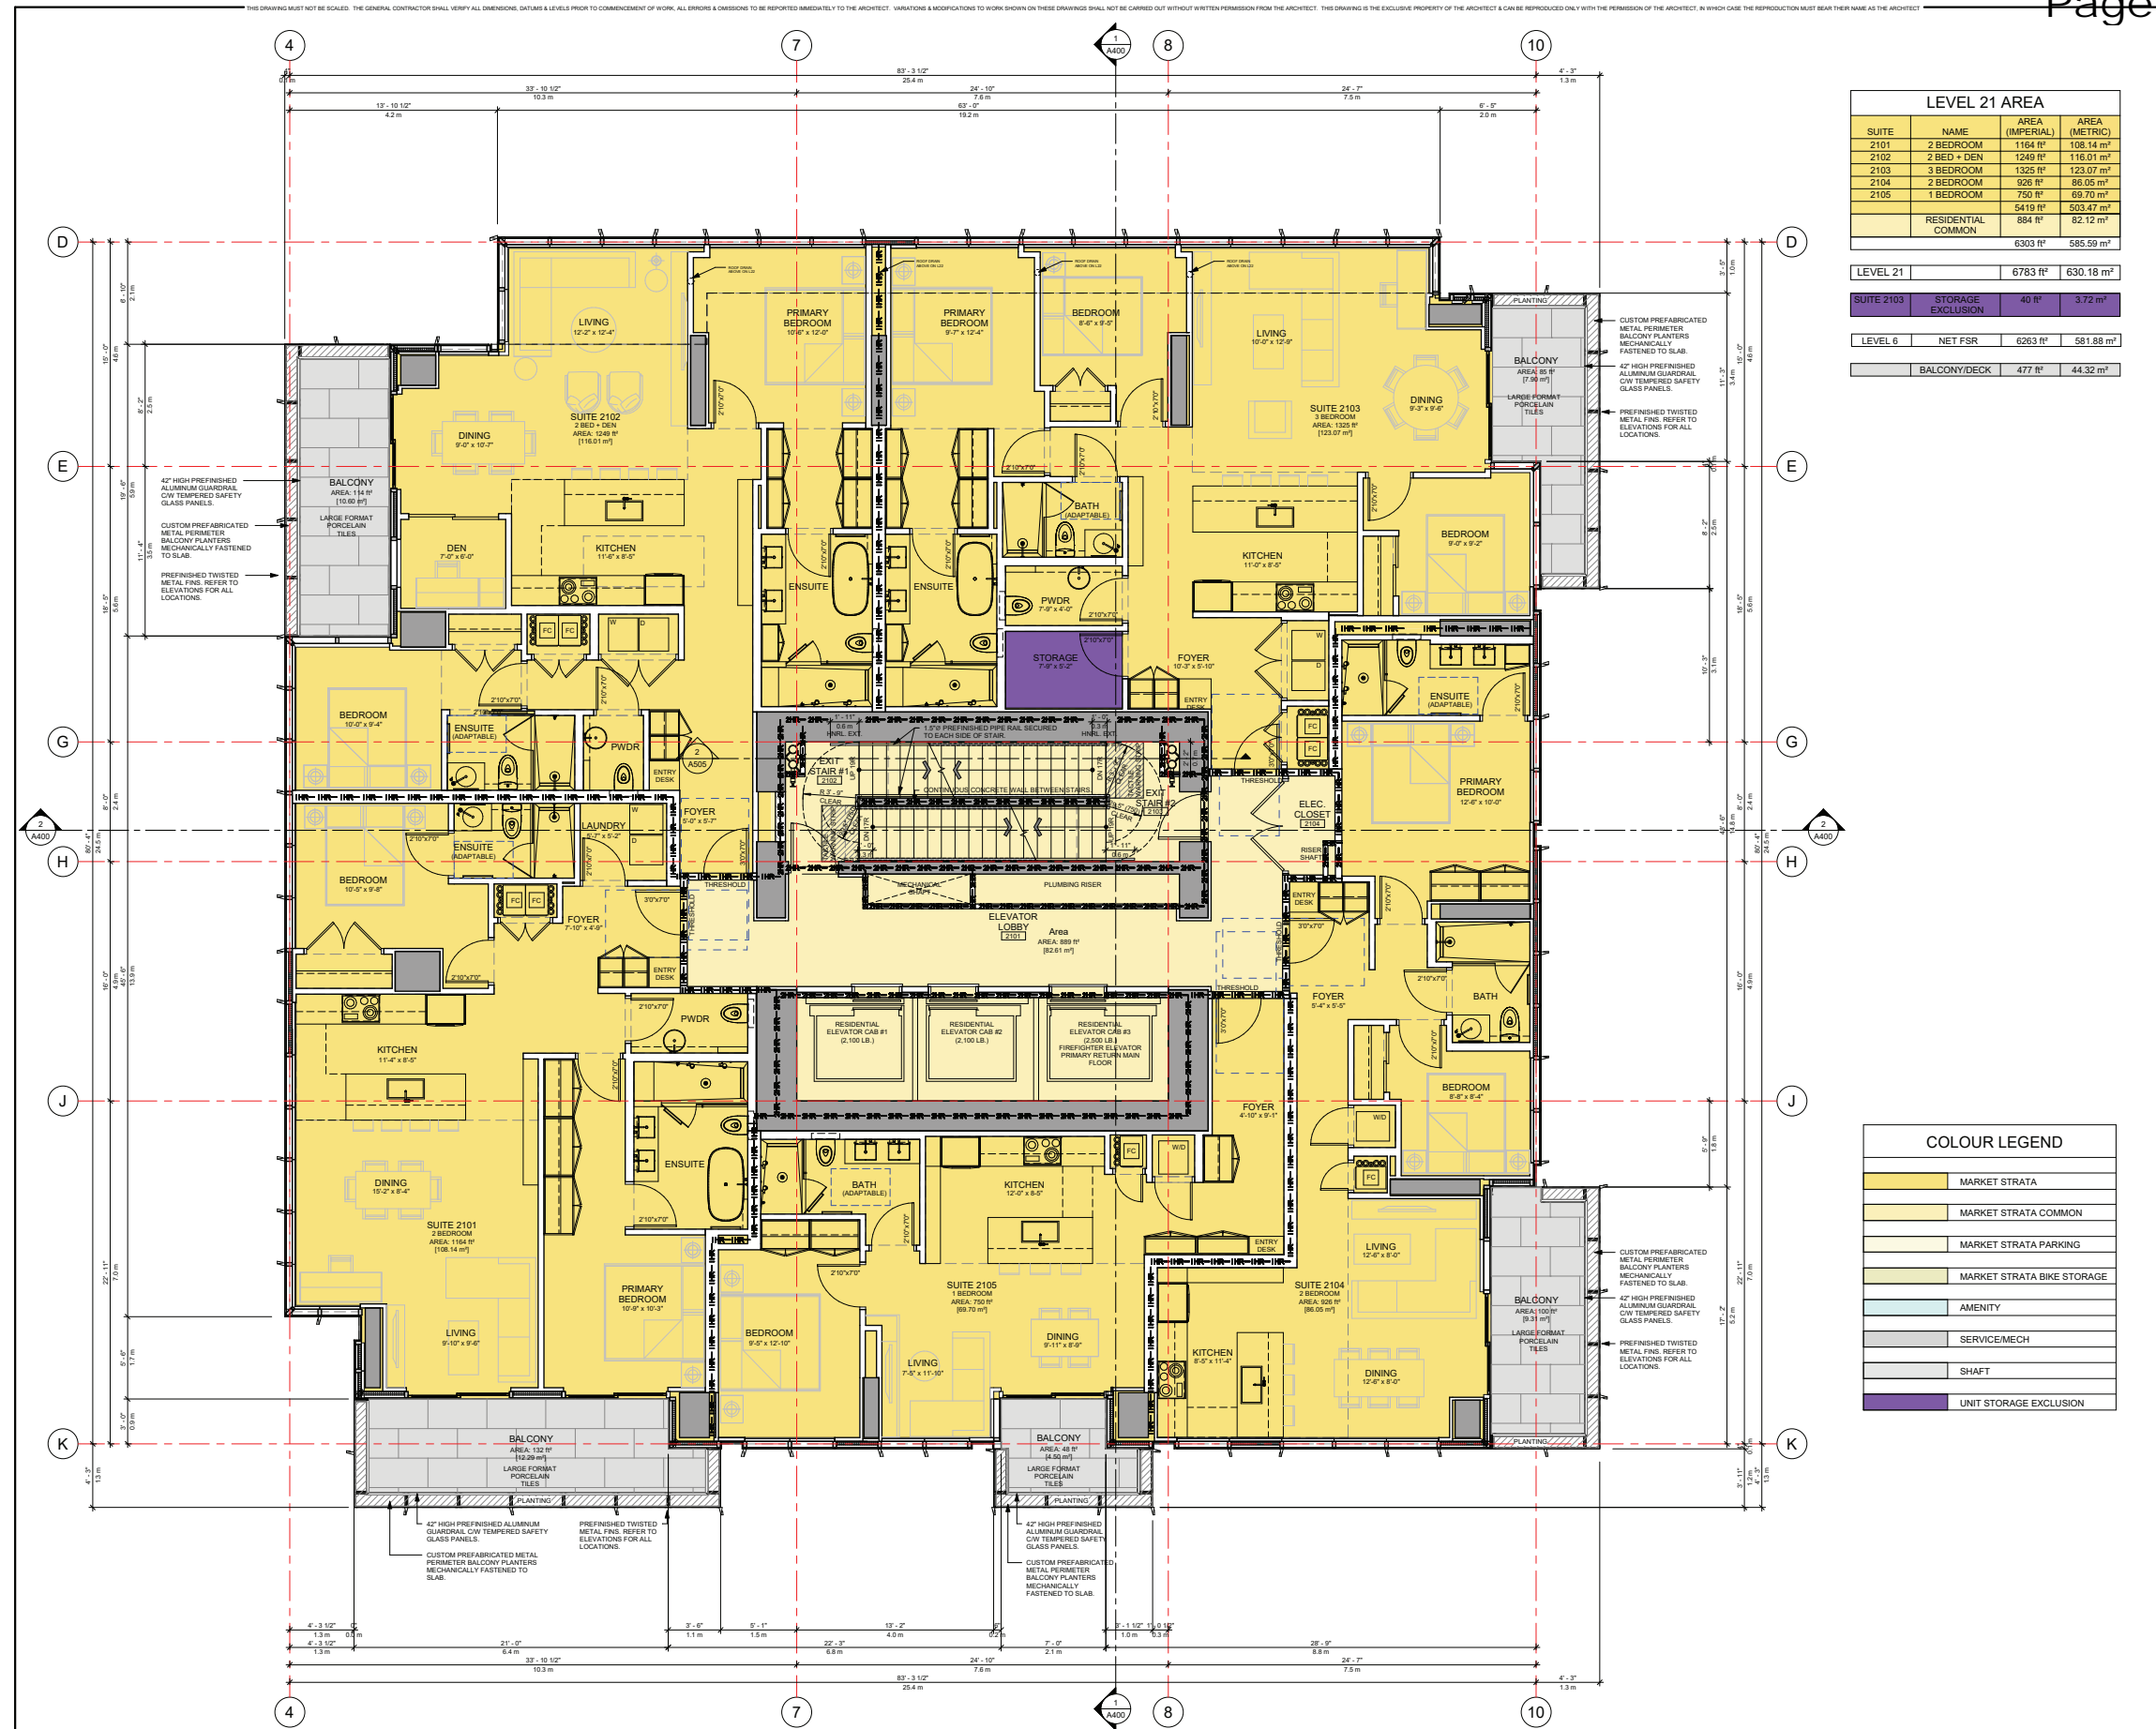

LEVEL 21 AREA			
SUITE	NAME	AREA (IMPERIAL)	AREA (METRIC)
2101	2 BEDROOM	1164 ft <sup>2</sup>	108.14 m <sup>2</sup>
2102	2 BED + DEN	1249 ft <sup>2</sup>	116.01 m <sup>2</sup>
2103	3 BEDROOM	1325 ft <sup>2</sup>	123.07 m <sup>2</sup>
2104	2 BEDROOM	926 ft <sup>2</sup>	86.05 m <sup>2</sup>
2105	1 BEDROOM	750 ft <sup>2</sup>	69.70 m <sup>2</sup>
RESIDENTIAL COMMON		5419 ft <sup>2</sup>	503.47 m <sup>2</sup>
		6303 ft <sup>2</sup>	585.59 m <sup>2</sup>

LEVEL 21	6783 ft <sup>2</sup>	630.18 m <sup>2</sup>
SUITE 2103 STORAGE EXCLUSION	40 ft <sup>2</sup>	3.72 m <sup>2</sup>
LEVEL 6 NET FSR	6263 ft <sup>2</sup>	581.88 m <sup>2</sup>
BALCONY/DECK	477 ft <sup>2</sup>	44.32 m <sup>2</sup>

**LEGEND**

DESCRIPTION	GRAPHIC
CONCRETE (WALLS & COLUMNS)	[Symbol]
CONCRETE UPSTAIR	[Symbol]
CONCRETE COLUMN BELOW	[Symbol]
CONCRETE COLUMN ABOVE	[Symbol]
SLAB THICKENING ABOVE	[Symbol]
MASONRY WALLS	[Symbol]
PARTITION WALLS	[Symbol]
WALL TYPE TAG	[Symbol]
ELEVATION	[Symbol]
DRAIN	[Symbol]
WINDOW TYPE TAG	[Symbol]
DOOR TYPE TAG	[Symbol]
NON-RATED FIRE SEP. (SMOKE SEAL)	[Symbol]
1 hr FIRE SEPARATION	[Symbol]
1.5 hr FIRE SEPARATION	[Symbol]
2 hr FIRE SEPARATION	[Symbol]
WATER CURTAIN, SEE CODE REPORT FOR ALTERNATIVE SOLUTIONS	[Symbol]
CRIMPED CEILING	[Symbol]
RATED CEILING	[Symbol]
CEILING TYPE TAG	[Symbol]
EXTENT OF BALCONY GRANULAR WATERPROOF MEMBRANE	[Symbol]
STANDPIPE (REFER TO MECHANICAL DRAWINGS)	[Symbol]
HOSE BIB	[Symbol]
FIREFIGHTER TELEPHONE	[Symbol]
FIRE EXTINGUISHER CABINET	[Symbol]
WEATHERPROOF RECEPTACLE	[Symbol]
GAS BIB	[Symbol]
ELECTRICAL PANEL	[Symbol]
WATER MANIFOLD	[Symbol]

NO. REVISION	DATE
REVISIONS:	DATE
ISSUED FOR:	DATE
1 TOP SUBMISSION	Nov. 19, 2021

**COLOUR LEGEND**

[Yellow]	MARKET STRATA
[Light Yellow]	MARKET STRATA COMMON
[Light Green]	MARKET STRATA PARKING
[Light Blue]	MARKET STRATA BIKE STORAGE
[Light Purple]	AMENITY
[Light Grey]	SERVICE/MECH
[Dark Grey]	SHAFT
[Dark Purple]	UNIT STORAGE EXCLUSION



Copyright Reserved. Every effort shall be made to ensure that this project only, and not for any other project, without the Architect's written permission. All rights reserved. The reproduction carries their name.

**PROPOSED RESIDENTIAL DEVELOPMENT**  
1698 WEST GEORGIA STREET  
VANCOUVER, B.C.




CONSULTANT:


DRW NO: 17-018 AGG  
SCALE: 1/4" = 1'-0"  
PLOT DATE: Issue Date

**LEVEL 21 FLOOR PLAN**

A215

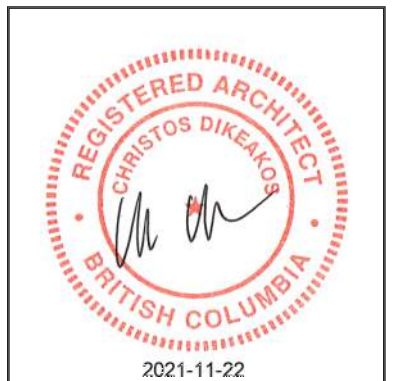

**22F Plan**  
Approx. 1:150  
(one third of  
1/4"=1'-0")

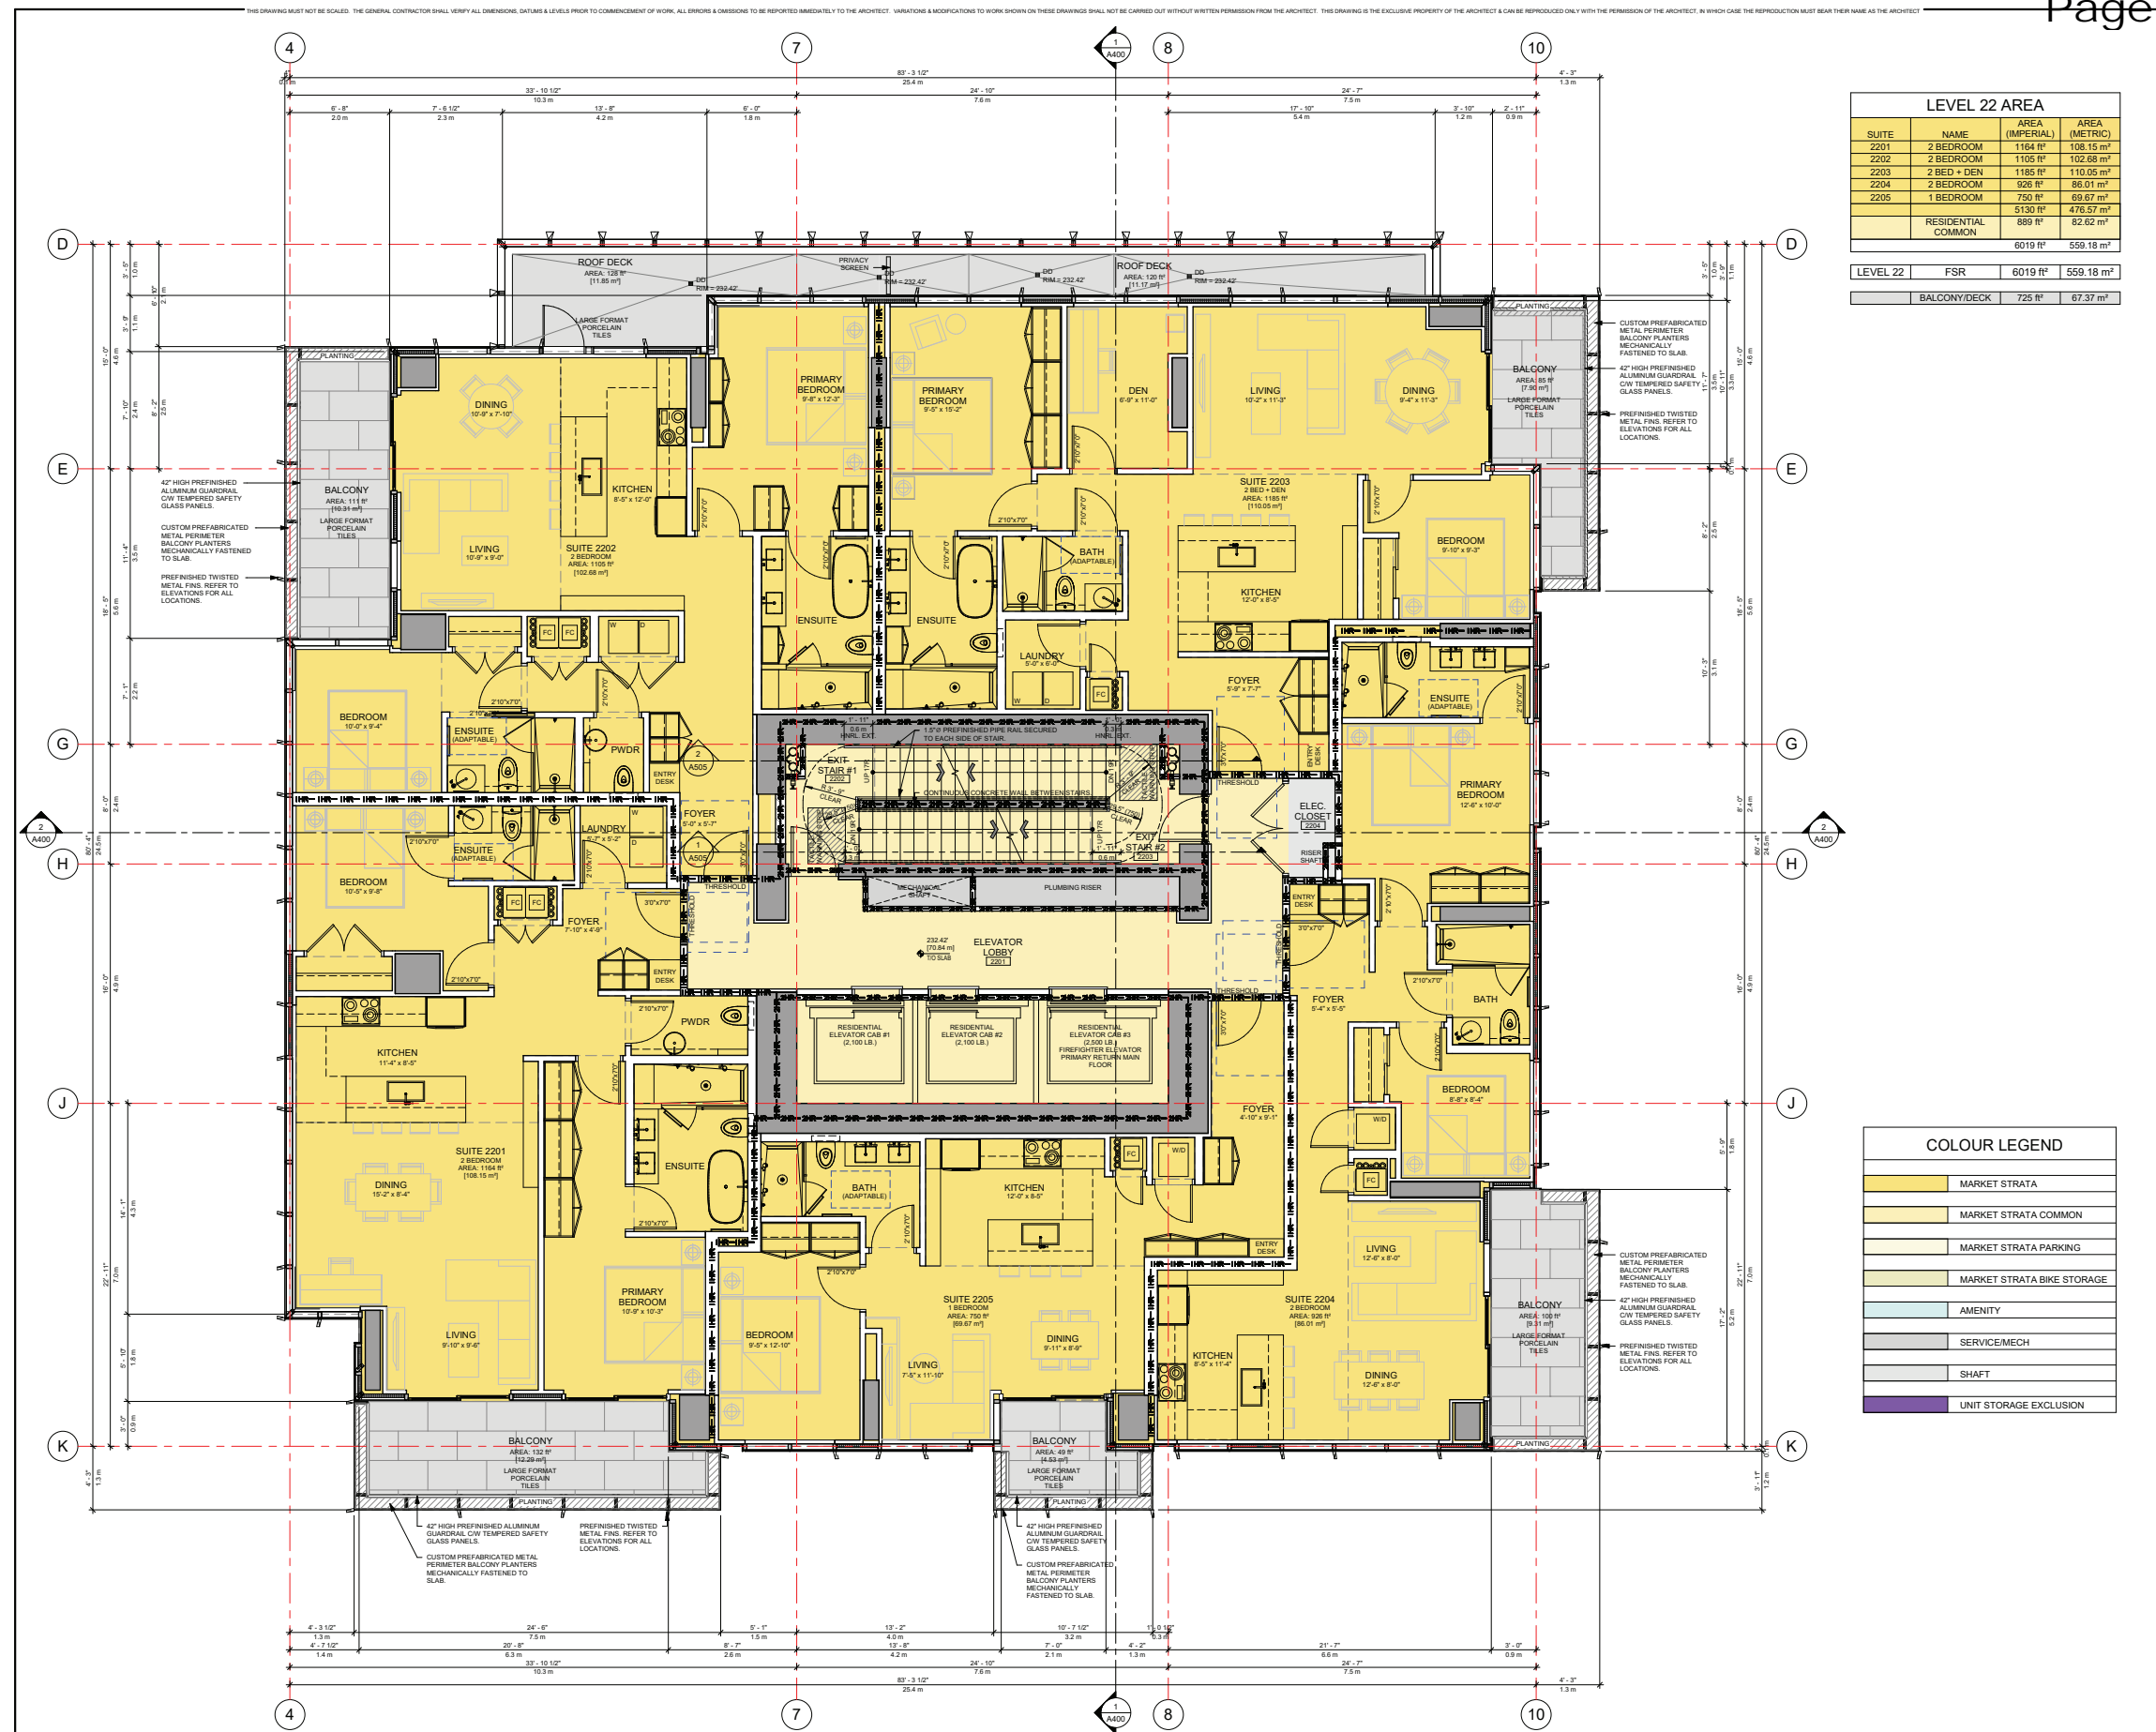

**LEGEND**

**FLOOR PLAN**

DESCRIPTION GRAPHIC

- CONCRETE (WALLS & COLUMNS)
- CONCRETE UPSTAIR
- CONCRETE COLUMN BELOW
- CONCRETE COLUMN ABOVE
- SLAB THICKENING ABOVE
- MASONRY WALLS
- PARTITION WALLS
- WALL TYPE TAG
- ELEVATION
- WINDY TYPE TAG
- DOOR TYPE TAG
- NON-RATED FIRE SEP. (SMOKE SEAL)
- 1 hr FIRE SEPARATION
- 1.5 hr FIRE SEPARATION
- 2 hr FIRE SEPARATION
- WATER CURTAIN, SEE CODE REPORT FOR ALTERNATIVE SOLUTIONS
- DROPPED CEILING
- RATED CEILING
- CEILING TYPE TAG
- HEIGHT, SEE
- SPRAY INSULATION
- EXTENT OF BALCONY GRANULAR WATERPROOF MEMBRANE
- STAMPING, REFER TO MECHANICAL DRAWINGS
- HOSE BIB
- FIRE FIGHTER TELEPHONE
- FIRE EXTINGUISHER CABINET
- WEATHERPROOF RECEPTACLE
- GAS BIB
- ELECTRICAL PANEL
- WATER MAINFOLD

NO. 10/20/2018 DATE

REVISIONS:

ISSUED FOR:	DATE
2 - P. RESUBMISSION	Nov. 19, 2021
1 - ISSUED FOR D.P.	May 04, 2021



Copyright Reserved. Everything shown herein for use on this project only, it may not be reproduced without the Architect's written permission & unless the reproduction carries their name.

PROJECT:  
**PROPOSED RESIDENTIAL DEVELOPMENT**  
1698 WEST GEORGIA STREET  
VANCOUVER, B.C.



CONSULTANT:

22F NO. 17-018 AGG. SEAL


SCALE: 3/4" = 1'-0"

FLOOR DATE: Issue Date


SHEET TITLE:  
**LEVEL 22 FLOOR PLANS**

GRAPHIC NO.:  
**A216**

REVISION NO.:

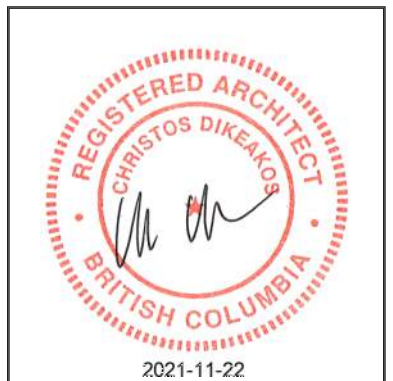


**23F Plan**  
Approx. 1:150  
(one third of  
1/4"=1'-0")

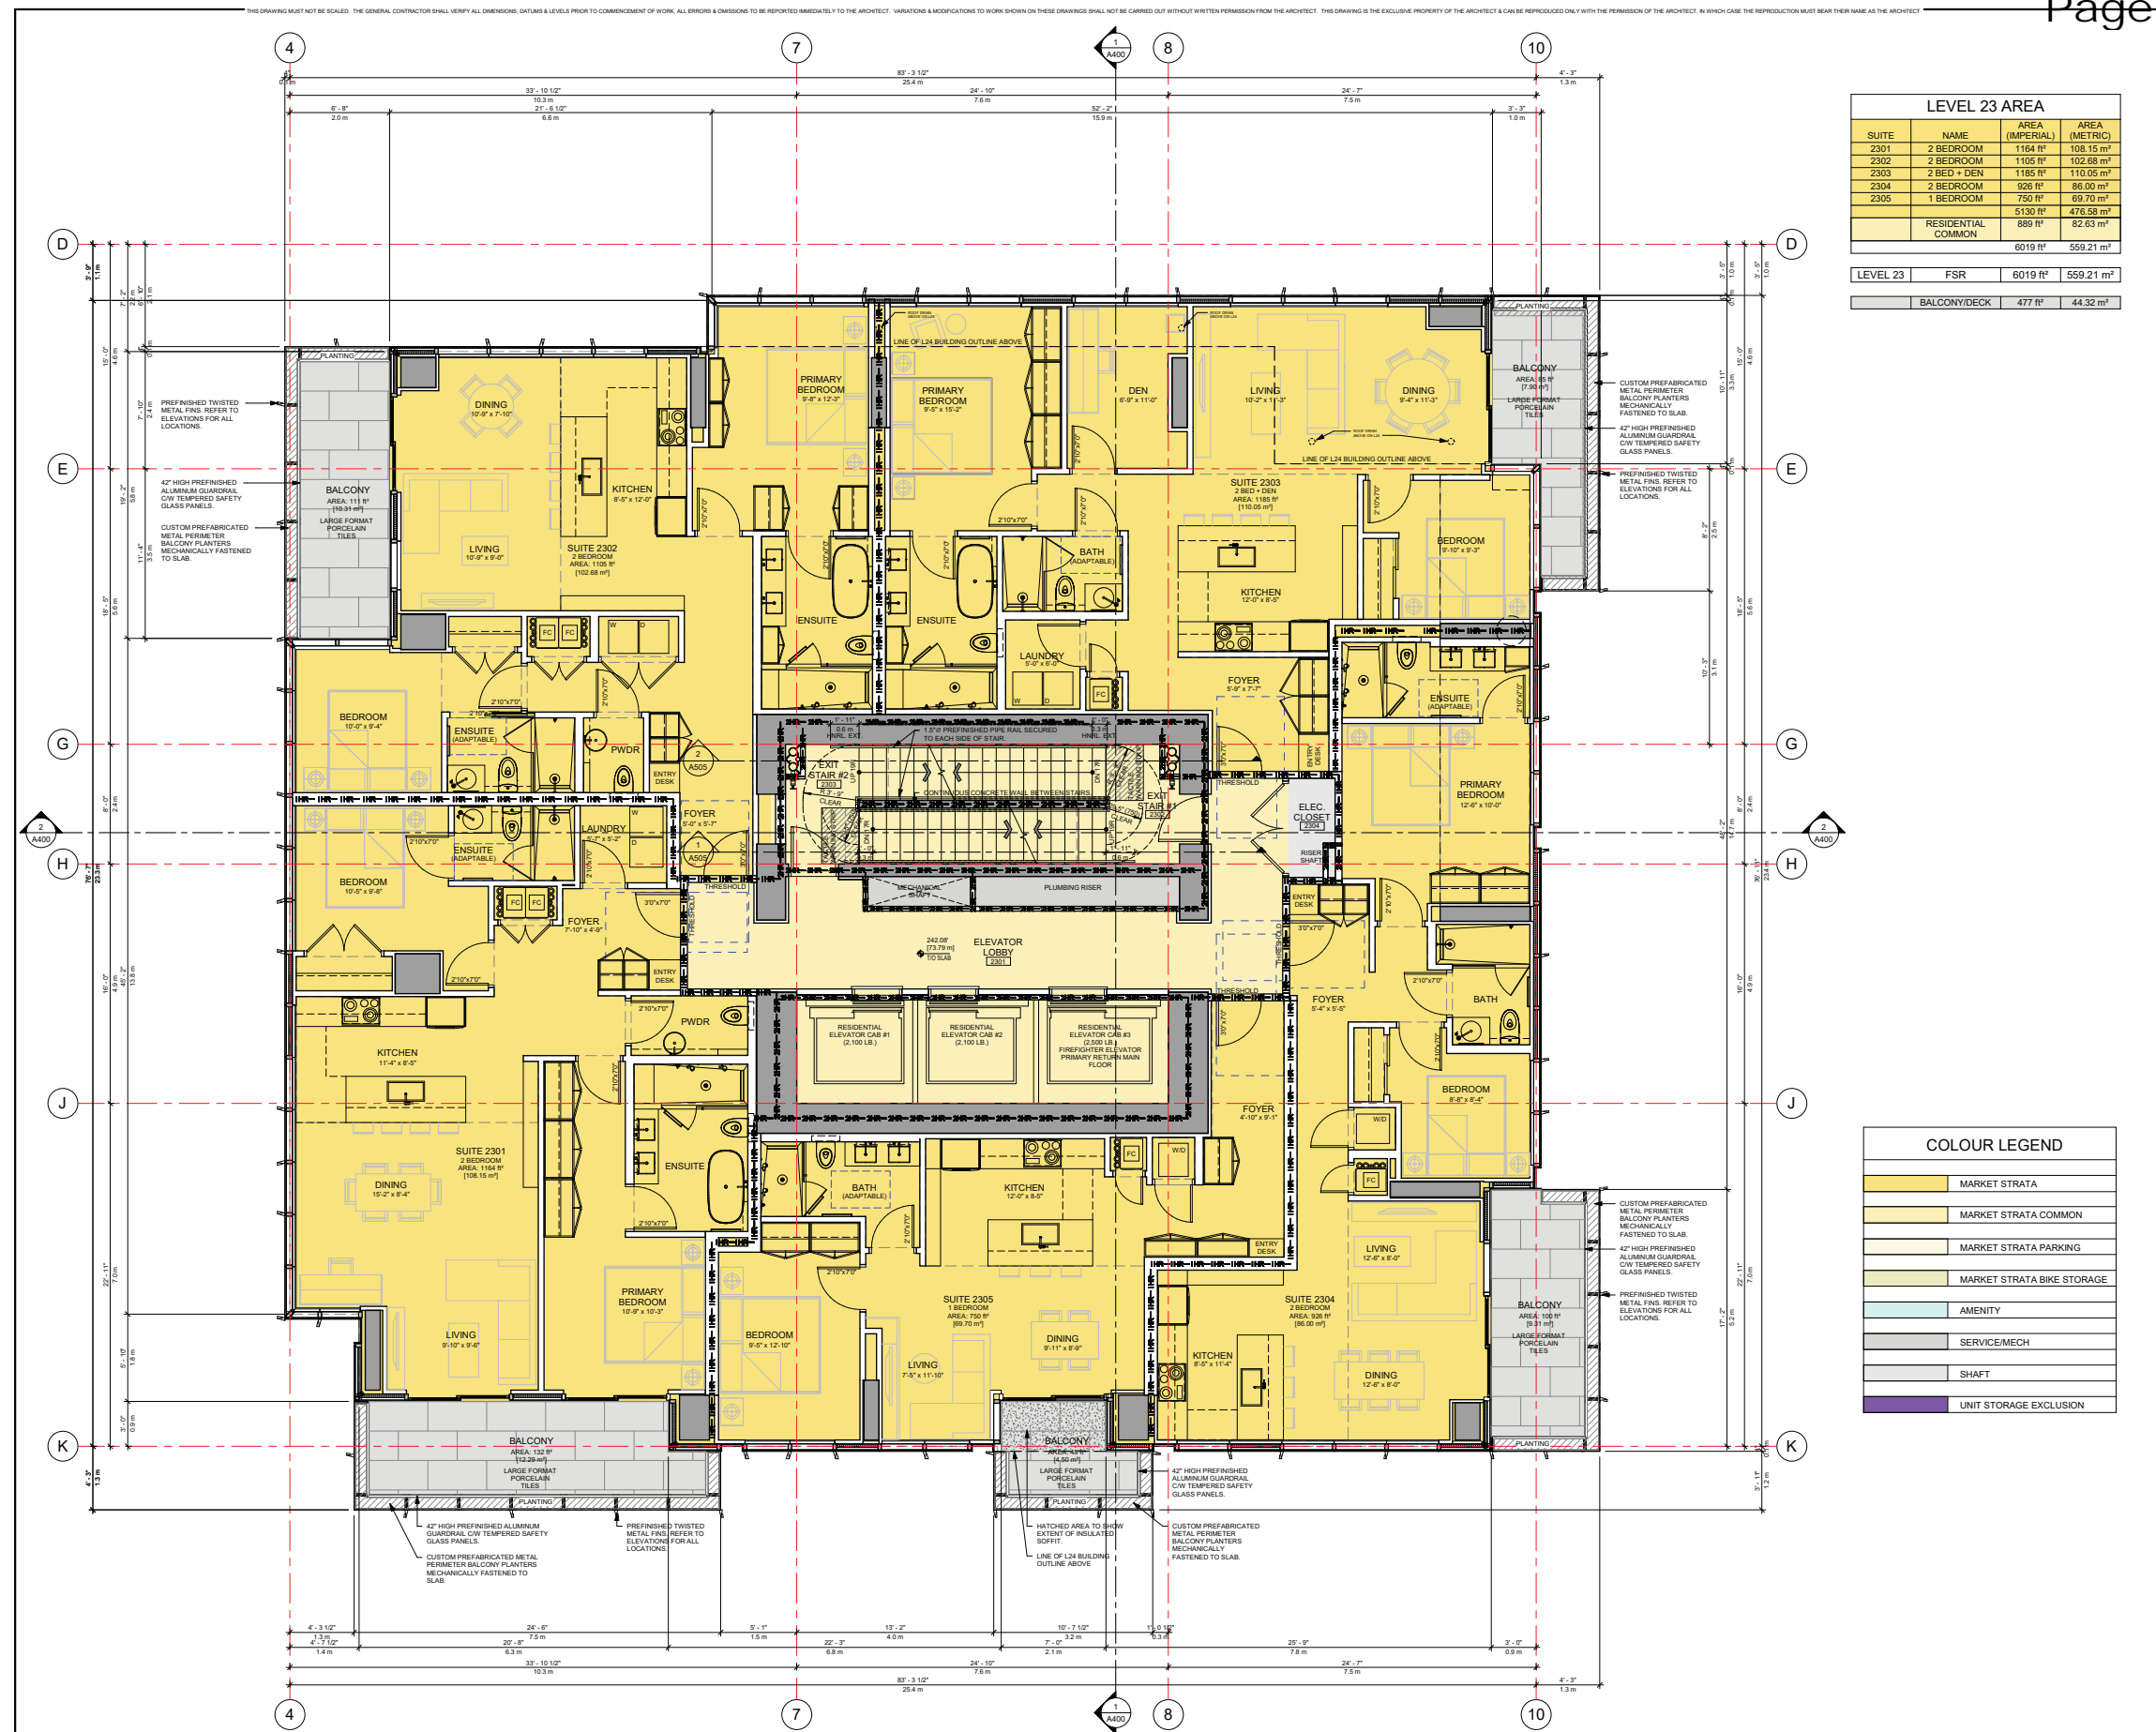

LEVEL 23 AREA			
SUITE	NAME	AREA (IMPERIAL)	AREA (METRIC)
2301	2 BEDROOM	1164 ft <sup>2</sup>	108.15 m <sup>2</sup>
2302	2 BEDROOM	1105 ft <sup>2</sup>	102.68 m <sup>2</sup>
2303	2 BED + DEN	1185 ft <sup>2</sup>	110.05 m <sup>2</sup>
2304	2 BEDROOM	926 ft <sup>2</sup>	86.00 m <sup>2</sup>
2305	1 BEDROOM	750 ft <sup>2</sup>	69.70 m <sup>2</sup>
RESIDENTIAL COMMON		5130 ft <sup>2</sup>	476.58 m <sup>2</sup>
		889 ft <sup>2</sup>	82.53 m <sup>2</sup>
TOTAL		6019 ft <sup>2</sup>	559.21 m <sup>2</sup>

LEVEL 23	FSR	6019 ft <sup>2</sup>	559.21 m <sup>2</sup>
BALCONY/DECK		477 ft <sup>2</sup>	44.32 m <sup>2</sup>

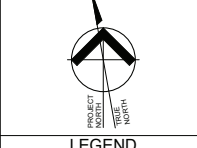

**LEGEND**

DESCRIPTION	GRAPHIC
CONCRETE (WALLS & COLUMNS)	[Symbol]
CONCRETE UPSTAIR	[Symbol]
CONCRETE COLUMN BELOW	[Symbol]
CONCRETE COLUMN ABOVE	[Symbol]
SLAB THICKENING ABOVE	[Symbol]
MASONRY WALLS	[Symbol]
PARTITION WALLS	[Symbol]
WALL TYPE TAG	[Symbol]
ELEVATION	[Symbol]
DRAIN	[Symbol]
WINDOW TYPE TAG	[Symbol]
DOOR TYPE TAG	[Symbol]
NON-RATED FIRE SEP. (SMOKE SEAL)	[Symbol]
1 1/2" FIRE SEPARATION	[Symbol]
1.8" FIRE SEPARATION	[Symbol]
2 1/2" FIRE SEPARATION	[Symbol]
WATER CURTAIN, SEE CODE REPORT FOR ALTERNATIVE SOLUTIONS	[Symbol]
DROPPED CEILING	[Symbol]
RATED CEILING	[Symbol]
CEILING TYPE TAG	[Symbol]
HEIGHT, SEE REPORT FOR ALTERNATIVE SOLUTIONS	[Symbol]
SPRAY INSULATION	[Symbol]
EXTENT OF BALCONY GRANULAR WATERPROOF MEMBRANE	[Symbol]
STAMPING, REFER TO MECHANICAL DRAWINGS	[Symbol]
HOSE BIB	[Symbol]
FIRE FIGHTER TELEPHONE	[Symbol]
FIRE EXTINGUISHER CABINET	[Symbol]
WEATHERPROOF RECEPTACLE	[Symbol]
GAS BIB	[Symbol]
ELECTRICAL PANEL	[Symbol]
WATER MAINFOLD	[Symbol]



Copyright Reserved. Everything shown herein for use on this project only, it may not be reproduced without the Architect's written permission & unless the reproduction carries their name.

**PROPOSED RESIDENTIAL DEVELOPMENT**  
1688 WEST GEORGIA STREET  
VANCOUVER, B.C.




CONSULTANT:

23F NO. 17-018 AGG. SEAL.  
SCALE: 3/4" = 1'-0"  
FLOOR DATE: Issue Date

**LEVEL 23 FLOOR PLAN**


GRAPHIC NO.: A217

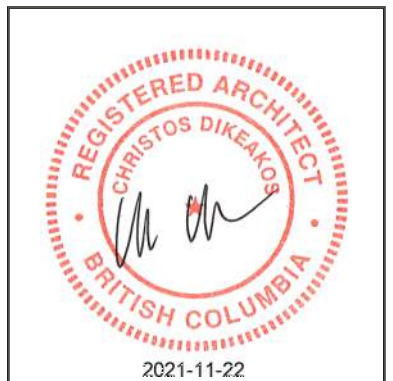

1616-1698 West Georgia  
Vancouver, BC CANADA

# 24F Plan

Approx. 1:150  
(one third of  
1/4"=1'-0")

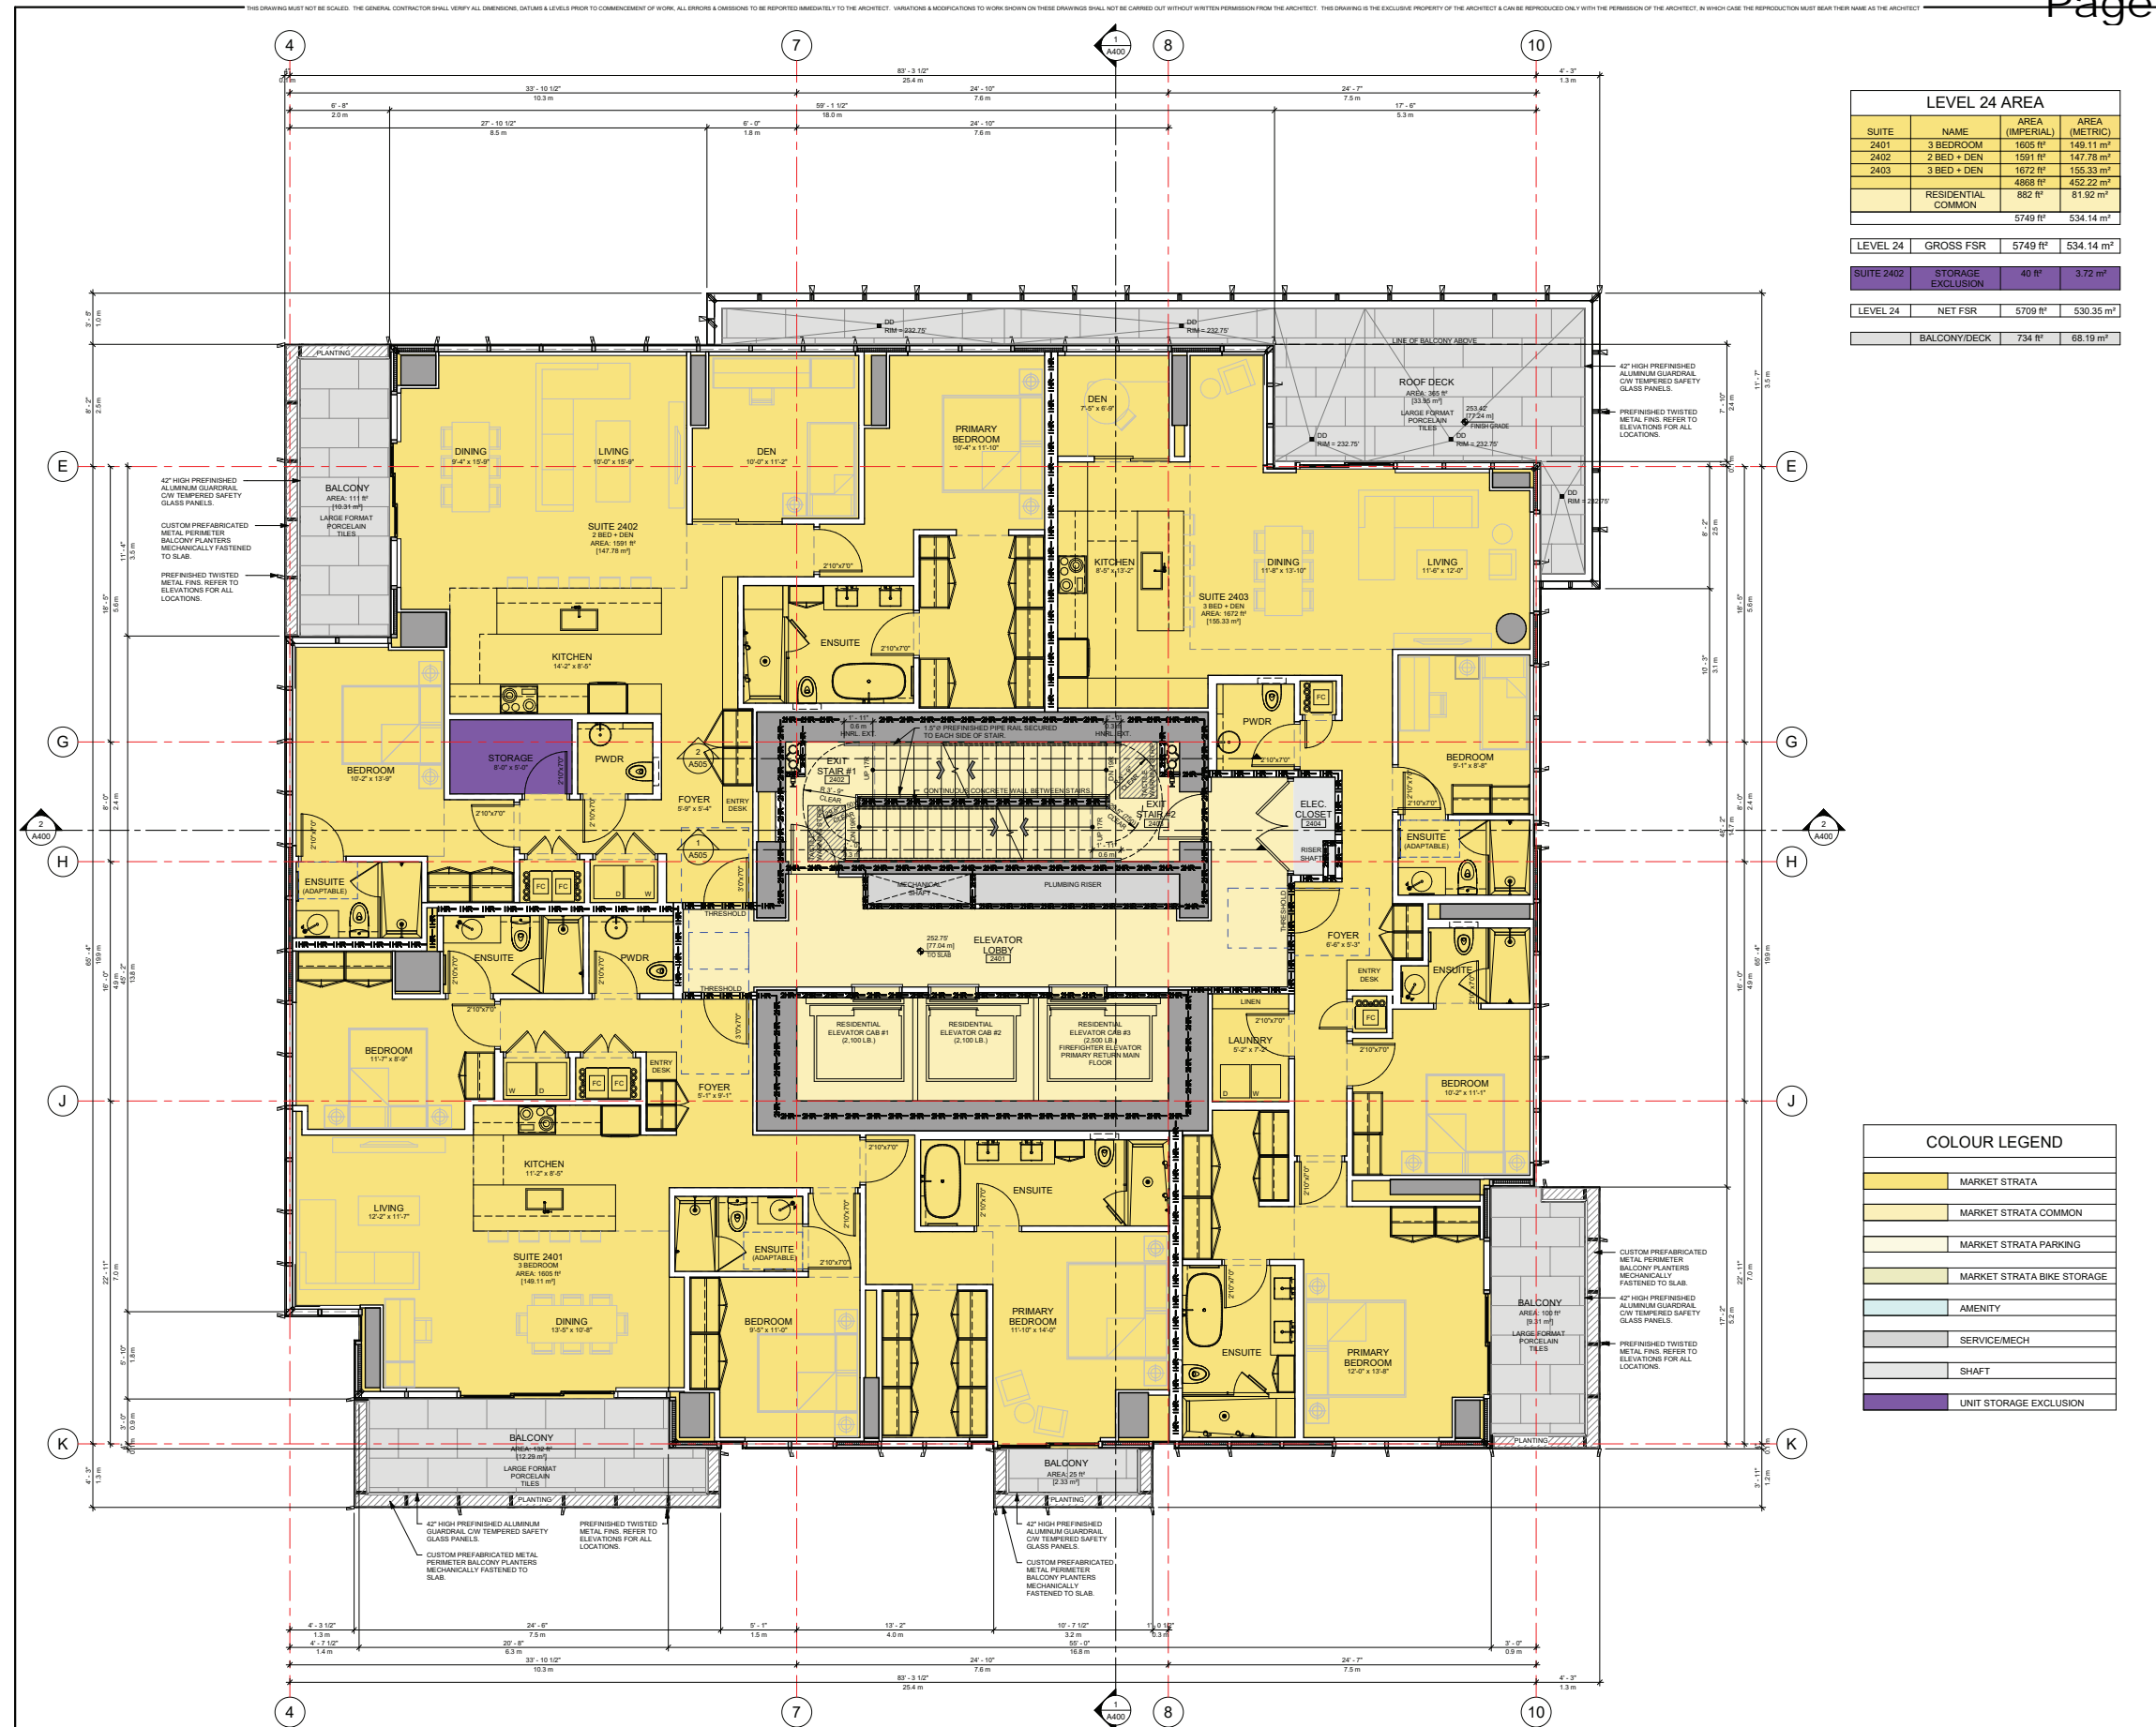

LEVEL 24 AREA			
SUITE	NAME	AREA (IMPERIAL)	AREA (METRIC)
2401	3 BEDROOM	1605 ft <sup>2</sup>	149.11 m <sup>2</sup>
2402	2 BED + DEN	1591 ft <sup>2</sup>	147.78 m <sup>2</sup>
2403	3 BED + DEN	1572 ft <sup>2</sup>	145.33 m <sup>2</sup>
RESIDENTIAL COMMON		882 ft <sup>2</sup>	81.92 m <sup>2</sup>
		5749 ft <sup>2</sup>	534.14 m <sup>2</sup>

LEVEL 24	GROSS FSR	5749 ft <sup>2</sup>	534.14 m <sup>2</sup>
----------	-----------	----------------------	-----------------------

SUITE 2402	STORAGE EXCLUSION	40 ft <sup>2</sup>	3.72 m <sup>2</sup>
------------	-------------------	--------------------	---------------------

LEVEL 24	NET FSR	5709 ft <sup>2</sup>	530.35 m <sup>2</sup>
----------	---------	----------------------	-----------------------

BALCONY/DECK	734 ft <sup>2</sup>	68.19 m <sup>2</sup>
--------------	---------------------	----------------------

### LEGEND

DESCRIPTION	GRAPHIC
CONCRETE (WALLS & COLUMNS)	[Symbol]
CONCRETE UPSTAND	[Symbol]
CONCRETE COLUMN BELOW	[Symbol]
CONCRETE COLUMN ABOVE	[Symbol]
SLAB THICKENING ABOVE	[Symbol]
MASONRY WALLS	[Symbol]
PARTITION WALLS	[Symbol]
WALL TYPE TAG	[Symbol]
ELEVATION	[Symbol]
DRAIN	[Symbol]
WINDOW TYPE TAG	[Symbol]
DOOR TYPE TAG	[Symbol]
NON-RATED FIRE SEP. (SMOKE SEAL)	[Symbol]
1 hr FIRE SEPARATION	[Symbol]
1.5 hr FIRE SEPARATION	[Symbol]
2 hr FIRE SEPARATION	[Symbol]
WATER CURTAIN SEE CODE REPORT FOR ALTERNATIVE SOLUTIONS	[Symbol]
CRIPPLED CEILING	[Symbol]
RATED CEILING	[Symbol]
CEILING TYPE TAG	[Symbol]
CEILING TYPE	[Symbol]
SPRAY INSULATION	[Symbol]
EXTENT OF BALCONY GRANULAR WATERPROOF MEMBRANE	[Symbol]
STANDPIPE (REFER TO MECHANICAL DRAWINGS)	[Symbol]
HOSE BIB	[Symbol]
FIREFIGHTER TELEPHONE	[Symbol]
FIRE EXTINGUISHER CABINET	[Symbol]
WEATHERPROOF RECEPTACLE	[Symbol]
GAS BIB	[Symbol]
ELECTRICAL PANEL	[Symbol]
WATER MANIFOLD	[Symbol]

NO. REVISIONS	DATE
ISSUED FOR P.P.	May 24, 2021
ISSUED FOR P.P.	May 24, 2021



Copyright Reserved. Every drawing shown herein for use on this project only, and may not be reproduced without the Architect's written permission, and unless the reproduction carries their name.

PROJECT: PROPOSED RESIDENTIAL DEVELOPMENT  
1698 WEST GEORGIA STREET  
VANCOUVER, B.C.




CONSULTANT:

SSR NO: 17-018 AGG  
SCALE: 1/4" = 1'-0"  
PLOT DATE: Issue Date


SHEET TITLE: LEVEL 24 FLOOR PLAN

DATE: 2021-11-22  
A218

 

1616-1698 West Georgia  
Vancouver, BC CANADA

**25F Plan**  
Approx. 1:150  
(one third of  
1/4"=1'-0")

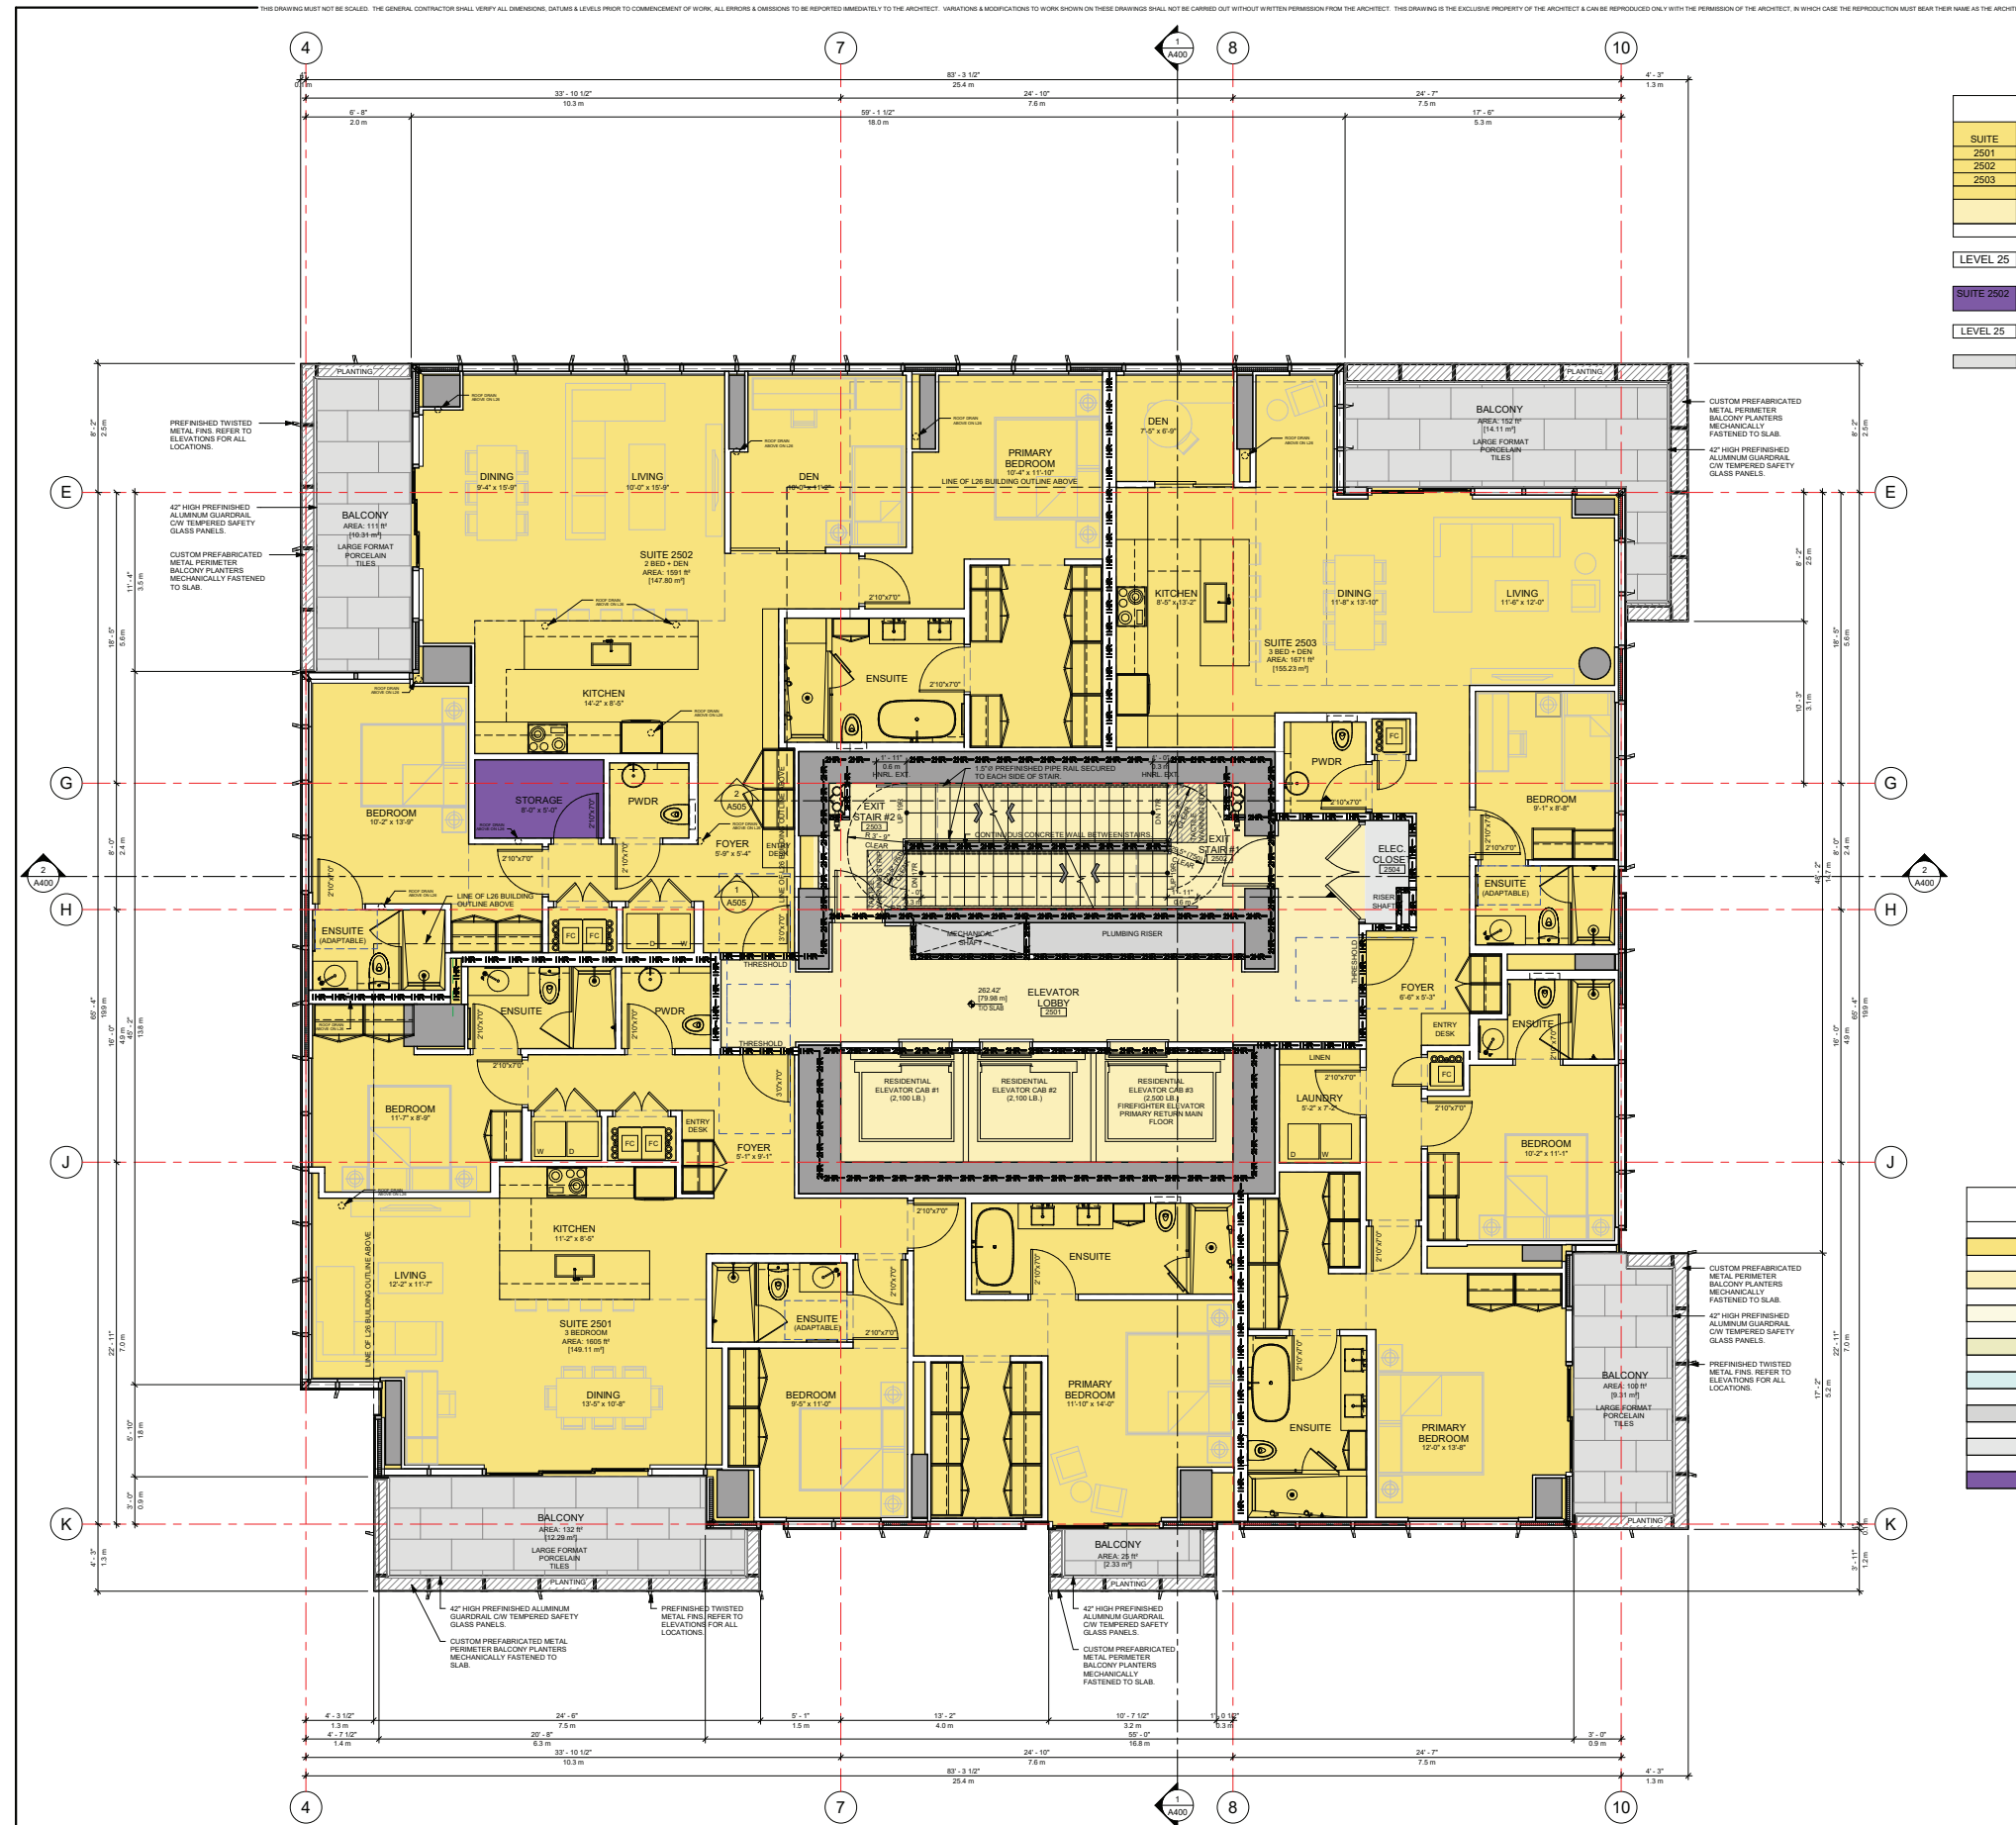


LEVEL 25 AREA			
SUITE	NAME	AREA (IMPERIAL)	AREA (METRIC)
2501	3 BEDROOM	1605 ft <sup>2</sup>	149.11 m <sup>2</sup>
2502	2 BED + DEN	1591 ft <sup>2</sup>	147.80 m <sup>2</sup>
2503	3 BED + DEN	1671 ft <sup>2</sup>	155.23 m <sup>2</sup>
	RESIDENTIAL COMMON	882 ft <sup>2</sup>	81.93 m <sup>2</sup>
		5749 ft <sup>2</sup>	534.07 m <sup>2</sup>
LEVEL 25 GROSS FSR		5749 ft <sup>2</sup>	534.07 m <sup>2</sup>
SUITE 2502	STORAGE EXCLUSION	40 ft <sup>2</sup>	3.75 m <sup>2</sup>
LEVEL 25 NET FSR		5709 ft <sup>2</sup>	530.35 m <sup>2</sup>
BALCONY/DECK		521 ft <sup>2</sup>	48.36 m <sup>2</sup>

**LEGEND**

DESCRIPTION	GRAPHIC
CONCRETE (WALLS & COLUMNS)	[Symbol]
CONCRETE UPSTAND	[Symbol]
CONCRETE COLUMN BELOW	[Symbol]
CONCRETE COLUMN ABOVE	[Symbol]
SLAB THICKENING ABOVE	[Symbol]
MASONRY WALLS	[Symbol]
PARTITION WALLS	[Symbol]
WALL TYPE TAG	[Symbol]
ELEVATION	[Symbol]
DRAIN	[Symbol]
WINDOW TYPE TAG	[Symbol]
DOOR TYPE TAG	[Symbol]
NON-RATED FIRE SEP. (SMOKE SEAL)	[Symbol]
1 hr FIRE SEPARATION	[Symbol]
1.5 hr FIRE SEPARATION	[Symbol]
2 hr FIRE SEPARATION	[Symbol]
WATER CURTAIN SEE CODE REPORT FOR ALTERNATIVE SOLUTIONS	[Symbol]
CRIPPLED CEILING	[Symbol]
RATED CEILING	[Symbol]
CEILING TYPE TAG	[Symbol]
CEILING TYPE	[Symbol]
SPRAY INSULATION	[Symbol]
EXTENT OF BALCONY GRANULAR WATERPROOF MEMBRANE	[Symbol]
STAIRWELL (REFER TO MECHANICAL DRAWINGS)	[Symbol]
FIRE FIGHTER TELEPHONE	[Symbol]
FIRE EXTINGUISHER CABINET	[Symbol]
WEATHERPROOF RECEPTACLE	[Symbol]
GAS BIB	[Symbol]
ELECTRICAL PANEL	[Symbol]
WATER MANIFOLD	[Symbol]

COLOUR LEGEND	
[Color]	MARKET STRATA
[Color]	MARKET STRATA COMMON
[Color]	MARKET STRATA PARKING
[Color]	MARKET STRATA BIKE STORAGE
[Color]	AMENITY
[Color]	SERVICE/MECH
[Color]	SHAFT
[Color]	UNIT STORAGE EXCLUSION

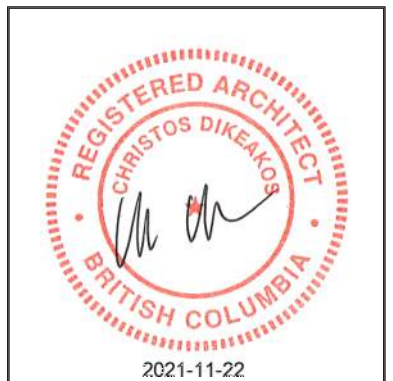

**PROPOSED RESIDENTIAL DEVELOPMENT**  
1698 WEST GEORGIA STREET  
VANCOUVER, B.C.




**LEVEL 25 FLOOR PLAN**

DATE: 17-01-2021	SCALE: 1/4" = 1'-0"
ISSUE DATE:	
SHEET TITLE: LEVEL 25 FLOOR PLAN	
PROJECT NO: A219	REVISION NO:

# 26F Plan

Approx. 1:150  
(one third of  
1/4"=1'-0")

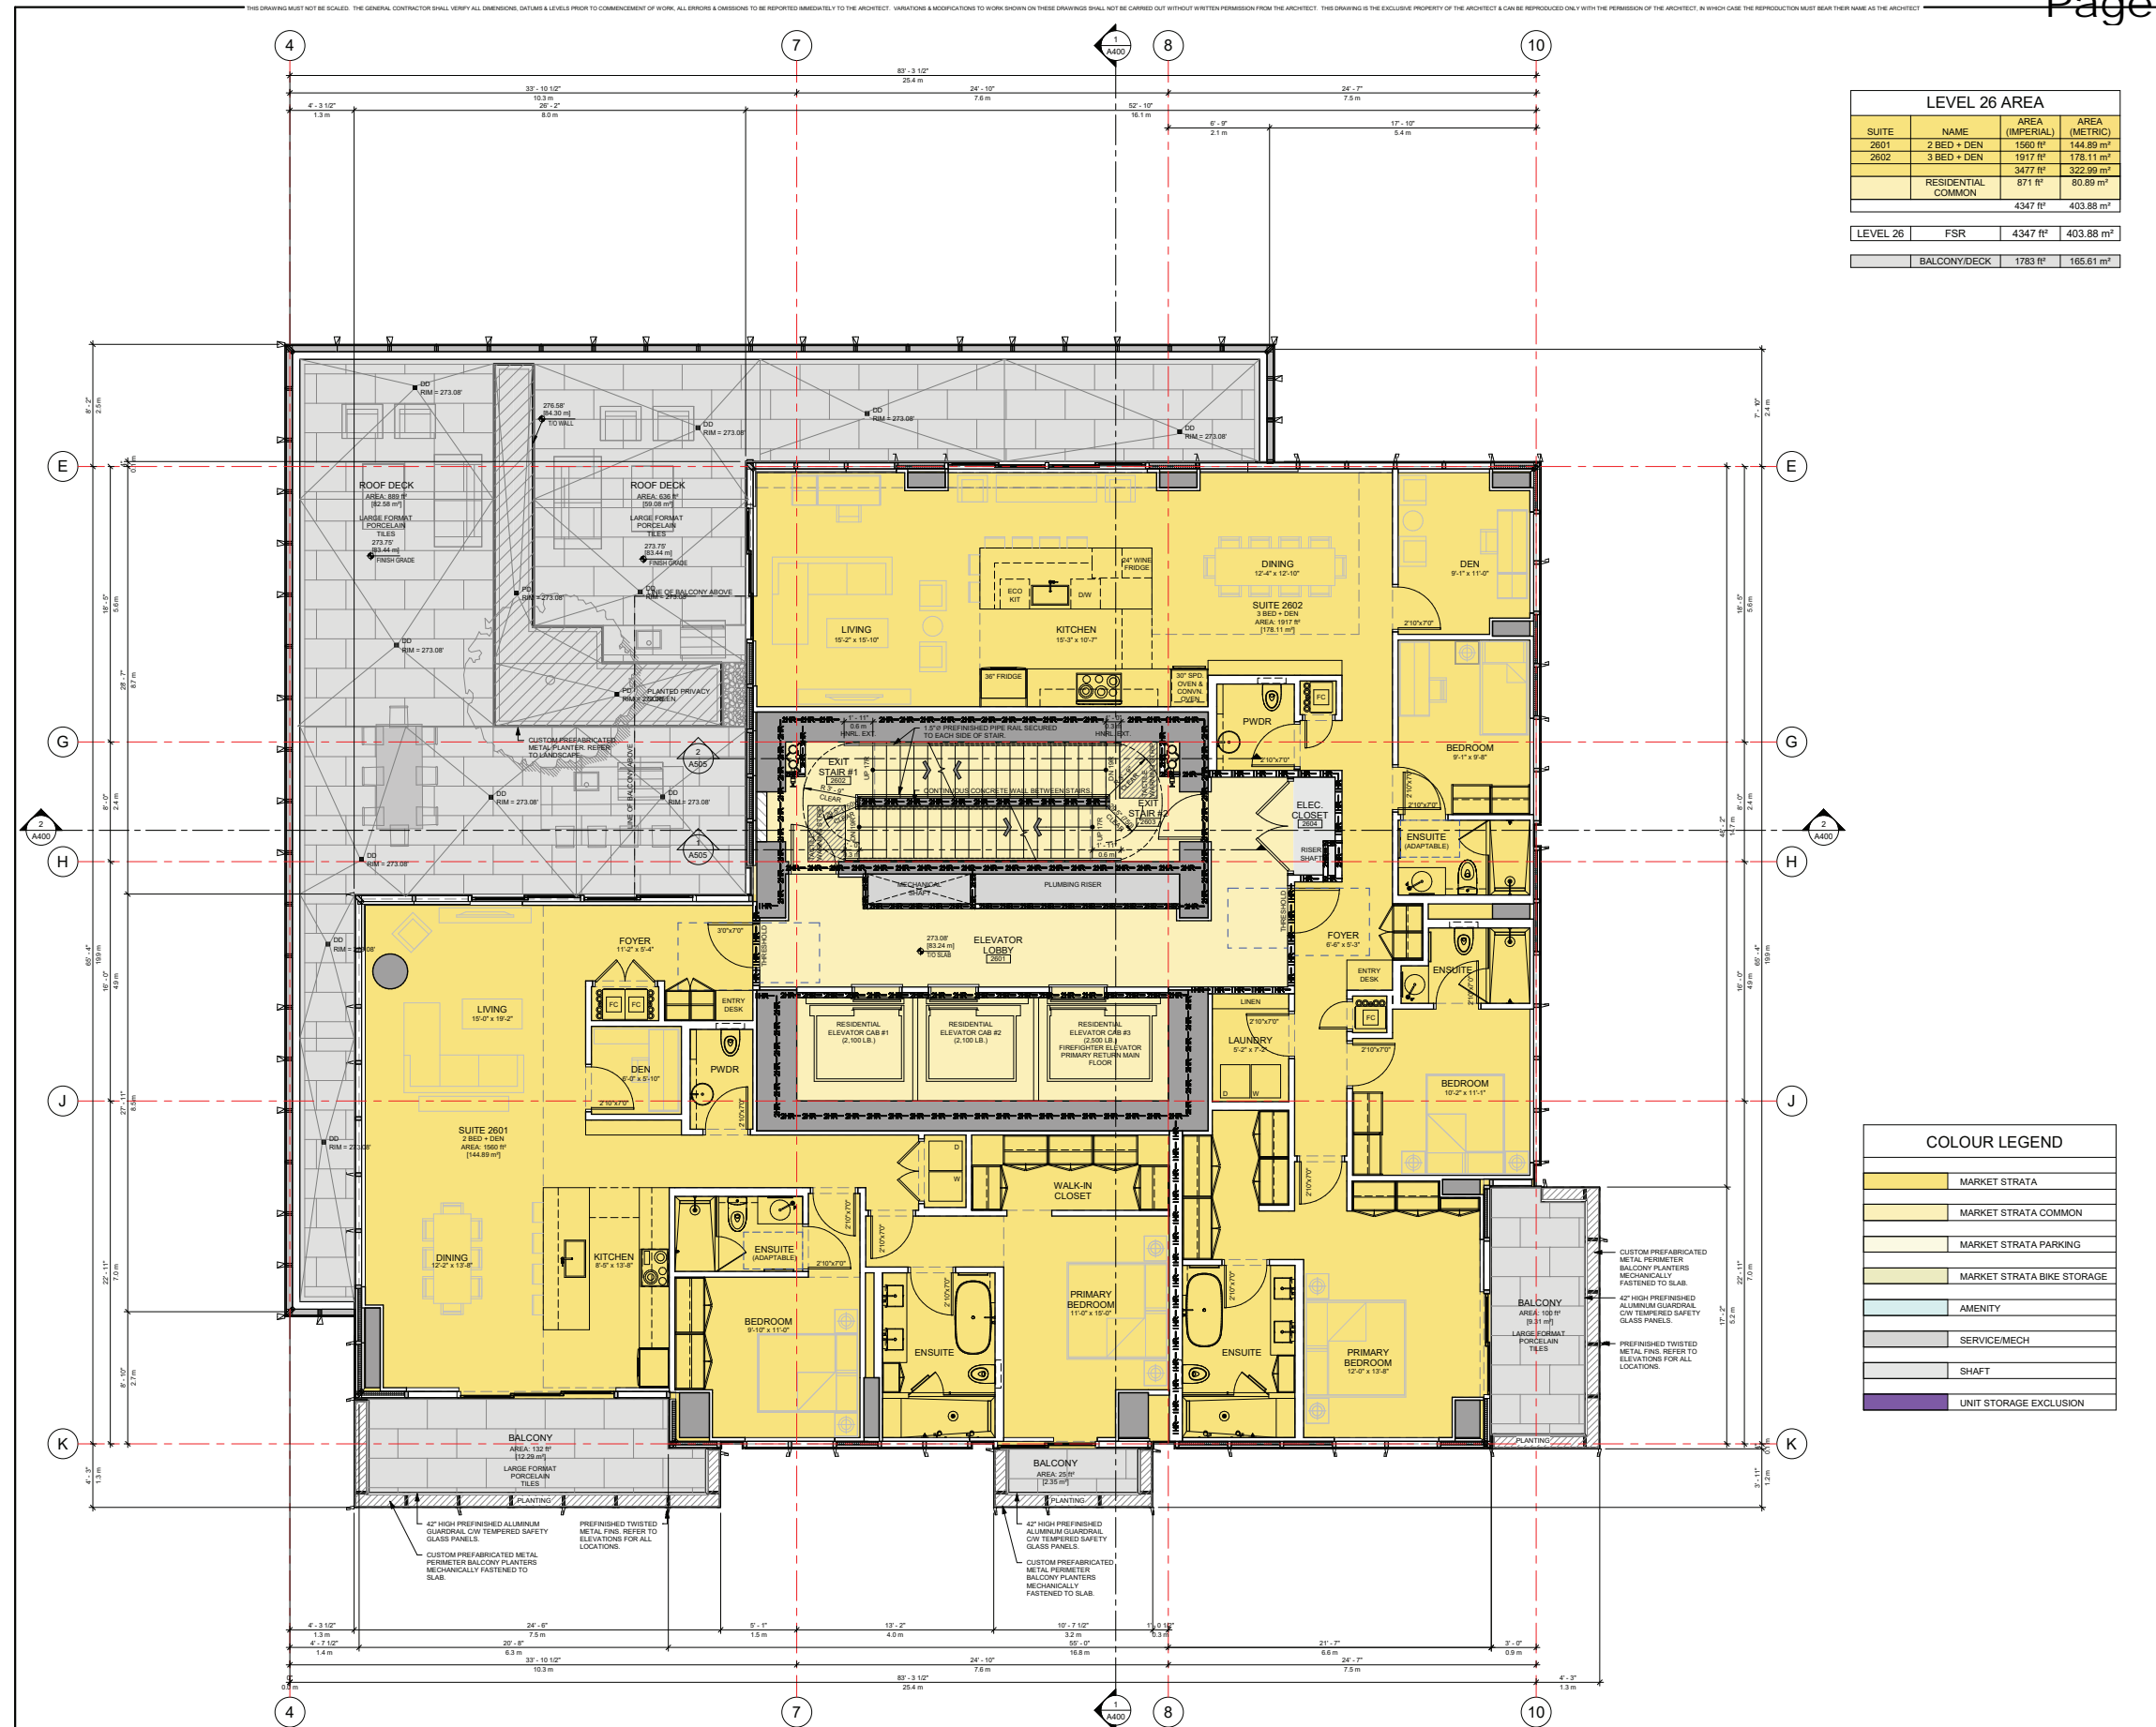

LEVEL 26 AREA			
SUITE	NAME	AREA (IMPERIAL)	AREA (METRIC)
2601	2 BED + DEN	1560 ft <sup>2</sup>	144.89 m <sup>2</sup>
2602	3 BED + DEN	1917 ft <sup>2</sup>	178.11 m <sup>2</sup>
	RESIDENTIAL COMMON	3477 ft <sup>2</sup>	322.99 m <sup>2</sup>
		871 ft <sup>2</sup>	80.89 m <sup>2</sup>
LEVEL 26		4347 ft <sup>2</sup>	403.88 m <sup>2</sup>
	BALCONY/DECK	1783 ft <sup>2</sup>	165.61 m <sup>2</sup>

**LEGEND**

DESCRIPTION	GRAPHIC
CONCRETE (WALLS & COLUMNS)	[Symbol]
CONCRETE UPSTAND	[Symbol]
CONCRETE COLUMN BELOW	[Symbol]
CONCRETE COLUMN ABOVE	[Symbol]
SLAB THICKENING ABOVE	[Symbol]
MASONRY WALLS	[Symbol]
PARTITION WALLS	[Symbol]
WALL TYPE TAG	[Symbol]
ELEVATION	[Symbol]
DOOR	[Symbol]
DOOR TYPE TAG	[Symbol]
NON-RATED FIRE SEP. (SMOKE SEAL)	[Symbol]
1 hr FIRE SEPARATION	[Symbol]
1.5 hr FIRE SEPARATION	[Symbol]
2 hr FIRE SEPARATION	[Symbol]
WATER CURTAIN SEE CODE REPORT FOR ALTERNATIVE SOLUTIONS	[Symbol]
CRIMPED CEILING	[Symbol]
RATED CEILING	[Symbol]
CEILING TYPE TAG	[Symbol]
SPRAY INSULATION	[Symbol]
EXTENT OF BALCONY GRANULAR WATERPROOF MEMBRANE	[Symbol]
STAIRWELL (REFER TO MECHANICAL DRAWINGS)	[Symbol]
HOSE BIB	[Symbol]
FIREFIGHTER TELEPHONE	[Symbol]
FIRE EXTINGUISHER CABINET	[Symbol]
WEATHERPROOF RECEPTACLE	[Symbol]
GAS BIB	[Symbol]
ELECTRICAL PANEL	[Symbol]
WATER MANIFOLD	[Symbol]

**COLOUR LEGEND**

[Color]	MARKET STRATA
[Color]	MARKET STRATA COMMON
[Color]	MARKET STRATA PARKING
[Color]	MARKET STRATA BIKE STORAGE
[Color]	AMENITY
[Color]	SERVICE/MECH
[Color]	SHAFT
[Color]	UNIT STORAGE EXCLUSION



Copyright Reserved. Every drawing shown herein for use on this project only, and may not be reproduced without the Architect's written permission and unless the reproduction carries their name.

**PROPOSED RESIDENTIAL DEVELOPMENT**  
1698 WEST GEORGIA STREET  
VANCOUVER, B.C.



CONSULTANT:

ISS. NO: 17-018 AGG  
SCALE: 1/4" = 1'-0"  
PLOT DATE: Issue Date

**LEVEL 26 FLOOR PLANS**

A220




1616-1698 West Georgia  
Vancouver, BC CANADA



# 27F Plan

Approx. 1:150  
(one third of  
1/4"=1'-0")

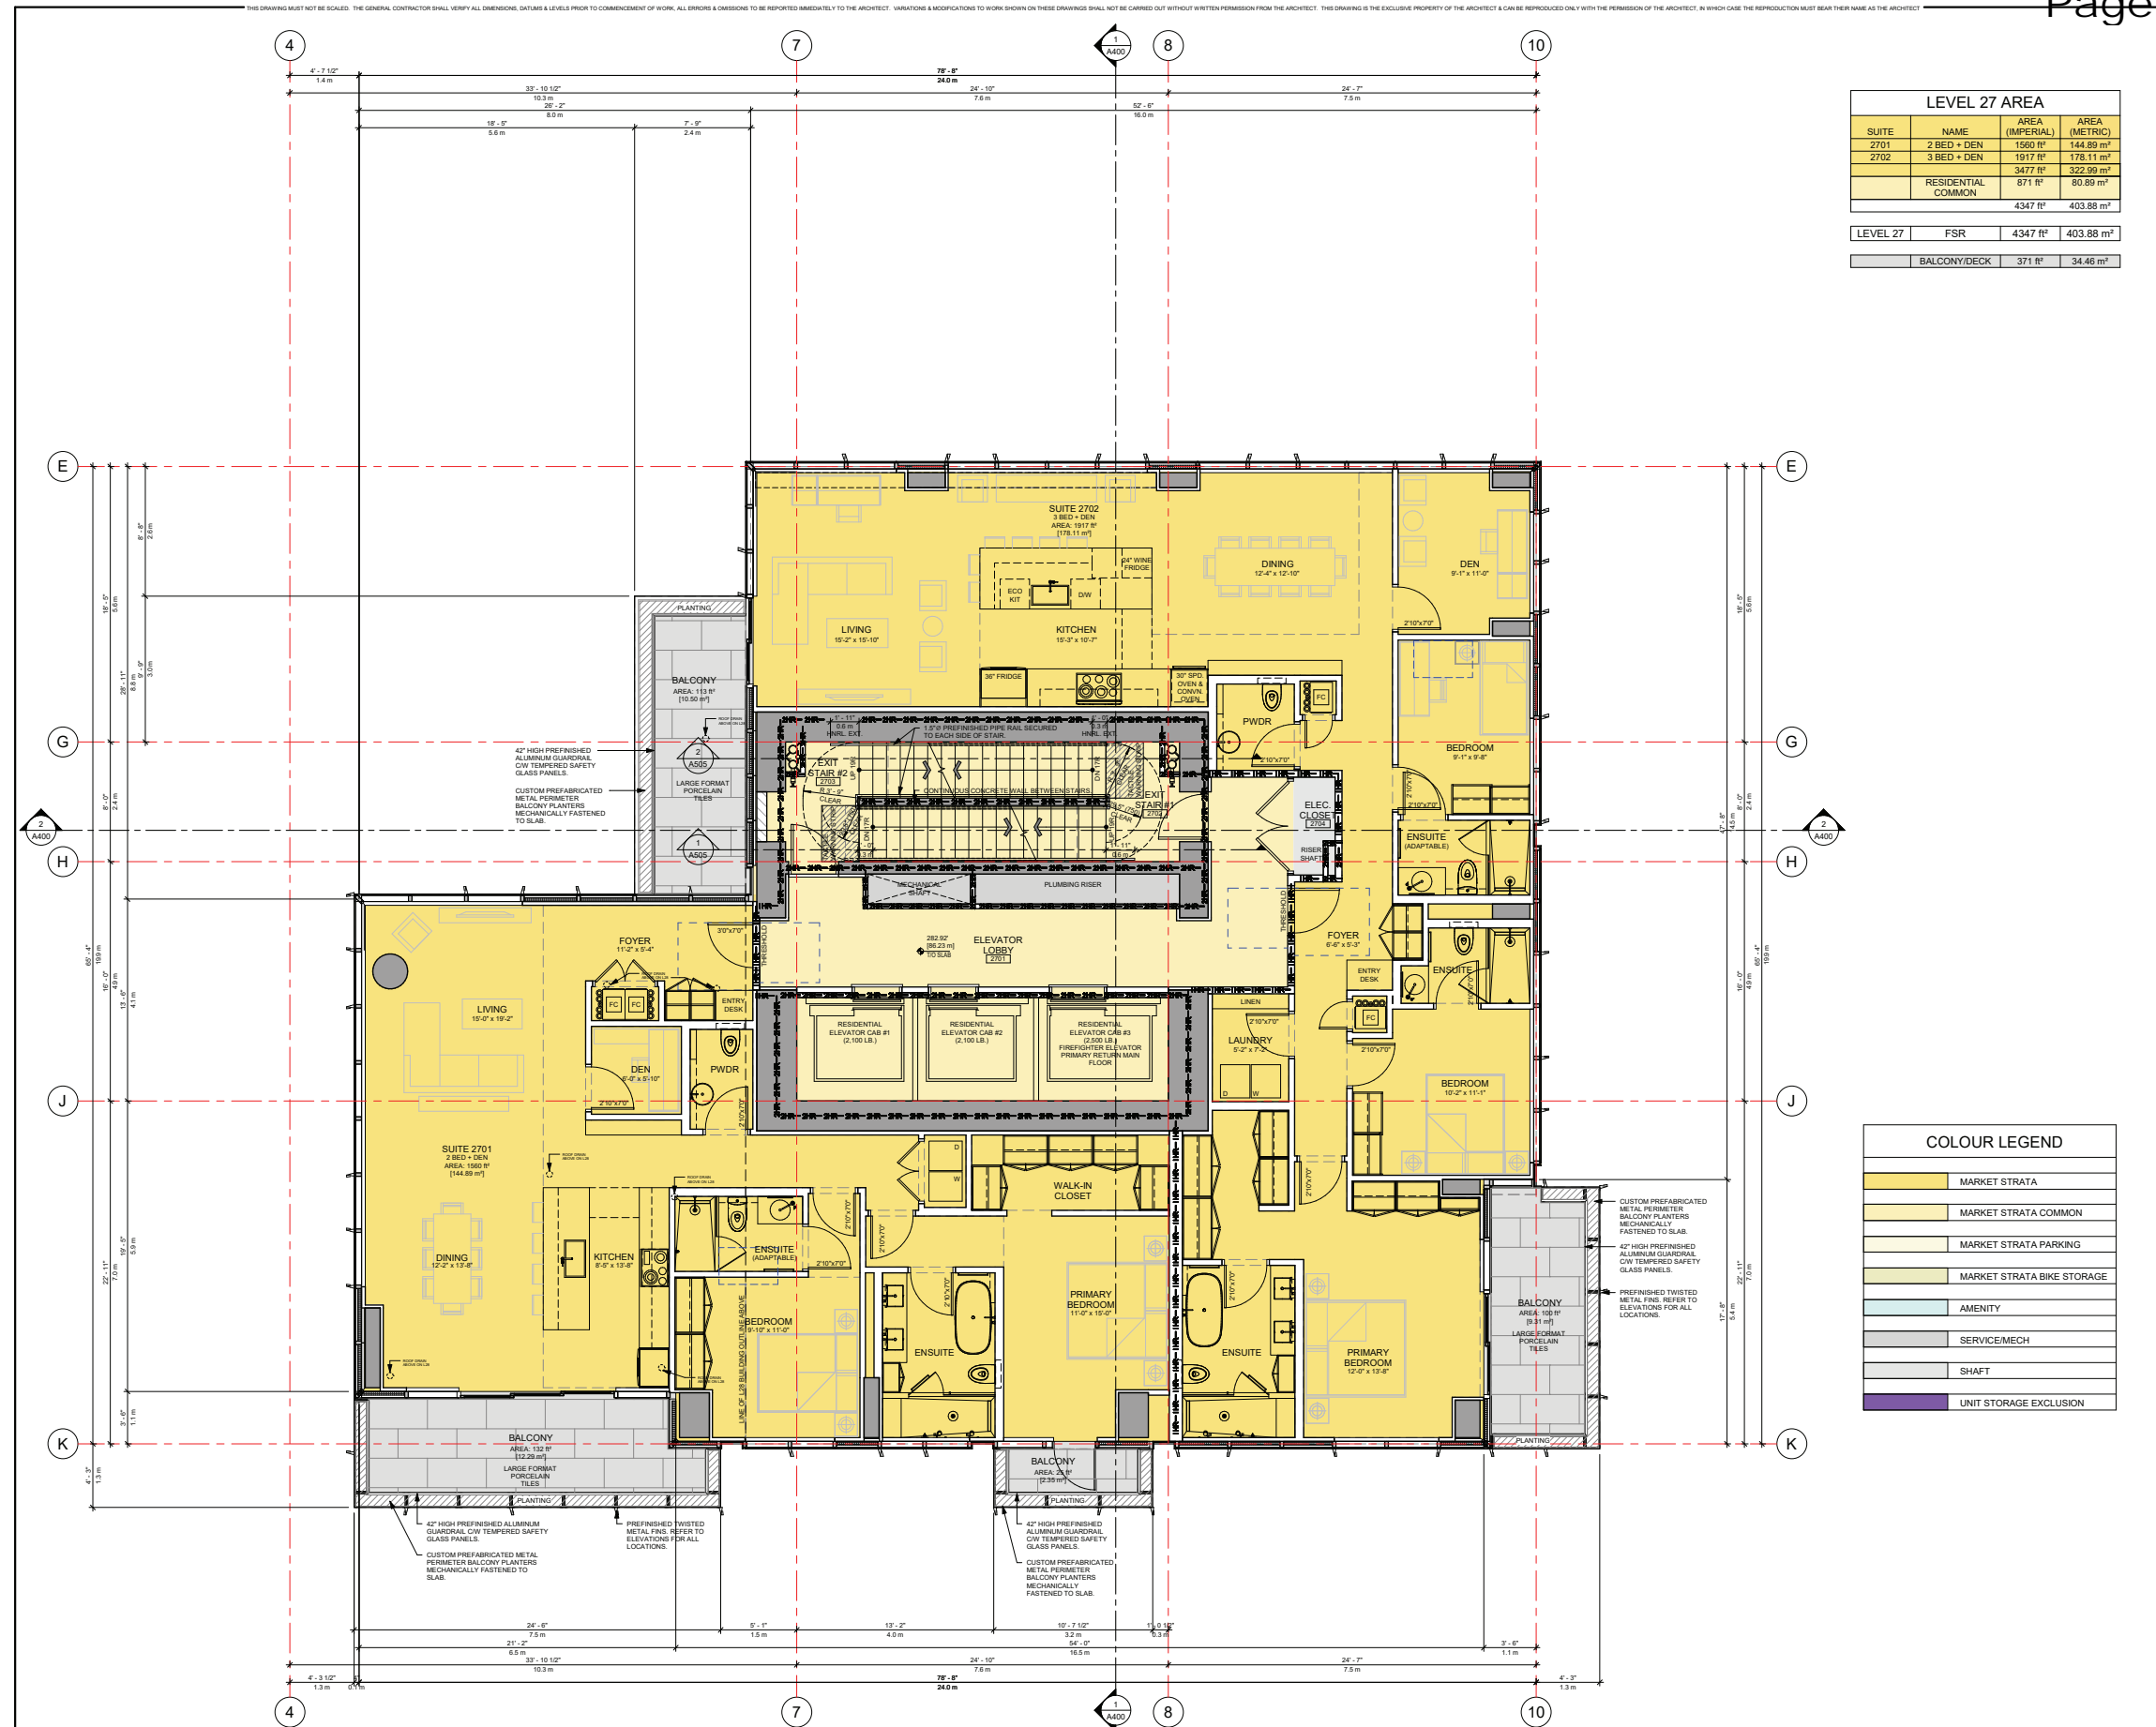


LEVEL 27 AREA			
SUITE	NAME	AREA (IMPERIAL)	AREA (METRIC)
2701	2 BED + DEN	1560 ft <sup>2</sup>	144.89 m <sup>2</sup>
2702	3 BED + DEN	1917 ft <sup>2</sup>	178.11 m <sup>2</sup>
		3477 ft <sup>2</sup>	322.99 m <sup>2</sup>
RESIDENTIAL COMMON		871 ft <sup>2</sup>	80.89 m <sup>2</sup>
		4347 ft <sup>2</sup>	403.88 m <sup>2</sup>
<b>LEVEL 27</b>			
FSR		4347 ft <sup>2</sup>	403.88 m <sup>2</sup>
BALCONY/DECK		371 ft <sup>2</sup>	34.46 m <sup>2</sup>

**LEGEND**

DESCRIPTION	GRAPHIC
CONCRETE (WALLS & COLUMNS)	[Symbol]
CONCRETE UPSTAND	[Symbol]
CONCRETE COLUMN BELOW	[Symbol]
CONCRETE COLUMN ABOVE	[Symbol]
SLAB THICKENING ABOVE	[Symbol]
MASONRY WALLS	[Symbol]
PARTITION WALLS	[Symbol]
WALL TYPE TAG	[Symbol]
ELEVATION	[Symbol]
DRAIN	[Symbol]
WINDOW TYPE TAG	[Symbol]
DOOR TYPE TAG	[Symbol]
NON-RATED FIRE SEP. (SMOKE SEAL)	[Symbol]
1 hr FIRE SEPARATION	[Symbol]
1.5 hr FIRE SEPARATION	[Symbol]
2 hr FIRE SEPARATION	[Symbol]
WATER CURTAIN. SEE CODE REPORT FOR ALTERNATIVE SOLUTIONS	[Symbol]
CRIPPLED CEILING	[Symbol]
RATED CEILING	[Symbol]
CEILING TYPE TAG	[Symbol]
CEILING TYPE	[Symbol]
SPRAY INSULATION	[Symbol]
EXTENT OF BALCONY GRANULAR WATERPROOF MEMBRANE	[Symbol]
STANDPIPE (REFER TO MECHANICAL DRAWINGS)	[Symbol]
HOSE BIB	[Symbol]
FIREFIGHTER TELEPHONE	[Symbol]
FIRE EXTINGUISHER CABINET	[Symbol]
WEATHERPROOF RECEPTACLE	[Symbol]
GAS BIB	[Symbol]
ELECTRICAL PANEL	[Symbol]
WATER MANIFOLD	[Symbol]

**COLOUR LEGEND**

[Color]	MARKET STRATA
[Color]	MARKET STRATA COMMON
[Color]	MARKET STRATA PARKING
[Color]	MARKET STRATA BIKE STORAGE
[Color]	AMENITY
[Color]	SERVICE/MECH
[Color]	SHAFT
[Color]	UNIT STORAGE EXCLUSION

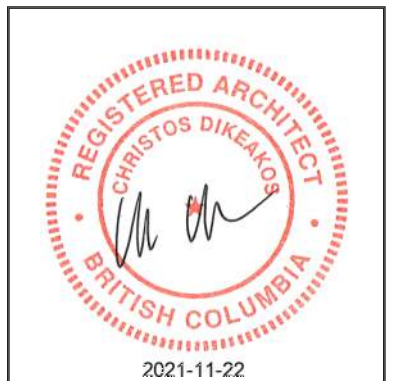

**PROPOSED RESIDENTIAL DEVELOPMENT**  
1698 WEST GEORGIA STREET  
VANCOUVER, B.C.




**LEVEL 27 FLOOR PLAN**


SHEET TITLE

A221

**28F Plan**  
Approx. 1:150  
(one third of  
1/4"=1'-0")

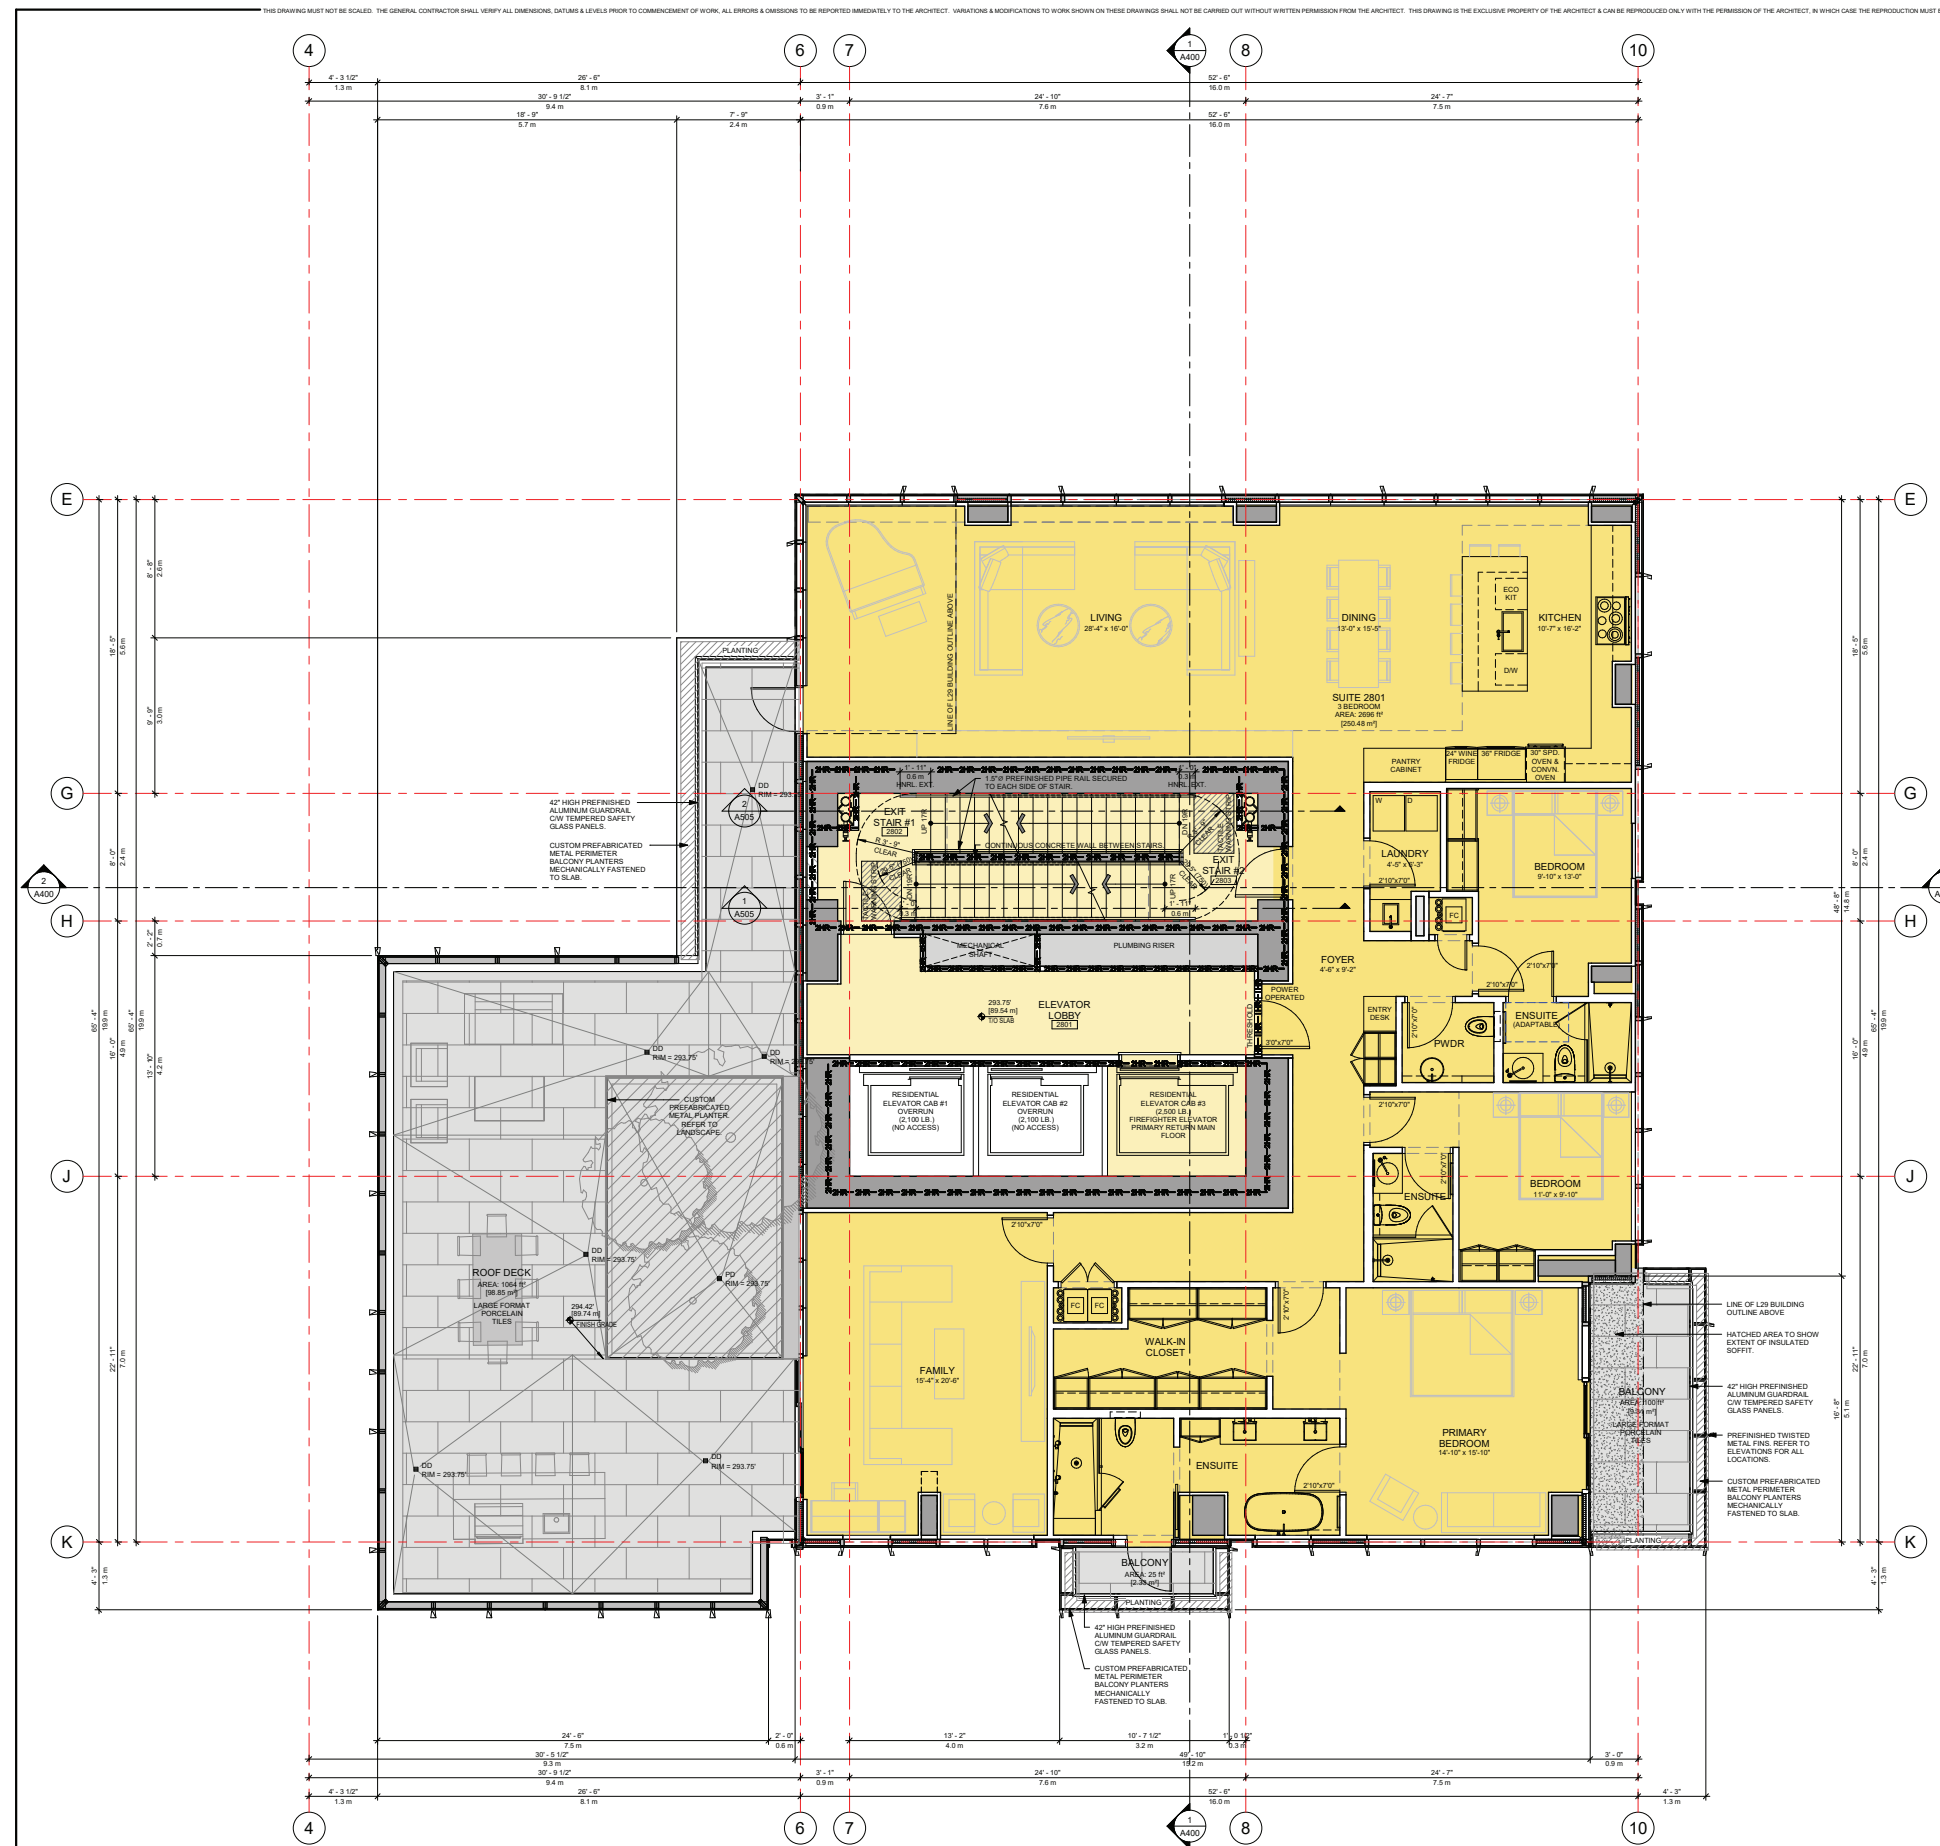

LEVEL 28 AREA			
SUITE	NAME	AREA (IMPERIAL)	AREA (METRIC)
2801	3 BEDROOM	2696 ft <sup>2</sup>	250.48 m <sup>2</sup>
RESIDENTIAL COMMON		635 ft <sup>2</sup>	58.96 m <sup>2</sup>
		3331 ft <sup>2</sup>	309.43 m <sup>2</sup>
LEVEL 28 FSR		3331 ft <sup>2</sup>	309.43 m <sup>2</sup>
BALCONY/DECK		1189 ft <sup>2</sup>	110.49 m <sup>2</sup>

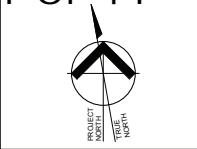

LEGEND	
DESCRIPTION	GRAPHIC
CONCRETE (WALLS & COLUMNS)	[Symbol]
CONCRETE UPSTAND	[Symbol]
CONCRETE COLUMN BELOW	[Symbol]
CONCRETE COLUMN ABOVE	[Symbol]
SLAB THICKENING ABOVE	[Symbol]
MASONRY WALLS	[Symbol]
PARTITION WALLS	[Symbol]
WALL TYPE TAG	[Symbol]
ELEVATION	[Symbol]
DRAIN	[Symbol]
WINDOW TYPE TAG	[Symbol]
DOOR TYPE TAG	[Symbol]
NON-RATED FIRE SEP. (SMOKE SEAL)	[Symbol]
1 hr FIRE SEPARATION	[Symbol]
1.5 hr FIRE SEPARATION	[Symbol]
2 hr FIRE SEPARATION	[Symbol]
WATER CURTAIN SEE CODE REPORT FOR ALTERNATIVE SOLUTIONS	[Symbol]
CRIPPLED CEILING	[Symbol]
RATED CEILING	[Symbol]
CEILING TYPE TAG	[Symbol]
SPRAY INSULATION	[Symbol]
EXTENT OF BALCONY GRANULAR WATERPROOF MEMBRANE	[Symbol]
STAMPINGS (REFER TO MECHANICAL DRAWINGS)	[Symbol]
HOSE BIB	[Symbol]
FIREFIGHTER TELEPHONE	[Symbol]
FIRE EXTINGUISHER CABINET	[Symbol]
WEATHERPROOF RECEPTACLE	[Symbol]
GAS BIB	[Symbol]
ELECTRICAL PANEL	[Symbol]
WATER MANIFOLD	[Symbol]

COLOUR LEGEND	
[Color]	MARKET STRATA
[Color]	MARKET STRATA COMMON
[Color]	MARKET STRATA PARKING
[Color]	MARKET STRATA BIKE STORAGE
[Color]	AMENITY
[Color]	SERVICE/MECH
[Color]	SHAFT
[Color]	UNIT STORAGE EXCLUSION




PROPOSED RESIDENTIAL DEVELOPMENT  
1698 WEST GEORGIA STREET  
VANCOUVER, B.C.



ISS. NO. 17-018 AGG	ISS. DATE
SCALE: 3/4" = 1'-0"	ISSUE DATE
SHEET TITLE: <b>LEVEL 28 FLOOR PLAN</b>	
APP. NO. A222	REVISION NO.



**29F Plan**  
Approx. 1:150  
(one third of  
1/4"=1'-0")

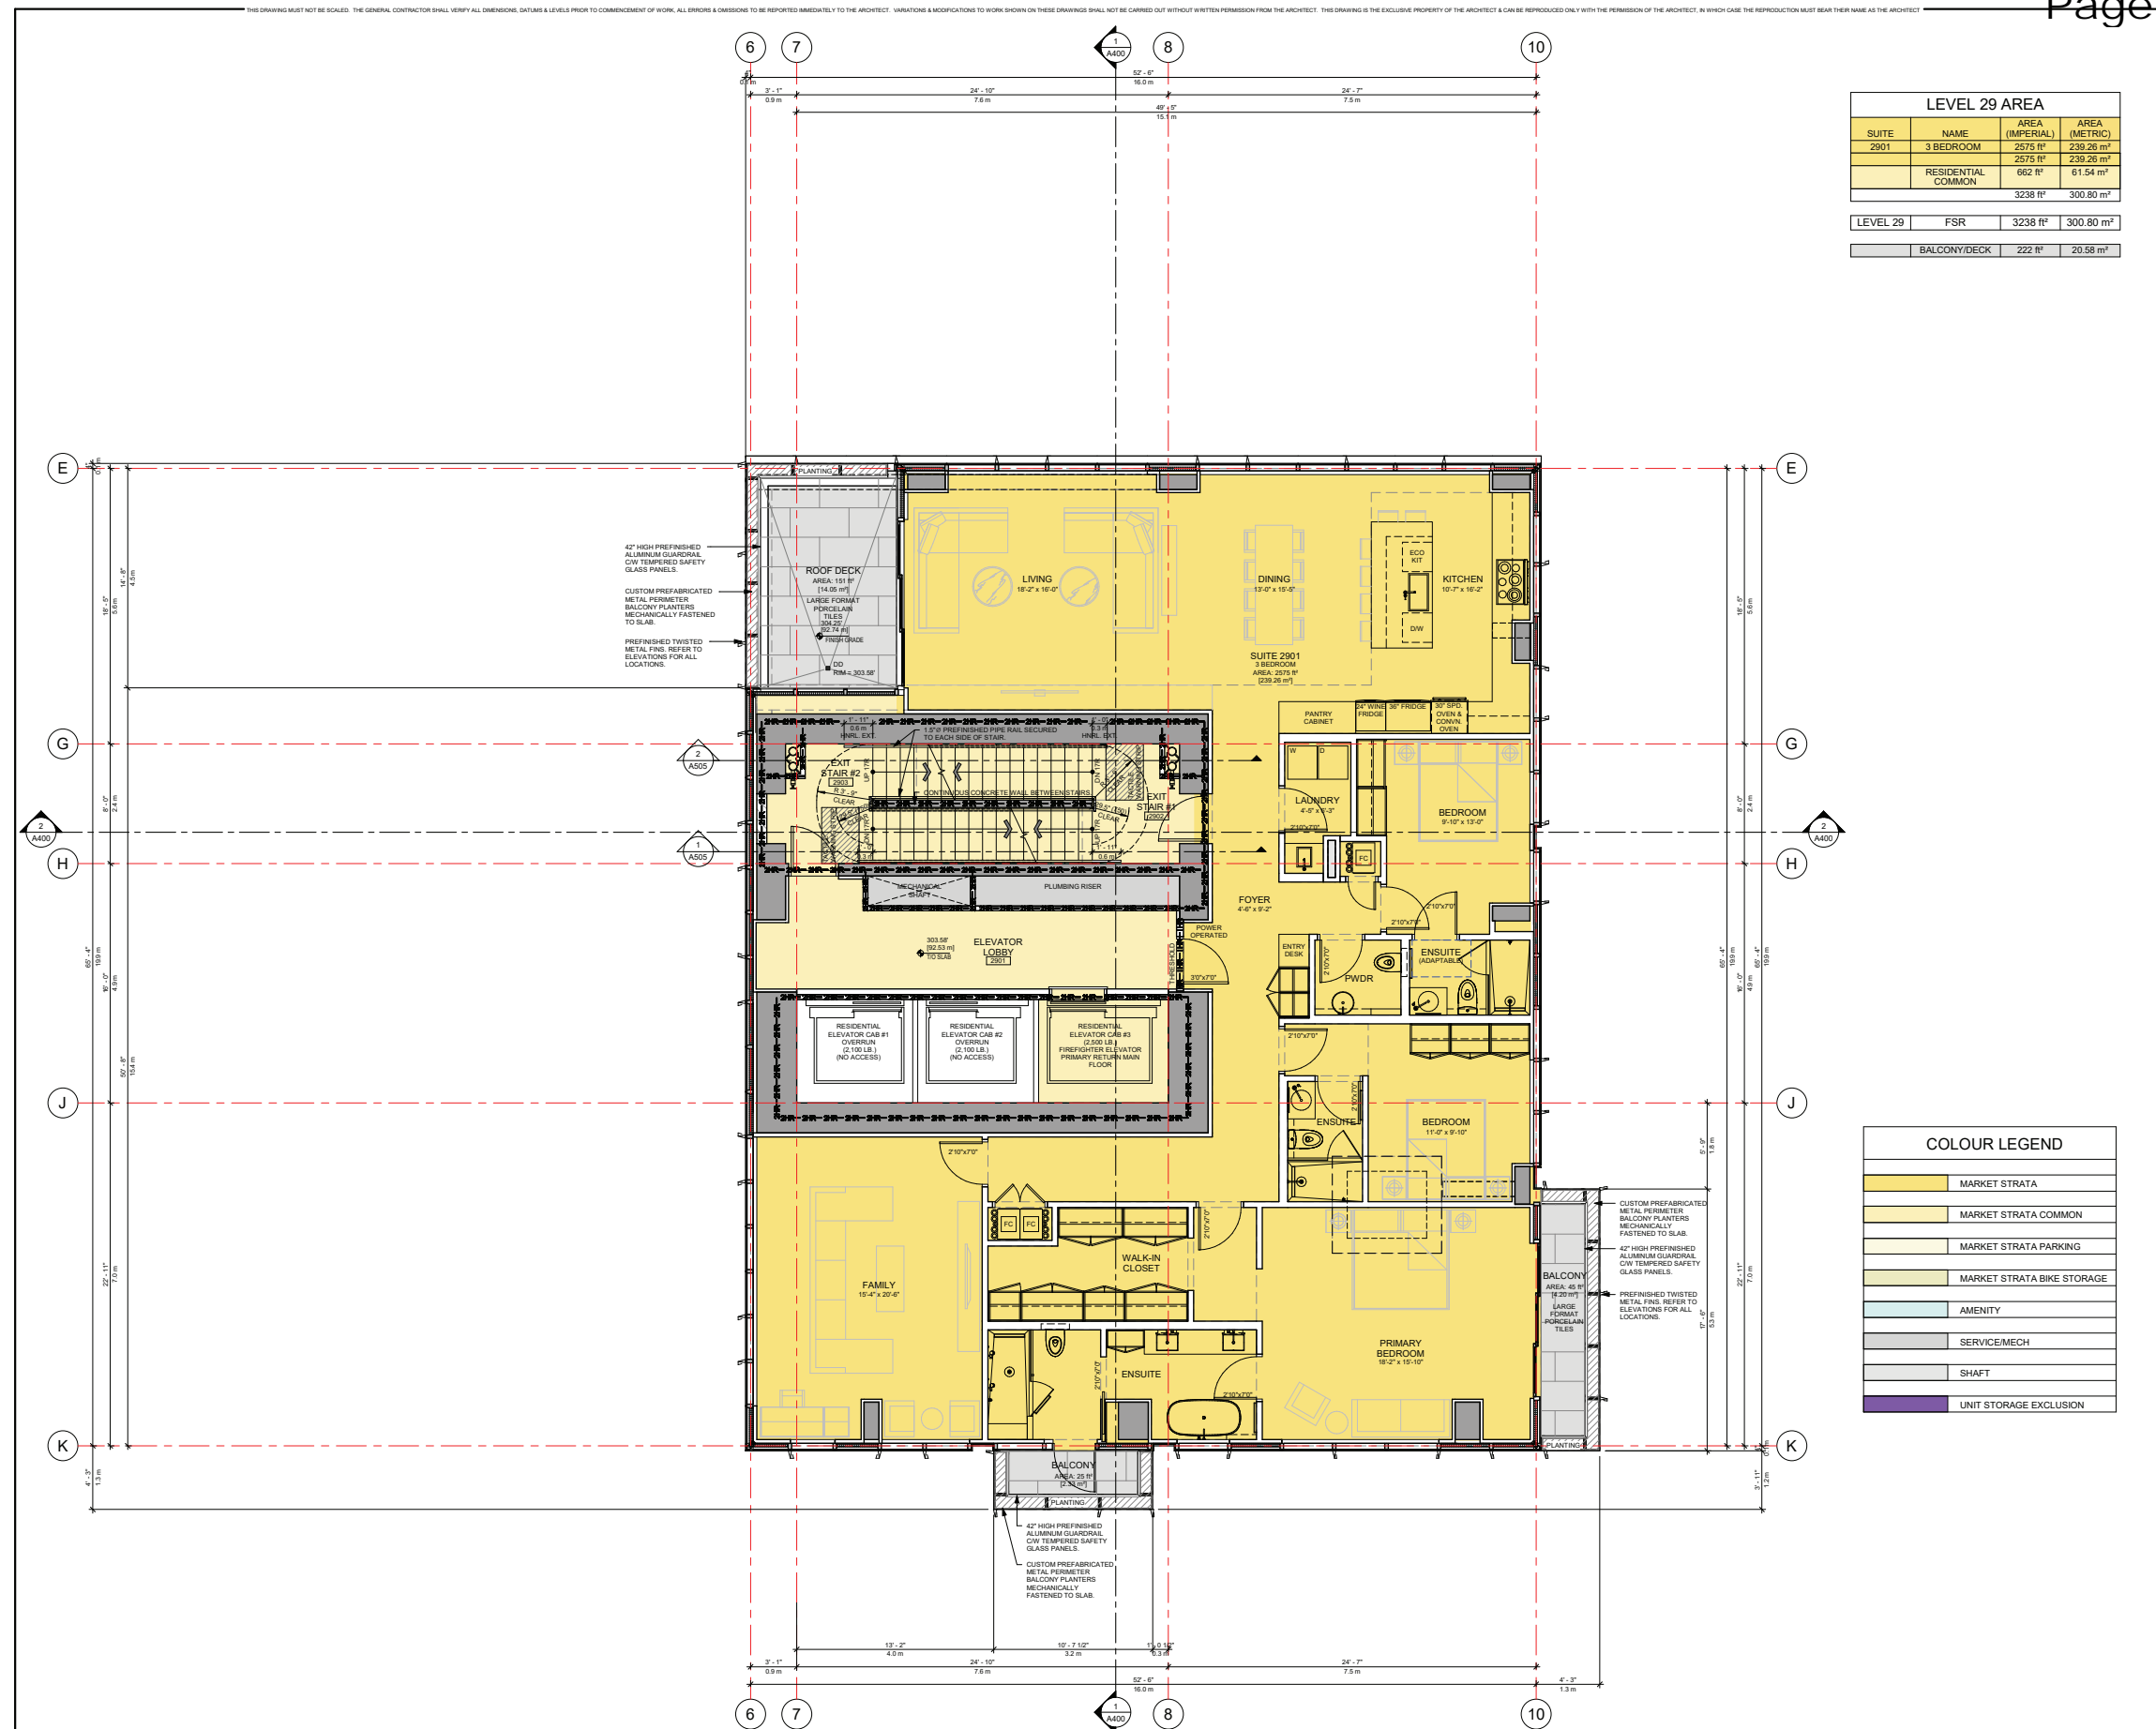

LEVEL 29 AREA			
SUITE	NAME	AREA (IMPERIAL)	AREA (METRIC)
2901	3 BEDROOM	2575 ft <sup>2</sup>	239.26 m <sup>2</sup>
RESIDENTIAL COMMON		662 ft <sup>2</sup>	61.54 m <sup>2</sup>
		3238 ft <sup>2</sup>	300.80 m <sup>2</sup>
LEVEL 29 FSR		3238 ft <sup>2</sup>	300.80 m <sup>2</sup>
BALCONY/DECK		222 ft <sup>2</sup>	20.58 m <sup>2</sup>



LEGEND	
DESCRIPTION	GRAPHIC
CONCRETE (WALLS & COLUMNS)	[Symbol]
CONCRETE UPSTAND	[Symbol]
CONCRETE COLUMN BELOW	[Symbol]
CONCRETE COLUMN ABOVE	[Symbol]
SLAB THICKENING ABOVE	[Symbol]
MASONRY WALLS	[Symbol]
PARTITION WALLS	[Symbol]
WALL TYPE TAG	[Symbol]
ELEVATION	[Symbol]
DRAIN	[Symbol]
WINDOW TYPE TAG	[Symbol]
DOOR TYPE TAG	[Symbol]
NON-RATED FIRE SEP. (SMOKE SEAL)	[Symbol]
1 hr FIRE SEPARATION	[Symbol]
1.5 hr FIRE SEPARATION	[Symbol]
2 hr FIRE SEPARATION	[Symbol]
WATER CURTAIN SEE CODE REPORT FOR ALTERNATIVE SOLUTIONS	[Symbol]
CHOPPED CEILING	[Symbol]
RATED CEILING	[Symbol]
CEILING TYPE TAG	[Symbol]
CEILING TYPE	[Symbol]
SPRAY INSULATION	[Symbol]
EXTENT OF BALCONY GRANULAR WATERPROOF MEMBRANE	[Symbol]
STANDPIPE (REFER TO MECHANICAL DRAWINGS)	[Symbol]
HOSE BIB	[Symbol]
FIREFIGHTER TELEPHONE	[Symbol]
FIRE EXTINGUISHER CABINET	[Symbol]
WEATHERPROOF RECEPTACLE	[Symbol]
GAS BIB	[Symbol]
ELECTRICAL PANEL	[Symbol]
WATER MANIFOLD	[Symbol]

COLOUR LEGEND	
[Color]	MARKET STRATA
[Color]	MARKET STRATA COMMON
[Color]	MARKET STRATA PARKING
[Color]	MARKET STRATA BIKE STORAGE
[Color]	AMENITY
[Color]	SERVICE/MECH
[Color]	SHAFT
[Color]	UNIT STORAGE EXCLUSION



**PROPOSED RESIDENTIAL DEVELOPMENT**  
1698 WEST GEORGIA STREET  
VANCOUVER, B.C.




PROJECT:	PROPOSED RESIDENTIAL DEVELOPMENT
DATE:	2021-11-22
CONTRACT NO.:	A223
ISSUE NO.:	17-018 AGG
SCALE:	1/4" = 1'-0"
DATE:	Issue Date
SHEET TITLE:	LEVEL 29 FLOOR PLAN
DATE:	2021-11-22
ISSUE NO.:	17-018 AGG
SCALE:	1/4" = 1'-0"
DATE:	Issue Date
SHEET TITLE:	LEVEL 29 FLOOR PLAN
DATE:	2021-11-22
ISSUE NO.:	17-018 AGG
SCALE:	1/4" = 1'-0"
DATE:	Issue Date



# 30F Plan

Approx. 1:150  
(one third of  
1/4" = 1'-0")

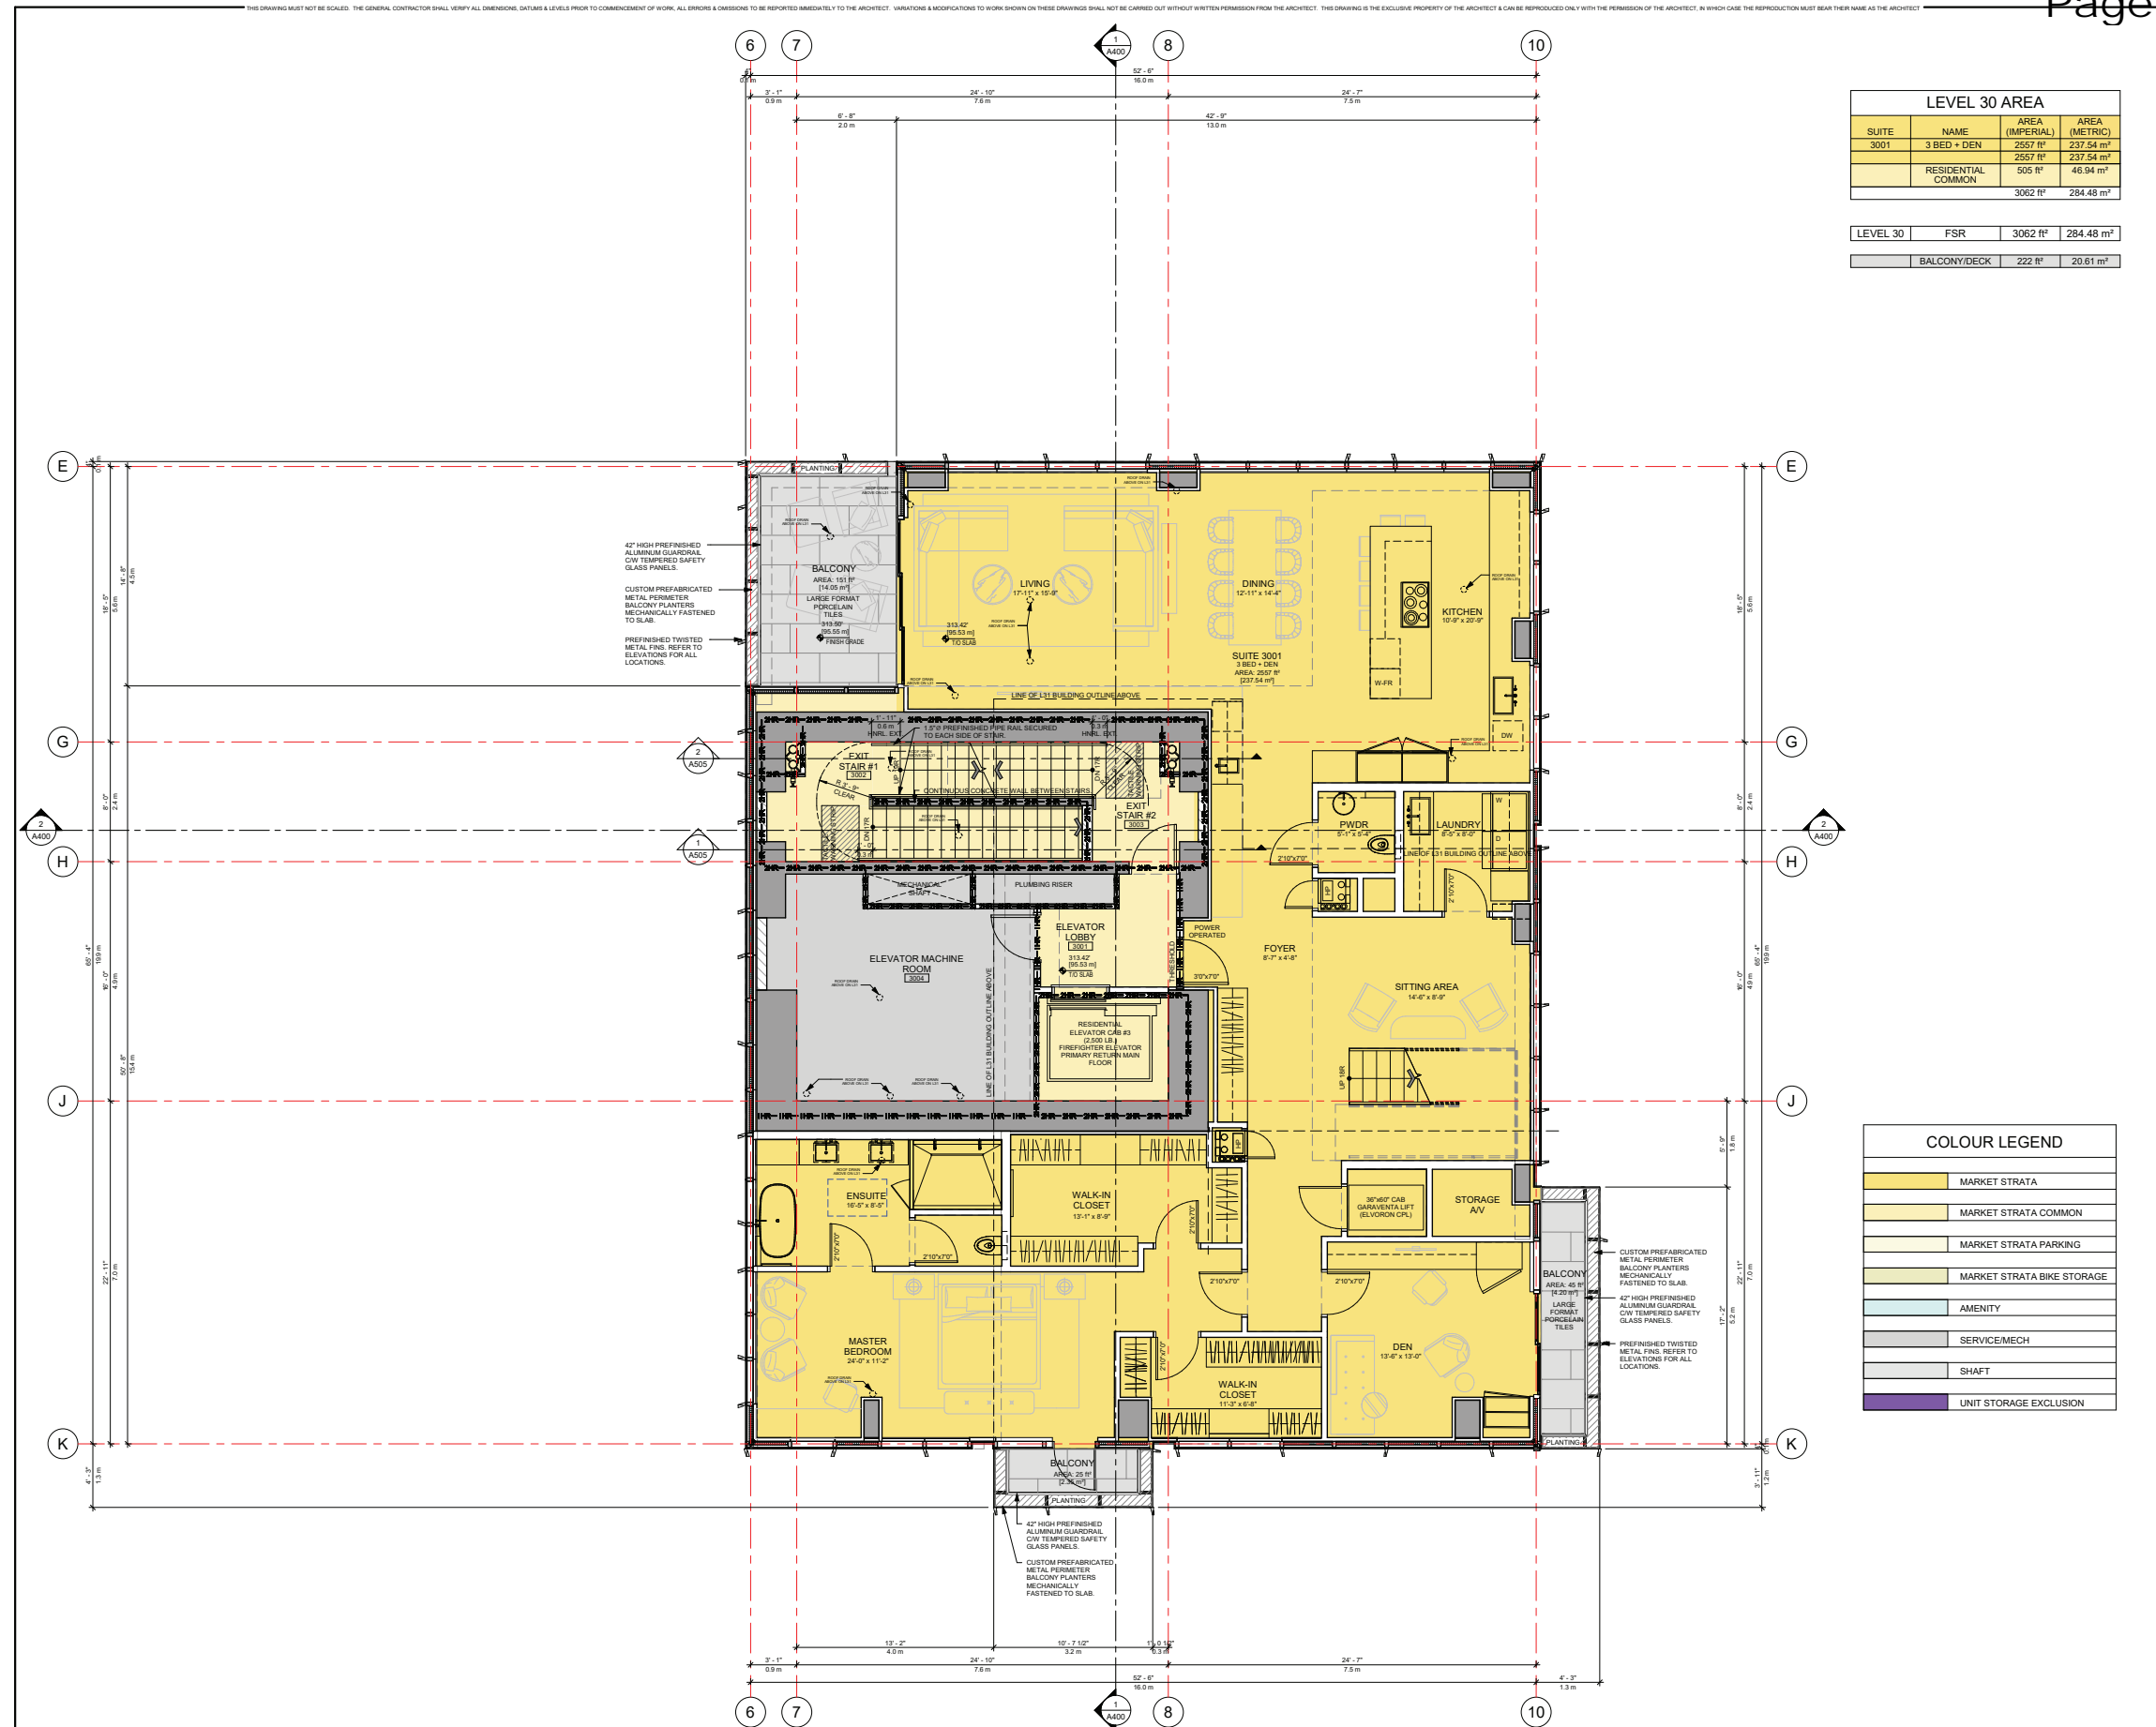

LEVEL 30 AREA			
SUITE	NAME	AREA (IMPERIAL)	AREA (METRIC)
3001	3 BED + DEN	2557 ft <sup>2</sup>	237.54 m <sup>2</sup>
	RESIDENTIAL COMMON	505 ft <sup>2</sup>	46.94 m <sup>2</sup>
		3062 ft <sup>2</sup>	284.48 m <sup>2</sup>


LEVEL 30	FSR	3062 ft <sup>2</sup>	284.48 m <sup>2</sup>
	BALCONY/DECK	222 ft <sup>2</sup>	20.61 m <sup>2</sup>

### LEGEND

DESCRIPTION	GRAPHIC
CONCRETE (WALLS & COLUMNS)	[Symbol]
CONCRETE UPSTAND	[Symbol]
CONCRETE COLUMN BELOW	[Symbol]
CONCRETE COLUMN ABOVE	[Symbol]
SLAB THICKENING ABOVE	[Symbol]
MASONRY WALLS	[Symbol]
PARTITION WALLS	[Symbol]
WALL TYPE TAG	[Symbol]
ELEVATION	[Symbol]
DRAIN	[Symbol]
WINDOW TYPE TAG	[Symbol]
DOOR TYPE TAG	[Symbol]
NON-RATED FIRE SEP. (SMOKE SEAL)	[Symbol]
1 hr FIRE SEPARATION	[Symbol]
1.5 hr FIRE SEPARATION	[Symbol]
2 hr FIRE SEPARATION	[Symbol]
WATER CURTAIN SEE CODE REPORT FOR ALTERNATIVE SOLUTIONS	[Symbol]
CRIPPLED CEILING	[Symbol]
RATED CEILING	[Symbol]
CEILING TYPE TAG	[Symbol]
SPRAY INSULATION	[Symbol]
EXTENT OF BALCONY GRANULAR WATERPROOF MEMBRANE	[Symbol]
STANDPIPE (REFER TO MECHANICAL DRAWINGS)	[Symbol]
FIREFIGHTER TELEPHONE	[Symbol]
FIRE EXTINGUISHER CABINET	[Symbol]
WEATHERPROOF RECEPTACLE	[Symbol]
GAS BIB	[Symbol]
ELECTRICAL PANEL	[Symbol]
WATER MANIFOLD	[Symbol]

### COLOUR LEGEND

[Color]	MARKET STRATA
[Color]	MARKET STRATA COMMON
[Color]	MARKET STRATA PARKING
[Color]	MARKET STRATA BIKE STORAGE
[Color]	AMENITY
[Color]	SERVICE/MECH
[Color]	SHAFT
[Color]	UNIT STORAGE EXCLUSION

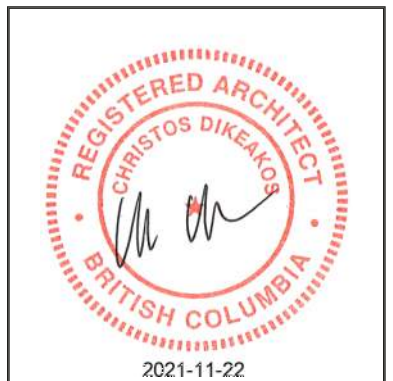


PROPOSED RESIDENTIAL DEVELOPMENT  
1698 WEST GEORGIA STREET  
VANCOUVER, B.C.



DATE: 17-018 AGG	SCALE: 3/4" = 1'-0"
ISSUE DATE: Issue Date	
SHEET TITLE: <b>LEVEL 30 FLOOR PLAN</b>	
PROJECT NO: A224	REVISION NO:

**31F Plan**  
Approx. 1:150  
(one third of  
1/4"=1'-0")

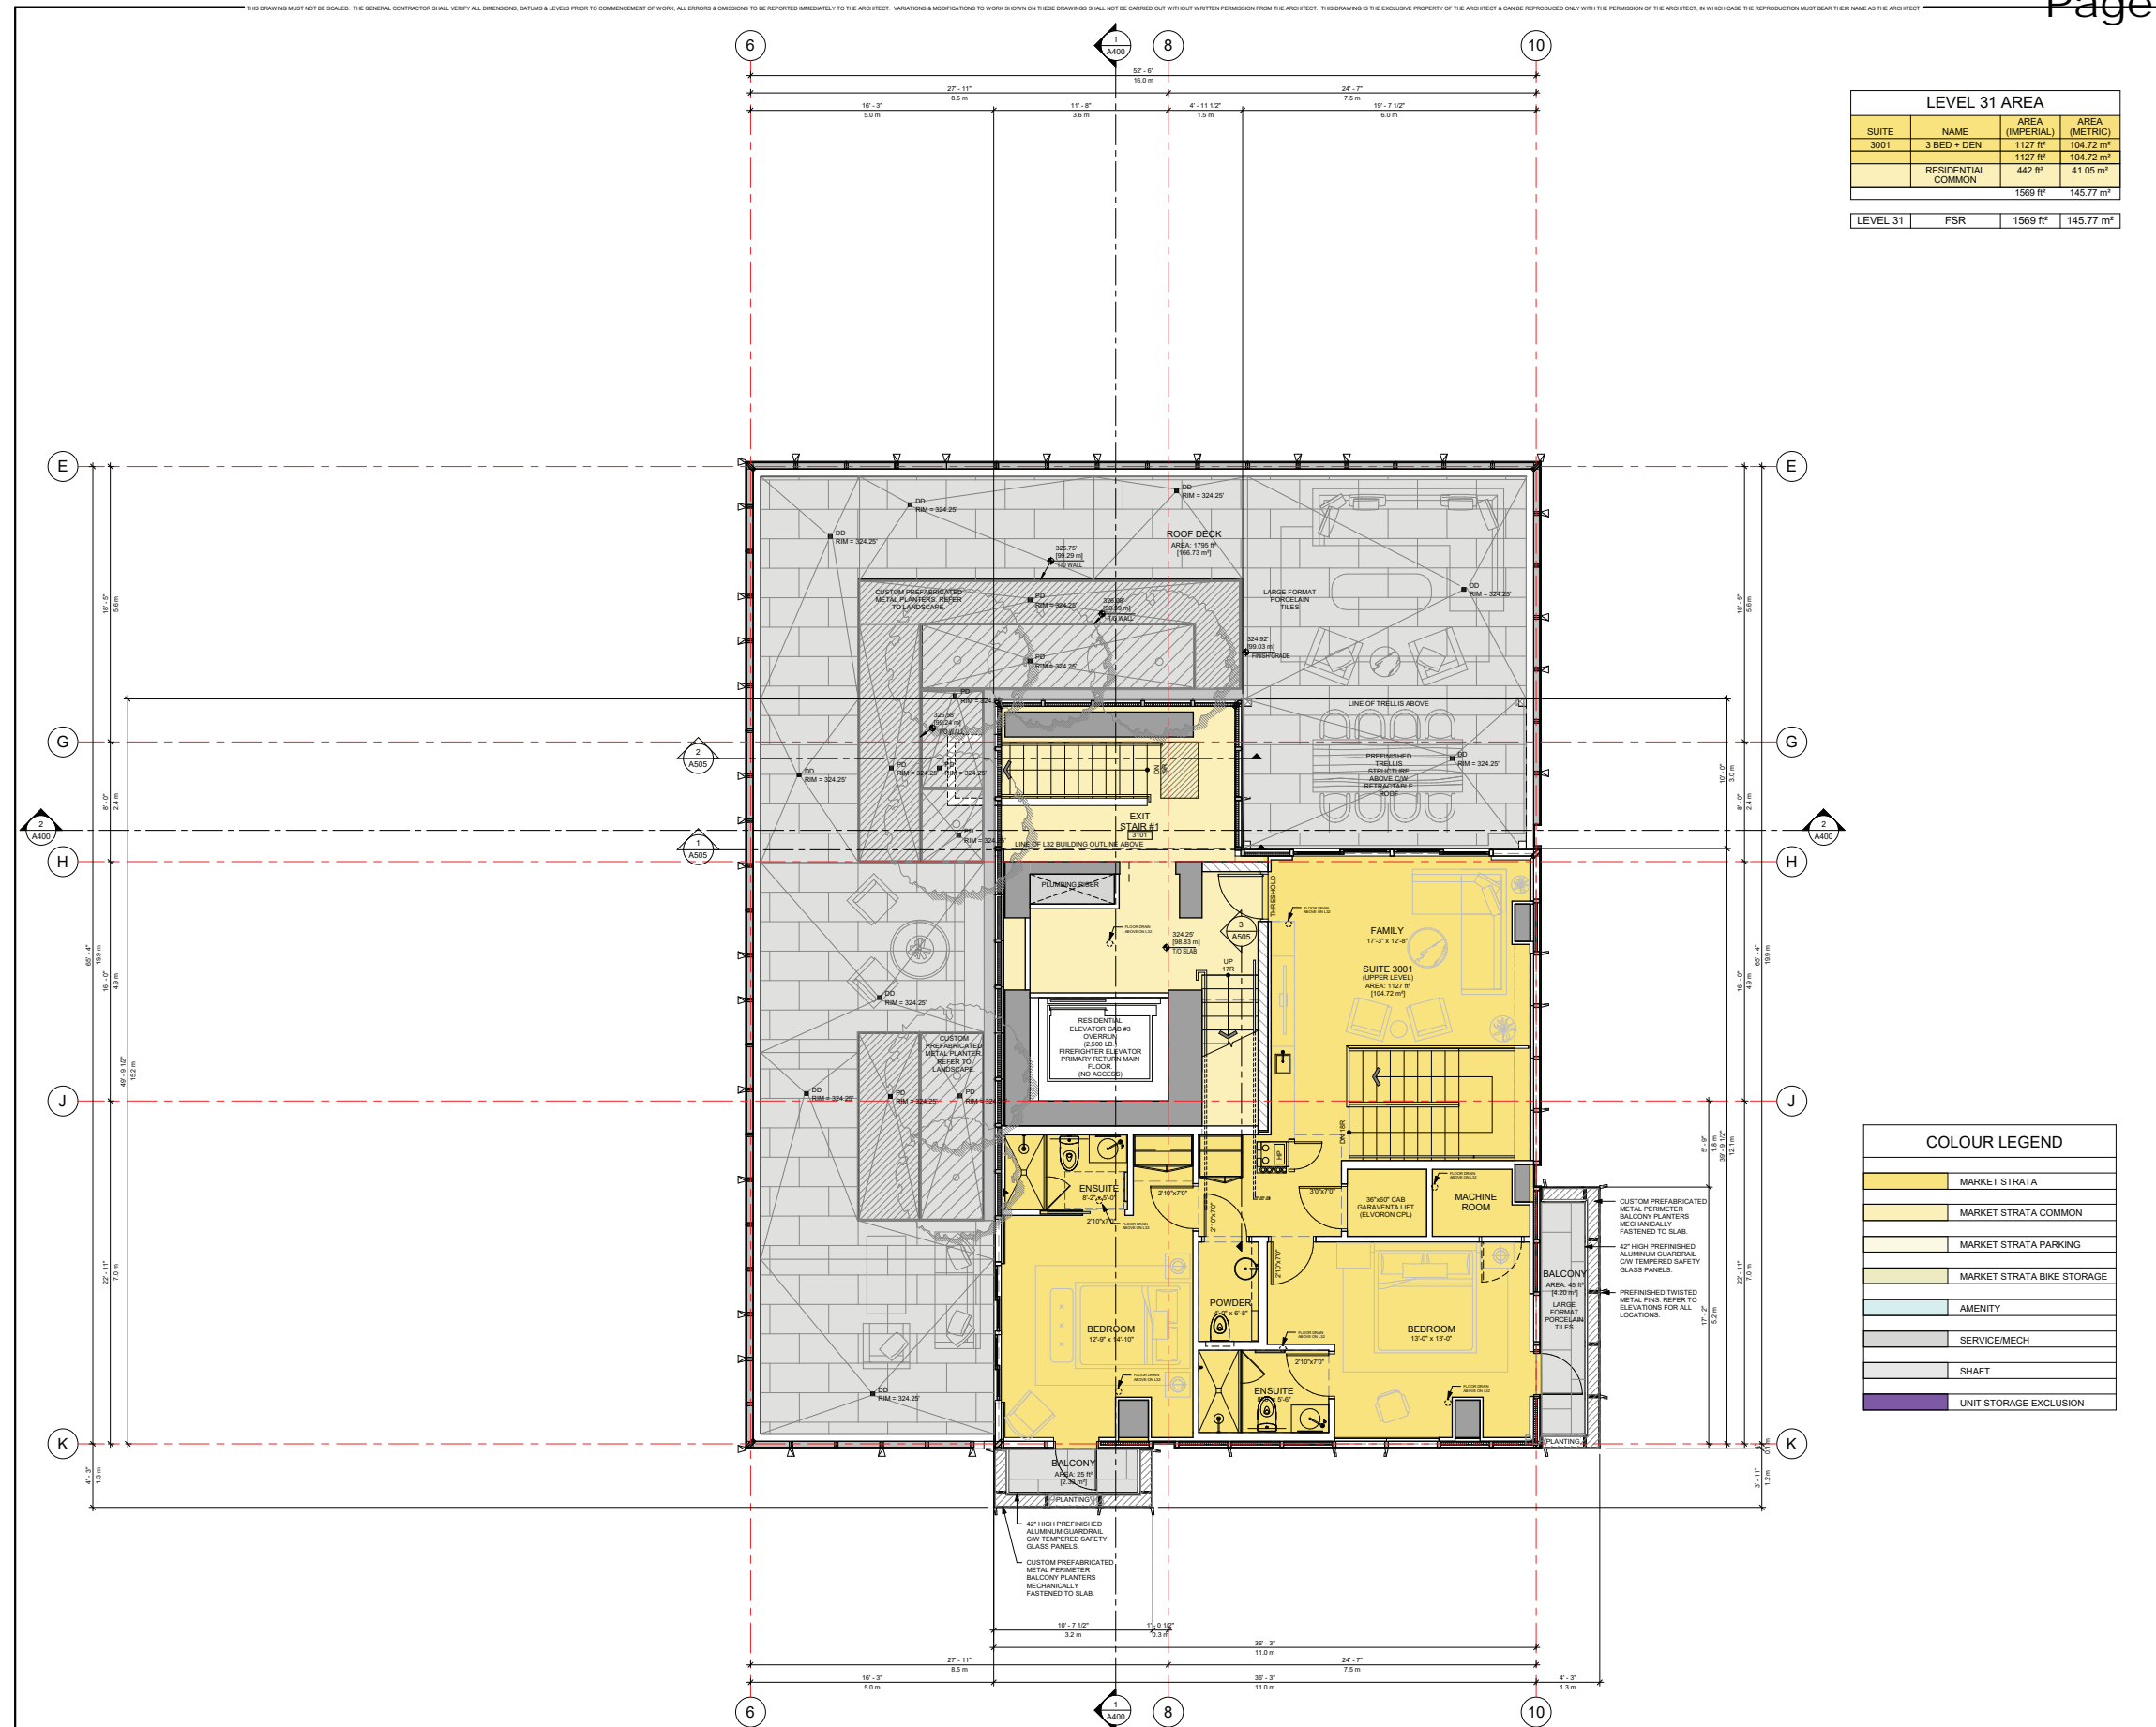

LEVEL 31 AREA			
SUITE	NAME	AREA (IMPERIAL)	AREA (METRIC)
3001	3 BED + DEN	1127 ft <sup>2</sup>	104.72 m <sup>2</sup>
	RESIDENTIAL COMMON	442 ft <sup>2</sup>	41.05 m <sup>2</sup>
		1569 ft <sup>2</sup>	145.77 m <sup>2</sup>

LEVEL 31	FSR	1569 ft <sup>2</sup>	145.77 m <sup>2</sup>
----------	-----	----------------------	-----------------------

**LEGEND**

DESCRIPTION	GRAPHIC
CONCRETE (WALLS & COLUMNS)	[Symbol]
CONCRETE UPSTAND	[Symbol]
CONCRETE COLUMN BELOW	[Symbol]
CONCRETE COLUMN ABOVE	[Symbol]
SLAB THICKENING ABOVE	[Symbol]
MASONRY WALLS	[Symbol]
PARTITION WALLS	[Symbol]
WALL TYPE TAG	[Symbol]
ELEVATION	[Symbol]
DRAIN	[Symbol]
WINDOW TYPE TAG	[Symbol]
DOOR TYPE TAG	[Symbol]
NON-RATED FIRE SEP. (SMOKE SEAL)	[Symbol]
1 hr FIRE SEPARATION	[Symbol]
1.5 hr FIRE SEPARATION	[Symbol]
2 hr FIRE SEPARATION	[Symbol]
WATER CURTAIN. SEE CODE REPORT FOR ALTERNATIVE SOLUTIONS.	[Symbol]
SCAFFOLD CEILING	[Symbol]
RATED CEILING	[Symbol]
CEILING TYPE TAG	[Symbol]
SPRAY INSULATION	[Symbol]
EXTENT OF BALCONY GRANULAR WATERPROOF MEMBRANE	[Symbol]
STANDPIPE (REFER TO MECHANICAL DRAWINGS)	[Symbol]
HOSE BIB	[Symbol]
FIREFIGHTER TELEPHONE	[Symbol]
FIRE EXTINGUISHER CABINET	[Symbol]
WEATHERPROOF RECEPTACLE	[Symbol]
GAS BIB	[Symbol]
ELECTRICAL PANEL	[Symbol]
WATER MANIFOLD	[Symbol]

NO.	REVISION	DATE
1	ISSUED FOR P.P.	May 04, 2021
2	FOR P. RESUBMISSION	Nov. 19, 2021

**KPF**  
KOHN PEDERSEN FOX

**CHRIS DIKEAKOS ARCHITECTS INC.**

Copyright Reserved. Every drawing shown herein is for use on this project only, and may not be reproduced without the Architect's written permission, and unless the reproduction carries their name.

**PROPOSED RESIDENTIAL DEVELOPMENT**  
1698 WEST GEORGIA STREET  
VANCOUVER, B.C.

**Anthem**

CONSULTANT:


SSR NO: 17-018 AGG  
SCALE: 3/4" = 1'-0"  
PLOT DATE: Issue Date

**LEVEL 31 FLOOR PLAN**

REF: A225



**32F Plan**  
Approx. 1:150  
(one third of  
1/4"=1'-0")

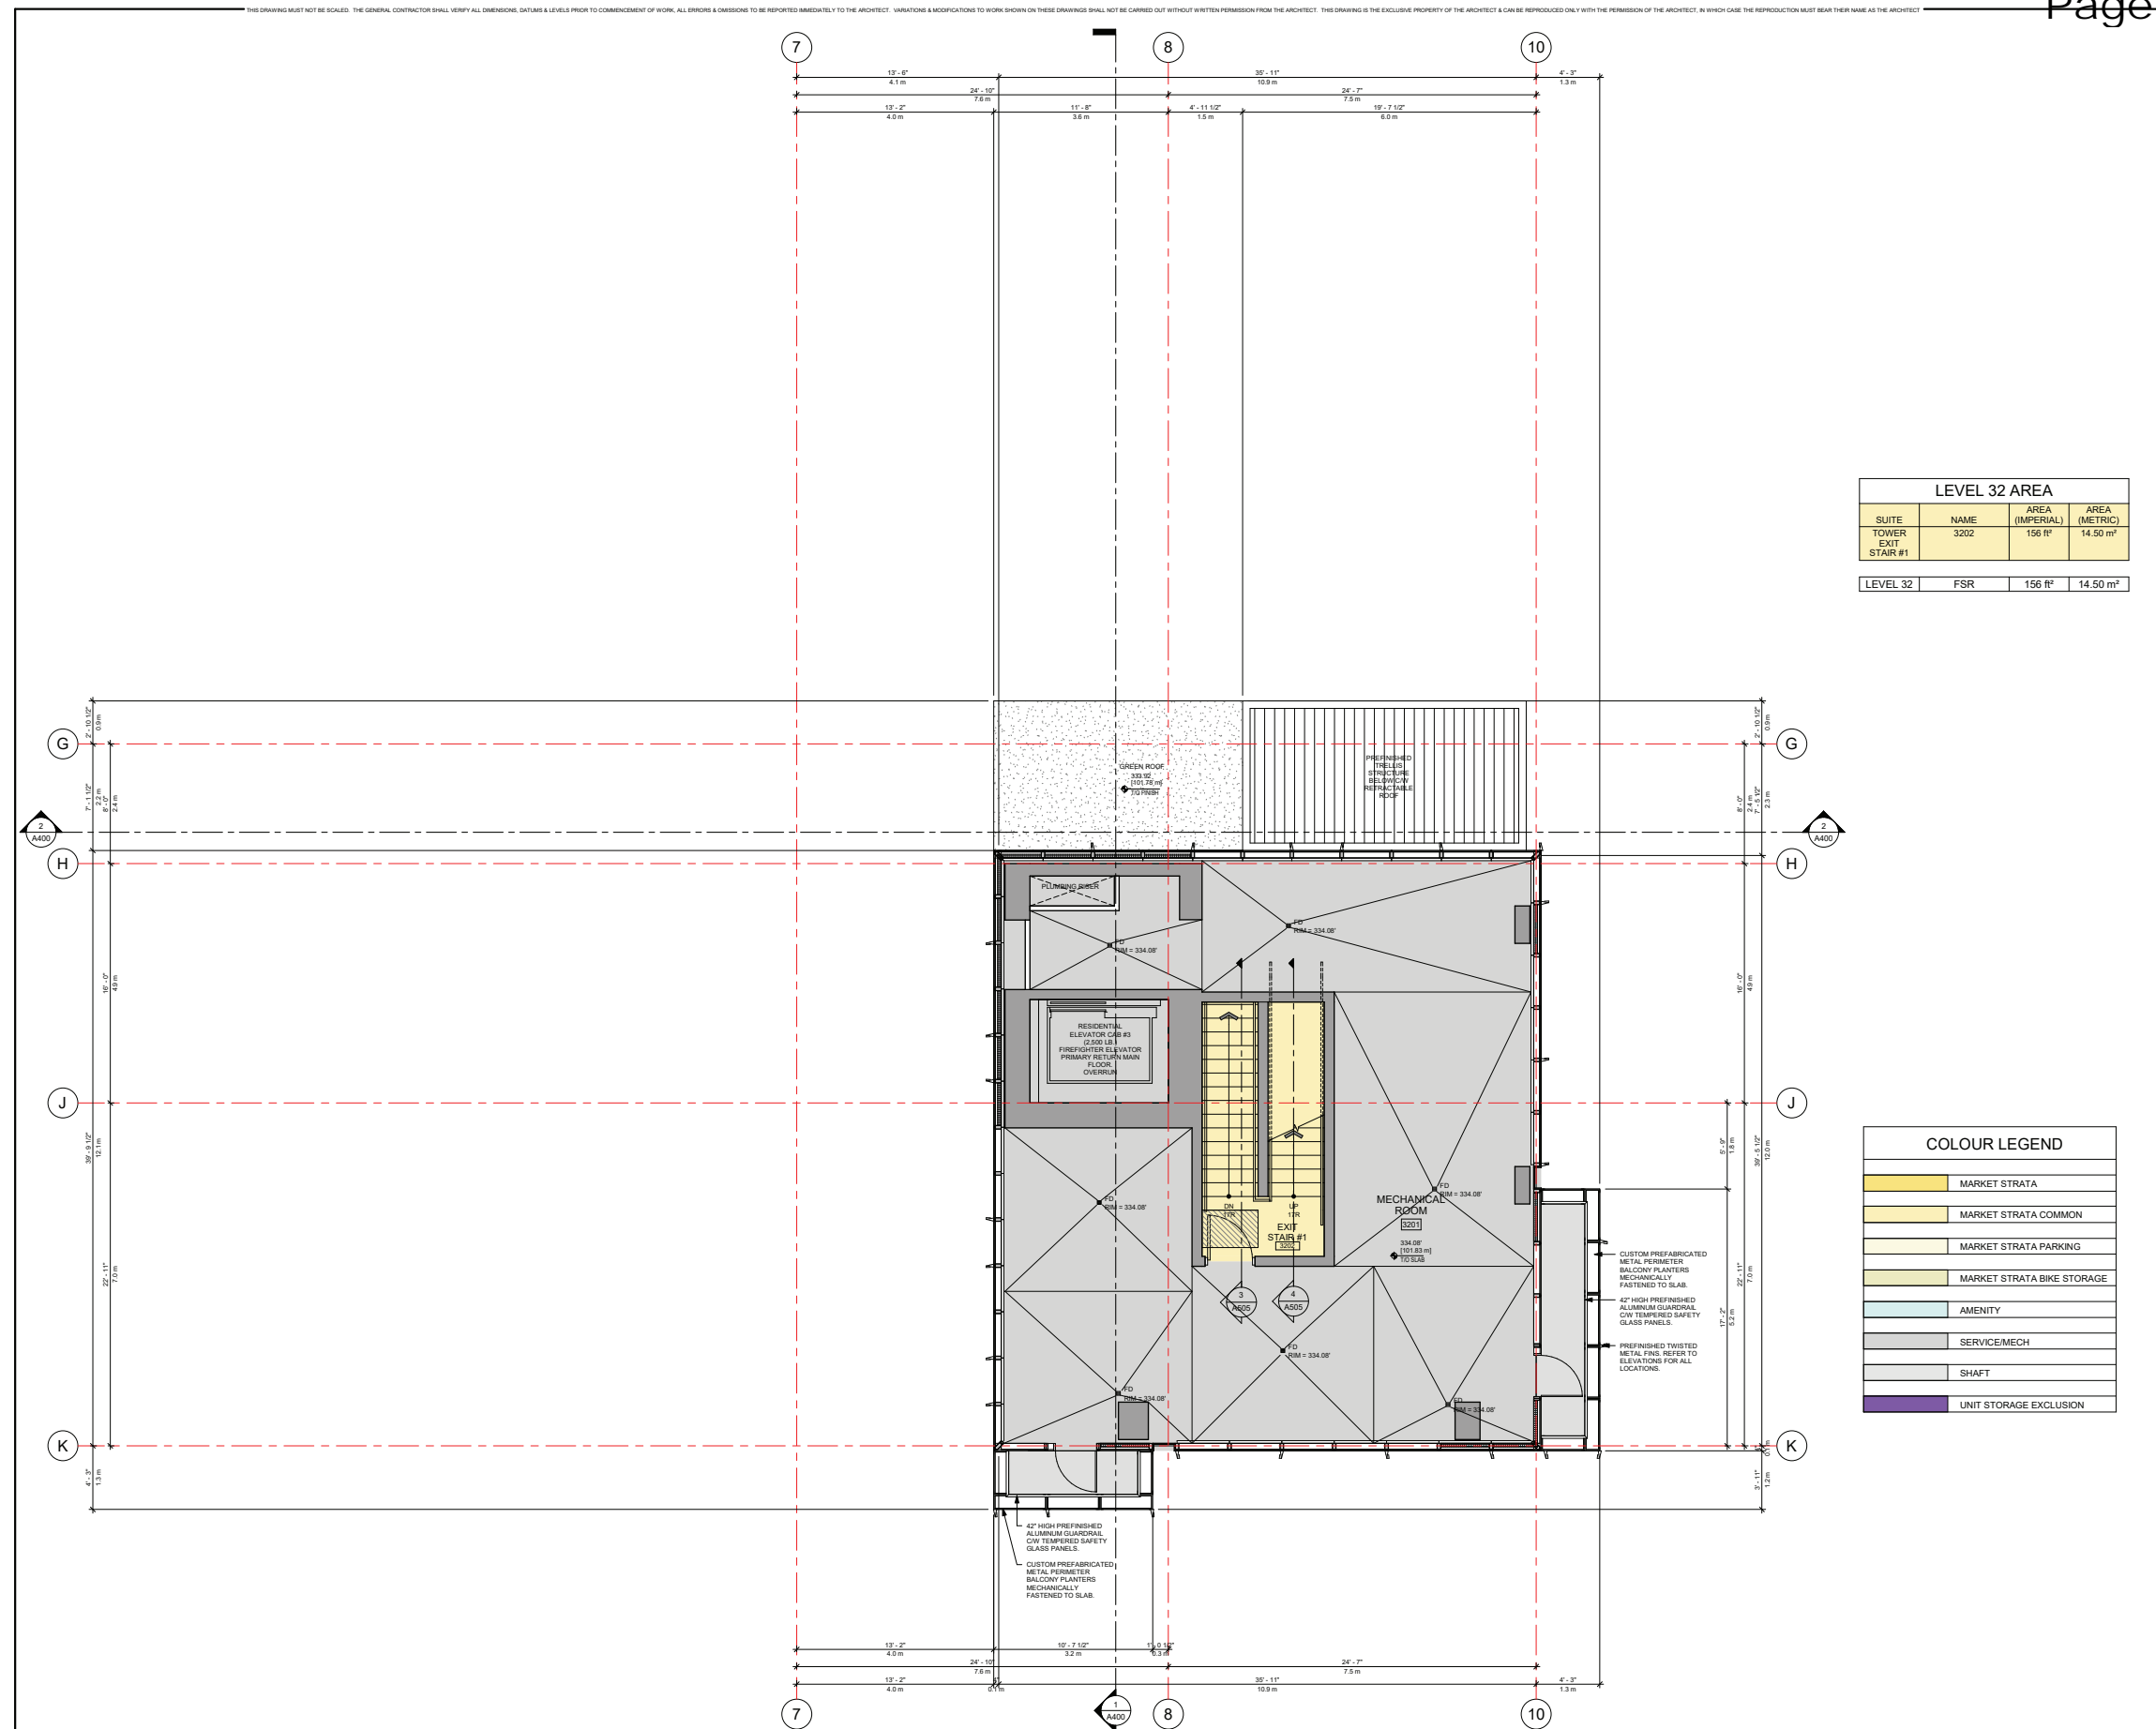

LEVEL 32 AREA			
SUITE	NAME	AREA (IMPERIAL)	AREA (METRIC)
TOWER EXIT STAIR #1	3202	156 SF	14.50 m <sup>2</sup>
LEVEL 32		FSR	156 SF 14.50 m <sup>2</sup>

COLOUR LEGEND	
[Yellow Box]	MARKET STRATA
[Light Yellow Box]	MARKET STRATA COMMON
[Lighter Yellow Box]	MARKET STRATA PARKING
[Lightest Yellow Box]	MARKET STRATA BIKE STORAGE
[Light Blue Box]	AMENITY
[Light Grey Box]	SERVICE/MECH
[White Box]	SHAFT
[Dark Grey Box]	UNIT STORAGE EXCLUSION

**LEGEND**

DESCRIPTION	GRAPHIC
CONCRETE (WALLS & COLUMNS)	[Symbol]
CONCRETE UPSTAND	[Symbol]
CONCRETE COLUMN BELOW	[Symbol]
CONCRETE COLUMN ABOVE	[Symbol]
SLAB THICKENING ABOVE	[Symbol]
MASONRY WALLS	[Symbol]
PARTITION WALLS	[Symbol]
WALL TYPE TAG	[Symbol]
ELEVATION	[Symbol]
DRAIN	[Symbol]
WINDOW TYPE TAG	[Symbol]
DOOR TYPE TAG	[Symbol]
NON-RATED FIRE SEP. (SMOKE SEAL)	[Symbol]
1 hr FIRE SEPARATION	[Symbol]
1.5 hr FIRE SEPARATION	[Symbol]
2 hr FIRE SEPARATION	[Symbol]
WATER CURTAIN SEE CODE REPORT FOR ALTERNATIVE SOLUTIONS	[Symbol]
CRIPPLED CEILING	[Symbol]
RATED CEILING	[Symbol]
CEILING TYPE TAG	[Symbol]
CEILING TYPE	[Symbol]
SPRAY INSULATION	[Symbol]
EXTENT OF BALCONY GRANULAR WATERPROOF MEMBRANE	[Symbol]
STANDOFFS (REFER TO MECHANICAL DRAWINGS)	[Symbol]
HOSE BIB	[Symbol]
FIREFIGHTER TELEPHONE	[Symbol]
FIRE EXTINGUISHER CABINET	[Symbol]
WEATHERPROOF RECEPTACLE	[Symbol]
GAS BIB	[Symbol]
ELECTRICAL PANEL	[Symbol]
WATER MANIFOLD	[Symbol]

**KPF**  
11 WEST 43rd STREET  
NEW YORK, NY 10036

**CHRIS DIKEAKOS ARCHITECTS INC.**  
213-368 HENNING DR.  
SURREY BC V3C 4W6

**PROPOSED RESIDENTIAL DEVELOPMENT**  
1698 WEST GEORGIA STREET  
VANCOUVER, B.C.




CONSULTANT

ISS. NO: 17-018 AGG  
SCALE: 3/4" = 1'-0"  
PLOT DATE: Issue Date


**LEVEL 32 FLOOR PLAN**

REFNO: A226

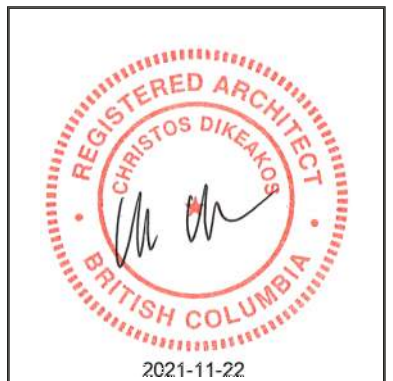

# 33F Plan

Approx. 1:150  
(one third of  
1/4" = 1'-0")

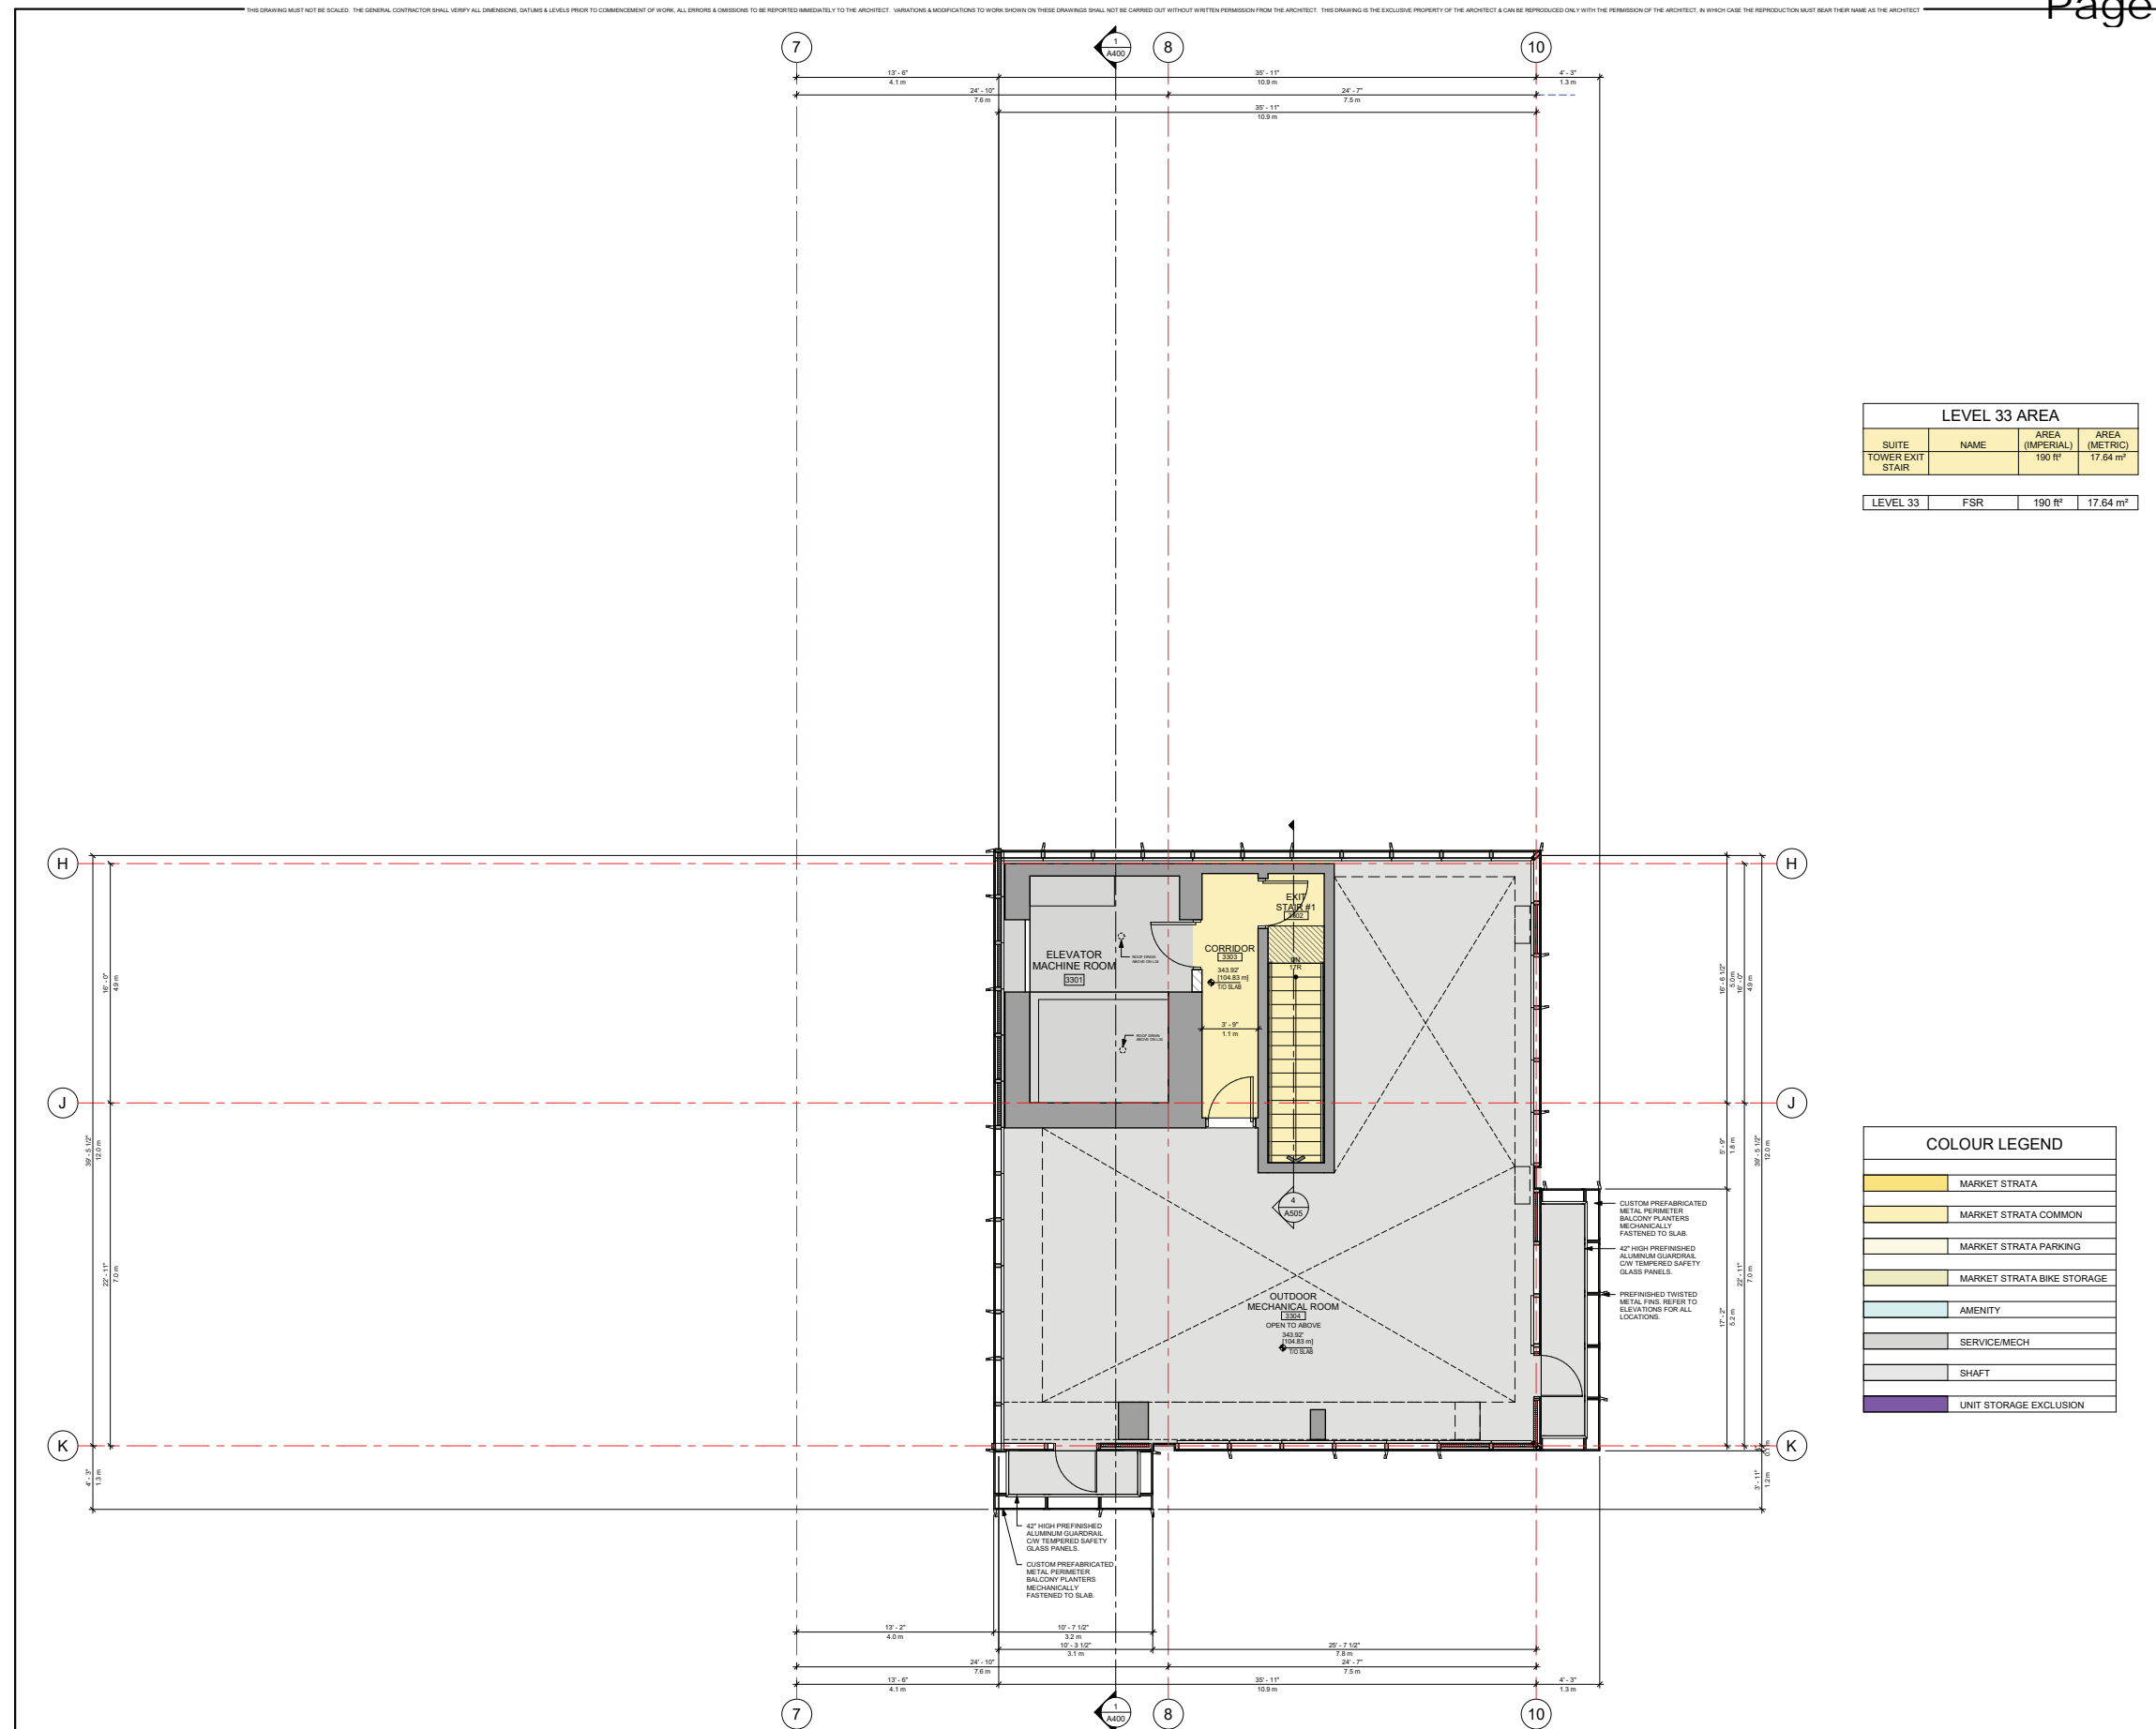

**LEGEND**

**FLOOR PLAN**

DESCRIPTION	GRAPHIC
CONCRETE (WALLS & COLUMNS)	[Symbol]
CONCRETE UPSTAND	[Symbol]
CONCRETE COLUMN BELOW	[Symbol]
CONCRETE COLUMN ABOVE	[Symbol]
SLAB THICKENING ABOVE	[Symbol]
MASONRY WALLS	[Symbol]
PARTITION WALLS	[Symbol]
WALL TYPE TAG	[Symbol]
ELEVATION	[Symbol]
DRAIN	[Symbol]
WINDOW TYPE TAG	[Symbol]
DOOR TYPE TAG	[Symbol]
NON-RATED FIRE SEP. (SMOKE SEAL)	[Symbol]
1 hr FIRE SEPARATION	[Symbol]
1.5 hr FIRE SEPARATION	[Symbol]
2 hr FIRE SEPARATION	[Symbol]
WATER CURTAIN SEE CODE REPORT FOR ALTERNATIVE SOLUTIONS	[Symbol]
CRIPPLED CEILING	[Symbol]
RATED CEILING	[Symbol]
CEILING TYPE TAG	[Symbol]
CEILING TYPE	[Symbol]
SPRAY INSULATION	[Symbol]
EXTENT OF BALCONY GRANULAR WATERPROOF MEMBRANE	[Symbol]
STANDPIPE (REFER TO MECHANICAL DRAWINGS)	[Symbol]
HOSE BIB	[Symbol]
FIREFIGHTER TELEPHONE	[Symbol]
FIRE EXTINGUISHER CABINET	[Symbol]
WEATHERPROOF RECEPTACLE	[Symbol]
GAS BIB	[Symbol]
ELECTRICAL PANEL	[Symbol]
WATER MANIFOLD	[Symbol]

NO. REVISION DATE  
ISSUED FOR: [ ] DATE [ ]

1 P. RESUBMISSION Nov. 19, 2021  
1 ISSUED FOR D.P. May 24, 2021

**COLOUR LEGEND**

[Color]	MARKET STRATA
[Color]	MARKET STRATA COMMON
[Color]	MARKET STRATA PARKING
[Color]	MARKET STRATA BIKE STORAGE
[Color]	AMENITY
[Color]	SERVICE/MECH
[Color]	SHAFT
[Color]	UNIT STORAGE EXCLUSION



**PROPOSED RESIDENTIAL DEVELOPMENT**  
1698 WEST GEORGIA STREET  
VANCOUVER, B.C.



**LEVEL 33 FLOOR PLAN MACHINE ROOM**


DATE: 17-018 AGG  
SCALE: 3/4" = 1'-0"  
PLOT DATE: Issue Date

SHEET TITLE: LEVEL 33 FLOOR PLAN MACHINE ROOM

REFNO: A227

# Roof Plan

Approx. 1:150  
(one third of  
1/4" = 1'-0")

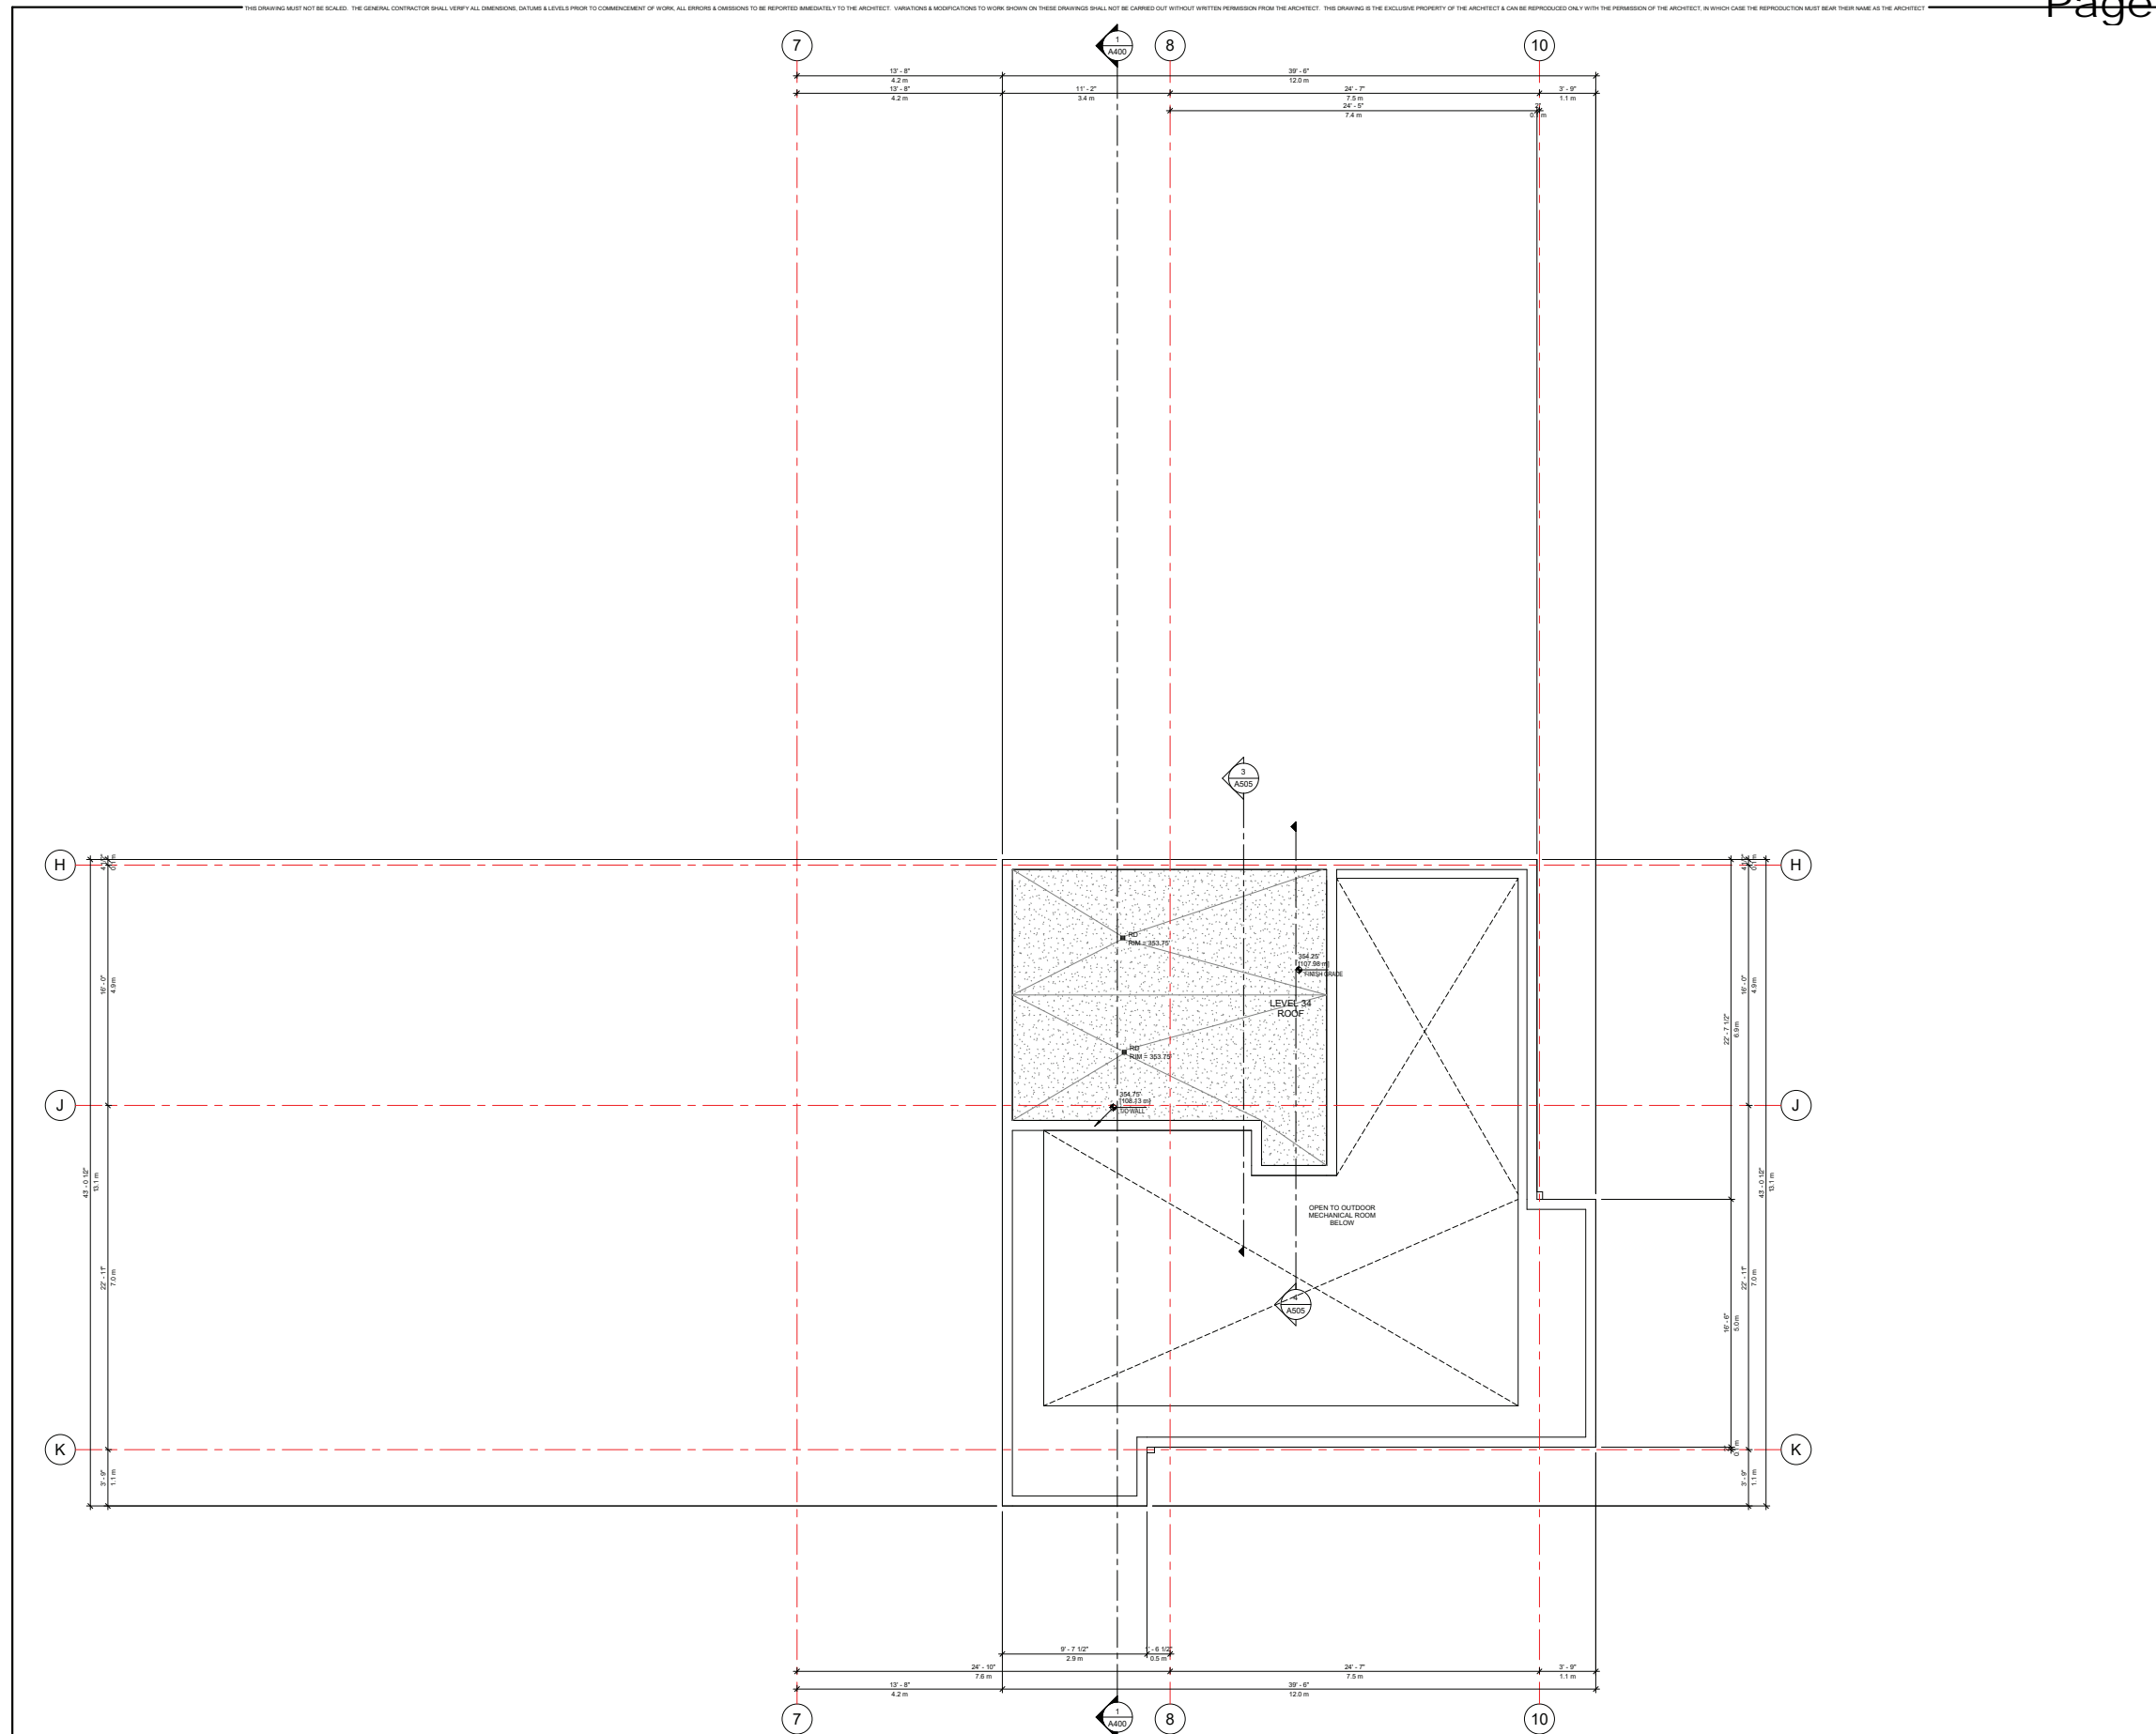

LEGEND	
DESCRIPTION	GRAPHIC
CONCRETE (WALLS & COLUMNS)	[Symbol]
CONCRETE UPSTAND	[Symbol]
CONCRETE COLUMN BELOW	[Symbol]
CONCRETE COLUMN ABOVE	[Symbol]
SLAB THICKENING ABOVE	[Symbol]
SLAB THICKENING BELOW	[Symbol]
MASONRY WALLS	[Symbol]
PARTITION WALLS	[Symbol]
WALL TYPE TAG	[Symbol]
ELEVATION	[Symbol]
DRAIN	[Symbol]
WINDOW TYPE TAG	[Symbol]
DOOR TYPE TAG	[Symbol]
NON-RATED FIRE SEP. (SMOKE SEAL)	[Symbol]
1 hr FIRE SEPARATION	[Symbol]
1.5 hr FIRE SEPARATION	[Symbol]
2 hr FIRE SEPARATION	[Symbol]
WATER CURTAIN. SEE CODE REPORT FOR ALTERNATIVE SOLUTIONS	[Symbol]
DROPPED CEILING	[Symbol]
RATED CEILING	[Symbol]
CEILING TYPE TAG	[Symbol]
CEILING TYPE	[Symbol]
SPRAY INSULATION	[Symbol]
EXTENT OF BALCONY GRANULAR WATERPROOF MEMBRANE	[Symbol]
STAIRWELL (REFER TO MECHANICAL DRAWINGS)	[Symbol]
HOSE BIB	[Symbol]
FIREFIGHTER TELEPHONE	[Symbol]
FIRE EXTINGUISHER CABINET	[Symbol]
WEATHERPROOF RECEPTACLE	[Symbol]
GAS BIB	[Symbol]
ELECTRICAL PANEL	[Symbol]
WATER MANIFOLD	[Symbol]



Copyright Reserved. Everything shown herein for use on this project only. All rights reserved. No reproduction without the architect's written permission. A single line reproduction carries their name.


PROJECT:  
**PROPOSED RESIDENTIAL DEVELOPMENT**  
1698 WEST GEORGIA STREET  
VANCOUVER, B.C.



CONSULTANT:  
JOB NO: 17-018 A000  
SCALE: 1/4" = 1'-0"  
PLOT DATE: Issue Date

SHEET TITLE:  
**ROOF PLAN**


DRAWING NO.:  
**A228**

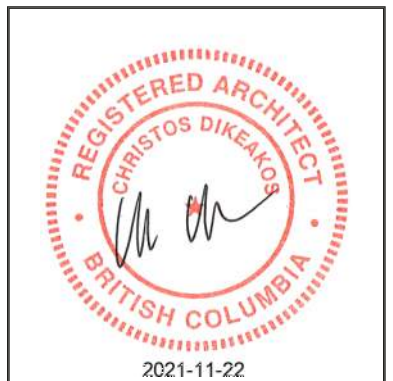




# North Elevation

1:300

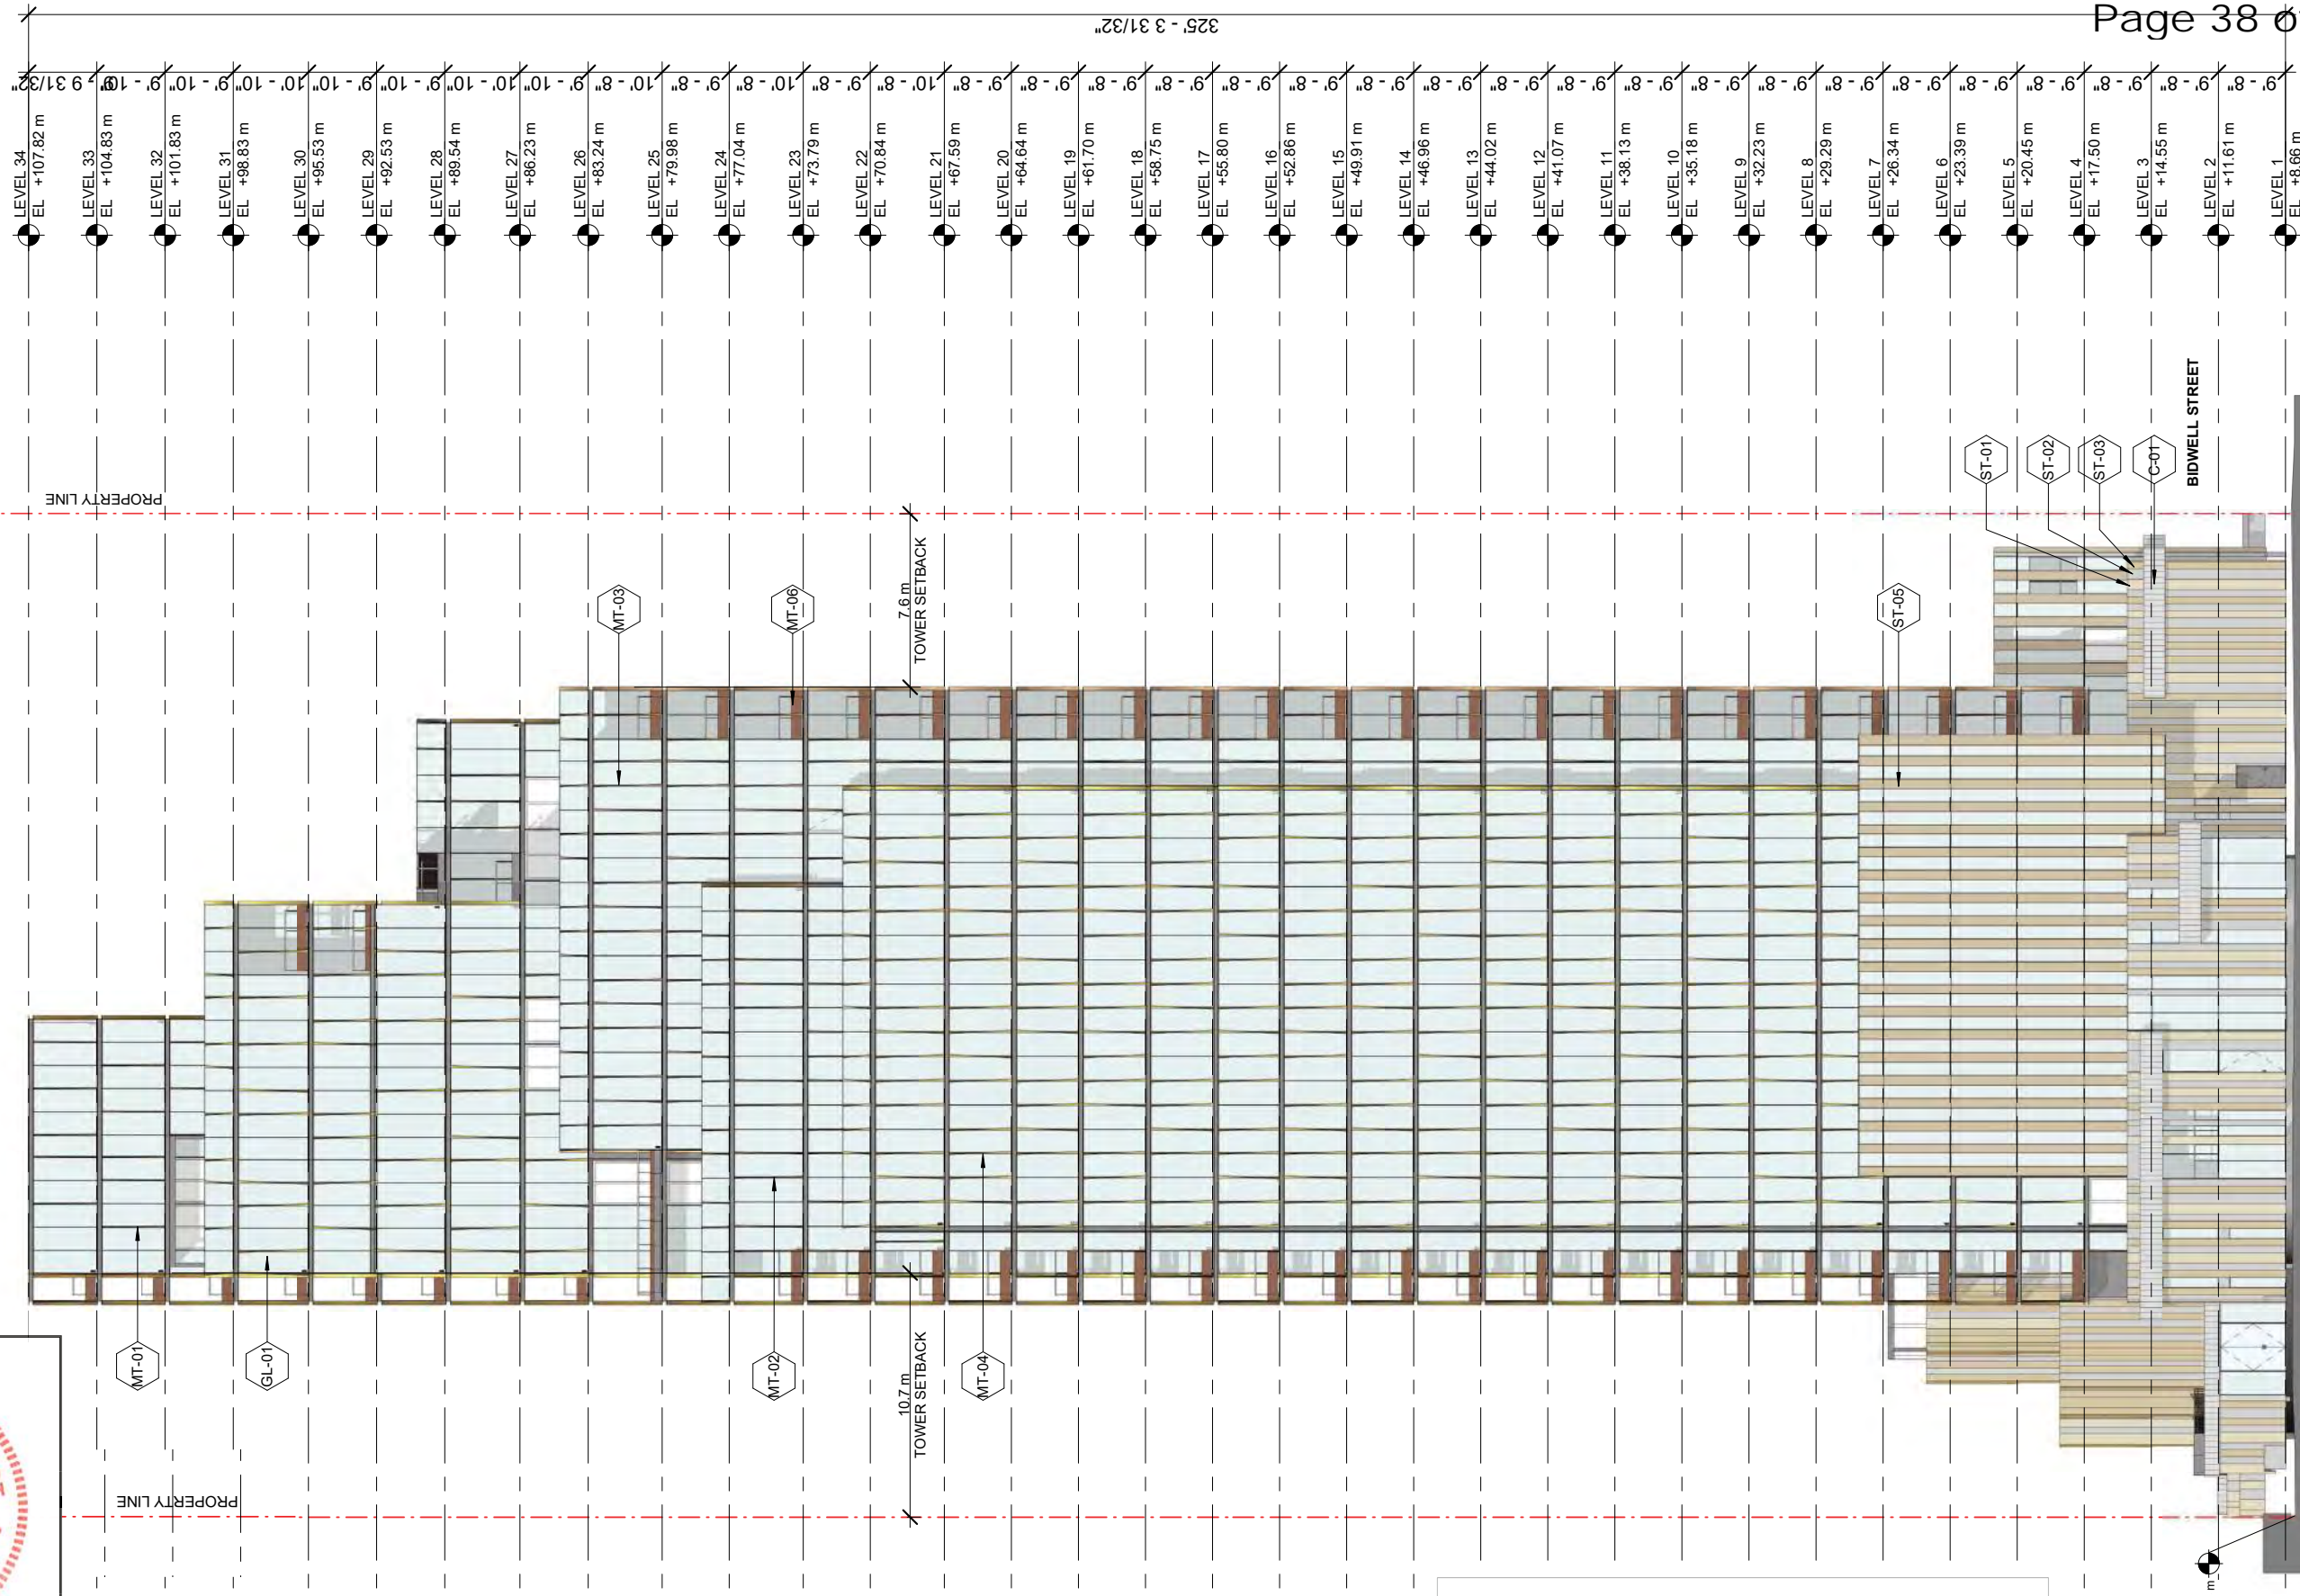

# South Elevation

1:300

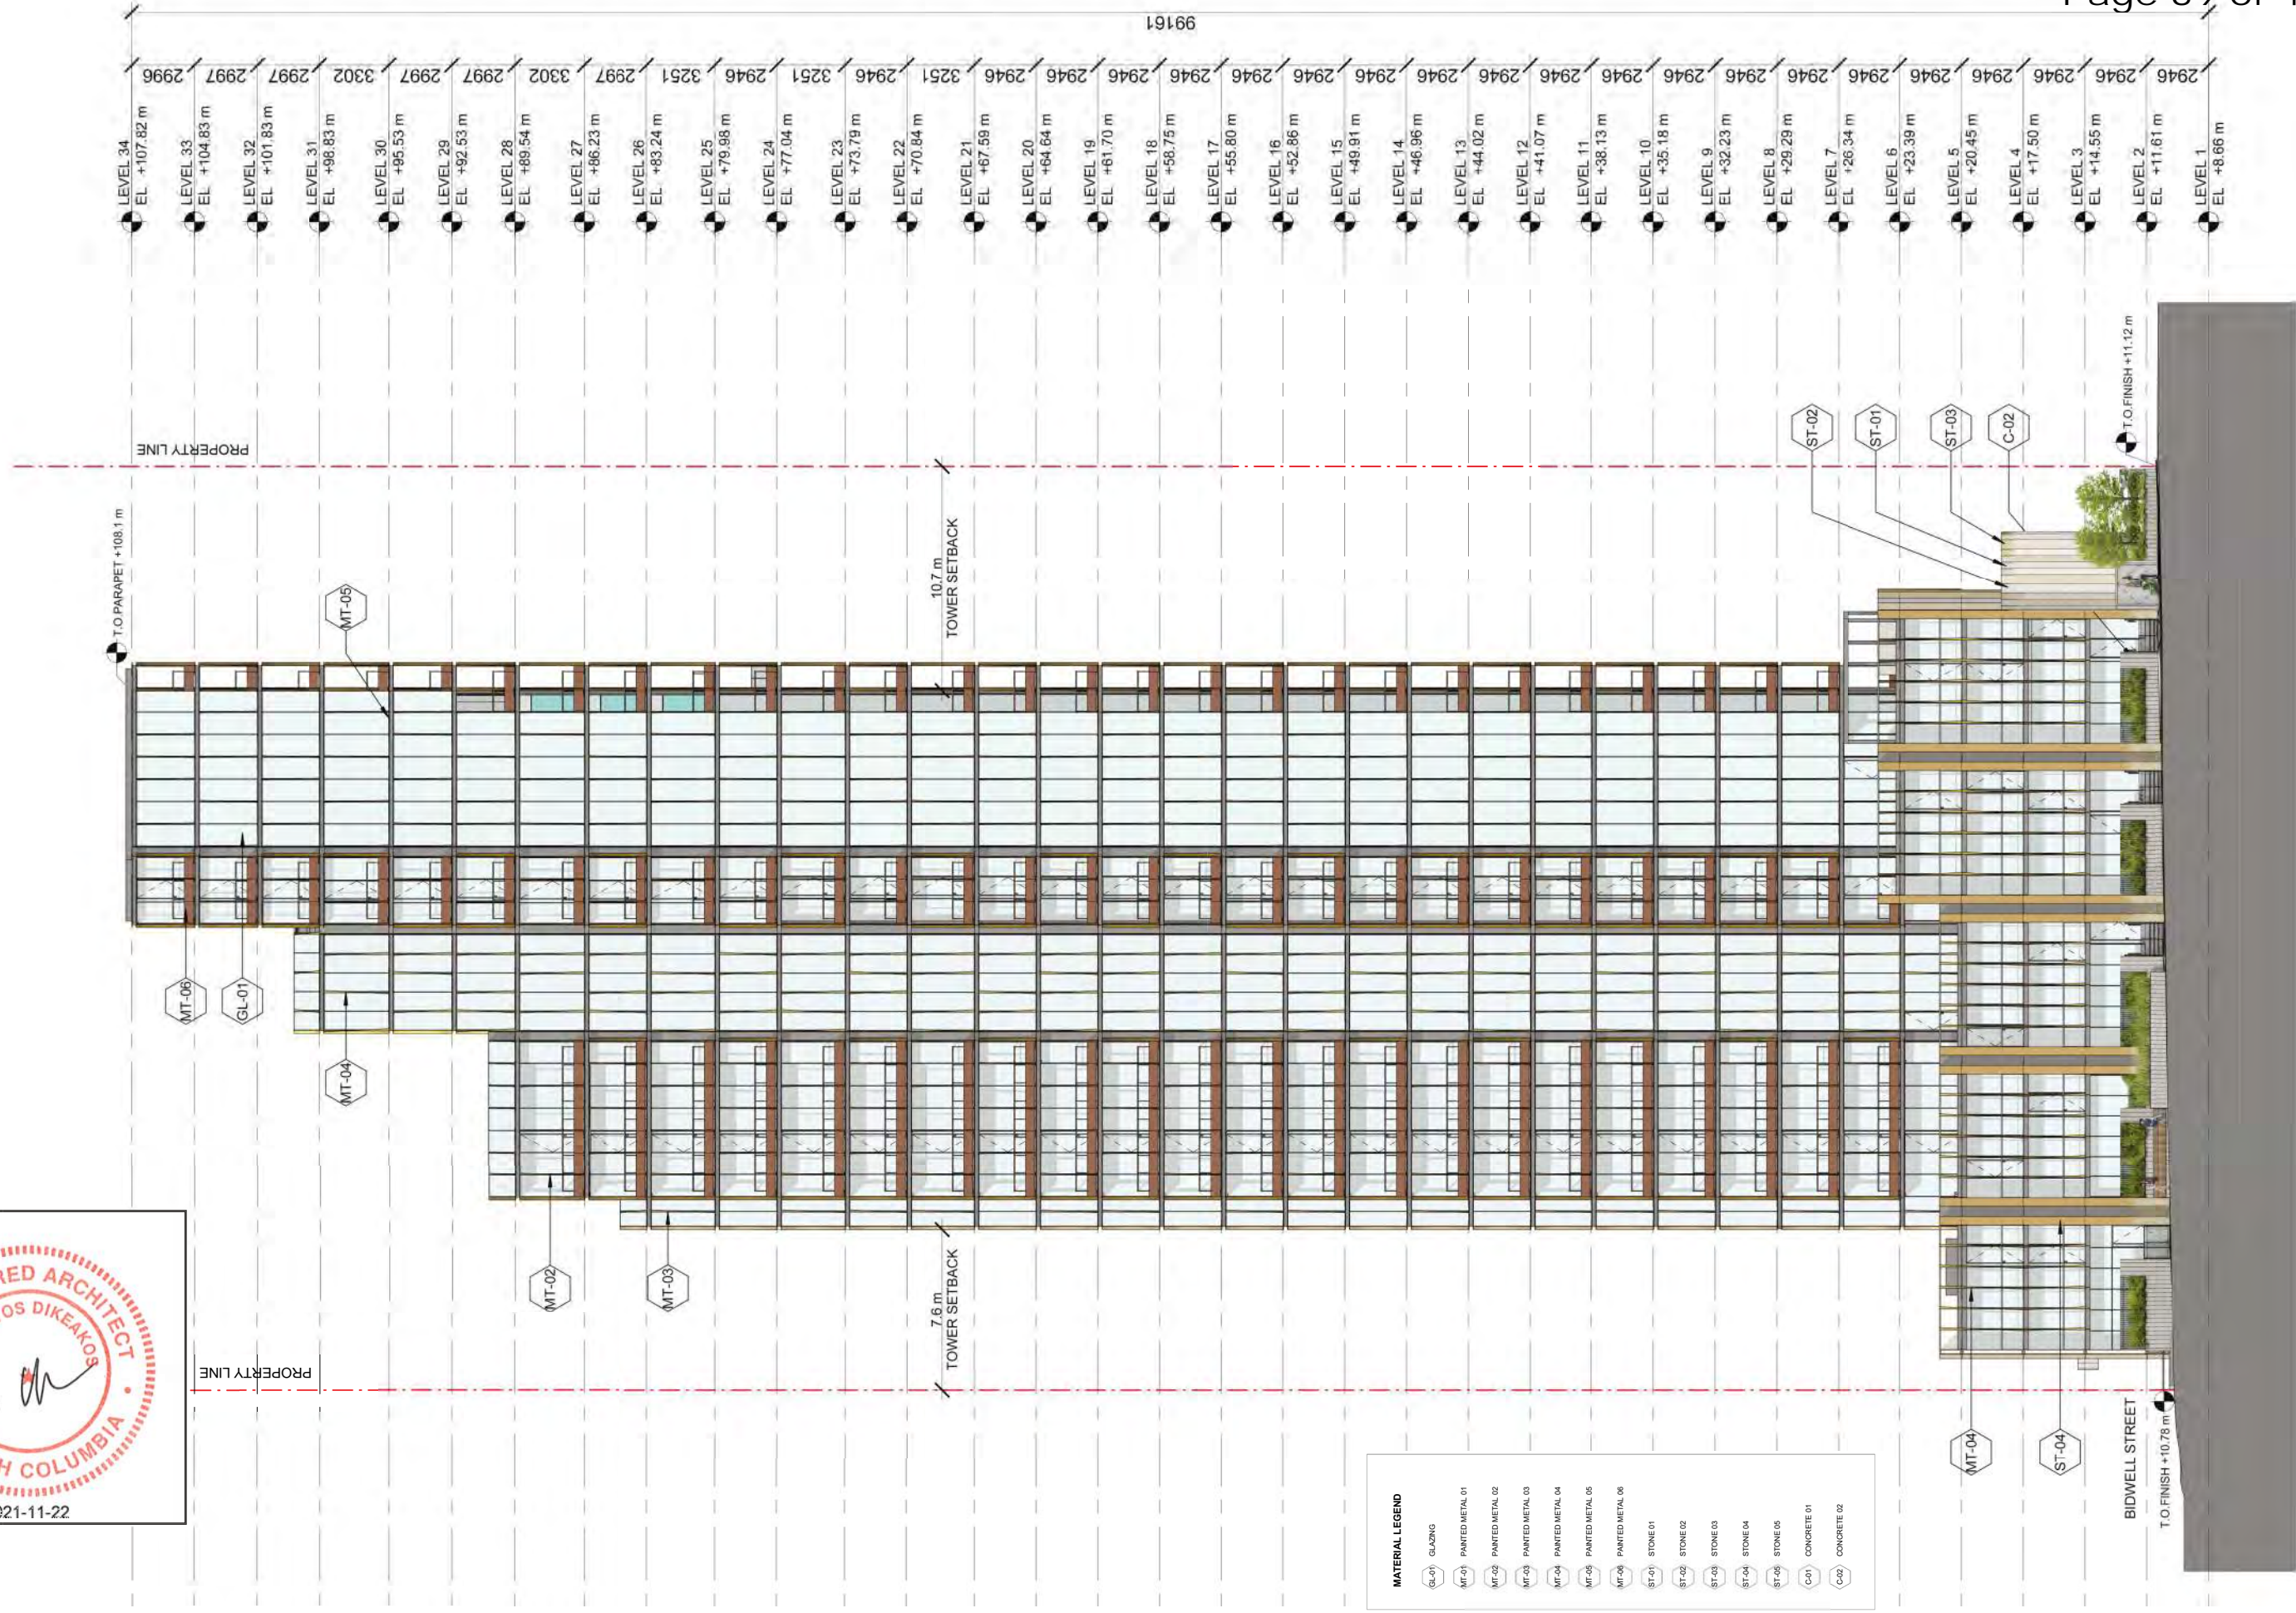


**MATERIAL LEGEND**

GL-01	GLAZING
MT-01	PAINTED METAL 01
MT-02	PAINTED METAL 02
MT-03	PAINTED METAL 03
MT-04	PAINTED METAL 04
MT-05	PAINTED METAL 05
MT-06	PAINTED METAL 06
ST-01	STONE 01
ST-02	STONE 02
ST-03	STONE 03
ST-04	STONE 04
ST-05	STONE 05
C-01	CONCRETE 01
C-02	CONCRETE 02


# East Elevation

## 1:300

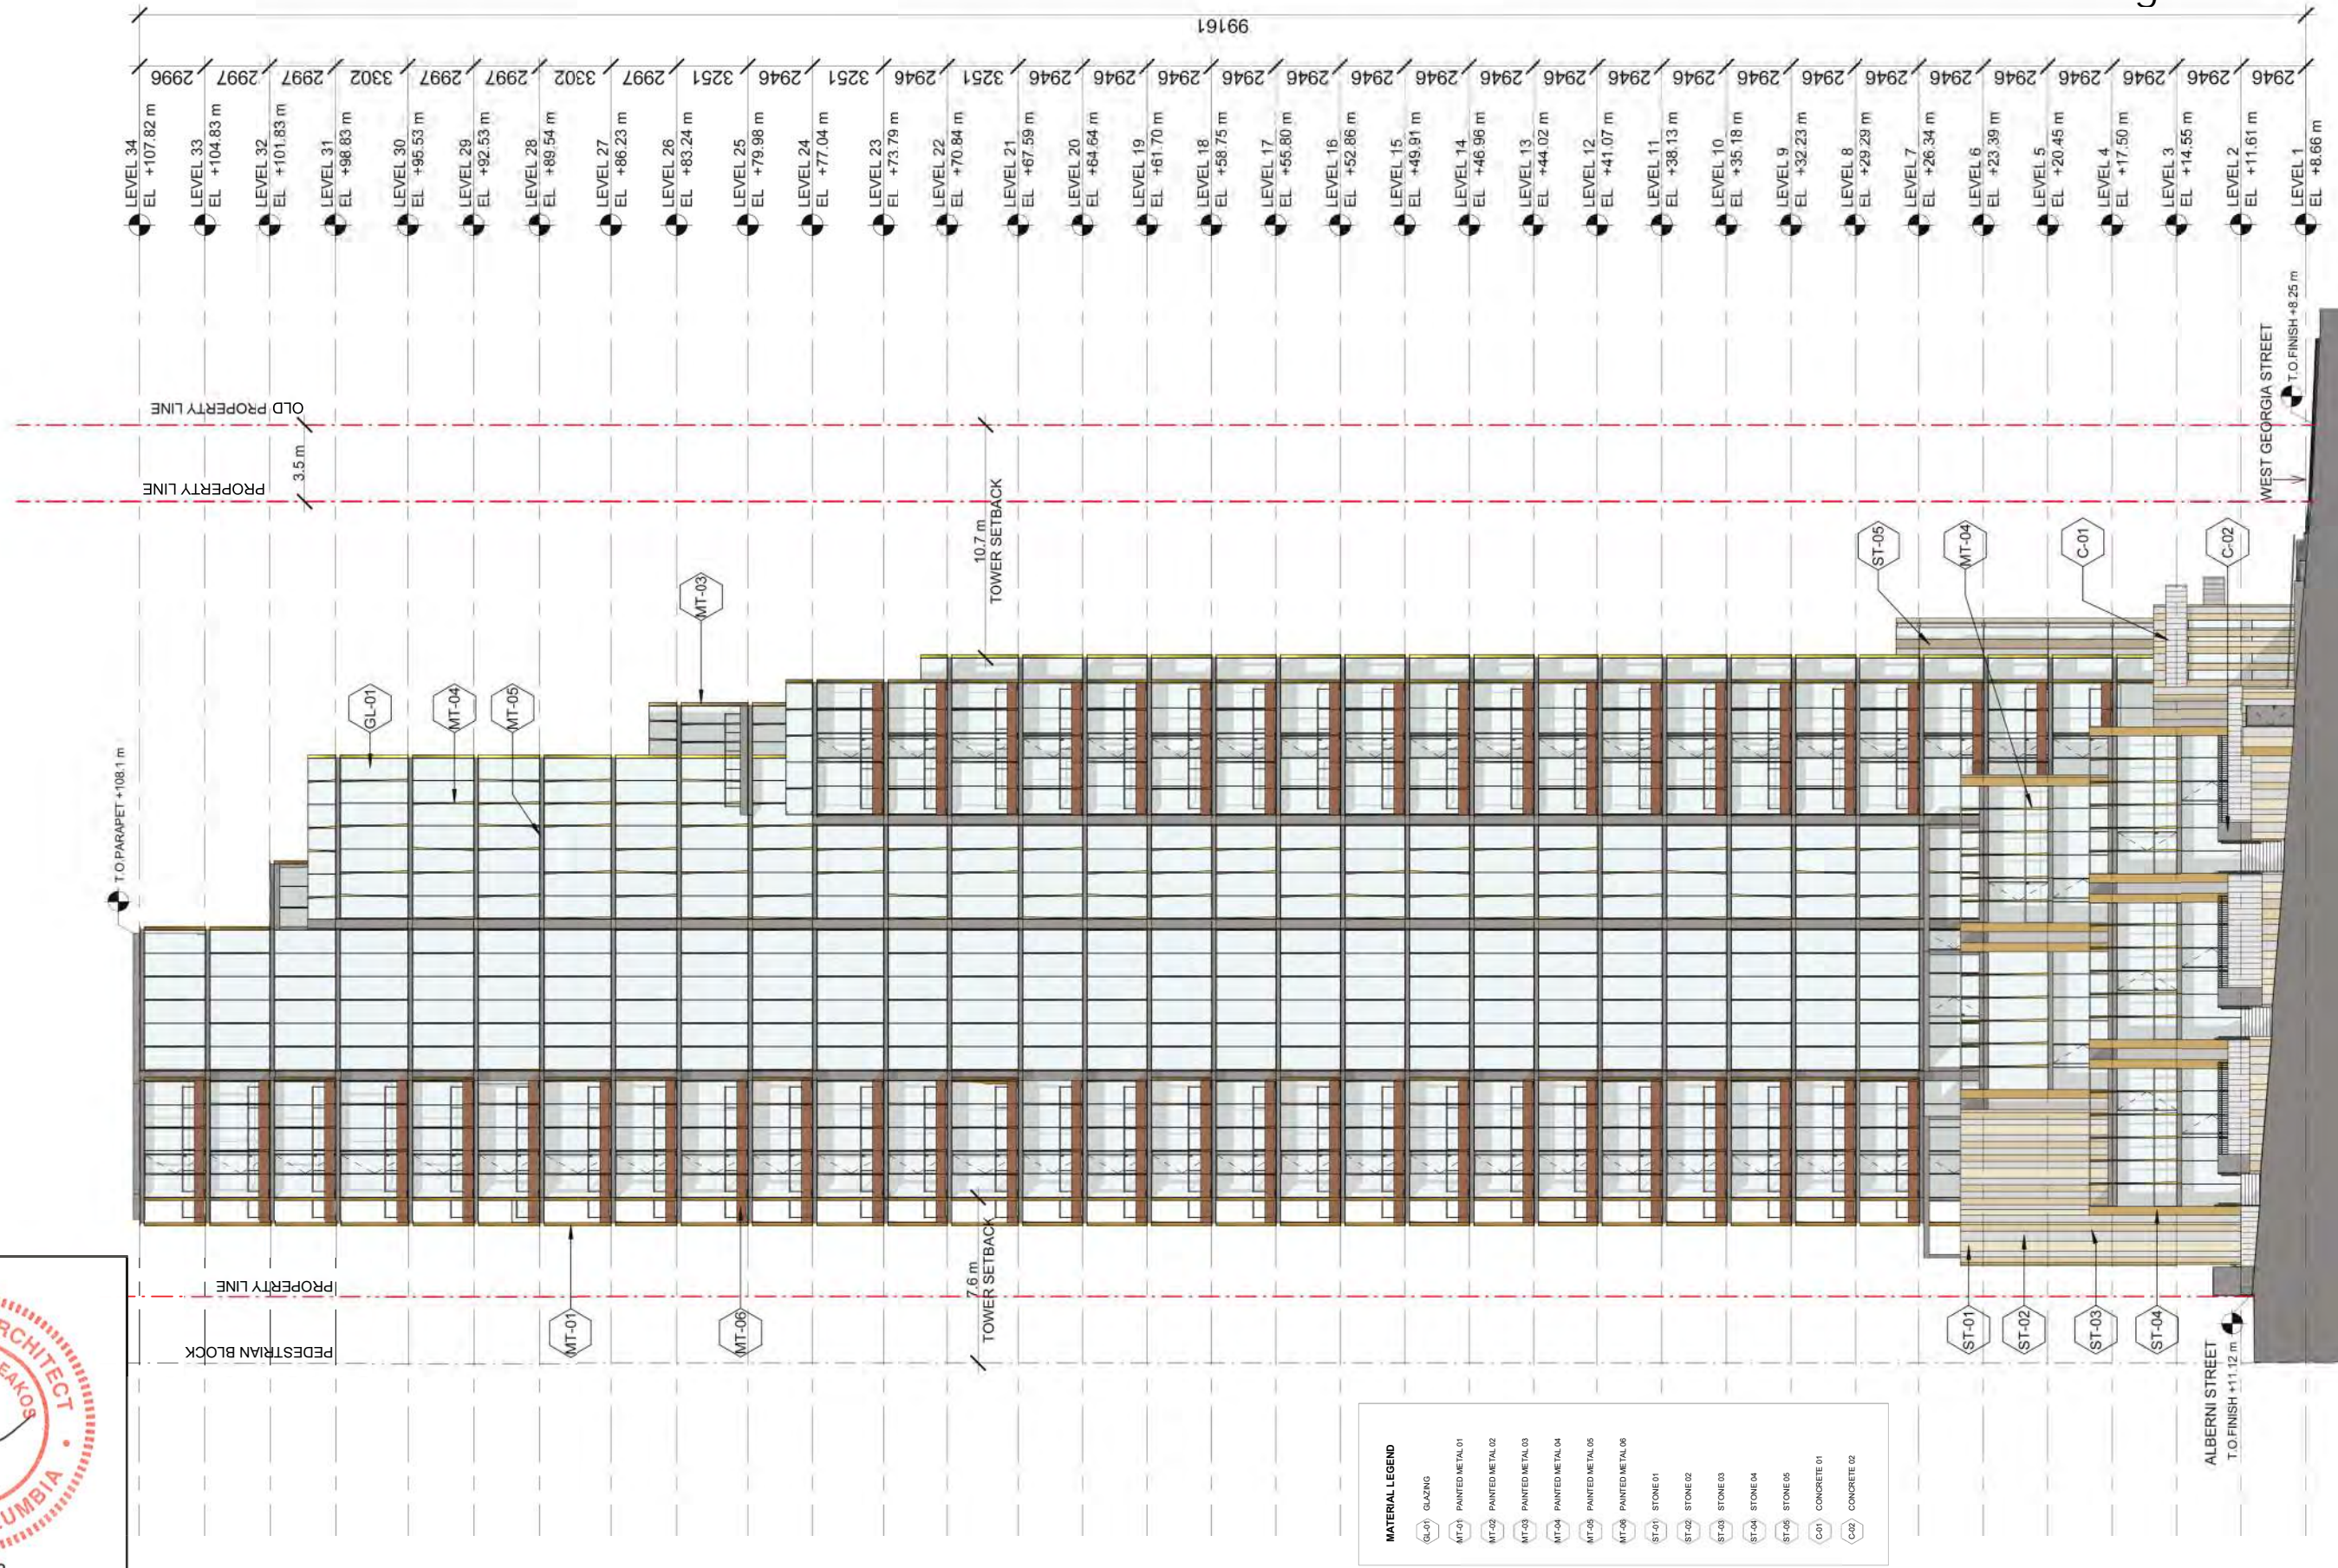

# West Elevation

1:300

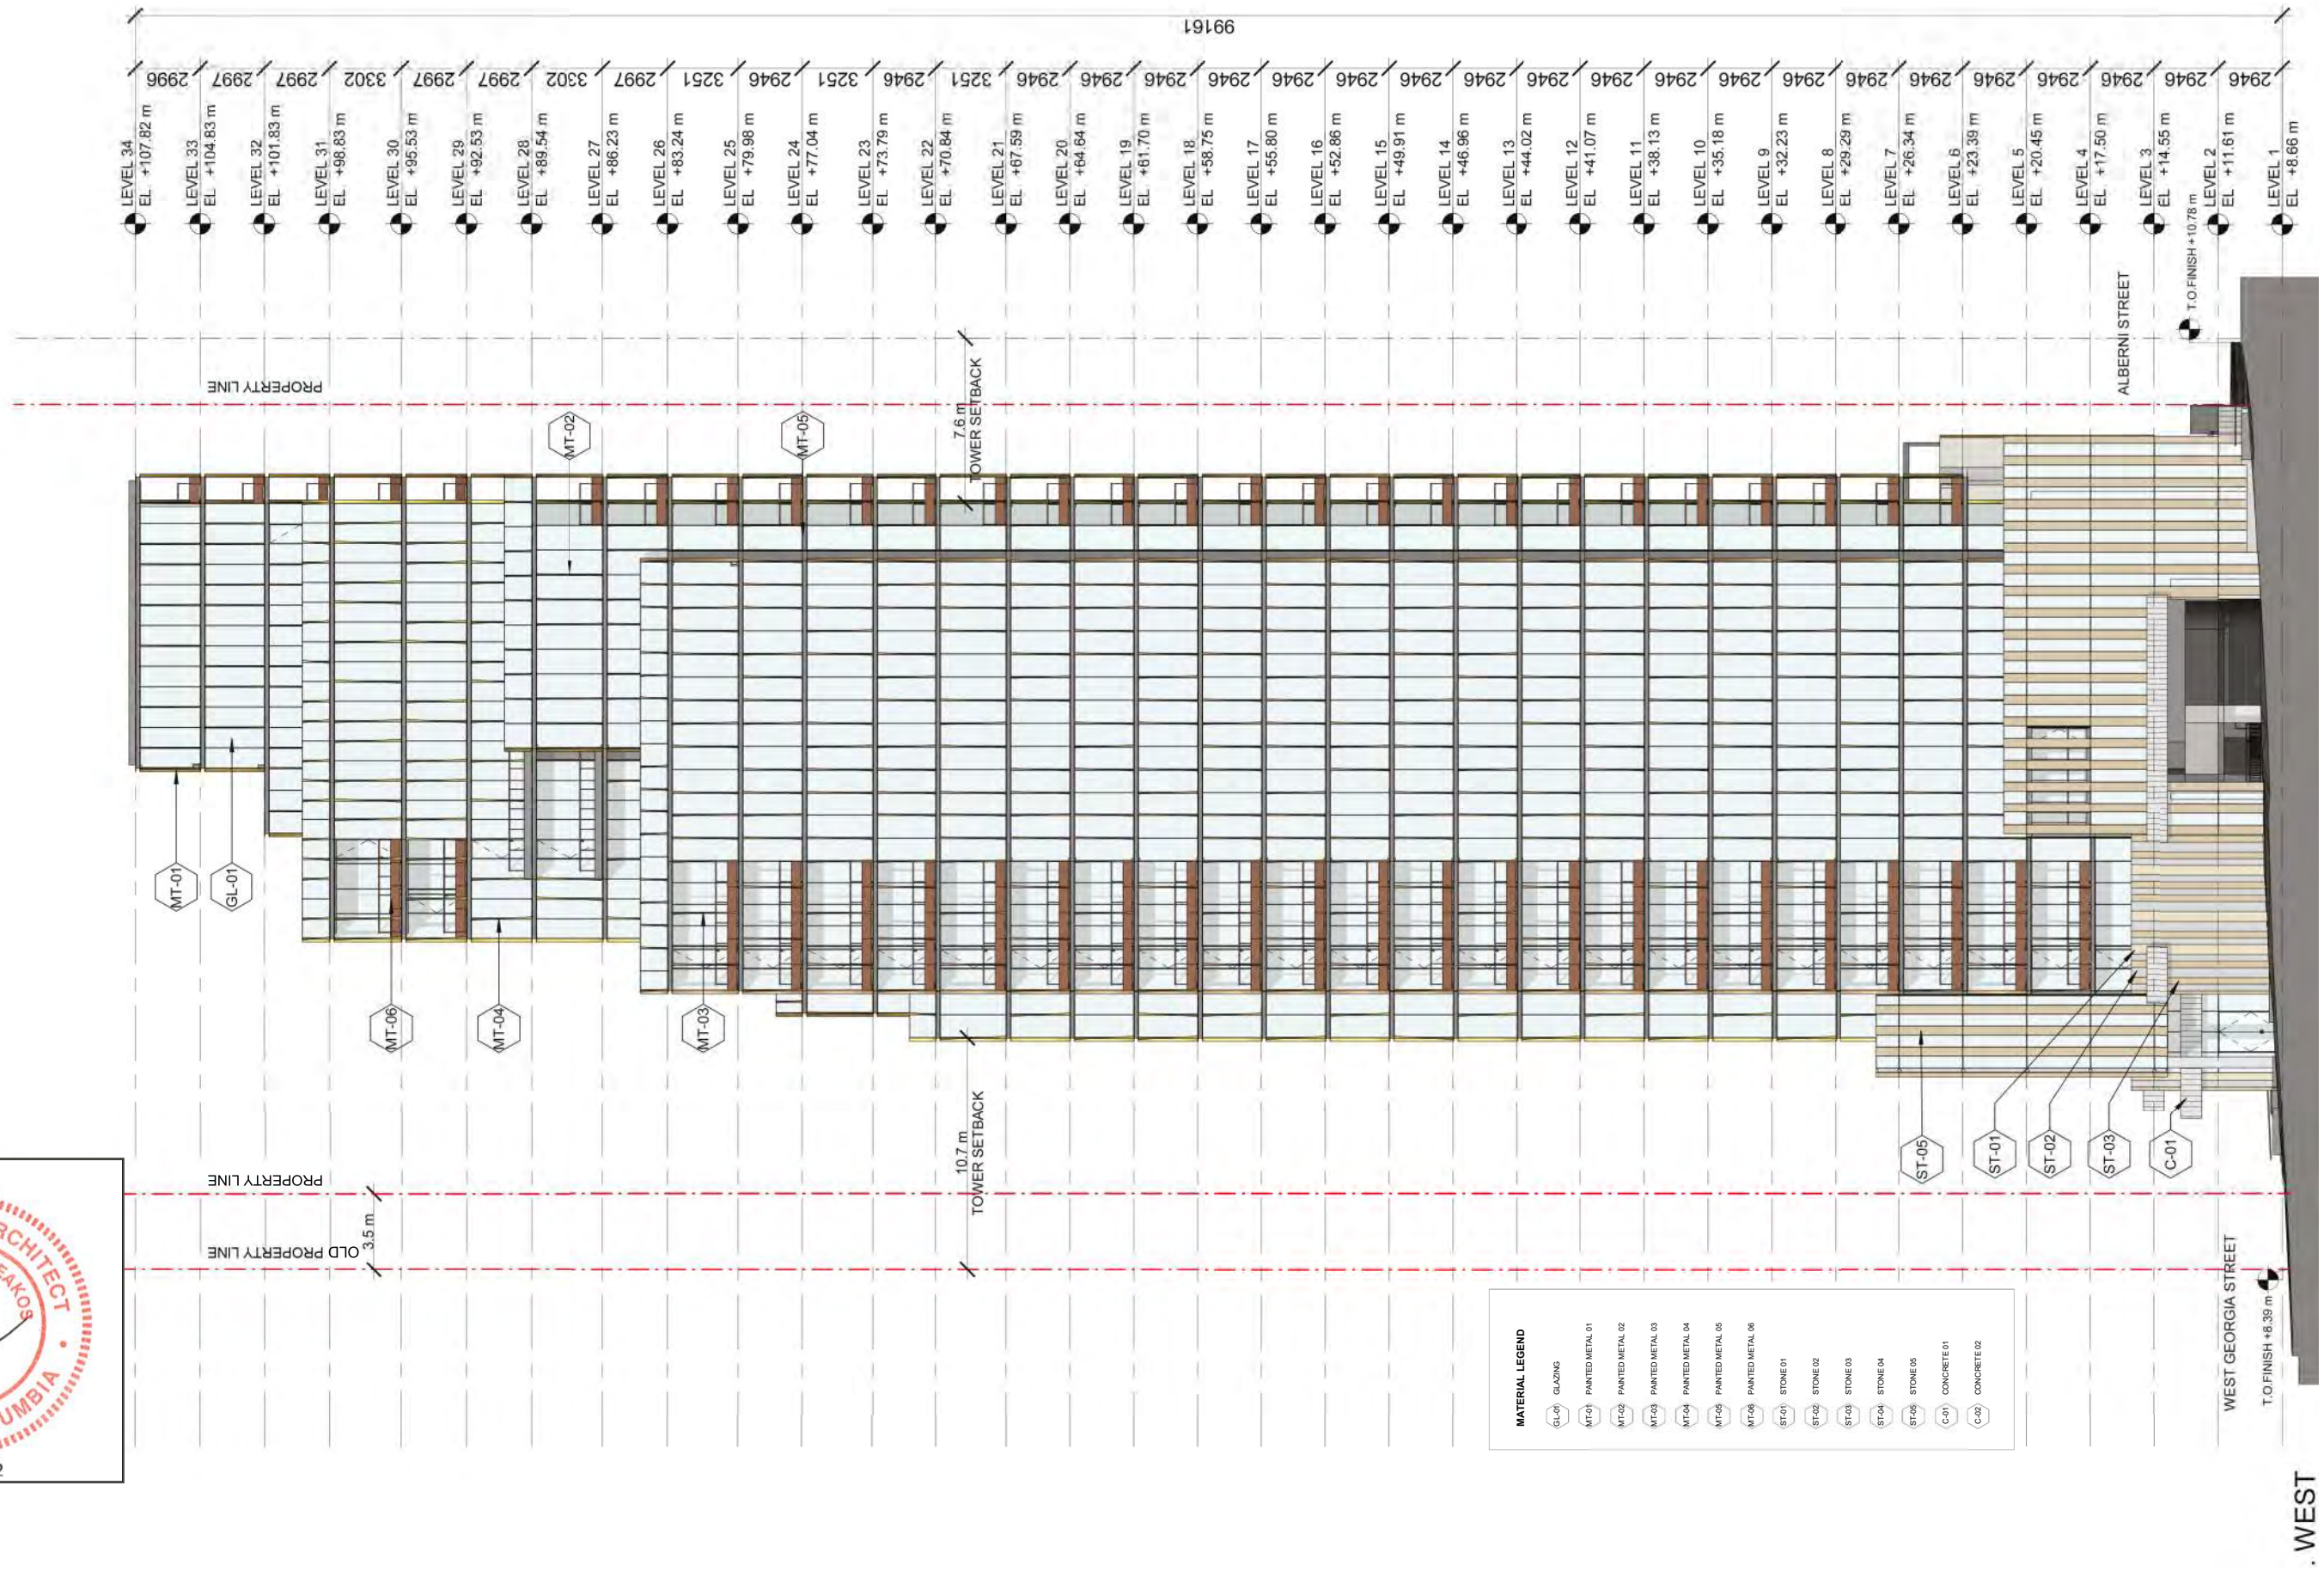

WEST