


SITE PLAN
SCALE: 3/32" = 1'-0"


BM 360 85-21101-00 T3 MT PLEASANT (VANCOUVER) 85-21101-00_T3 PLAN_A1.0_2022.rvt
2/11/2022 12:28:04 PM

1
2
3
4
5

B:\900\85-21101-00\T3 MT PLEASANT (VANCOUVER)\85-21101-00_T3.MA_AR_2021.rvt
2/8/2022 4:22:11 PM

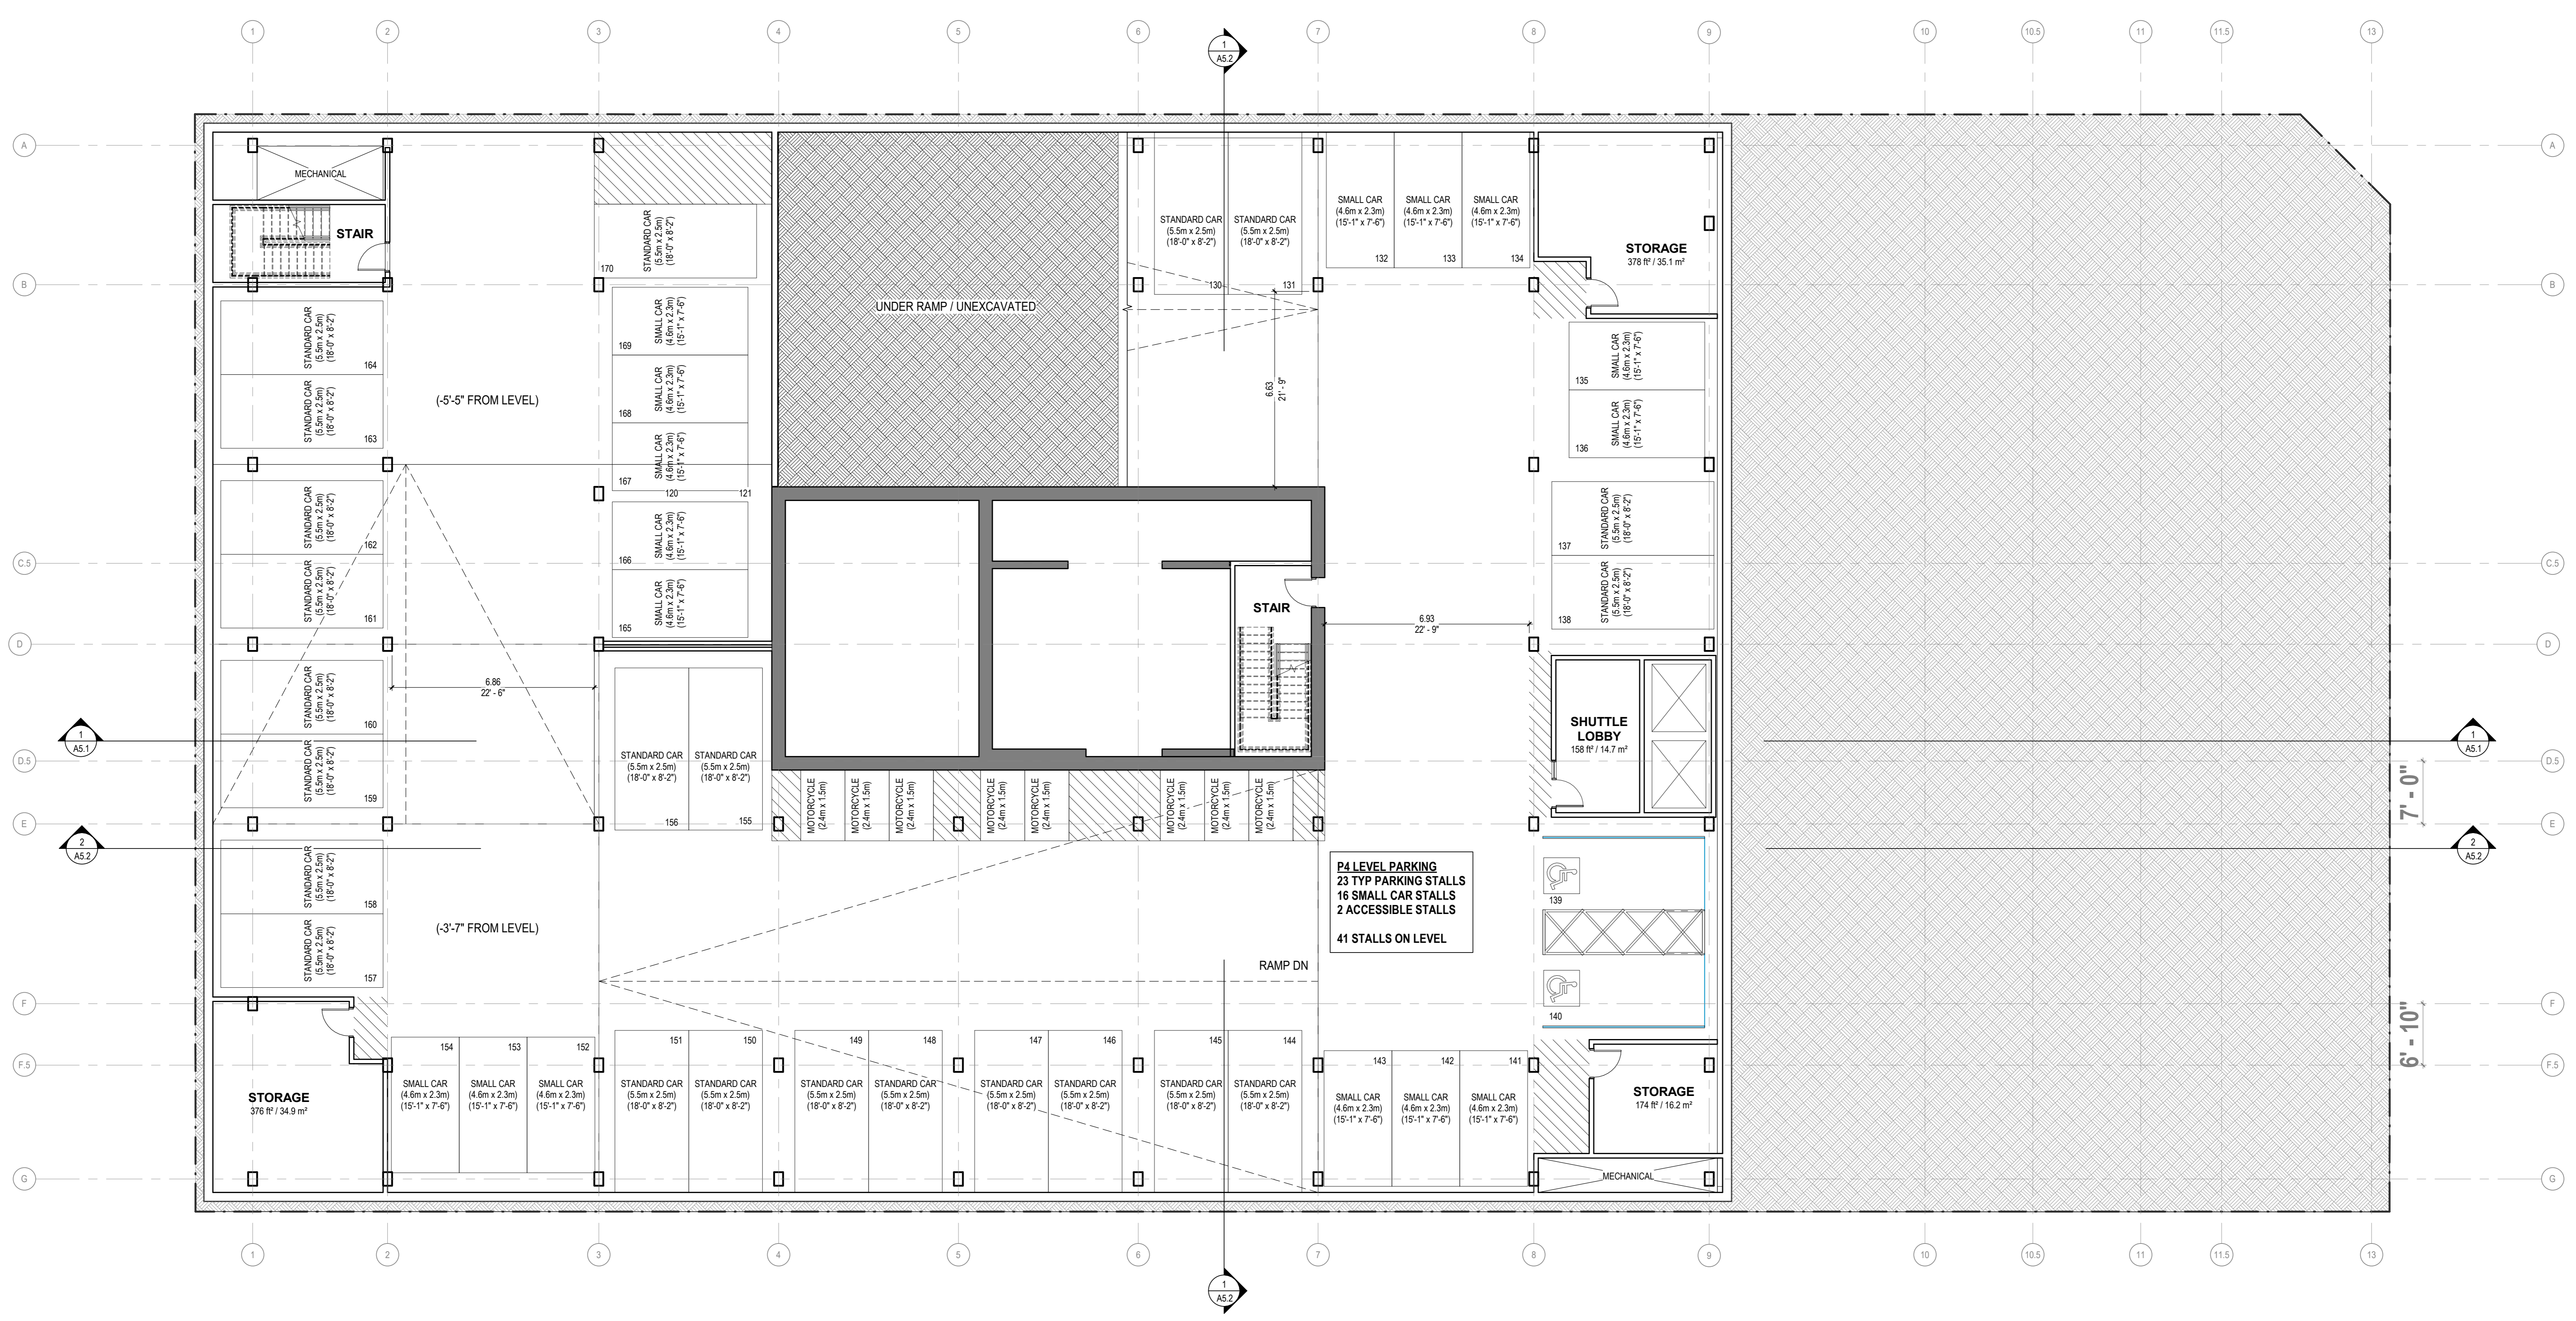


A6 LEVEL P4
SCALE: 1/8" = 1'-0"

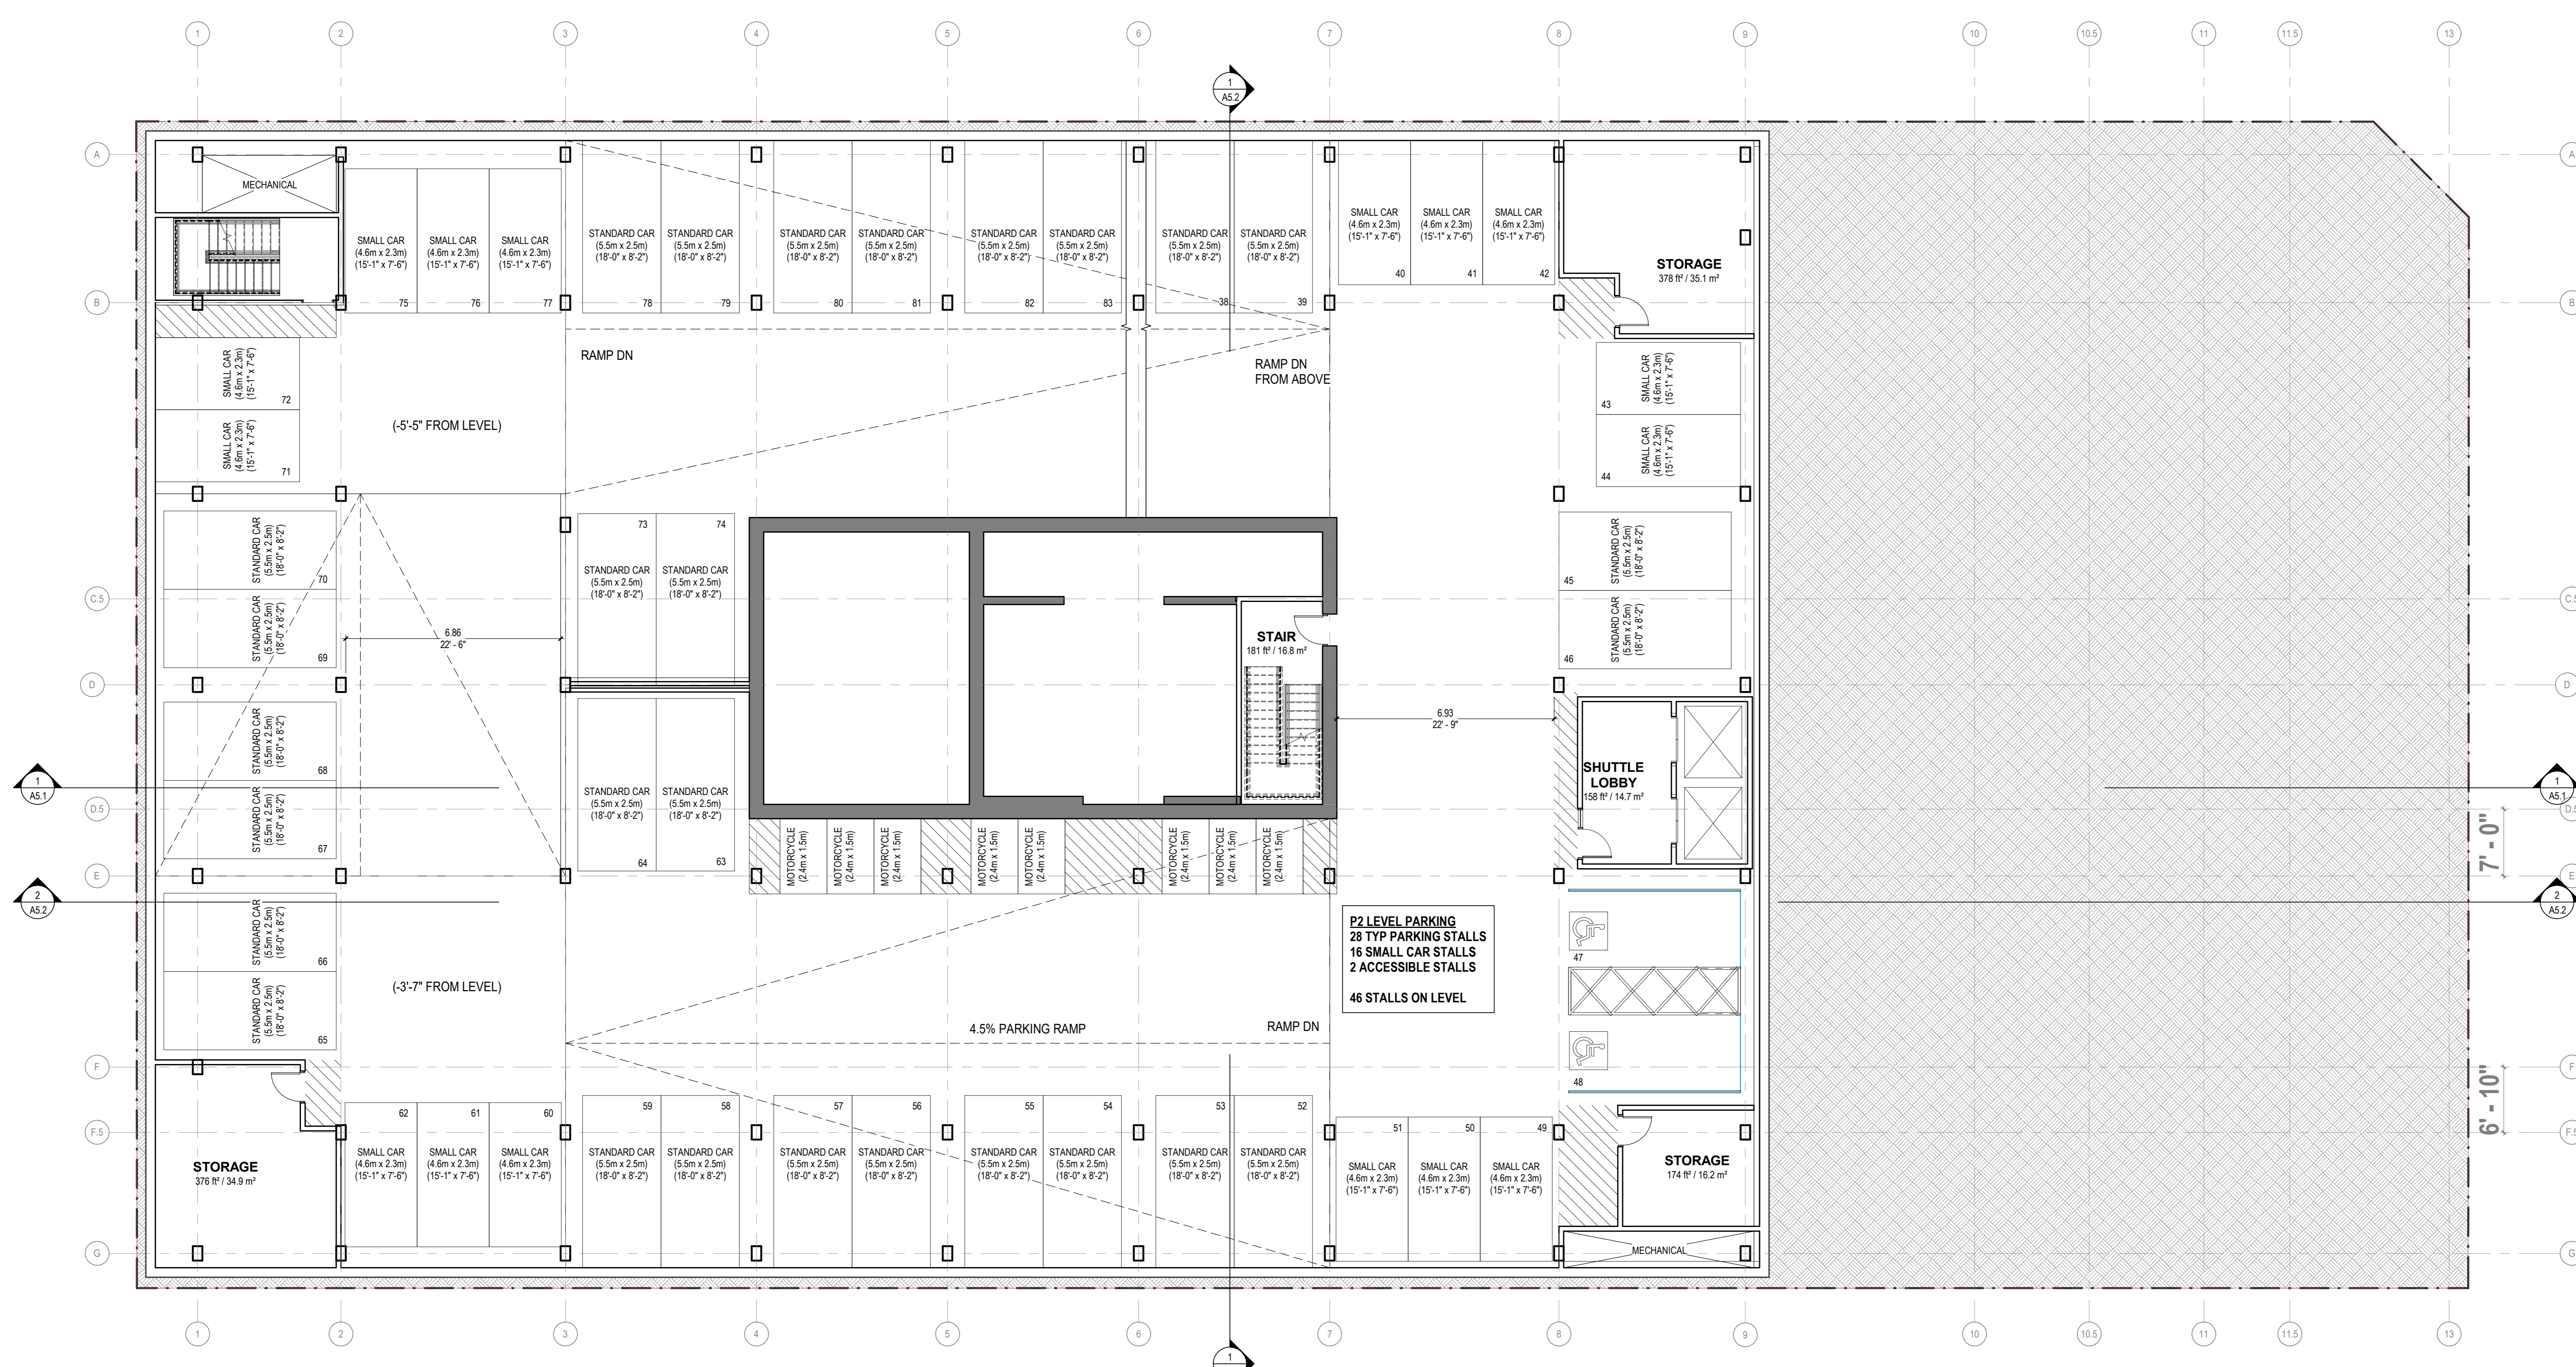

A6 LEVEL P2
SCALE: 1/8" = 1'-0"

BIM 360://85-21101-00/T3 MT PLEASANT (VANCOUVER)85-21101-00_T3/MAN_AR_2022.rvt
 2/8/2022 4:29:05 PM

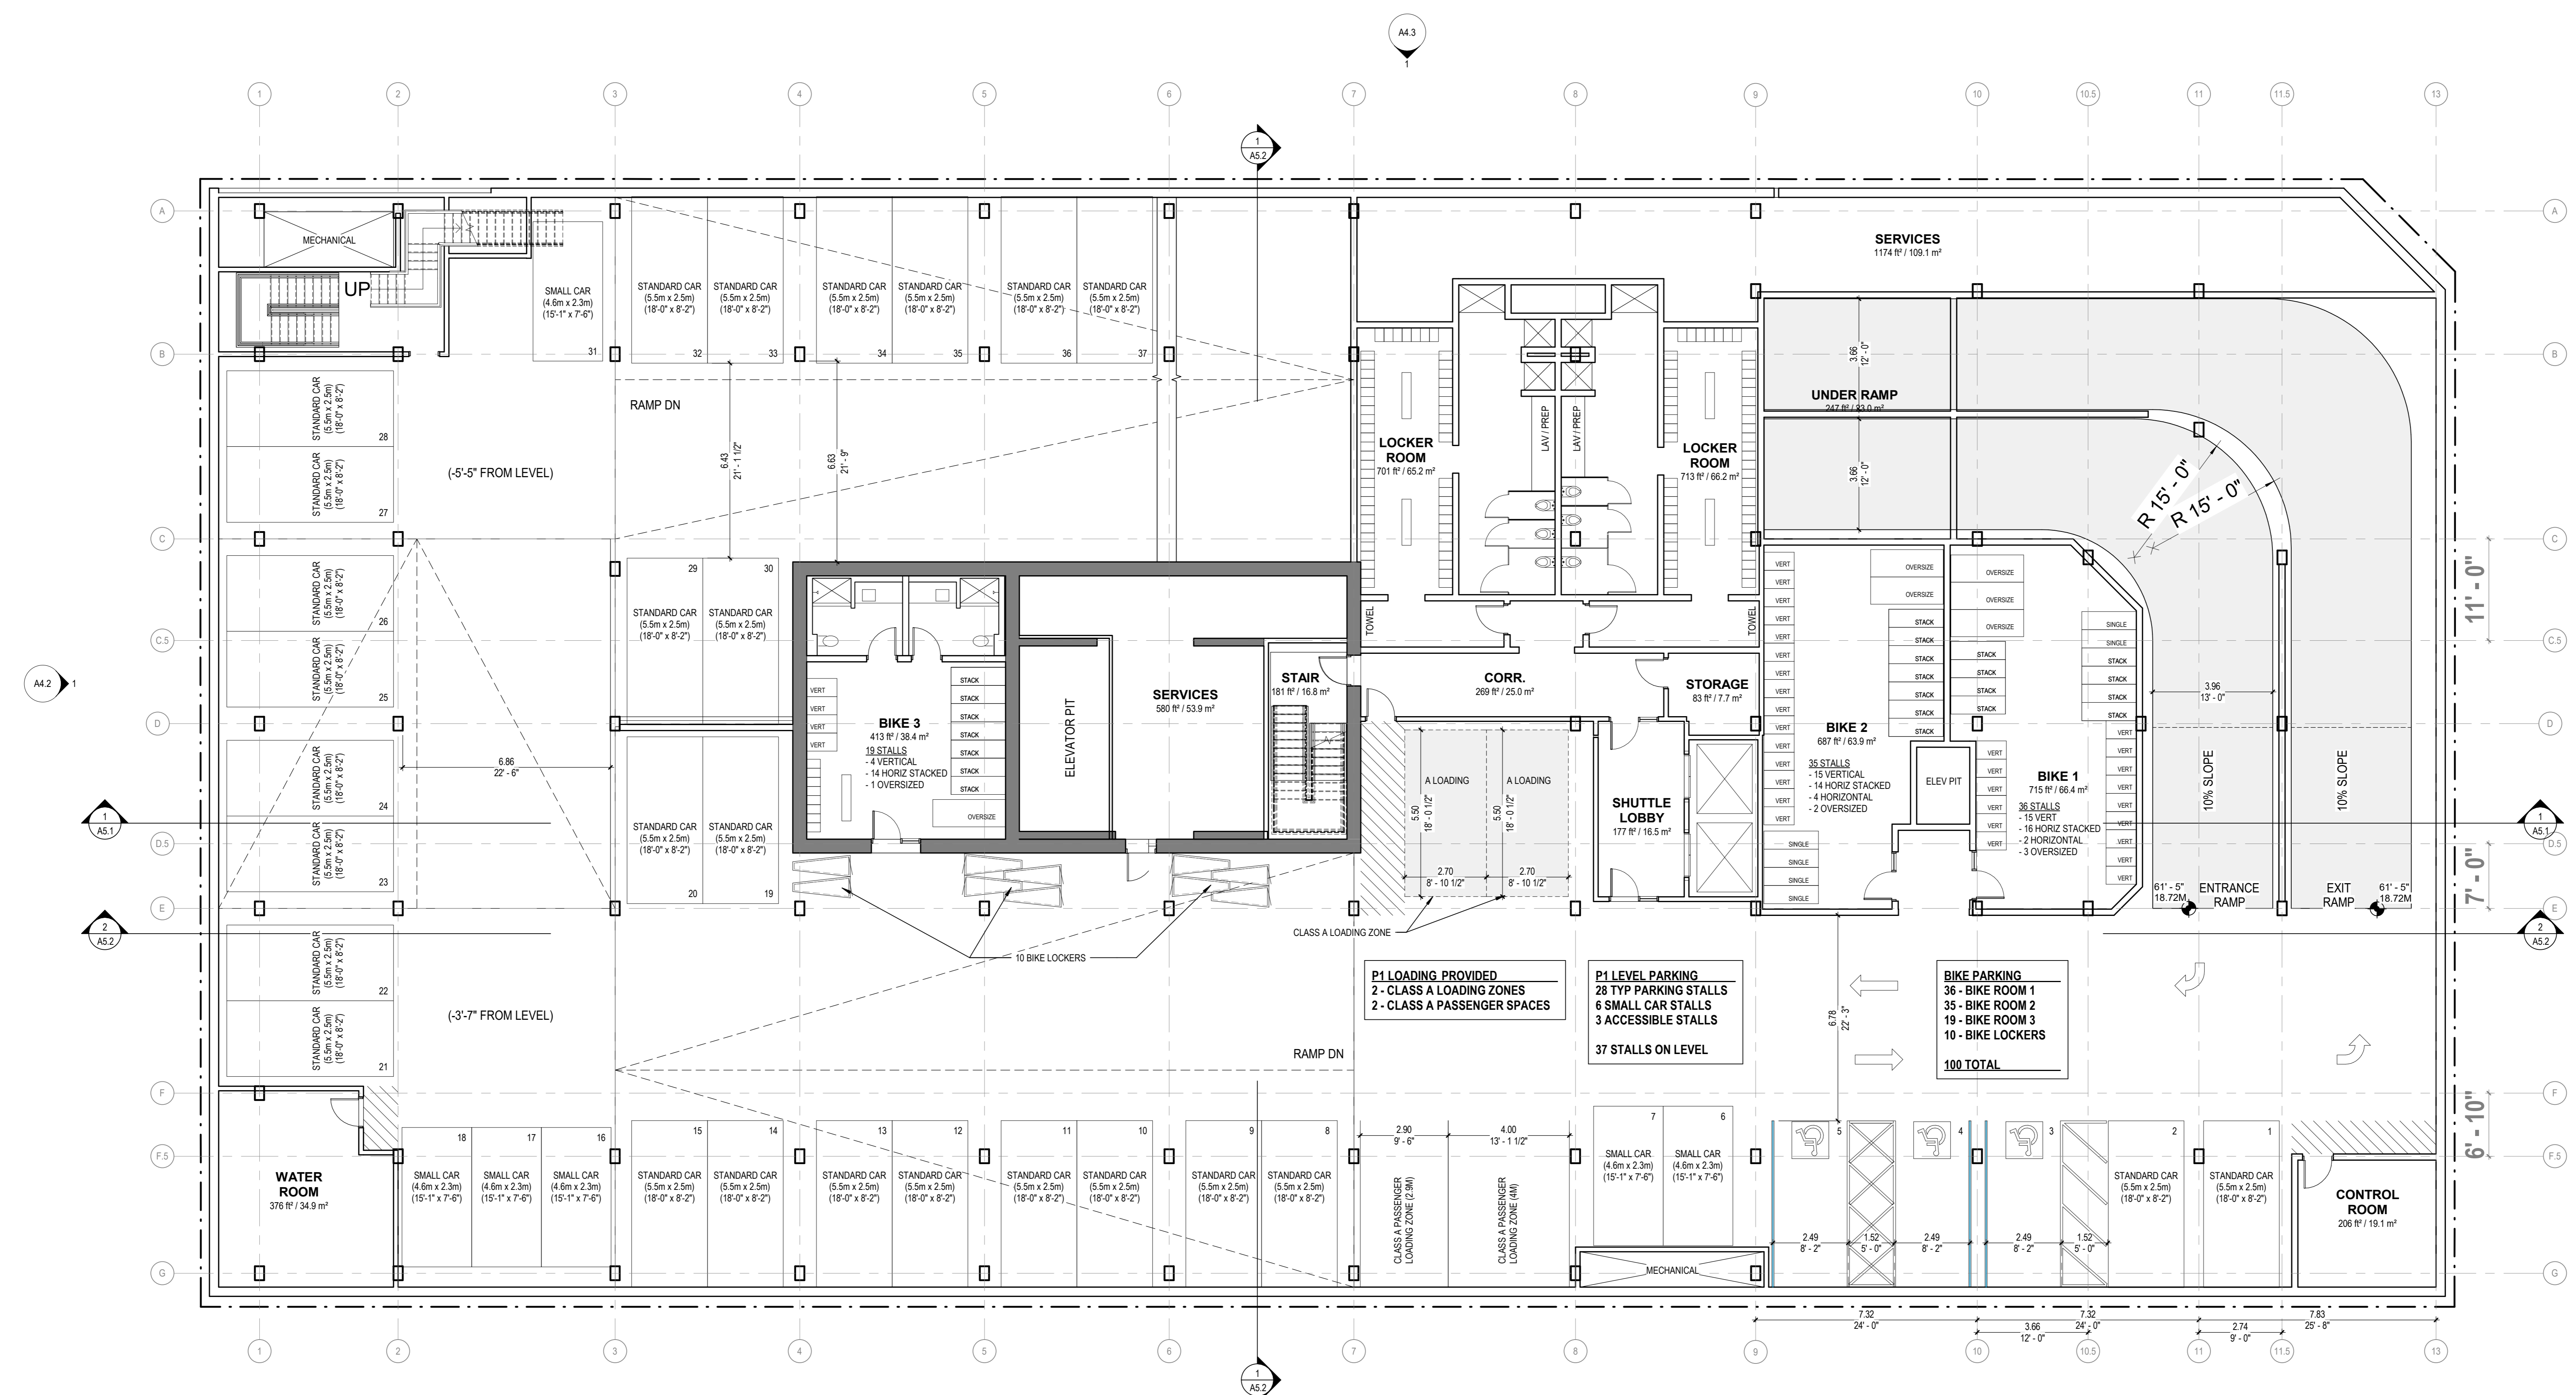

A6 LEVEL P1
SCALE: 1/8" = 1'-0"



BIM 360://85-21101-00/T3MT PLEASANT (VANCOUVER)85-21101-00_T3MAN_AR_2022.rvt
 1/11/2022 11:53:31 PM

GENERAL ARCHITECTURAL NOTES

REFERENCE KEYNOTES

SHEET NOTES

NOT FOR CONSTRUCTION

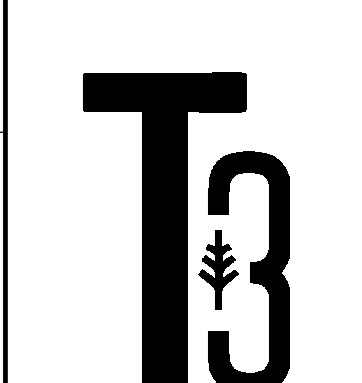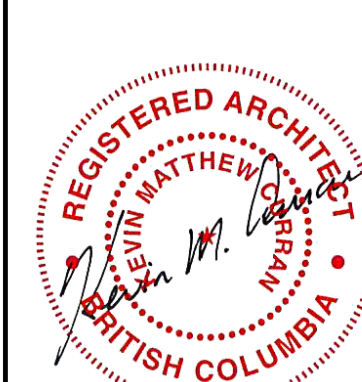


T3 MT PLEASANT
VANCOUVER, CANADA
123 E. 6TH AVE.

ISSUE FOR DEVELOPMENT PERMIT
2/11/2022
Revisions


85-21101-00
FLOOR PLAN, LEVEL 1

A1.1

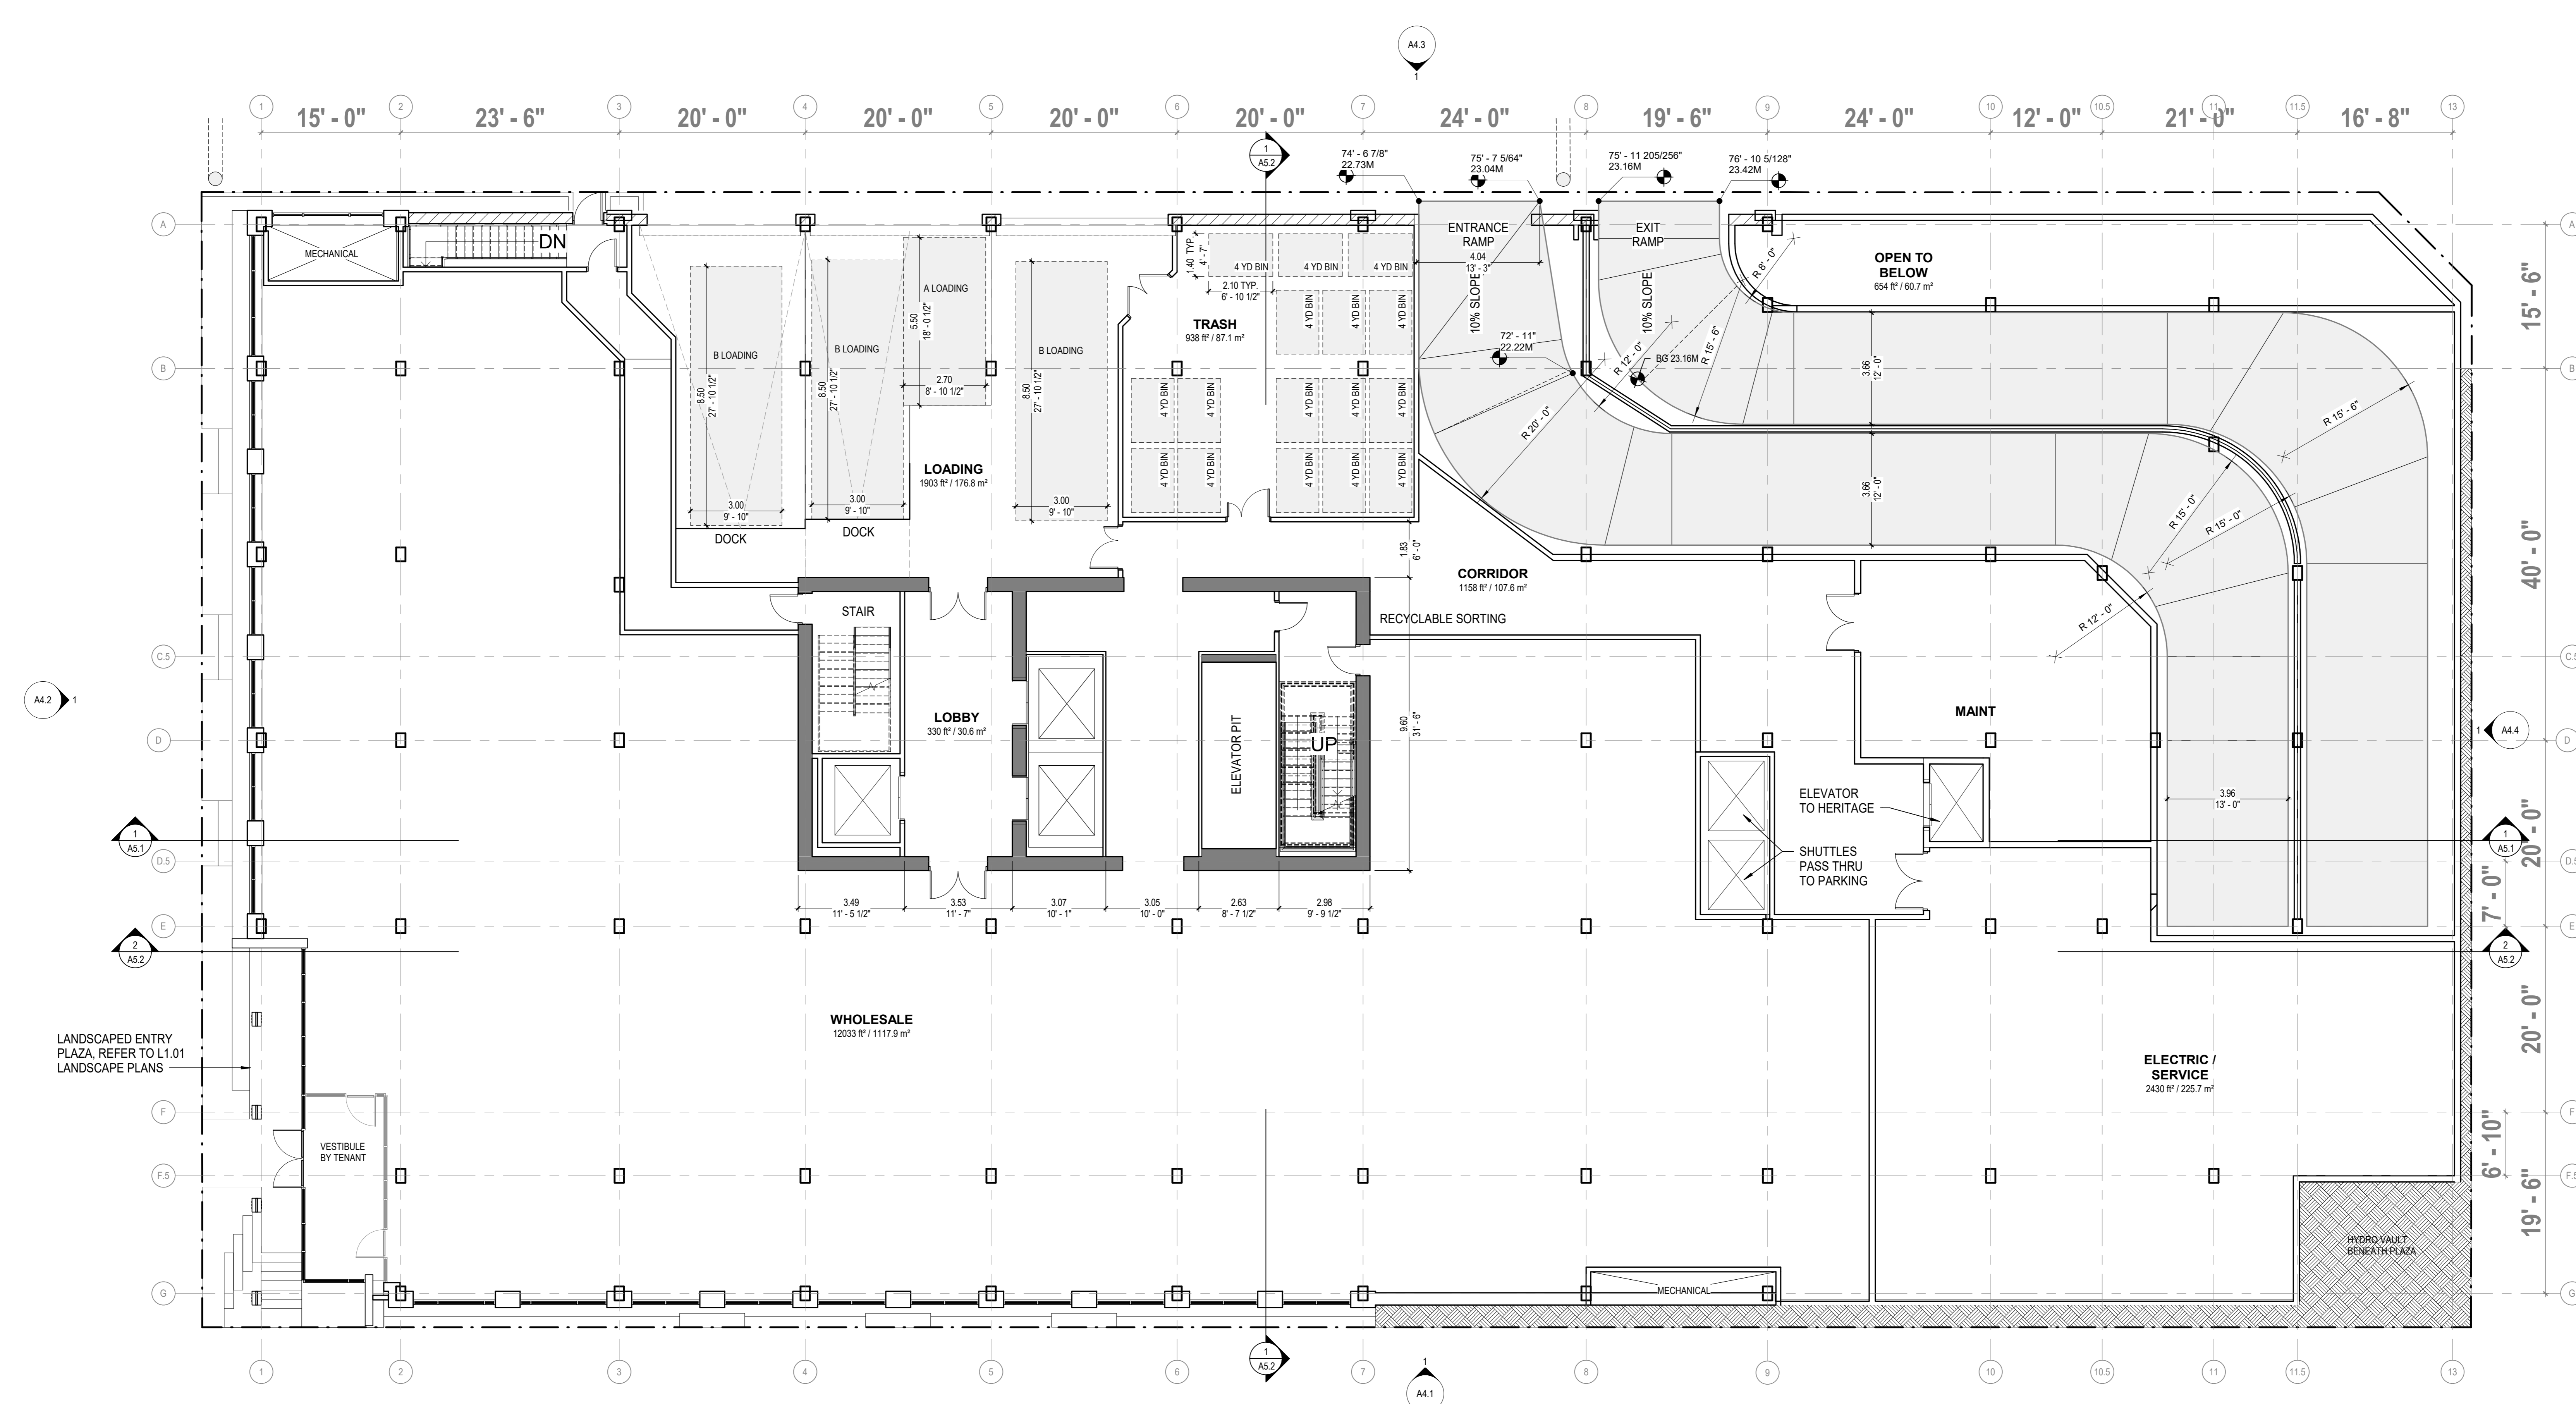

A6 GROUND
SCALE: 1/8" = 1'-0"



BIM 360://85-21101-00 T3 MT PLEASANT (VANCOUVER) 85-21101-00_T3.MAN_AR_2022.rvt
 2/11/2022 2:02:28 PM

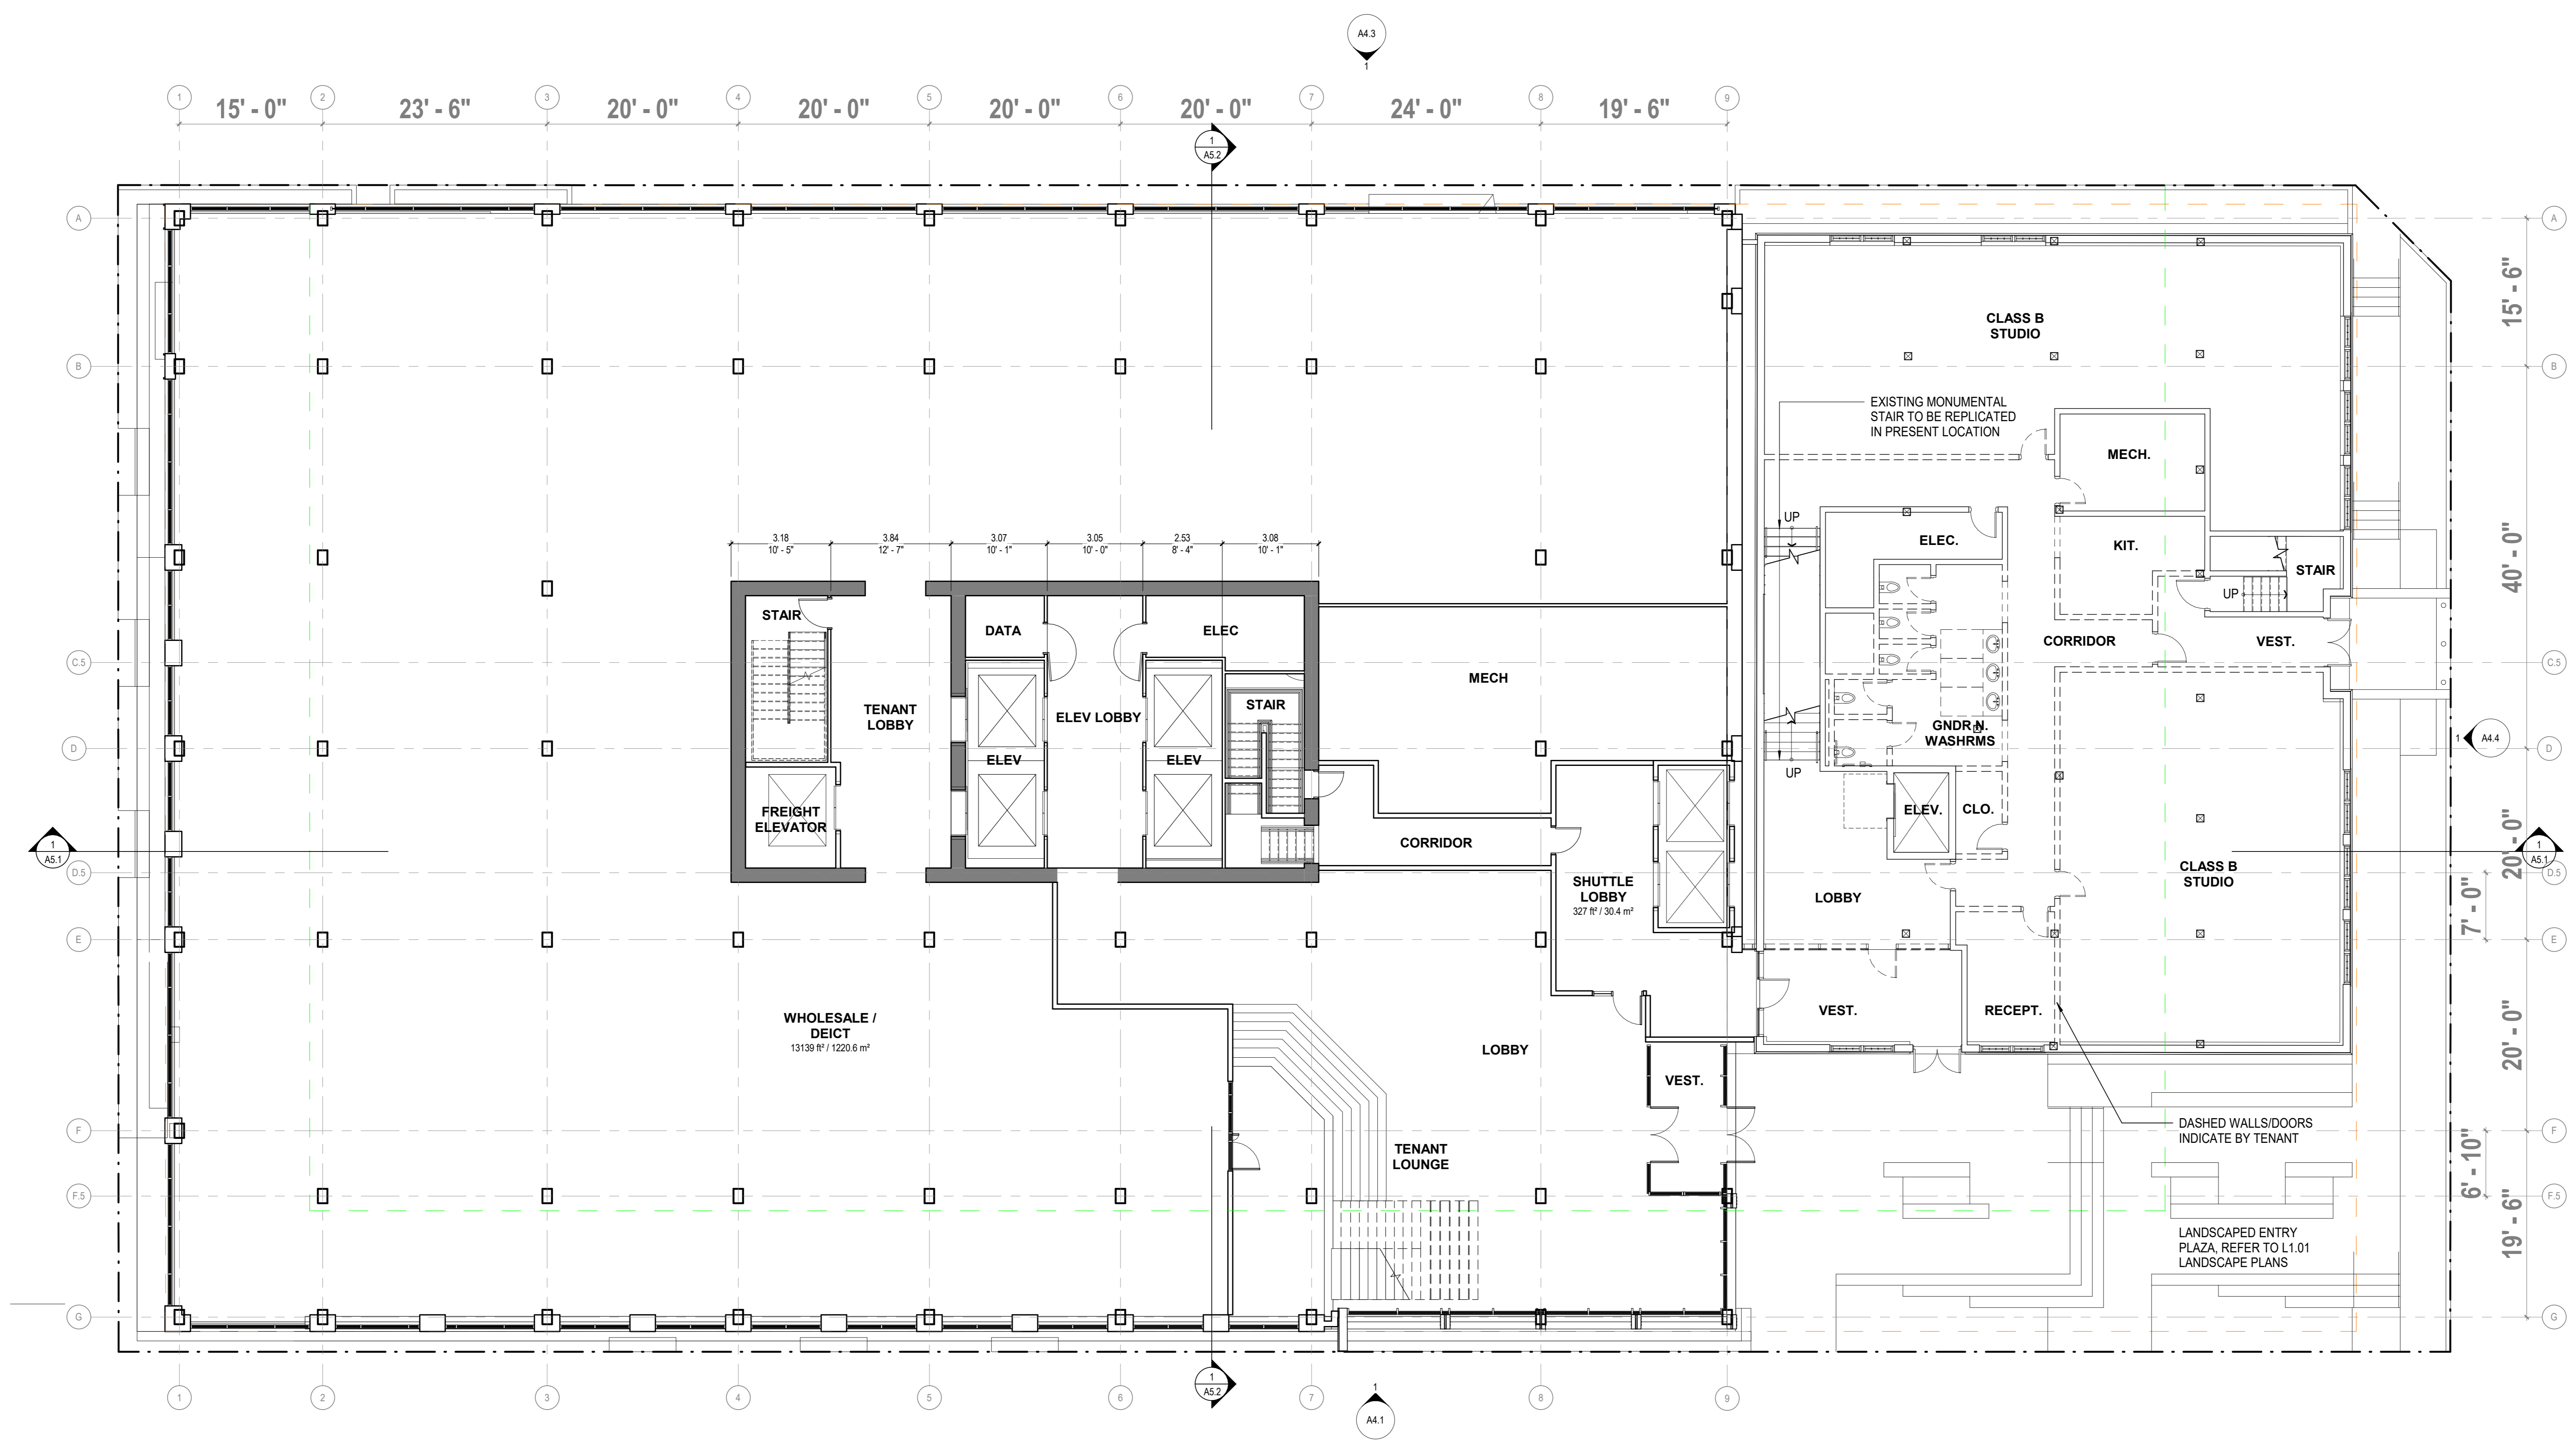

A6 LEVEL 2
SCALE: 1/8" = 1'-0"

B:\000\85-21101-00 T3 MT PLEASANT (VANCOUVER)\85-21101-00_T3MAN_L2_2022.rvt
2/11/2022 2:25:01 PM

NOT FOR
CONSTRUCTION

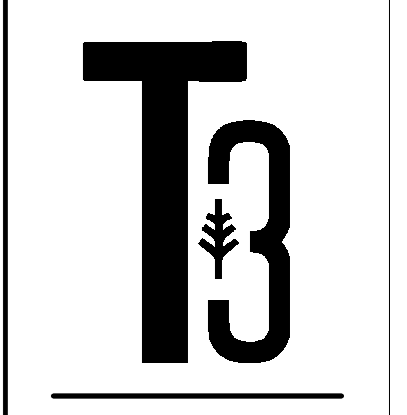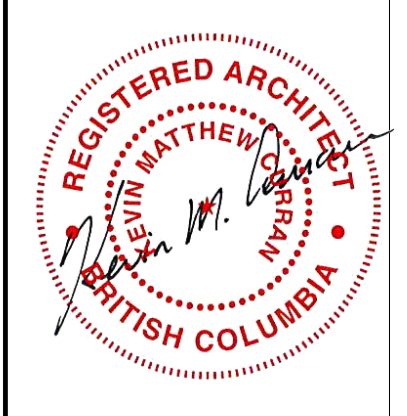


T3 MT PLEASANT
VANCOUVER, CANADA
123 E. 6TH AVE.

ISSUE FOR DEVELOPMENT PERMIT
2/11/2022
Revisions


85-21101-00
FLOOR PLAN, LEVEL 3

A1.3

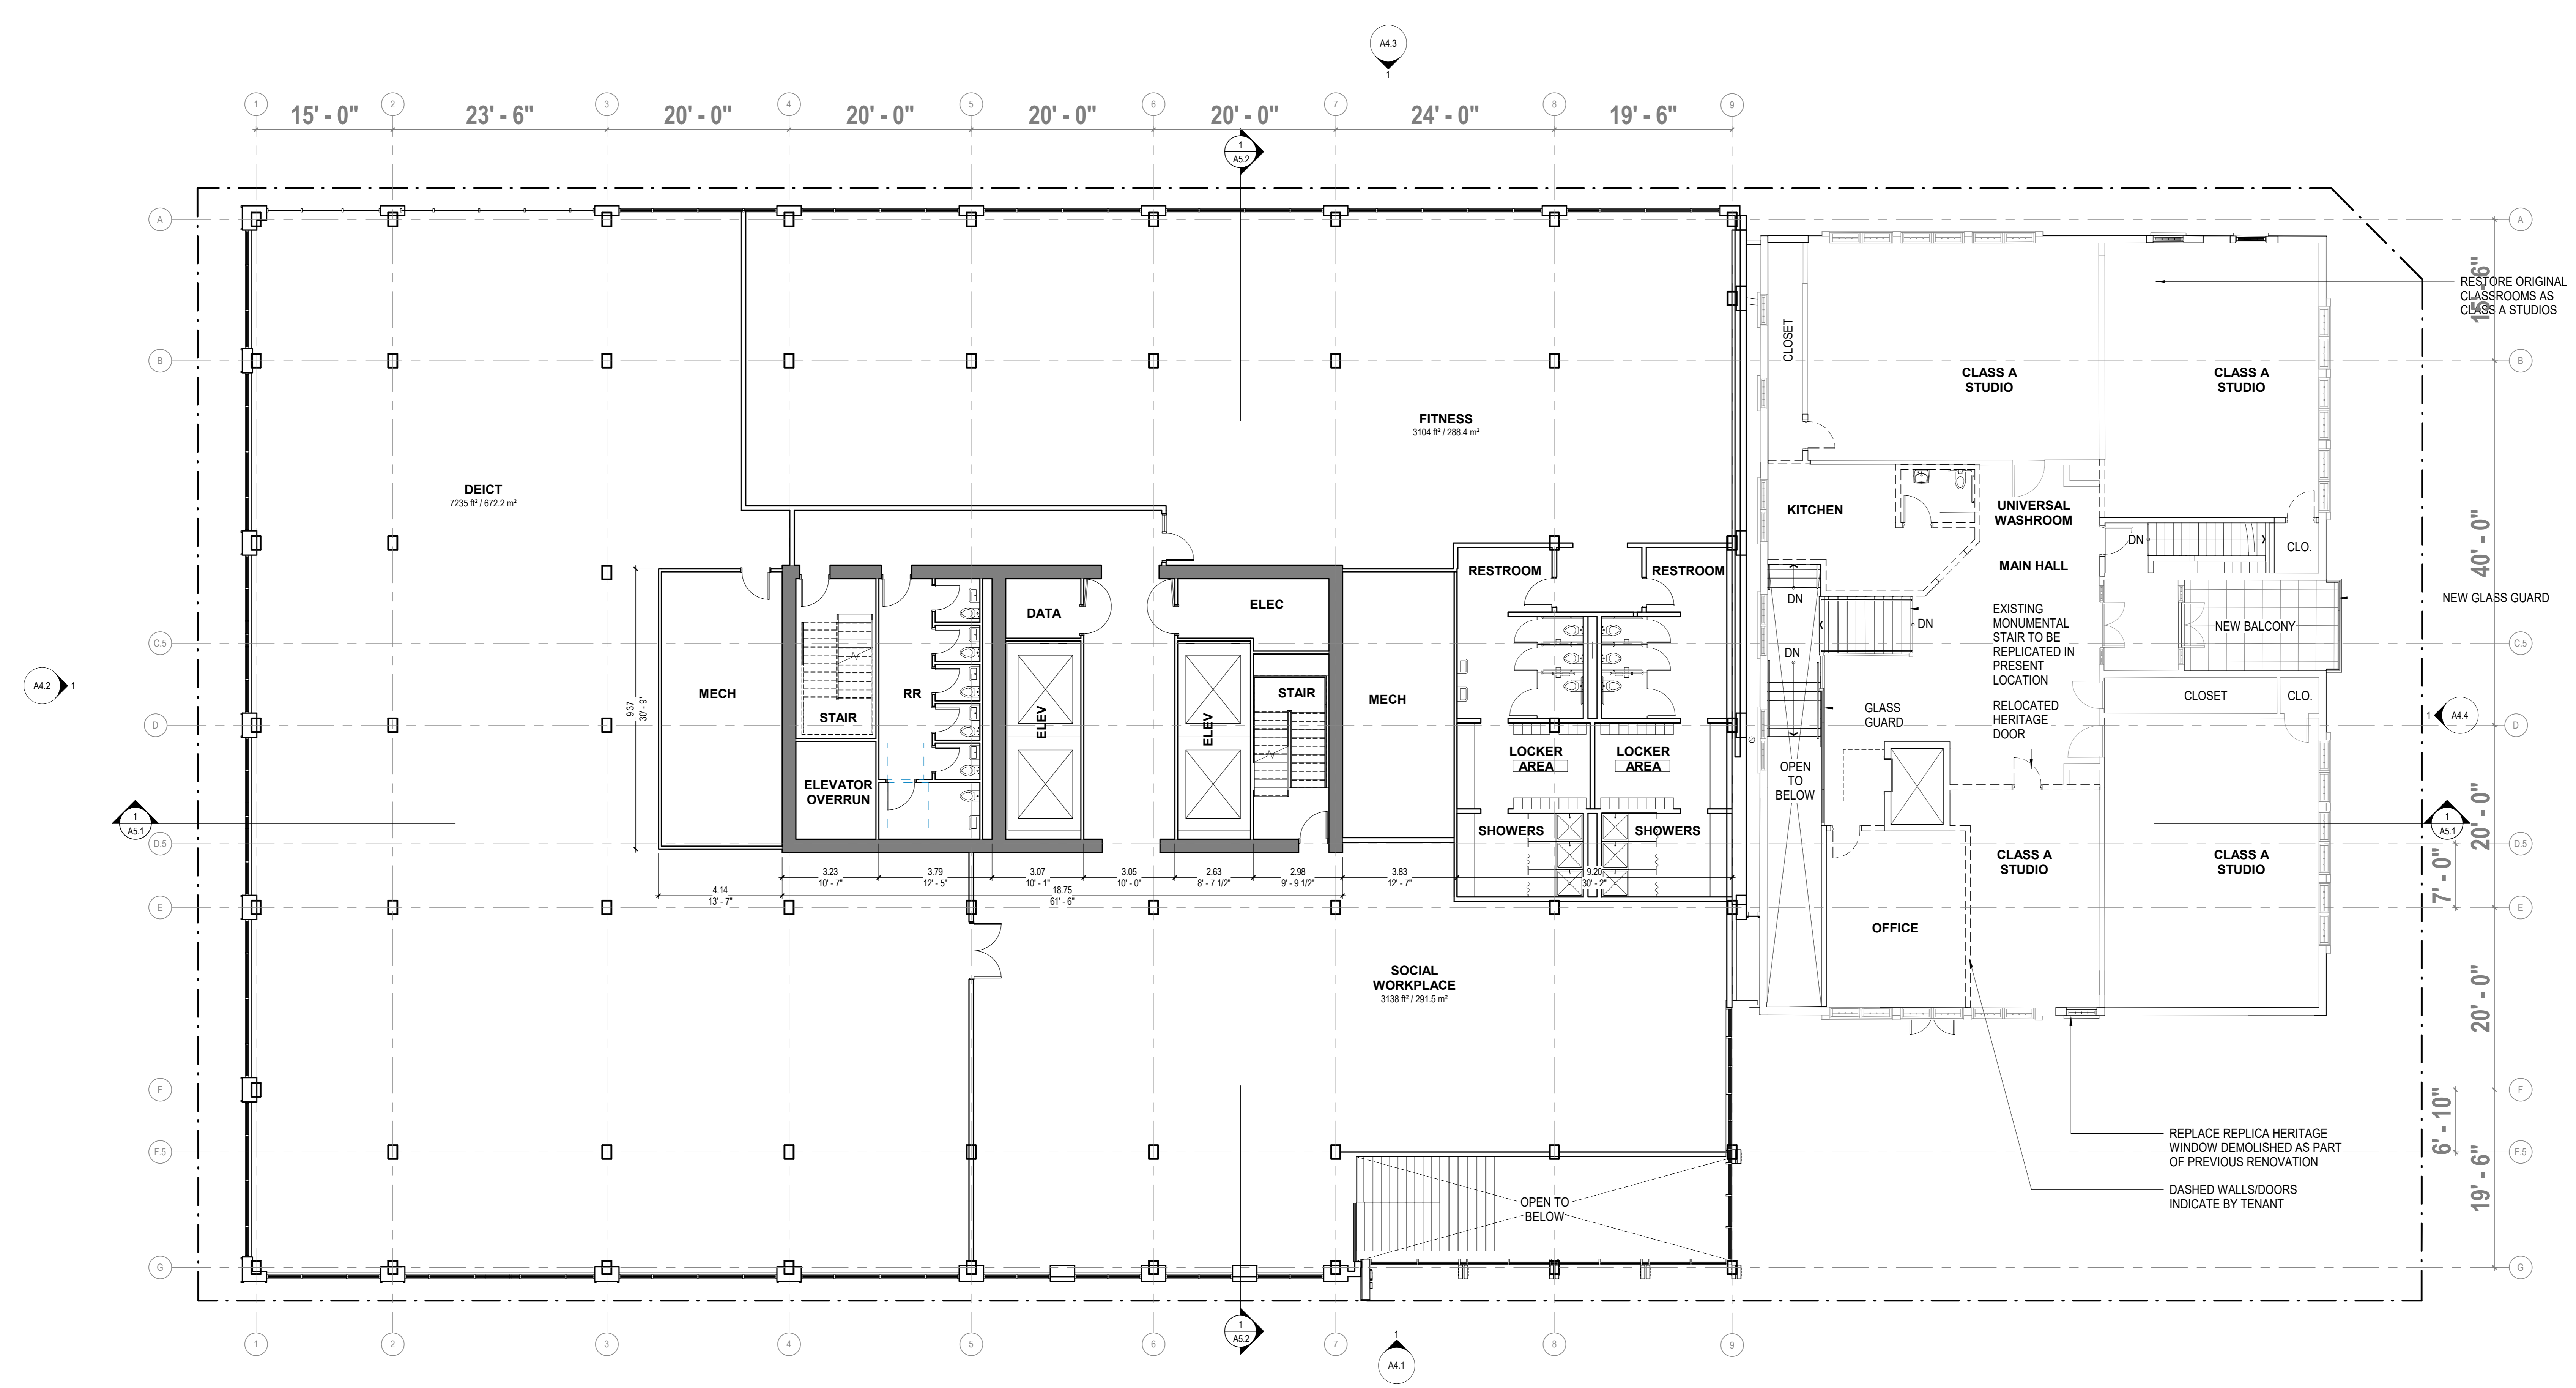

A6 LEVEL 3
SCALE: 1/8" = 1'-0"


BIM 360://85-21101-00/T3 MT PLEASANT (VANCOUVER) 85-21101-00_T3 PLAN_A6_2022.rvt
 2/8/2022 4:22:33 PM

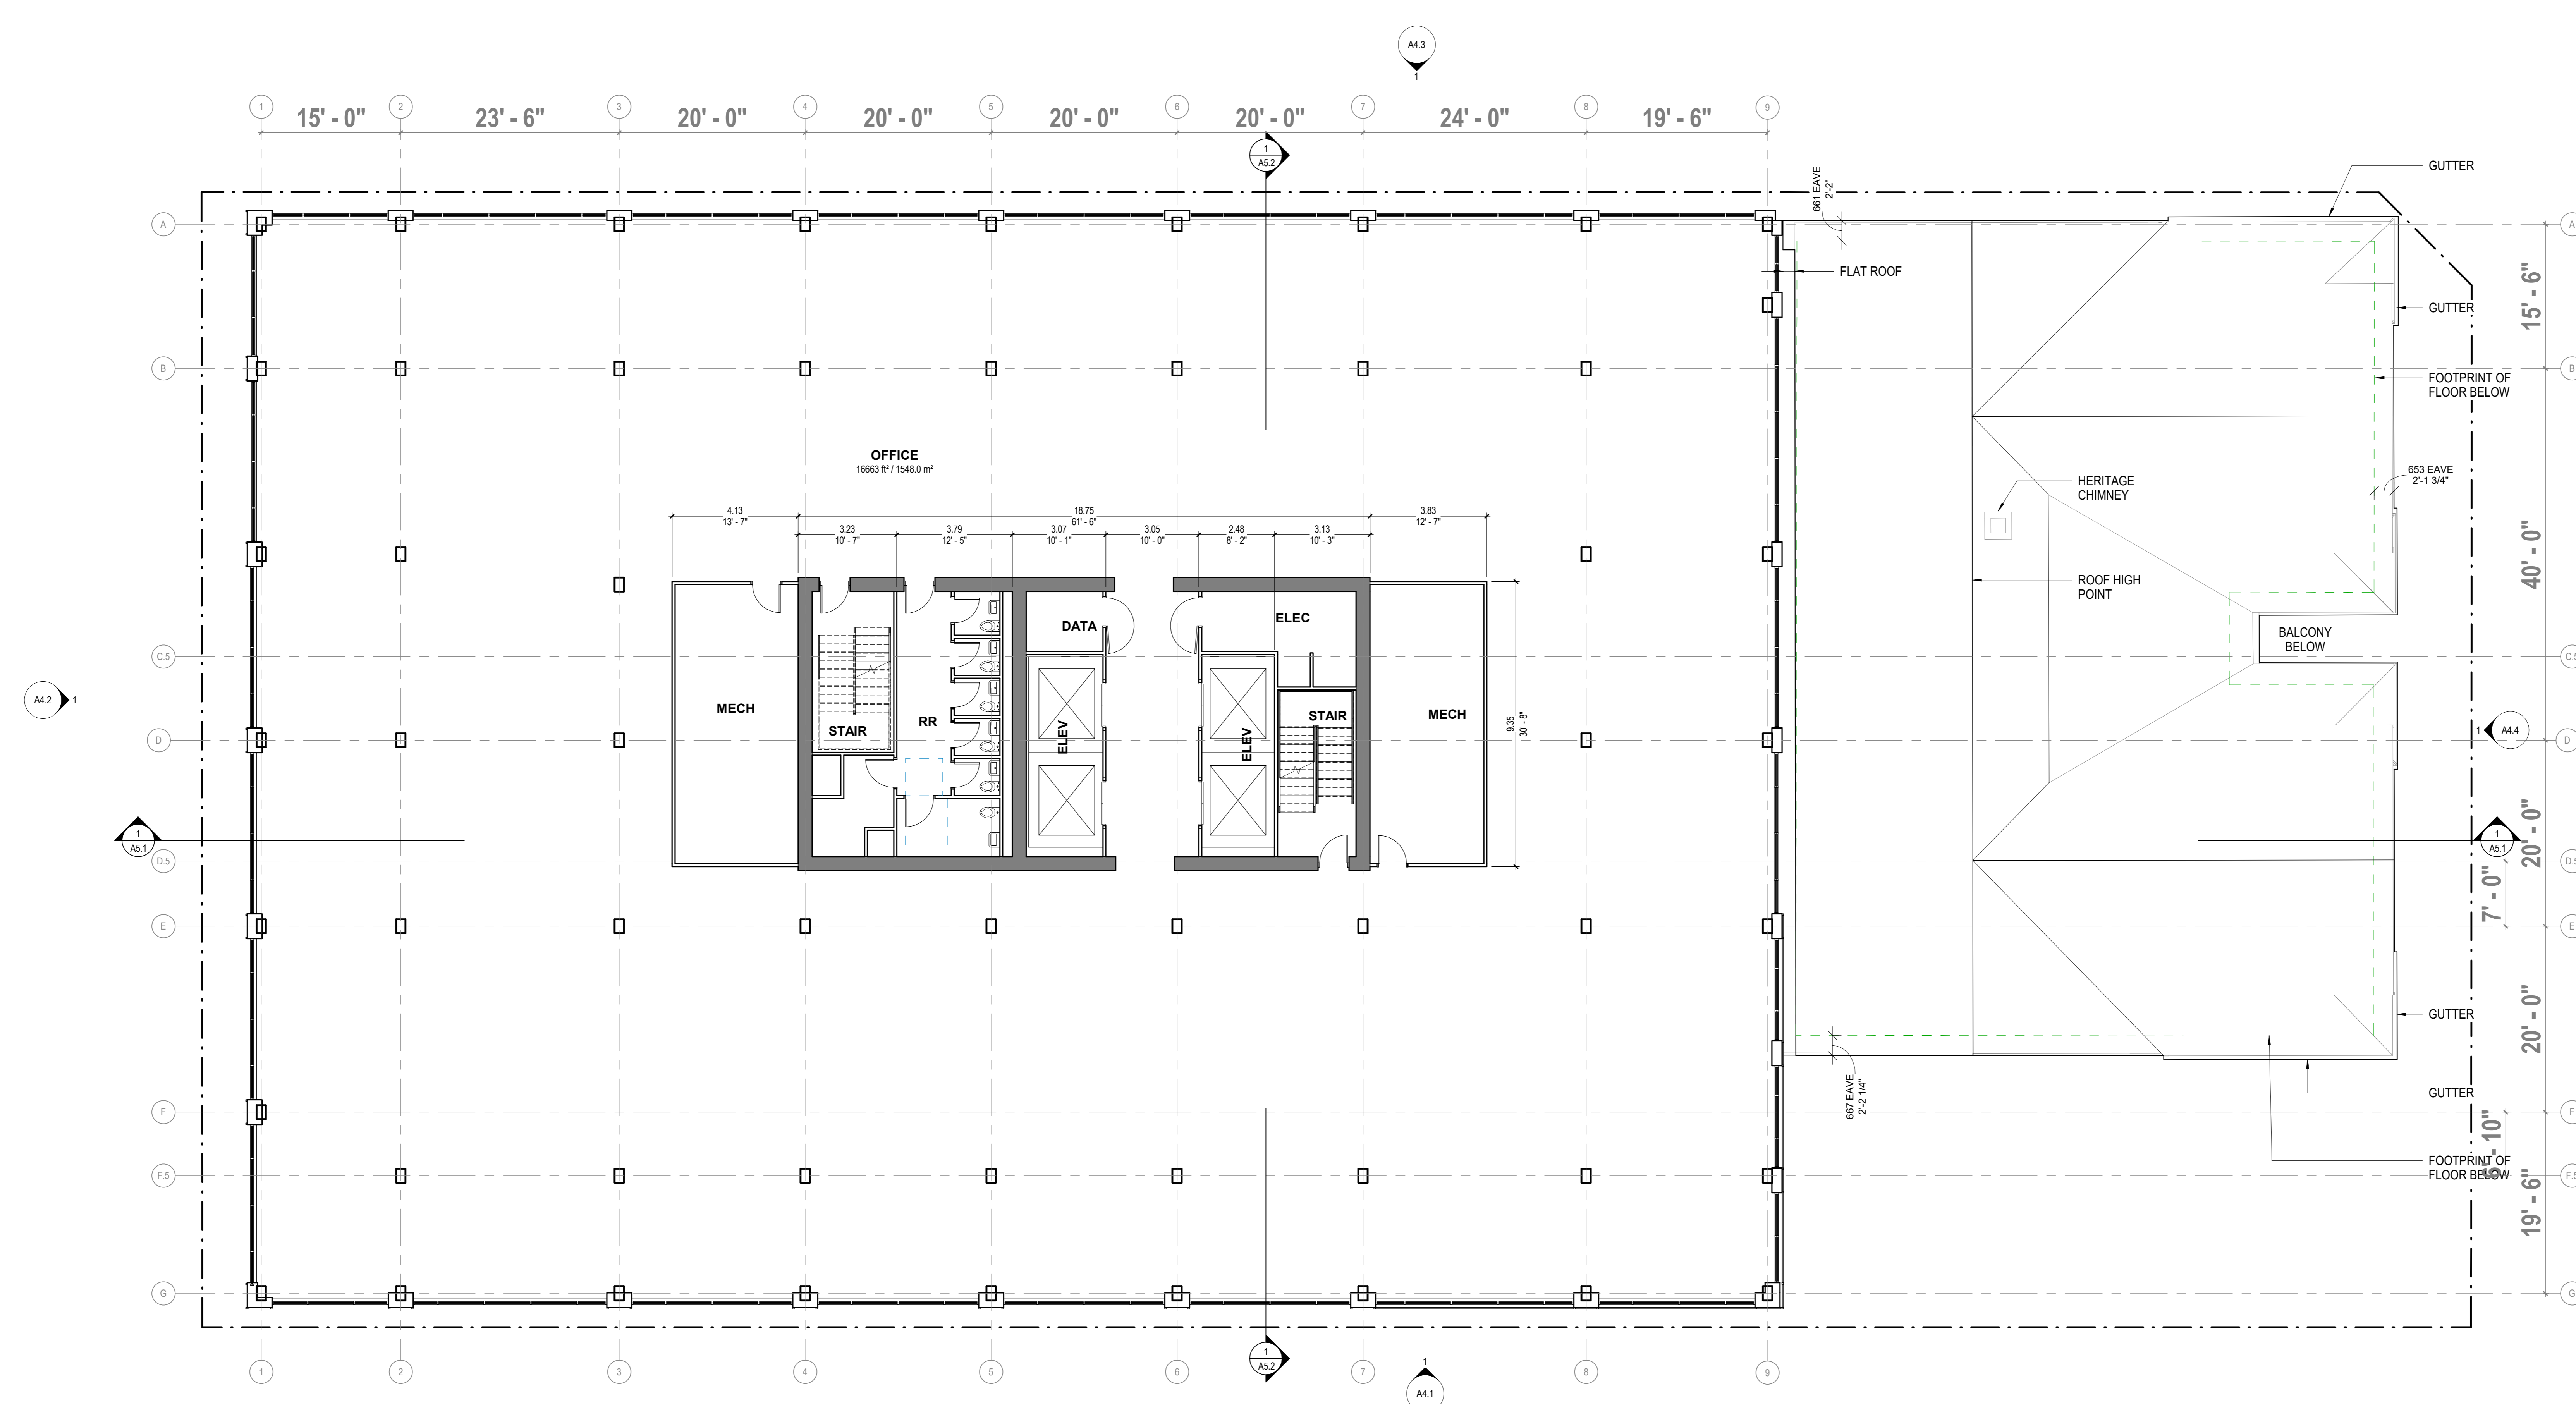

A6 LEVEL 4
SCALE: 1/8" = 1'-0"

BIM 360://85-21101-00/T3 MT PLEASANT (VANCOUVER) 85-21101-00_T3.MAN_AR_2022.rvt
 2/8/2022 4:52:38 PM

NOT FOR
CONSTRUCTION

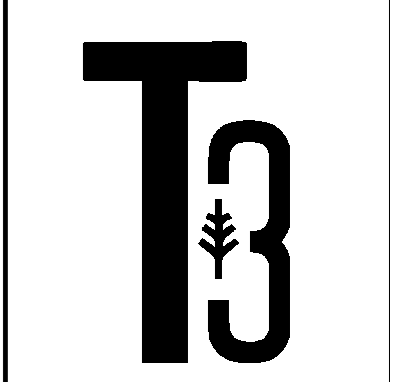


T3 MT PLEASANT
VANCOUVER, CANADA
123 E. 6TH AVE

ISSUE FOR
DEVELOPMENT
PERMIT
2/11/2022
Revisions

85-21101-00
FLOOR PLAN,
LEVEL 5


A1.5

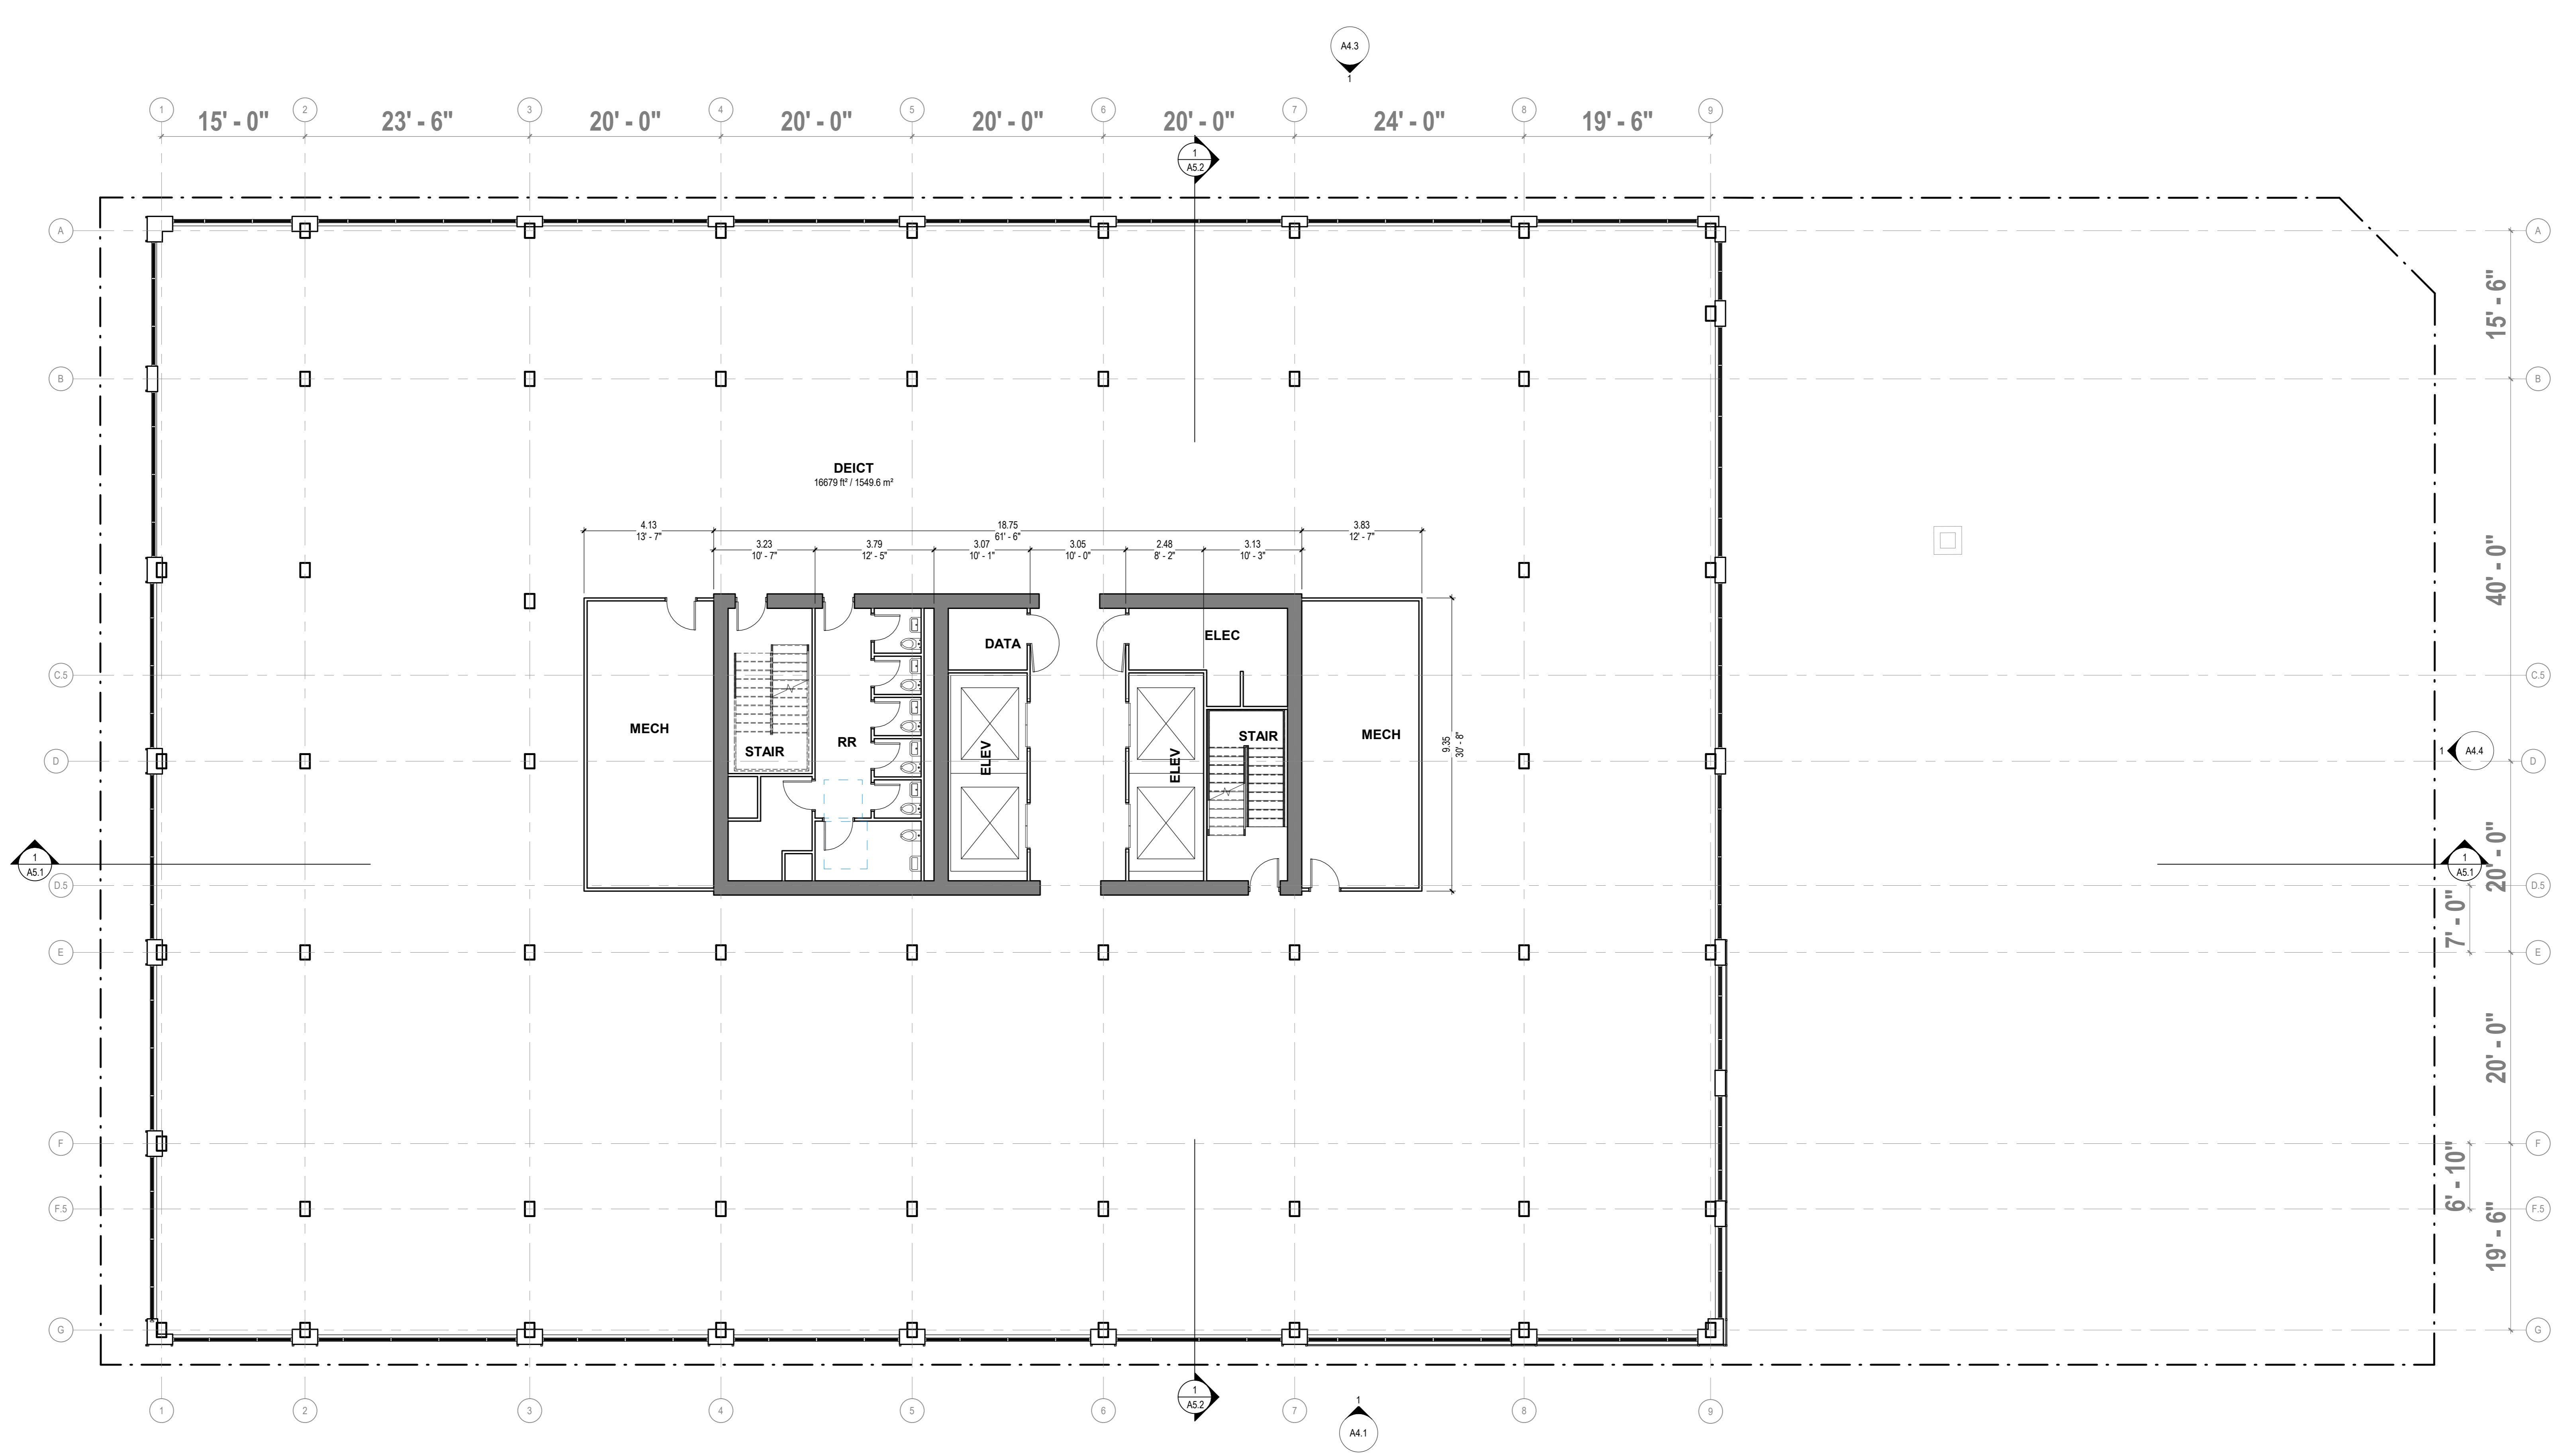

A6 LEVEL 5
SCALE: 1/8" = 1'-0"

B:\000\85-21101-00 T3 MT PLEASANT (VANCOUVER)\85-21101-00_T3MAN_LP_2022.rvt
2/8/2022 4:22:39 PM

NOT FOR
CONSTRUCTION

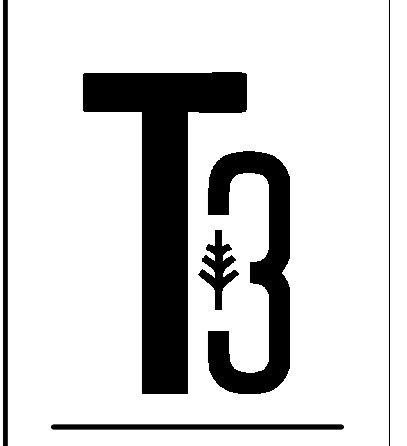


T3 MT PLEASANT
VANCOUVER, CANADA
123 E. 6TH AVE

ISSUE FOR
DEVELOPMENT
PERMIT
2/11/2022
Revisions


85-21101-00
FLOOR PLAN,
LEVEL 6

A1.6

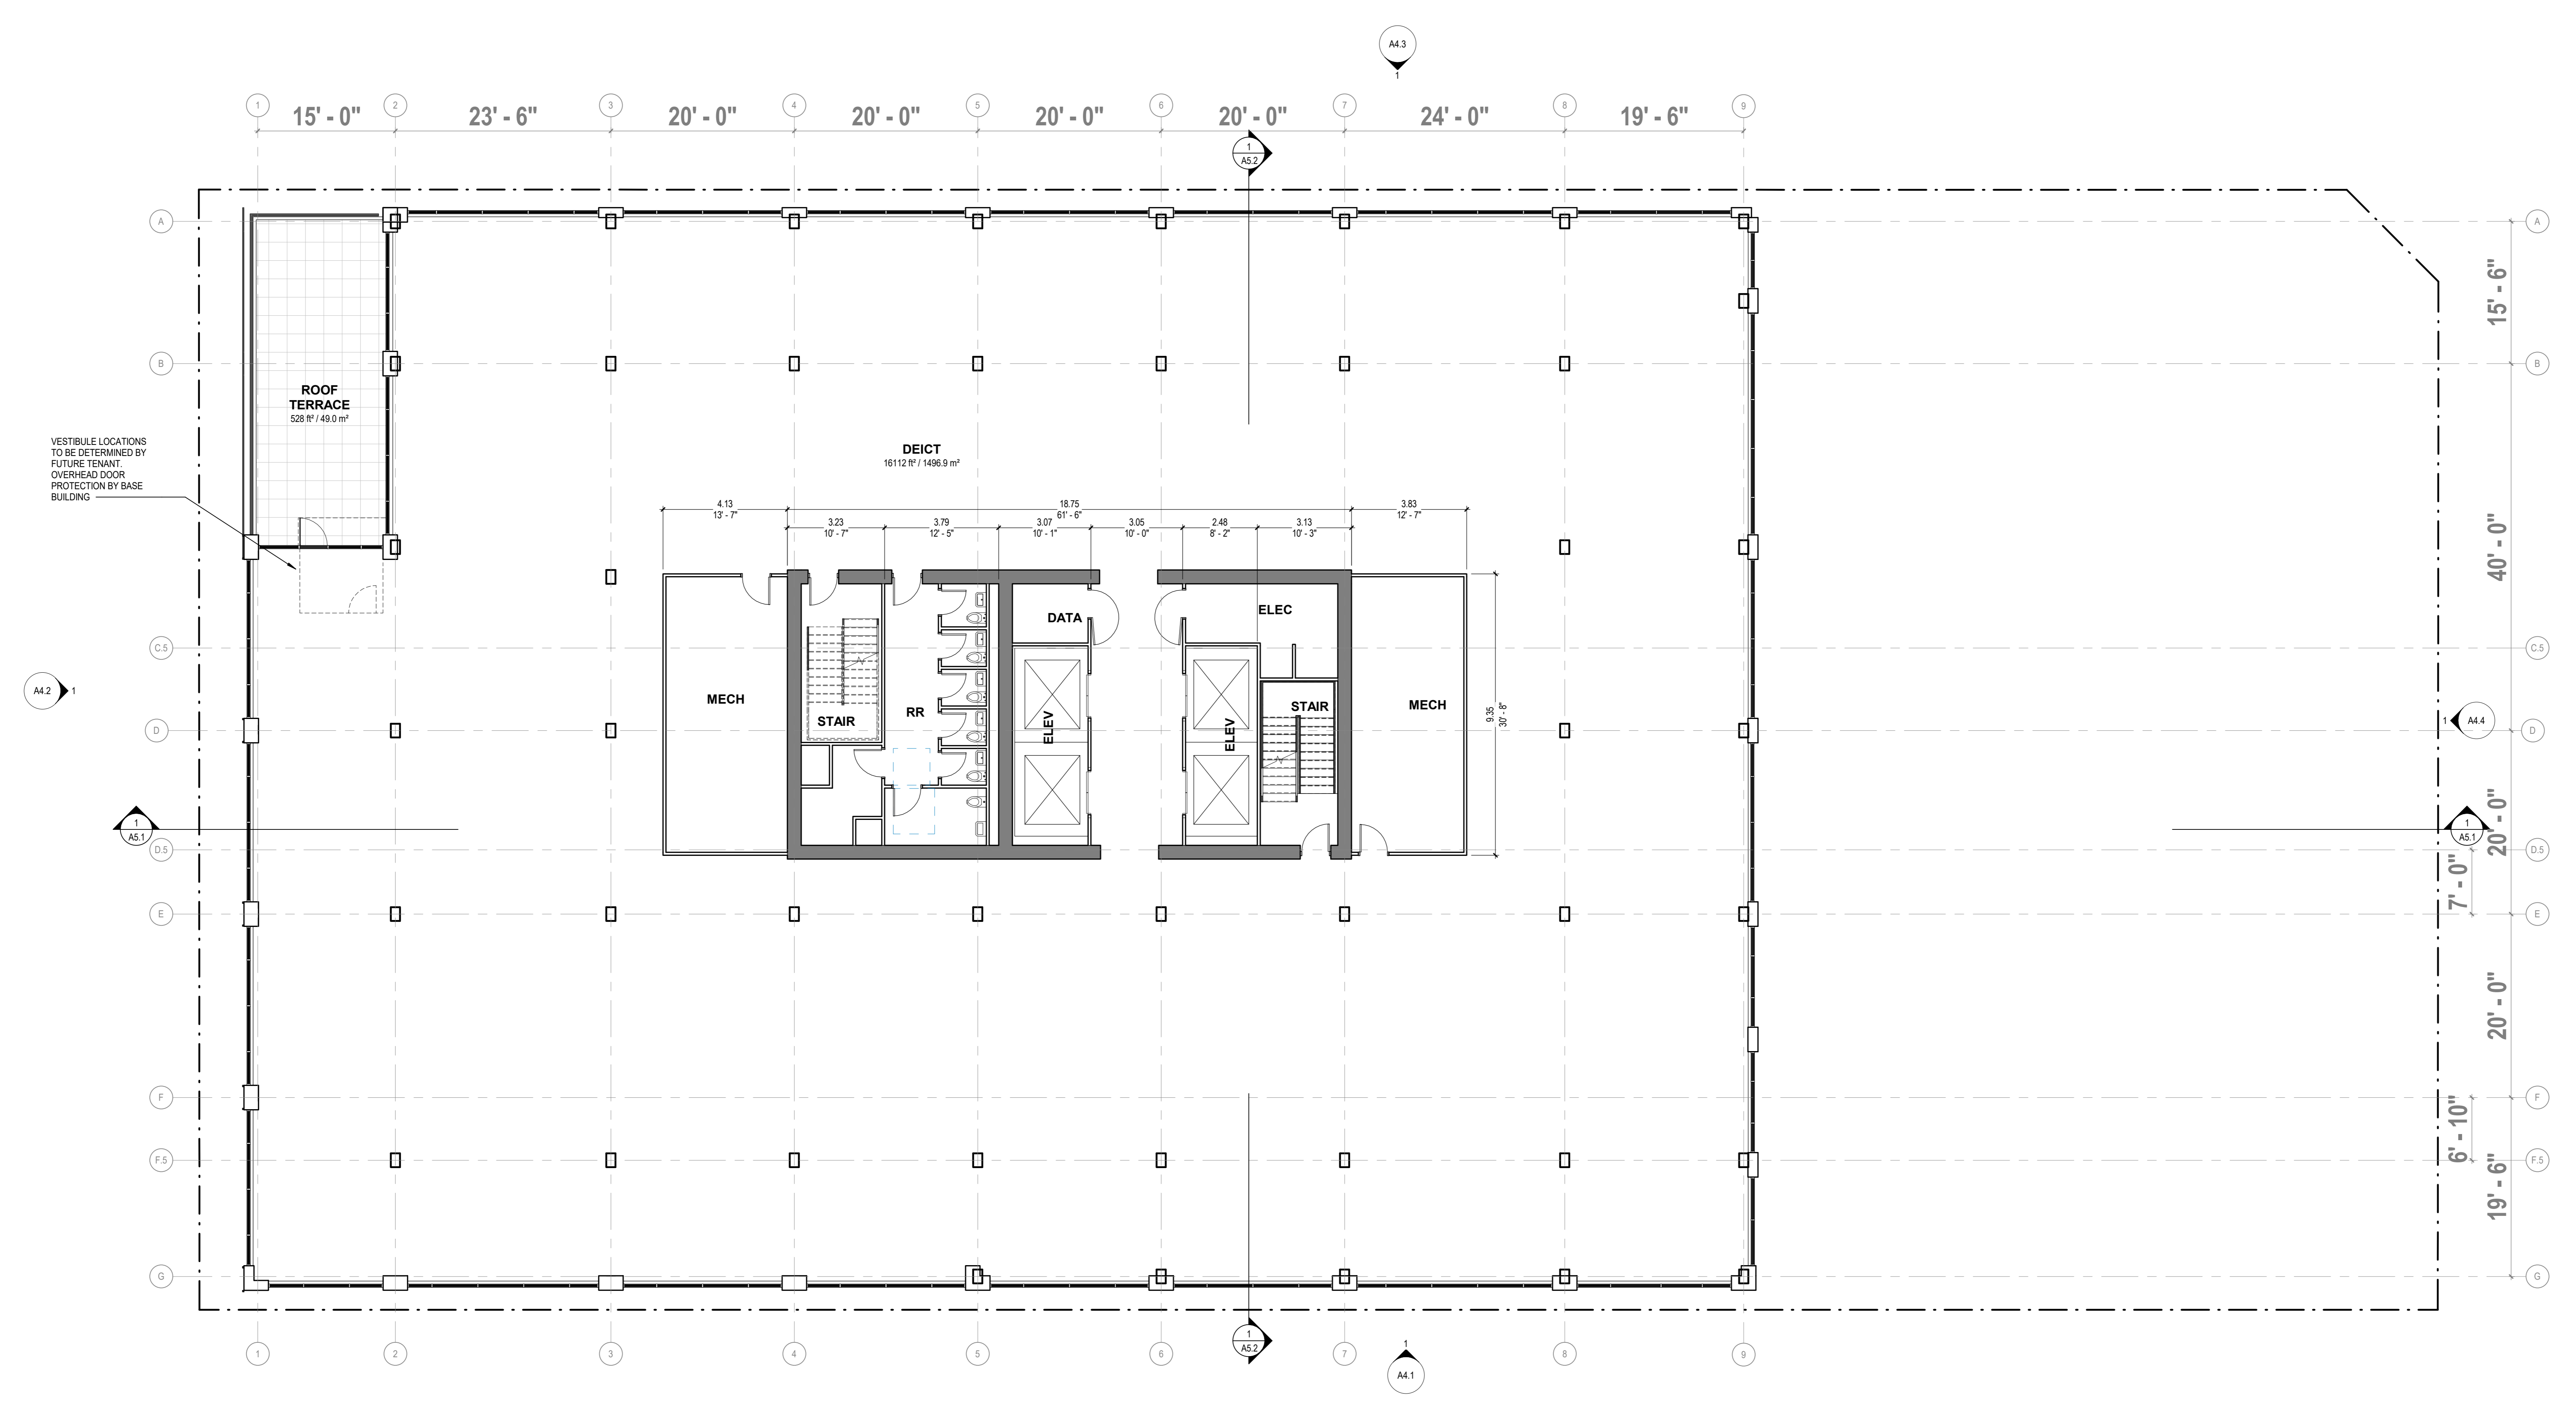


A6 LEVEL 6
SCALE: 1/8" = 1'-0"

BIM 360://85-21101-00/T3 MT PLEASANT (VANCOUVER) 85-21101-00_T3 MAIN_L6_2022.rvt
 2/8/2022 4:28:41 PM

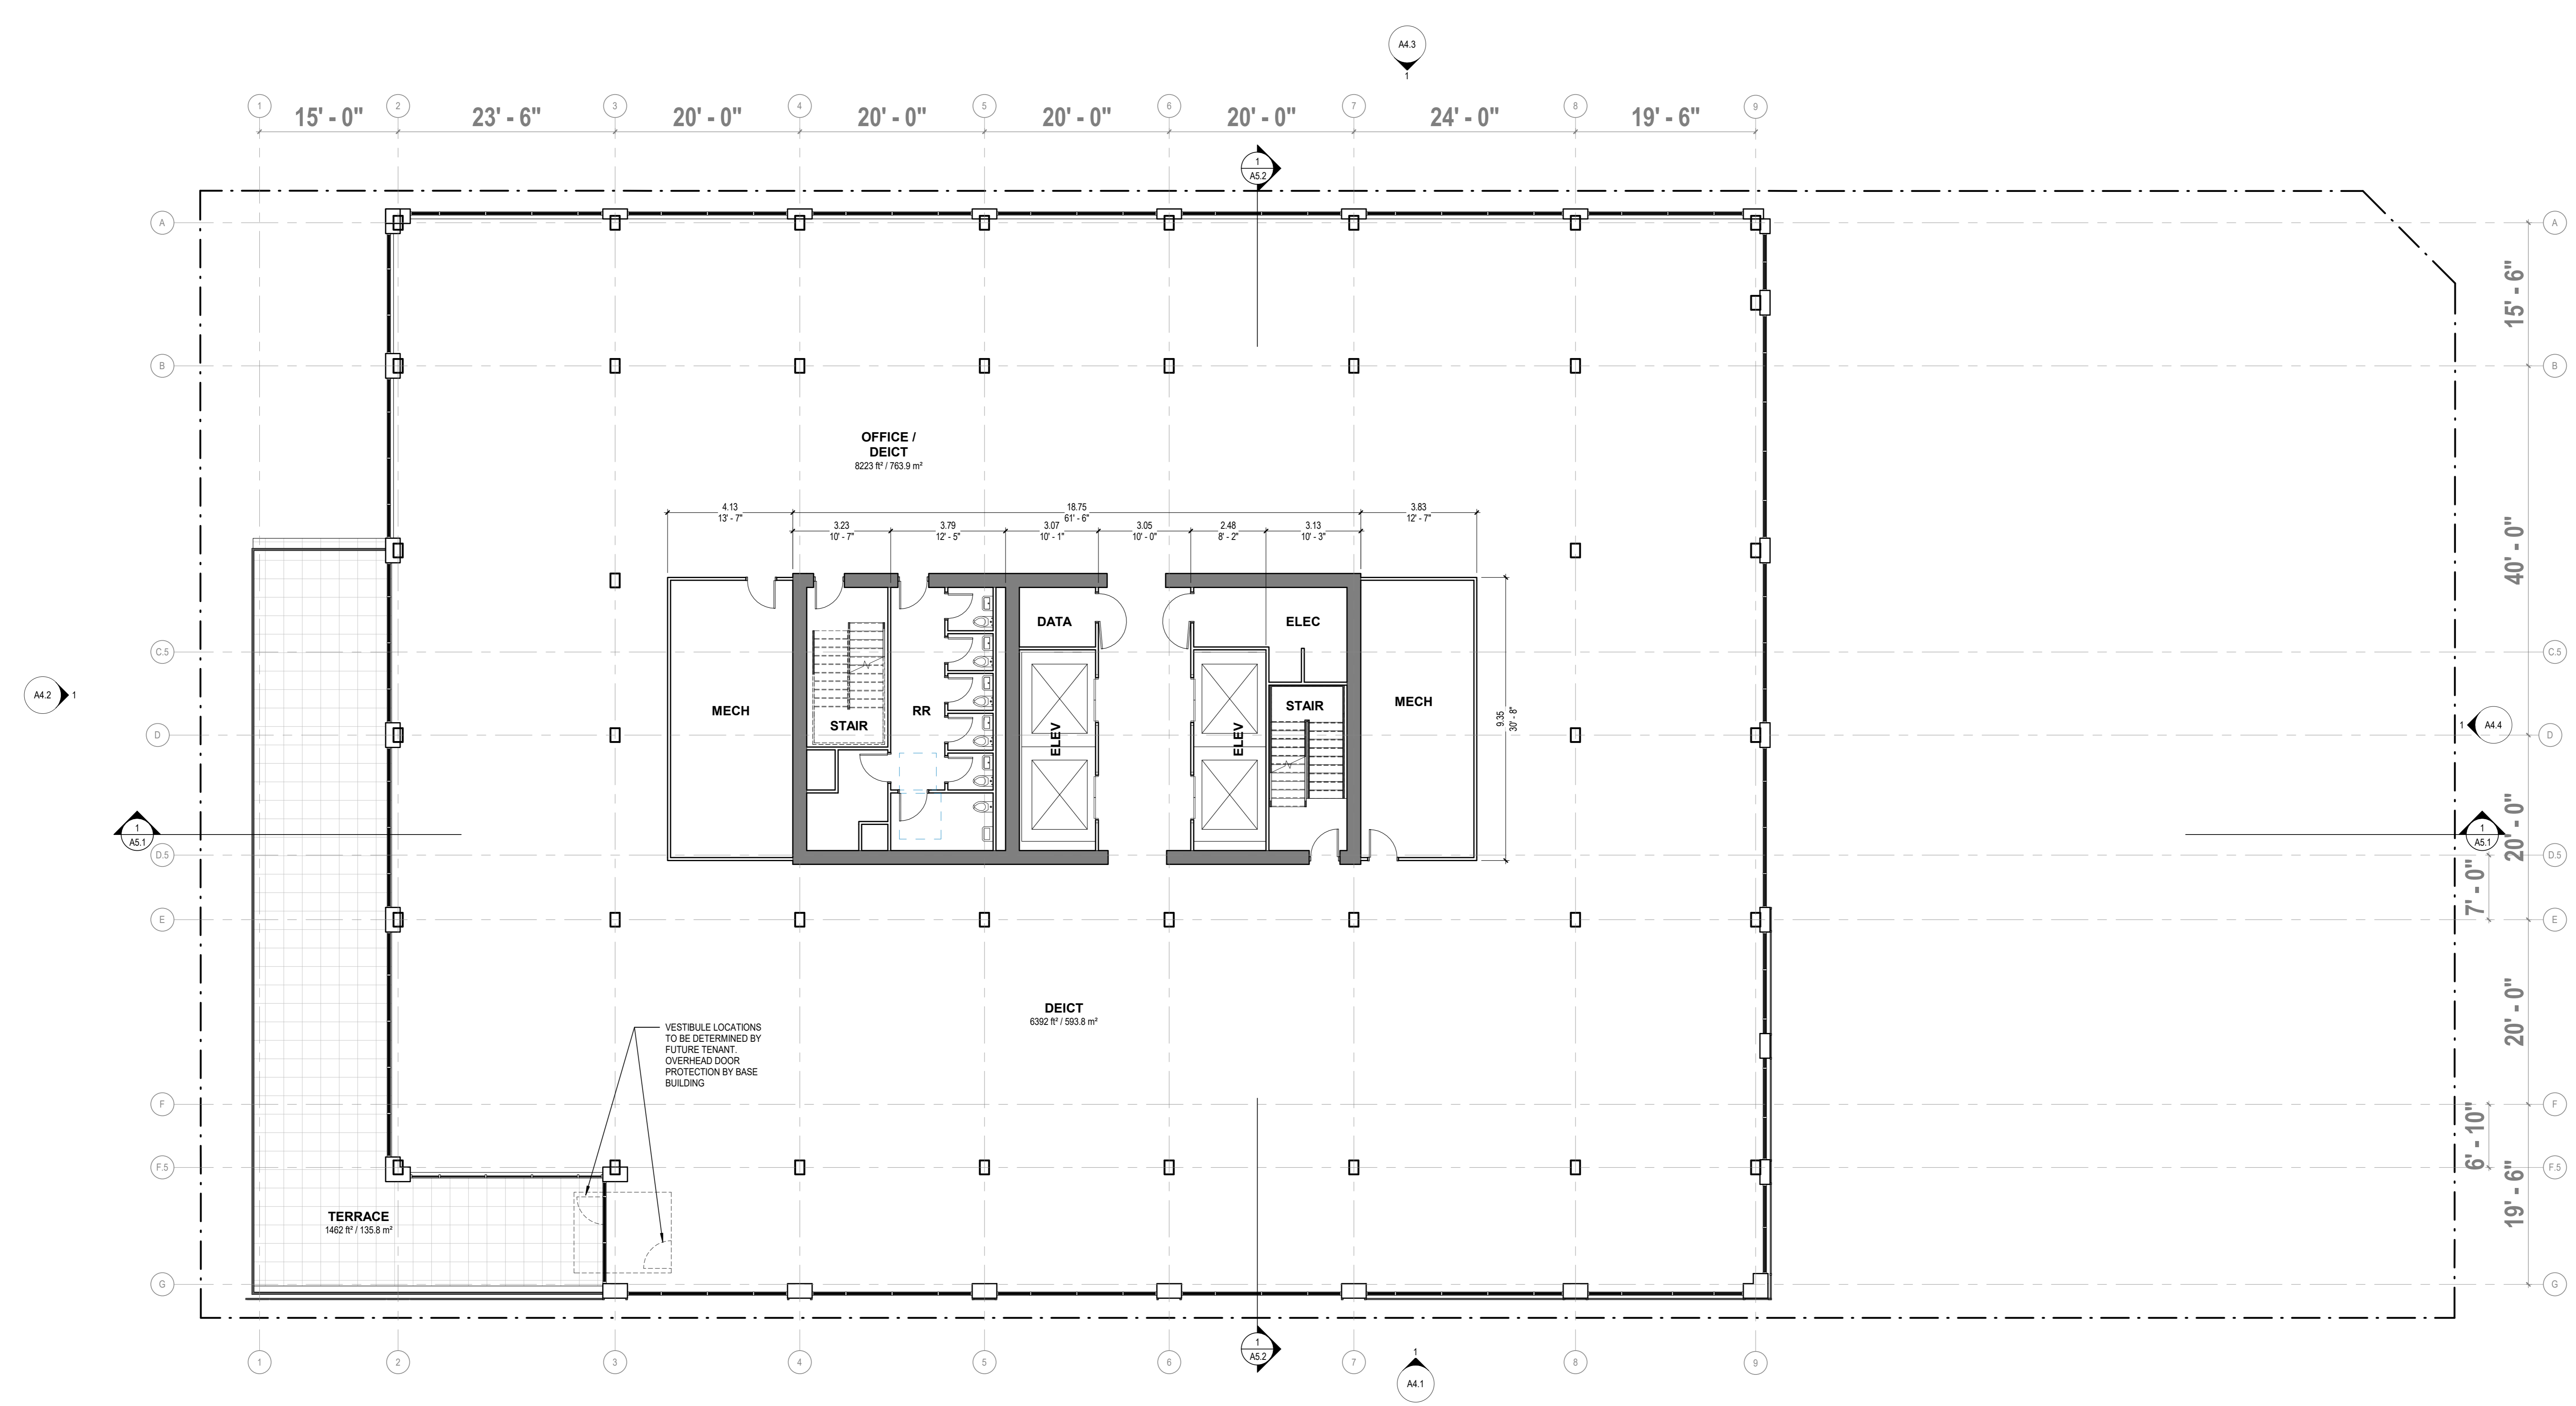


A6 LEVEL 7
SCALE: 1/8" = 1'-0"

B:\000\85-21101-00 T3 MT PLEASANT (VANCOUVER)\85-21101-00_T3MAN_L7_2021.rvt
2/8/2022 2:29:44 PM

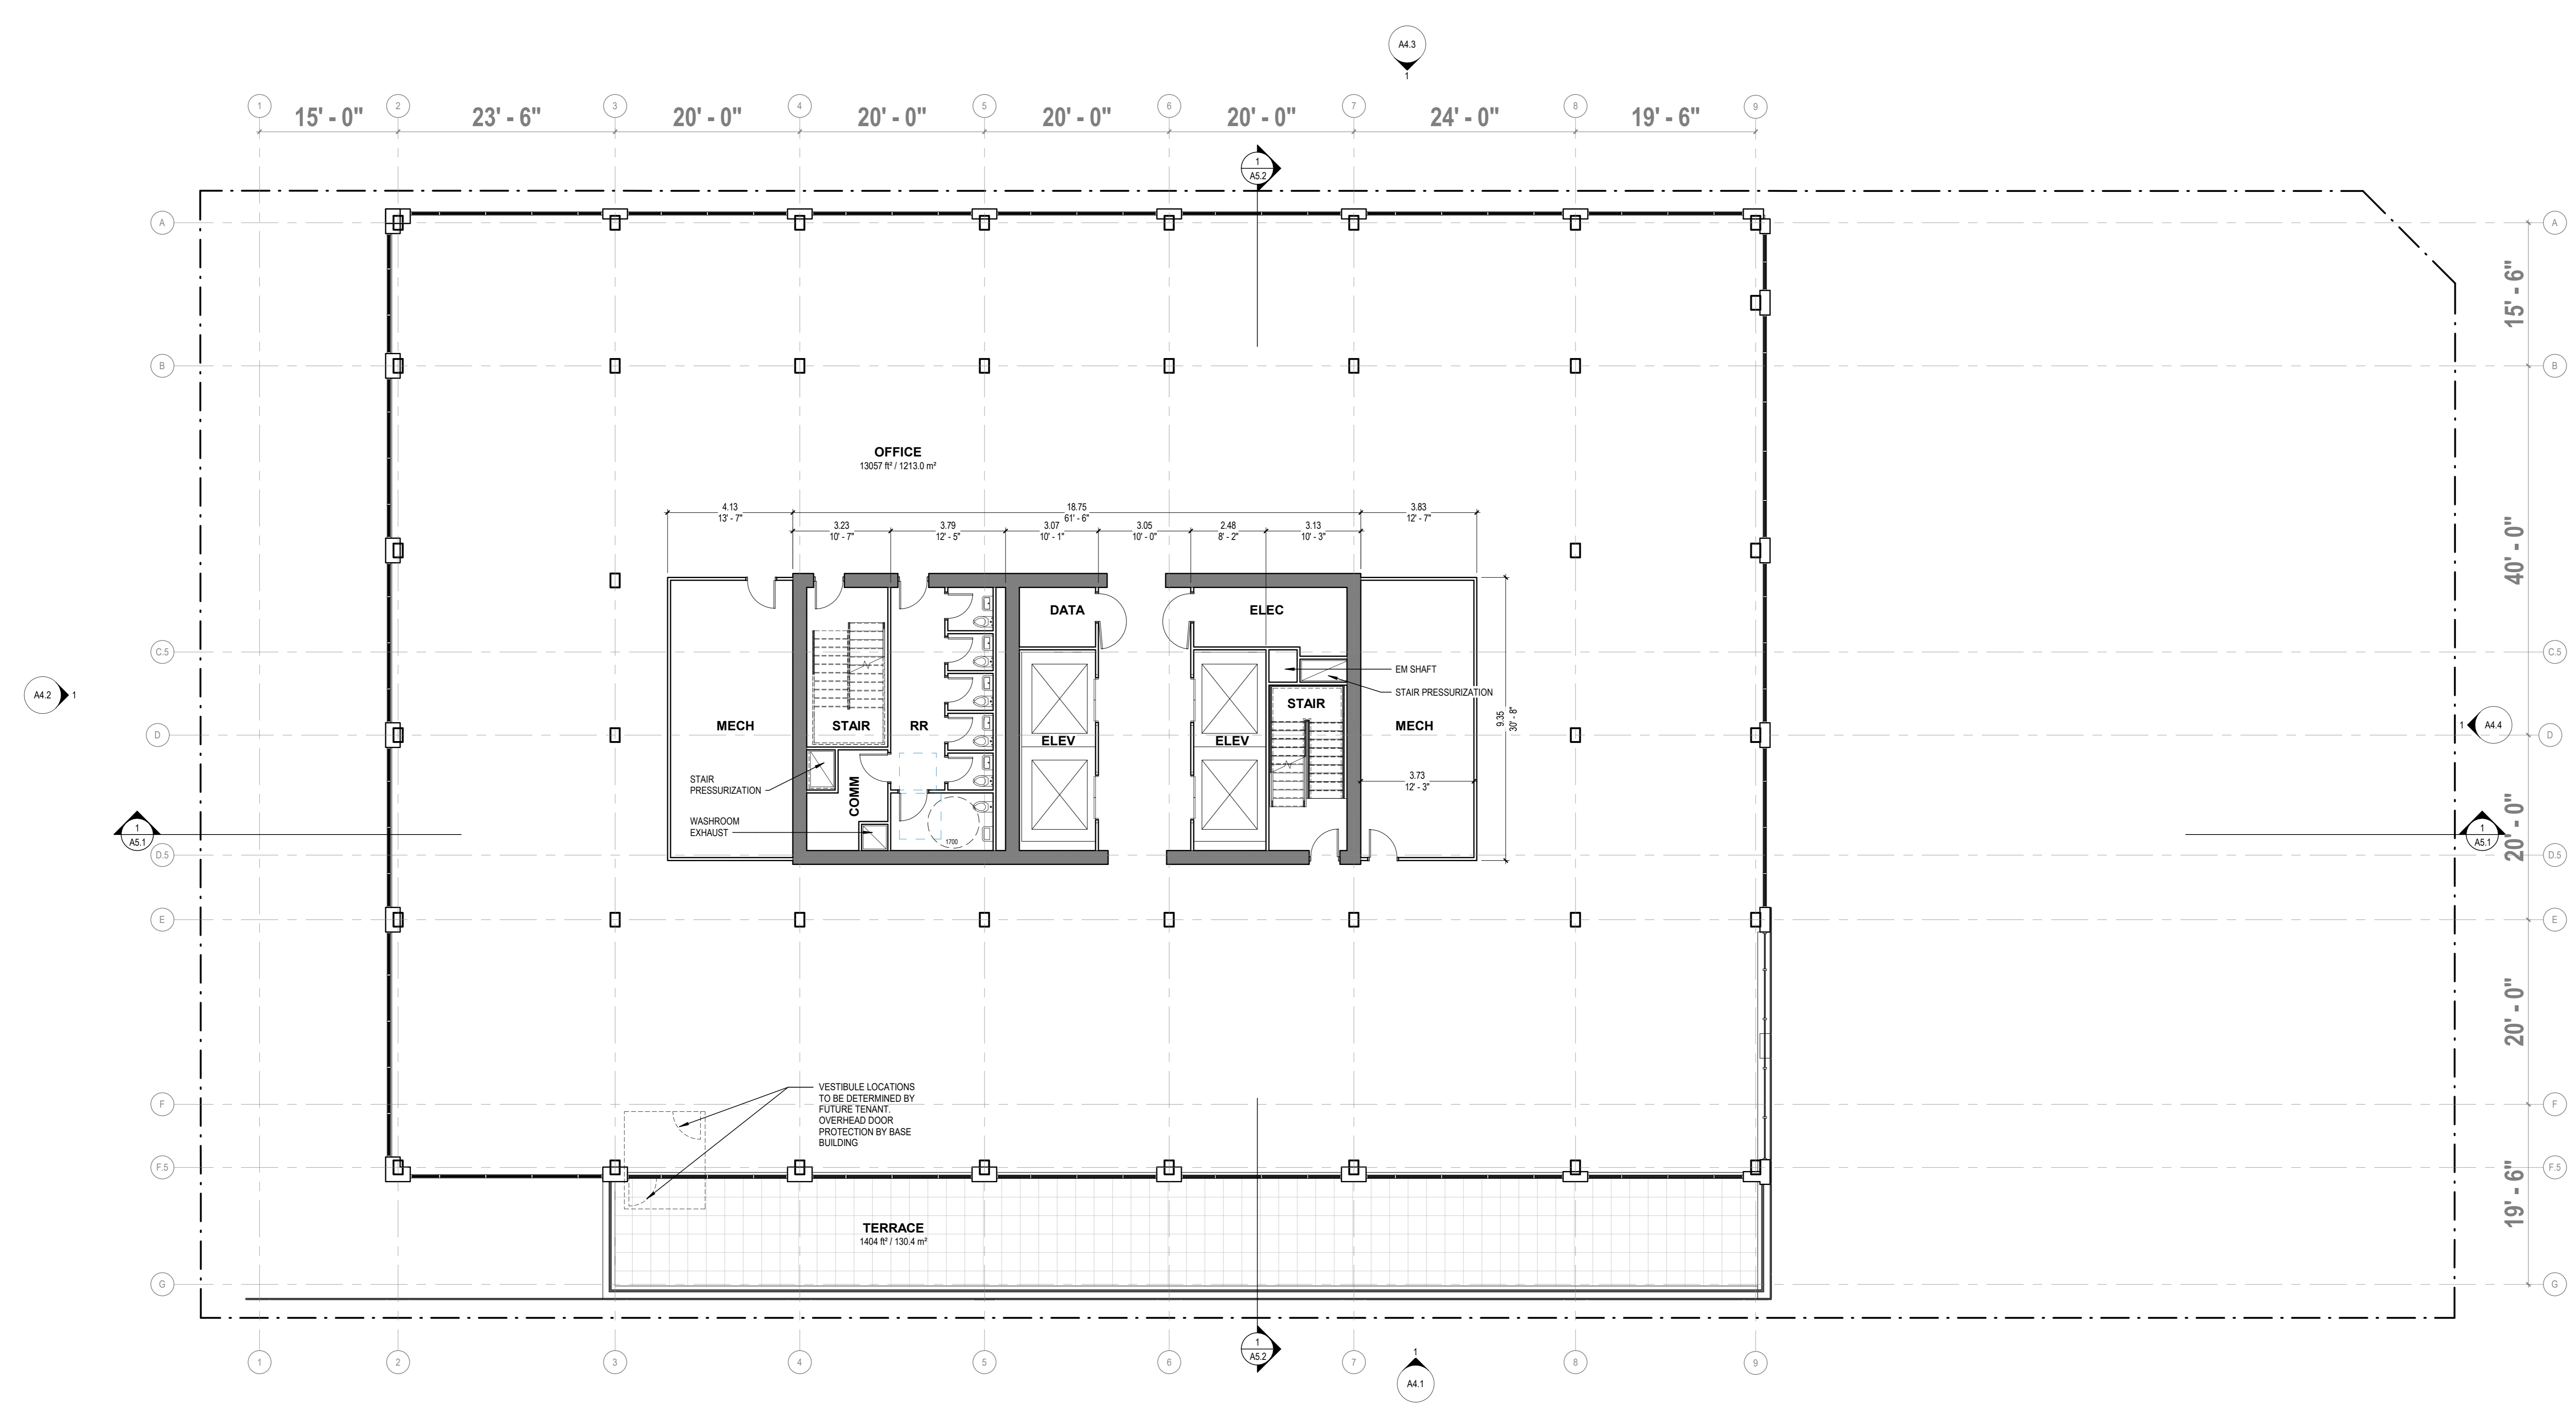


A6 LEVEL 8
SCALE: 1/8" = 1'-0"

B:\900\85-21101-00 T3 MT PLEASANT (VANCOUVER)\85-21101-00_T3MAN_IP_2021.rvt
2/24/2022 11:19:11 AM

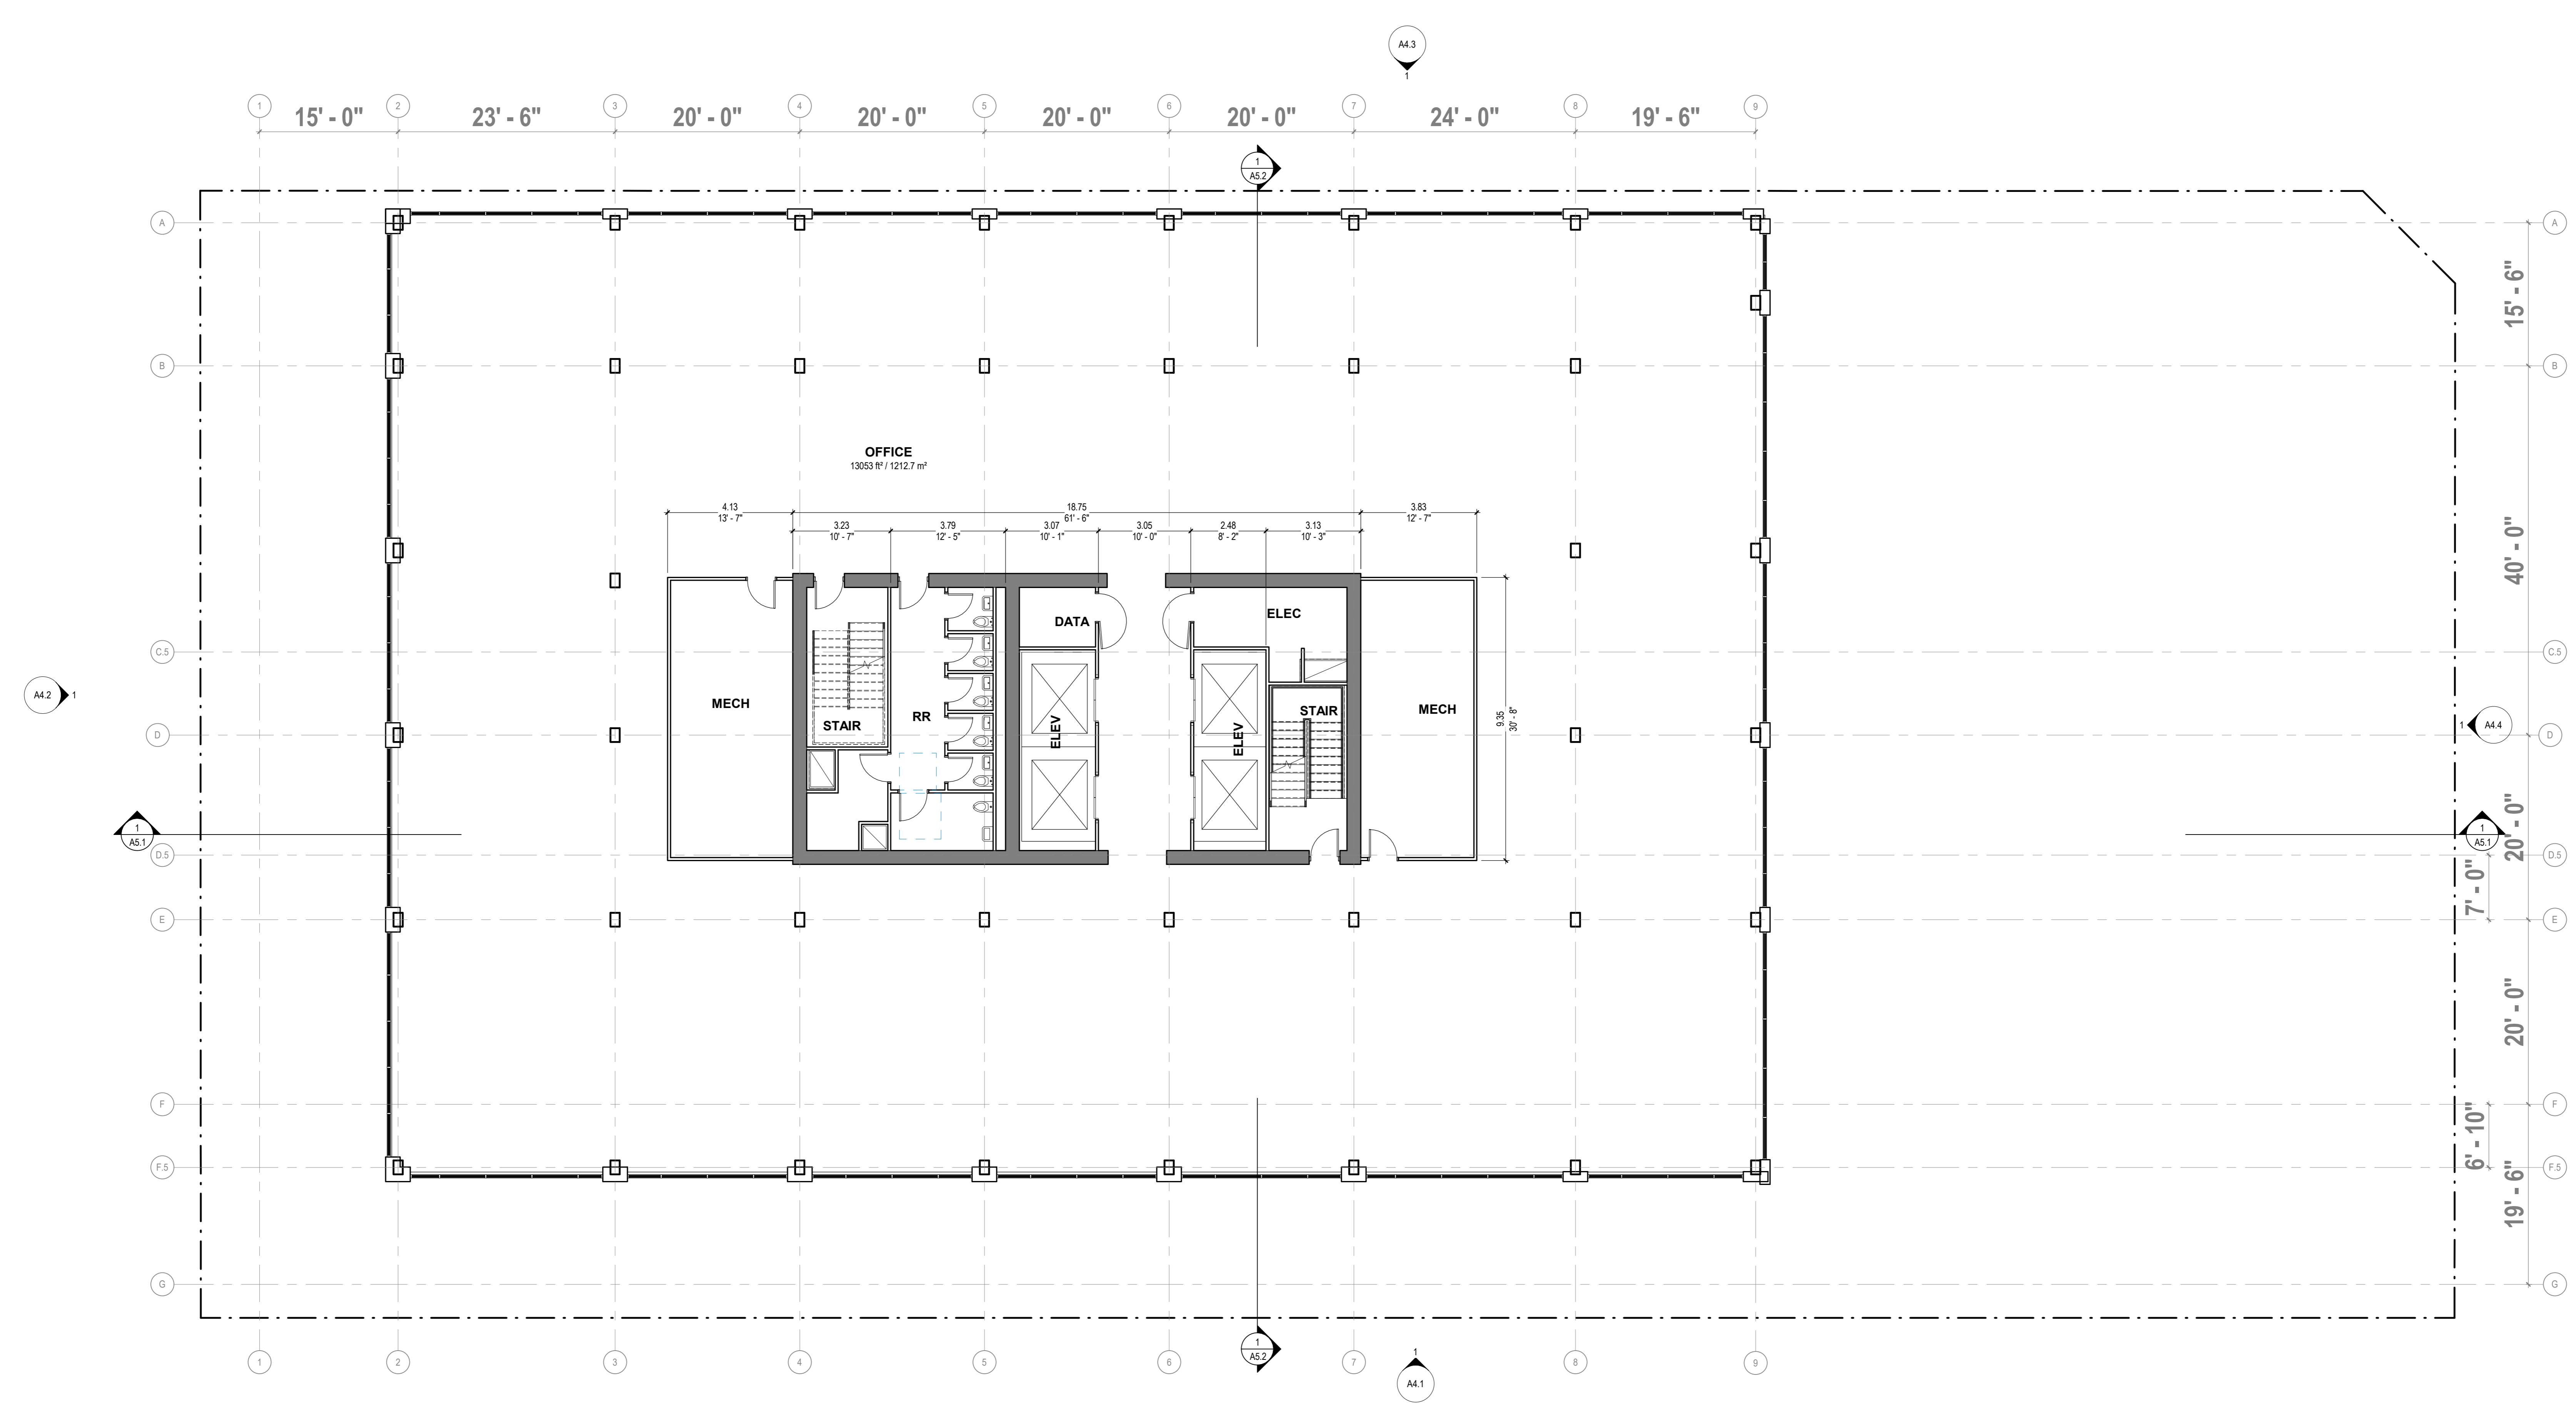


A6 LEVEL 9
SCALE: 1/8" = 1'-0"

BIM 360://85-21101-00/T3 MT PLEASANT (VANCOUVER) 85-21101-00_T3MAN_AR_2022.rvt
 2/8/2022 4:28:49 PM

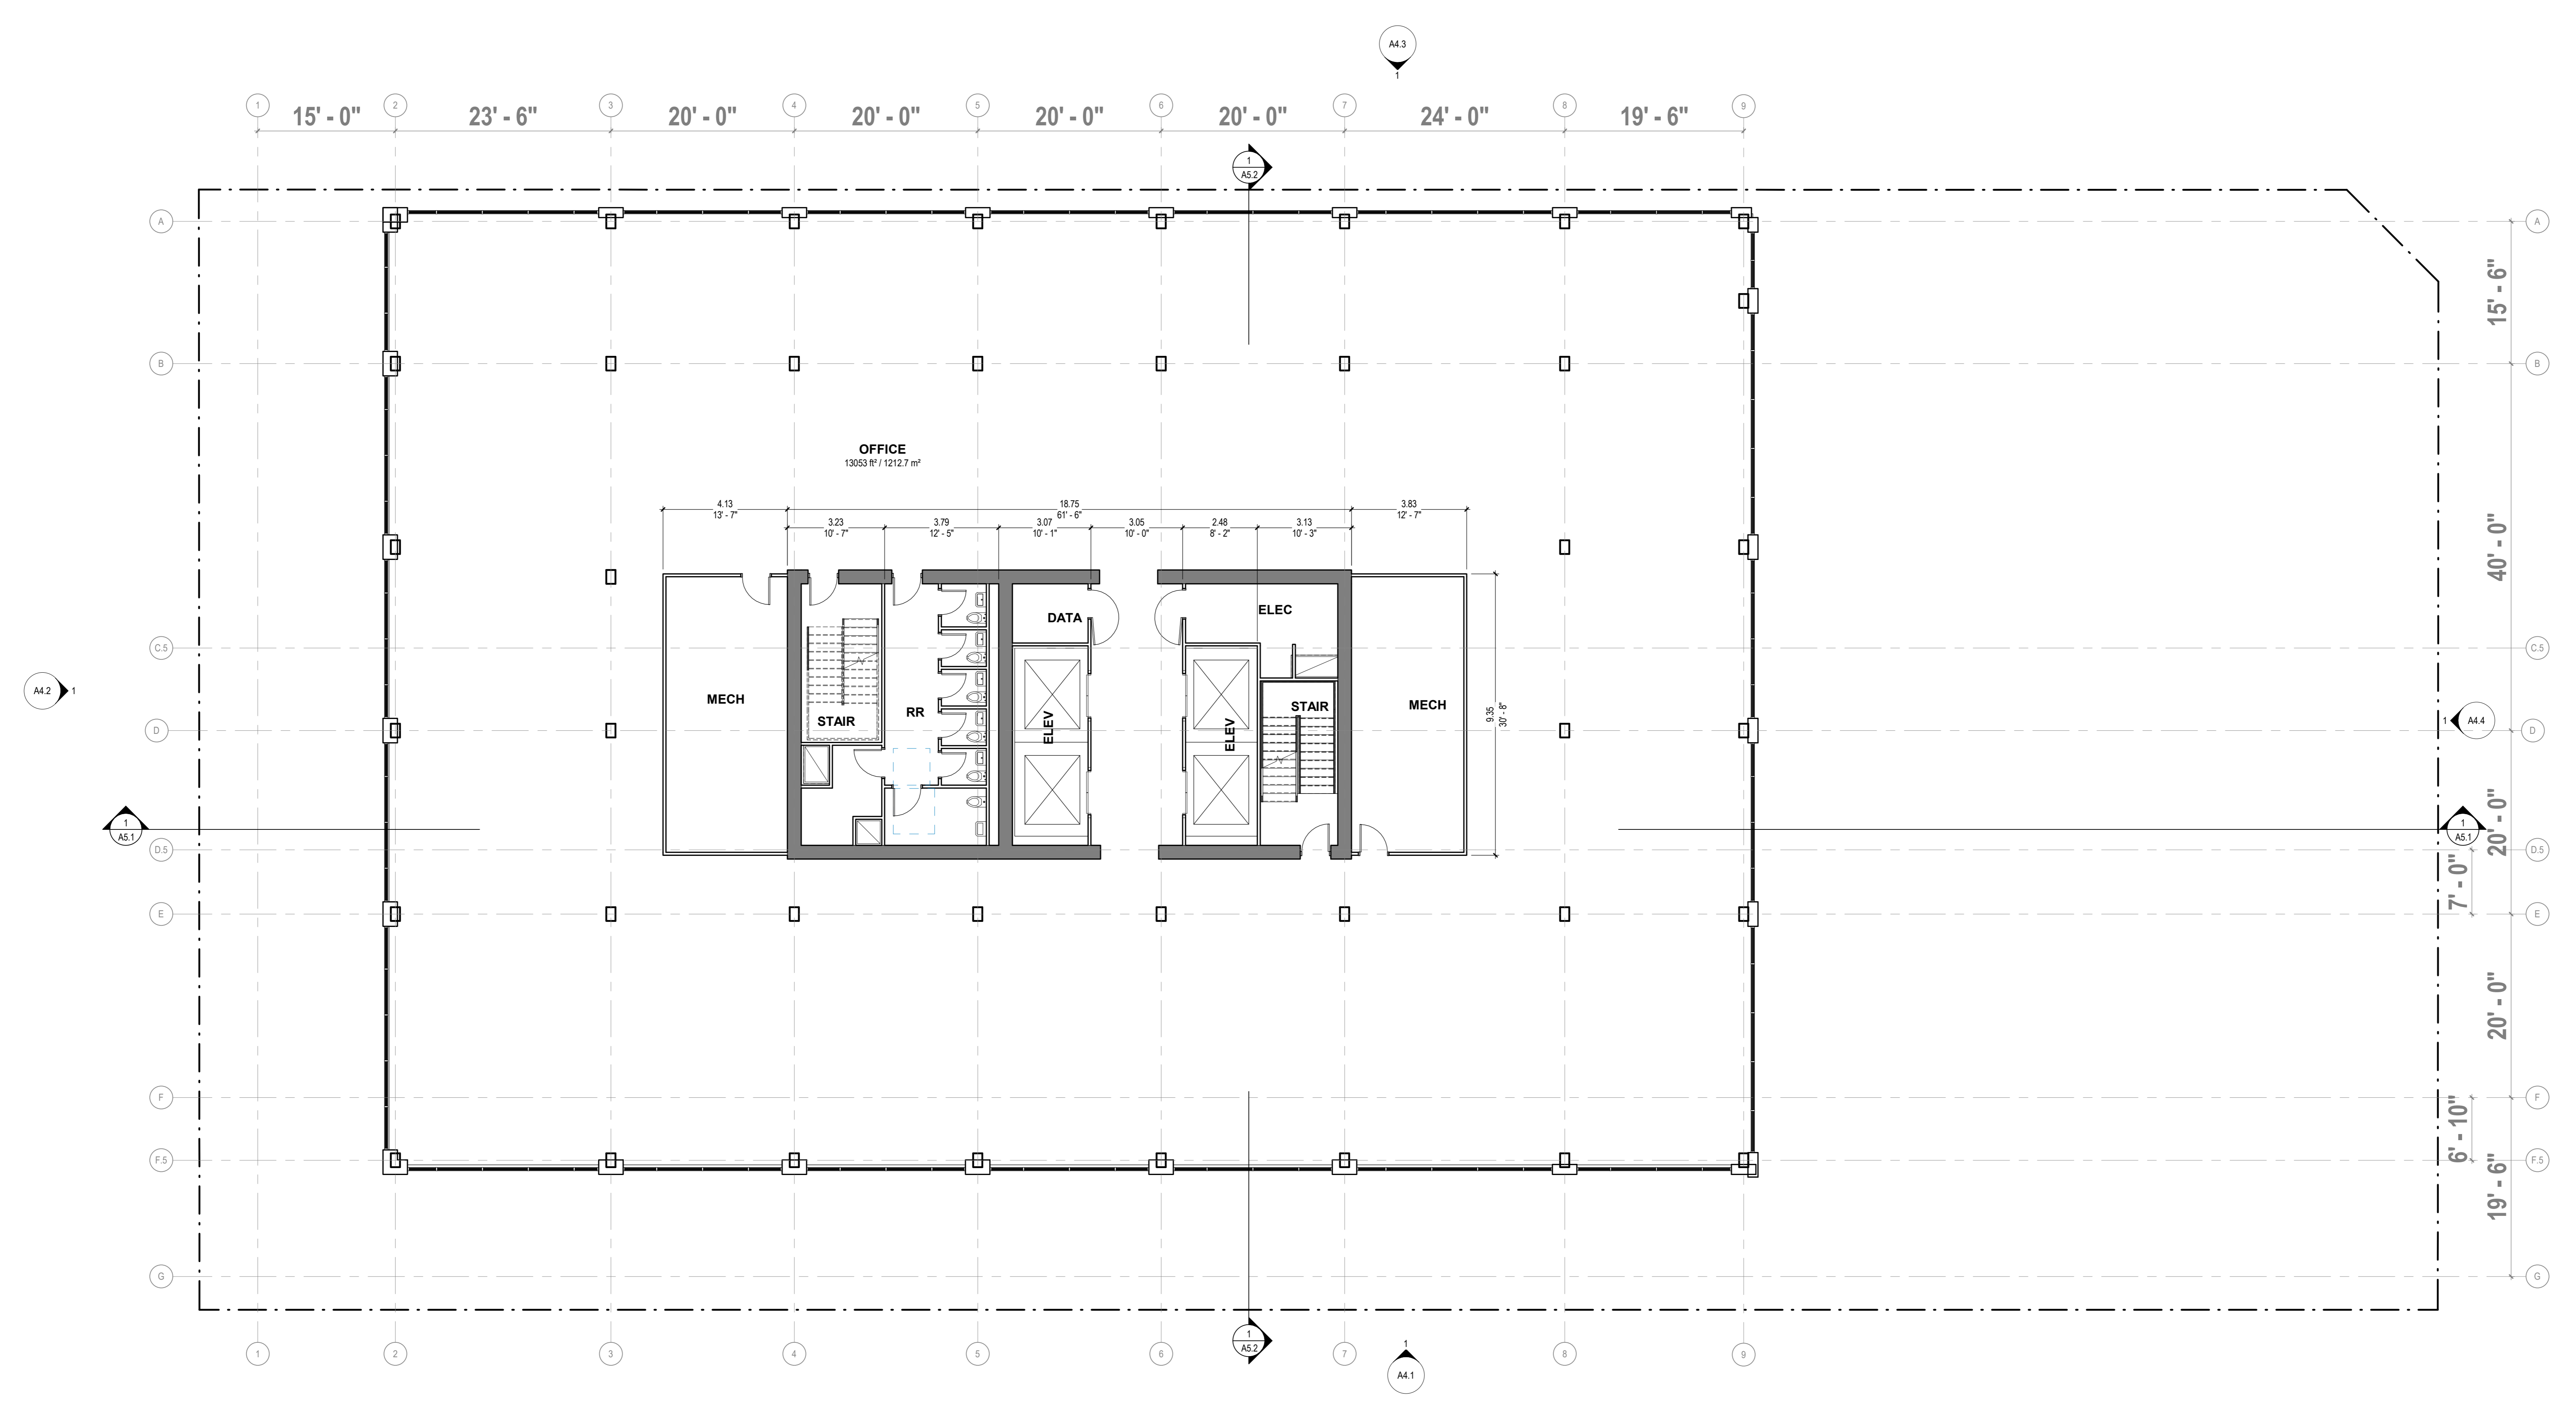


A6 LEVEL 10
SCALE: 1/8" = 1'-0"

BIM 360://85-21101-00/T3 MT PLEASANT (VANCOUVER) 85-21101-00_T3 MAN_L10_A6.dwg
 2/8/2022 4:25:32 PM

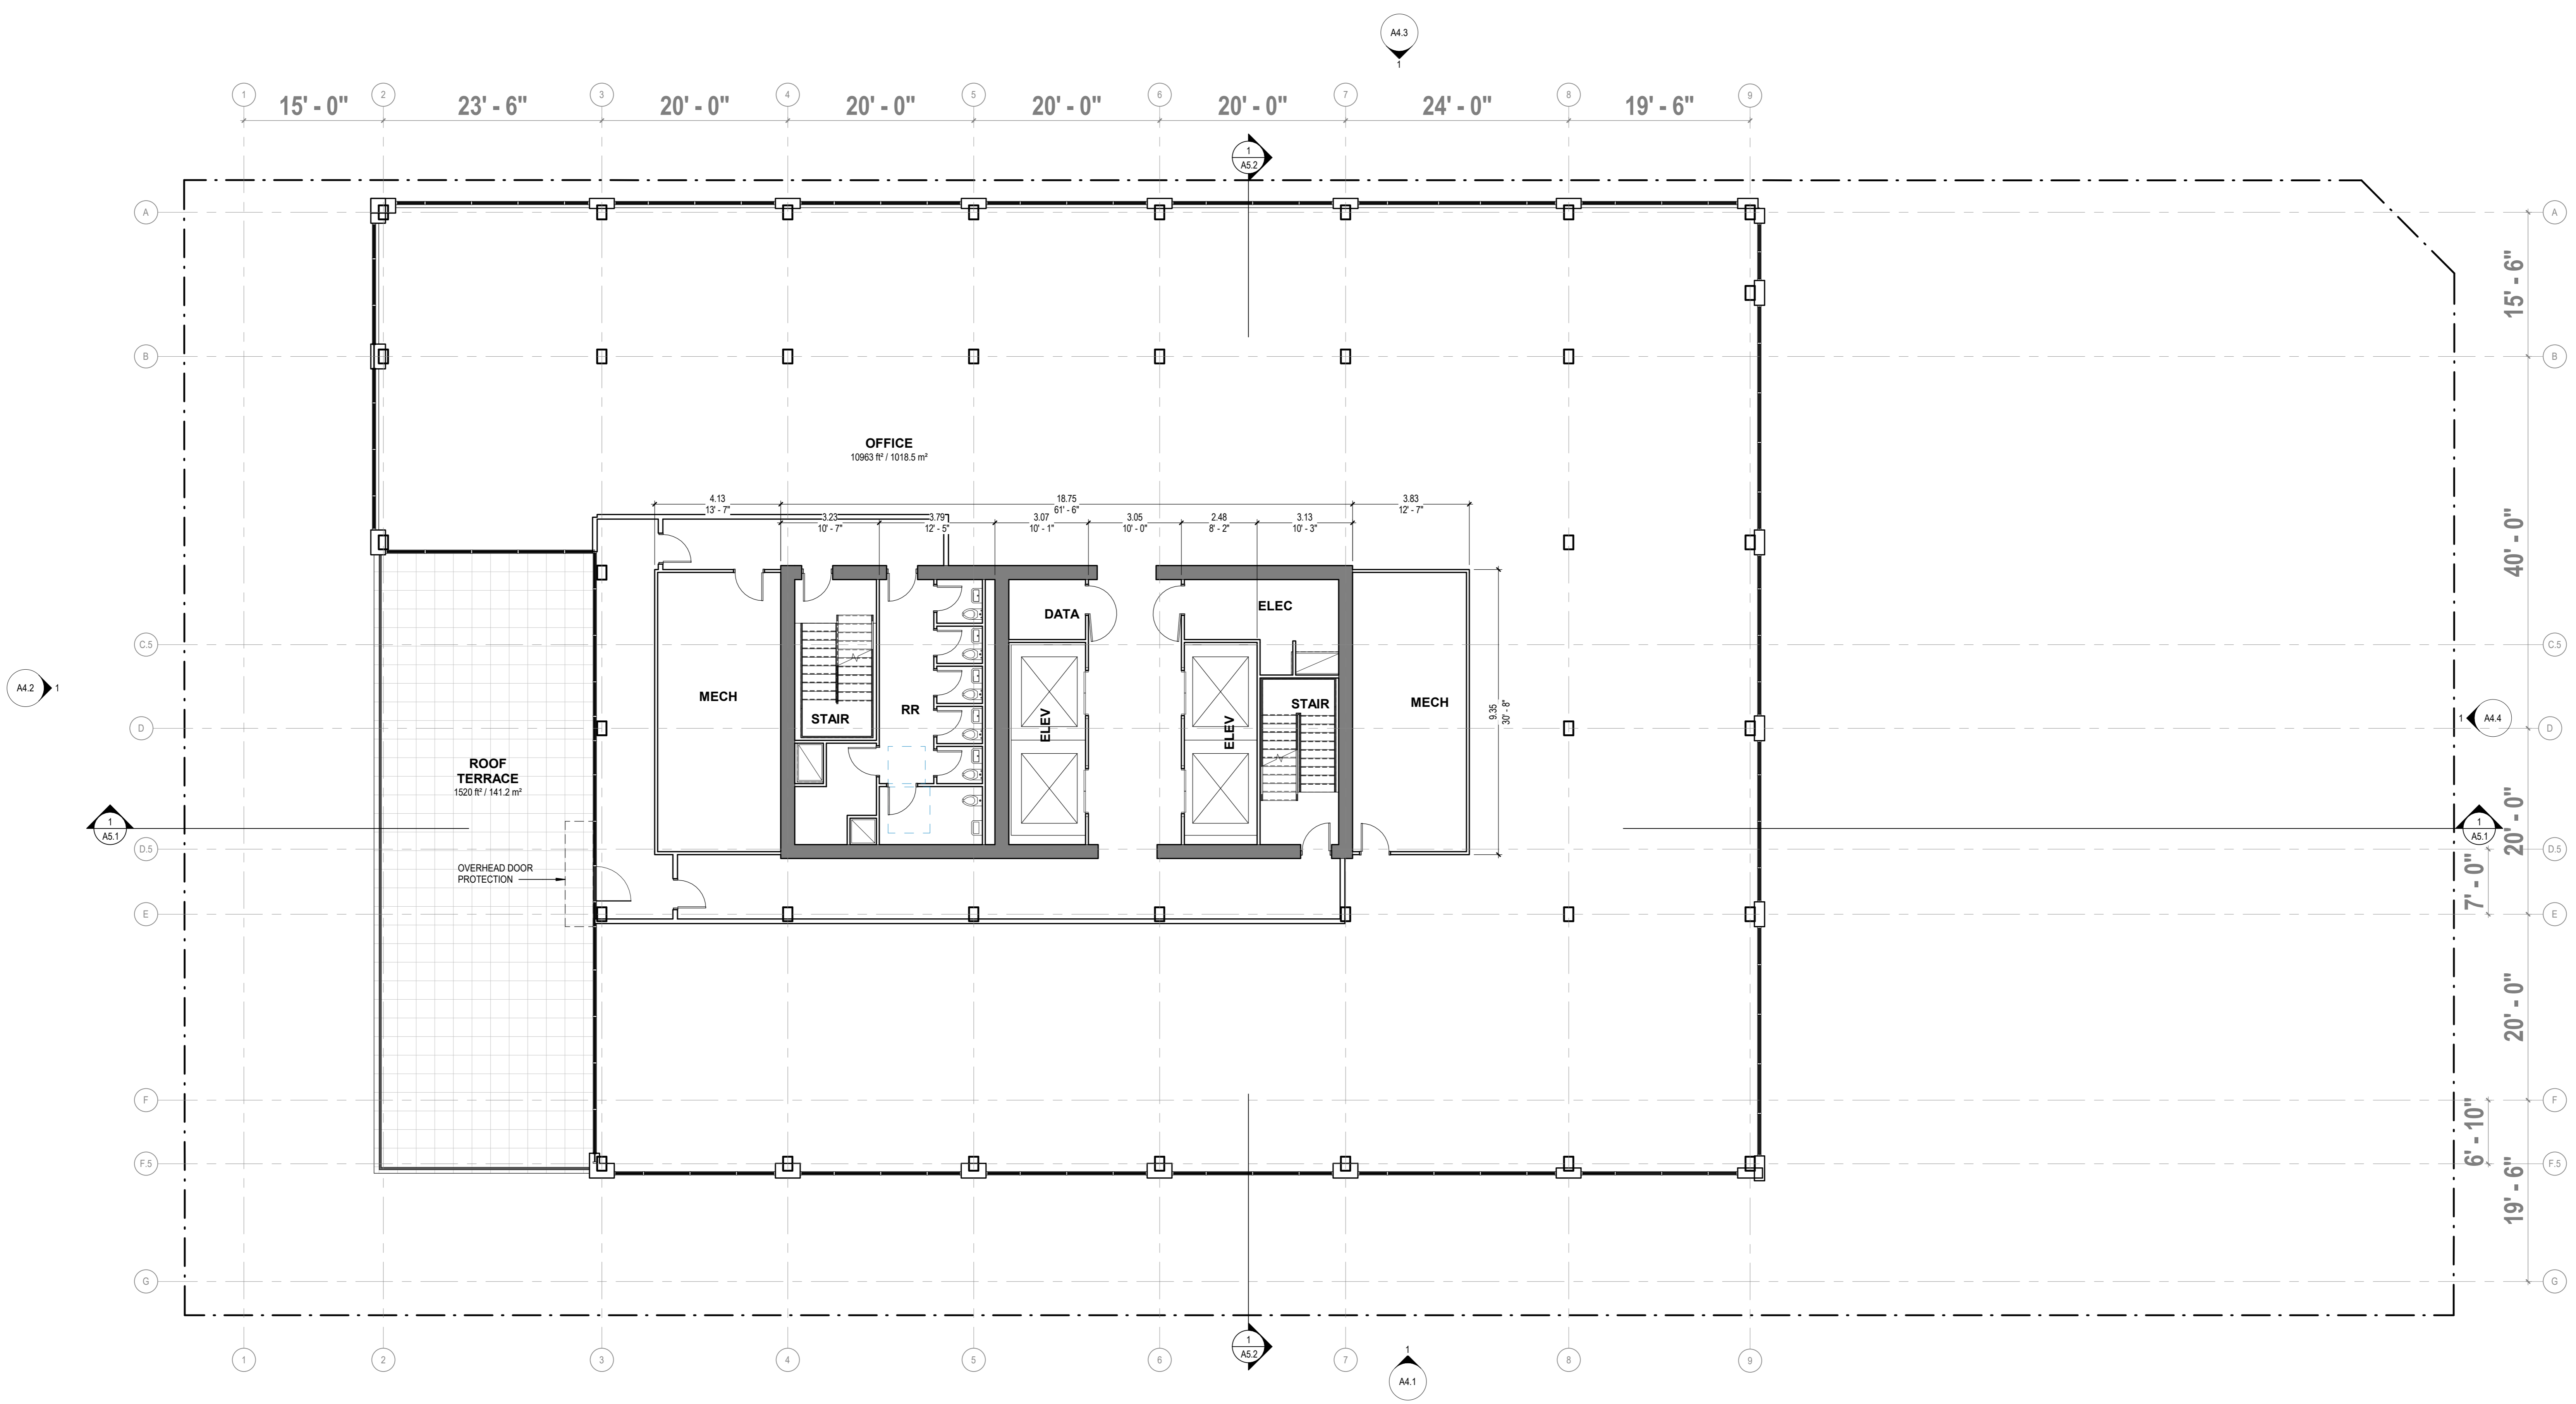

A6 LEVEL 11
SCALE: 1/8" = 1'-0"

B:\000\85-21101-00 T3 MT PLEASANT (VANCOUVER)\85-21101-00_T3MAN_LP_2021.rvt
2/8/2022 4:28:35 PM

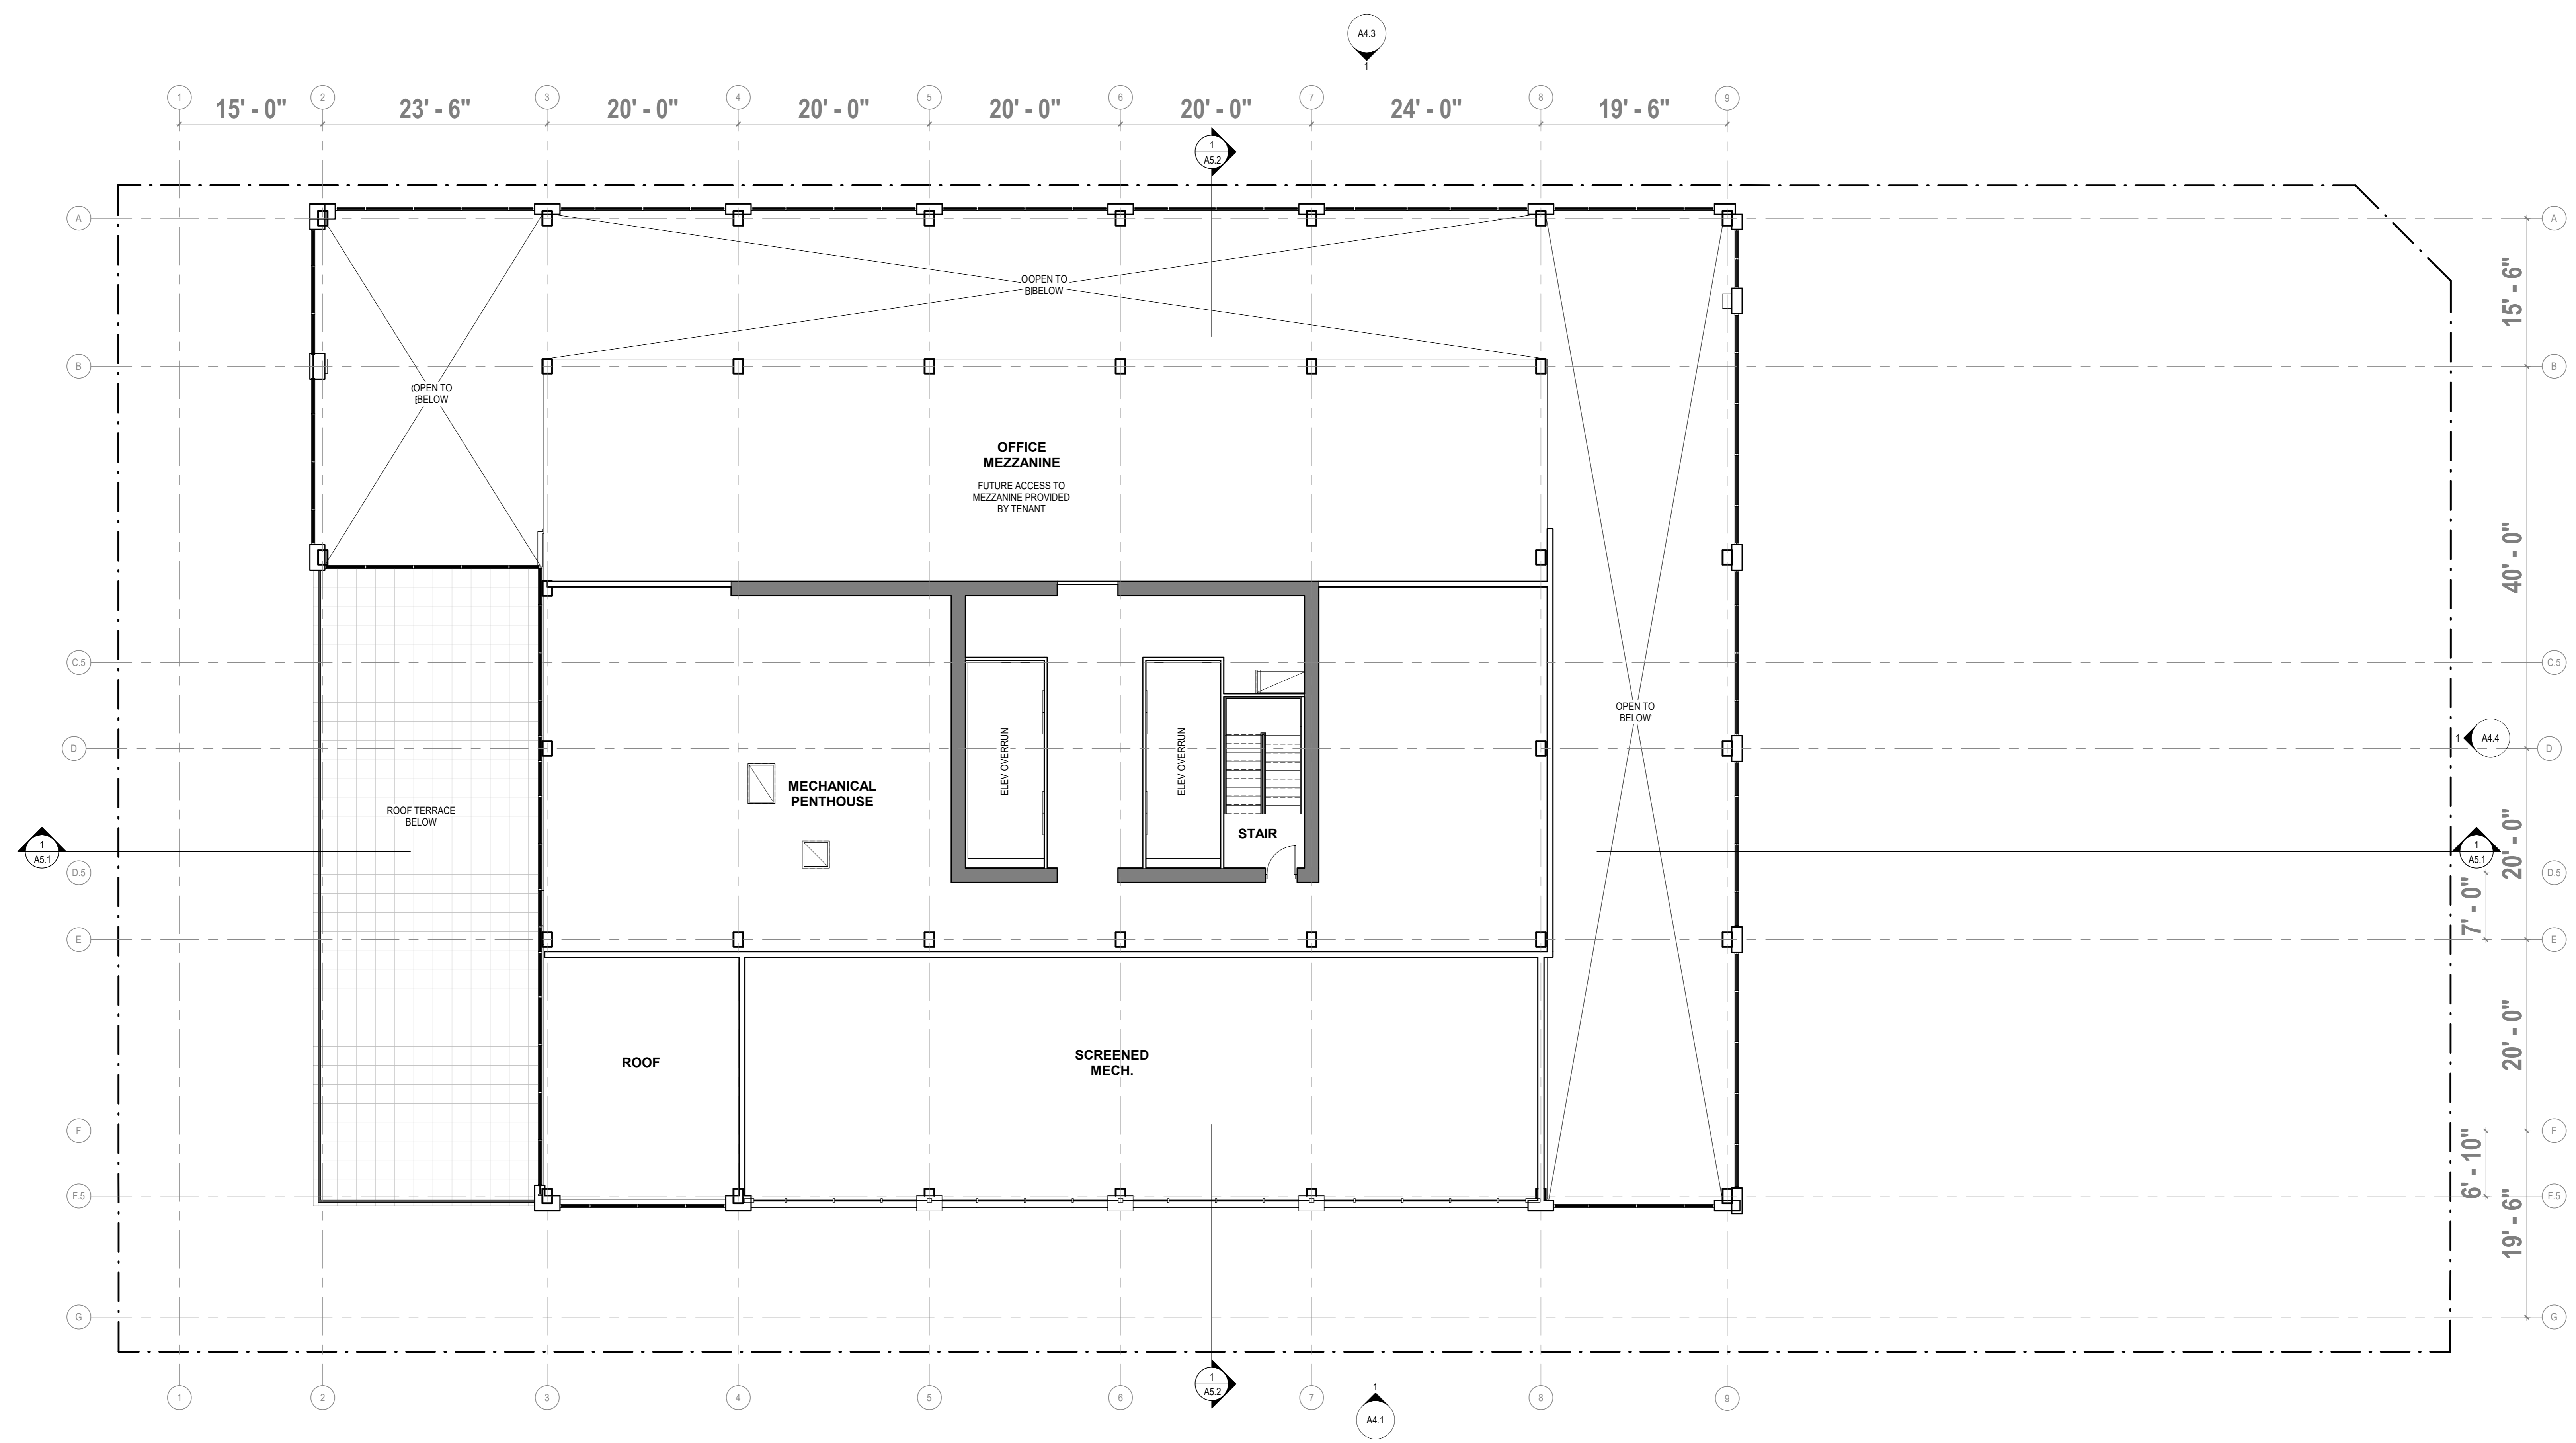


A6 LEVEL 11 - MEZZANINE
SCALE: 1/8" = 1'-0"

BIM 360://85-21101-00/T3 MT PLEASANT (VANCOUVER) 85-21101-00_T3MAN_AR_2022.rvt
 2/8/2022 4:26:37 PM

- A. ROOF PLAN GENERAL NOTES APPLY TO ALL ROOF PLAN SHEETS.
- B. ROOF SLOPES ARE CREATED BY SLOPING THE ROOF STRUCTURE UNLESS NOTED OTHERWISE. SEE STRUCTURAL DRAWINGS FOR ELEVATIONS OF THE HIGH AND LOW POINTS TO DETERMINE PROPER TAPER IN INSULATION.
- C. TAPERED INSULATION SHALL PROVIDE A MINIMUM OF 1/4-INCH PER FOOT OF SLOPE TO ROOF DRAINS, UNLESS NOTED OTHERWISE.
- D. AREAS MARKED WITH A HATCHED PATTERN INDICATE TAPERED INSULATION.
- E. ALL ROOF CURBS TO BE A MINIMUM OF 8 INCHES ABOVE ROOFING LEVELS. PROVIDE TAPERED INSULATION ROOF SADDLES AT ROOF CURBS TO PROVIDE DRAINAGE AROUND CURBS.
- F. SEE STRUCTURAL DRAWINGS FOR FRAMING AROUND ROOF PENETRATIONS.
- G. COORDINATE THE SIZE AND LOCATION OF ROOF PENETRATIONS FOR MECHANICAL AND ELECTRICAL EQUIPMENT. REFER TO MECHANICAL AND ELECTRICAL DRAWINGS FOR PENETRATIONS NOT SHOWN ON THIS DRAWING.
- H. FLASH DRAINS, CURBS, VENTS AND STACKS PER MANUFACTURER'S RECOMMENDATIONS IF DETAIL NOT SHOWN ON DRAWINGS.
- I. NO ROOF PENETRATIONS ALLOWED WITHIN 4'-0" EACH SIDE OF FIREWALL. SEE CODE PLAN FOR FIRE WALL LOCATIONS.

NOT FOR CONSTRUCTION

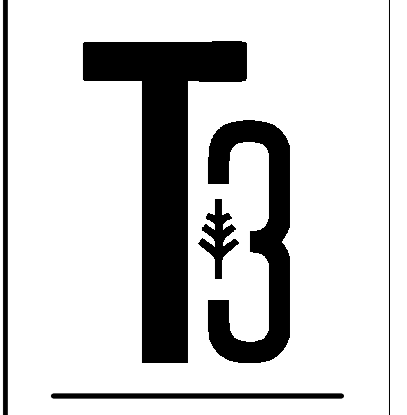


T3 MT PLEASANT
VANCOUVER, CANADA
123 E. 6TH AVE.

ISSUE FOR DEVELOPMENT PERMIT
2/11/2022
Revisions

85-21101-00
ROOF PLAN

A1.13

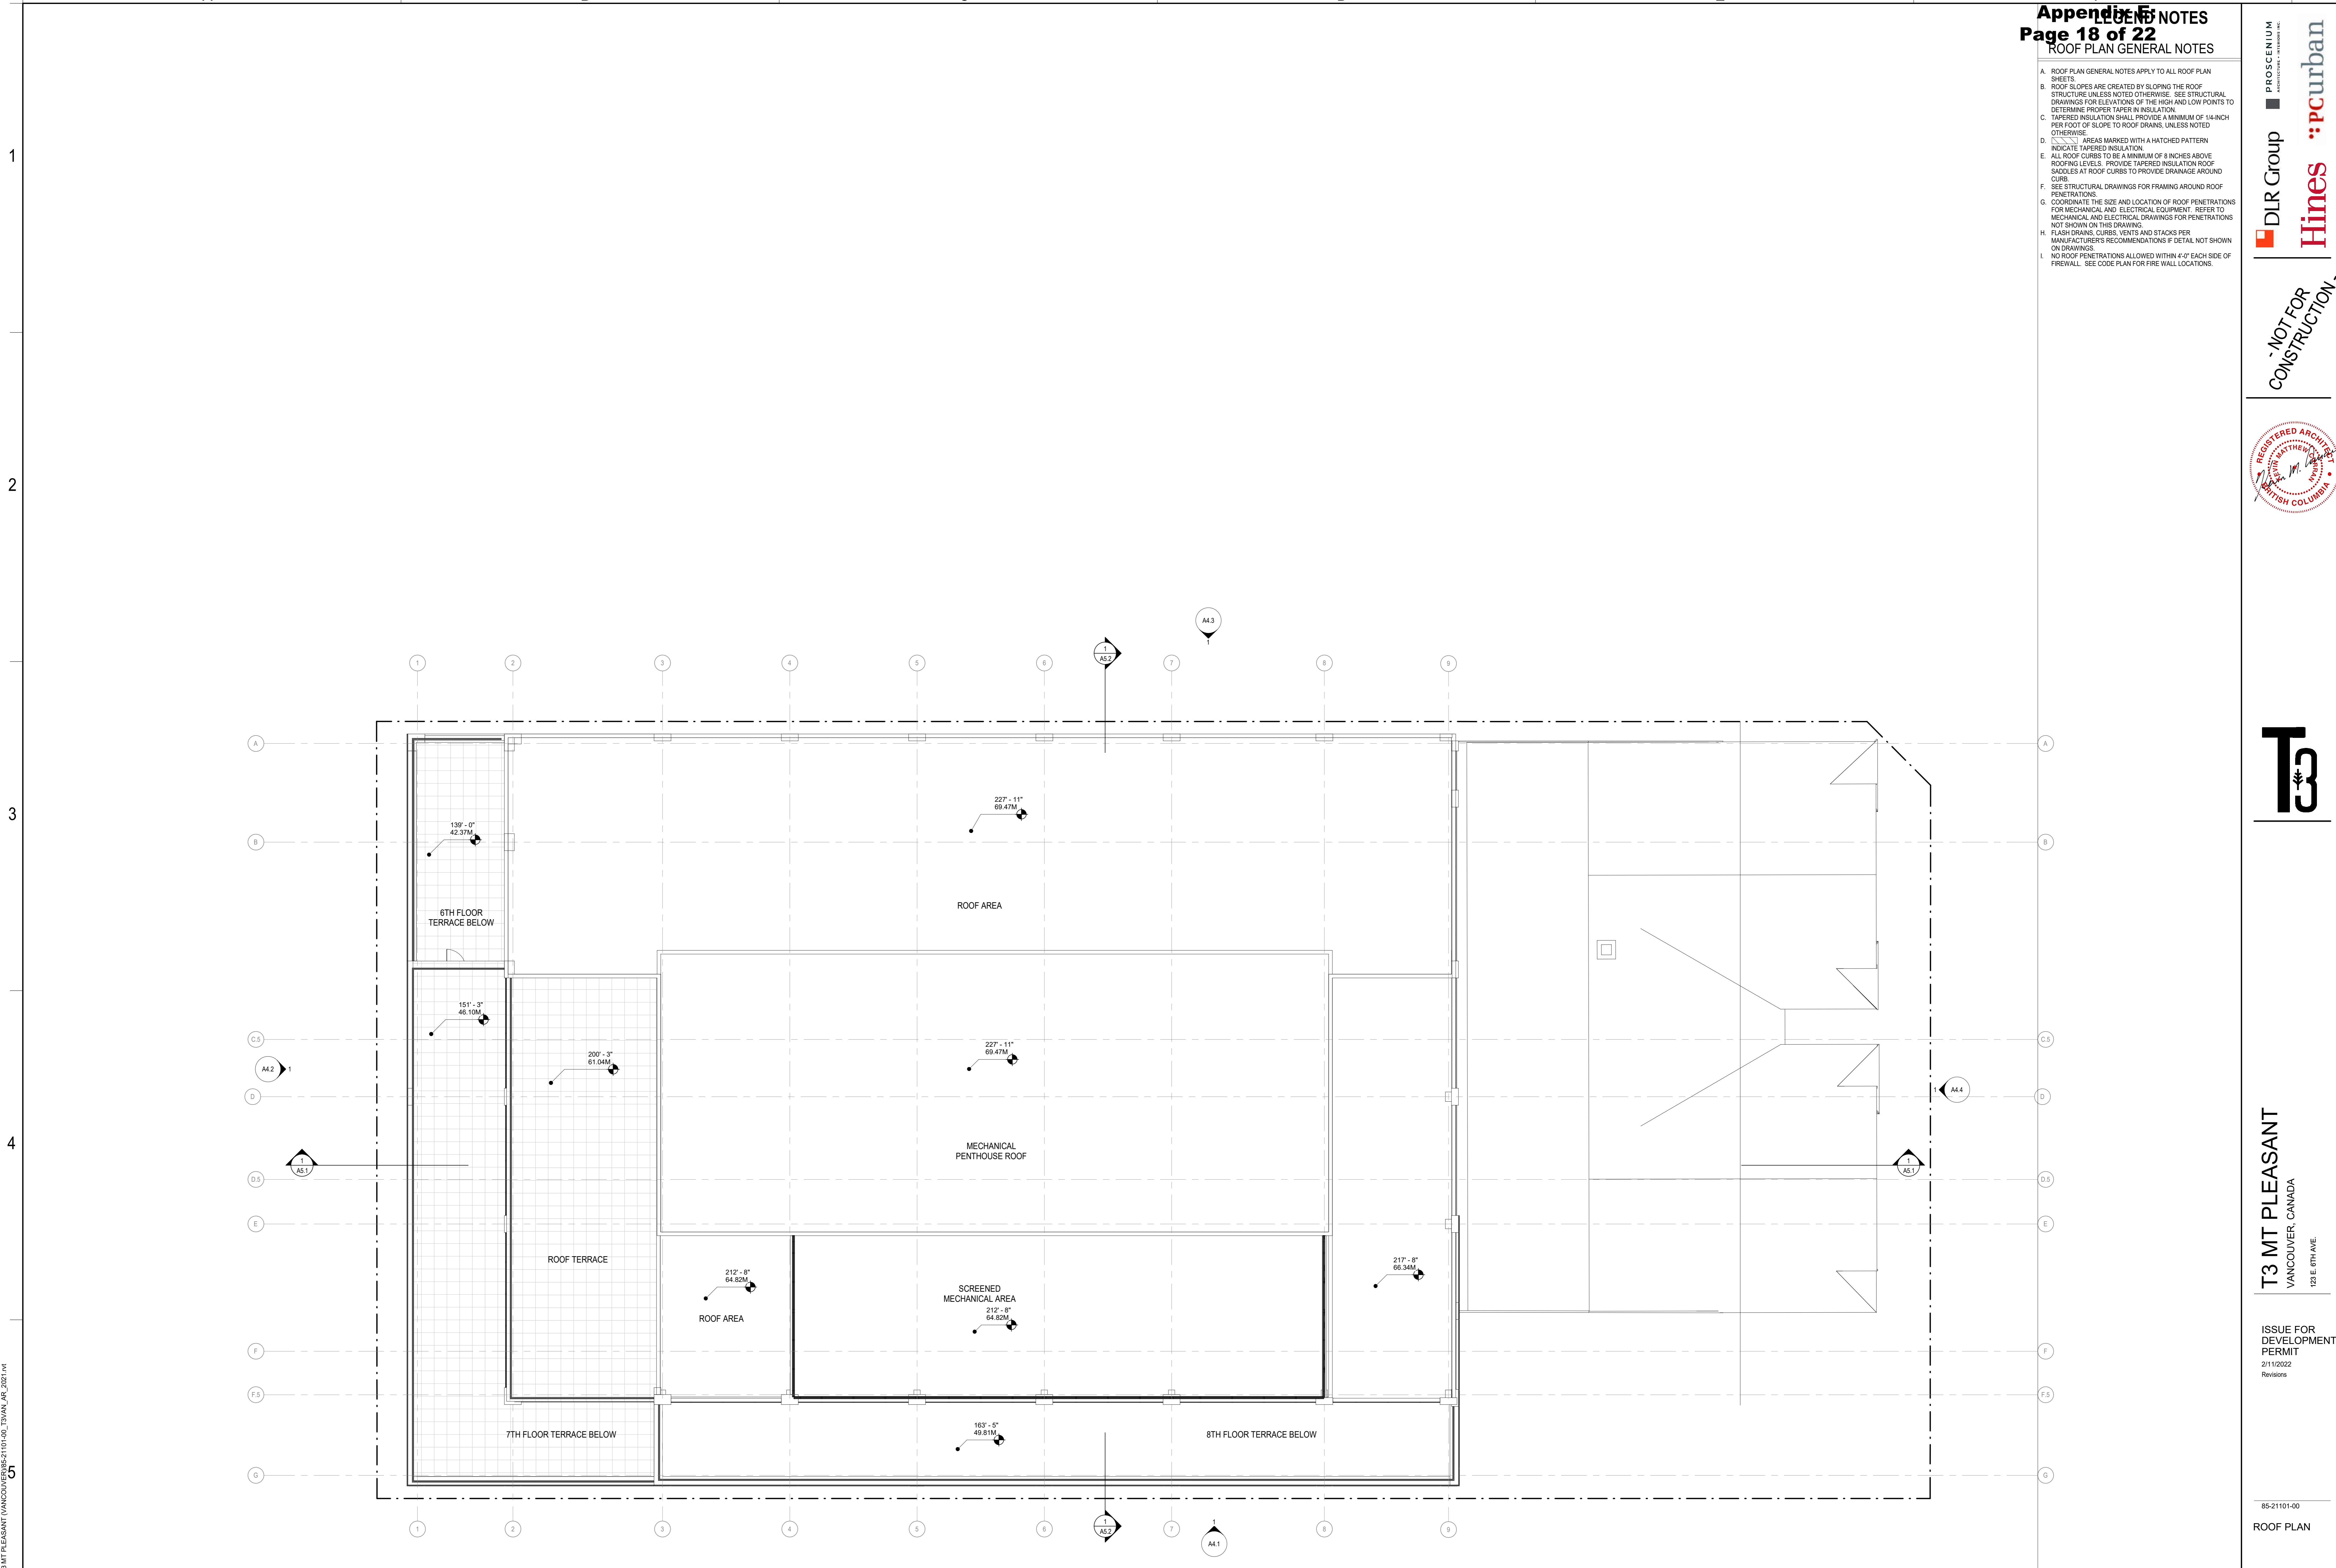

A6 MPH ROOF
SCALE: 1/8" = 1'-0"

B:\600\85-21101-00\T3 MT PLEASANT\VANCOUVER\85-21101-00_T3\MAN_AR_2021.rvt
2/8/2022 4:28:39 PM

EXTERIOR MATERIALS

- WD-1 EXTERIOR WOOD
- CONC-1 BOARD FORM CONCRETE
- BR-1 BRICK
- MTL-1 METAL PANEL
- MTL-2 CORRUGATED METAL PANEL
- MTL-3 PERFORATED METAL SCREEN
- GL-1 EXTERIOR GLAZING
- GL-2 SPANDREL

NOT FOR CONSTRUCTION




T3 MT PLEASANT
VANCOUVER, CANADA
123 E. 6TH AVE.

ISSUE FOR DEVELOPMENT PERMIT
2/11/2022
Revisions

85-21101-00
EXTERIOR ELEVATION - SOUTH

A4.1

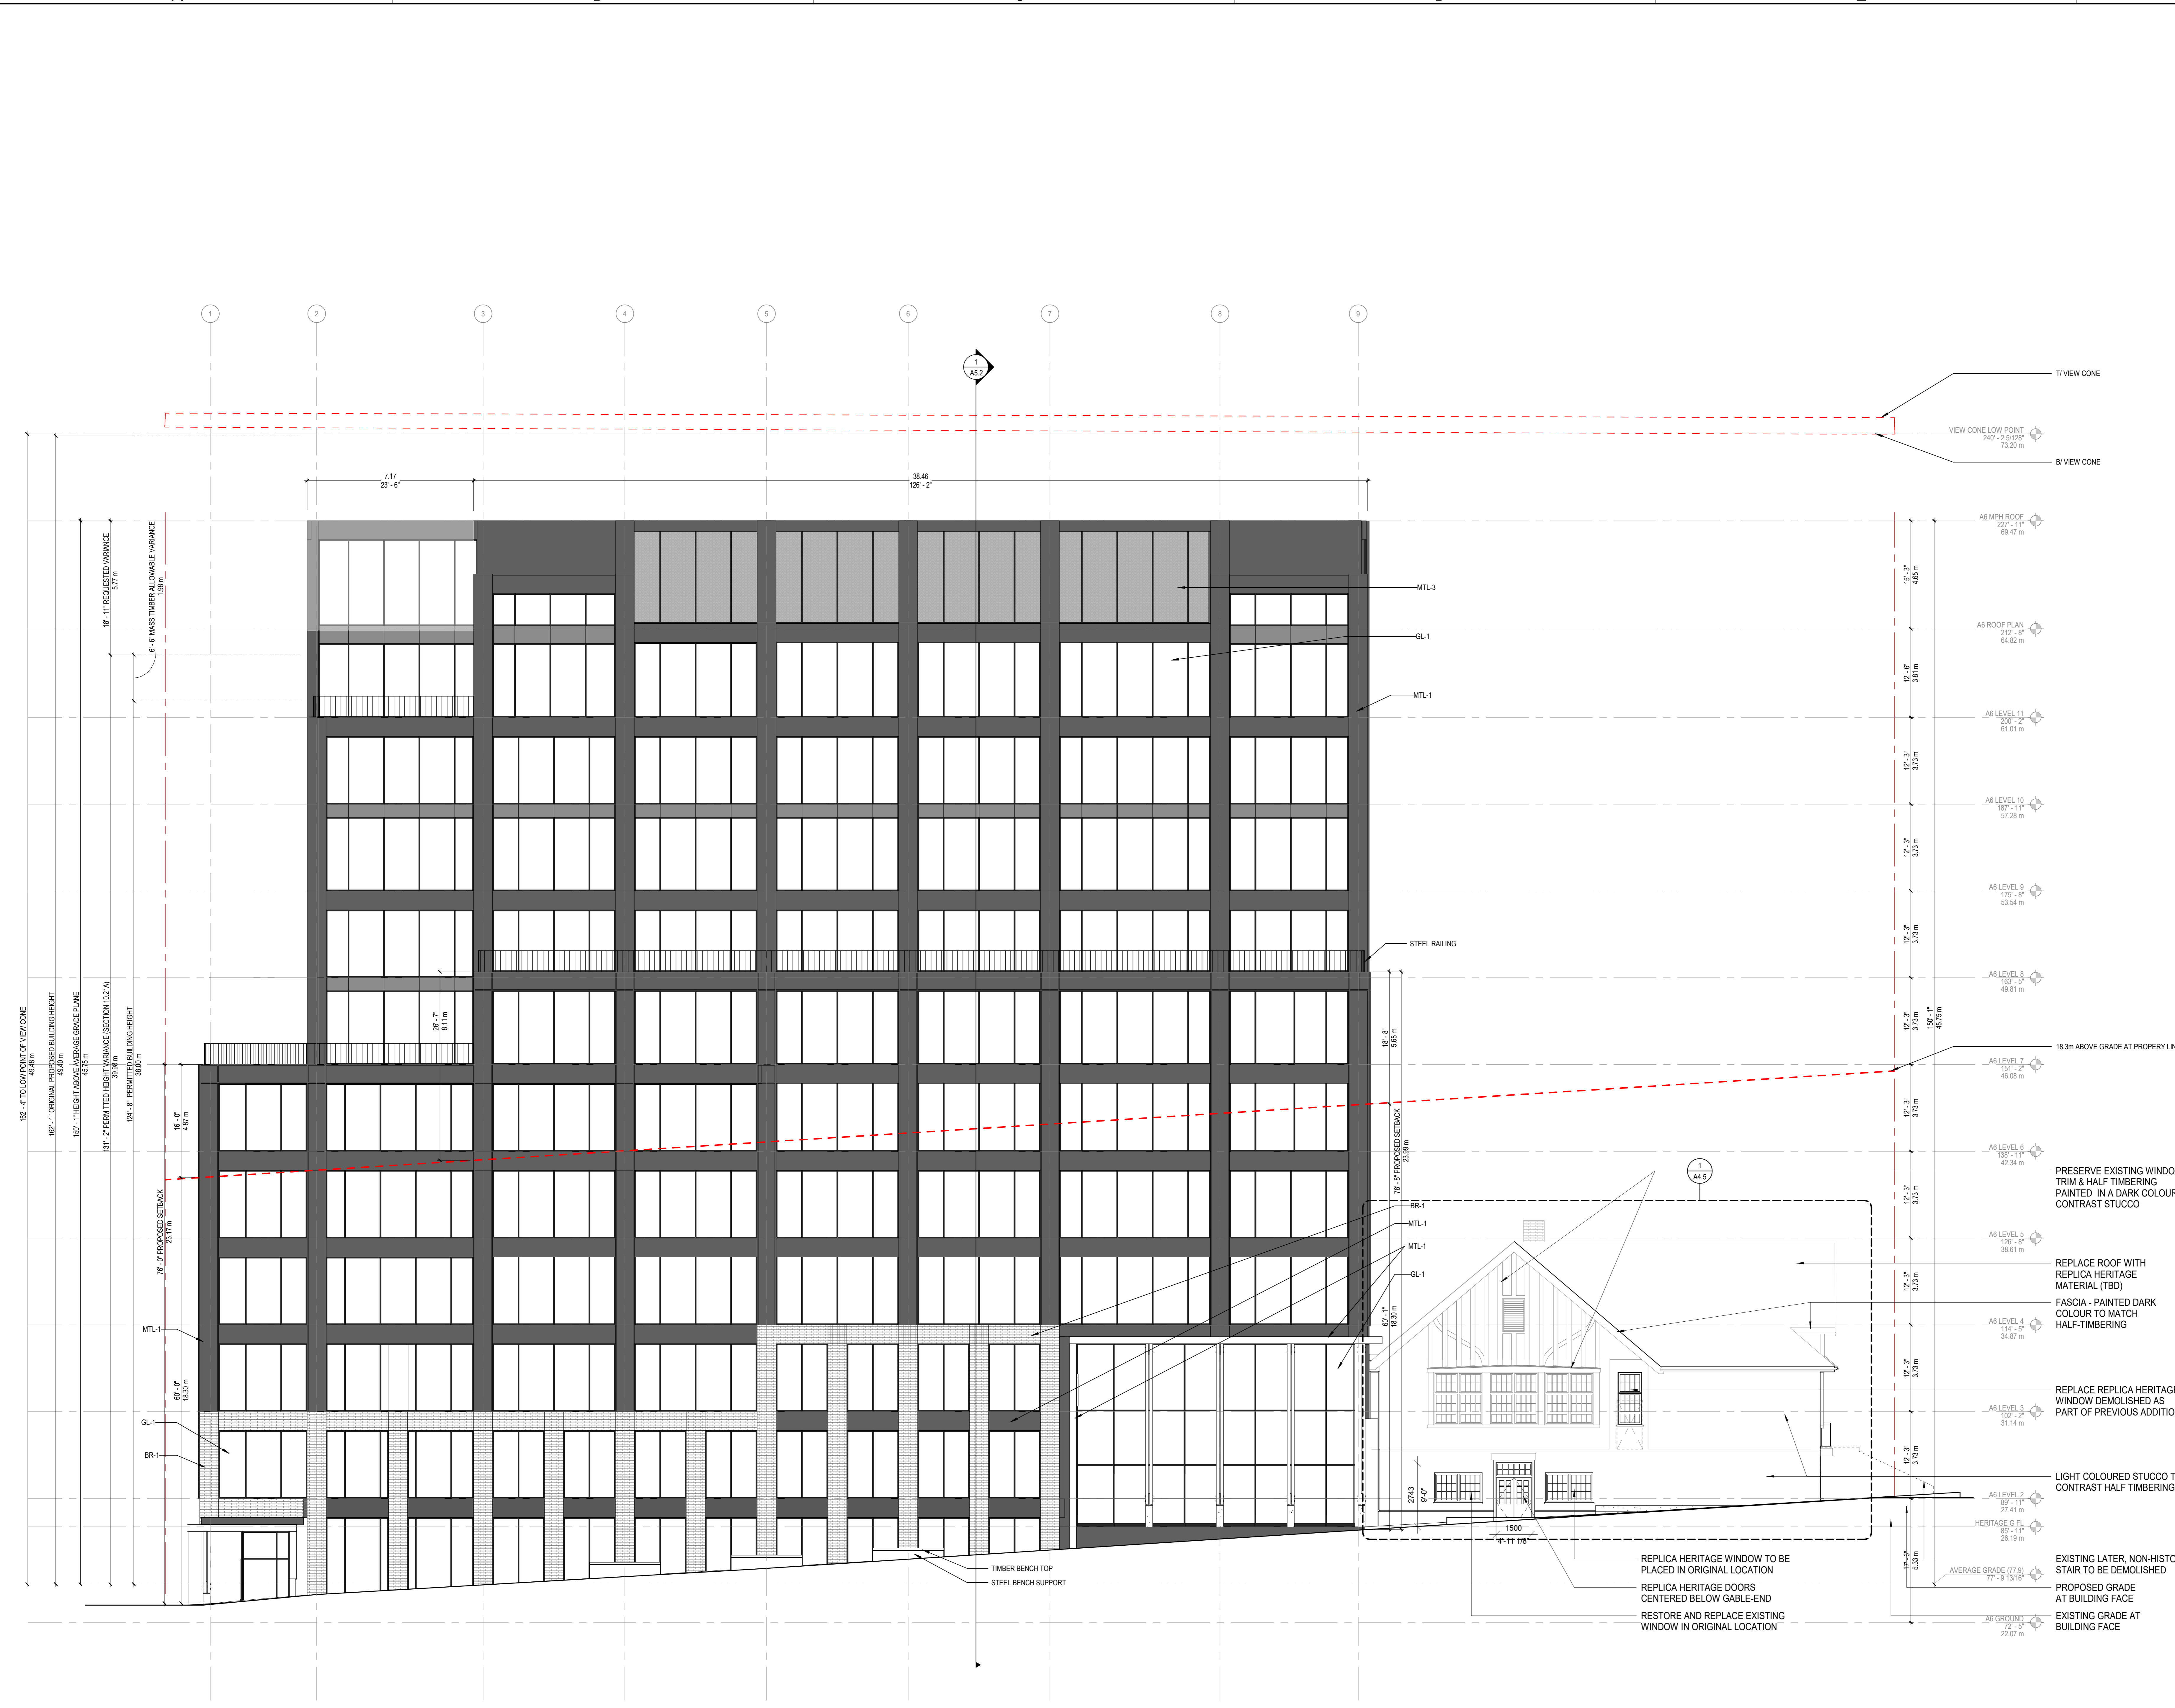


1 SOUTH FACADE (6TH AVE) CONCEPT
SCALE: 1/8" = 1'-0"

BIM 360://85-21101-00/T3 MT PLEASANT (VANCOUVER) 85-21101-00_T3/MAIN_A4_2021.rvt
 3/14/2022 4:12:53 PM

EXTERIOR MATERIALS

- WD-1 EXTERIOR WOOD
- CONC-1 BOARD FORM CONCRETE
- BR-1 BRICK
- MTL-1 METAL PANEL
- MTL-2 CORRUGATED METAL PANEL
- MTL-3 PERFORATED METAL SCREEN
- GL-1 EXTERIOR GLAZING
- GL-2 SPANDREL

NOT FOR CONSTRUCTION

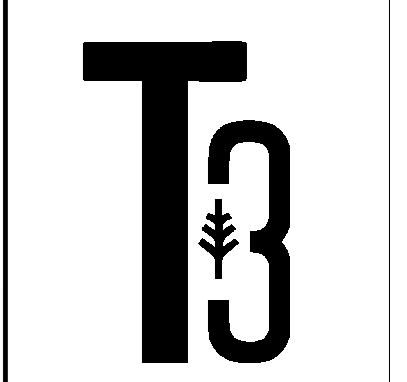


T3 MT PLEASANT
VANCOUVER, CANADA
123 E. 6TH AVE.

ISSUE FOR DEVELOPMENT PERMIT
2/11/2022
Revisions

85-21101-00

EXTERIOR ELEVATION - WEST

A4.2

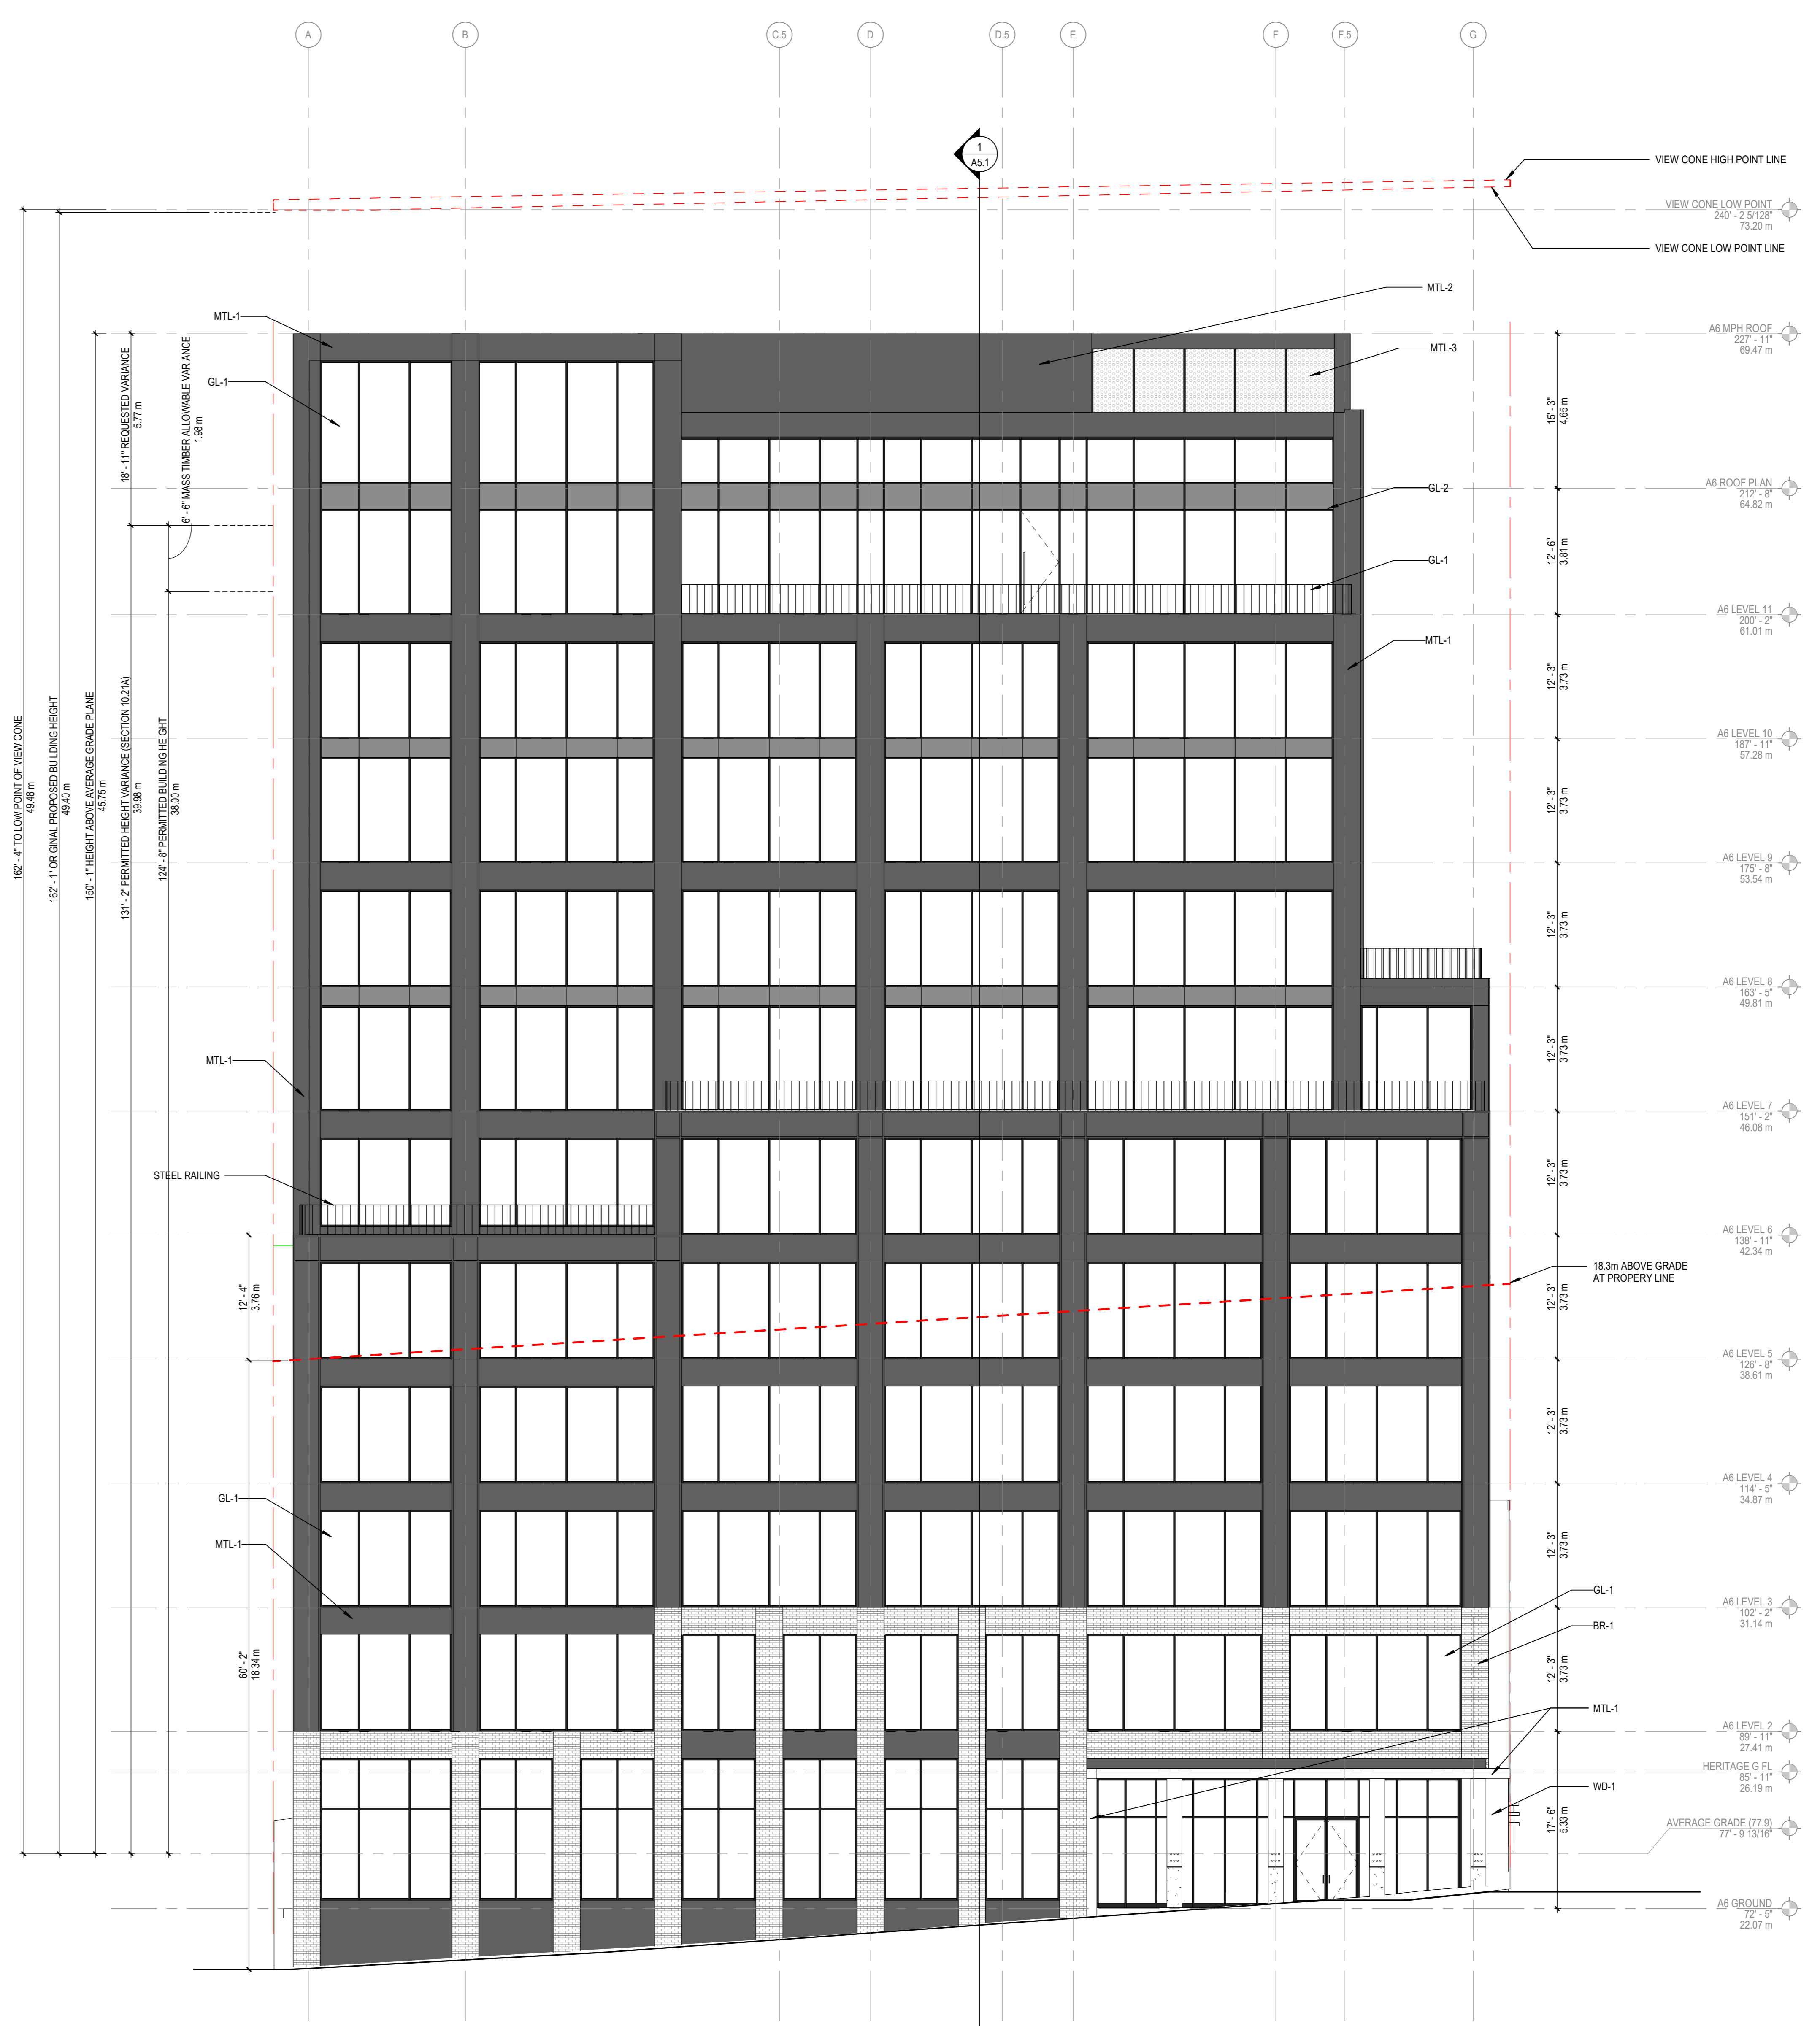


1 WEST FACADE (QUEBEC ST) CONCEPT
SCALE: 1/8" = 1'-0"

BIM 360://85-21101-00 T3 MT PLEASANT (VANCOUVER) 85-21101-00_T3WAL_AR_2021.rvt
 3/16/2022 4:12:37 PM

EXTERIOR MATERIALS

- WD-1 EXTERIOR WOOD
- CONC-1 BOARD FORM CONCRETE
- BR-1 BRICK
- MTL-1 METAL PANEL
- MTL-2 CORRUGATED METAL PANEL
- MTL-3 PERFORATED METAL SCREEN
- GL-1 EXTERIOR GLAZING
- GL-2 SPANDREL

NOT FOR CONSTRUCTION

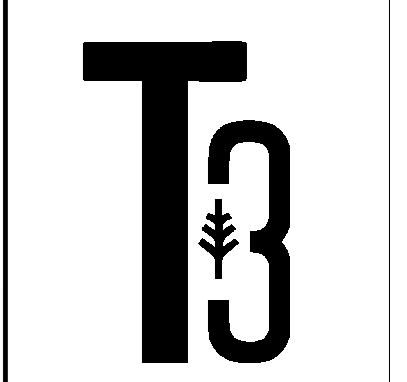


T3 MT PLEASANT
VANCOUVER, CANADA
123 E. 6TH AVE.

ISSUE FOR DEVELOPMENT PERMIT
2/11/2022
Revisions

85-21101-00
EXTERIOR ELEVATION - EAST

A4.4

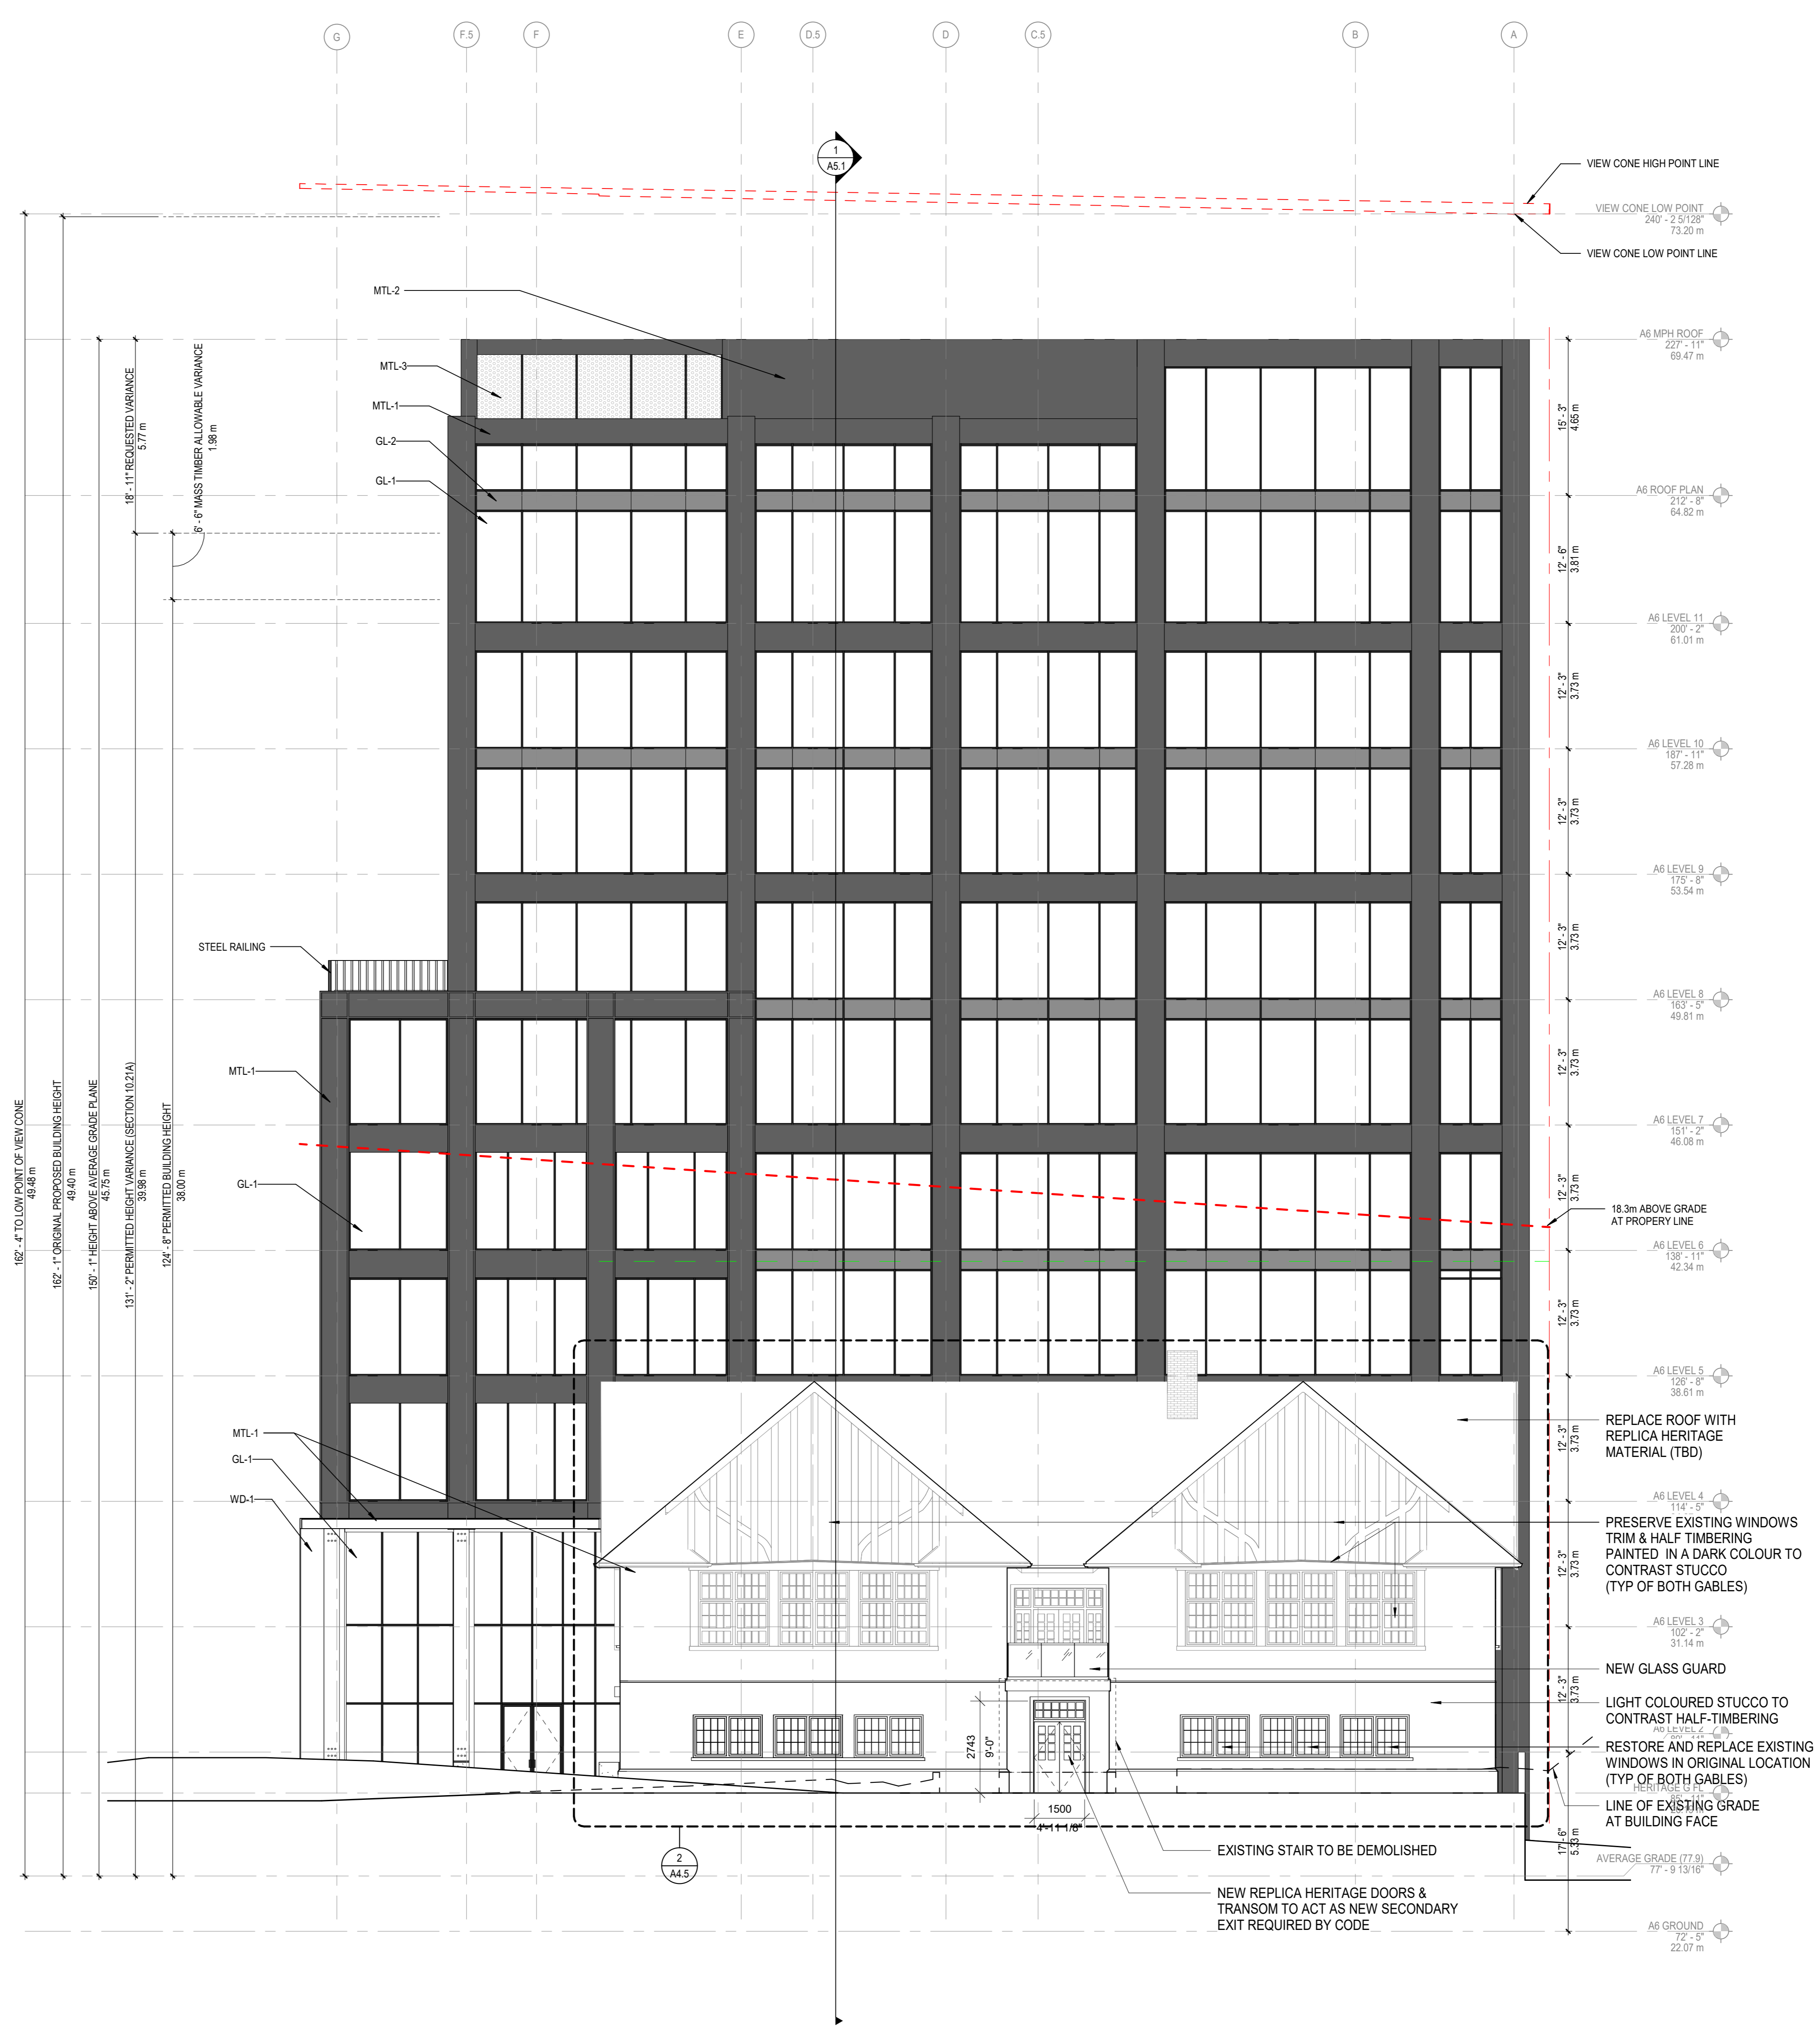

1 EAST FACADE
SCALE: 1/8"=1'-0"

BIM 360://85-21101-00 T3MT PLEASANT (VANCOUVER) 85-21101-00_T3MT_AR_2021.rvt
 3/16/2022 4:12:45 PM