



© Copyright reserved. This drawing and design is the property of PMG Landscape Architects and may not be reproduced or used for other projects without their permission.

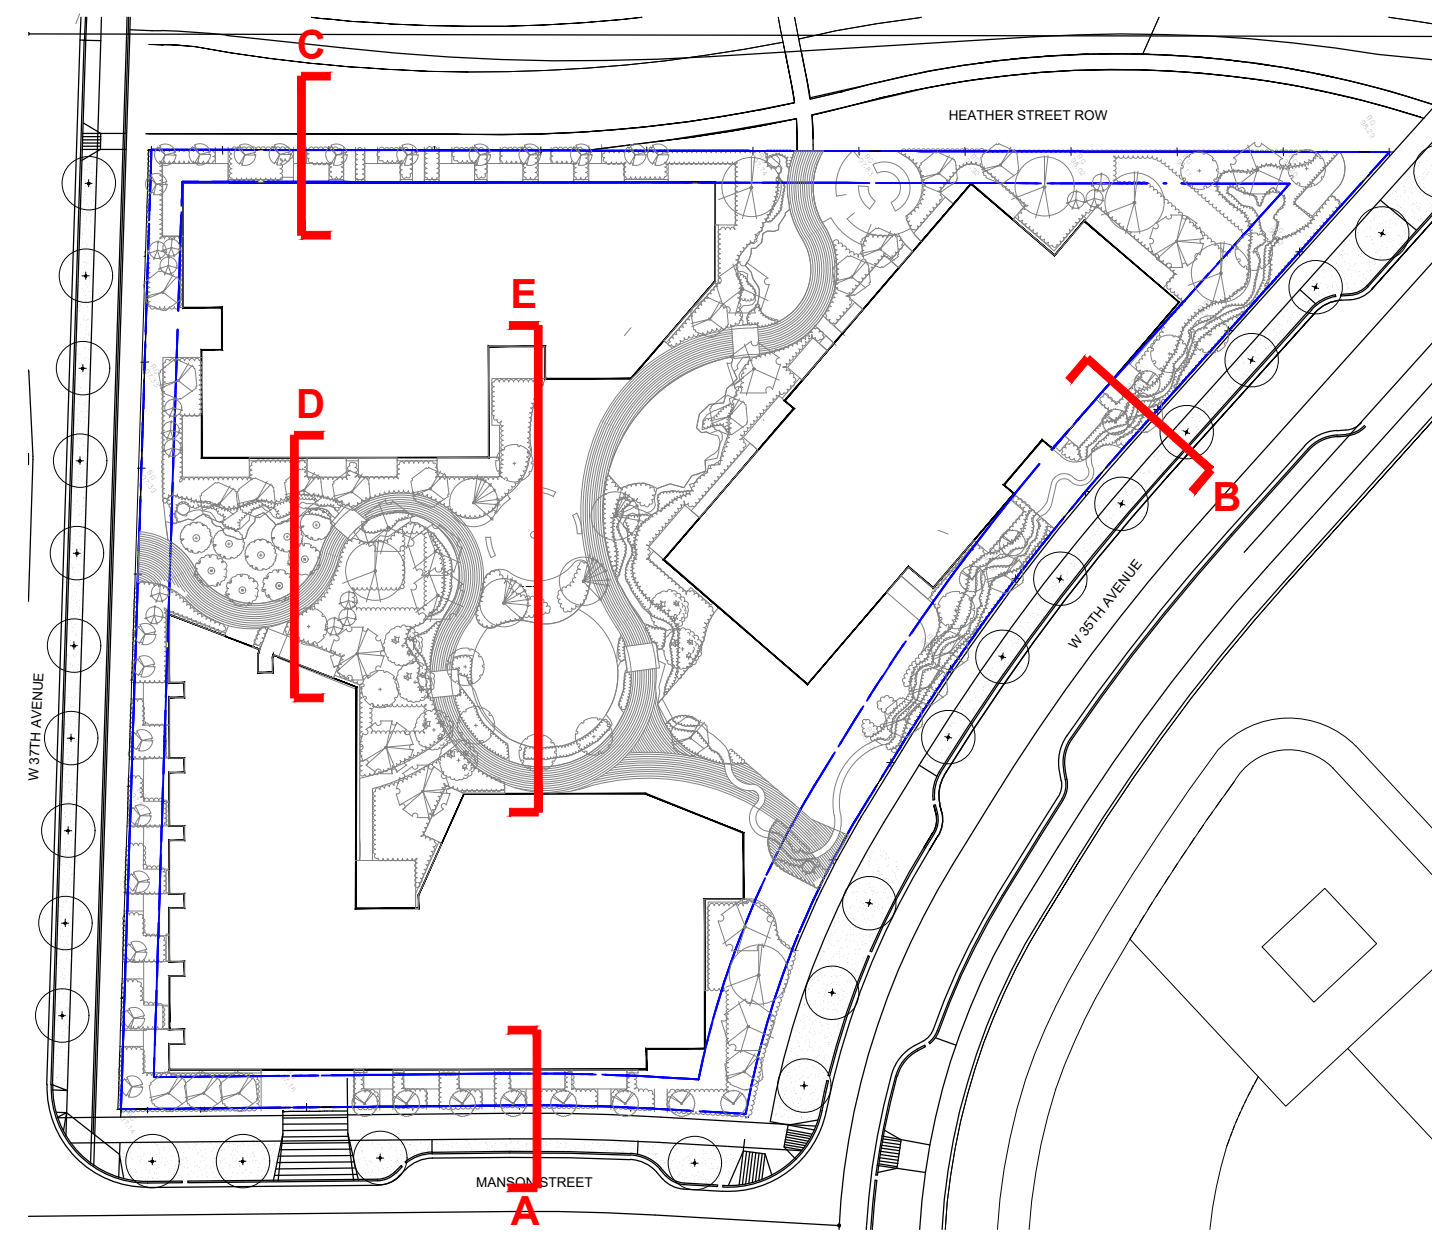


Suite C100 - 4185 Still Creek Drive  
Burnaby, British Columbia, V5C 6G9  
p: 604 294-0011 ; f: 604 294-0022


SEAL:

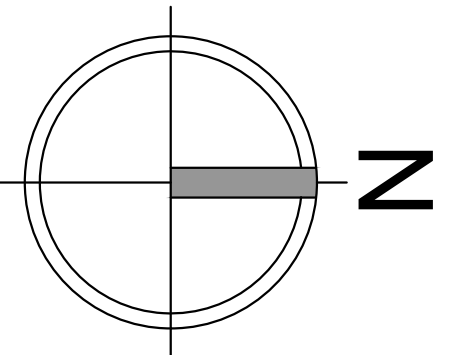


KEY PLAN

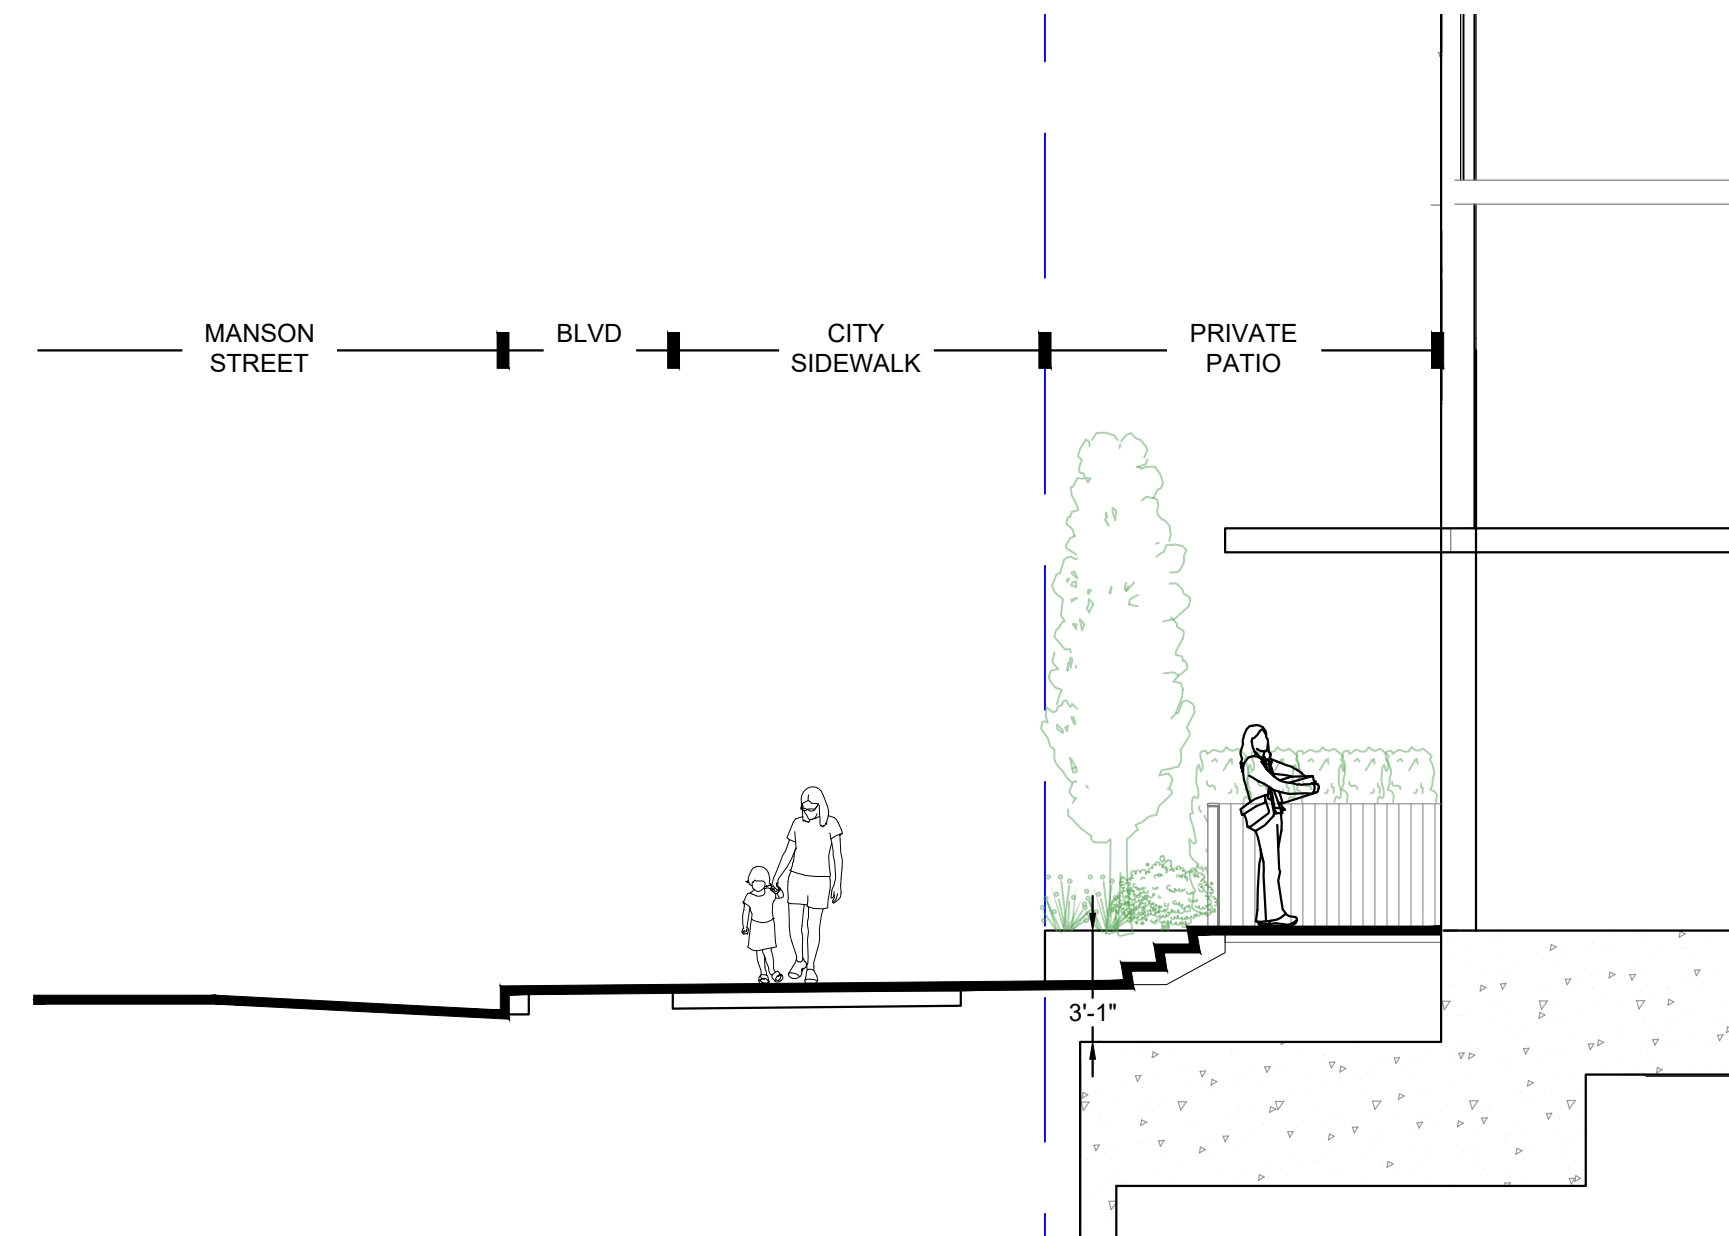


SECTION A

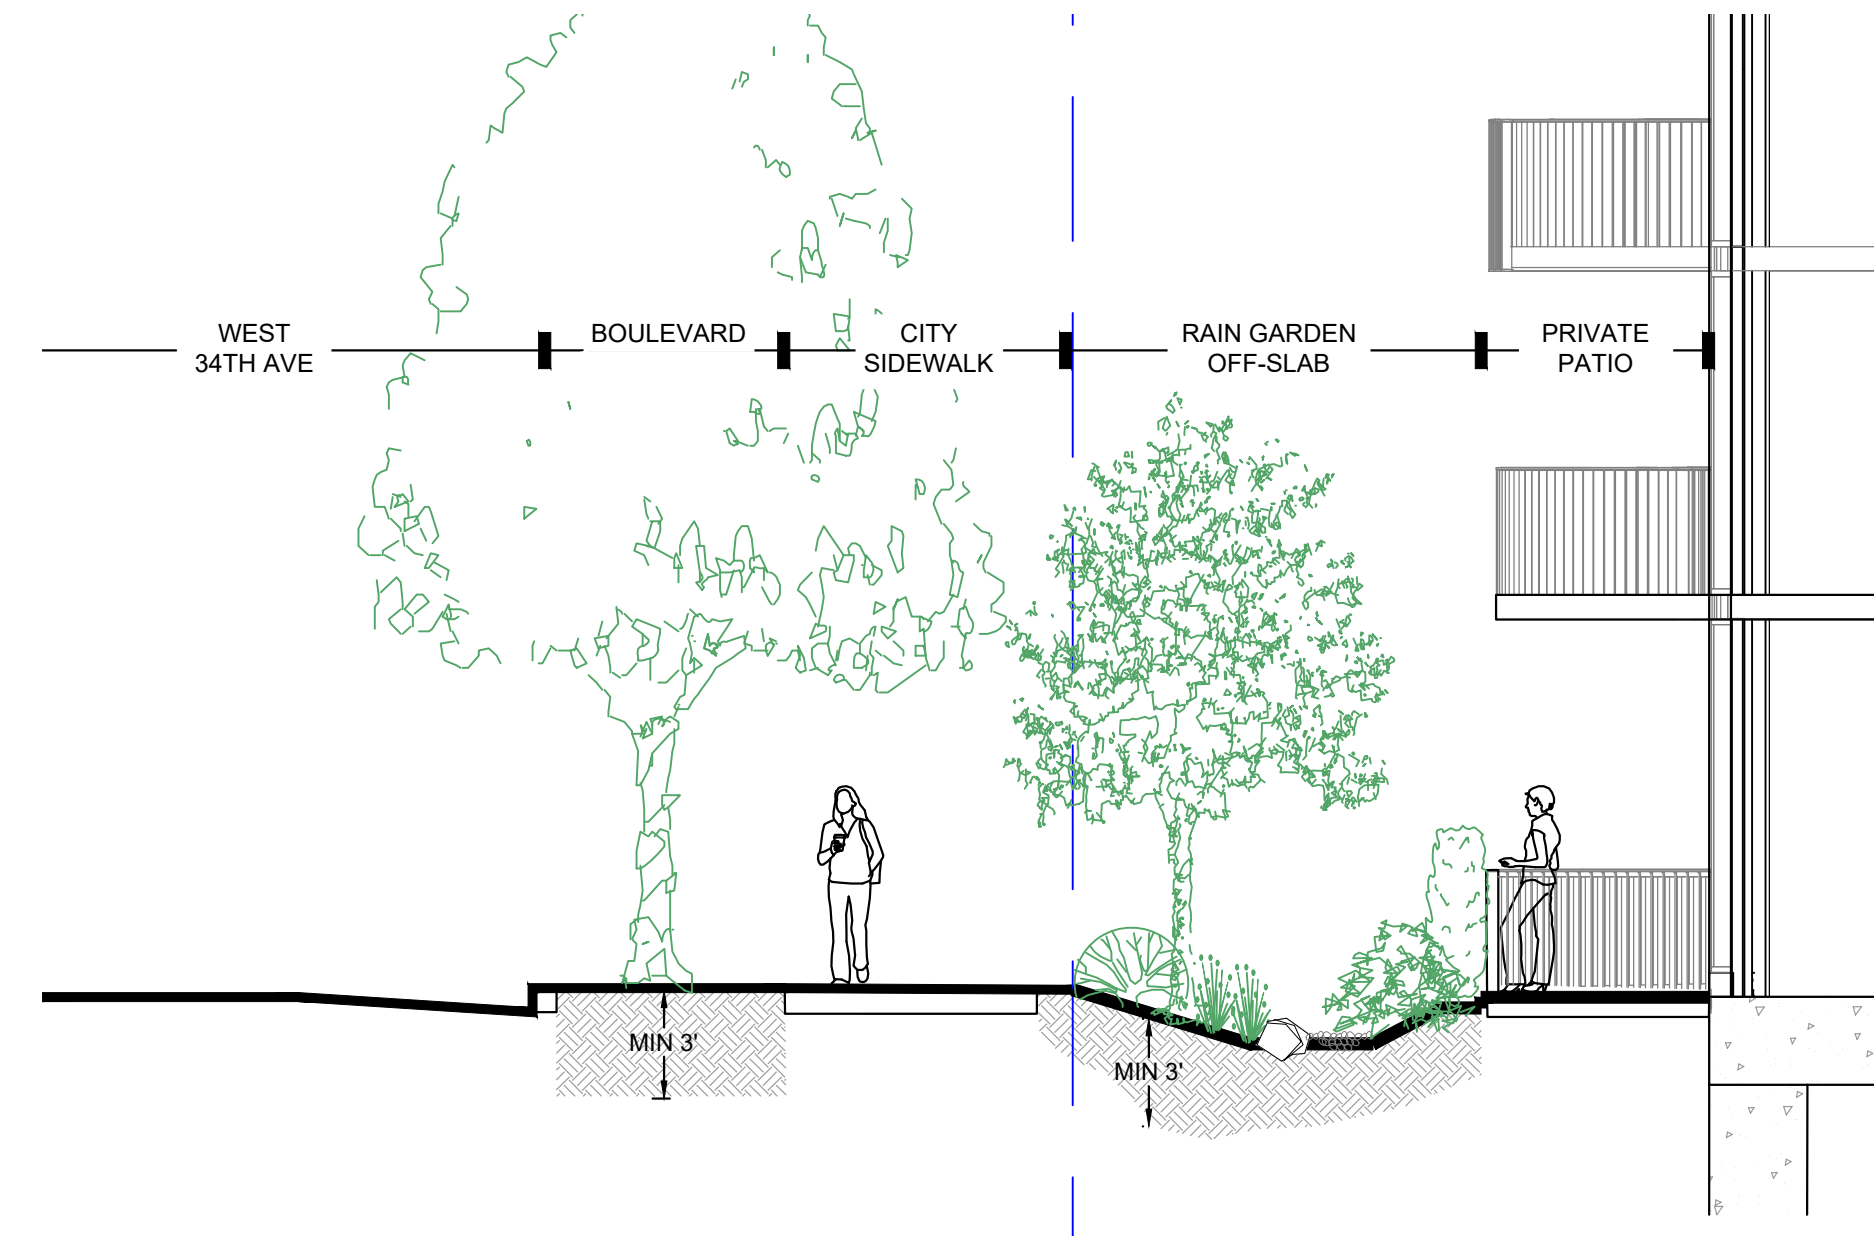


SECTION B

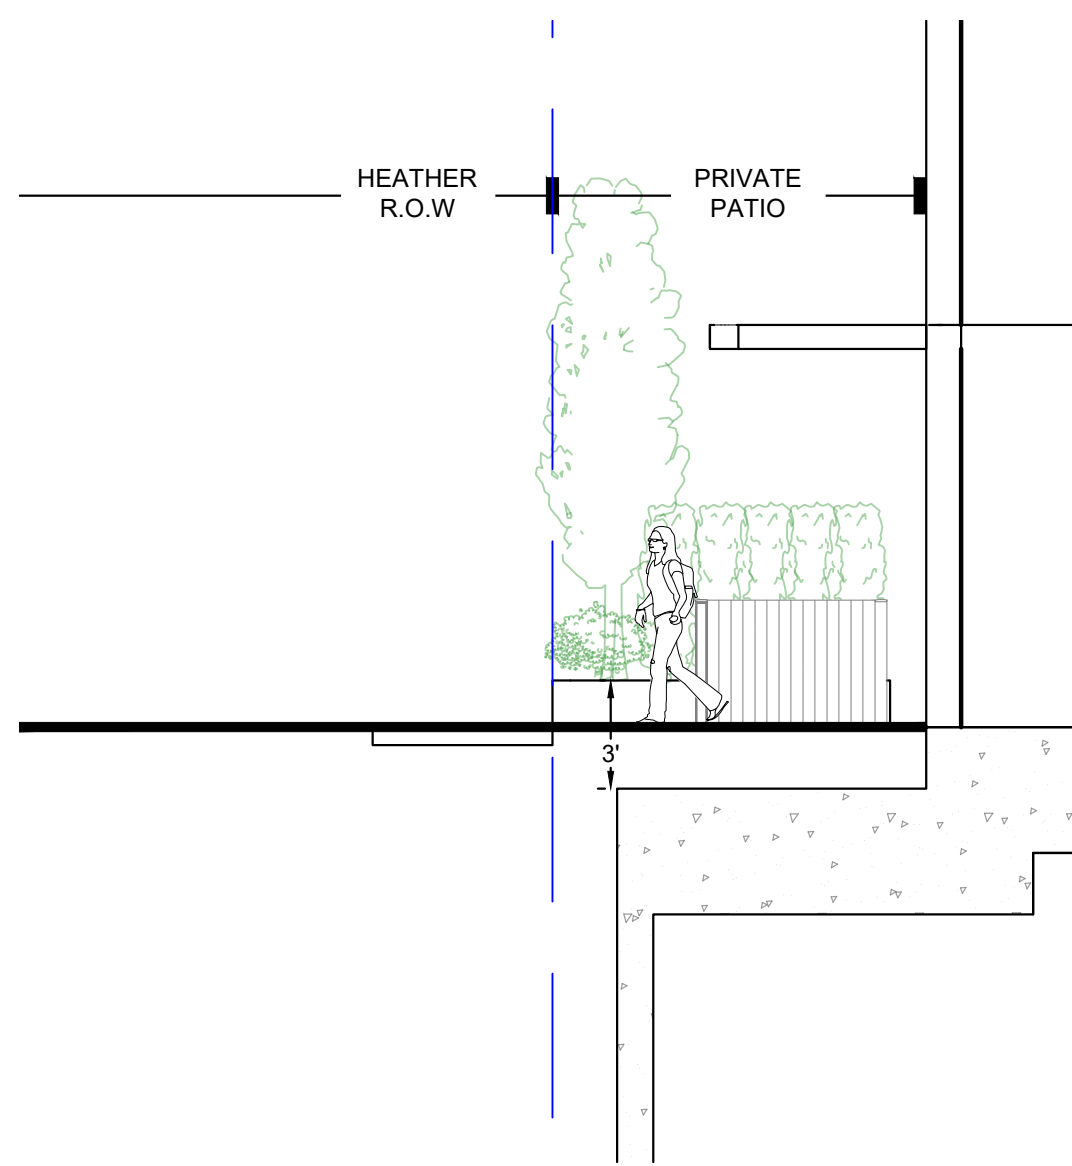

SECTION C

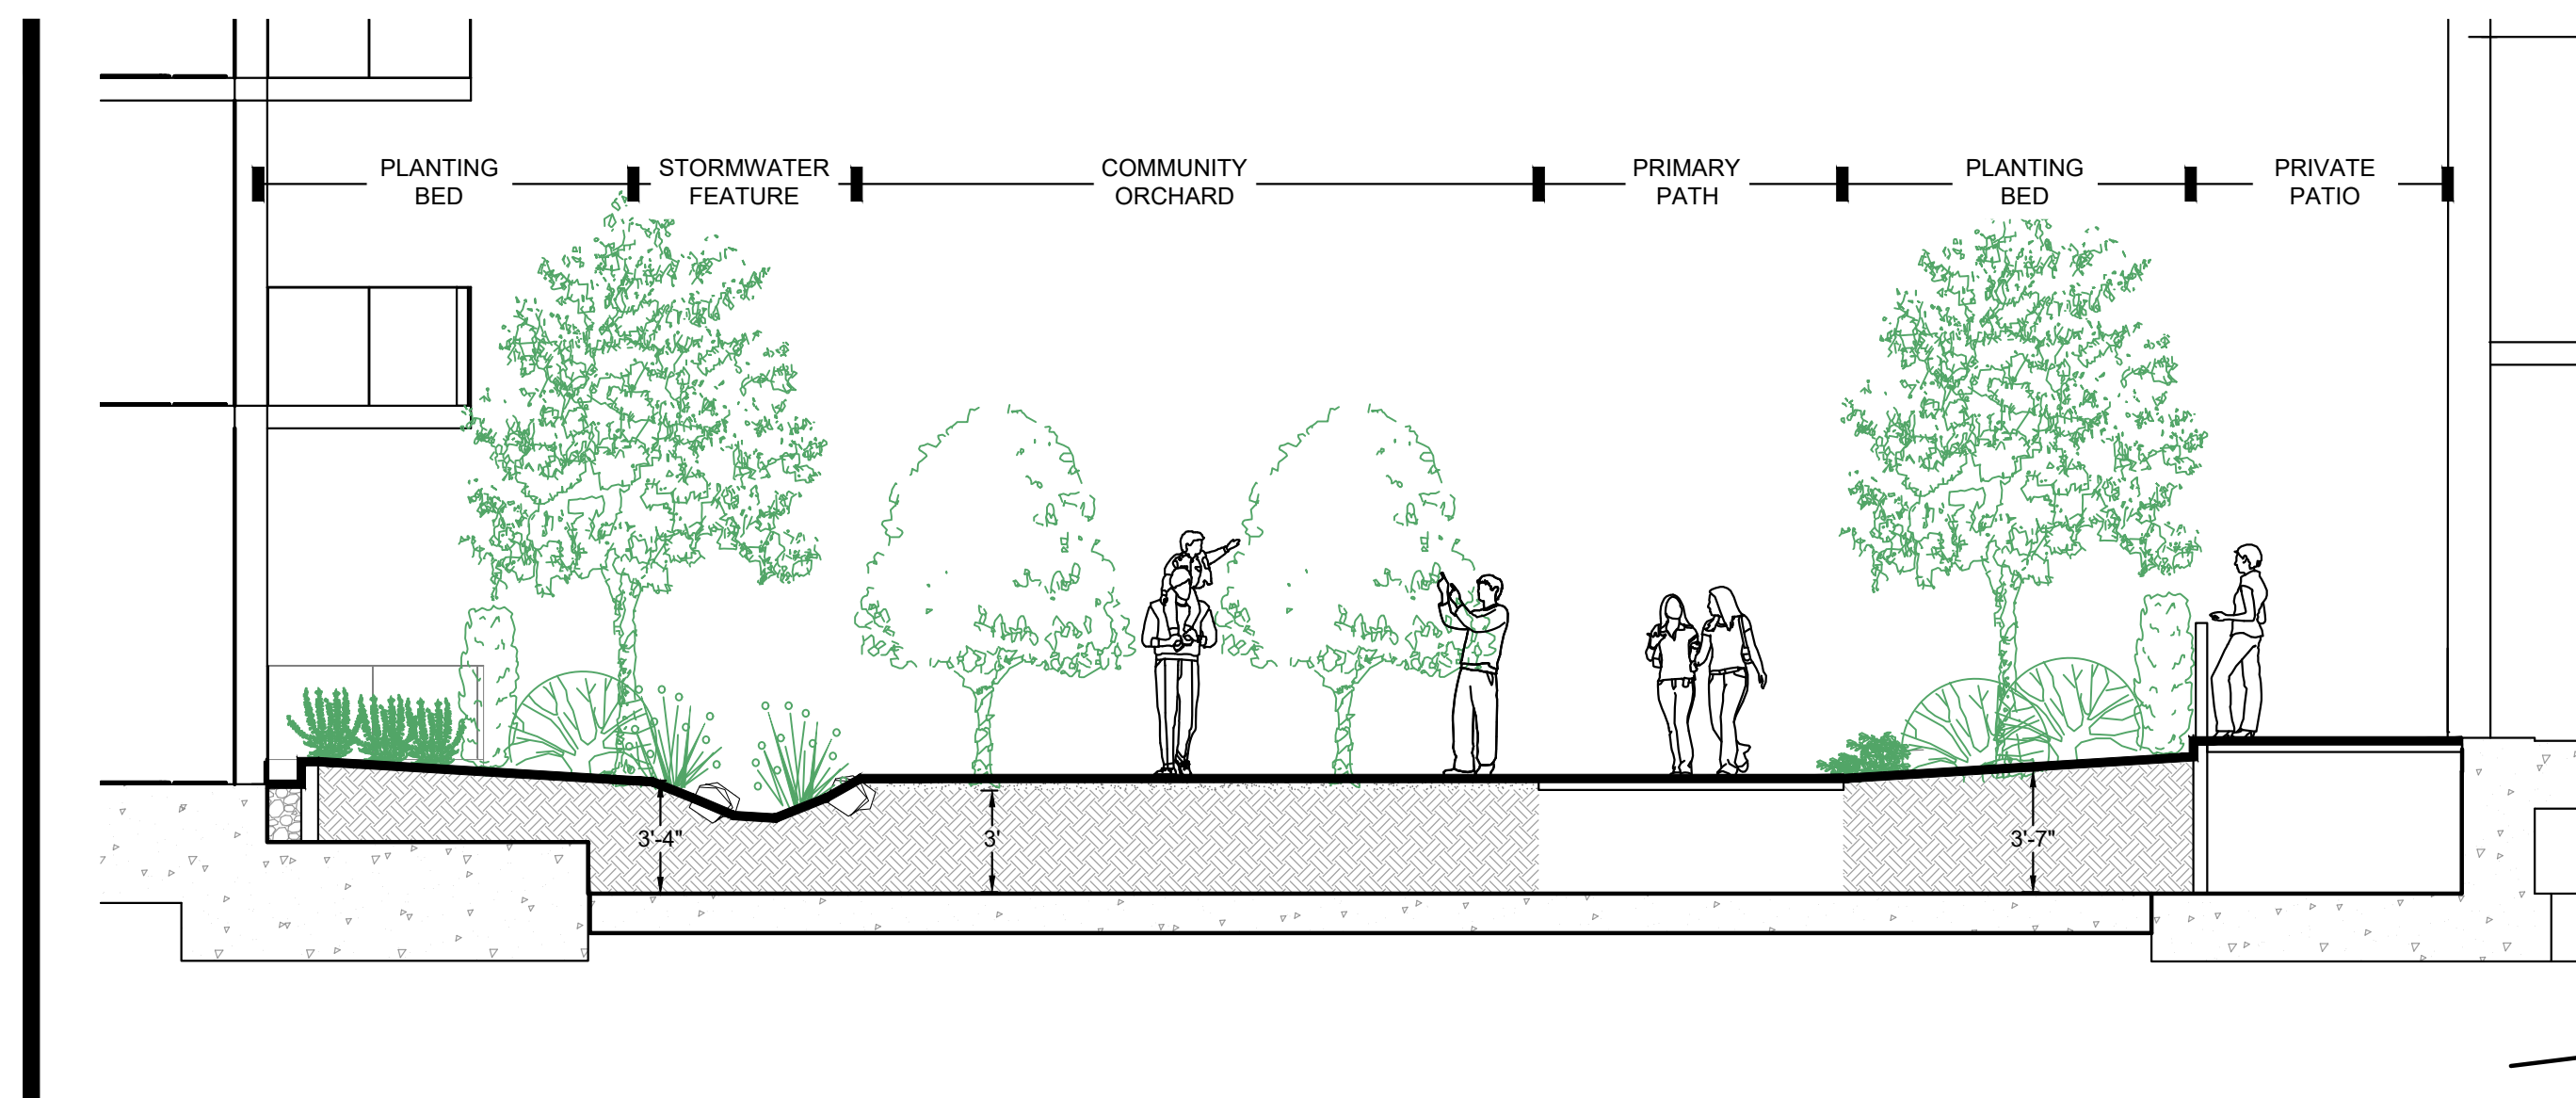

SECTION D

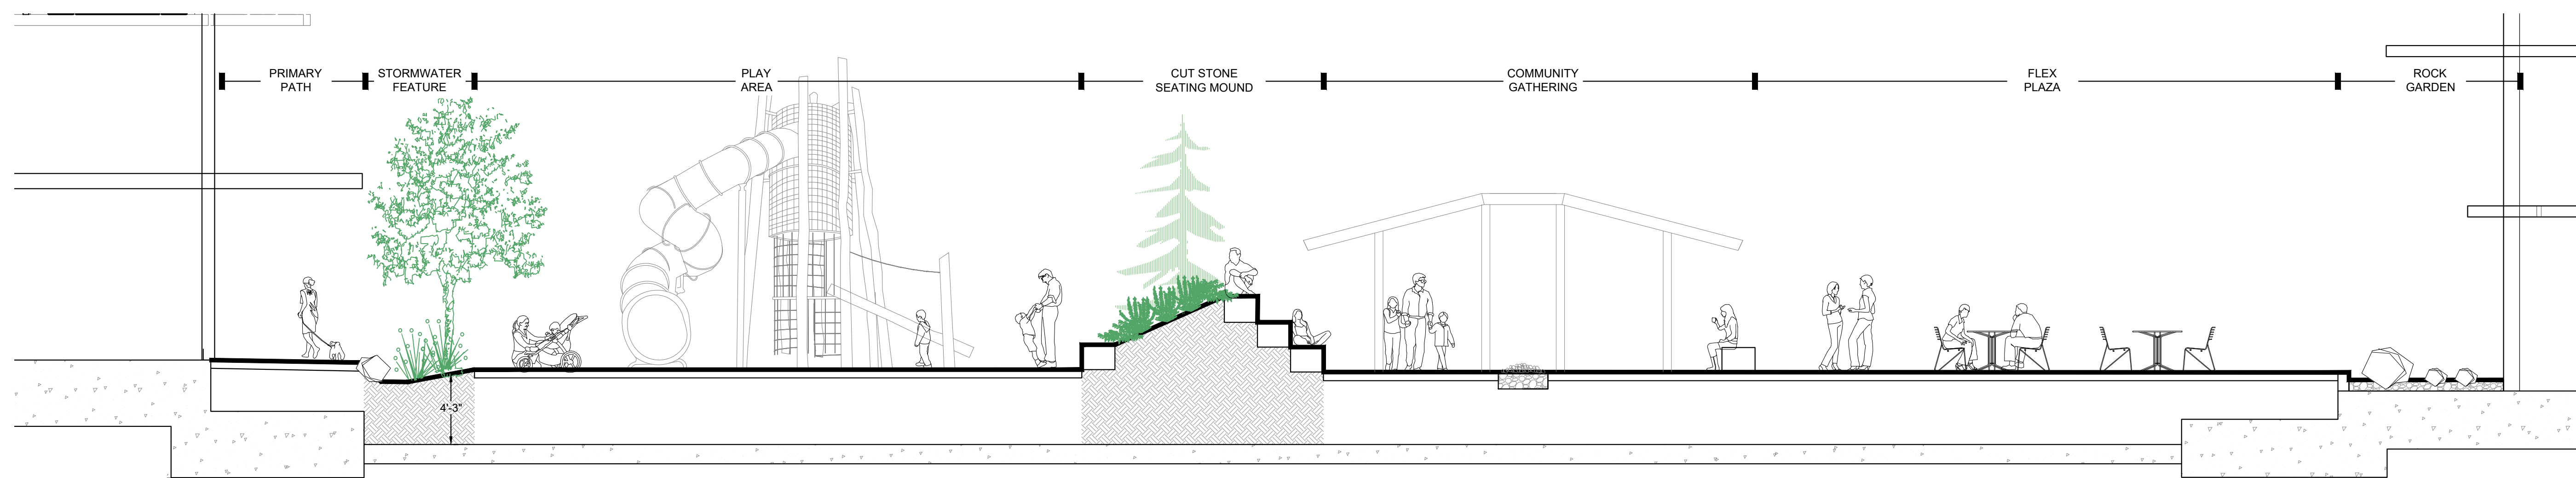

SECTION E

NO.	DATE	REVISION DESCRIPTION	DR.
3	24.JUNE.10	DP SUBMISSION	SA
2	24.MAY.24	50% DP	SA
1	23.NOV.07	NEW SITE PLAN/REFINE CONCEPT	SA

CLIENT:

PROJECT:

**HEATHER LANDS  
PARCEL B**  
W 35TH AVE & MANSON ST  
VANCOUVER, BC

DRAWING TITLE:

**LANDSCAPE  
SECTIONS**

DATE: 23.AUG.04 DRAWING NUMBER:  
SCALE: 1/8" = 1'-0"  
DRAWN: SA  
DESIGN: SA  
CHK'D: CW


**L14**

OF 15


© Copyright reserved. This drawing and design is the property of PMG Landscape Architects and may not be reproduced or used for other projects without their permission.

**pmg**  
LANDSCAPE ARCHITECTS  
Suite C100 - 4185 Still Creek Drive  
Burnaby, British Columbia, V5C 6G9  
p: 604 294-0011 ; f: 604 294-0022



SEAL:

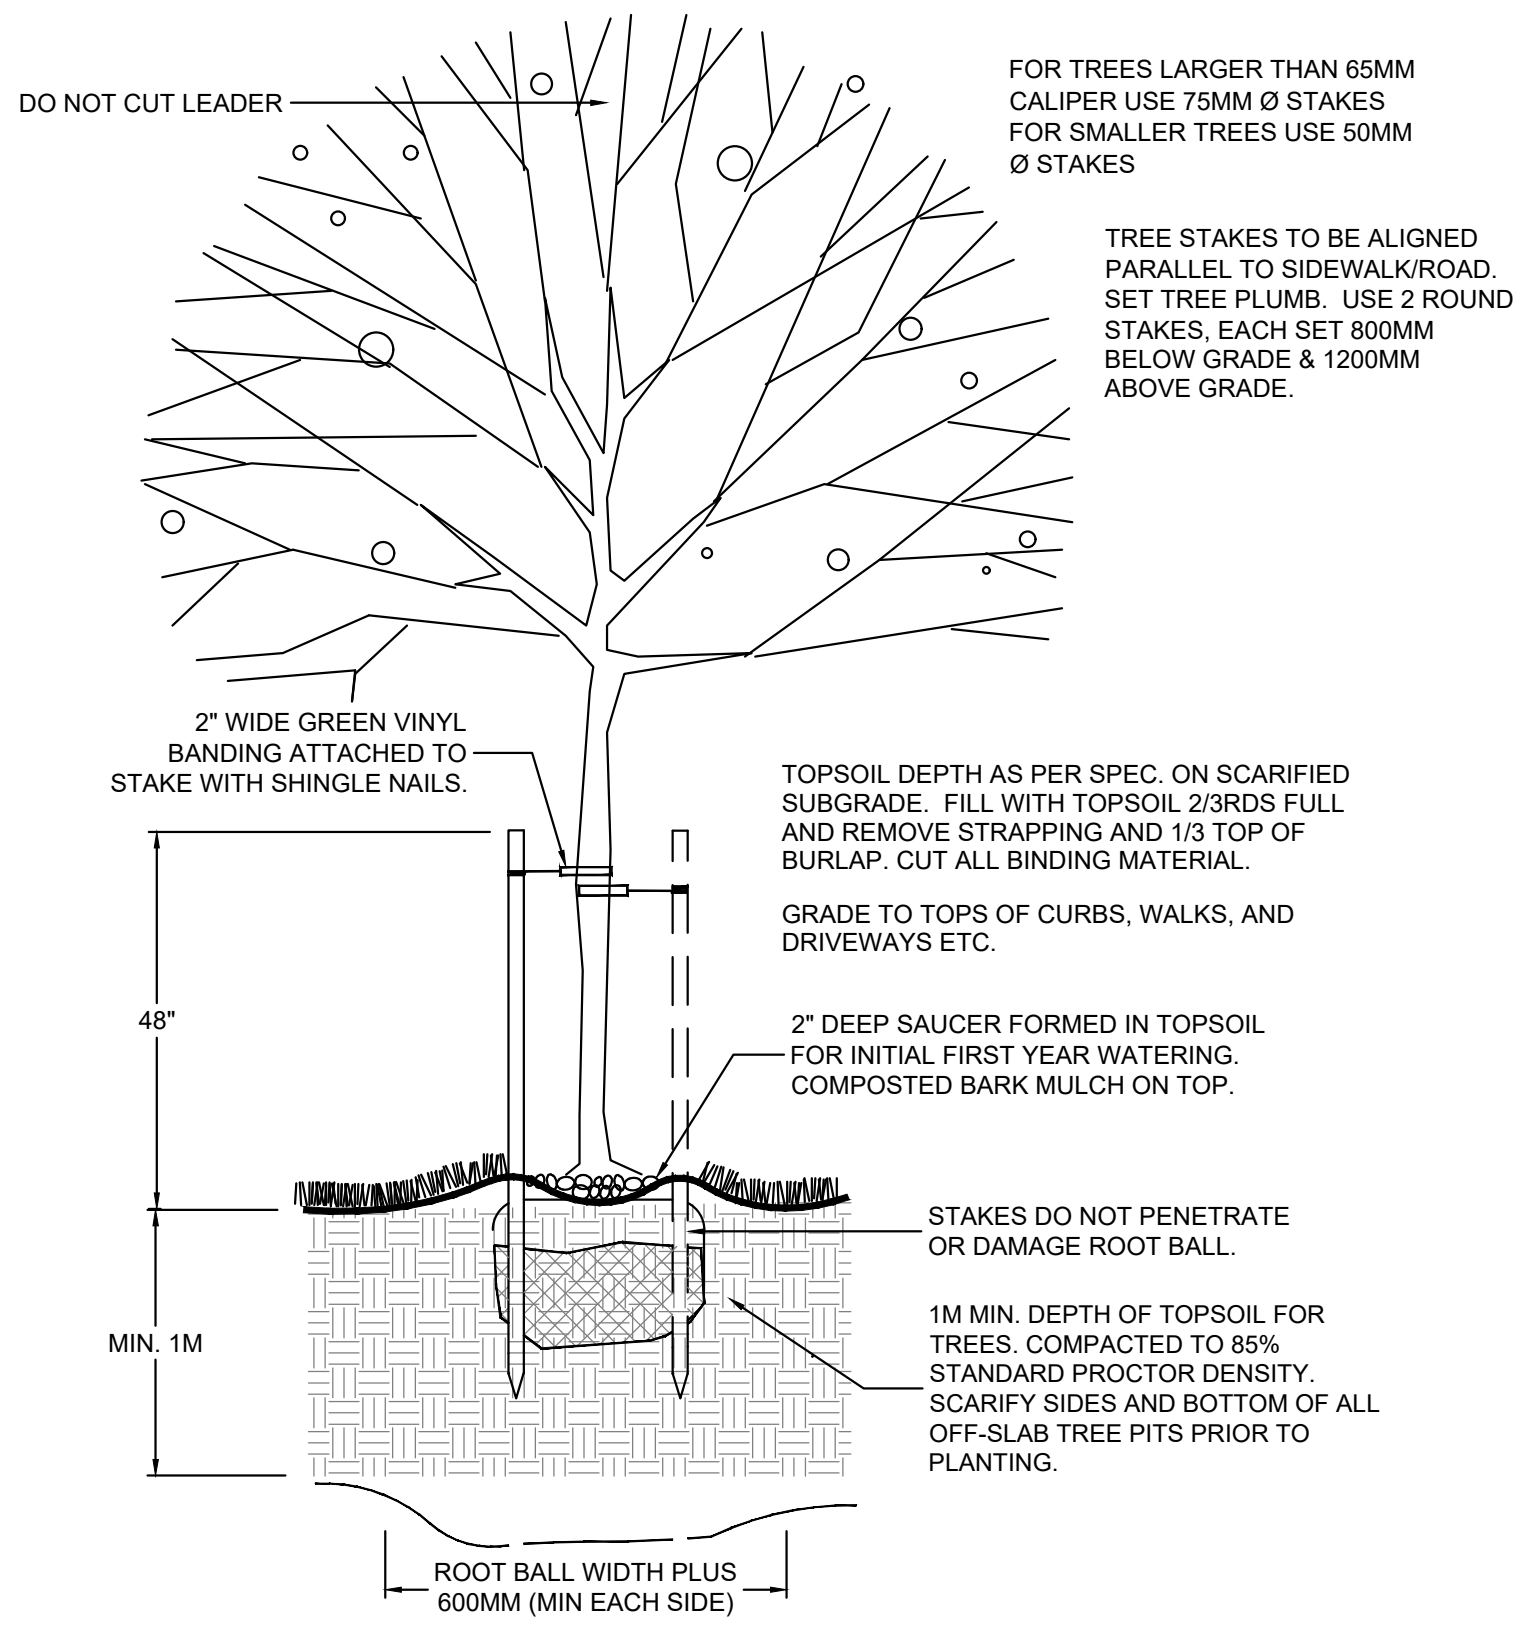


1 TYPICAL TREE PLANTING DETAIL  
1/4" = 1'-0"

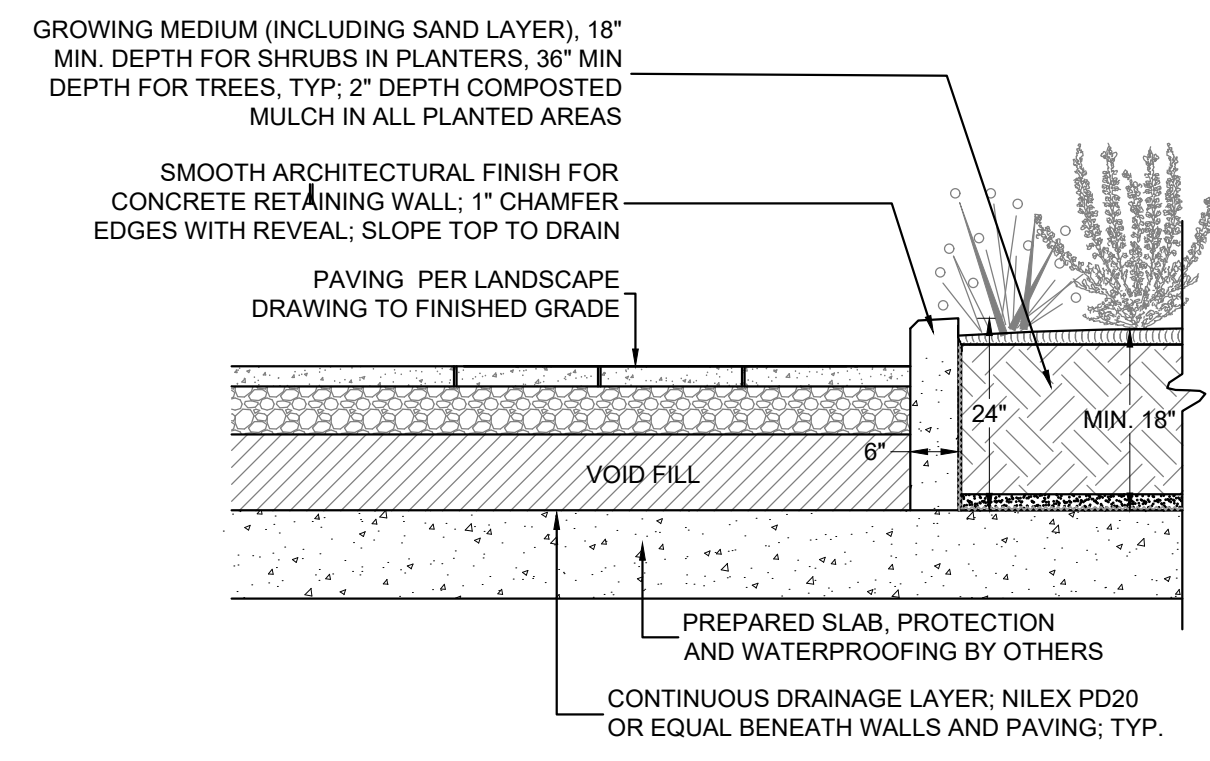


2 TYPICAL LANDSCAPE ON SLAB  
1/2" = 1'-0"

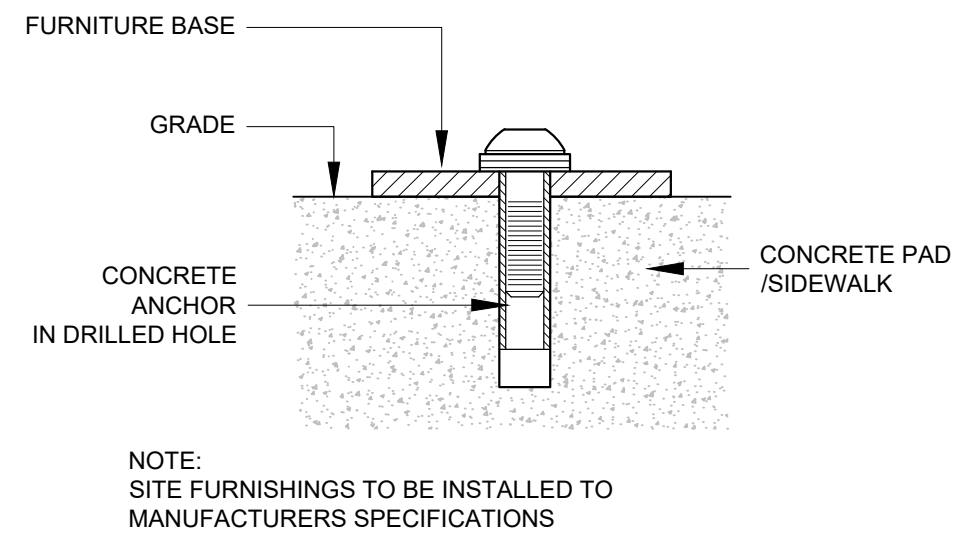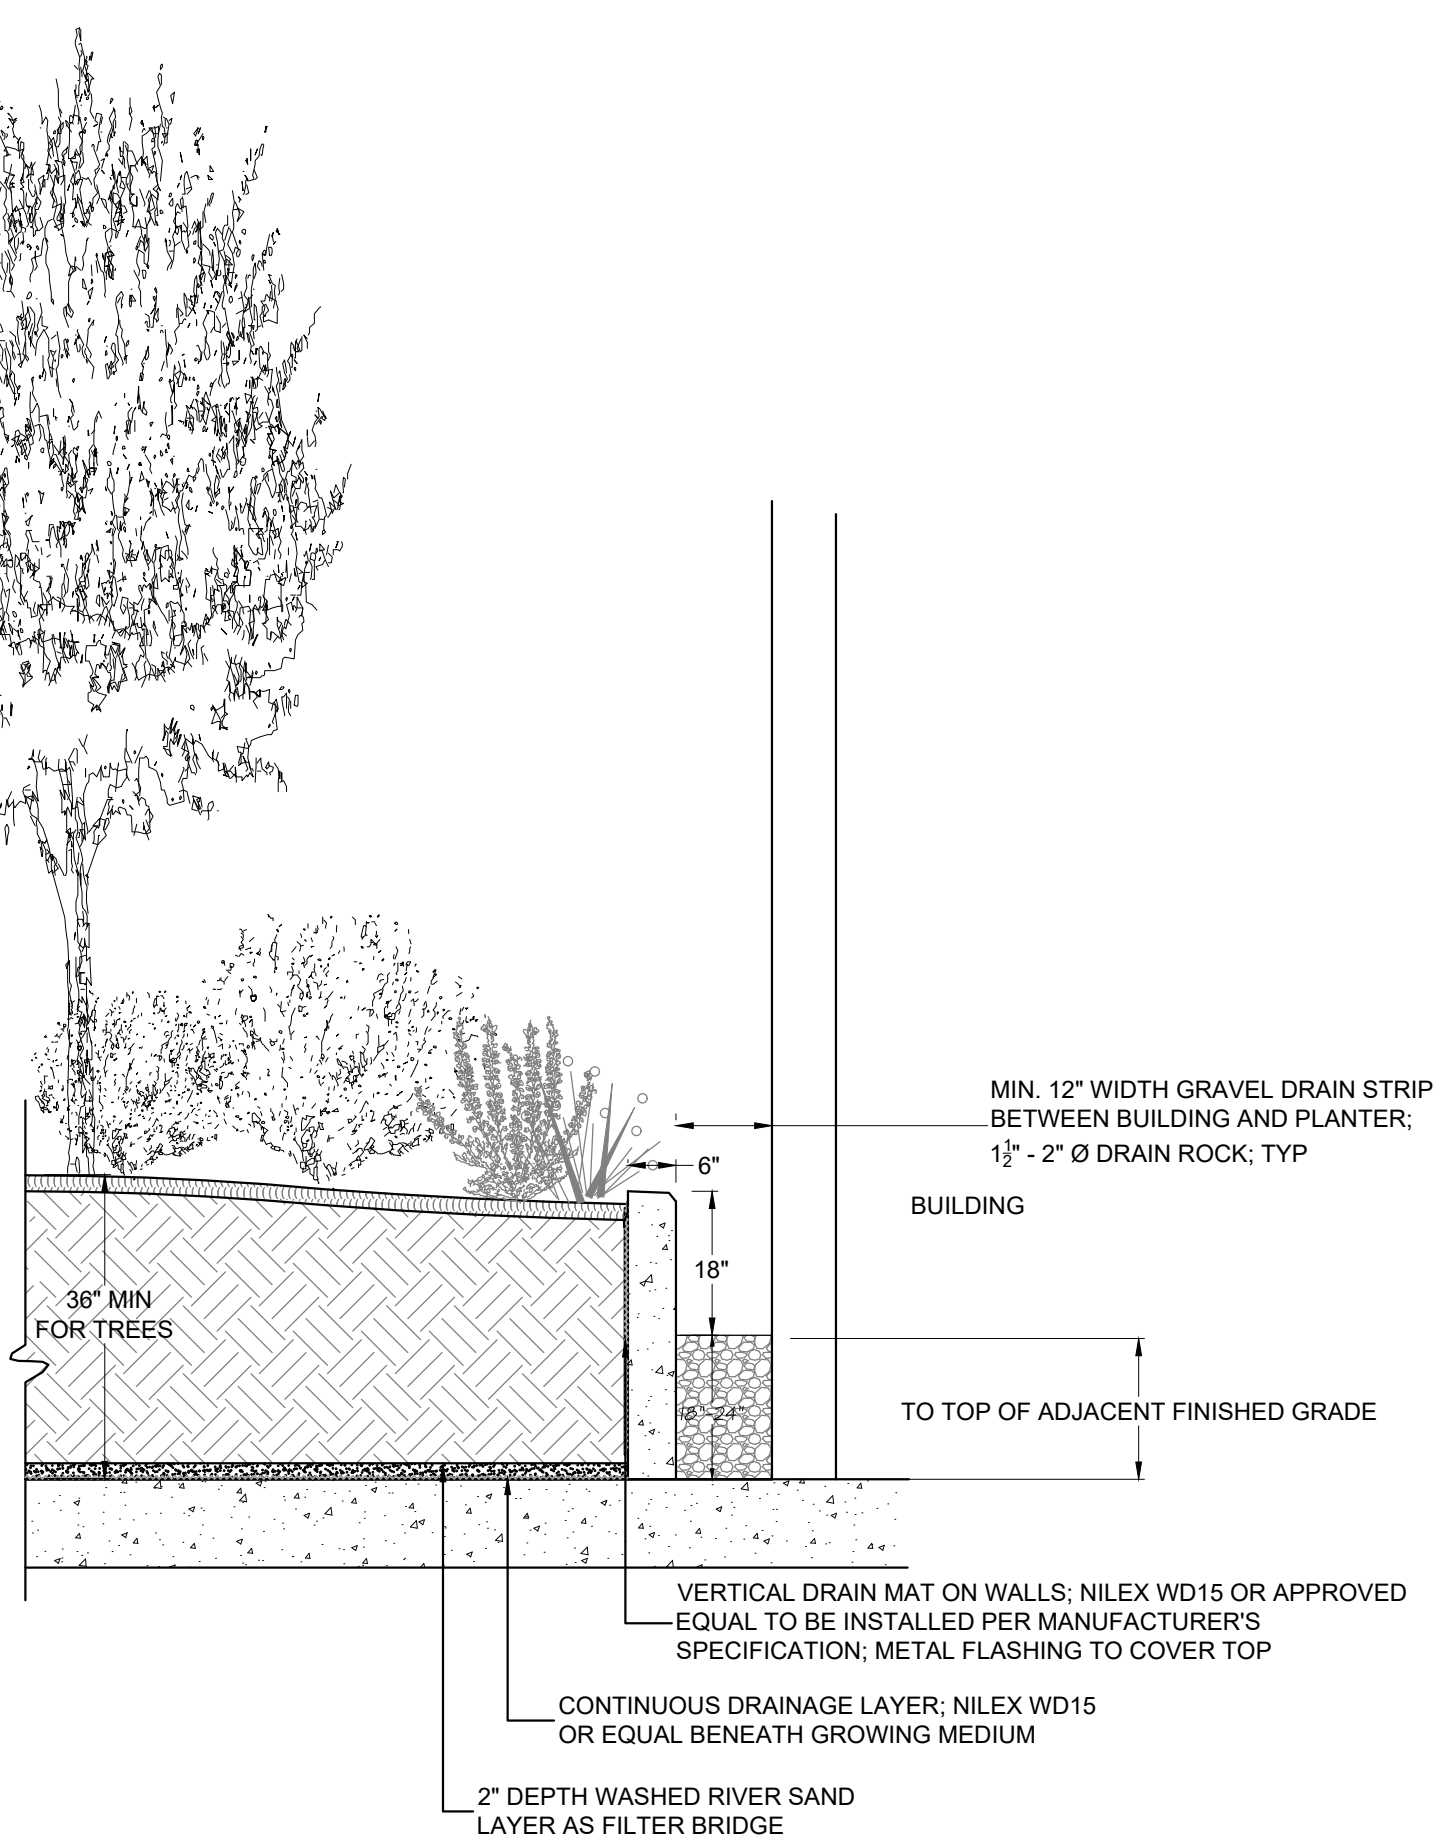

3 SITE FURNITURE MOUNTING  
N.T.S

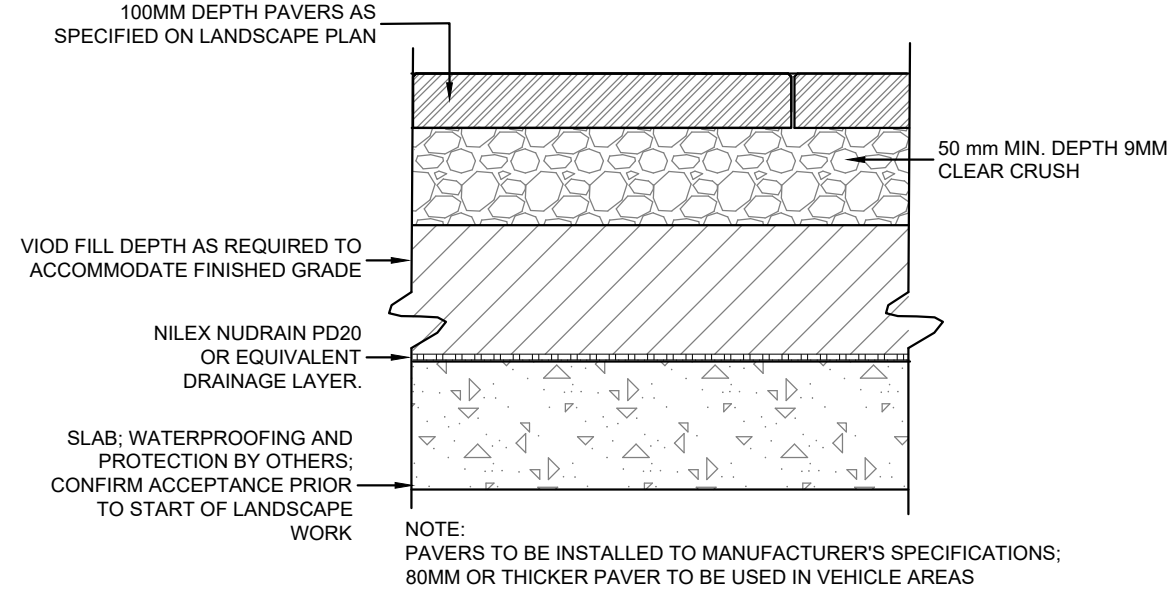

4 PAVERS ON SLAB  
1" = 1'-0"

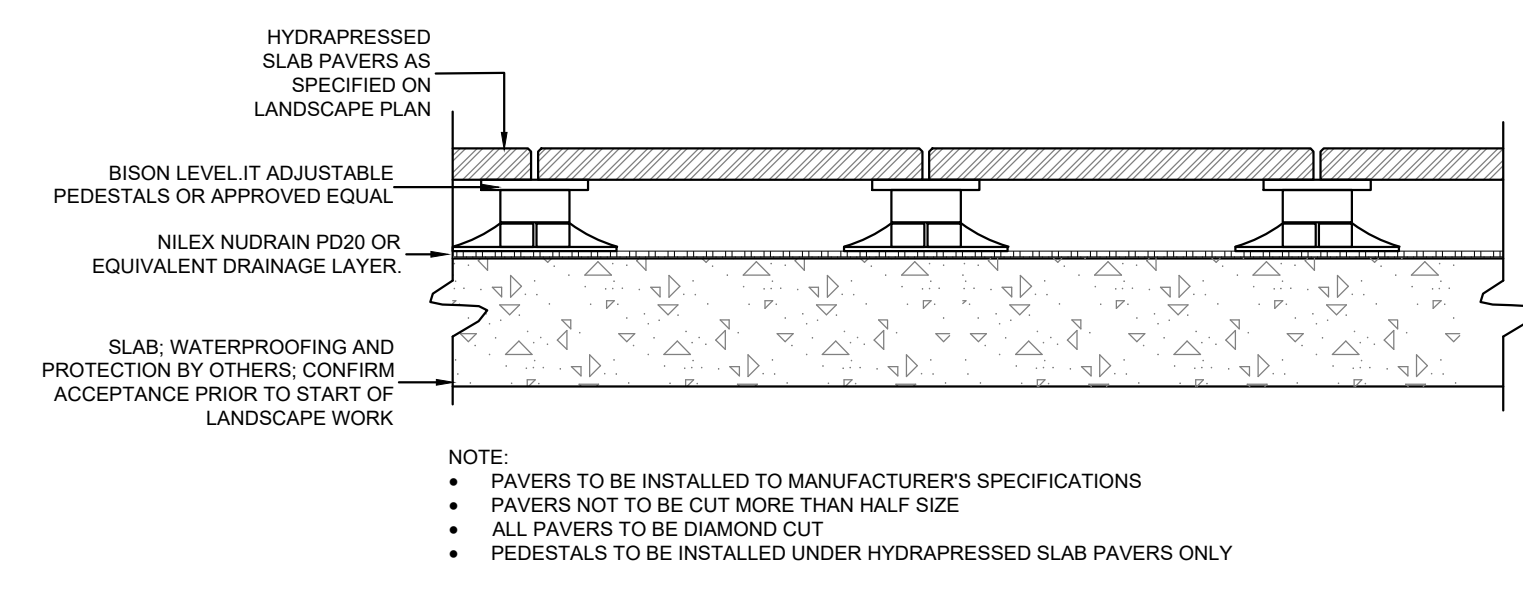

5 HYDRAPRESSED SLAB ON PEDESTALS  
1" = 1'-0"



NO.	DATE	REVISION DESCRIPTION	DR.
3	24.JUNE.10	DP SUBMISSION	SA
2	24.MAY.24	50% DP	SA
1	23.NOV.07	NEW SITE PLAN/REFINE CONCEPT	SA

CLIENT:

PROJECT:  
**HEATHER LANDS PARCEL B**  
W 35TH AVE & MANSON ST  
VANCOUVER, BC

DRAWING TITLE:  
**LANDSCAPE DETAILS**

DATE: 23.AUG.04 DRAWING NUMBER:  
SCALE: 1/8" = 1'-0"  
DRAWN: SA  
DESIGN: SA  
CHK'D: CW

**L15**  
OF 15