



# RAINWATER TREE TRENCH DESIGN NOTES AND GUIDANCE

**PURPOSE:**

RAINWATER TREE TRENCHES (RTT) RETAIN RAINWATER RUNOFF BY PROVIDING SURFACE, SUBSURFACE STORAGE AND INFILTRATION INTO NATIVE SOIL. WATER IS ALSO TREATED AS IT FILTERS THROUGH THE SOIL AND THE ROOTS WITHIN THE TREE TRENCH.

**DESIGNER NOTES & GUIDELINES:**

1. THE DESIGNER MUST ADAPT PLAN AND SECTION DRAWINGS TO ADDRESS SITE-SPECIFIC CONDITIONS.
2. RTT SURFACE AREA, PONDING DEPTH, BIORETENTION SOIL DEPTH, AND AGGREGATE STORAGE DEPTH MUST BE SIZED TO MEET PROJECT HYDROLOGIC PERFORMANCE GOALS.
3. PONDING AND SYSTEM DRAWDOWN TIME (i.e., TIME FOR MAXIMUM SURFACE PONDING TO DRAIN THROUGH THE BIORETENTION SOIL AFTER THE END OF A STORM) RECOMMENDATIONS:
  - 24 HOUR MAXIMUM SURFACE PONDING DRAWDOWN
  - 72 HOUR MAXIMUM DRAWDOWN FOR RTT SOIL AND AGGREGATE STORAGE
4. RTT'S MAY BE DESIGNED USING STRUCTURAL SOIL OR MANUFACTURED SOIL CELLS. STRUCTURAL SOIL AND SOIL CELLS MUST MEET CITY OF VANCOUVER SPECIFICATIONS REGARDING LOADING CAPACITY OF RIGHT-OF-WAY INFRASTRUCTURE.
5. WHEN FACILITY CONSTRUCTION IMPACTS EXISTING SIDEWALK, ALL SAW CUTS MUST ADHERE TO CoV REQUIREMENTS. SAW CUTS SHOULD BE ALONG SCORE LINES AND ANY DISTURBED SIDEWALK PANELS SHOULD BE REPLACED IN THEIR ENTIRETY.
6. GI FACILITIES IN PUBLIC RIGHT OF WAY SHALL BE DESIGNED WITH A SAFE, DESIGNATED OVERLAND FLOW PATH TO THE STREET IN THE EVENT THAT THE OVERFLOW STRUCTURE IS OBSTRUCTED OR CLOGGED. THIS FLOW PATH SHOULD BE REFLECTED IN SITE GRADING AND LABELED ON GI DRAWINGS.
7. THE DESIGNER MUST EVALUATE UTILITY SURVEYS FOR POTENTIAL UTILITY CROSSINGS OR CONFLICTS.
8. MINIMUM UTILITY SETBACKS AND PROTECTION MEASURES MUST CONFORM TO CURRENT CITY OF VANCOUVER ASSET PROTECTION STANDARDS AND OTHER UTILITY PROVIDER REQUIREMENTS.
9. RTT VEGETATION MUST BE SPECIFIED BY DESIGN PROFESSIONAL PER CoV GREEN INFRASTRUCTURE VEGETATION GUIDANCE.
10. RTT TREE SPECIES SELECTION SHOULD BE CONFIRMED WITH PARKS BOARD STAFF

**RELATED DETAILS**

EDGE TREATMENTS:	GI 3.5	-	GI 3.6
INLETS:	GI 2.1	-	GI 2.5
UNDERDRAINS:	GI 3.7		
CHECK DAMS:	GI 4.7		
MONITORING WELL	GI 3.2		
CLEANOUTS:	GI 3.4		
INSPECTION CHAMBERS	GI 3.3		
CATCHBASINS	GI 3.1	-	GI 3.8

RELATED SPECIFICATIONS	COV SPEC NO.
- BIORETENTION SOIL MIX	32 91 23S*
- AGGREGATE STORAGE	31 05 17S
- MULCH	N/A
- DRAINAGE FABRIC	31 32 19S
- LINERS	33 47 13.13
- ENGINEERED SOIL	32 91 22S

\*TEMPLATE ONLY. AVAILABLE UPON REQUEST FROM THE GII BRANCH.

**LAYOUT REQUIREMENTS:**

1. REFER TO THE CITY OF VANCOUVER ACCESSIBILITY STRATEGY, STANDARD DRAWINGS AND CONSTRUCTION SPECIFICATIONS FOR RIGHT-OF-WAY, PARKING SPACE, AND ACCESSIBLE PATH REQUIREMENTS.
2. LOCATE CURB CUTS AND GUTTER MODIFICATIONS TO AVOID CONFLICTS WITH ACCESSIBILITY REQUIREMENTS (E.G., LOCATE OUTSIDE OF CROSSWALKS).

**DESIGNER CHECKLIST (MUST SPECIFY, AS APPLICABLE):**

- RTT WIDTH AND LENGTH
- DEPTH OF PONDING
- DEPTH OF FREEBOARD
- DEPTH OF SYSTEM
- DEPTH AND TYPE OF AGGREGATE STORAGE, IF ANY
- SURFACE ELEVATION AT UPSLOPE AND DOWNSLOPE ENDS OF FACILITY
- DIMENSIONS AND DISTANCE TO EVERY MUNICIPAL SERVICE/UTILITY WITHIN 10m OF THE FACILITY
- ELEVATIONS OF EVERY INLET, OUTLET, STRUCTURE RIM AND INVERT,
- TYPE AND DESIGN OF COMPONENTS (E.G., EDGE TREATMENTS, INLETS/GUTTER MODIFICATIONS, UTILITY CROSSINGS, LINER, AND PLANTING DETAILS)

REV.	REVISION DATE	APPROVED

RAINWATER TREE TRENCHES  
DESIGN NOTES AND GUIDANCE

ISSUE DATE: DECEMBER 2023  
APPROVED BY: N. MEAD-FOX



**STANDARD DETAIL DRAWINGS**  
ENGINEERING SERVICES - VANCOUVER, B.C.

DRAWING No.  
**GI5.0B**




**RAINWATER TREE TRENCH DRAWING DESCRIPTIONS**

GI5.0A	RAINWATER TREE TRENCH DESIGN NOTES	THE RAINWATER TREE TRENCH DESIGN NOTES PROVIDE GUIDANCE TO DESIGNERS ON HOW TO USE AND ADAPT THE TEMPLATE STANDARDS IN THIS SECTION.
GI5.0B	RAINWATER TREE TRENCH DRAWING DESCRIPTIONS	THIS DRAWING DESCRIBES THE PURPOSE AND INTENDED USE OF EACH RAINWATER TREE TRENCH DRAWING.
GI5.1	TREE TRENCH LAYOUT	THE TREE TRENCH LAYOUT STANDARD PROVIDES PLAN AND PROFILE DRAWINGS OF A TYPICAL TREE TRENCH, ALONG WITH A CONCEPTUAL AXONOMETRIC DIAGRAM. THE STANDARD PROVIDES AN EXAMPLE OF ONE SECTION OF A TREE TRENCH. THE DESIGN MAY BE EXTENDED IN EITHER DIRECTION AND ALONG THE FULL LENGTH OF A CITY BLOCK.
GI5.2	TREE TRENCH INSPECTION CHAMBER	THIS STANDARD PROVIDES ADDITIONAL DETAILS ON HOW INSPECTION CHAMBERS (GI3.3.) CAN BE CONNECTED CATCHBASINS IN THE ROADWAY AND INTEGRATED INTO TREE PIT DESIGN. IT HIGHLIGHTS THE SEWER DESIGN CONSTRAINTS OF THESE SYSTEMS AND THE IMPACT OF INVERT ELEVATIONS ON TREE TRENCH SATURATION LEVELS.
GI5.3	STRUCTURAL SOIL UNDER ADJACENT HARDSCAPES	GI5.3. DEPICTS THE INTERFACE BETWEEN RAINWATER TREE TRENCH AREAS WITHIN THE BOULEVARD AND ADJACENT SIDEWALKS OR BIKELANES WITH UNDERLYING STRUCTURAL SOIL. STRUCTURAL SOIL IS USED TO PROVIDE SUFFICIENT SOIL VOLUME FOR STREET TREES WHILE PROVIDING STRUCTURAL SUPPORT FOR ADJACENT PAVED SURFACES. THESE PAVED AREAS MUST BE SEPARATED FROM THE UNCOMPACTED GROWING MEDIUM IN THE BOULEVARD WITHOUT PREVENTING ROOTS FROM ACCESSING THE STRUCTURAL SOIL.
GI5.4	GI SWALE BOULEVARD WITH STREET TREES	RAINWATER TREE TRENCHES MAY BE DESIGNED WITH A VARIETY OF DIFFERENT SURFACE TREATMENTS. GI5.4 DEPICTS A RAINWATER TREE TRENCH WHERE THE BOULEVARD SPACE BETWEEN TREES IS VEGETATED. THE TREE TRENCH CROSS-SECTIONS PROVIDE ADDITIONAL DETAILS ON TREE DESIGN, LAYERING, COMPONENTS, AND INTEGRATION WITH ADJACENT STRUCTURAL SOIL.
GI5.5	GI TREE PIT WITH STRUCTURAL SOIL	GI5.5 DEPICTS A RAINWATER TREE TRENCH WHERE THE SPACE BETWEEN TREES IS COVERED WITH A PAVEMENT OR PAVER SURFACE TREATMENT. THIS DESIGN VARIANT IS APPROPRIATE IN HIGH DENSITY AREAS WITH SIGNIFICANT FOOT TRAFFIC AND IN AREAS WITH ADJACENT STREET PARKING. ROADWAY RUNOFF IS DIRECTED TO THE TREES THROUGH A DISTRIBUTION PIPE (SEE GI5.6.) AND THROUGH SURFACE LEVEL CURB CUTS INTO THE TREE PIT AREAS.
GI5.6	GI TREE PIT WITH DISTRIBUTION PIPE	ROADWAY RUNOFF MAY BE DIRECTED INTO RAINWATER TREE TRENCHES THROUGH A PERFORATED DISTRIBUTION PIPE THAT RUNS ALONG THE TRENCH AND THROUGH THE TREE PLANTING AREAS. GI5.6. DEPICTS A TREE PIT WITH WITH A DISTRIBUTION PIPE PASSING THROUGH THE TREE PIT AREA. THE DRAWING INCLUDES INFORMATION ON INTEGRATION WITH ADJACENT STRUCTURAL SOIL.
GI5.7	VERTICAL EDGE TREE PIT	GI5.7. DEPICTS A TREE PIT WITH A VERTICAL INTERFACE BETWEEN THE ROADWAY AND THE RTT AREAS. IN CONSTRAINED BOULEVARD SPACES, IT MAY BE NECESSARY TO OPTIMIZE THE SOIL VOLUME AVAILABLE TO STREET TREES. THIS MAY BE ACHIEVED BY EXCAVATING VERTICALLY FROM THE BACK OF CURB INSTEAD OF RETAINING A SLOPED CURB BASE AND SUB-BASE. THE USE OF VERTICAL EDGES IS ONLY ACCEPTABLE IN LOW-RISK AREAS AND REQUIRES APPROVAL FROM STREETS DESIGN STAFF AND THE PROJECT ENGINEER.

REV.	REVISION DATE	APPROVED

**RAINWATER TREE TRENCHES**  
**RTT DRAWING DESCRIPTIONS**

ISSUE DATE: DECEMBER 2023  
APPROVED BY: N. MEAD-FOX

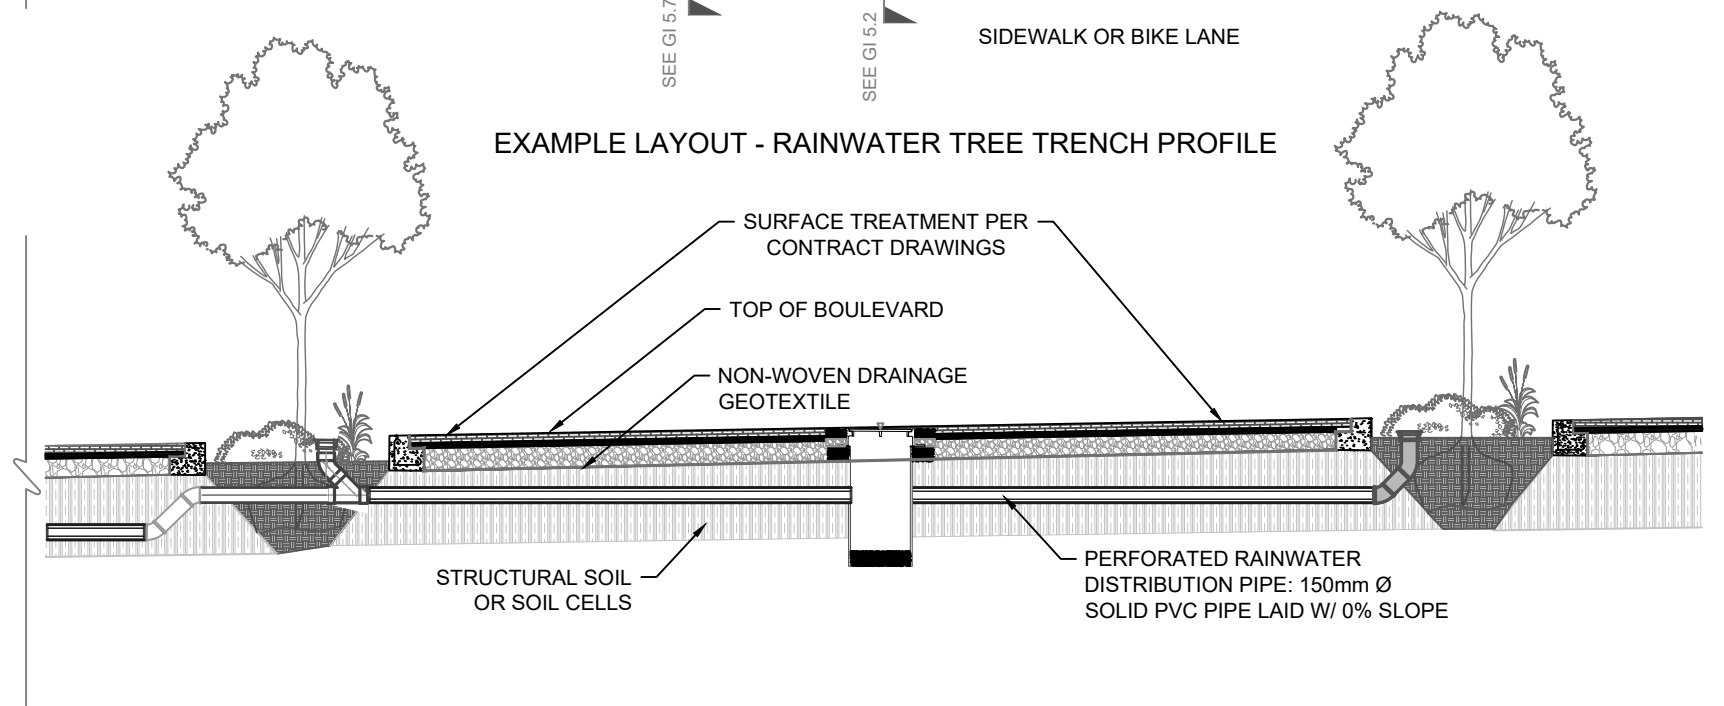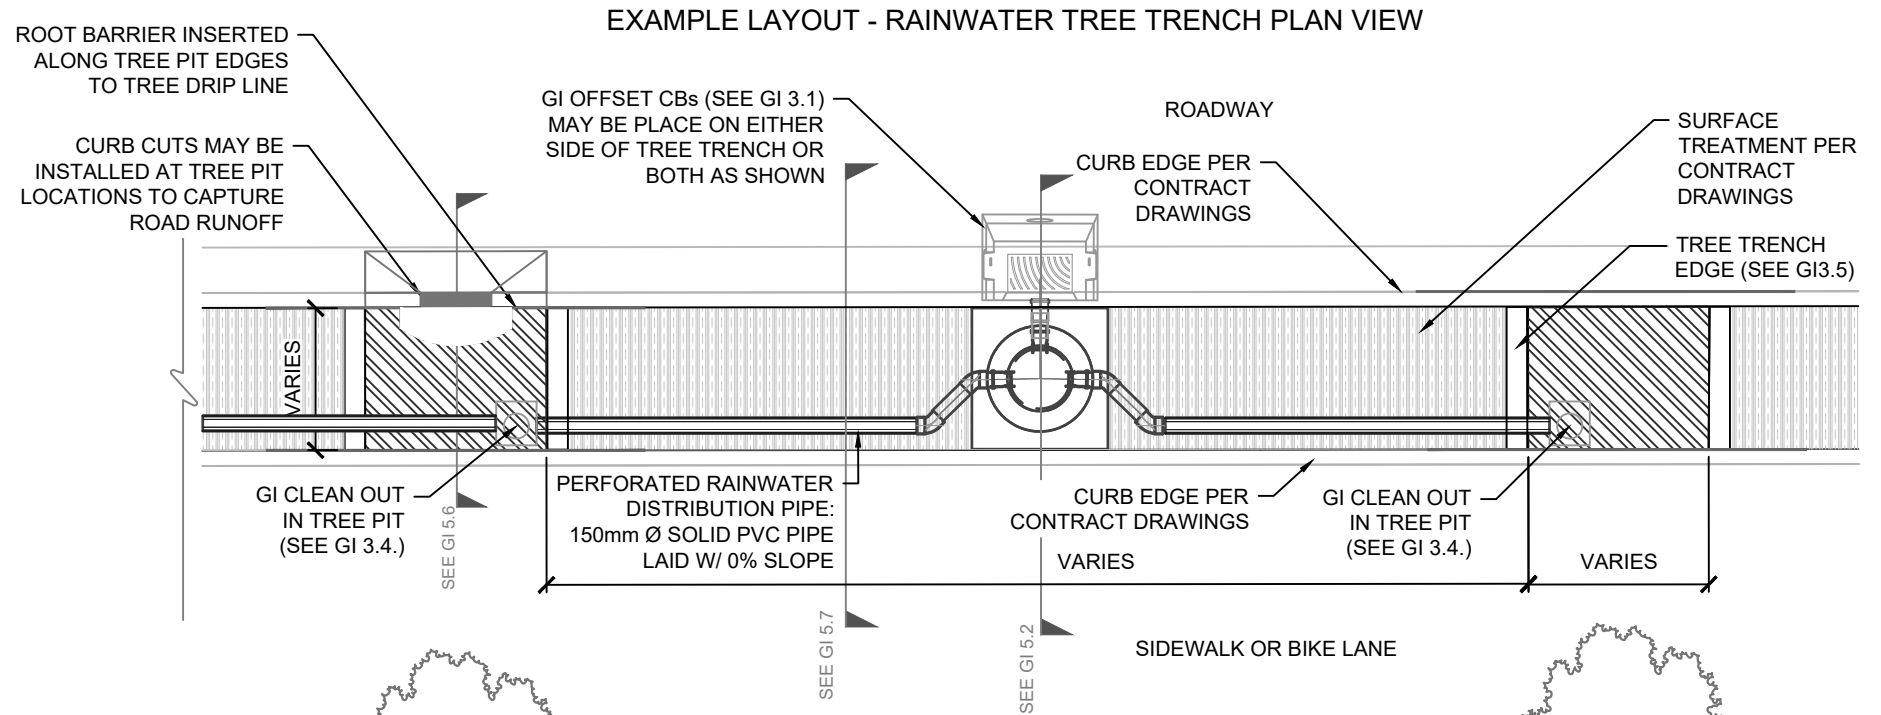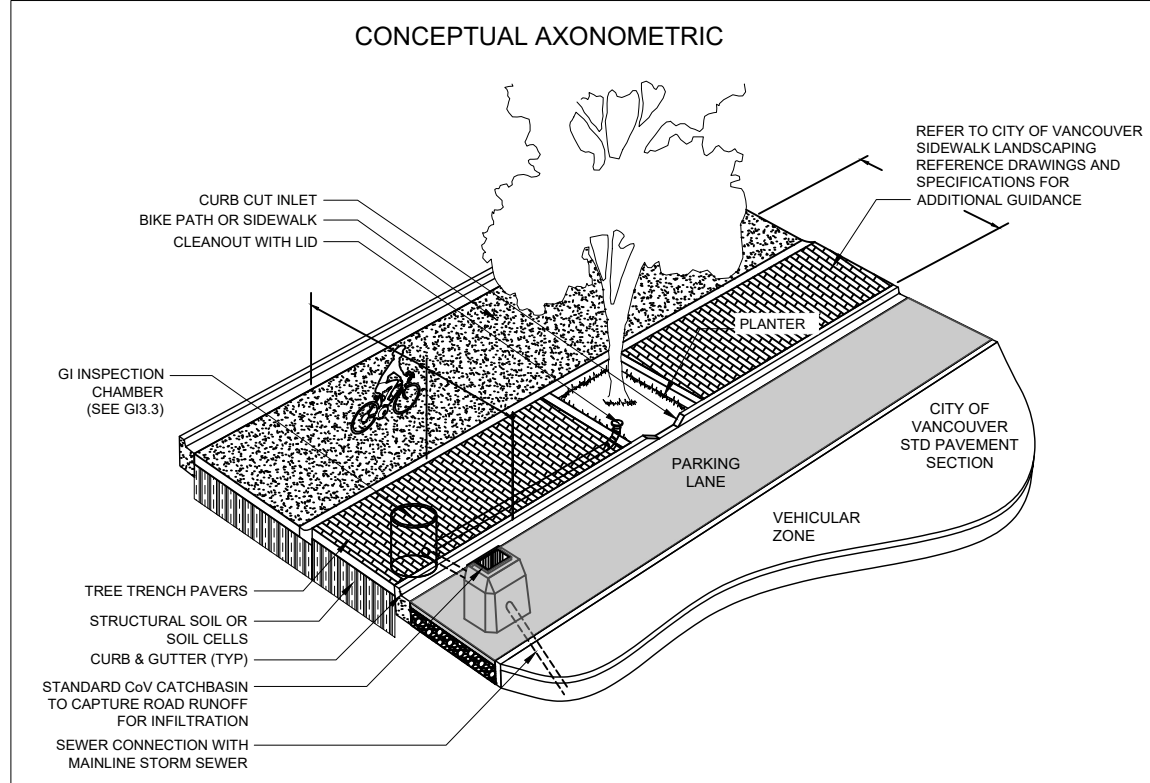


NOTES:

1. TREE TRENCH SEGMENTS MAY BE CONNECTED IN SERIES TO IMPROVE WATER DISTRIBUTION AND DRAINAGE. S-BENDS CAN BE USED TO CONNECT SEGMENTS AT DIFFERENT ELEVATIONS.
2. UNDERDRAIN PIPES SHOULD BE PLACED AT A MINIMUM OF 0.30m FROM THE BOTTOM OF THE SURFACE TREATMENT.
3. DRAINAGE MAY BE DIRECTED TO THE SOIL MEDIUM THROUGH CURB CUTS OF CATCHBASINS AND DRAINAGE PIPES.
4. STRUCTURAL SOIL MUST BE FULLY COMPACTED PRIOR TO TREE PIT EXCAVATION
5. ARRANGEMENTS OF INSPECTION CHAMBERS, OFFSET CBs AND TREE PITS MAY VARY.
6. EXTENT OF STRUCTURAL SOIL OR SOIL CELLS MAY VARY.
7. TREES IN RAINWATER TREE TRENCHES SHALL HAVE THE APPROPRIATE SOIL VOLUME AS OUTLINED IN THE CITY OF VANCOUVER URBAN FOREST STRATEGY

REV.	REVISION DATE	APPROVED

RAINWATER TREE TRENCHES  
RAINWATER TREE TRENCH LAYOUT

ISSUE DATE: DECEMBER 2023  
APPROVED BY: N. MEAD-FOX

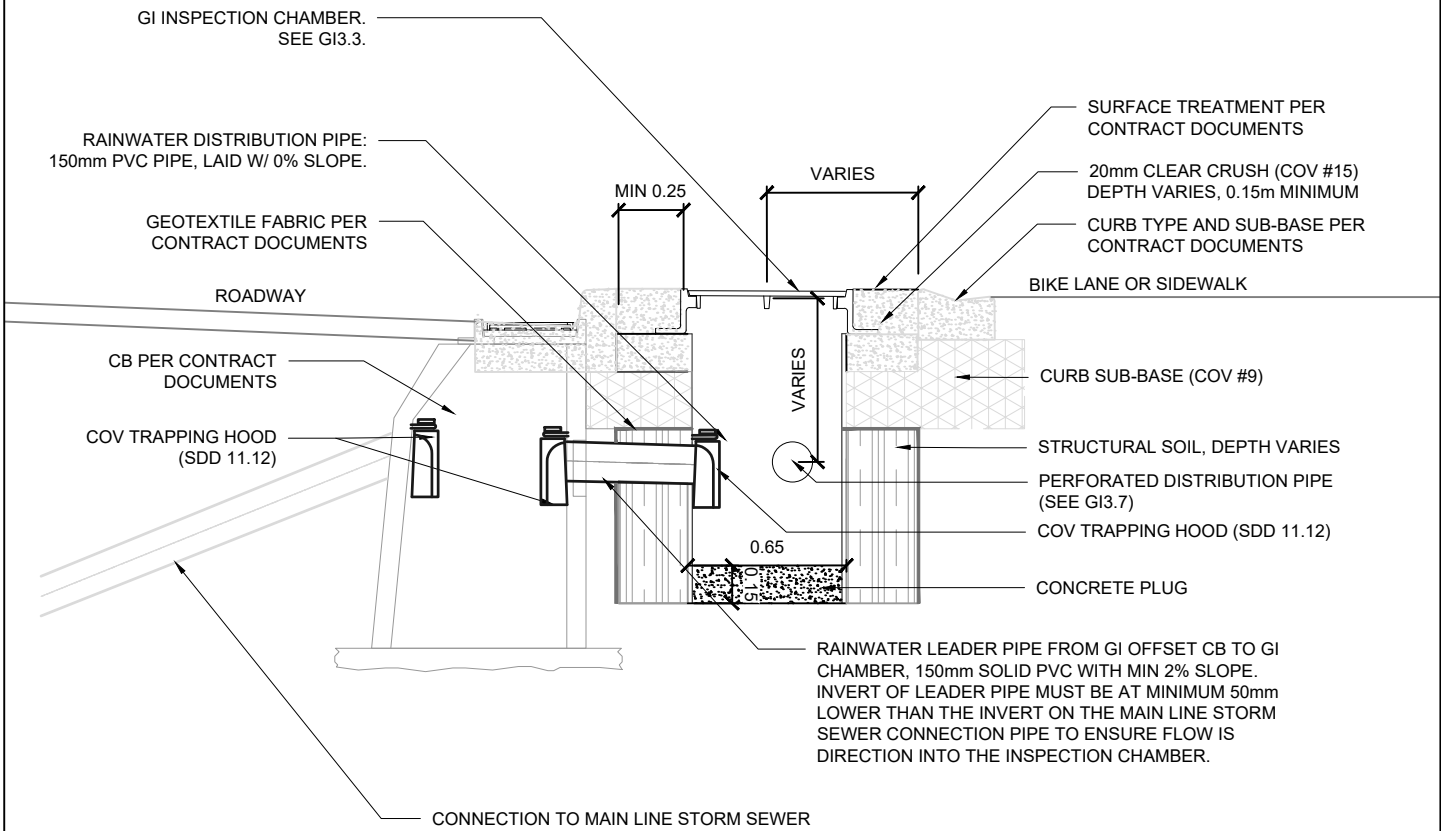

NOTES:


- CROSS-SLOPE OF TREE TRENCH AND ADJACENT PAVED SURFACES MAY VARY DEPENDING ON SITE CONDITIONS
- CONNECTIONS TO INSPECTION CHAMBER AND LOCATION OF OFFSET CBs MAY VARY DEPENDING ON SITE CONDITIONS
- OFFSET CBs MAY REPLACE STANDARD CBs
- CBs MAY BE PLACED ON ONLY ONE SIDE OF TREE TRENCH OR ON BOTH SIDES AS SHOWN
- INVERT OF CONNECTION TO MAIN LINE CB MUST BE AT MINIMUM 50mm ABOVE THE DISTRIBUTION PIPE INVERT

REV.	REVISION DATE	APPROVED


RAINWATER TREE TRENCHES  
RTT INSPECTION CHAMBER

ISSUE DATE: DECEMBER 2023  
APPROVED BY: N. MEAD-FOX

CONCRETE SIDEWALK  
ADJACENT TO GI BOULEVARD WITH STREET TREES

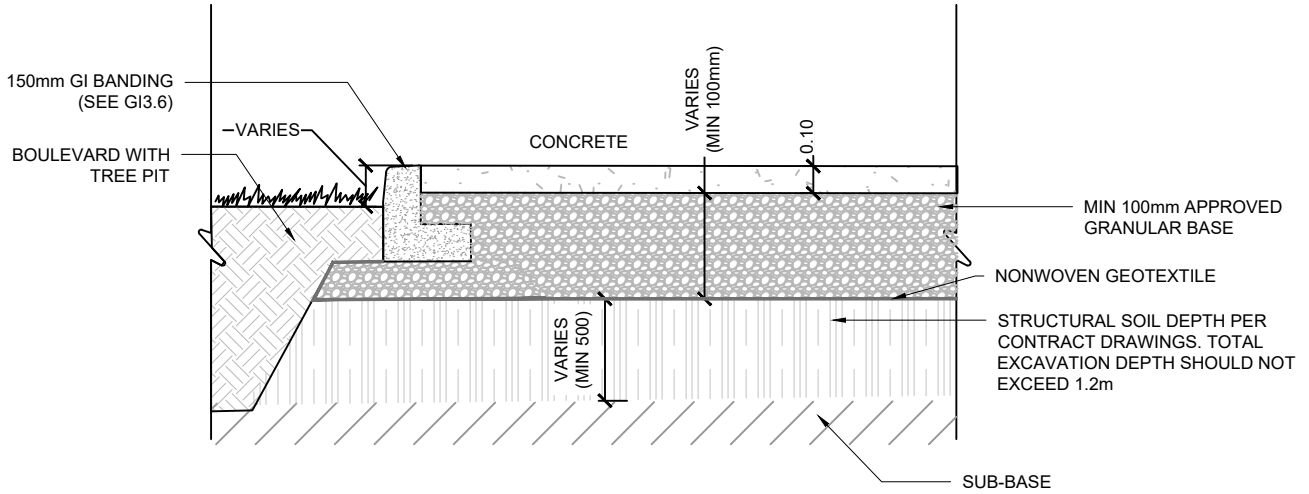


ASPHALT ADJACENT TO GI  
BOULEVARD WITH STREET TREES

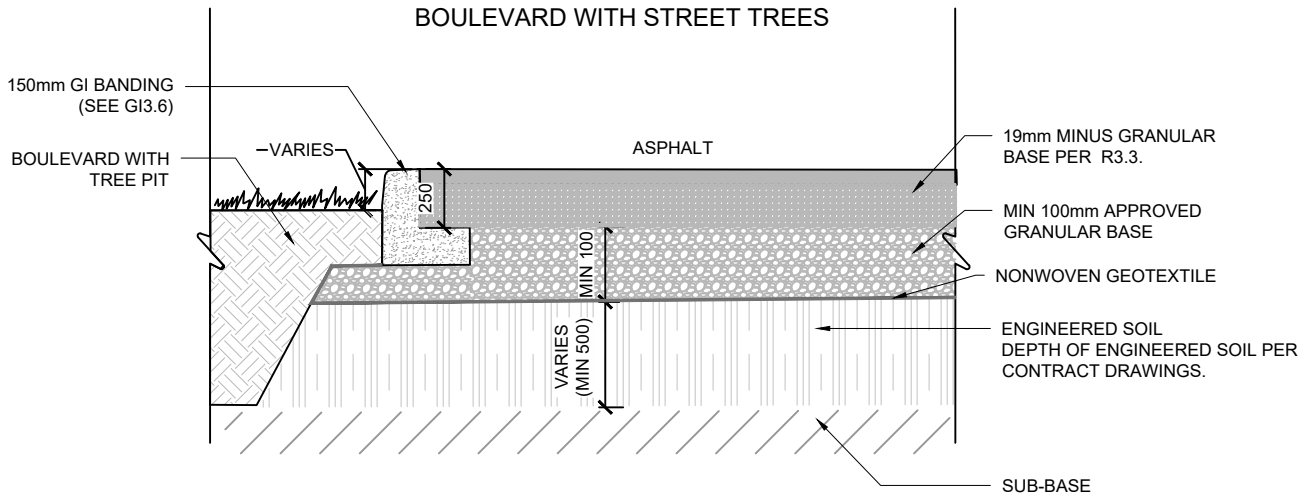


REV.	REVISION DATE	APPROVED

RAINWATER TREE TRENCHES  
STRUCTURAL SOIL ADJACENT TO GI


ISSUE DATE: DECEMBER 2023  
APPROVED BY: N. MEAD-FOX

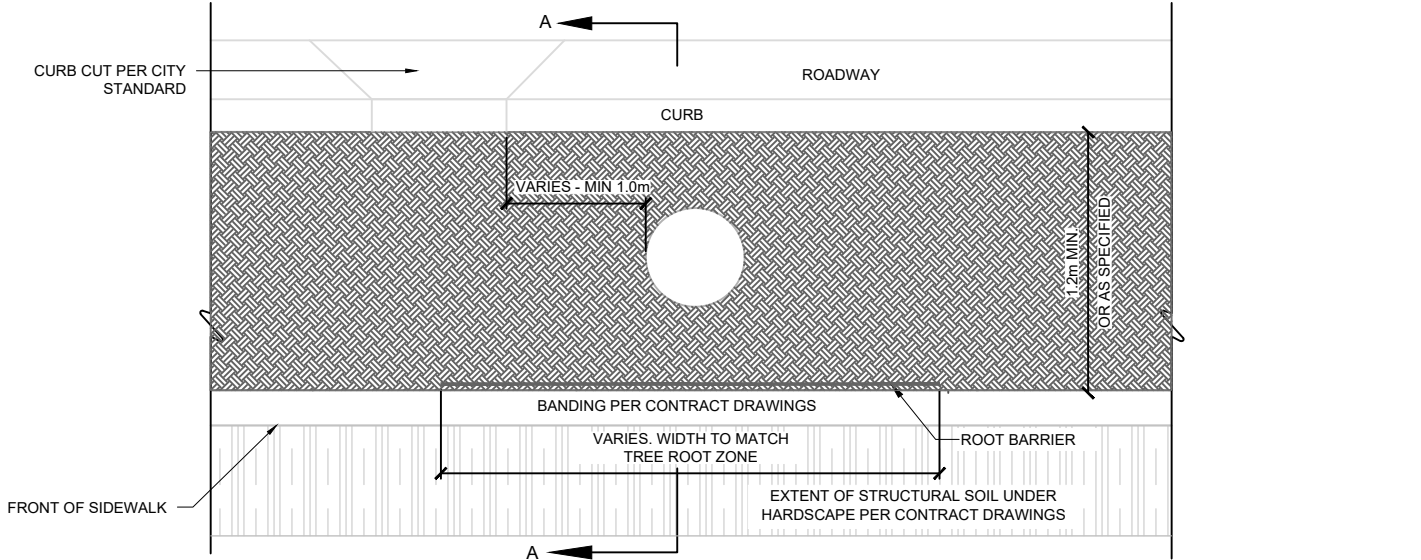

**SUB-SURFACE PLAN**

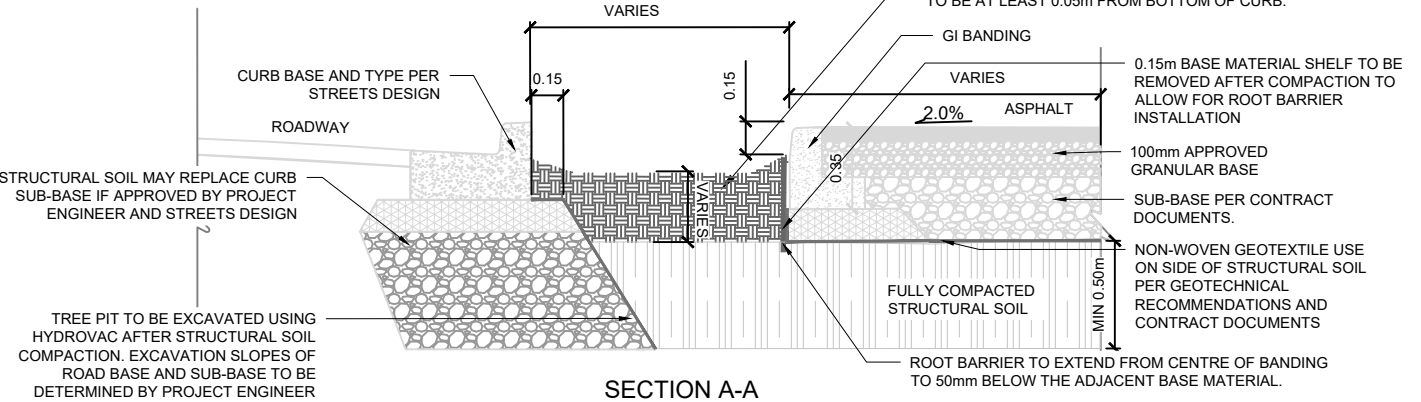

**SECTION A-A**

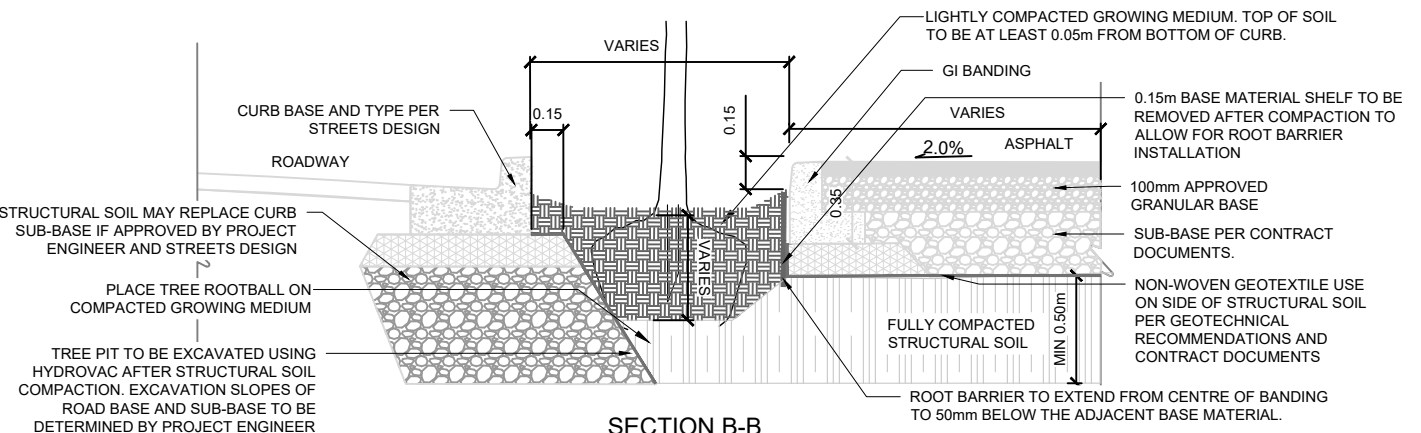

**SECTION B-B**


NOTES:

1. PREFERRED GROWING MEDIUM DEPTH FOR GI SYSTEMS IS 450mm. A GROWING MEDIUM DEPTH LESS THAN 450mm MUST BE APPROVED BY THE PROJECT ENGINEER.
2. STRUCTURAL SOIL DEPTH SHOULD RANGE FROM 0.45m TO 1.00m
3. STRUCTURAL SOIL OR SOIL CELLS UNDERNEATH SIDEWALKS OR BIKE LANES REQUIRE STREETS REVIEW AND APPROVAL.
4. CROSS-SLOPE OF TREE TRENCH AND ADJACENT PAVED SURFACES MAY VARY DEPENDING ON SITE CONDITIONS
5. ROOT BARRIERS SHALL BE INSTALLED IMMEDIATELY ABUTTING THE CONCRETE SIDEWALK AND MEET THE TOP OF SIDEWALK GRADE FOR APPLICATIONS WITH A LANDSCAPED FRONT BOULEVARD.
6. TREE PIT TO BE EXCAVATED USING HYDROVAC AFTER STRUCTURAL SOIL COMPACTION. WHERE APPLICABLE, INTERFACE BETWEEN CURB SUB-BASE AND STRUCTURAL SOIL TO BE 2V:1H


REV.	REVISION DATE	APPROVED

**RAINWATER TREE TRENCHES  
GI SWALE BOULEVARD WITH STREET TREES**


ISSUE DATE: DECEMBER 2023  
APPROVED BY: N. MEAD-FOX

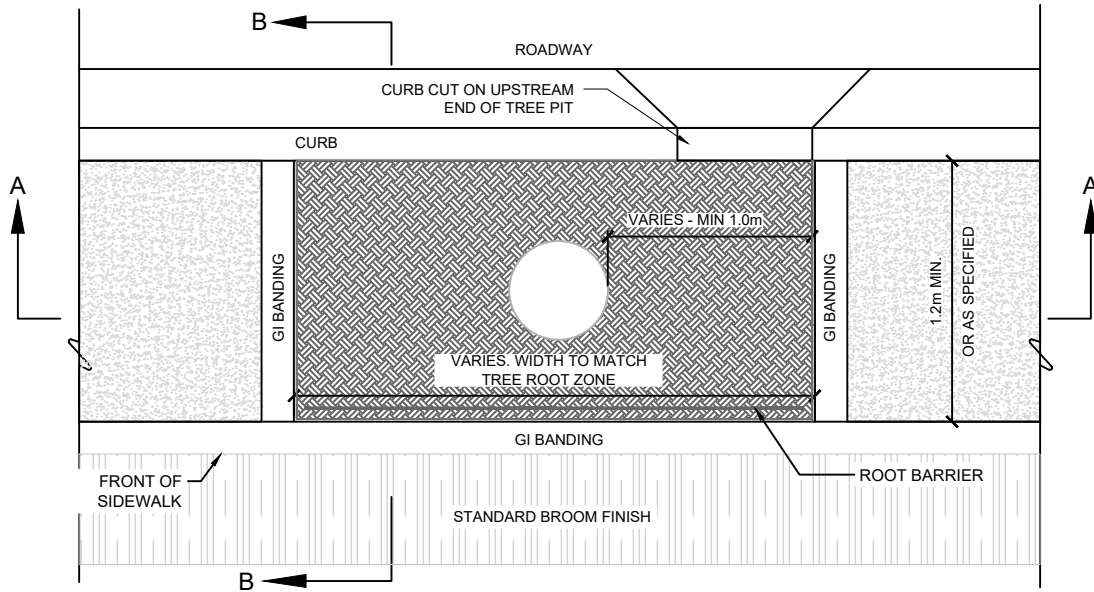

SUBSURFACE PLAN

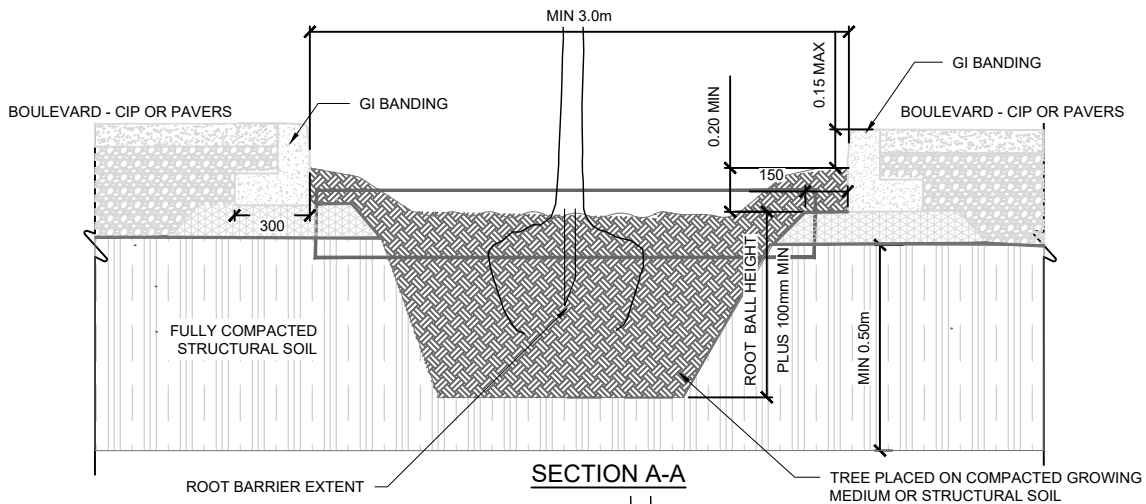

SECTION A-A

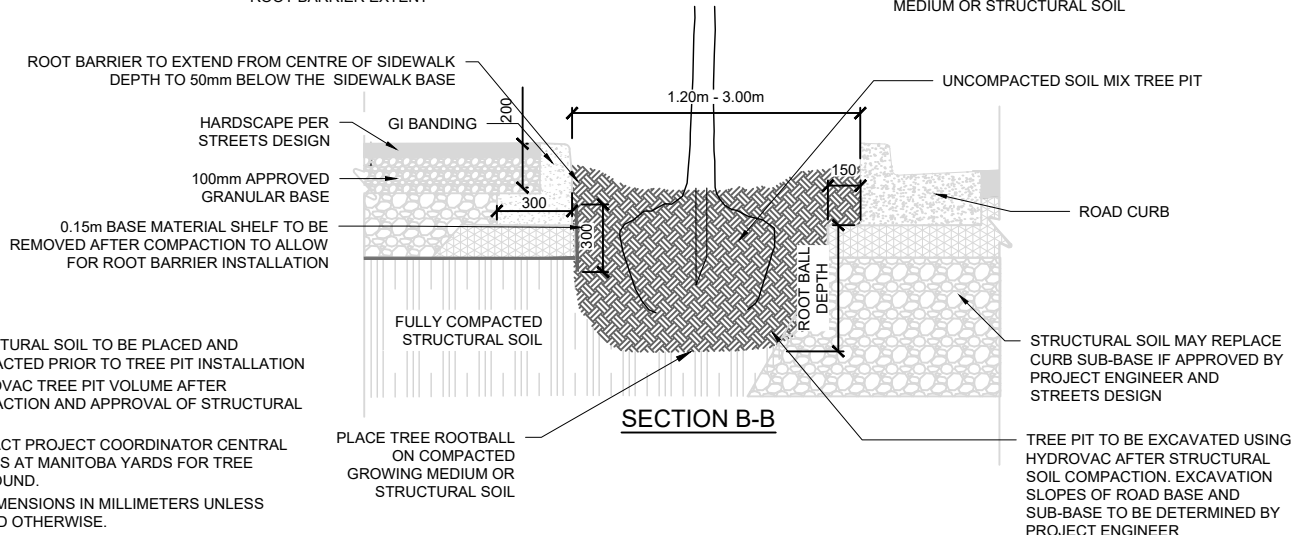

SECTION B-B

NOTES:


1. STRUCTURAL SOIL TO BE PLACED AND COMPACTED PRIOR TO TREE PIT INSTALLATION
2. HYDROVAC TREE PIT VOLUME AFTER COMPACTION AND APPROVAL OF STRUCTURAL SOIL
3. CONTACT PROJECT COORDINATOR CENTRAL STORES AT MANITOBA YARDS FOR TREE SURROUND.
4. ALL DIMENSIONS IN MILLIMETERS UNLESS STATED OTHERWISE.

REV.	REVISION DATE	APPROVED


RAINWATER TREE TRENCHES  
GI TREE PIT WITH STRUCTURAL SOIL

ISSUE DATE: DECEMBER 2023


APPROVED BY: N. MEAD-FOX

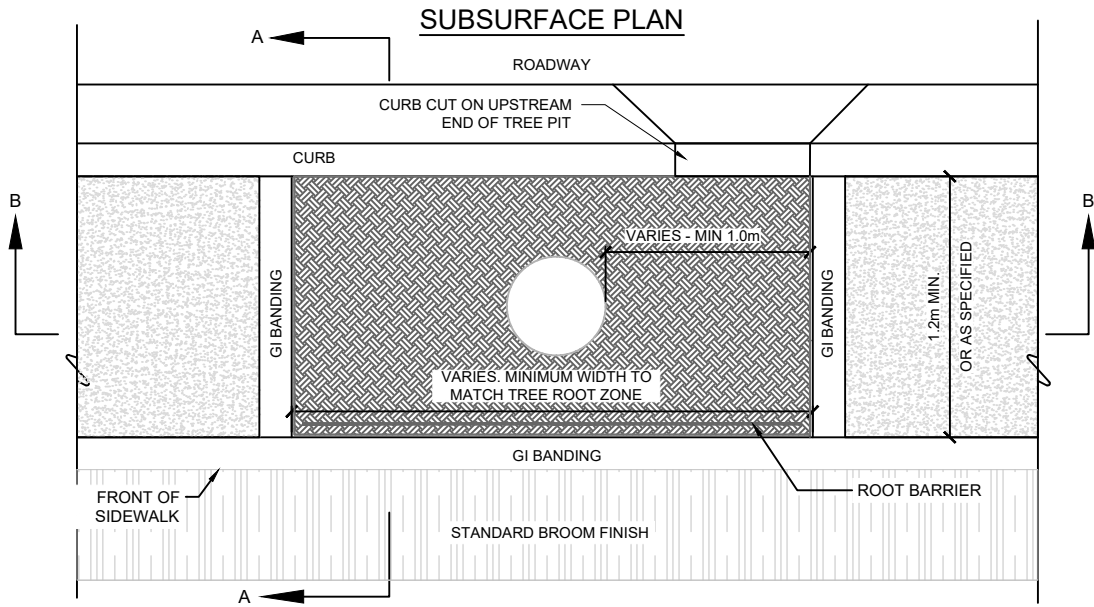

SECTION B-B

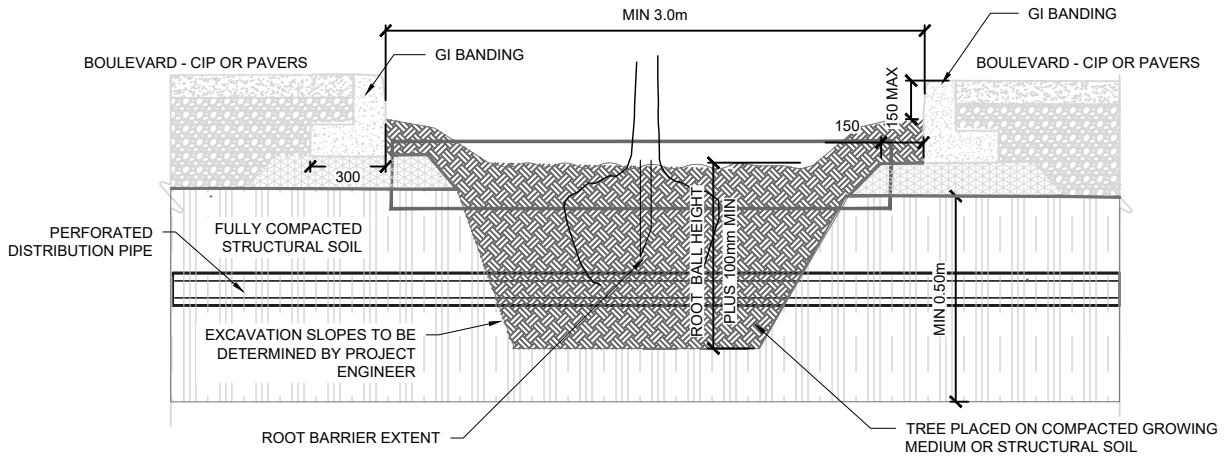

SECTION A-A

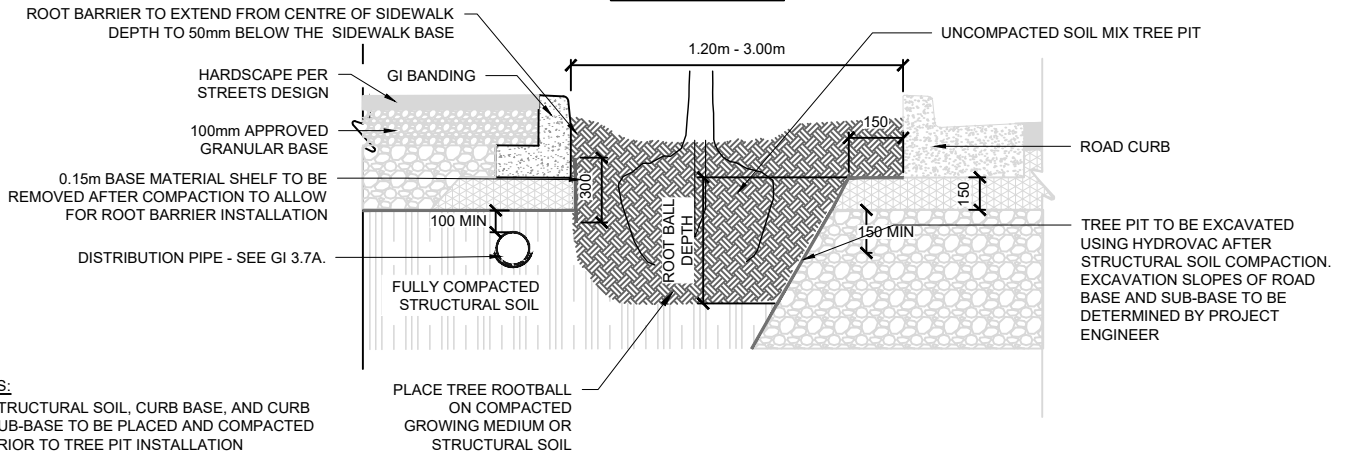

NOTES:

1. STRUCTURAL SOIL, CURB BASE, AND CURB SUB-BASE TO BE PLACED AND COMPACTION PRIOR TO TREE PIT INSTALLATION
2. HYDROVAC TREE PIT VOLUME AFTER APPROVAL OF STRUCTURAL SOIL
3. ALL DIMENSIONS IN MILLIMETERS UNLESS STATED OTHERWISE.

REV.	REVISION DATE	APPROVED


RAINWATER TREE TRENCHES  
GI TREE PIT WITH DISTRIBUTION PIPE

ISSUE DATE: DECEMBER 2023


APPROVED BY: N. MEAD-FOX



VERTICAL RTT CROSS-SECTION

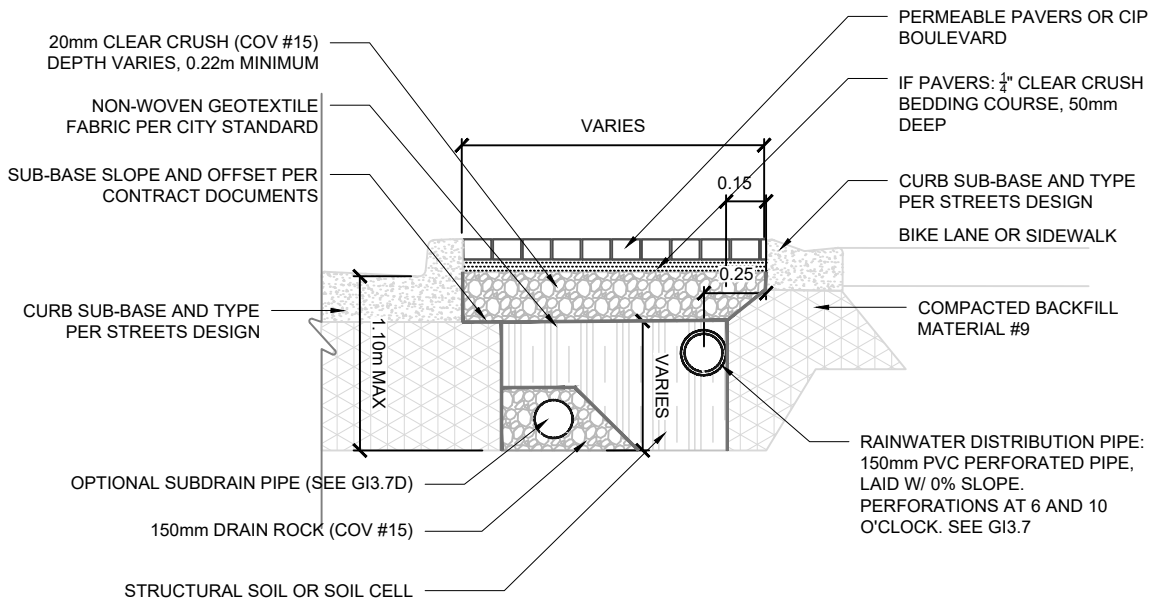

VERTICAL RTT CROSS-SECTION WITH STRUCTURAL SOIL

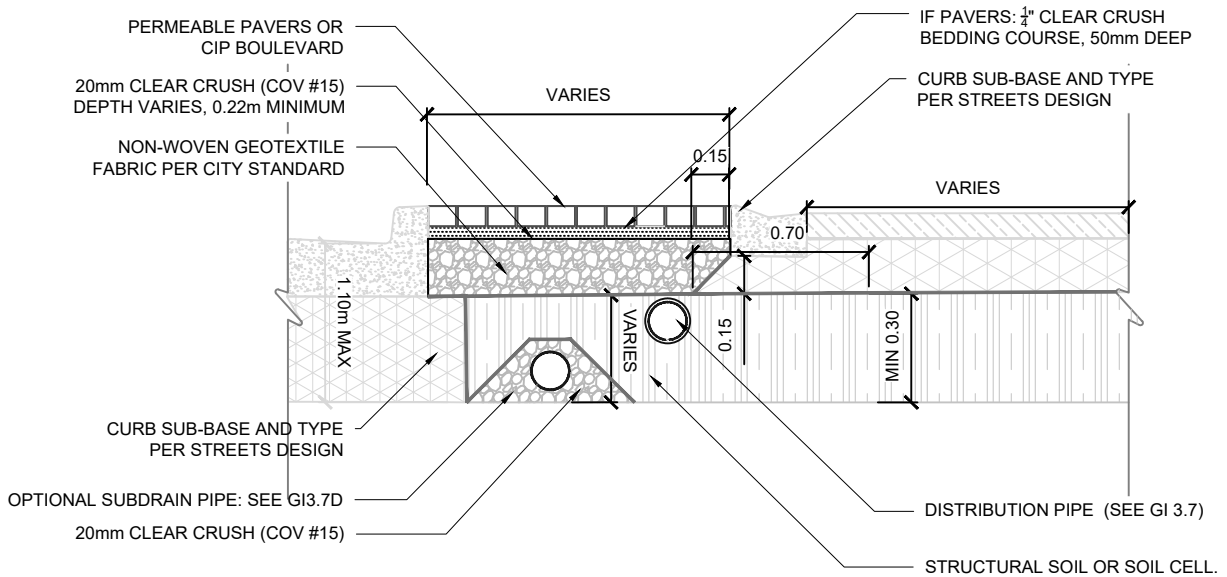

NOTES:

1. STRUCTURAL SOIL OR SOIL CELLS UNDERNEATH SIDEWALKS OR BIKE LANES REQUIRE STREETS REVIEW AND APPROVAL.
2. CROSS-SLOPE OF TREE TRENCH AND ADJACENT PAVED SURFACES MAY VARY DEPENDING ON SITE CONDITIONS
3. VERTICAL EDGE SHOULD ONLY BE ALLOWED DURING SIMULTANEOUS ROAD CONSTRUCTION WHEN THE CURB BASE AND SUB-BASE CAN BE INSTALLED IN LIFTS DIRECTLY ADJACENT TO THE STRUCTURAL SOIL.
4. ACCEPTABILITY OF VERTICAL EDGE CONDITIONS IS DEPENDENT ON A SUPPORTIVE GEOTECHNICAL SITE ASSESSMENT.

REV.	REVISION DATE	APPROVED

RAINWATER TREE TRENCHES  
VERTICAL EDGE RTT CROSS-SECTIONS

ISSUE DATE: DECEMBER 2023  
APPROVED BY: N. MEAD-FOX