


Extensive Green Roof

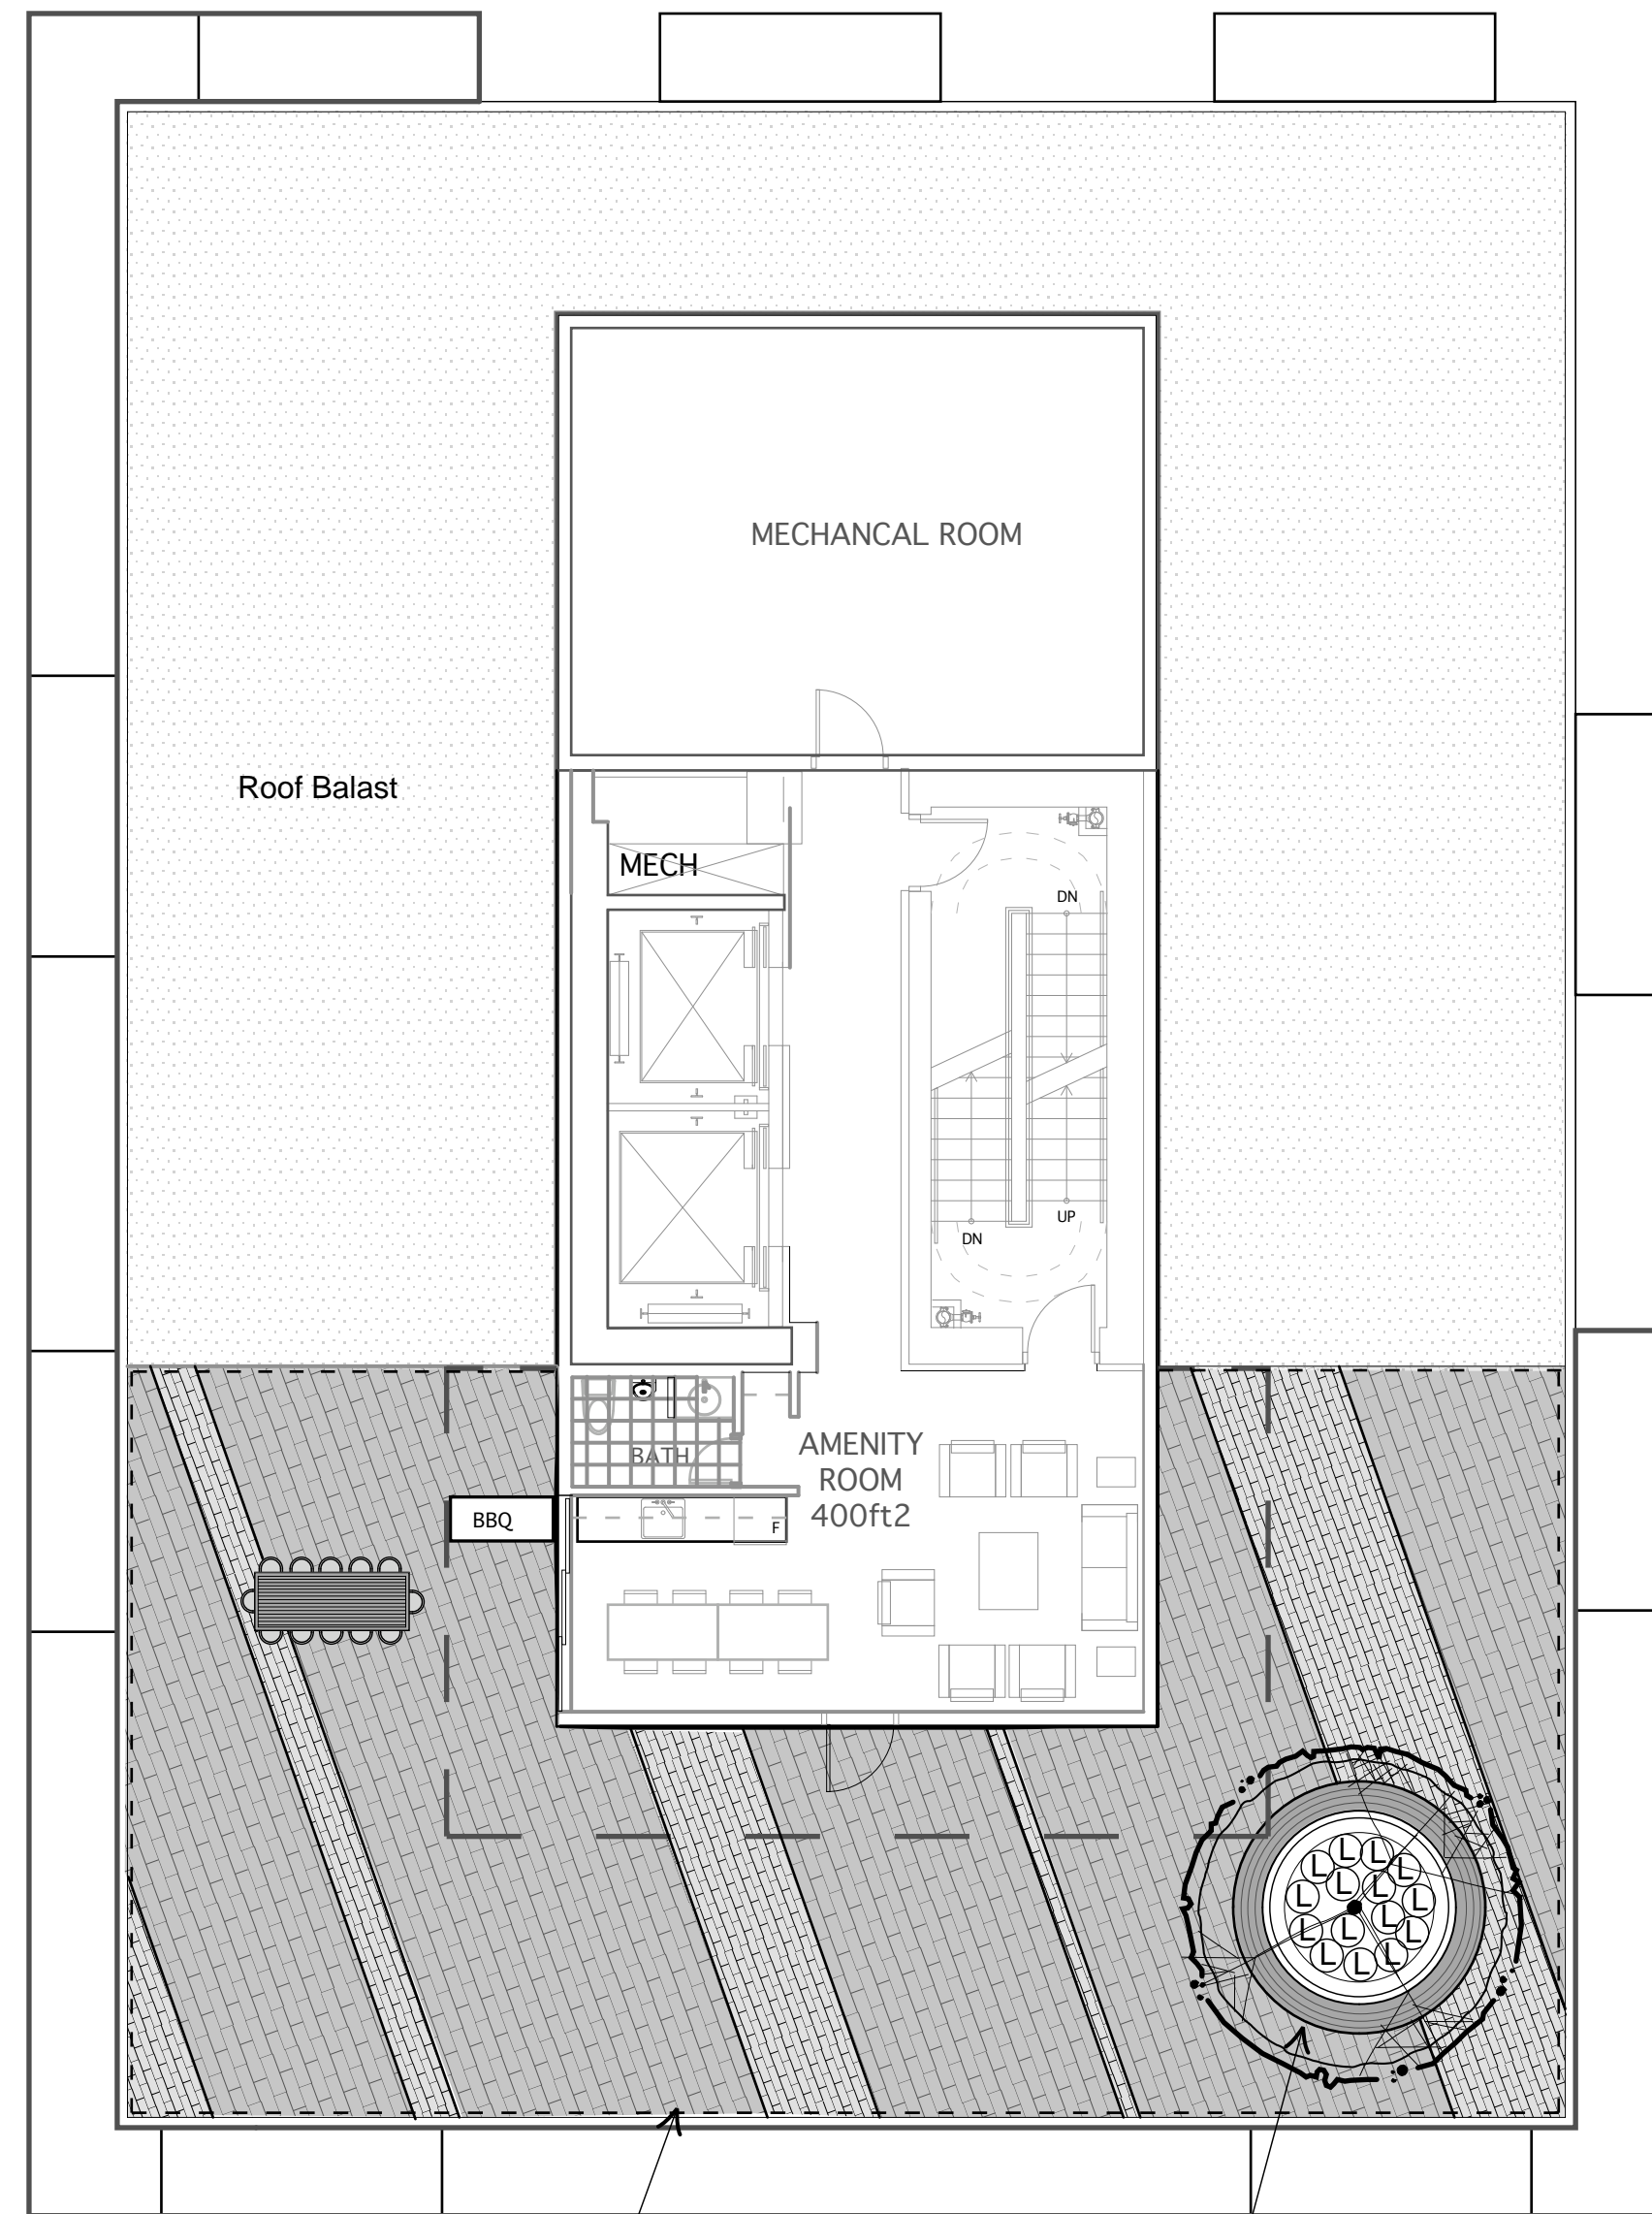

1070mm ht. guardrail

Circular planter with Wooden seating

LEVEL 3

ROOF

PLANT LIST

SYM	QTY	BOTANICAL NAME	COMMON NAME	SIZE	COMMENTS
<b>TREES</b>					
	11	Acer palmatum	Japanese Maple	5cm Cal. B&B	
	1	Cornus Kousa 'Chinensis'	Kousa Dogwood	6cm Cal. B&B	
	1	Koelreuteria paniculata	Golden Rain Tree	7cm Cal. B&B	
	6	Populus tremula erecta	Upright European Aspen	5cm Cal. B&B	
	5	Street tree by COV Standards		6cm Cal. B&B	
	2	Styrax japonica	Japanese Snowbell	6cm Cal. B&B	
<b>SHRUBS/ PERENNIALS</b>					
	80	Calluna vulgaris	Scottish Heather	#1 pot	12" o.c.
	20	Cornus stolonifera 'Kelseyi'	Red-Osier Dogwood	#1 pot	45 cm o.c.
	96	Geranium 'Brookside'	Cranesbill	#1 pot	12" o.c.
	333	Helleborus 'Niger'	Christmas Rose	#1 pot	12" o.c.
	198	Hosta 'Fragrant Blue'	Hosta	#1 pot	12" o.c.
	33	Kalmia latifolia	Mountain Laurel	#3 pot	30" o.c.
	15	Lavendula a. 'Blue Cushion'	English Lavender	#1 pot	18" o.c.
	96	Lithodora diffusa 'Grace Ward'	Lithospermum	#1 pot	12" o.c.
	6	Miscanthus sinensis 'Silberpfeil'	Silver Arrow Miscanthus	#2 pot	24" o.c.
	83	Phlox douglasii 'Crackerjck'	Phlox	#1 pot	12" o.c.
	78	Polystichum munitum	Sword Fern	#1 pot	18" o.c.
	72	Rhododendron 'ElysaBeth'	Red Rhododendron	#2 pot	24" o.c.
	40	Rosa 'JP Connell'	Explorer Rose	#2 pot	24" o.c.
	30	Sarcococca hook. humilis	Small Himalaya Sarcococca	#2 pot	18" o.c.
	61	Skimmia reevesiana	Skimmia	#2 pot	24" o.c.
	254	Taxus media hicksii	Yew Hedge	#2 pot	5' ht. B&B RB to RB
	293	Vina minor 'Sterling Silver'	Myrtle	#1 pot	12" o.c.
<b>EXTENSIVE GREEN ROOF</b>					
	2500	Sedum 'Alba'	Worm Grass	#1 pot	12" o.c.
	800	Sedum forsterianum 'Silver Stone'	Stone-Crop	#1 pot	12" o.c.
<b>URBAN AGRICULTURE PLOTS (TEMPORARY PLANTING)</b>					
	100 m2	Coreopsis verticillata	Thread-leaved Coreopsis	#1 pot	12" o.c.
		Echinacea	Purple Coneflower		
		Fragaria	Strawberry		
		Geranium	Cranesbill		
		Liatris spicata	Gayfeather		
		Phlomis	Jerusalem Sage		
		Salvia	Sage		
		Sedum 'Autumn Joy'	Stone-Crop		
		Verbascum	Mullein		
		Verbena	Verbena		
		Carex flacca	Sedge		
		Leymus arenarius	Lyme Grass		
		Oregano	Oregano		
		Thymus	Thyme		

General Planting Notes:

- All work shall meet or exceed the requirements as outlined in the current Edition of the B.C. Landscape Standard.
- Plant sizes and related container classes are specified according to the B.C. Landscape Standard current Edition. For container classes #3 and smaller, plant sizes shall be as shown in the plant list and the Standard; for all other plants, both plant size and container class shall be as shown in the plant list.
- All planted areas are to be irrigated. See Irrigation Plan. All irrigation to be to IIABC Standards.
- All Planted areas shall have weed control fabric, mulch and plastic edgers (except where abutting concrete curb walk or other solid edge) to City of Burnaby Standards. See details and specification.

DP/ REZONNING APPLICATION 7 Oct. 2009

HENRIQUEZ • PARTNERS  
Architects  
Urban Designers

402 West Pender Street  
Vancouver, BC V6B 1T6  
Tel: 604.687.5681  
Fax: 604.687.8530

JOB TITLE

**RENTAL TOWER**  
**1401 COMOX ST.**  
VANCOUVER, BC

CONSULTANT

**durante kreuk**  
Durante Kreuk Ltd.  
100-1152 Mainland St.  
Vancouver BC V6B 4X2  
t: 604 684 4611  
f: 604 684 0577  
www.dkl.bc.ca

DRAWING TITLE

**LEVEL 3 & ROOF**  
**LANDSCAPE PLAN**

DATE	July 2009	DRAWN	PC
SCALE	1:100m	CHECKED	JES
JOB NO.	09048		

L2

