


# BUILDING ORIENTATION

PROPOSED DEVELOPMENT

1401 COMOX

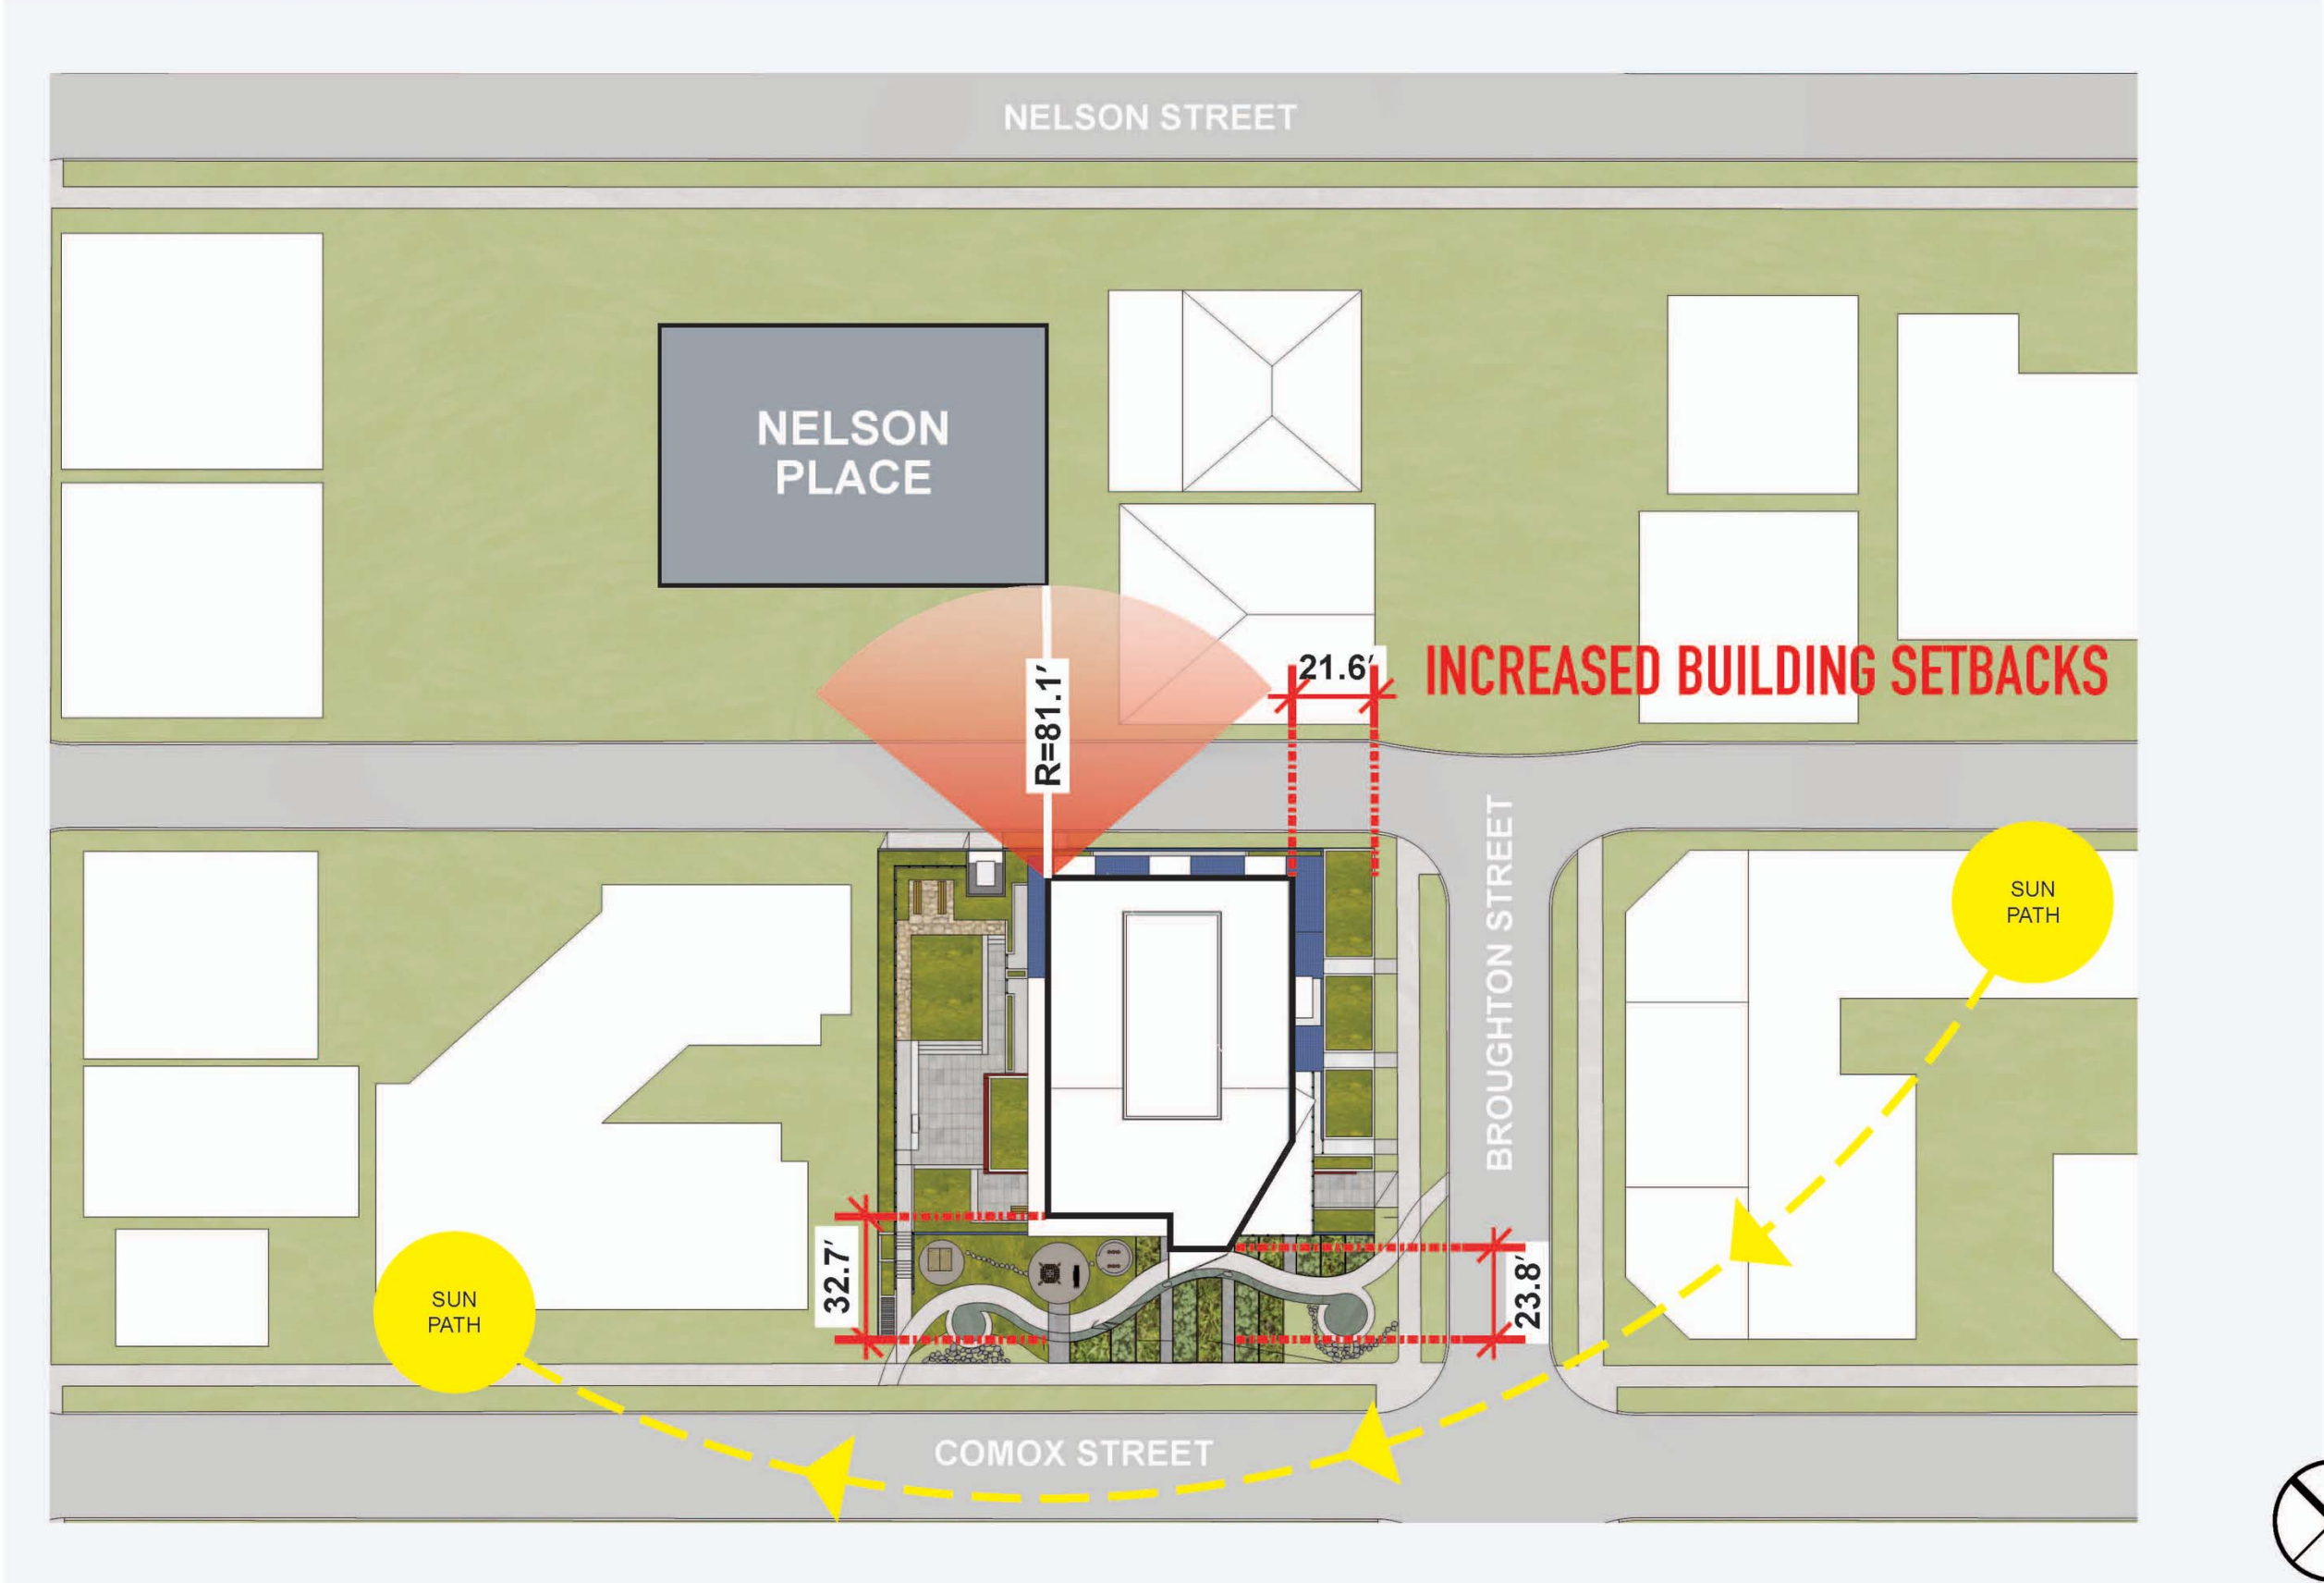

# BUILDING ORIENTATION

PROPOSED DEVELOPMENT

