

Re-issued for DP / REZONING
(Changes identified & clouded) 30 November 2011

Re-issued for DP / REZONING 15 July 2010

Re-issued for DP / REZONING
(Changes identified & clouded) 22 March 2010

Re-issued for DP / REZONING / UDP 17 March 2010

DP / REZONING APPLICATION 7 OCTOBER 2009

NOV 30, 2011

HENRIQUEZ • PARTNERS
Architects
Urban Designers


402 West Pender Street
Vancouver, BC V6B 1T6
Tel: 604.687.5681
Fax: 604.687.8530

JOB TITLE
RENTAL TOWER
1401 COMOX ST.
VANCOUVER, BC
DE 413347

CONSULTANT

DRAWING TITLE
PARKING PLAN P2


DATE	30 Nov 2011	DRAWN	FS
SCALE	1:100m	CHECKED	GH
JOB NO.	2912		

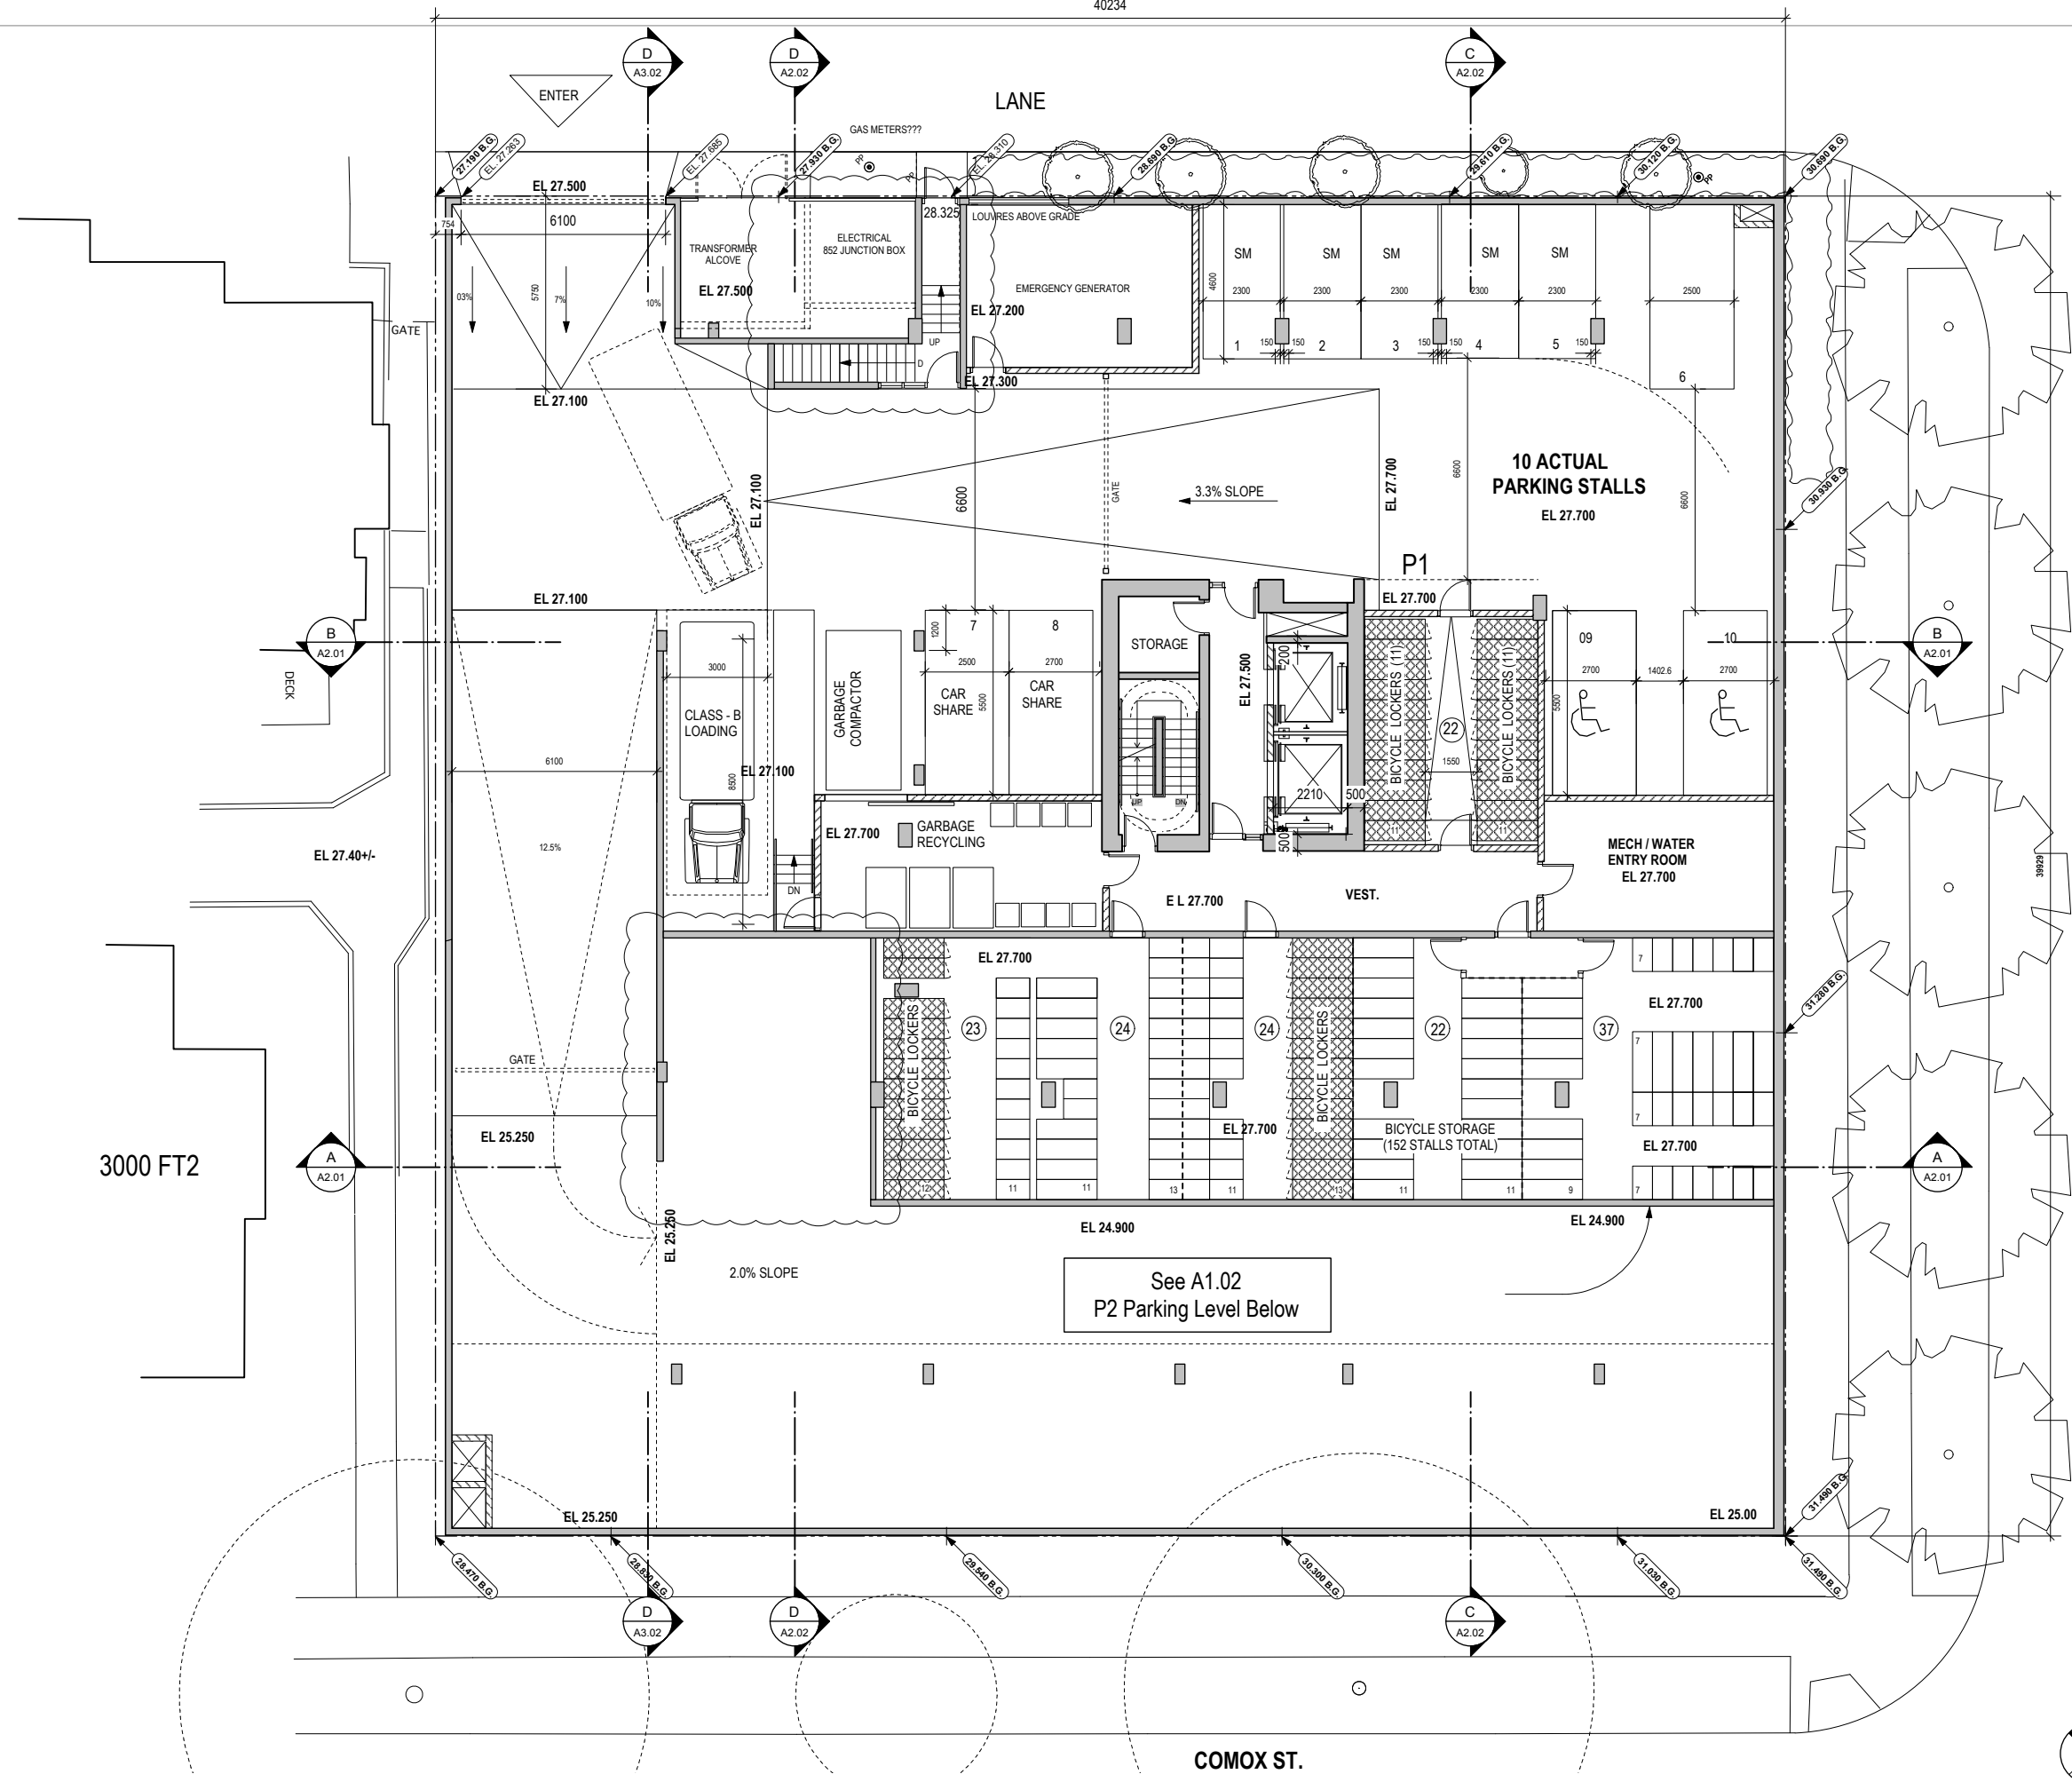

Re-Issued for DP / REZONING (Changes identified & clouded) 30 November 2011
 Re-Issued for DP / REZONING 15 July 2010
 Re-Issued for DP / REZONING (Changes identified & clouded) 22 March 2010
 Re-Issued for DP / REZONING / UDP 17 March 2010
 DP / REZONING APPLICATION 7 OCTOBER 2009

NOV 30, 2011

HENRIQUEZ • PARTNERS
 Architects
 Urban Designers

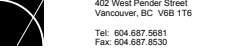

402 West Pender Street
 Vancouver, BC V6B 1T6
 Tel: 604.687.5681
 Fax: 604.687.8530

JOB TITLE
RENTAL TOWER
1401 COMOX ST.
 VANCOUVER, BC
 DE 413347
 CONSULTANT

DRAWING TITLE
PARKING PLAN P1
 DATE: 30 Nov 2011 DRAWN: FS
 SCALE: 1:100m CHECKED: GH
 JOB NO.: 2912

A1.03