

Re-Issued for DP / REZONING
(Changes identified & clouded) 30 November 2011

Re-Issued for DP / REZONING 15 July 2010

Re-Issued for DP / REZONING
(Changes identified & clouded) 22 March 2010

Re-Issued for DP / REZONING / UDP 17 March 2010

DP / REZONING APPLICATION 7 OCTOBER 2009

NOV 30, 2011



HENRIQUEZ • PARTNERS
Architects
Urban Designers
402 West Pender Street
Vancouver, BC V6B 1T6
Tel: 604.687.5681
Fax: 604.687.8530

JOB TITLE
RENTAL TOWER
1401 COMOX ST.
VANCOUVER, BC
DE 413347
CONSULTANT

DRAWING TITLE
SECTIONS A & B

DATE	30 Nov 2011	DRAWN	FS
SCALE	1:150m	CHECKED	GH
JOB NO.	2912		

A2.01

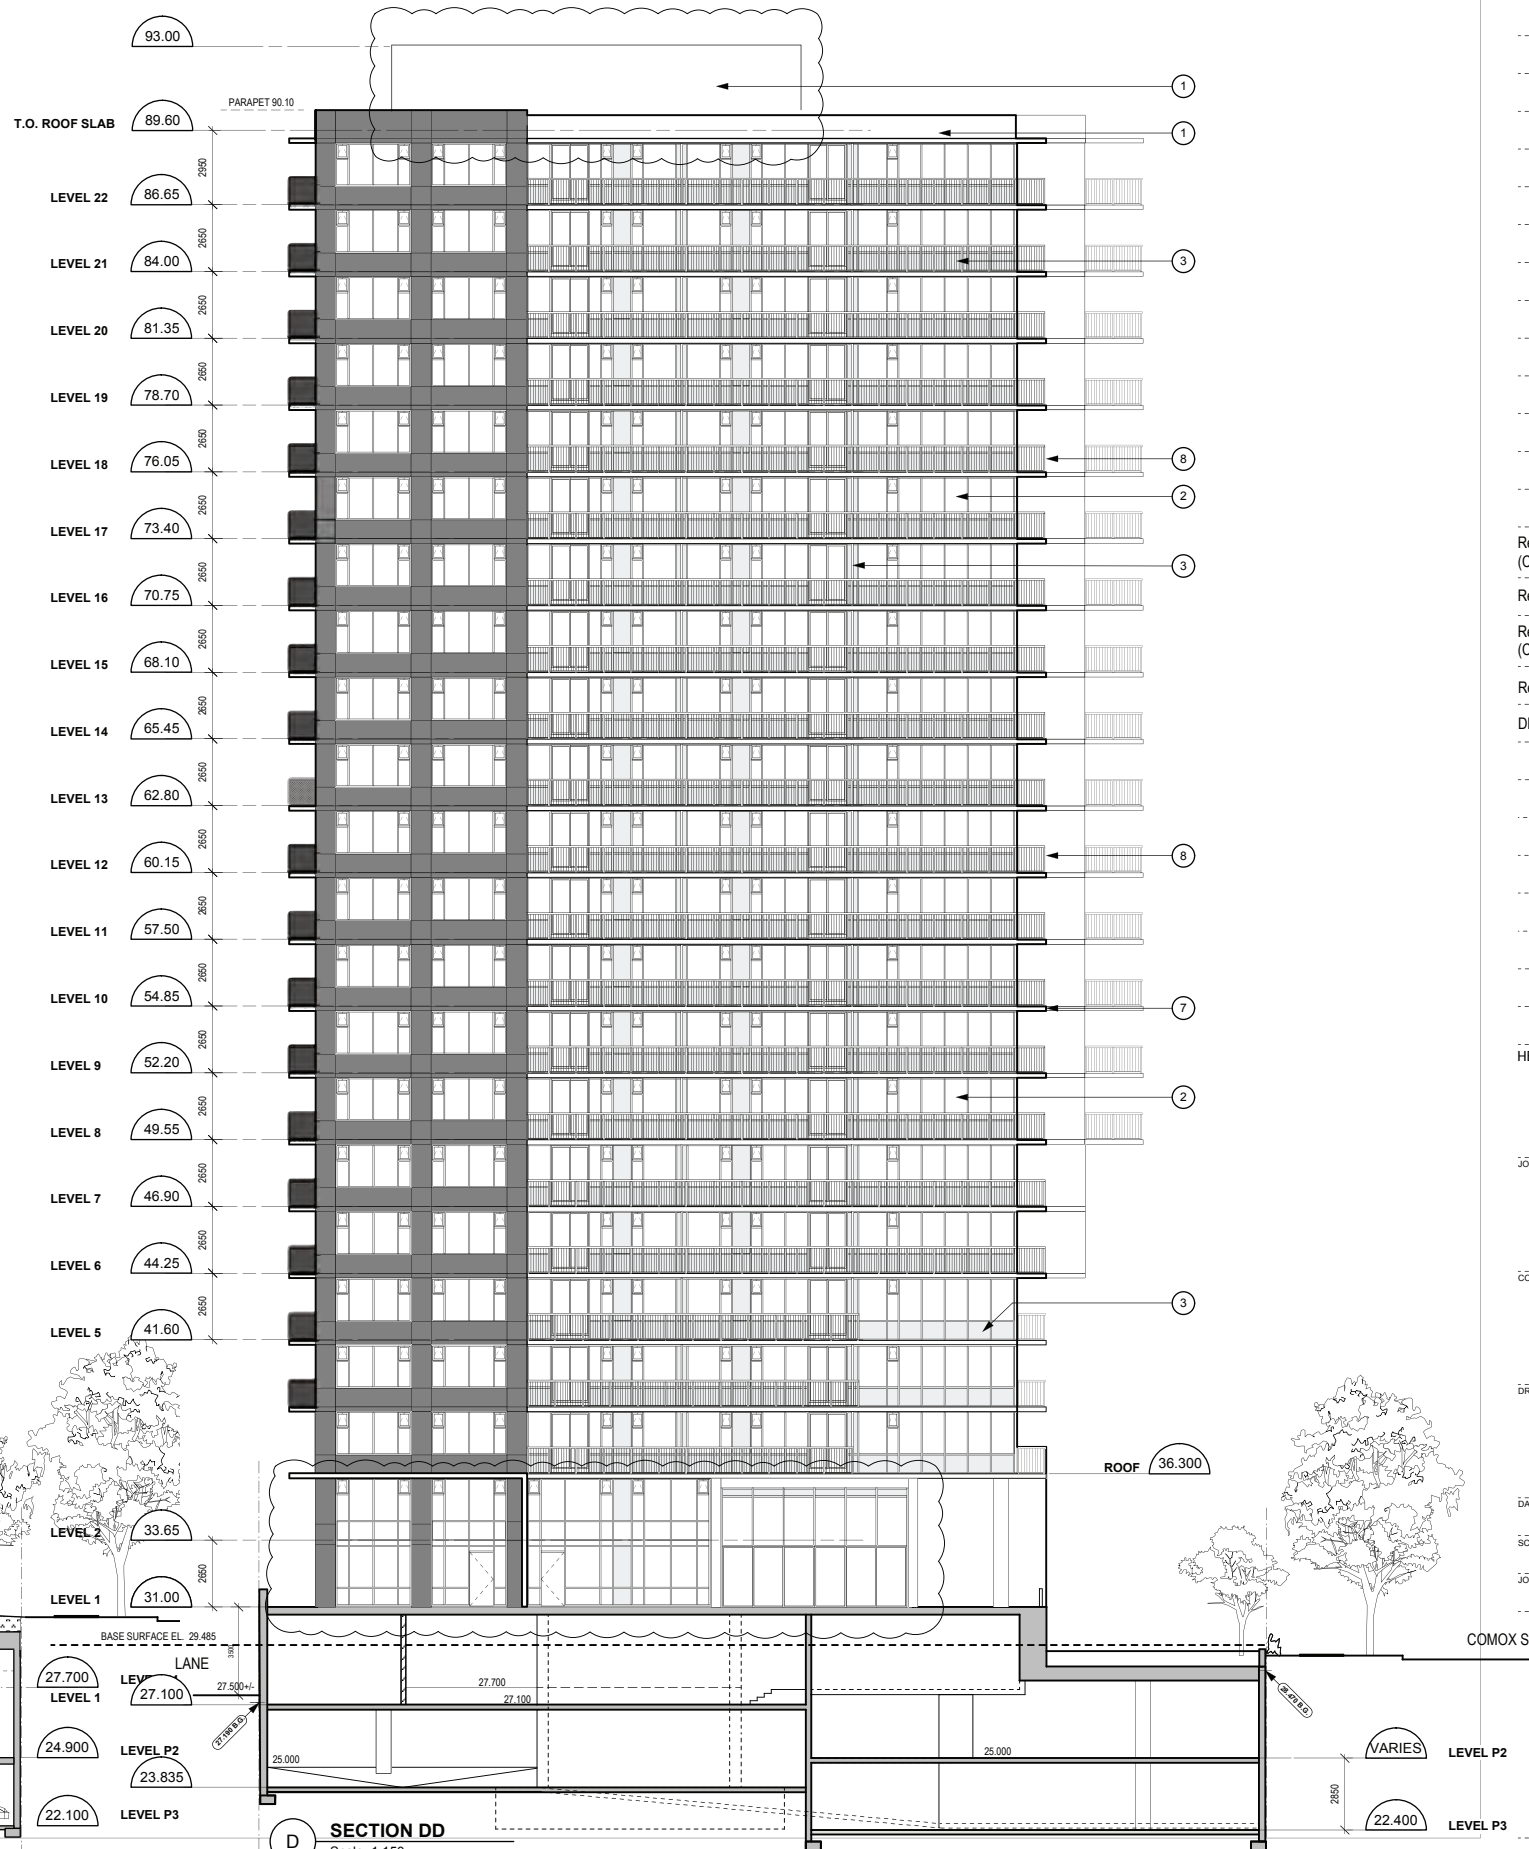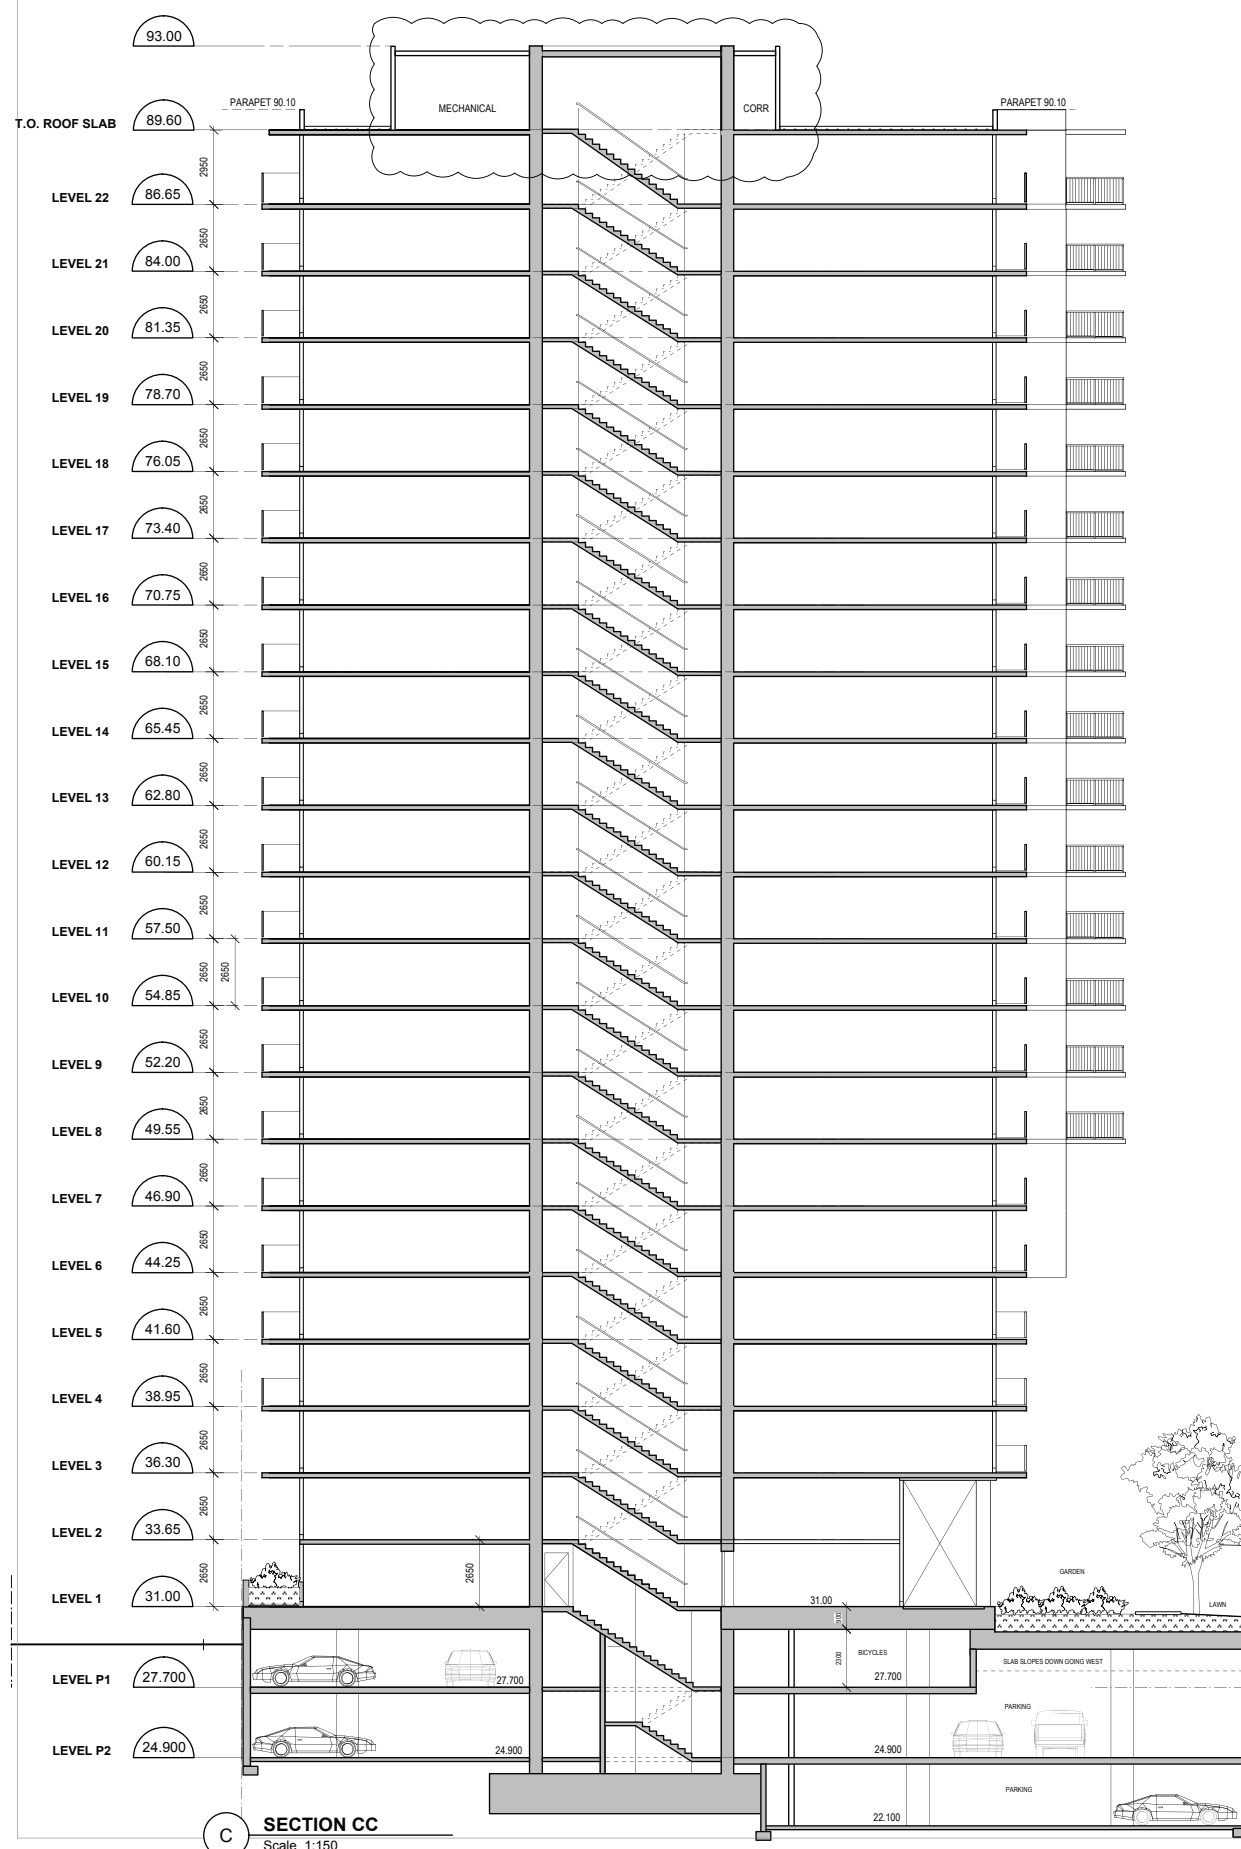

Re-Issued for DP / REZONING
(Changes identified & clouded) 30 November 2011
Re-Issued for DP / REZONING 15 July 2010
Re-Issued for DP / REZONING
(Changes identified & clouded) 22 March 2010
Re-Issued for DP / REZONING / UDP 17 March 2010
DP / REZONING APPLICATION 7 OCTOBER 2009

NOV 30, 2011

HENRIQUEZ • PARTNERS
Architects
Urban Designers
402 West Pender Street
Vancouver, BC V6B 1T6
Tel: 604.687.5681
Fax: 604.687.8530

JOB TITLE
RENTAL TOWER
1401 COMOX ST.
VANCOUVER, BC
DE 413347

CONSULTANT

DRAWING TITLE
SECTIONS C & D

DATE	30 Nov 2011	DRAWN	FS
SCALE	1:150m	CHECKED	GH
JOB NO.	2912		

A2.02