


# Site Sections

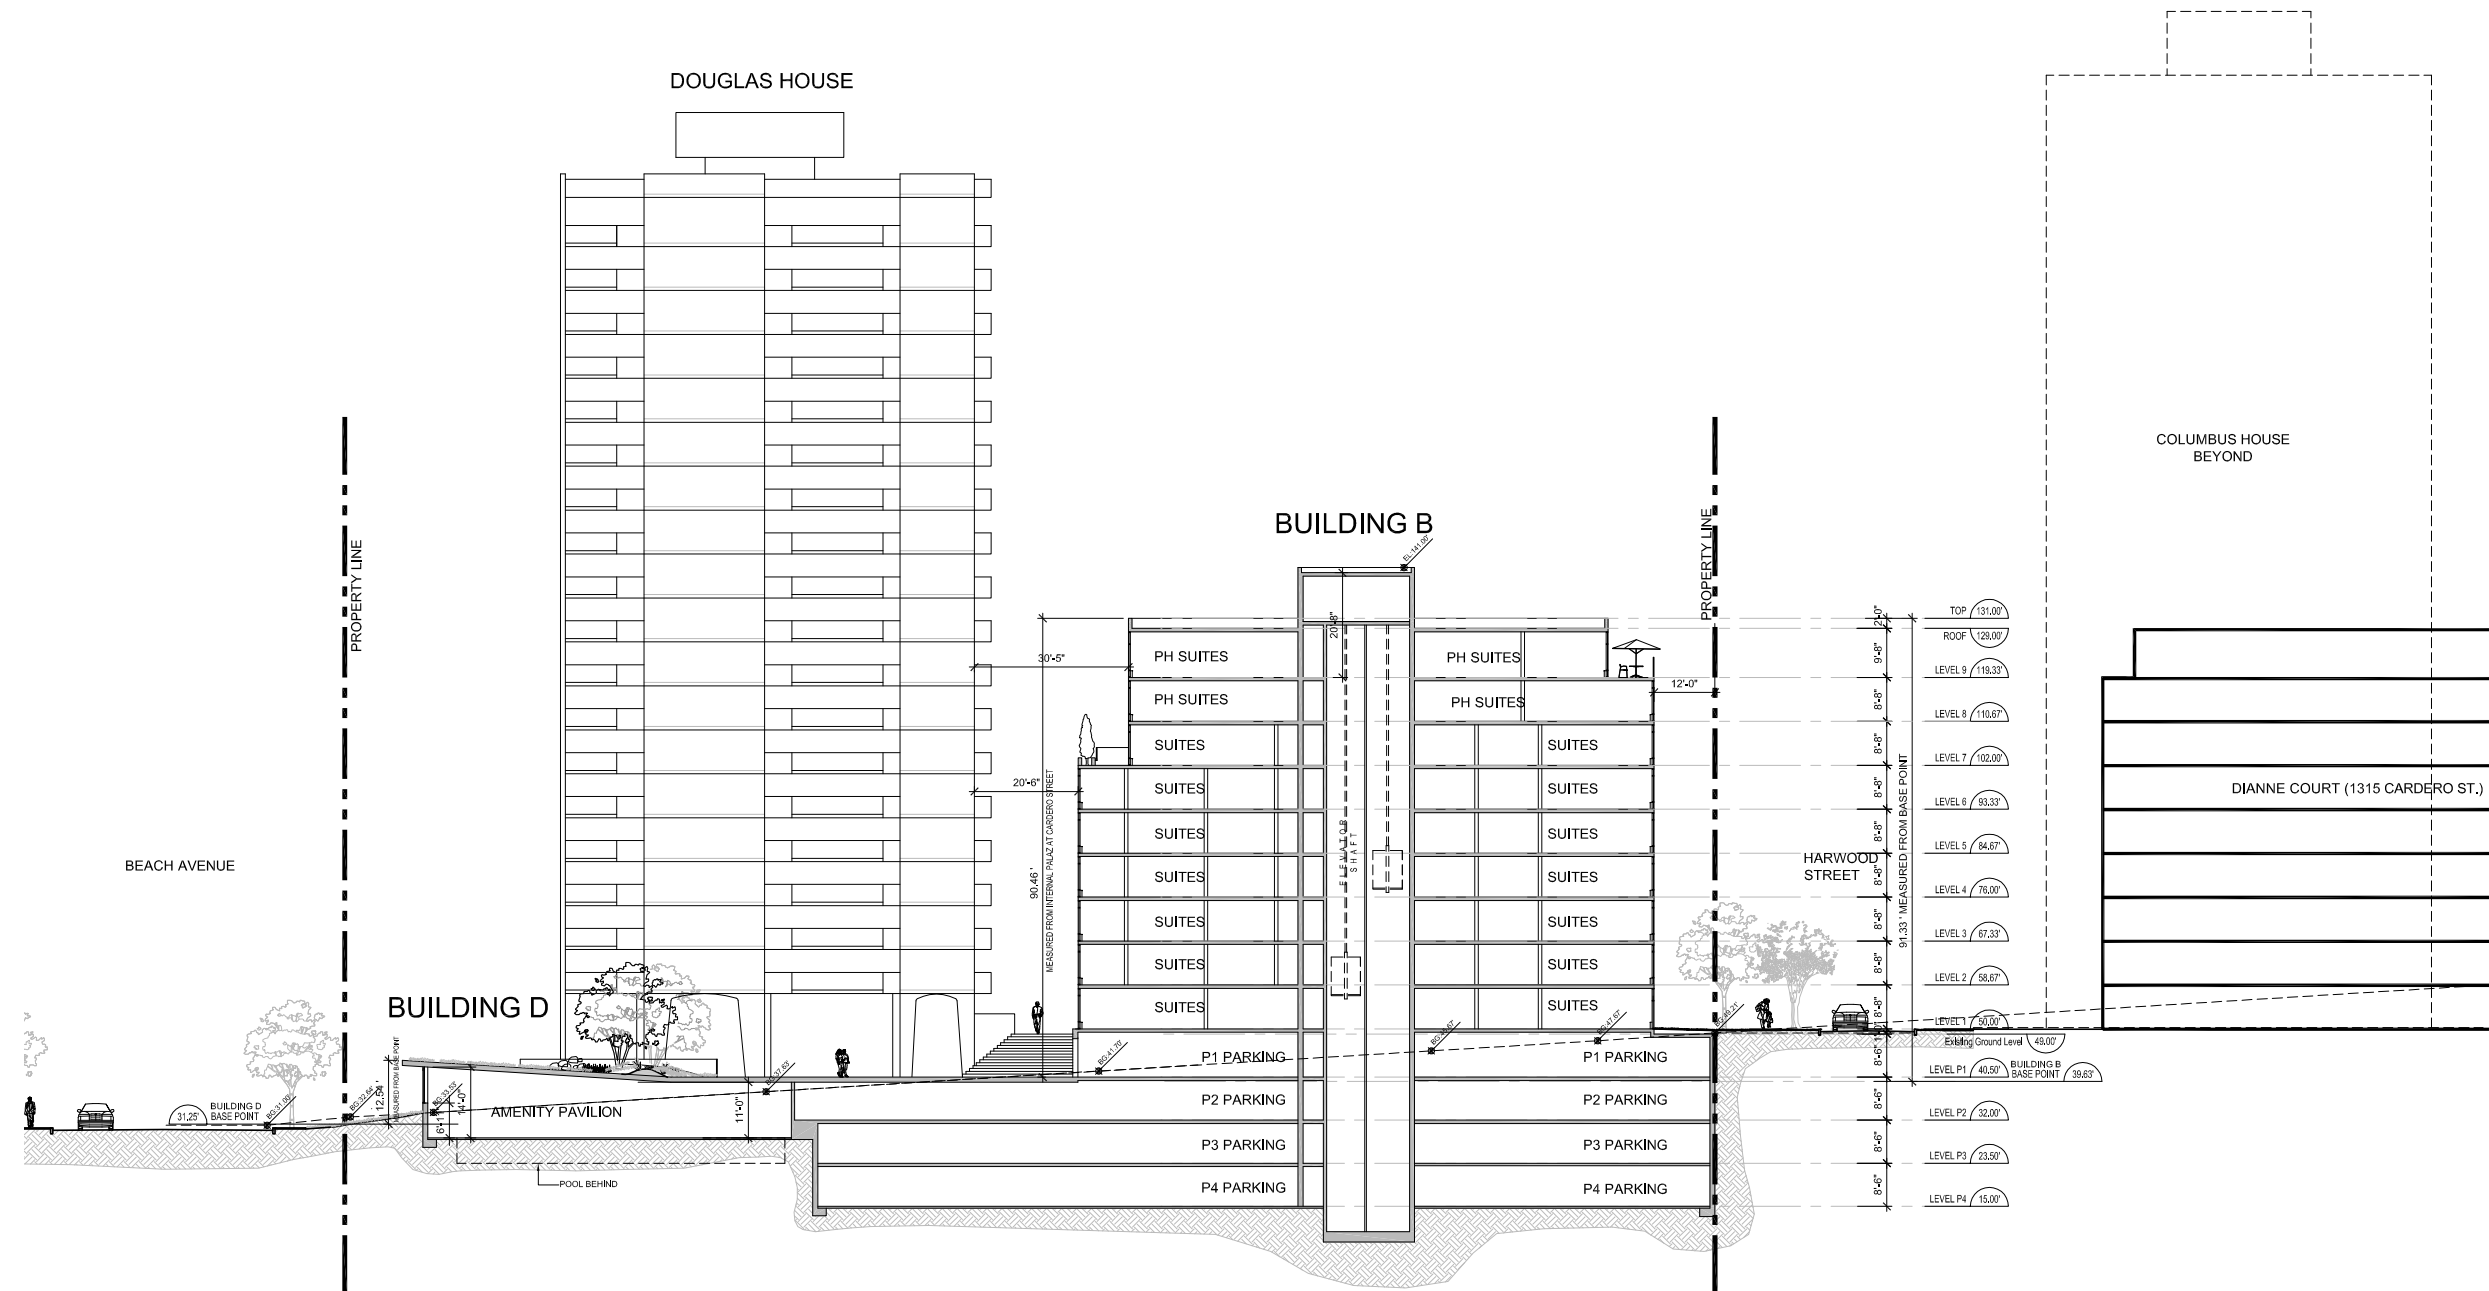


IBI/HB Architects  
 700 - 1285 West Pender Street  
 Vancouver BC V6E 4B1 Canada  
 tel 604 683 8797  
 fax 604 683 0492

Beach Towers Rezoning Application  
 1600 Beach Avenue & 1651 Harwood Street, Vancouver BC  
 September 14th 2011

## SITE SECTION A

# Site Sections

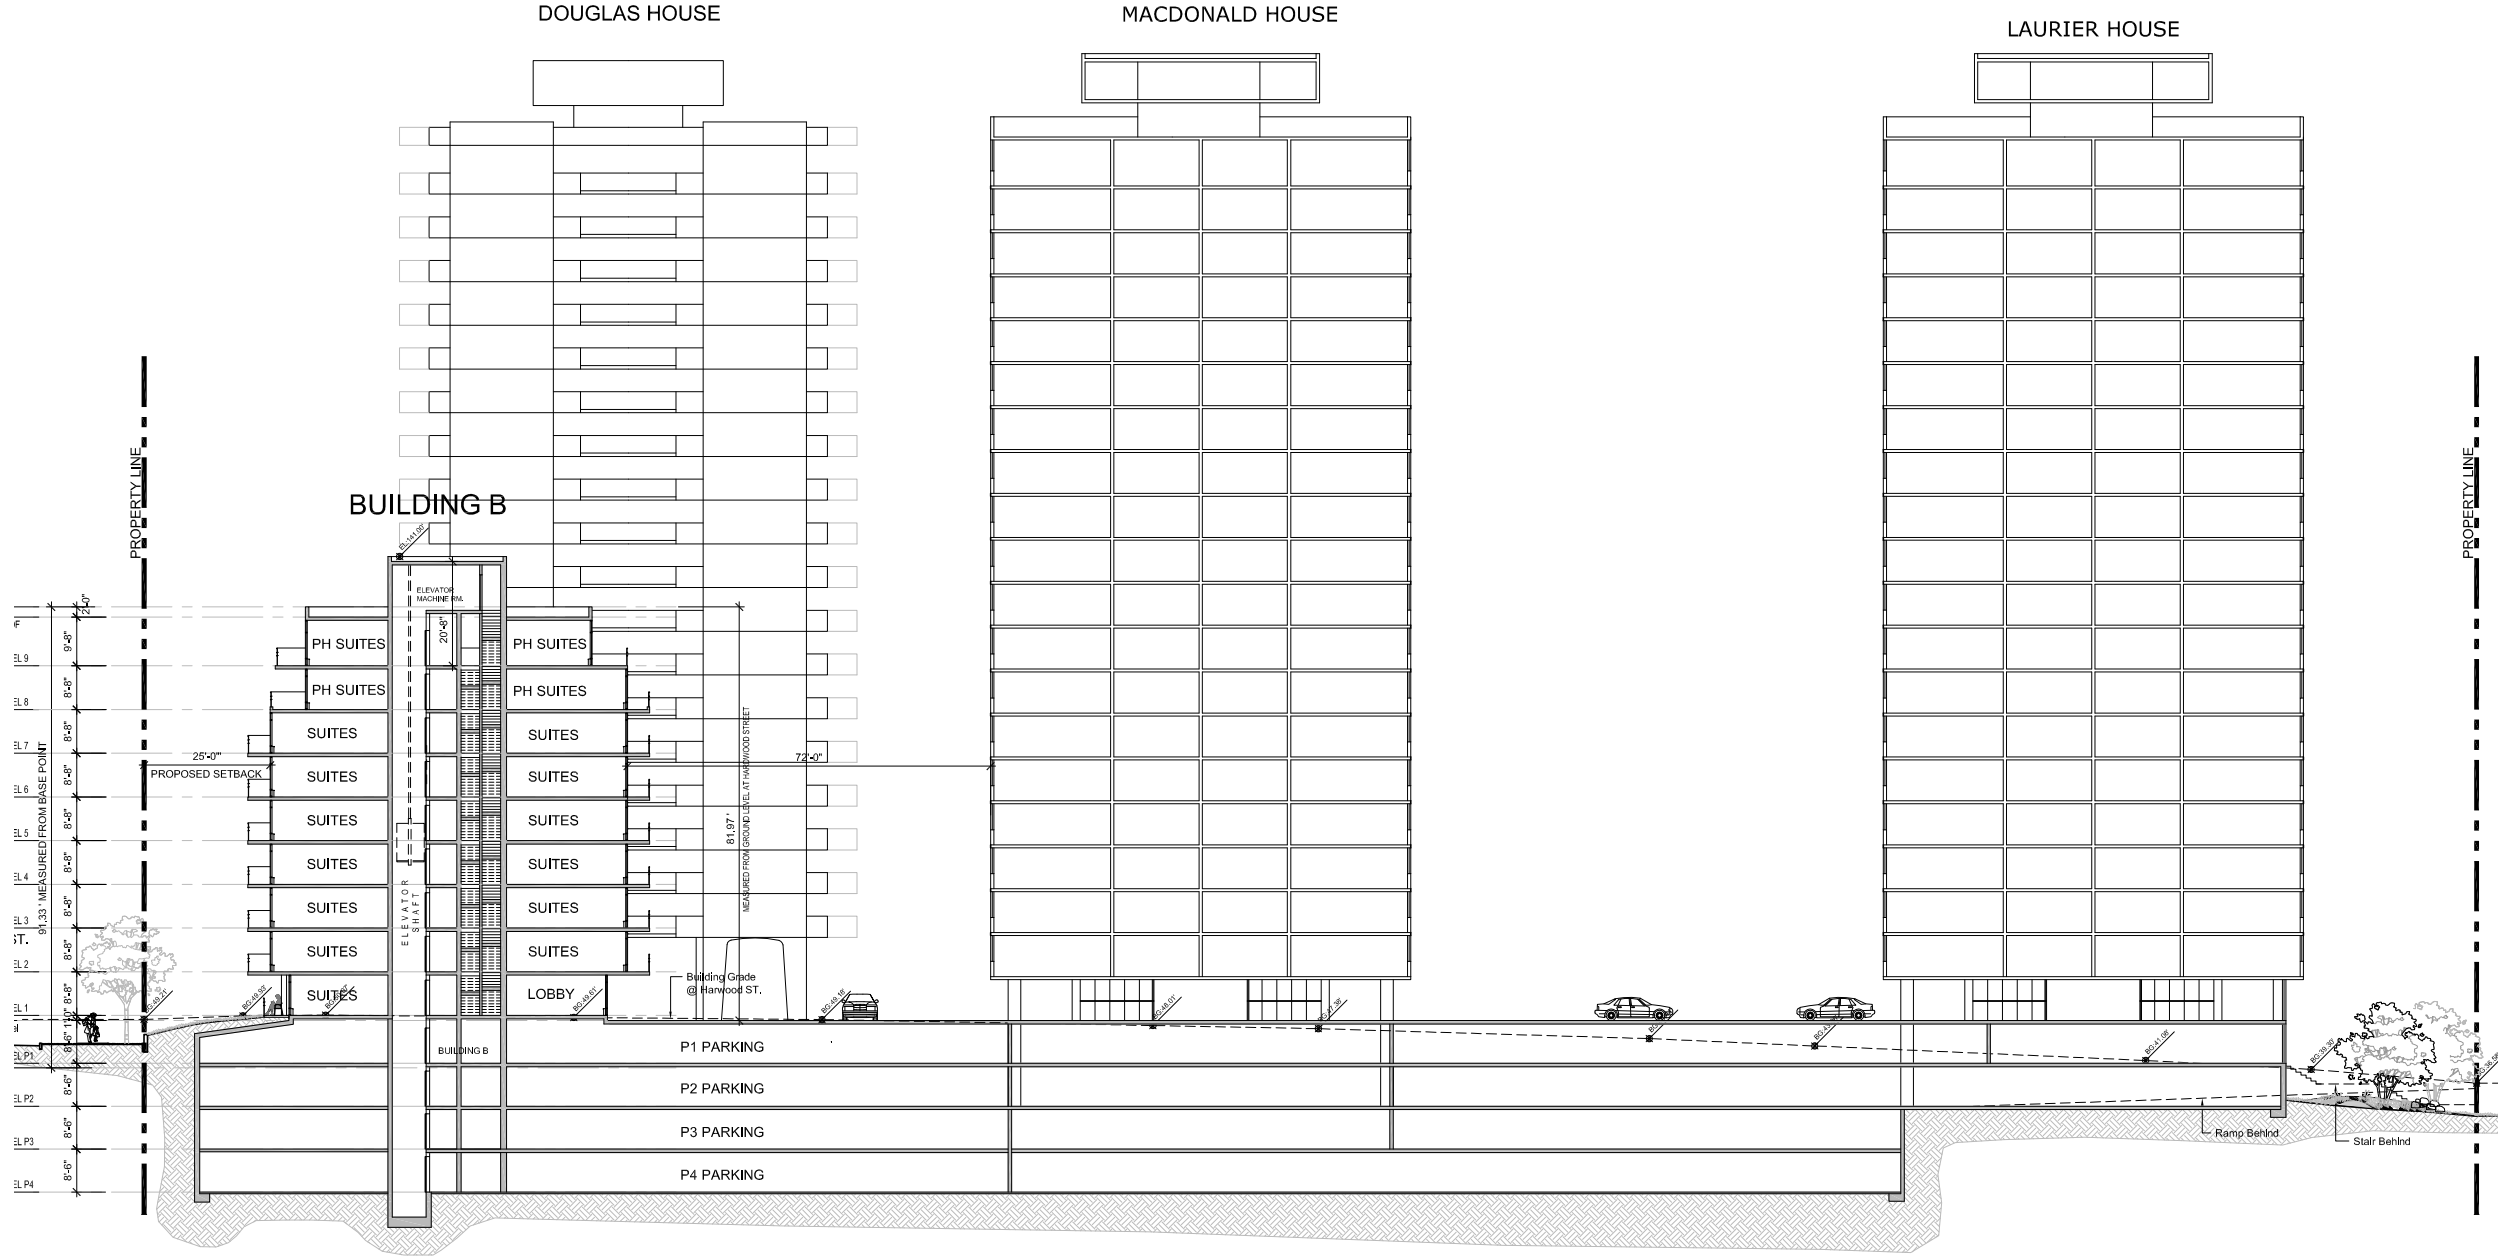


IBI/HB Architects  
 700 - 1285 West Pender Street  
 Vancouver BC V6E 4B1 Canada  
 tel 604 683 8797  
 fax 604 683 0492

Beach Towers Rezoning Application  
 1600 Beach Avenue & 1651 Harwood Street, Vancouver BC  
 September 14th 2011

## SITE SECTION B

# Site Sections

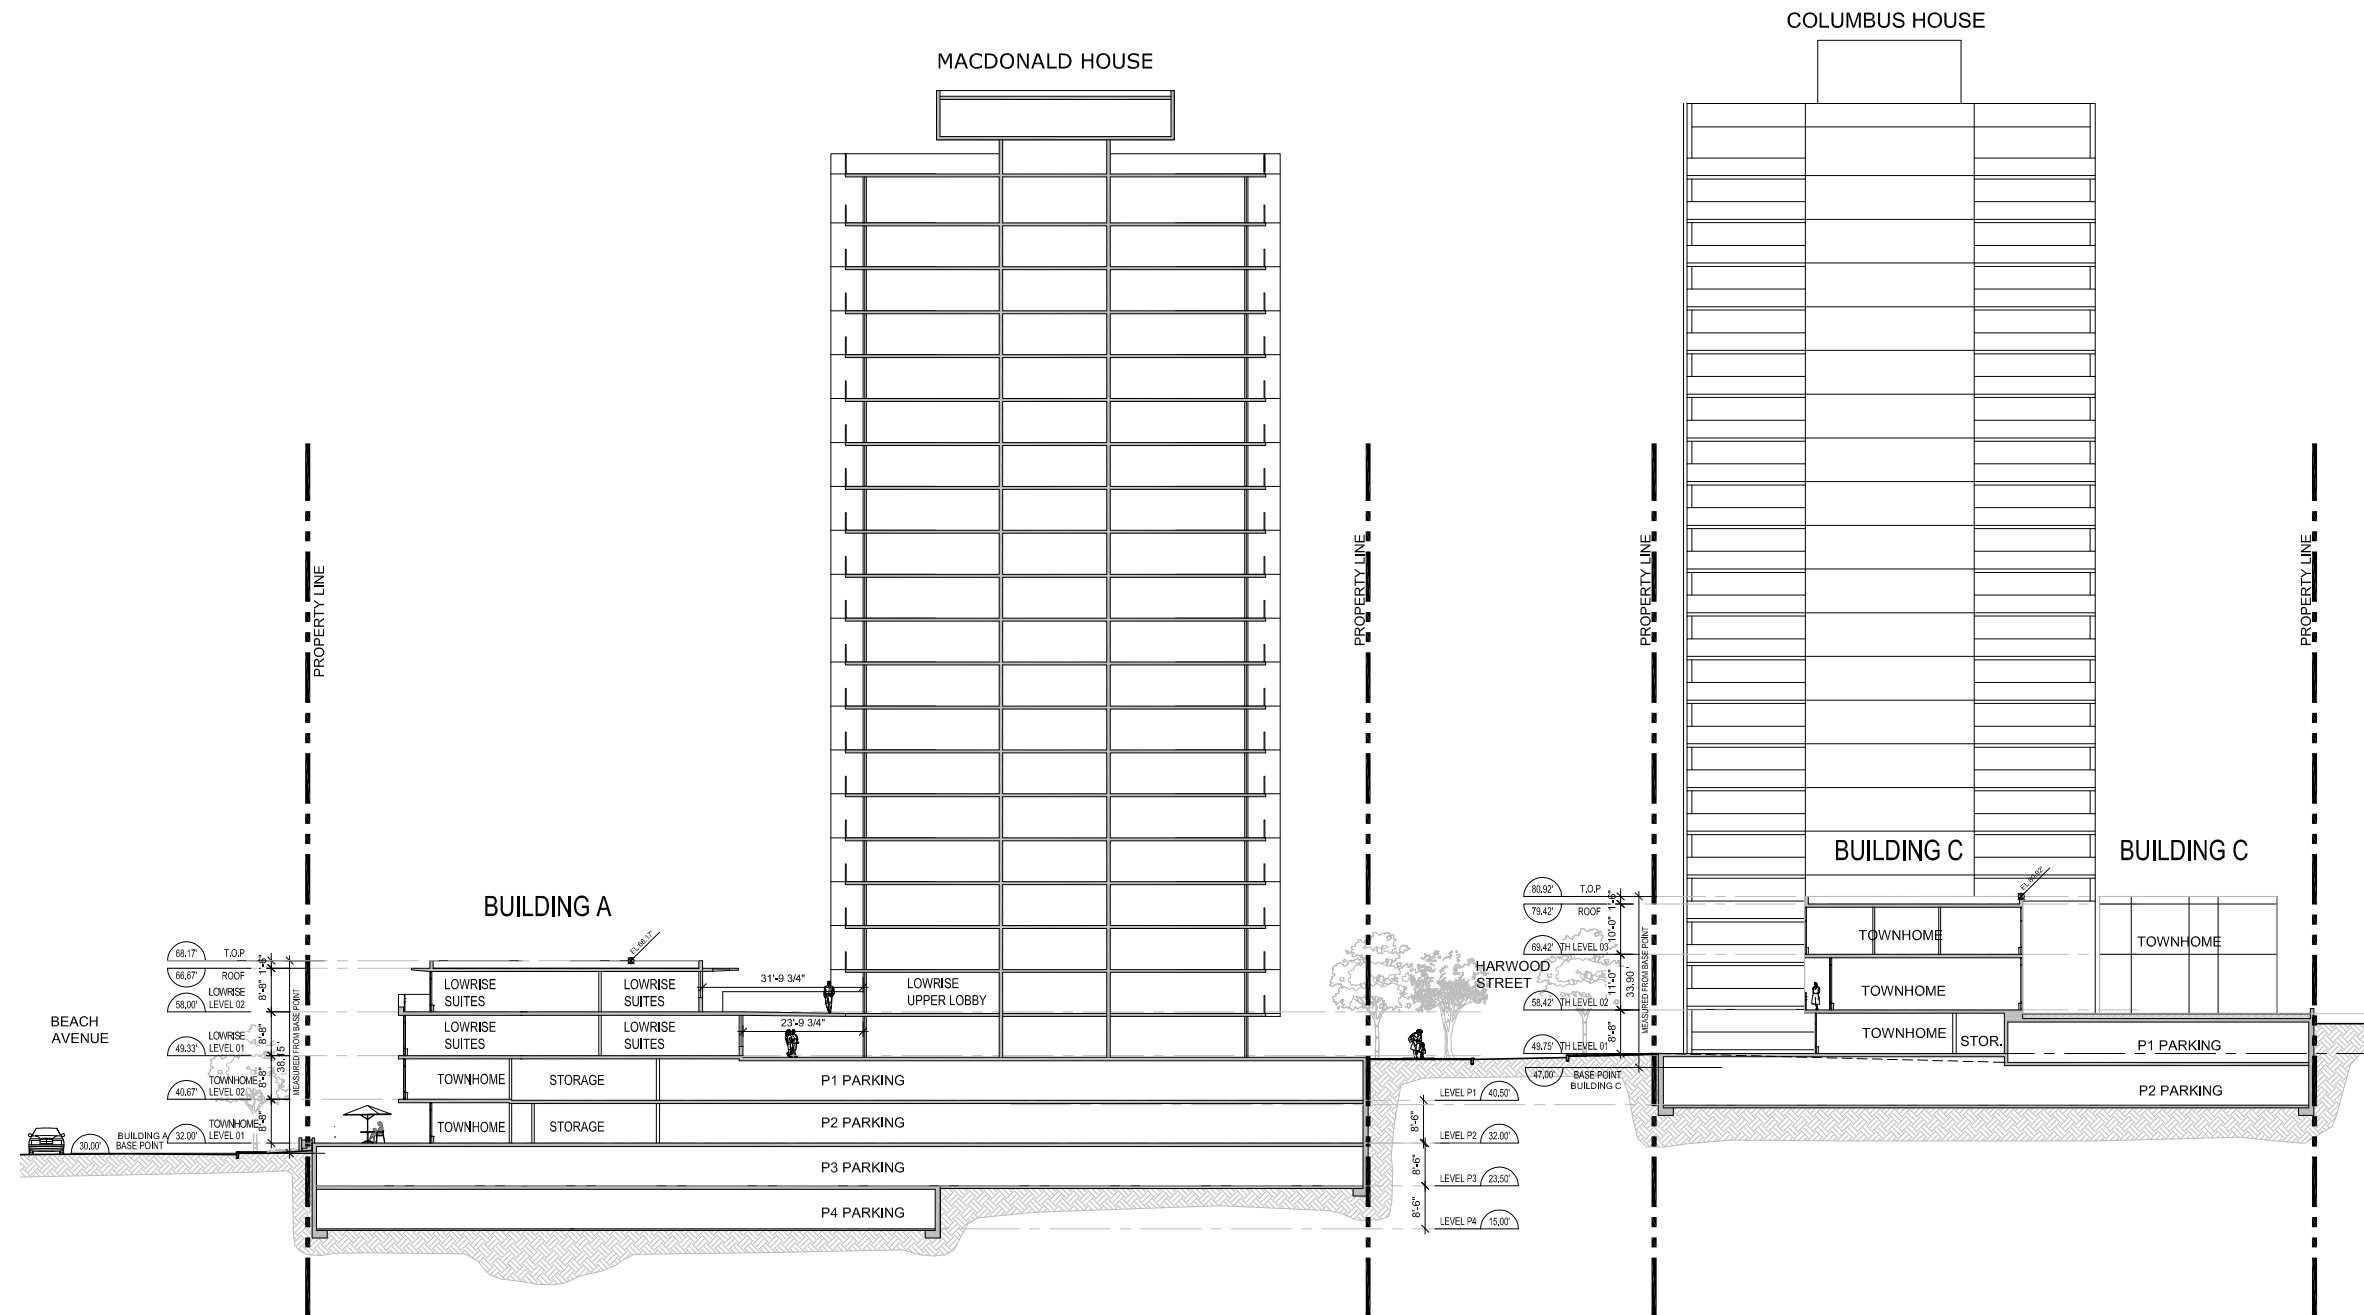

IBI/HB Architects  
 700 - 1285 West Pender Street  
 Vancouver BC V6E 4B1 Canada  
 tel 604 683 8797  
 fax 604 683 0492

Beach Towers Rezoning Application  
 1600 Beach Avenue & 1651 Harwood Street, Vancouver BC  
 September 14th 2011

## SITE SECTION C