



Survey and Building Grades

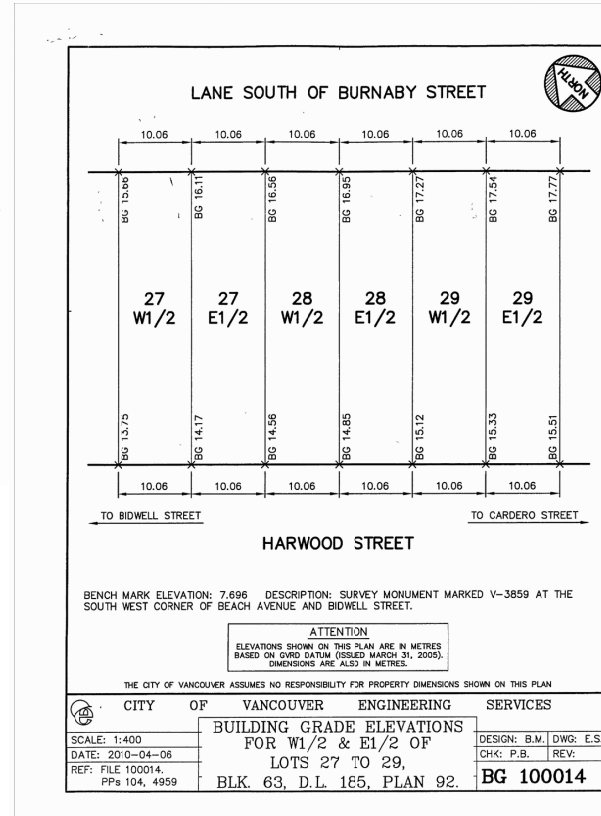

BY	CHK		CITY OF VANCOUVER ENGINEERING SERVICES		SCALE: 1:400
			BUILDING GRADE ELEVATIONS FOR LOT A, BLK. 63, D.L. 185, PLAN 11809.		DWG. NO. BG 100013
			DATE: 2010-03-24	DESIGN: P.B.	SHEET OF REVISION:
			DWG. D.P.	CHK: B.M.	
			REF: FILE 100013	PPs 41,104, 3974, 5186.	

ATTENTION
ELEVATIONS SHOWN ON THIS PLAN ARE IN METRES BASED ON GVRD DATUM (ISSUED MARCH 31, 2005). DIMENSIONS ARE ALSO IN METRES.

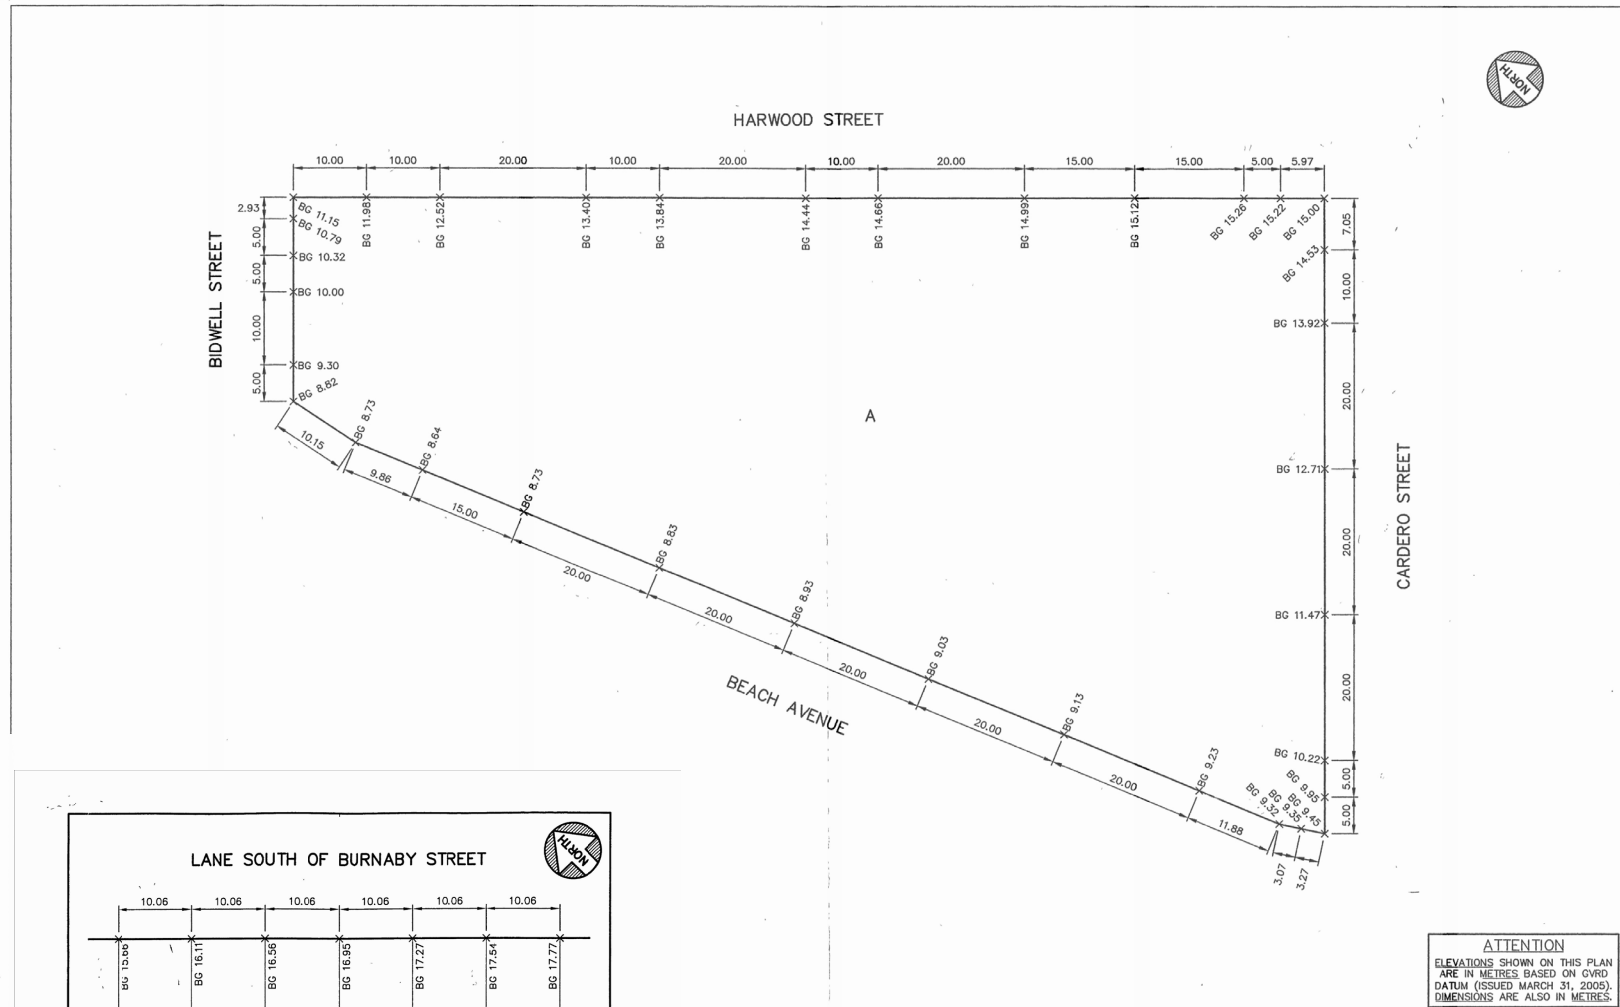