


3D Perspectives of Site

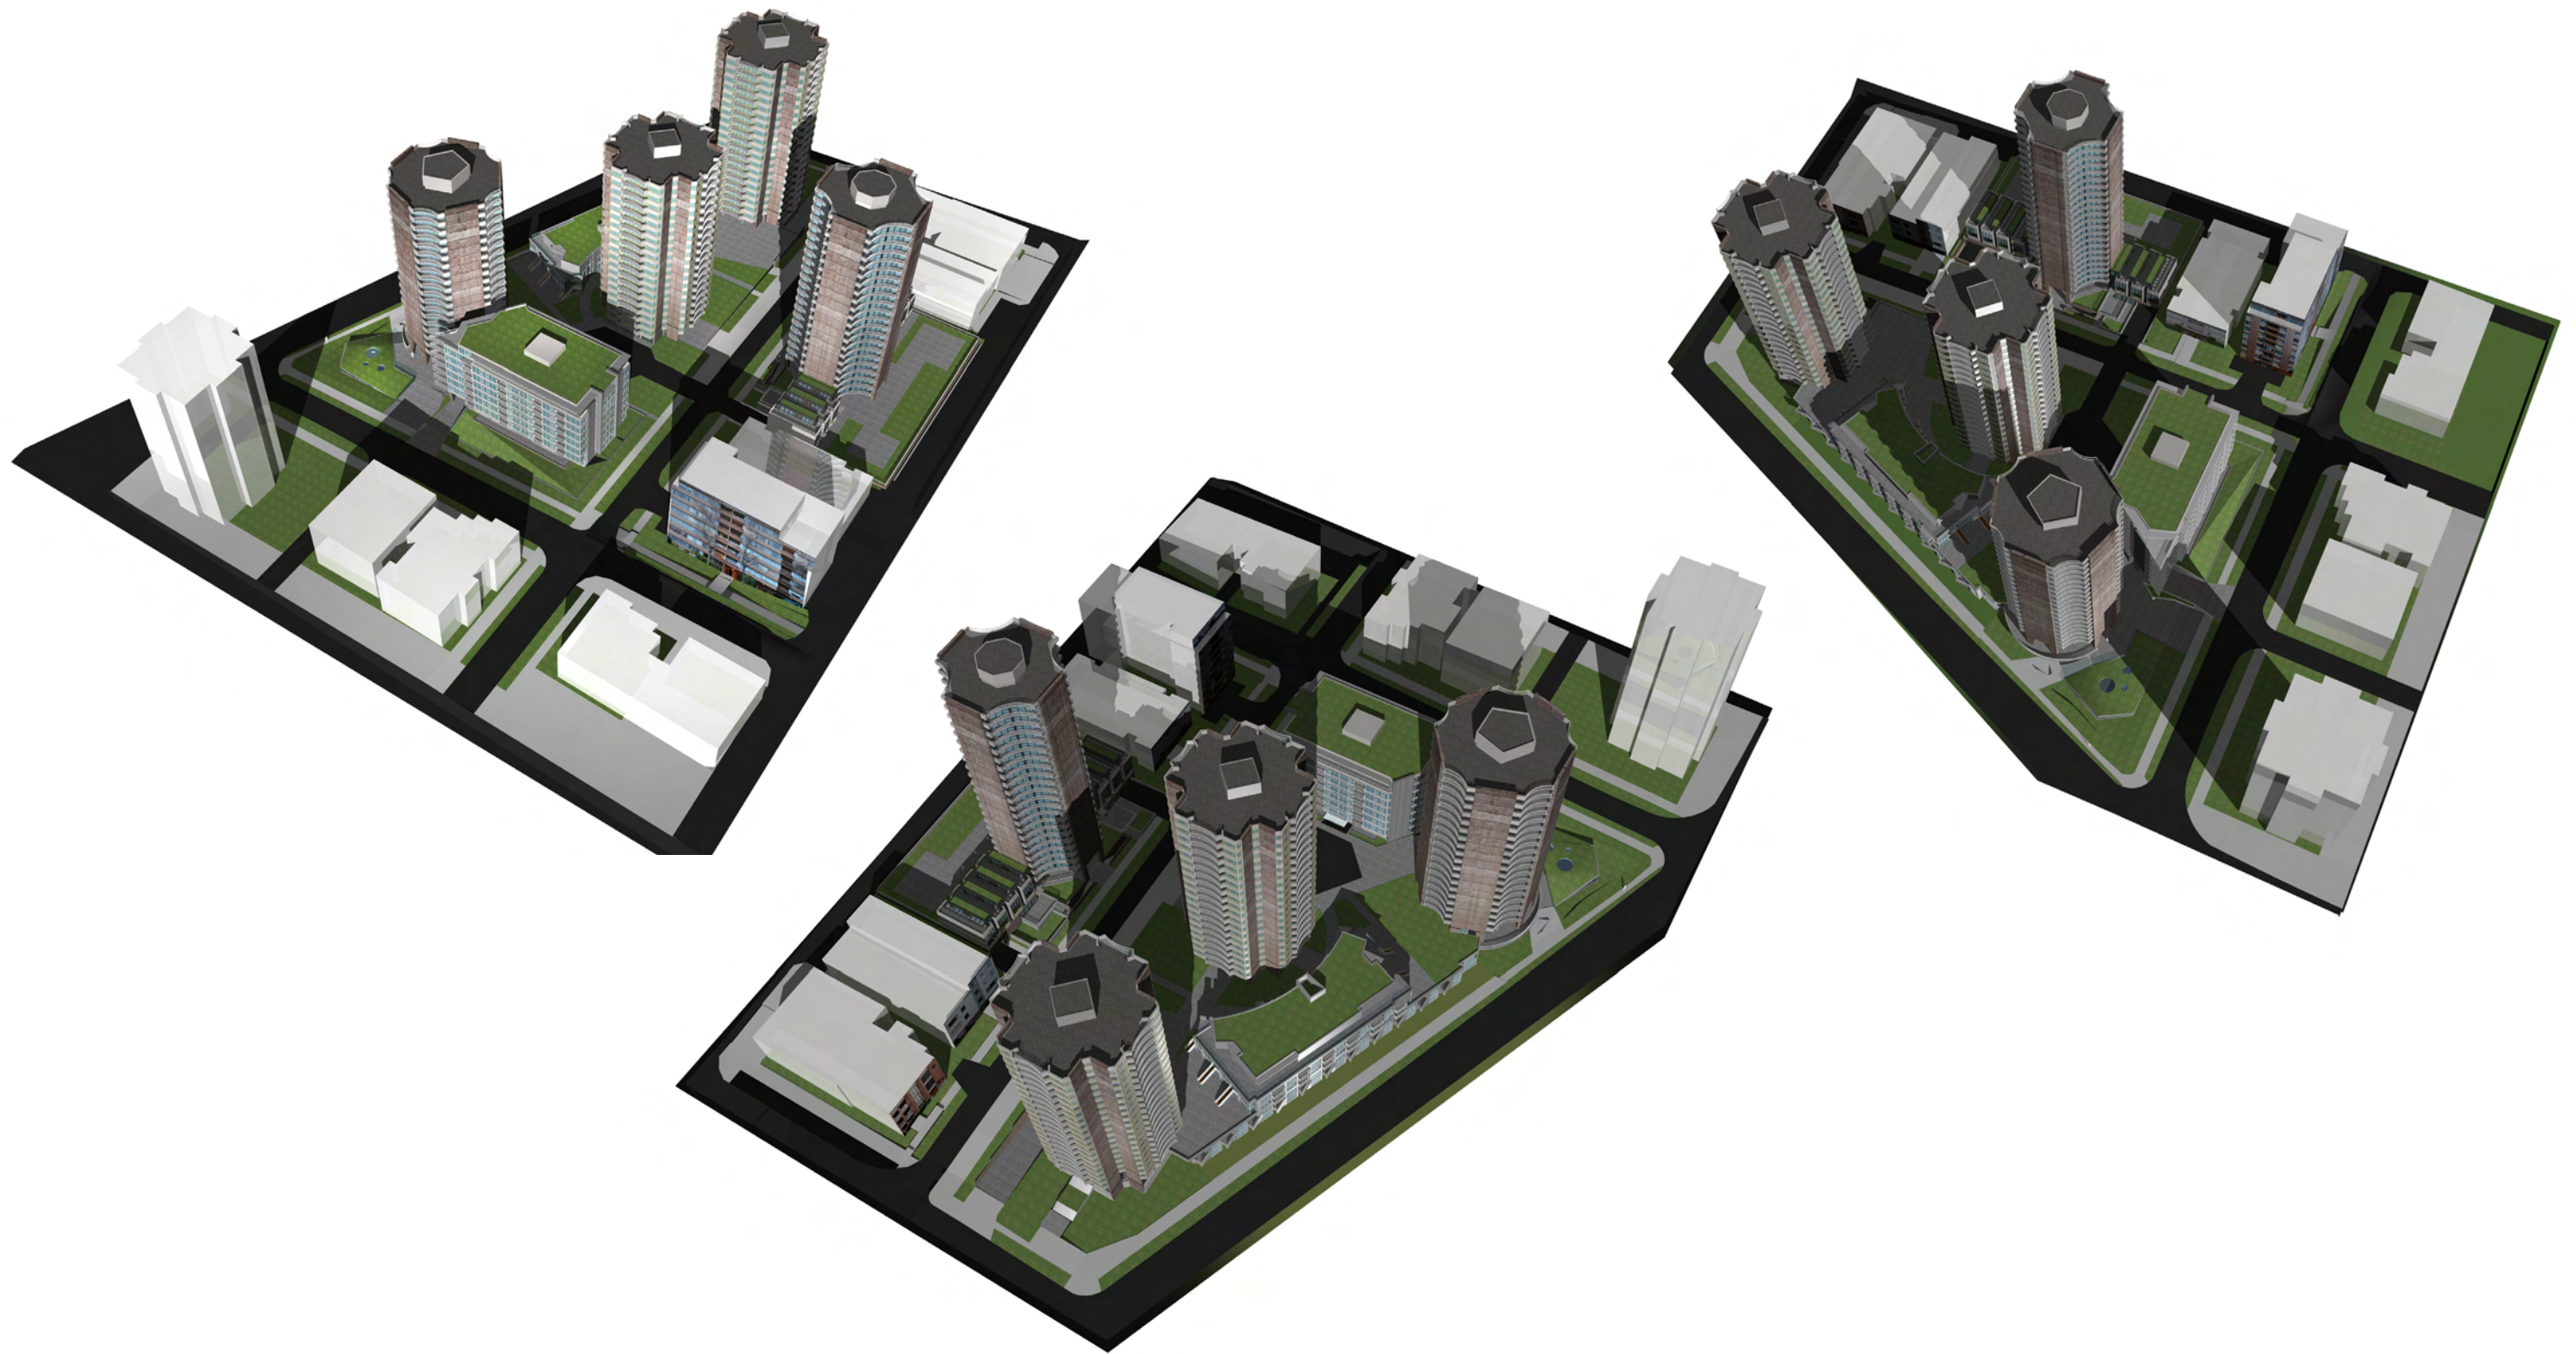

IBI/HB Architects
700 - 1285 West Pender Street
Vancouver BC V6E 4B1 Canada
tel 604 683 8797
fax 604 683 0492

Beach Towers Rezoning Application
1600 Beach Avenue & 1651 Harwood Street, Vancouver BC
November 22, 2010

AIR SHOTS OF FULL SITE