

Site Plan

- ▼ PARKING ENTRY
- ▼ BUILDING ENTRY
- ▼ TOWNHOME ENTRY
- EXISTING
- PROPOSED



ENGLISH BAY

SITE A
 FRONT YARD SETBACKS
 NORTH: 12'
 EAST: 12'
 SOUTH: 25'
 WEST: 12'

SITE B
 FRONT YARD: 12'
 BACK YARD: 7'
 SIDE YARD: 7'

BUILDING A:
 2 STOREY TOWNHOMES BELOW HARWOOD LEVEL
 3 STOREY BUILDING ABOVE HARWOOD LEVEL
 DOUBLE LOADED UNITS

BUILDING A:

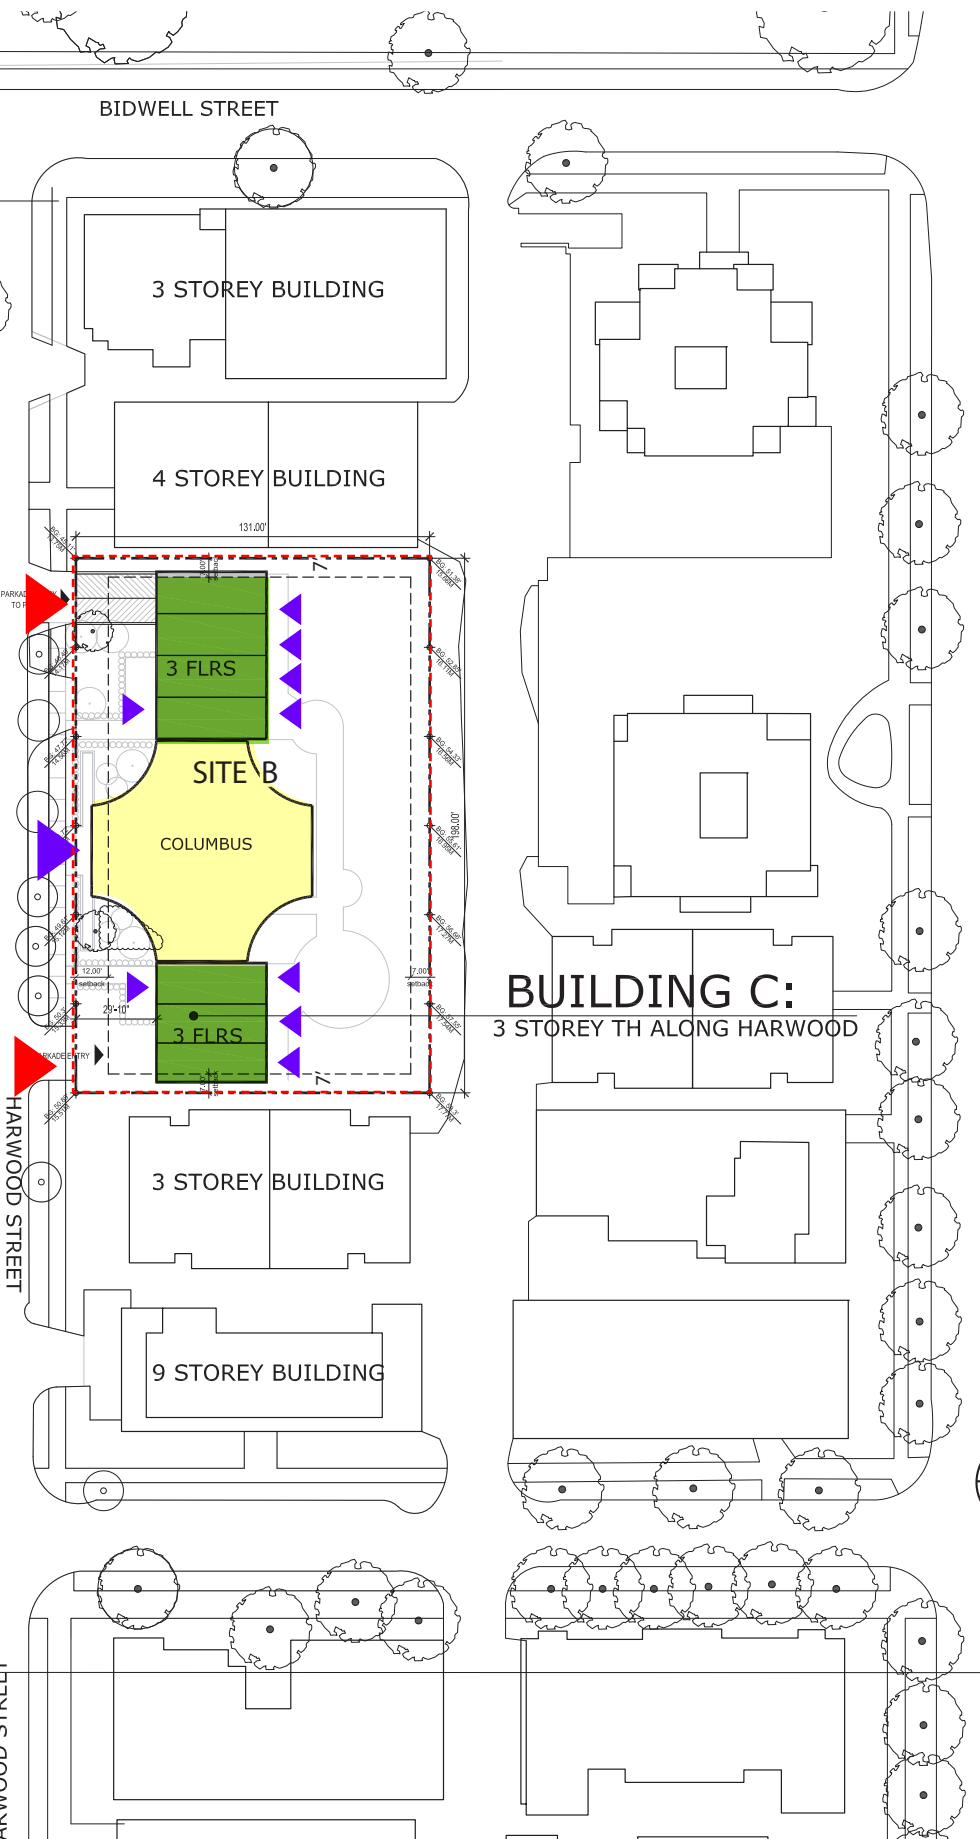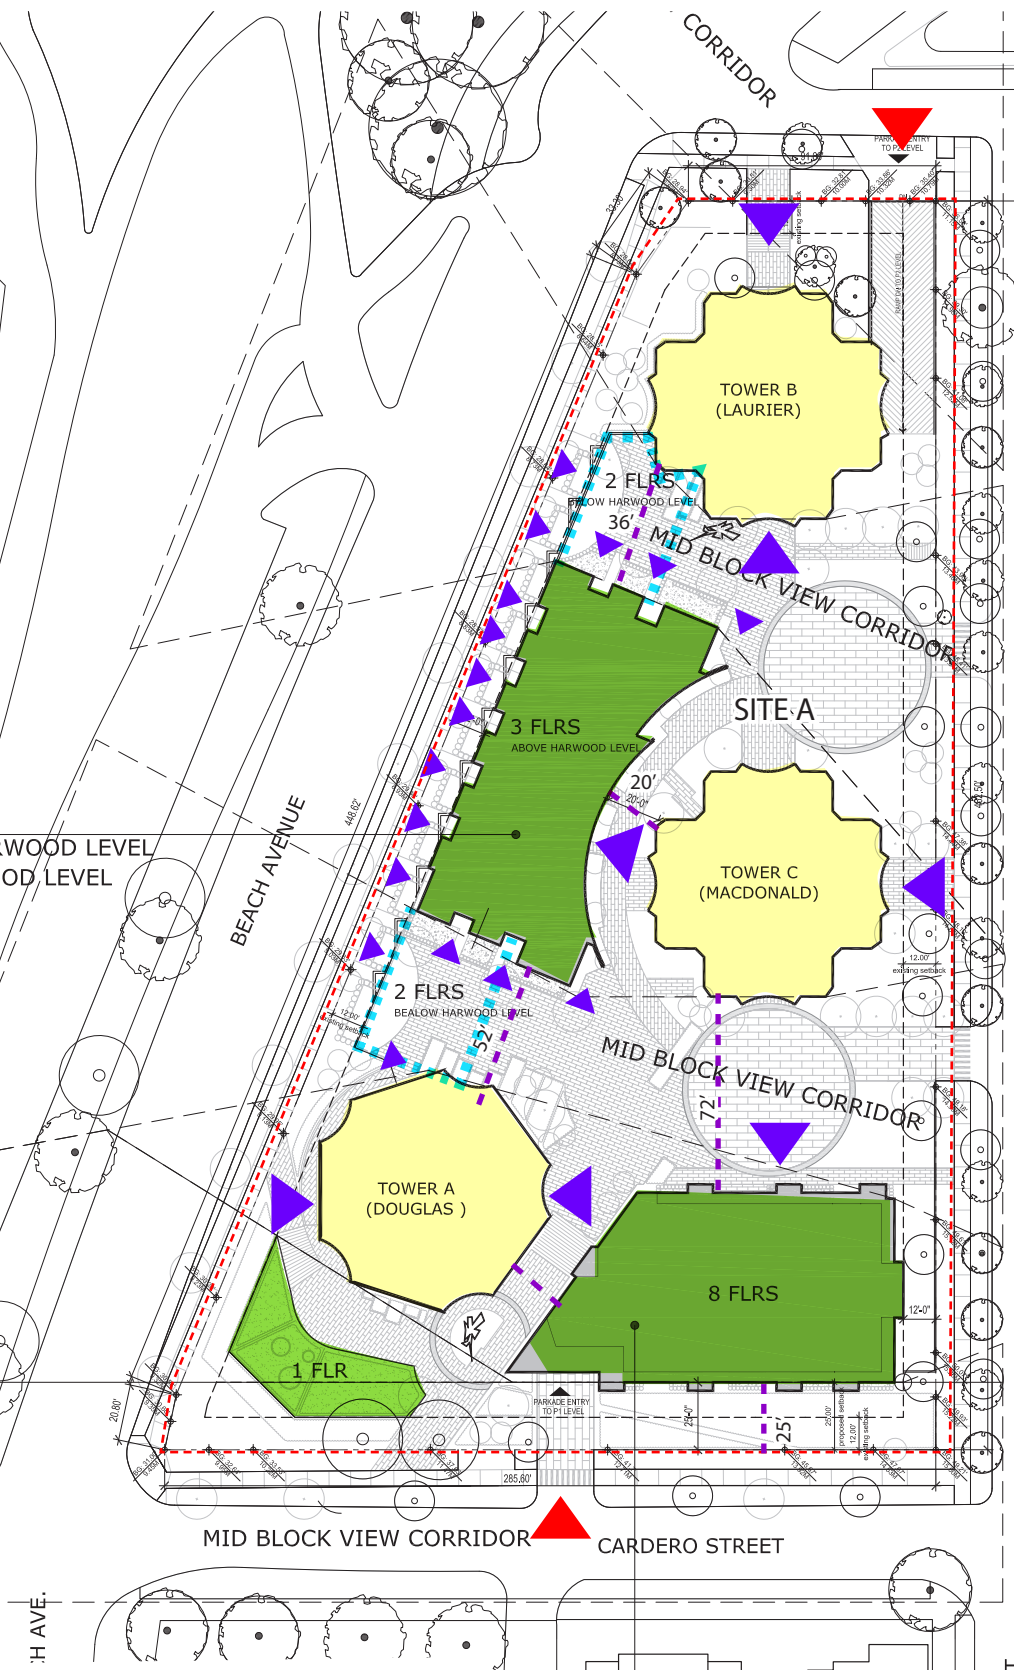

BUILDING C:
 3 STOREY TH ALONG HARWOOD

BUILDING B:
 8 STOREY BUILDING
 AT PODIUM LEVEL