


Site Sections

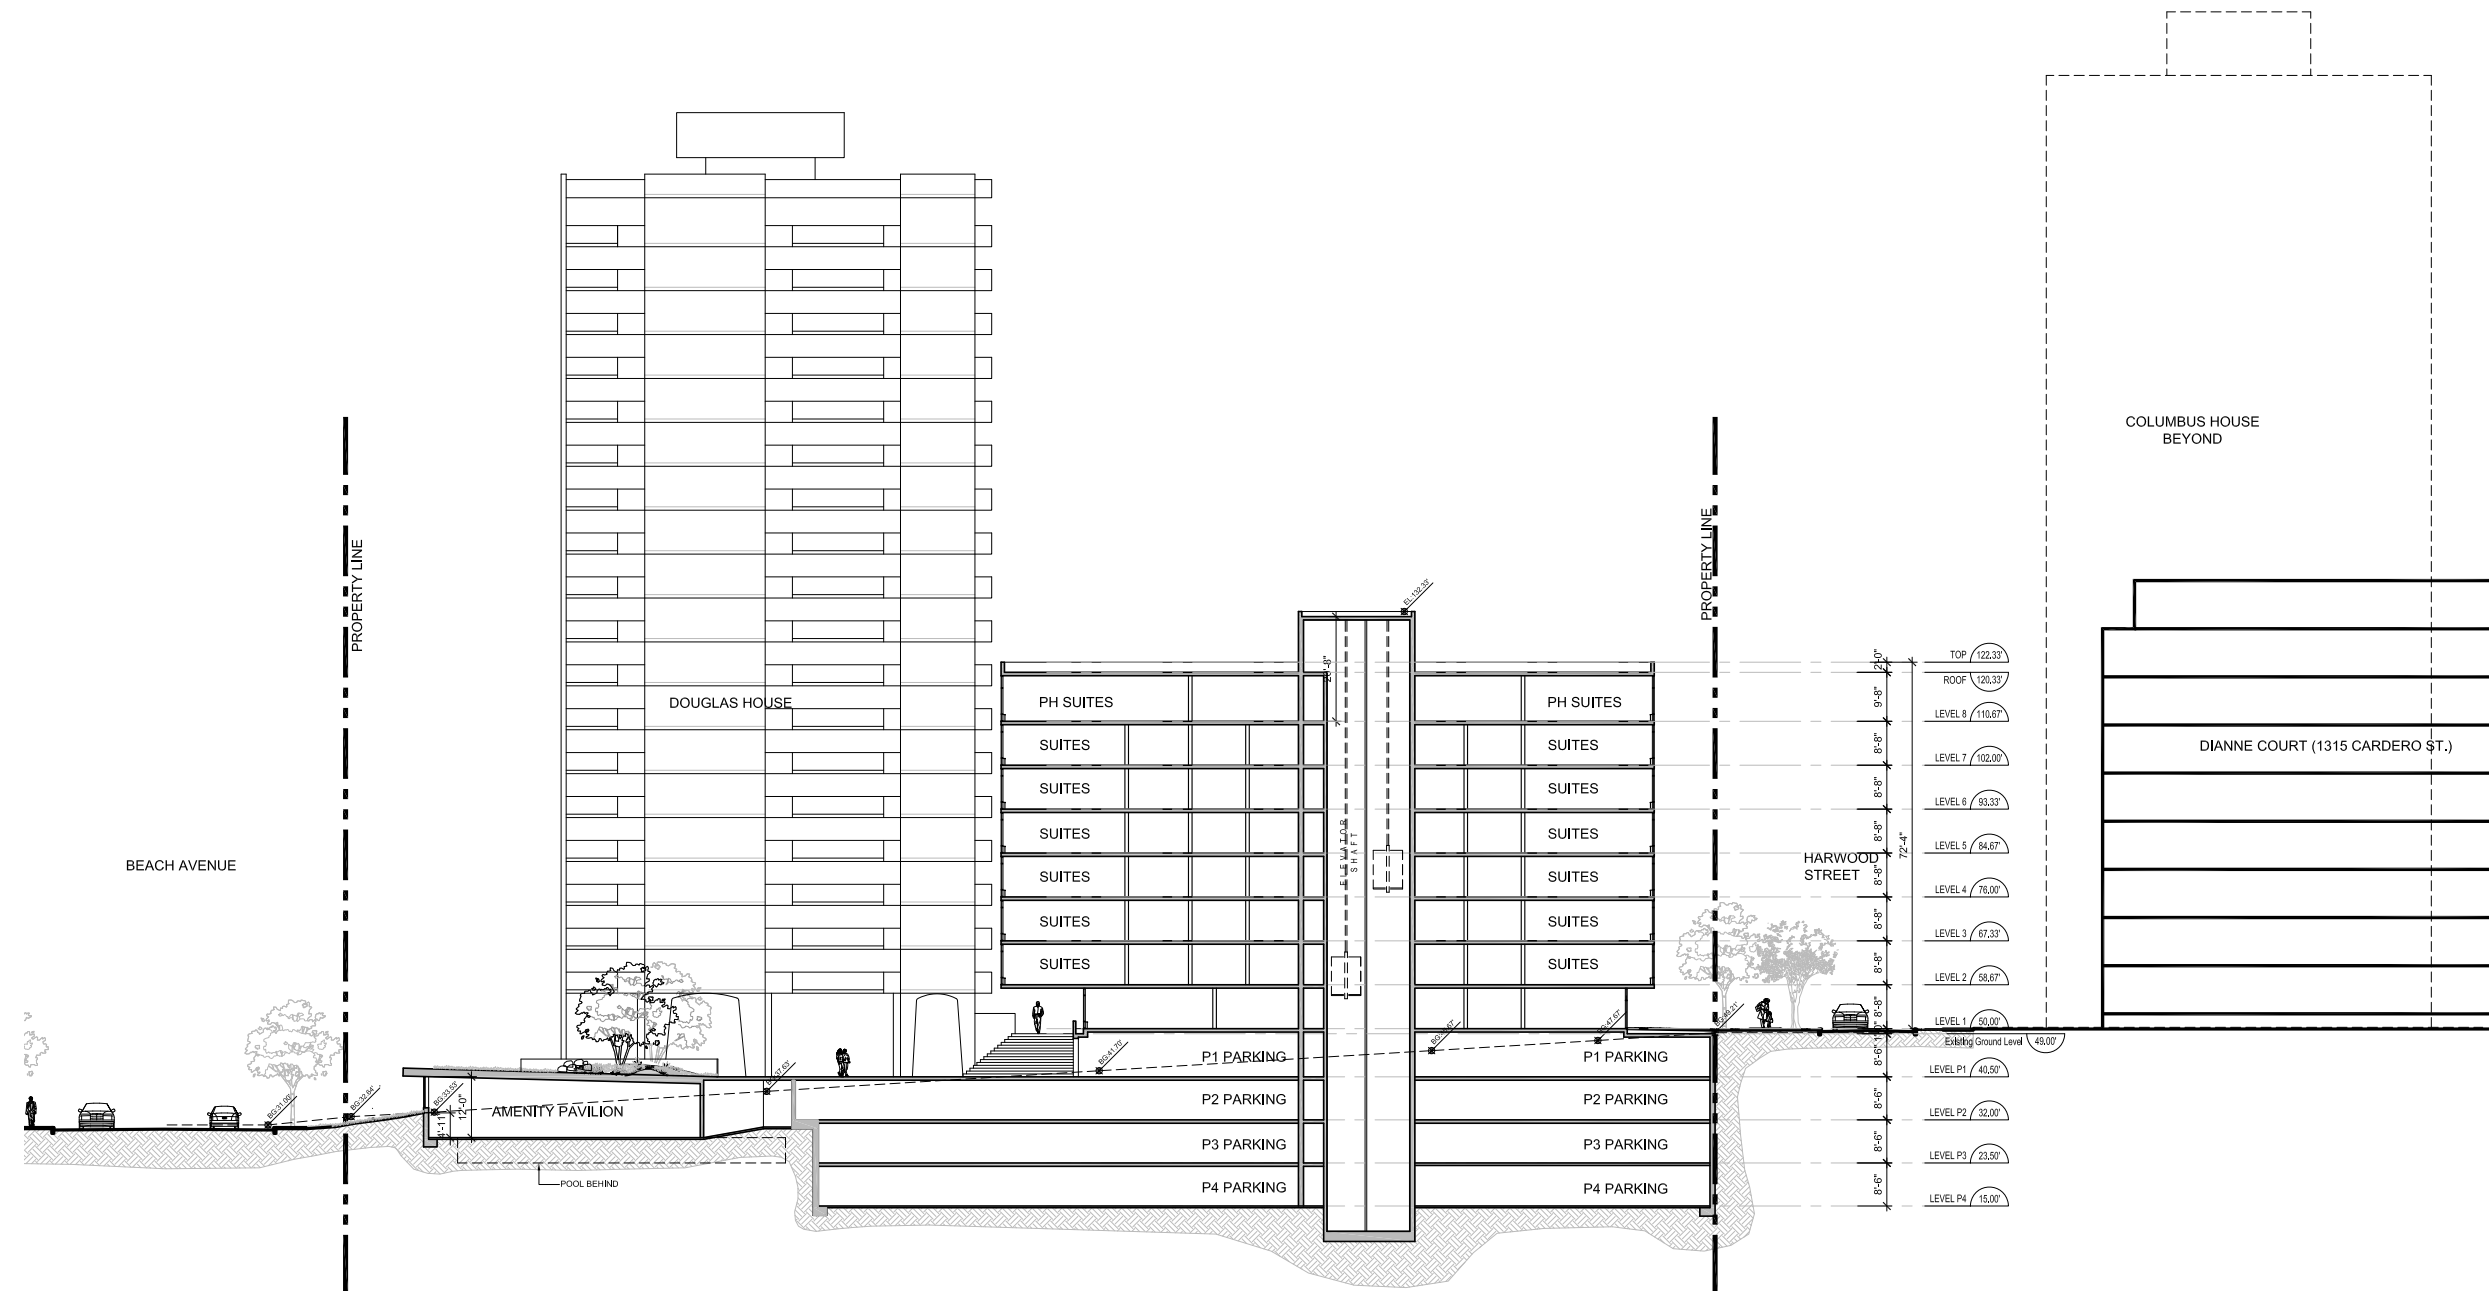


IBI/HB Architects
 700 - 1285 West Pender Street
 Vancouver BC V6E 4B1 Canada
 tel 604 683 8797
 fax 604 683 0492

Beach Towers Rezoning Application
 1600 Beach Avenue & 1651 Harwood Street, Vancouver BC
 November 22, 2010

SITE SECTION A

Site Sections

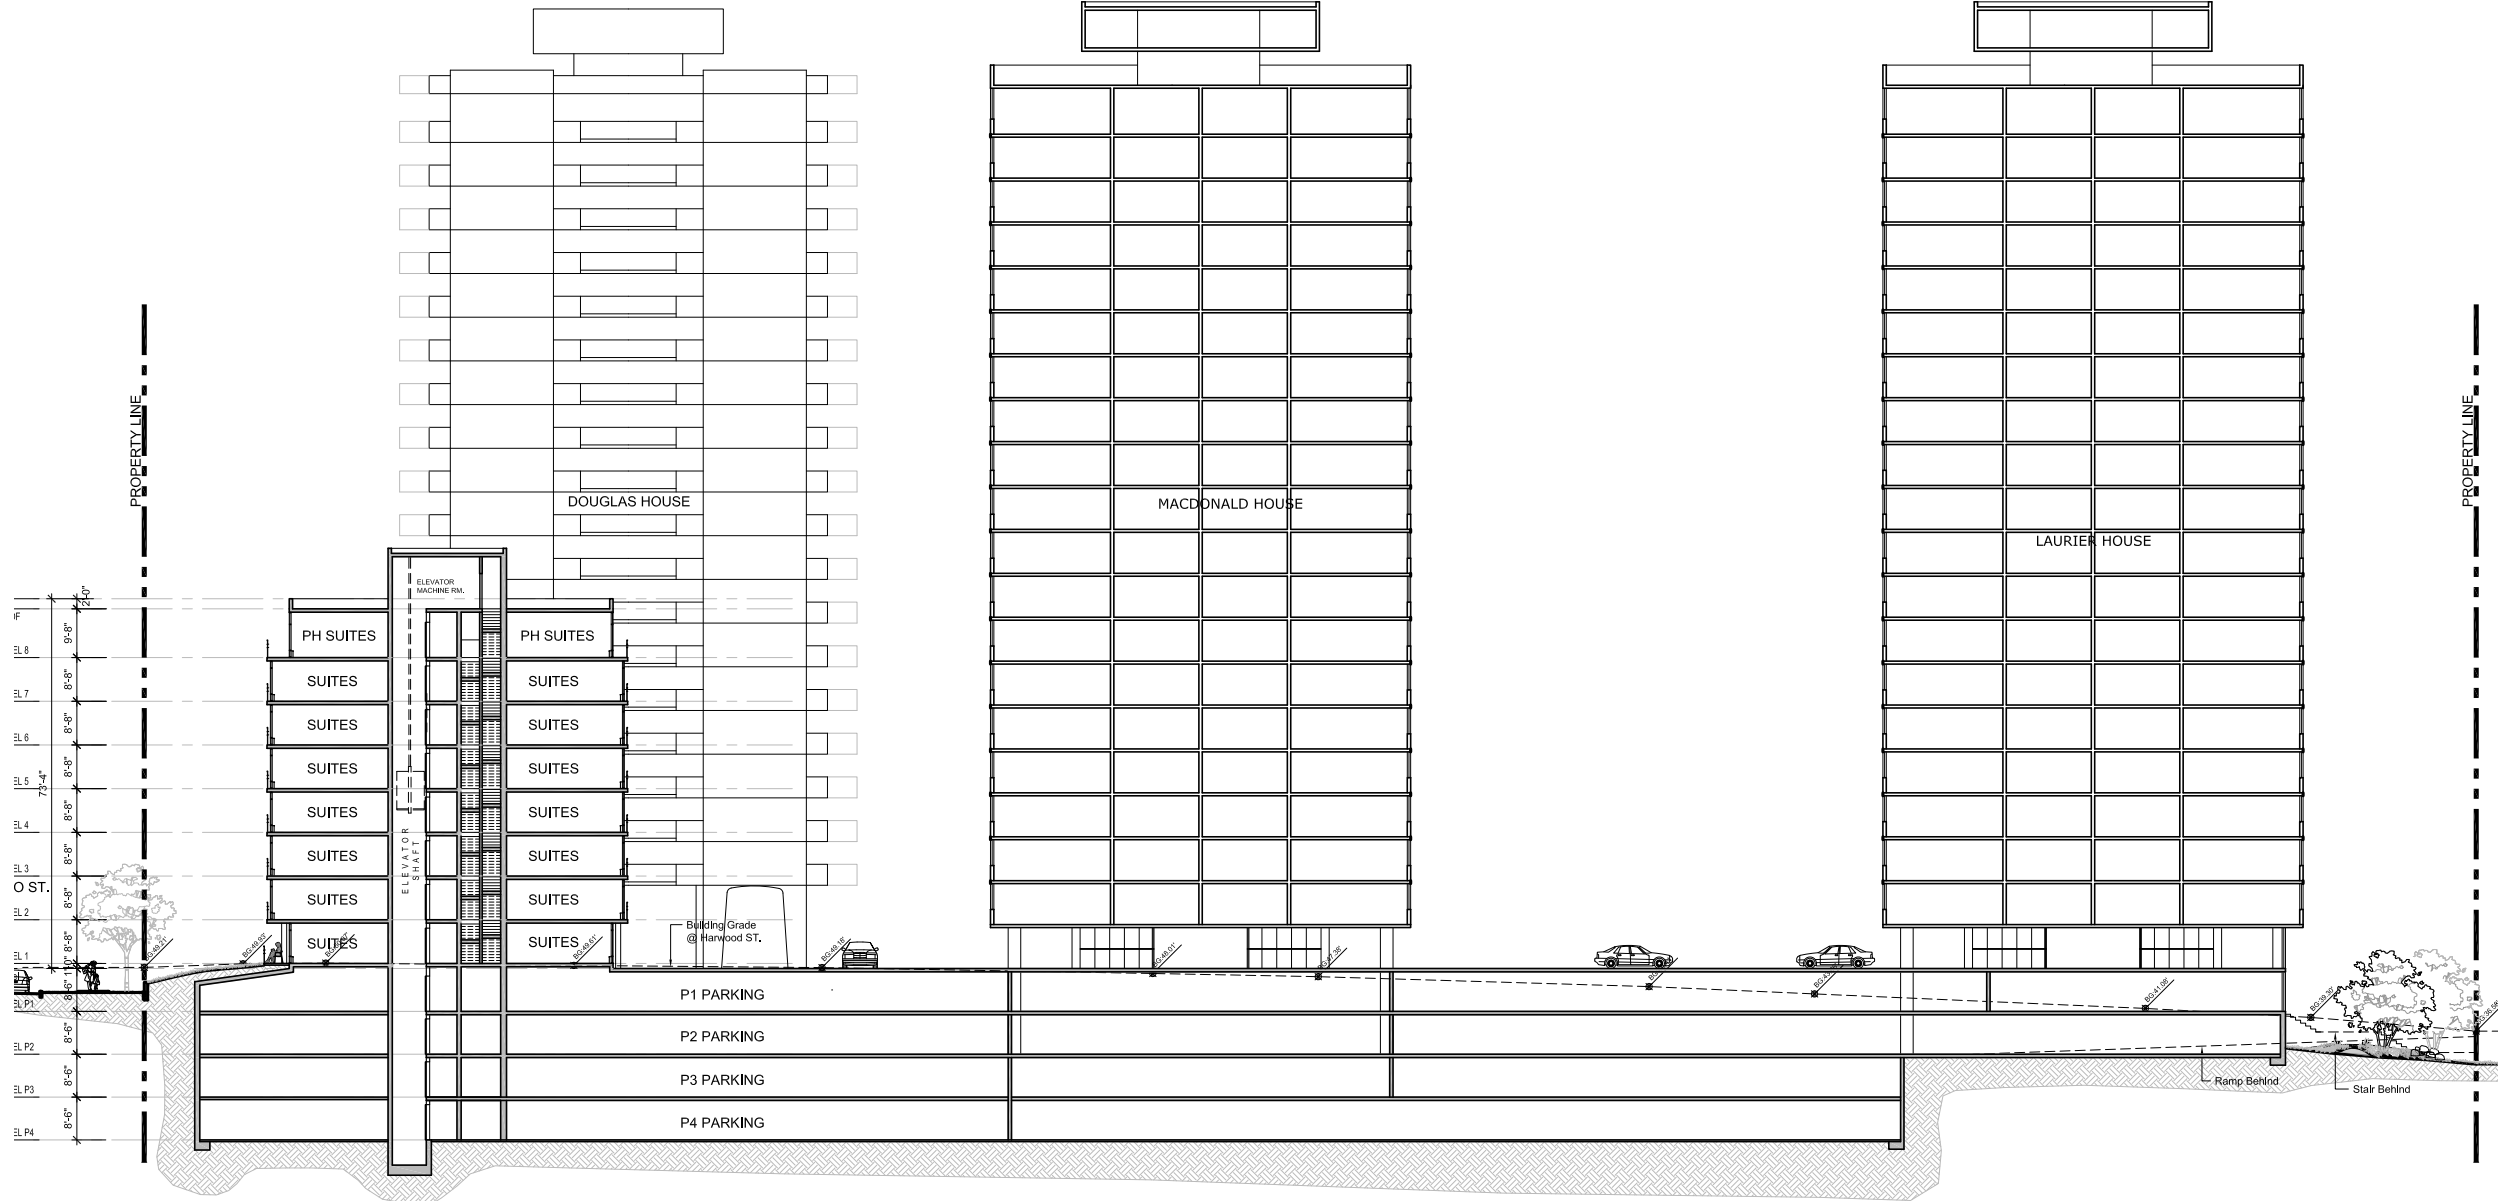


IBI/HB Architects
 700 - 1285 West Pender Street
 Vancouver BC V6E 4B1 Canada
 tel 604 683 8797
 fax 604 683 0492

Beach Towers Rezoning Application
 1600 Beach Avenue & 1651 Harwood Street, Vancouver BC
 November 22, 2010

SITE SECTION B

Site Sections



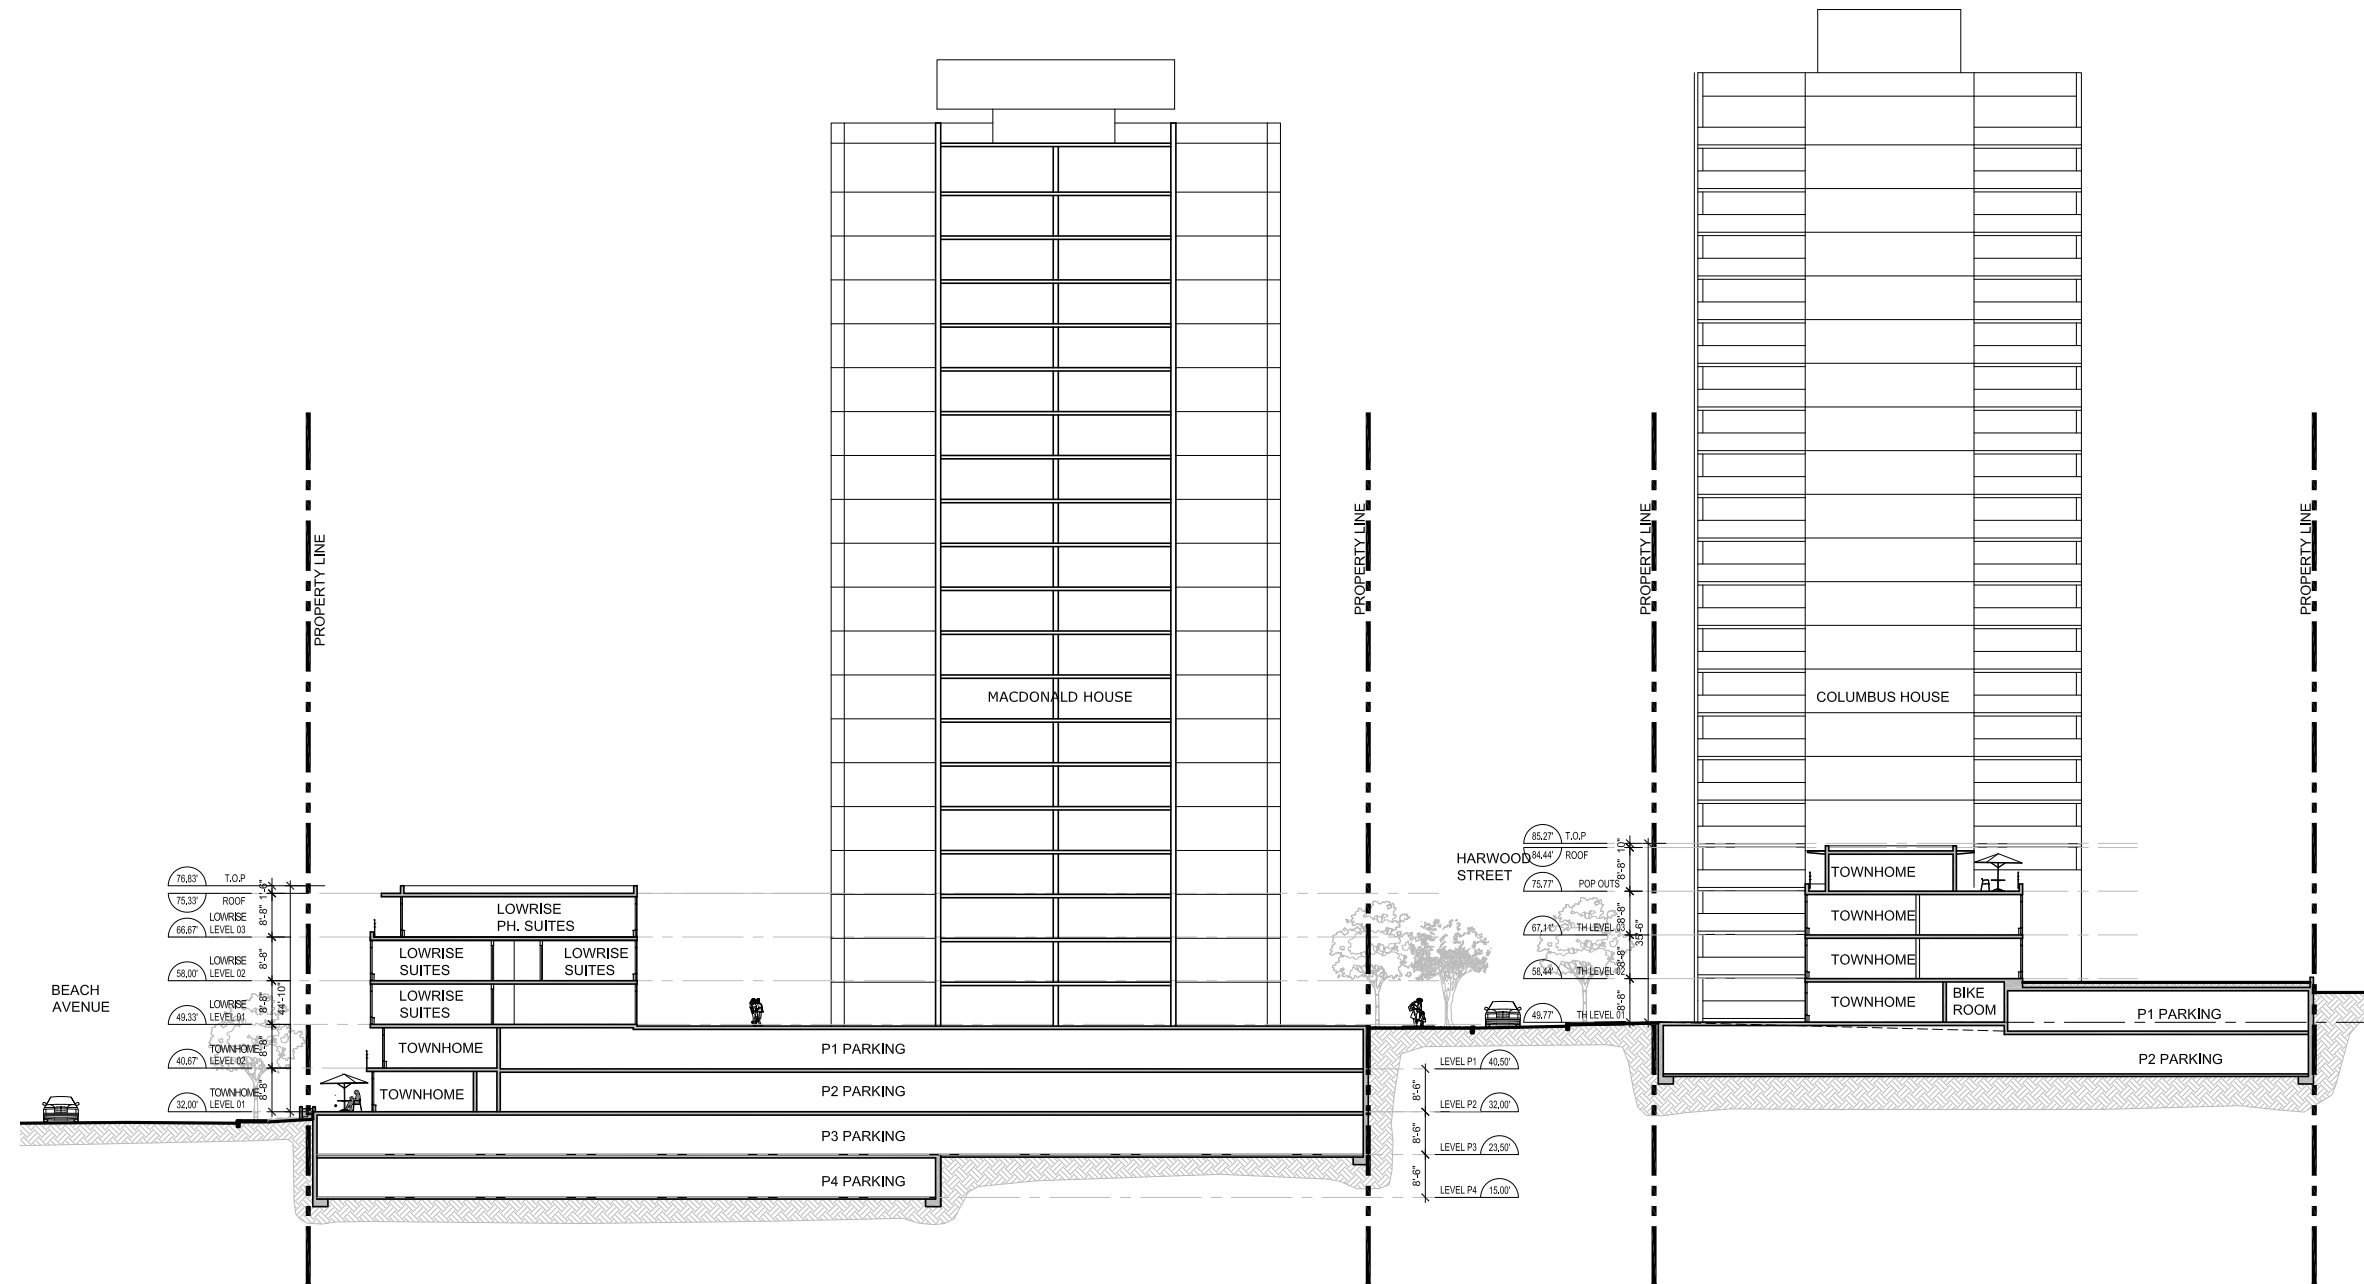


Landscape Sections



AA: Beach Ave. / Overlook

BB: Cardero Street

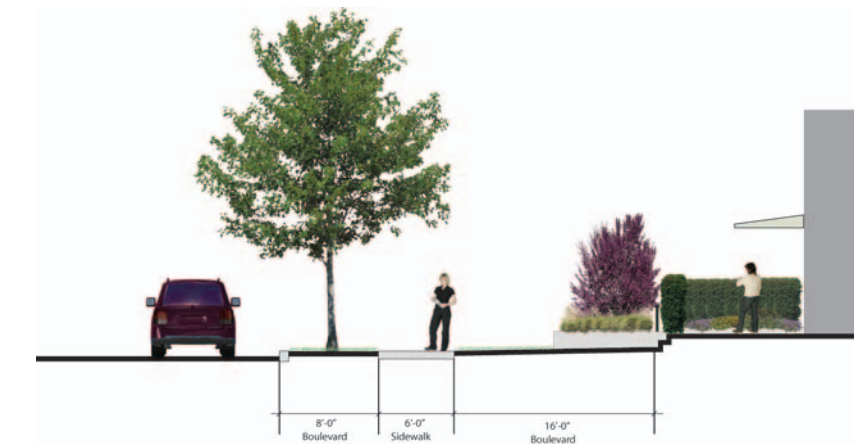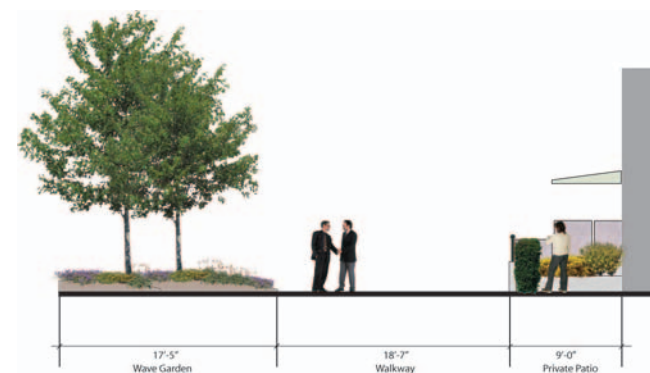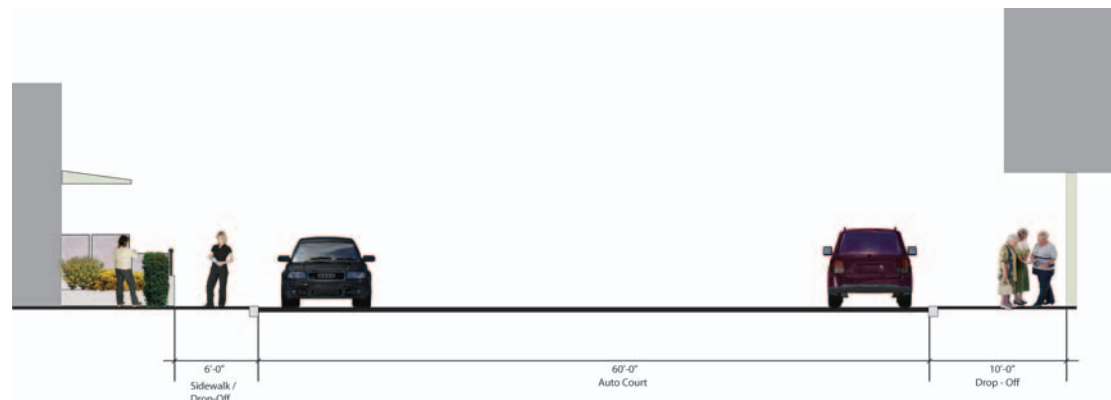

CC: Auto-Court

DD: Community Courtyard

EE: Beach Ave.