


**Issues**

9 Jun 10 Issued for UDP Workshop  
26 Jul 10 Issued for Rezoning

**Revisions**

2 Jun 11 Revised Rezoning Submission  
6 Oct 11 Revised Rezoning Submission

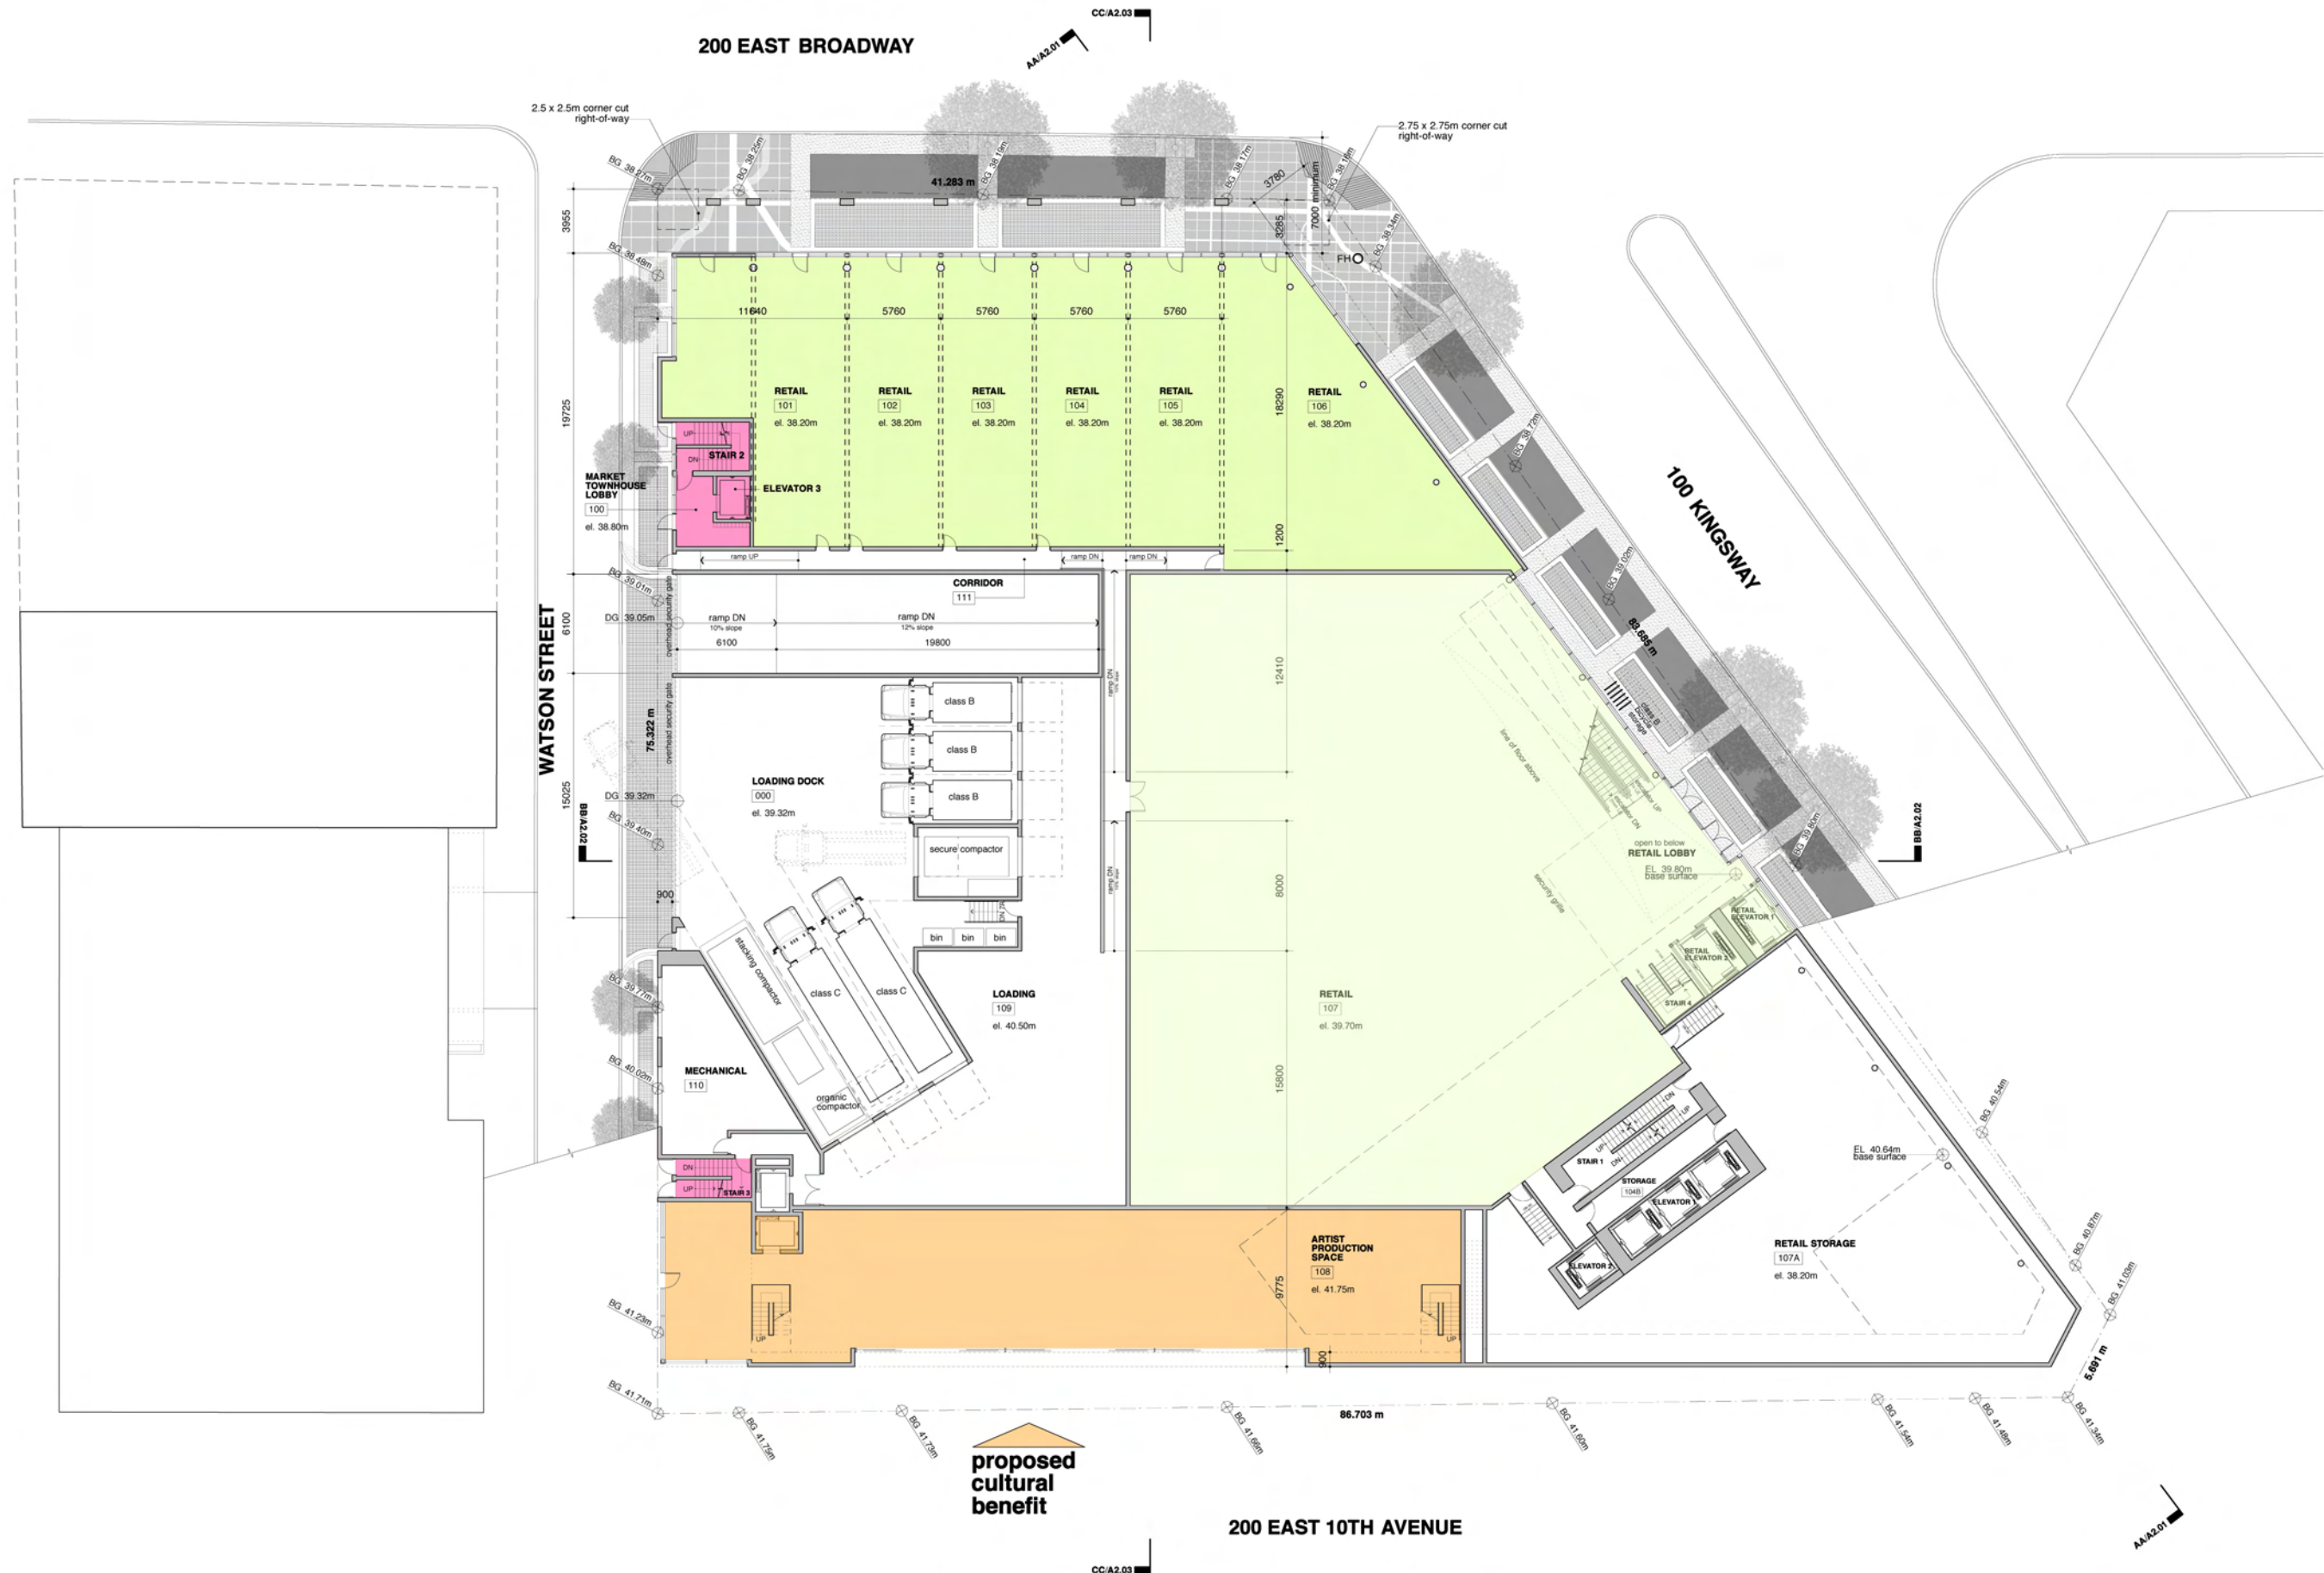

**ACTON OSTRY ARCHITECTS INC**

111 E 8 Avenue  
Vancouver BC  
Canada V5T 1R8  
t 604.739.3344  
f 604.739.3355  
info@actonostroy.ca

**Kingsway + Broadway**

Rize Alliance  
Kingsway + Broadway

scale	date
1 : 200	6 Oct 11
project code	status
KWY	Rezoning
drawn	checked
WS	RA



**Level 01 Grade @ Broadway**

drawing number  
**A1.04**

All drawings and related documents are the property of Acton Ostry Architects Inc. and may not be reproduced in whole or in part without the Architect's permission. This drawing should not be used to calculate areas. Do not scale this drawing. All dimensions to be checked on site by the contractor and such dimensions to be their responsibility. All work must comply with the relevant Building Code or Building Bylaw and related documents. Drawing errors and omissions must be immediately reported to the Architect.

**Issues**

9 Jun 10 Issued for UDP Workshop  
26 Jul 10 Issued for Rezoning

**Revisions**

2 Jun 11 Revised Rezoning Submission  
6 Oct 11 Revised Rezoning Submission

**ACTON OSTRY ARCHITECTS INC**

111 E 8 Avenue  
Vancouver BC  
Canada V5T 1R8  
t 604.739.3344  
f 604.739.3355  
info@actonostroy.ca

**Kingsway + Broadway**


Rize Alliance  
Kingsway + Broadway

scale	date
1 : 200	6 Oct 11
project code	status
KWY	Rezoning
drawn	checked
WS	RA



Level O2 Grade @  
10th Avenue

drawing number  
**A1.05**

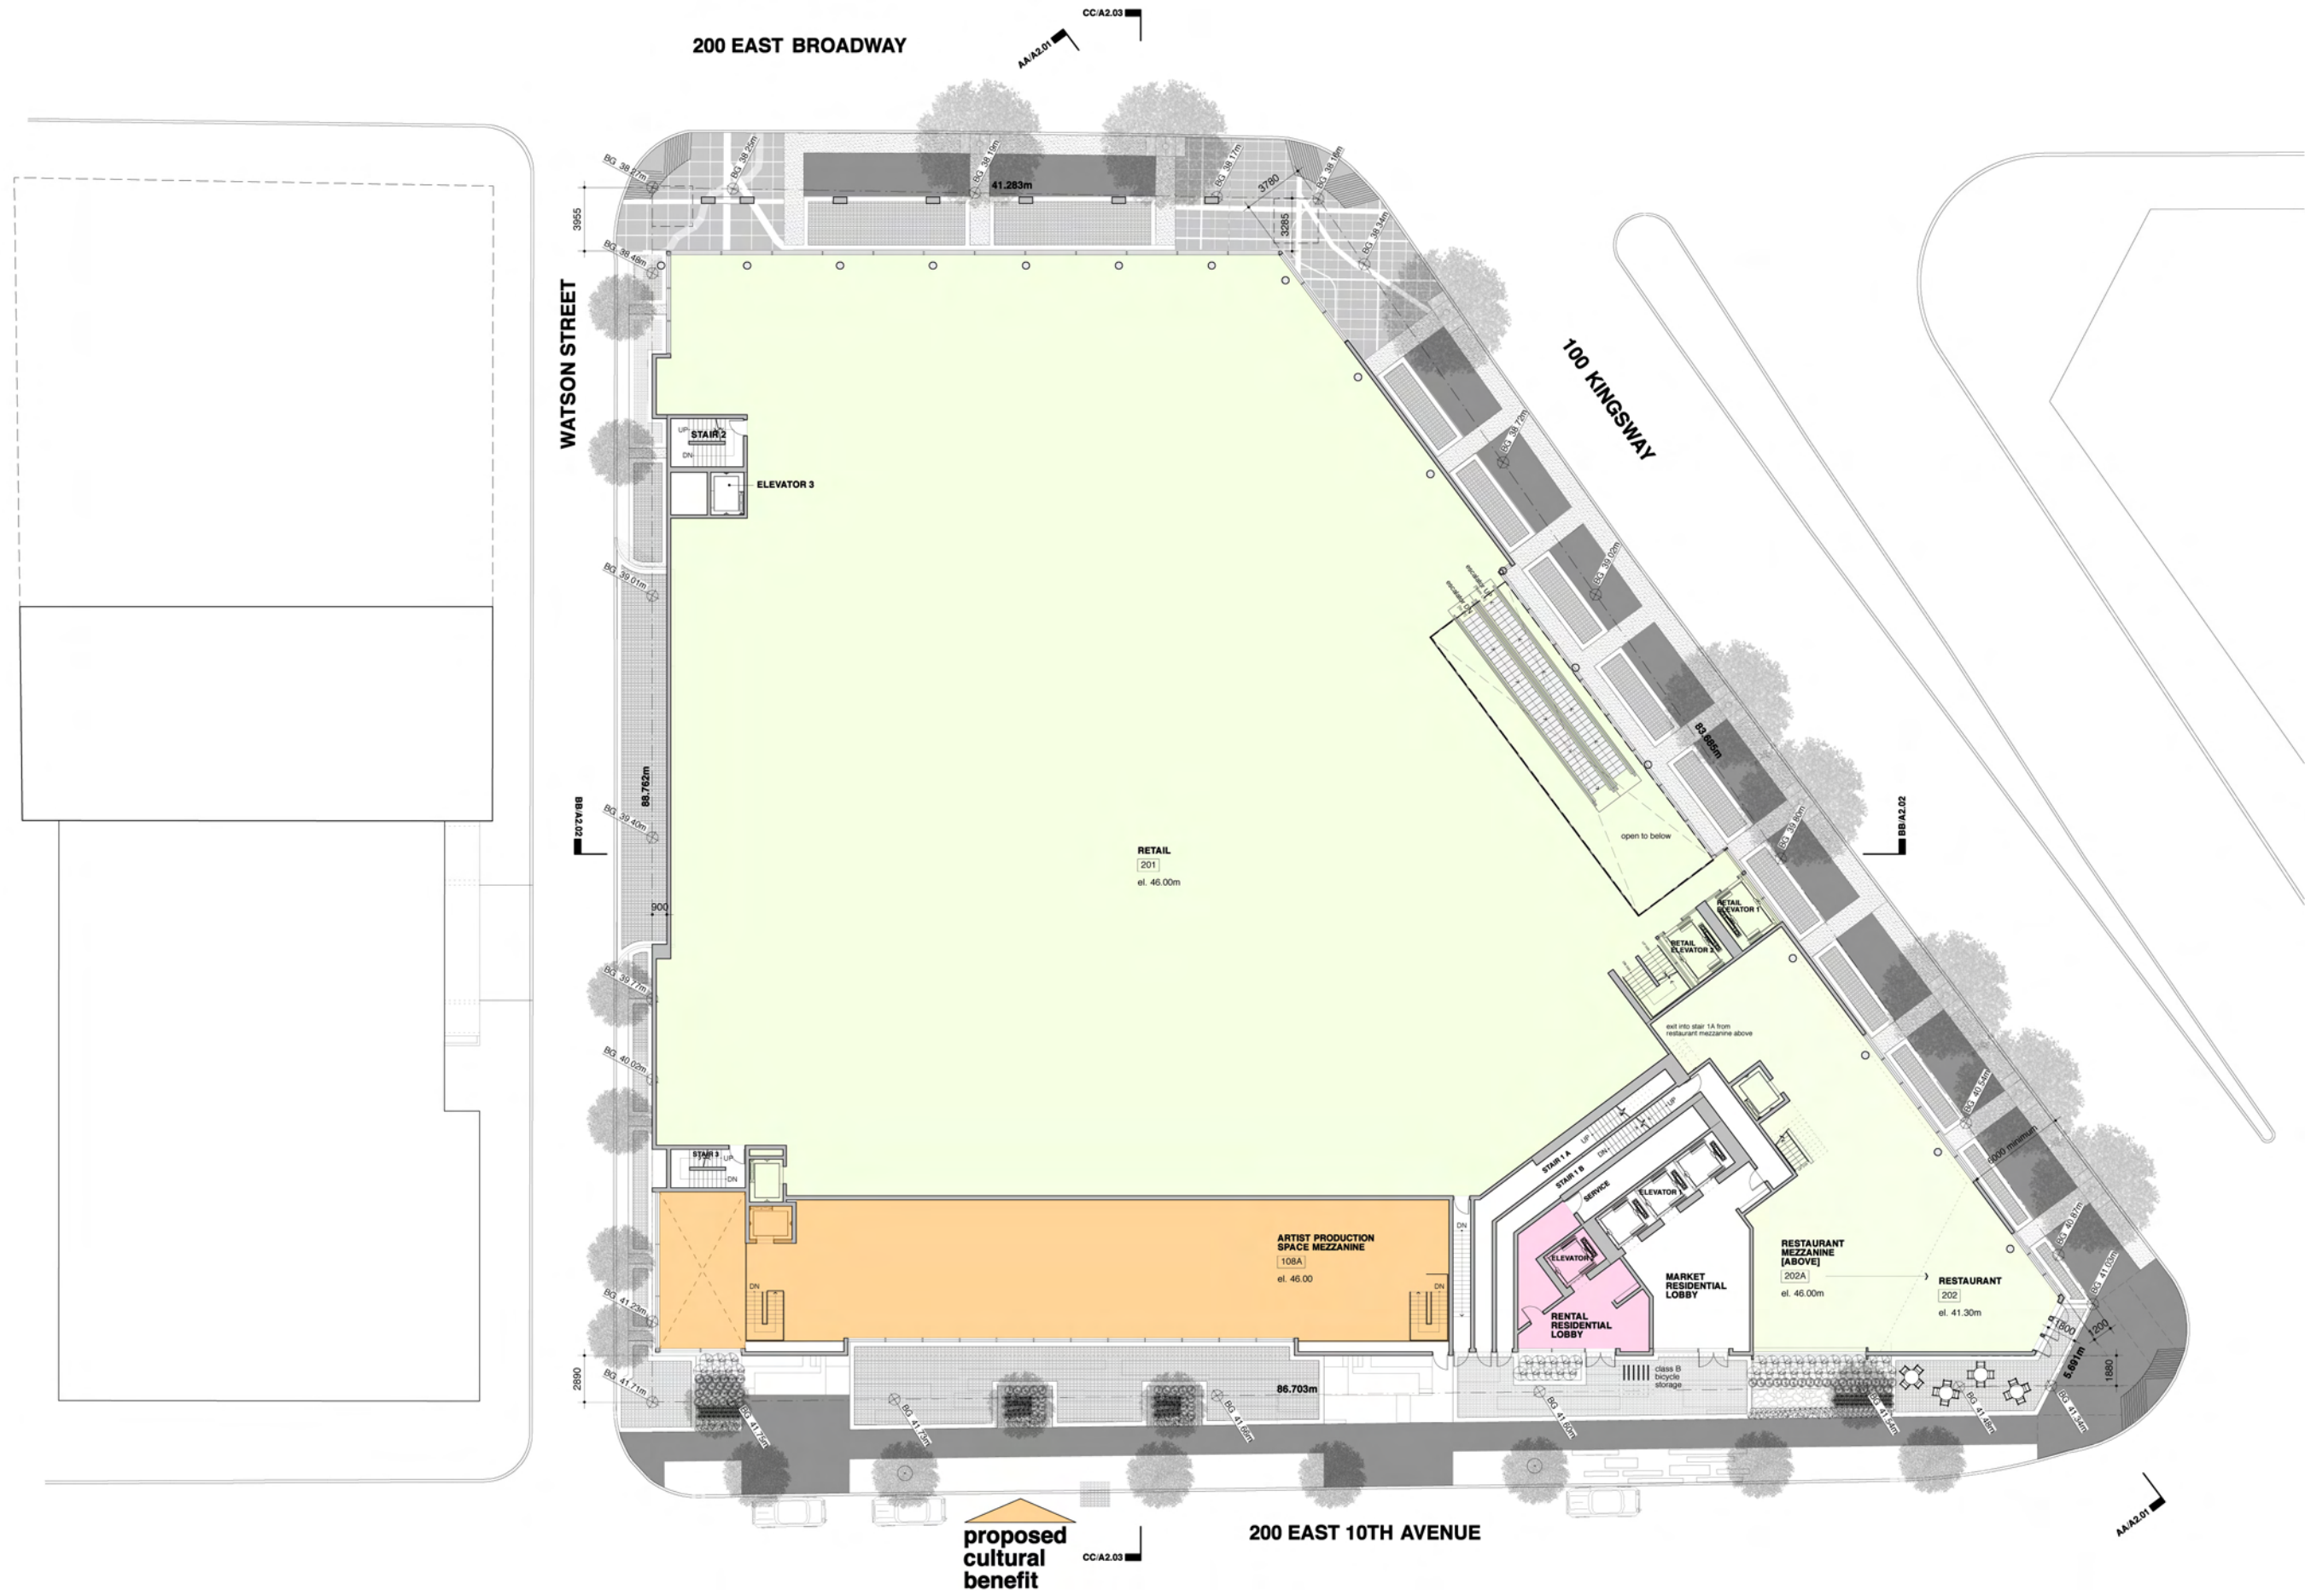

**Issues**

9 Jun 10 Issued for UDP Workshop  
26 Jul 10 Issued for Rezoning

**revisions**

- △ 2 Jun 11 Revised Rezoning Submission
- △ 6 Oct 11 Revised Rezoning Submission



**ACTON OSTRY ARCHITECTS INC**

111 E 8 Avenue  
Vancouver BC  
Canada V5T 1R8  
t 604.739.3344  
f 604.739.3355  
info@actonostroy.ca

**Kingsway +  
Broadway**

Rize Alliance  
Kingsway + Broadway

scale	date
1 : 200	6 Oct 11
project code	status
KWY	Rezoning
drawn	checked
WS	RA



**Level 03**

drawing number  
**A1.06**


All drawings are prepared in accordance with the provisions of the Building Act and the Building Code of Canada. The drawings are prepared for the purpose of providing information to the client and are not to be used for any other purpose without the written consent of the Architect. The Architect is not responsible for the accuracy of the information provided by the client. 

**issues**

9 Jun 10	Issued for UOP Workshop
26 Jul 10	Issued for Rezoning

**revisions**

2	2 Jun 11	Revised Rezoning Submission
3	6 Oct 11	Revised Rezoning Submission

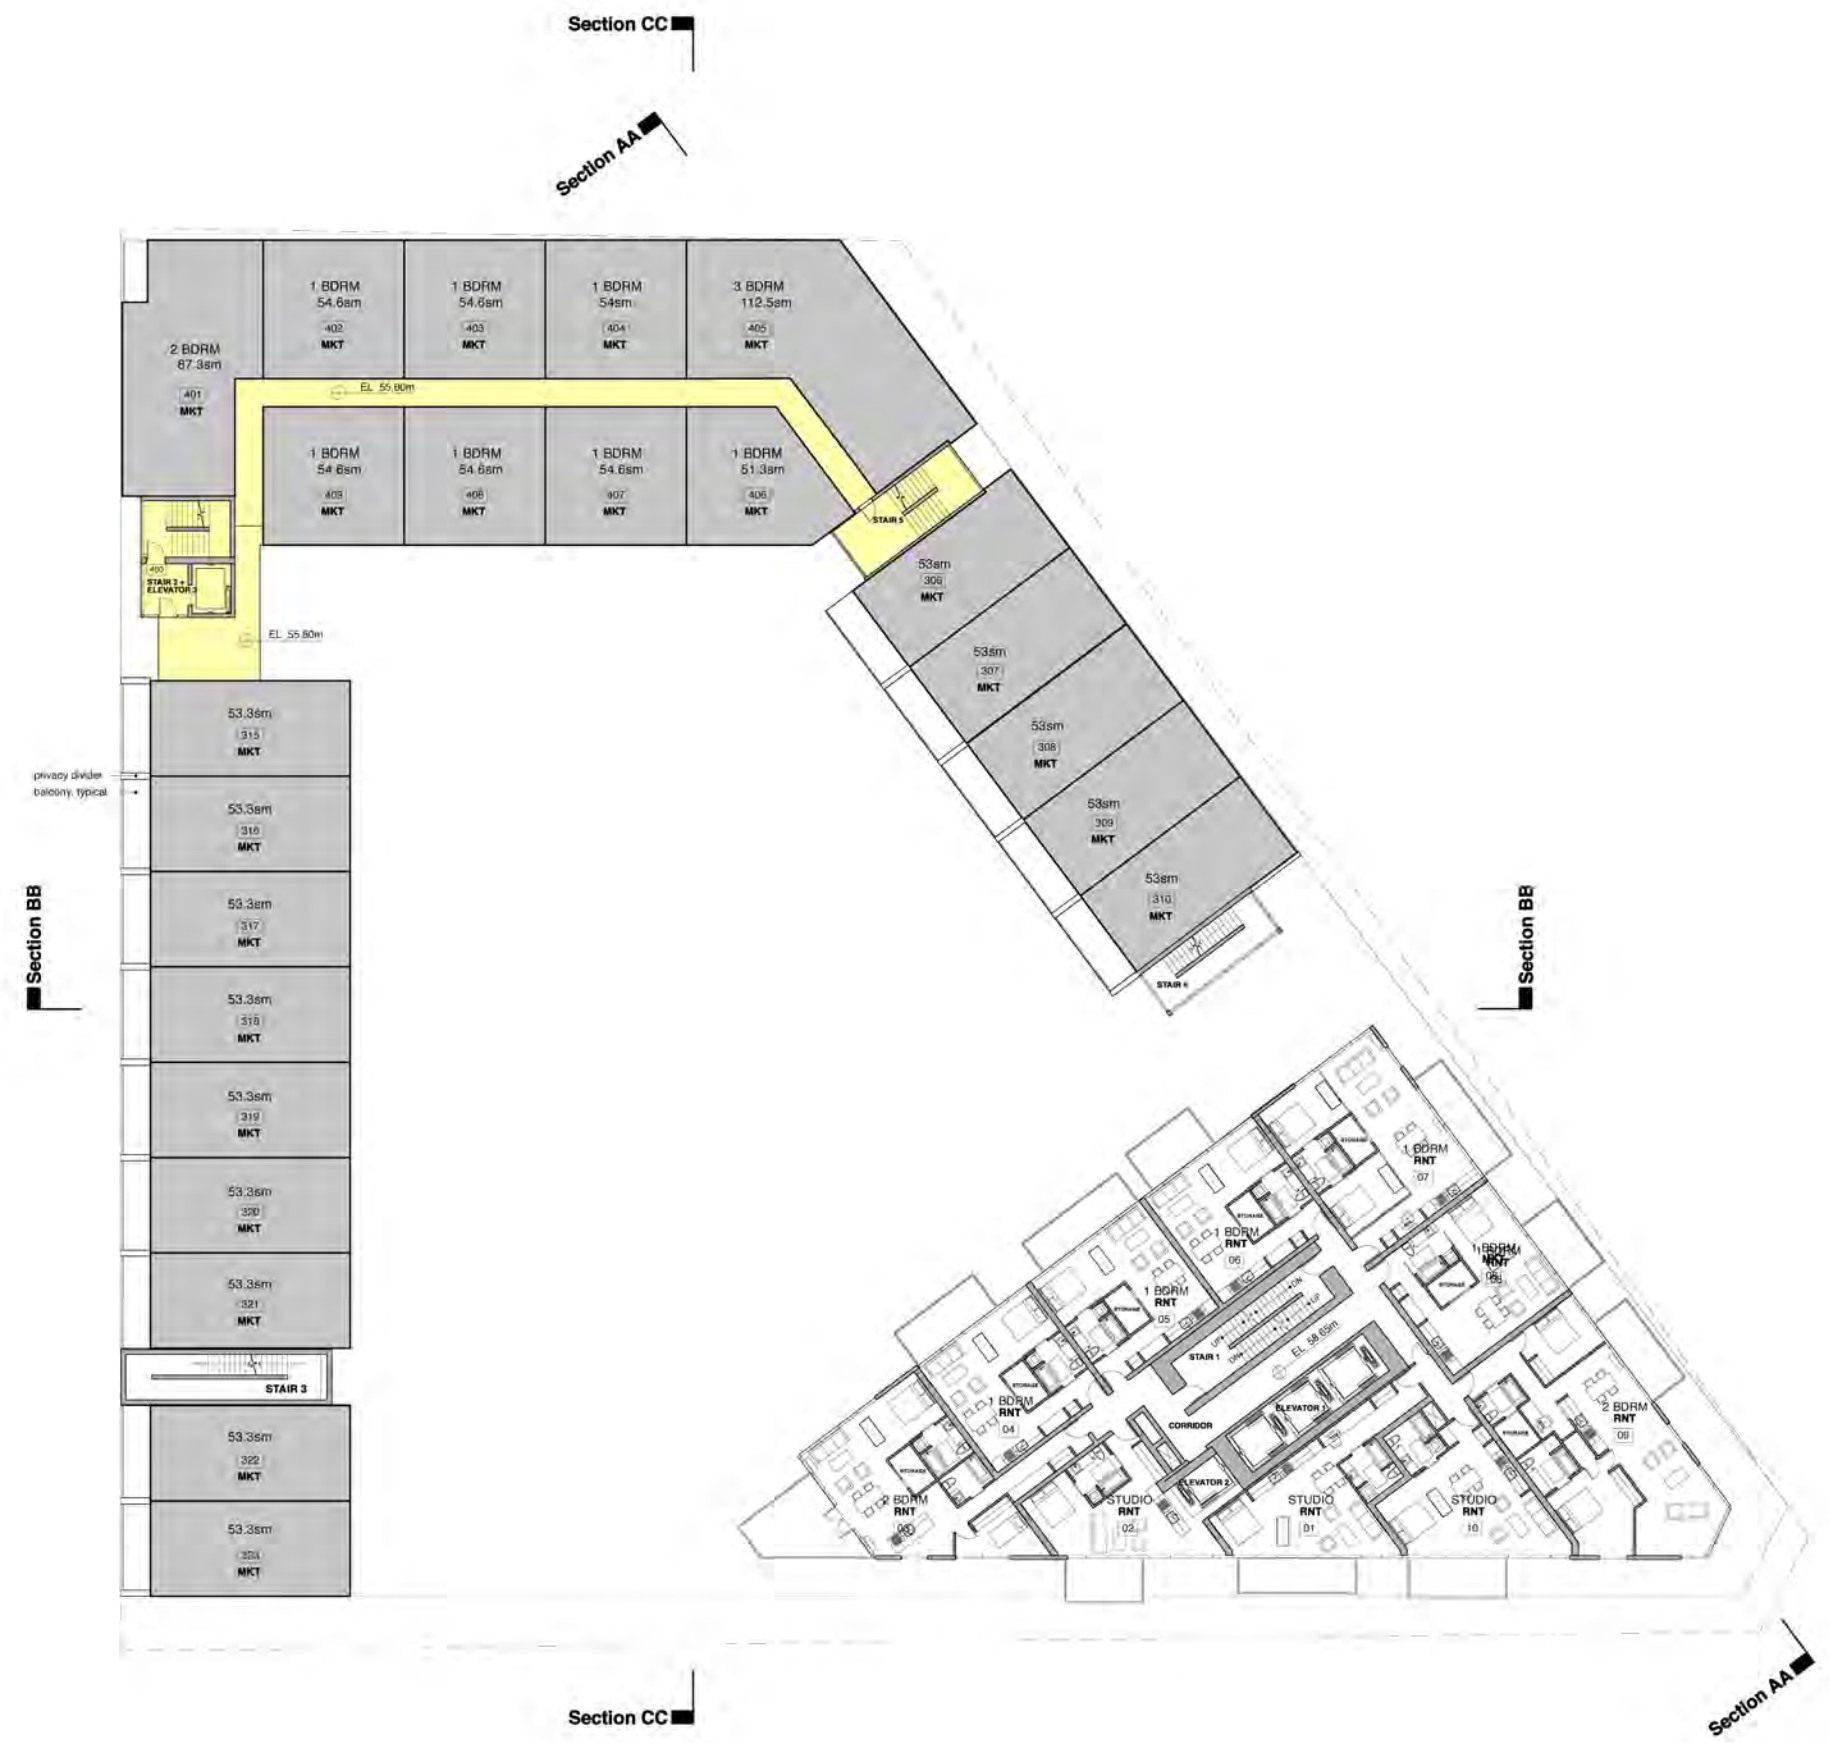

**ACTON OSTRY ARCHITECTS INC**

111 E 8 Avenue  
 Vancouver BC  
 Canada V5T 1R8  
 t: 604.739.3344  
 f: 604.739.3355  
 info@actonostry.ca

**Kingsway + Broadway**

Rize Alliance  
 Kingsway + Broadway

scale	date
1:200	6 Oct 11
project code	status
KWY	Rezoning
drawn	checked
WS	RA

