


Issues

9 Jun 10 Issued for UDP Workshop  
26 Jul 10 Issued for Rezoning

Revisions

- △ 2 Jun 11 Revised Rezoning Submission
- △ 6 Oct 11 Revised Rezoning Submission
- △ 23 Jan 12 Revised Rezoning Submission

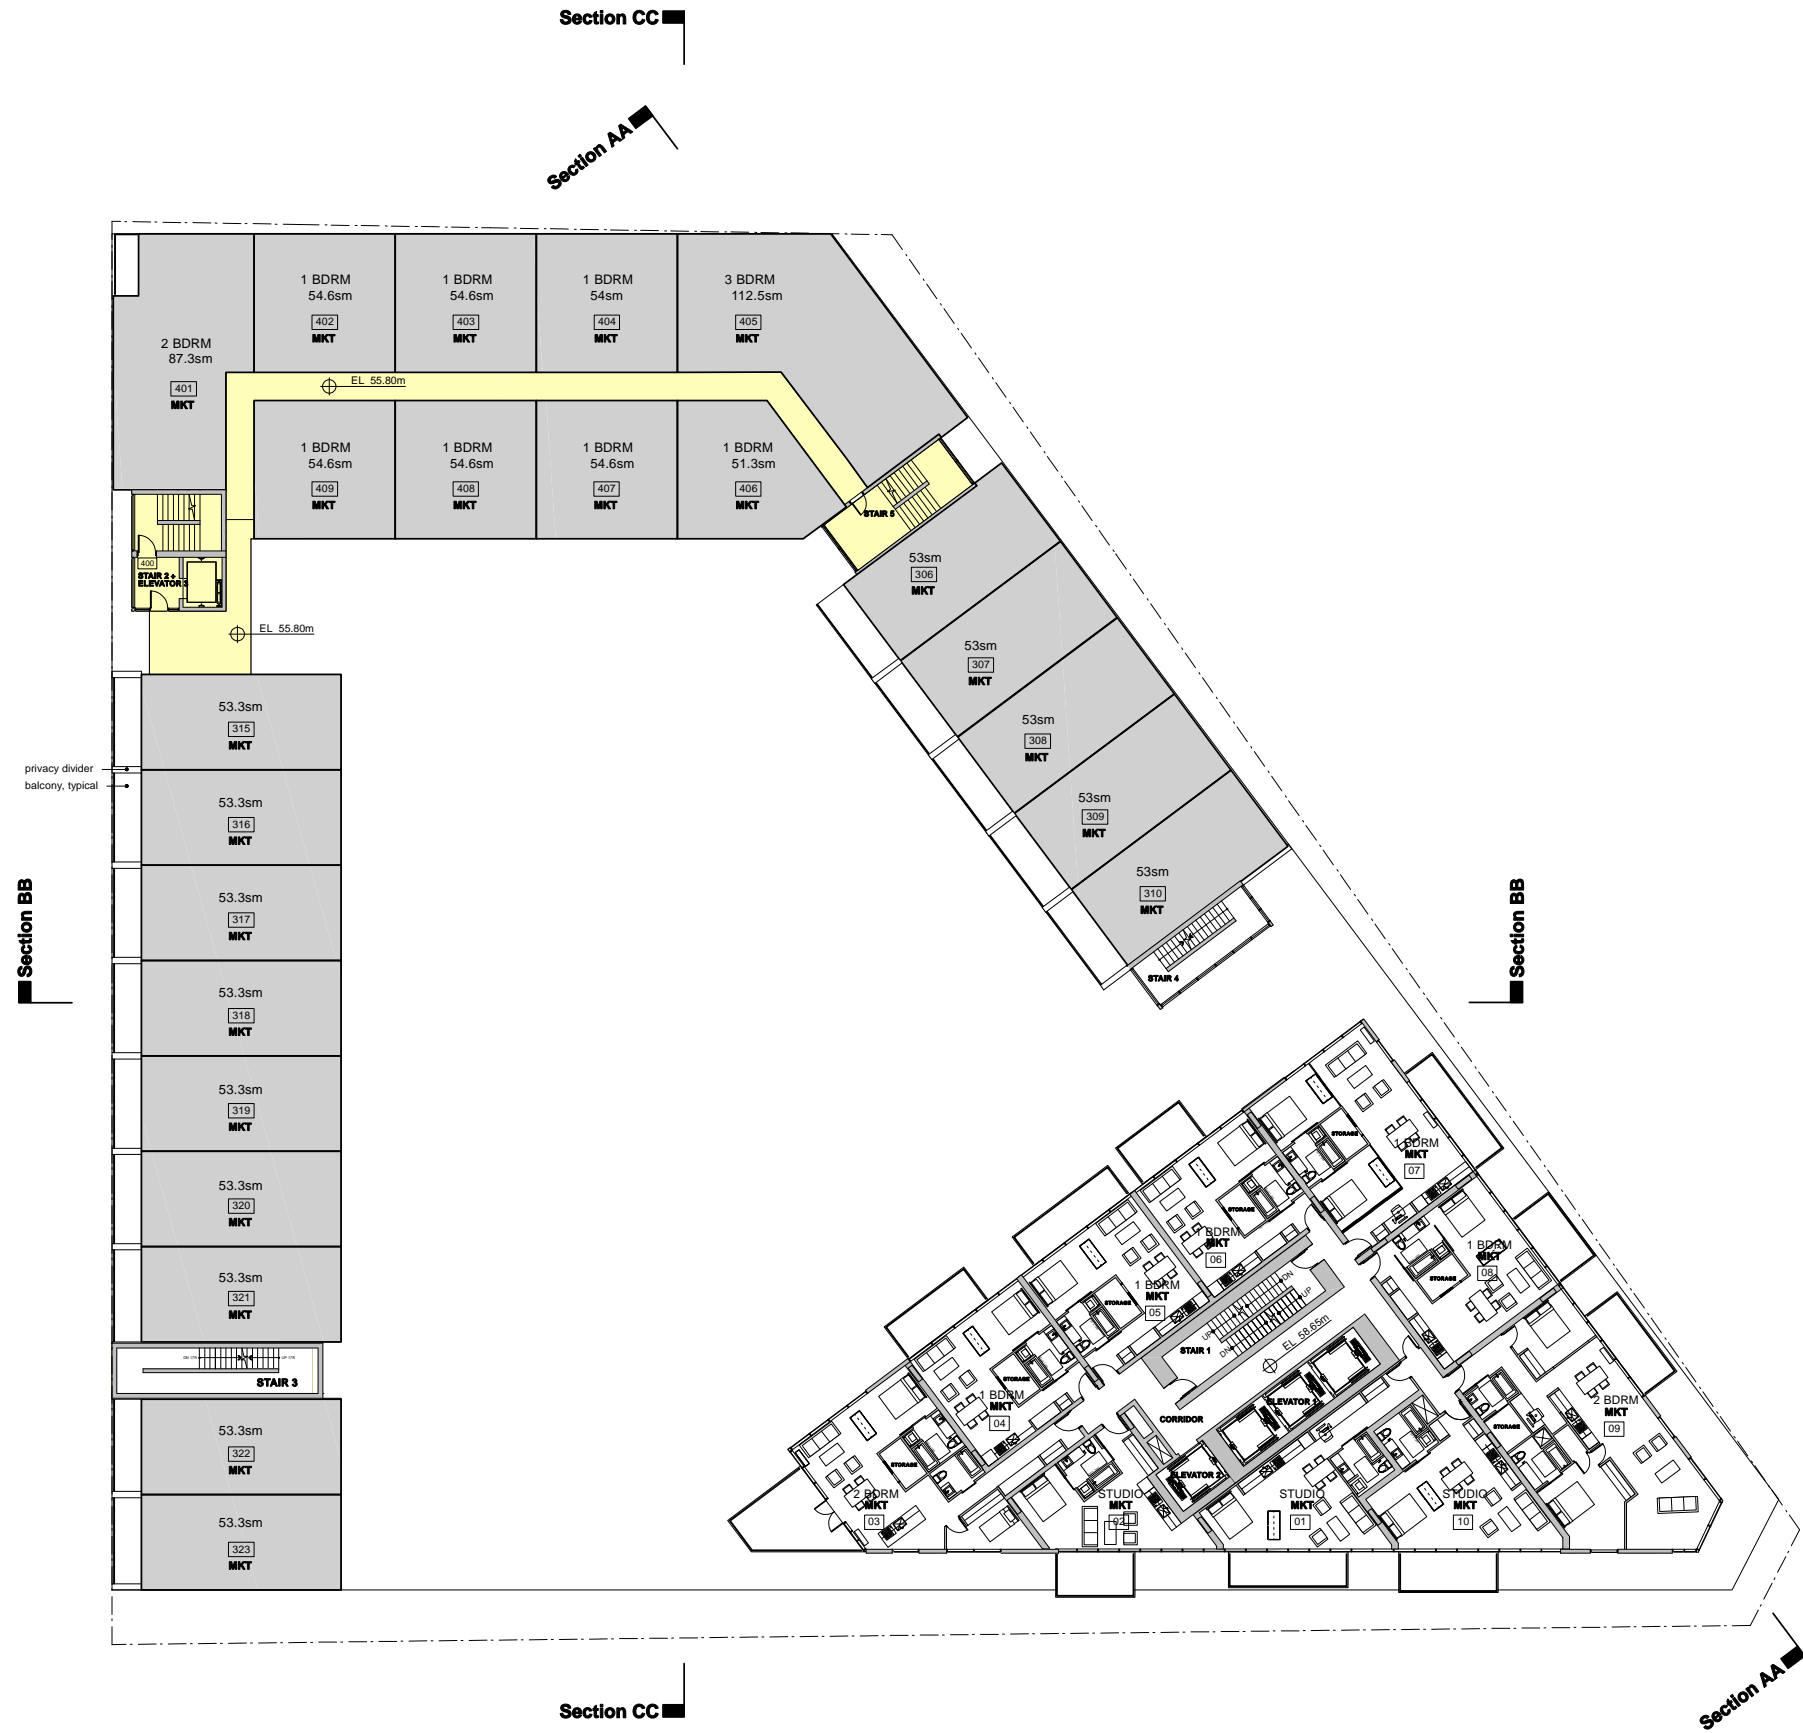

ACTON OSTRY ARCHITECTS INC

111 E 8 Avenue  
Vancouver BC  
Canada V5T 1R8  
t 604.739.3344  
f 604.739.3355  
info@actonostroy.ca

Kingsway + Broadway

Rize Alliance  
Kingsway + Broadway

scale	date
1: 200	23 Jan 12
project code	status
KWY	Rezoning
drawn	checked
WS	RA



Level 04

drawing number  
A1.07

**issues**

9 Jun 10 Issued for UDP Workshop  
26 Jul 10 Issued for Rezoning

**revisions**

- △ 2 Jun 11 Revised Rezoning Submission
- △ 6 Oct 11 Revised Rezoning Submission
- △ 23 Jan 12 Revised Rezoning Submission



**ACTON OSTRY ARCHITECTS INC**

111 E 8 Avenue  
Vancouver BC  
Canada V5T 1R8  
t 604.739.3344  
f 604.739.3355  
info@actonostroy.ca

**Kingsway + Broadway**

Rize Alliance  
Kingsway + Broadway

scale	date
1: 200	23 Jan 12
project code	status
KWY	Rezoning
drawn	checked
WS	RA



**Level 05**

drawing number  
**A1.08**

**issues**

9 Jun 10 Issued for UDP Workshop  
26 Jul 10 Issued for Rezoning

**revisions**

△ 2 Jun 11 Revised Rezoning Submission  
△ 6 Oct 11 Revised Rezoning Submission



**ACTON OSTRY ARCHITECTS INC**

111 E 8 Avenue  
Vancouver BC  
Canada V5T 1R8  
t 604.739.3344  
f 604.739.3355  
info@actonostroy.ca

**Kingsway + Broadway**

Rize Alliance  
Kingsway + Broadway

scale	date
1 : 200	6 Oct 11
project code	status
KWY	Rezoning
drawn	checked
WS	RA



**Level 06**

drawing number  
**A1.09**

**Issues**

9 Jun 10 Issued for UDP Workshop  
 26 Jul 10 Issued for Rezoning

**revisions**

- △ 2 Jun 11 Revised Rezoning Submission
- △ 6 Oct 11 Revised Rezoning Submission
- △ 23 Jan 12 Revised Rezoning Submission



**ACTON OSTRY ARCHITECTS INC**

111 E 8 Avenue  
 Vancouver BC  
 Canada V5T 1R8  
 t 604.739.3344  
 f 604.739.3355  
 info@actonostroy.ca

**Kingsway + Broadway**

Rize Alliance  
 Kingsway + Broadway

scale	date
1 : 200	23 Jan 12
project code	status
KWY	Rezoning
drawn	checked
WS	RA



**Level 07**


drawing number  
**A1.10**

**issues**

9 Jun 10 Issued for UDP Workshop  
 26 Jul 10 Issued for Rezoning

**revisions**

△ 2 Jun 11 Revised Rezoning Submission  
 △ 6 Oct 11 Revised Rezoning Submission

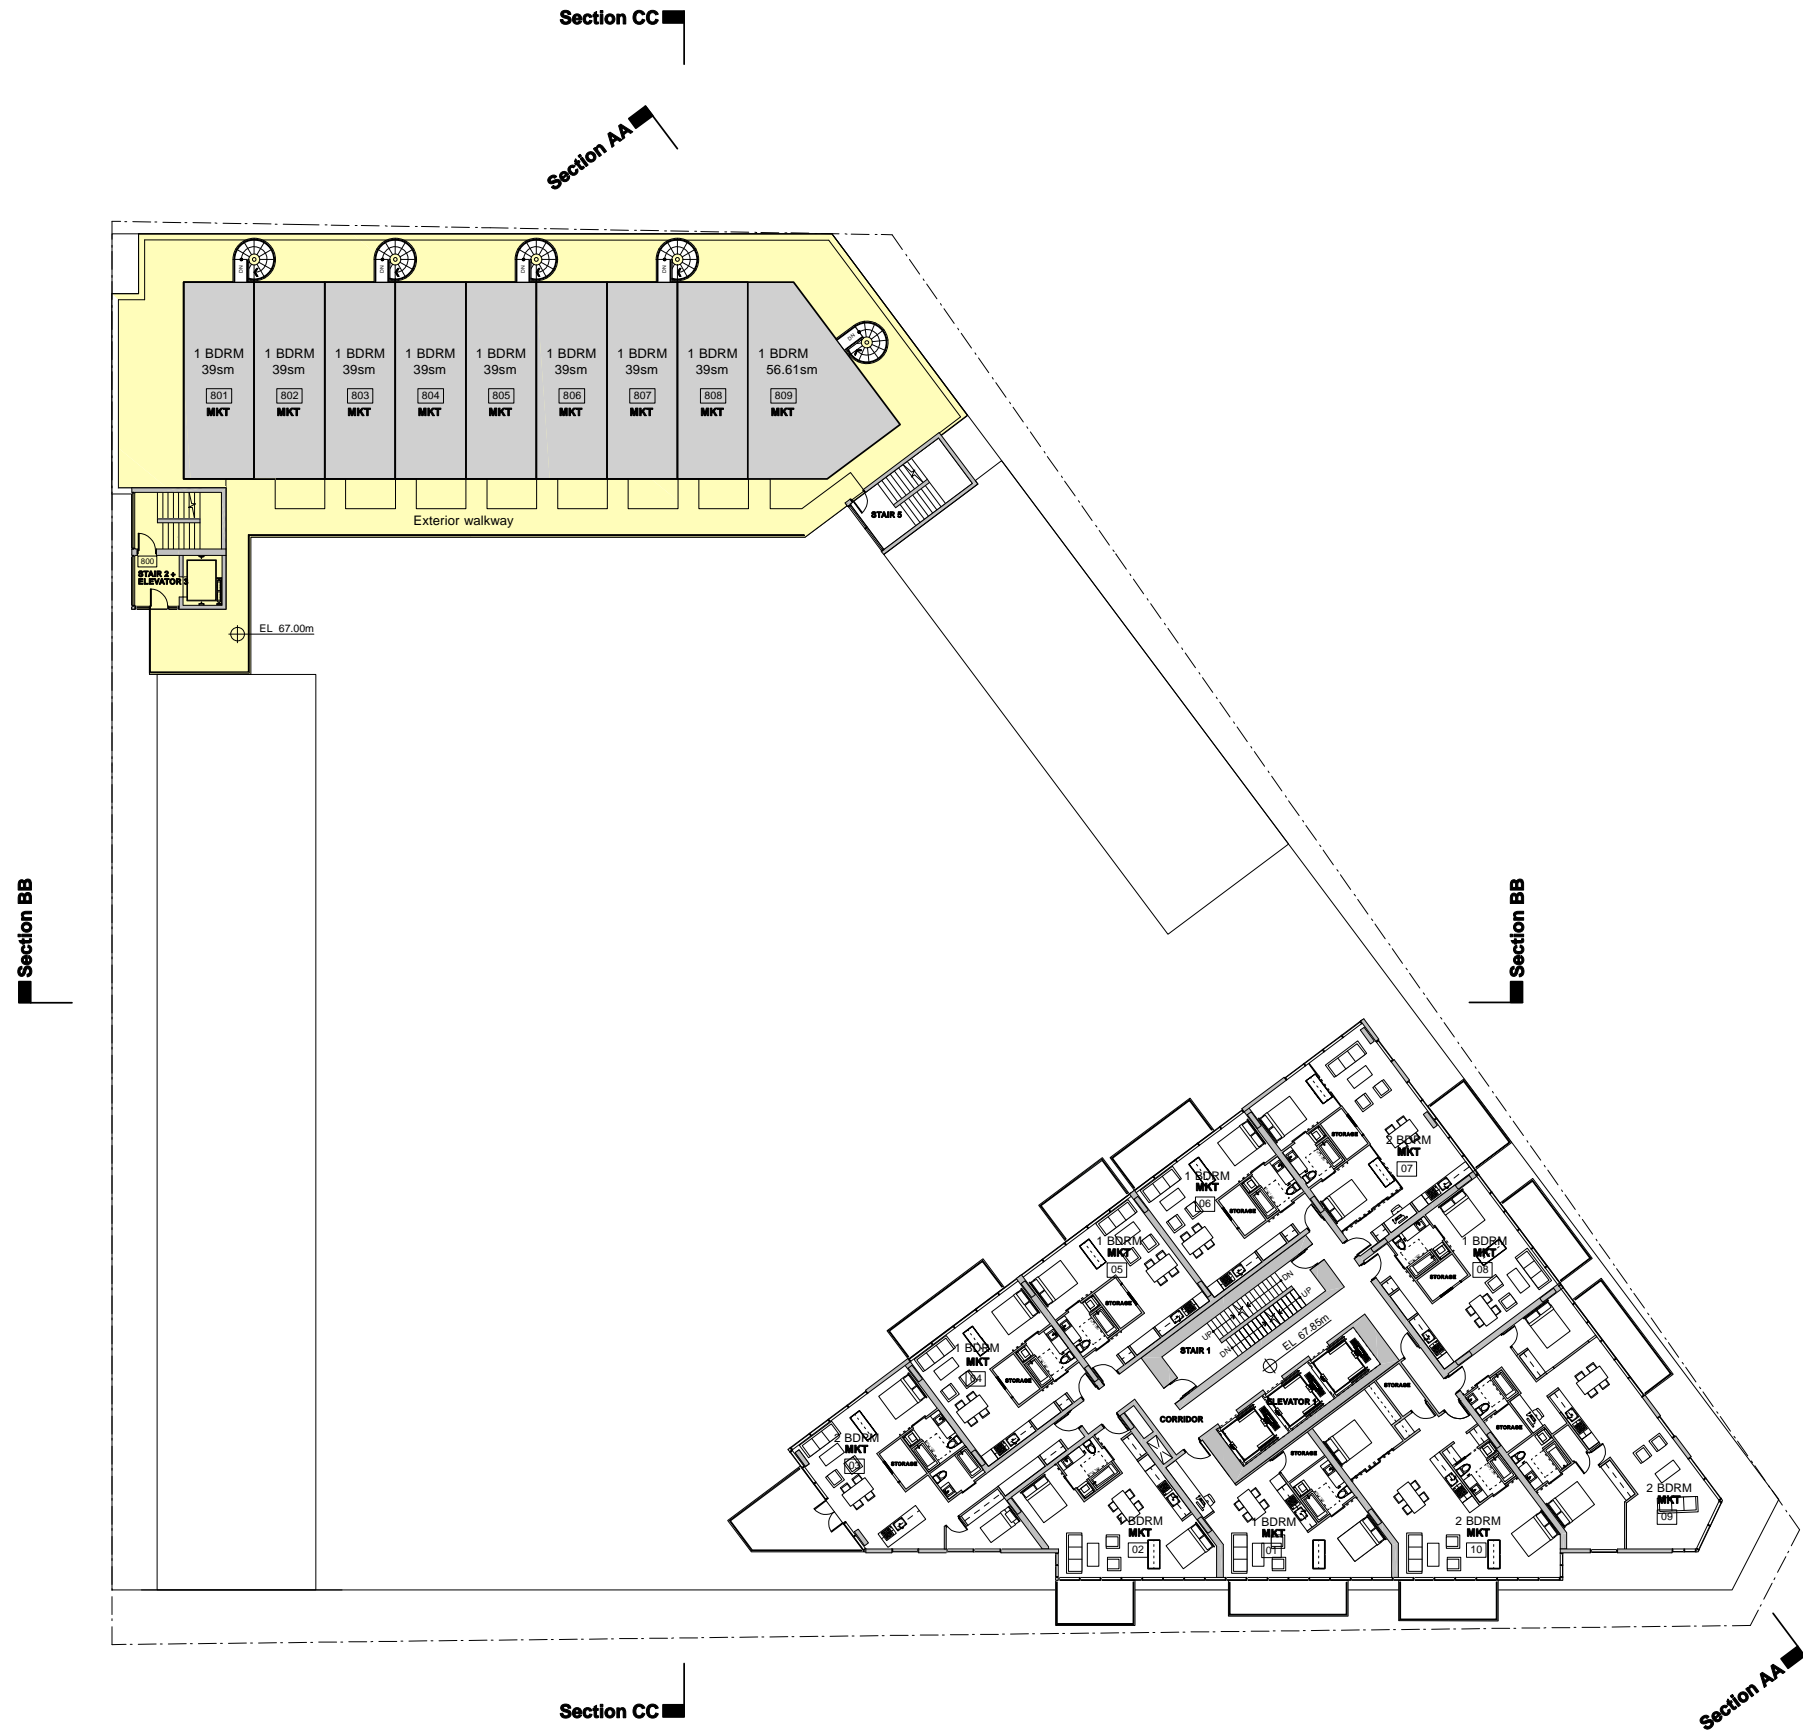

**ACTON OSTRY ARCHITECTS INC**

111 E 8 Avenue  
 Vancouver BC  
 Canada V5T 1R8  
 t 604.739.3344  
 f 604.739.3355  
 info@actonostroy.ca

**Kingsway + Broadway**

Rize Alliance  
 Kingsway + Broadway

scale	date
1 : 200	6 Oct 11
project code	status
KI-WY	Rezoning
drawn	checked
WS	RA



**Level 08**


drawing number  
**A1.11**

**issues**

9 Jun 10 Issued for UDP Workshop  
 26 Jul 10 Issued for Rezoning

**revisions**

△ 2 Jun 11 Revised Rezoning Submission  
 △ 6 Oct 11 Revised Rezoning Submission

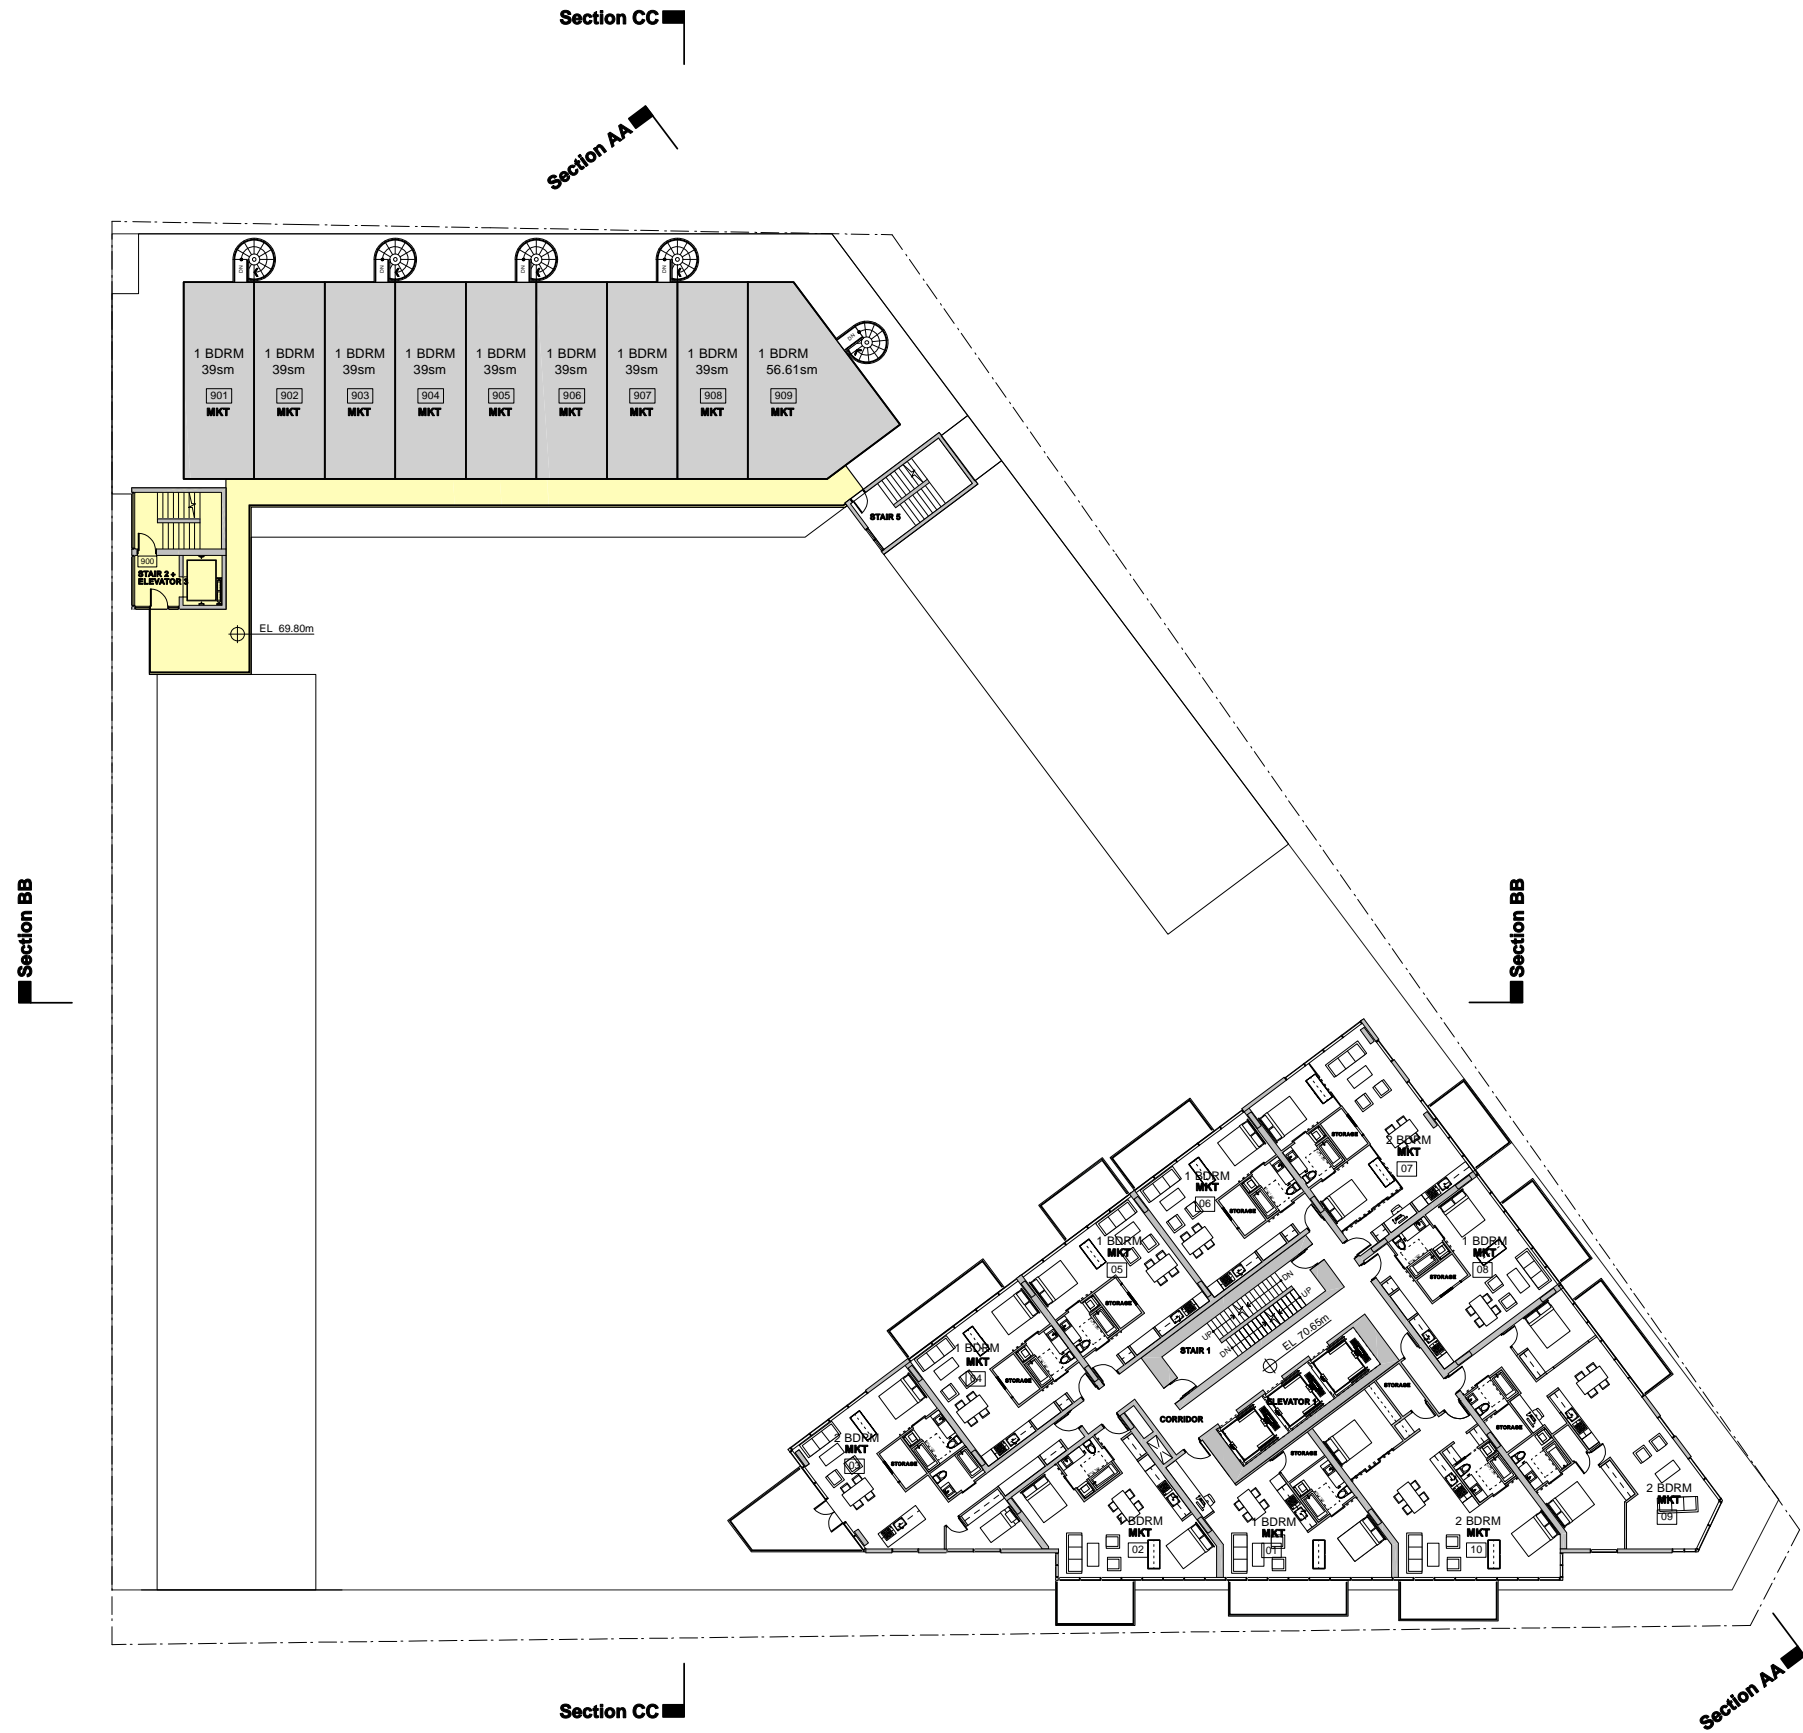

**ACTON OSTRY ARCHITECTS INC**

111 E 8 Avenue  
 Vancouver BC  
 Canada V5T 1R8  
 t 604.739.3344  
 f 604.739.3355  
 info@actonostry.ca

**Kingsway + Broadway**

Rize Alliance  
 Kingsway + Broadway

scale	date
1 : 200	6 Oct 11
project code	status
KWY	Rezoning
drawn	checked
WS	RA



**Level 09**


drawing number  
**A1.12**

**issues**

9 Jun 10 Issued for UDP Workshop  
26 Jul 10 Issued for Rezoning

**revisions**

△ 2 Jun 11 Revised Rezoning Submission  
△ 6 Oct 11 Revised Rezoning Submission

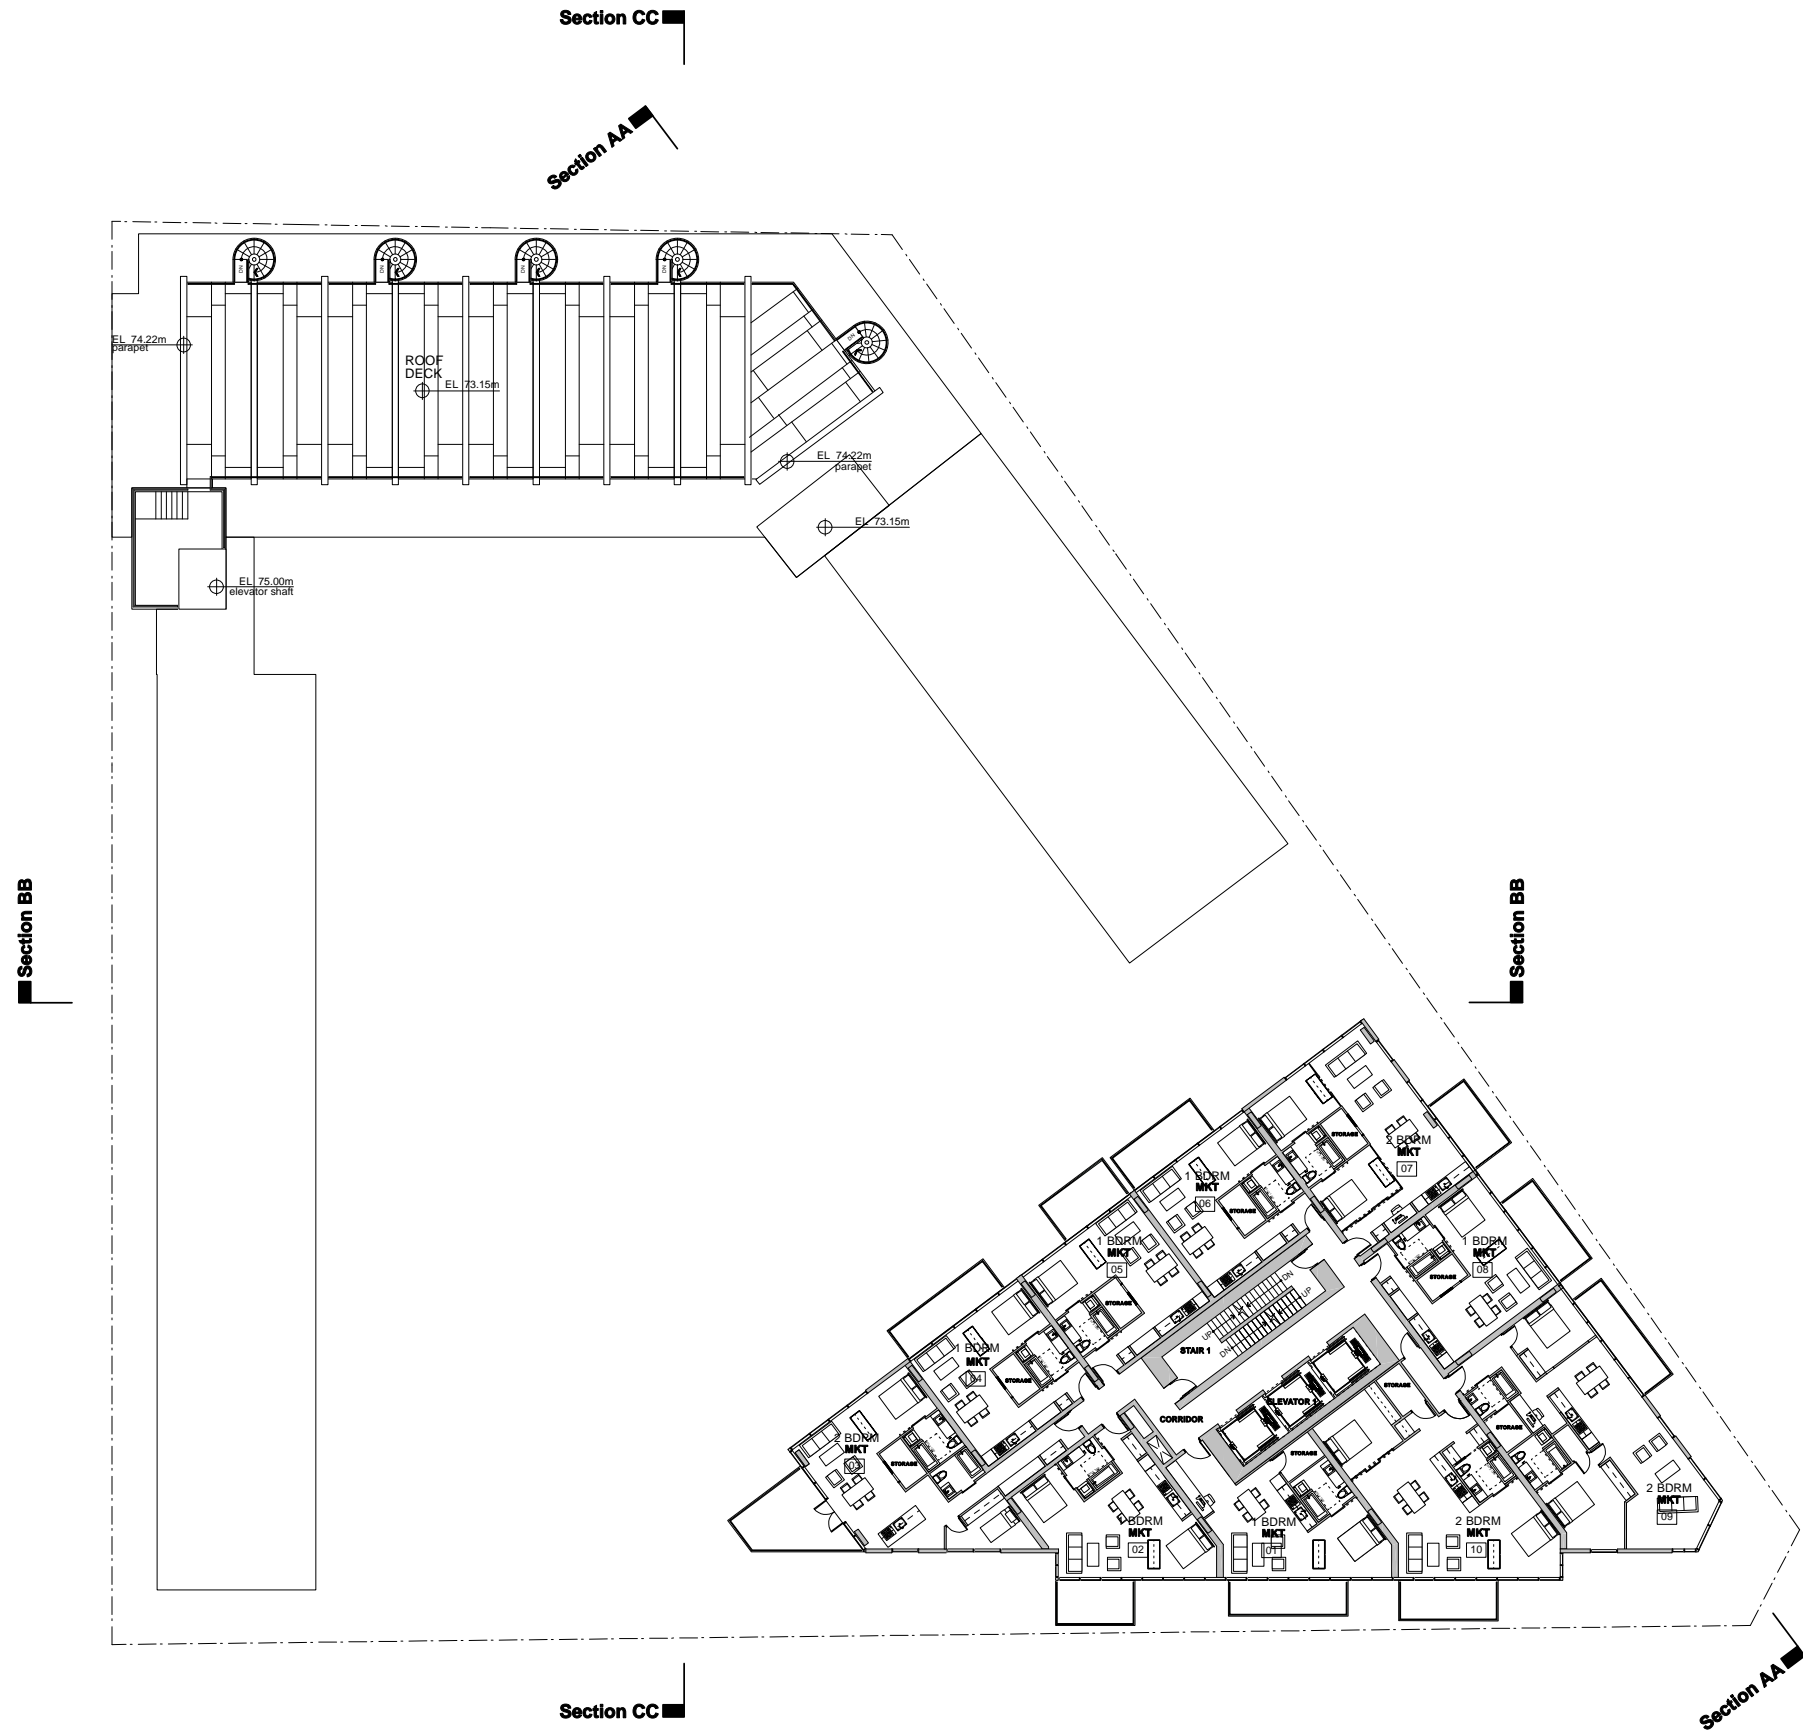

**ACTON OSTRY ARCHITECTS INC**

111 E 8 Avenue  
Vancouver BC  
Canada V5T 1R8  
t 604.739.3344  
f 604.739.3355  
info@actonostroy.ca

**Kingsway + Broadway**

Rize Alliance  
Kingsway + Broadway

scale	date
1 : 200	6 Oct 11
project code	status
KWY	Rezoning
drawn	checked
WS	RA



**Levels 10-18**

drawing number  
**A1.13**