


issues	
9 Jun 10	Issued for UDP Workshop
26 Jul 10	Issued for Rezoning
revisions	

**STIR**  
rental  
residential

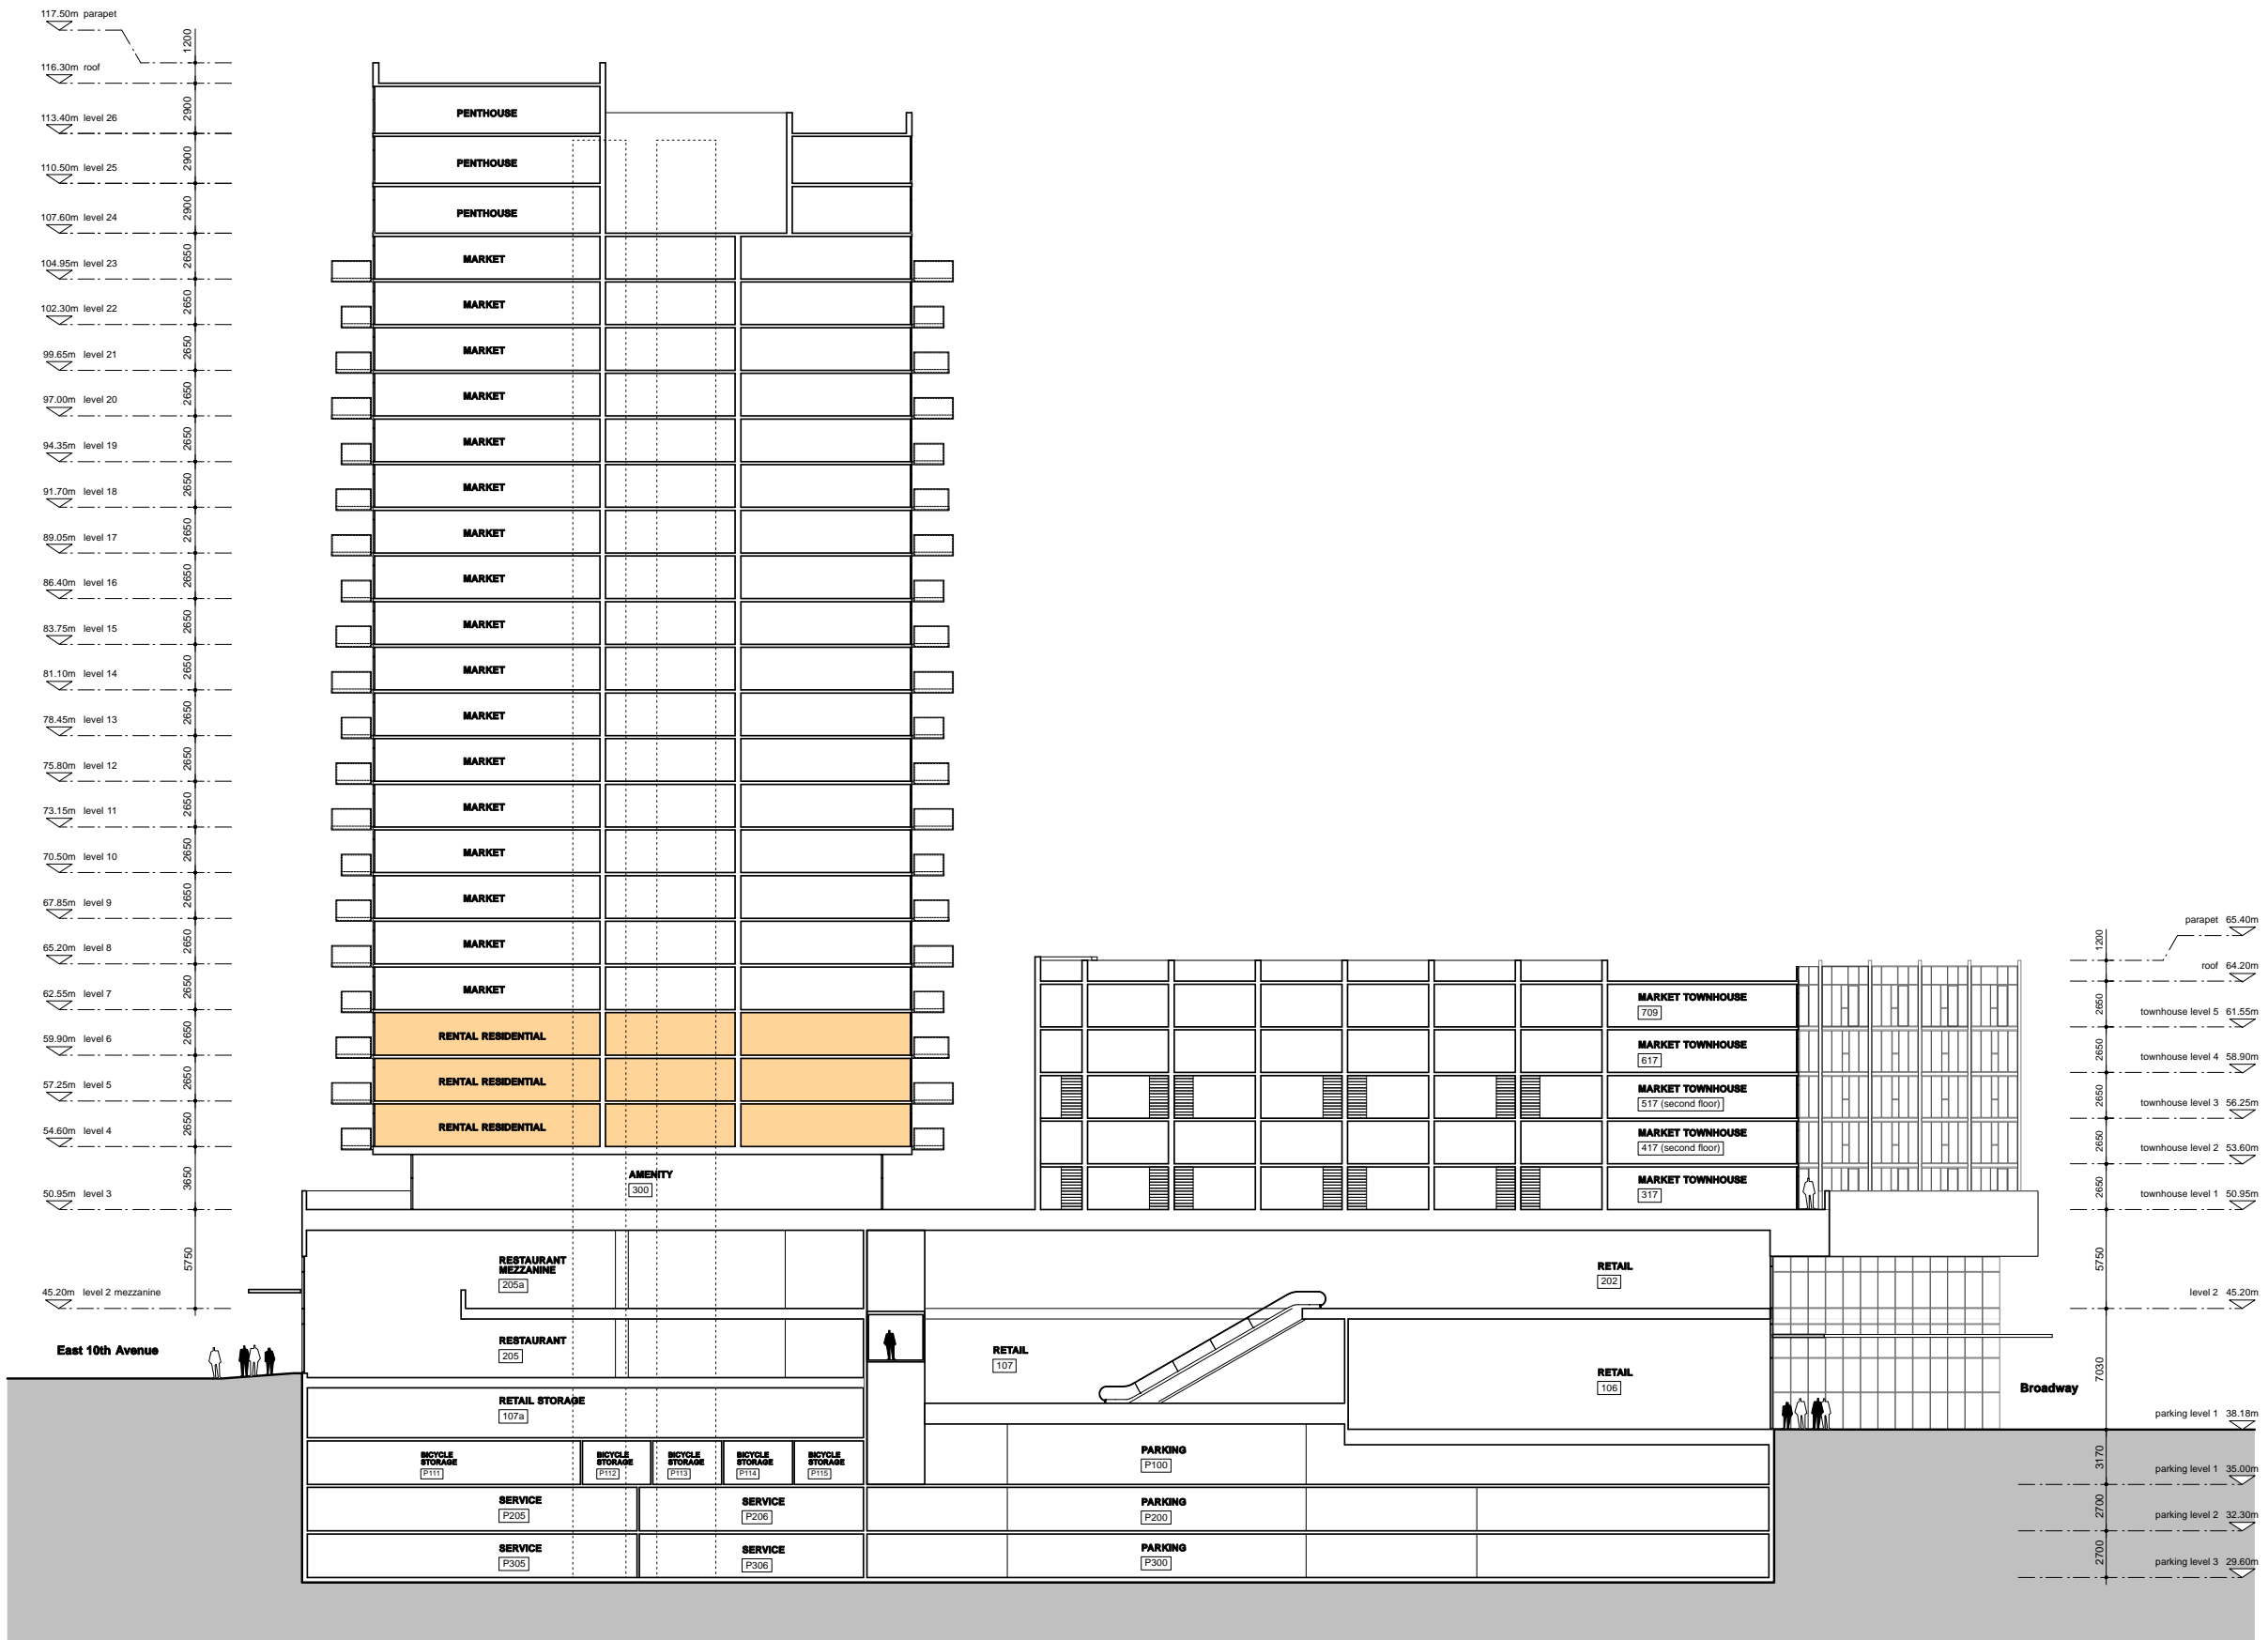

**ACTON OSTRY**  
ARCHITECTS INC

111 E 8 Avenue  
Vancouver BC  
Canada V5T 1R8  
t 604.739.3344  
f 604.739.3355  
info@actonostroy.ca

**Kingsway +  
Broadway**

Rize Alliance  
Kingsway + Broadway

scale	date
1 : 200	26 Jul 10
project code	status
KWY	Rezoning
drawn	checked
WS	RA

**Section AA**


drawing number  
**A2.01**

**issues**

9 Jun 10 Issued for UDP Workshop  
26 Jul 10 Issued for Rezoning

**revisions**

**STIR**  
rental  
residential

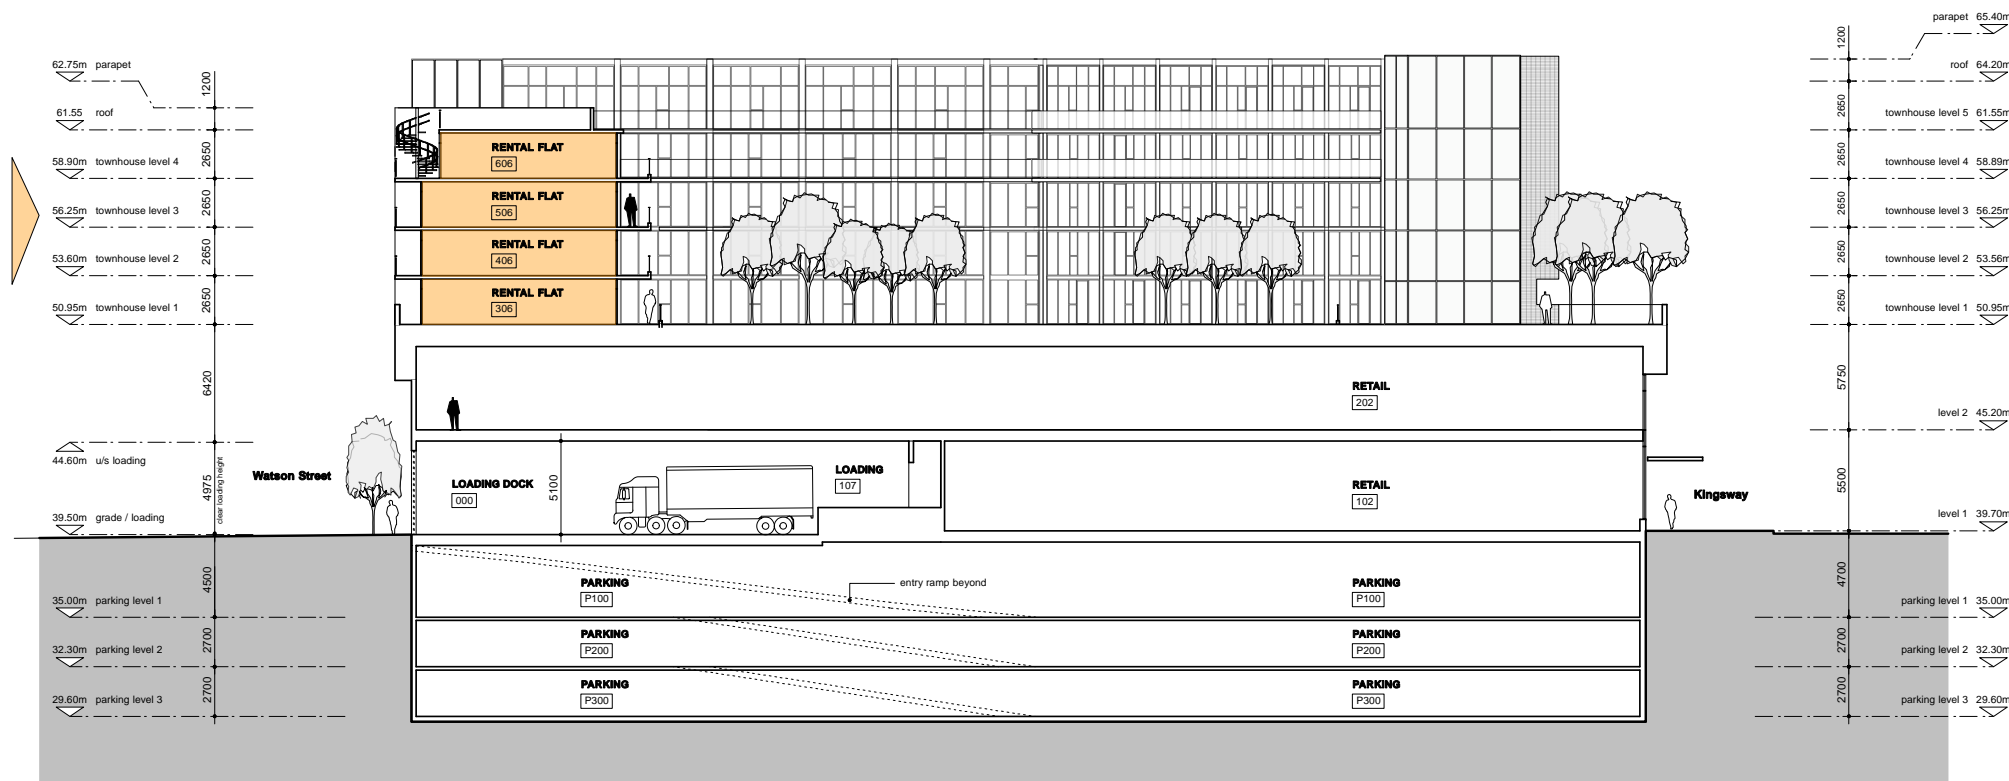

**ACTON OSTRY**  
ARCHITECTS INC

111 E 8 Avenue  
Vancouver BC  
Canada V5T 1R8  
t: 604.739.3344  
f: 604.739.3355  
info@actonostroy.ca

**Kingsway +  
Broadway**


Rize Alliance  
Kingsway + Broadway

scale	date
1 : 200	26 Jul 10
project code	status
KWY	Rezoning
drawn	checked
WS	RA

**Section BB**

drawing number  
**A2.02**

issues	
9 Jun 10	Issued for UDP Workshop
26 Jul 10	Issued for Rezoning
revisions	

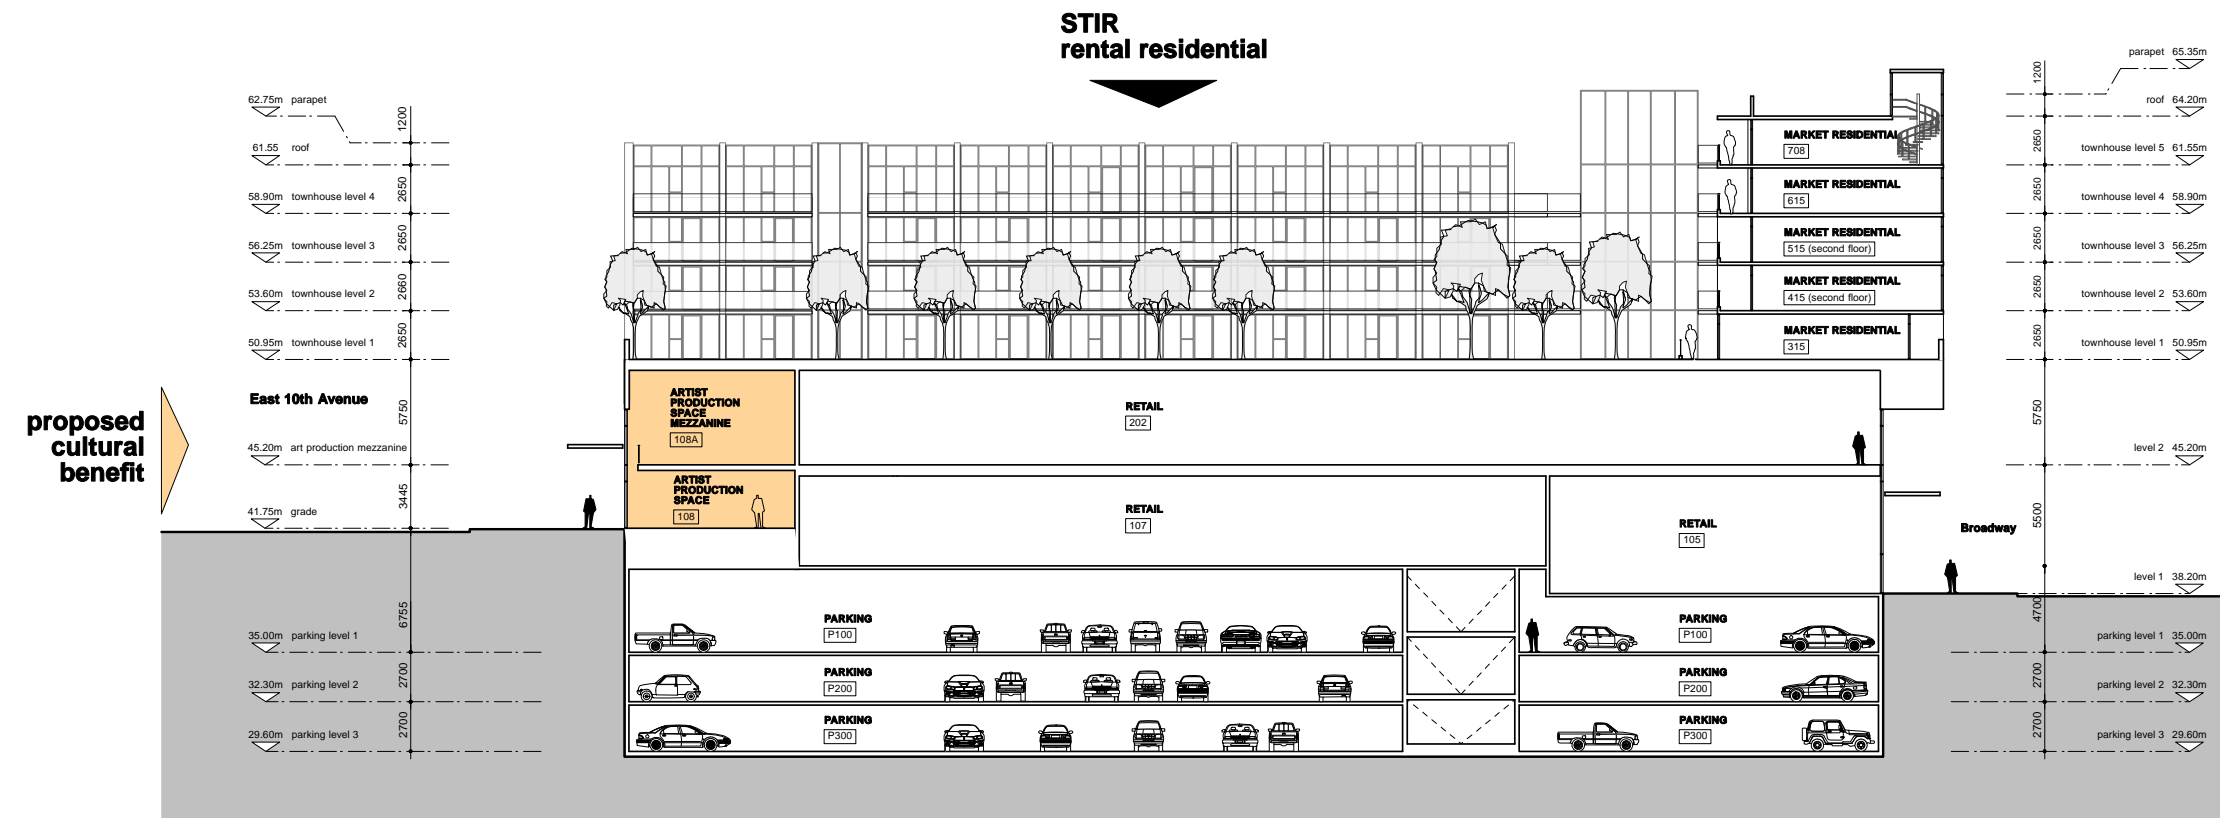

**ACTON OSTRY**  
ARCHITECTS INC

111 E 8 Avenue  
Vancouver BC  
Canada V5T 1R8  
t 604.739.3344  
f 604.739.3355  
info@actonostroy.ca

**Kingsway +  
Broadway**

Rize Alliance  
Kingsway + Broadway

scale	date
1 : 200	26 Jul 10
project code	status
KWY	Rezoning
drawn	checked
WS	RA

**Section CC**

drawing number  
**A2.03**