

File No.: 04-1000-20-2017-407

November 8, 2017

s.22(1)

Dear s.22(1)

Re: **Request for Access to Records under the Freedom of Information and Protection of Privacy Act (the "Act")**

I am responding to your request of October 23, 2017 for:

Form1 regarding the parking signage (No Parking, No Stopping) on the 5100 block west side of Willow Street Vancouver with July 26, 2017 effective date.

All responsive records are attached. Some information in the records has been severed, (blacked out), under s.22(1) of the Act. You can read or download this section here: http://www.bclaws.ca/EPLibraries/bclaws_new/document/ID/freeside/96165_00

Under section 52 of the Act you may ask the Information & Privacy Commissioner to review any matter related to the City's response to your request. The Act allows you 30 business days from the date you receive this notice to request a review by writing to: Office of the Information & Privacy Commissioner, info@oipc.bc.ca or by phoning 250-387-5629.

If you request a review, please provide the Commissioner's office with: 1) the request number assigned to your request (#04-1000-20-2017-407); 2) a copy of this letter; 3) a copy of your original request for information sent to the City of Vancouver; and 4) detailed reasons or grounds on which you are seeking the review.

Please do not hesitate to contact the Freedom of Information Office at foi@vancouver.ca if you have any questions.

Yours truly,

Cobi Falconer, FOI Case Manager, for

A handwritten signature in black ink, appearing to read 'Cobi Falconer', written over the typed name.

Barbara J. Van Fraassen, BA
Director, Access to Information

Barbara.vanfraassen@vancouver.ca
453 W. 12th Avenue Vancouver BC V5Y 1V4
Phone: 604 .873.7999
Fax: 604.873.7419

Encl.

:kt

TO-14-1256



NOTES:

- INSTALL 30KM/H SPEED HUMPS WHERE SHOWN. SEE YF608 FOR DETAILS.
- INSTALL SPEED HUMP SIGN (WA-22) WITH 30KM/H TAB (WA-7) ON WILLOW STREET IN ADVANCE OF HUMPS.

 P. Deane Dec 2/13	DIRECTOR OF TRANSPORTATION	STRATEGIC TRANSPORTATION PLANNING	DATE	2013-11-28	YES	NO	DESIGNED	<input type="checkbox"/>	<input checked="" type="checkbox"/>	CHECKED	<input type="checkbox"/>	<input checked="" type="checkbox"/>	 engineering services transportation division	PROJECT #	2013-50-B-NPT
			DESIGN	SK	DESIGNED BY	<input type="checkbox"/>	<input checked="" type="checkbox"/>	CHECKED BY	<input type="checkbox"/>	<input checked="" type="checkbox"/>					
			DRAWING	SK	DESIGNED BY	<input type="checkbox"/>	<input checked="" type="checkbox"/>	CHECKED BY	<input type="checkbox"/>	<input checked="" type="checkbox"/>					
			CHECK		DESIGNED BY	<input type="checkbox"/>	<input checked="" type="checkbox"/>	CHECKED BY	<input type="checkbox"/>	<input checked="" type="checkbox"/>					
			REGIONAL PROJECT												
			PROJECT TITLE												
			PROJECT ADDRESS												
			PROJECT DESCRIPTION												
			PROJECT LOCATION												
			PROJECT STATUS												
			PROJECT PHASE												
			PROJECT DATE												
			PROJECT SCALE												
			PROJECT SHEET												
			PROJECT TOTAL SHEETS												
			PROJECT DRAWING												
			PROJECT DATE												
			PROJECT SCALE												
			PROJECT SHEET												
			PROJECT TOTAL SHEETS												
			PROJECT DRAWING												
			PROJECT DATE												
			PROJECT SCALE												
			PROJECT SHEET												

470920

CITY OF VANCOUVER ENGINEERING SERVICES
TRANSPORTATION DIVISION - FORM 1 REGULATORY
STREET(S) WILLOW STREET
BLOCK(S) 5100-5200

VanDocs # DOC/2013/280636
SHOP FILING # _____
BC ONE CALL # _____
HANSEN SERVICE REQ # _____

PROJECT SPEED HUMP INSTALLATION FOR ERIC HAMBER SECONDARY

REQUESTOR _____ REQUESTOR PHONE _____
ADDRESS _____ DATE RECEIVED (YYYY-MM-DD) 2013-11-13

INVESTIGATION:
Vehicle speeds adjacent to schools are a major concern for both principals and parents. As part of our School Active and Safe Transportation Plan tool-kit, speed humps are used to address this issue around schools.

INSTRUCTIONS:
Install speed humps as shown in the attached drawing.
Relocate NEC speed bump/30km to W/S falling into W/B traffic off of 35th / installed speed bump/ 30 km 4/5 4/51 - Jan 30/14 - C1462 #9359 LL/FE/mm
RECEIVED
JAN 23 2016
COPY
Q

INVENTORY:
Bump (WA 22) x 2
Advisory Speed Tab 30 km/h (WA 75) X 2
Post and Base x (1)
mrr

ACCOUNT(S) # CER-00146-13-AA-02 **CEM470920**
COORDINATE WITH _____

E-DRAWING(S) ATTACHED? YES HARD COPY DRAWING(S) ATTACHED? YES NO DRAWINGS YES

AUTHOR AND SUPERVISOR APPROVALS: Please add your name, phone number, and date to approve the Form 1

AUTHOR	PHONE	DATE (YYYY-MM-DD)
Sylvia Kirk	8-7908	2013-11-28
SUPERVISOR	PHONE	DATE (YYYY-MM-DD)
Brent Dozzi	8-6690	2013-12-02


BRANCH HEADS AND DIRECTOR APPROVALS: Please add your name and date to approve the Form 1

ACTIVE TRANSPORTATION	DATE (YYYY-MM-DD)	NEIGHBOUR PARKING & TRANS	DATE (YYYY-MM-DD)
		Eric Mital	2014-12-04
STRATEGIC TRANS PLANNING	DATE (YYYY-MM-DD)	TRAFFIC & DATA MGT	DATE (YYYY-MM-DD)
DIRECTOR OF TRANSPORTATION	DATE (YYYY-MM-DD)		
Elizabeth Ballard for Jerry Dobrovolny	2013-01-23		
FORM 1 & DRAWING(S) SENT TO OPS? <input type="checkbox"/> YES <input type="checkbox"/> NO		CANCELLED? <input type="checkbox"/> YES <input type="checkbox"/> NO	

OPERATIONS

COMPLETED BY	DATE (YYYY-MM-DD)	CHECKED BY	DATE (YYYY-MM-DD)
<i>LCLEERS</i>	<i>2014/01/30</i>	<i>B SARDHU</i>	<i>2014-02-04</i>

TO-14-1256

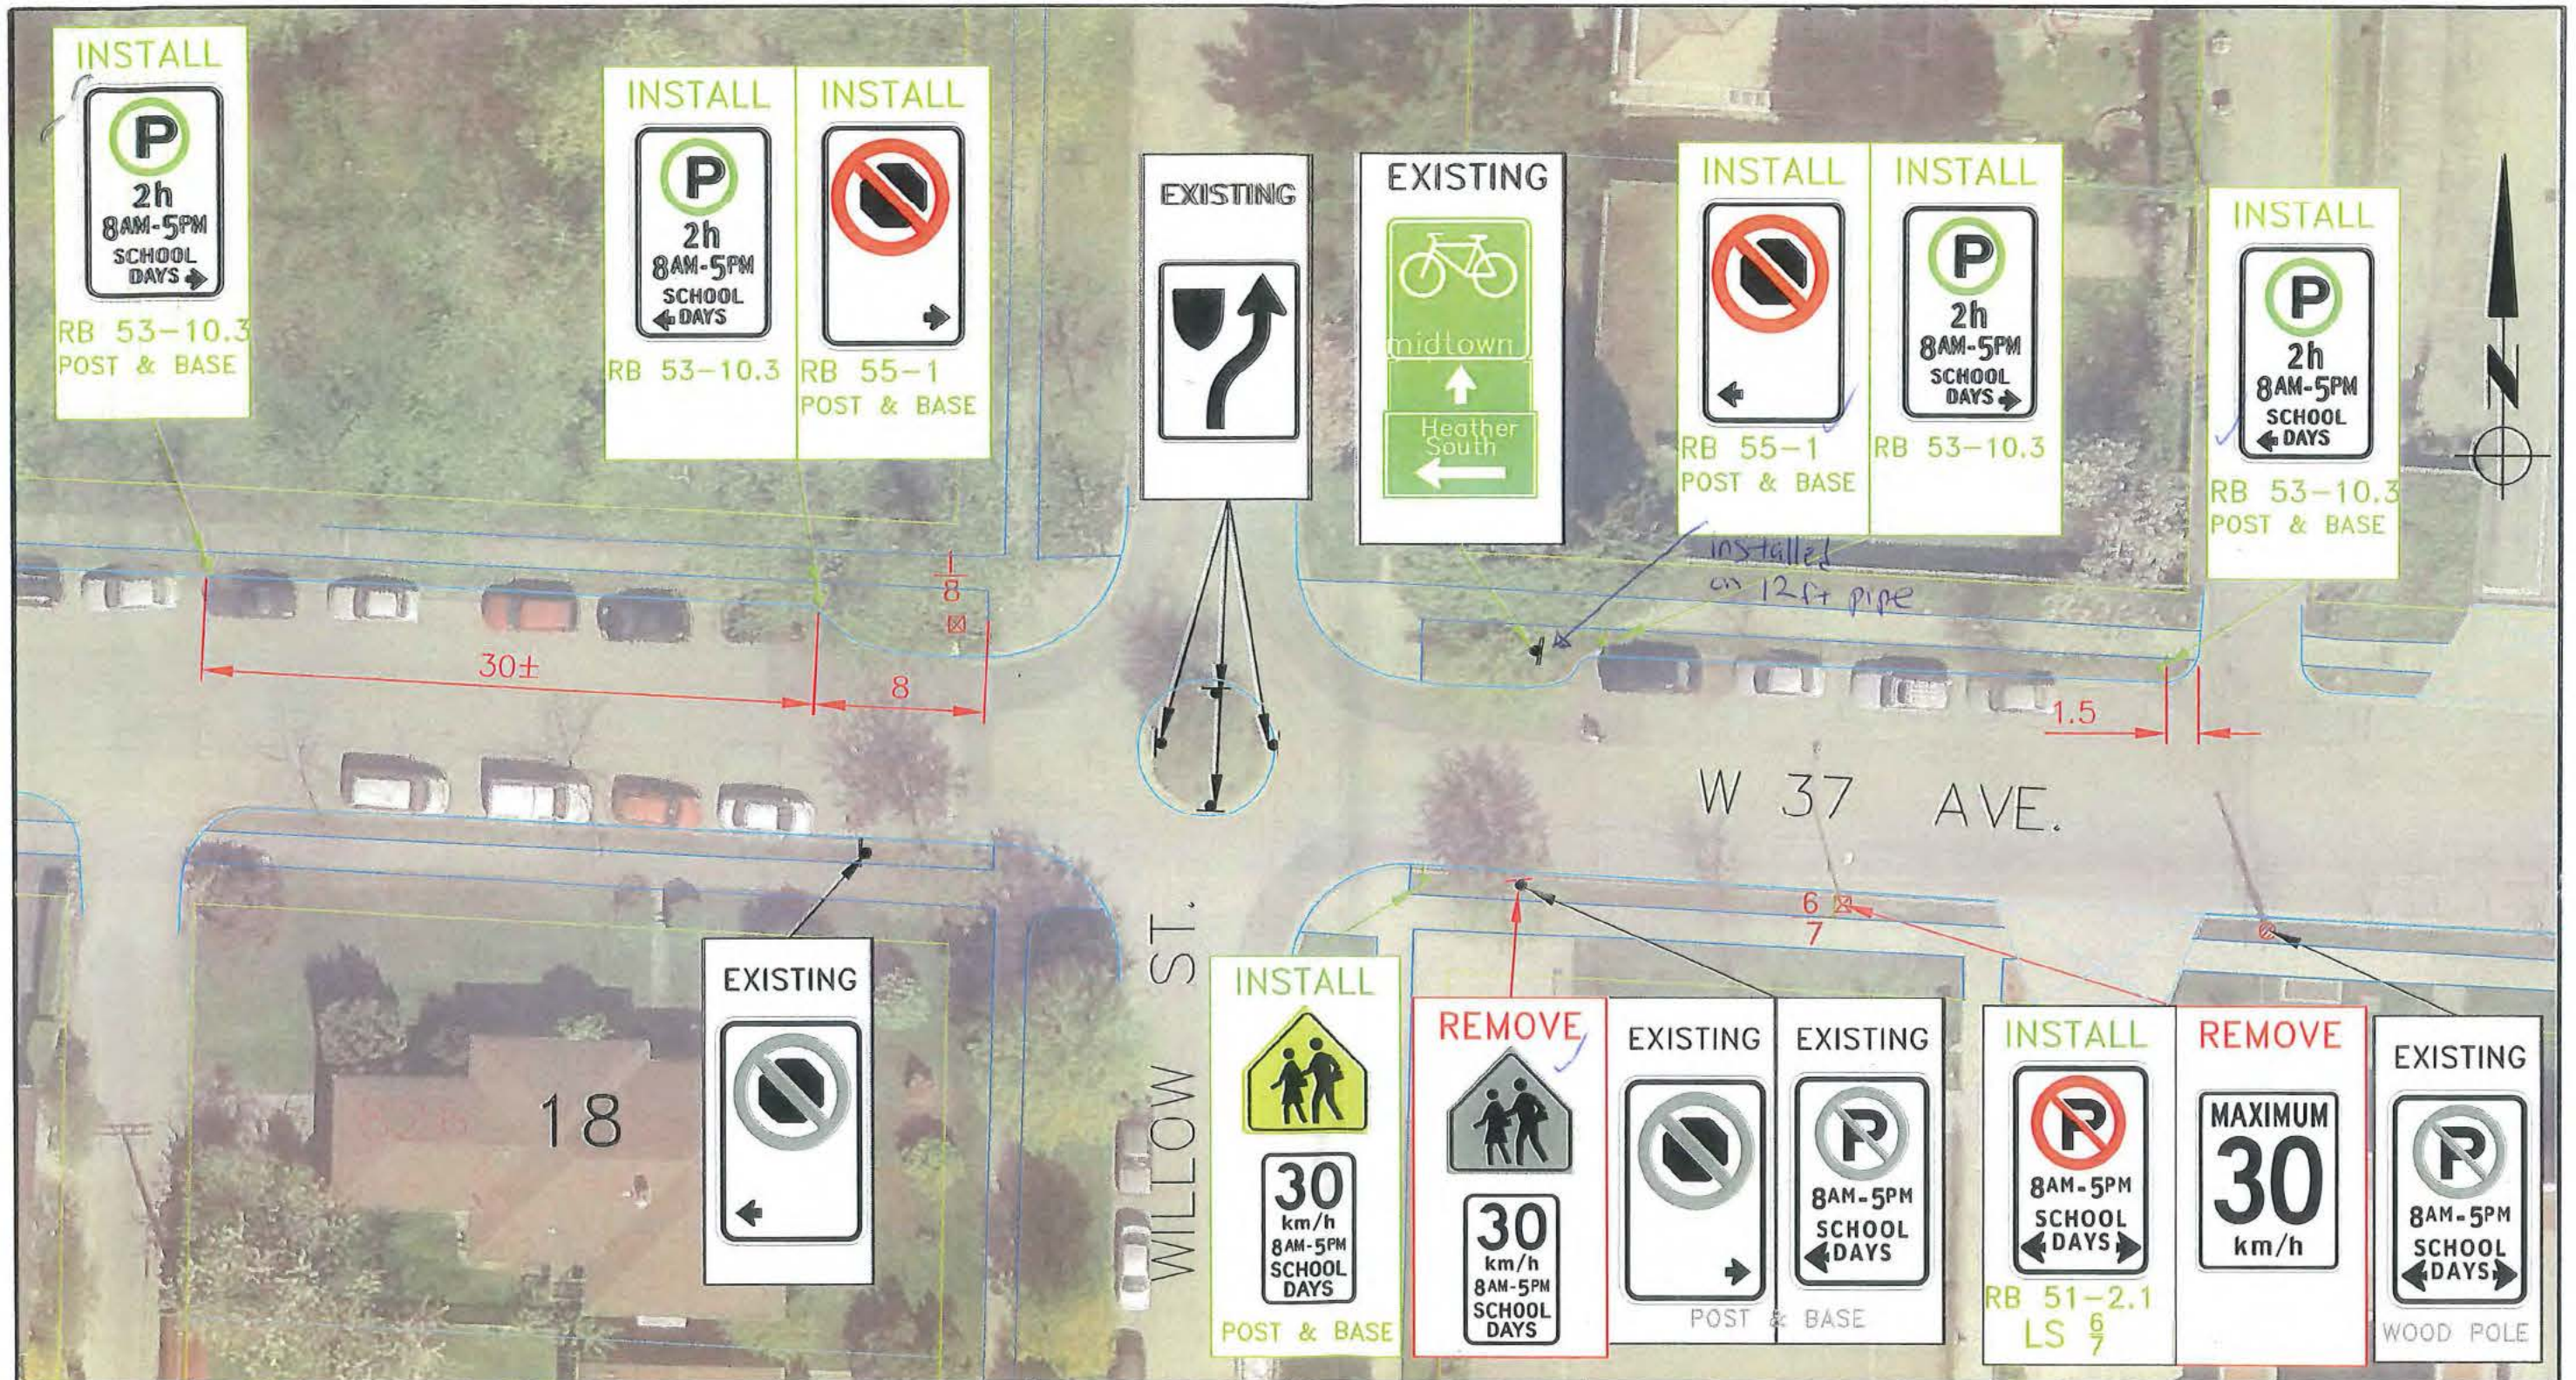

SEAL	DIRECTOR OF TRANSPORTATION	STRATEGIC TRANSPORTATION PLANNING	DATE 2014-04-11	BIKE FACILITIES	YES <input checked="" type="checkbox"/> NO <input type="checkbox"/>	PAINT PLAN	REQ'D <input type="checkbox"/> NOT REQ'D <input checked="" type="checkbox"/>	<p>engineering services transportation division</p> <p>700 - 800 W 37TH AVENUE INSTALLING 2H 8-5 SCHOOL DAY SIGNS ERIC HAMBER SECONDARY SCHOOL</p>	NPT DWG # 2014-25-B-NPT
			DESIGN LT	BUS ROUTE	YES <input type="checkbox"/> NO <input checked="" type="checkbox"/>	SIGNAL PLAN	REQ'D <input type="checkbox"/> NOT REQ'D <input checked="" type="checkbox"/>		NPT PROJECTLOCATION: Y:\PARKING\Schools\Eric Hamber
			DRAWING LT	TRUCK ROUTE	YES <input type="checkbox"/> NO <input checked="" type="checkbox"/>	SIGN PLAN	TDM <input type="checkbox"/>		REFERENCE DOC/2014/191862
	ACTIVE TRANSPORTATION	TRAFFIC AND DATA MANAGEMENT	CHECK	DESIGN VEHICLE			AT <input type="checkbox"/>		SCALE NTS
			NEIGHBOURHOOD PARKING AND TRANSPORTATION				NPT <input checked="" type="checkbox"/>		
							NOT REQ'D <input type="checkbox"/>		
							SHEET-SET 1 OF 1		

THIS PRINT SUPERSEDES ALL PRINTS OF THIS DRAWING BEARING PREVIOUS REVISION NUMBERS.

528315

CITY OF VANCOUVER ENGINEERING SERVICES
TRANSPORTATION DIVISION - FORM 1 REGULATORY
STREET(S) W 37th Avenue
BLOCK(S) 700 - 800

VanDocs # DOC/2014/142999
SHOP FILING # _____
BC ONE CALL # _____
HANSEN SERVICE REQ # _____

PROJECT Install 2H PARKING / 8AM-5PM / SCHOOL DAYS Signage

REQUESTOR Eric Hamber Secondary School
ADDRESS _____

REQUESTOR PHONE _____
DATE RECEIVED (YYYY-MM-DD) 2014-06-10

INVESTIGATION:
Unregulated parking currently exists on the north side of 700 - 800 Block W 37th Avenue. The spaces are typically fully occupied by hospital staff resulting in low vehicle turn over and no short term parking available for pick-up and drop-off for the school. Therefore, installing "2 Hour Parking / 8AM - 5PM / Schooldays" signage has been requested by the school through their School Active and Safe Transportation Planning process.

INSTRUCTIONS:
Install "2 Hour Parking / 8Am - 5PM / Schooldays" signage as per the attached DWG # 2014-25-B-NPT / VanDocs # DOC/2014/191862

RECEIVED
AUG 27 2014

INVENTORY:
2 x RB 53-10.3 (2hr Parking 8-5 school days) →
2 x RB 53-10.3 (2hr Parking 8-5 school days) ←
1 x RB 55 (No Stopping anytime) →
1 x RB 55 (No Stopping anytime) ←
1 x RB 51-2.1 (No Parking 8-5 school days) ← →

5 x Post & Base

COPY

10-14-6232

ACCOUNT(S) # EE171836
COORDINATE WITH Traffic Operations

E-DRAWING(S) ATTACHED? YES HARD COPY DRAWING(S) ATTACHED? YES NO DRAWINGS YES

AUTHOR AND SUPERVISOR APPROVALS: Please add your name, phone number, and date to approve the Form 1

AUTHOR	PHONE	DATE (YYYY-MM-DD)
LEIF THORSETH	8-6156	2014-05-15
SUPERVISOR	PHONE	DATE (YYYY-MM-DD)
Brent Dozzi	8-6690	2014-04-25

BRANCH HEADS AND DIRECTOR APPROVALS: Please add your name and date to approve the Form 1

ACTIVE TRANSPORTATION	DATE (YYYY-MM-DD)	NEIGHBOUR PARKING & TRANS	DATE (YYYY-MM-DD)
Mike Anderson for DJB	2014-07-22	Eric Mital	2014-06-03
STRATEGIC TRANS PLANNING	DATE (YYYY-MM-DD)	TRAFFIC & DATA MGT	DATE (YYYY-MM-DD)
DIRECTOR OF TRANSPORTATION		DATE (YYYY-MM-DD)	
Lon LaClaire for JWD		2014-08-22	
FORM 1 & DRAWING(S) SENT TO OPS? <input checked="" type="checkbox"/> YES <input type="checkbox"/> NO		CANCELLED? <input type="checkbox"/> YES <input type="checkbox"/> NO	

OPERATIONS

COMPLETED BY BK Schwanfelder DATE (YYYY-MM-DD) 2014-09-08 CHECKED BY B Sawlhu DATE (YYYY-MM-DD) 2014-10-10

s.22(1)