

CLIENT
ONNI GROUP
 SUITE 300-550 ROBSON STREET,
 VANCOUVER, B.C. CANADA

onni group

COPYRIGHT:
 Any reproduction or distribution for any purpose other than authorized by IBI Group is forbidden. Written dimensions shall have precedence over scaled dimensions. Contractors shall verify and be responsible for all dimensions and conditions on the job and IBI Group shall be informed of any variations from the dimensions and conditions shown on the drawing. Shop drawings shall be submitted to IBI Group for approval before proceeding with fabrication.

is a member of IBI Group of companies

NO.	DATE	APPR.	DESCRIPTION

REVISIONS

NO.	DATE	APPR.	DESCRIPTION

SEAL

SUB-CONSULTANT

PRIME CONSULTANT
IBI GROUP ARCHITECTS (CANADA) INC.
 700 - 1285 West Pender Street
 Vancouver BC V6E 4B1 Canada
 tel 604 683 8797 fax 604 683 6492
 ibigroup.com

PROJECT TITLE
PEARSON PARCEL A
 CAMBIE & W.59TH AVE.

PROJECT NO: 40003
 DRAWN BY: TC
 CHK'D BY: User
 SCALE: 1/16" = 1'-0"
 DATE: YY/MM/DD

SHEET TITLE
ROOF PLAN

SHEET NUMBER	REV.
A1.19	
1 OF 1	

CAMBIE GARDENS - PARCEL A

DEVELOPMENT PERMIT - LANDSCAPE

CLIENT:

ONNI GROUP
300-550 ROBSON ST. #300, VANCOUVER, BC V6B 2B7

CONTACT:
JAMIE VAUGHAN
jvaughan@onni.com
604.637.8426

ARCHIT (PRIME CONSULTANT):

IBI GROUP
1285 WEST PENDER STREET, VANCOUVER, BC V6E 4B1

CONTACT:
TONY WAI
tony.wai@ibigroup.com
604.683.8797

LANDSCAPE ARCHITECT:

ENNS GAUTHIER LANDSCAPE ARCHITECTS
202-175 EAST BROADWAY, VANCOUVER, BC V5T 1W2

CONTACT:
MIKE ENNS
mike@ennsgauthier.com
604.763.2886

KEEGAN KENT
keegan@ennsgauthier.com
778.379.3173

LANDSCAPE DRAWING INDEX

Sheet No.	Sheet Name
L0.0	COVER SHEET
APPENDIX C	TREE MANAGEMENT PLAN
L1.0	MATERIALS PLAN - LEVEL 1
L1.1	GRADING PLAN- LEVEL 1
L1.2	PLANTING PLAN - LEVEL 1
L1.3	LIGHTING PLAN - LEVEL 1
L2.0	MATERIALS PLAN - LEVEL 2
L2.1	PLANTING PLAN - LEVEL 2
L3.0	MATERIALS PLAN - LEVEL 8 WEST TOWER
L3.1	PLANTING PLAN - LEVEL 8 WEST TOWER
L3.2	MATERIALS PLAN - LEVEL 8 EAST TOWER
L3.3	PLANTING PLAN - LEVEL 8 EAST TOWER
L4.0	PLANT LIST + PRECEDENTS
L5.0	SECTIONS
L5.1	SECTIONS
L5.2	SECTIONS
L6.0	PRECEDENT IMAGES
L6.1	PRECEDENT IMAGES
L6.2	PRECEDENT IMAGES
L7.0	DETAILS
L7.1	DETAILS
L7.2	DETAILS
L7.3	DETAILS
L7.4	DETAILS
L7.5	DETAILS
L7.6	DETAILS
L7.7	DETAILS



C Issued for DP 17-11-07
B Issued for pre-DP 17-10-24
A Issued for pre-DP 17-09-14


Cambie Gardens - Parcel A
Landscape Design

Vancouver, BC

Onni Group
15062

August, 2017

L0.0
COVER SHEET

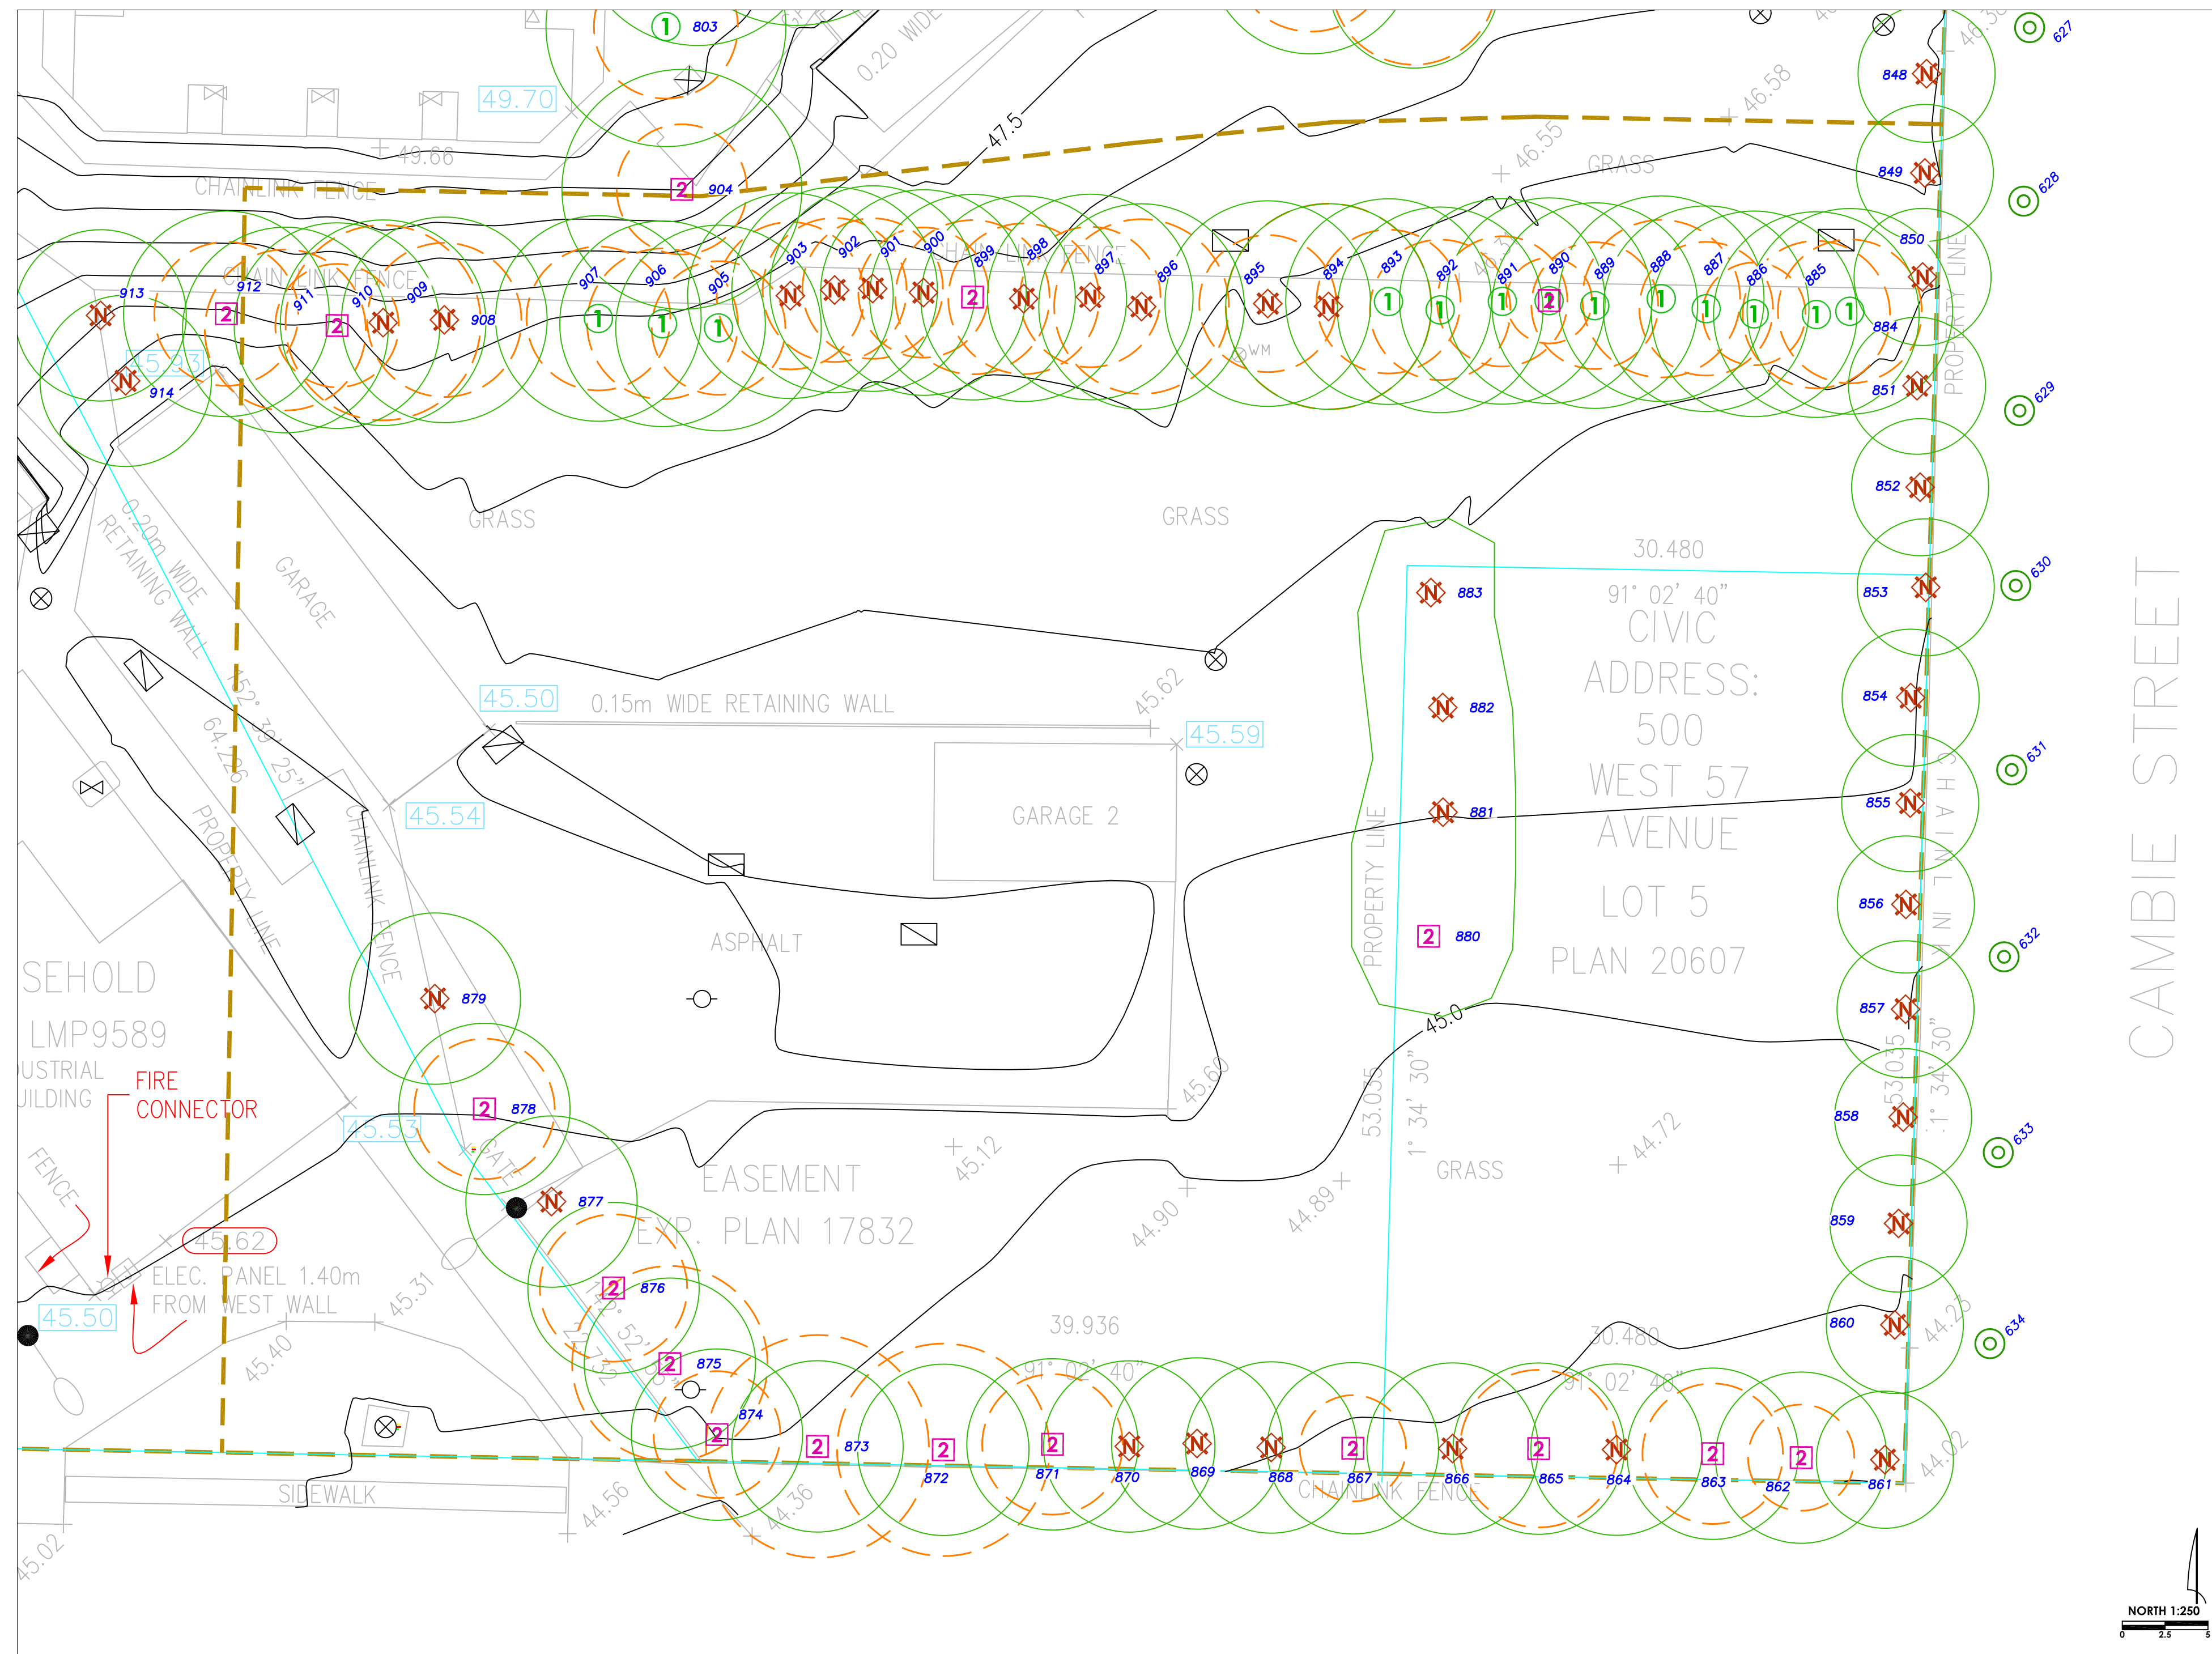

TREE ASSESSMENT DETAIL

LEGEND-TREE ASSESSMENT:

	denotes TAG NUMBER or ID REFERENCE
	denotes PRIORITY 1 tree SUITABLE for preservation (retainable if design can accommodate it)
	denotes PRIORITY 2 tree MARGINAL for preservation, (possible candidate subject to design and other conditions)
	denotes PRIORITY 3 tree UNSUITABLE for preservation (not viable)
	denotes PRIORITY 4 tree UNSUITABLE for preservation (not viable)
	denotes UNDERSIZE TREE that is exempt from permitting (based on municipal bylaw)
	denotes OFF-SITE tree within influencing distance (neighbour or city to be advised or consulted)
	denotes OPTIMAL TREE PROTECTION SETBACK (for planning and design consideration)
	denotes TIMES DIM SETBACK (for reference only - not a specification)

APPENDIX C: TREE MANAGEMENT DRAWING - SHEET 1

 SUITE 145 - 12051 HORSESHOE WAY, RICHMOND, BC V7A 4V4 604 275 3484	PROJECT: DP SUBMISSION
	ADDRESS: PEARSON - PARCEL A DEVELOPMENT 59TH AND CAMBIE VANCOUVER
	CLIENT: ONNI GROUP
	CITY REF: ACL FILE: 13118 PCL A
	PLOT SIZE: 22'X34' REV #: 0 DATE: OCT 27, 2017