

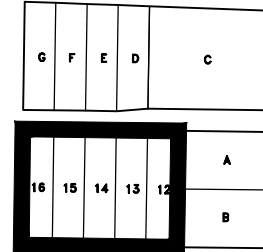




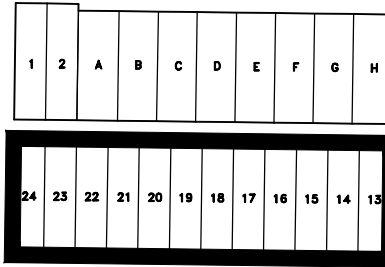


The properties outlined in black (  ) are rezoned:  
 From **RS-1** to **RT-5**




E 1ST AV

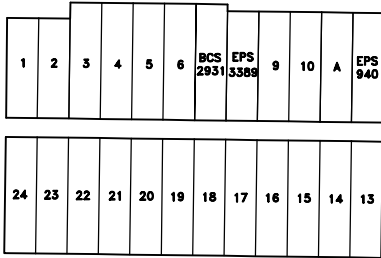




E 2ND AV

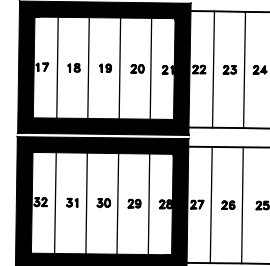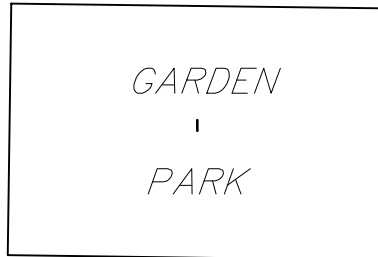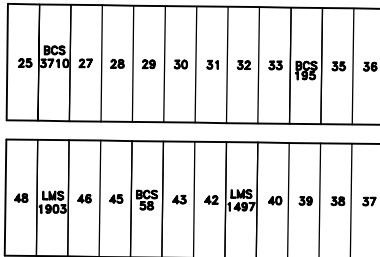


E 3RD AV

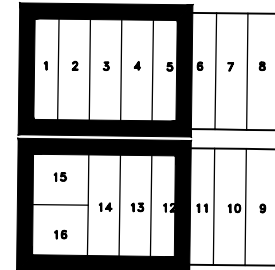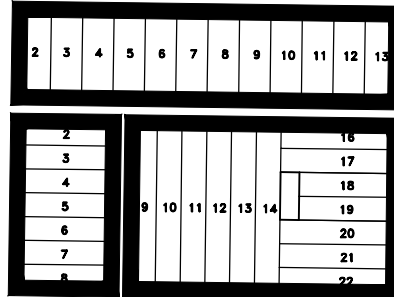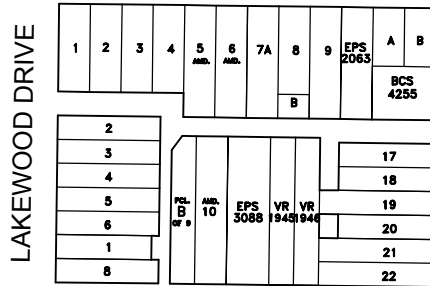


E 4TH AV

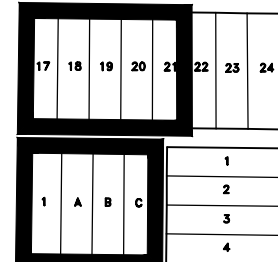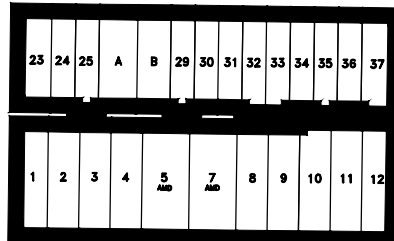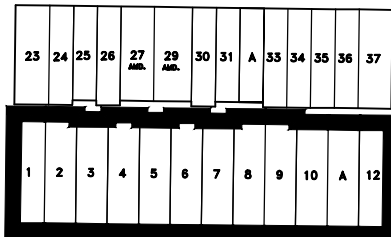


E 5TH AV

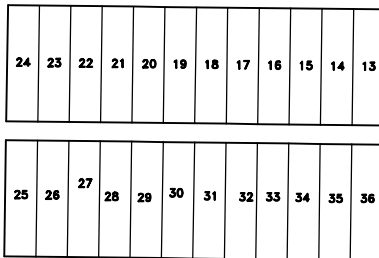

TEMPLETON DRIVE

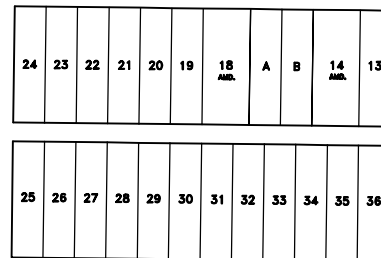

GARDEN DRIVE

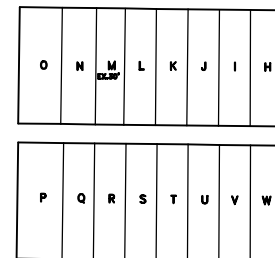

E 6TH AV


The properties outlined in black (  ) are rezoned:  
From **RS-1** to **RT-5**

RZ - Grandview-Woodland - RT-5

map: 2 of 5

scale: NTS



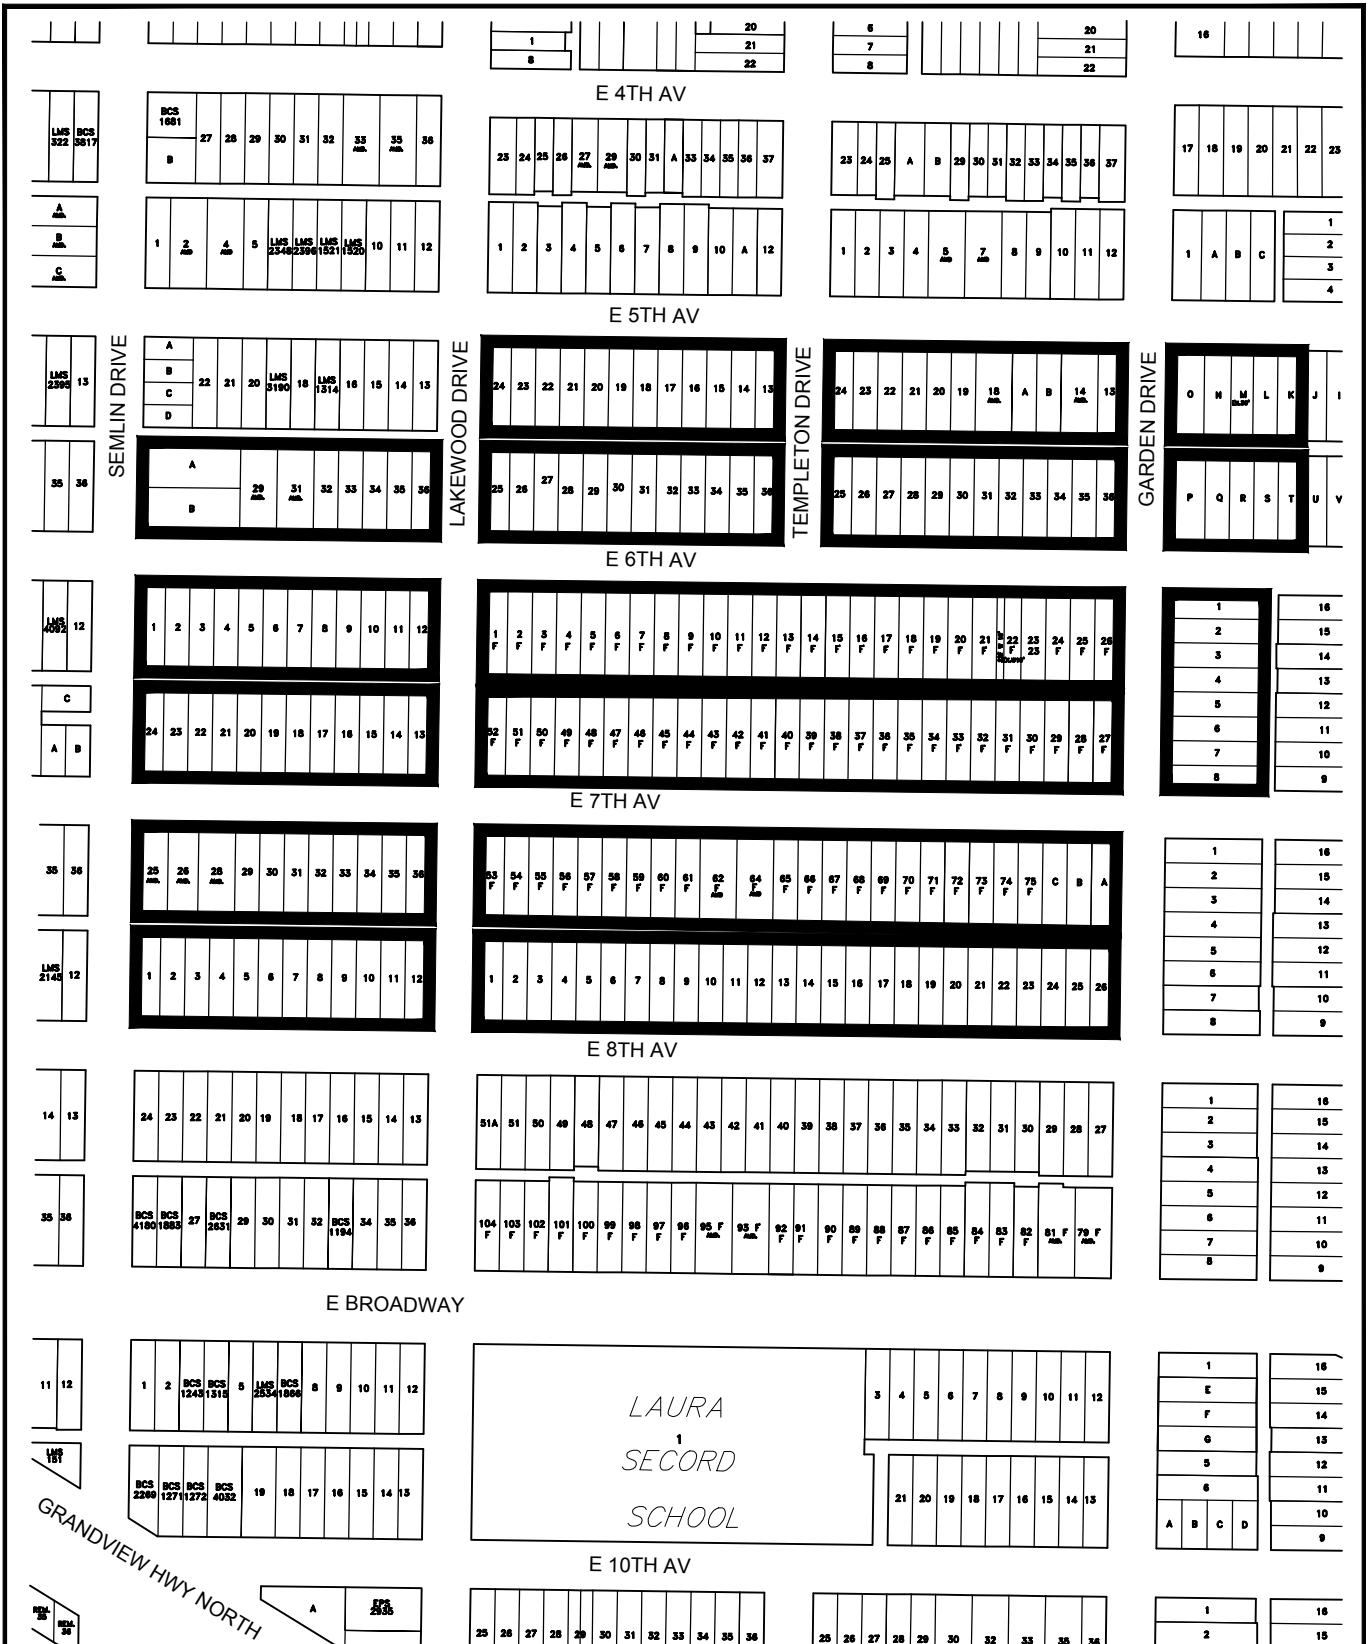

The properties outlined in black (  ) are rezoned:  
 From **RS-1** to **RT-5**


**Z-725 (d) (i)**

**RZ - Grandview-Woodland - RT-5**

map: 3 of 5

scale: NTS



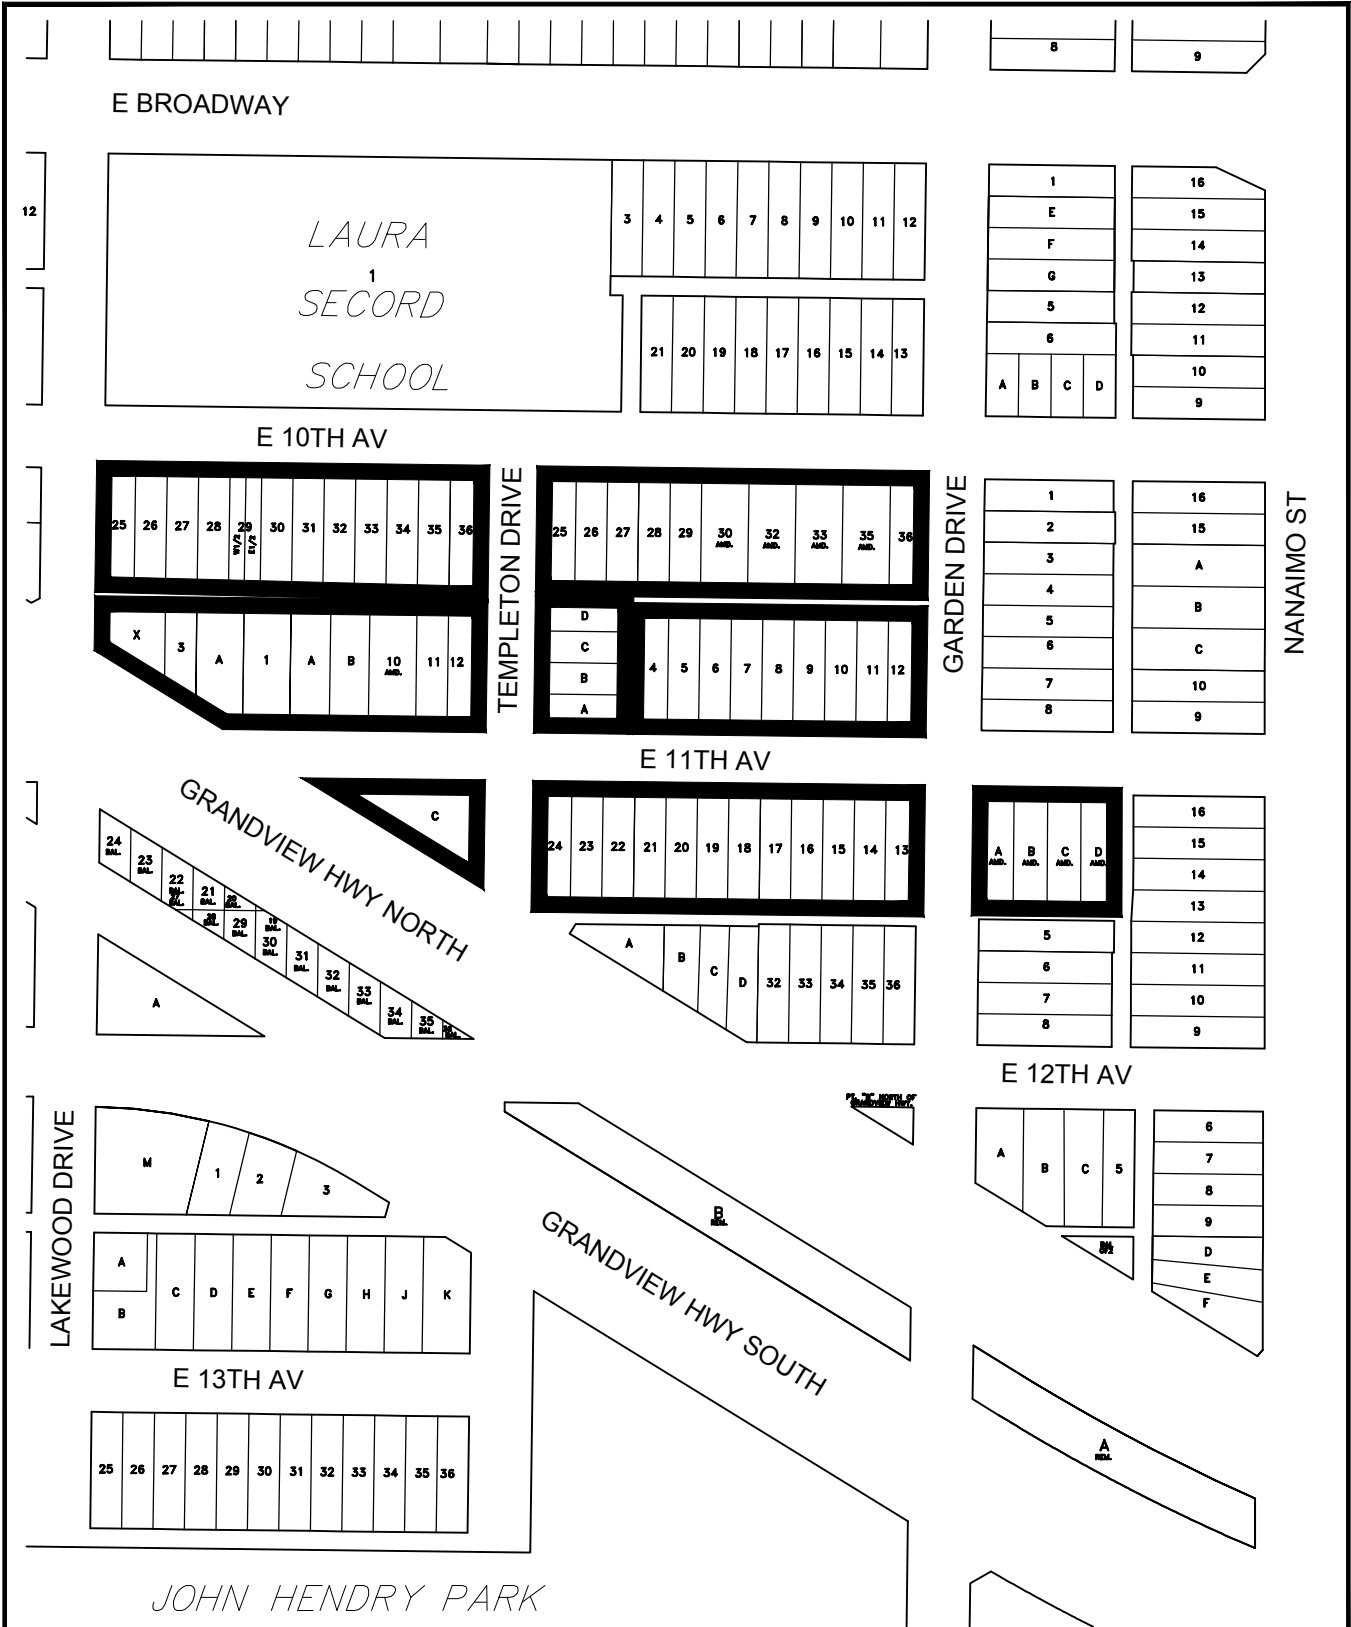


The properties outlined in black ( **█** ) are rezoned:  
 From **RS-1** to **RT-5**

RZ - Grandview-Woodland - RT-5

map: 4 of 5

scale: NTS



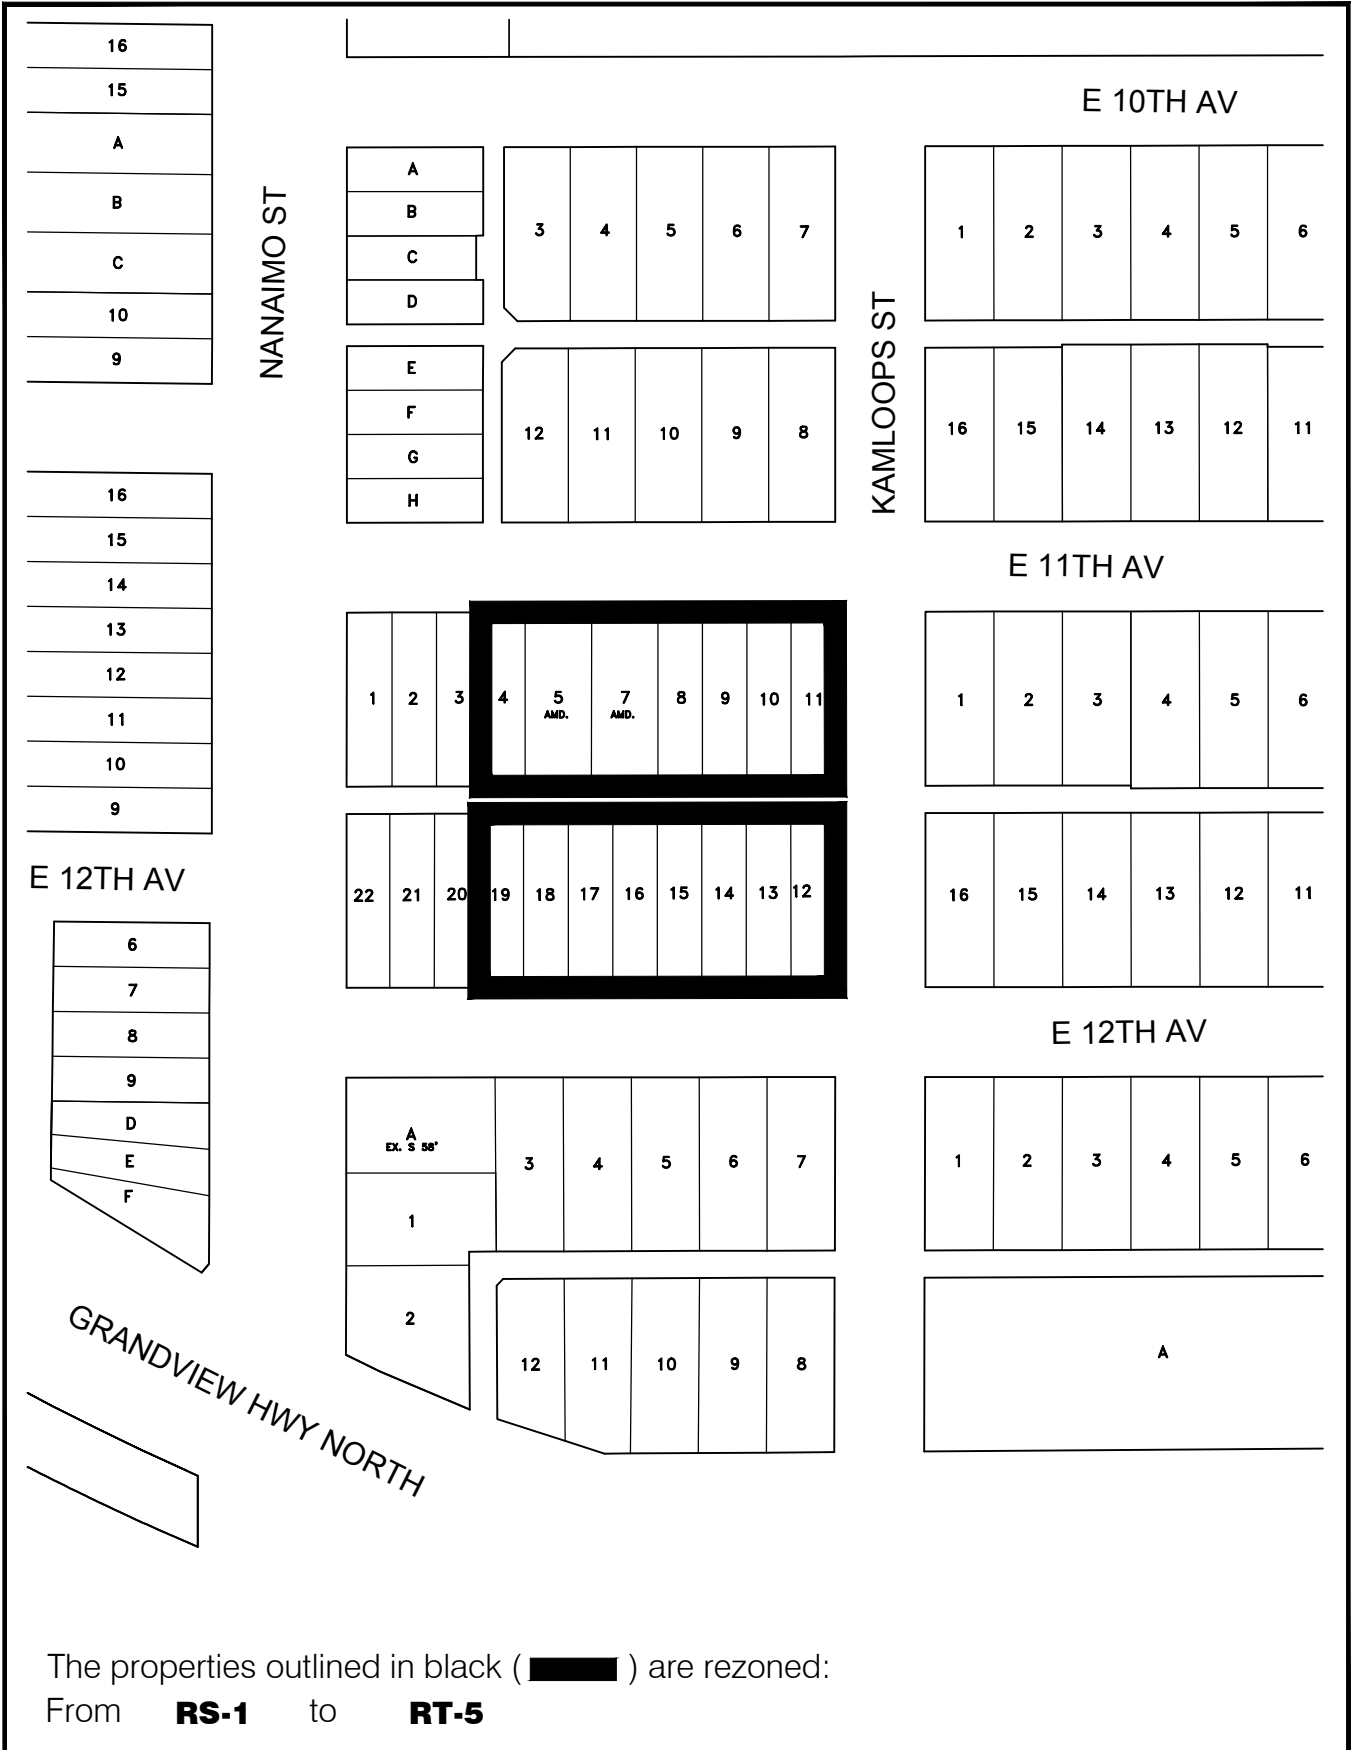

The properties outlined in black ( [black box] ) are rezoned:  
 From **RS-1** to **RT-5**



The properties outlined in black ( **█** ) are rezoned:  
 From **RS-1** to **RT-5N**



The properties outlined in black (  ) are rezoned:  
 From **RS-1** to **RT-5N**

RZ - Grandview-Woodland - RT-5N

map: 2 of 3  
 scale: NTS











The properties outlined in black (  ) are rezoned:  
 From **RS-4** to **RT-5**





E HASTINGS ST

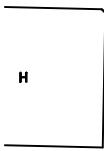

VICTORIA DRIVE



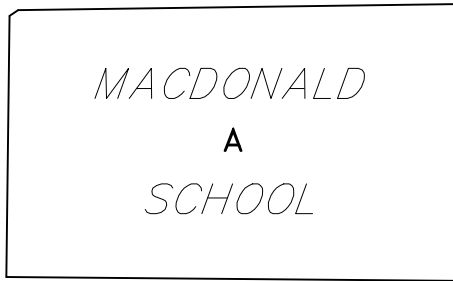


SEMLIN DRIVE

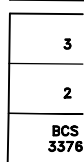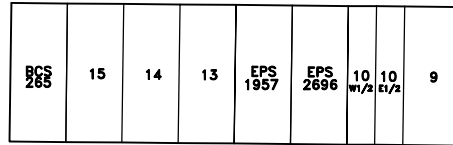
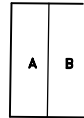
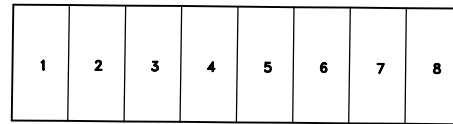


LAKewood DRIVE



E PENDER ST

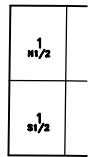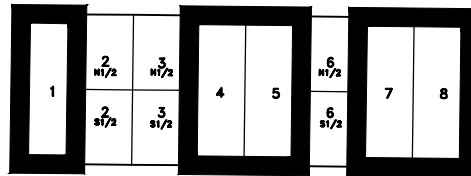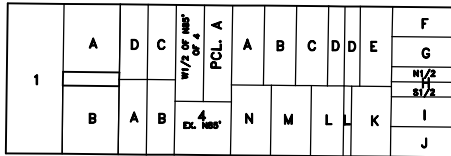




FERNDale ST

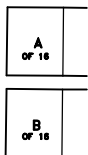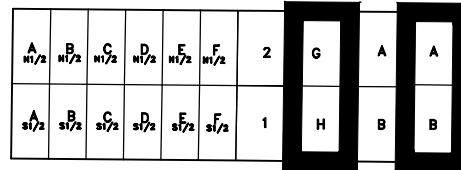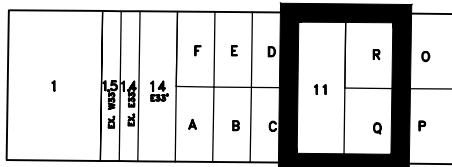


TURNER ST

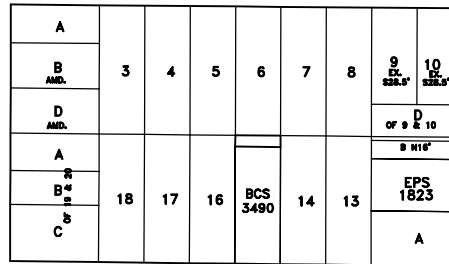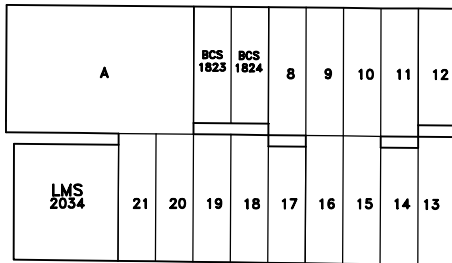

E GEORGIA ST

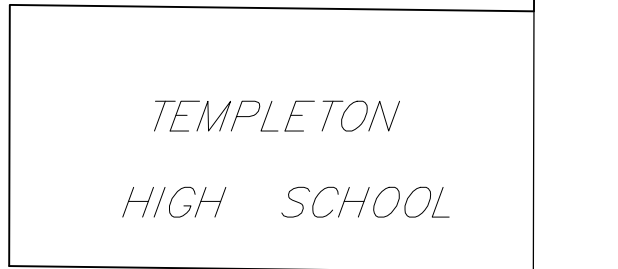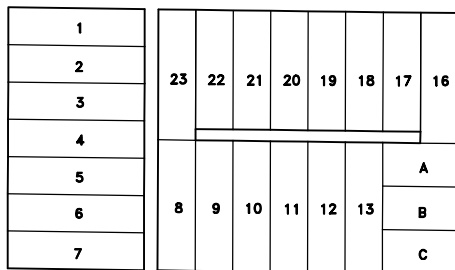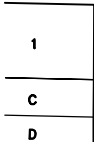

ADANAC ST

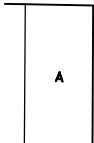

The properties outlined in black (  ) are rezoned:  
From **RS-4** to **RT-5**

RZ - Grandview-Woodland - RT-5


map: 2 of 2

scale: NTS



City of Vancouver

date: 2017-07-04

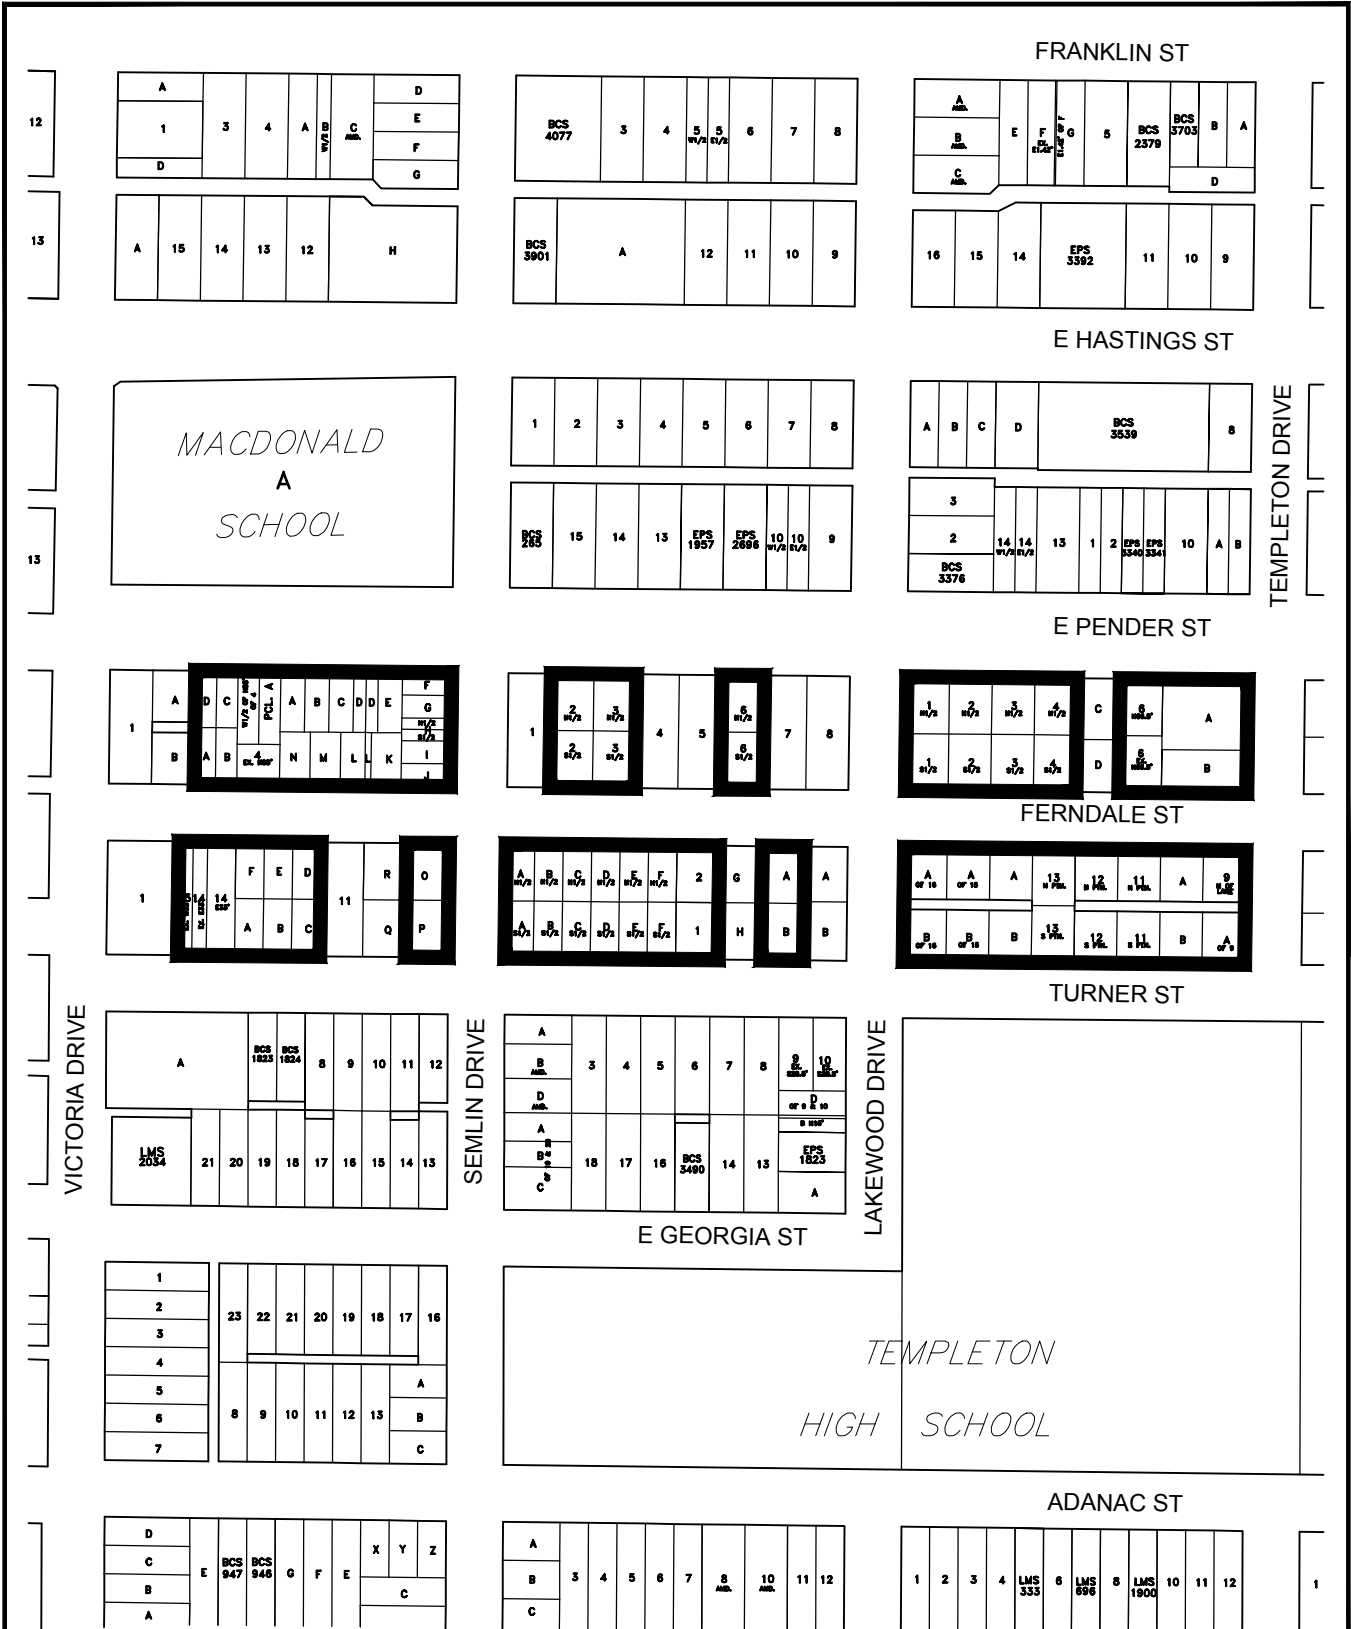

The properties outlined in black (  ) are rezoned:  
 From **RS-7** to **RT-5**


RZ - Grandview-Woodland - RT-5

map: 1 of 3

scale: NTS





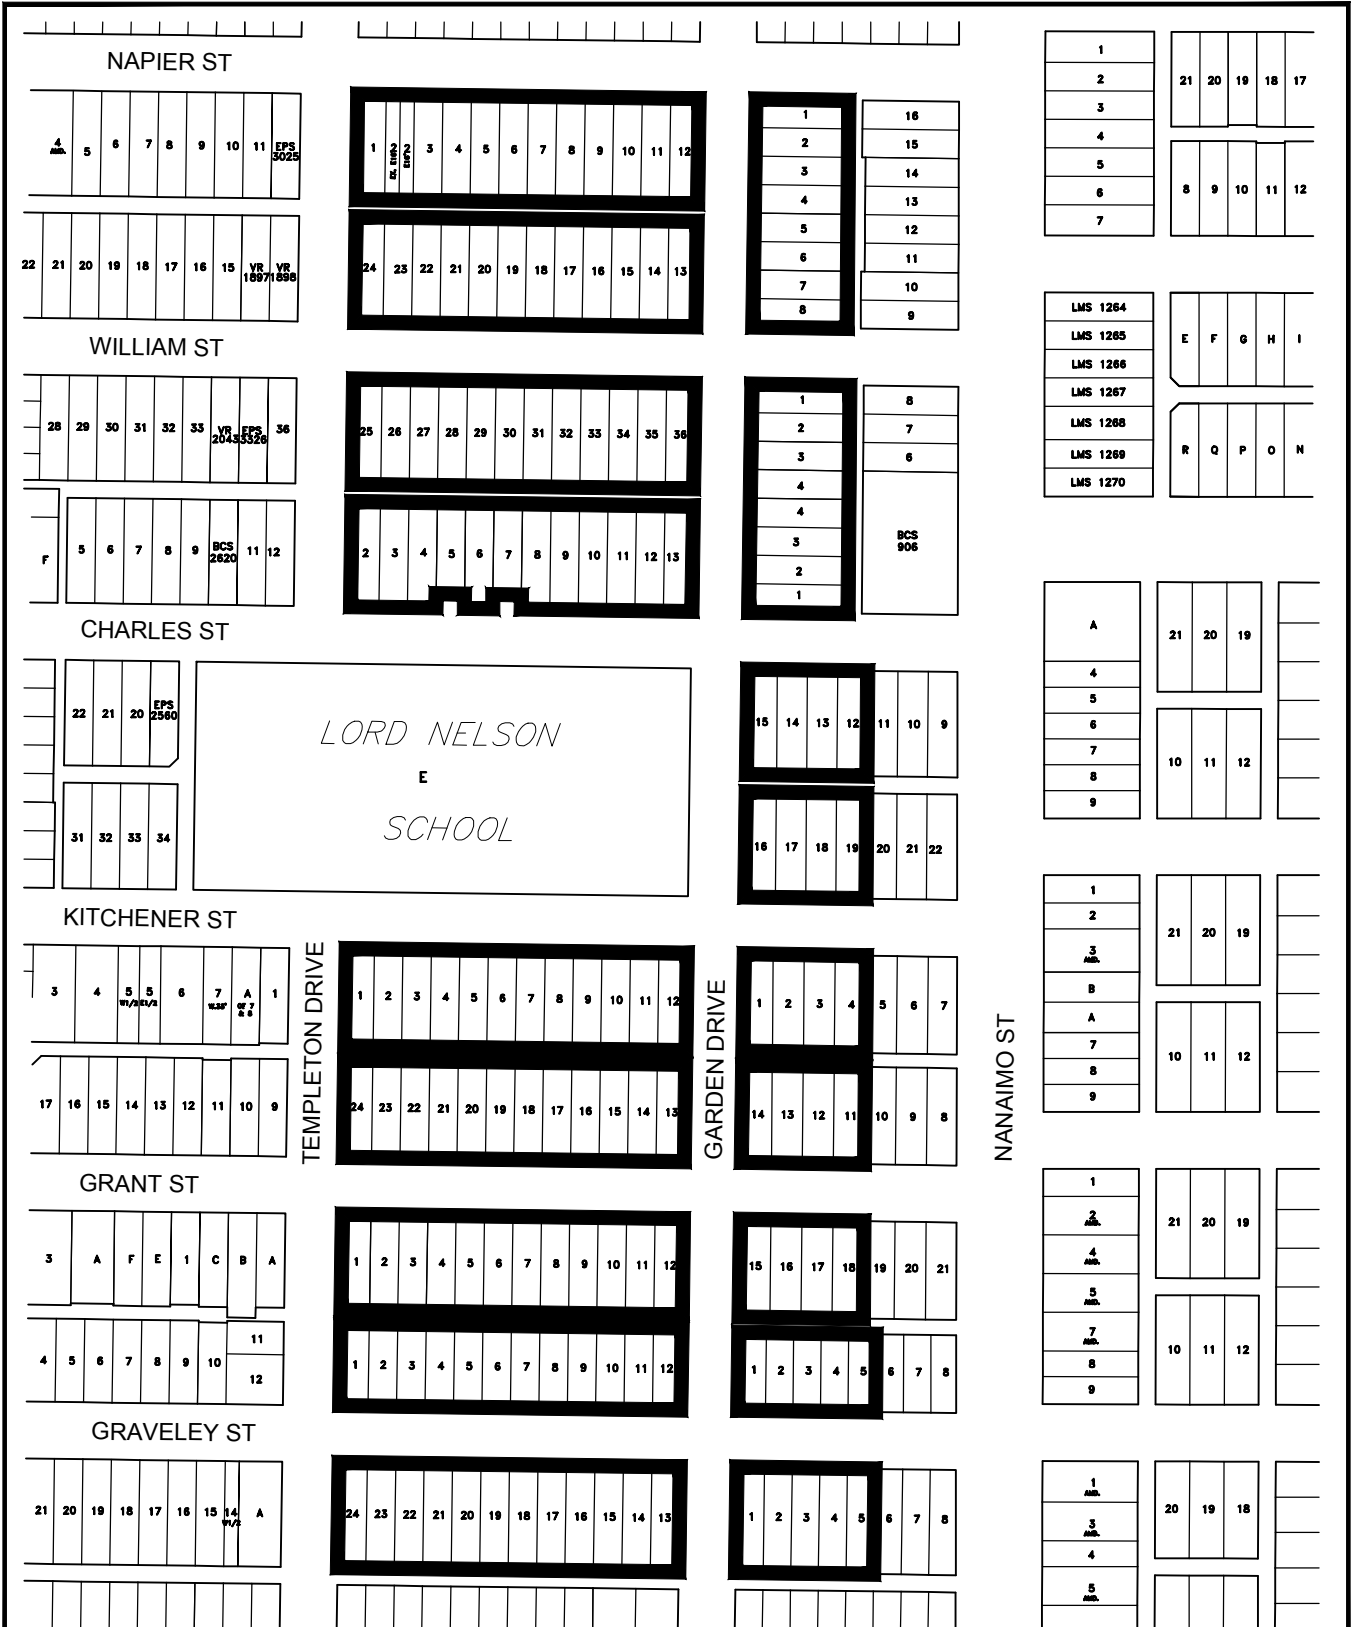

The properties outlined in black (  ) are rezoned:  
 From **RS-7** to **RT-5**

RZ - Grandview-Woodland - RT-5

map: 3 of 3

scale: NTS



FERNDALE ST

J	12 N1/2	11 N1/2	10 N1/2	9 N1/2
K	12 S1/2	11 S1/2	10 S1/2	9 S1/2

12	11	10	9 N1/2	8 N1/2	7 N1/2
			9 S1/2	8 S1/2	7 S1/2

W1 <sup>5</sup> / <sub>6</sub> / <sub>2</sub>
7
8
9
10

			E1 <sup>1</sup> / <sub>2</sub>	
11	12	11	10	9

TURNER ST



GARDEN DRIVE

1	2	3	4	5	6	7
14	13	12	11	10	9	8

NANAIMO ST

1	2	3	4	5	6	7	8	9
---	---	---	---	---	---	---	---	---

22	21	20	19	18	17	16	15	14
----	----	----	----	----	----	----	----	----

E GEORGIA ST

1	2	3	4	5	6	7
14	13	12	11	10	9	8

23	24	25	26	27	28	29	30	31
----	----	----	----	----	----	----	----	----

44	43	42	41	40	39	38	37	36
----	----	----	----	----	----	----	----	----

ADANAC ST

6	7	8	9	10	11	12
---	---	---	---	----	----	----

1	16
2	15
3	14
4	13
5	12
6	11
7	10
8	9

1	21	A	B	C	17
2					
3					
4					
5					
6	8	9	10	11	12
7					

19	18	17	16	15	14	13
----	----	----	----	----	----	----

VENABLES ST

The properties outlined in black (  ) are rezoned:  
From **RS-7** to **RT-5N**

RZ - Grandview-Woodland - RT-5

map: 1 of 3

scale: NTS



19	18	17	16	15	14	13
----	----	----	----	----	----	----

5
6
7
8
12
11
10
9

5
6
7

8	9	10	11	12
---	---	----	----	----

VENABLES ST

6	7	8	9	10	11	12
---	---	---	---	----	----	----

1	2	A	B	C	D
---	---	---	---	---	---

1
2
3
4
5
6
7

21	20	19	18	17
----	----	----	----	----

19	18	17	16	15	14	13
----	----	----	----	----	----	----

14	13	12	11	10	9	8
----	----	----	----	----	---	---

8	9	10	11	12
---	---	----	----	----

PARKER ST

6	7	8	9	10	11	12
---	---	---	---	----	----	----

1	2	3	4	5	6	7
---	---	---	---	---	---	---

1
2
3
4
5
6
7

21	20	19	18	17
----	----	----	----	----

19	18	17	16	15	14	13
----	----	----	----	----	----	----

14	13	12	11	10	9	8
----	----	----	----	----	---	---

8	9	10	11	12
---	---	----	----	----

NAPIER ST

6	7	8	9	10	11	12
---	---	---	---	----	----	----

GARDEN DRIVE

1	16
2	15
3	14
4	13
5	12
6	11
7	10
8	9

NANAIMO ST

1
2
3
4
5
6
7

21	20	19	18	17
----	----	----	----	----

19	18	17	16	15	14	13
----	----	----	----	----	----	----

8	9	10	11	12
---	---	----	----	----

LMS 1264
LMS 1265
LMS 1266

E	F	G	H	I
---	---	---	---	---

The properties outlined in black (  ) are rezoned:  
From **RS-7** to **RT-5N**

RZ - Grandview-Woodland - RT-5

map: 2 of 3


scale: NTS





The properties outlined in black (  ) are rezoned:  
 From **RS-7** to **RT-5N**



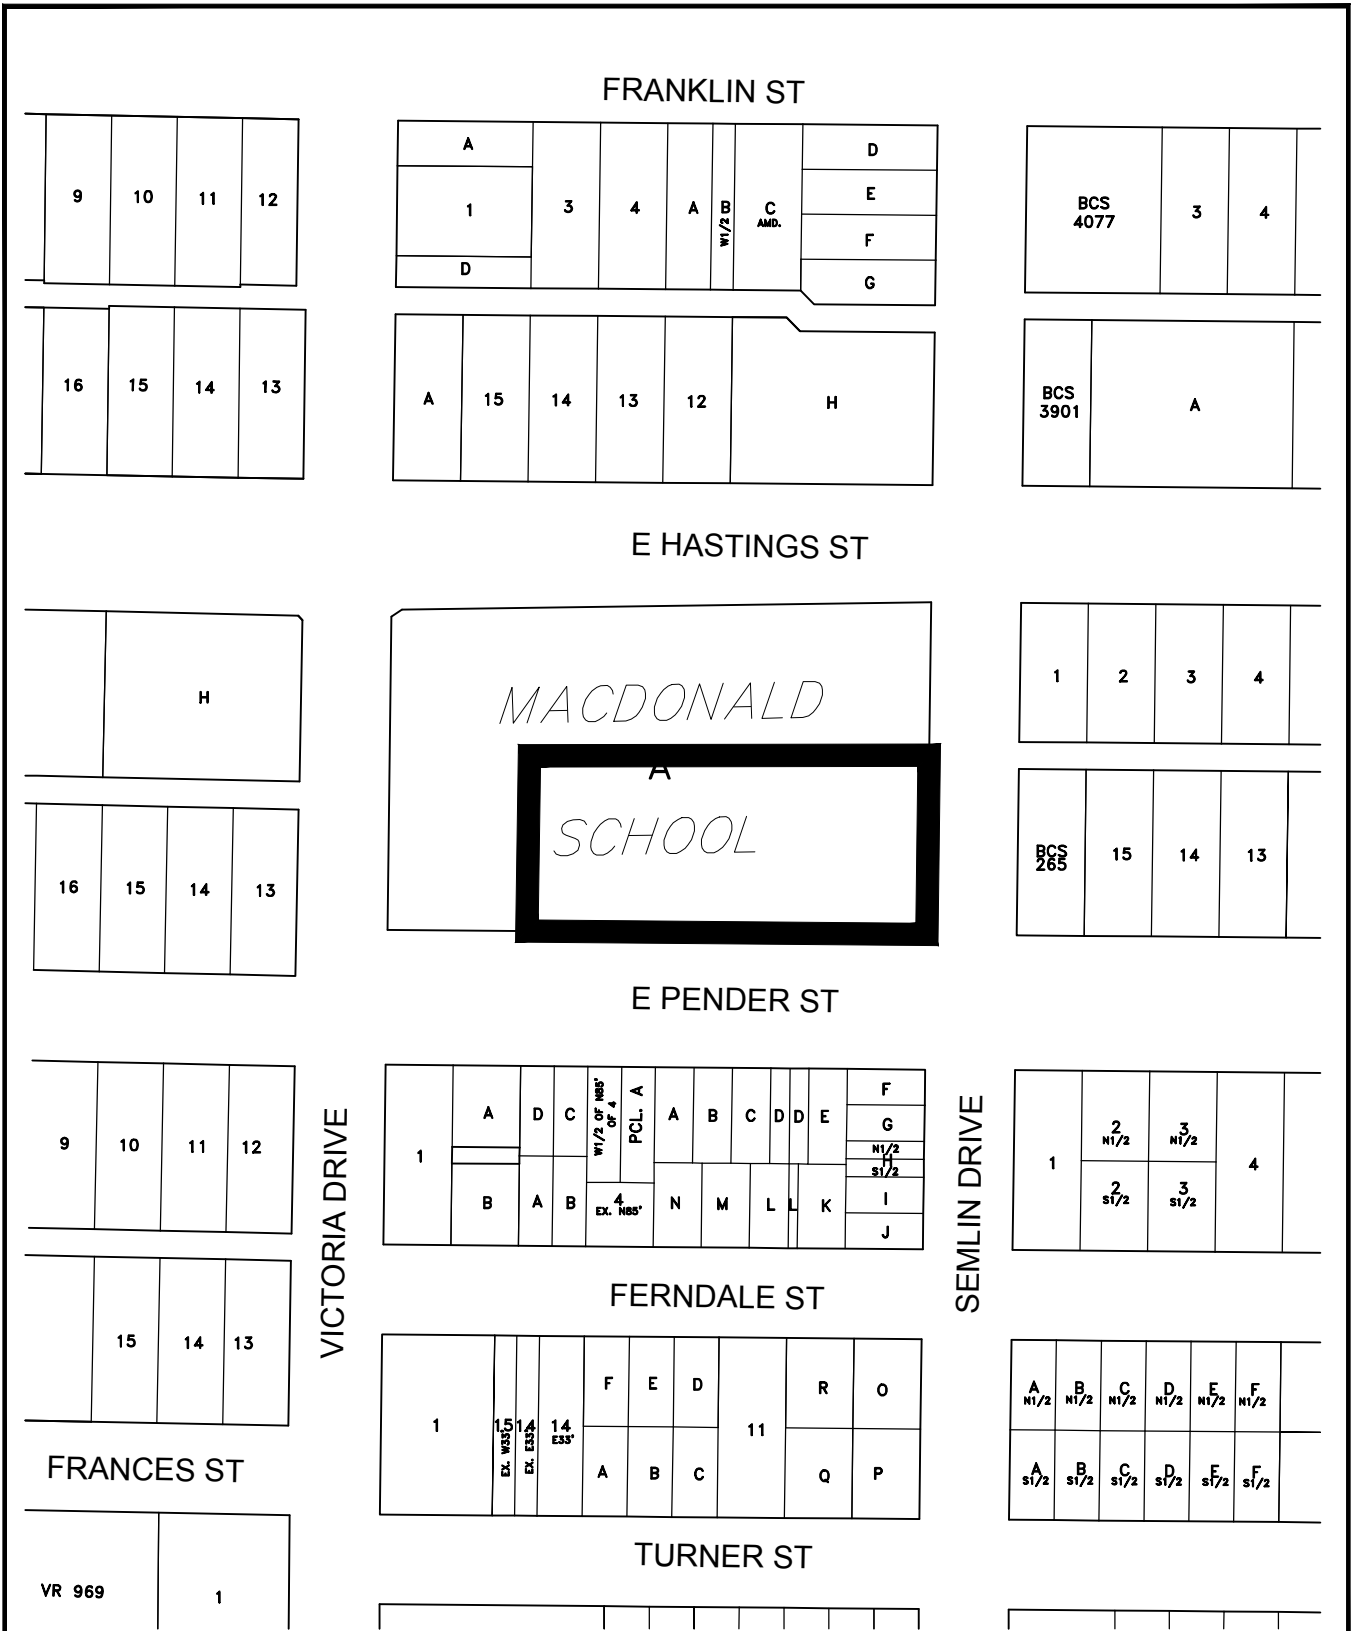

The property outlined in black (  ) is rezoned:  
 From **RT-4** to **RT-5**


RZ - Grandview-Woodland - RT-5

map: 1 of 4  
 scale: NTS





**Schedule A**

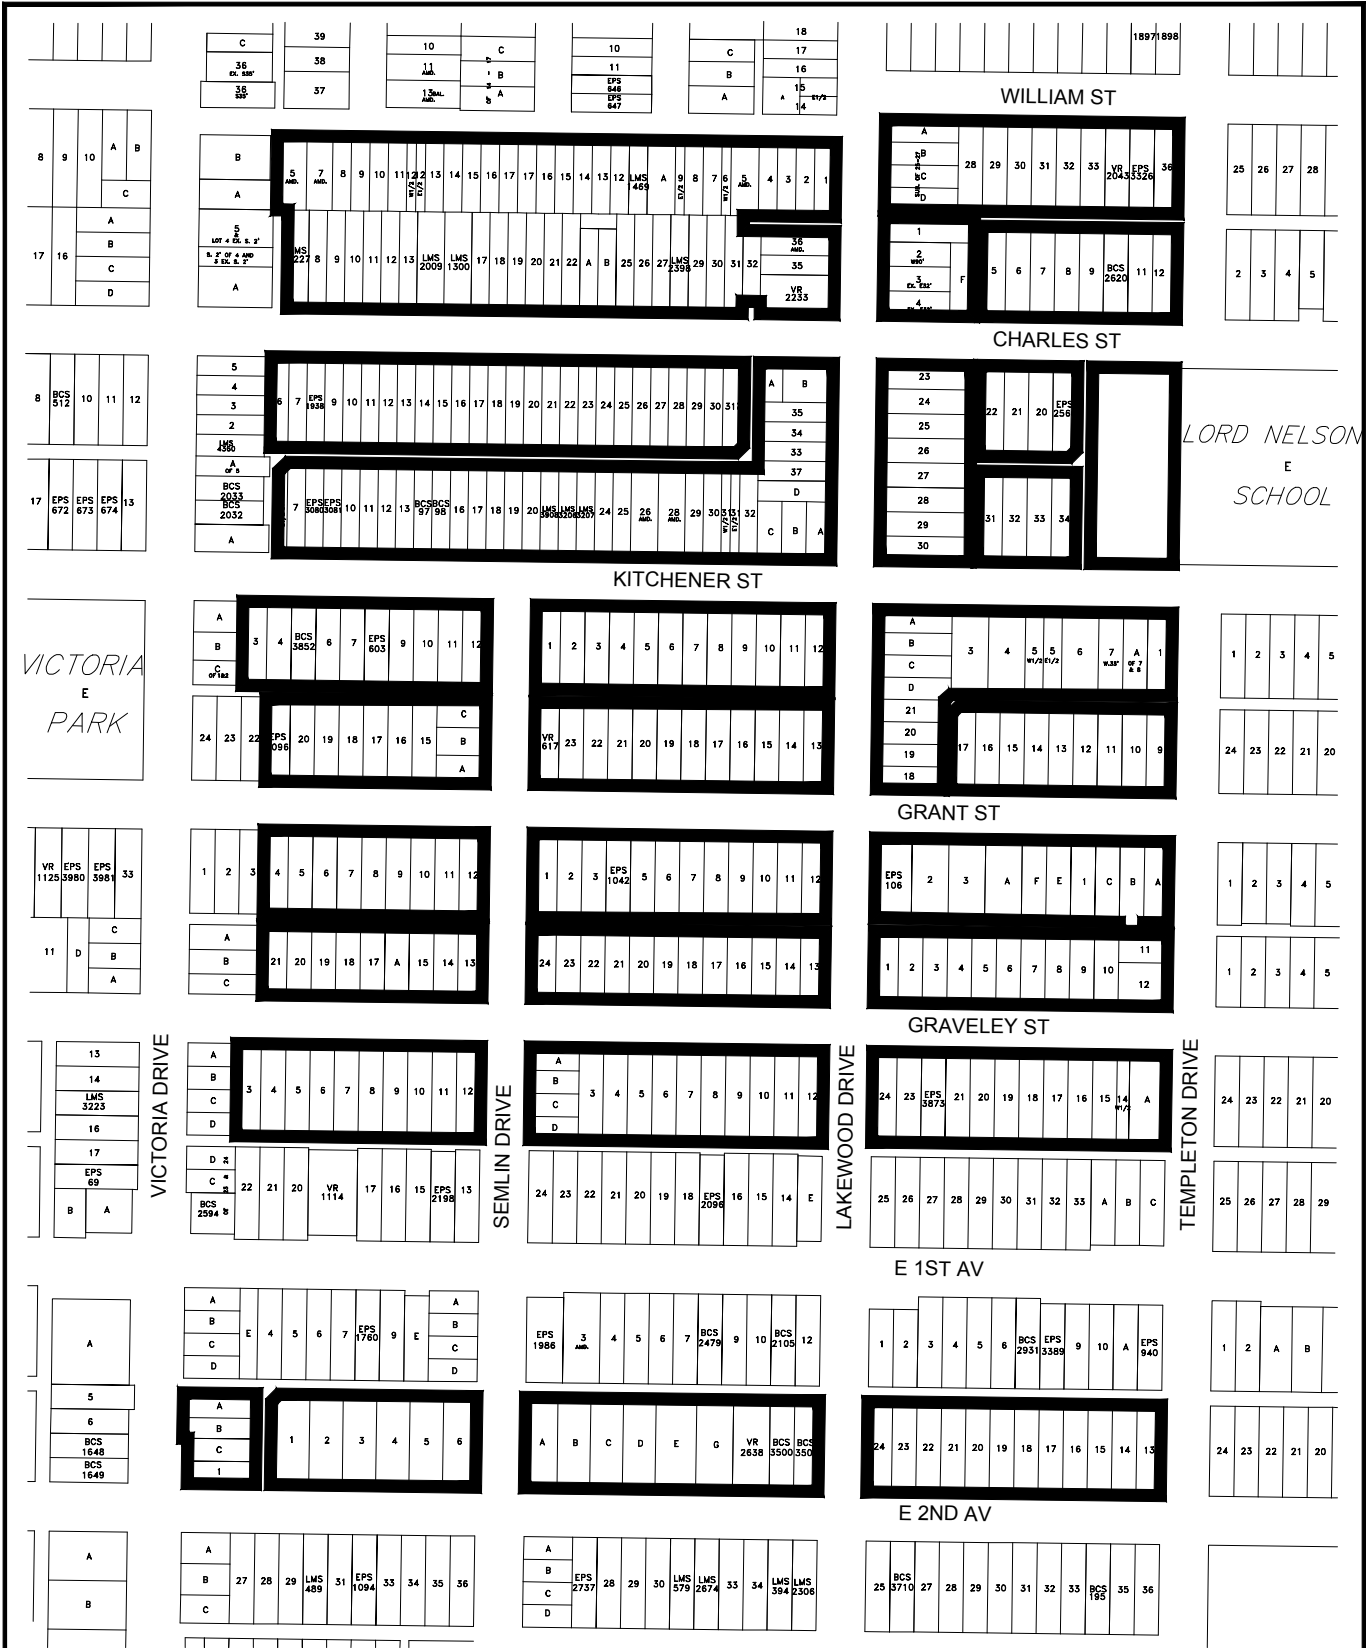

The properties outlined in black ( **█** ) are rezoned:  
 From **RT-4** to **RT-5**

**Z-725 (d) (vi)**

**RZ - Grandview-Woodland - RT-5**


map: 3 of 4

scale: NTS



**City of Vancouver**

date: 2017-07-04

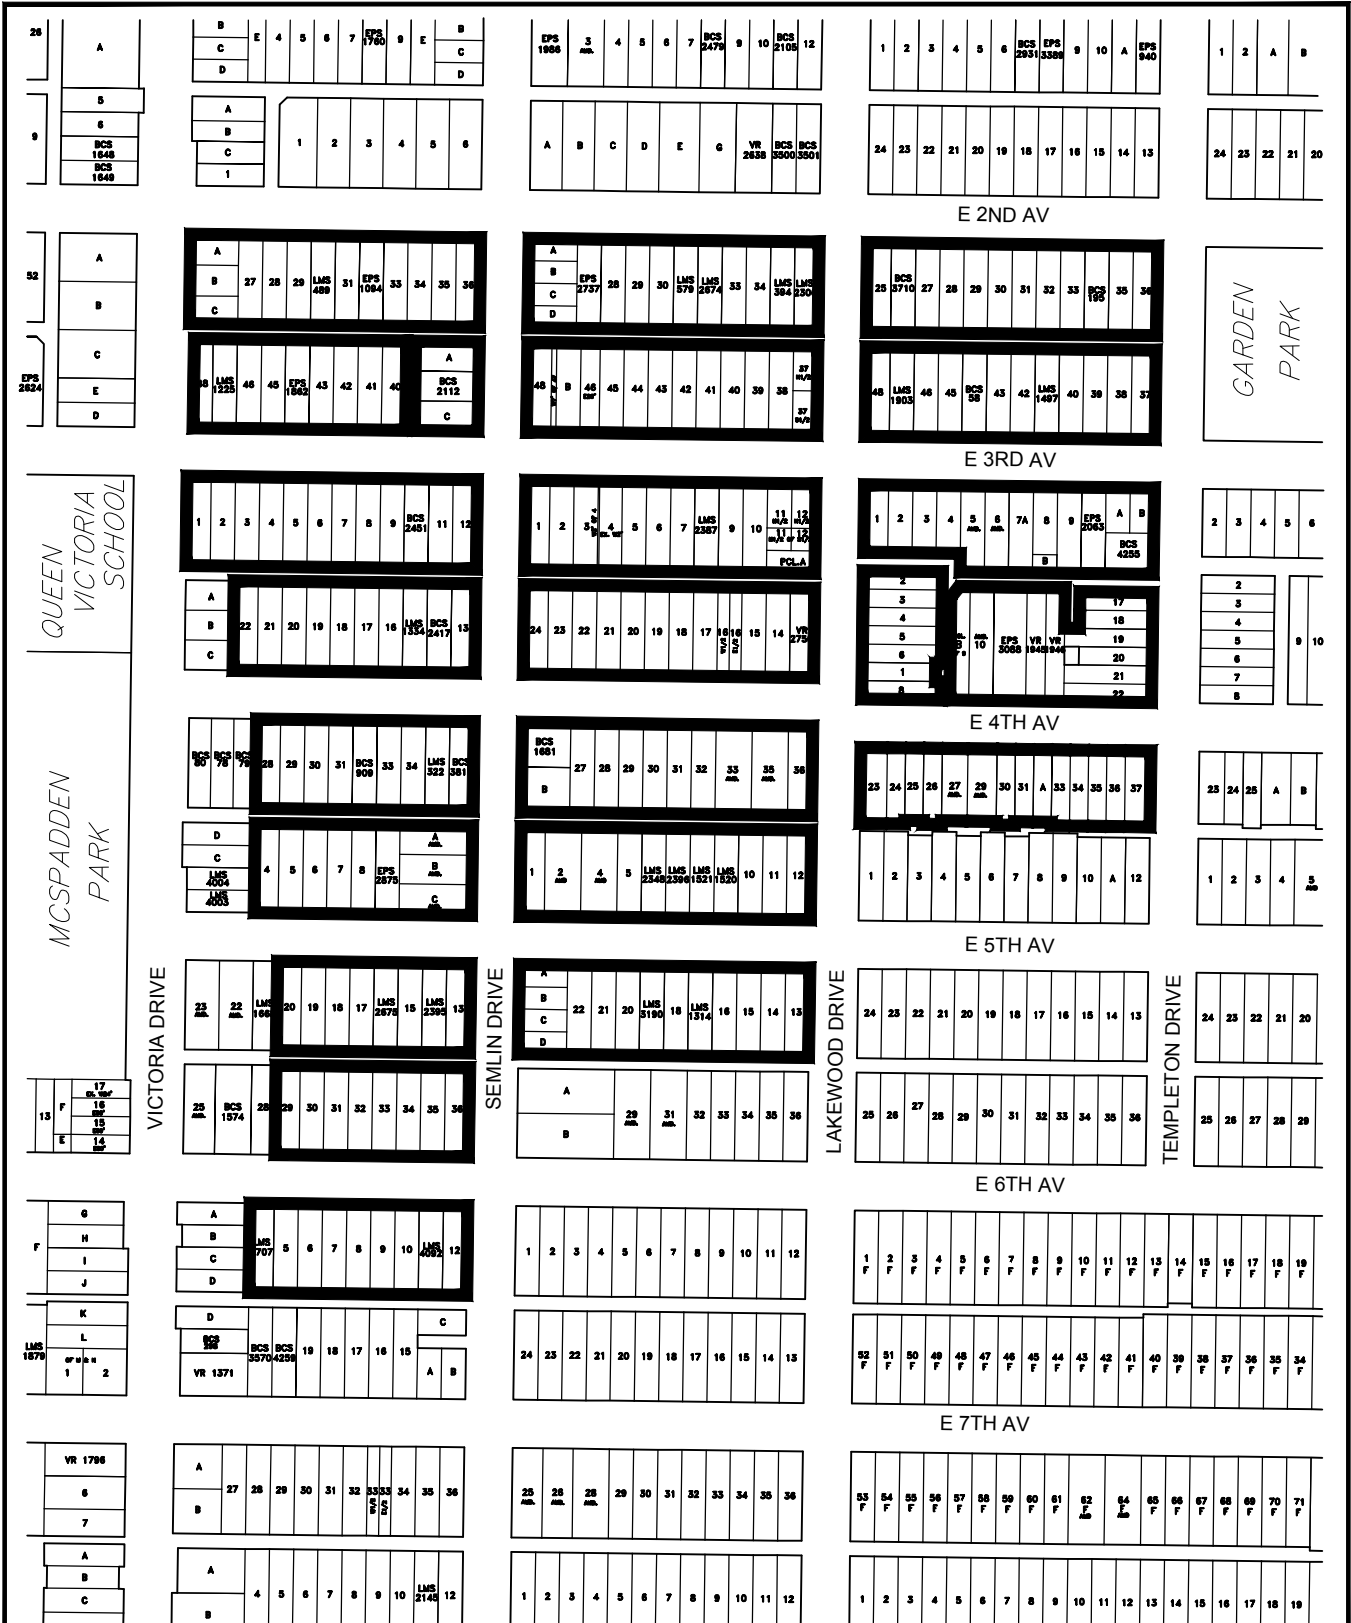

The properties outlined in black ( **█** ) are rezoned:  
 From **RT-4** to **RT-5**

RZ - Grandview-Woodland - RT-5

map: 4 of 4

scale: NTS






The properties outlined in black ( **█** ) are rezoned:  
 From **RT-5A** to **RT-5**

RZ - RT-5

map: 1 of 1

scale: NTS



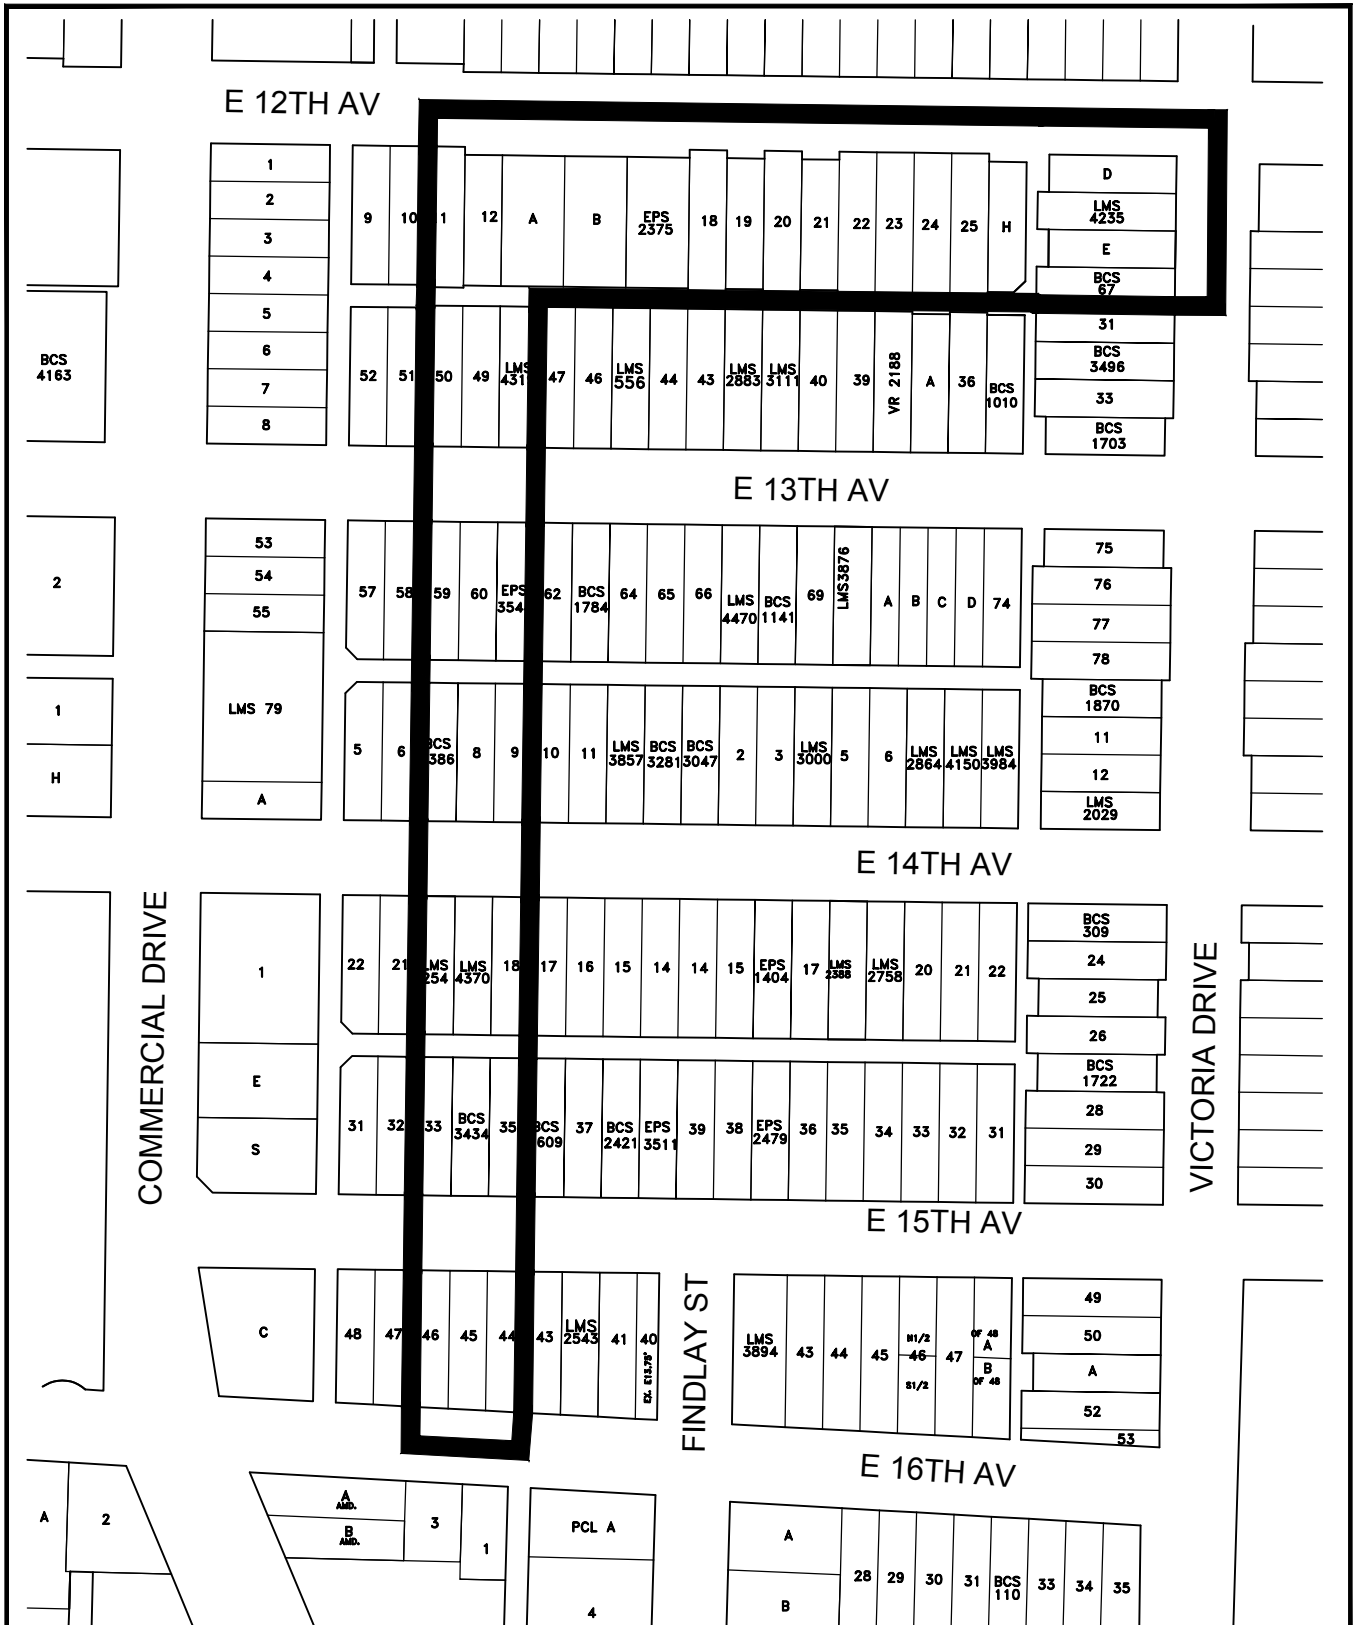


The properties outlined in black ( **█** ) are rezoned:  
 From **RT-5AN** to **RT-5N**

RZ - RT-5N

map: 1 of 2

scale: NTS



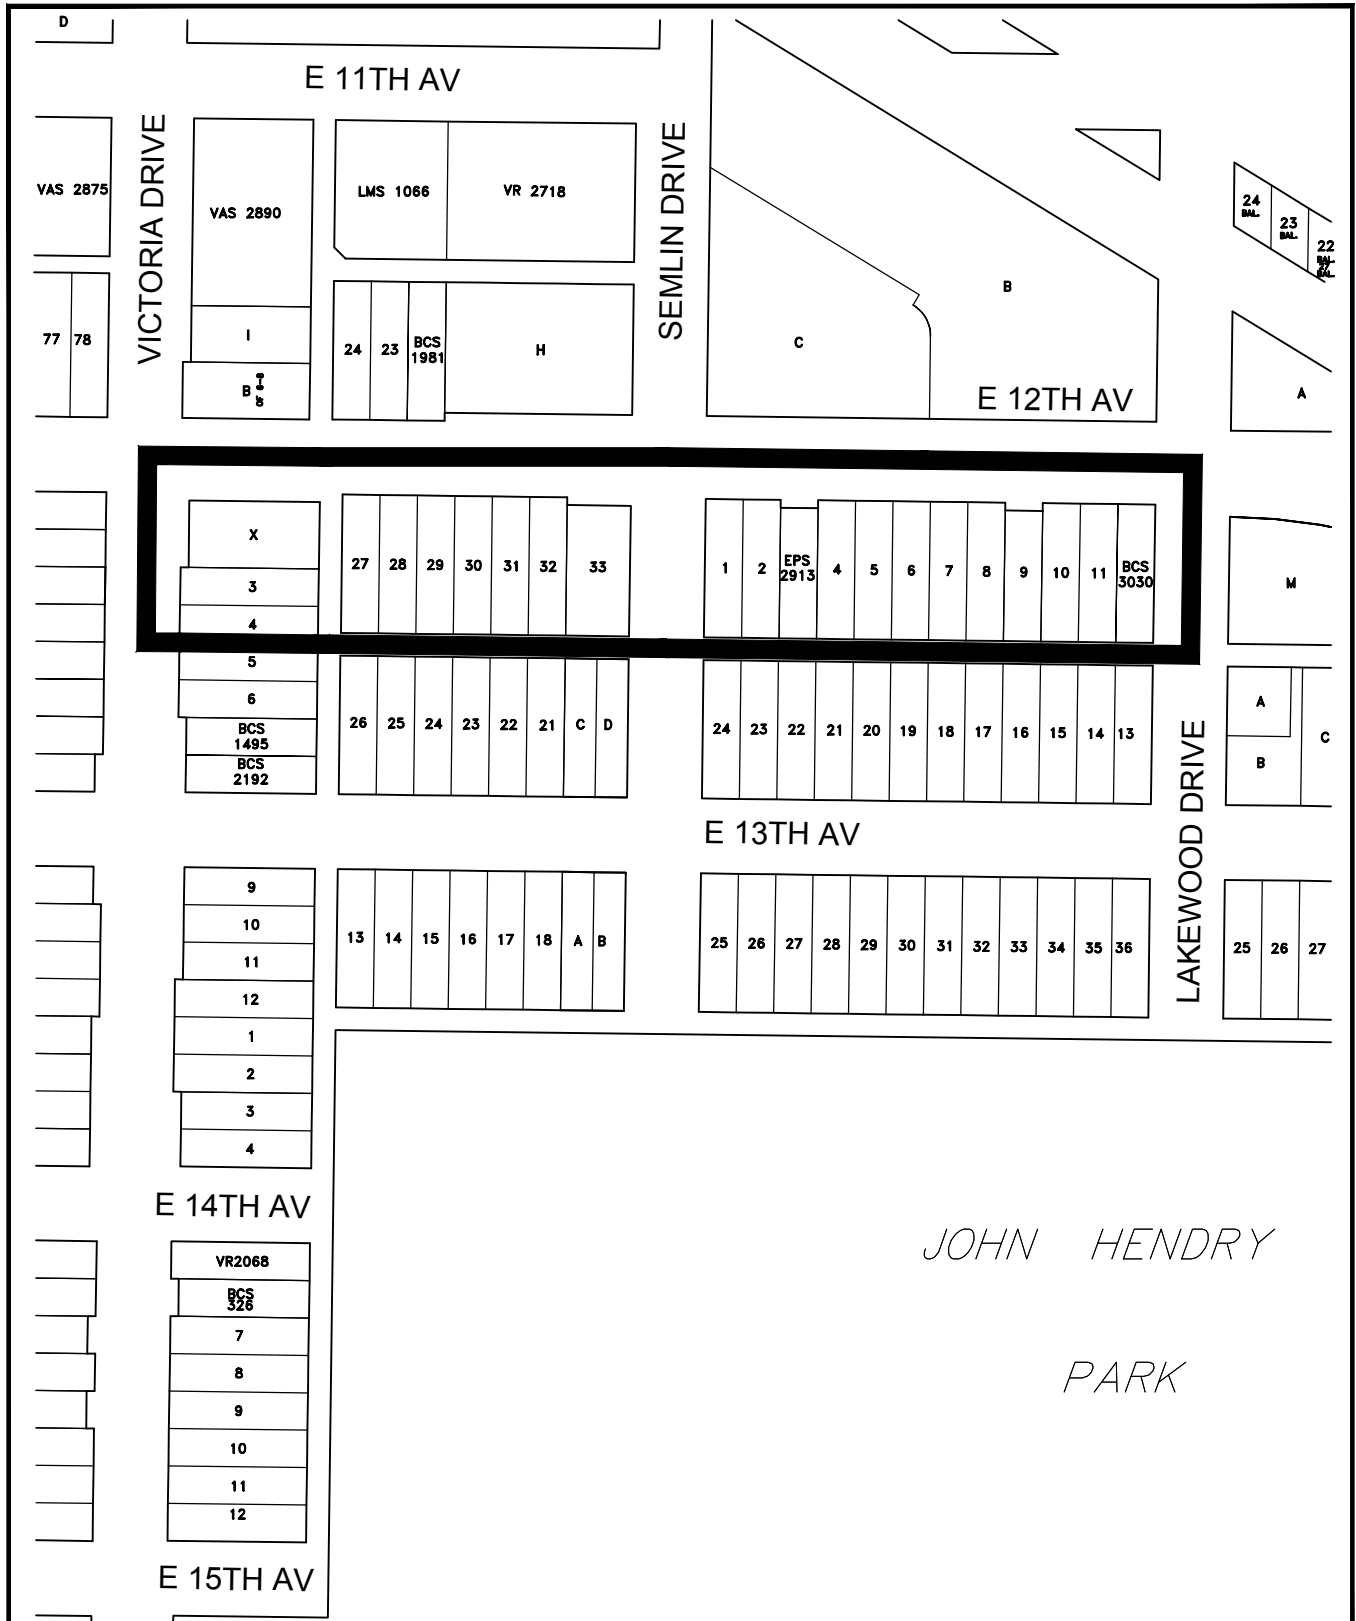

The properties outlined in black (  ) are rezoned:  
 From **RT-5AN** to **RT-5N**

RZ - Grandview-Woodland - RT-5N

map: 2 of 2

scale: NTS

