


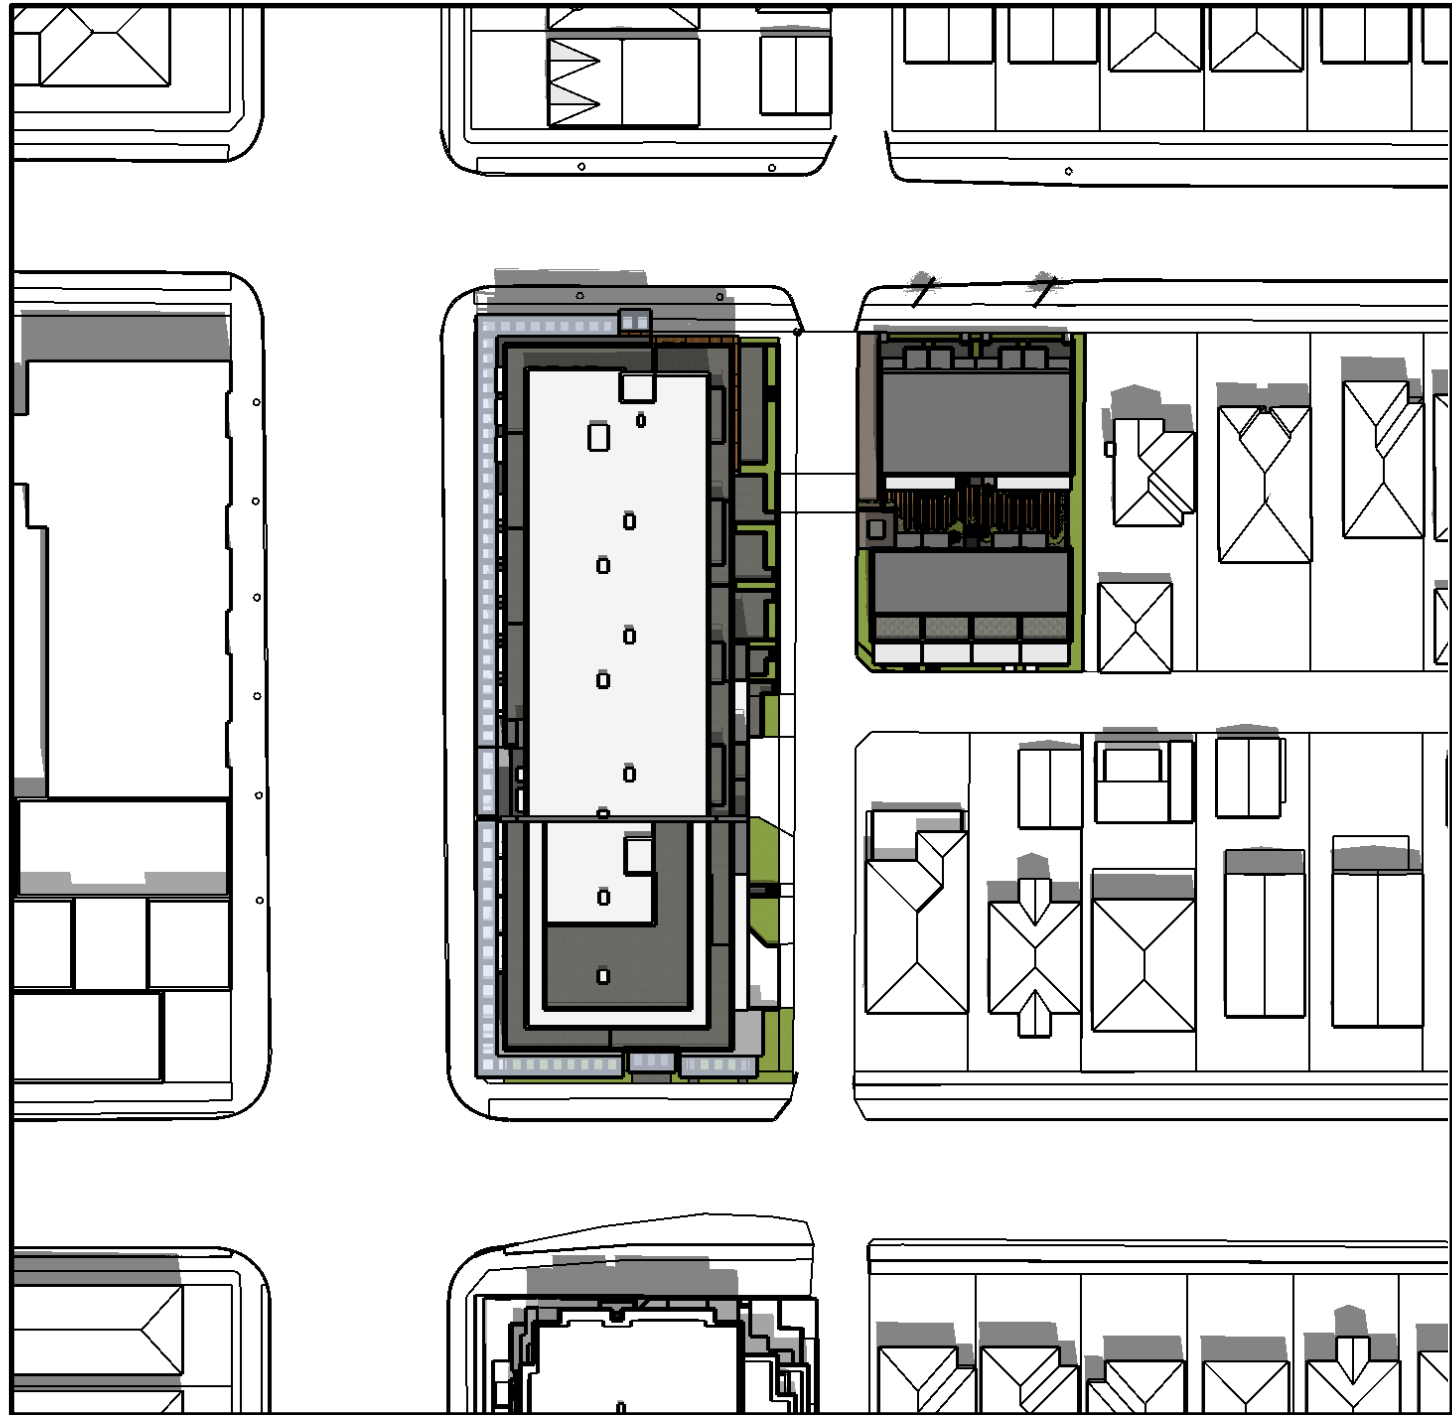

JUNE 22nd - 10am



JUNE 22nd - 12pm



JUNE 22nd - 2pm



JUNE 22nd - 4pm



SEPTEMBER 22nd - 10am



SEPTEMBER 22nd - 12pm



SEPTEMBER 22nd - 2pm



SEPTEMBER 22nd - 4pm



408 - 611 Alexander Street
Vancouver, British Columbia
Canada, V6A 1E1

www.cornerarch.com
tel 604 253-8800
fax 604 253-8133

IMPORTANT: Copyright reserved. This design and drawing is the exclusive property of Cornerstone Architecture and cannot be used for any purpose without the written consent of the Architect. This drawing is not to be used for construction until issued for that purpose by the Architect.

Prior to commencement of the Work, the Contactor shall review and verify drawing dimensions, datums and levels to identify all discrepancies between information on this drawing and 1) actual site conditions; and 2) the remaining Contract Documents. The Contactor shall bring these items to the attention of the Architect for clarification before proceeding with work.

ISSUE / REVISION DATE:

☐ Issued For: Rezoning Enquiry
☒ Issued For: Rezoning

January 31, 2019
December, 2019

PERMIT NUMBERS:

Development Permit: DE
Building Permit: BU

LEGAL:

LOT B PLAN 1810 OF BLOCK 2 DISTRICT LOT 658
GROUP 1 NWD

SEAL (IF REQ'D):

PROJECT:

7280 Fraser St
Fraser St
Mixed-Use Development

ZONING:

Rezoning from C-1

DRAWING TITLE:

Shadow Analysis

PLOT/ISSUE DATE:

Dec, 2019

REVIEWED:

S.K.

DRAWN:

G.S.

PROJECT NO.:

1822

SCALE (U.N.O.):

1/16" = 1'0" @ 11x17"
3/32" = 1'-0" @ 24x36" UNO

REVISION:

A

DRAWING NO.:

A5.0