



PENDRELL ST LOOKING EAST



BUTE ST AND PENDRELL ST LOOKING SOUTHEAST



THURLOW ST AND PENDRELL ST LOOKING WEST



PENDRELL ST LOOKING WEST



VIEW OF SEE-EM-IA LANE FROM THURLOW ST LOOKING WEST



SEE-EM-IA LANE LOOKING EAST



VIEW OF SEE-EM-IA LANE FROM BUTE ST



JEPSON-YOUNG LANE




PROJECT
**1116-1140 Pendrell St
Vancouver, BC**


**Reference
Images &
Streetscape**

JOB NO.	01-19
DRAWN	AW
DATE	January 23, 2020
SCALE	N/A
CHECKED	WTL
© Copyright reserved. This plan and design is and at all times remains the exclusive property of W. T. Leung Architects Inc. and cannot be used without the Architect's consent.	
DRAWING NO.:	


A1.03

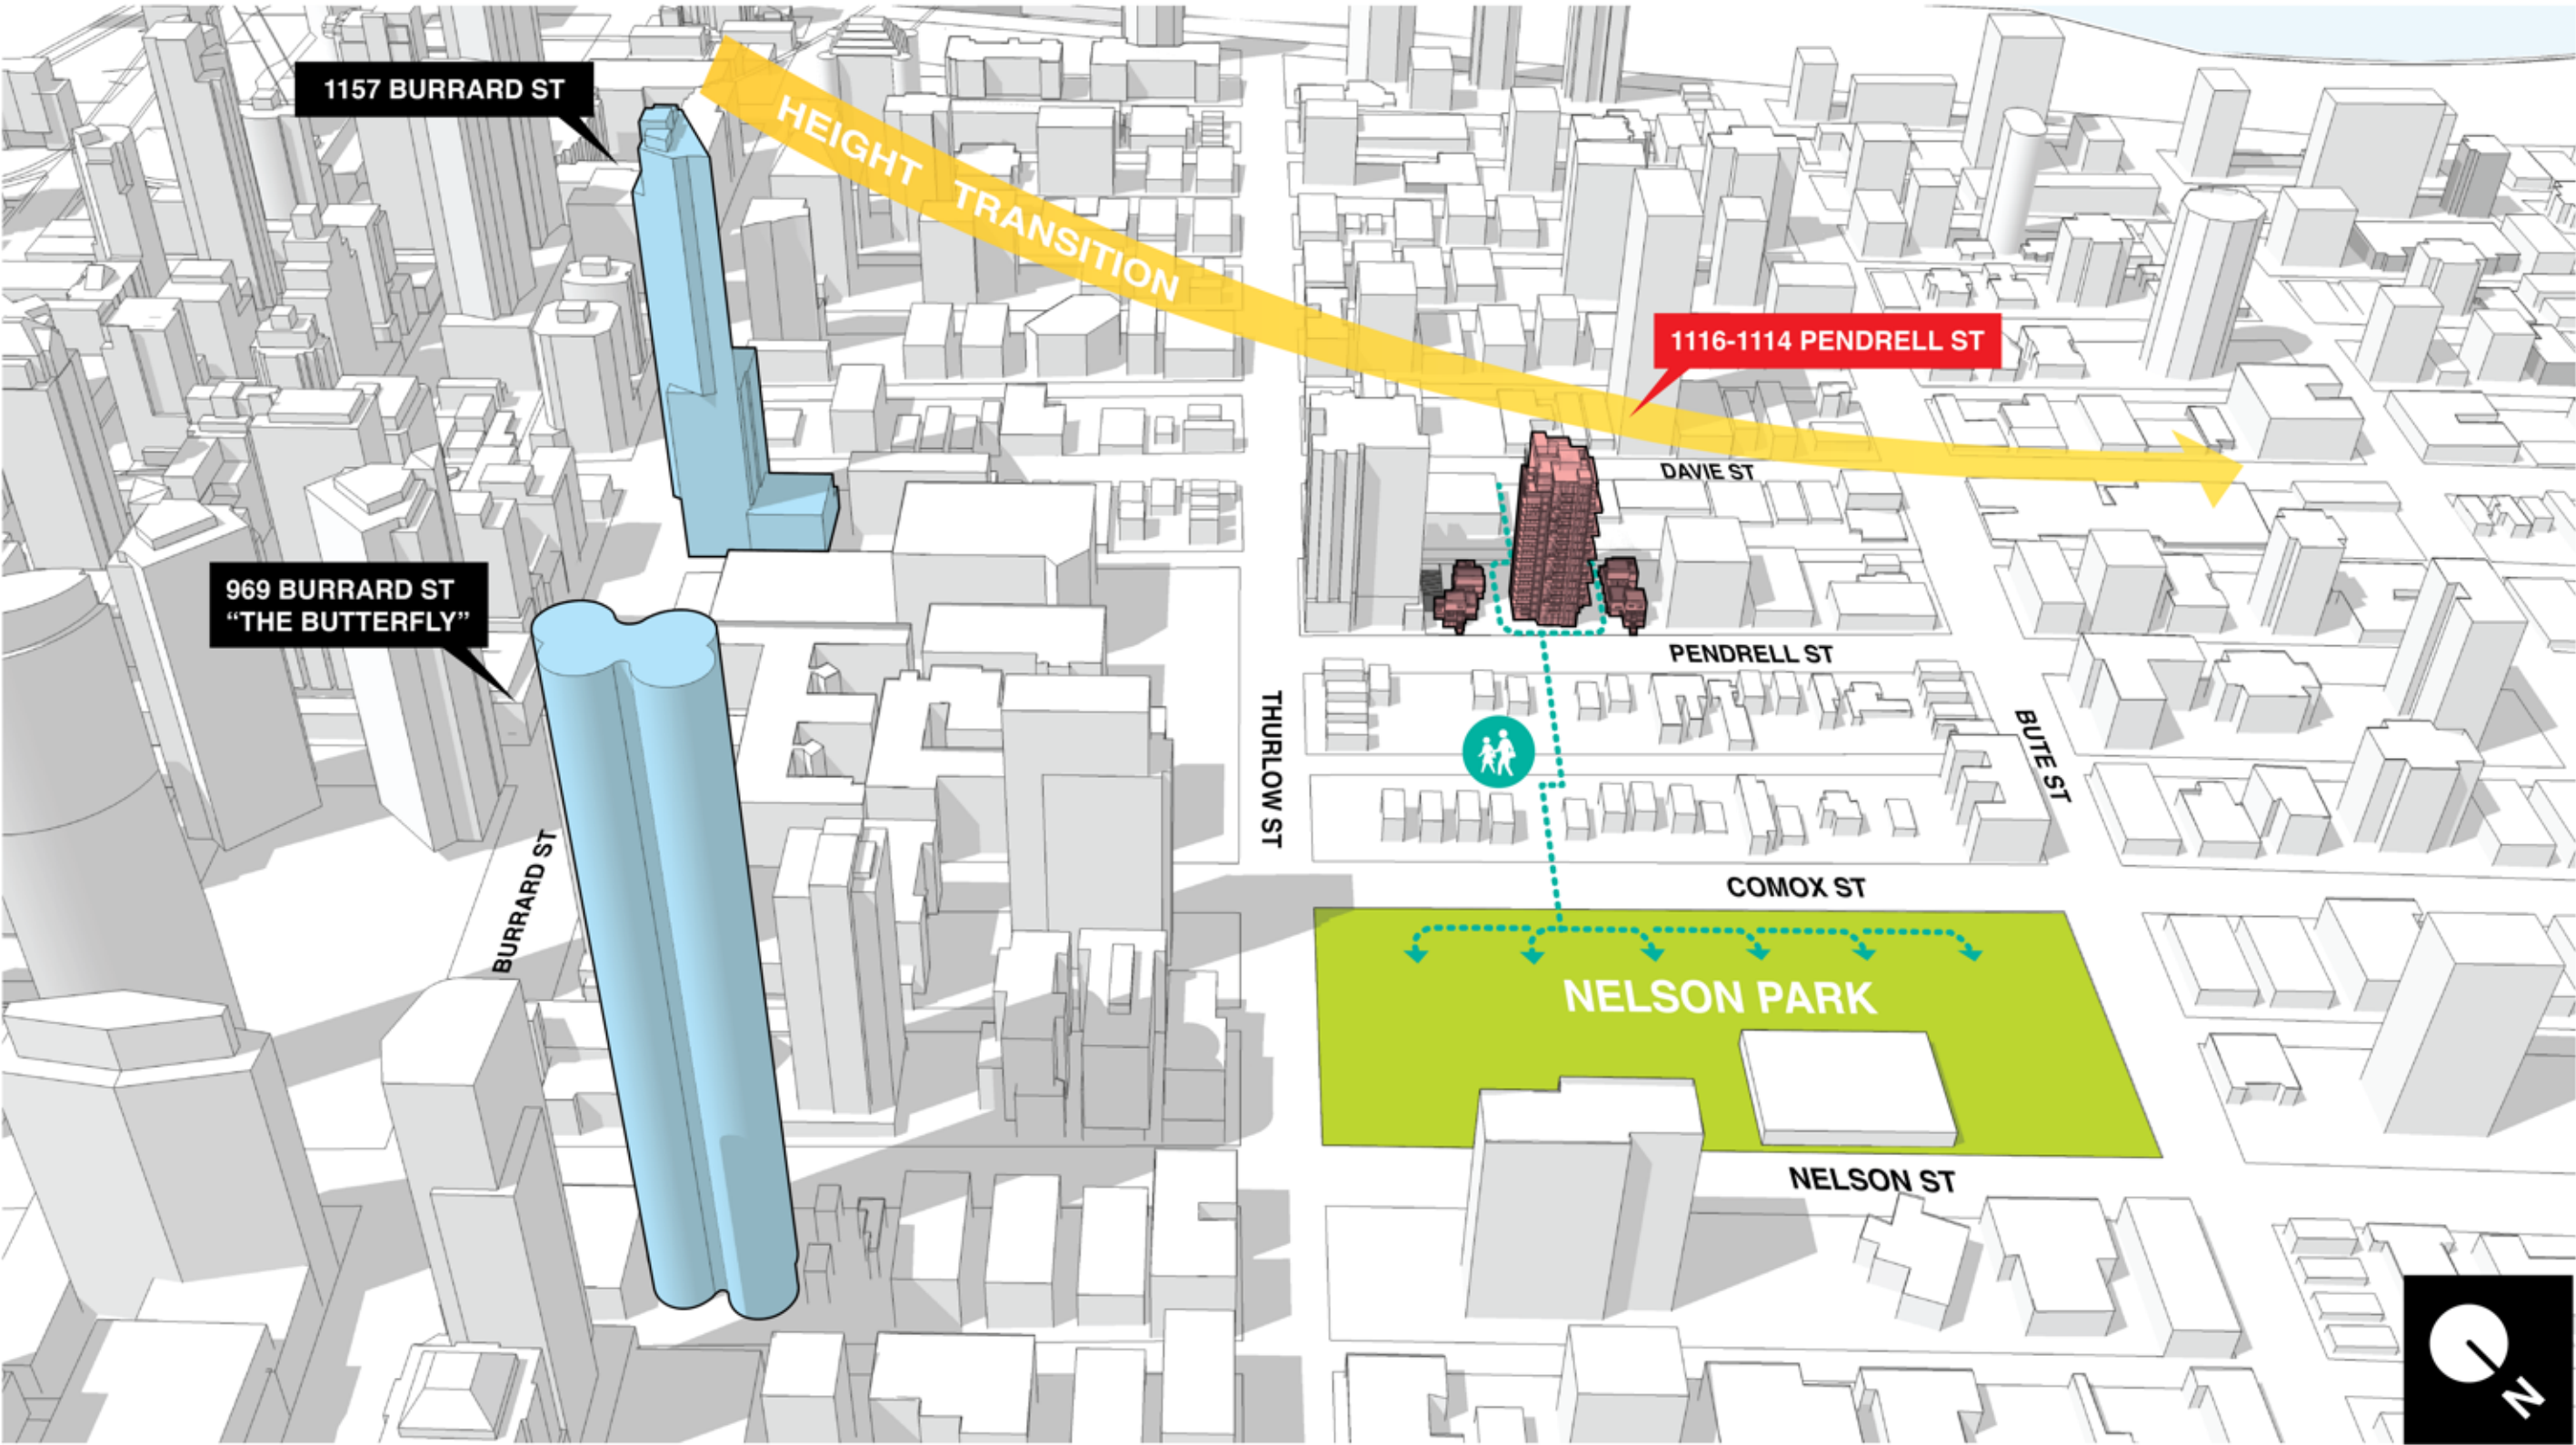

TOWER HEIGHT TRANSITION DIAGRAM WITH SITE CONTEXT

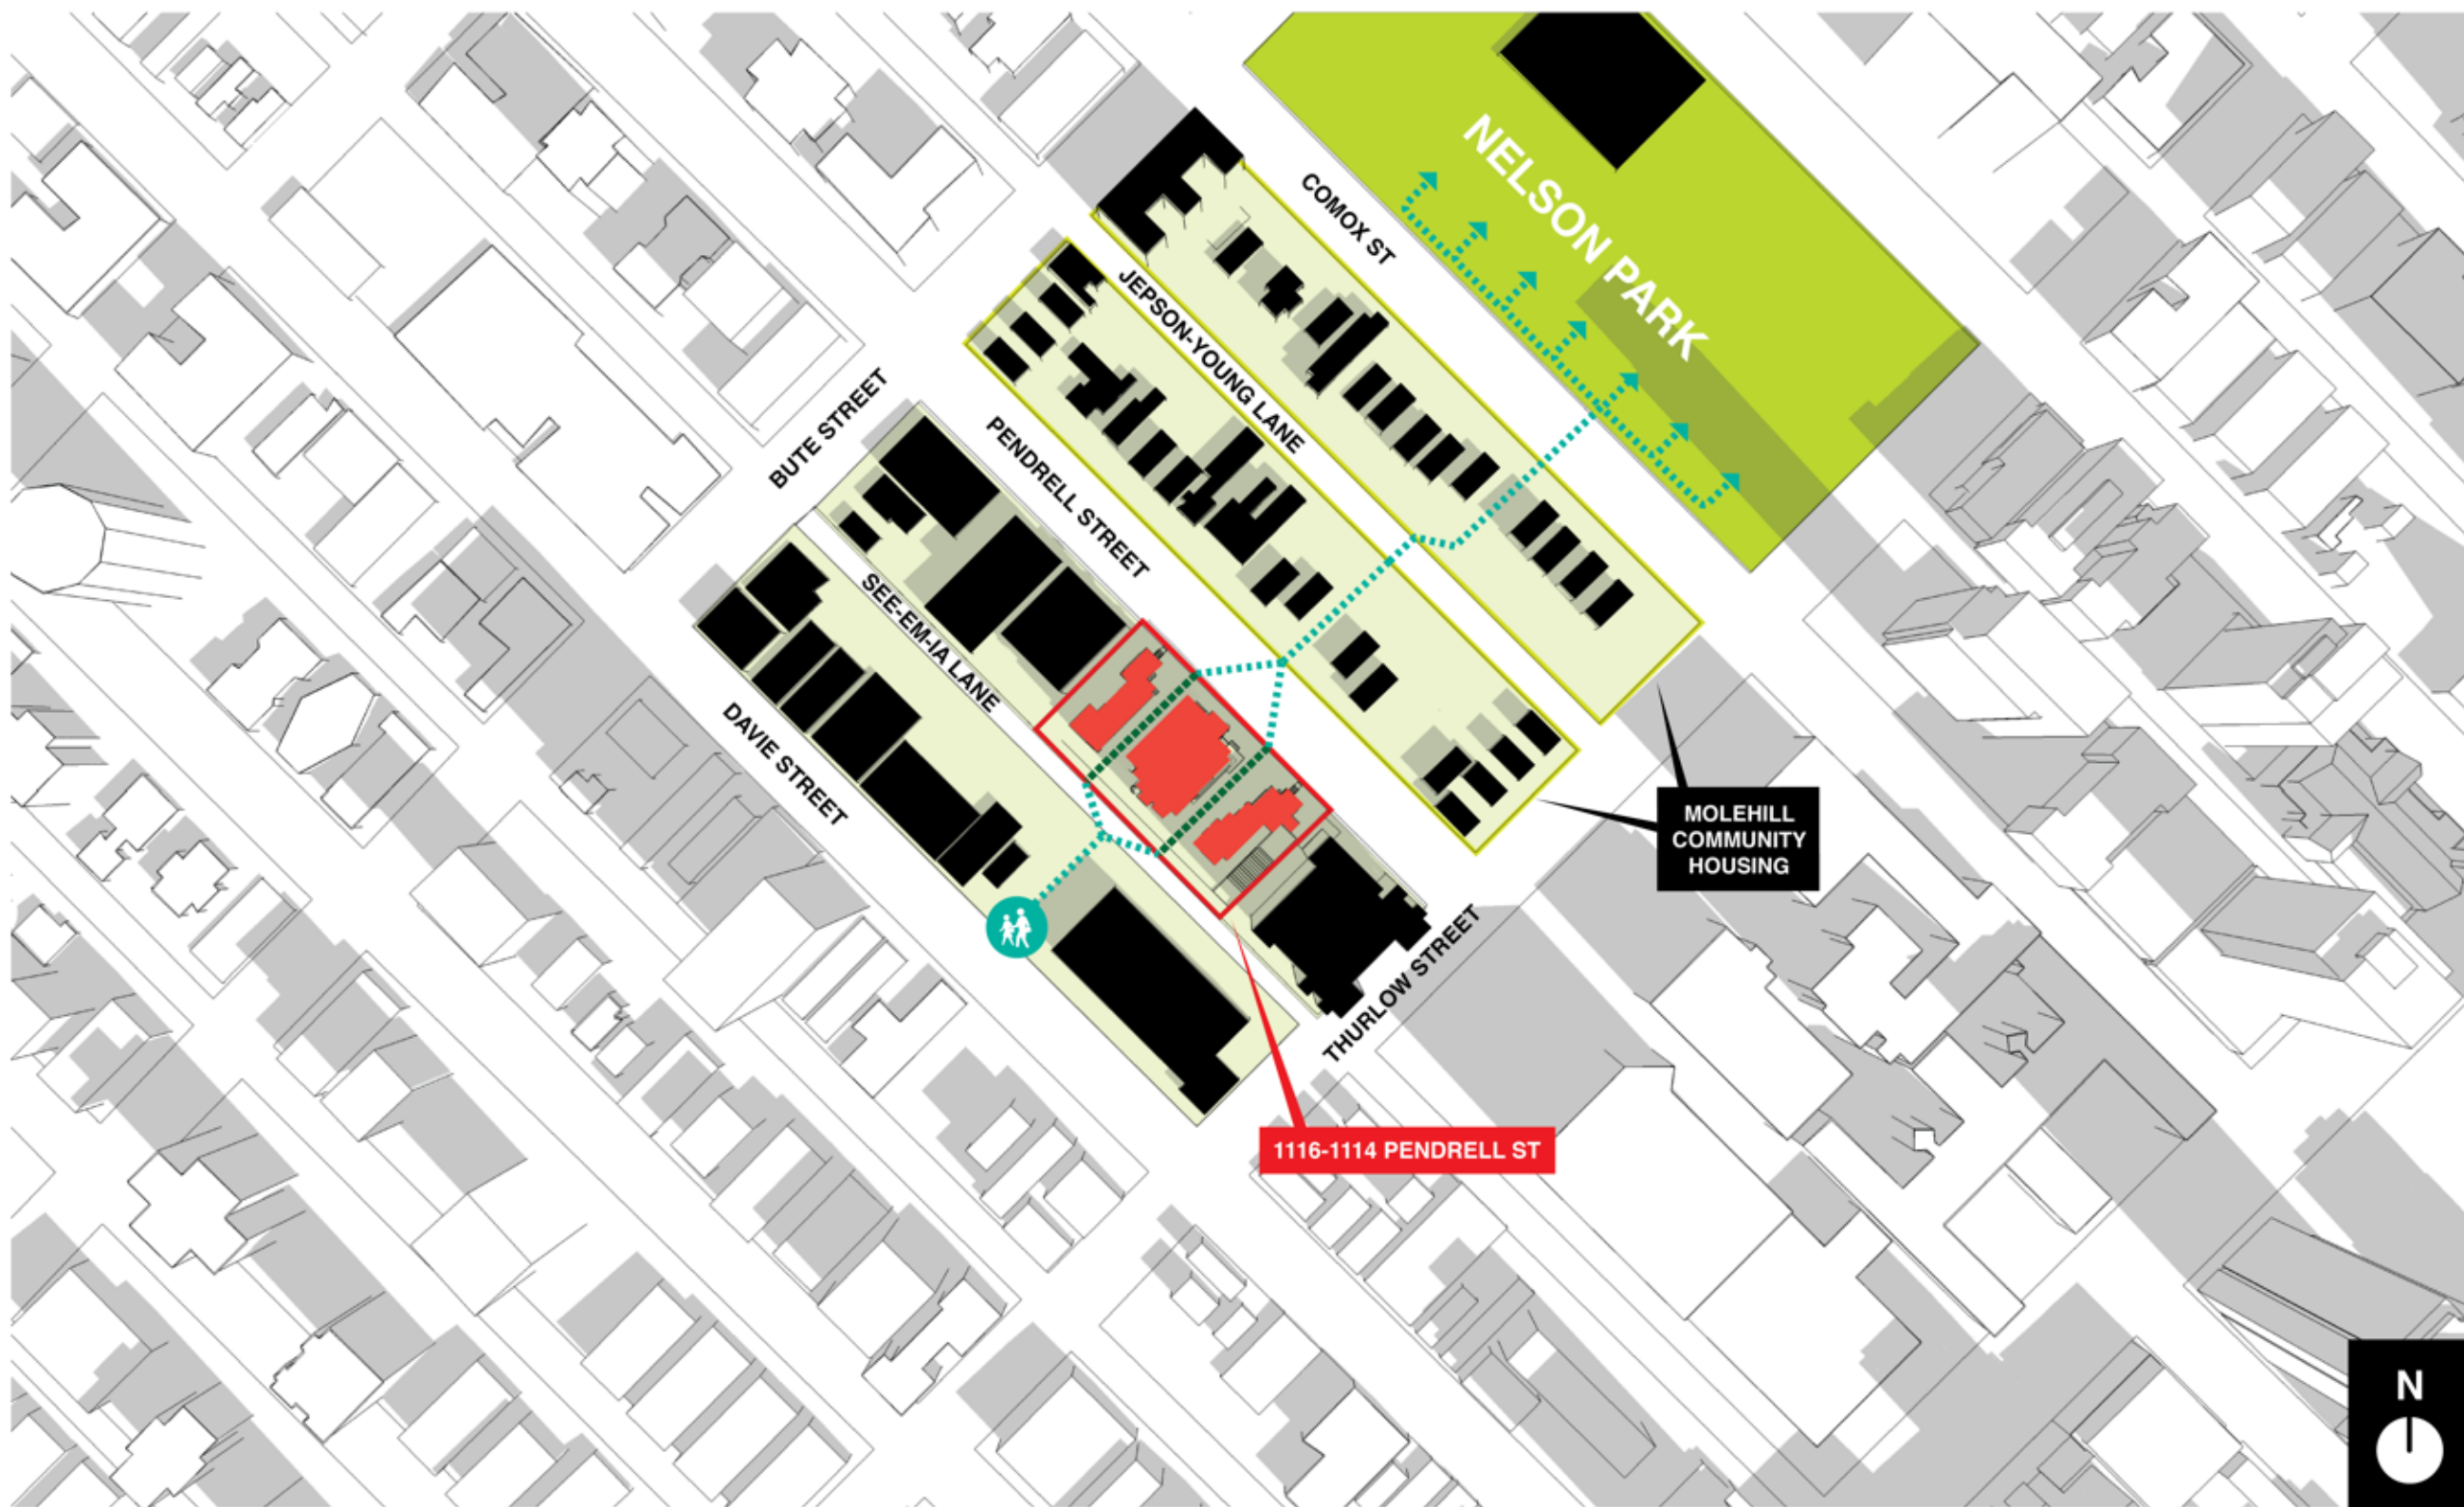

PERMEABILITY THROUGH THE SITE TOWARDS NELSON PARK

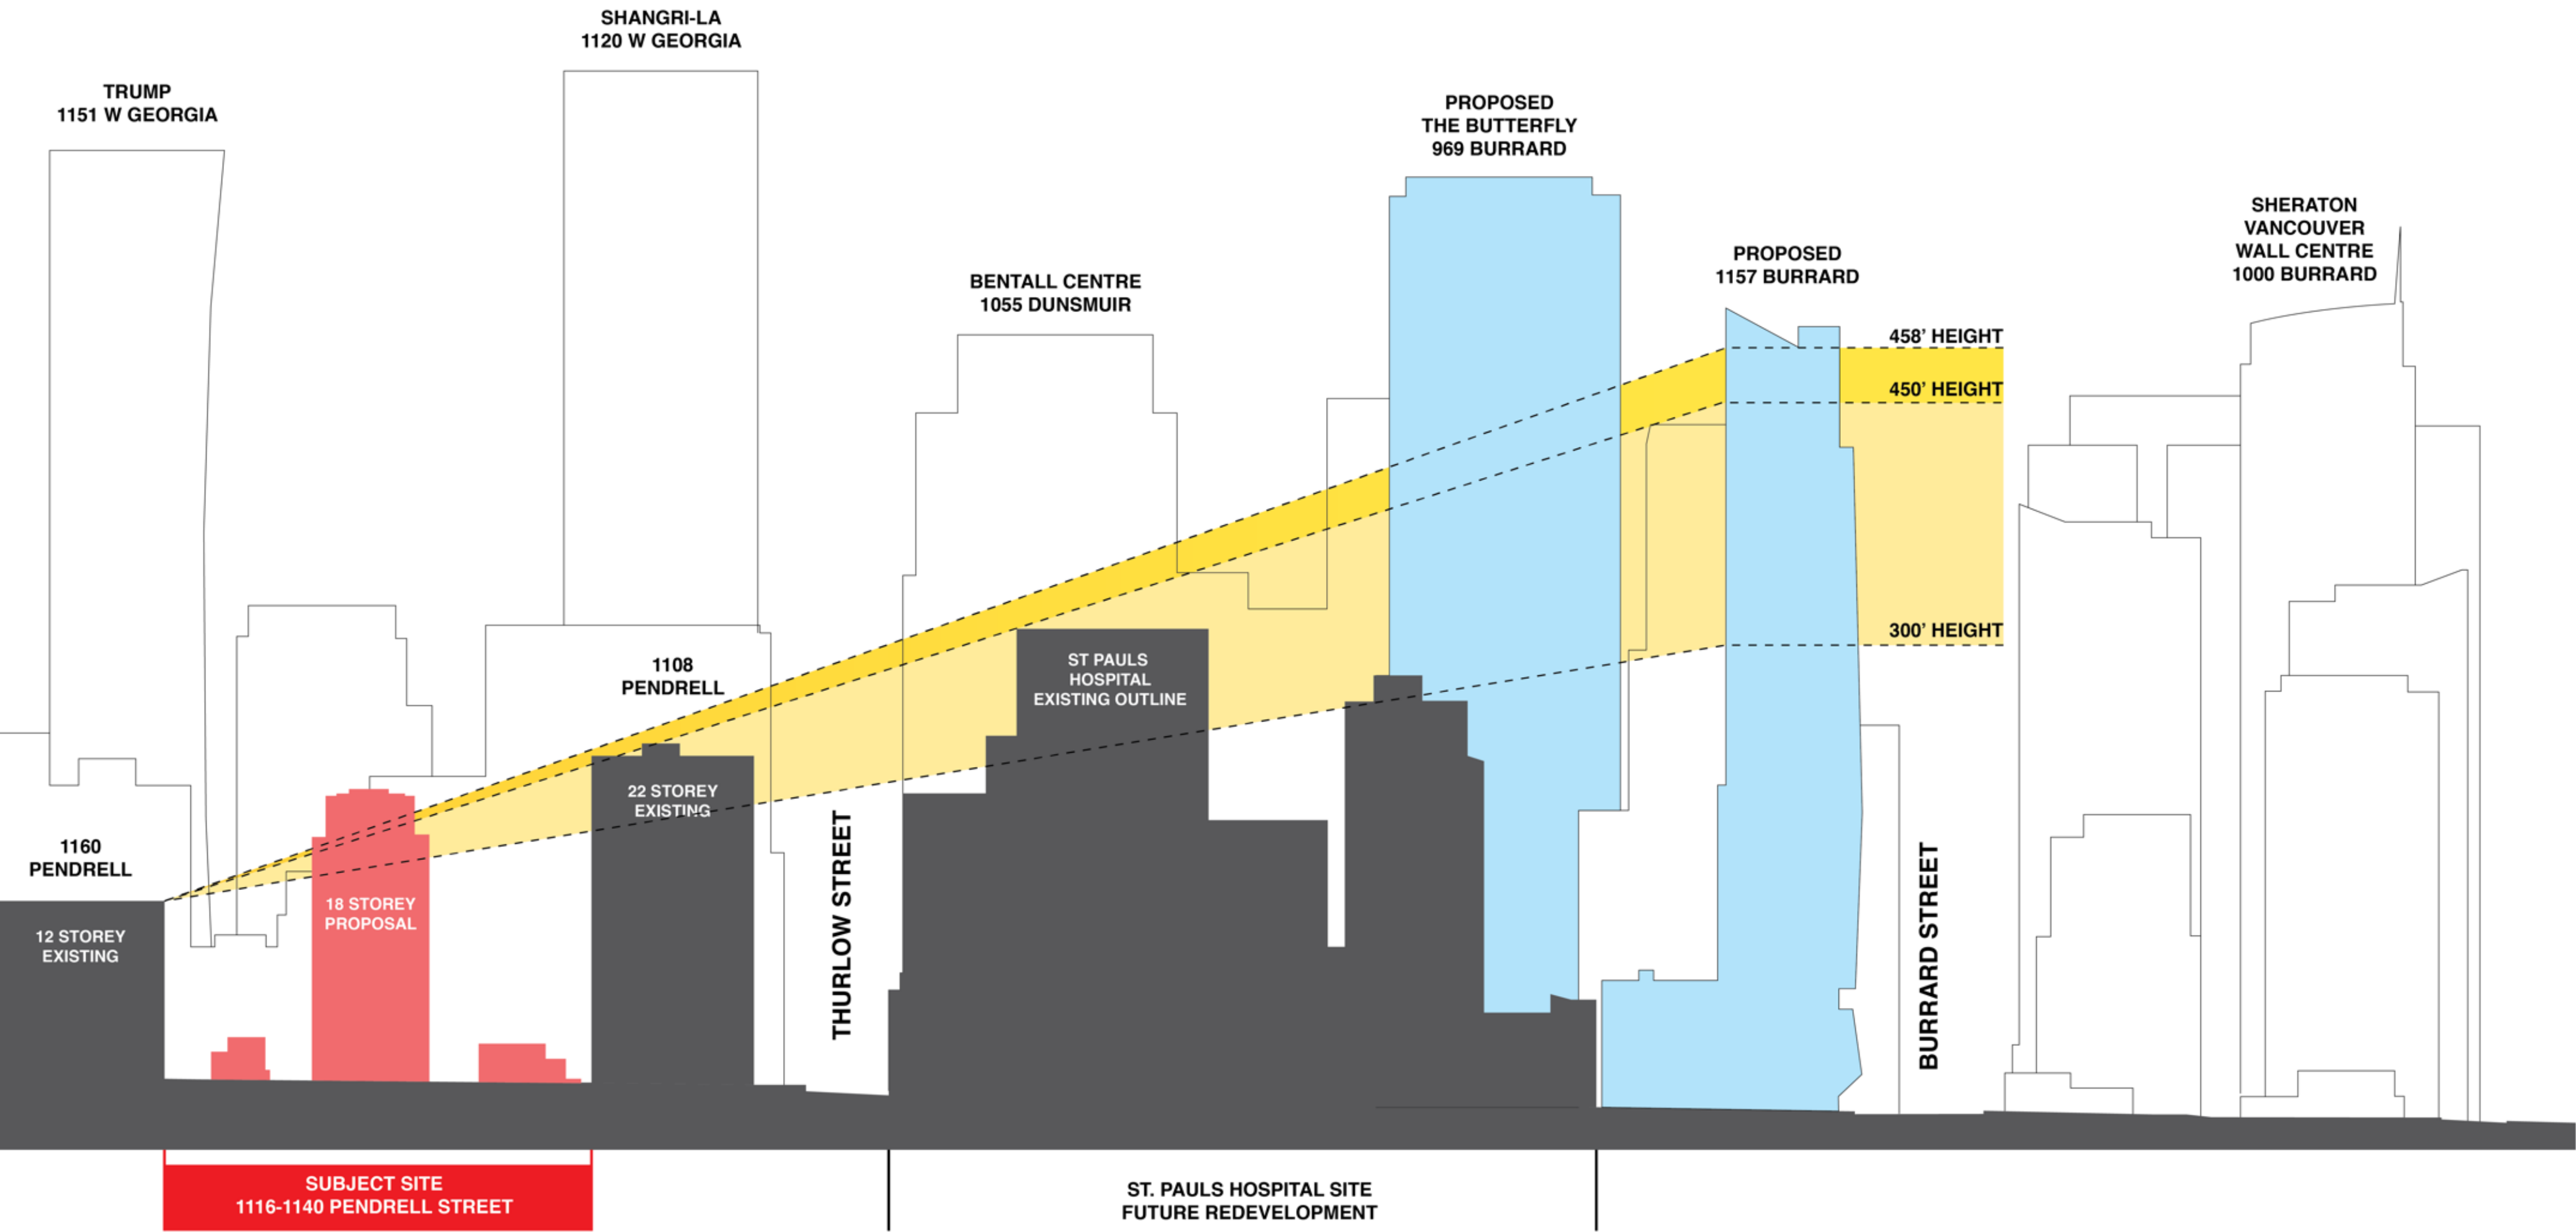


TOWER HEIGHT TRANSITION COMPARISON DIAGRAM

PROJECT
**1116-1140 Pendrell St
Vancouver, BC**

**Site
Context
Diagrams**

JOB NO.	01-19
DRAWN	AW
DATE	January 23, 2020
SCALE	N/A
CHECKED	WTL
© Copyright reserved. This plan and design is and at all times remains the exclusive property of W. T. Leung Architects Inc. and cannot be used without the Architect's consent.	
DRAWING NO.:	

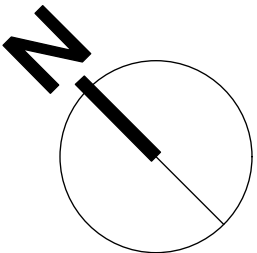

ISSUE/REVISION		
1	2020-01-23	ISSUED FOR DP



MARCH 21 10:00 AM (UTC-7:00)



MARCH 21 12:00 PM (UTC-7:00)



MARCH 21 2:00 PM (UTC-7:00)



SEPTEMBER 21 10:00 AM (UTC-7:00)



SEPTEMBER 21 12:00 PM (UTC-7:00)



SEPTEMBER 21 2:00 PM (UTC-7:00)

PROJECT

1116-1140 Pendrell St
Vancouver, BC

Shadow Analysis

JOB NO.	01-19
DRAWN	AW
DATE	January 23, 2020
SCALE	N/A
CHECKED	WTL

© Copyright reserved. This plan and design is and at all times remains the exclusive property of W. T. Leung Architects Inc. and cannot be used without the Architects' consent.
DRAWING NO. :

ISSUE/REVISION		
1	2020-01-23	ISSUED FOR DP



AERIAL VIEW OF PENDRELL ST. AND THURLOW ST. FROM SOUTHEAST



VIEW OF PENDRELL ST. FROM SOUTHEAST



AERIAL VIEW OF SEE-EM-IA LANE FROM SOUTH



VIEW OF PENDRELL ST. FROM NORTH WEST

PROJECT
**1116-1140 Pendrell St
Vancouver, BC**

Perspectives

JOB NO.	01-19
DRAWN	AW
DATE	January 23, 2020
SCALE	N/A
CHECKED	WTL
© Copyright reserved. This plan and design is and at all times remains the exclusive property of W. T. Leung Architects Inc. and cannot be used without the Architects' consent.	
DRAWING NO. :	