




ISSUE/REVISION		
1	2020-01-23	ISSUED FOR DP
2	2020-09-30	RE-ISSUED FOR DP

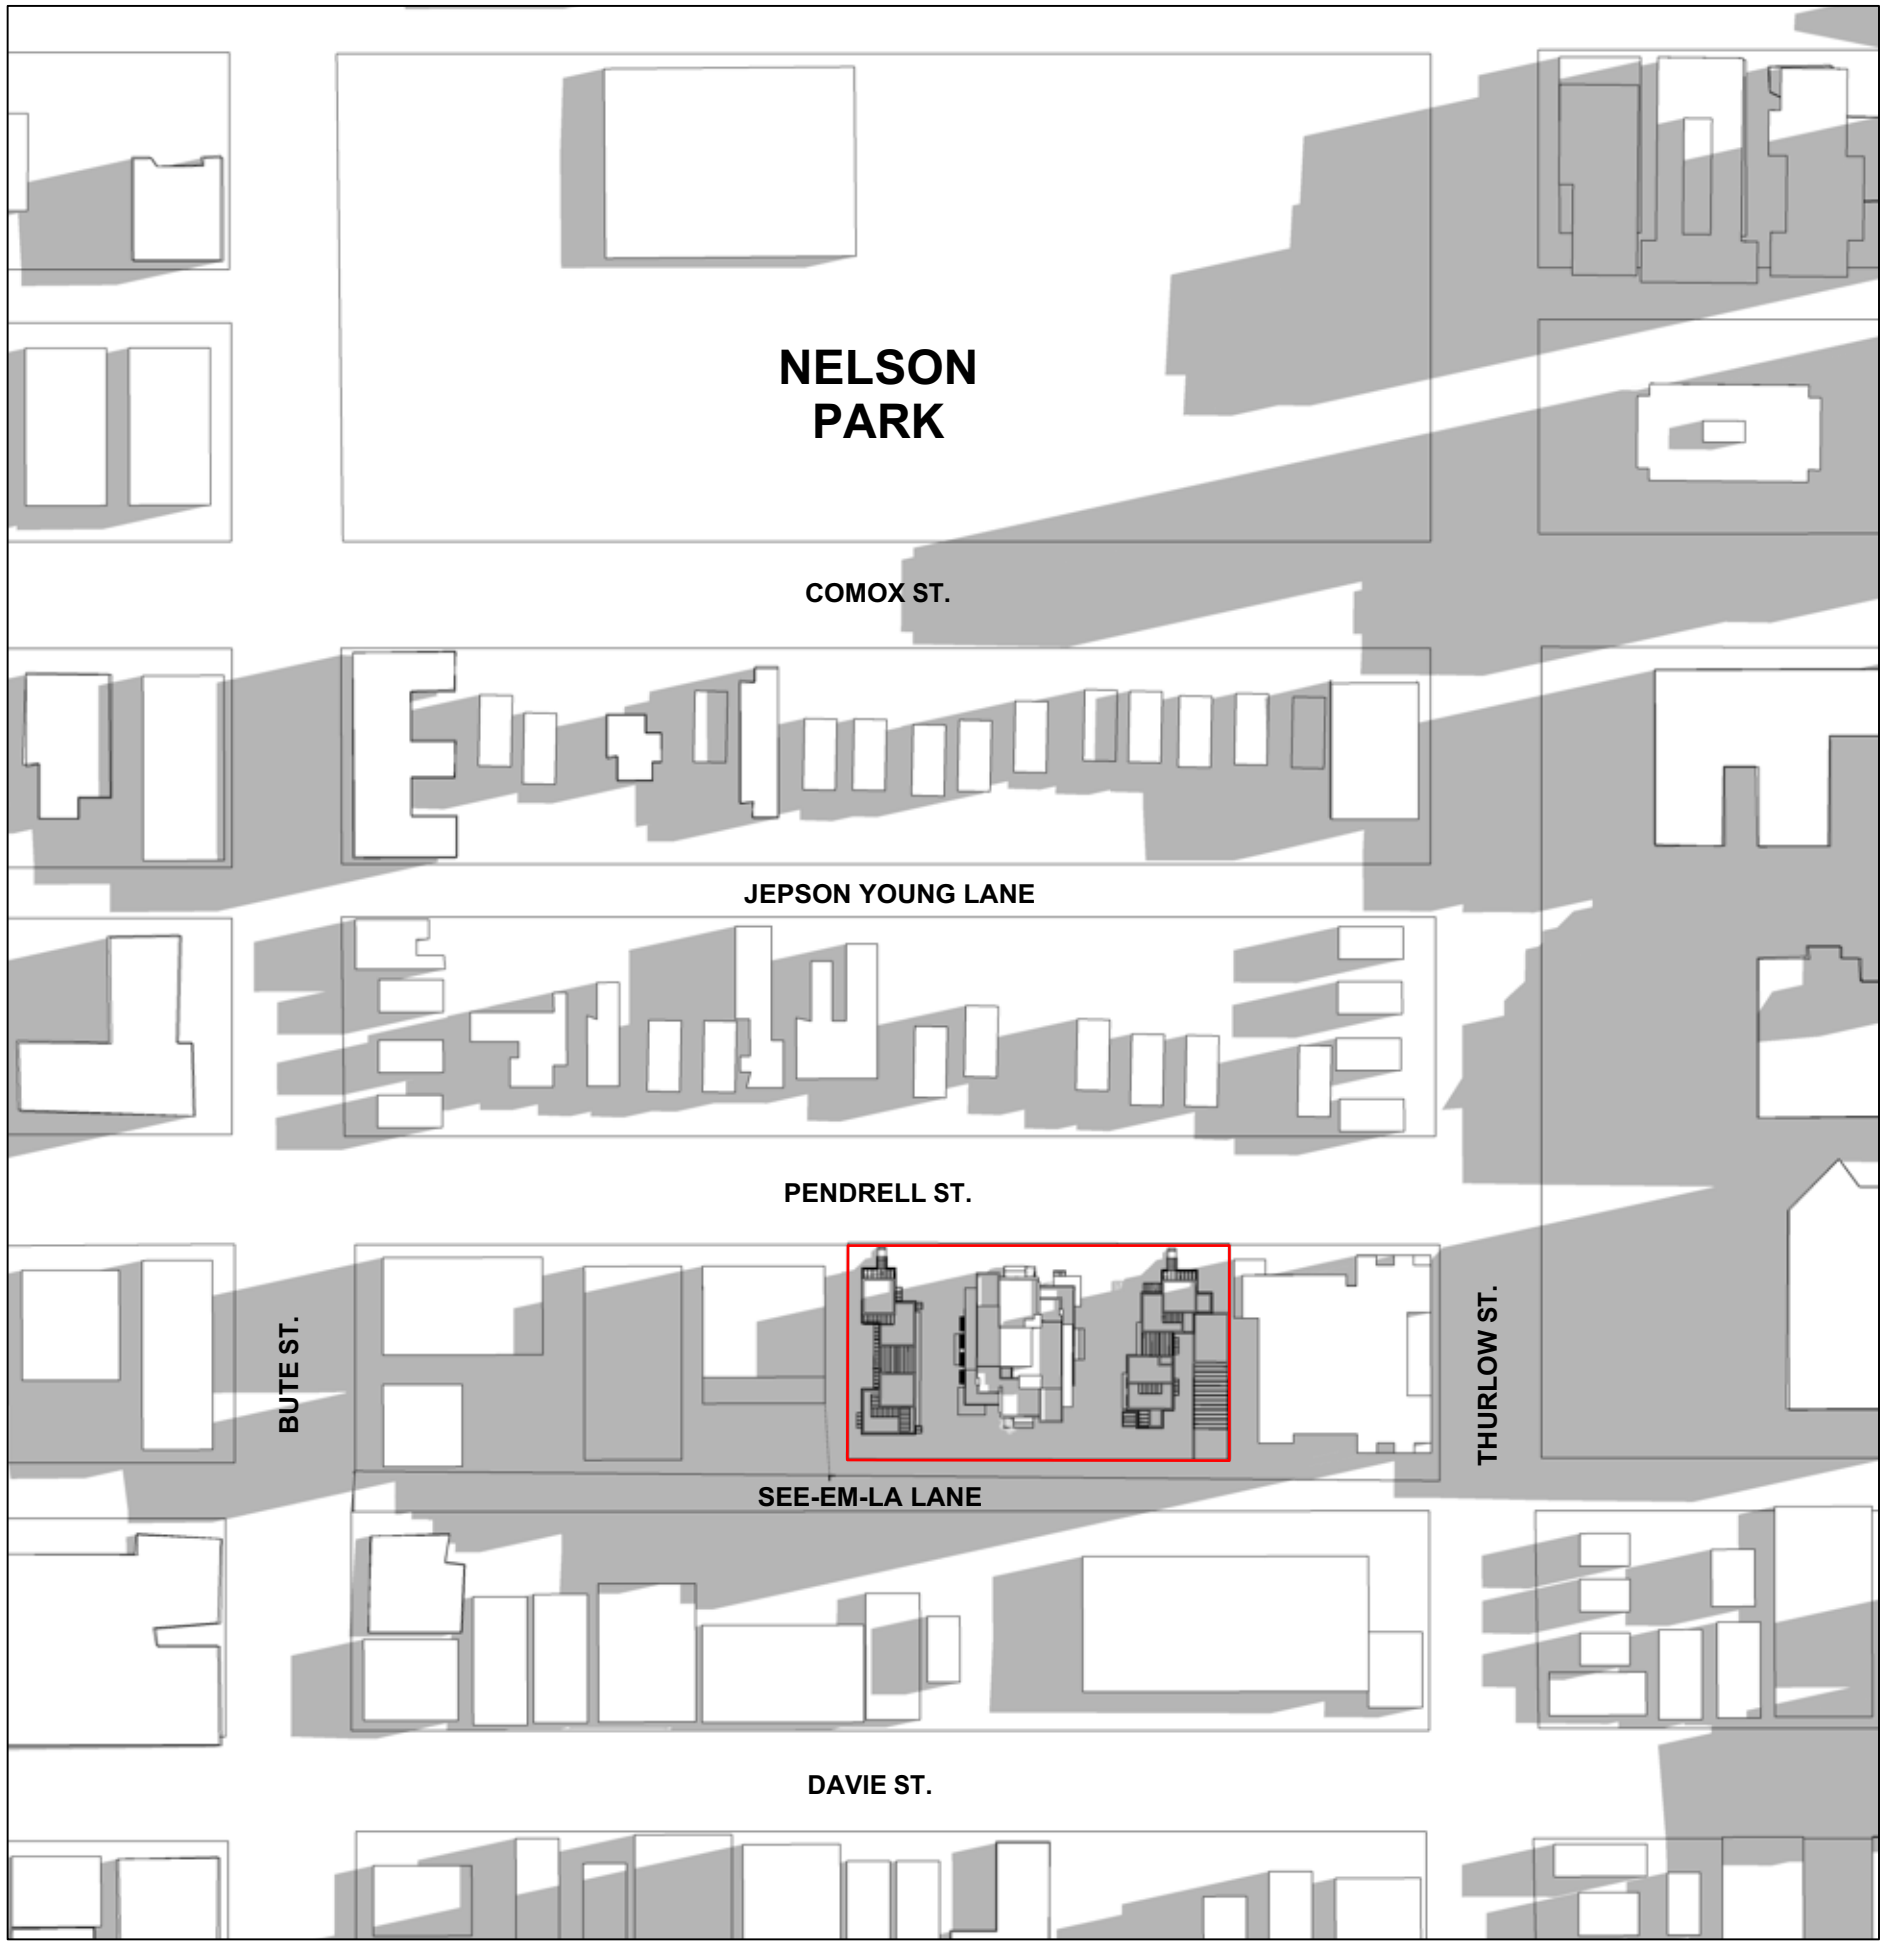

MARCH 21 10:00 AM

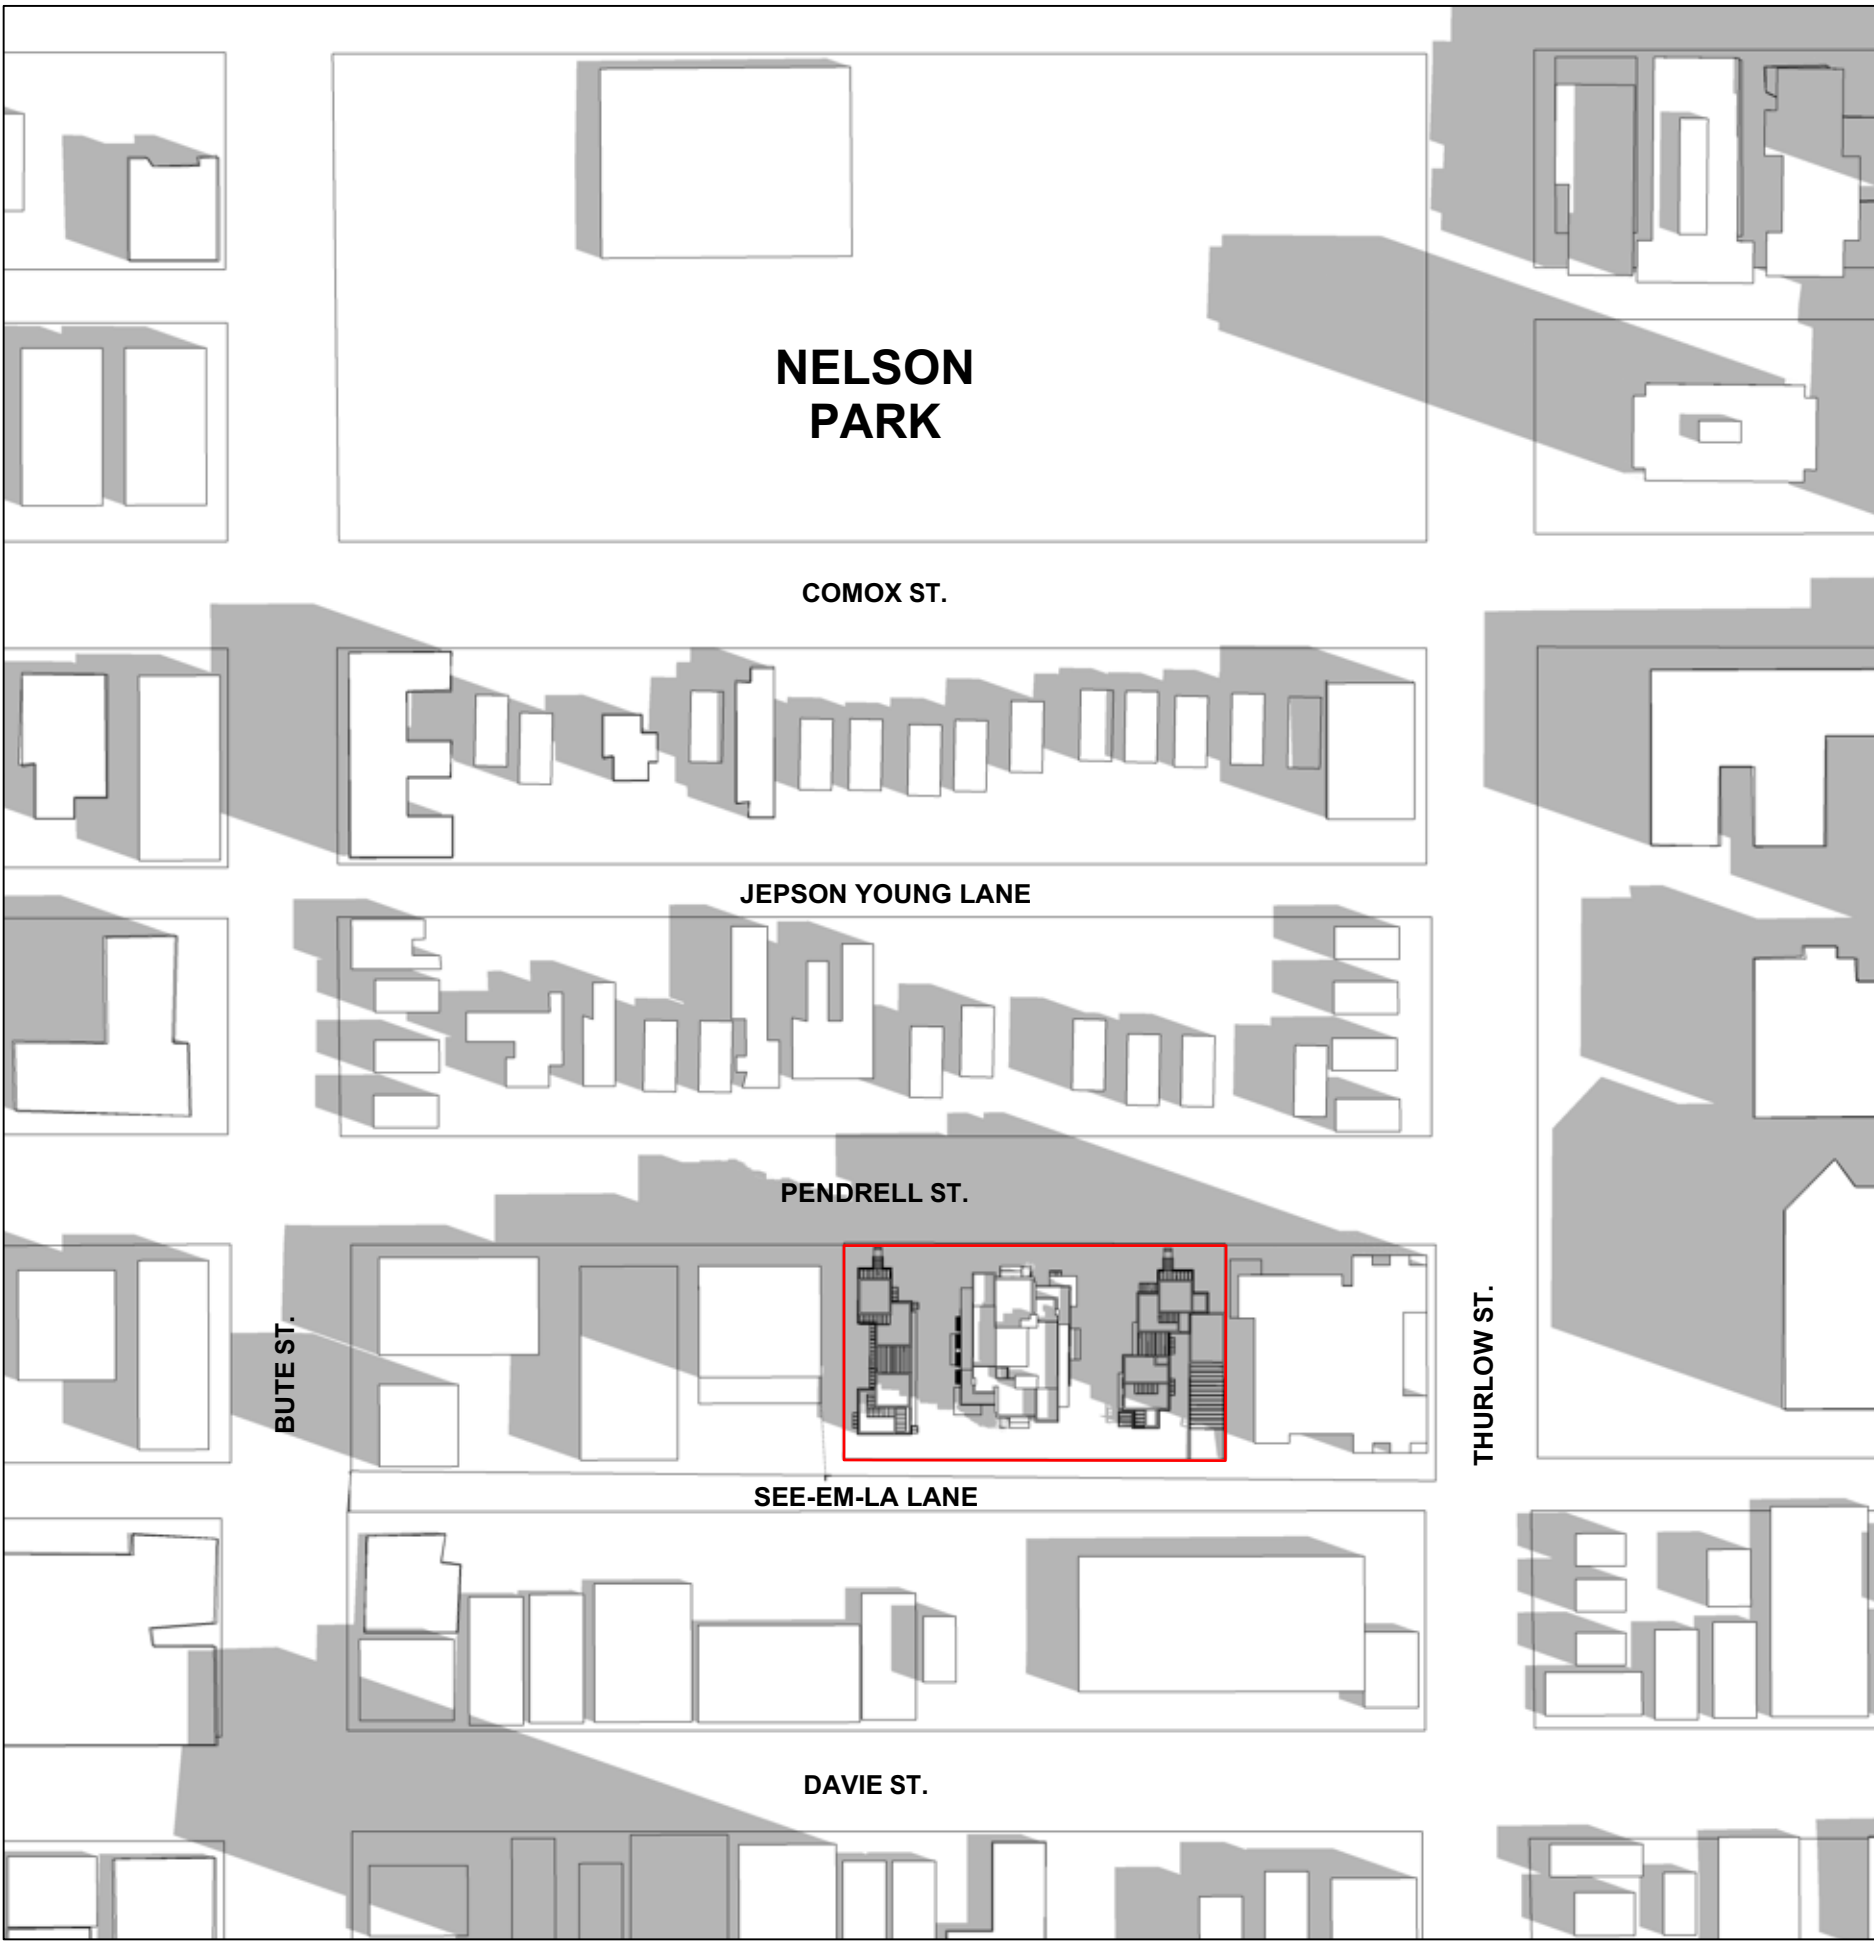

MARCH 21 12:00 PM

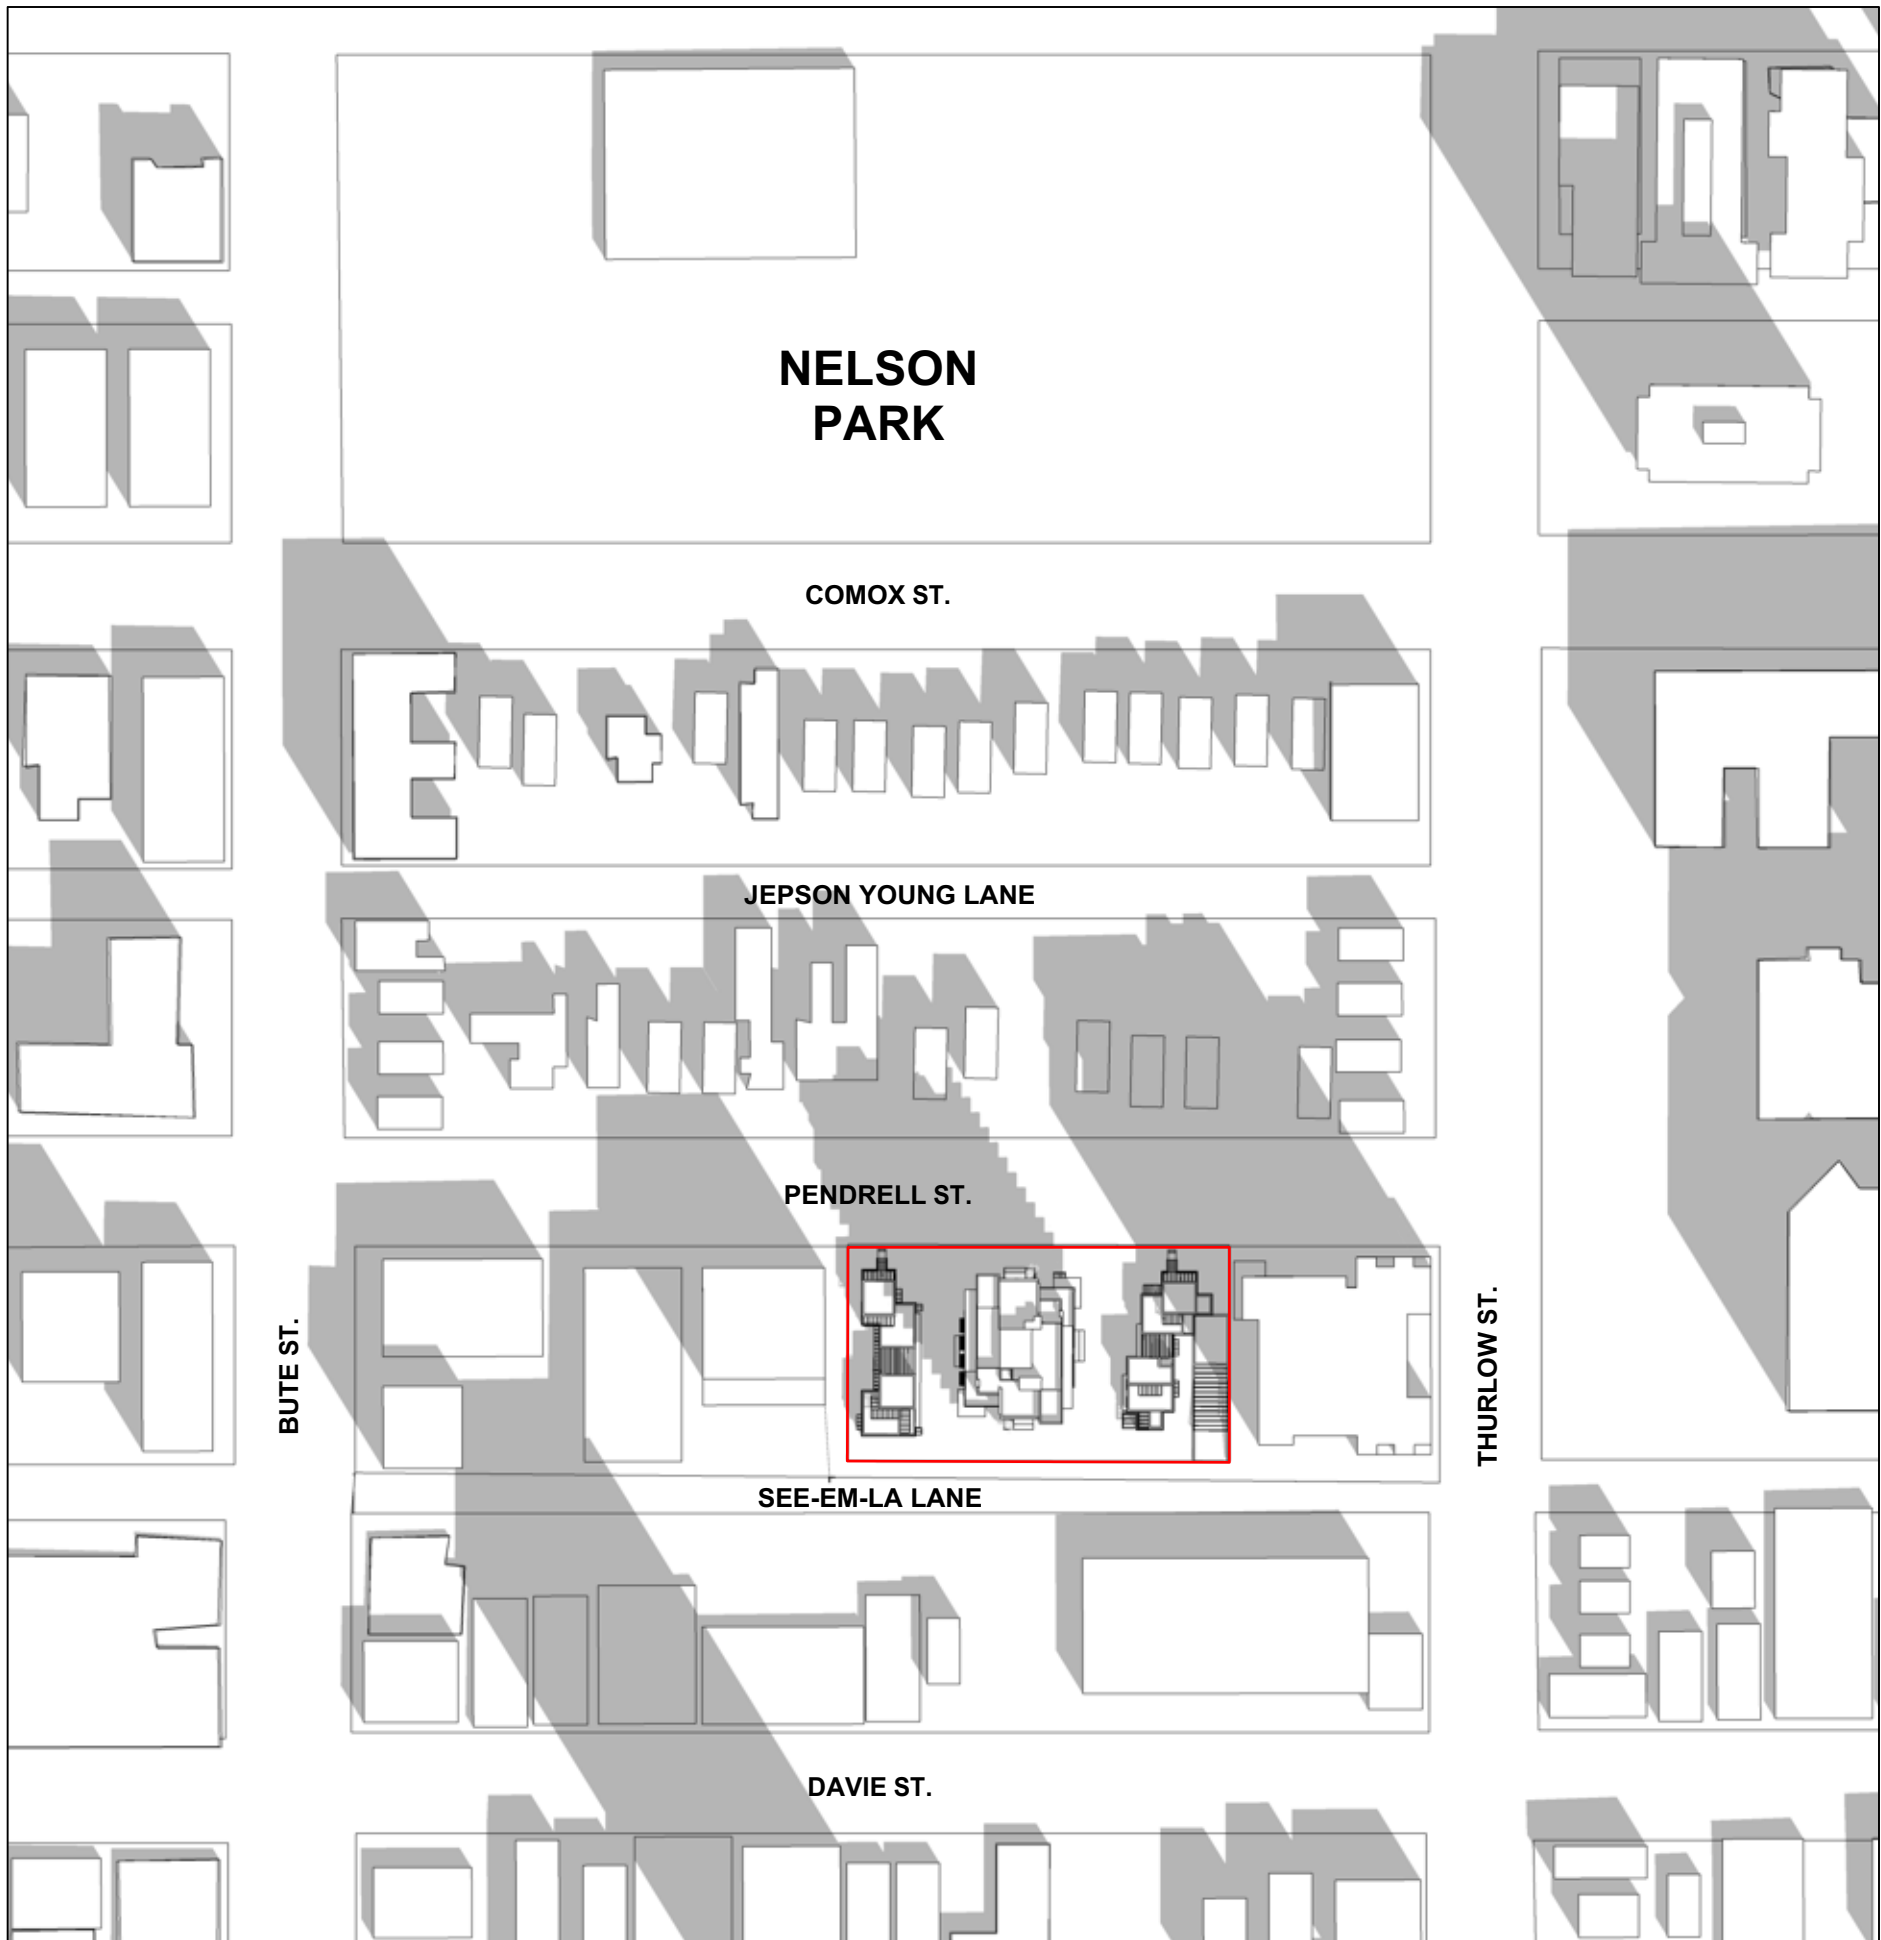

MARCH 21 2:00 PM




MARCH 21 3:00 PM


PROJECT
**1116-1140 Pendrell St
Vancouver, BC**

**Shadow Analysis
Proposed Design
March 21**

JOB NO.	01-19
DRAWN	AW
DATE	January 23, 2020
SCALE	N/A
CHECKED	WTL
© Copyright reserved. This plan and design is and at all times remains the exclusive property of W. T. Leung Architects Inc. and cannot be used without the Architects' consent.	
DRAWING NO. :	

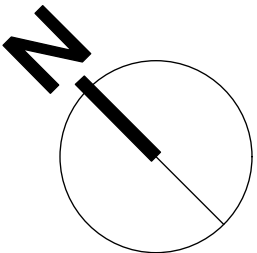


ISSUE/REVISION		
1	2020-01-23	ISSUED FOR DP
2	2020-09-30	RE-ISSUED FOR DP

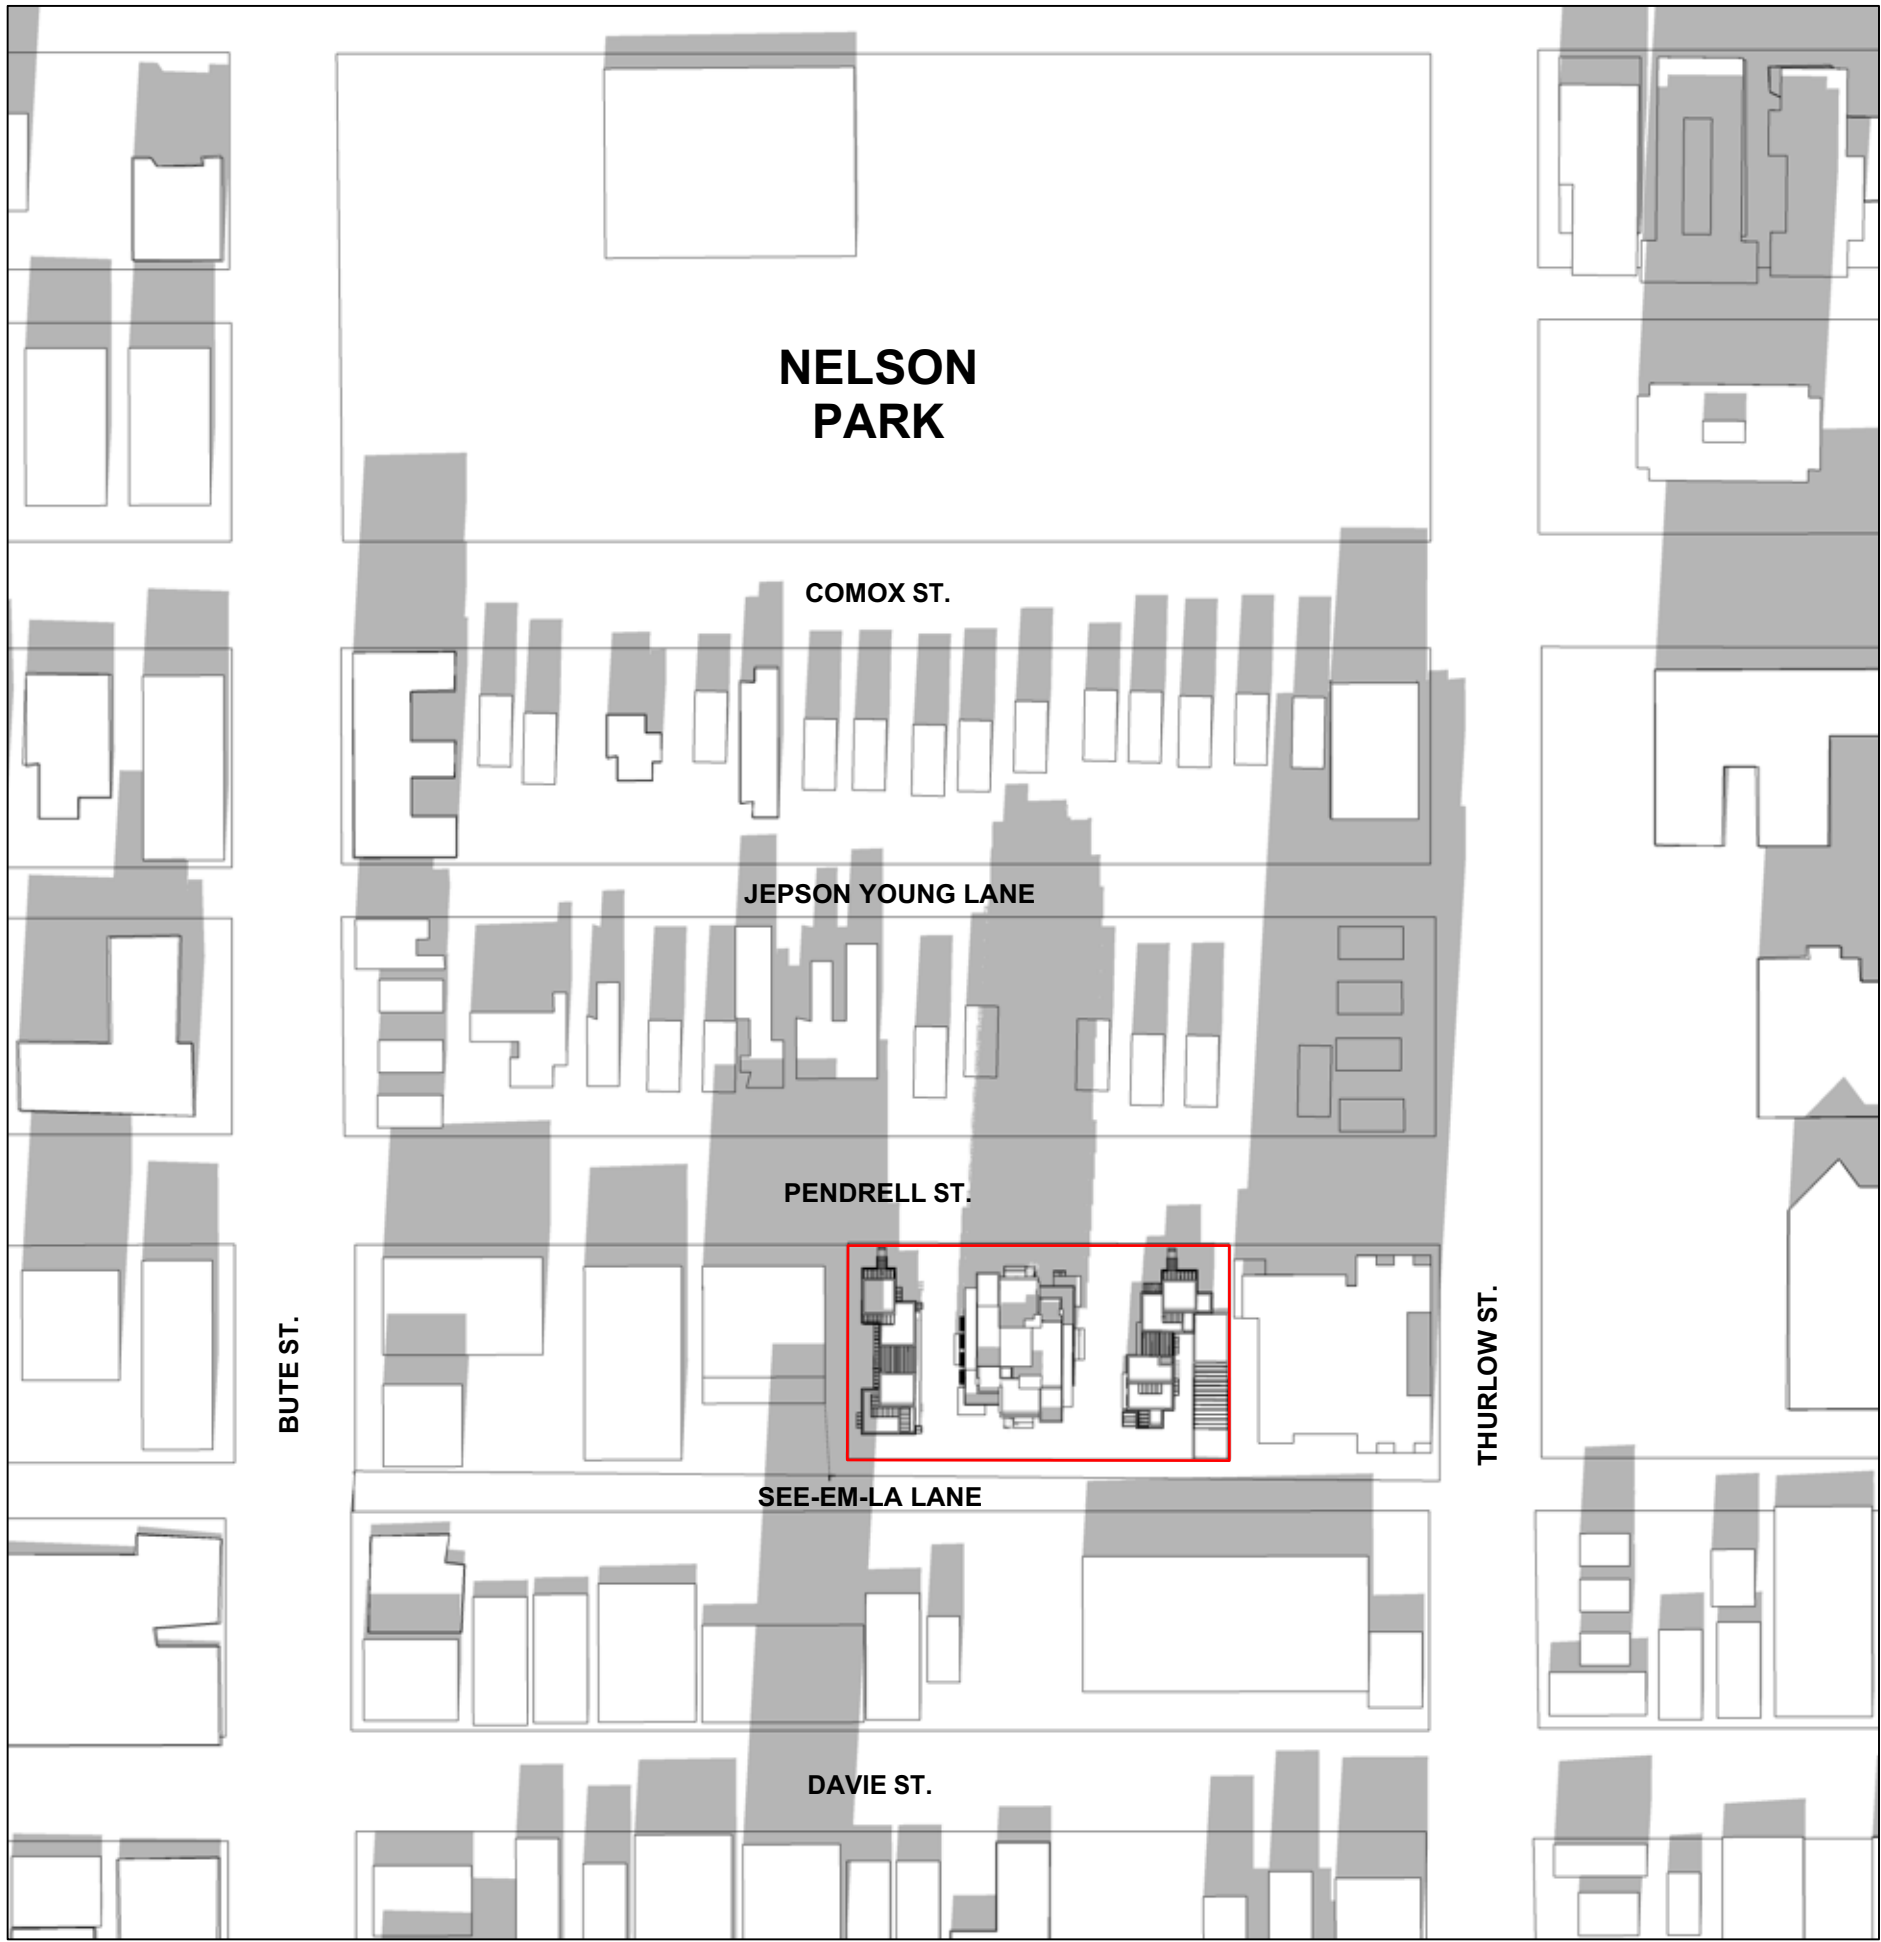

MARCH 21 4:00 PM



MARCH 21 5:00 PM

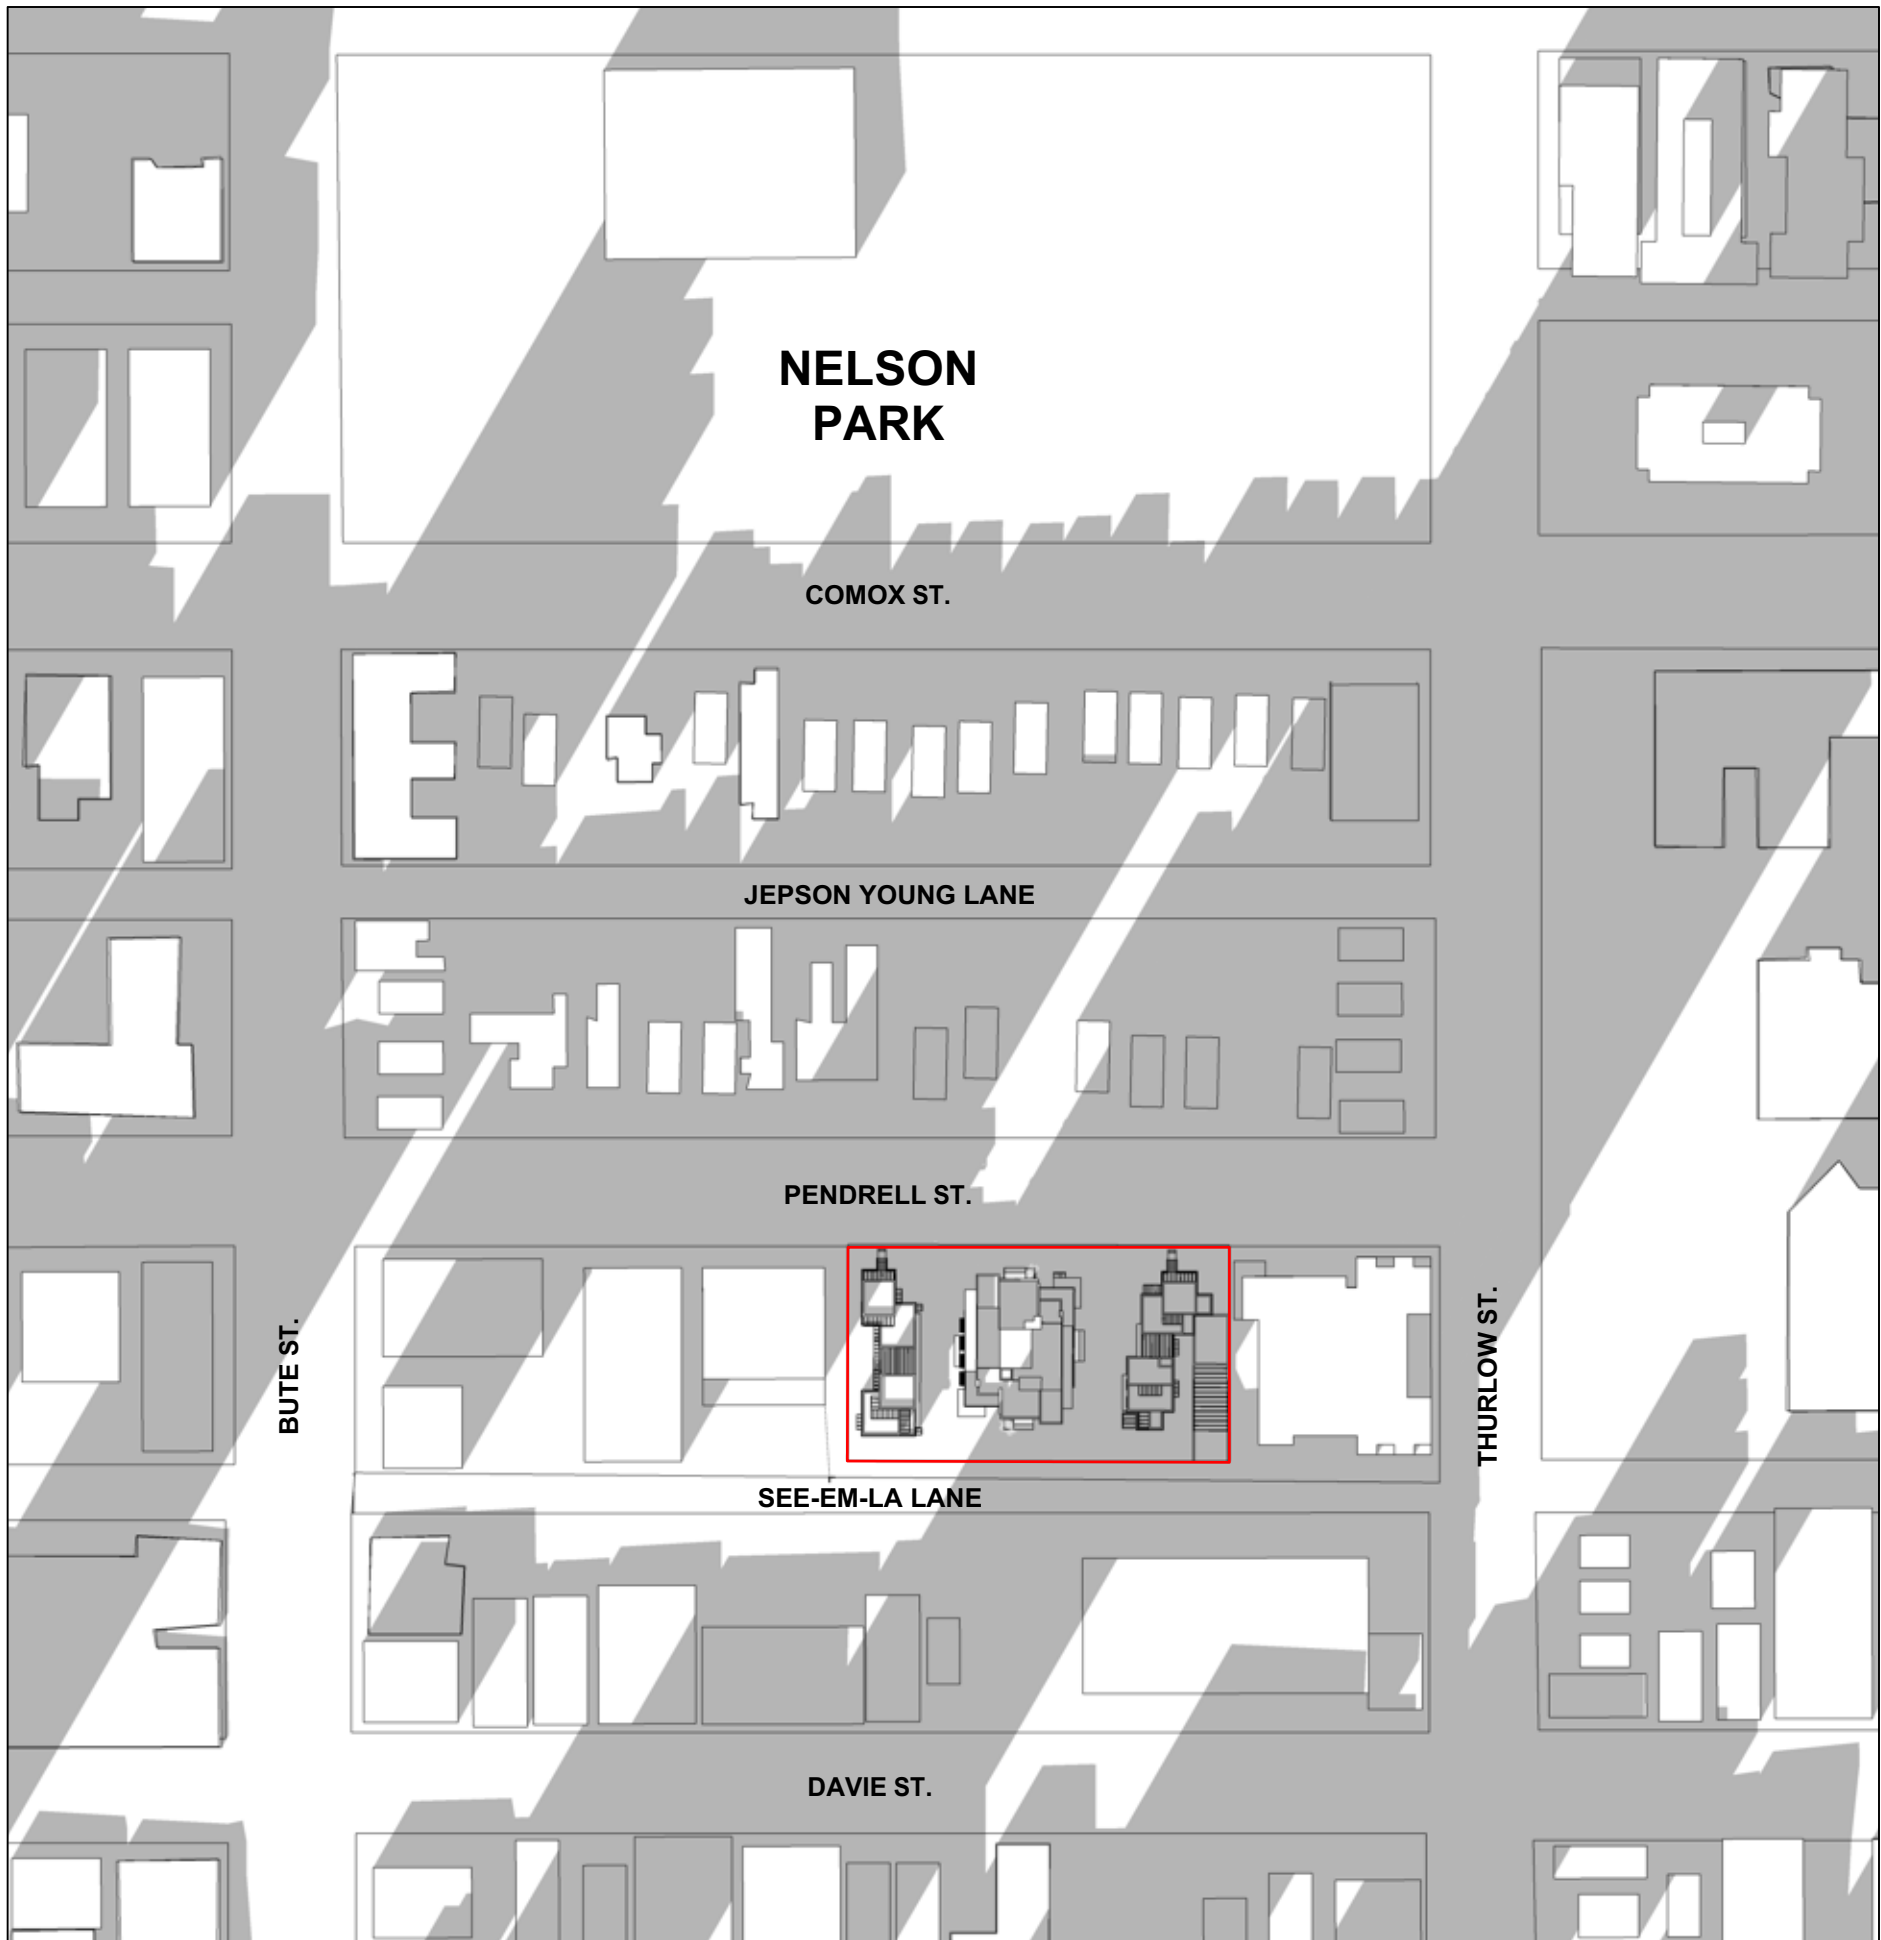


MARCH 21 6:00 PM


PROJECT
**1116-1140 Pendrell St
Vancouver, BC**

**Shadow Analysis
Proposed Design
March 21**


JOB NO.	01-19
DRAWN	AW
DATE	January 23, 2020
SCALE	N/A
CHECKED	WTL
© Copyright reserved. This plan and design is and at all times remains the exclusive property of W. T. Leung Architects Inc. and cannot be used without the Architects' consent.	
DRAWING NO. :	

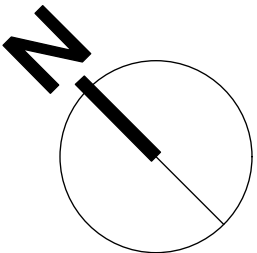


ISSUE/REVISION		
1	2020-01-23	ISSUED FOR DP
2	2020-09-30	RE-ISSUED FOR DP

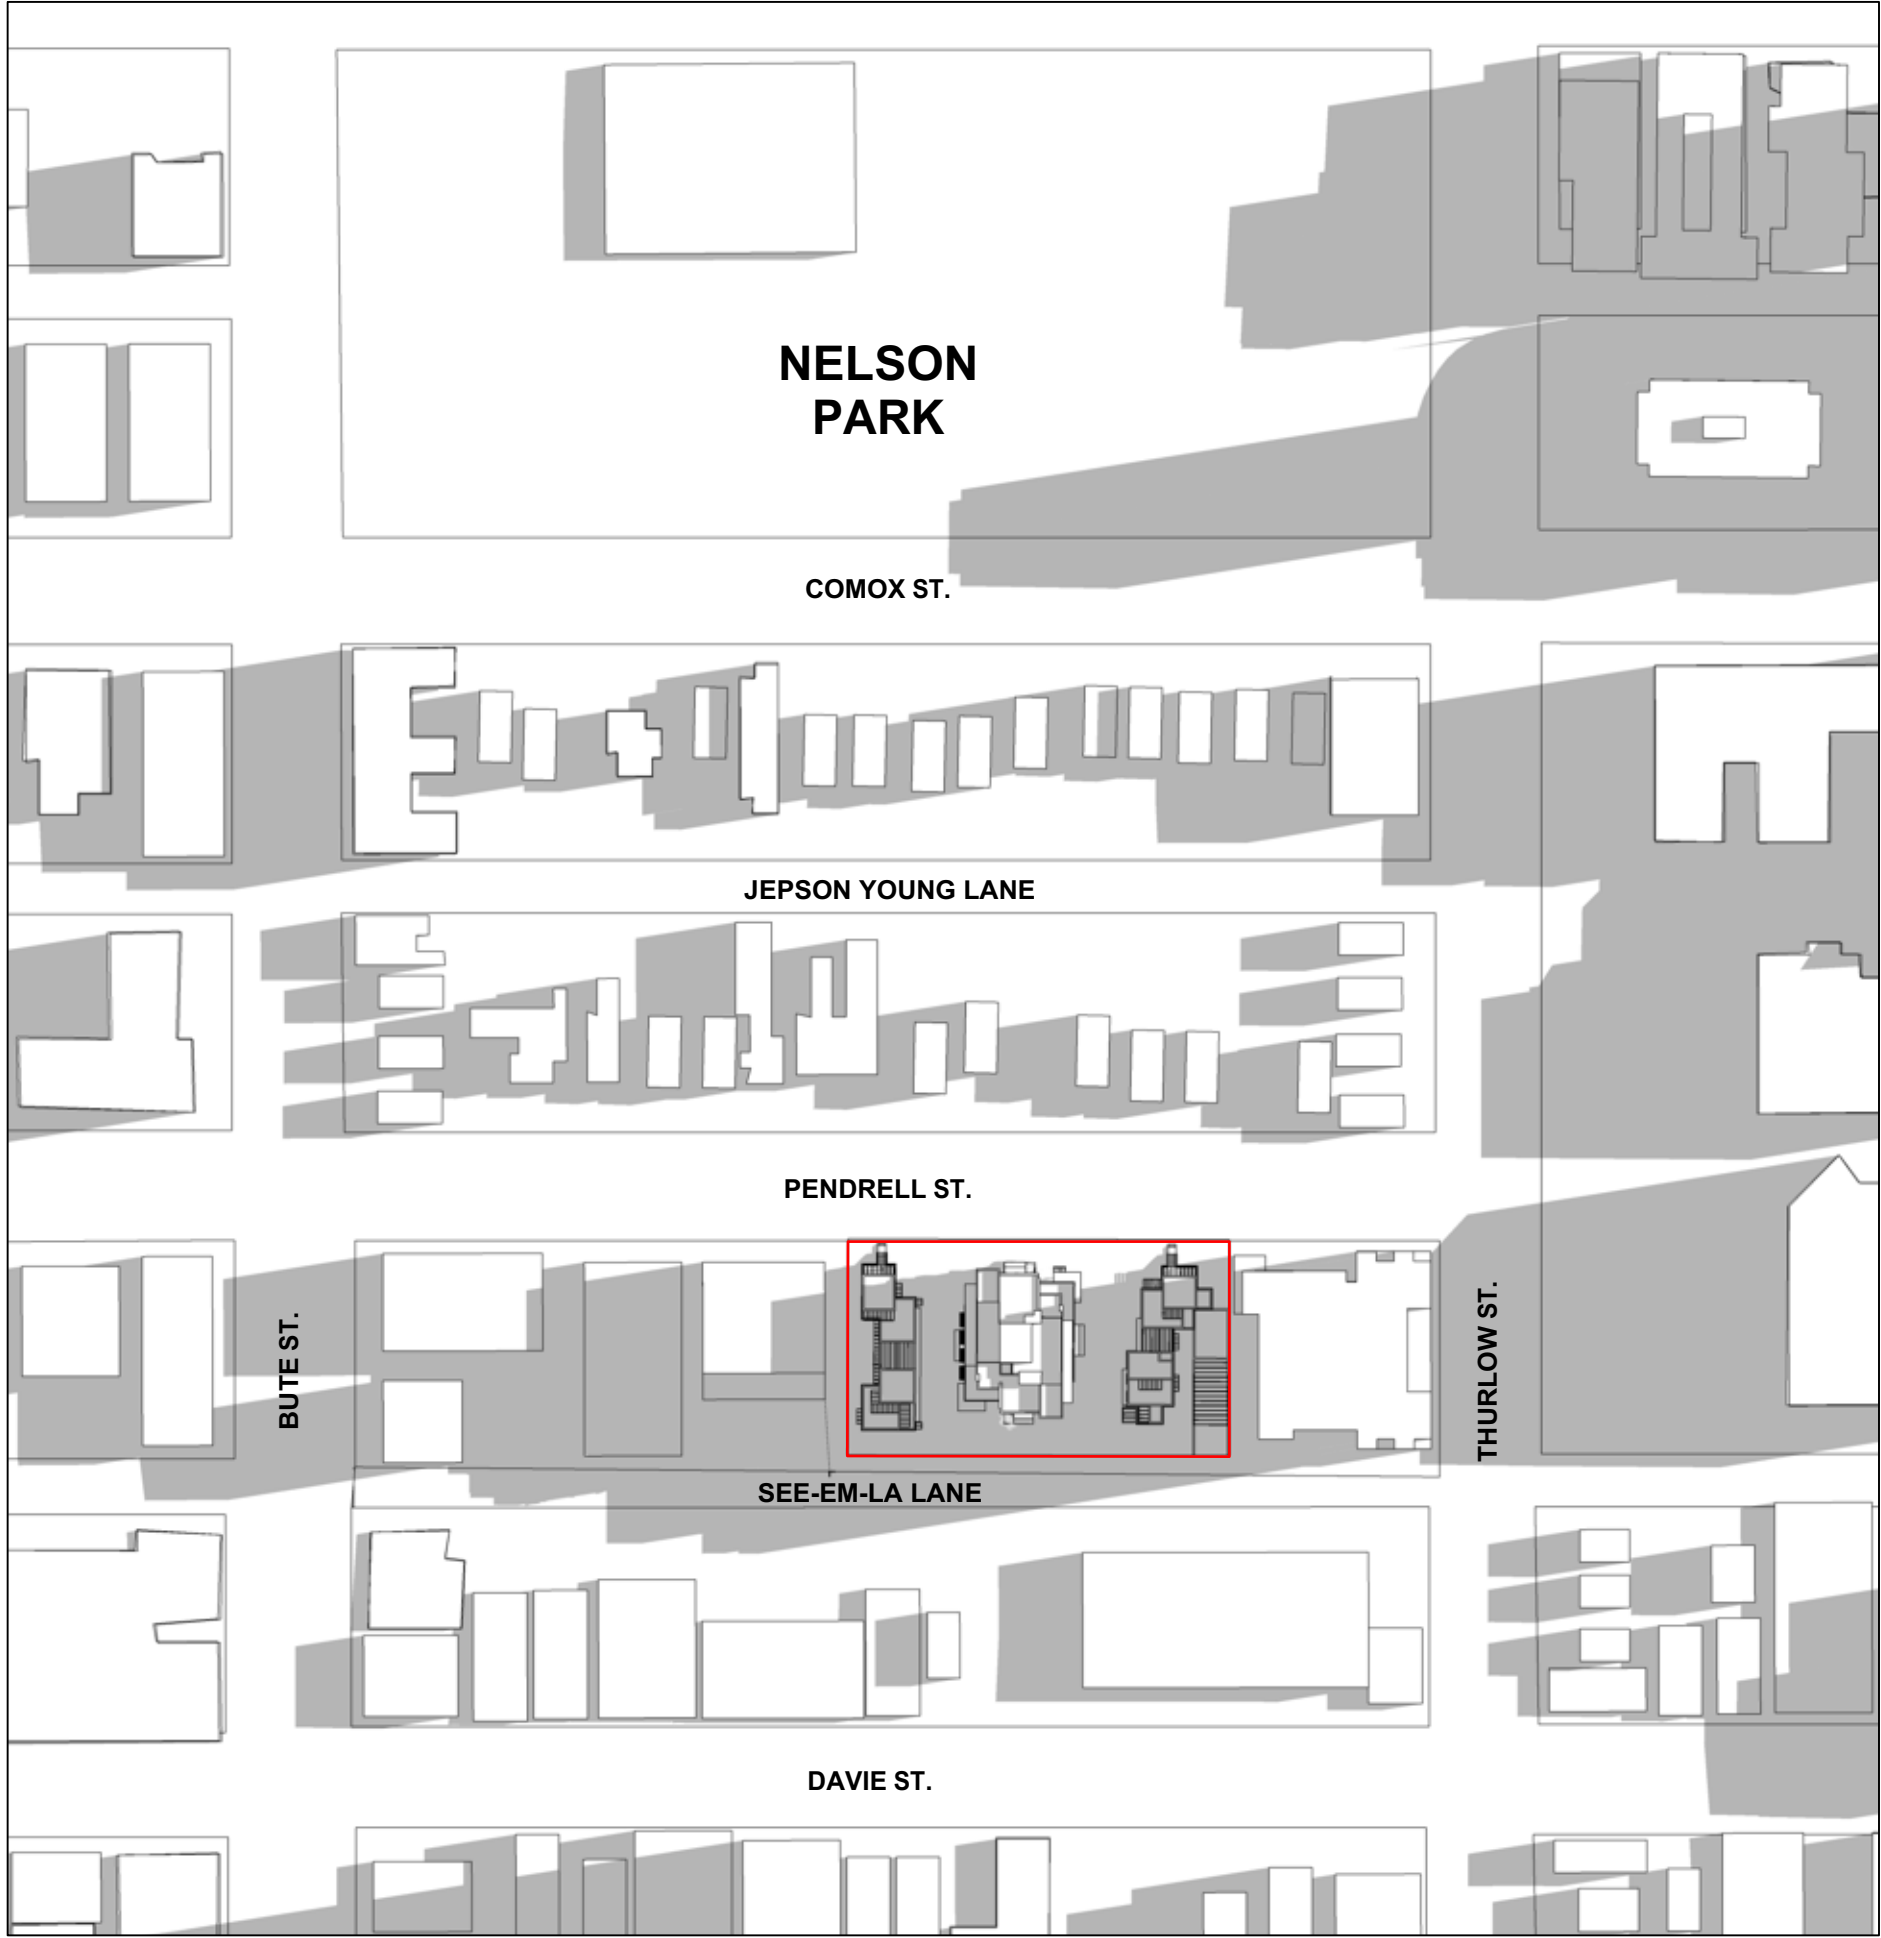

SEPTEMBER 22 10:00 AM

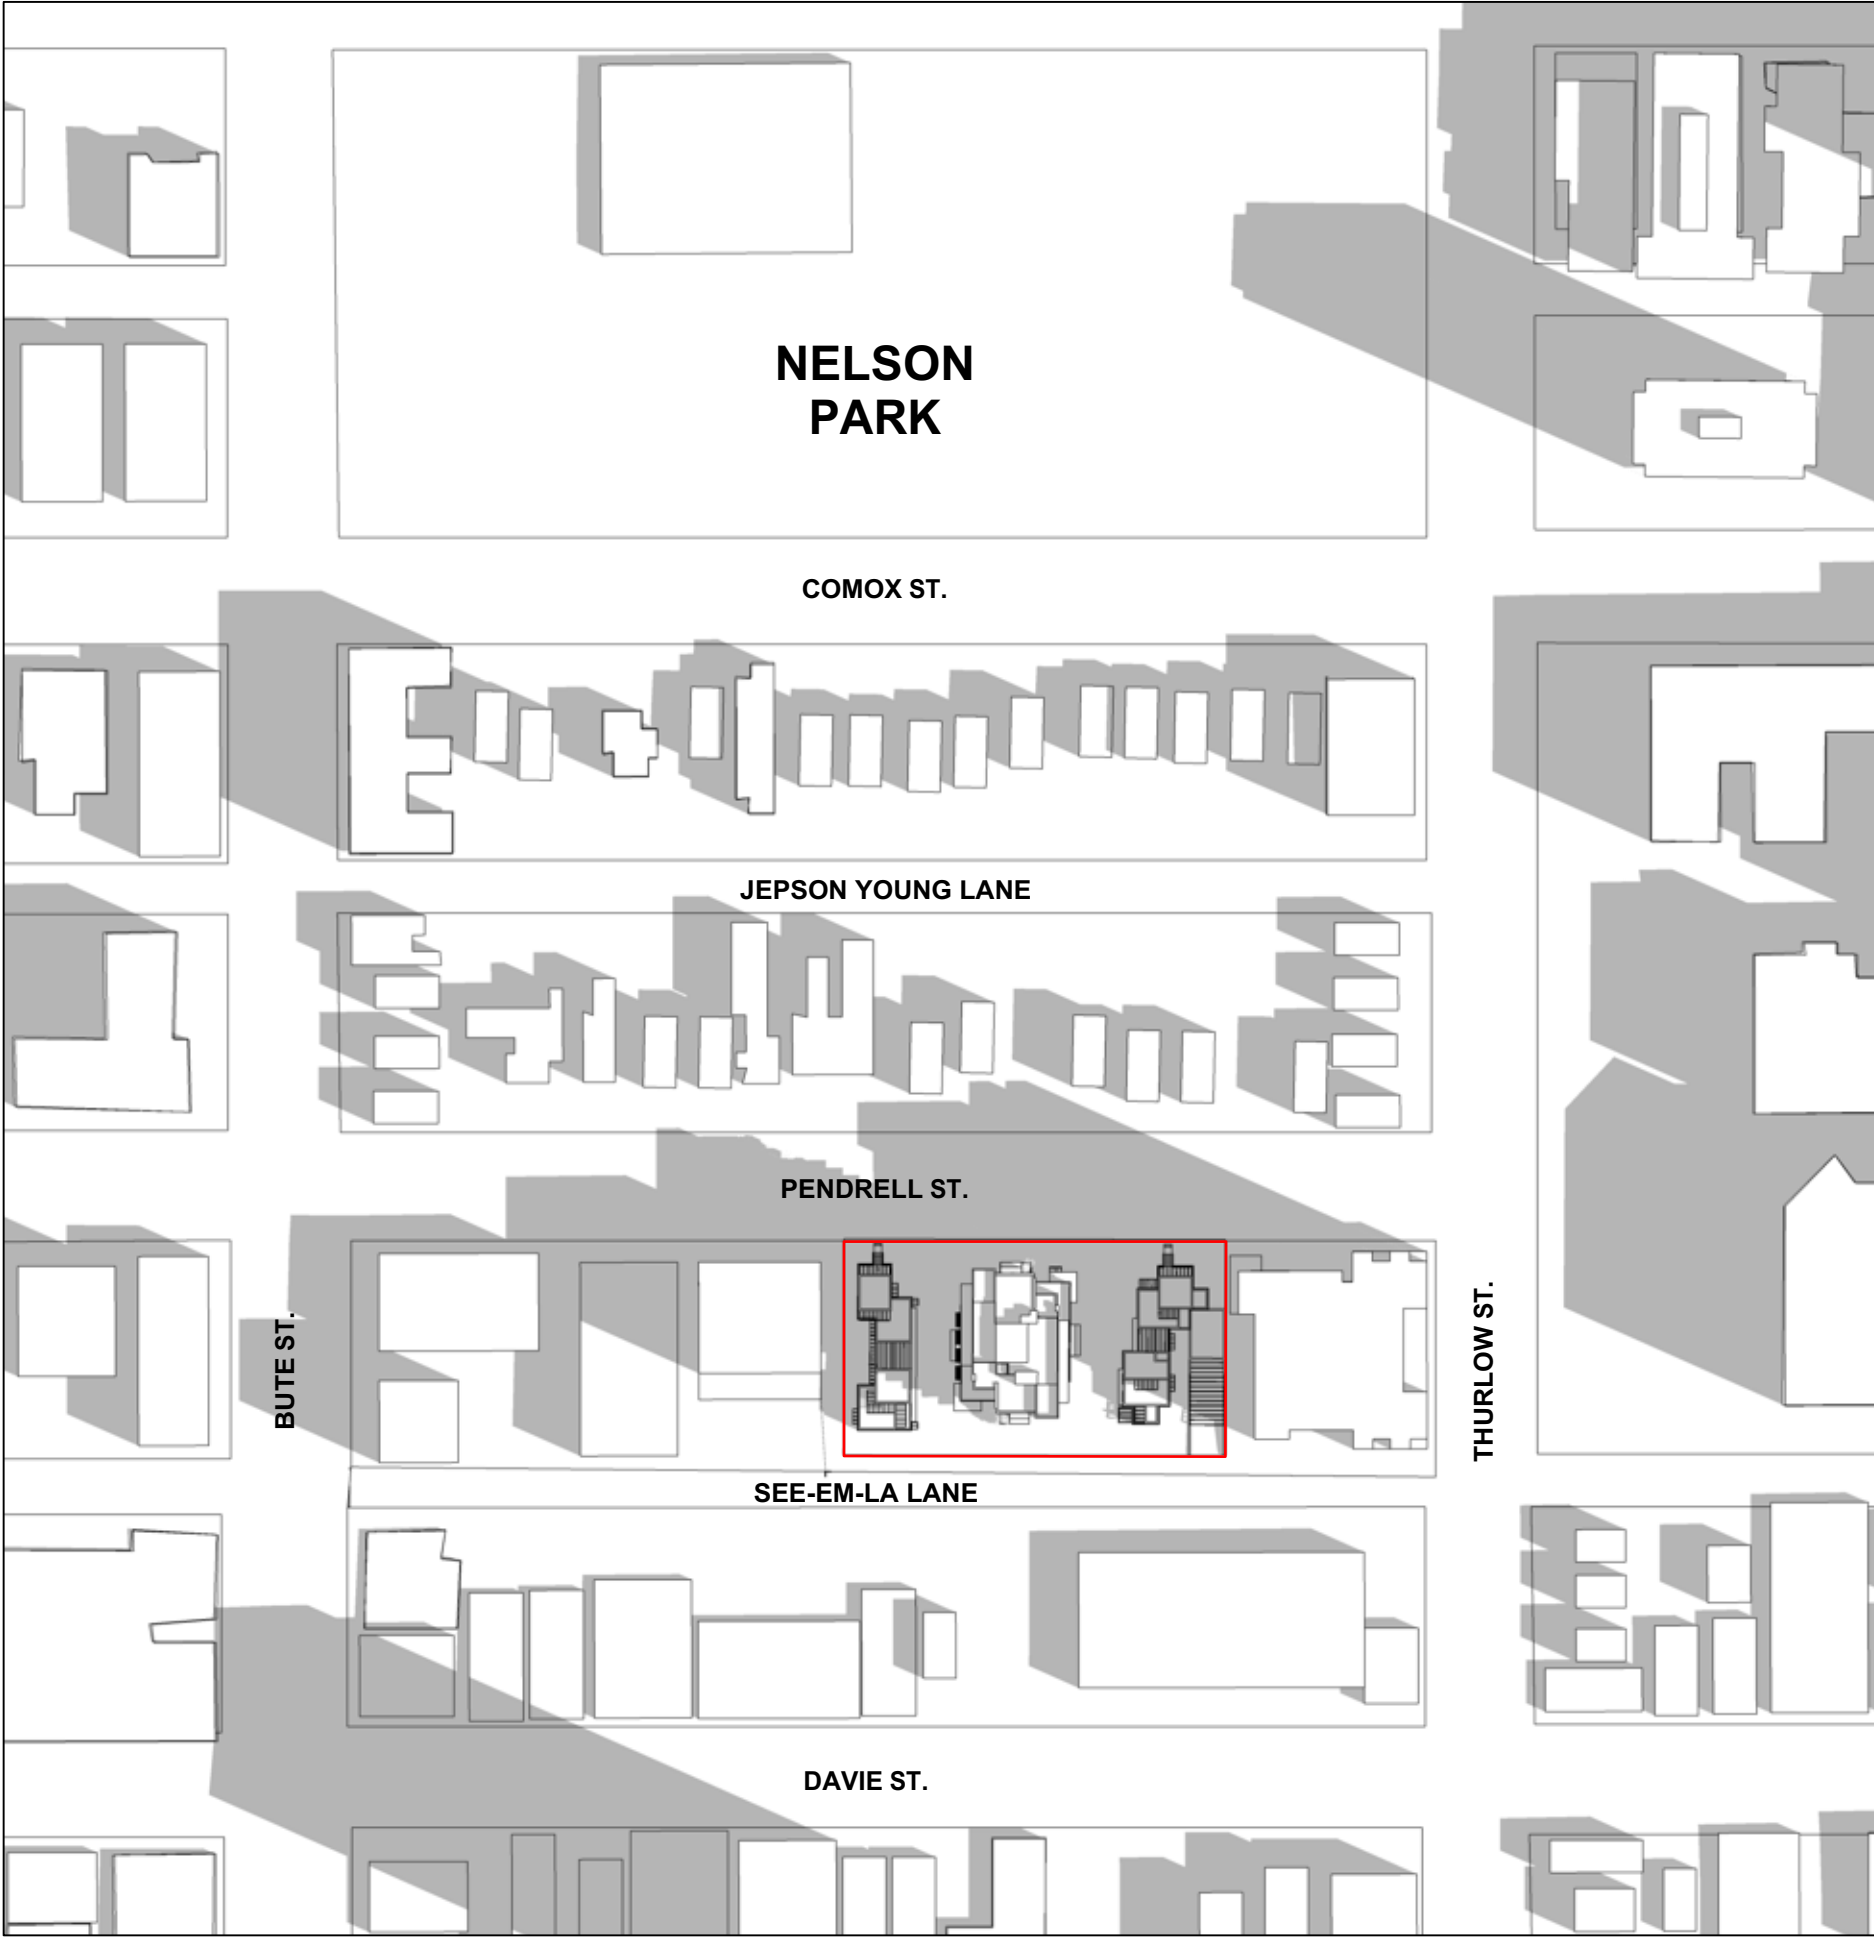

SEPTEMBER 22 12:00 PM

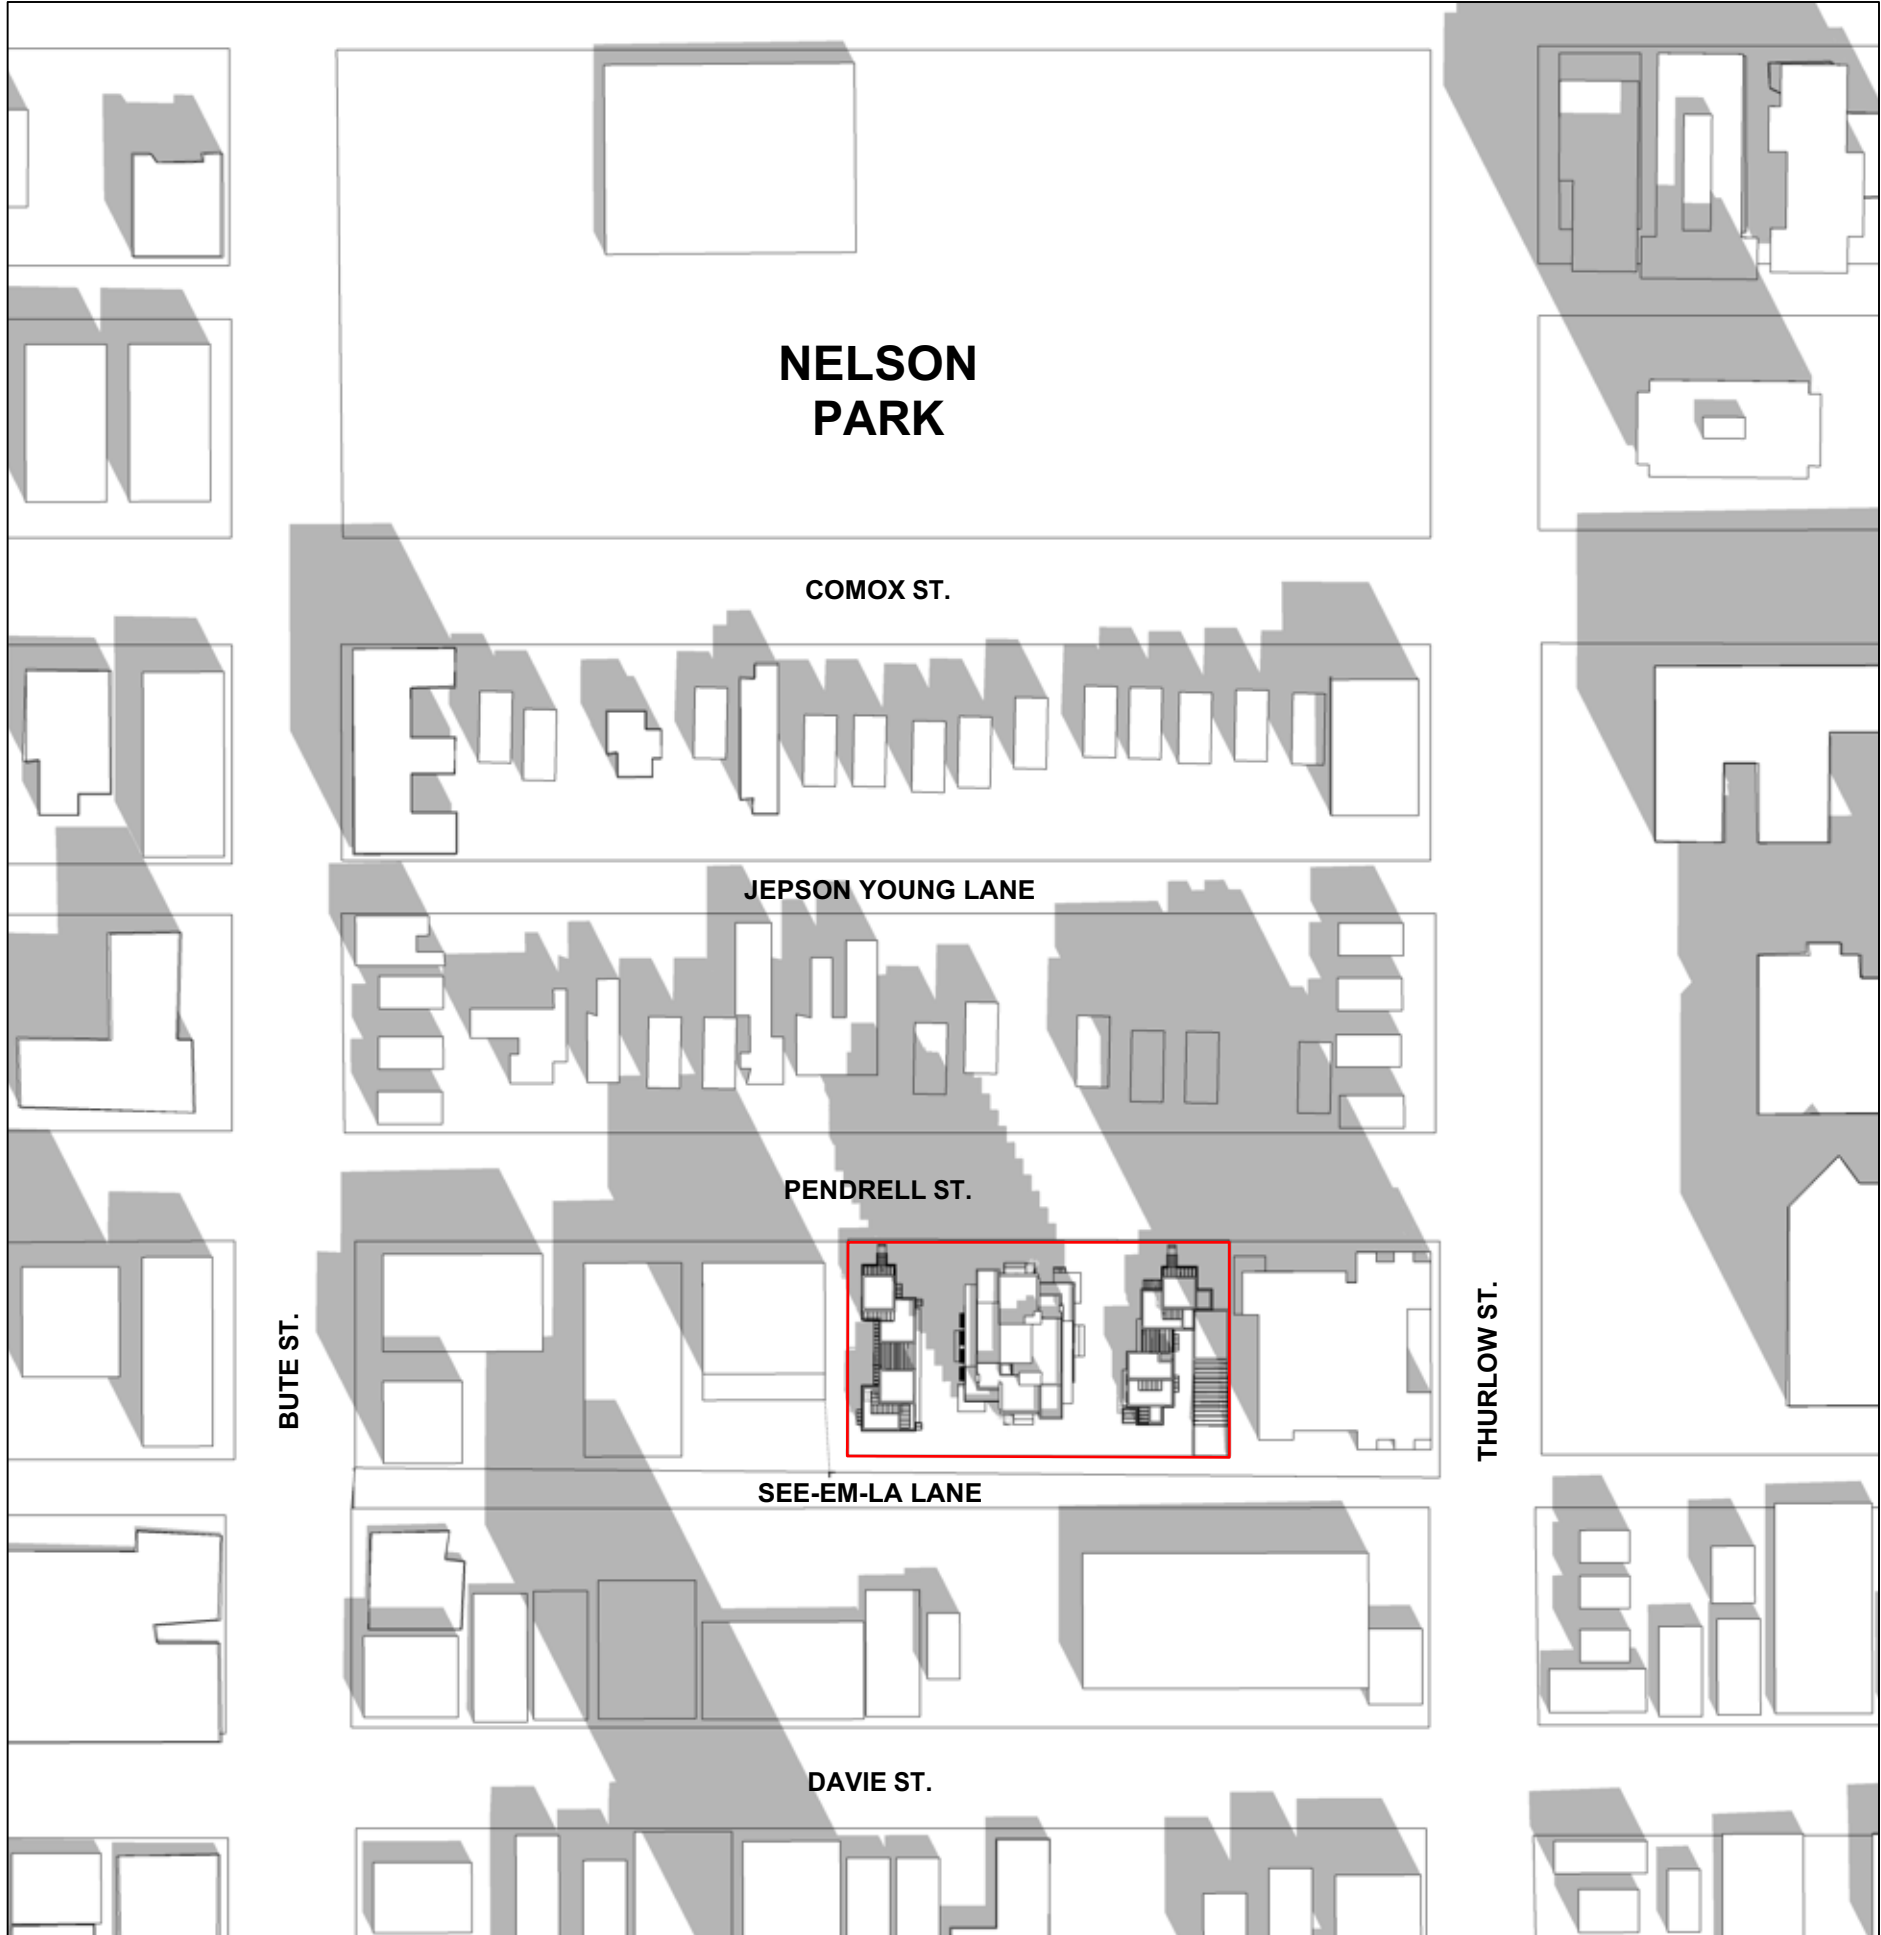

SEPTEMBER 22 2:00 PM




SEPTEMBER 22 3:00 PM


PROJECT
**1116-1140 Pendrell St
Vancouver, BC**

**Shadow Analysis
Proposed Design
September 22**

JOB NO.	01-19
DRAWN	AW
DATE	January 23, 2020
SCALE	N/A
CHECKED	WTL
© Copyright reserved. This plan and design is and at all times remains the exclusive property of W. T. Leung Architects Inc. and cannot be used without the Architects' consent.	
DRAWING NO. :	

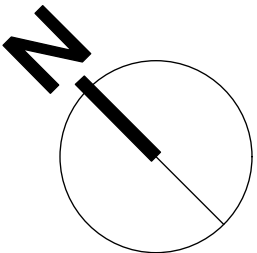

ISSUE/REVISION		
1	2020-01-23	ISSUED FOR DP
2	2020-09-30	RE-ISSUED FOR DP

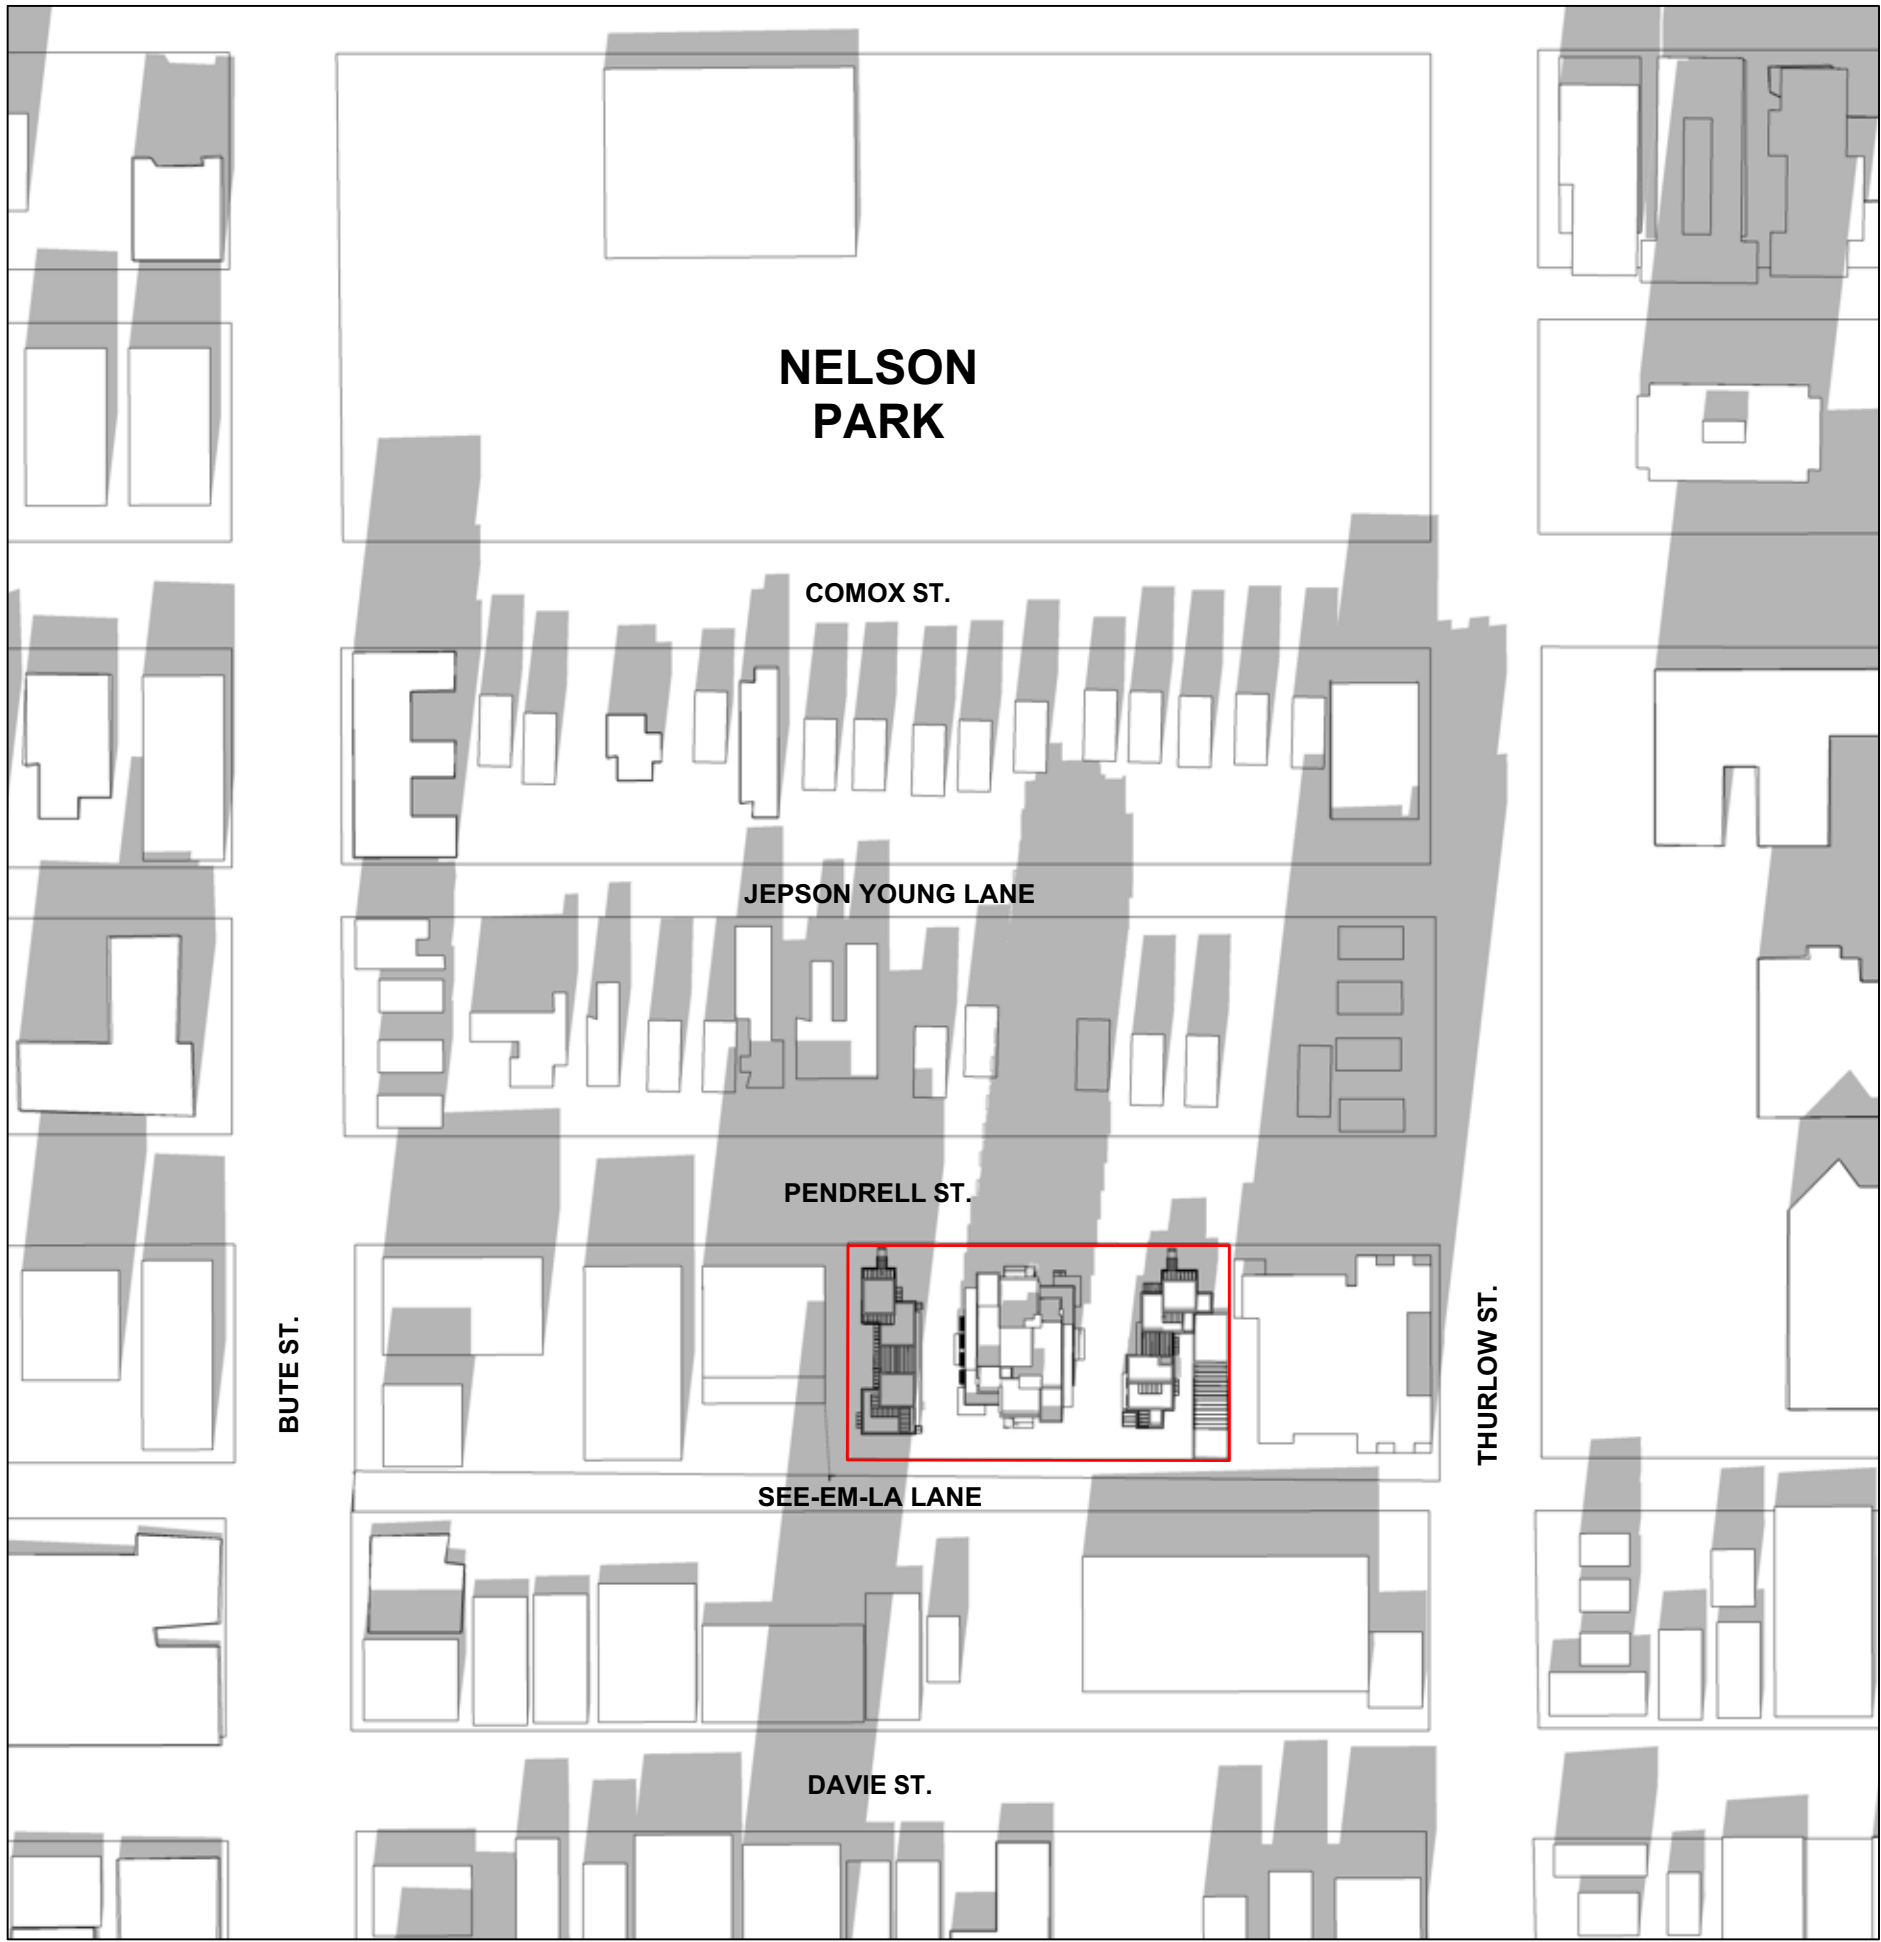

SEPTEMBER 22 4:00 PM



SEPTEMBER 22 5:00 PM




SEPTEMBER 22 6:00 PM


PROJECT
**1116-1140 Pendrell St
Vancouver, BC**

**Shadow Analysis
Proposed Design
September 22**

JOB NO.	01-19
DRAWN	AW
DATE	January 23, 2020
SCALE	N/A
CHECKED	WTL
© Copyright reserved. This plan and design is and at all times remains the exclusive property of W. T. Leung Architects Inc. and cannot be used without the Architects' consent.	
DRAWING NO. :	

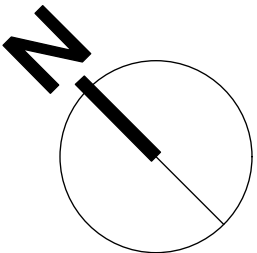


ISSUE/REVISION		
1	2020-01-23	ISSUED FOR DP
2	2020-09-30	RE-ISSUED FOR DP

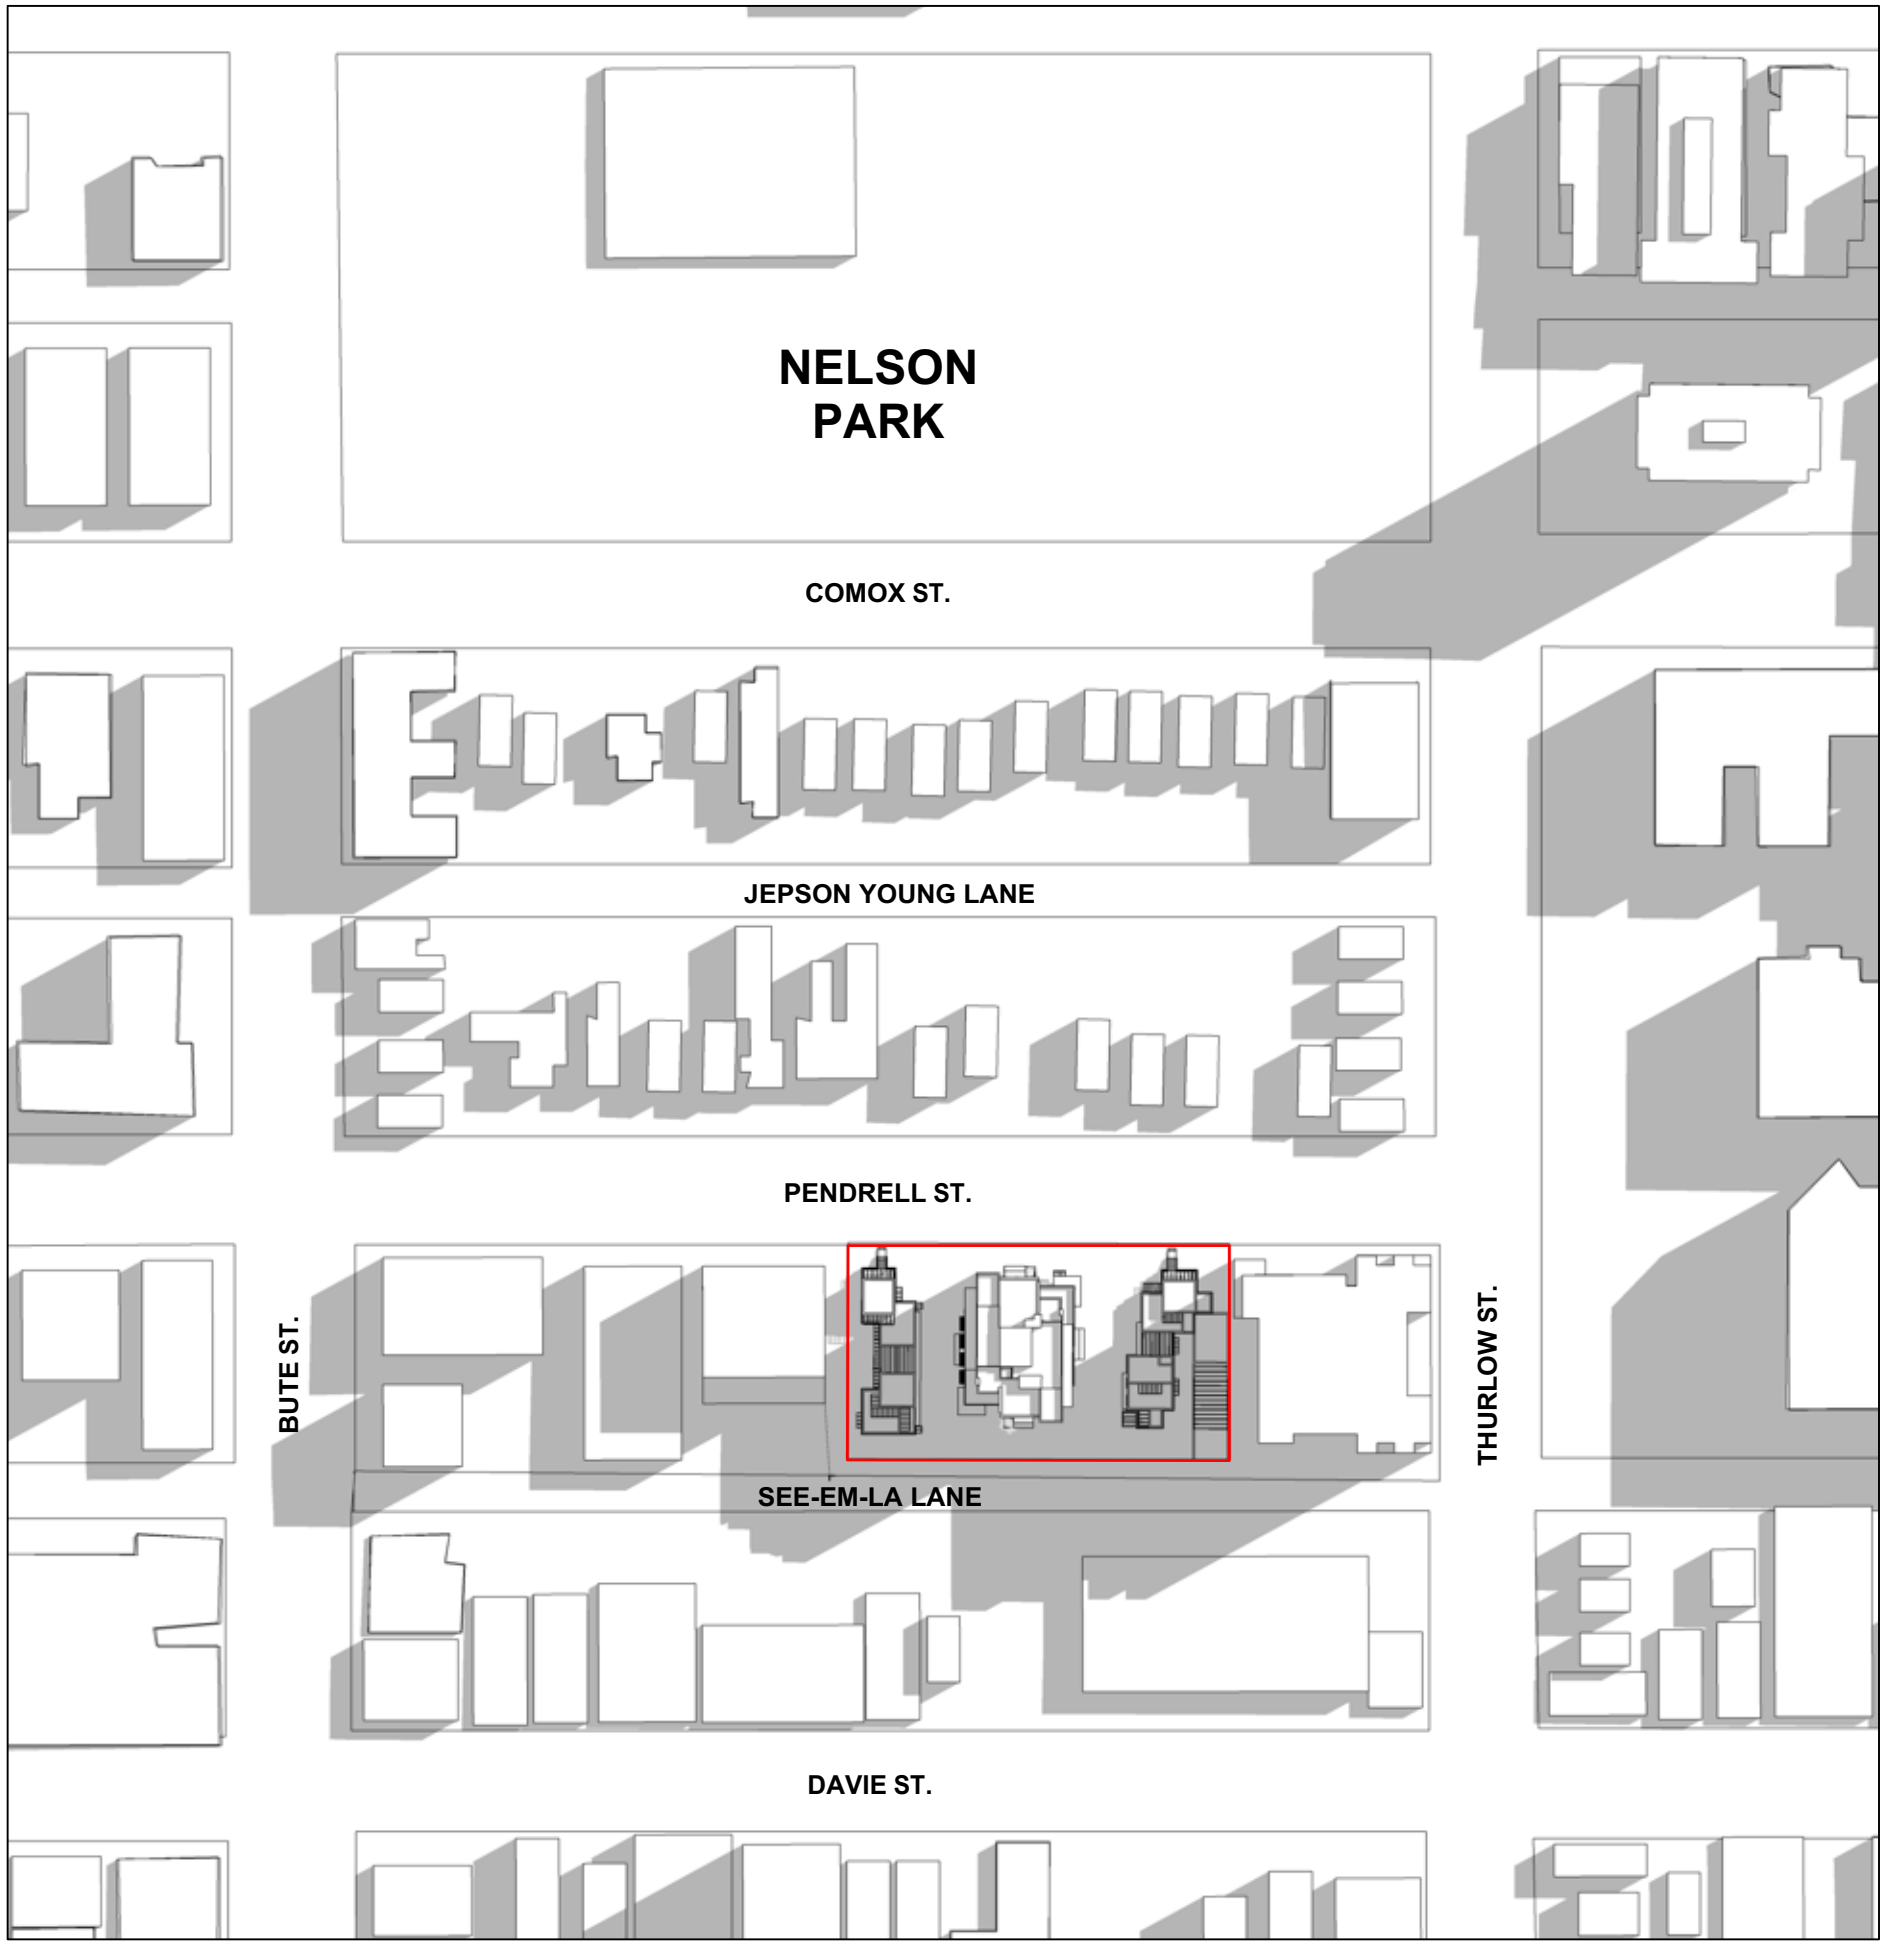

JUNE 21 10:00 AM (UTC 7:00)



JUNE 21 12:00 PM (UTC 7:00)

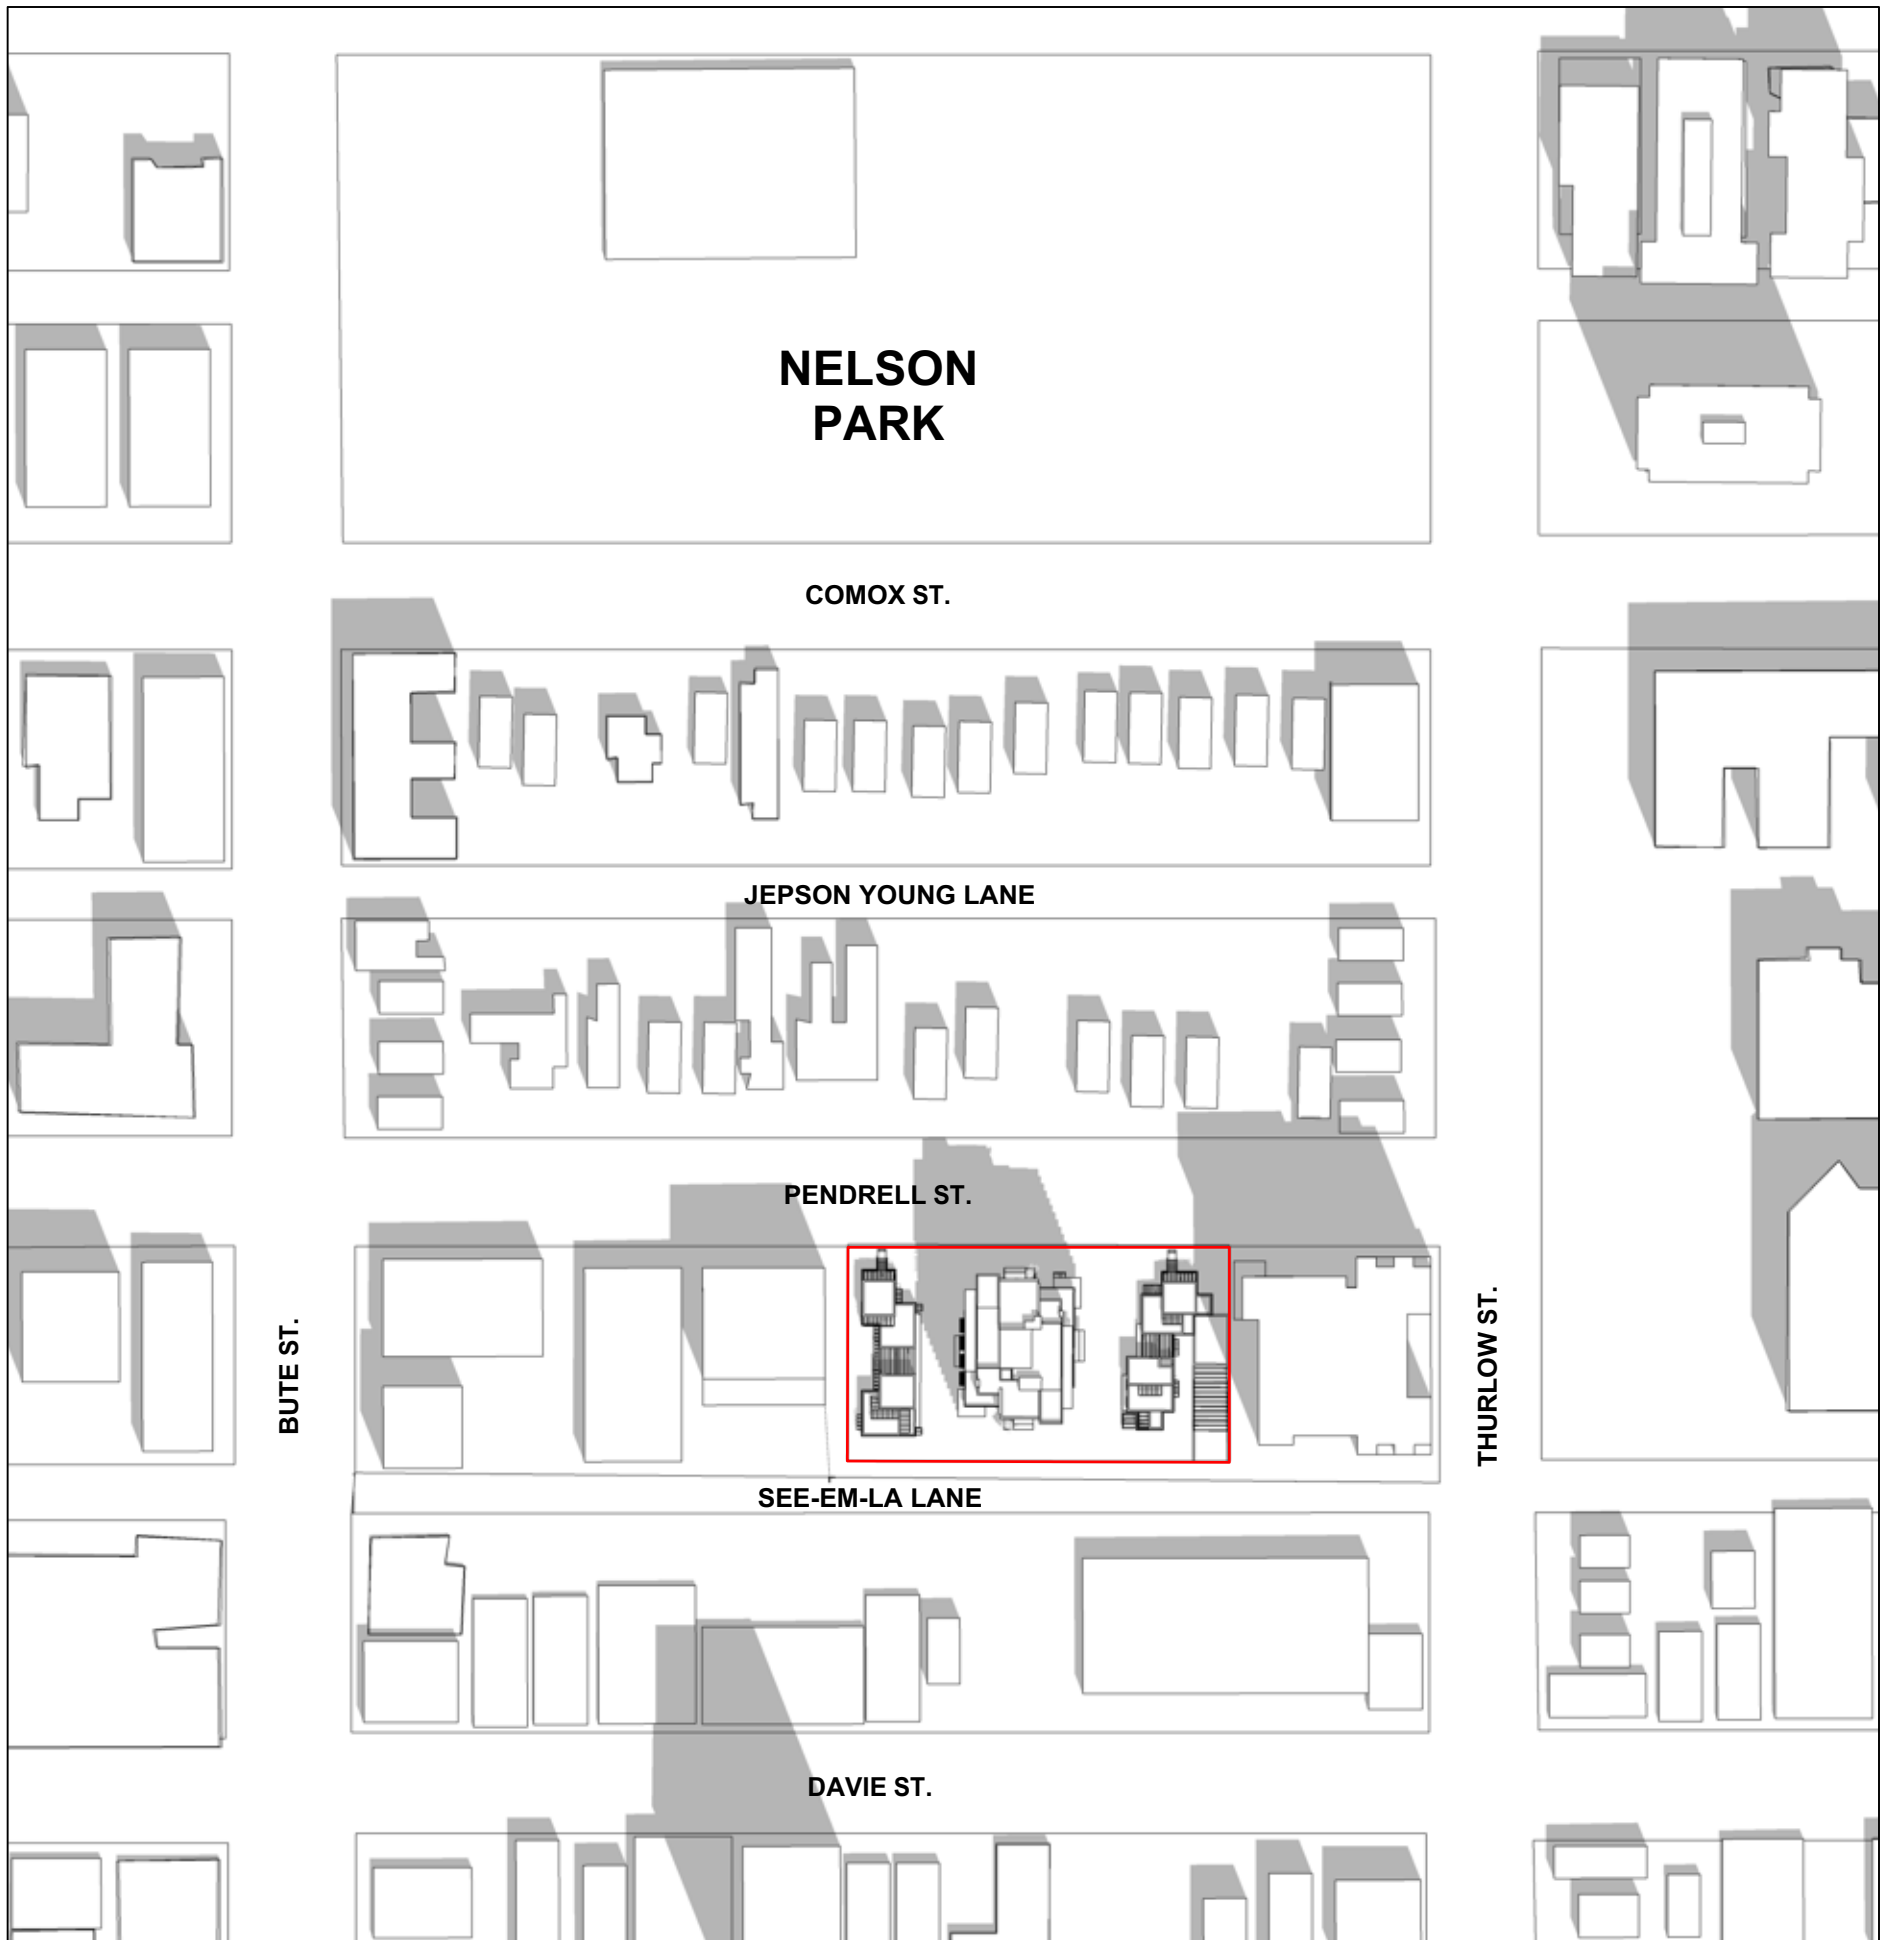

JUNE 21 2:00 PM (UTC 7:00)




JUNE 21 3:00 PM (UTC 7:00)

PROJECT
**1116-1140 Pendrell St
Vancouver, BC**


**Shadow Analysis
Proposed Design
June 21**

JOB NO.	01-19
DRAWN	AW
DATE	January 23, 2020
SCALE	N/A
CHECKED	WTL
© Copyright reserved. This plan and design is and at all times remains the exclusive property of W. T. Leung Architects Inc. and cannot be used without the Architects' consent.	
DRAWING NO. :	


A1.05a.3a

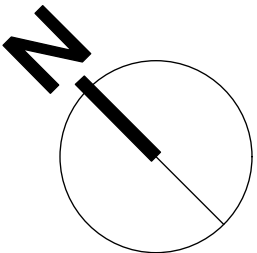


ISSUE/REVISION		
1	2020-01-23	ISSUED FOR DP
2	2020-09-30	RE-ISSUED FOR DP

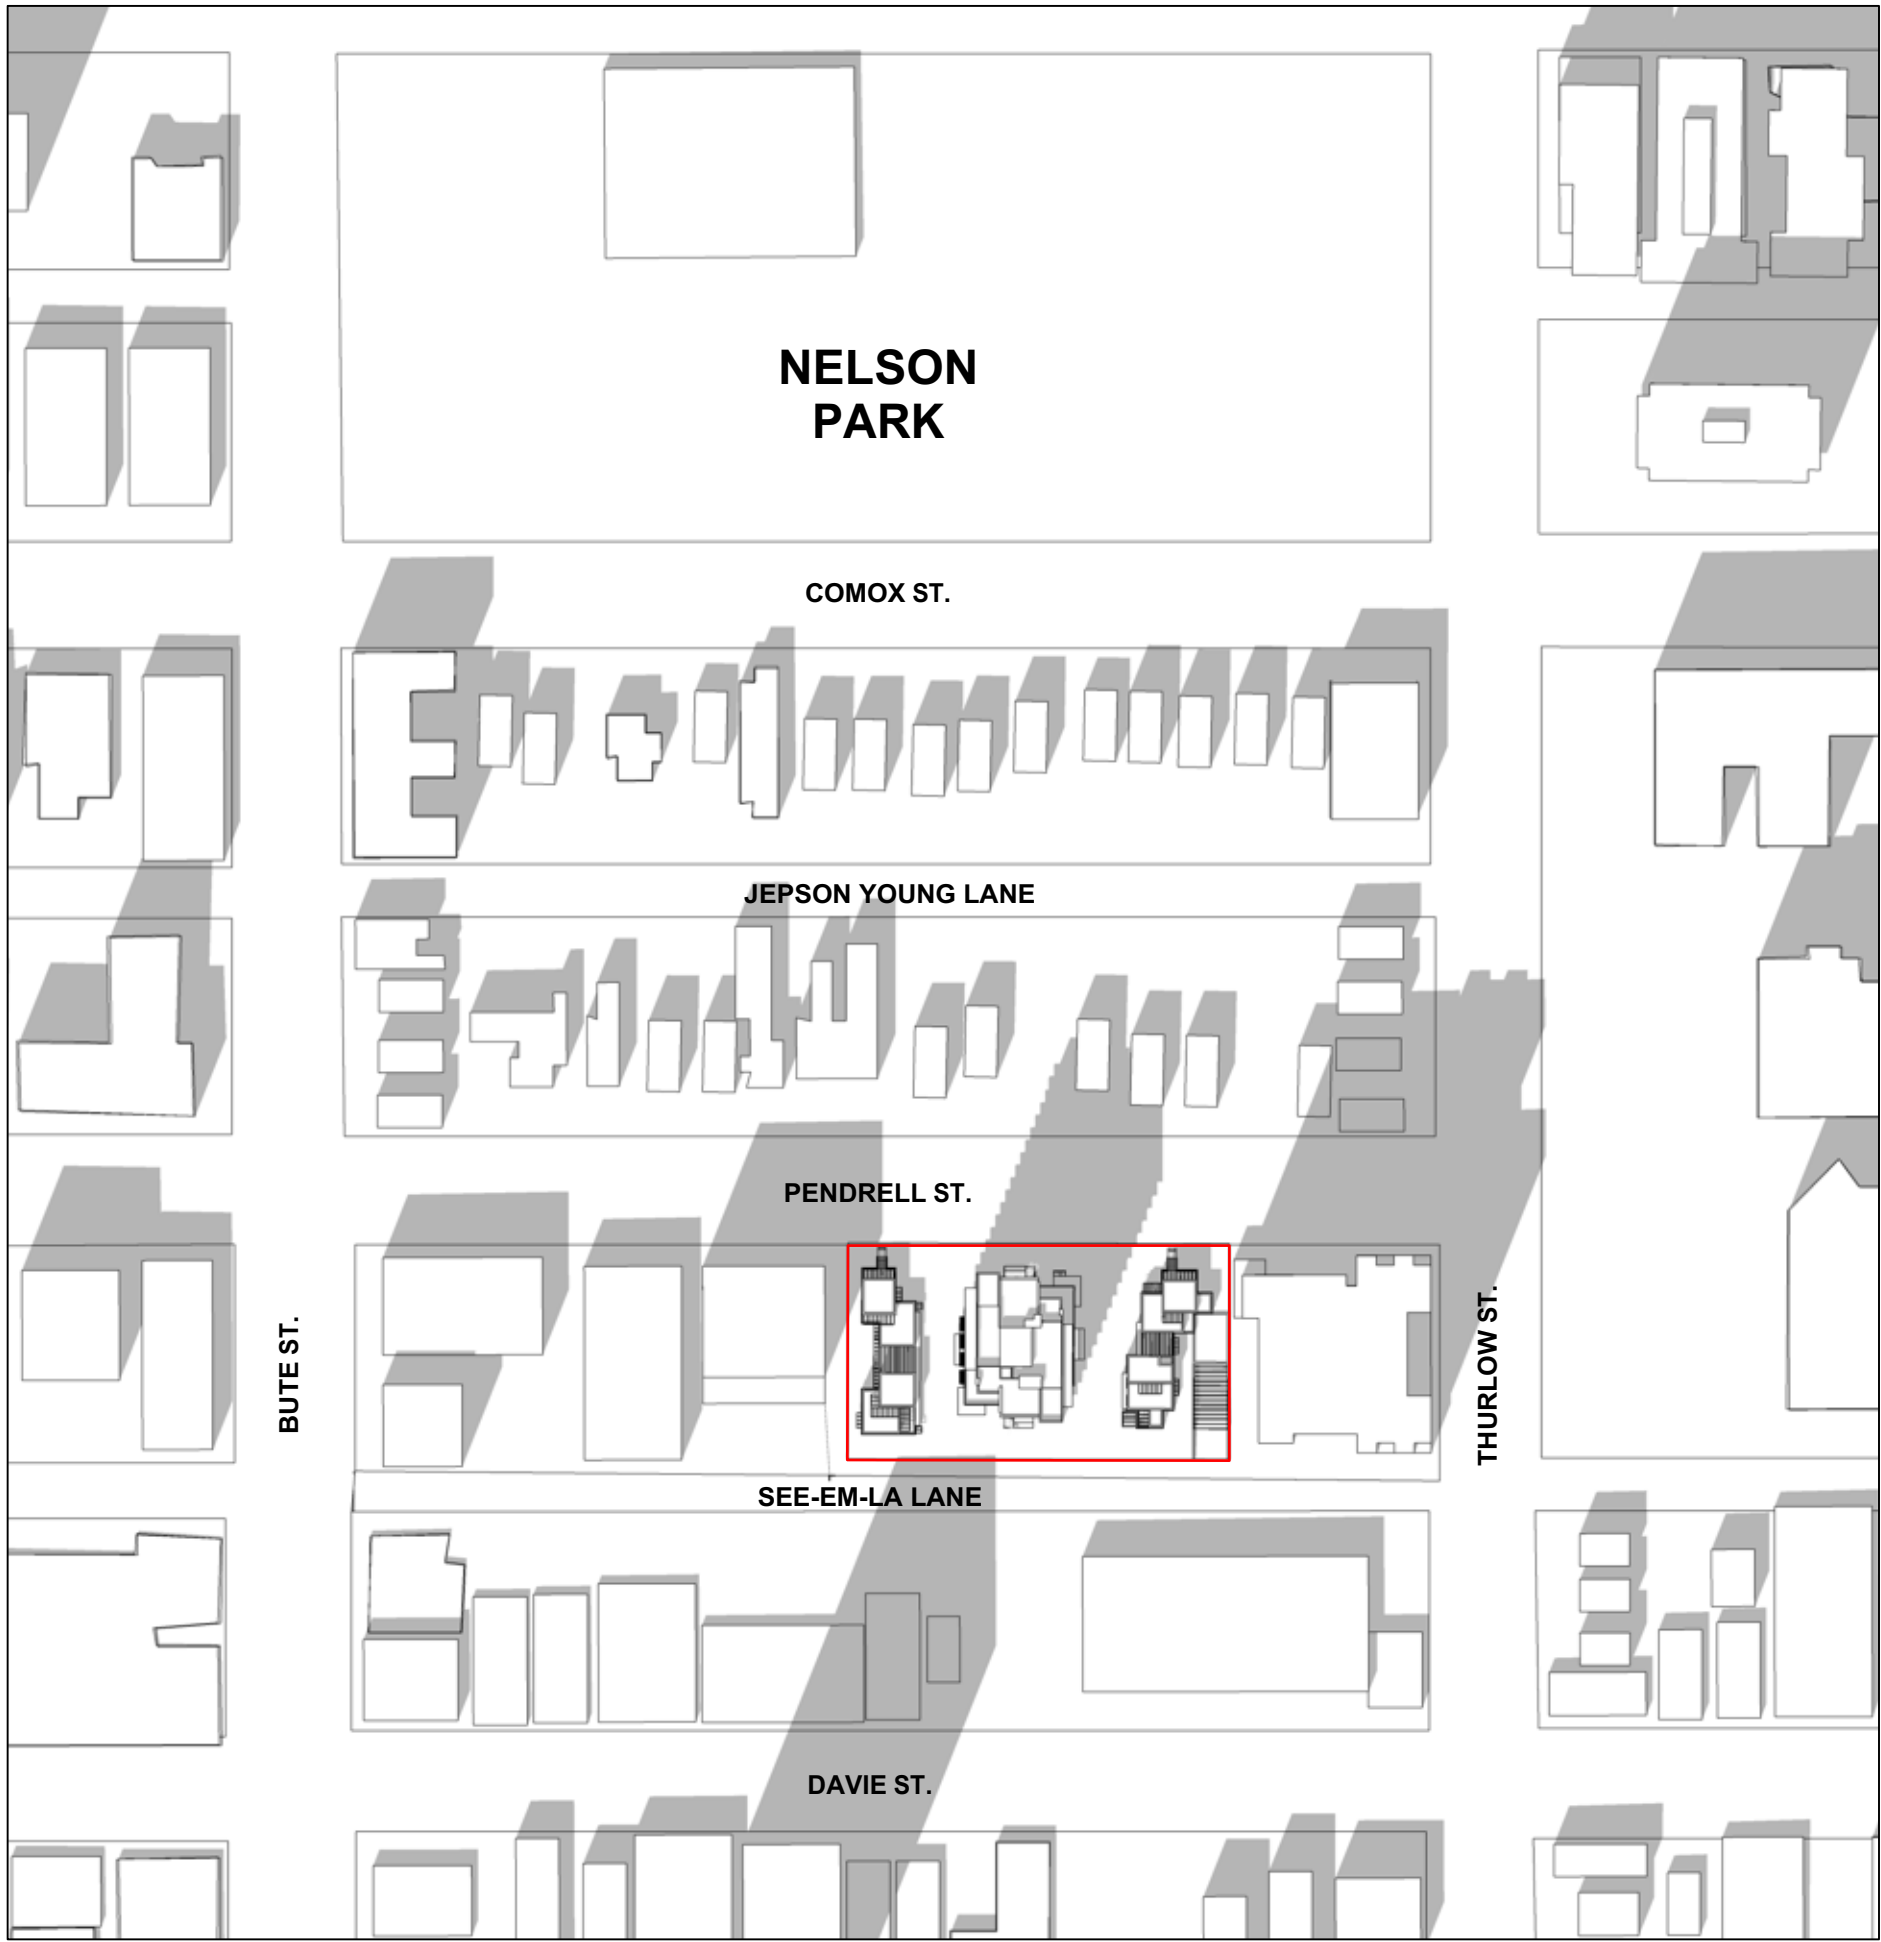

JUNE 21 4:00 PM (UTC 7:00)

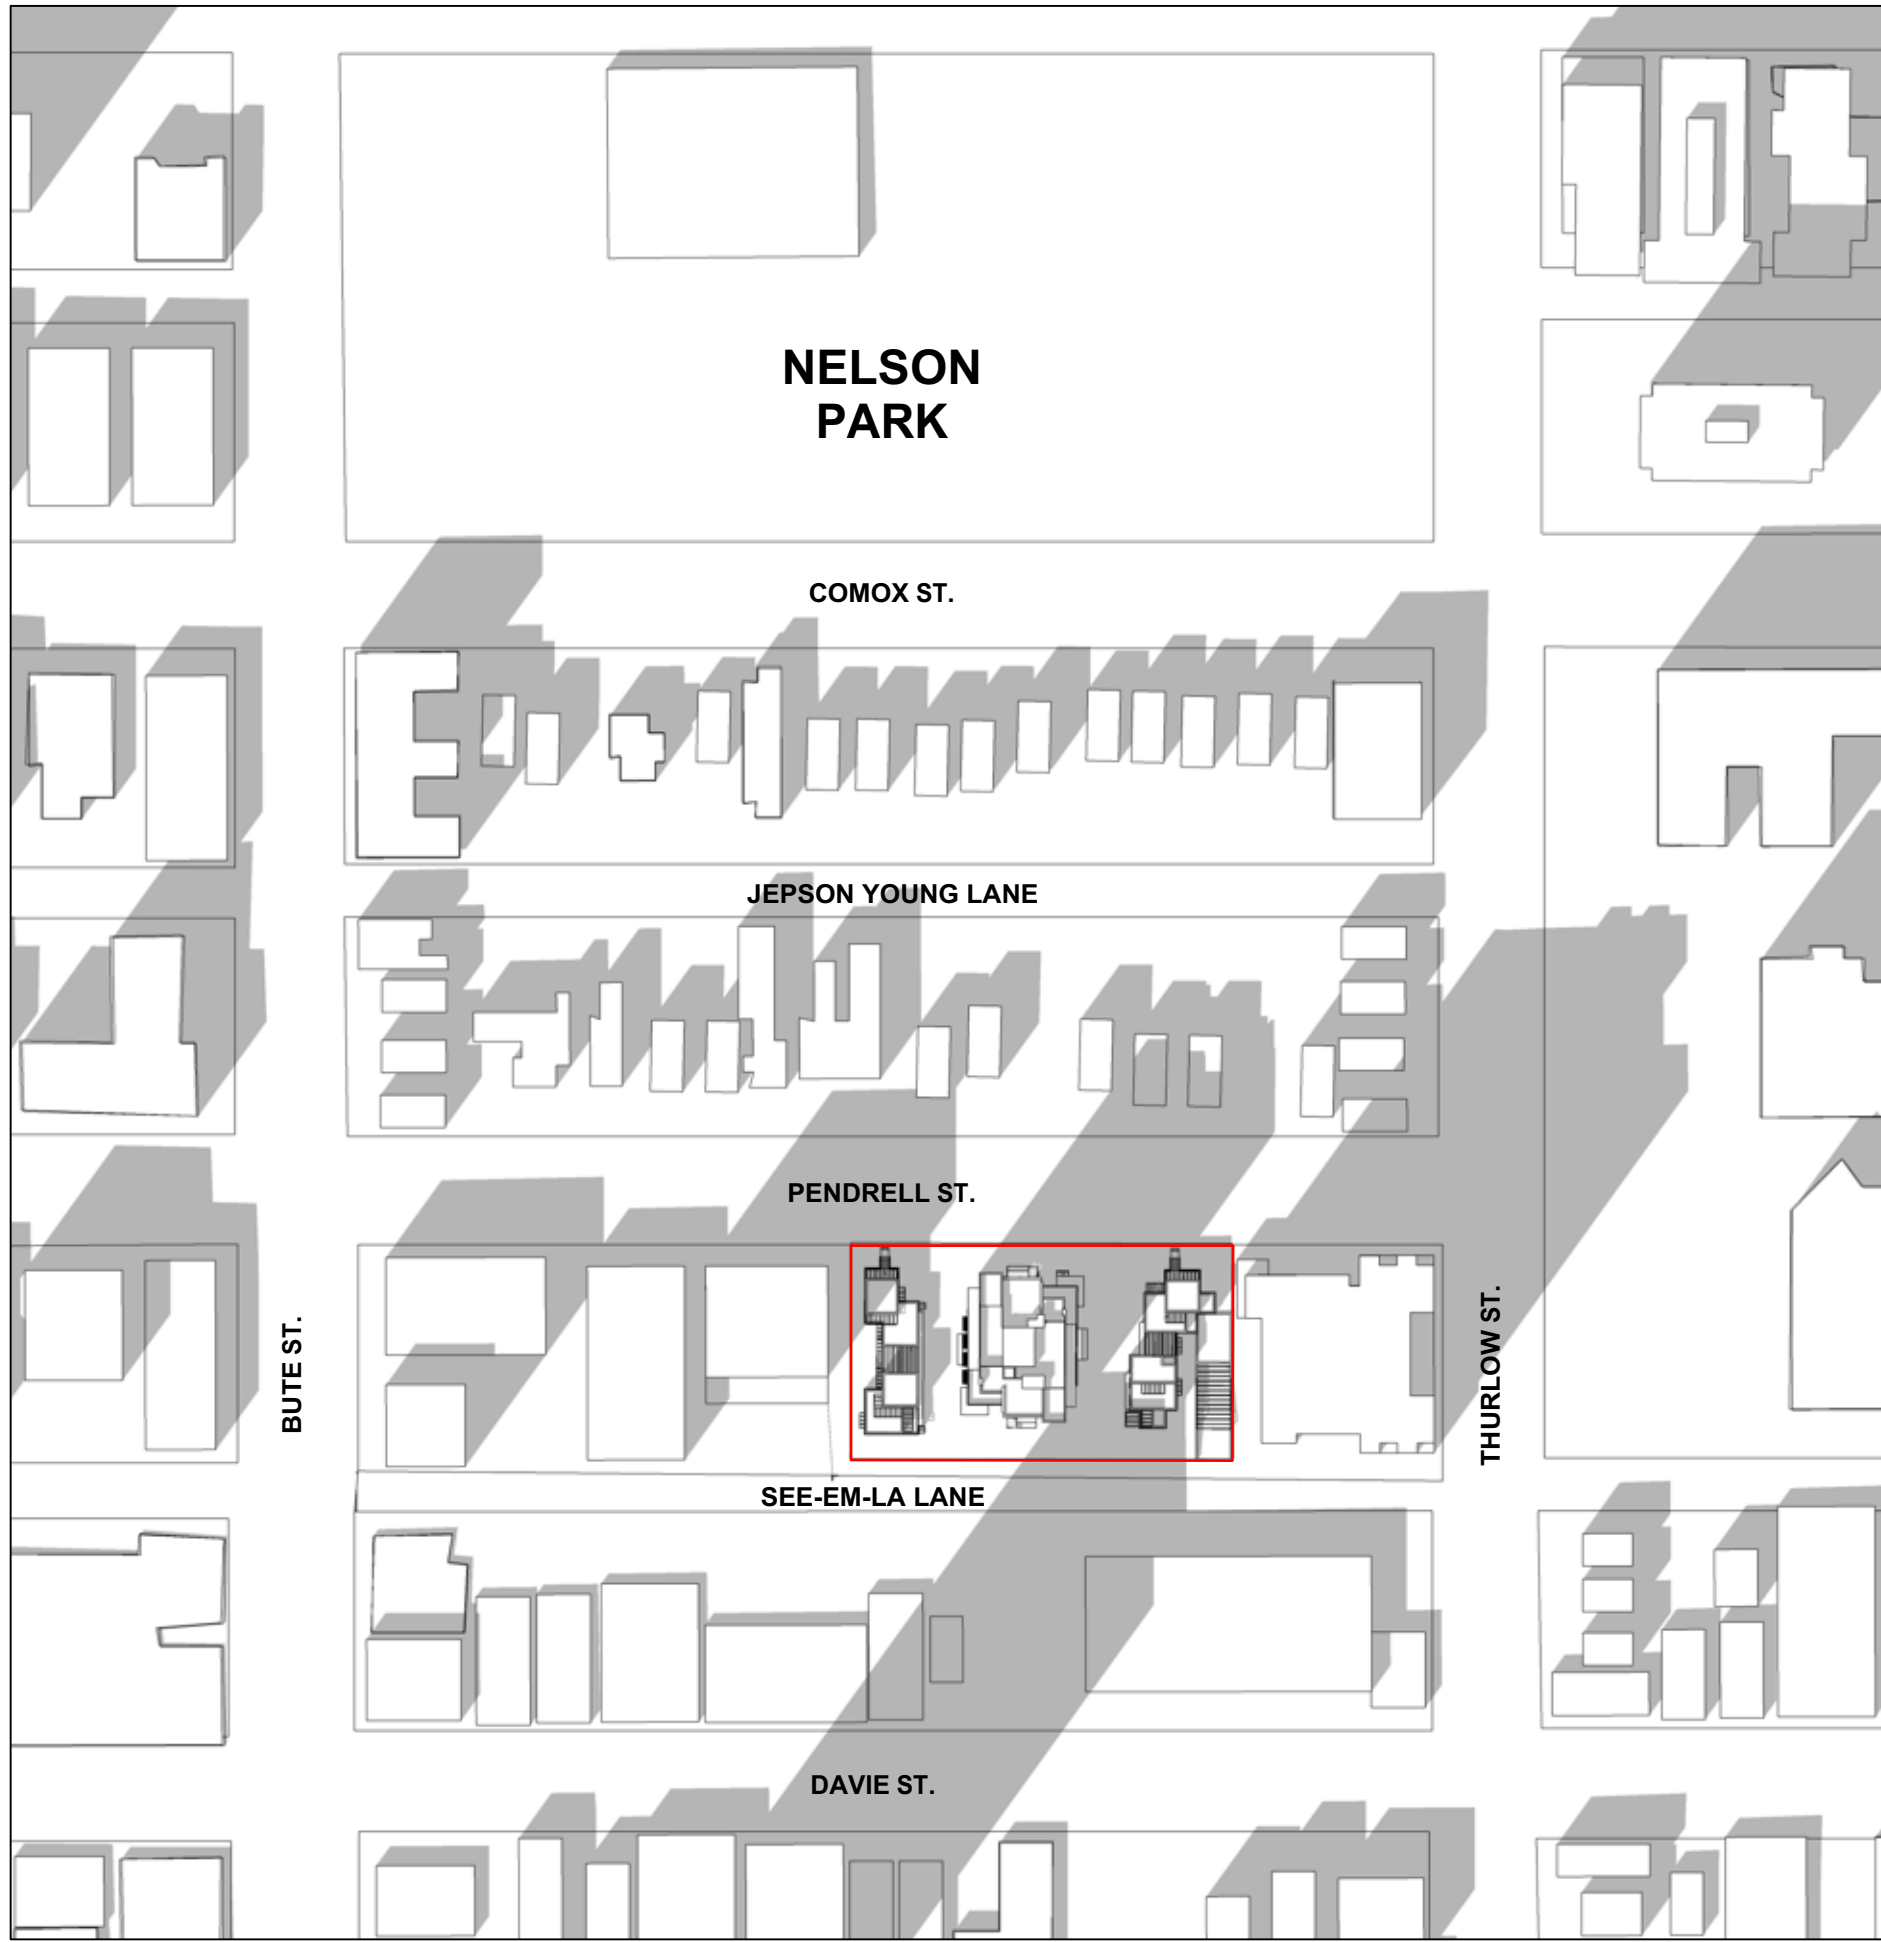

JUNE 21 5:00 PM (UTC 7:00)

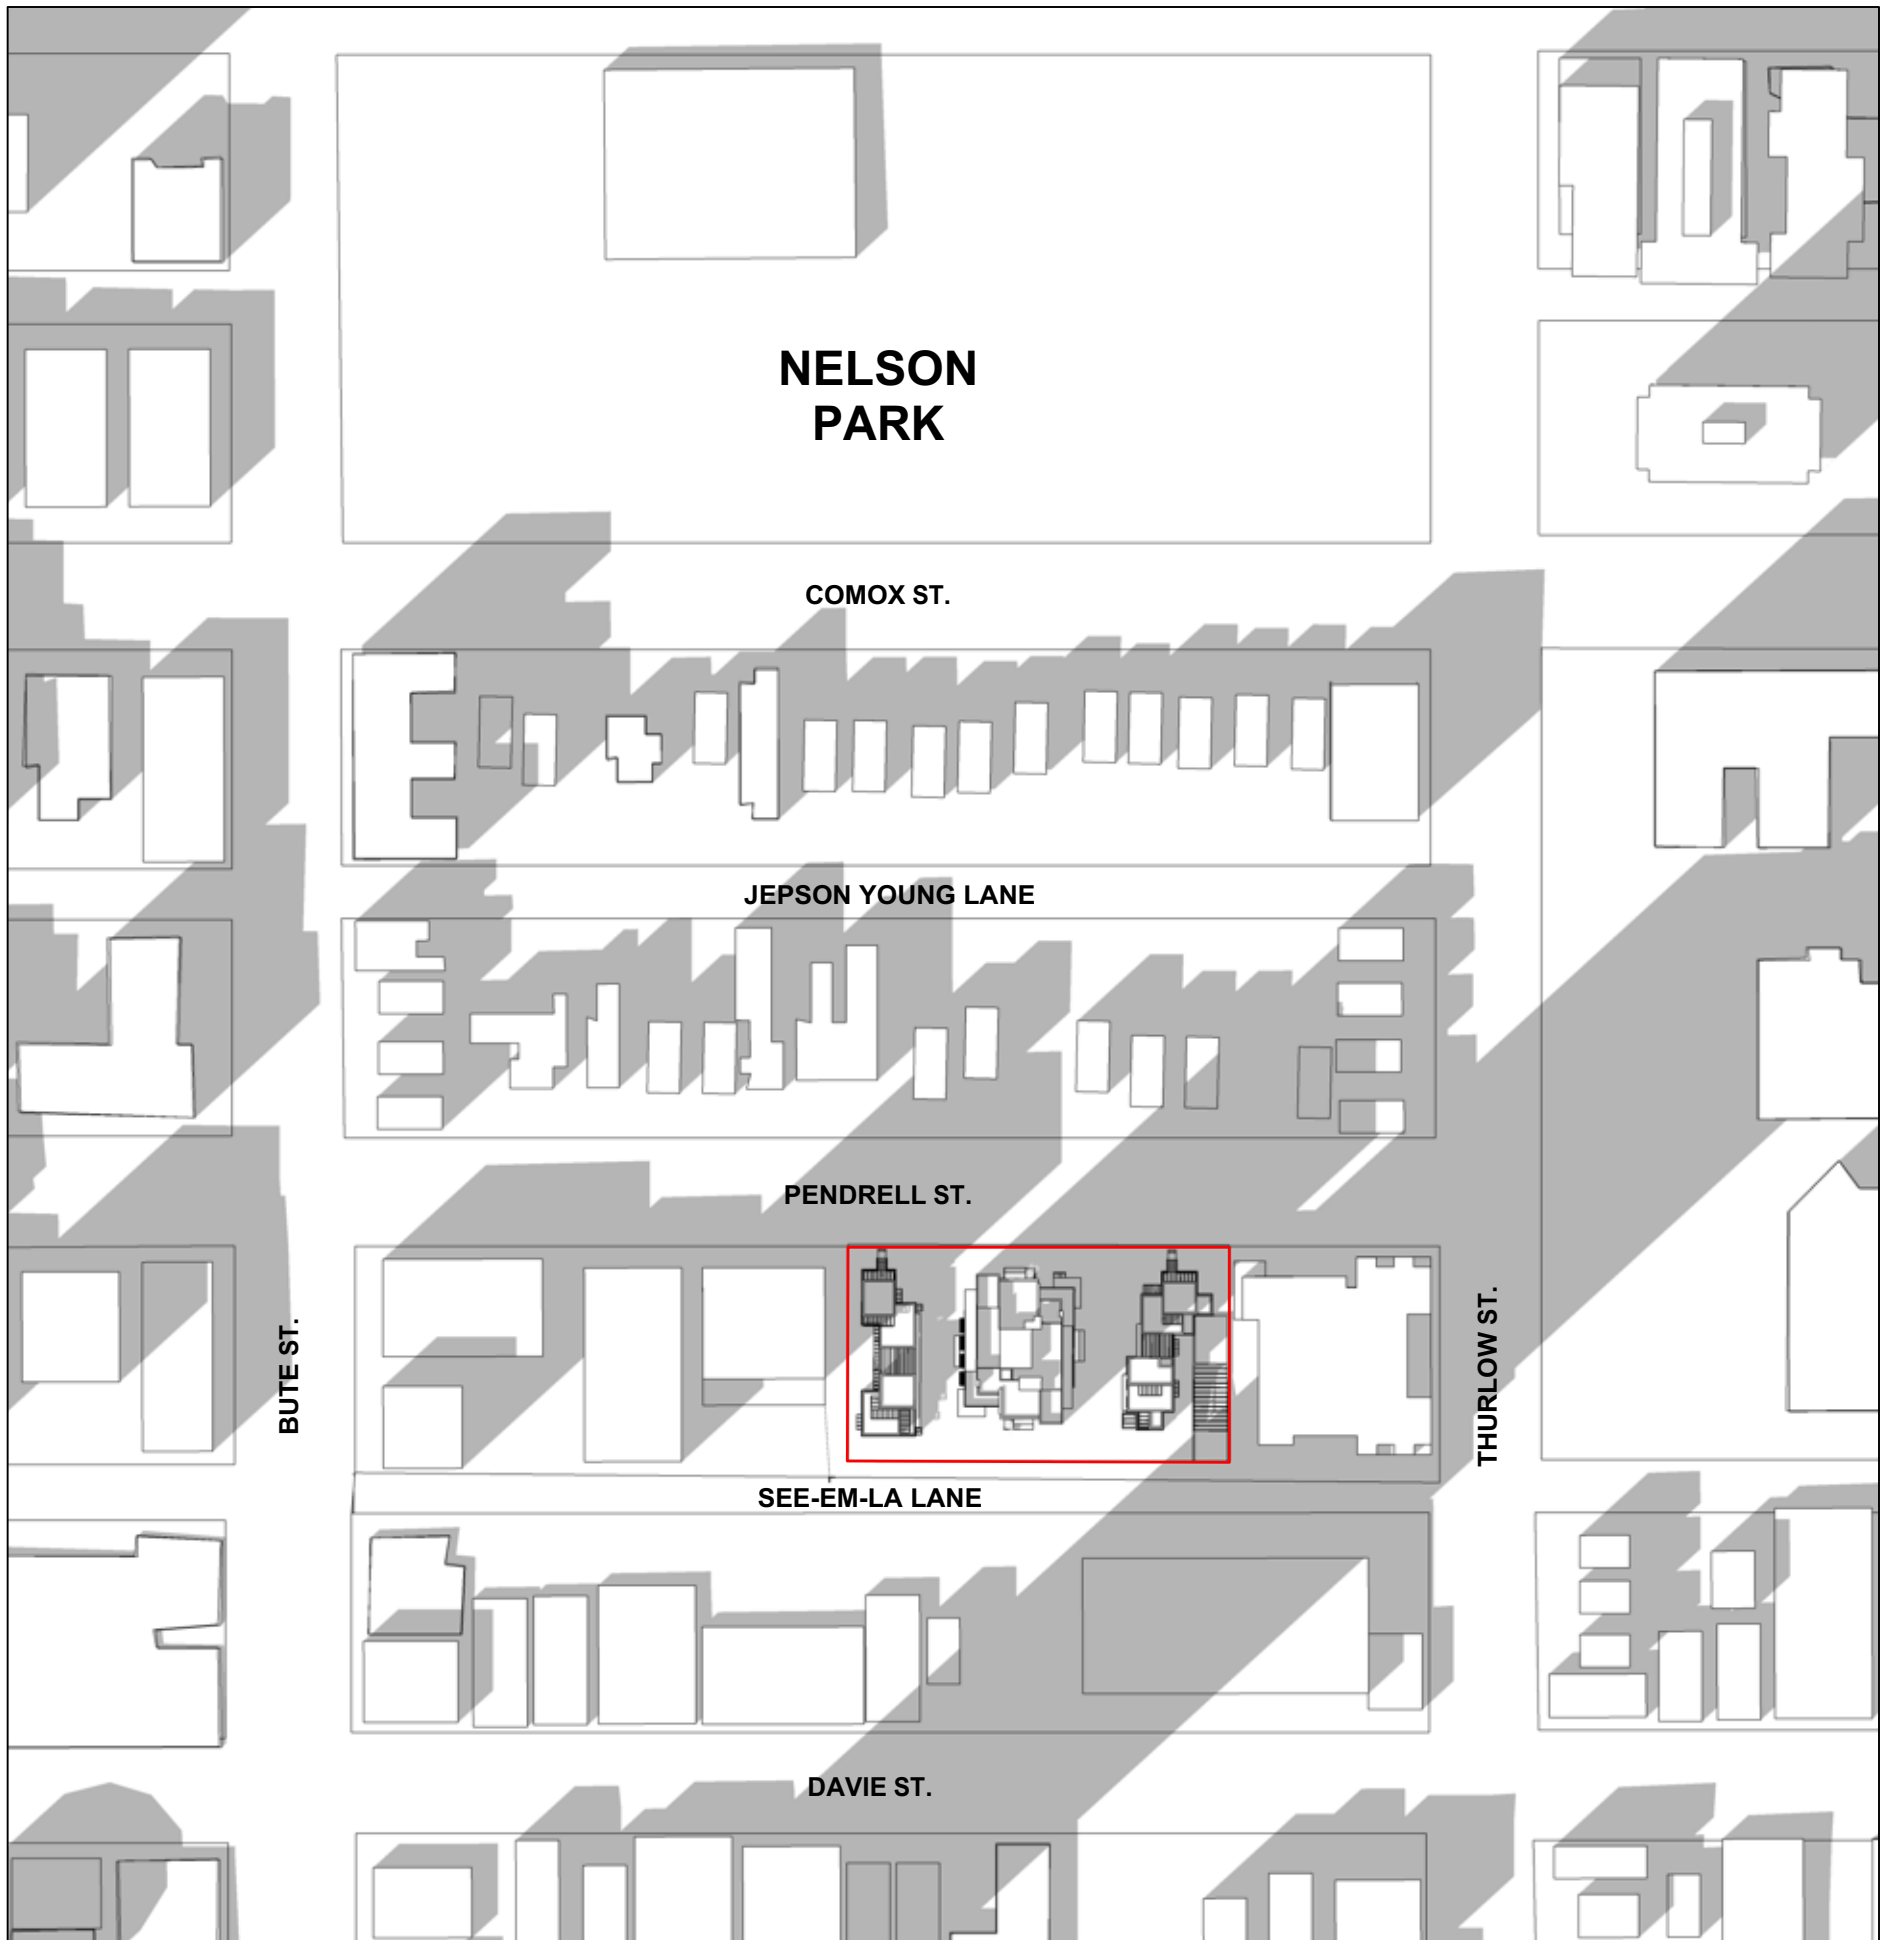


JUNE 21 6:00 PM (UTC 7:00)


PROJECT
**1116-1140 Pendrell St
Vancouver, BC**

**Shadow Analysis
Proposed Design
June 21**


JOB NO.	01-19
DRAWN	AW
DATE	January 23, 2020
SCALE	N/A
CHECKED	WTL
© Copyright reserved. This plan and design is and at all times remains the exclusive property of W. T. Leung Architects Inc. and cannot be used without the Architects' consent.	
DRAWING NO. :	

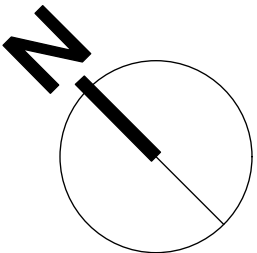


ISSUE/REVISION		
1	2020-01-23	ISSUED FOR DP
2	2020-09-30	RE-ISSUED FOR DP

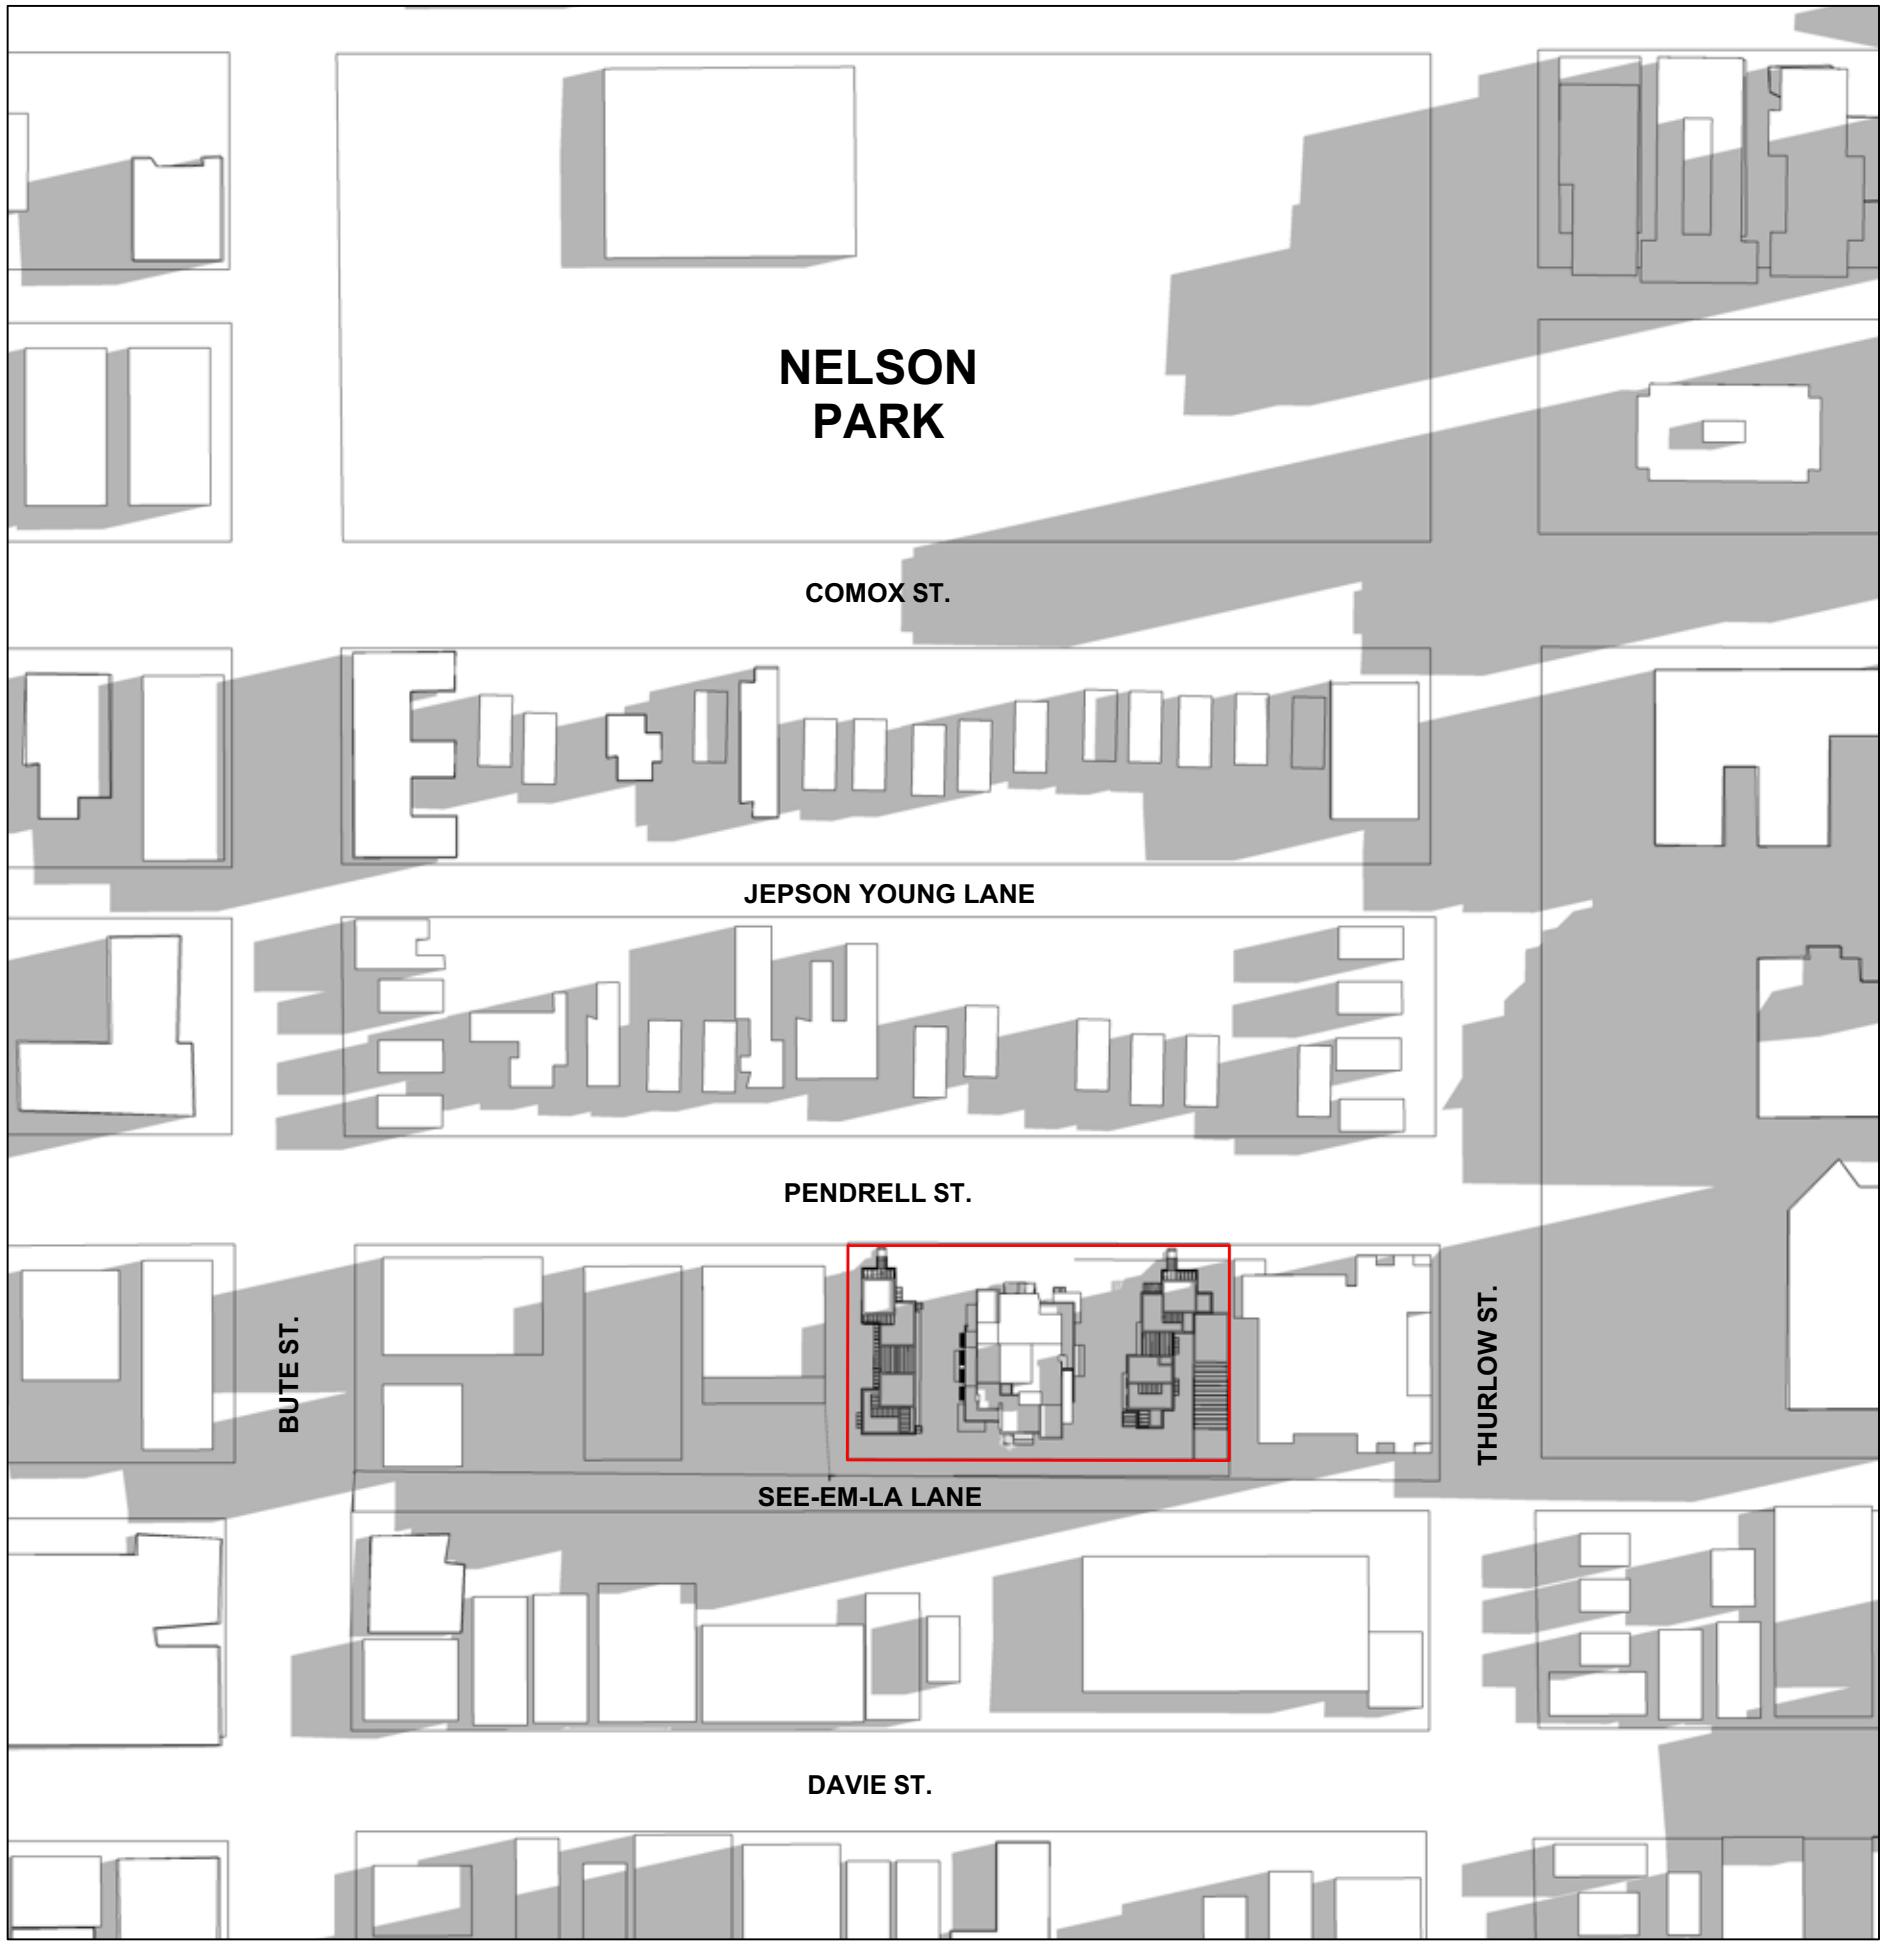

MARCH 21 10:00 AM (UTC 7:00)

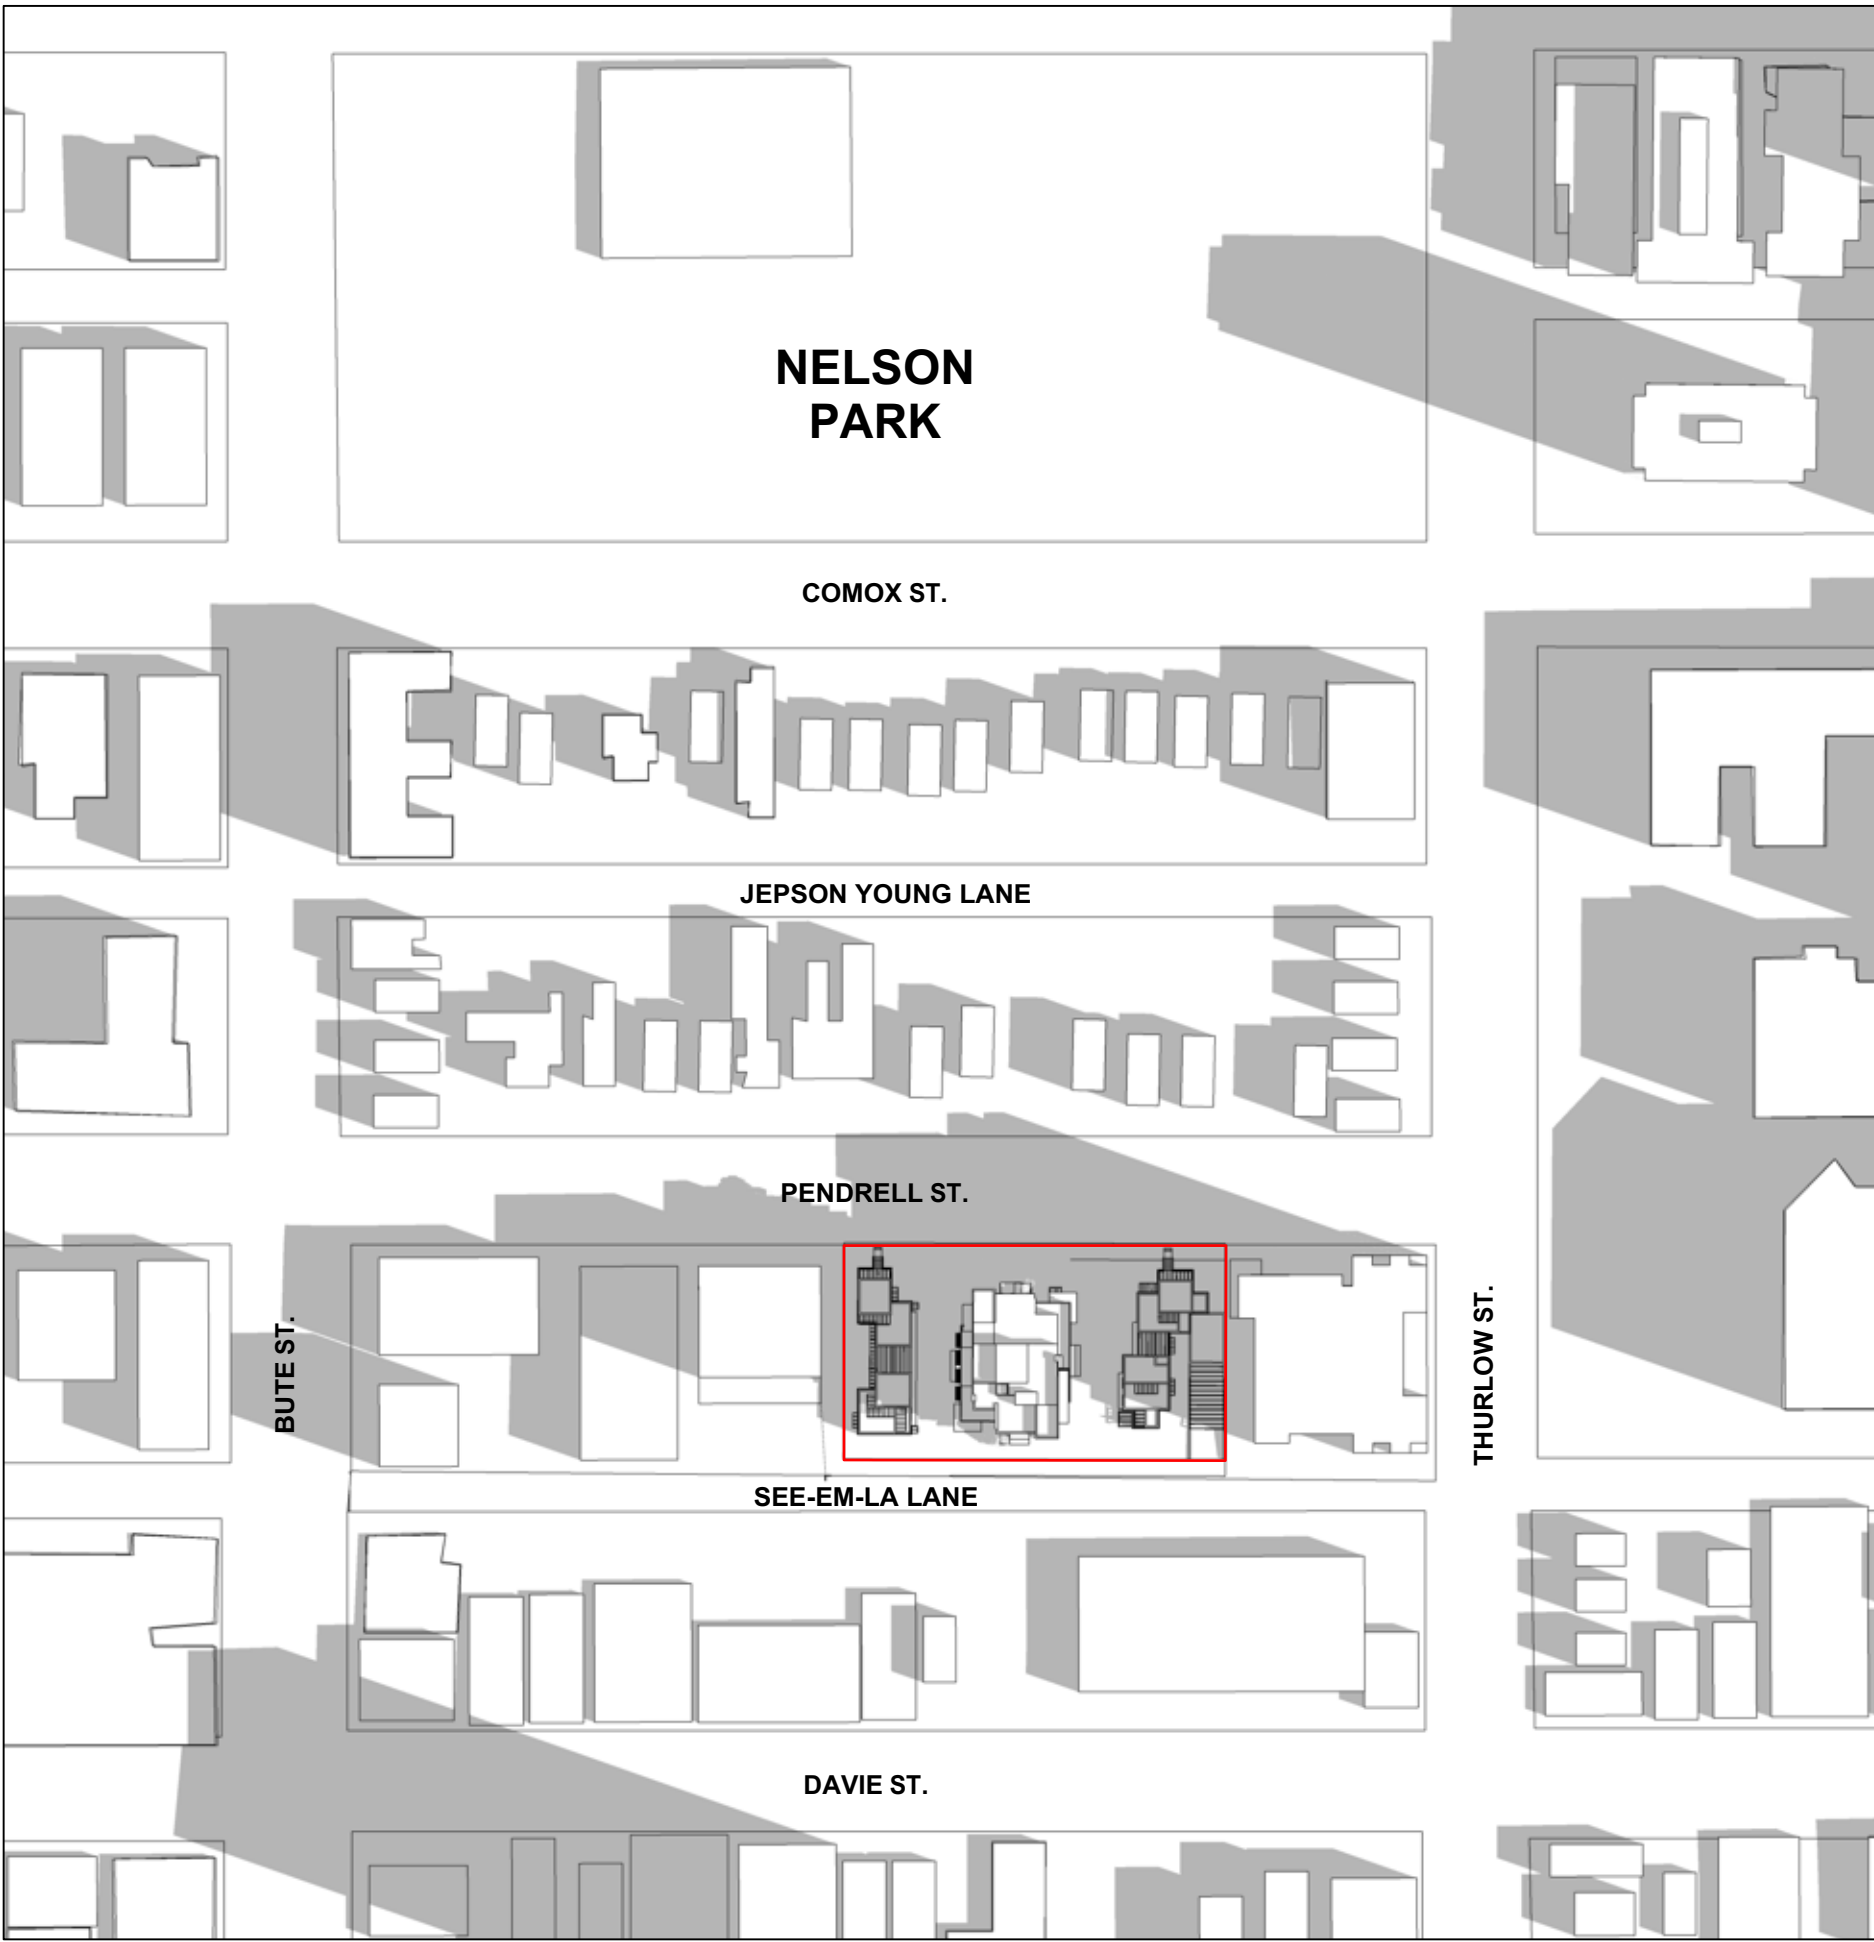

MARCH 21 12:00 PM (UTC 7:00)

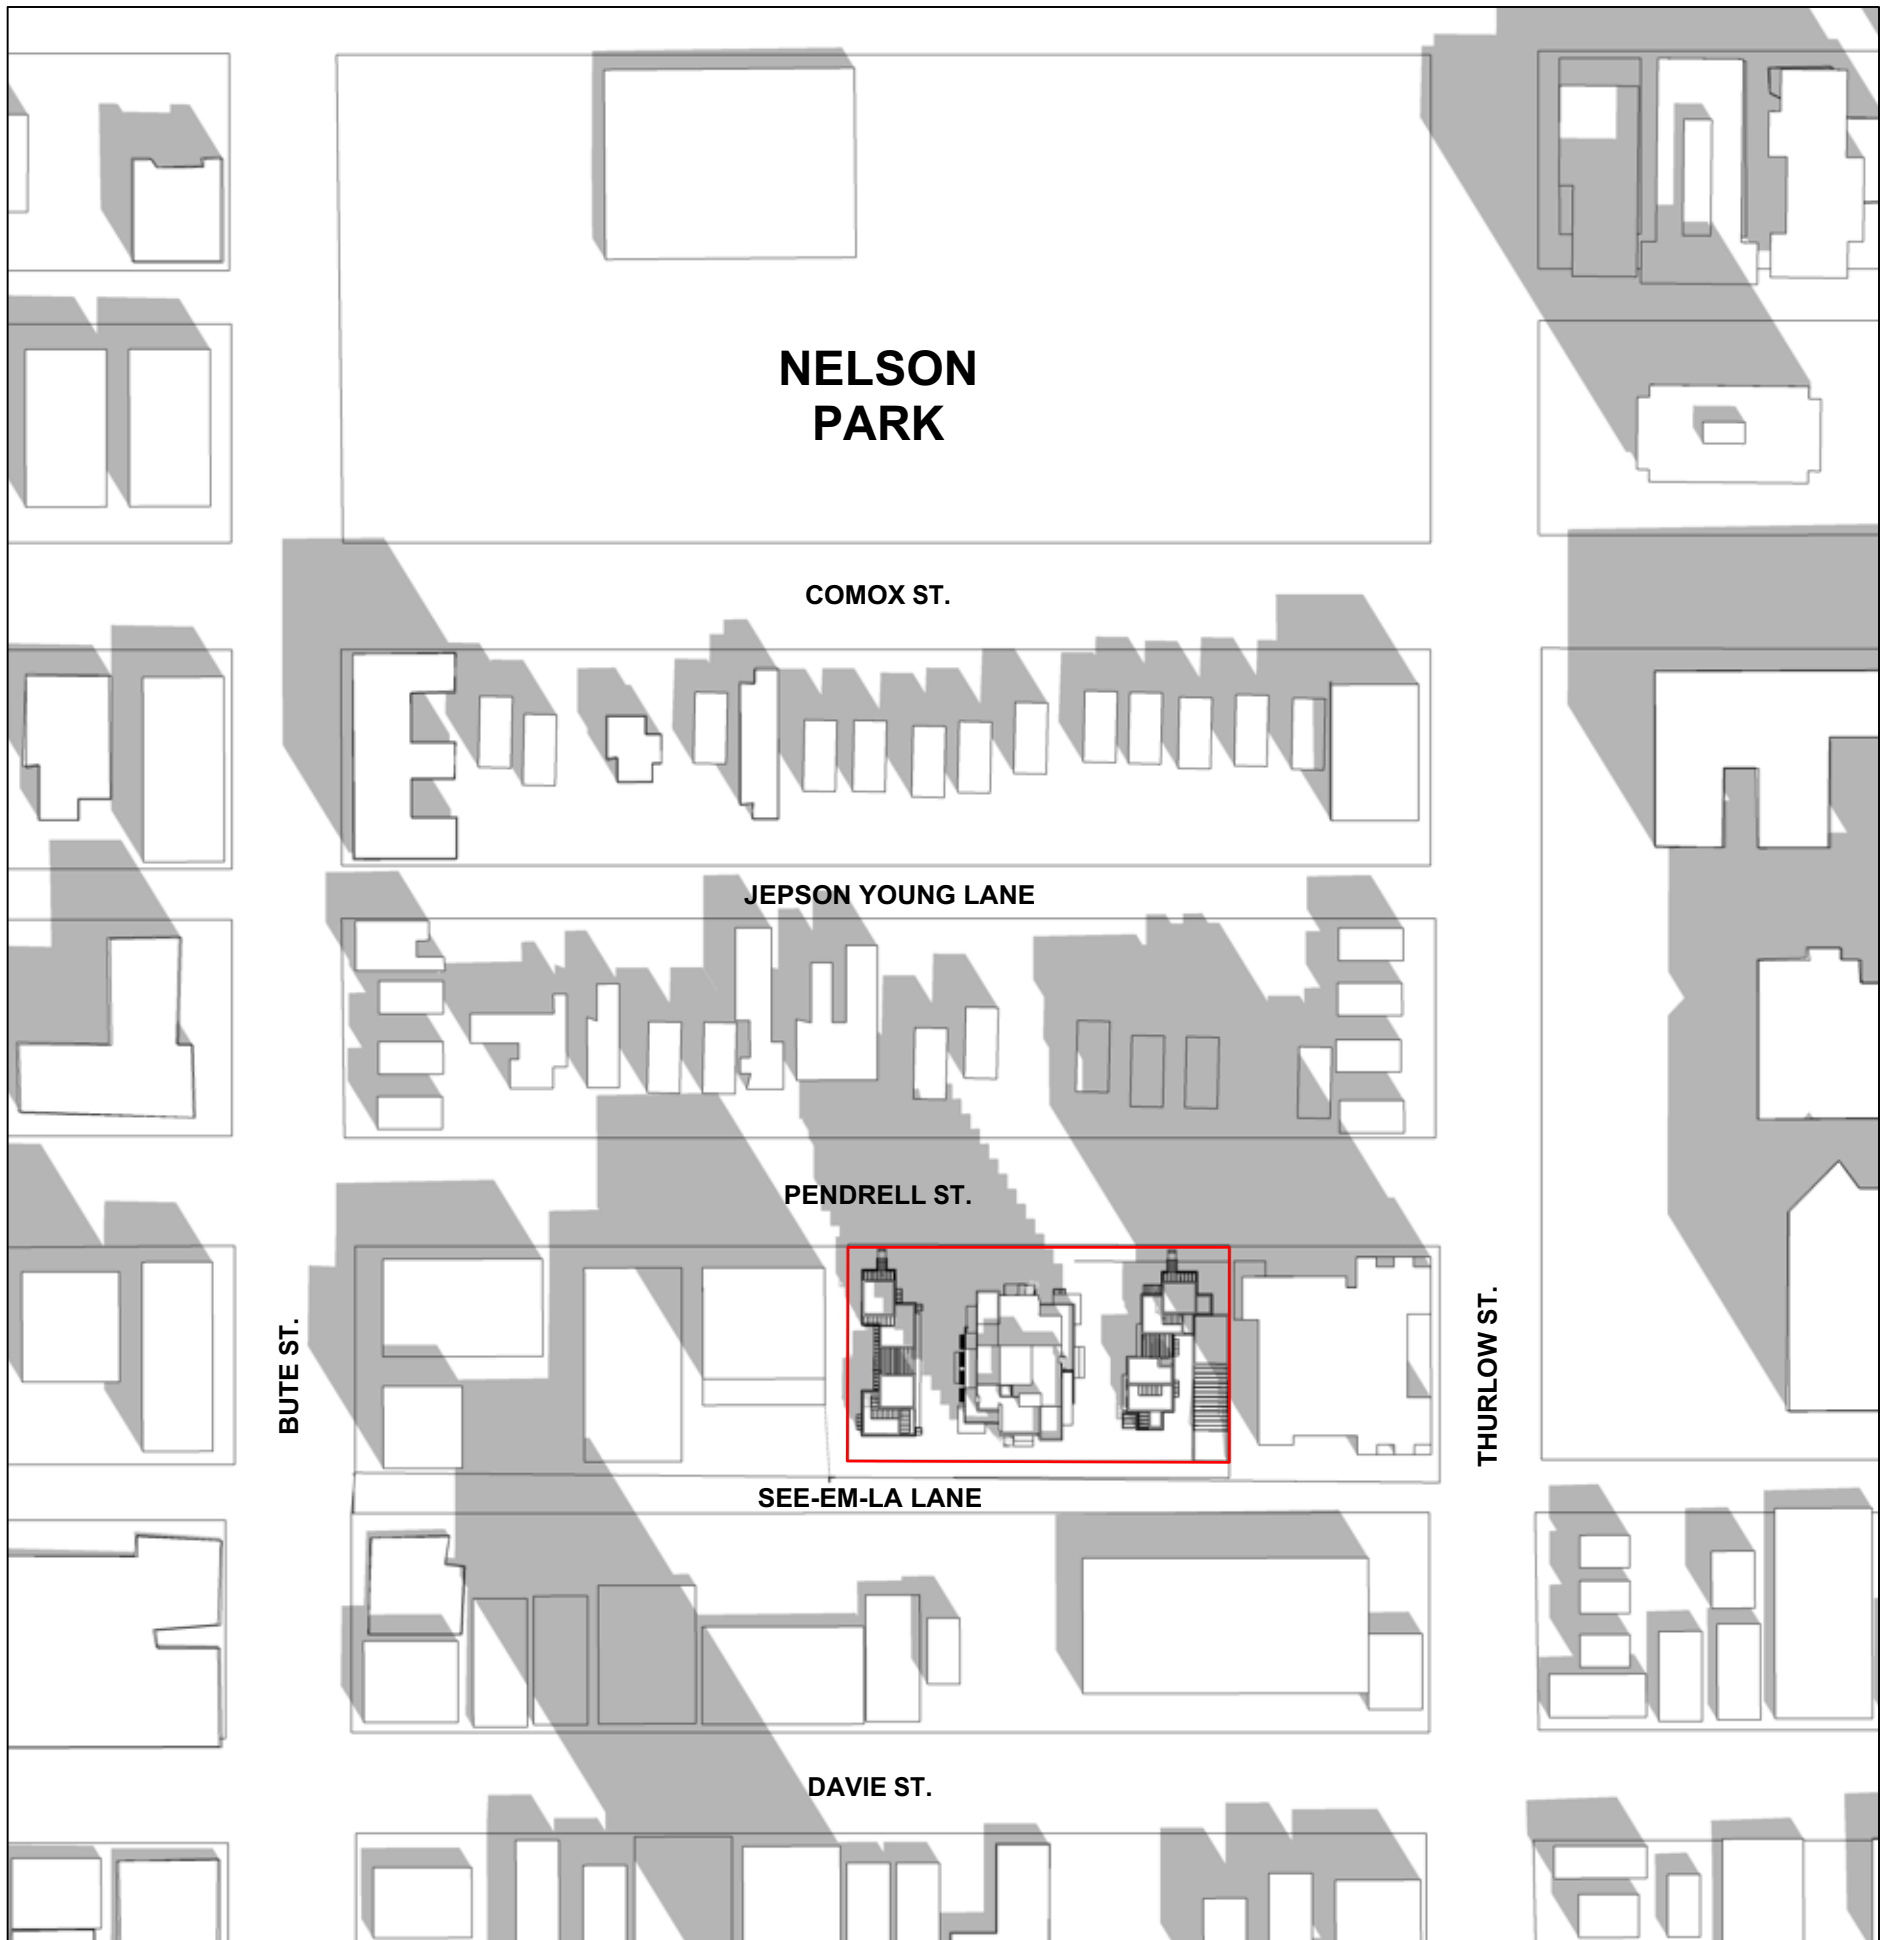

MARCH 21 2:00 PM (UTC 7:00)




MARCH 21 3:00 PM (UTC 7:00)

PROJECT
**1116-1140 Pendrell St
Vancouver, BC**


**Shadow Analysis
Shift 10' S/ L18 setback
March 21**

JOB NO.	01-19
DRAWN	AW
DATE	January 23, 2020
SCALE	N/A
CHECKED	WTL
© Copyright reserved. This plan and design is and at all times remains the exclusive property of W. T. Leung Architects Inc. and cannot be used without the Architects' consent.	
DRAWING NO. :	

A1.05b.1a

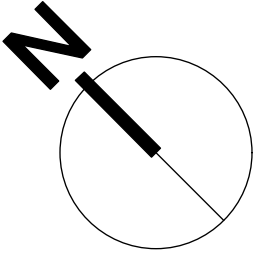


ISSUE/REVISION		
1	2020-01-23	ISSUED FOR DP
2	2020-09-30	RE-ISSUED FOR DP

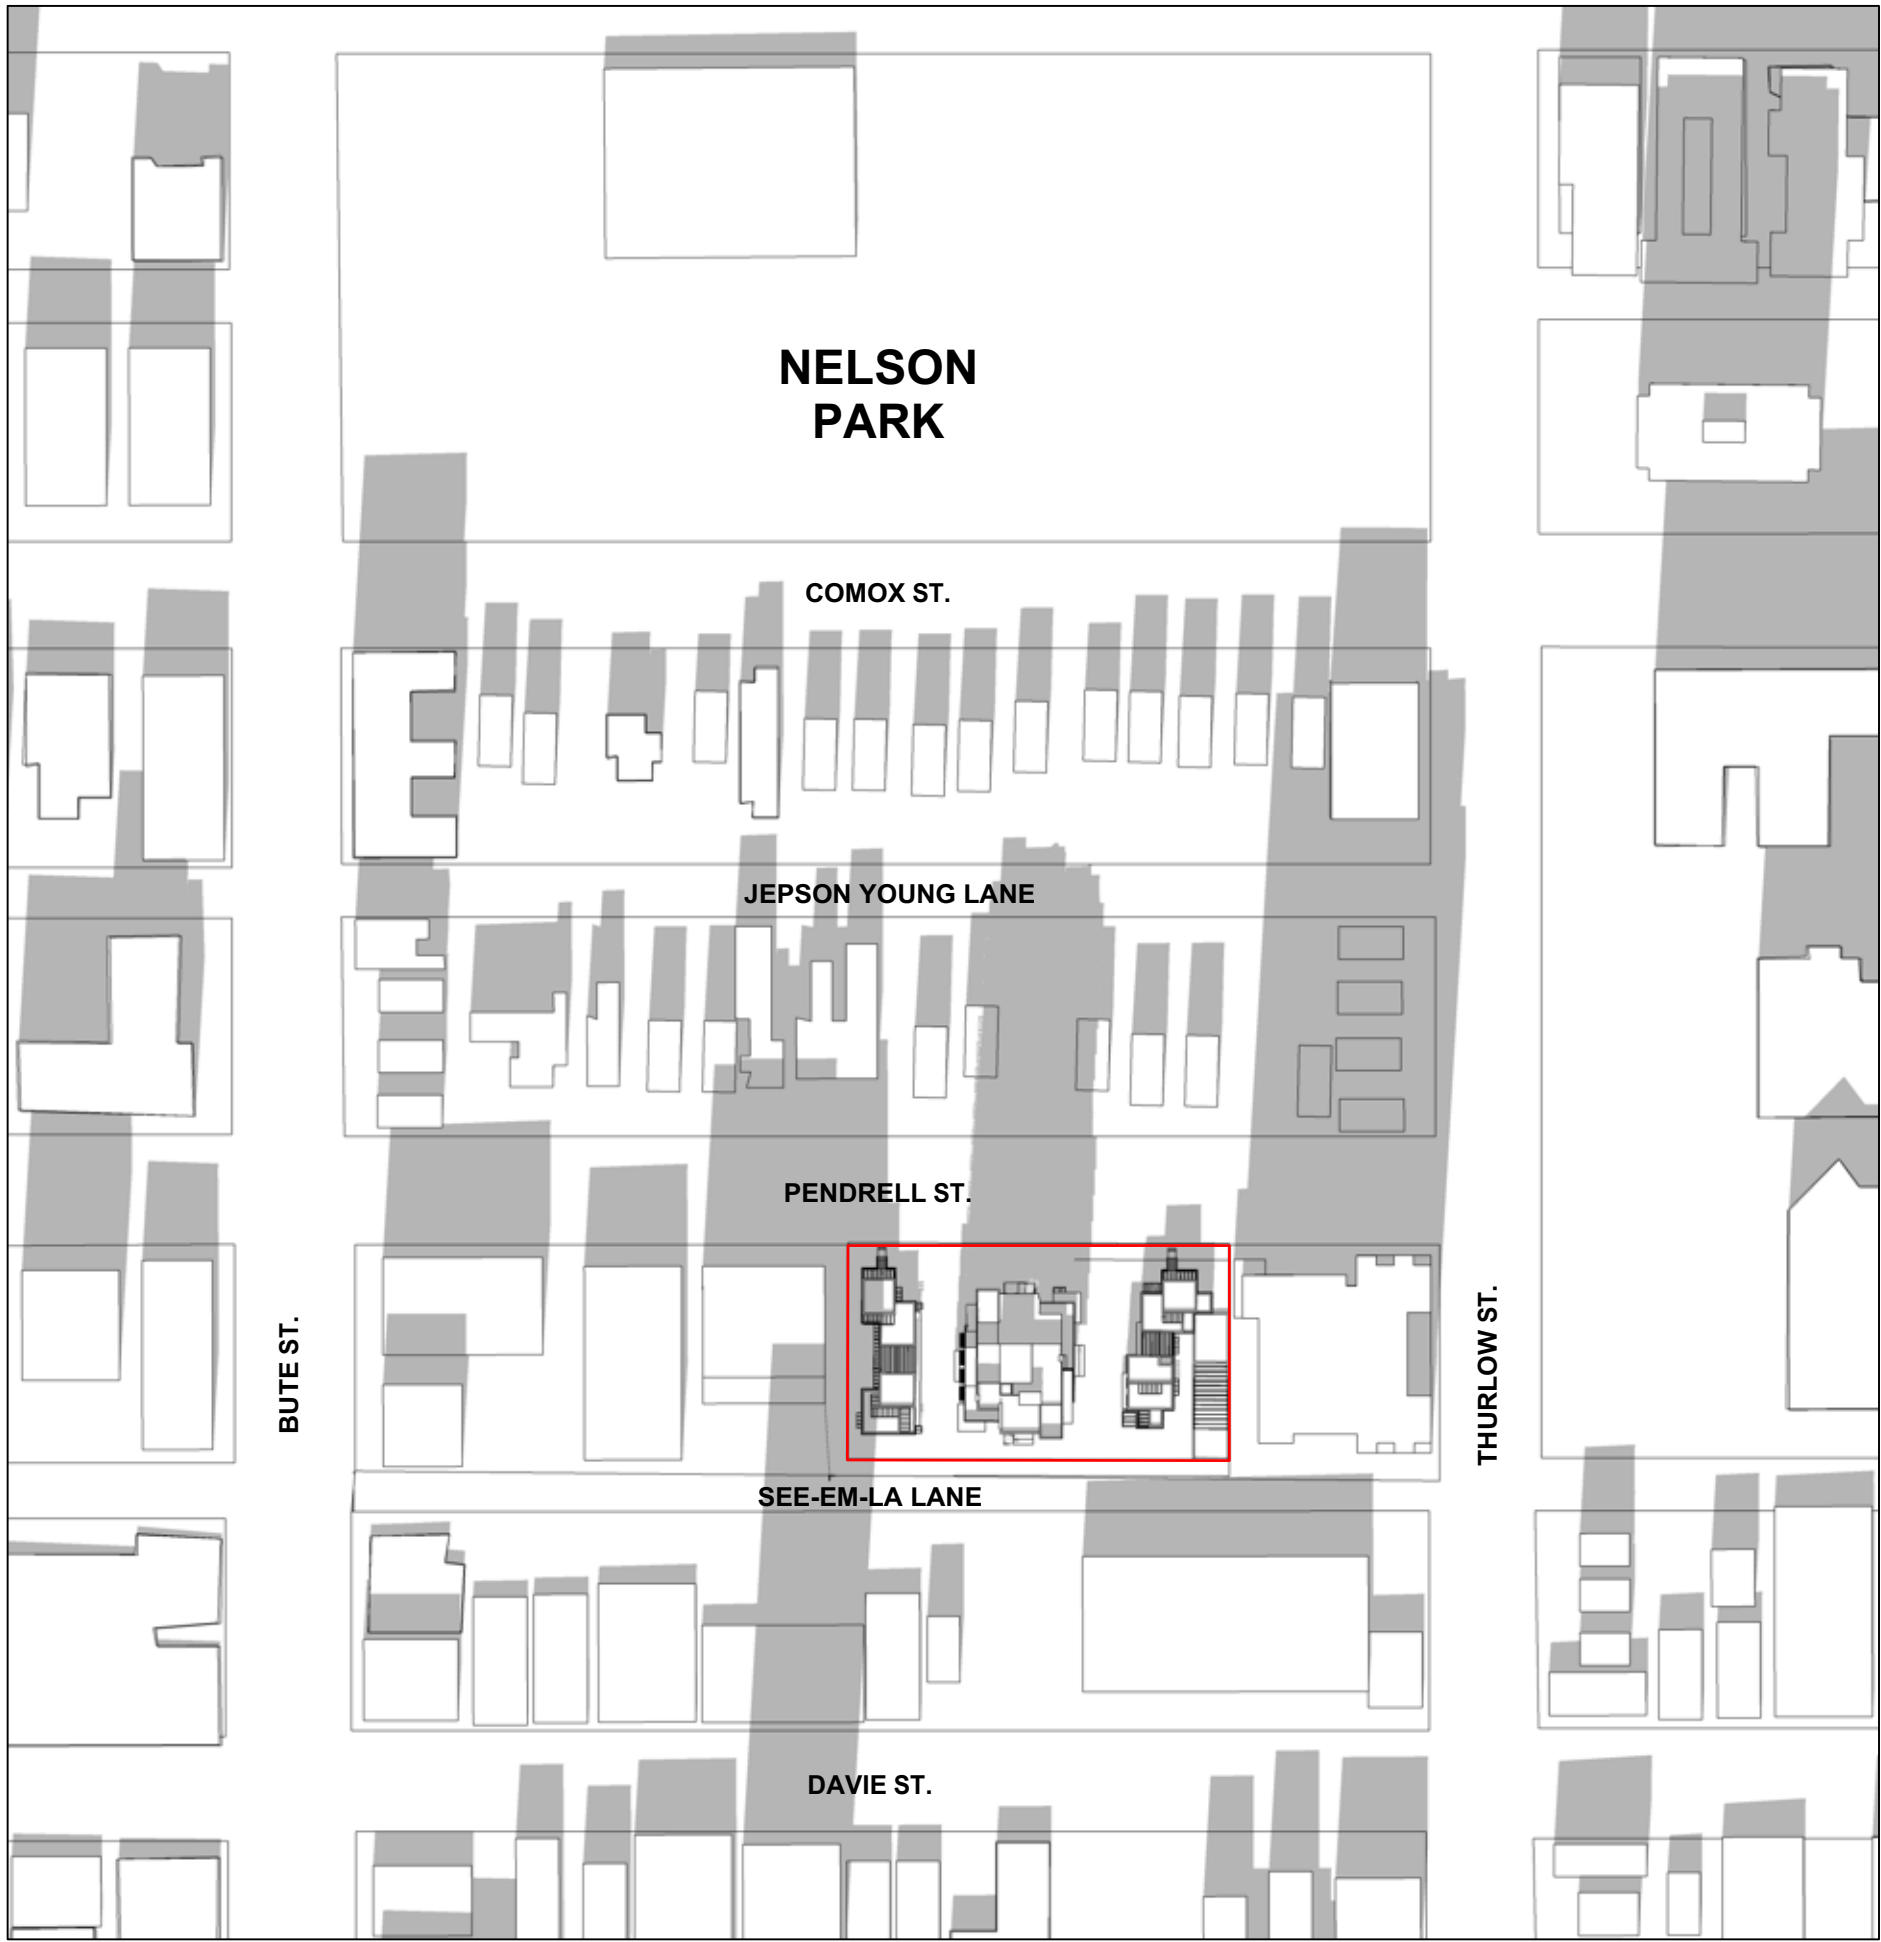

MARCH 21 4:00 PM (UTC 7:00)



MARCH 21 5:00 PM (UTC 7:00)

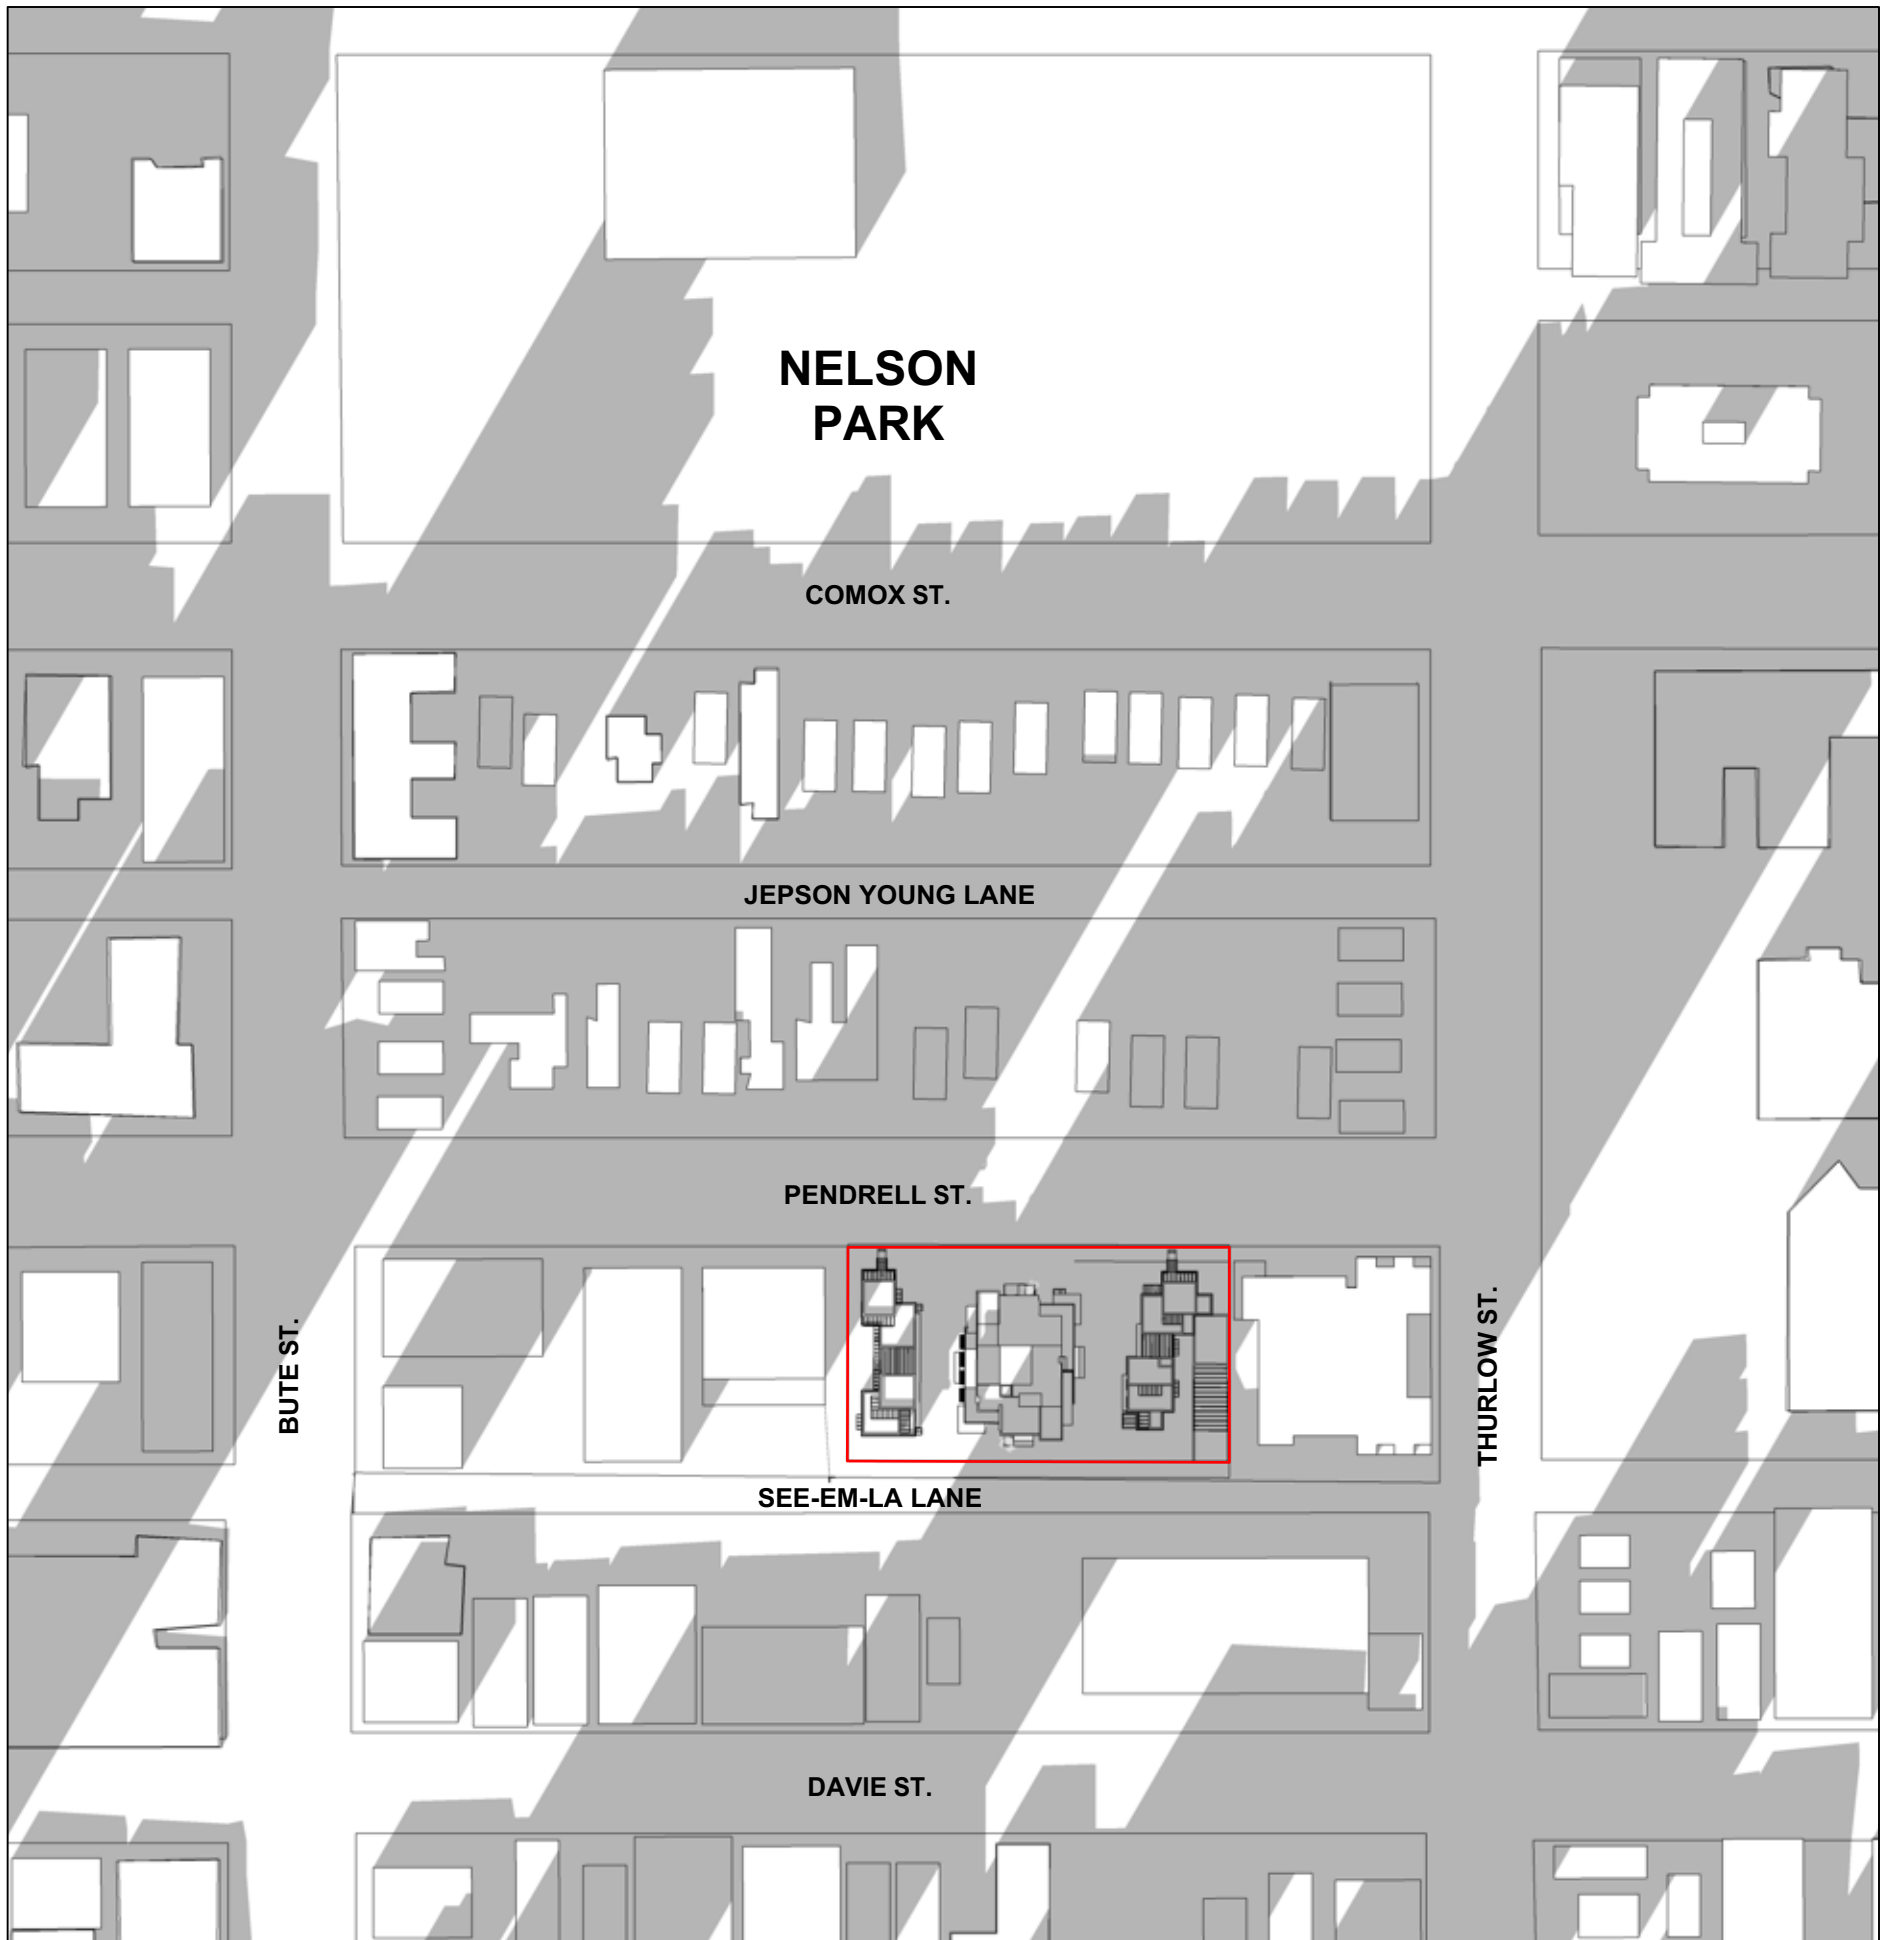

MARCH 21 6:00 PM (UTC 7:00)


PROJECT

1116-1140 Pendrell St
Vancouver, BC


Shadow Analysis
Shift 10' S/ L18 setback
March 21

JOB NO.	01-19
DRAWN	AW
DATE	January 23, 2020
SCALE	N/A
CHECKED	WTL
© Copyright reserved. This plan and design is and at all times remains the exclusive property of W. T. Leung Architects Inc. and cannot be used without the Architects' consent.	
DRAWING NO. :	


A1.05b.1b

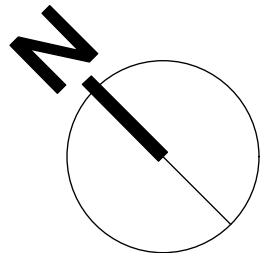


ISSUE/REVISION		
1	2020-01-23	ISSUED FOR DP
2	2020-09-30	RE-ISSUED FOR DP

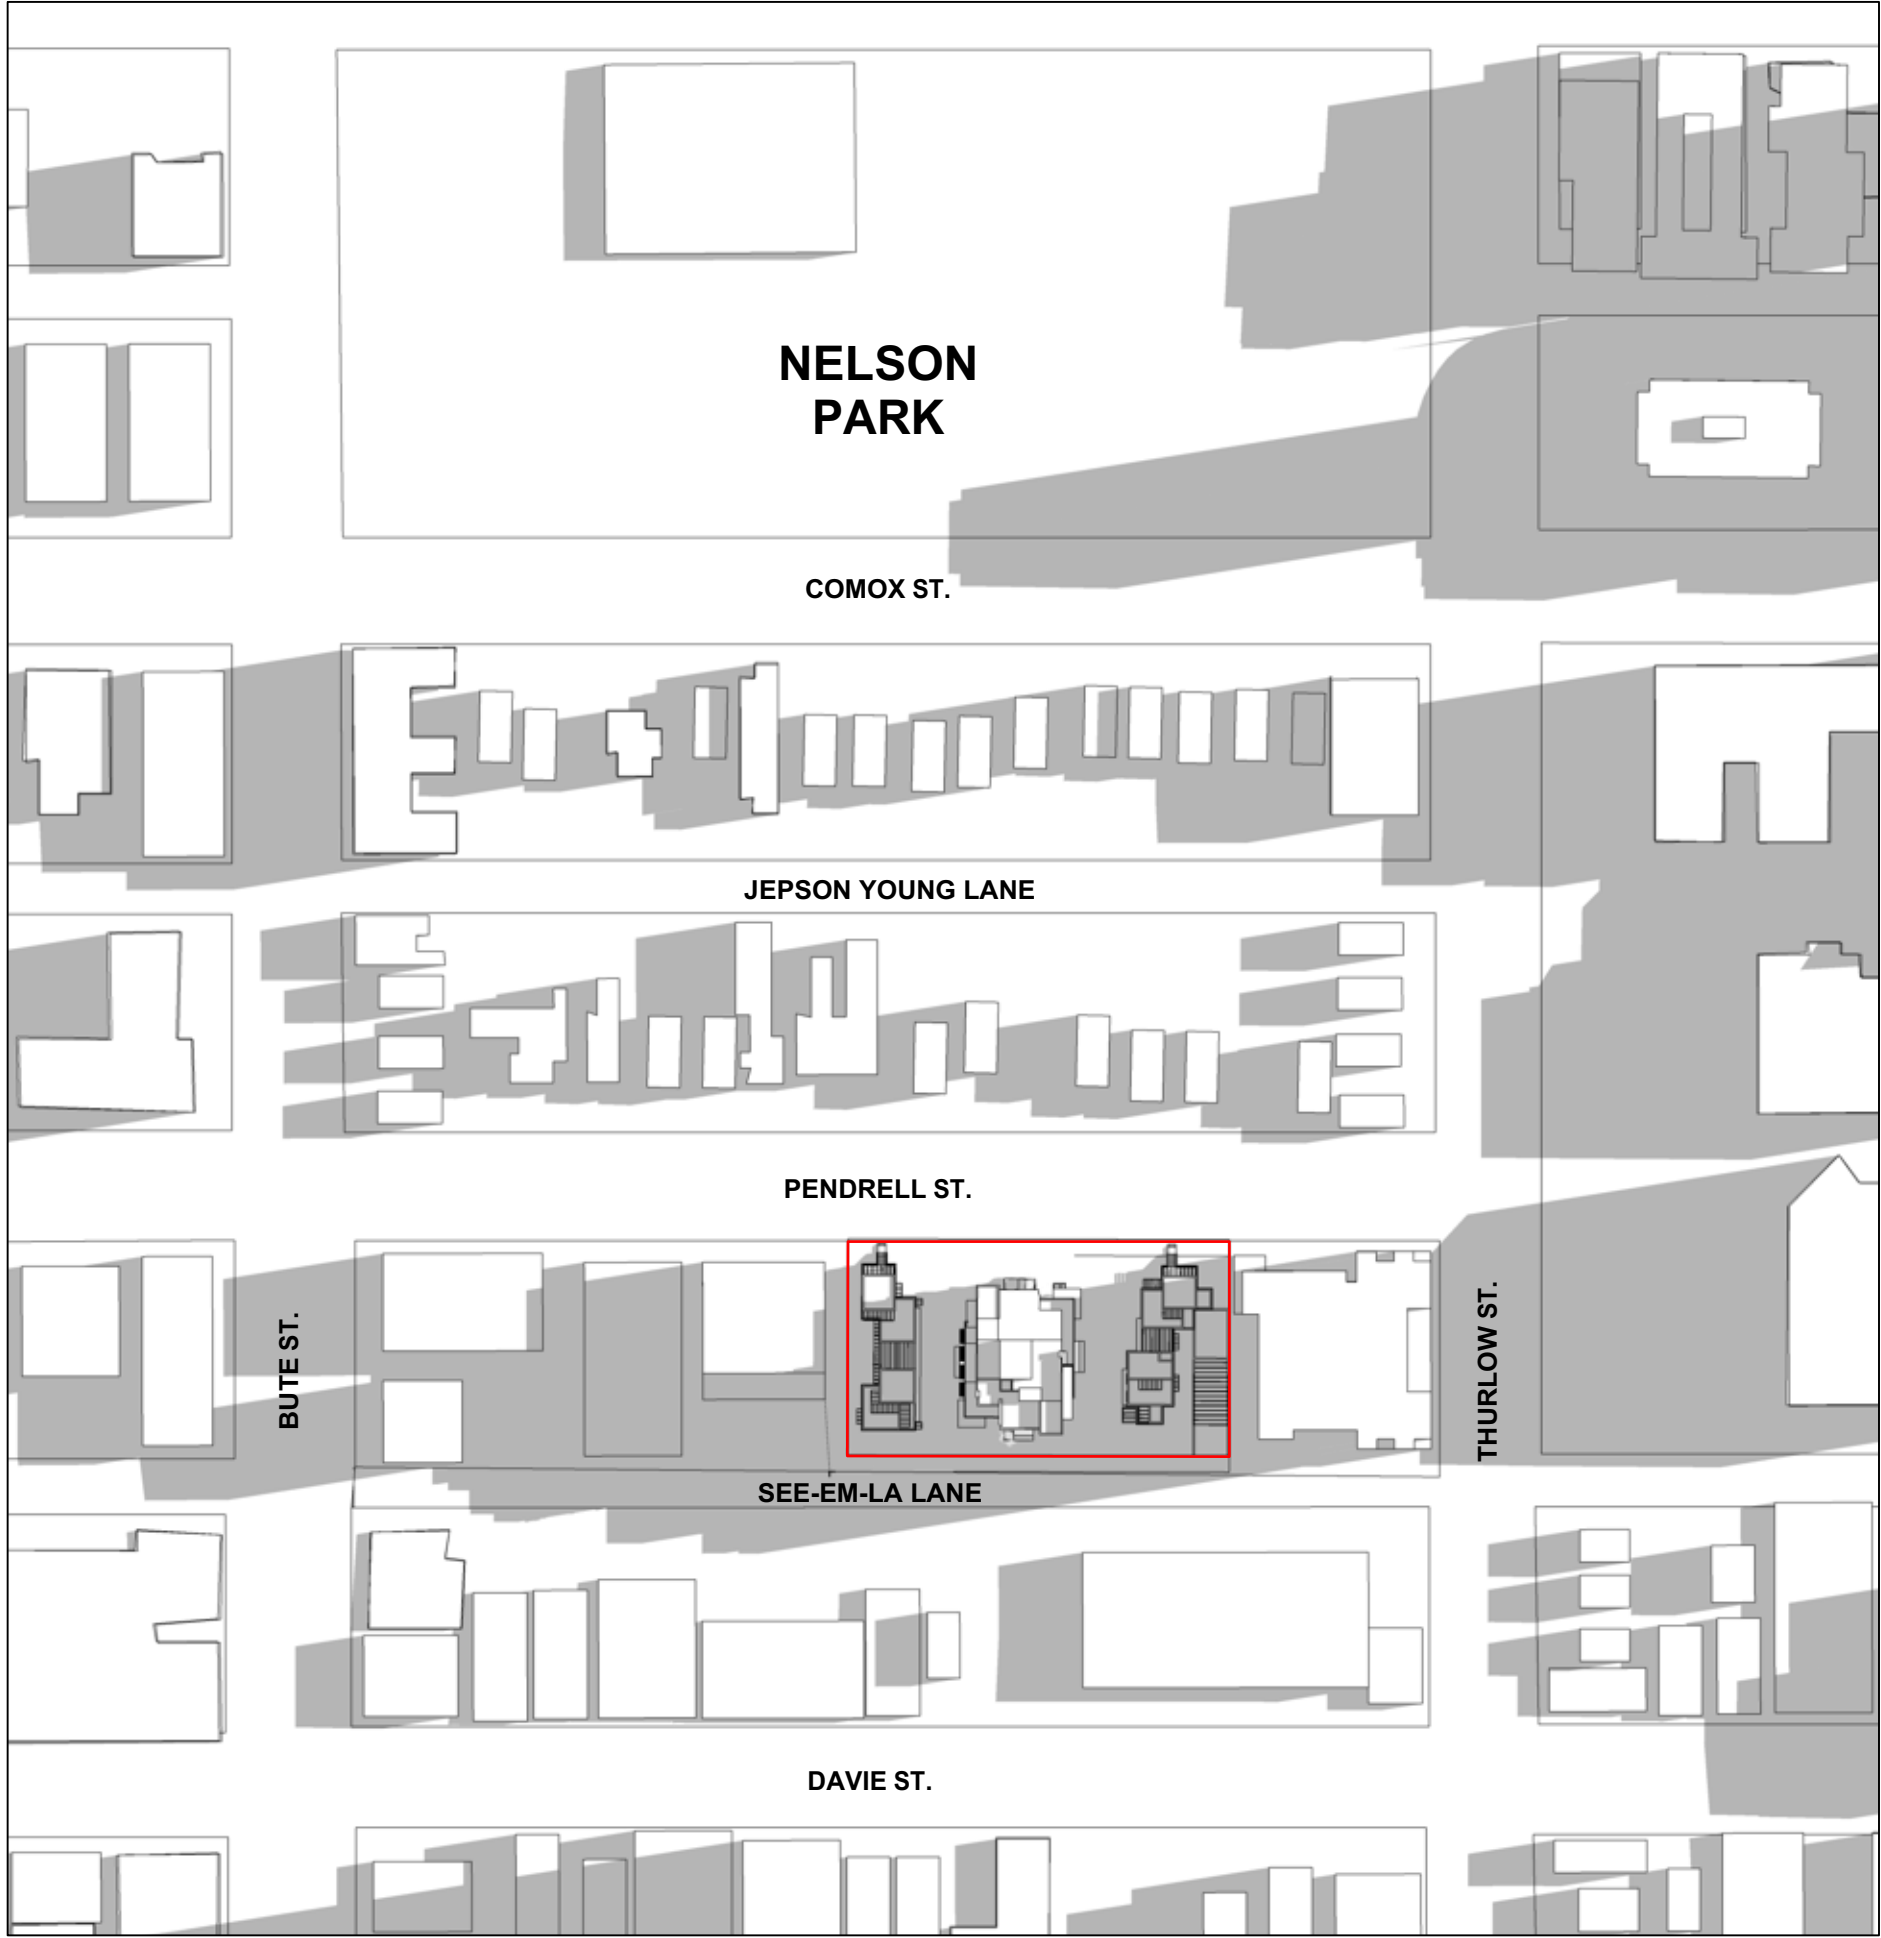

SEPTEMBER 22 10:00 AM

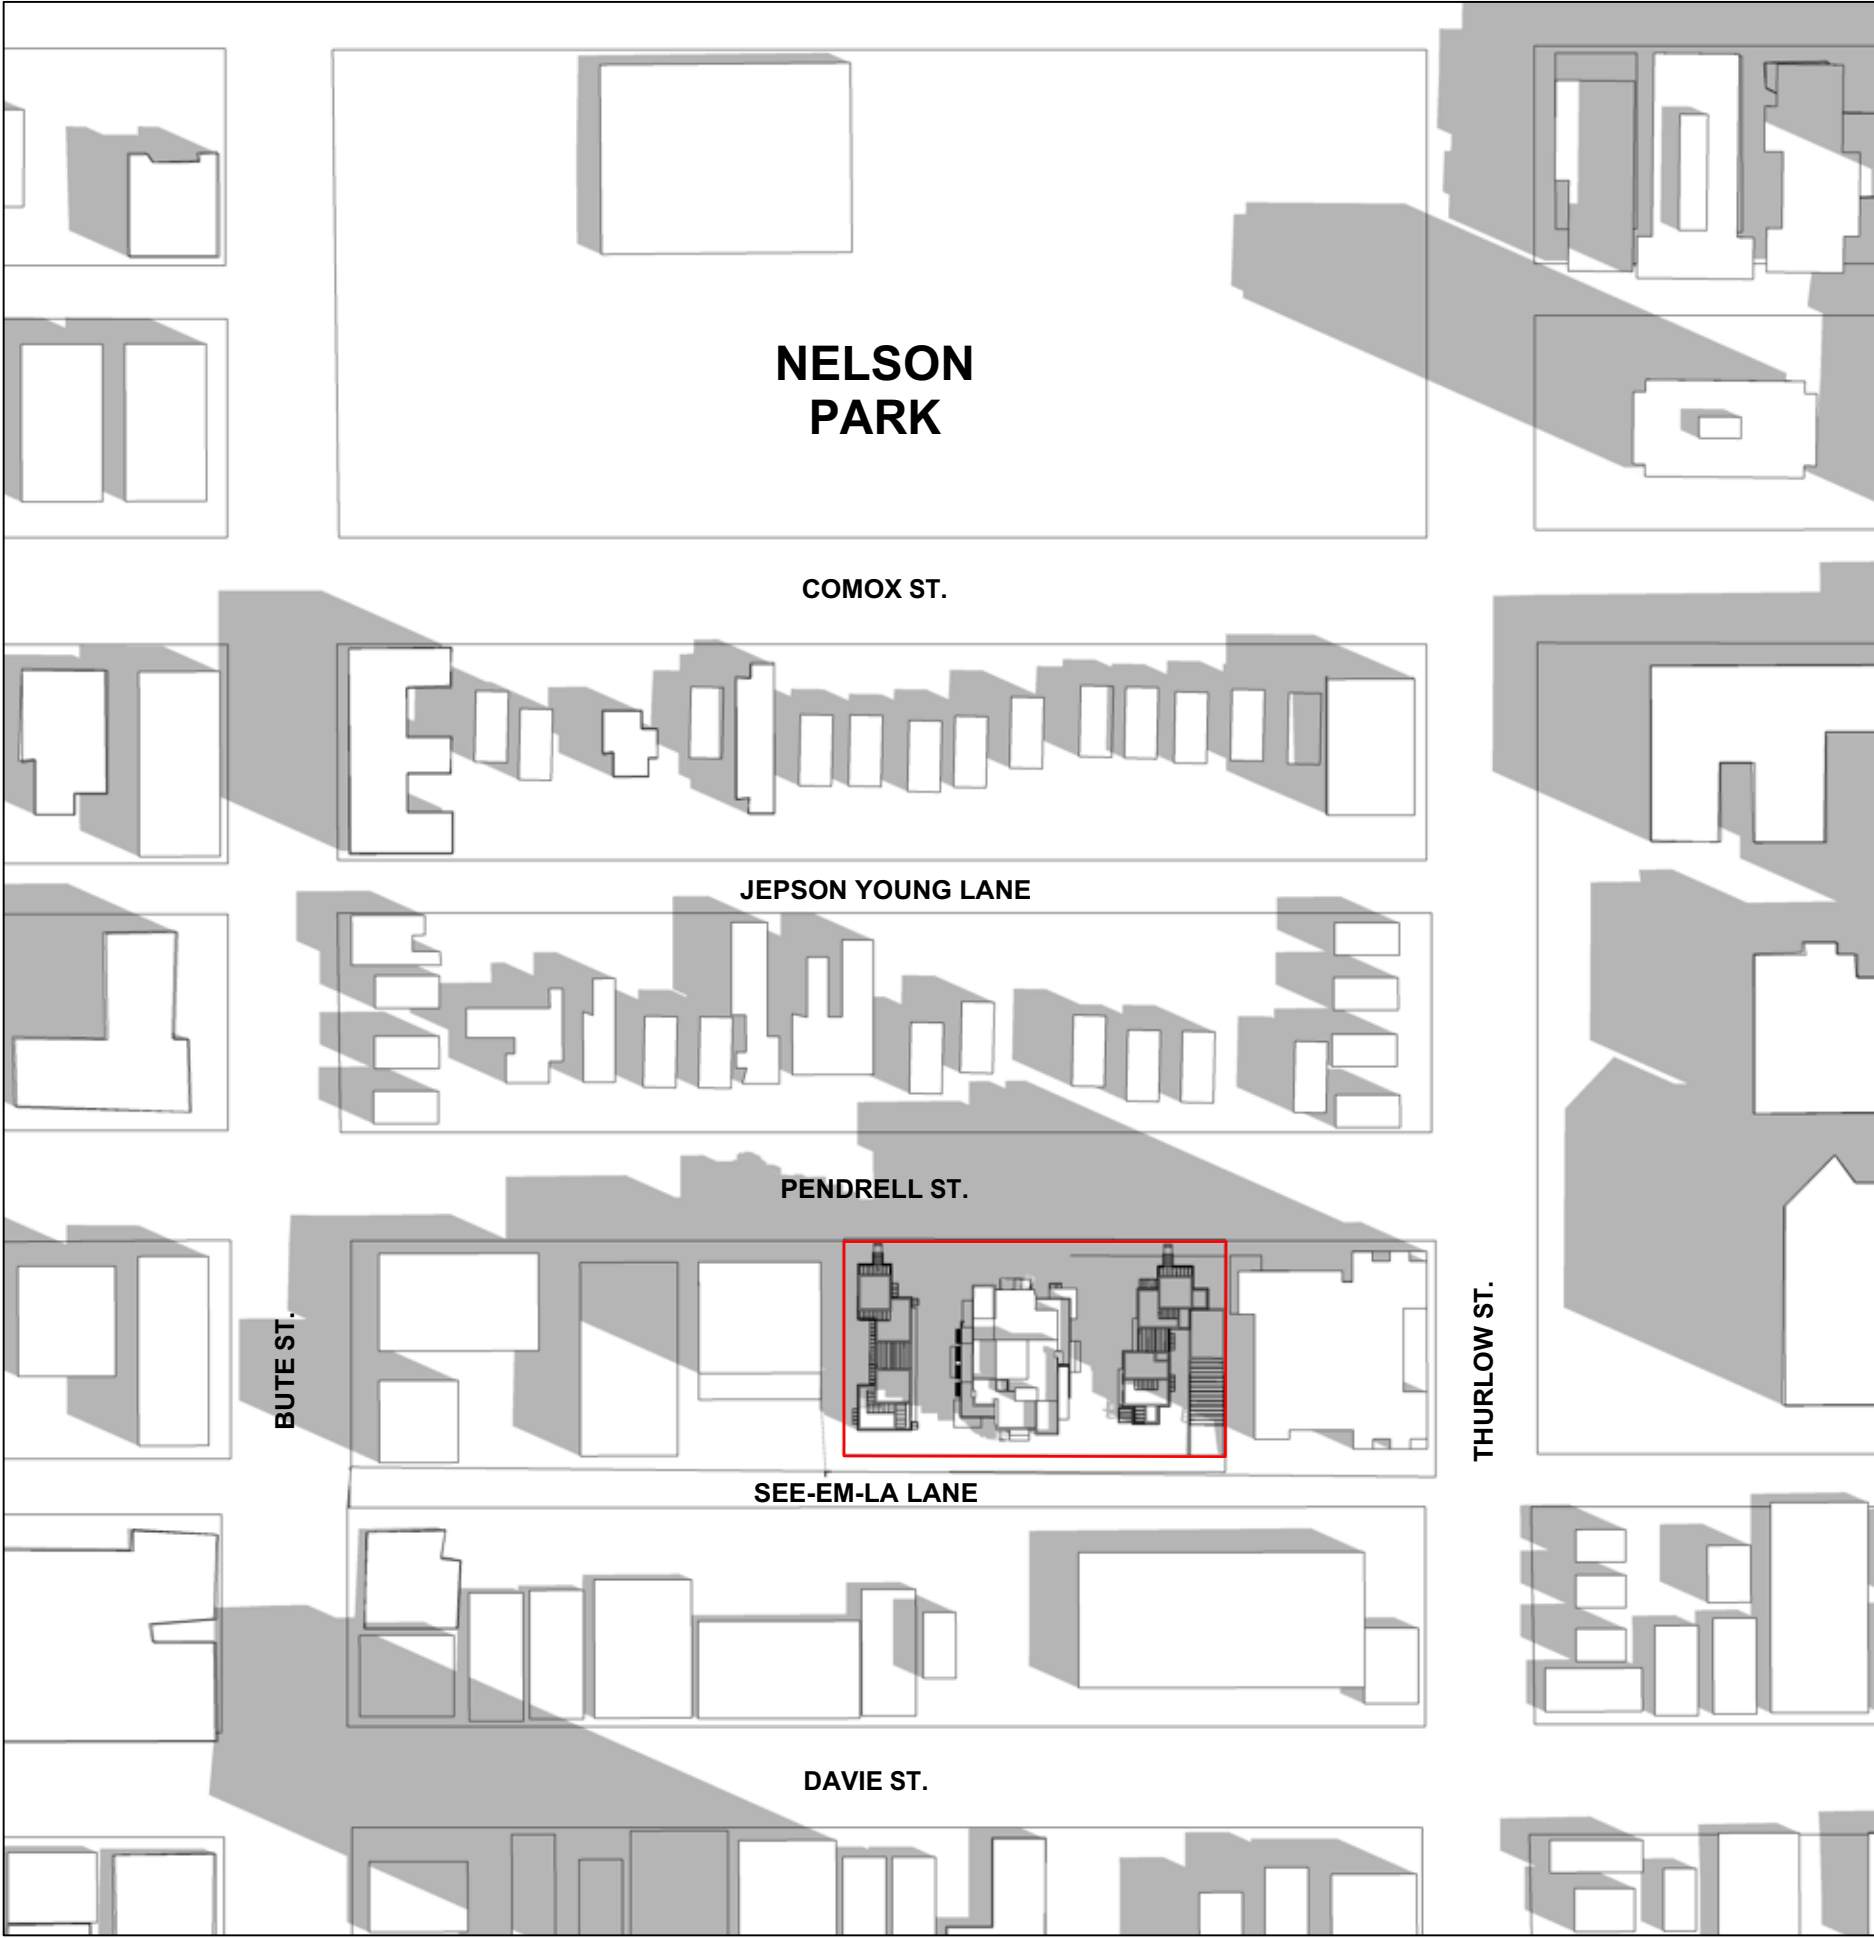

SEPTEMBER 22 12:00 PM

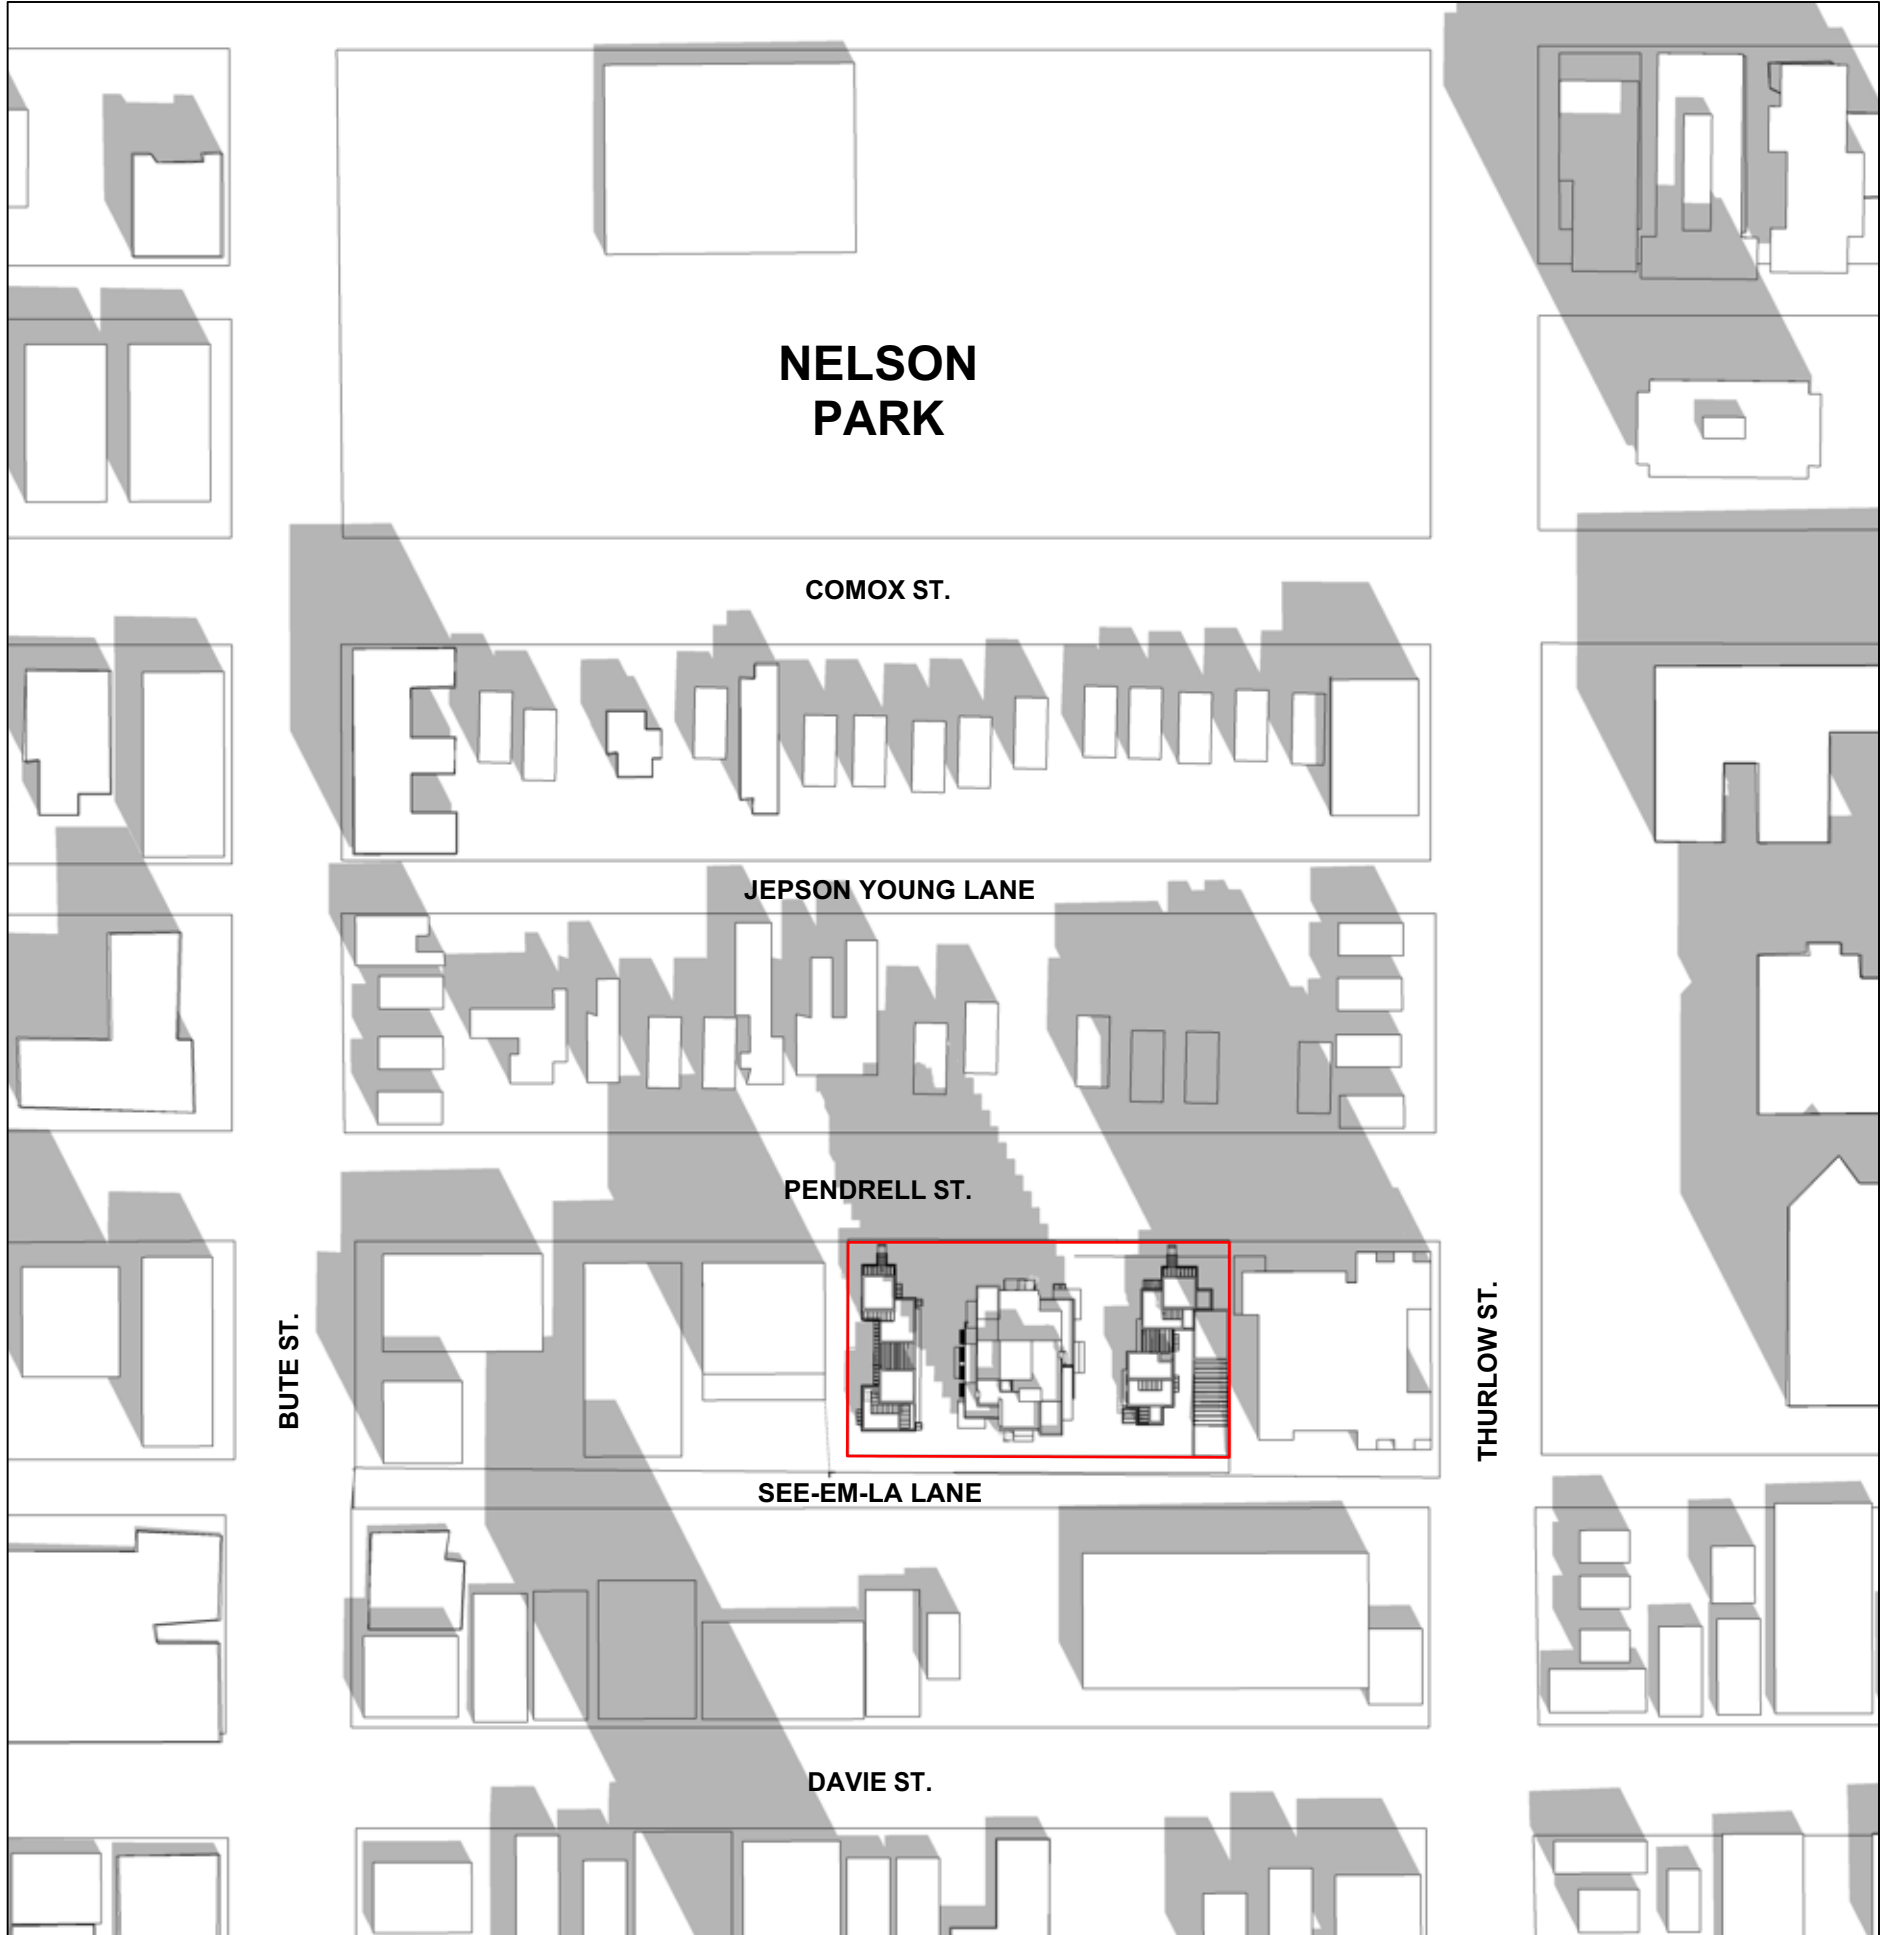

SEPTEMBER 22 2:00 PM




SEPTEMBER 22 3:00 PM

PROJECT
**1116-1140 Pendrell St
Vancouver, BC**


**Shadow Analysis
Shift 10' S/ L18 setback
September 22**

JOB NO.	01-19
DRAWN	AW
DATE	January 23, 2020
SCALE	N/A
CHECKED	WTL
© Copyright reserved. This plan and design is and at all times remains the exclusive property of W. T. Leung Architects Inc. and cannot be used without the Architects' consent.	
DRAWING NO. :	


A1.05b.2a

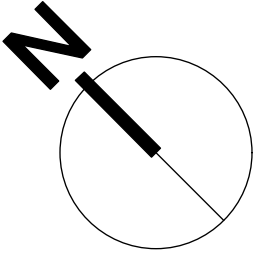

ISSUE/REVISION		
1	2020-01-23	ISSUED FOR DP
2	2020-09-30	RE-ISSUED FOR DP

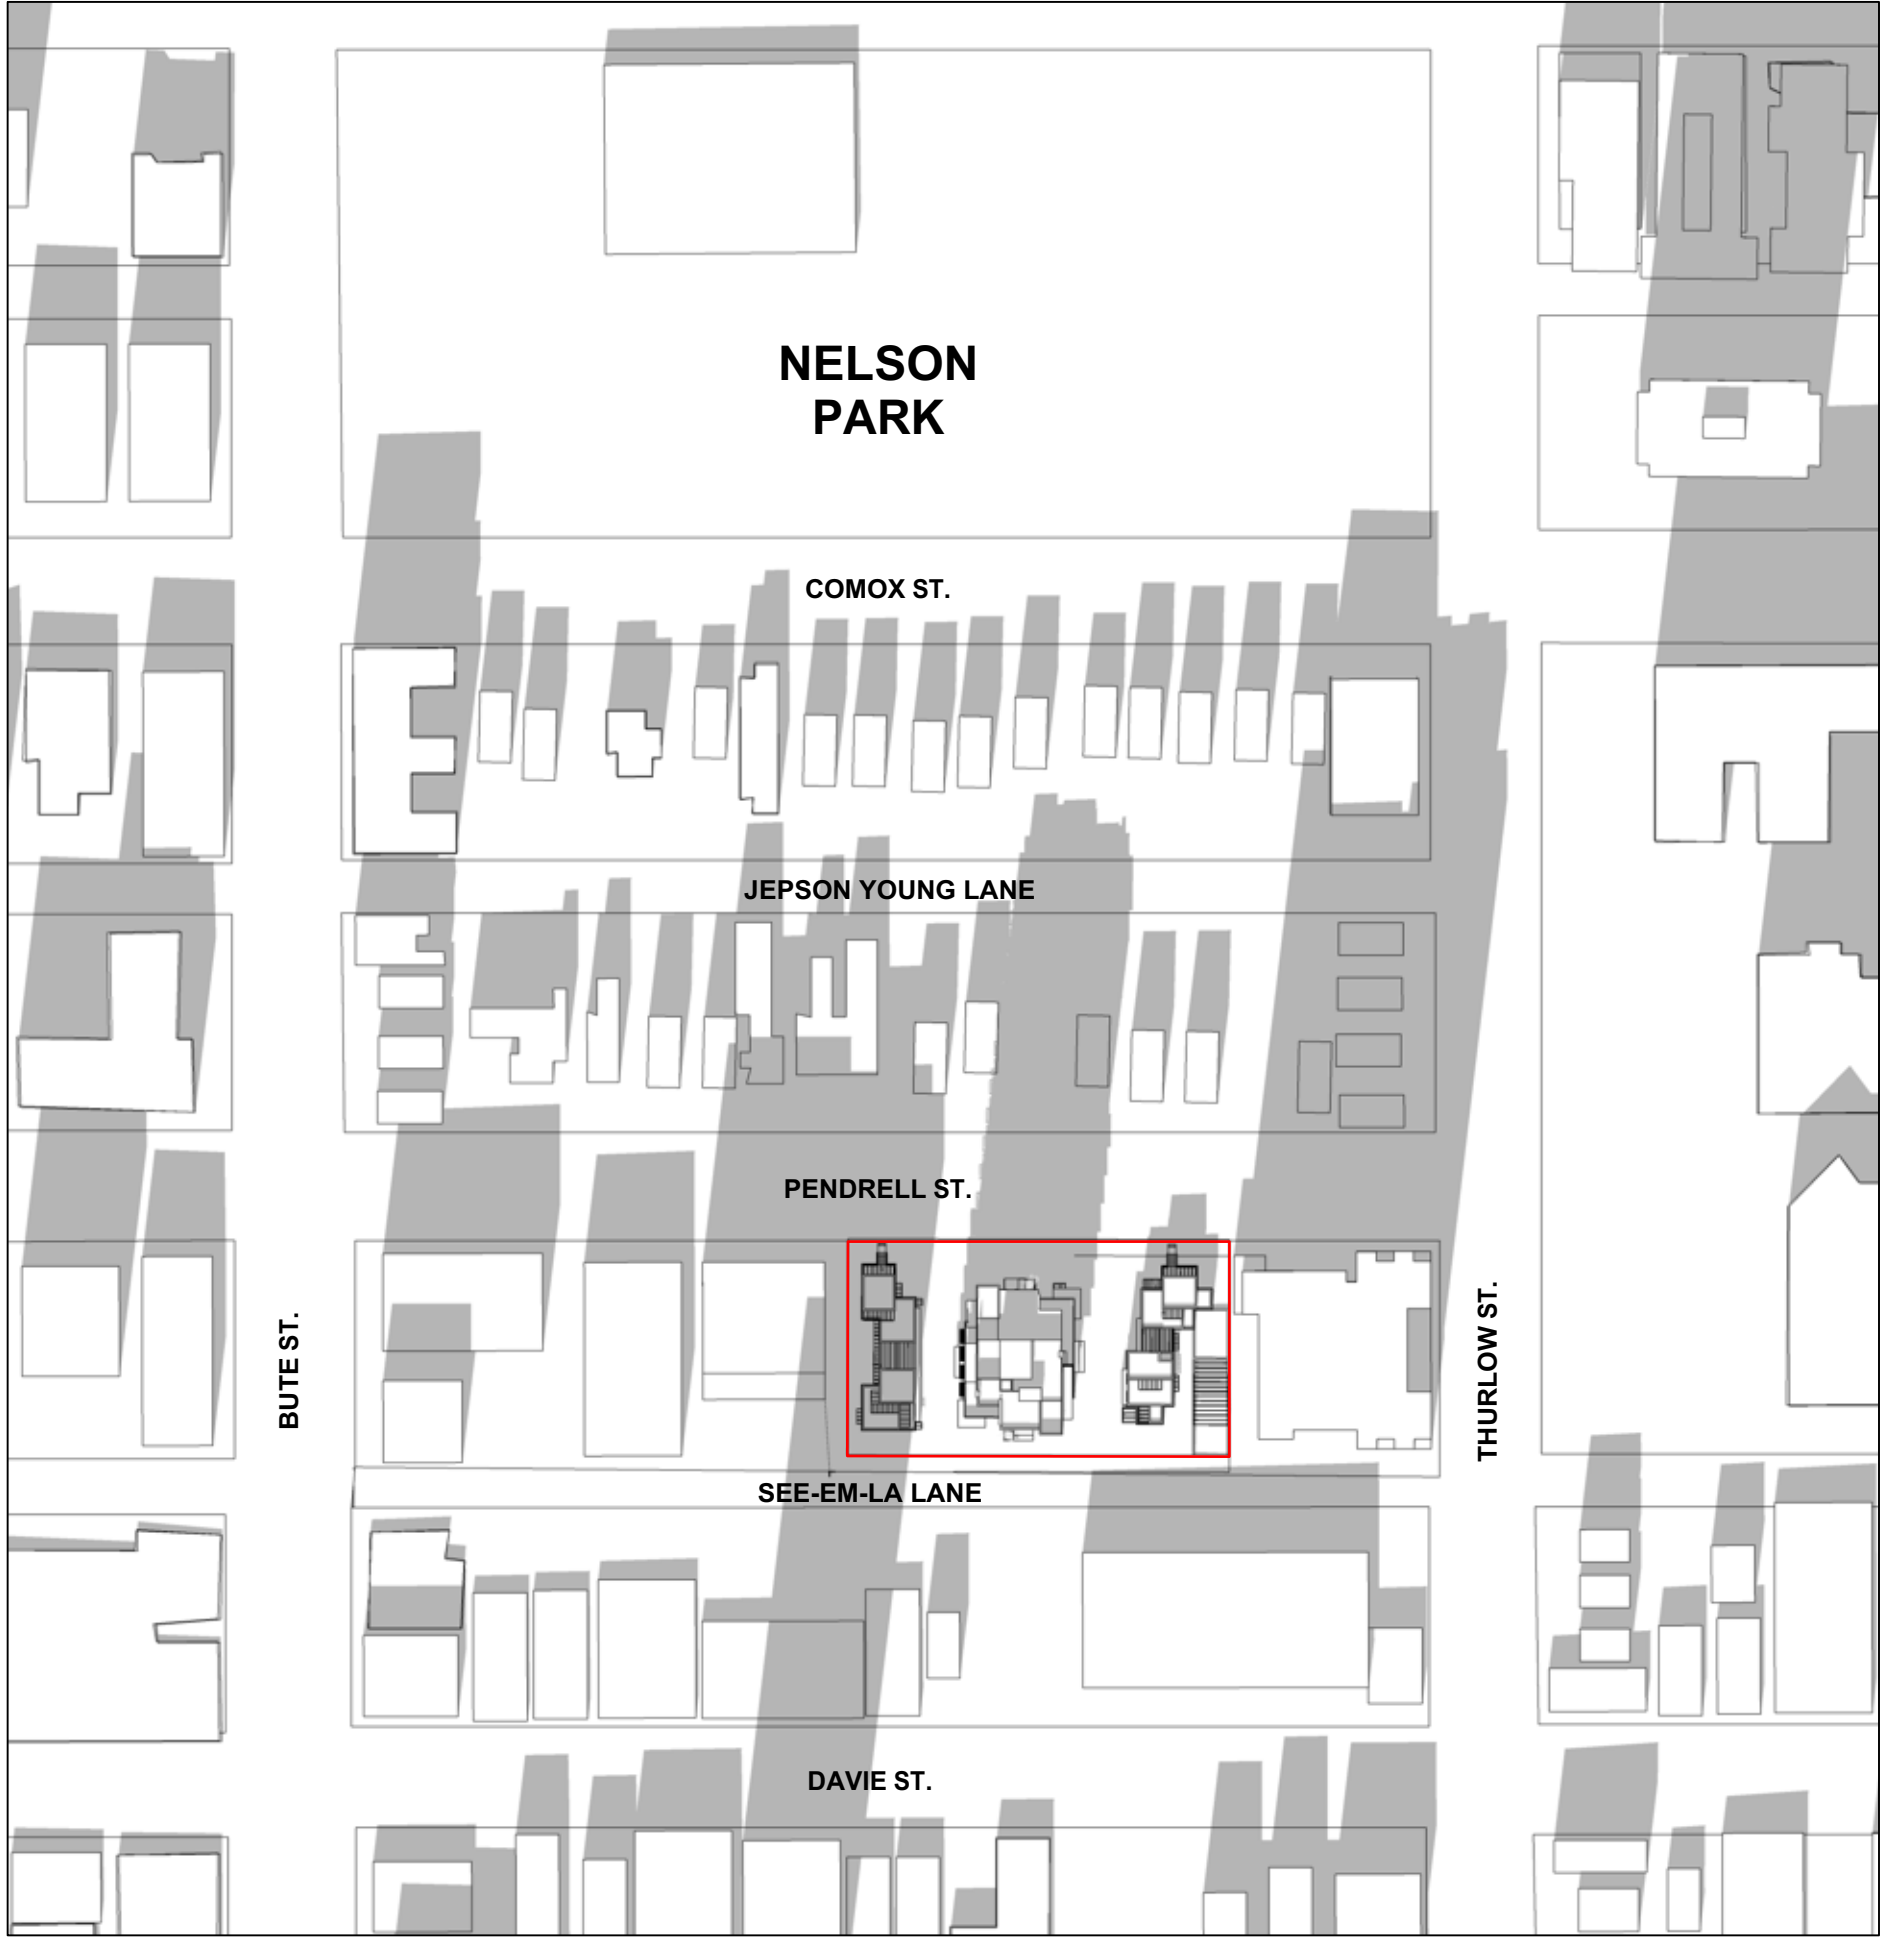

SEPTEMBER 22 4:00 PM

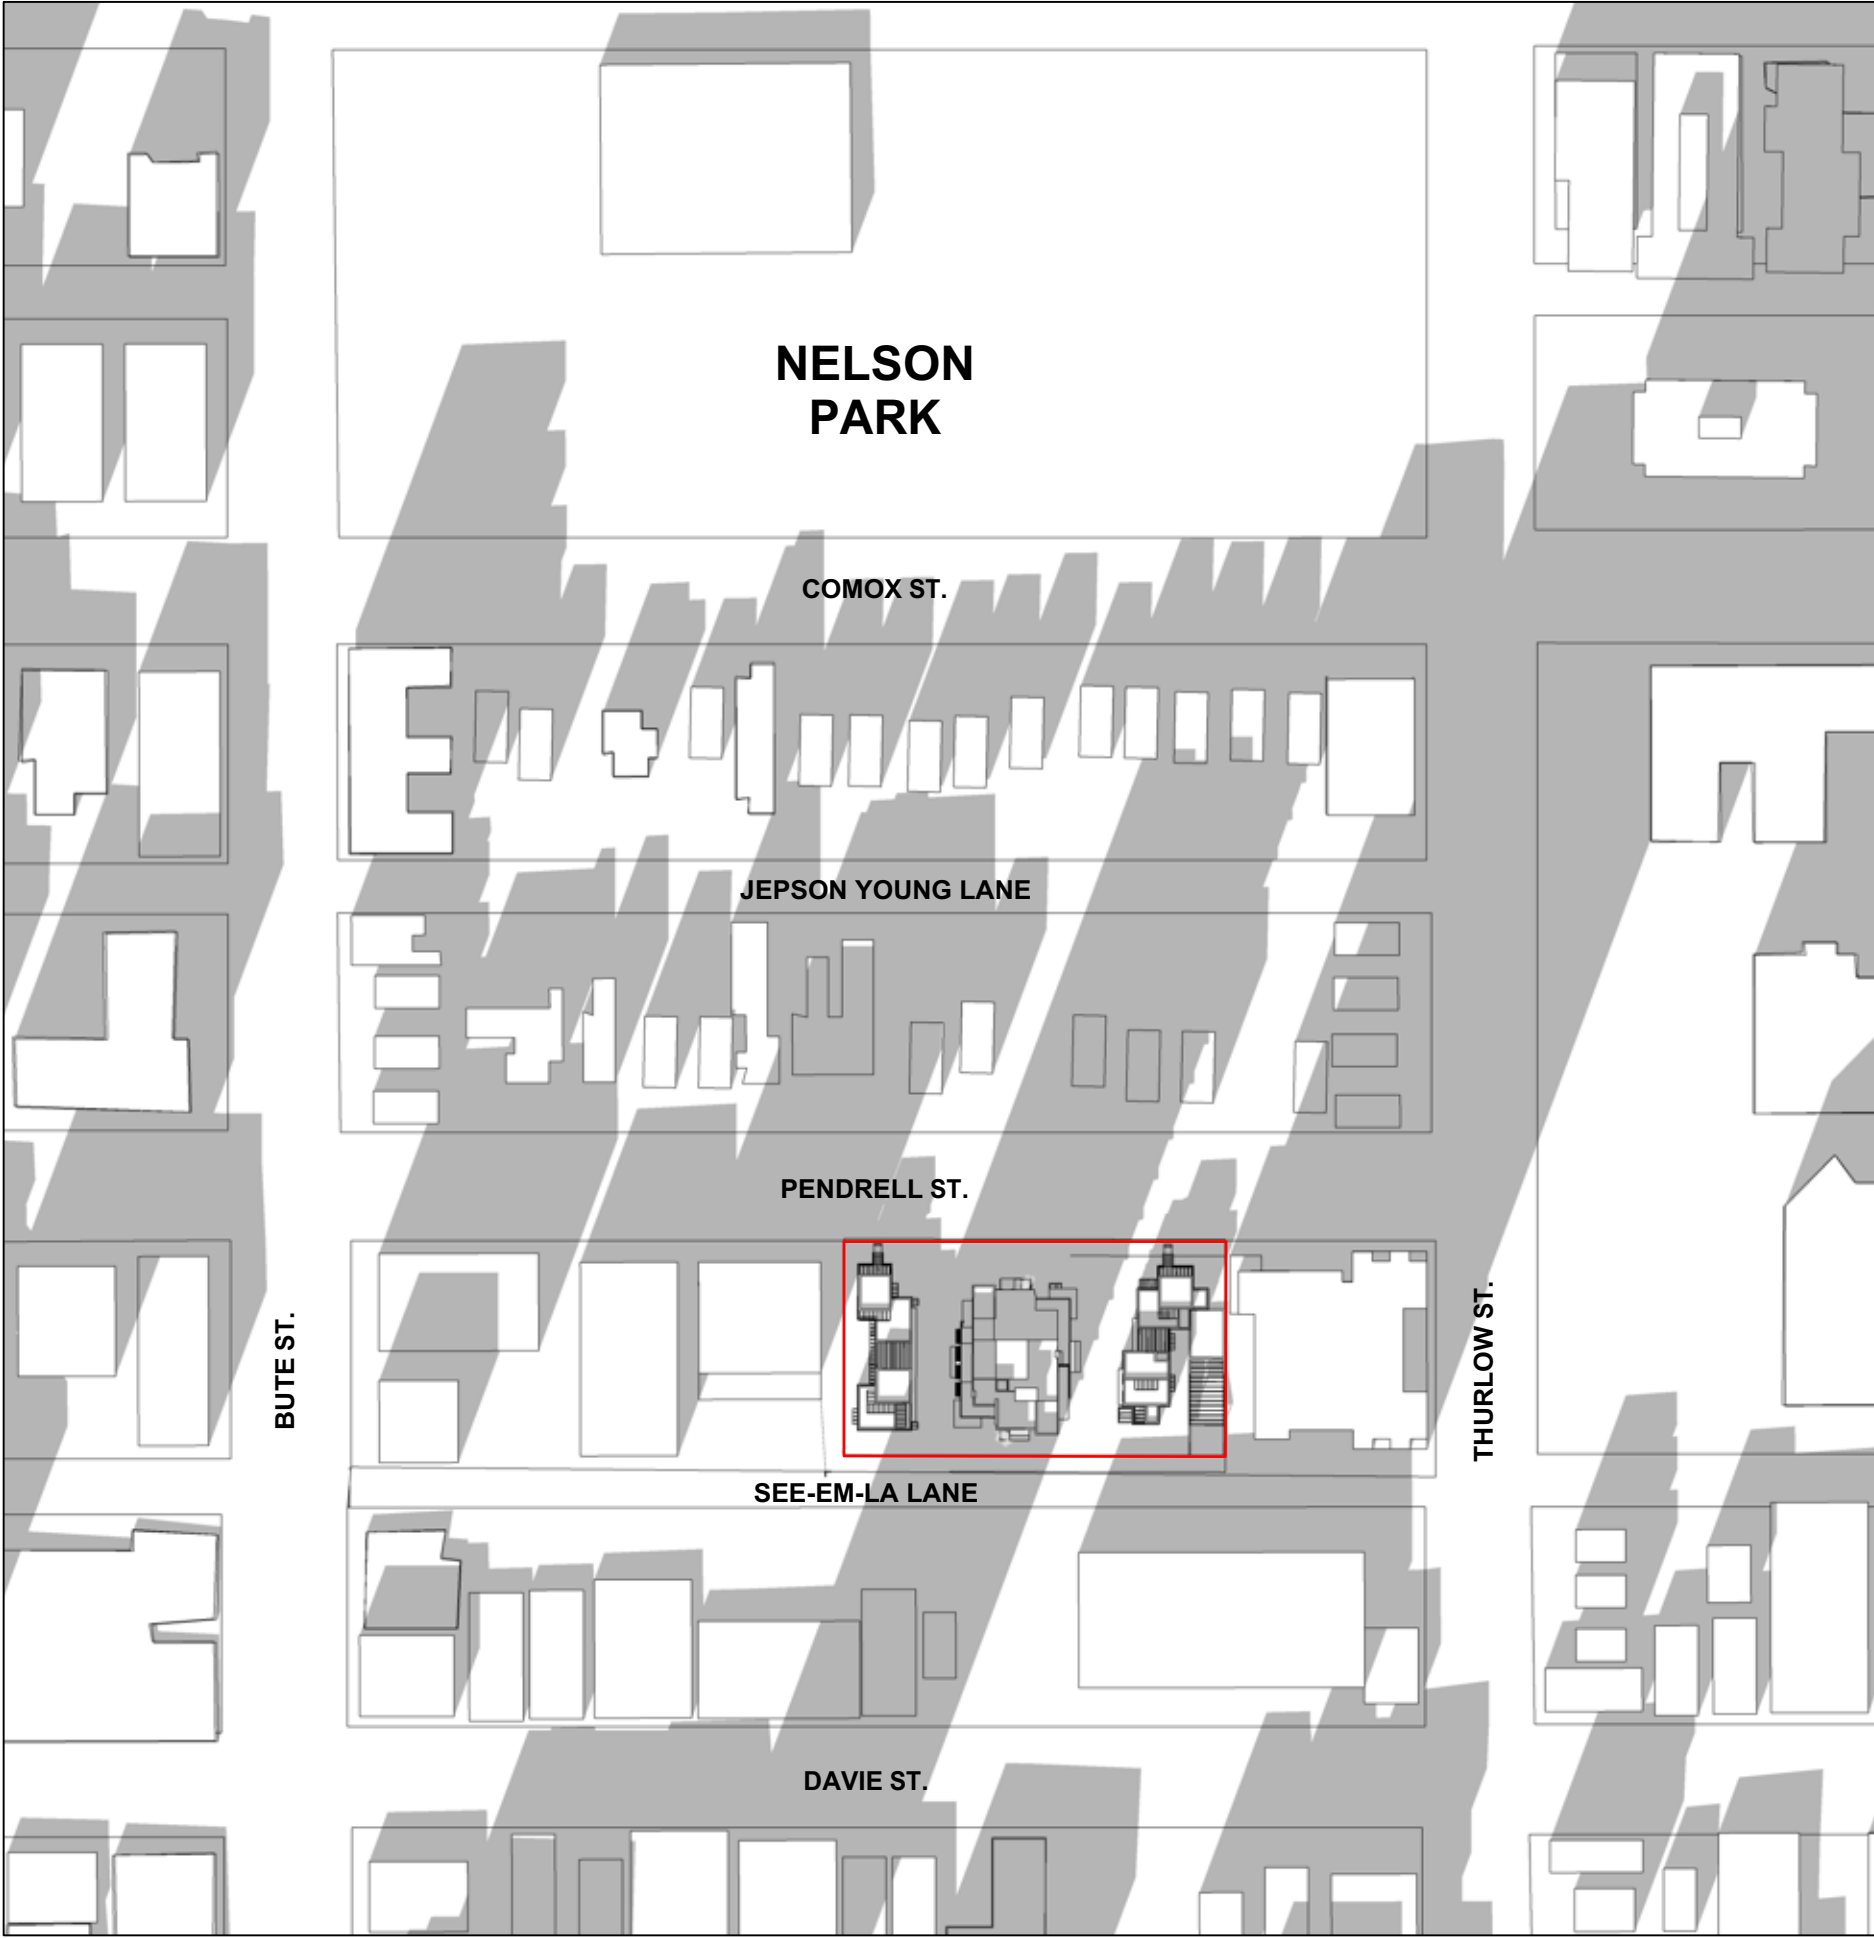

SEPTEMBER 22 5:00 PM




SEPTEMBER 22 6:00 PM


PROJECT
**1116-1140 Pendrell St
Vancouver, BC**

**Shadow Analysis
Shift 10' S/ L18 setback
September 22**


JOB NO.	01-19
DRAWN	AW
DATE	January 23, 2020
SCALE	N/A
CHECKED	WTL
© Copyright reserved. This plan and design is and at all times remains the exclusive property of W. T. Leung Architects Inc. and cannot be used without the Architects' consent.	
DRAWING NO. :	

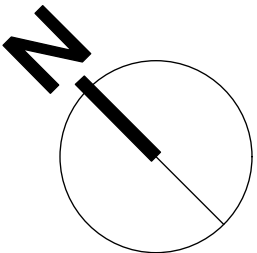


ISSUE/REVISION		
1	2020-01-23	ISSUED FOR DP
2	2020-09-30	RE-ISSUED FOR DP

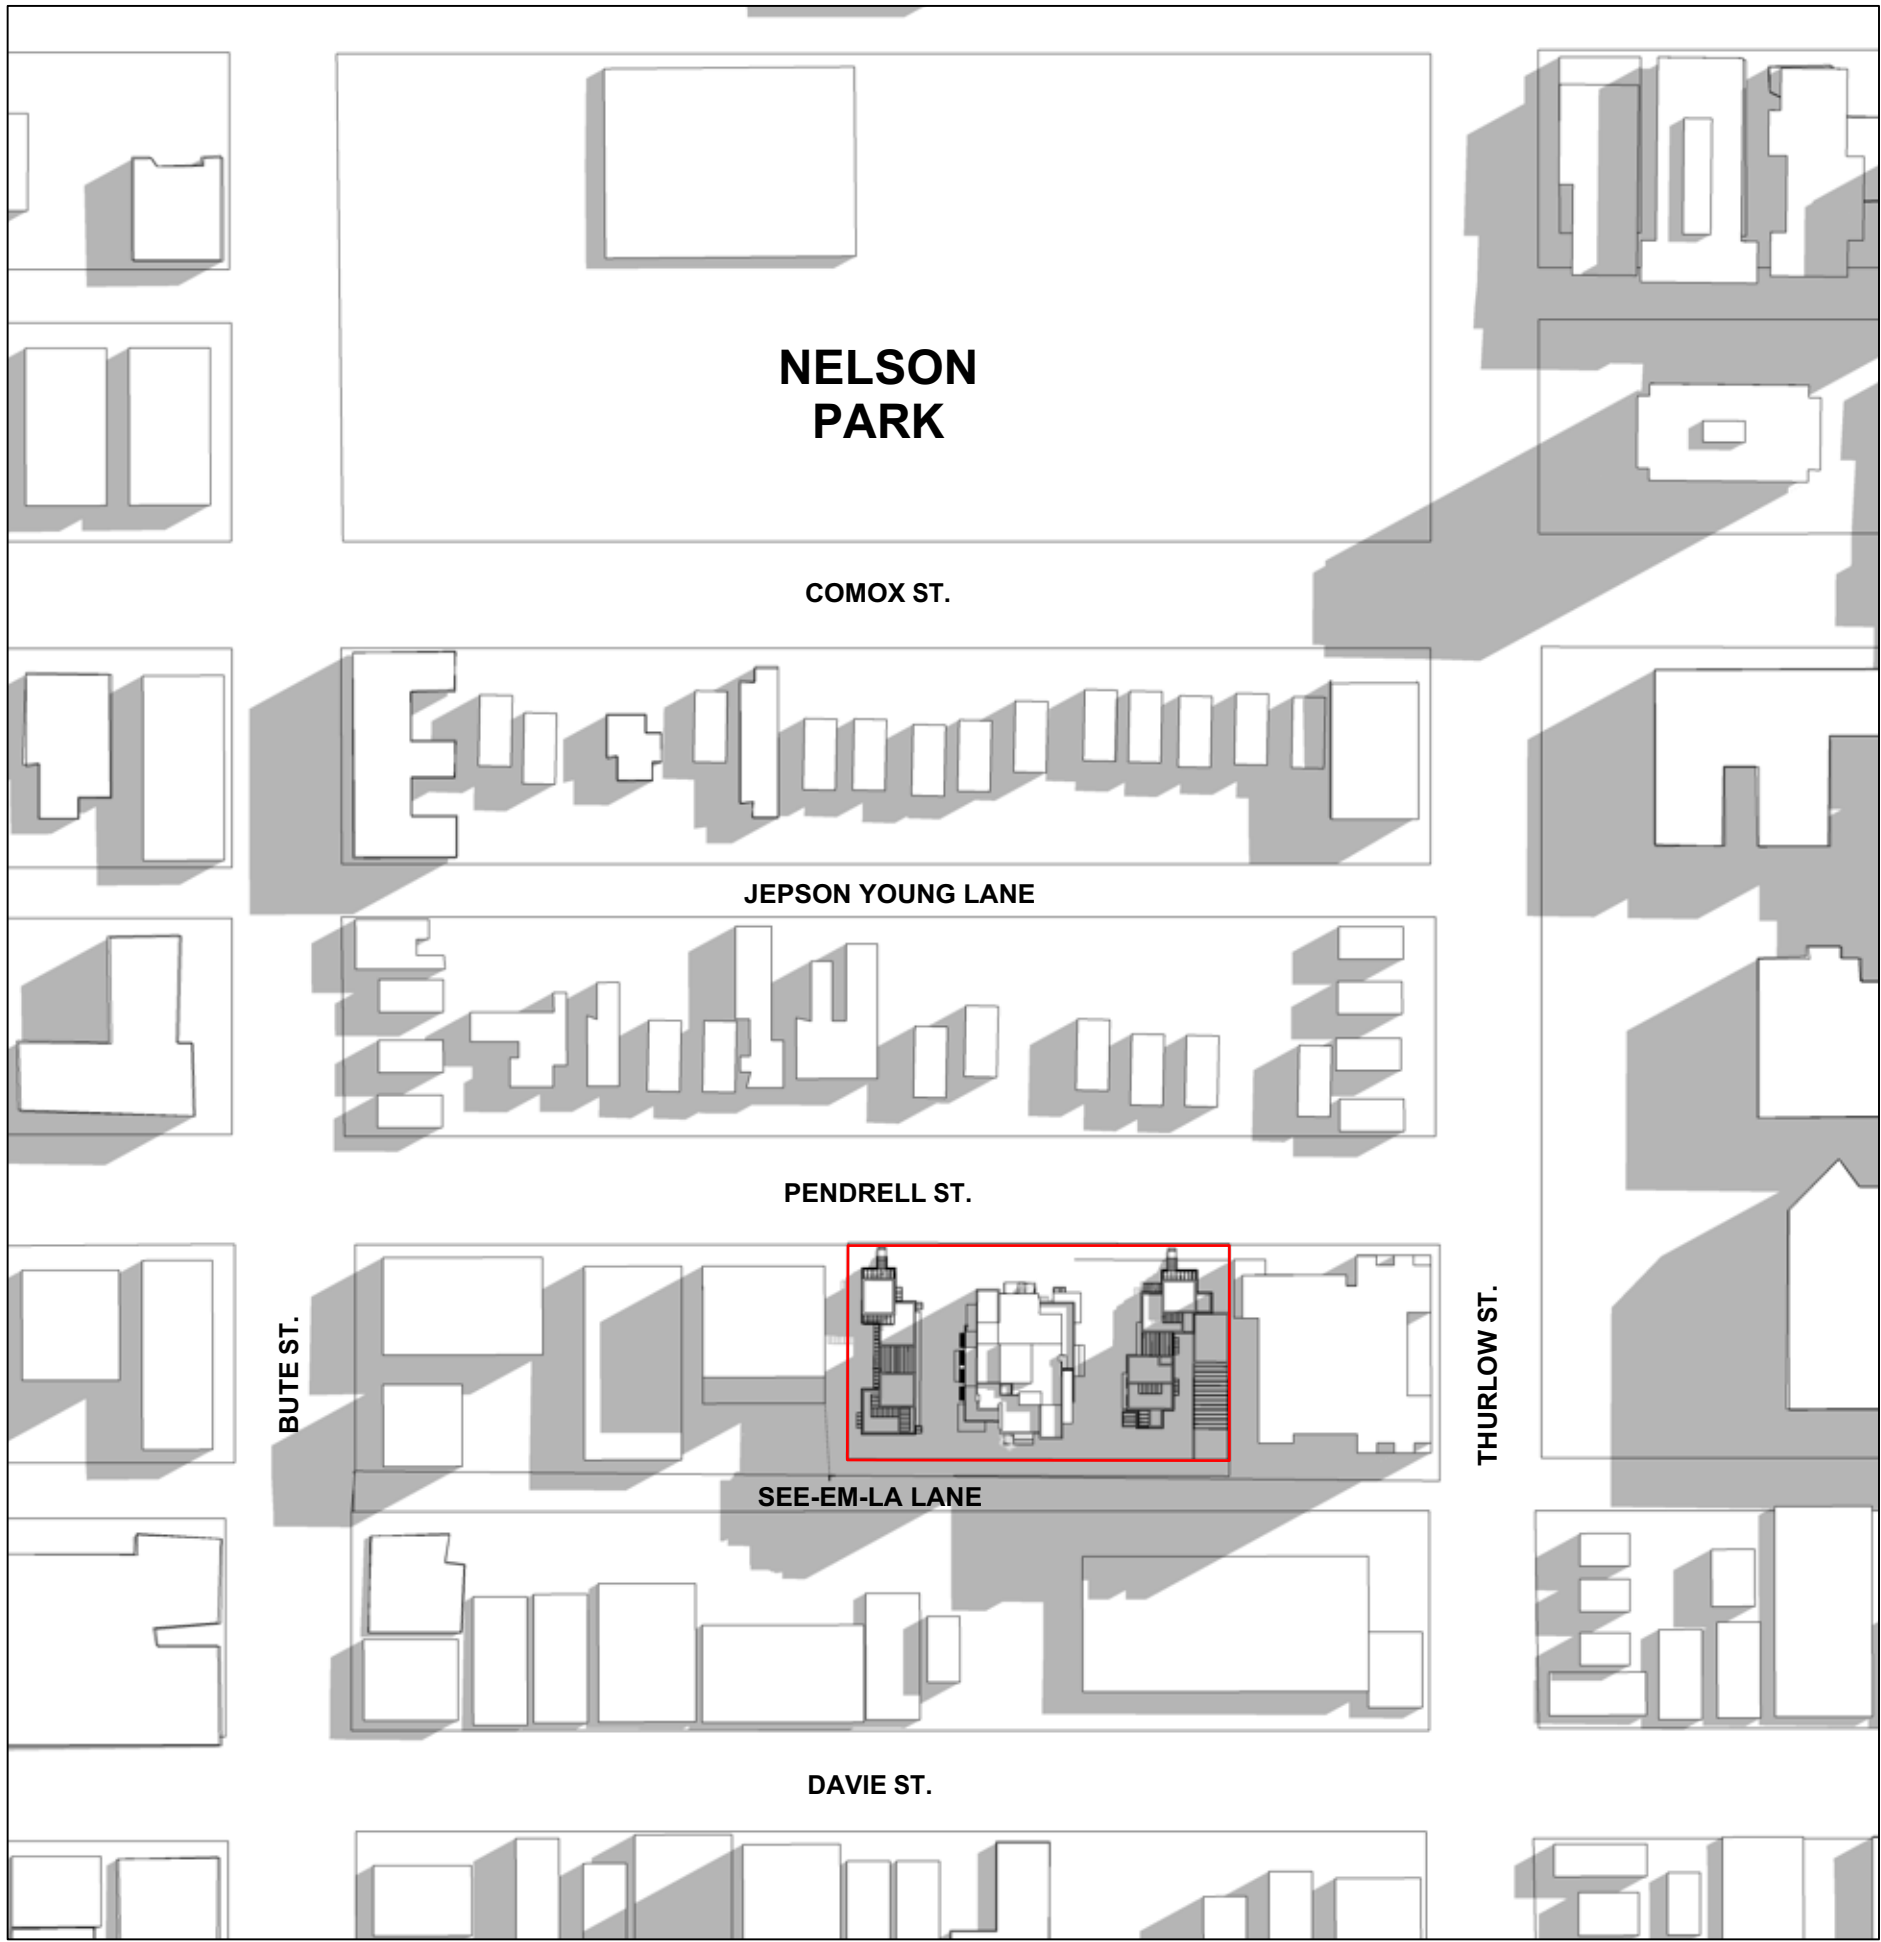

JUNE 21 10:00 AM (UTC 7:00)

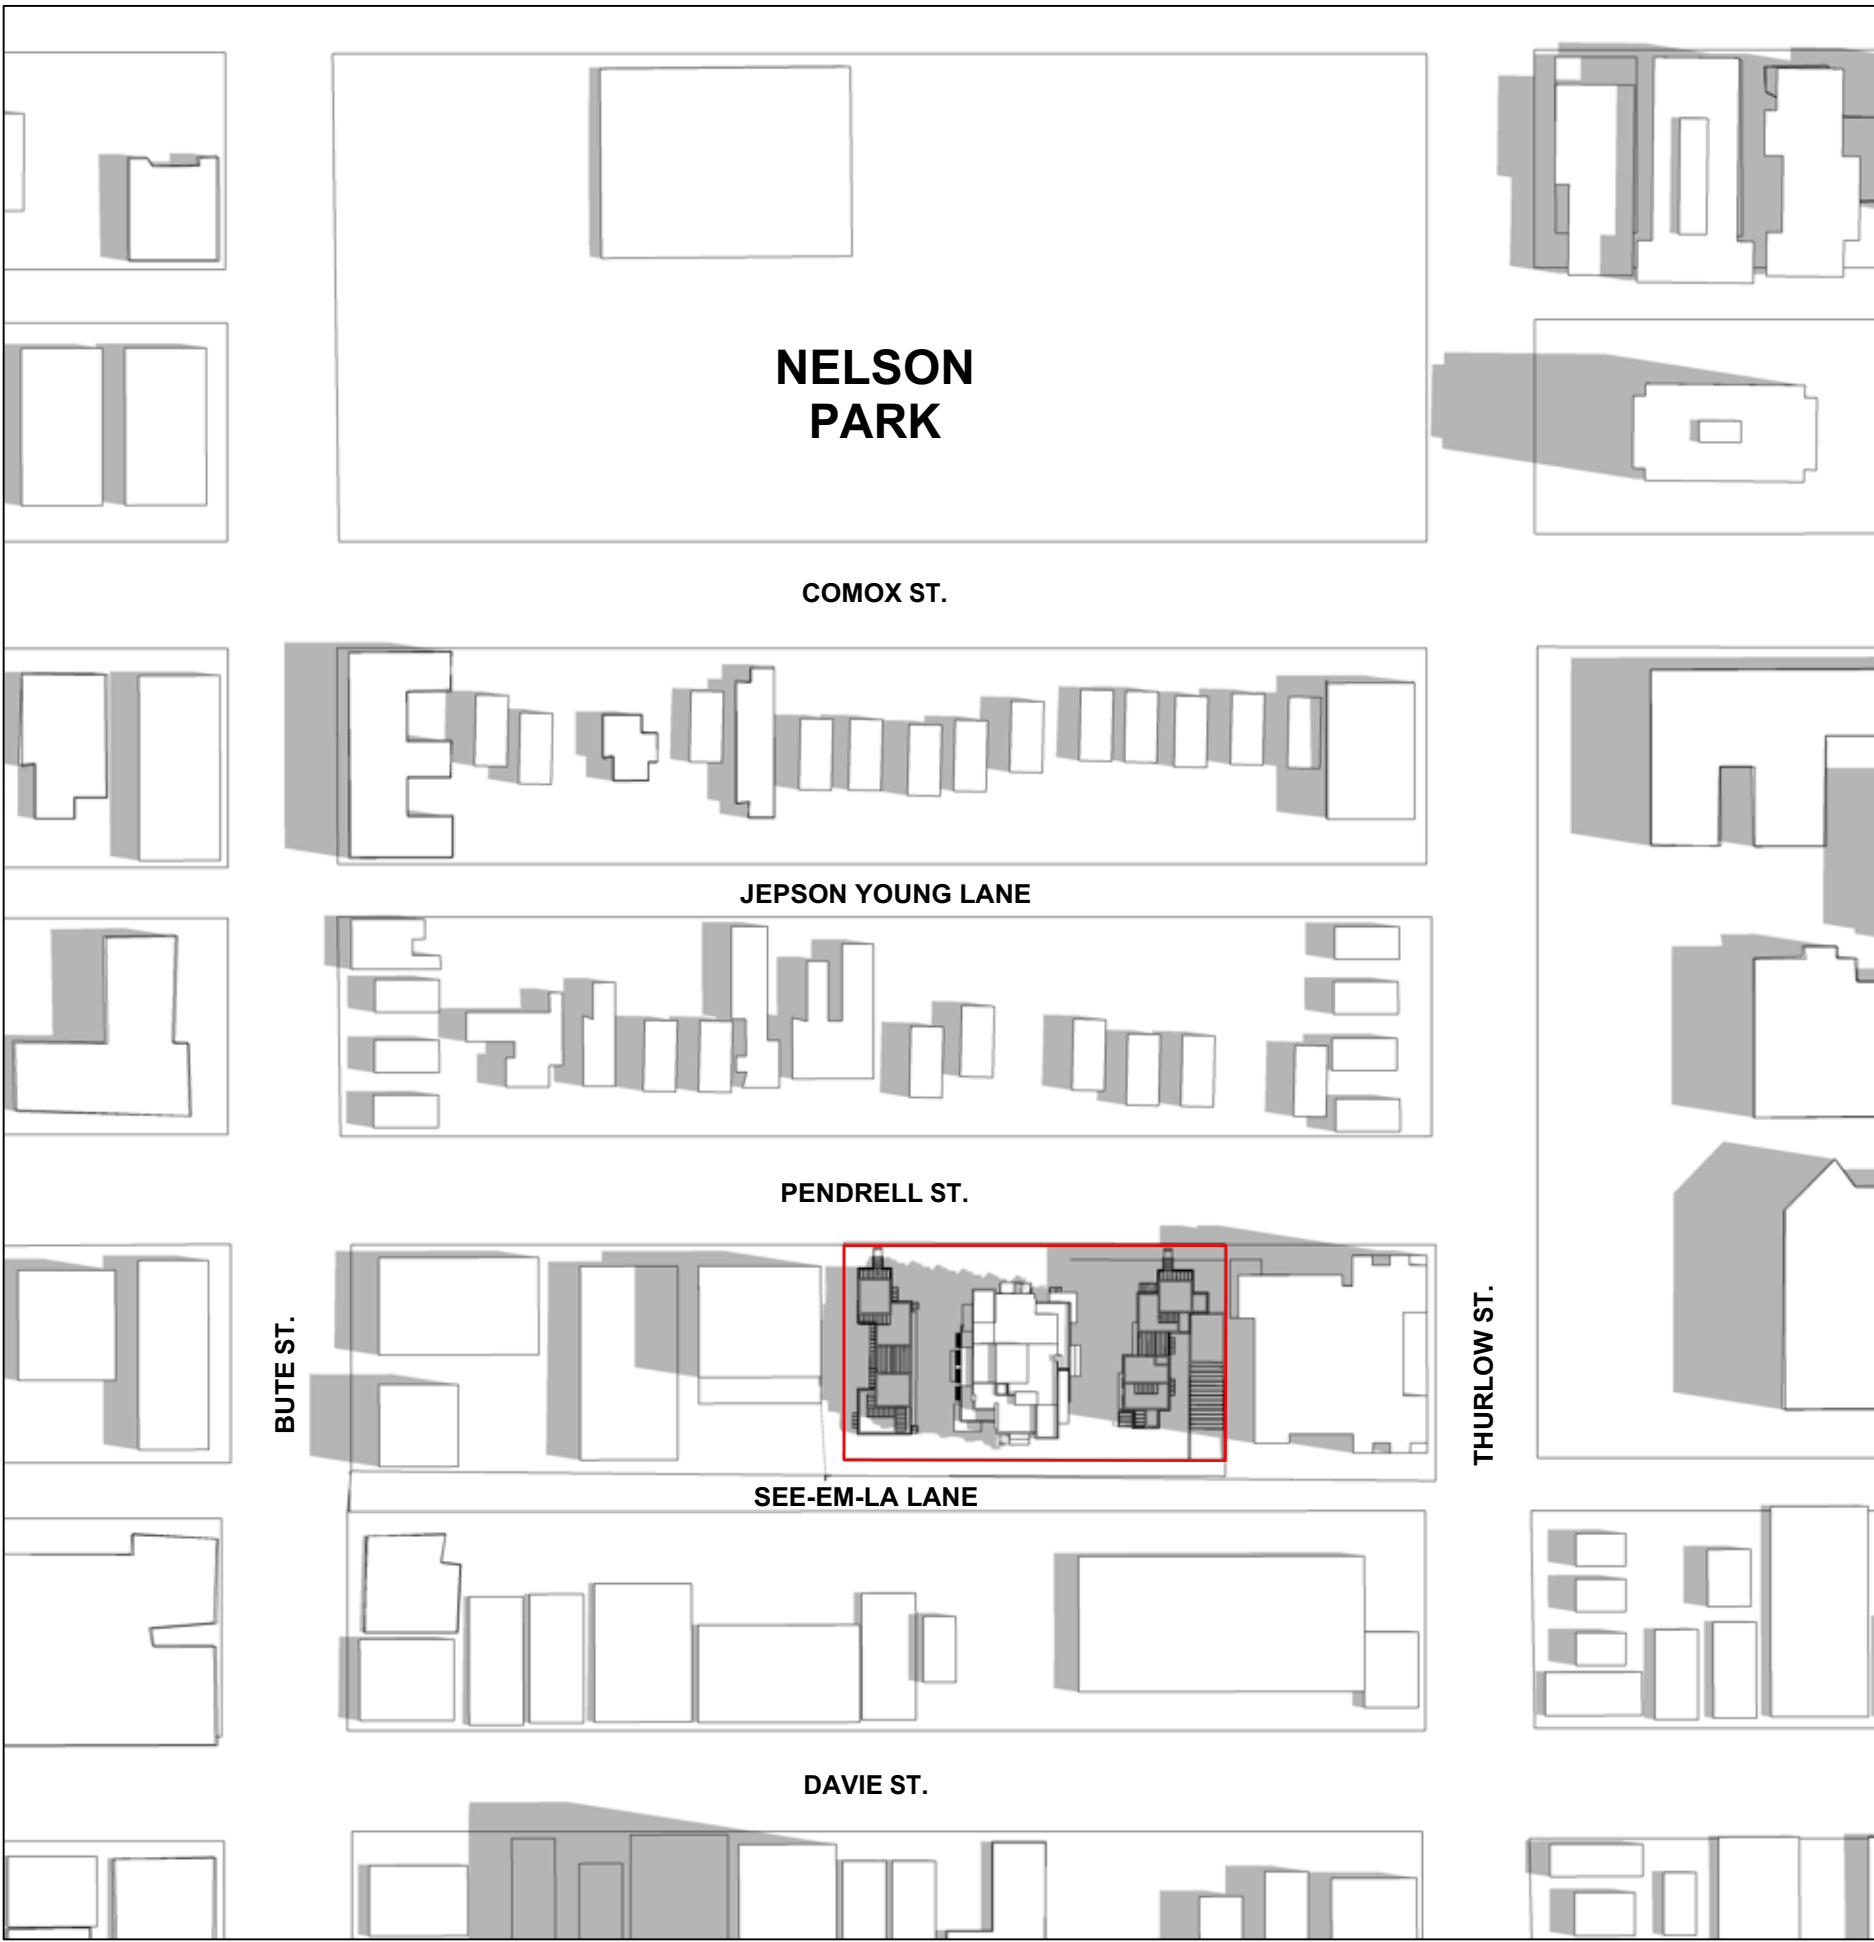

JUNE 21 12:00 PM (UTC 7:00)

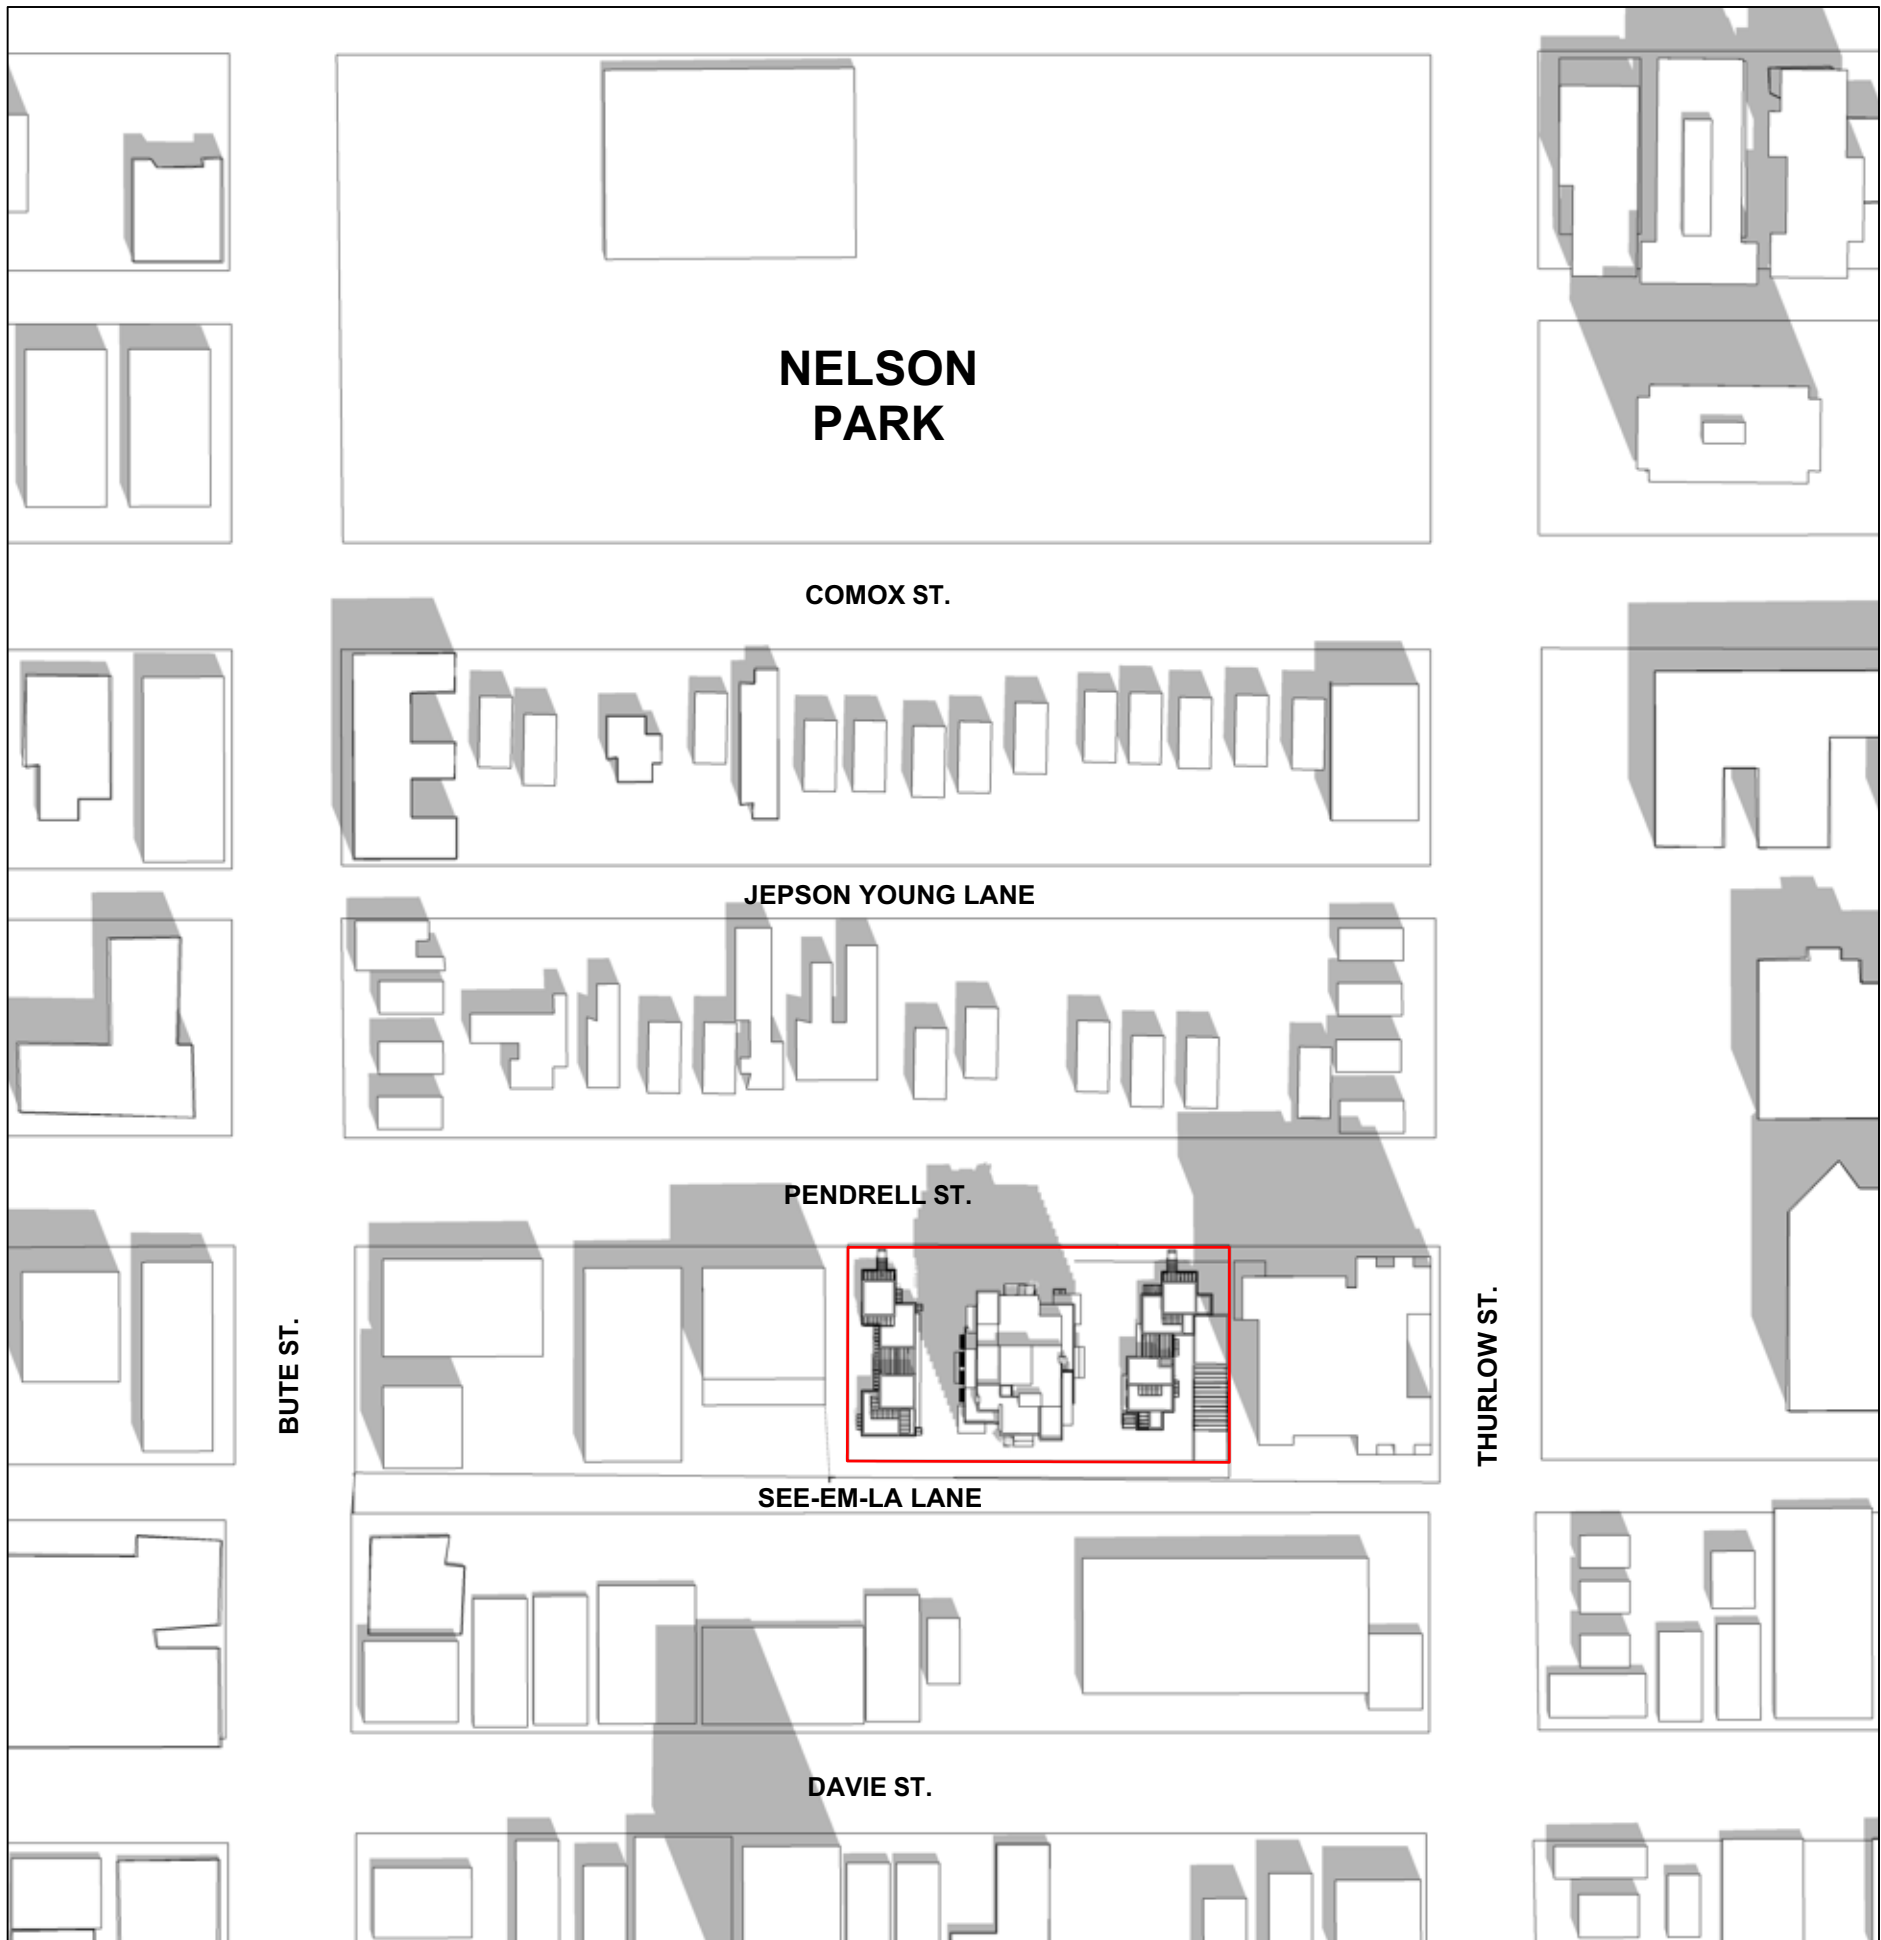

JUNE 21 2:00 PM (UTC 7:00)




JUNE 21 3:00 PM (UTC 7:00)

PROJECT
**1116-1140 Pendrell St
Vancouver, BC**


**Shadow Analysis
Shift 10' S/ L18 setback
June 21**

JOB NO.	01-19
DRAWN	AW
DATE	January 23, 2020
SCALE	N/A
CHECKED	WTL
© Copyright reserved. This plan and design is and at all times remains the exclusive property of W. T. Leung Architects Inc. and cannot be used without the Architects' consent.	
DRAWING NO. :	


A1.05b.3a

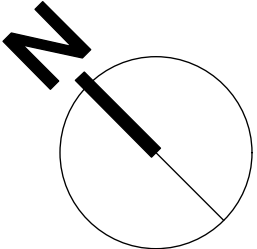


ISSUE/REVISION		
1	2020-01-23	ISSUED FOR DP
2	2020-09-30	RE-ISSUED FOR DP

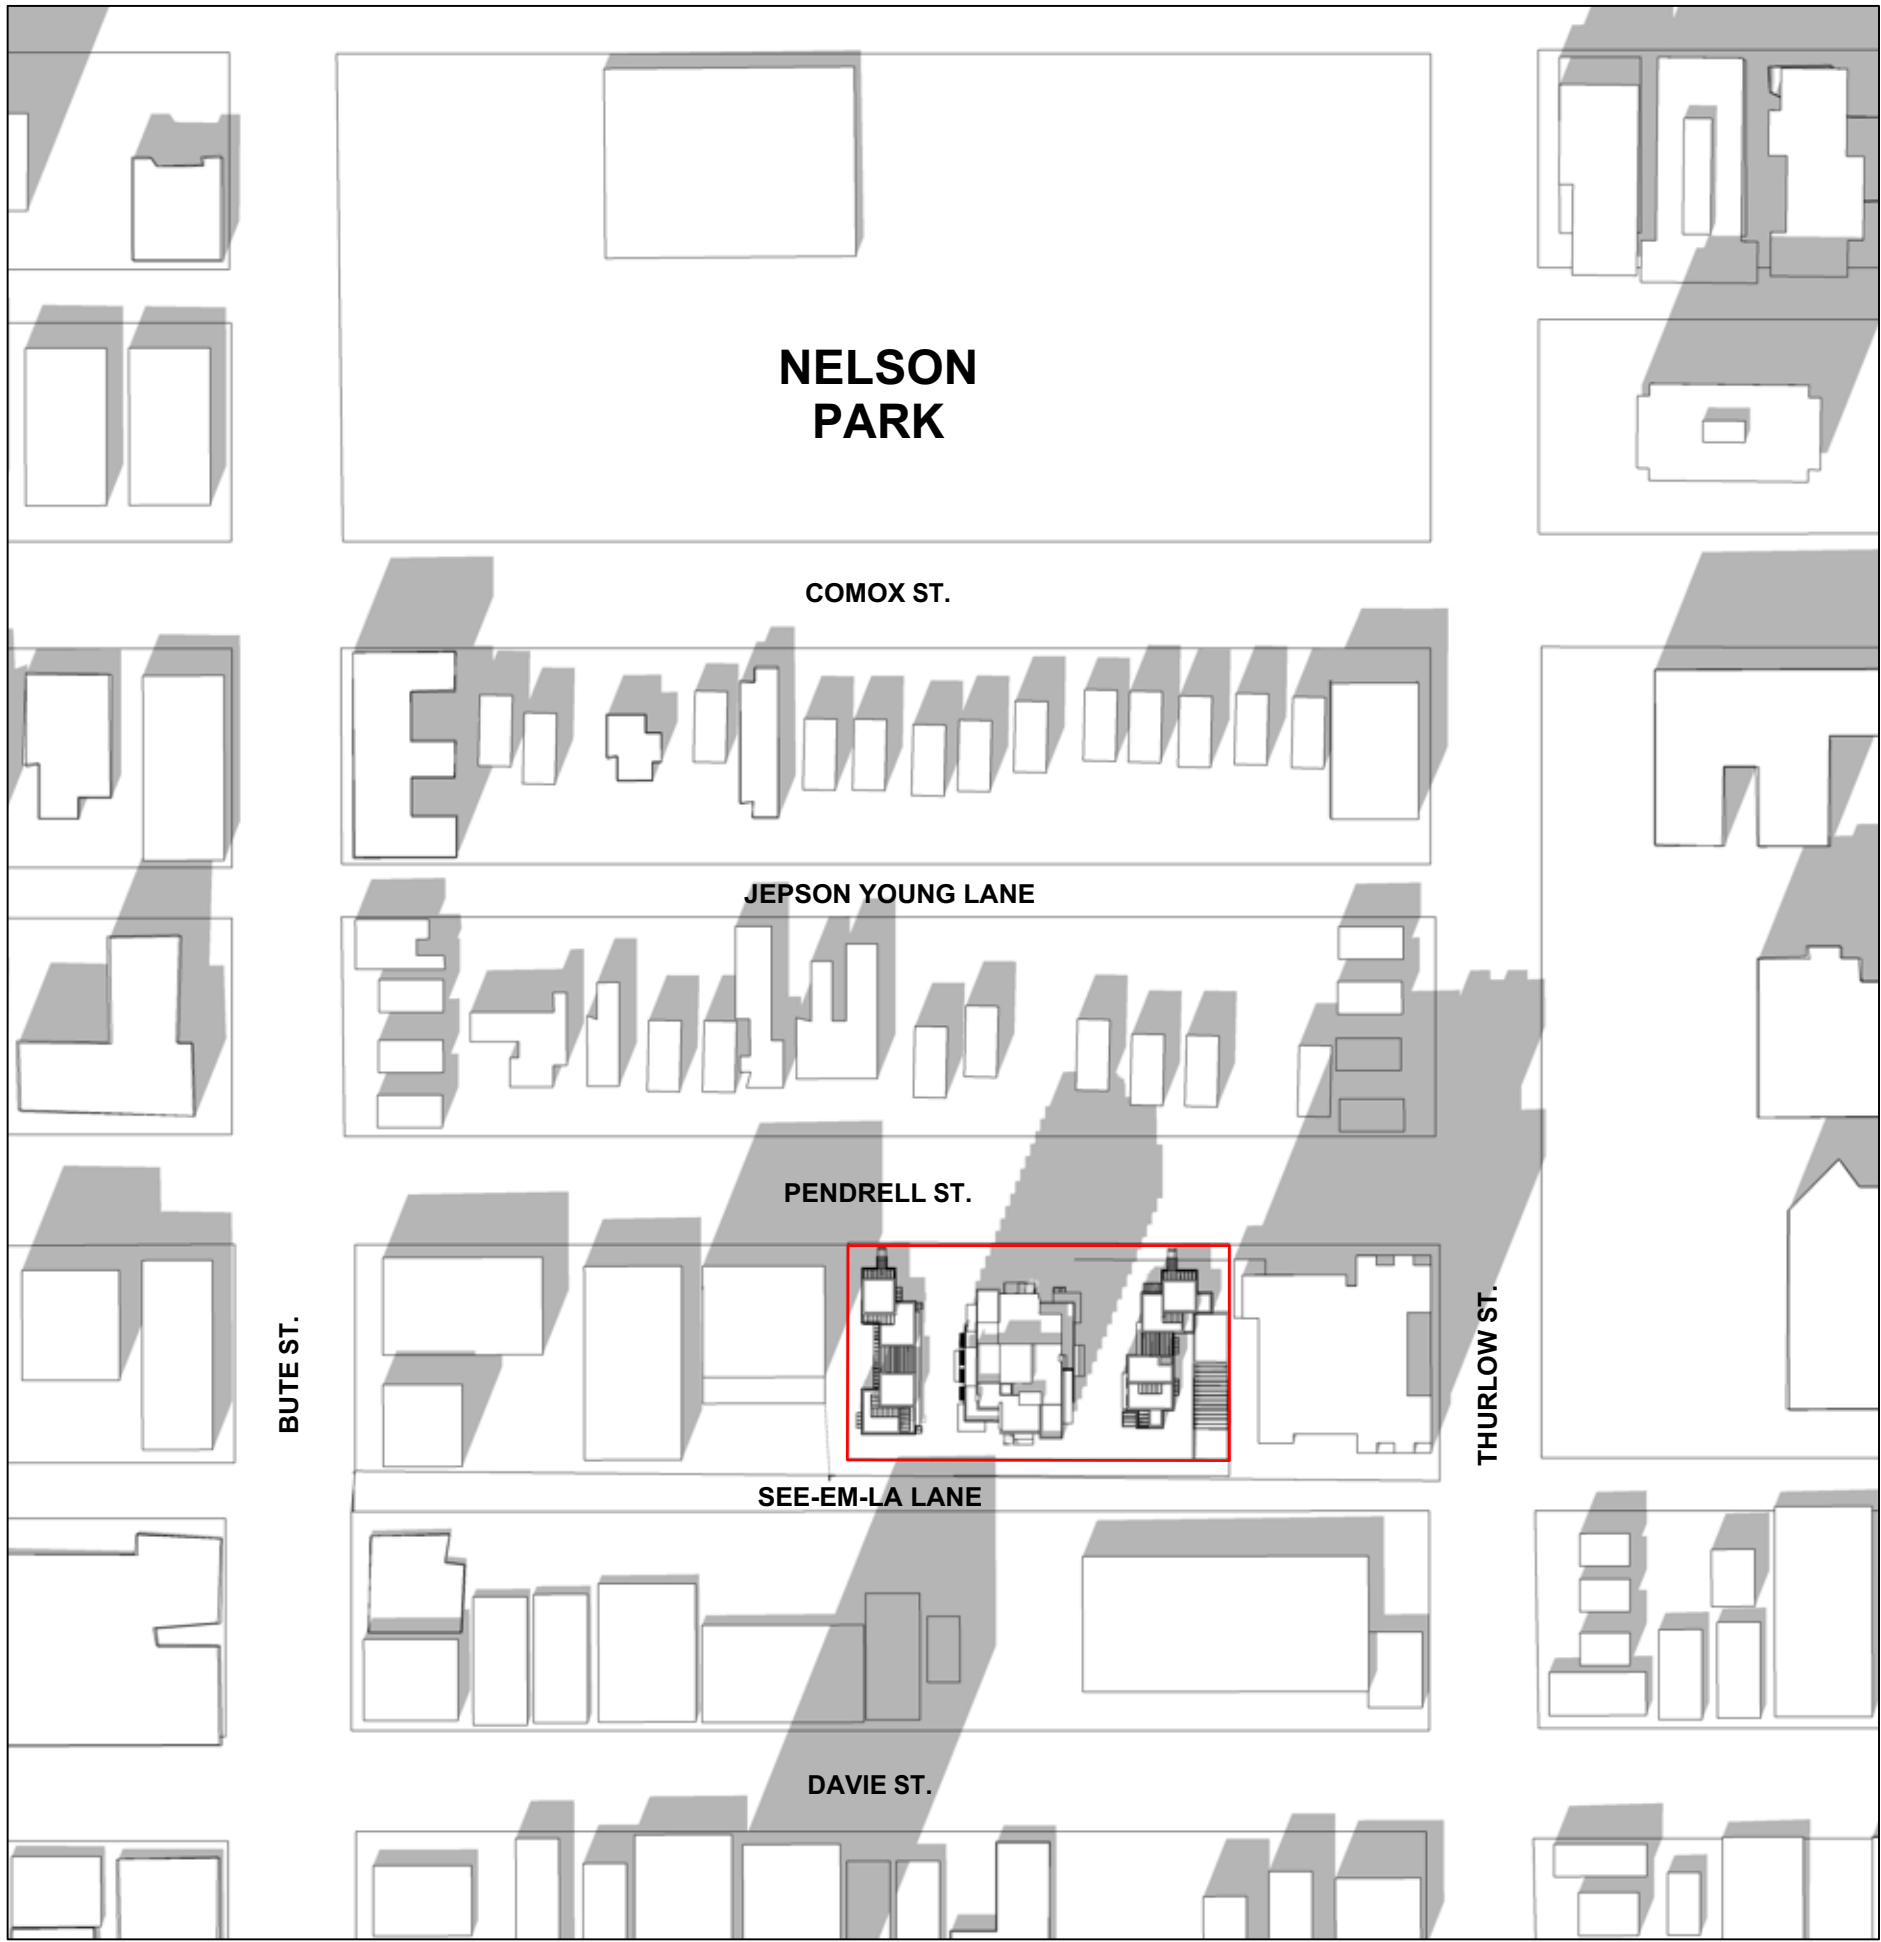

JUNE 21 4:00 PM (UTC 7:00)

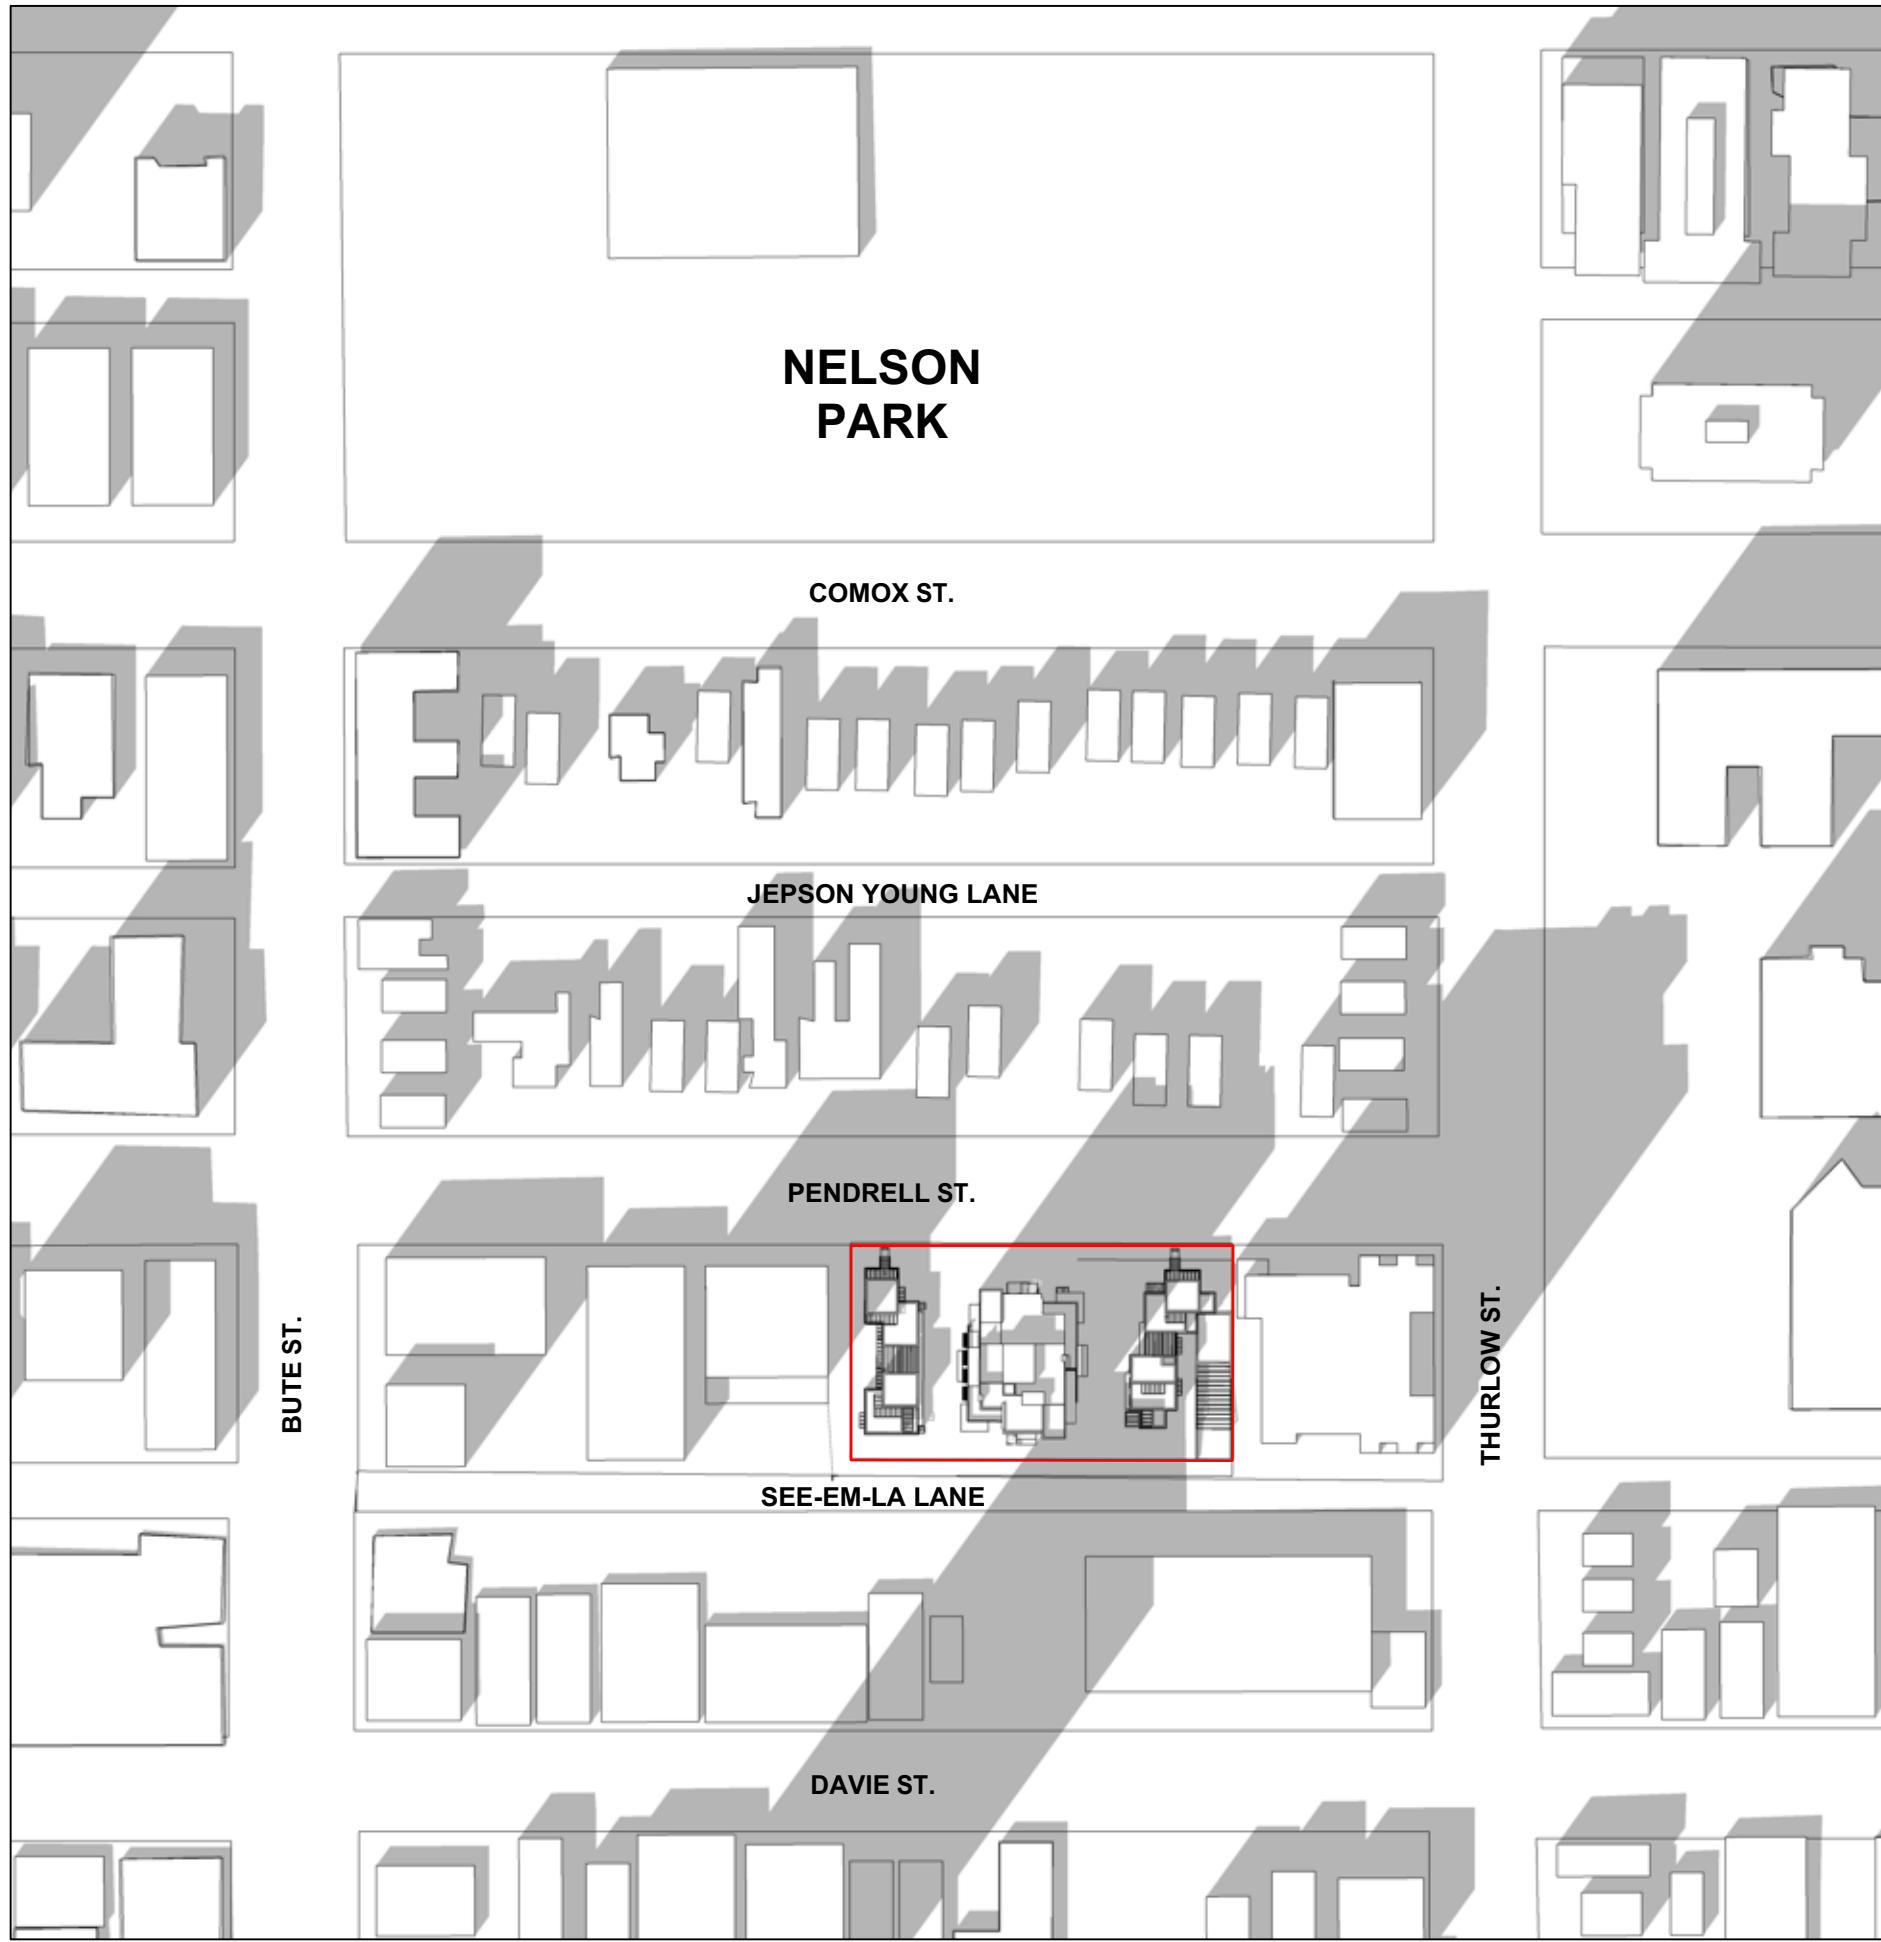

JUNE 21 5:00 PM (UTC 7:00)

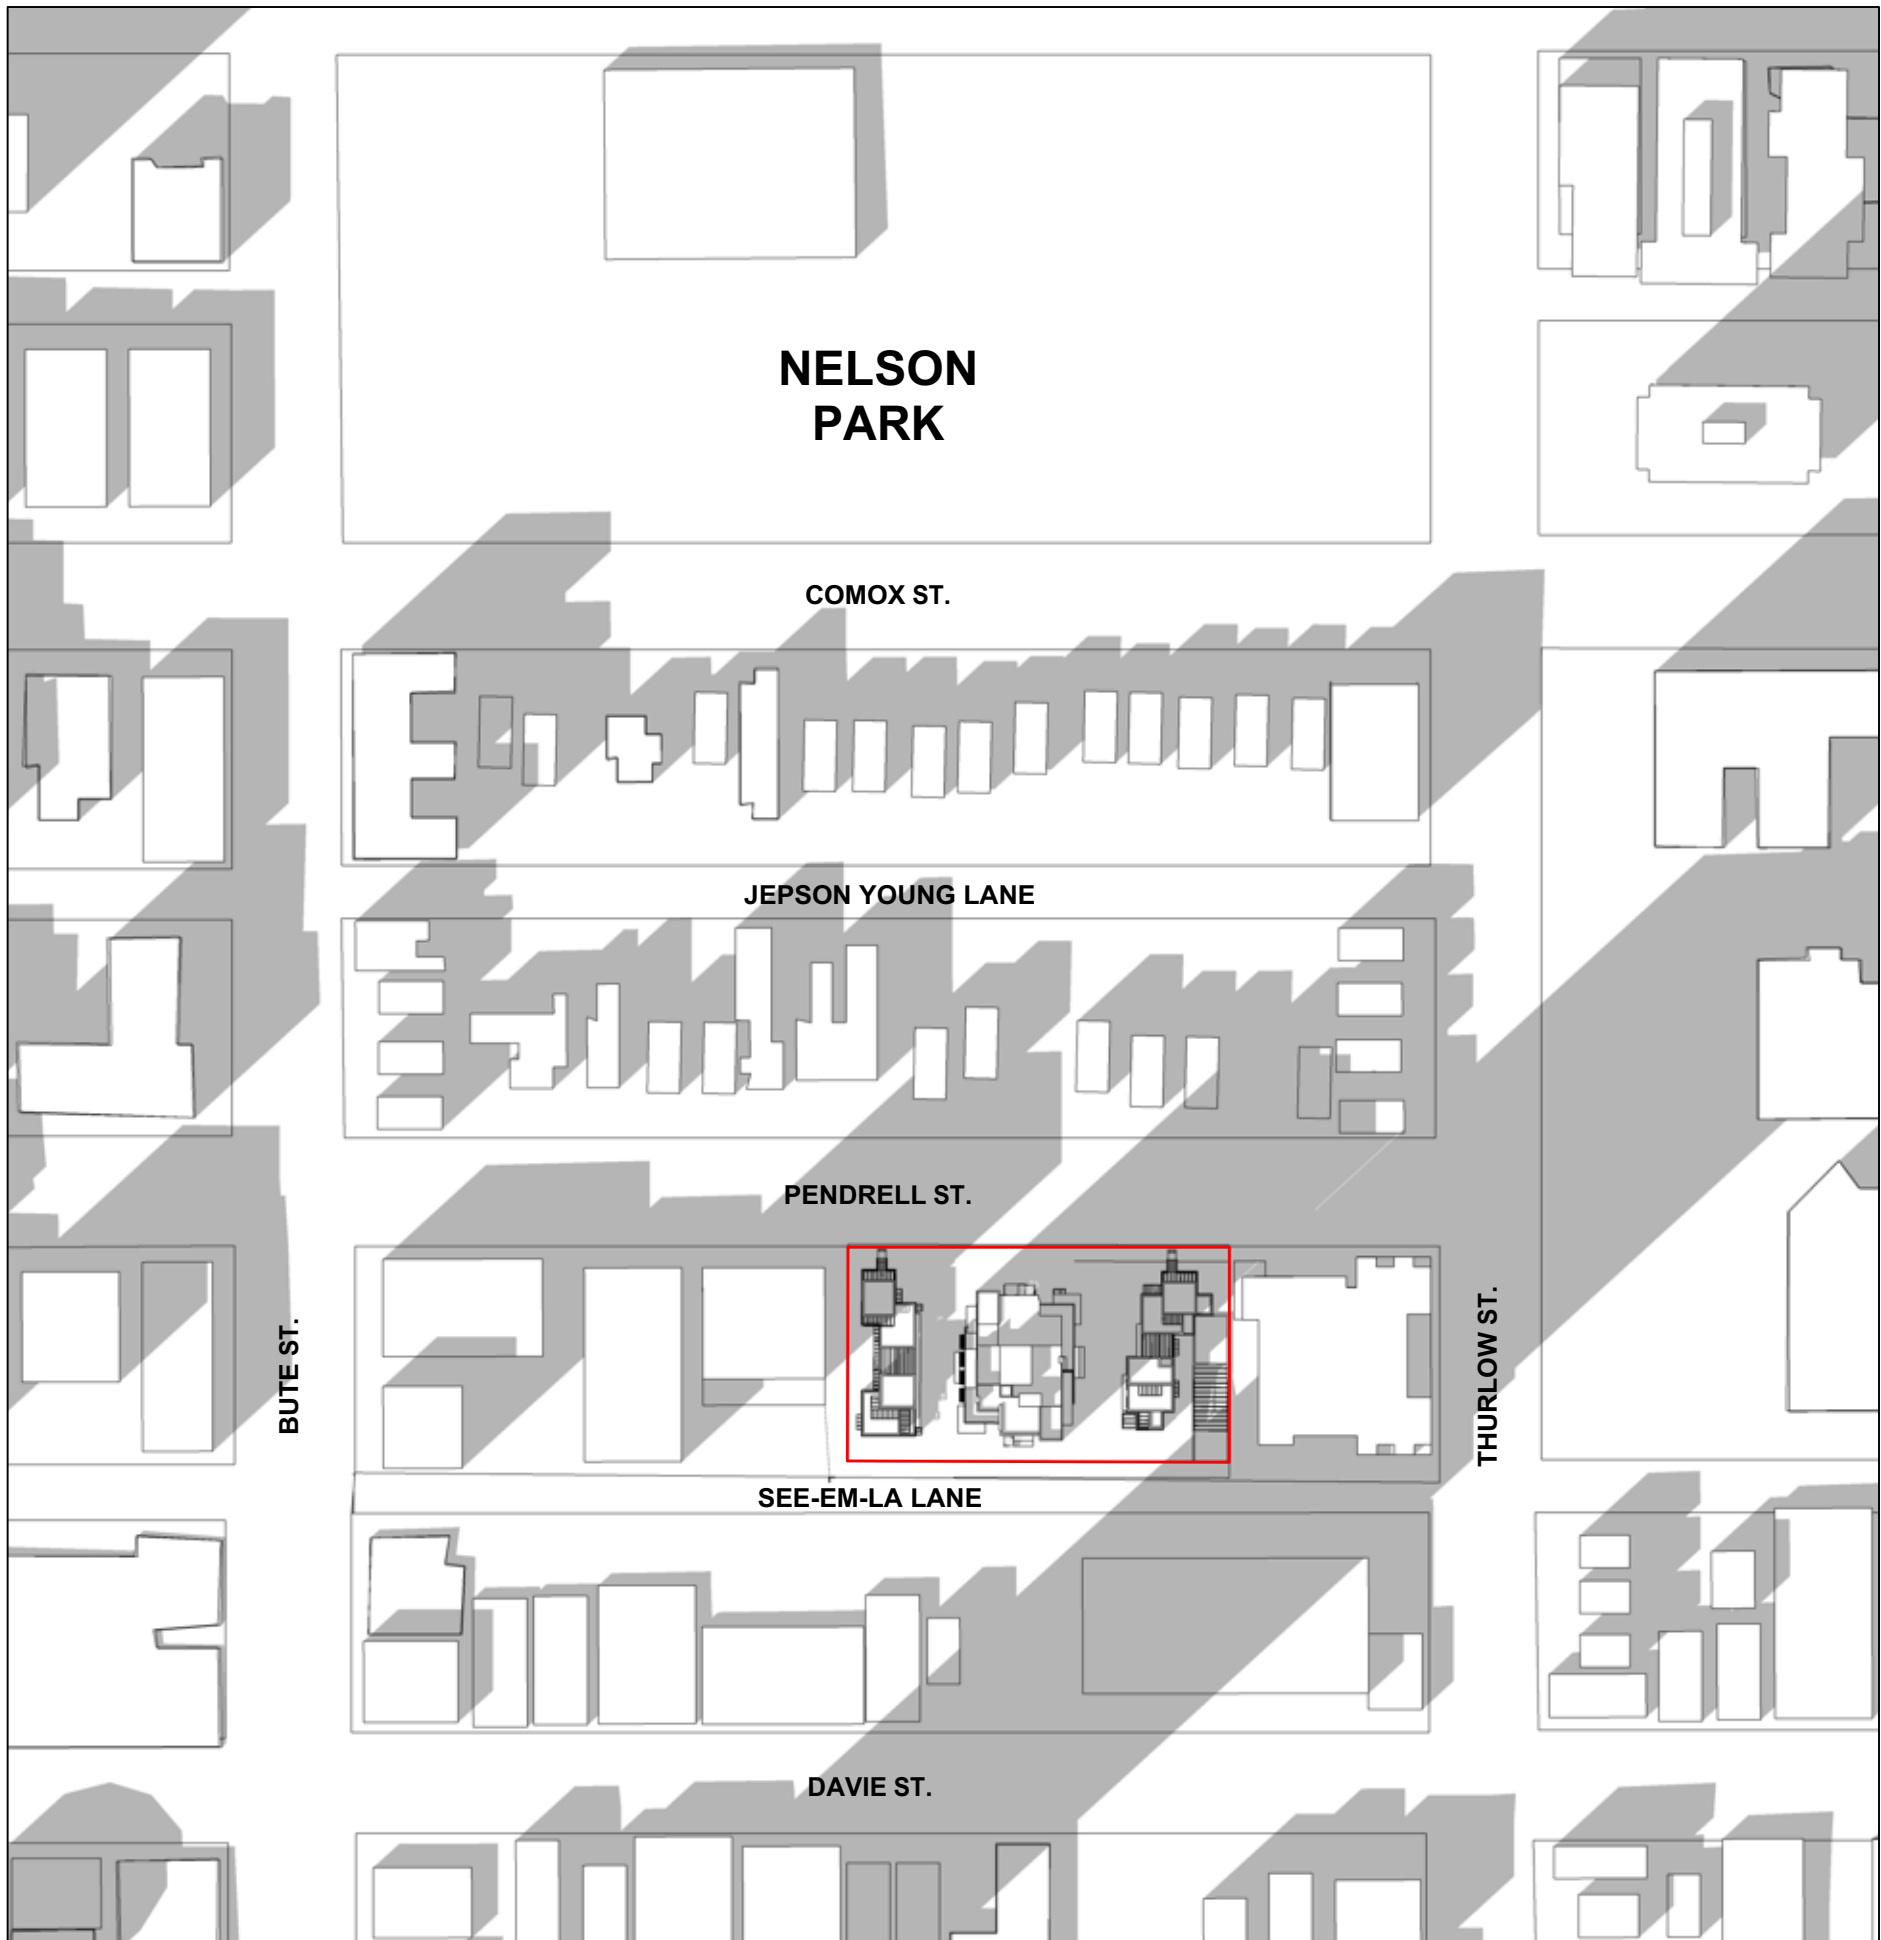

JUNE 21 6:00 PM (UTC 7:00)

PROJECT
**1116-1140 Pendrell St
Vancouver, BC**

**Shadow Analysis
Shift 10' S/ L18 setback
June 21**

JOB NO.	01-19
DRAWN	AW
DATE	January 23, 2020
SCALE	N/A
CHECKED	WTL
© Copyright reserved. This plan and design is and at all times remains the exclusive property of W. T. Leung Architects Inc. and cannot be used without the Architects' consent.	
DRAWING NO. :	

A1.05b.3b