


MAIN STREET CONCEPT
 REVISED MAIN STREET SECTION - A.
 1:100 LBS FEB 27, 2013

MR

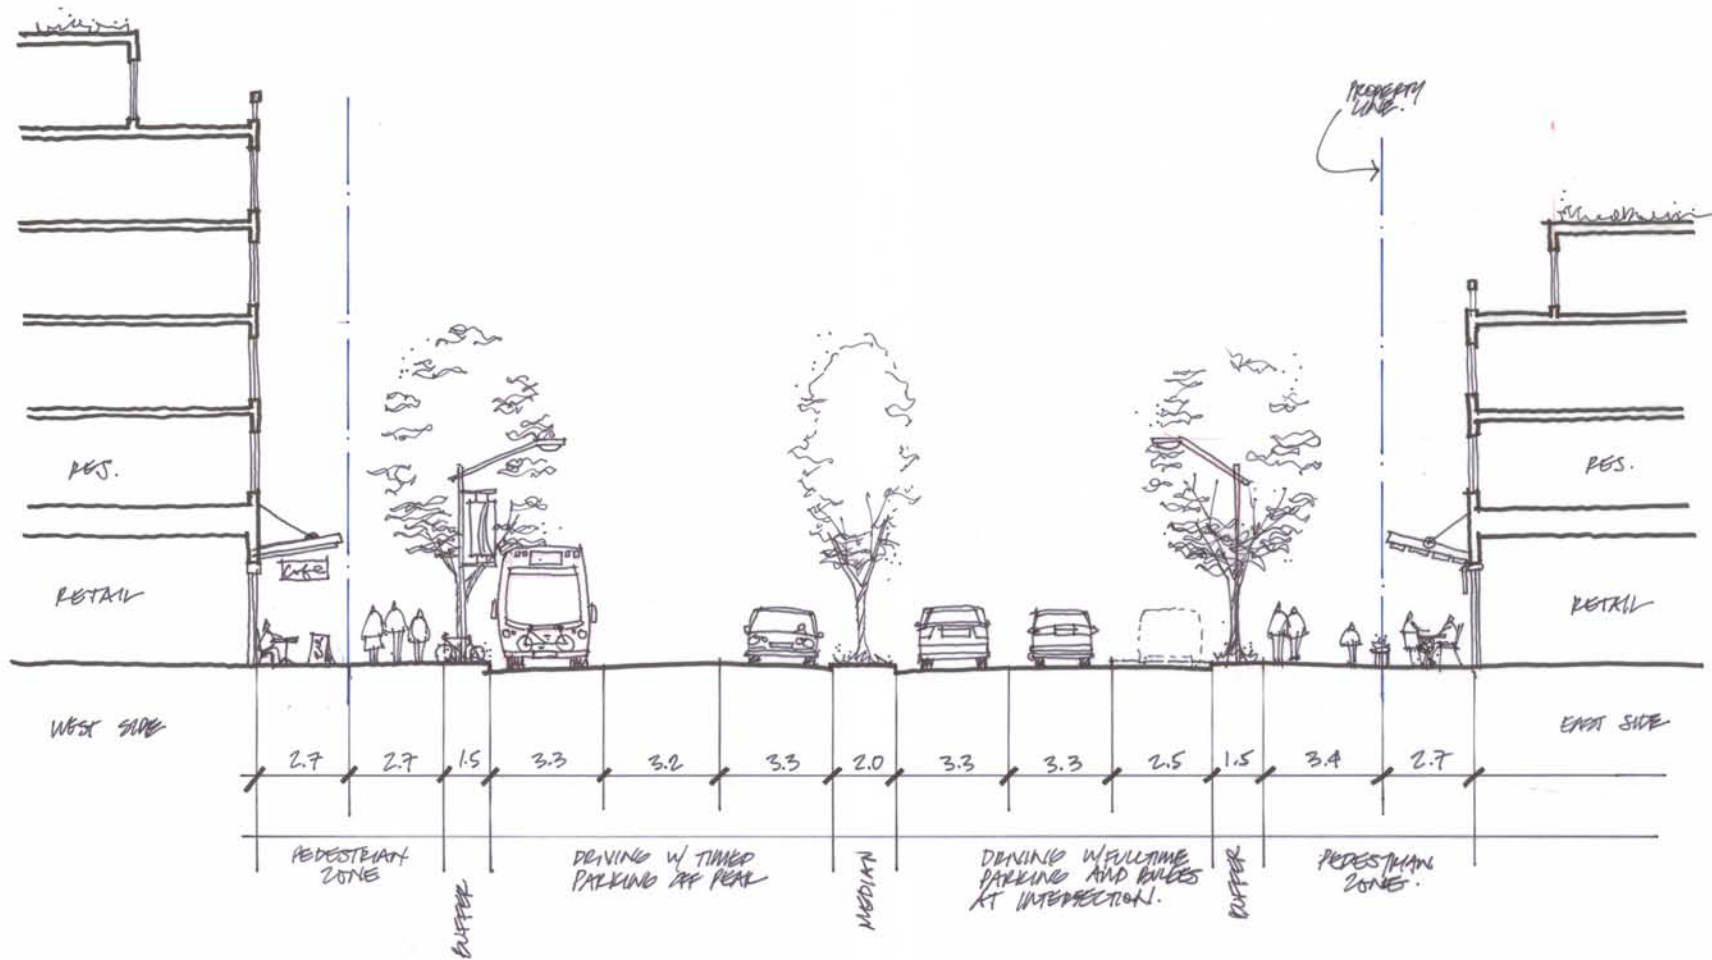

MAIN STREET CONCEPT
 REVISED MAIN STREET SECTION - D
 1:100 LBS FEB 27, 2013

MR