

File No.: 04-1000-20-2019-155

March 28, 2019

s.22(1)

Dear s.22(1)

Re: **Request for Access to Records under the Freedom of Information and Protection of Privacy Act (the "Act")**

I am responding to your request of March 7, 2019 for:

Record of maintenance of the water/sewer pipe on Hull Street (located under the street), from November 24, 2017 to March 7, 2019.

All responsive records are attached. Some information in the records has been severed, (blacked out), under s.22(1) of the Act. You can read or download this section here: http://www.bclaws.ca/EPLibraries/bclaws_new/document/ID/freeside/96165_00

Under section 52 of the Act you may ask the Information & Privacy Commissioner to review any matter related to the City's response to your request. The Act allows you 30 business days from the date you receive this notice to request a review by writing to: Office of the Information & Privacy Commissioner, info@oipc.bc.ca or by phoning 250-387-5629.

If you request a review, please provide the Commissioner's office with: 1) the request number assigned to your request (#04-1000-20-2019-155); 2) a copy of this letter; 3) a copy of your original request for information sent to the City of Vancouver; and 4) detailed reasons or grounds on which you are seeking the review.

Please do not hesitate to contact the Freedom of Information Office at foi@vancouver.ca if you have any questions.

Yours truly,




Barbara J. Van Fraassen, BA
Director, Access to Information & Privacy

Barbara.vanfraassen@vancouver.ca
453 W. 12th Avenue Vancouver BC V5Y 1V4

*If you have any questions, please email us at foi@vancouver.ca and we will respond to you as soon as possible. Or you can call the FOI Case Manager at 604.871.6584.

Encl.


:kt

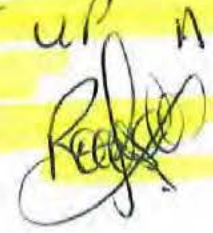SAP Charge #	Address & Location: 3500 - 3599 HULL ST COVAV				Responsible	
EES924407					Sewer Operations	
Work Order #	Work Order Activity				Created Date	
924407	Maintenance(3500 Blk of Hull St RC Main)				2017/11/22	
Group Project #	Problem	Sub Activity	Assigned To	Crew ID		
		SCUT	ALBANO LUIS			
Work Order Comments:						
Reference #1					Billable?	
Reference #2					N	
Collection Agency		Collection Method		Zone	Beat	
Service Request #						
Contact Name			Contact Phone		Contact Type	
Asset Type	Asset ID #	B.U.N	Status	Asset Area	Map # (Facet)	District
Main (C)	422026	410914	IN_SERVICE	CBC10	T15	1
Asset Details: C 250 Millimeter VC 81.38 Meters 3.21% [81.38-250.0 C VC 3.21% 1930]						
Safety & Asset Notes:						
Nov. 23/17, JOB NOT COMPLETE, COULD ONLY GET R/C IN 73.7 M FROM BOTTOM M/H, AND 2.7 M FROM TOP M/H, EXTREMELY HEAVY ROOT MASSES, GOT R/C STUCK 26 M FROM BOTTOM M/H (USED C-1316 NOVES TO FREE R/C, MAIN NEEDS TO BE CCTV T. KEY / R. KOZAK S.22(1)						
PM Schedule	Maint. Schedule	Last Completed Work Order				
	1	2014/07/08; 517159; Inspection & QC (CCTV MAIN)				
Crew Comments						
PLEASE SET UP A YEARLY ROOT CUTTING SCHEDULE — created annual schedule # 25411 / 25431 						
Work Completed Date:			Print Name: /		Crew ID:	



8.5X11


Staff VanMap

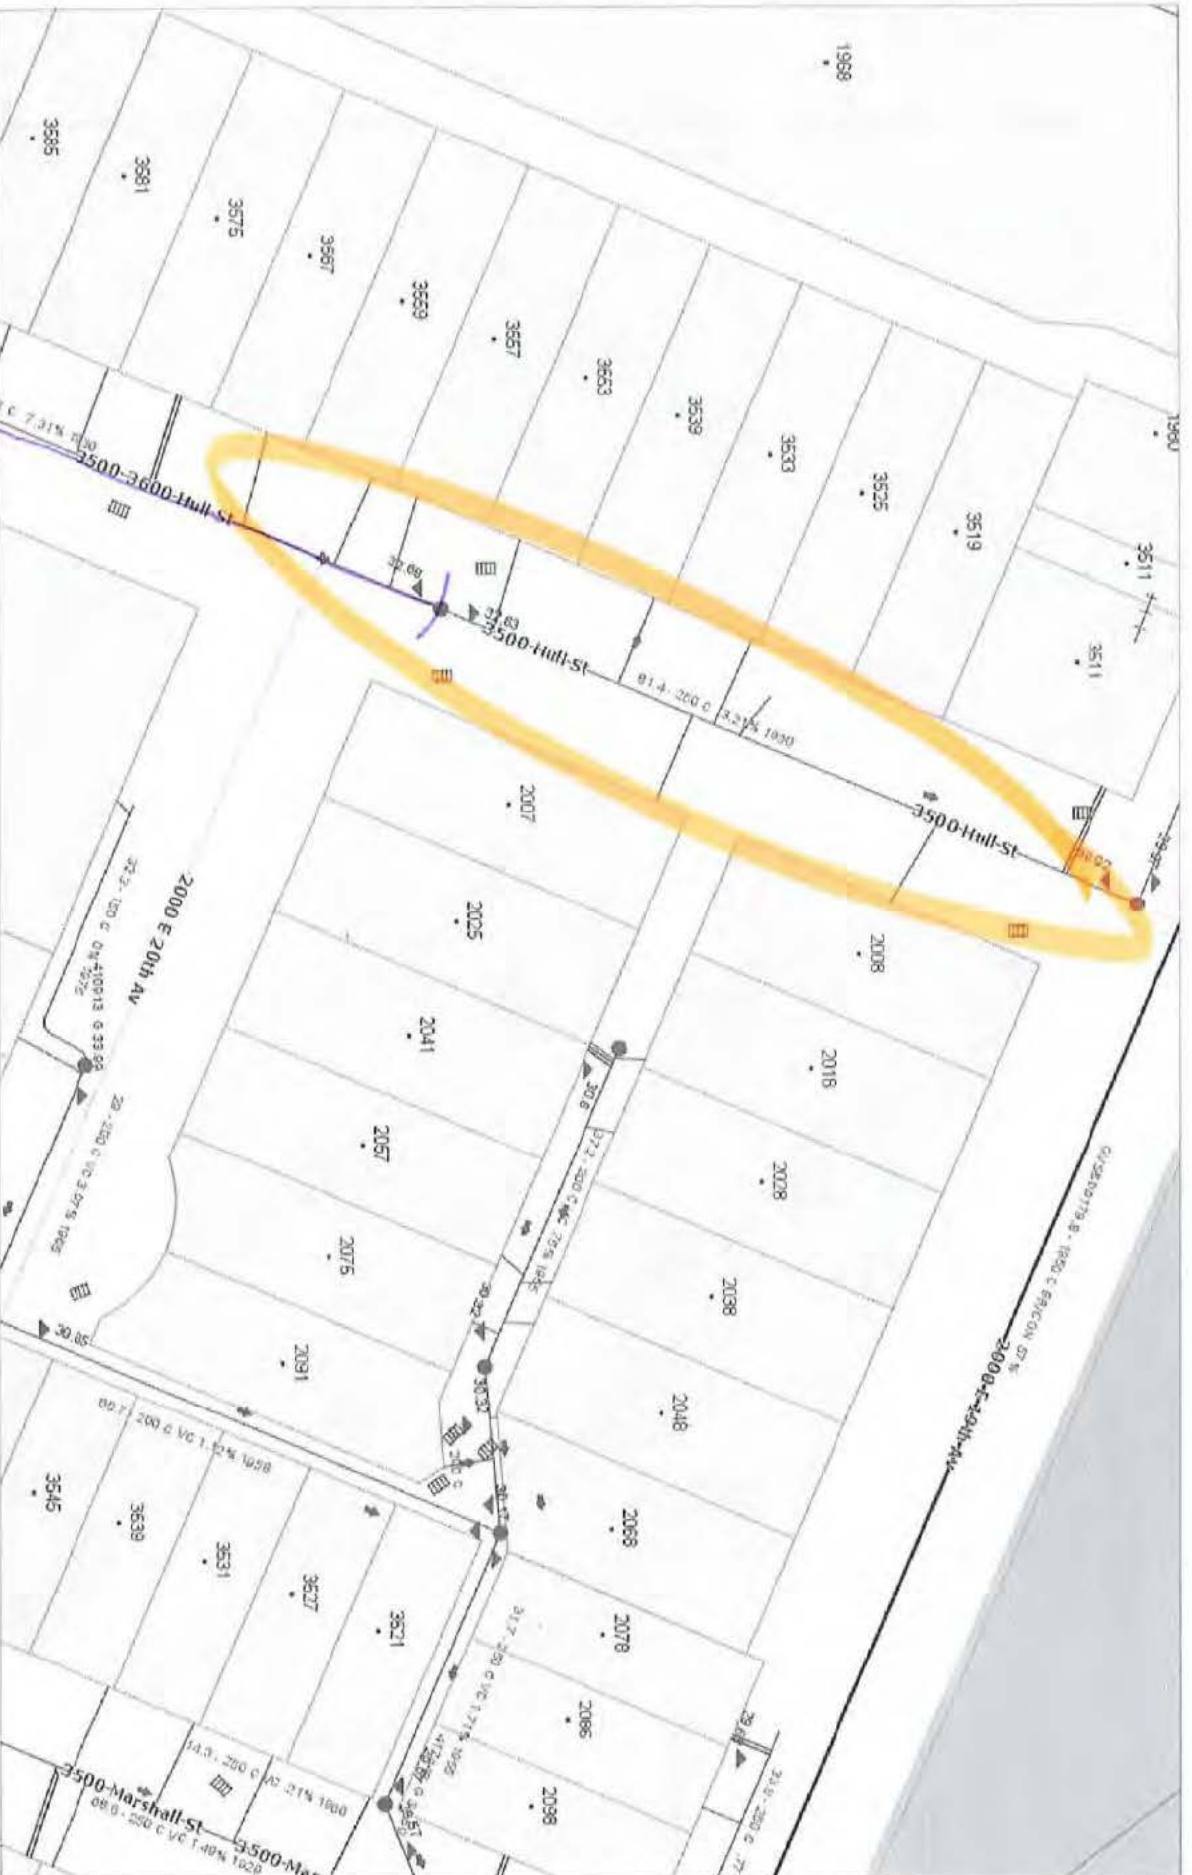


Nov 22, 2017 08:11

Work Slip

COMPLETED

SAP Charge #	Address & Location: 3500 - 3699 HULL ST COVAV				Responsible	
EES1047639					Sewer Operations	
Work Order #	Work Order Activity				Created Date	
1047639	Maintenance(SCUT)				2019/01/11	
Group Project #	Problem	Sub Activity	Assigned To		Crew ID	
		SCUT	LAWRENCE HARMON			
Work Order Comments: Rootcut Main on 6 month schedule per B. Todd - From plugged main November 2017 - Area CB Map C10 Facet Map T15 3500 - 3699 Hull St 200 Comb (81.68m run) - Maintain current schedule/EES970992 CCTV completed 05/04/18 NTF 2019/01/03 Acoustic Inspection found Poor Result (3) maintain current schedule						
Reference #1	1020046				Billable?	
Reference #2					N	
Collection Agency		Collection Method		Zone	Beat	
Service Request #						
Contact Name			Contact Phone		Contact Type	
Asset Type	Asset ID #	B.U.N	Status	Asset Area	Map # (Facet)	District
Main (C)	410914		IN_SERVICE	CBC10	T15	1
Asset Details: C 200 Millimeter VC 81.68 Meters 7.31% [81.68-200.0 C VC 7.31% 1930];[81.7 - 200 C 7.31% 1930]:						
Safety & Asset Notes:						
PM Sched.	Maint. Sched.	Due Date	Zone	Last Completed Work Order		
6 MONTHS	25411	2019-01-03	SO_CBC10	2019/01/03; 1020046; Maintenance (SACOUS)		
Crew Comments						
ROOT CUT MAIN, <u>HEAVY</u> ROOTS FOUND. JOB COMPLETE. ✓ 						
Work Completed Date: Jan. 14/19			Print Name: CURRIE/ANSTEY		Crew ID: RENT35	

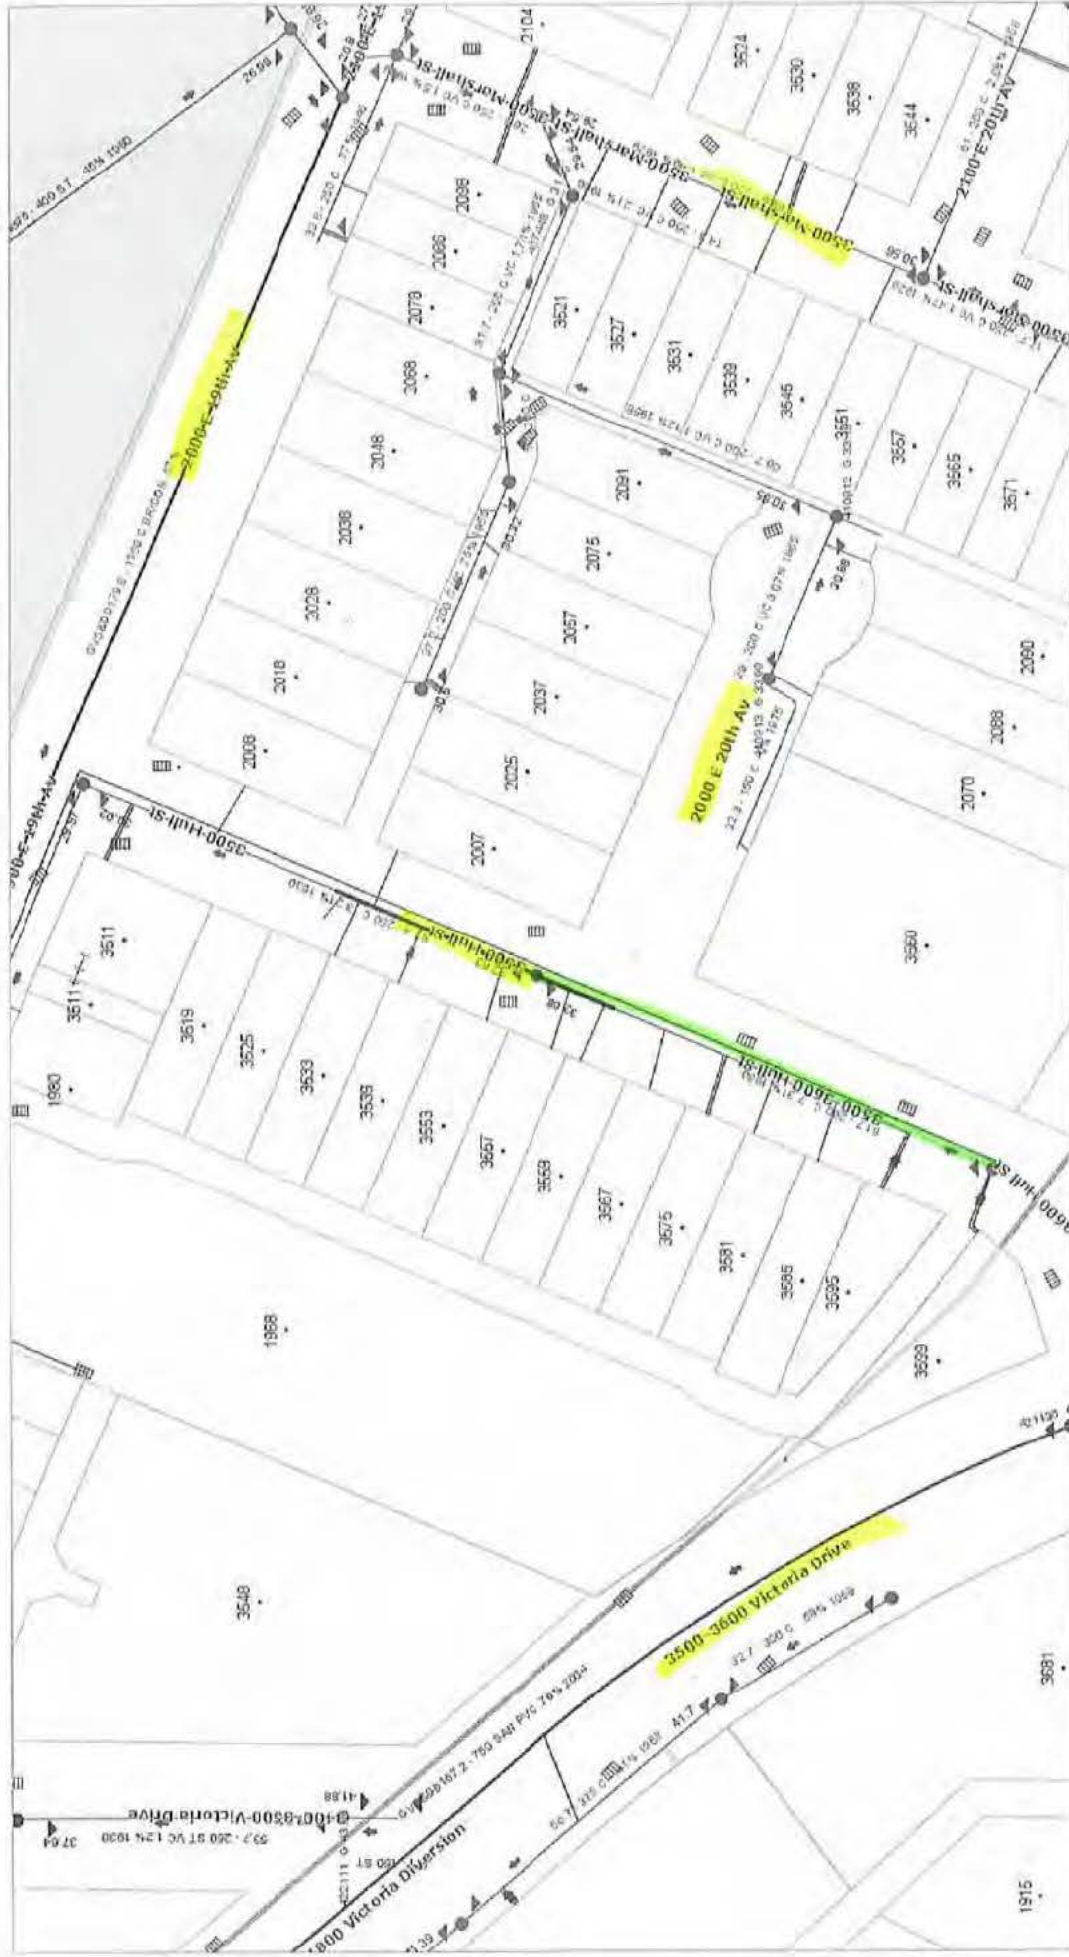

Work Slip

COMPLETED

SAP Charge #	Address & Location: 3500 - 3599 HULL ST COVAV				Responsible	
EES1047322 <i>Complete</i>					Sewer Operations	
Work Order #	Work Order Activity				Created Date	
1047322	Maintenance(SCUT)				2019/01/11	
Group Project #	Problem	Sub Activity	Assigned To		Crew ID	
		SCUT	LAWRENCE HARMON			
Work Order Comments: Rootcut main on annual schedule per R. Foster 2017 Area CB Map C10 Facet Map T15 3500-3599 Hull - 250 Comb (81.38m run) / EES970993 CCTV completed 05/04/18 NTF 2019/01/04 Acoustic Inspection found Poor Result (1) - maintain current schedule						
Reference #1					Billable?	
Reference #2					N	
Collection Agency		Collection Method		Zone	Beat	
Service Request #						
Contact Name			Contact Phone		Contact Type	
Asset Type	Asset ID #	B.U.N	Status	Asset Area	Map # (Facet)	District
Main (C)	422026		IN_SERVICE	CBC10	T15	1
Asset Details: C 250 Millimeter VC 81.38 Meters 3.21% [81.38-250.0 C VC 3.21% 1930]						
Safety & Asset Notes:						
PM Sched.	Maint. Sched.	Due Date	Zone	Last Completed Work Order		
6 MONTHS	25431	2019-01-04	SO_CBC10	2019/01/04; 1020047; Maintenance (SACOUS)		
Crew Comments						
<p><i>Rootcut main, Light roots found. Job complete.</i></p> <p><i>DA</i></p>						
Work Completed Date: JAN-14/19		Print Name: CURRIE/ANSTEY			Crew ID: RENT35	



CCTV

11/2/2020


R20th



81.83m 250mm →


R19th



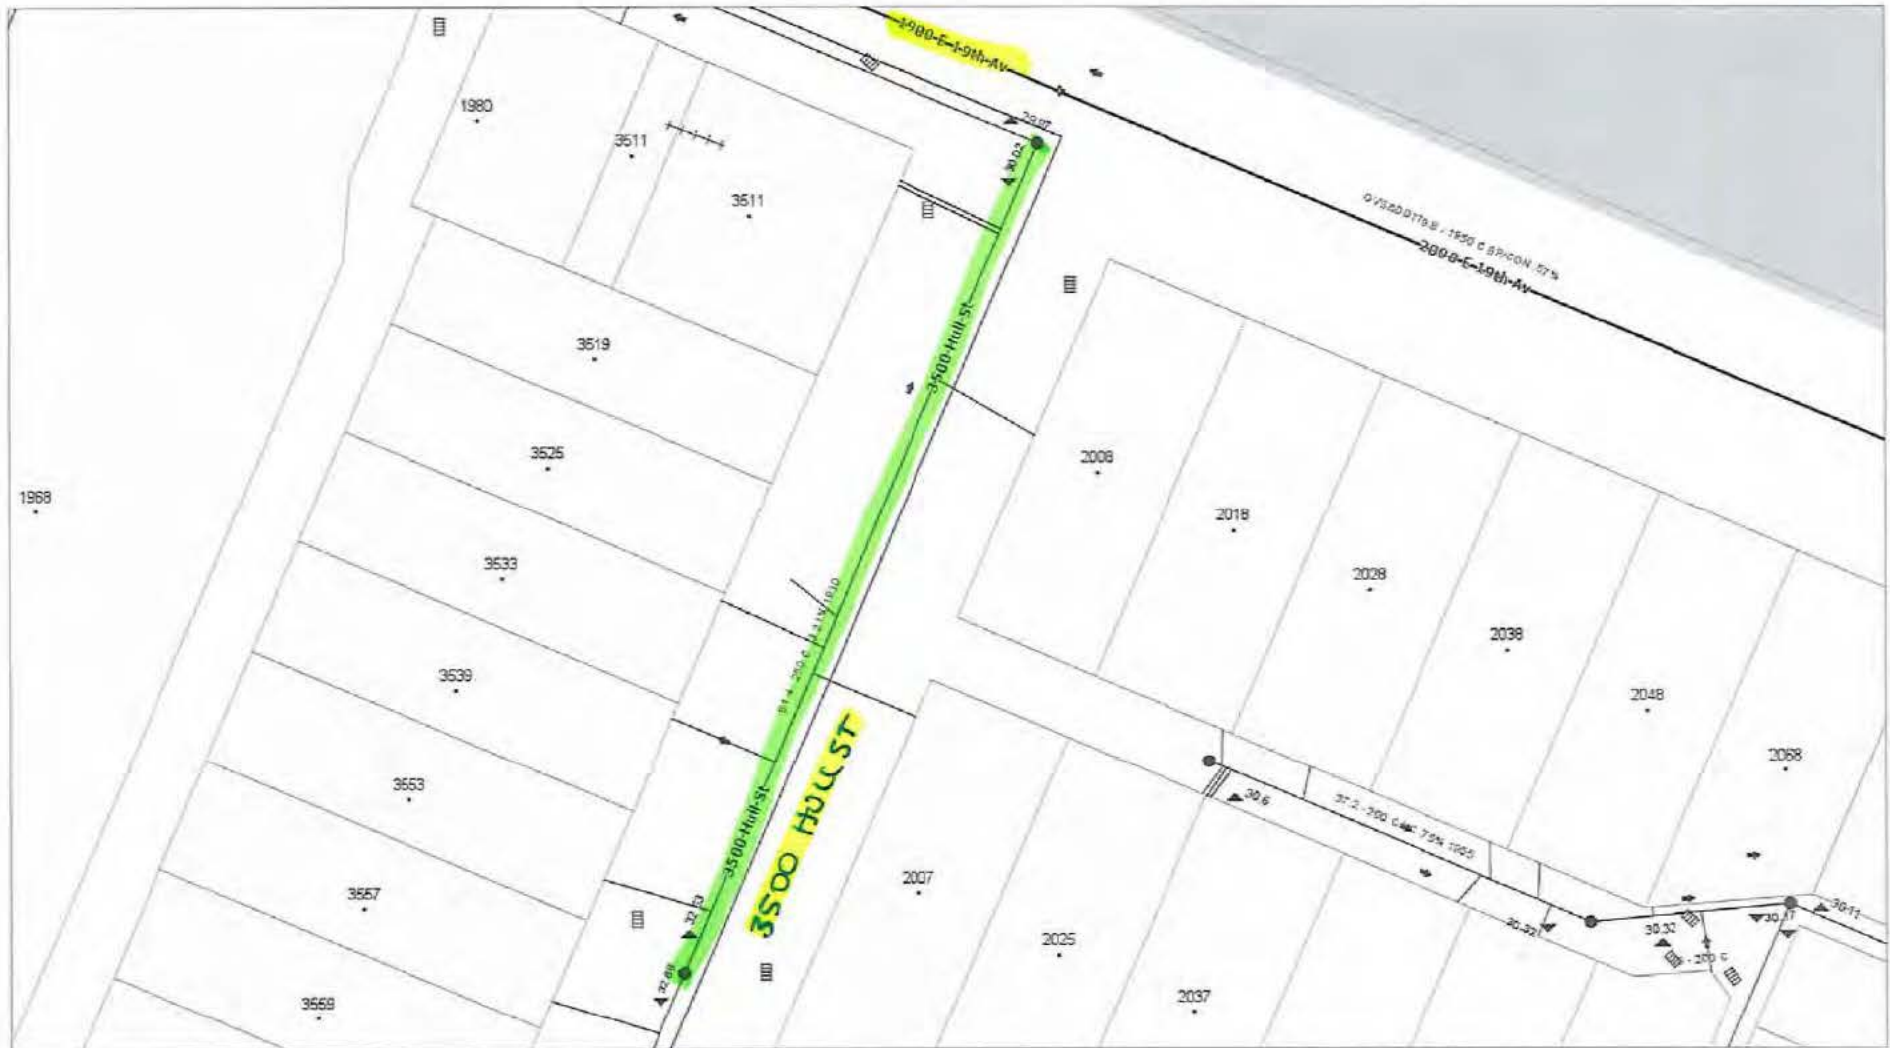

Work Slip

COMPLETED CCTV

SAP Charge #	Address & Location: 3500 - 3699 HULL ST COVAV				Responsible	
EES970992					Sewer Operations	
Work Order #	Work Order Activity				Created Date	
970992	Maintenance(SCCTV)				2018/04/28	
Group Project #	Problem	Sub Activity	Assigned To		Crew ID	
		SCCTV			23	
Work Order Comments: Rootcut Main on 6 month schedule per B. Todd - 3500 - 3699 Hull St 200 Comb (81.68m run) - Maintain current schedule NO ACOUSTIC INSPECTIONS UNTIL AFTER CCTV INSPECTION May 2018. - SEE NOTES ON MAP						
Reference #1						Billable?
Reference #2						N
Collection Agency		Collection Method		Zone	Beat	
Service Request #						
Contact Name			Contact Phone		Contact Type	
Asset Type	Asset ID #	B.U.N	Status	Asset Area	Map # (Facet)	District
Main (C)	410914		IN_SERVICE	CBC10	T15	1
Asset Details: C 200 Millimeter VC 81.68 Meters 7.31% [81.68-200.0 C VC 7.31% 1930];[81.7 - 200 C 7.31% 1930]:						
Safety & Asset Notes:						
PM Schedule	Maint. Schedule	Last Completed Work Order				
6 MONTHS	25411	2017/11/24; 924407; Maintenance (3500 Blk of Hull St Plg Mn)				
Crew Comments						
CCTVed 200mm combined completed (Pic on back) <div style="text-align: right;">  </div>						
Work Completed Date: May 4, 2018		Print Name: C. Flury & K. Hughes			Crew ID: 23	

A hand-drawn sketch map. At the top, a horizontal line is labeled "Victoria". Below it, two vertical lines are drawn. The left vertical line has a horizontal tick mark near its bottom labeled "E 20th". Between the two vertical lines, there is a label "Hall St" written vertically. To the right of the rightmost vertical line, there is a label "80.7m x 60.0cm" with an arrow pointing to the right. Further to the right, there is a label "LN of Victoria" with an arrow pointing to the right. A north arrow is located on the right side of the page, consisting of a vertical line with a downward-pointing arrowhead and a large "N" below it.

$$\frac{1}{N} \sum_{i=1}^N \log p(\mathbf{x}_i)$$

Hallst

80.7mg/100cm³ →

R 20th



8.5X11

Staff VanMap




IN VANMAP THIS SECTION OF MAIN DOESN'T SHOW
HANSEN SHOWS SECTION E MH AT CONN FROM 3599 Hull
Please confirm which is correct.

10 0 10 20
Meters

Scale 1: 653

Apr 28, 2018 16:04

Map

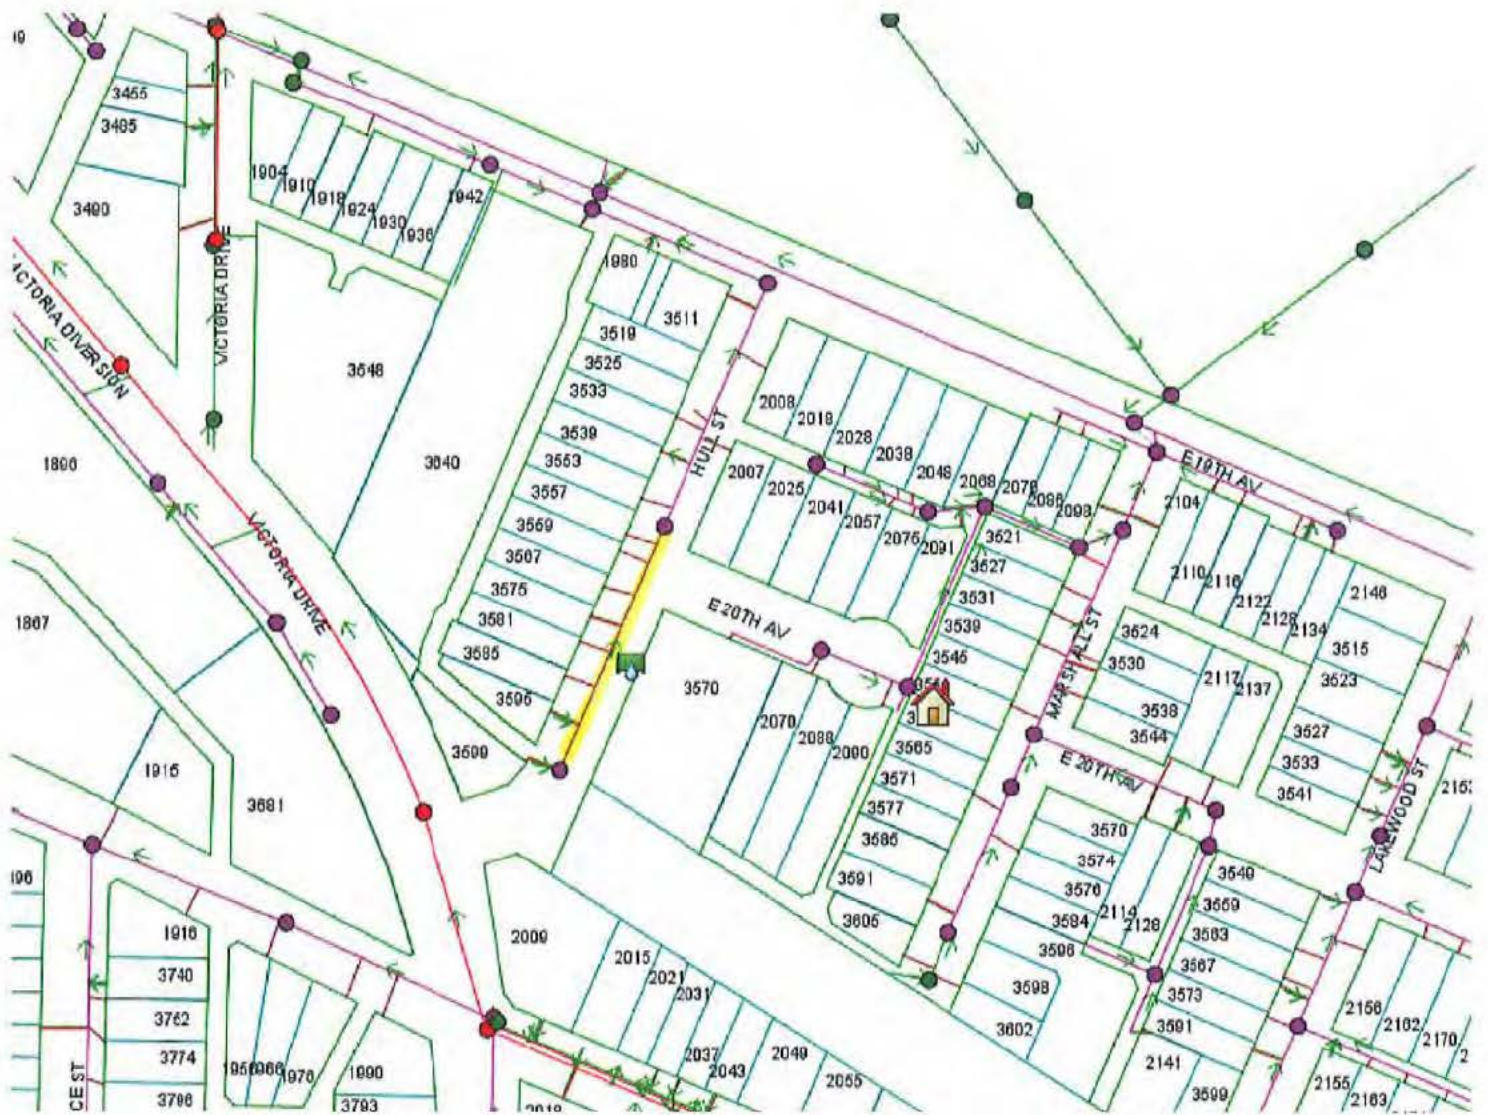

Current:

Tool : Activate

Zoom Level: 7 of 9

Scale 1 : 1600.4

Contents

Description

3500 HULL ST Vancouver BC

Storm Main 410914 422026

Layers

Sewer Manhole

Sewer Flow Arrows

Sewer Main

Sewer Service Line

Street Names

Address Label

Property Line

Pending Sewer

Pending Water

Shore Line

Legend

- Sewer Manhole
- Storm
- Sanitary
- Combined
- Sewer Catchbasin
- Sewer Fitting
- Sewer Valve
- Sewer Pump Station
- Sewer House Connector
- Water Large Valve
- Water Hydrant
- Water Test Point
- Water Sampling Station
- Traffic Signal
- Street Light Pole
- Street Light Panel
- Sewer Flow Arrows
- Sewer Main
- Storm
- Sanitary
- Combined
- Water Main
- 'DFPS'
- 'DSTR'

RAP Charge # <i>EESD 77757</i>		Address & Location: <i>3500 - 3699 HULL ST COVAV</i>				Responsible Sewer Operations	
Work Order # 1020046		Work Order Activity Maintenance(SACOUS)				Created Date 2018/10/06	
Group Project # <i>77757</i>	Problem	Sub Activity <i>SACOUS</i>		Assigned To		Crew ID	
Work Order Comments: Rootcut Main on 6 month schedule per B. Todd - From plugged main November 2017 <i>3500 - 3699 Hull St 200 Comb (81.68m run) - Maintain current schedule/EES970992 CCTV completed 05/04/18 NTF</i> Next due for Acoustic Inspection November 2018							
Reference #1						Billable?	
Reference #2						N	
Collection Agency		Collection Method		Zone		Beat	
Service Request #							
Contact Name			Contact Phone		Contact Type		
Asset Type	Asset ID #	B.U.N	Status	Asset Area	Map # (Facet)	District	
Main (C)	410914		IN_SERVICE	CBC10	T15	1	
Asset Details: <i>C 200 Millimeter VC 81.68 Meters 7.31% [81.68-200.0 C VC 7.31% 1930]:[81.7 - 200 C 7.31% 1930]:</i>							
Safety & Asset Notes:							
PM Schedule		Maint. Schedule	Last Completed Work Order				
6 MONTHS		25411					
Crew Comments							
<i>Poor</i> <i>Result: 3</i> <i>Maintenance</i> <i>EES 1047639</i> <i>DH</i>							
Work Completed Date: <i>JAN. 3 / 18</i>		Print Name: <i>Wieszbicki / Nickle</i>			Crew ID:		

WAP Charge # EESD 77757		Address & Location: 3500 - 3599 HULL ST COVAV				Responsible Sewer Operations	
Work Order # 1020047		Work Order Activity Maintenance(SACOUS)				Created Date 2018/10/06	
Group Project # 77757	Problem	Sub Activity SACOUS		Assigned To		Crew ID	
Work Order Comments: Rootcut main on annual schedule per R. Foster 2017 3500 Hull - 250 Comb (81.38m run) ✓ EES970993 CCTV completed 05/04/18 NTF Next due for Acoustic Inspection November 2018							
Reference #1						Billable?	
Reference #2						N	
Collection Agency		Collection Method		Zone		Beat	
Service Request #							
Contact Name			Contact Phone		Contact Type		
Asset Type	Asset ID #	B.U.N	Status	Asset Area	Map # (Facet)	District	
Main (C)	422026		IN_SERVICE	CBC10	T15	1	
Asset Details: C 250 Millimeter VC 81.38 Meters 3.21% [81.38-250.0 C VC 3.21% 1930]							
Safety & Asset Notes:							
PM Schedule		Maint. Schedule	Last Completed Work Order				
6 MONTHS		25431	;;				
Crew Comments							
<p><i>Poor Result: 1</i></p> <p><i>1047322</i></p> <p><i>AM</i></p>							
Work Completed Date: JAN. 4/19		Print Name: Wierbicki/NICKI			Crew ID:		