





**PWL Partnership**  
Landscape Architects Inc.  
Suite 900, 688 West Hastings Street  
Vancouver, BC V6B 1P1 Canada  
T: 604 688 6111 F: 604 688 6112  
www.pwlparkpartnership.com

REVISIONS AND ISSUES


NO.	DATE	DESCRIPTION
1.	12/29/04	ISSUE FOR REVIEW
2.	01/14/05	ISSUE FOR TENDER
3.	02/18/05	ISSUE FOR CONSTRUCTION

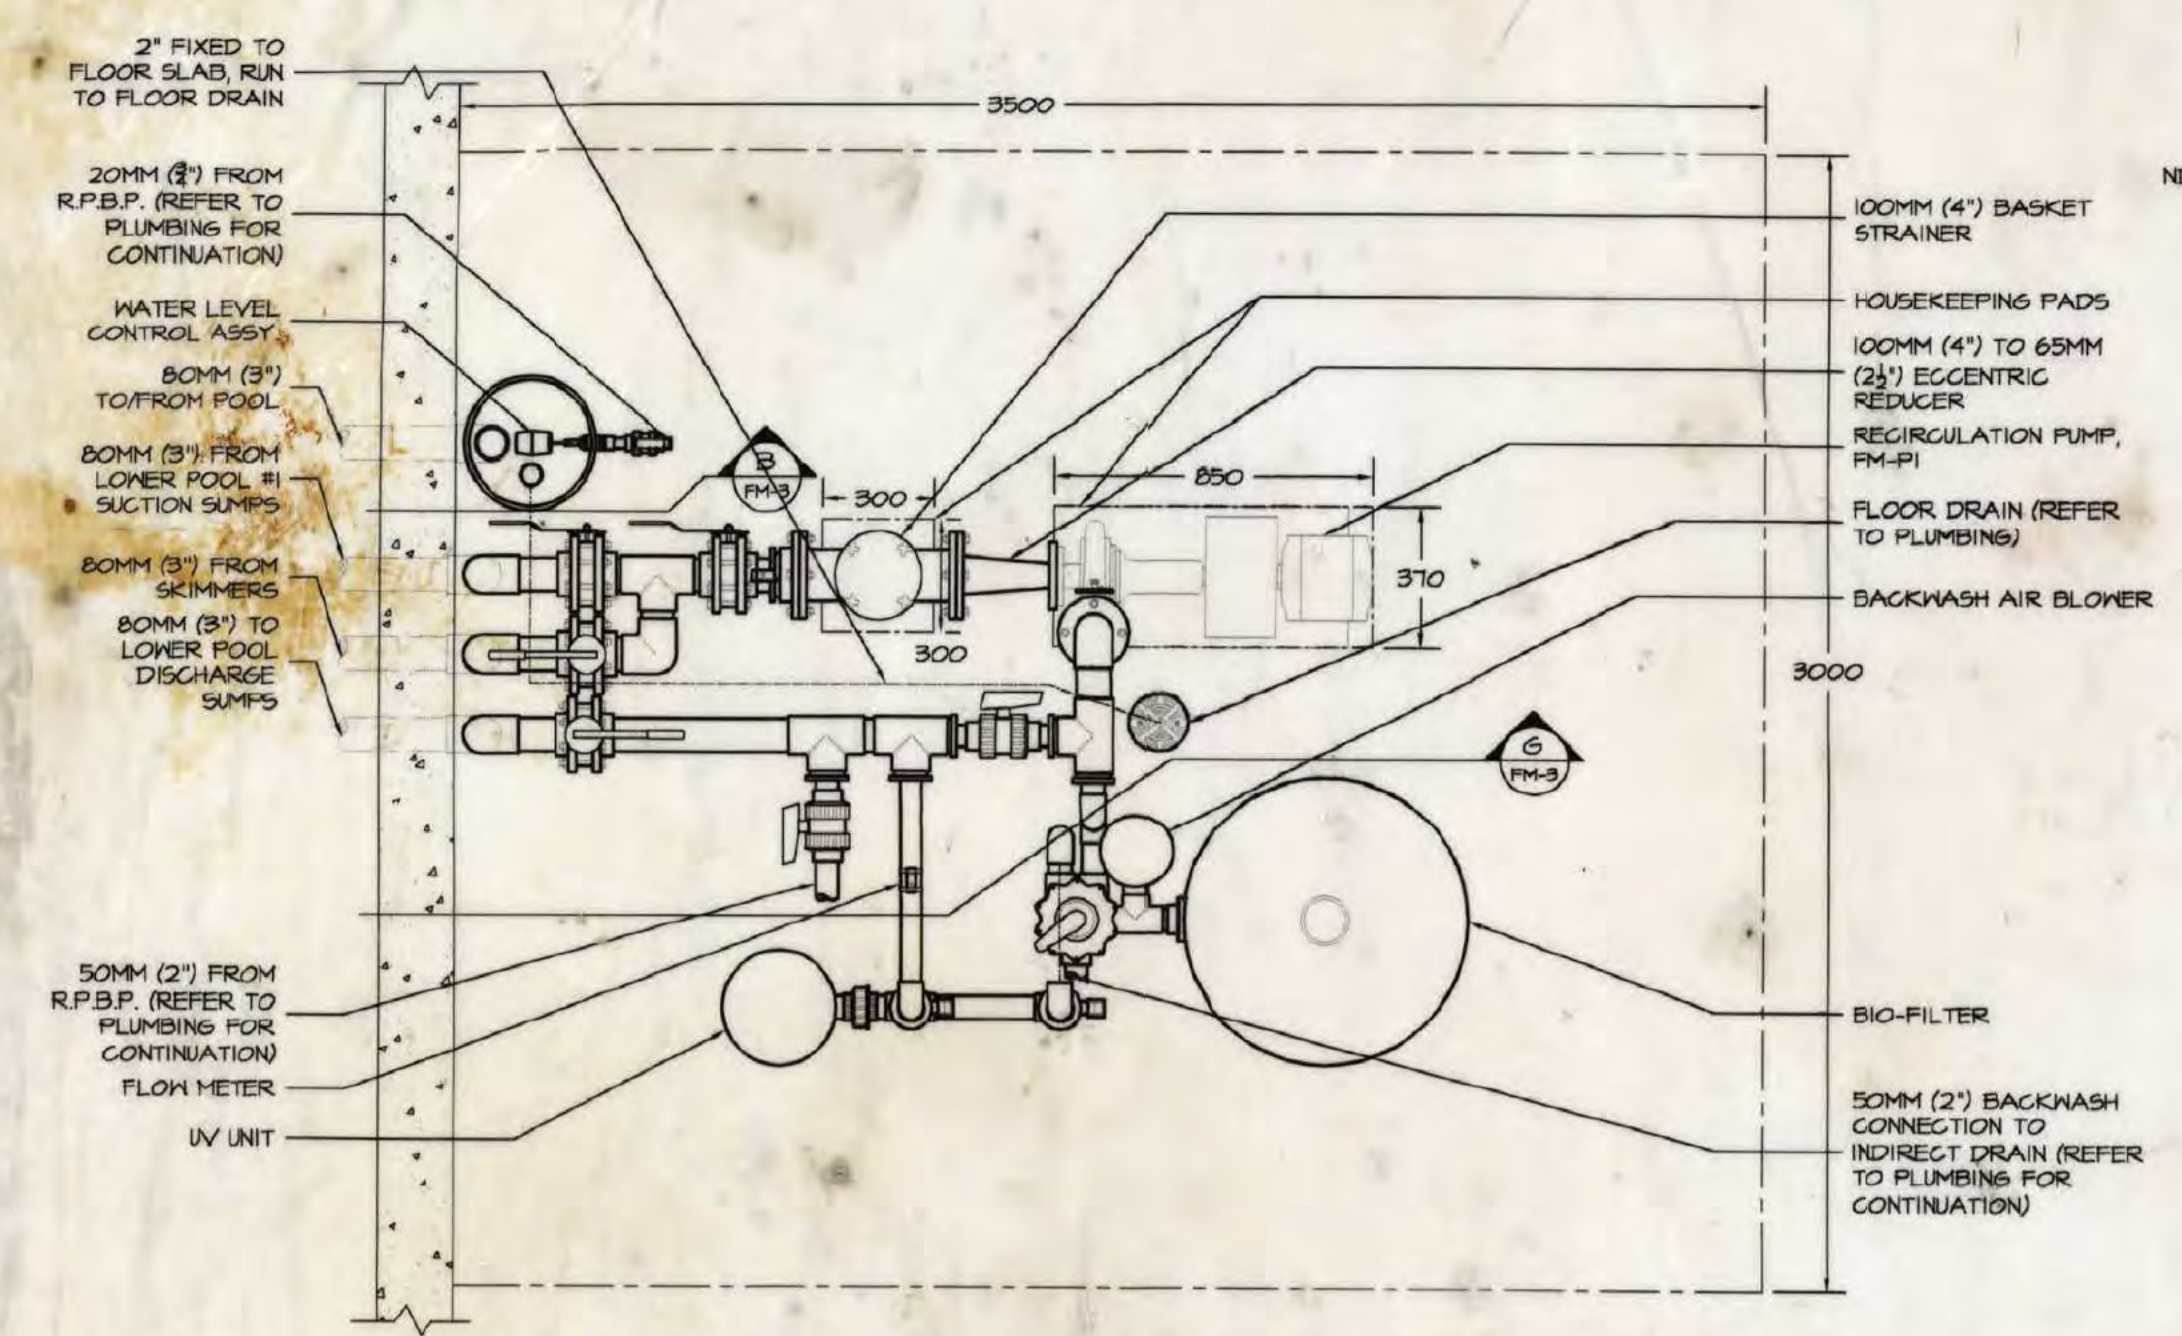


**A MECHANICAL SPACE PLAN**  
FM-2 SCALE: 1:20

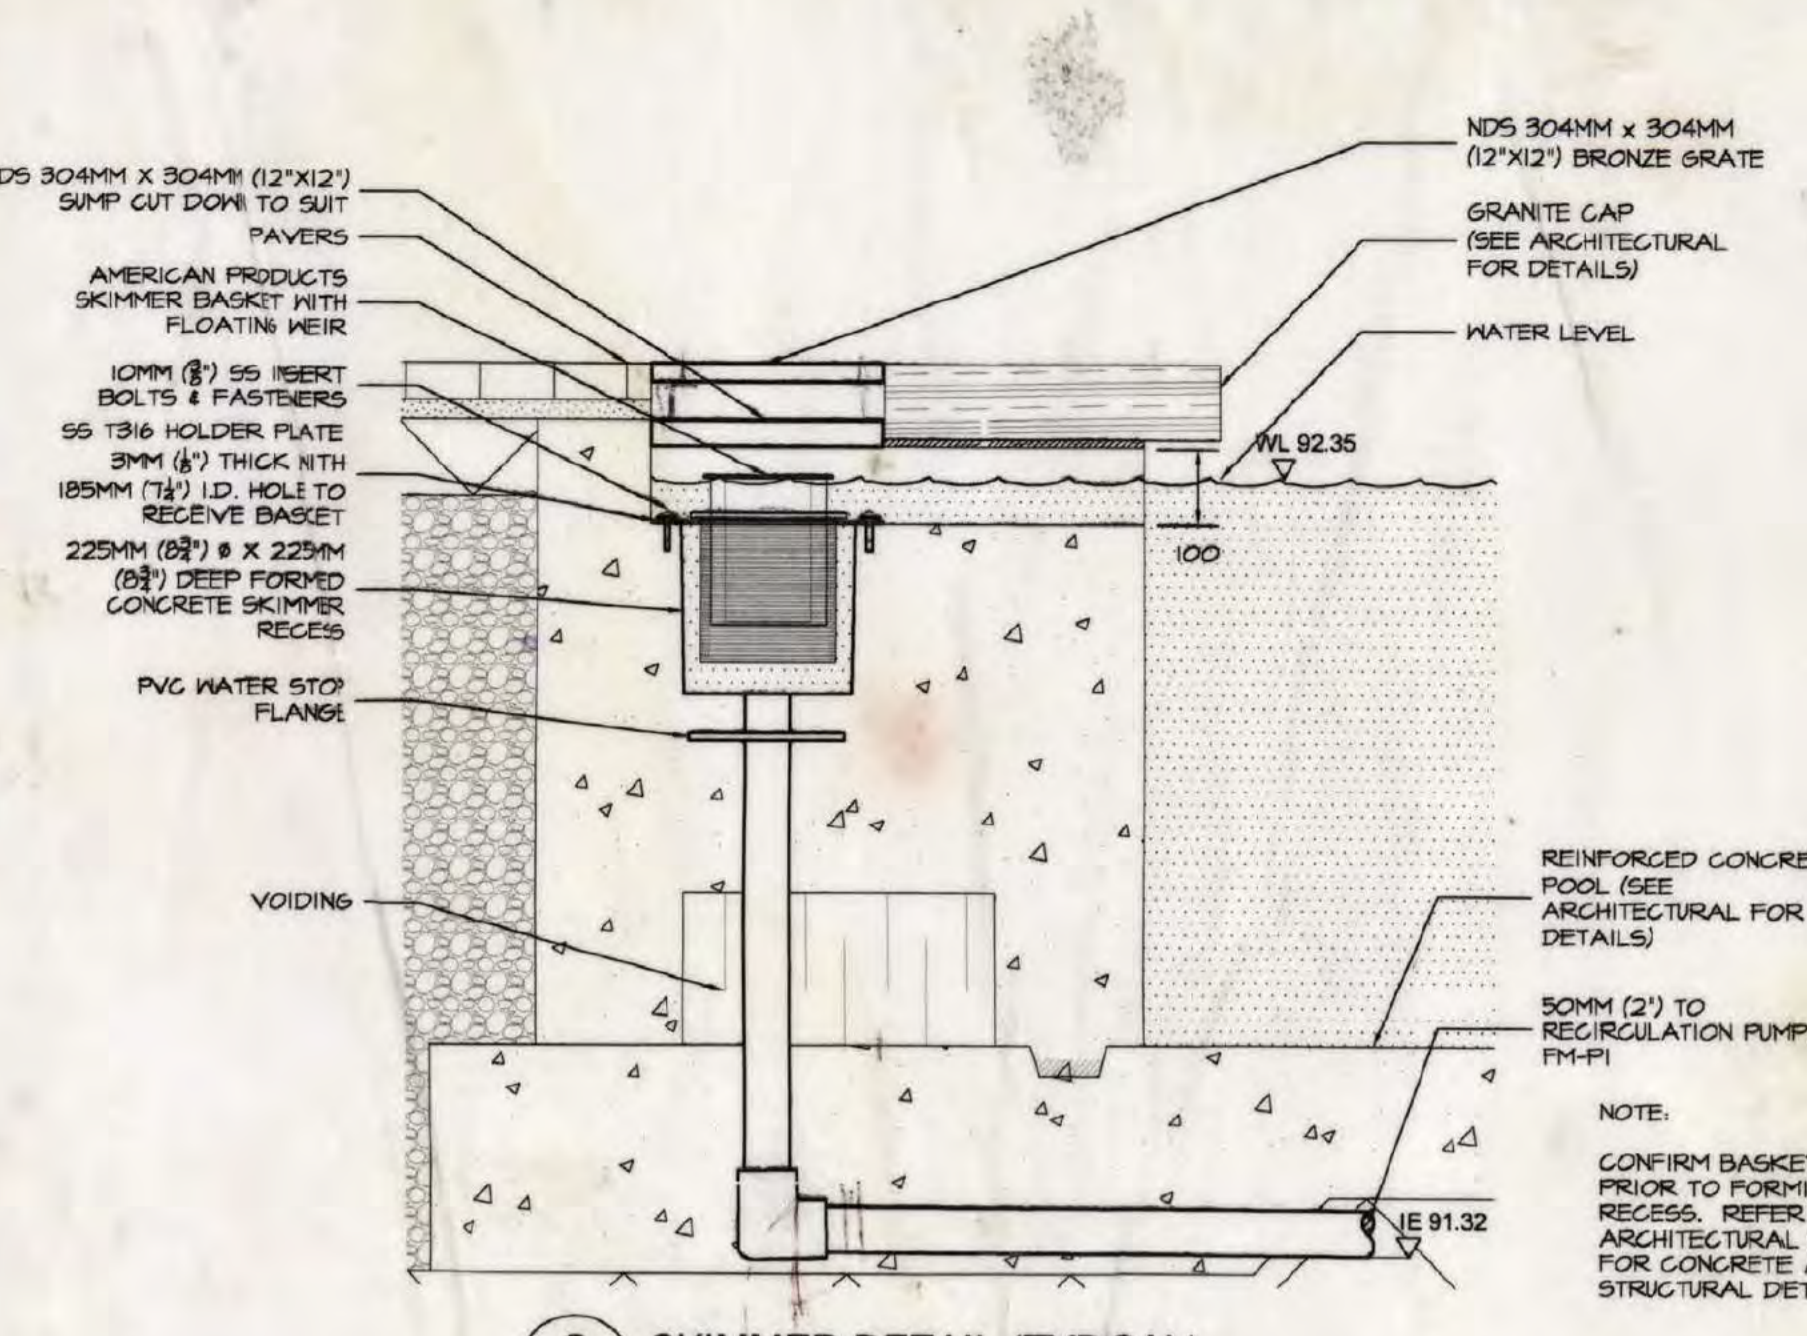


**C SKIMMER DETAIL (TYPICAL)**  
FM-2 SCALE: 1:10

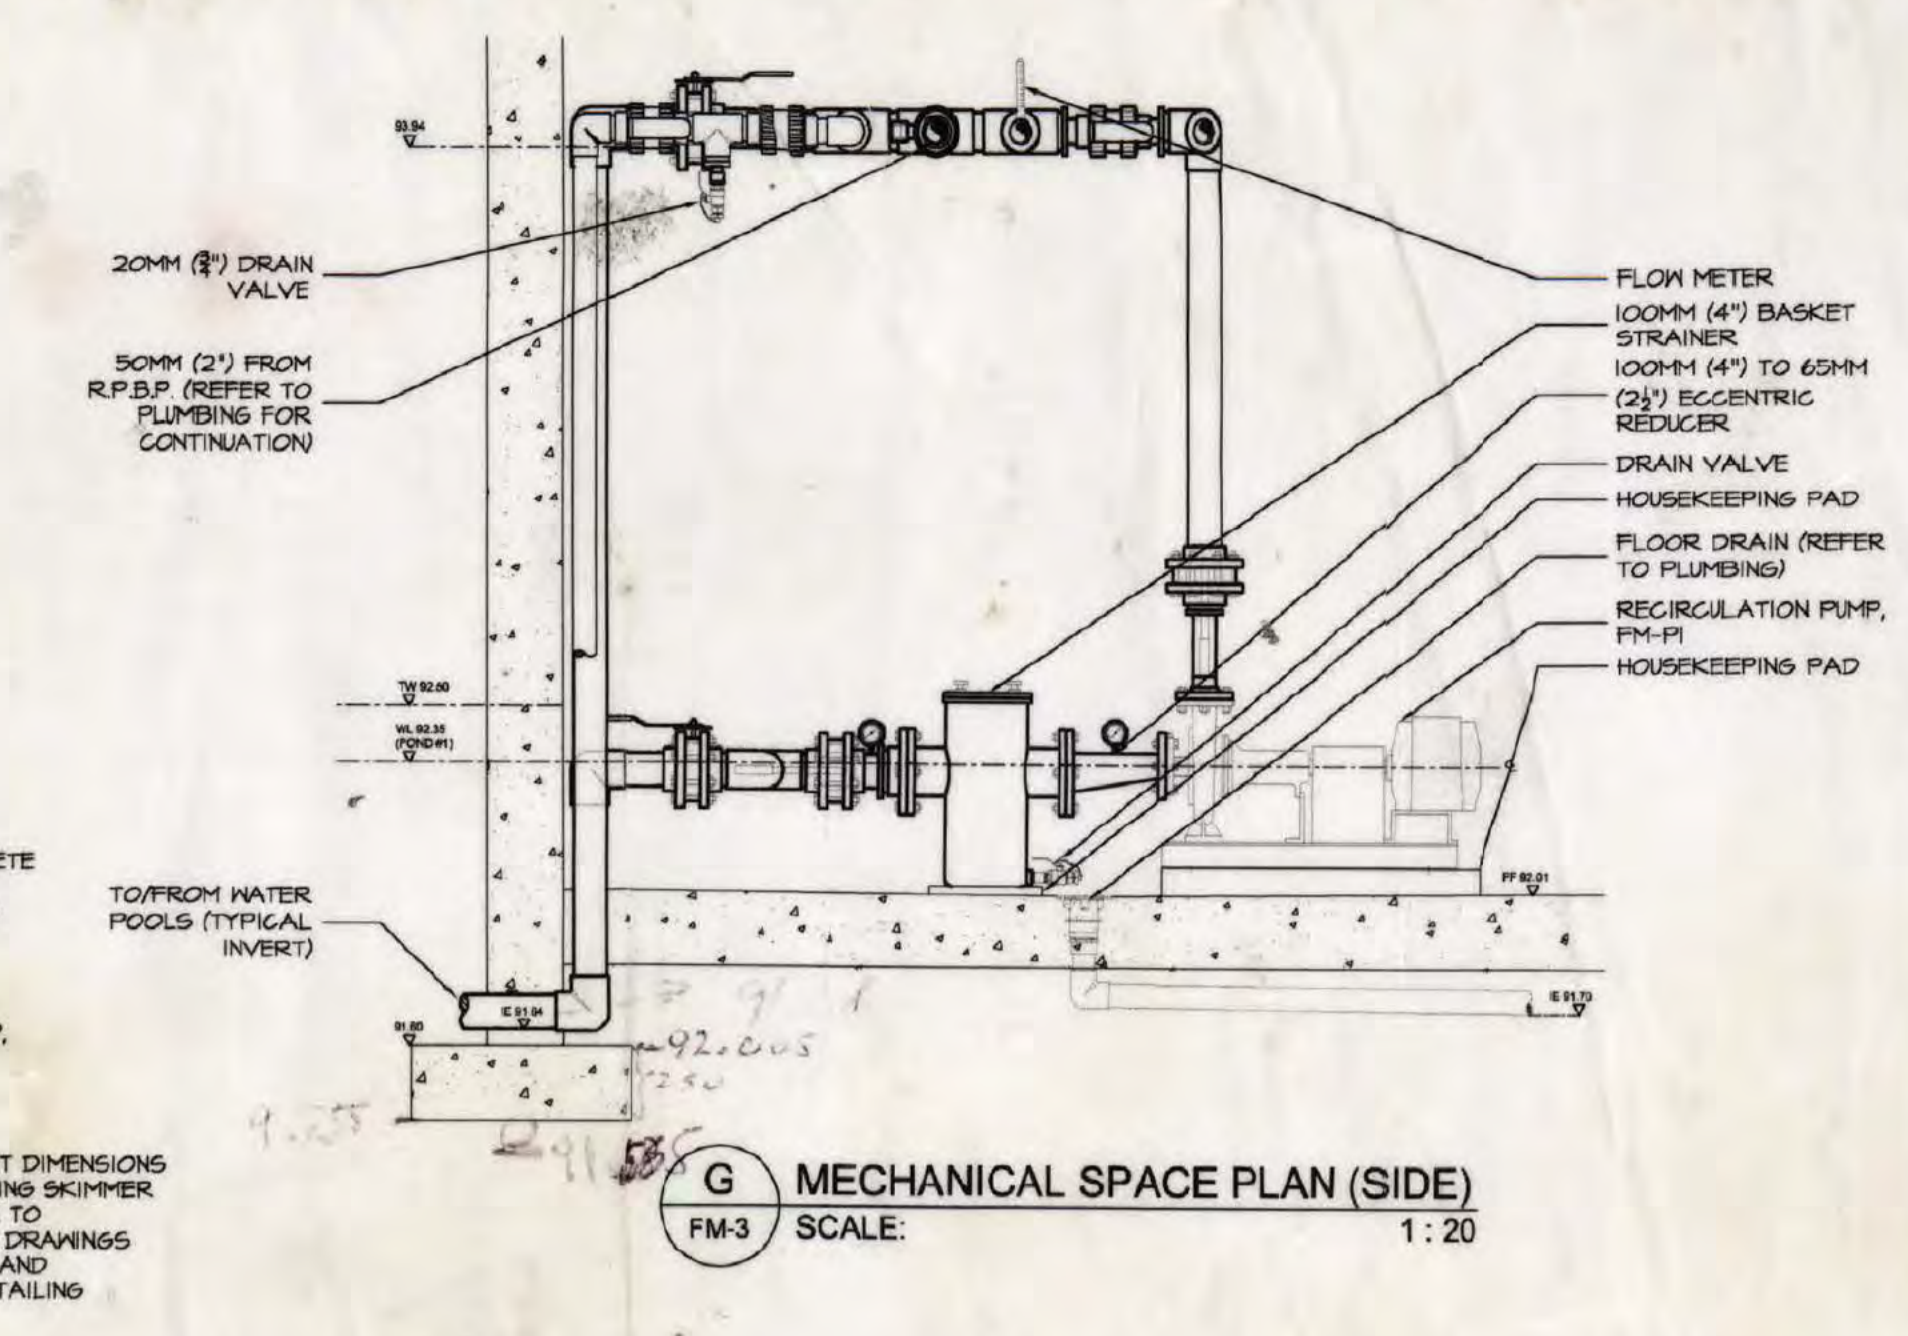


**G MECHANICAL SPACE PLAN (SIDE)**  
FM-3 SCALE: 1:20

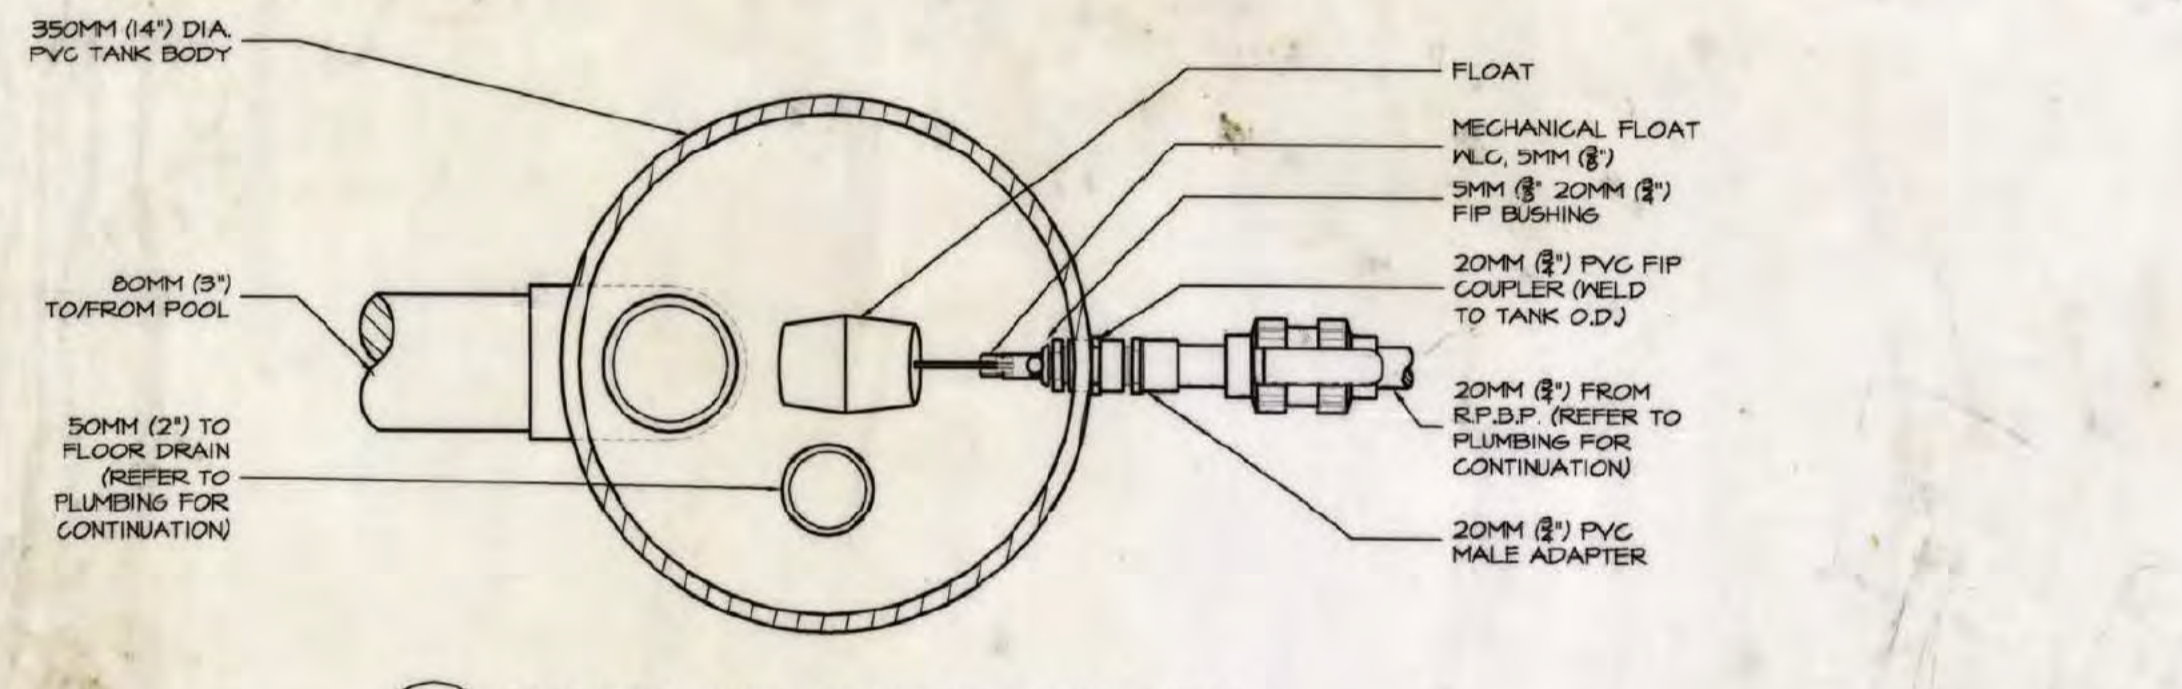


**1 WATER LEVEL CONTROL ASSY. (TOP)**  
SCALE: 1:5

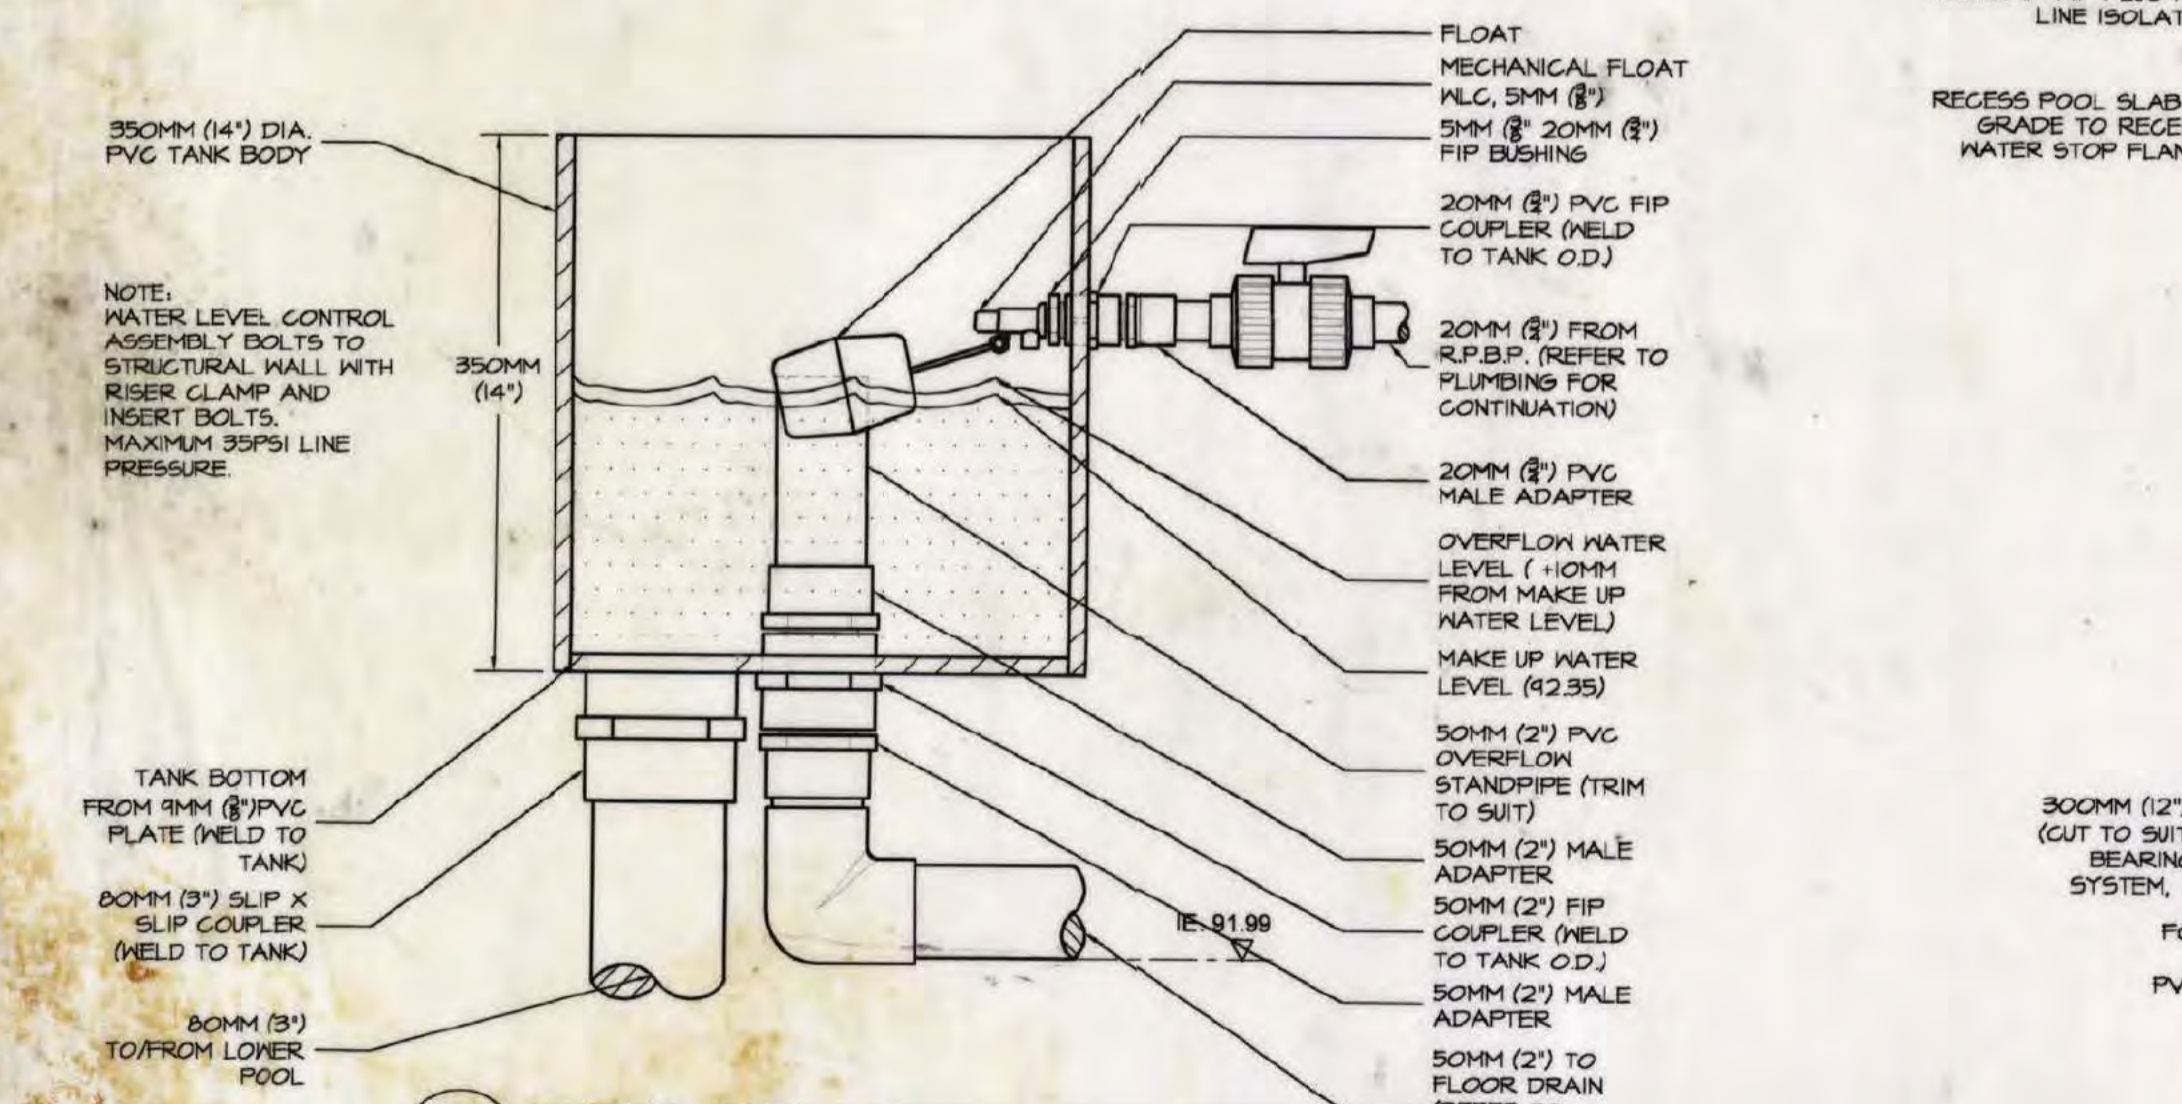


**B WATER LEVEL CONTROL ASSY. (SIDE)**  
FM-3 SCALE: 1:5

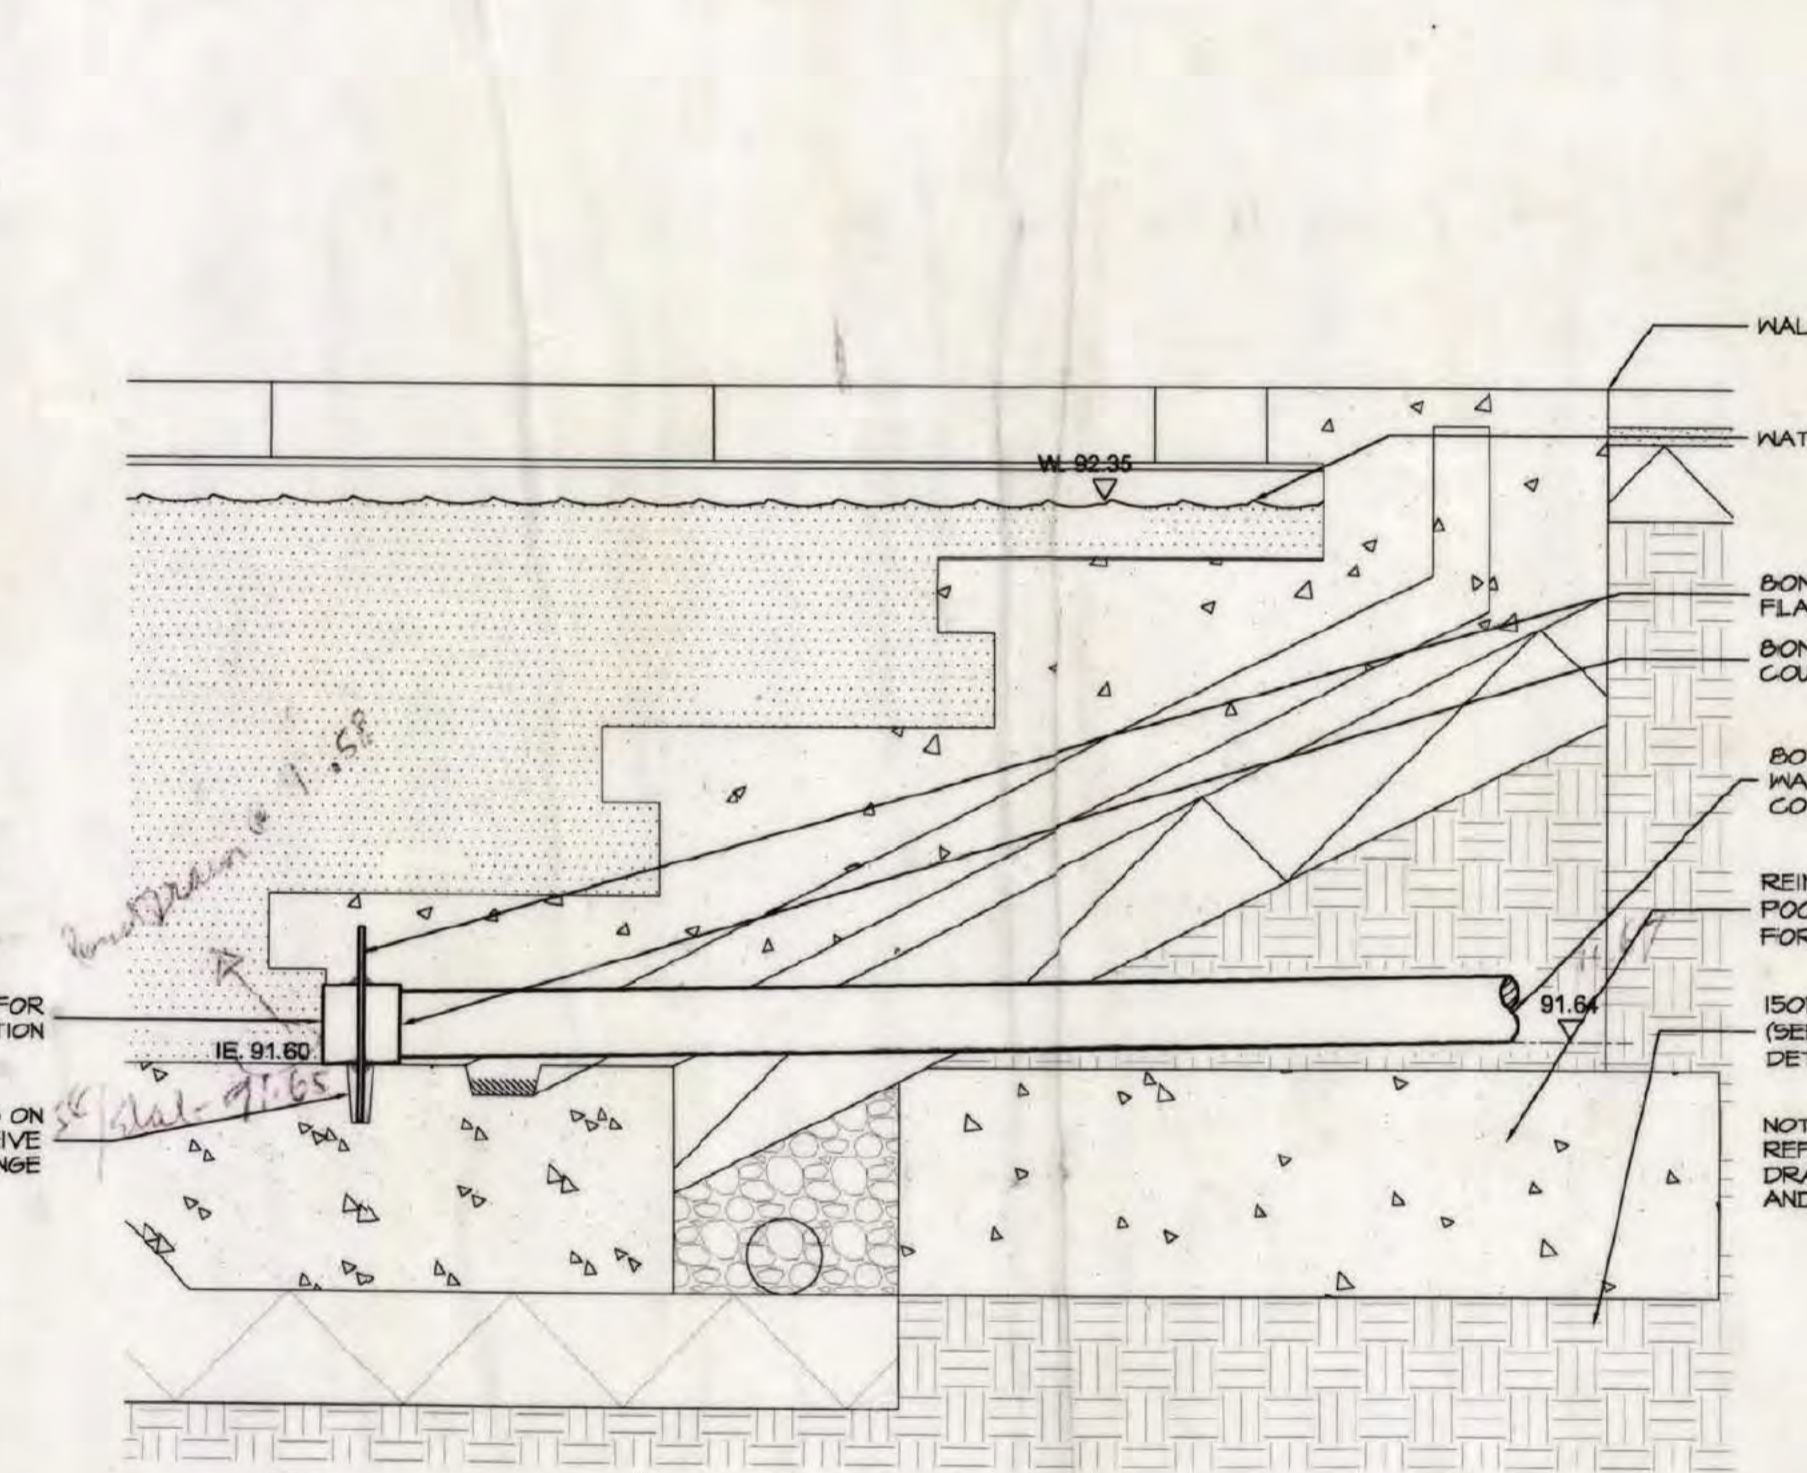


**E WATER LEVEL CONTROL ASSY LINK**  
FM-2 SCALE: 1:10

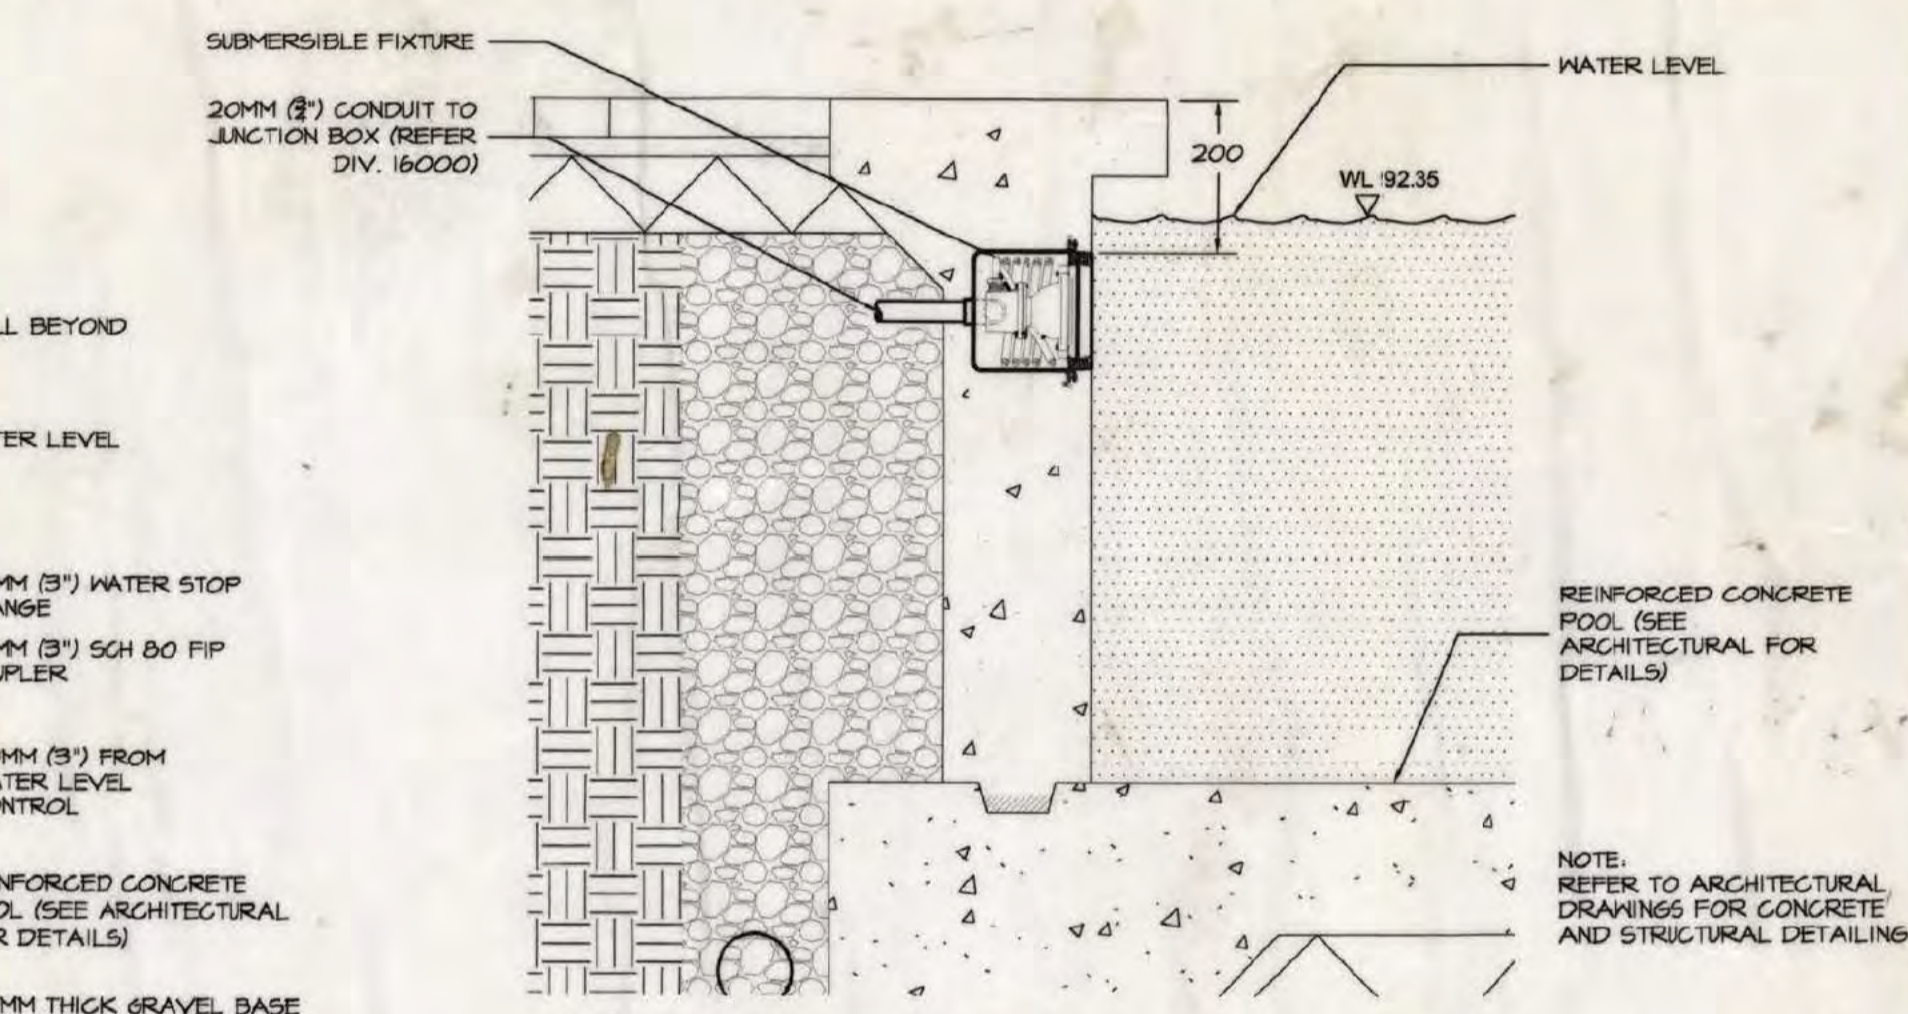

**H SUBMERSIBLE LIGHTING DETAIL (TYPICAL)**  
FM-2 SCALE: 1:10

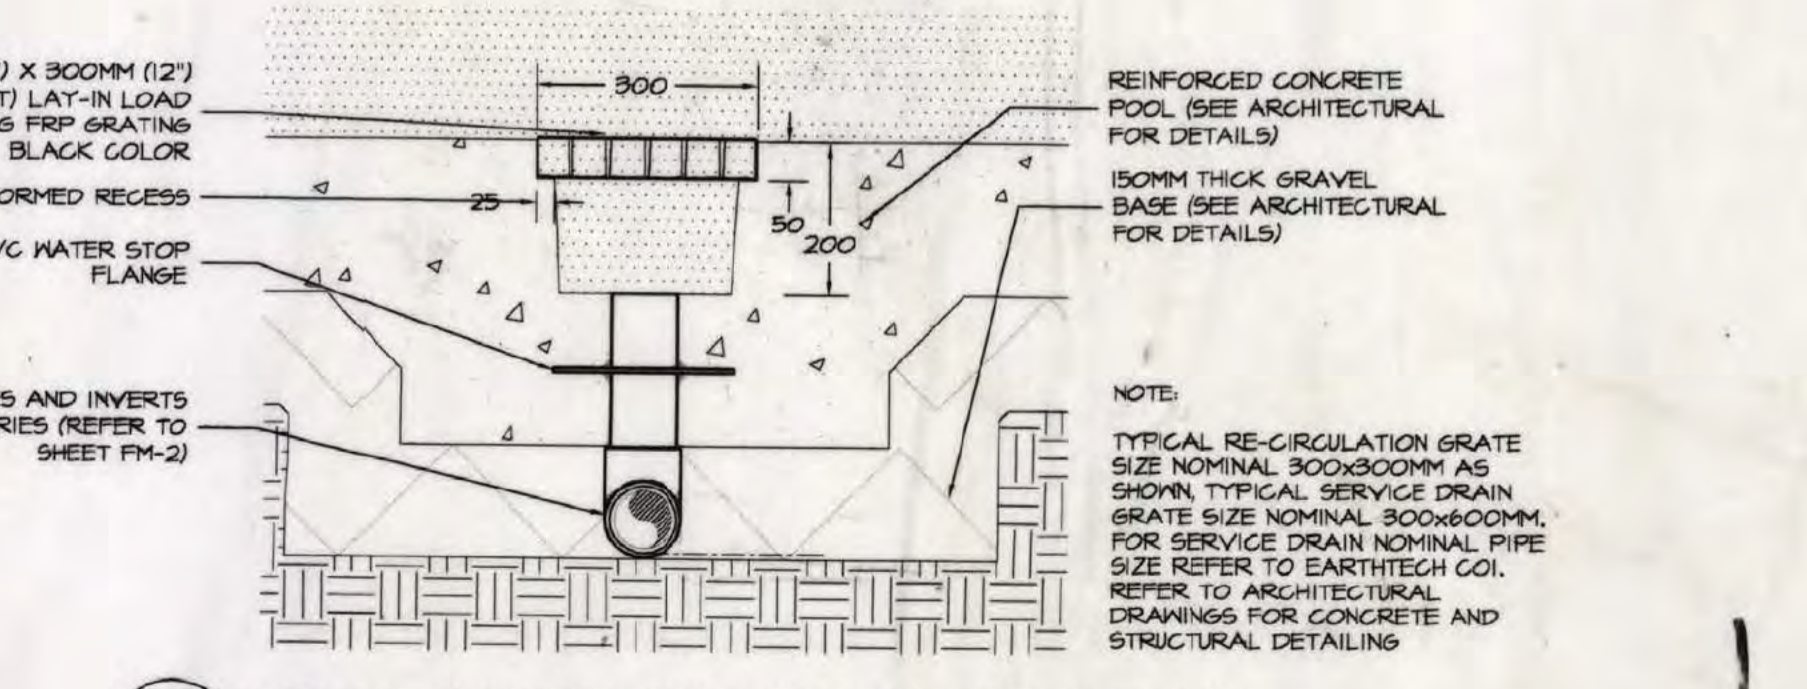

**F TYPICAL SUCTION / DISCHARGE / SERVICE DRAIN**  
FM-2 SCALE: 1:10

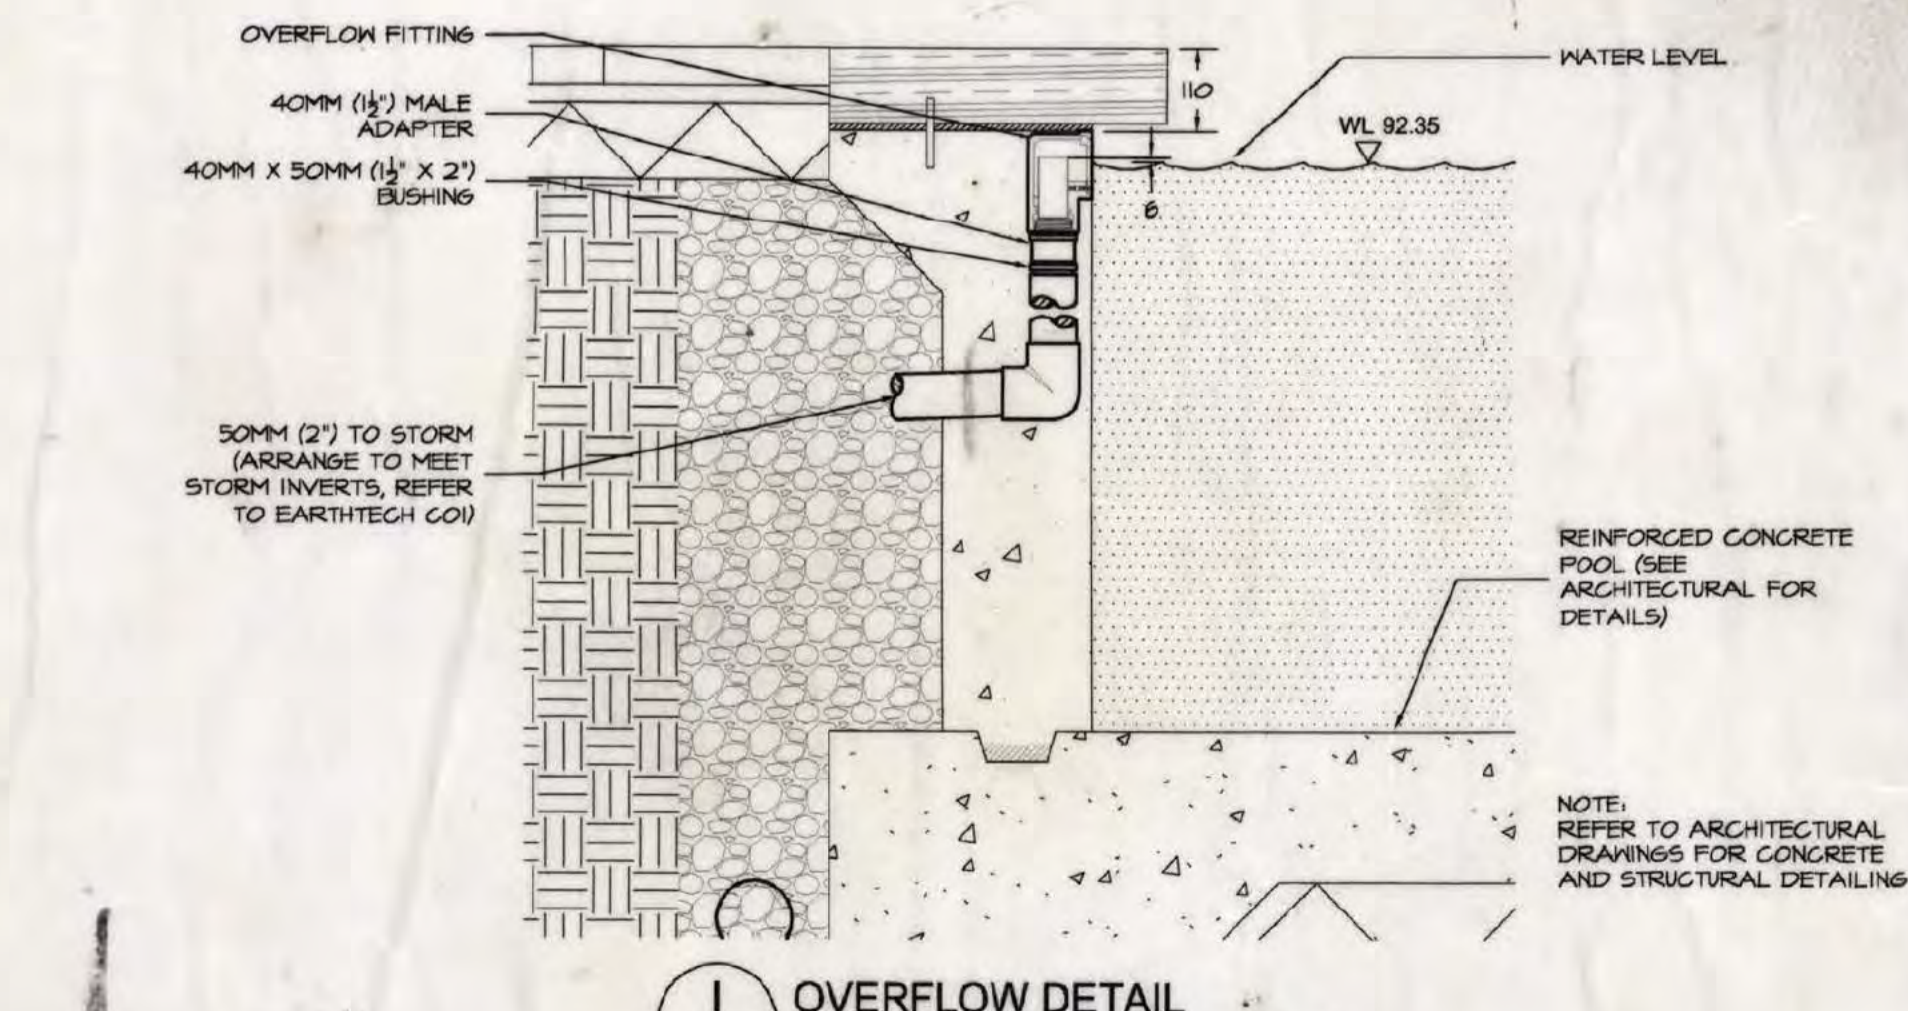

**I OVERFLOW DETAIL**  
FM-2 SCALE: 1:10

PROJECT  
**Phyllis Bentall Garden  
VanDusen Botanical Gardens  
Vancouver**

DRAWING TITLE

**DETAILS**

NOTE: REFER TO ARCHITECTURAL DRAWINGS FOR CONCRETE AND STRUCTURAL DETAILING

NORTH SCALE  
 N.T.S.

PROJECT NO.	0443
DATE	December 2004
FILE NAME	Larkspur Garden
PLOTTED	02/17/05 at 5:21:48 PM
DRAWN	HS
REVIEWED	PS
DRAWING	

**JEFF FM-3**