

File No.: 04-1000-20-2025-064

February 7, 2025

s.22(1)

Dear s.22(1)

Re: **Request for Access to Records under the Freedom of Information and Protection of Privacy Act (the "Act")**

I am responding to your request of January 28, 2025 under the *Freedom of Information and Protection of Privacy Act (the Act)* for:

**Record of the as-built drawings (or upgrade drawings in the absence of as-builts) for the following pipes installed in 1983 in the alley behind 1421 West Broadway:**

1. Sanitary Main TBFID 514529, Unit ID 421956, Legacy Id \_\_FJCEZK Installation Date 1/1/1983, 12:00 AM; and
2. Storm Main TBFID510577, Unit ID 421957, Legacy Id \_\_FJC6DC Installation Date 1/1/1983, 12:00 AM.

All responsive records are attached\*.

\*Please note: Architectural plans and drawings are available from the Development and Building Services Centre with the owners' written permission. Please see the following link for more information on obtaining property records (which also explains in greater detail the process for obtaining or viewing plans), and to submit your request online:

<http://vancouver.ca/home-property-development/get-copies-of-your-building-plans.aspx>.

Please see the following link which also provides more information on obtaining property records:

<https://vancouver.ca/home-property-development/request-property-research-and-copies-of-permits.aspx>.

Under Part 5 of the Act, you may ask the Information & Privacy Commissioner to review any matter related to the City's response to your FOI request by writing to: Office of the Information & Privacy Commissioner, [info@oipc.bc.ca](mailto:info@oipc.bc.ca) or by phoning 250-387-5629.

If you request a review, please provide the Commissioner's office with: 1) the request number (2025-064); 2) a copy of this letter; 3) a copy of your original request; and 4) detailed reasons why you are seeking the review.

Yours truly,

*[Signed by Cobi Falconer]*

**Cobi Falconer, MAS, MLIS, CIPP/C**  
**Director, Access to Information & Privacy**

If you have any questions, please email us at [foi@vancouver.ca](mailto:foi@vancouver.ca) and we will respond to you as soon as possible. You may also contact 3-1-1 (604-873-7000) if you require accommodation or do not have access to email.

Encl. (Response Package)

:pm

GRANVILLE STREET

HEMLOCK STREET

G  
I

H  
21


H  
20

PERMIT  
NO. 1158 C / 188  
DATE AUG 13/92  
L. J. ...

648 / 130


650 / 130

5.79  
130 / 648  
350 C → 5.55 %

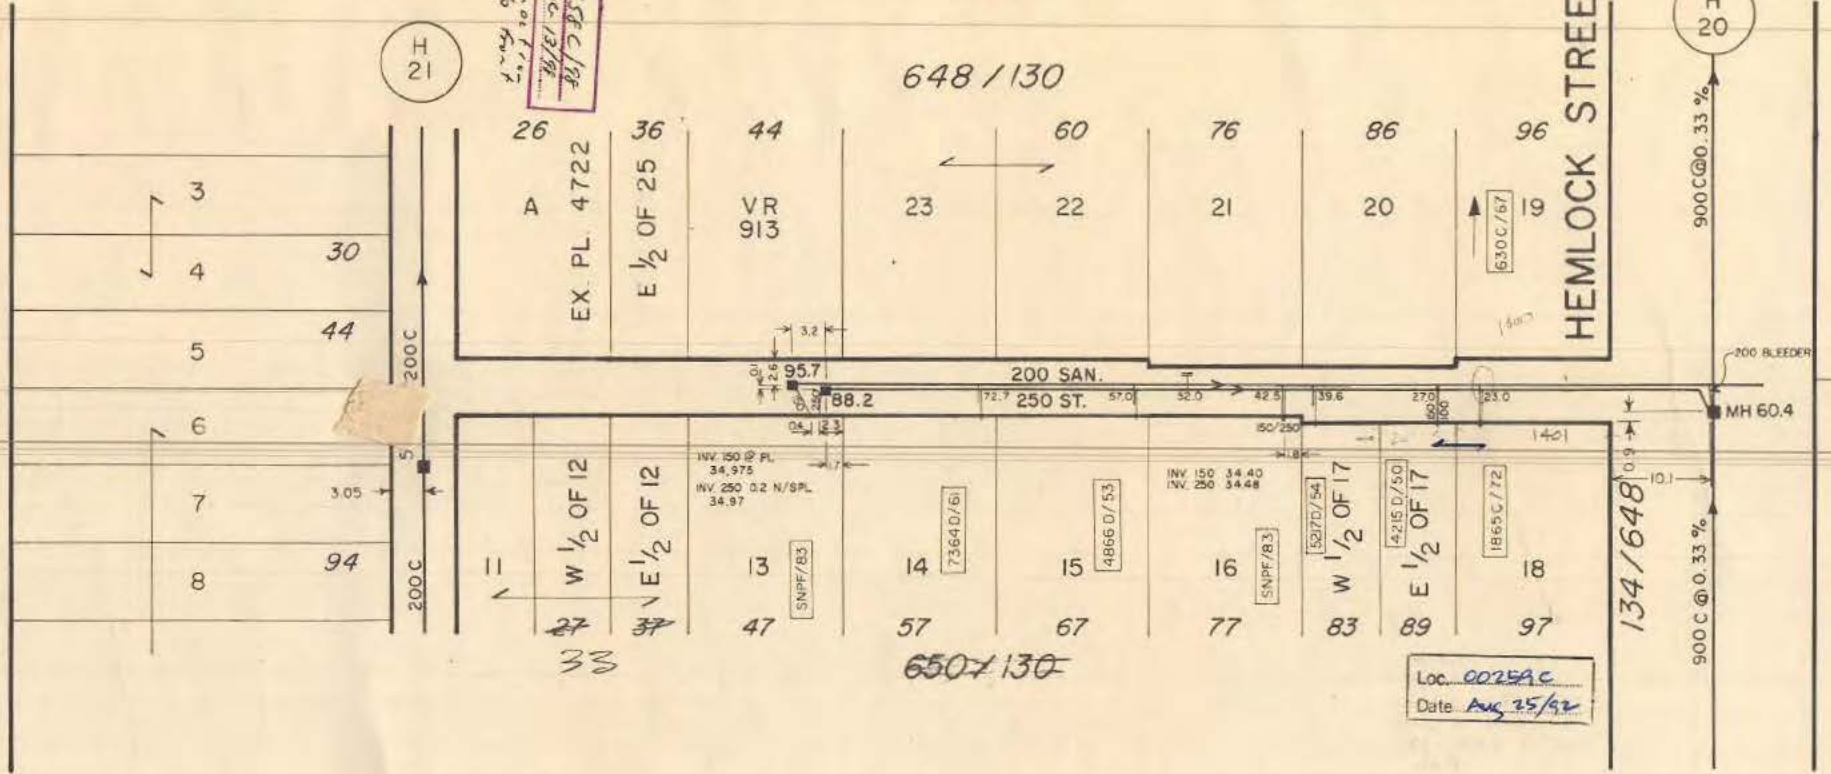

Loc. 00259C  
Date AUG 25/92

40  
39  
38  
37  
36  
35  
34  
33  
32

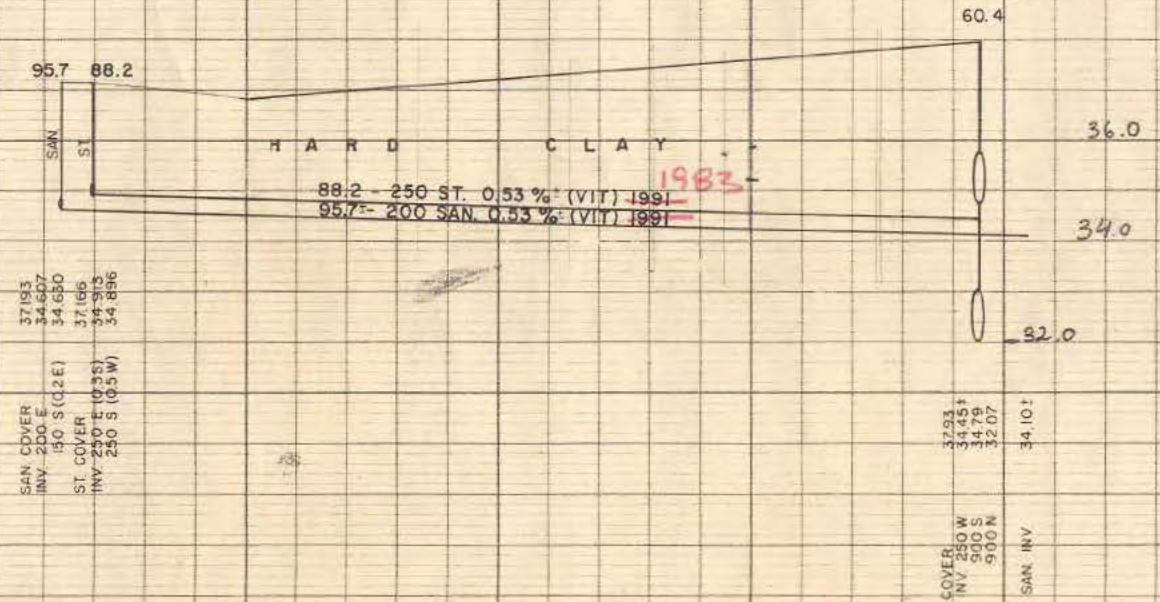



# CITY ENGINEERING DEPARTMENT SEWER CONSTRUCTION WYE SHEET


D# 747  
SHEET 1 OF 4  
S 302

STREET 4/5 BTH AVE. FROM HEMLOCK ST. TO 4/E GRANVILLE ST.

WORK BEGUN \_\_\_\_\_ COMPLETED NOT YET NAME OF FOREMAN M. DISALVO

MEASURED BY A.F. BRAUNSTROM F.B. NO. S-298 P.55 S-330 P.49 PLOTTED ON PROFILE NO. E57 H20 BY RAC

SEWER BRANCH	
DATE REC'D	JAN 25 1989
PIPE REC.	JAN 25
TRAC.	800'
TRAC.	100'
TRAC.	200'

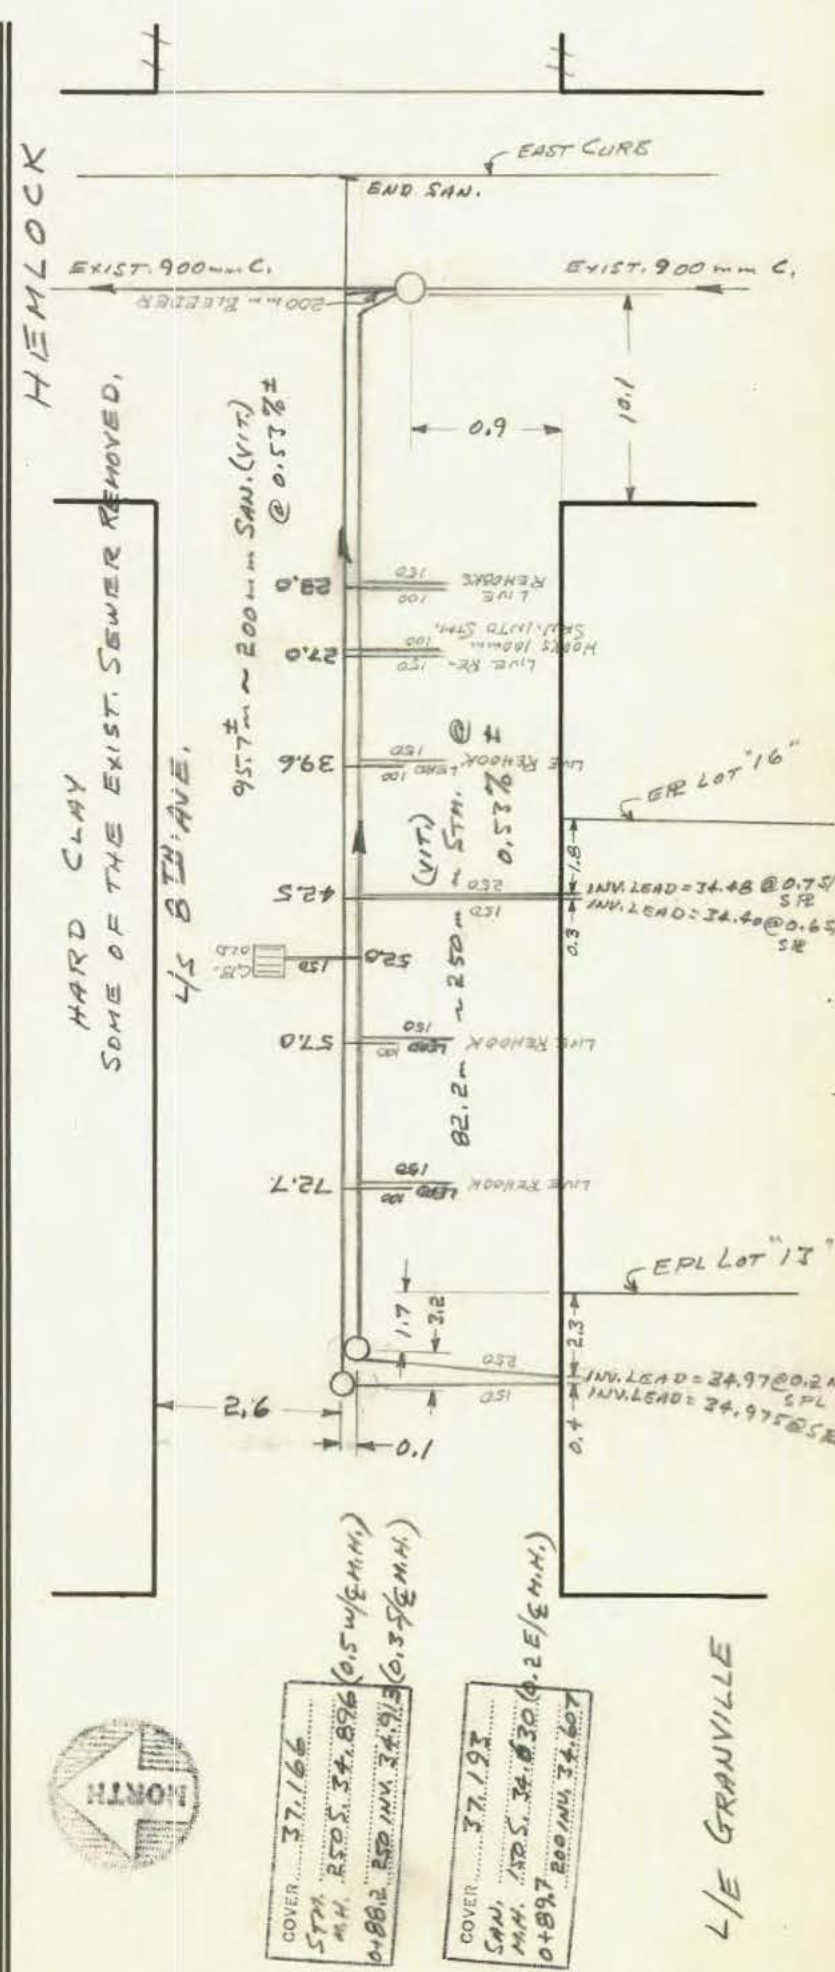

COVER 37.166  
STM. 250.5 34.896 (0.5 W/E.M.H.)  
0488.2 250 INV. 34.913 (0.35 E.M.H.)

COVER 37.193  
SAN. 150.5 34.830 (0.2 E/E.M.H.)  
0489.7 200 INV. 34.607